

DO NOT SCALE

KEY	
	HIGHWAY BOUNDARY
	PROPOSED 40mph SPEED LIMIT
	DOUBLE YELLOW LINES NO WAITING "AT ANY TIME"
	BUS LANE
	BUS STOP

## NOTES

1. REFER TO DRAWING 0029891-2259-WSP-XX-XX-DR-LP-1202 FOR EXISTING TRAFFIC MANAGEMENT ORDER

P03	22/10/2025	NR	THIRD ISSUE - DETAILED DESIGN UPDATE	DP	ND
P02	04/04/2025	NR	EAST BOUND PROPOSALS ON THE A259 THE DROVE REMOVED FOLLOWING ESCC REQUEST	DP	ND
P01	05/02/2025	NR	FIRST ISSUE	DP	ND
REV	DATE	BY	DESCRIPTION	CHK	APP

## DRAWING STATUS

S2 - FOR INFORMATION

Grosvenor House, 2 Grosvenor Square, Southampton, SO15 2BE, UK  
T+44 (0) 2380 101 700  
wsp.com

## CLIENT:

East Sussex County Council,  
County Hall,  
St Anne's Crescent  
Lewes  
East Sussex  
BN7 1UE  
(01273) 481261




SITE/PROJECT:  
EAST SUSSEX BUS SERVICE IMPROVEMENT PLAN  
A259 NEWHAVEN TOWN AREA, DROVE ROAD

TITLE:  
TRAFFIC REGULATION ORDER  
PROPOSED LAYOUT  
OVERVIEW

SCALE @ A1:	NTS	CHECKED:	DP	APPROVED:	ND
PROJECT NO:	0029891.2257	DESIGNED:	NR	DRAWN:	NR
					DATE: OCTOBER 2025
DRAWING NO:	0029891-2257-WSP-XX-XX-DR-LP-1203-00	REV:	P03		

© WSP UK Ltd

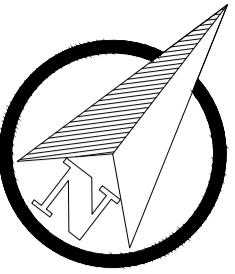


8

This architectural site plan illustrates the layout for 'A259 THE DROVE'. The plan features a road network with a dashed red line representing the 'A259 THE DROVE' boundary. Key features include:


- Shelter:** Located on the left side of the plan.
- Posts:** Marked with vertical dashed lines.
- Filling Station:** A building structure located near the center-right.
- Drain:** A network of lines representing drainage infrastructure.
- Utility Infrastructure:** Shown as dashed lines and symbols.
- Labels:** 'A259 THE DROVE' is labeled twice, once near the top and once near the bottom right. 'SCHEME EXTENT' is labeled vertically on the left. 'FOR CONTINUATION SEE DWG 002891-2257-WSP-XX-DR-JP-1203-02' is located in the bottom right corner.
- Annotations:** 'EXCEPT BUSES' is written near the bottom center, with arrows pointing to specific locations. 'SP' is written near the bottom right. 'BUSES' is written twice near the bottom right, with arrows pointing to specific locations. 'Dense vegetation' is labeled in several locations.
- Scale:** A scale bar is located in the top right corner.

DO NOT SCALE
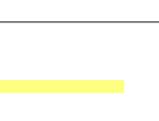
<u>KEY</u>	
	HIGHWAY BOUNDARY
	PROPOSED 40mph SPEED LIMIT
	DOUBLE YELLOW LINES NO WAITING "AT ANY TIME"
	BUS LANE
	BUS STOP

## REFERENCES

1. REFER TO DRAWING 0029891-2259-WSP-XX-XX-DR-LP-1202 FOR EXISTING TRAFFIC MANAGEMENT ORDER

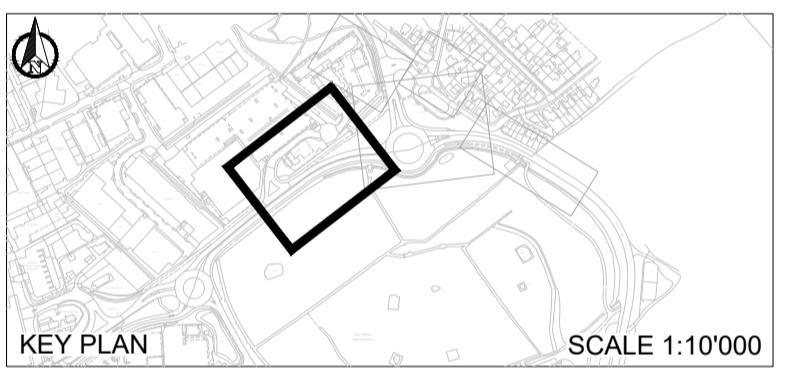

PO	DATE	NR	DESCRIPTION	DP	ND
P03	22/10/2025	NR	THIRD ISSUES – DETAILED DESIGN UPDATE	DP	ND
P02	04/04/2025	NR	EAST BOUND PROPOSALS ON THE A259 THE DROVE REMOVED FOLLOWING ESCC REQUEST	DP	ND
P01	05/02/2025	NR	FIRST ISSUE	DP	ND
DEV	DATE	NR	DESCRIPTION	CHUK	APR

WSI

Grosvenor House, 2 Grosvenor Square, Southampton, SO15 2BE, UK  
T+ 44 (0) 2380 101 700

IENT:  
East Sussex County Council,  
County Hall,  
St Anne's Crescent  
 Lewes  
 East Sussex  
 BN7 1UE  
 (01273) 481261

**East Sussex**  
County Council




SITE/PROJECT:  
**EAST SUSSEX BUS SERVICE IMPROVEMENT PLAN  
A259 NEWHAVEN TOWN AREA, DROVE ROAD**



TRAFFIC REGULATION ORDER  
PROPOSED LAYOUT  
SHEET 01 OF 04

SCALE @ A1: 1:250	CHECKED: DP	APPROVED: ND
PROJECT NO: 00202001-2257	DESIGNED: NP	DRAWN: NP
		DATE: OCTOBER 2025


0029891.2257	NR	NR	OCTOBER 2025
RAWING No:	REV:		
0029891-2257-WSP-XX-XX-DR-LP-1203-01			P03

© WSP UK Ltd

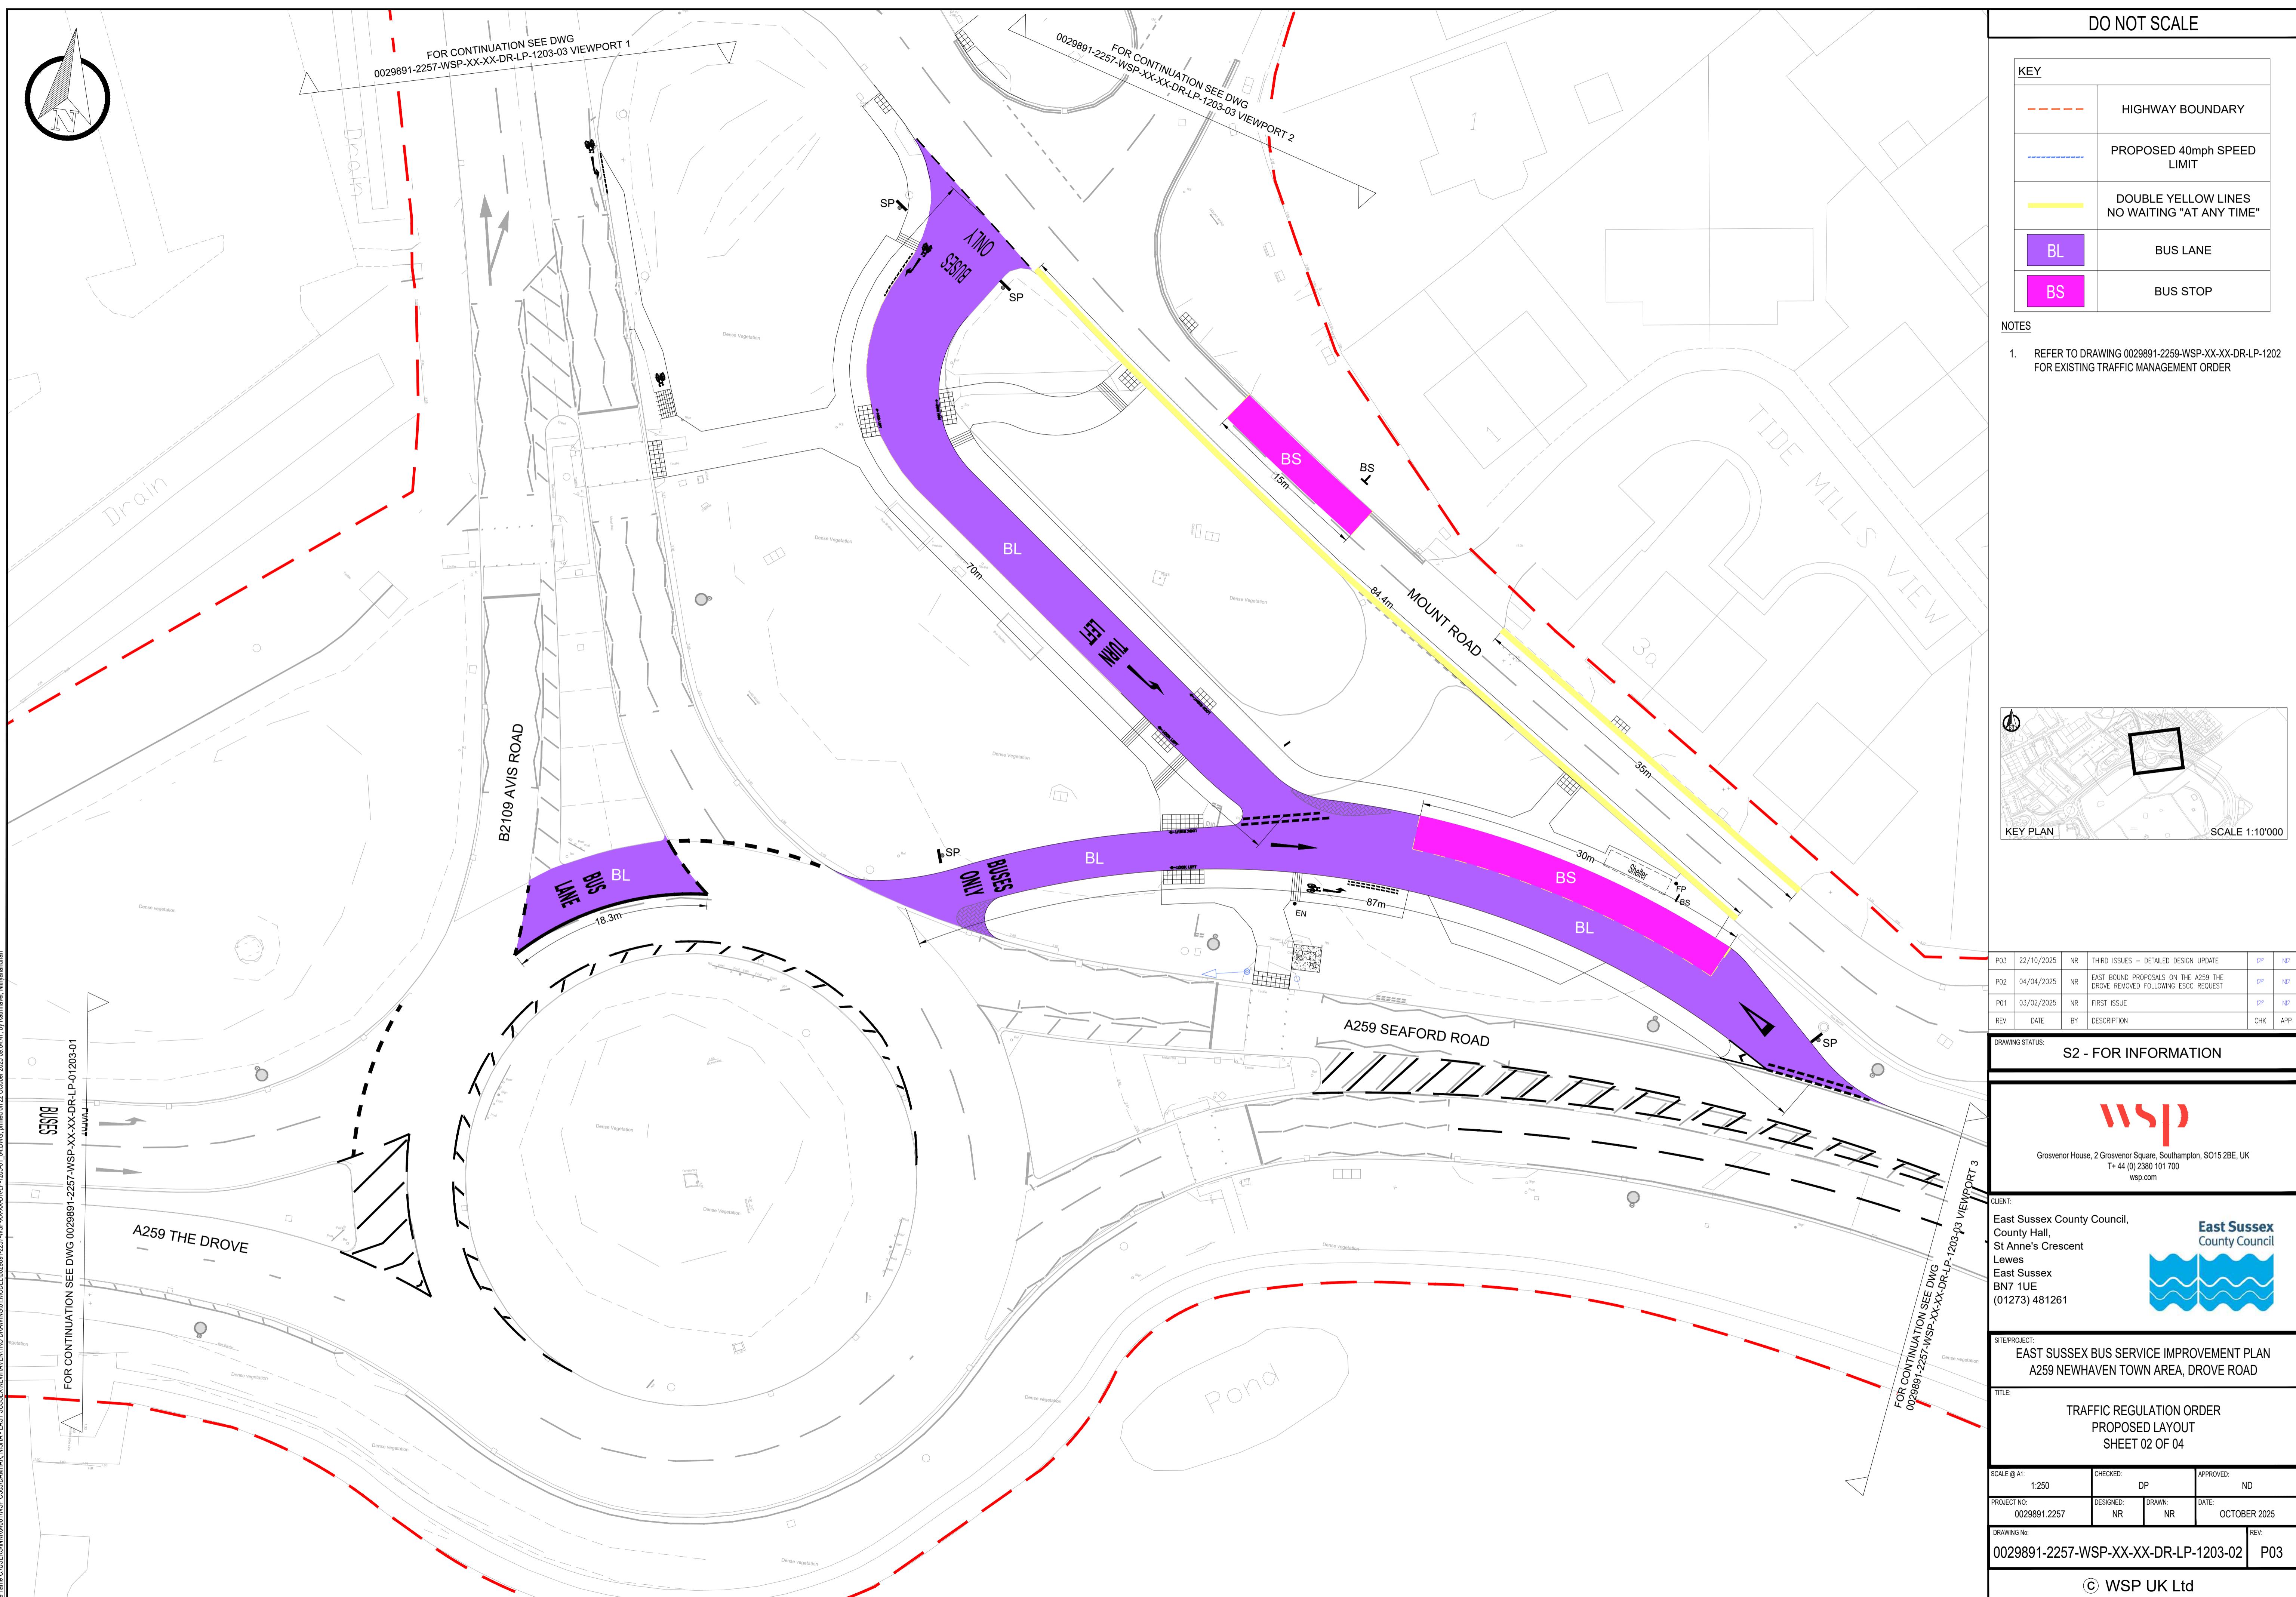


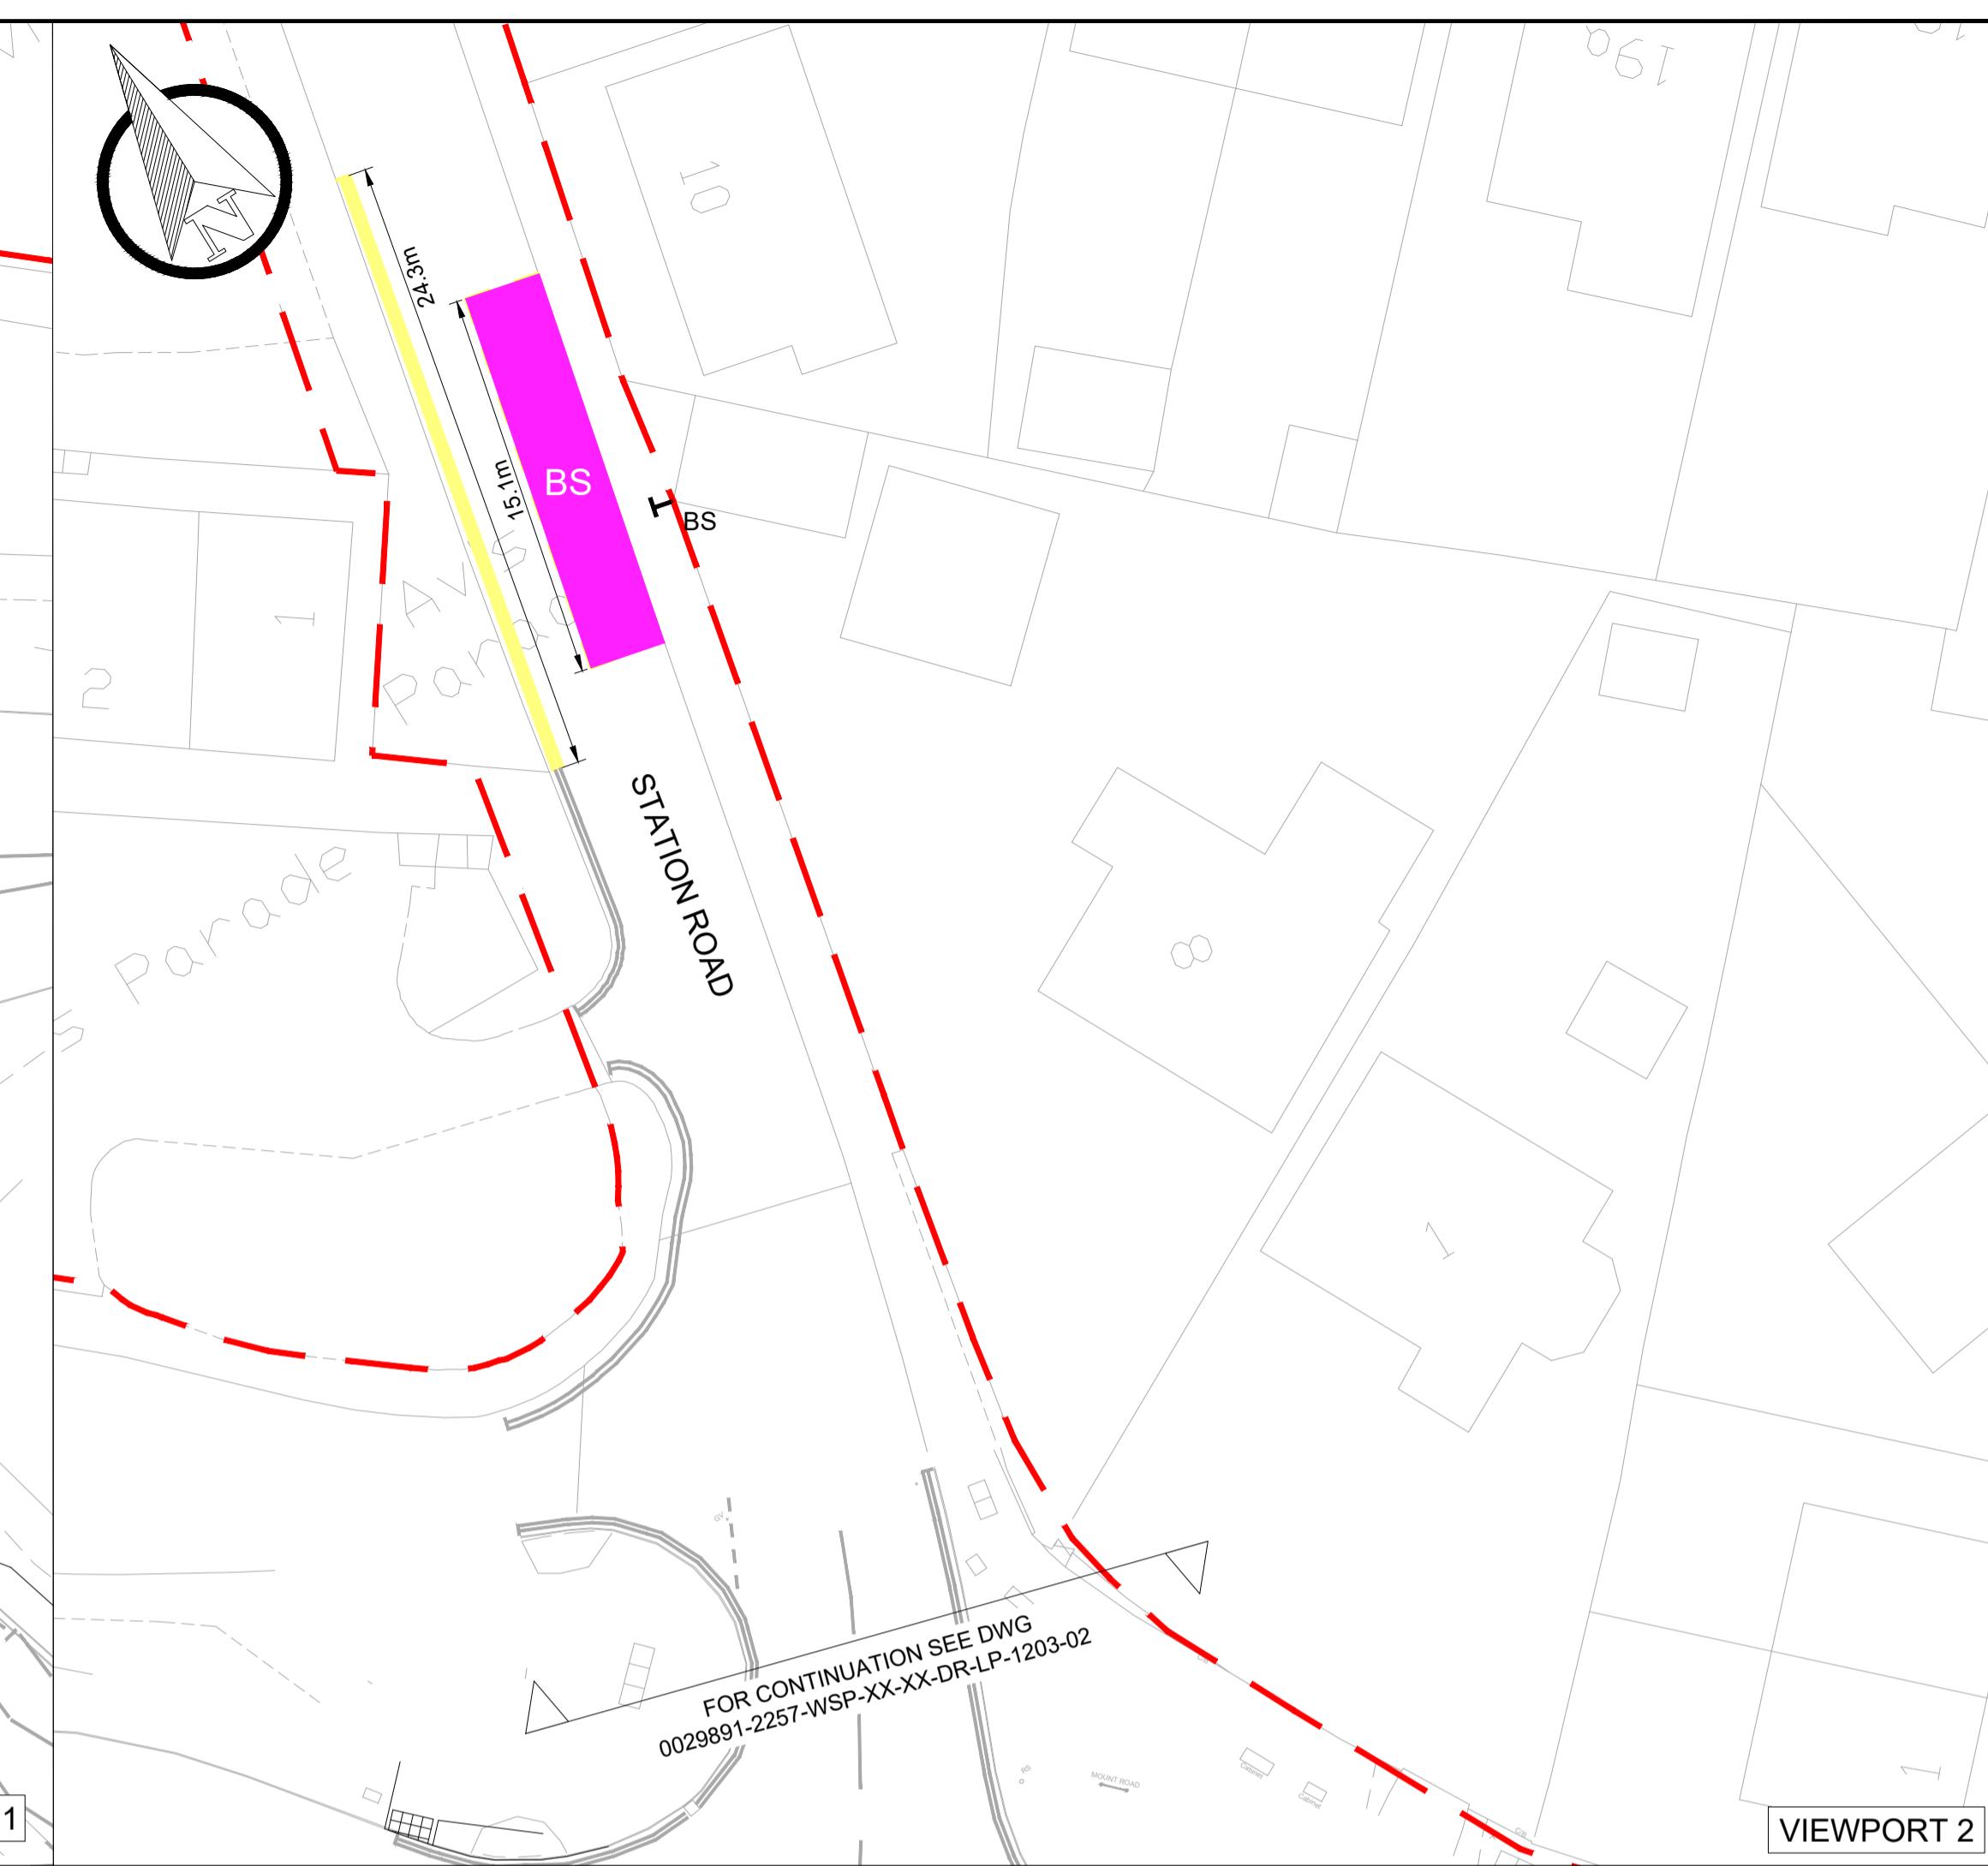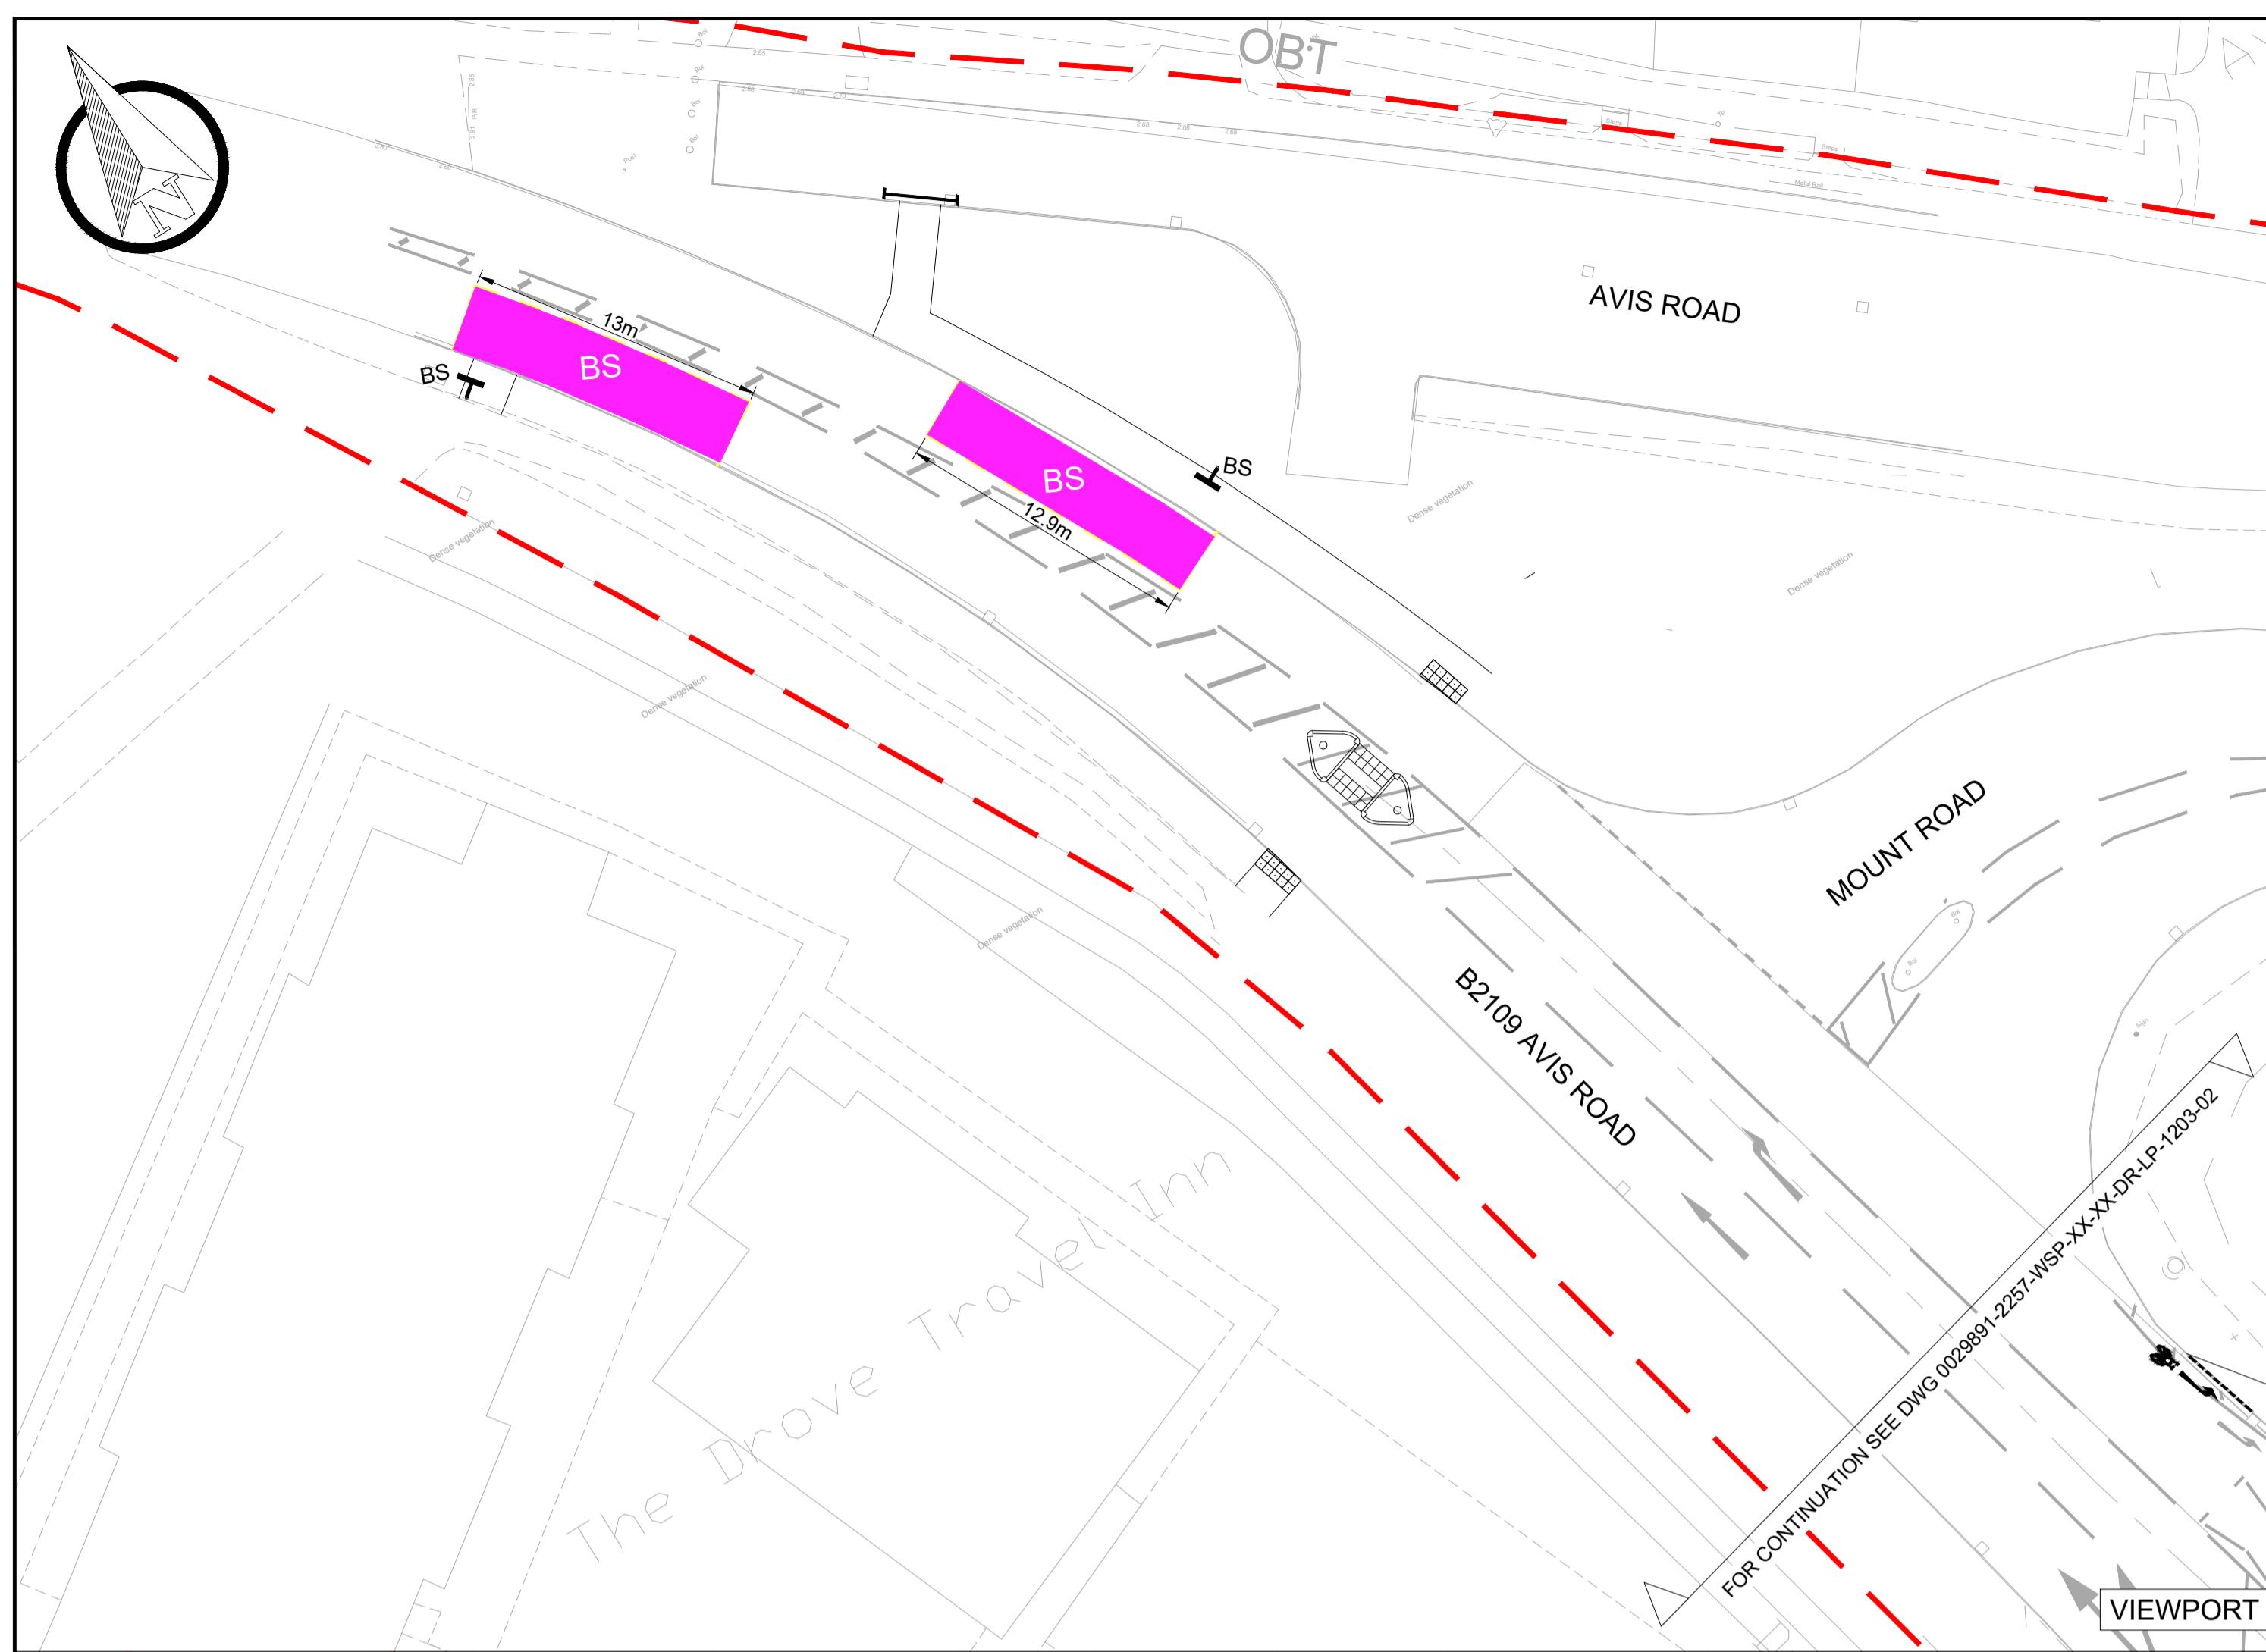

DO NOT SCALE	
KEY	
	HIGHWAY BOUNDARY
	PROPOSED 40mph SPEED LIMIT
	DOUBLE YELLOW LINES NO WAITING "AT ANY TIME"
	BL
	BS
NOTES	
1.	REFER TO DRAWING 0029891-2259-WSP-XX-XX-DR-LP-1202 FOR EXISTING TRAFFIC MANAGEMENT ORDER
	
SCALE 1:10'000	

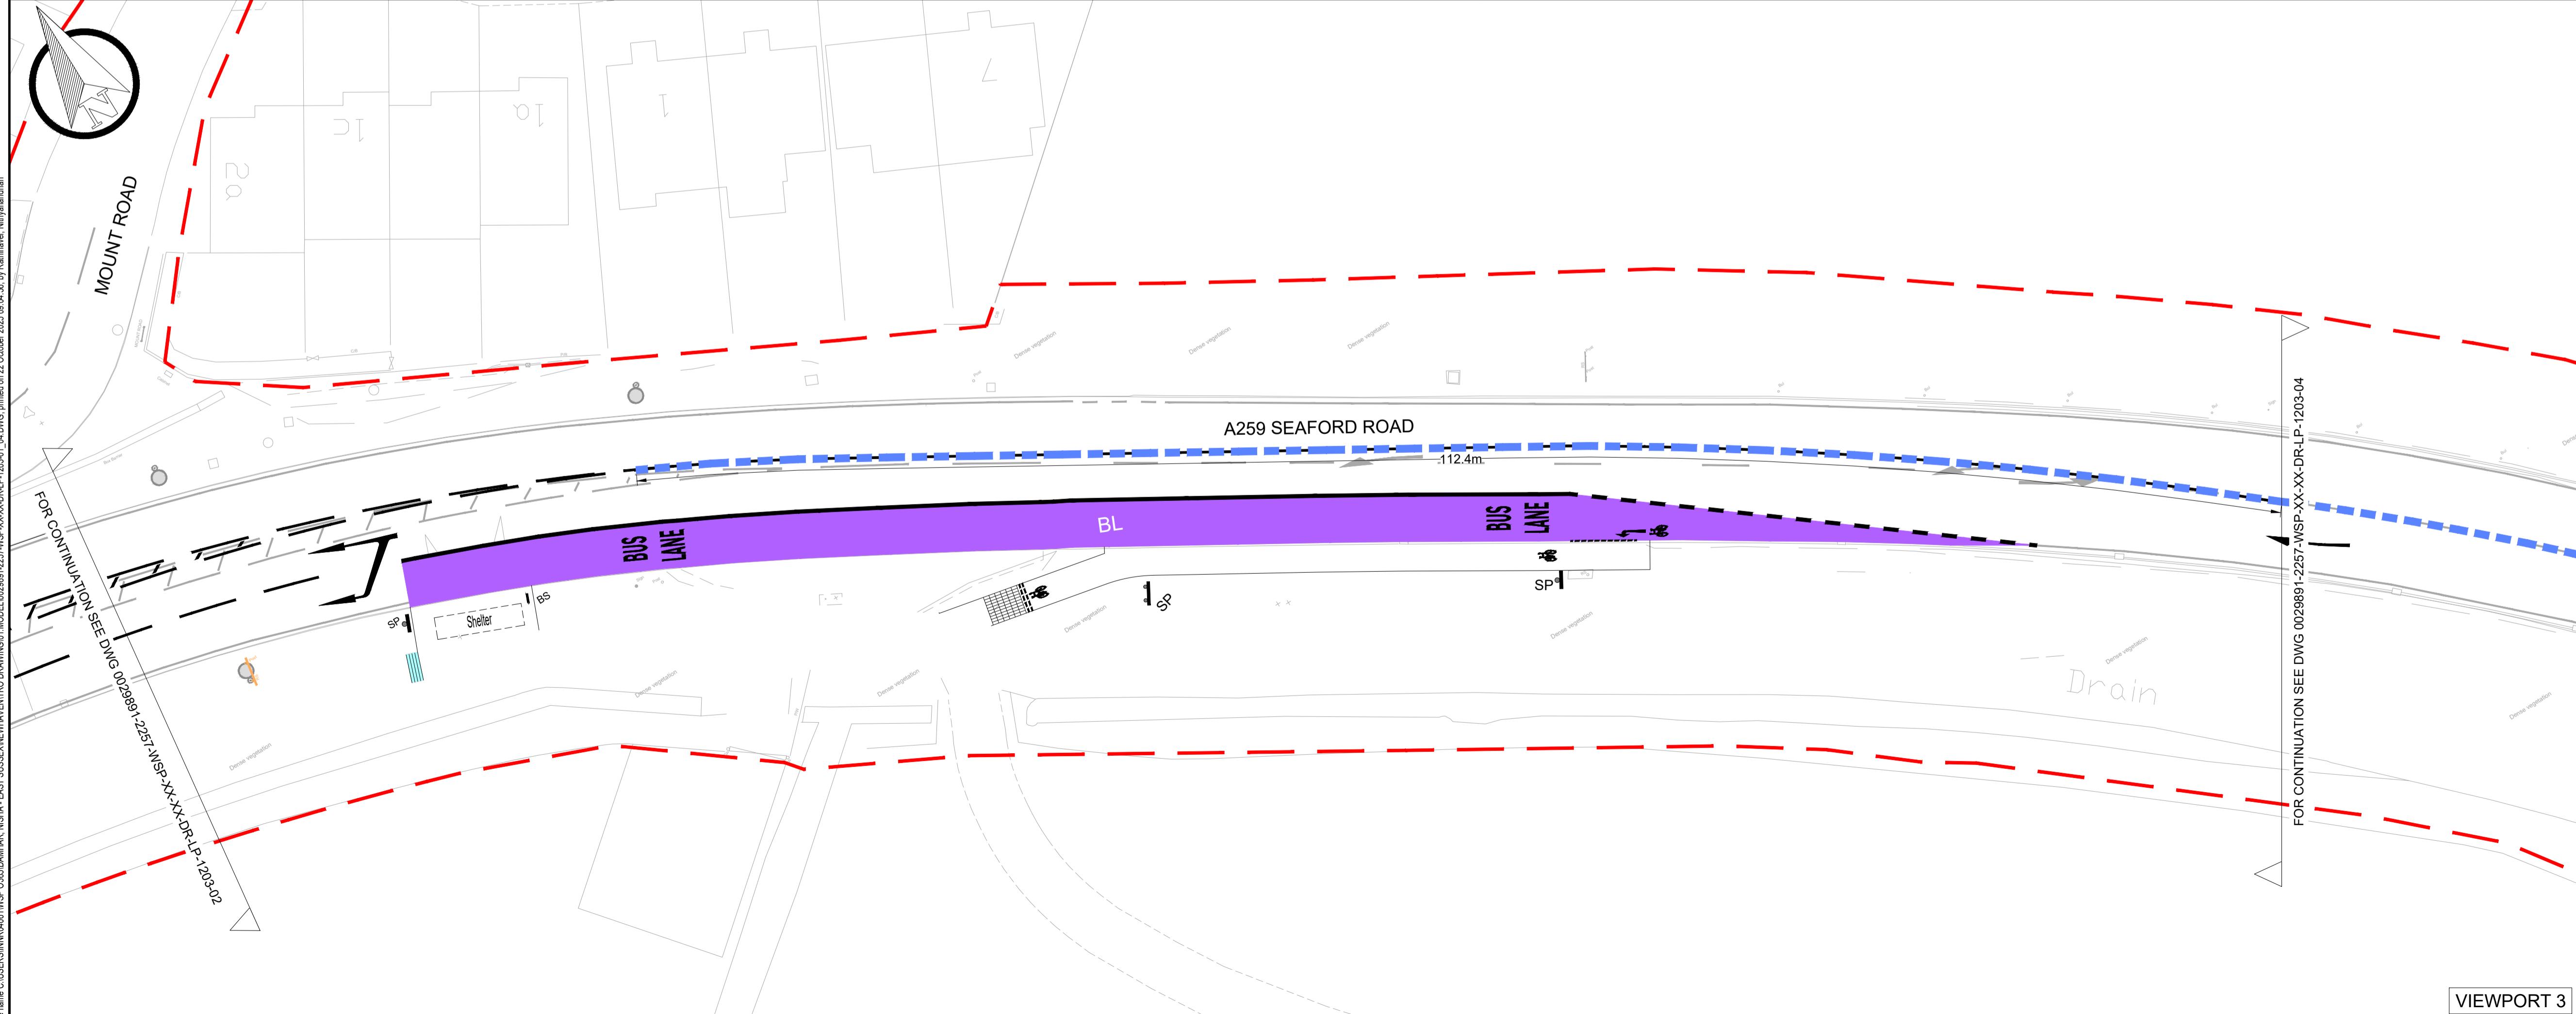

P03	22/10/2025	NR	THIRD ISSUES - DETAILED DESIGN UPDATE	DP	ND
P02	04/04/2025	NR	EAST BOUND PROPOSALS ON THE A259 THE DROVE REMOVED FOLLOWING ESCC REQUEST	DP	ND
P01	03/02/2025	NR	FIRST ISSUE	DP	ND
REV	DATE	BY	DESCRIPTION	CHK	APP
DRAWING STATUS:					S2 - FOR INFORMATION
 Grosvenor House, 2 Grosvenor Square, Southampton, SO15 2BE, UK T: +44 (0) 2380 101 700 wsp.com					
CLIENT:					
East Sussex County Council, County Hall, St Anne's Crescent Lewes East Sussex BN7 1UE (01273) 481261					
SITE/PROJECT:					
EAST SUSSEX BUS SERVICE IMPROVEMENT PLAN A259 NEWHAVEN TOWN AREA, DROVE ROAD					
TITLE:					
TRAFFIC REGULATION ORDER PROPOSED LAYOUT SHEET 03 OF 04					
SCALE @ A1:	1:250	CHECKED:	DP	APPROVED:	ND
PROJECT NO:	0029891.2257	DESIGNED:	NR	DRAWN:	NR
DRAWING NO:	0029891-2257-WSP-XX-XX-DR-LP-1203-03	REV:	P03	DATE:	OCTOBER 2025
© WSP UK Ltd					

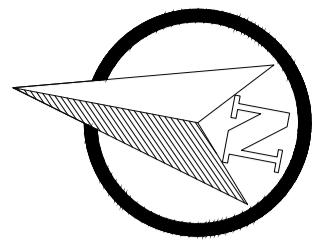


DO NOT SCALE

KEY	
	HIGHWAY BOUNDARY
	PROPOSED 40mph SPEED LIMIT
	DOUBLE YELLOW LINES NO WAITING "AT ANY TIME"
	BUS LANE
	BUS STOP

## NOTES

1. REFER TO DRAWING 0029891-2259-WSP-XX-XX-DR-LP-1202  
FOR EXISTING TRAFFIC MANAGEMENT ORDER

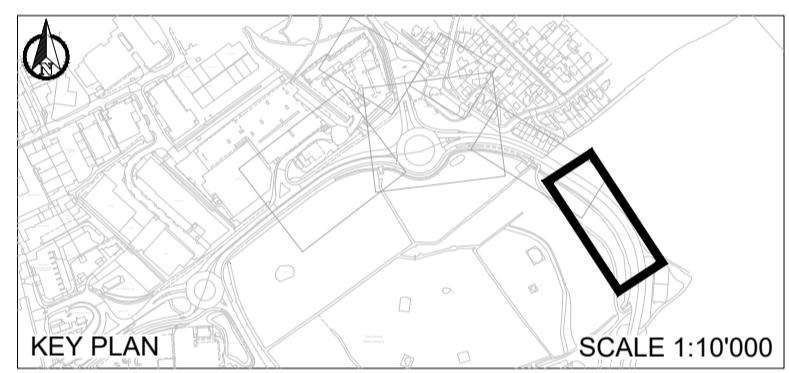

P01	22/10/2025	NR	FIRST ISSUE		
REV	DATE	BY	DESCRIPTION	CHK	APP

## DRAWING STATUS

S2 - FOR INFORMATION

**WSP**Grosvenor House, 2 Grosvenor Square, Southampton, SO15 2BE, UK  
T+44 (0) 2380 101 700  
wsp.com

CLIENT:  
East Sussex County Council,  
County Hall,  
St Anne's Crescent  
Lewes  
East Sussex  
BN7 1UE  
(01273) 481261



SITE/PROJECT:  
EAST SUSSEX BUS SERVICE IMPROVEMENT PLAN  
A259 NEWHAVEN TOWN AREA, DROVE ROAD

TITLE:  
TRAFFIC REGULATION ORDER  
PROPOSED LAYOUT  
SHEET 04 OF 04

SCALE @ A1: 1:250 CHECKED: DP APPROVED: ND

PROJECT NO: 0029891-2257 DESIGNED: NR DRAWN: NR DATE: OCTOBER 2025

DRAWING NO: 0029891-2257-WSP-XX-XX-DR-LP-1202-04 REV: P01

© WSP UK Ltd