


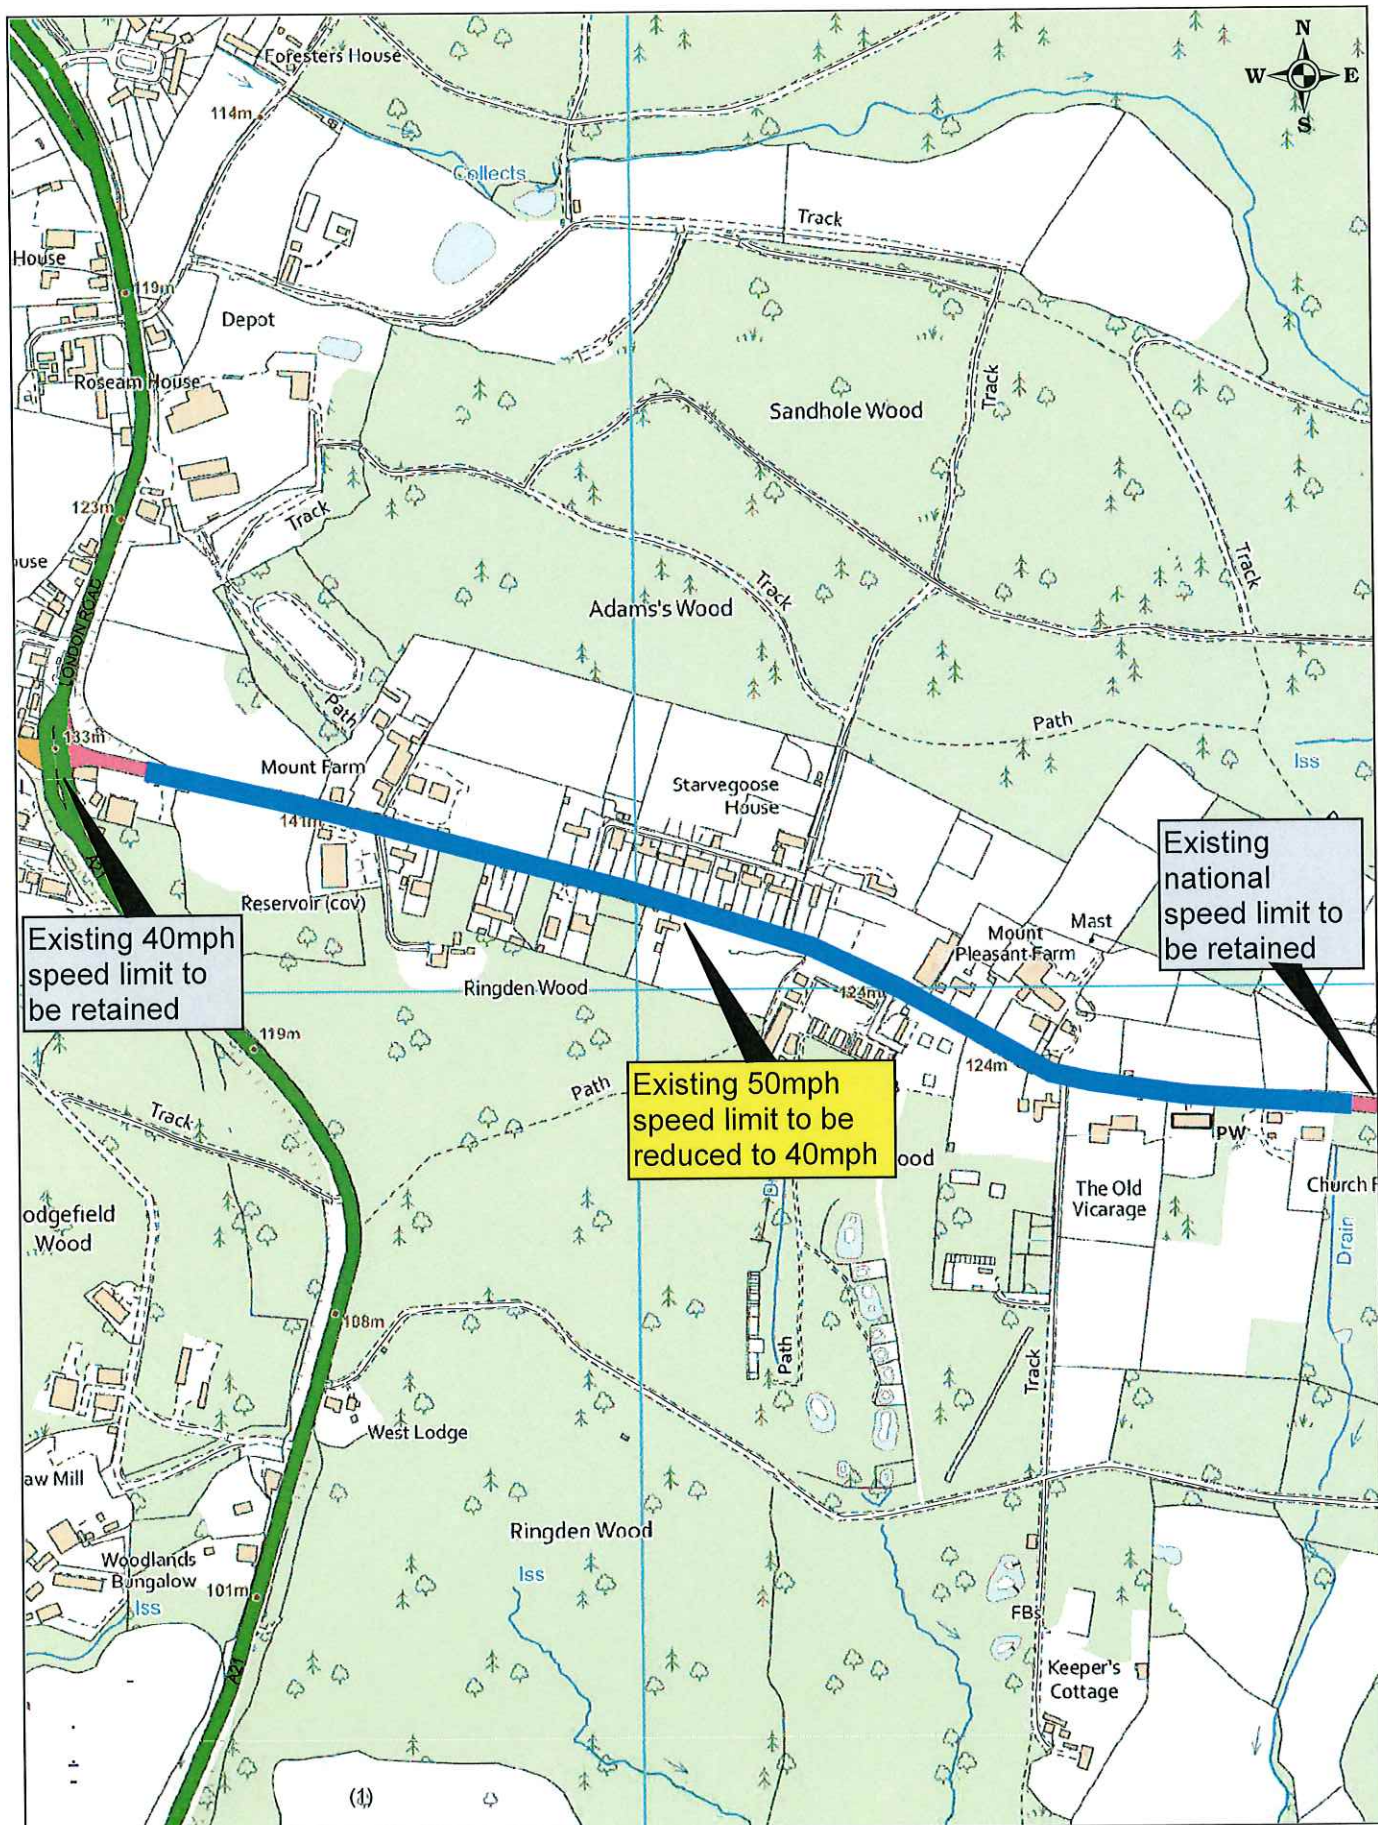

A268 Hawkhurst Road, Flimwell
Existing 50 - proposed 40

KEY

Proposed 40mph speed limit

Crown copyright. All rights reserved. East Sussex County Council. Licence No. AC0000808855. 2024

SCALE	1 : 6000
DATE	02/06/2025
DRAWING NO.	1
DRAWN BY	TN
ORIGINAL SIZE	A4