
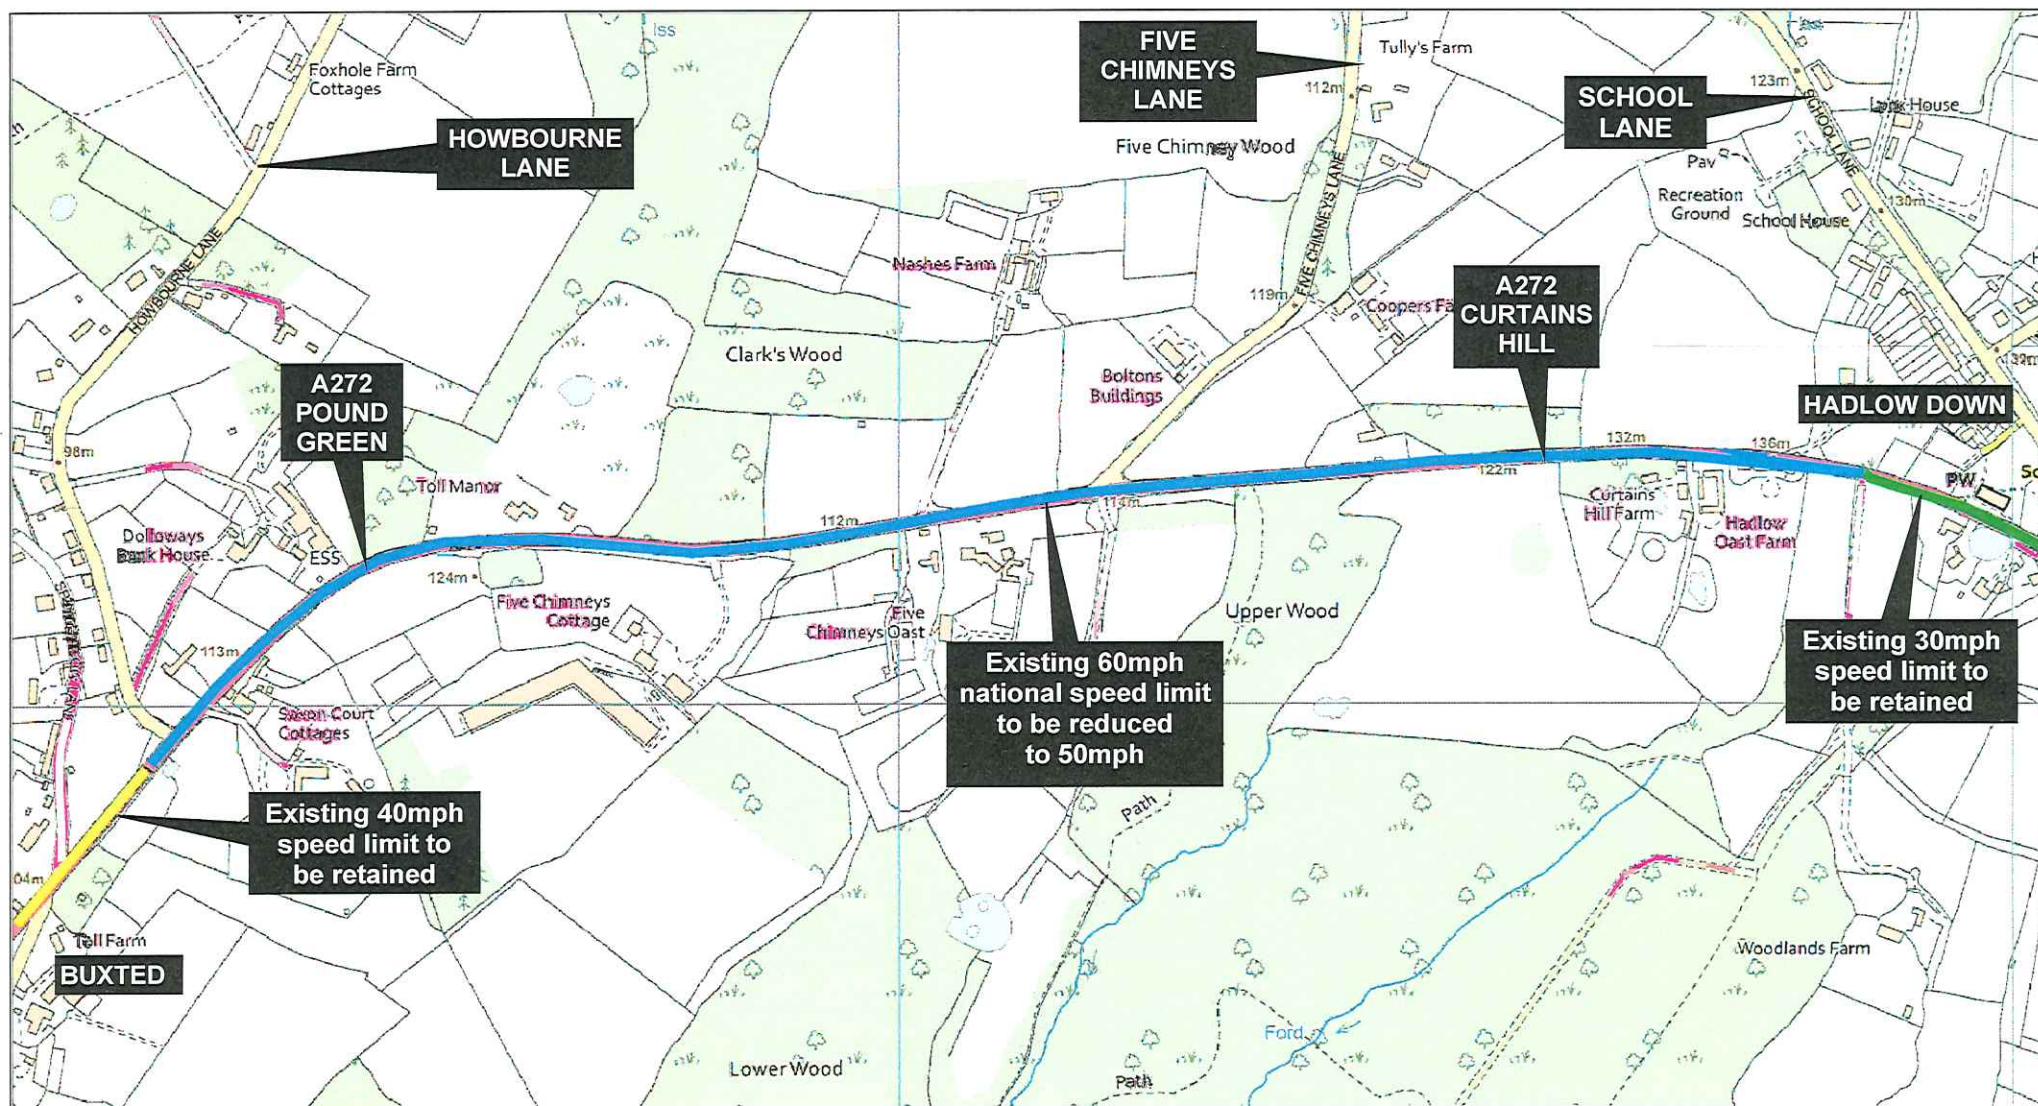


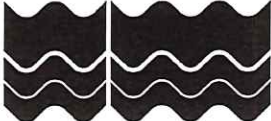

 East Sussex County Council	A272 Buxted to Hadlow Down		SCALE	1 : 6500
	Proposed 50mph Speed Limit		DATE	11/07/2025
	KEY  Existing 60mph speed limit to become 50mph  Existing 40mph speed limit to be retained  Existing 30mph speed limit to be retained		DRAWING NO.	PLAN 2
	AccsMap version 6.3		DRAWN BY	MJH
			ORIGINAL SIZE	A4