

EAST SUSSEX COUNTY COUNCIL
ROAD TRAFFIC REGULATION ACT 1984, ROAD TRAFFIC ACT 1991
& TRAFFIC MANAGEMENT ACT 2004

East Sussex County Council (Prohibition and Restriction of Waiting, No Stopping, Loading, Unloading and Parking Places)(Lewes District Consolidation) Order 2025 Amendment No 2 2026 (Cooksbridge)

East Sussex County Council, in exercise of their powers under Sections 1(1), 2(1) to (4), 3(2), 4(2), and Part IV of Schedule 9 to the Road Traffic Regulation Act 1984 ("the Act"), as amended, and of all other enabling powers and after consultation with the Chief Officer of Police in accordance with Part III of Schedule 9 to the Act hereby make the following Order:-

1. Commencement and citation

This Order may be cited as "East Sussex County Council (Prohibition and Restriction of Waiting, No Stopping, Loading, Unloading and Parking Places)(Lewes District Consolidation) Order 2025 Amendment No 2 2026 (Cooksbridge)" and shall come into operation on 13 April 2026.

2. When this Order comes into effect


- (i) East Sussex County Council (Prohibition and Restriction of Waiting, No Stopping, Loading, Unloading and Parking Places)(Lewes District) Order 2025 as amended, shall have effect except as hereinafter contained.

Without prejudice to the validity of anything done prior or to any liability incurred in respect of any act or omission before the coming into operation of this Order, East Sussex County Council (Prohibition and Restriction of Waiting, No Stopping, Loading, Unloading and Parking Places)(Lewes District Consolidation) Order 2025 Amendment No 2 2026 (Cooksbridge) have effect subject to the variations, insertions, substitutions, removals and additions specified in the map schedules and map schedule legends of this Order:-

(1) Map schedule legend and map schedule for TRO/500 consisting of

Map 1 of 1

THE COMMON SEAL of
EAST SUSSEX COUNTY COUNCIL
was affixed hereto
on the 7th day of April
Two Thousand and Twenty Six
in the presence of:-

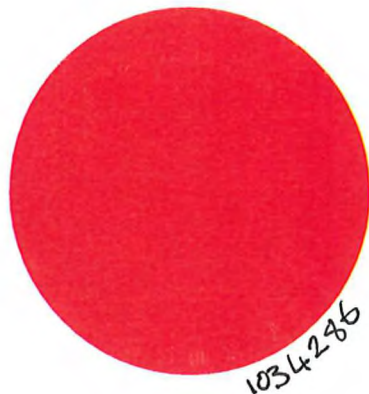

Joanna Hauge
JOANNA HAUGE

AUTHORISED SIGNATORY

H & T Ctte. 2.4.74 - para
4.2 joint report of Director of
Legal & Community Services &
County Engineer - para 4.



EAST SUSSEX COUNTY COUNCIL (PROHIBITION AND RESTRICTION OF
WAITING, NO STOPPING, LOADING, UNLOADING AND PARKING PLACES)
(LEWES DISTRICT CONSOLIDATION) ORDER 2025 AMENDMENT 2 2026
(COOKSBRIDGE)

The Order Plans

Static Order Guide

Map page indicator

Shows current map number against total and indicates if the legend is split over multiple pages eg. 2a, 2b, 2c

Change type

Indicates whether restrictions have been Added, Modified or Removed

Coloured spots


Restrictions with different attributes are marked with a lettered spot

Restriction icons

⊕ Min stay ⊕ Max stay ⊘ No return ⌚ Tariff hours
▶ Up to ⛽ Fuel surcharge Ⓜ Event day ⓘ Emissions pricing

Restriction durations

Where no months or days are specified, restrictions apply all year and all week

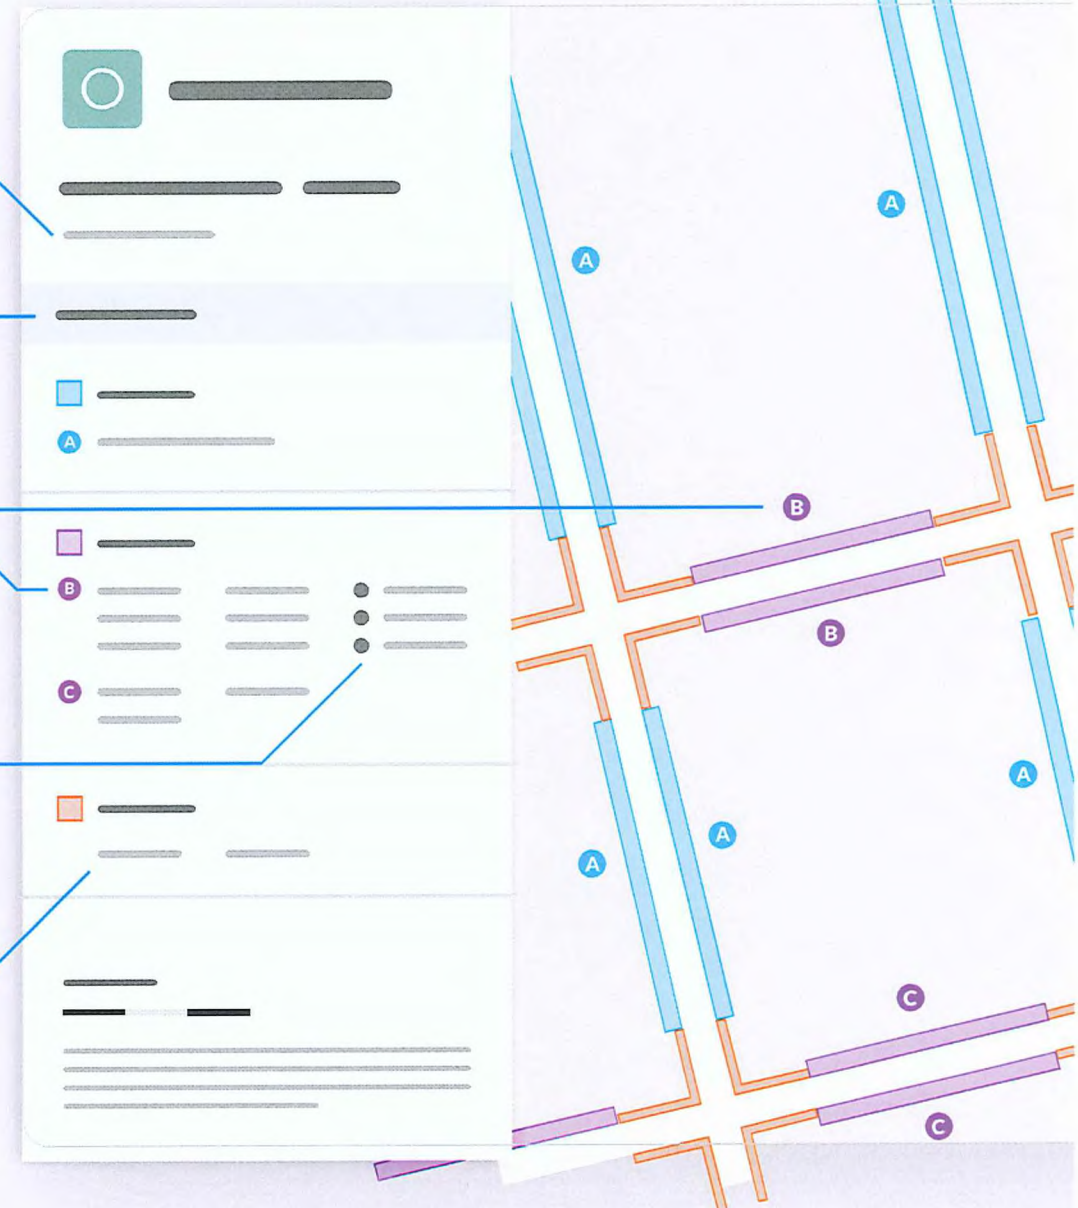






EAST SUSSEX COUNTY COUNCIL (PROHIBITION AND RESTRICTION OF WAITING, NO STOPPING, LOADING, UNLOADING AND PARKING PLACES)(LEWES DISTRICT CONSOLIDATION) ORDER 2025 AMENDMENT NO 2 2026 (COOKSBRIDGE)

Map 1 of 1

ADDED

 No waiting at any time

 At all times

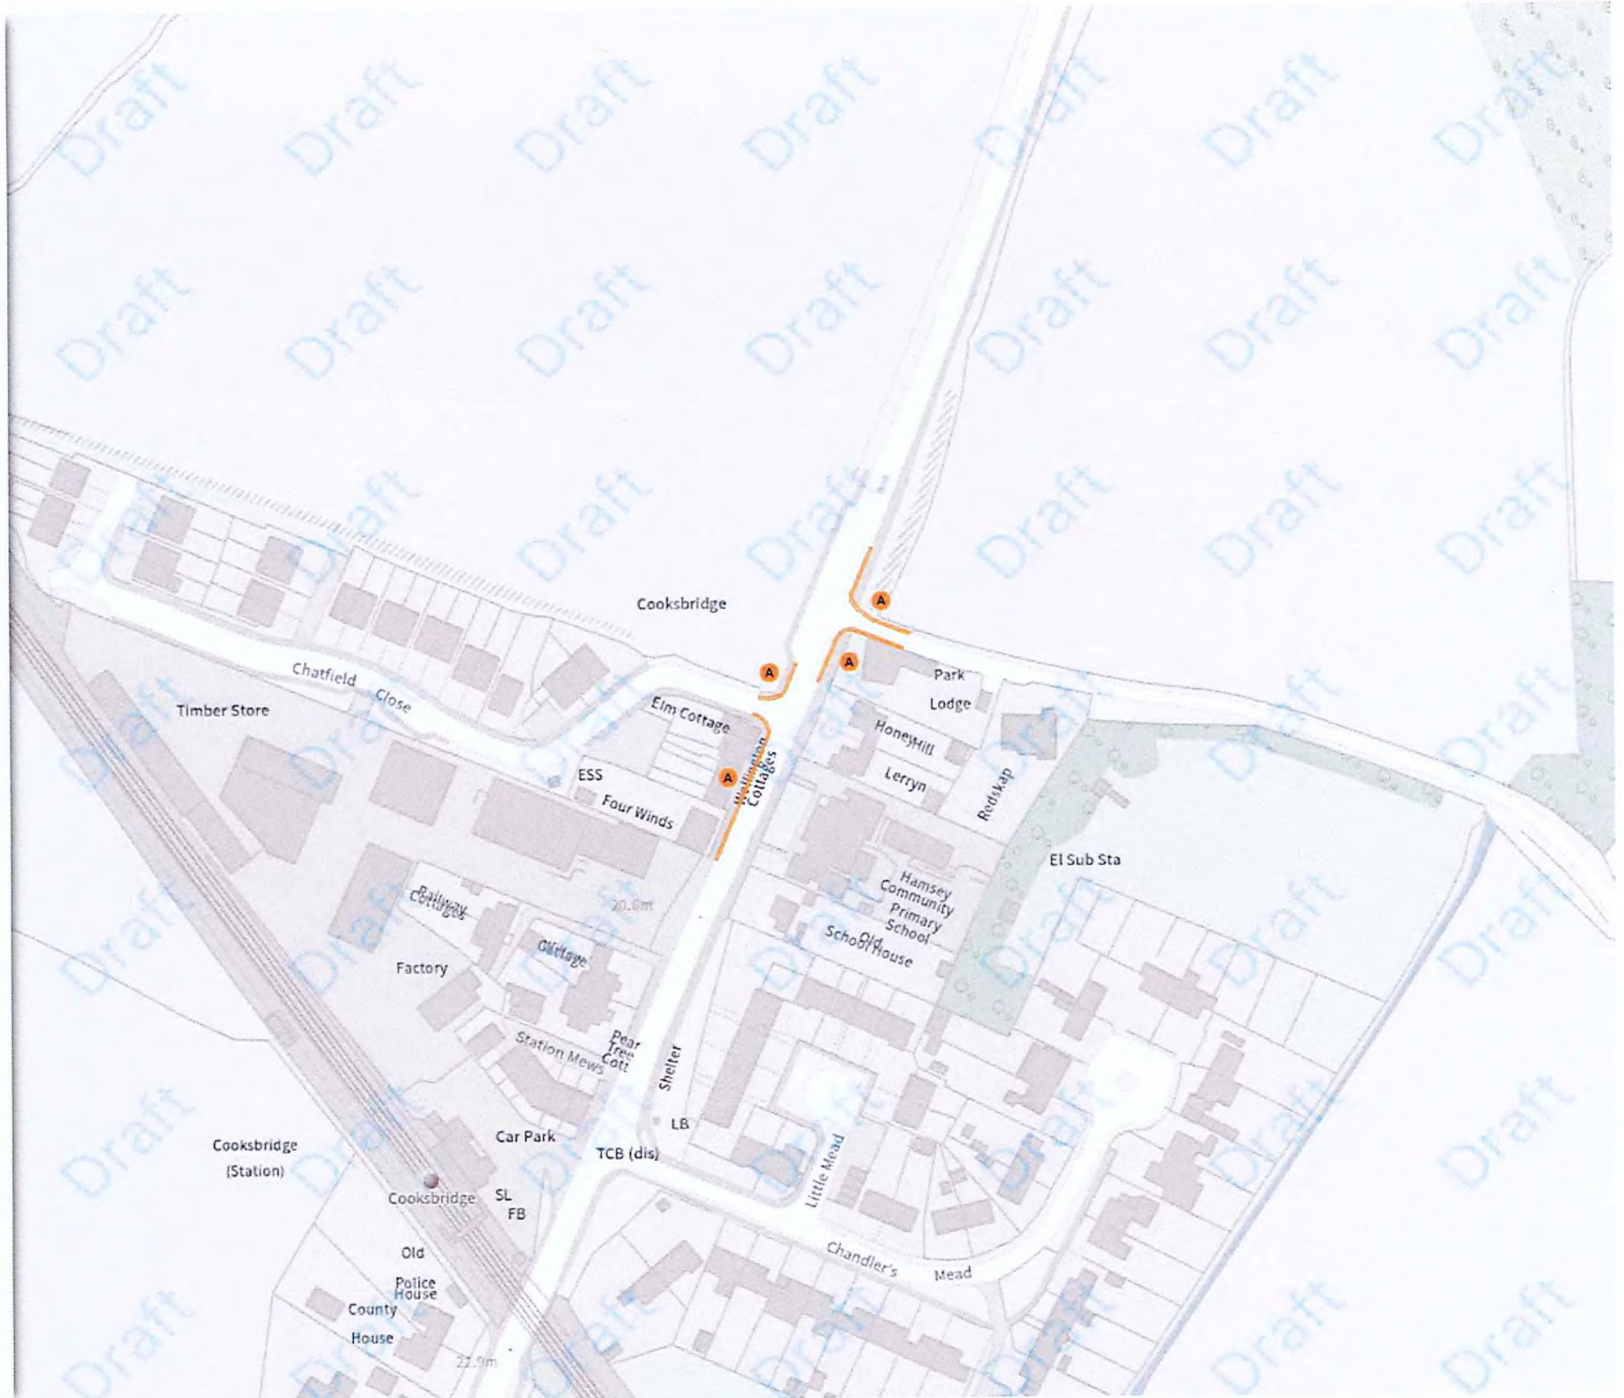

Scale: 1:1250 

NW 539946.231, 113788.771 SE 540396.159, 113416.969

© Crown copyright and database rights 2026 Ordnance Survey.
You are not permitted to copy, sub-license, distribute or sell any of this data to third parties in any form. Licence number AC0000808855