


File name C:\P\WORK\DR\WSP-UK-PW-26\DWG\118904-WSP-LSI-IM-0027-DR-CH-000001.DWG, printed on 02 October 2025 12:25:53, by Beale, Stuart

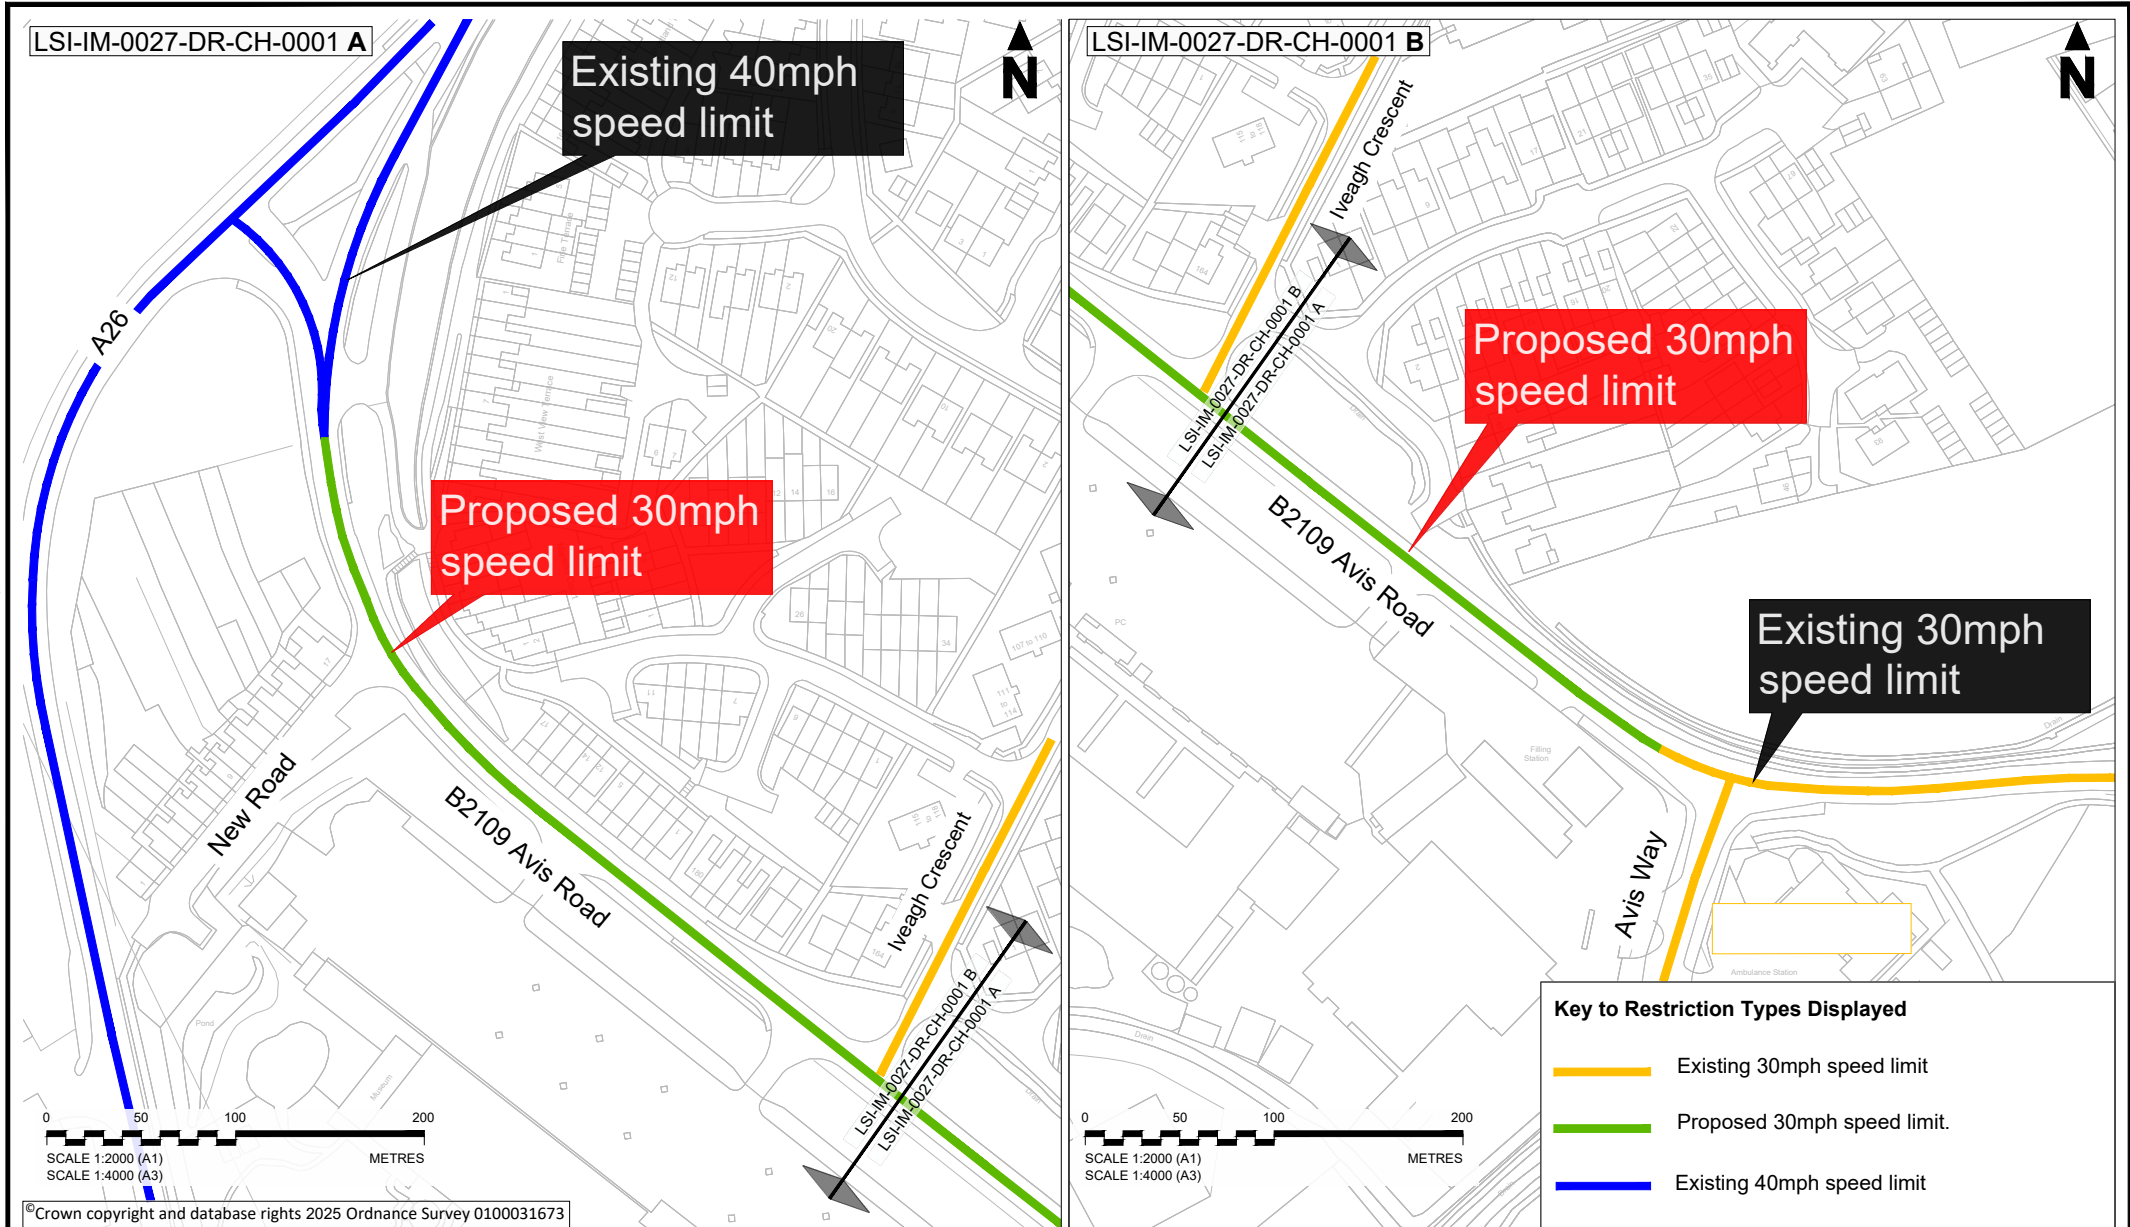

 	 EAST SUSSEX HIGHWAYS RINGMER DEPOT, THE BROYLE, RINGMER, EAST SUSSEX, BN8 5NP, UK Tel. 0345 60 80 193	TITLE:		
		Avis Road, Newhaven Speed Limit - Traffic Regulation Order Consultation Plan		
		SCALE @ A4: 1:2000m	DATE: April 25	
		DRAWN: AS	SHEET: 1 of 1	
		DRAWING No: 70118904-WSP-LSI-IM-0027-DR-CH-000001		