

**EAST SUSSEX COUNTY COUNCIL**

**CYCLE TRACKS ACT 1984**

**THE EAST SUSSEX (SILVESTER ROAD TO HOLLIERS HILL, BEXHILL)  
CYCLE TRACKS ORDER 2025**

East Sussex County Council, in exercise of its powers under Section 3 of the Cycle Tracks Act 1984 and of all other enabling powers, in accordance with the Cycle Tracks Regulations 1984 hereby makes the following Order:

**CITATION**

- 1 This Order made by East Sussex County Council on the date set out below shall come into operation on the date of its confirmation and may be cited as The East Sussex (Silvester Road to Holliers Hill, Bexhill) Cycle Tracks Order 2025.

**INTERPRETATION**

- 2 In this Order:
- (i) "Cycle Track" shall have the same meaning as defined in the Highway Act 1980, and
  - (ii) "Plan" shall mean the attached drawing numbered CTO/BX130/001.


**CONVERSION OF FOOTPATHS INTO CYCLE TRACKS**

- 3 The footpaths described in Schedule 1 to this Order, shown coloured green on the Plan, shall be designated as a Cycle Track.

THE COMMON SEAL of EAST  
SUSSEX COUNTY COUNCIL was  
hereunto affixed this 12 day of  
September 2025


in the presence of:

  
Authorised Signatory

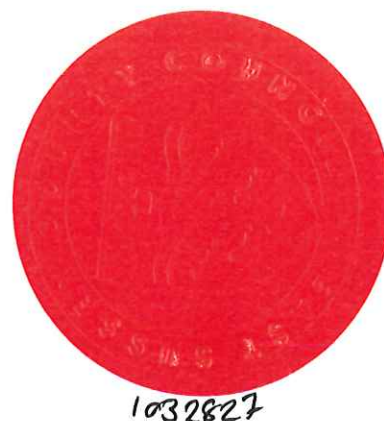

## SCHEDULE 1

Footpath	Description	Permitted Use
Bexhill 130	The section of footpath as shown coloured green on the Plan, which extends from Point A (at the junction with Silvester Road) in an easterly direction for 33 metres to Point B (junction with Footpath Bexhill 38b)	on pedal cycles and on foot (shared use)
Bexhill 38b	The section of footpath as shown coloured green on the Plan, which extends from point C on the Plan (junction with Footpath Bexhill 130), north-eastwards to point D on the Plan (junction with Holliers Hill)	on pedal cycles and on foot (shared use)

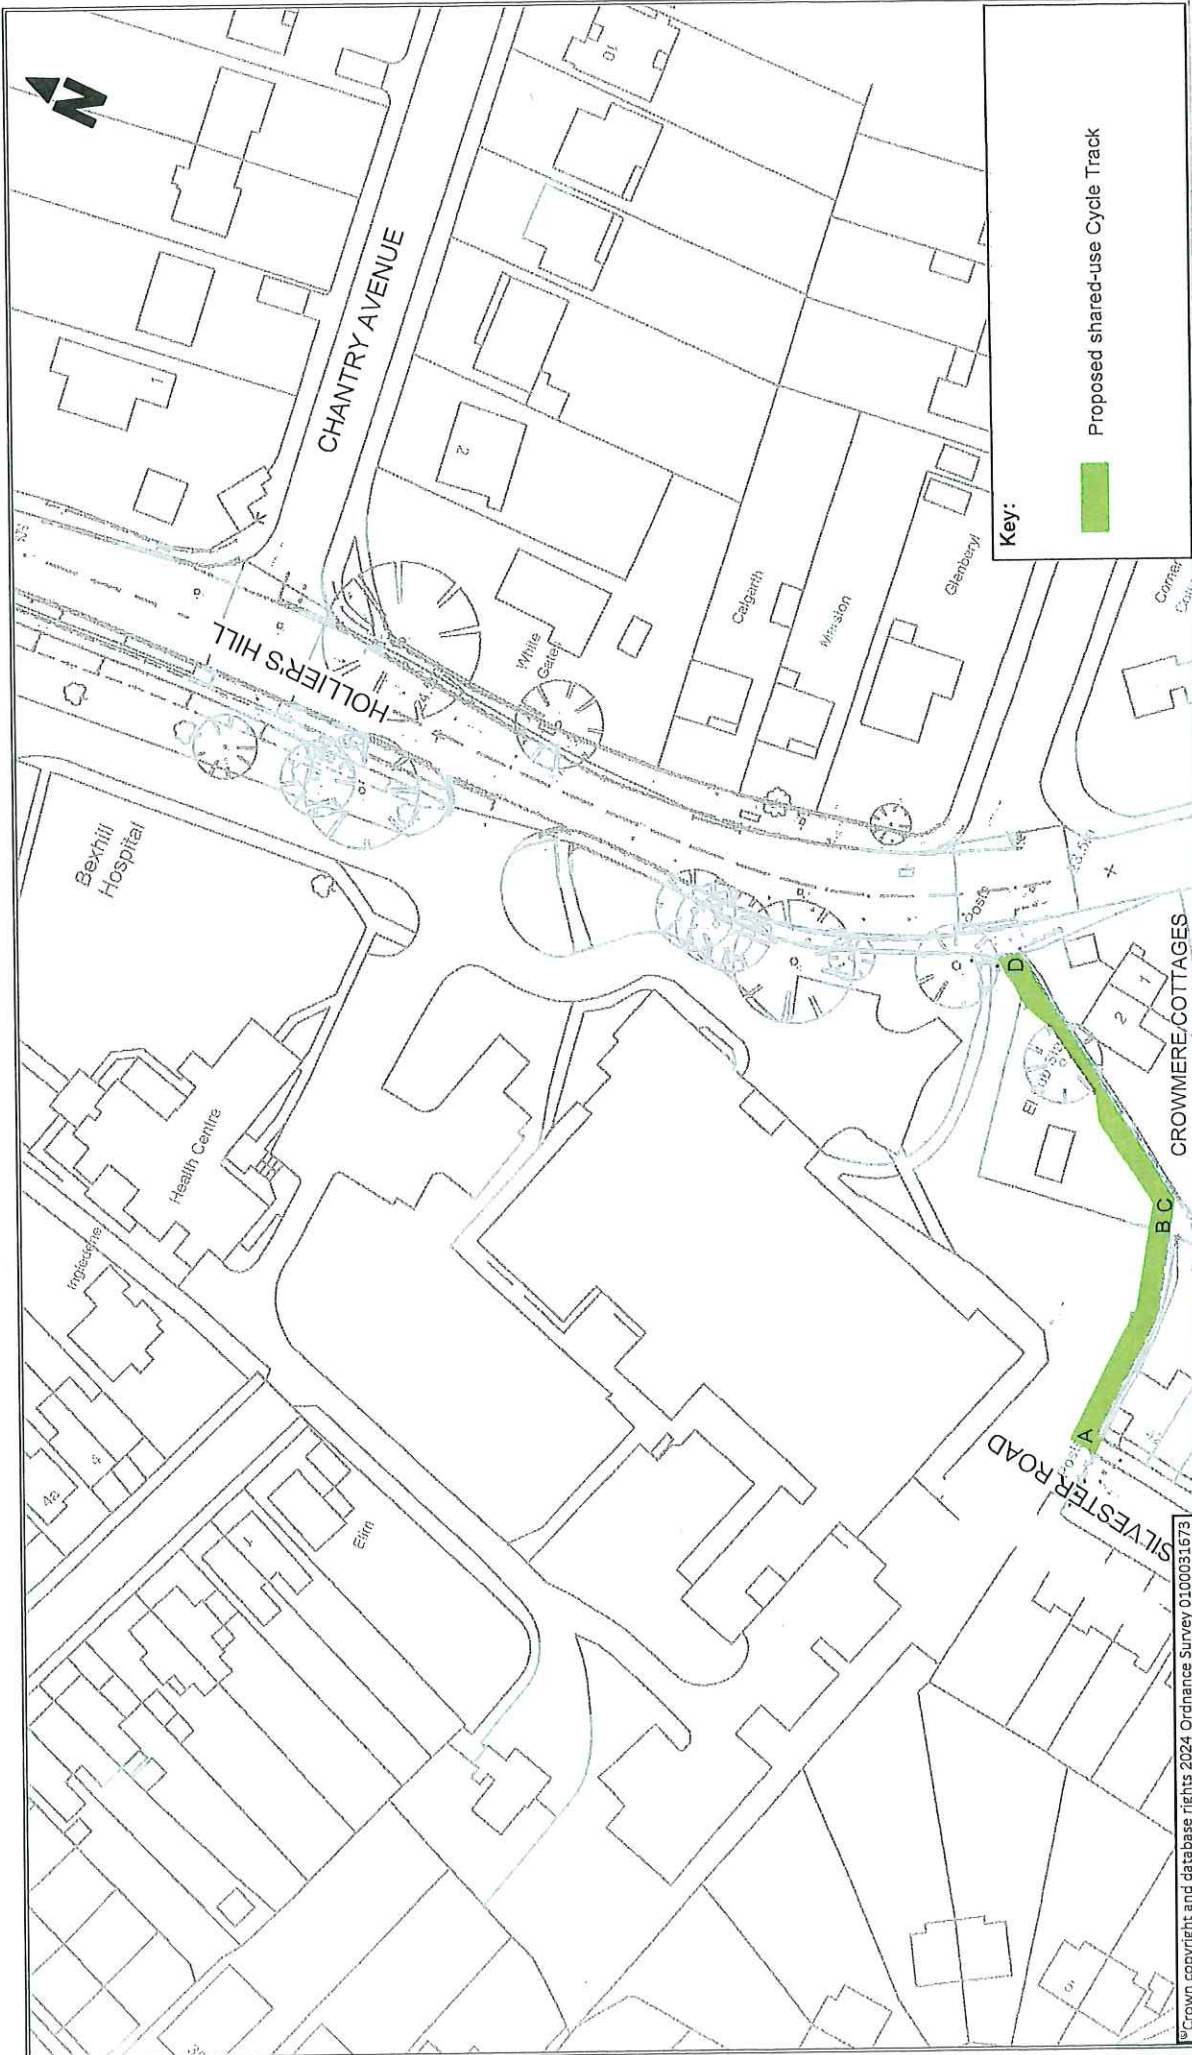





**Key:**

Proposed shared-use Cycle Track

SCALE @ A4:	1:1000	DATE:	March 25
DRAWN:	DS	SHEET:	1 of 1
DRAWING No:	CTO/BX130/001		

The East Sussex (Silvester Road to Holliers Hill)  
Cycle Tracks Order 2025





EAST SUSSEX HIGHWAYS  
RINGMER DEPOT, THE BROYLE,  
RINGMER, EAST SUSSEX, BN8 5NP, UK  
Tel: 01323 60 80 130