

EAST SUSSEX COUNTY COUNCIL

CYCLE TRACKS ACT 1984

**THE EAST SUSSEX (WRESTWOOD ROAD, BEXHILL)
CYCLE TRACKS ORDER 2025**

East Sussex County Council, in exercise of its powers under Section 3 of the Cycle Tracks Act 1984 and of all other enabling powers, in accordance with the Cycle Tracks Regulations 1984 hereby makes the following Order:

CITATION

- 1 This Order made by East Sussex County Council on the date set out below shall come into operation on the date of its confirmation and may be cited as The East Sussex (Wrestwood Road, Bexhill) Cycle Tracks Order 2025.

INTERPRETATION

- 2 In this Order:
- (i) "Cycle Track" shall have the same meaning as defined in the Highway Act 1980, and
 - (ii) "Plan" shall mean the attached drawing numbered CTO/BX85a/001

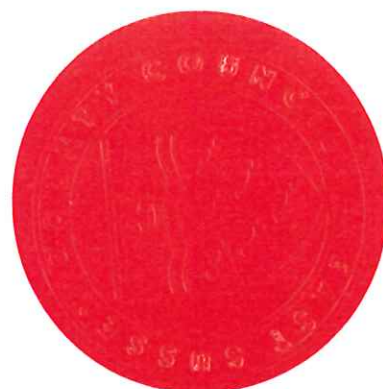
CONVERSION OF FOOTPATHS INTO CYCLE TRACKS

- 3 The footpaths described in Schedule 1 to this Order, shown coloured green on the Plan, shall be designated as Cycle Tracks.

THE COMMON SEAL of EAST
SUSSEX COUNTY COUNCIL was
hereunto affixed this 12 day of
September 2025

in the presence of:



Authorised Signatory



1032833

SCHEDULE 1

Footpath	Description	Permitted Use
Bexhill 85a	The section of footpath as shown coloured green on the Plan, which extends from point A (at its junction with Wrestwood Road) north eastwards for 9.5 metres to point B.	on pedal cycles and on foot (shared use)

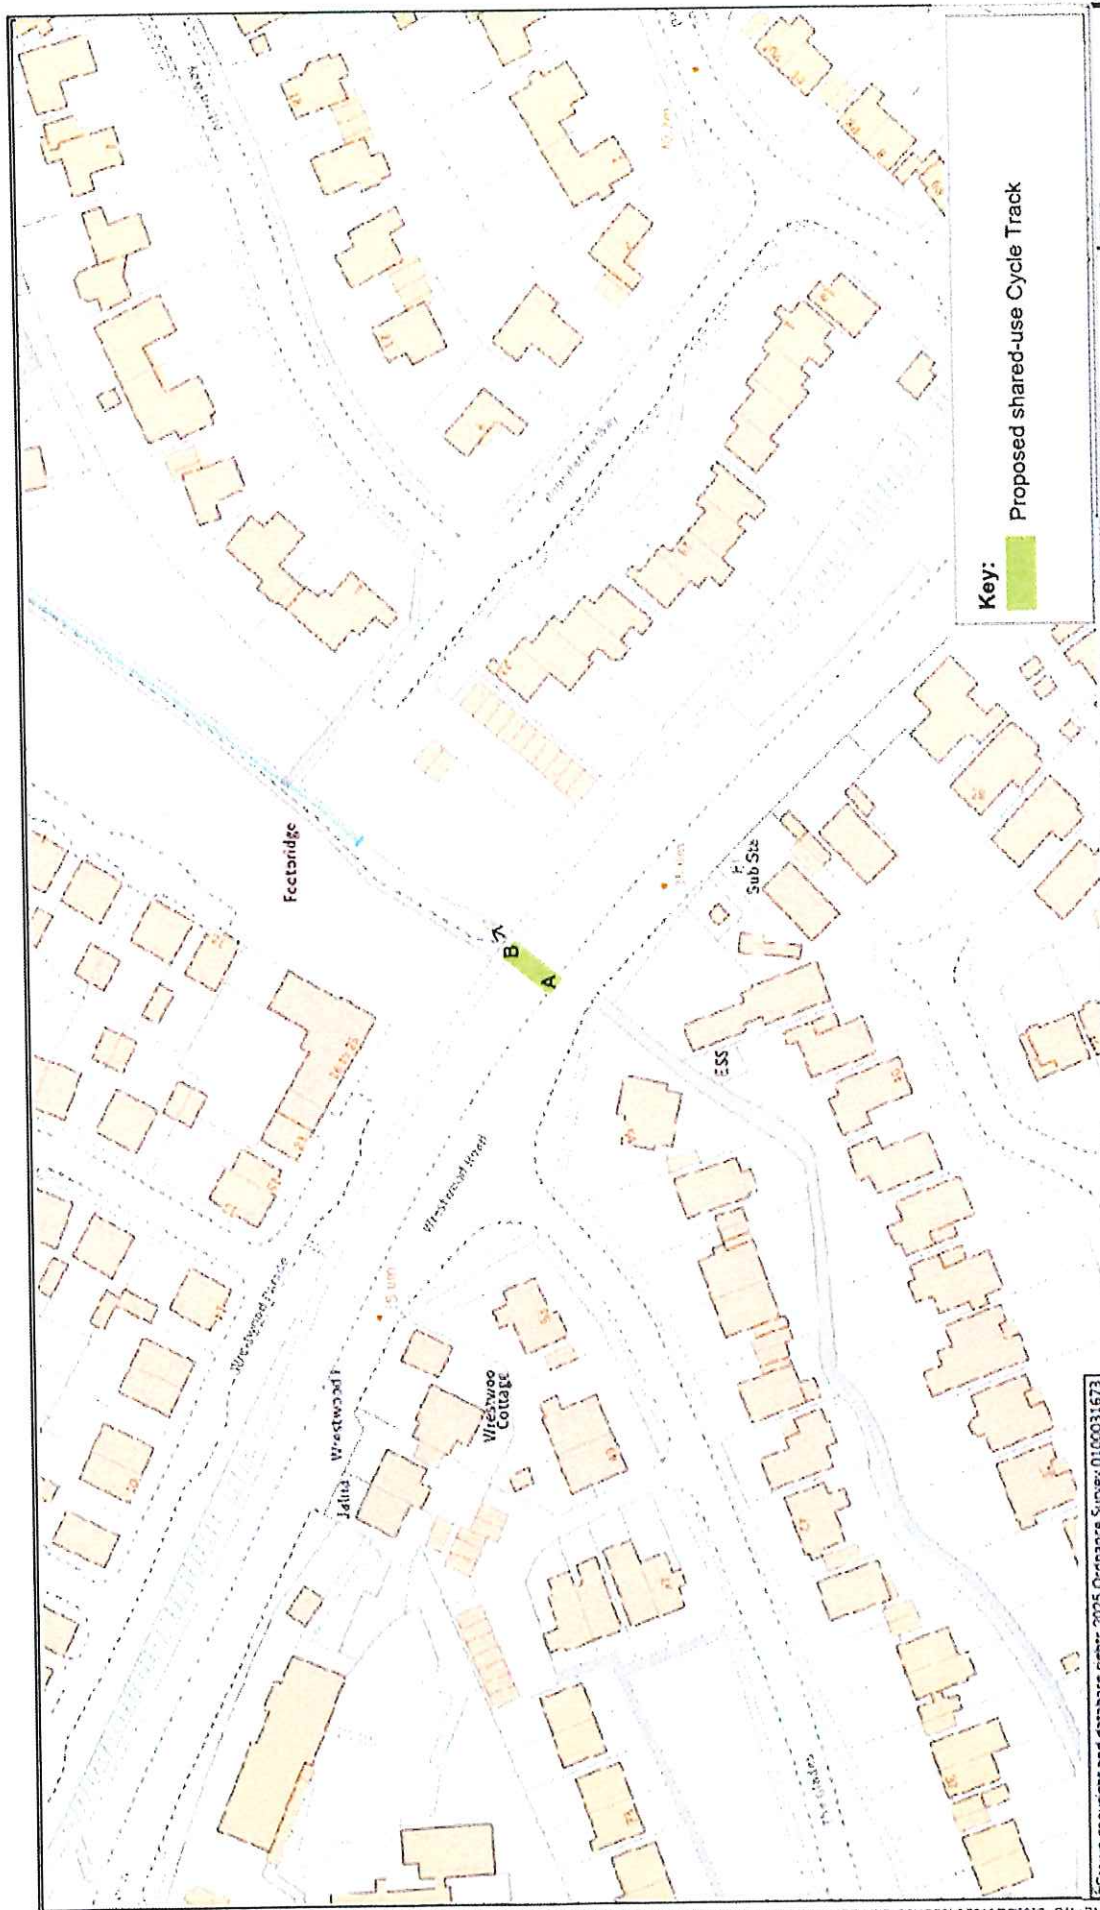

2 Crown copyright and database right 2025 Ordnance Survey 0100031673

SCALE @ A4:

1:1000

DRAWN:

DATE: _____

August 25

SHEET:

1 of 1

DRAFTING NO:

CTO/BX85a/001

A4

DO NOT SCALE

THE EAST SUSSEX (WRESTWOOD ROAD) CYCLE
TRACKS ORDER 2025

Balfour Beatty



EAST SUSSEX HIGHWAYS
SPANNER CROFT, THE GROVE
SPANNER, EAST SUSSEX, BN26 2AP, U.K.
TEL: 01323 653111 FAX: 01323 653112



File name: C:\JERS\JNS\015\JNED\JVE - WSP 03\50 EXHILL CYCLE ROUTE\JATEST\RO04 10 2024\11 RO 10 03 2024 OFF, print on 01-05-2024 10:15 12 by Khan Shabb