


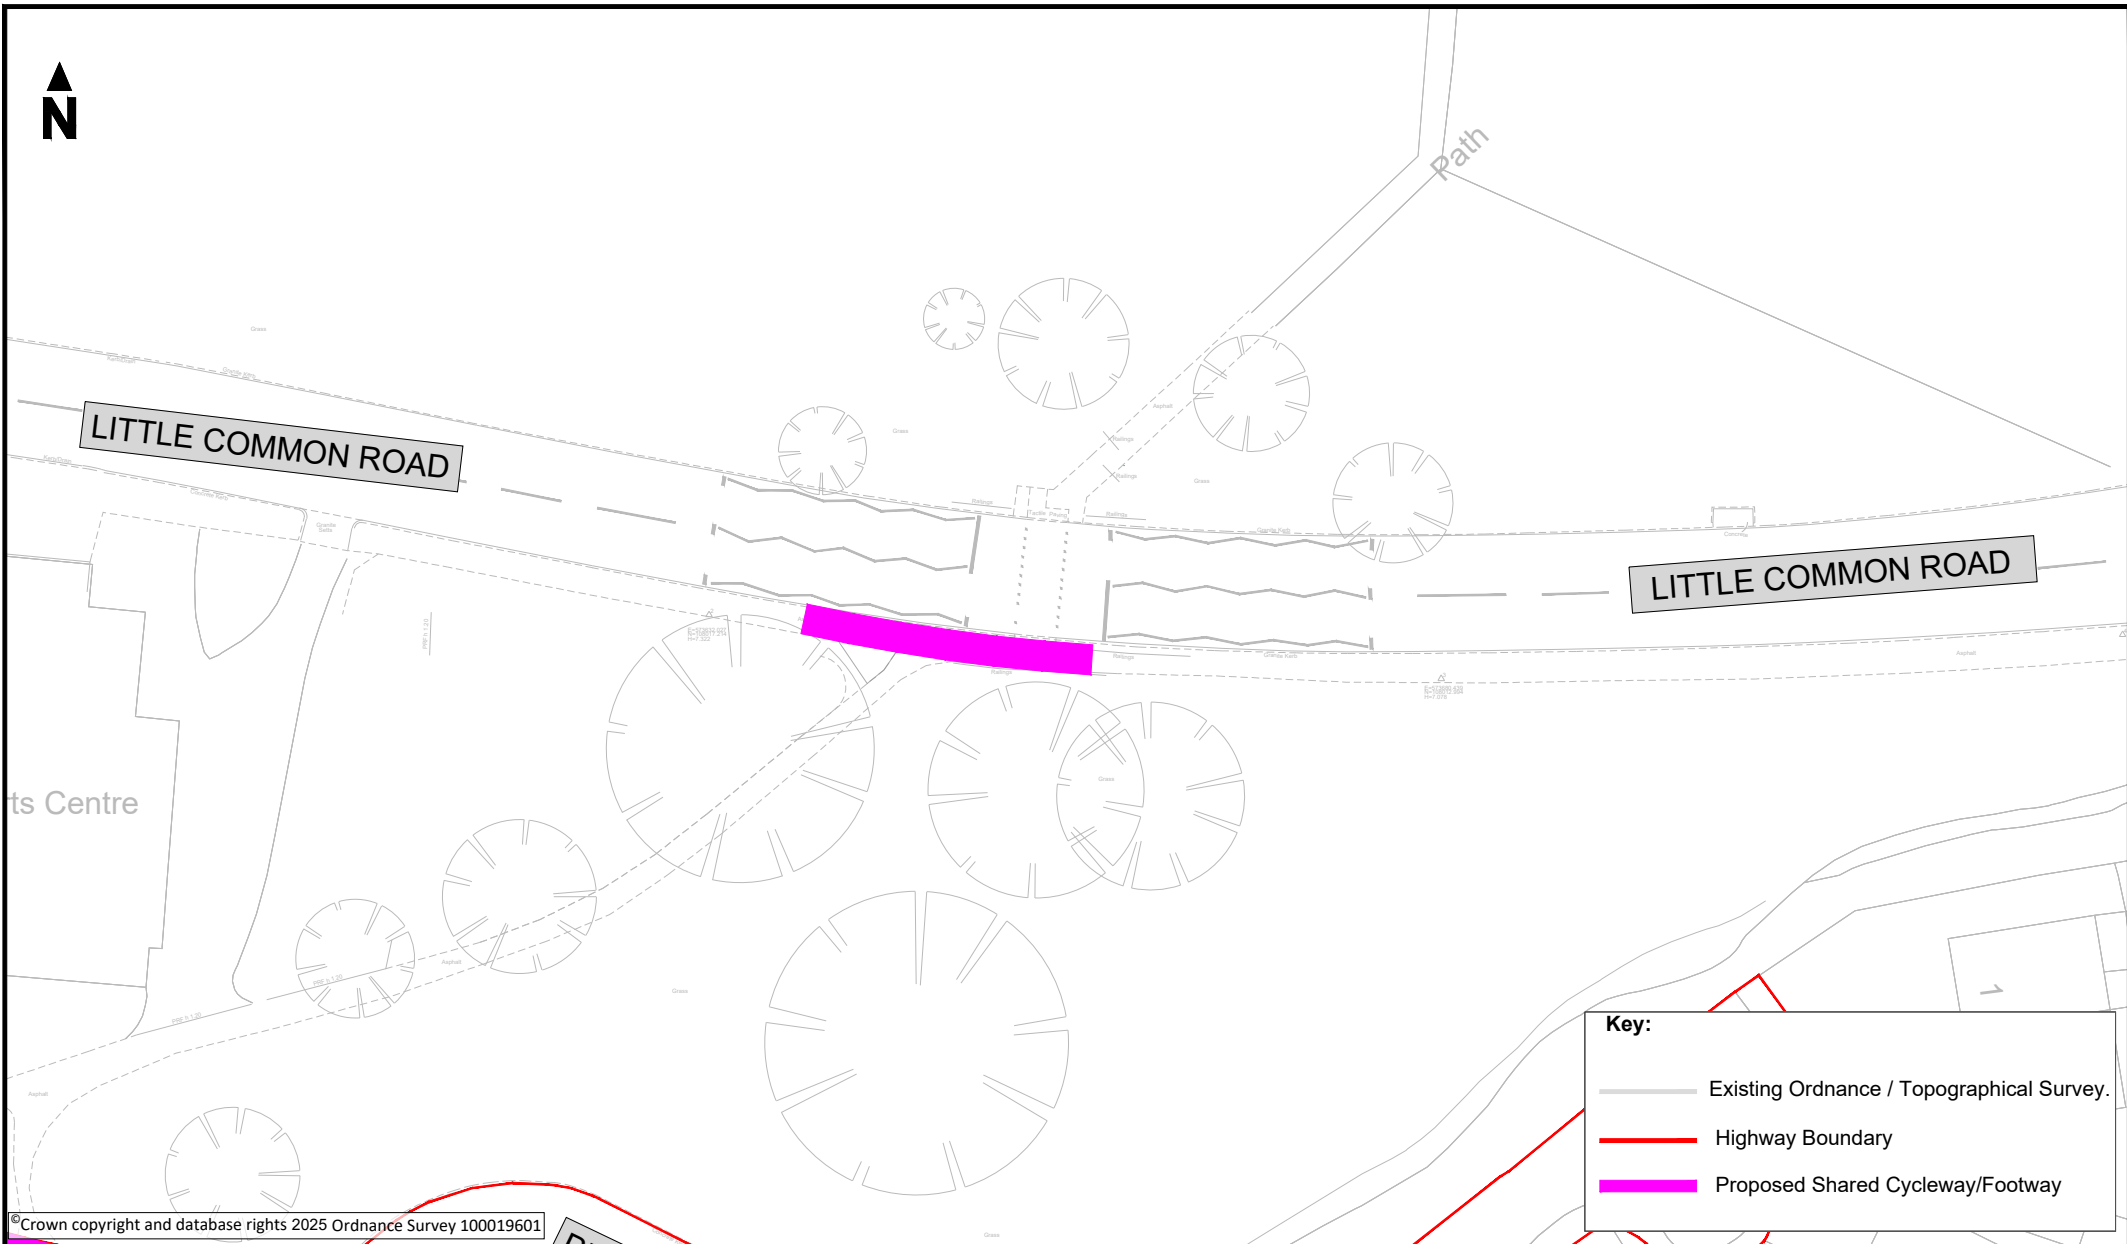

© Crown copyright and database rights 2025 Ordnance Survey 100019601

East Sussex
Highways



Balfour Beatty



EAST SUSSEX HIGHWAYS
RINGMER DEPOT, THE BROYLE,
RINGMER, EAST SUSSEX, BN8 5NP, UK
Tel: 0345 60 80 193

TITLE:

Bexhill Cycle Route A
Shared cycleway/footway
A259 Little Common Road
General Arrangement plan

Key:

- Existing Ordnance / Topographical Survey.
- Highway Boundary
- Proposed Shared Cycleway/Footway

SCALE @ A4:

1:500

DATE:

15.08.25

DRAWN:

RR

SHEET:

1 of 6

DRAWING No:

70118897-WSP-LSI-IM-0005-DR-CH-000009

DO NOT SCALE

A4