



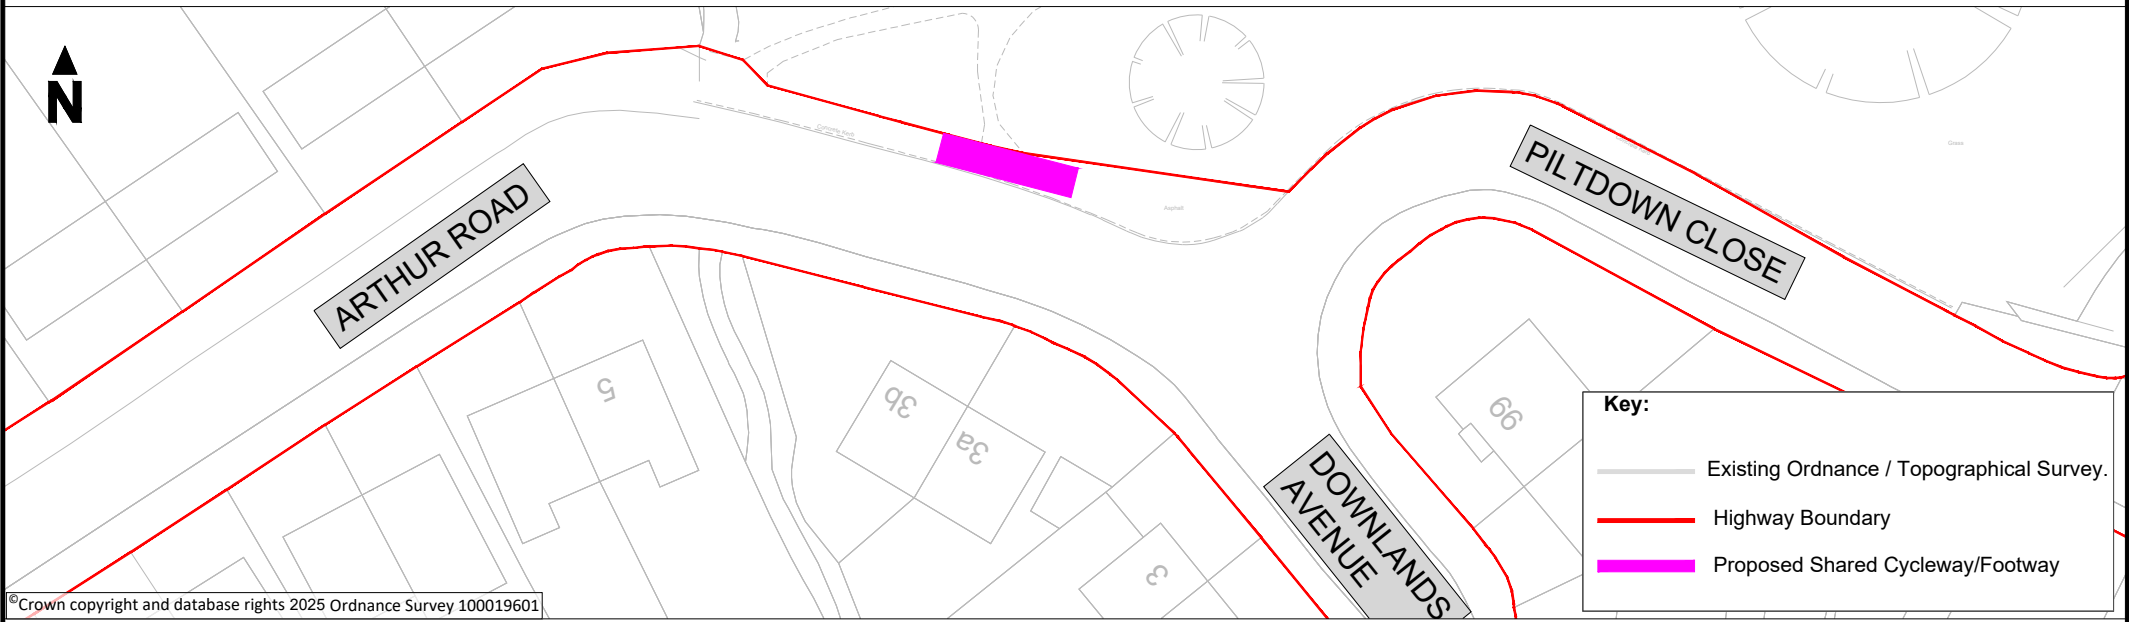


File name \\UK.WSPGROUP.COM\CENTRAL_DATA\PROJECTS\70118XXX\70118897- BEXHILL CYCLE ROUTE A\03 WIP7 TROPPLAN\STRO-LSI-GA (DR-000009 TO 000014).DWG, printed on 15 August 2025 17:08:16, by Kalair, Manoj

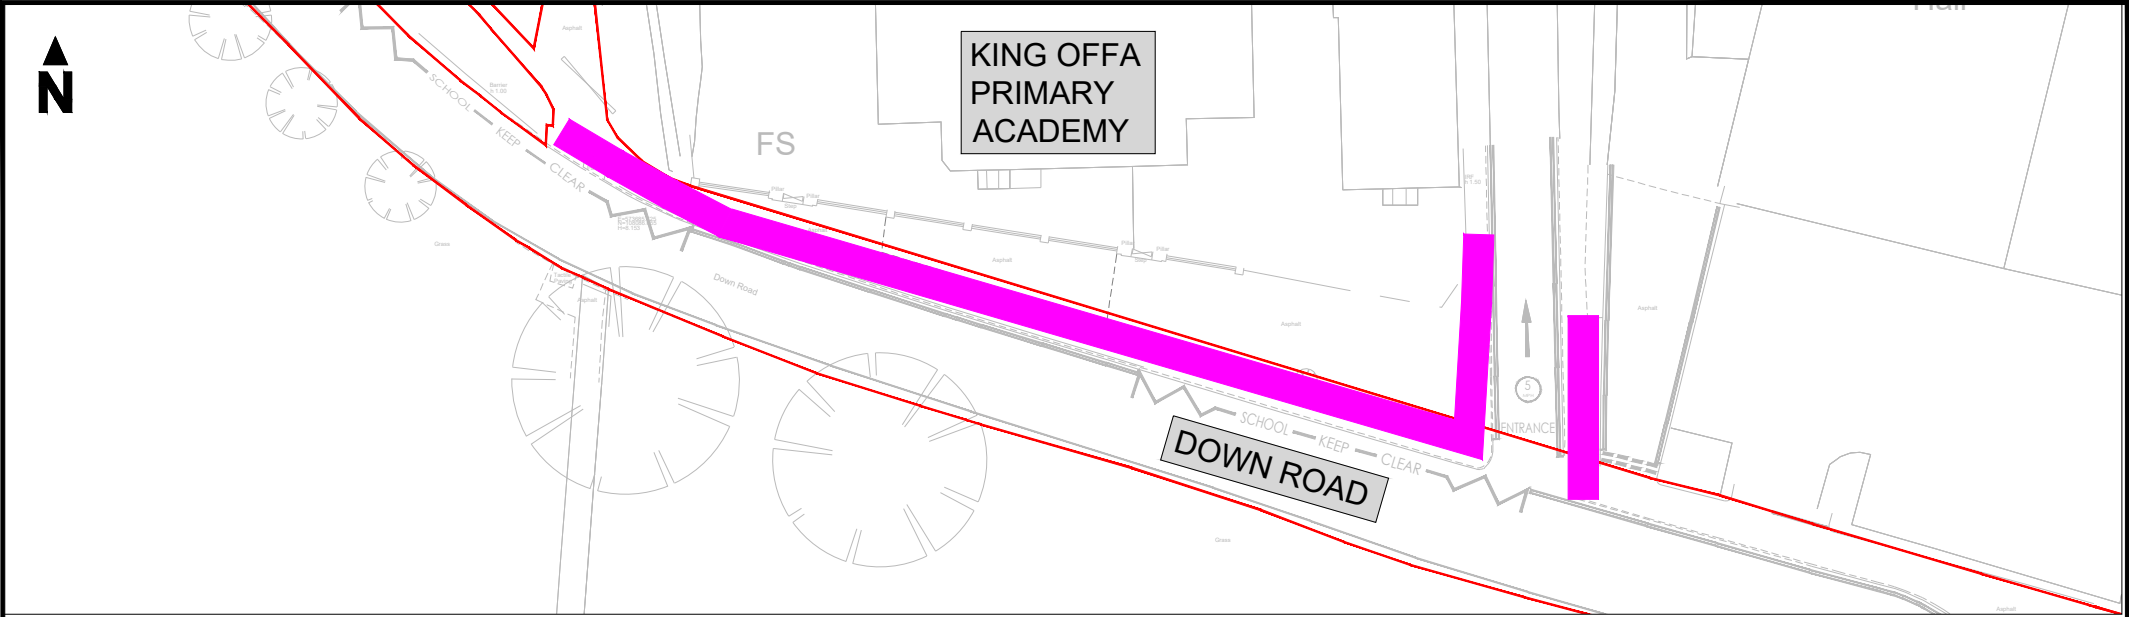

Key:

- Existing Ordnance / Topographical Survey.
- Highway Boundary
- Proposed Shared Cycleway/Footway

 	 EAST SUSSEX HIGHWAYS RINGMER DEPOT, THE BROYLE, RINGMER, EAST SUSSEX, BN8 5NP, UK Tel. 0345 60 80 193	TITLE:	Bexhill Cycle Route A Shared cycleway/footway Arthur Road and Down Road General Arrangement plan		
		SCALE @ A4:			DATE:
		DRAWN:			SHEET:
		RR	2 of 6		
		DRAWING No: 70118897-WSP-LSI-IM-0005-DR-CH-000010			

DO NOT SCALE