


File name \\UK.WSP\GROUP.COM\CENTRAL DATA\PROJECTS\70118XXX\70118897- BEXHILL CYCLE ROUTE A\03 WIP7 TROPPLAN\STRO-LSI-GA (DR-000009 TO 0000 14) DWG, printed on 15 August 2025 17:09:35, by Kalair, Manoj

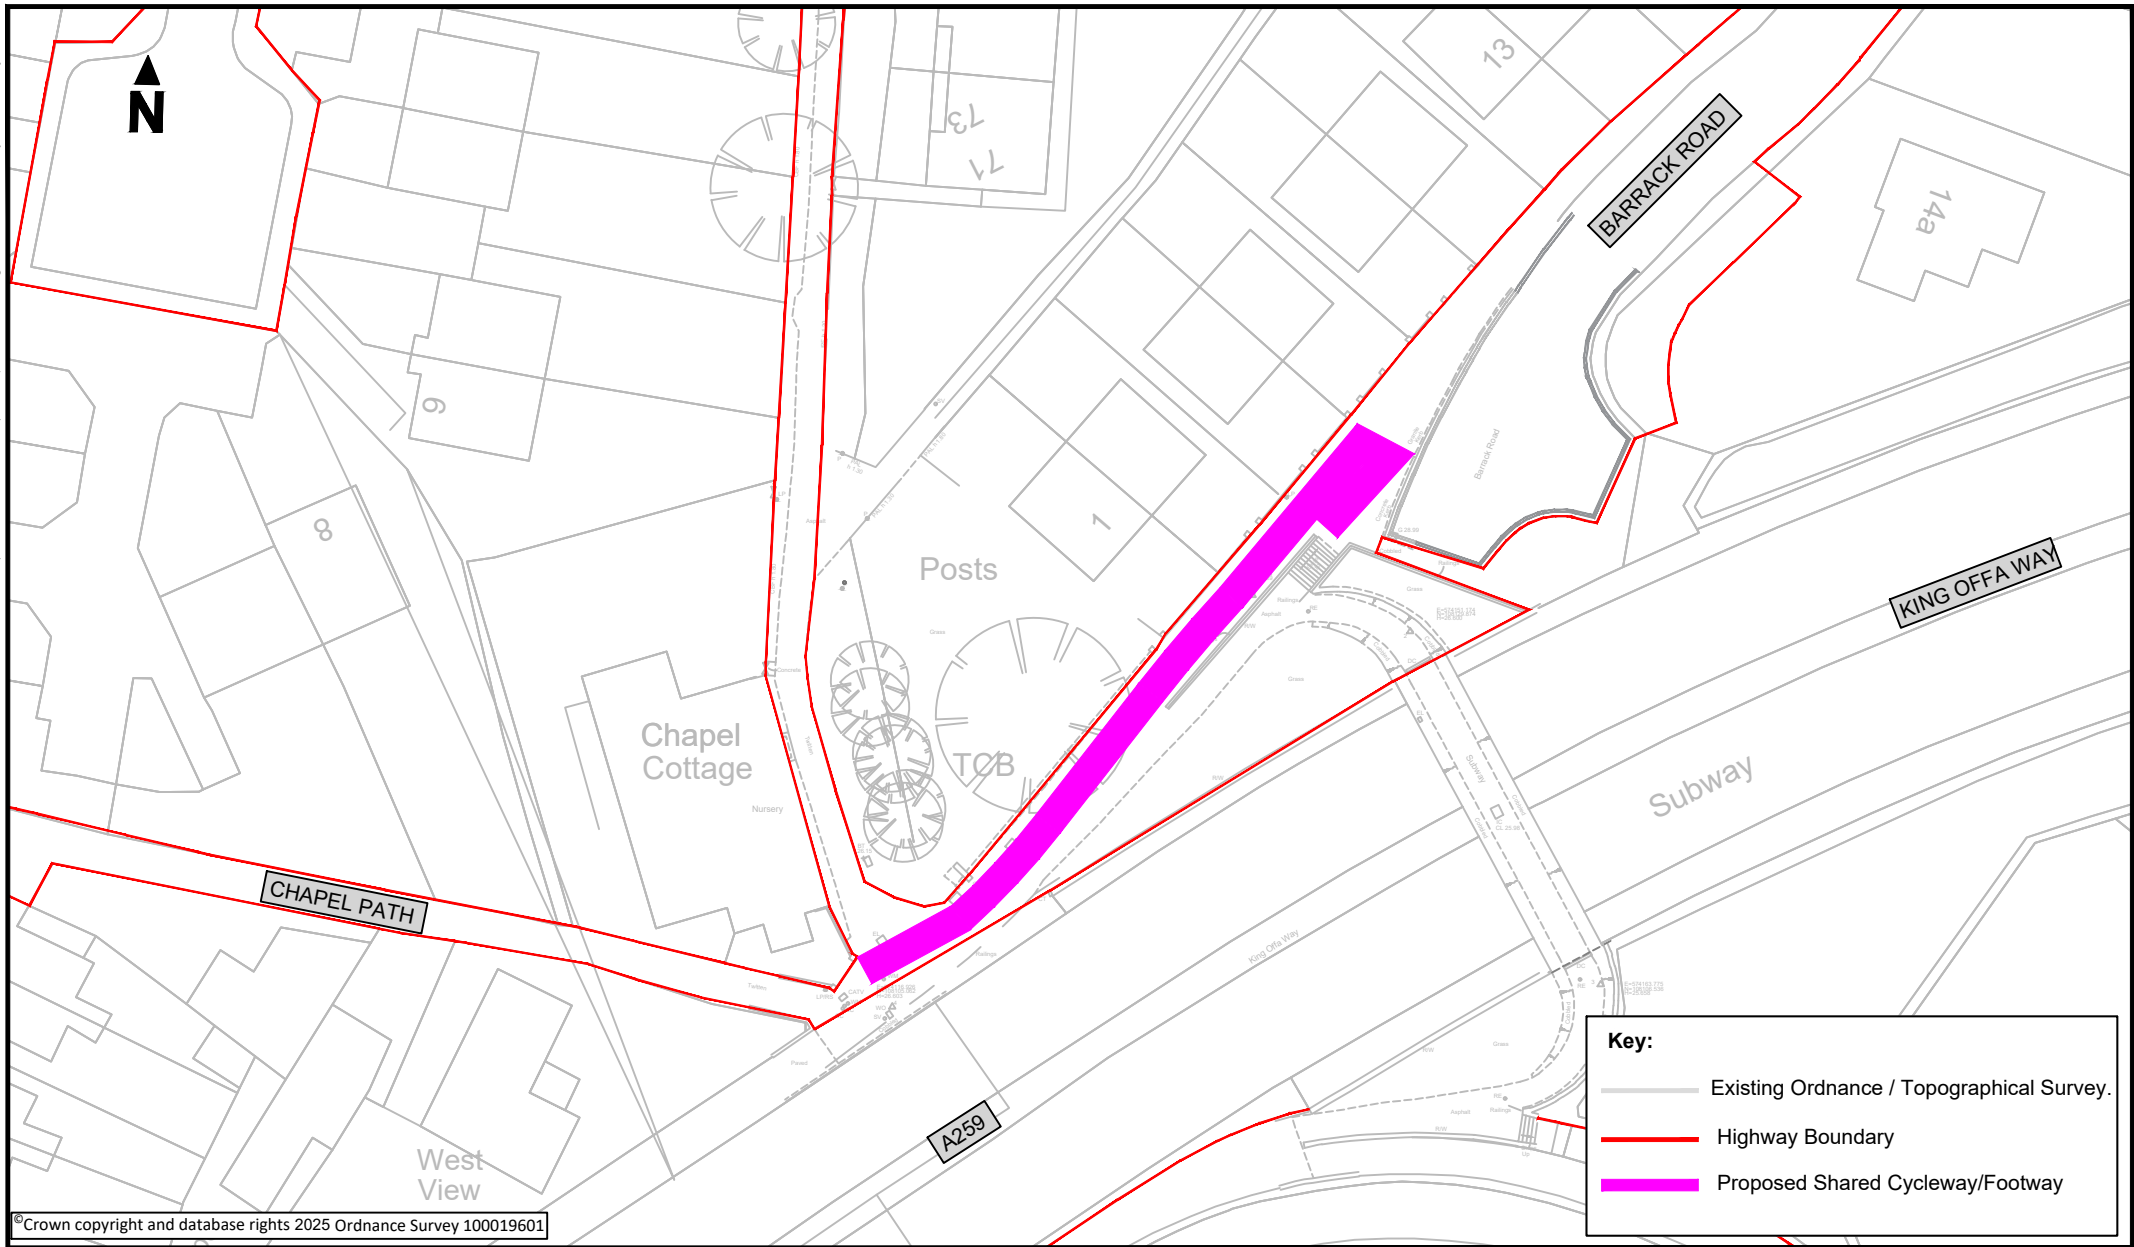

© Crown copyright and database rights 2025 Ordnance Survey 100019601





EAST SUSSEX HIGHWAYS
RINGMER DEPOT, THE BROYLE,
RINGMER, EAST SUSSEX, BN8 5NP, UK
Tel. 0345 60 80 193

TITLE:

Bexhill Cycle Route A Shared cycleway/footway Barrack Road General arrangement plan

SCALE @ A4: 1:500	DATE: 15.08.25
DRAWN: RR	SHEET: 4 of 6
DRAWING No: 70118897-WSP-LSI-IM-0005-DR-CH-000012	