


File name C:\USERS\NIN00015\ONEDRIVE - WSP\0365\BEXHILL CYCLE ROUTE\LATEST\WIP\DRAWINGS\LATEST\TRO\04-10-2024\TRO 30-08-2024.DWG, printed on 04 October 2024 16:15:12, by Khan, Suhailb

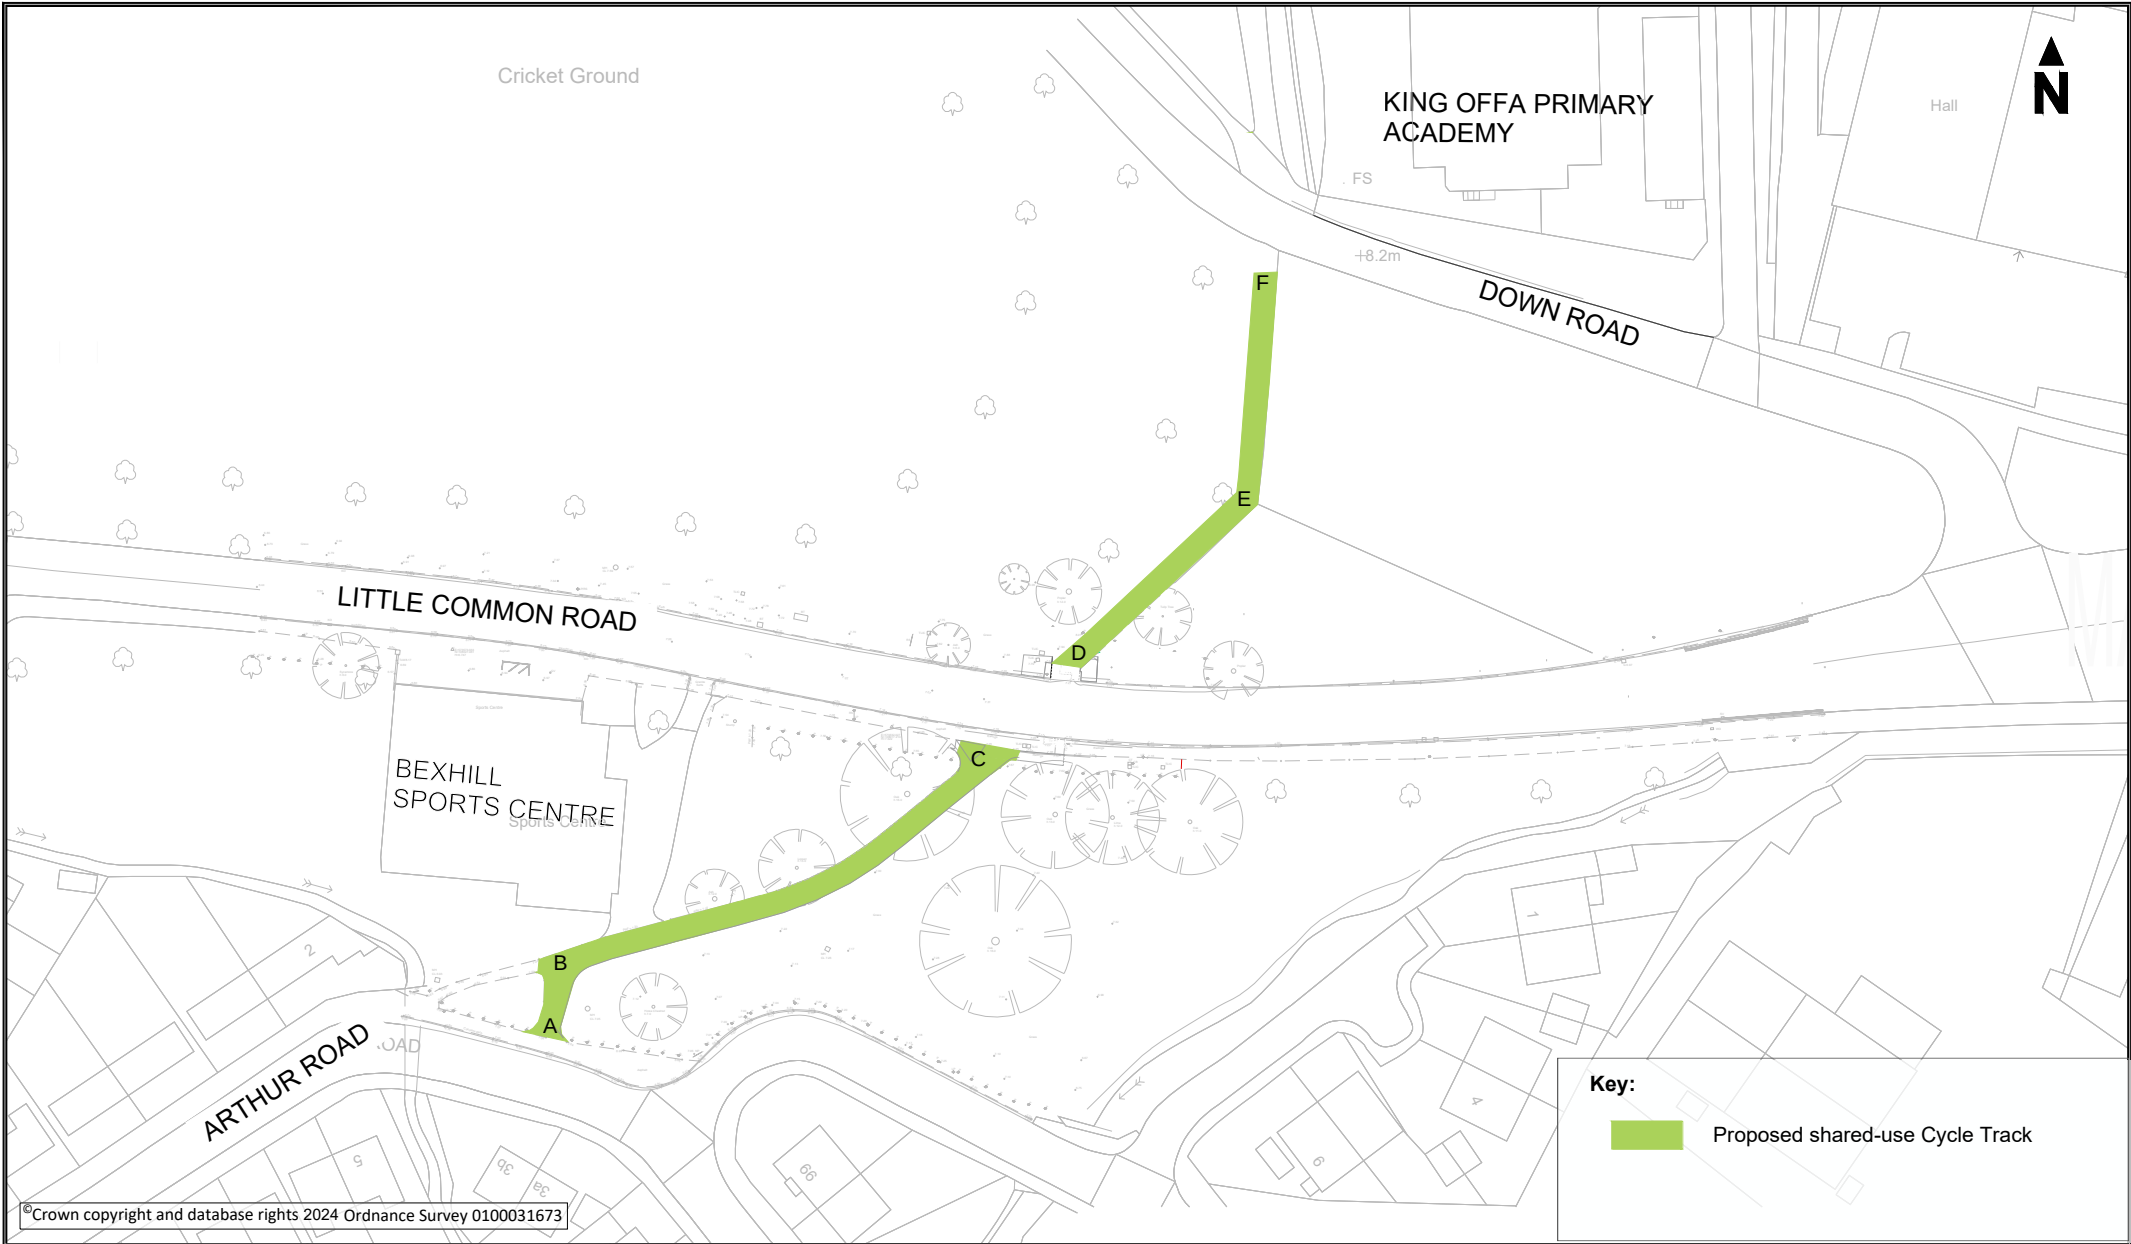

©Crown copyright and database rights 2024 Ordnance Survey 0100031673

 	  EAST SUSSEX HIGHWAYS RINGMER DEPOT, THE BROYLE, RINGMER, EAST SUSSEX, BN8 5NP, UK Tel. 0345 60 80 193	TITLE: THE EAST SUSSEX (ARTHUR ROAD TO DOWN ROAD) CYCLE TRACKS ORDER 2025	SCALE @ A4: 1:1000	DATE: March 25
			DRAWN: DS	SHEET: 1 of 1
			DRAWING No: CTO/BX116/001	
DO NOT SCALE			A4	