






File name \\UK.WSPGROUP.COM\CENTRAL DATA\PROJECTS\70118XXX\70118897 - BEXHILL CYCLE ROUTE A103 WP3 DRAWINGSTRO-GA.DWG, printed on 13 January 2025 17:38:29, by Kwok, Christine

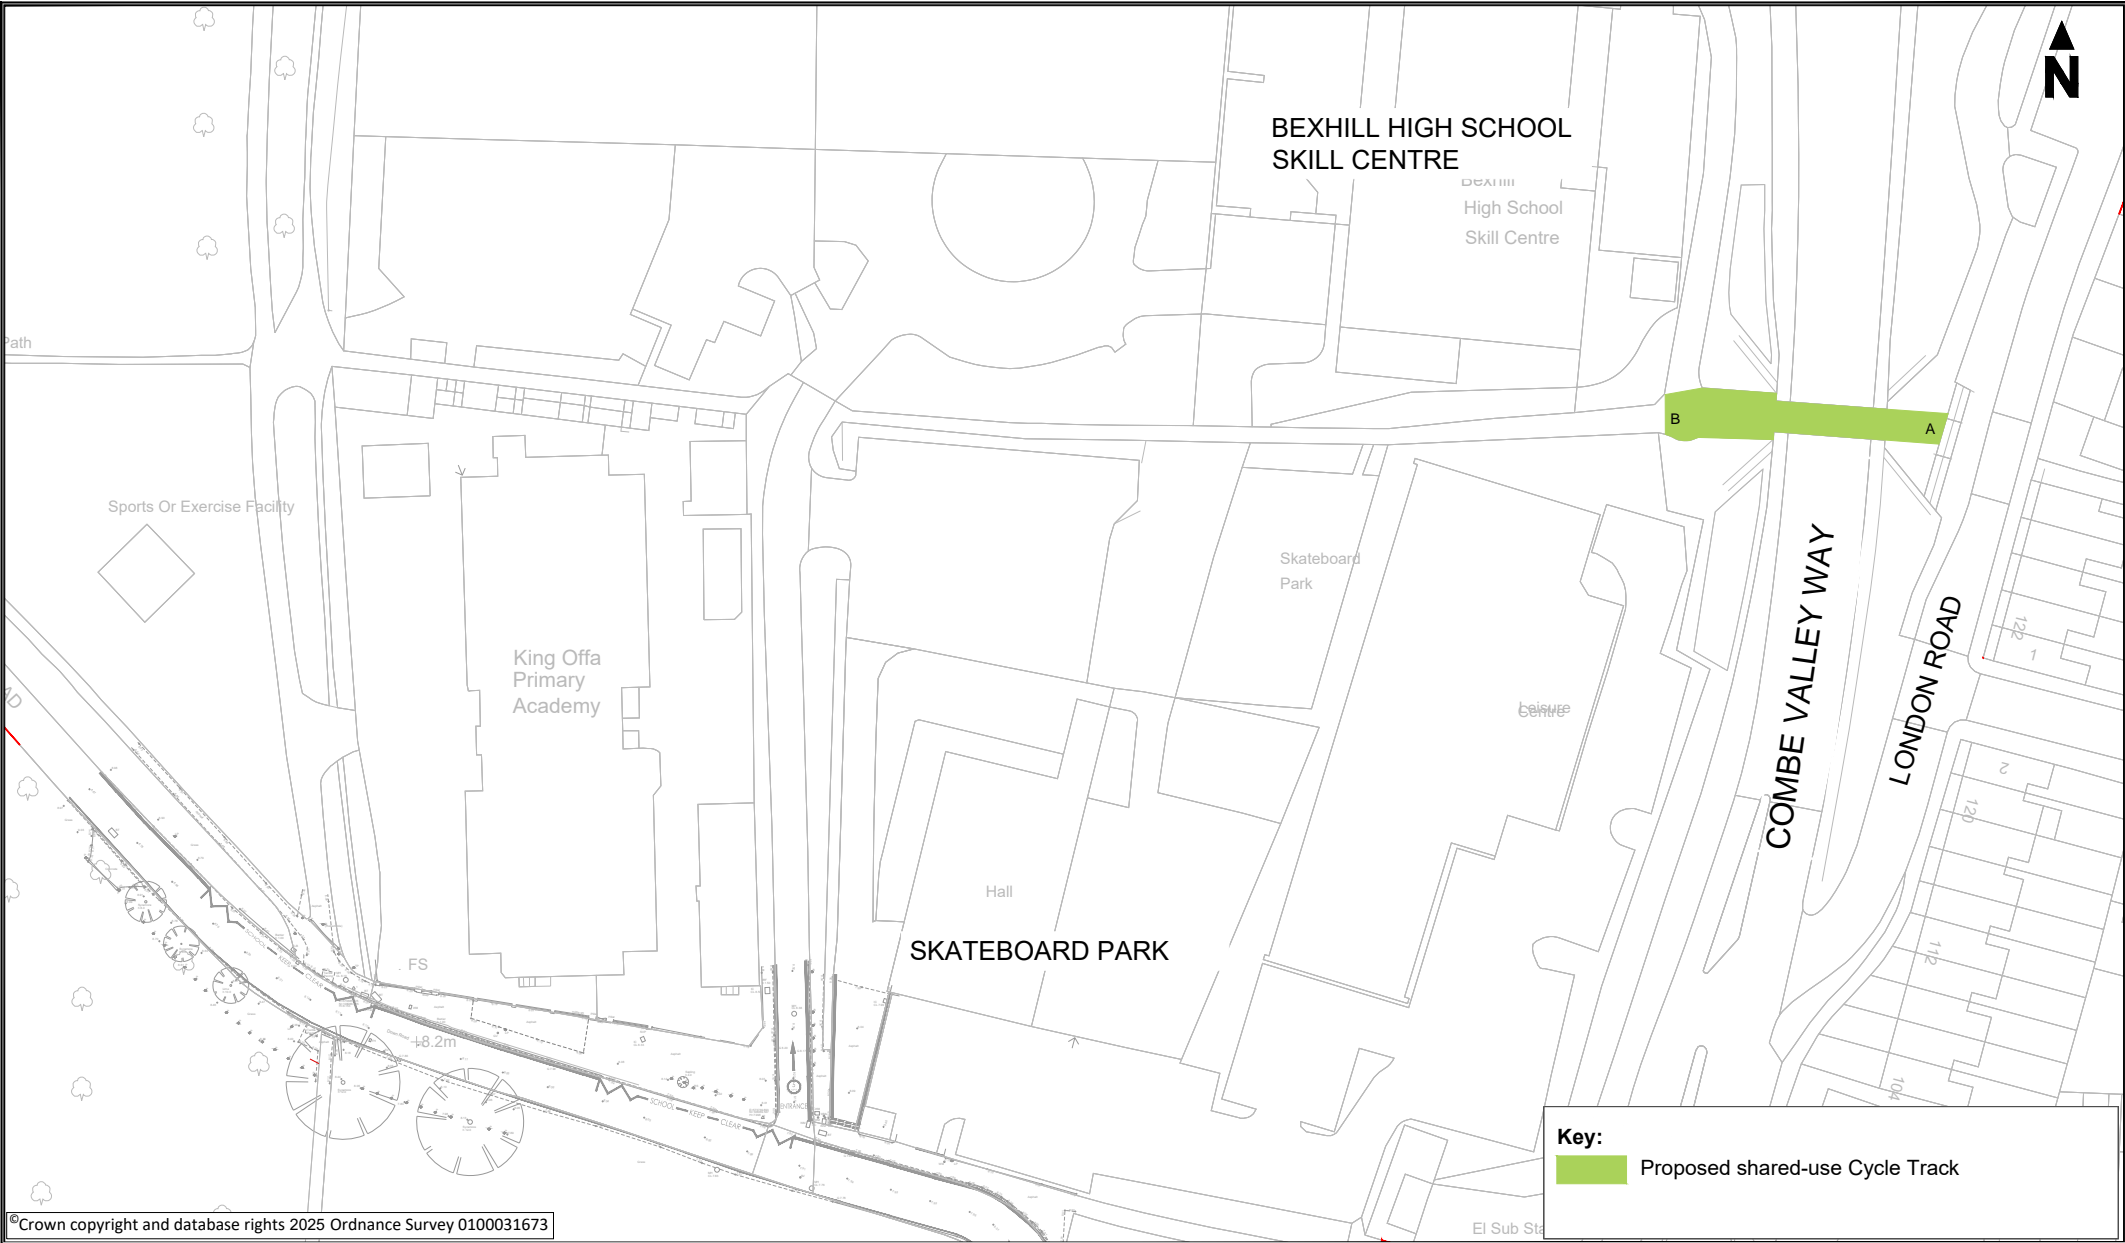

©Crown copyright and database rights 2025 Ordnance Survey 0100031673

Key:

 Proposed shared-use Cycle Track

 	 EAST SUSSEX HIGHWAYS RINGMER DEPOT, THE BROYLE, RINGMER, EAST SUSSEX, BN8 5NP, UK Tel. 0345 60 80 193	TITLE: THE EAST SUSSEX (COMBE VALLEY WAY UNDERPASS) CYCLE TRACKS ORDER 2025	SCALE @ A4: 1:1000	DATE: MARCH 25
			DRAWN: DS	SHEET: 1 OF 1
			DRAWING No: CTO/BX/17/001	

DO NOT SCALE

A4