


File name C:\USERS\NICK0015\ONEDRIVE - WSP\0365BEXHILL CYCLE ROUTE\LATEST WIP\DRAWINGS LATEST\TRO\04-10-2024\TRO 30-08-2024.DWG, printed on 04 October 2024 16:44:16, by Khan, Suhail

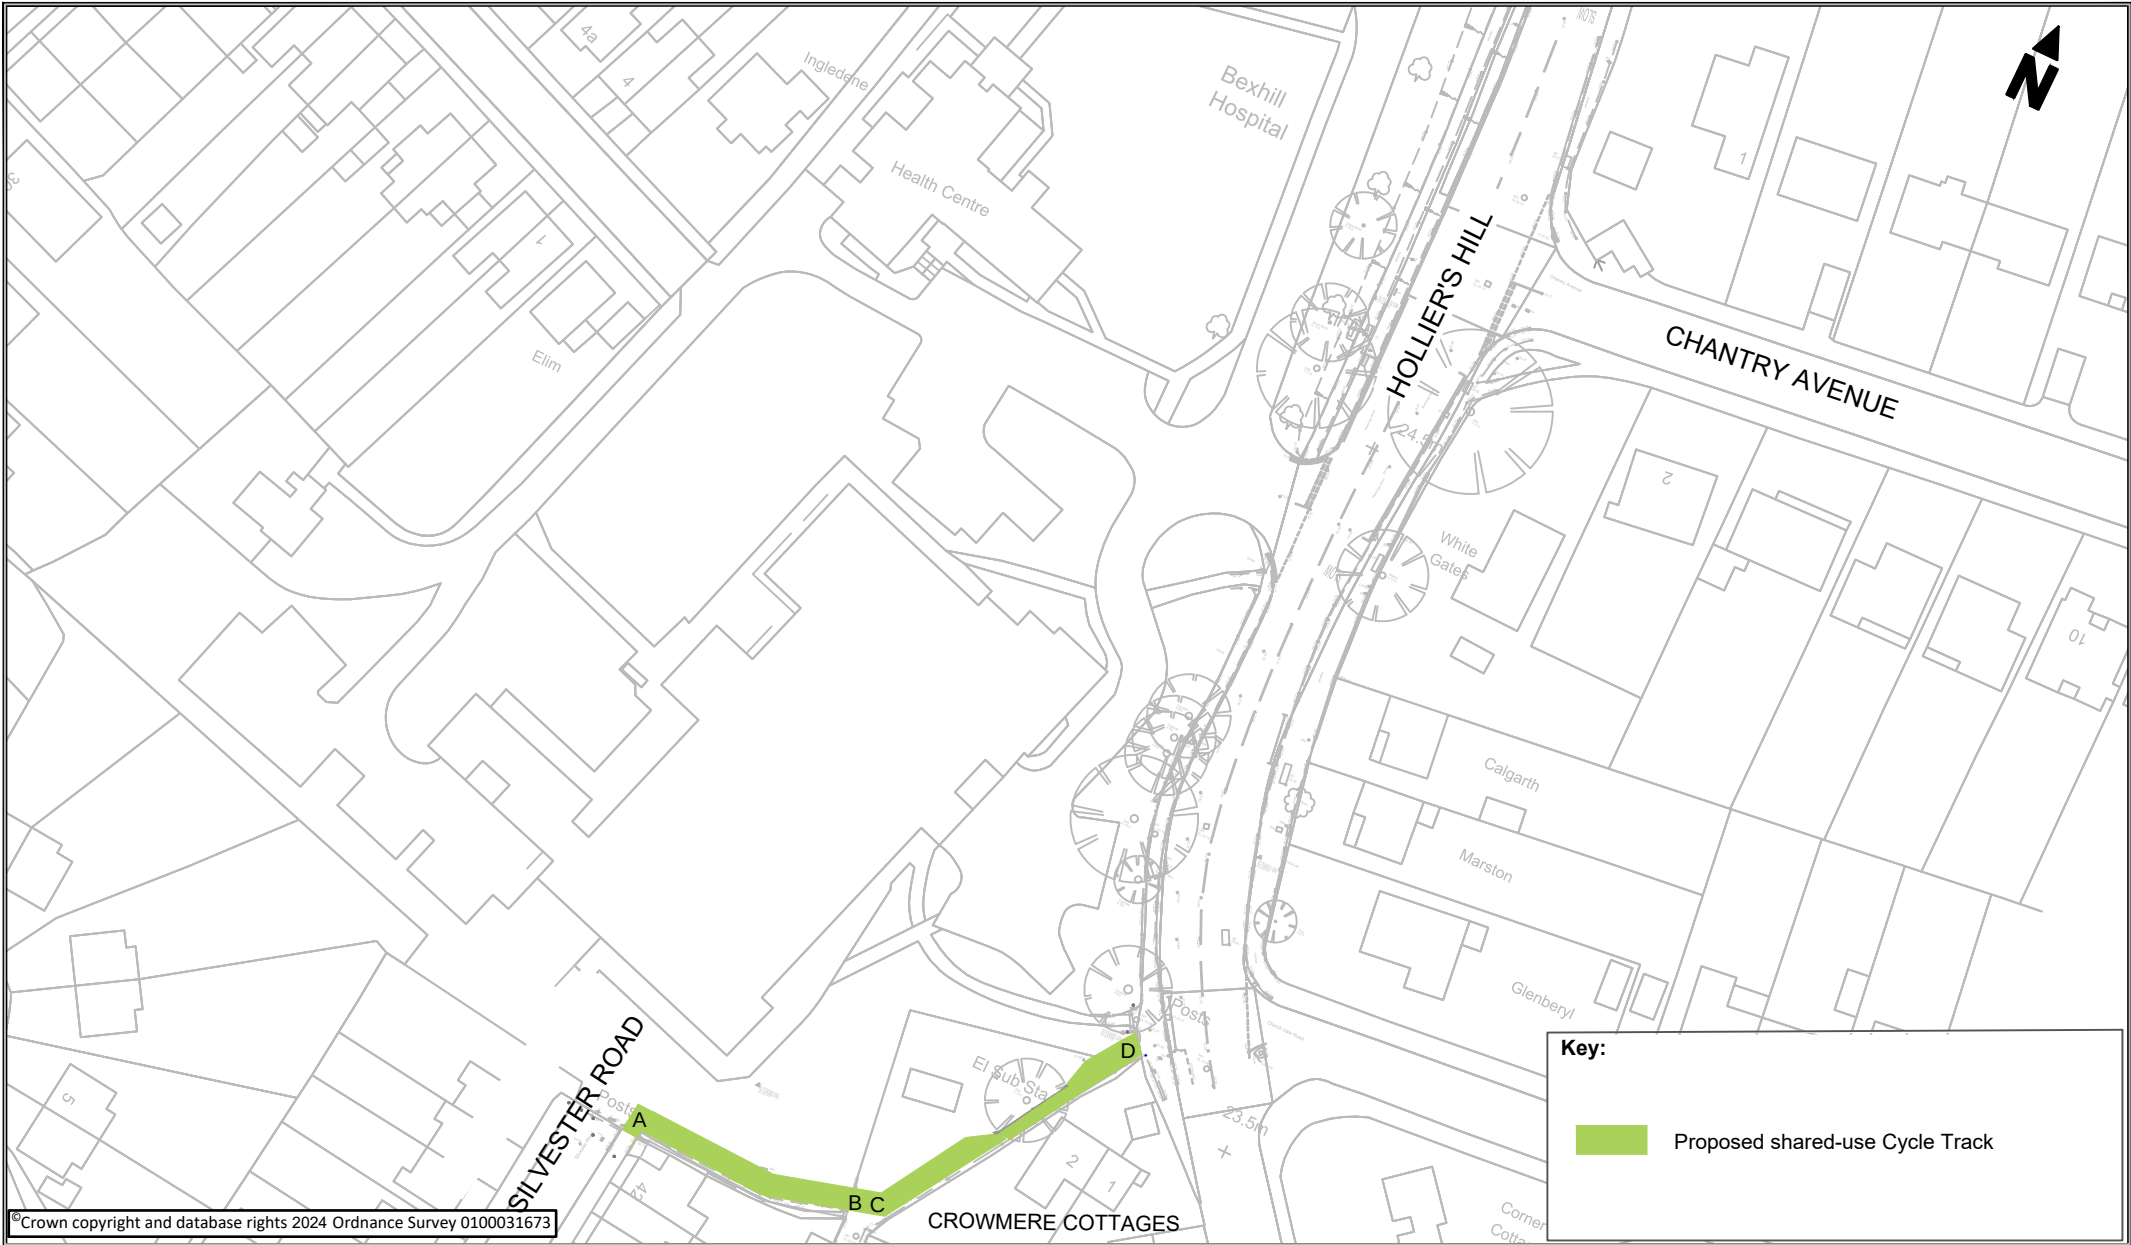

© Crown copyright and database rights 2024 Ordnance Survey 0100031673

Key:

 Proposed shared-use Cycle Track

 	  EAST SUSSEX HIGHWAYS RINGMER DEPOT, THE BROYLE, RINGMER, EAST SUSSEX, BN8 5NP, UK Tel. 0345 60 80 193	TITLE: The East Sussex (Silvester Road to Holliers Hill) Cycle Tracks Order 2025	SCALE @ A4: 1:1000	DATE: March 25
			DRAWN: DS	SHEET: 1 of 1
			DRAWING No: CTO/BX130/001	
DO NOT SCALE			A4	