


File name \\UK.WSPGROUP.COM\CENTRAL DATA\PROJECTS\70118XXX\70118897- BEXHILL CYCLE ROUTE A\03 WIP\7 TROSPLANSTRO-LSI-GA (DR-000009 TO 000014).DWG, printed on 15 August 2025 17:10:15, by Kalair, Manoj

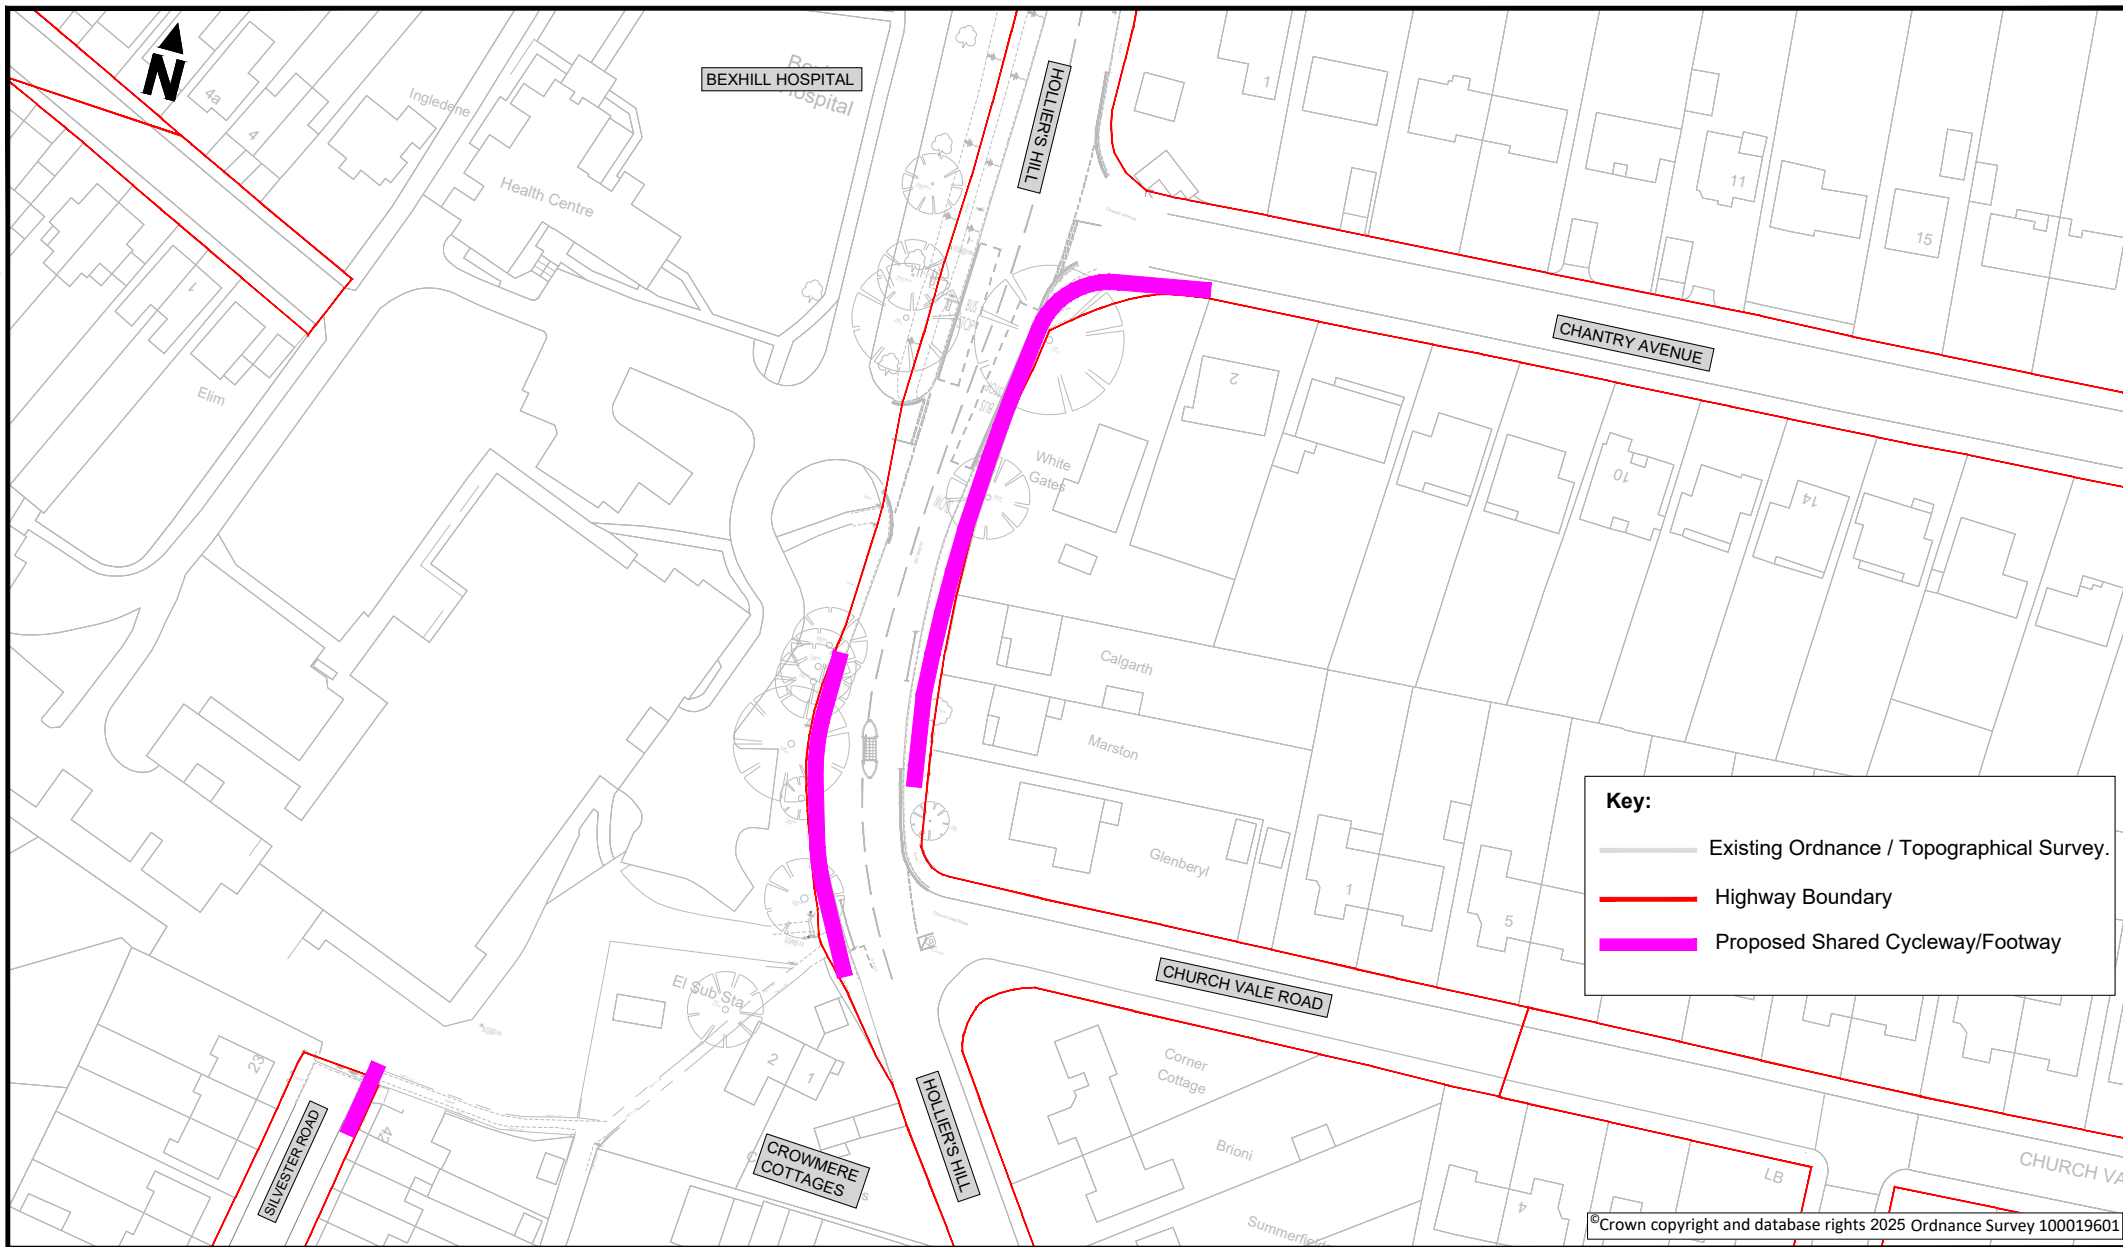

Key:

- Existing Ordnance / Topographical Survey.
- Highway Boundary
- Proposed Shared Cycleway/Footway

East Sussex Highways

East Sussex County Council

Balfour Beatty

wsp

EAST SUSSEX HIGHWAYS
RINGMER DEPOT, THE BROYLE,
RINGMER, EAST SUSSEX, BN8 5NP, UK
Tel. 0345 60 80 193

TITLE:

Bexhill Cycle Route A
Shared cycleway/footway
Silvester road, Hollier's Hill and Chantry Avenue
General arrangement plan

SCALE @ A4: 1:1000	DATE: 15.08.25
DRAWN: RR	SHEET: 5 of 6
DRAWING No: 70118897-WSP-LSI-IM-0005-DR-CH-000013	