


File name \\UK.WSPGROUP.COM\CENTRAL DATA\PROJECTS\70118XXX\70118897 - BEXHILL CYCLE ROUTE A\03 WP7 TROSPLANSTRO-LSI-GA (DR-000009 TO 000014).DWG, printed on 15 August 2025 17:10:48, by Kalair, Manoj

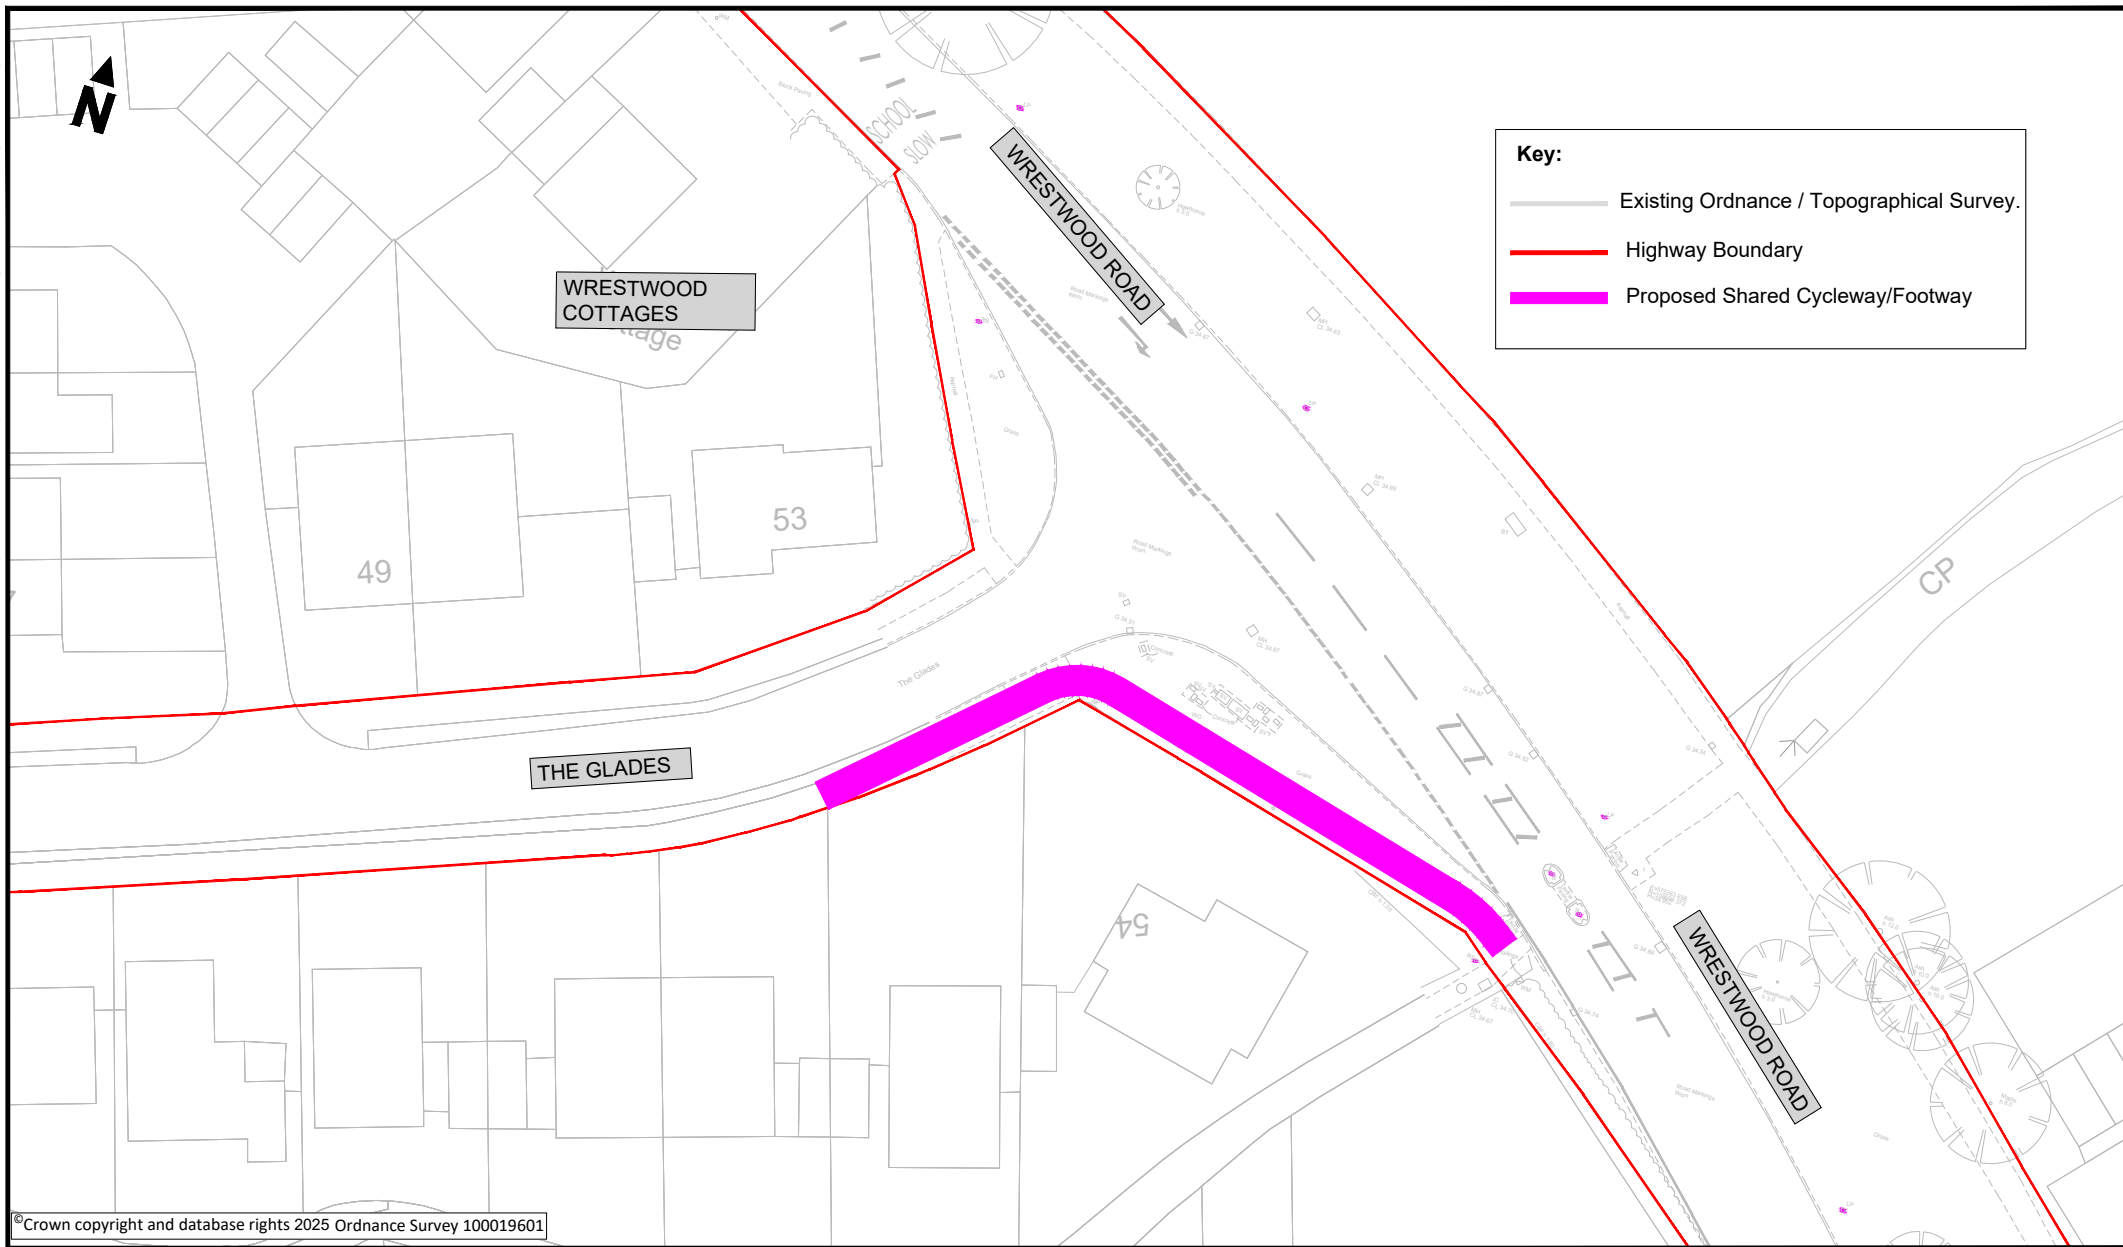

© Crown copyright and database rights 2025 Ordnance Survey 100019601





EAST SUSSEX HIGHWAYS
RINGMER DEPOT, THE BROYLE,
RINGMER, EAST SUSSEX, BN8 5NP, UK
Tel. 0345 60 80 193

TITLE:

Bexhill Cycle Route A
Shared cycleway/footway
The Glades and Wrestwood Road
General Arrangement Plan.

SCALE @ A4: 1:500	DATE: 15.08.25
DRAWN: AS	SHEET: 6 of 6
DRAWING No: 70118897-WSP-LSI-IM-0005-DR-CH-000014	