


File name \\UK.WSP\GRO\UP.COM\CENTRAL_DATA\PROJECTS\70118XXX\70118897 - BEXHILL CYCLE ROUTE A\03 WIP\3 DRAWING\SI\TRO-GA.DWG, printed on 13 January 2025 17:37:42, by Kwok, Christine

Key:

- Highway Boundary
- Existing cycle prohibition to be revoked

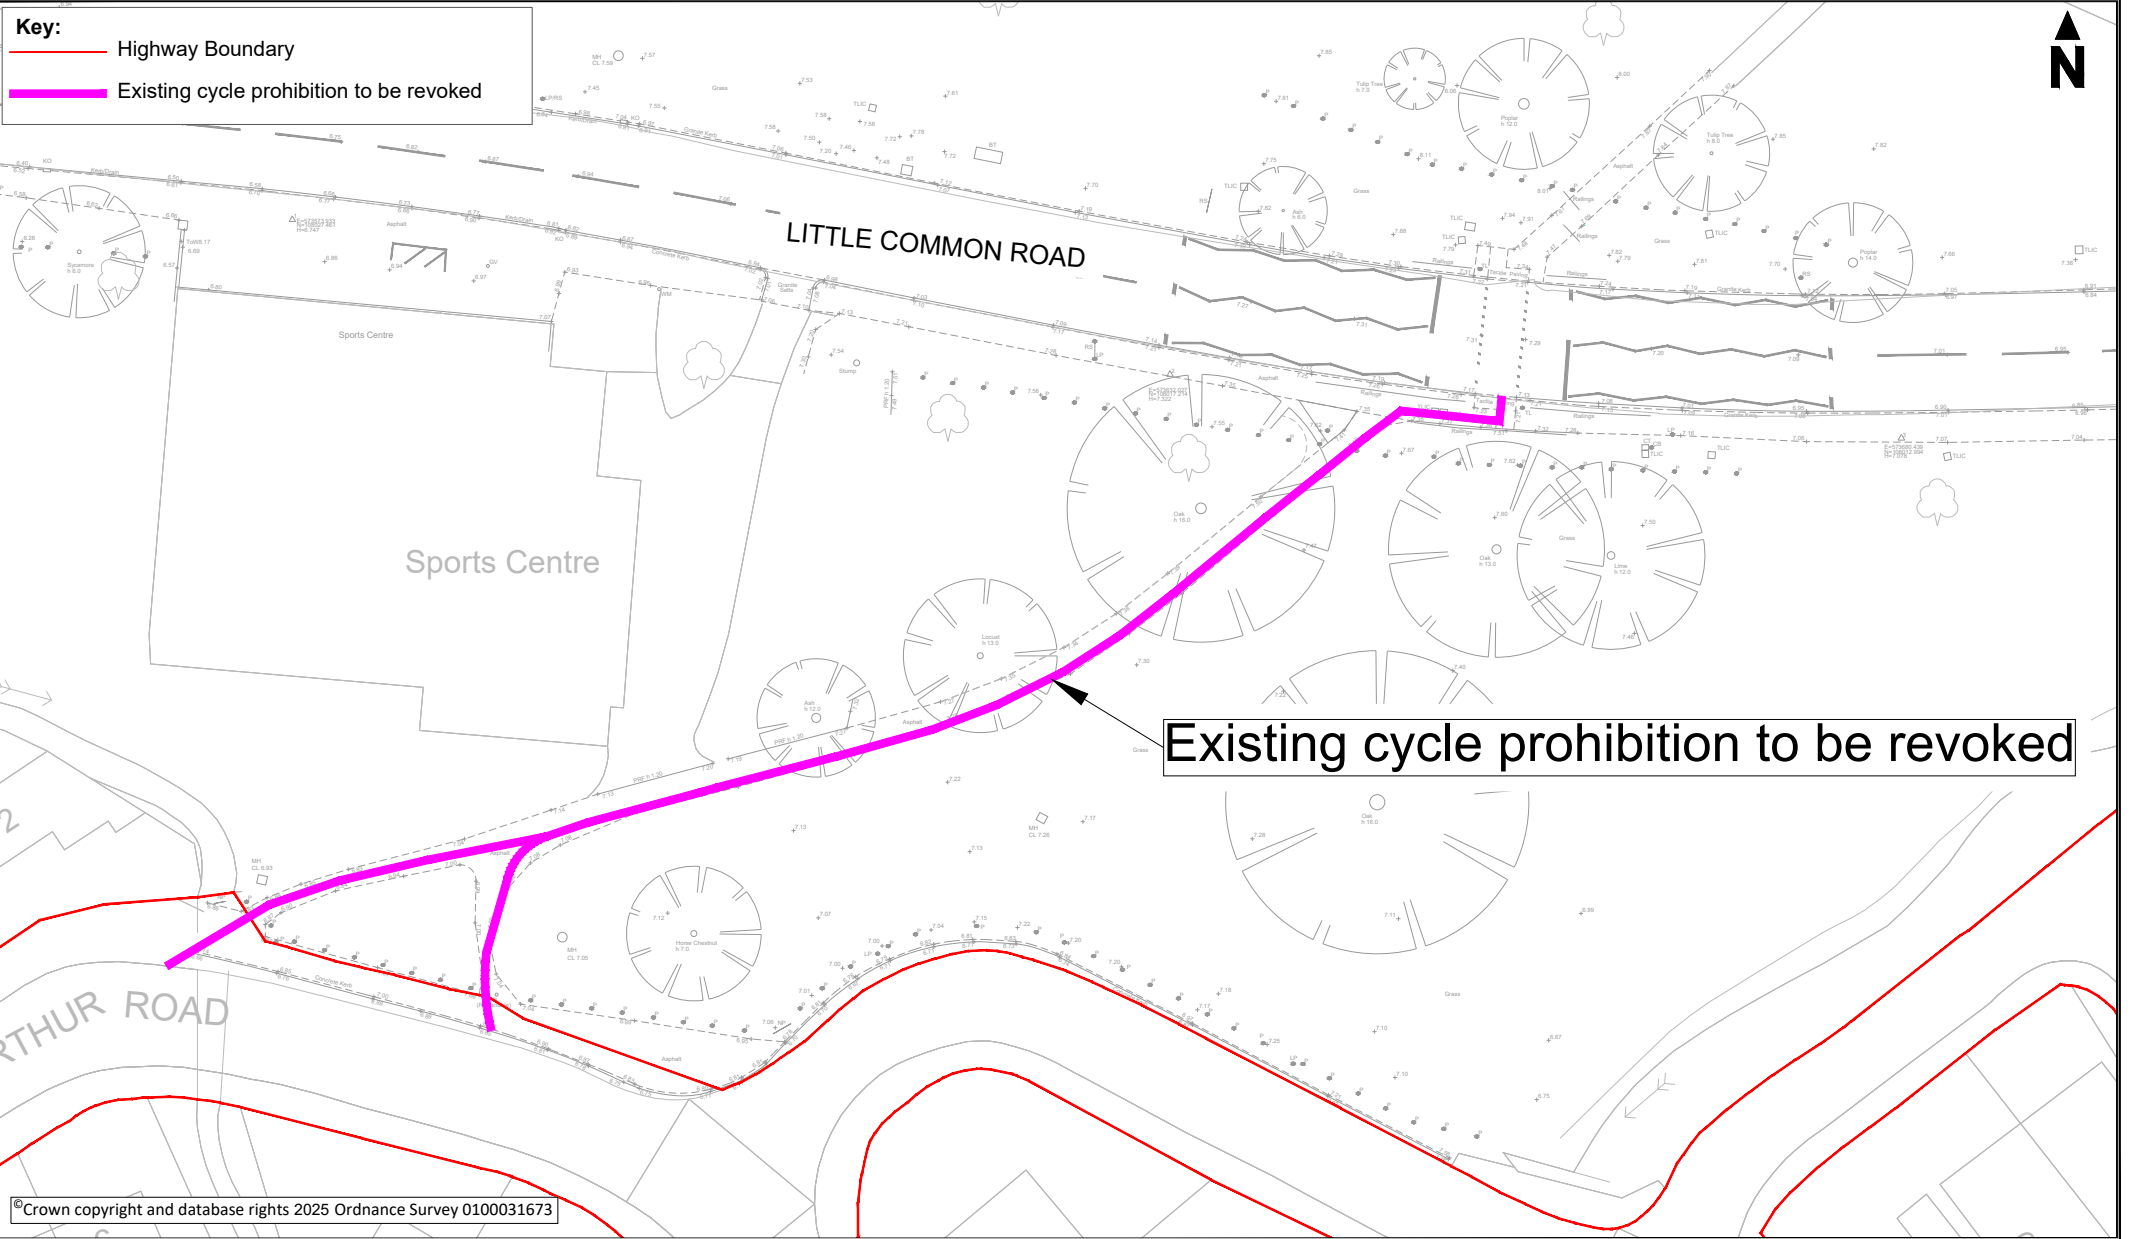

Existing cycle prohibition to be revoked

©Crown copyright and database rights 2025 Ordnance Survey 0100031673

East Sussex Highways

East Sussex County Council

Balfour Beatty

wsp

EAST SUSSEX HIGHWAYS
RINGMER DEPOT, THE BROYLE,
RINGMER, EAST SUSSEX, BN8 5NP, UK
Tel. 0345 60 80 193

TITLE: **Bexhill Cycle Route A**
Prohibition of Cycling Traffic Regulation Order
Footpath between Arthur Road
and A259 Crossing
General Arrangement plan

SCALE @ A4:
1:500

DATE:
January 25

DRAWN:
AS

SHEET:
8 of 8

DRAWING NO:
70118897-WSP-LSI-IM-0005-DR-CH-000008

DO NOT SCALE A4