


File name \\UK.WSPGROUP.COM\CENTRAL\_DATA\PROJECTS\70118XXX\70118897-BEXHILL CYCLE ROUTE A\03 WIP\3 DRAWINGS\TRO-PARKING RESTRICTIONS.DWG, printed on 13 January 2025 17:46:55, by Kwok, Christine

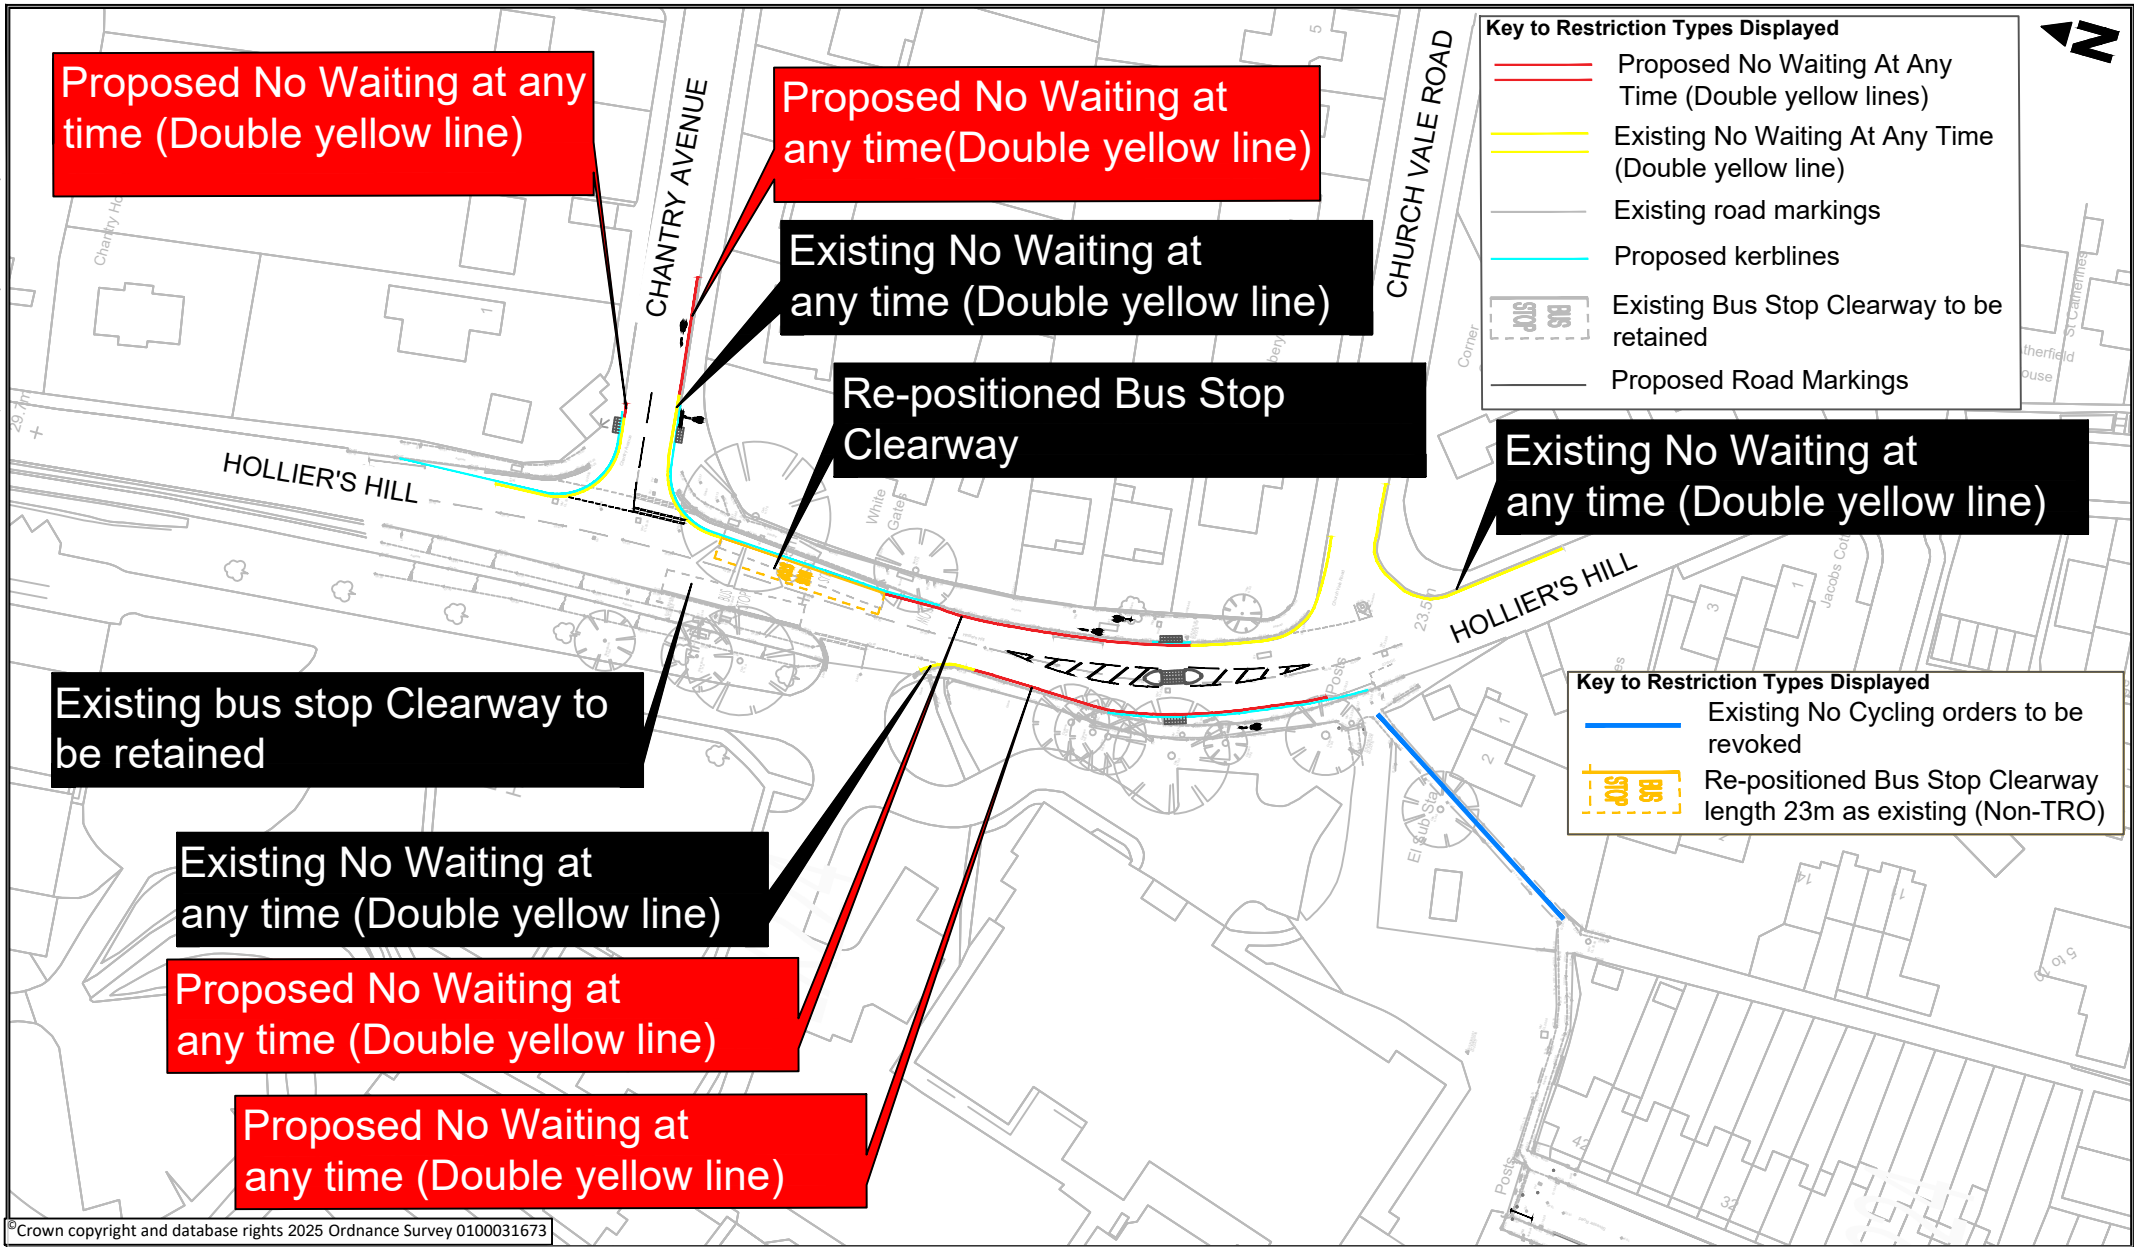

© Crown copyright and database rights 2025 Ordnance Survey 0100031673

**East Sussex Highways**

**East Sussex County Council**

**Balfour Beatty**

**wsp**

EAST SUSSEX HIGHWAYS  
RINGMER DEPOT, THE BROYLE,  
RINGMER, EAST SUSSEX, BN8 5NP, UK  
Tel. 0345 60 80 193

TITLE:

**Bexhill Cycle Route A**

**Parking Places Restrictions.Traffic Regulation Orders**

SCALE @ A4:  
**1:1000**

DATE:  
**January 25**

DRAWN:  
**SK**

SHEET:  
**5 of 8**

DRAWING NO:  
**70118897-WSP-LSI-IM-0005-DR-CH-000005**

DO NOT SCALE

A4