


File name \\UK.WSP\GRO\UP.COM\CENTRAL DATA\PROJECTS\70118XXX\70118897 - BEXHILL CYCLE ROUTE A\03 WIP\3 DRAWINGS\TRO-GA.DWG, printed on 13 January 2025 17:38:29, by Kwok, Christine

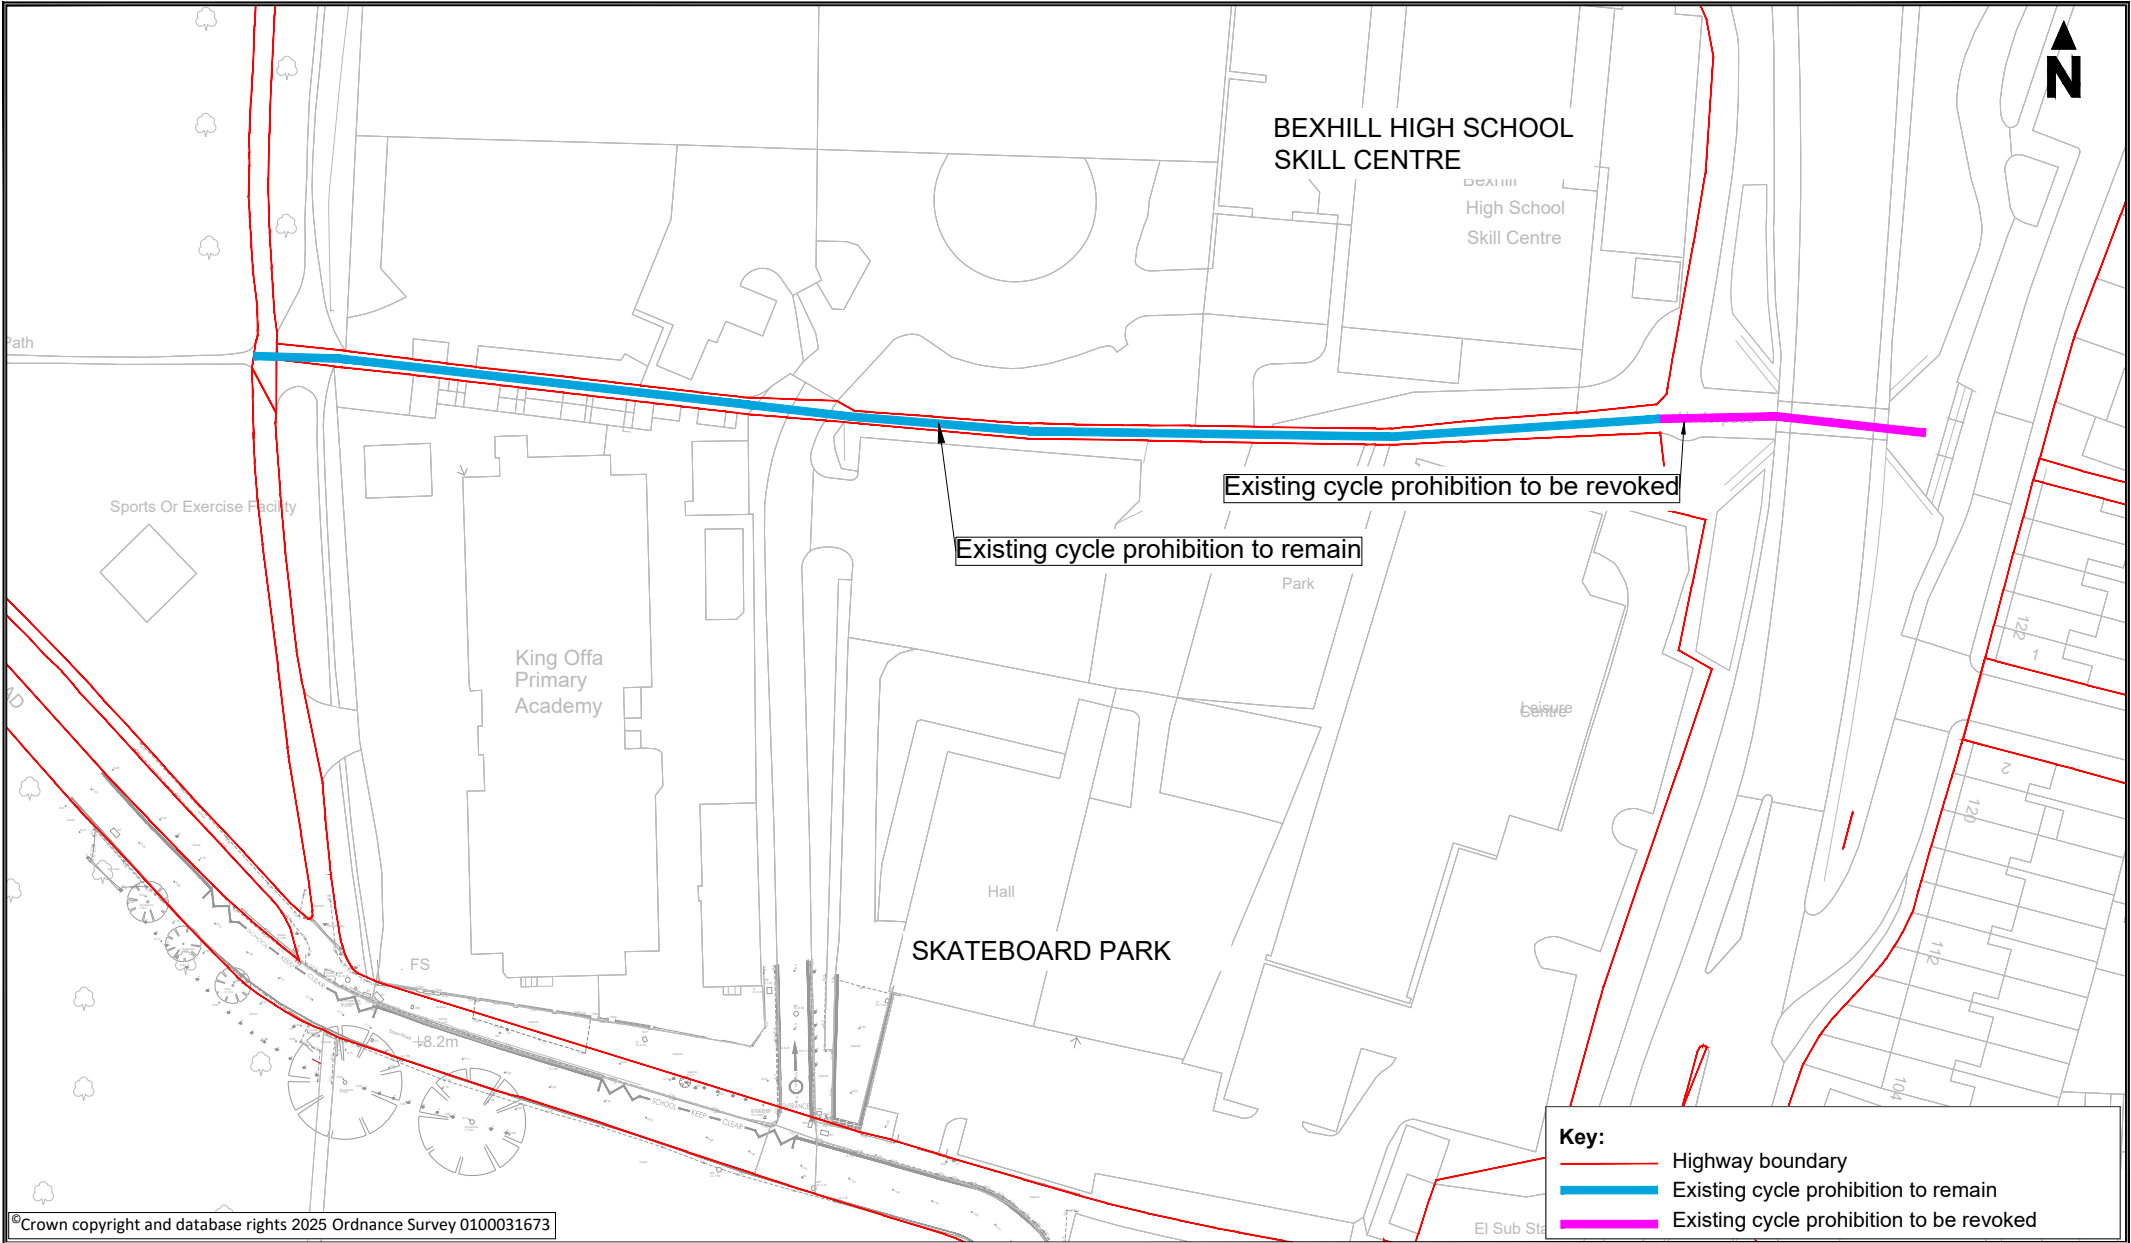

©Crown copyright and database rights 2025 Ordnance Survey 0100031673

Key:

- Highway boundary
- Existing cycle prohibition to remain
- Existing cycle prohibition to be revoked

East Sussex Highways

East Sussex County Council

Balfour Beatty

wsp

EAST SUSSEX HIGHWAYS
RINGMER DEPOT, THE BROYLE,
RINGMER, EAST SUSSEX, BN9 5NP, UK
Tel. 0345 60 80 193

TITLE: **Bexhill Cycle Route A**
Prohibition of Cycling Traffic Regulation Order
London Rd towards King Offa under the Link Rd
(A2690 Combe Valley Way)
General arrangement plan

SCALE @ A4:
1:1000

DATE:
January 25

DRAWN:
AS

SHEET:
6 of 8

DRAWING No:
70118897-WSP-LSI-IM-0005-DR-CH-000006