

The East Sussex (Rother District) (Parking Places, Waiting, No Stopping and Loading Restrictions) Traffic Regulation Order 2020 Amendment No.* Order 202* (Bexhill Disabled Parking Places)

Statement of Reasons

In order to introduce new disabled bays and to make existing advisory bays enforceable, changes to Disabled Persons Parking Places and adjacent restrictions are proposed in the following roads:

Albany Road, Amherst Road, Brassey Road, Cantelupe Road, Cornwall Road, Knole Road, Magdalen Road, Middlesex Road, West Parade and Windsor Road.

In order to maintain access and facilitate off-road parking for two disabled vehicles, No Waiting At Any Time restrictions are proposed across the new access, replacing a section of Permit Holder or Time Limited waiting bay in the following road:

Rotherfield Avenue.

EAST SUSSEX COUNTY COUNCIL
ROAD TRAFFIC REGULATION ACT 1984

**The East Sussex (Rother District) (Parking Places, Waiting, No Stopping and Loading Restrictions) Traffic Regulation Order 2020 Amendment No.* Order 202*
(Bexhill Disabled Parking Places)**

NOTICE is hereby given that East Sussex County Council propose to make the above Order under the relevant sections of the Road Traffic Regulation Act 1984, as amended, and of all other enabling powers, which will introduce new disabled parking spaces, make existing advisory bays enforceable and amend any associated restrictions in the following lengths of road:

The introduction of or changes to **Disabled Persons Parking Places, At Any Time** in the following roads in **BEXHILL** - Albany Road, Amherst Road, Brassey Road, Cantelupe Road, Cornwall Road, Knole Road, Magdalen Road, Middlesex Road, West Parade, Windsor Road.

Changes to **Permit Holders Only 8am-6pm** in the following roads in **BEXHILL**- Albany Road, Cornwall Road.

Changes to **Permit Holders or Pay and Display 8am-6pm maximum stay 4 hours, no return within 2 hours** in the following road in **BEXHILL**- West Parade.

Changes to **Permit Holders or Time Limited 8am-6pm maximum stay 2 hours, no return within 2 hours** in the following roads in **BEXHILL**- Brassey Road, Cantelupe Road, Knole Road, Magdalen Road, Middlesex Road, Rotherfield Avenue.

Changes to **Permit Holders or Time Limited Mon to Sat 8am-6pm maximum stay 2 hours, no return within 2 hours** in the following roads in **BEXHILL**- Amherst Road, Windsor Road.

Changes to **No Waiting At Any Time** in the following road in **BEXHILL** - Rotherfield Avenue

A copy of the draft Order, plans showing the lengths of road and a statement of the Council's reasons for proposing the Order along with a copy of the Order being amended can be viewed in Reception, East Sussex County Council, County Hall, St. Anne's Crescent, Lewes BN7 1UE on Monday to Friday between 9am and 4pm or online at <https://consultation.eastsussex.gov.uk/economy-transport-environment/bexhill-disabled-bays>

Any person wishing to make an objection or other representation concerning this proposal must do so in writing, together with the grounds on which it is made, to Communities Economy & Transport, Parking, B Floor, East Sussex County Council, County Hall, St. Anne's Crescent, Lewes BN7 1UE; email parking.escc@eastsussex.gov.uk or online at <https://consultation.eastsussex.gov.uk/economy-transport-environment/bexhill-disabled-bays> quoting reference TRO/449 by 21 June 2021.

If you have any questions, require further information or would like paper copies of the proposals please telephone Parking Services on 01323 466244 or email parking.escc@eastsussex.gov.uk.

**Philip Baker, Assistant Chief Executive,
Governance Services Department, County Hall, Lewes, East Sussex BN7 1UE**

28 May 2021

EAST SUSSEX COUNTY COUNCIL

**ROAD TRAFFIC REGULATION ACT 1984, ROAD TRAFFIC ACT 1991 & TRAFFIC
MANAGEMENT ACT 2004**

**The East Sussex (Rother District)
(Parking Places, Waiting, No Stopping and Loading Restrictions)
Traffic Regulation Order 2020 Amendment No.* Order 202*
(Bexhill Disabled Parking Places)**

East Sussex County Council, in exercise of their powers under Sections 1(1), 2(1) to (4), 3(2), 4(2), 32, 35(1) and (3), 45, 49, 51, 52, 53 of, and Part IV of Schedule 9 to the Road Traffic Regulation Act 1984 ("the Act") as amended, the Road Traffic Act 1991 (as amended), Part 6 of the Traffic Management Act 2004, and of all other enabling powers and after consultation with the Chief Officer of Police in accordance with Part III of Schedule 9 to the Act hereby make the following Order:-

1. Commencement and citation

This Order may be cited as "The East Sussex (Rother District) (Parking Places, Waiting, No Stopping and Loading Restrictions) Traffic Regulation Order 2020 Amendment No.* Order 202* (Bexhill Disabled Parking Places)".

2. When this Order comes into effect:

(a) The East Sussex (Rother District) (Parking Places, Waiting, No Stopping and Loading Restrictions) Traffic Regulation Order 2020, as amended, shall have effect except as hereinafter contained:


(i) The Order Plans shall be amended as follows:


| The map tiles below shall be revoked | The map tiles below shall be inserted |
|---|--|
| BEXHILL | |
| Overview | Overview Revision * |
| MC222 | MC222 Revision * |
| MC223 | MC223 Revision * |
| MC225 | MC225 Revision * |
| MC226 | MC226 Revision * |
| ME225 | ME225 Revision * |
| ME226 | ME226 Revision * |
| MF222 | MF222 Revision * |
| MF223 | MF223 Revision * |
| MF225 | MF225 Revision * |
| MH222 | MH222 Revision * |

**The East Sussex (Rother District) (Parking Places, Waiting, No Stopping and Loading Restrictions)
Traffic Regulation Order 2020 Amendment No.* Order 202*
(Bexhill Disabled Parking Places)**





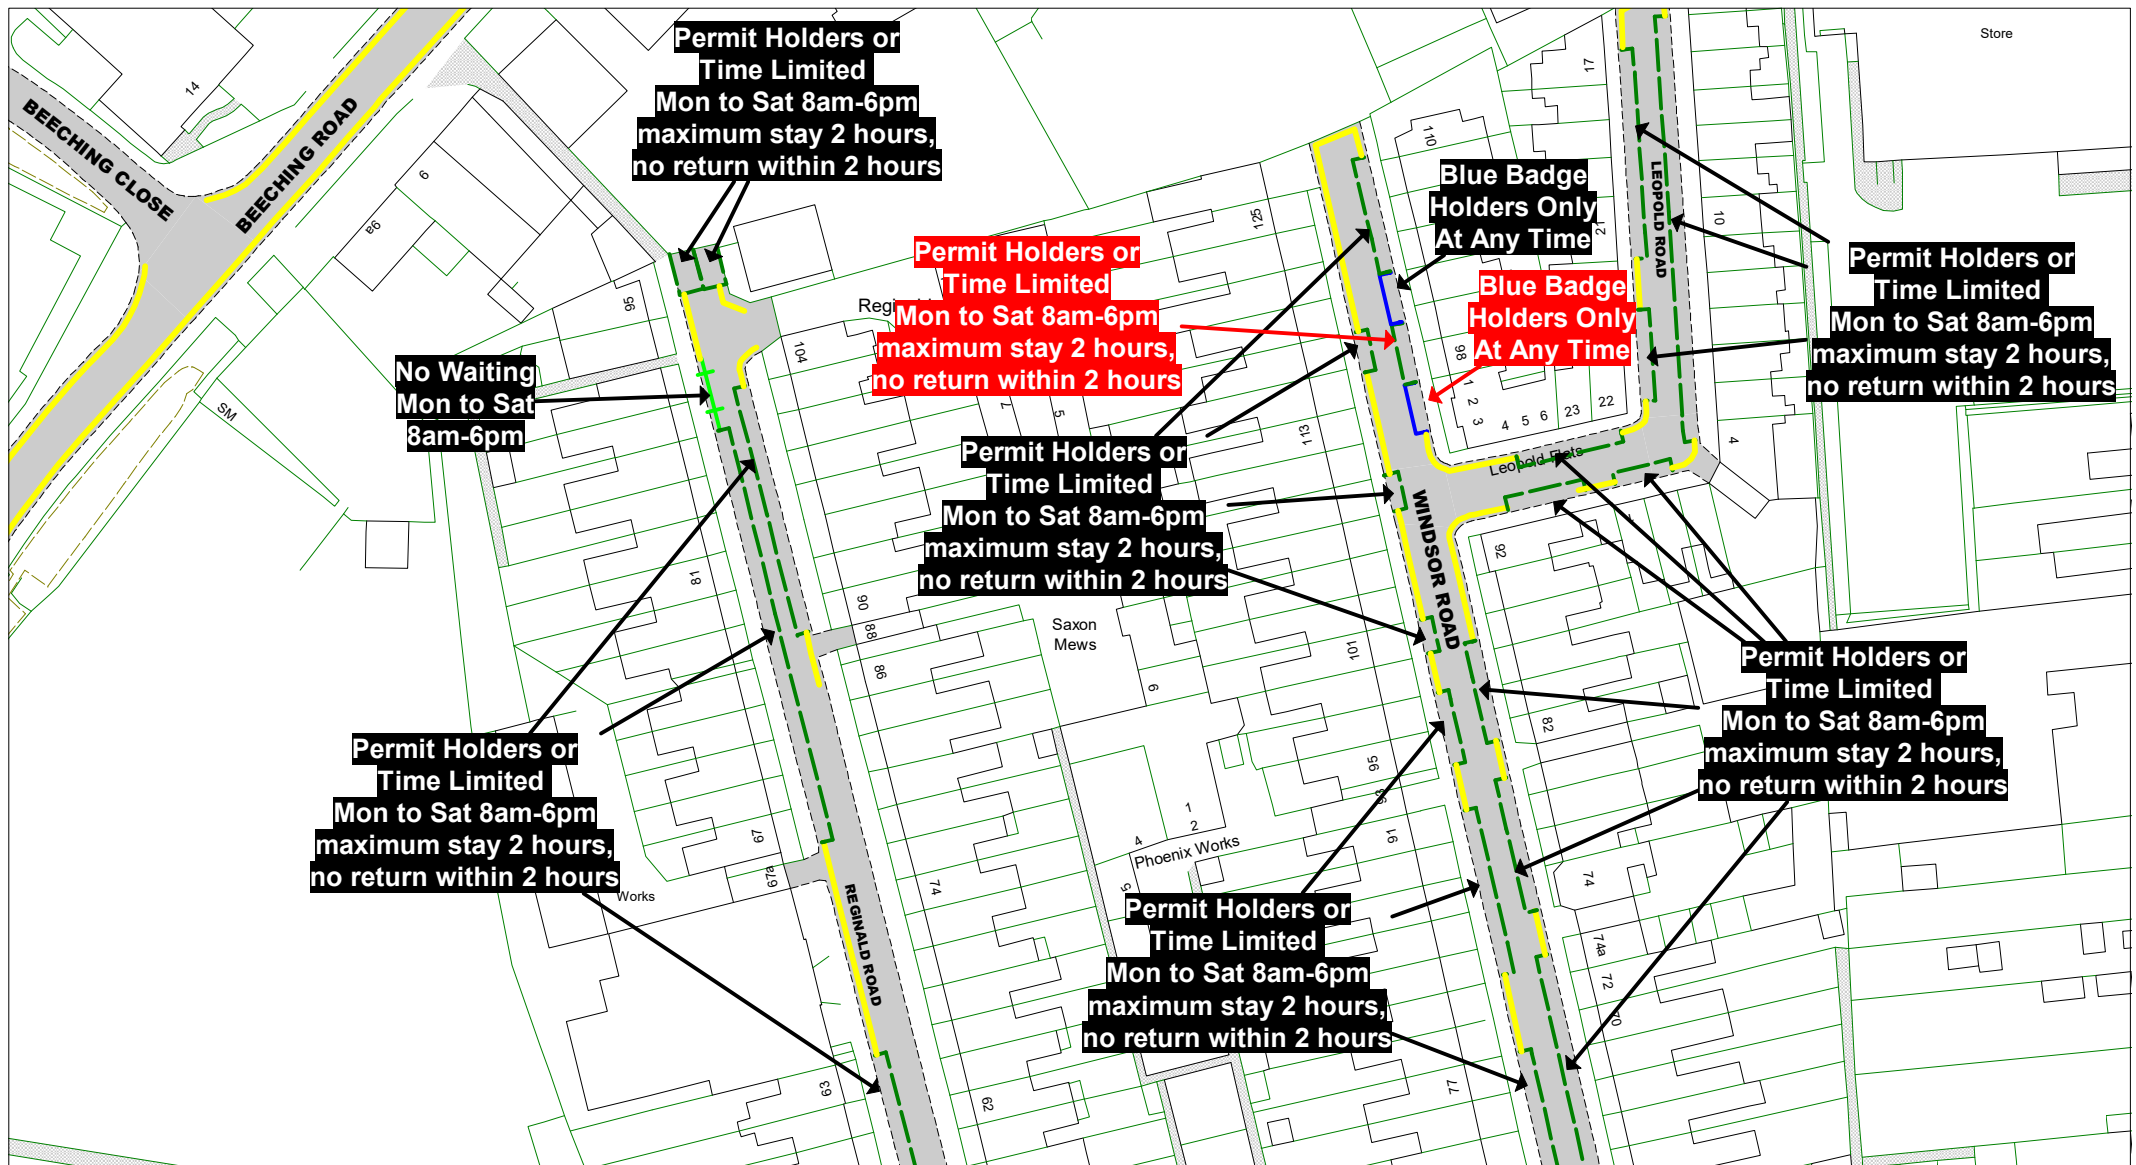






























The Order Plans


Amendments




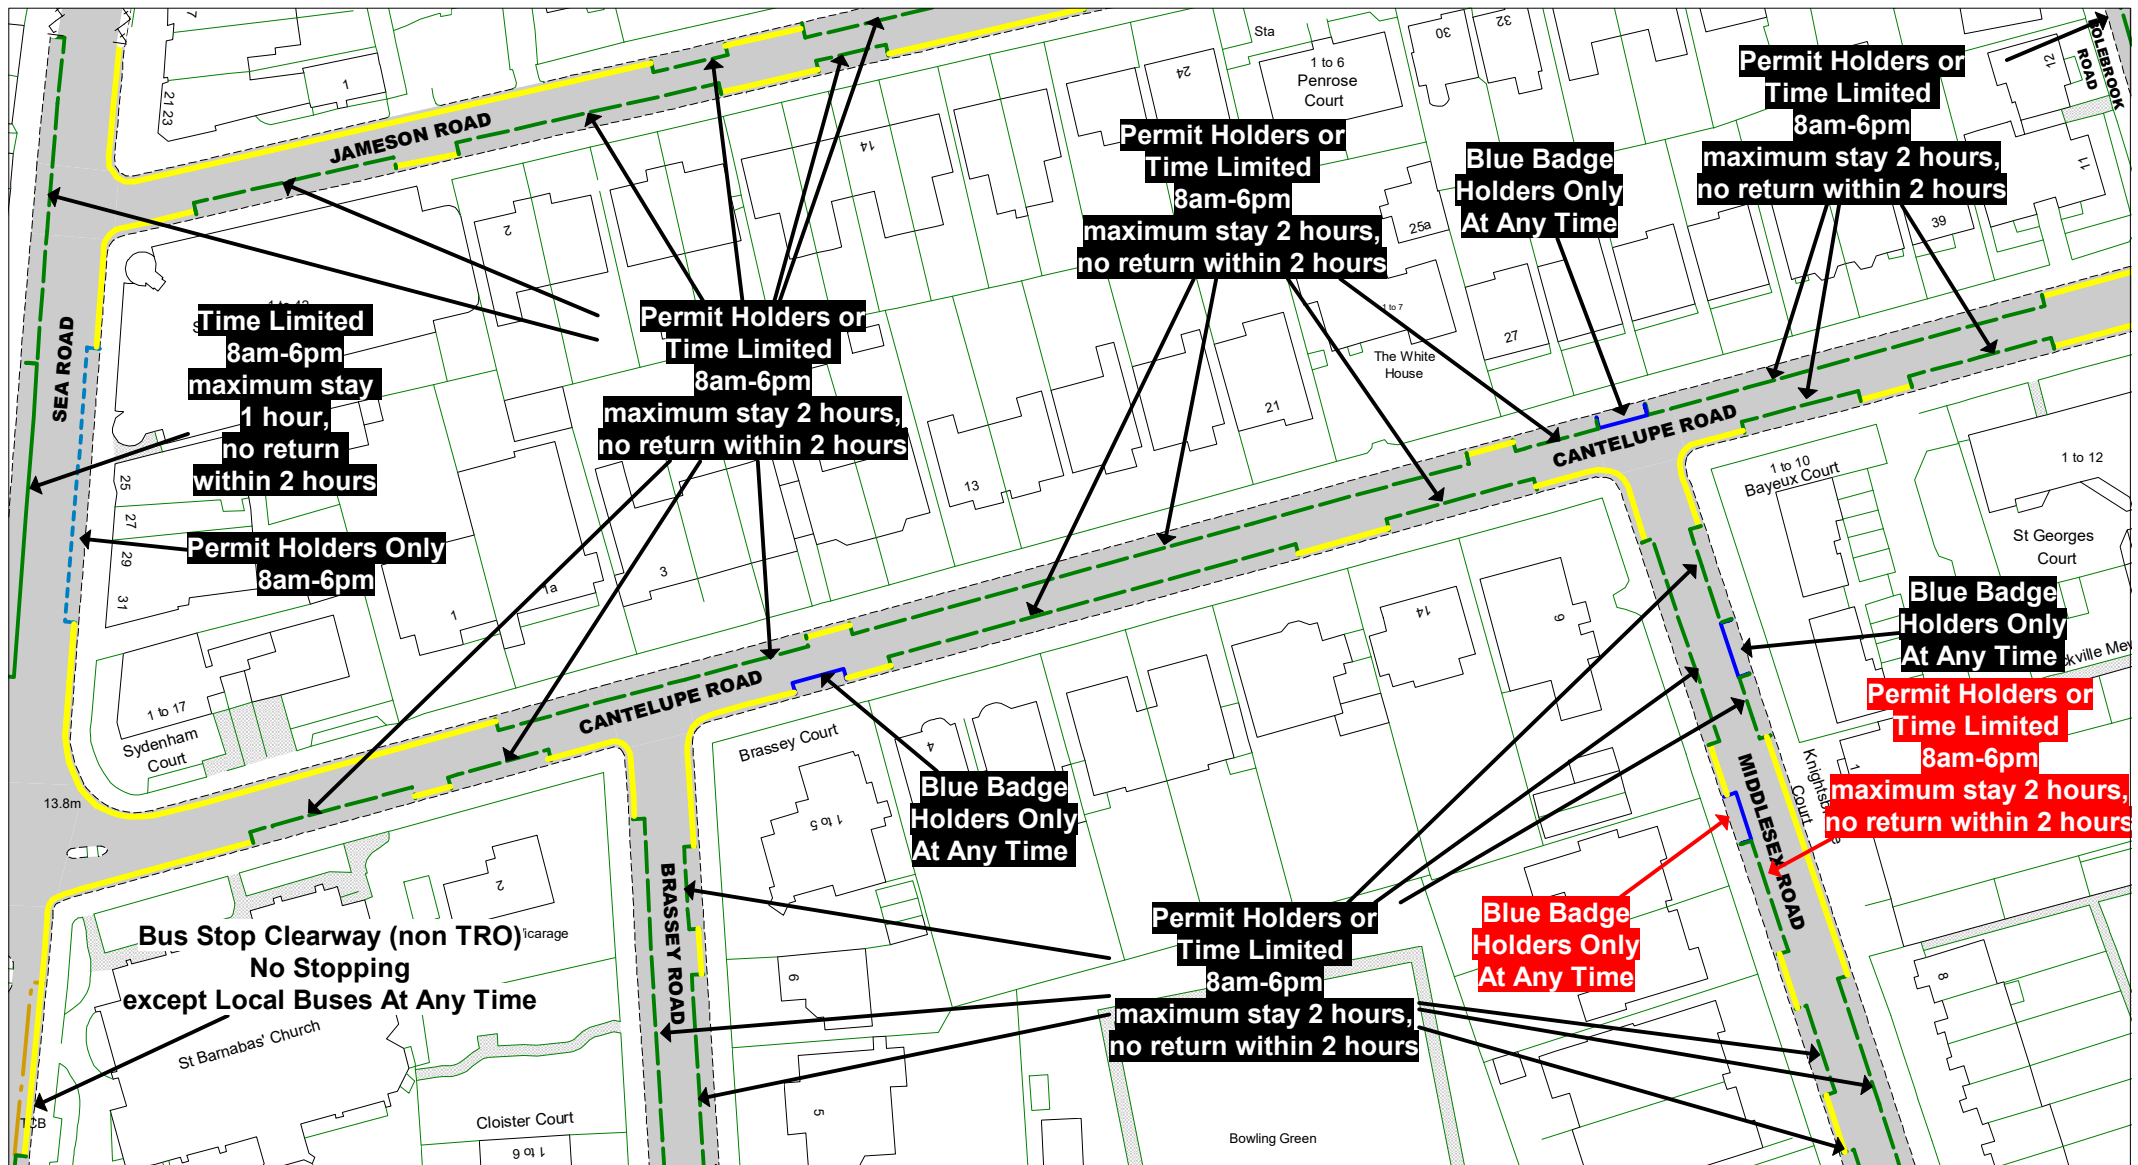
| |
|---|
|  <p>East Sussex County Council</p> | <p>The East Sussex (Rother District) (Parking Places, Waiting, No Stopping and Loading Restrictions) Traffic Regulation Order 2020 Amendment No.* Order 202* (Bexhill Disabled Parking Places)</p> | | <p>Key to TRO Restriction Types</p> <table><tr><td></td><td>No Waiting at Any Time</td><td></td><td>Disabled Badge Holders Only</td></tr><tr><td></td><td>No Waiting</td><td></td><td>Taxi Only</td></tr><tr><td></td><td>No Loading at Any Time</td><td></td><td>Motorcycles Only</td></tr><tr><td></td><td>No Loading</td><td></td><td>Loading/ Unloading Only</td></tr><tr><td></td><td>Limited Waiting</td><td></td><td>No Stopping On Entrance Markings</td></tr><tr><td></td><td>Pay and Display</td><td></td><td>Proposed No Waiting At Any Time</td></tr><tr><td></td><td>Permit Holders Only</td><td></td><td>Proposed removal of No Waiting at Any Time</td></tr><tr><td></td><td>Permit Holders or Pay and Display</td><td></td><td>Proposed removal of No Waiting</td></tr><tr><td></td><td>Permit Holders or Time Limited</td><td></td><td></td></tr><tr><td></td><td>No Waiting by Motor Caravans 10pm - midnight and midnight - 6am</td><td></td><td></td></tr></table> | | | No Waiting at Any Time | | Disabled Badge Holders Only | | No Waiting | | Taxi Only | | No Loading at Any Time | | Motorcycles Only | | No Loading | | Loading/ Unloading Only | | Limited Waiting | | No Stopping On Entrance Markings | | Pay and Display | | Proposed No Waiting At Any Time | | Permit Holders Only | | Proposed removal of No Waiting at Any Time | | Permit Holders or Pay and Display | | Proposed removal of No Waiting | | Permit Holders or Time Limited | | | | No Waiting by Motor Caravans 10pm - midnight and midnight - 6am | | | <p>Key to Labels</p> <table><tr><td></td><td>Proposed New or Change to Existing Permanent TRO restriction</td></tr><tr><td></td><td>Permanent TRO restriction</td></tr><tr><td></td><td>Proposed New or Change to Existing Non TRO item</td></tr><tr><td></td><td>Non TRO item</td></tr></table> | | Proposed New or Change to Existing Permanent TRO restriction | | Permanent TRO restriction | | Proposed New or Change to Existing Non TRO item | | Non TRO item | <p>Adjacent Map Tile</p> <div></div> | <div></div> <table><tr><td>SCALE</td><td>1 : 1000</td></tr><tr><td>DATE</td><td>28/04/2021</td></tr></table> <p>Tile Ref: MC222 Revision: *</p> | SCALE | 1 : 1000 | DATE | 28/04/2021 |
| | No Waiting at Any Time | | Disabled Badge Holders Only | |
| | No Waiting | | Taxi Only | |
| | No Loading at Any Time | | Motorcycles Only | |
| | No Loading | | Loading/ Unloading Only | |
| | Limited Waiting | | No Stopping On Entrance Markings | |
| | Pay and Display | | Proposed No Waiting At Any Time | |
| | Permit Holders Only | | Proposed removal of No Waiting at Any Time | |
| | Permit Holders or Pay and Display | | Proposed removal of No Waiting | |
| | Permit Holders or Time Limited | |
| | No Waiting by Motor Caravans 10pm - midnight and midnight - 6am | |
| | Proposed New or Change to Existing Permanent TRO restriction | |
| | Permanent TRO restriction | |
| | Proposed New or Change to Existing Non TRO item | |
| | Non TRO item | |
| SCALE | 1 : 1000 | |
| DATE | 28/04/2021 | |
| <p>Bexhill - Central</p> <p>© Crown copyright. All rights reserved East Sussex County Council Licence No. 100019601 2021</p> | <p>Key to Non TRO Items</p> <table><tr><td></td><td>Pedestrian Crossing (controlled area)</td></tr><tr><td></td><td>Pedestrian Crossing Point</td></tr><tr><td></td><td>Bus Stop/ Stand Clearway</td></tr></table> | | Pedestrian Crossing (controlled area) | | Pedestrian Crossing Point | | Bus Stop/ Stand Clearway | |
| | Pedestrian Crossing (controlled area) | |
| | Pedestrian Crossing Point | |
| | Bus Stop/ Stand Clearway | |





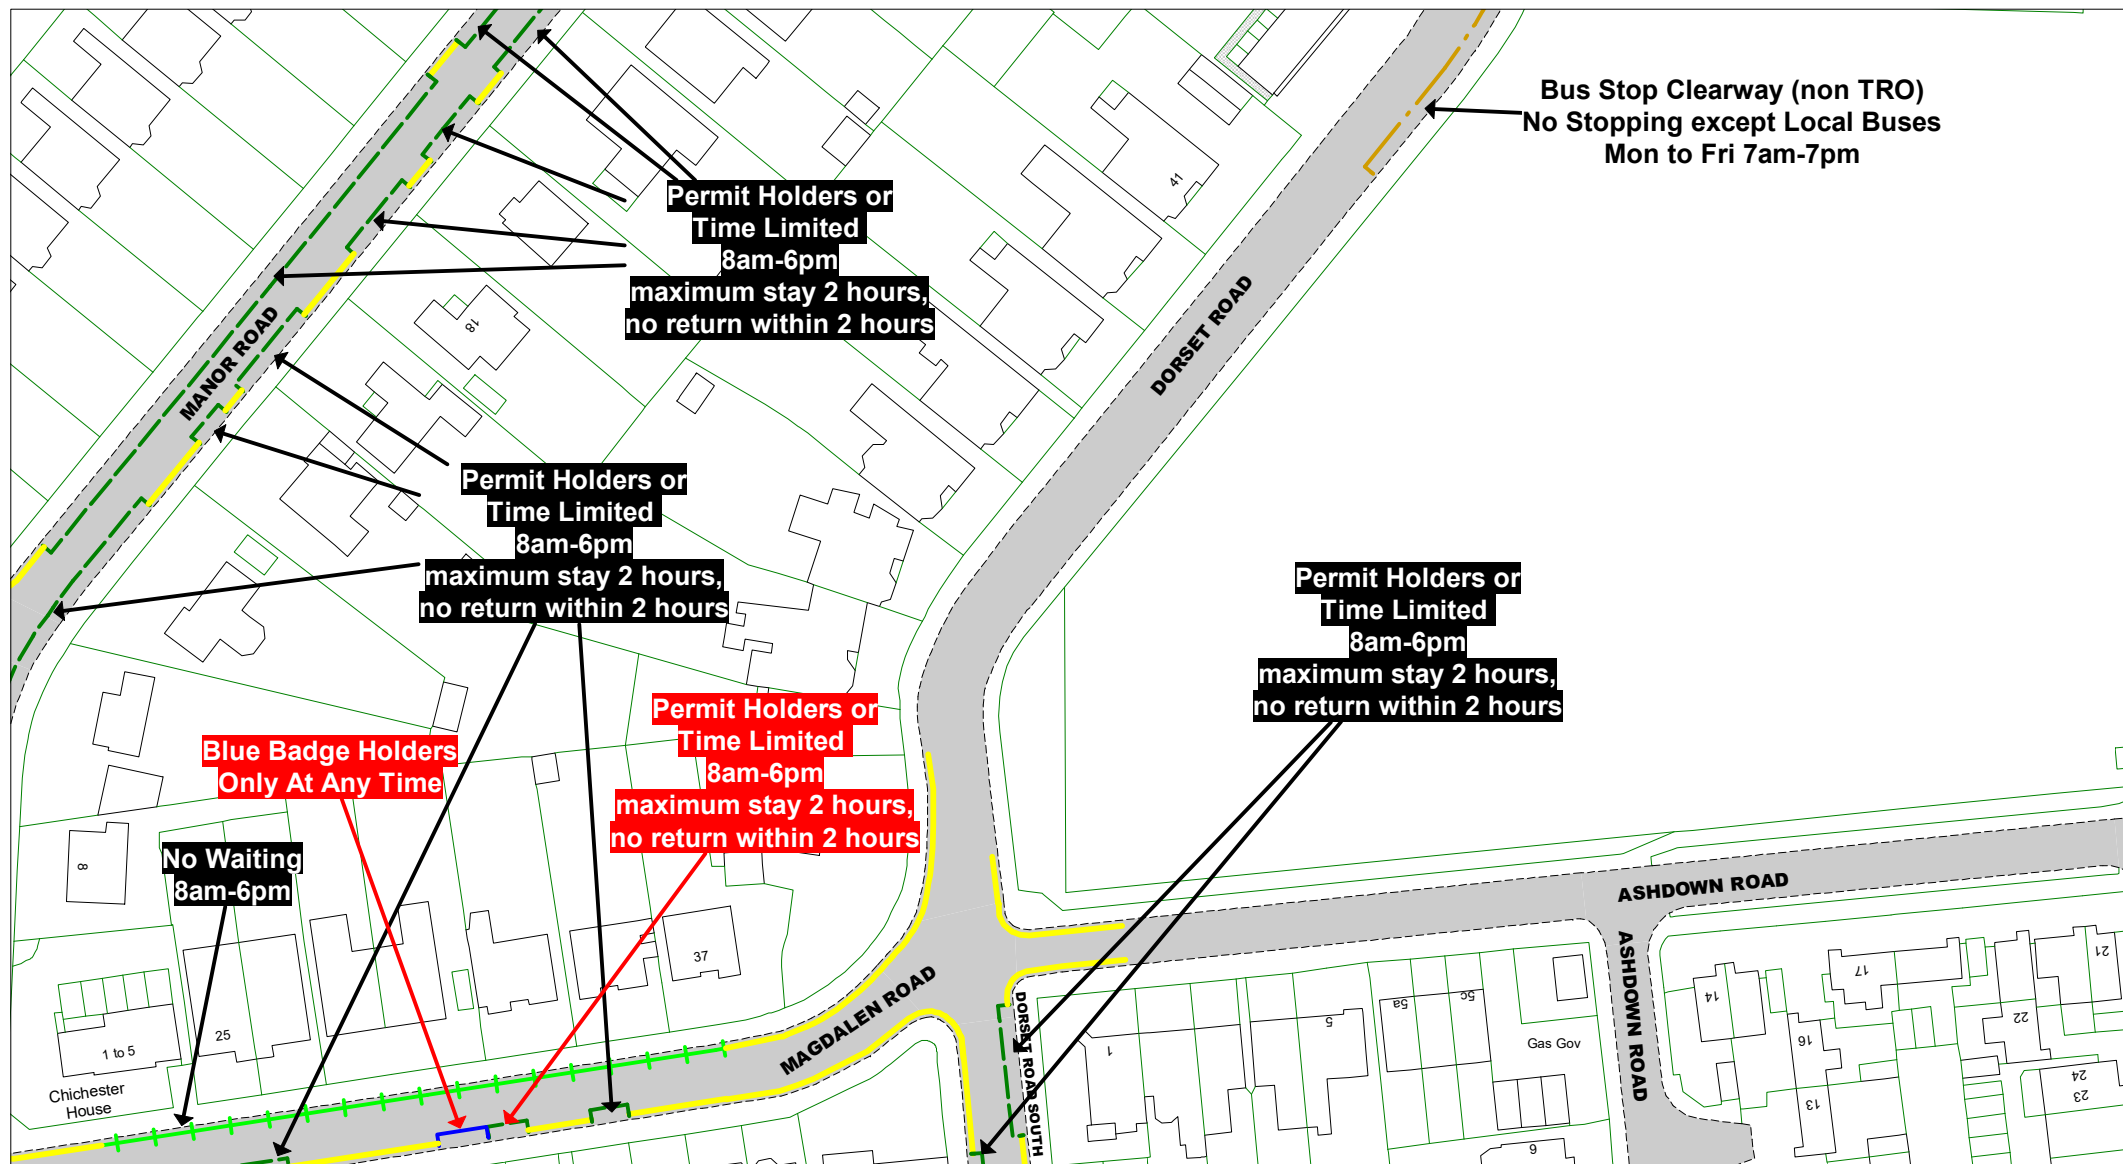

























| | | | | | | | | | |
|---|---|--|--|---|---|-------|----------|------|------------|
| <div><p>East Sussex County Council</p></div> | <p>The East Sussex (Rother District) (Parking Places, Waiting, No Stopping and Loading Restrictions) Traffic Regulation Order 2020 Amendment No.* Order 202* (Bexhill Disabled Parking Places)</p> | <div><p>Key to TRO Restriction Types</p><div><div> No Waiting at Any Time</div><div> No Waiting</div><div> No Loading at Any Time</div><div> No Loading</div><div> Limited Waiting</div><div> Pay and Display</div><div> Permit Holders Only</div><div> Permit Holders or Pay and Display</div><div> Permit Holders or Time Limited</div><div> No Waiting by Motor Caravans 10pm - midnight and midnight - 6am</div></div><div><div> Disabled Badge Holders Only</div><div> Taxi Only</div><div> Motorcycles Only</div><div> Loading/ Unloading Only</div><div> No Stopping On Entrance Markings</div><div> Proposed No Waiting At Any Time</div><div> Proposed removal of No Waiting at Any Time</div><div> Proposed removal of No Waiting</div></div></div> | <div><p>Key to Labels</p><div><div> Proposed New or Change to Existing Permanent TRO restriction</div><div> Permanent TRO restriction</div><div><div> Proposed New or Change to Existing Non TRO item</div><div> Non TRO item</div></div></div></div> | <div><p>Adjacent Map Tile</p><div></div></div> | <div><div><p>N W E S</p></div><div><table><tr><td>SCALE</td><td>1 : 1000</td></tr><tr><td>DATE</td><td>28/04/2021</td></tr></table></div><div><p>Tile Ref: MC225</p><p>Revision: *</p></div></div> | SCALE | 1 : 1000 | DATE | 28/04/2021 |
| SCALE | 1 : 1000 | | | | | | | | |
| DATE | 28/04/2021 | | | | | | | | |
| <div><p>Bexhill - Central</p><p>© Crown copyright. All rights reserved East Sussex County Council Licence No. 100019601 2021</p></div> | <div><p>Key to Non TRO Items</p><div><div> Pedestrian Crossing (controlled area)</div><div> Pedestrian Crossing Point</div><div> Bus Stop/ Stand Clearway</div></div></div> | | | | | | | | |



| | | | | | | | | | |
|---|--|--|--|--|---|--|--|---|---|
| <div><div>East Sussex County Council</div></div> | <div>The East Sussex (Rother District) (Parking Places, Waiting, No Stopping and Loading Restrictions) Traffic Regulation Order 2020 Amendment No.* Order 202* (Bexhill Disabled Parking Places)</div> | <div><div>Key to TRO Restriction Types</div><div><div><div><div></div><div>No Waiting at Any Time</div></div><div><div></div><div>No Waiting</div></div><div><div></div><div>No Loading at Any Time</div></div><div><div></div><div>No Loading</div></div><div><div></div><div>Limited Waiting</div></div><div><div></div><div>Pay and Display</div></div><div><div></div><div>Permit Holders Only</div></div><div><div></div><div>Permit Holders or Pay and Display</div></div><div><div></div><div>Permit Holders or Time Limited</div></div><div><div></div><div>No Waiting by Motor Caravans</div></div><div><div></div><div>10pm - midnight and midnight - 6am</div></div></div><div><div><div></div><div>Disabled Badge Holders Only</div></div><div><div></div><div>Taxi Only</div></div><div><div></div><div>Motorcycles Only</div></div><div><div></div><div>Loading/ Unloading Only</div></div><div><div></div><div>No Stopping On Entrance Markings</div></div><div><div></div><div>Proposed No Waiting At Any Time</div></div><div><div></div><div>Proposed removal of No Waiting at Any Time</div></div><div><div></div><div>Proposed removal of No Waiting</div></div></div></div></div> | | <div><div>Key to Labels</div><div><div><div>ABCD</div><div>Proposed New or Change to Existing Permanent TRO restriction</div></div><div><div>ABCD</div><div>Permanent TRO restriction</div></div><div><div>ABCD</div><div>Proposed New or Change to Existing Non TRO item</div></div><div><div>ABCD</div><div>Non TRO item</div></div></div></div> | <div><div>Adjacent Map Tile</div><div><div></div><div>MB226</div><div></div><div>MC225</div><div></div><div>MC227</div><div></div><div>MD226</div><div></div></div></div> | <div><div><div><div></div><div>N</div><div>W</div><div>E</div><div>S</div></div></div></div> | <div><div>SCALE</div><div>1 : 1000</div></div> | <div><div>DATE</div><div>28/04/2021</div></div> | <div><div>Tile Ref: MC226</div><div>Revision: *</div></div> |
| <div><div>Bexhill - Central</div><div><div>© Crown copyright. All rights reserved East Sussex County Council Licence No. 100019601 2021</div></div></div> | <div><div>Key to Non TRO Items</div><div><div><div></div><div>Pedestrian Crossing (controlled area)</div></div><div><div></div><div>Pedestrian Crossing Point</div></div><div><div></div><div>Bus Stop/ Stand Clearway</div></div></div></div> | | | | | | | | |




| | | | | | | | | | | | | | |
|--|---|--|---|--|---|-------|----------|------|------------|-----------------|--|-------------|--|
|  <div>East Sussex County Council</div> | The East Sussex (Rother District) (Parking Places, Waiting, No Stopping and Loading Restrictions) Traffic Regulation Order 2020 Amendment No.* Order 202* (Bexhill Disabled Parking Places) | | | | | | | | | | | | |
| <div>Bexhill - Central</div> <div>© Crown copyright. All rights reserved East Sussex County Council Licence No. 100019601 2021</div> | <div>Key to Non TRO Items</div> <div> Pedestrian Crossing (controlled area)  Pedestrian Crossing Point  Bus Stop/ Stand Clearway</div> | <div>Key to TRO Restriction Types</div> <div> No Waiting at Any Time  No Waiting  No Loading at Any Time  No Loading  Limited Waiting  Pay and Display  Permit Holders Only  Permit Holders or Pay and Display  Permit Holders or Time Limited  No Waiting by Motor Caravans  10pm - midnight and midnight - 6am</div> <div> Disabled Badge Holders Only  Taxi Only  Motorcycles Only  Loading/ Unloading Only  No Stopping On Entrance Markings  Proposed No Waiting At Any Time  Proposed removal of No Waiting at Any Time  Proposed removal of No Waiting</div> | <div>Key to Labels</div> <div><div>ABCD</div>Proposed New or Change to Existing Permanent TRO restriction <div>ABCD</div>Permanent TRO restriction <div>ABCD</div>Proposed New or Change to Existing Non TRO item <div>ABCD</div>Non TRO item</div> | <div>Adjacent Map Tile</div> <div><div>MD225</div><div>ME224</div><div>ME226</div><div>MF225</div></div> | <div></div> <table><tr><td>SCALE</td><td>1 : 1000</td></tr><tr><td>DATE</td><td>28/04/2021</td></tr><tr><td colspan="2">Tile Ref: ME225</td></tr><tr><td colspan="2">Revision: *</td></tr></table> | SCALE | 1 : 1000 | DATE | 28/04/2021 | Tile Ref: ME225 | | Revision: * | |
| SCALE | 1 : 1000 | | | | | | | | | | | | |
| DATE | 28/04/2021 | | | | | | | | | | | | |
| Tile Ref: ME225 | | | | | | | | | | | | | |
| Revision: * | | | | | | | | | | | | | |

Bexhill - Central


© Crown copyright. All rights reserved
East Sussex County Council
Licence No. 100019601 2021





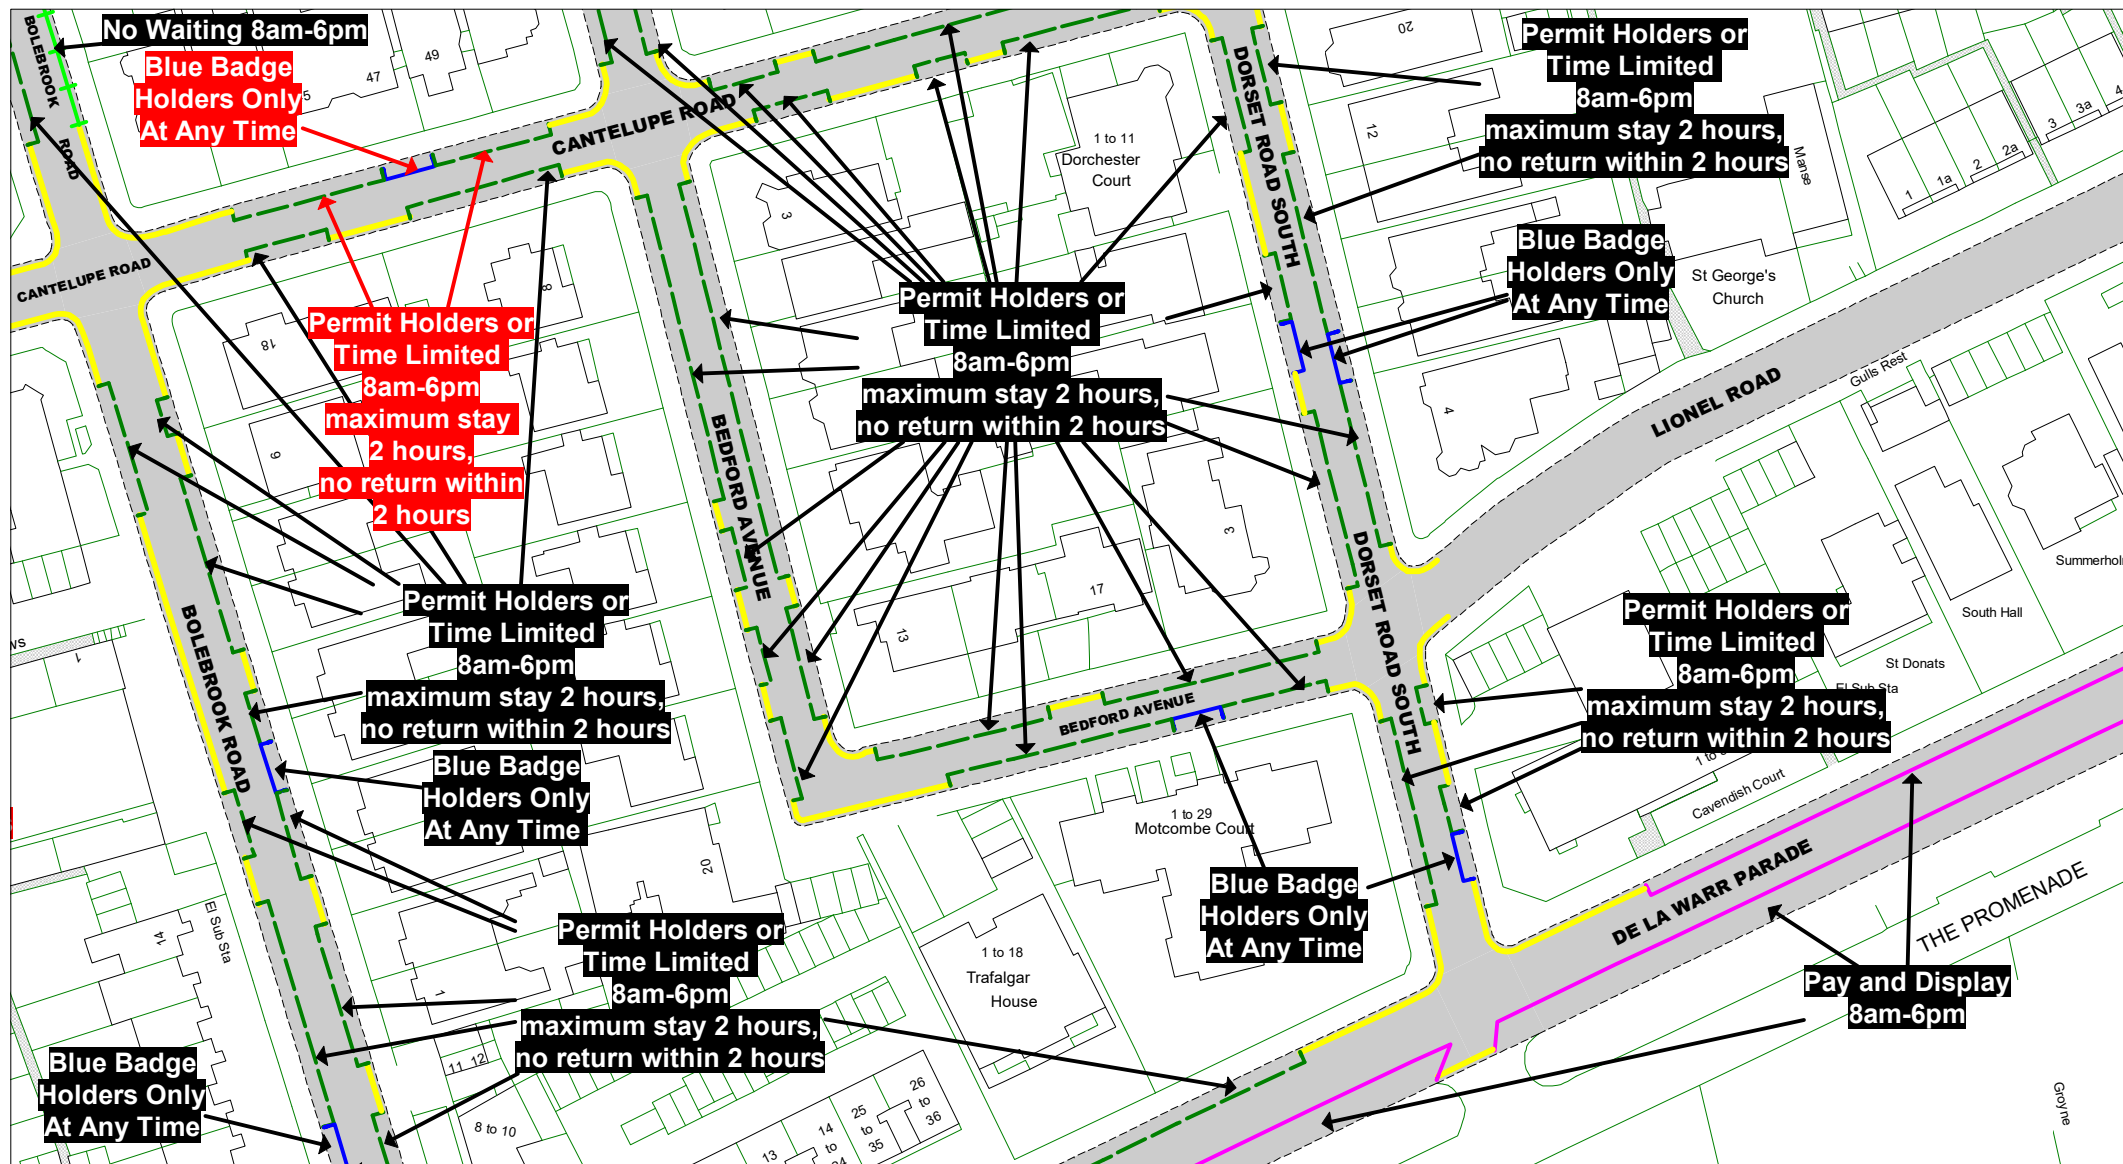



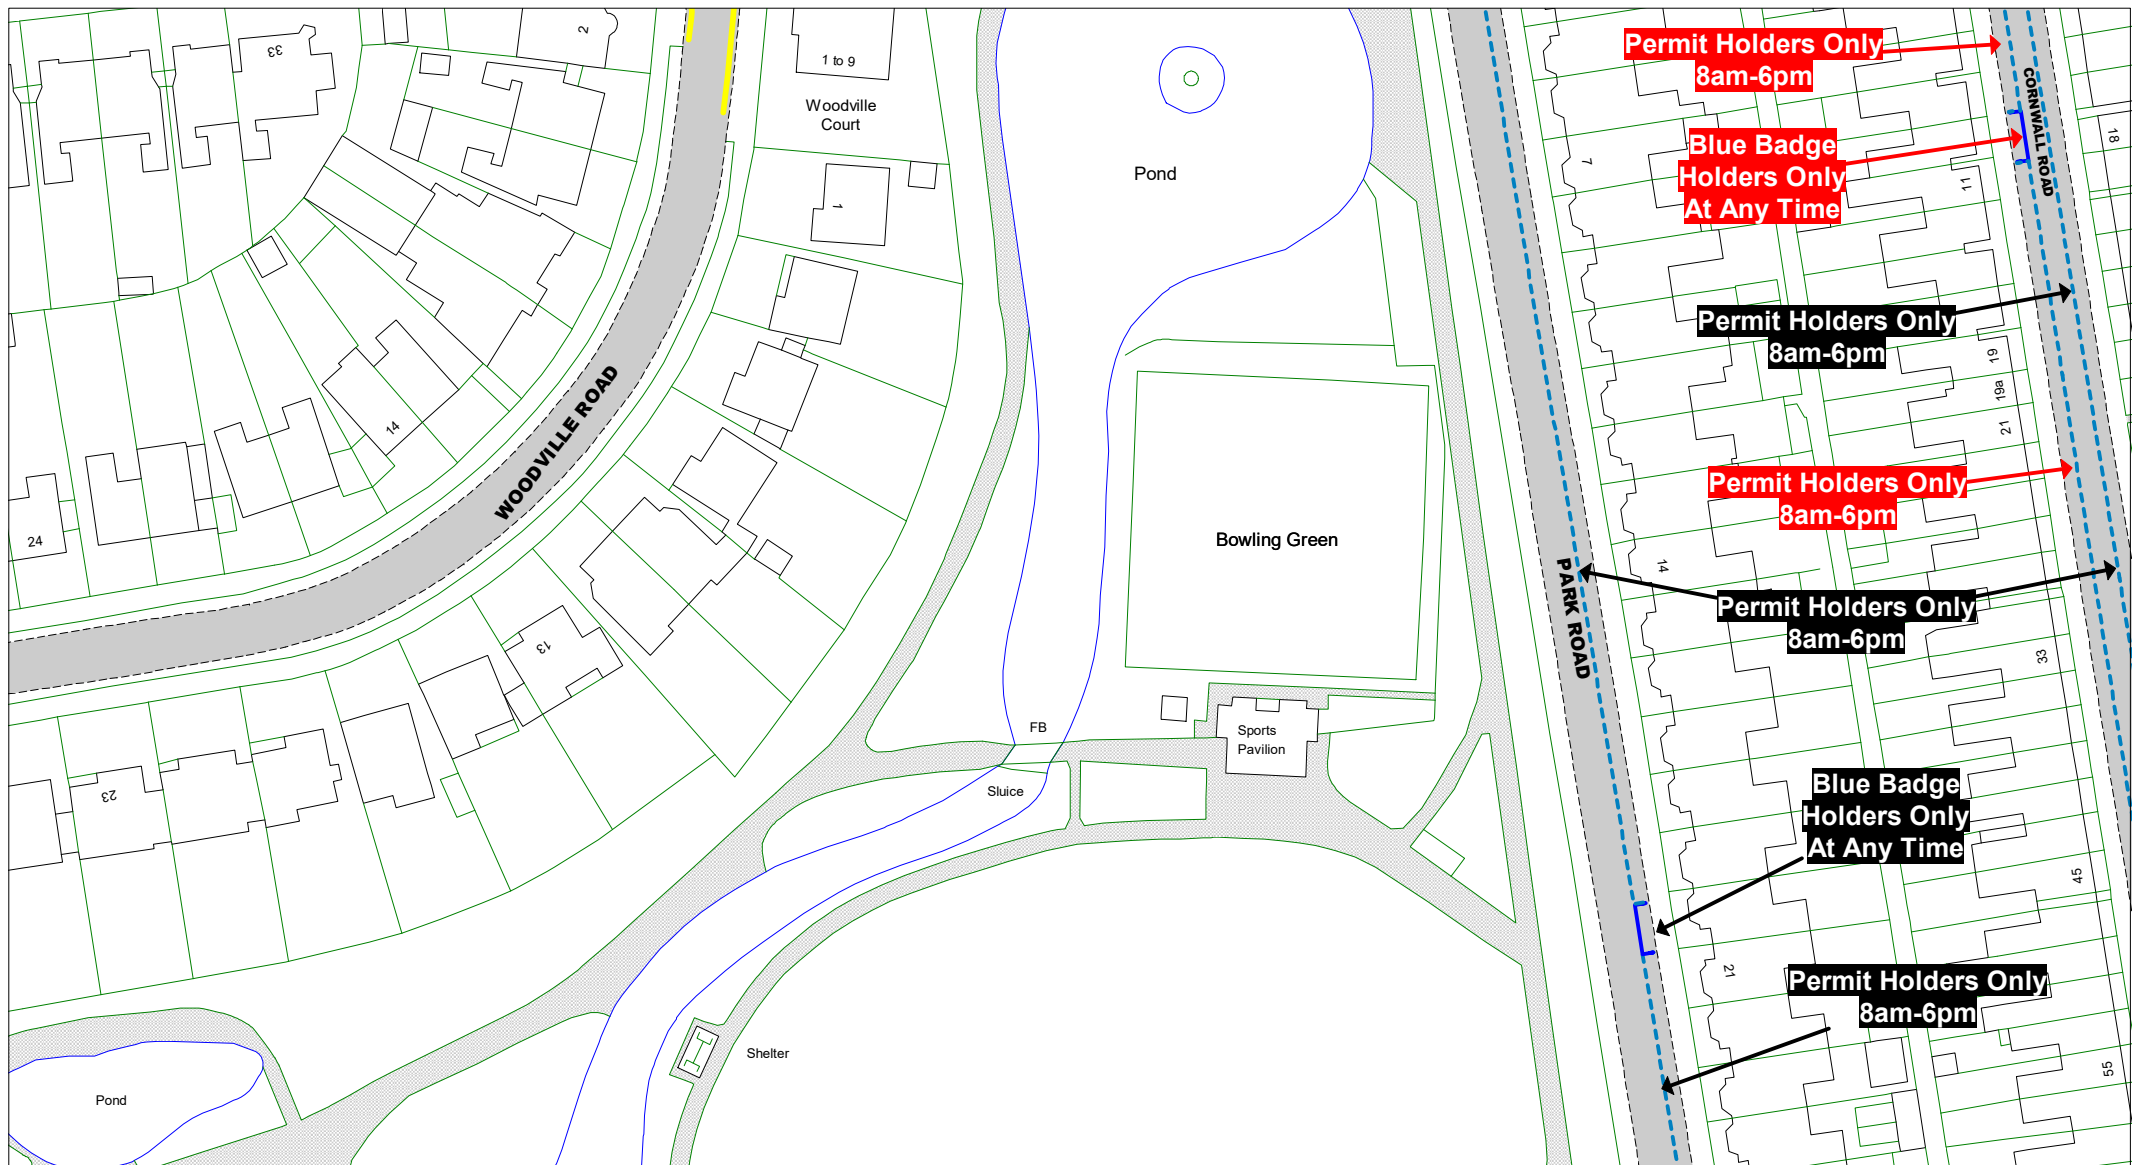

























































Key to Non TRO Items

- Pedestrian Crossing (controlled area)
- Pedestrian Crossing Point
- Bus Stop/ Stand Clearway




| | | | | | | |
|---|--|--|--|--|--|---|
| <p>East Sussex County Council</p> | <p>The East Sussex (Rother District) (Parking Places, Waiting, No Stopping and Loading Restrictions) Traffic Regulation Order 2020 Amendment No.* Order 202* (Bexhill Disabled Parking Places)</p> | <p>Key to TRO Restriction Types</p> <ul style="list-style-type: none"> No Waiting at Any Time No Waiting No Loading at Any Time No Loading Limited Waiting Pay and Display Permit Holders Only Permit Holders or Pay and Display Permit Holders or Time Limited No Waiting by Motor Caravans 10pm - midnight and midnight - 6am | <p>Key to Labels</p> <ul style="list-style-type: none"> Disabled Badge Holders Only Taxi Only Motorcycles Only Loading/ Unloading Only No Stopping On Entrance Markings Proposed No Waiting At Any Time Proposed removal of No Waiting at Any Time Proposed removal of No Waiting | <p>Key to Labels</p> <ul style="list-style-type: none"> ABCD Proposed New or Change to Existing Permanent TRO restriction ABCD Permanent TRO restriction ABCD Proposed New or Change to Existing Non TRO item ABCD Non TRO item | <p>Adjacent Map Tile</p> <ul style="list-style-type: none"> MD226 ME225 ME227 MF226 | <p>Scale and Date</p> <p>SCALE: 1 : 1000</p> <p>DATE: 28/04/2021</p> <p>Tile Ref: ME226</p> <p>Revision: *</p> |
| <p>Bexhill - Central</p> <p>© Crown copyright. All rights reserved East Sussex County Council Licence No. 100019601 2021</p> | <p>Key to Non TRO Items</p> <ul style="list-style-type: none"> Pedestrian Crossing (controlled area) Pedestrian Crossing Point Bus Stop/ Stand Clearway | | | | | |




| |
|---|
|  <p>East Sussex County Council</p> | <p>The East Sussex (Rother District) (Parking Places, Waiting, No Stopping and Loading Restrictions) Traffic Regulation Order 2020 Amendment No.* Order 202* (Bexhill Disabled Parking Places)</p> | | <p>Key to TRO Restriction Types</p> <table><tr><td></td><td>No Waiting at Any Time</td><td></td><td>Disabled Badge Holders Only</td></tr><tr><td></td><td>No Waiting</td><td></td><td>Taxi Only</td></tr><tr><td></td><td>No Loading at Any Time</td><td></td><td>Motorcycles Only</td></tr><tr><td></td><td>No Loading</td><td></td><td>Loading/ Unloading Only</td></tr><tr><td></td><td>Limited Waiting</td><td></td><td>No Stopping On Entrance Markings</td></tr><tr><td></td><td>Pay and Display</td><td></td><td>Proposed No Waiting At Any Time</td></tr><tr><td></td><td>Permit Holders Only</td><td></td><td>Proposed removal of No Waiting at Any Time</td></tr><tr><td></td><td>Permit Holders or Pay and Display</td><td></td><td>Proposed removal of No Waiting</td></tr><tr><td></td><td>Permit Holders or Time Limited</td><td></td><td></td></tr><tr><td></td><td>No Waiting by Motor Caravans 10pm - midnight and midnight - 6am</td><td></td><td></td></tr></table> | | | |  | No Waiting at Any Time |  | Disabled Badge Holders Only |  | No Waiting |  | Taxi Only |  | No Loading at Any Time |  | Motorcycles Only |  | No Loading |  | Loading/ Unloading Only |  | Limited Waiting |  | No Stopping On Entrance Markings |  | Pay and Display |  | Proposed No Waiting At Any Time |  | Permit Holders Only |  | Proposed removal of No Waiting at Any Time |  | Permit Holders or Pay and Display |  | Proposed removal of No Waiting |  | Permit Holders or Time Limited | | |  | No Waiting by Motor Caravans 10pm - midnight and midnight - 6am | | | <p>Key to Labels</p> <table><tr><td>ABCD</td><td>Proposed New or Change to Existing Permanent TRO restriction</td></tr><tr><td>ABCD</td><td>Permanent TRO restriction</td></tr><tr><td>ABCD</td><td>Proposed New or Change to Existing Non TRO item</td></tr><tr><td>ABCD</td><td>Non TRO item</td></tr></table> | | ABCD | Proposed New or Change to Existing Permanent TRO restriction | ABCD | Permanent TRO restriction | ABCD | Proposed New or Change to Existing Non TRO item | ABCD | Non TRO item | <p>Adjacent Map Tile</p> <p></p> <p>ME222</p> <p>MF223</p> <p>MG222</p> | |  <table><tr><td>SCALE</td><td>1 : 1000</td></tr><tr><td>DATE</td><td>28/04/2021</td></tr></table> <p>Tile Ref: MF222 Revision: *</p> | | SCALE | 1 : 1000 | DATE | 28/04/2021 |
|  | No Waiting at Any Time |  | Disabled Badge Holders Only | |
|  | No Waiting |  | Taxi Only | |
|  | No Loading at Any Time |  | Motorcycles Only | |
|  | No Loading |  | Loading/ Unloading Only | |
|  | Limited Waiting |  | No Stopping On Entrance Markings | |
|  | Pay and Display |  | Proposed No Waiting At Any Time | |
|  | Permit Holders Only |  | Proposed removal of No Waiting at Any Time | |
|  | Permit Holders or Pay and Display |  | Proposed removal of No Waiting | |
|  | Permit Holders or Time Limited | |
|  | No Waiting by Motor Caravans 10pm - midnight and midnight - 6am | |
| ABCD | Proposed New or Change to Existing Permanent TRO restriction | |
| ABCD | Permanent TRO restriction | |
| ABCD | Proposed New or Change to Existing Non TRO item | |
| ABCD | Non TRO item | |
| SCALE | 1 : 1000 | |
| DATE | 28/04/2021 | |
| <p>Bexhill - Central</p> <p>© Crown copyright. All rights reserved East Sussex County Council Licence No. 100019601 2021</p> | | <p>Key to Non TRO Items</p> <table><tr><td></td><td>Pedestrian Crossing (controlled area)</td></tr><tr><td></td><td>Pedestrian Crossing Point</td></tr><tr><td></td><td>Bus Stop/ Stand Clearway</td></tr></table> | |  | Pedestrian Crossing (controlled area) |  | Pedestrian Crossing Point |  | Bus Stop/ Stand Clearway | |
|  | Pedestrian Crossing (controlled area) | |
|  | Pedestrian Crossing Point | |
|  | Bus Stop/ Stand Clearway | |





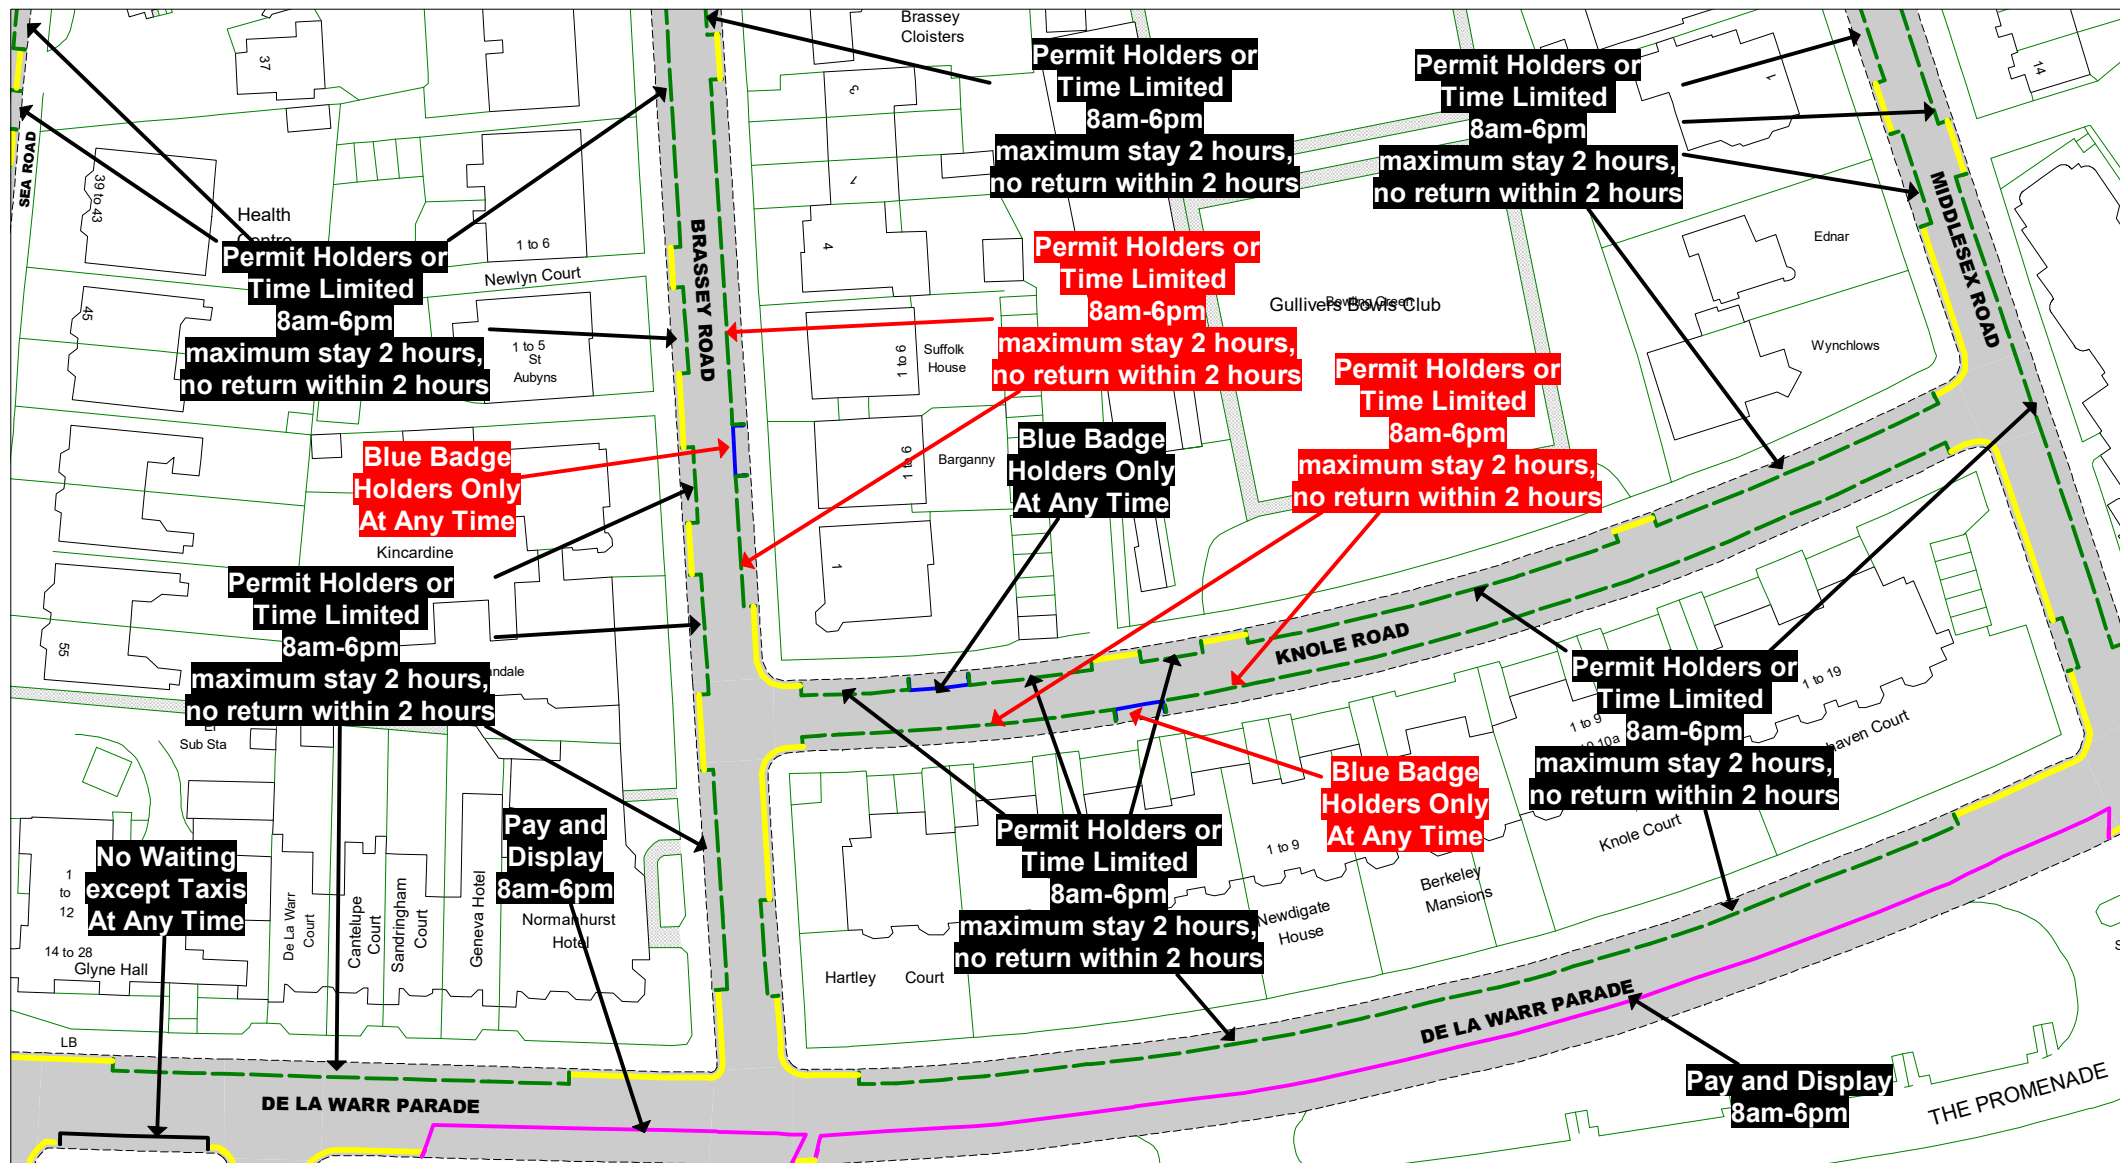


| | | | | | | |
|---|--|--|--|--|--|---|
| | <p>The East Sussex (Rother District) (Parking Places, Waiting, No Stopping and Loading Restrictions) Traffic Regulation Order 2020 Amendment No.* Order 202* (Bexhill Disabled Parking Places)</p> | <p>Key to TRO Restriction Types</p> <ul style="list-style-type: none"> No Waiting at Any Time No Waiting No Loading at Any Time No Loading Limited Waiting Pay and Display Permit Holders Only Permit Holders or Pay and Display Permit Holders or Time Limited No Waiting by Motor Caravans 10pm - midnight and midnight - 6am | <p>Key to Labels</p> <ul style="list-style-type: none"> Disabled Badge Holders Only Taxi Only Motorcycles Only Loading/ Unloading Only No Stopping On Entrance Markings Proposed No Waiting At Any Time Proposed removal of No Waiting at Any Time Proposed removal of No Waiting | <p>Key to Labels</p> <ul style="list-style-type: none"> ABCD Proposed New or Change to Existing Permanent TRO restriction ABCD Permanent TRO restriction ABCD Proposed New or Change to Existing Non TRO item ABCD Non TRO item | <p>Adjacent Map Tile</p> <p>ME223 MF222 MF224 MG223</p> | <p>Scale 1 : 1000</p> <p>DATE 28/04/2021</p> <p>Tile Ref: MF223 Revision: *</p> |
| <p>Bexhill - Central</p> <p>© Crown copyright. All rights reserved East Sussex County Council Licence No. 100019601 2021</p> | <p>Key to Non TRO Items</p> <ul style="list-style-type: none"> Pedestrian Crossing (controlled area) Pedestrian Crossing Point Bus Stop/ Stand Clearway | | | | | |

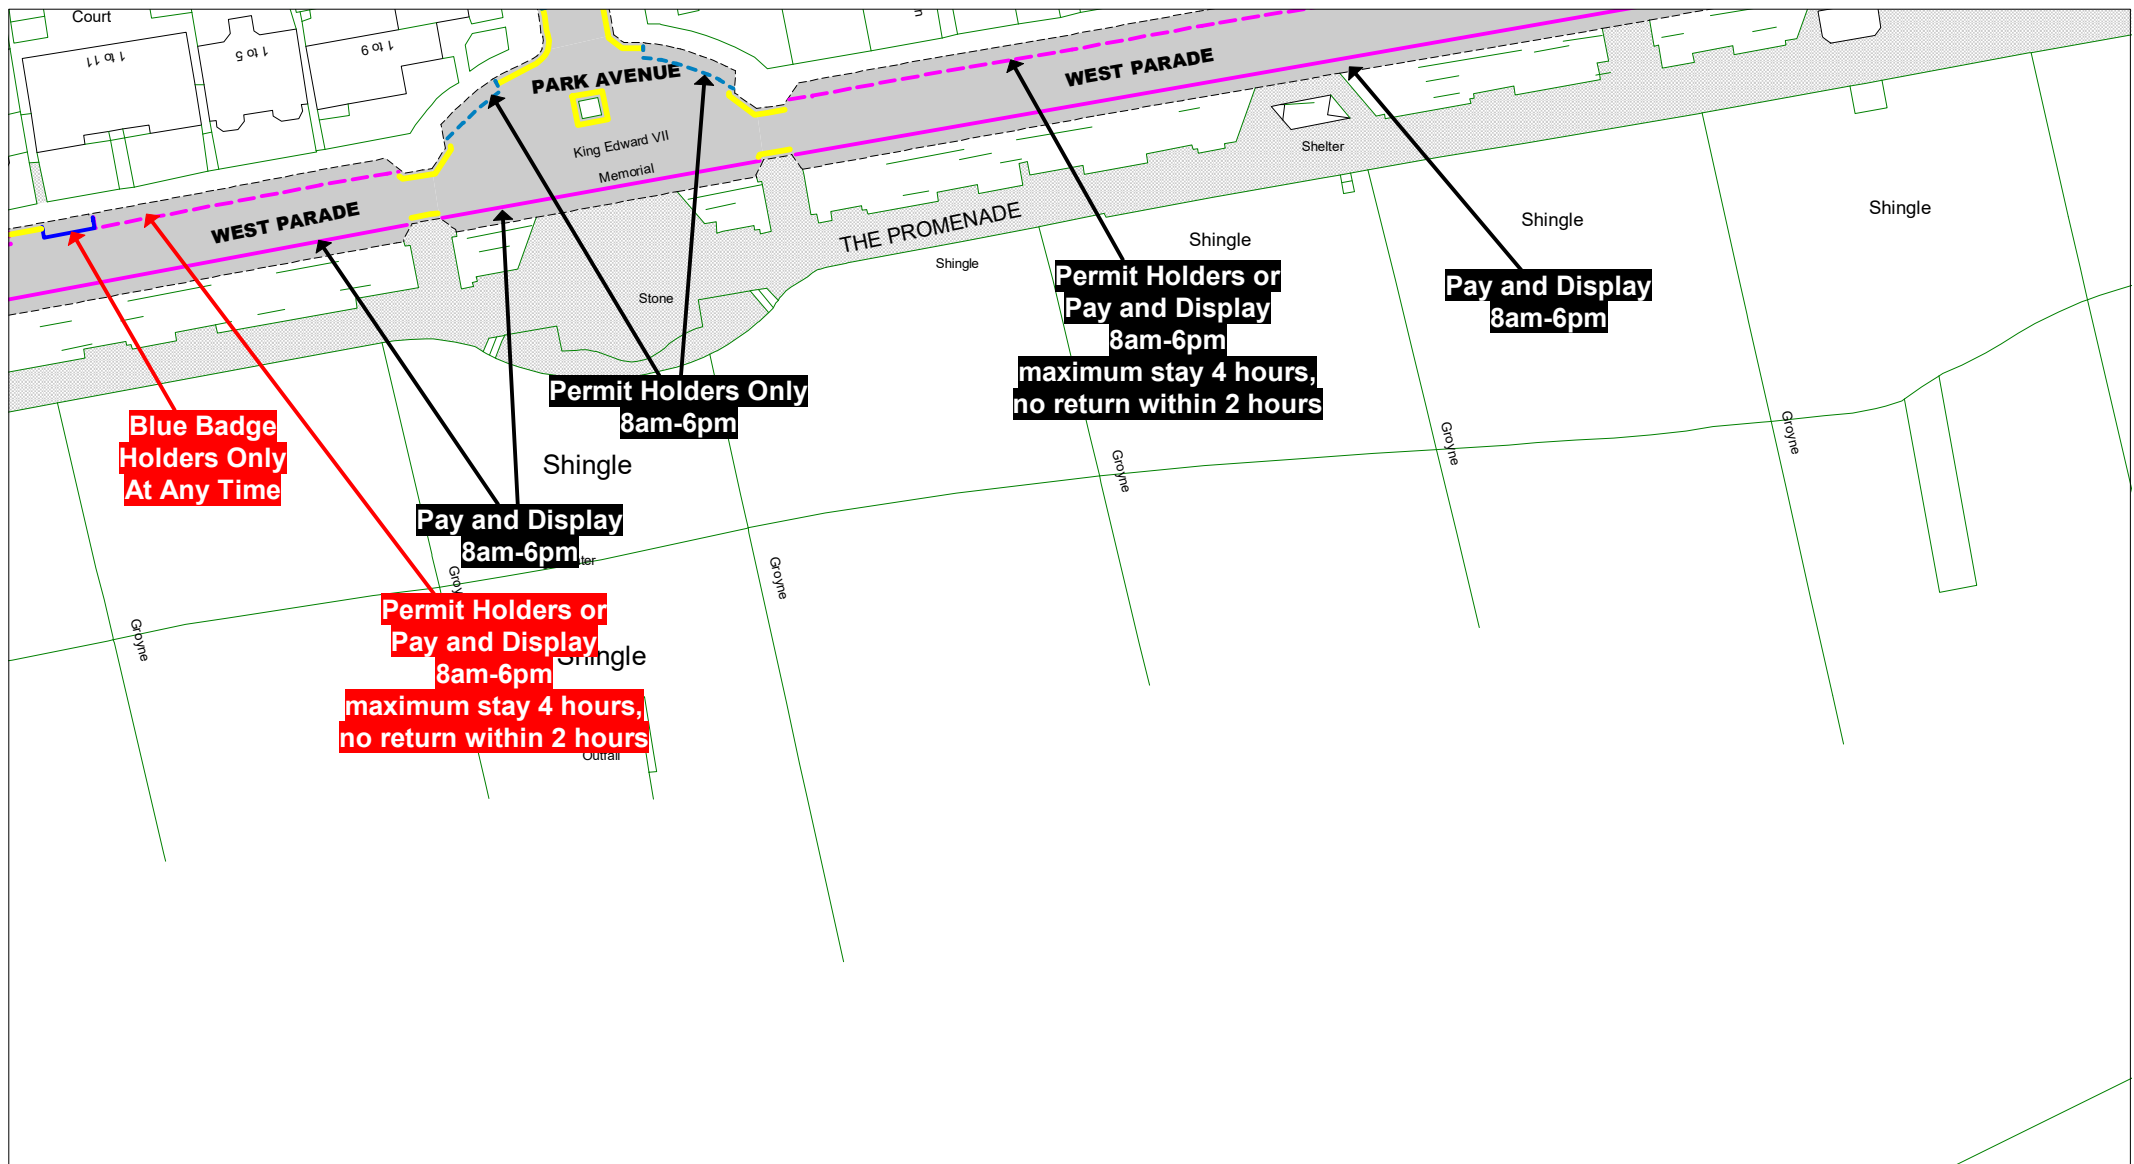

| | | | | | | |
|---|--|--|--|--|--|--|
| | <p>The East Sussex (Rother District) (Parking Places, Waiting, No Stopping and Loading Restrictions) Traffic Regulation Order 2020 Amendment No.* Order 202* (Bexhill Disabled Parking Places)</p> | <p>Key to TRO Restriction Types</p> <ul style="list-style-type: none"> No Waiting at Any Time No Waiting No Loading at Any Time No Loading Limited Waiting Pay and Display Permit Holders Only Permit Holders or Pay and Display Permit Holders or Time Limited No Waiting by Motor Caravans 10pm - midnight and midnight - 6am | <p>Key to Labels</p> <ul style="list-style-type: none"> Disabled Badge Holders Only Taxi Only Motorcycles Only Loading/ Unloading Only No Stopping On Entrance Markings Proposed No Waiting At Any Time Proposed removal of No Waiting at Any Time Proposed removal of No Waiting | <p>Key to Labels</p> <ul style="list-style-type: none"> ABCD Proposed New or Change to Existing Permanent TRO restriction ABCD Permanent TRO restriction ABCD Proposed New or Change to Existing Non TRO item ABCD Non TRO item | <p>Adjacent Map Tile</p> <p>ME225 MF224 MF226 MG225</p> | <p>Key to Non TRO Items</p> <ul style="list-style-type: none"> Pedestrian Crossing (controlled area) Pedestrian Crossing Point Bus Stop/ Stand Clearway <div> <p>SCALE 1 : 1000</p> <p>DATE 28/04/2021</p> <p>Tile Ref: MF225 Revision: *</p> </div> |
| <p>Bexhill - Central</p> <p>© Crown copyright. All rights reserved East Sussex County Council Licence No. 100019601 2021</p> | | | | | | |



| |
|---|
|  <div>East Sussex County Council</div> | The East Sussex (Rother District) (Parking Places, Waiting, No Stopping and Loading Restrictions) Traffic Regulation Order 2020 Amendment No.* Order 202* (Bexhill Disabled Parking Places) | | Key to TRO Restriction Types <table><tr><td></td><td>No Waiting at Any Time</td><td></td><td>Disabled Badge Holders Only</td></tr><tr><td></td><td>No Waiting</td><td></td><td>Taxi Only</td></tr><tr><td></td><td>No Loading at Any Time</td><td></td><td>Motorcycles Only</td></tr><tr><td></td><td>No Loading</td><td></td><td>Loading/ Unloading Only</td></tr><tr><td></td><td>Limited Waiting</td><td></td><td>No Stopping On Entrance Markings</td></tr><tr><td></td><td>Pay and Display</td><td></td><td>Proposed No Waiting At Any Time</td></tr><tr><td></td><td>Permit Holders Only</td><td></td><td>Proposed removal of No Waiting at Any Time</td></tr><tr><td></td><td>Permit Holders or Pay and Display</td><td></td><td>Proposed removal of No Waiting</td></tr><tr><td></td><td>Permit Holders or Time Limited</td><td></td><td></td></tr><tr><td></td><td>No Waiting by Motor Caravans 10pm - midnight and midnight - 6am</td><td></td><td></td></tr></table> | | | | | No Waiting at Any Time | | Disabled Badge Holders Only | | No Waiting | | Taxi Only | | No Loading at Any Time | | Motorcycles Only | | No Loading | | Loading/ Unloading Only | | Limited Waiting | | No Stopping On Entrance Markings | | Pay and Display | | Proposed No Waiting At Any Time | | Permit Holders Only | | Proposed removal of No Waiting at Any Time | | Permit Holders or Pay and Display | | Proposed removal of No Waiting | | Permit Holders or Time Limited | | | | No Waiting by Motor Caravans 10pm - midnight and midnight - 6am | | | Key to Labels <table><tr><td></td><td>Proposed New or Change to Existing Permanent TRO restriction</td></tr><tr><td></td><td>Permanent TRO restriction</td></tr><tr><td></td><td>Proposed New or Change to Existing Non TRO item</td></tr><tr><td></td><td>Non TRO item</td></tr></table> | | | Proposed New or Change to Existing Permanent TRO restriction | | Permanent TRO restriction | | Proposed New or Change to Existing Non TRO item | | Non TRO item | Adjacent Map Tile <div><div></div></div> | |  <table><tr><td>SCALE</td><td>1 : 1000</td></tr><tr><td>DATE</td><td>28/04/2021</td></tr><tr><td colspan="2">Tile Ref: MH222</td></tr><tr><td colspan="2">Revision: *</td></tr></table> | | SCALE | 1 : 1000 | DATE | 28/04/2021 | Tile Ref: MH222 | | Revision: * | |
| | No Waiting at Any Time | | Disabled Badge Holders Only | |
| | No Waiting | | Taxi Only | |
| | No Loading at Any Time | | Motorcycles Only | |
| | No Loading | | Loading/ Unloading Only | |
| | Limited Waiting | | No Stopping On Entrance Markings | |
| | Pay and Display | | Proposed No Waiting At Any Time | |
| | Permit Holders Only | | Proposed removal of No Waiting at Any Time | |
| | Permit Holders or Pay and Display | | Proposed removal of No Waiting | |
| | Permit Holders or Time Limited | |
| | No Waiting by Motor Caravans 10pm - midnight and midnight - 6am | |
| | Proposed New or Change to Existing Permanent TRO restriction | |
| | Permanent TRO restriction | |
| | Proposed New or Change to Existing Non TRO item | |
| | Non TRO item | |
| SCALE | 1 : 1000 | |
| DATE | 28/04/2021 | |
| Tile Ref: MH222 | |
| Revision: * | |
| Bexhill - Central <div>© Crown copyright. All rights reserved East Sussex County Council Licence No. 100019601 2021</div> | Key to Non TRO Items <table><tr><td></td><td>Pedestrian Crossing (controlled area)</td></tr><tr><td></td><td>Pedestrian Crossing Point</td></tr><tr><td></td><td>Bus Stop/ Stand Clearway</td></tr></table> | | | Pedestrian Crossing (controlled area) | | Pedestrian Crossing Point | | Bus Stop/ Stand Clearway | |
| | Pedestrian Crossing (controlled area) | |
| | Pedestrian Crossing Point | |
| | Bus Stop/ Stand Clearway | |

3. Citation

This Order may be cited as “The East Sussex (Rother District) (Parking Places, Waiting, No Stopping and Loading Restrictions) Traffic Regulation Order 2020 Amendment No.* Order 202* (Bexhill Disabled Parking Places)” and shall come into effect on xx xxxx xxxx

THE COMMON SEAL of EAST SUSSEX)
COUNTY COUNCIL was affixed)
hereto on the day of two)
thousand and in the presence of:-)

Authorised Signatory

H & T Ctte. 2.4.74 - para 4.2 joint report of Director of Legal
& Community Services & County Engineer - para 4.