

EAST SUSSEX COUNTY COUNCIL

ROAD TRAFFIC REGULATION ACT 1984, ROAD TRAFFIC ACT 1991 &  
TRAFFIC MANAGEMENT ACT 2004

**East Sussex County Council (Prohibition and Restriction of Waiting, No Stopping,  
Loading, Unloading and Parking Places) (Eastbourne Borough Consolidation)  
Order 2025 Amendment 2 2026 (Birch Road)**

East Sussex County Council, in exercise of their powers under Sections 9, 10(1) and (2), of the Road Traffic Regulation Act 1984 ("the Act"), as amended, and of all other enabling powers, after consultation with the Chief Officer of Police in accordance with Part III of Schedule 9 to the Act and Traffic Management Act 2004, as amended, hereby make the following Order:

**1. Commencement and Citation**

This Order may be cited as "East Sussex County Council (Prohibition and Restriction of Waiting, No Stopping, Loading, Unloading and Parking Places) (Eastbourne Borough Consolidation) Order 2025 Amendment 2 2026 (Birch Road)" and shall come into effect on 8 June 2026.

**2. When this Order comes into effect:**

- (i) East Sussex County Council (Prohibition and Restriction of Waiting, No Stopping, Loading, Unloading and Parking Places) (Eastbourne Borough Consolidation) Order 2025 as amended shall have effect except as hereinafter contained:


SCHEDULE ONE

- (ii) The Order Plans shall be amended as detailed in the Order Plans attached to this Order.


THE COMMON SEAL of EAST SUSSEX )  
COUNTY COUNCIL was affixed )  
hereto on the 29<sup>th</sup> day of May )  
two thousand and twenty six in the presence of :- )



AUTHORISED SIGNATORY

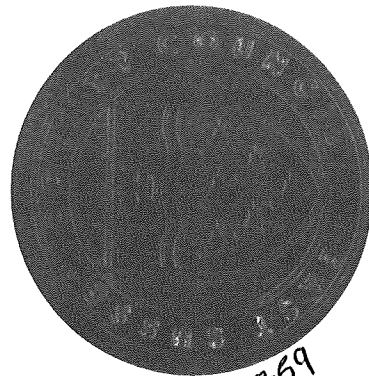

1034759

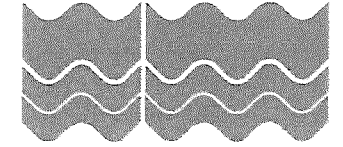


EAST SUSSEX COUNTY COUNCIL (PROHIBITION AND RESTRICTION OF  
WAITING, NO STOPPING, LOADING, UNLOADING AND PARKING  
PLACES) (EASTBOURNE BOROUGH CONSOLIDATION) ORDER 2025  
AMENDMENT 2 2026 (BIRCH ROAD)

# The Order Plans

# Static Order Guide


## Map page indicator

Shows current map number against total and indicates if the legend is split over multiple pages eg. 2a, 2b, 2c

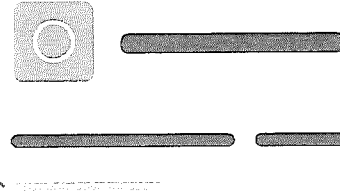

## Change type

Indicates whether restrictions have been Added, Modified or Removed

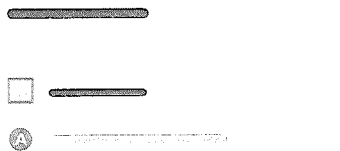

## Coloured spots

Restrictions with different attributes are marked with a lettered spot





## Restriction icons

- ⊕ Min stay
- ⊕ Max stay
- ⊖ No return
- 🕒 Tariff hours
- 📅 Up to
- 🛢 Fuel surcharge
- 📅 Event day
- 📉 Emissions pricing

## Restriction durations

Where no months or days are specified, restrictions apply all year and all week

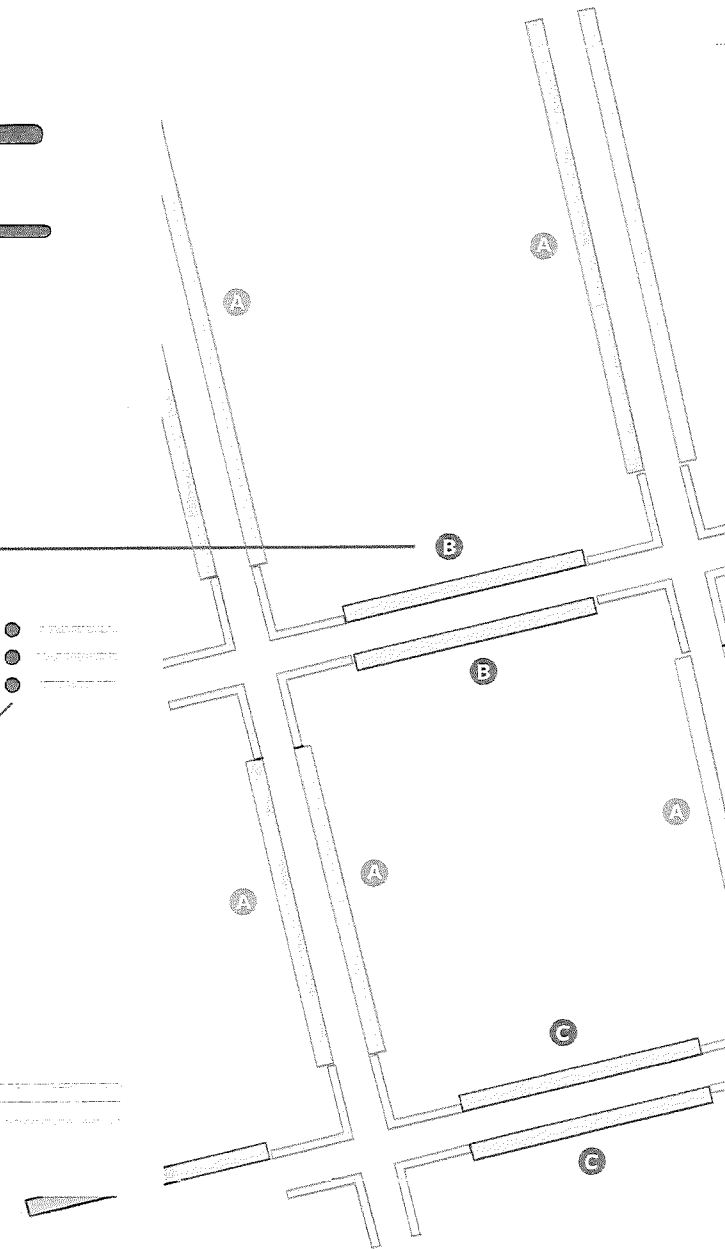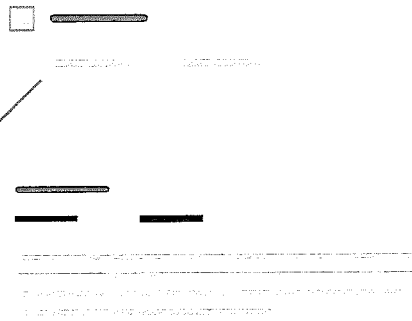



East Sussex County Council (Prohibition and Restriction of Waiting, No Stopping, Loading, Unloading and Parking Places) (Eastbourne Borough Consolidation) Order 2025 Amendment 2 2026 (Birch Road)

Map 1 of 1 Made 05/06/26

ADDED


- No waiting at any time
- At all times

MODIFIED

- No waiting at any time
- At all times

REMOVED

- No waiting at any time
- At all times

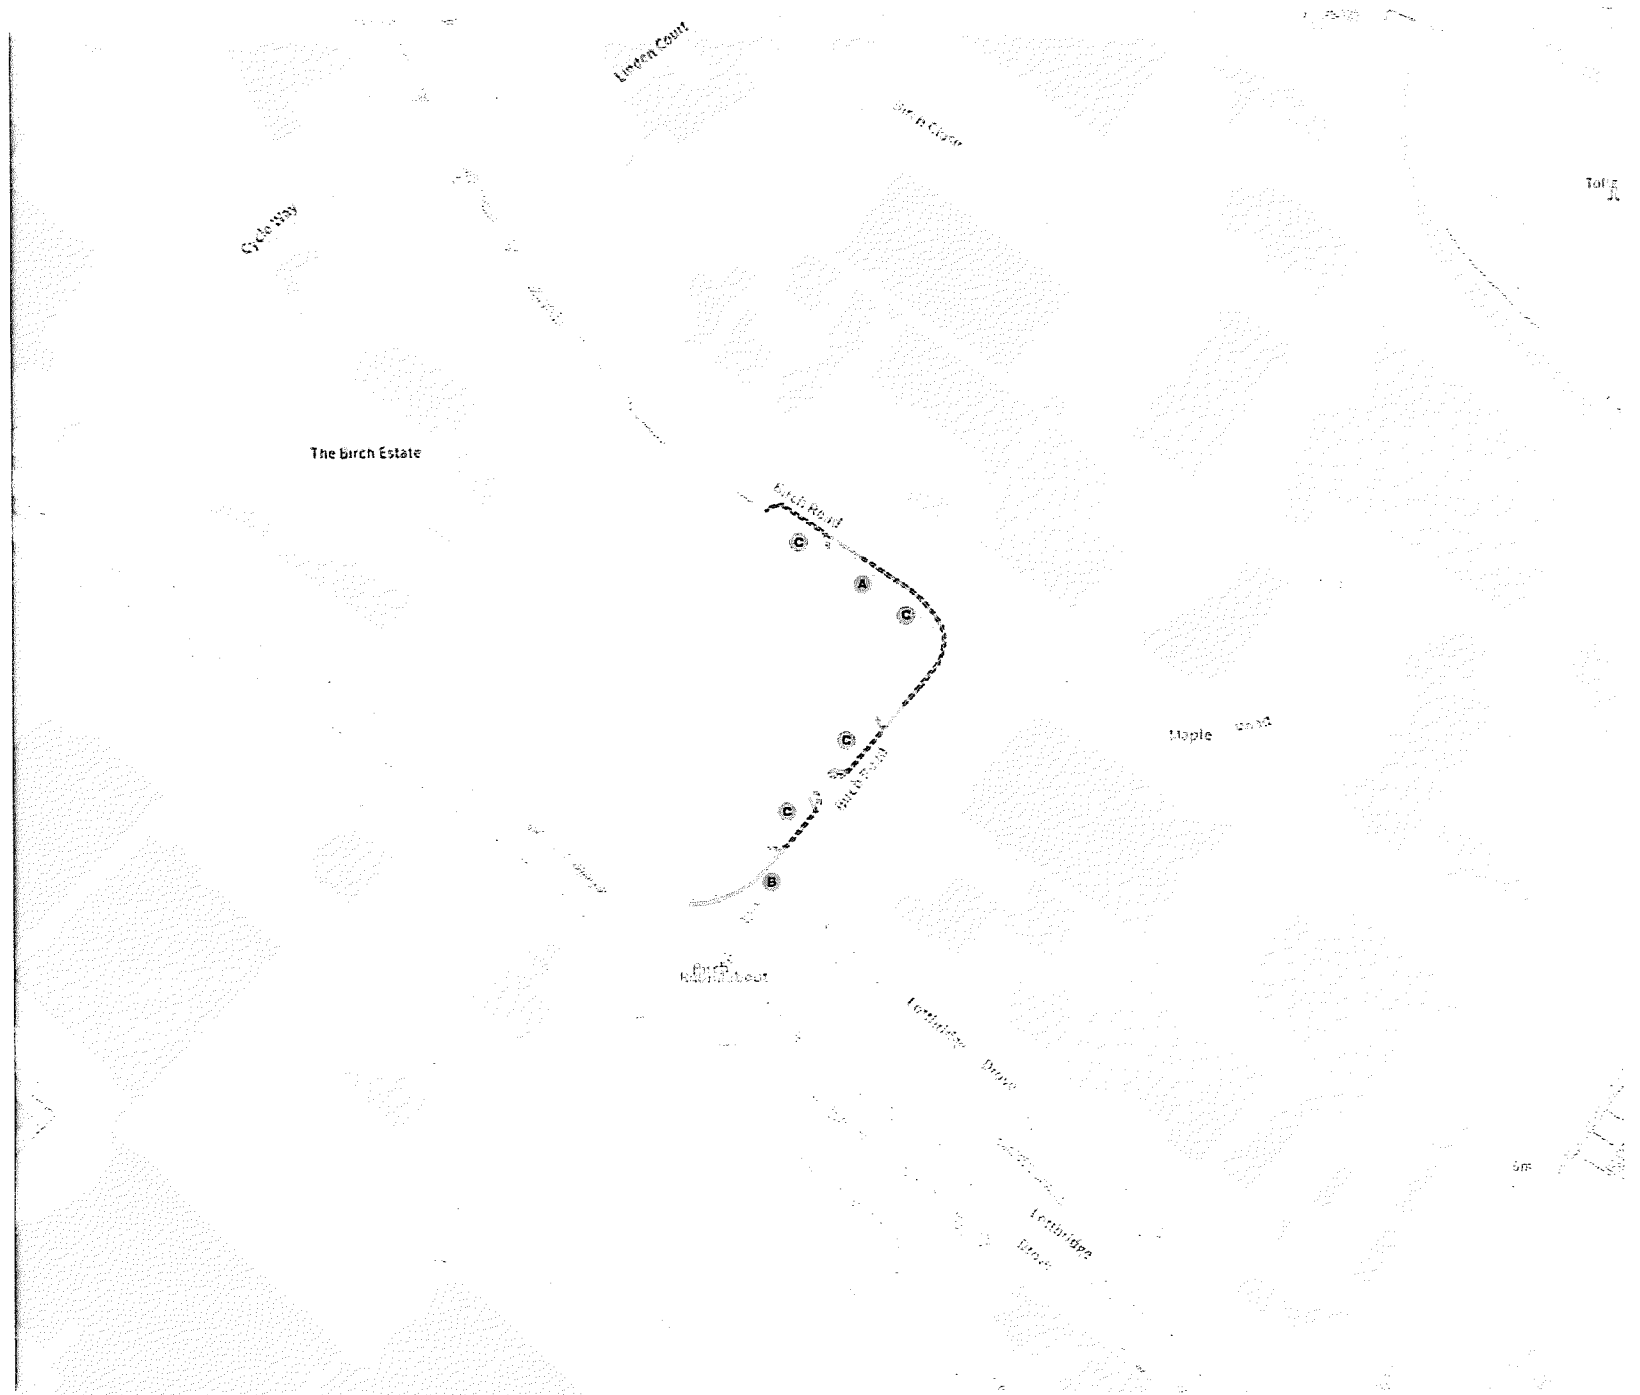

Scale: 1:1250 0 20 40 60m

NW 562330.033, 101421.238 SE 562782.681, 101050.37

© Crown copyright and database rights 2026 Ordnance Survey. You are not permitted to copy, sub-license, distribute or sell any of this data to third parties in any form. Licence number AC0000808855