




Scale 1:750

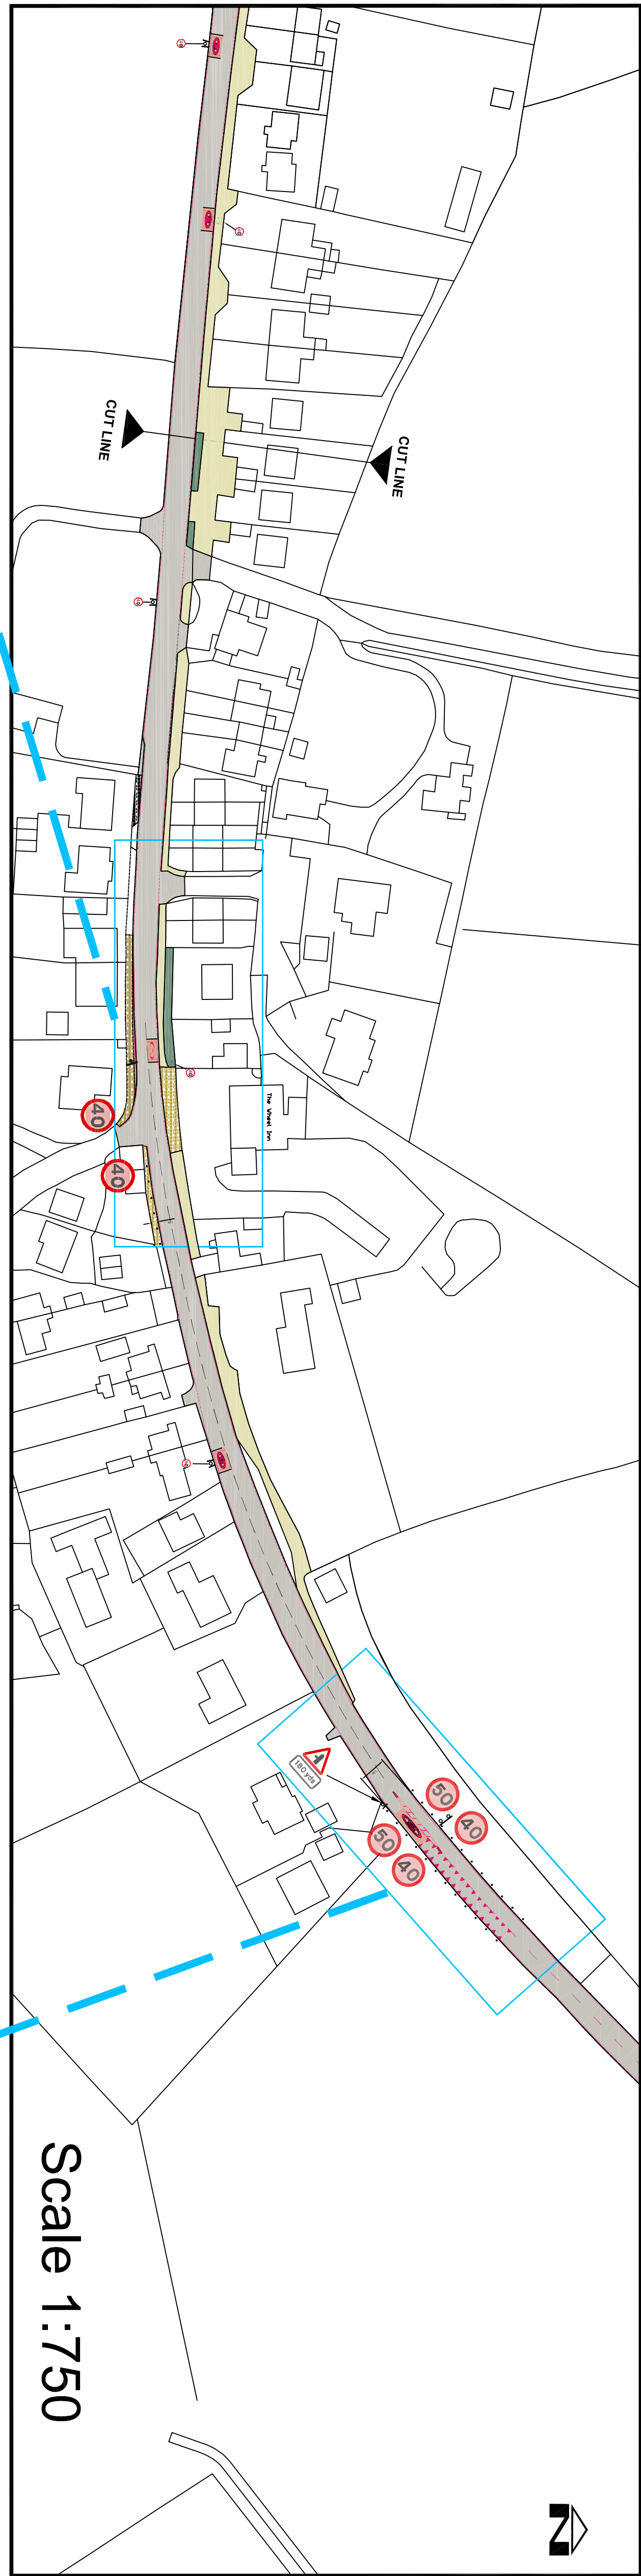

Scale 1:750

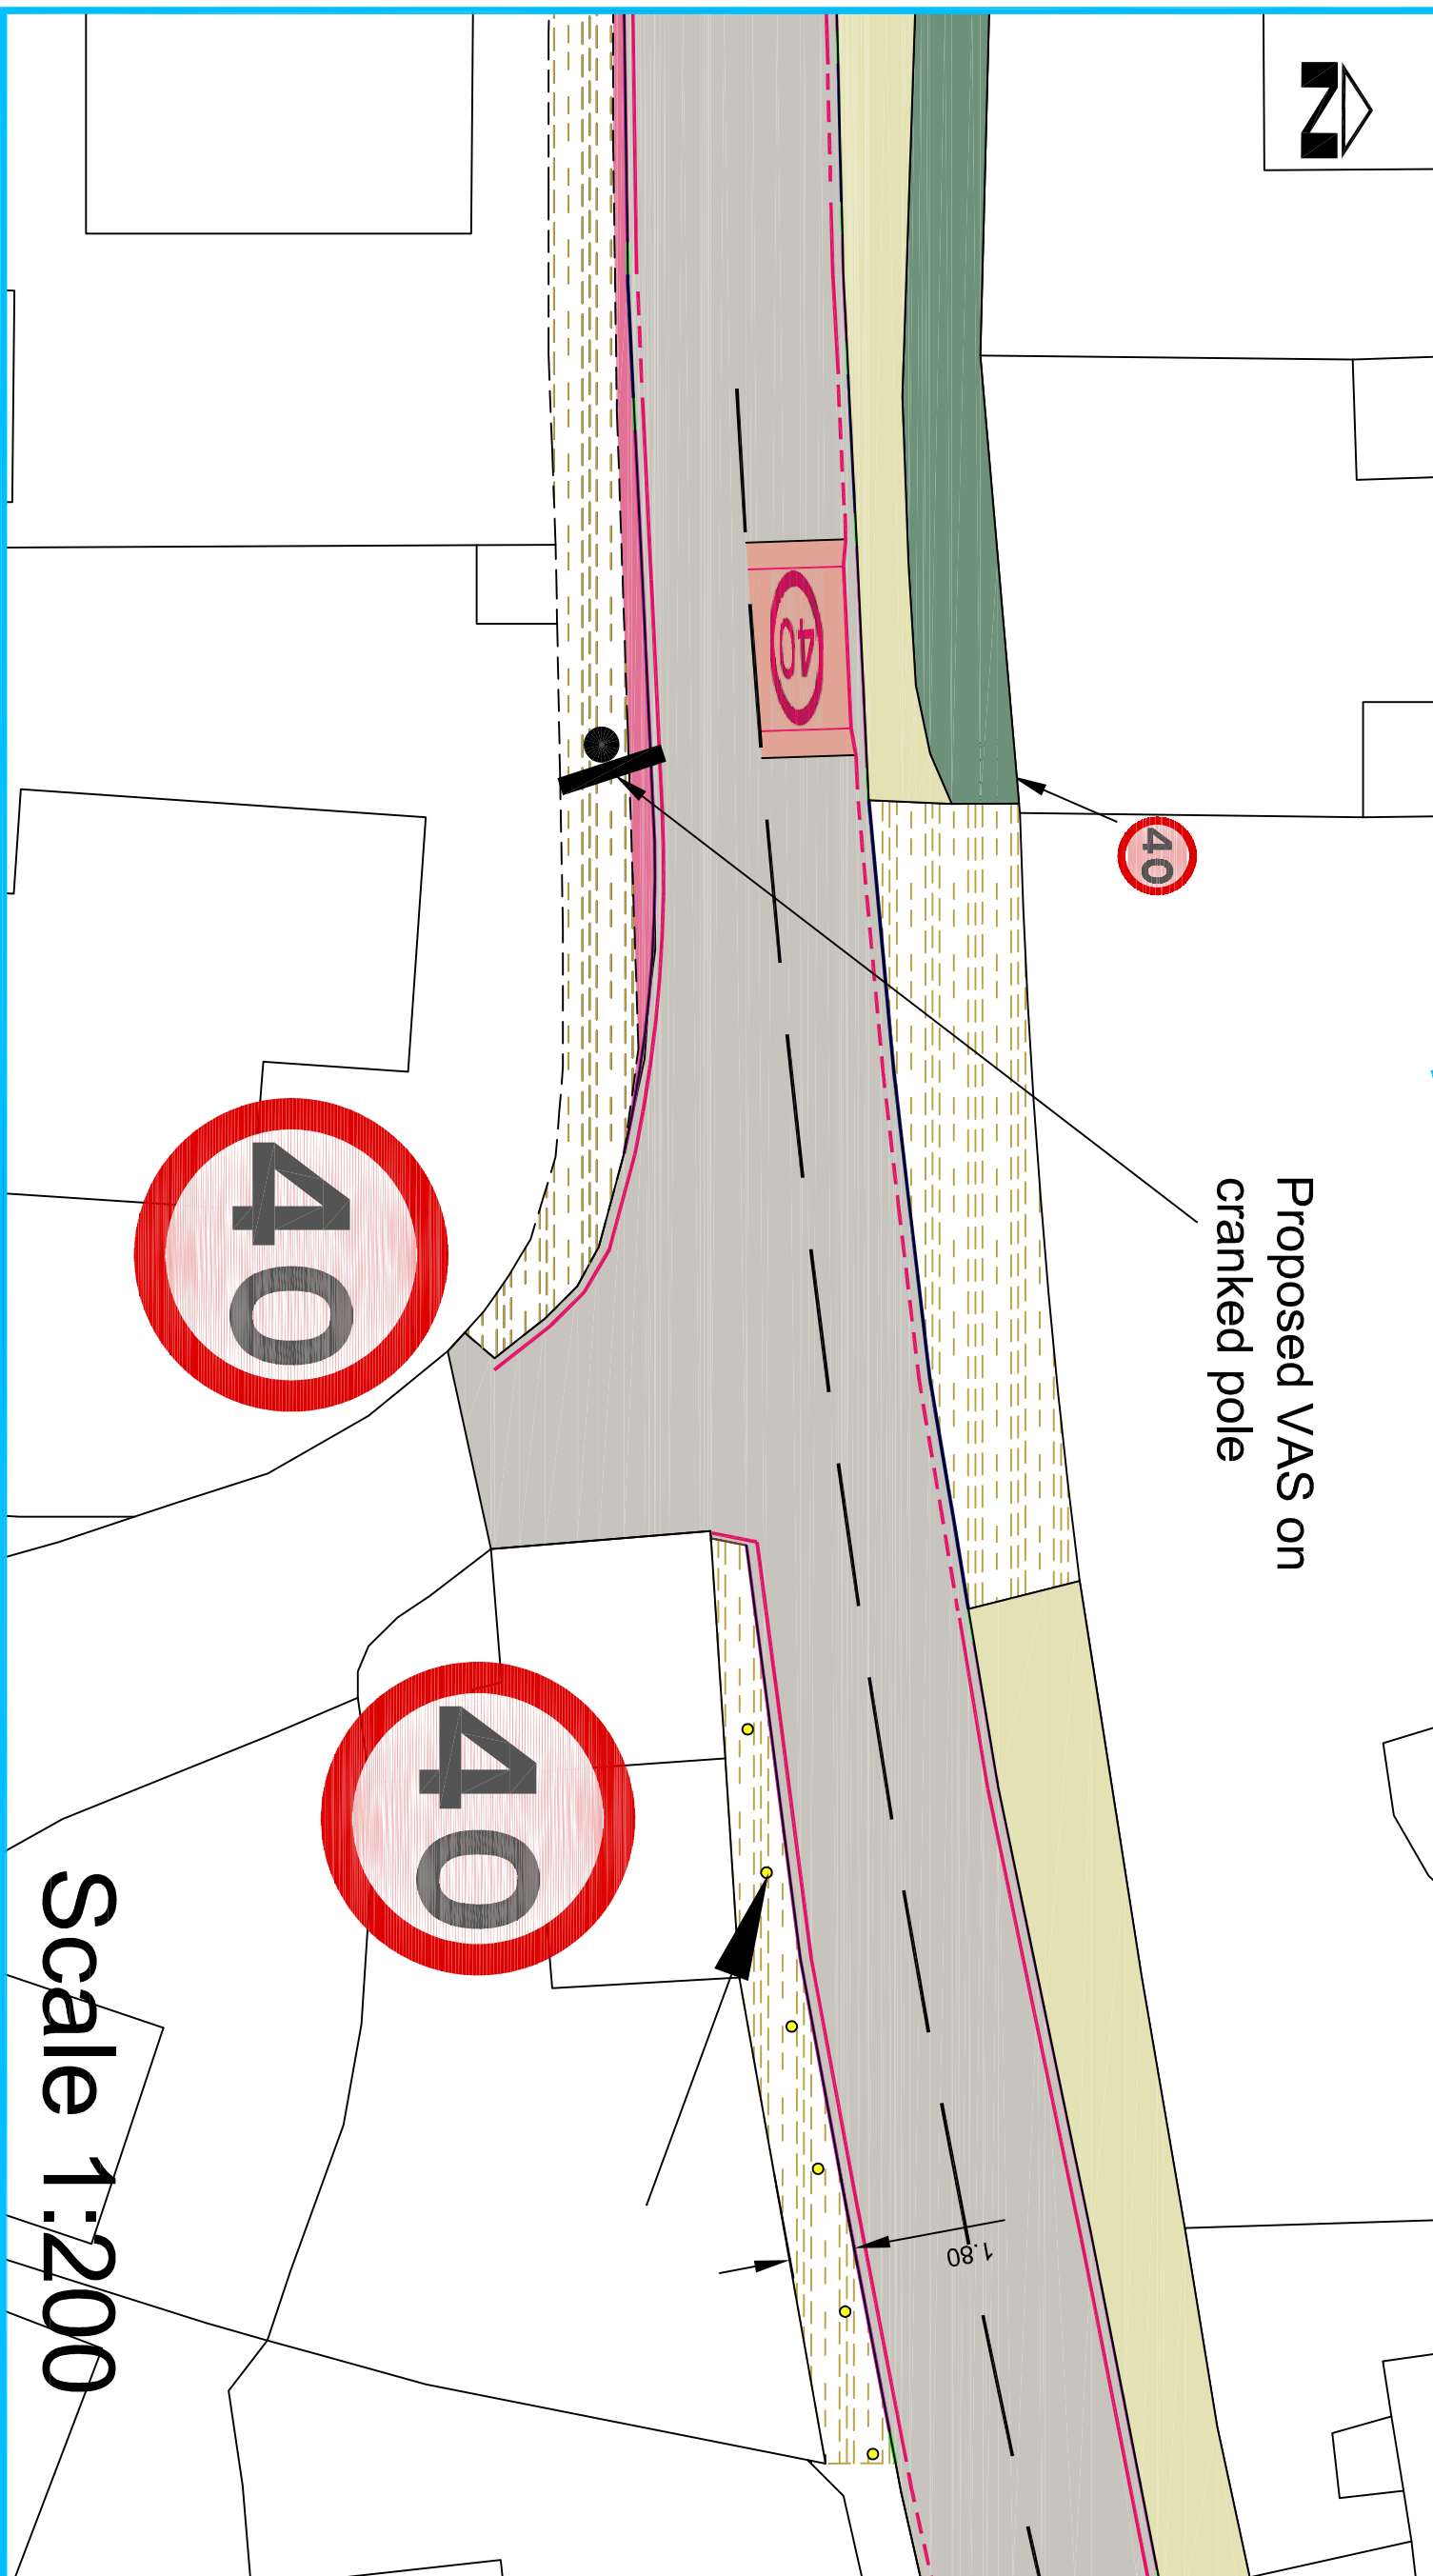



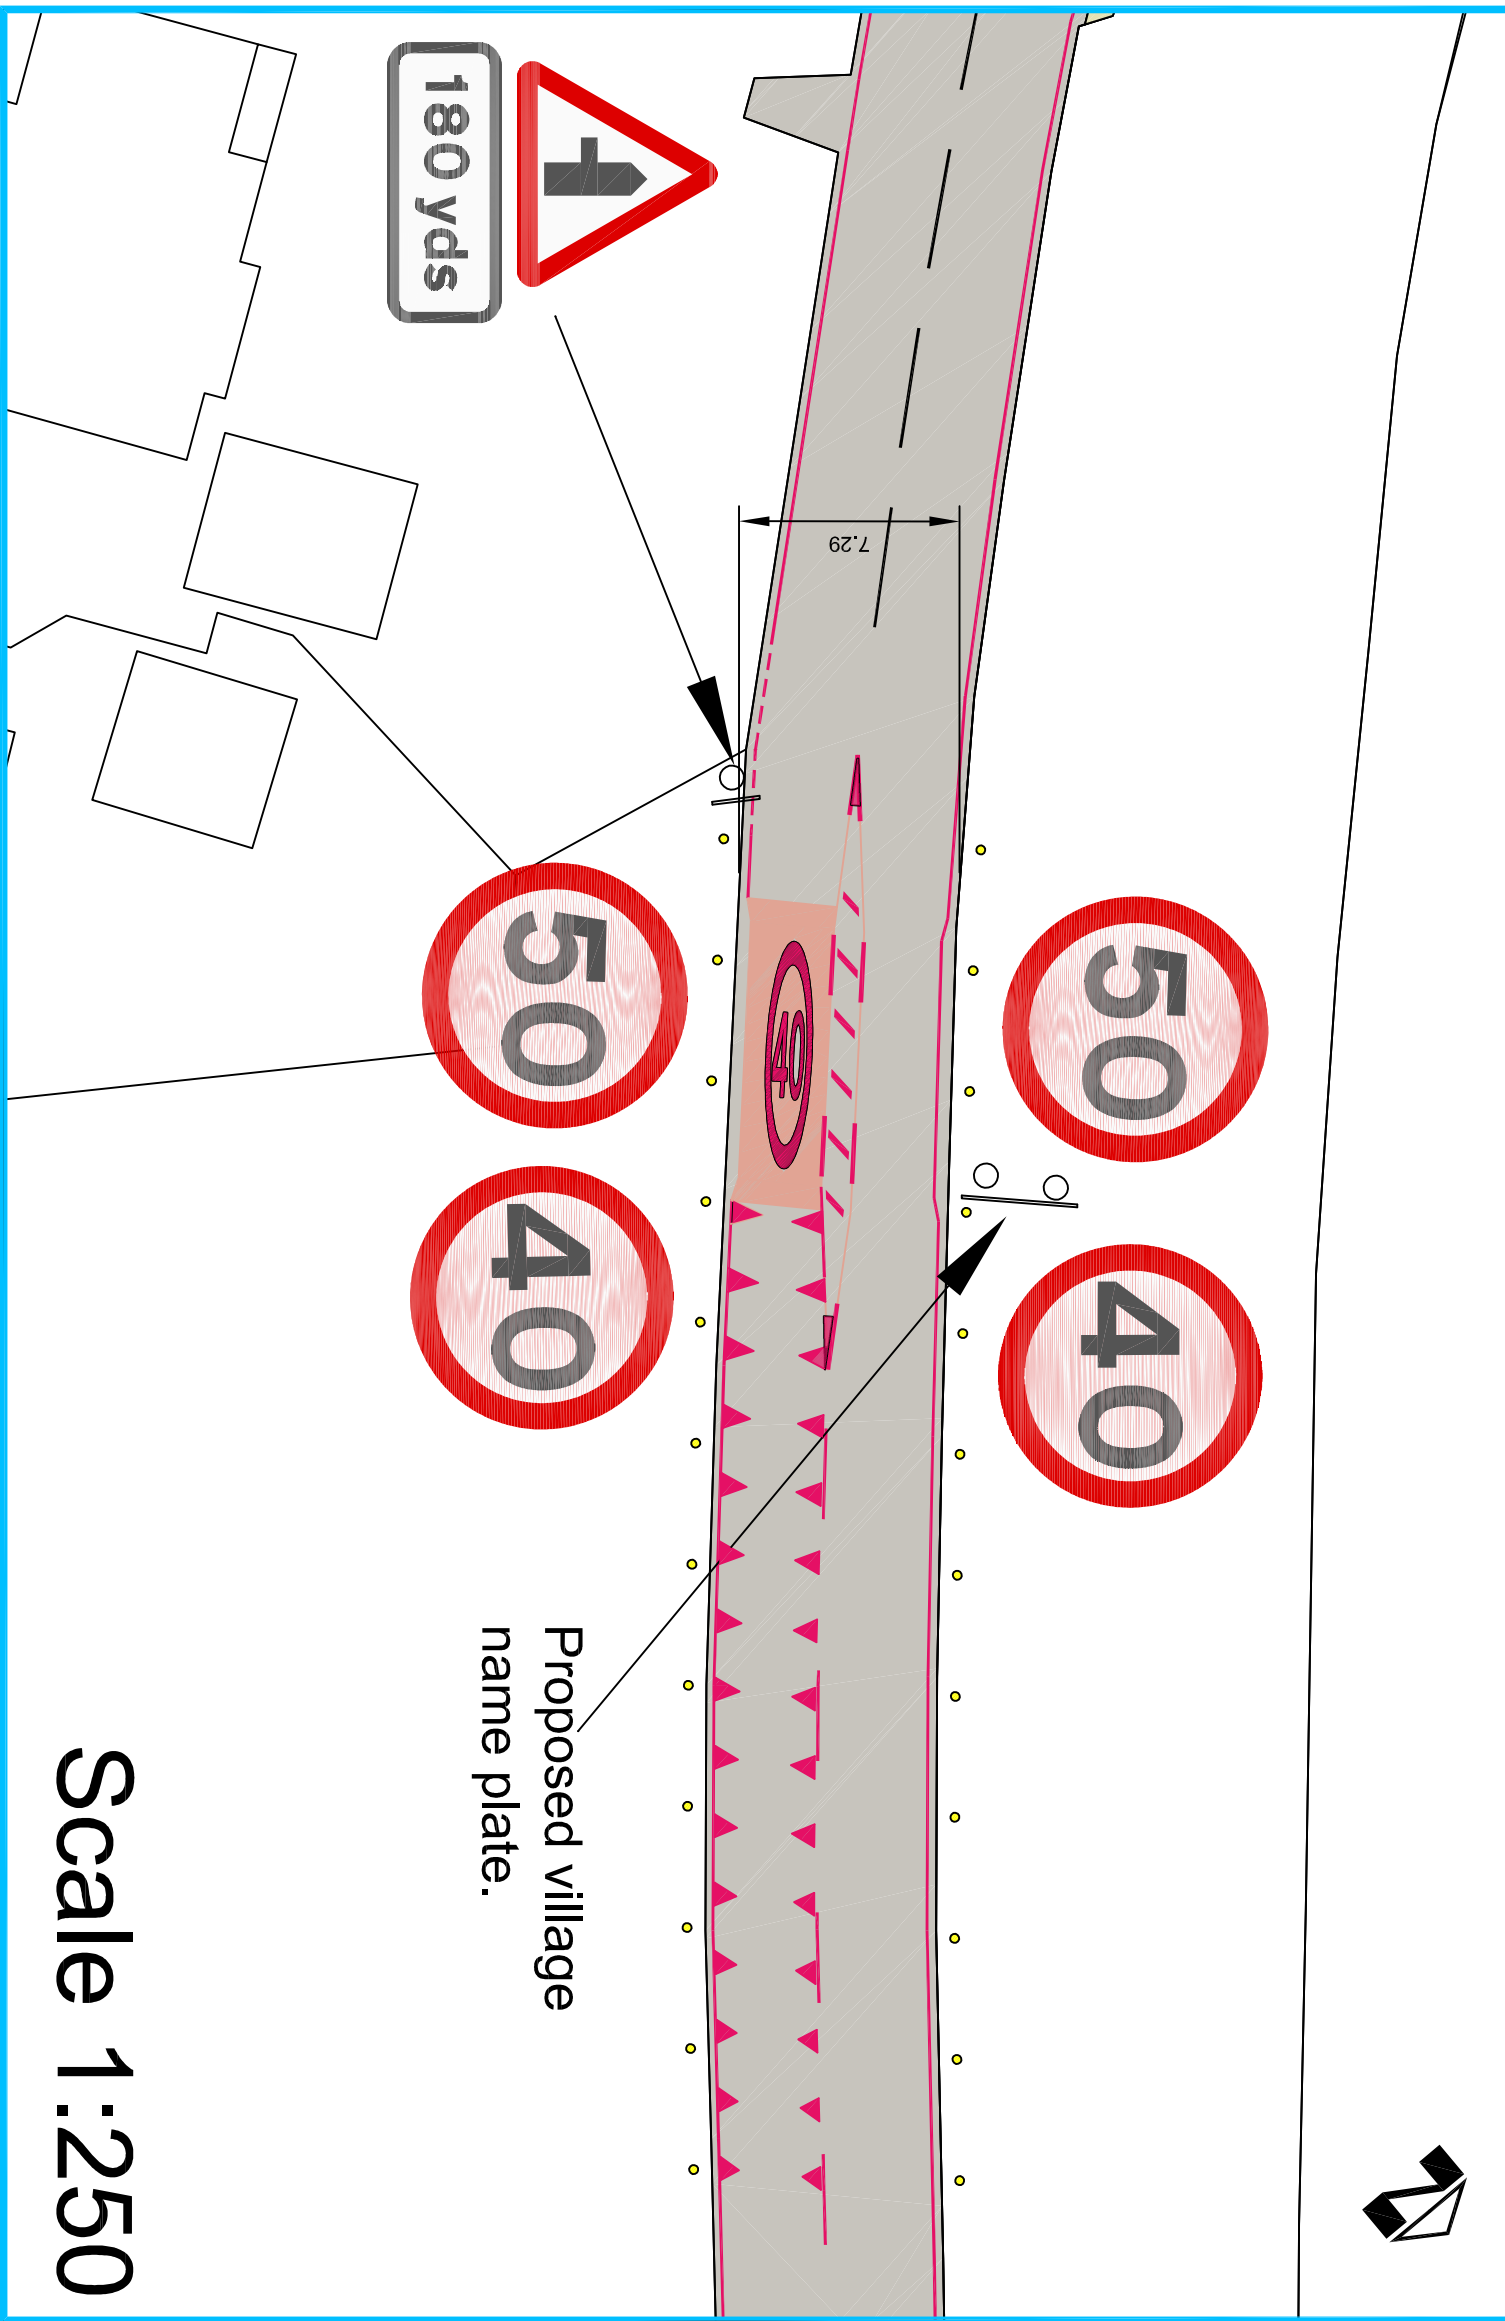





Scale 1:200



Scale 1:250

NOTES

-  Existing Verge
-  Existing Carriageway
-  Existing Footway
-  Proposed Footway Widening
-  Proposed Footway Resurfacing
-  Proposed Dragons Teeth Markings
-  Proposed 40mph Roundels
-  Proposed Repeaters / Terminal Signs

Rev	Revision details	Chkd	Appld	Date
X		X	X	X
X		X	X	X

Dsgd:	ST	For comment
Chkd:	checked	For tender
Appt:	approved	For construction
Date:	17/05/2013	As constructed
File ref:	z:\projects\	
	file cont.	



Client
Burwash Parish Council

Project Name
A265 Burwash, Traffic & Safety Project

Drawing Title
Burwash Weald Traffic Calming Feasibility Design

Original Drawing Size: A1
Scale: As Shown
Dimensions: -
Drawing No: C/5/13/044/DD/02
Rev *