

EAST SUSSEX COUNTY COUNCIL

ROAD TRAFFIC REGULATION ACT 1984, ROAD TRAFFIC ACT 1991 &
TRAFFIC MANAGEMENT ACT 2004

The East Sussex (Rother District)(Parking Places, Waiting, No Stopping and Loading Restrictions) Traffic Regulation Order 2020 Amendment No.1 Order 2023 (Camber Road & New Lydd Road, Camber)

East Sussex County Council, in exercise of their powers under Sections 9, 10(1) and (2), of the Road Traffic Regulation Act 1984 ("the Act"), as amended, and of all other enabling powers, after consultation with the Chief Officer of Police in accordance with Part III of Schedule 9 to the Act and Traffic Management Act 2004, as amended, hereby make the following Order:

1. Commencement and Citation

This Order may be cited as "The East Sussex (Rother District)(Parking Places, Waiting, No Stopping and Loading Restrictions) Traffic Regulation Order 2020 Amendment No.1 Order 2023 (Camber Road & New Lydd Road, Camber)" and shall come into effect on 19 June 2023.

2. When this Order comes into effect:


- (i) The East Sussex (Rother District)(Parking Places, Waiting, No Stopping and Loading Restrictions) Traffic Regulation Order 2020, as amended, shall have effect except as hereinafter contained:
- (ii) The Order Plans shall be amended as follows:

SCHEDULE

The map tiles below shall be revoked	The map tiles below shall be inserted
CAMBER	
Overview Revision: EXP	Overview Revision 2023
JC296 EXP	JC296 Revision 2023
JD296 EXP	JD296 Revision 2023
JE296 EXP	JE296 Revision 2023
JE297 EXP	JE297 Revision 2023
JF297 EXP	JF297 Revision 2023
JF298 EXP	JF298 Revision 2023
JG298 EXP	JG298 Revision 2023
JG299 EXP	JG299 Revision 2023
JG300 EXP	JG300 Revision 2023
JG301 EXP	JG301 Revision 2023

JH300 EXP	JH300 Revision 2023
JH301 EXP	JH301 Revision 2023

THE COMMON SEAL of EAST SUSSEX)
COUNTY COUNCIL was affixed)
hereto on the 9th day of June)
two thousand and twenty three in the presence of :-)

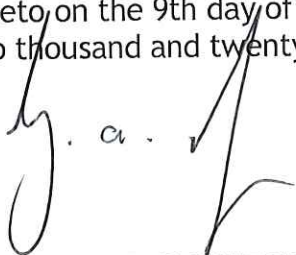



AUTHORISED SIGNATORY



1025623

H & T Ctte. 2.4.74 - para 4.2 joint
report of Director of Legal &
Community Services & County
Engineer - Para 4 & LM for Transport
and Environment 25 May 2022

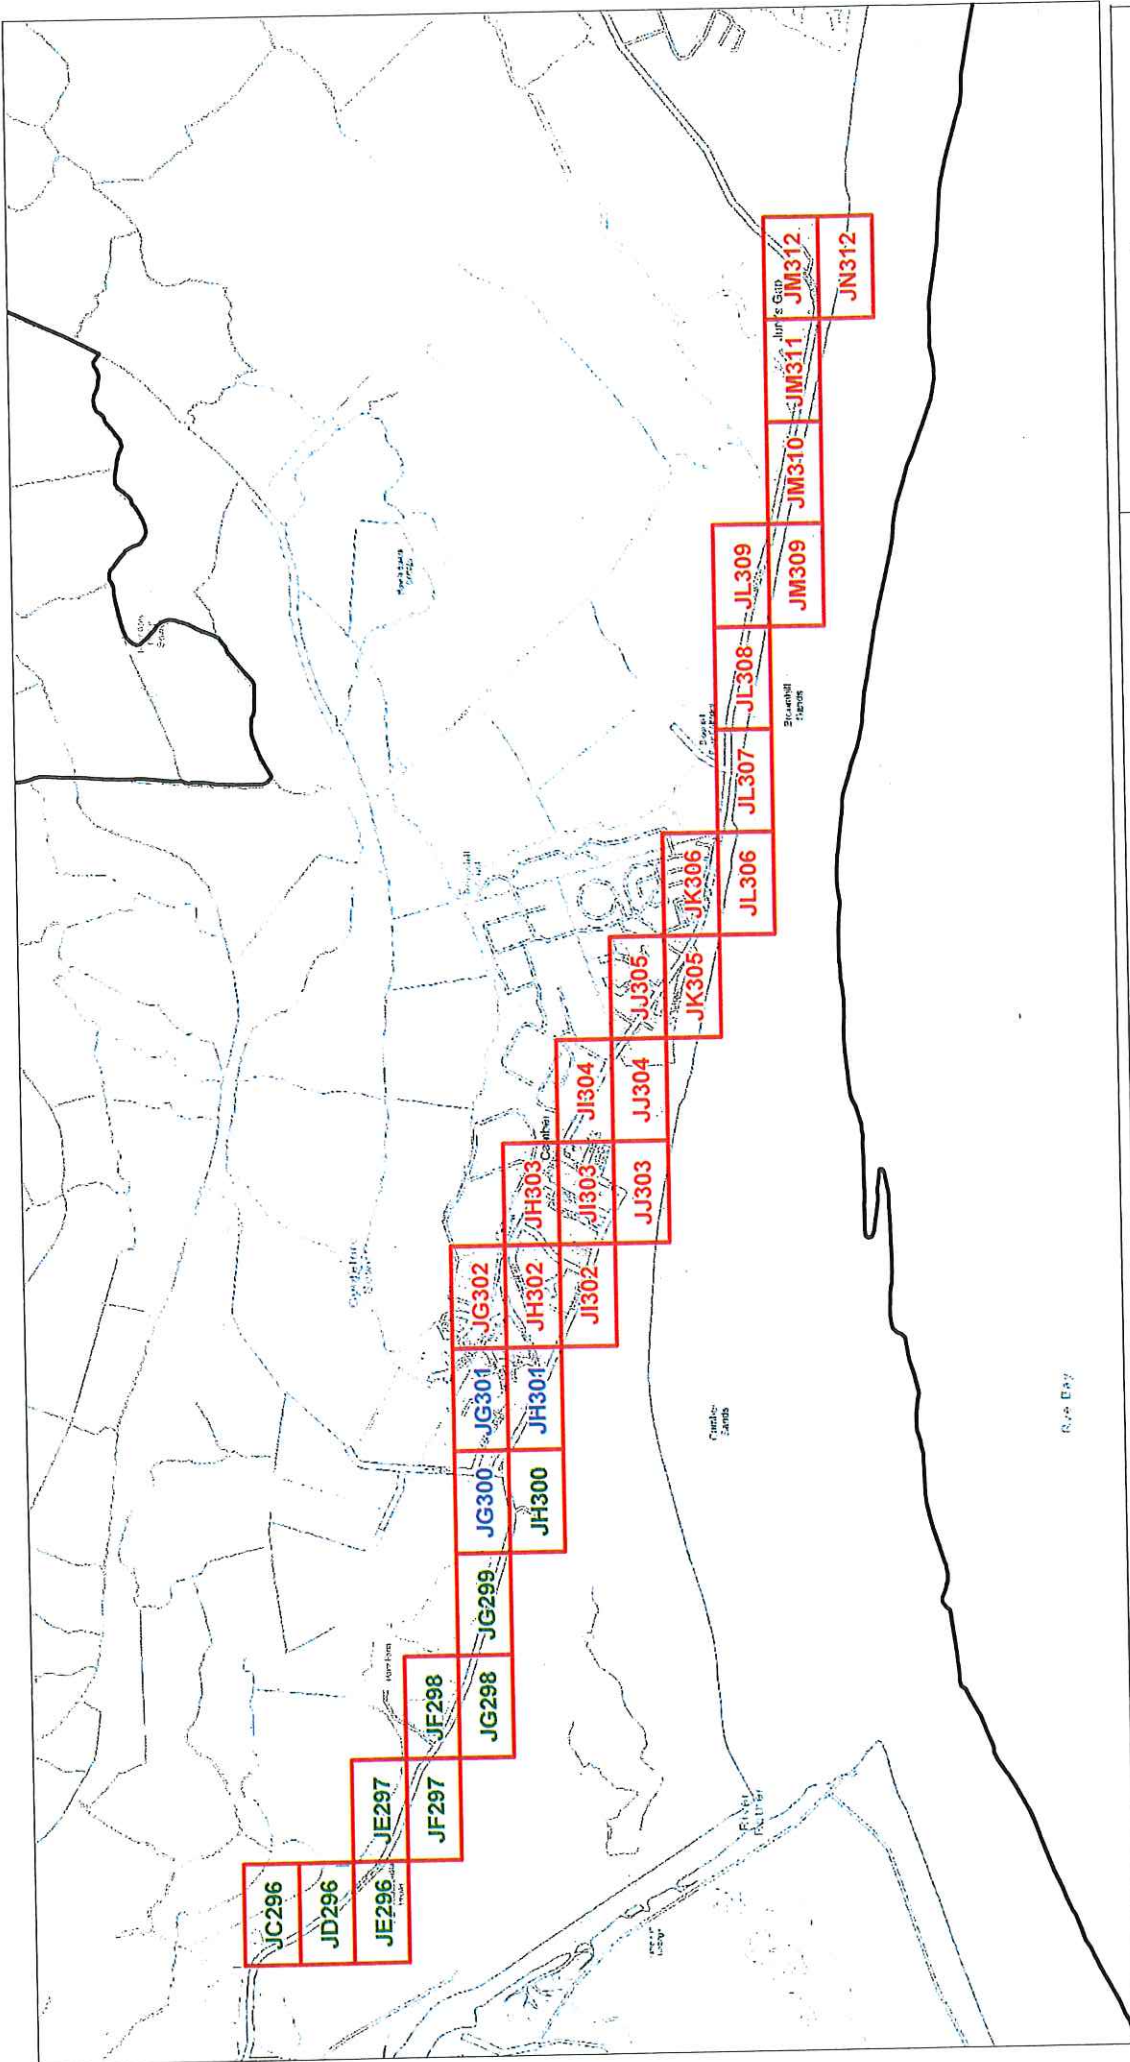

	
Scale	1 : 20000
Date	19/06/2023
Tile Ref: Overview Revision	

Locations of Parking and Waiting Restrictions

LR000	Tile Ref (existing tile)
LR000	Tile Ref (amended tile)
LR000	Tile Ref (new tile)


© Crown copyright. All rights reserved
East Sussex County Council
Licence No. 100015601.2023



The East Sussex (Rother District)
(Parking Places, Waiting, No Stopping
and Loading Restrictions)
Traffic Regulation Order 2020
Amendment No.1 Order 2023
(Camber Road & New Lydd Road,
Camber)

**Camber
Overview**

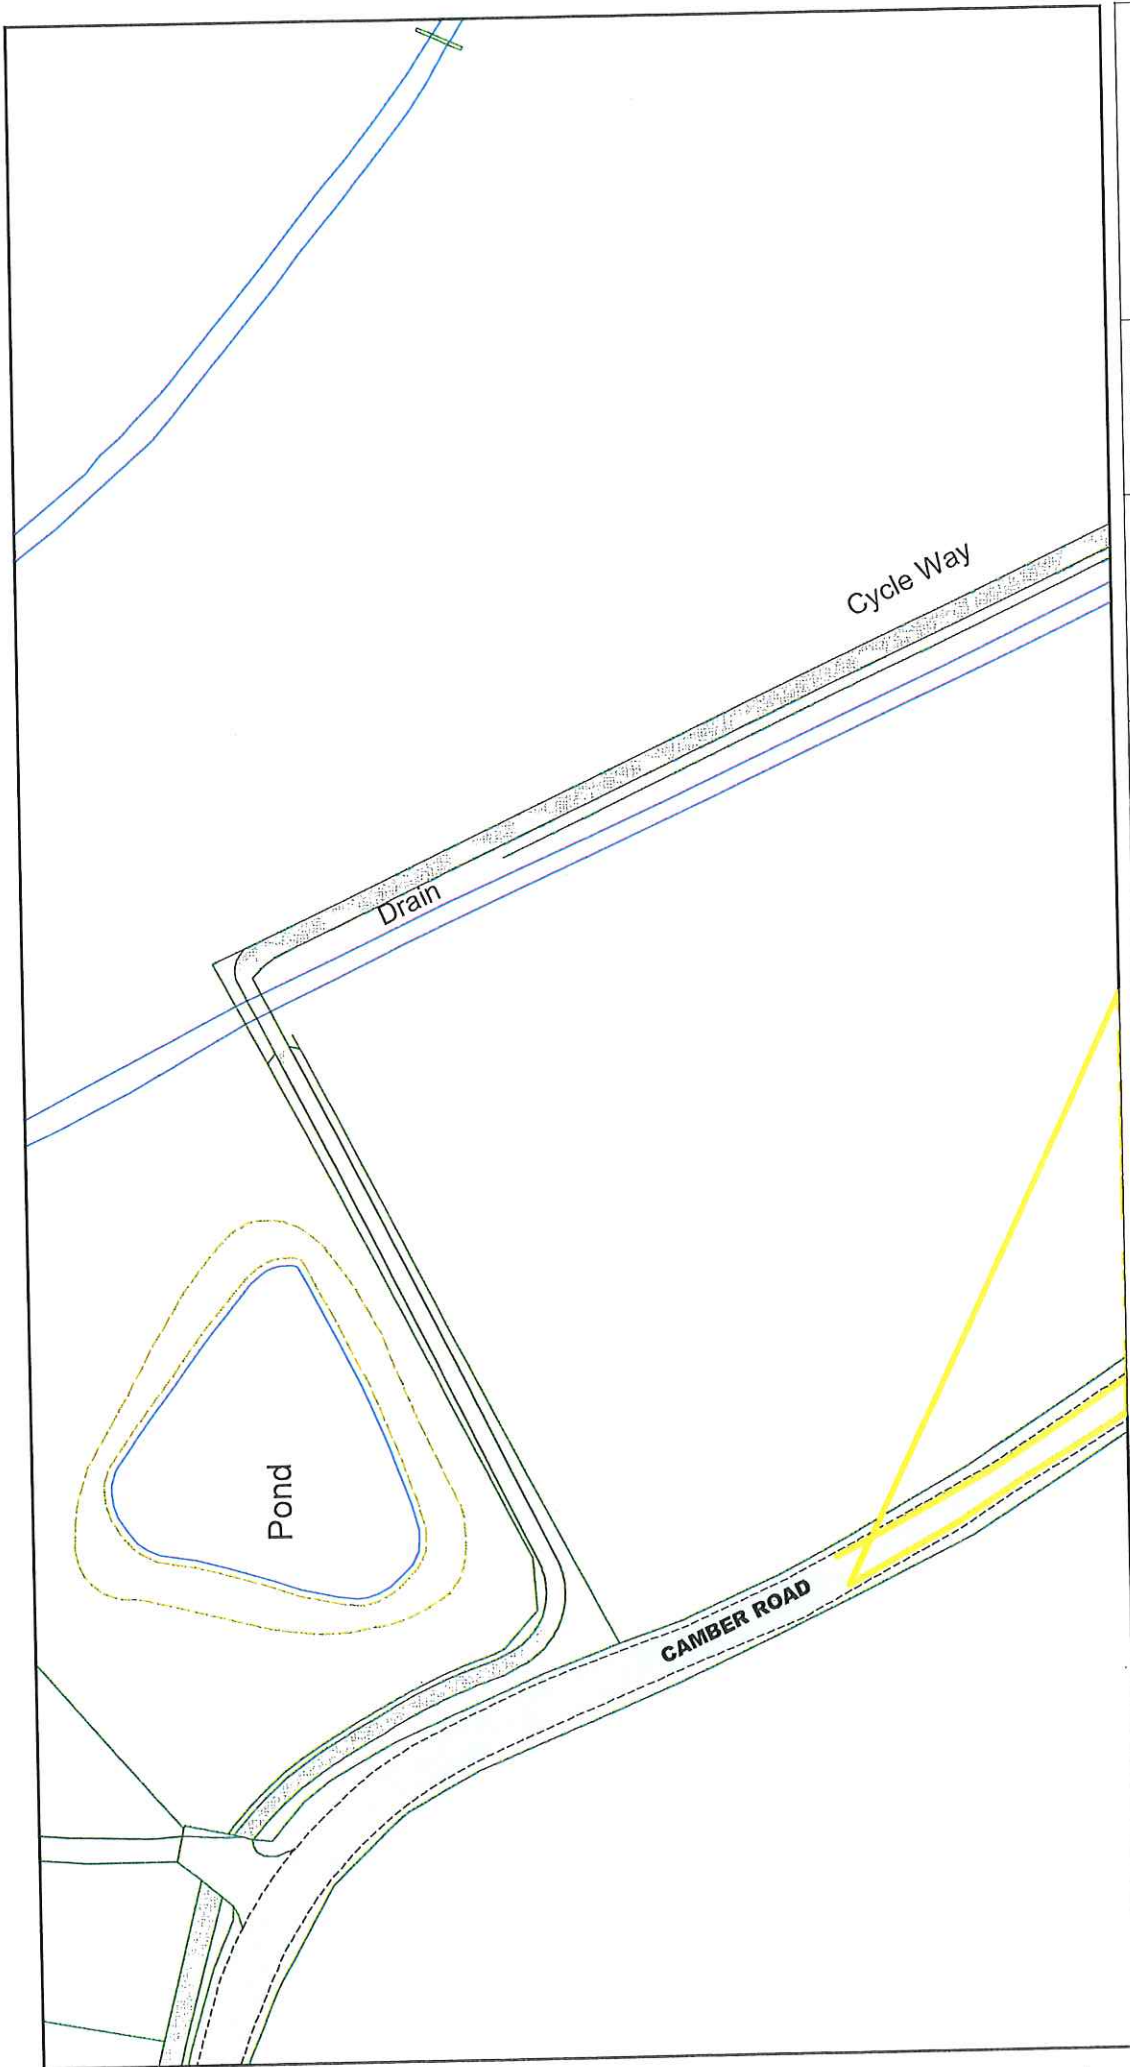


East Sussex
County Council








<p>© Crown copyright. All rights reserved East Sussex County Council Licence No. 100019501 2023</p>	<p>East Sussex County Council</p> 	<p>The East Sussex (Rother District) (Parking Places, Waiting, No Stopping and Loading Restrictions) Traffic Regulation Order 2020 Amendment No.1 Order 2023 (Camber Road & New Lydd Road, Camber)</p>	<p>Camber</p>	<p>Key to TRO Restriction Types</p> <p>— No Waiting at Any Time</p>		<p>Key to Labels</p> <p>ABCD Permanent TRO restriction ABCD Non TRO item</p>	<p>Adjacent Map Title</p> <p>JD296</p>	<p></p>	<p>SCALE 1 : 1000 DATE 19/06/2023 Title Ref: JC296 Revision</p>
---	---	--	----------------------	--	--	---	---	--	--

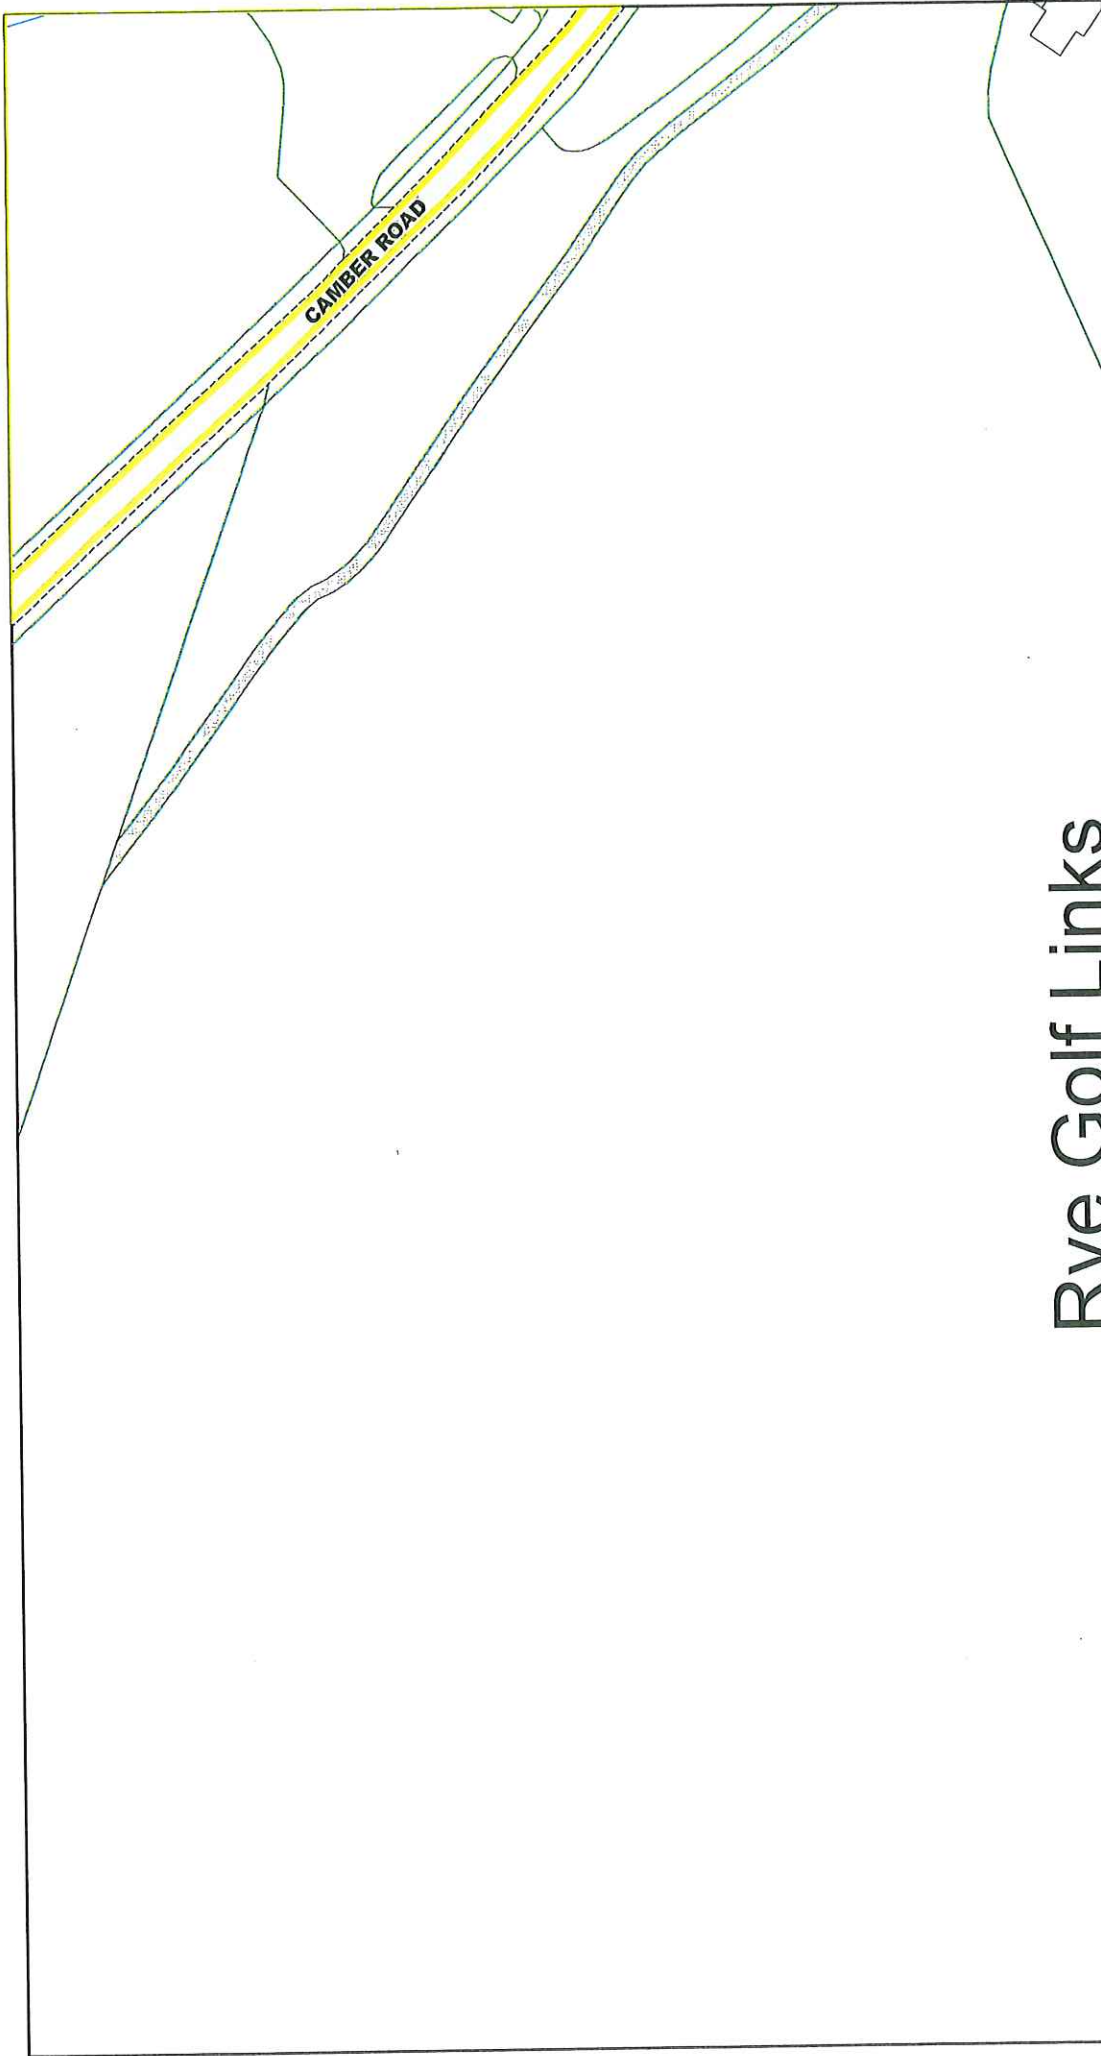

<p>© Crown copyright. All rights reserved East Sussex County Council Licence No. 100019601 2023</p> <p>East Sussex County Council</p> 	<p>The East Sussex (Rother District) (Parking Places, Waiting, No Stopping and Loading Restrictions) Traffic Regulation Order 2020 Amendment No.1 Order 2023 (Camber Road & New Lydd Road, Camber)</p> <p style="text-align: right;">Camber</p>	<p>Key to TRO Restriction Types</p> <p> No Waiting at Any Time</p>	<p>Key to Labels</p> <p>ABCD Permanent TRO restriction ABCD Non TRO item</p>	<p>Adjacent Map Tile</p> <p>JC296 ← JE296 →</p>	<p></p> <p>SCALE 1 : 1000 DATE 19/06/2023</p> <p>Title Ref: JD296 Revision</p>
--	--	--	---	--	---



Rye Golf Links

<p>© Crown copyright. All rights reserved East Sussex County Council Licence No. 100019601.2023</p>	<p>The East Sussex (Rother District) (Parking Places, Waiting, No Stopping and Loading Restrictions) Traffic Regulation Order 2020 Amendment No.1 Order 2023 (Camber Road & New Lydd Road, Camber)</p>	<p>Key to TRO Restriction Types</p> <p>— No Waiting at Any Time</p>	<p>Key to Labels</p> <p>ABCD Permanent TRO restriction</p> <p>ABCD Non TRO item</p>	<p>Adjacent Map Title</p> <p>◀ JD296 ▶</p> <p>◀ JE297 ▶</p>	<p></p> <p>SCALE 1 : 1000</p> <p>DATE 19/06/2023</p> <p>Tile Ref: JE296 Revision</p>
<p>East Sussex County Council</p> 	<p>Camber</p>				



The East Sussex (Rother District)
 (Parking Places, Waiting, No Stopping
 and Loading Restrictions)
 Traffic Regulation Order 2020
 Amendment No.1 Order 2023
 (Camber Road & New Lydd Road,
 Camber)

Camber

Key to TRO Restriction Types


— No Waiting at Any Time

Key to Labels


ABCD Permanent TRO restriction
ABCD Non TRO item




Adjacent Map Title


← **JE296** →
JF297 →


 N
 W E
 S

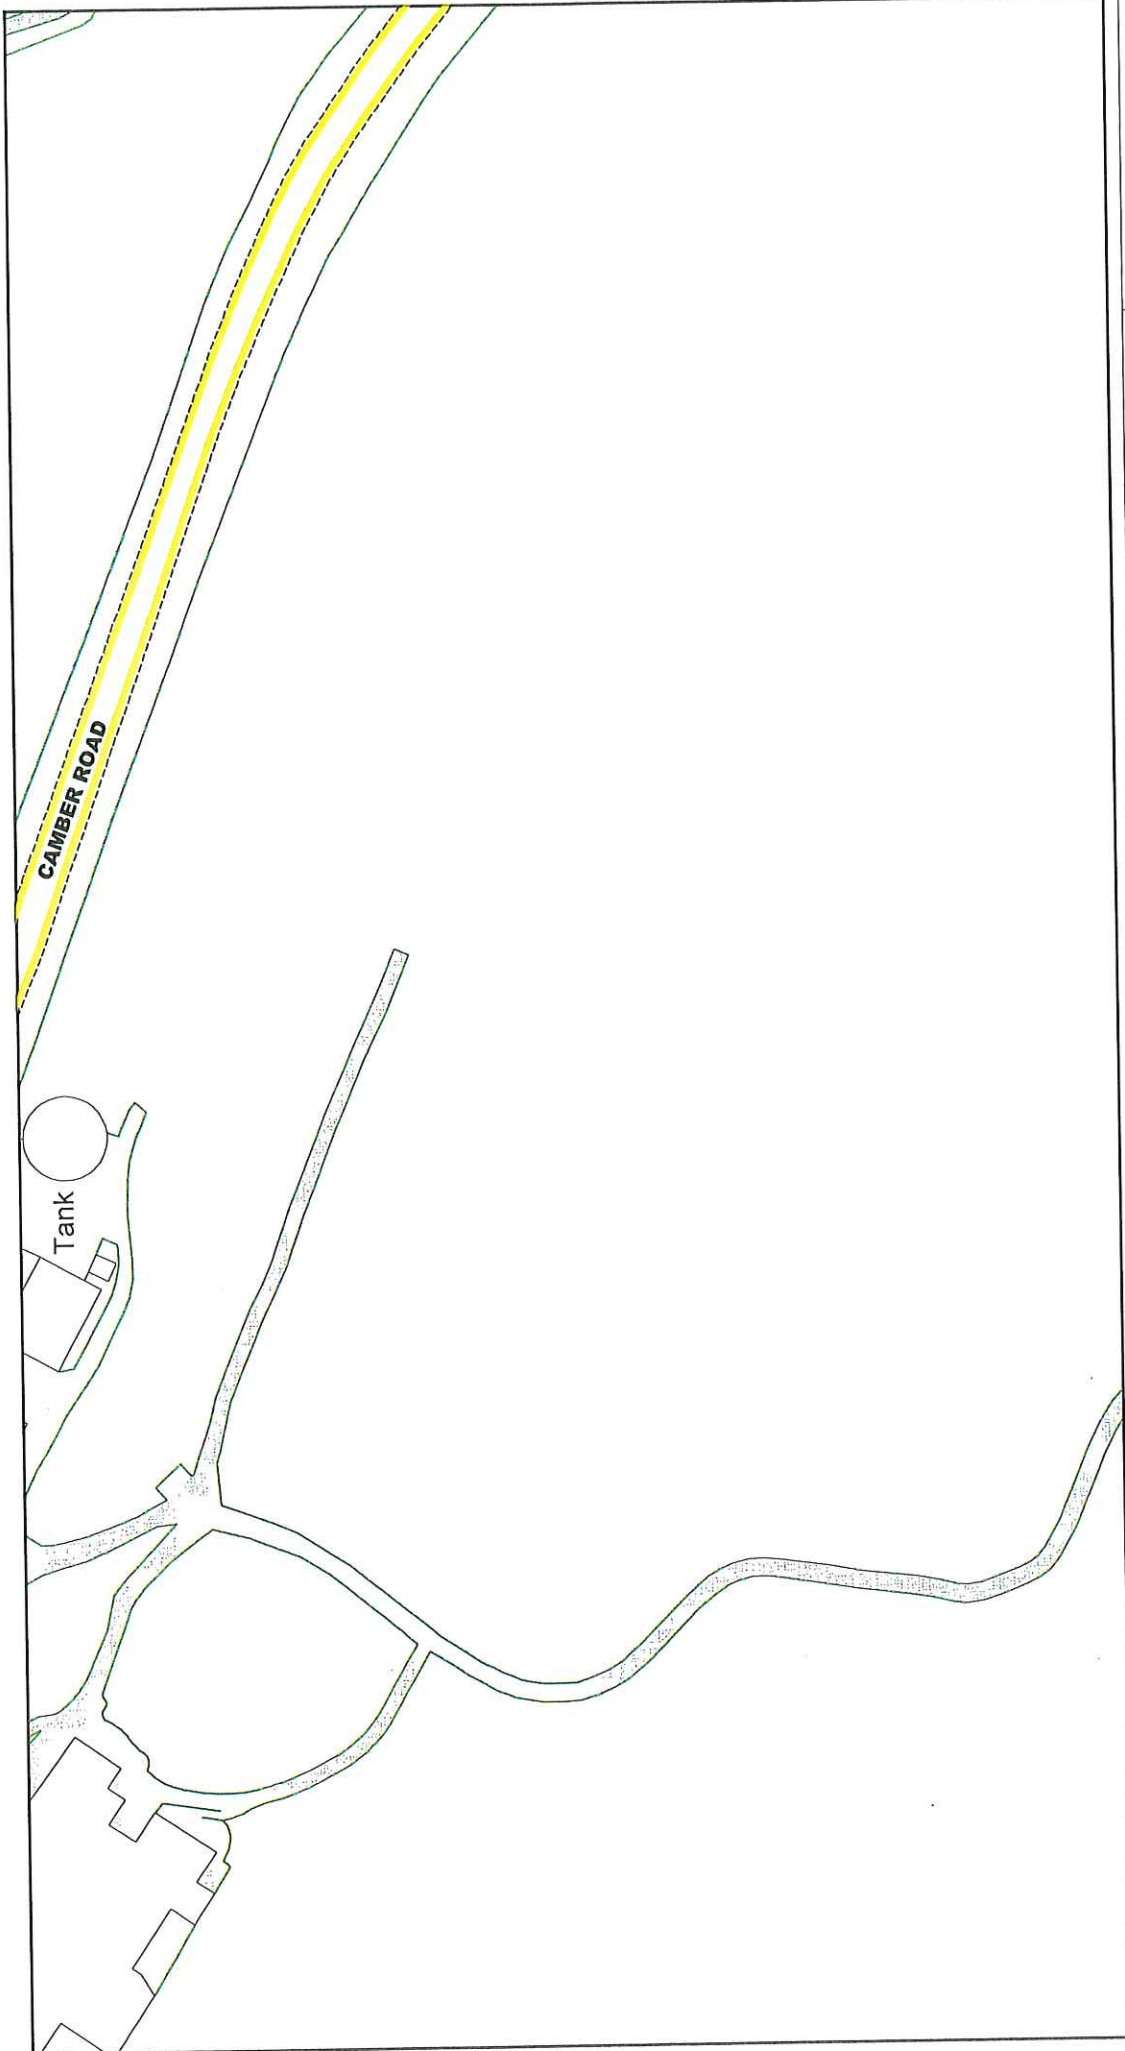SCALE 1 : 1000
 DATE 19/06/2023
 Title Ref: JE297
 Revision



<p>© Crown copyright. All rights reserved East Sussex County Council Licence No. 100019601 2023</p> <p>East Sussex County Council</p> 	<p>The East Sussex (Rother District) (Parking Places, Waiting, No Stopping and Loading Restrictions) Traffic Regulation Order 2020 Amendment No.1 Order 2023 (Camber Road & New Lydd Road, Camber)</p> <p style="text-align: right;">Camber</p>	<p>Key to TRO Restriction Types</p> <p>No Waiting at Any Time</p> <p></p>	<p>Key to Labels</p> <p>Permanent TRO restriction ABCD</p> <p>Non TRO item ABCD</p>	<p>Adjacent Map Title</p> <p>JE297</p> <p>JF298</p>	<p style="text-align: center;">  N W E S </p> <p>SCALE 1 : 1000</p> <p>DATE 19/06/2023</p> <p>Title Ref: JF297 Revision</p>
--	--	---	---	--	---

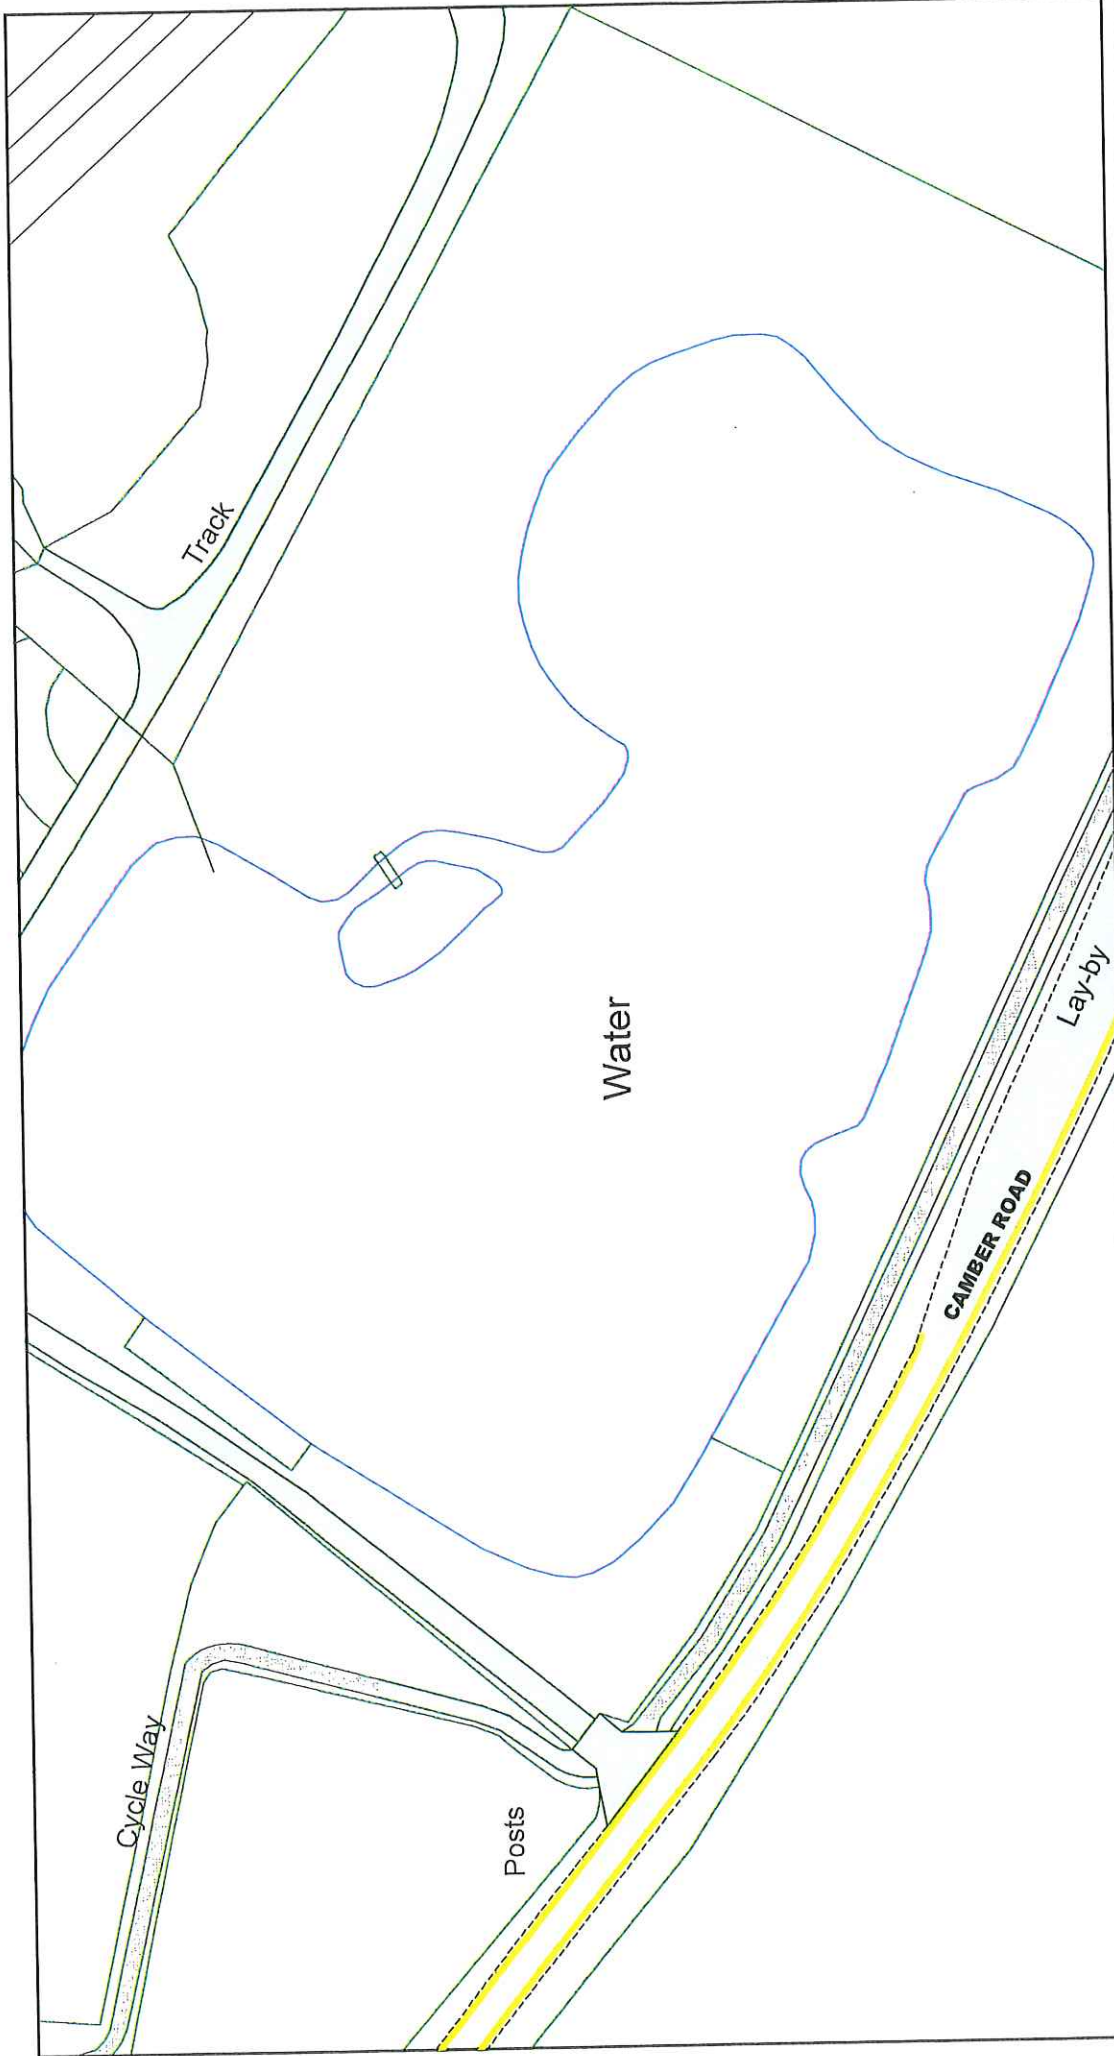

SCALE	1 : 1000
DATE	19/06/2023
Title Ref: JF298 Revision	

Adjacent Map Title	◀ JF297 JG298 ▶
--------------------	--------------------

Key to Labels	ABCD Permanent TRO restriction ABCD Non TRO item
---------------	---


Key to TRO Restriction Types	No Waiting at Any Time
------------------------------	------------------------



The East Sussex (Rother District) (Parking Places, Waiting, No Stopping and Loading Restrictions) Traffic Regulation Order 2020 Amendment No.1 Order 2023 (Camber Road & New Lydd Road, Camber)

Camber


© Crown copyright. All rights reserved
 East Sussex County Council
 Licence No. 100019601 2023

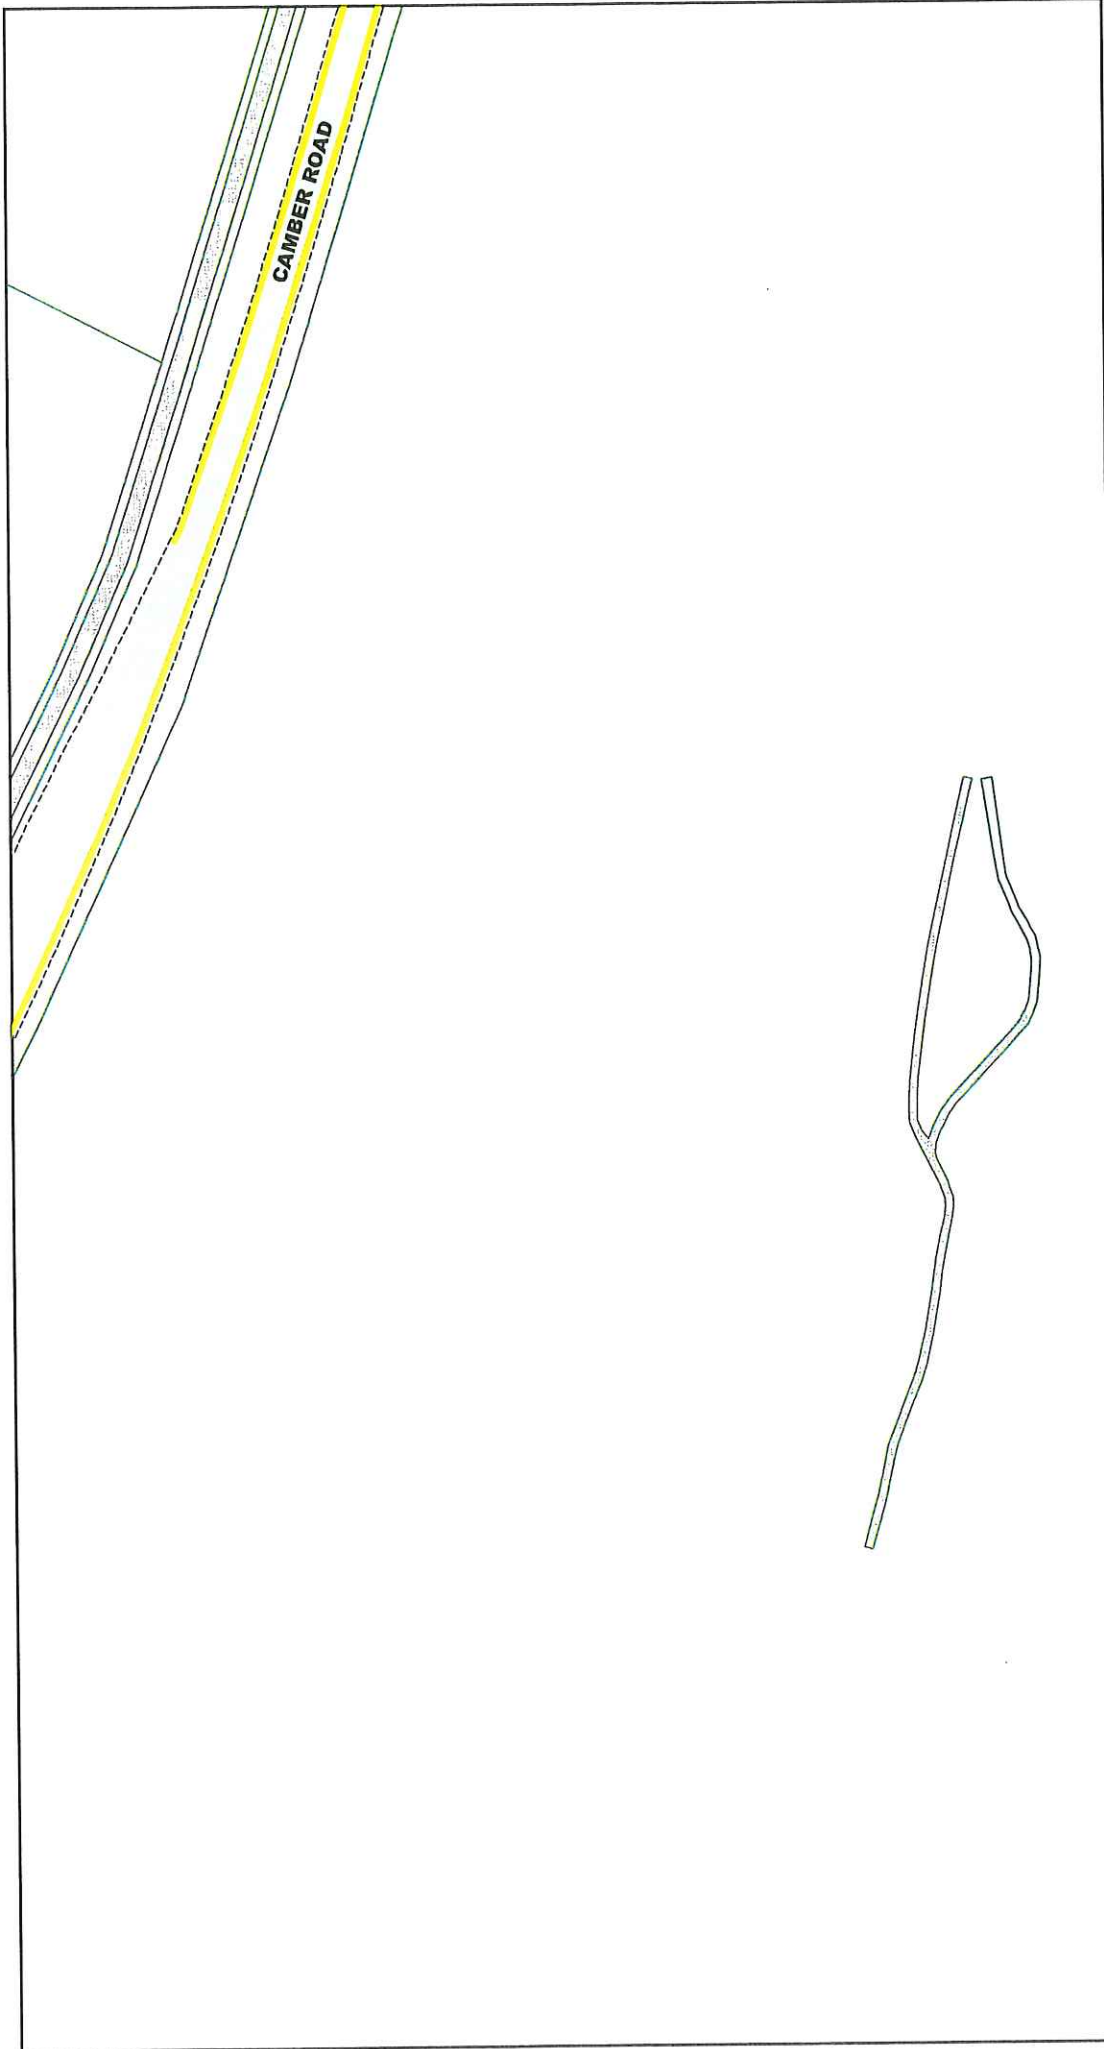East Sussex
 County Council






<p>© Crown copyright. All rights reserved East Sussex County Council Licence No. 100019601 2023</p>	<p>The East Sussex (Rother District) (Parking Places, Waiting, No Stopping and Loading Restrictions) Traffic Regulation Order 2020 Amendment No.1 Order 2023 (Camber Road & New Lydd Road, Camber)</p>	<p>Key to TRO Restriction Types</p> <p>— No Waiting at Any Time</p>	<p>Key to Labels</p> <p>ABCD Permanent TRO restriction ABCD Non TRO item</p>	<p>Adjacent Map Tile</p> <p>◀ JF298 ▶ ◀ JG299 ▶</p>	<p></p>
<p>East Sussex County Council</p> 	<p>Camber</p>	<p>SCALE 1 : 1000</p>	<p>DATE 19/06/2023</p>	<p>Tile Ref: JG298</p>	<p>Revision</p>










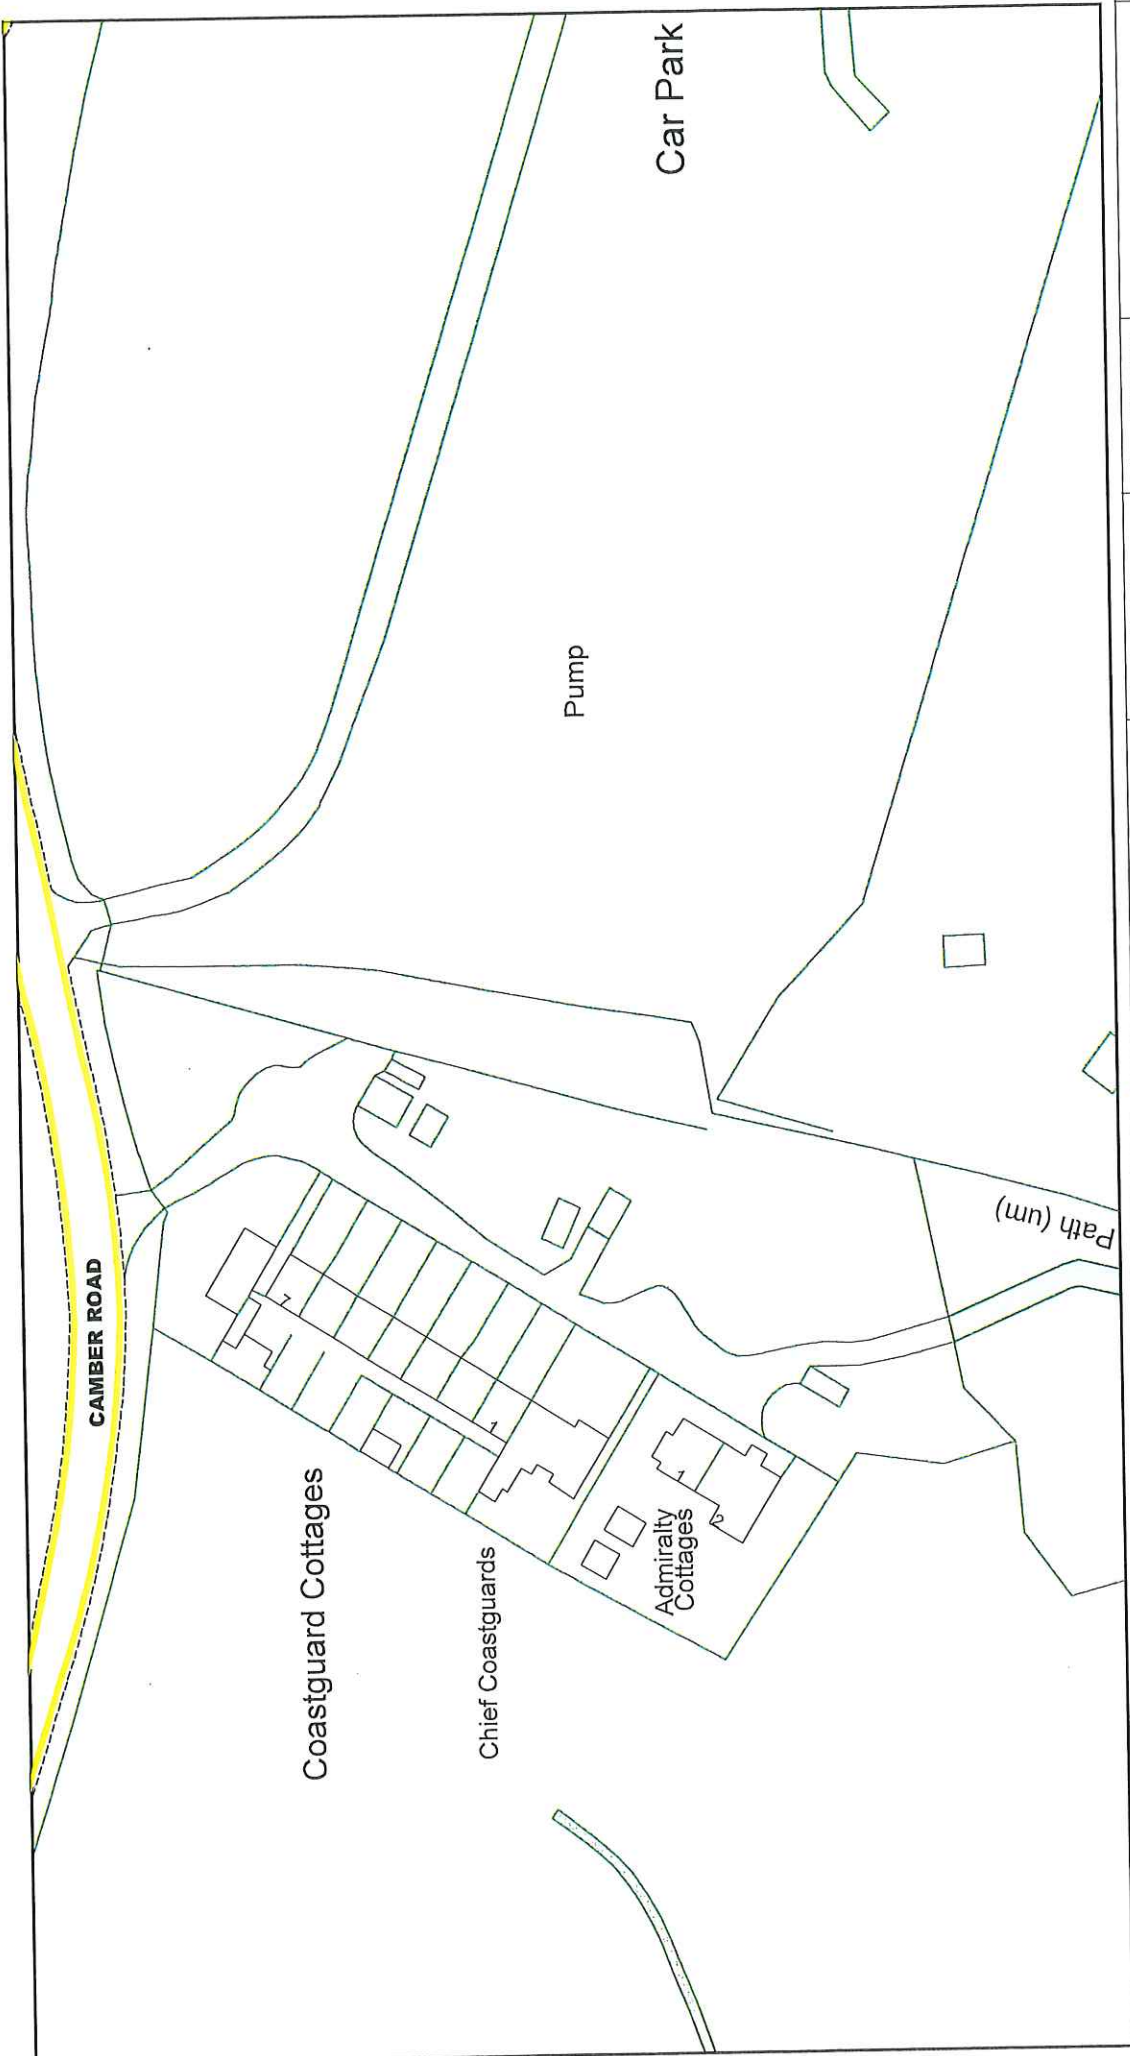
<p>© Crown copyright. All rights reserved East Sussex County Council Licence No. 100019601 2023</p> <p>East Sussex County Council</p> 	<p>The East Sussex (Rother District) (Parking Places, Waiting, No Stopping and Loading Restrictions) Traffic Regulation Order 2020 Amendment No.1 Order 2023 (Camber Road & New Lydd Road, Camber)</p> <p style="text-align: right;">Camber</p>	<p>Key to TRO Restriction Types</p> <p> No Waiting at Any Time</p>	<p>Key to Labels</p> <p>ABCD Permanent TRO restriction ABCD Non TRO item</p>	<p>Adjacent Map Tile</p> <p>◀ JG298 JG300 ▶</p>	<p>Scale 1 : 1000 Date 19/06/2023</p> <p>Title Ref: JG299 Revision</p>
--	--	---	--	--	--



<p>© Crown copyright. All rights reserved East Sussex County Council Licence No. 100019601.2023</p>	<p>East Sussex County Council</p> 
<p>The East Sussex (Rother District) (Parking Places, Waiting, No Stopping and Loading Restrictions) Traffic Regulation Order 2020 Amendment No.1 Order 2023 (Camber Road & New Lydd Road, Camber)</p>	<p>Camber</p>
<p>Key to TRO Restriction Types</p> <p> No Waiting at Any Time</p>	
<p>Key to Labels</p> <p>ABCD Permanent TRO restriction</p> <p>ABCD Non TRO item</p>	
<p>Adjacent Map Tile</p> <p>← JG299 →</p> <p>JG301 →</p> <p>← JH300 →</p>	
<p></p>	<p>SCALE 1 : 1000</p> <p>DATE 19/06/2023</p> <p>Title Ref: JG300 Revision</p>



<p>© Crown copyright. All rights reserved East Sussex County Council Licence No. 100019601 2023</p>	<p>The East Sussex (Rother District) (Parking Places, Waiting, No Stopping and Loading Restrictions) Traffic Regulation Order 2020 Amendment No.1 Order 2023 (Camber Road & New Lydd Road, Camber)</p>	<p>Key to TRO Restriction Types</p> <p> No Waiting at Any Time</p>	<p>Key to Labels</p> <p>ABCD Permanent TRO restriction ABCD Non TRO item</p>	<p>Adjacent Map Title</p> <p> JF301  JG300  JG302  JH301</p>	<p></p>	<p>SCALE 1 : 1000 DATE 19/06/2023 Title Ref: JG301 Revision</p>
<p>East Sussex County Council</p> 		<p>Camber</p>				



© Crown copyright. All rights reserved
 East Sussex County Council
 Licence No. 100019601 2023


East Sussex
 County Council



The East Sussex (Rother District)
 (Parking Places, Waiting, No Stopping
 and Loading Restrictions)
 Traffic Regulation Order 2020
 Amendment No.1 Order 2023
 (Camber Road & New Lydd Road,
 Camber)

Camber

Key to TRO Restriction Types
 No Waiting at Any Time




Key to Labels


ABCE Permanent TRO restriction
ABCD Non TRO item

Adjacent Map Title

JG300
 JH301

SCALE 1 : 1000
 DATE 19/06/2023
 Tile Ref: JH300
 Revision



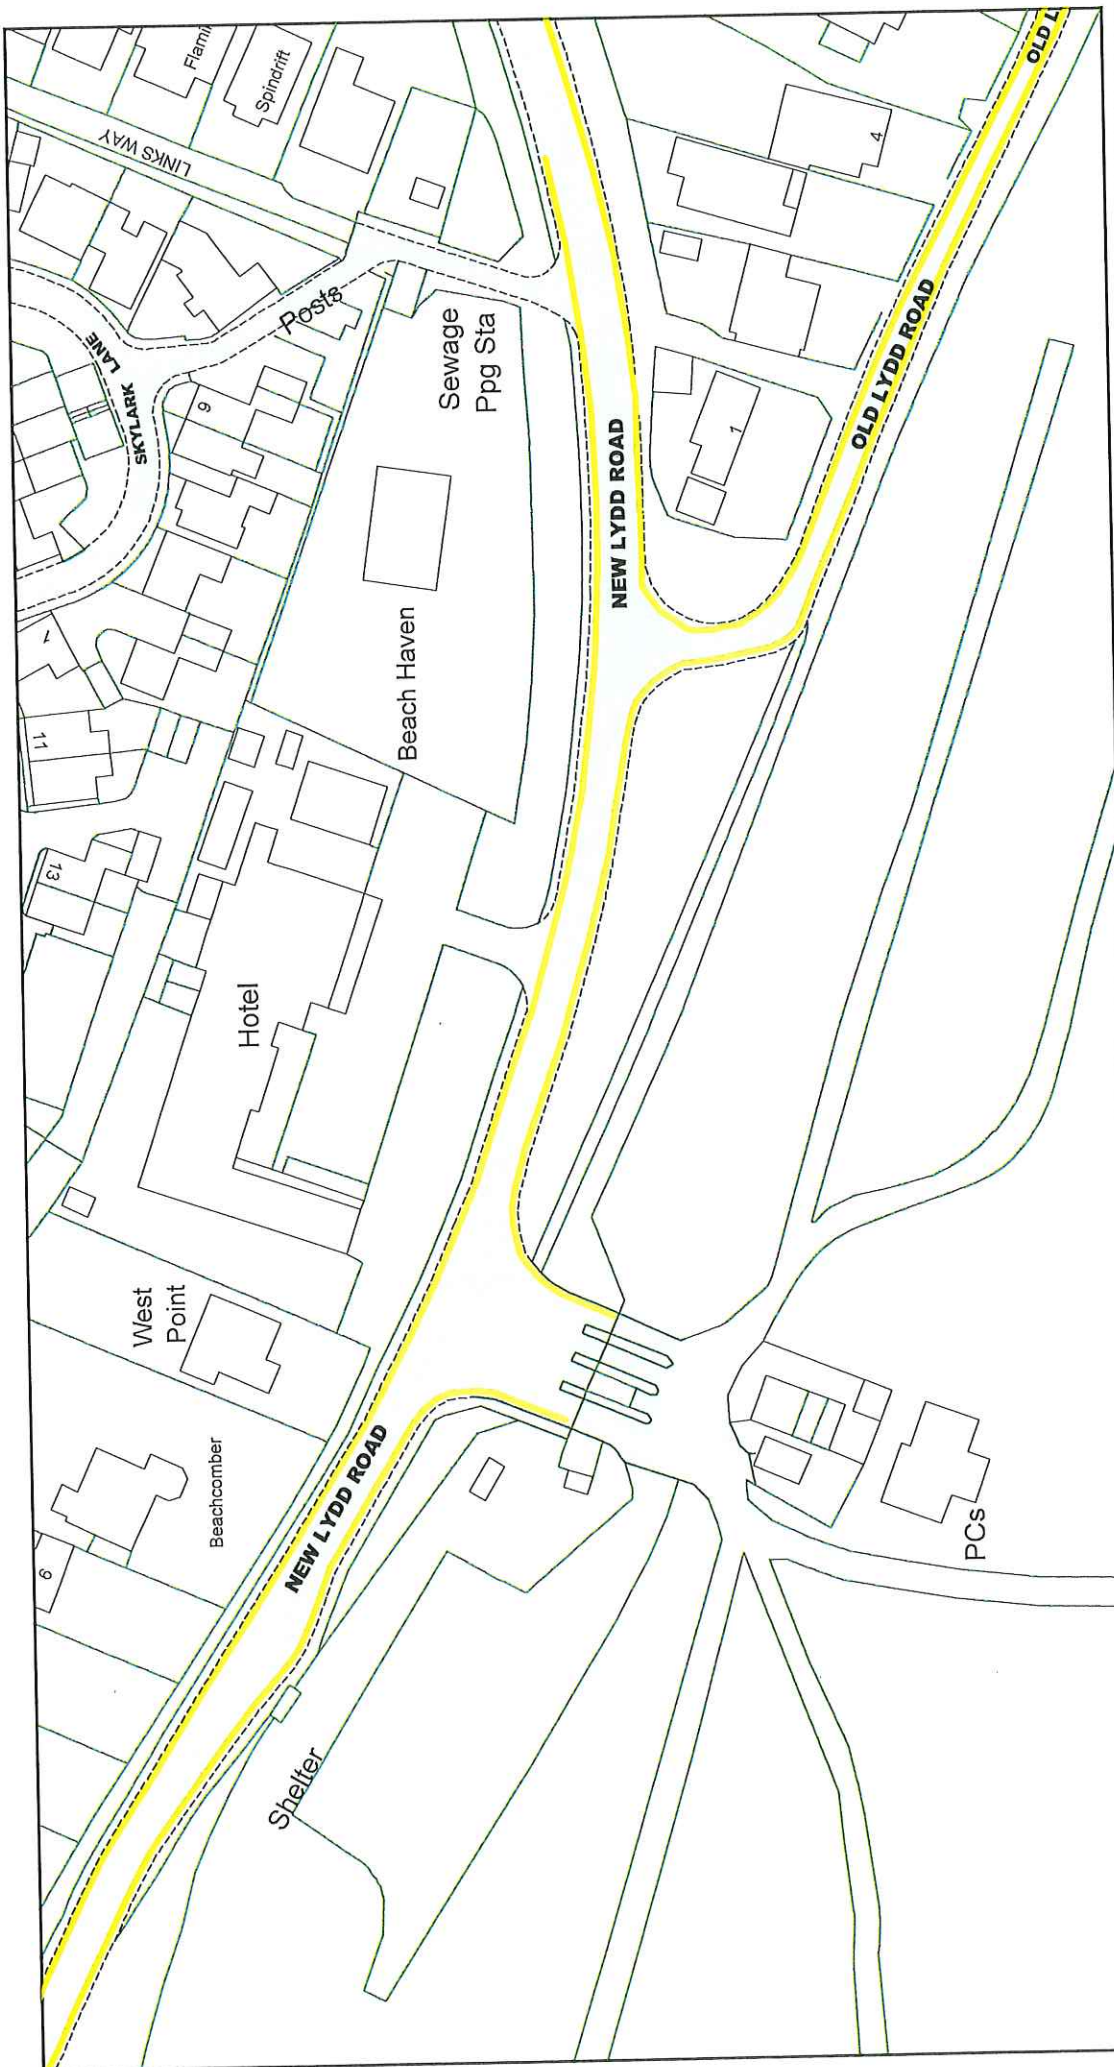

	SCALE	1 : 1000
	DATE	19/06/2023
Title Ref: JH301		Revision

Adjacent Map Title	 JG301 JH300 JH302
--------------------	--

Key to Labels	Permanent TRO restriction ABCD Non TRO item ABCD
---------------	--

Key to TRO Restriction Types	No Waiting at Any Time
------------------------------	------------------------

The East Sussex (Rother District) (Parking Places, Waiting, No Stopping and Loading Restrictions) Traffic Regulation Order 2020 Amendment No.1 Order 2023 (Camber Road & New Lydd Road, Camber)

© Crown copyright. All rights reserved
 East Sussex County Council
 Licence No. 100019601 2023

East Sussex
 County Council

Camber