

EAST SUSSEX COUNTY COUNCIL

**ROAD TRAFFIC REGULATION ACT 1984, ROAD TRAFFIC ACT 1991 & TRAFFIC
MANAGEMENT ACT 2004**

**The East Sussex (Rother District)
(Parking Places, Waiting, No Stopping and Loading Restrictions)
Traffic Regulation Order 2020 Amendment No.1 Order 2021
(Camber Clearway)**

East Sussex County Council, in exercise of their powers under Sections 1(1), 2(1) to (4), 3(2), 4(2), 32, 35(1) and (3), 45, 49, 51, 52, 53 of, and Part IV of Schedule 9 to the Road Traffic Regulation Act 1984 ("the Act") as amended, the Road Traffic Act 1991 (as amended), Part 6 of the Traffic Management Act 2004, and of all other enabling powers and after consultation with the Chief Officer of Police in accordance with Part III of Schedule 9 to the Act hereby make the following Order:-

1. Commencement and citation

This Order may be cited as "The East Sussex (Rother District) (Parking Places, Waiting, No Stopping and Loading Restrictions) Traffic Regulation Order 2020 Amendment No.1 Order 2021 (Camber Clearway).

2. When this Order comes into effect:

(a) The East Sussex (Rother District) (Parking Places, Waiting, No Stopping and Loading Restrictions) Traffic Regulation Order 2020, as amended, shall have effect except as hereinafter contained:

(i) Part II — Waiting and Loading restrictions and designation of Parking Places, that the following article shall be inserted:

3	(7)	No person shall cause or permit any vehicle to stop or remain at rest at any time on any of the main carriageway of the lengths of road as specified in the Order Plans as having a 'Rural Clearway' restriction.
---	-----	---

(ii) Other exemptions, that the following article shall be deleted:

8.2	Nothing in Part II of this Order shall render it unlawful to cause or permit a vehicle to wait in any street or length of street specified in the Order Plans as No Waiting At Any Time or No Waiting during certain times, as a restricted street, Pay and Display, Permit Holder Only, or Permit Holder or Pay and Display parking places:
-----	--

And the following article shall be inserted:

8.2	Nothing in Part II of this Order shall render it unlawful to cause or permit a vehicle to wait in any street or length of street specified in the Order Plans as No Waiting At Any Time or No Waiting during certain times, Rural Clearway, No Stopping on Entrance Markings, as a restricted street, Pay and Display, Permit Holder Only, or Permit Holder or Pay and Display parking places:
-----	--

(iii) The Order Plans shall be amended as follows:

The map tiles below shall be revoked	The map tiles below shall be inserted
CAMBER	
Overview	Overview Revision 1
JK305	JK305 Revision 1
	JK306
	JL306
	JL307
	JL308
	JL309
	JM309
JM310	JM310 Revision 1
JM311	JM311 Revision 1
JM312	JM312 Revision 1
	JN312

3. Revocations

The following Order is hereby revoked:

The County of East Sussex (Lydd Road, Camber) (Clearway) Order, 1969

4. Citation

This Order may be cited as "The East Sussex (Rother District)(Parking Places, Waiting, No Stopping and Loading Restrictions) Traffic Regulation Order 2020 Amendment No.1 Order 2021 (Camber Clearway)" and shall come into effect on 19th July 2021.

THE COMMON SEAL of EAST SUSSEX)
COUNTY COUNCIL was affixed)
hereto on the 9th day of July two thousand)
and twenty one in the presence of:-)




Authorised Signatory

H & T Ctte. 2.4.74 - para 4.2 joint report of Director of Legal & Community Services & County Engineer - para 4.

The East Sussex (Rother District) (Parking Places, Waiting, No Stopping and Loading Restrictions)
Traffic Regulation Order 2020 Amendment No.1 Order 2021
(Camber Clearway)

The Order Plans

Amendments

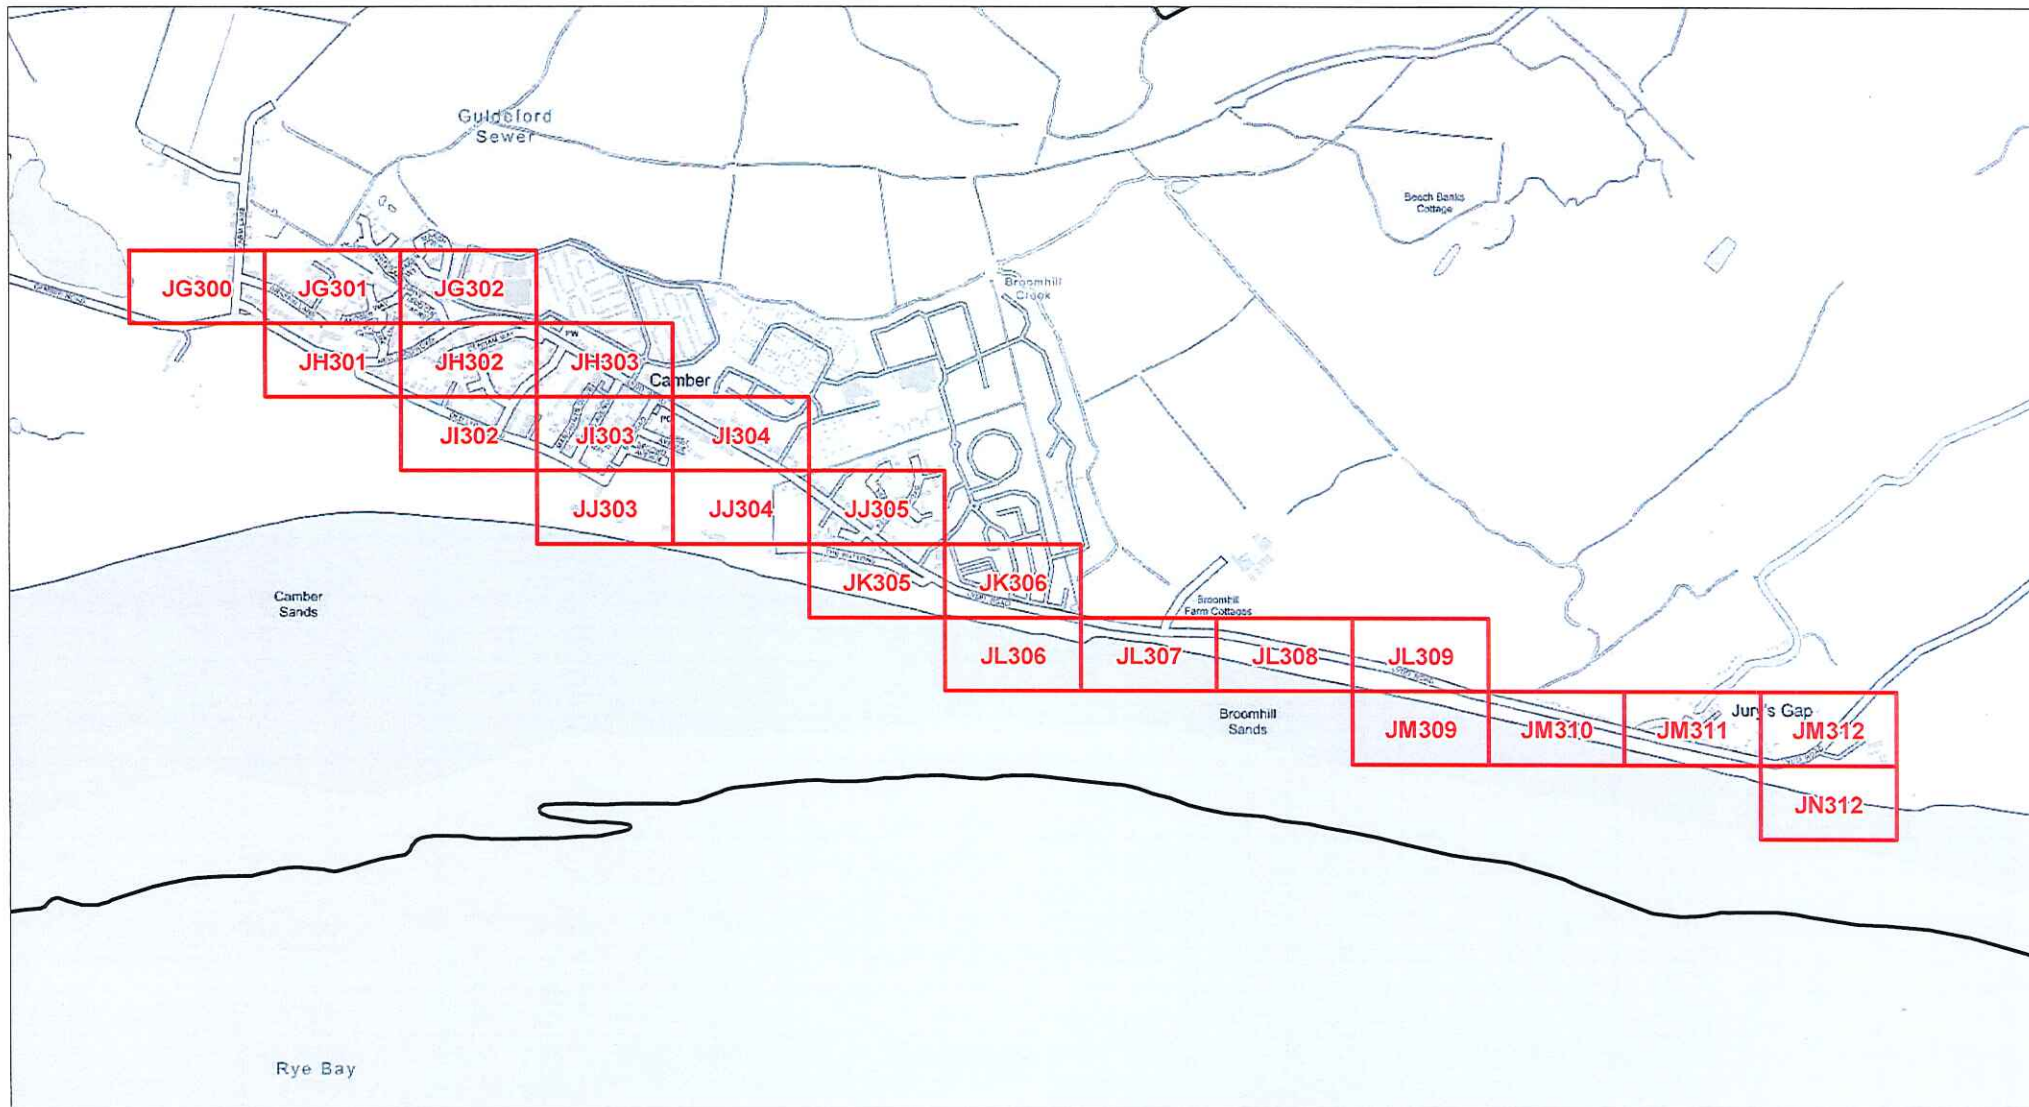

The East Sussex (Rother District)
(Parking Places, Waiting,
No Stopping and Loading Restrictions)
Traffic Regulation Order 2020
Amendment No.1 Order 2021
(Camber Clearway)

Camber Overview

Locations of Parking and Waiting Restrictions

LR000 Tile Ref

© Crown copyright. All rights reserved
East Sussex County Council
Licence No. 100019601 2021




SCALE 1:15000


DATE 07/07/2021

Tile Ref: Overview Revision: 1




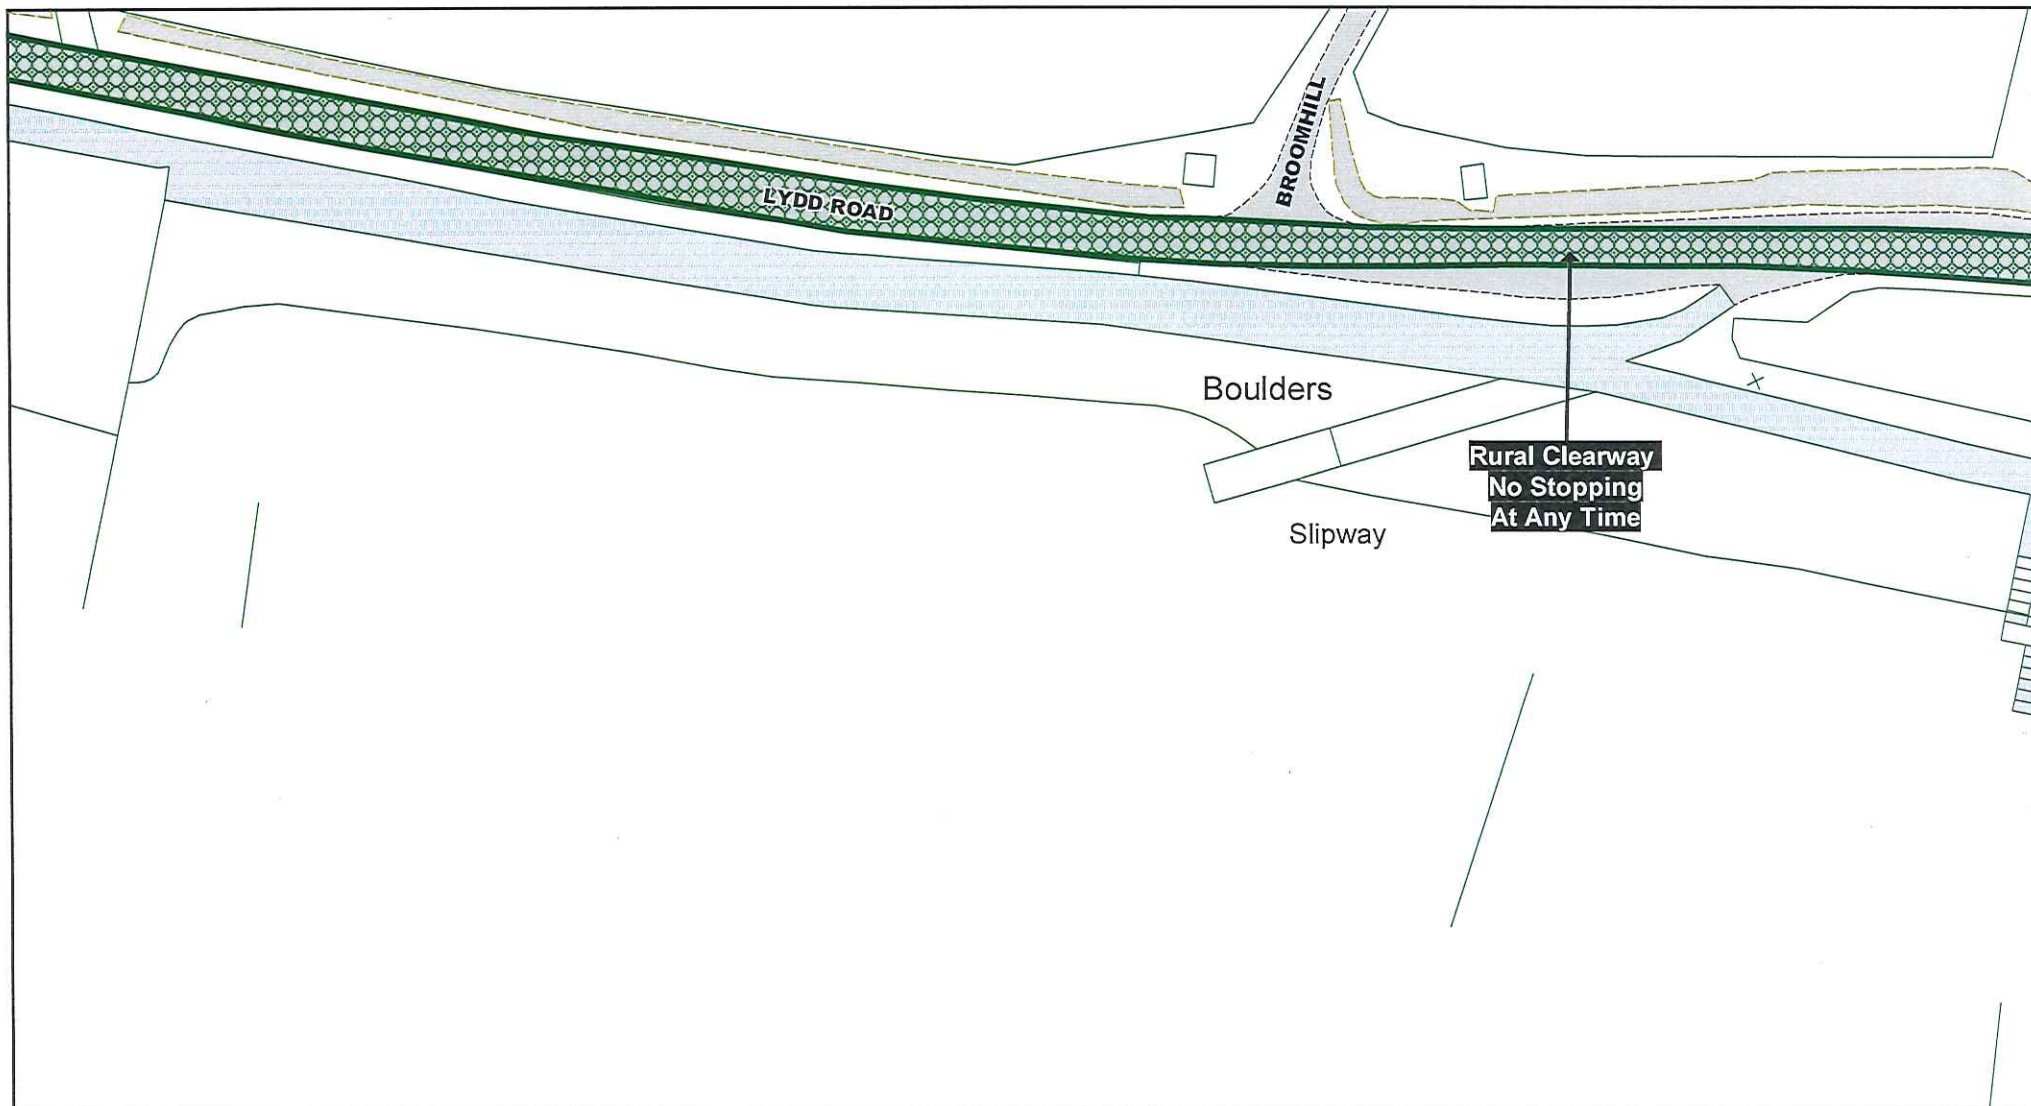
<div><div>East Sussex County Council</div></div>	<div>The East Sussex (Rother District) (Parking Places, Waiting, No Stopping and Loading Restrictions) Traffic Regulation Order 2020 Amendment No.1 2021 (Camber Clearway)</div>	<div><div><div><div><div></div><div>No Waiting at Any Time</div></div><div><div></div><div>No Waiting</div></div><div><div></div><div>No Loading at Any Time</div></div><div><div></div><div>No Loading</div></div><div><div></div><div>Limited Waiting</div></div><div><div></div><div>Disabled Badge Holders Only</div></div><div><div></div><div>Parking Place</div></div></div><div><div><div></div><div>No Stopping On Entrance Markings</div></div><div><div></div><div>Rural Clearway No Stopping</div></div></div></div></div>	<div><div><div>Key to Labels</div><div><div>ABCD</div><div>Permanent TRO restriction</div></div><div><div>ABCD</div><div>Non TRO item</div></div></div></div>	<div><div><div>Adjacent Map Tile</div><div><div><div></div><div>JJ305</div></div><div><div></div><div>JK306</div><div></div></div></div></div></div>	<div><div><div><div><div></div><div>N</div><div>W</div><div>E</div><div>S</div></div></div></div><div><div><div>SCALE</div><div>1 : 1000</div></div><div><div>DATE</div><div>07/07/2021</div></div><div><div>Tile Ref: JK305</div><div>Revision: 1</div></div></div></div>
<div><div><div>Camber</div><div>© Crown copyright. All rights reserved East Sussex County Council Licence No. 100019601 2021</div></div></div>	<div><div><div>Key to Non TRO Items</div><div><div><div></div><div>Pedestrian Crossing (controlled area)</div></div><div><div></div><div>Pedestrian Crossing Point</div></div><div><div></div><div>Bus Stop/ Stand Clearway</div></div></div></div></div>				






<div><p>East Sussex County Council</p></div>	<p>The East Sussex (Rother District) (Parking Places, Waiting, No Stopping and Loading Restrictions) Traffic Regulation Order 2020 Amendment No.1 2021 (Camber Clearway)</p>	<div><p>Key to TRO Restriction Types</p><div><div><div></div><div>No Waiting at Any Time</div></div><div><div></div><div>No Waiting</div></div><div><div></div><div>No Loading at Any Time</div></div><div><div></div><div>No Loading</div></div><div><div></div><div>Limited Waiting</div></div><div><div></div><div>Disabled Badge Holders Only</div></div><div><div></div><div>Parking Place</div></div><div><div></div><div>No Stopping On Entrance Markings</div></div><div><div></div><div>Rural Clearway No Stopping</div></div></div></div> <div><div><p>Key to Labels</p><div><div>ABCD</div><div>Permanent TRO restriction</div></div><div><div>ABCD</div><div>Non TRO item</div></div></div></div> <div><div><p>Adjacent Map Tile</p><div><div>JK305</div></div><div><div>JL306</div></div></div></div> <div><div><div><div><div></div><div>N</div></div><div><div>W</div><div>E</div></div><div><div></div><div>S</div></div></div><div><div>SCALE</div><div>1 : 1000</div></div><div><div>DATE</div><div>07/07/2021</div></div><div><div>Tile Ref: JK306</div><div>Revision: 0</div></div></div></div>			
<div><p>Camber</p><p>© Crown copyright. All rights reserved East Sussex County Council Licence No. 100019601 2021</p></div>	<div><p>Key to Non TRO Items</p><div><div><div></div><div>Pedestrian Crossing (controlled area)</div></div><div><div></div><div>Pedestrian Crossing Point</div></div><div><div></div><div>Bus Stop/ Stand Clearway</div></div></div></div>				




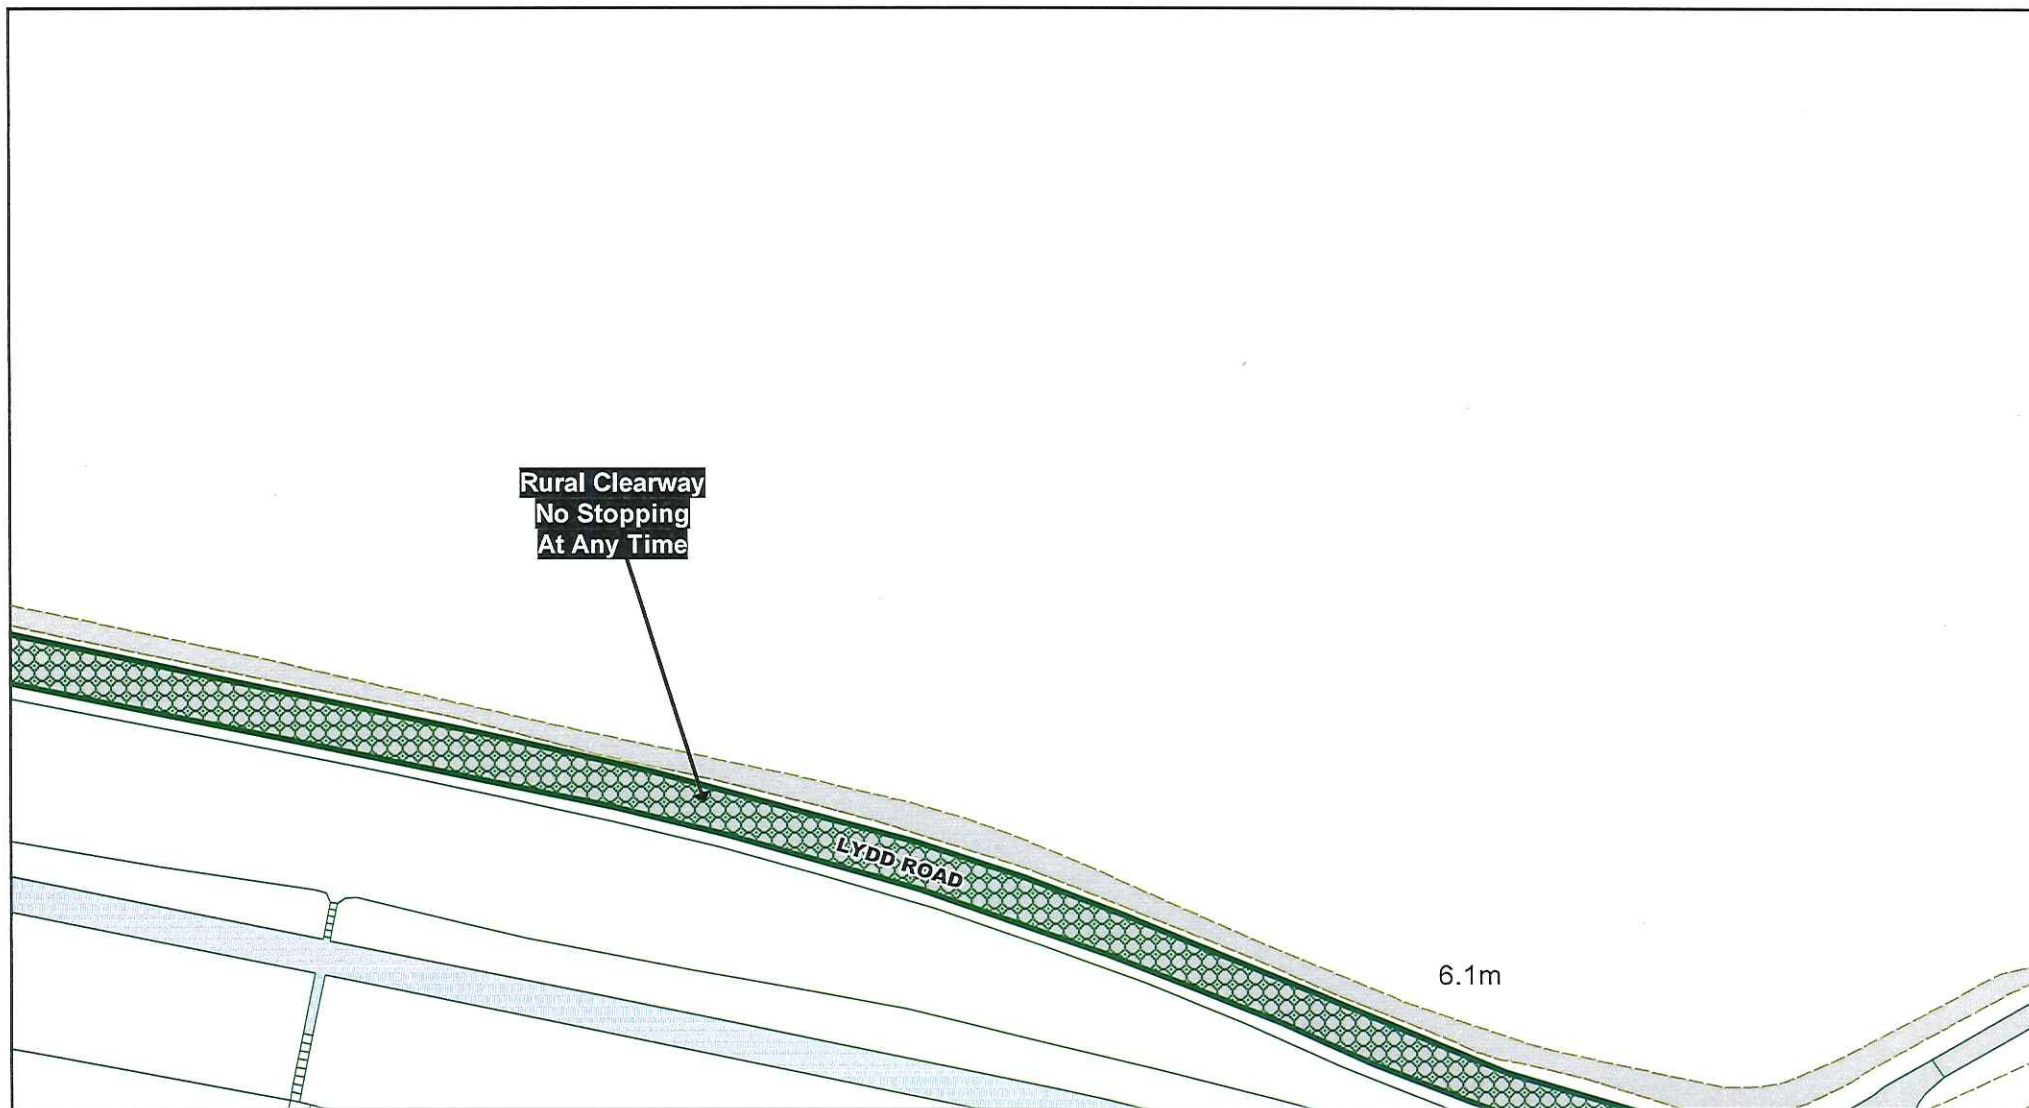
<div><div>East Sussex County Council</div></div>		<div>The East Sussex (Rother District) (Parking Places, Waiting, No Stopping and Loading Restrictions) Traffic Regulation Order 2020 Amendment No.1 2021 (Camber Clearway)</div>		<div>Key to TRO Restriction Types</div> <div><div><div><div></div><div>No Waiting at Any Time</div></div><div><div></div><div>No Waiting</div></div><div><div></div><div>No Loading at Any Time</div></div><div><div></div><div>No Loading</div></div><div><div></div><div>Limited Waiting</div></div><div><div></div><div>Disabled Badge Holders Only</div></div><div><div></div><div>Parking Place</div></div></div><div><div><div></div><div>No Stopping On Entrance Markings</div></div><div><div></div><div>Rural Clearway No Stopping</div></div></div></div>		<div>Key to Labels</div> <div><div><div>ABCD</div><div>Permanent TRO restriction</div></div><div><div>ABCD</div><div>Non TRO item</div></div></div>		<div>Adjacent Map Tile</div> <div><div><div>JK306</div></div><div><div>JL307</div></div></div>		<div><div><div><div>N</div><div>W</div><div>E</div><div>S</div></div></div><div><div>SCALE</div><div>1 : 1000</div></div><div><div>DATE</div><div>07/07/2021</div></div><div><div>Tile Ref: JL306</div><div>Revision: 0</div></div></div>	
<div><div>Camber</div><div><div>© Crown copyright. All rights reserved East Sussex County Council Licence No. 100019601 2021</div></div></div>		<div>Key to Non TRO Items</div> <div><div><div></div><div>Pedestrian Crossing (controlled area)</div></div><div><div></div><div>Pedestrian Crossing Point</div></div><div><div></div><div>Bus Stop/ Stand Clearway</div></div></div>									




<div><p>East Sussex County Council</p></div> <div><p>The East Sussex (Rother District) (Parking Places, Waiting, No Stopping and Loading Restrictions) Traffic Regulation Order 2020 Amendment No.1 2021 (Camber Clearway)</p></div>	<div><p>Key to TRO Restriction Types</p><div><div></div><div>No Waiting at Any Time</div></div><div><div></div><div>No Waiting</div></div><div><div></div><div>No Loading at Any Time</div></div><div><div></div><div>No Loading</div></div><div><div></div><div>Limited Waiting</div></div><div><div></div><div>Disabled Badge Holders Only</div></div><div><div></div><div>Parking Place</div></div></div> <div><div></div><div>No Stopping On Entrance Markings</div></div> <div><div></div><div>Rural Clearway No Stopping</div></div>	<div><p>Key to Labels</p><div><div></div><div>Permanent TRO restriction</div></div><div><div>ABCD</div><div>Non TRO item</div></div></div>	<div><p>Adjacent Map Tile</p><div></div><div> JL306</div><div>JL308 </div><div></div></div>	<div><div></div><div><table><tr><td>SCALE</td><td>1 : 1000</td></tr><tr><td>DATE</td><td>07/07/2021</td></tr><tr><td colspan="2">Tile Ref: JL307</td></tr><tr><td colspan="2">Revision: 0</td></tr></table></div></div>	SCALE	1 : 1000	DATE	07/07/2021	Tile Ref: JL307		Revision: 0	
SCALE	1 : 1000											
DATE	07/07/2021											
Tile Ref: JL307												
Revision: 0												
<div><p>Camber</p><p>© Crown copyright. All rights reserved East Sussex County Council Licence No. 100019601 2021</p></div>	<div><p>Key to Non TRO Items</p><div><div></div><div>Pedestrian Crossing (controlled area)</div></div><div><div></div><div>Pedestrian Crossing Point</div></div><div><div></div><div>Bus Stop/ Stand Clearway</div></div></div>											

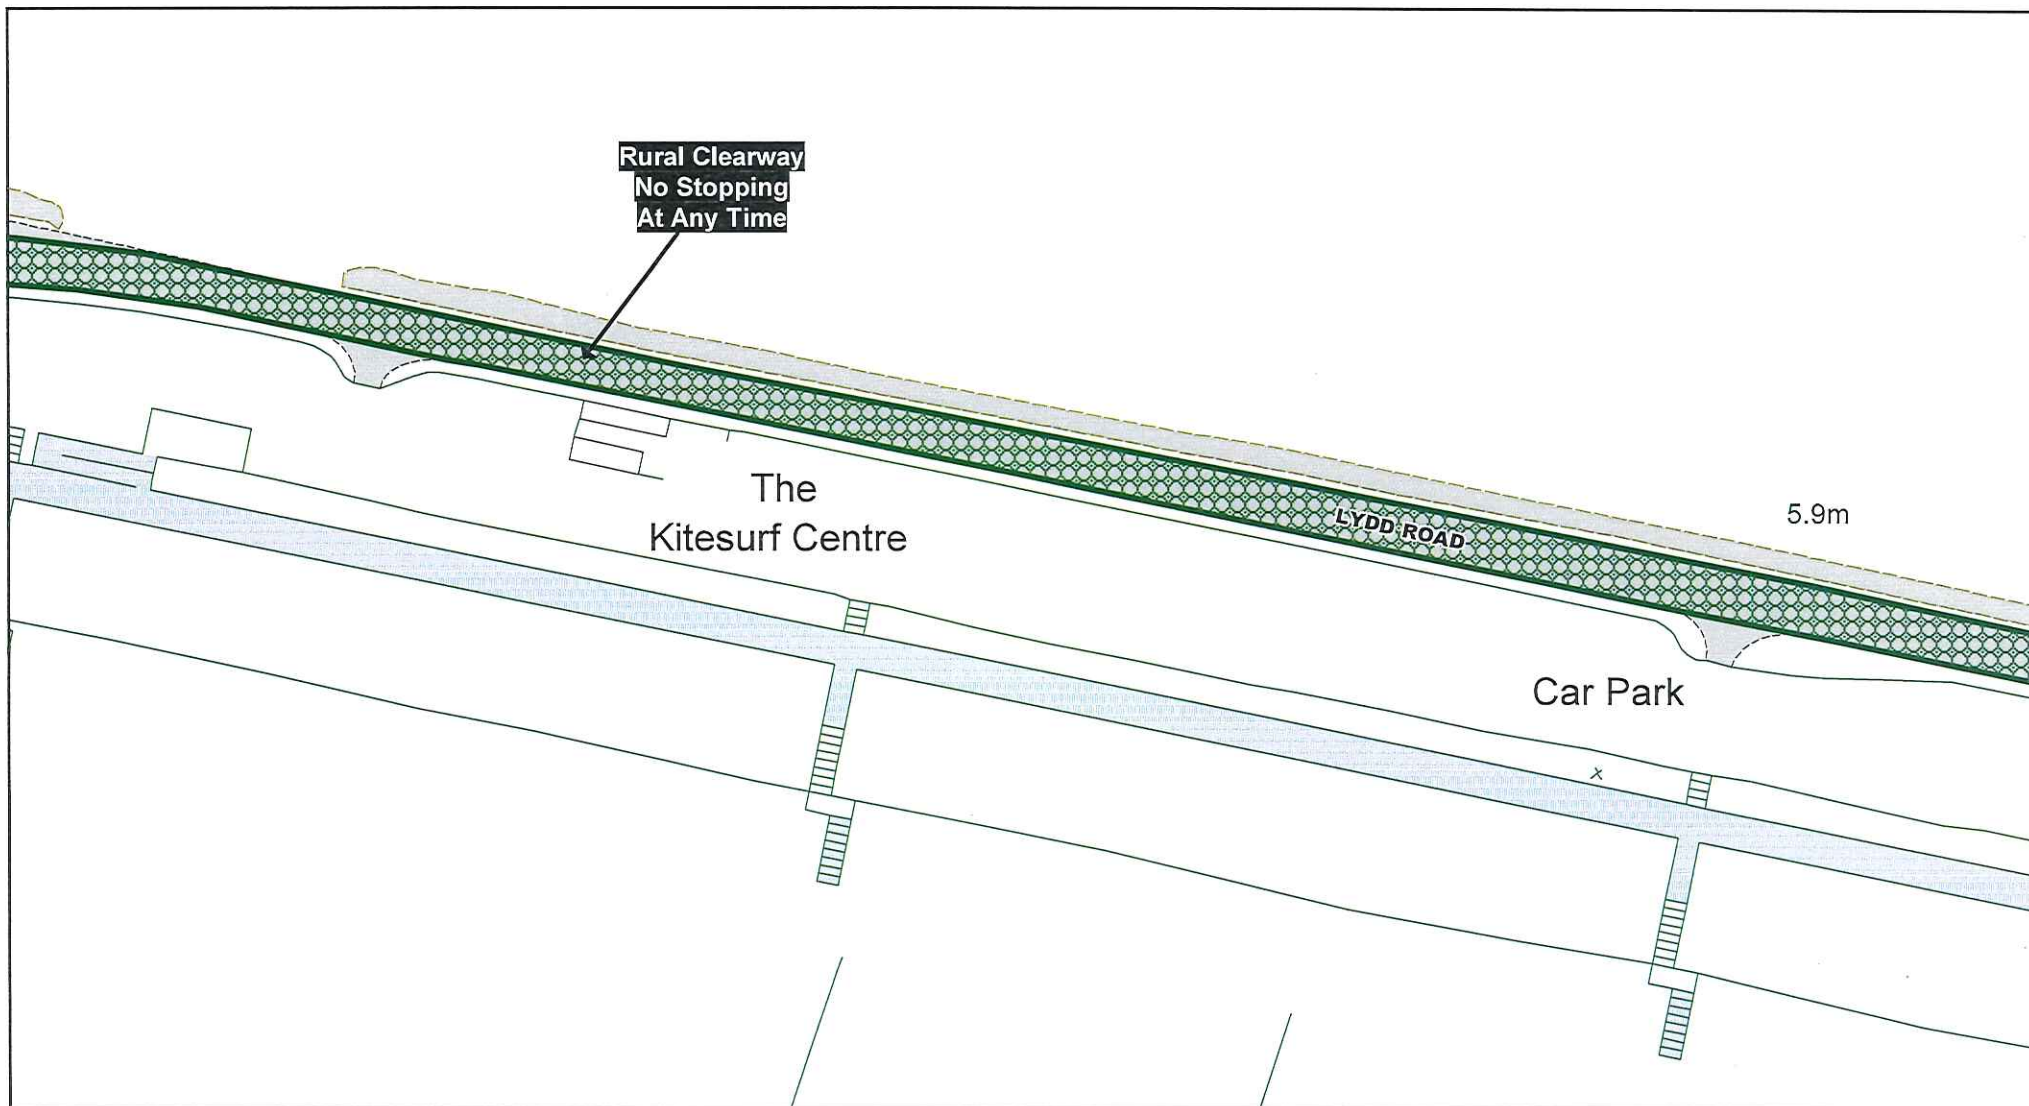


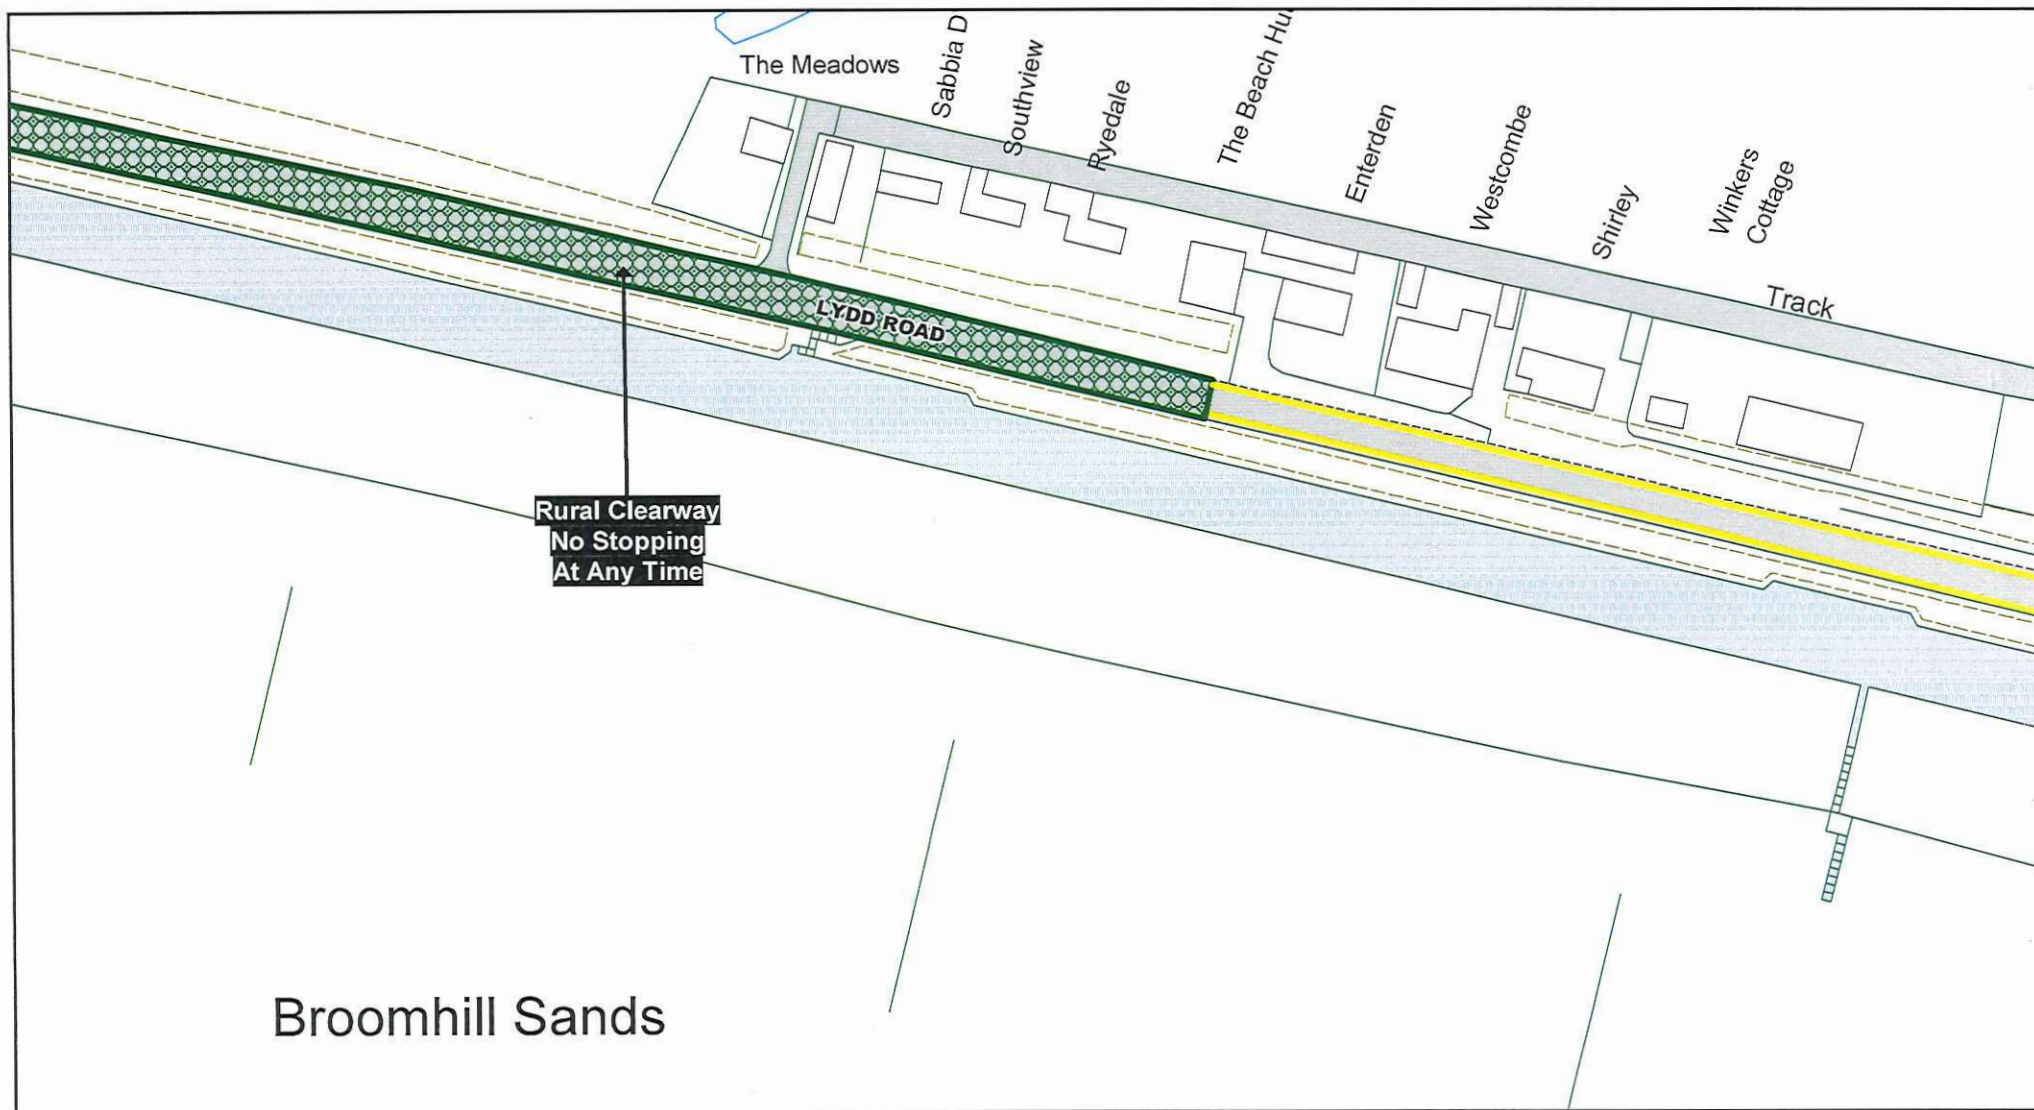
<div><p>East Sussex County Council</p></div>	<p>The East Sussex (Rother District) (Parking Places, Waiting, No Stopping and Loading Restrictions) Traffic Regulation Order 2020 Amendment No.1 2021 (Camber Clearway)</p>	<div><p>Key to TRO Restriction Types</p><div><div><div></div><div>No Waiting at Any Time</div></div><div><div></div><div>No Waiting</div></div><div><div></div><div>No Loading at Any Time</div></div><div><div></div><div>No Loading</div></div><div><div></div><div>Limited Waiting</div></div><div><div></div><div>Disabled Badge Holders Only</div></div><div><div></div><div>Parking Place</div></div><div><div></div><div>No Stopping On Entrance Markings</div></div><div><div></div><div>Rural Clearway No Stopping</div></div></div></div> <div><div><p>Key to Labels</p><div><div><div>ABCD</div><div>Permanent TRO restriction</div></div><div><div>ABCD</div><div>Non TRO item</div></div></div></div></div> <div><div><p>Adjacent Map Tile</p><div><div>◀</div><div>JL307</div></div><div><div>JL309</div><div>▶</div></div></div></div> <div><div><div><div><div>N</div><div>W</div><div>E</div><div>S</div></div><div></div></div></div><div><div><div>SCALE</div><div>1 : 1000</div></div><div><div>DATE</div><div>07/07/2021</div></div><div><div>Tile Ref: JL308</div><div>Revision: 0</div></div></div></div> <tr><td><div><p>Camber</p><p>© Crown copyright. All rights reserved East Sussex County Council Licence No. 100019601 2021</p></div></td><td><div><p>Key to Non TRO Items</p><div><div><div></div><div>Pedestrian Crossing (controlled area)</div></div><div><div></div><div>Pedestrian Crossing Point</div></div><div><div></div><div>Bus Stop/ Stand Clearway</div></div></div></div></td><td></td></tr>	<div><p>Camber</p><p>© Crown copyright. All rights reserved East Sussex County Council Licence No. 100019601 2021</p></div>	<div><p>Key to Non TRO Items</p><div><div><div></div><div>Pedestrian Crossing (controlled area)</div></div><div><div></div><div>Pedestrian Crossing Point</div></div><div><div></div><div>Bus Stop/ Stand Clearway</div></div></div></div>	
<div><p>Camber</p><p>© Crown copyright. All rights reserved East Sussex County Council Licence No. 100019601 2021</p></div>	<div><p>Key to Non TRO Items</p><div><div><div></div><div>Pedestrian Crossing (controlled area)</div></div><div><div></div><div>Pedestrian Crossing Point</div></div><div><div></div><div>Bus Stop/ Stand Clearway</div></div></div></div>	




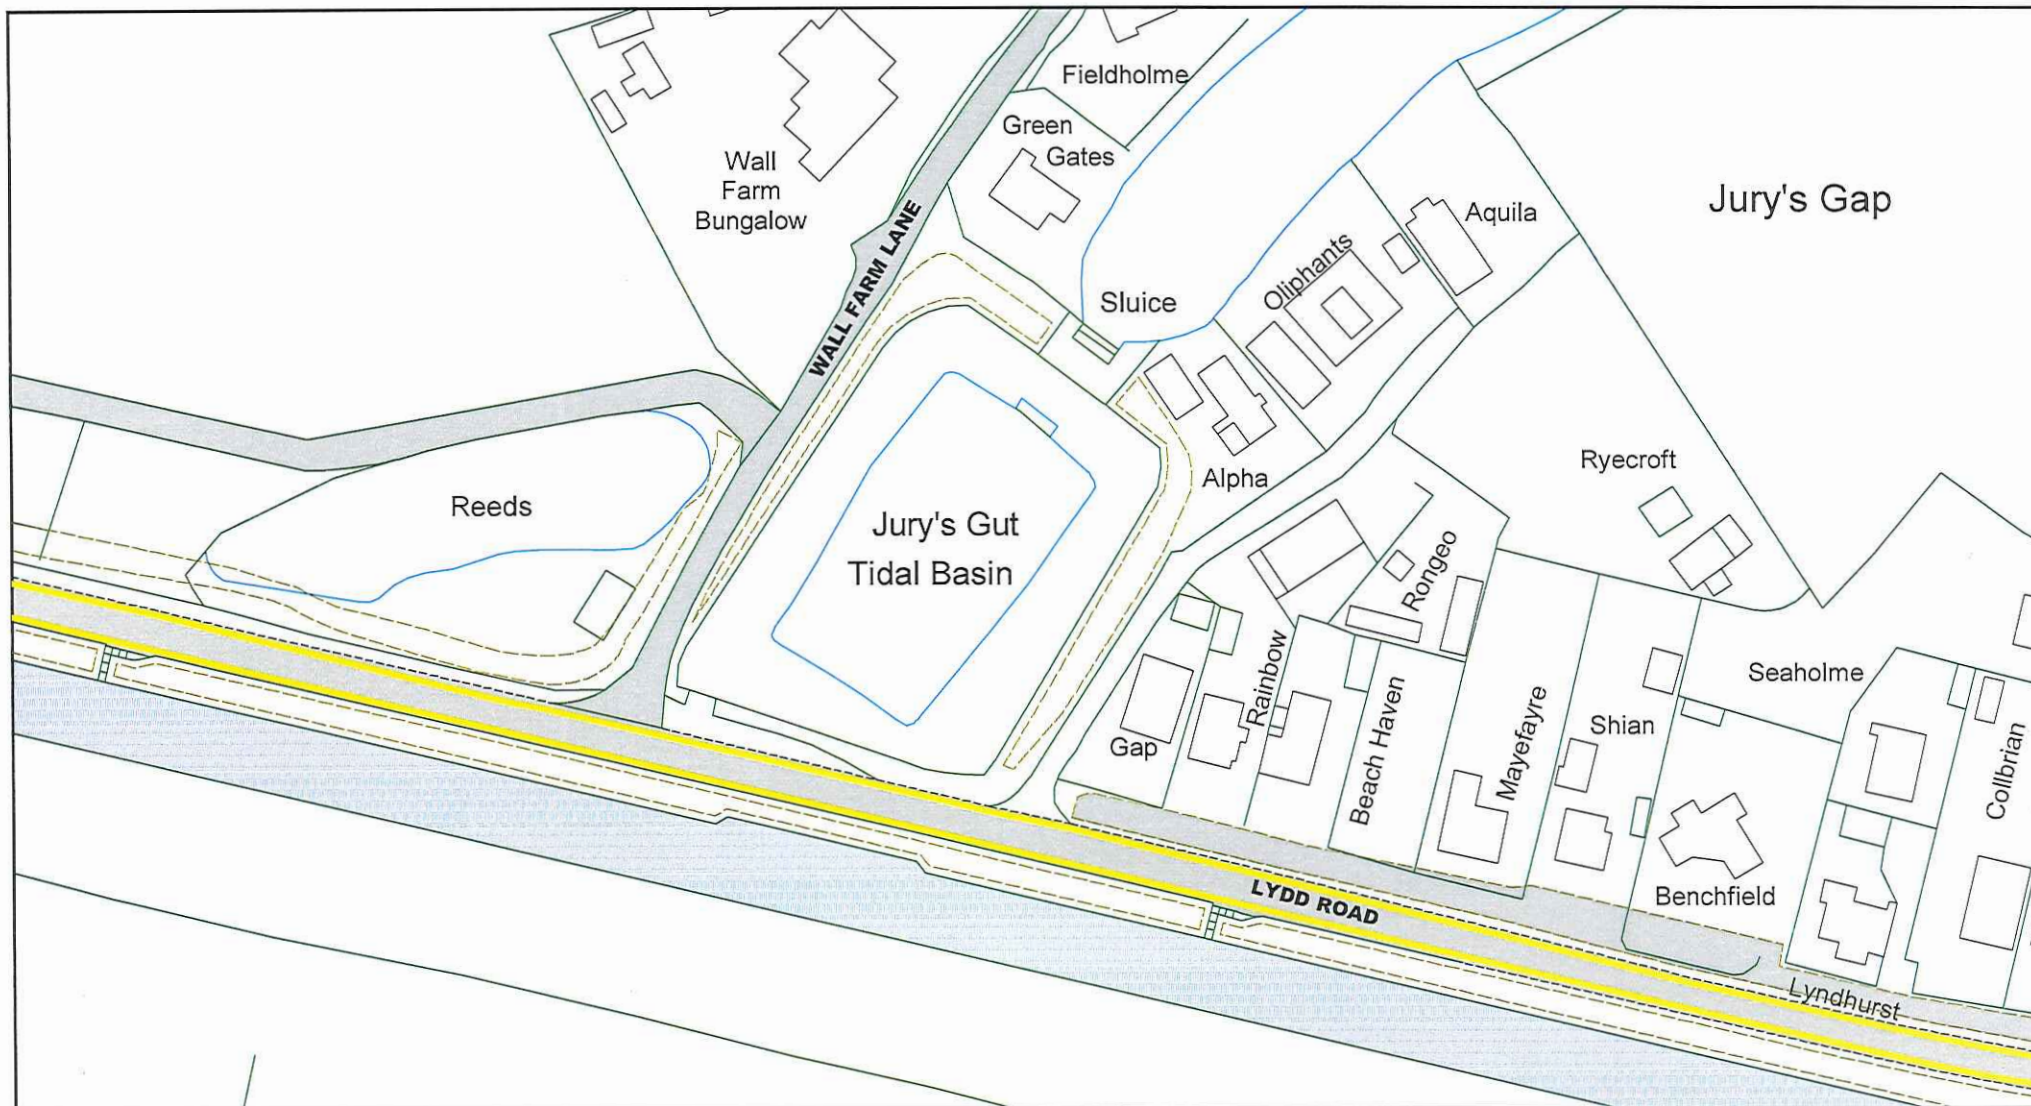
<div><div><div>East Sussex County Council</div><div></div></div></div>	<div>The East Sussex (Rother District) (Parking Places, Waiting, No Stopping and Loading Restrictions) Traffic Regulation Order 2020 Amendment No.1 2021 (Camber Clearway)</div>	<div><div><div><div><div><div></div></div><div>No Waiting at Any Time</div></div><div><div><div></div></div><div>No Waiting</div></div><div><div><div></div></div><div>No Loading at Any Time</div></div><div><div><div></div></div><div>No Loading</div></div><div><div><div></div></div><div>Limited Waiting</div></div><div><div><div></div></div><div>Disabled Badge Holders Only</div></div><div><div><div></div></div><div>Parking Place</div></div></div><div><div><div><div></div></div><div>No Stopping On Entrance Markings</div></div><div><div><div></div></div><div>Rural Clearway No Stopping</div></div></div></div></div>	<div><div><div><div><div></div></div><div>Permanent TRO restriction</div></div><div><div><div></div></div><div>Non TRO item</div></div></div></div>	<div><div><div>Adjacent Map Tile</div><div><div></div></div><div><div><div></div></div><div>JL308</div></div><div><div></div></div><div><div><div></div></div><div>JM309</div></div><div><div></div></div></div></div>	<div><div><div><div><div>N</div><div>W</div><div>E</div><div>S</div></div></div><div><div>SCALE</div><div>1 : 1000</div></div><div><div>DATE</div><div>07/07/2021</div></div><div><div>Tile Ref: JL309</div><div>Revision: 0</div></div></div></div>
<div><div><div>Camber</div><div><div>© Crown copyright. All rights reserved East Sussex County Council Licence No. 100019601 2021</div></div></div></div>	<div><div><div><div><div></div></div><div>Key to Non TRO Items</div></div><div><div><div><div></div></div><div>Pedestrian Crossing (controlled area)</div></div><div><div><div></div></div><div>Pedestrian Crossing Point</div></div><div><div><div></div></div><div>Bus Stop/ Stand Clearway</div></div></div></div></div>				




<div><div><div>East Sussex County Council</div><div></div></div></div>	<div>The East Sussex (Rother District) (Parking Places, Waiting, No Stopping and Loading Restrictions) Traffic Regulation Order 2020 Amendment No.1 2021 (Camber Clearway)</div>	<div><div><div><div><div><div></div></div><div>No Waiting at Any Time</div></div><div><div><div></div></div><div>No Waiting</div></div><div><div><div></div></div><div>No Loading at Any Time</div></div><div><div><div></div></div><div>No Loading</div></div><div><div><div></div></div><div>Limited Waiting</div></div><div><div><div></div></div><div>Disabled Badge Holders Only</div></div><div><div><div></div></div><div>Parking Place</div></div></div><div><div><div></div></div><div>No Stopping On Entrance Markings</div></div><div><div><div></div></div><div>Rural Clearway No Stopping</div></div></div></div>		<div><div><div>Key to Labels</div><div><div><div>ABCD</div><div>Permanent TRO restriction</div></div><div><div>ABCD</div><div>Non TRO item</div></div></div></div></div>	<div><div><div>Adjacent Map Tile</div><div><div><div></div><div>JL309</div></div><div><div></div><div>JM310</div><div></div></div><div><div></div></div></div></div></div>	<div><div><div><div><div><div>N</div><div>W</div><div>E</div><div>S</div></div></div><div></div></div></div></div>	<div><div><div>SCALE</div><div>1 : 1000</div></div><div><div><div>DATE</div><div>07/07/2021</div></div></div><div><div><div>Tile Ref: JM309</div><div>Revision: 1</div></div></div></div>
<div><div><div>Camber</div><div><div>© Crown copyright. All rights reserved East Sussex County Council Licence No. 100019601 2021</div></div></div></div>	<div><div><div><div><div><div></div></div><div>Pedestrian Crossing (controlled area)</div></div><div><div><div></div></div><div>Pedestrian Crossing Point</div></div><div><div><div></div></div><div>Bus Stop/ Stand Clearway</div></div></div></div></div>						

































<div><div></div><div>East Sussex County Council</div></div>	<div>The East Sussex (Rother District) (Parking Places, Waiting, No Stopping and Loading Restrictions) Traffic Regulation Order 2020 Amendment no.1 2021 (Camber Clearway)</div>	<div><div><div><div><div><div></div></div><div></div></div><div><div><div></div></div><div></div></div><div><div><div></div></div><div></div></div><div><div><div></div></div><div></div></div><div><div><div></div></div><div></div></div></div><div><div><div></div></div><div></div></div><div><div><div></div></div><div></div></div><div><div><div></div></div><div></div></div></div><div><div><div></div></div><div></div></div><div><div><div></div></div><div></div></div></div> <div><div><div></div></div><div></div></div> <div><div><div></div></div><div></div></div>  



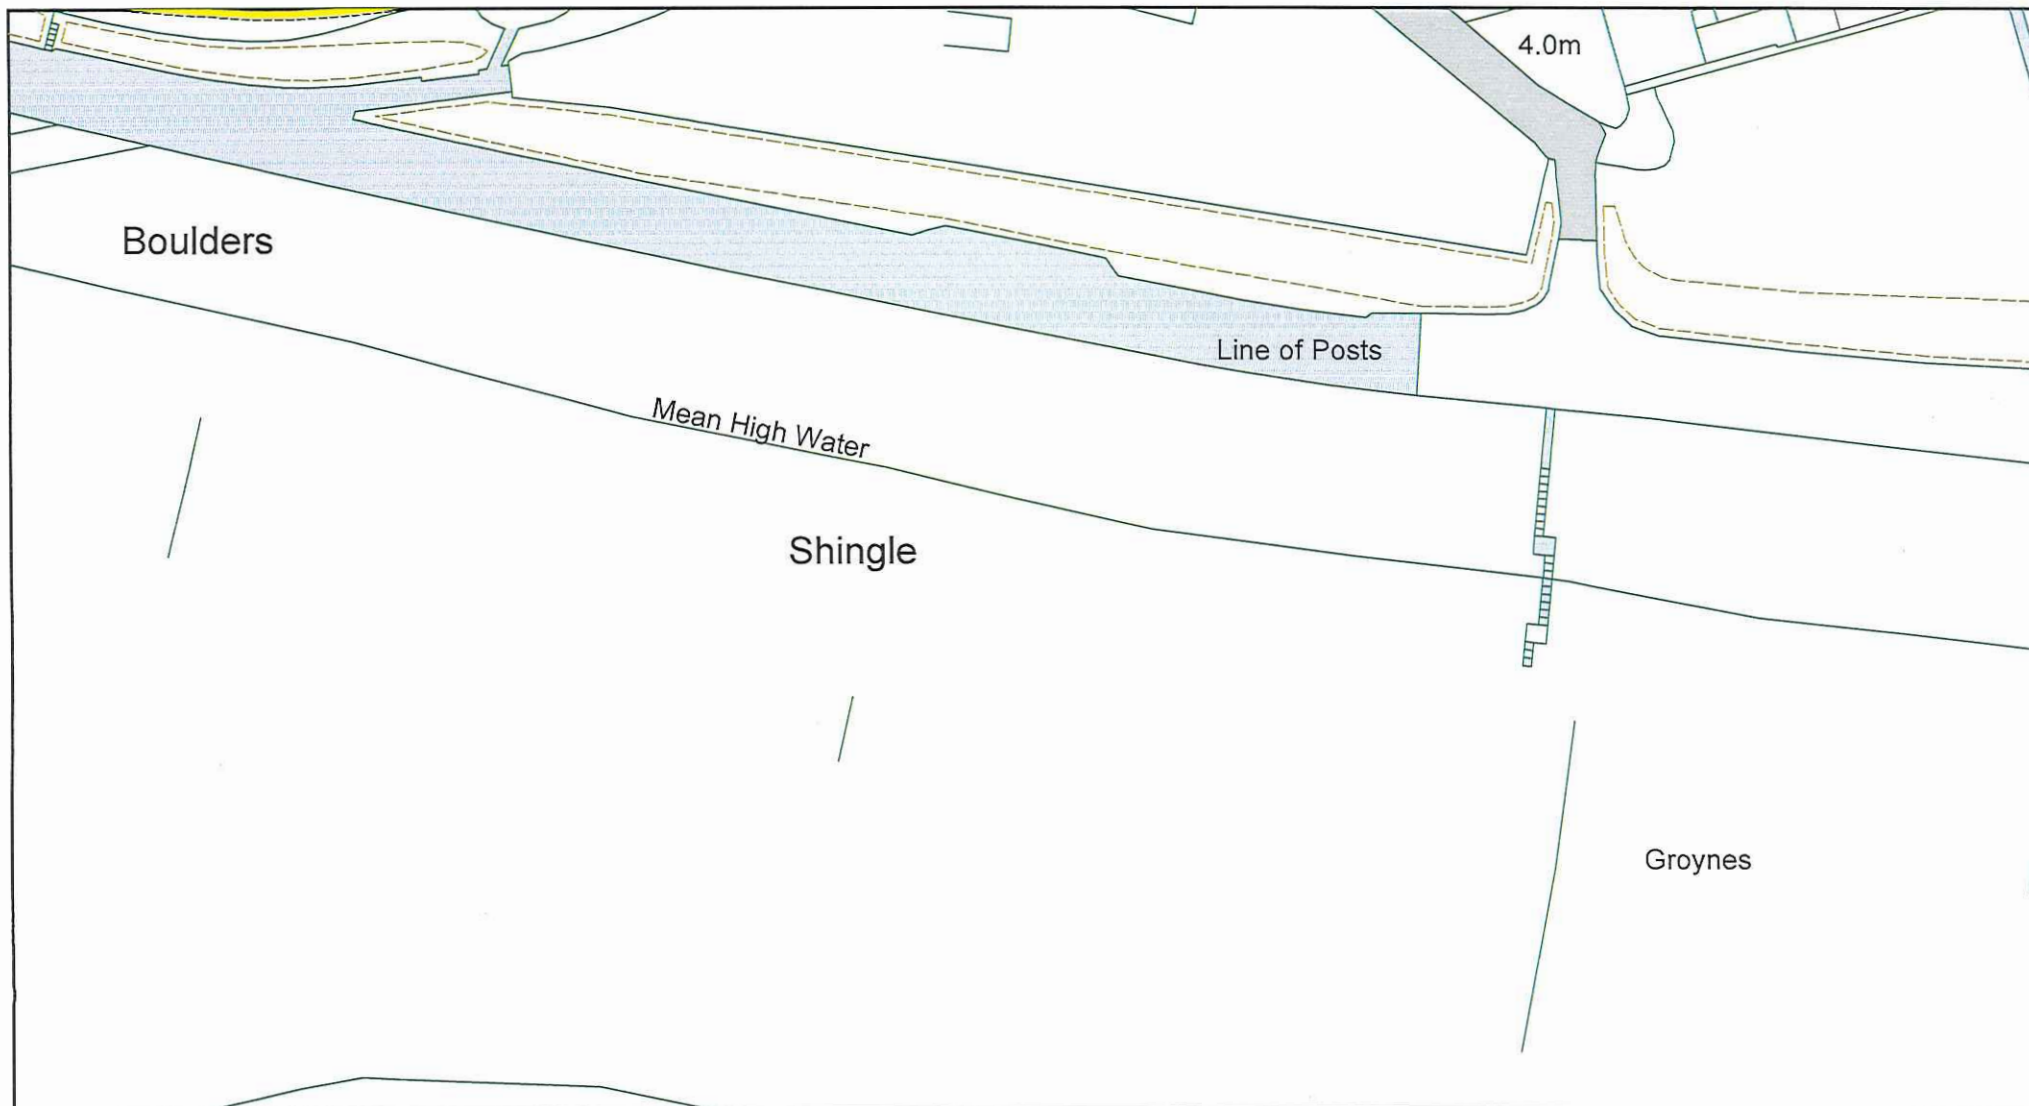

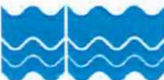
















<div><div></div><div><div>East Sussex</div><div>County Council</div></div></div>	<div>The East Sussex (Rother District) (Parking Places, Waiting, No Stopping and Loading Restrictions) Traffic Regulation Order 2020 Amendment No.1 2021 (Camber Clearway)</div>	<div><div><div><div><div></div></div><div>No Waiting at Any Time</div></div><div><div><div></div></div><div>No Waiting</div></div><div><div><div></div></div><div>No Loading at Any Time</div></div><div><div><div></div></div><div>No Loading</div></div><div><div><div></div></div><div>Limited Waiting</div></div><div><div><div></div></div><div>Disabled Badge Holders Only</div></div><div><div><div></div></div><div>Parking Place</div></div></div><div><div><div></div></div><div>No Stopping On Entrance Markings</div></div><div><div><div></div></div><div>Rural Clearway No Stopping</div></div></div>	<div><div><div><div><div></div></div><div>Permanent TRO restriction</div></div><div><div><div></div></div><div>Non TRO item</div></div></div></div>	<div><div><div>▲</div></div><div><div>◀</div><div>JM310</div></div><div><div>JM312</div><div>▶</div></div><div><div>▼</div></div></div>	<div><div><div><div><div></div><div>N</div><div>W</div><div>E</div><div>S</div></div></div></div></div> <div><div><div>SCALE</div><div>1 : 1000</div></div><div><div>DATE</div><div>07/07/2021</div></div></div> <div><div>Tile Ref: JM311</div><div>Revision: 1</div></div>
<div><div><div>© Crown copyright. All rights reserved</div><div>East Sussex County Council</div><div>Amendment No.1 2021</div></div></div>	<div><div><div><div><div></div></div><div>Key to Non TRO Items</div></div><div><div><div></div></div><div>Pedestrian Crossing (controlled area)</div></div><div><div><div></div></div><div>Pedestrian Crossing Point</div></div><div><div><div></div></div><div>Bus Stop/ Stand Clearway</div></div></div></div>				



<div><p>East Sussex County Council</p></div>	<p>The East Sussex (Rother District) (Parking Places, Waiting, No Stopping and Loading Restrictions) Traffic Regulation Order 2020 Amendment No.1 2021 (Camber Clearway)</p>	<div><p>Key to TRO Restriction Types</p><div> No Waiting at Any Time</div><div> No Waiting</div><div> No Loading at Any Time</div><div> No Loading</div><div> Limited Waiting</div><div> Disabled Badge Holders Only</div><div> Parking Place</div></div> <div><div> No Stopping On Entrance Markings</div><div> Rural Clearway No Stopping</div></div>	<div><p>Key to Labels</p><div> Permanent TRO restriction</div><div> Non TRO item</div></div> <td><div><p>Adjacent Map Tile</p><div></div><div></div></div></td> <td><div><div></div><div><table><tr><td>SCALE</td><td>1 : 1000</td></tr><tr><td>DATE</td><td>07/07/2021</td></tr><tr><td colspan="2">Tile Ref: JM312 Revision: 1</td></tr></table></div></div></td>	<div><p>Adjacent Map Tile</p><div></div><div></div></div>	<div><div></div><div><table><tr><td>SCALE</td><td>1 : 1000</td></tr><tr><td>DATE</td><td>07/07/2021</td></tr><tr><td colspan="2">Tile Ref: JM312 Revision: 1</td></tr></table></div></div>	SCALE	1 : 1000	DATE	07/07/2021	Tile Ref: JM312 Revision: 1	
SCALE	1 : 1000										
DATE	07/07/2021										
Tile Ref: JM312 Revision: 1											
<div><p>Camber</p><p>© Crown copyright. All rights reserved East Sussex County Council Licence No. 100019601 2021</p></div>	<div><p>Key to Non TRO Items</p><div> Pedestrian Crossing (controlled area)</div><div> Pedestrian Crossing Point</div><div> Bus Stop/ Stand Clearway</div></div> <td></td> <td></td> <td></td> <td></td> <td></td>										



<div><p>East Sussex County Council</p></div>	<div><p>The East Sussex (Rother District) (Parking Places, Waiting, No Stopping and Loading Restrictions) Traffic Regulation Order 2020 Amendment No.1 2021 (Camber Clearway)</p></div>	<div><p>Key to TRO Restriction Types</p><div><div></div><div>No Waiting at Any Time</div></div><div><div></div><div>No Waiting</div></div><div><div></div><div>No Loading at Any Time</div></div><div><div></div><div>No Loading</div></div><div><div></div><div>Limited Waiting</div></div><div><div></div><div>Disabled Badge Holders Only</div></div><div><div></div><div>Parking Place</div></div></div> <div><div></div><div>No Stopping On Entrance Markings</div></div> <div><div></div><div>Rural Clearway No Stopping</div></div>	<div><p>Key to Labels</p><div><div></div><div>Permanent TRO restriction</div></div><div><div></div><div>Non TRO item</div></div></div>	<div><p>Adjacent Map Tile</p><div><div></div><div></div><div></div></div><div><div></div></div><div><div></div></div></div> <div><div></div><div></div><div></div></div> <div><div></div></div> <div><div></div></div> <div><div></div><div><div><div>SCALE</div><div>1 : 1000</div></div><div><div>DATE</div><div>07/07/2021</div></div><div><div>Tile Ref: JN312</div><div>Revision: 0</div></div></div></div>	
<div><p>Camber</p><p>© Crown copyright. All rights reserved East Sussex County Council Licence No. 100019601 2021</p></div>	<div><p>Key to Non TRO Items</p><div><div></div><div>Pedestrian Crossing (controlled area)</div></div><div><div></div><div>Pedestrian Crossing Point</div></div><div><div></div><div>Bus Stop/ Stand Clearway</div></div></div>				