


File name C:\P\WORK\DR\WSP-UK-PW-26\MS0909\7011677-WSP-LSI-IM-0116-DR-CH-000001.DWG, printed on 22 September 2025 14:44:01, by Beale, Stuart

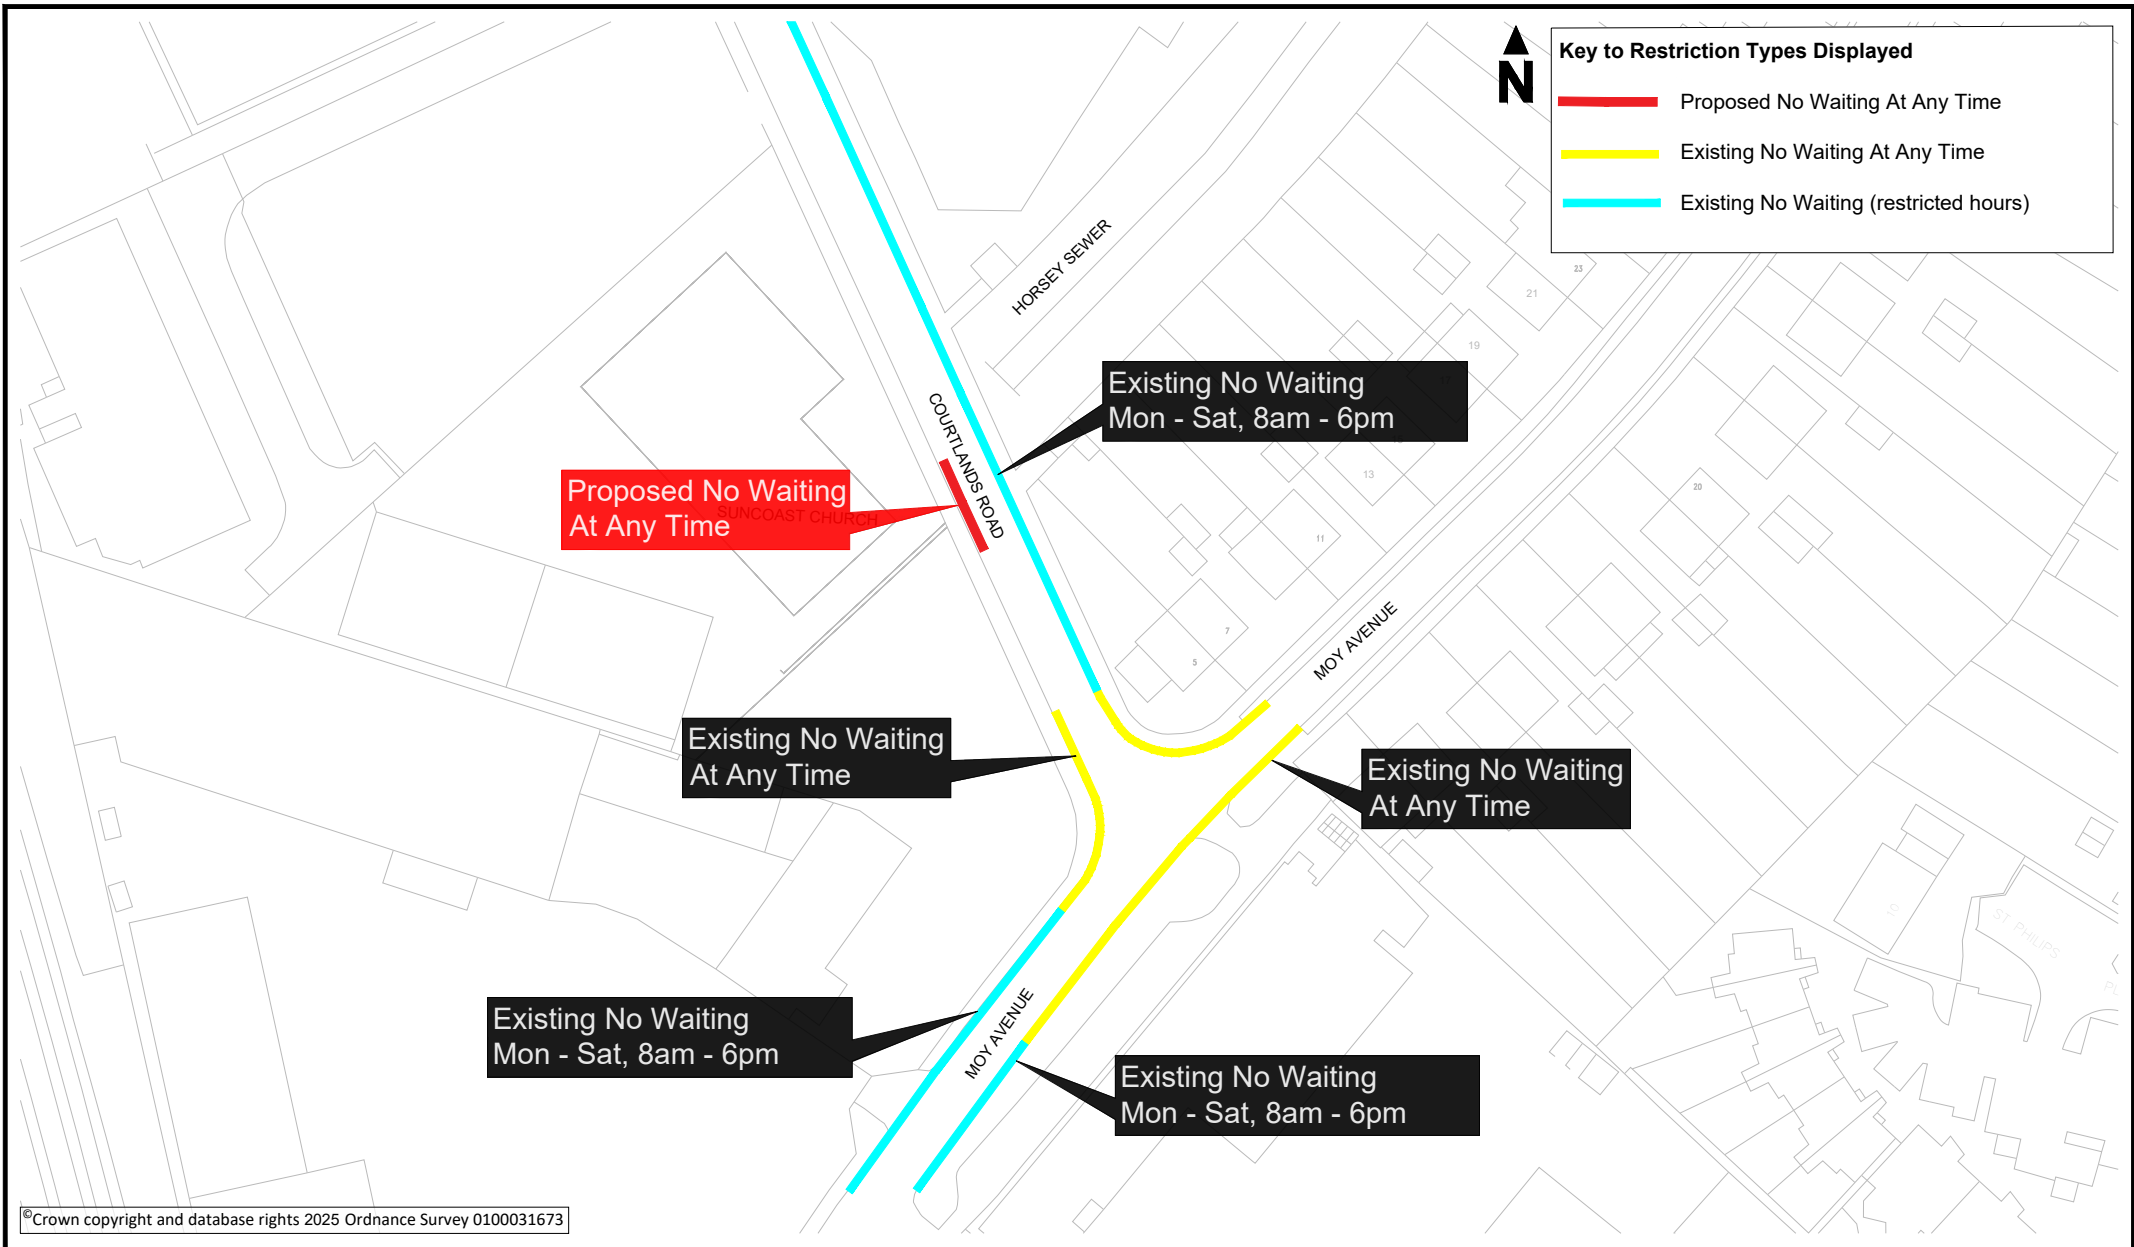

 	 EAST SUSSEX HIGHWAYS RINGMER DEPOT, THE BROYLE, RINGMER, EAST SUSSEX, BN8 5NP, UK Tel. 0345 60 80 193	TITLE: IM-0116 Horsey Cycle Route Phase 1B Courtlands Road, Eastbourne Proposed No Waiting At Any Time	SCALE @ A4: 1:1000	DATE: August 25
			DRAWN: SK	SHEET: 1 of 1
			DRAWING No: 7011677-WSP-LSI-IM-0116-DR-CH-000001	

DO NOT SCALE

A4