

The East Sussex (Eastbourne)(Parking Places and Waiting, No Stopping and Loading Restrictions) Traffic Regulation Order 2021 Amendment No * 202*

Statement of Reasons

The County Council has a duty under section 122 of the Road Traffic Regulation Act 1984 when making TROs to consider the expeditious, convenient and safe movement of traffic and other traffic (including pedestrians) and the provision of suitable and adequate parking facilities on and off the highway. The East Sussex County Council as traffic authority propose to make the above-named order:

- a) For safety reasons in order to prohibit waiting at all times at certain junctions to preserve sight lines facilitate turning movements.
- b) To improve the air quality by improving traffic flow and reducing congestion.
- c) To ensure and facilitate free flow of traffic and access/egress
- d) To improve levels of available parking and manage parking demands.
- e) For preserving or improving the amenities of the area through which the road runs:
as indicated in the documents and map deposited.

These proposals are being promoted under the provisions of the Road Traffic Regulation Act 1984 which allows the Council to take measures under Section 1.

In accordance with the above ESCC propose the following amendments to the above order.

- In order to prevent obstruction and maintain visibility, it is necessary to propose new No Waiting At Any Time in the following roads: **Birch Road, Blackwater Road, Chatham Green, Cobbold Avenue, Dutchells Way, Harbour Quay, Hazelwood Avenue, Malvern Close, Slindon Crescent, St Lawrence Way, Staveley Road, Summerdown Road, Tanbridge Road, Telscombe Road, Tideswell Road, Willingdon Road, Woburn Way**
- In order to prevent obstruction and maintain visibility, it is necessary to propose changes to No Waiting At Any Time in the following roads: **Bedfordwell Road, Birch Close, Cavendish Avenue, East Dean Road, Hazelwood Avenue, Meads Road, Pevensy Road, Seaside**
- In order to prevent obstruction and maintain visibility, it is necessary to propose changes to reduce the length of Permit Holders or Time Limited bays and make changes to adjacent restrictions in the following road: **Cavendish Place**
- In order to prevent obstruction and maintain visibility, it is necessary to propose changes to reduce the length of Permit Holders or Pay and Display bays and make changes to adjacent restrictions in the following roads: **King Edwards Parade, Lascelles Terrace**

- In order to better utilise existing road space, it is proposed to replace an Ambulance Only bay with No Waiting At Any Time in the following road: **Belmore Road**
- In order to allow access and egress for residents it is proposed to reduce the length of Permit Holders or Time Limited bays in the following road: **Spencer Road**
- In order to allow access and egress for residents it is proposed to reduce the length of Taxi Only bays in the following road: **Old Orchard Road**
- In order to increase parking provision for permit holders and visitors, it is proposed to introduce new and make changes to existing Permit holders or Time Limited bays and adjacent restrictions in the following road: **Blackwater Road**
- In order to introduce new disabled bays, changes to Disabled Persons Parking Places and adjacent restrictions are proposed in the following roads: **Arlington Road, Carew Road, Carlisle Road, Hyde Gardens, Langney Road, Lismore Road, Longstone Road, Seaside**
- In order to better utilise existing road space, it is proposed to replace a section of Disabled Persons Parking Places with Taxi Only bays in the following road: **Wilmington Gardens**
- In order to better utilise existing road space, it is proposed to introduce a new Car Club bay in the following road: **Langney Road**
- In order to improve safety for children and parents, it is proposed to introduce a School Keep Clear in the following road: **Cobbold Avenue**
- In order to improve loading provision for goods vehicles, it is proposed to replace a section of Permit Holders or Pay and Display with a dual use Loading Bay and Taxi Only bay in the following road: **Cornfield Road**
- In order to better utilise existing road space, it is proposed to reduce the operating hours of a Bus Lane in the following road: **Gildredge Road**
- In order to better utilise existing road space, it is proposed to replace a Loading Bay with a Motorcycle Only bay in the following road: **Station Street**
- In order to better utilise existing road space, it is proposed to replace Taxi Only bays with a Motorcycle Only parking area and make changes to adjacent restrictions in the following road: **Hyde Gardens**
- In order to increase provision of overnight parking for residents, it is proposed to reduce the operating hours of Disabled Persons Parking Places in the following road: **Junction Road**
- In order to improve access for public transport, it is proposed to extend a Bus Stop Clearway and reduce the adjacent Permit Holders or Time Limited bays in the following road: **Meads Street**

Further changes have been proposed which will ratify some of the provisions in the Traffic Regulation Order and which will have no physical change on site.

EAST SUSSEX COUNTY COUNCIL

ROAD TRAFFIC REGULATION ACT 1984, ROAD TRAFFIC ACT 1991 &
TRAFFIC MANAGEMENT ACT 2004

**The East Sussex (Eastbourne)(Parking Places and Waiting, No Stopping
and Loading Restrictions) Traffic Regulation Order 2021 Amendment No * 202***

Notice is hereby given that East Sussex County Council propose to make the above Order under the relevant sections of the Road Traffic Regulation Act 1984, as amended, and of all other enabling powers which will introduce new or revise the existing parking, waiting and loading restrictions along the following lengths of road:-

Changes to **Prohibition of Waiting At Any Time** - Bedfordwell Road, Belmore Road, Birch Close, Blackwater Road, Carlisle Road, Cavendish Avenue, Cavendish Place, East Dean Road, Hazelwood Avenue, King Edwards Parade, Lascelles Terrace, Meads Road, Old Orchard Road, Pevensey Road, Seaside

Changes to **No Loading At Any Time** - Cavendish Place, King Edwards Parade

Changes to **Permit Holders or Time Limited Mon to Sat 8am-6pm maximum stay 2 hours no return within 1 hour** - Cavendish Place, Meads Street, Spencer Road

Changes to **Permit Holders or Time Limited Mon to Sat 8am-6pm maximum stay 4 hours no return within 1 hour** - Blackwater Road

Changes to **Permit Holders or Pay and Display Mon to Sat 8am-6pm maximum stay 4 hours no return within 1 hour** - Lascelles Terrace

Changes to **Permit Holders or Pay and Display Mon to Sat 8am-6pm maximum stay 2 hours no return within 1 hour** - Cornfield Road

Changes to **Permit Holders Only Mon to Sat 8am-6pm** - Langney Road

Changes to **Permit Holders or Pay and Display 8am - 6pm 1 April to 31 October** - King Edwards Parade

Changes to **Taxis Only At Any Time** - Old Orchard Road

Changes to **Disabled Persons Parking Places maximum stay 3 hours no return within 2 hours** - Hyde Gardens, Junction Road, Lismore Road

Changes to **Disabled Persons Parking Places 8am-11pm maximum stay 30 minutes no return within 1 hour** - Wilmington Gardens

Changes to **Bus Lane All Hours Cycles permitted** - Gildredge Road

Changes to **Bus Stop Clearway No Stopping except Local Buses** - Meads Street

Introduction of **Prohibition of Waiting at Any Time** - Birch Road, Blackwater Road, Chatham Green, Cobbold Avenue, Dutchells Way, Harbour Quay, Hazelwood Avenue, Malvern Close, Slindon Crescent, Spencer Road, St Lawrence Way, Staveley Road, Summerdown Road, Tanbridge Road, Telscombe Road, Tideswell Road, Willingdon Road, Woburn Way

Introduction of **Permit Holders or Time Limited Mon to Sat 8am-6pm maximum stay 4 hours no return within 1 hour** - Blackwater Road

Introduction of **Disabled Persons Parking Places** - Carew Road, Carlisle Road, Langney Road, Longstone Road, Seaside

Introduction of **Disabled Persons Parking Places 8am-8pm maximum stay 1 hour no return within 1 hour**
- Arlington Road

Introduction of **Taxis Only at Any Time** - Wilmington Gardens

Introduction of **Car Club Only at Any Time** - Langney Road

Introduction of **School Keep Clear Mon to Fri 8am-9.30am and 2.30pm-4pm** - Cobbold Avenue

Introduction of **Loading/ Unloading Goods Vehicles Only 7am-7pm and Taxi Only 7pm-7am** - Cornfield Road

Introduction of **Motorcycles Only at Any Time** - Station Street

Introduction of **Motorcycles Only Parking Place at Any Time** - Hyde Gardens

Removal of **Ambulances Only at Any Time** – Belmore Road

Removal of **Doctors Only at Any Time** – Lismore Road

Removal of **Loading/ Unloading Goods Vehicles Only 7am-7pm** – Station Street

Removal of **Taxi Only at Any Time** – Hyde Gardens

A copy of the draft Order, plans showing the lengths of road and a statement of the Council's reasons for proposing the Order along with a copy of the Order being amended can be viewed in Reception, East Sussex County Council, County Hall, St. Anne's Crescent, Lewes BN7 1UE on Monday to Friday between 9am and 4pm or online at <https://consultation.eastsussex.gov.uk/economy-transport-environment/eastbourne-2-formal>

Any person wishing to make an objection or other representation concerning this proposal must do so in writing, together with the grounds on which it is made, to Communities Economy & Transport, Parking, B Floor, East Sussex County Council, County Hall, St. Anne's Crescent, Lewes BN7 1UE, email parking.escc@eastsussex.gov.uk or online at <https://consultation.eastsussex.gov.uk/economy-transport-environment/eastbourne-2-formal> quoting reference TRO/506 to arrive no later than 7 February 2025.

If you have any questions, require further information or would like paper copies of the proposals please telephone Parking Services on 01323 466244 or email parking.escc@eastsussex.gov.uk

Phillip Baker, Deputy Chief Executive
Governance Services Department, County Hall, Lewes, East Sussex, BN7 1UE

EAST SUSSEX COUNTY COUNCIL

BUS STOP CLEARWAY

NOTICE is hereby given that East Sussex County Council propose to extend the length and operational times of a bus stop clearway (as defined in Schedule 7, Part 3 provision 3 of the Traffic Signs Regulation and General Directions 2016), which will change the restriction to:-

**NO STOPPING
AT ANY TIME
EXCEPT LOCAL BUSES**

Meads Street,
North side

From a point 8 metres north-west of the boundary of numbers 20 and 22 Meads Street north-westwards for a distance of 25 metres.

The bus stop clearway conforms to current regulations and will ensure unhindered access for the local scheduled bus services.

January 2025

Parking Services
East Sussex County Council
County Hall
Lewes
BN7 1UE
parking.escc@eastsussex.gov.uk
Telephone Number: 01323 466244

EAST SUSSEX COUNTY COUNCIL

ROAD TRAFFIC REGULATION ACT 1984, ROAD TRAFFIC ACT 1991 &
TRAFFIC MANAGEMENT ACT 2004

The East Sussex (Eastbourne) (Parking Places and Waiting, No Stopping and Loading Restrictions) Traffic Regulation Order 2021 Amendment No * 202*

East Sussex County Council, in exercise of their powers under Sections 1(1), 2(1) to (4), 3(2), 4(2), 32, 35(1) and (3), 45, 46, 49, 51, 52 and 53 of, and Part IV of Schedule 9 to the Road Traffic Regulation Act 1984 (“the Act”), as amended, the Road Traffic Act 1991, as amended, Part 6 of the Traffic Management Act 2004, and of all other enabling powers and after consultation with the Chief Officer of Police in accordance with Part III of Schedule 9 to the Act hereby make the following Order:-

1. Commencement and citation

This Order may be cited as “The East Sussex (Eastbourne) (Parking Places and Waiting, No Stopping and Loading Restrictions) Traffic Regulation Order 2021 Amendment No. * Order 202*” and shall come into effect on xxxxxx

2. When this Order comes into effect:

- (i) The East Sussex (Eastbourne) (Parking Places and Waiting, No Stopping and Loading Restrictions) Traffic Regulation Order 2021 as amended, shall have effect except as hereinafter contained.
- (ii) The Order Plans shall be amended as follows:

| The map tiles below shall be revoked | The map tiles below shall be inserted |
|---|--|
| Overview Area A | Overview Area A Revision * |
| ND173 | ND173 Revision * |
| NE172 | NE172 Revision * |
| NF172 | NF172 Revision * |
| Overview Area B | Overview Area B Revision * |
| NN185 | NN185 Revision * |
| Overview Area C | Overview Area C Revision * |
| NW171 | NW171 Revision * |
| NX171 | NX171 Revision * |
| NX172 | NX172 Revision * |
| NY172 | NY172 Revision * |
| OB170 | OB170 Revision * |
| OC176 | OC176 Revision * |
| OG170 | OG170 Revision * |
| OI172 | OI172 Revision * |
| Overview Area D | Overview Area D Revision * |
| NK187 | NK187 Revision * |
| NK190 | NK190 Revision * |
| NM187 | NM187 Revision * |
| NM188 | NM188 Revision * |
| NR182 | NR182 Revision * |
| NS182 | NS182 Revision * |
| NV182 | NV182 Revision * |
| NV186 | NV186 Revision * |
| NV187 | NV187 Revision * |
| NY181 | NY181 Revision * |
| NZ181 | NZ181 Revision * |
| OC177 | OC177 Revision * |

| Overview Area E | Overview Area E Revision * |
|-------------------------|------------------------------------|
| OL174 | OL174 Revision * |
| OM174 | OM174 Revision * |
| OP173 | OP173 Revision * |
| OQ173 | OQ173 Revision * |
| OQ174 | OQ174 Revision * |
| Overview Area TC | Overview Area TC Revision * |
| OD179 | OD179 Revision * |
| OE178 | OE178 Revision * |
| OF177 | OF177 Revision * |
| OF178 | OF178 Revision * |
| OF179 | OF179 Revision * |
| OG177 | OG177 Revision * |
| OG178 | OG178 Revision * |
| OG179 | OG179 Revision * |
| OH175 | OH175 Revision * |
| OH176 | OH176 Revision * |
| OH177 | OH177 Revision * |
| OH178 | OH178 Revision * |
| OI176 | OI176 Revision * |
| OI177 | OI177 Revision * |
| OI178 | OI178 Revision * |
| OJ176 | OJ176 Revision * |
| OJ177 | OJ177 Revision * |
| OK175 | OK175 Revision* |
| OK176 | OJ176 Revision * |
| OK177 | OK177 Revision * |
| OL177 | OL177 Revision * |
| OL178 | OL178 Revision * |
| ON177 | ON177 Revision * |

(iii) Part I - Preliminary Interpretation shall be amended by adding the following definitions;

| | |
|----|--|
| 1. | “car club” means a car club or similar organization (including any person or organisation acting on behalf of such club or organisation) approved in writing by the Council; |
| | "car club vehicle" means a vehicle of a type approved by the Council and provided by a car club or by the Council for the use of persons who have paid any relevant membership or other car club charge and who clearly and continuously display a car club permit approved by the Council in the vehicle; |

(iv) Part II - Waiting and Loading restrictions and designation of Parking Places shall be amended by adding the following definitions:

| | | |
|----|------|---|
| 4. | (15) | Each parking place referred to in the Order Plans as being Resident Permit Holders parking places, or as being Resident Permit Holders or Time Limited parking places may be used, subject to the provisions of this Order, for the leaving during the permitted hours of such vehicles of the class specified in paragraph (1) of this Article which display in the manner specified in Article 5(2) either valid resident's or resident's visitor permit issued in respect of that vehicle under the provisions of this Order, or where such a permit is not displayed in the manner specified in Article 5(2), the vehicle does not wait in the parking place for a period exceeding the permitted length of stay. |
|----|------|---|

| | | |
|--|------|--|
| | (16) | Each parking place referred to in the Order Plans as being Car Club parking places may be used, subject to the provisions of this Order, for the leaving during the permitted hours of car club vehicles displaying a valid Car Club permit issued by Eastbourne Parking Information Centre. |
|--|------|--|

- (v) Part III - Supplementary Provisions Display of tickets, permits, waivers and blue badges shall be amended by replacing the following definition:

| | | |
|----|-----|--|
| 5. | (2) | A valid permit shall be clearly and continuously displayed in a vehicle so that the VRM (Vehicle Registration Mark), permit code and expiry date, or in the case of a scratch card permit the VRM, permit code and date when parking is allowed, including the time where applicable, is clearly visible from the front or nearside of the vehicle, for its entire length of stay in that parking place. In the case of a day permit issued by a hotel or guest house acting as an authorized agent of the Council, the name of the issuing hotel or guest house shall be displayed in place of the VRM. |
|----|-----|--|

- (vi) Schedule G7 - Cost of Car Club Permits shall be inserted as follows:

Schedule G7 - Cost of Car Club Permits

Car Club Permit - £25 each

THE COMMON SEAL of)
EAST SUSSEX COUNTY COUNCIL)
was affixed hereto)
on the xx day of xxxxxxxx)
Two Thousand and xxxxxx)
in the presence of:-)



AUTHORISED SIGNATORY

H & T Ctte. 2.4.74 - para 4.2 joint report of
Director of Legal & Community Services & County
Engineer - Para 4.

The East Sussex (Eastbourne) (Parking Places and Waiting, No Stopping and Loading Restrictions) Traffic Regulation Order 2021 Amendment No * 202*

The Order Plans

Amendments

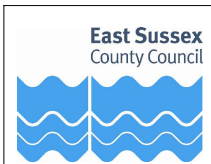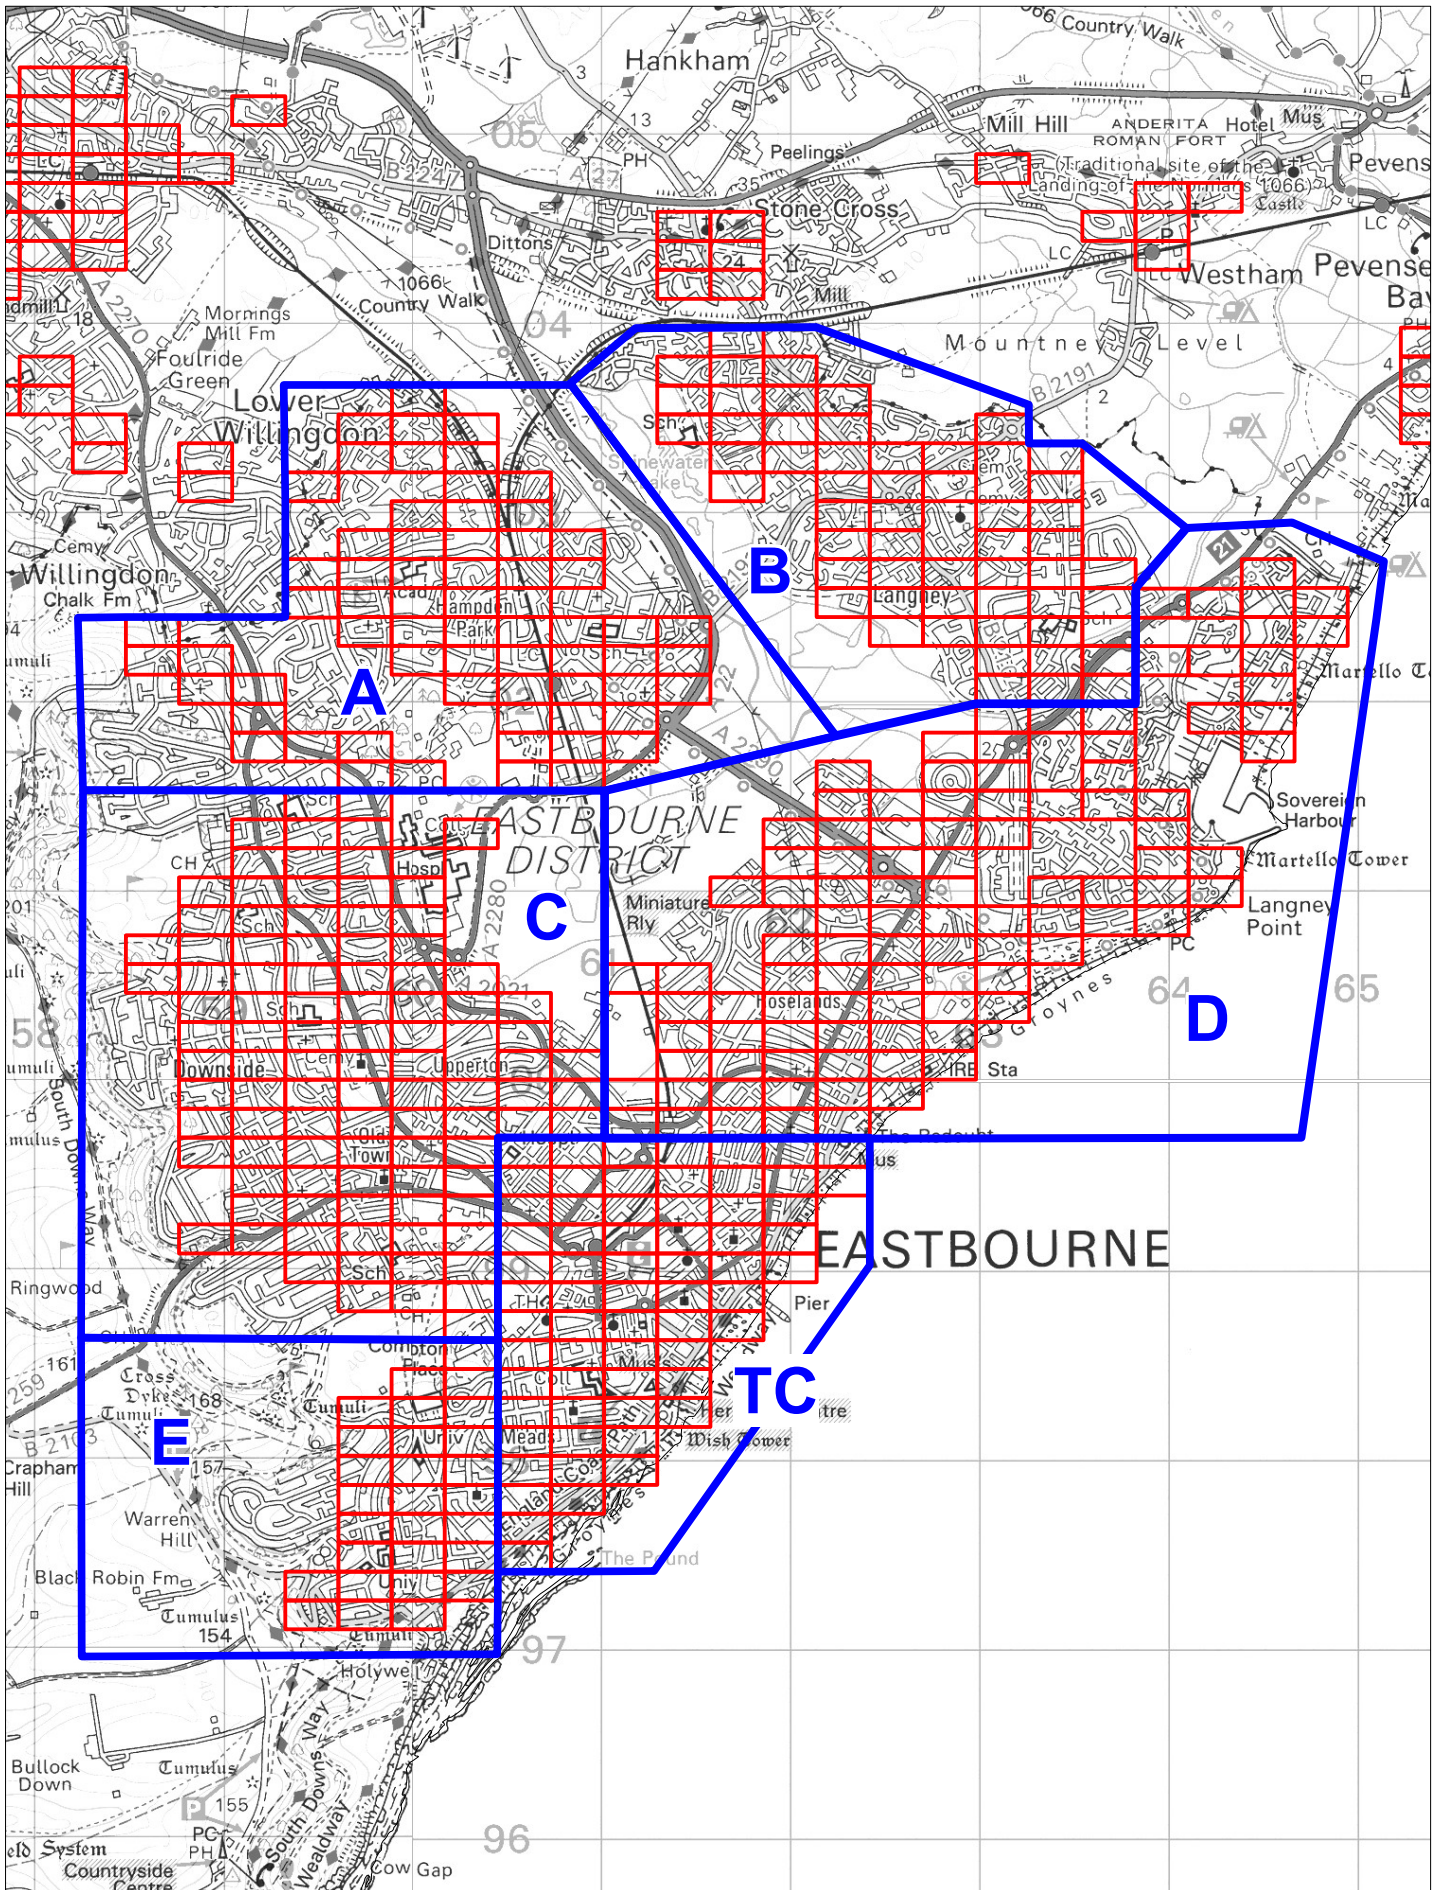

The East Sussex (Eastbourne) (Parking Places and Waiting, No Stopping and Loading Restrictions) Traffic Regulation Order 2021 Amendment No * 202*

AREA OVERVIEW

 Map Tile

Locations of Parking and Waiting Restrictions

© Crown copyright. All rights reserved
East Sussex County Council
Licence No. 100019601 2025




| | |
|--|------------|
| SCALE | NTS |
| DATE | 06/01/2025 |
| Tile Ref: Area Overview Revision: 2025 | |



© Crown copyright. All rights reserved
 East Sussex County Council
 Licence No. AC0000808855 2025

East Sussex
 County Council

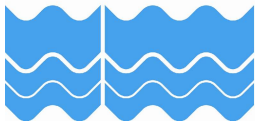

The East Sussex (Eastbourne)
 (Parking Places and Waiting, No
 Stopping and Loading
 Restrictions) Traffic Regulation
 Order 2021 Amendment No * 202*

Area A

Key to Non TRO Items

- Pedestrian Crossing (controlled area)
- Pedestrian Crossing Point
- Bus Stop/Stand Clearway


Key to TRO Restriction Types

- No Waiting at Any Time
- No Waiting
- No Loading at Any Time
- No Loading at Any Time
- Pay and Display
- Resident Permit Holders Only
- Permit Holders Only
- Permit Holders or Pay and Display
- Permit Holders or Time Limited
- Loading/Unloading Only and Taxi Only
- Disabled Badge Holders Only
- Taxi Only
- Motorcycles Only
- Loading/Unloading Only
- Limited Waiting
- Ambulance Only
- Doctors Only
- Buses Only
- No Stopping On Entrance Markings
- No Waiting Vehicles over 5 tonnes gross weight
- No Stopping on Footway or Verge

Key to Labels

- Proposed New or Change to Existing Permanent TRO restriction
- Existing Permanent TRO restriction
- Non TRO item
- Proposed No Waiting At Any Time
- Proposed removal of No Waiting At Any Time

Adjacent Map Tile

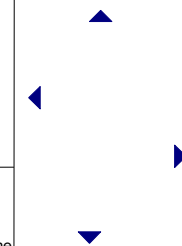

SCALE 1 : 1000
 DATE 06/01/2025

Tile Ref: ND173
 Revision: 2025



© Crown copyright. All rights reserved
 East Sussex County Council
 Licence No. AC0000808855 2025



The East Sussex (Eastbourne)
 (Parking Places and Waiting, No
 Stopping and Loading
 Restrictions) Traffic Regulation
 Order 2021 Amendment No * 202*

Area A

Key to Non TRO Items

- Pedestrian Crossing (controlled area)
- Pedestrian Crossing Point
- Bus Stop/ Stand Clearway

Key to TRO Restriction Types

- No Waiting at Any Time
- No Waiting
- No Loading at Any Time
- No Loading at Any Time
- Pay and Display
- Resident Permit Holders Only
- Permit Holders Only
- Permit Holders or Pay and Display
- Permit Holders or Time Limited
- Loading/Unloading Only and Taxi Only
- Disabled Badge Holders Only
- Taxi Only
- Motorcycles Only
- Loading/ Unloading Only
- Limited Waiting
- Ambulance Only
- Doctors Only
- Buses Only
- No Stopping On Entrance Markings
- No Waiting Vehicles over 5 tonnes gross weight
- No Stopping on Footway or Verge

Key to Labels

- Proposed New or Change to Existing Permanent TRO restriction
- Existing Permanent TRO restriction
- Non TRO item
- Proposed No Waiting At Any Time
- Proposed removal of No Waiting At Any Time

Adjacent Map Tile

▲

◀

NF172

▶




| | |
|-----------------|------------|
| SCALE | 1 : 1000 |
| DATE | 06/01/2025 |
| Tile Ref: NE172 | |
| Revision: 2025 | |



© Crown copyright. All rights reserved
 East Sussex County Council
 Licence No. AC0000808855 2025

East Sussex
 County Council

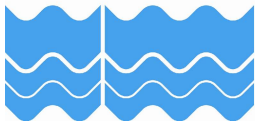

The East Sussex (Eastbourne)
 (Parking Places and Waiting, No
 Stopping and Loading
 Restrictions) Traffic Regulation
 Order 2021 Amendment No * 202*

Area A

Key to Non TRO Items

- Pedestrian Crossing (controlled area)
- Pedestrian Crossing Point
- Bus Stop/ Stand Clearway


Key to TRO Restriction Types

- No Waiting at Any Time
- No Waiting
- No Loading at Any Time
- No Loading at Any Time
- Pay and Display
- Resident Permit Holders Only
- Permit Holders Only
- Permit Holders or Pay and Display
- Permit Holders or Time Limited
- Loading/Unloading Only and Taxi Only
- Disabled Badge Holders Only
- Taxi Only
- Motorcycles Only
- Loading/ Unloading Only
- Limited Waiting
- Ambulance Only
- Doctors Only
- Buses Only
- No Stopping On Entrance Markings
- No Waiting Vehicles over 5 tonnes gross weight
- No Stopping on Footway or Verge



Key to Labels

- Proposed New or Change to Existing Permanent TRO restriction
- Existing Permanent TRO restriction
- Non TRO item
- Proposed No Waiting At Any Time
- Proposed removal of No Waiting At Any Time

Adjacent Map Tile

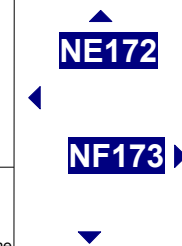

| | |
|-----------------------------------|------------|
| SCALE | 1 : 1000 |
| DATE | 06/01/2025 |
| Tile Ref: NF172 Revision: 2025 | |

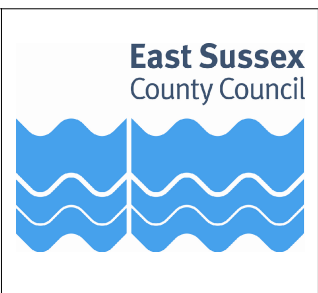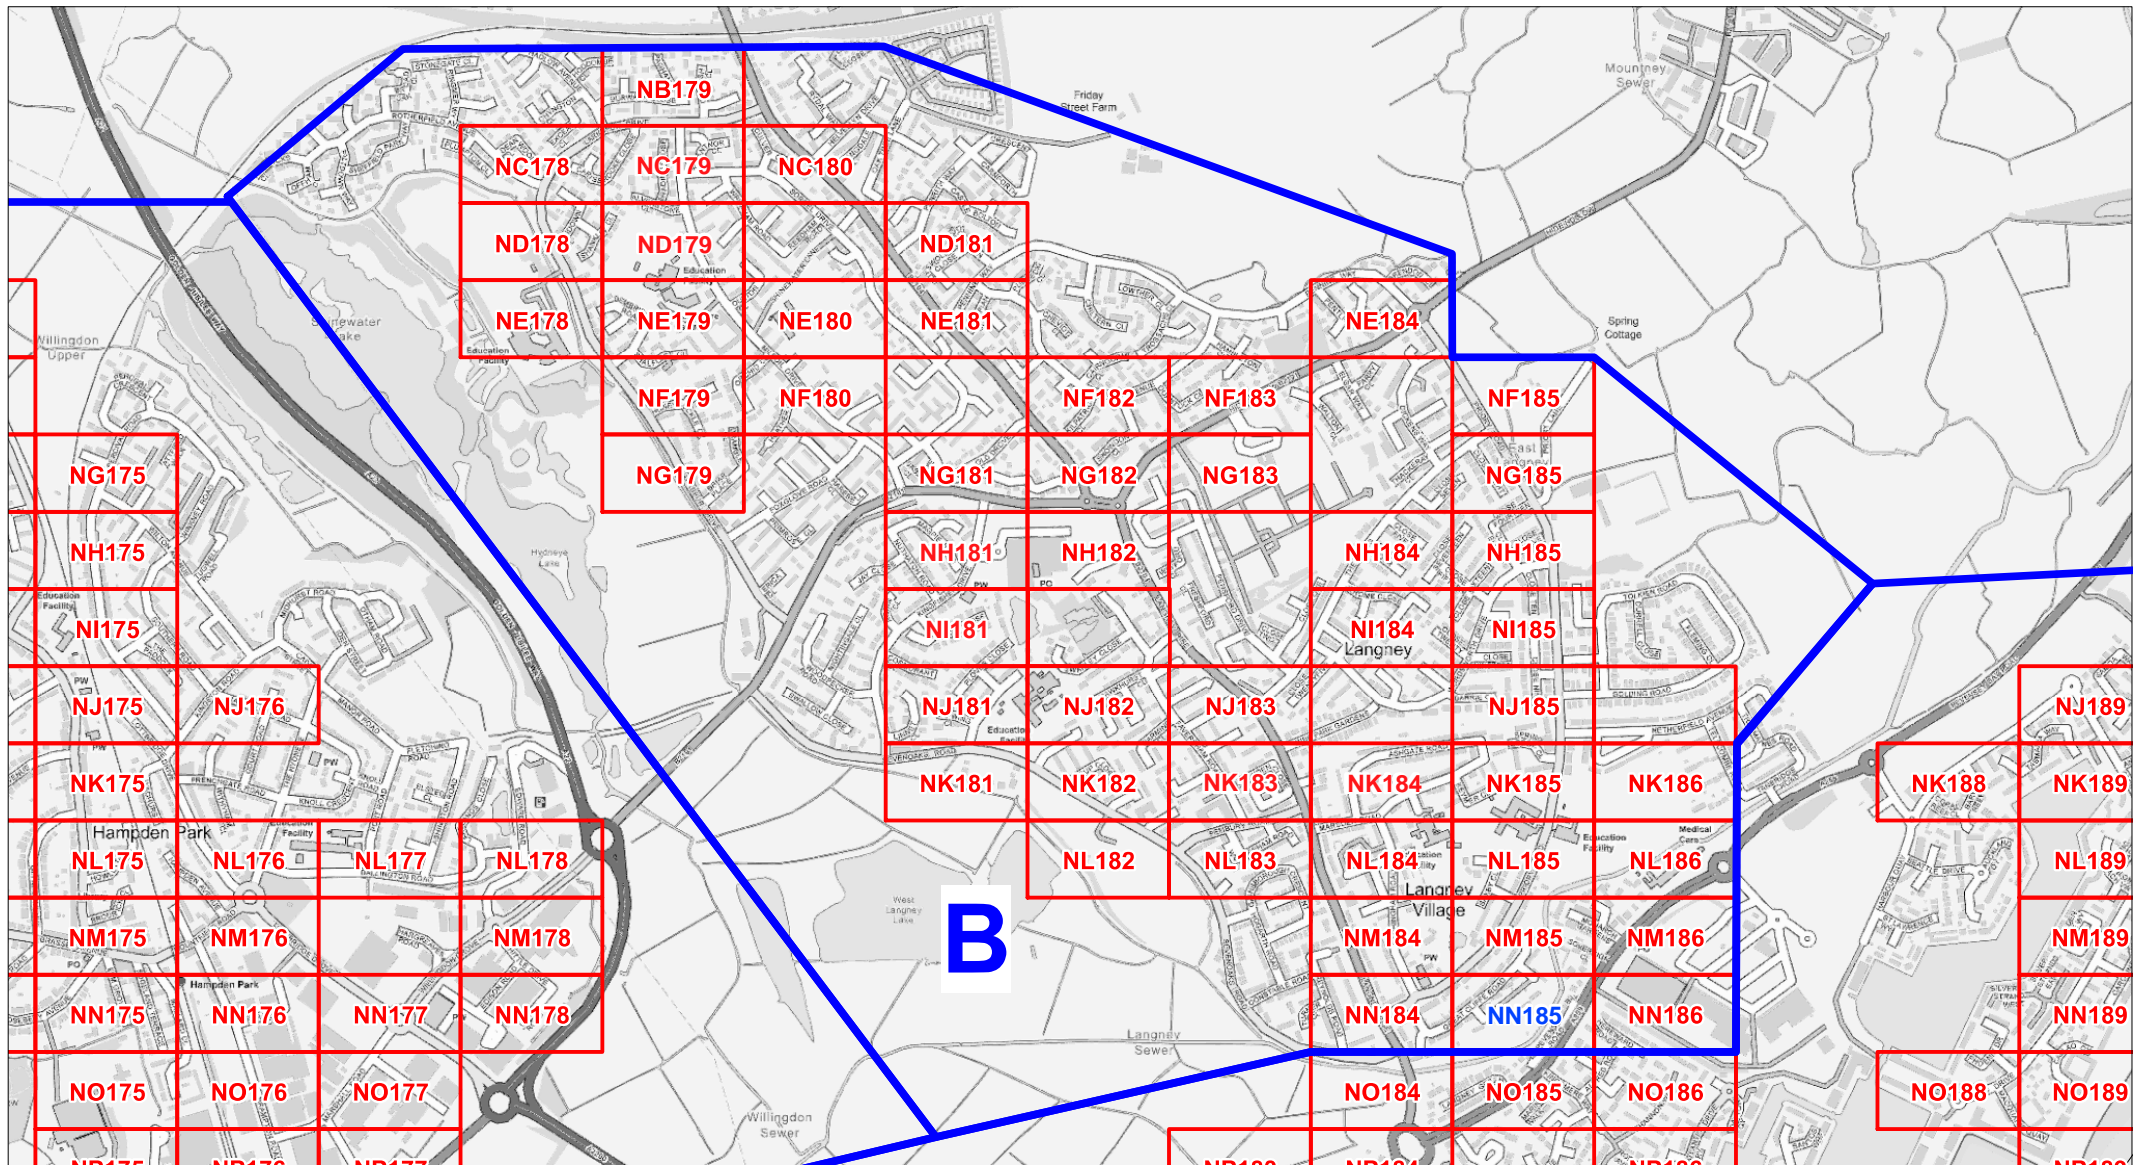

The East Sussex (Eastbourne)
(Parking Places and Waiting,
No Stopping and Loading
Restrictions) Traffic Regulation
Order 2021 Amendment No * 202*

AREA B Overview


**Locations of Parking, Waiting, No Stopping
and Loading Restrictions**

AA000 Existing Tile Ref

AA000 Tile Ref amended by this TRO


© Crown copyright. All rights reserved
East Sussex County Council
Licence No. 100019601 2025

| | |
|--|------------|
| | |
| SCALE | NTS |
| DATE | 06/01/2025 |
| Tile Ref: Overview Area B Revision: 2025 | |

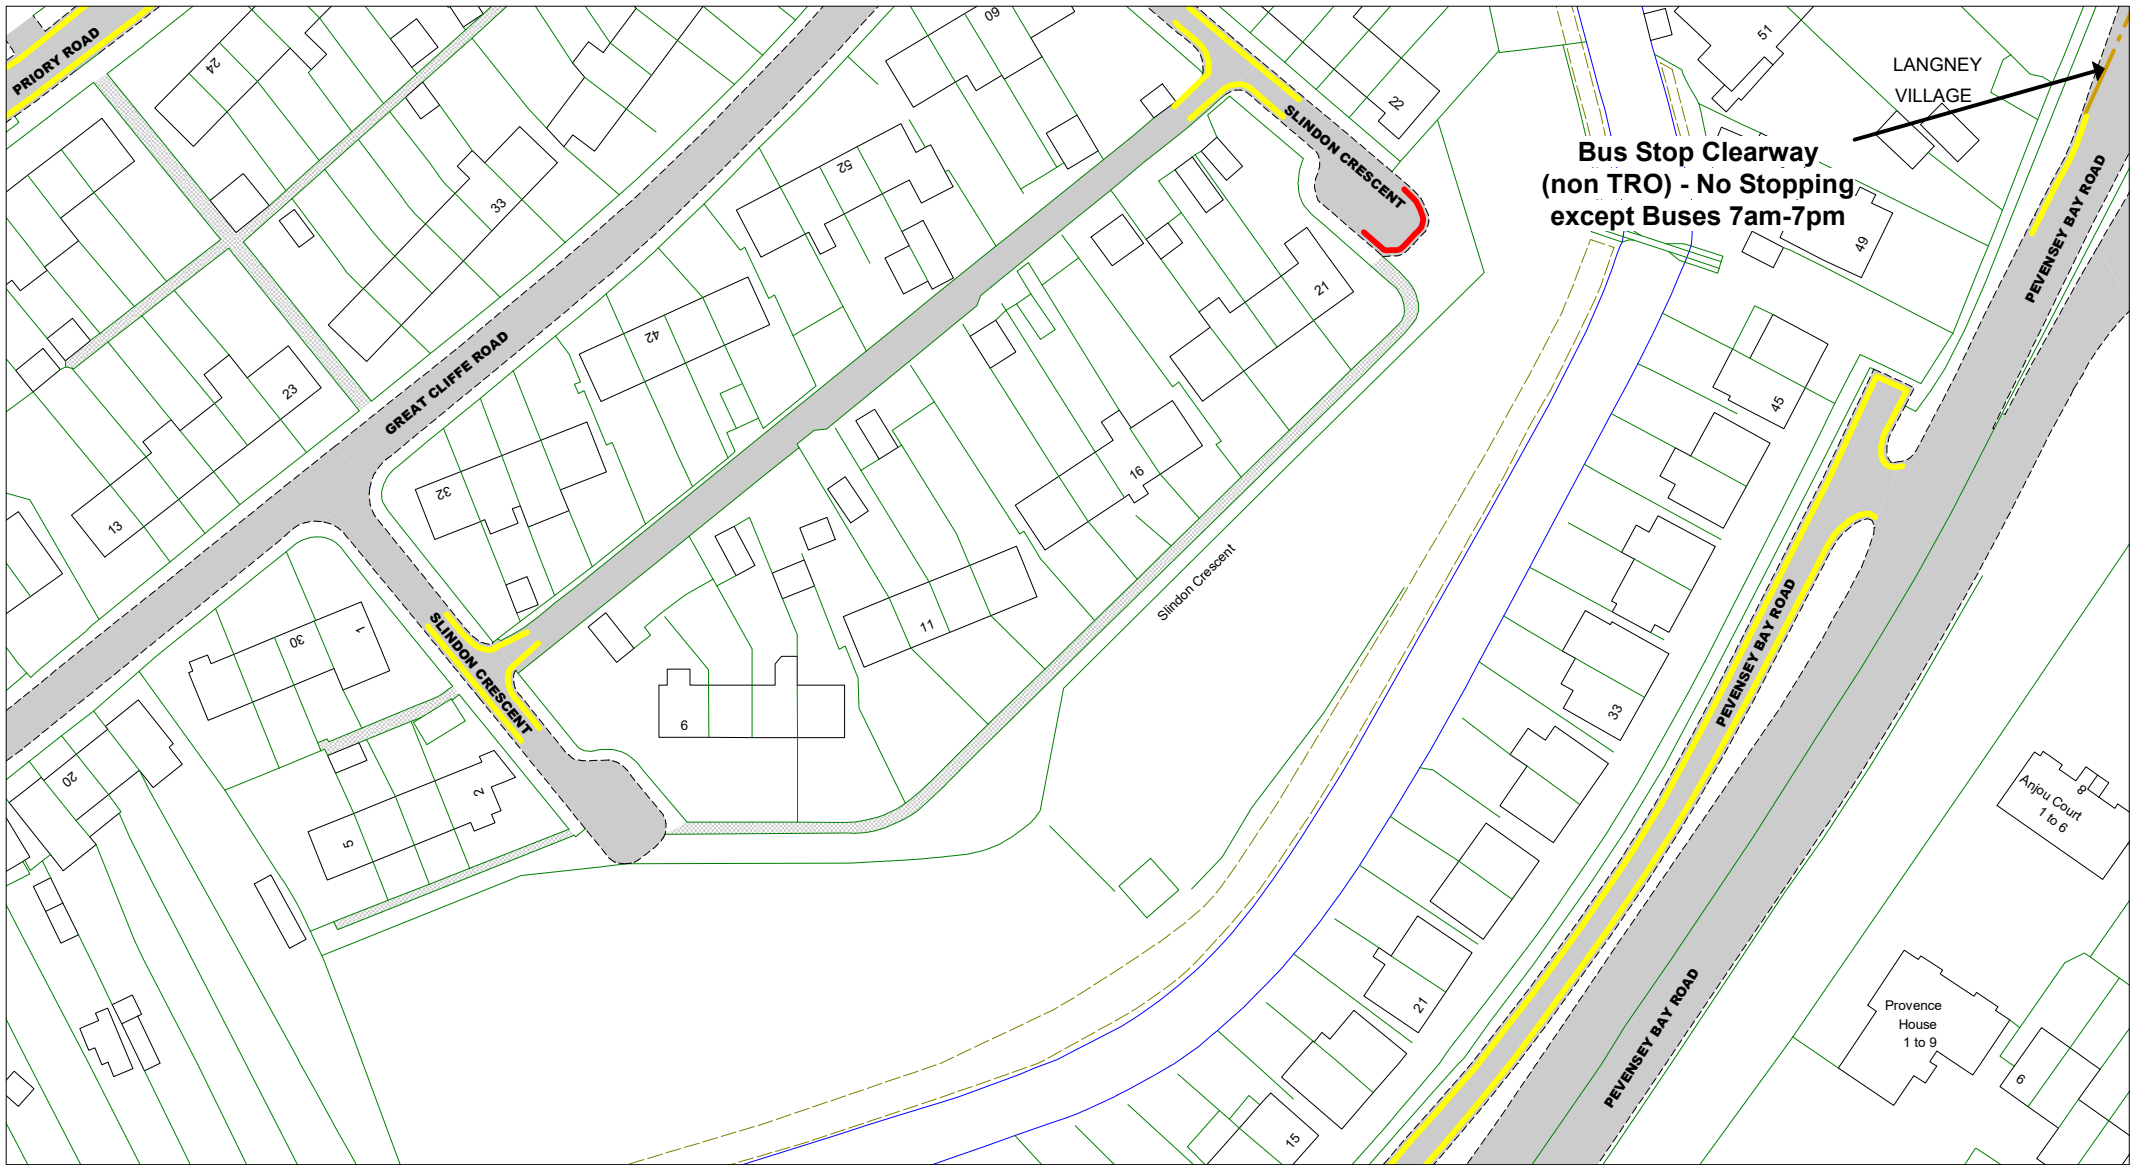

© Crown copyright. All rights reserved
 East Sussex County Council
 Licence No. AC0000808855 2025

East Sussex
 County Council

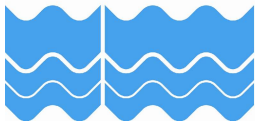

The East Sussex (Eastbourne) (Parking Places and Waiting, No Stopping and Loading Restrictions) Traffic Regulation Order 2021 Amendment No * 202*

Area B

Key to Non TRO Items

- Pedestrian Crossing (controlled area)
- Pedestrian Crossing Point
- Bus Stop/ Stand Clearway

Key to TRO Restriction Types

- No Waiting at Any Time
- No Waiting
- No Loading at Any Time
- No Loading at Any Time
- Pay and Display
- Resident Permit Holders Only
- Permit Holders Only
- Permit Holders or Pay and Display
- Permit Holders or Time Limited
- Loading/Unloading Only and Taxi Only
- Disabled Badge Holders Only
- Taxi Only
- Motorcycles Only
- Loading/ Unloading Only
- Limited Waiting
- Ambulance Only
- Doctors Only
- Buses Only
- No Stopping On Entrance Markings
- No Waiting Vehicles over 5 tonnes gross weight
- No Stopping on Footway or Verge

Key to Labels


- Proposed New or Change to Existing Permanent TRO restriction
- Existing Permanent TRO restriction
- Non TRO item
- Proposed No Waiting At Any Time
- Proposed removal of No Waiting At Any Time

Adjacent Map Tile

- NM185**
- NN184**
- NN186**
- NO185**



| | |
|-----------------|------------|
| SCALE | 1 : 1000 |
| DATE | 06/01/2025 |
| Tile Ref: NN185 | |
| Revision: 2025 | |

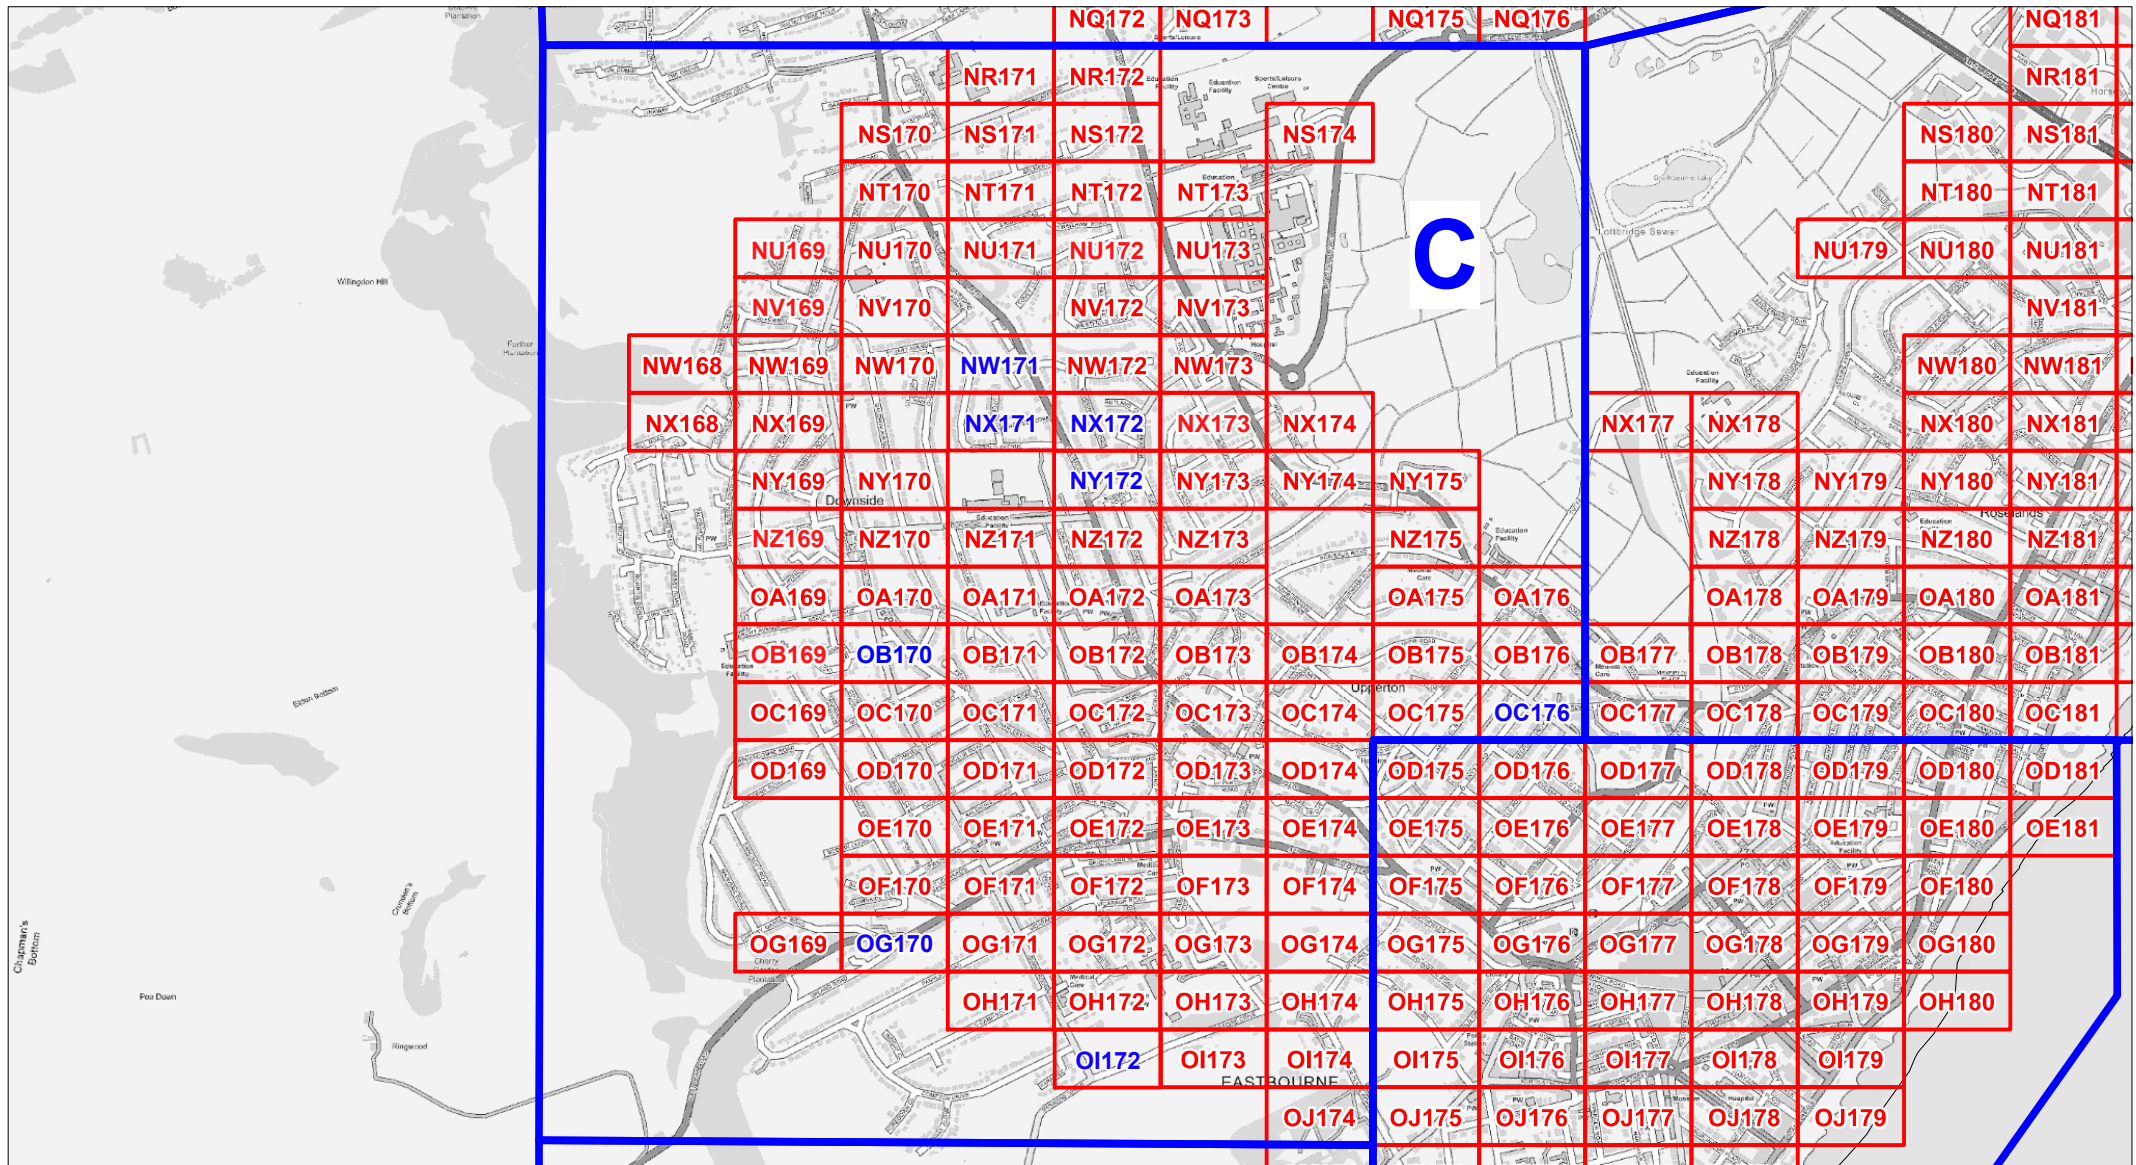

The East Sussex (Eastbourne) (Parking Places and Waiting, No Stopping and Loading Restrictions) Traffic Regulation Order 2021 Amendment No * 202*

AREA C Overview

Locations of Parking, Waiting, No Stopping, and Loading Restrictions


- AA000 Existing Tile Ref
- AA000 Tile Ref amended by this TRO

© Crown copyright. All rights reserved
East Sussex County Council
Licence No. 100019601 2025




| | |
|-------|------------|
| SCALE | NTS |
| DATE | 06/01/2025 |

Tile Ref: Overview Area C Revision: 2025

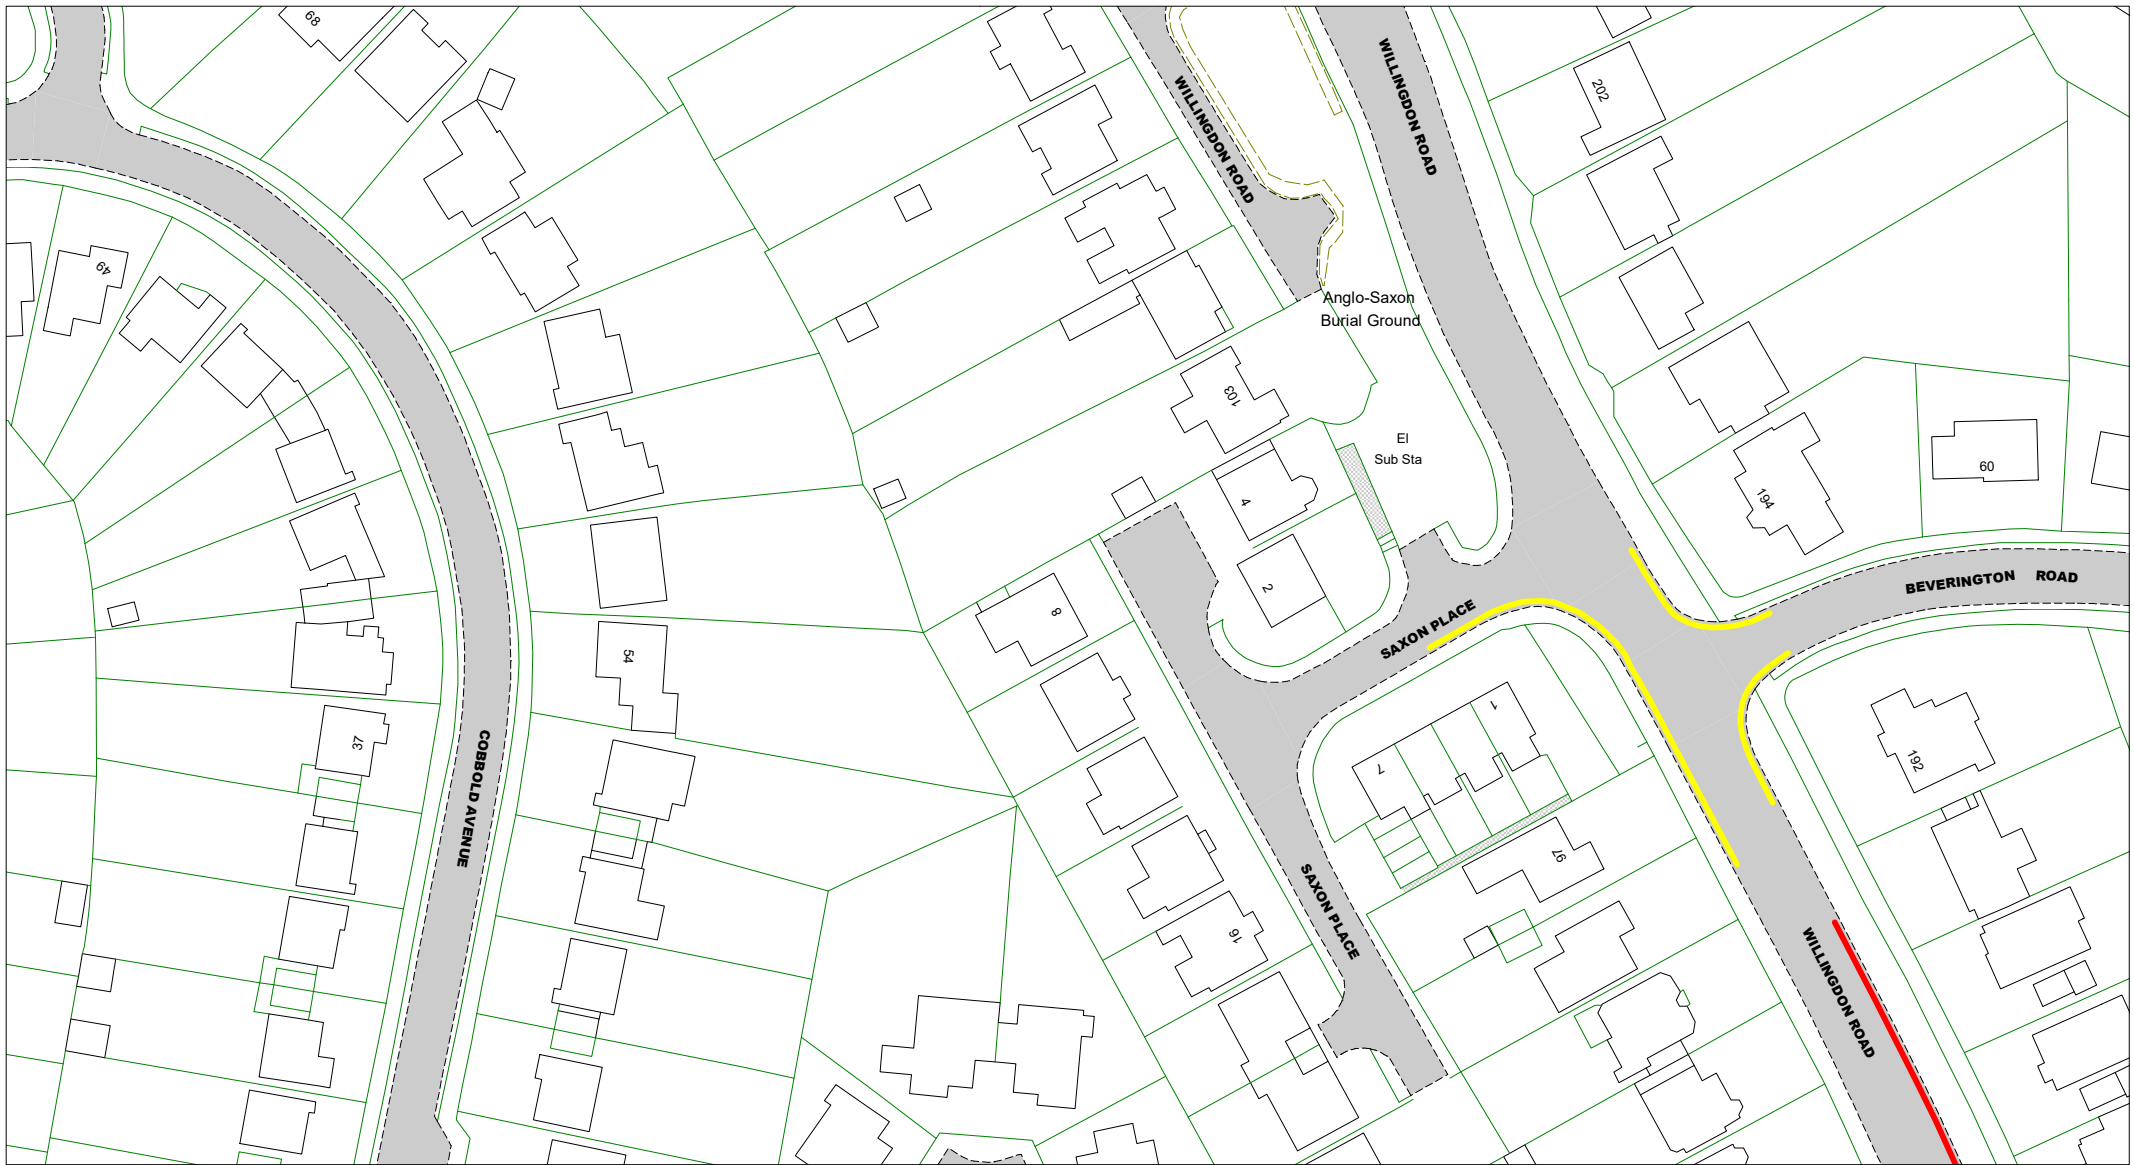

© Crown copyright. All rights reserved
 East Sussex County Council
 Licence No. AC0000808855 2025

East Sussex
 County Council

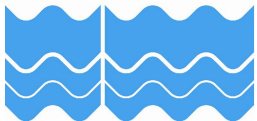

The East Sussex (Eastbourne) (Parking Places and Waiting, No Stopping and Loading Restrictions) Traffic Regulation Order 2021 Amendment No * 202*

Area C

Key to Non TRO Items

- Pedestrian Crossing (controlled area)
- Pedestrian Crossing Point
- Bus Stop/ Stand Clearway

Key to TRO Restriction Types

- No Waiting at Any Time
- No Waiting
- No Loading at Any Time
- No Loading at Any Time
- Pay and Display
- Resident Permit Holders Only
- Permit Holders Only
- Permit Holders or Pay and Display
- Permit Holders or Time Limited
- Loading/Unloading Only and Taxi Only
- Disabled Badge Holders Only
- Taxi Only
- Motorcycles Only
- Loading/ Unloading Only
- Limited Waiting
- Ambulance Only
- Doctors Only
- Buses Only
- No Stopping On Entrance Markings
- No Waiting Vehicles over 5 tonnes gross weight
- No Stopping on Footway or Verge

Key to Labels


- Proposed New or Change to Existing Permanent TRO restriction
- Existing Permanent TRO restriction
- Non TRO item
- Proposed No Waiting At Any Time
- Proposed removal of No Waiting At Any Time

Adjacent Map Tile

▲
 ◀ **NW170**
 ▶ **NW172**
 ▶ **NX171**
 ▼




| | |
|-----------------|------------|
| SCALE | 1 : 1000 |
| DATE | 06/01/2025 |
| Tile Ref: NW171 | |
| Revision: 2025 | |

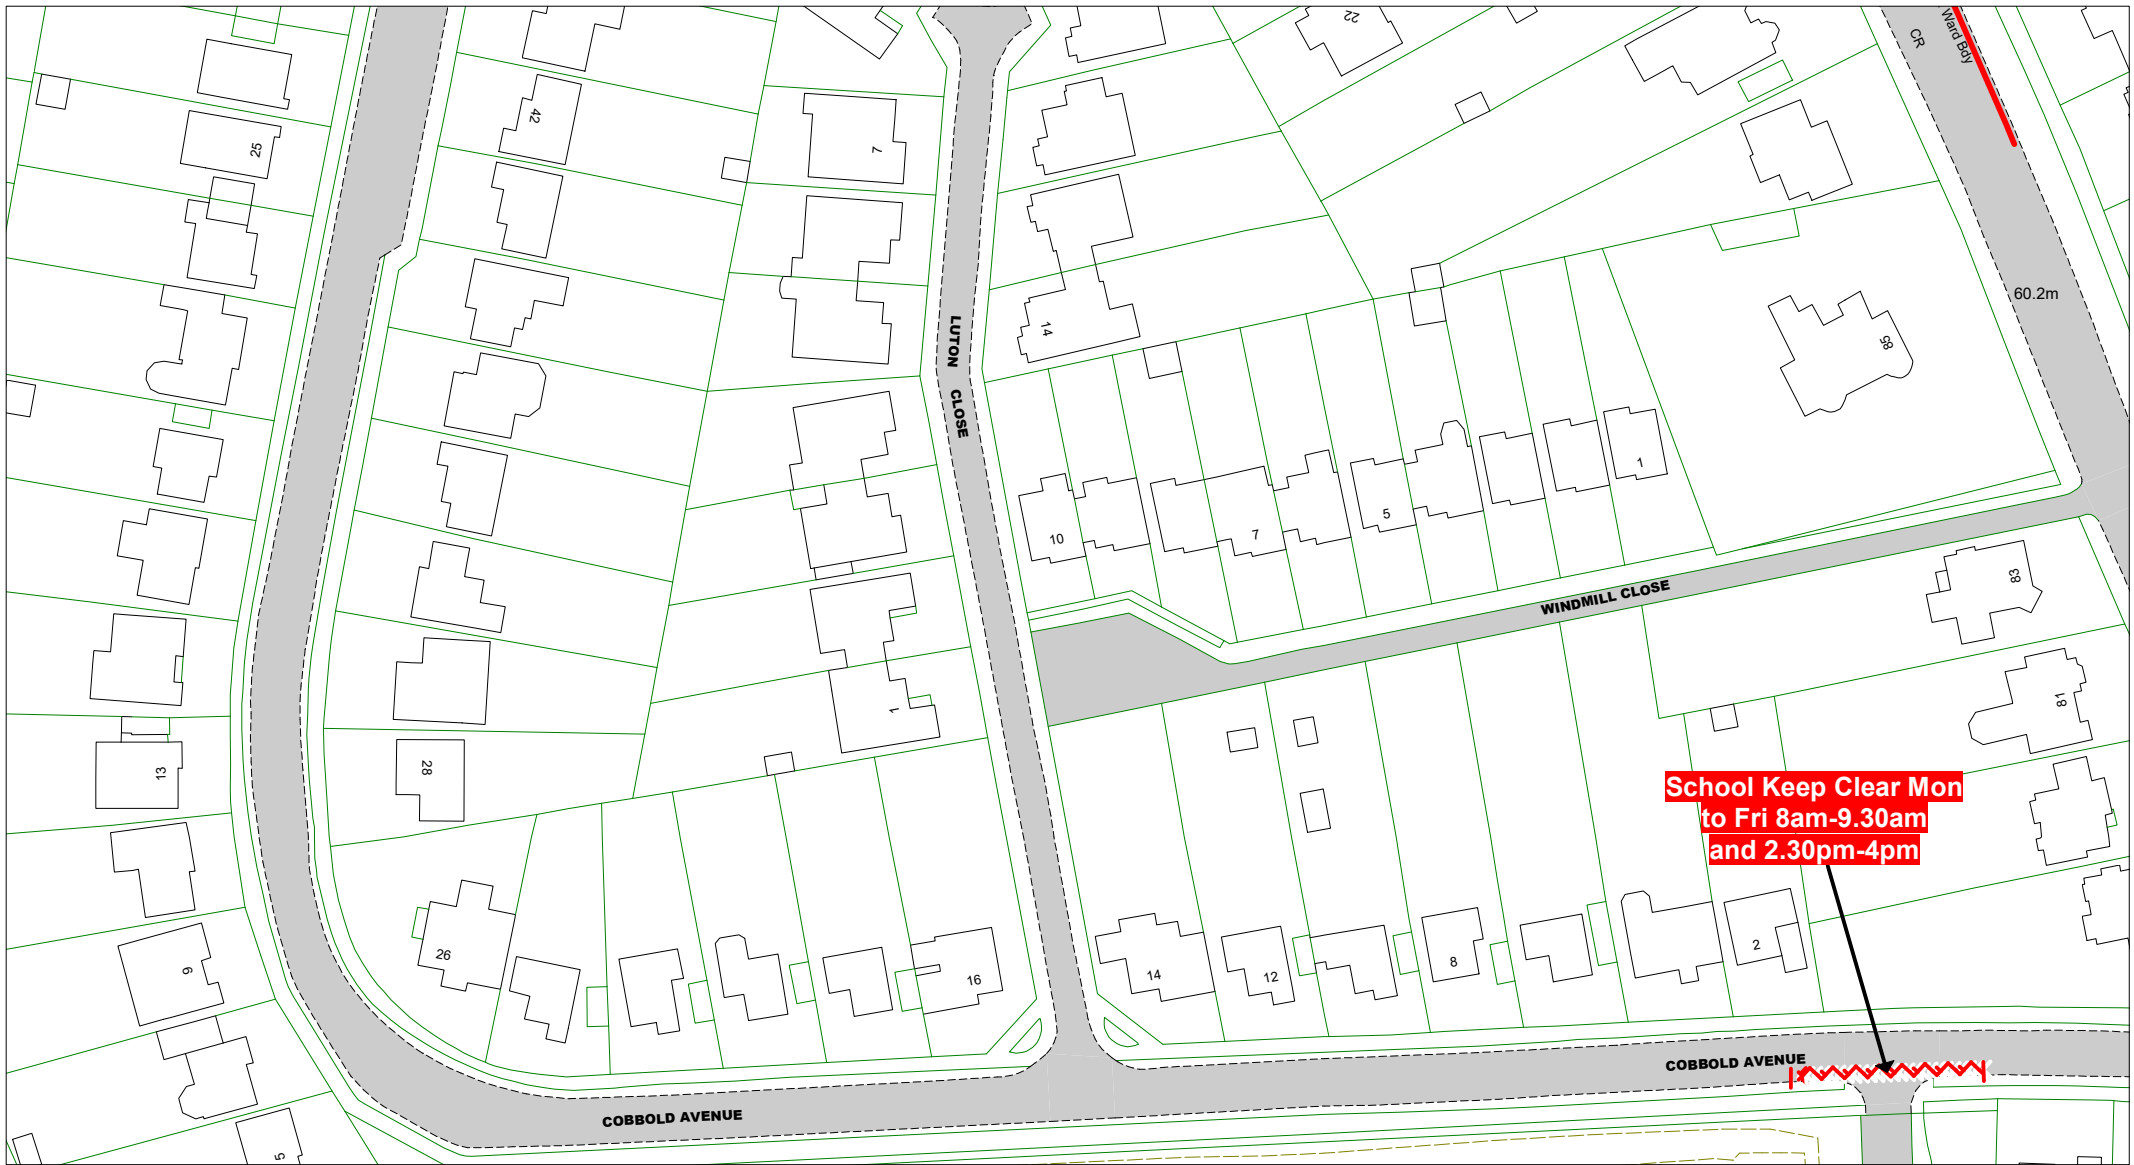

© Crown copyright. All rights reserved
 East Sussex County Council
 Licence No. AC0000808855 2025

East Sussex
 County Council

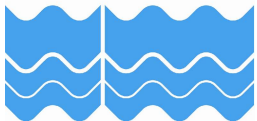

The East Sussex (Eastbourne) (Parking Places and Waiting, No Stopping and Loading Restrictions) Traffic Regulation Order 2021 Amendment No * 202*

Area C

Key to Non TRO Items

- Pedestrian Crossing (controlled area)
- Pedestrian Crossing Point
- Bus Stop/ Stand Clearway

Key to TRO Restriction Types

- No Waiting at Any Time
- No Waiting
- No Loading at Any Time
- No Loading at Any Time
- Pay and Display
- Resident Permit Holders Only
- Permit Holders Only
- Permit Holders or Pay and Display
- Permit Holders or Time Limited
- Loading/Unloading Only and Taxi Only
- Disabled Badge Holders Only
- Taxi Only
- Motorcycles Only
- Loading/ Unloading Only
- Limited Waiting
- Ambulance Only
- Doctors Only
- Buses Only
- No Stopping On Entrance Markings
- No Waiting Vehicles over 5 tonnes gross weight
- No Stopping on Footway or Verge

Key to Labels

- Proposed New or Change to Existing Permanent TRO restriction
- Existing Permanent TRO restriction
- Non TRO item
- Proposed No Waiting At Any Time
- Proposed removal of No Waiting At Any Time


Adjacent Map Tile

NW171

NX172




| | |
|-----------------|------------|
| SCALE | 1 : 1000 |
| DATE | 06/01/2025 |
| Tile Ref: NX171 | |
| Revision: 2025 | |

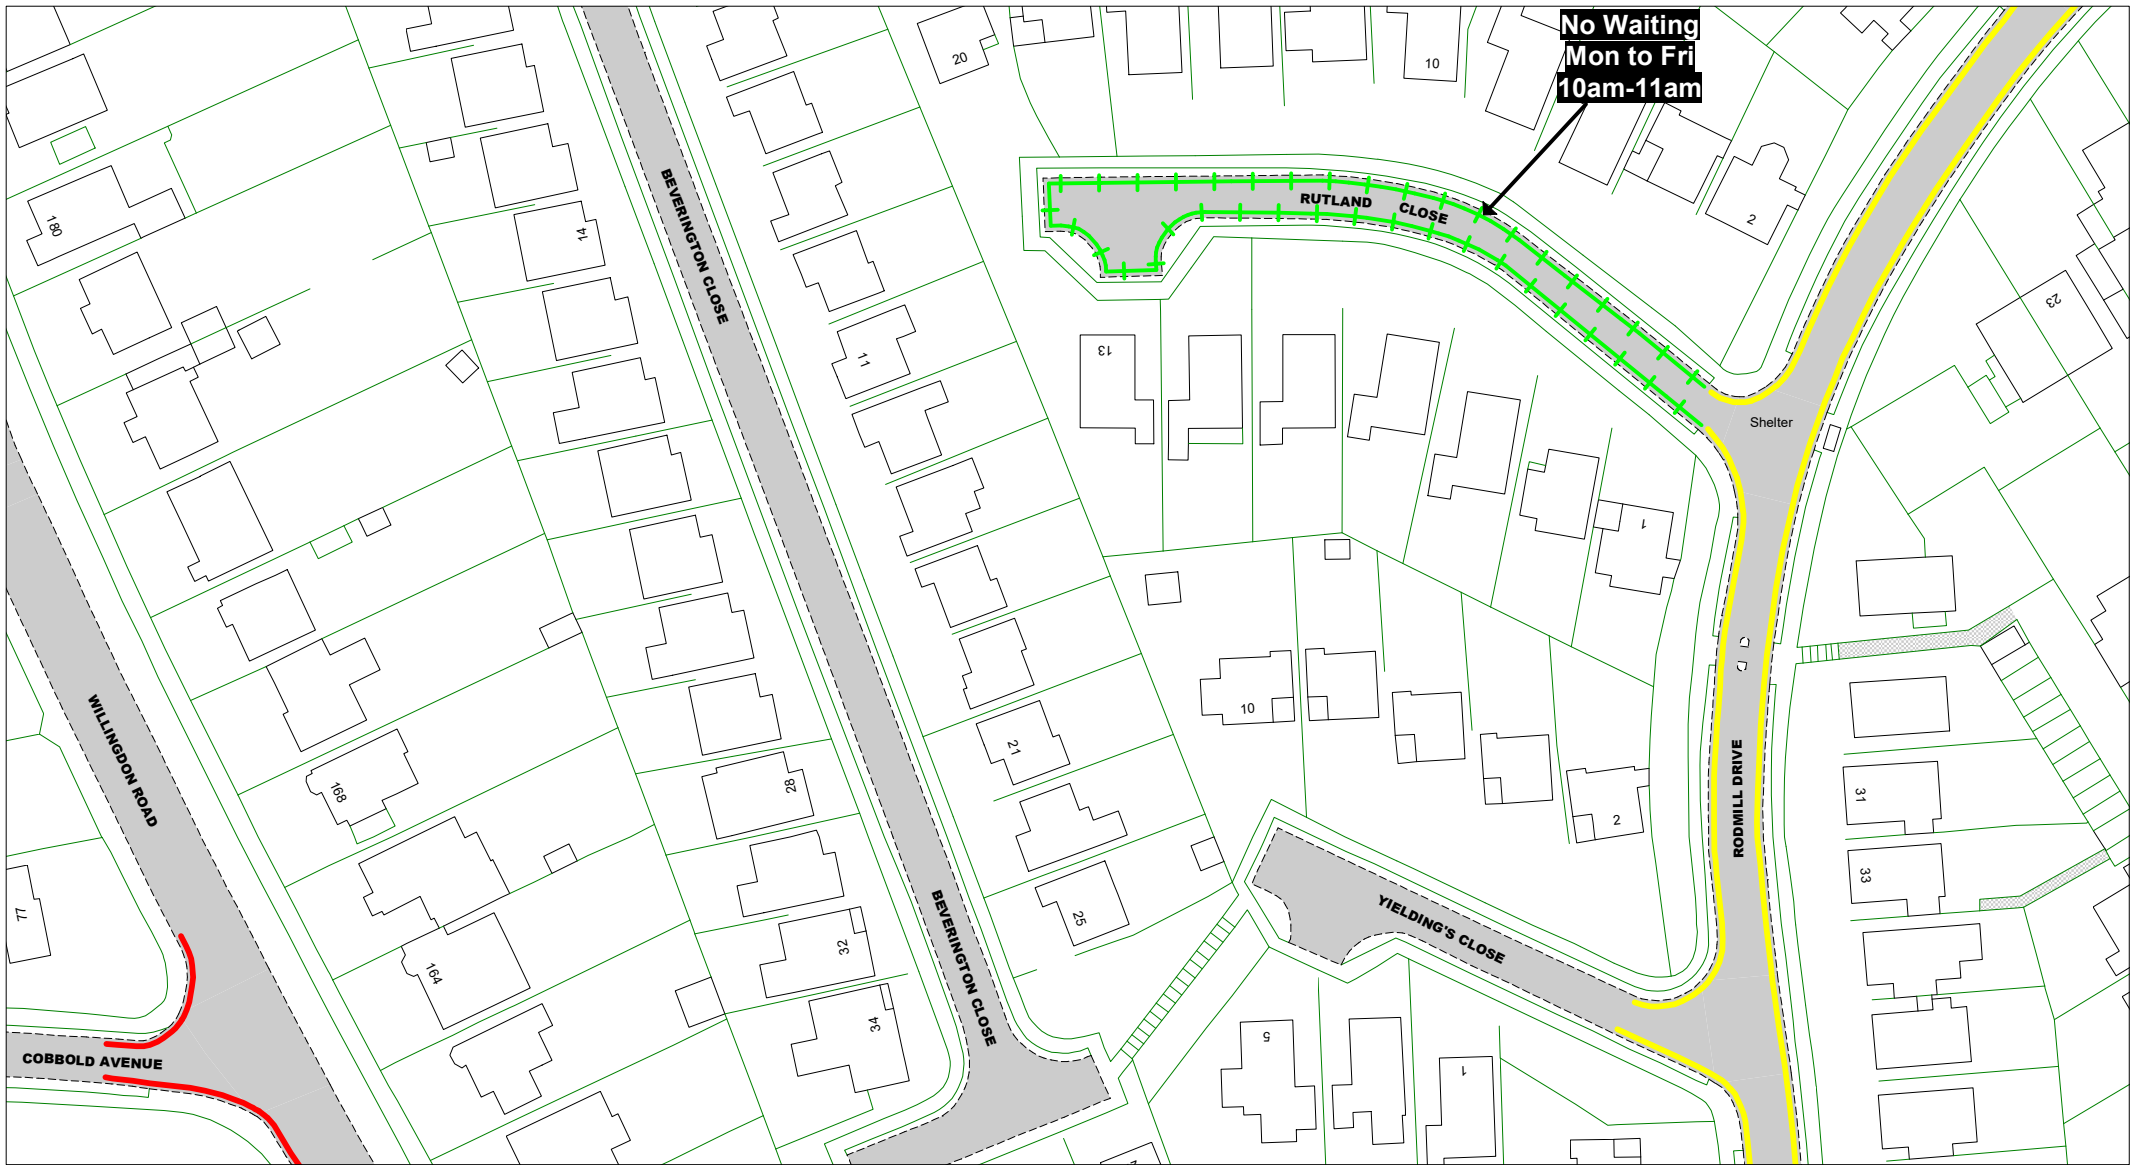

© Crown copyright. All rights reserved
 East Sussex County Council
 Licence No. AC0000808855 2025

East Sussex
 County Council

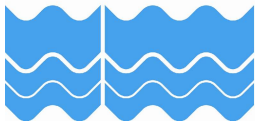

The East Sussex (Eastbourne)
 (Parking Places and Waiting, No
 Stopping and Loading
 Restrictions) Traffic Regulation
 Order 2021 Amendment No * 202*

Area C

Key to Non TRO Items

- Pedestrian Crossing (controlled area)
- Pedestrian Crossing Point
- Bus Stop/ Stand Clearway

Key to TRO Restriction Types

- No Waiting at Any Time
- No Waiting
- No Loading at Any Time
- No Loading at Any Time
- Pay and Display
- Resident Permit Holders Only
- Permit Holders Only
- Permit Holders or Pay and Display
- Permit Holders or Time Limited
- Loading/Unloading Only and Taxi Only
- Disabled Badge Holders Only
- Taxi Only
- Motorcycles Only
- Loading/ Unloading Only
- Limited Waiting
- Ambulance Only
- Doctors Only
- Buses Only
- No Stopping On Entrance Markings
- No Waiting Vehicles over 5 tonnes gross weight
- No Stopping on Footway or Verge

Key to Labels

- Proposed New or Change to Existing Permanent TRO restriction
- Existing Permanent TRO restriction
- Non TRO item
- Proposed No Waiting At Any Time
- Proposed removal of No Waiting At Any Time


Adjacent Map Tile

- NW172**
- NX171**
- NX173**
- NY172**




SCALE 1 : 1000
 DATE 06/01/2025

Tile Ref: NX172
 Revision: 2025

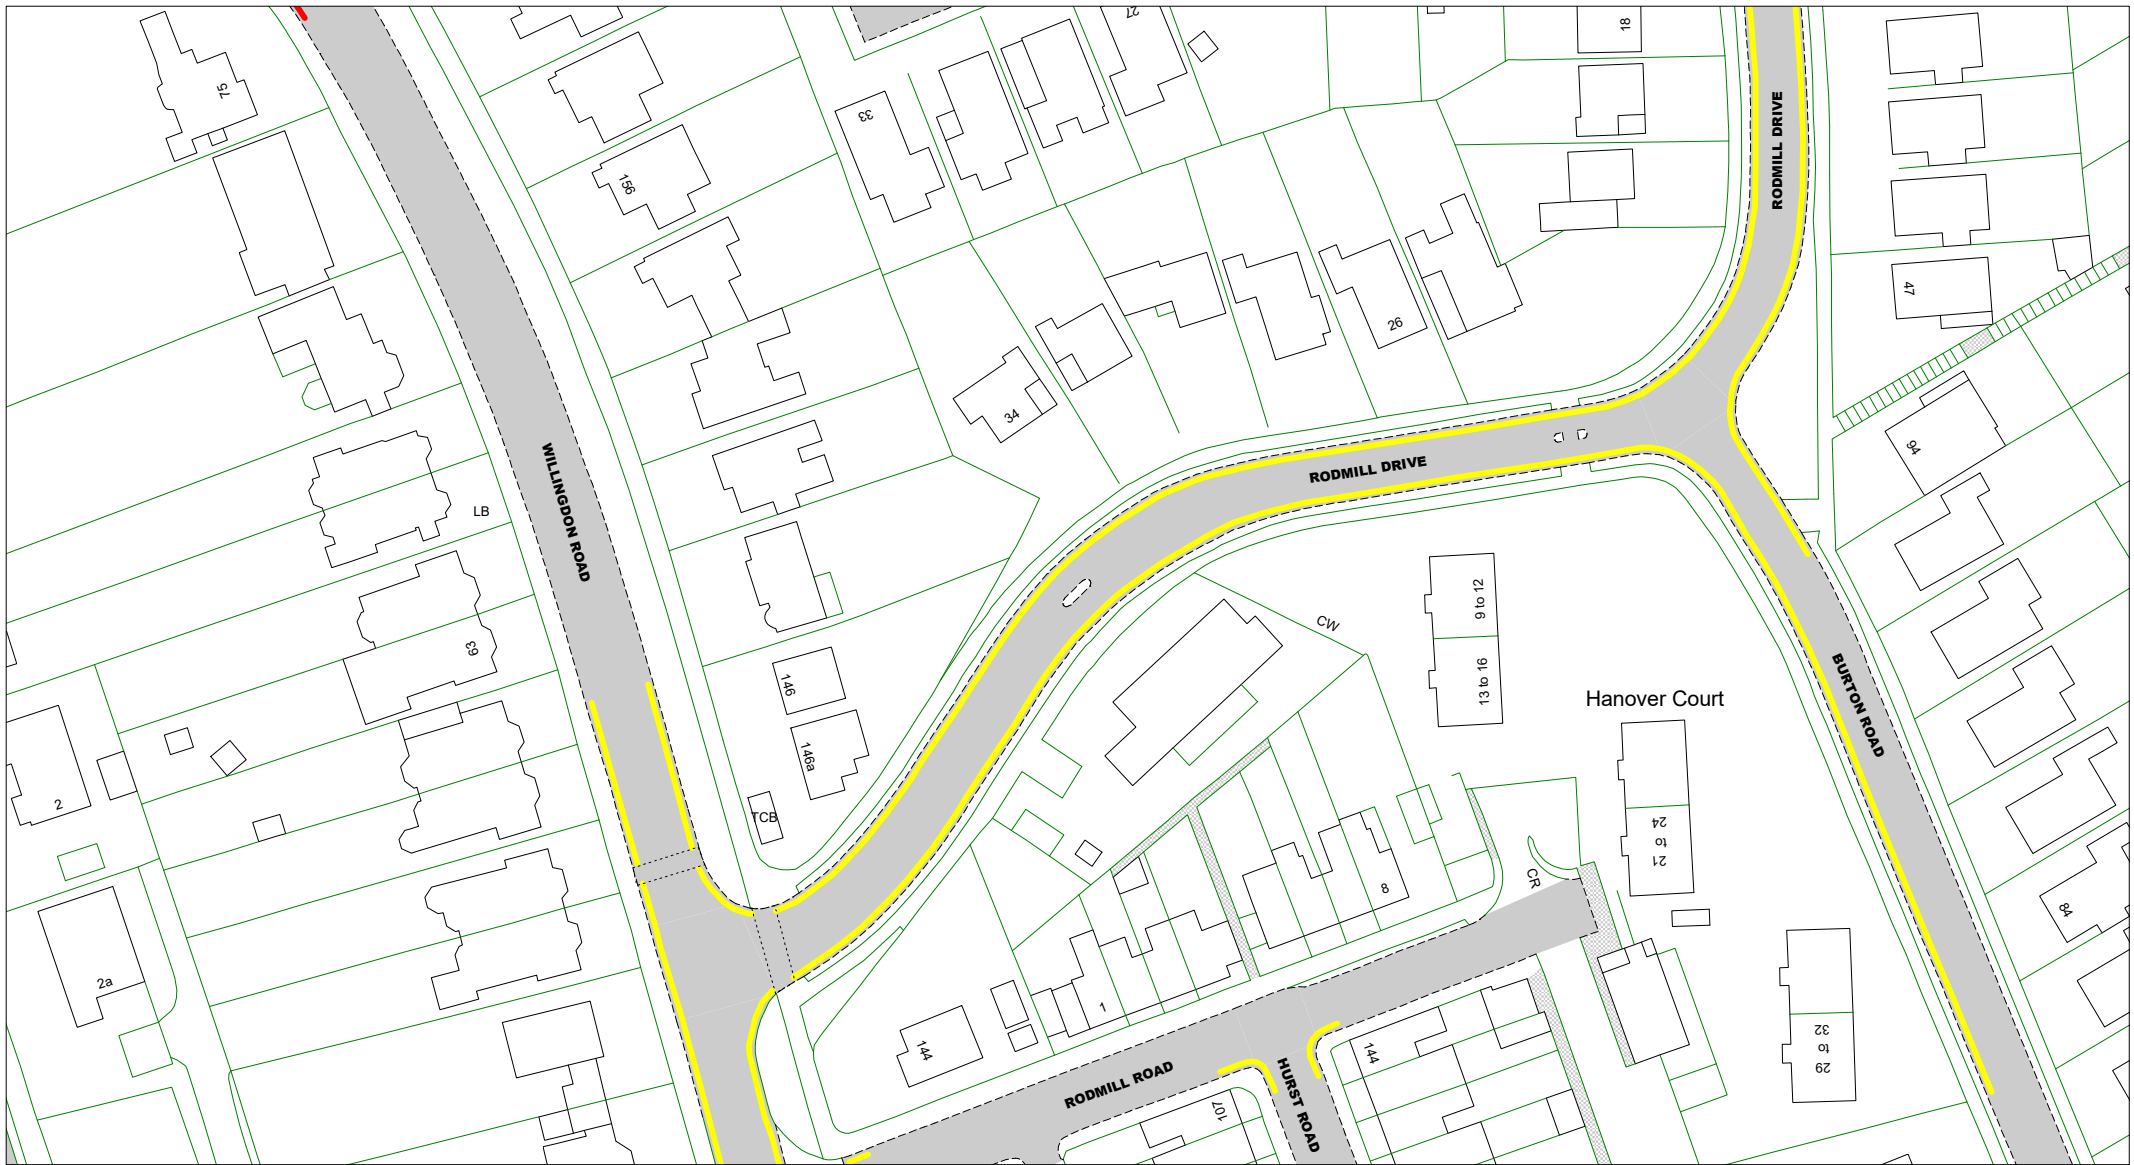

© Crown copyright. All rights reserved
 East Sussex County Council
 Licence No. AC0000808855 2025

East Sussex
 County Council

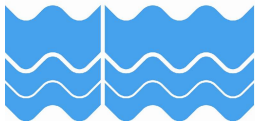

The East Sussex (Eastbourne) (Parking Places and Waiting, No Stopping and Loading Restrictions) Traffic Regulation Order 2021 Amendment No * 202*

Area C

Key to Non TRO Items

- Pedestrian Crossing (controlled area)
- Pedestrian Crossing Point
- Bus Stop/ Stand Clearway

Key to TRO Restriction Types

- No Waiting at Any Time
- No Waiting
- No Loading at Any Time
- No Loading at Any Time
- Pay and Display
- Resident Permit Holders Only
- Permit Holders Only
- Permit Holders or Pay and Display
- Permit Holders or Time Limited
- Loading/Unloading Only and Taxi Only
- Disabled Badge Holders Only
- Taxi Only
- Motorcycles Only
- Loading/ Unloading Only
- Limited Waiting
- Ambulance Only
- Doctors Only
- Buses Only
- No Stopping On Entrance Markings
- No Waiting Vehicles over 5 tonnes gross weight
- No Stopping on Footway or Verge

Key to Labels

- Proposed New or Change to Existing Permanent TRO restriction
- Existing Permanent TRO restriction
- Non TRO item
- Proposed No Waiting At Any Time
- Proposed removal of No Waiting At Any Time

Adjacent Map Tile


NX172

NY173

NZ172




| | |
|-----------------|------------|
| SCALE | 1 : 1000 |
| DATE | 06/01/2025 |
| Tile Ref: NY172 | |
| Revision: 2025 | |

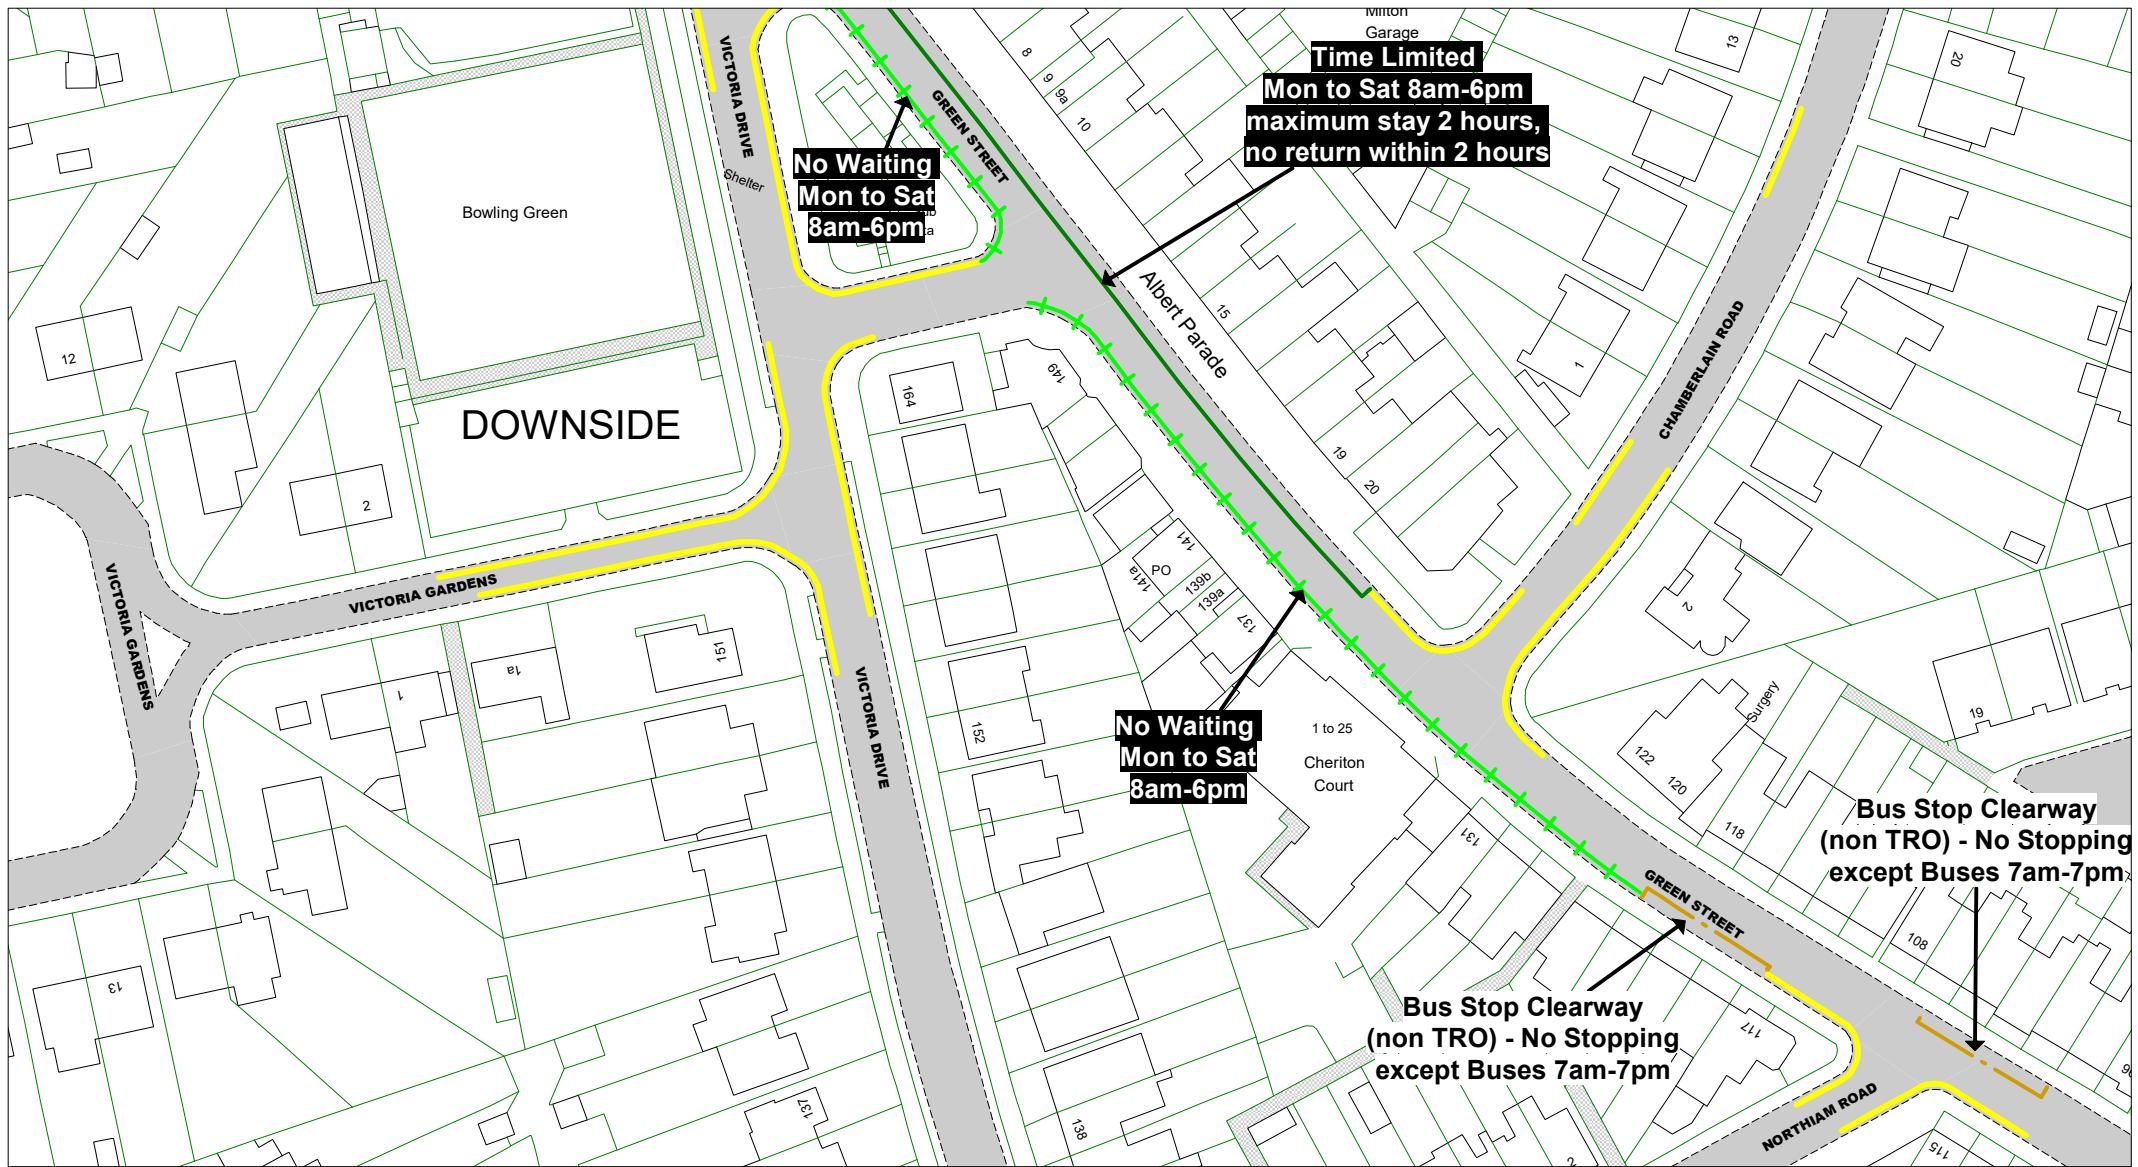

© Crown copyright. All rights reserved
 East Sussex County Council
 Licence No. AC0000808855 2025

East Sussex
 County Council

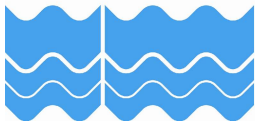

The East Sussex (Eastbourne) (Parking Places and Waiting, No Stopping and Loading Restrictions) Traffic Regulation Order 2021 Amendment No * 202*

Area C

Key to Non TRO Items

- Pedestrian Crossing (controlled area)
- Pedestrian Crossing Point
- Bus Stop/Stand Clearway

Key to TRO Restriction Types

- No Waiting at Any Time
- No Waiting
- No Loading at Any Time
- No Loading at Any Time
- Pay and Display
- Resident Permit Holders Only
- Permit Holders Only
- Permit Holders or Pay and Display
- Permit Holders or Time Limited
- Loading/Unloading Only and Taxi Only
- Disabled Badge Holders Only
- Taxi Only
- Motorcycles Only
- Loading/Unloading Only
- Limited Waiting
- Ambulance Only
- Doctors Only
- Buses Only
- No Stopping On Entrance Markings
- No Waiting Vehicles over 5 tonnes gross weight
- No Stopping on Footway or Verge

Key to Labels


- Proposed New or Change to Existing Permanent TRO restriction
- Existing Permanent TRO restriction
- Non TRO item
- Proposed No Waiting At Any Time
- Proposed removal of No Waiting At Any Time

Adjacent Map Tile

- OA170
- OB169
- OB171
- OC170




| | |
|-----------------|------------|
| SCALE | 1 : 1000 |
| DATE | 06/01/2025 |
| Tile Ref: OB170 | |
| Revision: 2025 | |

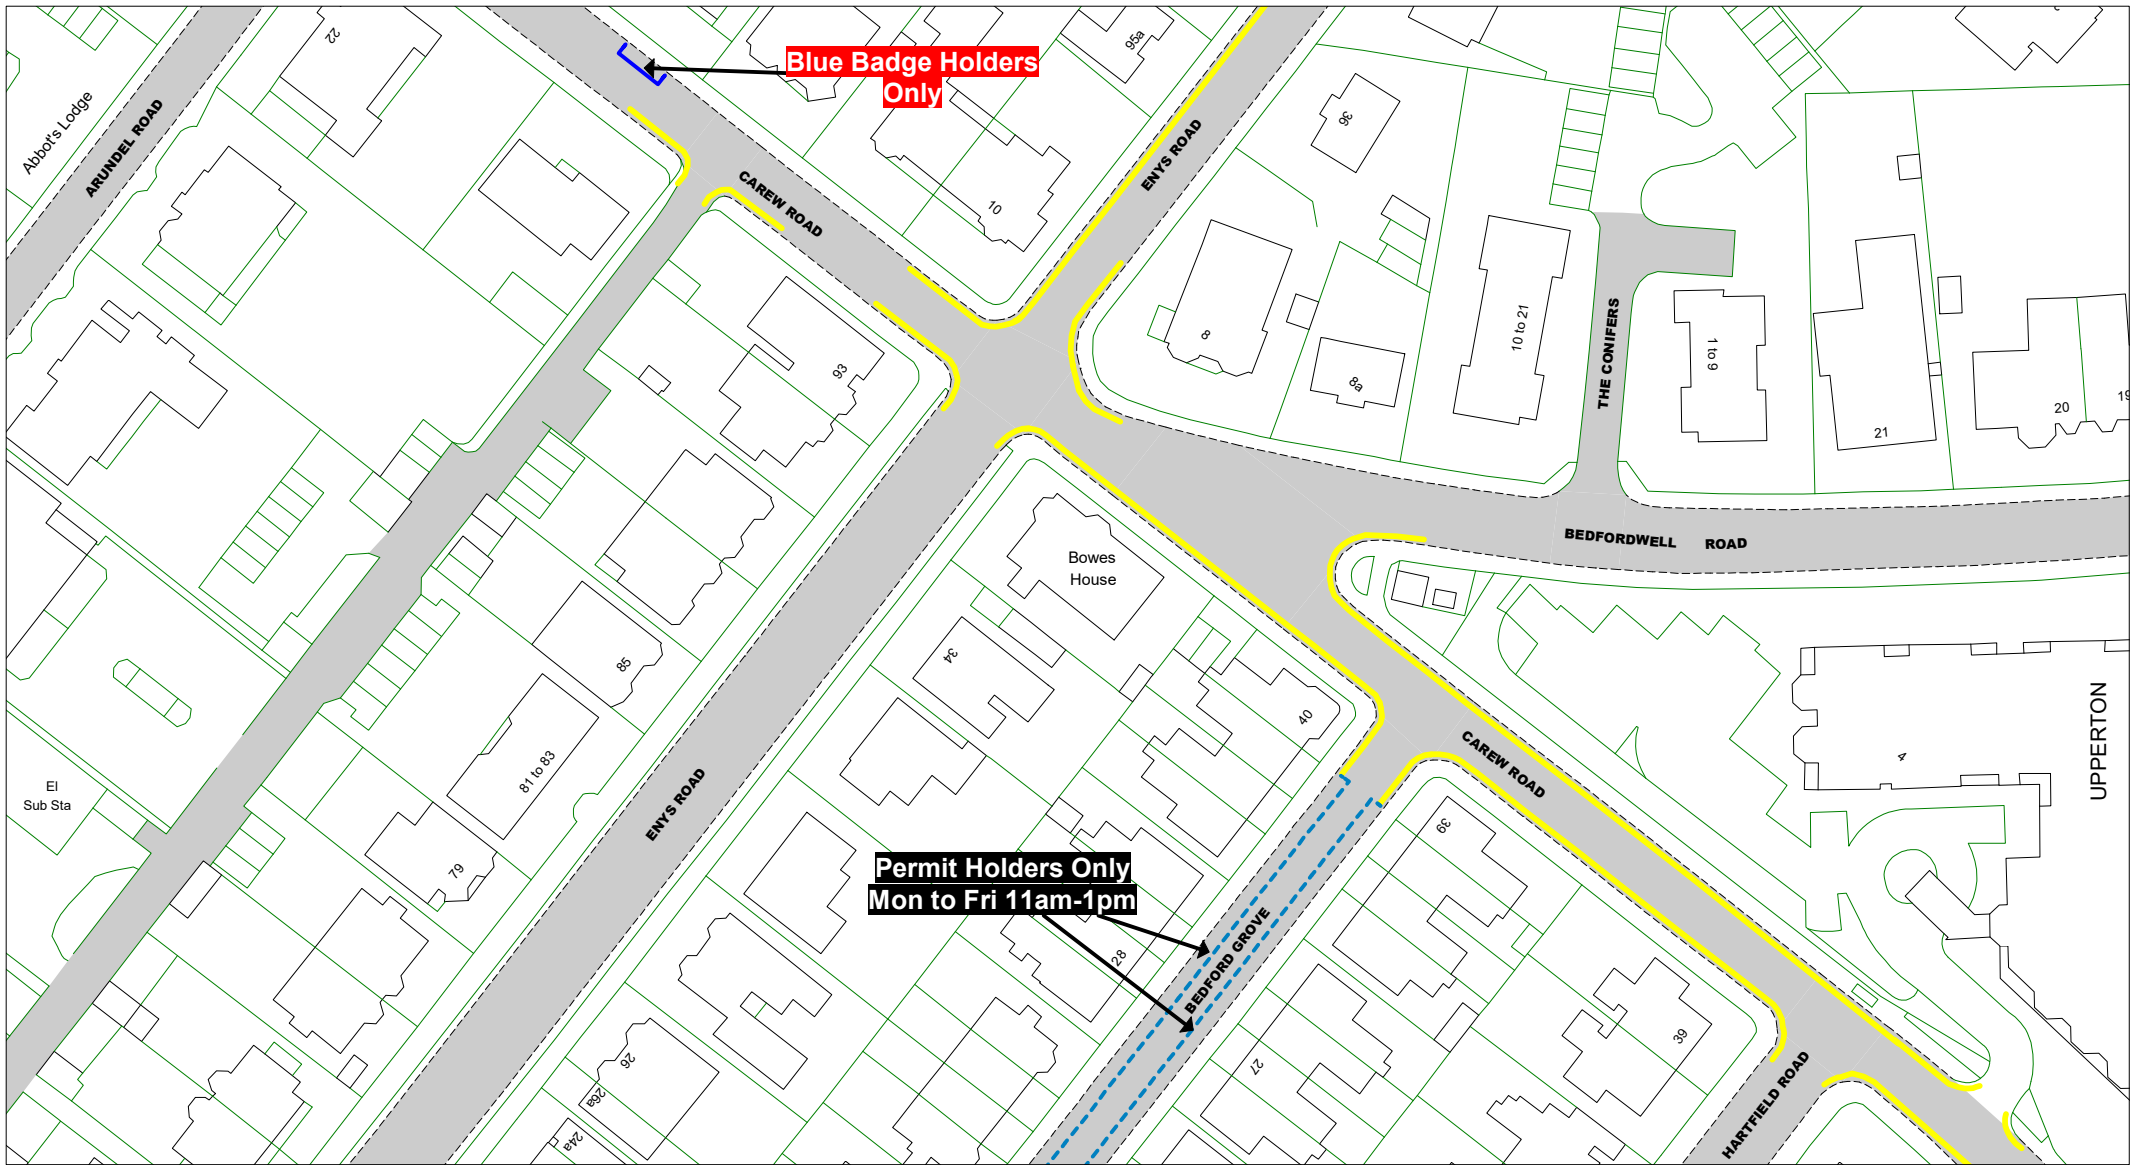

© Crown copyright. All rights reserved
 East Sussex County Council
 Licence No. AC0000808855 2025

East Sussex
 County Council

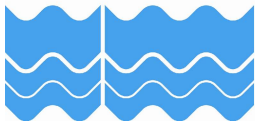

The East Sussex (Eastbourne)
 (Parking Places and Waiting, No
 Stopping and Loading
 Restrictions) Traffic Regulation
 Order 2021 Amendment No * 202*

Area C

Key to Non TRO Items

- Pedestrian Crossing (controlled area)
- Pedestrian Crossing Point
- Bus Stop/ Stand Clearway

Key to TRO Restriction Types

- No Waiting at Any Time
- No Waiting
- No Loading at Any Time
- No Loading at Any Time
- Pay and Display
- Resident Permit Holders Only
- Permit Holders Only
- Permit Holders or Pay and Display
- Permit Holders or Time Limited
- Loading/Unloading Only and Taxi Only
- Disabled Badge Holders Only
- Taxi Only
- Motorcycles Only
- Loading/ Unloading Only
- Limited Waiting
- Ambulance Only
- Doctors Only
- Buses Only
- No Stopping On Entrance Markings
- No Waiting Vehicles over 5 tonnes gross weight
- No Stopping on Footway or Verge

Key to Labels


- Proposed New or Change to Existing Permanent TRO restriction
- Existing Permanent TRO restriction
- Non TRO item
- Proposed No Waiting At Any Time
- Proposed removal of No Waiting At Any Time

Adjacent Map Tile

- OB176
- OC175
- OC177
- OD176




| | |
|-----------------|------------|
| SCALE | 1 : 1000 |
| DATE | 06/01/2025 |
| Tile Ref: OC176 | |
| Revision: 2025 | |

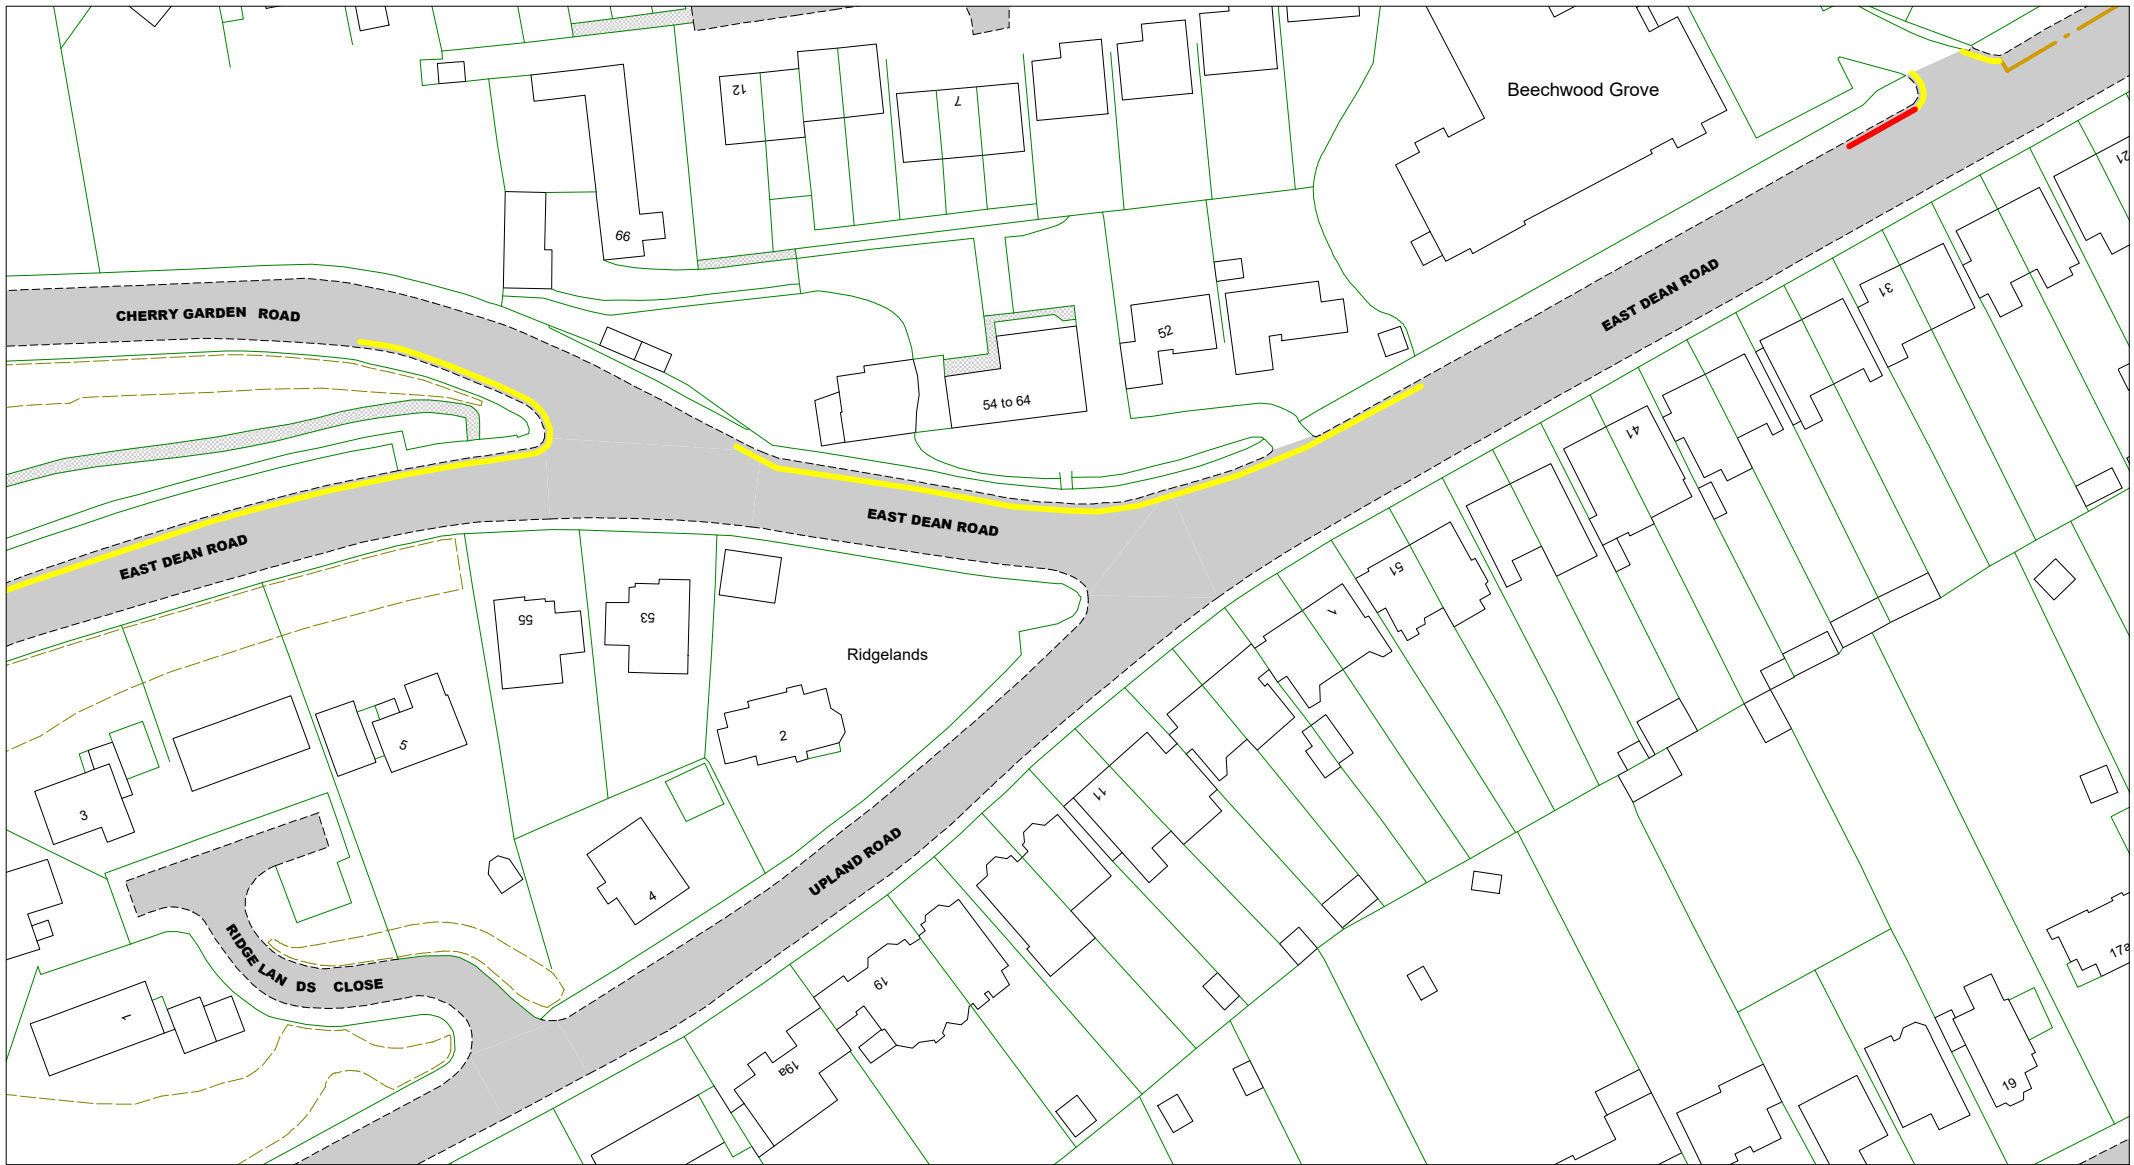

© Crown copyright. All rights reserved
 East Sussex County Council
 Licence No. AC0000808855 2025

East Sussex
 County Council

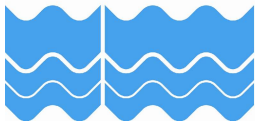

The East Sussex (Eastbourne)
 (Parking Places and Waiting, No
 Stopping and Loading
 Restrictions) Traffic Regulation
 Order 2021 Amendment No * 202*

Area C

Key to Non TRO Items

- Pedestrian Crossing (controlled area)
- Pedestrian Crossing Point
- Bus Stop/ Stand Clearway

Key to TRO Restriction Types

- No Waiting at Any Time
- No Waiting
- No Loading at Any Time
- No Loading at Any Time
- Pay and Display
- Resident Permit Holders Only
- Permit Holders Only
- Permit Holders or Pay and Display
- Permit Holders or Time Limited
- Loading/Unloading Only and Taxi Only
- Disabled Badge Holders Only
- Taxi Only
- Motorcycles Only
- Loading/ Unloading Only
- Limited Waiting
- Ambulance Only
- Doctors Only
- Buses Only
- No Stopping On Entrance Markings
- No Waiting Vehicles over 5 tonnes gross weight
- No Stopping on Footway or Verge

Key to Labels

- Proposed New or Change to Existing Permanent TRO restriction
- Existing Permanent TRO restriction
- Non TRO item
- Proposed No Waiting At Any Time
- Proposed removal of No Waiting At Any Time


Adjacent Map Tile

▲ OF170
 ◀ OG169
 OG171 ▶
 ▼




SCALE 1 : 1000
 DATE 06/01/2025

Tile Ref: OG170
 Revision: 2025

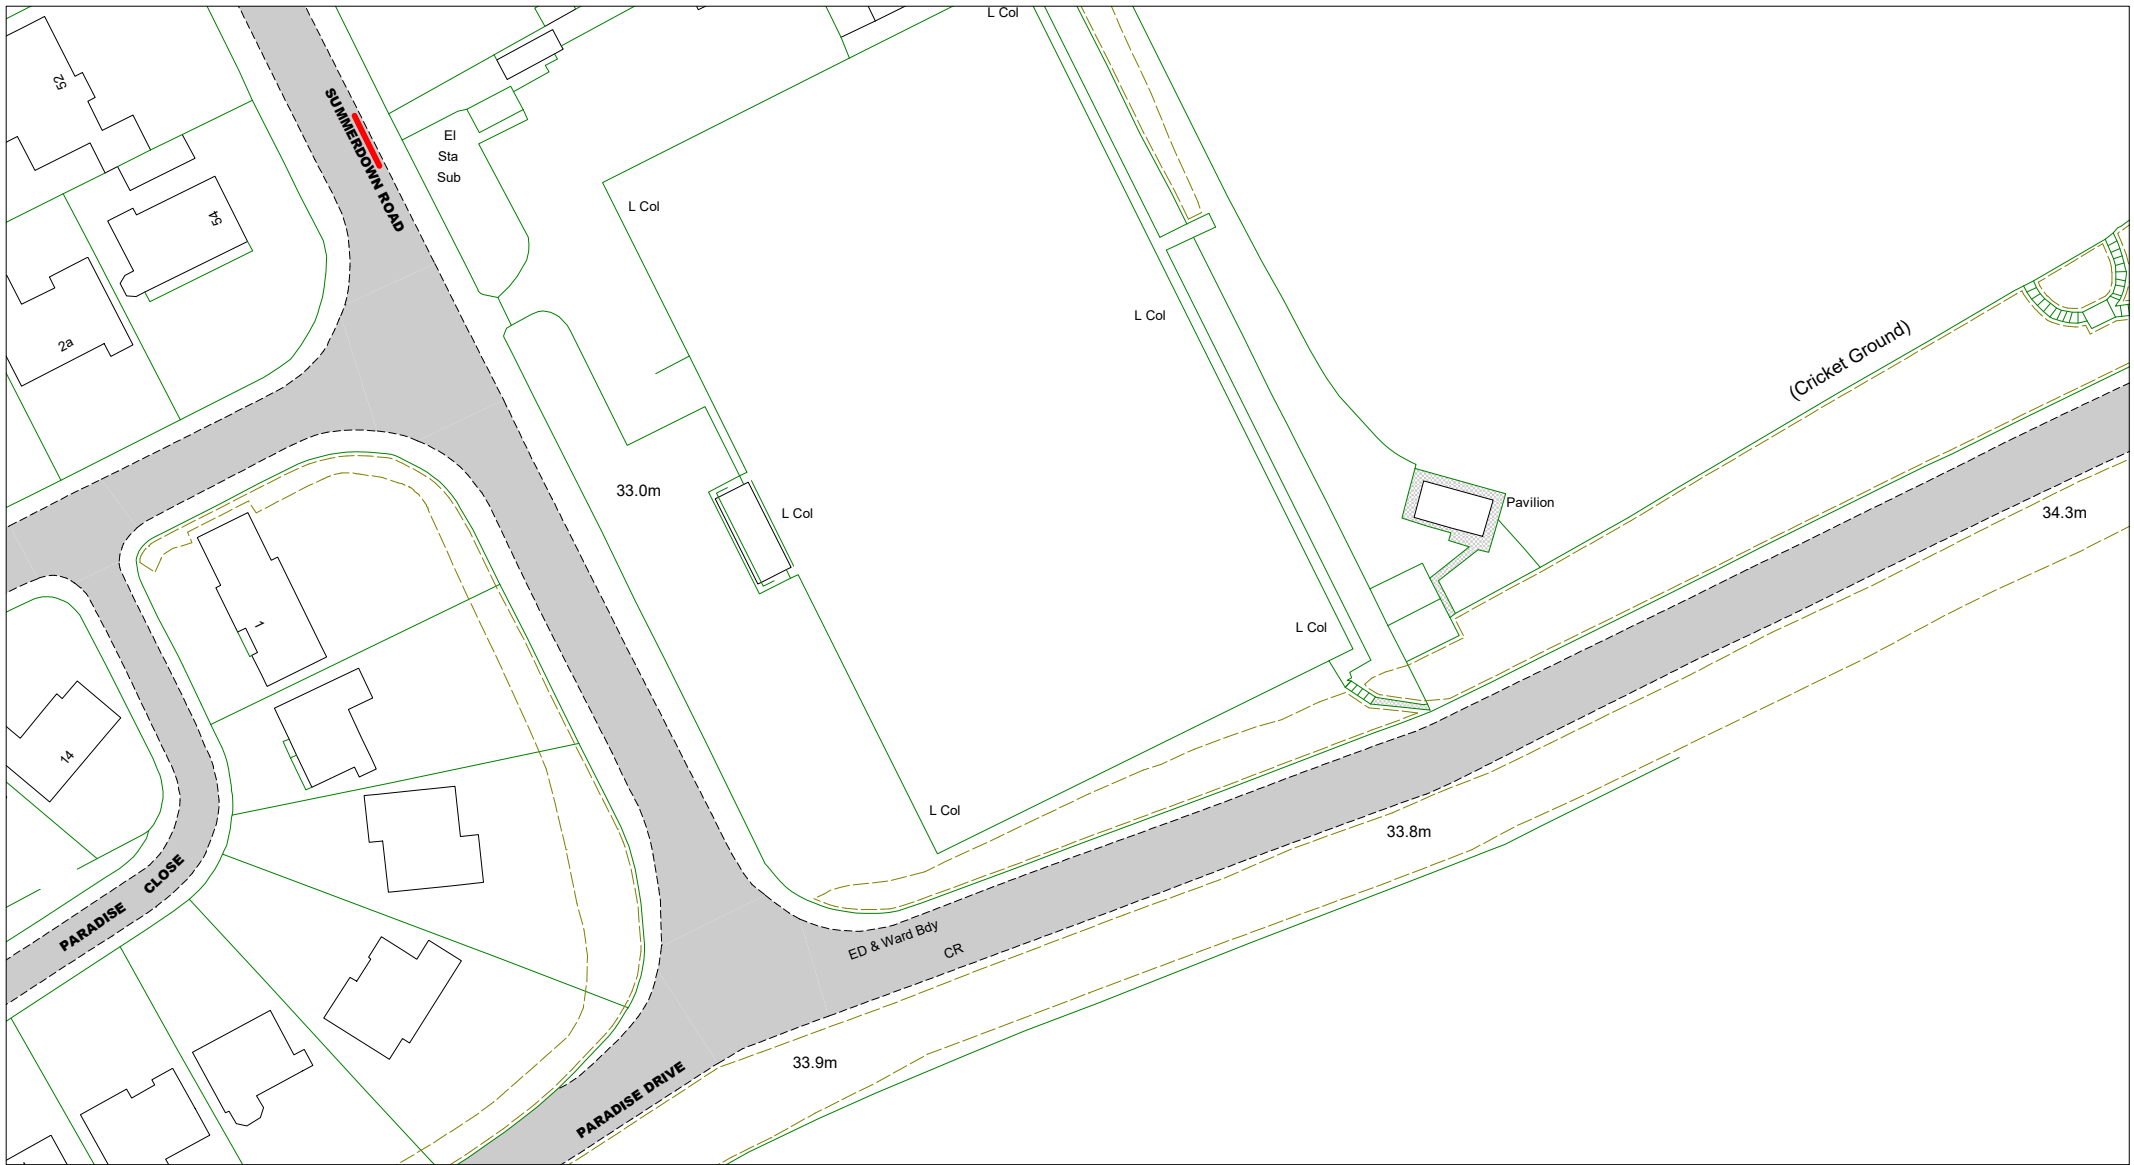

© Crown copyright. All rights reserved
 East Sussex County Council
 Licence No. AC0000808855 2025

East Sussex
 County Council

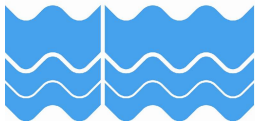

The East Sussex (Eastbourne) (Parking Places and Waiting, No Stopping and Loading Restrictions) Traffic Regulation Order 2021 Amendment No * 202*

Area C

Key to Non TRO Items

- Pedestrian Crossing (controlled area)
- Pedestrian Crossing Point
- Bus Stop/ Stand Clearway

Key to TRO Restriction Types

- No Waiting at Any Time
- No Waiting
- No Loading at Any Time
- No Loading at Any Time
- Pay and Display
- Resident Permit Holders Only
- Permit Holders Only
- Permit Holders or Pay and Display
- Permit Holders or Time Limited
- Loading/Unloading Only and Taxi Only
- Disabled Badge Holders Only
- Taxi Only
- Motorcycles Only
- Loading/ Unloading Only
- Limited Waiting
- Ambulance Only
- Doctors Only
- Buses Only
- No Stopping On Entrance Markings
- No Waiting Vehicles over 5 tonnes gross weight
- No Stopping on Footway or Verge

Key to Labels

- Proposed New or Change to Existing Permanent TRO restriction
- Existing Permanent TRO restriction
- Non TRO item

- Proposed No Waiting At Any Time
- Proposed removal of No Waiting At Any Time

Adjacent Map Tile


OH172

O1173



| | |
|-------|------------|
| SCALE | 1 : 1000 |
| DATE | 06/01/2025 |

Tile Ref: O1172
 Revision: 2025

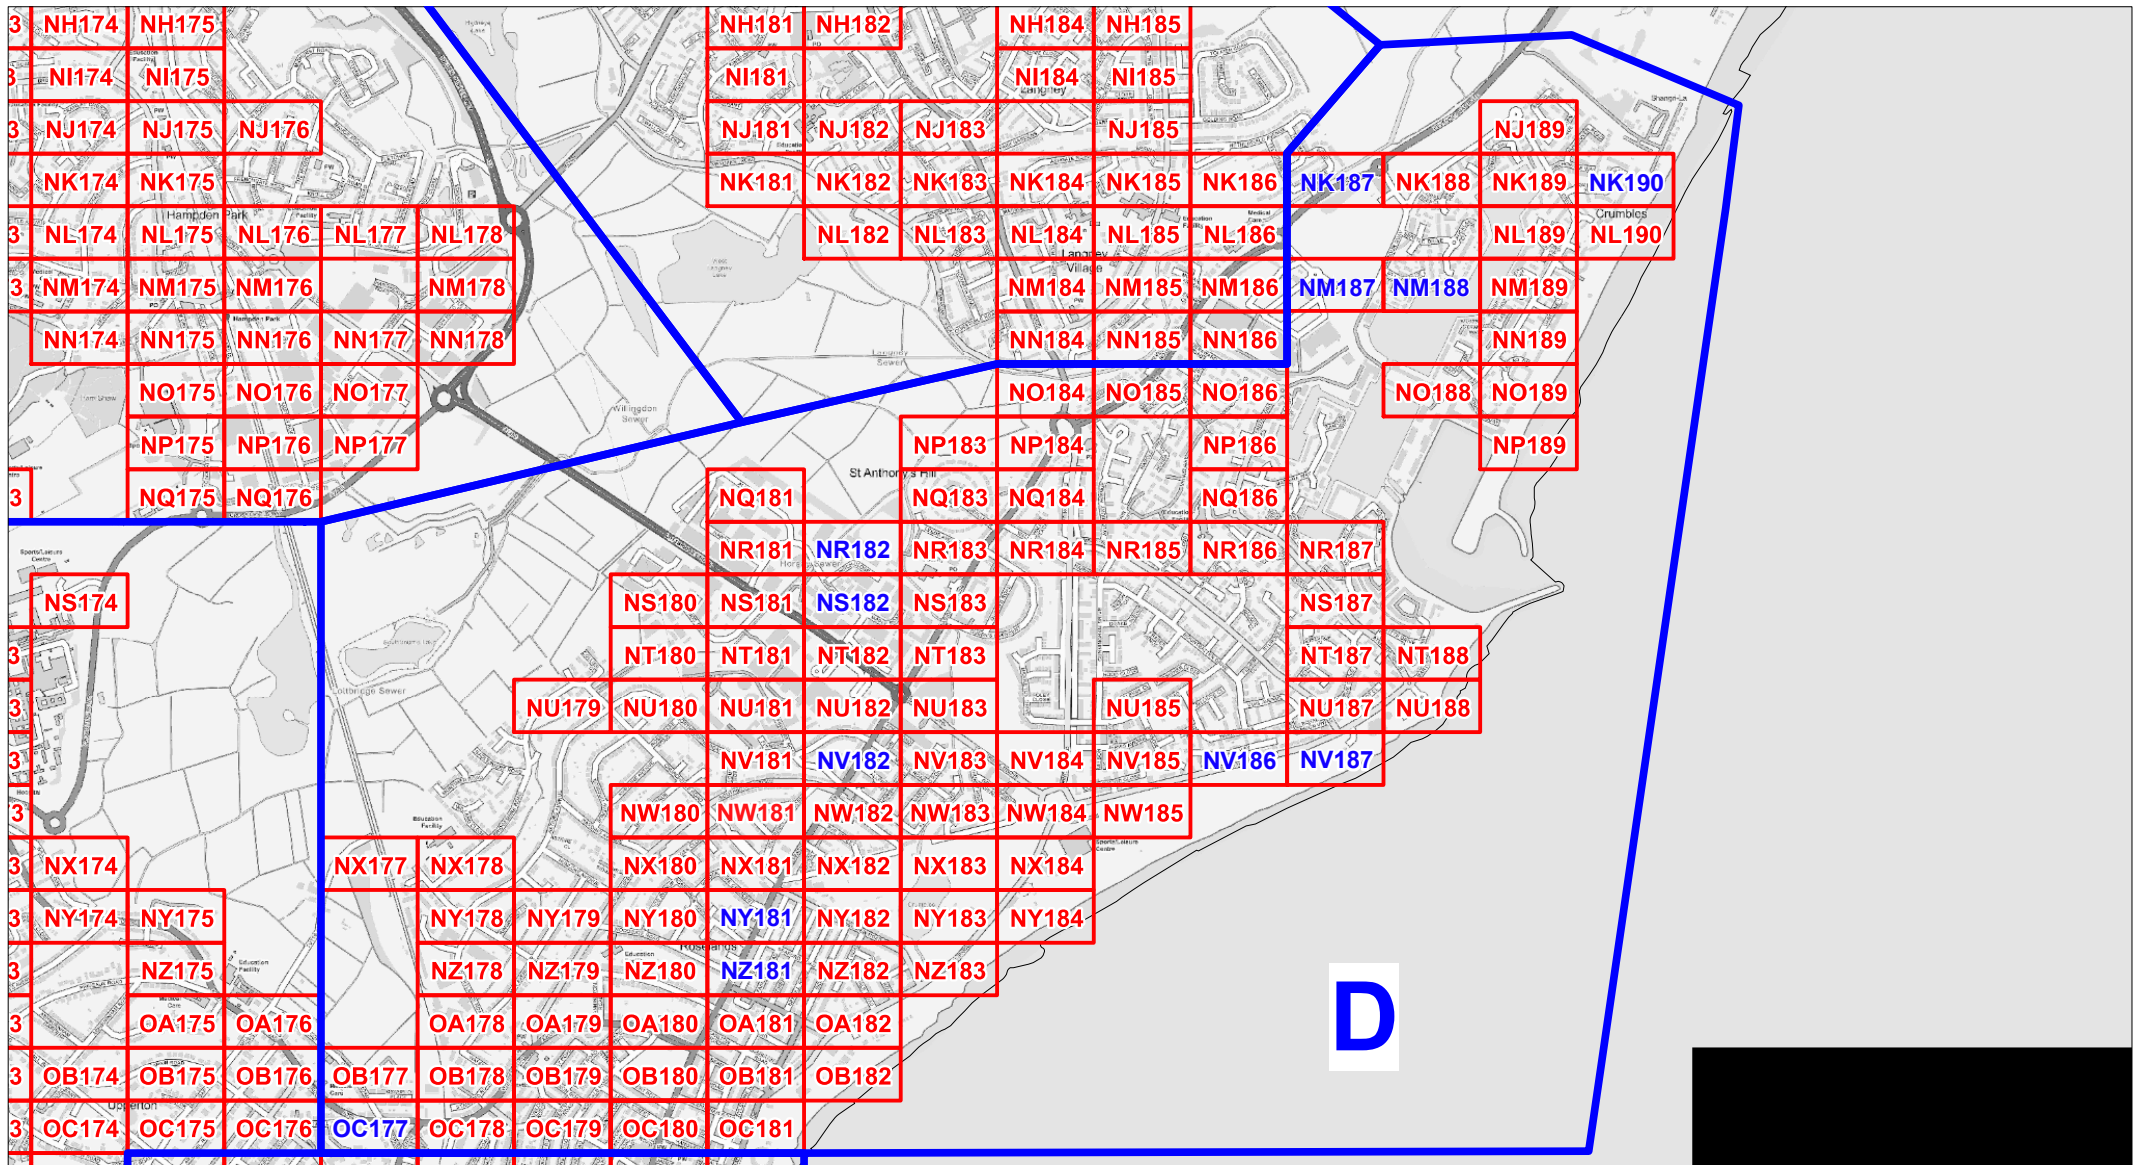

The East Sussex (Eastbourne)
(Parking Places and Waiting,
No Stopping and Loading
Restrictions) Traffic Regulation
Order 2021 Amendment No * 202*

AREA D Overview


**Locations of Parking, Waiting, No Stopping,
and Loading Restrictions**

- AA000 Existing Tile Ref
- AA000 Tile Ref amended by this TRO

© Crown copyright. All rights reserved
East Sussex County Council
Licence No. 100019601 2025




| | |
|--|------------|
| SCALE | NTS |
| DATE | 06/01/2025 |
| Tile Ref: Overview Area D Revision: 2025 | |

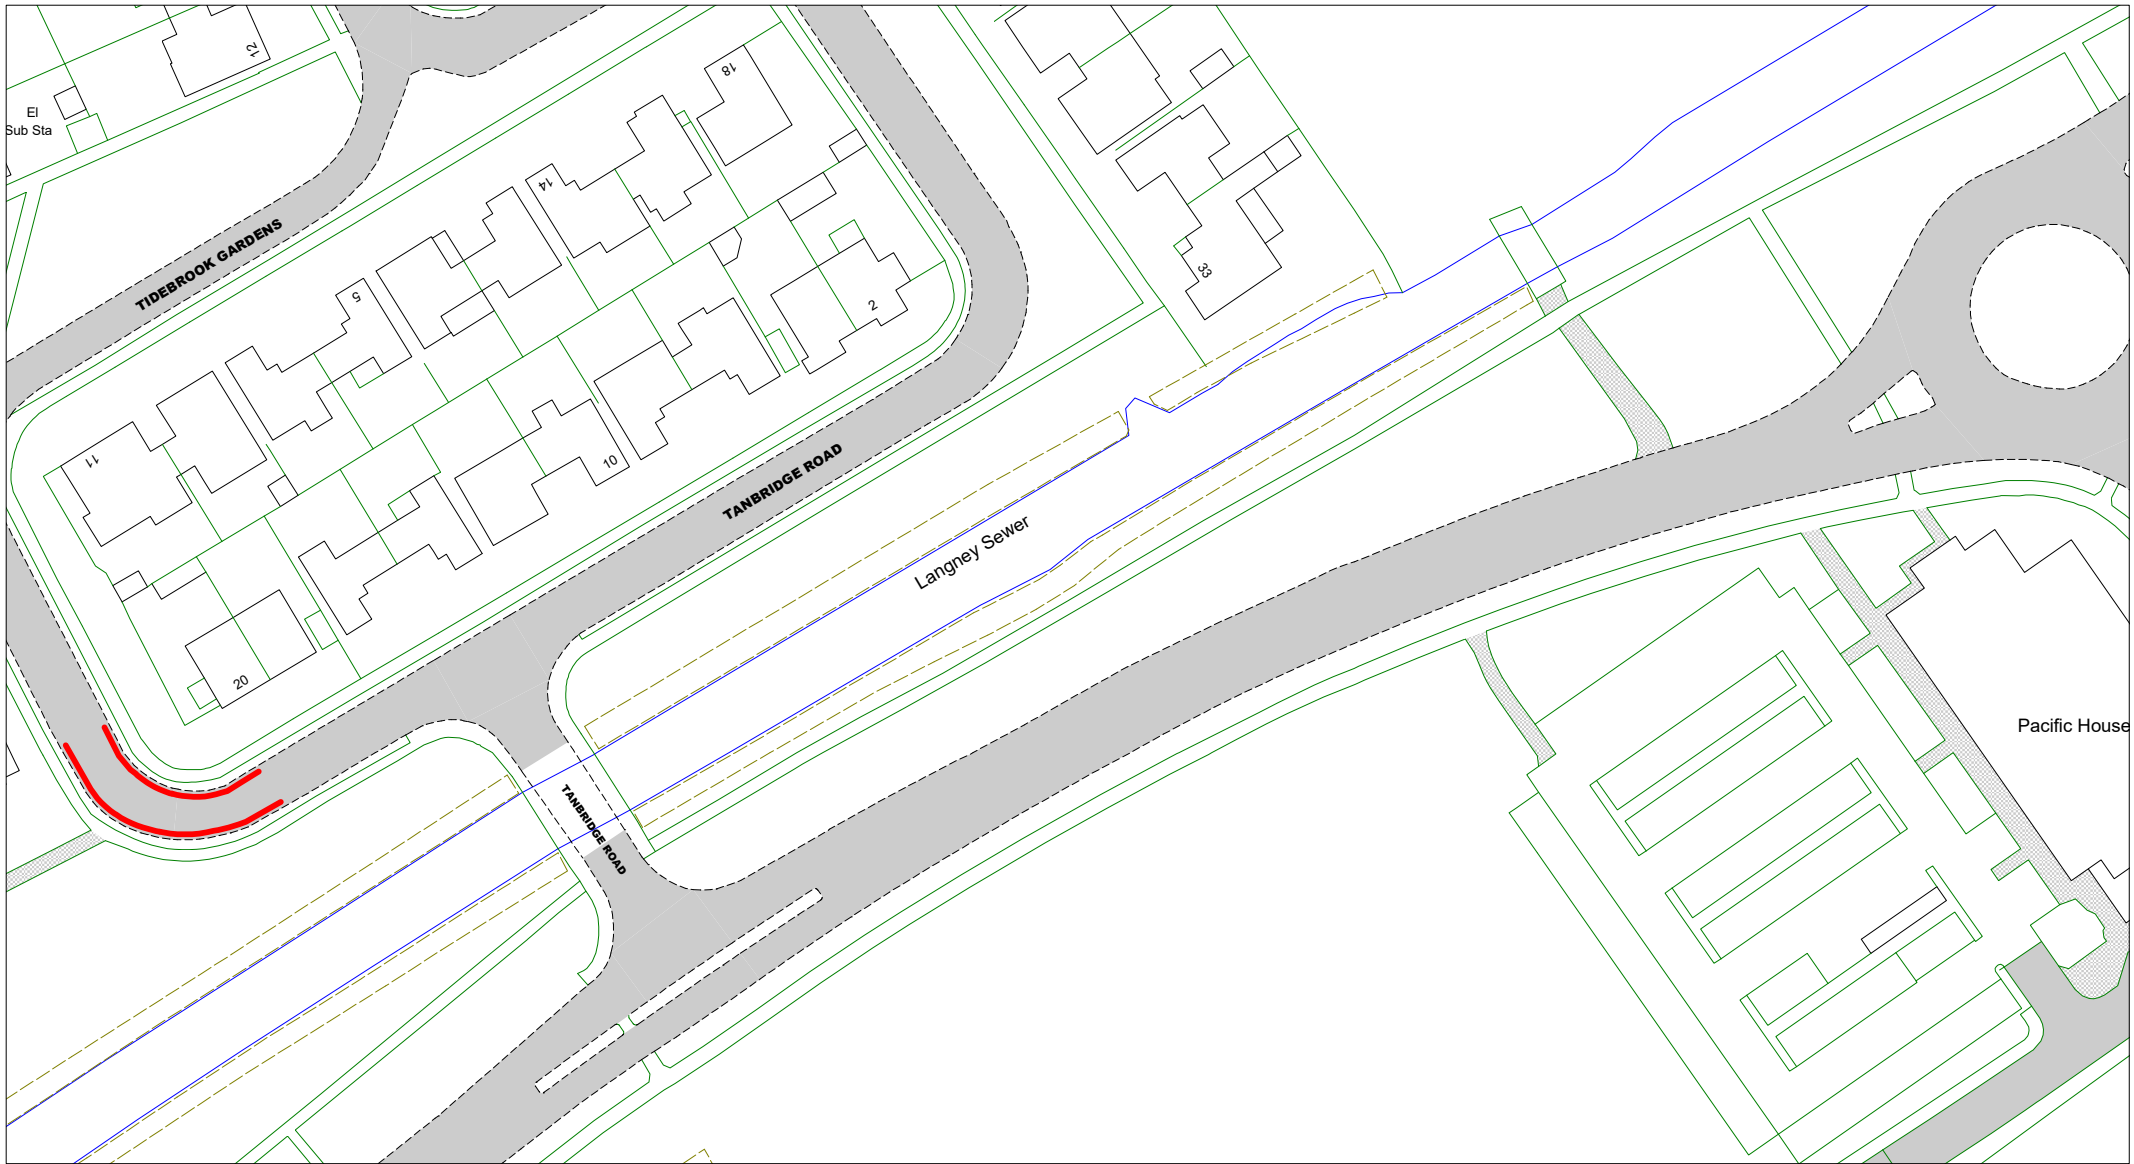

© Crown copyright. All rights reserved
 East Sussex County Council
 Licence No. AC0000808855 2025

East Sussex
 County Council

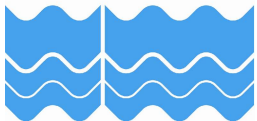

The East Sussex (Eastbourne) (Parking Places and Waiting, No Stopping and Loading Restrictions) Traffic Regulation Order 2021 Amendment No * 202*

Area D

Key to Non TRO Items

- Pedestrian Crossing (controlled area)
- Pedestrian Crossing Point
- Bus Stop/ Stand Clearway

Key to TRO Restriction Types

- No Waiting at Any Time
- No Waiting
- No Loading at Any Time
- No Loading at Any Time
- Pay and Display
- Resident Permit Holders Only
- Permit Holders Only
- Permit Holders or Pay and Display
- Permit Holders or Time Limited
- Loading/Unloading Only and Taxi Only
- Disabled Badge Holders Only
- Taxi Only
- Motorcycles Only
- Loading/ Unloading Only
- Limited Waiting
- Ambulance Only
- Doctors Only
- Buses Only
- No Stopping On Entrance Markings
- No Waiting Vehicles over 5 tonnes gross weight
- No Stopping on Footway or Verge

Key to Labels

- Proposed New or Change to Existing Permanent TRO restriction
- Existing Permanent TRO restriction
- Non TRO item
- Proposed No Waiting At Any Time
- Proposed removal of No Waiting At Any Time


Adjacent Map Tile

▲
 NK186
 NK188
 ▼




SCALE 1 : 1000
 DATE 06/01/2025

Tile Ref: NK187
 Revision: 2025

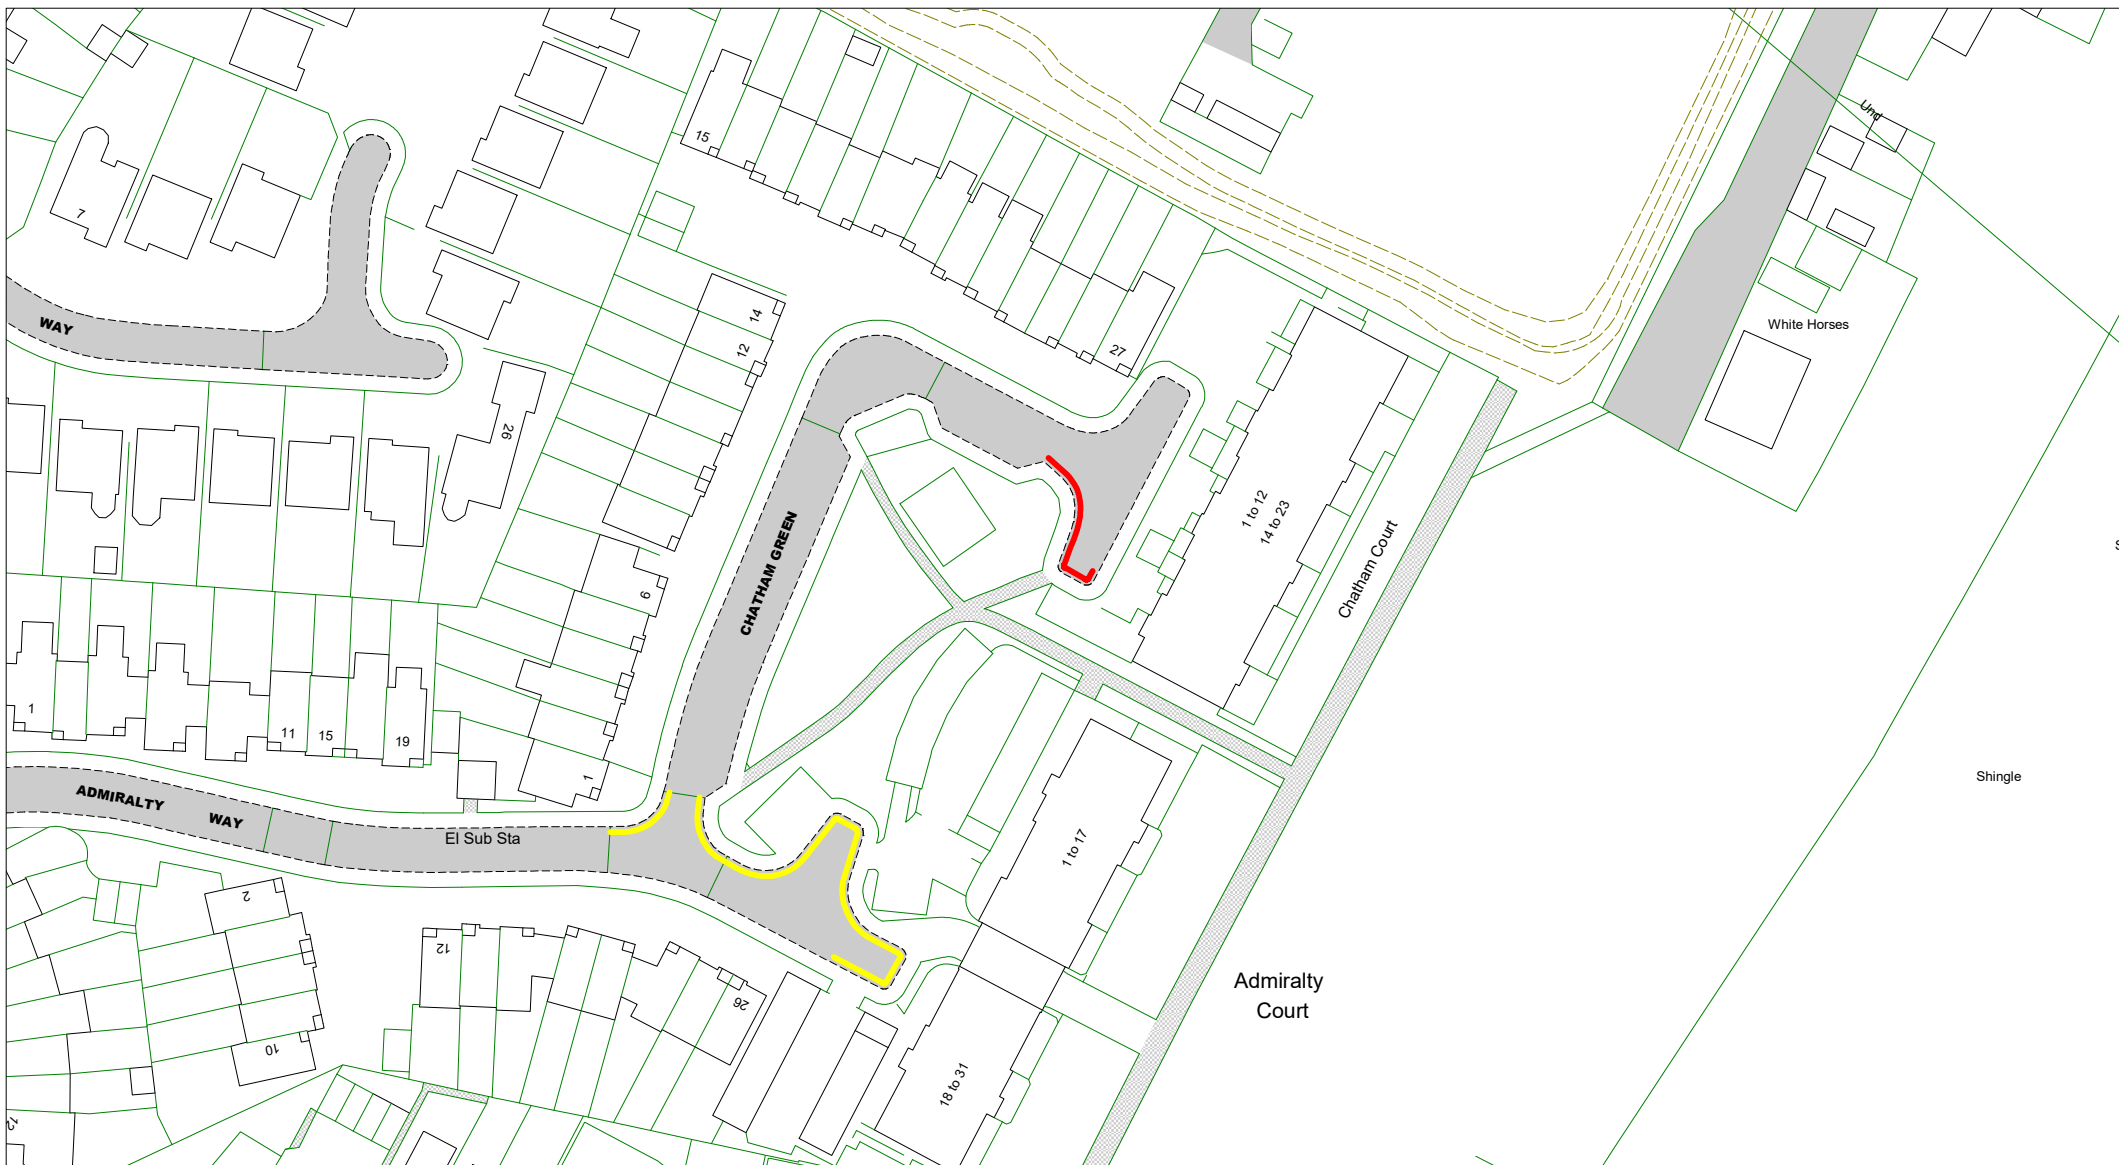

© Crown copyright. All rights reserved
 East Sussex County Council
 Licence No. AC0000808855 2025

East Sussex
 County Council

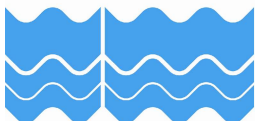

The East Sussex (Eastbourne) (Parking Places and Waiting, No Stopping and Loading Restrictions) Traffic Regulation Order 2021 Amendment No * 202*

Area D

Key to Non TRO Items

- Pedestrian Crossing (controlled area)
- Pedestrian Crossing Point
- Bus Stop/ Stand Clearway

Key to TRO Restriction Types

- No Waiting at Any Time
- No Waiting
- No Loading at Any Time
- No Loading at Any Time
- Pay and Display
- Resident Permit Holders Only
- Permit Holders Only
- Permit Holders or Pay and Display
- Permit Holders or Time Limited
- Loading/Unloading Only and Taxi Only
- Disabled Badge Holders Only
- Taxi Only
- Motorcycles Only
- Loading/ Unloading Only
- Limited Waiting
- Ambulance Only
- Doctors Only
- Buses Only
- No Stopping On Entrance Markings
- No Waiting Vehicles over 5 tonnes gross weight
- No Stopping on Footway or Verge

Key to Labels

- Proposed New or Change to Existing Permanent TRO restriction
- Existing Permanent TRO restriction
- Non TRO item

- Proposed No Waiting At Any Time
- Proposed removal of No Waiting At Any Time

Adjacent Map Tile

▲ NK189

▼ NL190




SCALE 1 : 1000
 DATE 06/01/2025

Tile Ref: NK190
 Revision: 2025



© Crown copyright. All rights reserved
 East Sussex County Council
 Licence No. AC0000808855 2025

East Sussex
 County Council

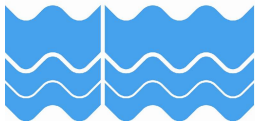

The East Sussex (Eastbourne) (Parking Places and Waiting, No Stopping and Loading Restrictions) Traffic Regulation Order 2021 Amendment No * 202*

Area D

Key to Non TRO Items

- Pedestrian Crossing (controlled area)
- Pedestrian Crossing Point
- Bus Stop/ Stand Clearway

Key to TRO Restriction Types


- No Waiting at Any Time
- No Waiting
- No Loading at Any Time
- No Loading at Any Time
- Pay and Display
- Resident Permit Holders Only
- Permit Holders Only
- Permit Holders or Pay and Display
- Permit Holders or Time Limited
- Loading/Unloading Only and Taxi Only
- Disabled Badge Holders Only
- Taxi Only
- Motorcycles Only
- Loading/ Unloading Only
- Limited Waiting
- Ambulance Only
- Doctors Only
- Buses Only
- No Stopping On Entrance Markings
- No Waiting Vehicles over 5 tonnes gross weight
- No Stopping on Footway or Verge

Key to Labels

- Proposed New or Change to Existing Permanent TRO restriction
- Existing Permanent TRO restriction
- Non TRO item


- Proposed No Waiting At Any Time
- Proposed removal of No Waiting At Any Time

Adjacent Map Tile

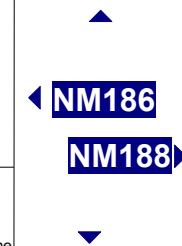


SCALE: 1 : 1000
 DATE: 06/01/2025

Tile Ref: NM187
 Revision: 2025

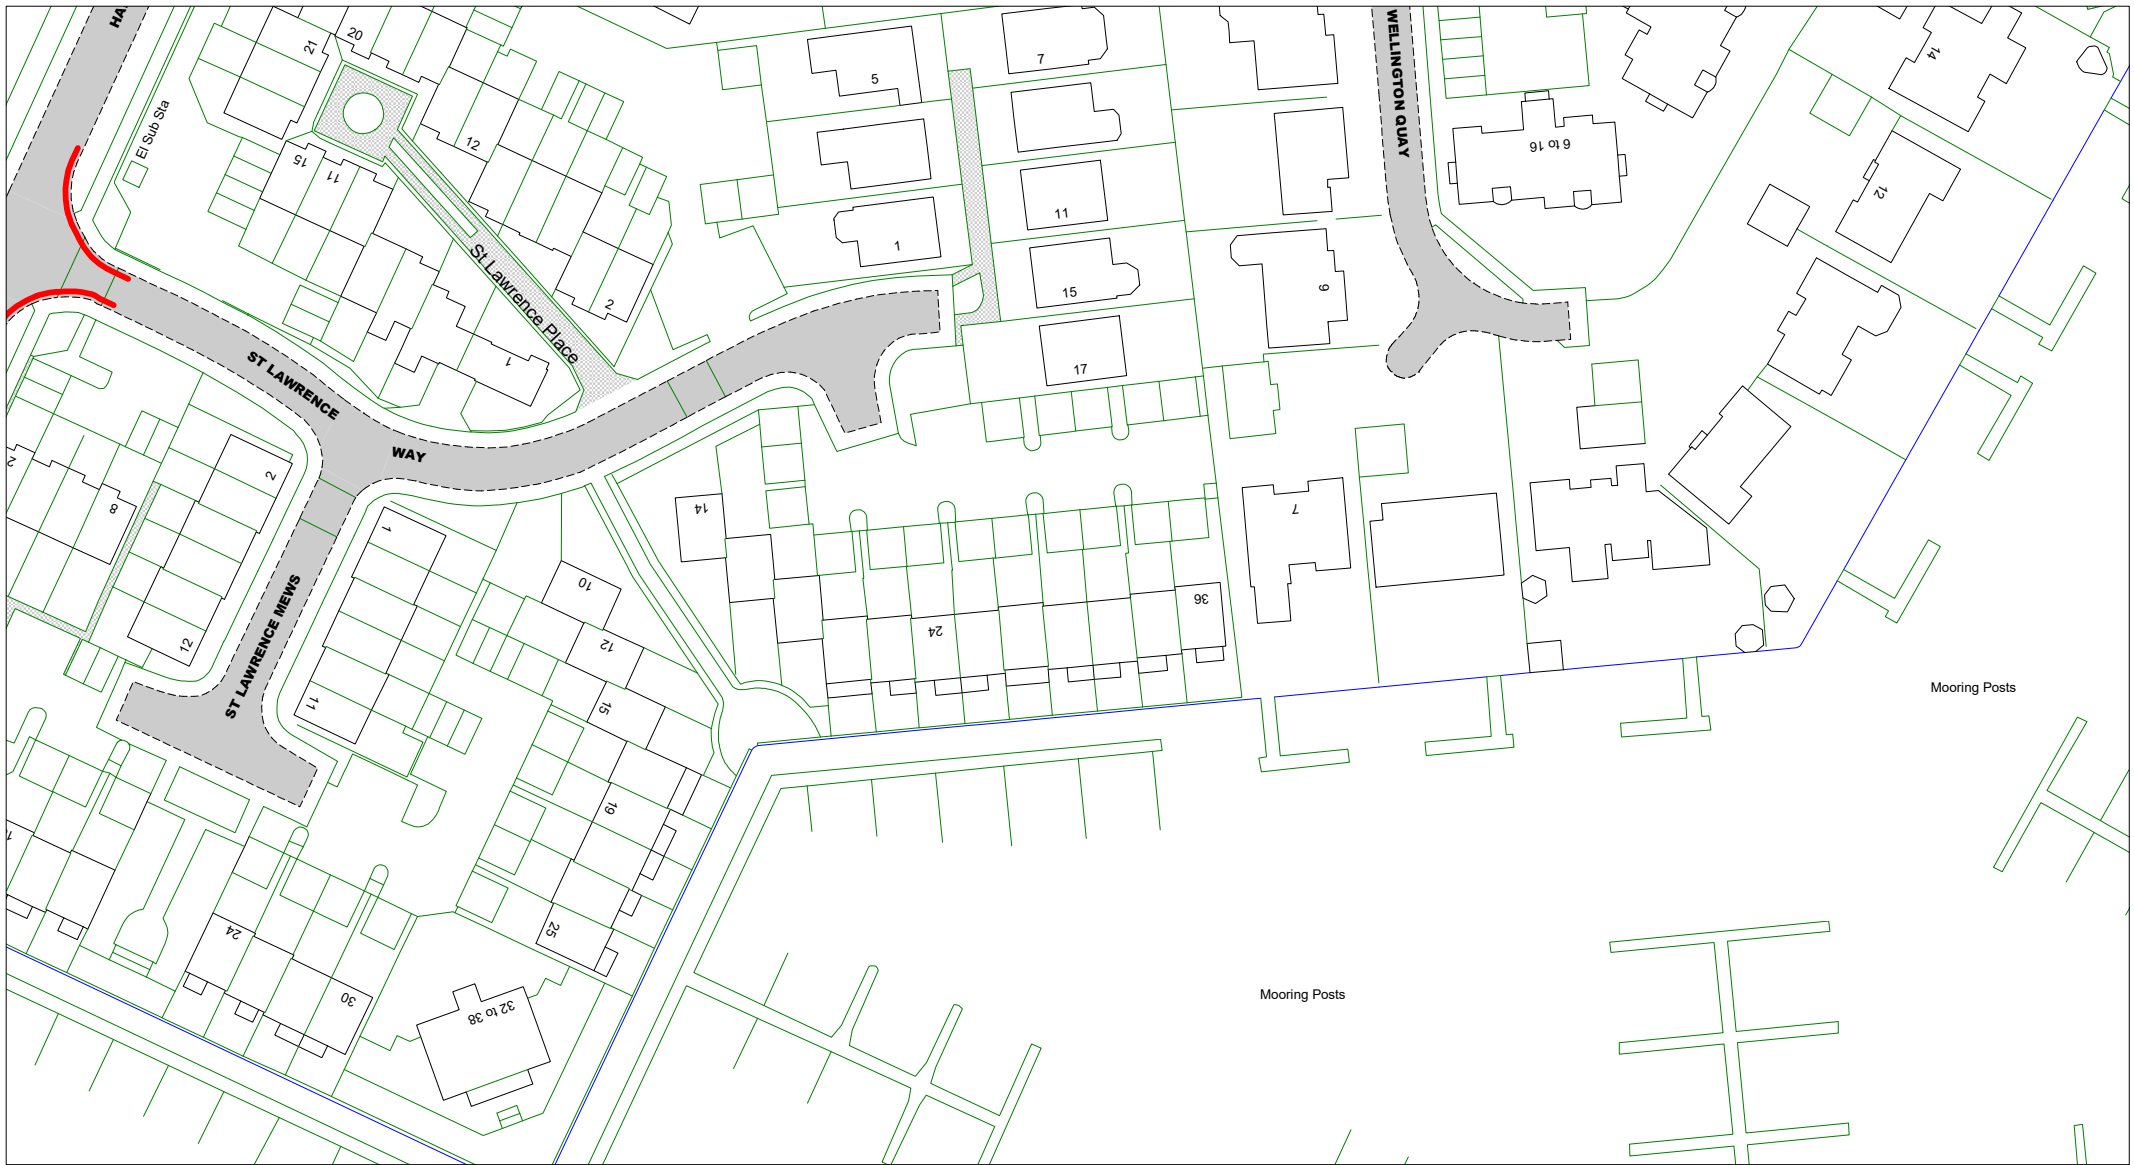

© Crown copyright. All rights reserved
 East Sussex County Council
 Licence No. AC0000808855 2025

East Sussex
 County Council

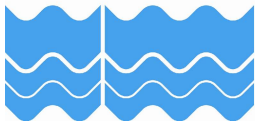

The East Sussex (Eastbourne) (Parking Places and Waiting, No Stopping and Loading Restrictions) Traffic Regulation Order 2021 Amendment No * 202*

Area D

Key to Non TRO Items

- Pedestrian Crossing (controlled area)
- Pedestrian Crossing Point
- Bus Stop/ Stand Clearway

Key to TRO Restriction Types

- No Waiting at Any Time
- No Waiting
- No Loading at Any Time
- No Loading at Any Time
- Pay and Display
- Resident Permit Holders Only
- Permit Holders Only
- Permit Holders or Pay and Display
- Permit Holders or Time Limited
- Loading/Unloading Only and Taxi Only
- Disabled Badge Holders Only
- Taxi Only
- Motorcycles Only
- Loading/ Unloading Only
- Limited Waiting
- Ambulance Only
- Doctors Only
- Buses Only
- No Stopping On Entrance Markings
- No Waiting Vehicles over 5 tonnes gross weight
- No Stopping on Footway or Verge

Key to Labels

- Proposed New or Change to Existing Permanent TRO restriction
- Existing Permanent TRO restriction
- Non TRO item
- Proposed No Waiting At Any Time
- Proposed removal of No Waiting At Any Time

Adjacent Map Tile


▲

 ▼




| | |
|-------|------------|
| SCALE | 1 : 1000 |
| DATE | 06/01/2025 |

Tile Ref: NM188
 Revision: 2025

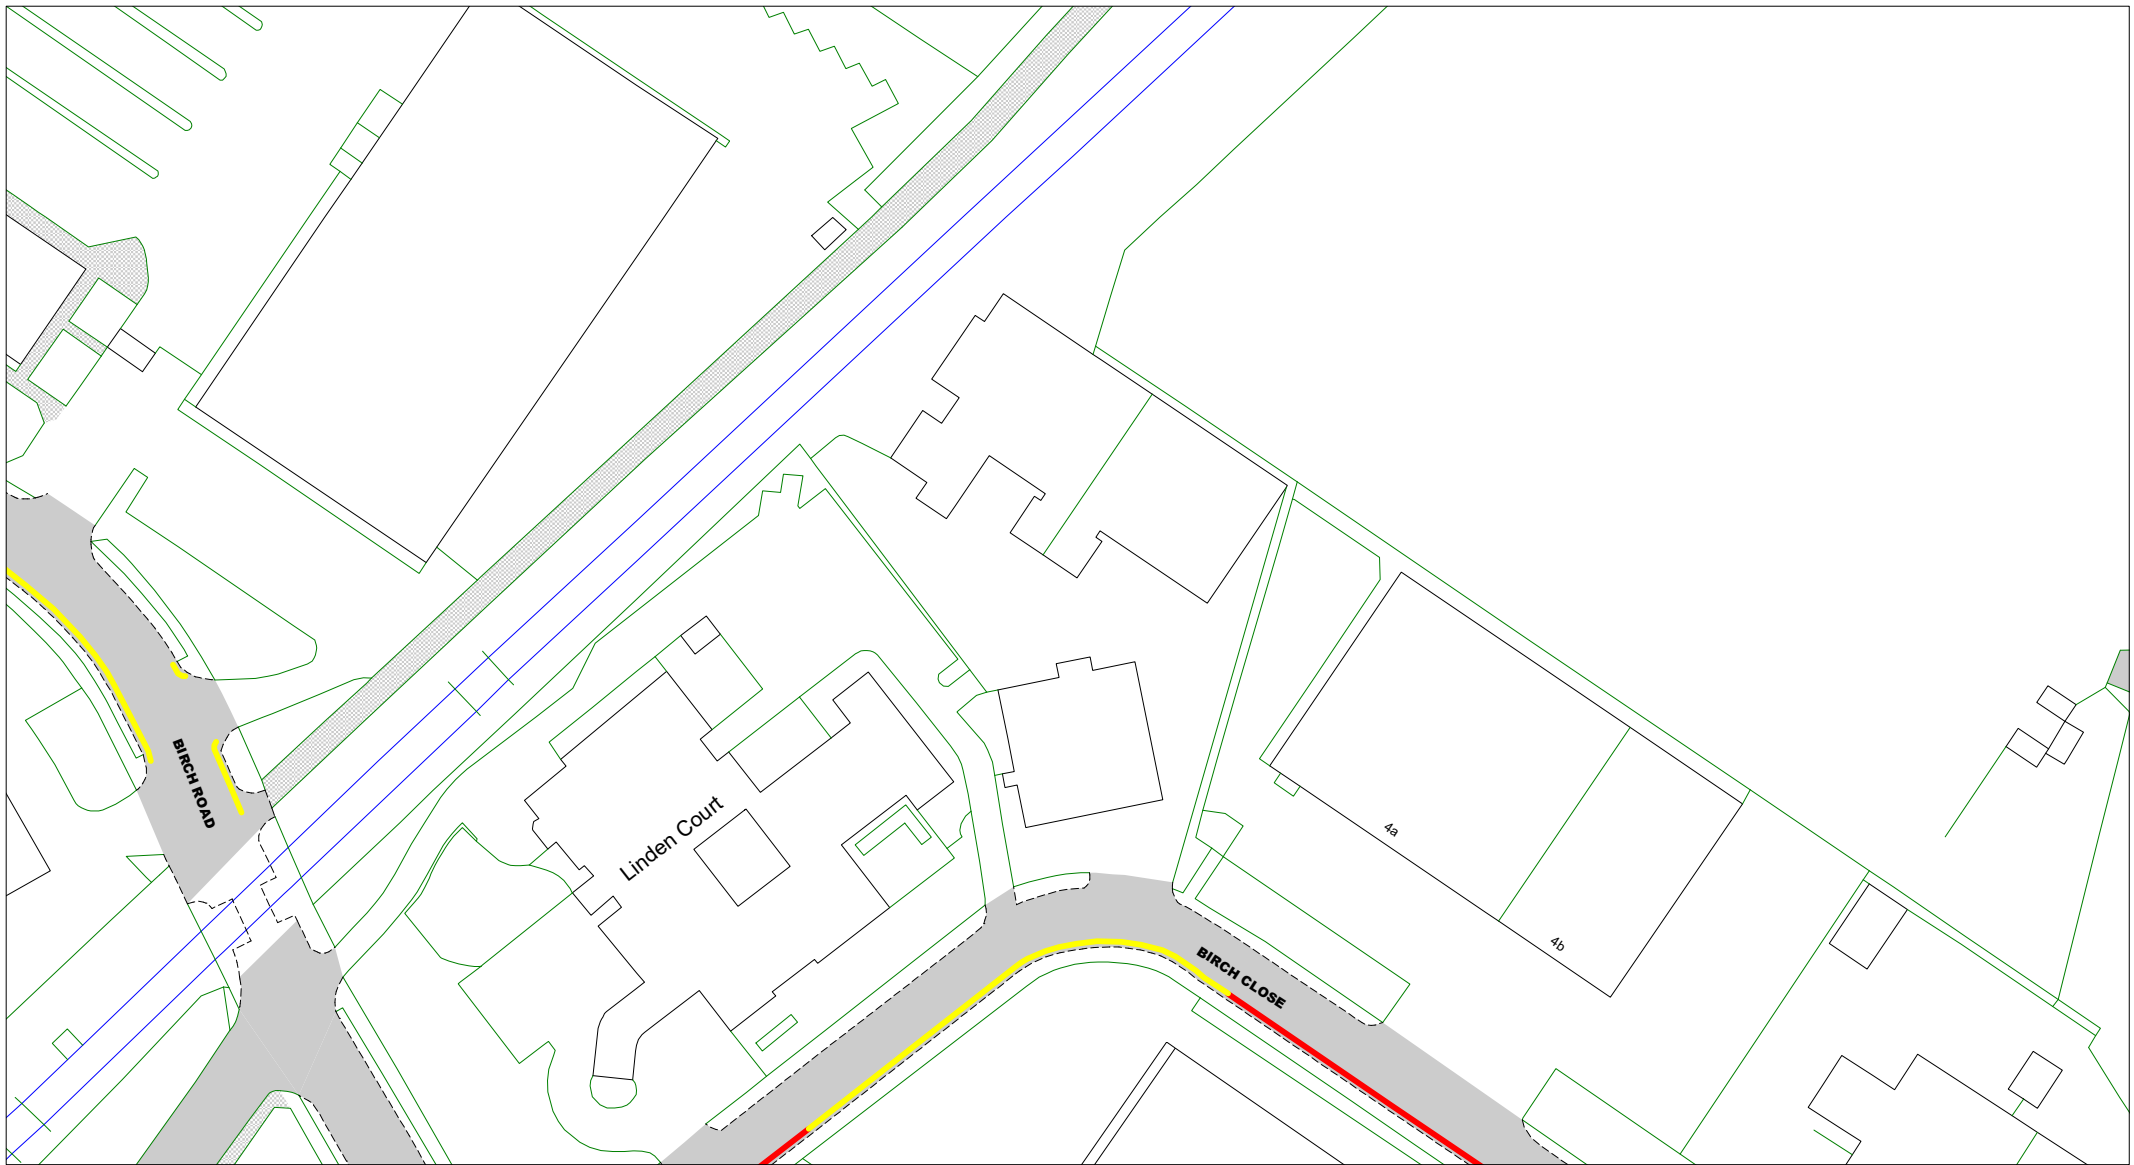

© Crown copyright. All rights reserved
 East Sussex County Council
 Licence No. AC0000808855 2025

East Sussex
 County Council

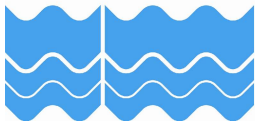

**The East Sussex (Eastbourne)
 (Parking Places and Waiting, No
 Stopping and Loading
 Restrictions) Traffic Regulation
 Order 2021 Amendment No * 202***

Area D

Key to Non TRO Items

- Pedestrian Crossing (controlled area)
- Pedestrian Crossing Point
- Bus Stop/ Stand Clearway

Key to TRO Restriction Types

- No Waiting at Any Time
- No Waiting
- No Loading at Any Time
- No Loading at Any Time
- Pay and Display
- Resident Permit Holders Only
- Permit Holders Only
- Permit Holders or Pay and Display
- Permit Holders or Time Limited
- Loading/Unloading Only and Taxi Only
- Disabled Badge Holders Only
- Taxi Only
- Motorcycles Only
- Loading/ Unloading Only
- Limited Waiting
- Ambulance Only
- Doctors Only
- Buses Only
- No Stopping On Entrance Markings
- No Waiting Vehicles over 5 tonnes gross weight
- No Stopping on Footway or Verge

Key to Labels

- Proposed New or Change to Existing Permanent TRO restriction
- Existing Permanent TRO restriction
- Non TRO item
- Proposed No Waiting At Any Time
- Proposed removal of No Waiting At Any Time

Adjacent Map Tile

▲

◀ **NR181**


NR183 ▶

NS182

▼




| | |
|-----------------|------------|
| SCALE | 1 : 1000 |
| DATE | 06/01/2025 |
| Tile Ref: NR182 | |
| Revision: 2025 | |

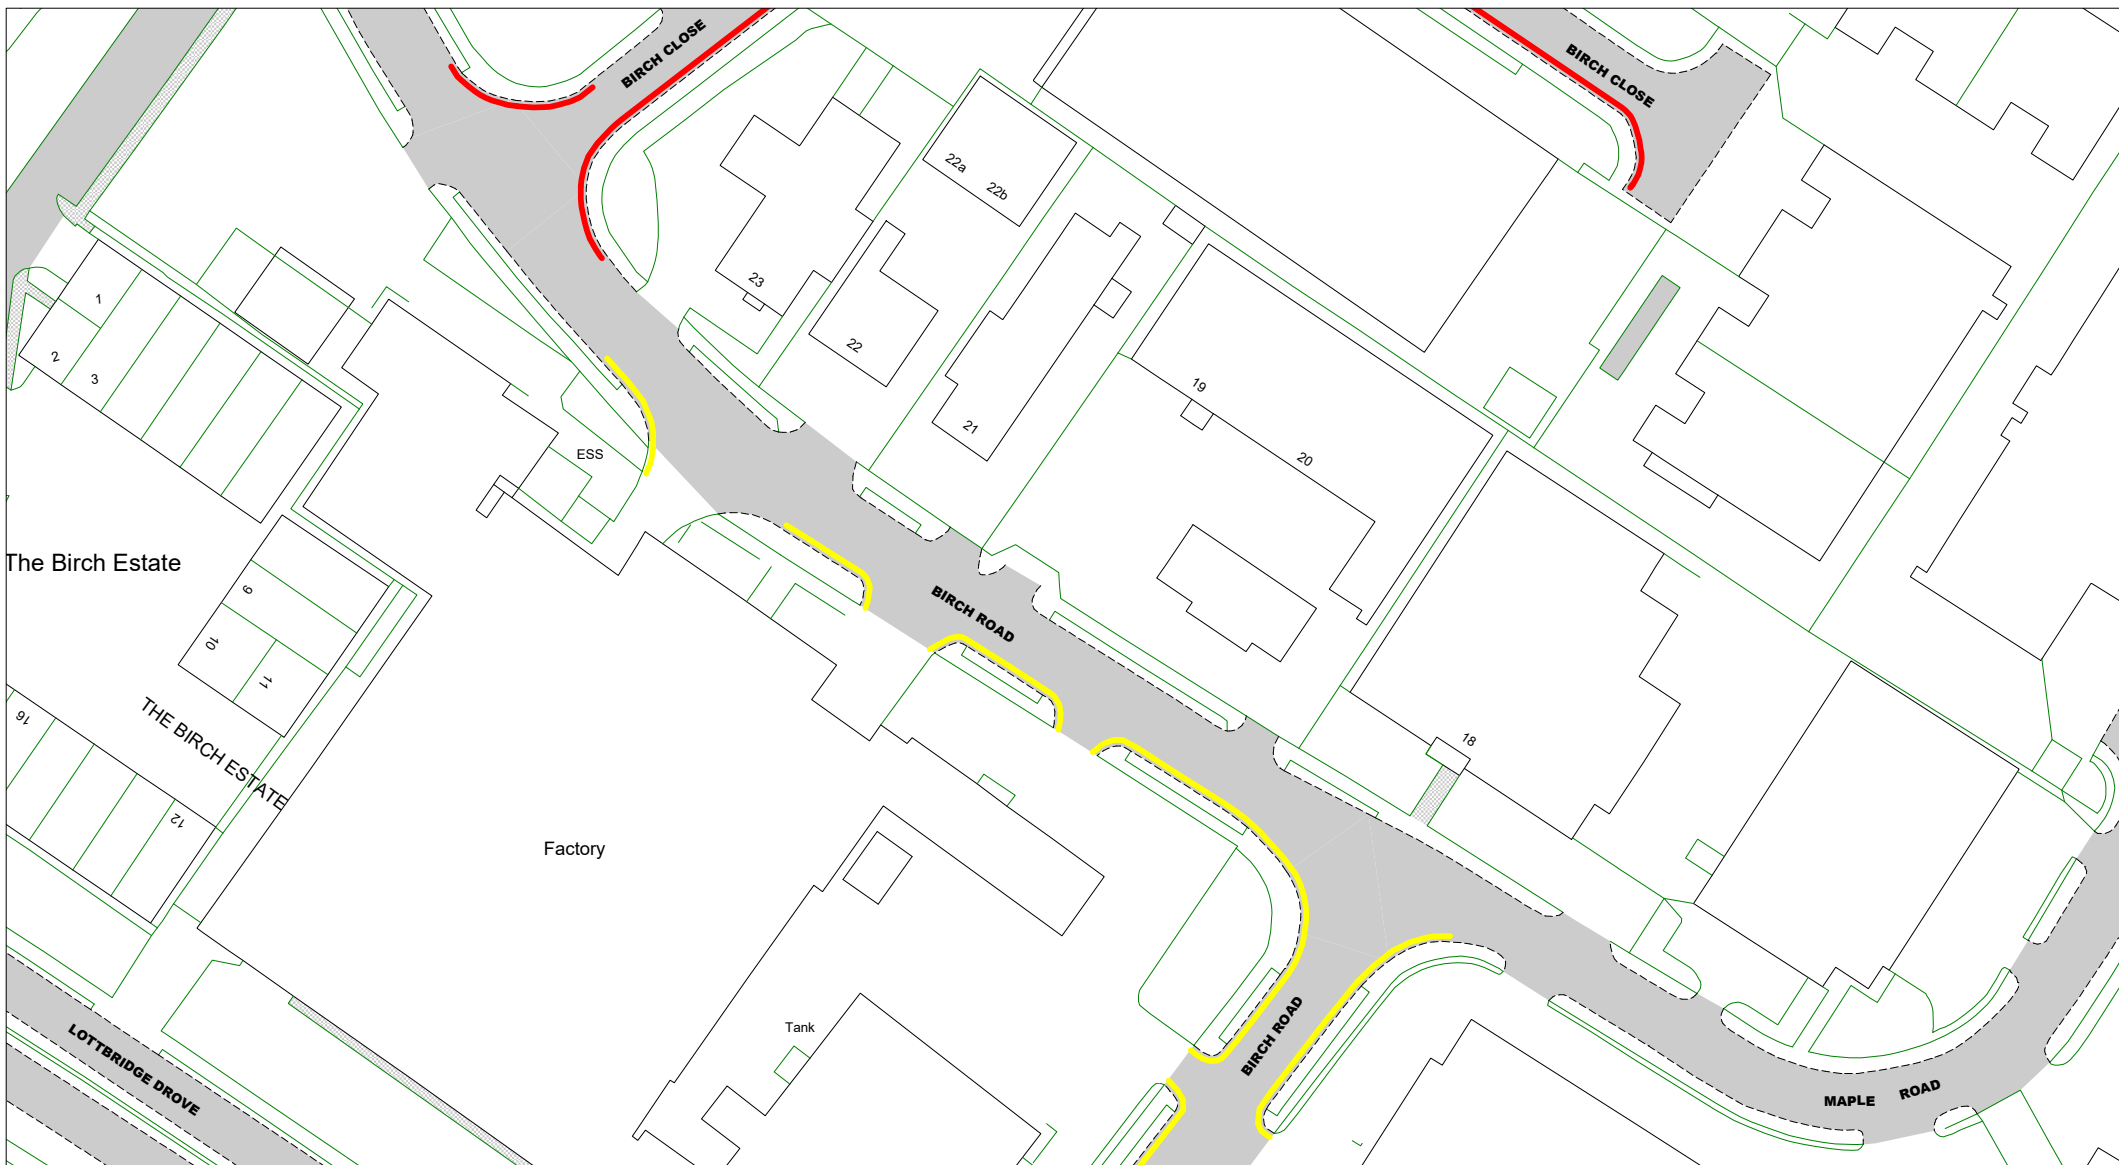

© Crown copyright. All rights reserved
 East Sussex County Council
 Licence No. AC0000808855 2025

East Sussex
 County Council

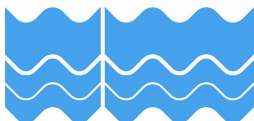

The East Sussex (Eastbourne)
 (Parking Places and Waiting, No
 Stopping and Loading
 Restrictions) Traffic Regulation
 Order 2021 Amendment No * 202*

Area D

Key to Non TRO Items

- Pedestrian Crossing (controlled area)
- Pedestrian Crossing Point
- Bus Stop/Stand Clearway

Key to TRO Restriction Types

- No Waiting at Any Time
- No Waiting
- No Loading at Any Time
- No Loading at Any Time
- Pay and Display
- Resident Permit Holders Only
- Permit Holders Only
- Permit Holders or Pay and Display
- Permit Holders or Time Limited
- Loading/Unloading Only and Taxi Only
- Disabled Badge Holders Only
- Taxi Only
- Motorcycles Only
- Loading/ Unloading Only
- Limited Waiting
- Ambulance Only
- Doctors Only
- Buses Only
- No Stopping On Entrance Markings
- No Waiting Vehicles over 5 tonnes gross weight
- No Stopping on Footway or Verge

Key to Labels

- Proposed New or Change to Existing Permanent TRO restriction
- Existing Permanent TRO restriction
- Non TRO item
- Proposed No Waiting At Any Time
- Proposed removal of No Waiting At Any Time

Adjacent Map Tile

- NR182**
- NS181**
- NS183**
- NT182**




SCALE 1 : 1000
 DATE 06/01/2025

Tile Ref: NS182
 Revision: 2025



© Crown copyright. All rights reserved
 East Sussex County Council
 Licence No. AC0000808855 2025

East Sussex
 County Council

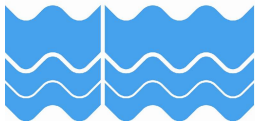

The East Sussex (Eastbourne)
 (Parking Places and Waiting, No
 Stopping and Loading
 Restrictions) Traffic Regulation
 Order 2021 Amendment No * 202*

Area D

Key to Non TRO Items

- Pedestrian Crossing (controlled area)
- Pedestrian Crossing Point
- Bus Stop/ Stand Clearway

Key to TRO Restriction Types

- No Waiting at Any Time
- No Waiting
- No Loading at Any Time
- No Loading at Any Time
- Pay and Display
- Resident Permit Holders Only
- Permit Holders Only
- Permit Holders or Pay and Display
- Permit Holders or Time Limited
- Loading/Unloading Only and Taxi Only
- Disabled Badge Holders Only
- Taxi Only
- Motorcycles Only
- Loading/ Unloading Only
- Limited Waiting
- Ambulance Only
- Doctors Only
- Buses Only
- No Stopping On Entrance Markings
- No Waiting Vehicles over 5 tonnes gross weight
- No Stopping on Footway or Verge

Key to Labels


- Proposed New or Change to Existing Permanent TRO restriction
- Existing Permanent TRO restriction
- Non TRO item
- Proposed No Waiting At Any Time
- Proposed removal of No Waiting At Any Time

Adjacent Map Tile

- NU182**
- NV181**
- NV183**
- NW182**



| | |
|-----------------|------------|
| SCALE | 1 : 1000 |
| DATE | 06/01/2025 |
| Tile Ref: NV182 | |
| Revision: 2025 | |

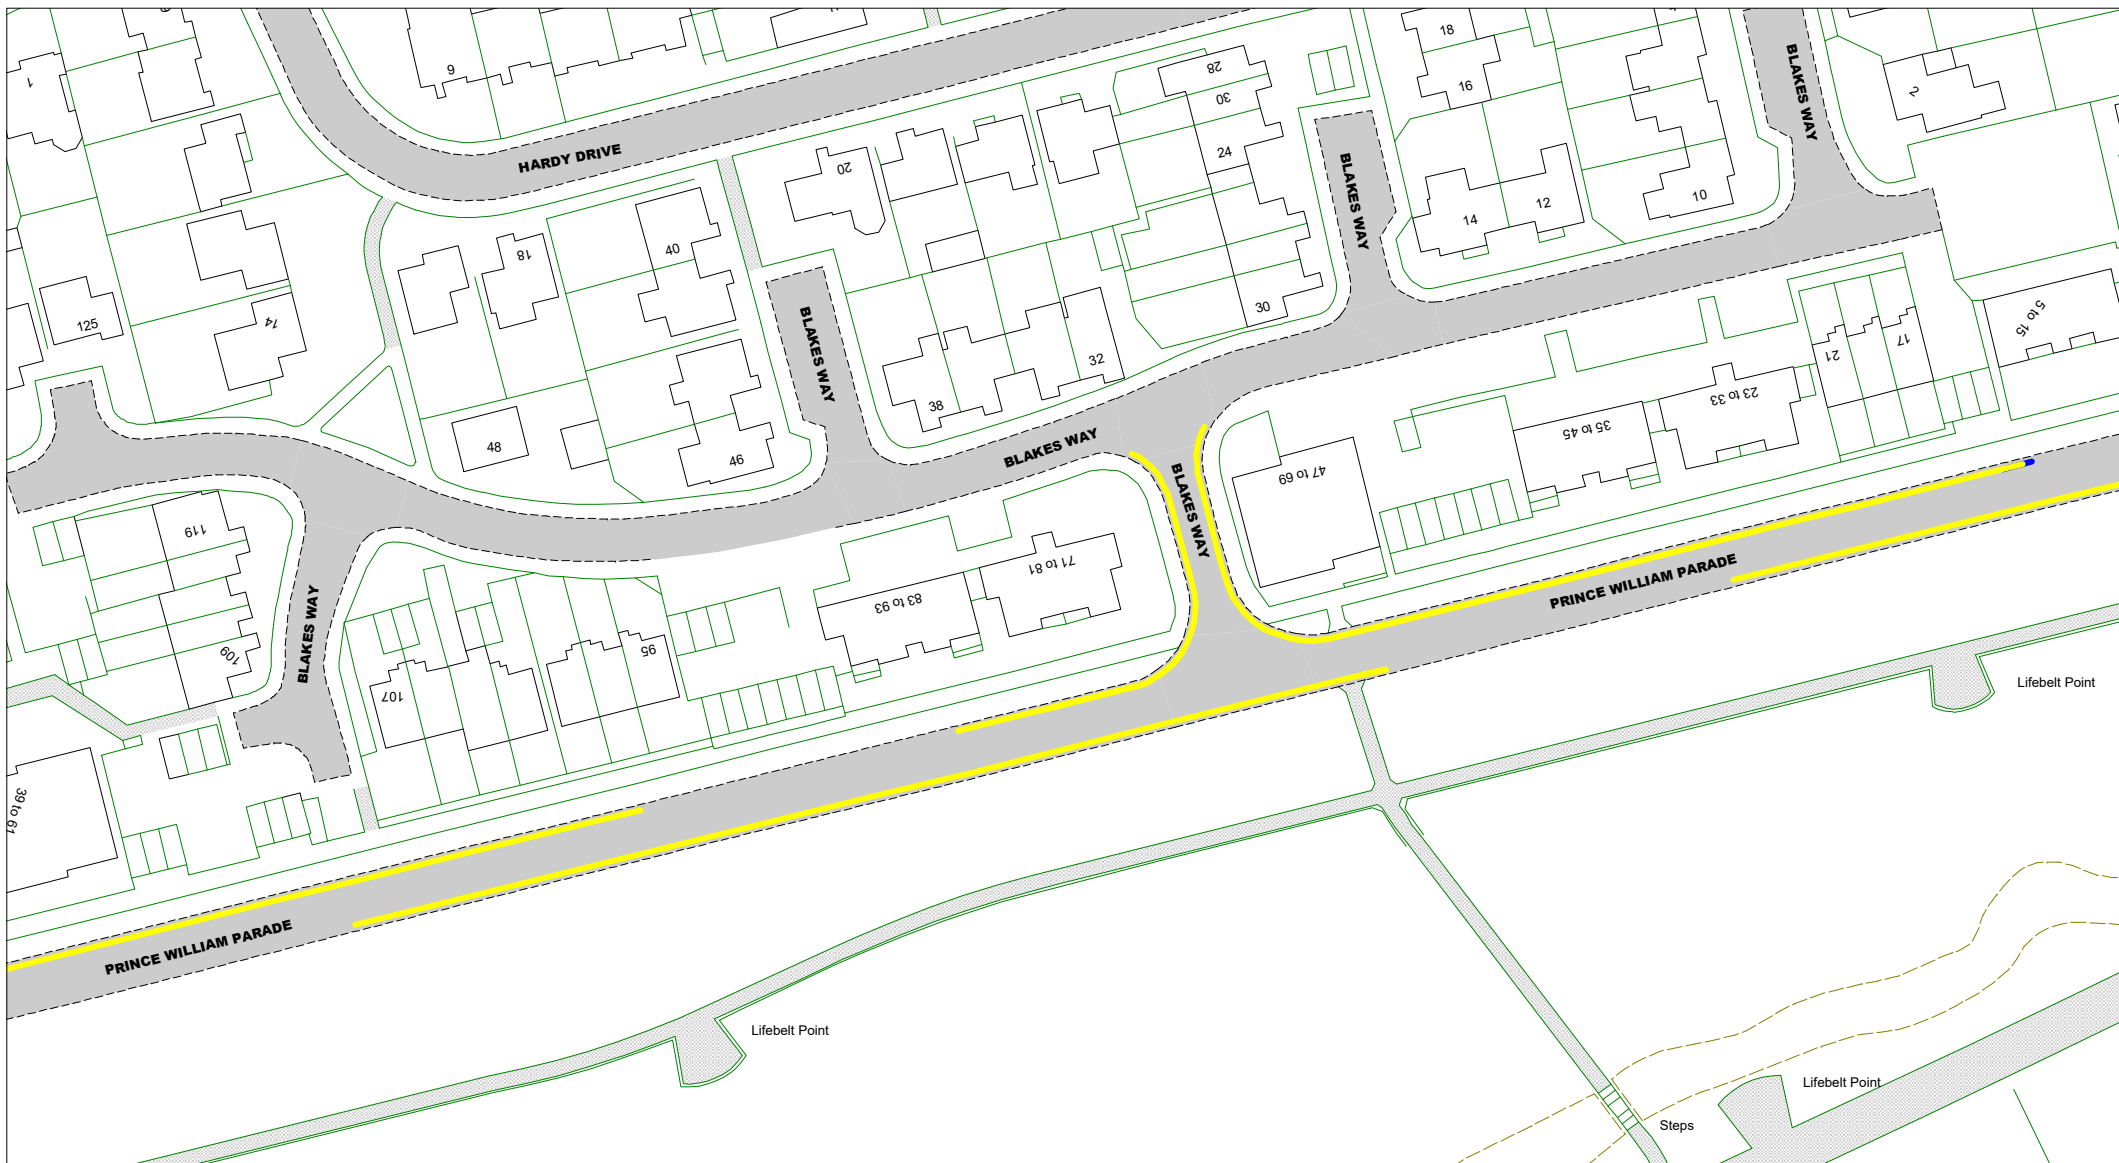

© Crown copyright. All rights reserved
 East Sussex County Council
 Licence No. AC0000808855 2025

East Sussex
 County Council



The East Sussex (Eastbourne)
 (Parking Places and Waiting, No
 Stopping and Loading
 Restrictions) Traffic Regulation
 Order 2021 Amendment No * 202*

Area D

Key to Non TRO Items

- Pedestrian Crossing (controlled area)
- Pedestrian Crossing Point
- Bus Stop/ Stand Clearway

Key to TRO Restriction Types

- No Waiting at Any Time
- No Waiting
- No Loading at Any Time
- No Loading at Any Time
- Pay and Display
- Resident Permit Holders Only
- Permit Holders Only
- Permit Holders or Pay and Display
- Permit Holders or Time Limited
- Loading/Unloading Only and Taxi Only
- Disabled Badge Holders Only
- Taxi Only
- Motorcycles Only
- Loading/ Unloading Only
- Limited Waiting
- Ambulance Only
- Doctors Only
- Buses Only
- No Stopping
- On Entrance Markings
- No Waiting Vehicles over 5 tonnes gross weight
- No Stopping on Footway or Verge

Key to Labels

- Proposed New or Change to Existing Permanent TRO restriction
- Existing Permanent TRO restriction
- Non TRO item
- Proposed No Waiting At Any Time
- Proposed removal of No Waiting At Any Time

Adjacent Map Tile


▲

 ▼




SCALE 1 : 1000
 DATE 06/01/2025

Tile Ref: NV186
 Revision: 2026

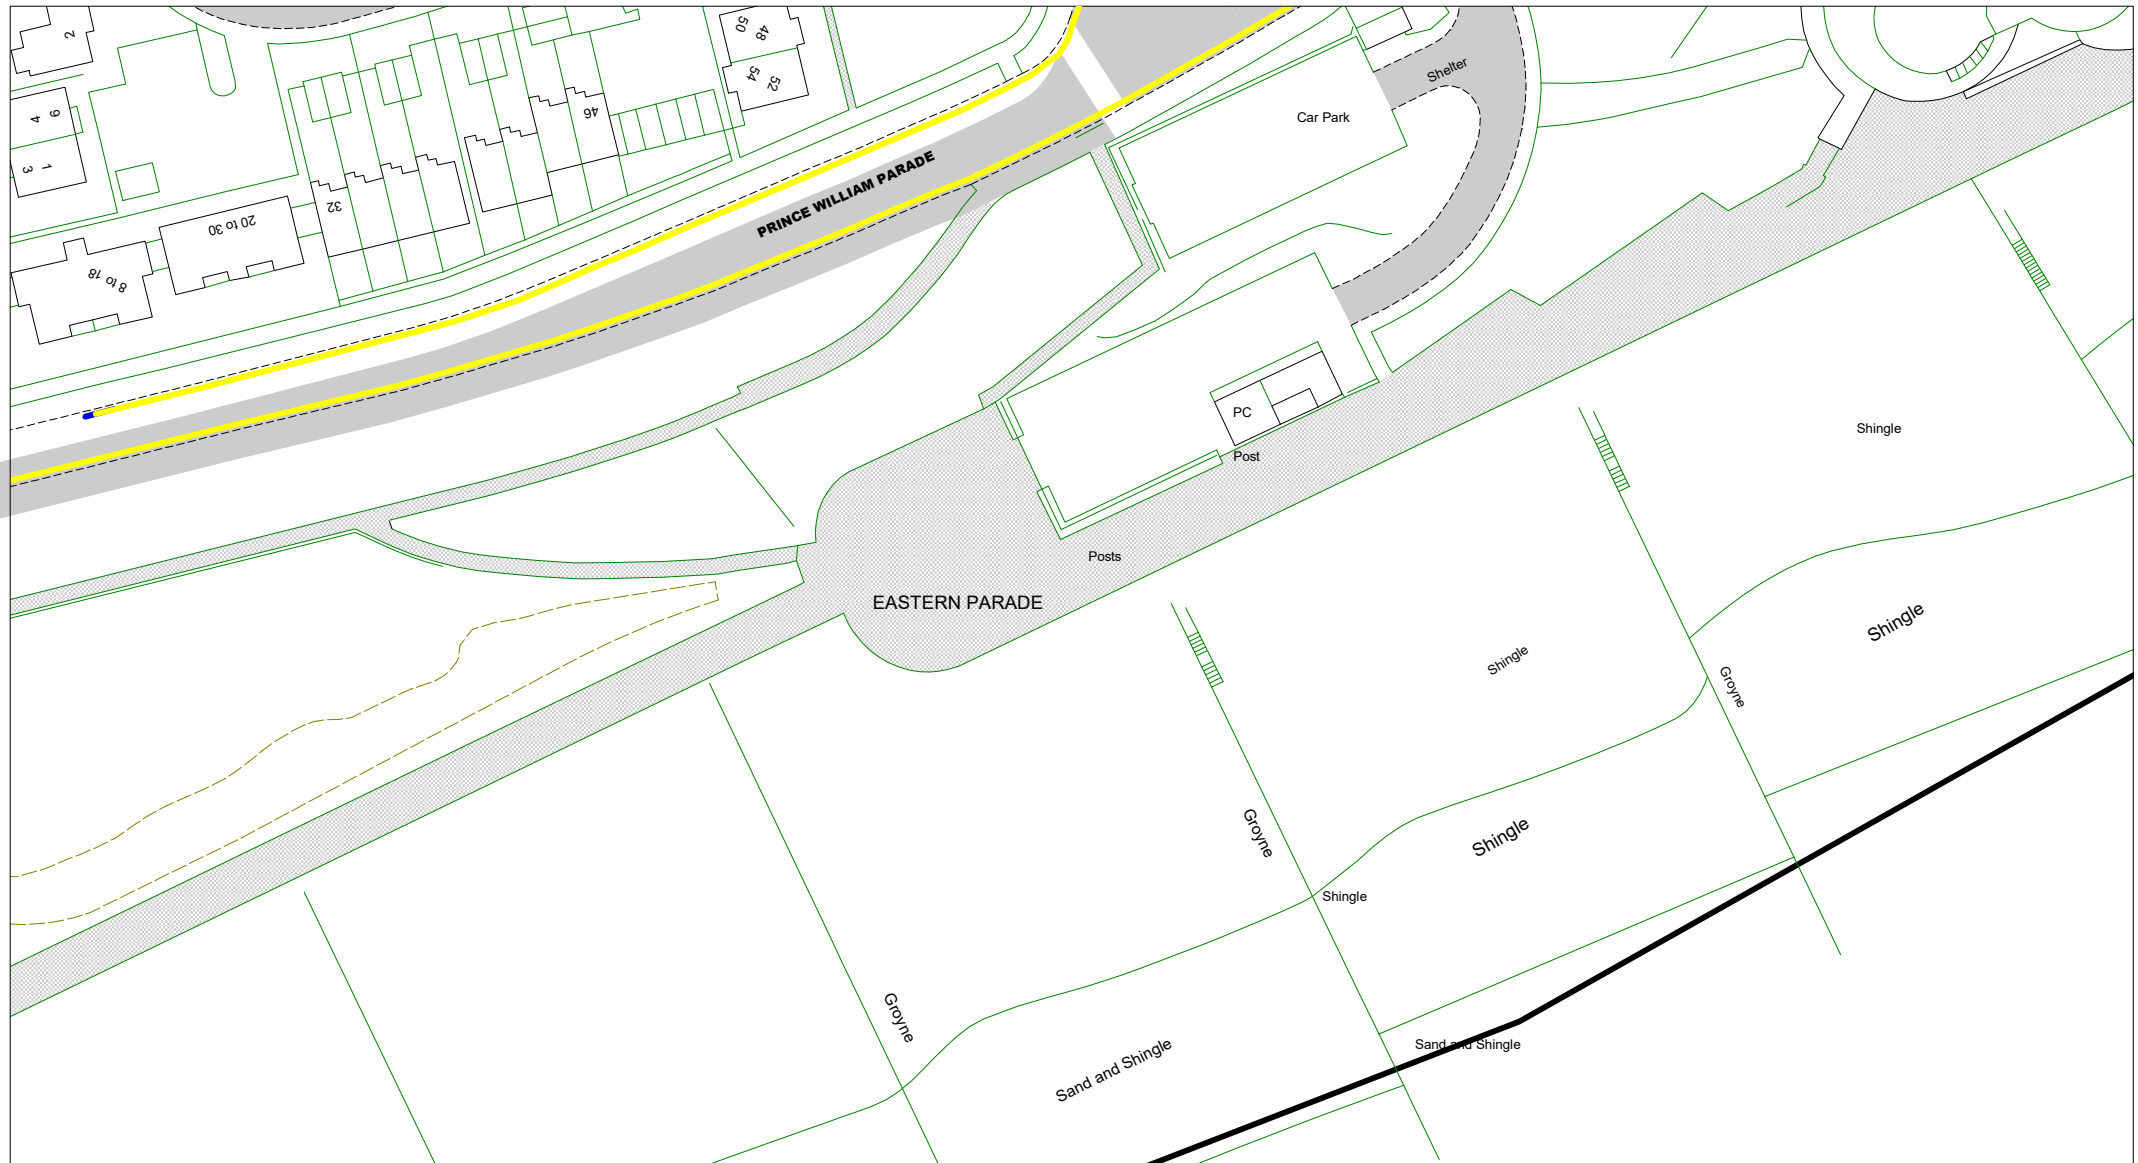

© Crown copyright. All rights reserved
 East Sussex County Council
 Licence No. AC0000808855 2025

East Sussex
 County Council

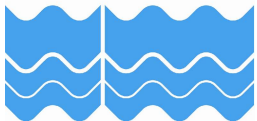

The East Sussex (Eastbourne) (Parking Places and Waiting, No Stopping and Loading Restrictions) Traffic Regulation Order 2021 Amendment No * 202*

Area D

Key to Non TRO Items

- Pedestrian Crossing (controlled area)
- Pedestrian Crossing Point
- Bus Stop/Stand Clearway

Key to TRO Restriction Types

- No Waiting at Any Time
- No Waiting
- No Loading at Any Time
- No Loading at Any Time
- Pay and Display
- Resident Permit Holders Only
- Permit Holders Only
- Permit Holders or Pay and Display
- Permit Holders or Time Limited
- Loading/Unloading Only and Taxi Only
- Disabled Badge Holders Only
- Taxi Only
- Motorcycles Only
- Loading/Unloading Only
- Limited Waiting
- Ambulance Only
- Doctors Only
- Buses Only
- No Stopping On Entrance Markings
- No Waiting Vehicles over 5 tonnes gross weight
- No Stopping on Footway or Verge

Key to Labels

- Proposed New or Change to Existing Permanent TRO restriction
- Existing Permanent TRO restriction
- Non TRO item
- Proposed No Waiting At Any Time
- Proposed removal of No Waiting At Any Time

Adjacent Map Tile

▲

 ▼




| | |
|-------|------------|
| SCALE | 1 : 1000 |
| DATE | 06/01/2025 |

Tile Ref: NV187
 Revision: 2025



© Crown copyright. All rights reserved
 East Sussex County Council
 Licence No. AC0000808855 2025

East Sussex
 County Council

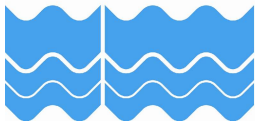

The East Sussex (Eastbourne)
 (Parking Places and Waiting, No
 Stopping and Loading
 Restrictions) Traffic Regulation
 Order 2021 Amendment No * 202*

Area D

Key to Non TRO Items

- Pedestrian Crossing (controlled area)
- Pedestrian Crossing Point
- Bus Stop/ Stand Clearway

Key to TRO Restriction Types

- No Waiting at Any Time
- No Waiting
- No Loading at Any Time
- No Loading at Any Time
- Pay and Display
- Resident Permit Holders Only
- Permit Holders Only
- Permit Holders or Pay and Display
- Permit Holders or Time Limited
- Loading/Unloading Only and Taxi Only
- Disabled Badge Holders Only
- Taxi Only
- Motorcycles Only
- Loading/ Unloading Only
- Limited Waiting
- Ambulance Only
- Doctors Only
- Buses Only
- No Stopping On Entrance Markings
- No Waiting Vehicles over 5 tonnes gross weight
- No Stopping on Footway or Verge

Key to Labels


- Proposed New or Change to Existing Permanent TRO restriction
- Existing Permanent TRO restriction
- Non TRO item
- Proposed No Waiting At Any Time
- Proposed removal of No Waiting At Any Time

Adjacent Map Tile

- NX181
- NY180
- NY182
- NZ181




| | |
|-----------------|------------|
| SCALE | 1 : 1000 |
| DATE | 06/01/2025 |
| Tile Ref: NY181 | |
| Revision: 2025 | |

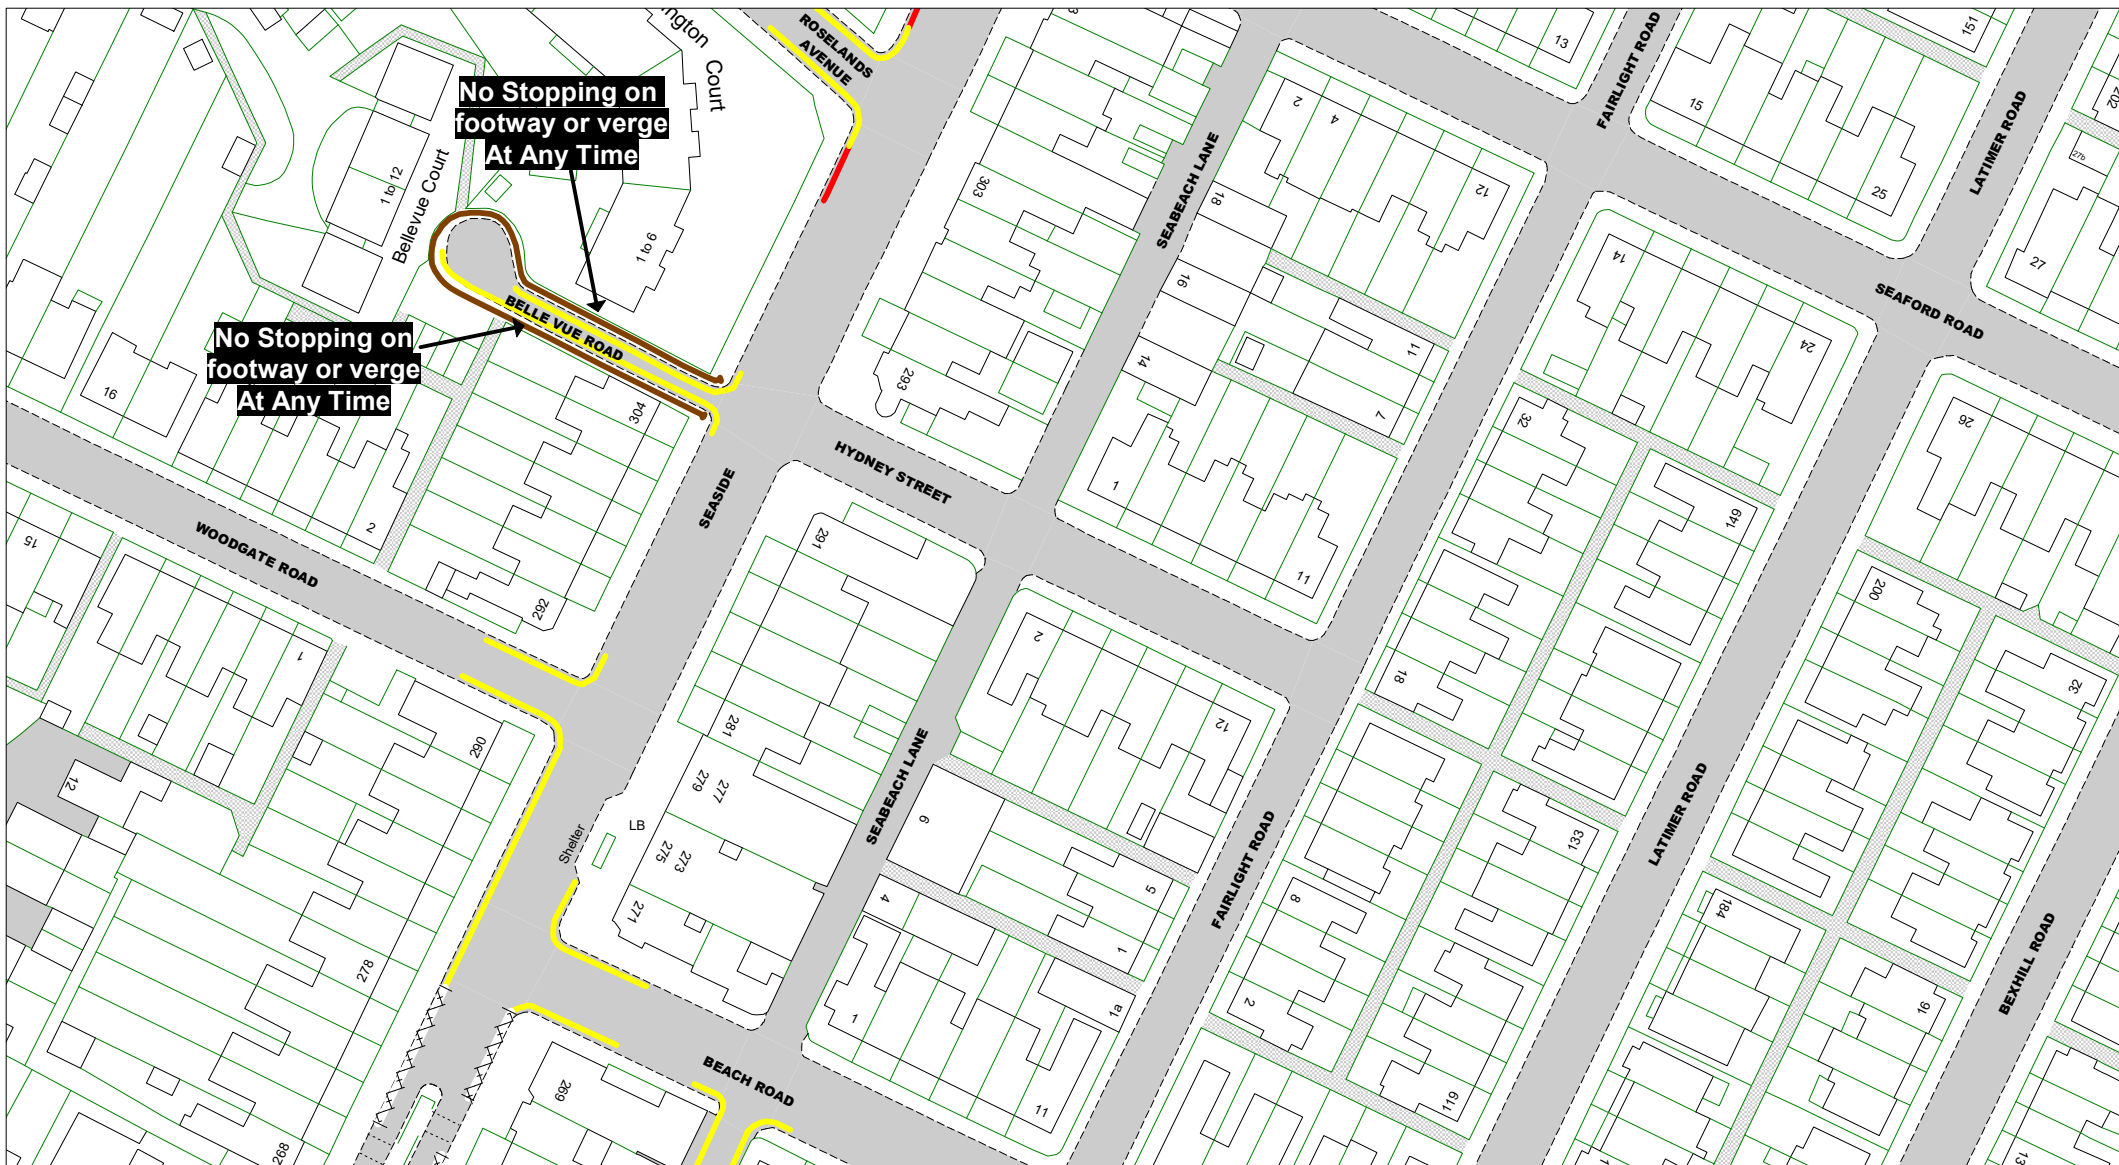

© Crown copyright. All rights reserved
 East Sussex County Council
 Licence No. AC0000808855 2025

East Sussex
 County Council

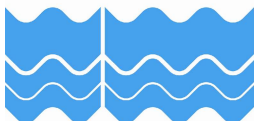

The East Sussex (Eastbourne) (Parking Places and Waiting, No Stopping and Loading Restrictions) Traffic Regulation Order 2021 Amendment No * 202*

Area D

Key to Non TRO Items

- Pedestrian Crossing (controlled area)
- Pedestrian Crossing Point
- Bus Stop/ Stand Clearway

Key to TRO Restriction Types

- No Waiting at Any Time
- No Waiting
- No Loading at Any Time
- No Loading at Any Time
- Pay and Display
- Resident Permit Holders Only
- Permit Holders Only
- Permit Holders or Pay and Display
- Permit Holders or Time Limited
- Loading/Unloading Only and Taxi Only
- Disabled Badge Holders Only
- Taxi Only
- Motorcycles Only
- Loading/ Unloading Only
- Limited Waiting
- Ambulance Only
- Doctors Only
- Buses Only
- No Stopping On Entrance Markings
- No Waiting Vehicles over 5 tonnes gross weight
- No Stopping on Footway or Verge

Key to Labels


- Proposed New or Change to Existing Permanent TRO restriction
- Existing Permanent TRO restriction
- Non TRO item
- Proposed No Waiting At Any Time
- Proposed removal of No Waiting At Any Time

Adjacent Map Tile

- NY181
- NZ180
- NZ182
- OA181



| | |
|-----------------|------------|
| SCALE | 1 : 1000 |
| DATE | 06/01/2025 |
| Tile Ref: NZ181 | |
| Revision: 2025 | |

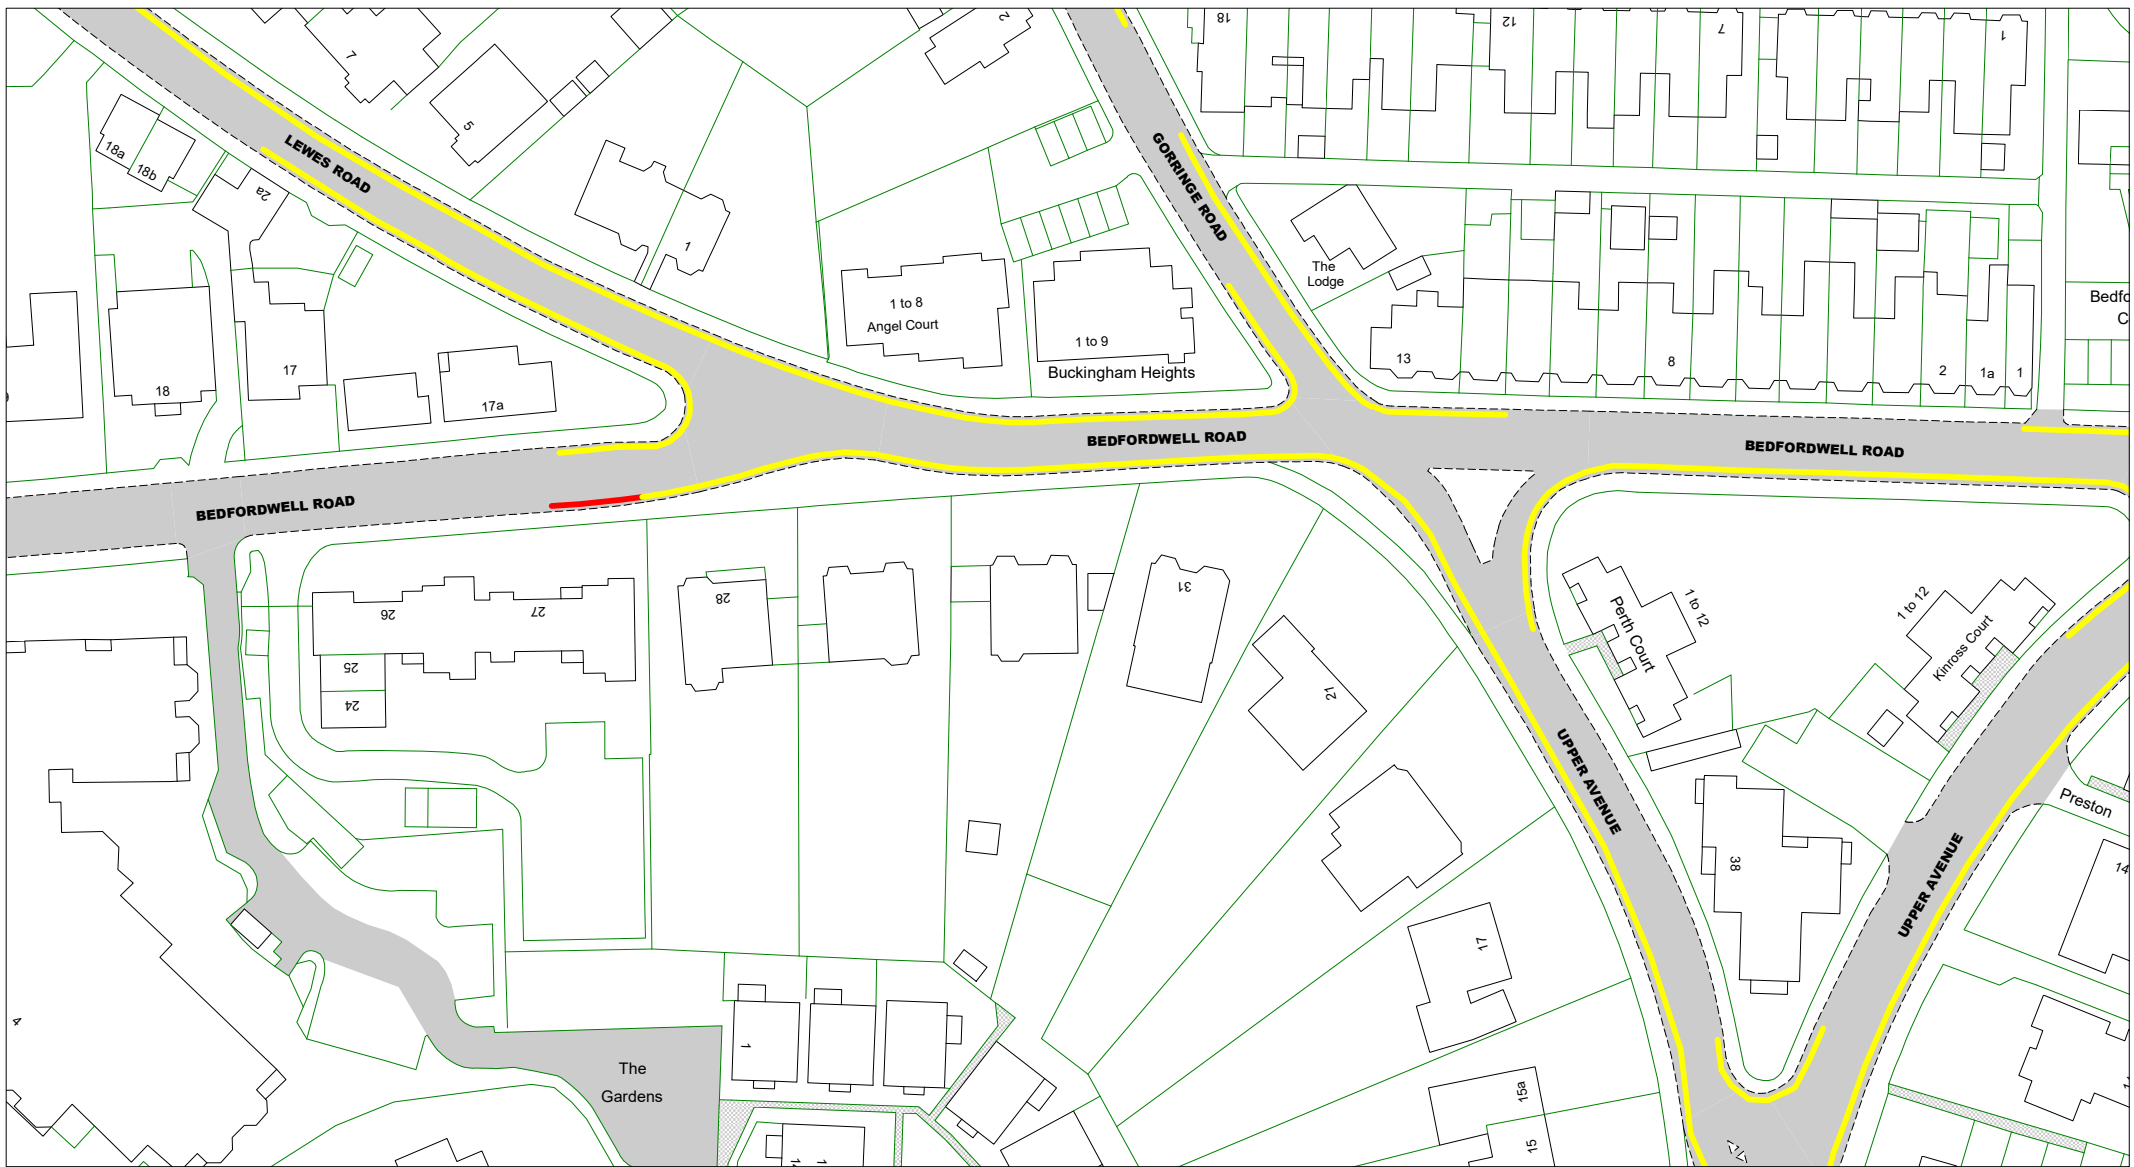

© Crown copyright. All rights reserved
 East Sussex County Council
 Licence No. AC0000808855 2025

East Sussex
 County Council



The East Sussex (Eastbourne)
 (Parking Places and Waiting, No
 Stopping and Loading
 Restrictions) Traffic Regulation
 Order 2021 Amendment No * 202*

Area D

Key to Non TRO Items

- Pedestrian Crossing (controlled area)
- Pedestrian Crossing Point
- Bus Stop/ Stand Clearway

Key to TRO Restriction Types

- No Waiting at Any Time
- No Waiting
- No Loading at Any Time
- No Loading at Any Time
- Pay and Display
- Resident Permit Holders Only
- Permit Holders Only
- Permit Holders or Pay and Display
- Permit Holders or Time Limited
- Loading/Unloading Only and Taxi Only
- Disabled Badge Holders Only
- Taxi Only
- Motorcycles Only
- Loading/ Unloading Only
- Limited Waiting
- Ambulance Only
- Doctors Only
- Buses Only
- No Stopping On Entrance Markings
- No Waiting Vehicles over 5 tonnes gross weight
- No Stopping on Footway or Verge

Key to Labels


- Proposed New or Change to Existing Permanent TRO restriction
- Existing Permanent TRO restriction
- Non TRO item
- Proposed No Waiting at Any Time
- Proposed removal of No Waiting at Any Time

Adjacent Map Tile

- OB177**
- OC176**
- OC178**
- OD177**



| | |
|-----------------|------------|
| SCALE | 1 : 1000 |
| DATE | 06/01/2025 |
| Tile Ref: OC177 | |
| Revision: 2025 | |

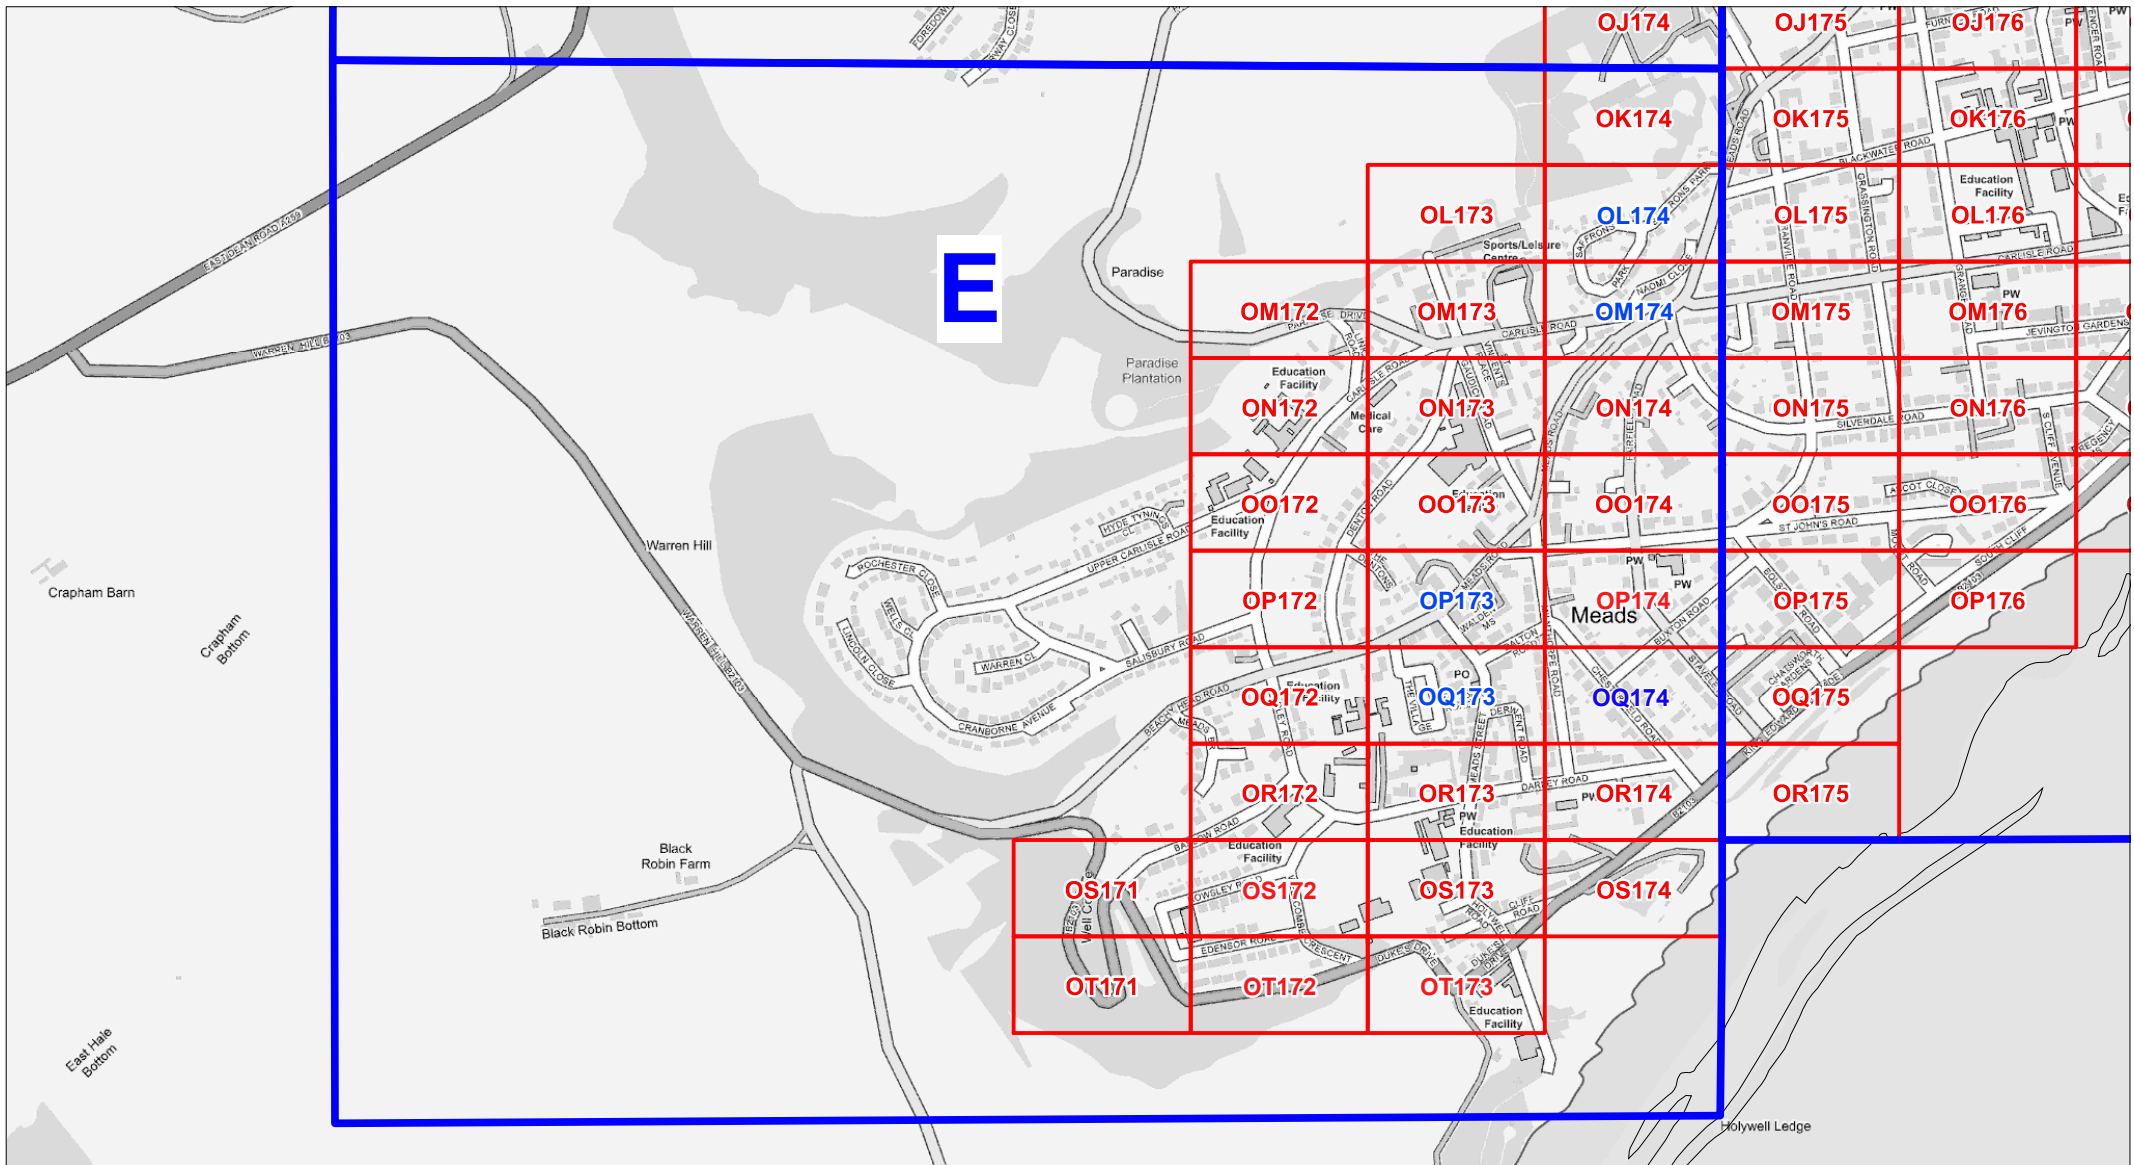

The East Sussex (Eastbourne)
(Parking Places and Waiting,
No Stopping and Loading
Restrictions) Traffic Regulation
Order 2021 Amendment No * 202*

AREA E Overview


**Locations of Parking, Waiting, No Stopping,
and Loading Restrictions**

- AA000 Existing Tile Ref
- AA000 Tile Ref amended by this TRO

© Crown copyright. All rights reserved
East Sussex County Council
Licence No. 100019601 2025



| | |
|--|------------|
| SCALE | NTS |
| DATE | 01/06/2025 |
| Tile Ref: Overview Area E Revision: 2025 | |

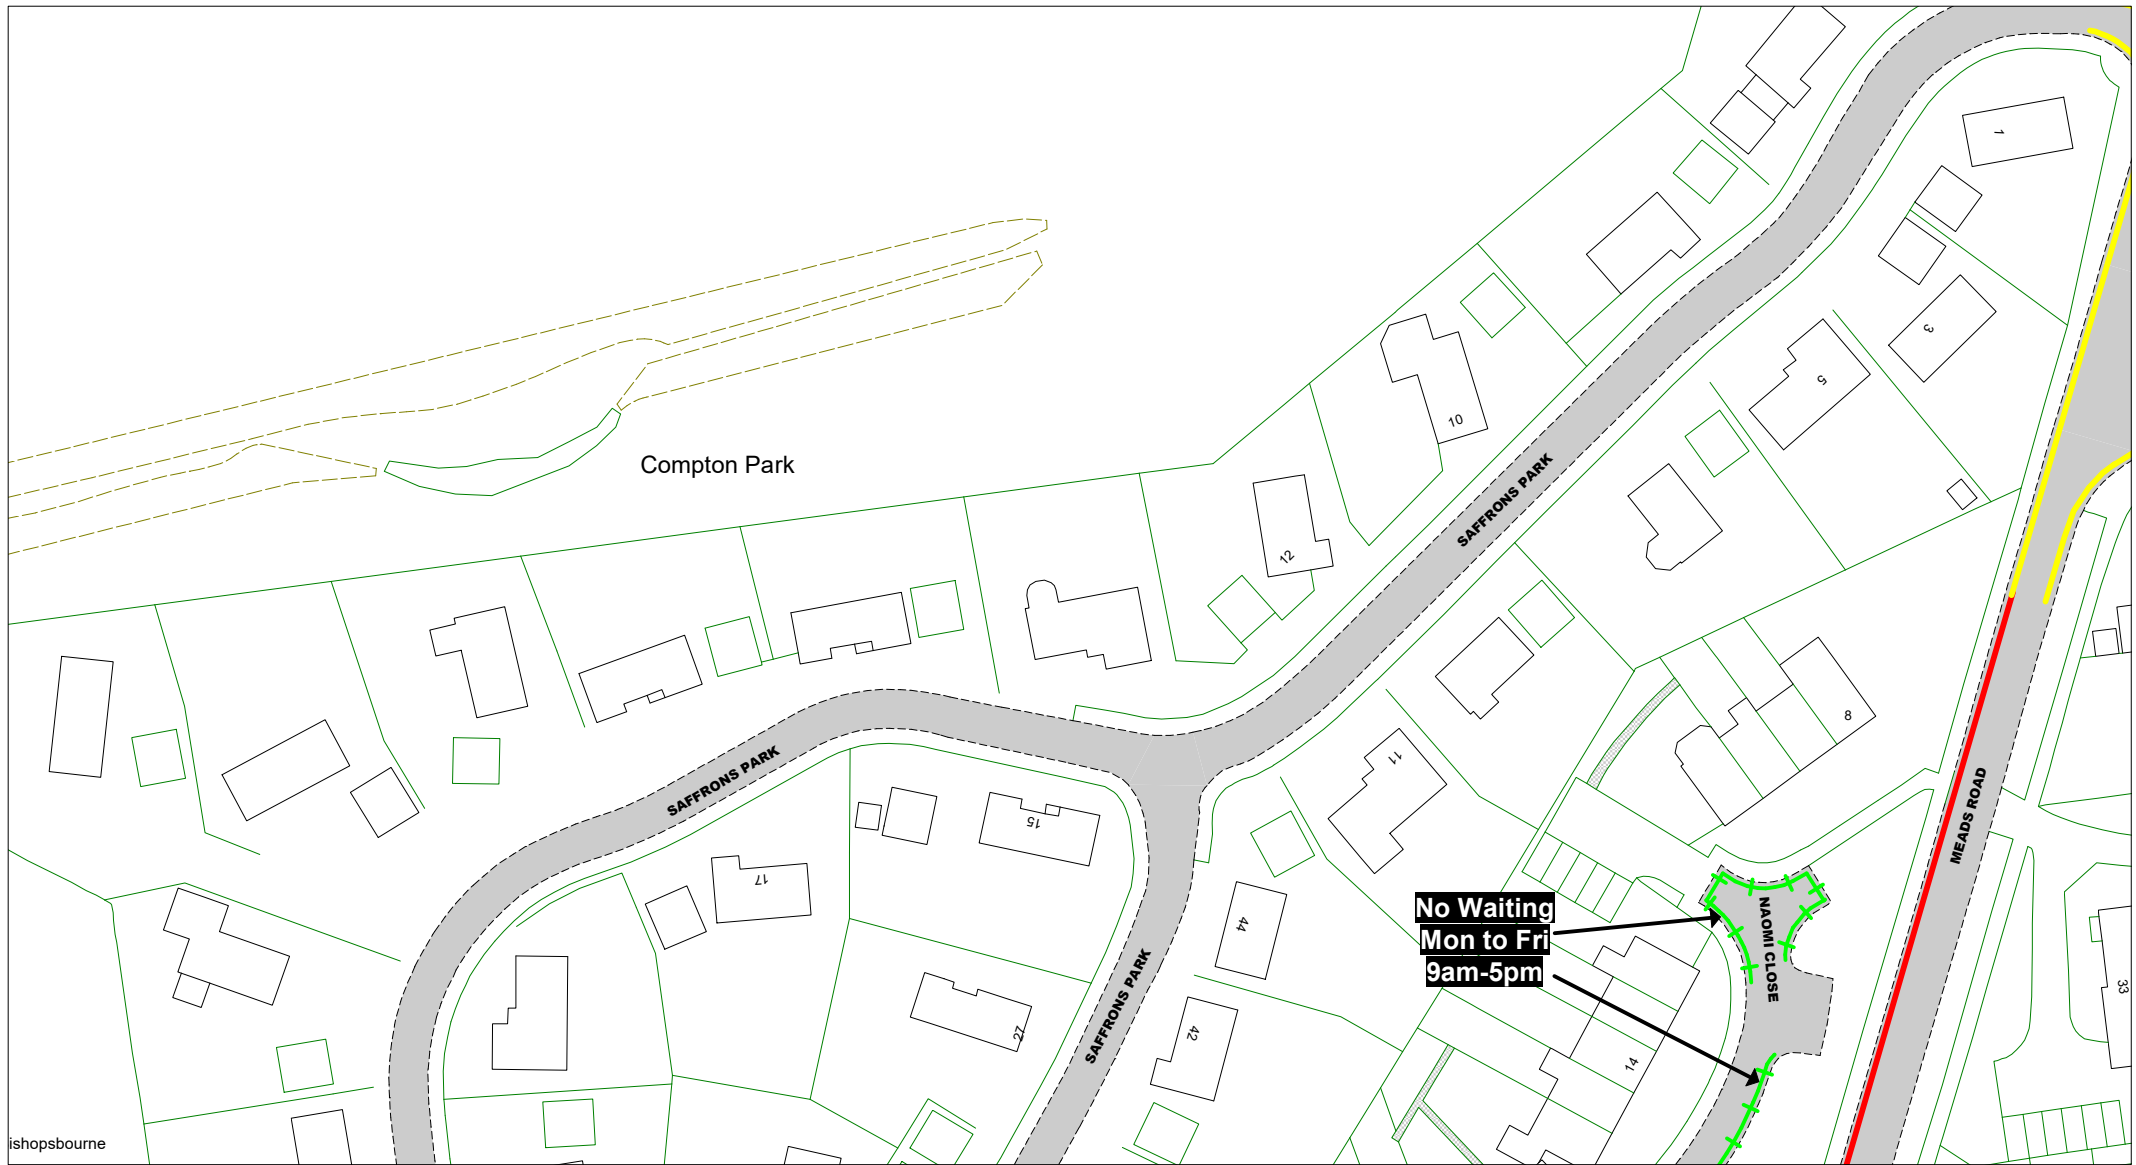

ishopsbourne

© Crown copyright. All rights reserved
East Sussex County Council
Licence No. AC0000808855 2025

East Sussex
County Council



The East Sussex (Eastbourne) (Parking Places and Waiting, No Stopping and Loading Restrictions) Traffic Regulation Order 2021 Amendment No * 202*

Area E

Key to Non TRO Items

- Pedestrian Crossing (controlled area)
- Pedestrian Crossing Point
- Bus Stop/Stand Clearway

Key to TRO Restriction Types

- No Waiting at Any Time
- No Waiting
- No Loading at Any Time
- No Loading at Any Time
- Pay and Display
- Resident Permit Holders Only
- Permit Holders Only
- Permit Holders or Pay and Display
- Permit Holders or Time Limited
- Loading/Unloading Only and Taxi Only
- Disabled Badge Holders Only
- Taxi Only
- Motorcycles Only
- Loading/Unloading Only
- Limited Waiting
- Ambulance Only
- Doctors Only
- Buses Only
- No Stopping On Entrance Markings
- No Waiting Vehicles over 5 tonnes gross weight
- No Stopping on Footway or Verge

Key to Labels


- Proposed New or Change to Existing Permanent TRO restriction
- Existing Permanent TRO restriction
- Non TRO item
- Proposed No Waiting At Any Time
- Proposed removal of No Waiting At Any Time

Adjacent Map Tile

- OK174
- OL173
- OL175
- OM174




| | |
|-----------------|------------|
| SCALE | 1 : 1000 |
| DATE | 06/01/2025 |
| Tile Ref: OL174 | |
| Revision: 2025 | |

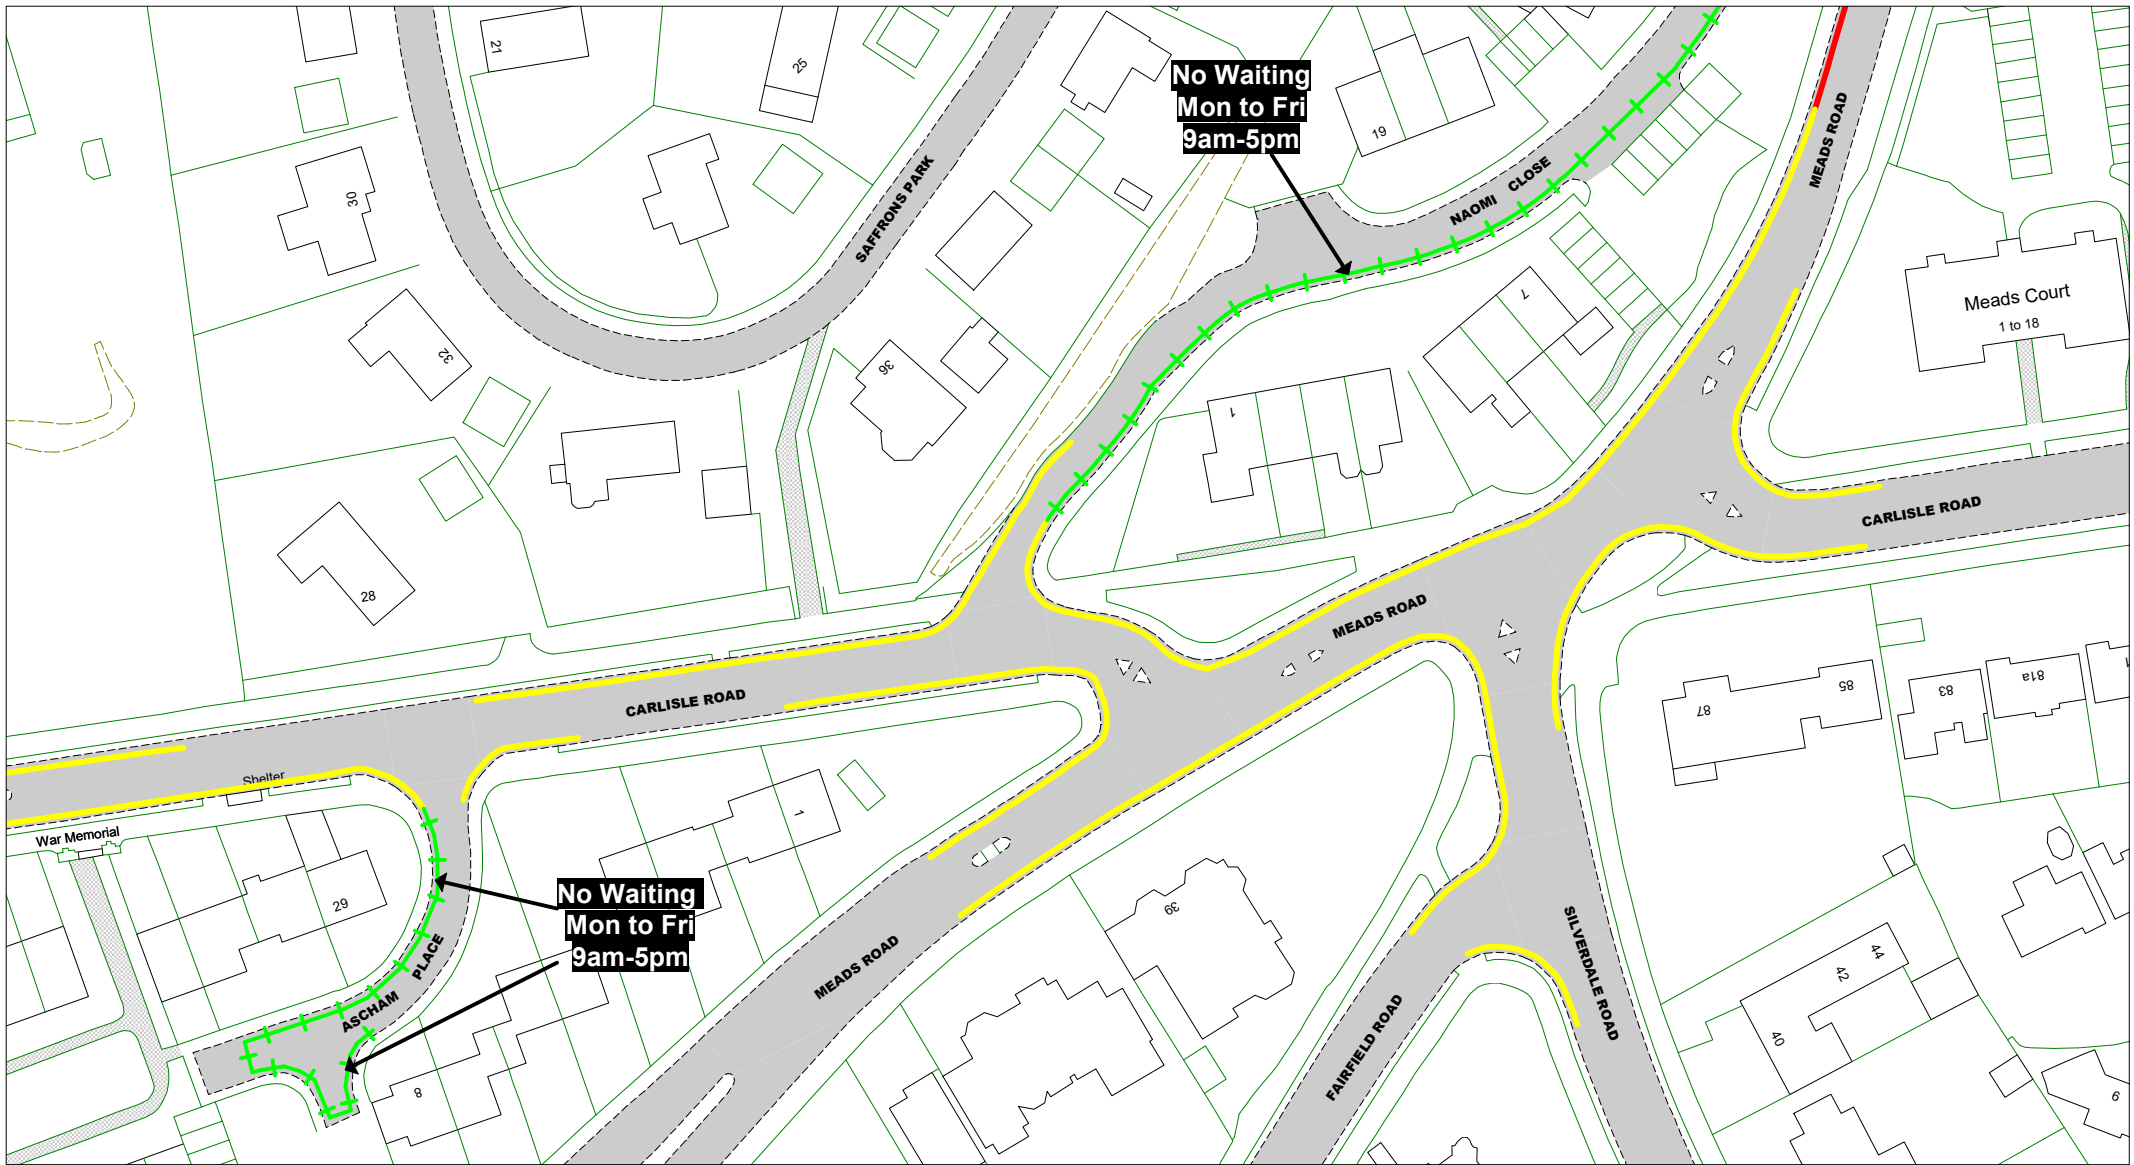

© Crown copyright. All rights reserved
 East Sussex County Council
 Licence No. AC0000808855 2025

East Sussex
 County Council

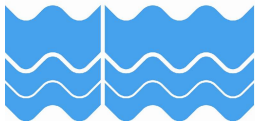

The East Sussex (Eastbourne)
 (Parking Places and Waiting, No
 Stopping and Loading
 Restrictions) Traffic Regulation
 Order 2021 Amendment No * 202*

Area E

Key to Non TRO Items

- Pedestrian Crossing (controlled area)
- Pedestrian Crossing Point
- Bus Stop/ Stand Clearway

Key to TRO Restriction Types

- No Waiting at Any Time
- No Waiting
- No Loading at Any Time
- No Loading at Any Time
- Pay and Display
- Resident Permit Holders Only
- Permit Holders Only
- Permit Holders or Pay and Display
- Permit Holders or Time Limited
- Loading/Unloading Only and Taxi Only
- Disabled Badge Holders Only
- Taxi Only
- Motorcycles Only
- Loading/ Unloading Only
- Limited Waiting
- Ambulance Only
- Doctors Only
- Buses Only
- No Stopping On Entrance Markings
- No Waiting Vehicles over 5 tonnes gross weight
- No Stopping on Footway or Verge

Key to Labels

- Proposed New or Change to Existing Permanent TRO restriction
- Existing Permanent TRO restriction
- Non TRO item
- Proposed No Waiting At Any Time
- Proposed removal of No Waiting At Any Time


Adjacent Map Tile

- OL174
- OM173
- OM175
- ON174




SCALE 1 : 1000
 DATE 06/01/2025

Tile Ref: OM174
 Revision: 2025

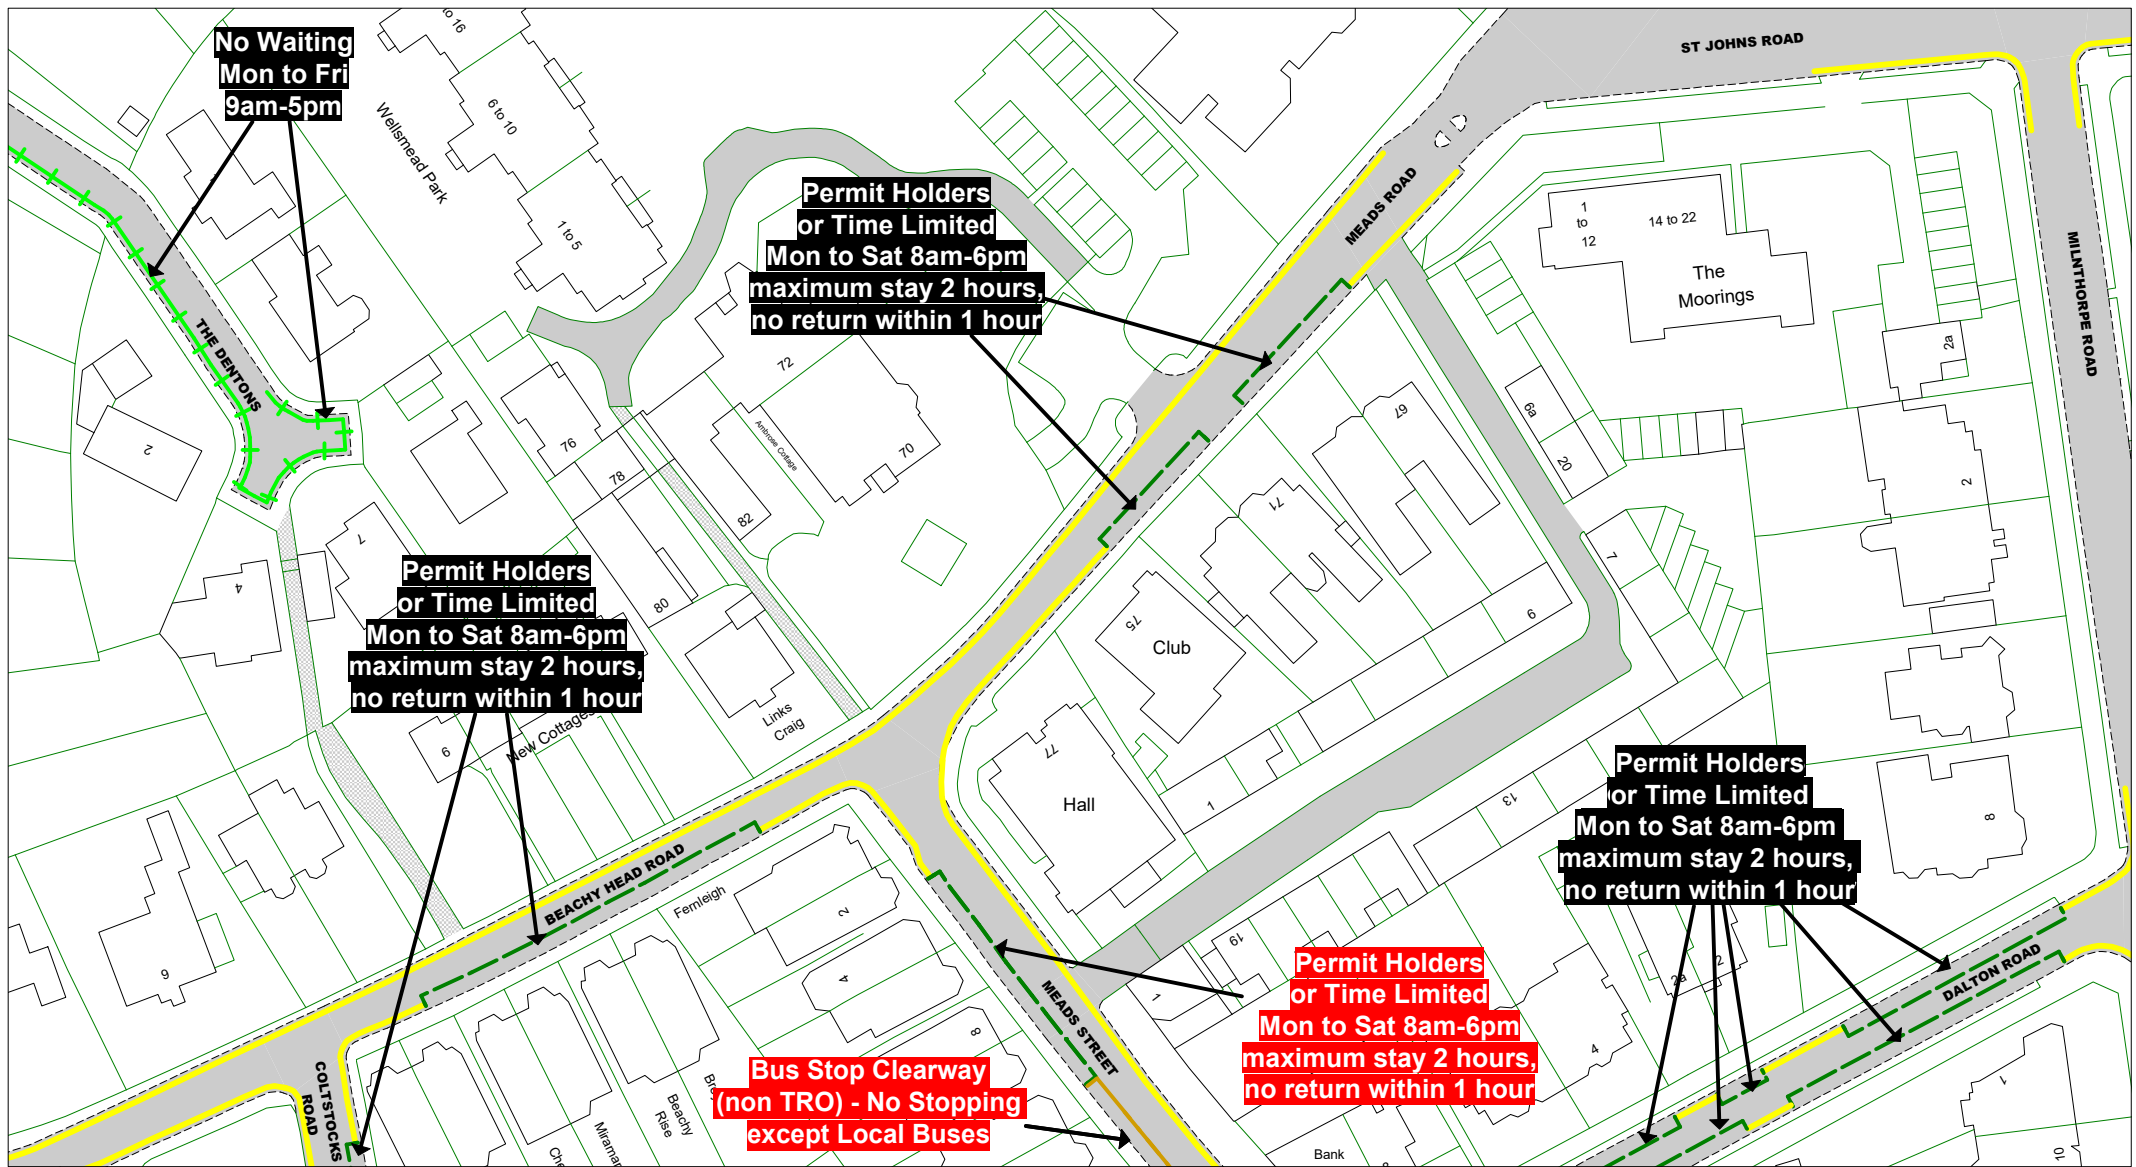

© Crown copyright. All rights reserved
 East Sussex County Council
 Licence No. AC0000808855 2025

East Sussex
 County Council

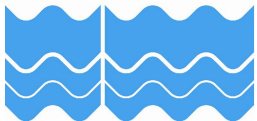

The East Sussex (Eastbourne)
 (Parking Places and Waiting, No
 Stopping and Loading
 Restrictions) Traffic Regulation
 Order 2021 Amendment No * 202*

Area E

Key to Non TRO Items

- Pedestrian Crossing (controlled area)
- Pedestrian Crossing Point
- Bus Stop/ Stand Clearway

Key to TRO Restriction Types

- No Waiting at Any Time
- No Waiting
- No Loading at Any Time
- No Loading at Any Time
- Pay and Display
- Resident Permit Holders Only
- Permit Holders Only
- Permit Holders or Pay and Display
- Permit Holders or Time Limited
- Loading/Unloading Only and Taxi Only
- Disabled Badge Holders Only
- Taxi Only
- Motorcycles Only
- Loading/ Unloading Only
- Limited Waiting
- Ambulance Only
- Doctors Only
- Buses Only
- No Stopping On Entrance Markings
- No Waiting Vehicles over 5 tonnes gross weight
- No Stopping on Footway or Verge

Key to Labels


- Proposed New or Change to Existing Permanent TRO restriction
- Existing Permanent TRO restriction
- Non TRO item
- Proposed No Waiting At Any Time
- Proposed removal of No Waiting At Any Time

Adjacent Map Tile

- OO173
- OP172
- OP174
- OQ173




| | |
|-----------------|------------|
| SCALE | 1 : 1000 |
| DATE | 06/01/2025 |
| Tile Ref: OP173 | |
| Revision: 2025 | |

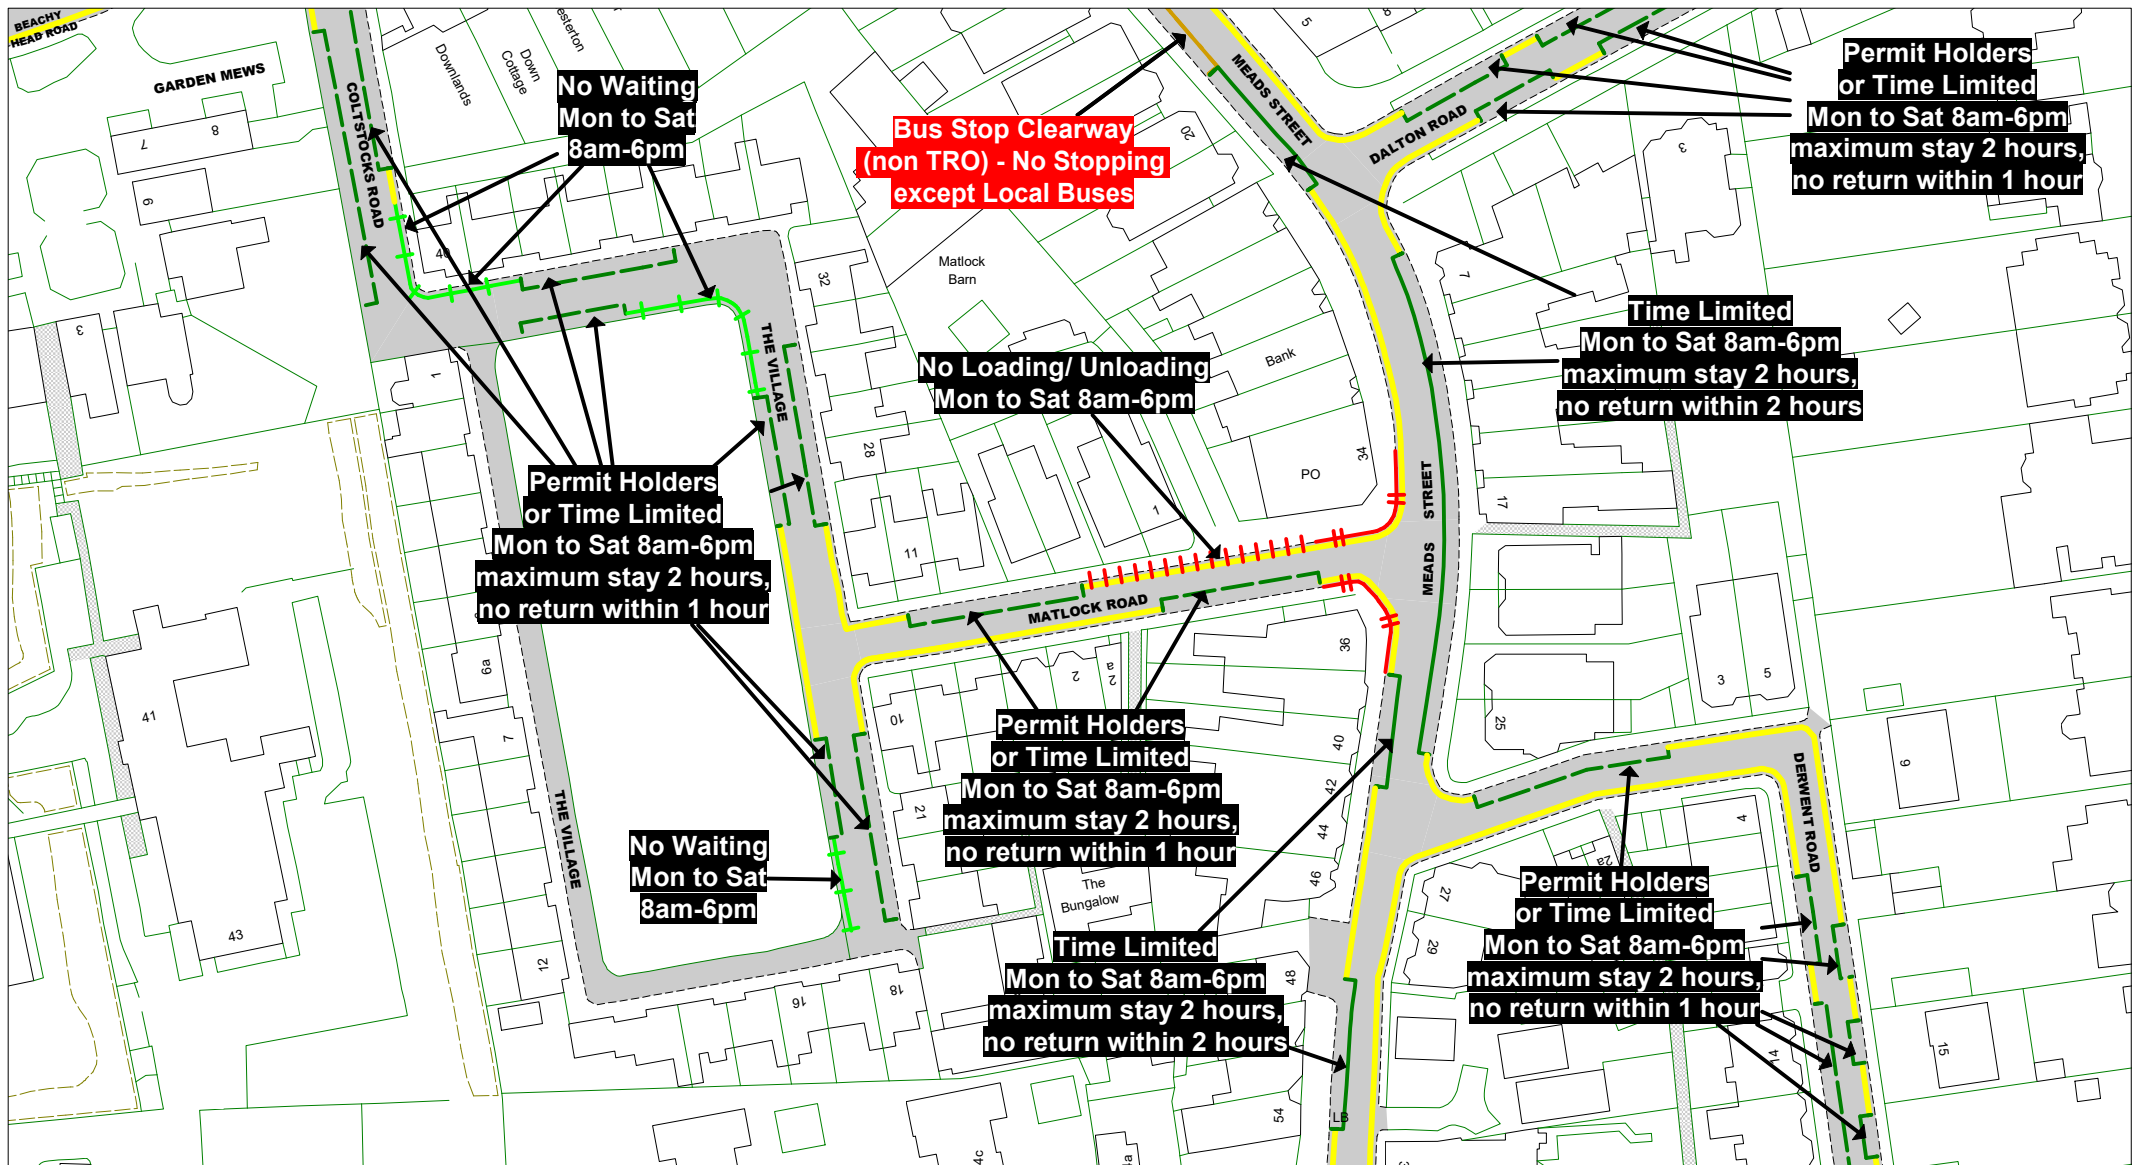

© Crown copyright. All rights reserved
 East Sussex County Council
 Licence No. AC0000808855 2025

East Sussex
 County Council

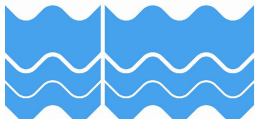

The East Sussex (Eastbourne)
 (Parking Places and Waiting, No
 Stopping and Loading
 Restrictions) Traffic Regulation
 Order 2021 Amendment No * 202*

Area E

Key to Non TRO Items

- Pedestrian Crossing (controlled area)
- Pedestrian Crossing Point
- Bus Stop/ Stand Clearway

Key to TRO Restriction Types

- No Waiting at Any Time
- No Waiting
- No Loading at Any Time
- No Loading at Any Time
- Pay and Display
- Resident Permit Holders Only
- Permit Holders Only
- Permit Holders or Pay and Display
- Permit Holders or Time Limited
- Loading/Unloading Only and Taxi Only
- Disabled Badge Holders Only
- Taxi Only
- Motorcycles Only
- Loading/ Unloading Only
- Limited Waiting
- Ambulance Only
- Doctors Only
- Buses Only
- No Stopping On Entrance Markings
- No Stopping on Footway or Verge
- No Waiting Vehicles over 5 tonnes gross weight
- No Stopping on Footway or Verge

Key to Labels


- Proposed New or Change to Existing Permanent TRO restriction
- Existing Permanent TRO restriction
- Non TRO item
- Proposed No Waiting At Any Time
- Proposed removal of No Waiting At Any Time

Adjacent Map Tile

- OP173
- OQ172
- OQ174
- OR173




| | |
|-----------------|------------|
| SCALE | 1 : 1000 |
| DATE | 06/01/2025 |
| Tile Ref: OQ173 | |
| Revision: 2025 | |

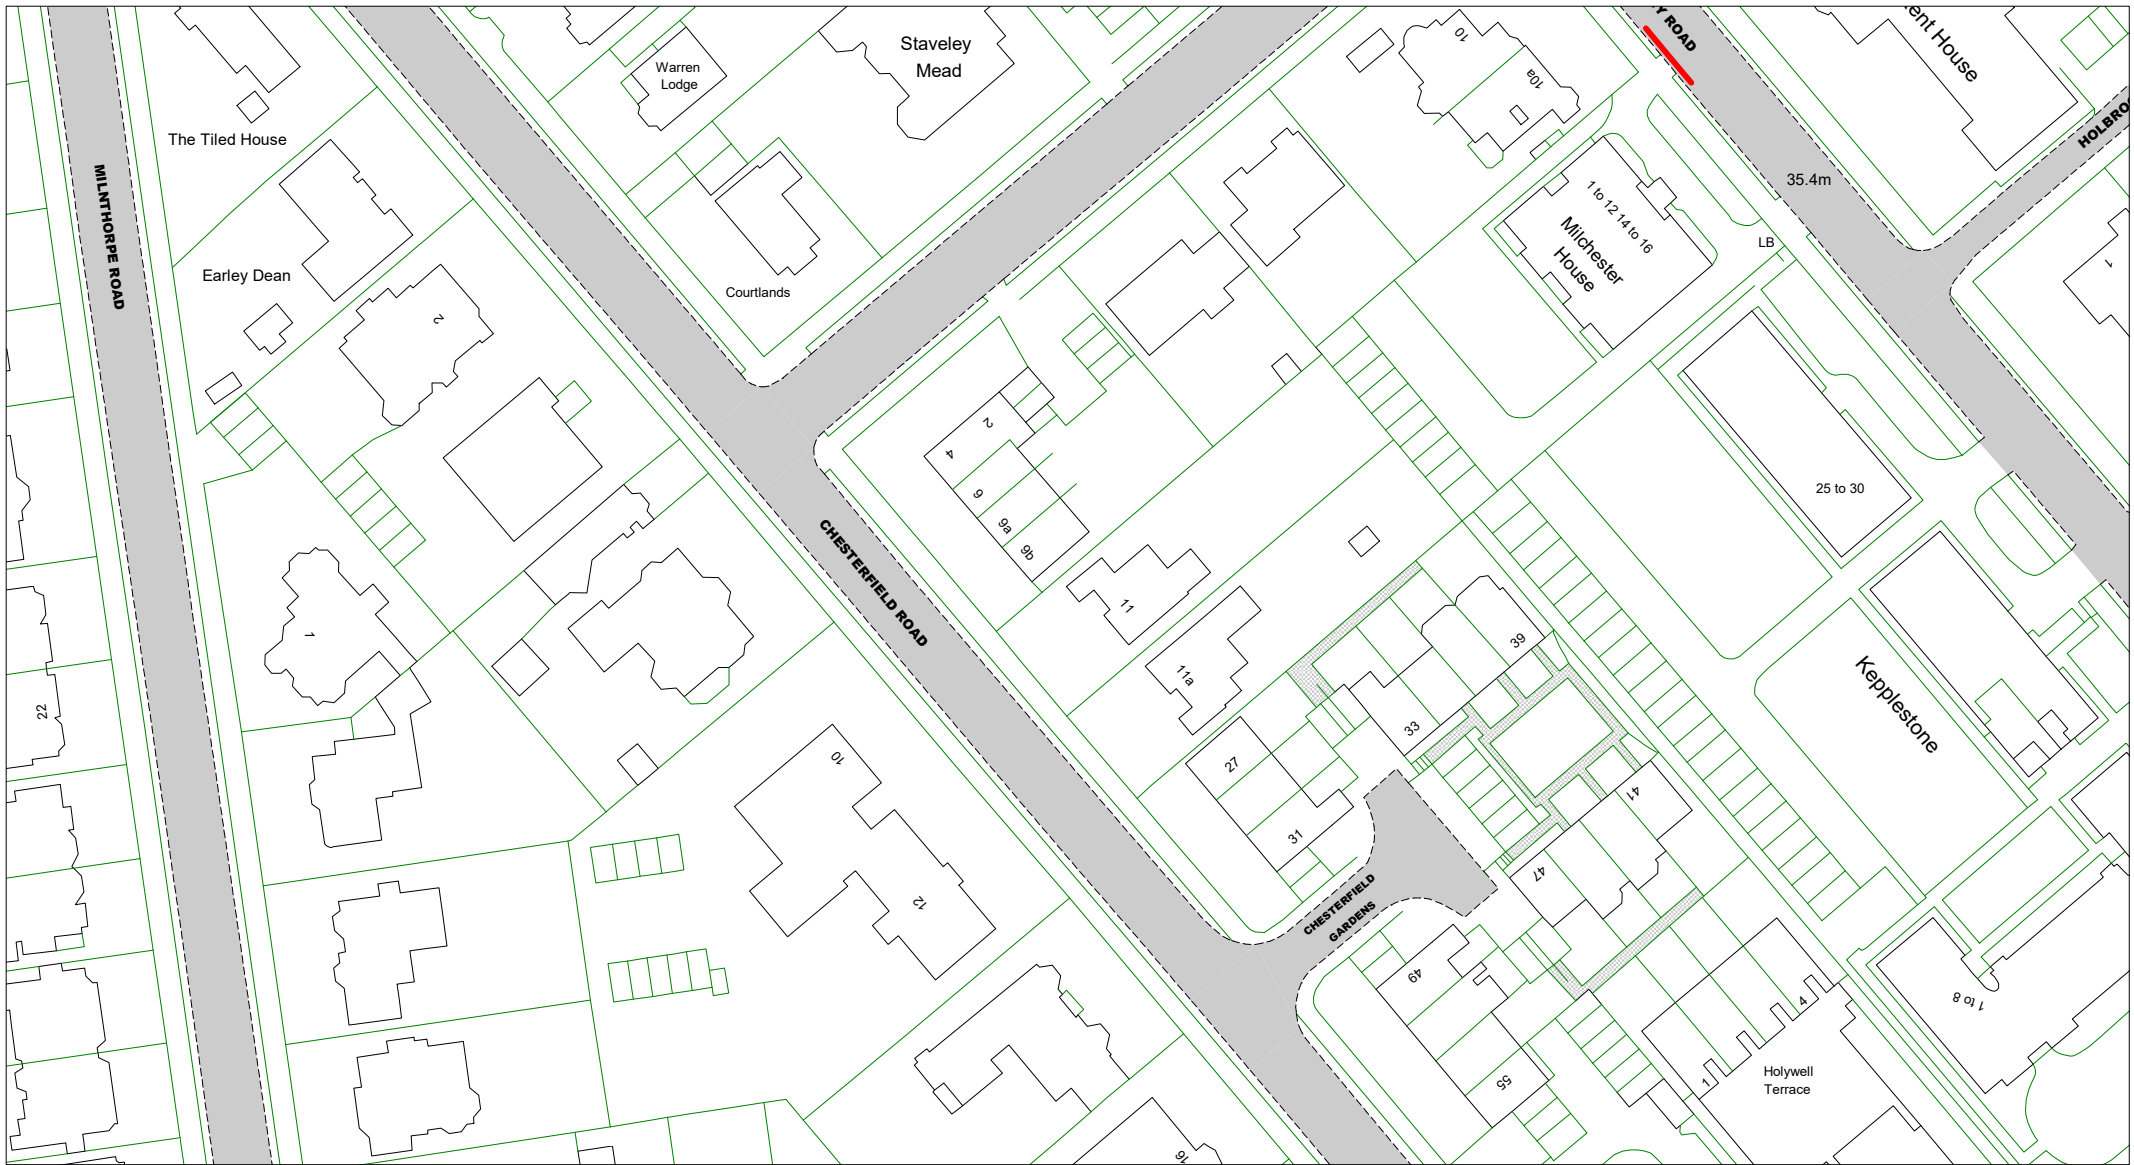

© Crown copyright. All rights reserved
 East Sussex County Council
 Licence No. AC0000808855 2025

East Sussex
 County Council

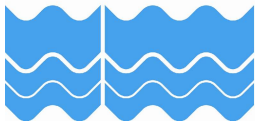

The East Sussex (Eastbourne)
(Parking Places and Waiting, No
Stopping and Loading
Restrictions) Traffic Regulation
Order 2021 Amendment No * 202*

Area E

Key to Non TRO Items

- Pedestrian Crossing (controlled area)
- Pedestrian Crossing Point
- Bus Stop/ Stand Clearway

Key to TRO Restriction Types

- No Waiting at Any Time
- No Waiting
- No Loading at Any Time
- No Loading at Any Time
- Pay and Display
- Resident Permit Holders Only
- Permit Holders Only
- Permit Holders or Pay and Display
- Permit Holders or Time Limited
- Loading/Unloading Only and Taxi Only
- Disabled Badge Holders Only
- Taxi Only
- Motorcycles Only
- Loading/ Unloading Only
- Limited Waiting
- Ambulance Only
- Doctors Only
- Buses Only
- No Stopping On Entrance Markings
- No Waiting Vehicles over 5 tonnes gross weight
- No Stopping on Footway or Verge

Key to Labels

- Proposed New or Change to Existing Permanent TRO restriction
- Existing Permanent TRO restriction
- Non TRO item
- Proposed No Waiting At Any Time
- Proposed removal of No Waiting At Any Time


Adjacent Map Tile



- OP174
- OQ173
- OQ175
- OR174



SCALE 1 : 1000
 DATE 06/01/2025

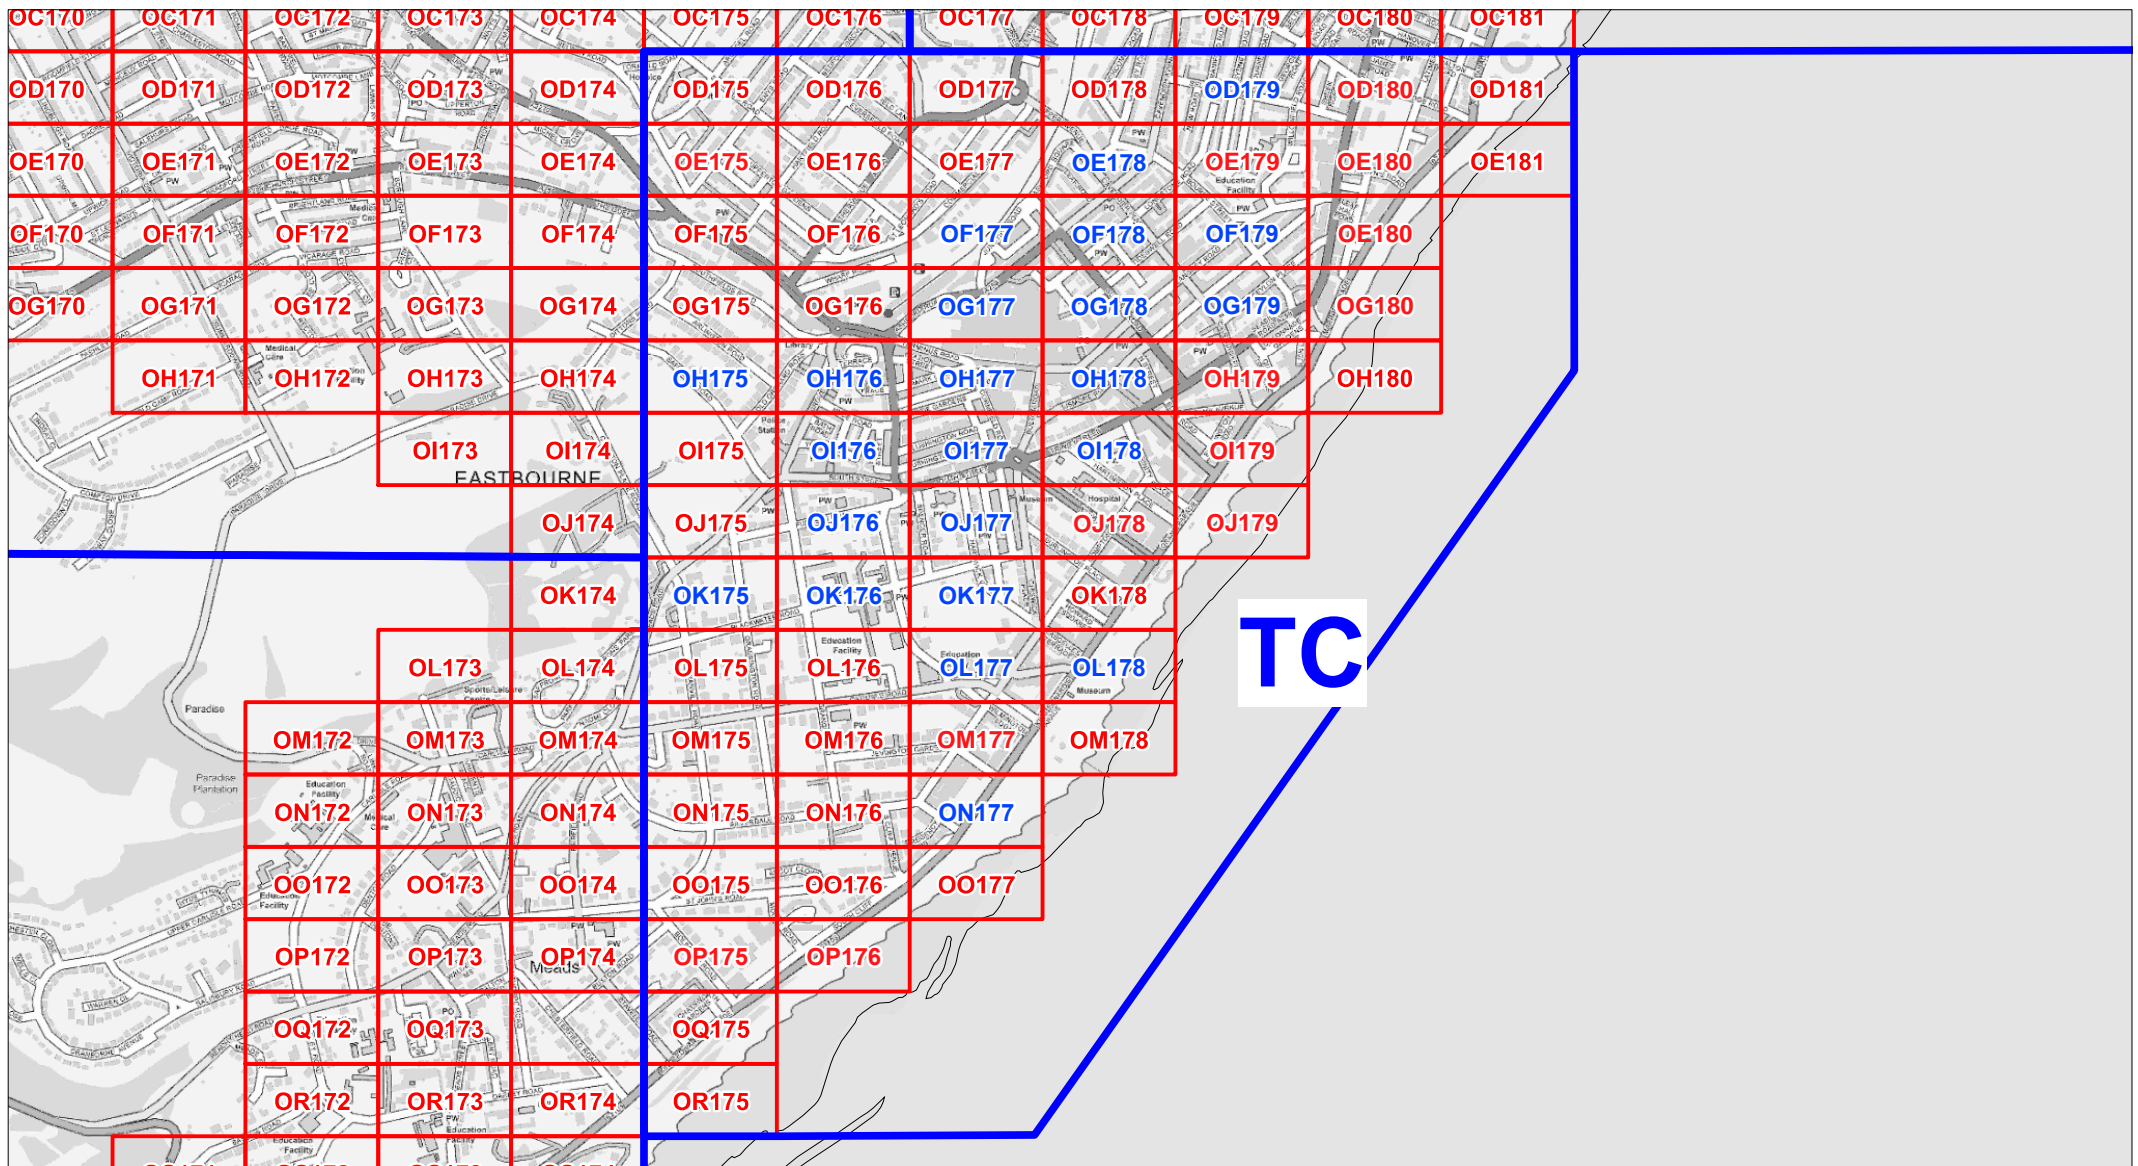Tile Ref: OQ174
 Revision: 2025




| | | | | |
|---|--|--|--|---|
|  <p>East Sussex County Council</p> | <p>The East Sussex (Eastbourne) (Parking Places and Waiting, No Stopping and Loading Restrictions) Traffic Regulation Order 2021 Amendment No * 202*</p> | <p>Locations of Parking, Waiting, No Stopping, and Loading Restrictions</p> | |  |
| | | <p>AREA TC Overview</p> | <p>AA000 Existing Tile Ref</p> <p>AA000 Tile Ref amended by this TRO</p> | <p>SCALE: NTS</p> <p>DATE: 06/01/2025</p> |
| <p>Tile Ref: Overview Area TC Revision: 2025</p> | | | | |



© Crown copyright. All rights reserved
 East Sussex County Council
 Licence No. AC0000808855 2025

East Sussex
 County Council

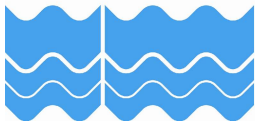

The East Sussex (Eastbourne)
 (Parking Places and Waiting, No
 Stopping and Loading
 Restrictions) Traffic Regulation
 Order 2021 Amendment No * 202*

Area TC

Key to Non TRO Items

- Pedestrian Crossing (controlled area)
- Pedestrian Crossing Point
- Bus Stop/ Stand Clearway

Key to TRO Restriction Types

- No Waiting at Any Time
- No Waiting
- No Loading at Any Time
- No Loading at Any Time
- Pay and Display
- Resident Permit Holders Only
- Permit Holders Only
- Permit Holders or Pay and Display
- Permit Holders or Time Limited
- Loading/Unloading Only and Taxi Only
- Disabled Badge Holders Only
- Taxi Only
- Motorcycles Only
- Loading/ Unloading Only
- Limited Waiting
- Ambulance Only
- Doctors Only
- Buses Only
- No Stopping On Entrance Markings
- No Waiting Vehicles over 5 tonnes gross weight
- No Stopping on Footway or Verge

Key to Labels


- Proposed New or Change to Existing Permanent TRO restriction
- Existing Permanent TRO restriction
- Non TRO item
- Proposed No Waiting At Any Time
- Proposed removal of No Waiting At Any Time

Adjacent Map Tile

- OC179**
- OD178**
- OD180**
- OE179**




| | |
|-----------------|------------|
| SCALE | 1 : 1000 |
| DATE | 06/01/2025 |
| Tile Ref: OD179 | |
| Revision: 2025 | |

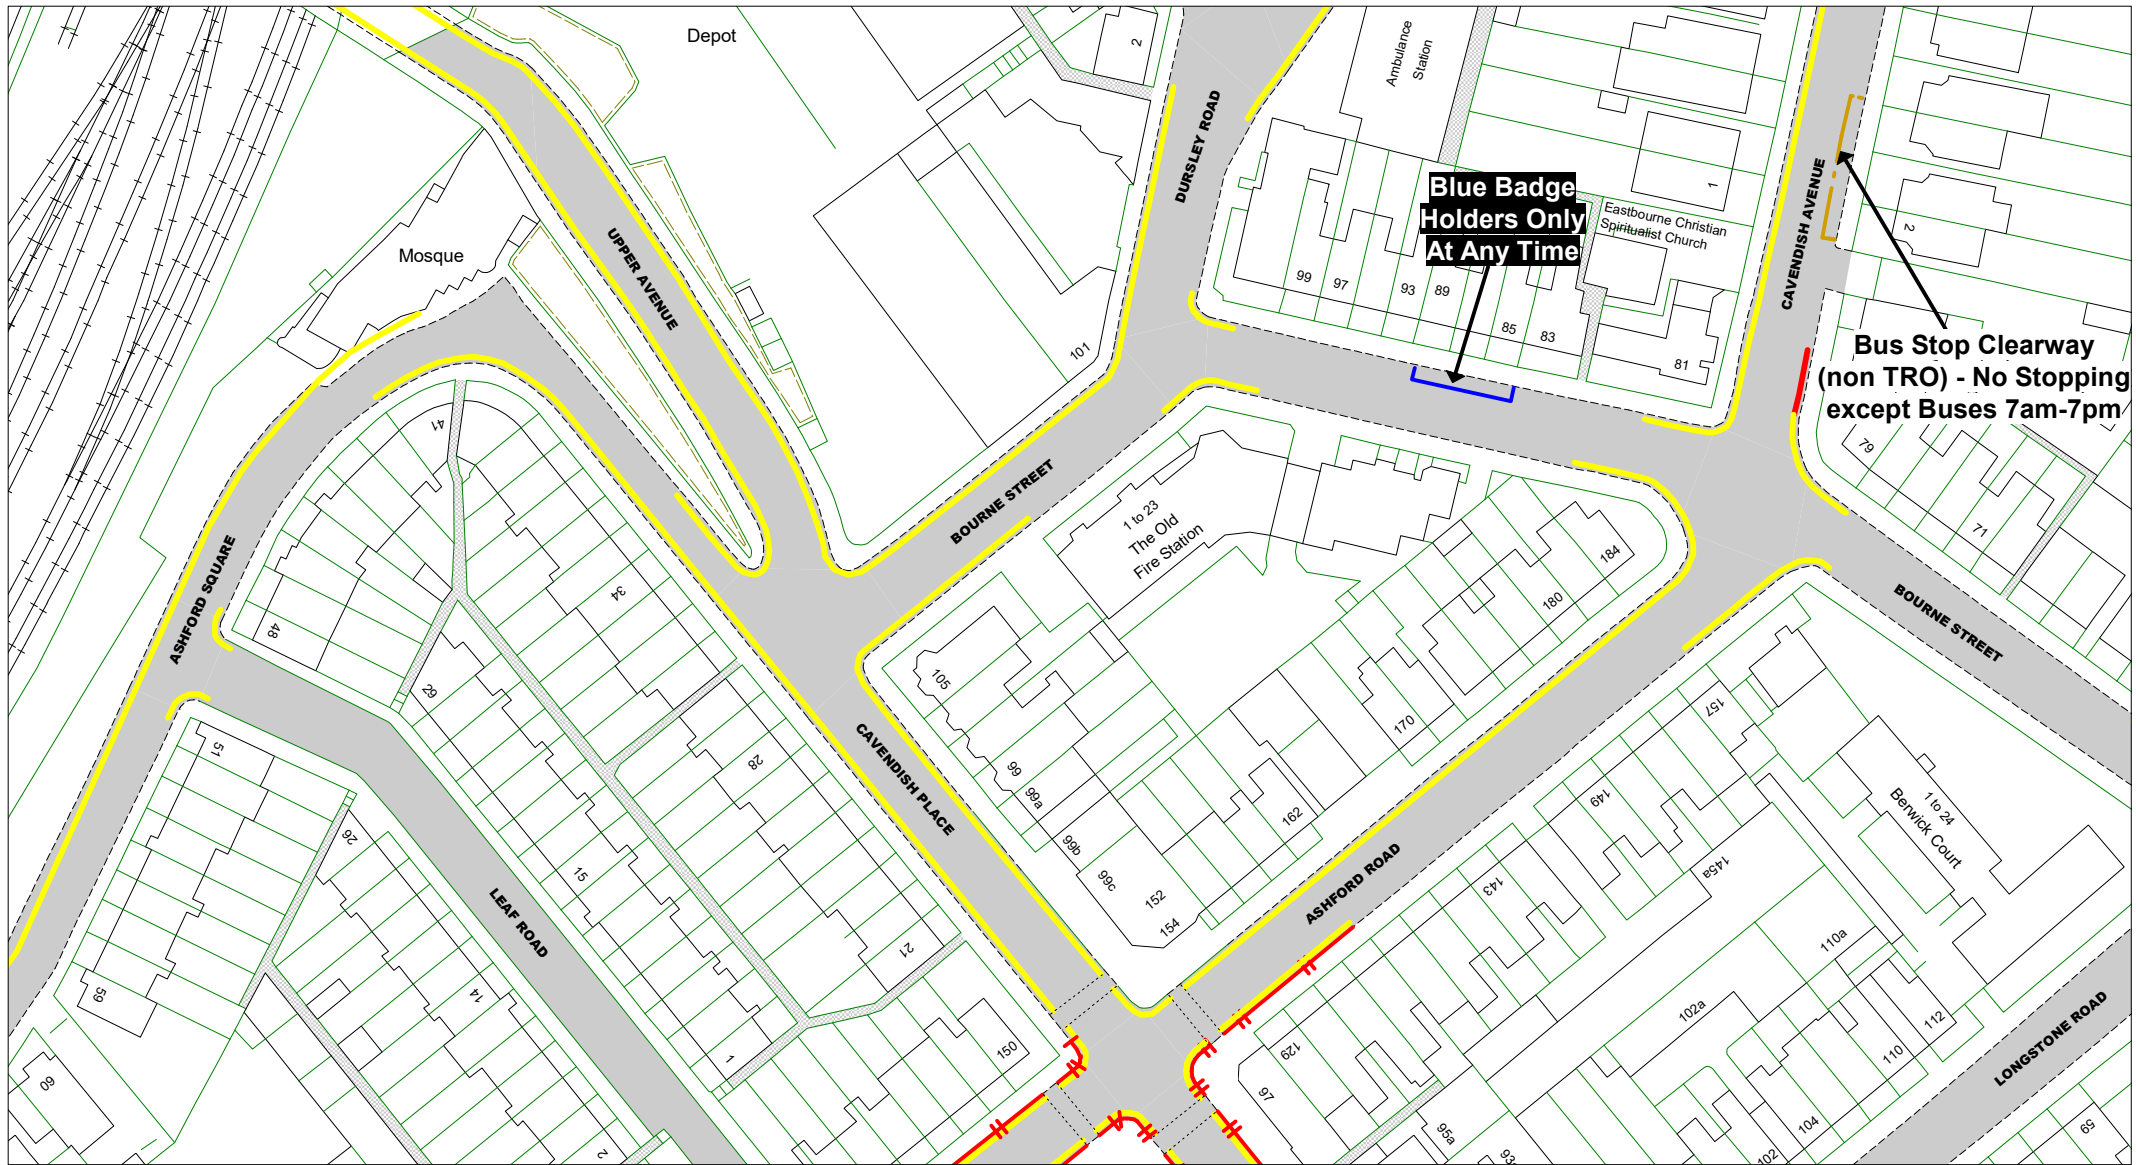

© Crown copyright. All rights reserved
 East Sussex County Council
 Licence No. AC0000808855 2025

East Sussex
 County Council

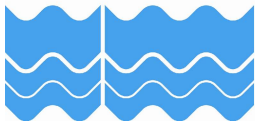

The East Sussex (Eastbourne)
 (Parking Places and Waiting, No
 Stopping and Loading
 Restrictions) Traffic Regulation
 Order 2021 Amendment No * 202*

Area TC

Key to Non TRO Items

- Pedestrian Crossing (controlled area)
- Pedestrian Crossing Point
- Bus Stop/ Stand Clearway

Key to TRO Restriction Types

- No Waiting at Any Time
- No Waiting
- No Loading at Any Time
- No Loading at Any Time
- Pay and Display
- Resident Permit Holders Only
- Permit Holders Only
- Permit Holders or Pay and Display
- Permit Holders or Time Limited
- Loading/Unloading Only and Taxi Only
- Disabled Badge Holders Only
- Taxi Only
- Motorcycles Only
- Loading/ Unloading Only
- Limited Waiting
- Ambulance Only
- Doctors Only
- Buses Only
- No Stopping On Entrance Markings
- No Waiting Vehicles over 5 tonnes gross weight
- No Stopping on Footway or Verge

Key to Labels


- Proposed New or Change to Existing Permanent TRO restriction
- Existing Permanent TRO restriction
- Non TRO item
- Proposed No Waiting At Any Time
- Proposed removal of No Waiting At Any Time

Adjacent Map Tile

- OD178**
- OE177**
- OE179**
- OF178**




| | |
|-----------------|------------|
| SCALE | 1 : 1000 |
| DATE | 06/01/2025 |
| Tile Ref: OE178 | |
| Revision: 2025 | |

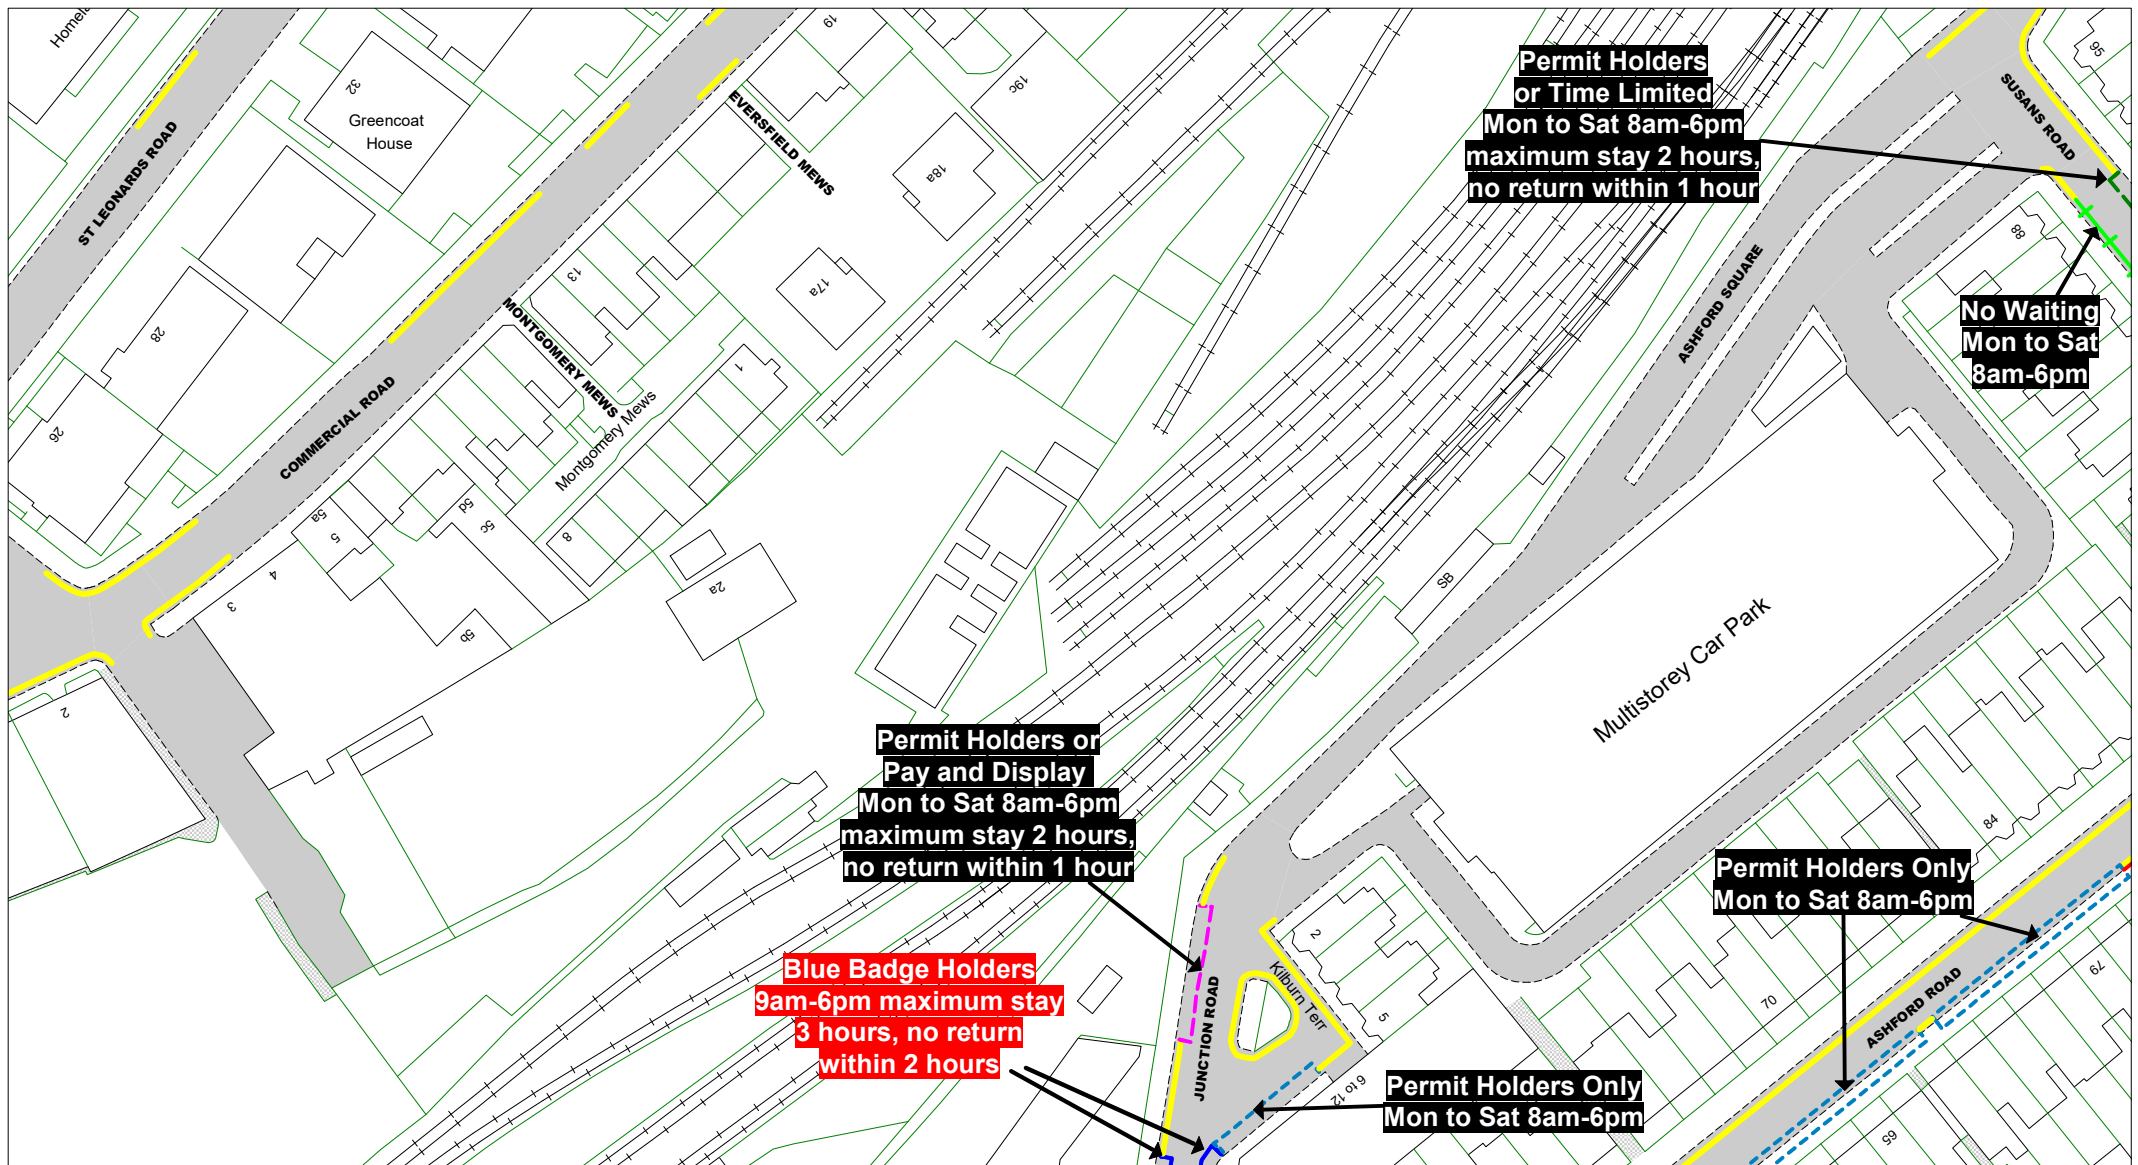

© Crown copyright. All rights reserved
 East Sussex County Council
 Licence No. AC0000808855 2025

East Sussex
 County Council

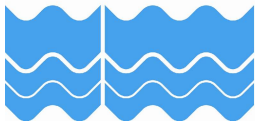

The East Sussex (Eastbourne)
 (Parking Places and Waiting, No
 Stopping and Loading
 Restrictions) Traffic Regulation
 Order 2021 Amendment No * 202*

Area TC

Key to Non TRO Items

- Pedestrian Crossing (controlled area)
- Pedestrian Crossing Point
- Bus Stop/ Stand Clearway

Key to TRO Restriction Types

- No Waiting at Any Time
- No Waiting
- No Loading at Any Time
- No Loading at Any Time
- Pay and Display
- Resident Permit Holders Only
- Permit Holders Only
- Permit Holders or Pay and Display
- Permit Holders or Time Limited
- Loading/Unloading Only and Taxi Only
- Disabled Badge Holders Only
- Taxi Only
- Motorcycles Only
- Loading/ Unloading Only
- Limited Waiting
- Ambulance Only
- Doctors Only
- Buses Only
- No Stopping On Entrance Markings
- No Waiting Vehicles over 5 tonnes gross weight
- No Stopping on Footway or Verge

Key to Labels


- Proposed New or Change to Existing Permanent TRO restriction
- Existing Permanent TRO restriction
- Non TRO item
- Proposed No Waiting At Any Time
- Proposed removal of No Waiting At Any Time

Adjacent Map Tile

- OE177
- OF176
- OF178
- OG177



| | |
|-----------------|------------|
| SCALE | 1 : 1000 |
| DATE | 06/01/2025 |
| Tile Ref: OF177 | |
| Revision: 2025 | |

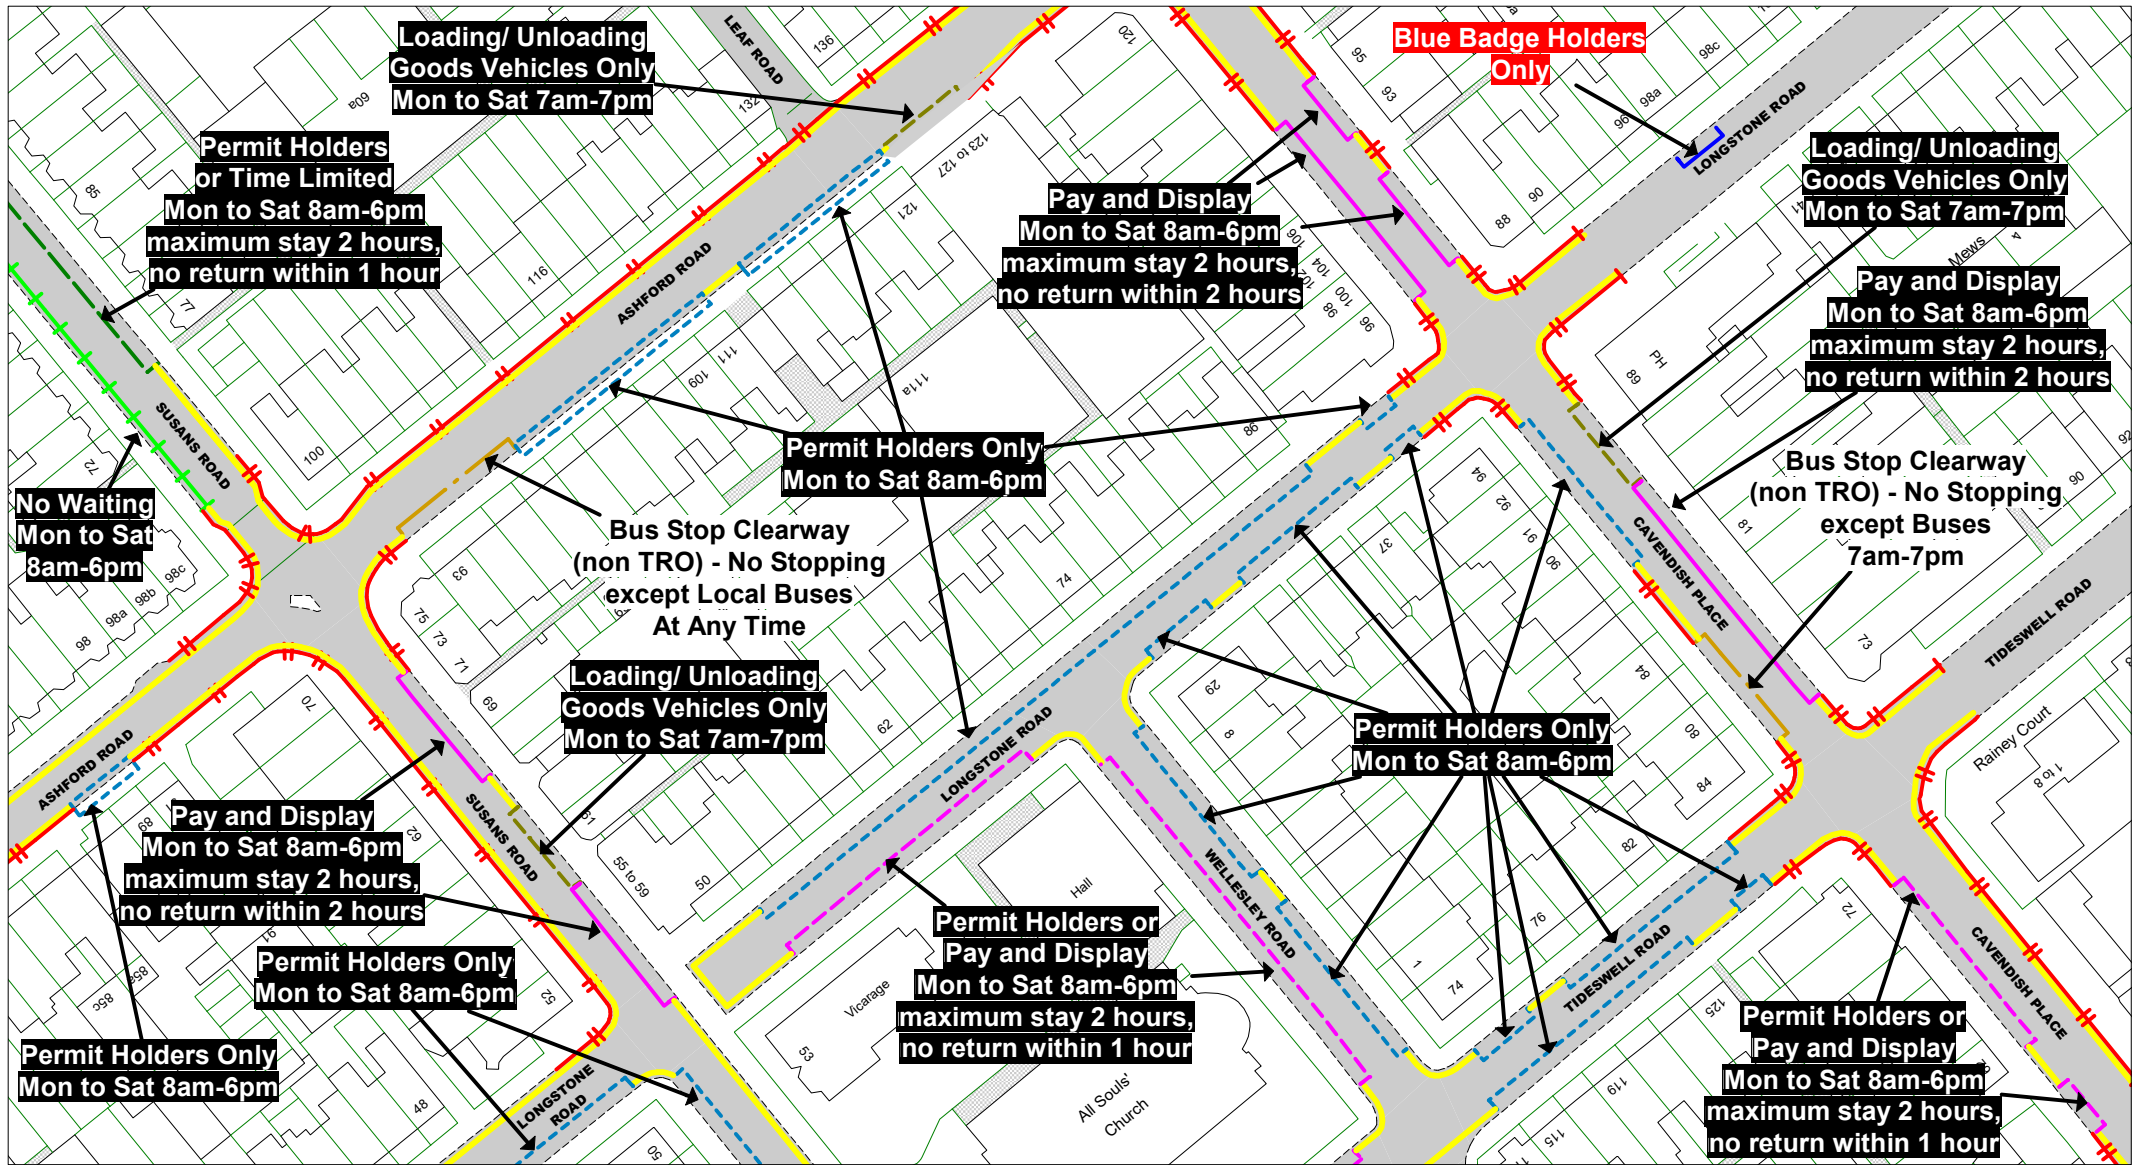

© Crown copyright. All rights reserved
 East Sussex County Council
 Licence No. AC0000808855 2025



The East Sussex (Eastbourne) (Parking Places and Waiting, No Stopping and Loading Restrictions) Traffic Regulation Order 2021 Amendment No * 202*

Area TC

Key to Non TRO Items

| | |
|--|---------------------------------------|
| | Pedestrian Crossing (controlled area) |
| | Pedestrian Crossing Point |
| | Bus Stop/Stand Clearway |

Key to TRO Restriction Types

| | | | |
|--|--------------------------------------|--|--|
| | No Waiting at Any Time | | Motorcycles Only |
| | No Waiting | | Loading/Unloading Only |
| | No Loading at Any Time | | Limited Waiting |
| | No Loading at Any Time | | Ambulance Only |
| | Pay and Display | | Doctors Only |
| | Resident Permit Holders Only | | Buses Only |
| | Permit Holders Only | | No Stopping On Entrance Markings |
| | Permit Holders or Pay and Display | | No Stopping on Footway or Verge |
| | Permit Holders or Time Limited | | No Waiting Vehicles over 5 tonnes gross weight |
| | Loading/Unloading Only and Taxi Only | | Disabled Badge Holders Only |
| | Disabled Badge Holders Only | | |

Key to Labels

| | |
|--|--|
| | Proposed New or Change to Existing Permanent TRO restriction |
| | Existing Permanent TRO restriction |
| | Non TRO item |
| | Proposed No Waiting At Any Time |
| | Proposed removal of No Waiting At Any Time |


Adjacent Map Tile

| | |
|--|--------------|
| | OE178 |
| | OF177 |
| | OF179 |
| | OG178 |




| | |
|-------|------------|
| SCALE | 1 : 1000 |
| DATE | 06/01/2025 |

Tile Ref: OF178
 Revision: 2025

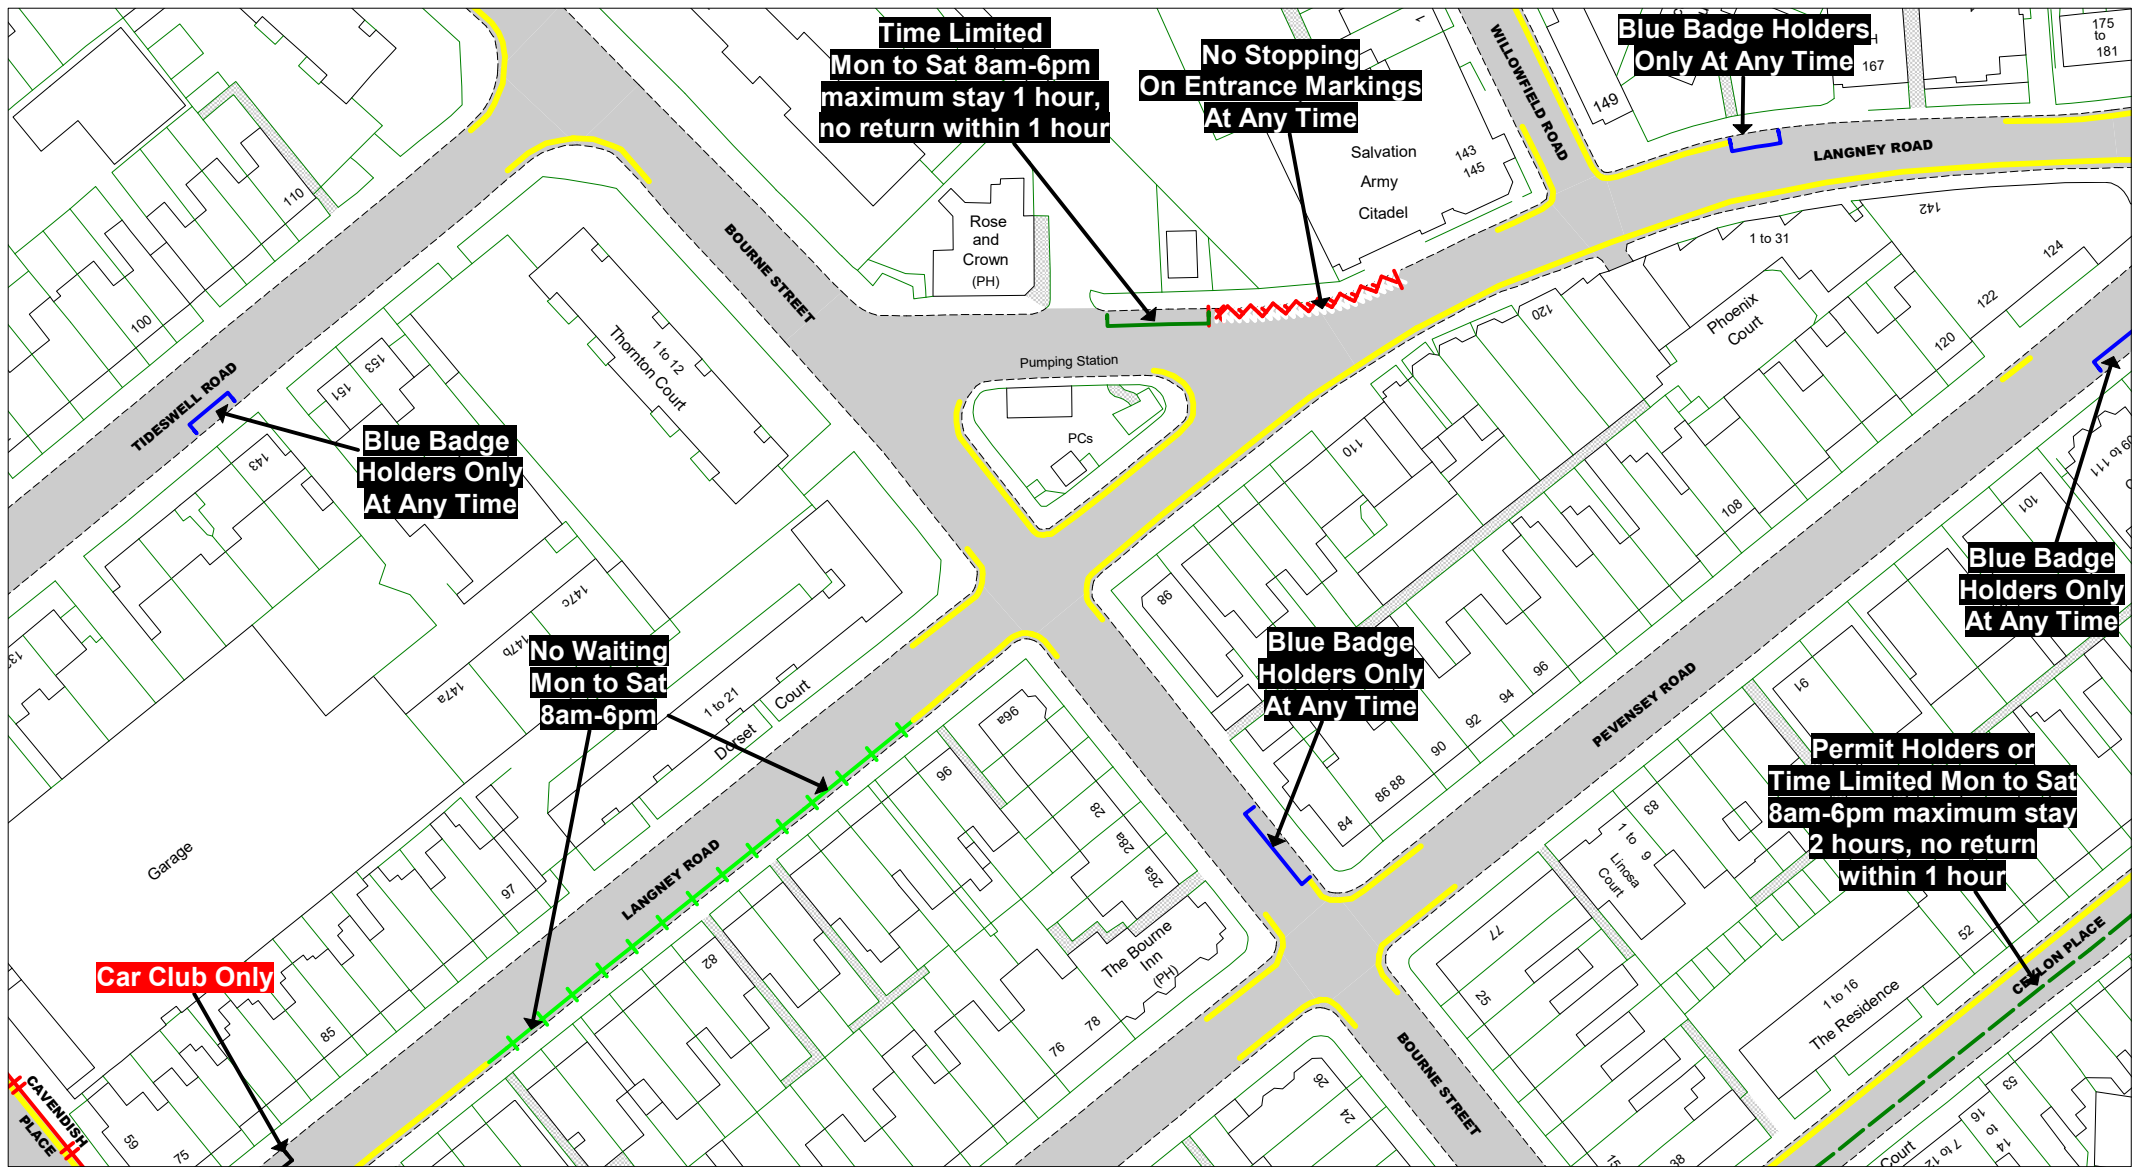

© Crown copyright. All rights reserved
East Sussex County Council
Licence No. AC0000808855 2025

East Sussex
County Council

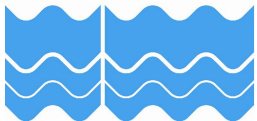

The East Sussex (Eastbourne) (Parking Places and Waiting, No Stopping and Loading Restrictions) Traffic Regulation Order 2021 Amendment No * 202*

Area TC

Key to Non TRO Items

- Pedestrian Crossing (controlled area)
- Pedestrian Crossing Point
- Bus Stop/ Stand Clearway

Key to TRO Restriction Types

- No Waiting at Any Time
- No Waiting
- No Loading at Any Time
- No Loading at Any Time
- Pay and Display
- Resident Permit Holders Only
- Permit Holders Only
- Permit Holders or Pay and Display
- Permit Holders or Time Limited
- Loading/Unloading Only and Taxi Only
- Disabled Badge Holders Only

- Taxi Only
- Motorcycles Only
- Loading/ Unloading Only
- Limited Waiting
- Ambulance Only
- Doctors Only
- Buses Only
- No Stopping On Entrance Markings
- No Waiting Vehicles over 5 tonnes gross weight
- No Stopping on Footway or Verge

Key to Labels


- Proposed New or Change to Existing Permanent TRO restriction
- Existing Permanent TRO restriction
- Non TRO item
- Proposed No Waiting At Any Time
- Proposed removal of No Waiting At Any Time

Adjacent Map Tile

- OE179**
- OF178**
- OF180**
- OG179**



| | |
|-----------------|------------|
| SCALE | 1 : 1000 |
| DATE | 06/01/2025 |
| Tile Ref: OF179 | |
| Revision: 2025 | |

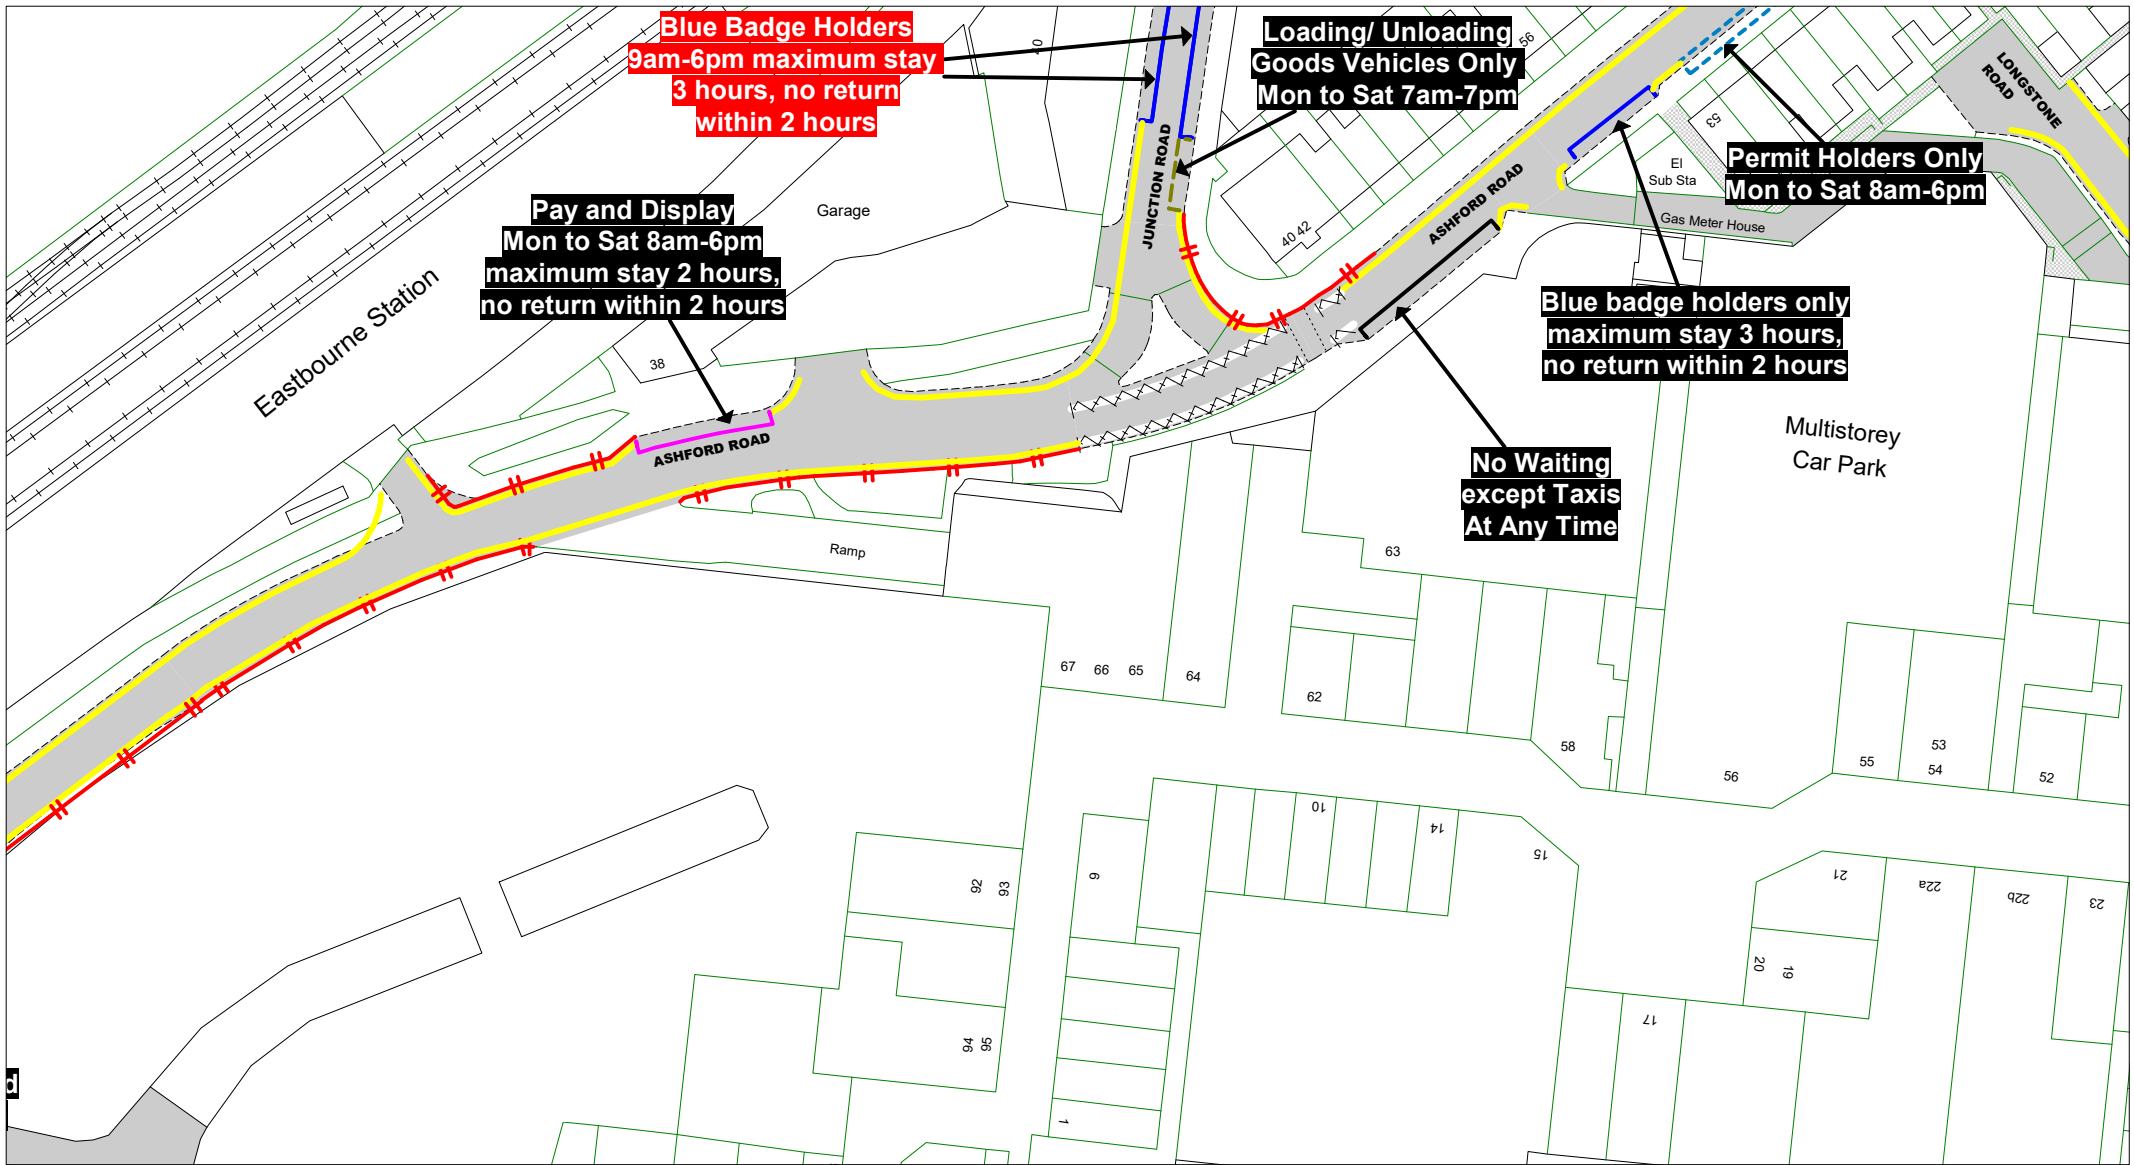

Blue Badge Holders
9am-6pm maximum stay
3 hours, no return
within 2 hours

Loading/ Unloading
Goods Vehicles Only
Mon to Sat 7am-7pm

Permit Holders Only
Mon to Sat 8am-6pm

Pay and Display
Mon to Sat 8am-6pm
maximum stay 2 hours,
no return within 2 hours

Blue badge holders only
maximum stay 3 hours,
no return within 2 hours

No Waiting
except Taxis
At Any Time

© Crown copyright. All rights reserved
 East Sussex County Council
 Licence No. AC0000808855 2025



The East Sussex (Eastbourne)
 (Parking Places and Waiting, No
 Stopping and Loading
 Restrictions) Traffic Regulation
 Order 2021 Amendment No * 202*

Area TC

Key to Non TRO Items

- Pedestrian Crossing (controlled area)
- Pedestrian Crossing Point
- Bus Stop/ Stand Clearway

Key to TRO Restriction Types

- No Waiting at Any Time
- No Waiting
- No Loading at Any Time
- No Loading at Any Time
- Pay and Display
- Resident Permit Holders Only
- Permit Holders Only
- Permit Holders or Pay and Display
- Permit Holders or Time Limited
- Loading/Unloading Only and Taxi Only
- Disabled Badge Holders Only
- Taxi Only
- Motorcycles Only
- Loading/ Unloading Only
- Limited Waiting
- Ambulance Only
- Doctors Only
- Buses Only
- No Stopping On Entrance Markings
- No Waiting Vehicles over 5 tonnes gross weight
- No Stopping on Footway or Verge

Key to Labels

- Proposed New or Change to Existing Permanent TRO restriction
- Existing Permanent TRO restriction
- Non TRO item
- Proposed No Waiting At Any Time
- Proposed removal of No Waiting At Any Time


Adjacent Map Tile

- OF177**
- OG176**
- OG178**
- OH177**




SCALE 1 : 1000
 DATE 06/01/2025

Tile Ref: OG177
 Revision: 2025

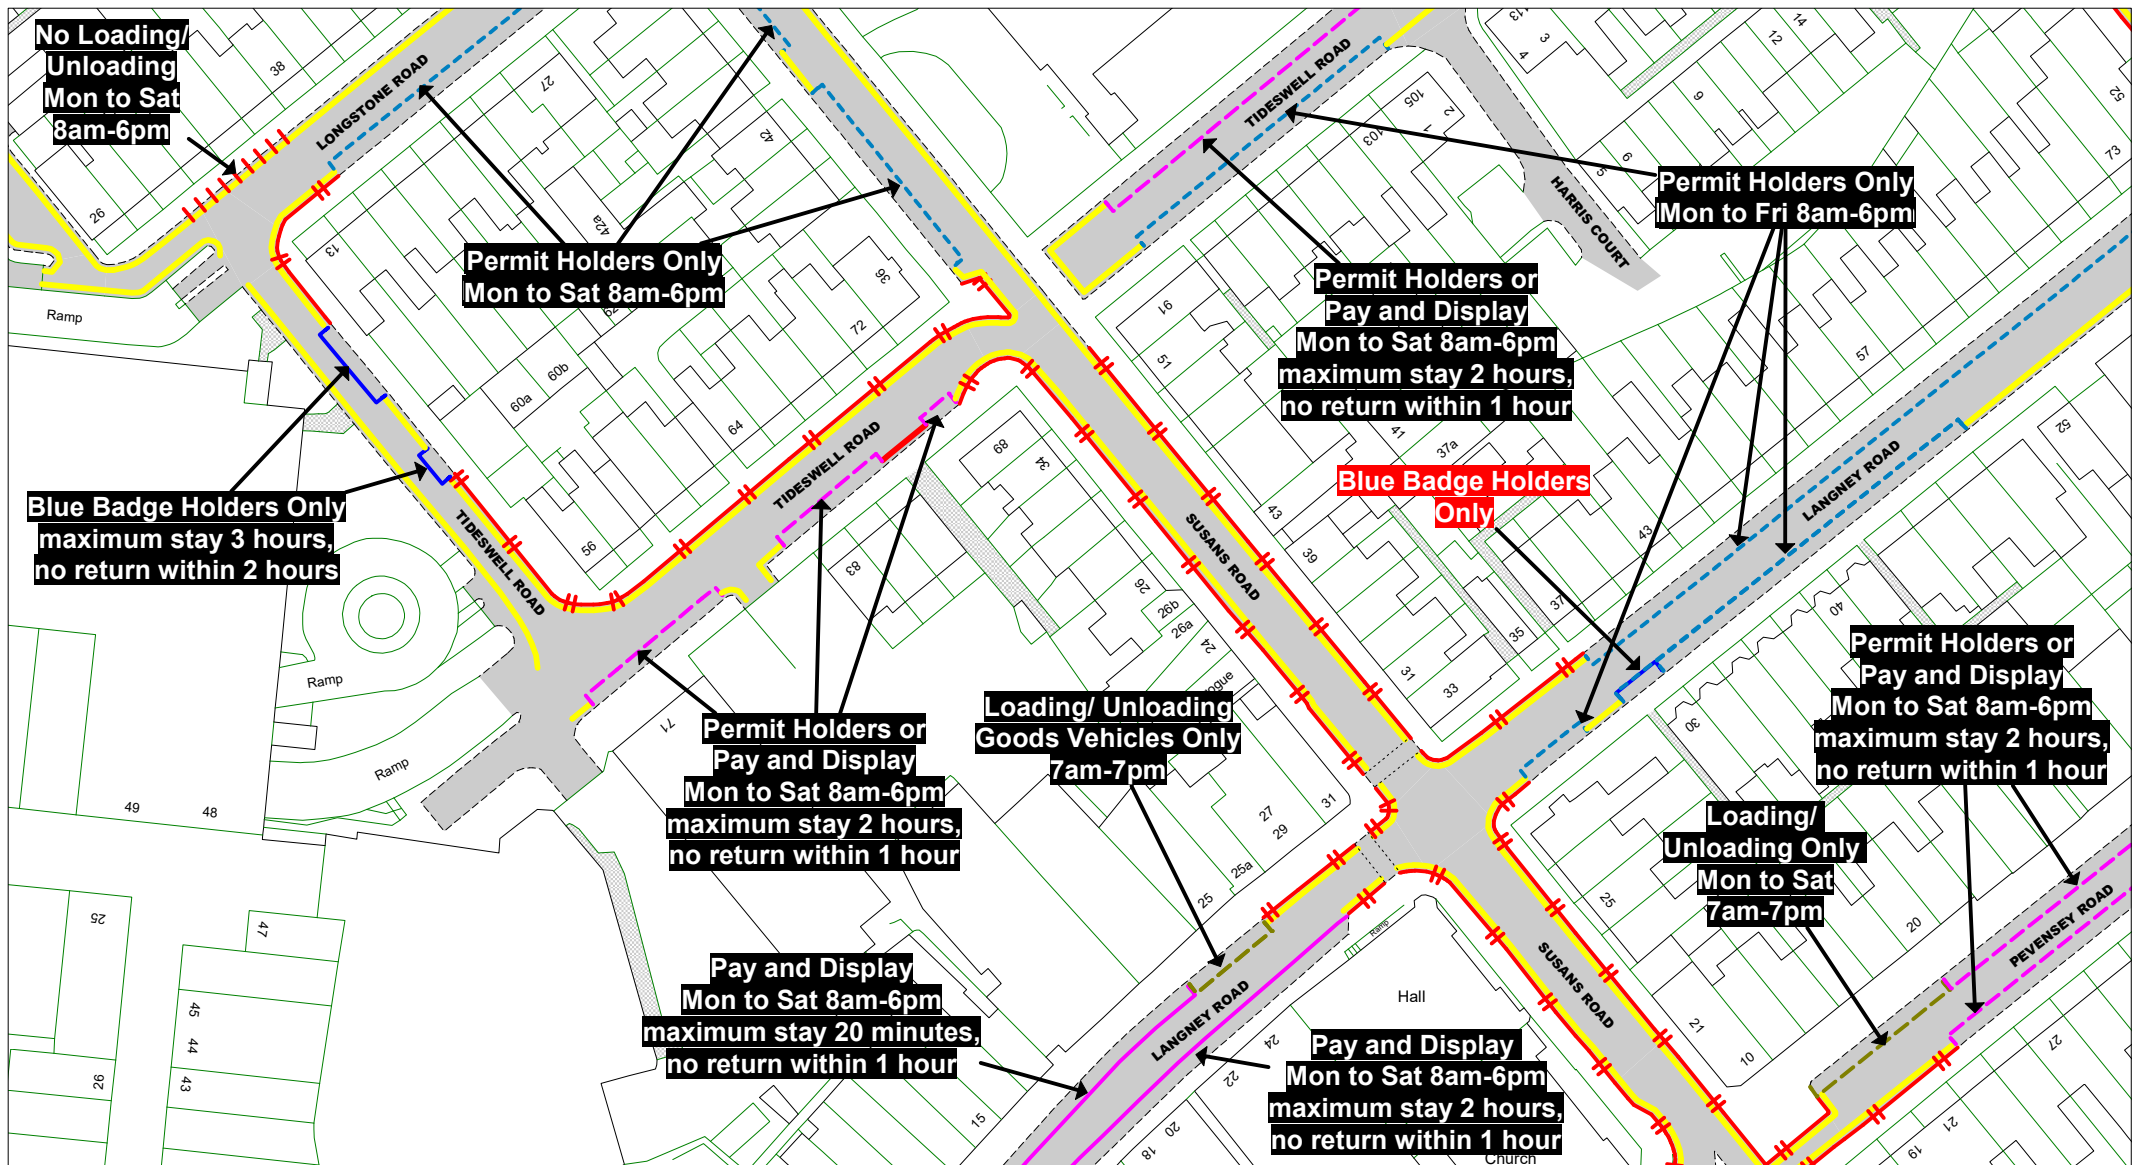

© Crown copyright. All rights reserved
 East Sussex County Council
 Licence No. AC0000808855 2025

East Sussex
 County Council

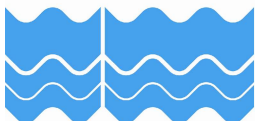

The East Sussex (Eastbourne) (Parking Places and Waiting, No Stopping and Loading Restrictions) Traffic Regulation Order 2021 Amendment No * 202*

Area TC

Key to Non TRO Items

- Pedestrian Crossing (controlled area)
- Pedestrian Crossing Point
- Bus Stop/Stand Clearway

Key to TRO Restriction Types

- No Waiting at Any Time
- No Waiting
- No Loading at Any Time
- No Loading at Any Time
- Pay and Display
- Resident Permit Holders Only
- Permit Holders Only
- Permit Holders or Pay and Display
- Permit Holders or Time Limited
- Loading/Unloading Only and Taxi Only
- Disabled Badge Holders Only

- Taxi Only
- Motorcycles Only
- Loading/Unloading Only
- Limited Waiting
- Ambulance Only
- Doctors Only
- Buses Only
- No Stopping On Entrance Markings
- No Waiting Vehicles over 5 tonnes gross weight
- No Stopping on Footway or Verge

Key to Labels


- Proposed New or Change to Existing Permanent TRO restriction
- Existing Permanent TRO restriction
- Non TRO item
- Proposed No Waiting At Any Time
- Proposed removal of No Waiting At Any Time

Adjacent Map Tile

- OF178
- OG177
- OG179
- OH178



| | |
|-----------------|------------|
| SCALE | 1 : 1000 |
| DATE | 06/01/2025 |
| Tile Ref: OG178 | |
| Revision: 2025 | |

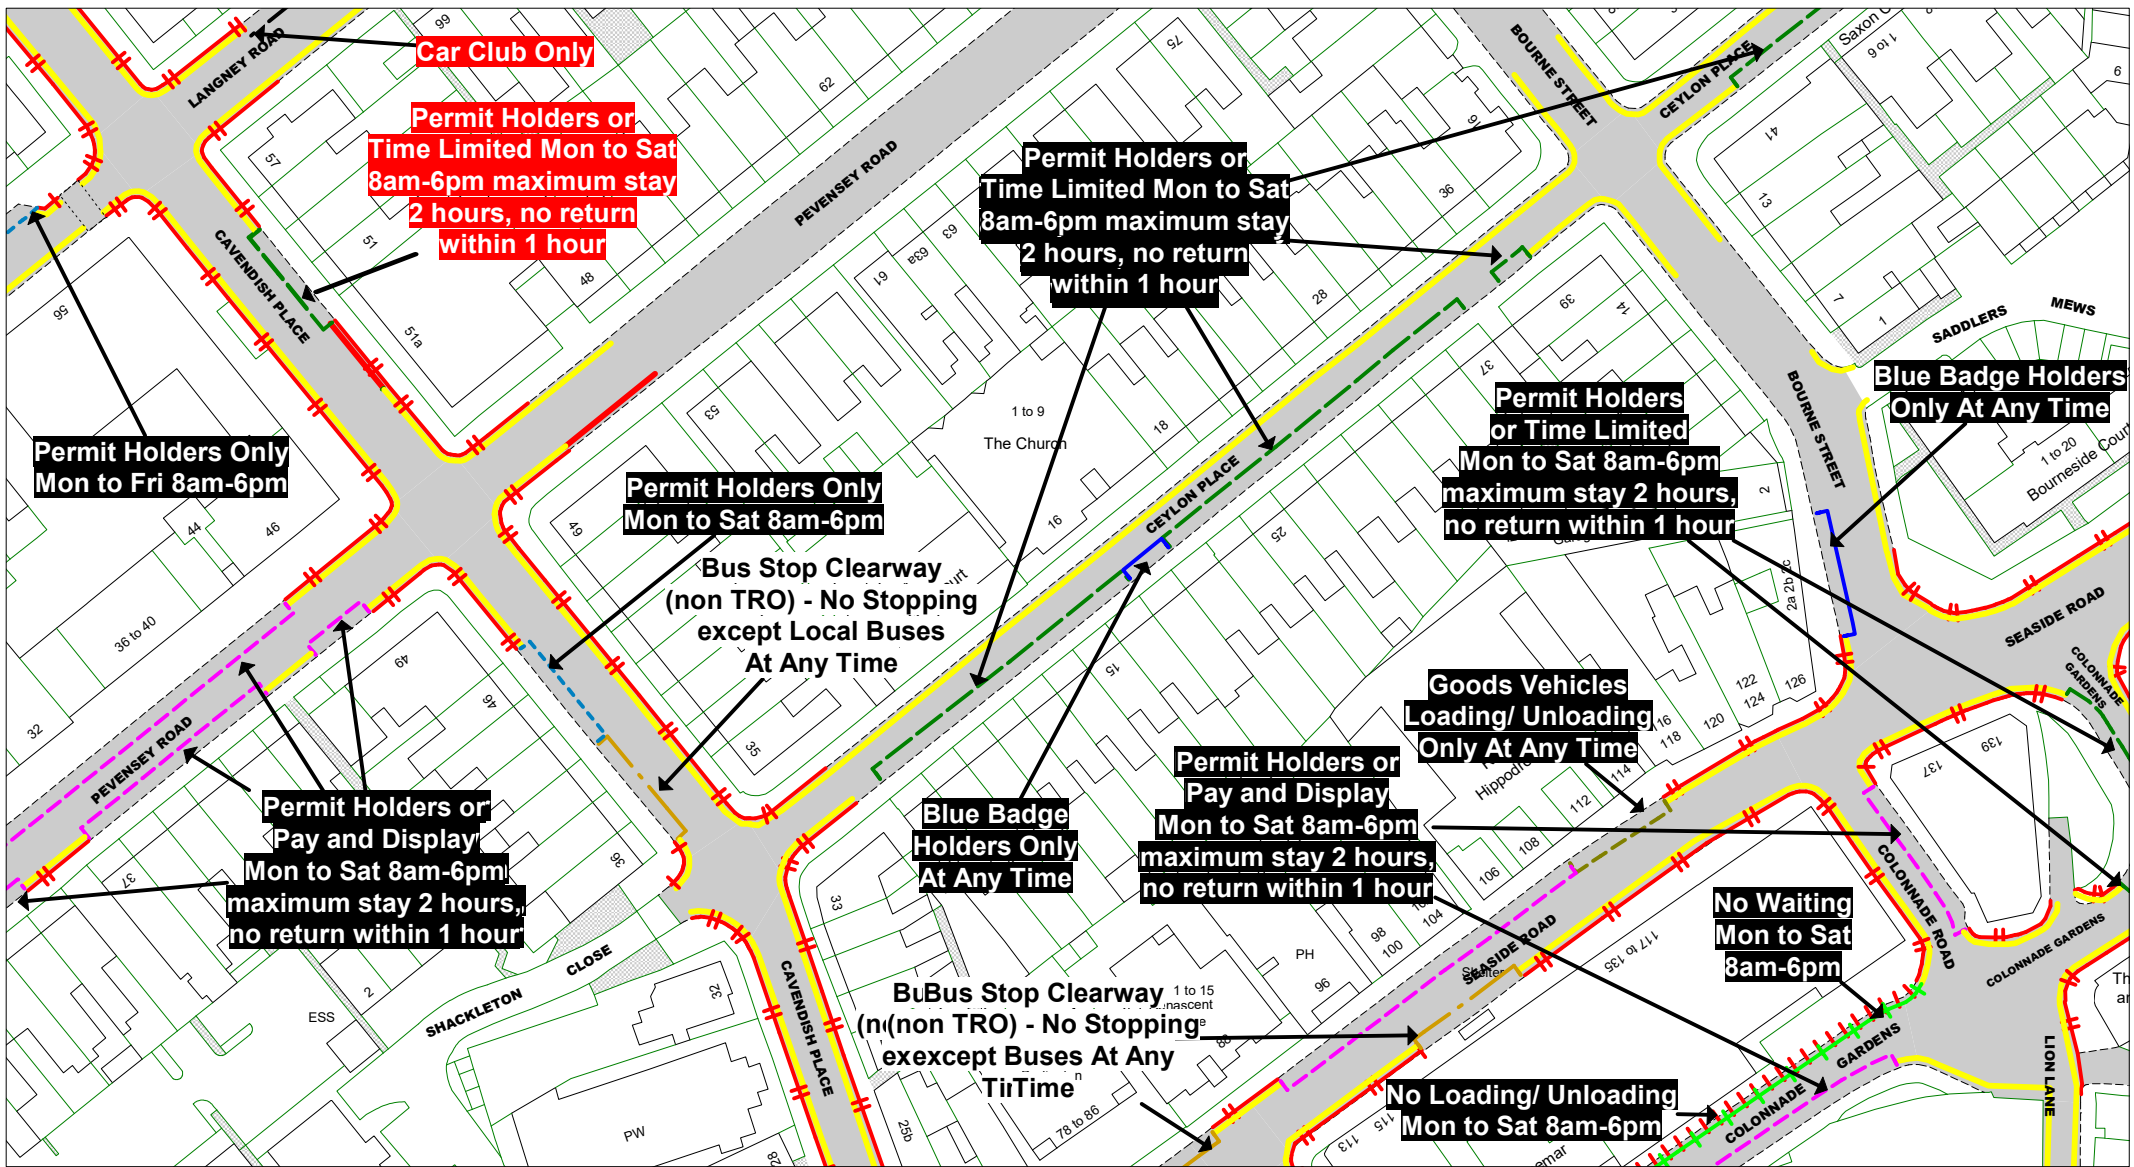



© Crown copyright. All rights reserved
 East Sussex County Council
 Licence No. AC0000808855 2025



The East Sussex (Eastbourne) (Parking Places and Waiting, No Stopping and Loading Restrictions) Traffic Regulation Order 2021 Amendment No * 202*

Area TC

Key to Non TRO Items

- Pedestrian Crossing (controlled area)
- Pedestrian Crossing Point
- Bus Stop/Stand Clearway

Key to TRO Restriction Types

- No Waiting at Any Time
- No Waiting
- No Loading at Any Time
- No Loading at Any Time
- Pay and Display
- Resident Permit Holders Only
- Permit Holders Only
- Permit Holders or Pay and Display
- Permit Holders or Time Limited
- Loading/Unloading Only and Taxi Only
- Disabled Badge Holders Only
- Taxi Only
- Motorcycles Only
- Loading/Unloading Only
- Limited Waiting
- Ambulance Only
- Doctors Only
- Buses Only
- No Stopping On Entrance Markings
- No Waiting Vehicles over 5 tonnes gross weight
- No Stopping on Footway or Verge

Key to Labels


- Proposed New or Change to Existing Permanent TRO restriction
- Existing Permanent TRO restriction
- Non TRO item
- Proposed No Waiting At Any Time
- Proposed removal of No Waiting At Any Time

Adjacent Map Tile

- OG175**
- OH174**
- OH176**
- OI175**




| | |
|-----------------|------------|
| SCALE | 1 : 1000 |
| DATE | 06/01/2025 |
| Tile Ref: OH175 | |
| Revision: 2025 | |

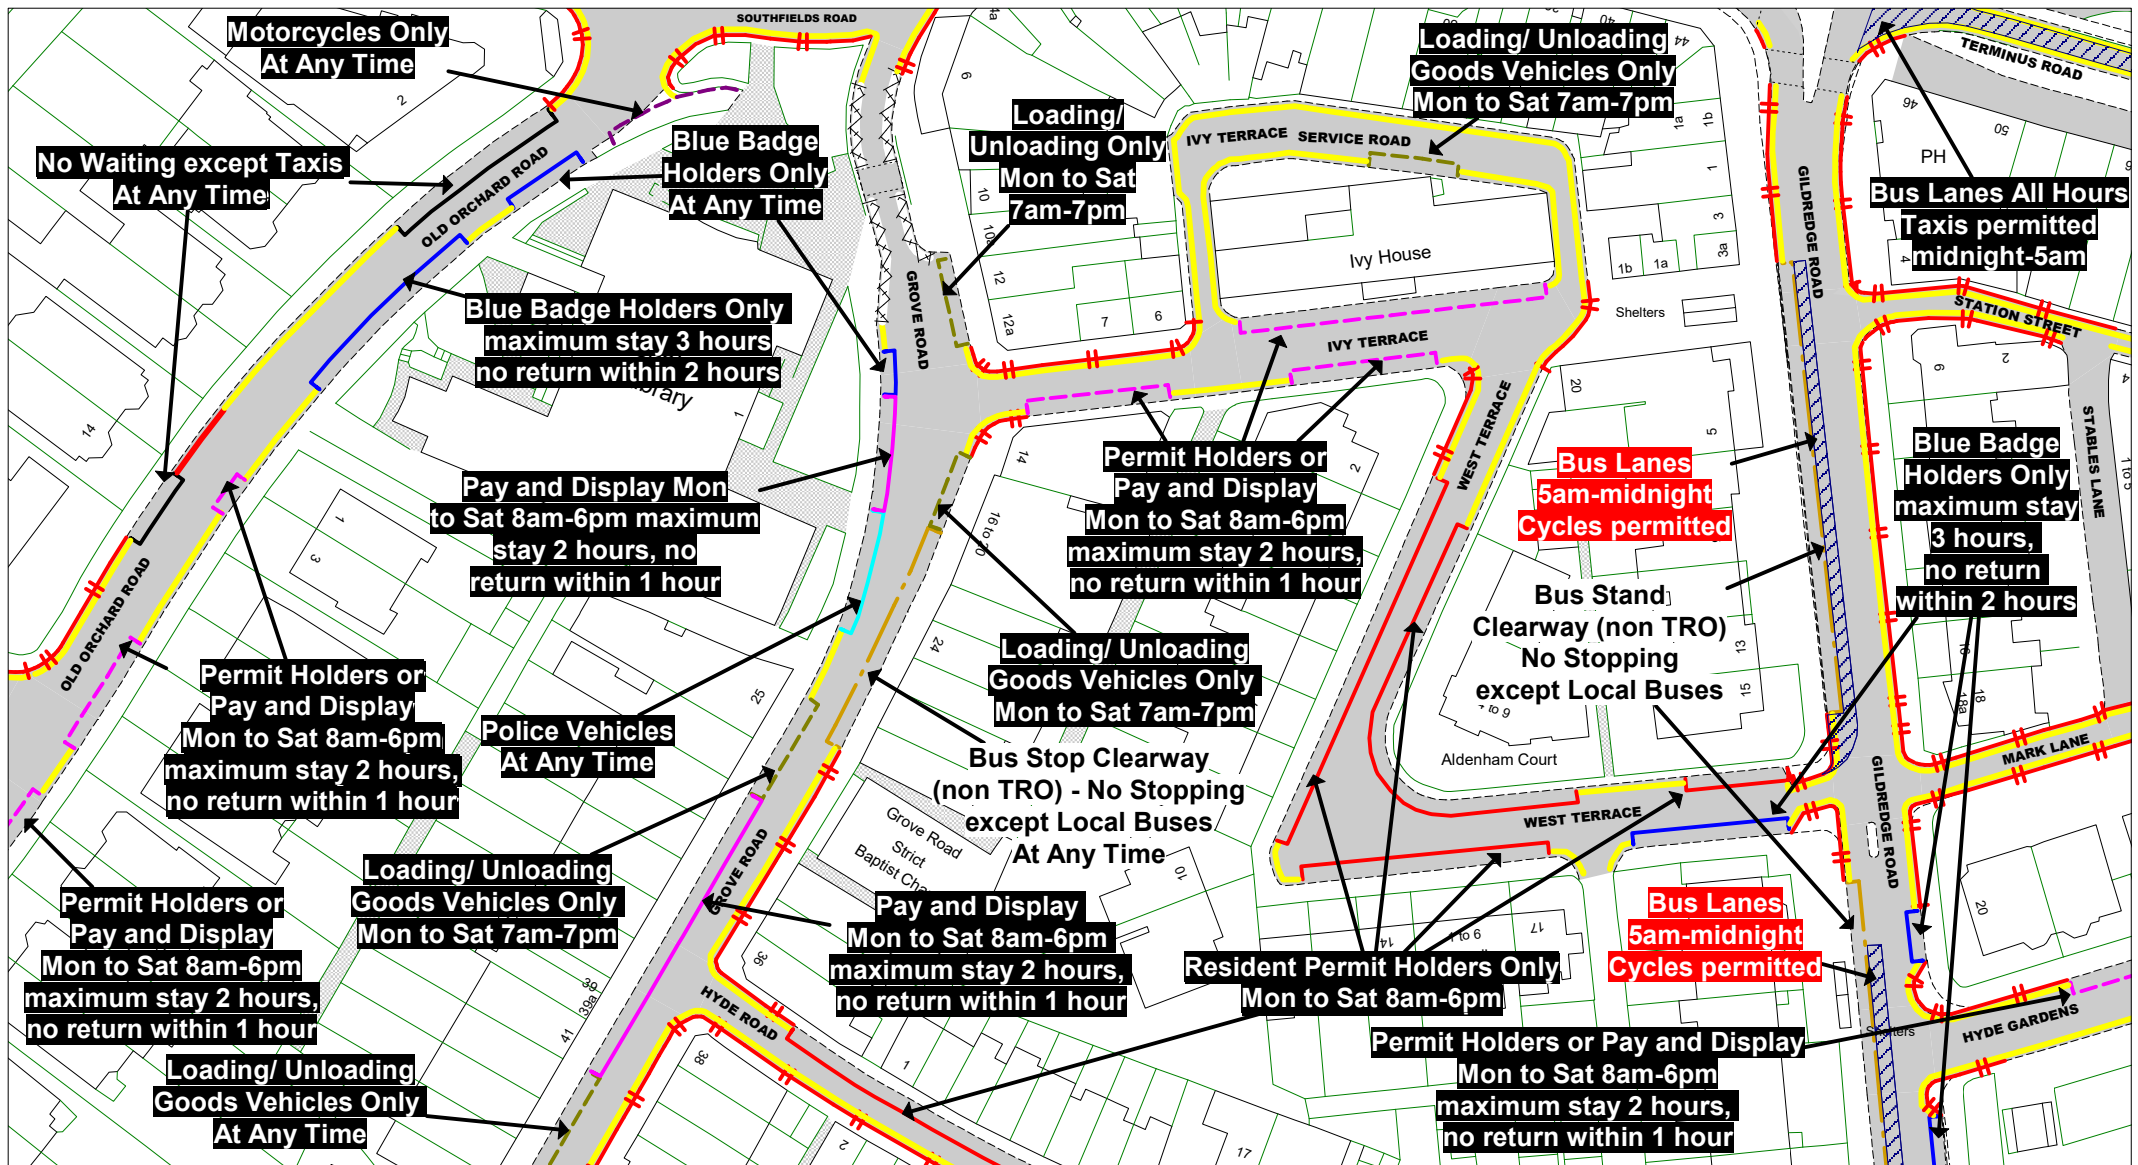

© Crown copyright. All rights reserved
 East Sussex County Council
 Licence No. AC0000808855 2025

East Sussex
 County Council

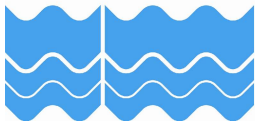

The East Sussex (Eastbourne) (Parking Places and Waiting, No Stopping and Loading Restrictions) Traffic Regulation Order 2021 Amendment No * 202*

Area TC

Key to Non TRO Items

- Pedestrian Crossing (controlled area)
- Pedestrian Crossing Point
- Bus Stop/ Stand Clearway

Key to TRO Restriction Types

- No Waiting at Any Time
- No Waiting
- No Loading at Any Time
- No Loading at Any Time
- Pay and Display
- Resident Permit Holders Only
- Permit Holders Only
- Permit Holders or Pay and Display
- Permit Holders or Time Limited
- Loading/Unloading Only and Taxi Only
- Disabled Badge Holders Only
- Taxi Only
- Motorcycles Only
- Loading/ Unloading Only
- Limited Waiting
- Ambulance Only
- Doctors Only
- Buses Only
- No Stopping On Entrance Markings
- No Waiting Vehicles over 5 tonnes gross weight
- No Stopping on Footway or Verge

Key to Labels

- Proposed New or Change to Existing Permanent TRO restriction
- Existing Permanent TRO restriction
- Non TRO item
- Proposed No Waiting At Any Time
- Proposed removal of No Waiting At Any Time


Adjacent Map Tile

- OG176
- OH175
- OH177
- OI176



SCALE 1 : 1000
 DATE 06/01/2025

Tile Ref: OH176
 Revision: 2025

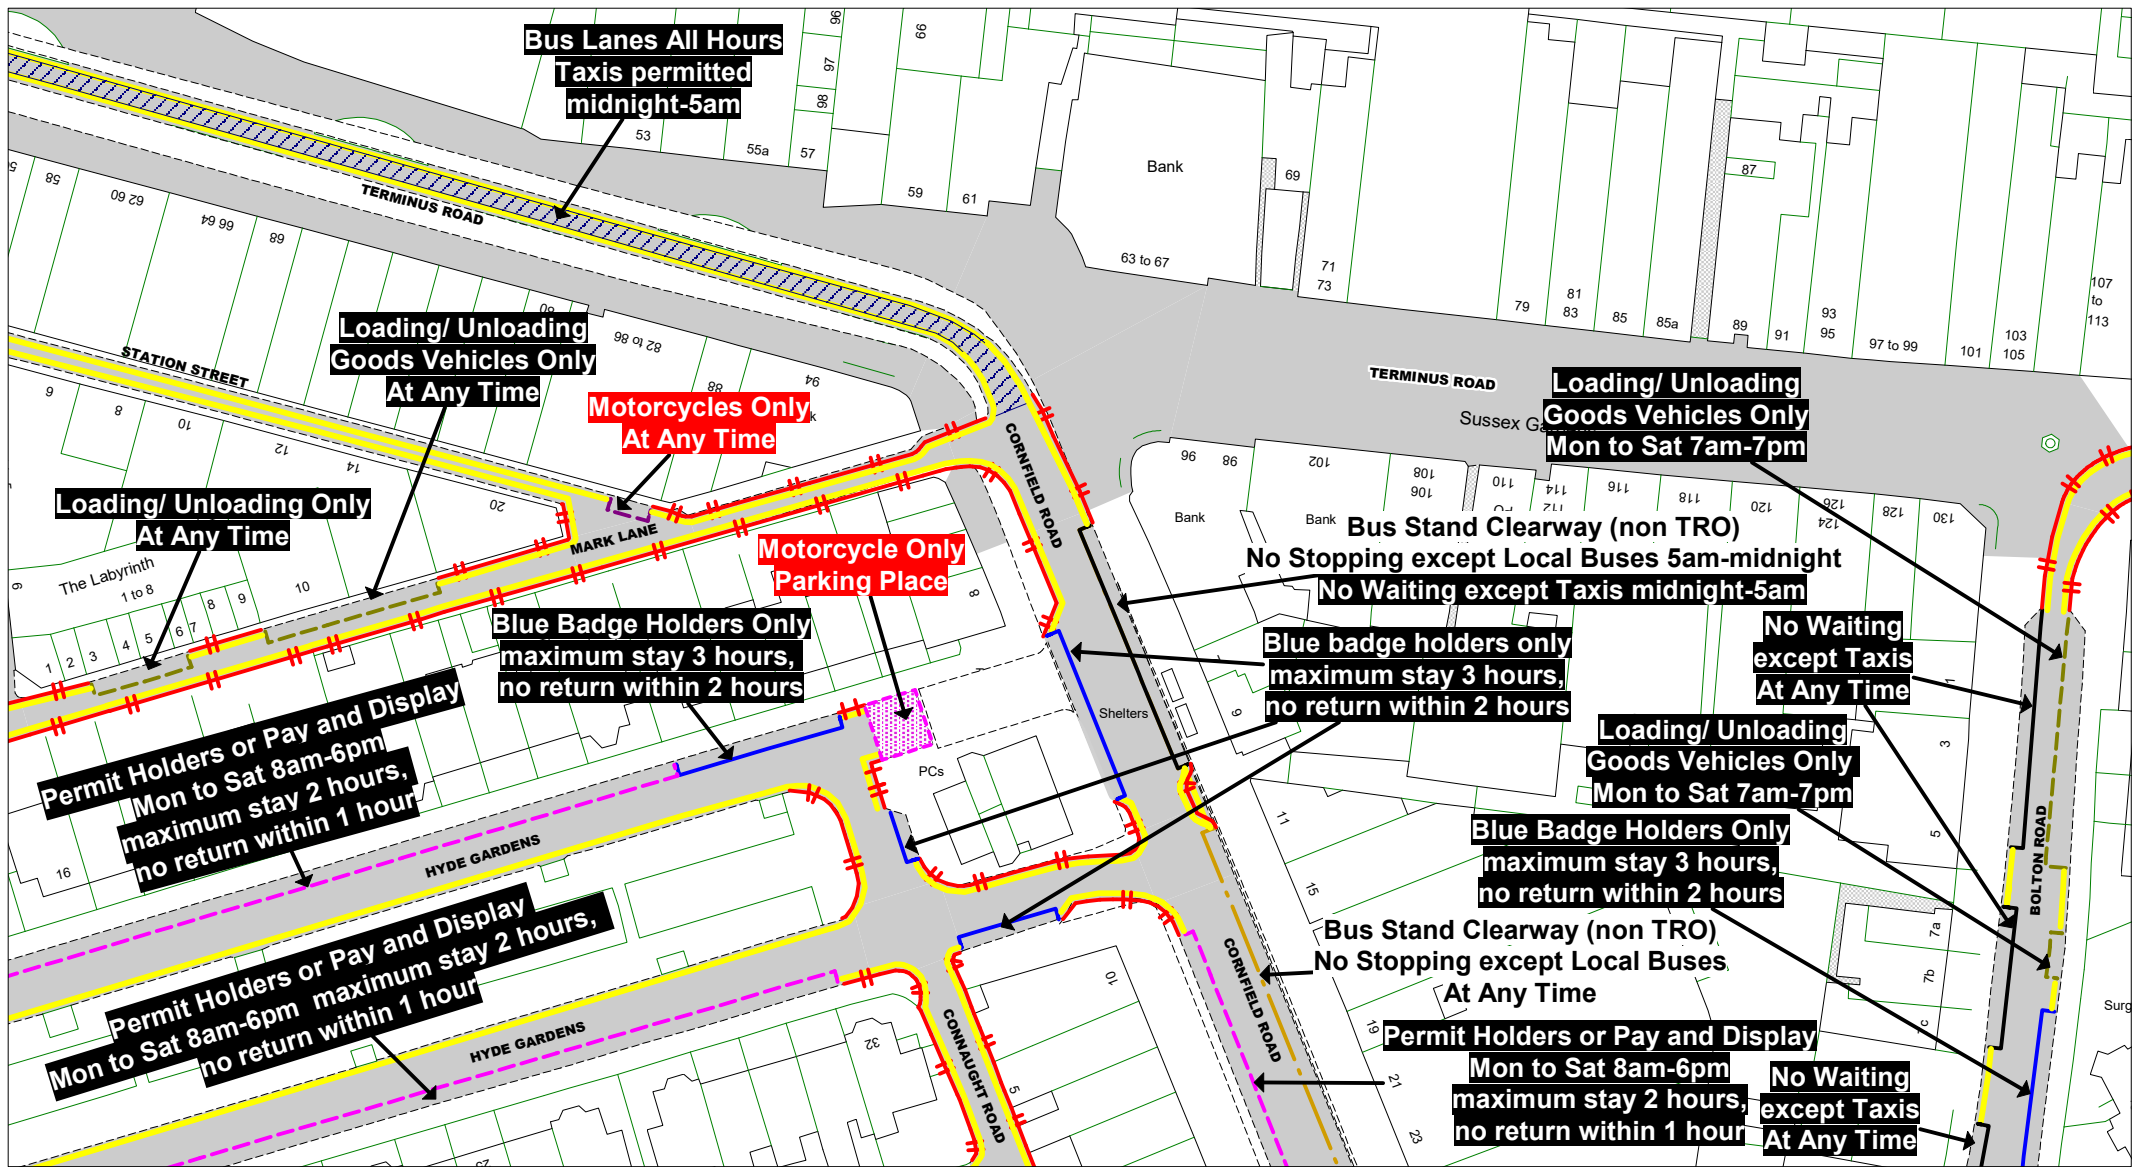

© Crown copyright. All rights reserved
East Sussex County Council
Licence No. AC0000808855 2025



The East Sussex (Eastbourne)
(Parking Places and Waiting, No
Stopping and Loading
Restrictions) Traffic Regulation
Order 2021 Amendment No * 202*

Area TC

Key to Non TRO Items

- Pedestrian Crossing (controlled area)
- Pedestrian Crossing Point
- Bus Stop/ Stand Clearway

Key to TRO Restriction Types

- No Waiting at Any Time
- No Waiting
- No Loading at Any Time
- No Loading at Any Time
- Pay and Display
- Resident Permit Holders Only
- Permit Holders Only
- Permit Holders or Pay and Display
- Permit Holders or Time Limited
- Loading/Unloading Only and Taxi Only
- Disabled Badge Holders Only
- Taxi Only
- Motorcycles Only
- Loading/ Unloading Only
- Limited Waiting
- Ambulance Only
- Doctors Only
- Buses Only
- No Stopping On Entrance Markings
- No Waiting Vehicles over 5 tonnes gross weight
- No Stopping on Footway or Verge

Key to Labels


- ABCD** Proposed New or Change to Existing Permanent TRO restriction
- ABCD** Existing Permanent TRO restriction
- ABCD** Non TRO item
- Proposed No Waiting At Any Time
- Proposed removal of No Waiting At Any Time

Adjacent Map Tile

- OG177
- OH176
- OH178
- OI177



| | |
|-----------------------------------|------------|
| SCALE | 1 : 1000 |
| DATE | 06/01/2025 |
| Tile Ref: OH177 Revision: 2025 | |

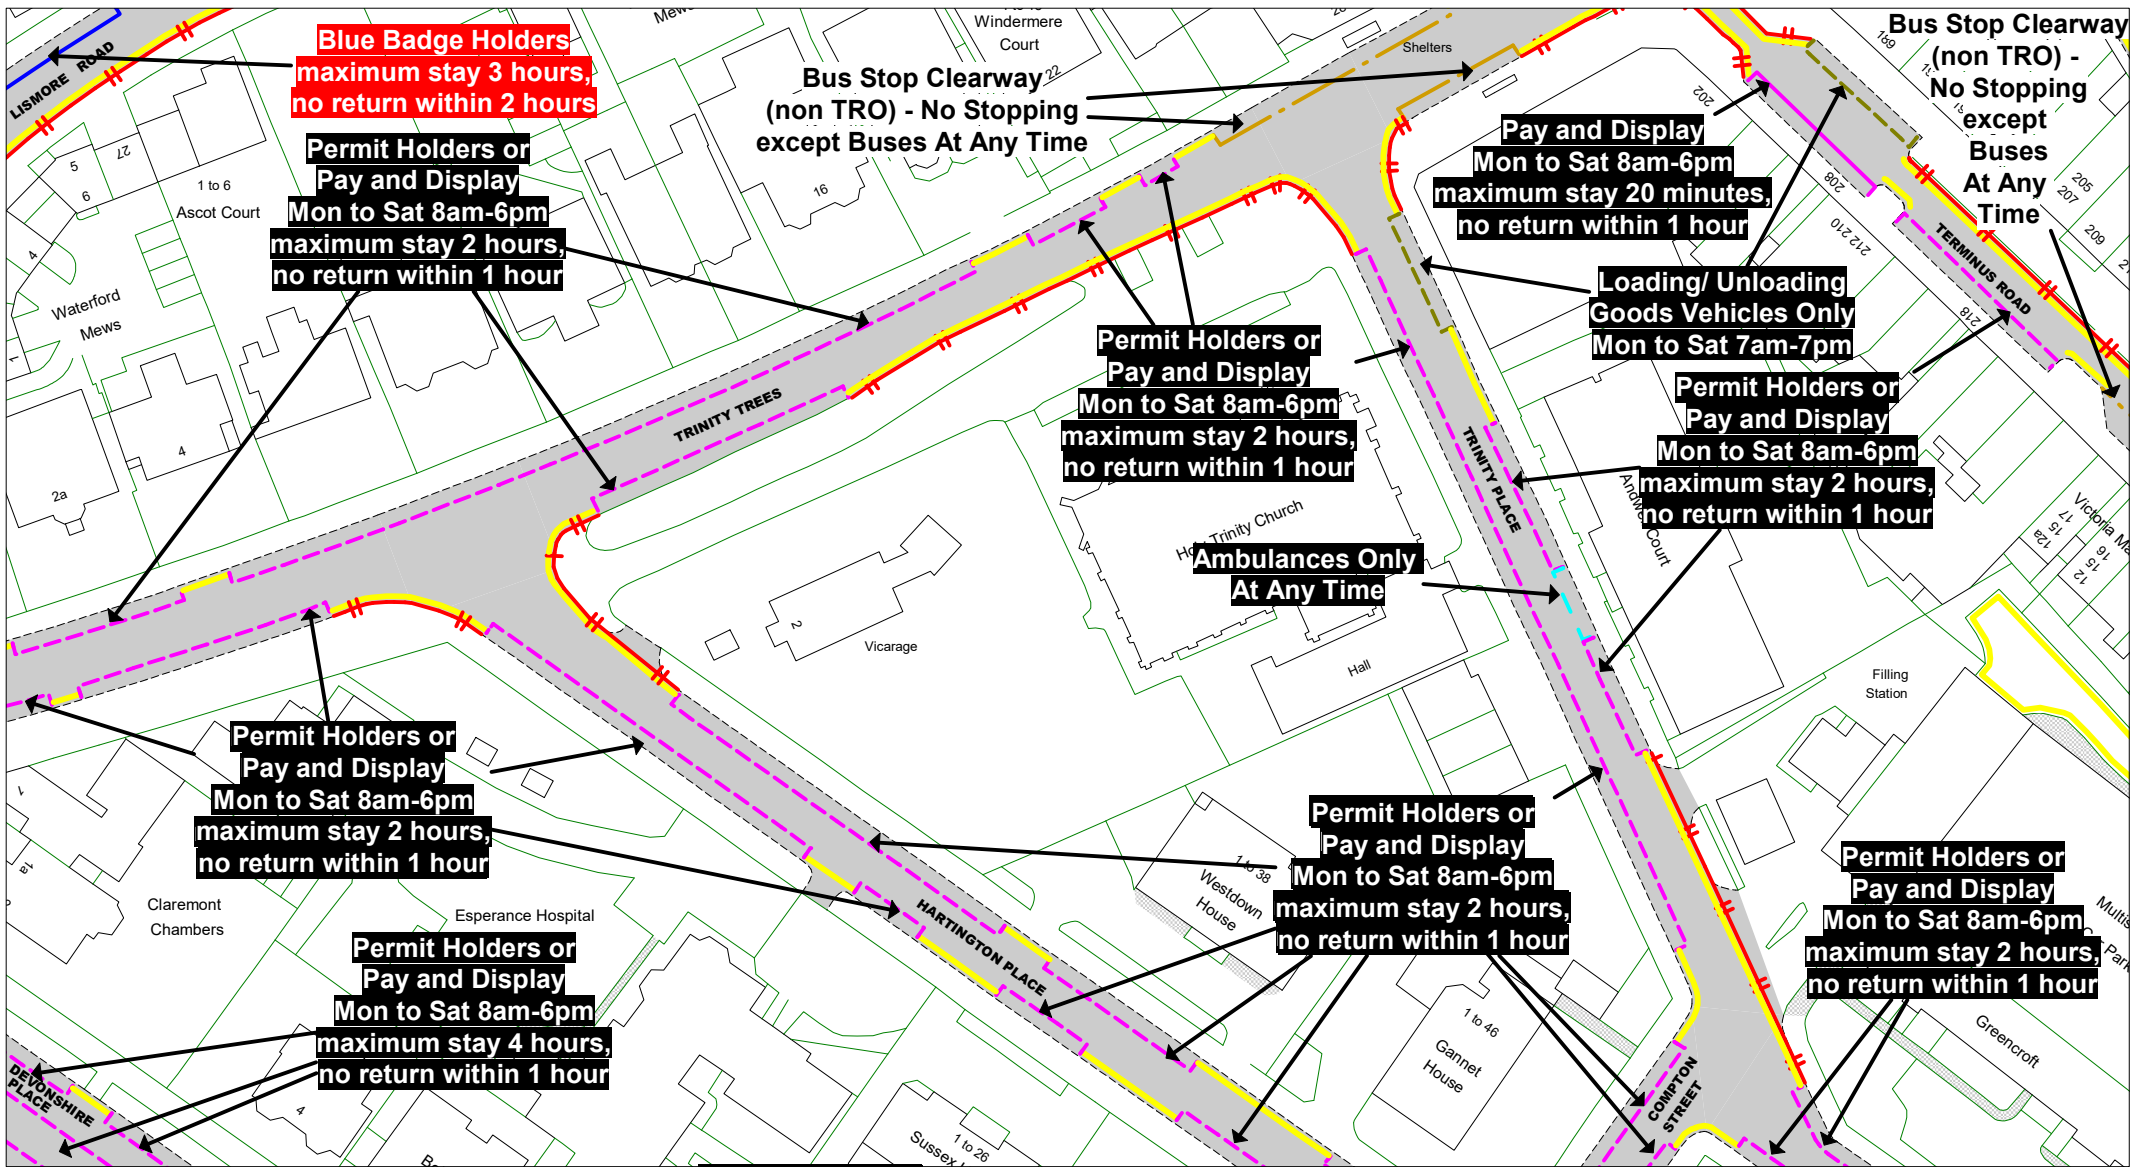

© Crown copyright. All rights reserved
 East Sussex County Council
 Licence No. AC0000808855 2025



The East Sussex (Eastbourne) (Parking Places and Waiting, No Stopping and Loading Restrictions) Traffic Regulation Order 2021 Amendment No * 202*

Area TC

Key to Non TRO Items

- Pedestrian Crossing (controlled area)
- Pedestrian Crossing Point
- Bus Stop/ Stand Clearway

Key to TRO Restriction Types

- No Waiting at Any Time
- No Waiting
- No Loading at Any Time
- No Loading at Any Time
- Pay and Display
- Resident Permit Holders Only
- Permit Holders Only
- Permit Holders or Pay and Display
- Permit Holders or Time Limited
- Loading/Unloading Only and Taxi Only
- Disabled Badge Holders Only

- Taxi Only
- Motorcycles Only
- Loading/ Unloading Only
- Limited Waiting
- Ambulance Only
- Doctors Only
- Buses Only
- No Stopping On Entrance Markings
- No Waiting Vehicles over 5 tonnes gross weight
- No Stopping on Footway or Verge

Key to Labels

- Proposed New or Change to Existing Permanent TRO restriction
- Existing Permanent TRO restriction
- Non TRO item
- Proposed No Waiting At Any Time
- Proposed removal of No Waiting At Any Time


Adjacent Map Tile

- OH178
- O1177
- O1179
- OJ178



SCALE 1 : 1000
 DATE 06/01/2025

Tile Ref: O1178
 Revision: 2025

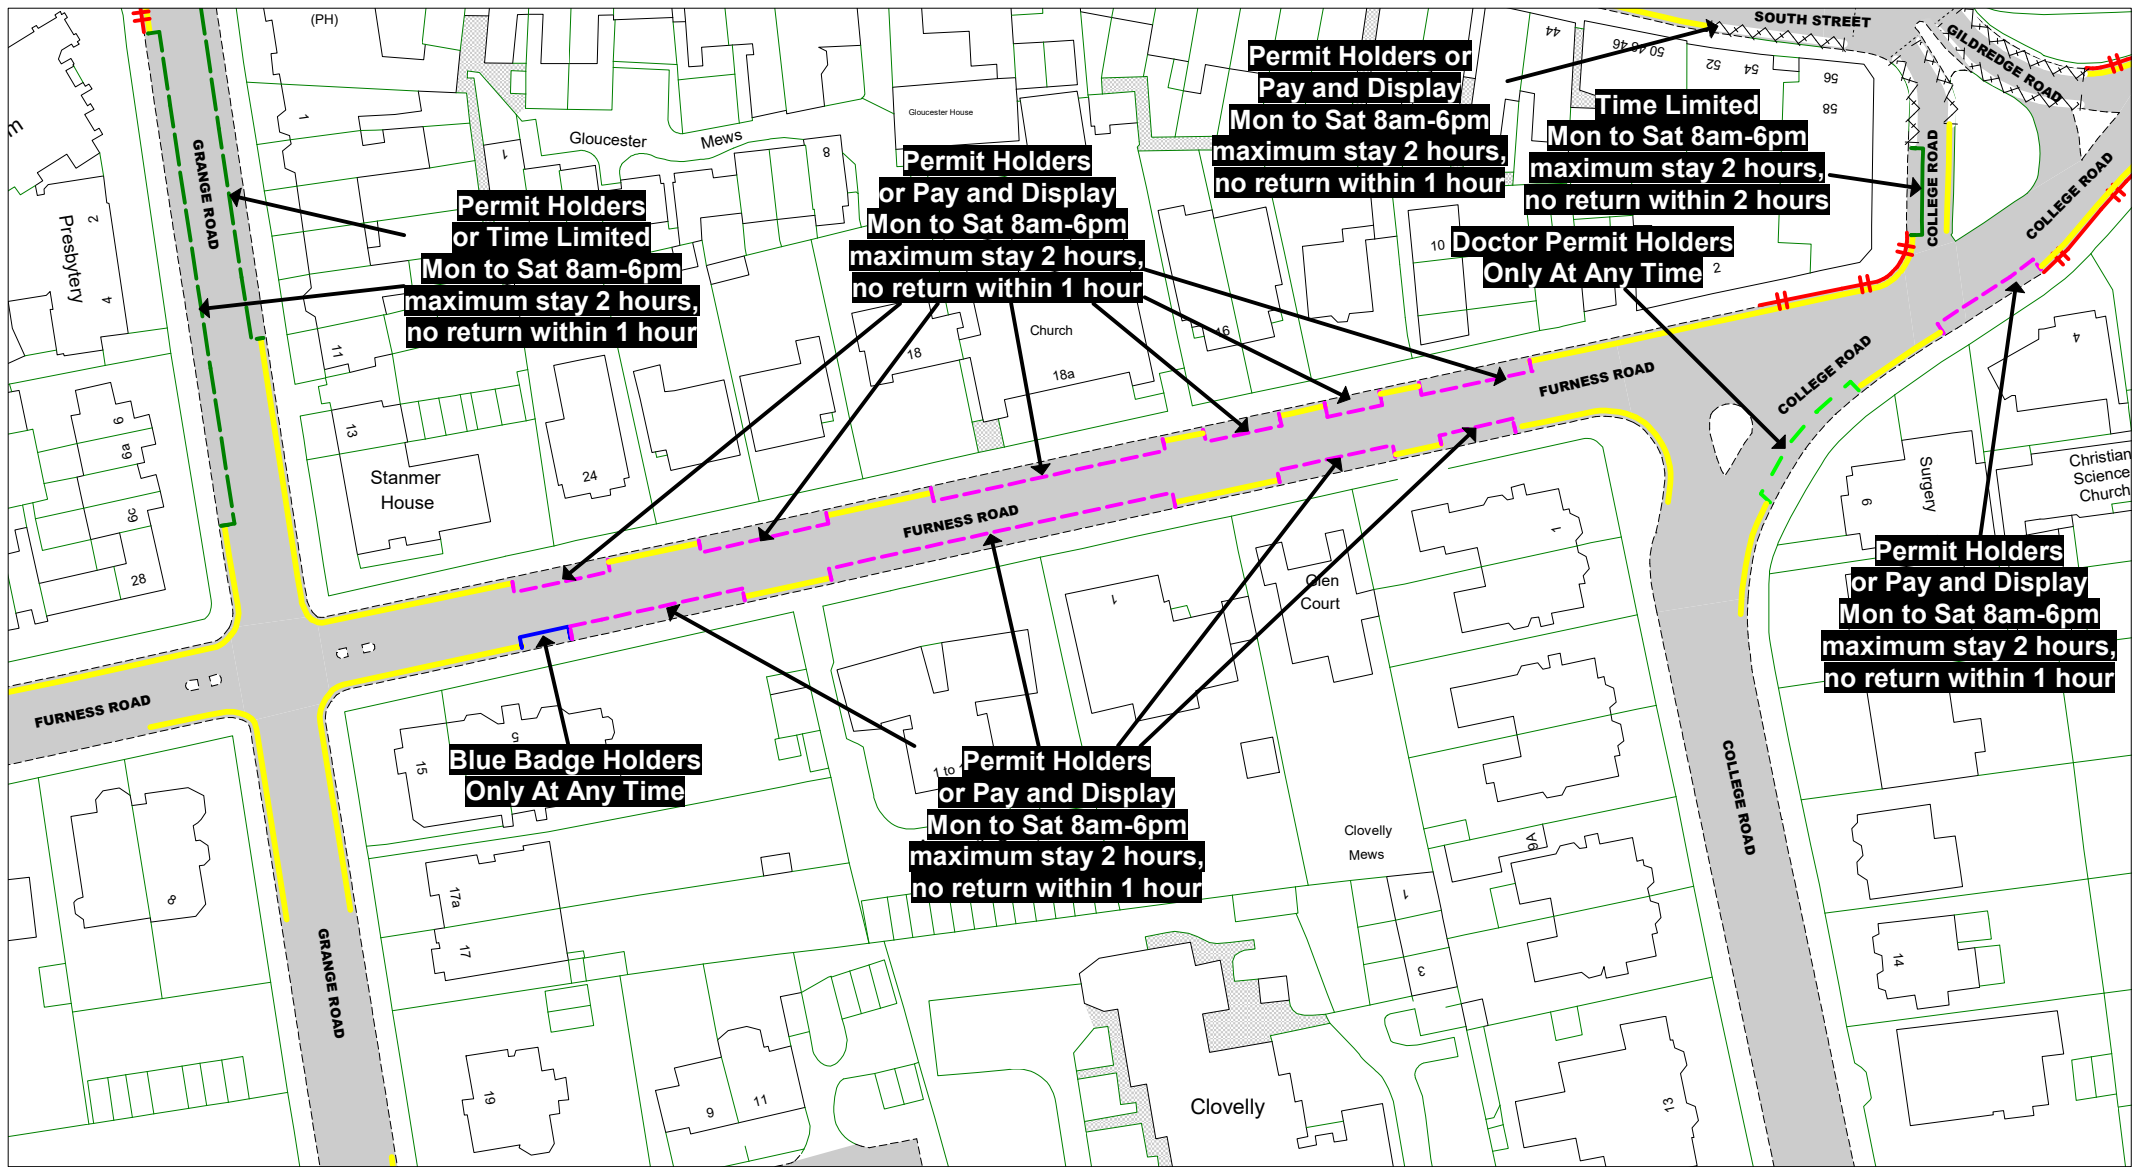

© Crown copyright. All rights reserved
East Sussex County Council
Licence No. AC0000808855 2025

East Sussex
County Council



The East Sussex (Eastbourne)
(Parking Places and Waiting, No
Stopping and Loading
Restrictions) Traffic Regulation
Order 2021 Amendment No * 202*

Area TC

Key to Non TRO Items

- Pedestrian Crossing (controlled area)
- Pedestrian Crossing Point
- Bus Stop/Stand Clearway

Key to TRO Restriction Types

- No Waiting at Any Time
- No Waiting
- No Loading at Any Time
- No Loading at Any Time
- Pay and Display
- Resident Permit Holders Only
- Permit Holders Only
- Permit Holders or Pay and Display
- Permit Holders or Time Limited
- Loading/Unloading Only and Taxi Only
- Disabled Badge Holders Only
- Taxi Only
- Motorcycles Only
- Loading/Unloading Only
- Limited Waiting
- Ambulance Only
- Doctors Only
- Buses Only
- No Stopping On Entrance Markings
- No Waiting Vehicles over 5 tonnes gross weight
- No Stopping on Footway or Verge

Key to Labels

- Proposed New or Change to Existing Permanent TRO restriction
- Existing Permanent TRO restriction
- Non TRO item
- Proposed No Waiting At Any Time
- Proposed removal of No Waiting At Any Time

Adjacent Map Tile

- OI176
- OJ175
- OJ177
- OK176



| | |
|-----------------|------------|
| SCALE | 1 : 1000 |
| DATE | 06/01/2025 |
| Tile Ref: OJ176 | |
| Revision: 2025 | |



© Crown copyright. All rights reserved
East Sussex County Council
Licence No. AC0000808855 2025

East Sussex
County Council



The East Sussex (Eastbourne)
(Parking Places and Waiting, No
Stopping and Loading
Restrictions) Traffic Regulation
Order 2021 Amendment No * 202*

Area TC

Key to Non TRO Items

- Pedestrian Crossing (controlled area)
- Pedestrian Crossing Point
- Bus Stop/ Stand Clearway

Key to TRO Restriction Types

- No Waiting at Any Time
- No Waiting
- No Loading at Any Time
- No Loading at Any Time
- Pay and Display
- Resident Permit Holders Only
- Permit Holders Only
- Permit Holders or Pay and Display
- Permit Holders or Time Limited
- Loading/Unloading Only and Taxi Only
- Disabled Badge Holders Only

- Taxi Only
- Motorcycles Only
- Loading/ Unloading Only
- Limited Waiting
- Ambulance Only
- Doctors Only
- Buses Only
- No Stopping On Entrance Markings
- No Waiting Vehicles over 5 tonnes gross weight
- No Stopping on Footway or Verge

Key to Labels

- Proposed New or Change to Existing Permanent TRO restriction
- Existing Permanent TRO restriction
- Non TRO item
- Proposed No Waiting At Any Time
- Proposed removal of No Waiting At Any Time


Adjacent Map Tile

- OI177
- OJ176
- OJ178
- OK177




SCALE 1 : 1000
DATE 06/01/2025

Tile Ref: OJ177
Revision: 2025

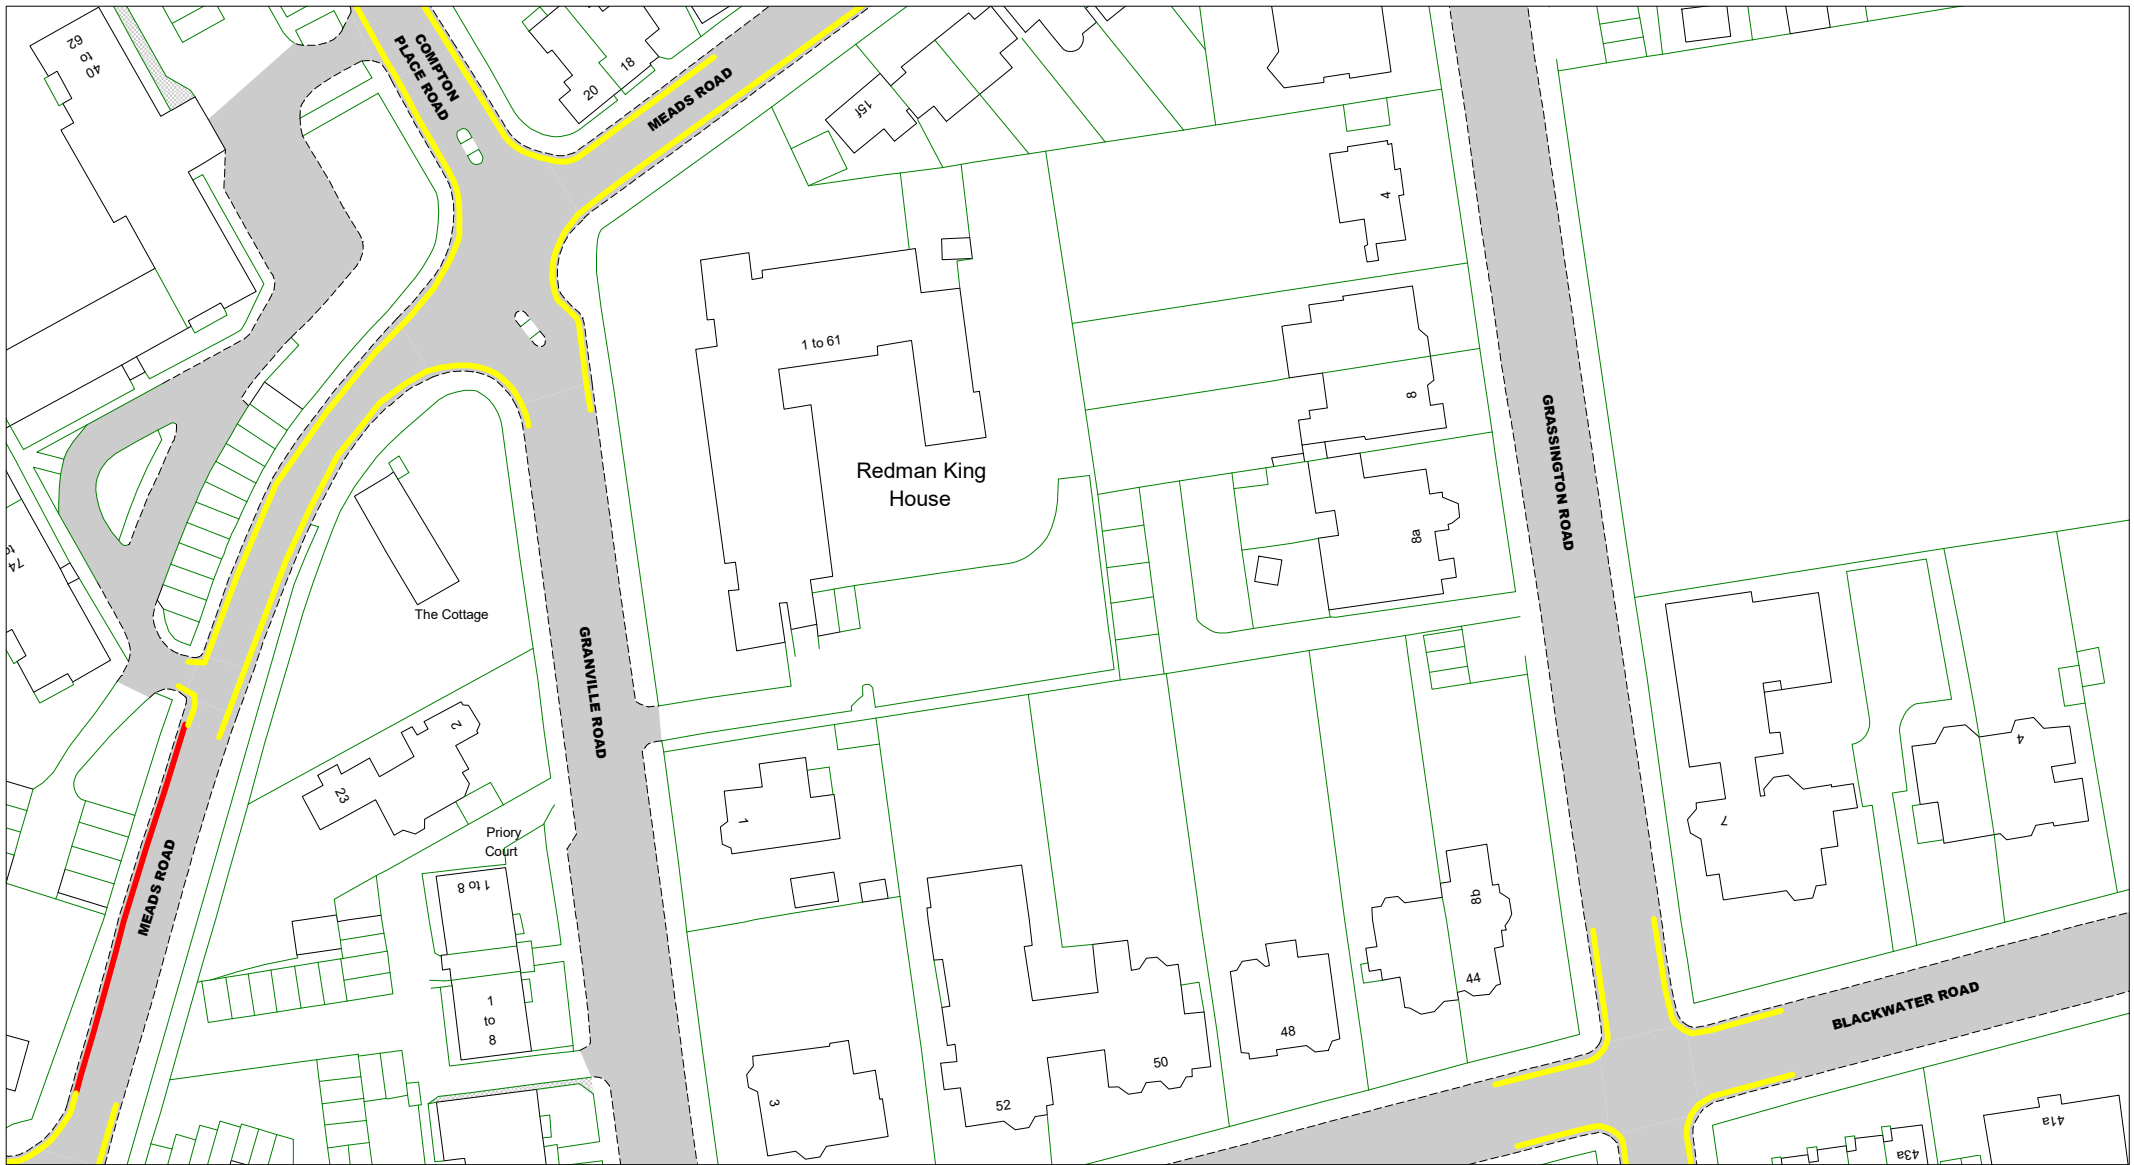

© Crown copyright. All rights reserved
 East Sussex County Council
 Licence No. AC0000808855 2025

East Sussex
 County Council

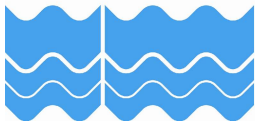

The East Sussex (Eastbourne)
 (Parking Places and Waiting, No
 Stopping and Loading
 Restrictions) Traffic Regulation
 Order 2021 Amendment No * 202*

Area TC

Key to Non TRO Items

- Pedestrian Crossing (controlled area)
- Pedestrian Crossing Point
- Bus Stop/ Stand Clearway

Key to TRO Restriction Types

- No Waiting at Any Time
- No Waiting
- No Loading at Any Time
- No Loading at Any Time
- Pay and Display
- Resident Permit Holders Only
- Permit Holders Only
- Permit Holders or Pay and Display
- Permit Holders or Time Limited
- Loading/Unloading Only and Taxi Only
- Disabled Badge Holders Only
- Taxi Only
- Motorcycles Only
- Loading/ Unloading Only
- Limited Waiting
- Ambulance Only
- Doctors Only
- Buses Only
- No Stopping On Entrance Markings
- No Waiting Vehicles over 5 tonnes gross weight
- No Stopping on Footway or Verge

Key to Labels

- Proposed New or Change to Existing Permanent TRO restriction
- Existing Permanent TRO restriction
- Non TRO item
- Proposed No Waiting At Any Time
- Proposed removal of No Waiting At Any Time


Adjacent Map Tile

- OJ175**
- OK174**
- OK176**
- OL175**



SCALE 1 : 1000
 DATE 06/01/2025

Tile Ref: OK175
 Revision: 2025

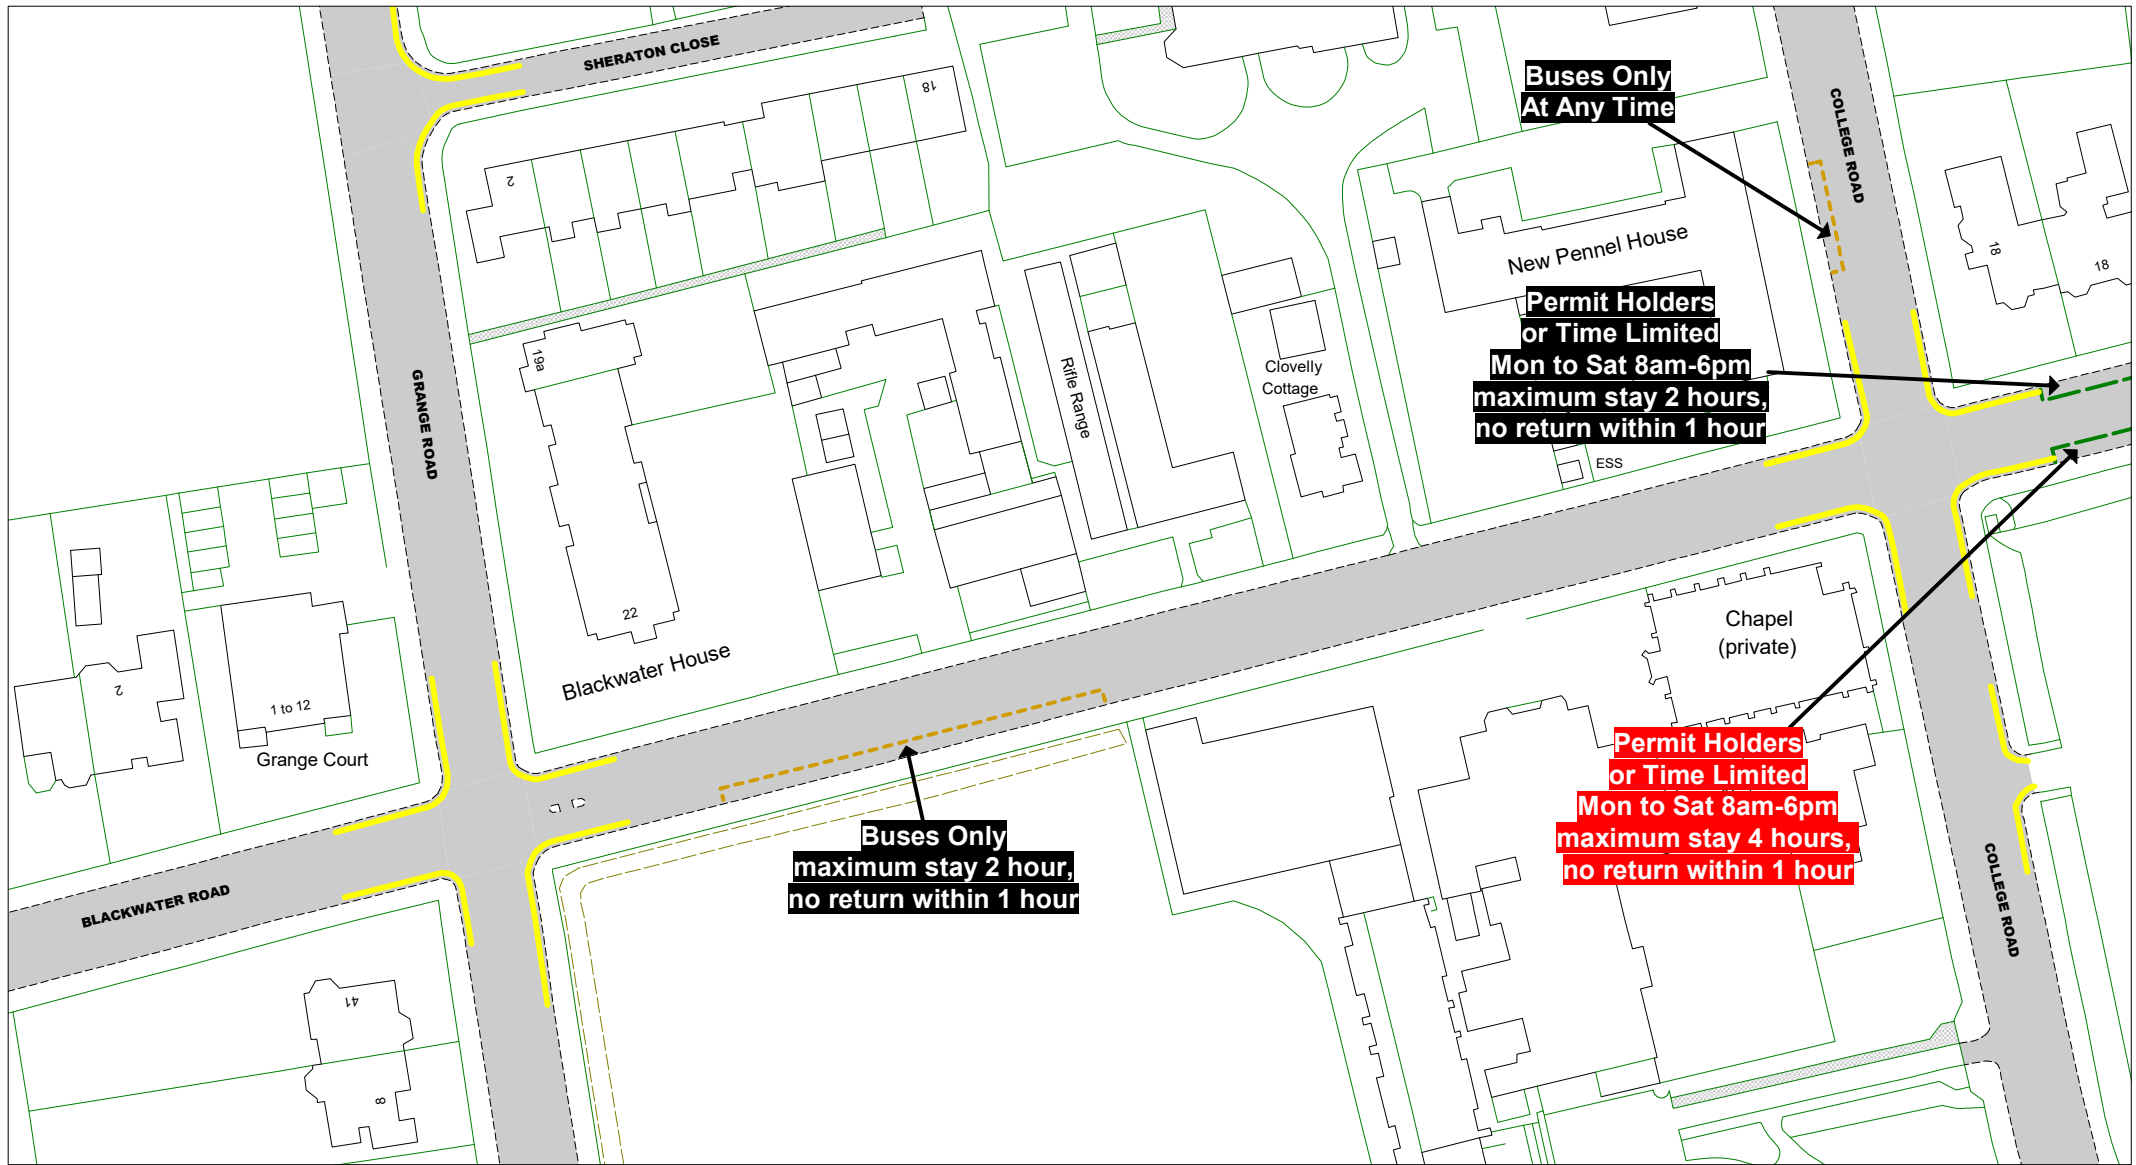

© Crown copyright. All rights reserved
East Sussex County Council
Licence No. AC0000808855 2025

East Sussex
County Council



The East Sussex (Eastbourne)
(Parking Places and Waiting, No
Stopping and Loading
Restrictions) Traffic Regulation
Order 2021 Amendment No * 202*

Area TC

Key to Non TRO Items

- Pedestrian Crossing (controlled area)
- Pedestrian Crossing Point
- Bus Stop/Stand Clearway

Key to TRO Restriction Types

- No Waiting at Any Time
- No Waiting
- No Loading at Any Time
- No Loading at Any Time
- Pay and Display
- Resident Permit Holders Only
- Permit Holders Only
- Permit Holders or Pay and Display
- Permit Holders or Time Limited
- Loading/Unloading Only and Taxi Only
- Disabled Badge Holders Only
- Taxi Only
- Motorcycles Only
- Loading/Unloading Only
- Limited Waiting
- Ambulance Only
- Doctors Only
- Buses Only
- No Stopping On Entrance Markings
- No Waiting Vehicles over 5 tonnes gross weight
- No Stopping on Footway or Verge

Key to Labels


- Proposed New or Change to Existing Permanent TRO restriction
- Existing Permanent TRO restriction
- Non TRO item
- Proposed No Waiting At Any Time
- Proposed removal of No Waiting At Any Time

Adjacent Map Tile

- OJ176
- OK175
- OK177
- OL176




| | |
|-----------------|------------|
| SCALE | 1 : 1000 |
| DATE | 06/01/2025 |
| Tile Ref: OK176 | |
| Revision: 2025 | |

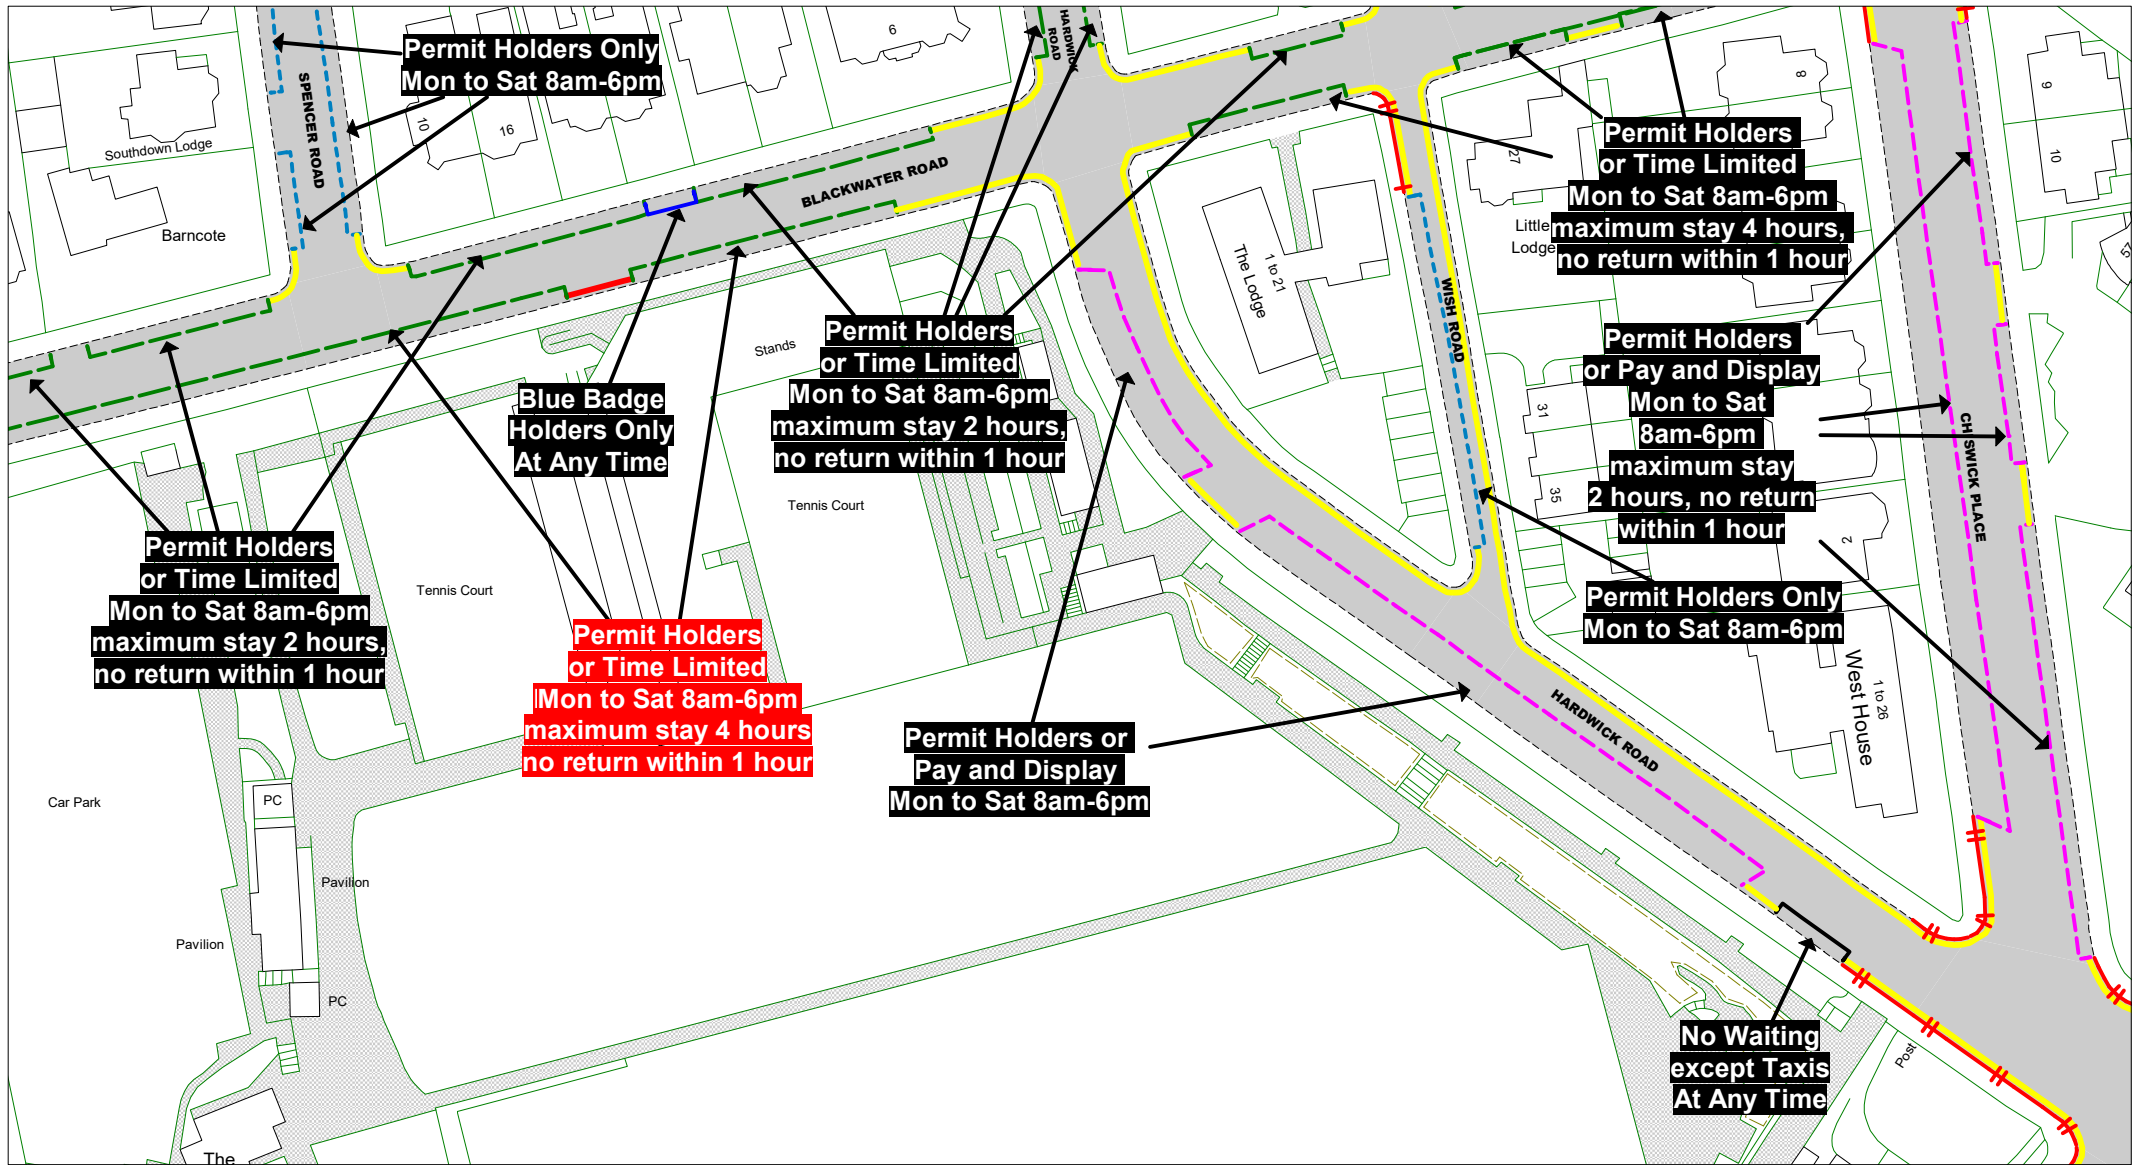

© Crown copyright. All rights reserved
East Sussex County Council
Licence No. AC0000808855 2025

East Sussex
County Council

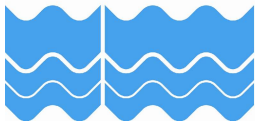

The East Sussex (Eastbourne)
(Parking Places and Waiting, No
Stopping and Loading
Restrictions) Traffic Regulation
Order 2021 Amendment No * 202*

Area TC

Key to Non TRO Items

- Pedestrian Crossing (controlled area)
- Pedestrian Crossing Point
- Bus Stop/ Stand Clearway

Key to TRO Restriction Types

- No Waiting at Any Time
- No Waiting
- No Loading at Any Time
- No Loading at Any Time
- Pay and Display
- Resident Permit Holders Only
- Permit Holders Only
- Permit Holders or Pay and Display
- Permit Holders or Time Limited
- Loading/Unloading Only and Taxi Only
- Disabled Badge Holders Only
- Taxi Only
- Motorcycles Only
- Loading/ Unloading Only
- Limited Waiting
- Ambulance Only
- Doctors Only
- Buses Only
- No Stopping On Entrance Markings
- No Waiting Vehicles over 5 tonnes gross weight
- No Stopping on Footway or Verge

Key to Labels

- Proposed New or Change to Existing Permanent TRO restriction
- Existing Permanent TRO restriction
- Non TRO item
- Proposed No Waiting At Any Time
- Proposed removal of No Waiting At Any Time


Adjacent Map Tile


- OJ177
- OK176
- OK178
- OL177



SCALE 1 : 1000
DATE 06/01/2025

Tile Ref: OK177
Revision: 2025

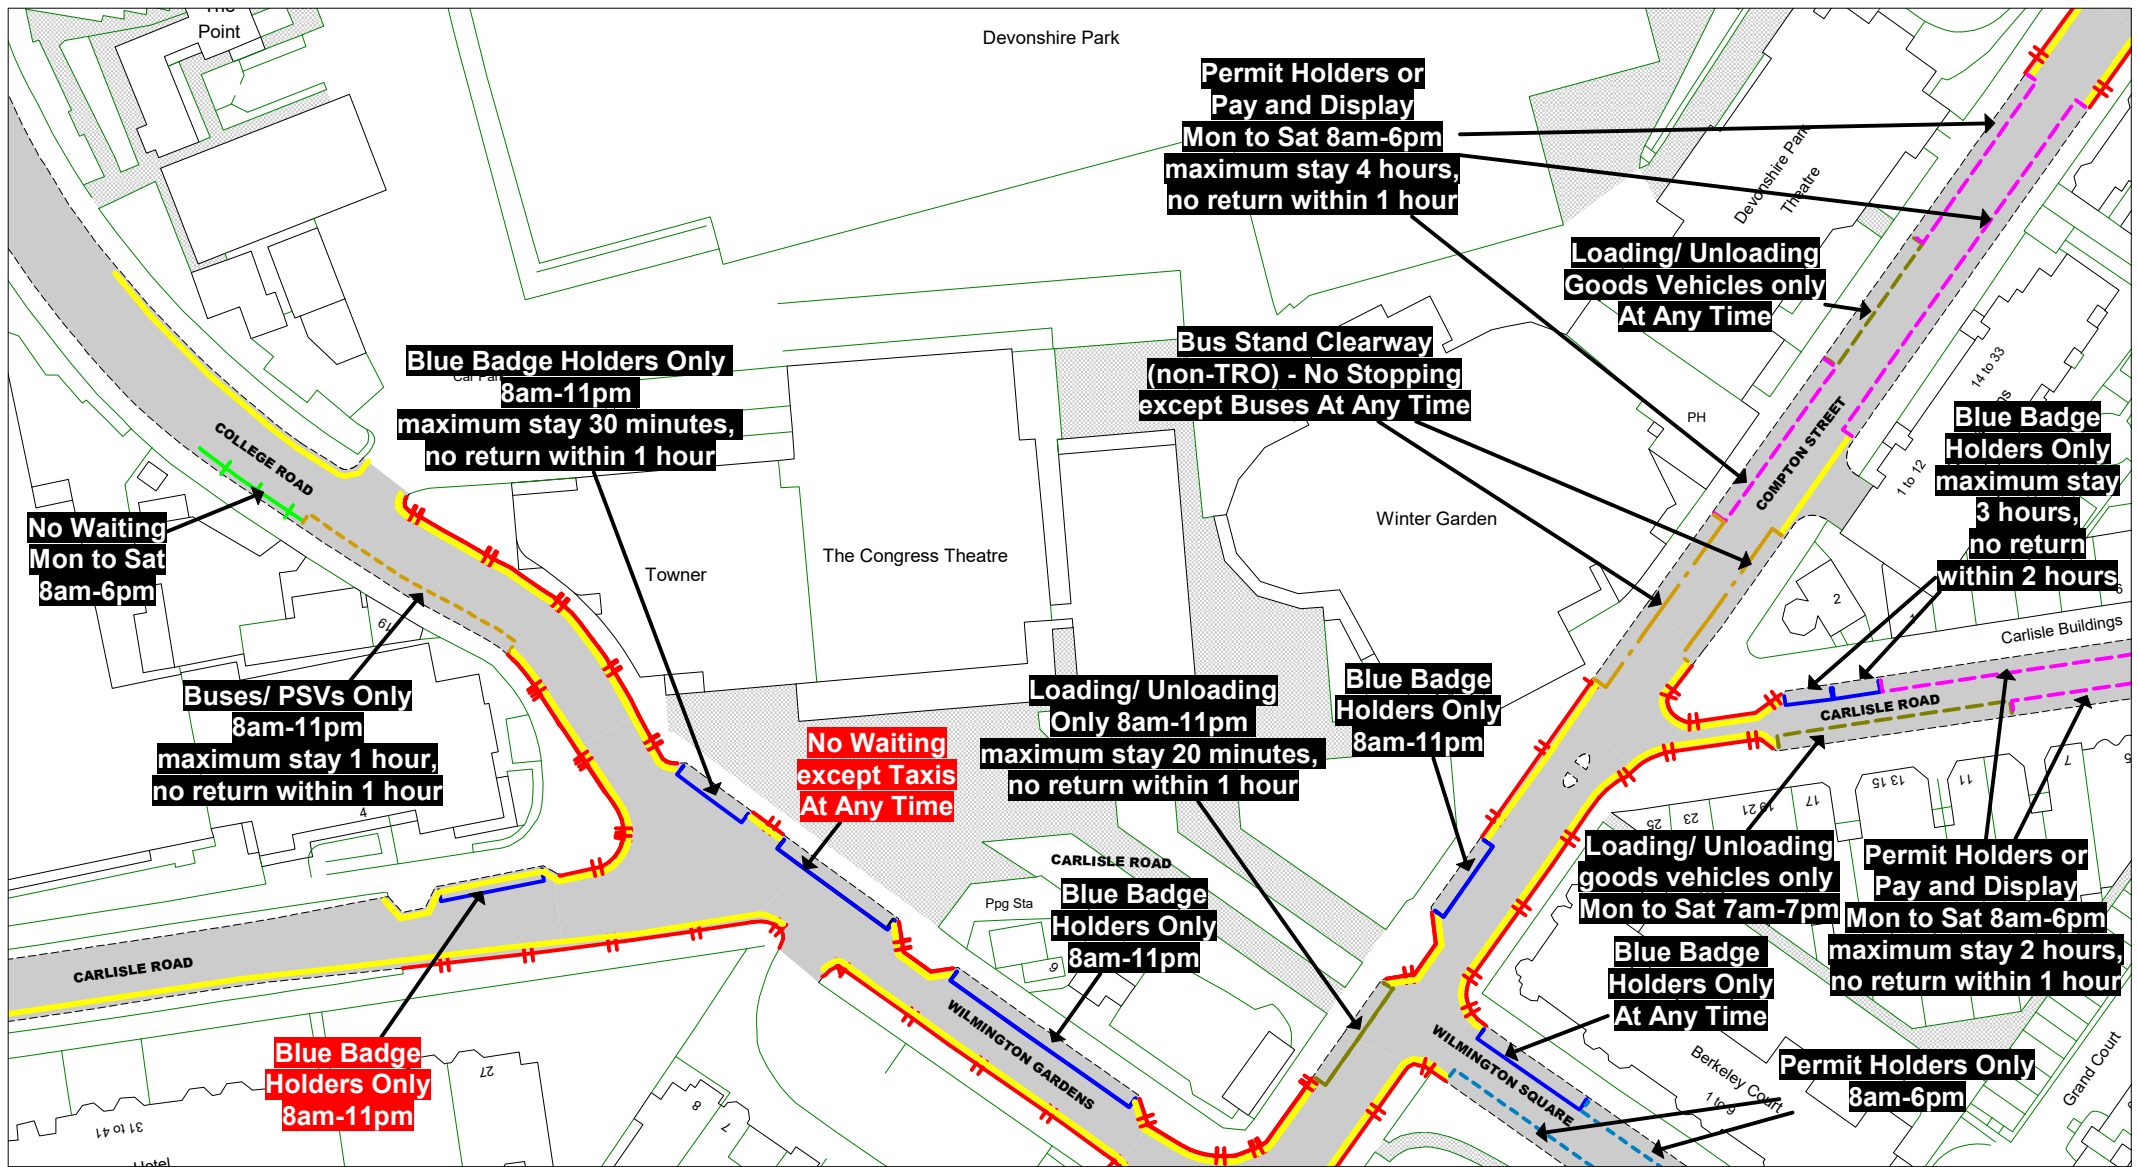

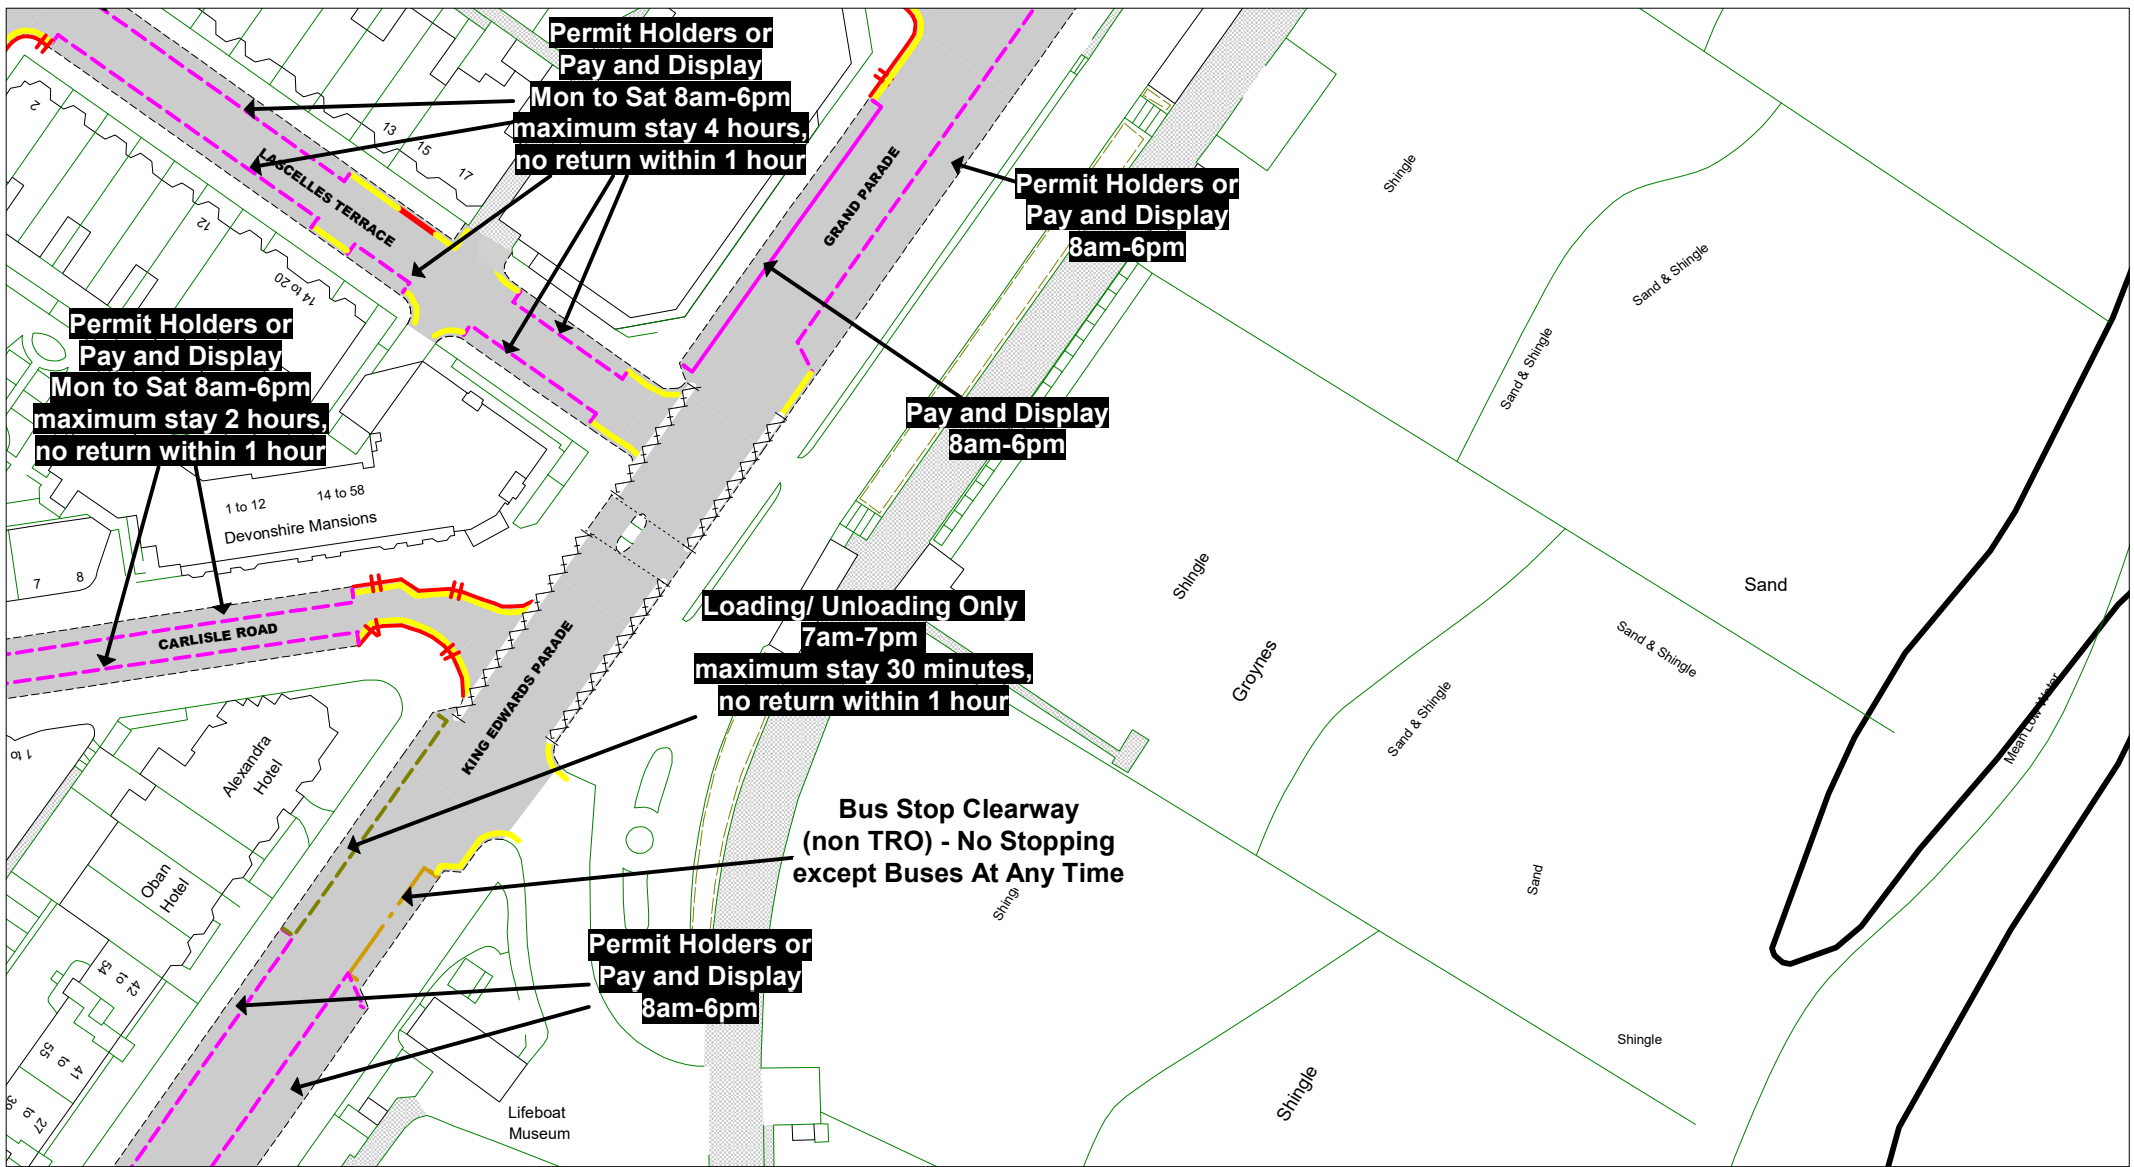

© Crown copyright. All rights reserved
 East Sussex County Council
 Licence No. AC0000808855 2025

East Sussex
 County Council

The East Sussex (Eastbourne) (Parking Places and Waiting, No Stopping and Loading Restrictions) Traffic Regulation Order 2021 Amendment No * 202*

Area TC

Key to Non TRO Items

- Pedestrian Crossing (controlled area)
- Pedestrian Crossing Point
- Bus Stop/ Stand Clearway

Key to TRO Restriction Types

- No Waiting at Any Time
- No Waiting
- No Loading at Any Time
- No Loading at Any Time
- Pay and Display
- Resident Permit Holders Only
- Permit Holders Only
- Permit Holders or Pay and Display
- Permit Holders or Time Limited
- Loading/Unloading Only and Taxi Only
- Disabled Badge Holders Only

- Taxi Only
- Motorcycles Only
- Loading/Unloading Only
- Limited Waiting
- Ambulance Only
- Doctors Only
- Buses Only
- No Stopping on Entrance Markings
- No Waiting Vehicles over 5 tonnes gross weight
- No Stopping on Footway or Verge

Key to Labels

- Proposed New or Change to Existing Permanent TRO restriction
- Existing Permanent TRO restriction
- Non TRO item
- Proposed No Waiting at Any Time
- Proposed removal of No Waiting at Any Time

Adjacent Map Tile

OK178


OL177

OM178

SCALE: 1 : 1000

DATE: 06/01/2025

Tile Ref: OL178
 Revision: 2025

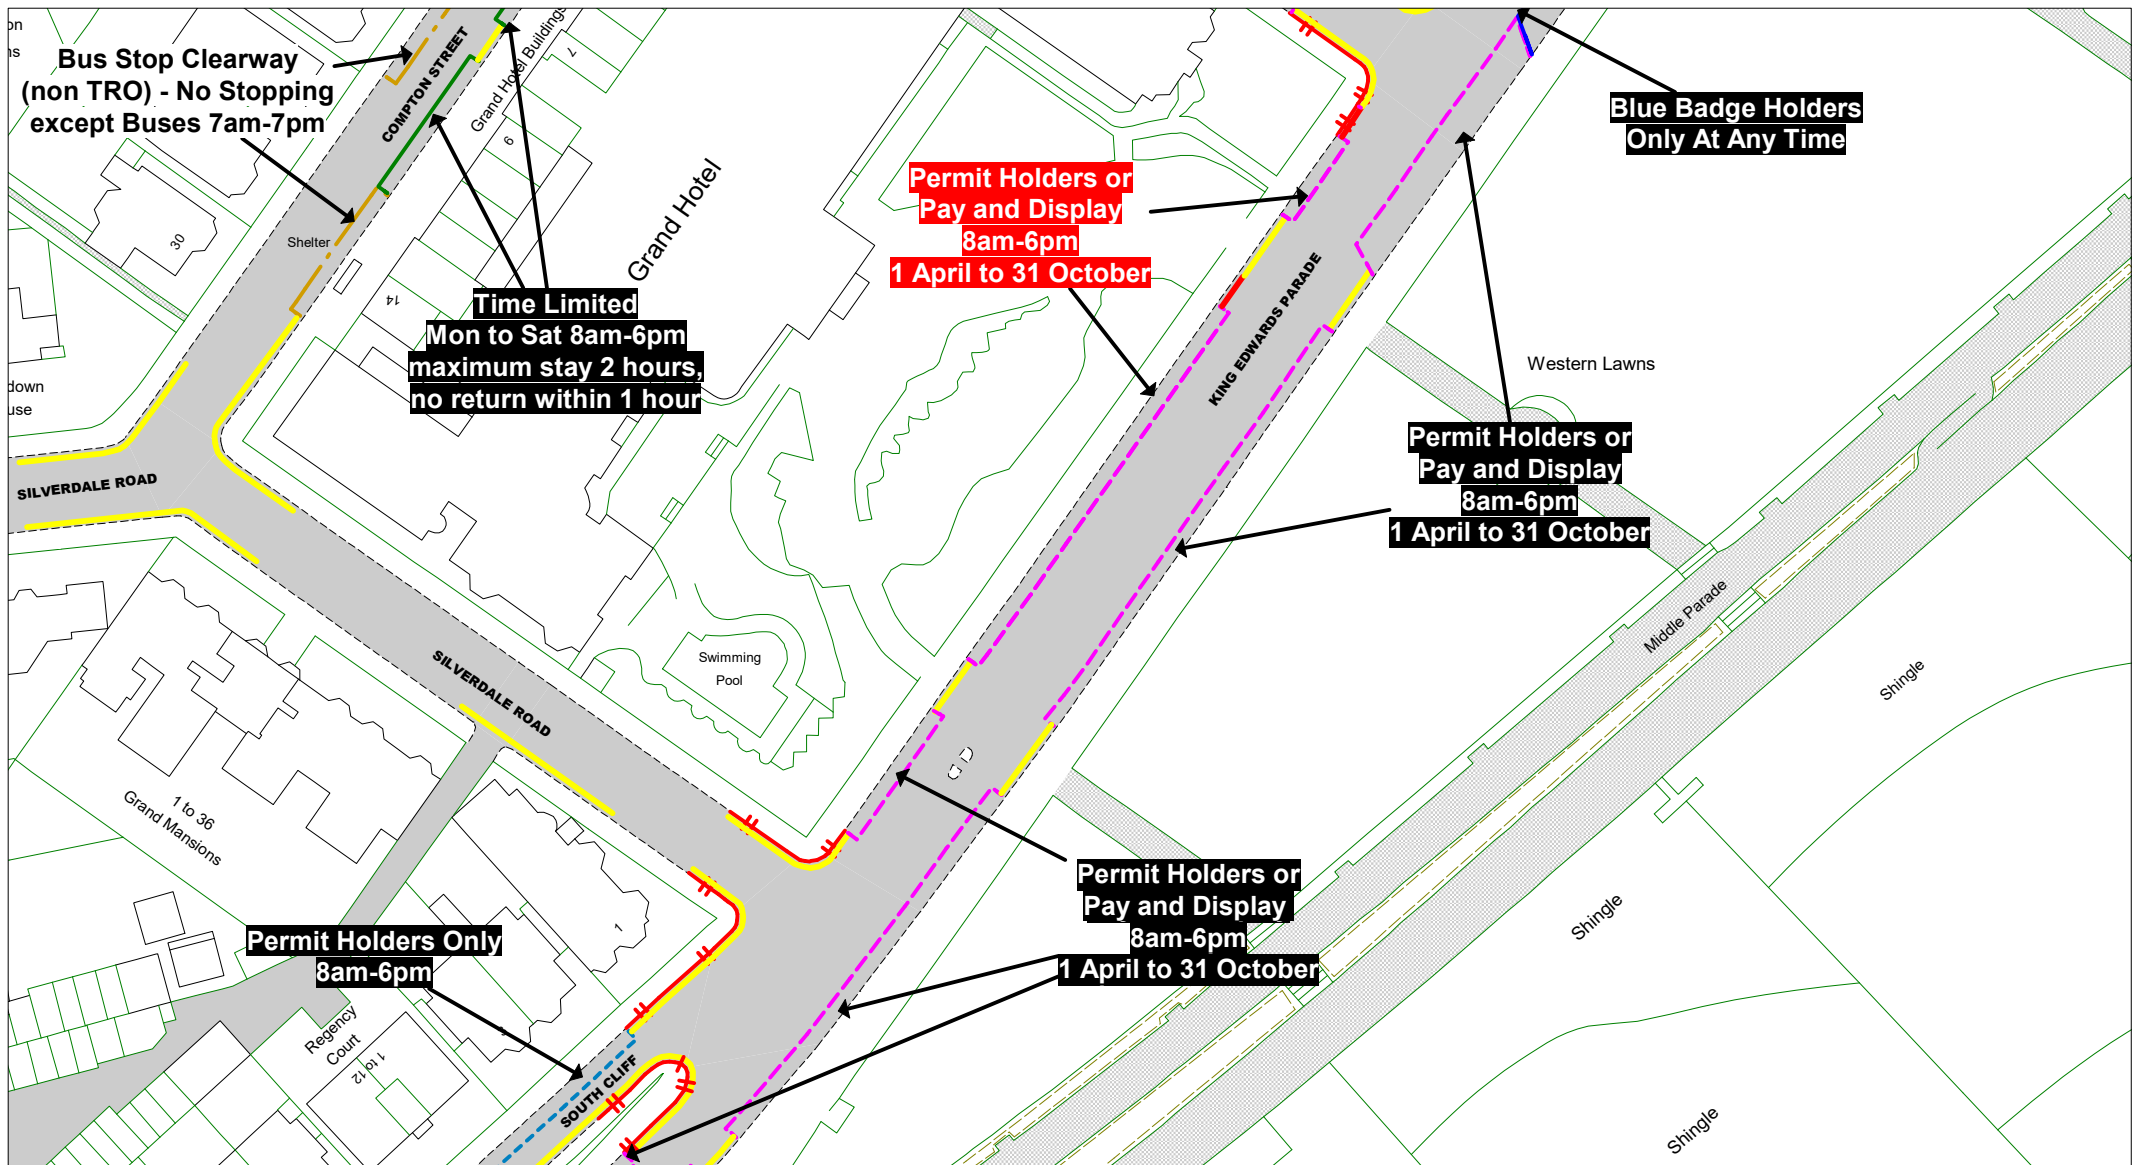

© Crown copyright. All rights reserved
 East Sussex County Council
 Licence No. AC0000808855 2025



The East Sussex (Eastbourne) (Parking Places and Waiting, No Stopping and Loading Restrictions) Traffic Regulation Order 2021 Amendment No * 202*

Area TC

Key to Non TRO Items

- Pedestrian Crossing (controlled area)
- Pedestrian Crossing Point
- Bus Stop/Stand Clearway

Key to TRO Restriction Types

- No Waiting at Any Time
- No Waiting
- No Loading at Any Time
- No Loading at Any Time
- Pay and Display
- Resident Permit Holders Only
- Permit Holders Only
- Permit Holders or Pay and Display
- Permit Holders or Time Limited
- Loading/Unloading Only and Taxi Only
- Disabled Badge Holders Only
- Taxi Only
- Motorcycles Only
- Loading/Unloading Only
- Limited Waiting
- Ambulance Only
- Doctors Only
- Buses Only
- No Stopping On Entrance Markings
- No Waiting Vehicles over 5 tonnes gross weight
- No Stopping on Footway or Verge

Key to Labels


- Proposed New or Change to Existing Permanent TRO restriction
- Existing Permanent TRO restriction
- Non TRO item
- Proposed No Waiting At Any Time
- Proposed removal of No Waiting At Any Time

Adjacent Map Tile

- OM177
- ON176
- OO177



| | |
|-----------------------------------|------------|
| SCALE | 1 : 1000 |
| DATE | 06/01/2025 |
| Tile Ref: ON177 Revision: 2025 | |

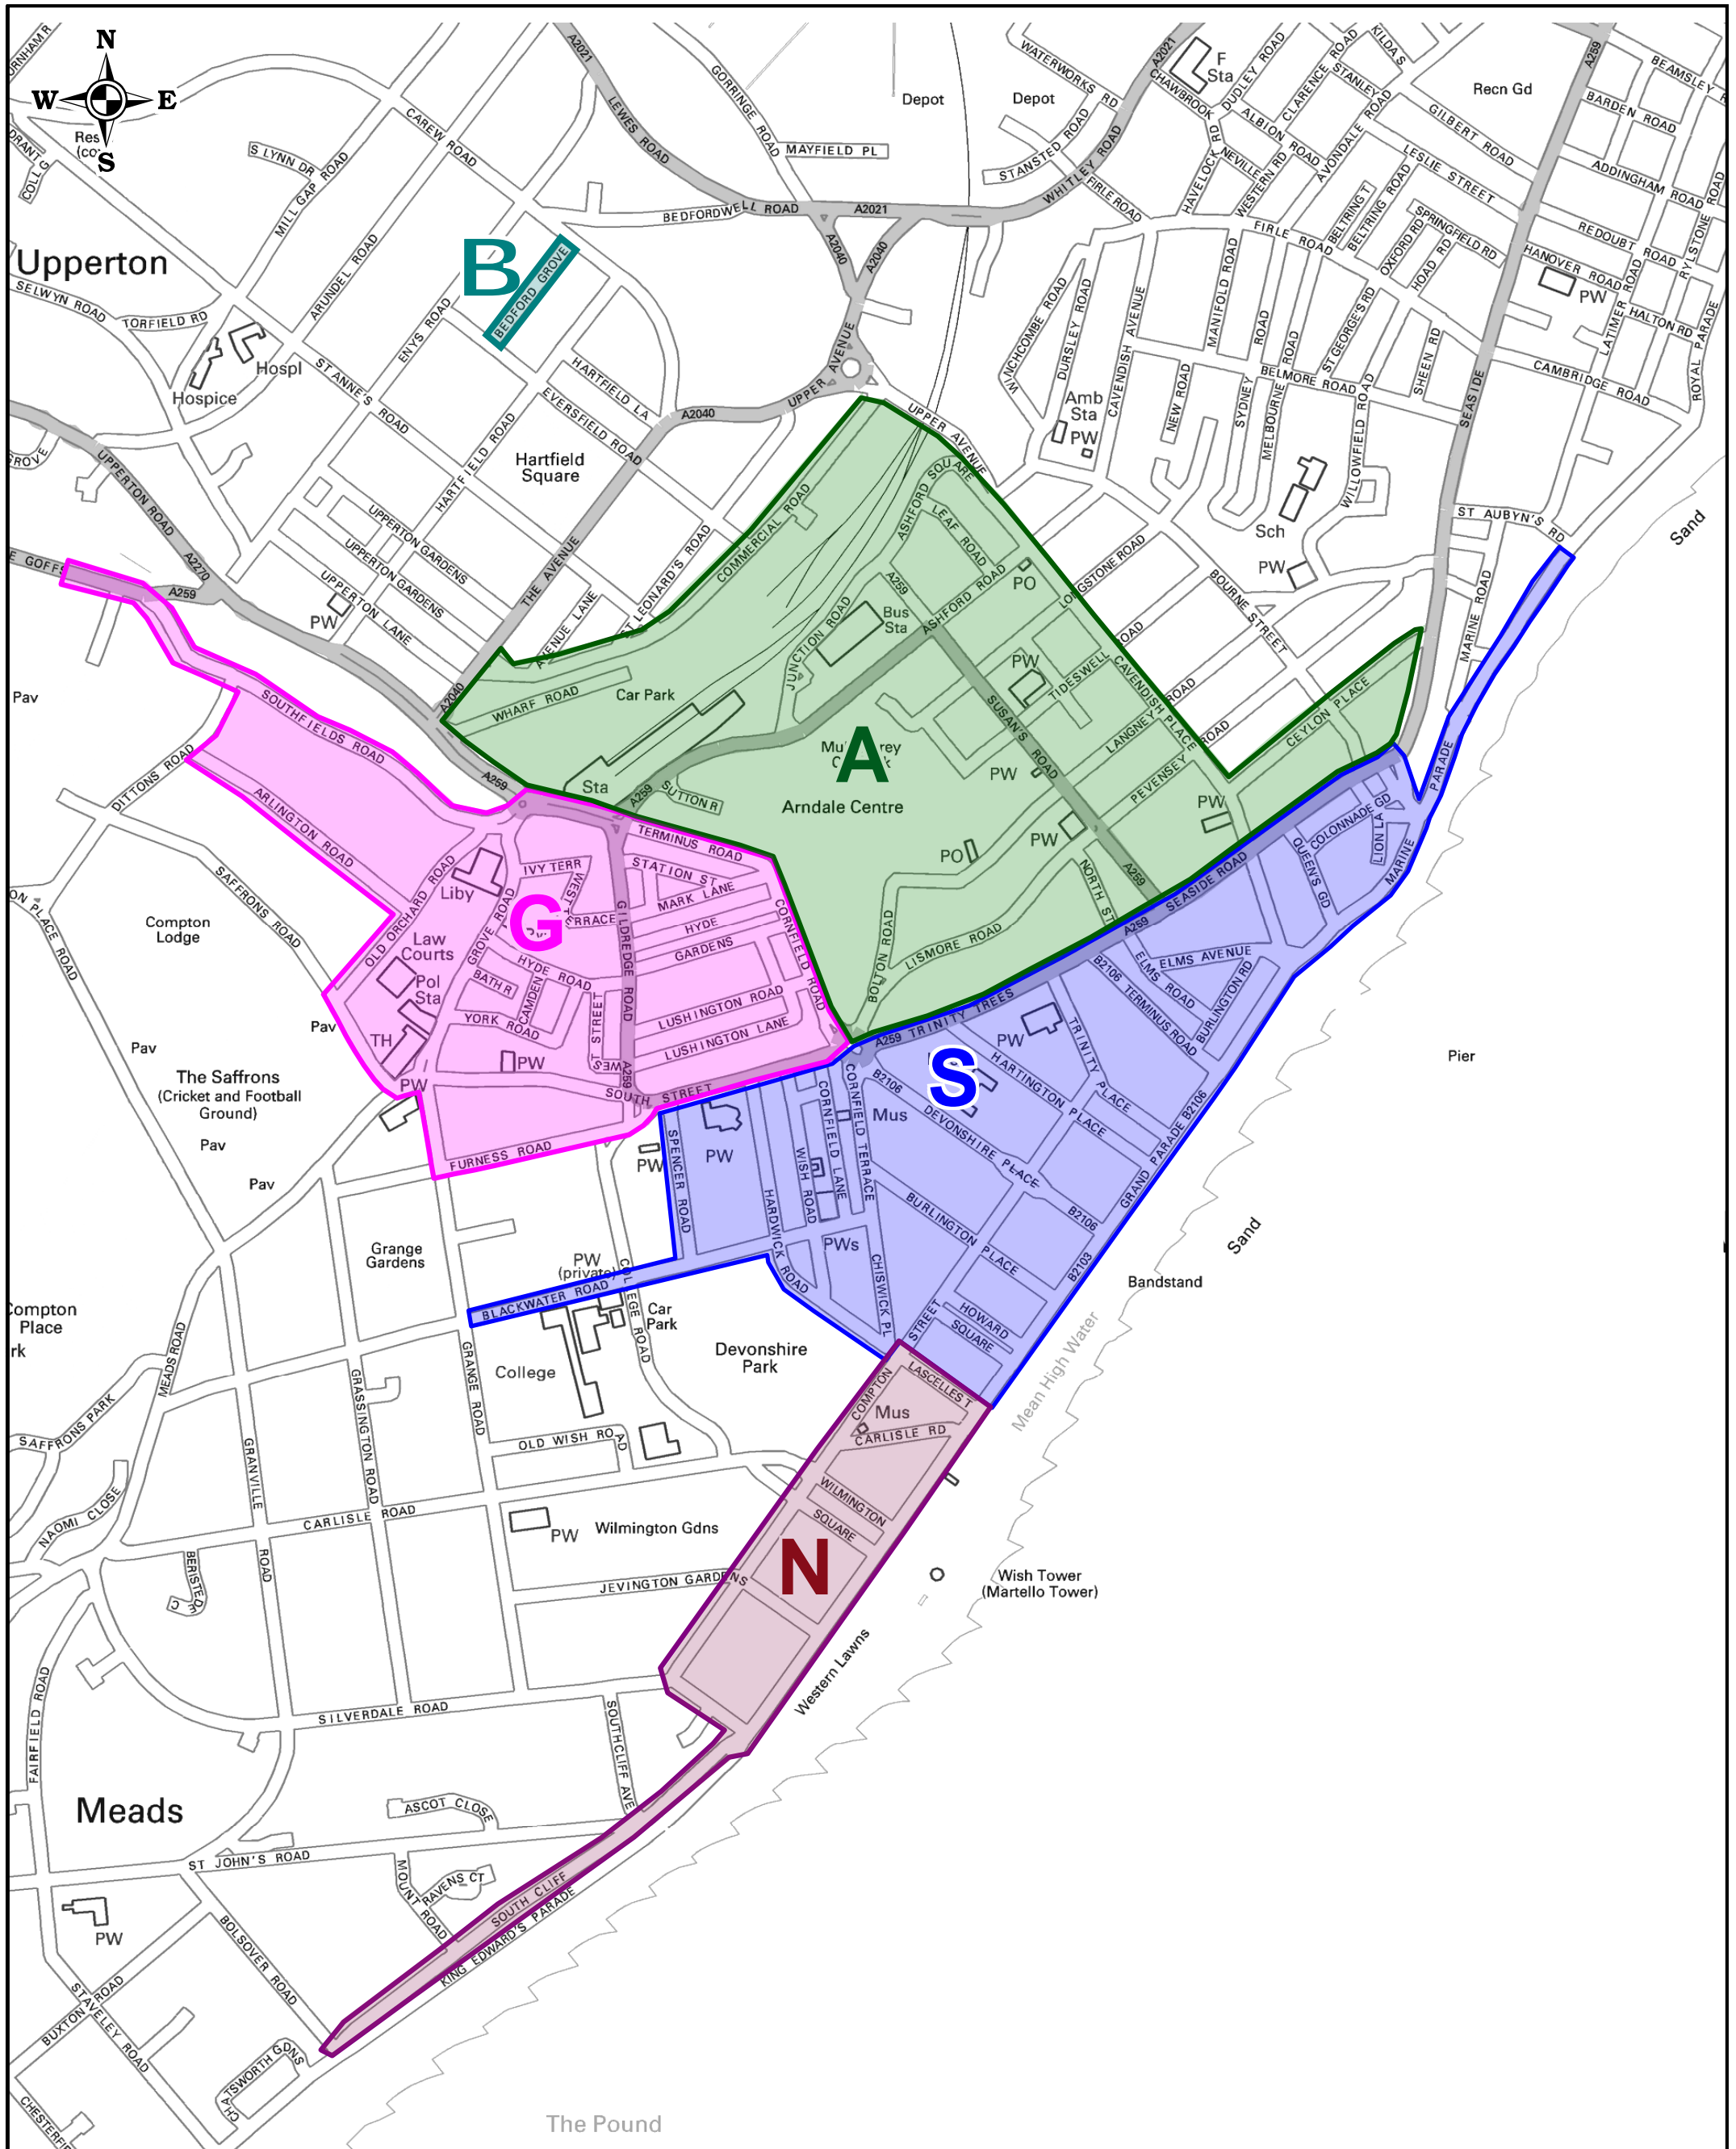

© Crown Copyright. All rights reserved
 .Licence No: 100019601 2025

The East Sussex (Eastbourne)
 (Parking Places and Waiting, No
 Stopping and Loading Restrictions)
 Traffic Regulation Order 2021
 Amendment No * 202*

Eastbourne Centre Permit Zones