

**East Sussex County Council (Prohibition and Restriction of Waiting, No Stopping, Loading, Unloading and Parking Places) (Eastbourne Borough Consolidation) Order 2025 Amendment \*  
2026**

Statement of Reasons

The County Council has a duty under section 122 of the Road Traffic Regulation Act 1984 when making TROs to consider the expeditious, convenient and safe movement of traffic and other traffic (including pedestrians) and the provision of suitable and adequate parking facilities on and off the highway. The East Sussex County Council as traffic authority propose to make the above-named order:

- a) For safety reasons in order to prohibit waiting at all times at certain junctions to preserve sight lines facilitate turning movements.
- b) To improve the air quality by improving traffic flow and reducing congestion.
- c) To ensure and facilitate free flow of traffic and access/egress
- d) To improve levels of available parking and manage parking demands.
- e) For preserving or improving the amenities of the area through which the road runs:  
as indicated in the documents and map deposited.

These proposals are being promoted under the provisions of the Road Traffic Regulation Act 1984 which allows the Council to take measures under Section 1.

In accordance with the above ESCC propose the following amendments to the above order.

- In order to increase provision of parking for residents and visitors a new zone is proposed with Permit Holders Only, shared use Permit Holders and Paid-for Parking bays or shared use Permit Holders and Free time limited in the following roads: **Addingham Road, Barden Road, Bayham Road, Beamsley Road, Burfield Road, Cambridge Road, Halton Road, Hanover Road, Latimer Road, Leaf Hall Road, Marine Parade, Marine Road, Redoubt Road, Royal Parade, Rylstone Road, Seaside, St Aubyn's Road, St James Road, Taddington Road**
- In order to prevent obstruction and maintain visibility, it is necessary to propose changes to No waiting at any time in the following roads: **Ringwood Road, The Hydneye**
- In order to prevent obstruction and maintain visibility, it is necessary to propose new and changes to No waiting at any time in the following roads: **Finmere Close**
- In order to increase parking provision for permit holders and visitors, it is proposed to make changes to existing Permit holders or Paid-for parking bays in the following road: **Compton Street**

- In order to increase parking provision for permit holders and visitors, it is proposed to make changes to existing Permit holders or Free time limited bays and No waiting at any time in the following roads: **Coltstocks Road, The Village**
- In order to introduce new Disabled persons parking places, changes to existing bays are proposed in the following roads: **Langney Road, Ivy Terrace**
- In order to remove Disabled persons parking places which are no longer needed, changes to Disabled Persons Parking Places and adjacent restrictions are proposed in the following roads: **Calverley Road, Ceylon Place, Lushington Road**
- In order to formalise an existing advisory Disabled persons parking places, it is proposed to introduce restrictions in the following roads: **Beamsley Road, Bromley Close, Cambridge Road, Firlle Road, Gladstone Close, Hamsey Close, Hanover Road, Marine Road, Rylstone Road, St Aubyn's Road**
- In order to improve safety for children and parents, it is proposed to introduce a School Keep Clear and make changes to adjacent No waiting at any time in the following road: **Woodgate Road**

**Further changes have been proposed which will ratify some of the provisions in the Traffic Regulation Order and which will have no physical change on site.**

EAST SUSSEX COUNTY COUNCIL  
ROAD TRAFFIC REGULATION ACT 1984, ROAD TRAFFIC ACT 1991 &  
TRAFFIC MANAGEMENT ACT 2004

**East Sussex County Council (Prohibition and Restriction of Waiting, No Stopping, Loading, Unloading and Parking Places) (Eastbourne Borough Consolidation) Order 2025 Amendment \* 2026**

Notice is hereby given that East Sussex County Council propose to make the above Order under the relevant sections of the Road Traffic Regulation Act 1984, as amended, and of all other enabling powers which will introduce new or revise the existing parking, waiting and loading restrictions along the following lengths of road:-

Changes to **Prohibition of Waiting At Any Time** - Addingham Road, Barden Road, Beamsley Road, Burfield Road, Cambridge Road, Coltstocks Road, Finmere Close, Halton Road, Hanover Road, Latimer Road, Leaf Hall Road, Marine Parade, Marine Road, Redoubt Road, Ringwood Road, Royal Parade, Rylstone Road, Seaside, St Aubyn's Road, St James Road, Taddington Road, The Hydneys, The Village, Woodgate Road

Changes to **Permit Holders or Free Mon to Sat 8am-6pm maximum stay 2 hours no return within 1 hour** - Ceylon Place, Coltstocks Road, The Village

Changes to **Permit Holders or Paid Parking Mon to Sat 8am-6pm maximum stay 2 hours no return within 1 hour** - Ivy Terrace, Lushington Road

Changes to **Permit Holders or Paid Parking Mon to Sat 8am-6pm maximum stay 4 hours no return within 1 hour** - Compton Street

Changes to **Permit Holders or Paid Parking 8am-6pm maximum stay 4 hours no return within 1 hour** - Marine Parade, Marine Road, Royal Parade

Changes to **Permit Holders Only Mon to Sat 8am-6pm** - Calverley Road, Langney Road

Changes to **Disabled Persons Parking Places** - Ceylon Place, Firle Road, Langney Road, Seaside, St Aubyn's Road

Changes to **Loading Places Mon to Sat 8am-6pm** - Seaside

Introduction of **Permit Holders Only Mon to Sat 8am-6pm** - Coltstocks Road, The Village

Introduction of **Prohibition of Waiting at Any Time** - Bayham Road

Introduction of **Disabled Persons Parking Places** - Beamsley Road, Bromley Close, Cambridge Road, Gladstone Close, Hamsey Close, Hanover Road, Ivy Terrace, Rylstone Road

Introduction of **School Keep Clear Mon to Fri 8am-9.30am and 2.30pm-4pm** - Woodgate Road

Introduction of **Permit Holders or Pay and Display Mon to Sat 8am-6pm maximum stay 4 hours no return within 1 hour** - Bayham Road, Latimer Road, St James Road

Introduction of **Permit Holders Only Mon to Sat 8am-6pm** - Addingham Road, Barden Road, Beamsley Road, Cambridge Road, Halton Road, Hanover Road, Marine Road, Redoubt Road, Rylstone Road, Seaside, St Aubyn's Road, Taddington Road

Introduction of **Permit Holders or Free Mon to Sat 8am-6pm maximum stay 2 hours no return within 1 hour** - Seaside, St James Road

Removal of **Disabled Persons Parking Places** - Calverley Road, Lushington Road

A copy of the draft Order, plans showing the lengths of road and a statement of the Council's reasons for proposing the Order along with a copy of the Order being amended can be viewed in Reception, East Sussex County Council, County Hall, St. Anne's Crescent, Lewes BN7 1UE on Monday to Friday between 9am and 4pm or online at <https://consultation.eastsussex.gov.uk/economy-transport-environment/eastbourne-3-formal>

Any person wishing to make an objection or other representation concerning this proposal must do so in writing, together with the grounds on which it is made, to Communities Economy & Transport, Parking, B Floor, East Sussex County Council, County Hall, St. Anne's Crescent, Lewes BN7 1UE, email [parking.escc@eastsussex.gov.uk](mailto:parking.escc@eastsussex.gov.uk) or online at <https://consultation.eastsussex.gov.uk/economy-transport-environment/eastbourne-3-formal> quoting reference TRO/544 to arrive no later than 5 June 2026.

If you have any questions, require further information or would like paper copies of the proposals please telephone Parking Services on 01323 466244 or email [parking.escc@eastsussex.gov.uk](mailto:parking.escc@eastsussex.gov.uk)

**Phillip Baker, Deputy Chief Executive**

**Governance Services Department, County Hall, Lewes, East Sussex, BN7 1UE**

EAST SUSSEX COUNTY COUNCIL

ROAD TRAFFIC REGULATION ACT 1984, ROAD TRAFFIC ACT 1991 &  
TRAFFIC MANAGEMENT ACT 2004

**East Sussex County Council (Prohibition and Restriction of Waiting, No Stopping, Loading, Unloading and Parking Places) (Eastbourne Borough Consolidation) Order 2025 Amendment \* 2026**

East Sussex County Council, in exercise of their powers under Sections 1(1), 2(1) to (4), 3(2), 4(2), 32, 35(1) and (3), 45, 46, 49, 51, 52 and 53 of, and Part IV of Schedule 9 to the Road Traffic Regulation Act 1984 (“the Act”), as amended, the Road Traffic Act 1991, as amended, Part 6 of the Traffic Management Act 2004, and of all other enabling powers and after consultation with the Chief Officer of Police in accordance with Part III of Schedule 9 to the Act hereby make the following Order:-

**1. Commencement and citation**

This Order may be cited as “**East Sussex County Council (Prohibition and Restriction of Waiting, No Stopping, Loading, Unloading and Parking Places) (Eastbourne Borough Consolidation) Order 2025 Amendment \* 2026**” and shall come into effect on xxxxxx


**2. When this Order comes into effect:**

- (i) East Sussex County Council (Prohibition and Restriction of Waiting, No Stopping, Loading, Unloading and Parking Places) (Eastbourne Borough Consolidation) Order 2025 Amendment \* 2026 as amended, shall have effect except as hereinafter contained.
- (ii) The map based Order shall be amended as shown on the maps attached to this Order.

THE COMMON SEAL of )  
EAST SUSSEX COUNTY COUNCIL )  
was affixed hereto )  
on the xx day of xxxxxxxx )  
Two Thousand and xxxxxx )  
in the presence of:- )

AUTHORISED SIGNATORY

H & T Ctte. 2.4.74 - para 4.2 joint report of  
Director of Legal & Community Services & County  
Engineer - Para 4.

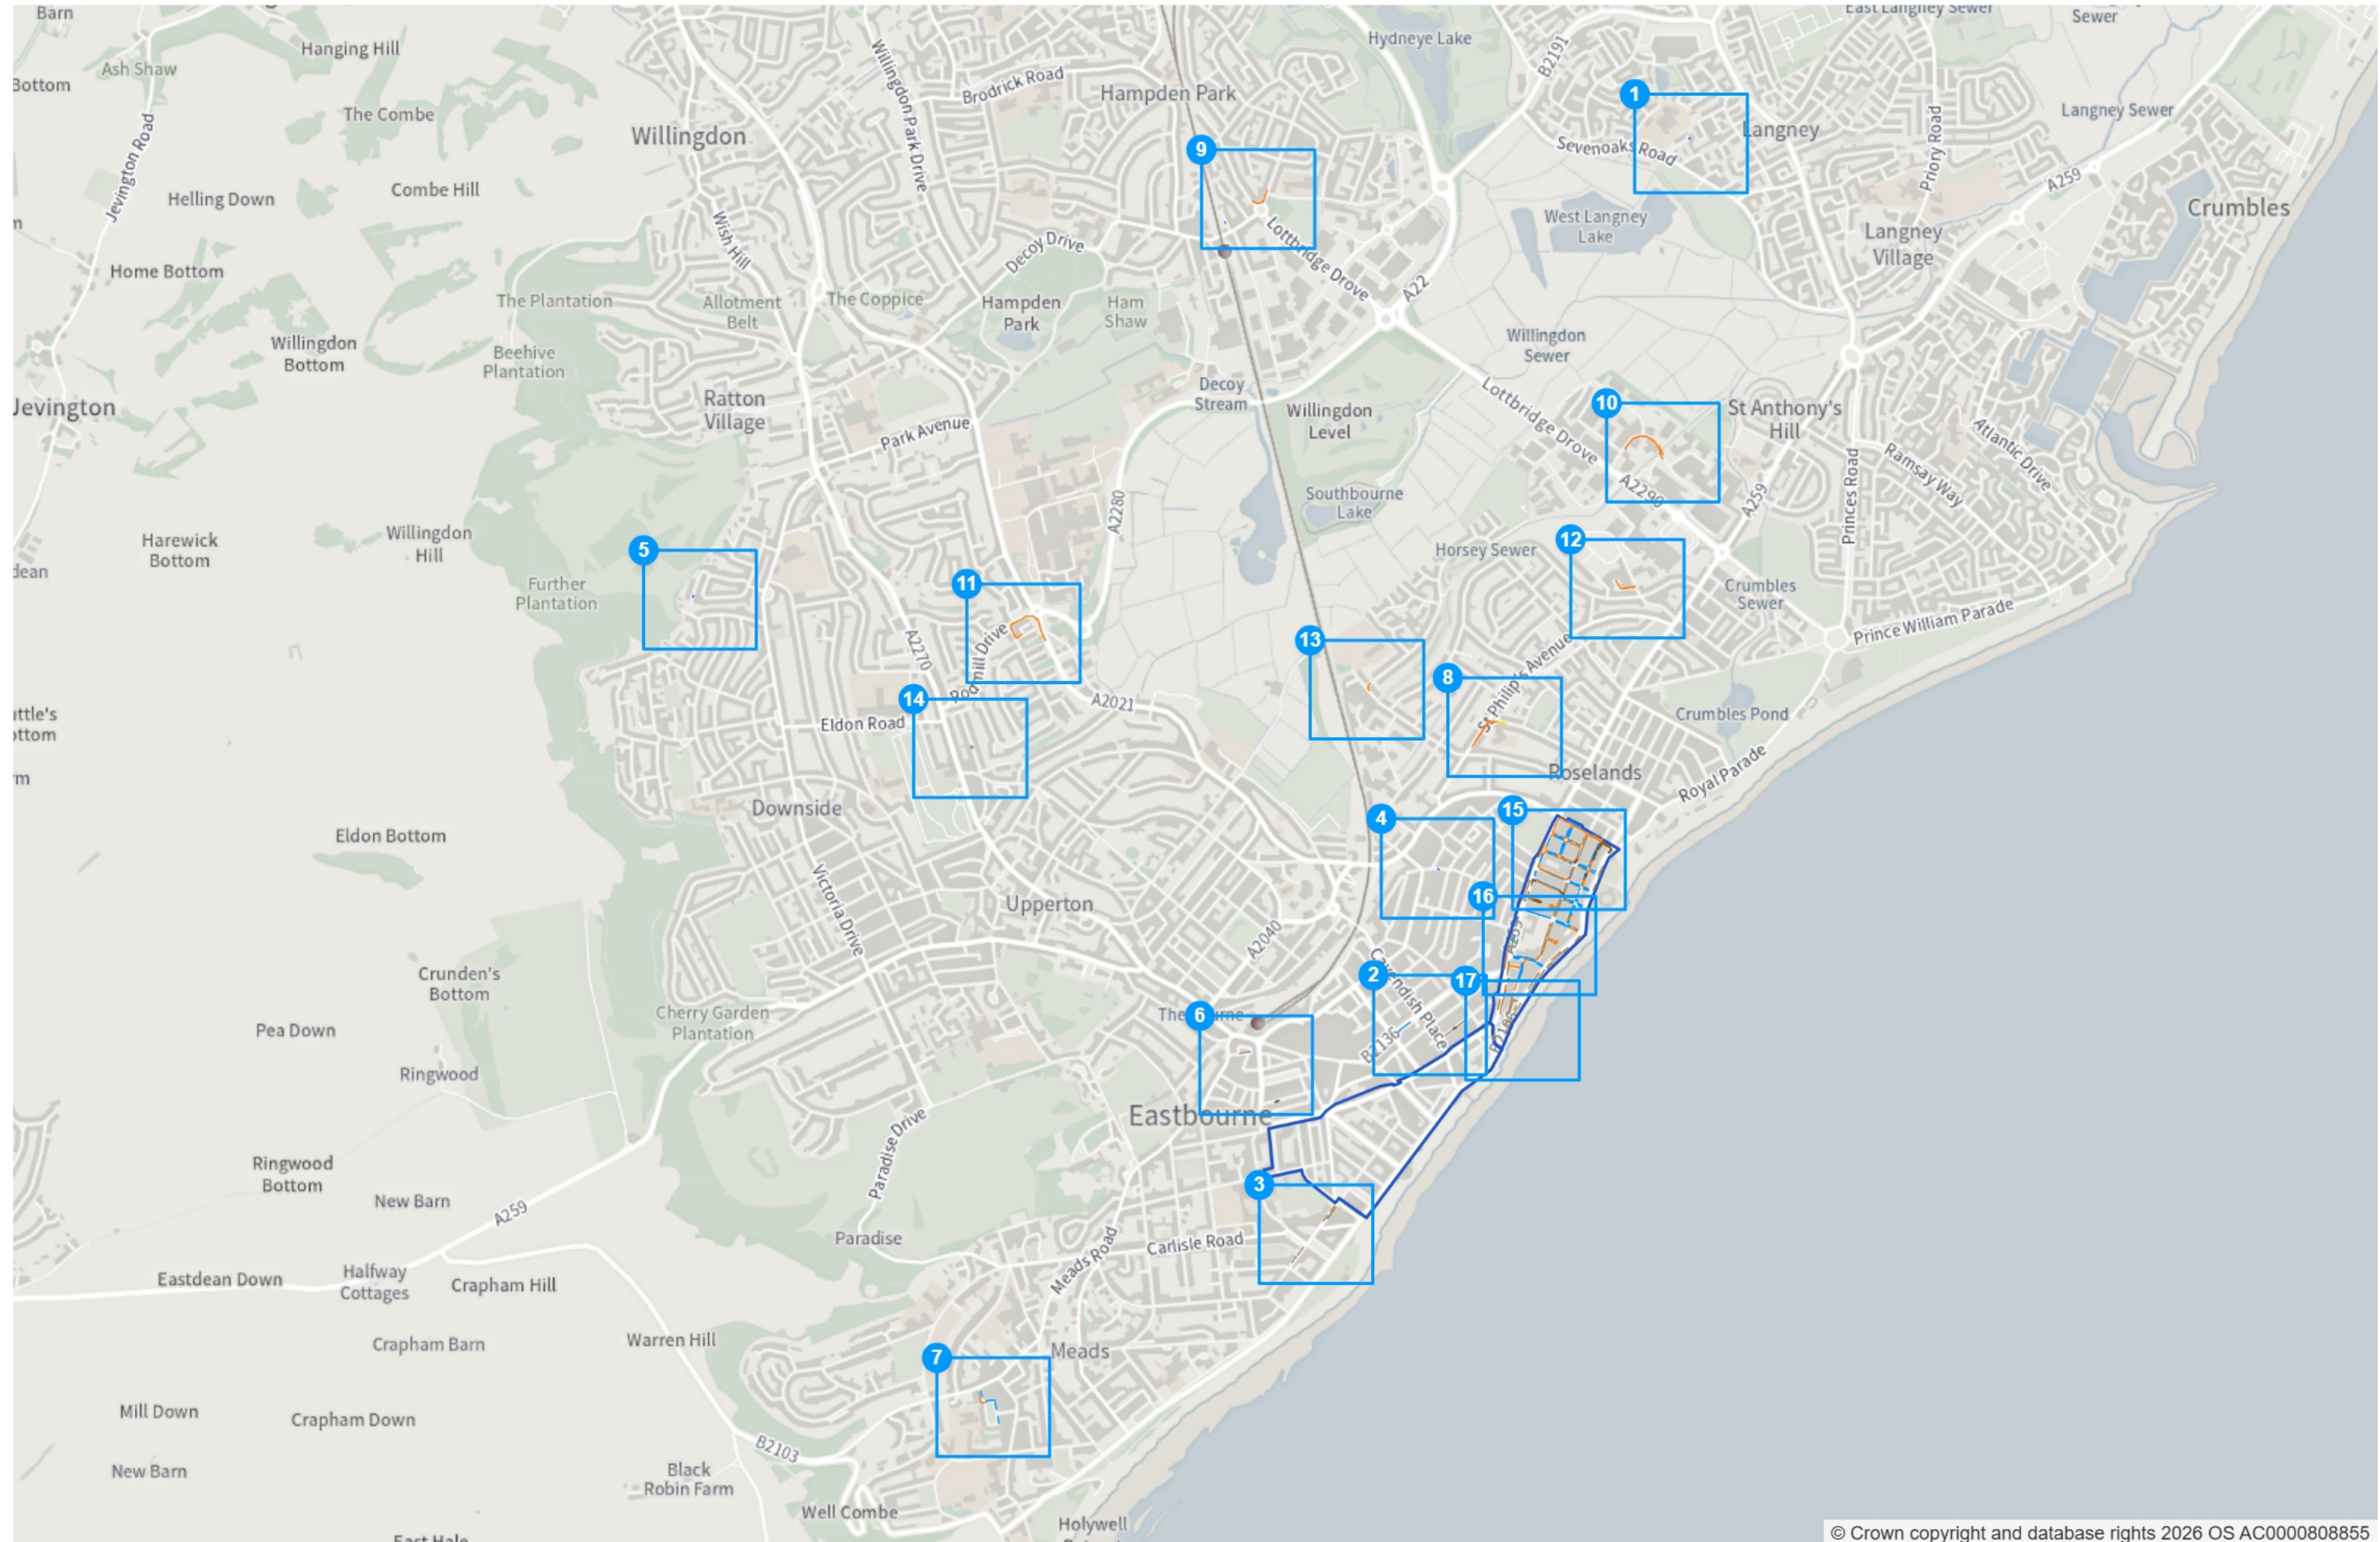

# Static Order Guide

## Map page indicator

Shows current map number against total and indicates if the legend is split over multiple pages eg. 2a, 2b, 2c

## Change type

Indicates whether restrictions have been Added, Modified or Removed

## Coloured spots


Restrictions with different attributes are marked with a lettered spot

## Restriction icons

⊕ Min stay   ⊕ Max stay   ⊘ No return   ⌚ Tariff hours  
📅 Up to   🛢 Fuel surcharge   Ⓔ Event day   ⓘ Emissions pricing

## Restriction durations

Where no months or days are specified, restrictions apply all year and all week

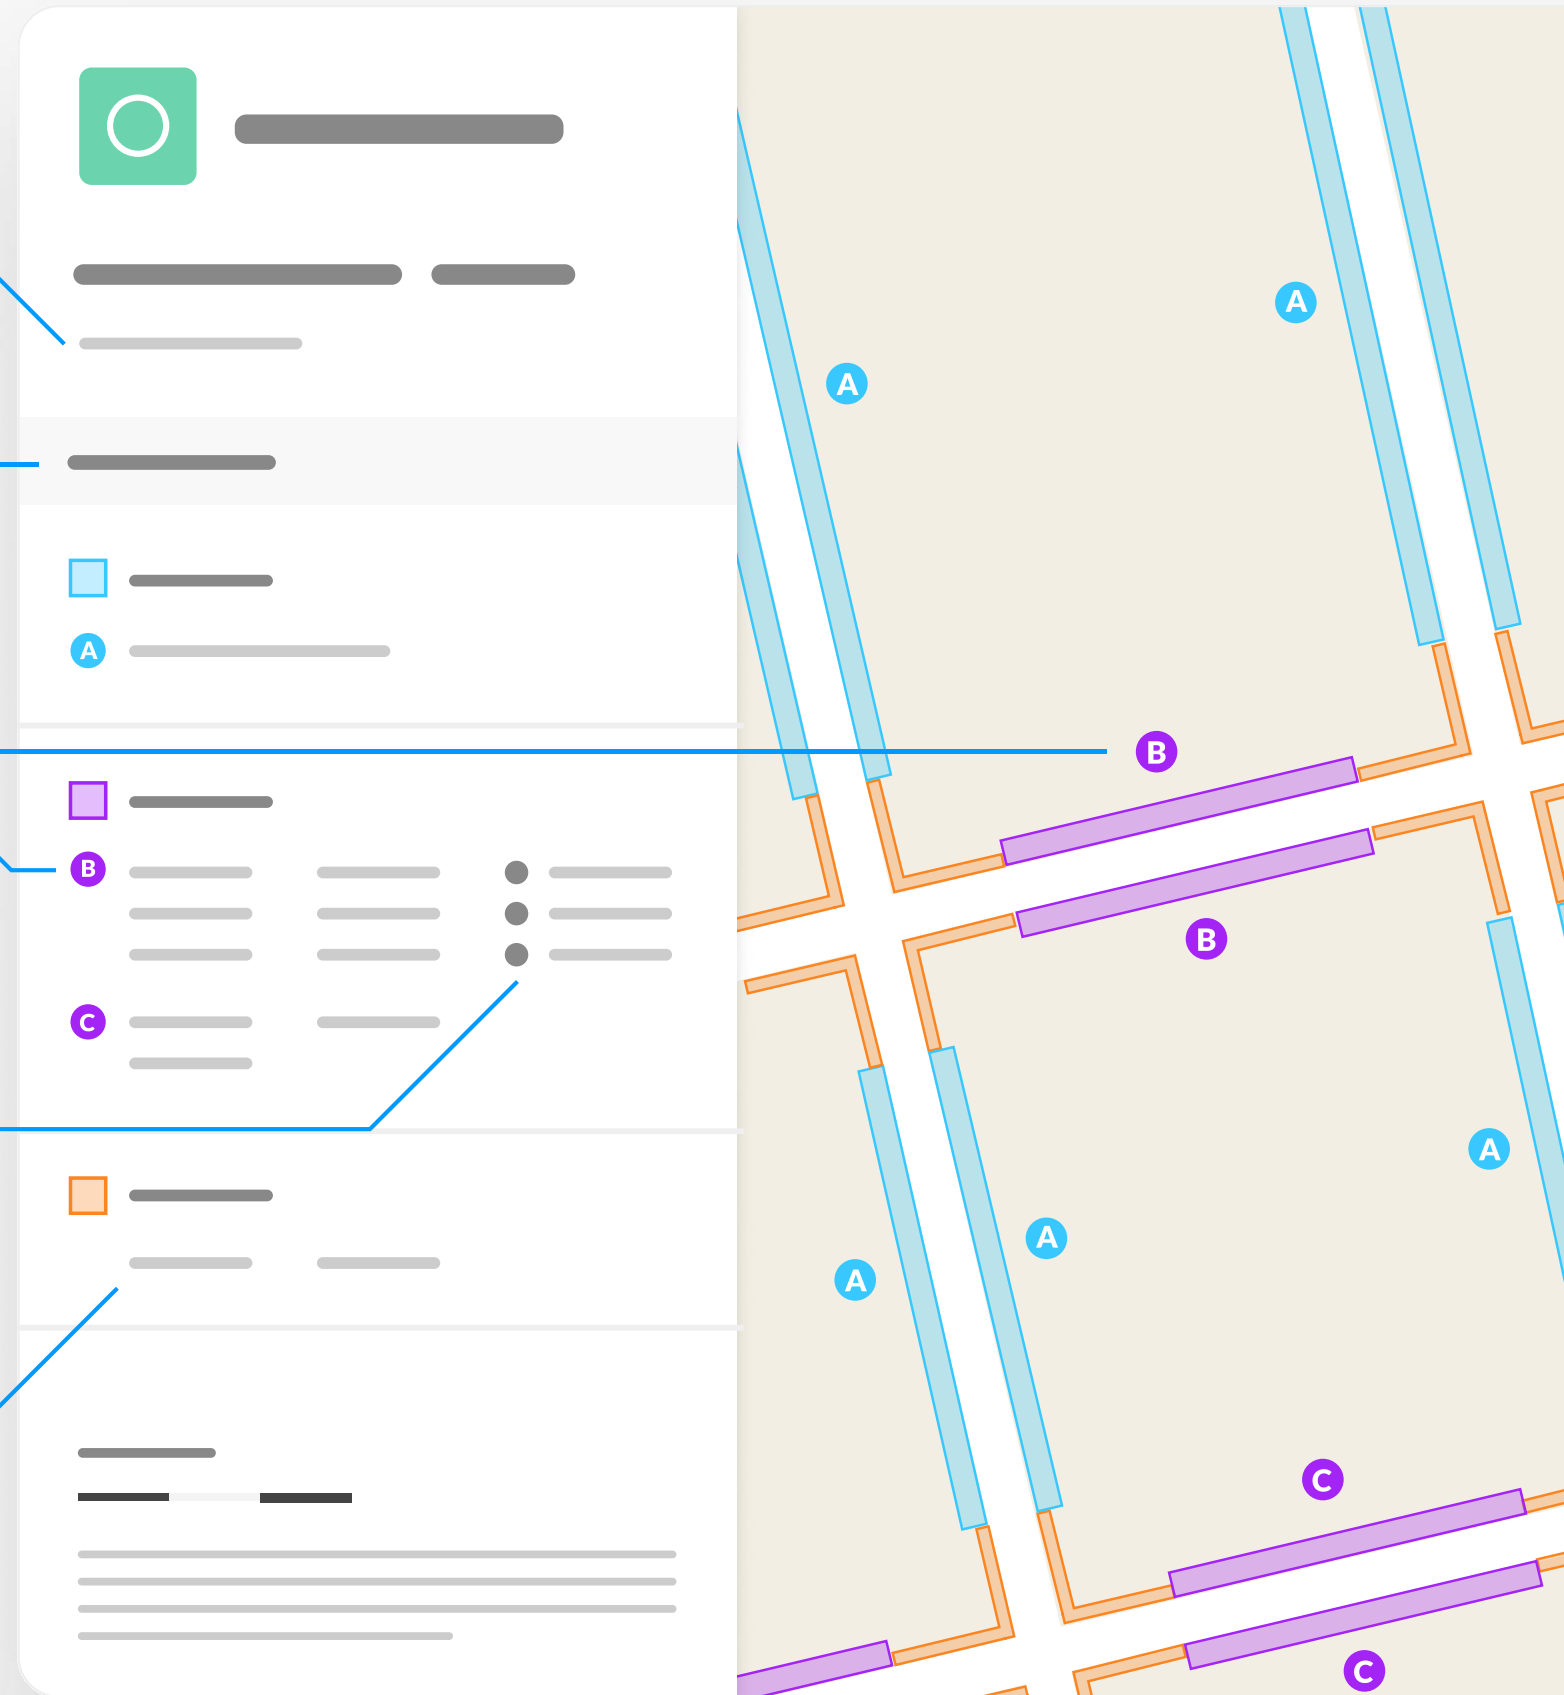




East Sussex County Council (Prohibition and Restriction of Waiting, No Stopping, Loading, Unloading and Parking Places) (Eastbourne Borough Consolidation) Order 2025 Amendment \* 2026

Map 1 of 17

ADDED

Disabled persons' badge holders parking place

At all times

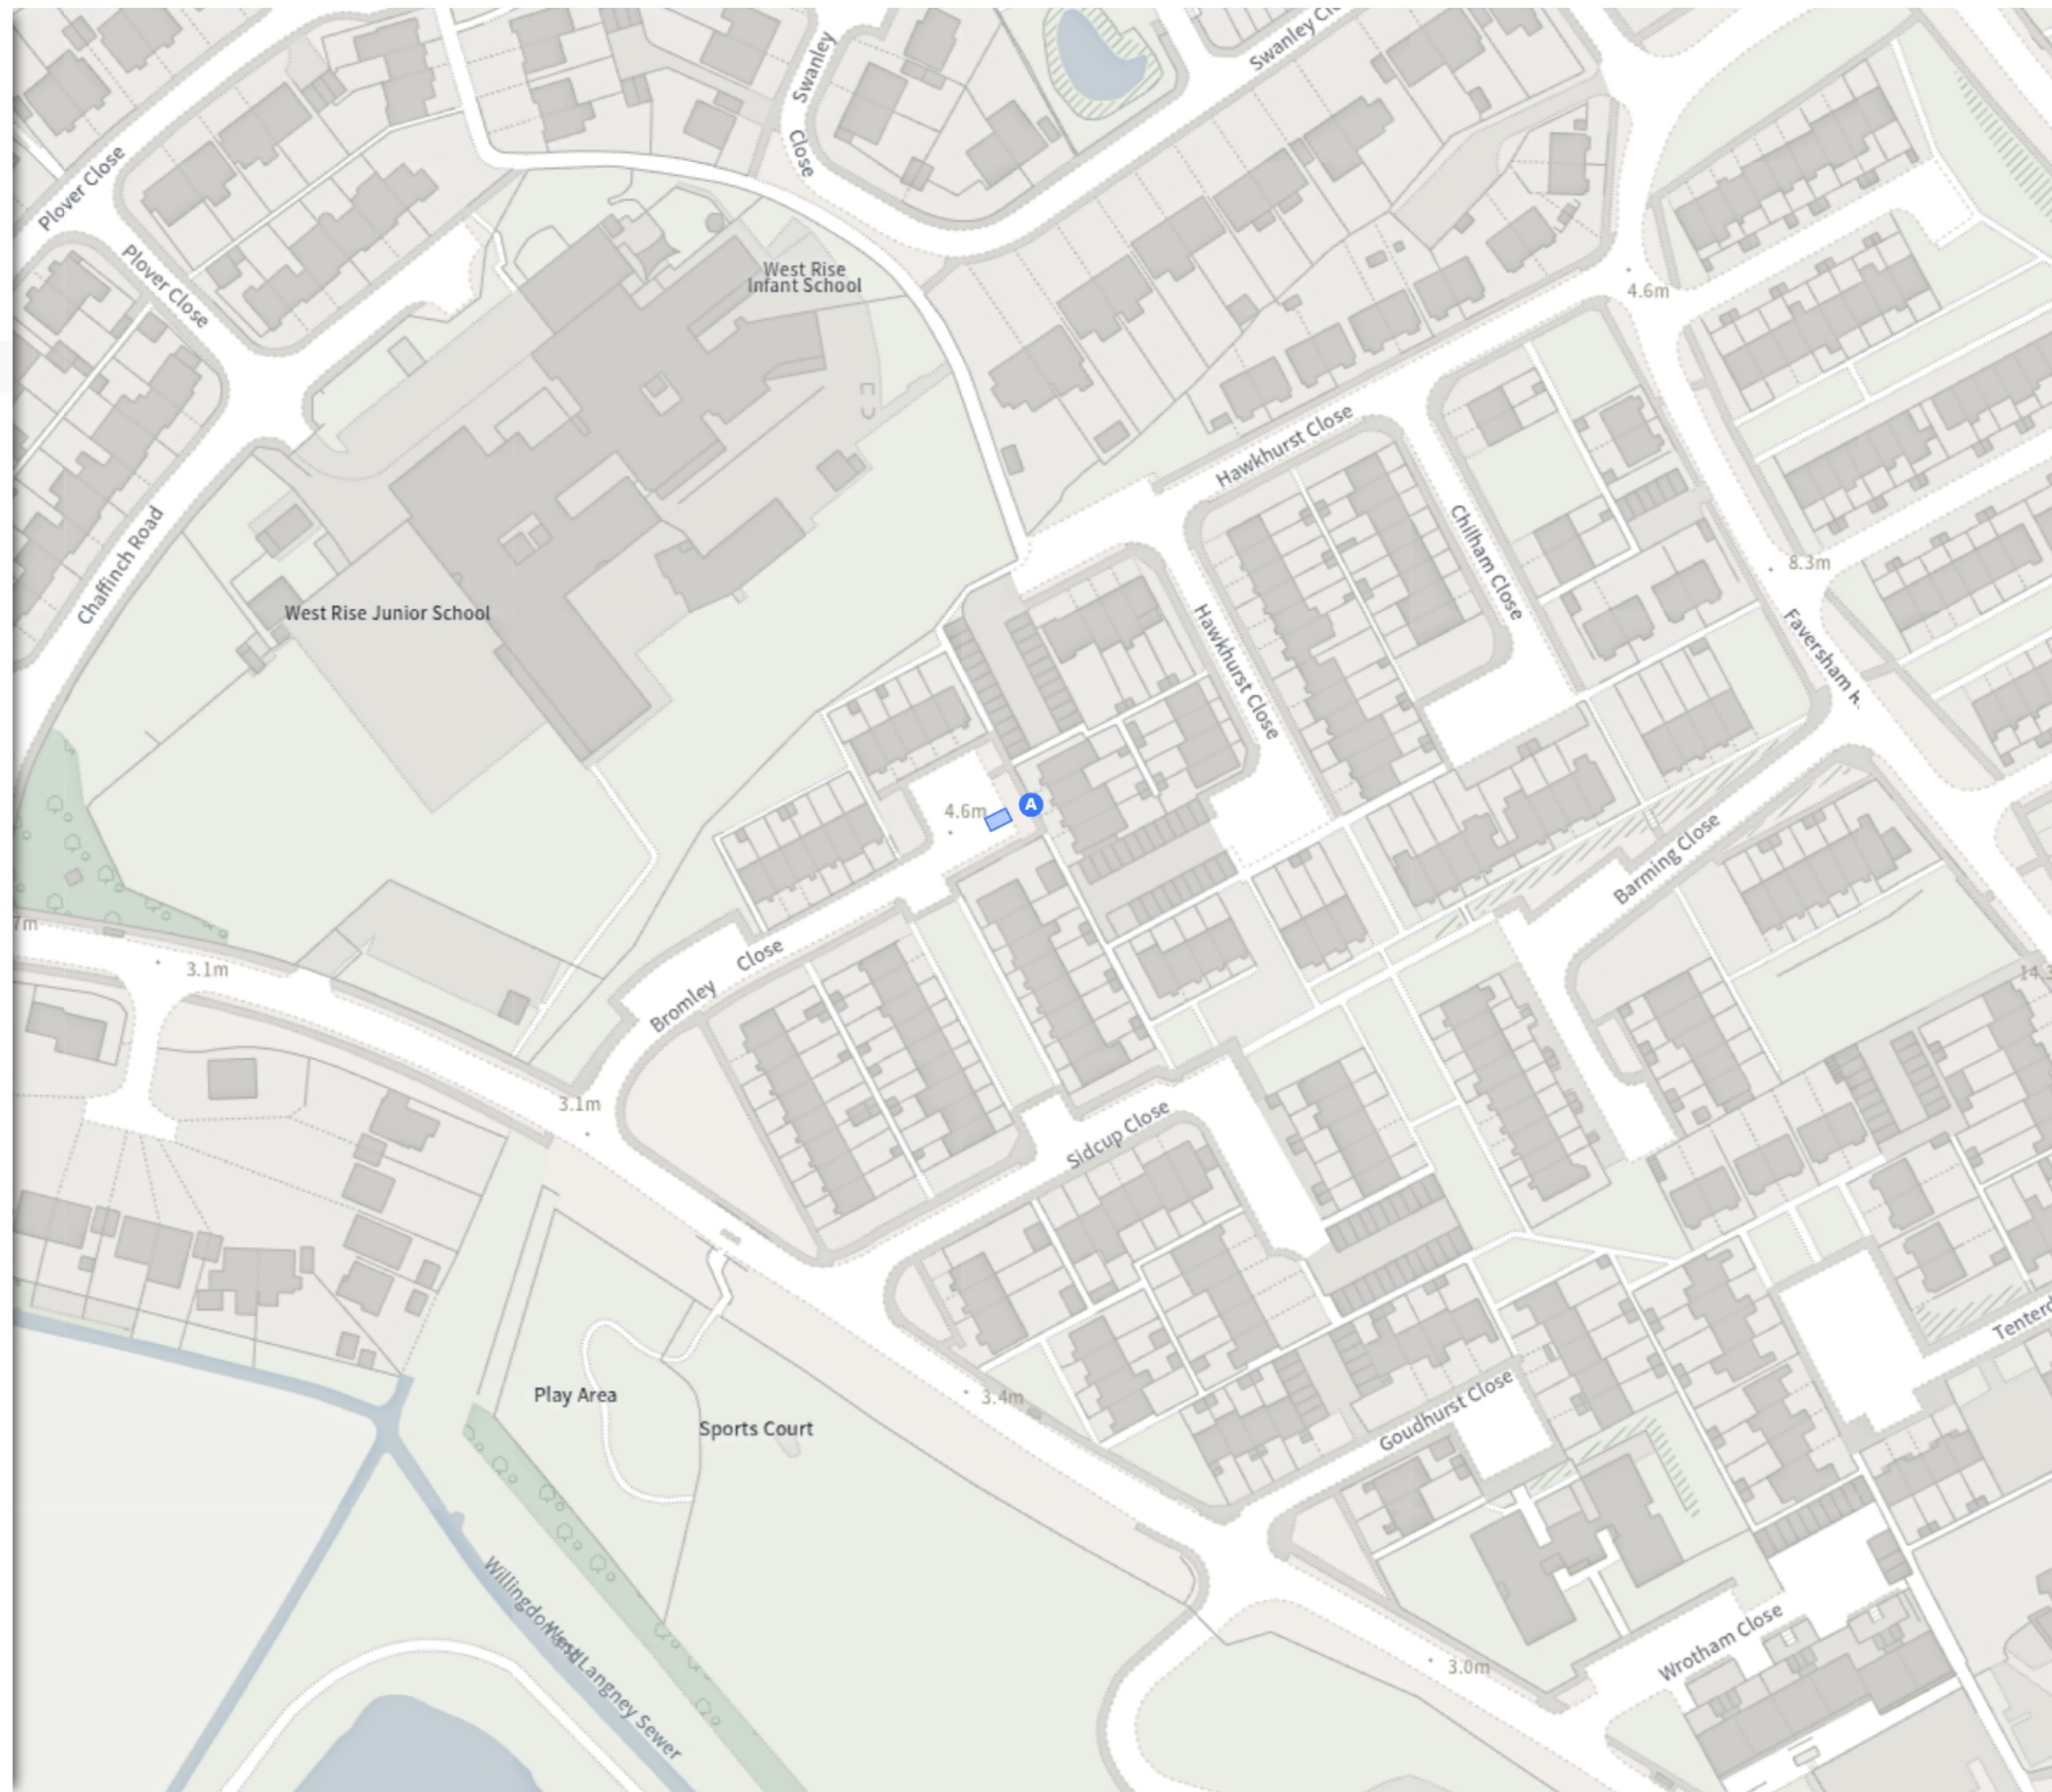

Scale: 1:1250 0 20 40 60m

NW 562307.245, 102784.72 SE 562759.778, 102413.953

© Crown copyright and database rights 2026 Ordnance Survey. You are not permitted to copy, sub-license, distribute or sell any of this data to third parties in any form. Licence number AC0000808855

East Sussex County Council (Prohibition and Restriction of Waiting, No Stopping, Loading, Unloading and Parking Places) (Eastbourne Borough Consolidation) Order 2025 Amendment \* 2026

Map 2 of 17

MODIFIED

Disabled persons' badge holders parking place

A At all times

Permit holders parking place (A)

B Mon-Sat 08:00-18:00

Shared

Free parking place

Mon-Sat 08:00-18:00 2h 1h


Permit holders parking place (A)

Mon-Sat 08:00-18:00

REMOVED

Disabled persons' badge holders parking place

D At all times

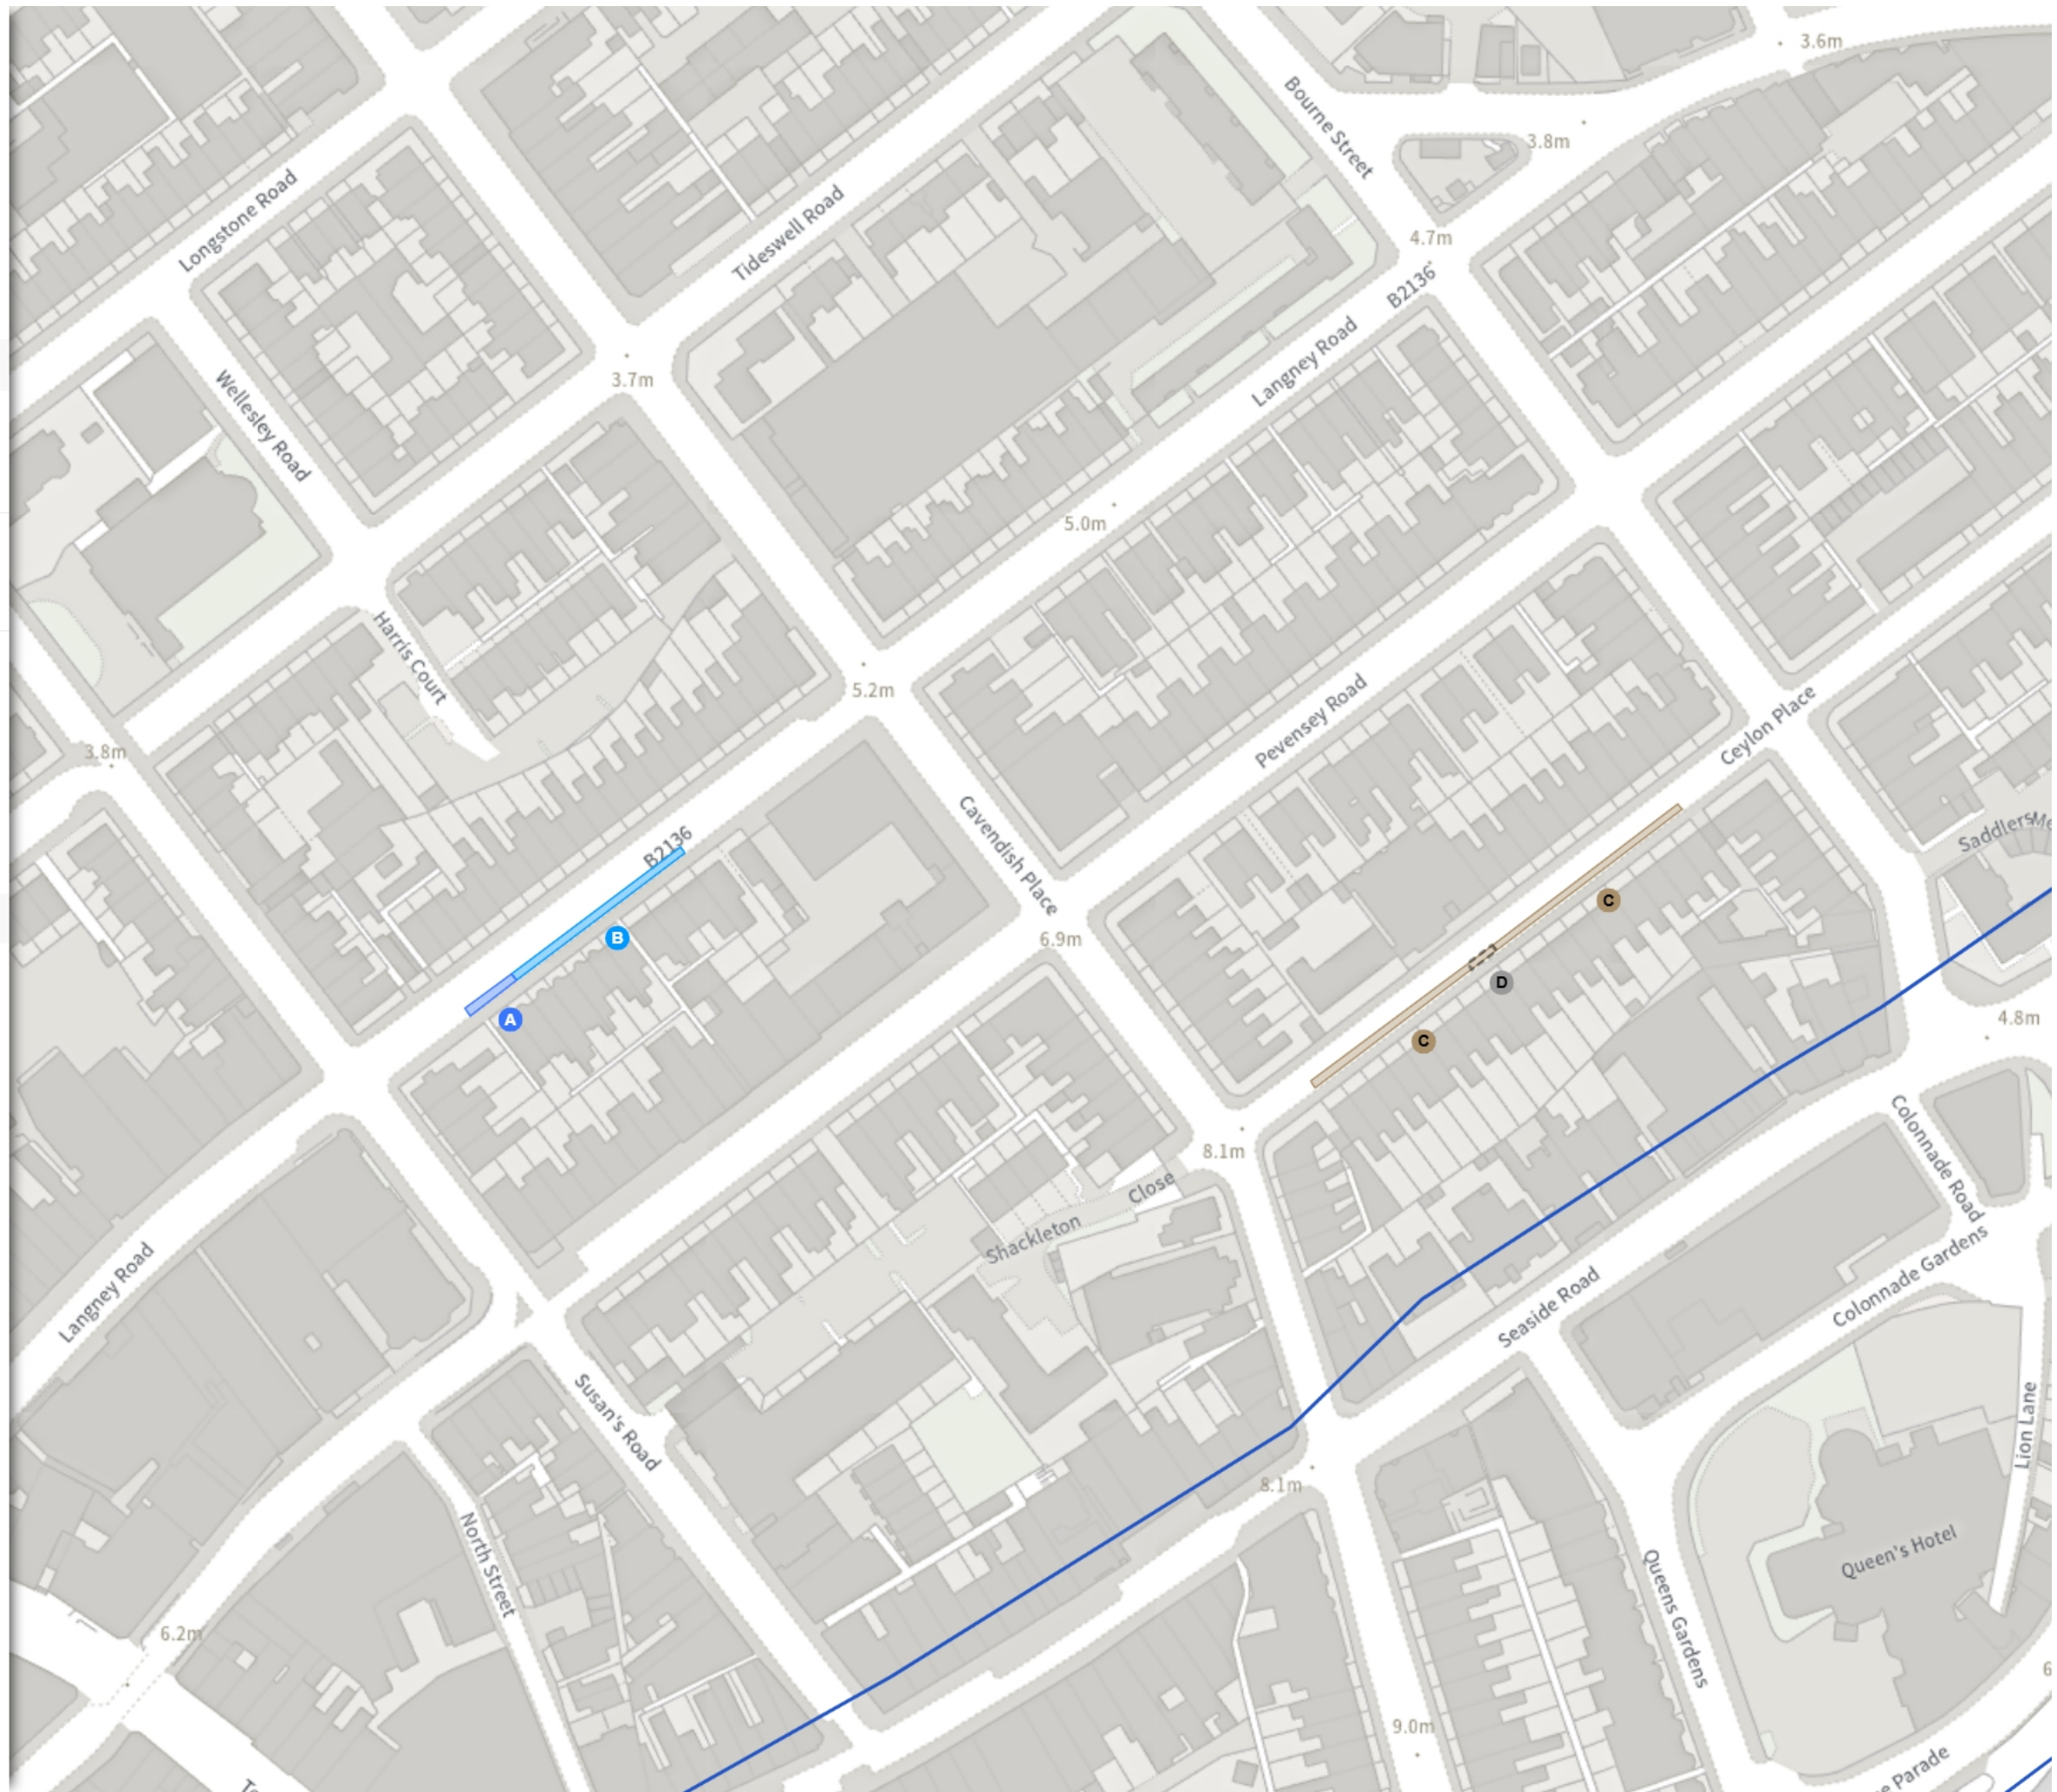

Scale: 1:1250 0 20 40 60m

NW 561402.311, 99354.372 SE 561855.06, 98983.271

© Crown copyright and database rights 2026 Ordnance Survey. You are not permitted to copy, sub-license, distribute or sell any of this data to third parties in any form. Licence number AC0000808855

MODIFIED

Shared

**A** Paid-for parking place (N)

Mon-Sat 08:00-18:00 4h 1h

**A** Permit holders parking place (N)

Mon-Sat 08:00-18:00



Scale: 1:1250 0 20 40 60m


NW 560986.194, 98534.228 SE 561438.98, 98163.031

© Crown copyright and database rights 2026 Ordnance Survey. You are not permitted to copy, sub-license, distribute or sell any of this data to third parties in any form. Licence number AC0000808855

ADDED

Disabled persons' badge holders parking place

At all times

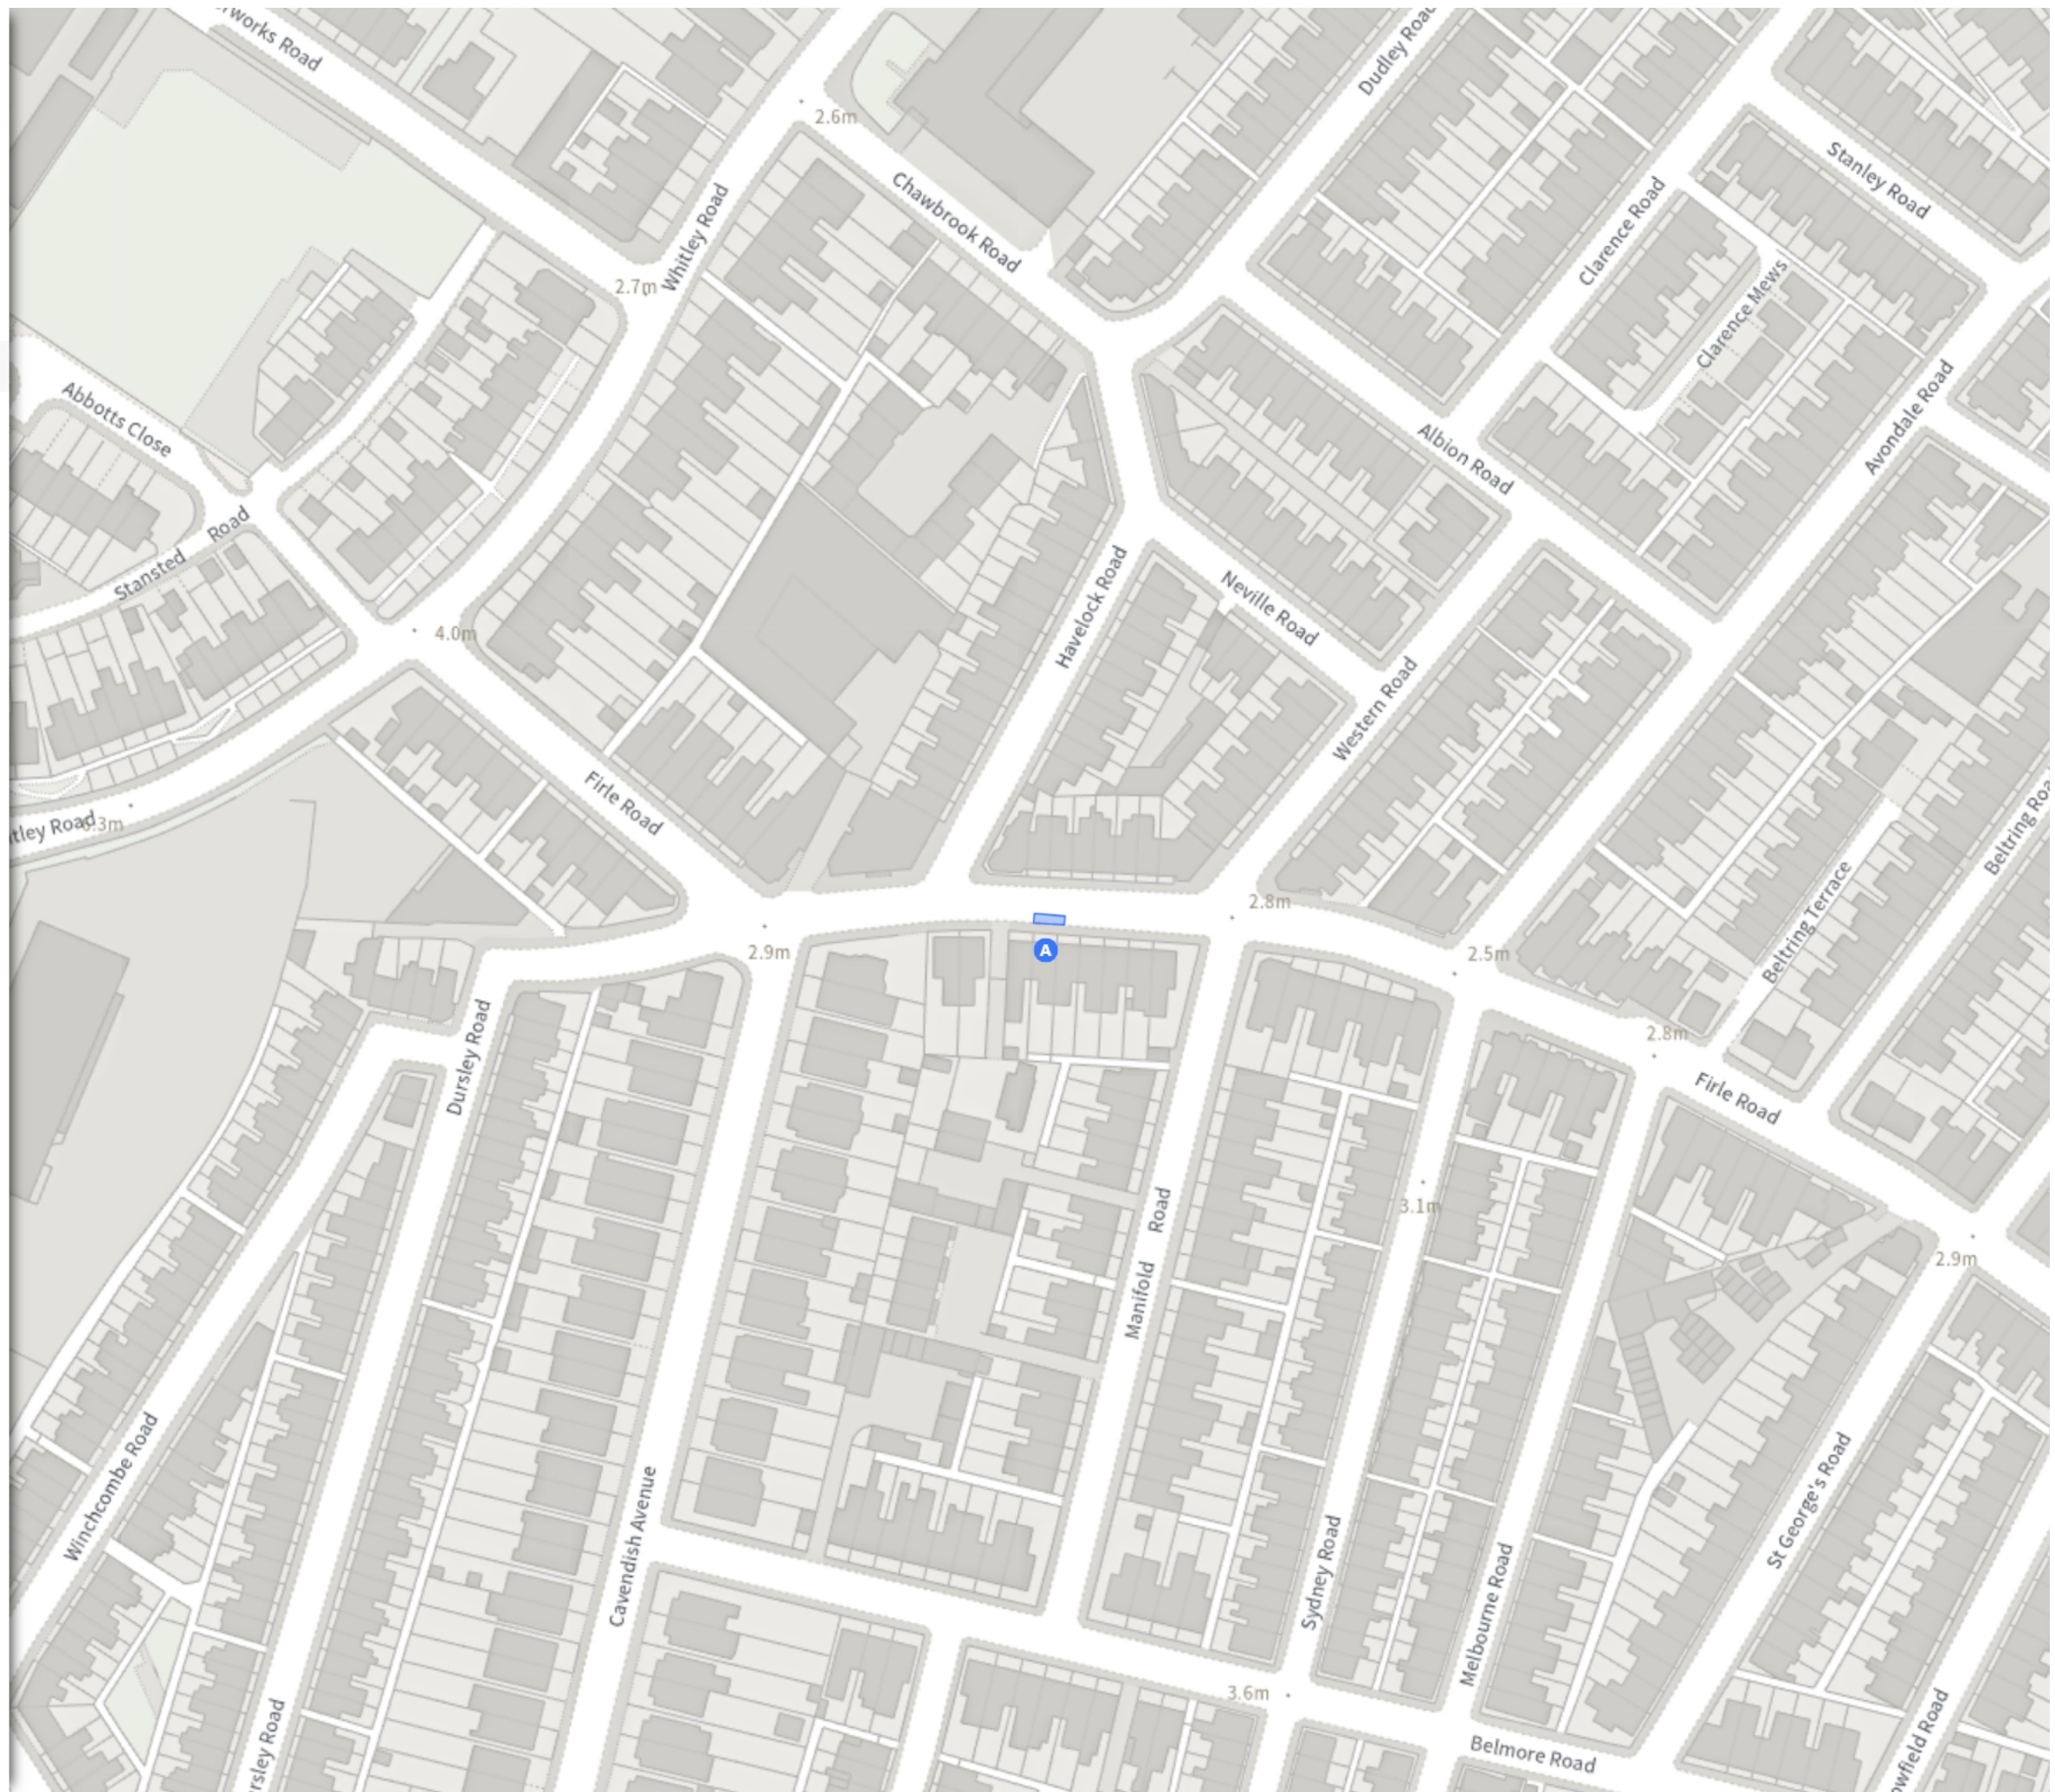

Scale: 1:1250


NW 561413.135, 99958.771 SE 561865.835, 99587.717

© Crown copyright and database rights 2026 Ordnance Survey. You are not permitted to copy, sub-license, distribute or sell any of this data to third parties in any form. Licence number AC0000808855

ADDED

Disabled persons' badge holders parking place

At all times

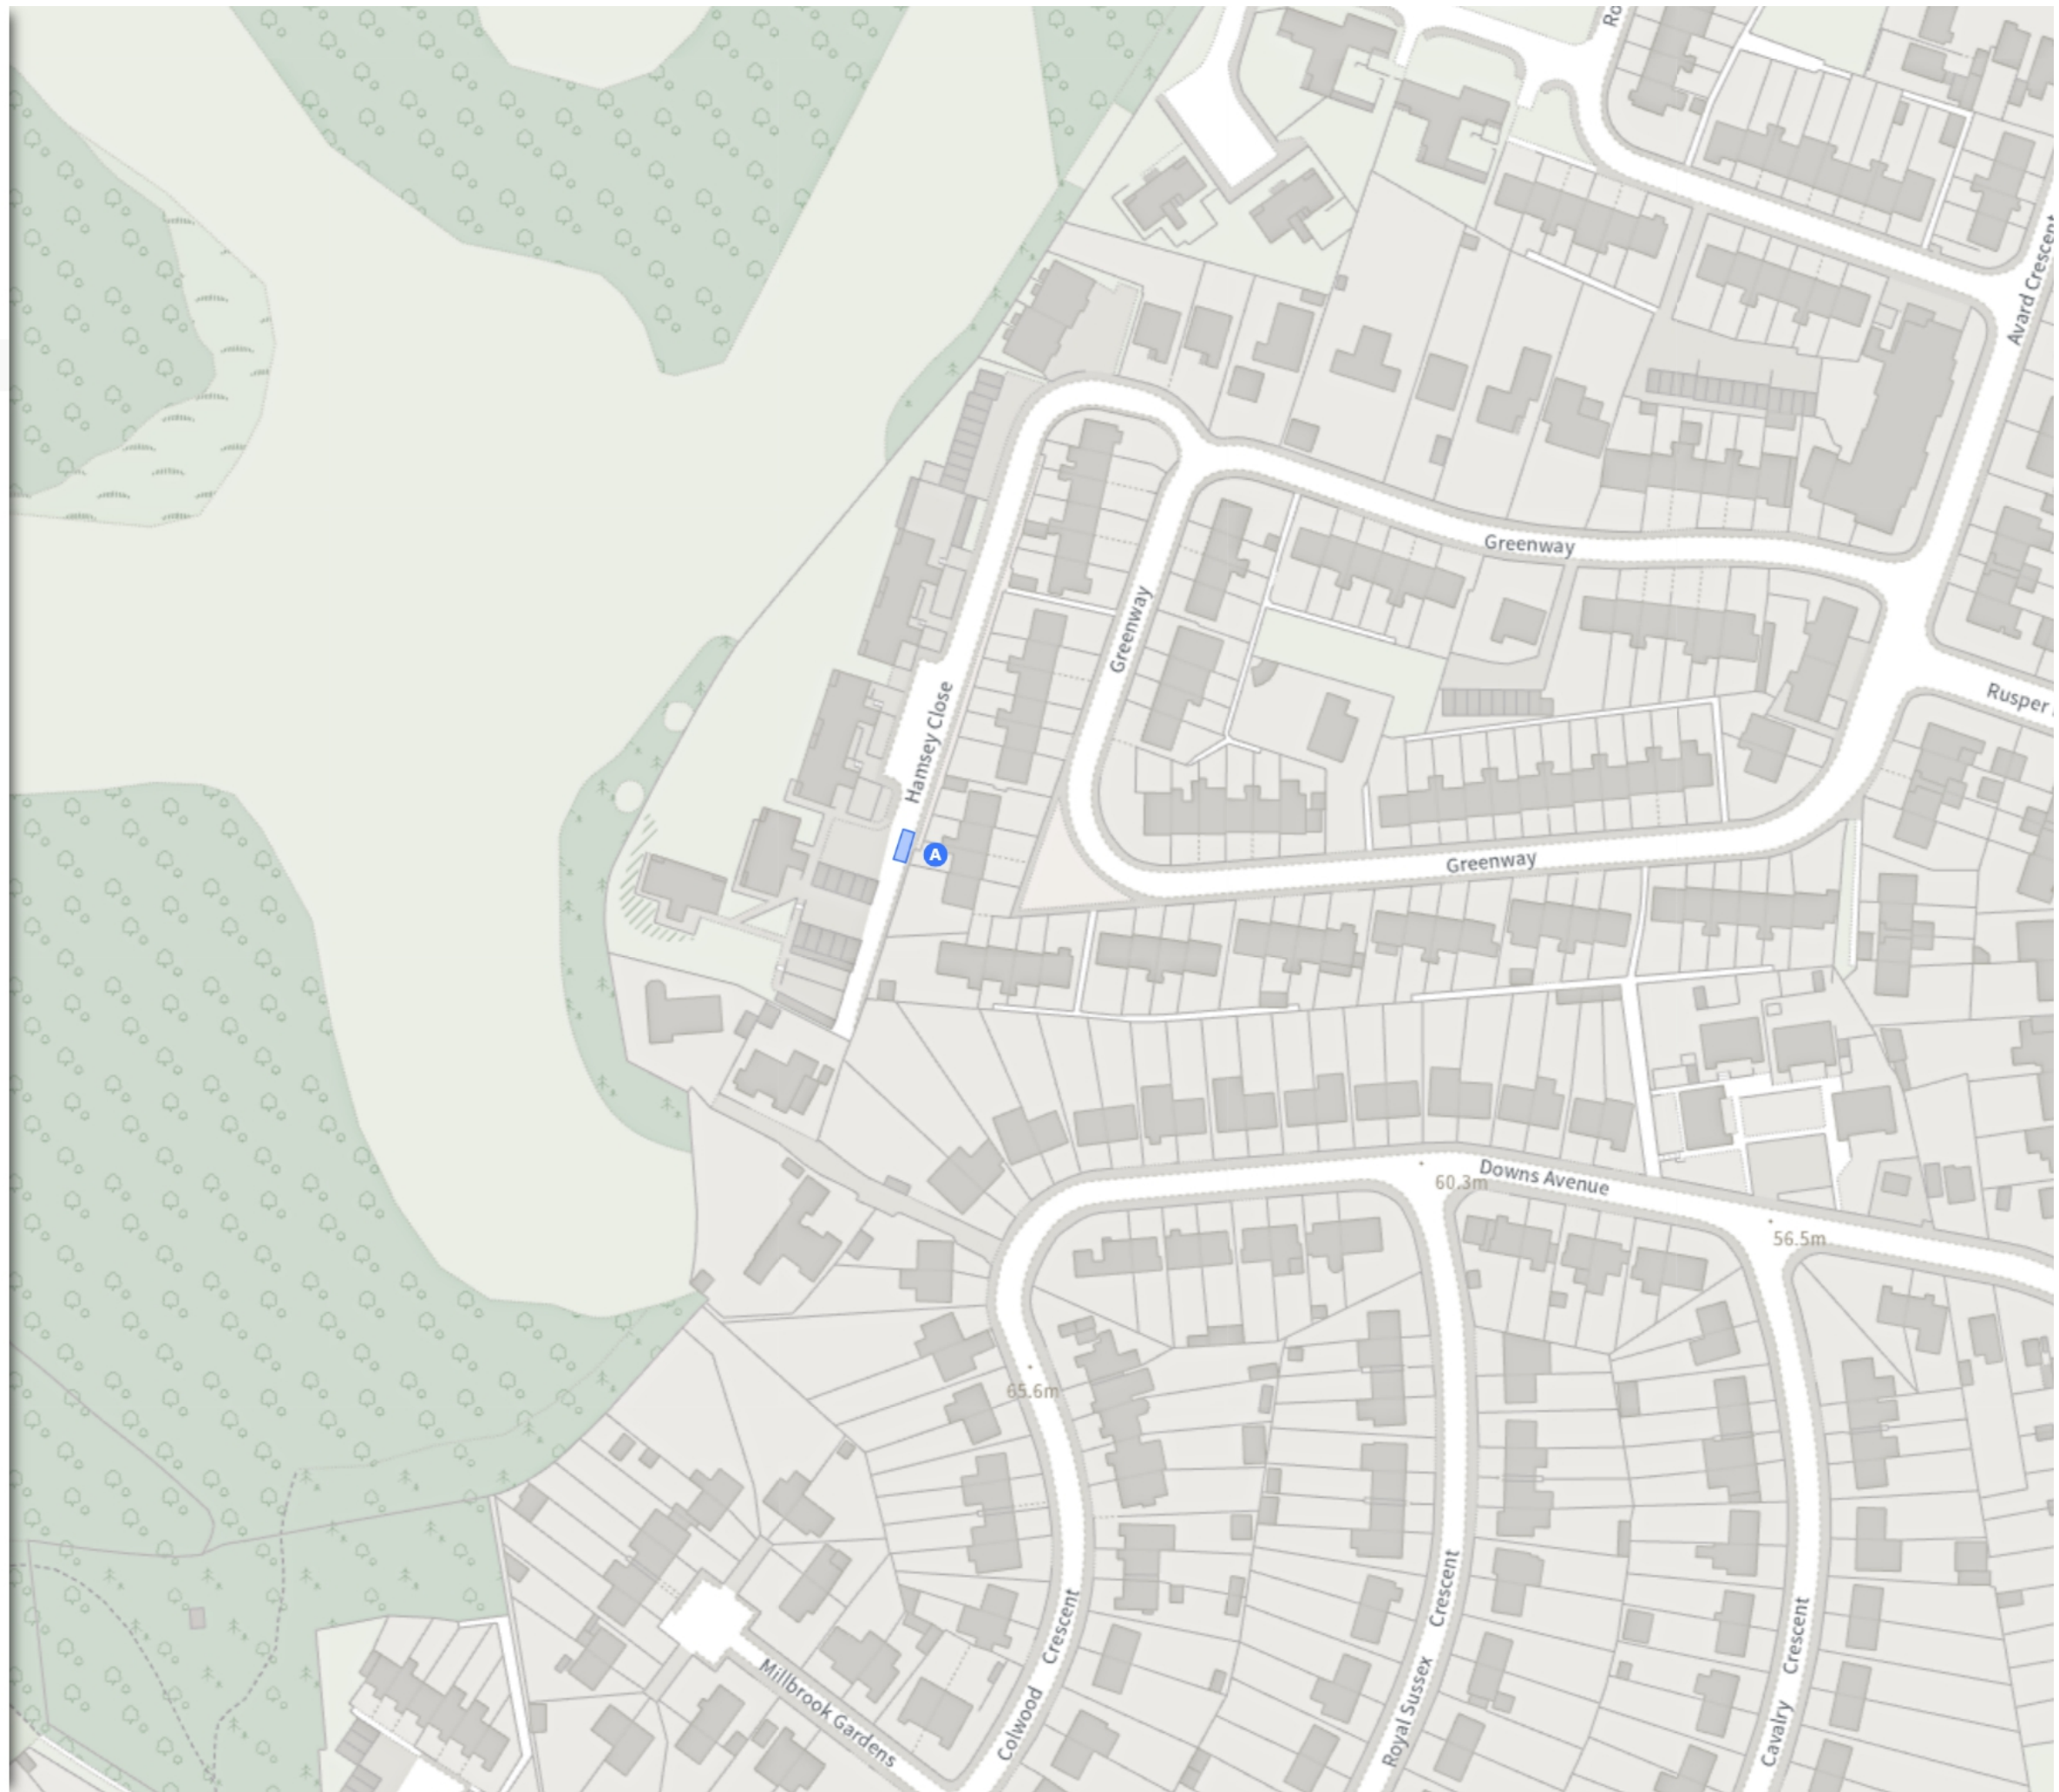

Scale: 1:1250 0 20 40 60m

NW 558529.246, 100907.605 SE 558981.649, 100536.382

© Crown copyright and database rights 2026 Ordnance Survey. You are not permitted to copy, sub-license, distribute or sell any of this data to third parties in any form. Licence number AC0000808855

ADDED

Disabled persons' badge holders parking place

At all times

MODIFIED

Resident permit holders parking place (G)

Mon-Sat 08:00-18:00

Shared

Paid-for parking place (G)

Mon-Sat 08:00-18:00 2h 1h

Permit holders parking place (G)

Mon-Sat 08:00-18:00

REMOVED

Disabled persons' badge holders parking place

At all times


Resident permit holders parking place (G)

Mon-Sat 08:00-18:00

Scale: 1:1250 0 20 40 60m

NW 560734.652, 99177.445 SE 561187.365, 98806.276

© Crown copyright and database rights 2026 Ordnance Survey. You are not permitted to copy, sub-license, distribute or sell any of this data to third parties in any form. Licence number AC0000808855

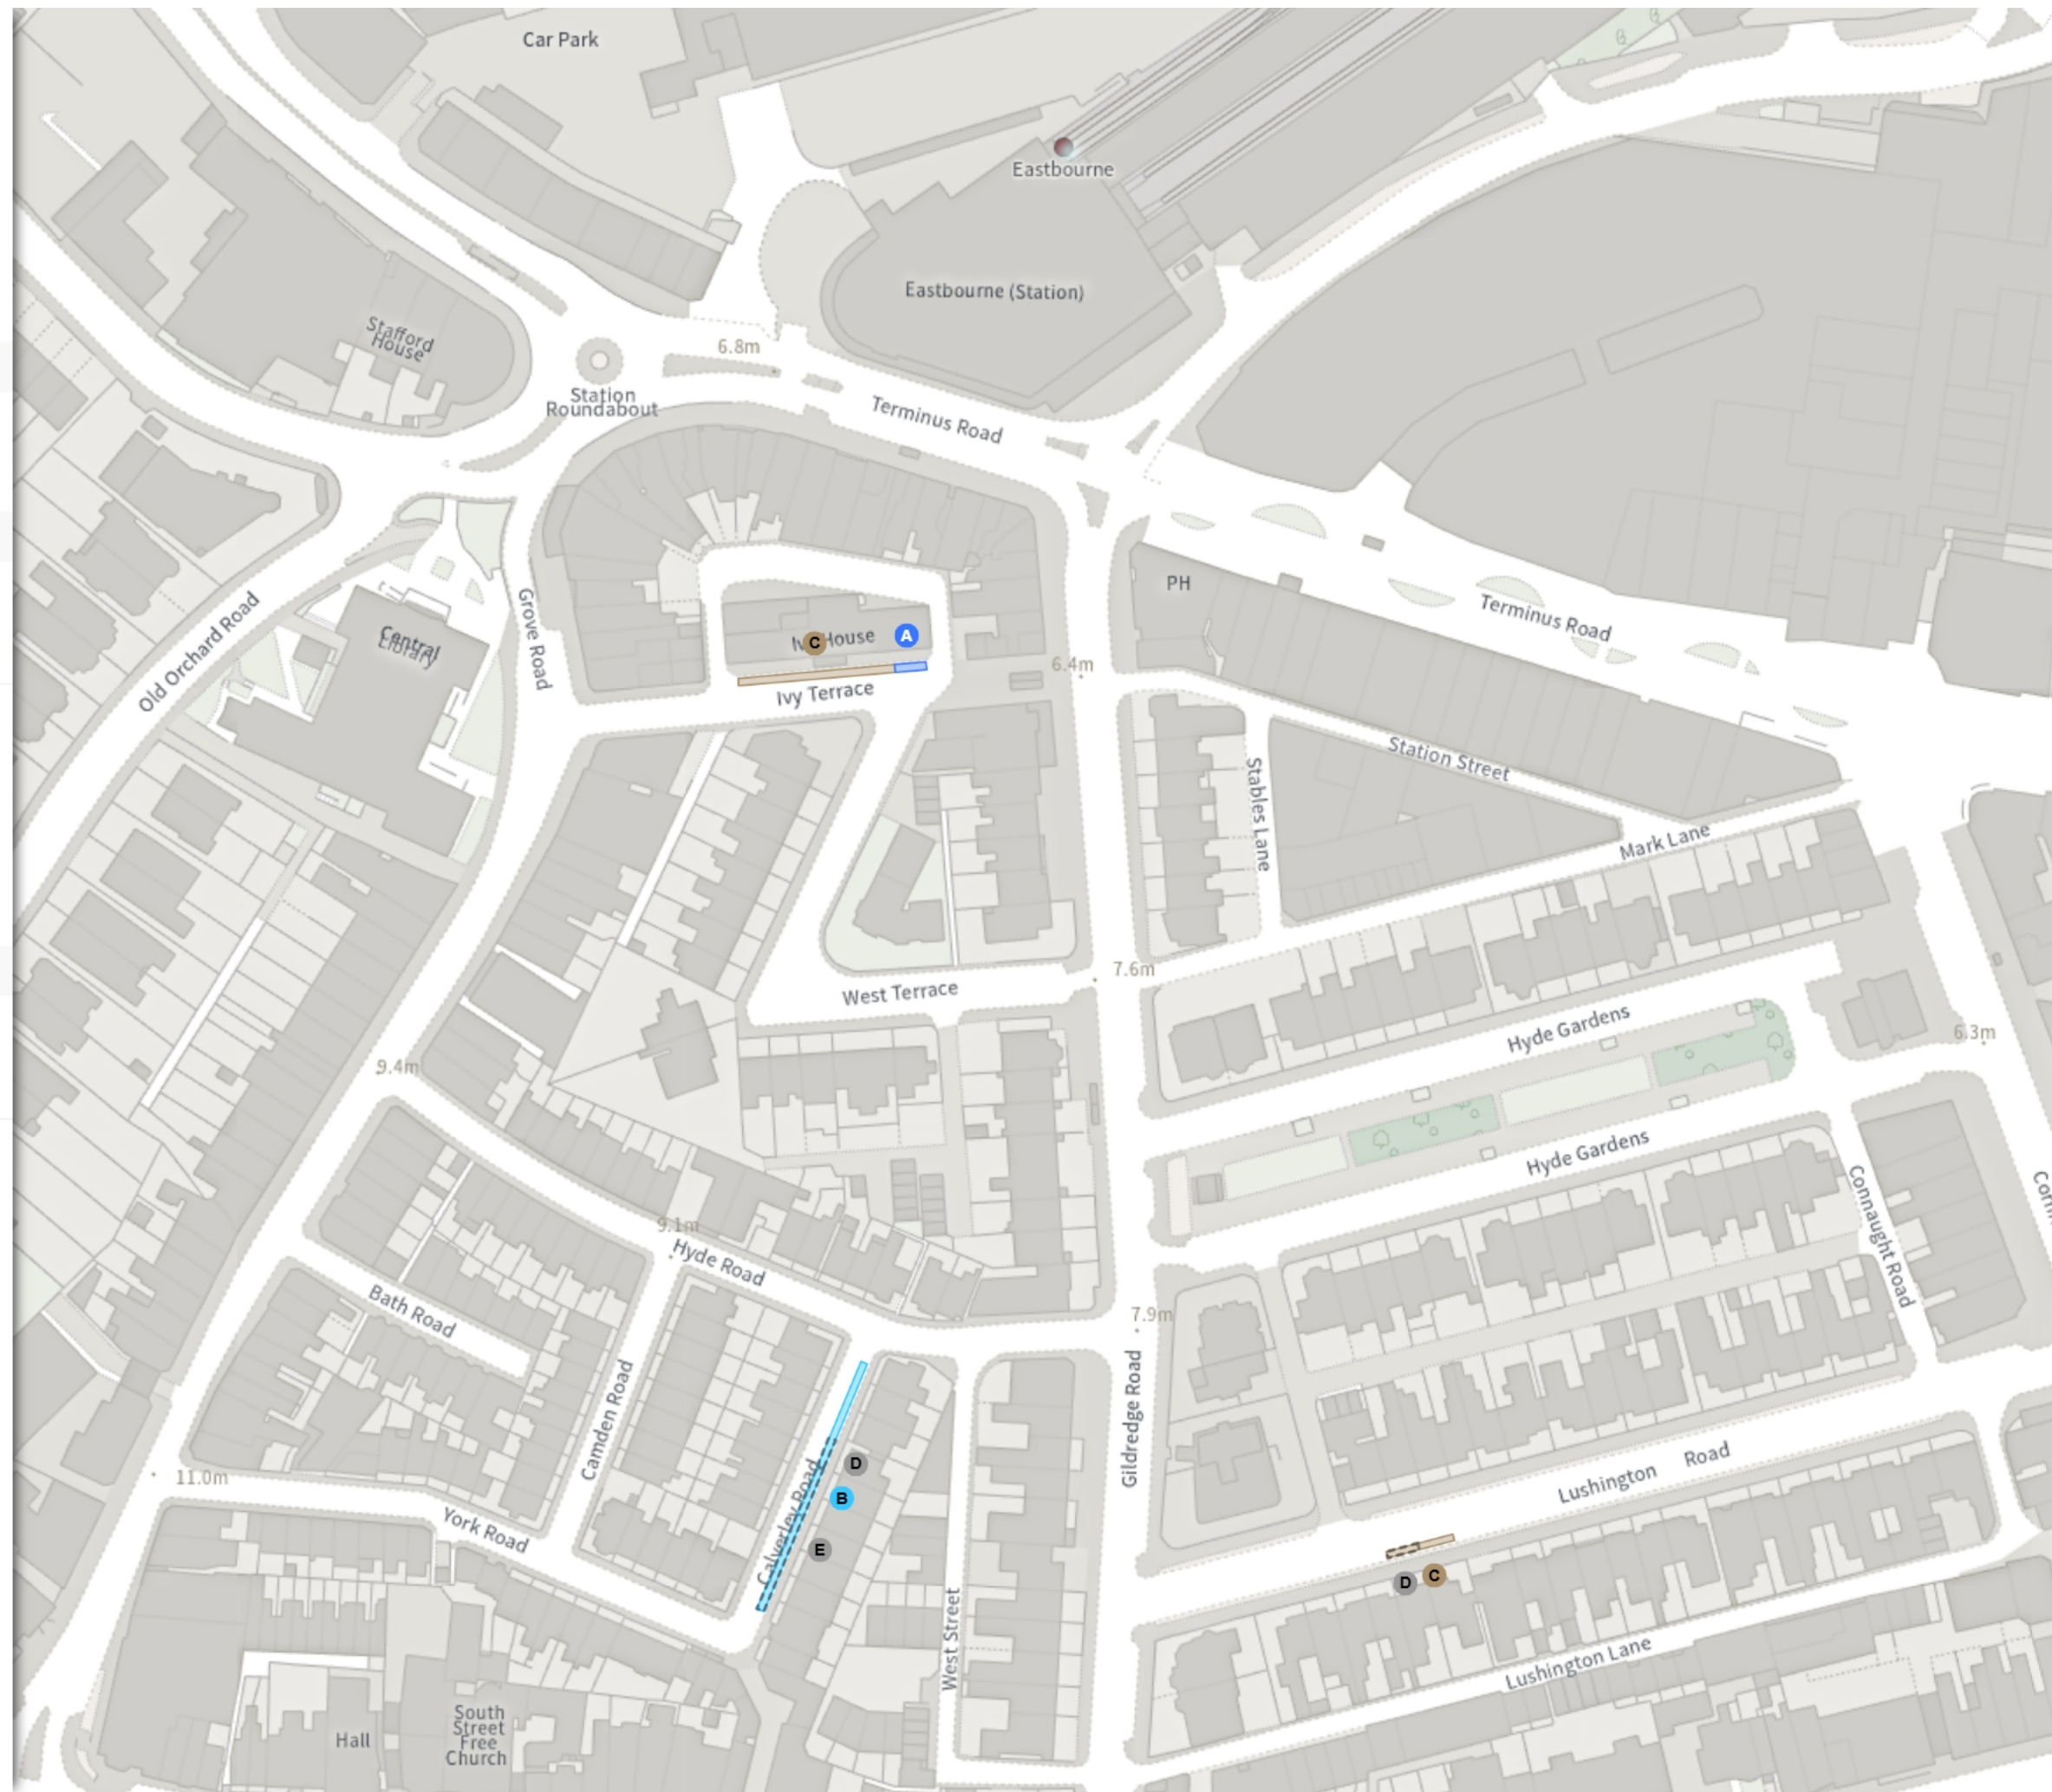

ADDED

No waiting at any time

At all times

MODIFIED

Permit holders parking place (M)

Mon-Sat 08:00-18:00


Shared

Free parking place

Mon-Sat 08:00-18:00 2h 1h

Permit holders parking place (M)

Mon-Sat 08:00-18:00

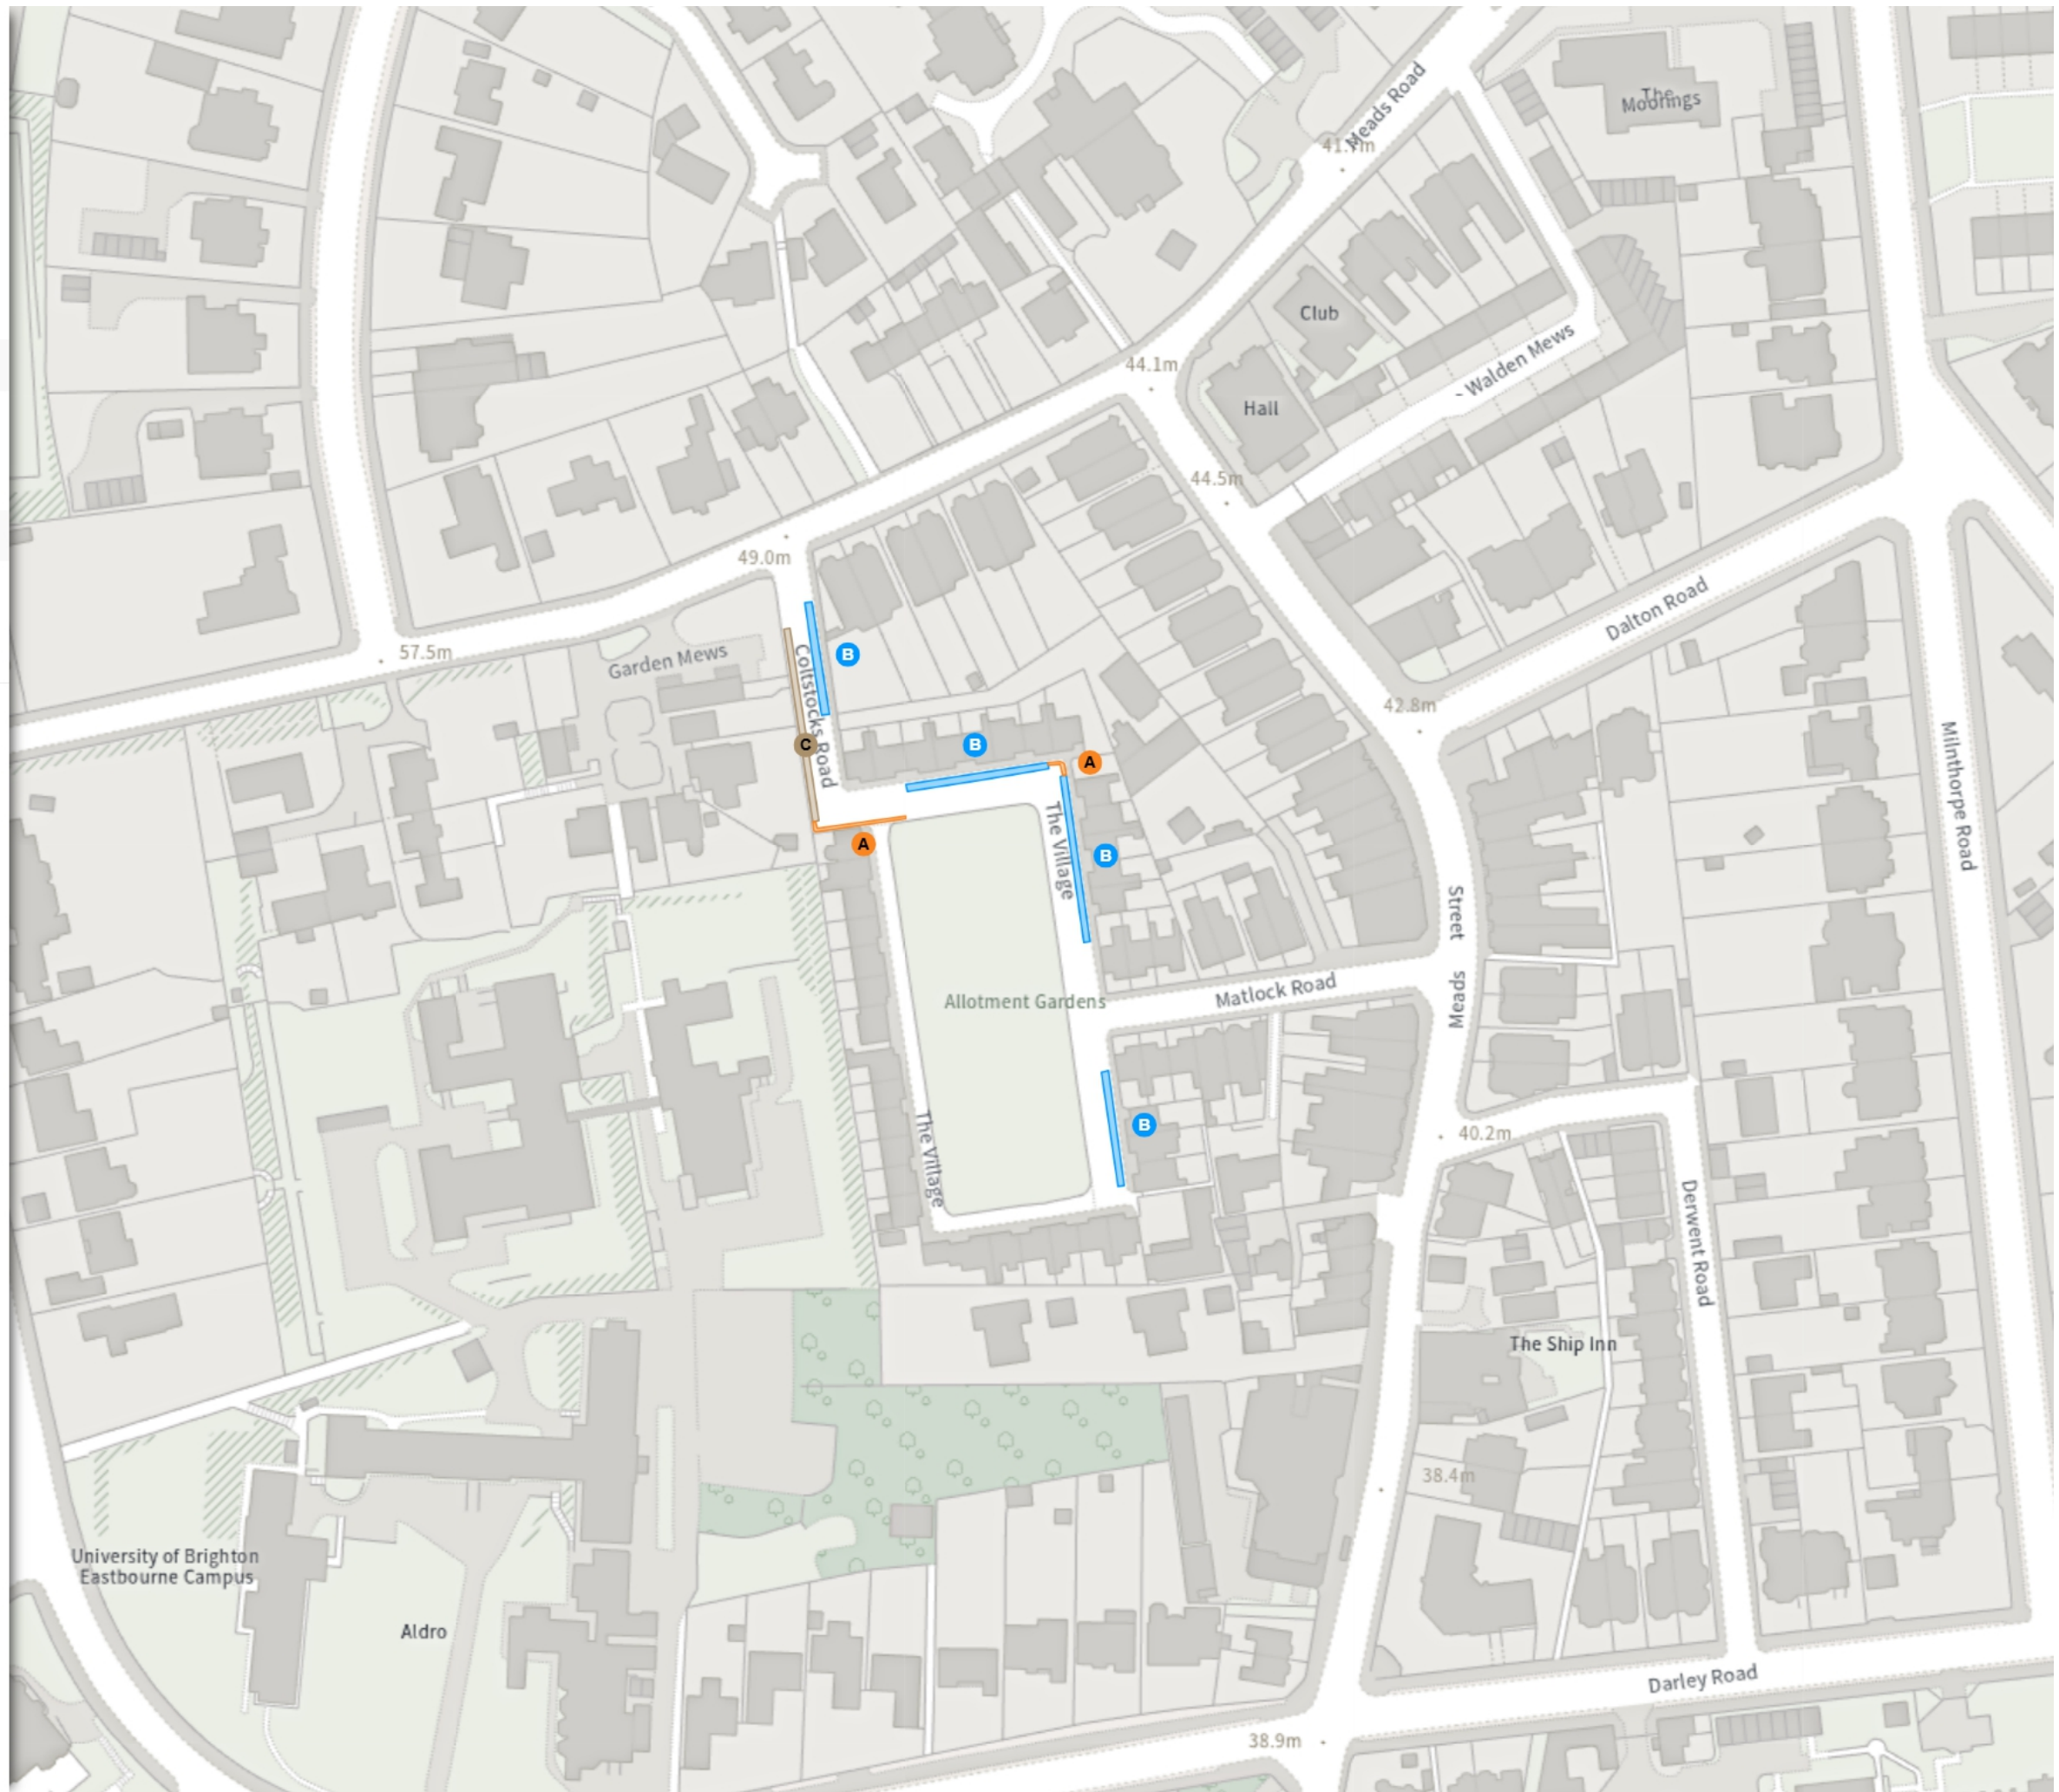

Scale: 1:1250

NW 559758.891, 97828.088 SE 560211.643, 97456.736

© Crown copyright and database rights 2026 Ordnance Survey. You are not permitted to copy, sub-license, distribute or sell any of this data to third parties in any form. Licence number AC0000808855

East Sussex County Council (Prohibition and Restriction of Waiting, No Stopping, Loading, Unloading and Parking Places) (Eastbourne Borough Consolidation) Order 2025 Amendment \* 2026

Map 8 of 17

ADDED


Prohibition of stopping on school entrance markings

Jan-Jul Sep-Dec Mon-Fri 08:00-09:30 14:30-16:00

MODIFIED

No waiting at any time

At all times

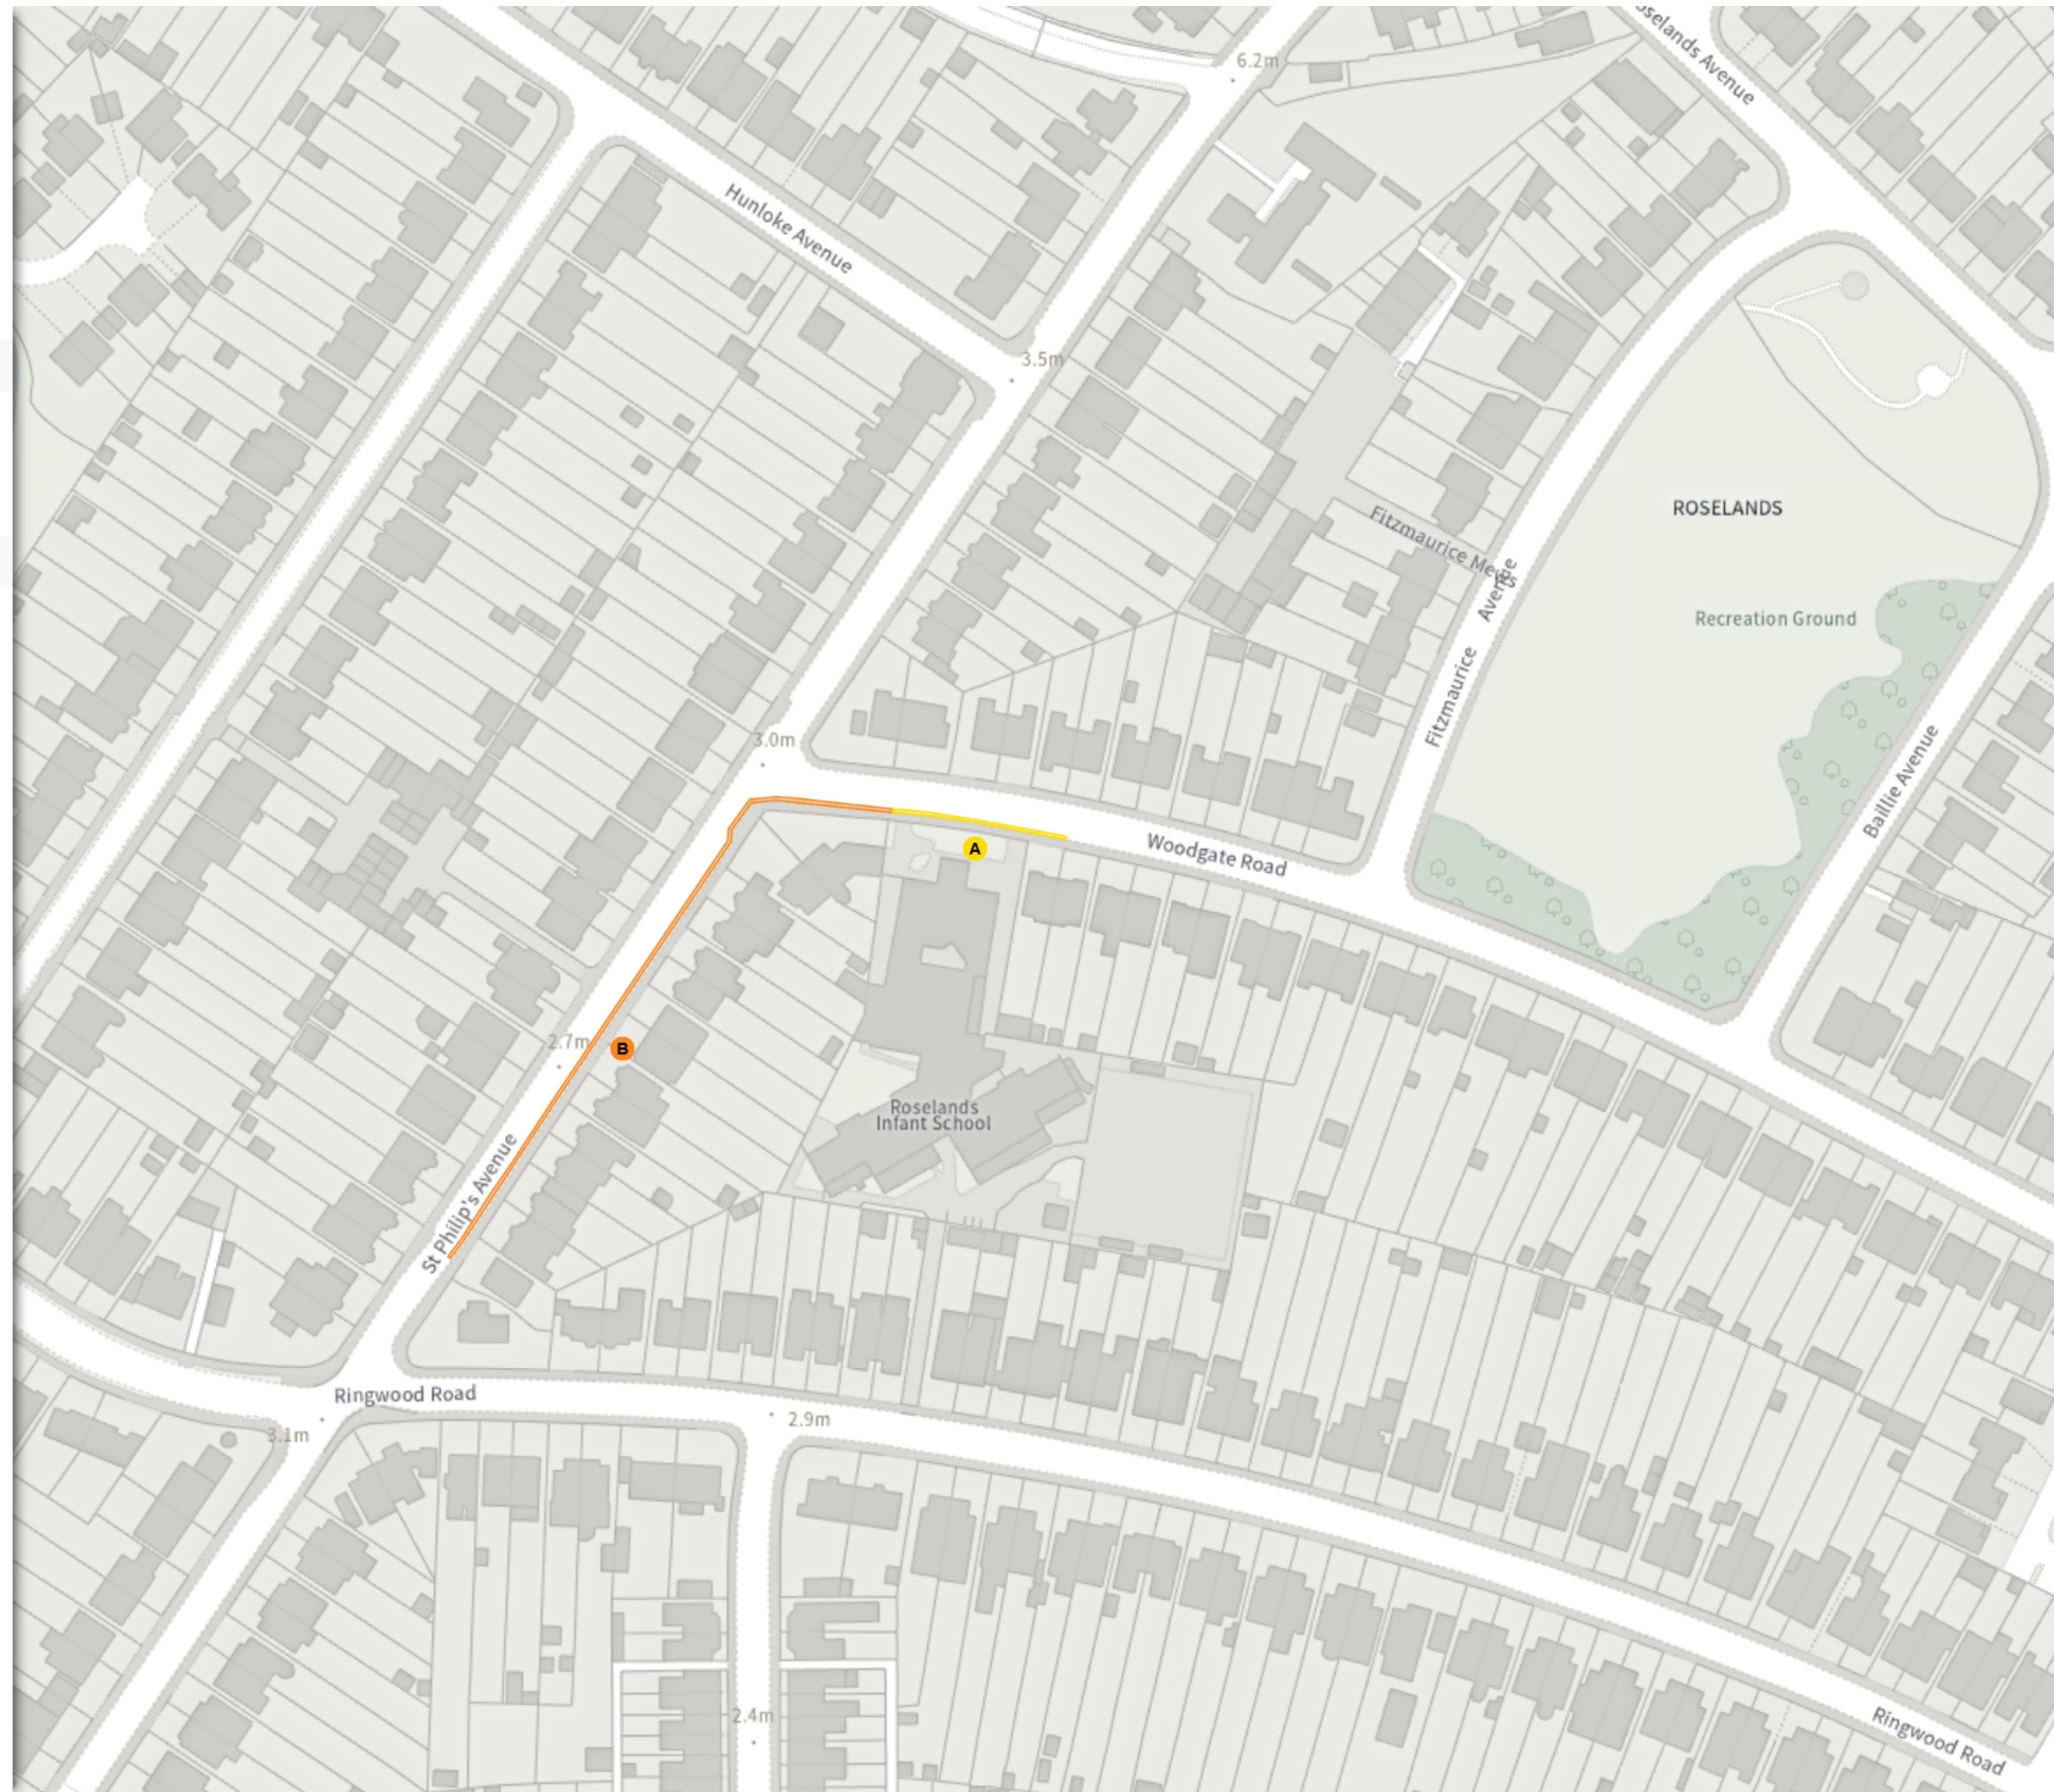

Scale: 1:1250

NW 561654.9, 100512.123 SE 562107.572, 100141.131

© Crown copyright and database rights 2026 Ordnance Survey. You are not permitted to copy, sub-license, distribute or sell any of this data to third parties in any form. Licence number AC0000808855

ADDED

Disabled persons' badge holders parking place

At all times

MODIFIED

No waiting at any time

At all times



Scale: 1:1250 0 20 40 60m


NW 560639.649, 102517.97 SE 561092.078, 102147.044

© Crown copyright and database rights 2026 Ordnance Survey. You are not permitted to copy, sub-license, distribute or sell any of this data to third parties in any form. Licence number AC0000808855

MODIFIED

No waiting at any time

At all times

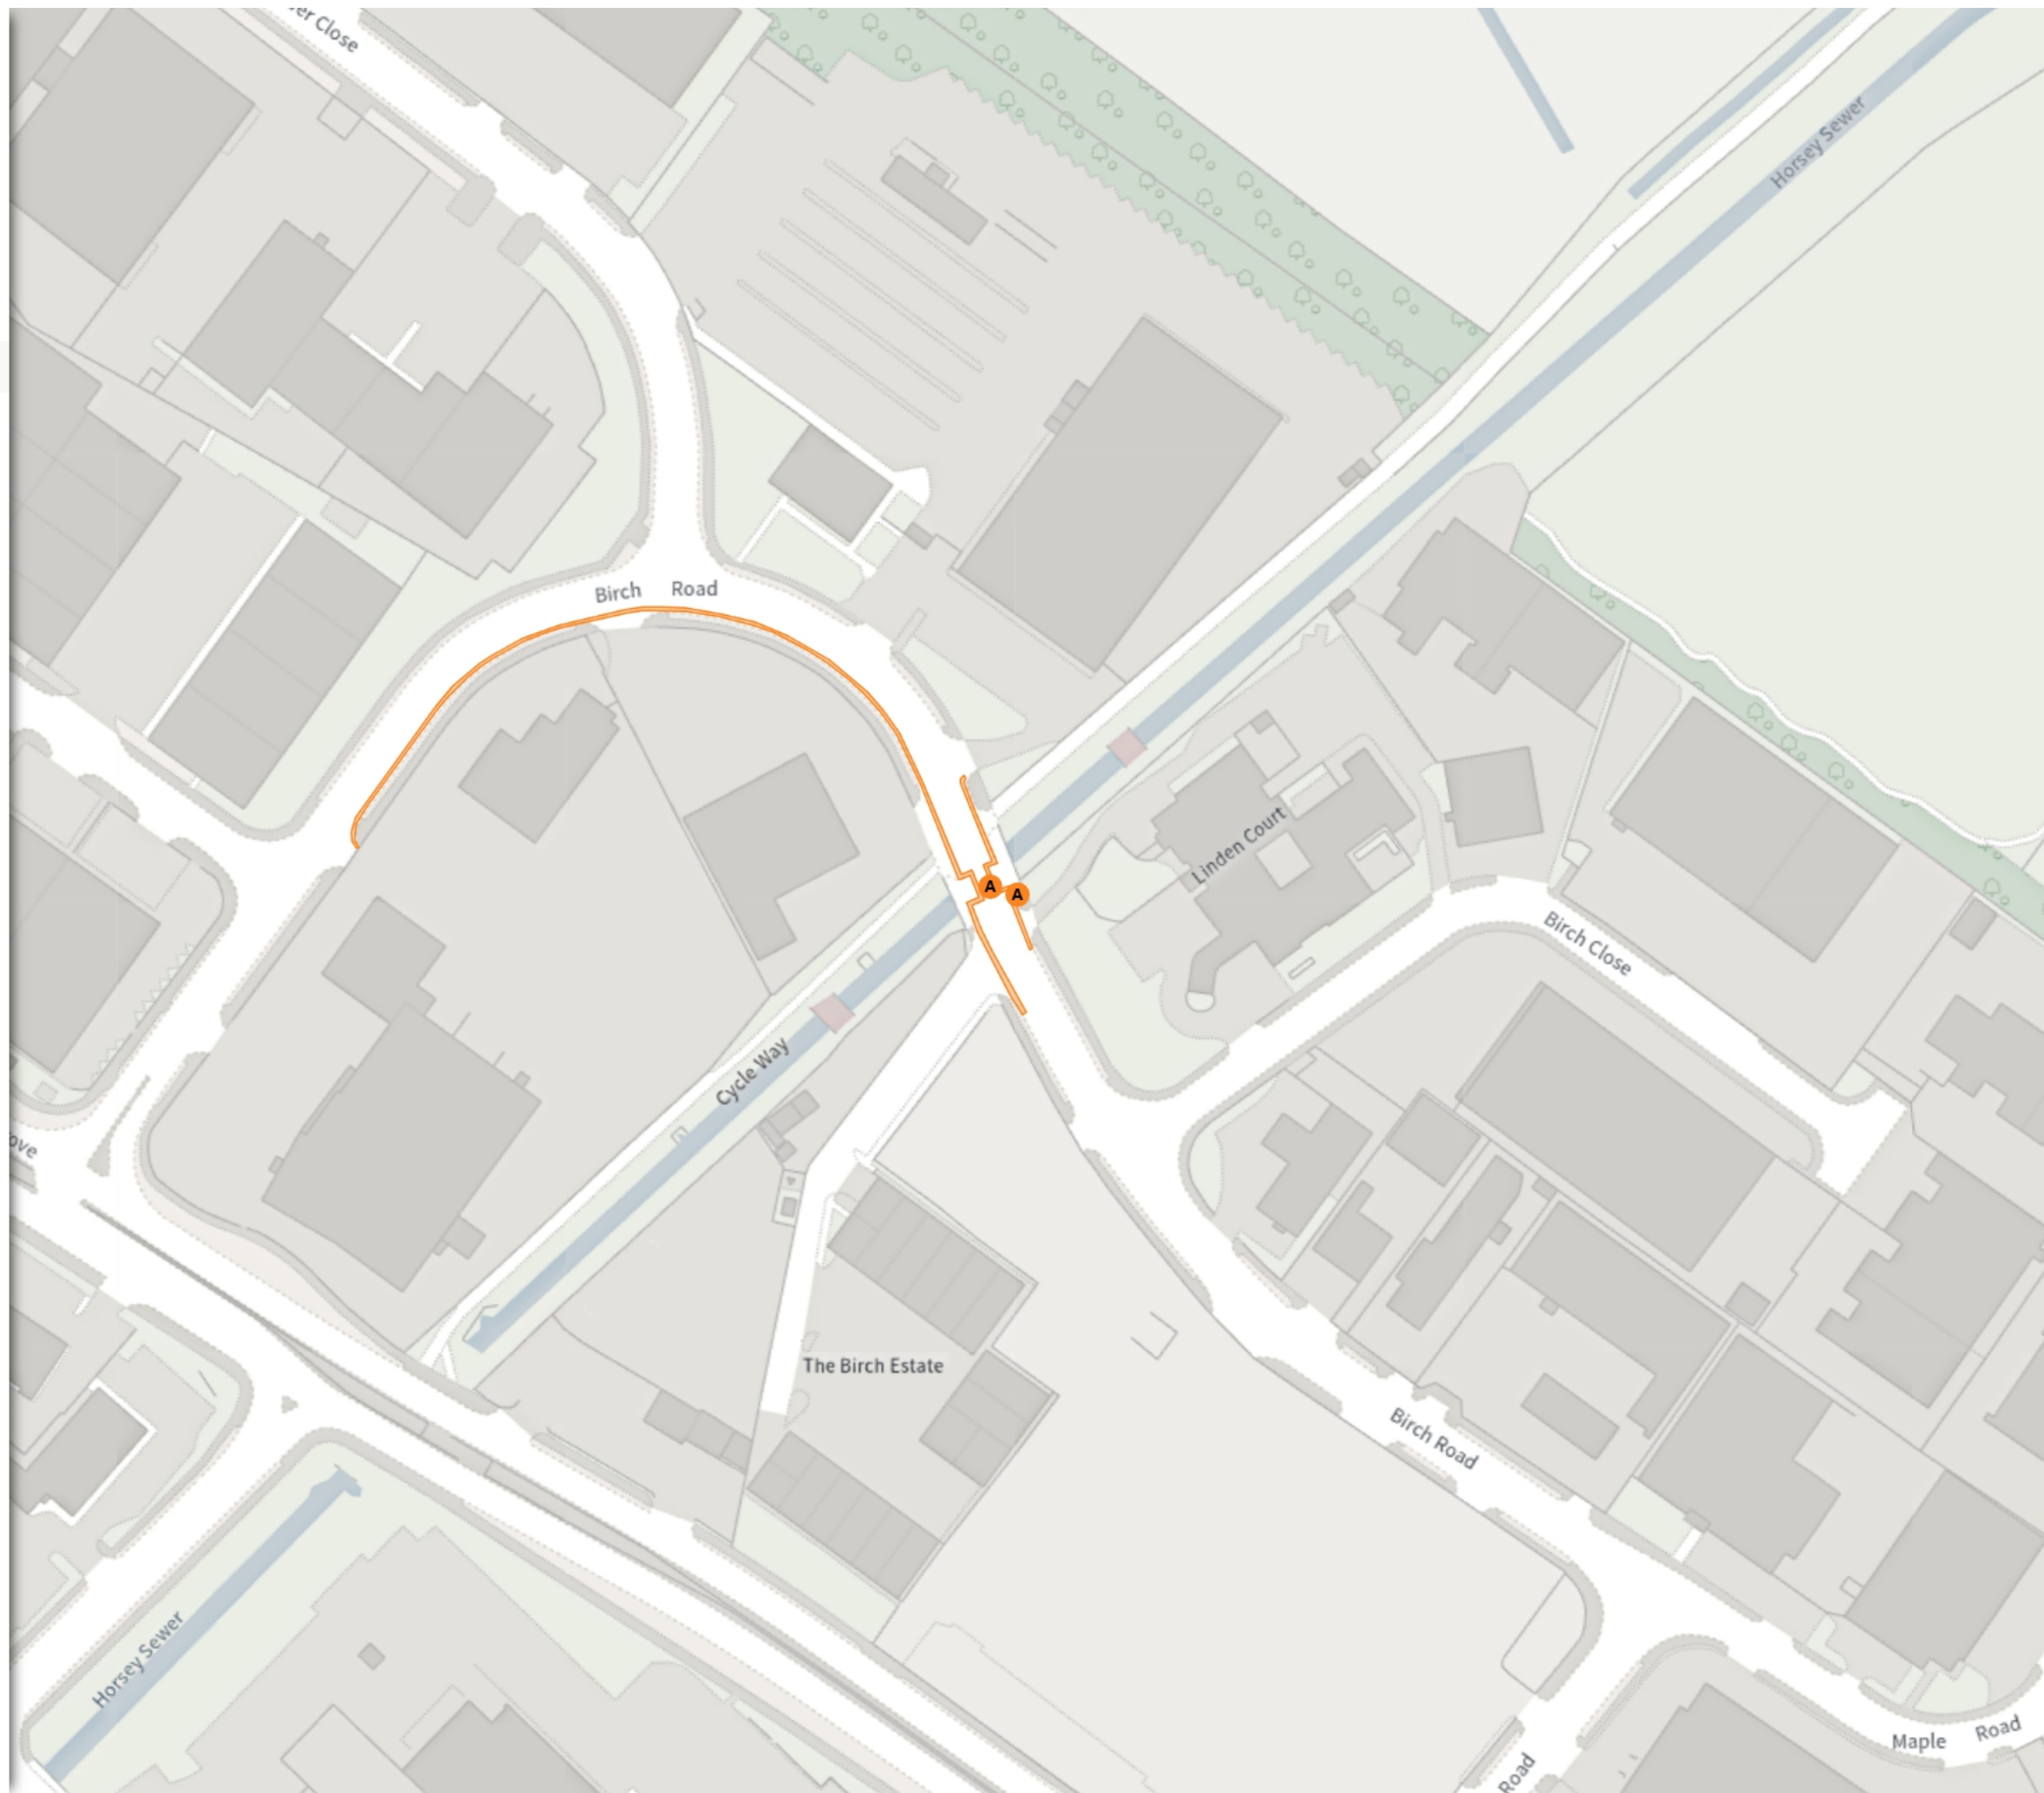

Scale: 1:1250


NW 562235.493, 101589.263 SE 562688.12, 101218.4

© Crown copyright and database rights 2026 Ordnance Survey. You are not permitted to copy, sub-license, distribute or sell any of this data to third parties in any form. Licence number AC0000808855

MODIFIED

No waiting at any time

At all times

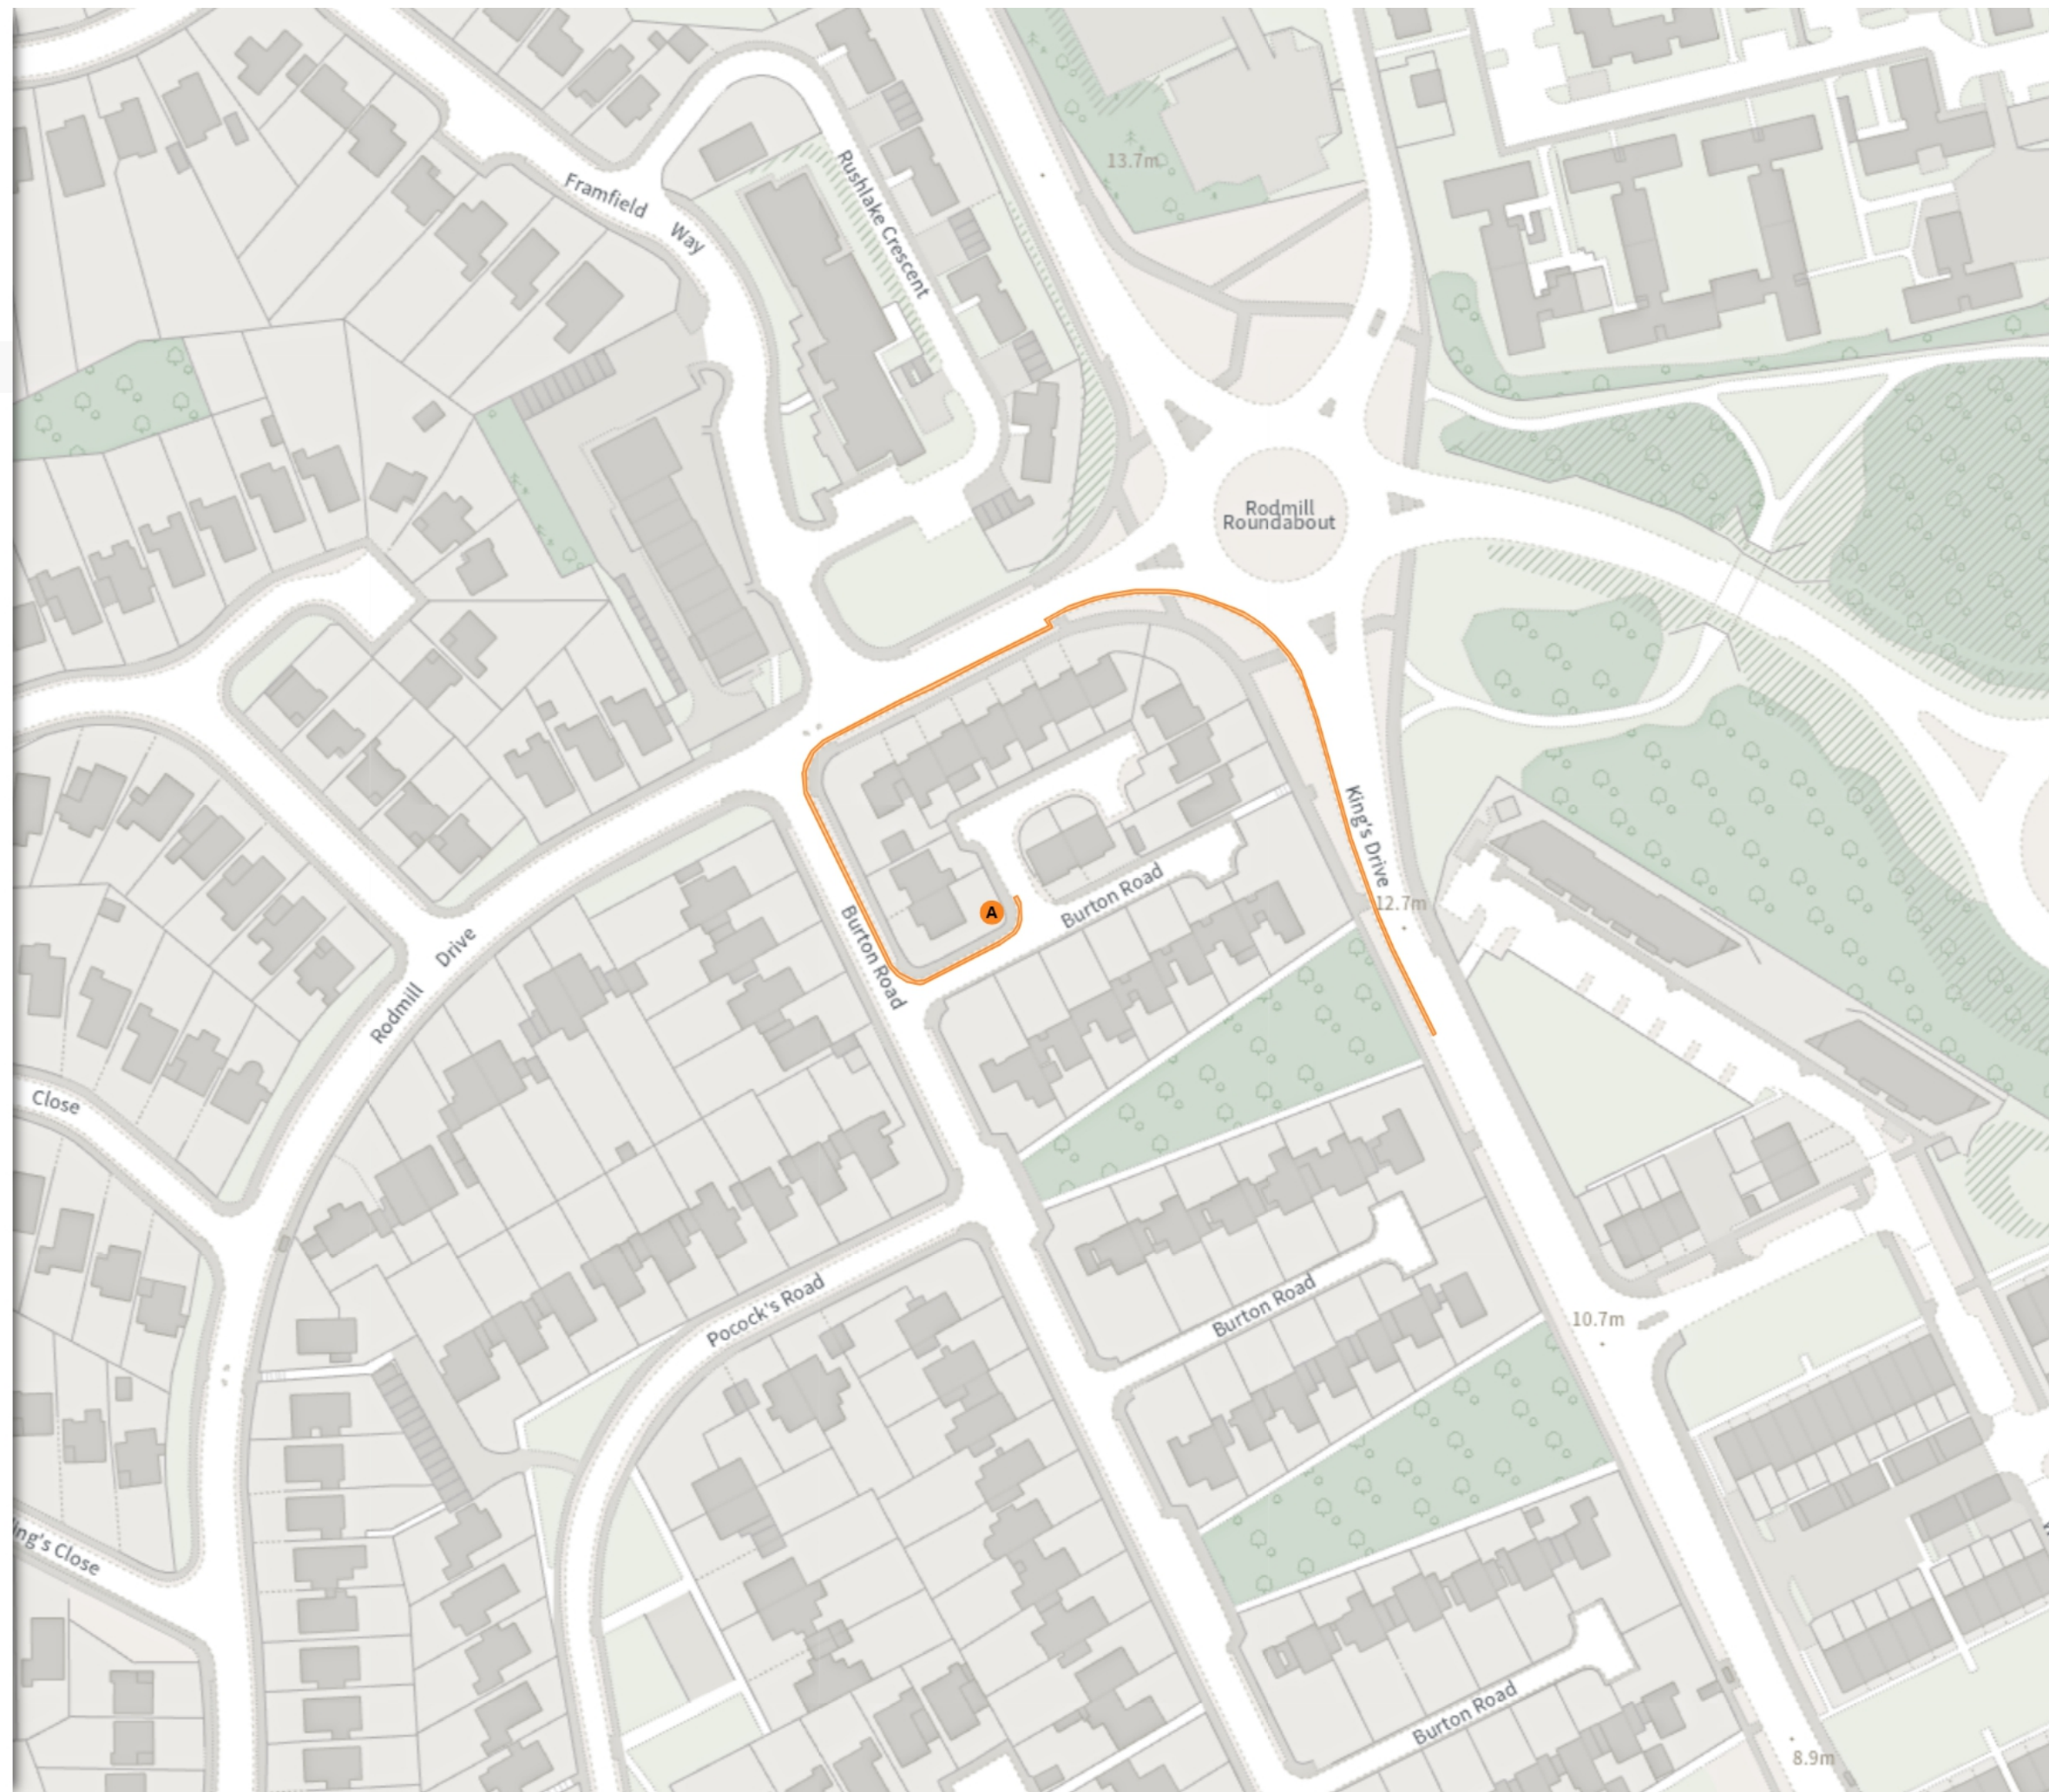

Scale: 1:1250

NW 559783.598, 100816.055 SE 560236.103, 100444.929


© Crown copyright and database rights 2026 Ordnance Survey. You are not permitted to copy, sub-license, distribute or sell any of this data to third parties in any form. Licence number AC0000808855

ADDED

- No waiting at any time
- A At all times

MODIFIED

- No waiting at any time
- B At all times

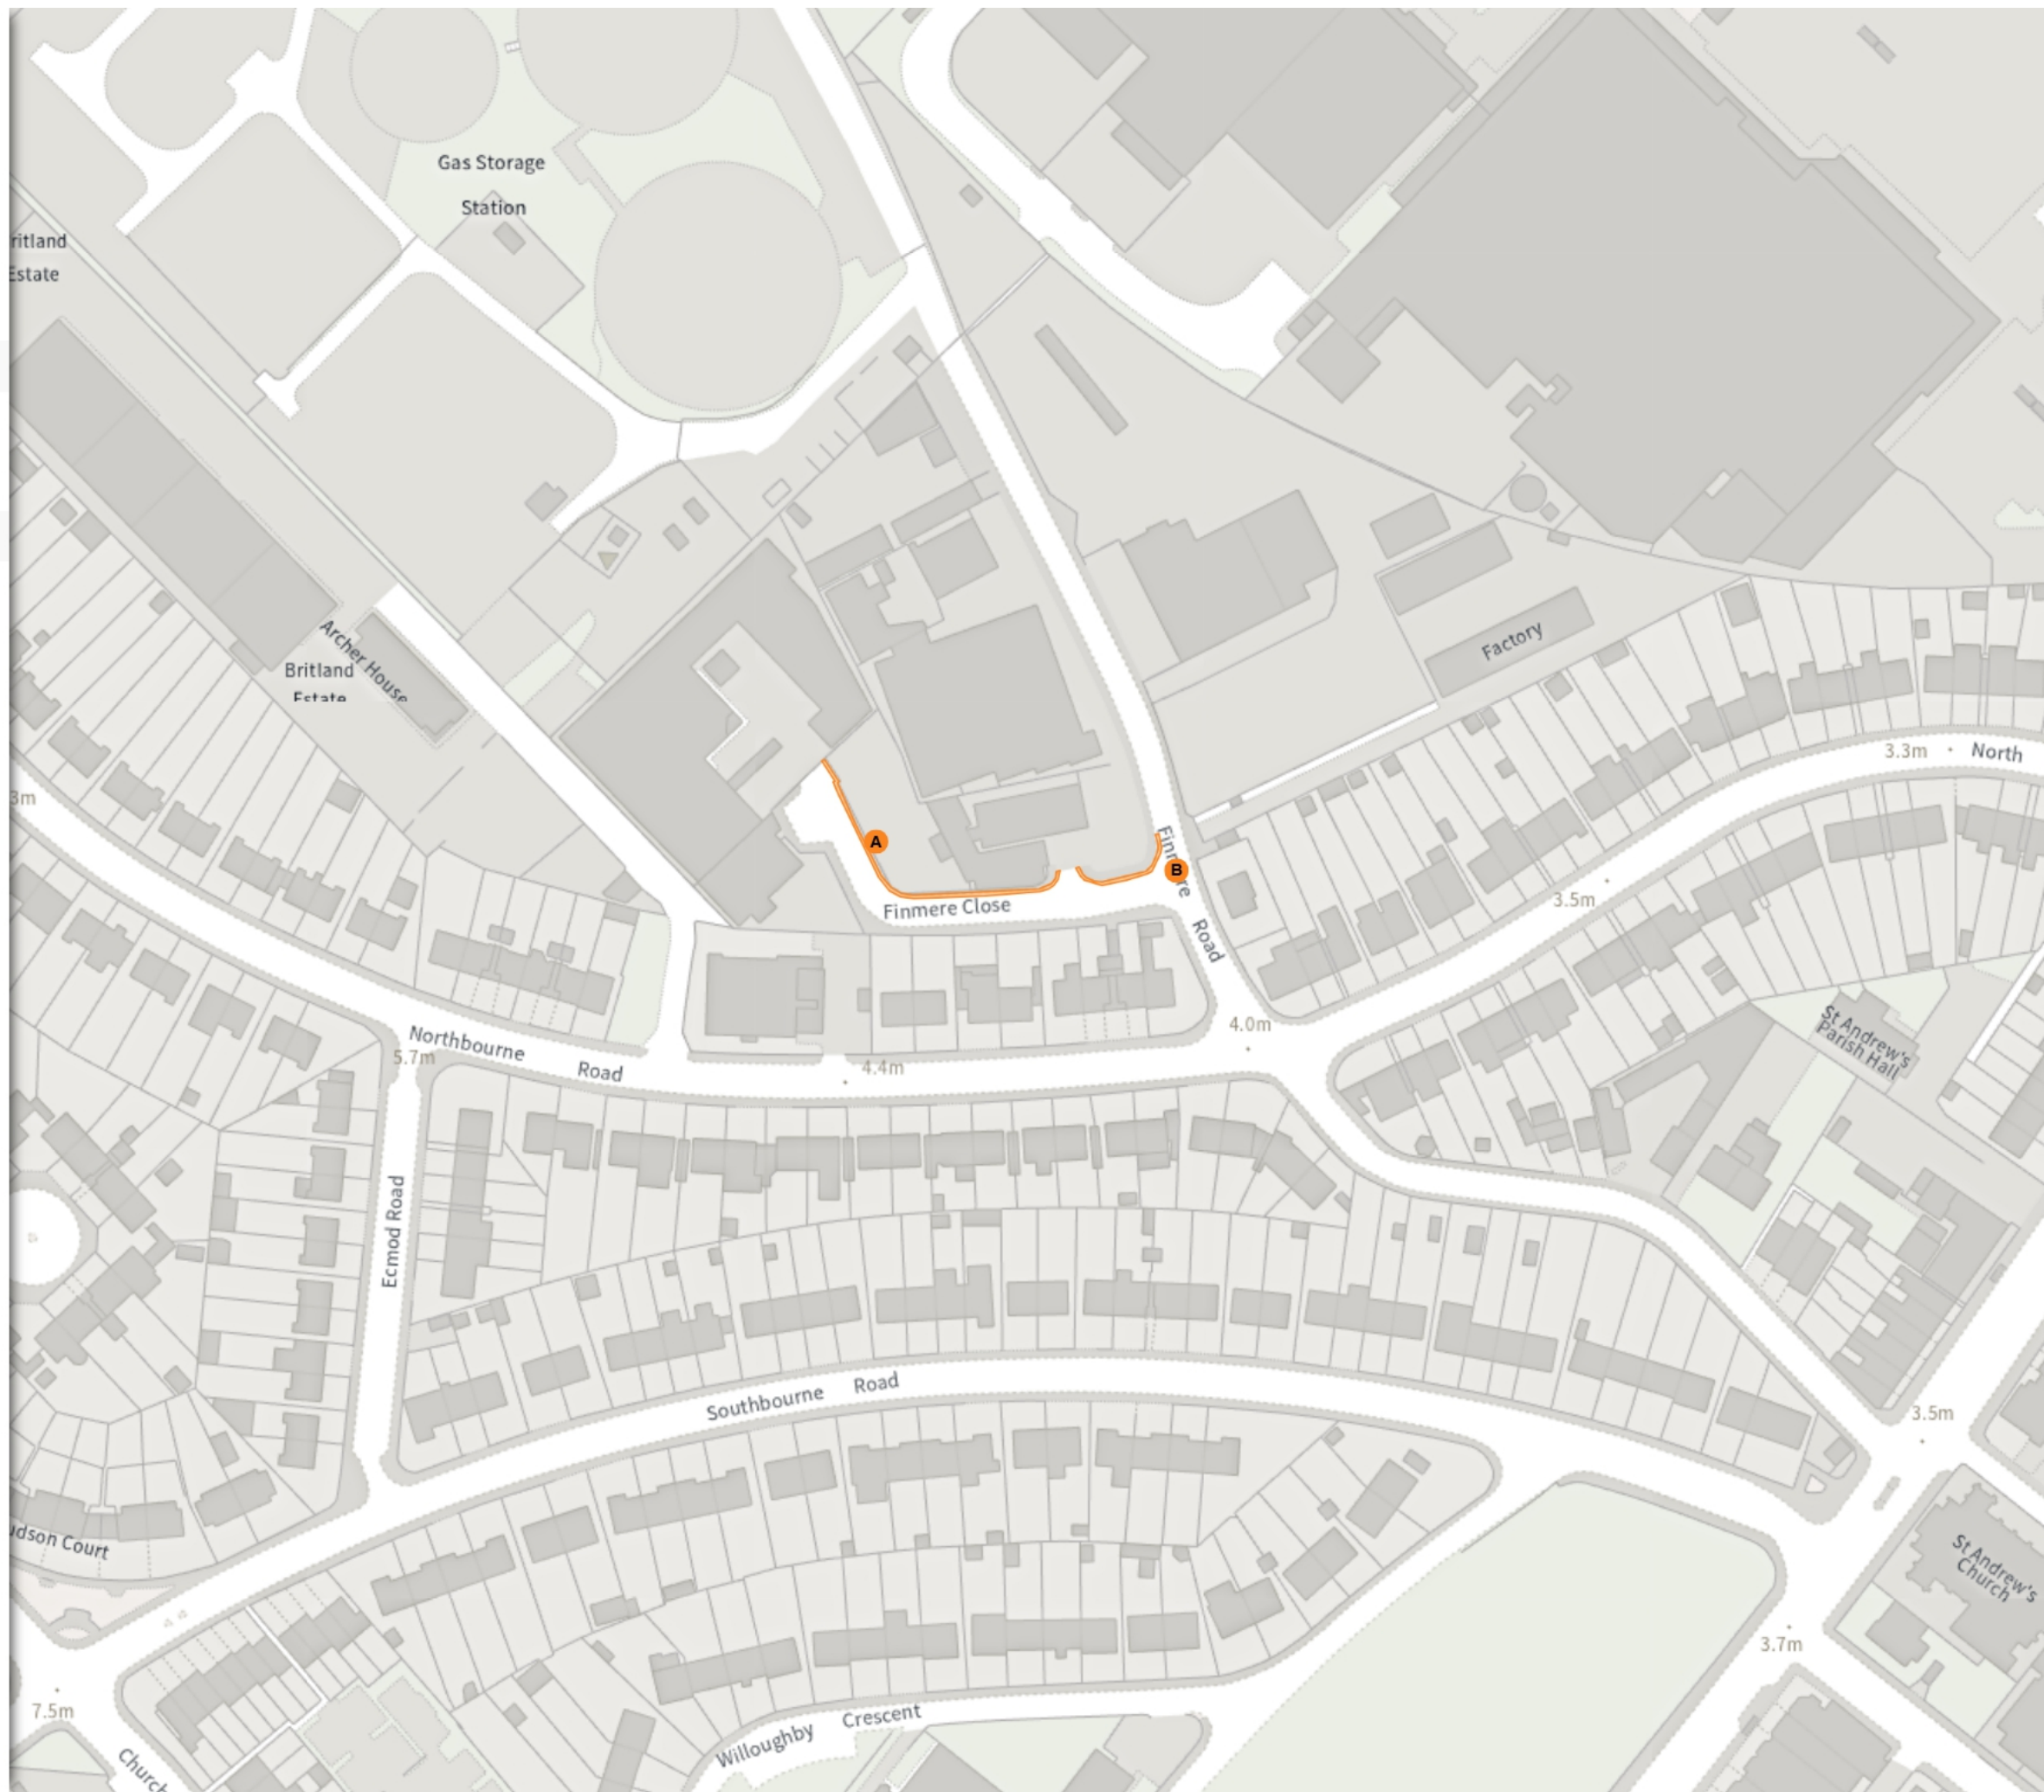

Scale: 1:1250 0 20 40 60m

NW 562114.036, 101059.354 SE 562566.698, 100688.441

© Crown copyright and database rights 2026 Ordnance Survey. You are not permitted to copy, sub-license, distribute or sell any of this data to third parties in any form. Licence number AC0000808855

MODIFIED


No waiting at any time

At all times

Scale: 1:1250

NW 561118.816, 100638.972 SE 561571.437, 100267.944


© Crown copyright and database rights 2026 Ordnance Survey.  
You are not permitted to copy, sub-license, distribute or sell any of this data to third parties in any form. Licence number AC0000808855

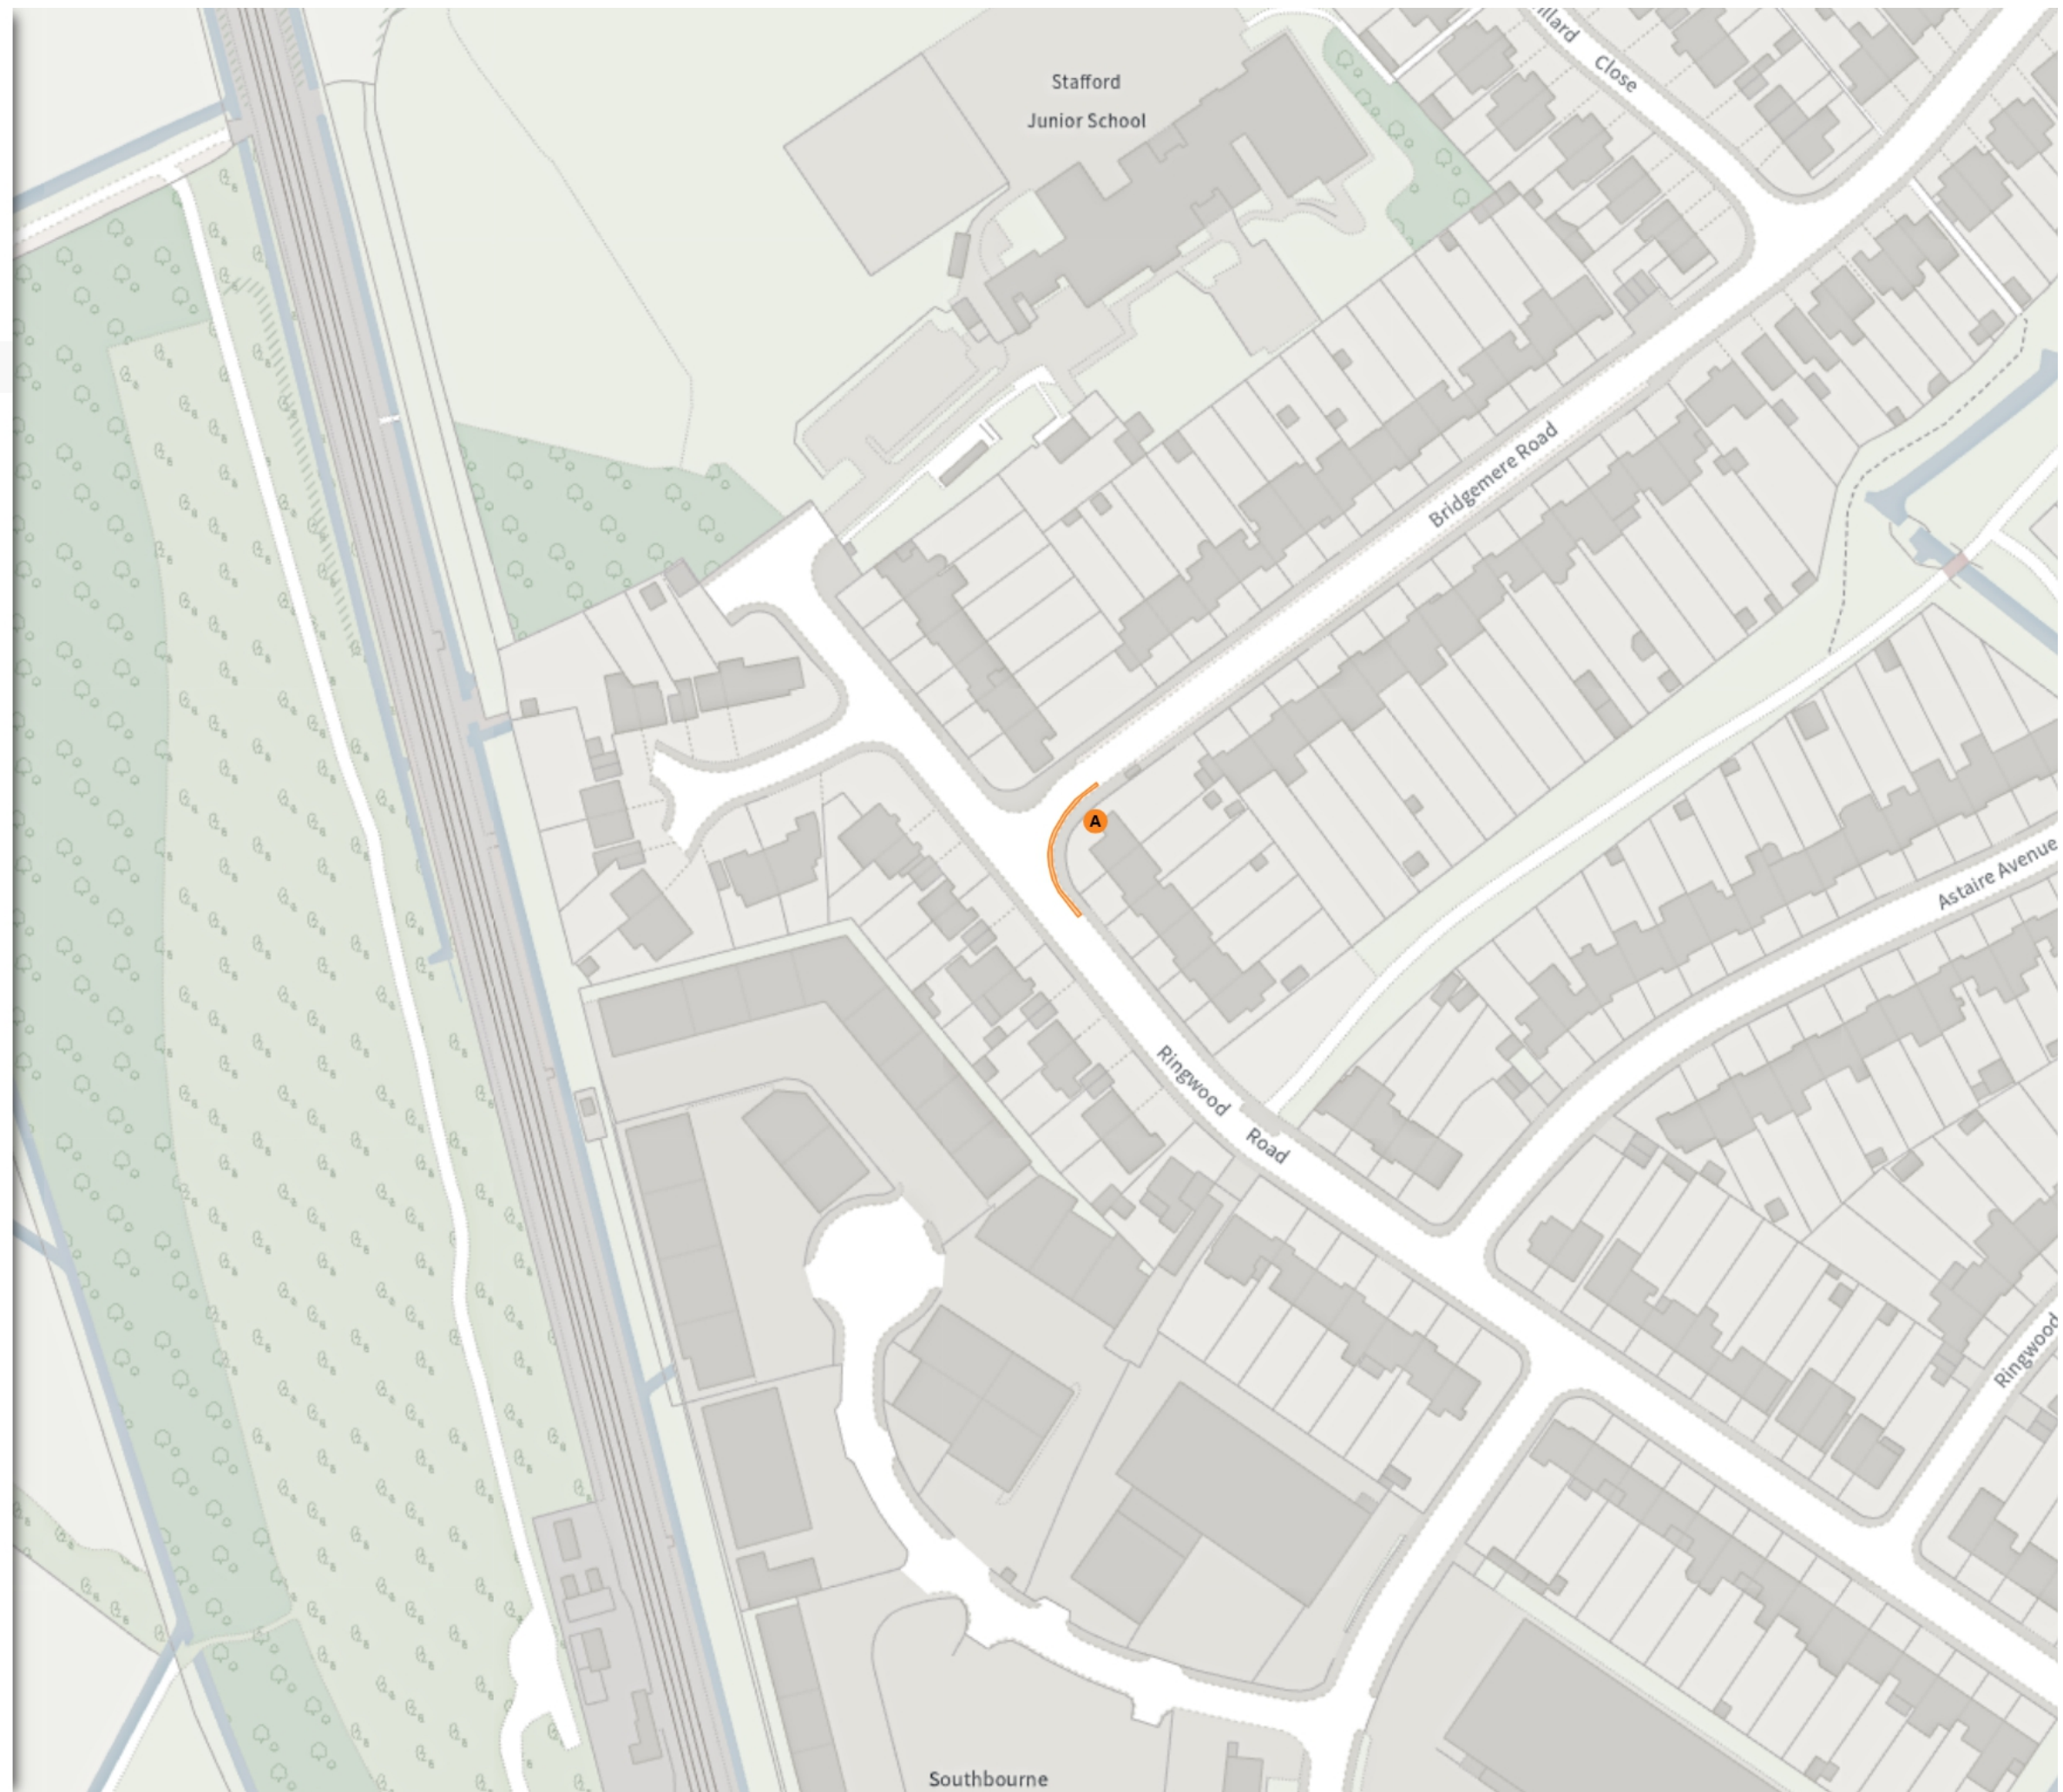

REMOVED

Disabled persons' badge holders parking place

At all times

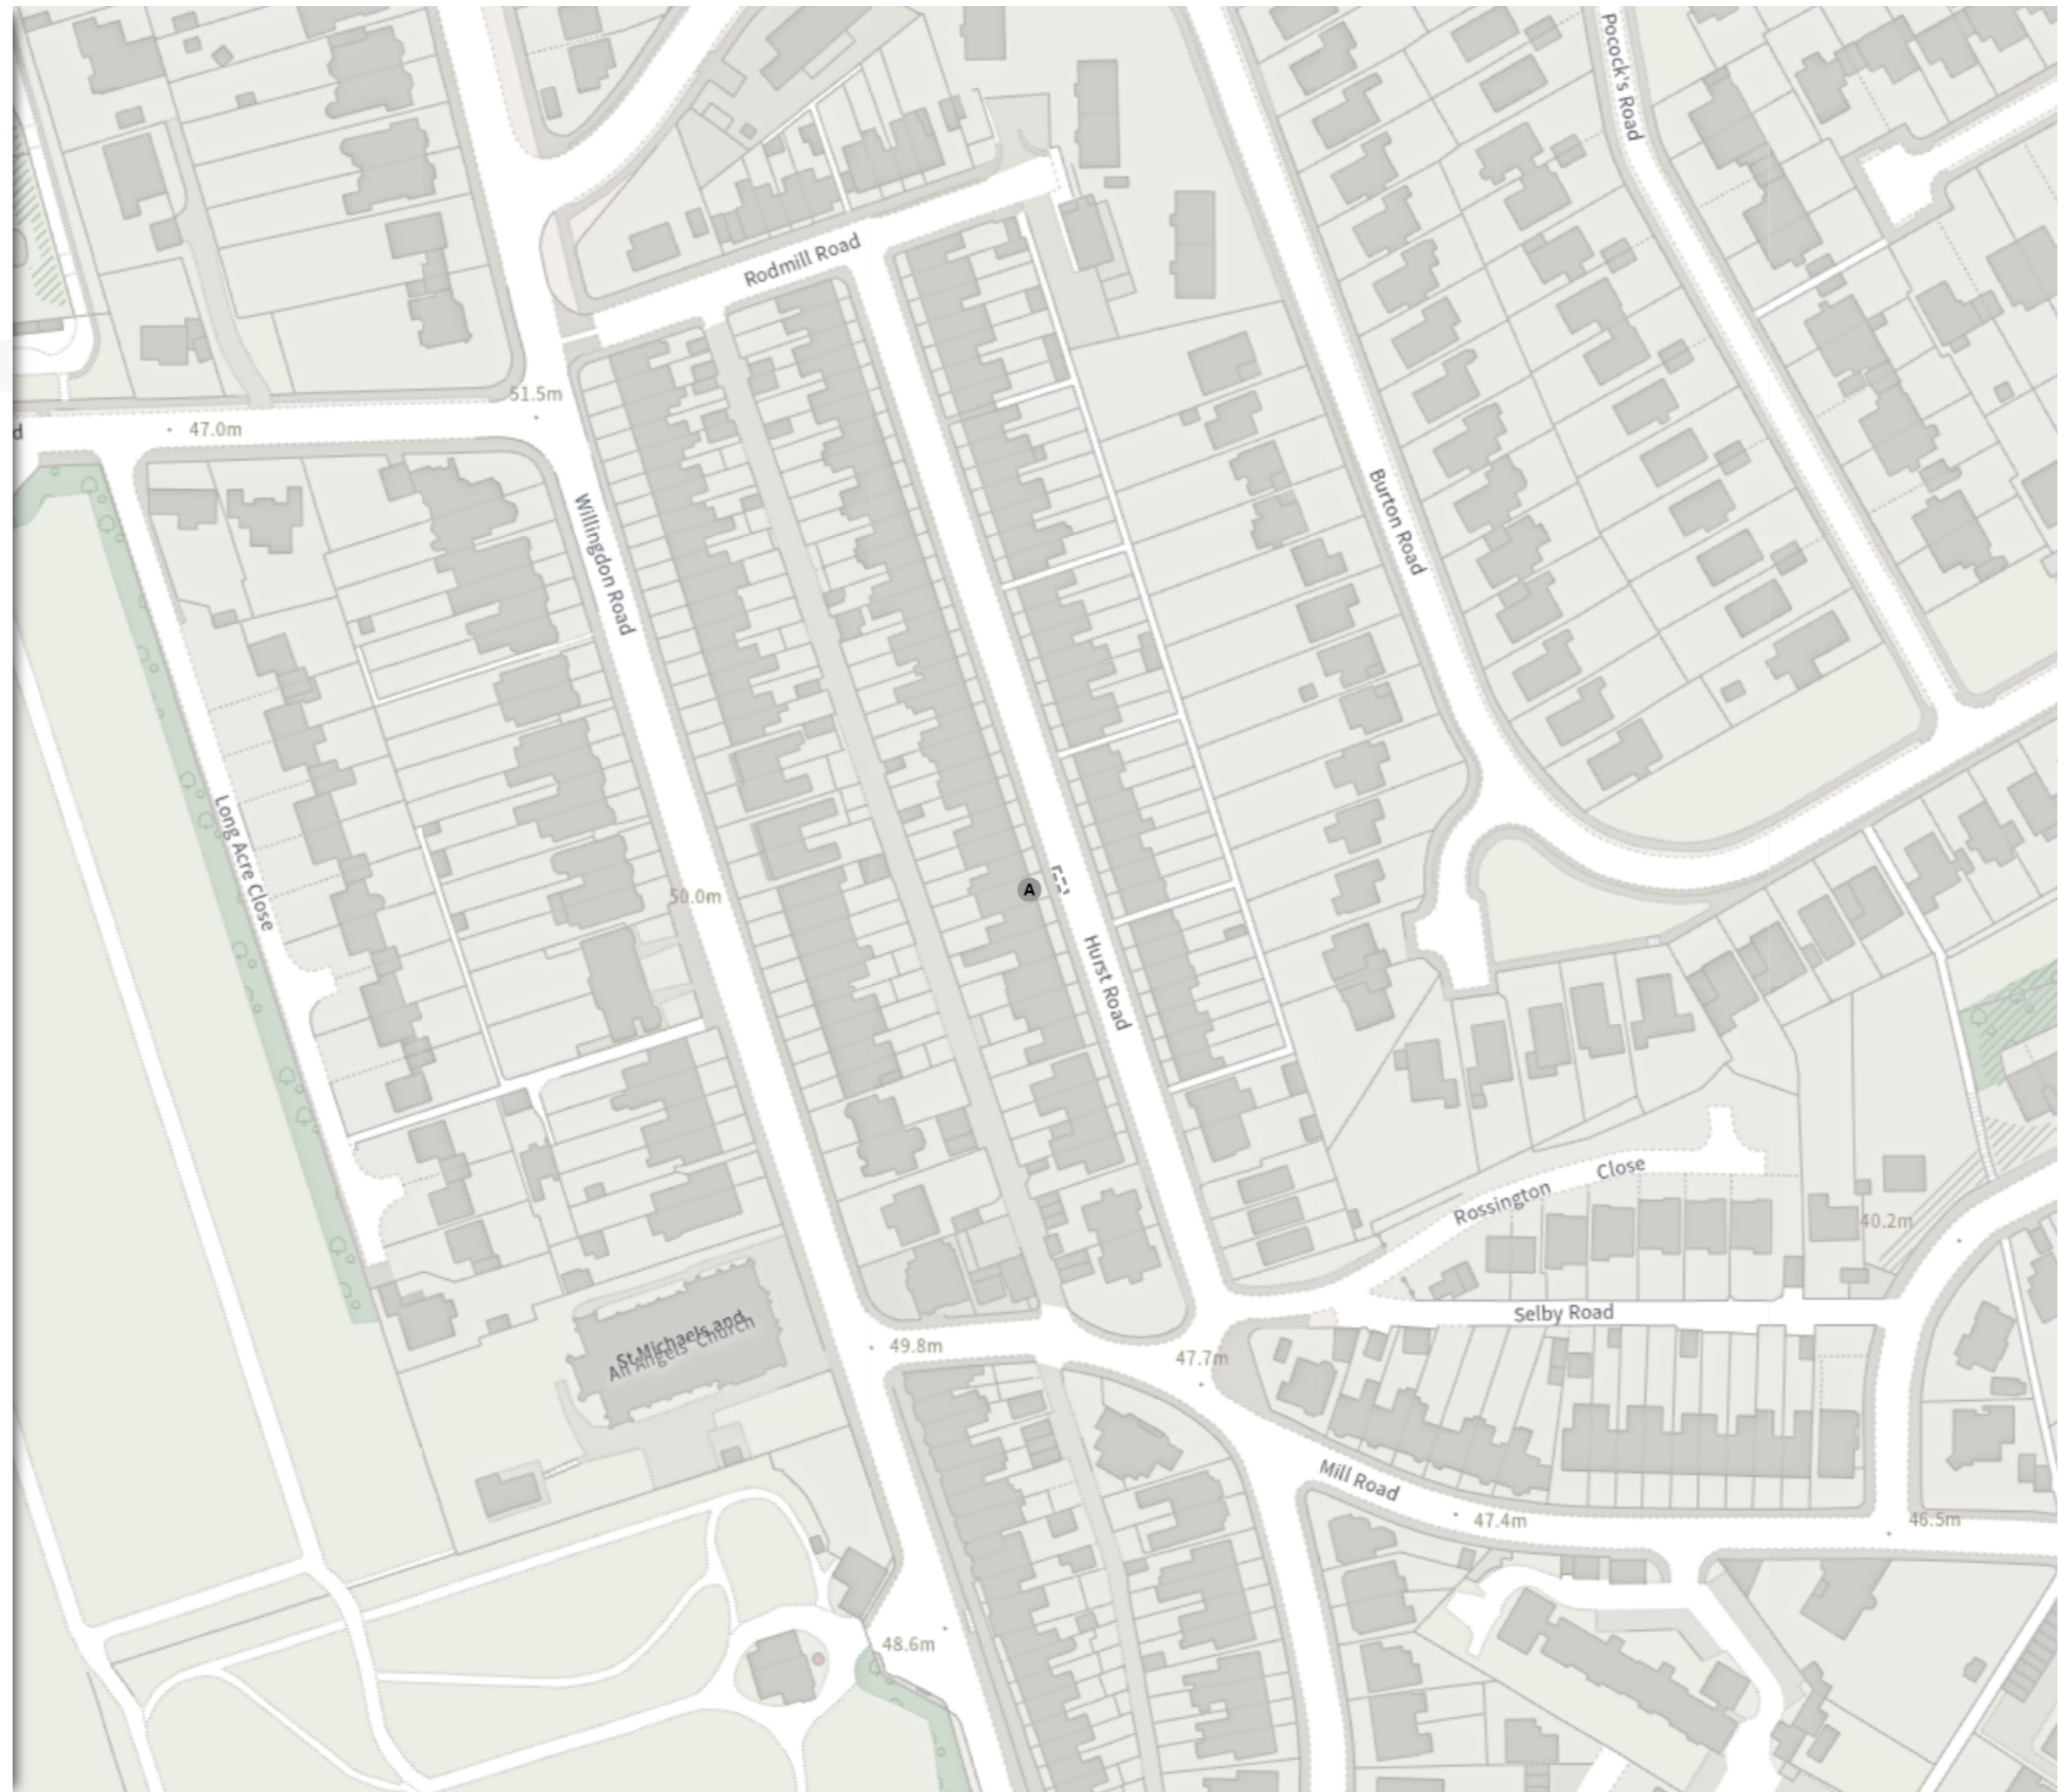

Scale: 1:1250 0 20 40 60m

NW 559592.424, 100366.304 SE 560044.953, 99995.129

© Crown copyright and database rights 2026 Ordnance Survey. You are not permitted to copy, sub-license, distribute or sell any of this data to third parties in any form. Licence number AC0000808855

East Sussex County Council (Prohibition and Restriction of Waiting, No Stopping, Loading, Unloading and Parking Places) (Eastbourne Borough Consolidation) Order 2025 Amendment \* 2026

Map 15a of 17

ADDED

Disabled persons' badge holders parking place

At all times

Loading place

Mon-Sat 08:00-18:00

No waiting at any time

At all times

Permit holders parking place (C)

Mon-Sat 08:00-18:00

Shared

Paid-for parking place (C)

Mon-Sat 08:00-18:00 4h 1h

Permit holders parking place (C)

Mon-Sat 08:00-18:00

Shared

Free parking place

Mon-Sat 08:00-18:00 2h 1h

Permit holders parking place (C)

Mon-Sat 08:00-18:00

Scale: 1:1250 0 20 40 60m

NW 561920.559, 100007.722 SE 562373.293, 99636.713

© Crown copyright and database rights 2026 Ordnance Survey. You are not permitted to copy, sub-license, distribute or sell any of this data to third parties in any form. Licence number AC0000808855



East Sussex County Council (Prohibition and Restriction of Waiting, No Stopping, Loading, Unloading and Parking Places) (Eastbourne Borough Consolidation) Order 2025 Amendment \* 2026

Map 15b of 17

ADDED

- Shared
- Paid-for parking place (C)  
08:00-18:00
- Permit holders parking place (C)  
08:00-18:00  
Permit ID(s) H

MODIFIED

- Disabled persons' badge holders parking place
- At all times
- No waiting at any time
- At all times

REMOVED

- No waiting at any time
- At all times



Scale: 1:1250 0 20 40 60m

NW 561920.559, 100007.722 SE 562373.293, 99636.713

© Crown copyright and database rights 2026 Ordnance Survey. You are not permitted to copy, sub-license, distribute or sell any of this data to third parties in any form. Licence number AC0000808855

East Sussex County Council (Prohibition and Restriction of Waiting, No Stopping, Loading, Unloading and Parking Places) (Eastbourne Borough Consolidation) Order 2025 Amendment \* 2026

Map 16a of 17

ADDED

Disabled persons' badge holders parking place

At all times

No waiting at any time

At all times

Permit holders parking place (C)

Mon-Sat 08:00-18:00

Shared

Free parking place

Mon-Sat 08:00-18:00 2h 1h

Permit holders parking place (C)

Mon-Sat 08:00-18:00

Shared

Paid-for parking place (C)

Mon-Sat 08:00-18:00 4h 1h

Permit holders parking place (C)

Mon-Sat 08:00-18:00

Scale: 1:1250 0 20 40 60m

NW 561816.625, 99673.025 SE 562269.379, 99301.983

© Crown copyright and database rights 2026 Ordnance Survey. You are not permitted to copy, sub-license, distribute or sell any of this data to third parties in any form. Licence number AC0000808855





East Sussex County Council (Prohibition and Restriction of Waiting, No Stopping, Loading, Unloading and Parking Places) (Eastbourne Borough Consolidation) Order 2025 Amendment \* 2026

Map 16b of 17

ADDED

- Shared
- Paid-for parking place (C)  
08:00-18:00
- Permit holders parking place (C)  
08:00-18:00

MODIFIED

- Disabled persons' badge holders parking place
- At all times

- Free parking place
- Mon-Sat 08:00-18:00 ⊕ 1h ⊖ 1h

- Loading place
- Mon-Sat 08:00-18:00

- No waiting at any time
- At all times

- Shared
- Paid-for parking place (C)  
08:00-18:00
- Permit holders parking place (C)  
08:00-18:00
- Permit ID(s) H

Scale: 1:1250 
0
20
40
60m

NW 561816.625, 99673.025 SE 562269.379, 99301.983  
 © Crown copyright and database rights 2026 Ordnance Survey.  
 You are not permitted to copy, sub-license, distribute or sell any of this data to third parties in any form. Licence number AC0000808855





East Sussex County Council (Prohibition and Restriction of Waiting, No Stopping, Loading, Unloading and Parking Places) (Eastbourne Borough Consolidation) Order 2025 Amendment \* 2026

Map 16c of 17

MODIFIED

- Shared
- Paid-for parking place (C)  
08:00-18:00
- Permit holders parking place (C)  
08:00-18:00  
Permit ID(s) C H

REMOVED

- No waiting at any time
- At all times



Scale: 1:1250 0 20 40 60m

NW 561816.625, 99673.025 SE 562269.379, 99301.983  
© Crown copyright and database rights 2026 Ordnance Survey.  
You are not permitted to copy, sub-license, distribute or sell any of this data to third parties in any form. Licence number AC0000808855

East Sussex County Council (Prohibition and Restriction of Waiting, No Stopping, Loading, Unloading and Parking Places) (Eastbourne Borough Consolidation) Order 2025 Amendment \* 2026

Map 17a of 17

ADDED

No waiting at any time

At all times

Permit holders parking place (C)

Mon-Sat 08:00-18:00

Shared

Free parking place  
Mon-Sat 08:00-18:00 2h 1h

Permit holders parking place (C)  
Mon-Sat 08:00-18:00

Shared

Paid-for parking place (C)  
08:00-18:00

Permit holders parking place (C)  
08:00-18:00

MODIFIED

Loading place  
 Mon-Sat 07:00-19:00

No waiting at any time  
 At all times

Scale: 1:1250

NW 561761.705, 99344.361 SE 562214.482, 98973.289

© Crown copyright and database rights 2026 Ordnance Survey. You are not permitted to copy, sub-license, distribute or sell any of this data to third parties in any form. Licence number AC0000808855



East Sussex County Council (Prohibition and Restriction of Waiting, No Stopping, Loading, Unloading and Parking Places) (Eastbourne Borough Consolidation) Order 2025 Amendment \* 2026

Map 17b of 17

MODIFIED

- Shared
- Paid-for parking place (C)  
 08:00-18:00
- Permit holders parking place (C)  
 08:00-18:00  
 Permit ID(s) C H
- Shared
- Paid-for parking place (C)  
 08:00-18:00
- Permit holders parking place (C)  
 08:00-18:00  
 Permit ID(s) H
- Shared
- Paid-for parking place (C)  
 08:00-18:00
- Permit holders parking place (C)  
 08:00-18:00



Scale: 1:1250 0 20 40 60m

East Sussex County Council (Prohibition and Restriction of Waiting, No Stopping, Loading, Unloading and Parking Places) (Eastbourne Borough Consolidation) Order 2025 Amendment \* 2026

Map 17c of 17

MODIFIED

Shared

**J** Paid-for parking place (C)

Mon-Sat 08:00-18:00 2h 1h

**J** Permit holders parking place (C)

Mon-Sat 08:00-18:00

Permit ID(s) H

Shared

**K** Free parking place

Mon-Sat 08:00-18:00 2h 1h

**K** Permit holders parking place (A)

Mon-Sat 08:00-18:00



Scale: 1:1250 0 20 40 60m

NW 561761.705, 99344.361 SE 562214.482, 98973.289

© Crown copyright and database rights 2026 Ordnance Survey. You are not permitted to copy, sub-license, distribute or sell any of this data to third parties in any form. Licence number AC0000808855