


- LEGEND:**
- Proposed route for cyclists.
 - Proposed dismantled route cyclists (southbound only).
 - Existing footway route converted to shared cycle route.
 - Highway Boundary.
 - Sign Post.

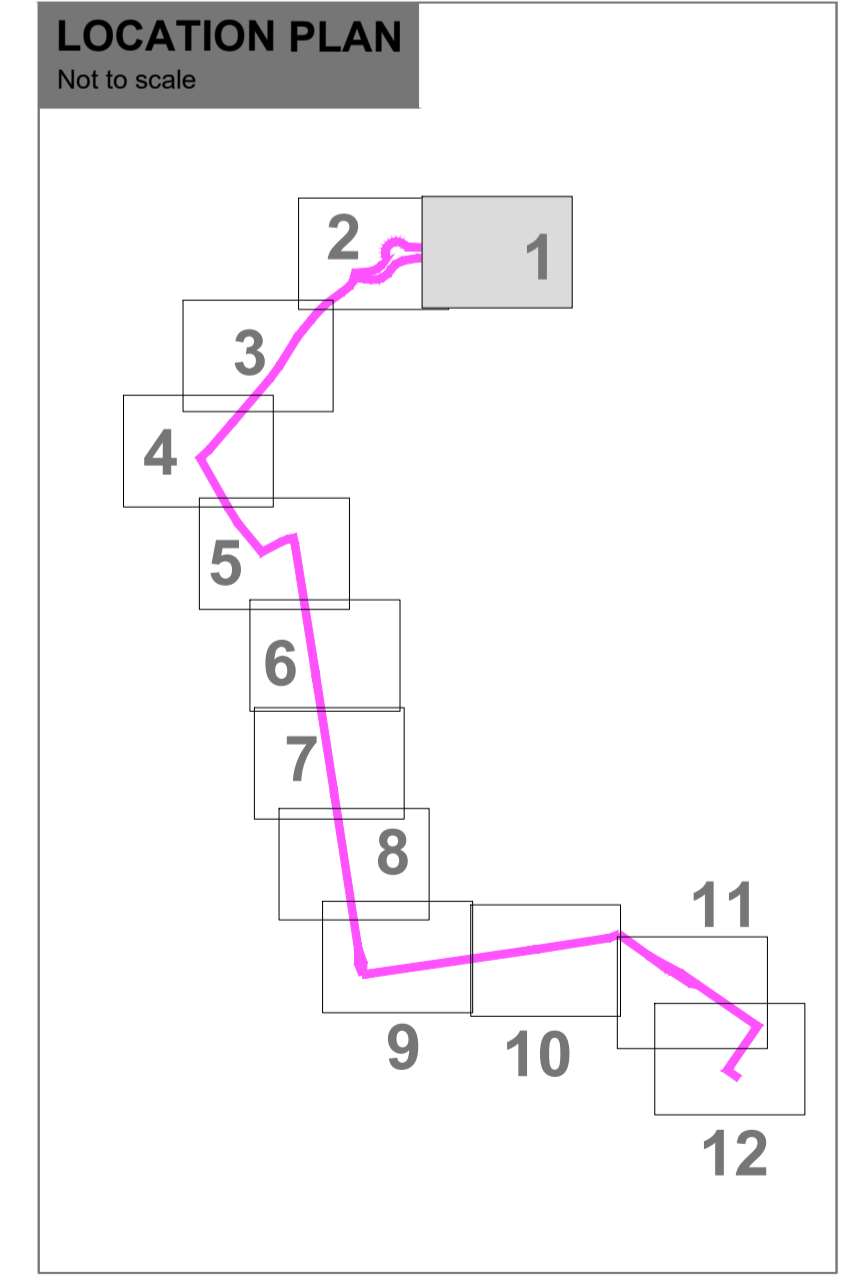

Existing crossing to be converted to a Parallel Zebra crossing including the removal of existing refuge island.

0 5 10 15 20
SCALE 1:250 (A1)
SCALE 1:500 (A3)
METRES

PD1	24/11/2020	First Issue	STM	JG	JG	
P02	12/03/2021	Drawing Amendments	STM	JG	JG	
Rev	Status	Rev. Date	Purpose of revision	Drawn	Chk'd	Apprv'd

East Sussex Highways
A partnership between:
COSTAIN CH2M
EAST SUSSEX HIGHWAYS
RINGMER DEPOT, THE BROYLE
RINGMER, EAST SUSSEX, BN8 5NP
Tel. 0345 60 80 193 www.eastsussexhighways.com

Project	Eastbourne Town Centre Cycle Scheme		
Drawing title	Consultation Drawings Railway Station to Horsey Cycle Route 1 of 12		

Status	P02	
Revision	Date 24/11/2020	
Scale	1:250@A1, 1:500@A3	
Drawn By	STM	
Checked By	JG	
Approved By	JG	
Project No.	3520000	Original Size
Originator	ESH	A1
Drawing number	ENM-SCH0151-DR-CH-0100	