


Current cycle destination signage is present on-site, showing different destinations as to those shown in signs associated with this scheme. A holistic review of cycle signing is required throughout Eastbourne Town Centre to ensure consistency.

Existing Zebra crossing to be converted to a Parallel Zebra crossing with the existing central refuge island removed.

- LEGEND:**
- Proposed route for cyclists.
 - Existing route for cyclists.
 - New footway extents
 - Existing footway
 - Existing verge
 - Existing verge/carrageway converted to two-way cycle track.
 - Existing verge/footway converted to shared footway.
 - Highway Boundary
 - Sign Post
 - Existing Lighting Column
 - Relocated Lighting Column
 - New kerbline

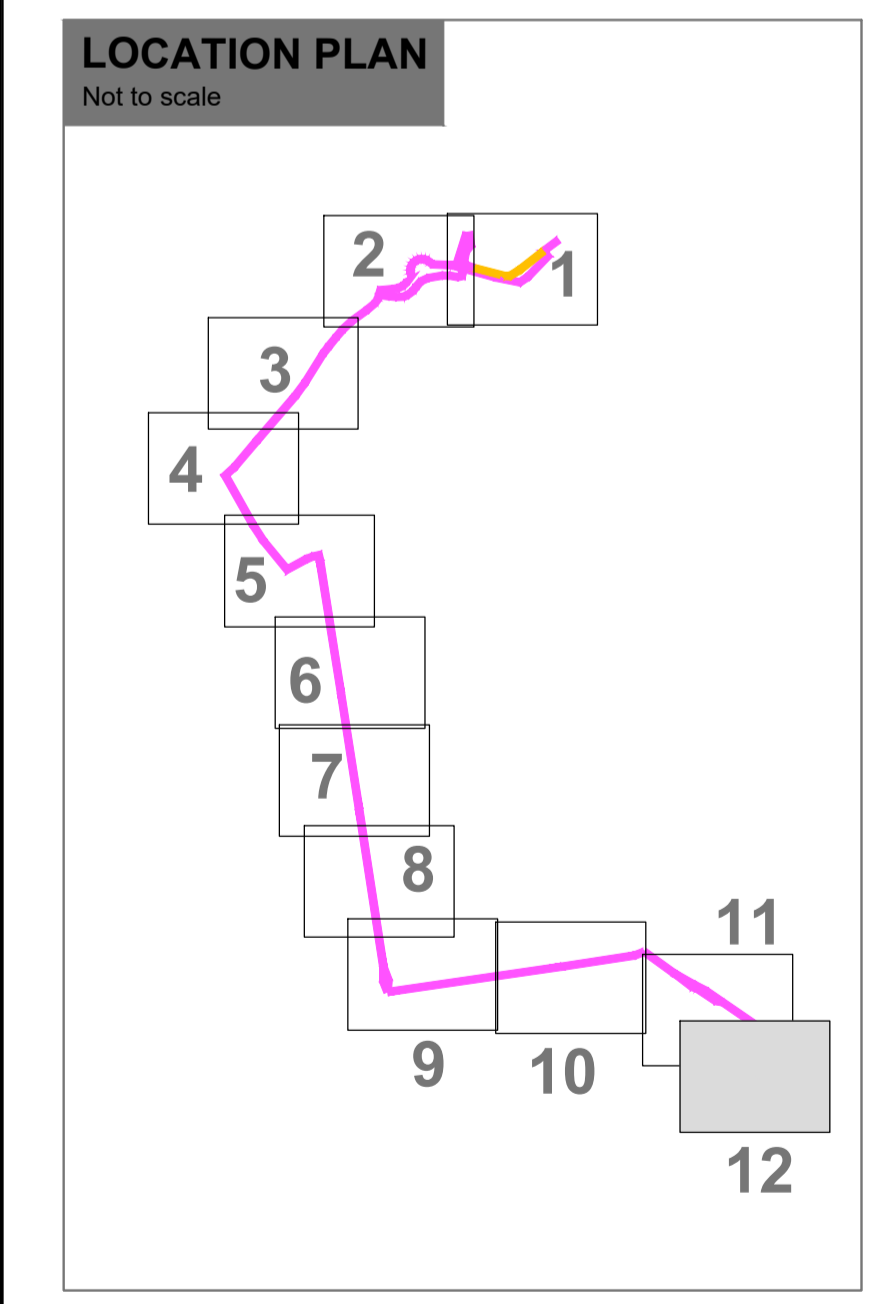

PD1	24/11/2020	First Issue	STM	JG	JG	
PD2	12/03/2021	Drawing Amendments	STM	JG	JG	
Rev	Status	Rev. Date	Purpose of revision	Drawn	Chck'd	Apprv'd

East Sussex Highways
A partnership between:
COSTAIN CH2M

EAST SUSSEX HIGHWAYS
RINGMER DEPOT, THE BROYLE
RINGMER, EAST SUSSEX, BN8 5NP
Tel. 0345 60 80 193 www.eastsussexhighways.com

Project: Eastbourne Town Centre Cycle Scheme
Drawing title: Consultation Drawings
King Edward's Parade to Seafont
12 of 12

Status	Revision
Scale: 1:250@A1, 1:500 @A3	P02
Drawn By: STM	Date: 24/11/2020
Checked By: JG	
Approved By: JG	
Project No. 3520000	Originator: ESH
Original Size: A1	
Drawing number: ENM-SCH0151-DR-CH-0111	