


- LEGEND:**
- Proposed route for cyclists.
 - New footway extents
 - Existing footway resurfaced
 - Highway Boundary
 - Sign Post
 - New kerblines

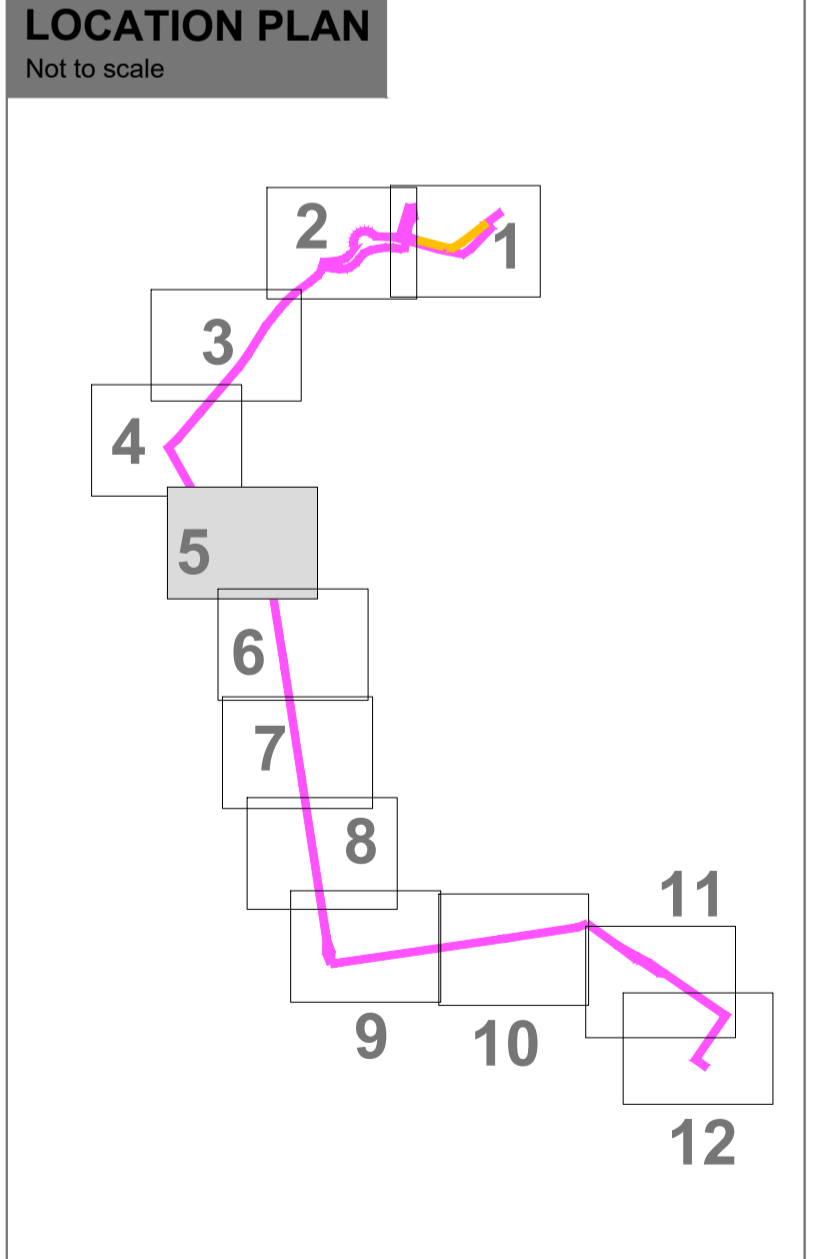

0 5 10 15 20
SCALE 1:250 (A1)
SCALE 1:500 (A3)
METRES

PD1	24/11/2020	First Issue	STM	JG	JG
P02	12/03/2021	Drawing Amendments	STM	JG	JG
Rev	Status	Rev. Date	Purpose of revision	Drawn	Check'd

East Sussex Highways
A partnership between:
COSTAIN CIVIC
SUSSEX COUNTY COUNCIL

EAST SUSSEX HIGHWAYS
RINGMER DEPOT, THE BROYLE
RINGMER, EAST SUSSEX, BN8 5NP
Tel. 0345 60 80 193 www.eastsussexhighways.com

Project
Eastbourne Town Centre Cycle Scheme

Drawing title
**Consultation Drawings
Meads Road/Grange Road**

5 of 12

Status	Revision
1:250@A1, 1:500@A3	P02
24/11/2020	
Drawn By STM	Checked By JG
Approved By JG	Project No. 352000
Originator ESH	Original Size A1
Volume Design Alt Type Role Number	Drawing number ENM-SCH0151-DR-CH-0104