


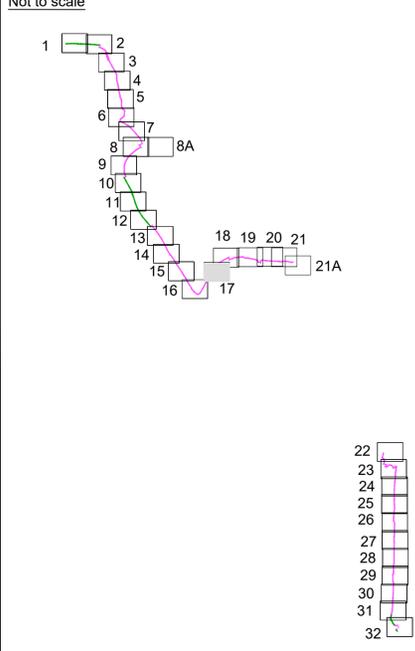

- KEY**
- Proposed route for cyclists
 - Existing route for cyclists
 - Existing shared route for cyclists
 - Existing verge converted to shared cycle route
 - Existing footway route converted to shared cycle route
 - Existing verge converted to two-way cycle track
 - New raised road surface
 - Surface for removal
 - Proposed kerbline
 - Proposed White Road Markings
 - Sign post
 - Existing Lighting Column
 - Relocated Lighting Column
 - Existing Vegetation
 - Bollard
 - Buff Tactile Paving
 - Red Tactile Paving
 - Bus Shelter

LOCATION PLAN




P01	09/12/2020	First Issue	STM	JG	JG	
Rev	Status	Rev. Date	Purpose of revision	Drawn	Chk'd	Apprv'd

A partnership between:


EAST SUSSEX HIGHWAYS
RINGMER DEPOT, THE BROYLE
RINGMER, EAST SUSSEX, BN8 5NP
Tel. 0345 60 80 193 www.eastsussexhighways.com

Project	STONE CROSS TO ROYAL PARADE CYCLE SCHEME		
Drawing title	Proposed Cycle Route Consultation Plan 17 of 32		
Project No.	3520000	Originator	ESH
Drawing number	Volume Design Alt. Type Role Number ENM-SCH0150-DR-2018		

Status	P01	Revision	P01
Scale	1:250@A1, 1:500@A3		
Date	09/12/2020		
Drawn By	STM		
Checked By	JG		
Approved By	JG		
Original Size	A1		

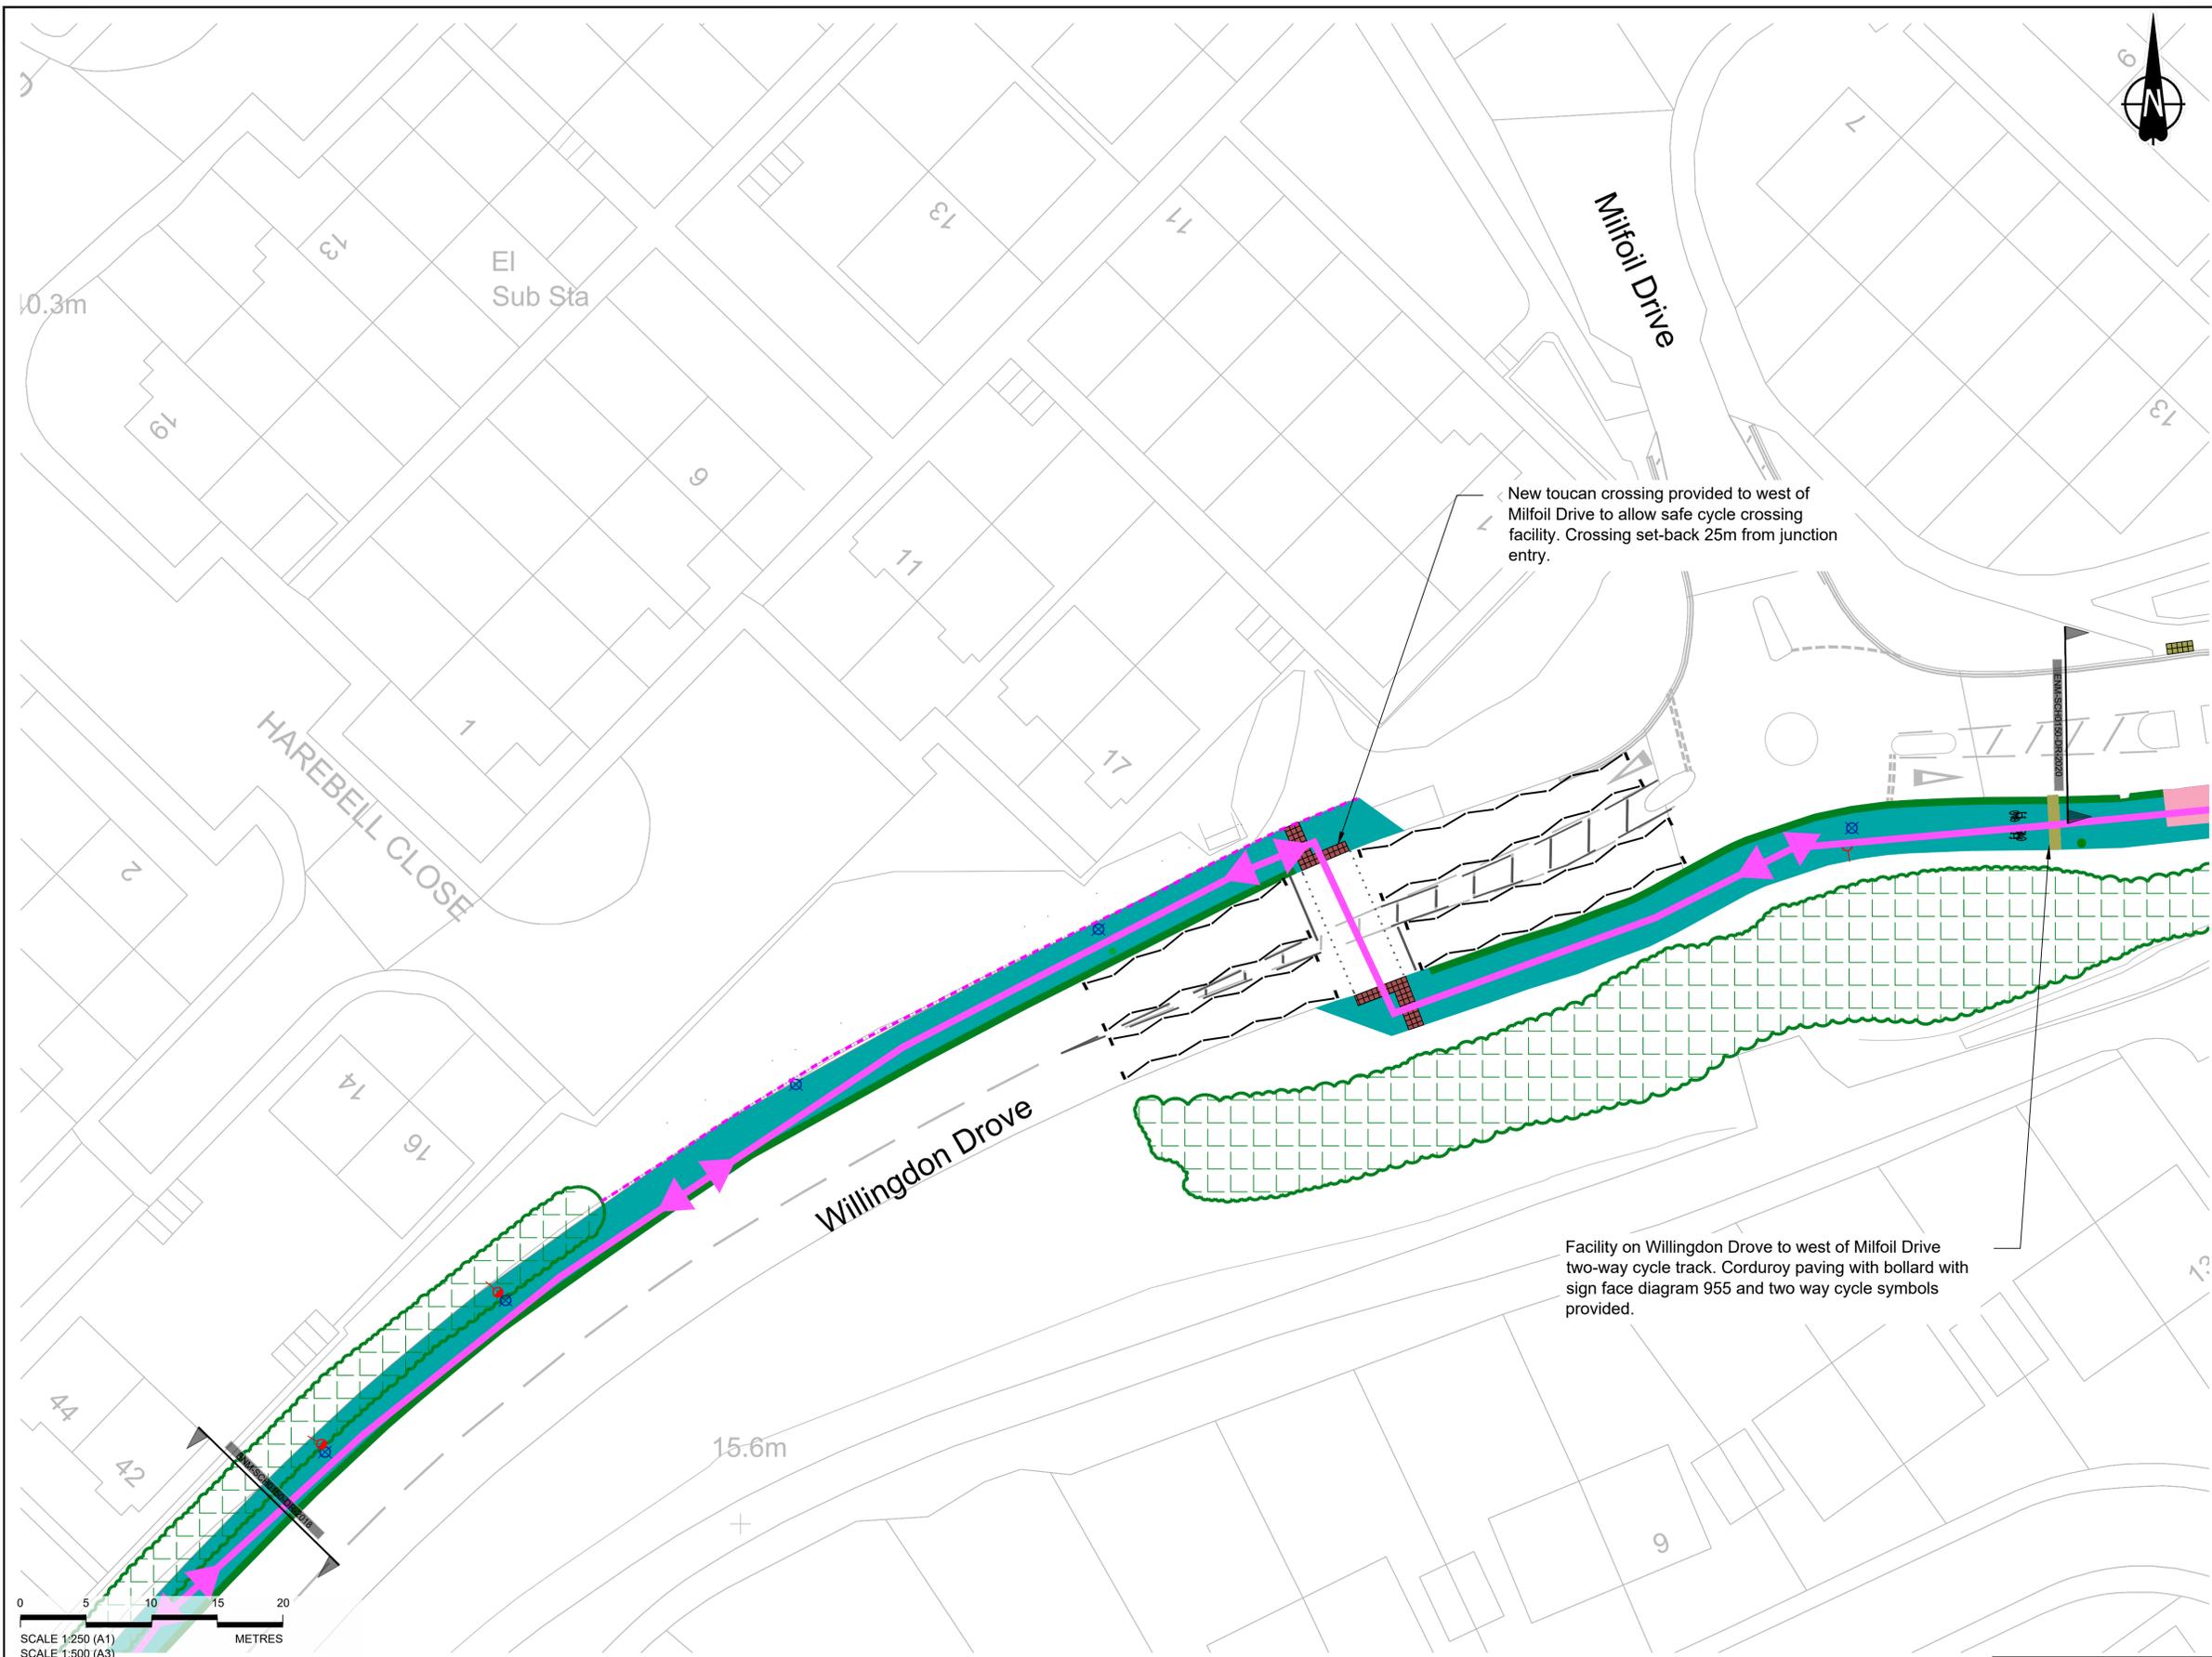

- KEY**
- Proposed route for cyclists
 - Existing route for cyclists
 - Existing shared route for cyclists
 - Existing verge converted to shared cycle route
 - Existing footway route converted to shared cycle route
 - Existing verge converted to two-way cycle track
 - New raised road surface
 - Surface for removal
 - Proposed kerbline
 - Proposed White Road Markings
 - Sign post
 - Existing Lighting Column
 - Relocated Lighting Column
 - Existing Vegetation
 - Bollard
 - Buff Tactile Paving
 - Red Tactile Paving
 - Bus Shelter

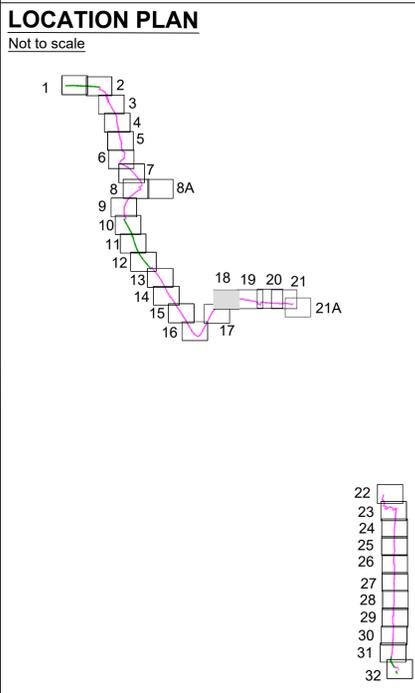

0 5 10 15 20 METRES
SCALE 1:250 (A1)
SCALE 1:500 (A3)


Rev	Status	Rev. Date	Purpose of revision	Drawn	Chk'd	Apprv'd
P01	09/12/2020	First Issue		STM	JG	JG
P02	12/03/2021	Drawing Amendments		STM	JG	JG

East Sussex Highways
A partnership between:
COSTAIN CH2M

EAST SUSSEX HIGHWAYS
RINGMER DEPOT, THE BROYLE
RINGMER, EAST SUSSEX, BN8 5NP
Tel. 0345 60 80 193 www.eastsussexhighways.com


Project	STONE CROSS TO ROYAL PARADE CYCLE SCHEME		
Drawing title	Proposed Cycle Route Consultation Plan 18 of 32		

Status	P02	
Revision	P02	
Scale	1:250@A1, 1:500@A3	
Date	09/12/2020	
Drawn By	STM	
Checked By	JG	
Approved By	JG	
Project No.	3520000	Original Size
Originator	ESH	A1
Drawing number	ENM-SCH0150-DR-2019	

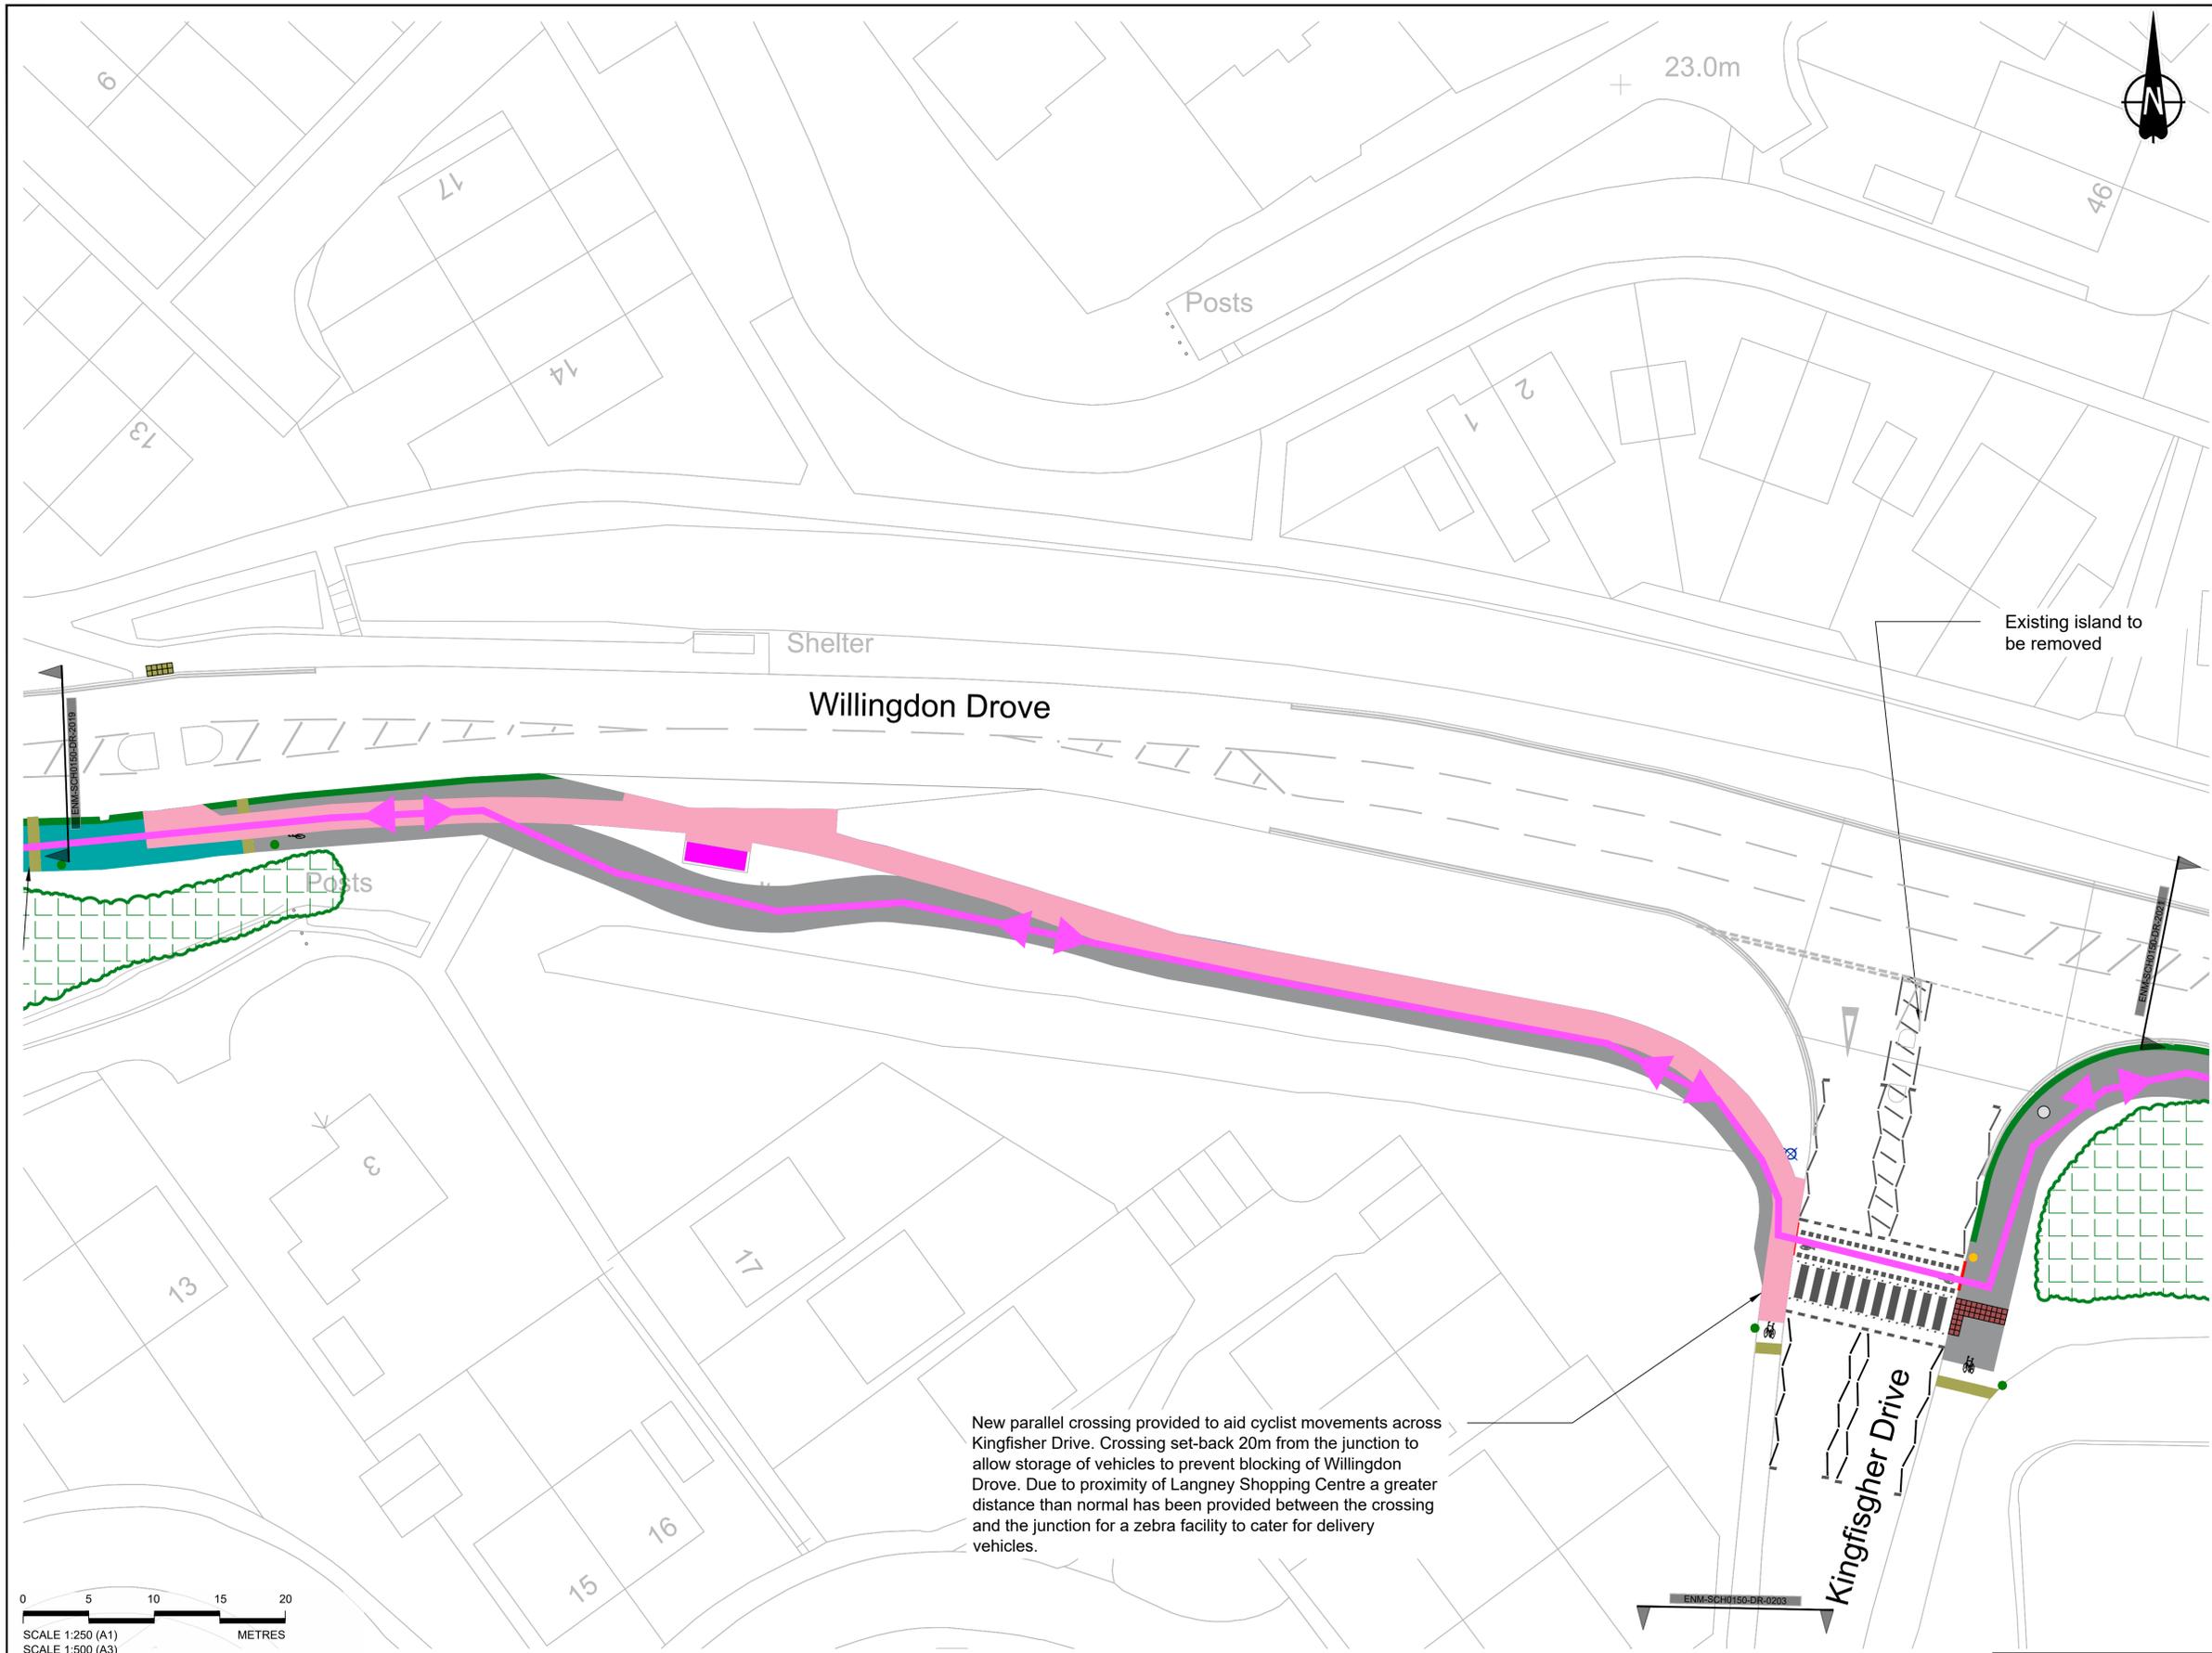

- KEY**
- Proposed route for cyclists
 - Existing route for cyclists
 - Existing shared route for cyclists
 - Existing verge converted to shared cycle route
 - Existing footway route converted to shared cycle route
 - Existing verge converted to two-way cycle track
 - New raised road surface
 - Surface for removal
 - Proposed kerbline
 - Proposed White Road Markings
 - Sign post
 - Existing Lighting Column
 - Relocated Lighting Column
 - Existing Vegetation
 - Bollard
 - Buff Tactile Paving
 - Red Tactile Paving
 - Bus Shelter

LOCATION PLAN
Not to scale

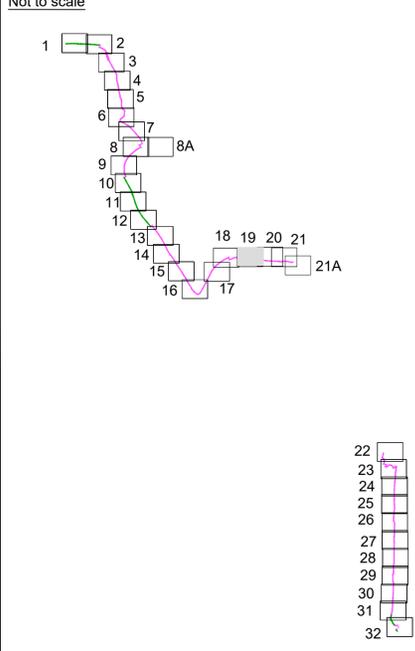

0 5 10 15 20
SCALE 1:250 (A1)
SCALE 1:500 (A3)
METRES

Rev	Status	Rev. Date	Purpose of revision	Drawn	Chk'd	Apprv'd
P01	09/12/2020	First Issue		STM	JG	JG
P02	12/03/2021	Drawing Amendment		STM	JG	JG

East Sussex Highways
A partnership between:
COSTAIN CH2M
EAST SUSSEX HIGHWAYS
RINGMER DEPOT, THE BROYLE
RINGMER, EAST SUSSEX, BN8 5NP
Tel. 0345 60 80 193 www.eastsussexhighways.com


Project
STONE CROSS TO ROYAL PARADE CYCLE SCHEME
Drawing title
**Proposed Cycle Route
Consultation Plan**
19 of 32

Status	Revision
Scale	P02
1:250@A1, 1:500@A3	Date 09/12/2020
Drawn By	STM
Checked By	JG
Approved By	JG
Project No.	Originator
3520000	ESH
Drawing number	Original Size
ENM-SCH0150-DR-2020	A1



- KEY**
- Proposed route for cyclists
 - Existing route for cyclists
 - Existing shared route for cyclists
 - Existing verge converted to shared cycle route
 - Existing footway route converted to shared cycle route
 - New raised road surface
 - Surface for removal
 - Proposed kerbline
 - Proposed White Road Markings
 - Sign post
 - Existing Lighting Column
 - Relocated Lighting Column
 - Existing Vegetation
 - Bollard
 - Buff Tactile Paving
 - Red Tactile Paving
 - Bus Shelter

LOCATION PLAN

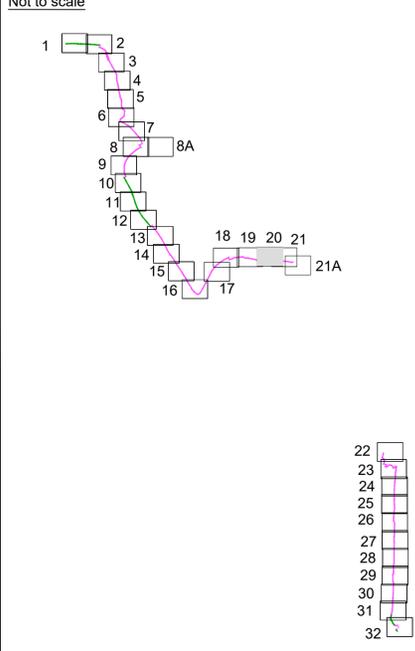

0 5 10 15 20
 SCALE 1:250 (A1)
 SCALE 1:500 (A3)
 METRES

Rev	Status	Rev. Date	Purpose of revision	Drawn	Chk'd	Apprv'd
P01	09/12/2020	First Issue	STM JG JG			
P02	12/03/2021	Drawing Amendment	STM JG JG			

A partnership between:

EAST SUSSEX HIGHWAYS
 RINGMER DEPOT, THE BROYLE
 RINGMER, EAST SUSSEX, BN8 5NP
 Tel. 0345 60 80 193 www.eastsussexhighways.com


Project
STONE CROSS TO ROYAL PARADE CYCLE SCHEME

Drawing title
**Proposed Cycle Route
 Consultation Plan**

20 of 32



Status	Revision
1:250@A1, 1:500@A3	P02
Drawn By: STM	Date: 09/12/2020
Checked By: JG	
Approved By: JG	
Project No.: 3520000	Originator: ESH
Original Size: A1	
Drawing number: ENM-SCH0150-DR-2021	

Project		Status		Revision	
STONE CROSS TO ROYAL PARADE CYCLE SCHEME		1:250@A1, 1:500@A3		P02	
Drawing title		Drawn By		Date	
Proposed Cycle Route Consultation Plan		STM		09/12/2020	
20 of 32		Checked By			
		Approved By			
		Project No.		Original Size	
		3520000		A1	
		Drawing number		Volume Design Alt. Type Role Number	
		ENM-SCH0150-DR-2021			

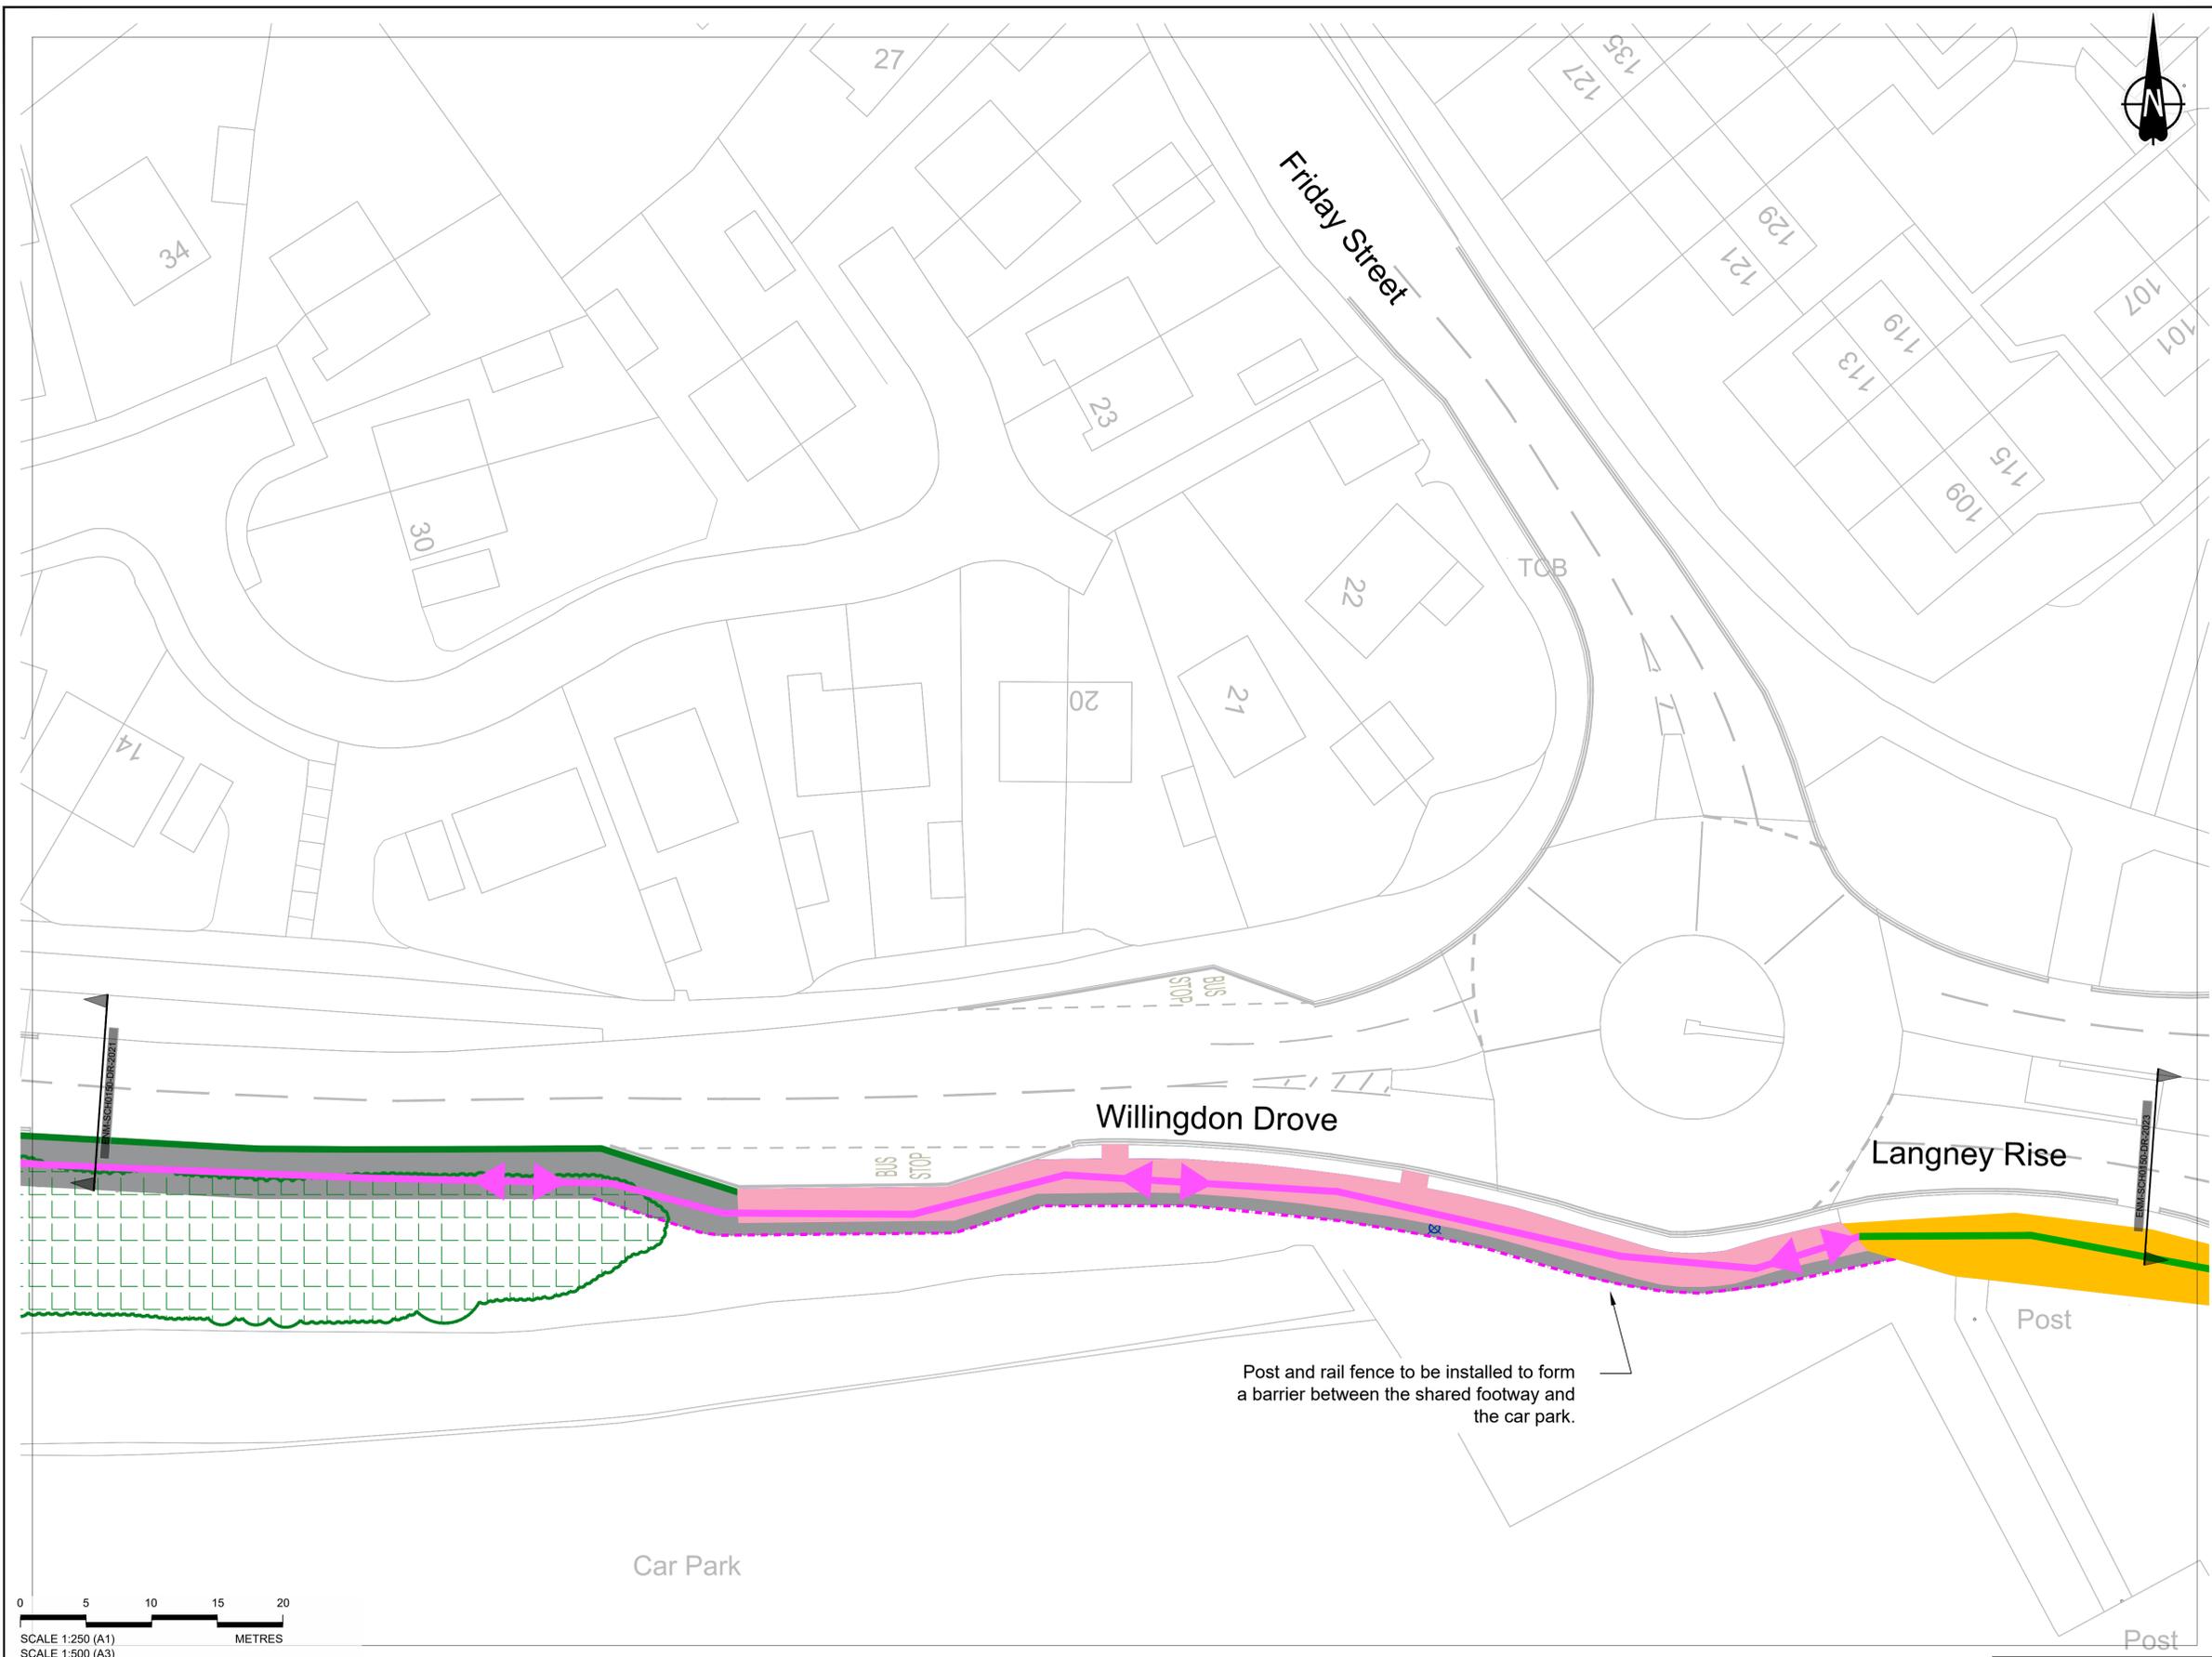

- KEY**
- Proposed route for cyclists
 - Existing route for cyclists
 - Existing shared route for cyclists
 - Existing verge converted to shared cycle route
 - Existing footway route converted to shared cycle route
 - New raised road surface
 - Surface for removal
 - Proposed kerbline
 - Proposed White Road Markings
 - Sign post
 - Existing Lighting Column
 - Relocated Lighting Column
 - Existing Vegetation
 - Bollard
 - Buff Tactile Paving
 - Red Tactile Paving
 - Bus Shelter

LOCATION PLAN
Not to scale

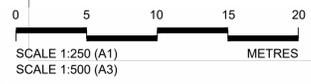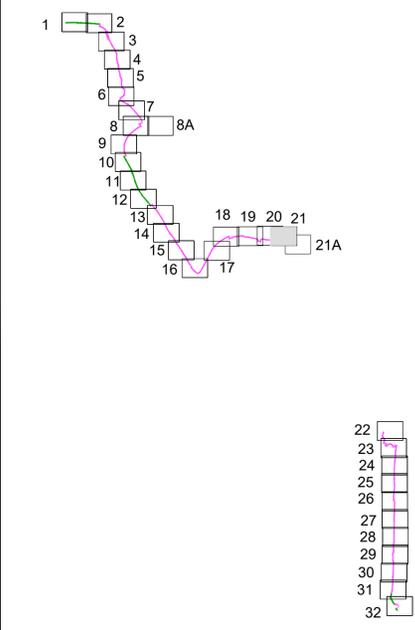


Rev	Status	Rev. Date	Purpose of revision	Drawn	Chk'd	Apprv'd
P01	09/12/2020	First Issue		STM	JG	JG
P02	12/03/2021	Drawing Amendments		STM	JG	JG

Project	STONE CROSS TO ROYAL PARADE CYCLE SCHEME
Drawing title	Proposed Cycle Route Consultation Plan 21 of 32

East Sussex Highways
A partnership between:
COSTAIN CH2M


EAST SUSSEX HIGHWAYS
RINGMER DEPOT, THE BROYLE
RINGMER, EAST SUSSEX, BN8 5NP
Tel. 0345 60 80 193 www.eastsussexhighways.com

Status	P02
Scale	1:250@A1, 1:500@A3
Date	09/12/2020
Drawn By	STM
Checked By	JG
Approved By	JG
Project No.	3520000
Originator	ESH
Original Size	A1
Drawing number	ENM-SCH0150-DR-2022

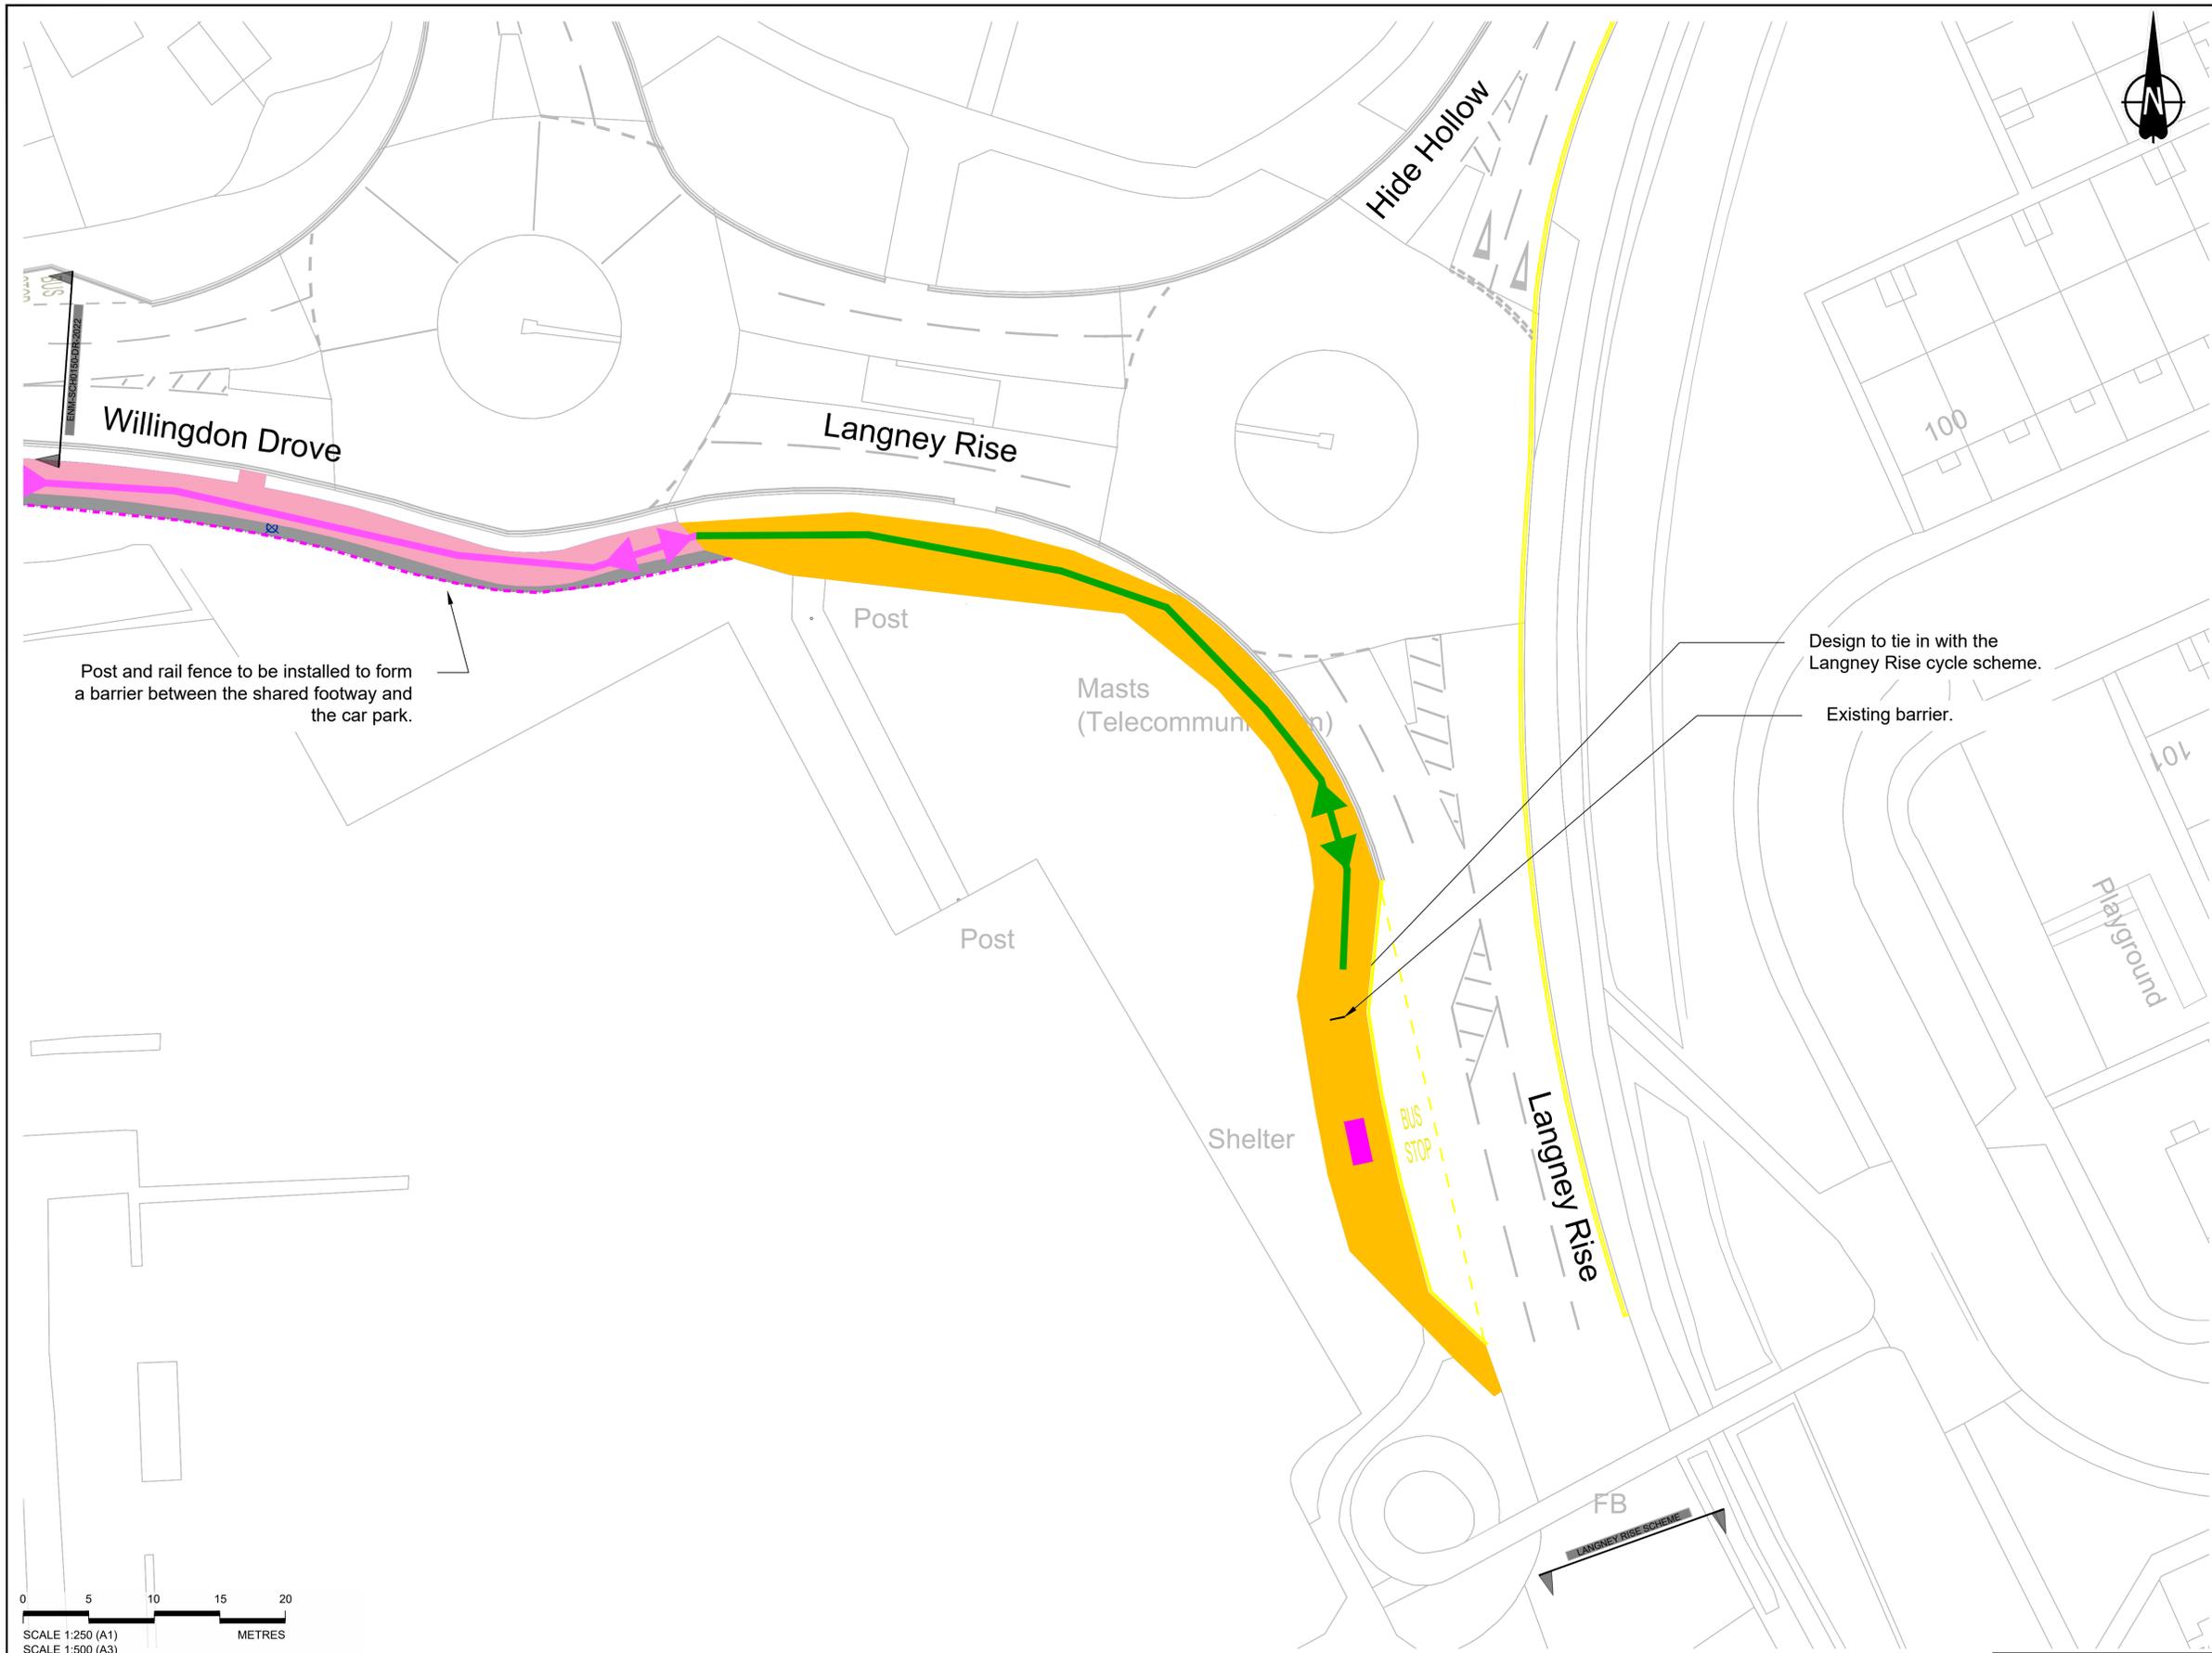

- KEY**
- Proposed route for cyclists
 - Existing route for cyclists
 - Existing shared route for cyclists
 - Existing verge converted to shared cycle route
 - Existing footway route converted to shared cycle route
 - New raised road surface
 - Surface for removal
 - Proposed kerbline
 - Proposed White Road Markings
 - Sign post
 - Existing Lighting Column
 - Relocated Lighting Column
 - Existing Vegetation
 - Bollard
 - Buff Tactile Paving
 - Red Tactile Paving
 - Bus Shelter

LOCATION PLAN

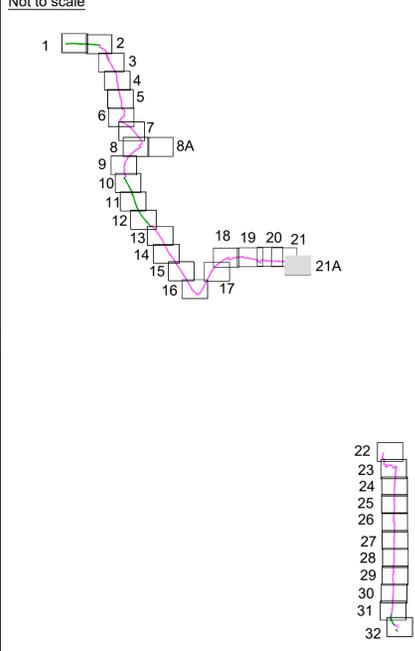

0 5 10 15 20
 SCALE 1:250 (A1)
 SCALE 1:500 (A3)
 METRES

Rev	Status	Rev. Date	Purpose of revision	Drawn	Chk'd	Appr'd
P01	09/12/2020	First Issue		STM	JG	JG
P02	12/03/2021	Drawing Amendments		STM	JG	JG

East Sussex Highways
 A partnership between:

 EAST SUSSEX HIGHWAYS
 RINGMER DEPOT, THE BROYLE
 RINGMER, EAST SUSSEX, BN8 5NP
 Tel. 0345 60 80 193 www.eastsussexhighways.com

Project	STONE CROSS TO ROYAL PARADE CYCLE SCHEME
Drawing title	Proposed Cycle Route Consultation Plan 21A of 32

Status	P02	Revision	P02
Scale	1:250@A1, 1:500@A3	Date	09/12/2020
Drawn By	STM	Checked By	JG
Approved By	JG	Project No.	3520000
Originator	ESH	Original Size	A1
Drawing number	Volume 1 Design Alt. 1 Type 1 Role 1 Number ENM-SCH0150-DR-2023		