


- KEY**
- Proposed route for cyclists
 - Existing route for cyclists
 - Existing shared route for cyclists
 - Existing verge converted to shared cycle route
 - Existing footway route converted to shared cycle route
 - New raised road surface
 - Surface for removal
 - Proposed kerblines
 - Proposed White Road Markings
 - Sign post
 - Existing Lighting Column
 - Relocated Lighting Column
 - Existing Vegetation
 - Bollard
 - Buff Tactile Paving
 - Red Tactile Paving
 - Bus Shelter

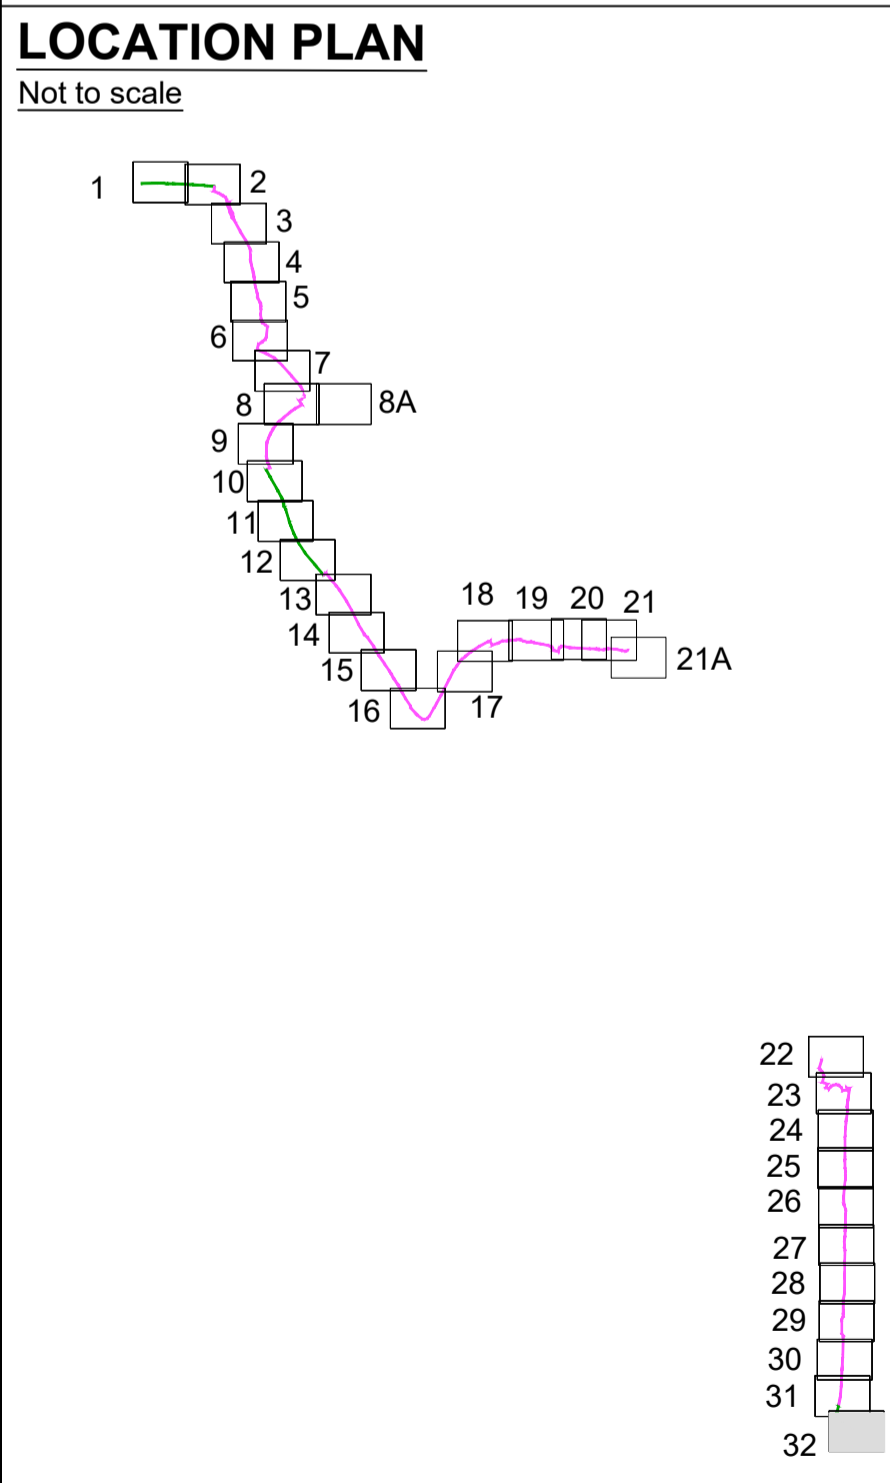

0 5 10 15 20
SCALE 1:250 (A1)
SCALE 1:500 (A3)
METRES

Rev	Status	Rev. Date	Purpose of revision	Drawn	Chk'd	Appr'd
P01	09/12/2020	First Issue		STM	JG	JG
P02	12/03/2021	Drawing Amendment		STM	JG	JG

East Sussex Highways
A partnership between:
COSTAIN CH2M

EAST SUSSEX HIGHWAYS
RINGMER DEPOT, THE BROYLE
RINGMER, EAST SUSSEX, BN8 5NP
Tel. 0345 60 80 193 www.eastsussexhighways.com

Project	STONE CROSS TO ROYAL PARADE CYCLE SCHEME		
Drawing title	Proposed Cycle Route Consultation Plan		
Project No.	3520000	Originator	ESH
Drawing number	ENM-SCH0150-DR-2034	Volume	1
	Design Alt.	1	Type
	Role	1	Number

Status	P02	
Scale	1:250@A1, 1:500@A3	Date
Drawn By	STM	Date
Checked By	JG	
Approved By	JG	
Original Size	A1	