


- KEY**
- Proposed route for cyclists
  - Existing route for cyclists
  - Existing shared route for cyclists
  - Existing verge converted to shared cycle route
  - Existing footway route converted to shared cycle route
  - New raised road surface
  - Surface for removal
  - Proposed kerblines
  - Proposed White Road Markings
  - Sign post
  - Existing Lighting Column
  - Relocated Lighting Column
  - Existing Vegetation
  - Bollard
  - Buff Tactile Paving
  - Red Tactile Paving
  - Bus Shelter

**LOCATION PLAN**  
Not to scale

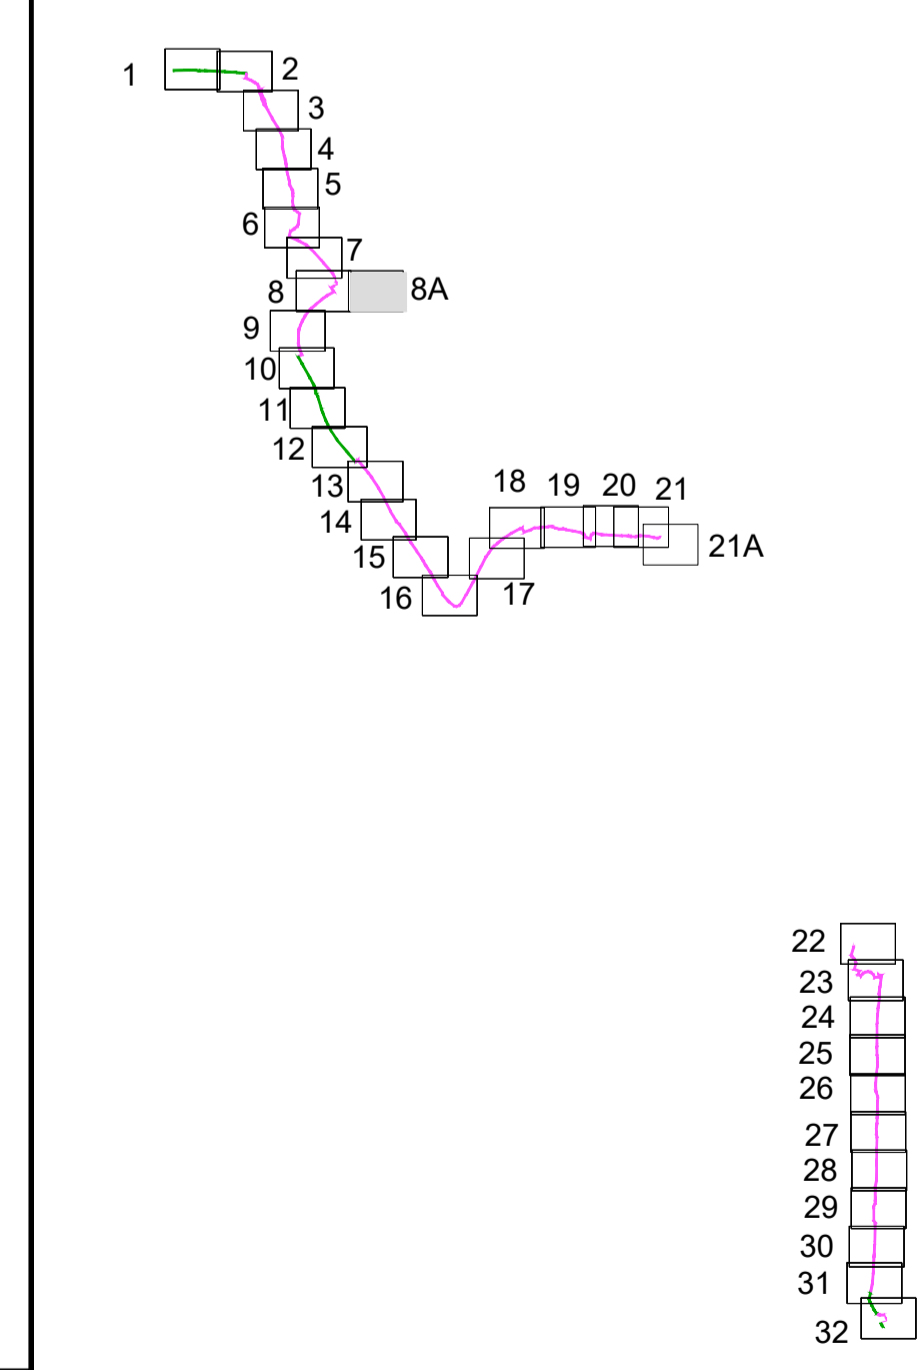

0 5 10 15 20  
SCALE 1:250 (A1)  
SCALE 1:500 (A3)  
METRES

ENM-SCH0150-DR-0203

© Crown copyright and database rights 2020 Ordnance Survey 100019001

PD1	09/12/2020	First Issue	STM	JG	JG	
Rev	Status	Rev. Date	Purpose of revision	Drawn	Chk'd	Apprv'd

**East Sussex Highways**  
A partnership between:  
COSTAIN CH2M

EAST SUSSEX HIGHWAYS  
RINGMER DEPOT, THE BROYLE  
RINGMER, EAST SUSSEX, BN8 5NP  
Tel. 0345 60 80 193 www.eastsussexhighways.com

Project	STONE CROSS TO ROYAL PARADE CYCLE SCHEME		
Drawing title	Proposed Cycle Route Consultation Plan 8A of 32		

Status	P01		Revision	P01
Scale	1:250@A1, 1:500@A3		Date	09/12/2020
Drawn By	STM		Checked By	JG
Approved By	JG		Project No.	3520000
Originator	ESH	Original Size	A1	
Drawing number	ENM-SCH0150-DR-2009			