
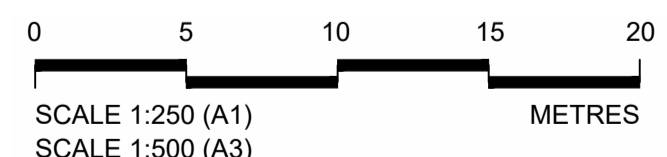


- KEY**
- Proposed route for cyclists
 - Existing route for cyclists
 - Existing shared route for cyclists
 - Existing verge converted to shared cycle route
 - Existing footway route converted to shared cycle route
 - New raised road surface
 - Surface for removal
 - Proposed kerblines
 - Proposed White Road Markings
 - Sign post
 - Existing Lighting Column
 - Relocated Lighting Column
 - Existing Vegetation
 - Bollard
 - Buff Tactile Paving
 - Red Tactile Paving
 - Bus Shelter

LOCATION PLAN
Not to scale

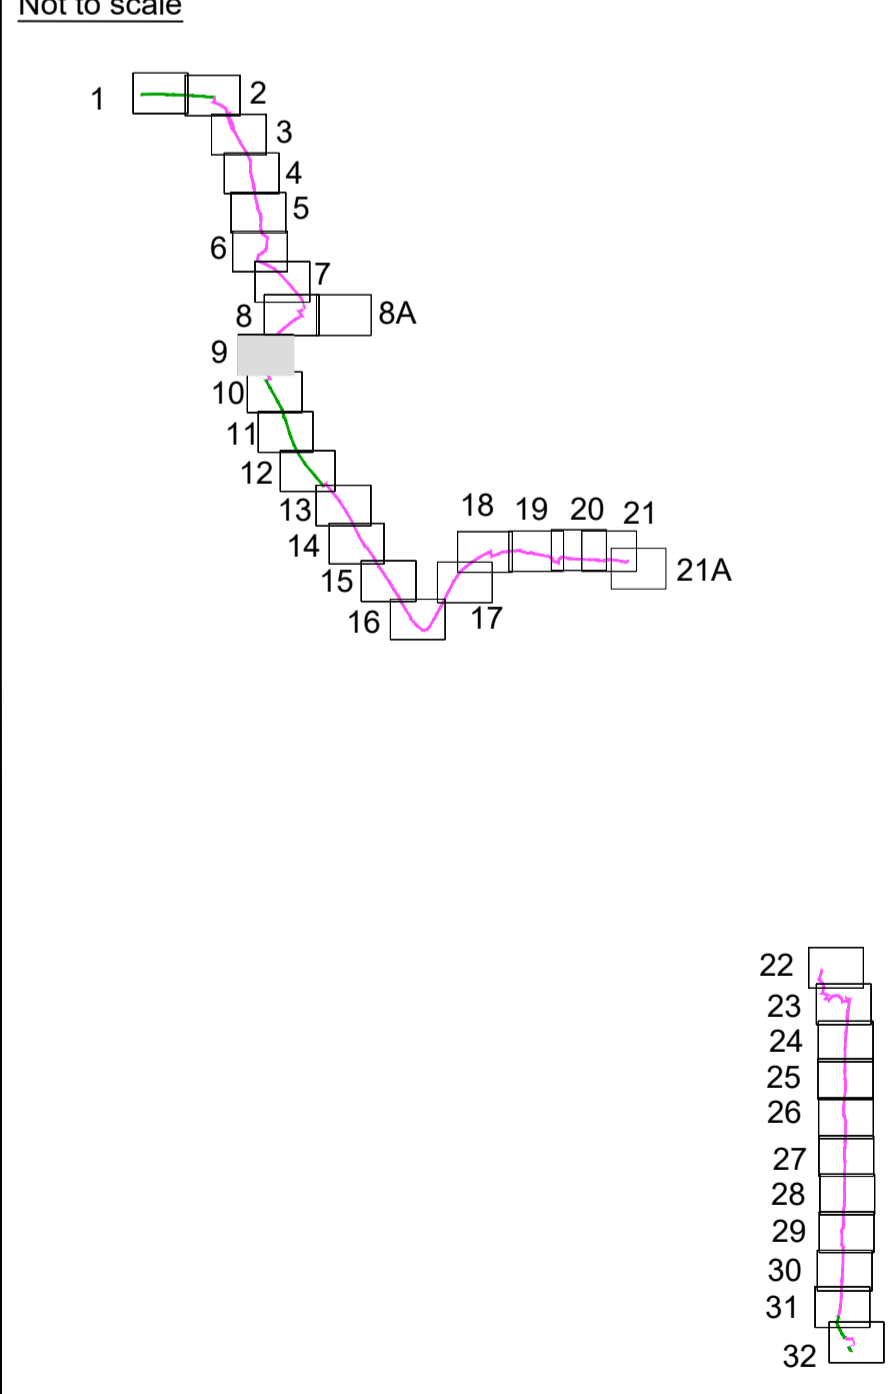

PD1	09/12/2020	First Issue	STM	JG	JG	
Rev	Status	Rev. Date	Purpose of revision	Drawn	Chk'd	Apprv'd

A partnership between:

EAST SUSSEX HIGHWAYS
 RINGMER DEPOT, THE BROYLE
 RINGMER, EAST SUSSEX, BN8 5NP
 Tel. 0345 60 80 193 www.eastsussexhighways.com

Project
STONE CROSS TO ROYAL PARADE CYCLE SCHEME

Drawing title
**Proposed Cycle Route
Consultation Plan**


9 of 32

Status	P01	Revision	P01
Scale	1:250@A1, 1:500@A3	Date	09/12/2020
Drawn By	STM	Checked By	JG
Approved By	JG	Project No.	3520000
Originator	ESH	Original Size	A1
Drawing number	Volume 1 Design Alt. 1 Type 1 Role 1 Number	ENM-SCH0150-DR-2010	



- KEY**
- Proposed route for cyclists
 - Existing route for cyclists
 - Existing shared route for cyclists
 - Existing verge converted to shared cycle route
 - Existing footway route converted to shared cycle route
 - New raised road surface
 - Surface for removal
 - Proposed kerblines
 - Proposed White Road Markings
 - Sign post
 - Existing Lighting Column
 - Relocated Lighting Column
 - Existing Vegetation
 - Bollard
 - Buff Tactile Paving
 - Red Tactile Paving
 - Bus Shelter

LOCATION PLAN
Not to scale

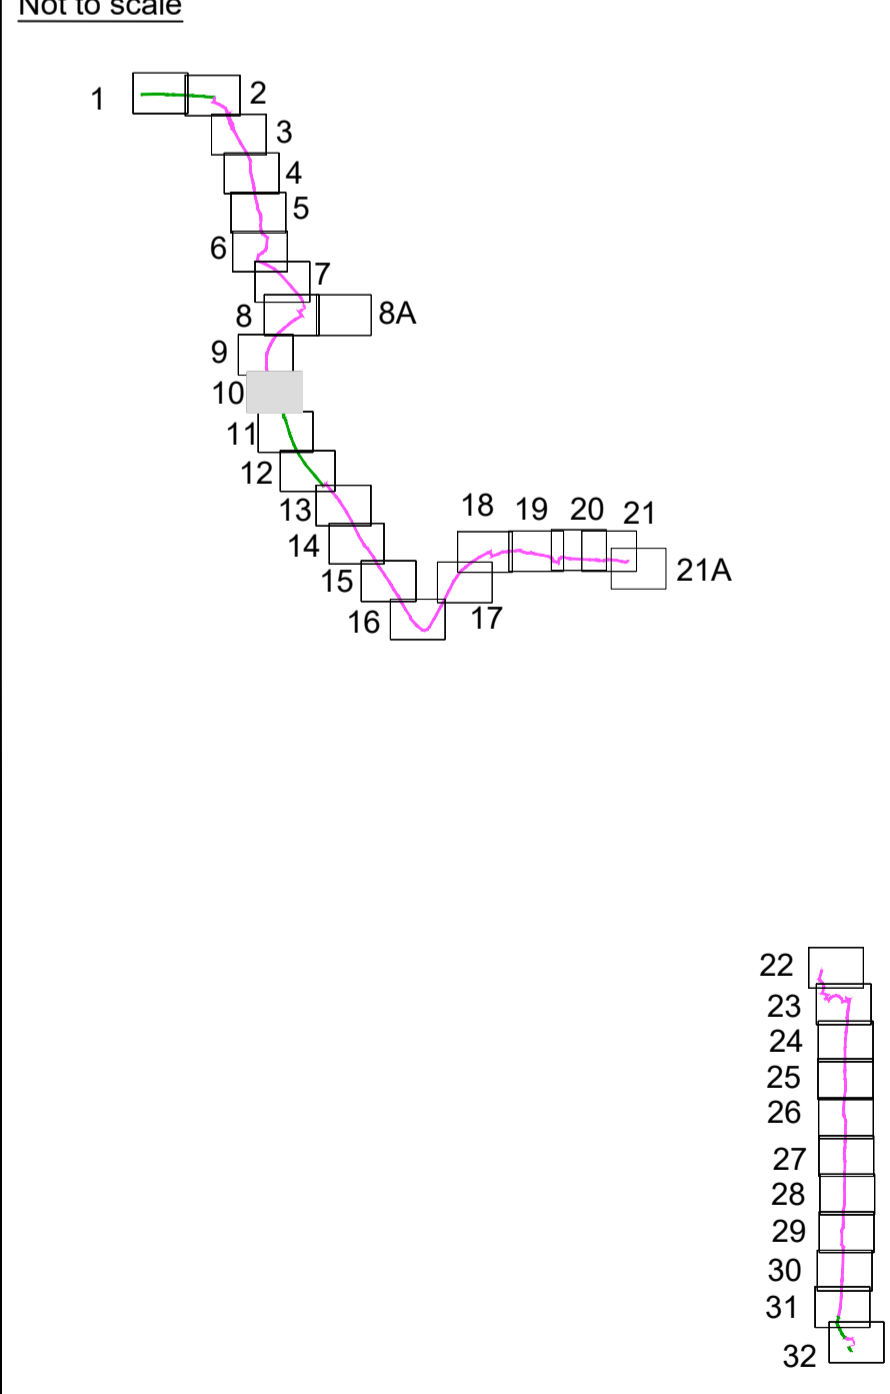

0 5 10 15 20
SCALE 1:250 (A1)
SCALE 1:500 (A3)
METRES

Rev	Status	Rev. Date	Purpose of revision	Drawn	Chk'd	Appr'd
P01	09/12/2020	First Issue	STM	JG	JG	
P02	12/03/2021	Drawing Amendments	STM	JG	JG	

East Sussex Highways
A partnership between:
COSTAIN CH2M
EAST SUSSEX HIGHWAYS
RINGMER DEPOT, THE BROYLE
RINGMER, EAST SUSSEX, BN8 5NP
Tel. 0345 60 80 193 www.eastsussexhighways.com

Project	STONE CROSS TO ROYAL PARADE CYCLE SCHEME
Drawing title	Proposed Cycle Route Consultation Plan 10 of 32

Status	P02	Revision	P02
Scale	1:250@A1, 1:500@A3	Date	09/12/2020
Drawn By	STM	Checked By	JG
Approved By	JG	Project No.	3520000
Originator	ESH	Original Size	A1
Drawing number	Volume Design Alt. Type Role Number ENM-SCH0150-DR-2011		