

East Sussex Parking Review 2021


Formal Consultation


Drawings




Eastbourne Parking Review 2021 - Formal Consultation

	Road Name	Drawing Number	
	Alfred Road	EB21 F021	
	Beechy Avenue	EB21 F027	
	Calverley Walk	EB21 F023	
	Canute Close	EB21 F021	
	Channel View Road	EB21 F024	
	Compton Street	EB21 F028	
	Dukes Drive	EB21 F017	
	Elms Avenue	EB21 F018	
	Enys Road	EB21 F026	
	Firle Road	EB21 F025	
	Grand Parade	EB21 F014	
	Greenway	EB21 F001	
	Hartington Place	EB21 F007	
	Hoad Road	EB21 F008	
	King Edwards Parade	EB21 F022	
	Kingsmere Way	EB21 F021	
	Lushington Road	EB21 F002	
	Maxfield Close	EB21 F016	
	Meads Street	EB21 F012	
	Oxford Road	EB21 F008	
	Plover Close	EB21 F005	
	Pococks Road	EB21 F011	
	Rangmore Drive	EB21 F020	
	Rockhurst Drive	EB21 F004	EB21 F010
	Royal Parade	EB21 F013	
	Seaside	EB21 F003	EB21 F015
	Seaside Road	EB21 F019	
	Sevenoaks Rd	EB21 F008	
	South Avenue	EB21 F016	
	South Cliff	EB21 F006	
	Springfield Road	EB21 F008	
	Upper Dukes Drive	EB21 F017	
	Wellcombe Crescent	EB21 F017	

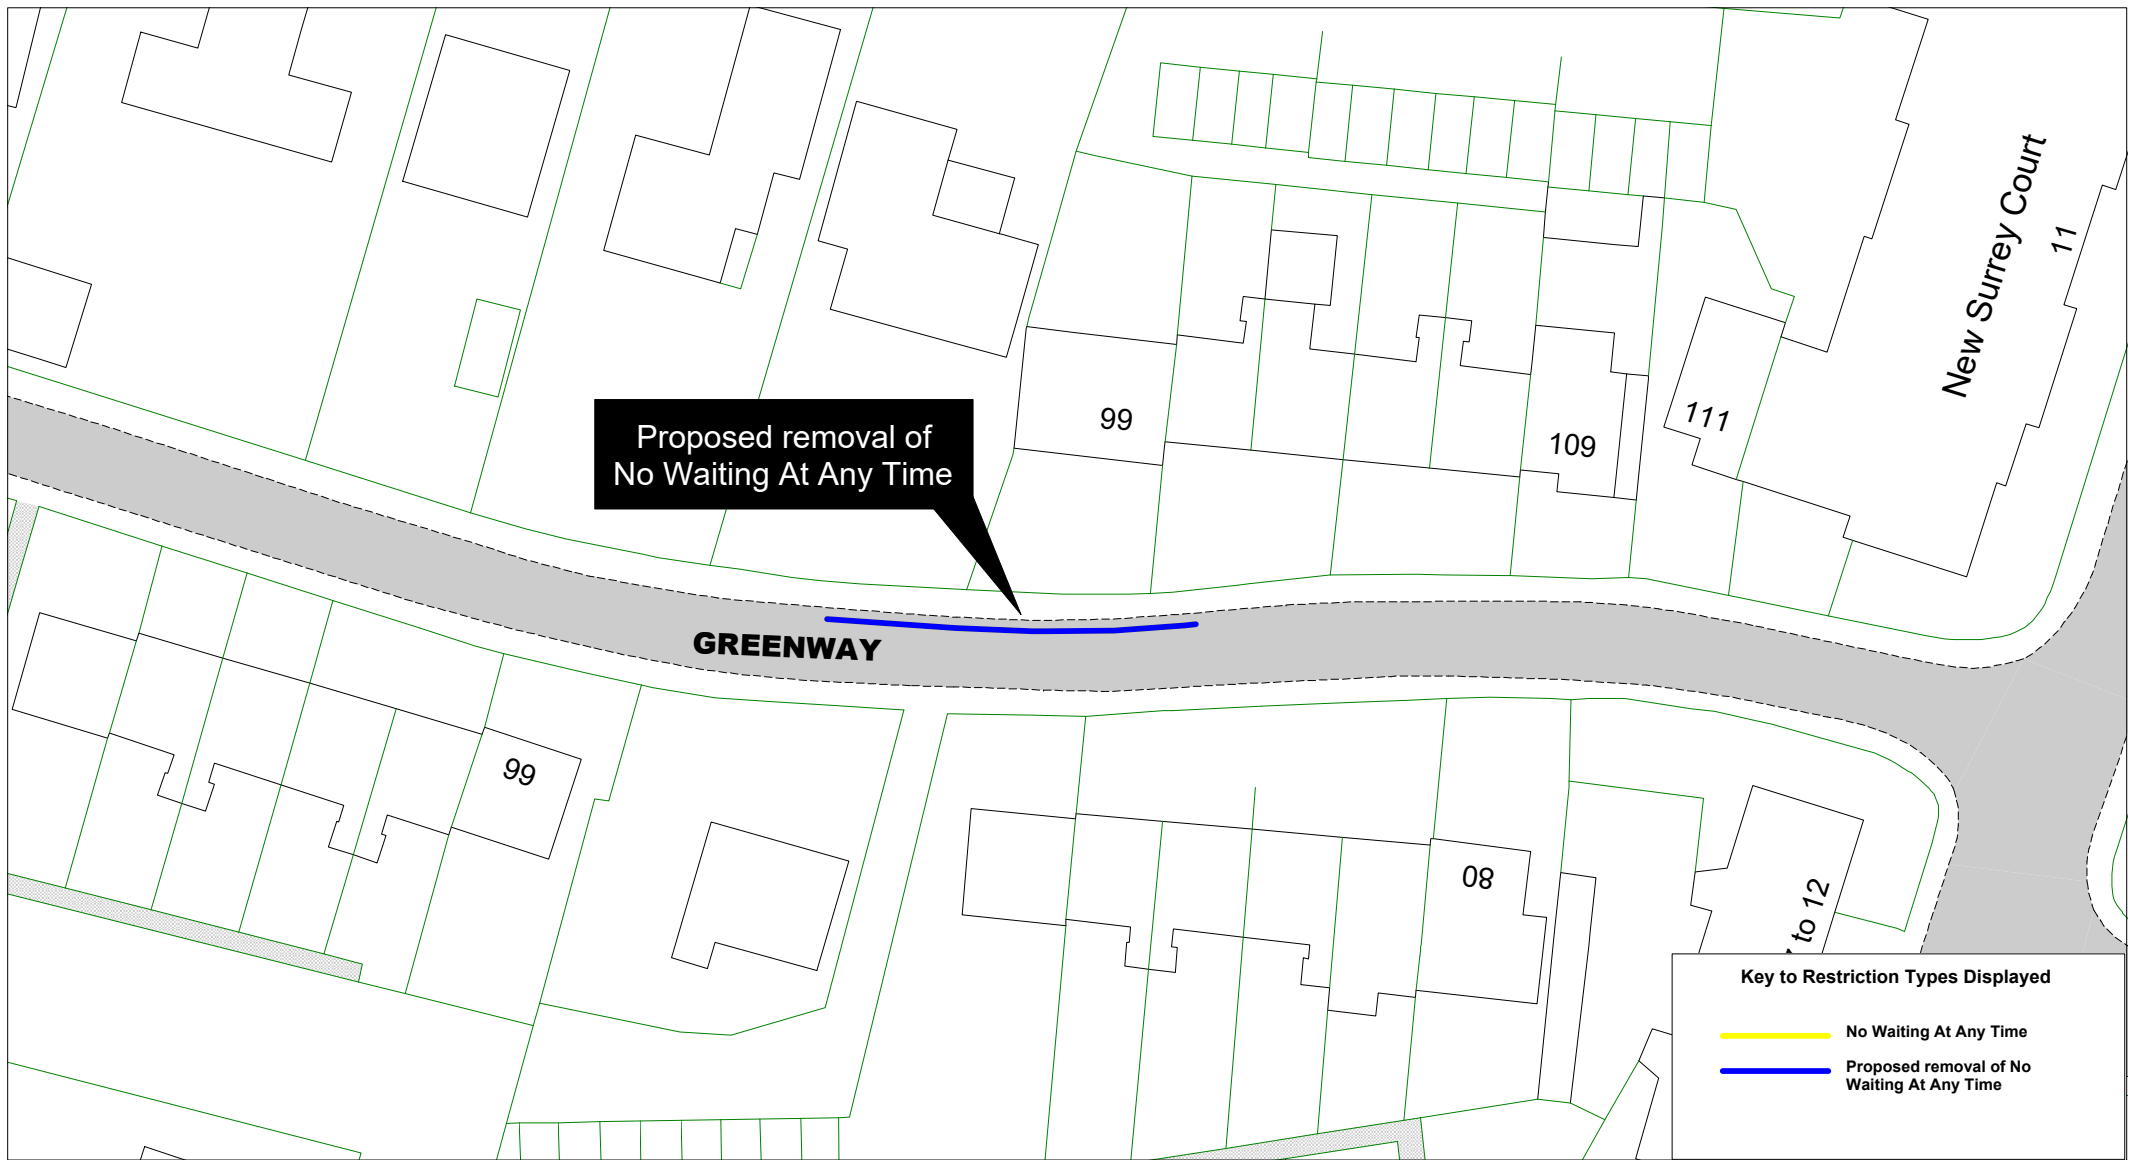

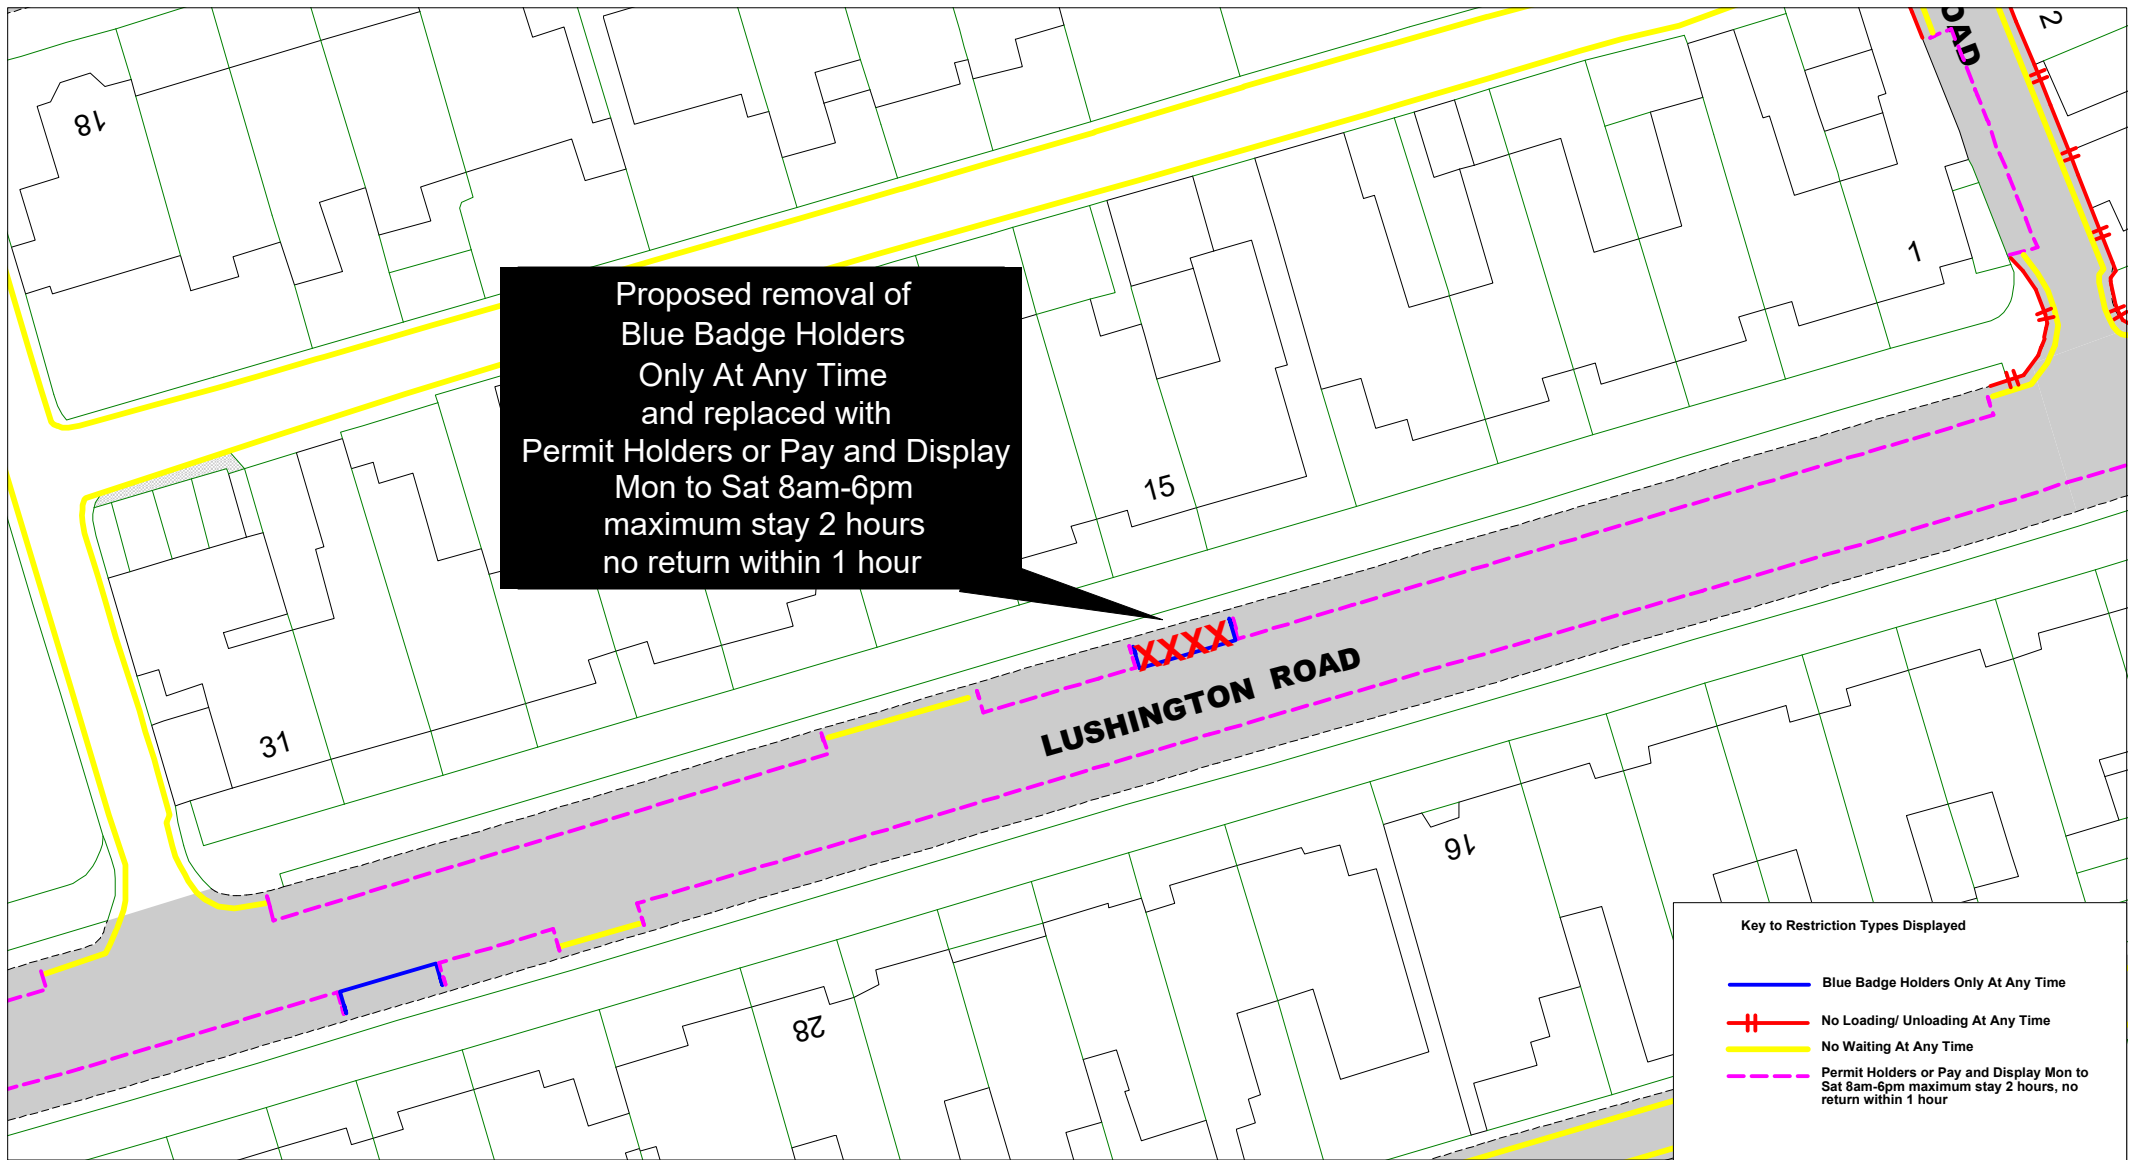

Key to Restriction Types Displayed	
	Blue Badge Holders Only At Any Time
	No Loading/ Unloading At Any Time
	No Waiting At Any Time
	Permit Holders or Pay and Display Mon to Sat 8am-6pm maximum stay 2 hours, no return within 1 hour

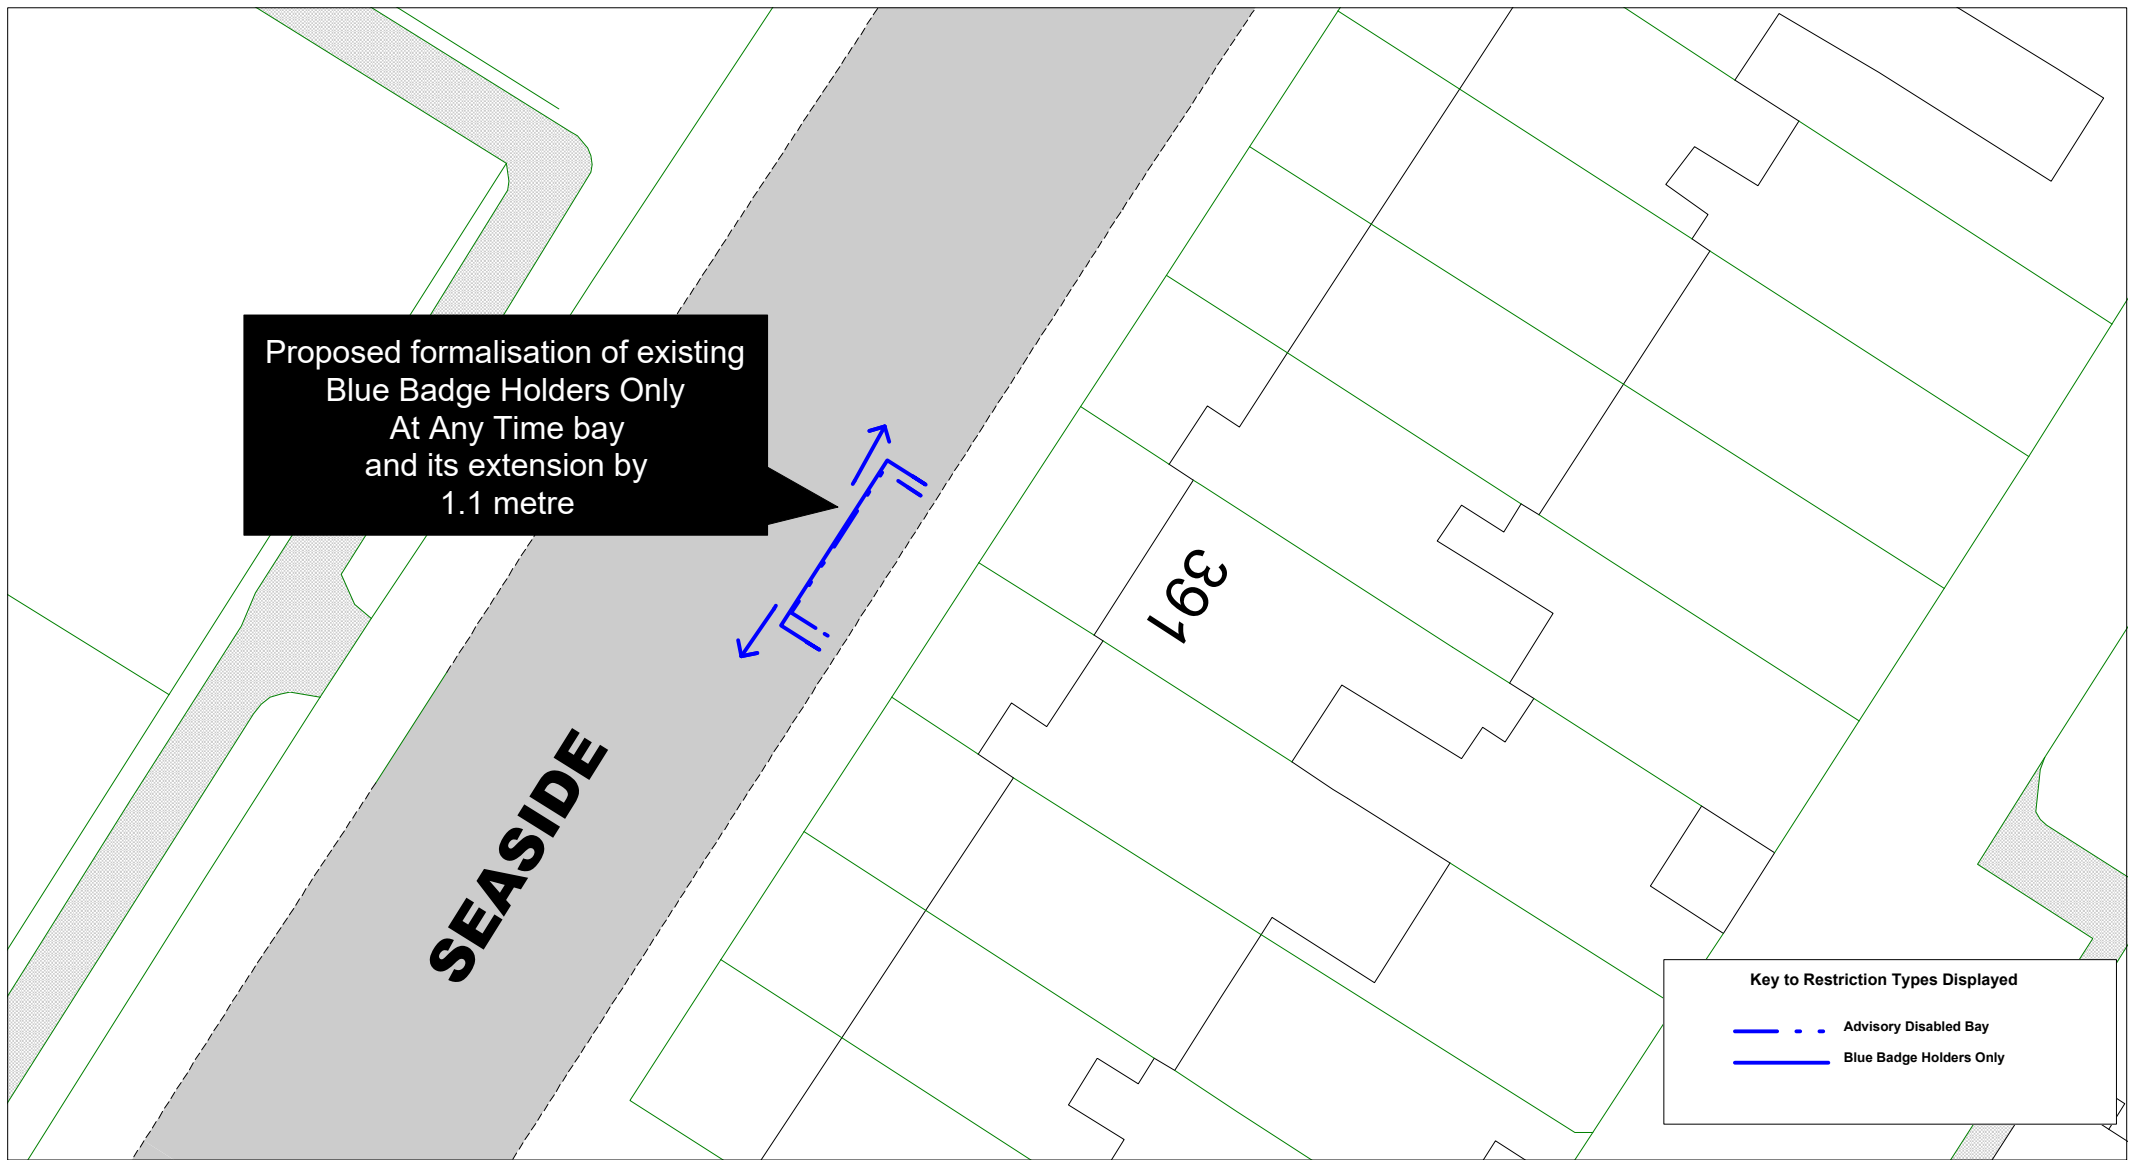



Westmorland
Court

Yorkshire
Court

Proposed extension to
No Waiting At Any Time

1 to 12

Shropshire
Court

ROCKHURST DRIVE

39

33

25

Key to Restriction Types Displayed

-  No Waiting At Any Time
-  Proposed No Waiting At Any Time





**Rockhurst Drive
Eastbourne Parking Review**


[Return to Index](#)

© Crown copyright. All rights reserved
East Sussex County Council
Licence No. 100019601 2021


SCALE	1 : 300
DATE	01/09/2021
DRAWING No.	EB21 F004
DRAWN BY	

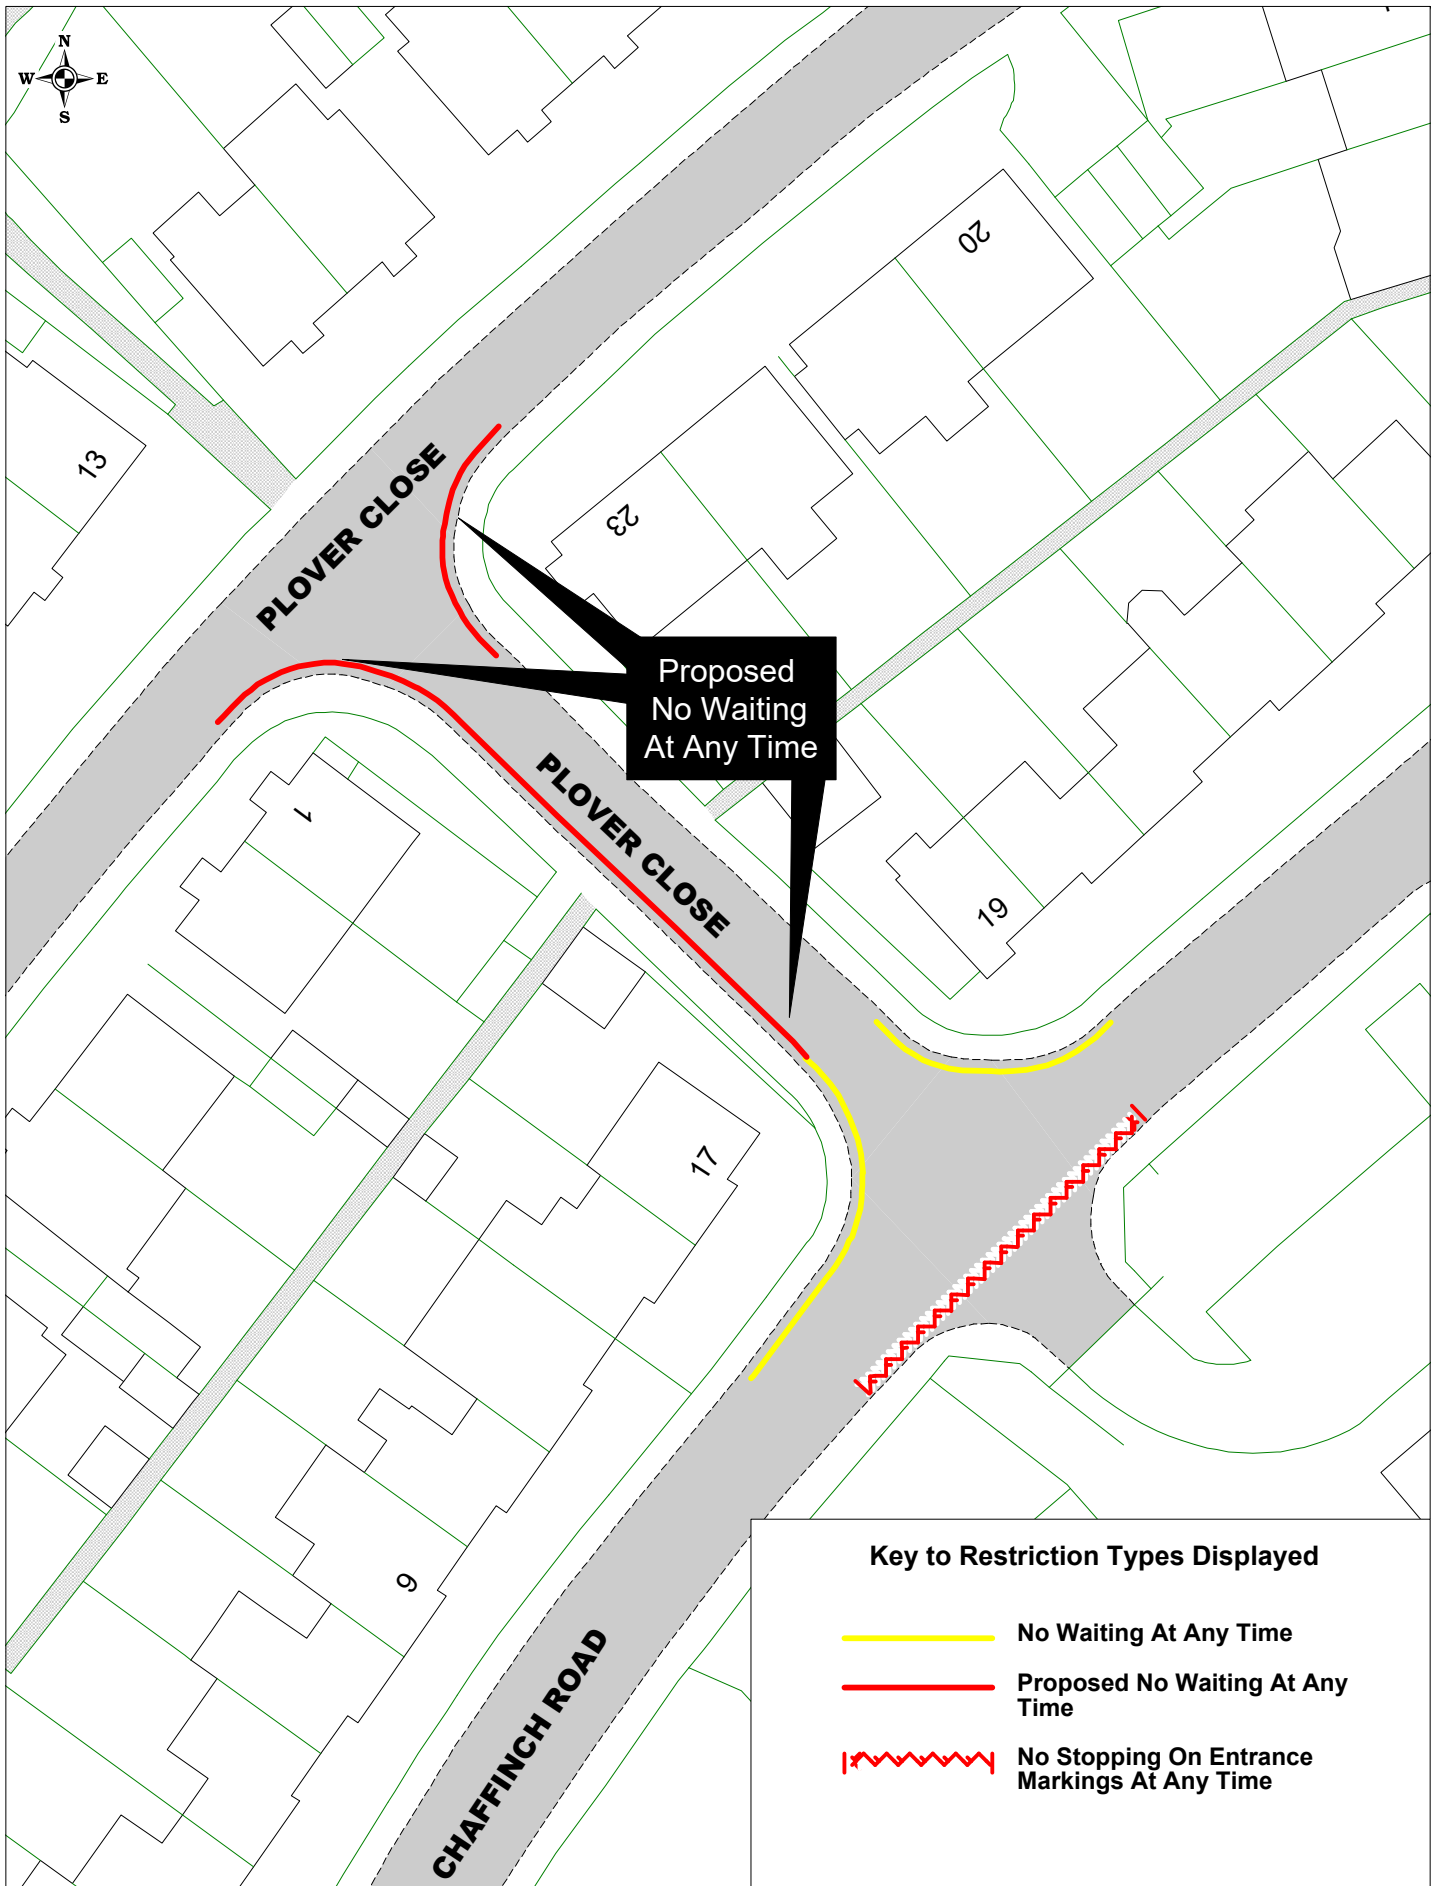

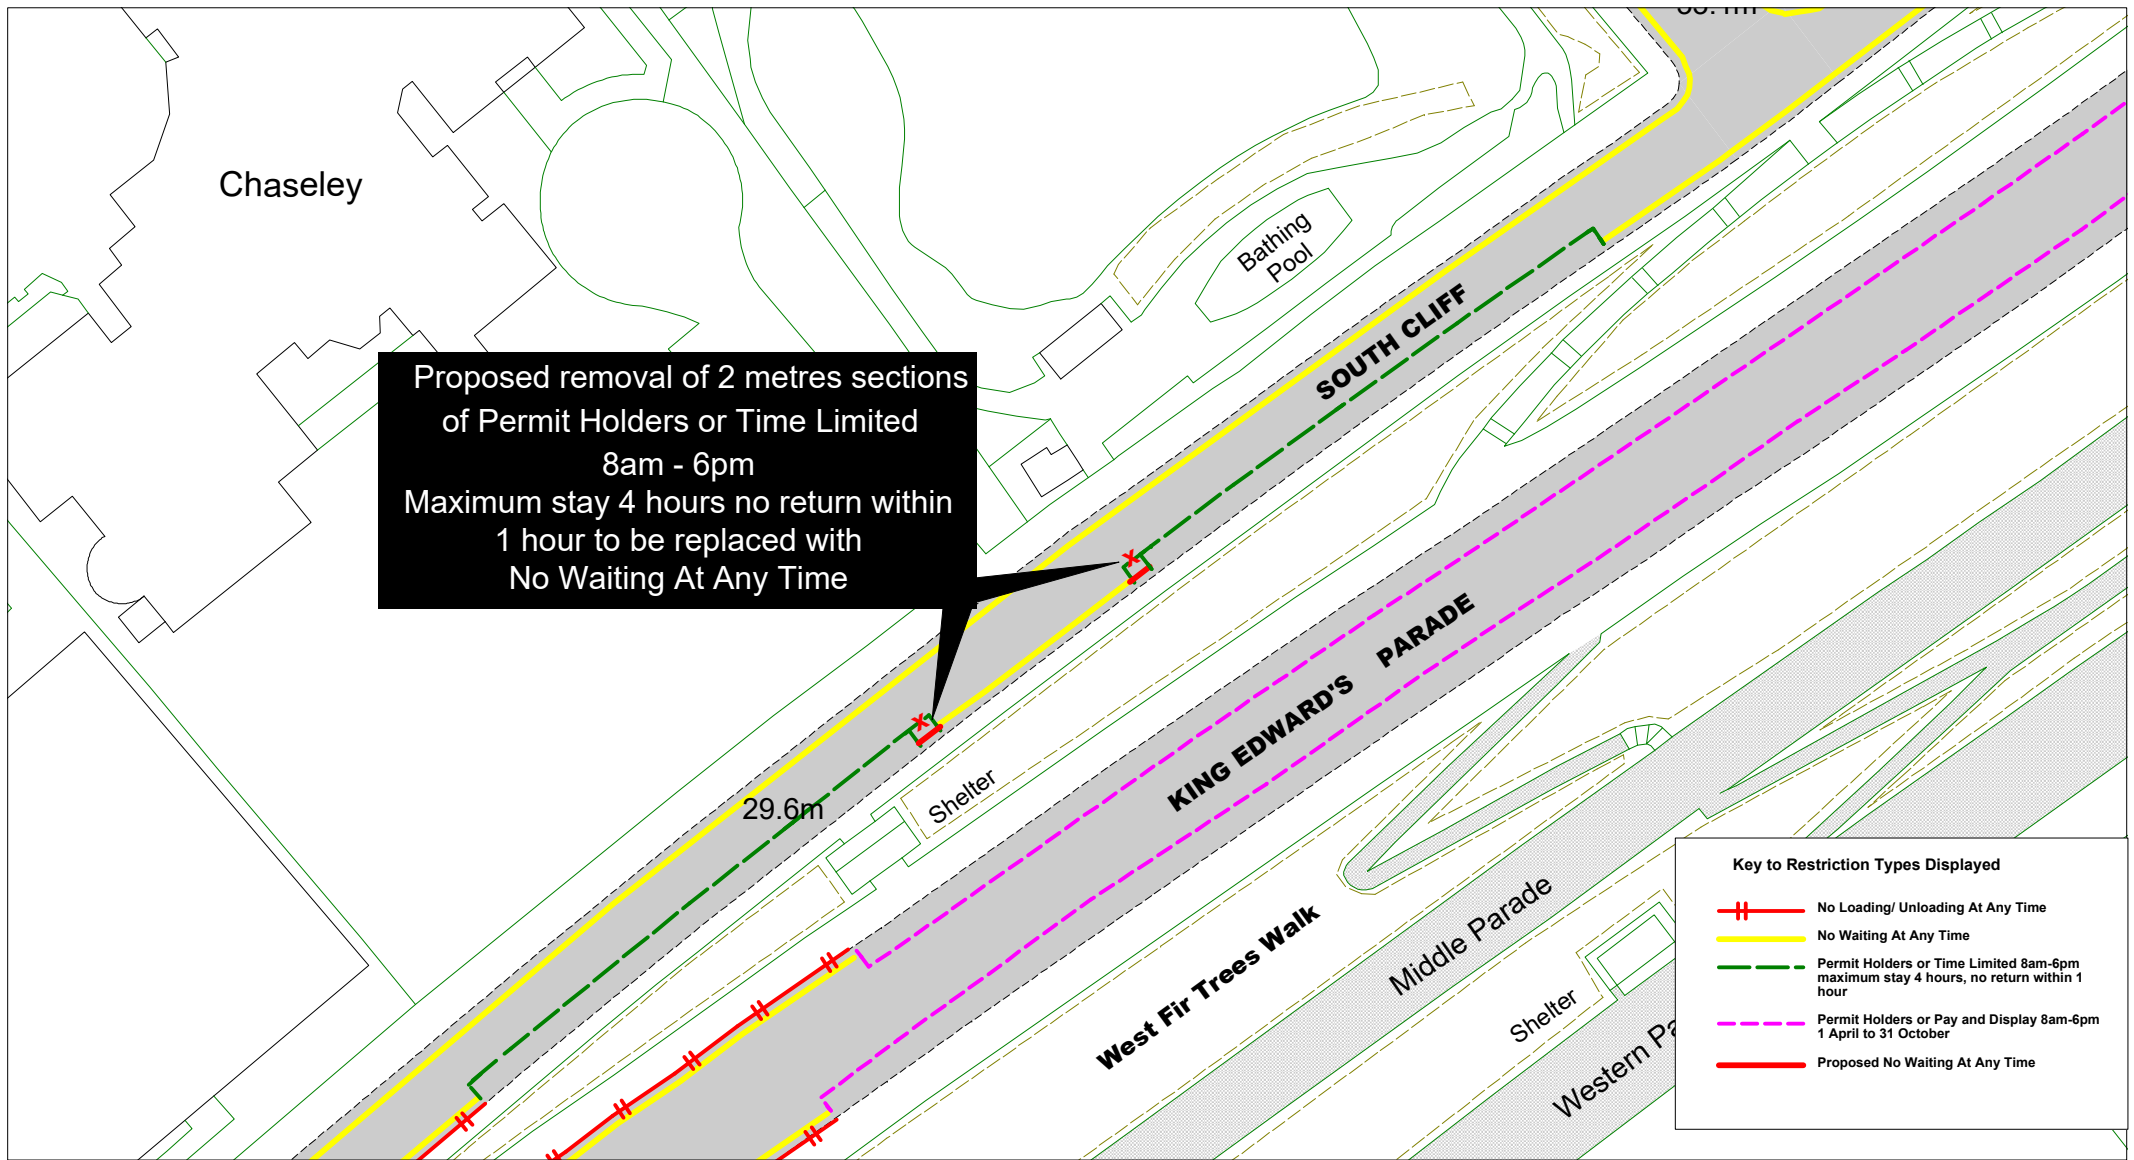

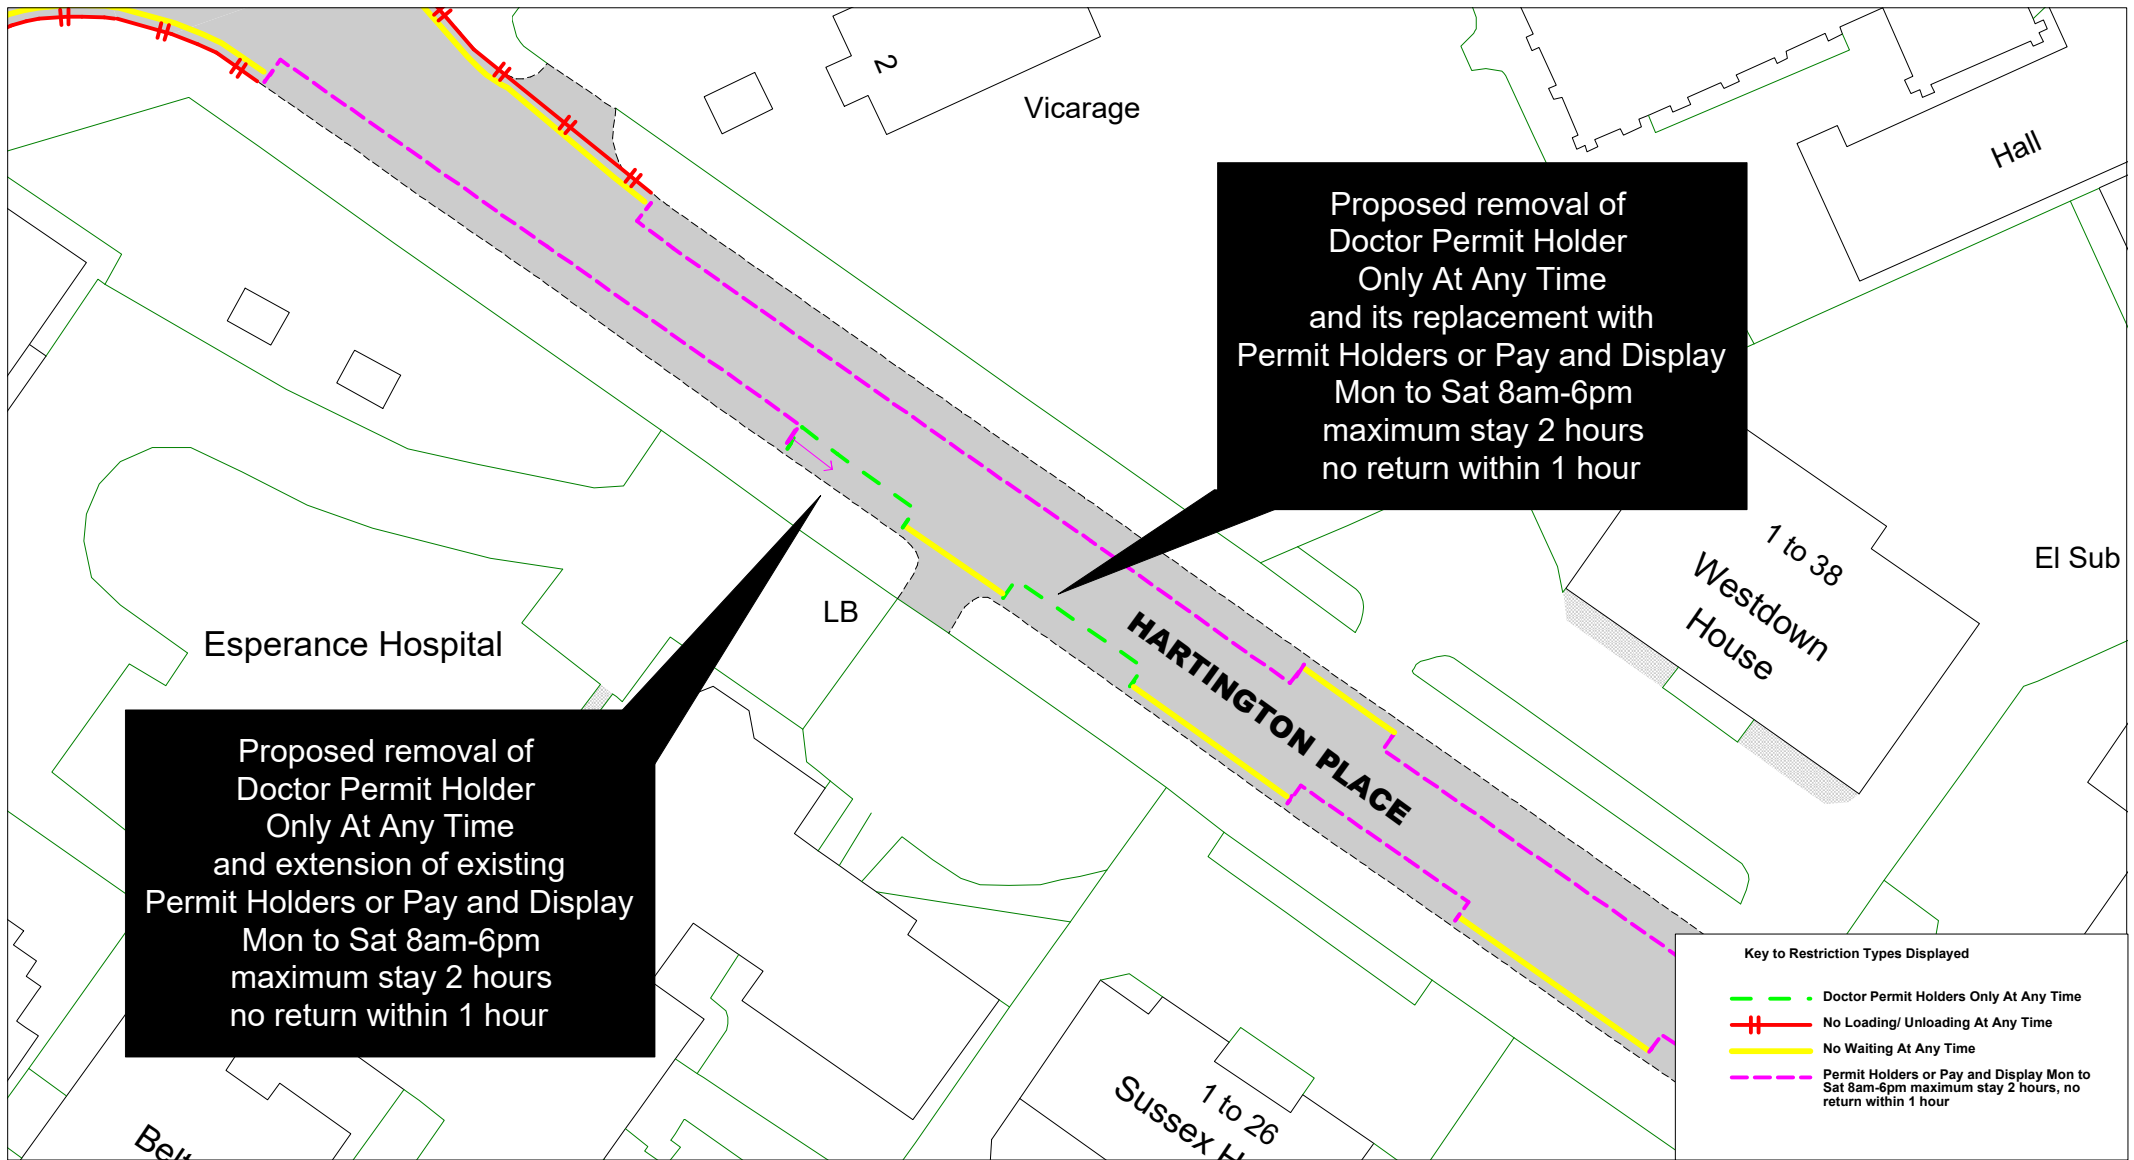




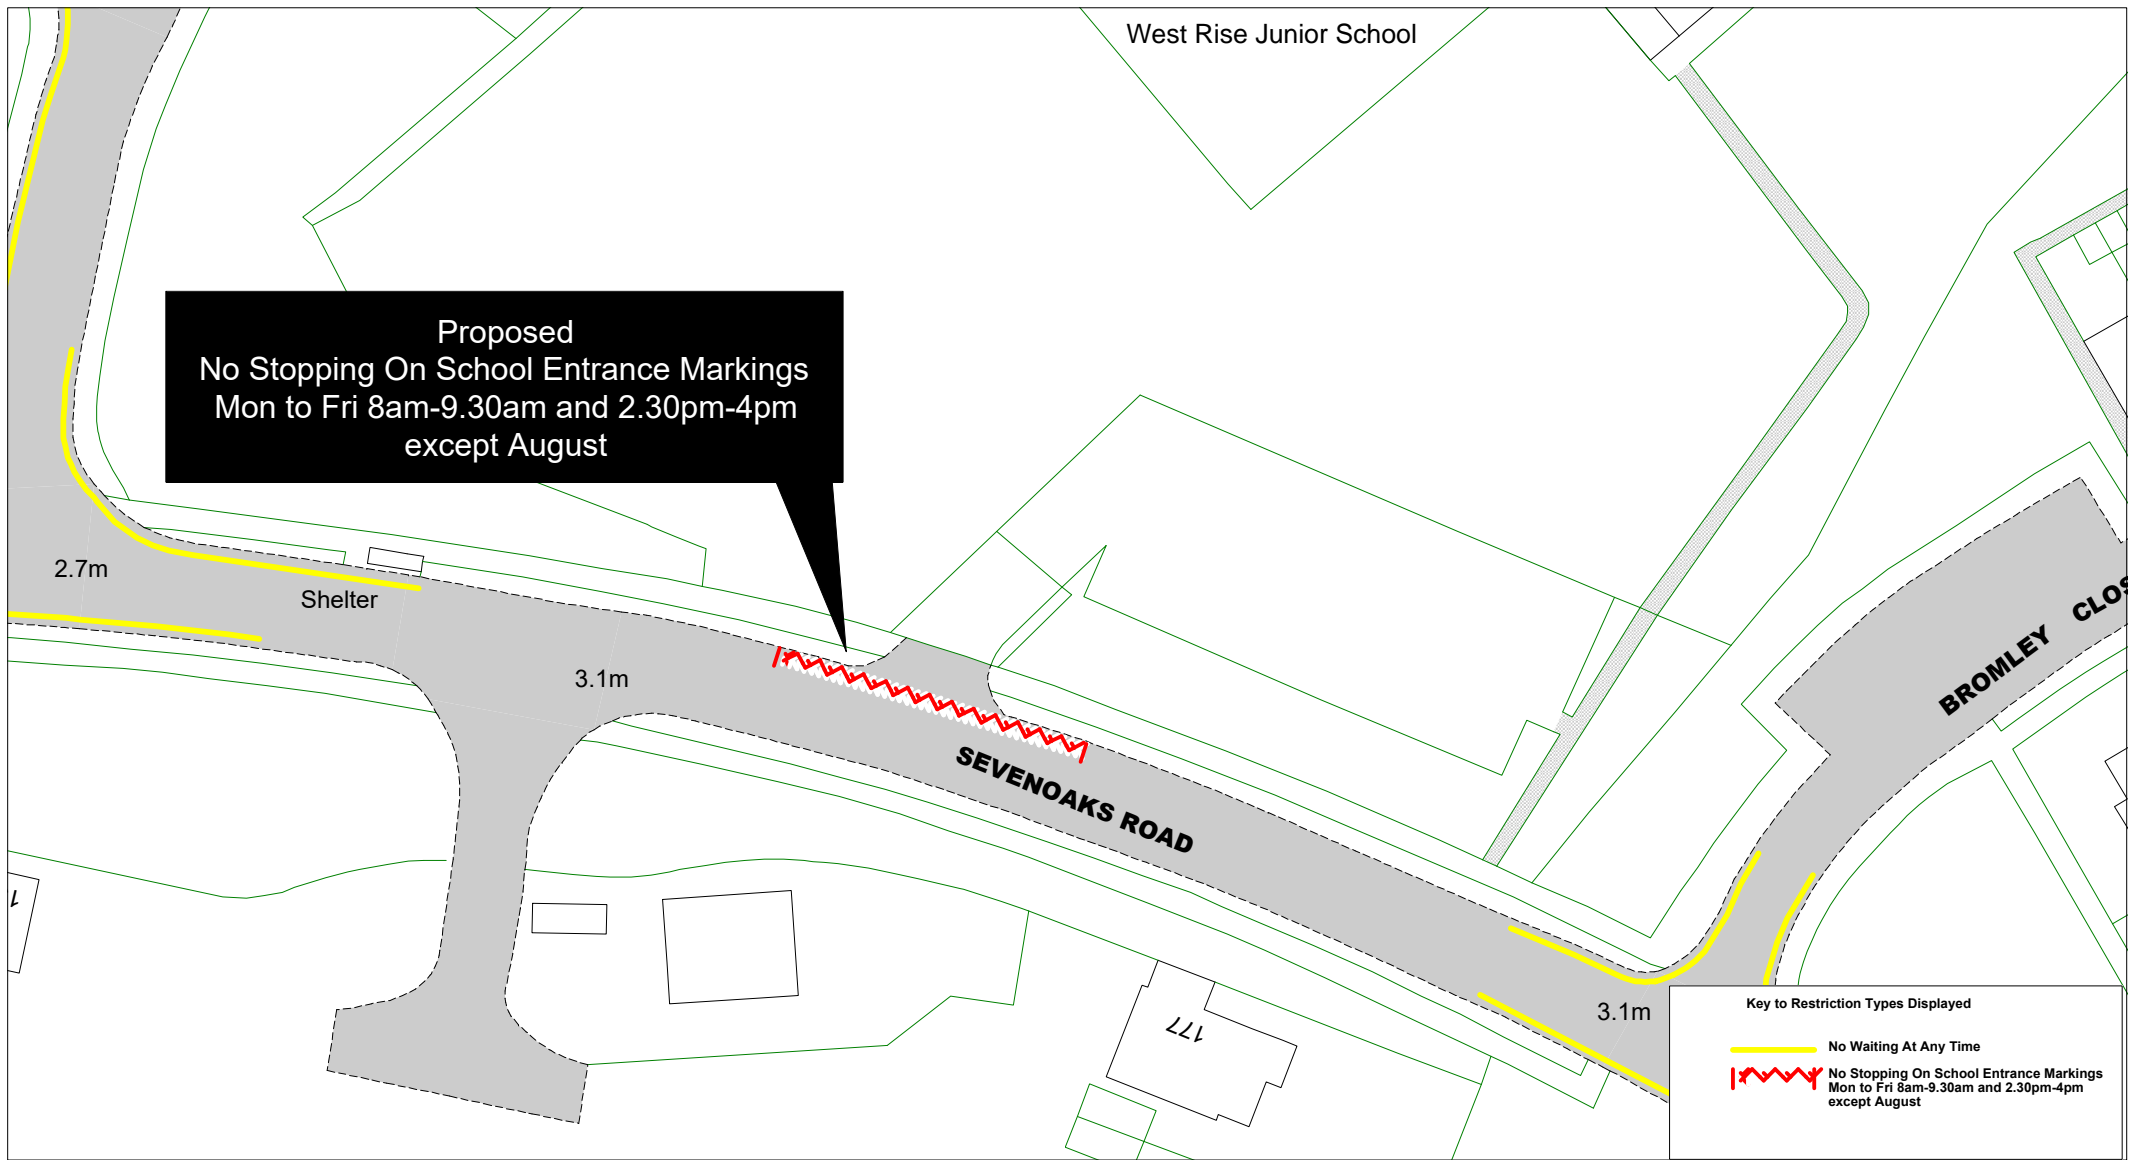



		<p>Sevenoaks Road Eastbourne Parking Review</p>		SCALE	1 : 600
				DATE	01/09/2021
				DRAWING No.	EB21 F009
				DRAWN BY	
					© Crown copyright. All rights reserved East Sussex County Council Licence No. 100019601 2021

[Return to Index](#)

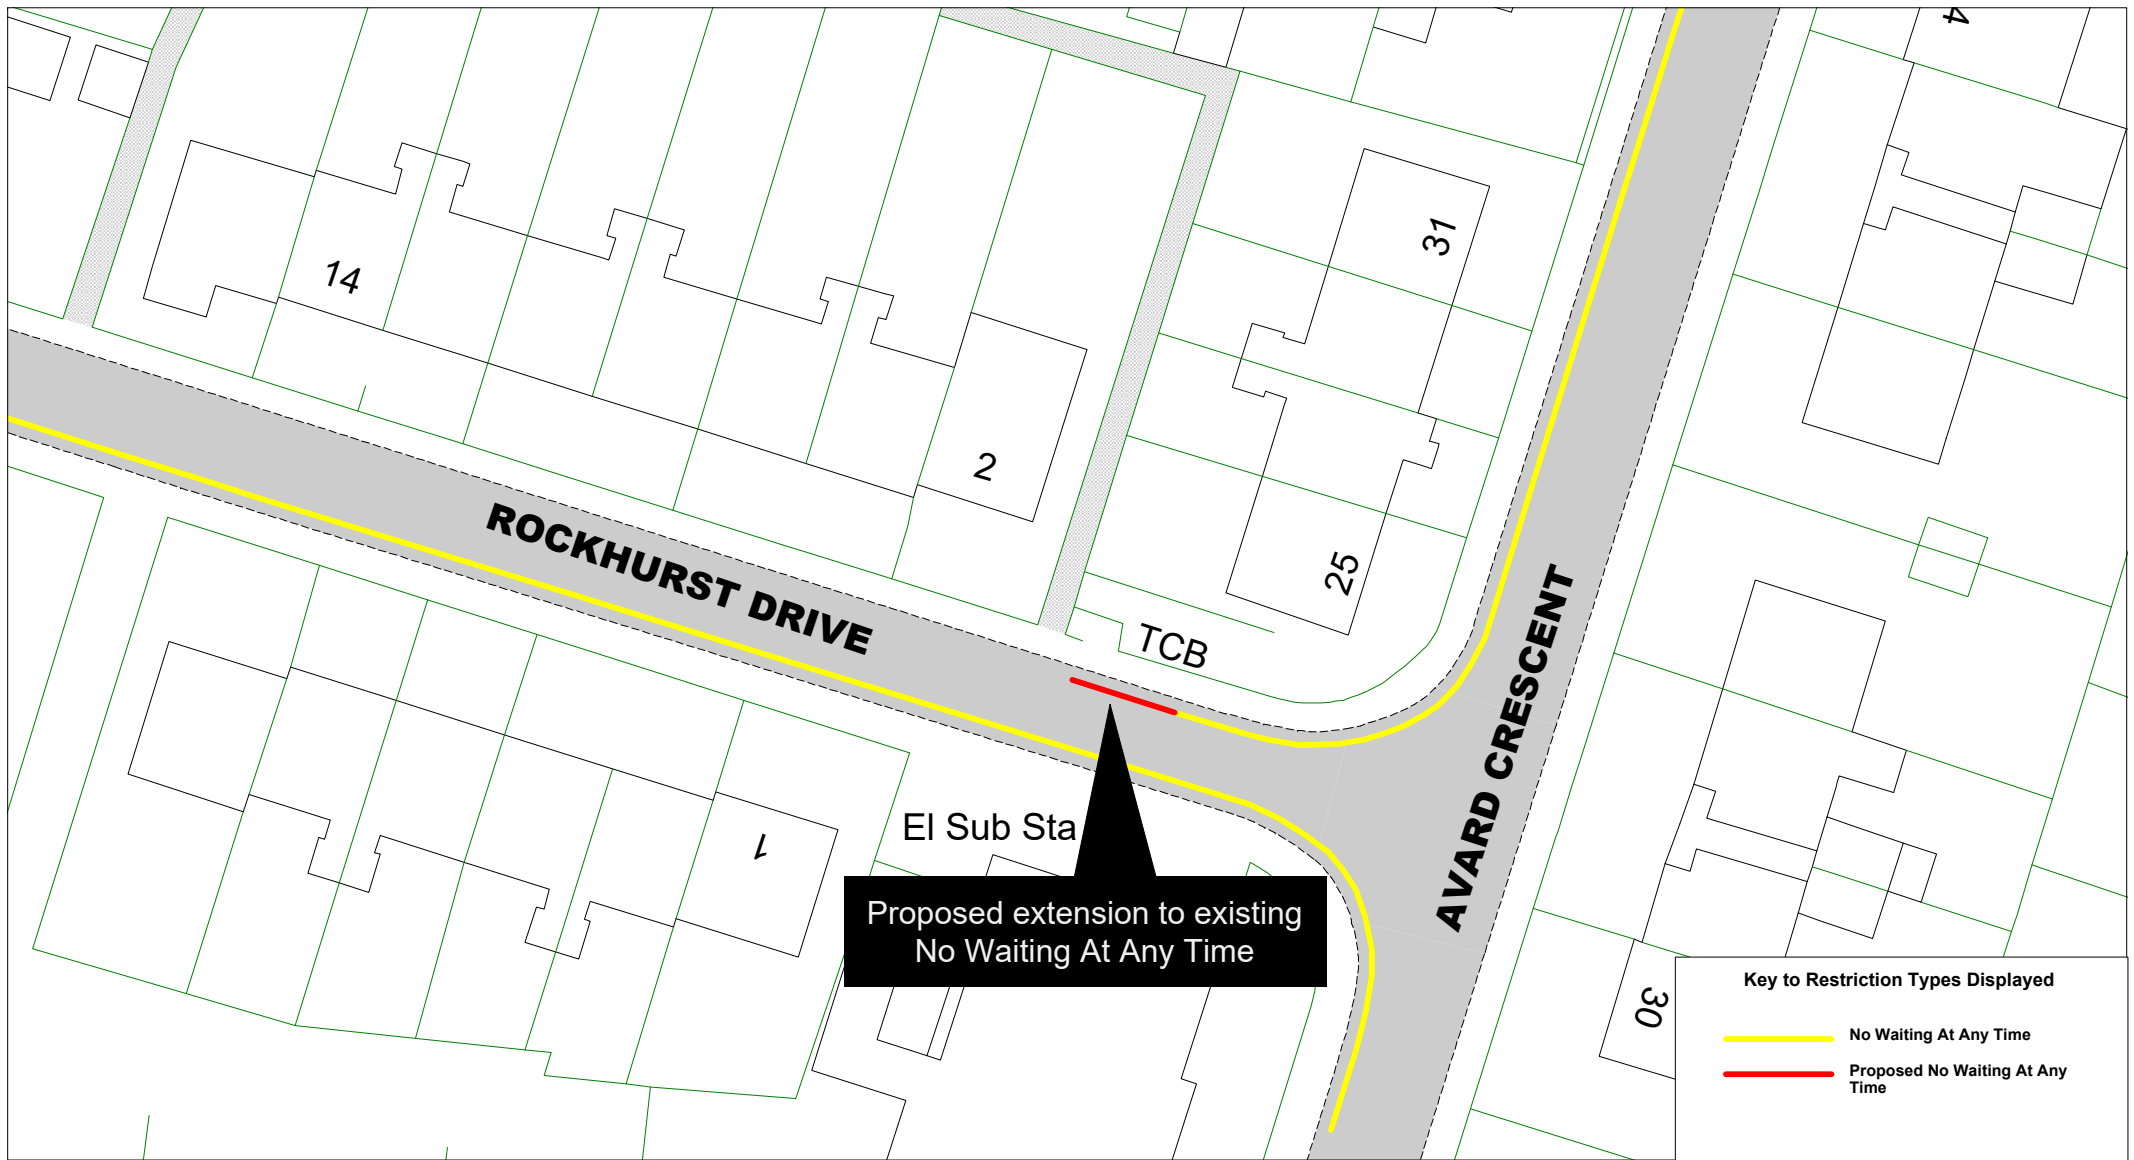

Key to Restriction Types Displayed


- No Waiting At Any Time
- Proposed No Waiting At Any Time



[Return to Index](#)

**Rockhurst Drive
Eastbourne Parking Review**


SCALE	1 : 400
DATE	01/09/2021
DRAWING No.	EB21 F010
DRAWN BY	
© Crown copyright. All rights reserved East Sussex County Council Licence No. 100019601 2021	

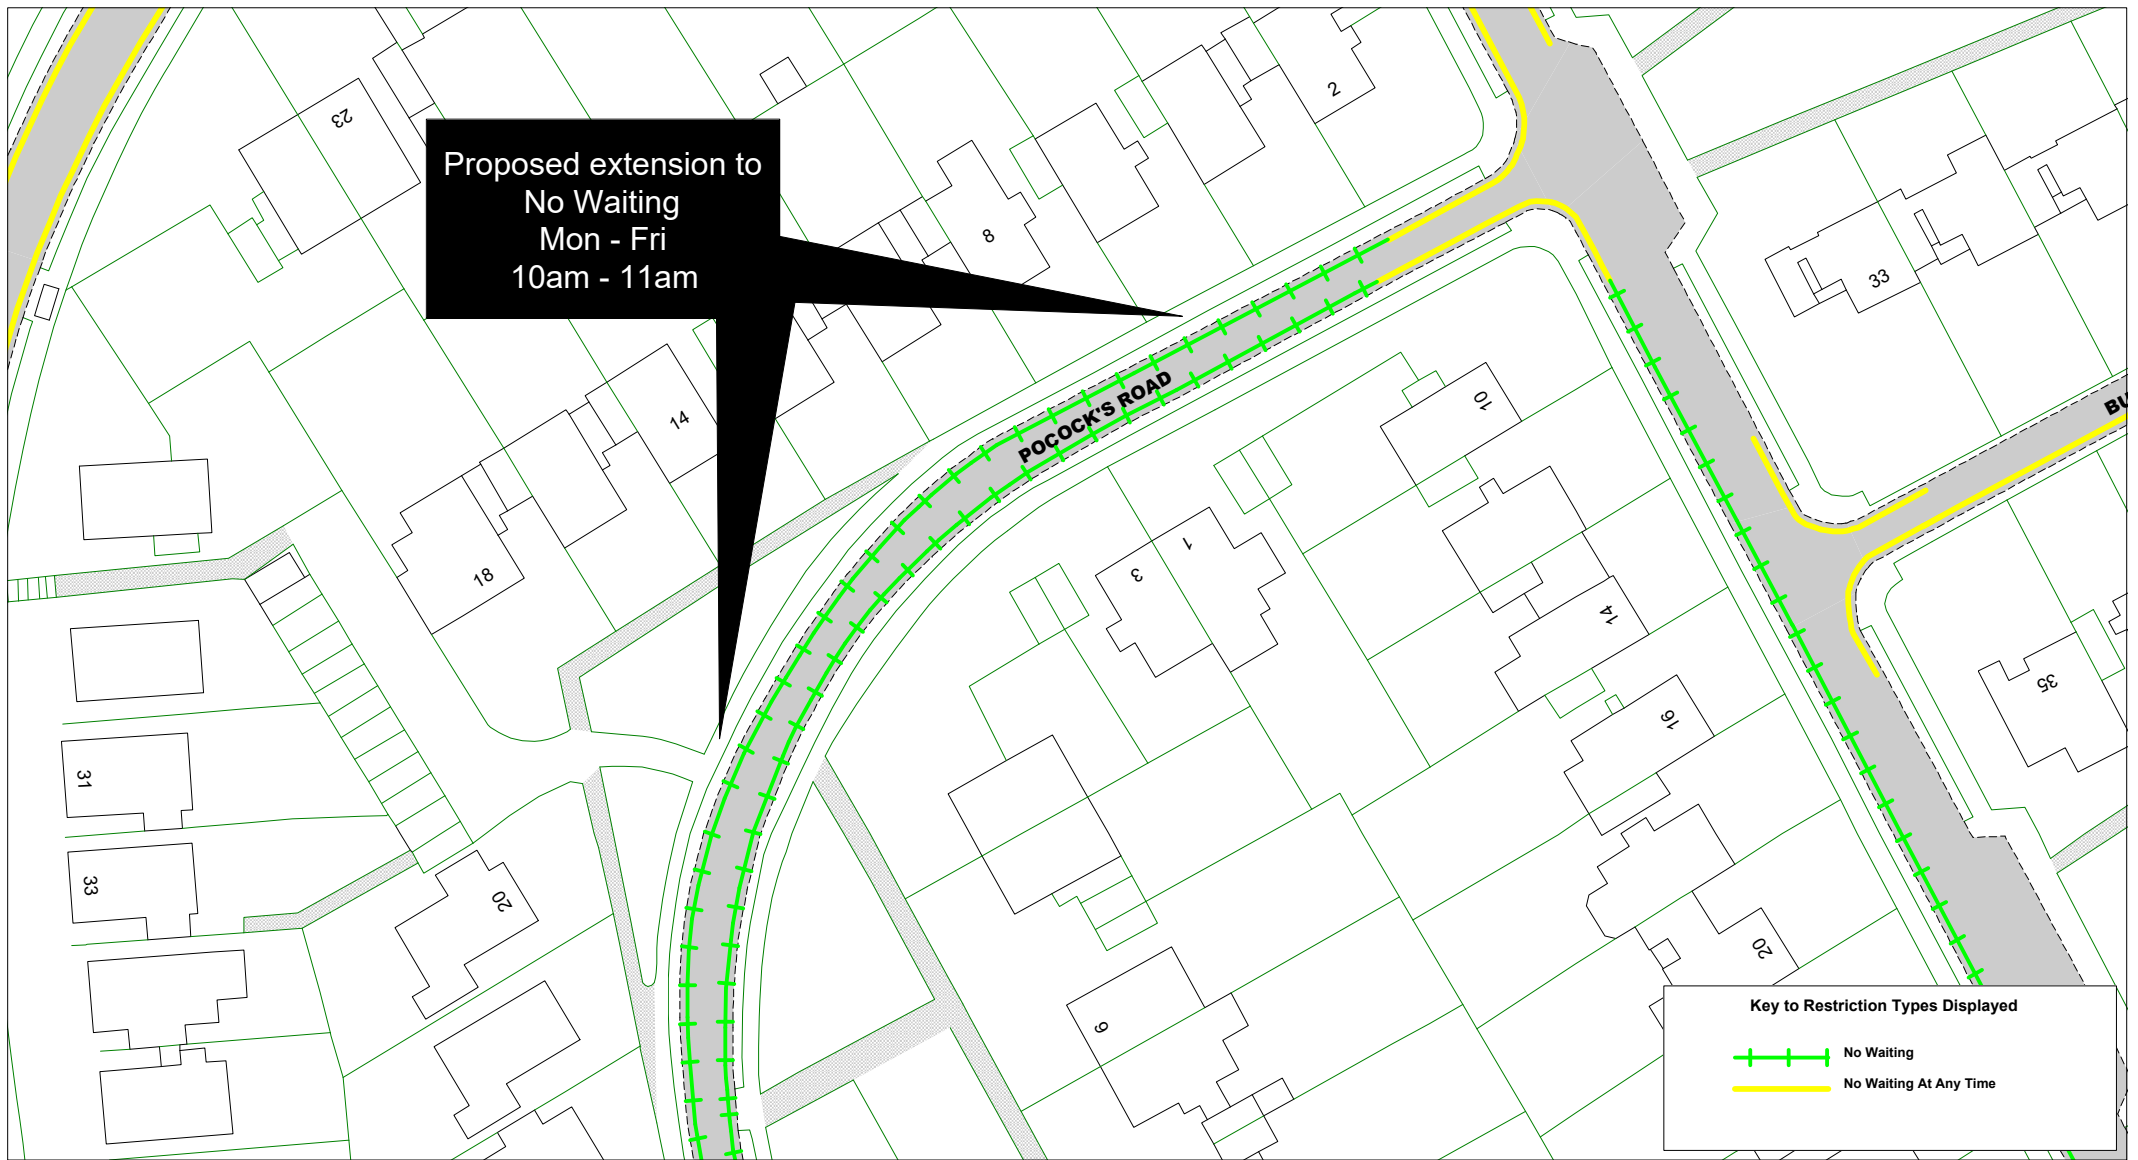



[Return to Index](#)

Pocock's Road Eastbourne Parking Review


SCALE	1 : 750
DATE	01/09/2021
DRAWING No.	EB21 F011
DRAWN BY	
© Crown copyright. All rights reserved East Sussex County Council Licence No. 100019601 2021	

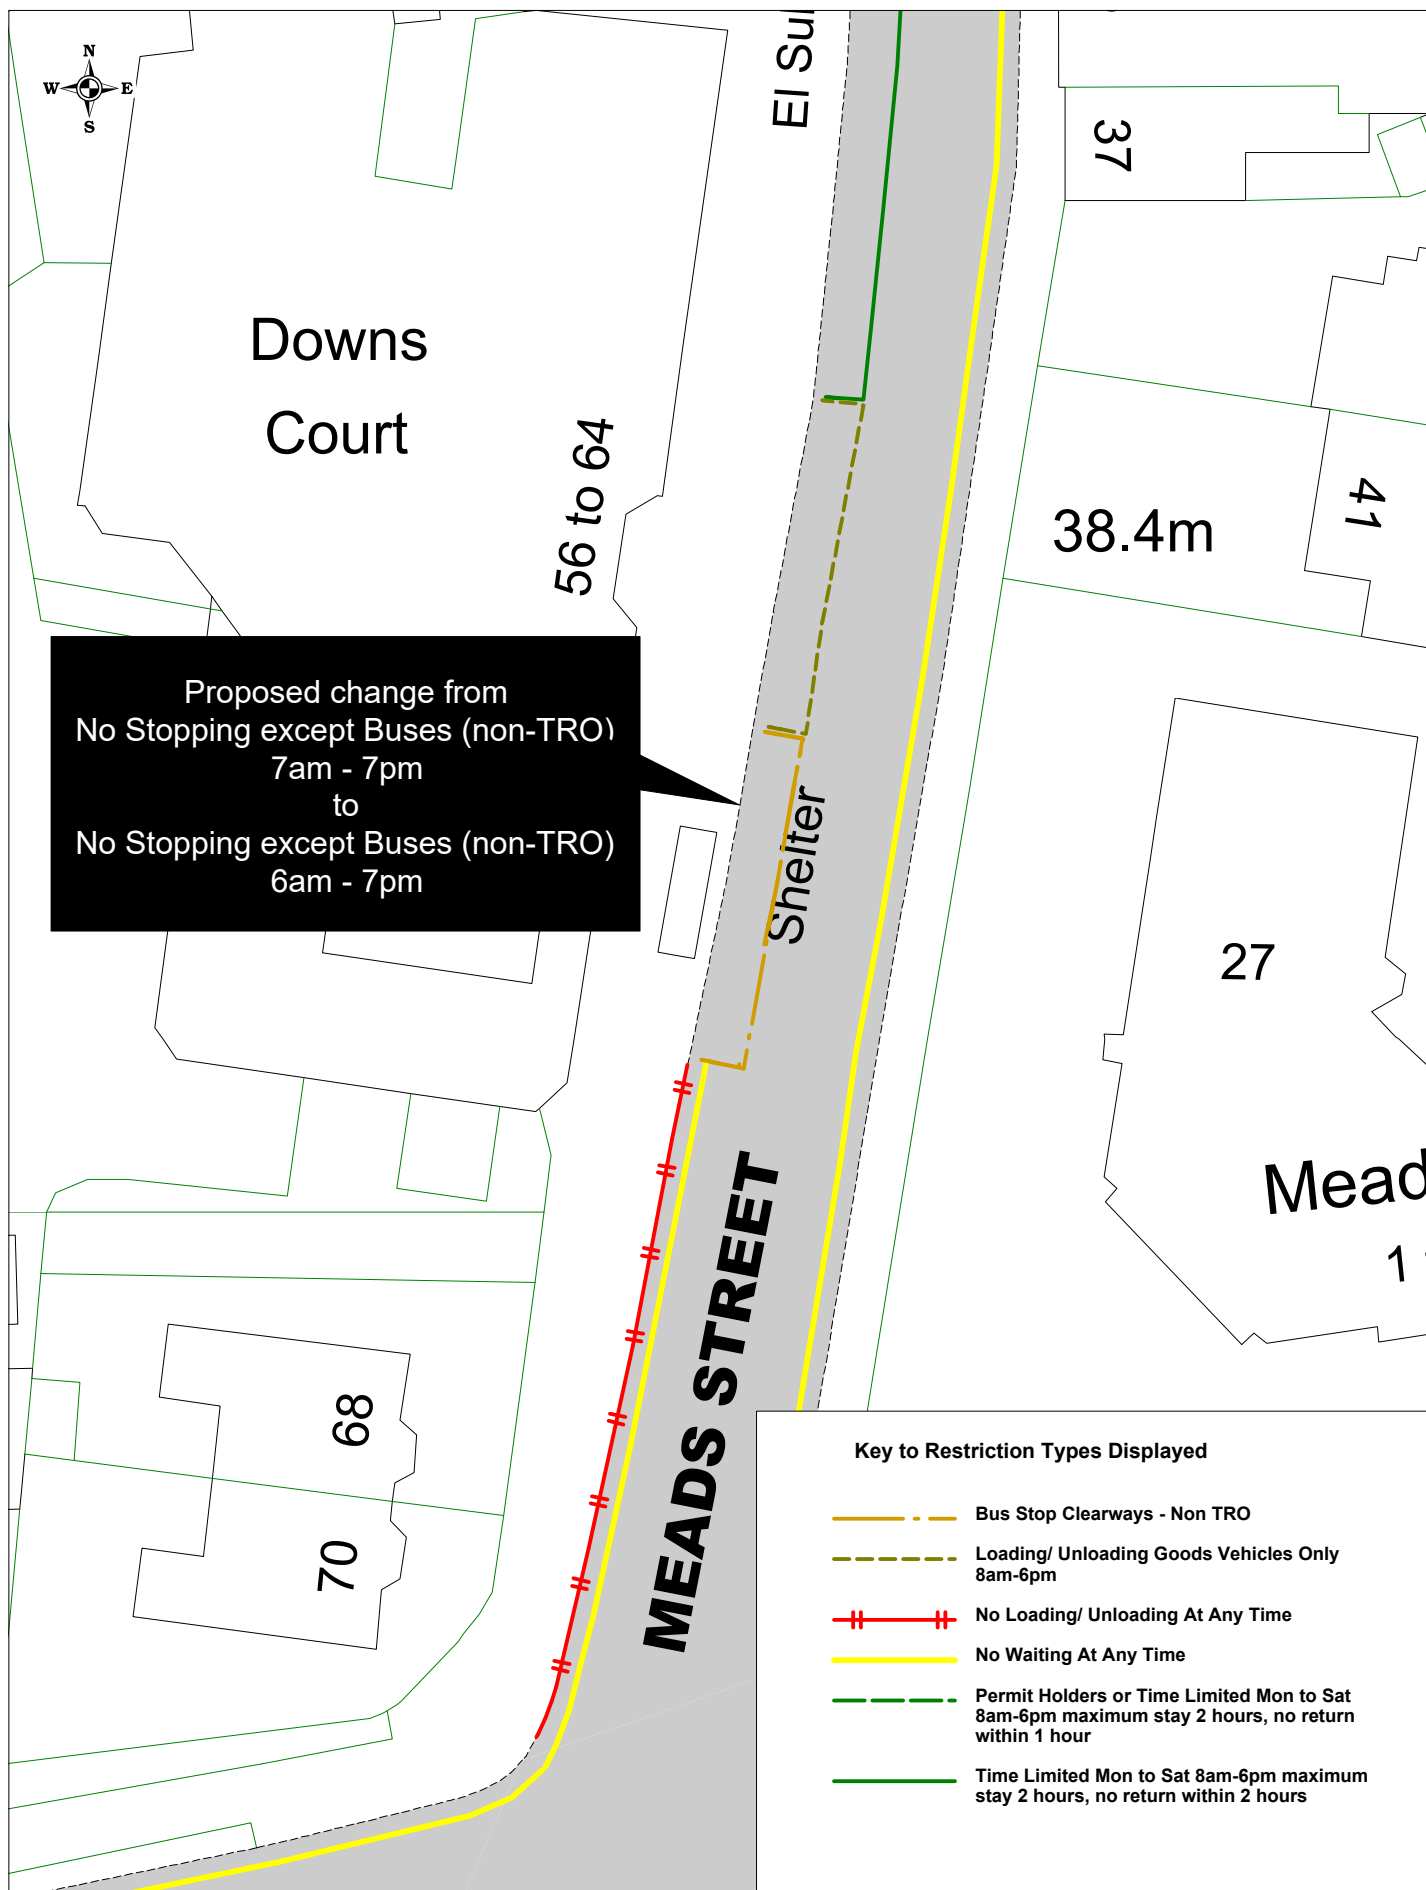


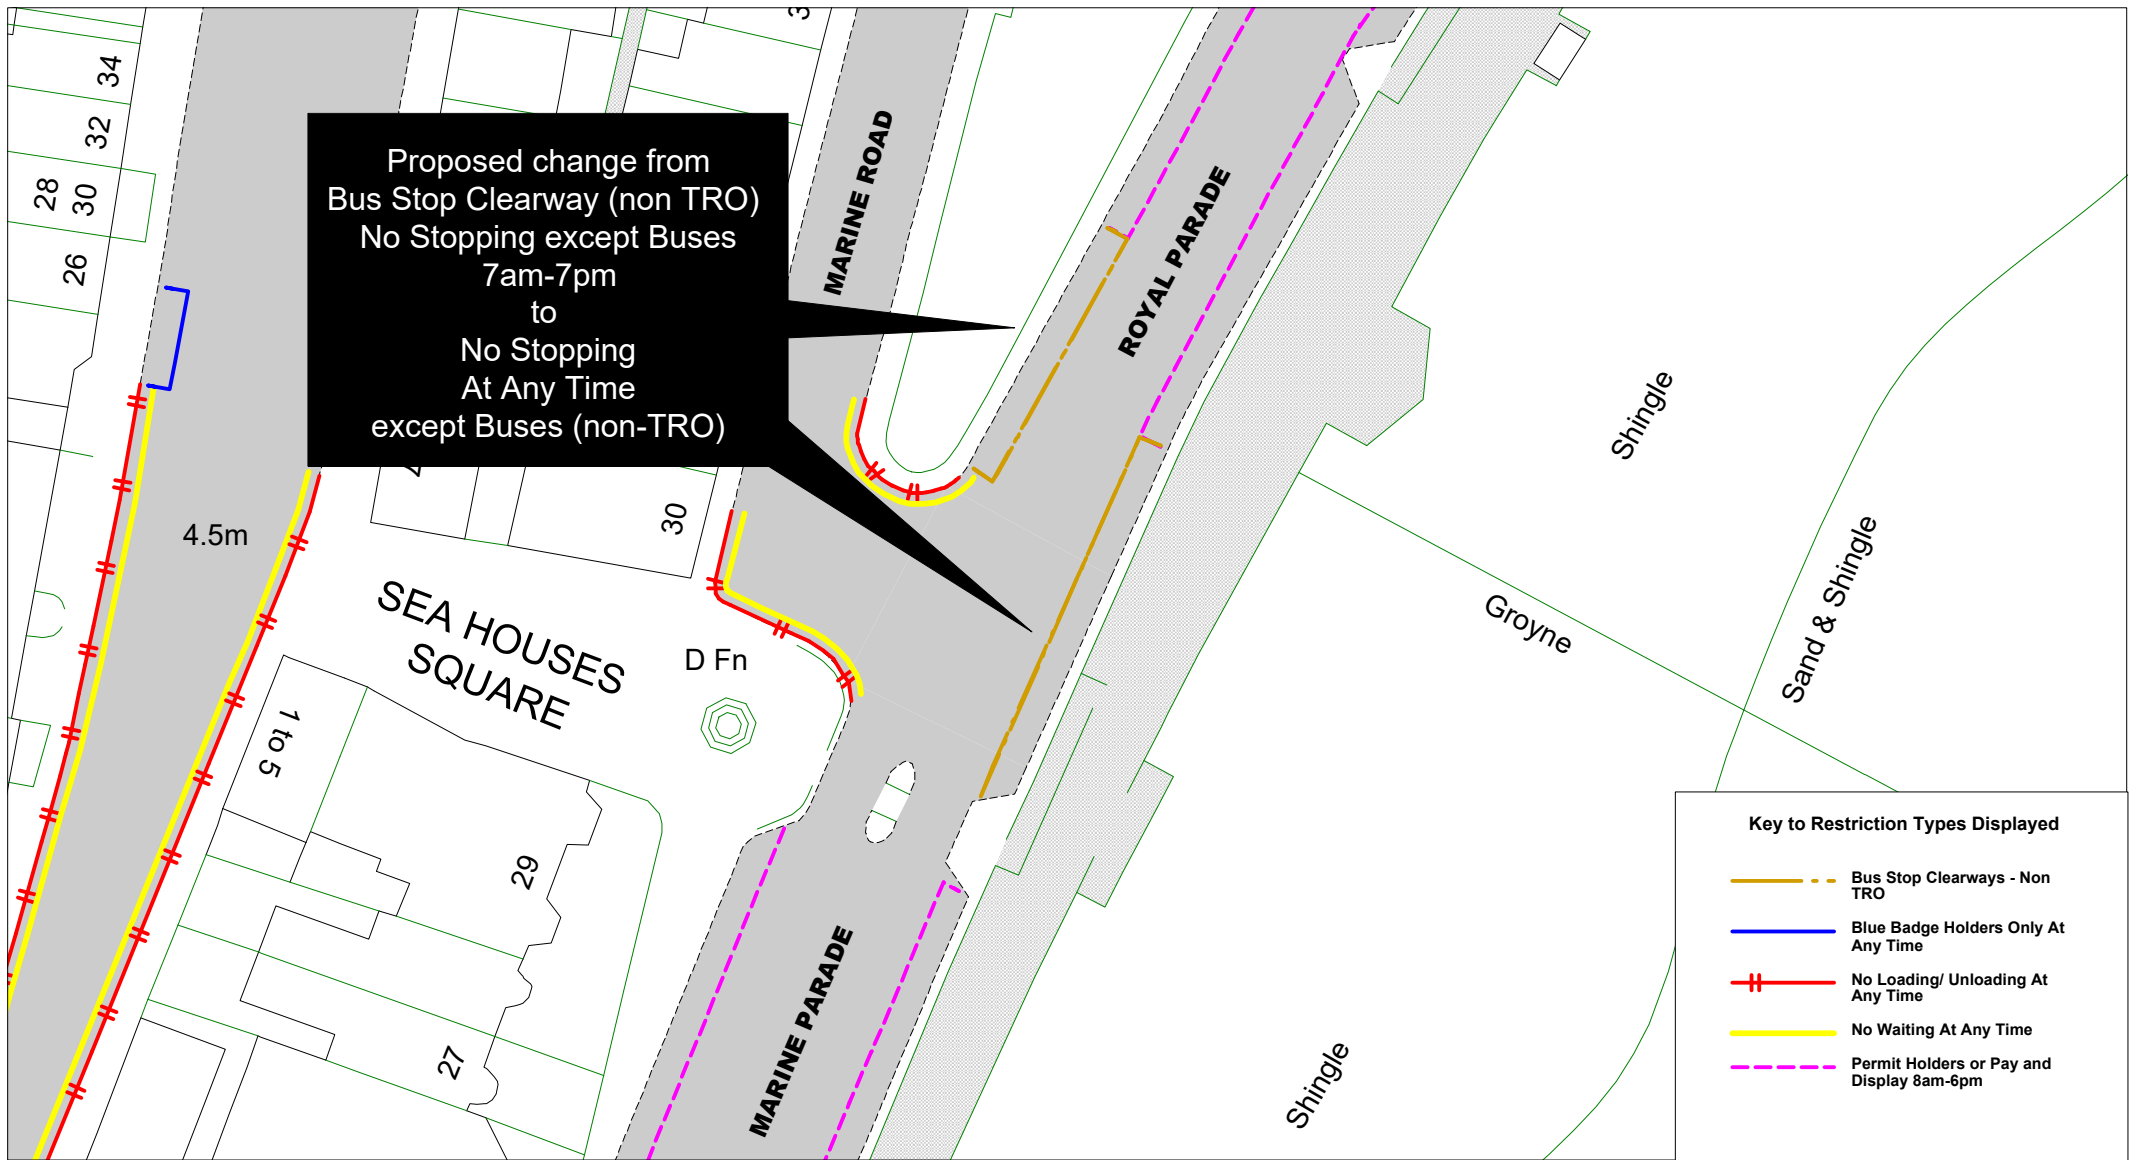


	<p>Royal Parade Eastbourne Parking Review</p>		SCALE	1 : 500
			DATE	01/09/2021
			DRAWING No.	EB21 F013
			DRAWN BY	
			<p>© Crown copyright. All rights reserved East Sussex County Council Licence No. 100019601 2021</p>	

[Return to Index](#)

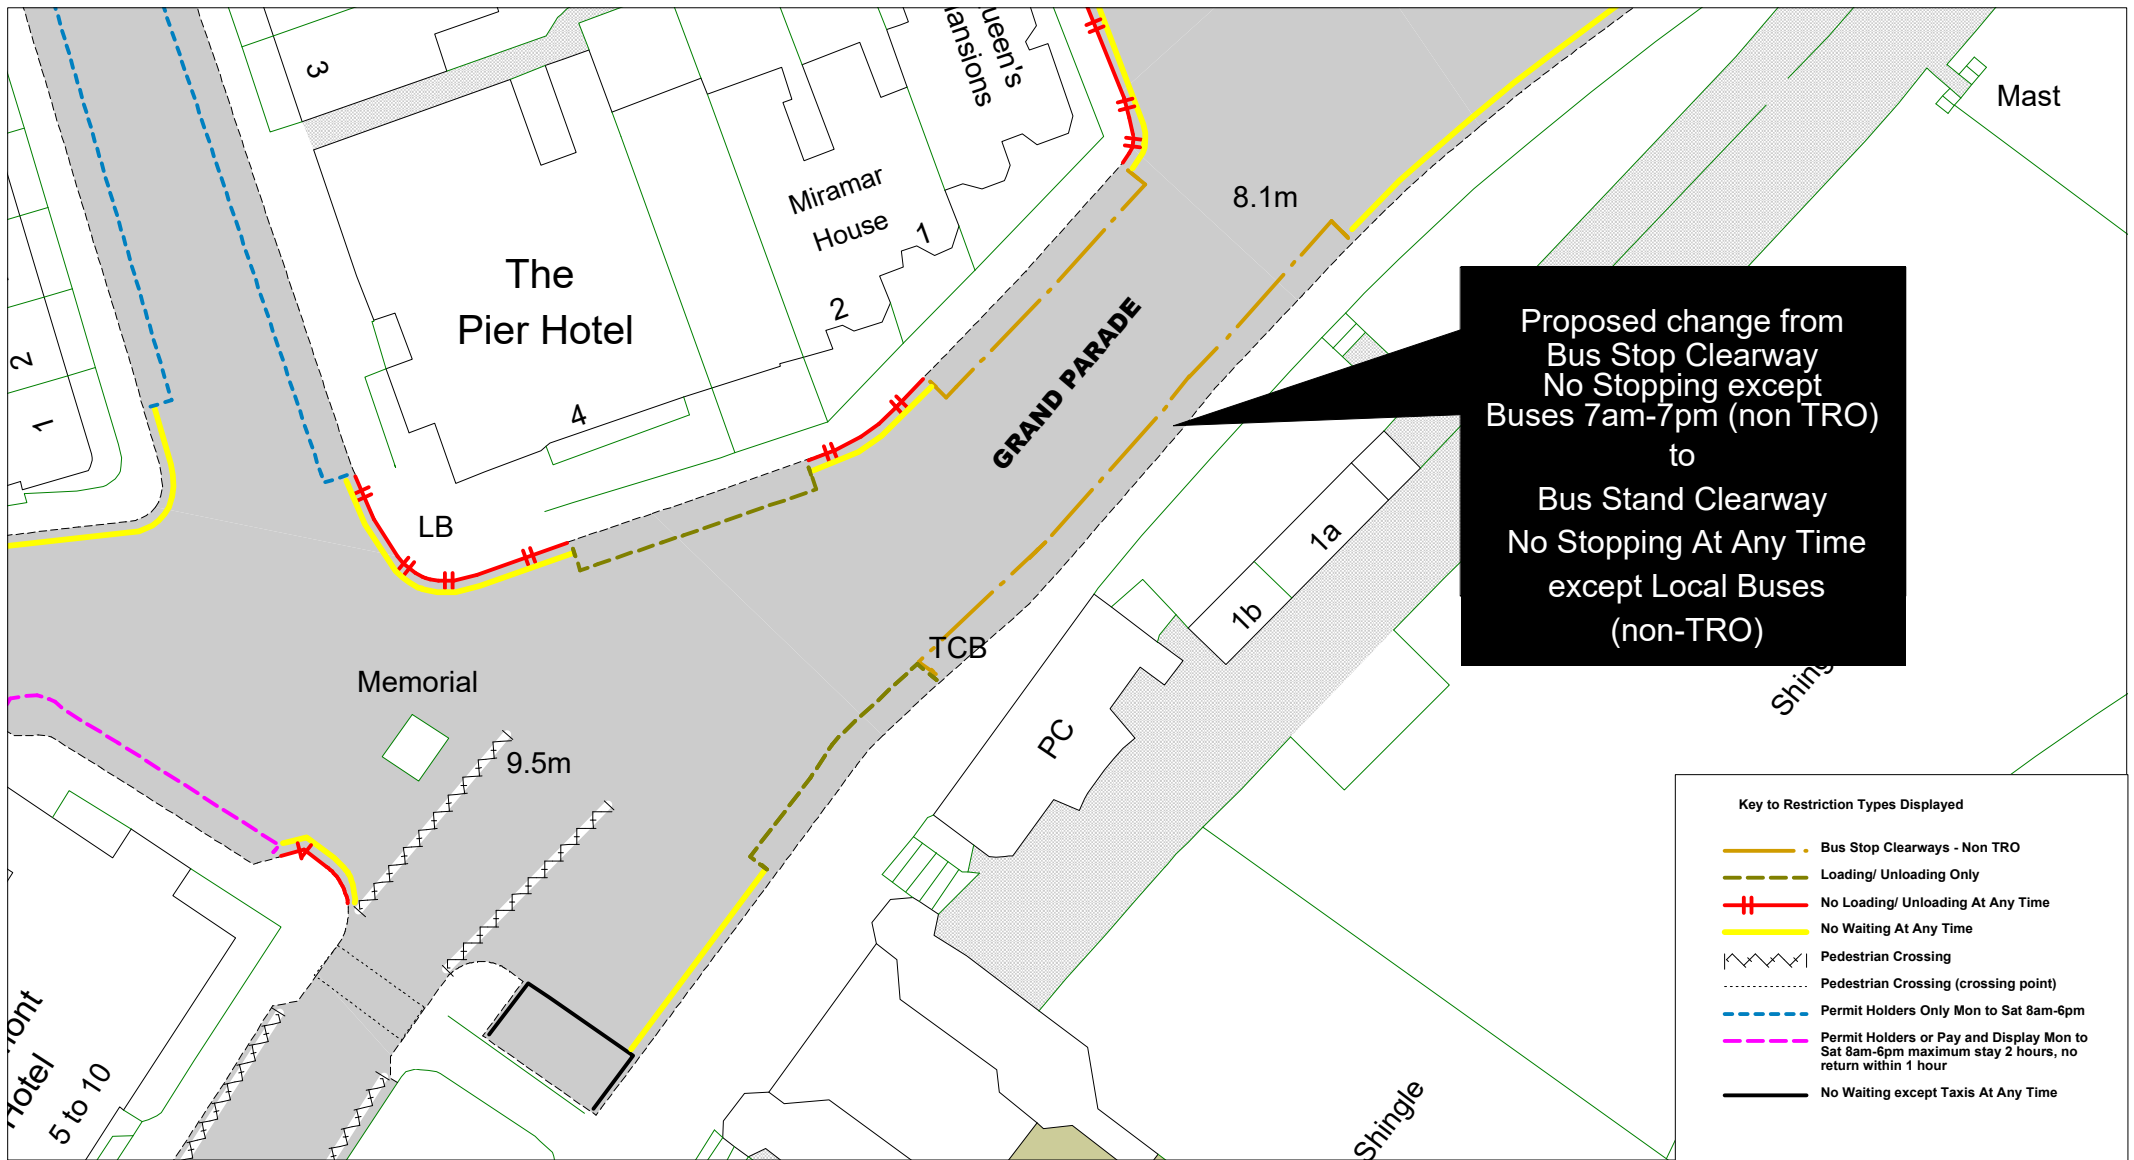

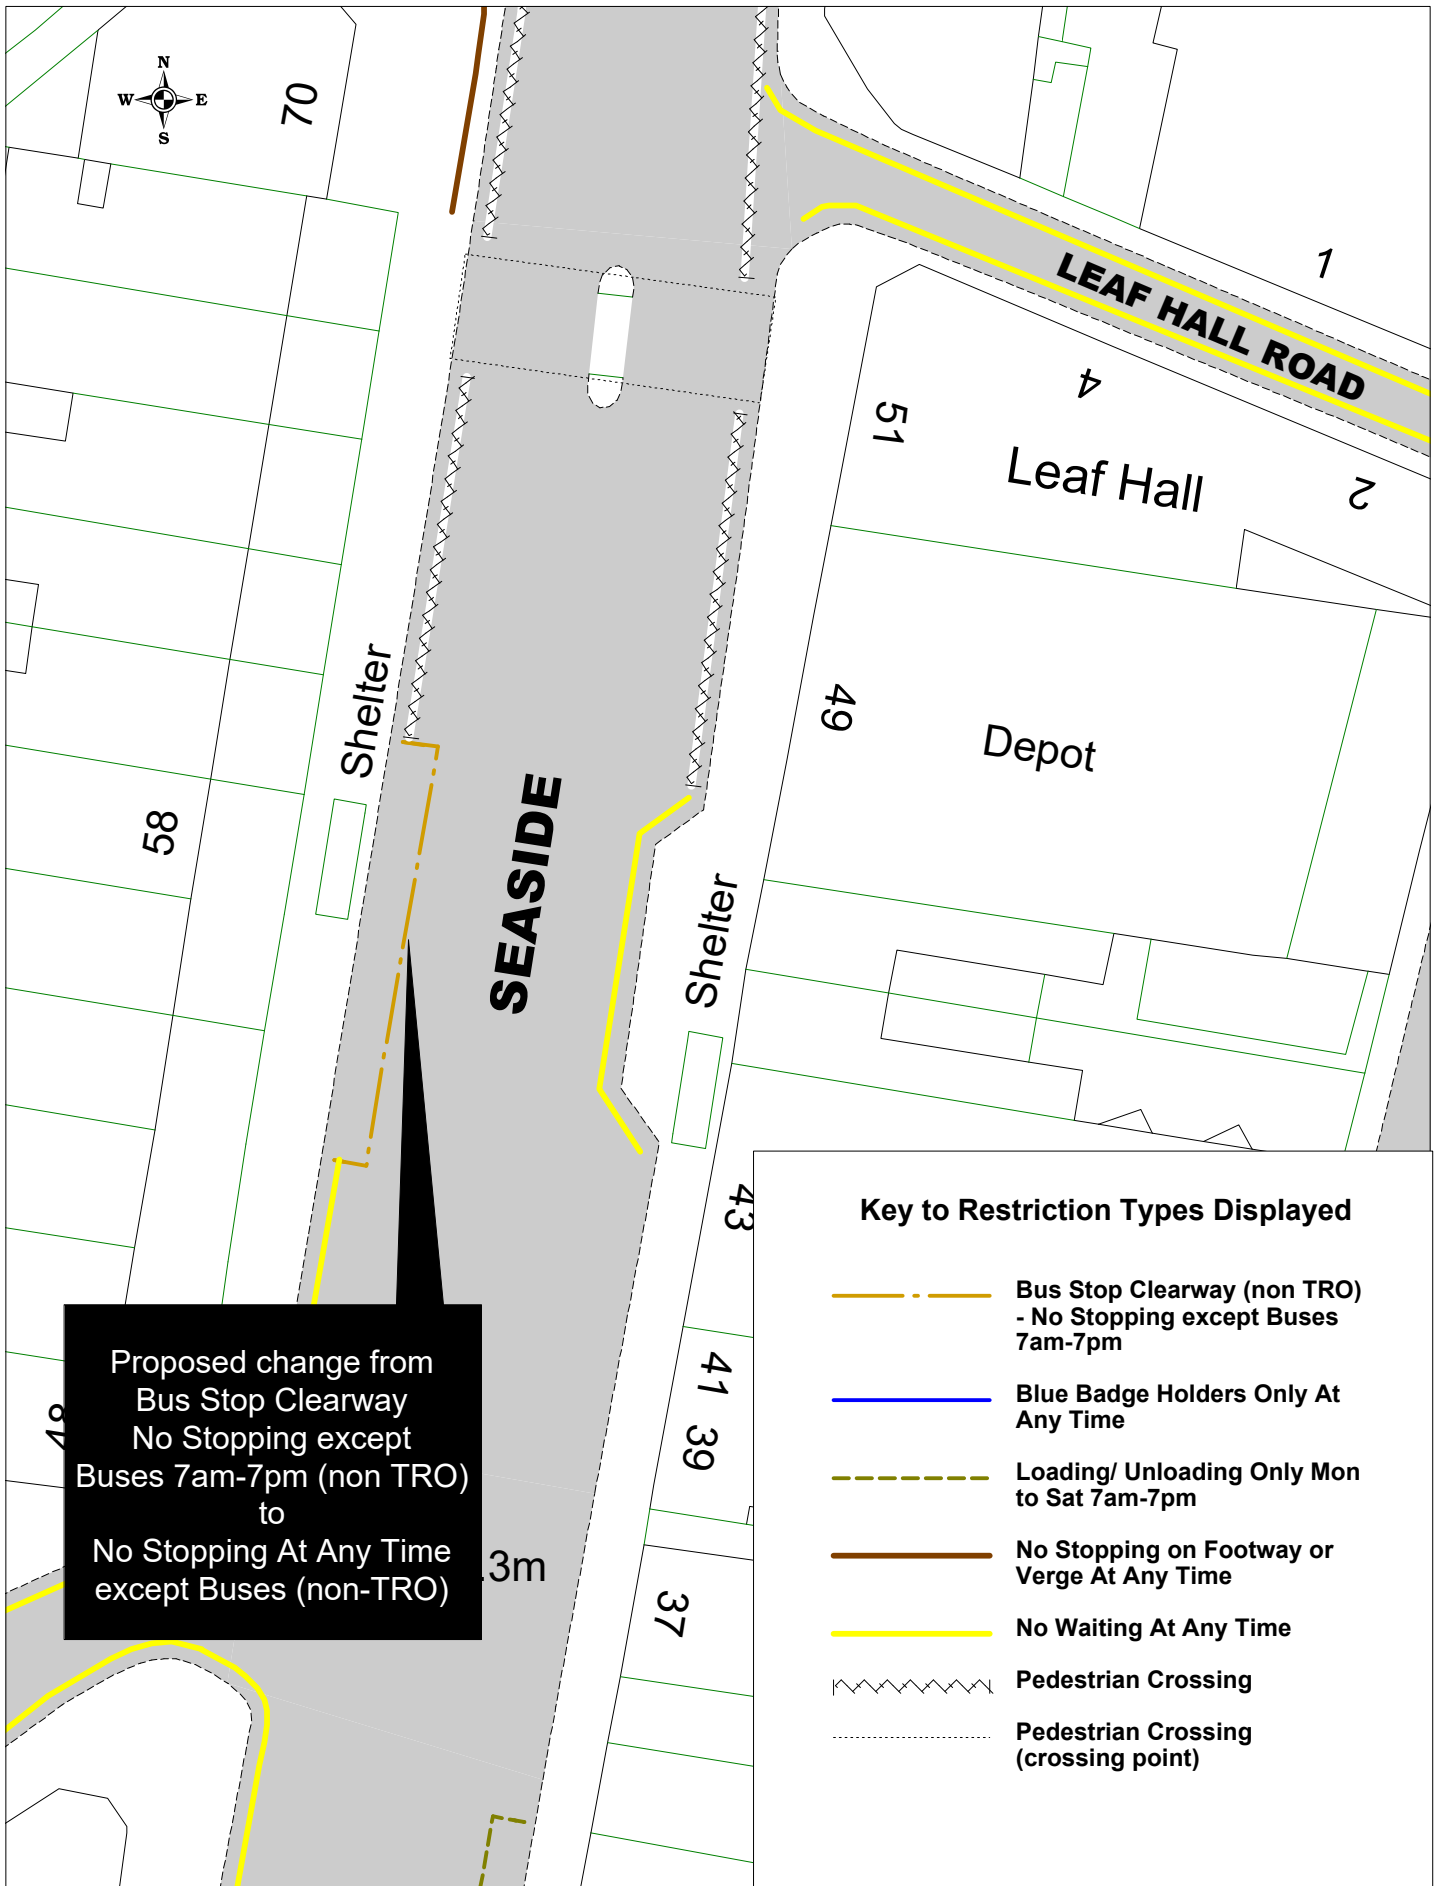

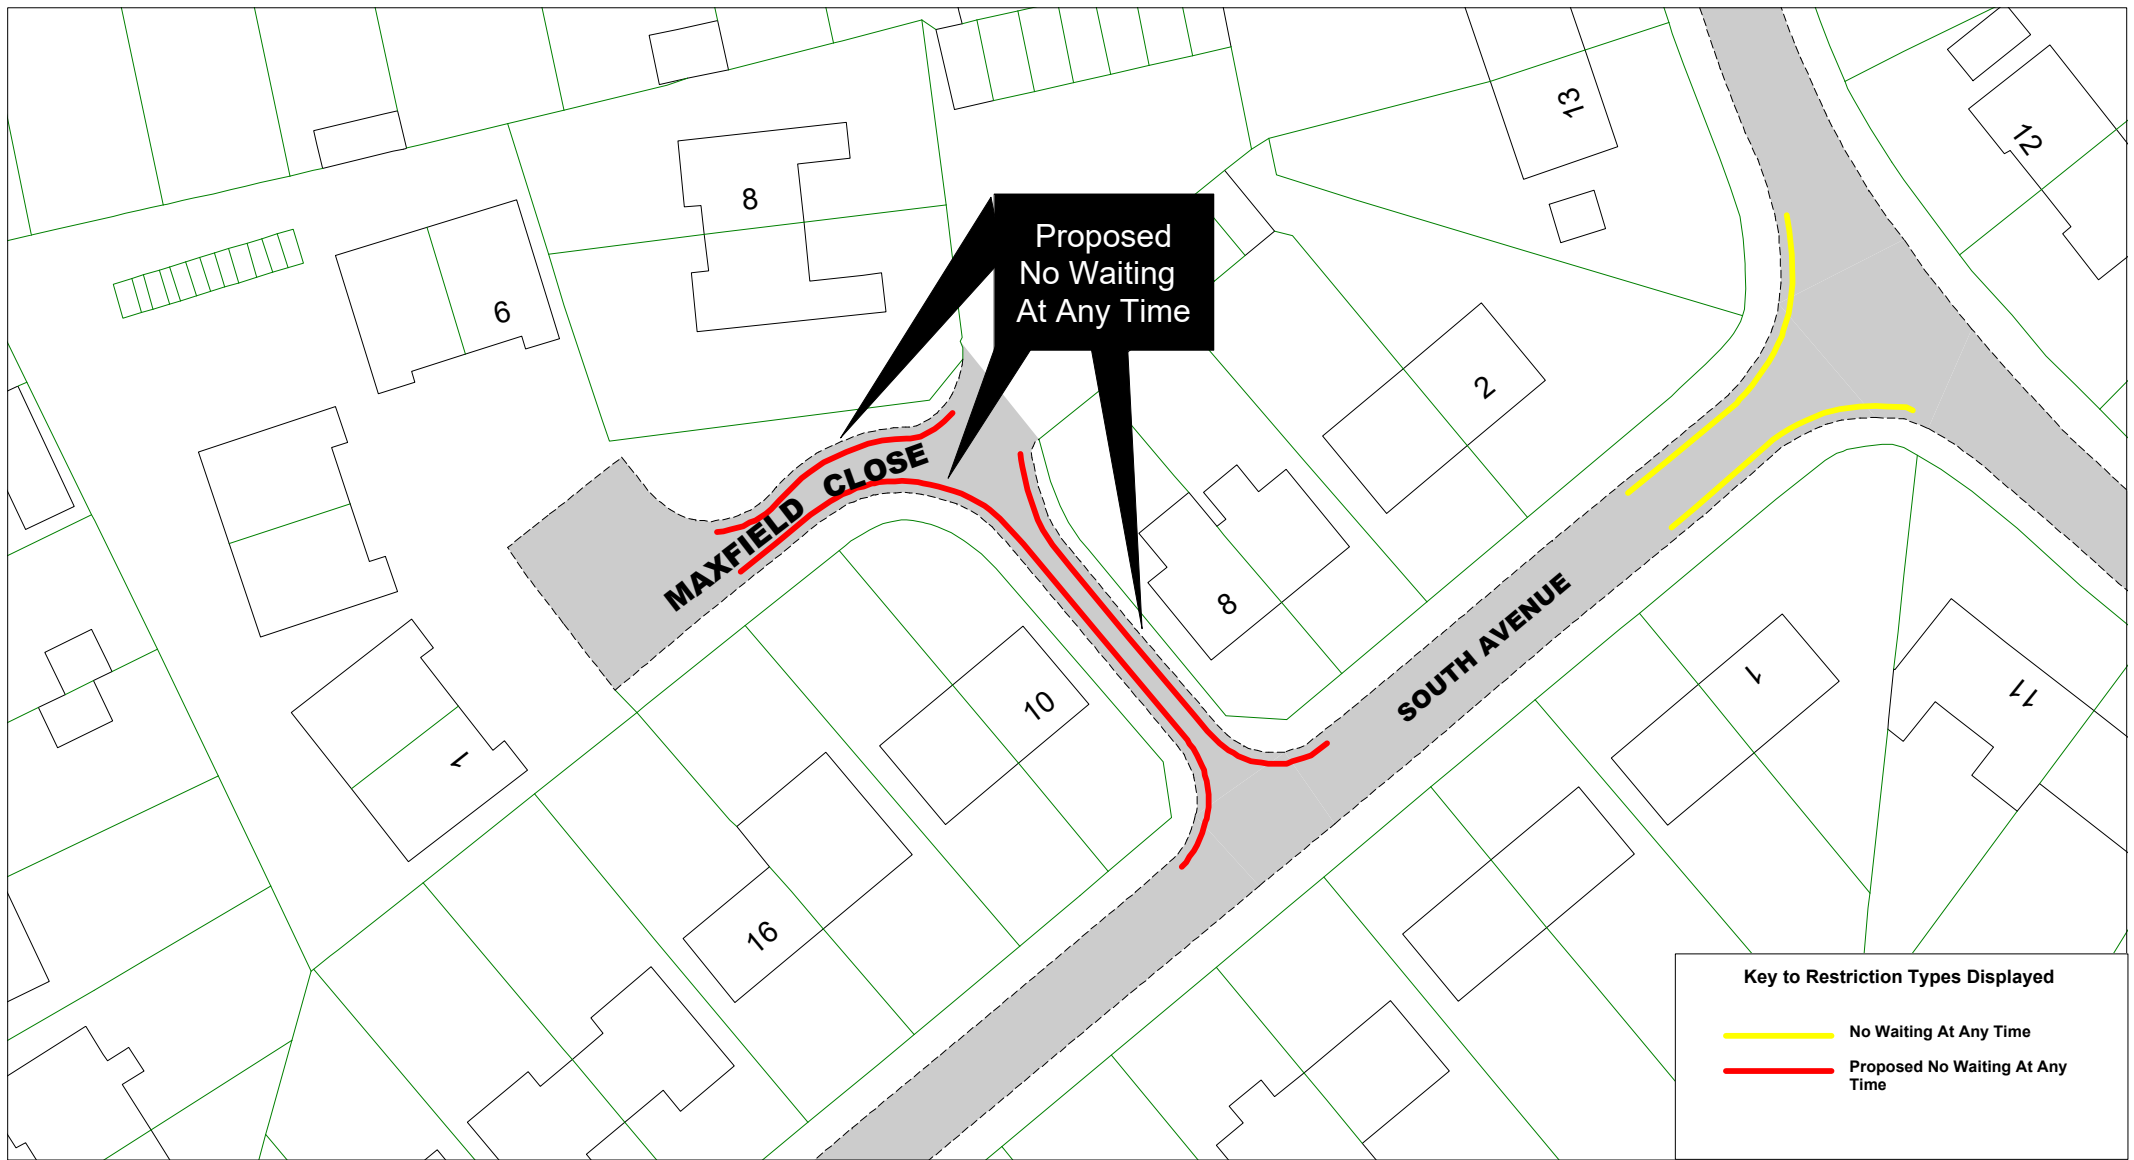

Key to Restriction Types Displayed


- No Waiting At Any Time
- Proposed No Waiting At Any Time





[Return to Index](#)


**Maxfield Close
Eastbourne Parking Review**

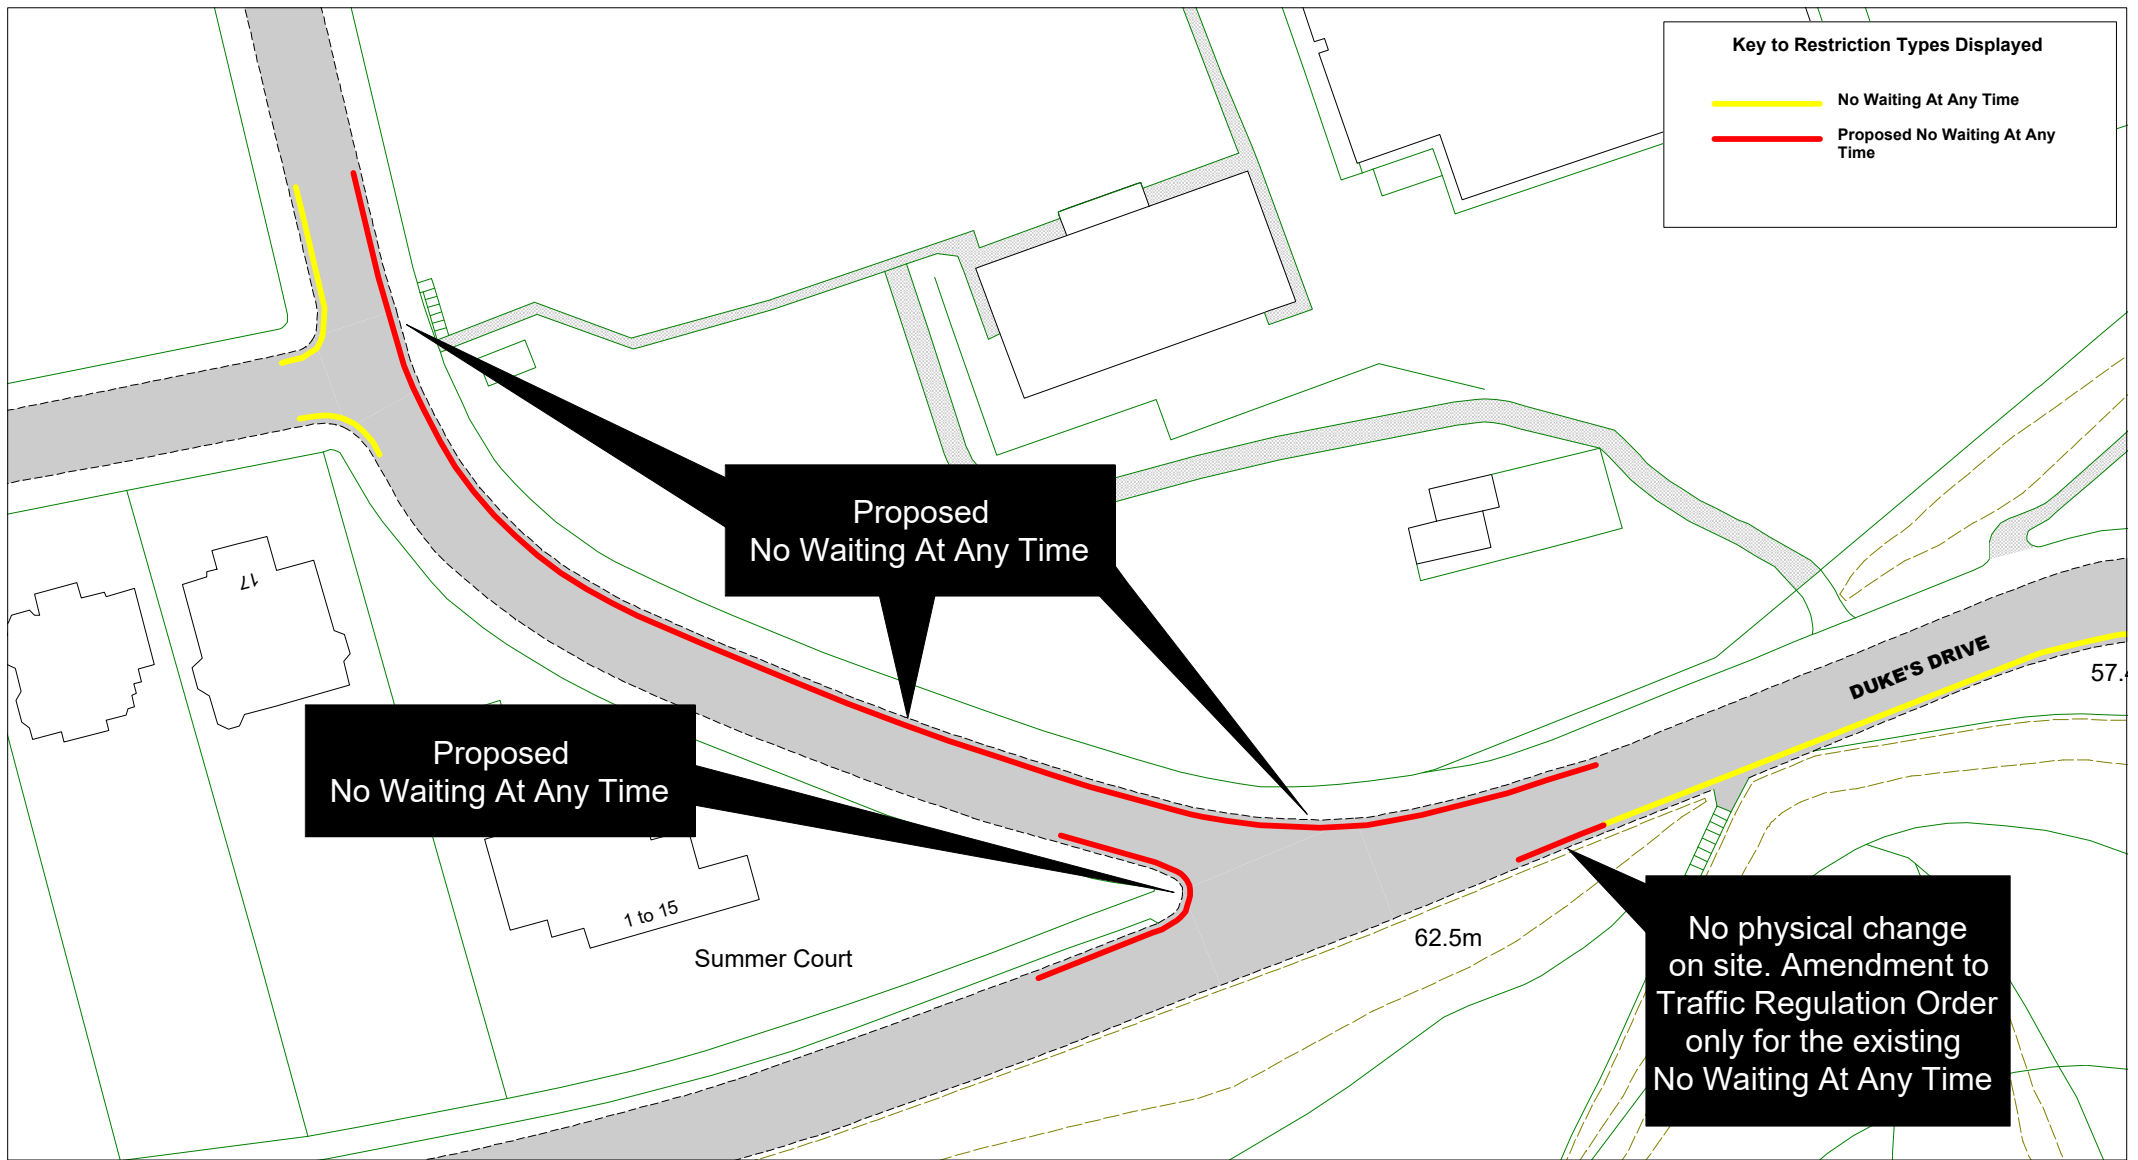

SCALE	1 : 500
DATE	01/09/2021
DRAWING No.	EB21 F016
DRAWN BY	
© Crown copyright. All rights reserved East Sussex County Council Licence No. 100019601 2021	




	 <p>Wellcombe Crescent, Dukes Drive and Upper Dukes Drive Eastbourne Parking Review</p>		SCALE	1 : 750
			DATE	01/09/2021
			DRAWING No.	EB21 F017
			DRAWN BY	
			© Crown copyright. All rights reserved East Sussex County Council Licence No. 100019601 2021	

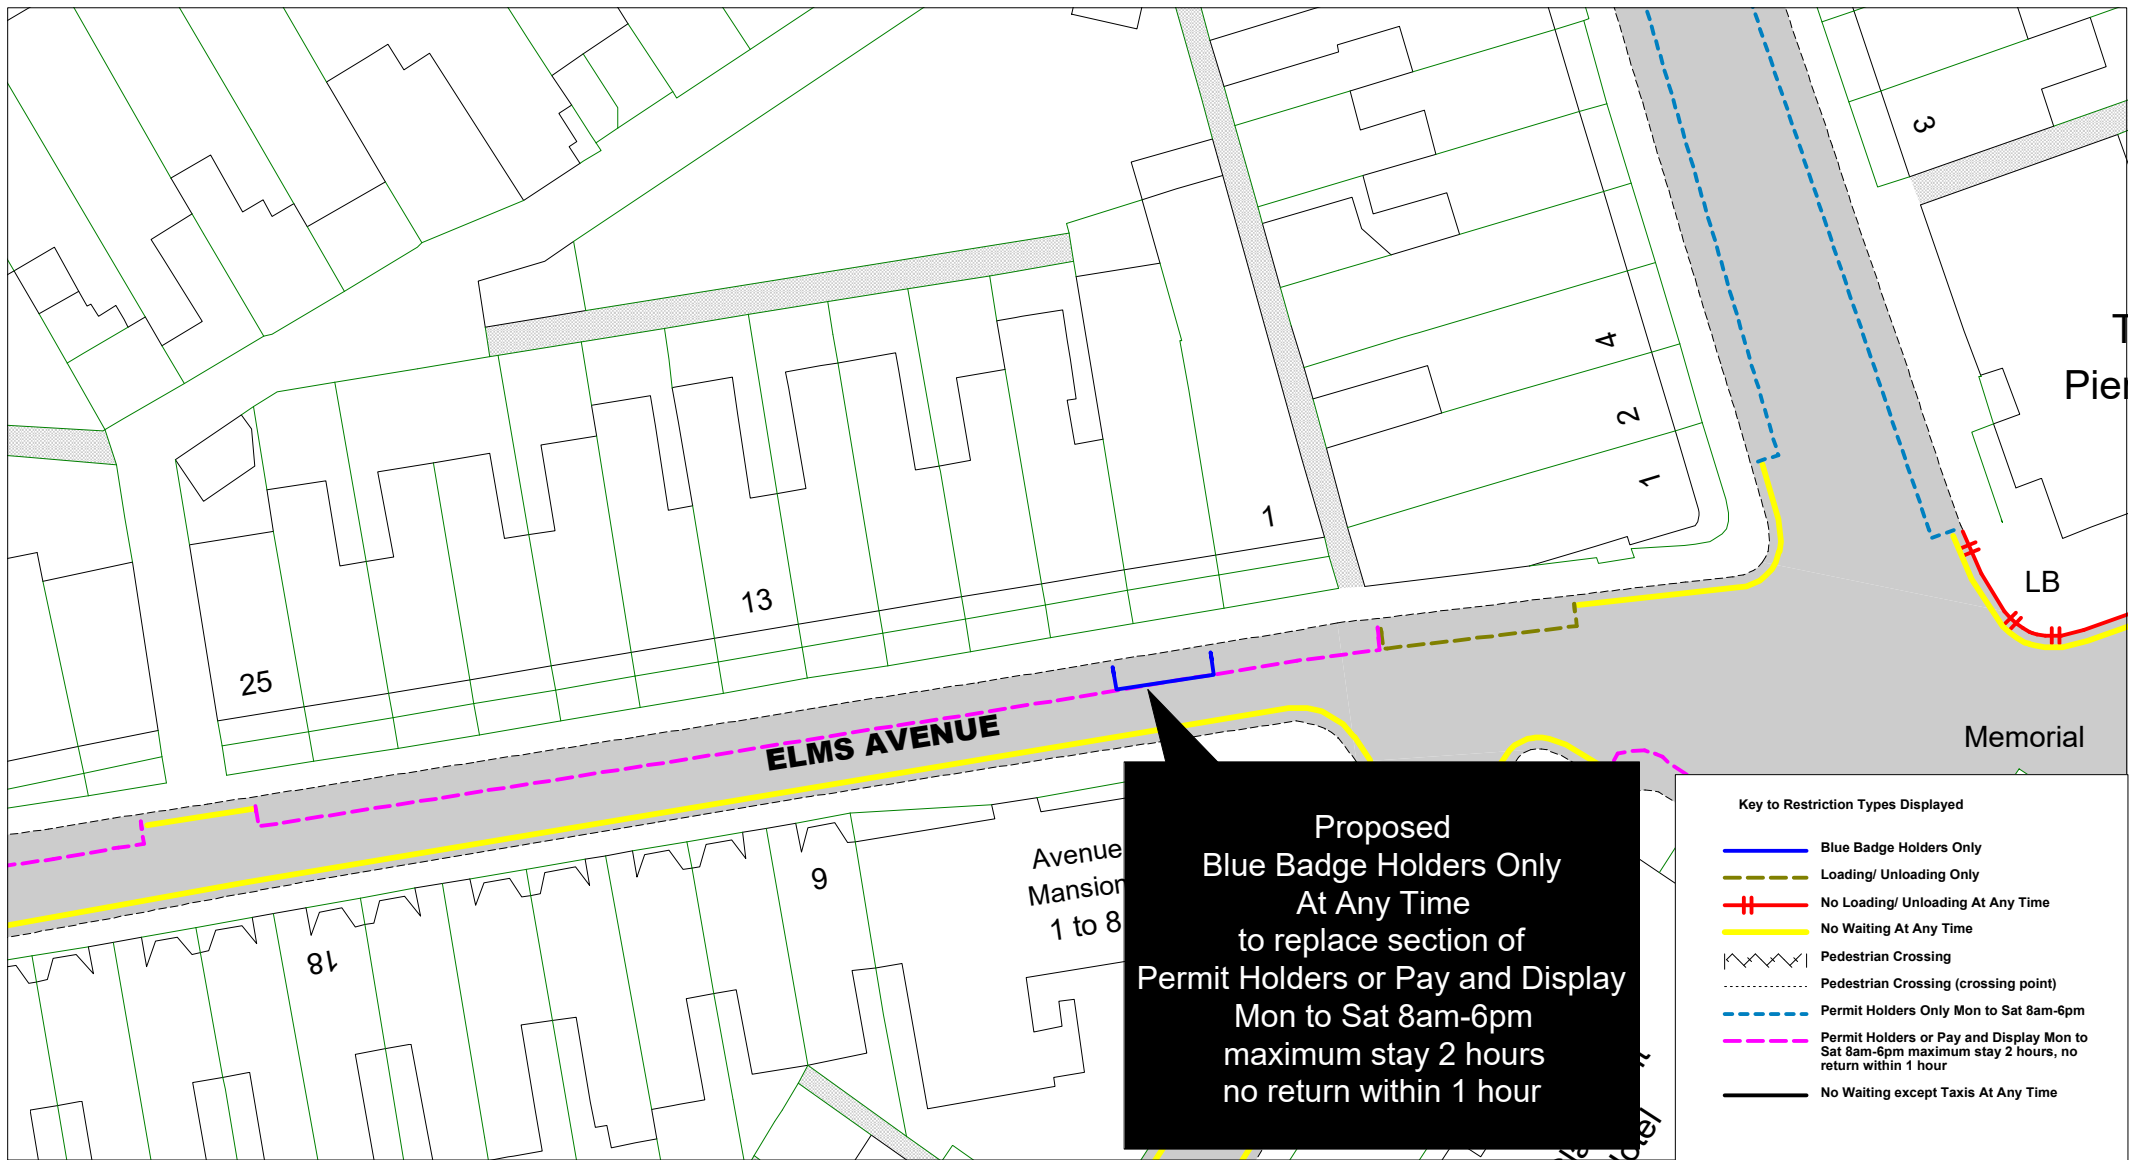
[Return to Index](#)





		<p>Elms Avenue Eastbourne Parking Review</p>		SCALE	1 : 500
				DATE	01/09/2021
				DRAWING No.	EB21 F018
				DRAWN BY	
				<p>© Crown copyright. All rights reserved East Sussex County Council Licence No. 100019601 2021</p>	


[Return to Index](#)

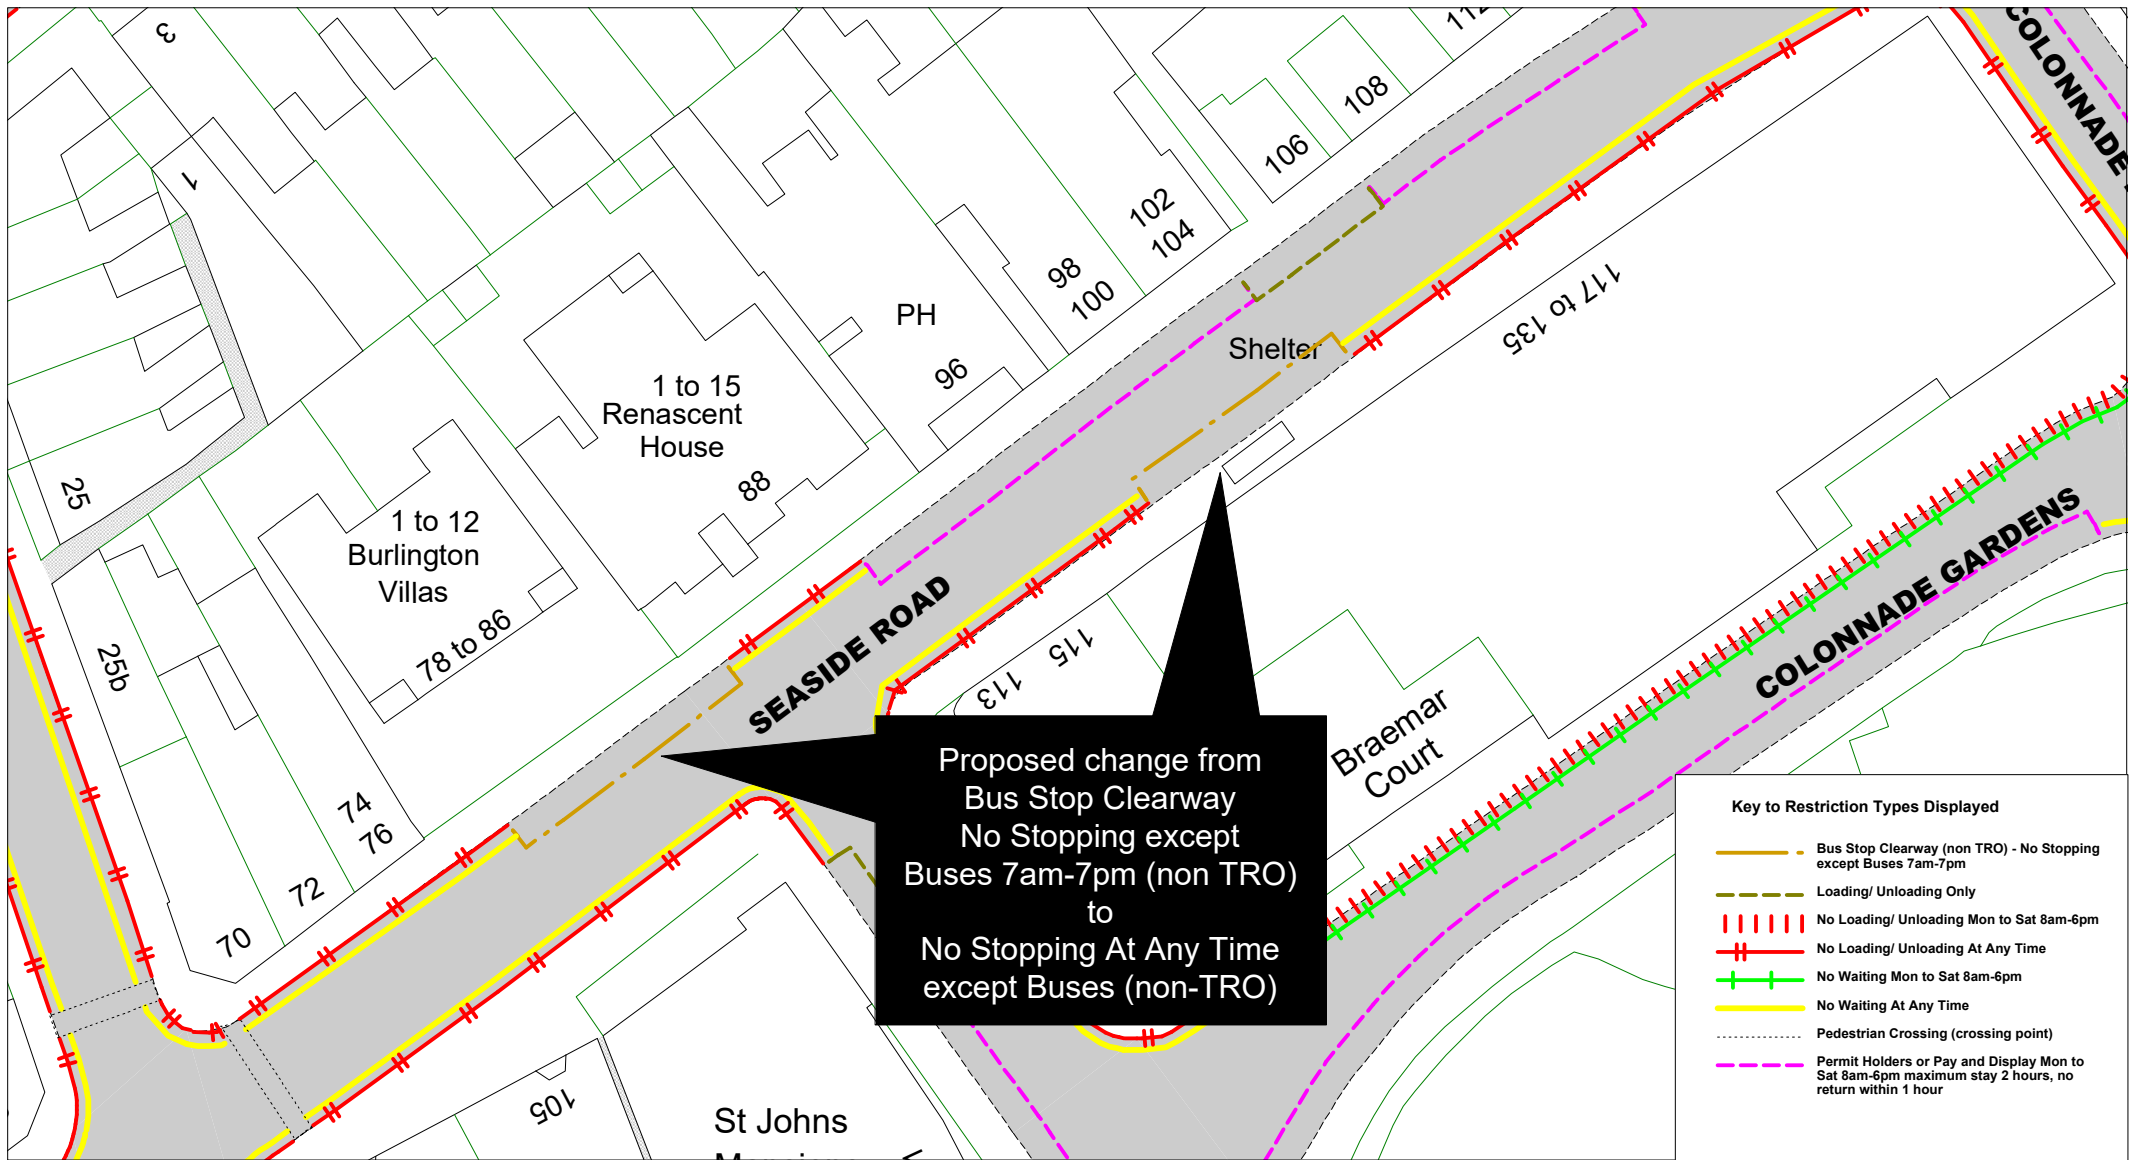


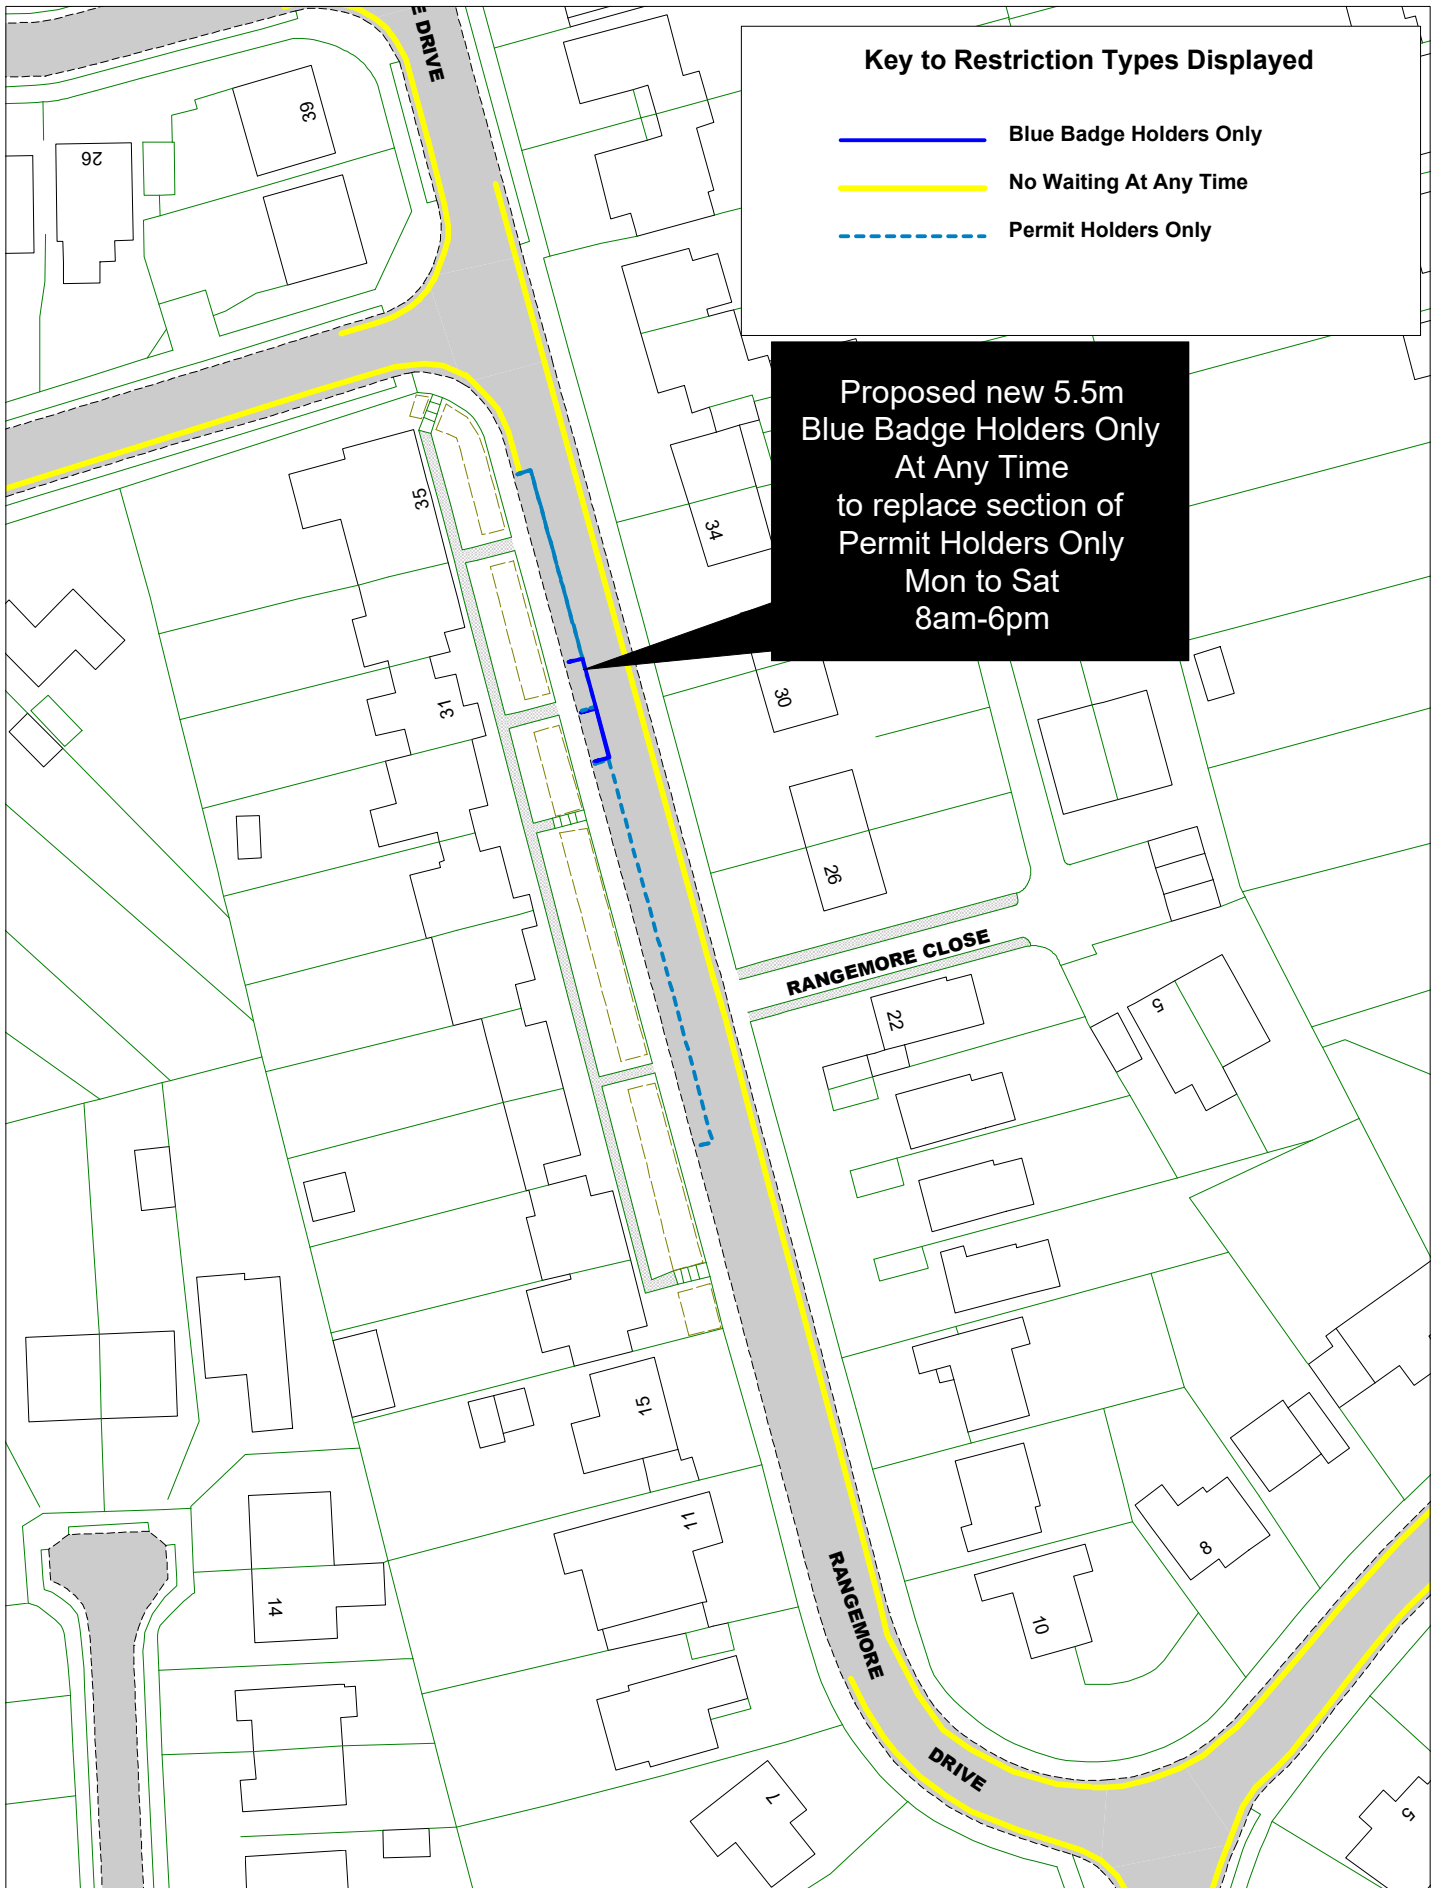

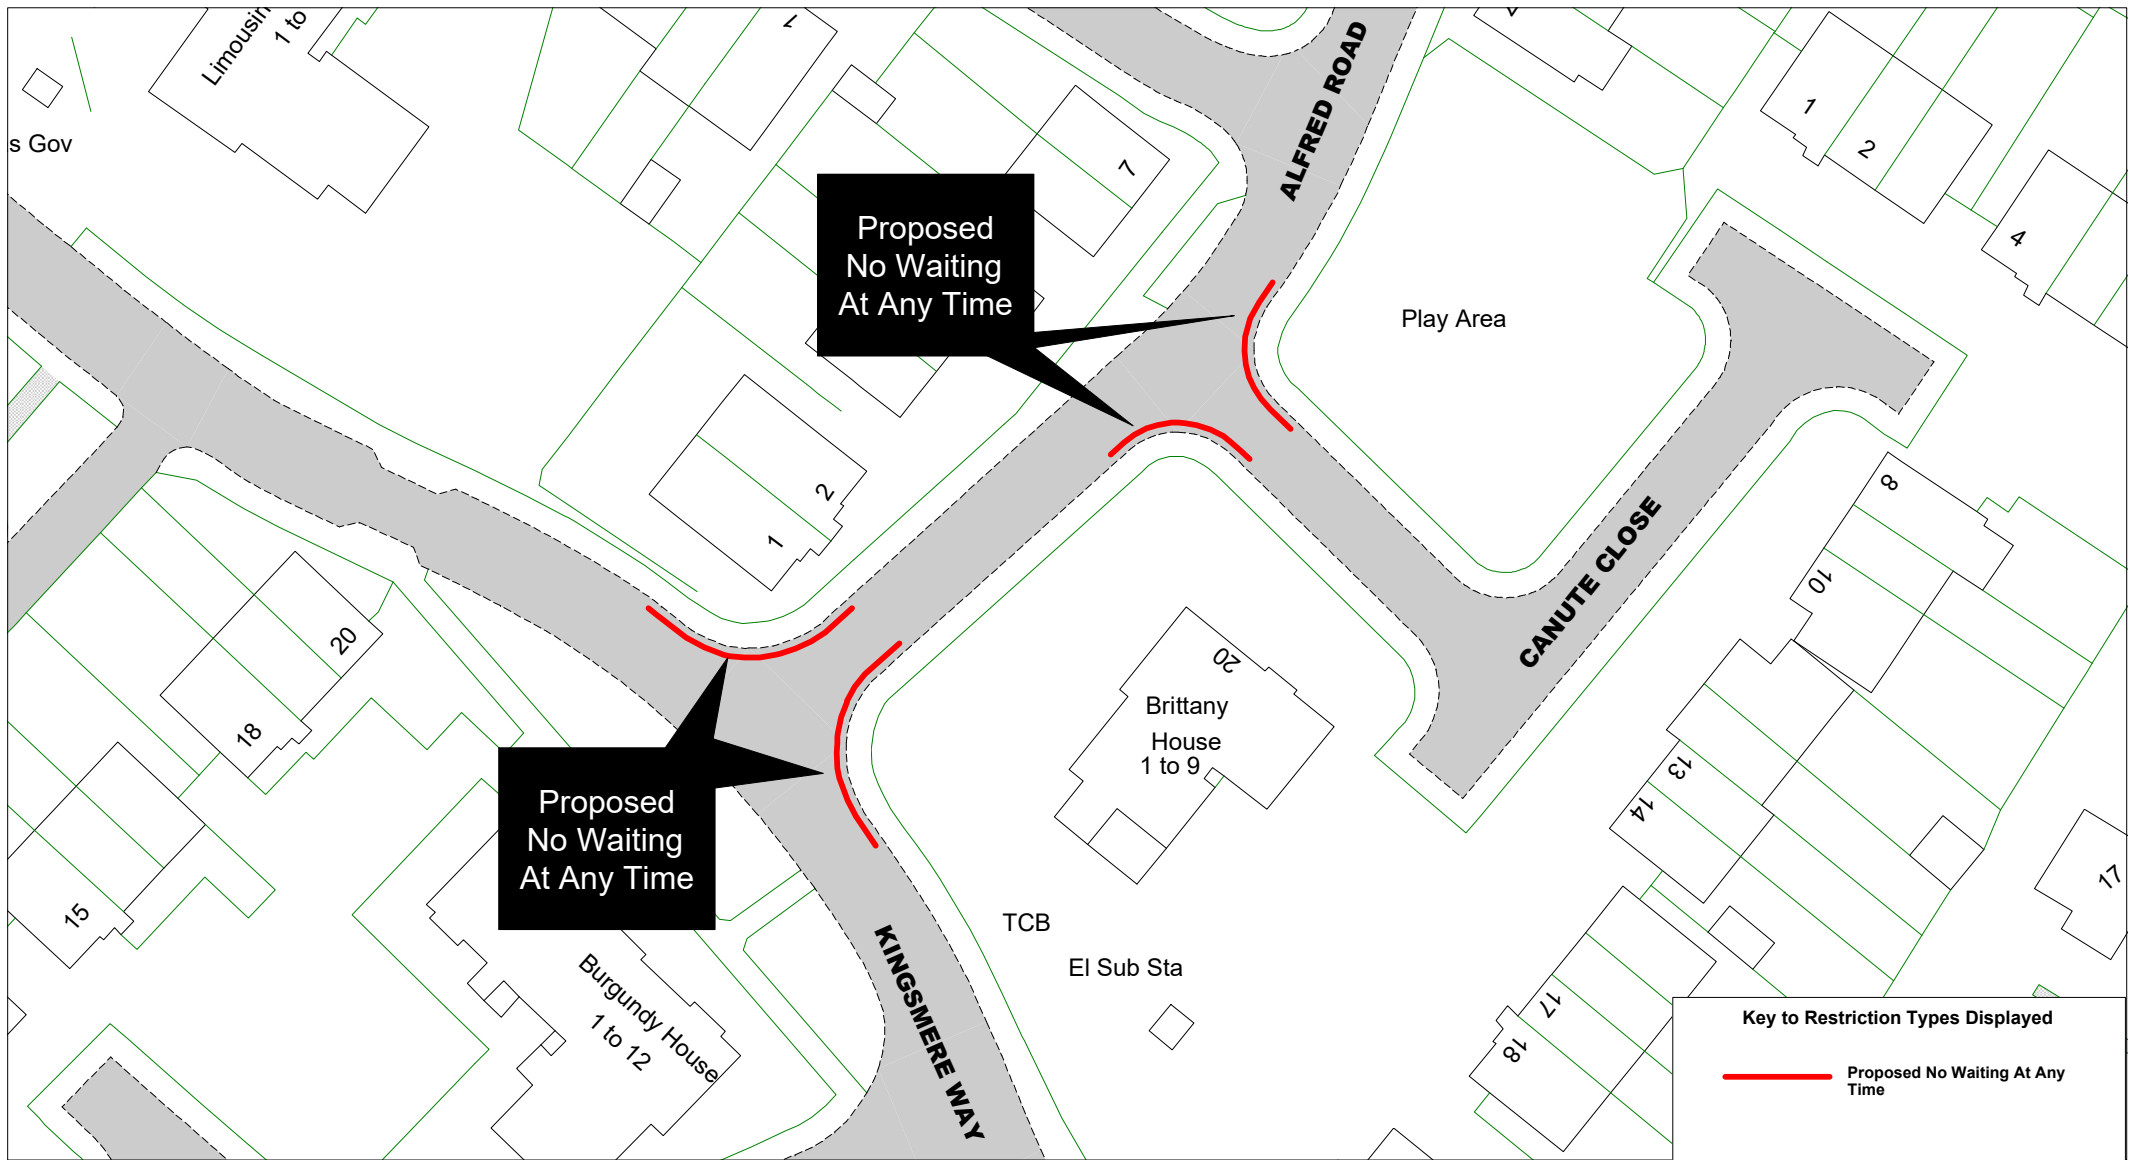

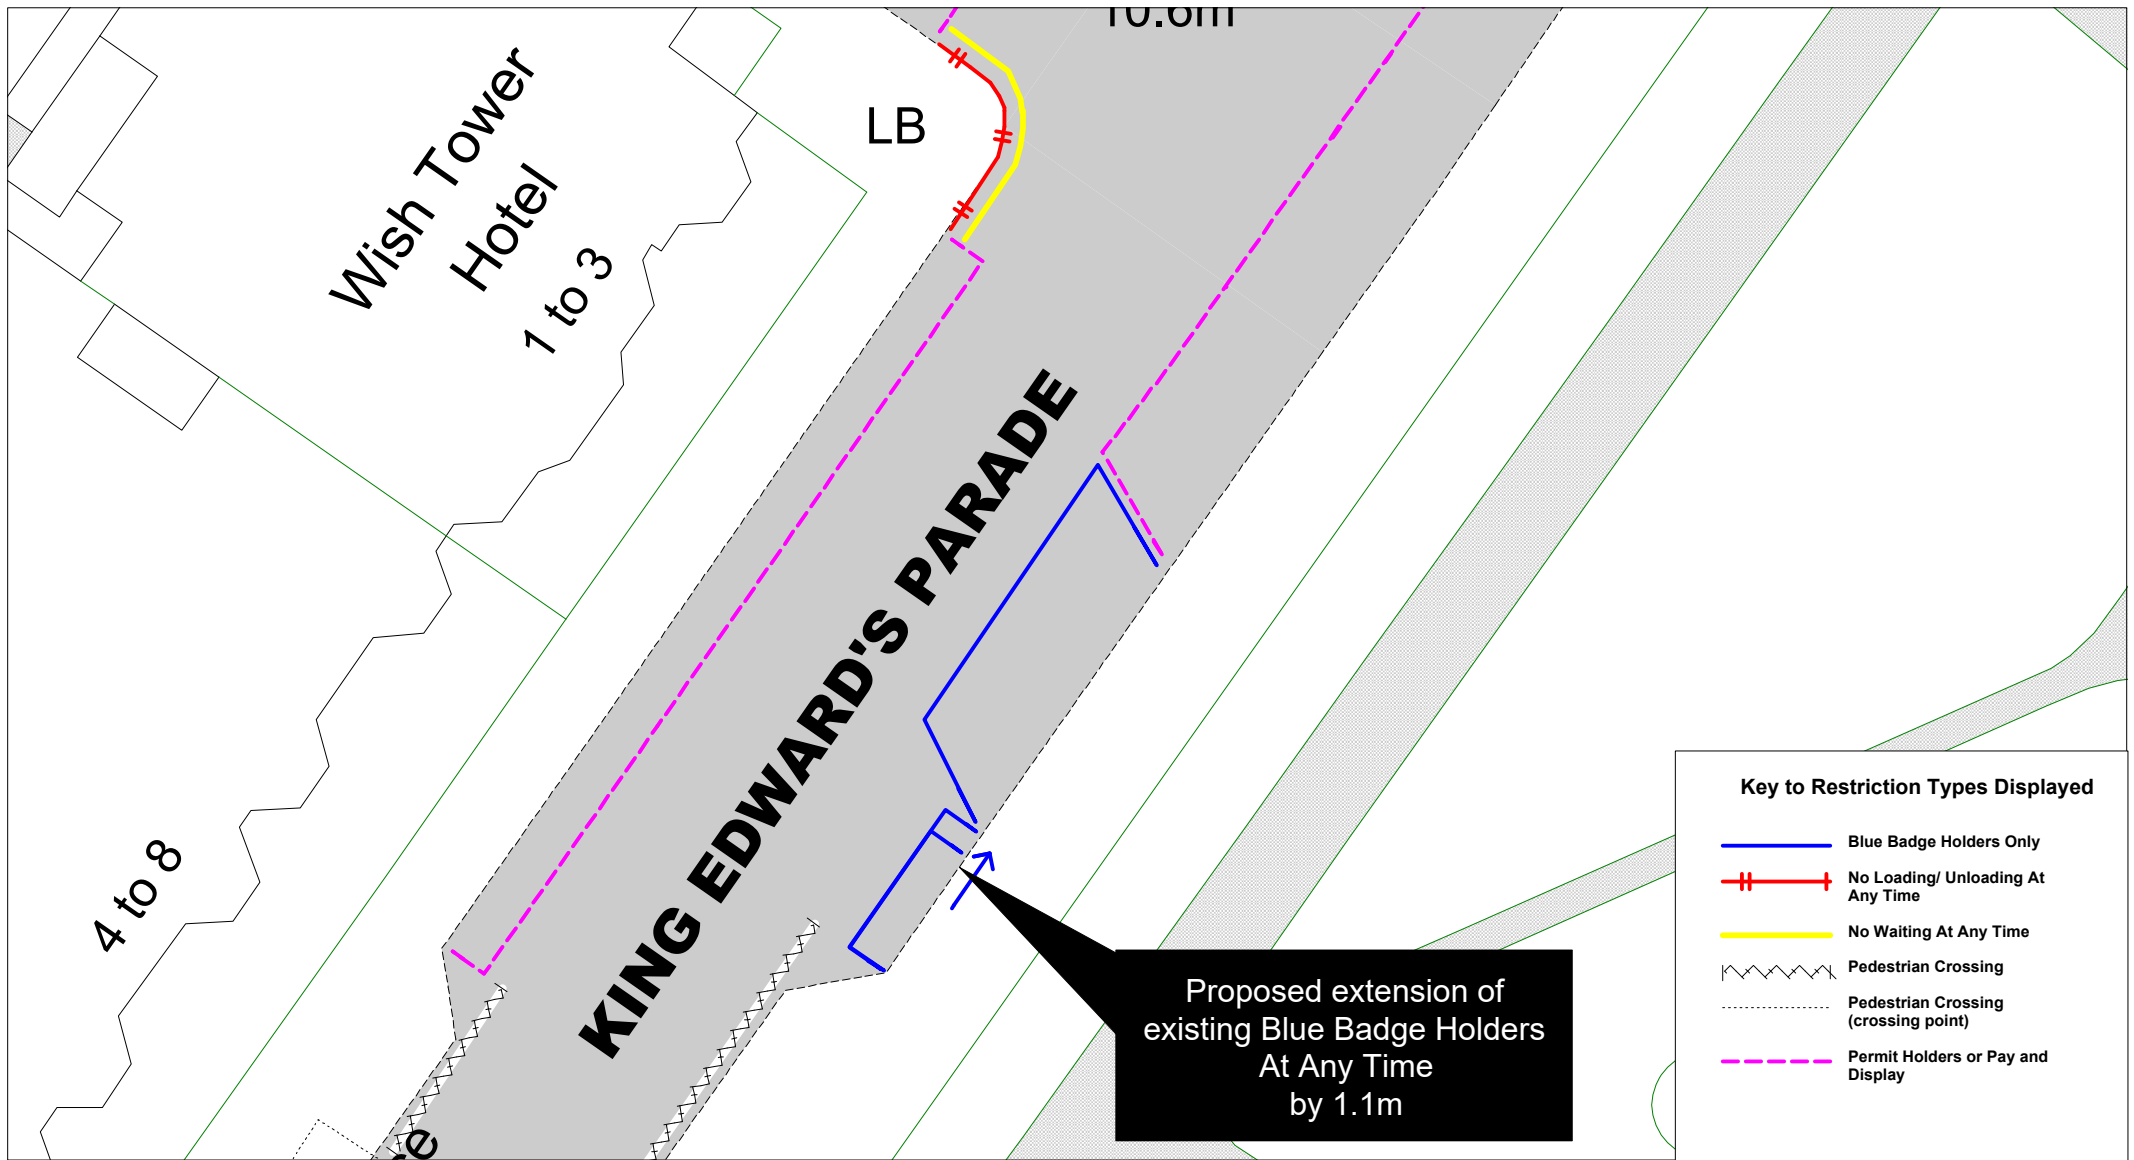

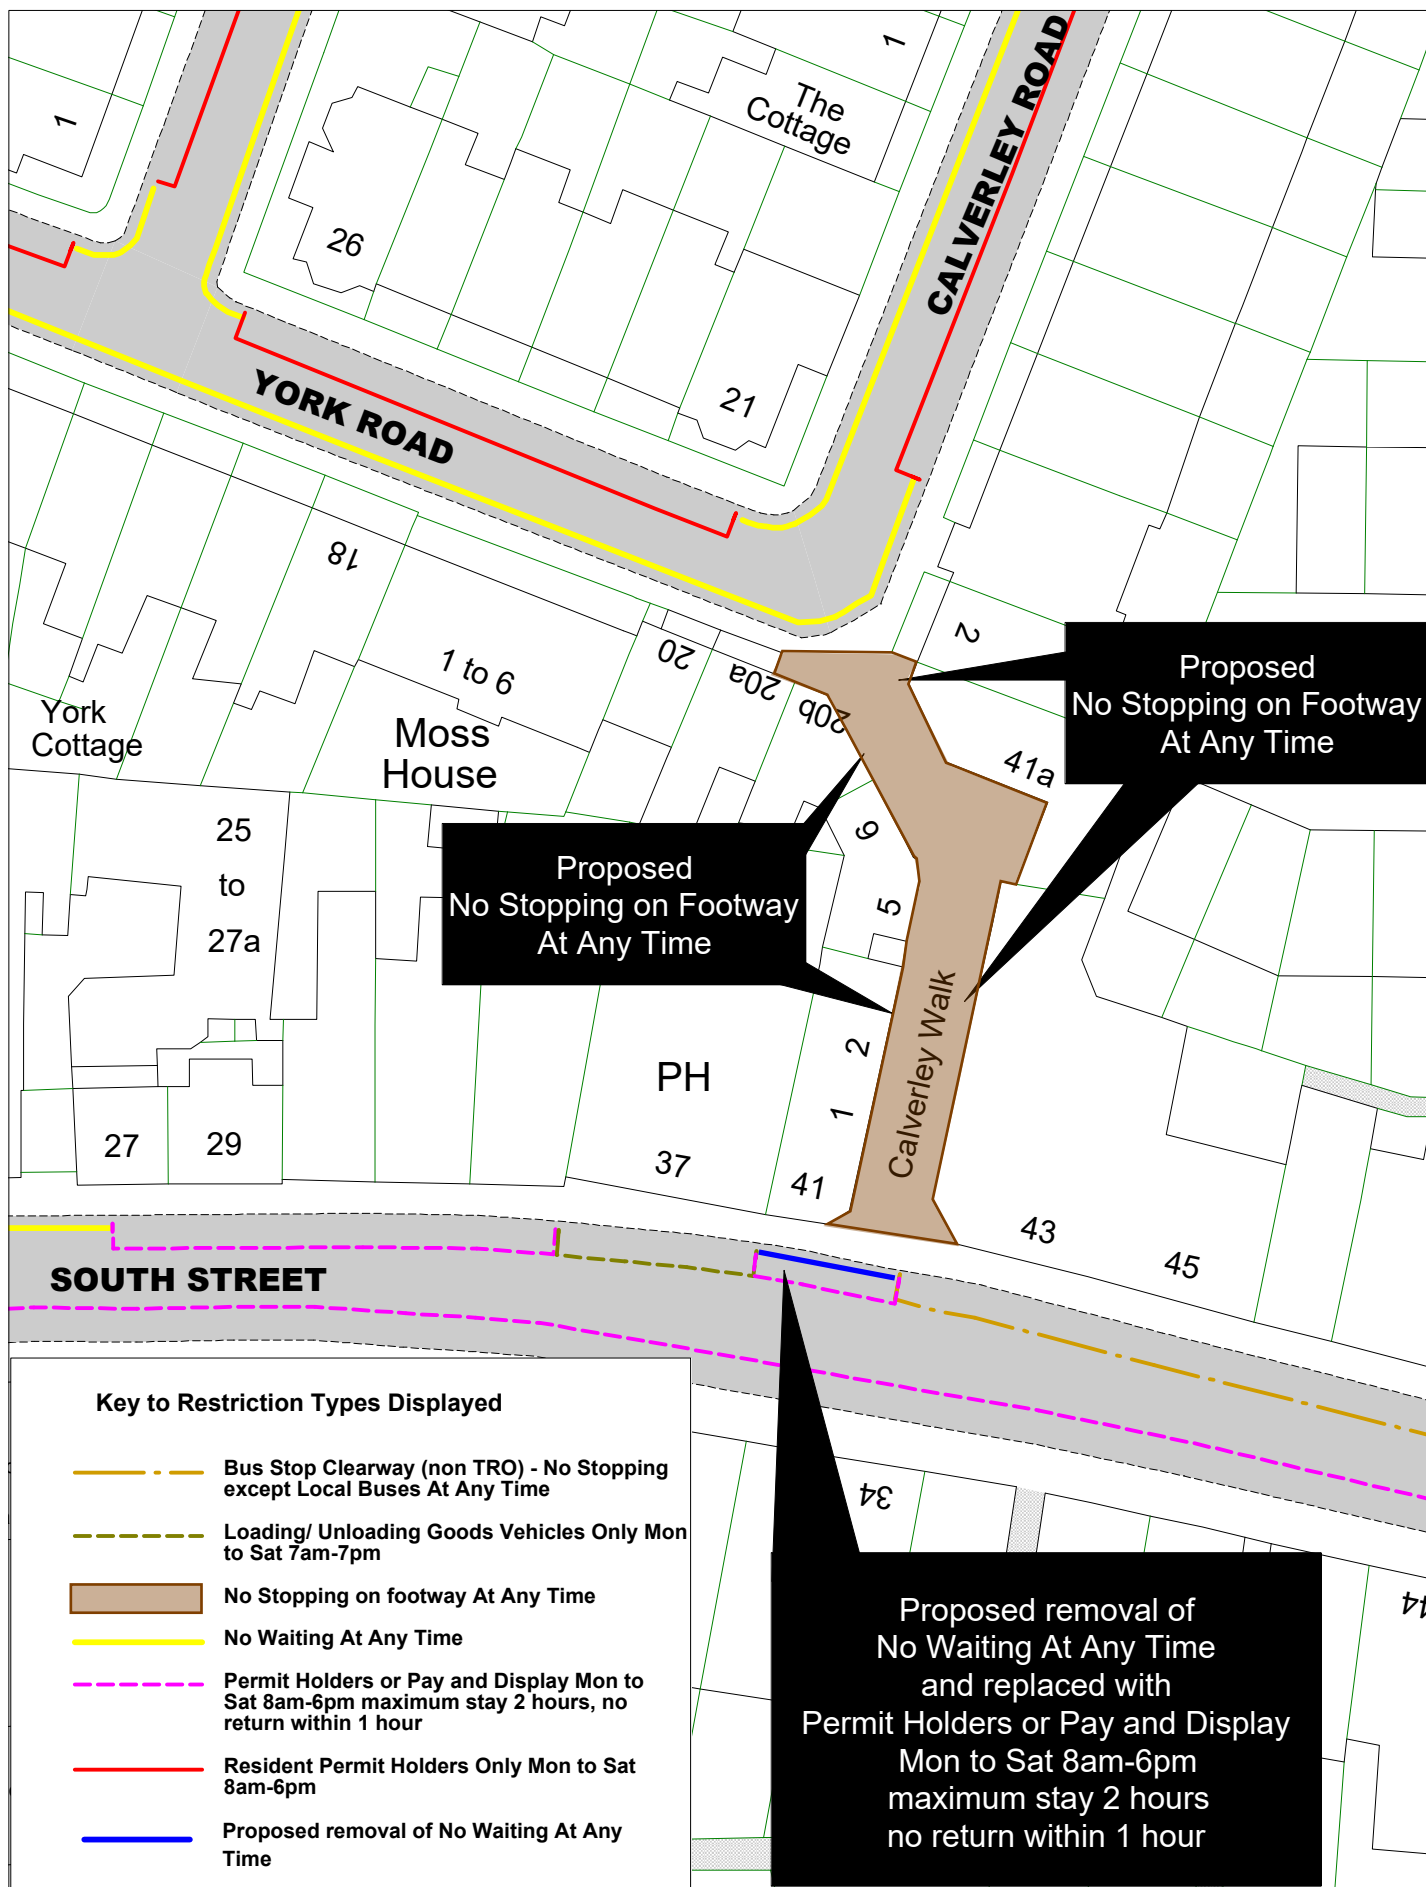

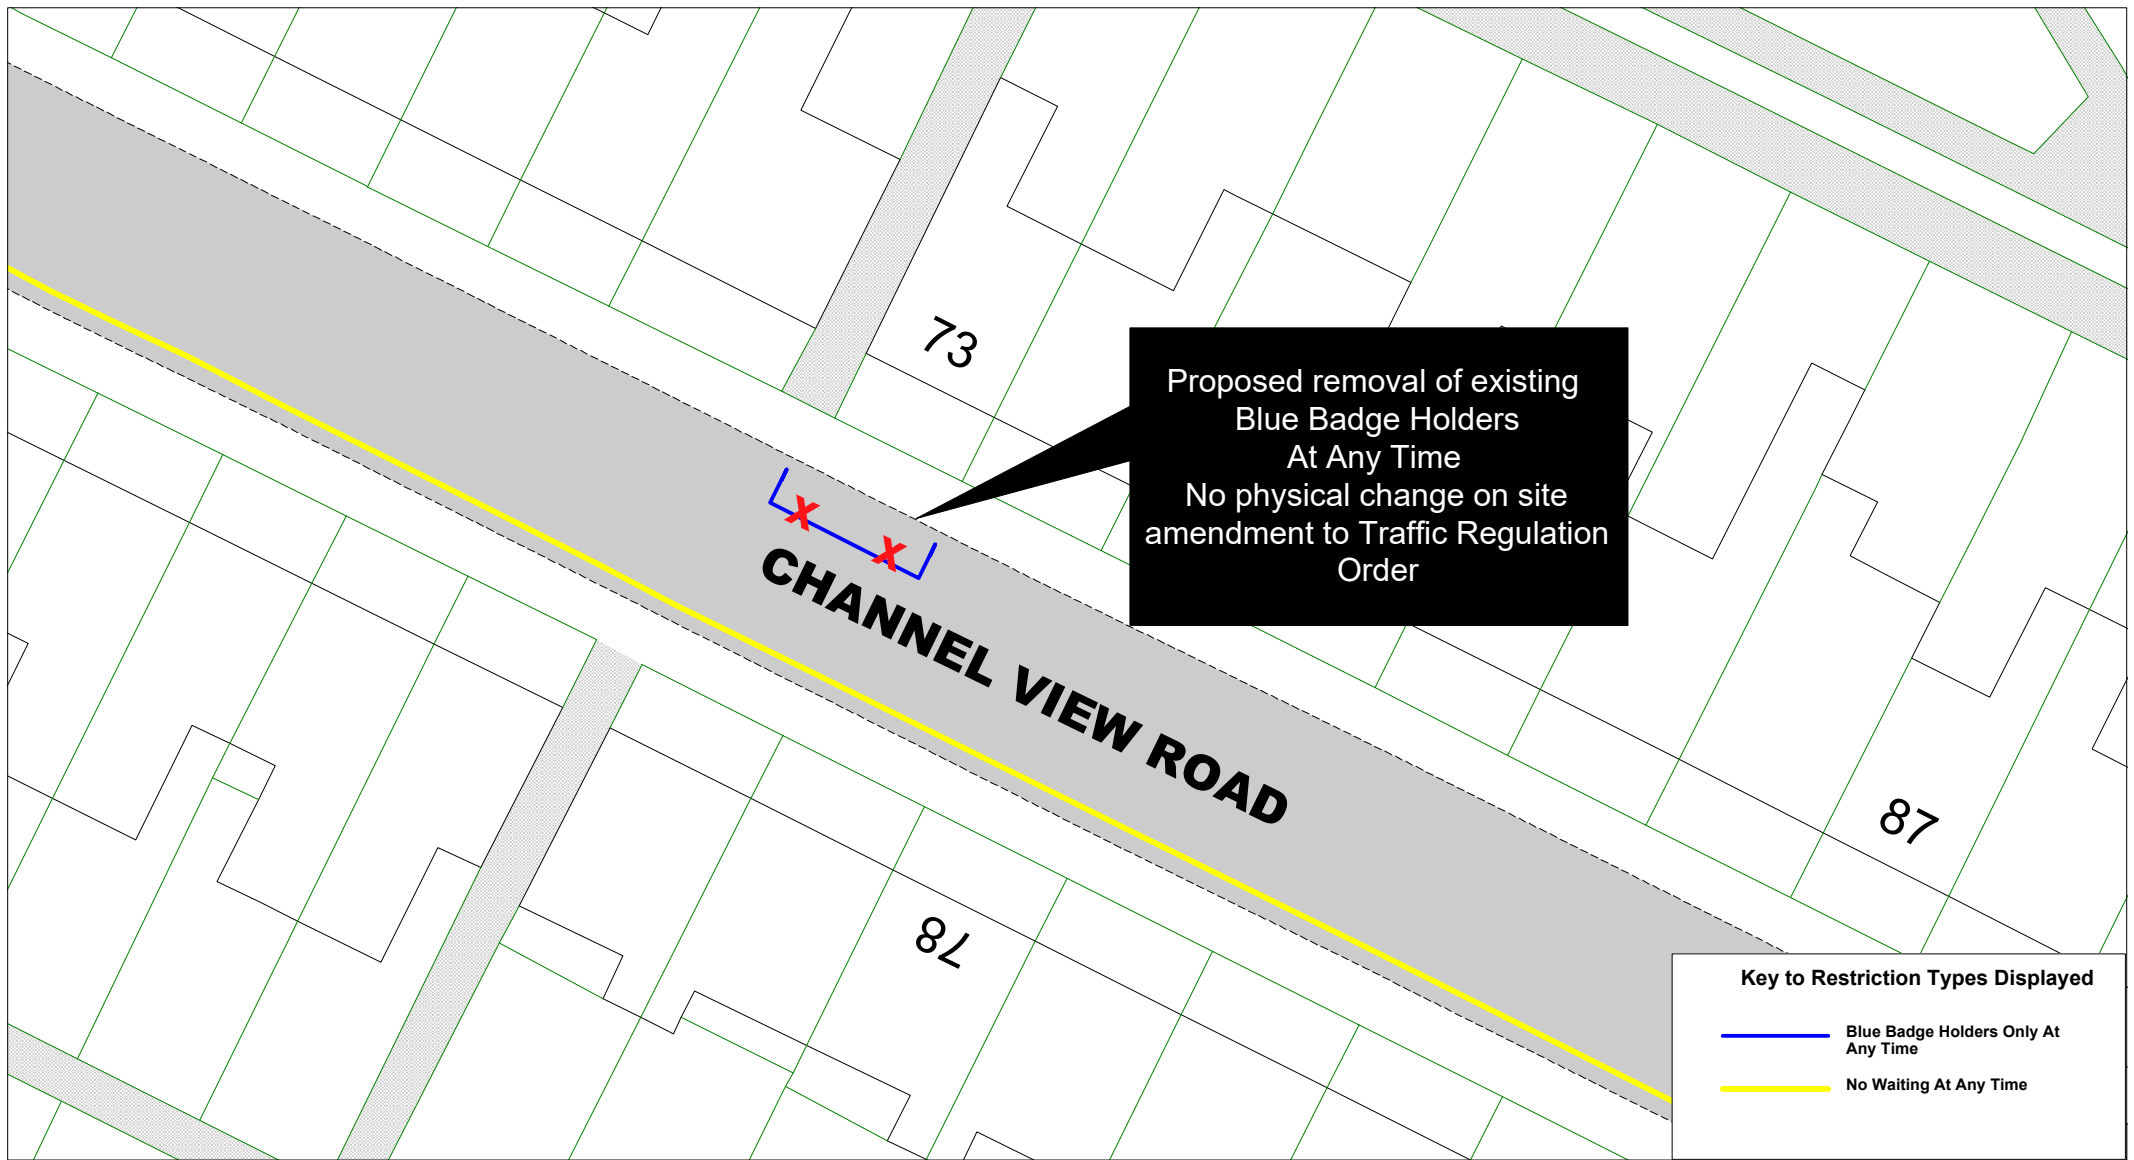

Key to Restriction Types Displayed


- Blue Badge Holders Only At Any Time
- No Waiting At Any Time





Channel View Road
Eastbourne Parking Review

[Return to Index](#)

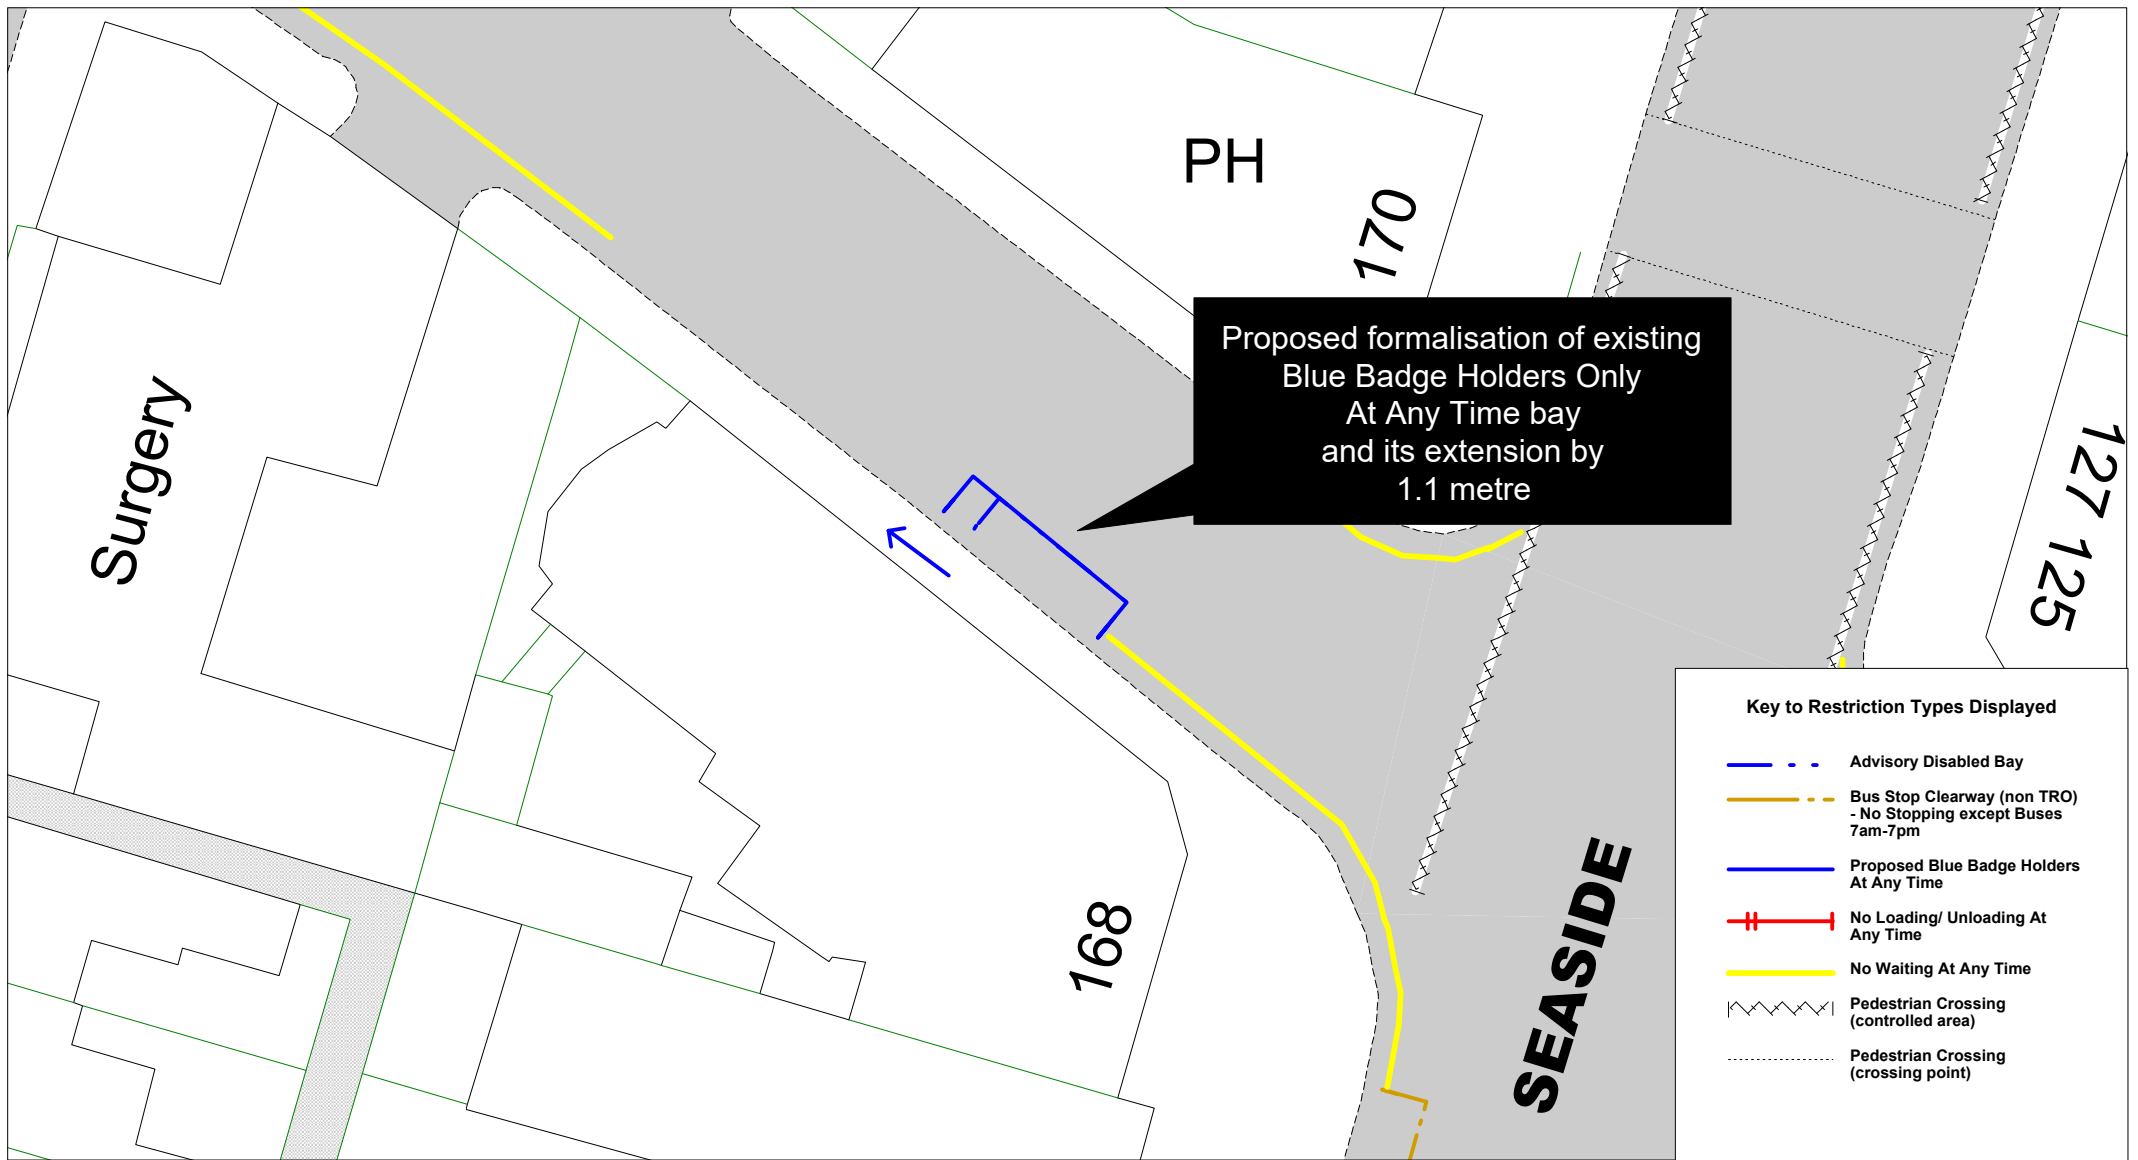SCALE	1 : 300
DATE	01/09/2021
DRAWING No.	EB21 F024
DRAWN BY	
© Crown copyright. All rights reserved East Sussex County Council Licence No. 100019601 2021	



		<p>Firle Road Eastbourne Parking Review</p>		SCALE	1 : 250
				DATE	01/09/2021
				DRAWING No.	EB21 F025
				DRAWN BY	
				<p>© Crown copyright. All rights reserved East Sussex County Council Licence No. 100019601 2021</p>	

[Return to Index](#)

Proposed Removal of
Time Limited Mon - Fri 8am - 6pm,
Max Stay 1 hour,
No Return within 1 hour

Surgery

ENYS ROAD


 

4


3

7

18.1m

Key to Restriction Types Displayed

-  No Waiting Mon to Sat 8am-6pm
-  No Waiting At Any Time
-  Time Limited Mon to Fri 8am-6pm maximum stay 1 hour, no return within 1 hour

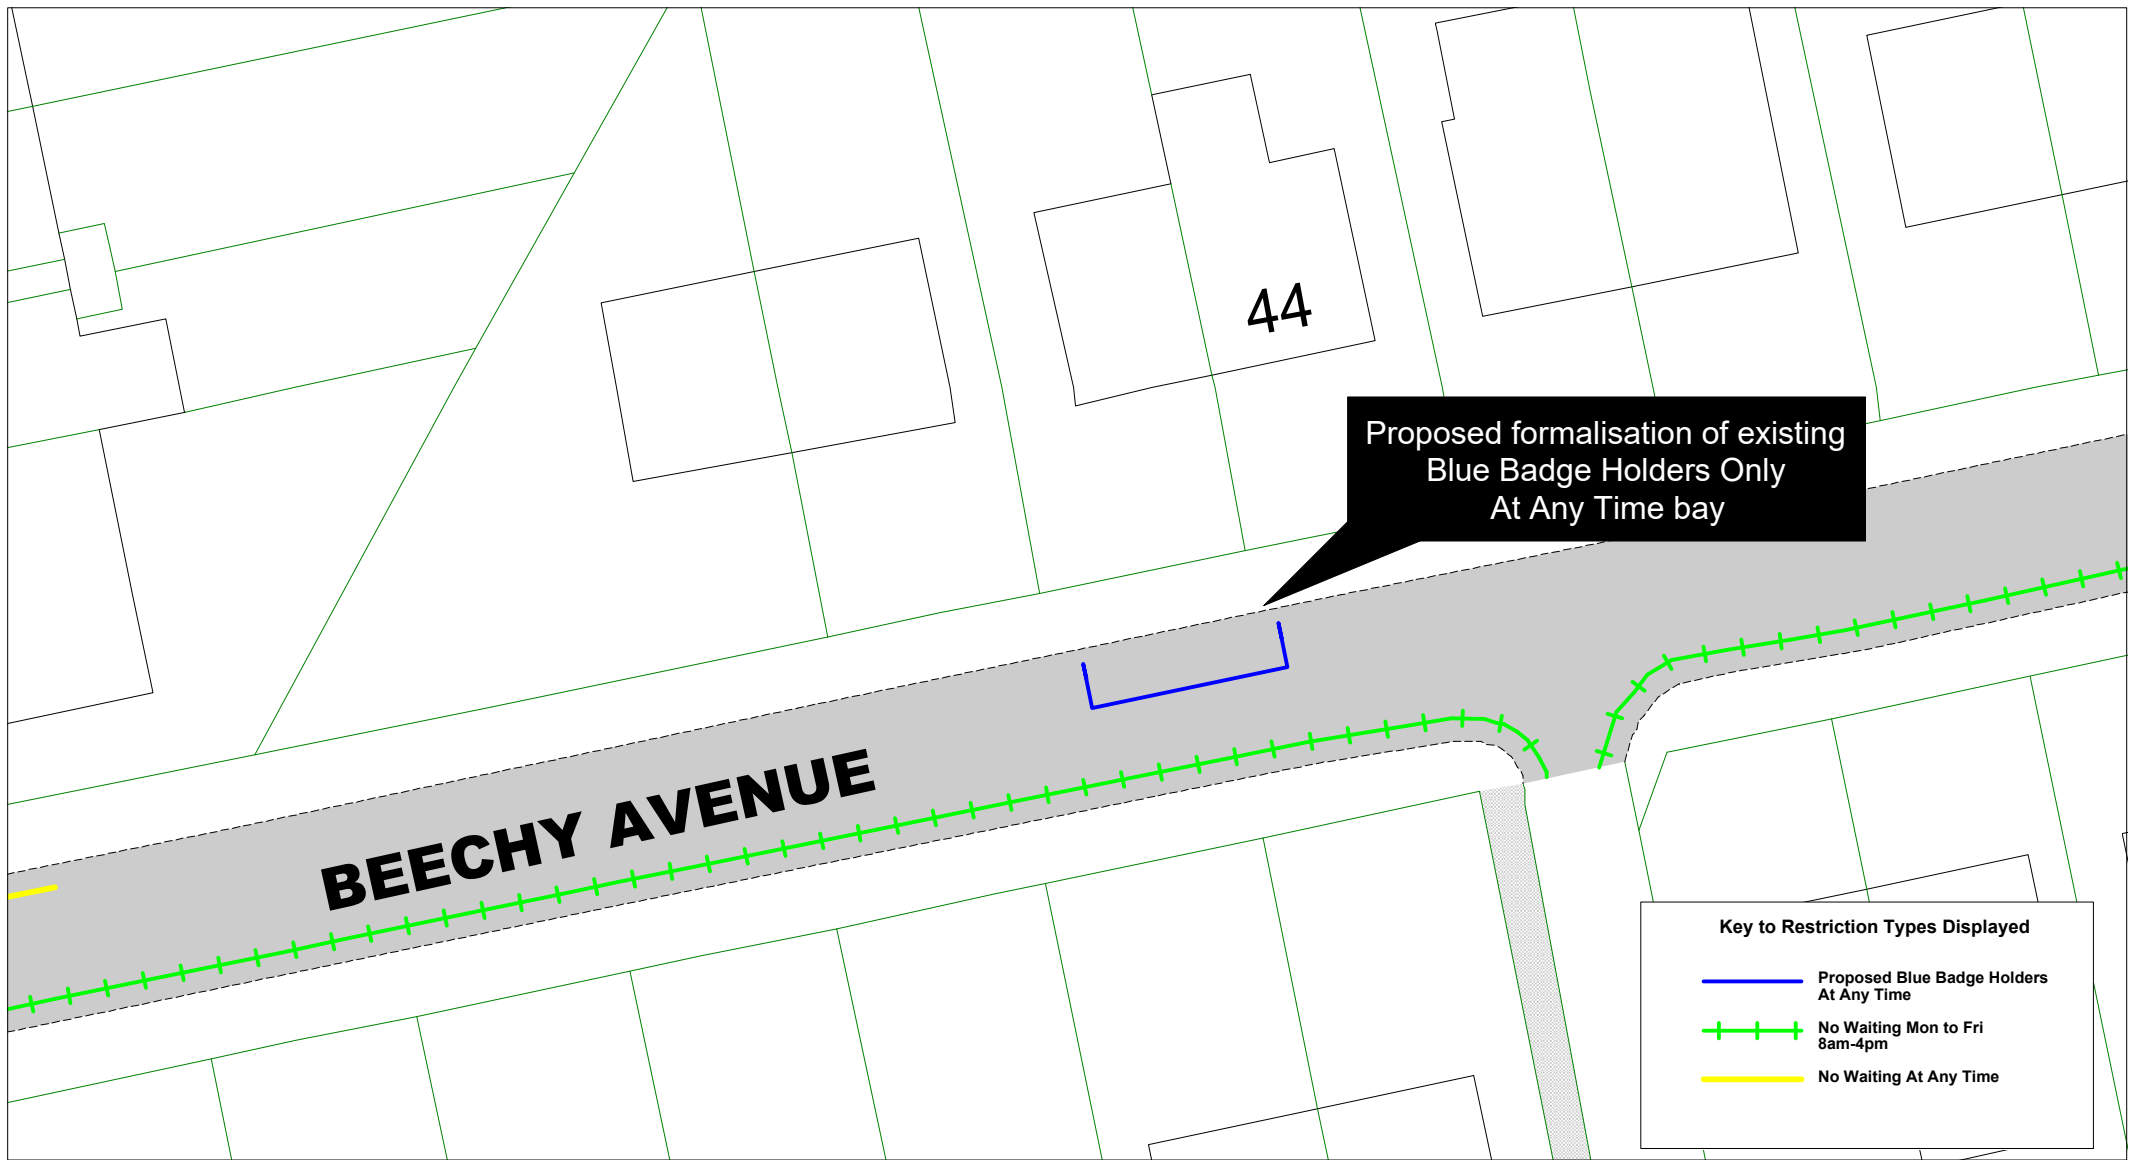






Proposed new 6.6m
Blue Badge Holders Only
At Any Time
to replace section of
Permit Holders or Pay and Display
Mon to Sat 8am-6pm
maximum stay 4 hours
no return within 1 hour

16
18
20
22
COMPTON STREET

Key to Restriction Types Displayed

-  Blue Badge Holders Only At Any Time
-  No Waiting At Any Time
-  Permit Holders or Pay and Display Mon to Sat 8am-6pm maximum stay 4 hours, no return within 1 hour

1 to 9
Darrick Ct
Anc



**Compton Street
Eastbourne Parking Review**

[Return to Index](#)

© Crown copyright. All rights reserved
East Sussex County Council
Licence No. 100019601 2021

SCALE	1 : 250
DATE	27/09/2021
DRAWING No.	EB21 F028

DRAWN BY