

**The East Sussex (Eastbourne) (Parking Places, Waiting, No Stopping and Loading Restrictions) Traffic Regulation Order 2023 Amendment No.\* Order 202\***

Statement of Reasons

The County Council has a duty under section 122 of the Road Traffic Regulation Act 1984 when making TROs to consider the expeditious, convenient and safe movement of traffic and other traffic (including pedestrians) and the provision of suitable and adequate parking facilities on and off the highway. The East Sussex County Council as traffic authority propose to make the above-named order:

a) For safety reasons in order to prohibit waiting at all times at certain junctions to preserve sight lines facilitate turning movements.

b) To improve the air quality by improving traffic flow and reducing congestion.

c) To ensure and facilitate free flow of traffic and access/egress

d) To improve levels of available parking and manage parking demands.

e) For preserving or improving the amenities of the area through which the road runs:

as indicated in the documents and map deposited.

These proposals are being promoted under the provisions of the Road Traffic Regulation Act 1984 which allows the Council to take measures under Section 1.

- In order to maintain access, to prevent obstruction to through traffic and to maintain visibility at junctions, it is necessary to propose new or to make changes to existing No Waiting and No Waiting At Any Time and adjacent restrictions in the following roads: **Alverstone Close, Belmore Road, Gore Park Road, Langney Rise, Lindfield Road, Marine Road, Milfoil Drive, Milton Road, New Road, Parkfield Avenue, Pevensey Road, Seaside, St Aubyn's Road, The Vineries**
- In order to introduce new disabled bays, make changes to existing bays and remove bays no longer needed, changes to Disabled Persons Parking Places and adjacent restrictions are proposed in the following roads: **Bourne Street, King Edwards Parade, Hawkhurst Close, Langney Road, Longstone Road, Old Orchard Road, St Aubyn's Road, Tidswell Road**
- In order to improve access and better utilise existing road space, it is necessary to propose new or to make changes to existing Loading bays and adjacent restrictions in the following roads: **Seaside Road, South Street**
- Following the relocation of a doctors surgery it is proposed to remove the existing Doctors Permit Holders Only bays in order to better utilise existing road space in the following road: **Green Street**
- In order to increase parking provision for permit holders, it is proposed to change Time Limited bays to Shared Parking (Permit Holders or Pay and Display) in the following roads: **Old Orchard Road**
- In order to increase parking provision for permit holders, it is proposed to change No Waiting Except Taxis bays to Shared Parking (Permit Holders or Pay and Display) in the following roads: **Old Orchard Road**
- Following the relocation of the entrance to a police station it is proposed to replace a section of Pay and Display bays with Police Only At Any Time bays in the following road: **Grove Road**

- Following requests from residents it is proposed to introduce Time Limited bays to improve access to public facilities in the following road: **King Edwards Parade**
- Following requests from residents it is proposed to remove underutilised Permit Holders Only bays in the following road: **Westfield Road**
- In order to increase parking provision for permit holders, it is proposed to change Shared Parking (Permit Holders or Time Limited) bays to Permit Holders Only in the following road: **Ceylon Place**
- Following requests from residents and to ease pressure on parking it is proposed introduce Permit Holders Only bays in the following roads: **Bourne Street, Pevensey Road, Marine Road, St Aubyn's Road**
- Following requests from residents and to ease pressure on parking it is proposed introduce Shared Parking (Permit Holders or Time Limited) bays in the following roads: **Seaside**
- Following requests from residents and to ease pressure on parking it is proposed introduce Shared Parking (Permit Holders or Pay and Display) bays in the following roads: **Marine Road**

**Some of the changes have been proposed to ratify some of the provisions in the Traffic Regulation Order and will have no physical change on site.**

EAST SUSSEX COUNTY COUNCIL  
ROAD TRAFFIC REGULATION ACT 1984

**The East Sussex (Eastbourne)(Parking Places and Waiting, No Stopping and Loading Restrictions) Traffic Regulation Order 2023 Amendment No \* 202\***

**Notice** is hereby given that East Sussex County Council propose to make the above Order under the relevant sections of the Road Traffic Regulation Act 1984, as amended, and of all other enabling powers, which will introduce new, or revise the existing parking, waiting, and loading restrictions along the following lengths of road:-

Changes to **Prohibition of Waiting At Any Time** in the following roads: Belmore Road, Gore Park Road, Grand Parade Service Road, Langney Rise, Marine Road, Milfoil Drive, Milton Road, New Road, Pevensey Road, Seaside, St Aubyn's Road

Changes to **Bus Stop Clearway No Stopping Except Local Busses** in the following road: South Street

Changes to **Disabled Persons Parking Maximum stay 3 hours no return within 2 hours** in the following roads: King Edwards Parade, Old Orchard Road

Changes to **Disabled Persons Parking Places** in the following road: Langney Rise, Marine Road, Tideswell Road

Changes to **Permit Holder Parking Places, Mon to Sat 8am-6pm** in the following road: Langney Road

Changes to **Permit Holders or Pay and Display Mon to Sat 8am-6pm maximum stay 2 hours, no return within 1 hour** in the following roads: Old Orchard Road, Seaside Road, South Street

Changes to **Pay and Display Mon to Sat 8am-6pm maximum stay 2 hours, no return within 1 hour** in the following road: Grove Road

Changes to **Time Limited Mon - Sat 8am - 6pm, Max Stay 4 hours, No Return within 1 hour, from 1 April to 31 October** in the following road: King Edwards Parade

Changes to **Loading/Unloading Only Mon to Sat 7am-7pm** in the following road: South Street

Introduction of **Goods Vehicle Loading/Unloading Only At Any Time** in the following road: Seaside Road

Introduction of **Prohibition of Waiting At Any Time** in the following roads: Alverstone Close, Lindfield Road, Parkfield Avenue, The Vineries

Introduction of **Police Parking Places** in the following road: Grove Road

Introduction of **Disabled Persons Parking** in the following road: Longstone Road

Introduction of **Disabled Persons Parking Maximum stay 3 hours no return within 2 hours** in the following road: Bourne Street

Introduction of **Permit Holders or Pay and Display Mon to Sat 8am-6pm maximum stay 2 hours, no return within 1 hour** in the following road: Marine Road

Introduction of **Permit Holders or Time Limited Mon to Sat 8am-6pm maximum stay 2 hours, no return within 2 hours** in the following road: Seaside

Introduction of **Permit Holders Parking Places Mon to Sat 8am-6pm** in the following roads: Bourne Street, Ceylon Place, Marine Road, Pevensey Road, St Aubyn's Road

Removal of **Loading/Unloading Only Mon to Sat 7am-7pm** in the following road: Seaside Road

Removal of **Doctors Permit Holder Only bays** in the following road: Green Street

Removal of **Disabled Persons Parking Places** in the following road: Langney Road, Hawkhurst Close

Removal of **Police Parking Places** in the following road: Old Orchard Road

Removal of **Time Limited Mon - Fri 8am - 6pm, Max Stay 2 hours, No Return within 1 hour** in the following roads: Ceylon Place, Old Orchard Road

Removal of **Permit Holder Parking Places, Mon to Sat 8am-6pm** in the following road: Westfield Road

A copy of the draft Order, plans showing the lengths of road and a statement of the Council's reasons for proposing the Order along with a copy of the Order being amended can be viewed in Reception, East Sussex County Council, County Hall, St. Anne's Crescent, Lewes BN7 1UE on Monday to Friday between 9am and 4pm, Eastbourne Library, Grove Road, Eastbourne, BN21 4TL, during opening hours or online at [consultation.eastsussex.gov.uk/economy-transport-environment/eastbourne-formal-2022-23](https://consultation.eastsussex.gov.uk/economy-transport-environment/eastbourne-formal-2022-23).

Any person wishing to make an objection or other representation concerning this proposal must do so in writing, together with the grounds on which it is made, to Communities Economy & Transport, Parking, B Floor, East Sussex County Council, County Hall, St. Anne's Crescent, Lewes BN7 1UE; email [parking.escc@eastsussex.gov.uk](mailto:parking.escc@eastsussex.gov.uk) or online at [consultation.eastsussex.gov.uk/economy-transport-environment/eastbourne-formal-2022-23](https://consultation.eastsussex.gov.uk/economy-transport-environment/eastbourne-formal-2022-23) quoting reference TRO/483 to arrive no later than 11 August 2023.

If you have any questions, require further information or would like paper copies of the proposals please telephone Parking Services on 01323 466244 or email [parking.escc@eastsussex.gov.uk](mailto:parking.escc@eastsussex.gov.uk)

**Philip Baker, Assistant Chief Executive**  
**Governance Services Department, County Hall, Lewes, East Sussex BN7 1UE**

**14 July 2023**

# EAST SUSSEX COUNTY COUNCIL

## BUS STOP CLEARWAY

NOTICE is hereby given that East Sussex County Council propose to reduce the length of a bus stop clearway (as defined in Schedule 7, Part 3 provision 3 of the Traffic Signs Regulation and General Directions 2016), which will change the restriction to:-

**NO STOPPING  
EXCEPT LOCAL BUSES  
AT ANY TIME**

South Street,  
North side

From a point 3 metres west of the boundary of numbers 51 and 53 South Street north-westwards for a distance of 31 metres.

The bus stop clearway conforms to current regulations and will ensure unhindered access for the local scheduled bus services.

July 2023

Parking Services  
East Sussex County Council  
County Hall  
Lewes  
BN7 1UE  
parking.escc@eastsussex.gov.uk  
Telephone Number: 01323 466244

## EAST SUSSEX COUNTY COUNCIL

### ROAD TRAFFIC REGULATION ACT 1984, ROAD TRAFFIC ACT 1991 & TRAFFIC MANAGEMENT ACT 2004

#### The East Sussex (Eastbourne)(Parking Places and Waiting, No Stopping and Loading Restrictions)Traffic Regulation Order 2023 Amendment No \* Order 202\*

East Sussex County Council, in exercise of their powers under Sections 1(1), 2(1) to (4), 3(2), 4(2), 32, 35(1) and (3), 45, 49, 51, 52, 53 of, and Part IV of Schedule 9 to the Road Traffic Regulation Act 1984 ("the Act") as amended, the Road Traffic Act 1991 (as amended), Part 6 of the Traffic Management Act 2004, and of all other enabling powers and after consultation with the Chief Officer of Police in accordance with Part III of Schedule 9 to the Act hereby make the following Order:-

#### 1. Commencement and citation

This Order may be cited as "The East Sussex (Eastbourne)(Parking Places and Waiting, No Stopping and Loading Restrictions)Traffic Regulation Order 2023 Amendment No \* Order 202\* " and shall come into effect on xxx xxx xxx

#### 2. When this Order comes into effect:

(a) The East Sussex (Eastbourne)(Parking Places and Waiting, No Stopping and Loading Restrictions)Traffic Regulation Order 2023, as amended, shall have effect except as hereinafter contained.

#### (i) The Order Plans shall be amended as follows:

The map tiles below shall be revoked	The map tiles below shall be inserted
<b>Overview Area A</b>	<b>Overview Area A Revision *</b>
NL172	NL172 Revision *
<b>Overview Area B</b>	<b>Overview Area B Revision *</b>
NC179	NC179 Revision *
ND179	ND179 Revision *
NJ182	NJ182 Revision *
NK183	NK183 Revision *
NK184	NK184 Revision *
<b>Overview Area C</b>	<b>Overview Area C Revision *</b>
NV172	NV172 Revision *
OB170	OB170 Revision *
OC171	OC171 Revision *
OC172	OC172 Revision *
<b>Overview Area TC</b>	<b>Overview Area TC Revision *</b>
OD179	OD179 Revision *
OE179	OE179 Revision *
OE180	OE180 Revision *
OF179	OF179 Revision *
OF180	OF180 Revision *
OG178	OF178 Revision *

OG179	OG179 Revision *
OG180	OG180 Revision *
OH176	OH176 Revision *
OH179	OH179 Revision *
OI176	OI176 Revision *
OI177	OI177 Revision *
OI178	OI178 Revision *
OI179	OI179 Revision *
OJ178	OJ178 Revision *
OJ179	OJ179 Revision *
<b>Overview Area E</b>	<b>Overview Area E Revision *</b>
OS174	OS174 Revision *

THE COMMON SEAL of EAST SUSSEX )  
COUNTY COUNCIL was affixed )  
hereto on the day of two )  
thousand and in the presence of:- )


Authorised Signatory

The East Sussex (Eastbourne) (Parking Places and Waiting, No Stopping  
and Loading Restrictions) Traffic Regulation Order 2021 Amendment No \* Order 202\*

# **The Order Plans**

## **Amendments**



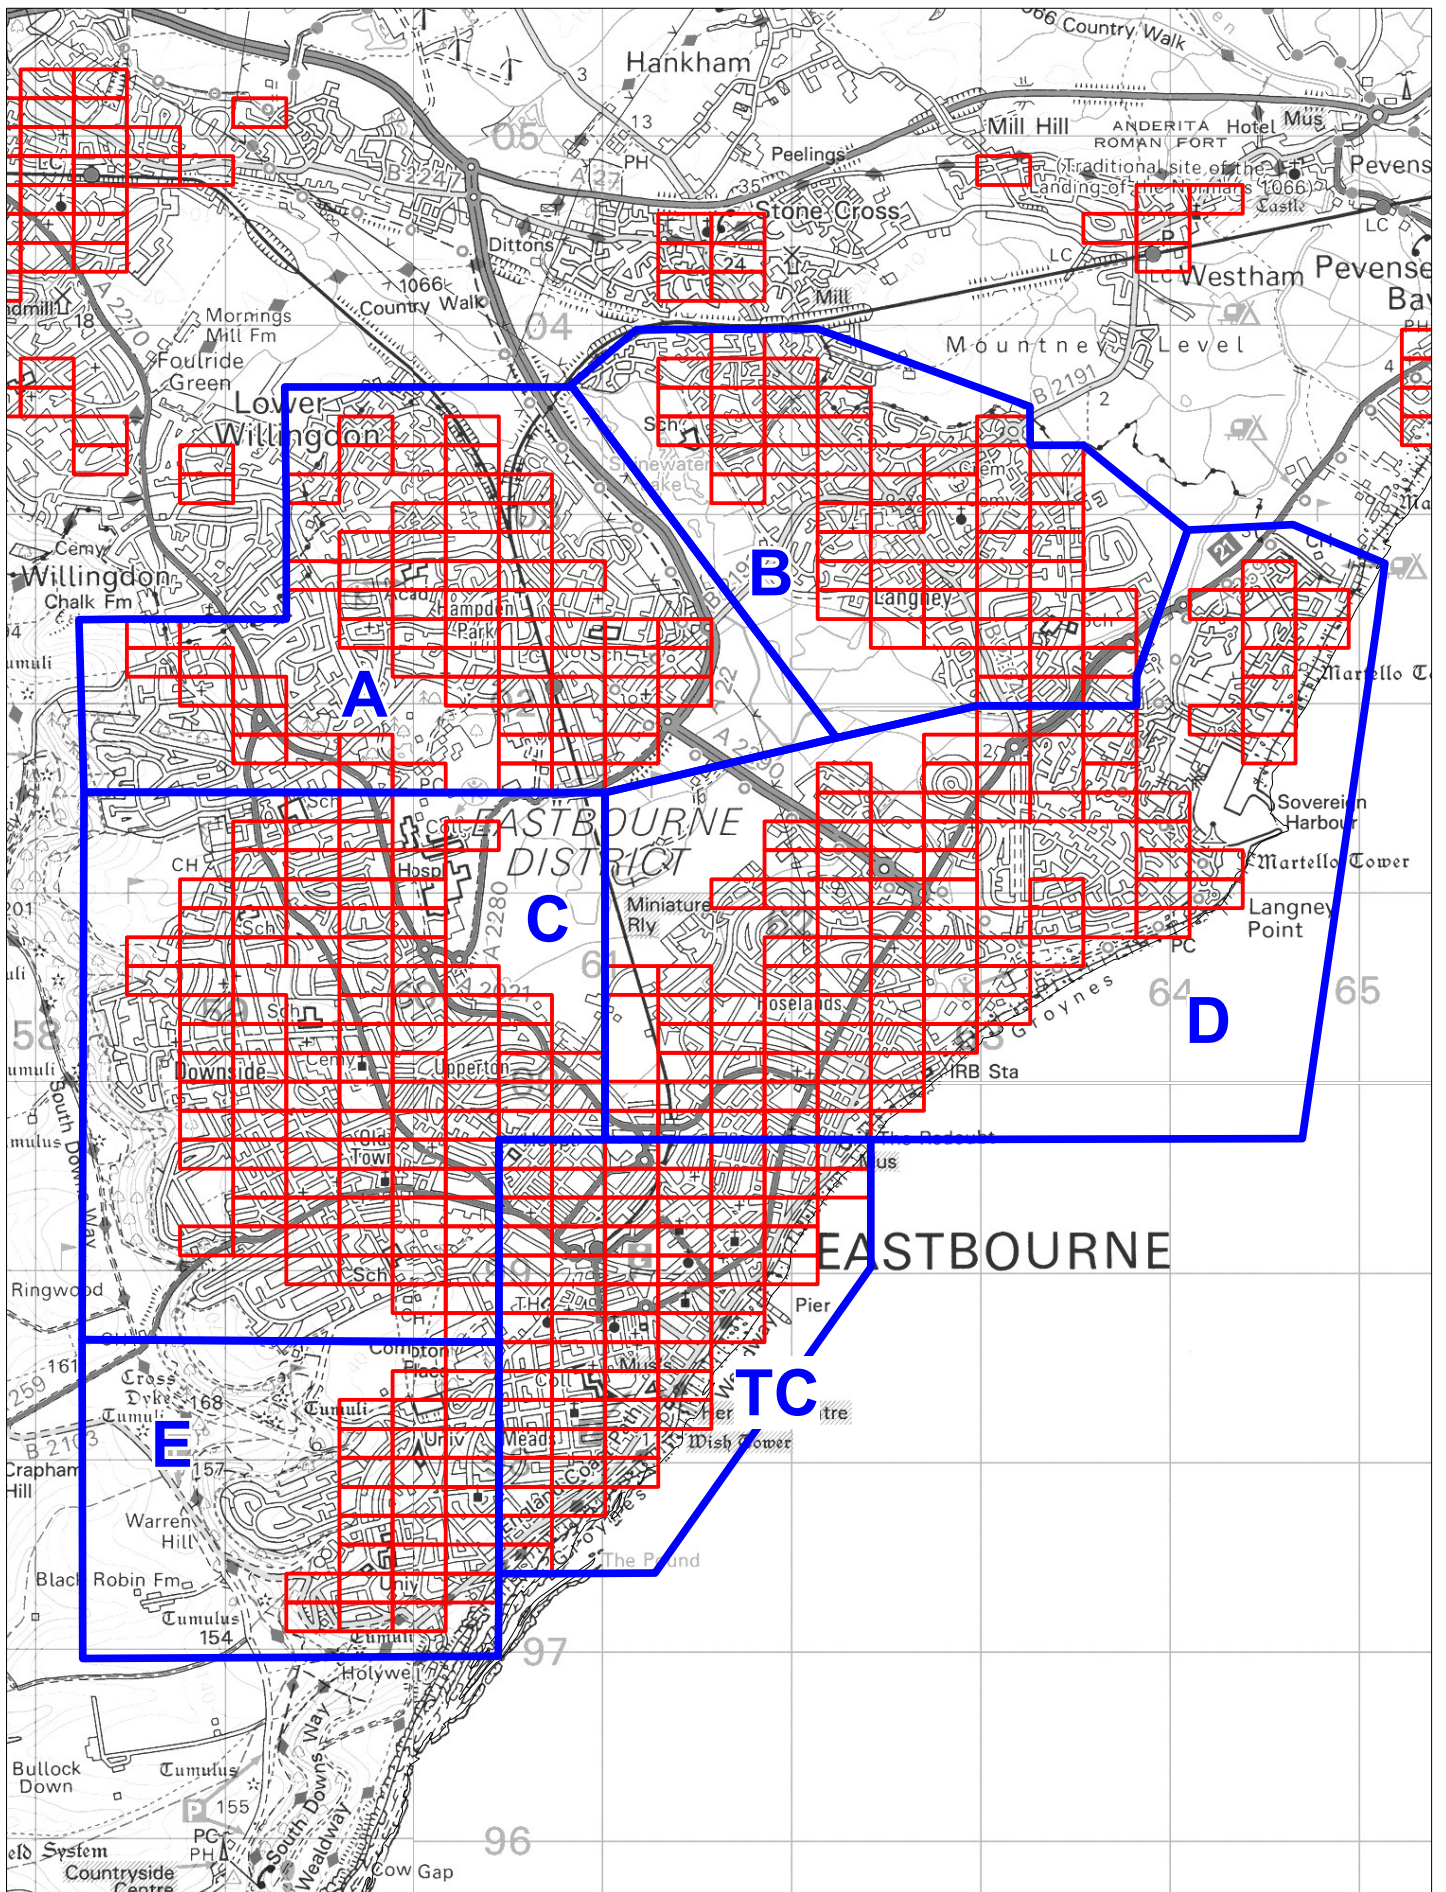

The East Sussex (Eastbourne) (Parking Places and Waiting, No Stopping and Loading Restrictions) Traffic Regulation Order 2021 Amendment No \* Order 202\*

**AREA OVERVIEW**


 Map Tile

**Locations of Parking and Waiting Restrictions**

© Crown copyright. All rights reserved  
East Sussex County Council  
Licence No. 100019601 2023



SCALE	NTS
DATE	01/06/2023
Tile Ref: Area Overview Revision: *	

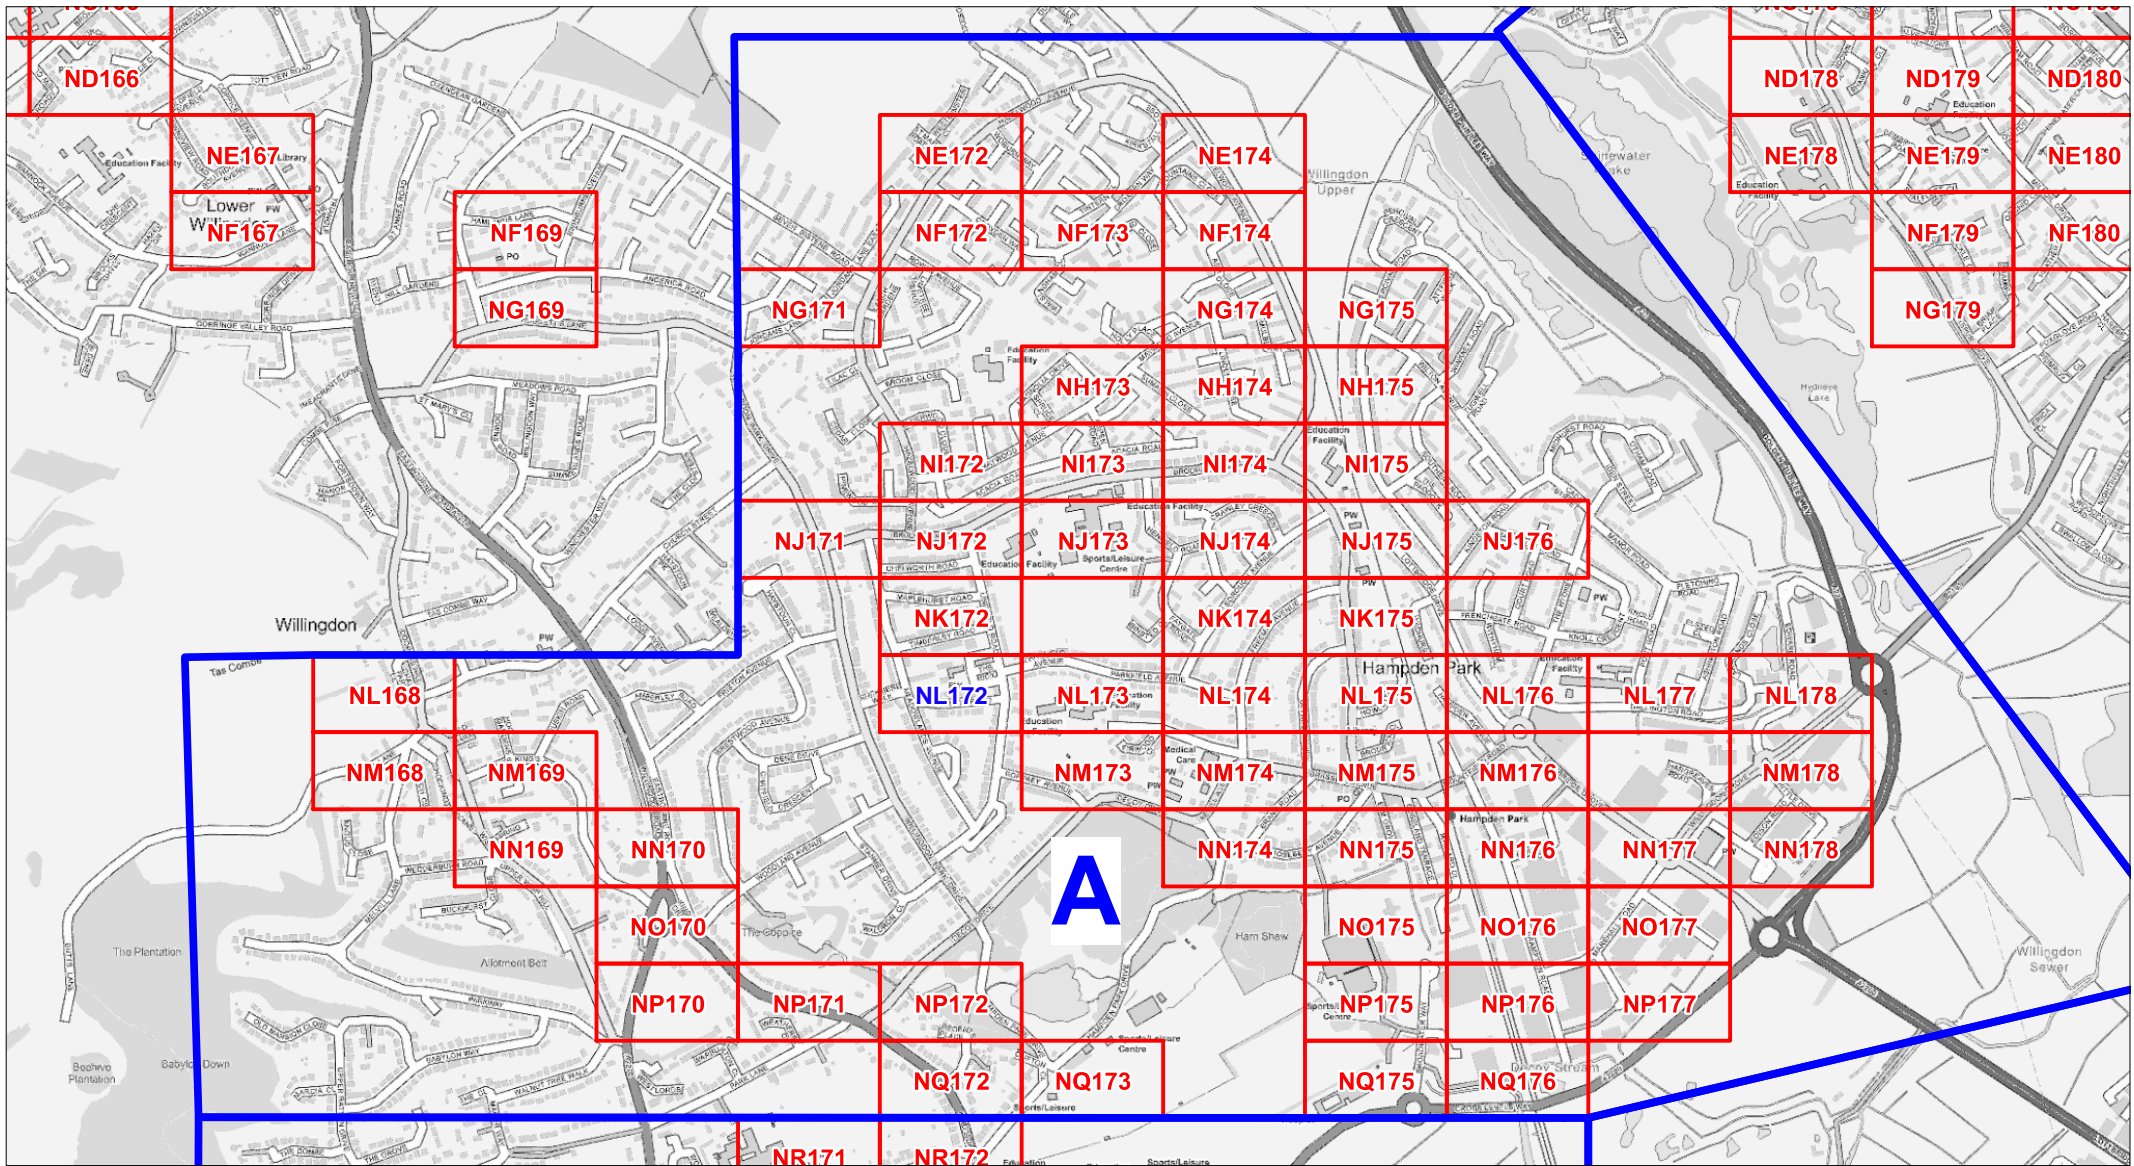

The East Sussex (Eastbourne)  
(Parking Places and Waiting, No  
Stopping, and Loading Restrictions)  
Traffic Regulation Order 2021  
Amendment No \* Order 202\*

**AREA A Overview**


**Locations of Parking, Waiting, No Stopping,  
and Loading Restrictions**

**AA000** Existing Tile Ref

**AA000** Tile Ref amended by this TRO


© Crown copyright. All rights reserved  
East Sussex County Council  
Licence No. 100019601 2023

SCALE	NTS
DATE	01/06/2023
Tile Ref: Overview Area A Revision: *	

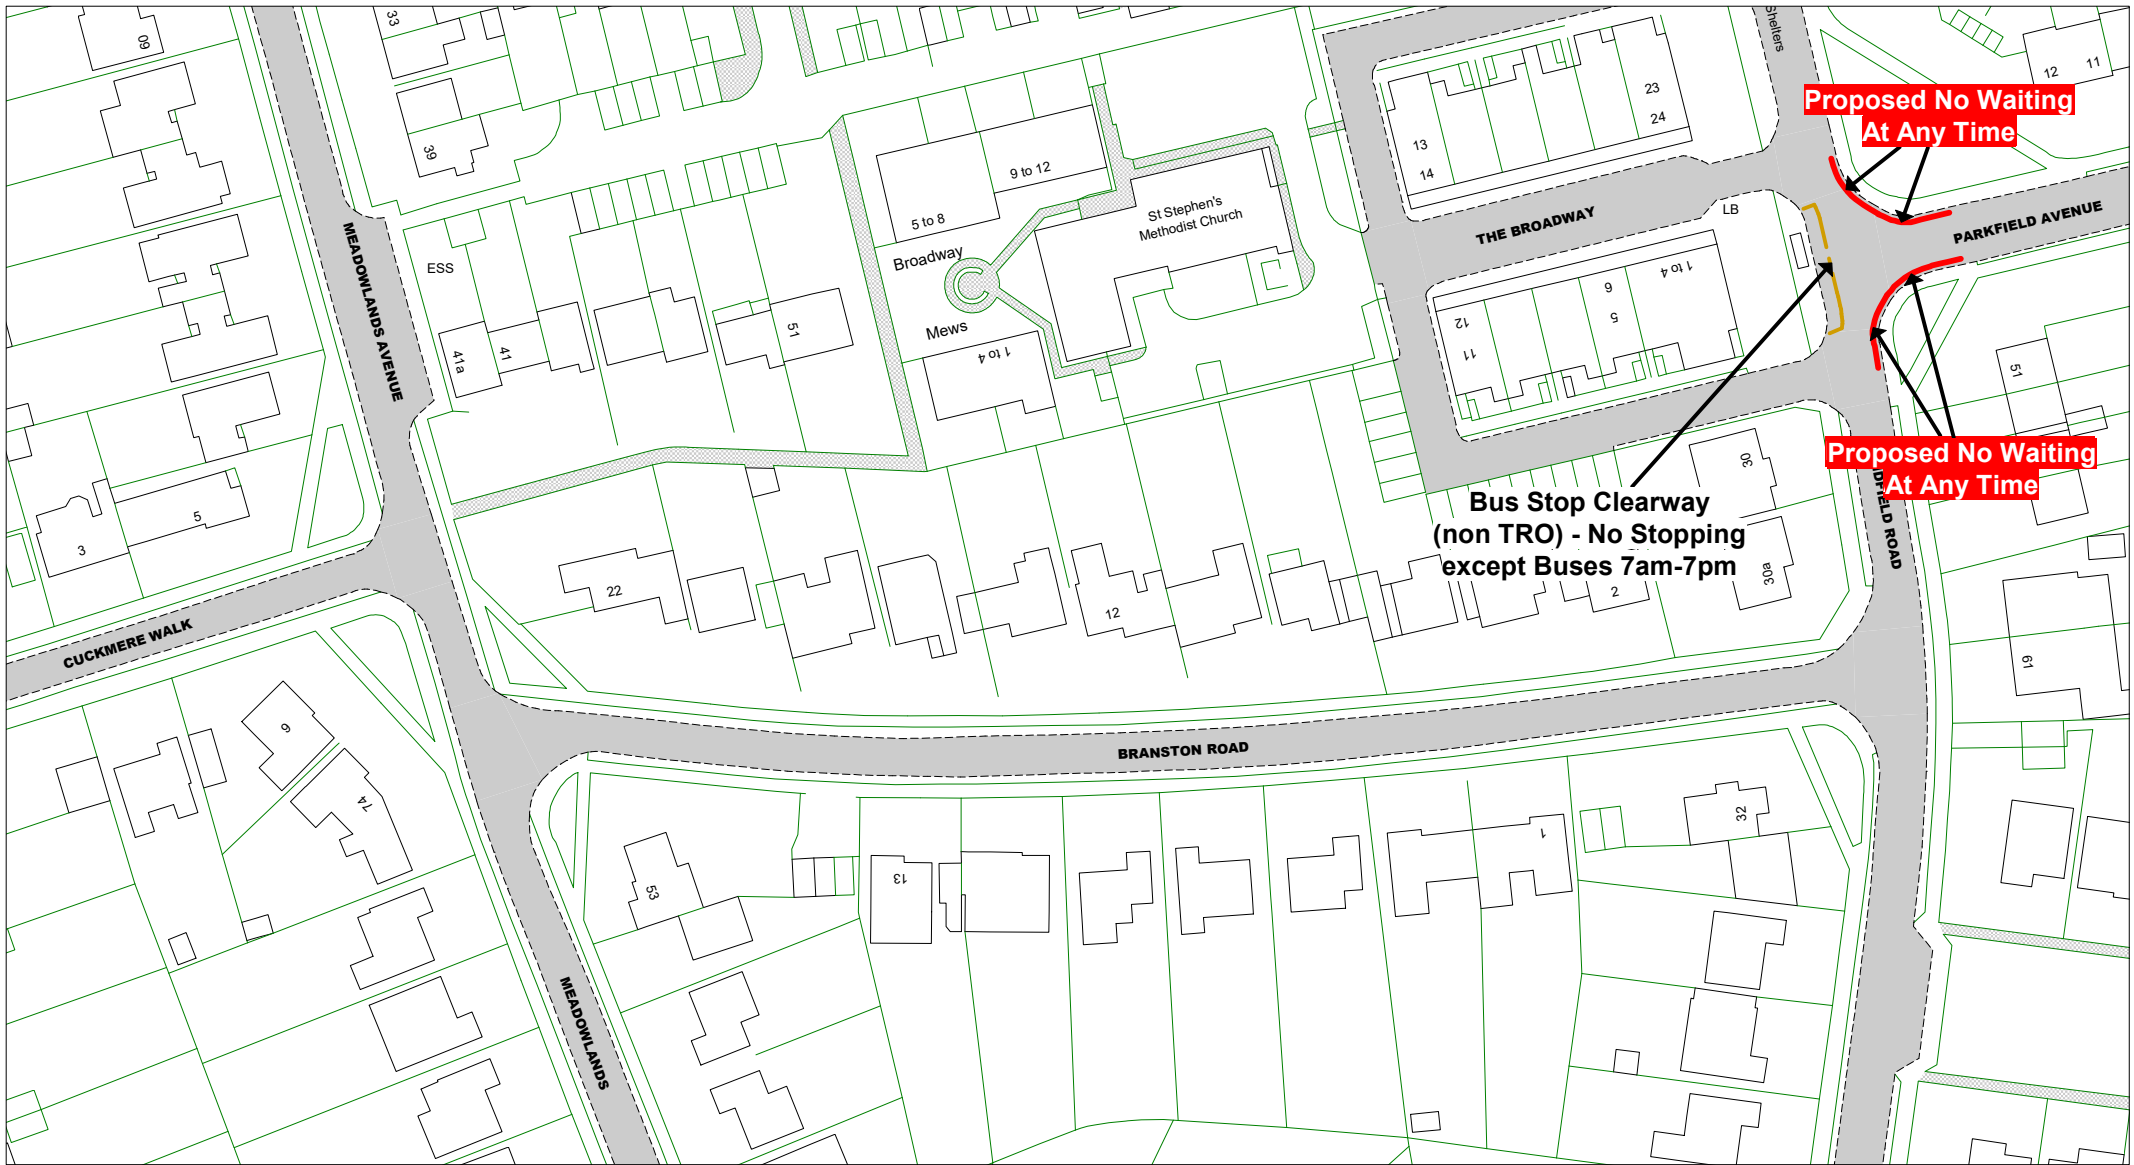

© Crown copyright. All rights reserved  
 East Sussex County Council  
 Licence No. 100019601 2023

**East Sussex**  
 County Council

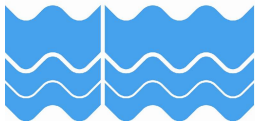

The East Sussex (Eastbourne)  
 (Parking Places and Waiting,  
 No Stopping, and Loading  
 Restrictions) Traffic Regulation  
 Order 2021  
 Amendment No \* Order 202\*

**Key to Non TRO Items**

- Pedestrian Crossing (controlled area)
- Pedestrian Crossing Point
- Bus Stop/ Stand Clearway

**Key to TRO Restriction Types**

- No Waiting at Any Time
- No Waiting
- No Loading at Any Time
- No Loading at Any Time
- Pay and Display
- Resident Permit Holders Only
- Permit Holders Only
- Permit Holders or Pay and Display
- Permit Holders or Time Limited
- Loading/Unloading Only and Taxi Only
- Disabled Badge Holders Only
- Taxi Only
- Motorcycles Only
- Loading/ Unloading Only
- Limited Waiting
- Ambulance Only
- Doctors Only
- Buses Only
- No Stopping On Entrance Markings
- No Waiting Vehicles over 5 tonnes gross weight
- No Stopping on Footway or Verge

**Key to Labels**

- Proposed New or Change to Existing Permanent TRO restriction
- Proposed Permanent TRO restriction
- Non TRO item
- Proposed No Waiting At Any Time
- Proposed removal of No Waiting At Any Time


**Adjacent Map Tile**

**NK172**

**NL173**



SCALE	1 : 1000
DATE	01/06/2023
Tile Ref: NL172	
Revision: *	

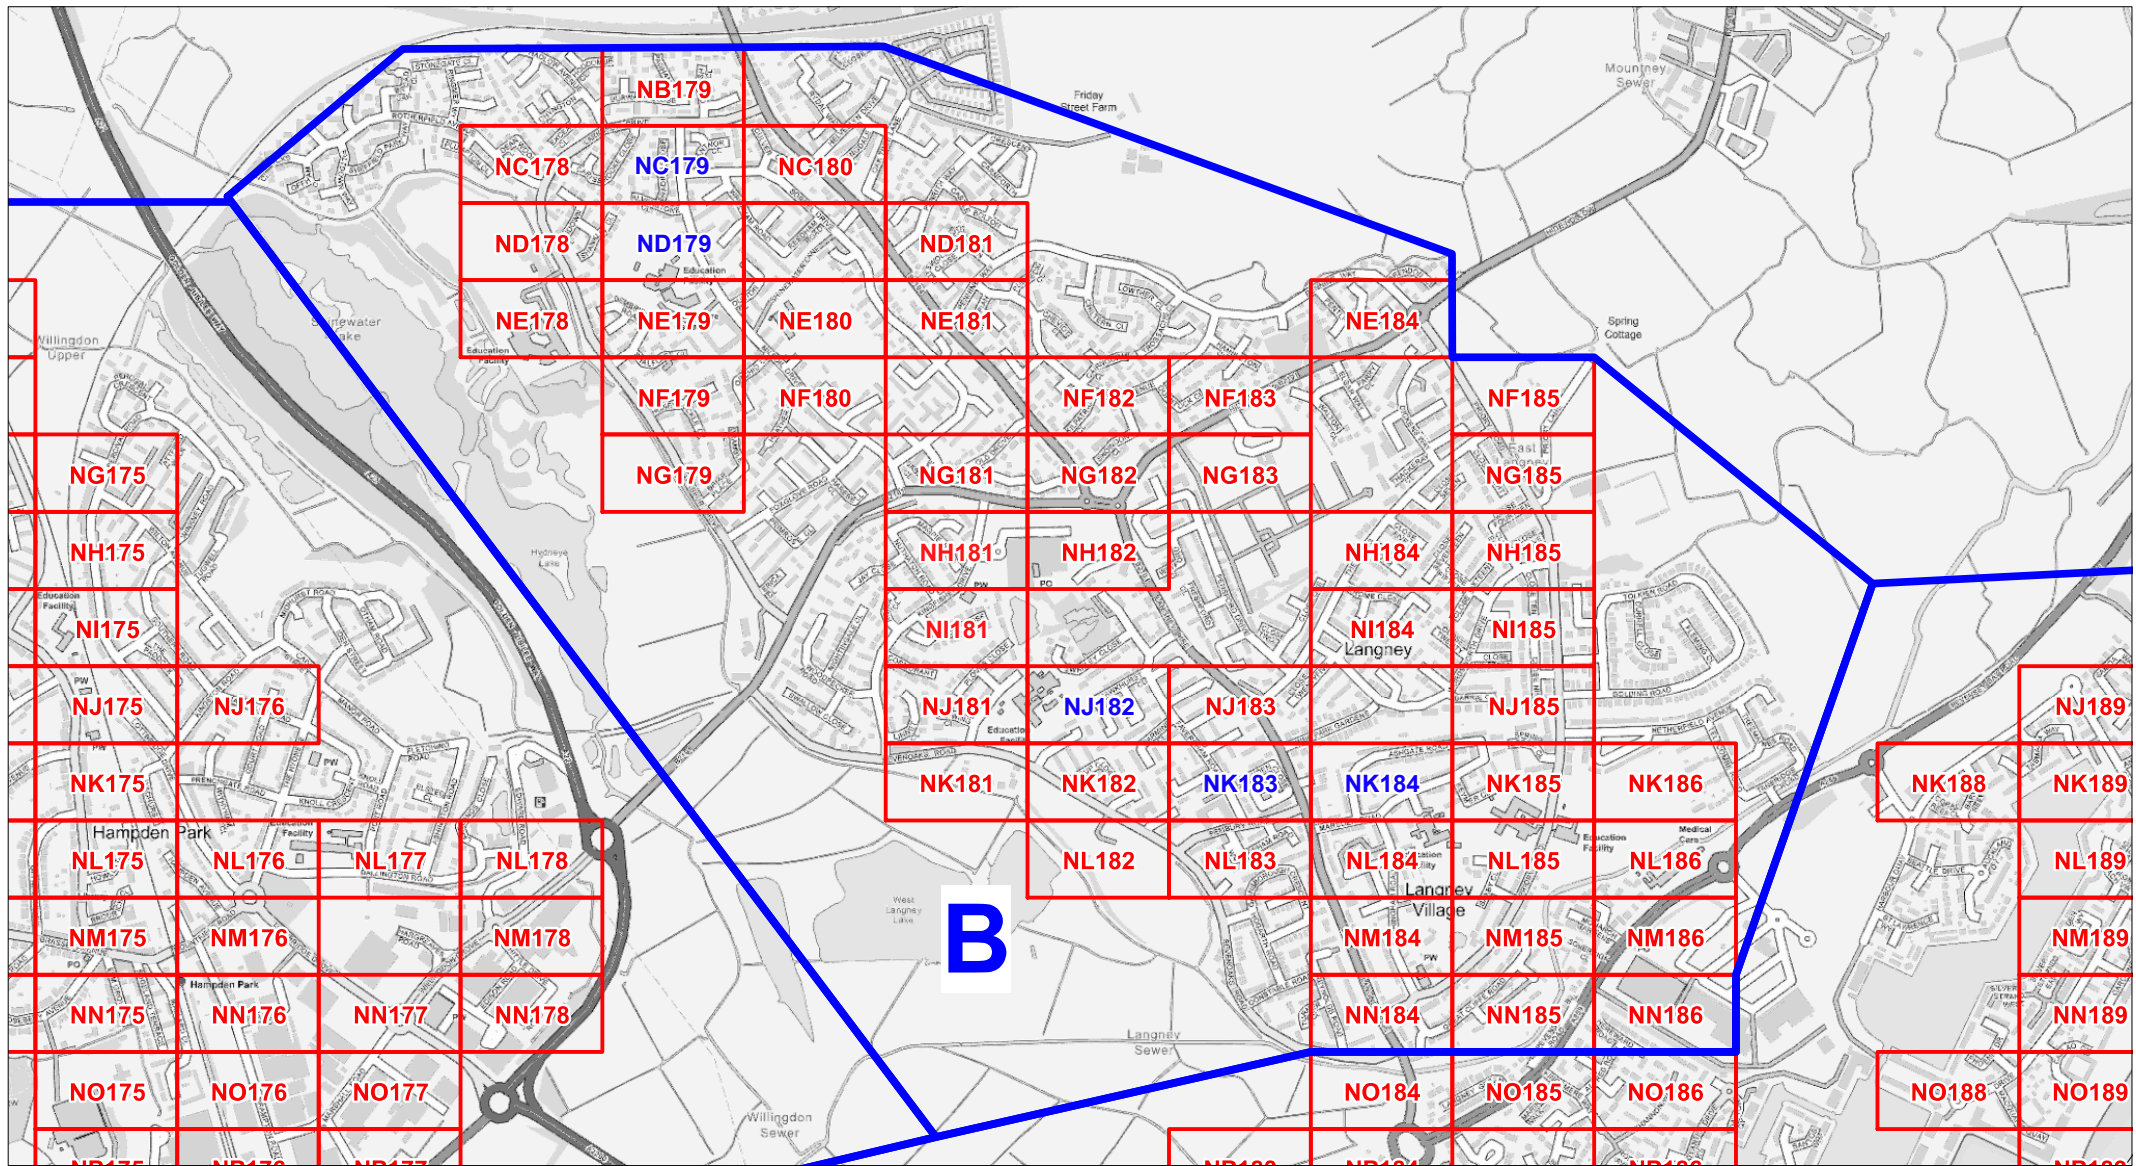

The East Sussex (Eastbourne)  
(Parking Places and Waiting, No  
Stopping and Loading Restrictions)  
Traffic Regulation Order 2021  
Amendment No \* Order 202\*

**AREA B Overview**


**Locations of Parking, Waiting, No Stopping  
and Loading Restrictions**

**AA000** Existing Tile Ref

**AA000** Tile Ref amended by this TRO


© Crown copyright. All rights reserved  
East Sussex County Council  
Licence No. 100019601 2023

SCALE	NTS
DATE	01/06/2023
Tile Ref: Overview Area B Revision: *	

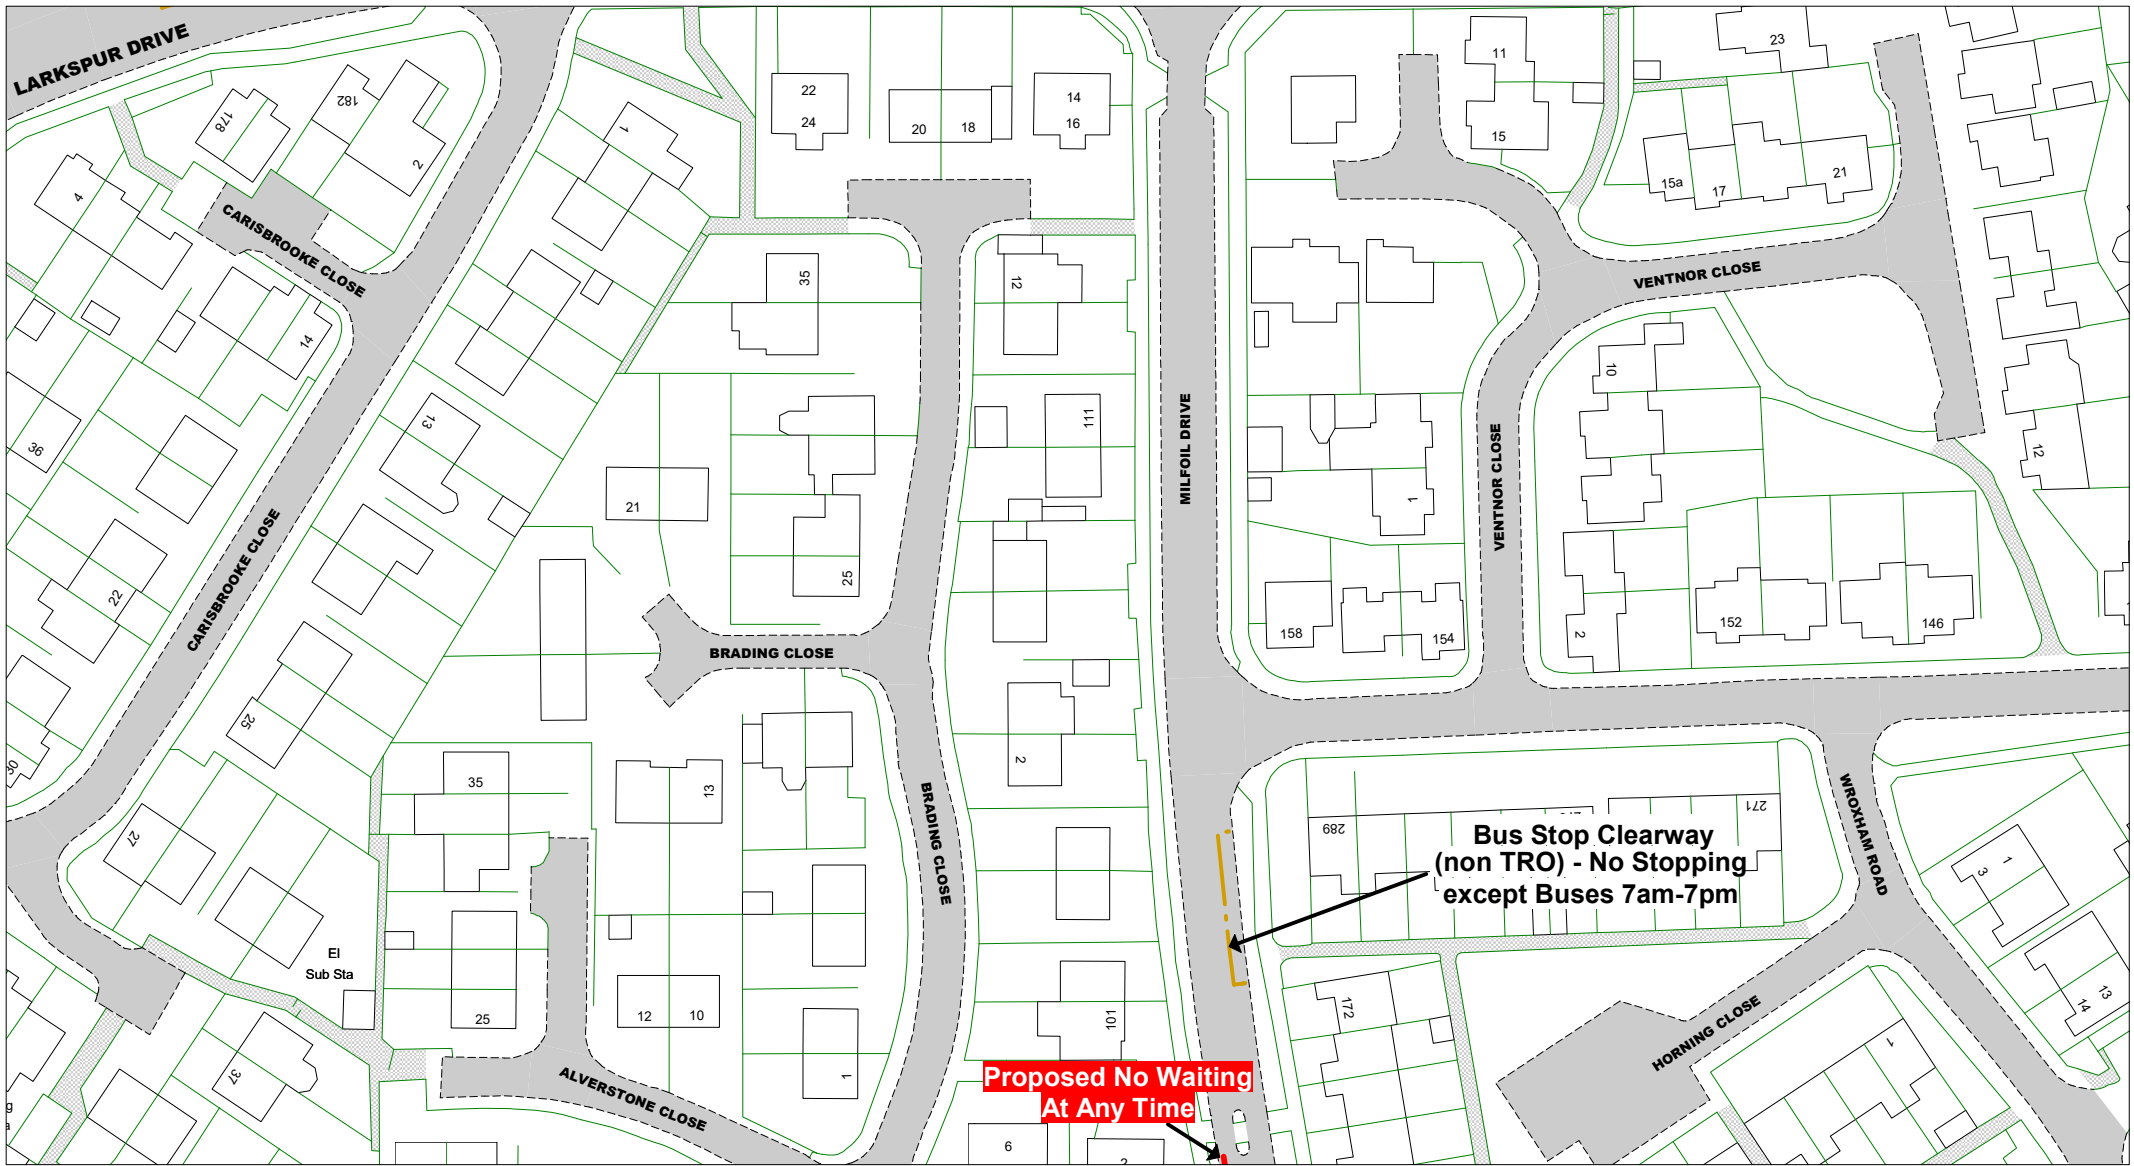

© Crown copyright. All rights reserved  
 East Sussex County Council  
 Licence No. 100019601 2023

**East Sussex**  
 County Council

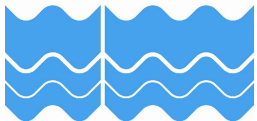

The East Sussex (Eastbourne)  
 (Parking Places and Waiting,  
 No Stopping, and Loading  
 Restrictions) Traffic Regulation  
 Order 2021  
 Amendment No \* Order 202\*

**Key to Non TRO Items**

- Pedestrian Crossing (controlled area)
- Pedestrian Crossing Point
- Bus Stop/ Stand Clearway

**Key to TRO Restriction Types**

- No Waiting at Any Time
- No Waiting
- No Loading at Any Time
- No Loading at Any Time
- Pay and Display
- Resident Permit Holders Only
- Permit Holders Only
- Permit Holders or Pay and Display
- Permit Holders or Time Limited
- Loading/Unloading Only and Taxi Only
- Disabled Badge Holders Only
- Taxi Only
- Motorcycles Only
- Loading/ Unloading Only
- Limited Waiting
- Ambulance Only
- Doctors Only
- Buses Only
- No Stopping On Entrance Markings
- No Waiting Vehicles over 5 tonnes gross weight
- No Stopping on Footway or Verge

**Key to Labels**


- Proposed New or Change to Existing Permanent TRO restriction
- Proposed Permanent TRO restriction
- Non TRO item
- Proposed No Waiting At Any Time
- Proposed removal of No Waiting At Any Time

**Adjacent Map Tile**

- NB179
- NC178
- NC180
- ND179




SCALE	1 : 1000
DATE	01/06/2023
Tile Ref: NC179	
Revision: *	

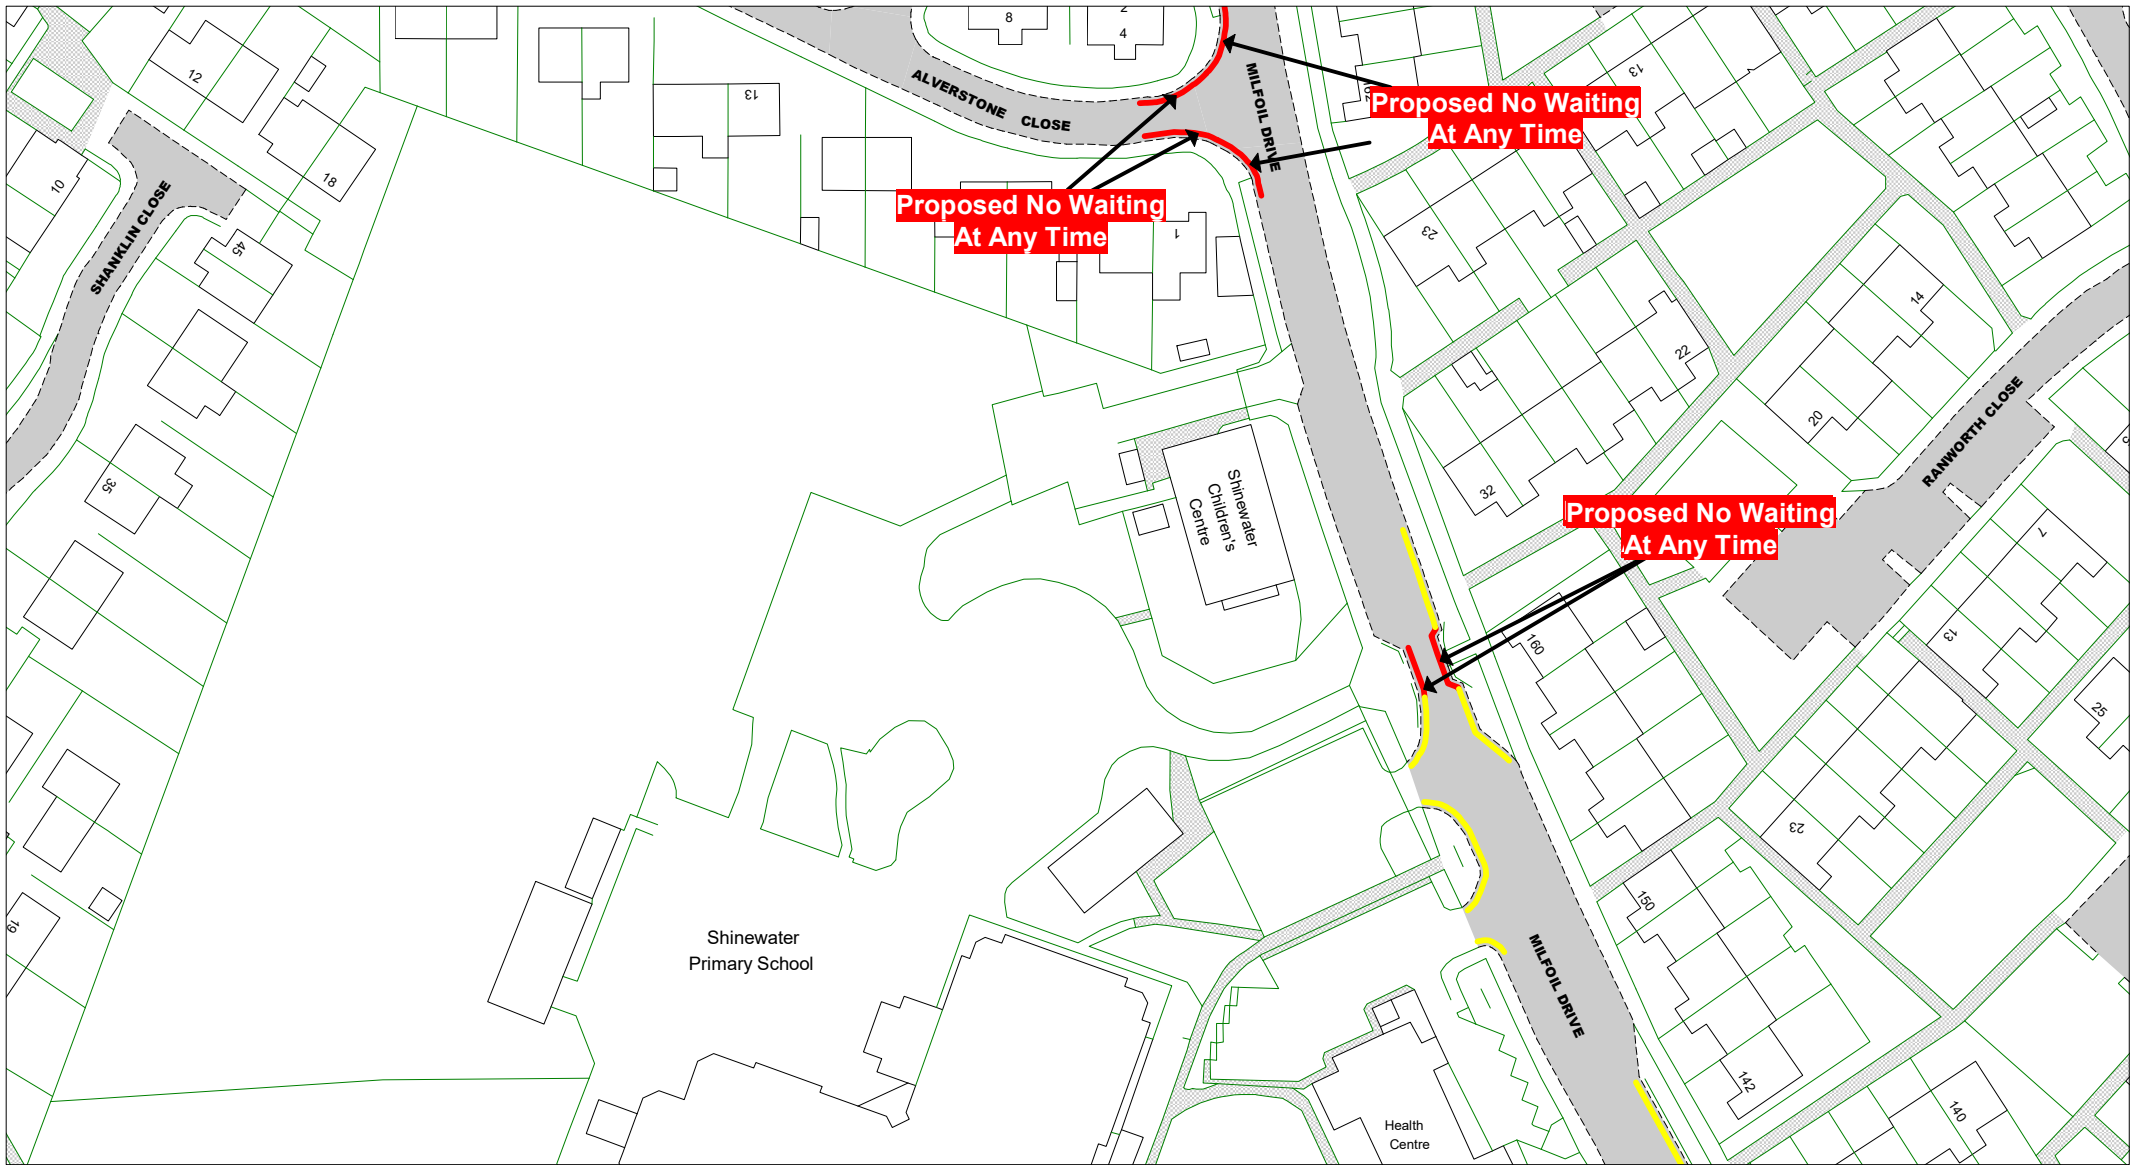

© Crown copyright. All rights reserved  
 East Sussex County Council  
 Licence No. 100019601 2023

**East Sussex**  
 County Council

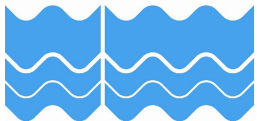

The East Sussex (Eastbourne)  
 (Parking Places and Waiting,  
 No Stopping, and Loading  
 Restrictions) Traffic Regulation  
 Order 2021  
 Amendment No \* Order 202\*

**Key to Non TRO Items**

- Pedestrian Crossing (controlled area)
- Pedestrian Crossing Point
- Bus Stop/ Stand Clearway

**Key to TRO Restriction Types**

- No Waiting at Any Time
- No Waiting
- No Loading at Any Time
- No Loading at Any Time
- Pay and Display
- Resident Permit Holders Only
- Permit Holders Only
- Permit Holders or Pay and Display
- Permit Holders or Time Limited
- Loading/Unloading Only and Taxi Only
- Disabled Badge Holders Only
- Taxi Only
- Motorcycles Only
- Loading/ Unloading Only
- Limited Waiting
- Ambulance Only
- Doctors Only
- Buses Only
- No Stopping On Entrance Markings
- No Waiting Vehicles over 5 tonnes gross weight
- No Stopping on Footway or Verge

**Key to Labels**


- Proposed New or Change to Existing Permanent TRO restriction
- Proposed Permanent TRO restriction
- Non TRO item
- Proposed No Waiting At Any Time
- Proposed removal of No Waiting At Any Time

**Adjacent Map Tile**

- NC179**
- ND178**
- ND180**
- NE179**




SCALE	1 : 1000
DATE	01/06/2023
Tile Ref: ND179	
Revision: *	

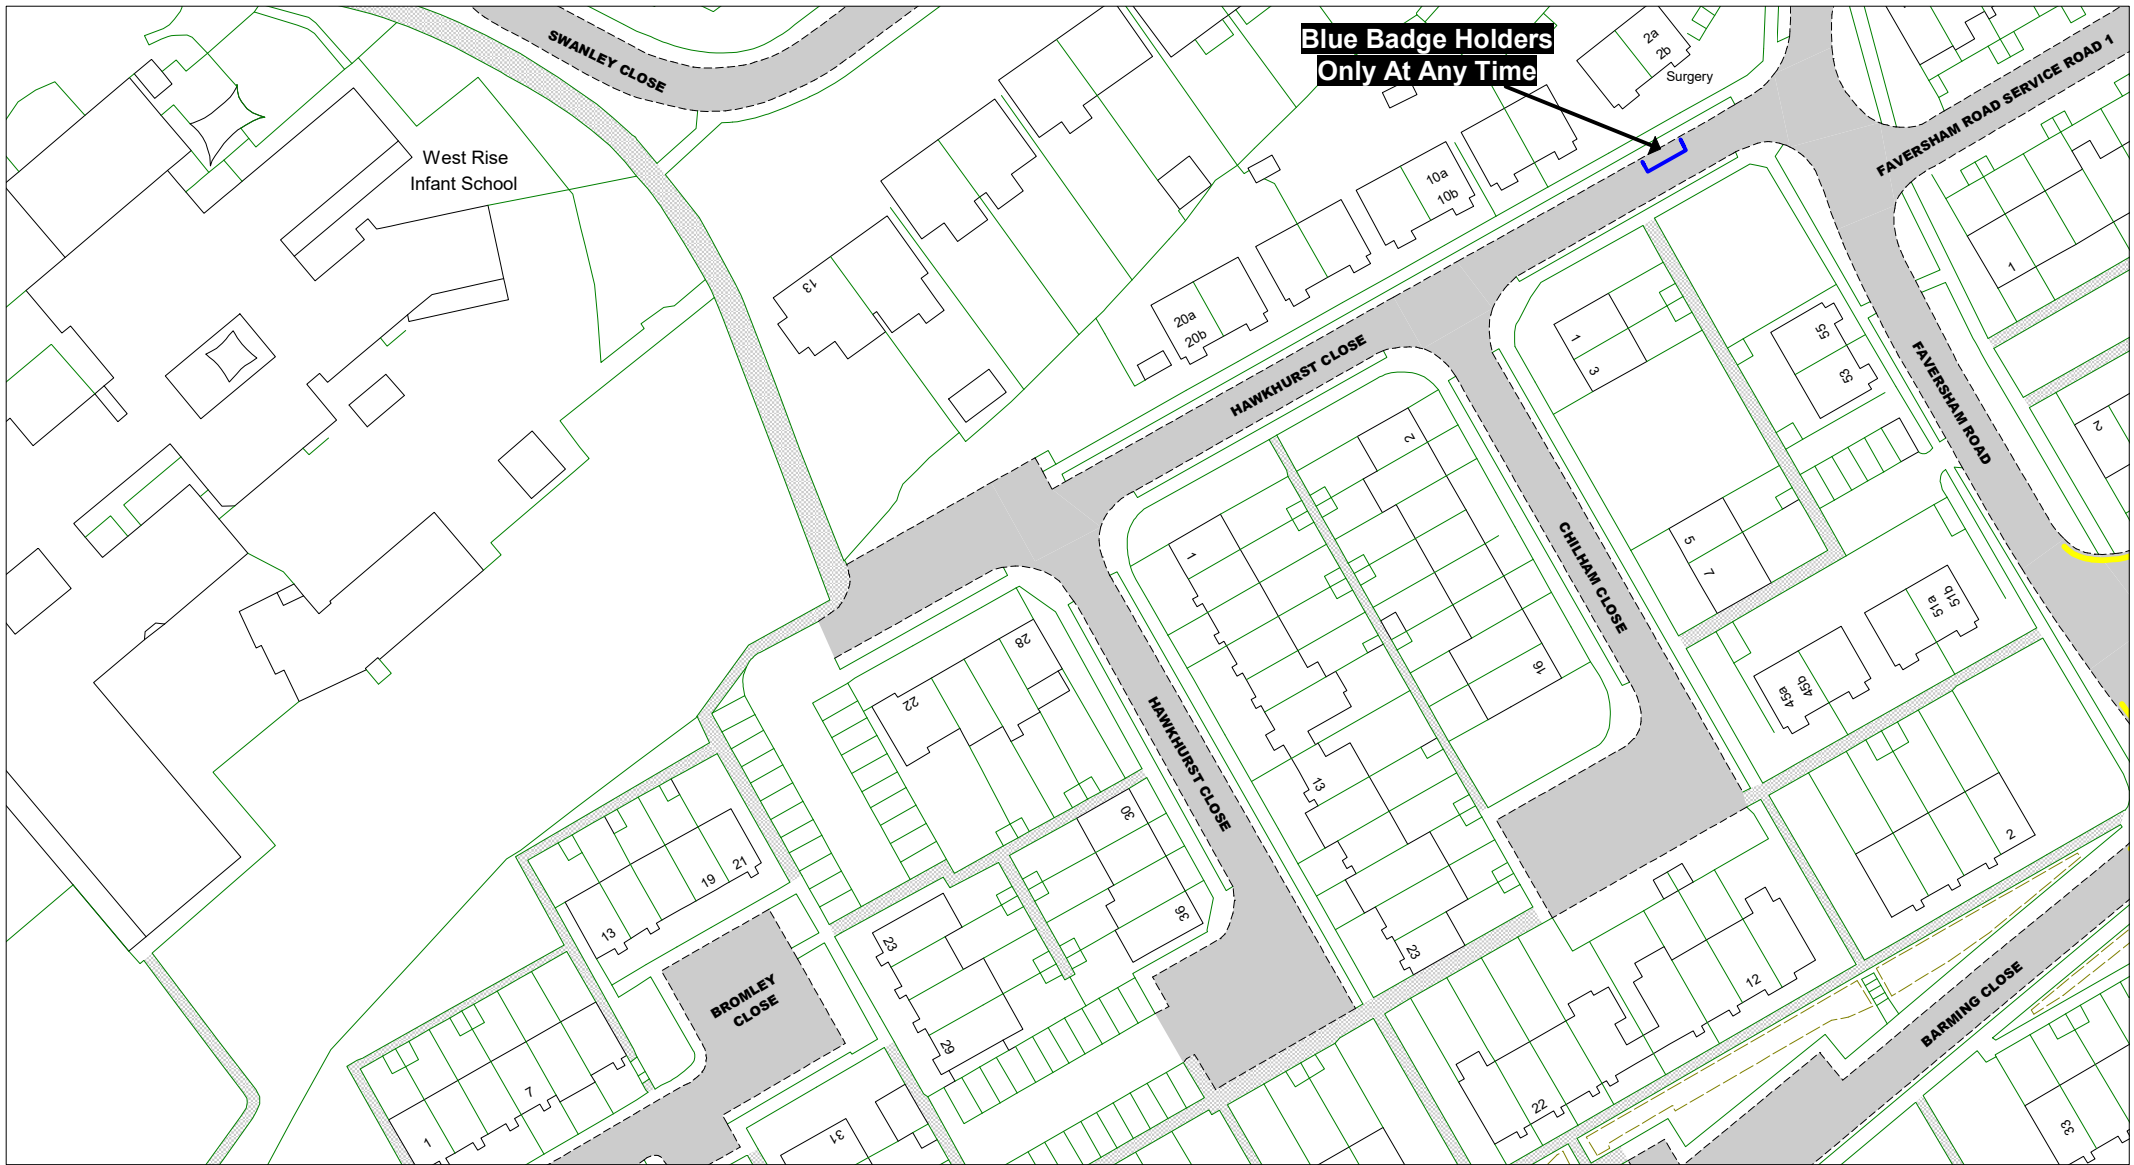

© Crown copyright. All rights reserved  
 East Sussex County Council  
 Licence No. 100019601 2023

**East Sussex**  
 County Council

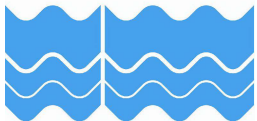

The East Sussex (Eastbourne)  
 (Parking Places and Waiting,  
 No Stopping, and Loading  
 Restrictions) Traffic Regulation  
 Order 2021  
 Amendment No \* Order 202\*

**Key to Non TRO Items**

- Pedestrian Crossing (controlled area)
- Pedestrian Crossing Point
- Bus Stop/ Stand Clearway

**Key to TRO Restriction Types**

- No Waiting at Any Time
- No Waiting
- No Loading at Any Time
- No Loading at Any Time
- Pay and Display
- Resident Permit Holders Only
- Permit Holders Only
- Permit Holders or Pay and Display
- Permit Holders or Time Limited
- Loading/Unloading Only and Taxi Only
- Disabled Badge Holders Only
- Taxi Only
- Motorcycles Only
- Loading/ Unloading Only
- Limited Waiting
- Ambulance Only
- Doctors Only
- Buses Only
- No Stopping On Entrance Markings
- No Waiting Vehicles over 5 tonnes gross weight
- No Stopping on Footway or Verge

**Key to Labels**


- Proposed New or Change to Existing Permanent TRO restriction
- Existing Permanent TRO restriction
- Non TRO item
- Proposed No Waiting At Any Time
- Proposed removal of No Waiting At Any Time

**Adjacent Map Tile**

- NI182
- NJ181
- NJ183
- NK182




SCALE	1 : 1000
DATE	01/06/2023
Tile Ref: NJ182	
Revision: *	

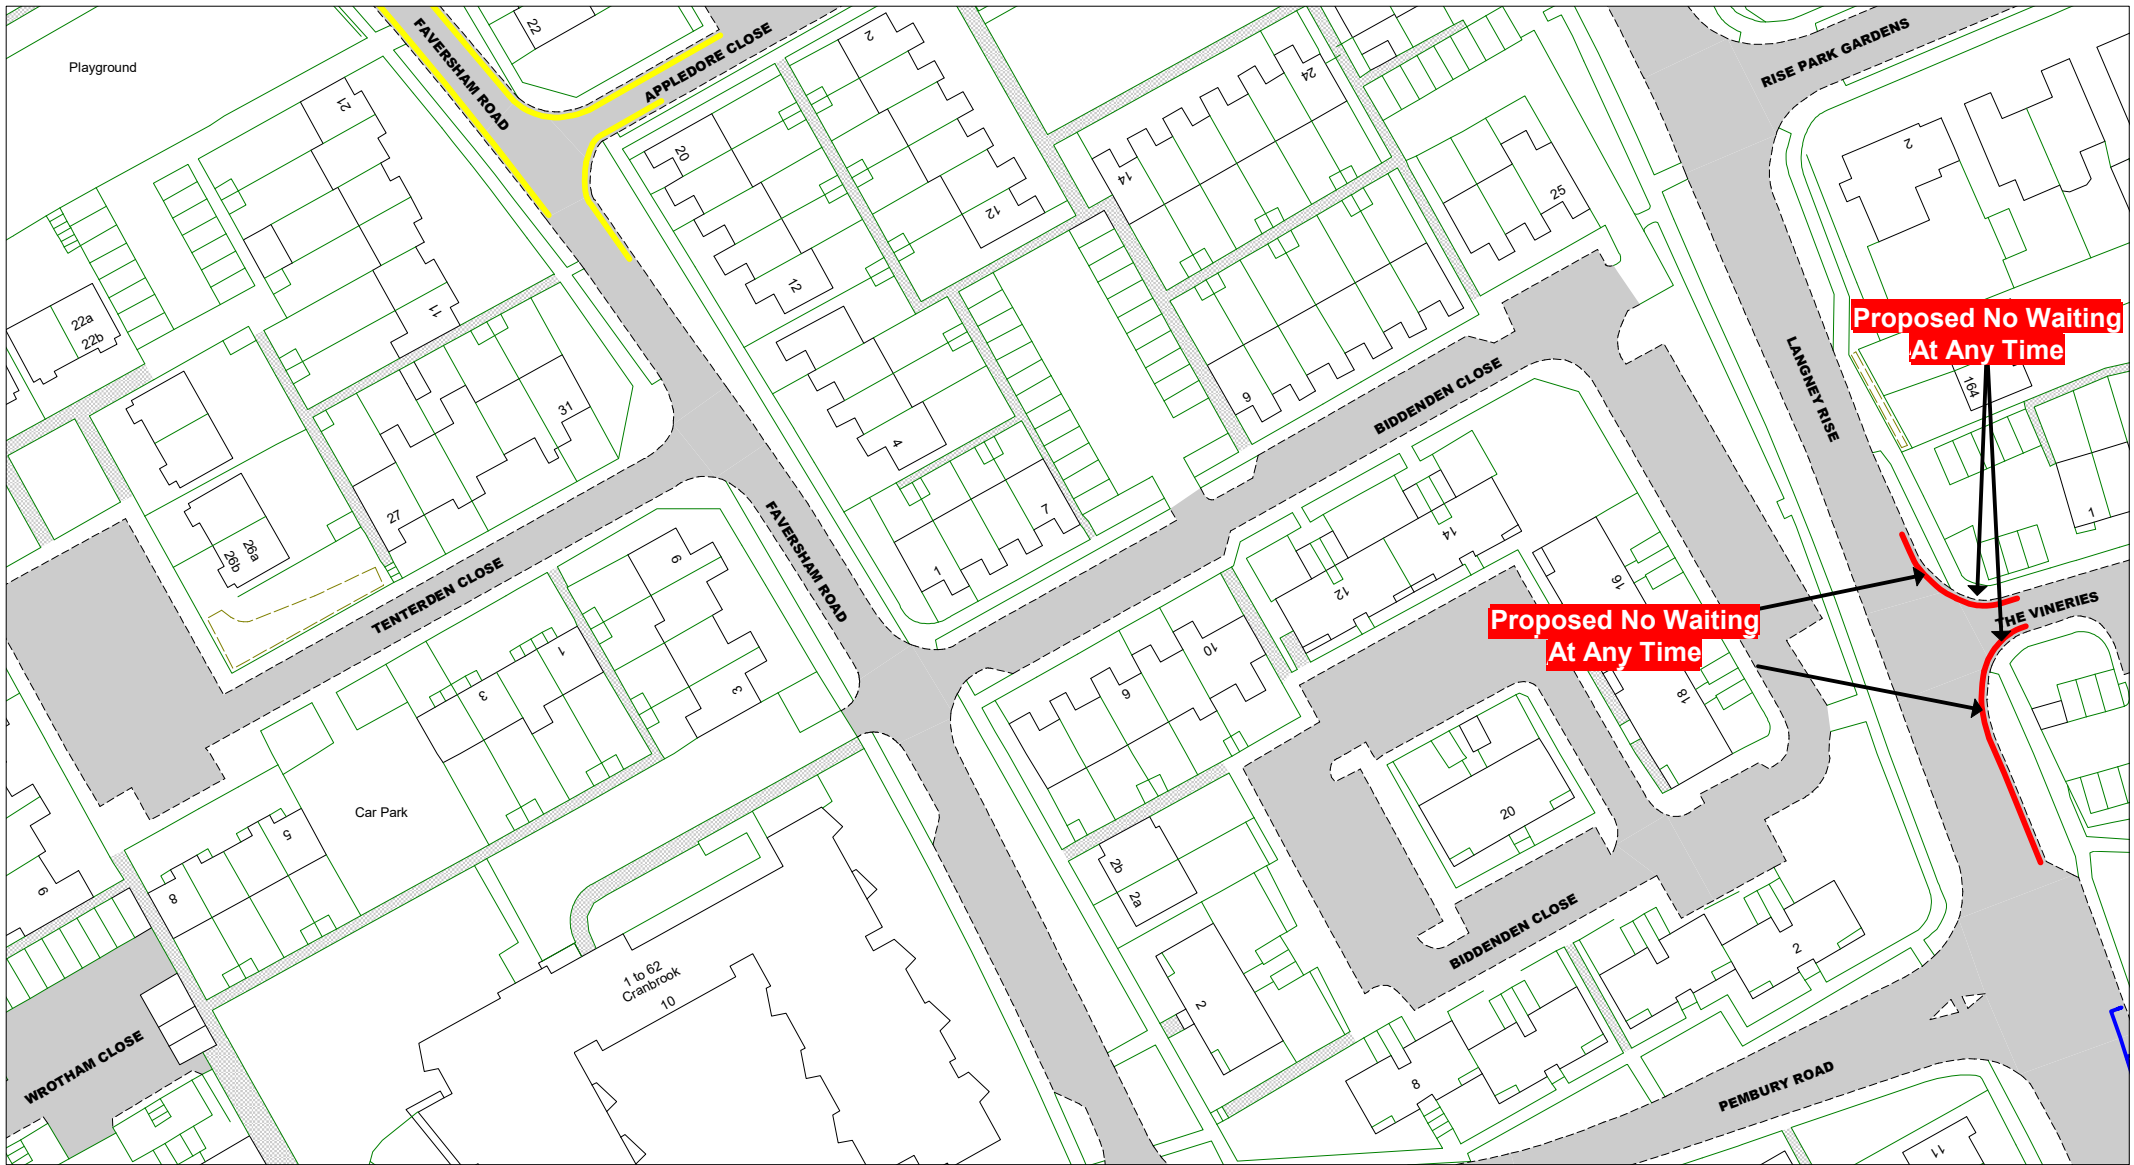

© Crown copyright. All rights reserved  
 East Sussex County Council  
 Licence No. 100019601 2023

**East Sussex**  
 County Council

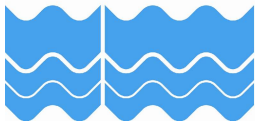

The East Sussex (Eastbourne)  
 (Parking Places and Waiting,  
 No Stopping, and Loading  
 Restrictions) Traffic Regulation  
 Order 2021  
 Amendment No \* Order 202\*

**Key to Non TRO Items**

- Pedestrian Crossing (controlled area)
- Pedestrian Crossing Point
- Bus Stop/ Stand Clearway

**Key to TRO Restriction Types**

- No Waiting at Any Time
- No Waiting
- No Loading at Any Time
- No Loading at Any Time
- Pay and Display
- Resident Permit Holders Only
- Permit Holders Only
- Permit Holders or Pay and Display
- Permit Holders or Time Limited
- Loading/Unloading Only and Taxi Only
- Disabled Badge Holders Only
- Taxi Only
- Motorcycles Only
- Loading/ Unloading Only
- Limited Waiting
- Ambulance Only
- Doctors Only
- Buses Only
- No Stopping On Entrance Markings
- No Waiting Vehicles over 5 tonnes gross weight
- No Stopping on Footway or Verge

**Key to Labels**

- Proposed New or Change to Existing Permanent TRO restriction
- Proposed Permanent TRO restriction
- Non TRO item
- Proposed No Waiting At Any Time
- Proposed removal of No Waiting At Any Time


**Adjacent Map Tile**

- NJ183
- NK182
- NK184
- NL183




SCALE	1 : 1000
DATE	01/06/2023
Tile Ref: NK183	
Revision: *	



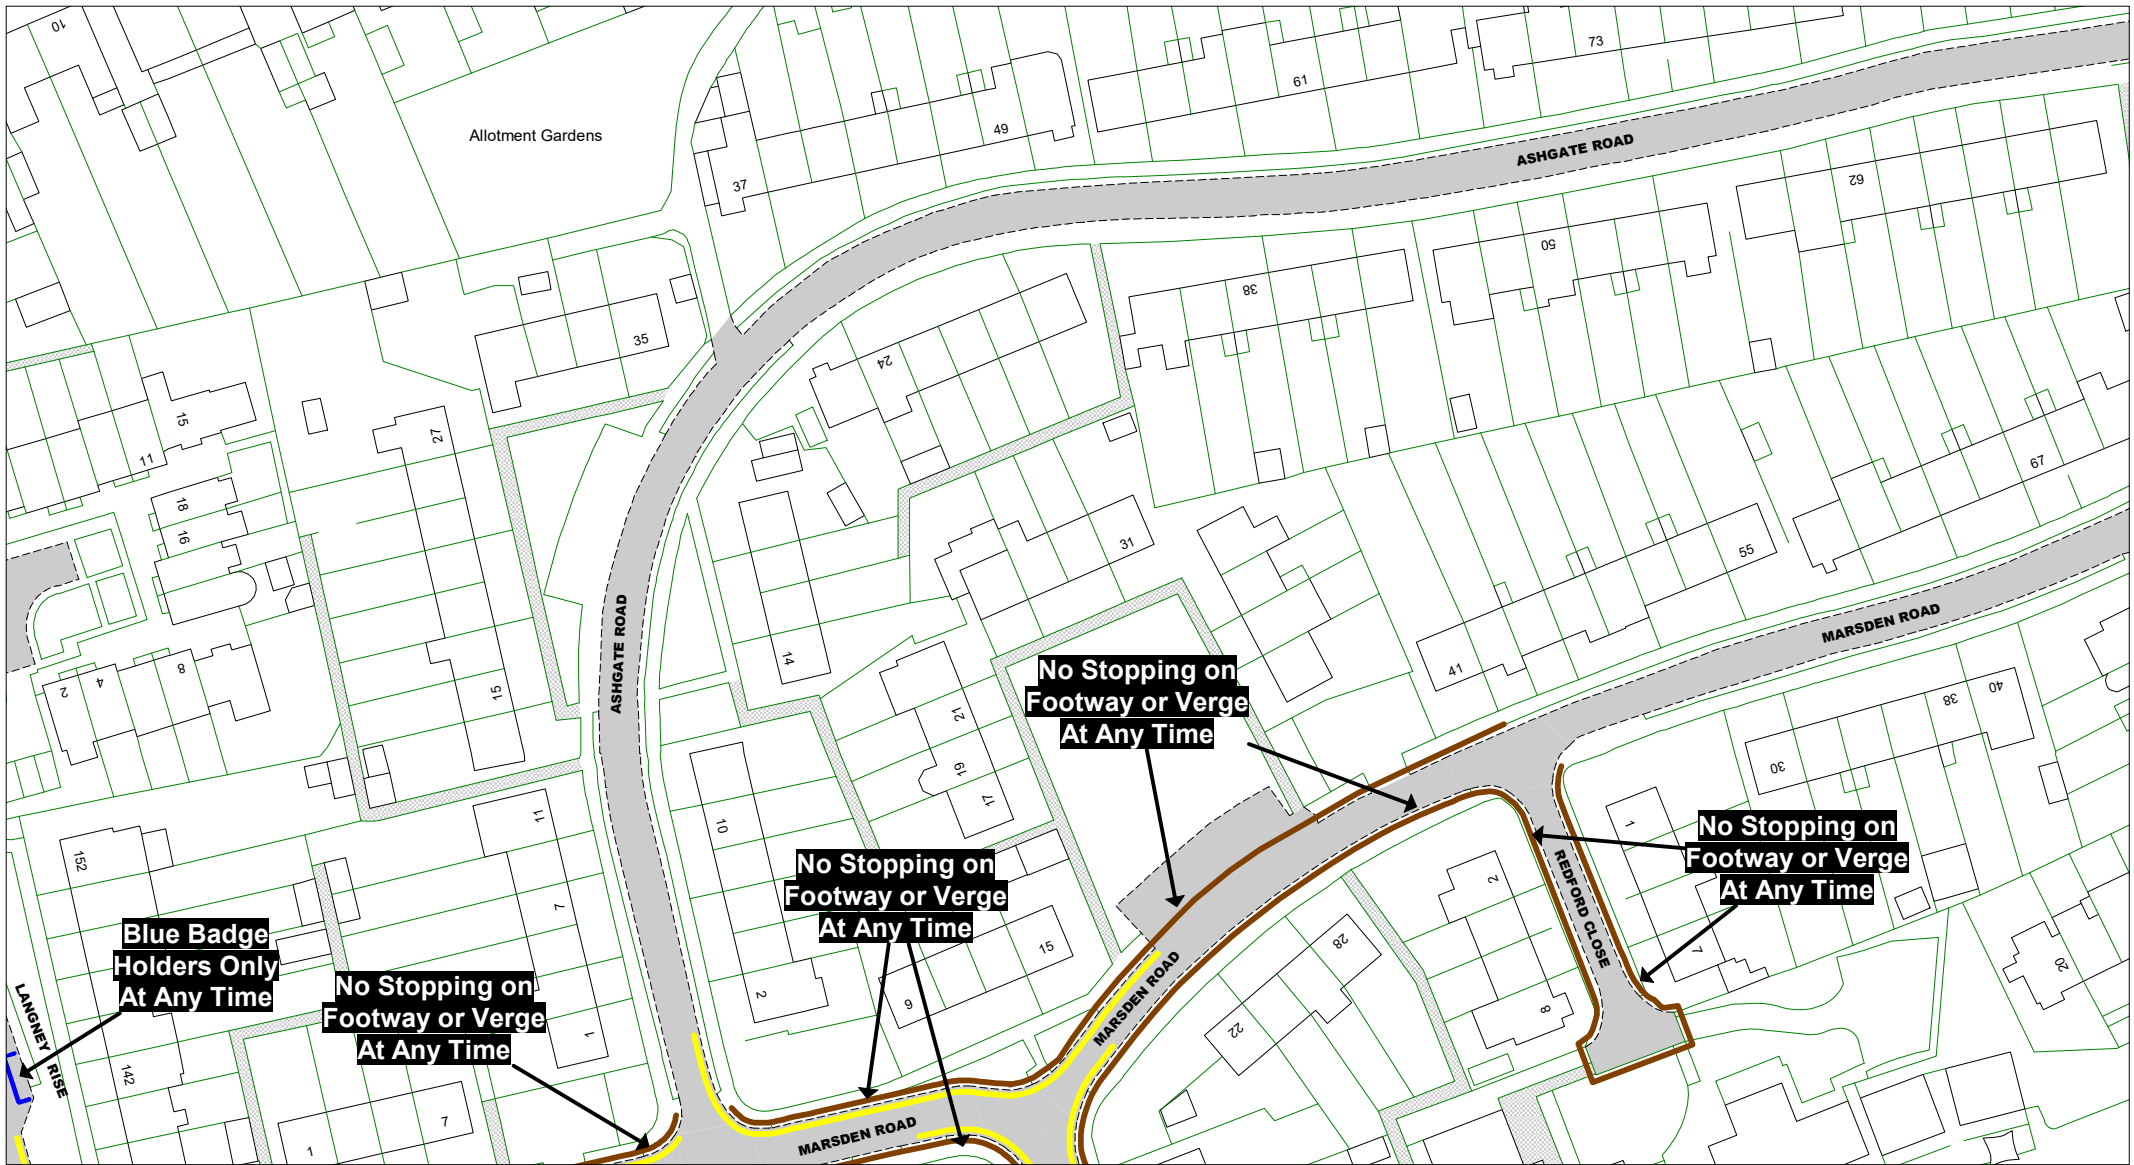

© Crown copyright. All rights reserved  
 East Sussex County Council  
 Licence No. 100019601 2023

**East Sussex**  
 County Council

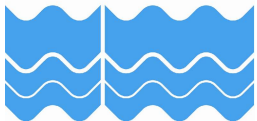

The East Sussex (Eastbourne) (Parking Places and Waiting, No Stopping, and Loading Restrictions) Traffic Regulation Order 2021 Amendment No \* Order 202\*

**Key to Non TRO Items**

- Pedestrian Crossing (controlled area)
- Pedestrian Crossing Point
- Bus Stop/Stand Clearway

**Key to TRO Restriction Types**

- No Waiting at Any Time
- No Waiting
- No Loading at Any Time
- No Loading at Any Time
- Pay and Display
- Resident Permit Holders Only
- Permit Holders Only
- Permit Holders or Pay and Display
- Permit Holders or Time Limited
- Loading/Unloading Only and Taxi Only
- Disabled Badge Holders Only
- Taxi Only
- Motorcycles Only
- Loading/Unloading Only
- Limited Waiting
- Ambulance Only
- Doctors Only
- Buses Only
- No Stopping On Entrance Markings
- No Waiting Vehicles over 5 tonnes gross weight
- No Stopping on Footway or Verge

**Key to Labels**


- Proposed New or Change to Existing Permanent TRO restriction
- Proposed Permanent TRO restriction
- Non TRO item
- Proposed No Waiting At Any Time
- Proposed removal of No Waiting At Any Time

**Adjacent Map Tile**

- NK183
- NK185
- NL184



SCALE	1 : 1000
DATE	01/06/2023
Tile Ref: NK184	
Revision: *	

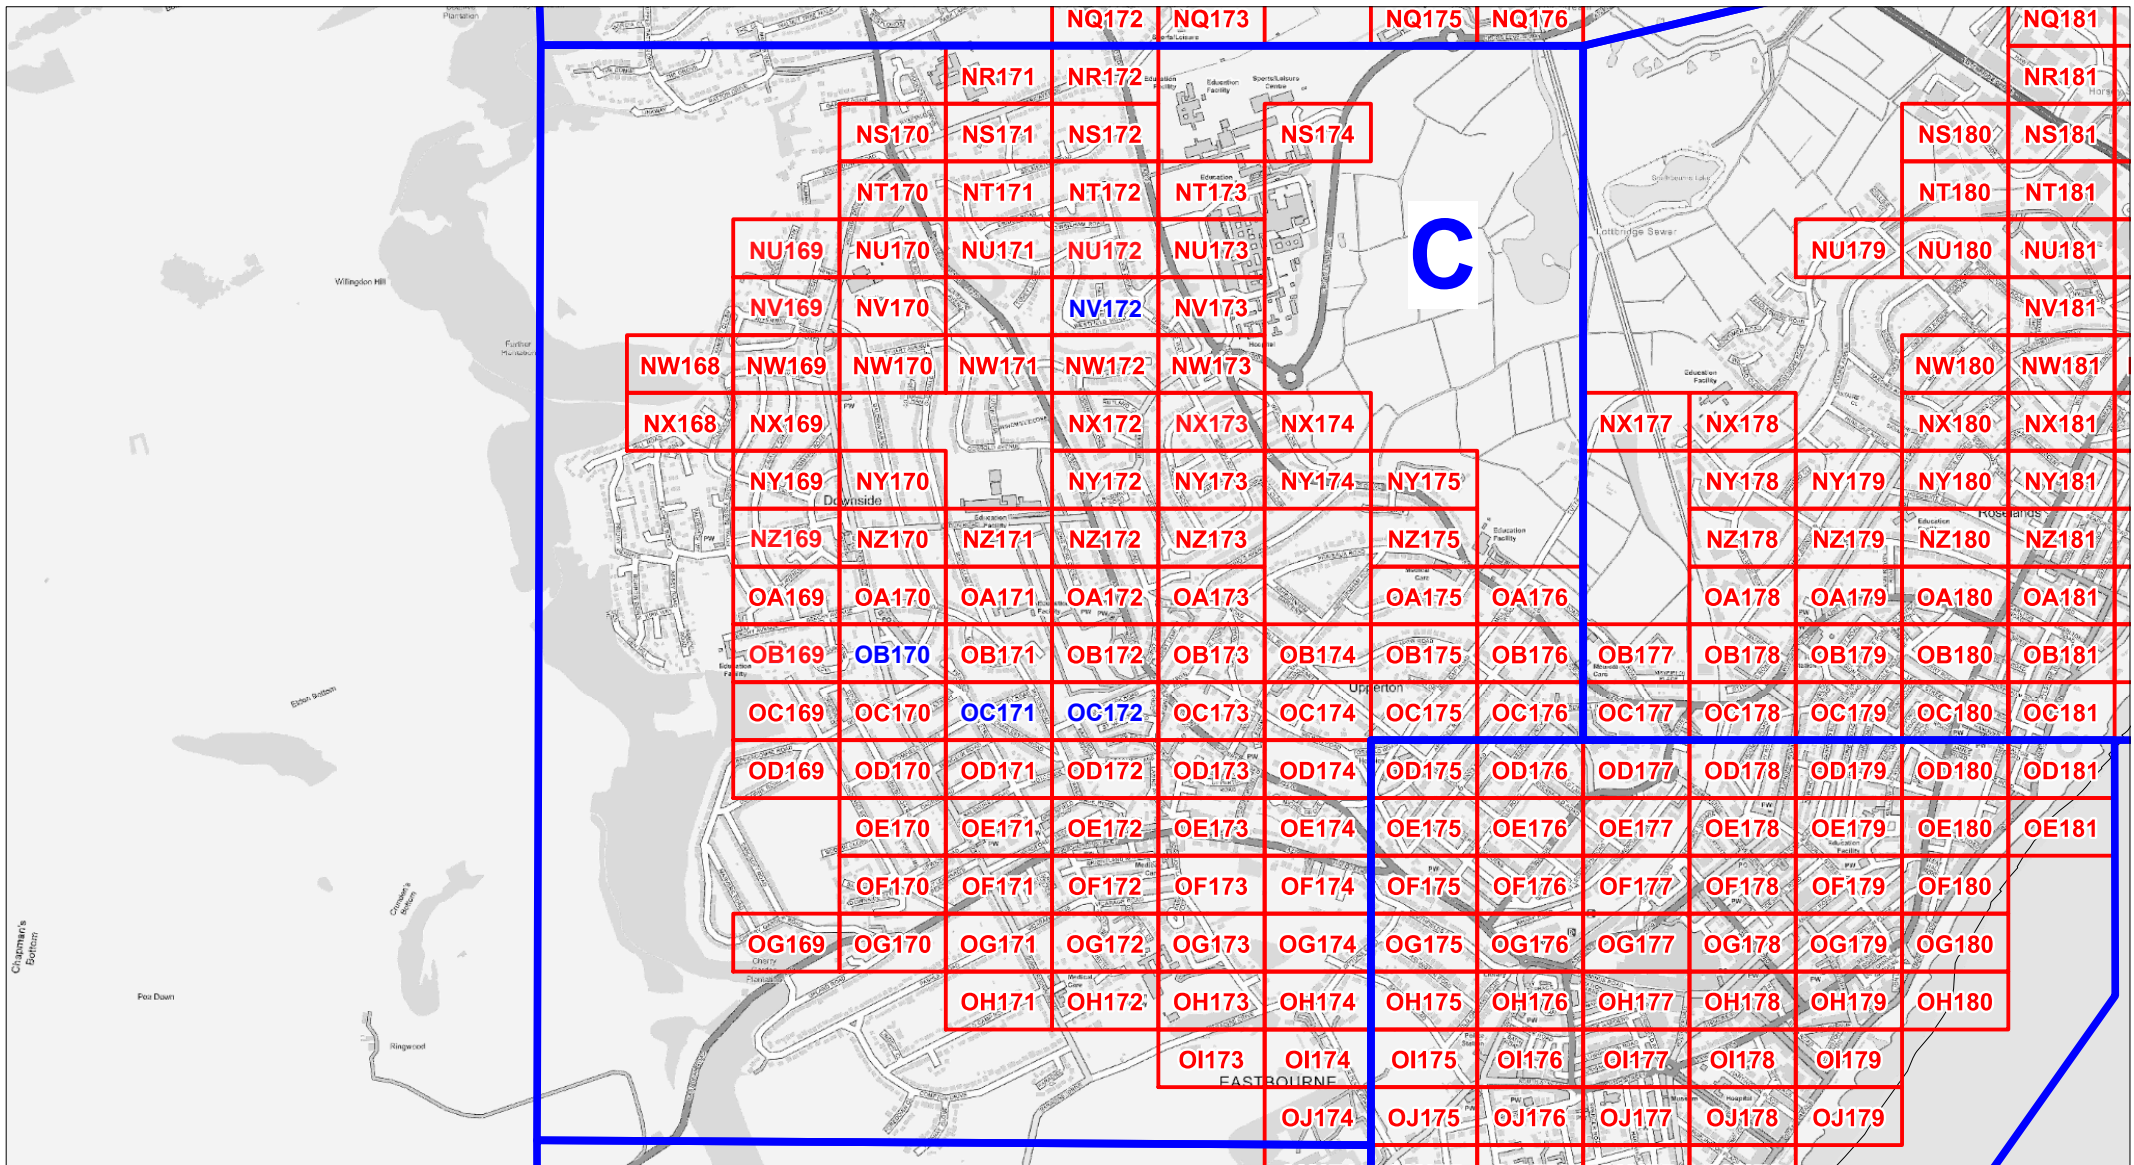

The East Sussex (Eastbourne)  
(Parking Places and Waiting, No  
Stopping and Loading Restrictions)  
Traffic Regulation Order 2021  
Amendment No \* Order 202\*

**AREA C Overview**

- AA000 Existing Tile Ref
- AA000 Tile Ref amended by this TRO


© Crown copyright. All rights reserved  
East Sussex County Council  
Licence No. 100019601 2023

**Locations of Parking, Waiting, No Stopping,  
and Loading Restrictions**



SCALE	NTS
DATE	01/06/2023

Tile Ref: Overview Area C Revision: \*

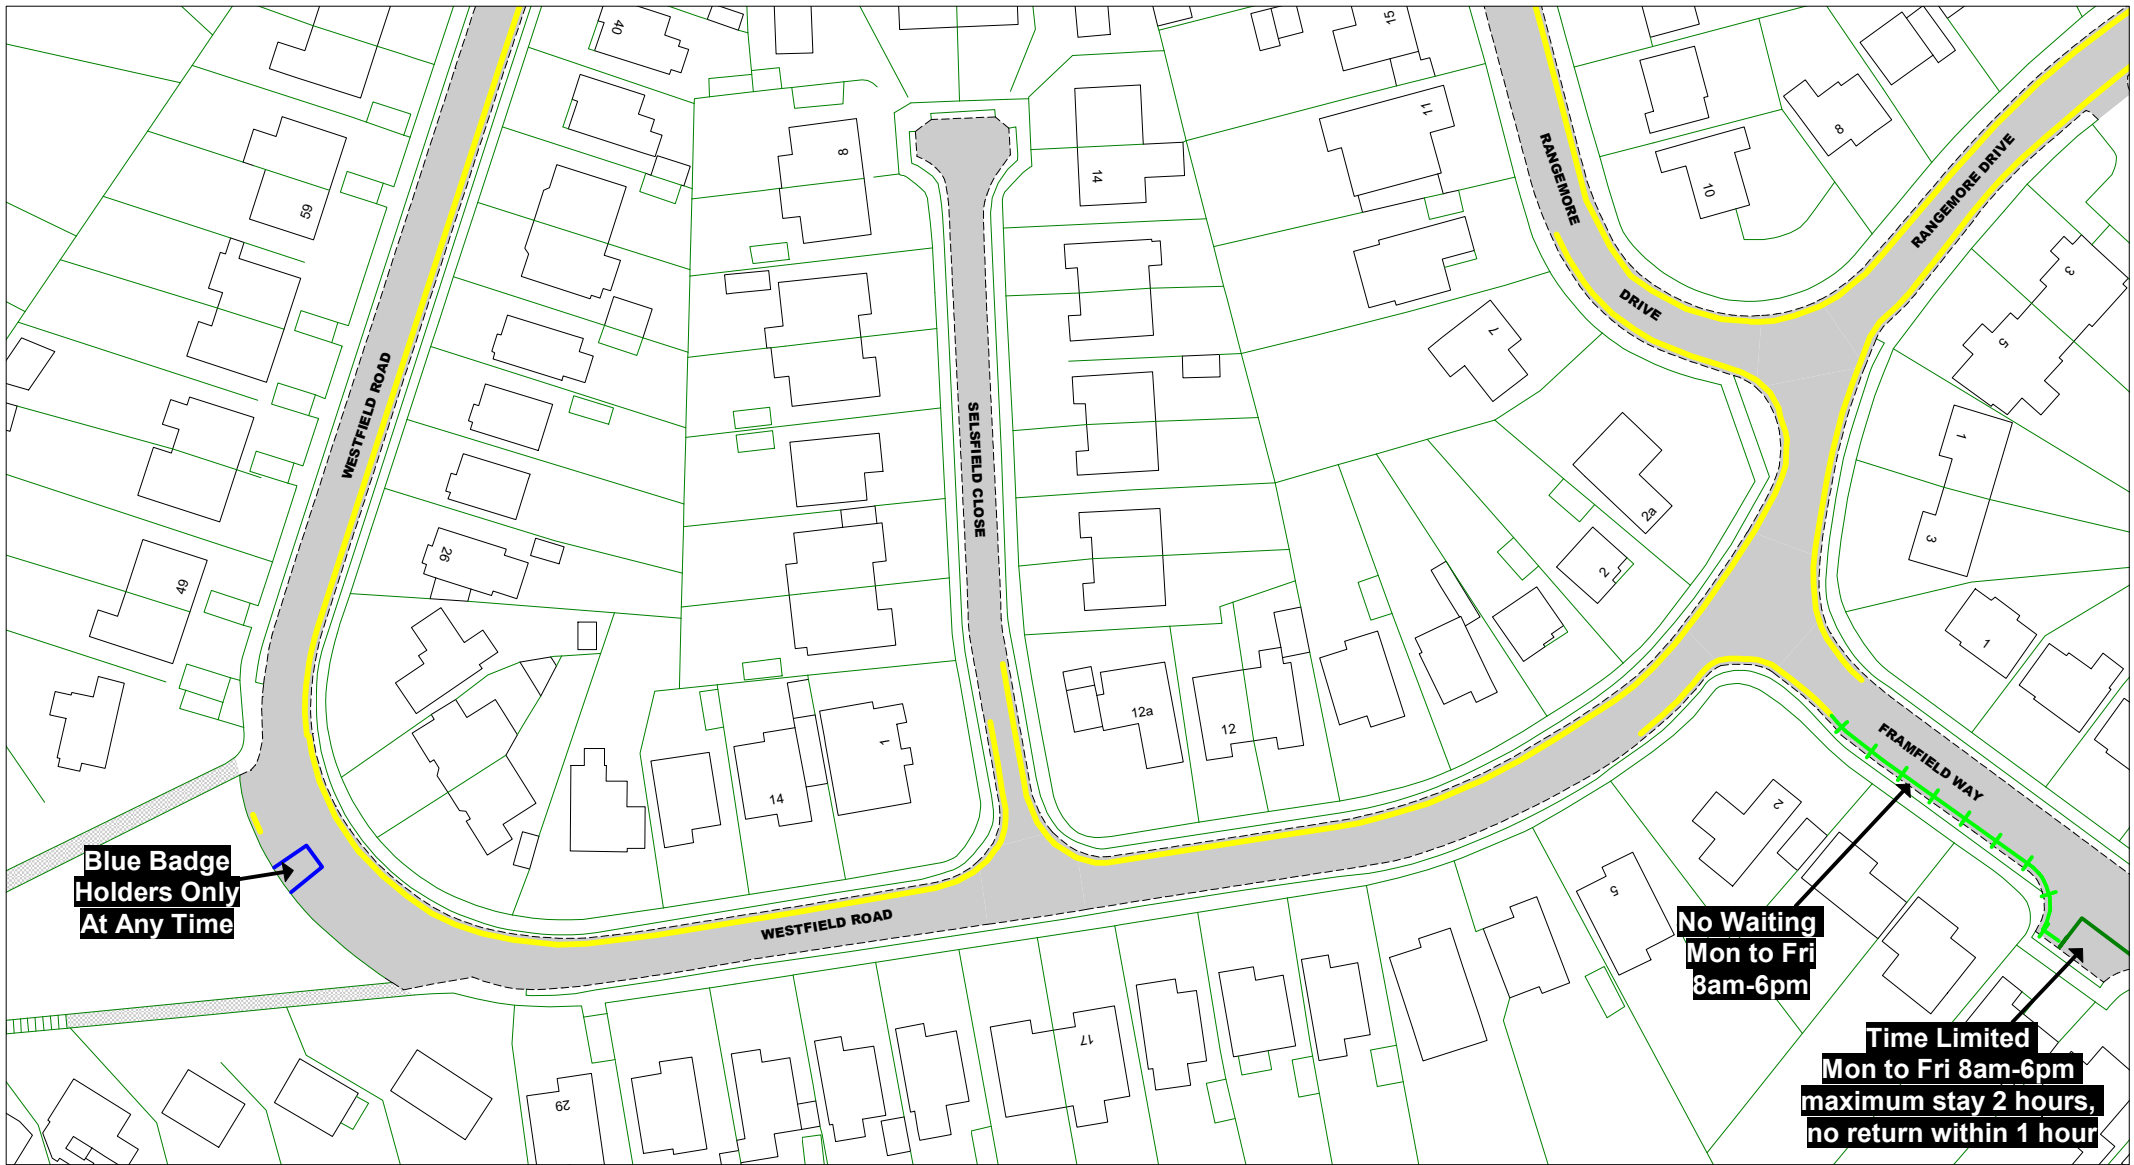

**Blue Badge Holders Only At Any Time**

**No Waiting Mon to Fri 8am-6pm**

**Time Limited Mon to Fri 8am-6pm maximum stay 2 hours, no return within 1 hour**

© Crown copyright. All rights reserved  
East Sussex County Council  
Licence No. 100019601 2023



The East Sussex (Eastbourne) (Parking Places and Waiting, No Stopping, and Loading Restrictions) Traffic Regulation Order 2021  
Amendment No \* Order 202\*

**Key to Non TRO Items**

- Pedestrian Crossing (controlled area)
- Pedestrian Crossing Point
- Bus Stop/Stand Clearway

**Key to TRO Restriction Types**

- No Waiting at Any Time
- No Waiting
- No Loading at Any Time
- No Loading at Any Time
- Pay and Display
- Resident Permit Holders Only
- Permit Holders Only
- Permit Holders or Pay and Display
- Permit Holders or Time Limited
- Loading/Unloading Only and Taxi Only
- Disabled Badge Holders Only
- Taxi Only
- Motorcycles Only
- Loading/Unloading Only
- Limited Waiting
- Ambulance Only
- Doctors Only
- Buses Only
- No Stopping On Entrance Markings
- No Waiting Vehicles over 5 tonnes gross weight
- No Stopping on Footway or Verge

**Key to Labels**


- Proposed New or Change to Existing Permanent TRO restriction
- Proposed Permanent TRO restriction
- Non TRO item
- Proposed No Waiting At Any Time
- Proposed removal of No Waiting At Any Time

**Adjacent Map Tile**




SCALE 1 : 1000  
DATE 01/06/2023

Tile Ref: NV172  
Revision: \*

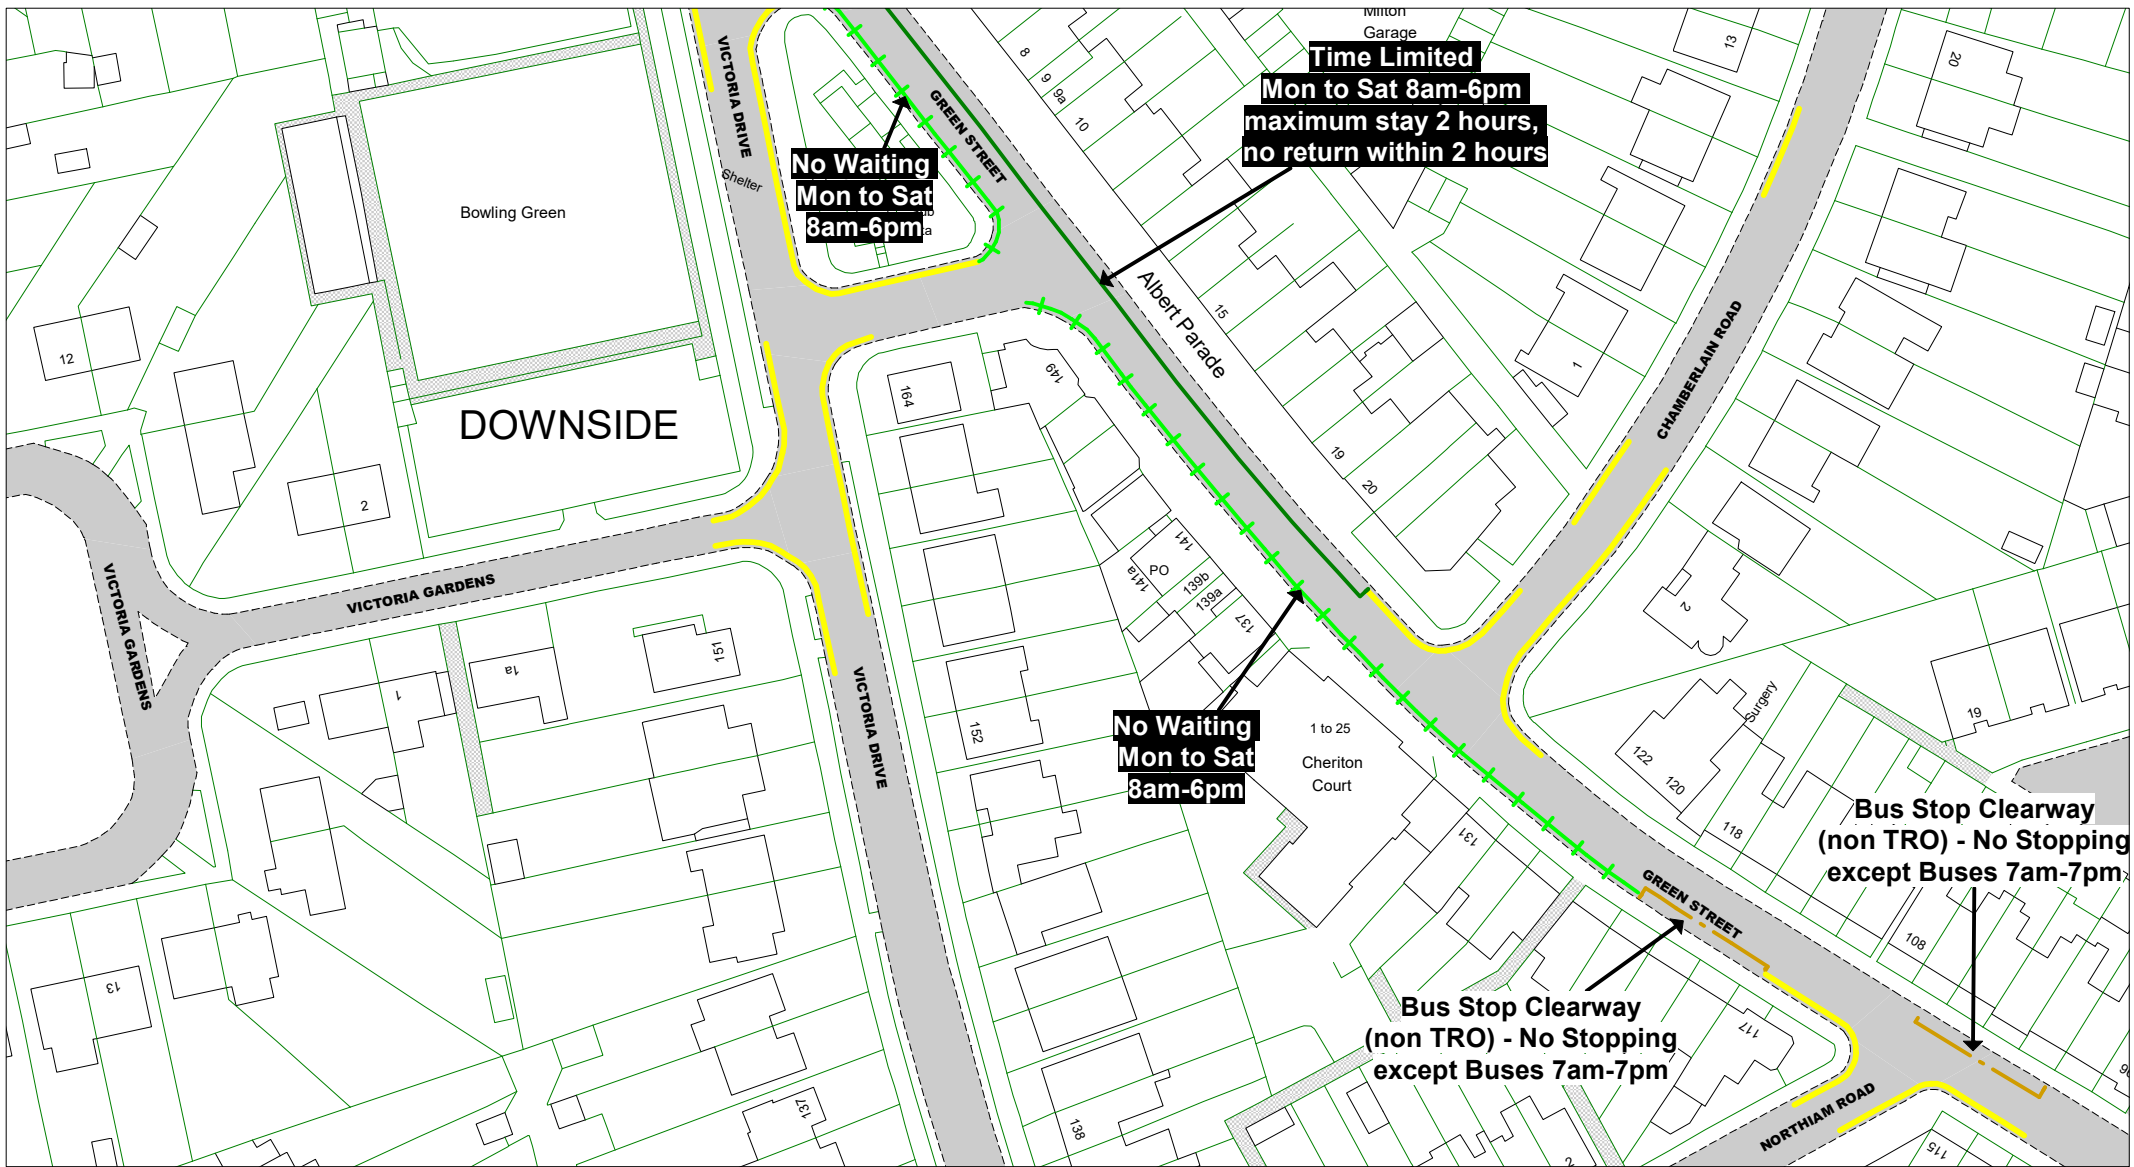

© Crown copyright. All rights reserved  
 East Sussex County Council  
 Licence No. 100019601 2023

**East Sussex**  
 County Council

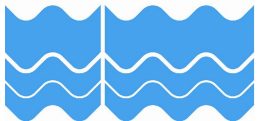

The East Sussex (Eastbourne) (Parking Places and Waiting, No Stopping, and Loading Restrictions) Traffic Regulation Order 2021  
 Amendment No \* Order 202\*

**Key to Non TRO Items**

- Pedestrian Crossing (controlled area)
- Pedestrian Crossing Point
- Bus Stop/ Stand Clearway

**Key to TRO Restriction Types**

- No Waiting at Any Time
- No Waiting
- No Loading at Any Time
- No Loading at Any Time
- Pay and Display
- Resident Permit Holders Only
- Permit Holders Only
- Permit Holders or Pay and Display
- Permit Holders or Time Limited
- Loading/Unloading Only and Taxi Only
- Disabled Badge Holders Only
- Taxi Only
- Motorcycles Only
- Loading/ Unloading Only
- Limited Waiting
- Ambulance Only
- Doctors Only
- Buses Only
- No Stopping On Entrance Markings
- No Waiting Vehicles over 5 tonnes gross weight
- No Stopping on Footway or Verge

**Key to Labels**

- Proposed New or Change to Existing Permanent TRO restriction
- Proposed Permanent TRO restriction
- Non TRO item
- Proposed No Waiting At Any Time
- Proposed removal of No Waiting At Any Time

**Adjacent Map Tile**

- OA170
- OB169
- OB171
- OC170




SCALE	1 : 1000
DATE	01/06/2023
Tile Ref: OB170	
Revision: *	



© Crown copyright. All rights reserved  
 East Sussex County Council  
 Licence No. 100019601 2023

**East Sussex**  
 County Council

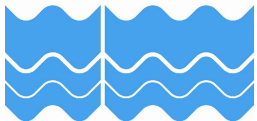

The East Sussex (Eastbourne) (Parking Places and Waiting, No Stopping, and Loading Restrictions) Traffic Regulation Order 2021  
 Amendment No \* Order 202\*

**Key to Non TRO Items**

- Pedestrian Crossing (controlled area)
- Pedestrian Crossing Point
- Bus Stop/ Stand Clearway

**Key to TRO Restriction Types**

- No Waiting at Any Time
- No Waiting
- No Loading at Any Time
- No Loading at Any Time
- Pay and Display
- Resident Permit Holders Only
- Permit Holders Only
- Permit Holders or Pay and Display
- Permit Holders or Time Limited
- Loading/Unloading Only and Taxi Only
- Disabled Badge Holders Only
- Taxi Only
- Motorcycles Only
- Loading/ Unloading Only
- Limited Waiting
- Ambulance Only
- Doctors Only
- Buses Only
- No Stopping On Entrance Markings
- No Waiting Vehicles over 5 tonnes gross weight
- No Stopping on Footway or Verge

**Key to Labels**


- Proposed New or Change to Existing Permanent TRO restriction
- Proposed Permanent TRO restriction
- Non TRO item
- Proposed No Waiting At Any Time
- Proposed removal of No Waiting At Any Time

**Adjacent Map Tile**

- OB171**
- OC170**
- OC172**
- OD171**




SCALE	1 : 1000
DATE	01/06/2023
Tile Ref: OC171	
Revision: *	

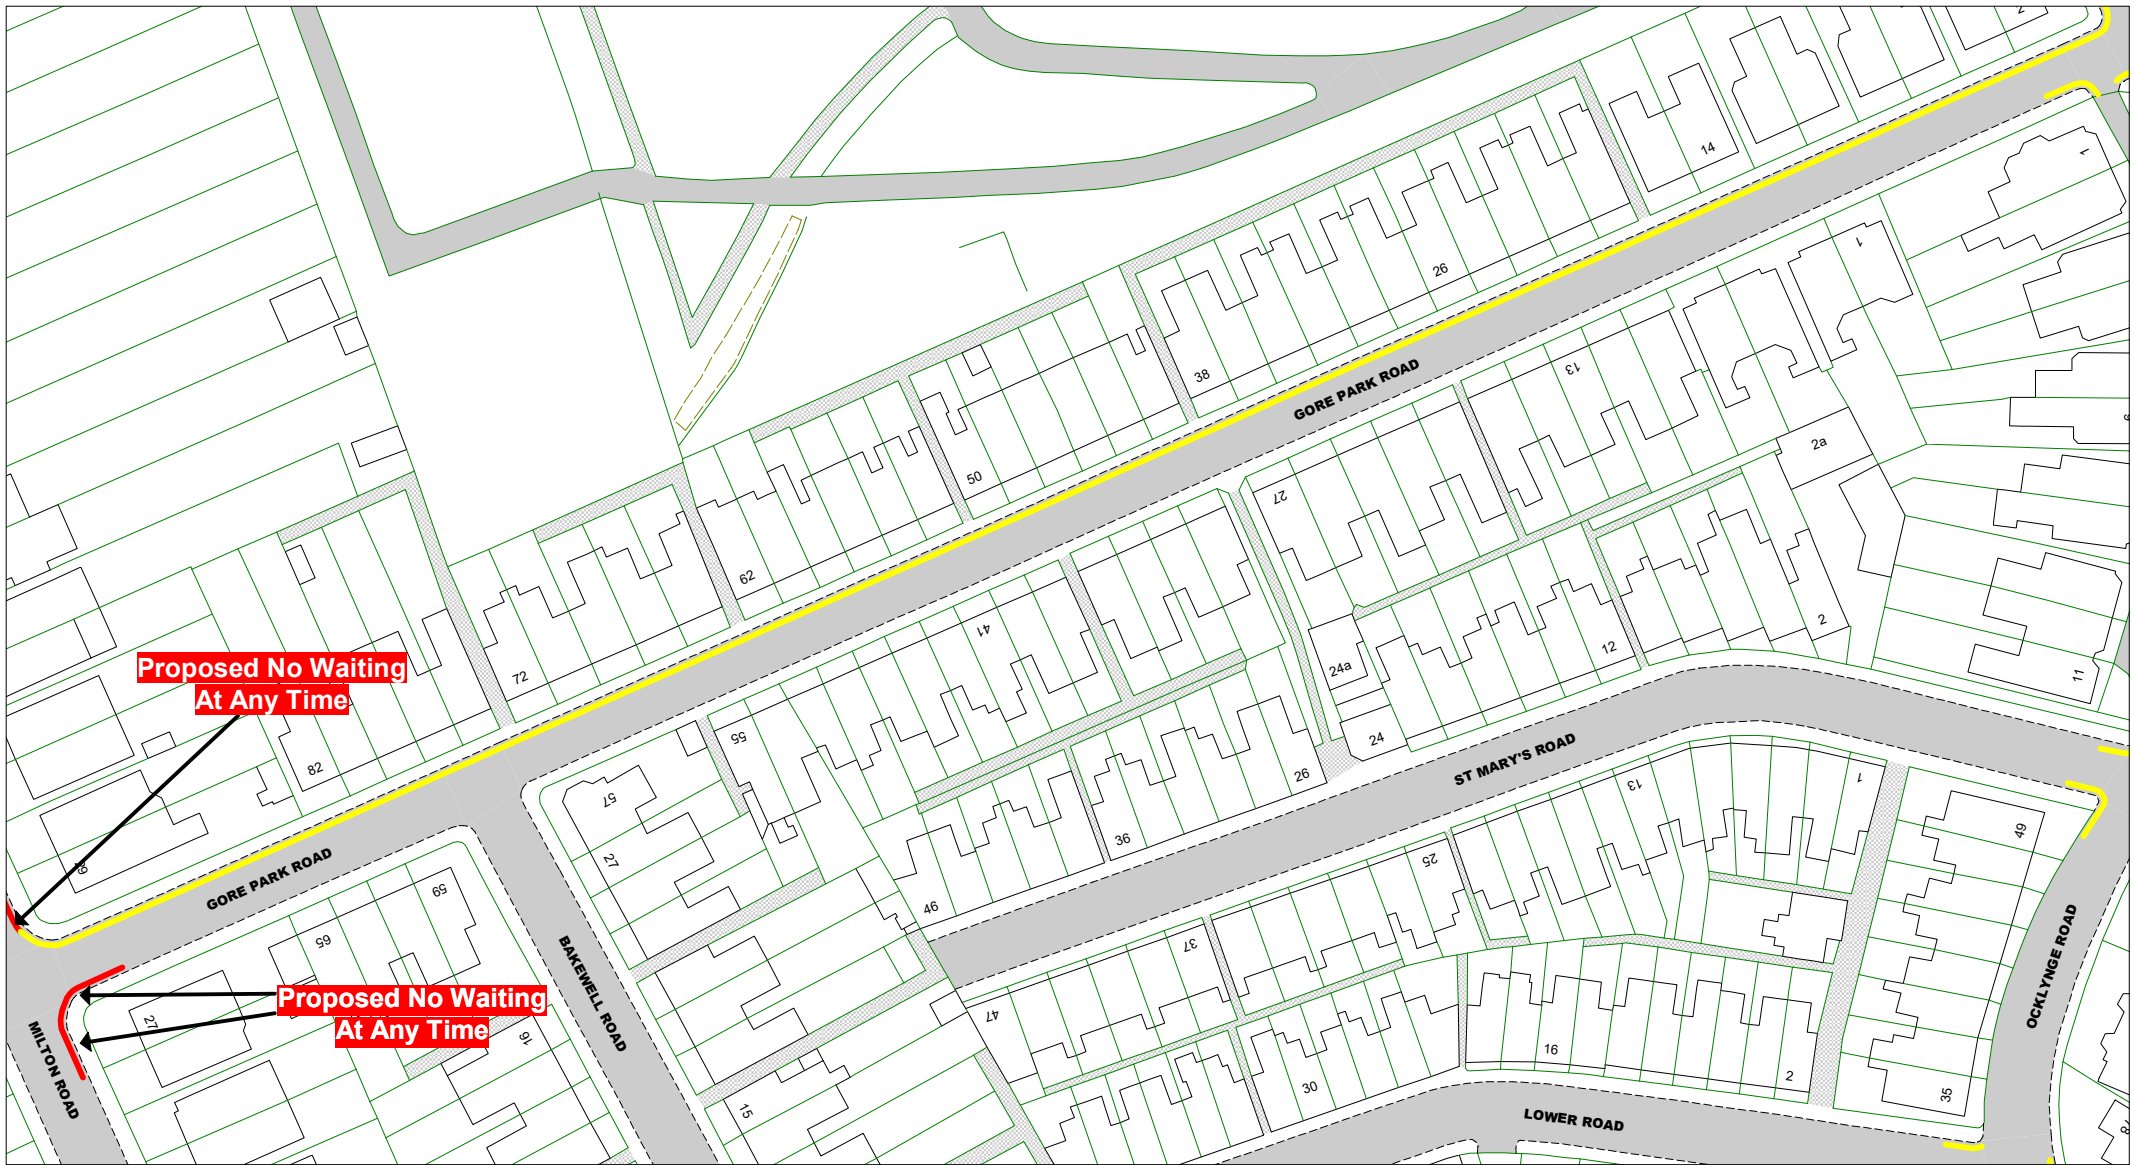

© Crown copyright. All rights reserved  
 East Sussex County Council  
 Licence No. 100019601 2023

**East Sussex**  
 County Council

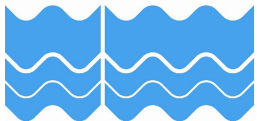

The East Sussex (Eastbourne) (Parking Places and Waiting, No Stopping, and Loading Restrictions) Traffic Regulation Order 2021  
 Amendment No \* Order 202\*

**Key to Non TRO Items**

- Pedestrian Crossing (controlled area)
- Pedestrian Crossing Point
- Bus Stop/ Stand Clearway

**Key to TRO Restriction Types**

- No Waiting at Any Time
- No Waiting
- No Loading at Any Time
- No Loading at Any Time
- Pay and Display
- Resident Permit Holders Only
- Permit Holders Only
- Permit Holders or Pay and Display
- Permit Holders or Time Limited
- Loading/Unloading Only and Taxi Only
- Disabled Badge Holders Only
- Taxi Only
- Motorcycles Only
- Loading/ Unloading Only
- Limited Waiting
- Ambulance Only
- Doctors Only
- Buses Only
- No Stopping On Entrance Markings
- No Waiting Vehicles over 5 tonnes gross weight
- No Stopping on Footway or Verge

**Key to Labels**


- Proposed New or Change to Existing Permanent TRO restriction
- Proposed Permanent TRO restriction
- Non TRO item
- Proposed No Waiting At Any Time
- Proposed removal of No Waiting At Any Time

**Adjacent Map Tile**

- OB172
- OC171
- OC173
- OD172



SCALE	1 : 1000
DATE	01/06/2023
Tile Ref: OC172	
Revision: *	

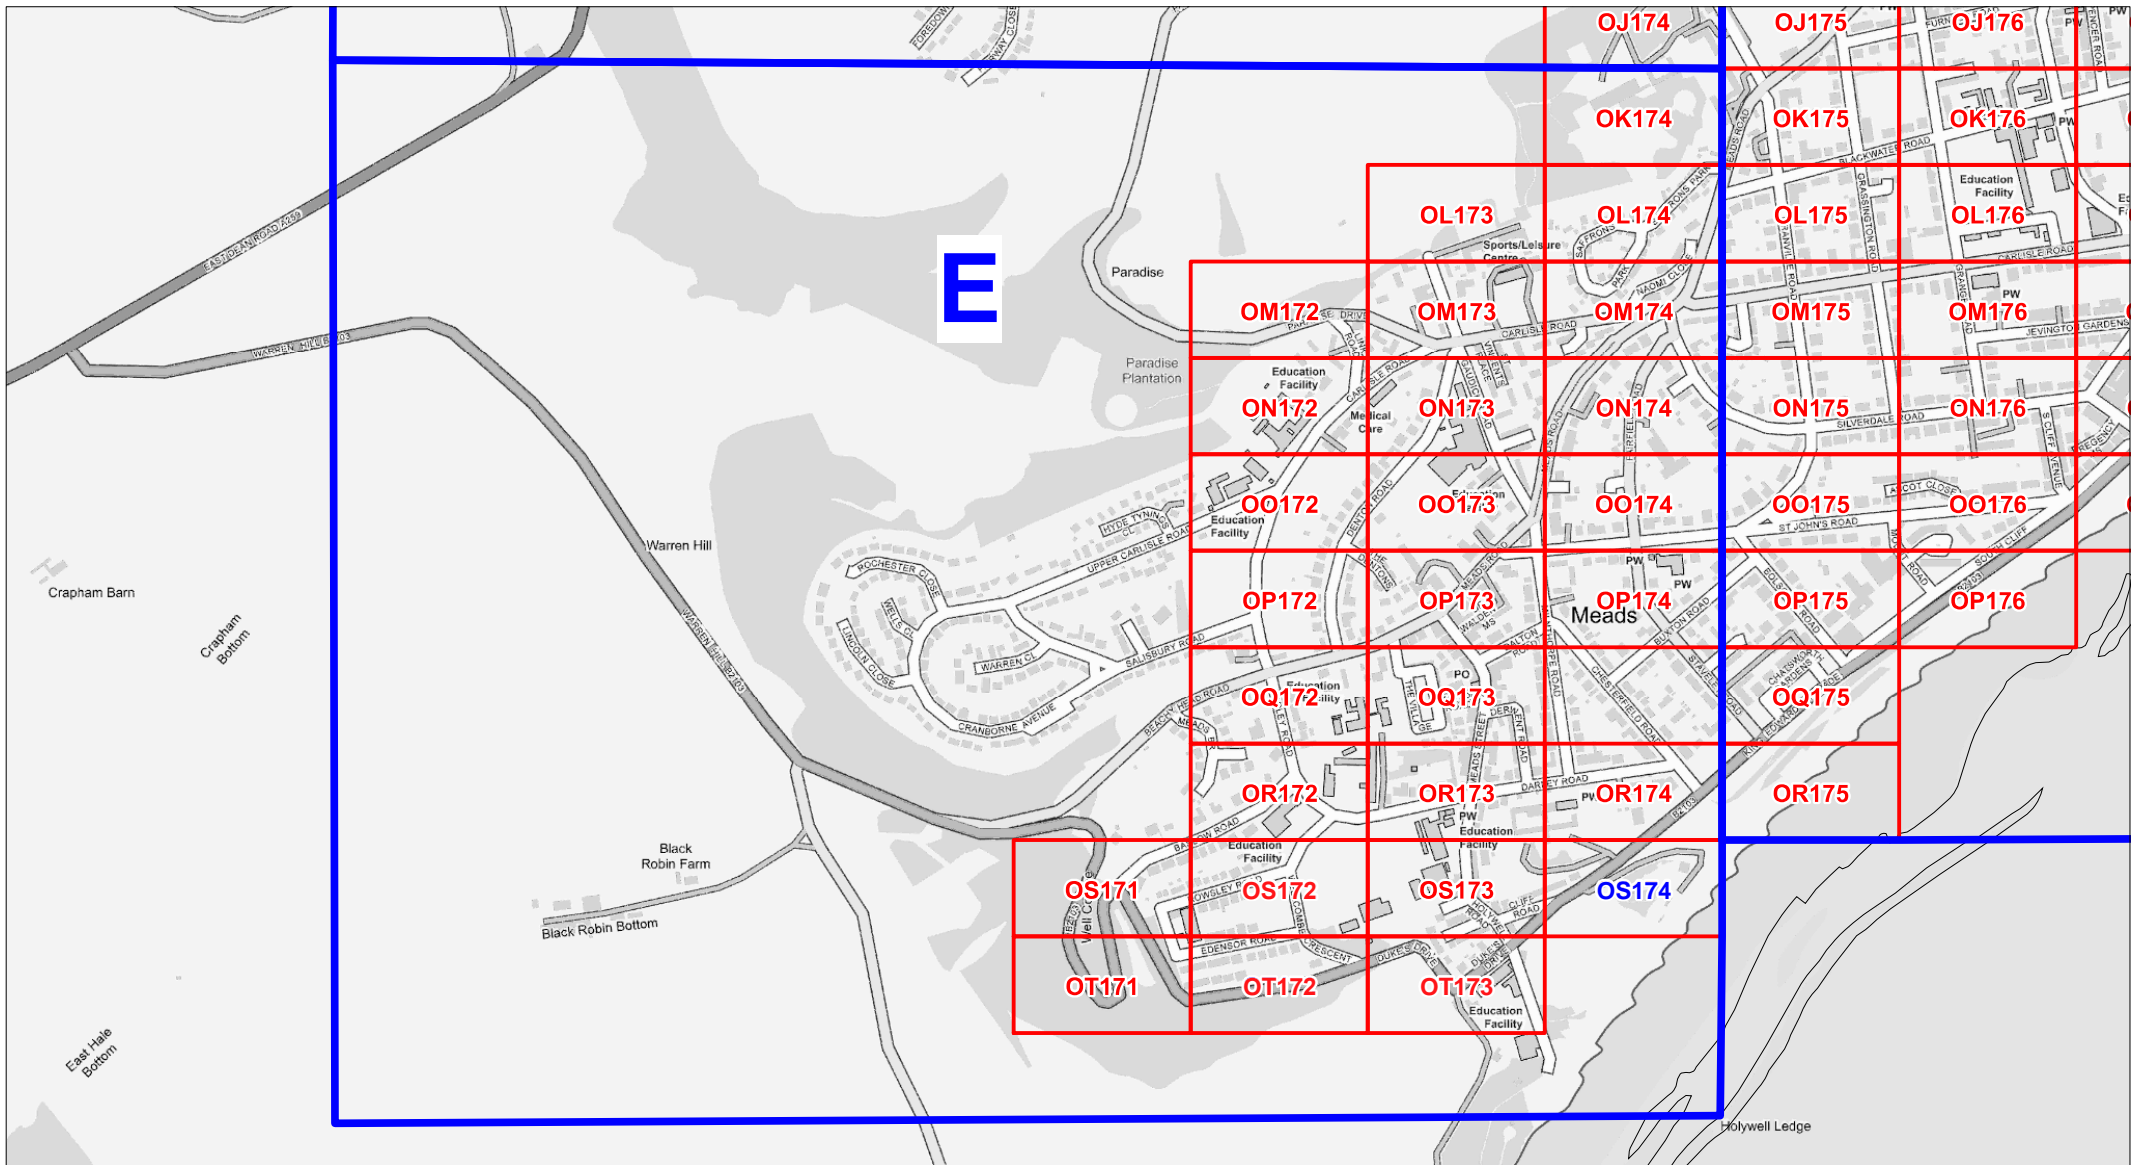

The East Sussex (Eastbourne)  
(Parking Places and Waiting, No  
Stopping and Loading Restrictions)  
Traffic Regulation Order 2021  
Amendment No \* Order 202\*

**AREA E Overview**


**Locations of Parking, Waiting, No Stopping,  
and Loading Restrictions**

- AA000 Existing Tile Ref
- AA000 Tile Ref amended by this TRO

© Crown copyright. All rights reserved  
East Sussex County Council  
Licence No. 100019601 2023



SCALE	NTS
DATE	01/06/2023
Tile Ref: Overview Area E Revision: *	

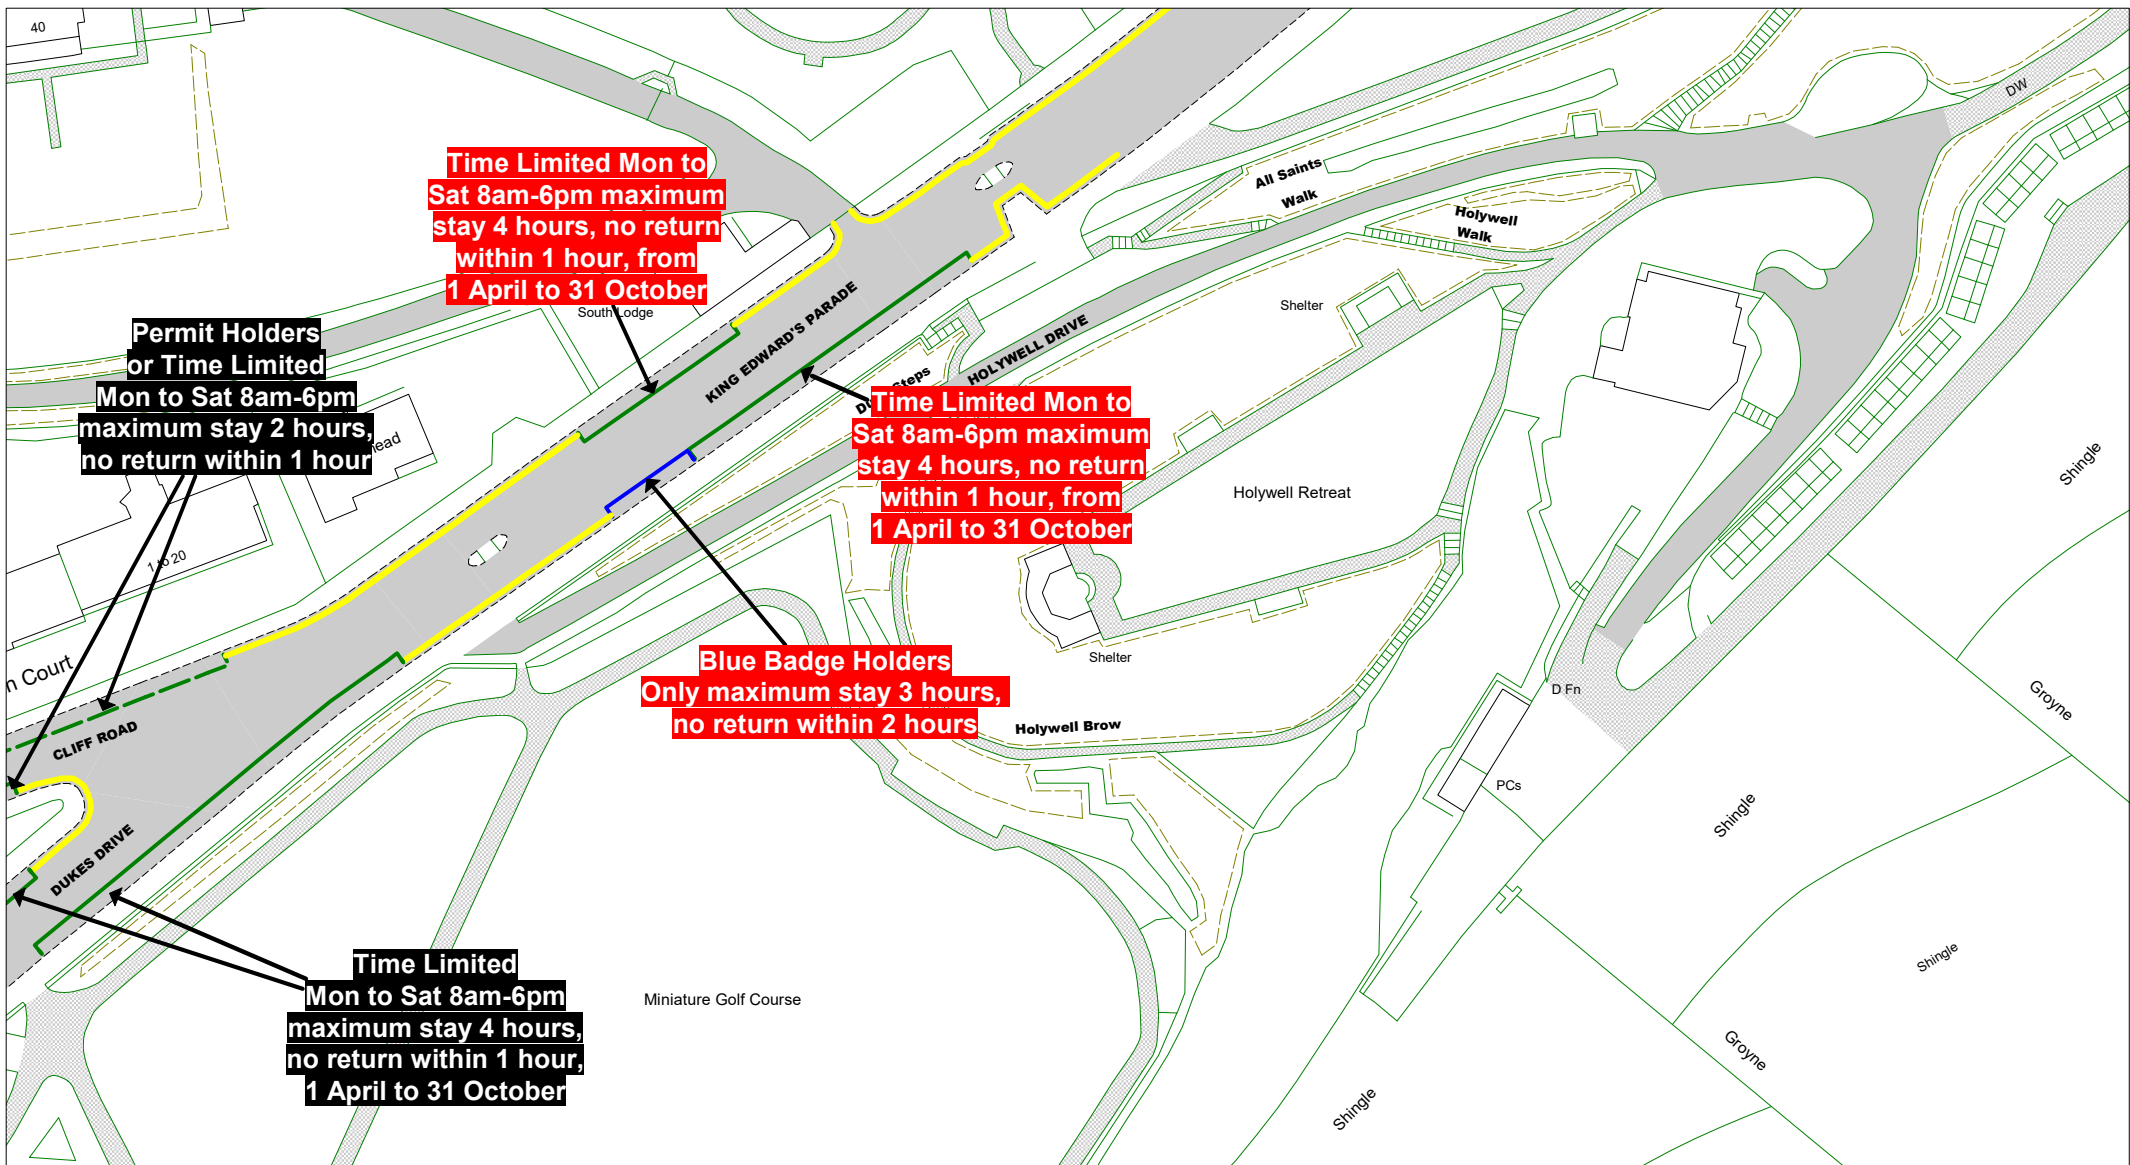

© Crown copyright. All rights reserved  
 East Sussex County Council  
 Licence No. 100019601 2023

The East Sussex (Eastbourne) (Parking Places and Waiting, No Stopping, and Loading Restrictions) Traffic Regulation Order 2021  
 Amendment No \* Order 202\*

**Key to Non TRO Items**

- Pedestrian Crossing (controlled area)
- Pedestrian Crossing Point
- Bus Stop/Stand Clearway

**Key to TRO Restriction Types**

	No Waiting at Any Time		Taxi Only
	No Waiting		Motorcycles Only
	No Loading at Any Time		Loading/Unloading Only
	No Loading at Any Time		Limited Waiting
	Pay and Display		Ambulance Only
	Resident Permit Holders Only		Doctors Only
	Permit Holders Only		Buses Only
	Permit Holders or Pay and Display		No Stopping On Entrance Markings
	Permit Holders or Time Limited		No Waiting Vehicles over 5 tonnes gross weight
	Loading/Unloading Only and Taxi Only		No Stopping on Footway or Verge
	Disabled Badge Holders Only		

**Key to Labels**

	Proposed New or Change to Existing Permanent TRO restriction		Proposed No Waiting At Any Time
	Proposed Permanent TRO restriction		Proposed removal of No Waiting At Any Time
	Non TRO item		


**Adjacent Map Tile**



▲  
  
 ▲  
  
 ▲

N  
  
 S

SCALE	1 : 1000
DATE	01/06/2023
Tile Ref: OS174	
Revision: *	

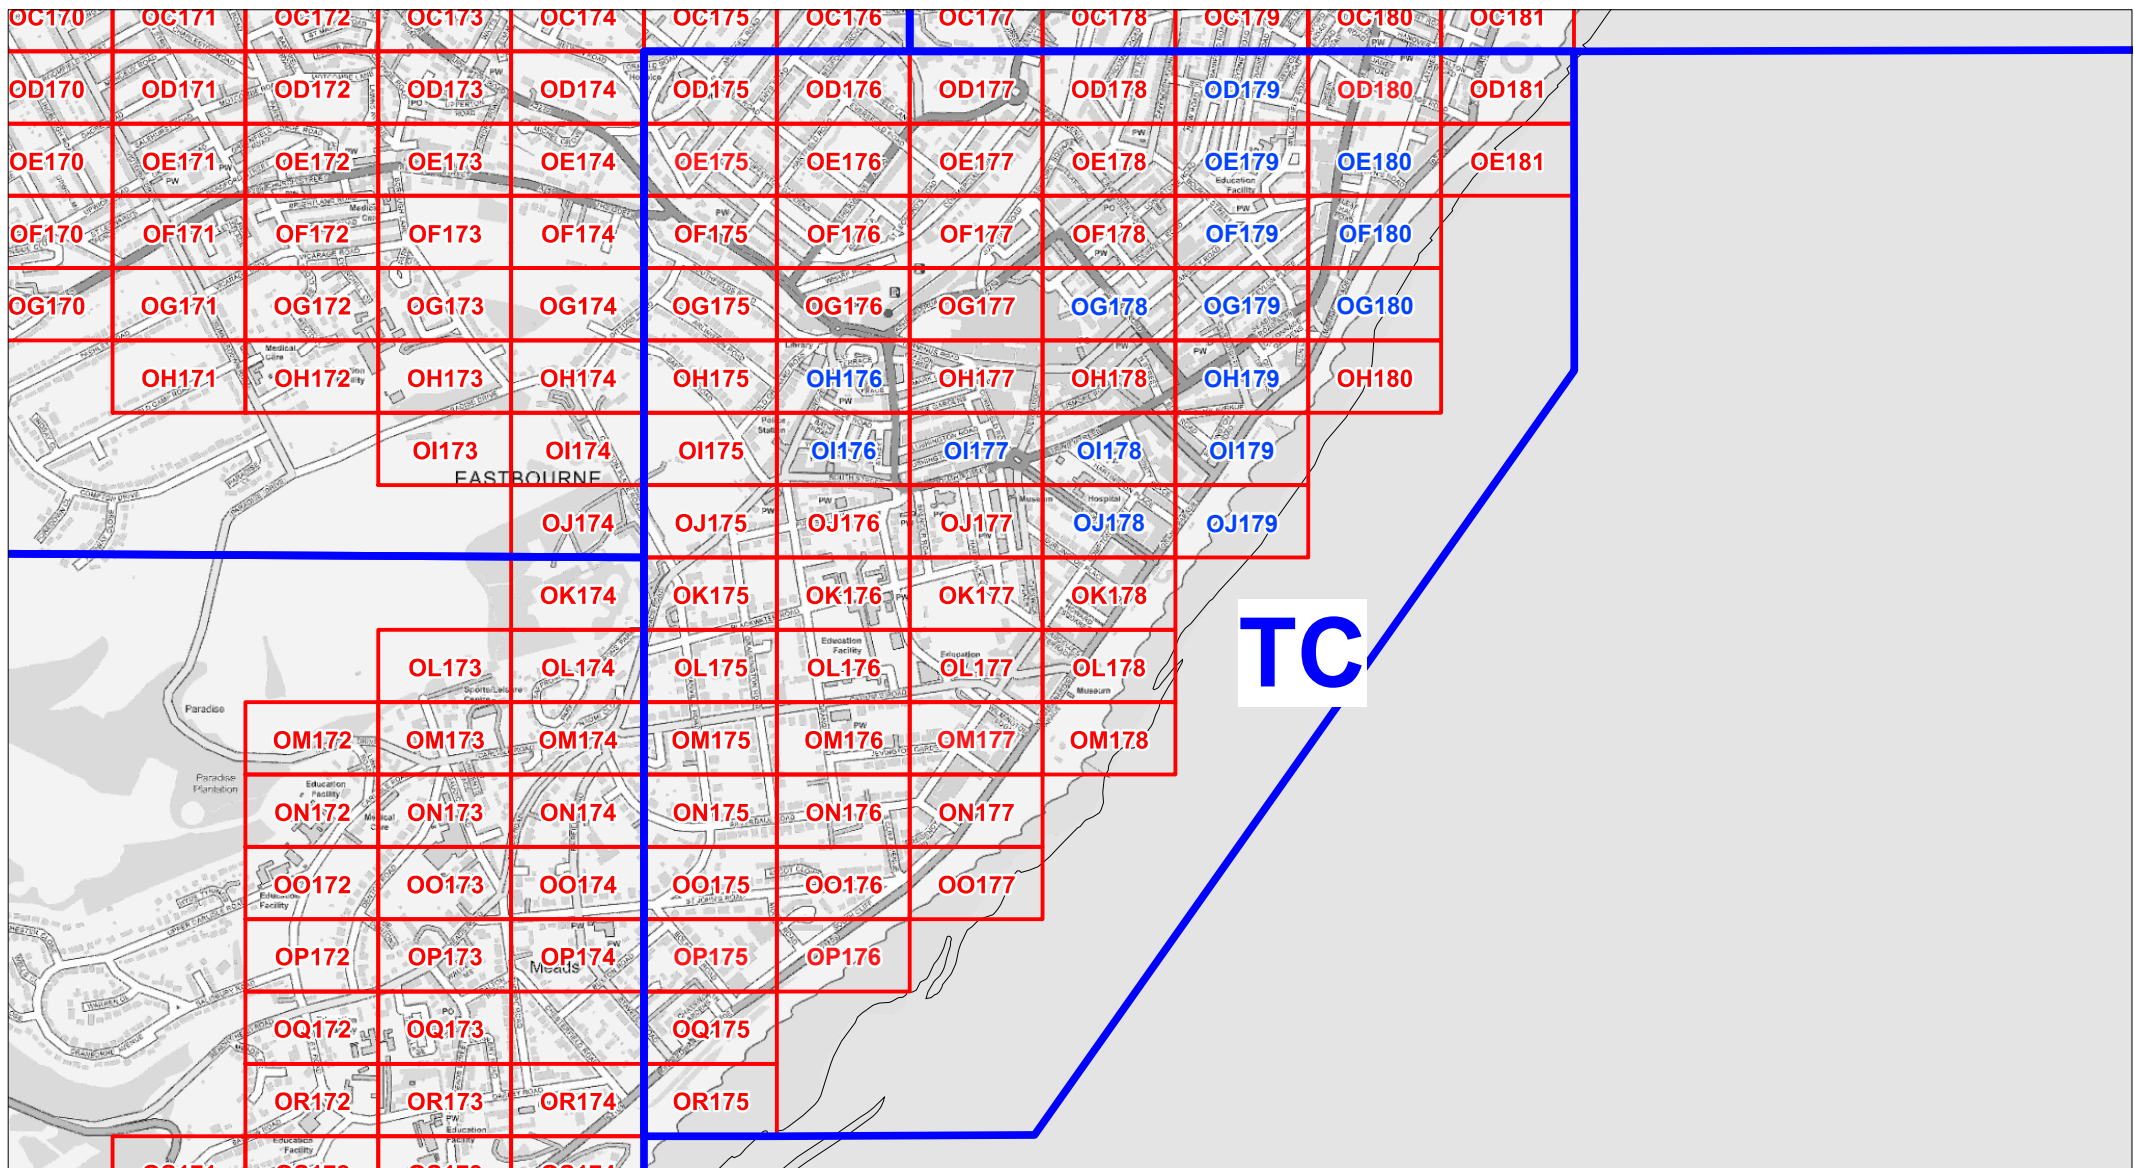




 <p><b>East Sussex</b> County Council</p>	<p>The East Sussex (Eastbourne) (Parking Places and Waiting, No Stopping and Loading Restrictions) Traffic Regulation Order 2021 Amendment No * Order 202*</p>	<p><b>Locations of Parking, Waiting, No Stopping, and Loading Restrictions</b></p>		
		<p><b>AREA TC Overview</b></p>	<p><b>AA000</b> Existing Tile Ref</p> <p><b>AA000</b> Tile Ref amended by this TRO</p>	<p>SCALE NTS</p> <p>DATE 01/06/2023</p>
<p>Tile Ref: Overview Area TC Revision: *</p>				



© Crown copyright. All rights reserved  
 East Sussex County Council  
 Licence No. 100019601 2023

**East Sussex**  
 County Council

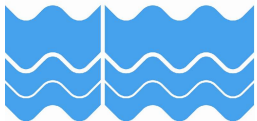

The East Sussex (Eastbourne) (Parking Places and Waiting, No Stopping, and Loading Restrictions) Traffic Regulation Order 2021  
 Amendment No \* Order 202\*

**Key to Non TRO Items**

- Pedestrian Crossing (controlled area)
- Pedestrian Crossing Point
- Bus Stop/ Stand Clearway

**Key to TRO Restriction Types**

- No Waiting at Any Time
- No Waiting
- No Loading at Any Time
- No Loading at Any Time
- Pay and Display
- Resident Permit Holders Only
- Permit Holders Only
- Permit Holders or Pay and Display
- Permit Holders or Time Limited
- Loading/Unloading Only and Taxi Only
- Disabled Badge Holders Only
- Taxi Only
- Motorcycles Only
- Loading/ Unloading Only
- Limited Waiting
- Ambulance Only
- Doctors Only
- Buses Only
- No Stopping On Entrance Markings
- No Waiting Vehicles over 5 tonnes gross weight
- No Stopping on Footway or Verge

**Key to Labels**


- Proposed New or Change to Existing Permanent TRO restriction
- Proposed Permanent TRO restriction
- Non TRO item
- Proposed No Waiting At Any Time
- Proposed removal of No Waiting At Any Time

**Adjacent Map Tile**

- OC179**
- OD178**
- OD180**
- OE179**




SCALE	1 : 1000
DATE	01/06/2023
Tile Ref: OD179	
Revision: *	

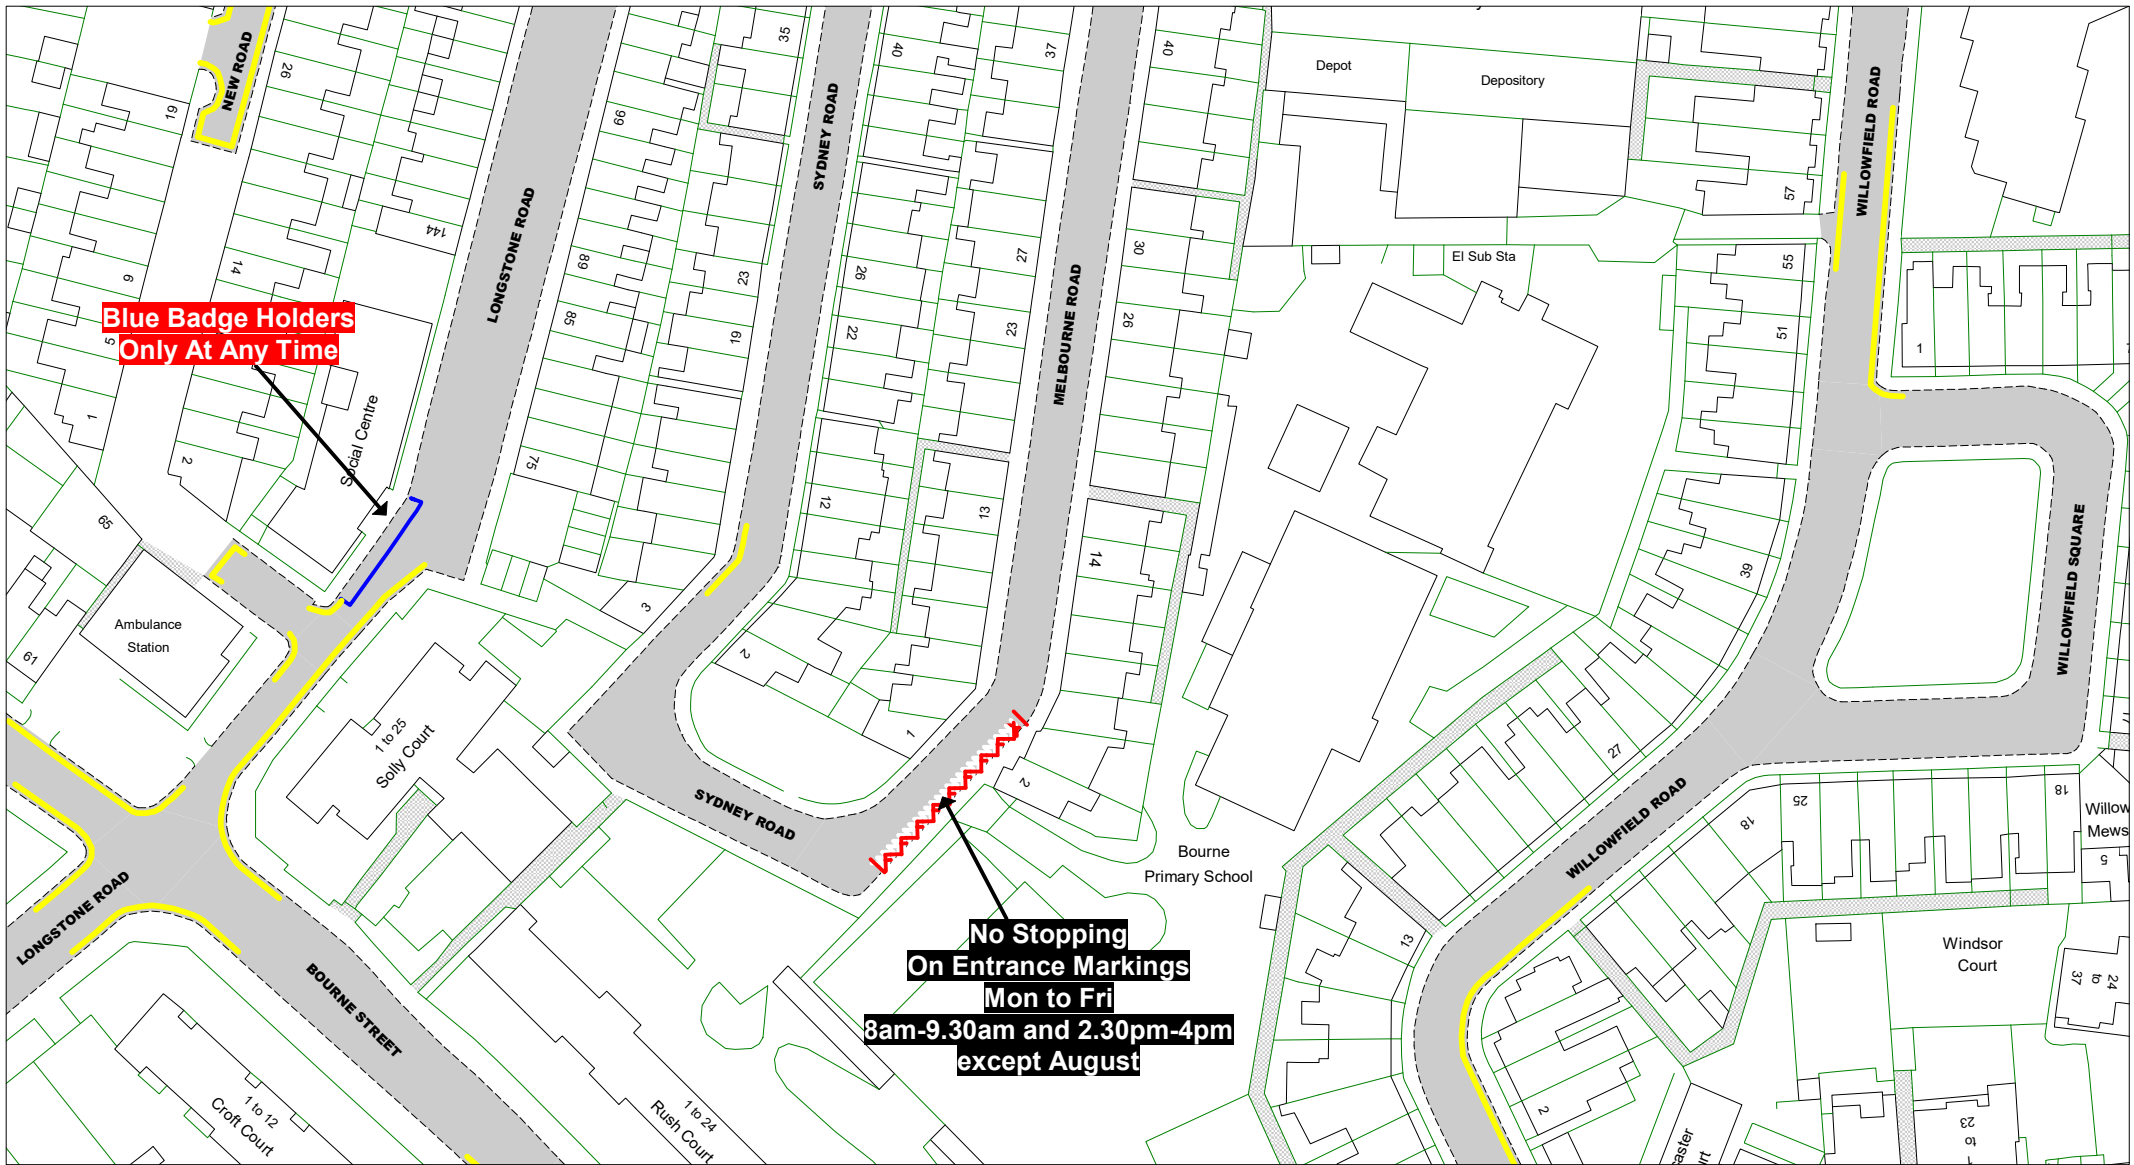

© Crown copyright. All rights reserved  
 East Sussex County Council  
 Licence No. 100019601 2023

**East Sussex**  
 County Council

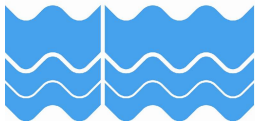

The East Sussex (Eastbourne) (Parking Places and Waiting, No Stopping, and Loading Restrictions) Traffic Regulation Order 2021 Amendment No \* Order 202\*

**Key to Non TRO Items**

- Pedestrian Crossing (controlled area)
- Pedestrian Crossing Point
- Bus Stop/ Stand Clearway

**Key to TRO Restriction Types**

- No Waiting at Any Time
- No Waiting
- No Loading at Any Time
- No Loading at Any Time
- Pay and Display
- Resident Permit Holders Only
- Permit Holders Only
- Permit Holders or Pay and Display
- Permit Holders or Time Limited
- Loading/Unloading Only and Taxi Only
- Disabled Badge Holders Only
- Taxi Only
- Motorcycles Only
- Loading/ Unloading Only
- Limited Waiting
- Ambulance Only
- Doctors Only
- Buses Only
- No Stopping On Entrance Markings
- No Waiting Vehicles over 5 tonnes gross weight
- No Stopping on Footway or Verge

**Key to Labels**


- Proposed New or Change to Existing Permanent TRO restriction
- Proposed Permanent TRO restriction
- Non TRO item
- Proposed No Waiting At Any Time
- Proposed removal of No Waiting At Any Time

**Adjacent Map Tile**

- OD179**
- OE178**
- OE180**
- OF179**



SCALE	1 : 1000
DATE	01/06/2023
Tile Ref: OE179	
Revision: *	

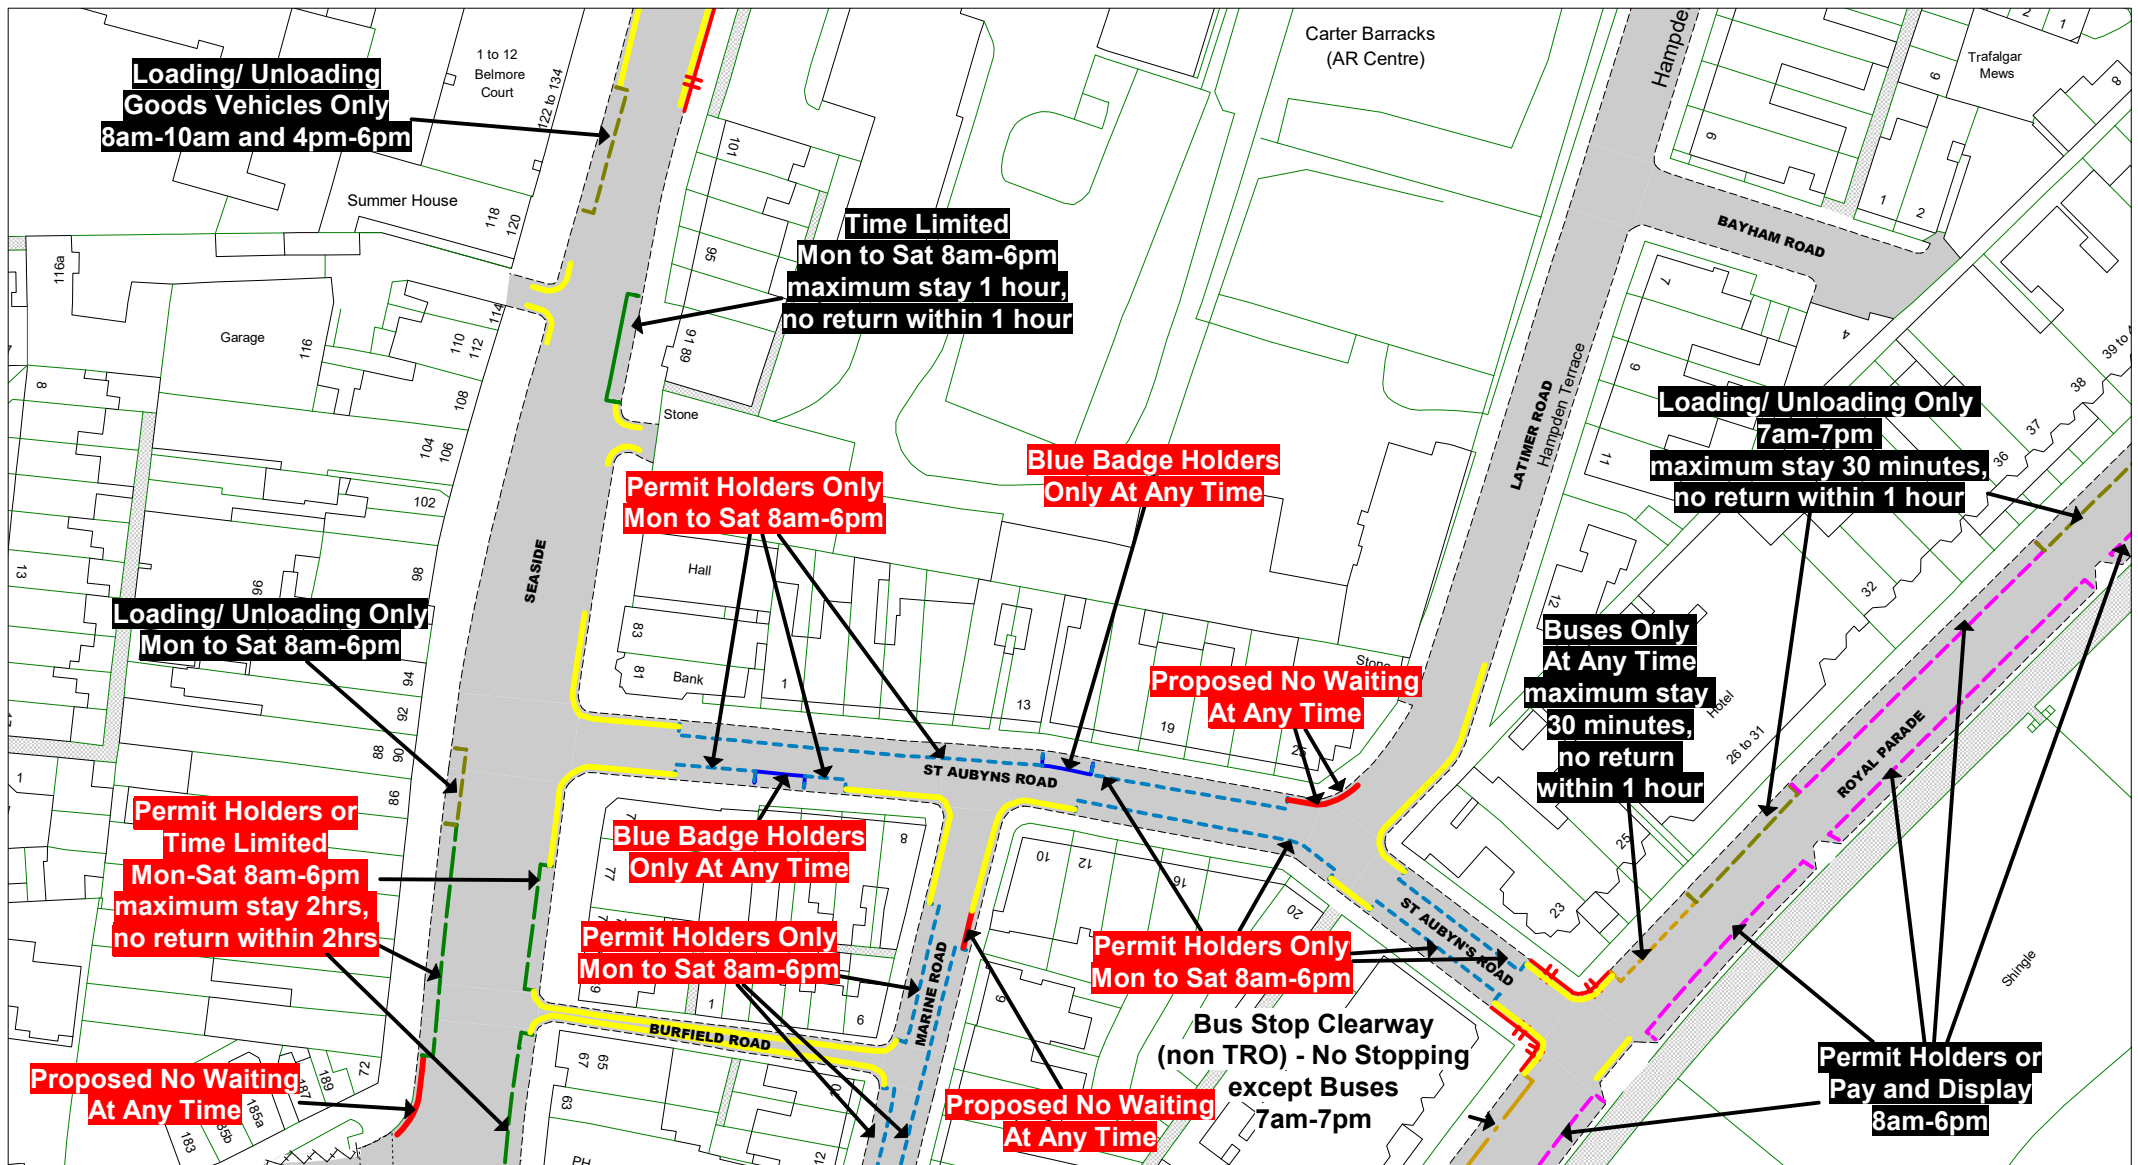

© Crown copyright. All rights reserved  
East Sussex County Council  
Licence No. 100019601 2023



The East Sussex (Eastbourne) (Parking Places and Waiting, No Stopping, and Loading Restrictions) Traffic Regulation Order 2021  
Amendment No \* Order 202\*

**Key to Non TRO Items**

- Pedestrian Crossing (controlled area)
- Pedestrian Crossing Point
- Bus Stop/ Stand Clearway

**Key to TRO Restriction Types**

- No Waiting at Any Time
- No Waiting
- No Loading at Any Time
- No Loading at Any Time
- Pay and Display
- Resident Permit Holders Only
- Permit Holders Only
- Permit Holders or Pay and Display
- Permit Holders or Time Limited
- Loading/Unloading Only and Taxi Only
- Disabled Badge Holders Only
- Taxi Only
- Motorcycles Only
- Loading/ Unloading Only
- Limited Waiting
- Ambulance Only
- Doctors Only
- Buses Only
- No Stopping On Entrance Markings
- No Stopping on Footway or Verge
- No Waiting Vehicles over 5 tonnes gross weight
- No Stopping on Footway or Verge

**Key to Labels**


- Proposed New or Change to Existing Permanent TRO restriction
- Proposed Permanent TRO restriction
- Non TRO item
- Proposed No Waiting At Any Time
- Proposed removal of No Waiting At Any Time

**Adjacent Map Tile**

- OD180
- OE179
- OE181
- OF180




SCALE	1 : 1000
DATE	01/06/2023
Tile Ref: OE180	
Revision: *	

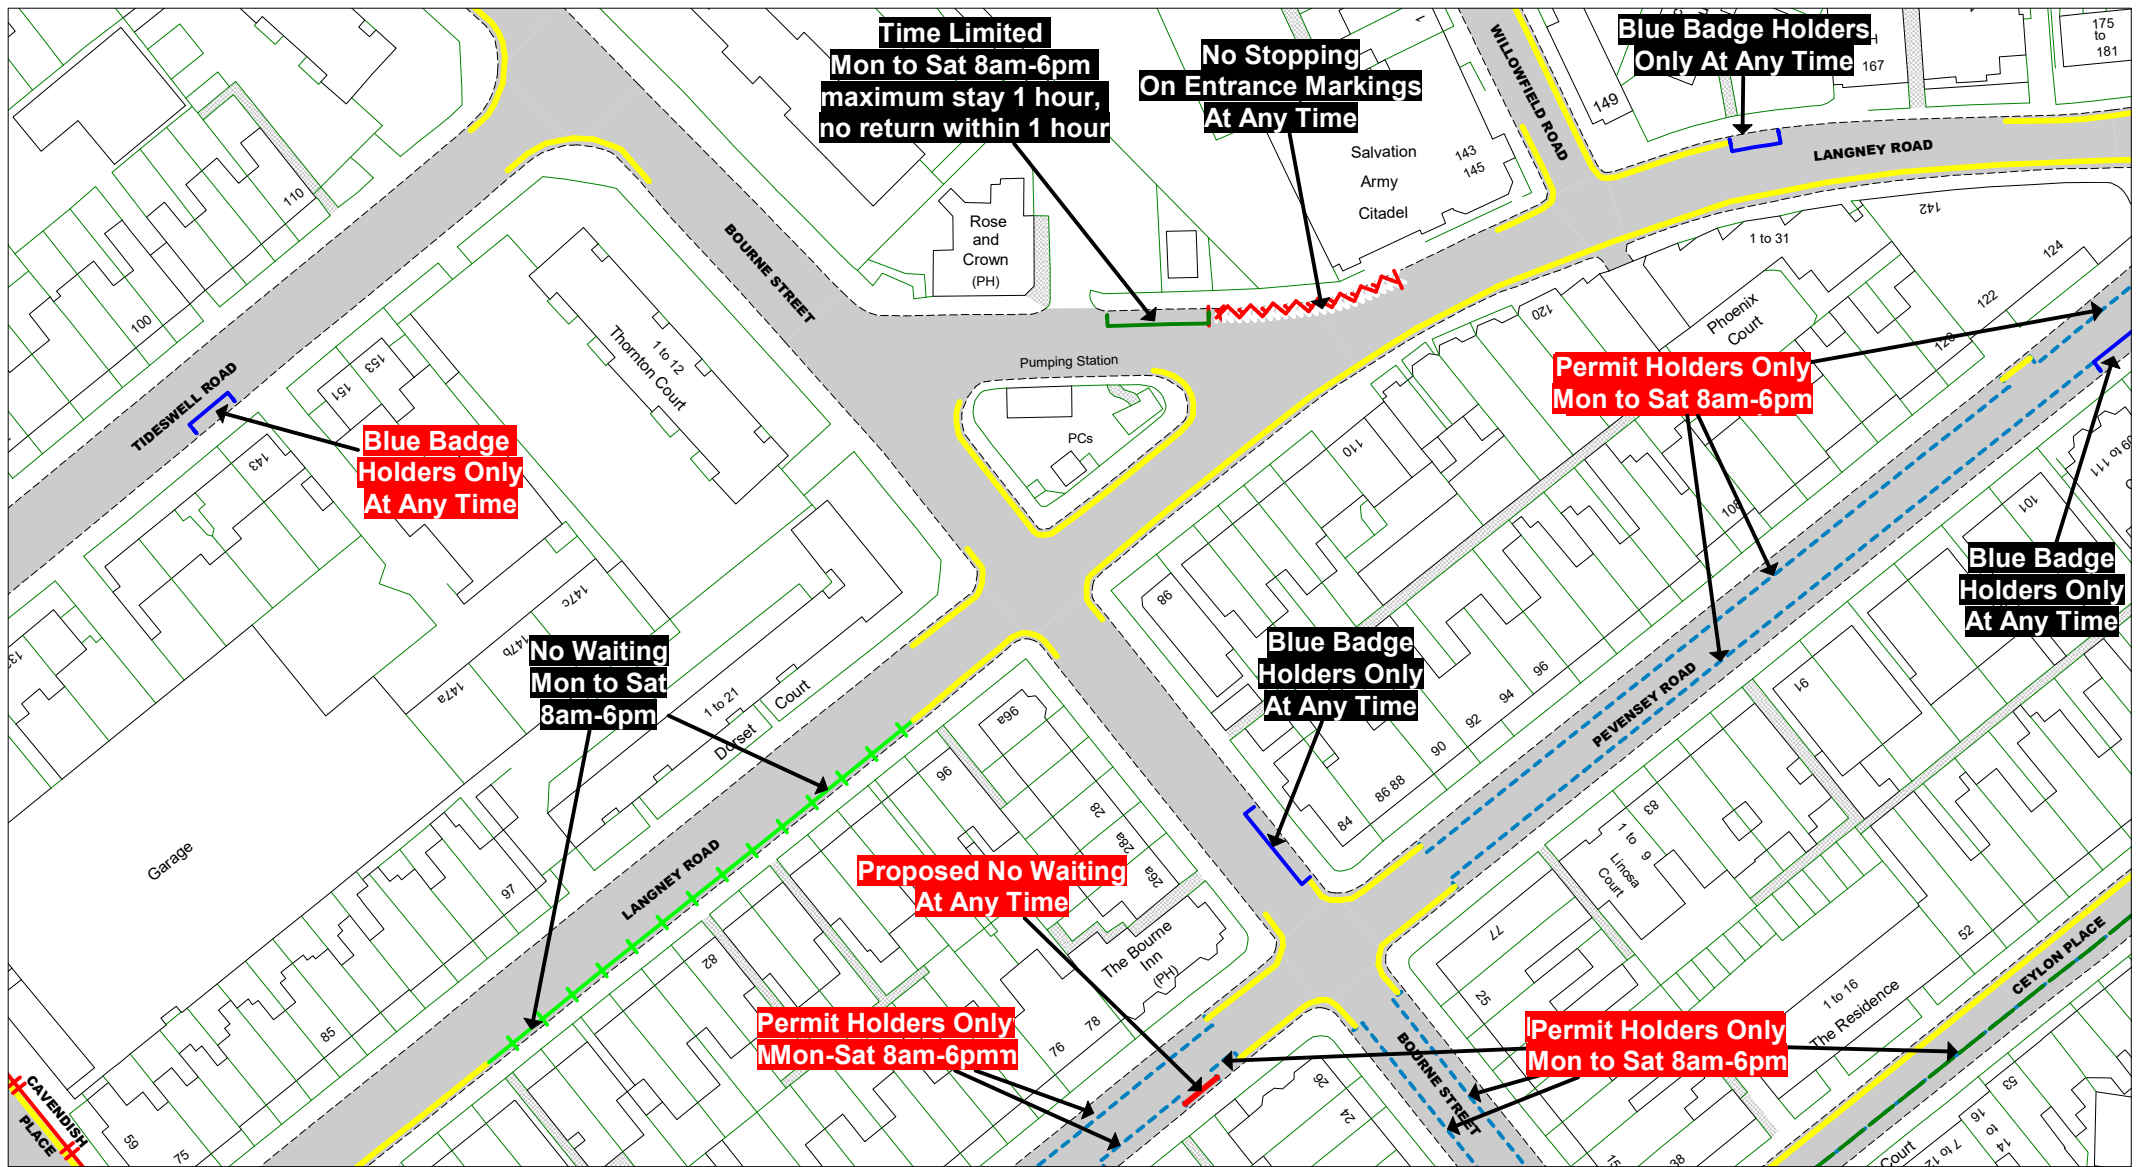

© Crown copyright. All rights reserved  
East Sussex County Council  
Licence No. 100019601 2022

**East Sussex**  
County Council

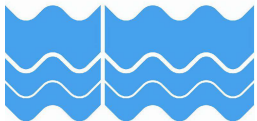

The East Sussex (Eastbourne)  
(Parking Places and Waiting,  
No Stopping, and Loading  
Restrictions) Traffic Regulation  
Order 2021  
Amendment No \* Order 202\*

**Key to Non TRO Items**

- Pedestrian Crossing (controlled area)
- Pedestrian Crossing Point
- Bus Stop/ Stand Clearway

**Key to TRO Restriction Types**

- No Waiting at Any Time
- No Waiting
- No Loading at Any Time
- No Loading at Any Time
- Pay and Display
- Resident Permit Holders Only
- Permit Holders Only
- Permit Holders or Pay and Display
- Permit Holders or Time Limited
- Loading/Unloading Only and Taxi Only
- Disabled Badge Holders Only

- Taxi Only
- Motorcycles Only
- Loading/ Unloading Only
- Limited Waiting
- Ambulance Only
- Doctors Only
- Buses Only
- No Stopping On Entrance Markings
- No Waiting Vehicles over 5 tonnes gross weight
- No Stopping on Footway or Verge

**Key to Labels**


- Proposed New or Change to Existing Permanent TRO restriction
- Existing Permanent TRO restriction
- Non TRO item
- Proposed No Waiting At Any Time
- Proposed removal of No Waiting At Any Time

**Adjacent Map Tile**

- OE179
- OF178
- OF180
- OG179



SCALE	1 : 1000
DATE	01/06/2023
Tile Ref: OF179	
Revision:	

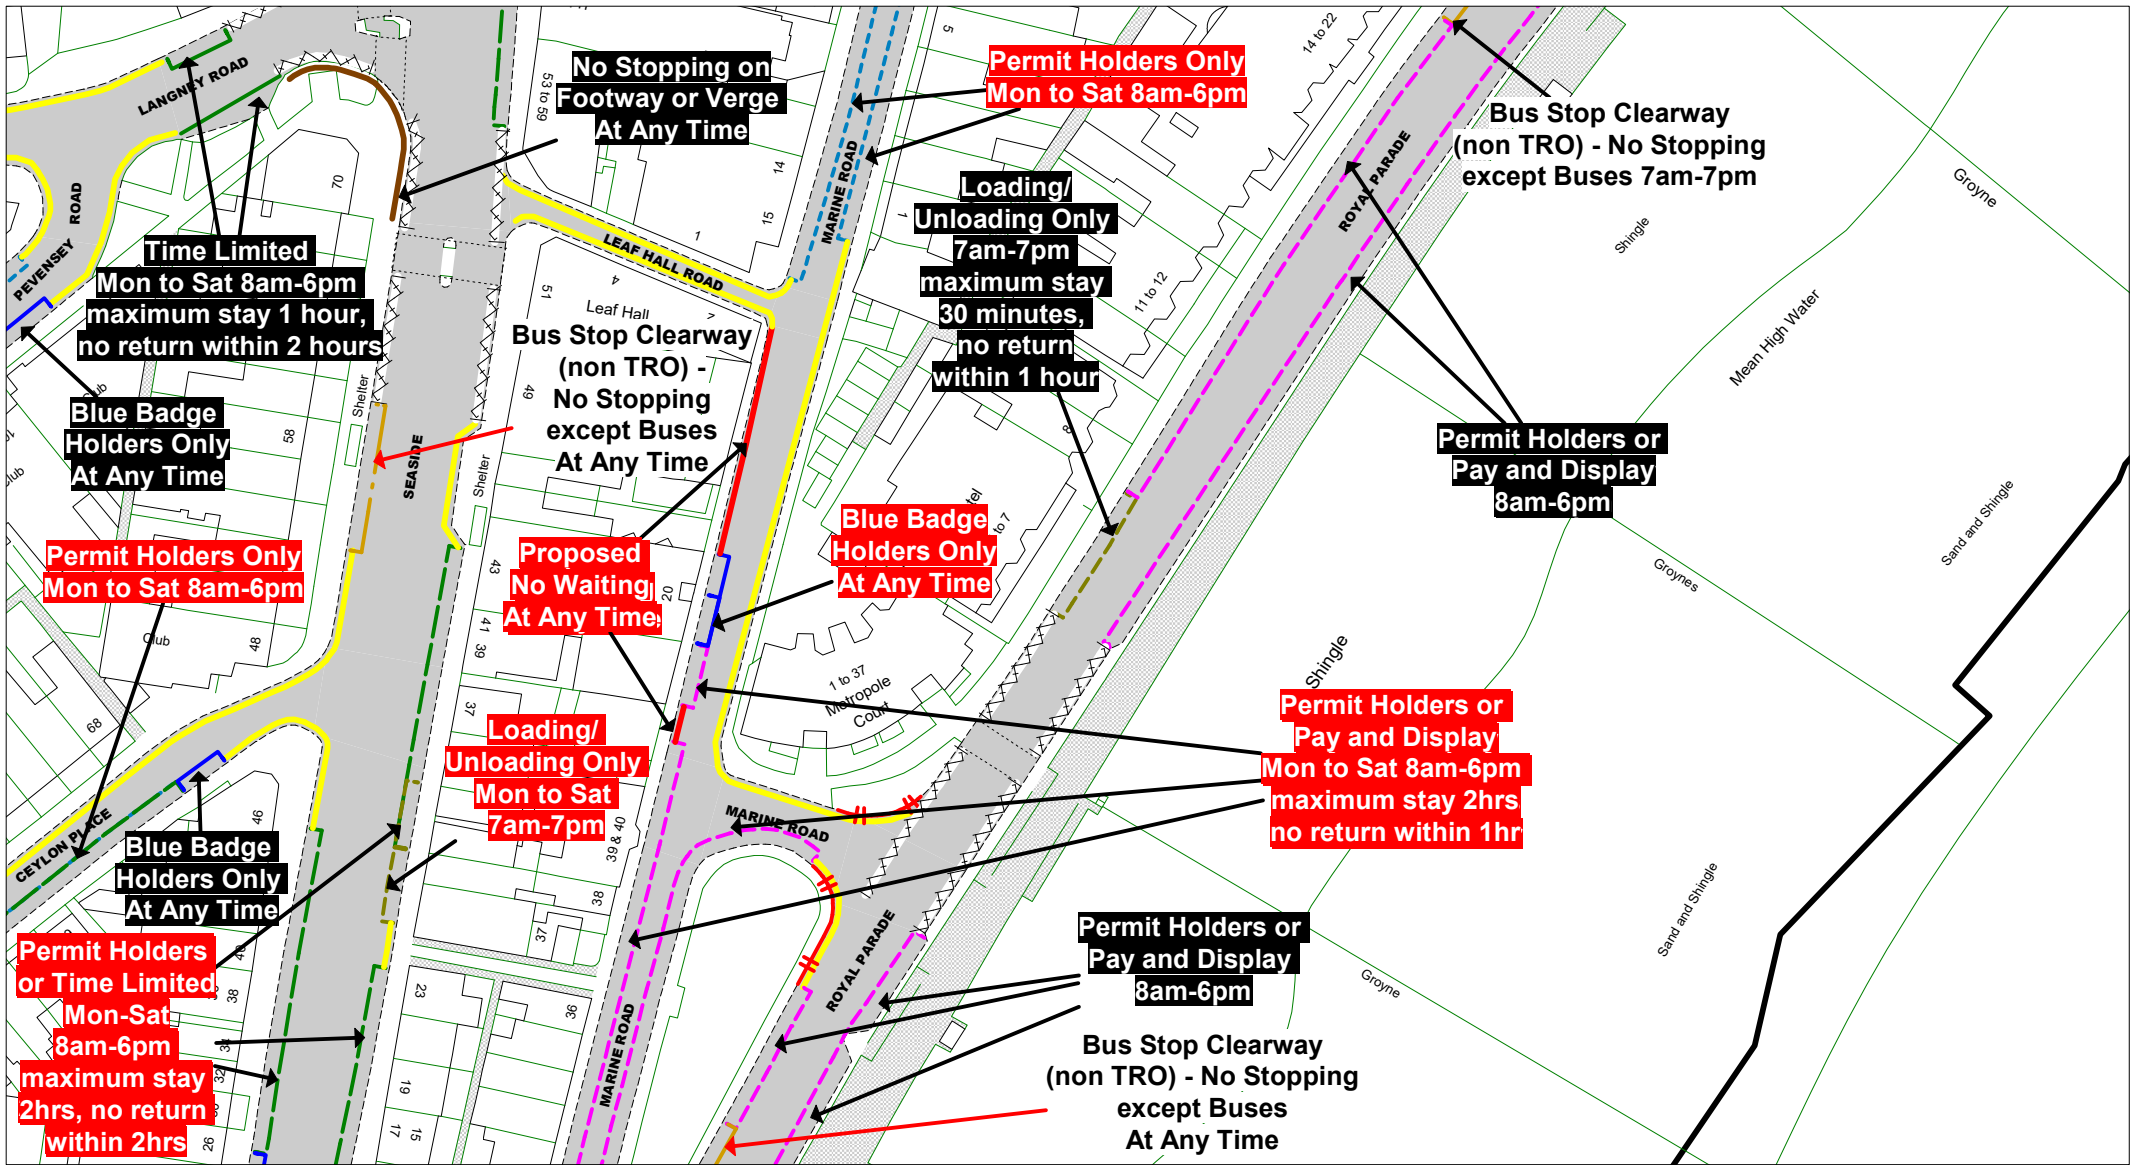

The East Sussex (Eastbourne) (Parking Places and Waiting, No Stopping, and Loading Restrictions) Traffic Regulation Order 2021  
 Amendment No \* Order 202\*

**Key to Non TRO Items**

- Pedestrian Crossing (controlled area)
- Pedestrian Crossing Point
- Bus Stop/ Stand Clearway

**Key to TRO Restriction Types**

- No Waiting at Any Time
- No Waiting
- No Loading at Any Time
- No Loading at Any Time
- Pay and Display
- Resident Permit Holders Only
- Permit Holders Only
- Permit Holders or Pay and Display
- Permit Holders or Time Limited
- Loading/Unloading Only and Taxi Only
- Disabled Badge Holders Only


- Taxi Only
- Motorcycles Only
- Loading/ Unloading Only
- Limited Waiting
- Ambulance Only
- Doctors Only
- Buses Only
- No Stopping On Entrance Markings
- No Waiting Vehicles over 5 tonnes gross weight
- No Stopping on Footway or Verge

**Key to Labels**

- Proposed New or Change to Existing Permanent TRO restriction
- Proposed Permanent TRO restriction
- Non TRO item
- Proposed No Waiting At Any Time
- Proposed removal of No Waiting At Any Time

**Adjacent Map Tile**

- OE180
- OF179
- OG180

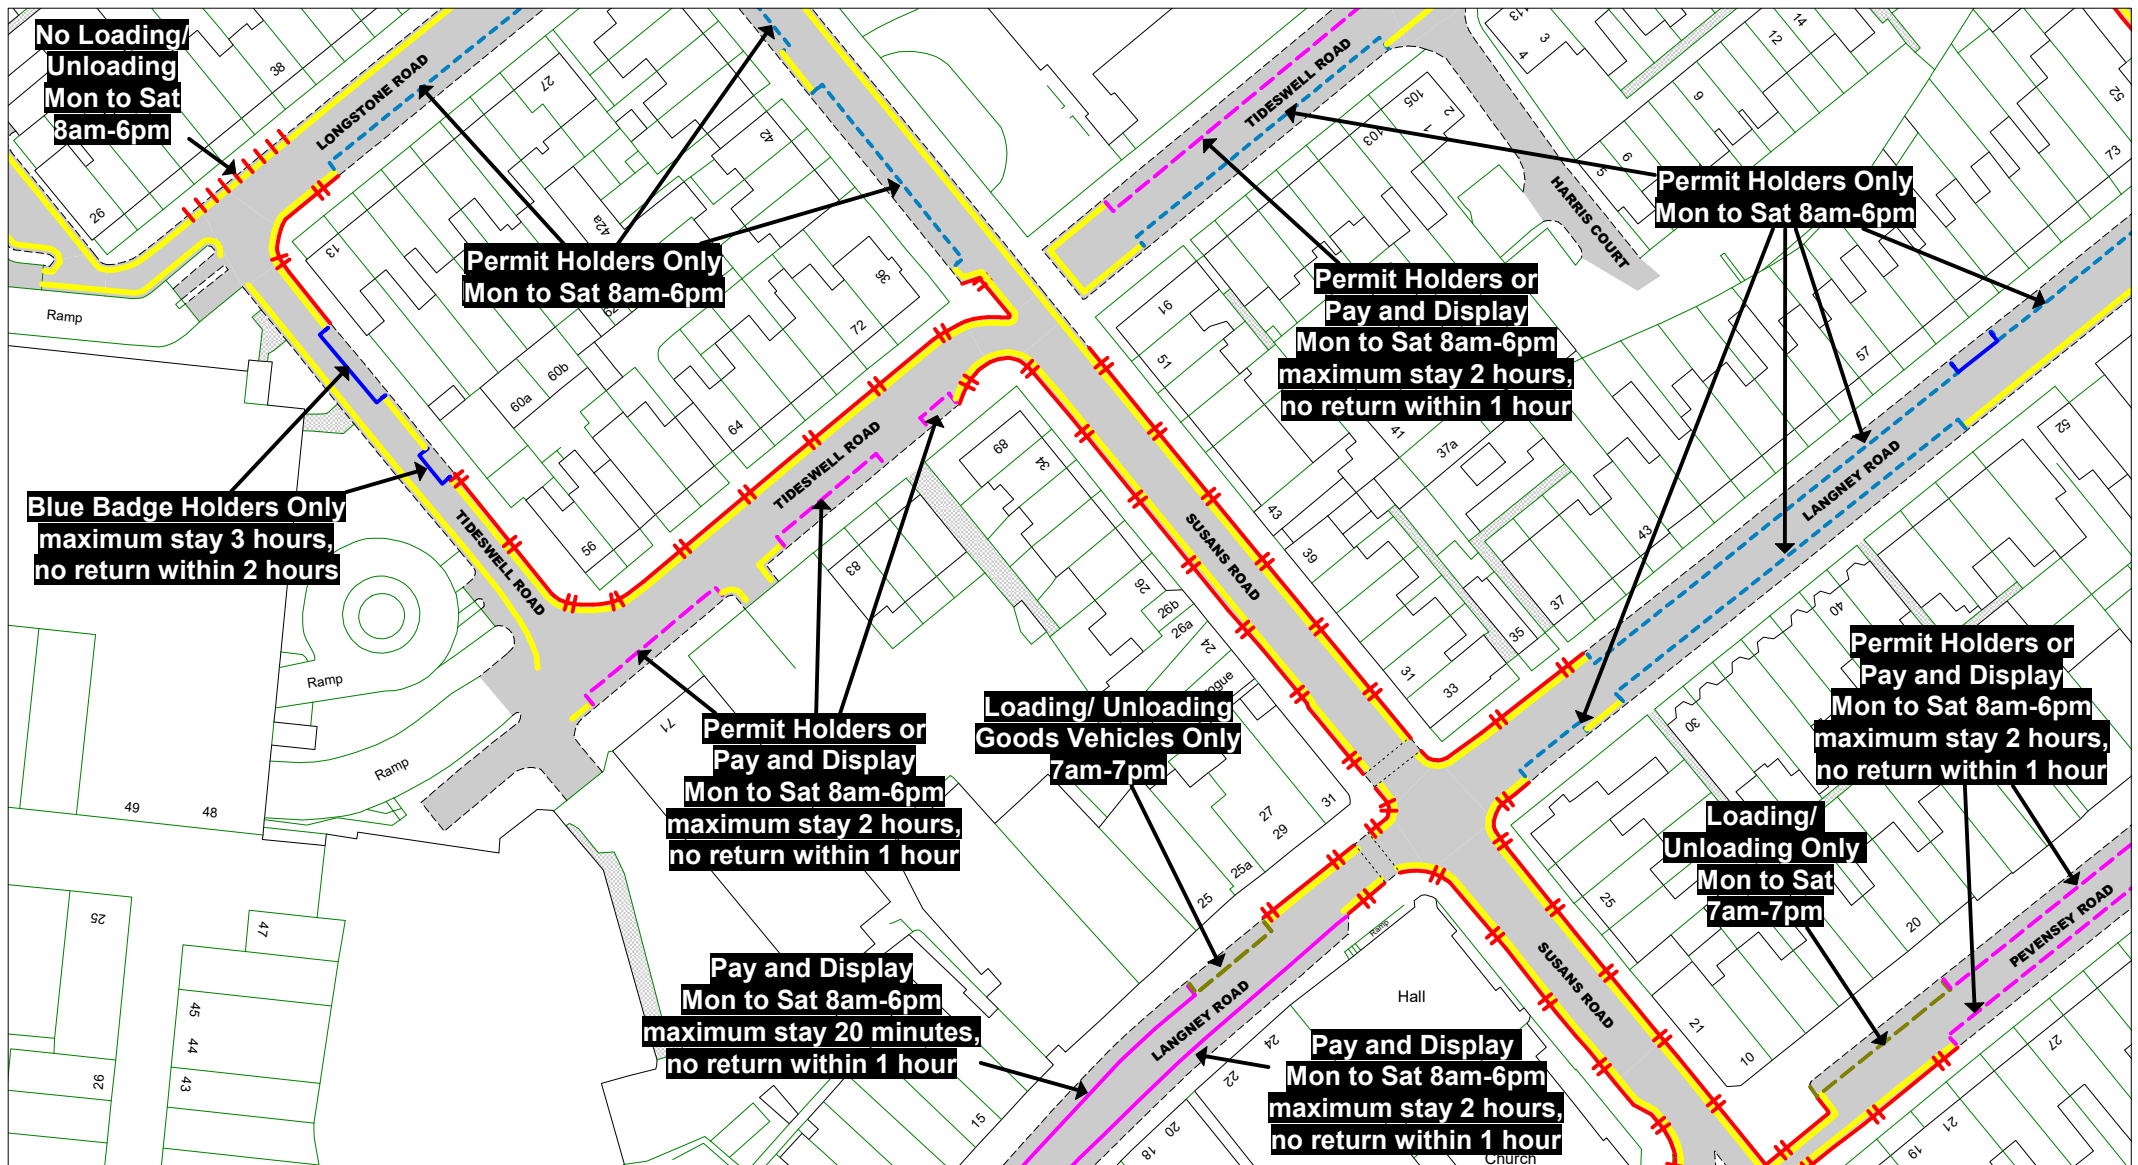

© Crown copyright. All rights reserved  
 East Sussex County Council  
 Licence No. 100019601 2023



The East Sussex (Eastbourne) (Parking Places and Waiting, No Stopping, and Loading Restrictions) Traffic Regulation Order 2021  
 Amendment No \* Order 202\*

**Key to Non TRO Items**

- Pedestrian Crossing (controlled area)
- Pedestrian Crossing Point
- Bus Stop/Stand Clearway

**Key to TRO Restriction Types**

- No Waiting at Any Time
- No Waiting
- No Loading at Any Time
- No Loading at Any Time
- Pay and Display
- Resident Permit Holders Only
- Permit Holders Only
- Permit Holders or Pay and Display
- Permit Holders or Time Limited
- Loading/Unloading Only and Taxi Only
- Disabled Badge Holders Only

- Taxi Only
- Motorcycles Only
- Loading/Unloading Only
- Limited Waiting
- Ambulance Only
- Doctors Only
- Buses Only
- No Stopping On Entrance Markings
- No Waiting Vehicles over 5 tonnes gross weight
- No Stopping on Footway or Verge

**Key to Labels**


- Proposed New or Change to Existing Permanent TRO restriction
- Proposed Permanent TRO restriction
- Non TRO item
- Proposed No Waiting At Any Time
- Proposed removal of No Waiting At Any Time

**Adjacent Map Tile**

- OF178
- OG177
- OG179
- OH178



SCALE	1 : 1000
DATE	01/06/2023
Tile Ref: OG178	
Revision: *	

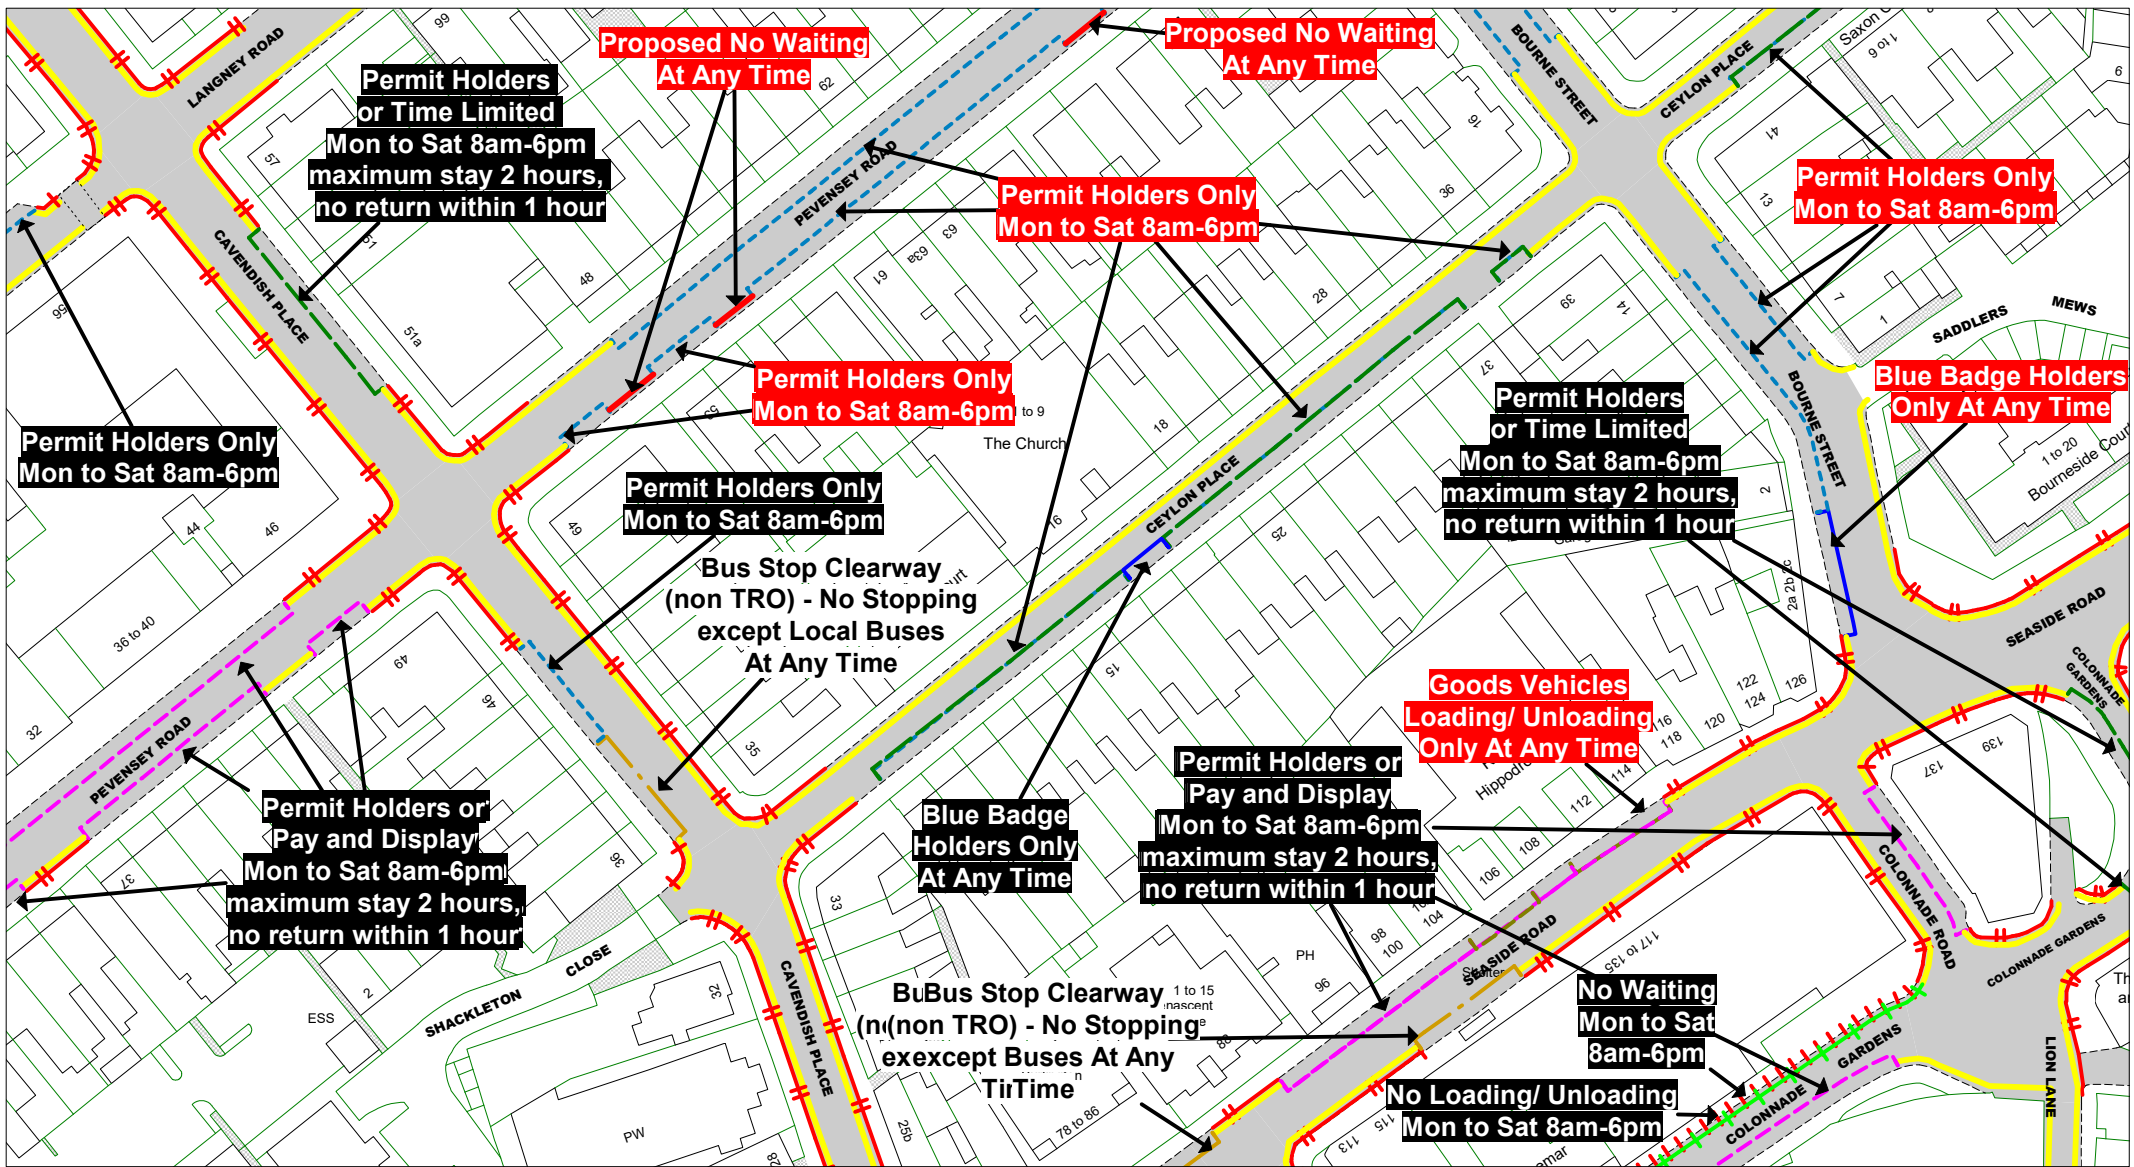






© Crown copyright. All rights reserved  
 East Sussex County Council  
 Licence No. 100019601 2023

**East Sussex**  
 County Council

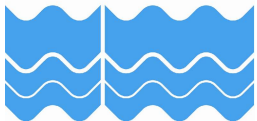

The East Sussex (Eastbourne)  
 (Parking Places and Waiting,  
 No Stopping, and Loading  
 Restrictions) Traffic Regulation  
 Order 2021  
 Amendment No \* Order 202\*

**Key to Non TRO Items**

- Pedestrian Crossing (controlled area)
- Pedestrian Crossing Point
- Bus Stop/Stand Clearway

**Key to TRO Restriction Types**

- No Waiting at Any Time
- No Waiting
- No Loading at Any Time
- No Loading at Any Time
- Pay and Display
- Resident Permit Holders Only
- Permit Holders Only
- Permit Holders or Pay and Display
- Permit Holders or Time Limited
- Loading/Unloading Only and Taxi Only
- Disabled Badge Holders Only
- Taxi Only
- Motorcycles Only
- Loading/Unloading Only
- Limited Waiting
- Ambulance Only
- Doctors Only
- Buses Only
- No Stopping On Entrance Markings
- No Waiting Vehicles over 5 tonnes gross weight
- No Stopping on Footway or Verge

**Key to Labels**

- Proposed New or Change to Existing Permanent TRO restriction
- Proposed Permanent TRO restriction
- Non TRO item
- Proposed No Waiting At Any Time
- Proposed removal of No Waiting At Any Time

**Adjacent Map Tile**

**OF180**


**OG179**

**OH180**




SCALE 1 : 1000  
 DATE 01/06/2023

Tile Ref: OG180  
 Revision: \*

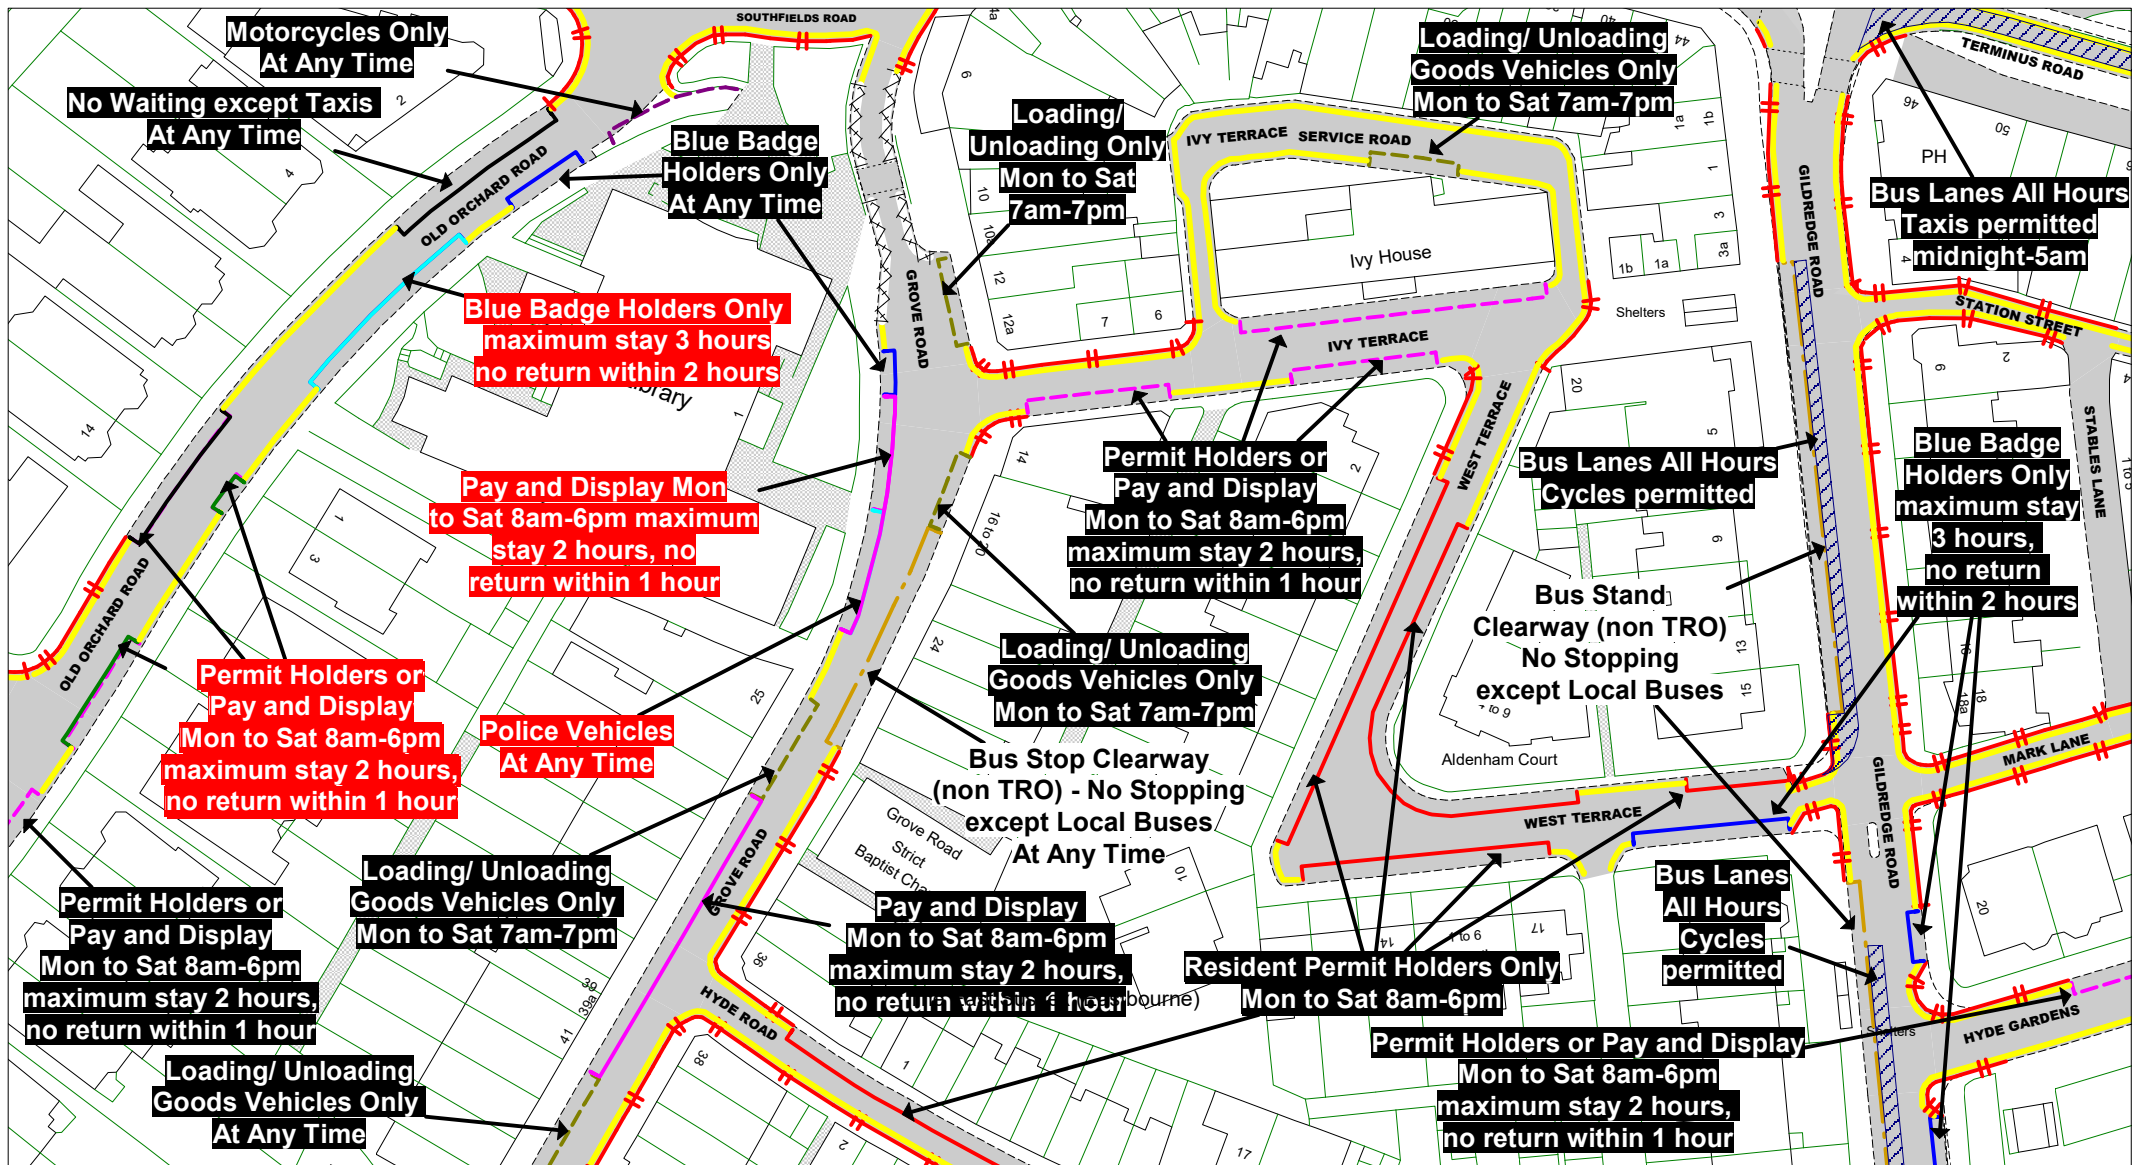

© Crown copyright. All rights reserved  
 East Sussex County Council  
 Licence No. 100019601 2023

**East Sussex**  
 County Council

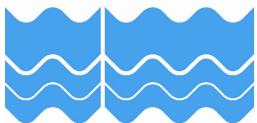

The East Sussex (Eastbourne) (Parking Places and Waiting, No Stopping, and Loading Restrictions) Traffic Regulation Order 2021  
 Amendment No \* Order 202\*

**Key to Non TRO Items**

- Pedestrian Crossing (controlled area)
- Pedestrian Crossing Point
- Bus Stop/ Stand Clearway

**Key to TRO Restriction Types**

- No Waiting at Any Time
- No Waiting
- No Loading at Any Time
- No Loading at Any Time
- Pay and Display
- Resident Permit Holders Only
- Permit Holders Only
- Permit Holders or Pay and Display
- Permit Holders or Time Limited
- Loading/Unloading Only and Taxi Only
- Disabled Badge Holders Only

- Taxi Only
- Motorcycles Only
- Loading/Unloading Only
- Limited Waiting
- Ambulance Only
- Doctors Only
- Buses Only
- No Stopping On Entrance Markings
- No Waiting Vehicles over 5 tonnes gross weight
- No Stopping on Footway or Verge

**Key to Labels**

- Proposed New or Change to Existing Permanent TRO restriction
- Proposed Permanent TRO restriction
- Non TRO item
- Proposed No Waiting At Any Time
- Proposed removal of No Waiting At Any Time


**Adjacent Map Tile**

- OG176
- OH175
- OH177
- OI176



SCALE 1 : 1000  
 DATE 01/06/2023

Tile Ref: OH176  
 Revision: \*

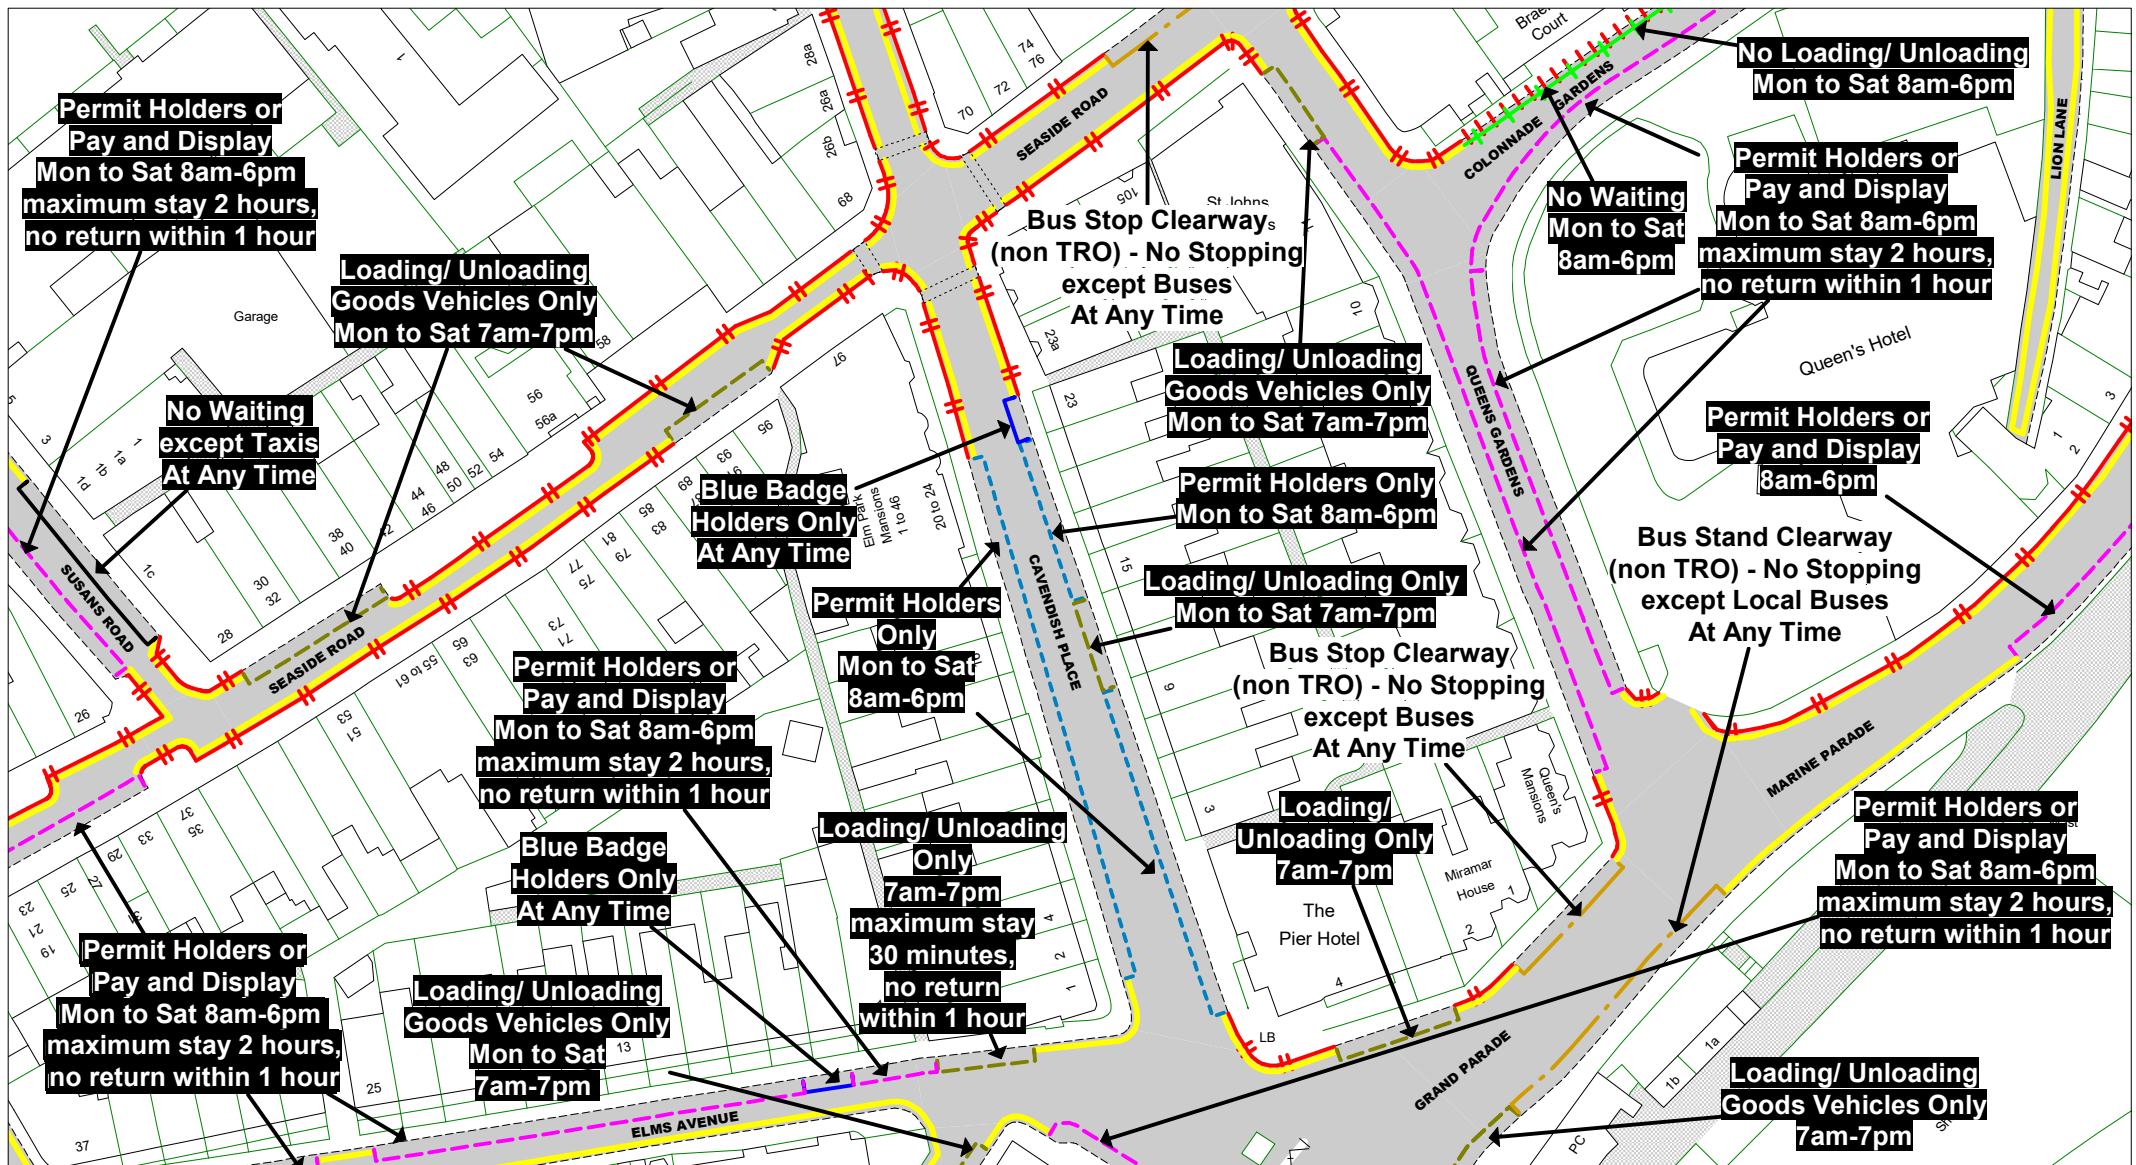

© Crown copyright. All rights reserved  
 East Sussex County Council  
 Licence No. 100019601 2023

**East Sussex**  
 County Council



The East Sussex (Eastbourne) (Parking Places and Waiting, No Stopping, and Loading Restrictions) Traffic Regulation Order 2021  
 Amendment No \* Order 202\*

**Key to Non TRO Items**

- Pedestrian Crossing (controlled area)
- Pedestrian Crossing Point
- Bus Stop/ Stand Clearway

**Key to TRO Restriction Types**

- No Waiting at Any Time
- No Waiting
- No Loading at Any Time
- No Loading at Any Time
- Pay and Display
- Resident Permit Holders Only
- Permit Holders Only
- Permit Holders or Pay and Display
- Permit Holders or Time Limited
- Loading/Unloading Only and Taxi Only
- Disabled Badge Holders Only

- Taxi Only
- Motorcycles Only
- Loading/Unloading Only
- Limited Waiting
- Ambulance Only
- Doctors Only
- Buses Only
- No Stopping on Entrance Markings
- No Waiting Vehicles over 5 tonnes gross weight
- No Stopping on Footway or Verge

**Key to Labels**


- Proposed New or Change to Existing Permanent TRO restriction
- Proposed Permanent TRO restriction
- Non TRO item
- Proposed No Waiting At Any Time
- Proposed removal of No Waiting At Any Time

**Adjacent Map Tile**

- OG179**
- OH178**
- OH180**
- OI179**



SCALE	1 : 1000
DATE	01/06/2023
Tile Ref: OH179	
Revision: *	

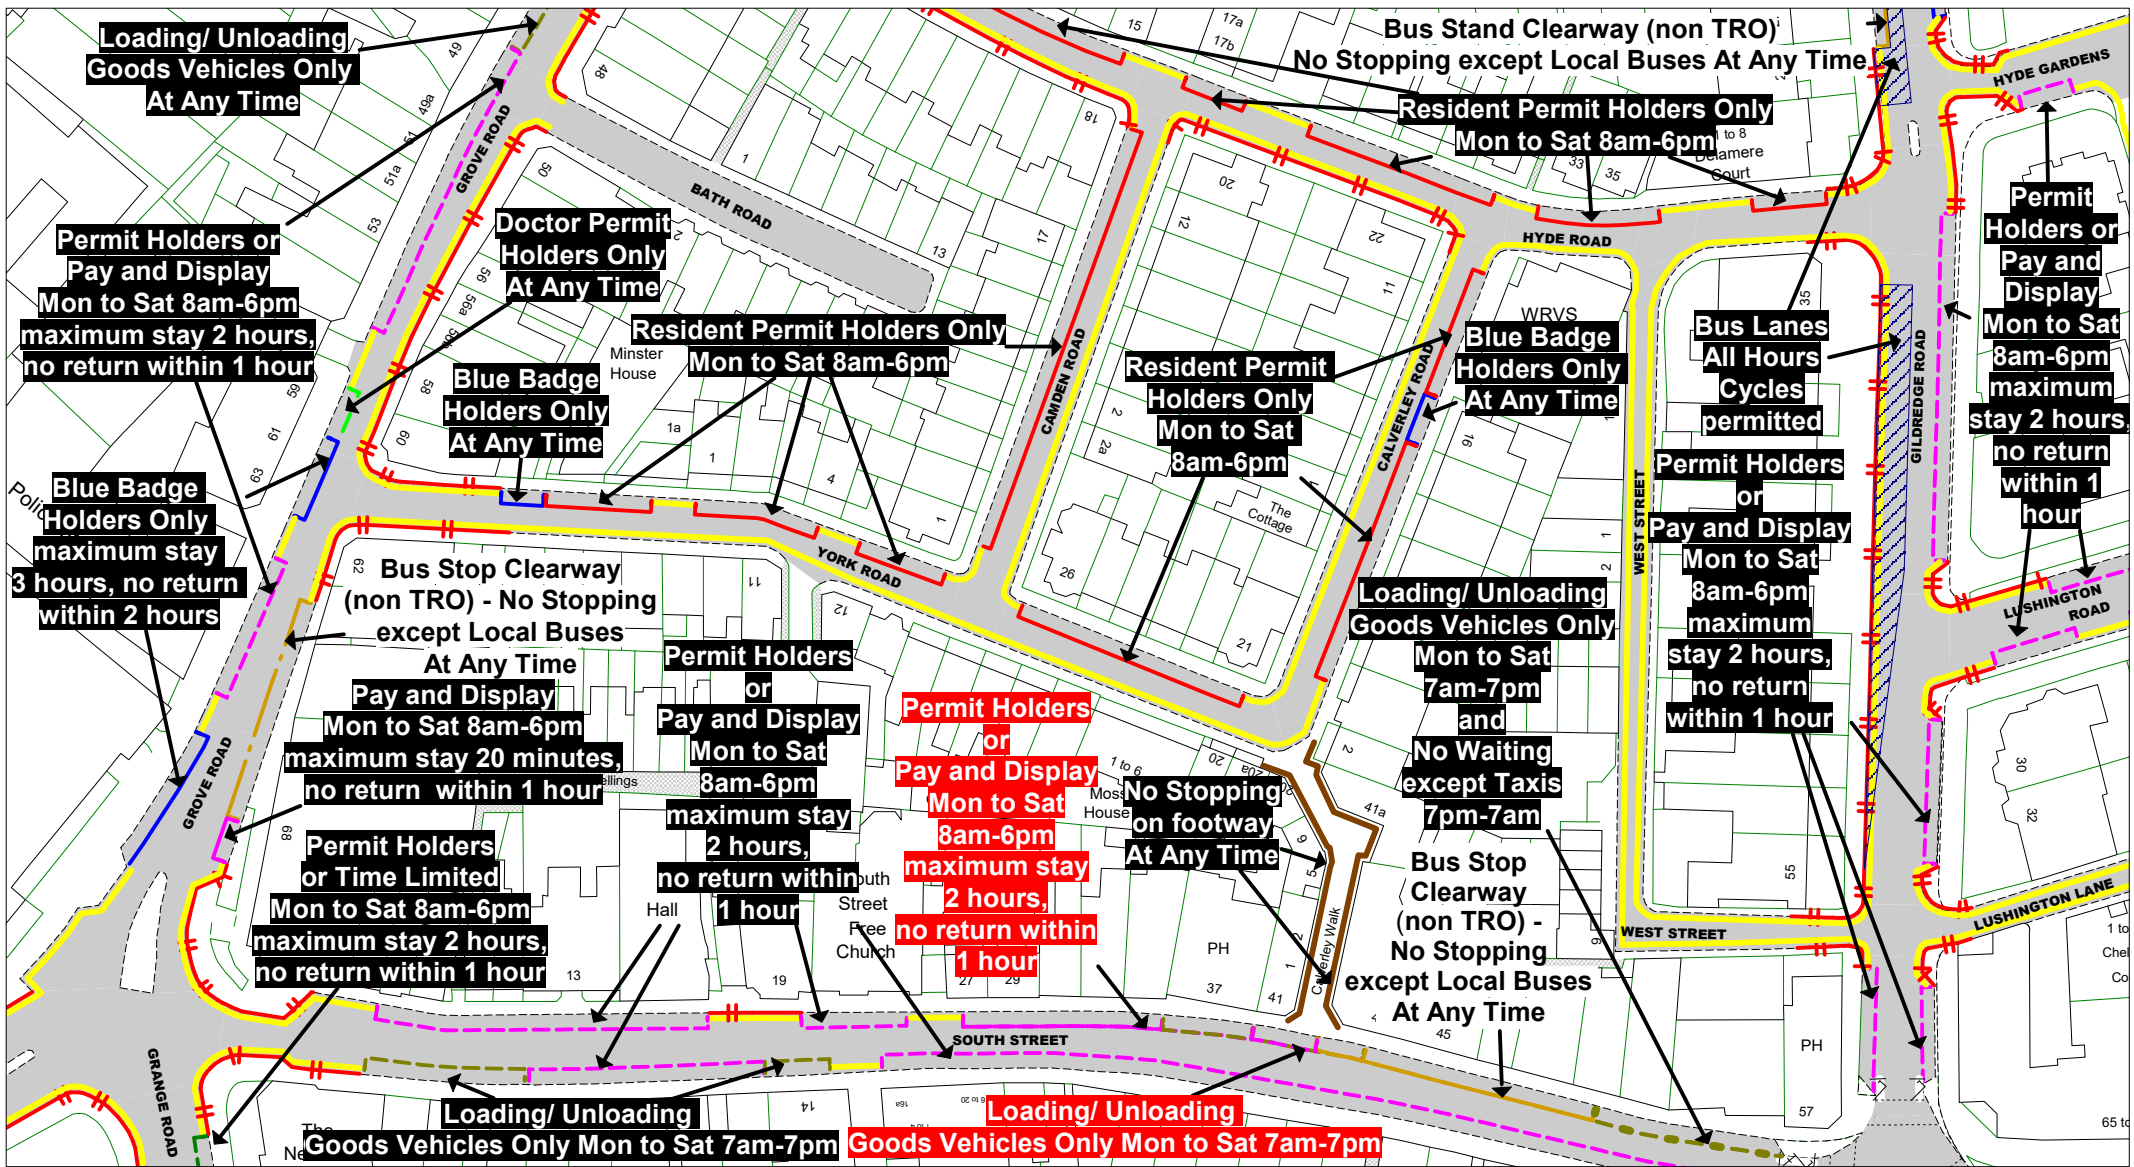

The East Sussex (Eastbourne) (Parking Places and Waiting, No Stopping, and Loading Restrictions) Traffic Regulation Order 2021  
 Amendment No \* Order 202\*

**Key to Non TRO Items**

- Pedestrian Crossing (controlled area)
- Pedestrian Crossing Point
- Bus Stop/Stand Clearway

**Key to TRO Restriction Types**

	No Waiting at Any Time		Taxi Only
	No Waiting		Motorcycles Only
	No Loading at Any Time		Loading/Unloading Only
	No Loading at Any Time		Limited Waiting
	Pay and Display		Ambulance Only
	Resident Permit Holders Only		Doctors Only
	Permit Holders Only		Buses Only
	Permit Holders or Pay and Display		No Stopping On Entrance Markings
	Permit Holders or Time Limited		No Waiting Vehicles over 5 tonnes gross weight
	Loading/Unloading Only and Taxi Only		No Stopping on Footway or Verge
	Disabled Badge Holders Only		


**Key to Labels**

	Proposed New or Change to Existing Permanent TRO restriction		Proposed No Waiting At Any Time
	Proposed Permanent TRO restriction		Proposed removal of No Waiting At Any Time
	Non TRO item		

**Adjacent Map Tile**


OH176  
 OI175  
 OI177  
 OJ176

SCALE 1 : 1000  
 DATE 01/06/2023  
 Tile Ref: OI176  
 Revision: \*

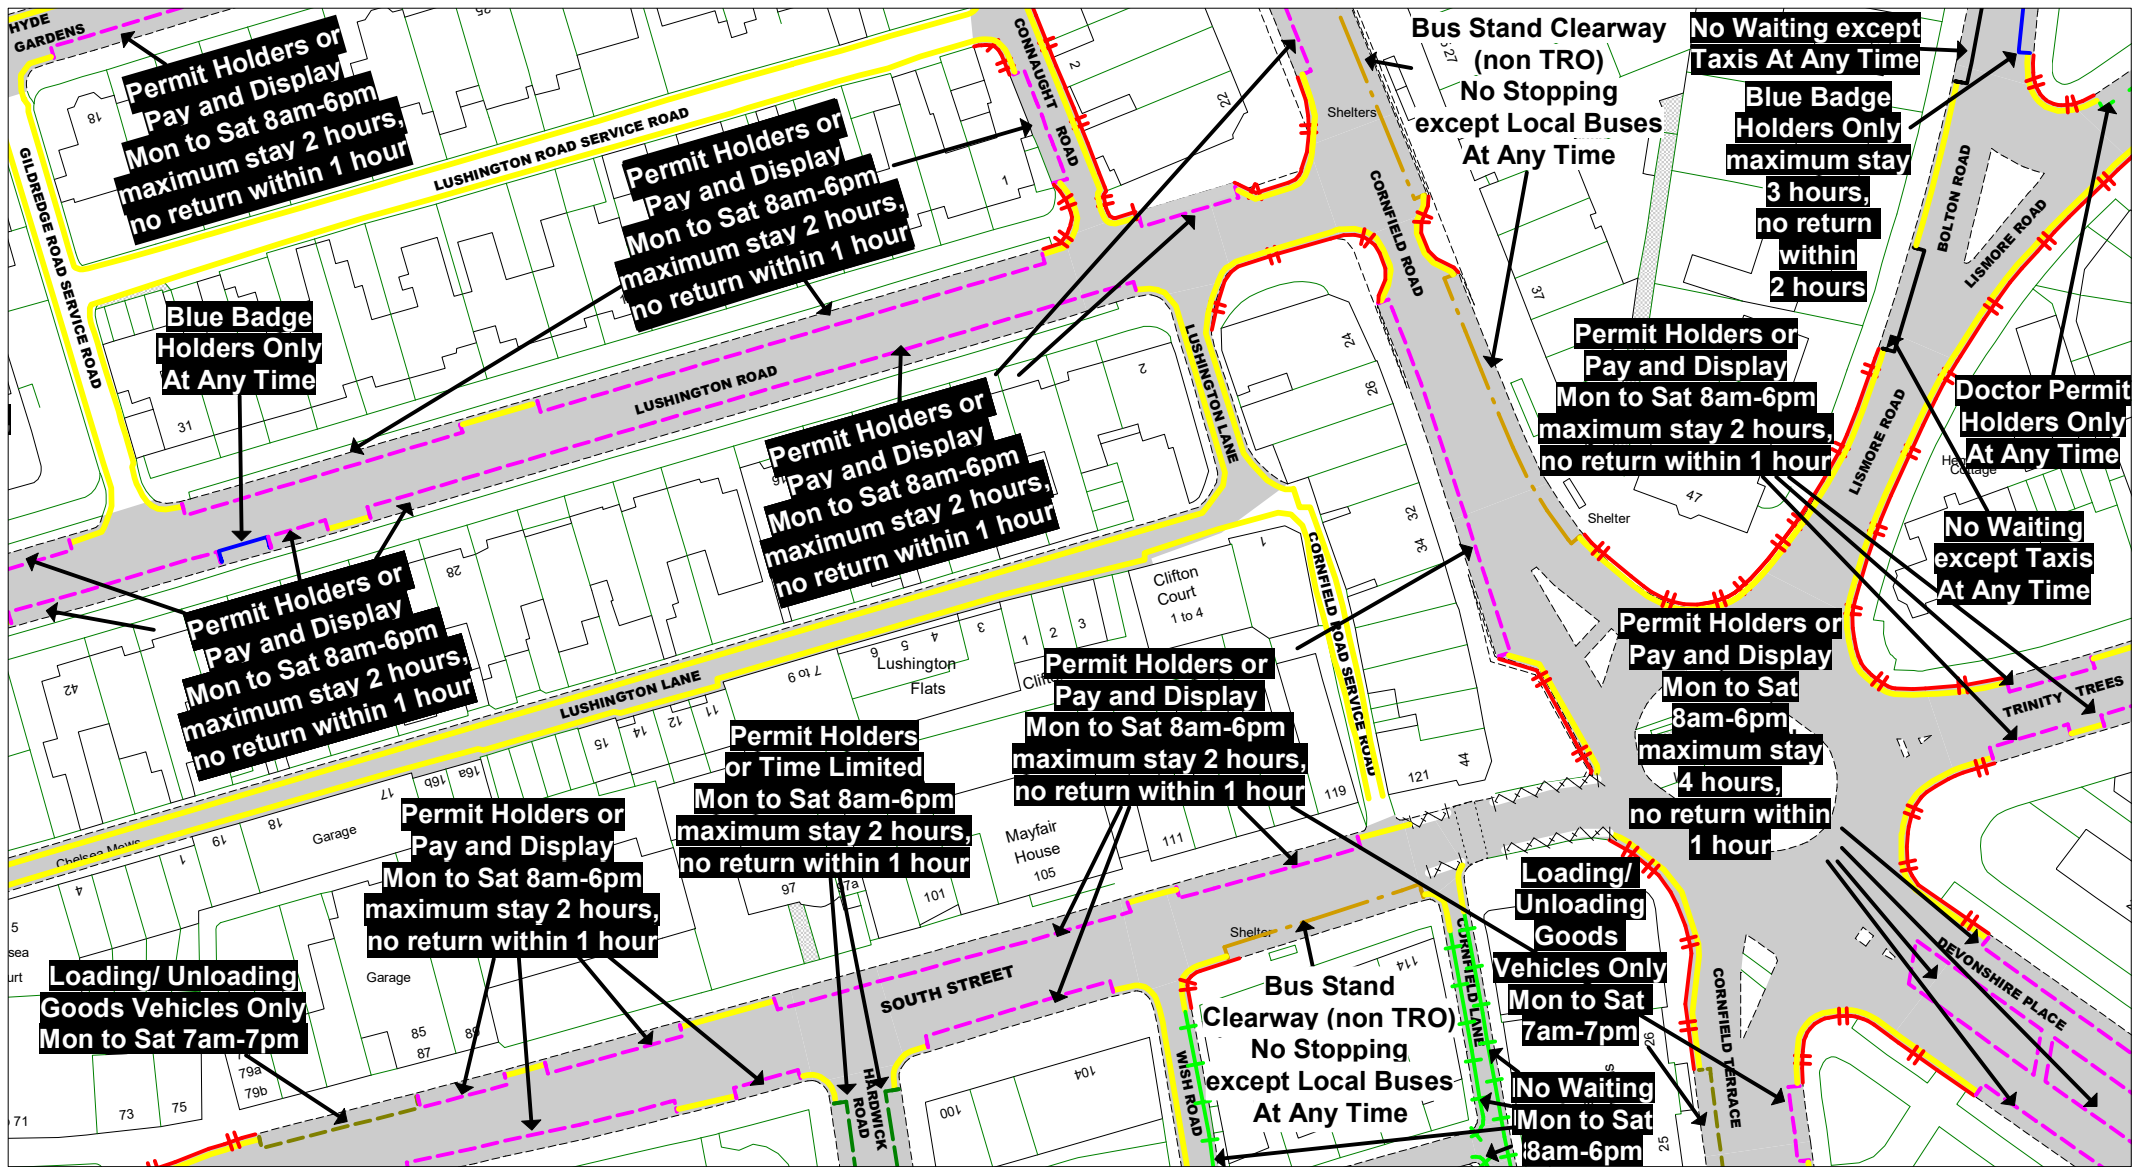

© Crown copyright. All rights reserved  
 East Sussex County Council  
 Licence No. 100019601 2023

**East Sussex**  
 County Council

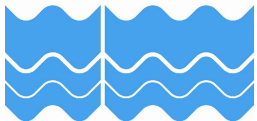

The East Sussex (Eastbourne) (Parking Places and Waiting, No Stopping, and Loading Restrictions) Traffic Regulation Order 2021  
 Amendment No \* Order 202\*

**Key to Non TRO Items**

- Pedestrian Crossing (controlled area)
- Pedestrian Crossing Point
- Bus Stop/ Stand Clearway

**Key to TRO Restriction Types**

- No Waiting at Any Time
- No Waiting
- No Loading at Any Time
- No Loading
- Pay and Display
- Permit Holders Only
- Permit Holders or Pay and Display
- Permit Holders or Time Limited
- Limited Waiting
- Disabled Badge Holders Only

- Taxi Only
- Motorcycles Only
- Loading/ Unloading Only
- Car Club Permit Only
- No Stopping on Footway or Verge
- No Waiting Vehicles over 5 tonnes gross weight
- No Stopping On Entrance Markings
- Restricted Parking Zone No Waiting at Any Time

**Key to Labels**


- Proposed Permanent TRO restriction
- Non TRO item

**Adjacent Map Tile**

- OH177
- O1176
- O1178
- OJ177



SCALE	1 : 1000
DATE	01/06/2023
Tile Ref: O1177	
Revision: *	

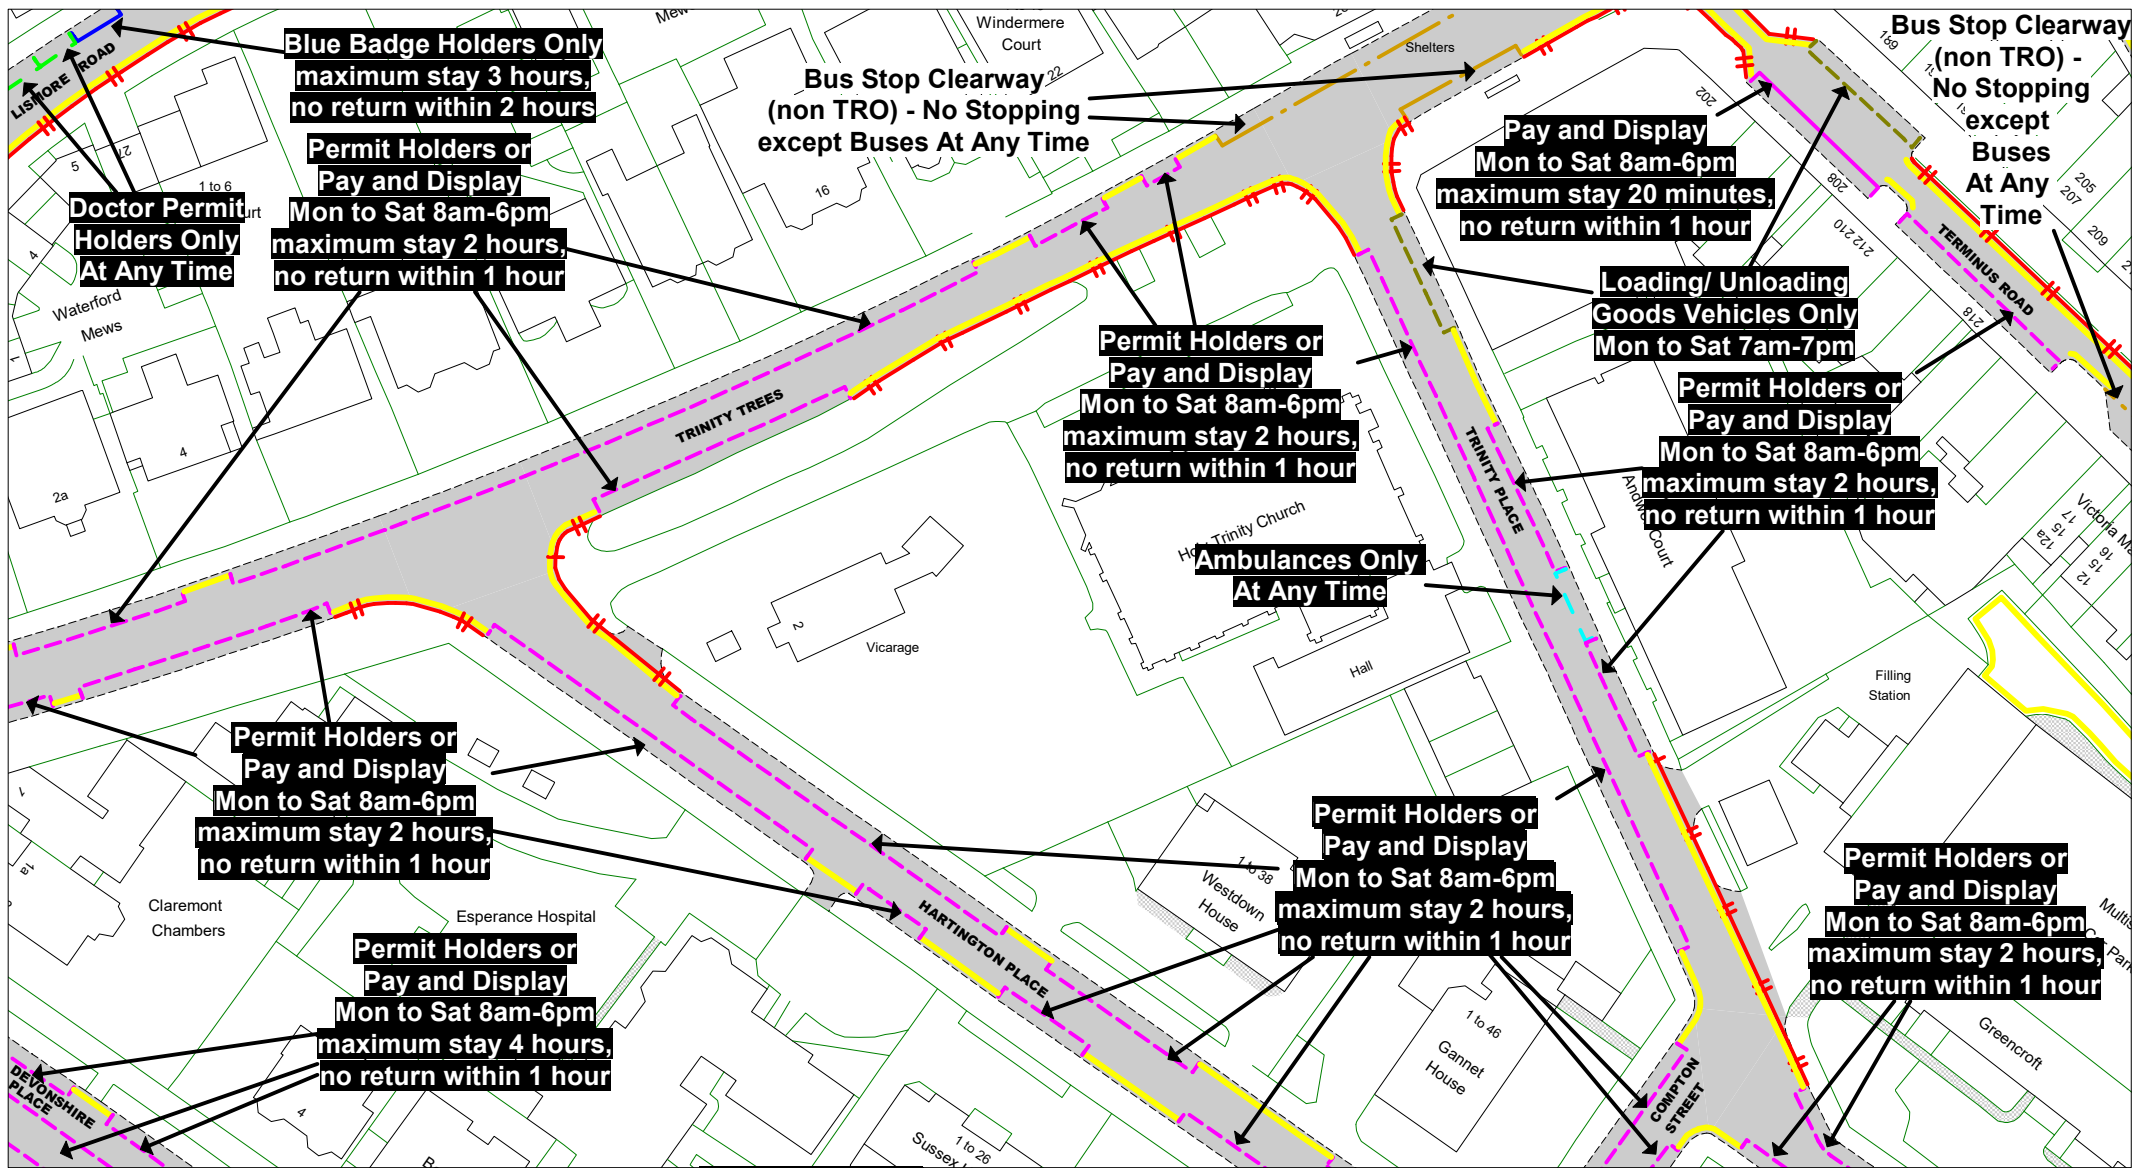

The East Sussex (Eastbourne) (Parking Places and Waiting, No Stopping, and Loading Restrictions) Traffic Regulation Order 2021  
Amendment No \* Order 202\*

**Key to Non TRO Items**

- Pedestrian Crossing (controlled area)
- Pedestrian Crossing Point
- Bus Stop/ Stand Clearway

**Key to TRO Restriction Types**

- No Waiting at Any Time
- No Waiting
- No Loading at Any Time
- No Loading at Any Time
- Pay and Display
- Resident Permit Holders Only
- Permit Holders Only
- Permit Holders or Pay and Display
- Permit Holders or Time Limited
- Loading/Unloading Only and Taxi Only
- Disabled Badge Holders Only

- Taxi Only
- Motorcycles Only
- Loading/ Unloading Only
- Limited Waiting
- Ambulance Only
- Doctors Only
- Buses Only
- No Stopping On Entrance Markings
- No Waiting Vehicles over 5 tonnes gross weight
- No Stopping on Footway or Verge

**Key to Labels**

- Proposed New or Change to Existing Permanent TRO restriction
- Proposed Permanent TRO restriction
- Non TRO item
- Proposed No Waiting At Any Time
- Proposed removal of No Waiting At Any Time


**Adjacent Map Tile**

OH178

O1177

O1179

OJ178

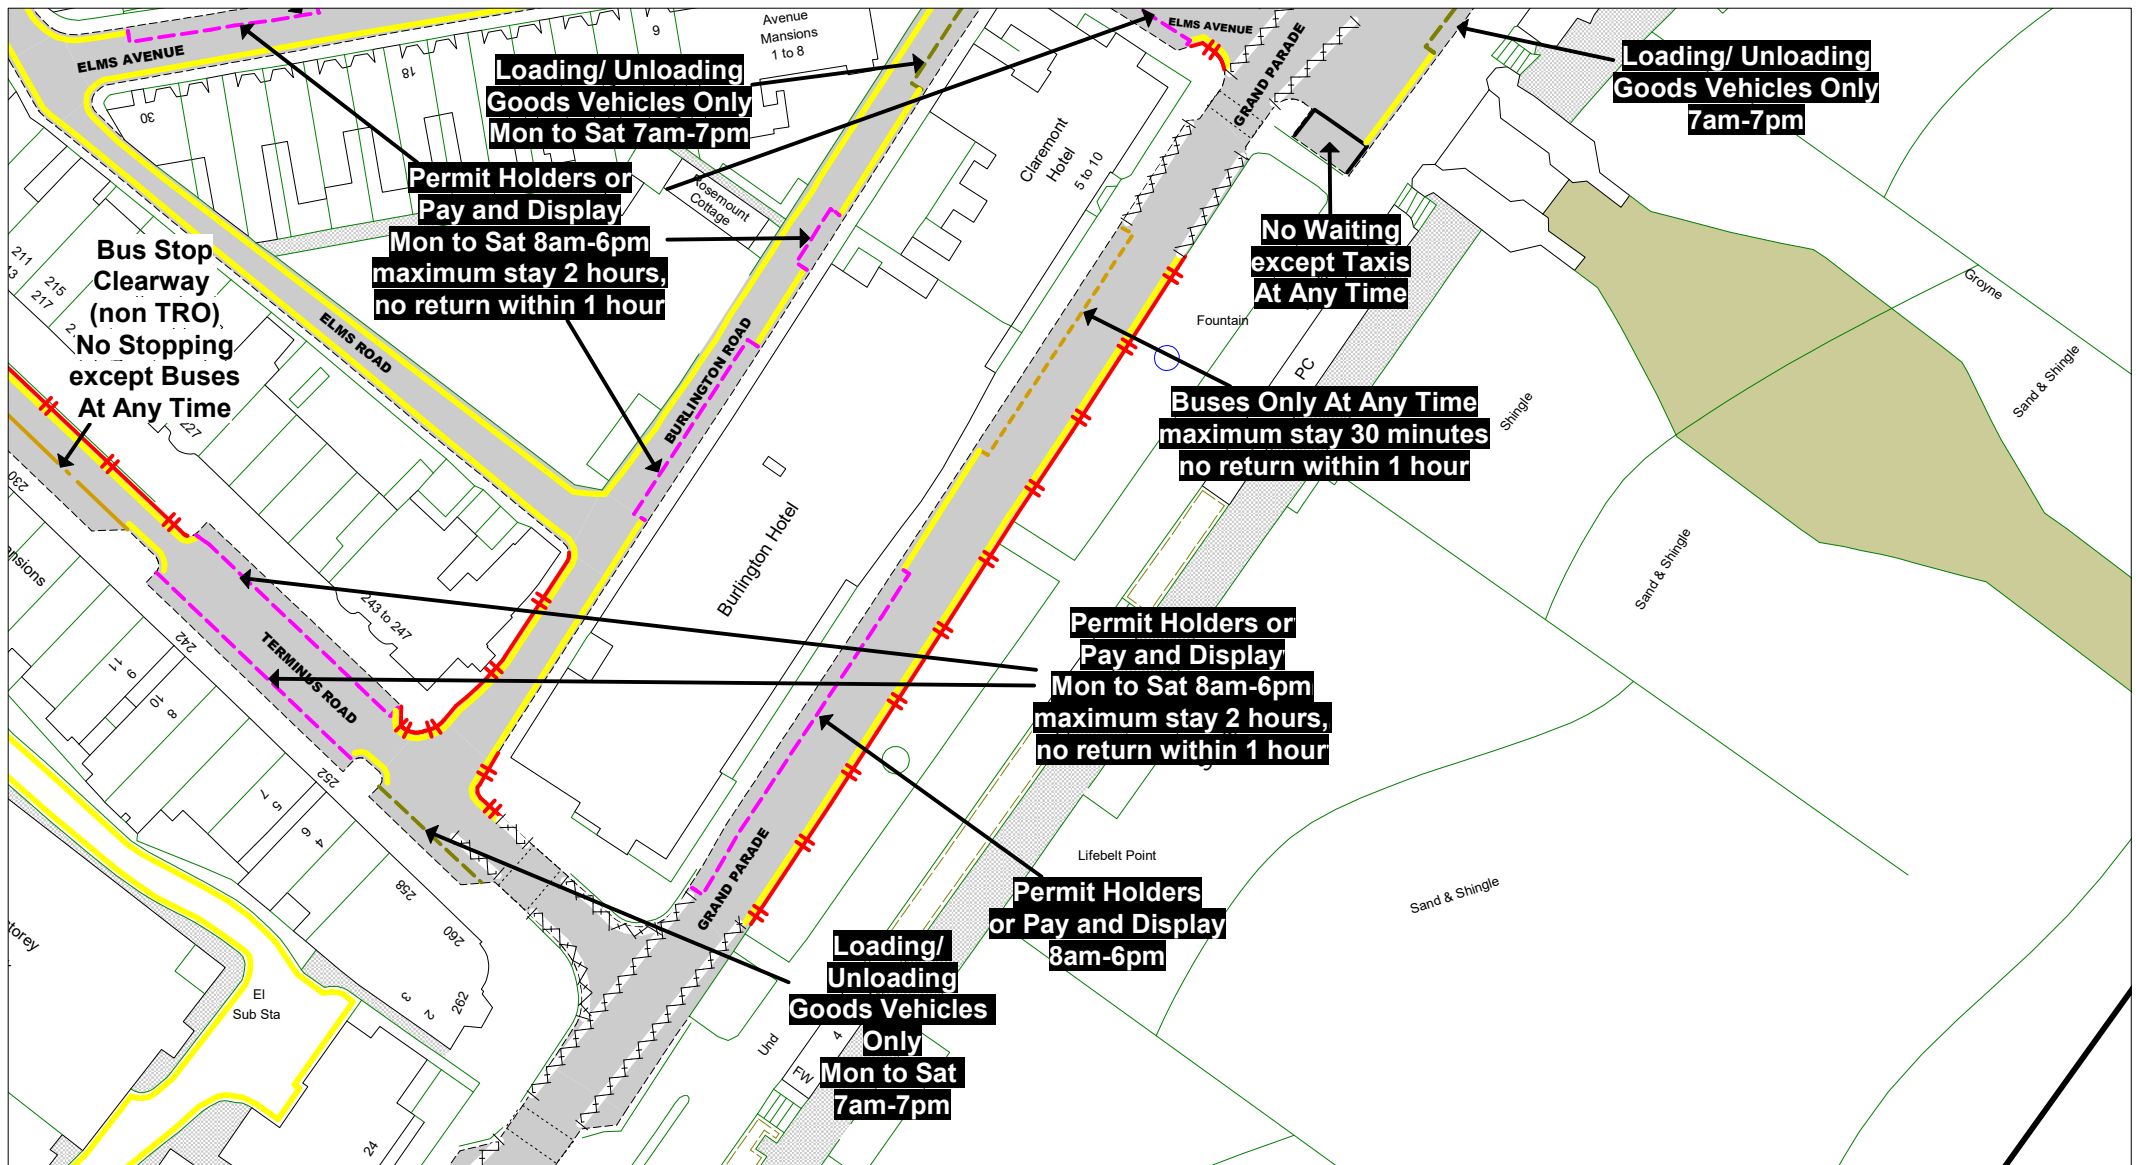

The East Sussex (Eastbourne) (Parking Places and Waiting, No Stopping, and Loading Restrictions) Traffic Regulation Order 2021  
 Amendment No \* Order 202\*

**Key to Non TRO Items**

- Pedestrian Crossing (controlled area)
- Pedestrian Crossing Point
- Bus Stop/ Stand Clearway

**Key to TRO Restriction Types**

	No Waiting at Any Time
	No Waiting
	No Loading at Any Time
	No Loading at Any Time
	Pay and Display
	Resident Permit Holders Only
	Permit Holders Only
	Permit Holders or Pay and Display
	Permit Holders or Time Limited
	Loading/Unloading Only and Taxi Only
	Disabled Badge Holders Only

	Taxi Only
	Motorcycles Only
	Loading/ Unloading Only
	Limited Waiting
	Ambulance Only
	Doctors Only
	Buses Only
	No Stopping On Entrance Markings
	No Waiting Vehicles over 5 tonnes gross weight
	No Stopping on Footway or Verge

**Key to Labels**

	Proposed New or Change to Existing Permanent TRO restriction
	Proposed Permanent TRO restriction
	Non TRO item
	Proposed No Waiting At Any Time
	Proposed removal of No Waiting At Any Time

**Adjacent Map Tile**

OH179

O1178


OJ179

SCALE 1 : 1000

DATE 01/06/2023

Tile Ref: O1179

Revision: \*

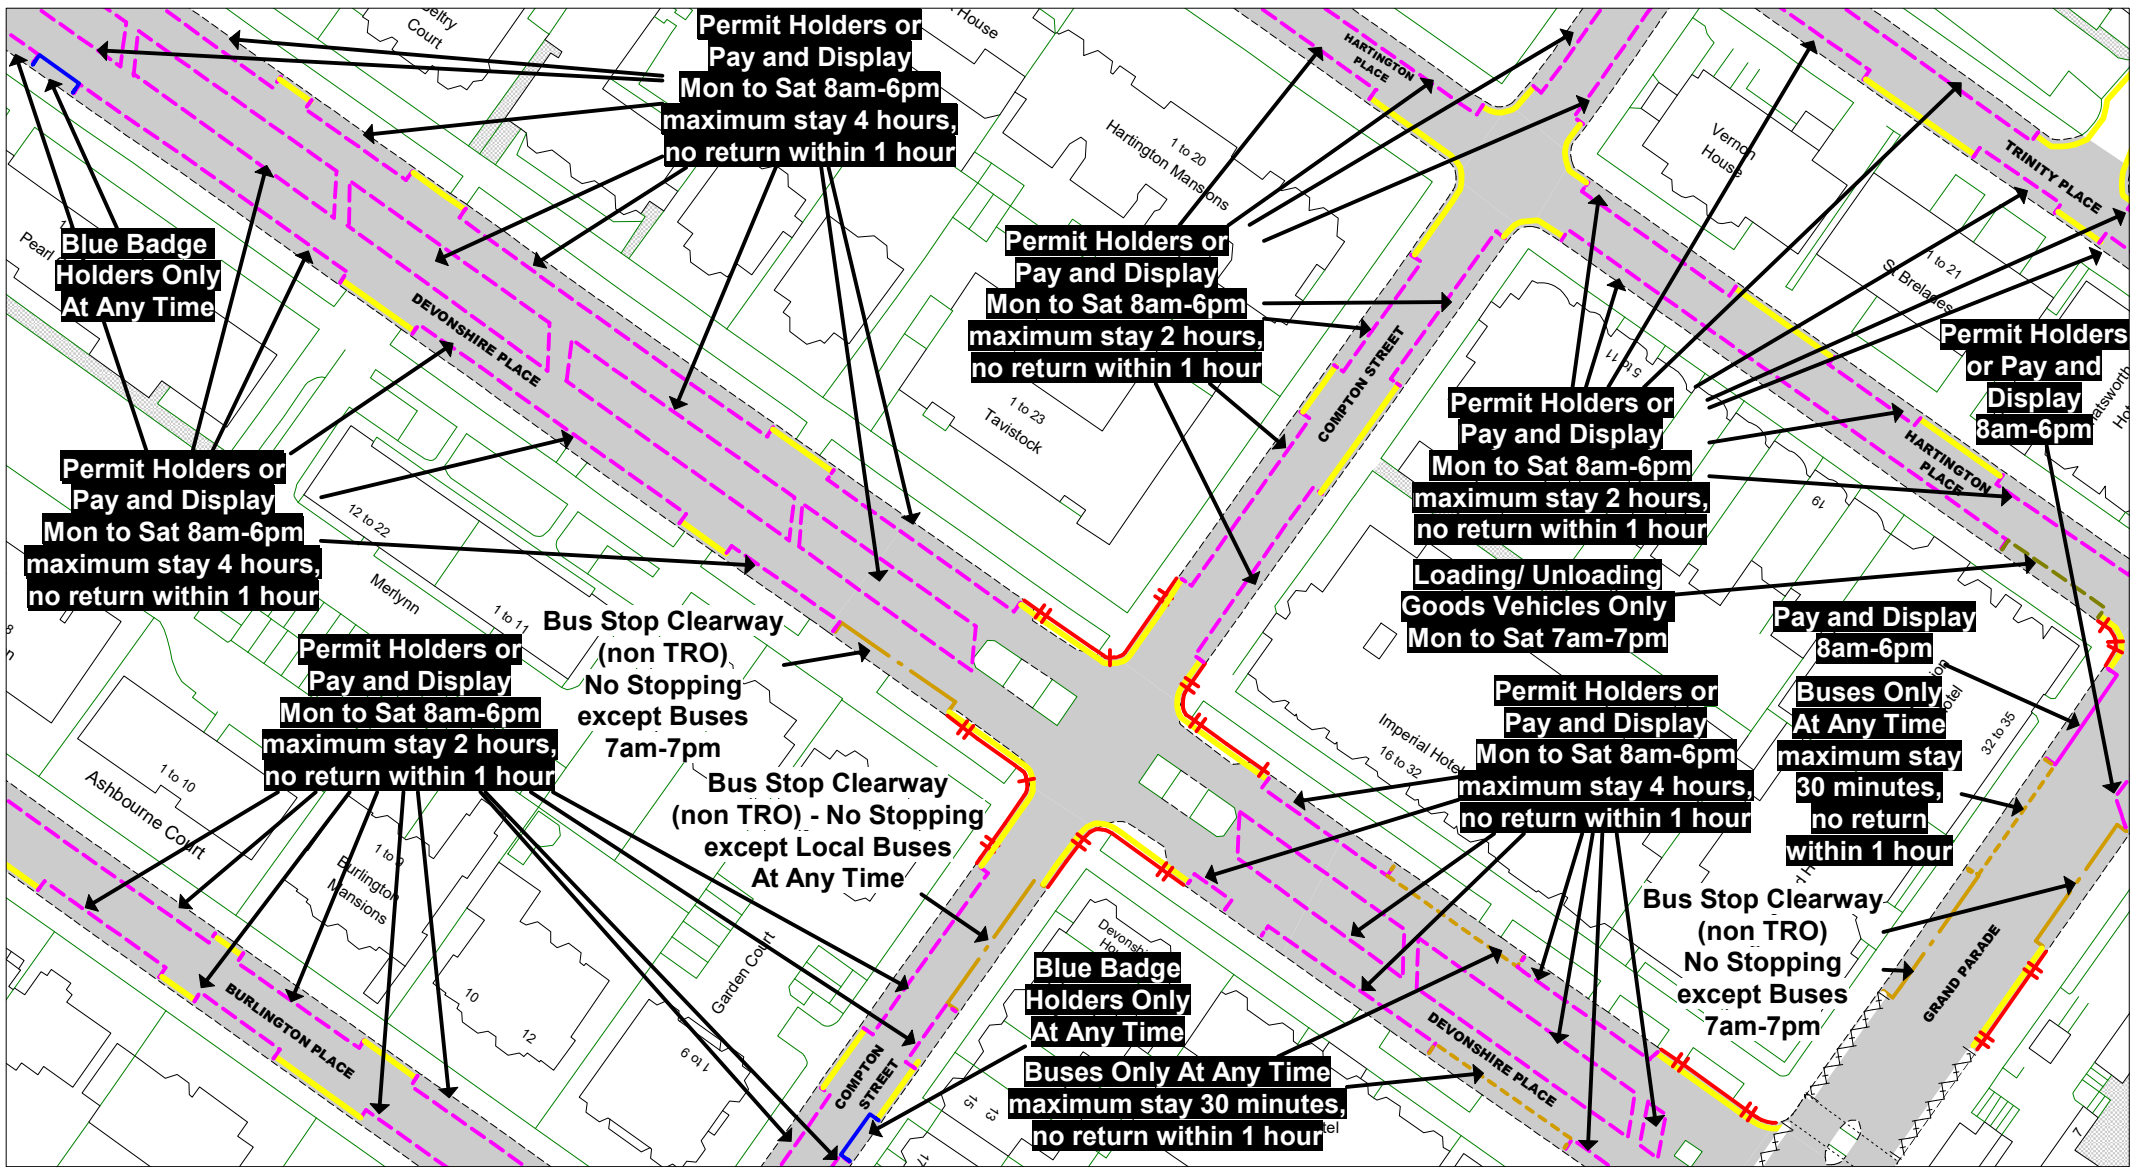

The East Sussex (Eastbourne) (Parking Places and Waiting, No Stopping, and Loading Restrictions) Traffic Regulation Order 2021 Amendment No \* Order 202\*

**Key to Non TRO Items**

- Pedestrian Crossing (controlled area)
- Pedestrian Crossing Point
- Bus Stop/ Stand Clearway

**Key to TRO Restriction Types**

	No Waiting at Any Time
	No Waiting
	No Loading at Any Time
	No Loading at Any Time
	Pay and Display
	Resident Permit Holders Only
	Permit Holders Only
	Permit Holders or Pay and Display
	Permit Holders or Time Limited
	Loading/Unloading Only and Taxi Only
	Disabled Badge Holders Only

	Taxi Only
	Motorcycles Only
	Loading/ Unloading Only
	Limited Waiting
	Ambulance Only
	Doctors Only
	Buses Only
	No Stopping On Entrance Markings
	No Waiting Vehicles over 5 tonnes gross weight
	No Stopping on Footway or Verge

**Key to Labels**

	Proposed New or Change to Existing Permanent TRO restriction
	Proposed Permanent TRO restriction
	Non TRO item
	Proposed No Waiting At Any Time
	Proposed removal of No Waiting At Any Time

**Adjacent Map Tile**

OI178

OJ177


OJ179

OK178

N  
  
 S


SCALE	1 : 1000
DATE	01/06/2023
Tile Ref: OJ178 Revision: *	



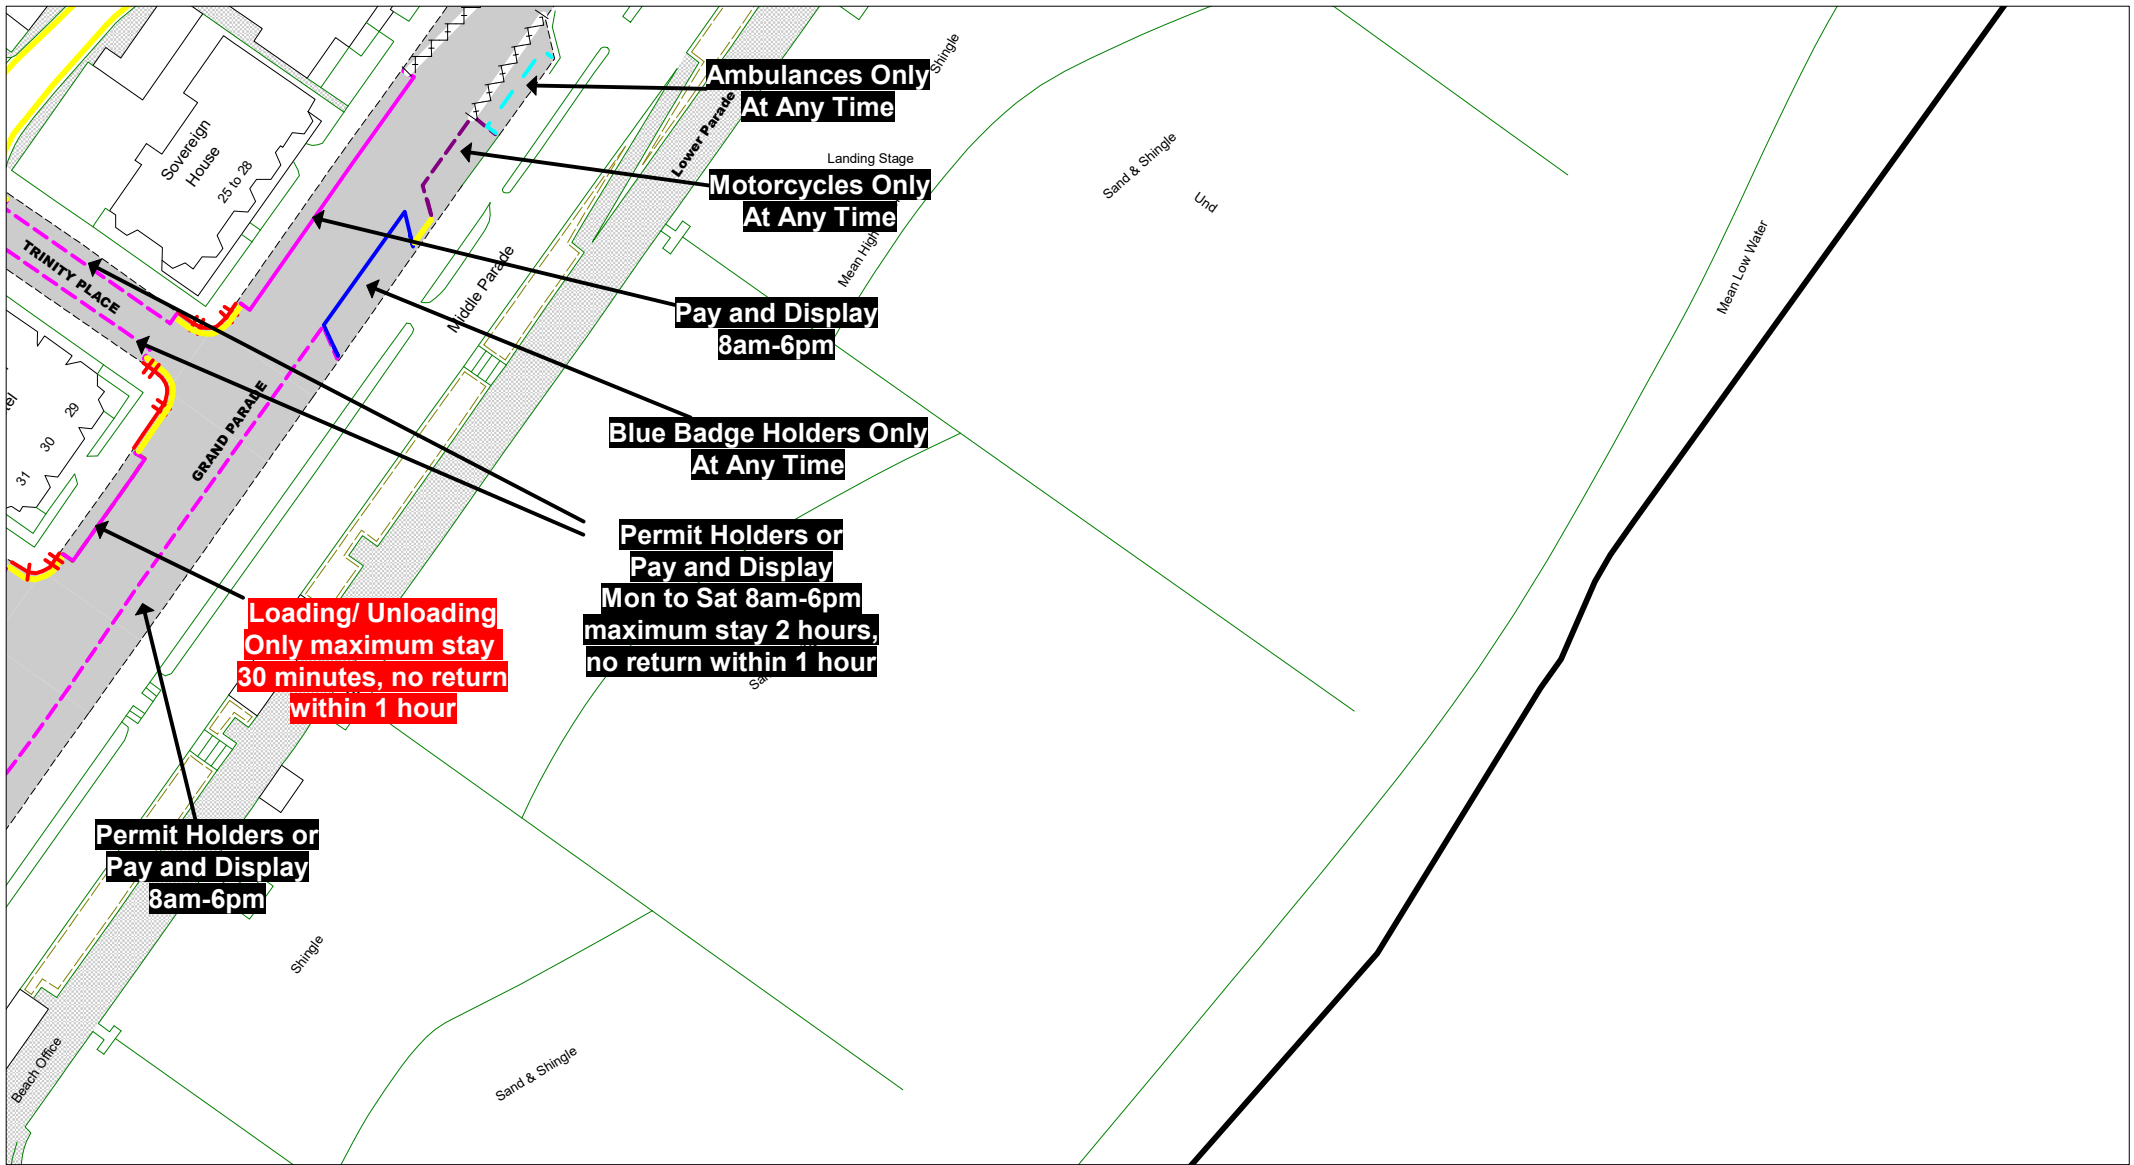

© Crown copyright. All rights reserved  
East Sussex County Council  
Licence No. 100019601 2023

**East Sussex**  
County Council

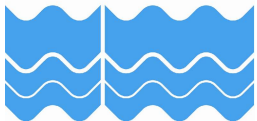

The East Sussex (Eastbourne)  
(Parking Places and Waiting,  
No Stopping, and Loading  
Restrictions) Traffic Regulation  
Order 2021  
Amendment No \* Order 202\*

**Key to Non TRO Items**

- Pedestrian Crossing (controlled area)
- Pedestrian Crossing Point
- Bus Stop/ Stand Clearway

**Key to TRO Restriction Types**

- No Waiting at Any Time
- No Waiting
- No Loading at Any Time
- No Loading at Any Time
- Pay and Display
- Resident Permit Holders Only
- Permit Holders Only
- Permit Holders or Pay and Display
- Permit Holders or Time Limited
- Loading/Unloading Only and Taxi Only
- Disabled Badge Holders Only
- Taxi Only
- Motorcycles Only
- Loading/ Unloading Only
- Limited Waiting
- Ambulance Only
- Doctors Only
- Buses Only
- No Stopping On Entrance Markings
- No Waiting Vehicles over 5 tonnes gross weight
- No Stopping on Footway or Verge

**Key to Labels**

- Proposed New or Change to Existing Permanent TRO restriction
- Proposed Permanent TRO restriction
- Non TRO item
- Proposed No Waiting At Any Time
- Proposed removal of No Waiting At Any Time

**Adjacent Map Tile**

OI179  
OJ178



SCALE	1 : 1000
DATE	01/06/2023

Tile Ref: OJ179  
Revision: \*