

Eastbourne Parking Review 2022-2023

Formal Consultation

Drawings



Please note that a key for the restriction types shown on these drawings is available as a separate document titled:
Key To Restriction Types Eastbourne Parking Review



Eastbourne Parking Review 2022-2023

Formal consultation drawings


	Road Name	Drawing No.
1	Alverstone Close	EB22 01F
2	Belmore Road	EB22 02F
3	Bourne Street	EB22 03F
4	Cornfield Road	EB22 04F
5	Gore Park Road	EB22 05F
6	Grand Parade Service Road	EB22 06F
7	Green Street	EB22 07F
8	Grove Road	EB22 08F
9	Hawkhurst Close	EB22 08F DB
10	King Edwards Parade	EB22 09F
11	Langney Rise	EB22 10F
12	Langney Road	EB22 11F
13	Lindfield Road	EB22 12F
14	Longstone Road	EB22 13F
15	Milfoil Drive	EB22 01F
16	Milton Road	EB22 05F
17	New Road	EB22 02F
18	Old Orchard Road	EB22 08F
19	Parkfield Avenue	EB22 12F
20	Seaside Road	EB22 03F
21	South Street	EB22 14F
22	Tideswell Road	EB22 14F DB
23	The Vineries	EB22 10F
24	Westfield Road	EB22 15F

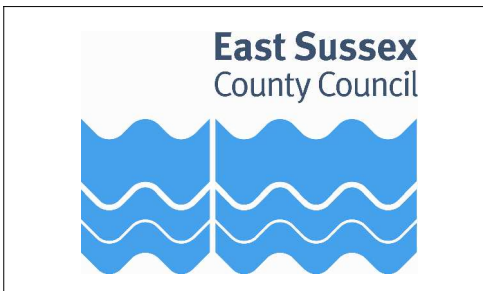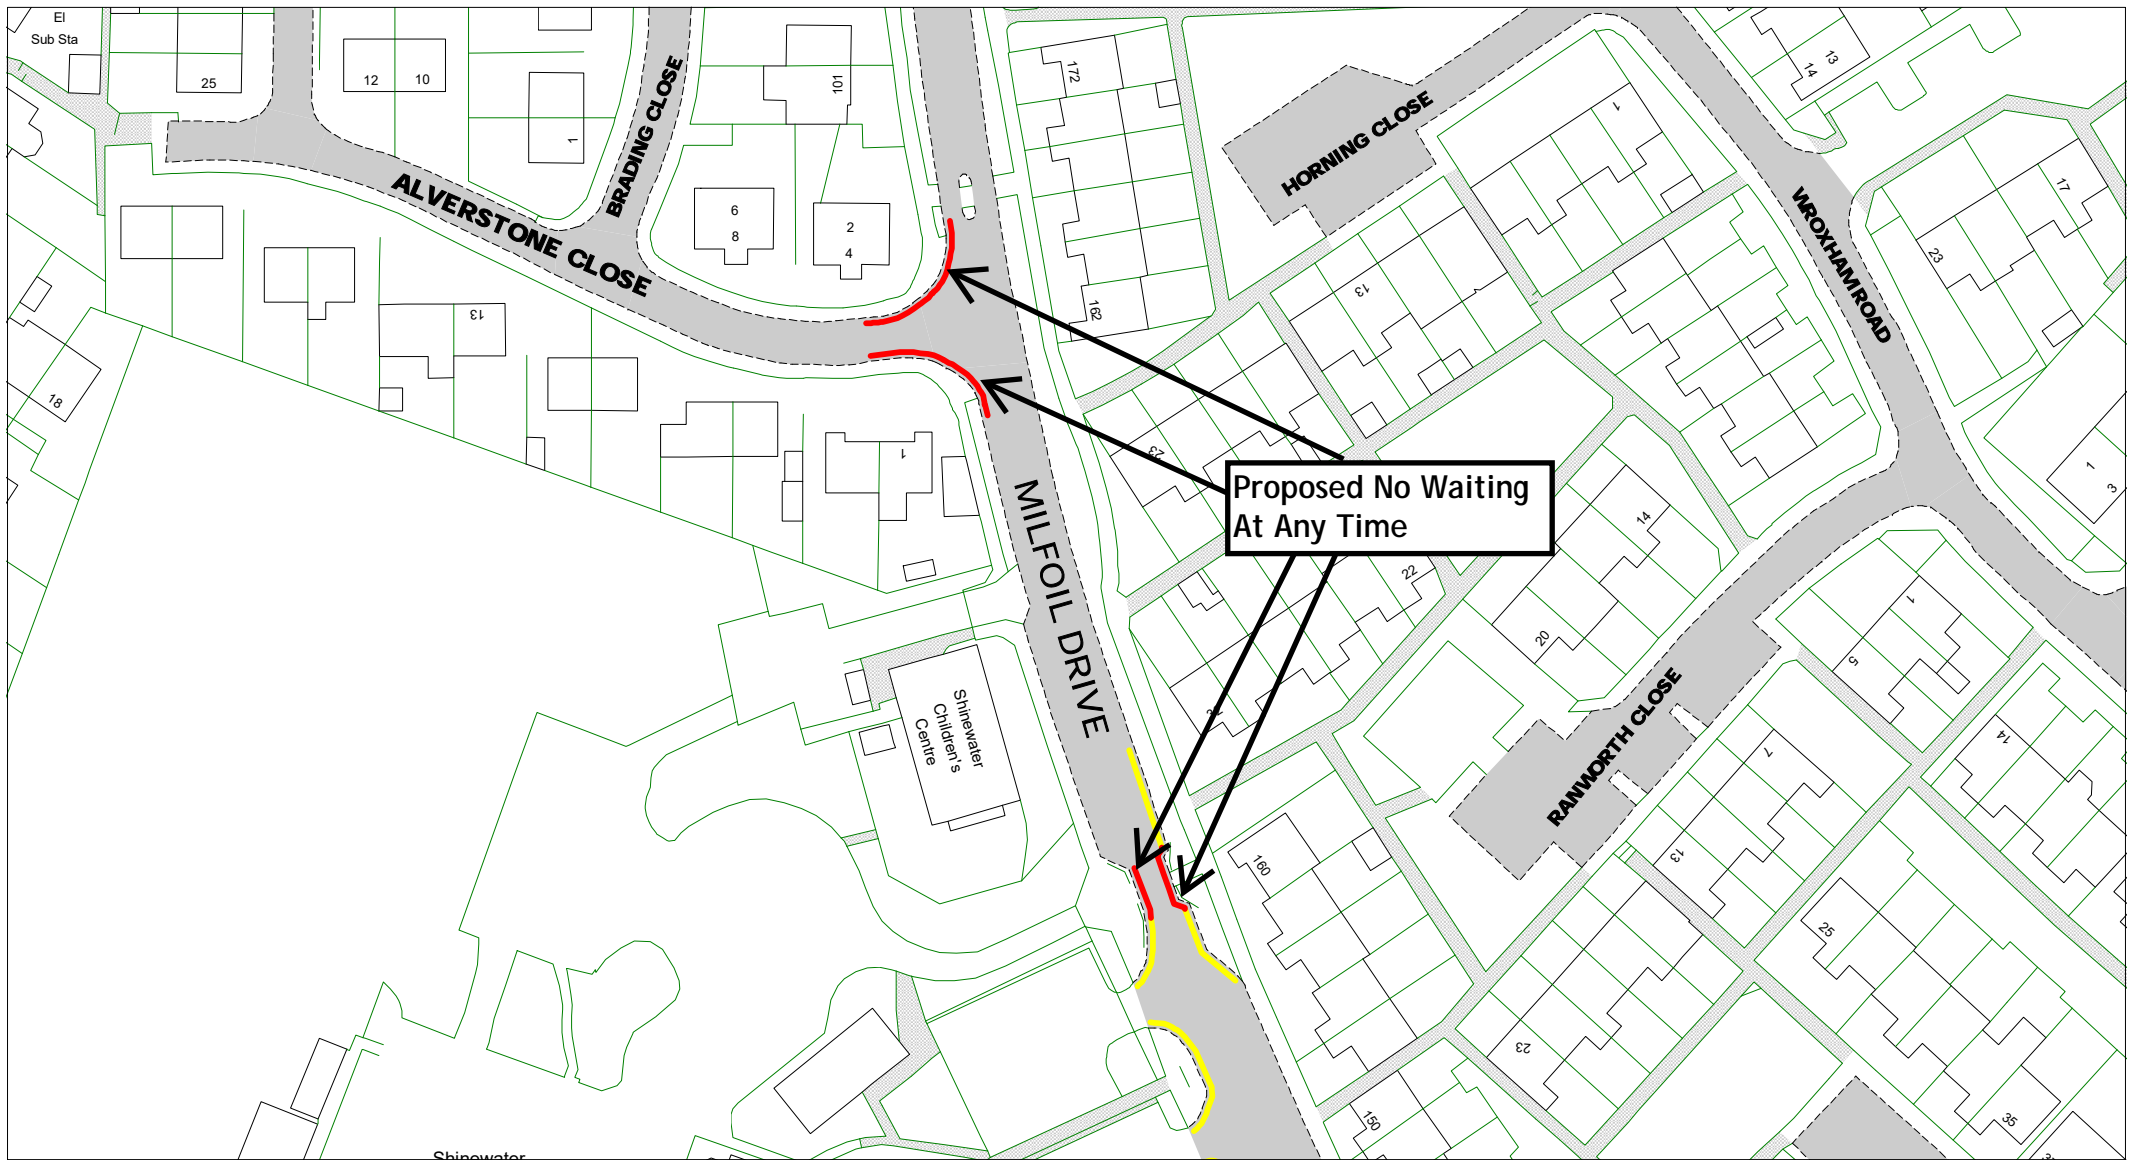

Alverstone Close, Milfoil Drive


[Return to index](#)

SCALE	1 : 1000
DATE	19/06/2023
DRAWING No.	EB22 01F
DRAWN BY	
© Crown copyright. All rights reserved East Sussex County Council Licence No. 100019601 2023	

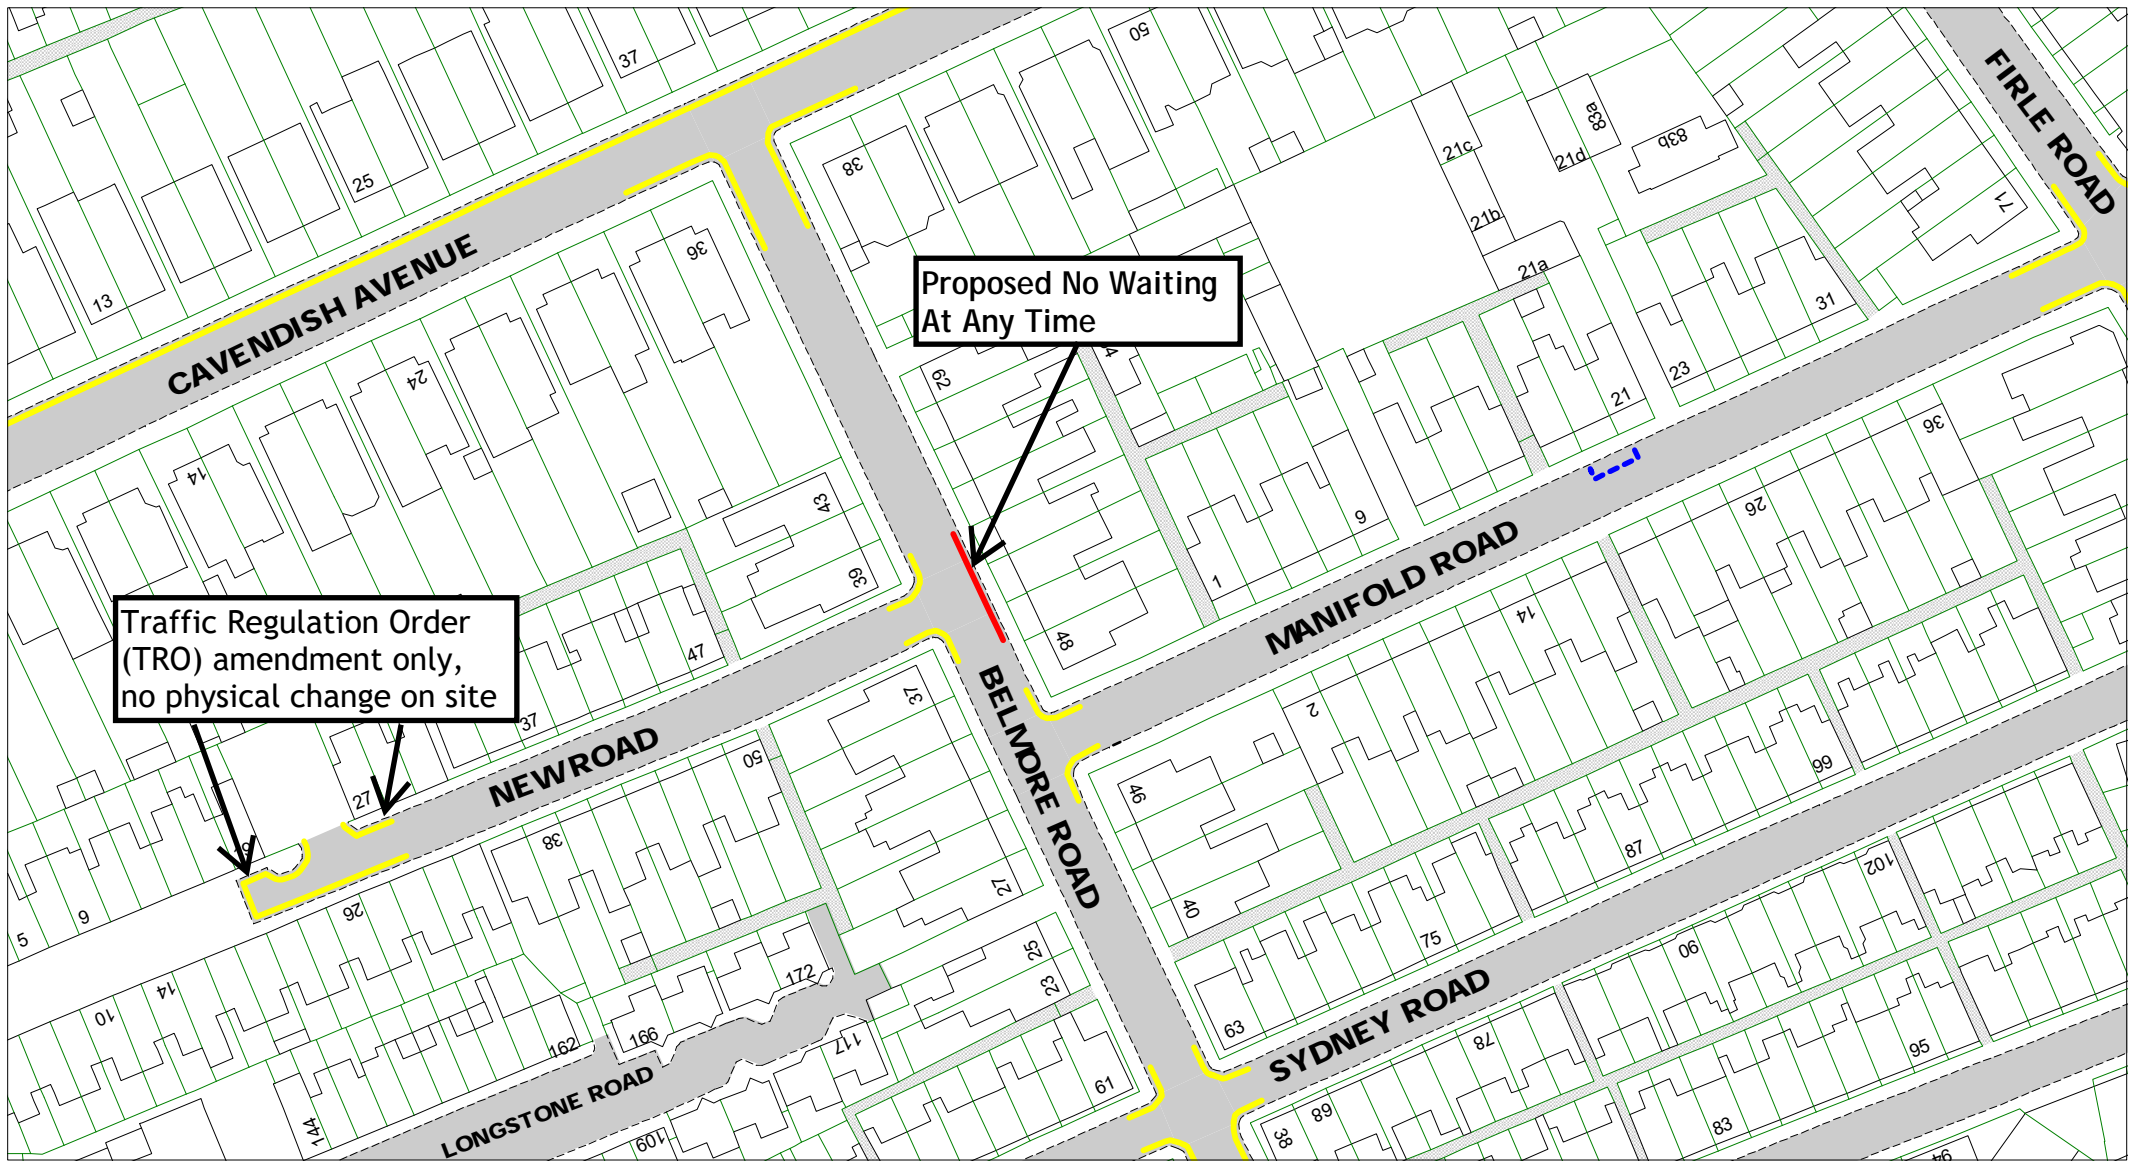

Proposed No Waiting
At Any Time


Traffic Regulation Order
(TRO) amendment only,
no physical change on site

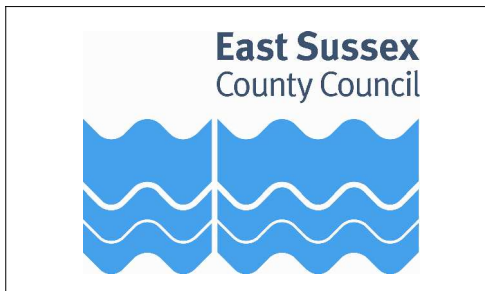


Belmore Road, New Road

Return to index

SCALE	1 : 1000
DATE	19/06/2023
DRAWING No.	EB22 02F
DRAWN BY	
© Crown copyright. All rights reserved East Sussex County Council Licence No. 100019601 2023	

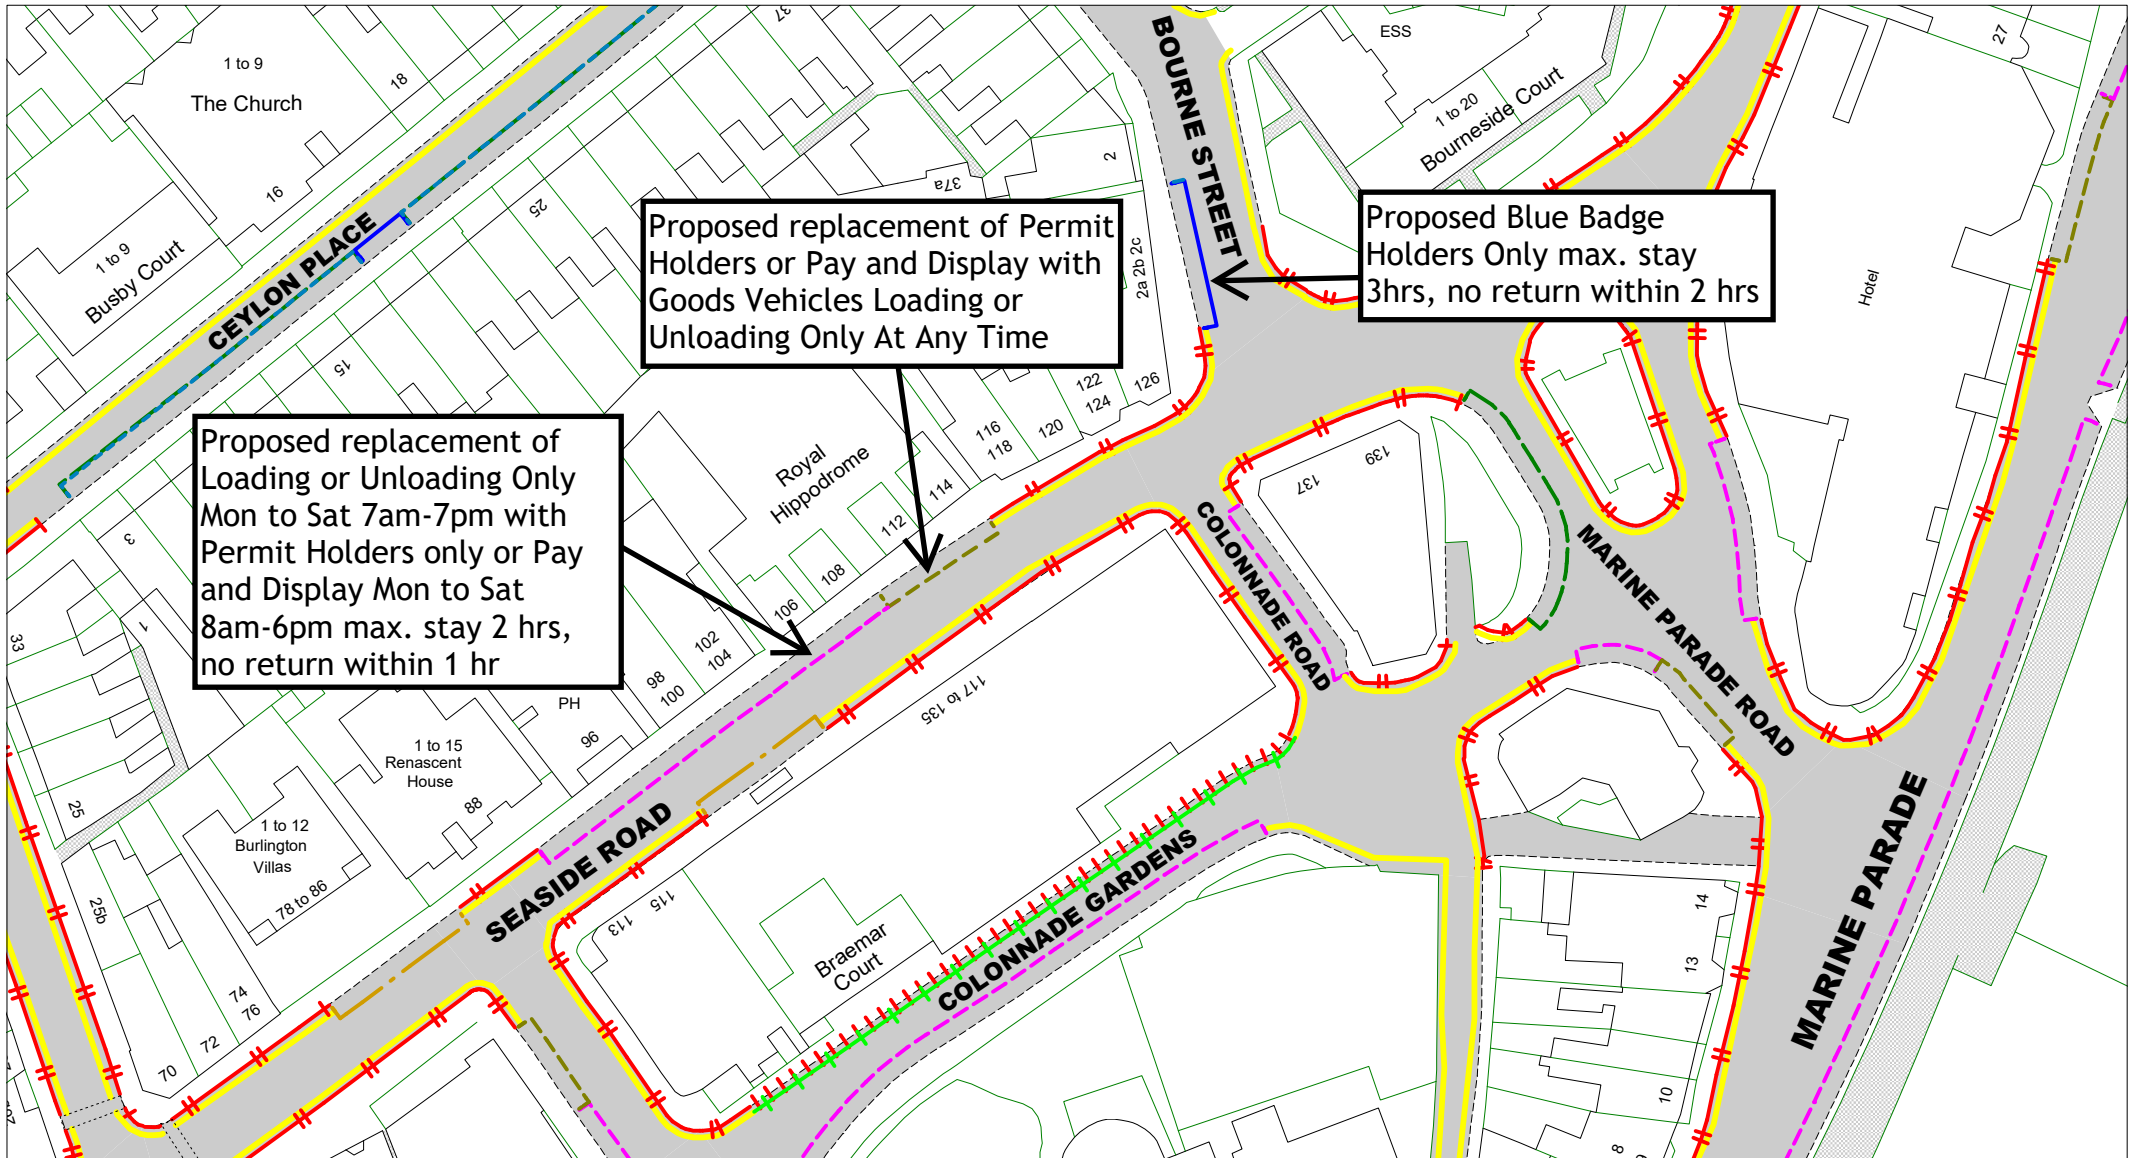


East Sussex
County Council

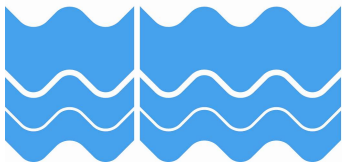


Bourne Street, Seaside Road

[Return to index](#)

SCALE	1 : 850
DATE	19/06/2023
DRAWING No.	EB22 03F
DRAWN BY	
© Crown copyright. All rights reserved East Sussex County Council Licence No. 100019601 2023	

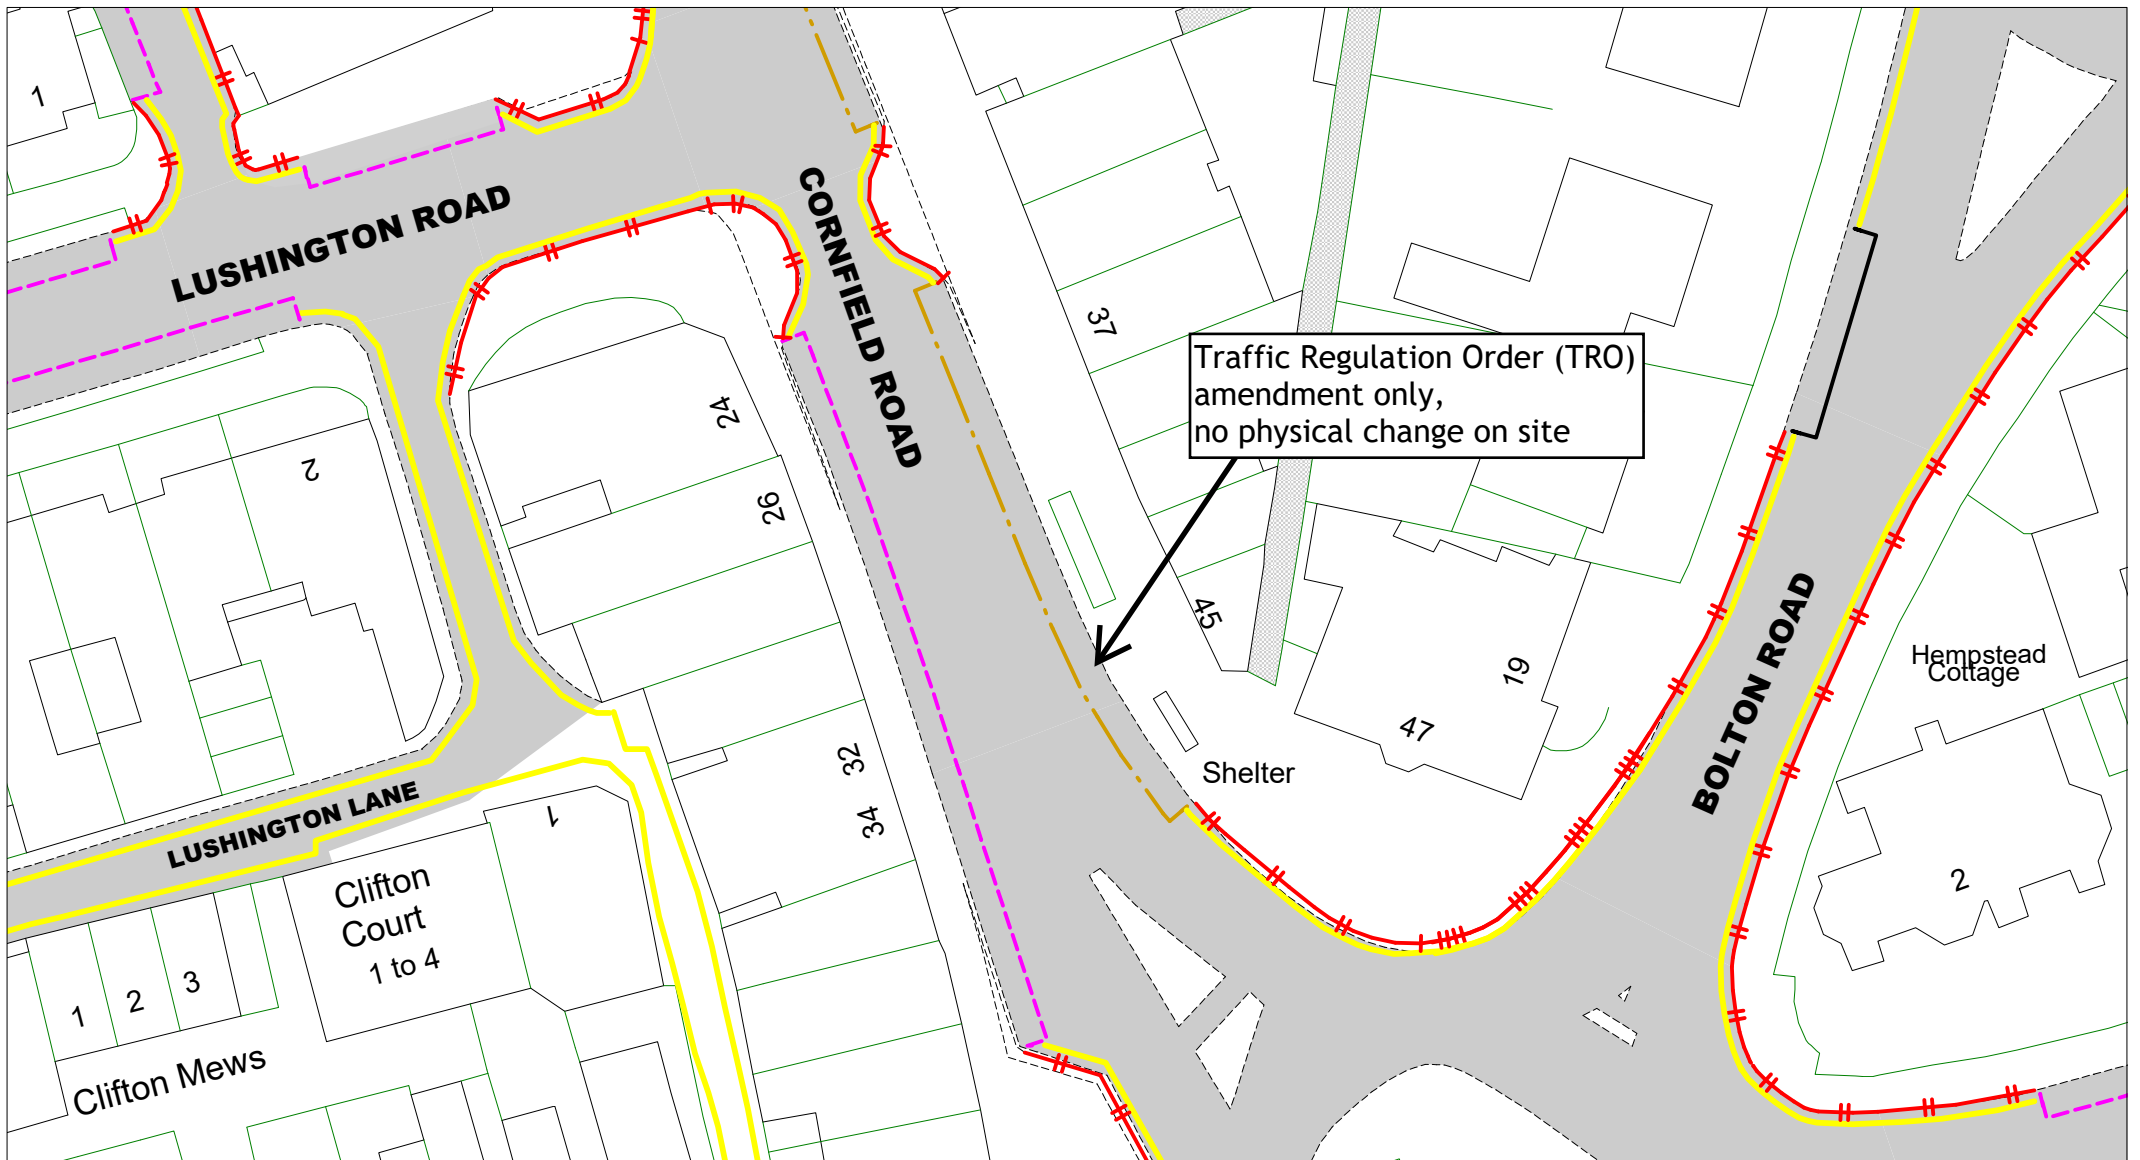


East Sussex
County Council

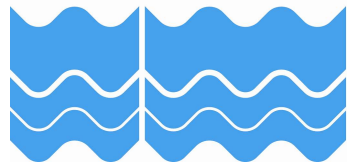


Cornfield Road

[Return to index](#)

SCALE	1 : 500
DATE	19/06/2023
DRAWING No.	EB22 04F
DRAWN BY	
© Crown copyright. All rights reserved East Sussex County Council Licence No. 100019601 2023	

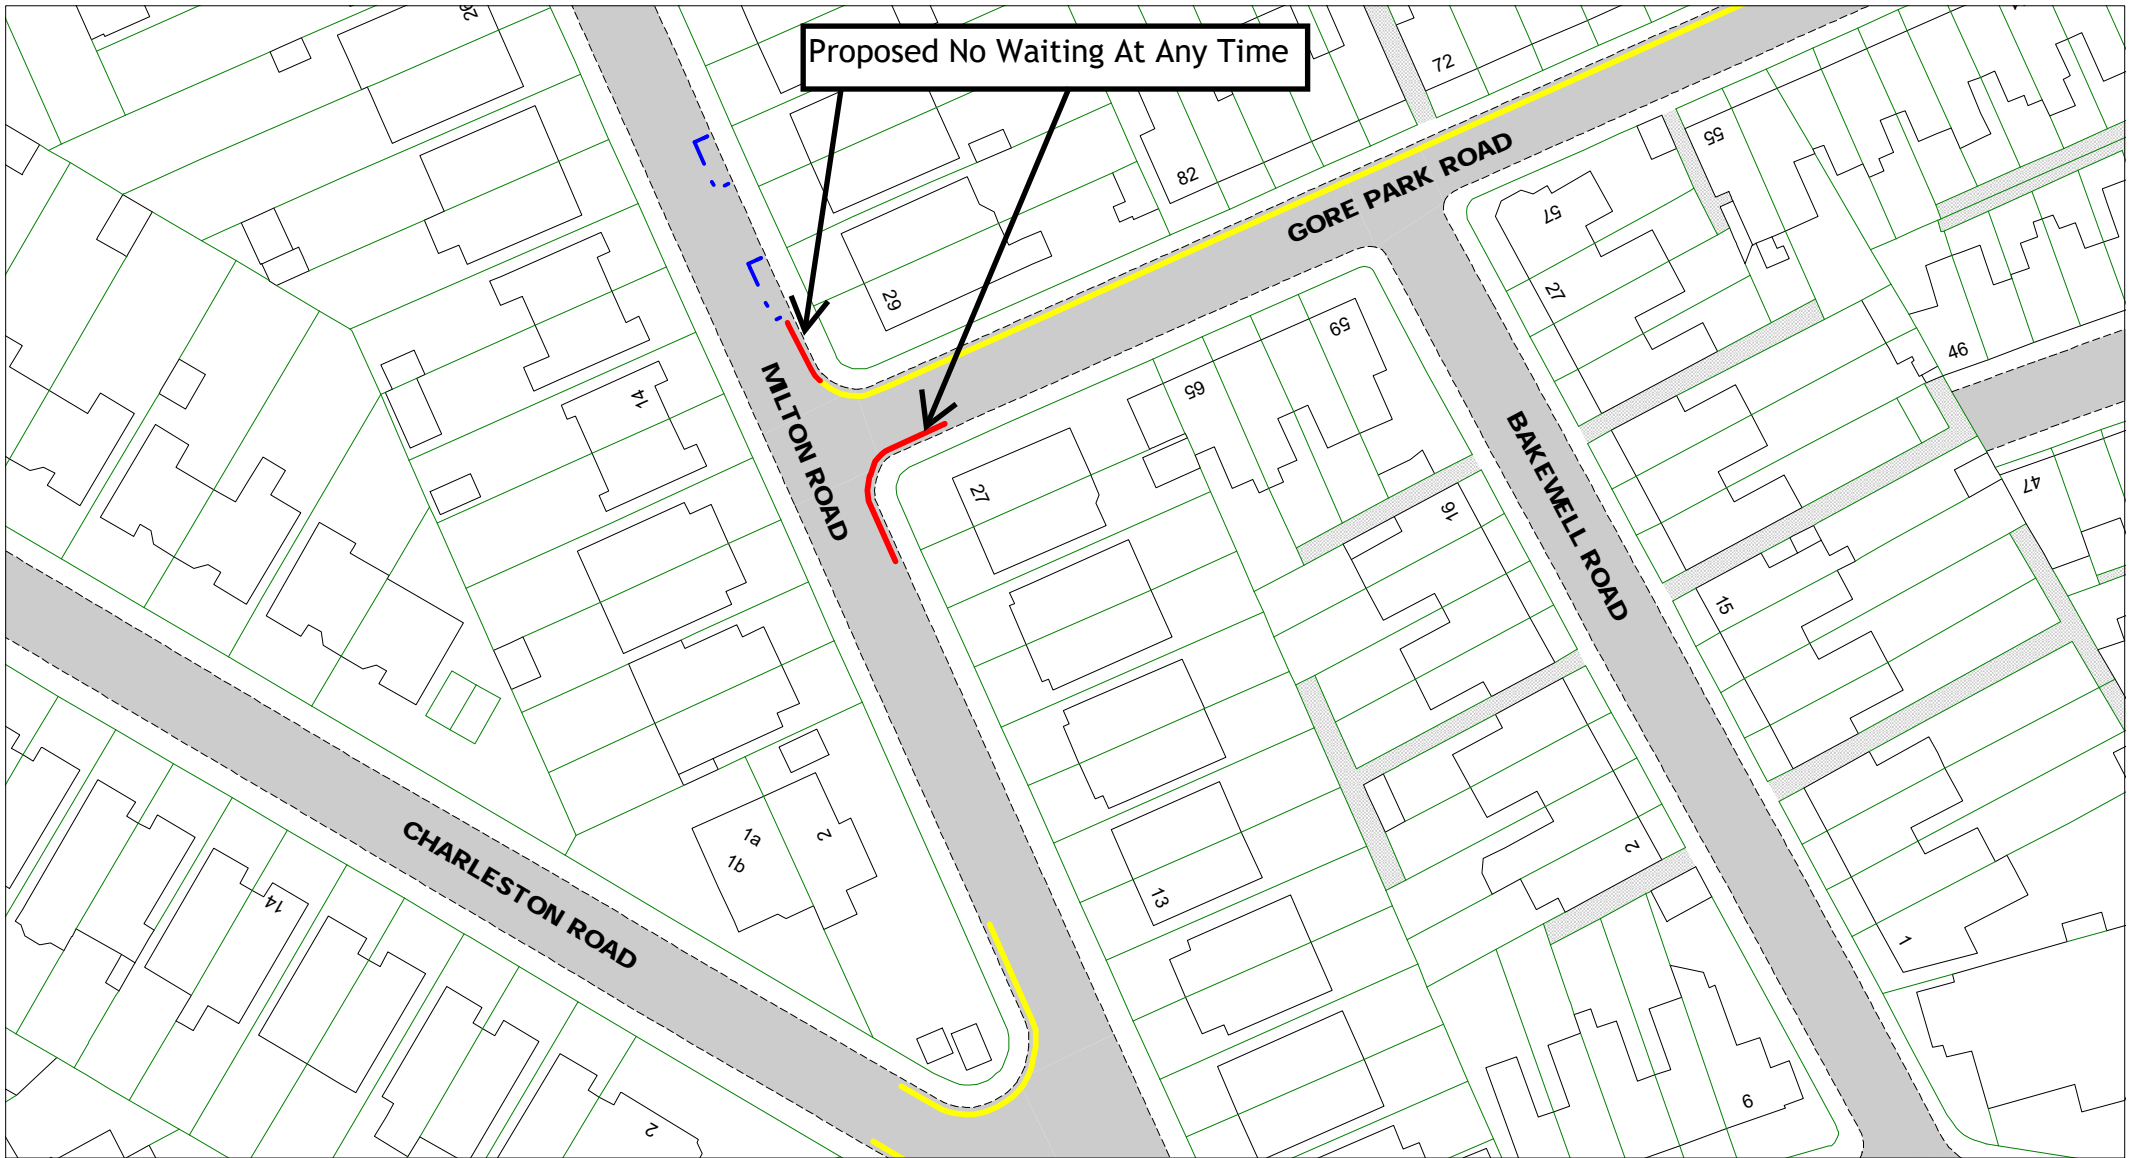

East Sussex
County Council

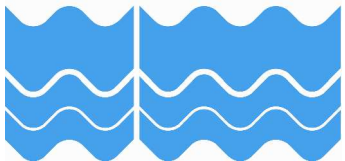

Gore Park Road, Milton Road

[Return to index](#)

SCALE

1 : 800

DATE


19/06/2023

DRAWING No.


EB22 05F

DRAWN BY

© Crown copyright. All rights reserved
East Sussex County Council
Licence No. 100019601 2023

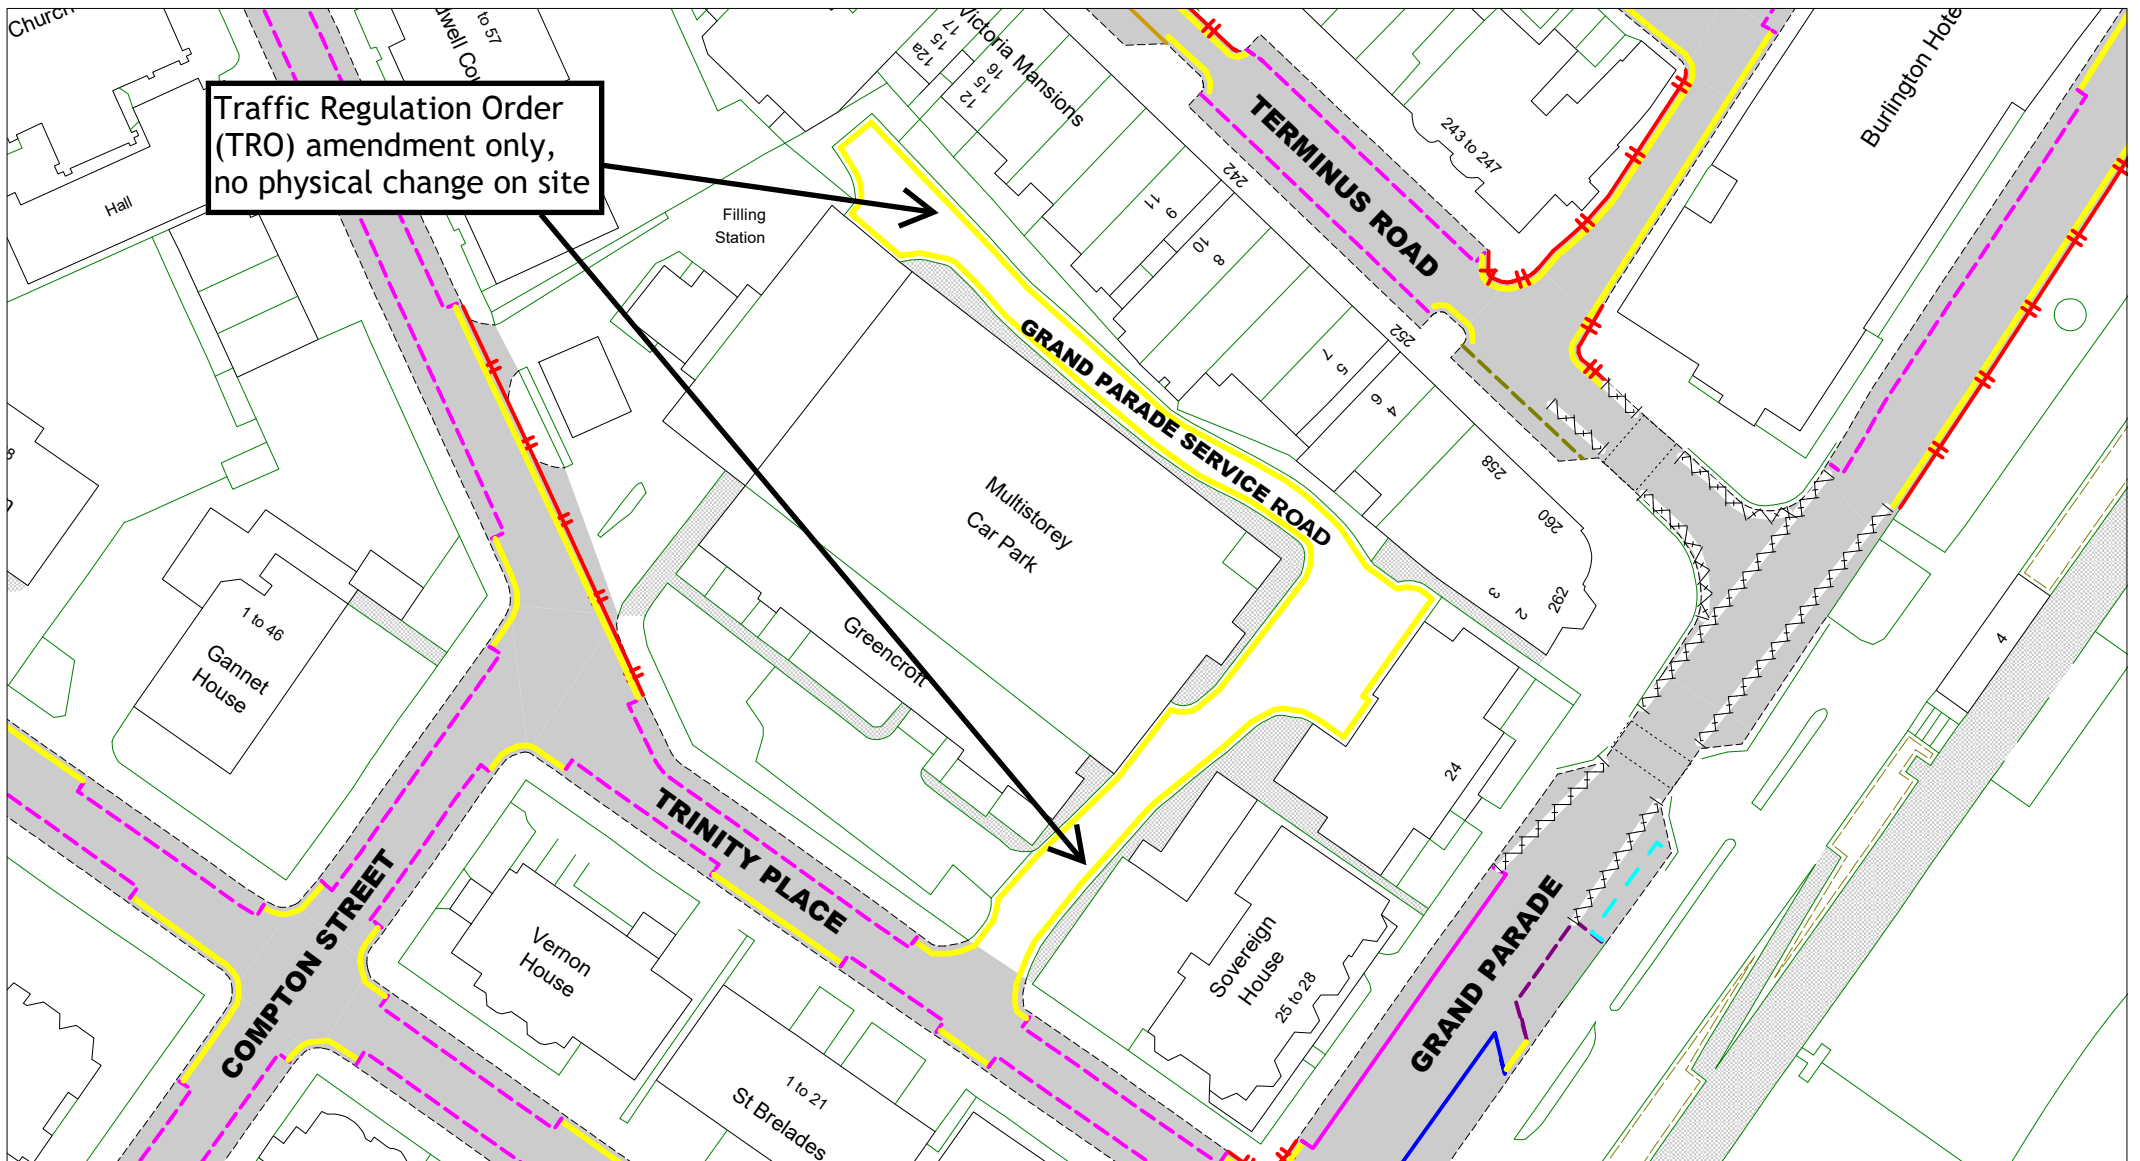



East Sussex
County Council

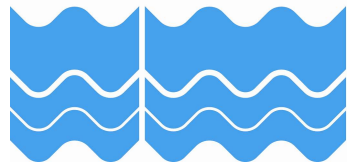

Grand Parade Service Road

[Return to index](#)

SCALE	1 : 850
DATE	19/06/2023
DRAWING No.	EB22 06F
DRAWN BY	
© Crown copyright. All rights reserved East Sussex County Council Licence No. 100019601 2023	

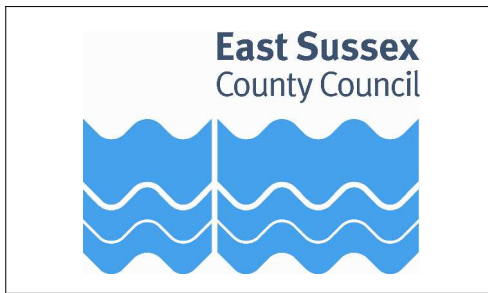
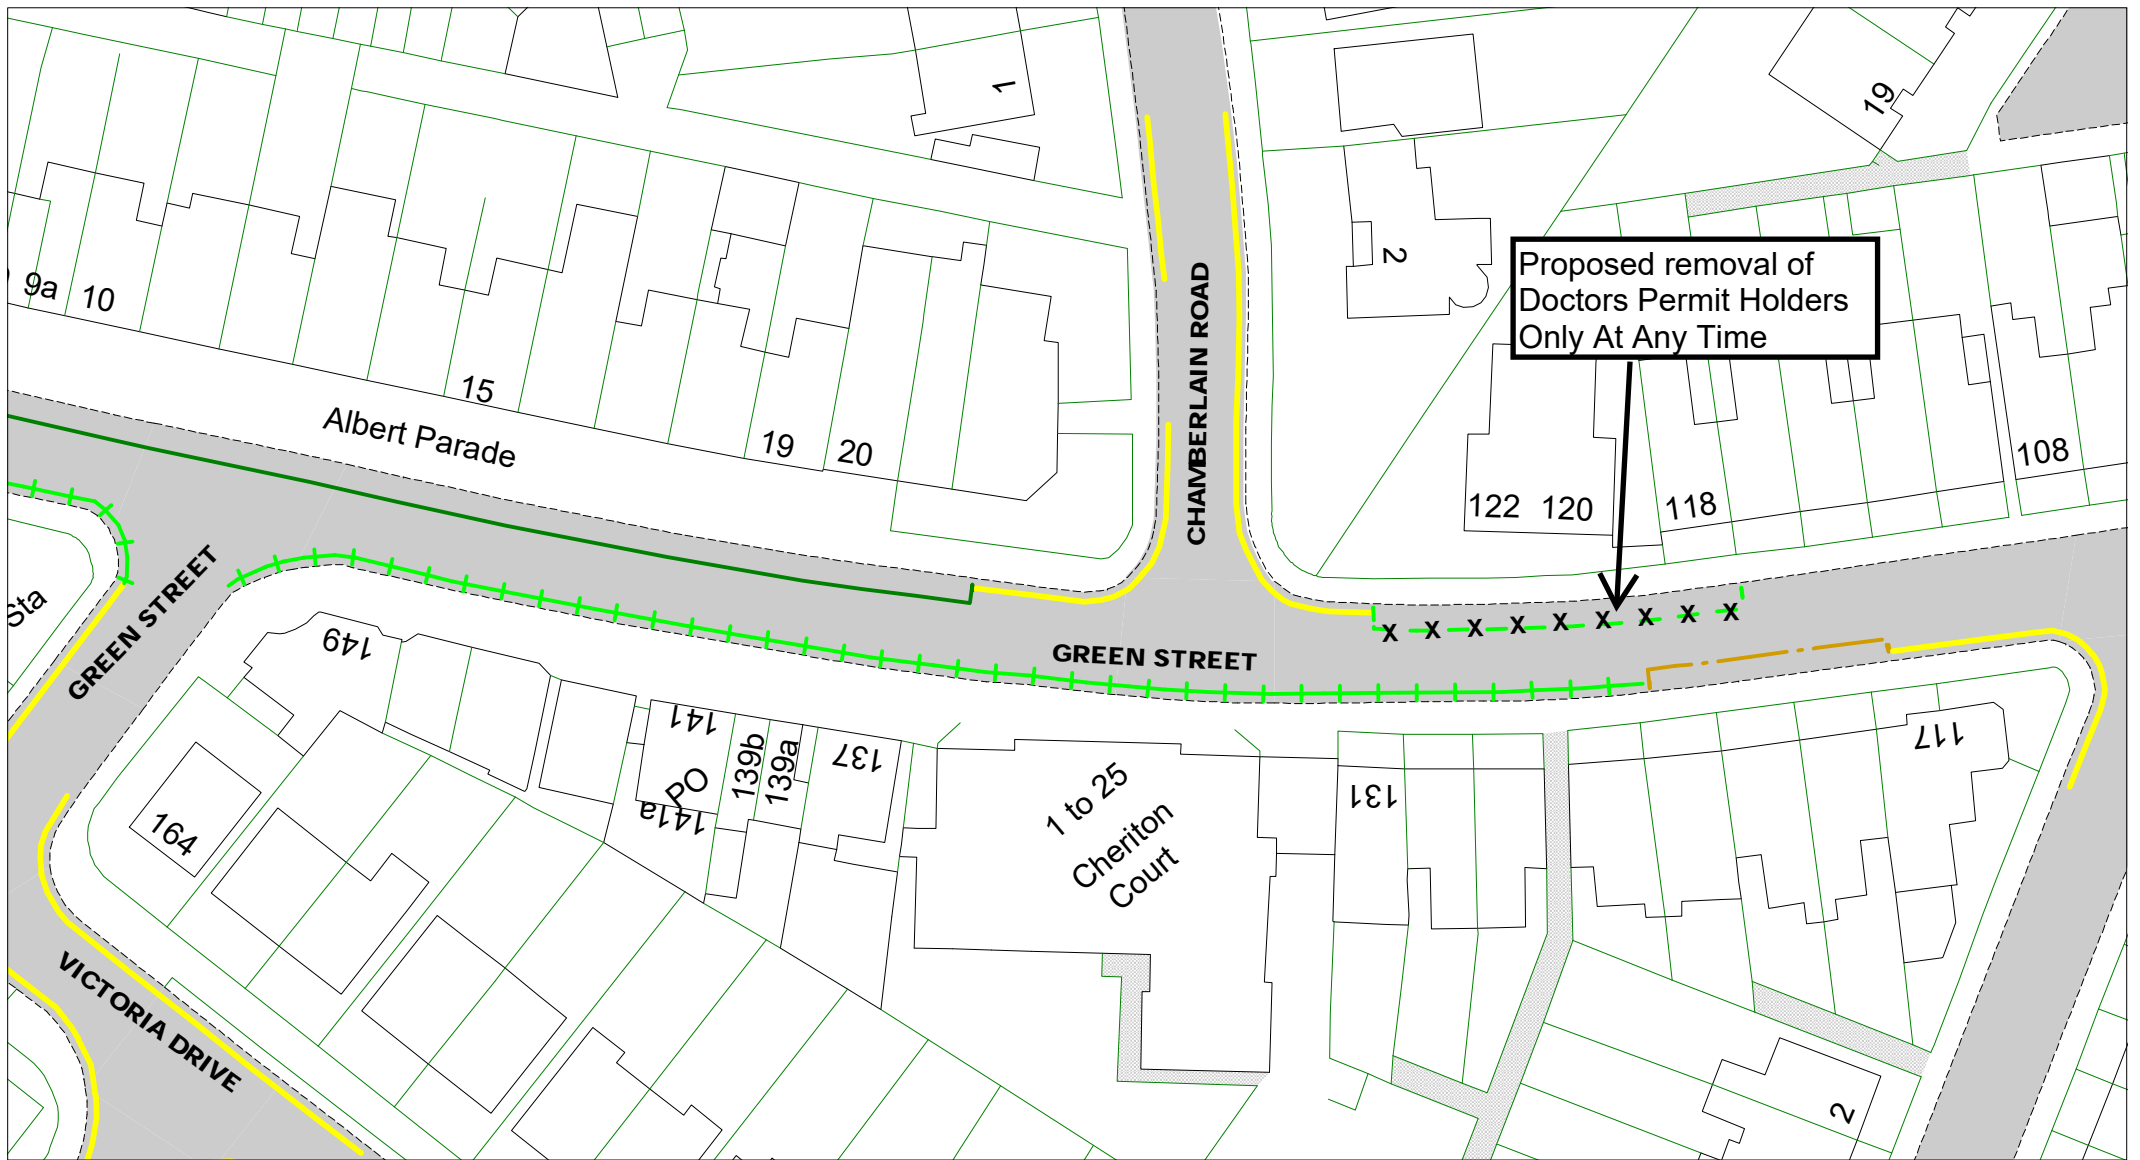


Green Street




[Return to index](#)

SCALE	1 : 600
DATE	19/06/2023
DRAWING No.	EB22 07F
DRAWN BY	
© Crown copyright. All rights reserved East Sussex County Council Licence No. 100019601 2023	

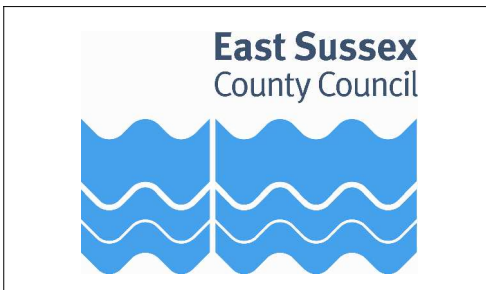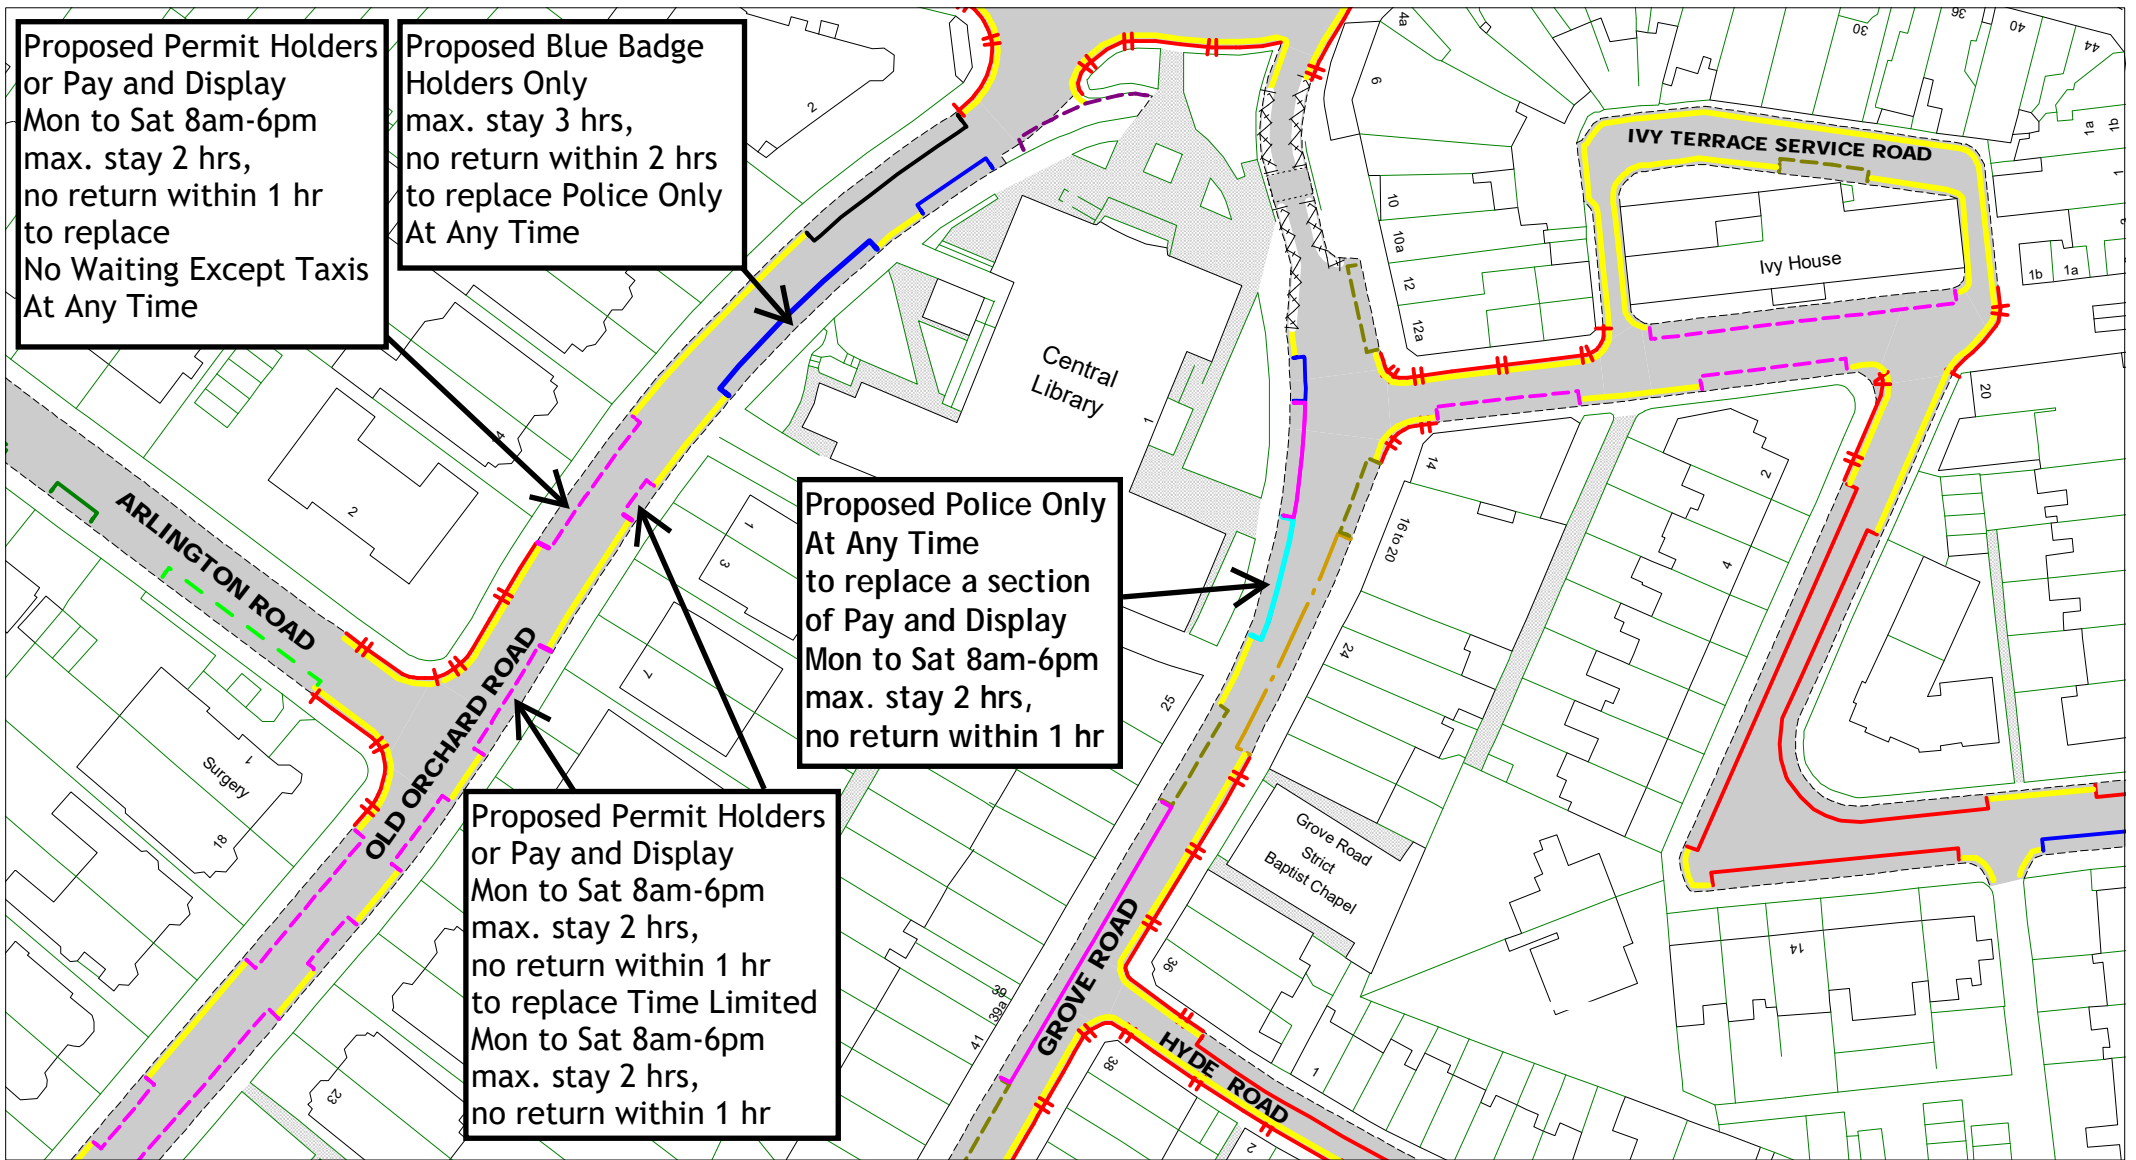


Grove Road, Old Orchard Road




[Return to index](#)

SCALE	1 : 1000
DATE	19/06/2023
DRAWING No.	EB22 08F
DRAWN BY	
© Crown copyright. All rights reserved East Sussex County Council Licence No. 100019601 2023	

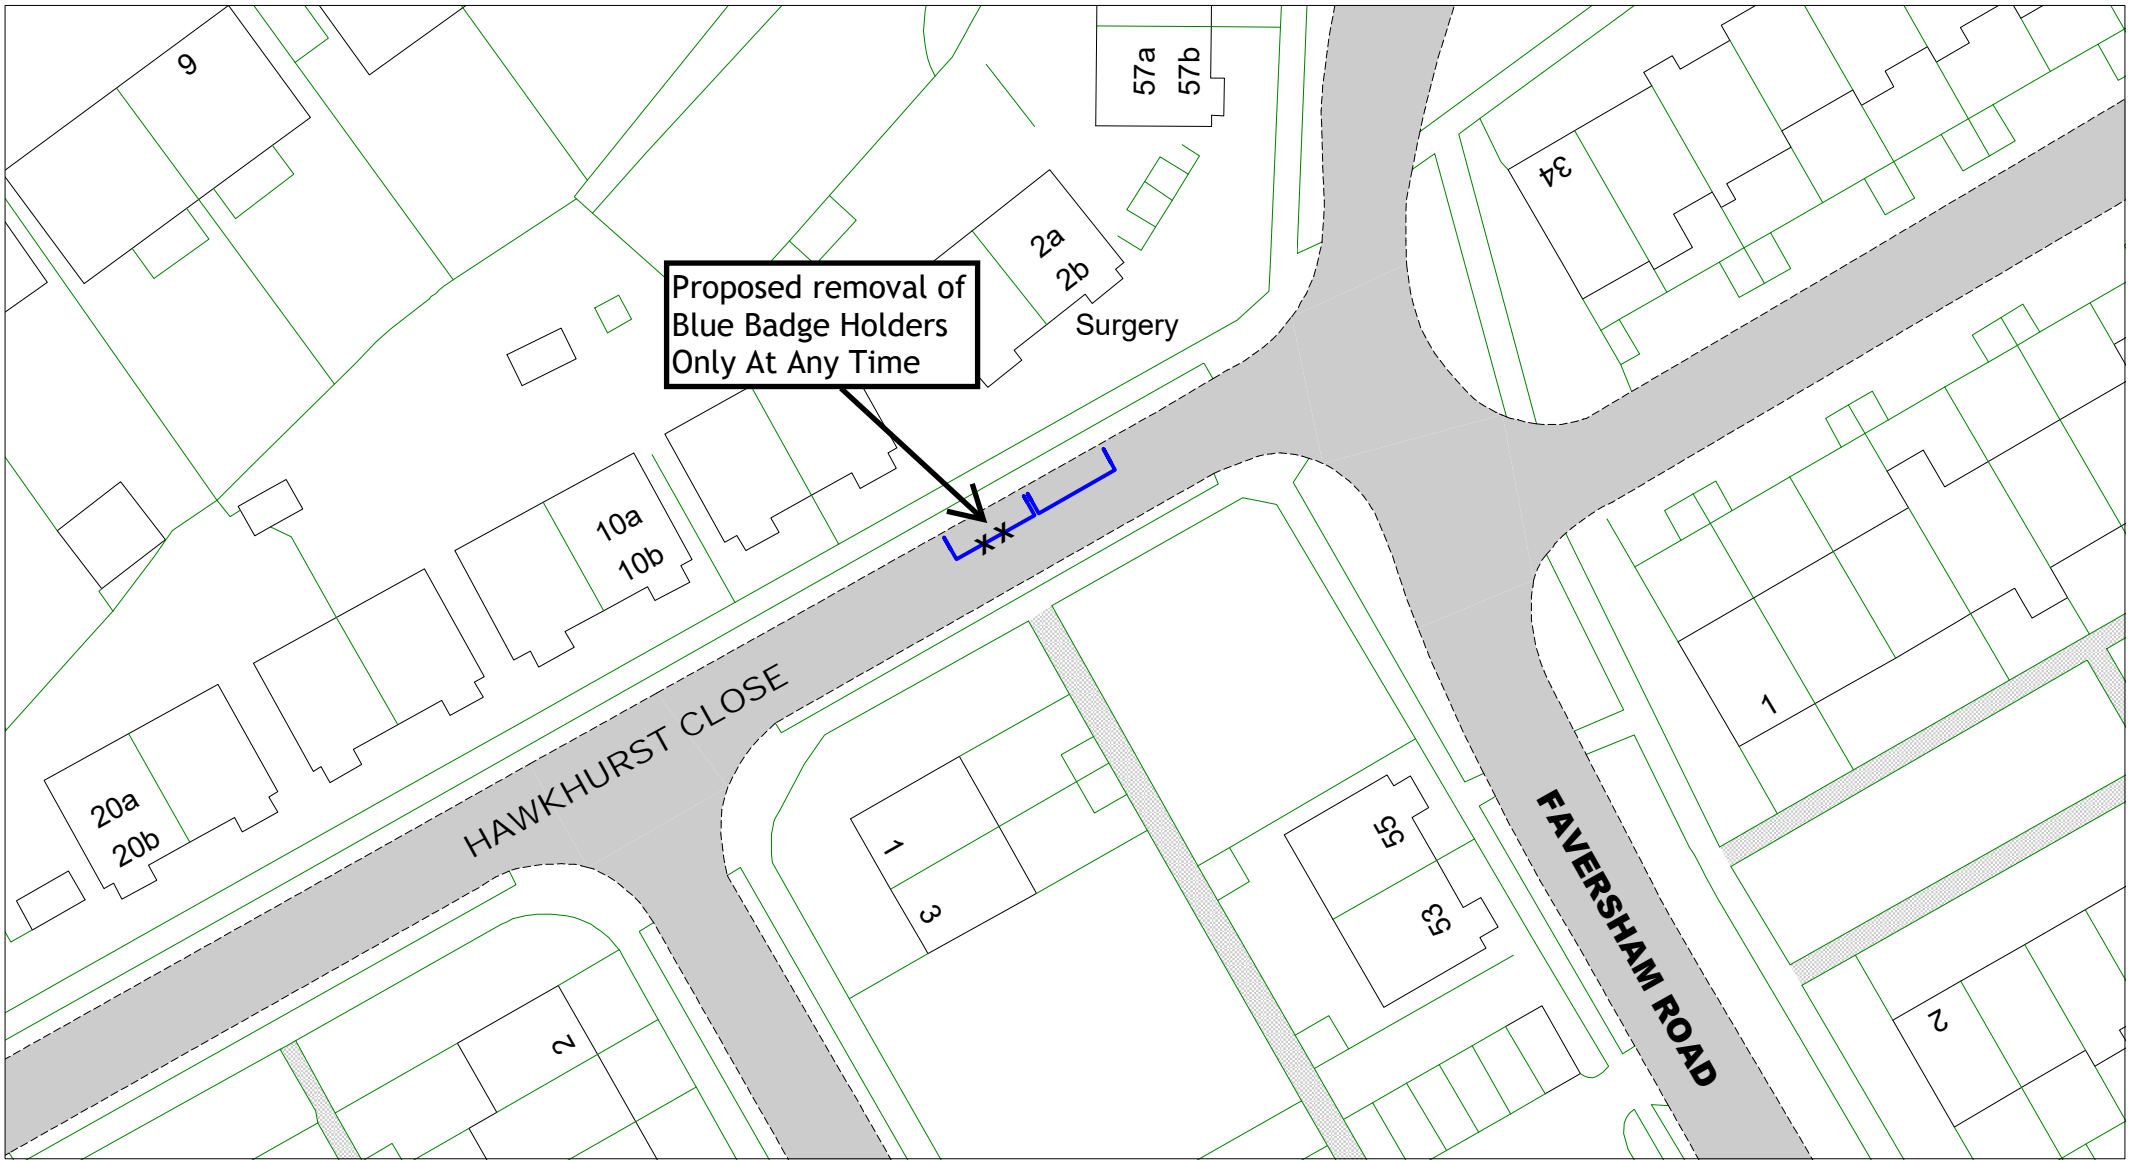

Proposed removal of
Blue Badge Holders
Only At Any Time

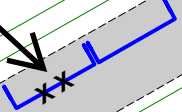


East Sussex
County Council

Hawkhurst Close


[Return to index](#)

SCALE	1 : 500
DATE	28/06/2023
DRAWING No.	EB22 08F DB
DRAWN BY	
© Crown copyright. All rights reserved East Sussex County Council Licence No. 100019601 2023	

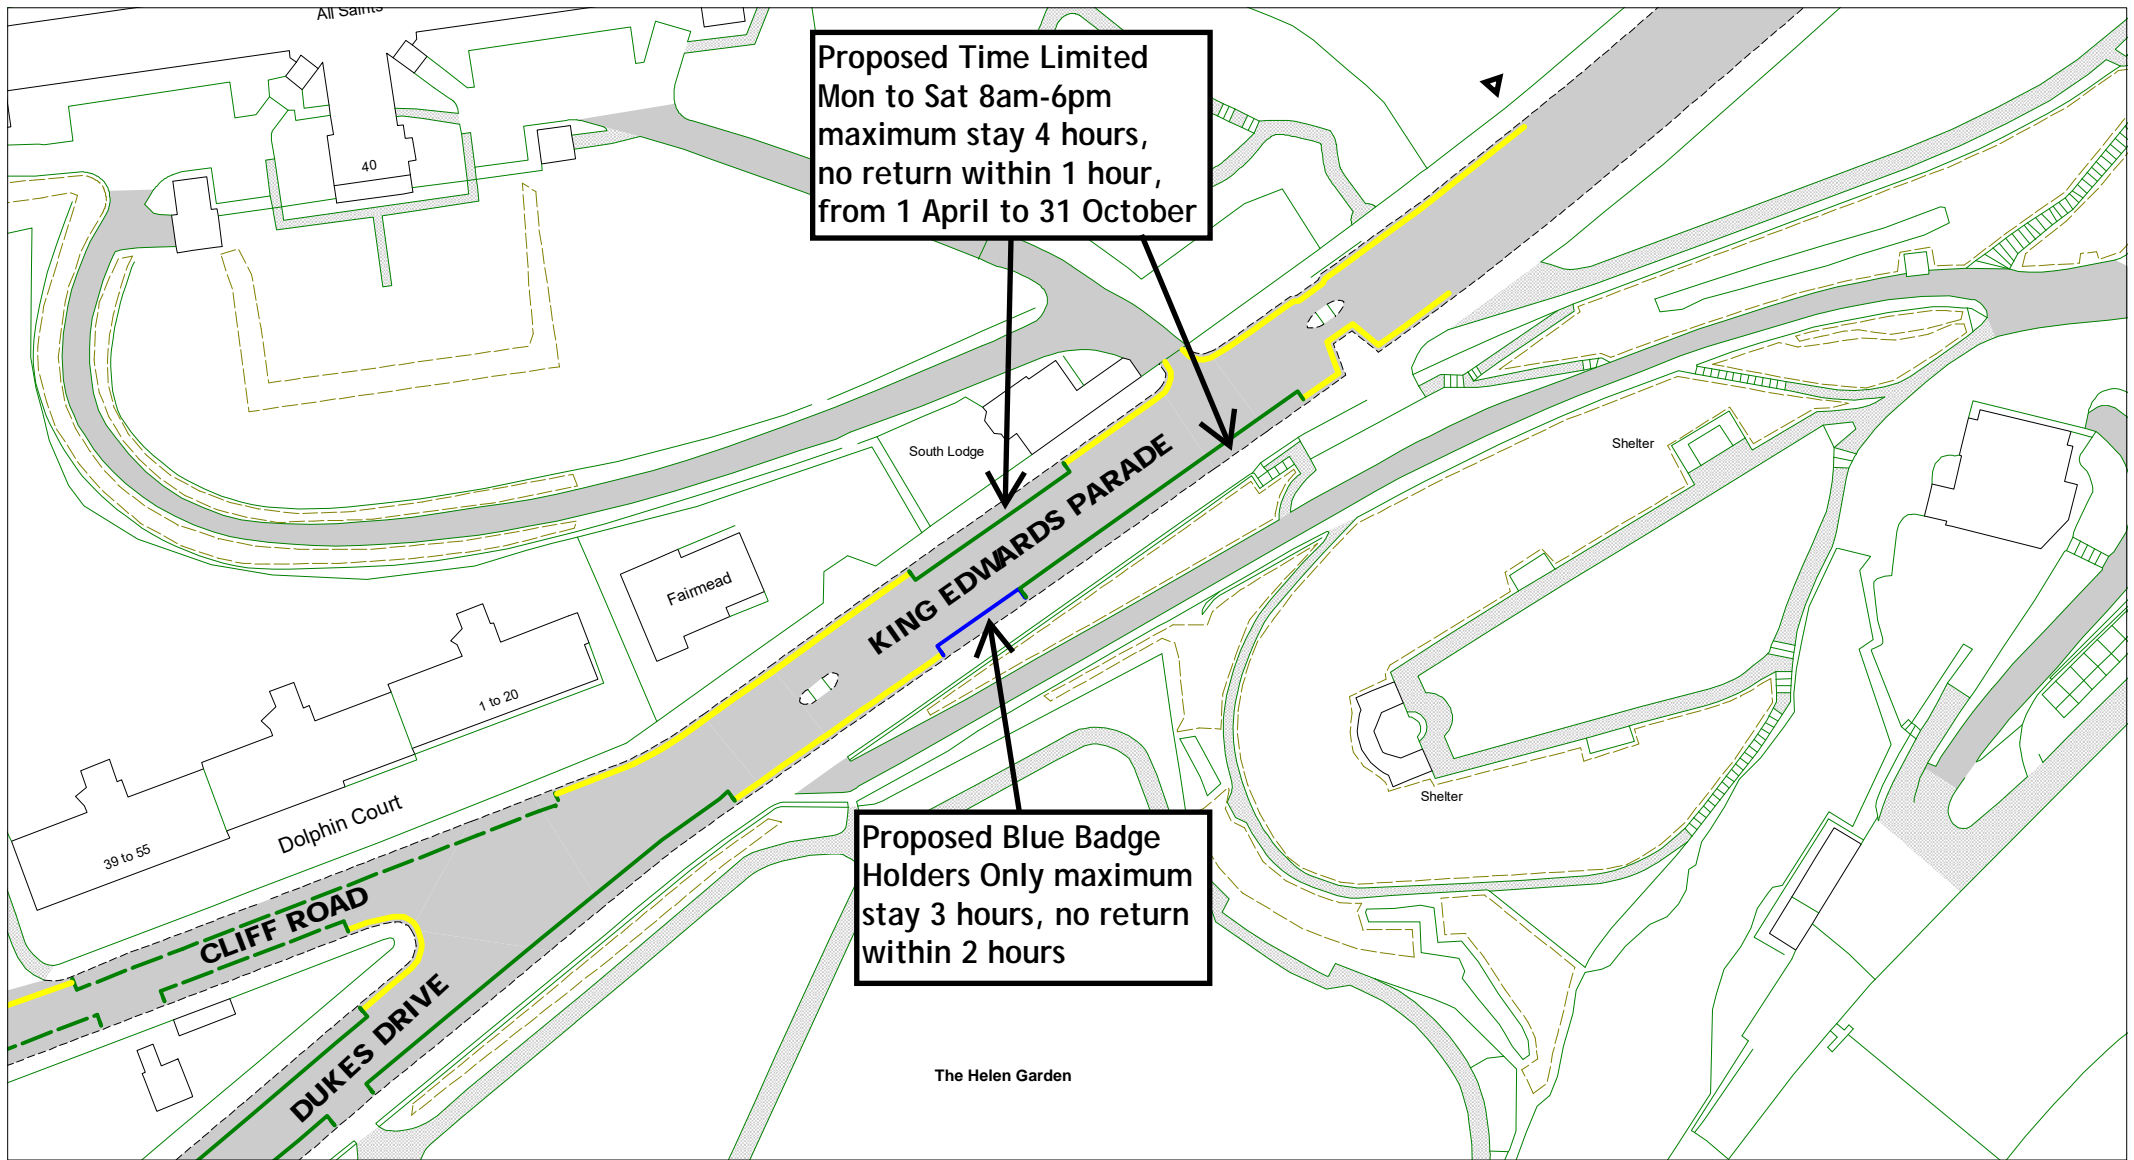

Proposed Time Limited
 Mon to Sat 8am-6pm
 maximum stay 4 hours,
 no return within 1 hour,
 from 1 April to 31 October


Proposed Blue Badge
 Holders Only maximum
 stay 3 hours, no return
 within 2 hours

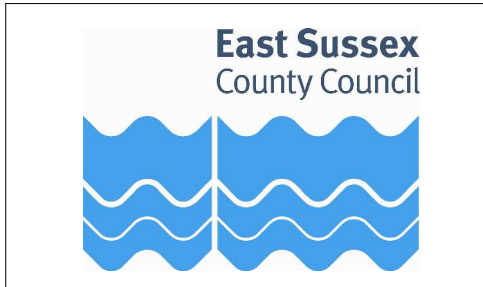


King Edwards Parade

[Return to index](#)

SCALE	1 : 1000
DATE	19/06/2023
DRAWING No.	EB22 09F
DRAWN BY	
© Crown copyright. All rights reserved East Sussex County Council Licence No. 100019601 2023	

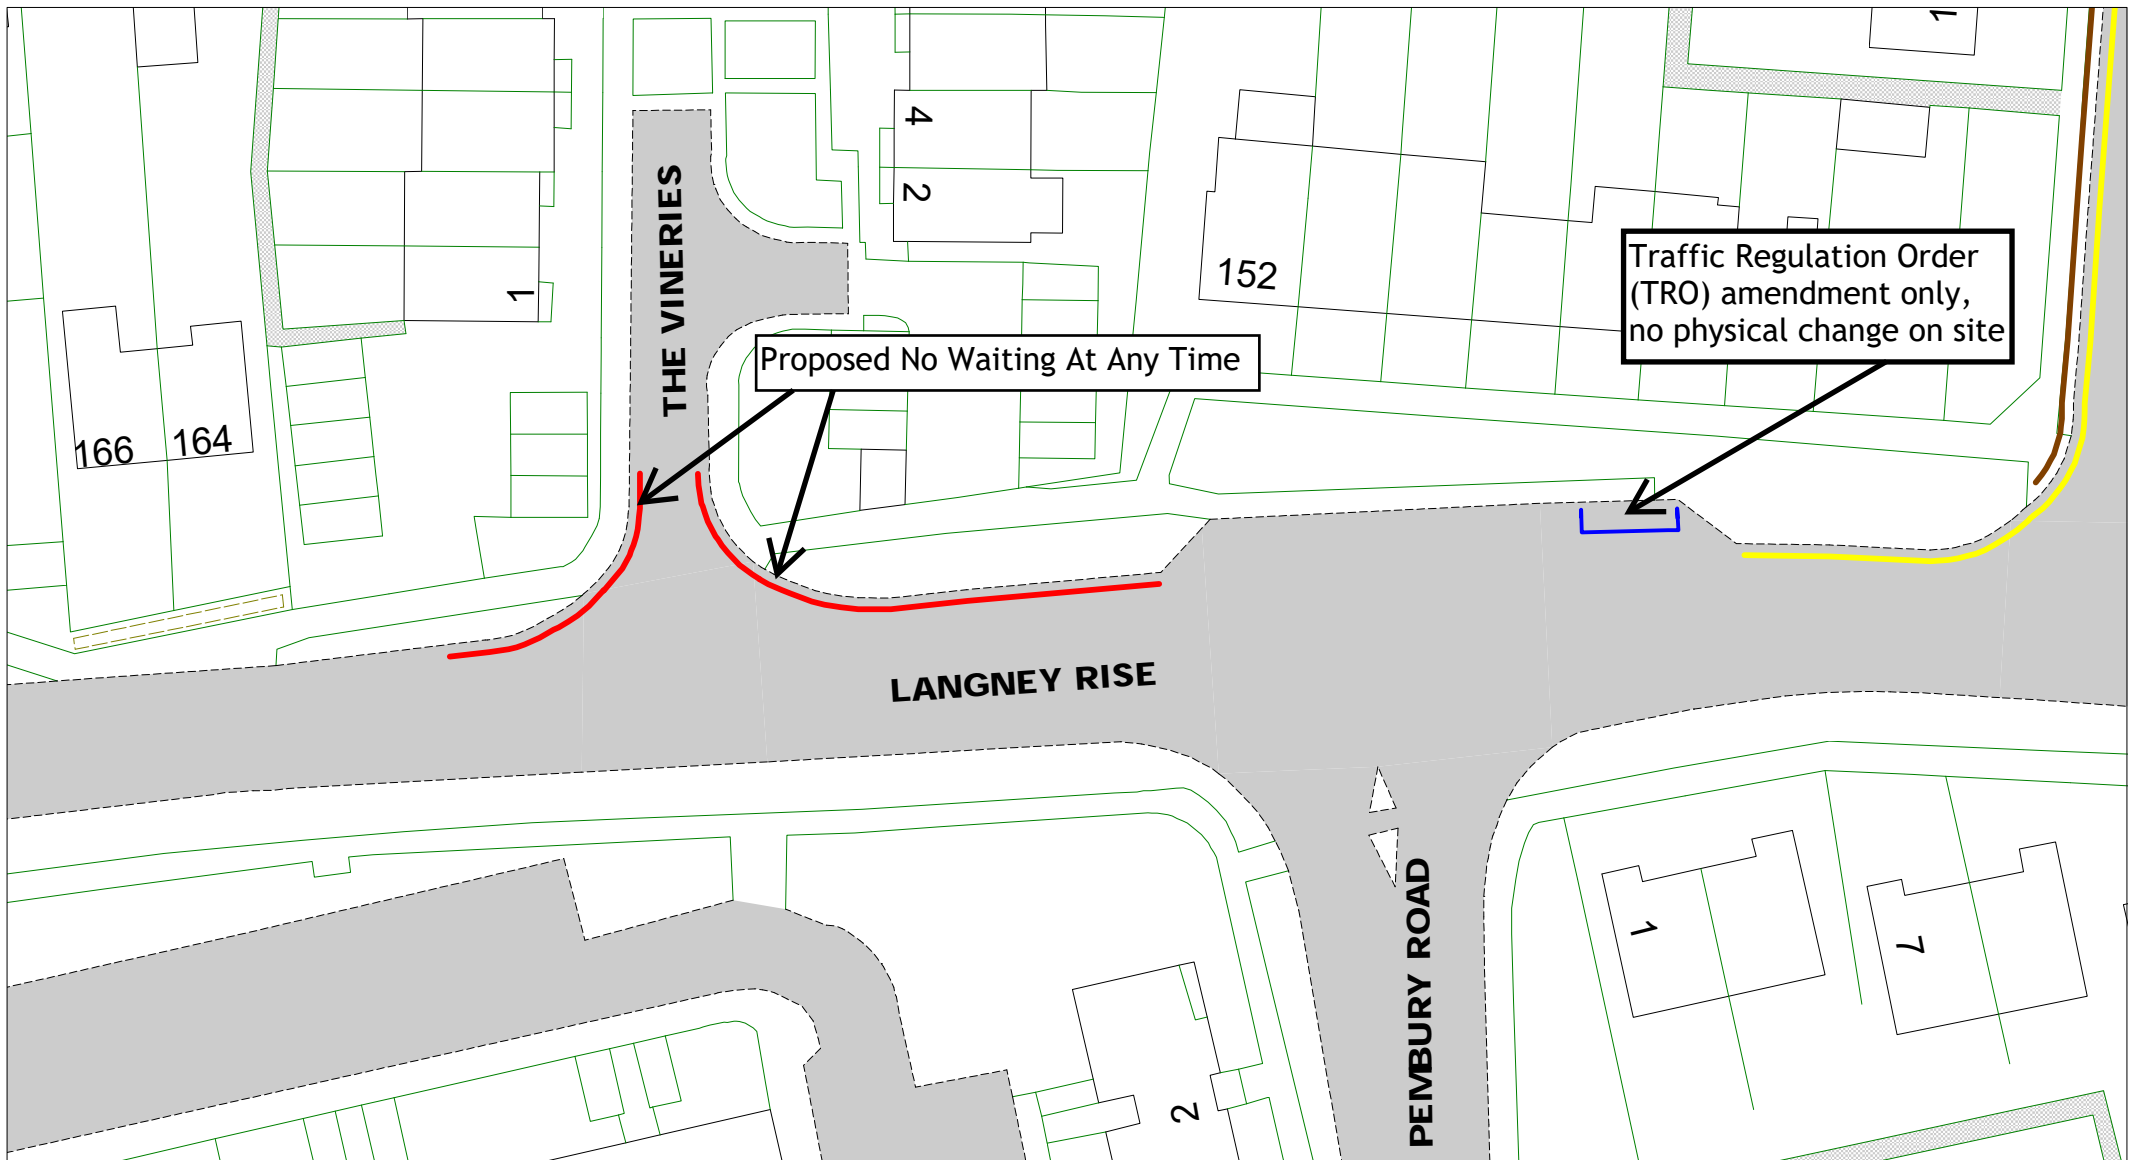



East Sussex
County Council

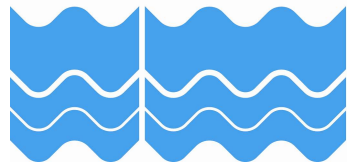


Langney Rise, The Vineries

[Return to index](#)

SCALE	1 : 500
DATE	19/06/2023
DRAWING No.	EB22 10F
DRAWN BY	
<small>© Crown copyright. All rights reserved East Sussex County Council Licence No. 100019601 2023</small>	

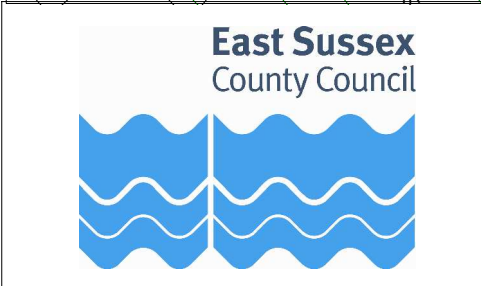
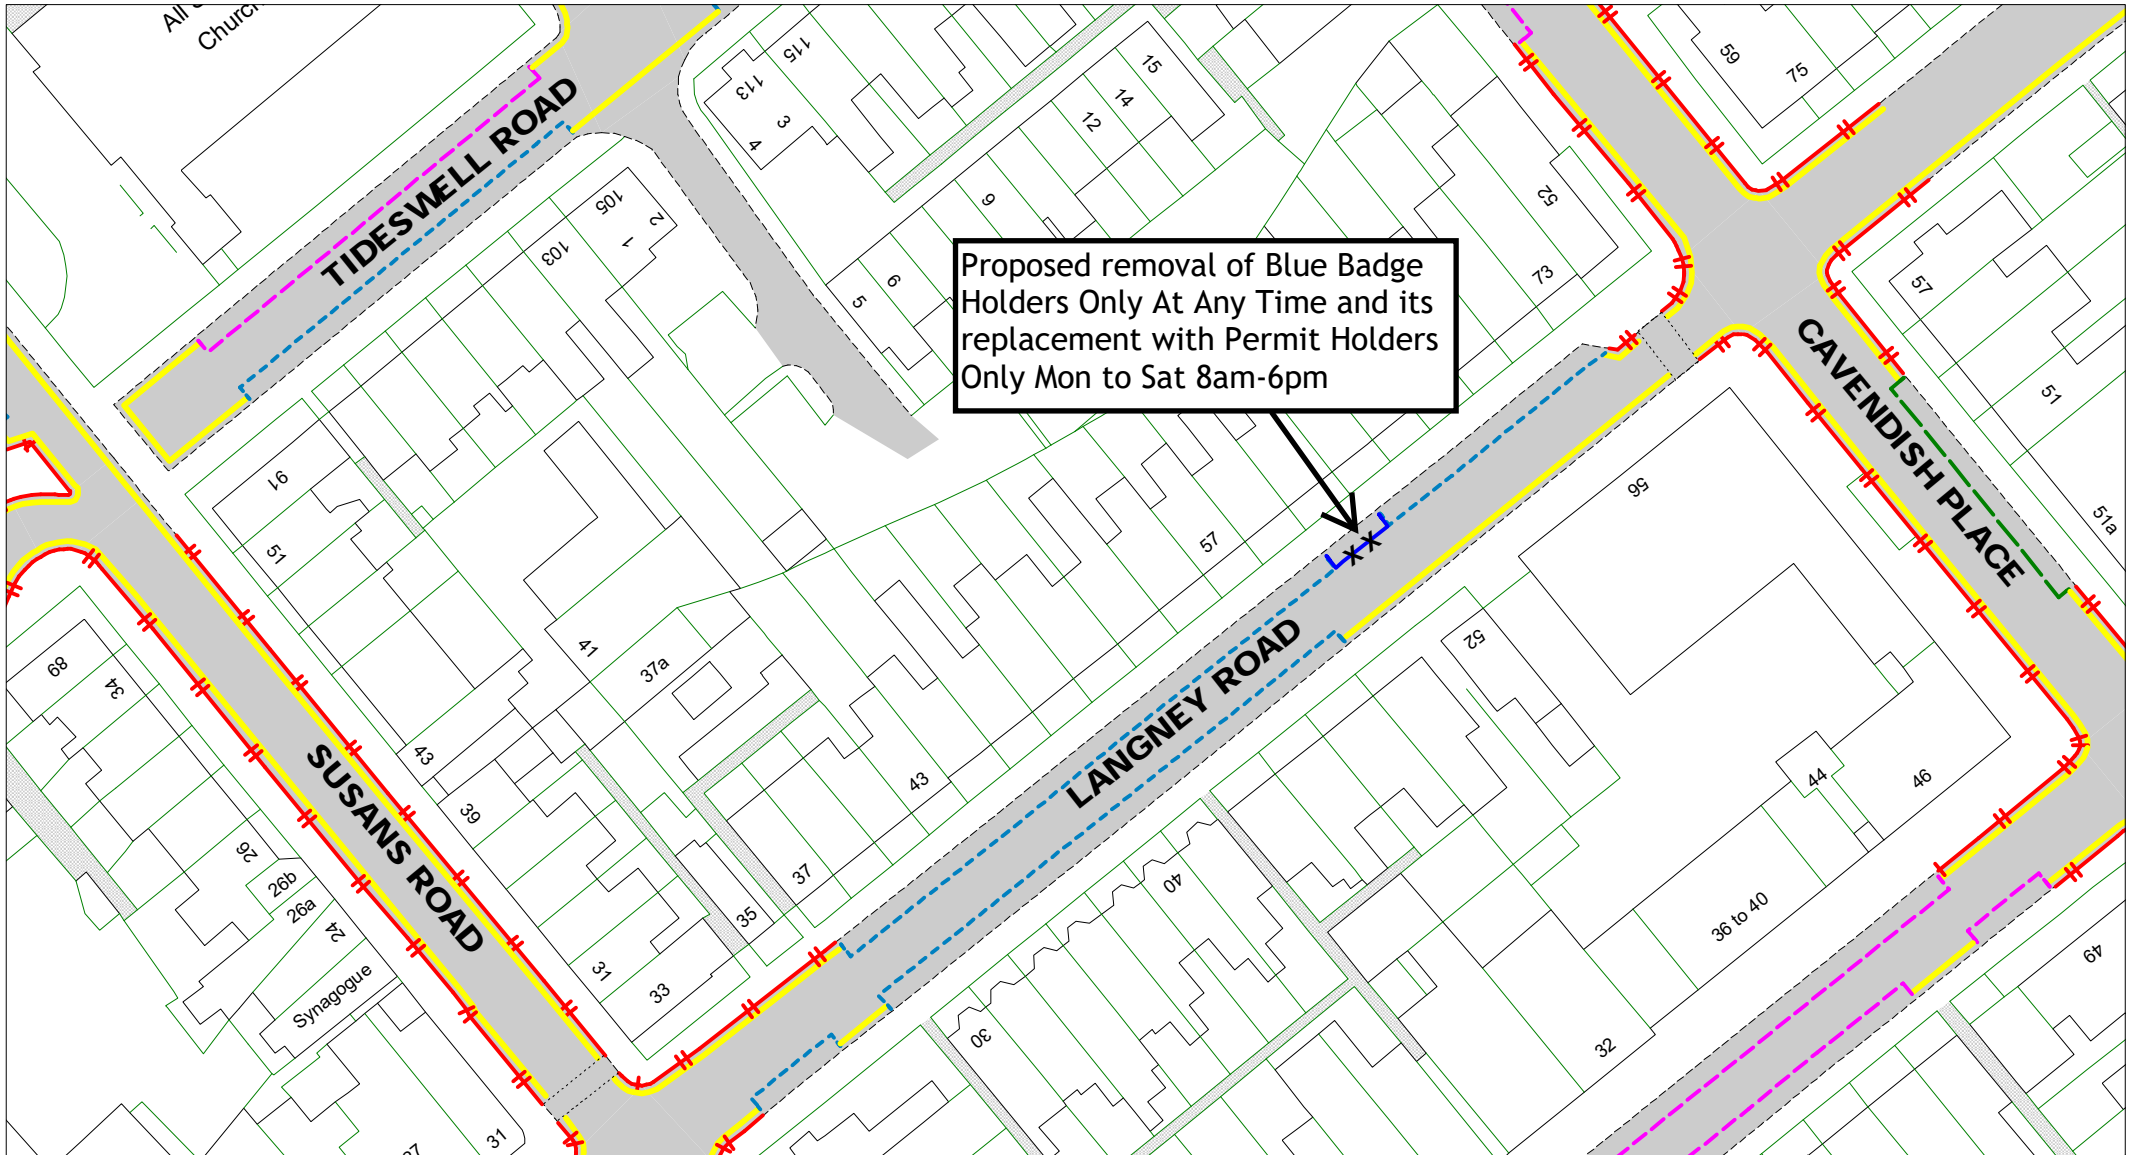


Langney Road



[Return to index](#)



SCALE	1 : 750
DATE	19/06/2023
DRAWING No.	EB22 11F
DRAWN BY	
© Crown copyright. All rights reserved East Sussex County Council Licence No. 100019601 2023	

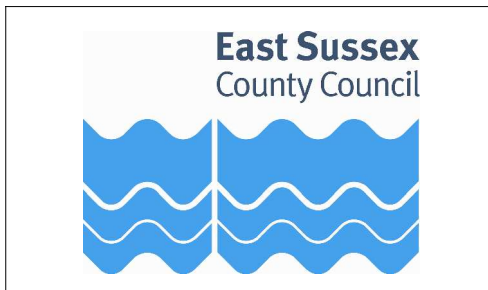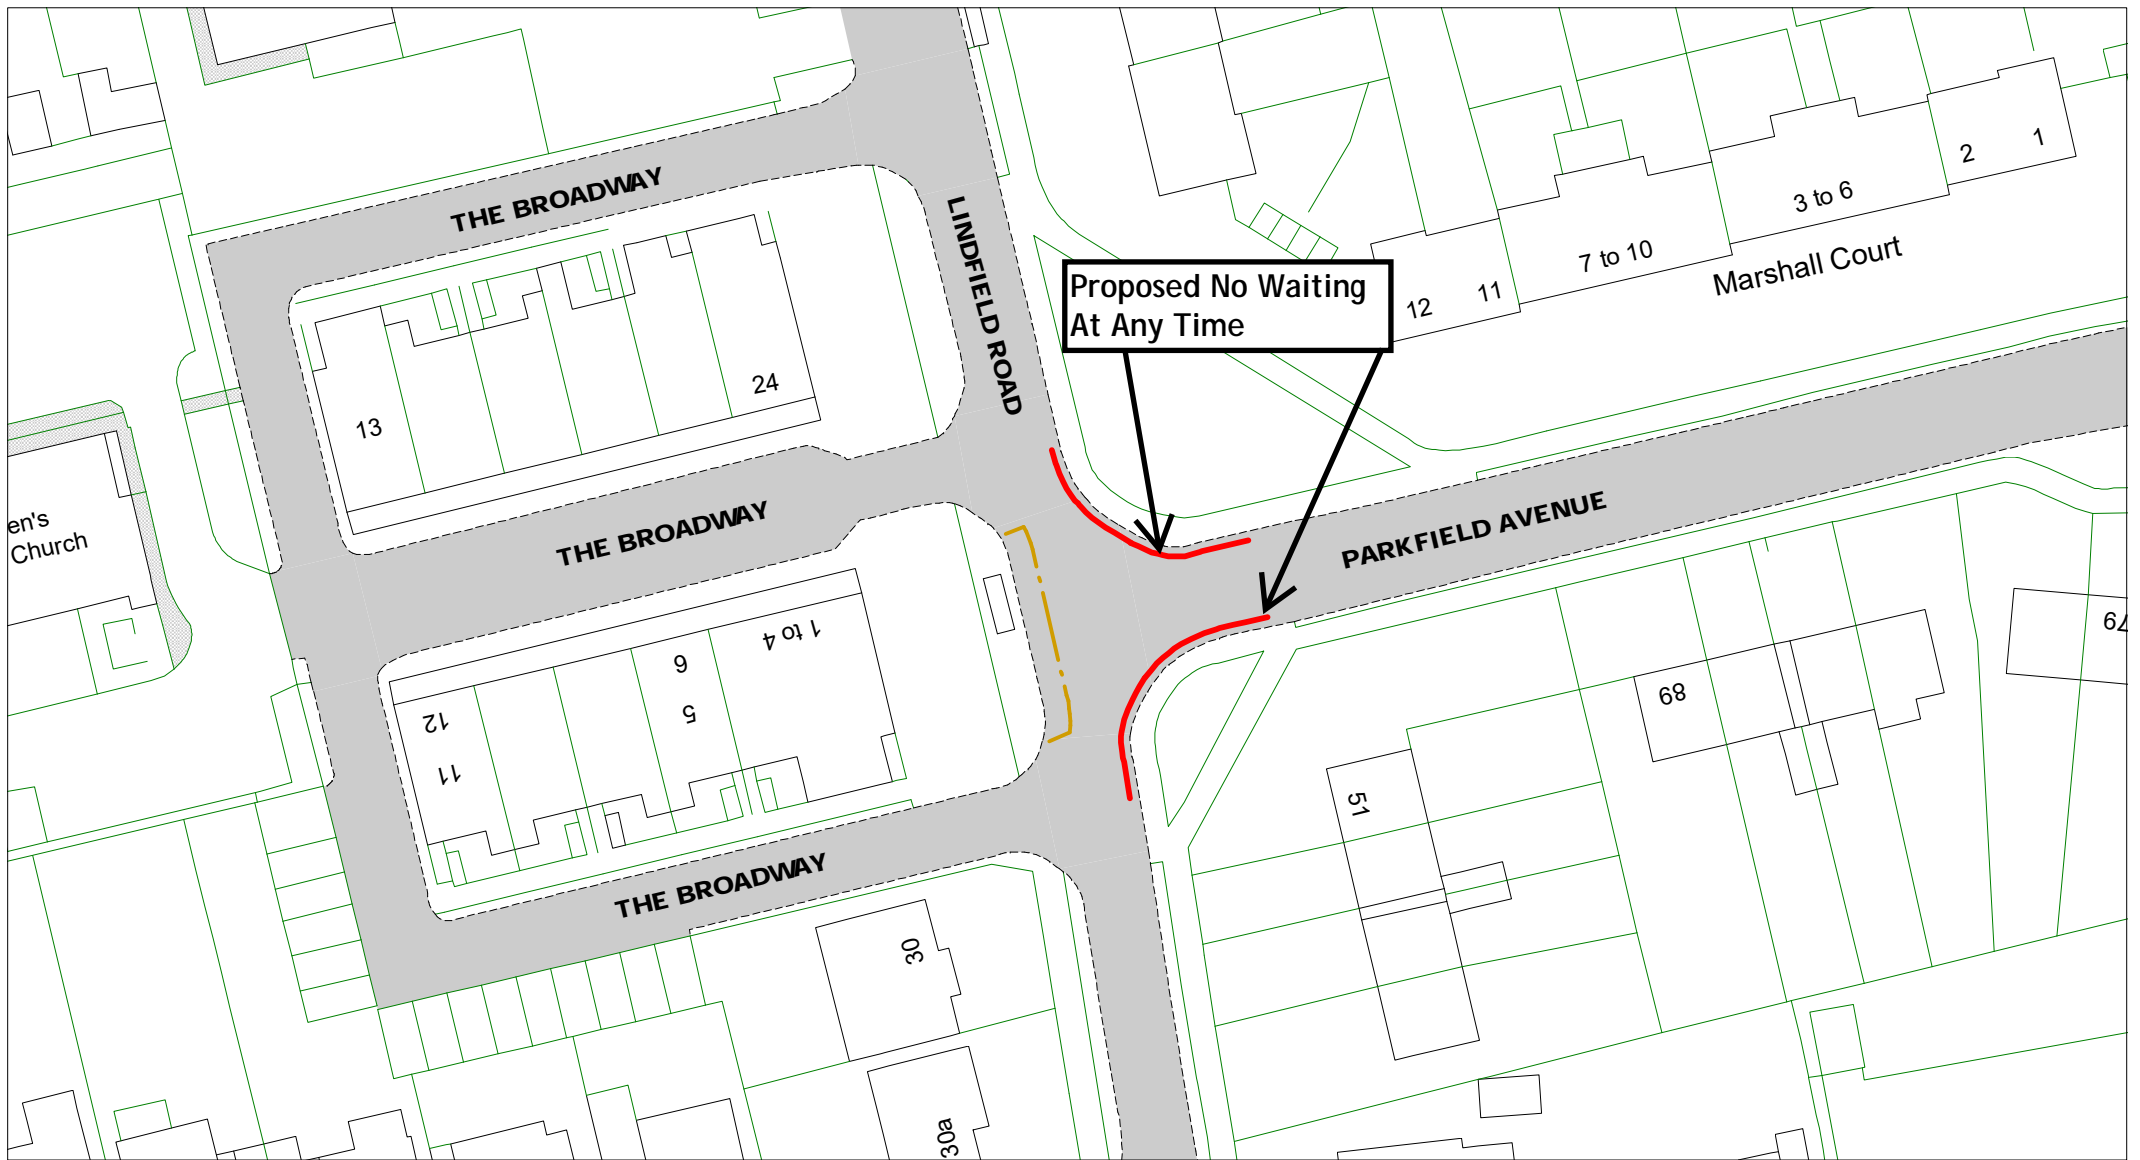

Lindfield Road, Parkfield Avenue

[Return to index](#)



SCALE	1 : 600
DATE	19/06/2023
DRAWING No.	EB22 12F
DRAWN BY	
© Crown copyright. All rights reserved East Sussex County Council Licence No. 100019601 2023	

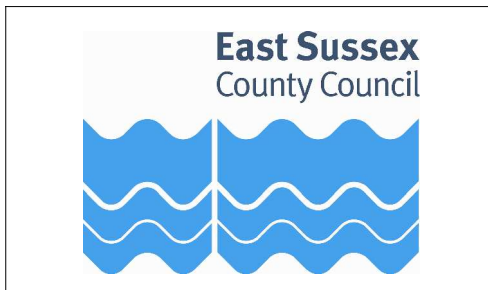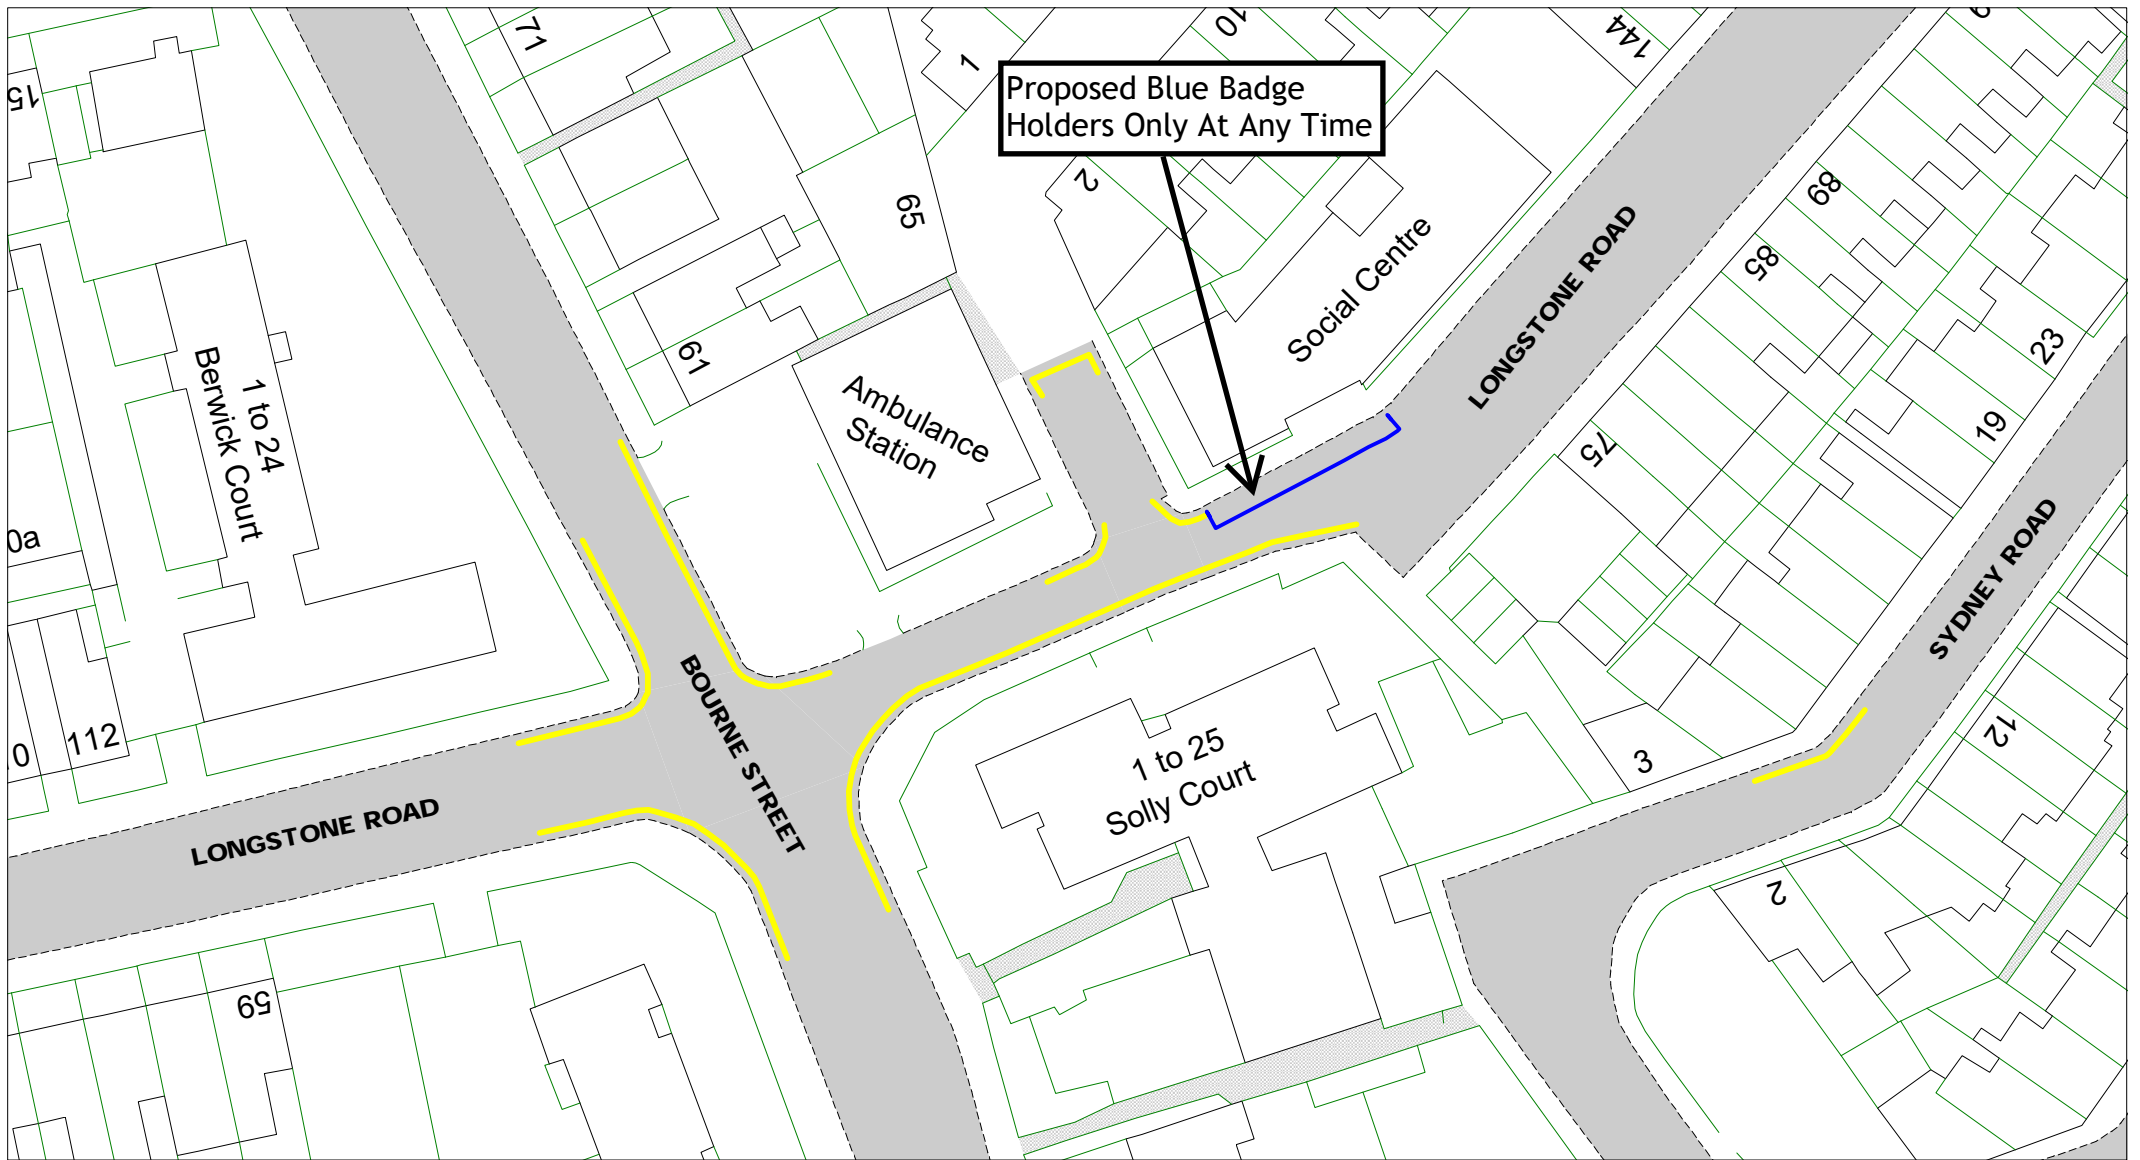


Longstone Road

[Return to index](#)

SCALE	1 : 600
DATE	19/06/2023
DRAWING No.	EB22 13F
DRAWN BY	
<small>© Crown copyright. All rights reserved East Sussex County Council Licence No. 100019601 2023</small>	

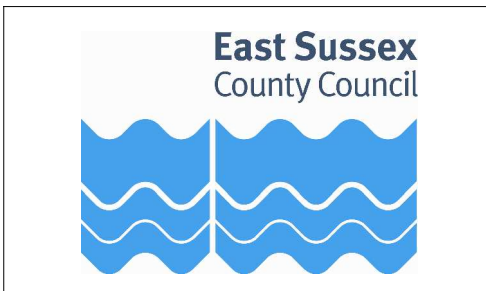
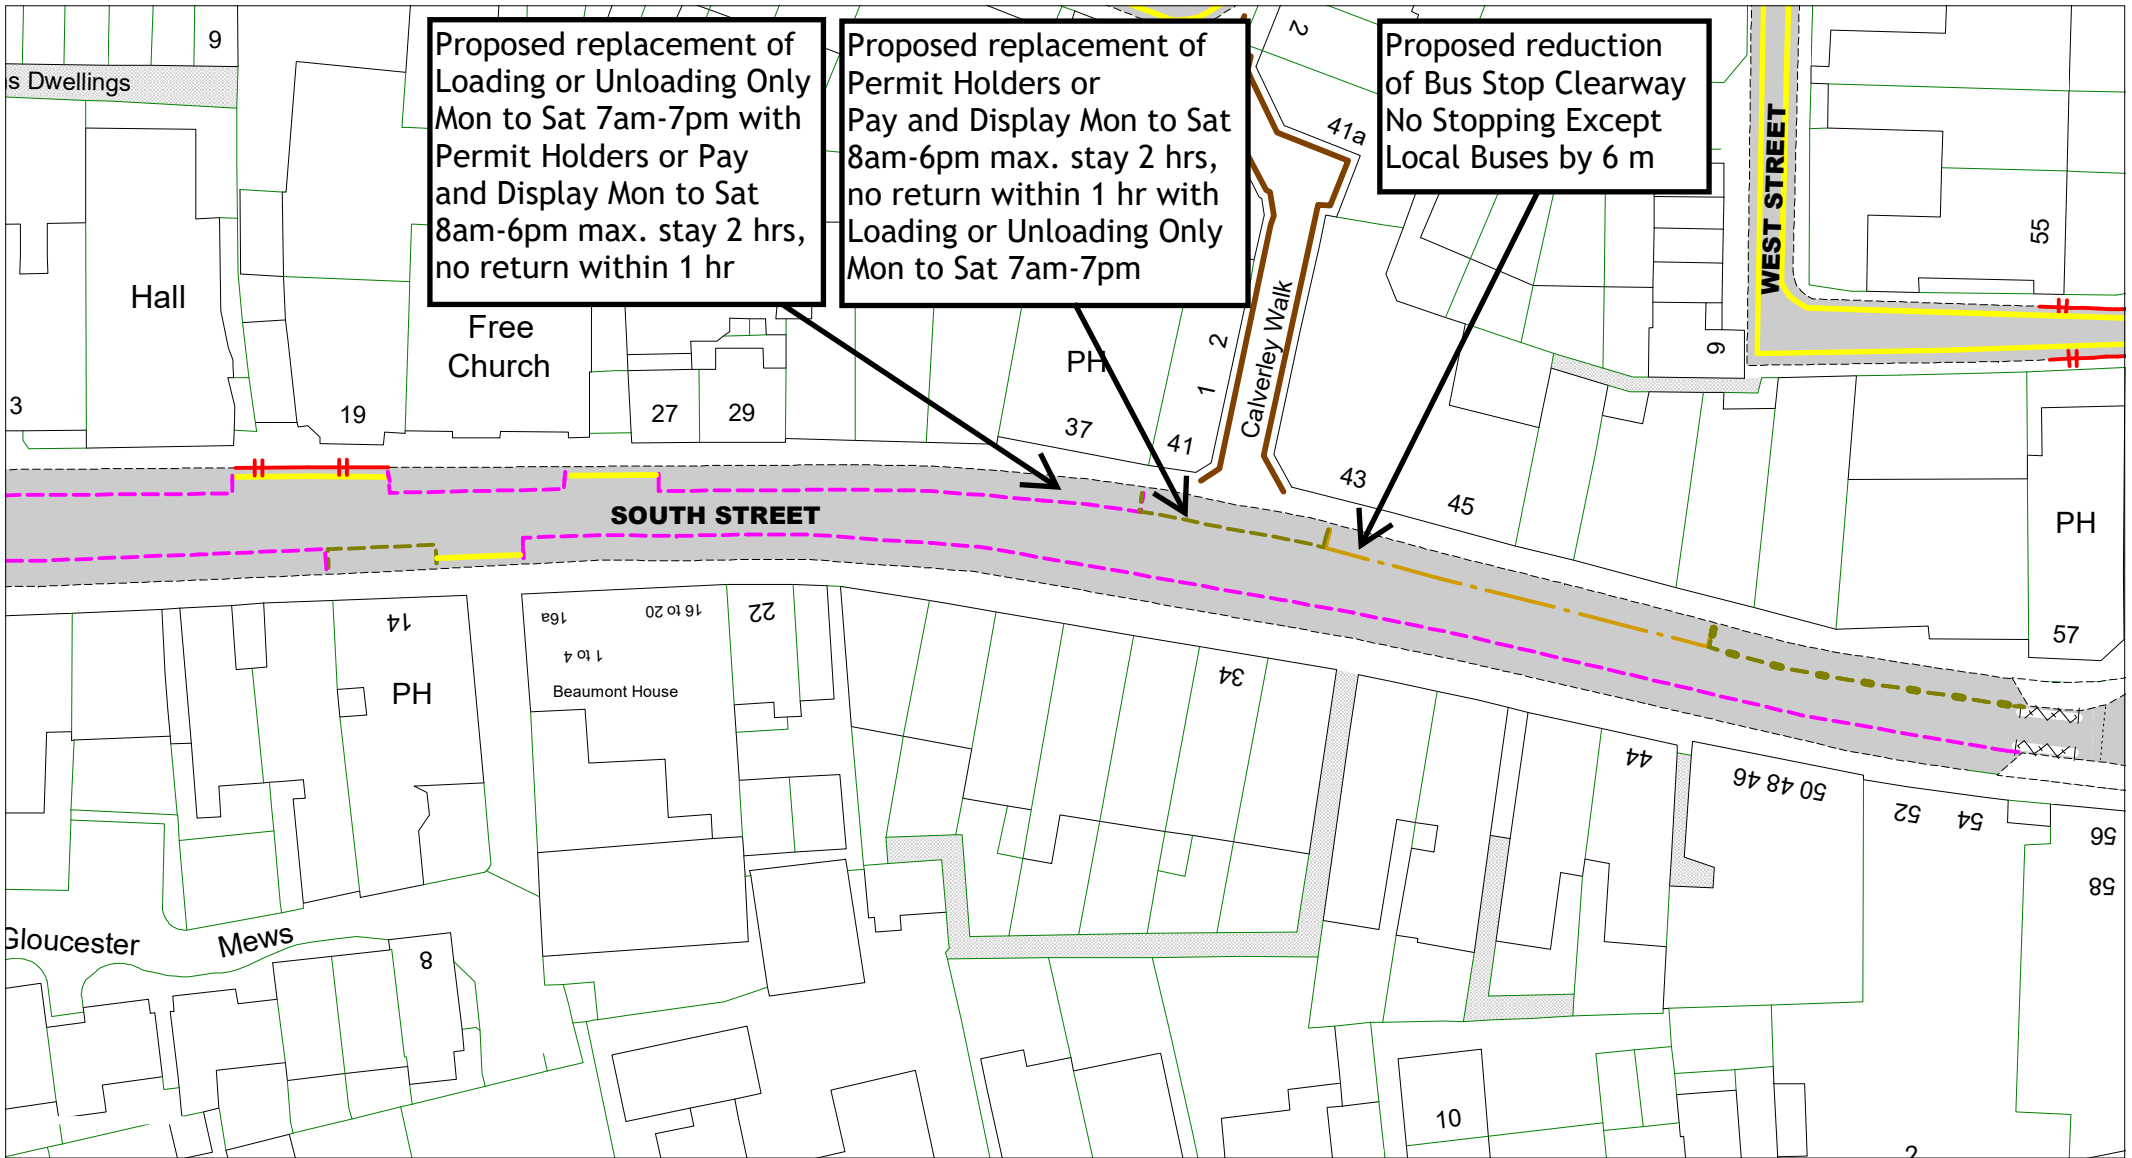


South Street




[Return to index](#)

SCALE	1 : 600
DATE	19/06/2023
DRAWING No.	EB22 14F
DRAWN BY	
© Crown copyright. All rights reserved East Sussex County Council Licence No. 100019601 2023	

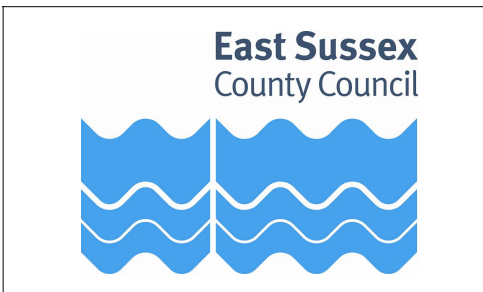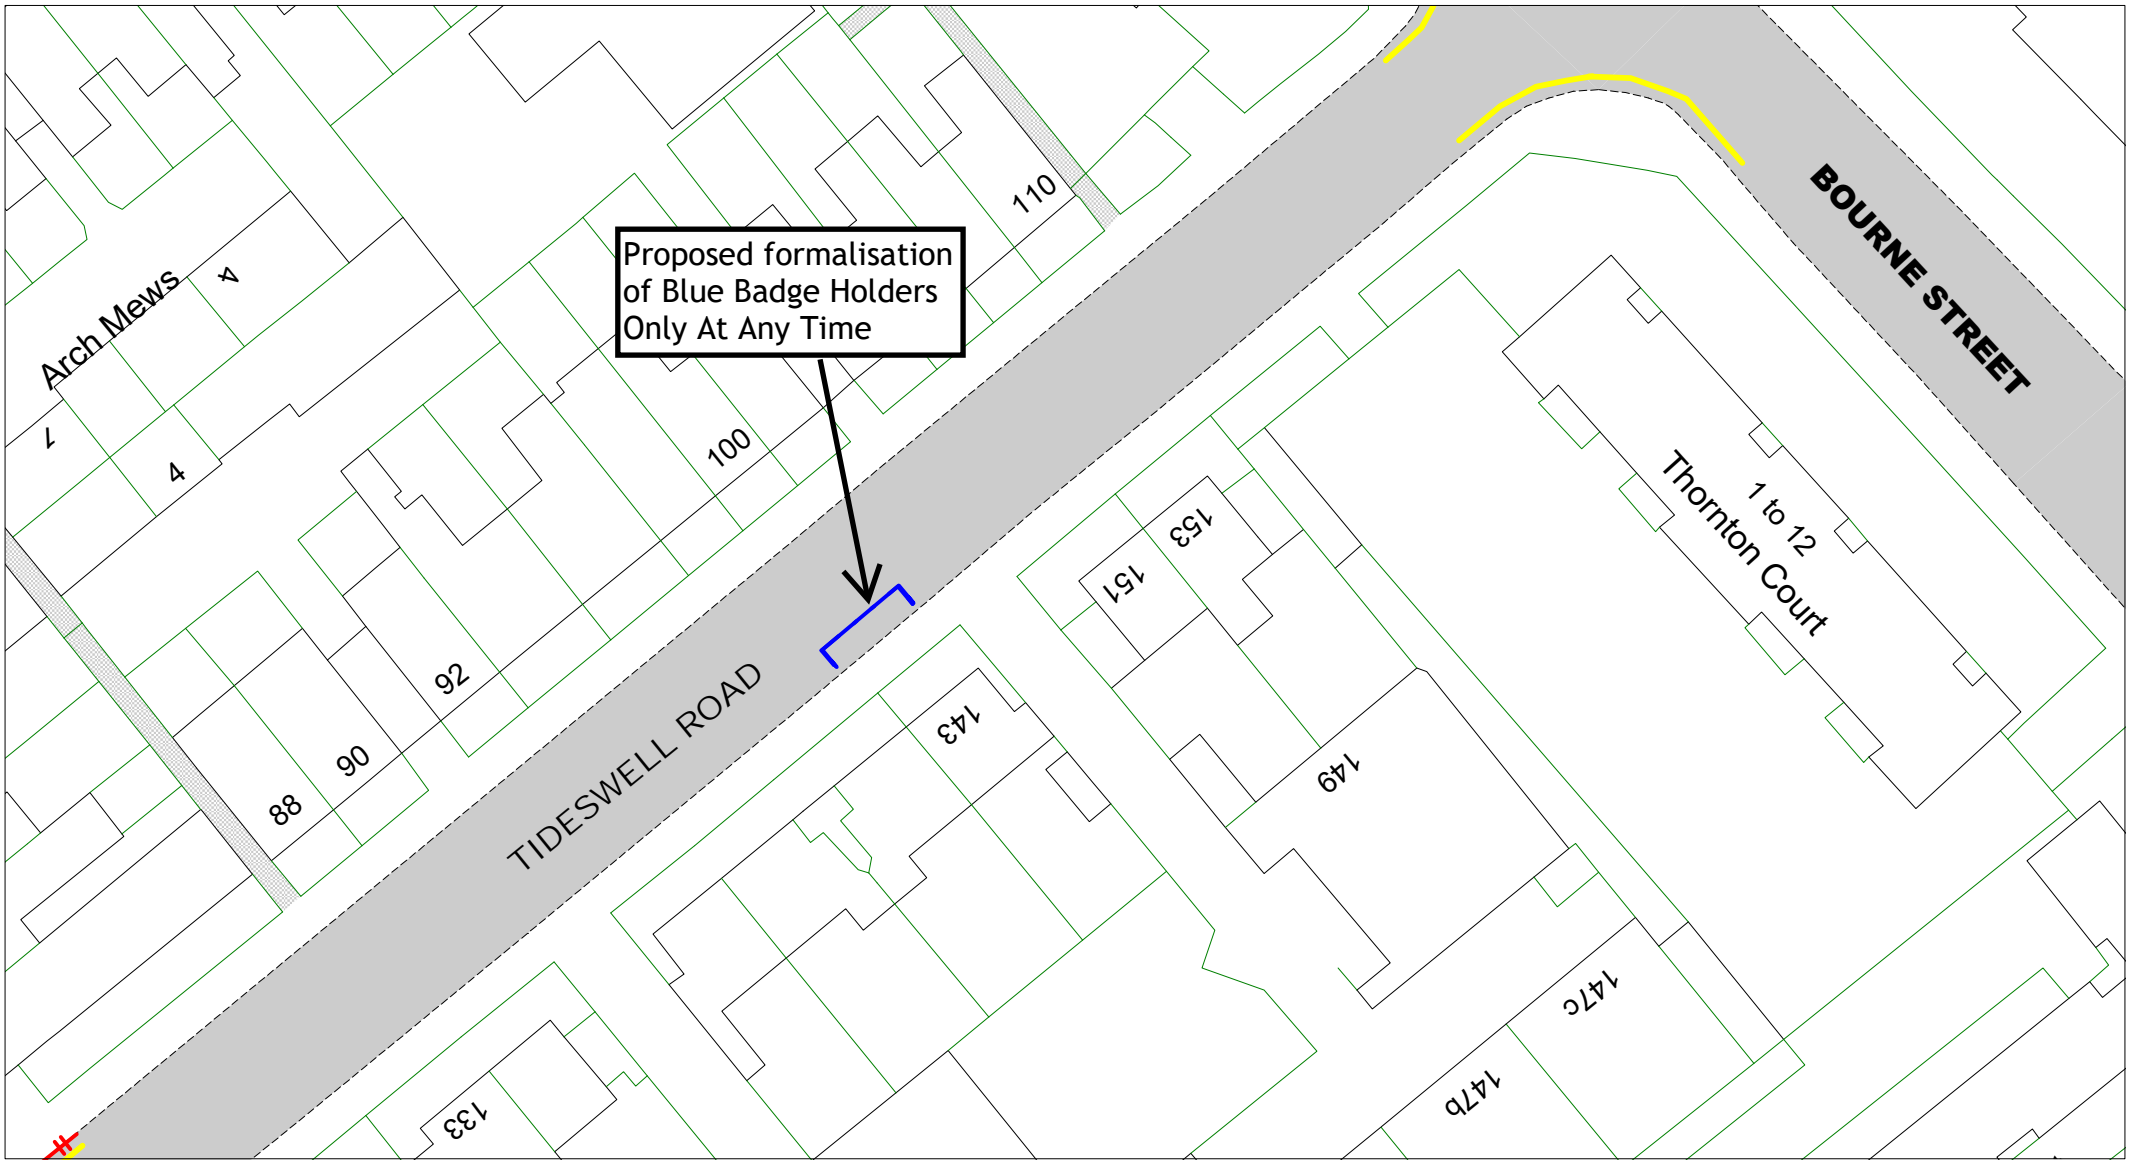


Tideswell Road



[Return to index](#)

SCALE	1 : 500
DATE	28/06/2023
DRAWING No.	EB22 14F DB
DRAWN BY	
© Crown copyright. All rights reserved East Sussex County Council Licence No. 100019601 2023	

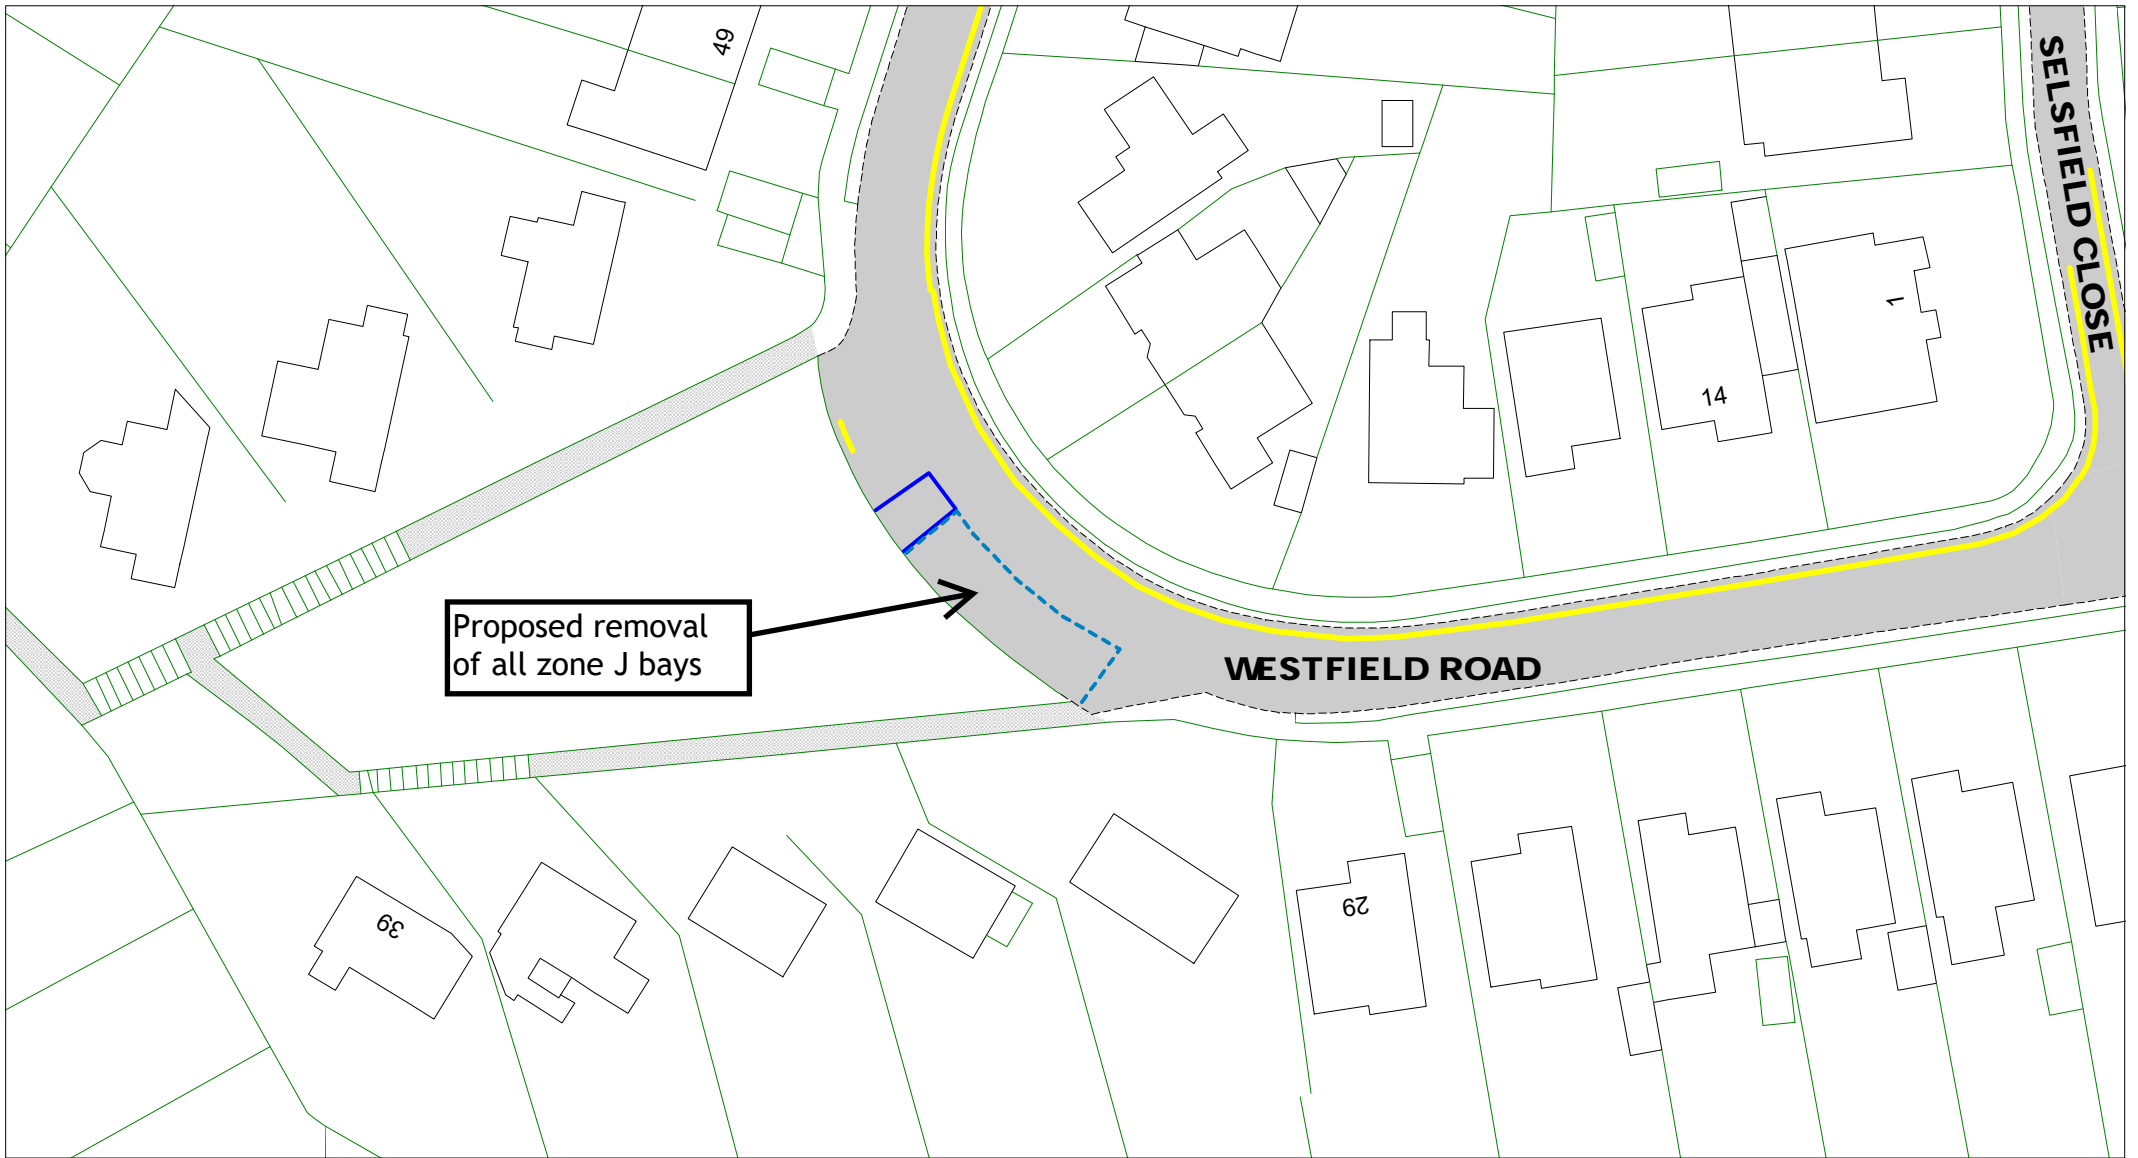

Proposed removal
of all zone J bays

WESTFIELD ROAD

SELSFIELD CLOSE

49

14

1

39

29



East Sussex
County Council



Westfield Road

[Return to index](#)

SCALE	1 : 600
DATE	19/06/2023
DRAWING No.	EB22 15F
DRAWN BY	
© Crown copyright. All rights reserved East Sussex County Council Licence No. 100019601 2023	