

Eastbourne Parking Review
2016

Informal Consultation

Drawings




Eastbourne Parking Review 2016 - Informal consultation

	Road Name	Drawing No.		
1	Admiralty Way	EB16 056	EB16 059	
2	Alder Close	EB16 029		
3	Anchorage Way	EB16 059		
4	Appledore Close	EB16 010		
5	Ash Close	EB16 011		
6	Ashburnham Road	EB16 016		
7	Atlantic Drive	EB16 052	EB16 057	EB16 058
8	Avondale Road	EB16 013		
9	Barbuda Quay	EB16 055		
10	Barden Road	EB16 024		
11	Barrier Reef Way	EB16 060		
12	Beatty Road	EB16 051		
13	Beechwood Crescent	EB16 032		
14	Blackwater Road	EB16 038	EB16 039	
15	Blakes Way	EB16 054		
16	Boston Close	EB16 058		
17	Bracken Road	EB16 012		
18	Brede Close	EB16 046		
19	Burton Road	EB16 033		
20	Canary Quay	EB16 057		
21	Carlisle Road	EB16 003		
22	Caroline Way	EB16 053		
23	Ceylon Place	EB16 036		
24	Chamberlain Road	EB16 062		
25	Chatham Green	EB16 056		
26	Chelworth Road	EB16 007		
27	Clarence Road	EB16 013		
28	Compton Place Road	EB16 002	EB16 032	
29	Courtlands Road	EB16 040		
30	Dalton Road	EB16 041		
31	Elderwood Close	EB16 001		
32	Eugene Way	EB16 061		
33	Falmouth Close	EB16 057		
34	Faversham Road	EB16 010		
35	Friday Street	EB16 015		
36	Glendale Avenue	EB16 023		
37	Golden Gate Way	EB16 061		
38	Great Cliffe Road	EB16 014		
39	Grenada Close	EB16 052		
40	Grove Road	EB16 064		

	Road Name	Plan ref		
41	Hardy Drive	EB16 051		
42	Hazelwood Avenue	EB16 001		
43	Helvellyn Drive	EB16 015		
44	Ivy Lane	EB16 026		
45	Kilda Street	EB16 013		
46	King's Drive	EB16 020		
47	Langney Road	EB16 065	EB16 066	
48	Latimer Road	EB16 028		
49	Le Brun Road	EB16 016		
50	Lewes Road	EB16 020		
51	Long Beach Mews	EB16 061		
52	Longstone Road	EB16 018		
53	Lordslaine Close	EB16 017		
54	Madeira Way	EB16 057		
55	Martinique Way	EB16 052		
56	Meadowland Avenue	EB16 007		
57	Mendip Avenue	EB16 030		
58	Michel Grove	EB16 042		
59	Milnthorpe Road	EB16 004	EB16 041	
60	Milton Road	EB16 005	EB16 062	
61	Moy Avenue	EB16 008	EB16 050	
62	New Place	EB16 009		
63	New Road	EB16 018		
64	Ocklynge Road	EB16 019		
65	Pacific Drive	EB16 053	EB16 059	EB16 060
66	Parshley Road	EB16 031		
67	Pennine Way	EB16 030		
68	Plymouth Close	EB16 057		
69	Prideaux Road	EB16 020		
70	Prince William Parade	EB16 054		
71	Priory Heights	EB16 012		
72	Priory Road	EB16 014		
73	Rangemore Drive	EB16 035		
74	Reynolds Road	EB16 021		
75	Ringwood Road	EB16 008	EB16 040	
76	Rusper Road	EB16 006		
77	Rutland Close	EB16 043		
78	Saffrons Road	EB16 027		


	Road Name	Plan ref		
84	Salisbury Road	EB16 017		
85	Samoa Way	EB16 059		
86	Santa Cruz Drive	EB16 058		
87	Seaside	EB16 044	EB16 045	EB16 063
88	Selmeston Road	EB16 022		
89	Sevenoaks Road	EB16 021		
90	Shortdean Place	EB16 005		
91	Southampton Close	EB16 057		
92	South Street	EB16 064		
93	St Johns Road	EB16 004		
94	St Kitts Drive	EB16 052		
95	St Marys Road	EB16 019		
96	St Phillips Avenue	EB16 008		
97	Stansted Road	EB16 047		
98	Stuart Avenue	EB16 023		
99	Susan's Road	EB16 048		
100	Taddington Road	EB16 024		
101	Tasmania Way	EB16 060		
102	The Crescent	EB16 025		
103	The Portlands	EB16 058		
104	Upper Carlisle Road	EB16 003		
105	Victoria Drive	EB16 006	EB16 025	
106	Wartling Road	EB16 046		
107	Westfield Road	EB16 049		
108	Winston Crescent	EB16 037		

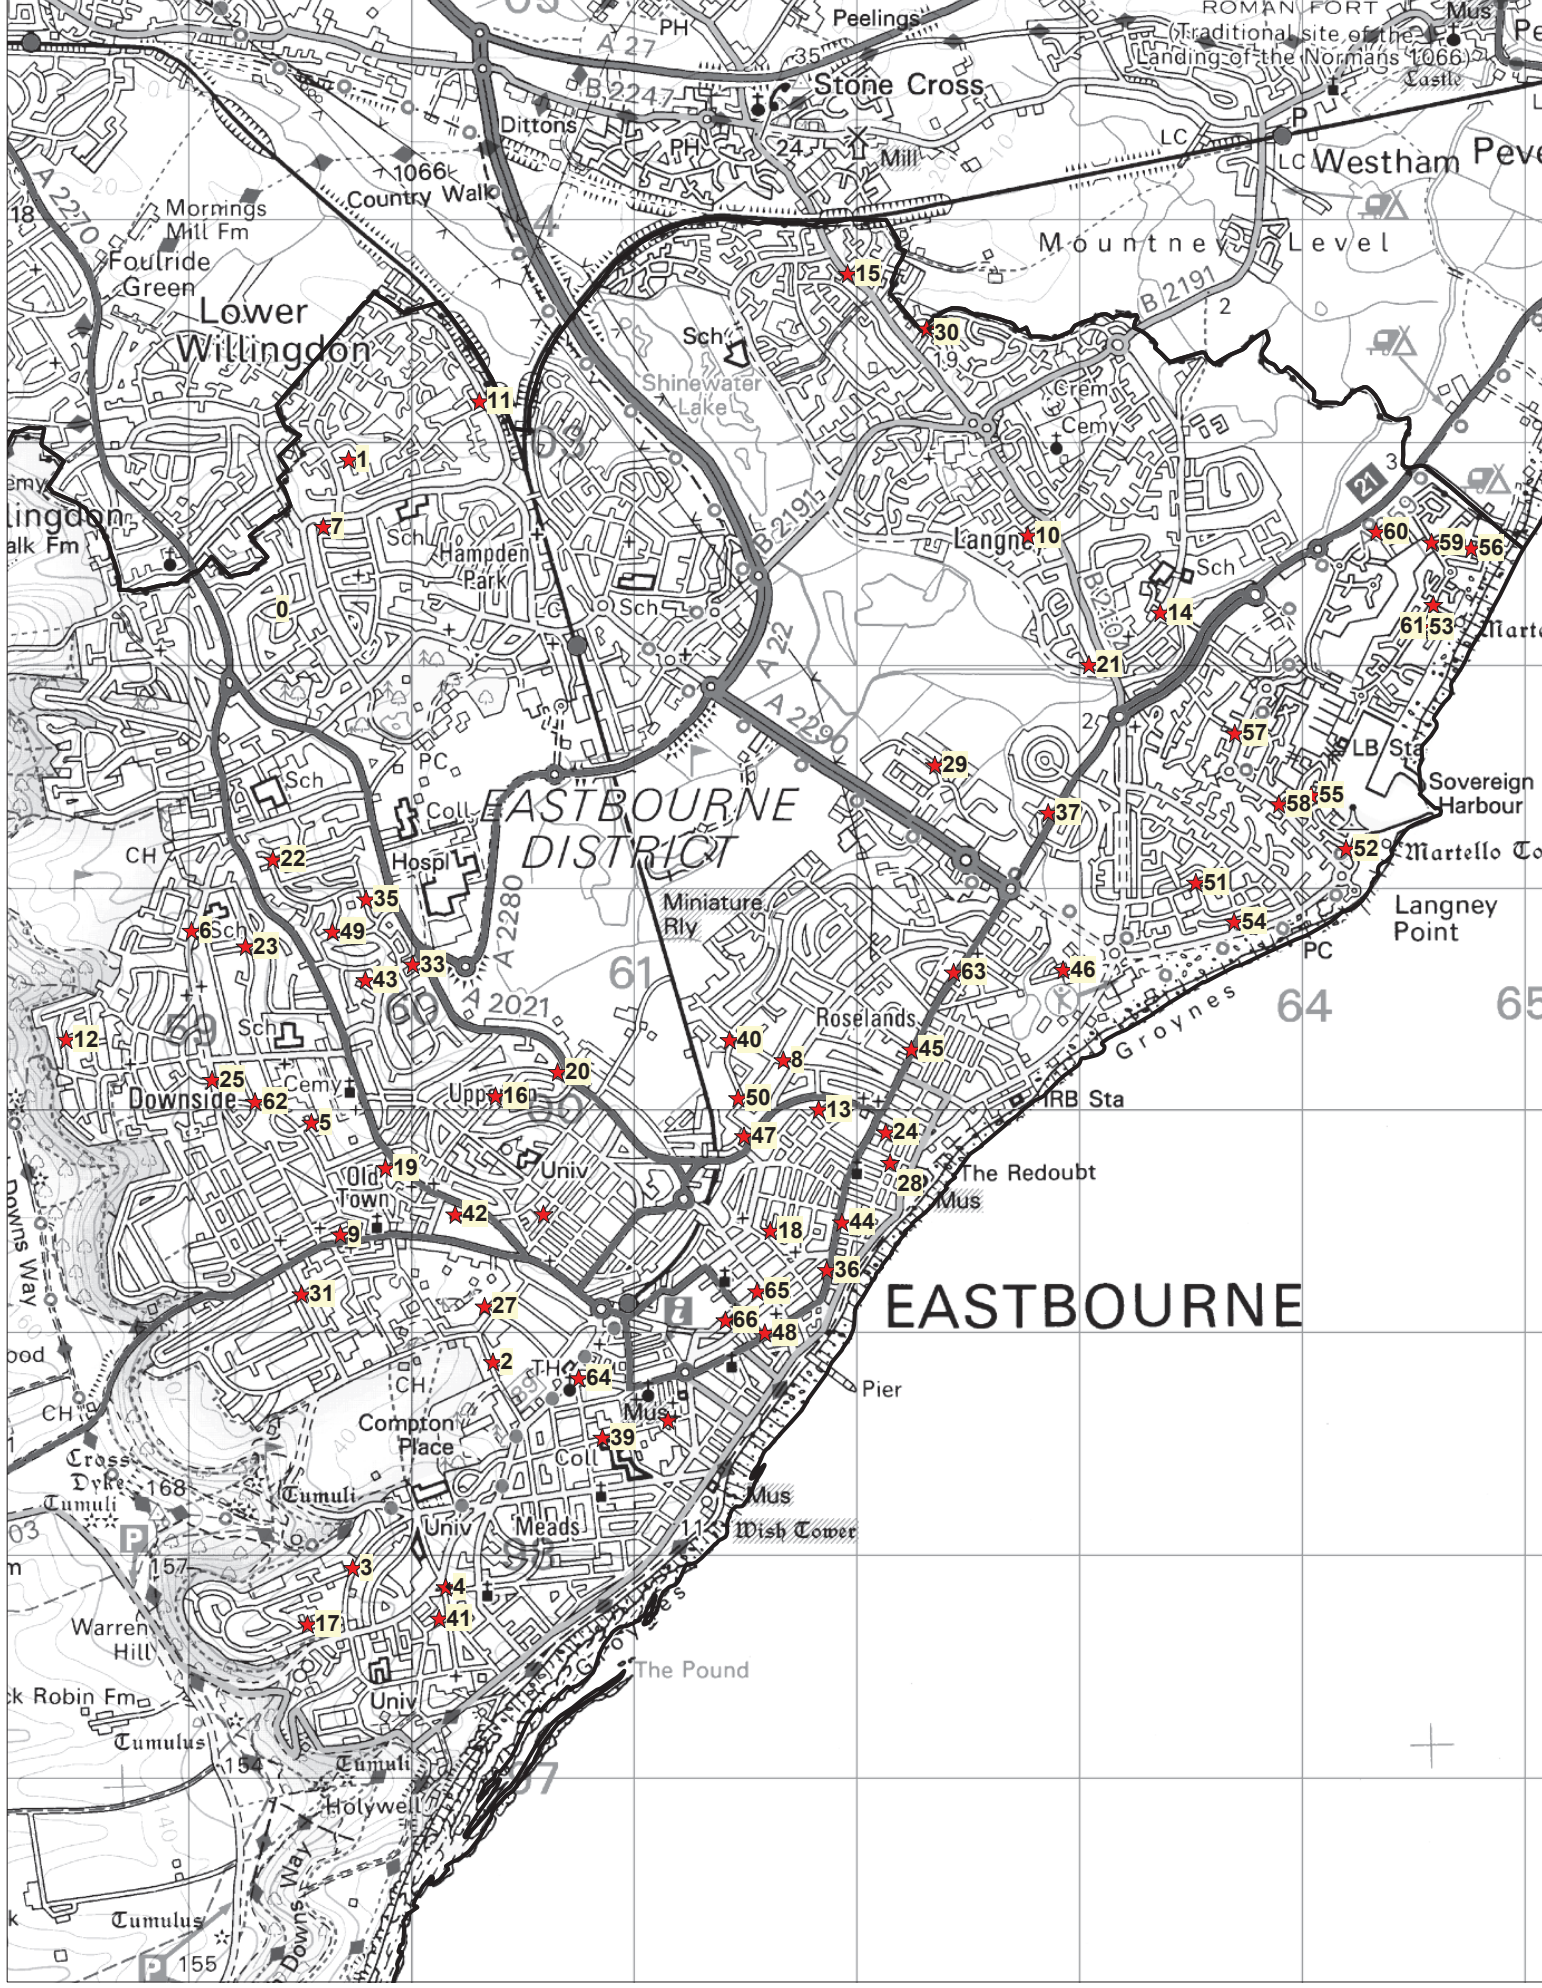

Overview of drawing locations

This map is reproduced from Ordnance Survey material with the permission of Ordnance Survey on behalf of the Controller of Her Majesty's Stationary Office Crown Copyright. Unauthorised reproduction infringes Crown Copyright and may lead to prosecution or civil proceedings. 100019601. 2016

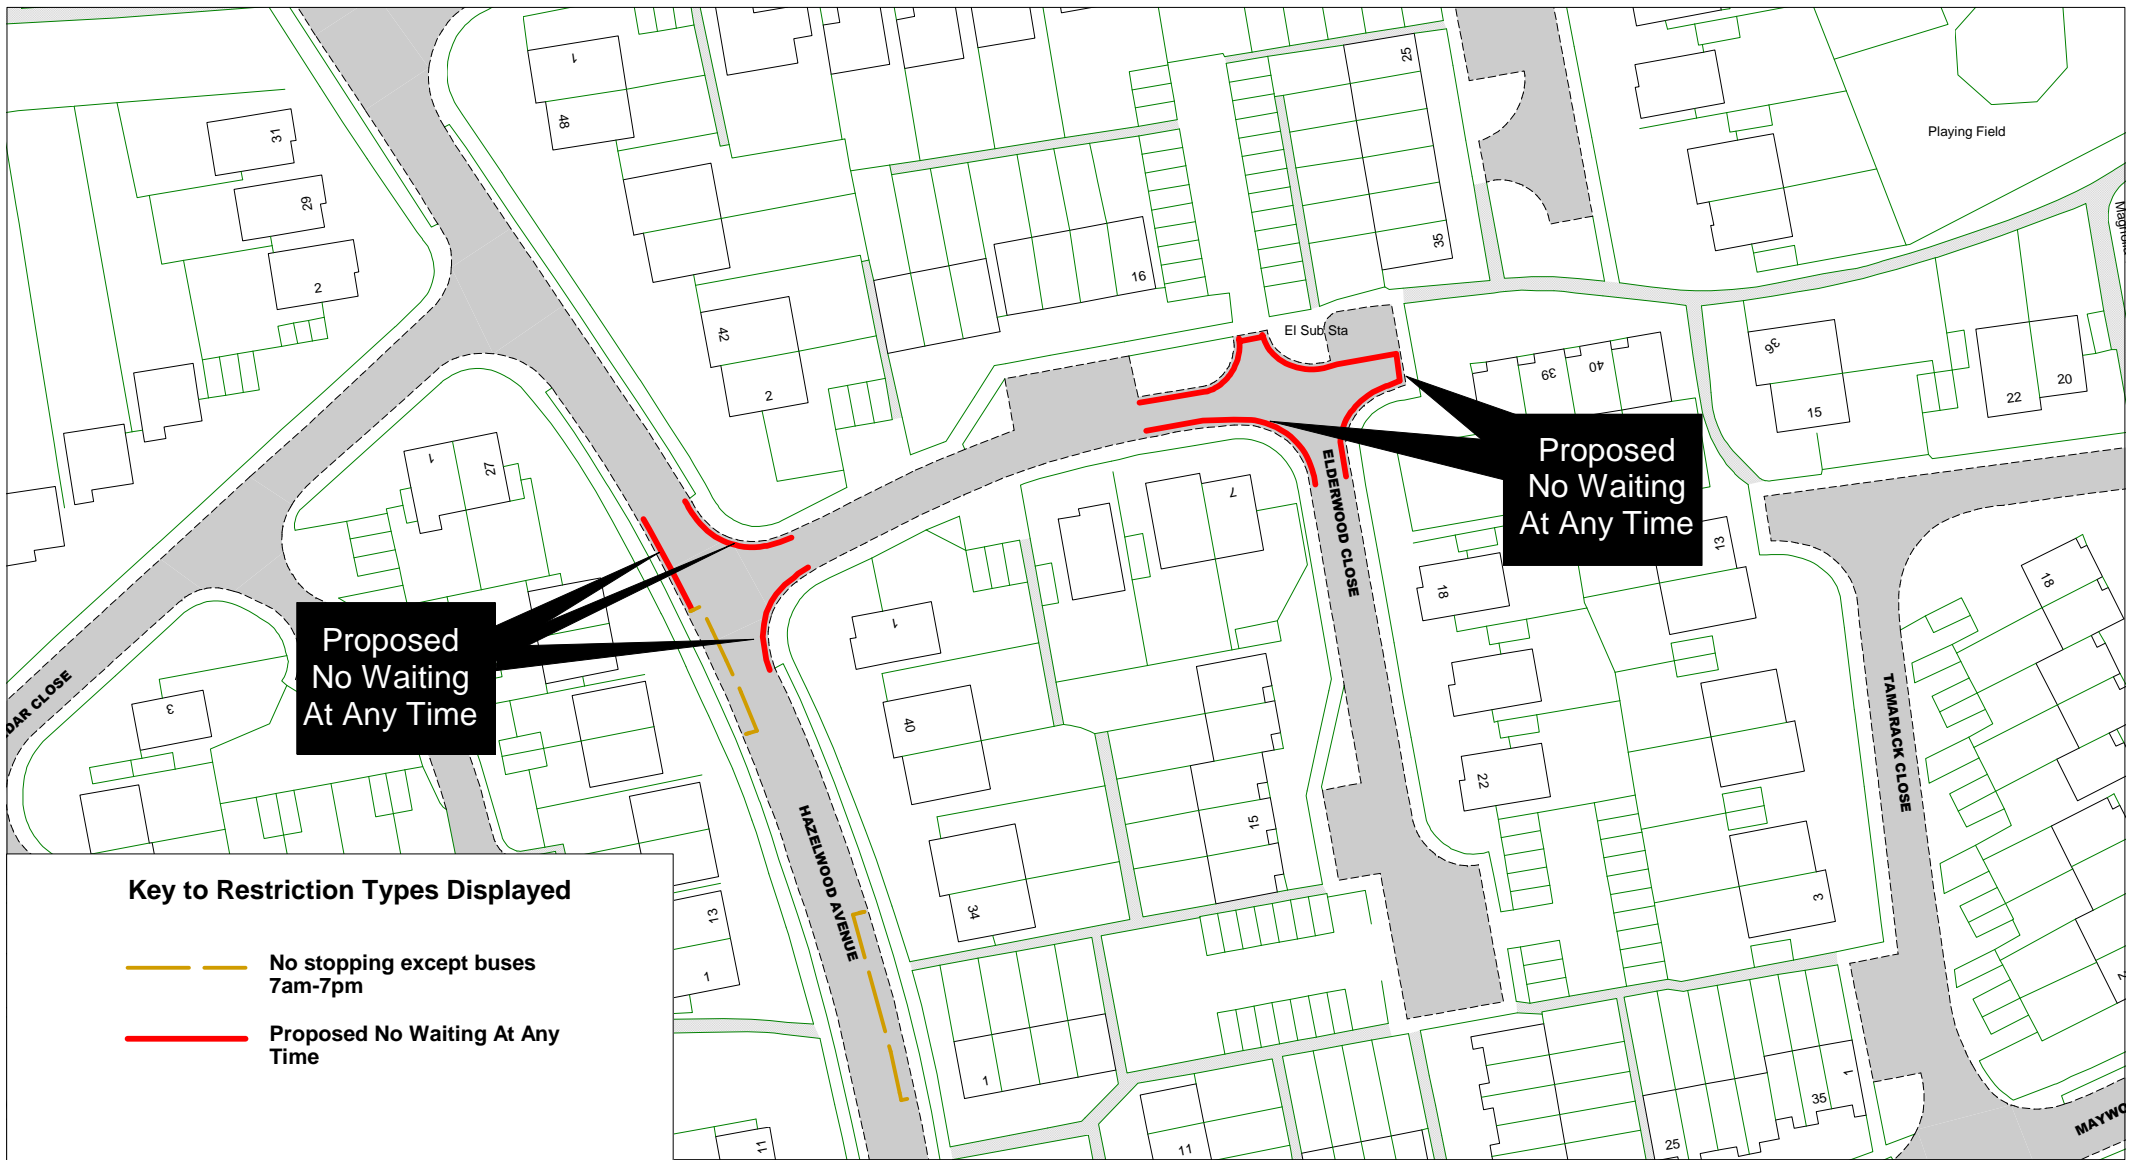

SCALE	NTS
DATE	
DRAWING No.	
DRAWN BY	



Proposed No Waiting At Any Time

Proposed No Waiting At Any Time

Key to Restriction Types Displayed


-  No stopping except buses 7am-7pm
-  Proposed No Waiting At Any Time



[Return to index](#)


Hazelwood Avenue, Elderwood Close

SCALE	1 : 1000
DATE	08/09/2016
DRAWING No.	EB16 001
DRAWN BY	
© Crown copyright. All rights reserved East Sussex County Council Licence No. 100019601 2016	

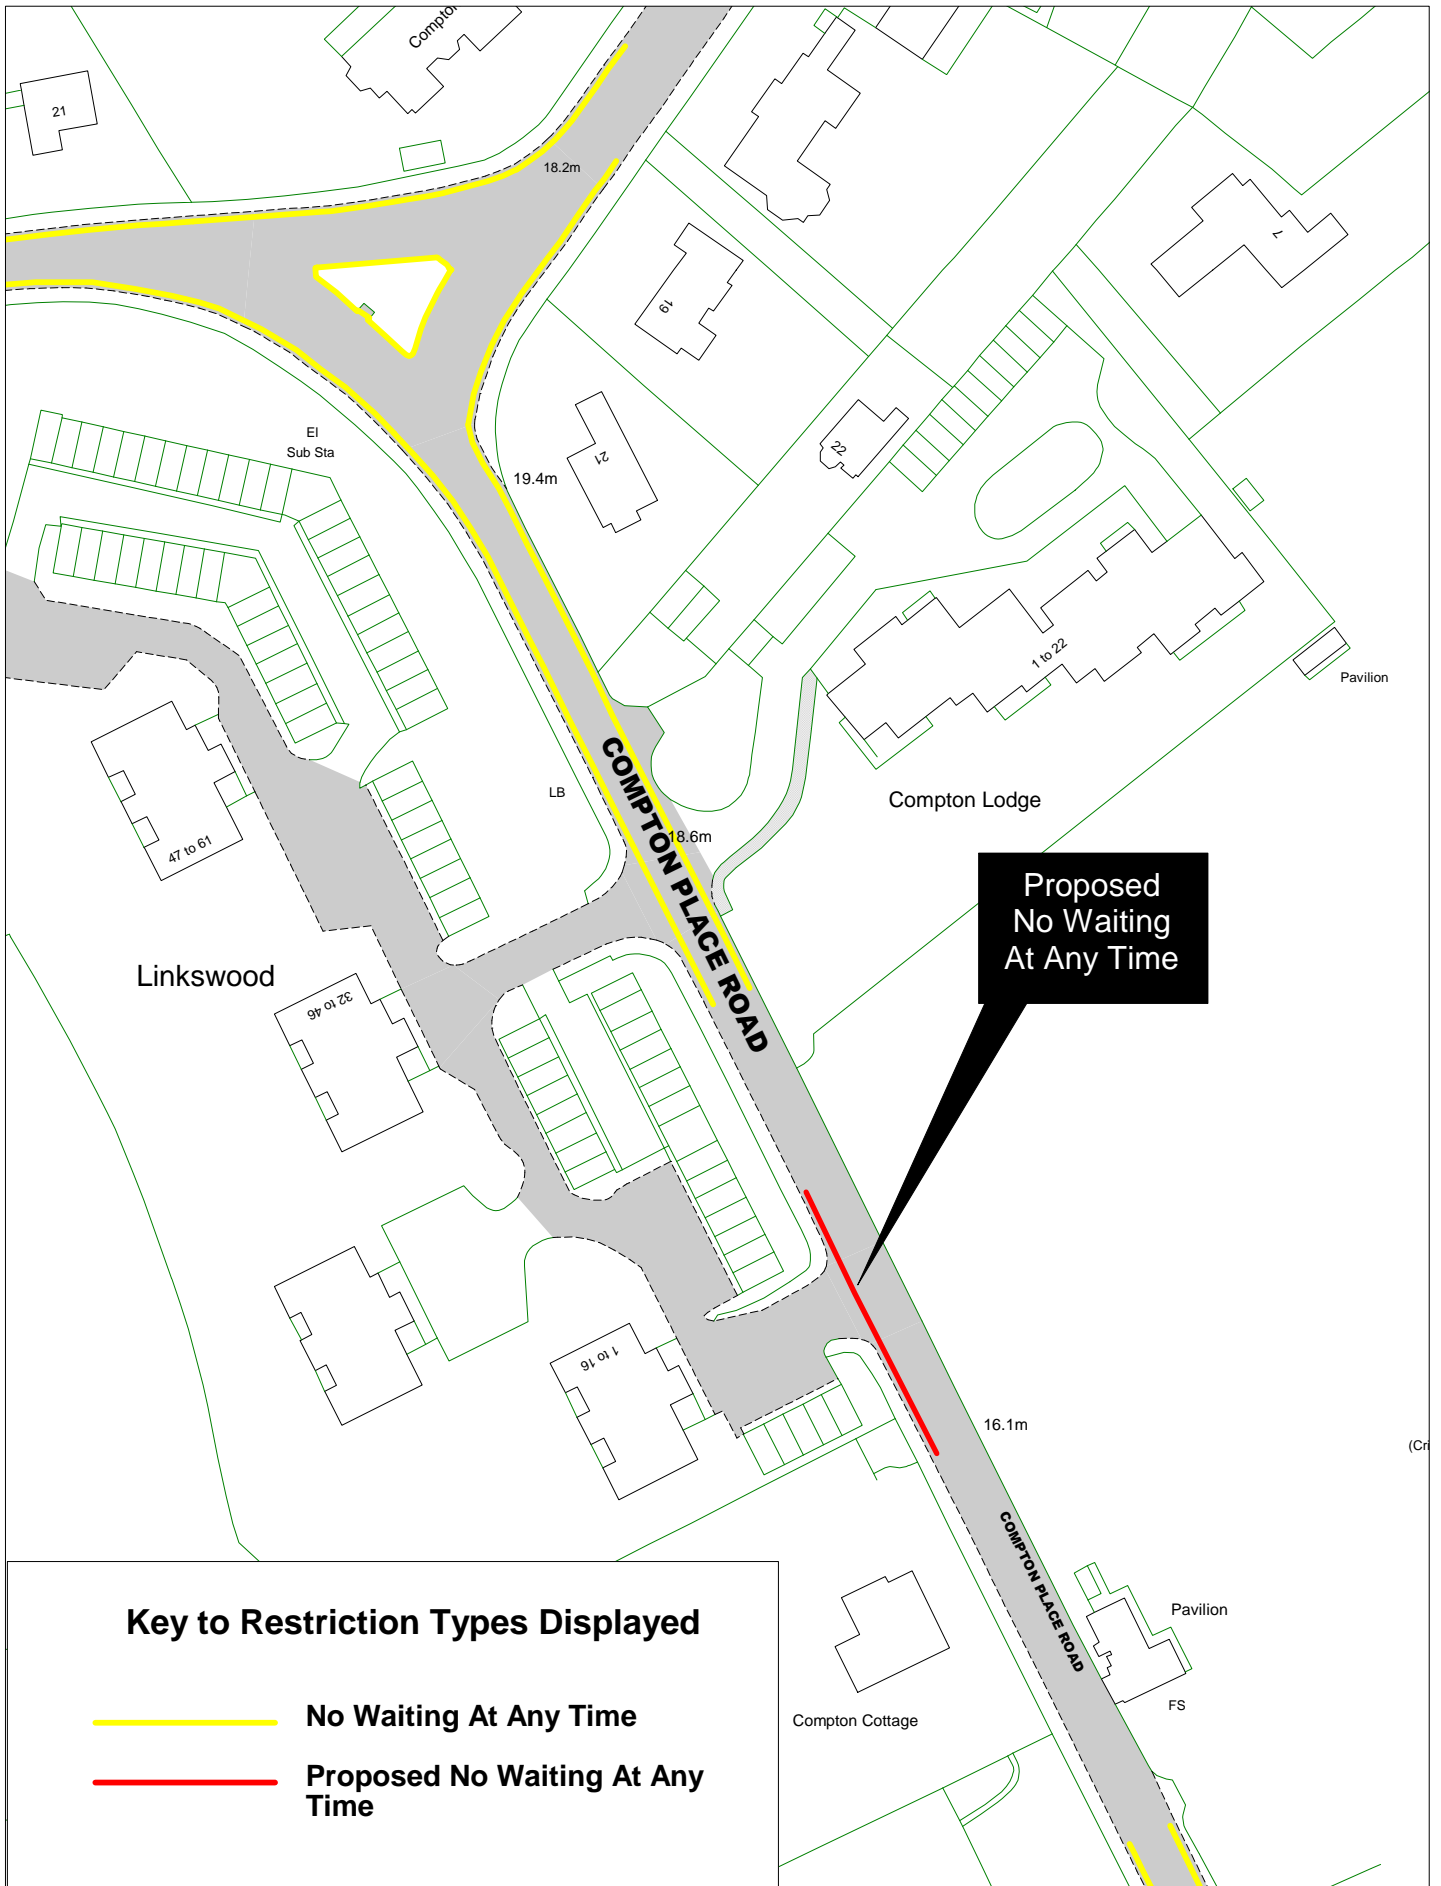

Key to Restriction Types Displayed

- No Waiting At Any Time
- Proposed No Waiting At Any Time

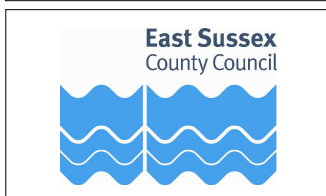


© Crown copyright. All rights reserved
 East Sussex County Council
 Licence No. 100019601 2016



Compton Place Road

[Return to Index](#)

SCALE	1 : 1000
DATE	08/09/2016
DRAWING No.	EB16 002
DRAWN BY	

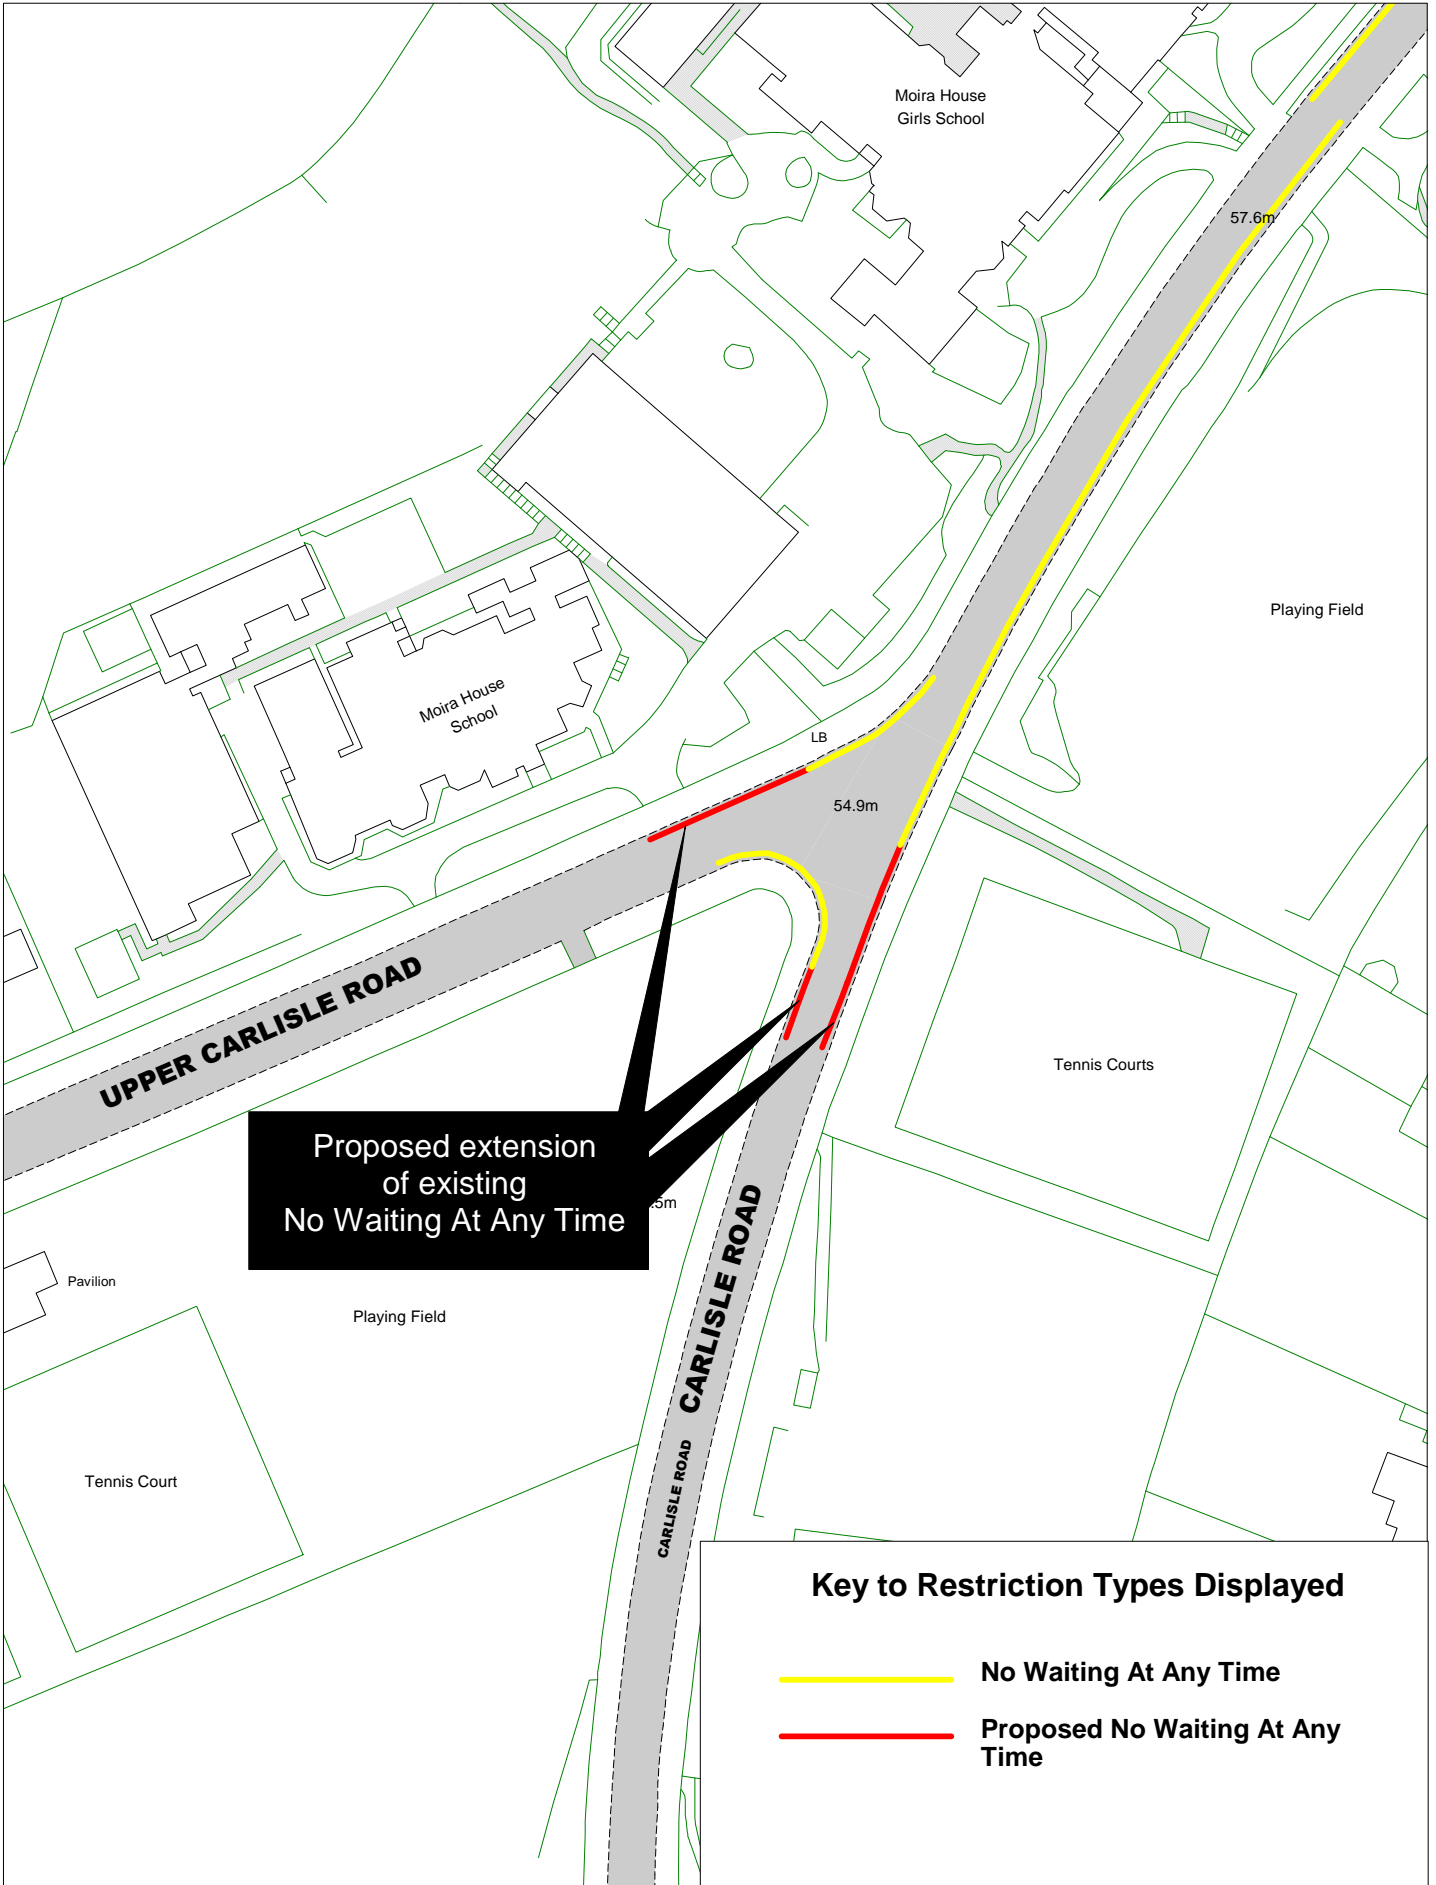

**Proposed extension
of existing
No Waiting At Any Time**

Key to Restriction Types Displayed

- No Waiting At Any Time**
- Proposed No Waiting At Any Time**





© Crown copyright. All rights reserved
East Sussex County Council
Licence No. 100019601 2016



Carlisle Road, Upper Carlisle Road

[Return to Index](#)

SCALE	1 : 1000
DATE	08/09/2016
DRAWING No.	EB16 003
DRAWN BY	

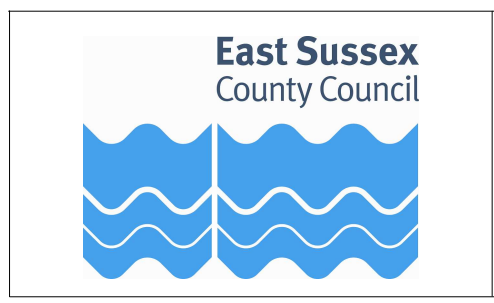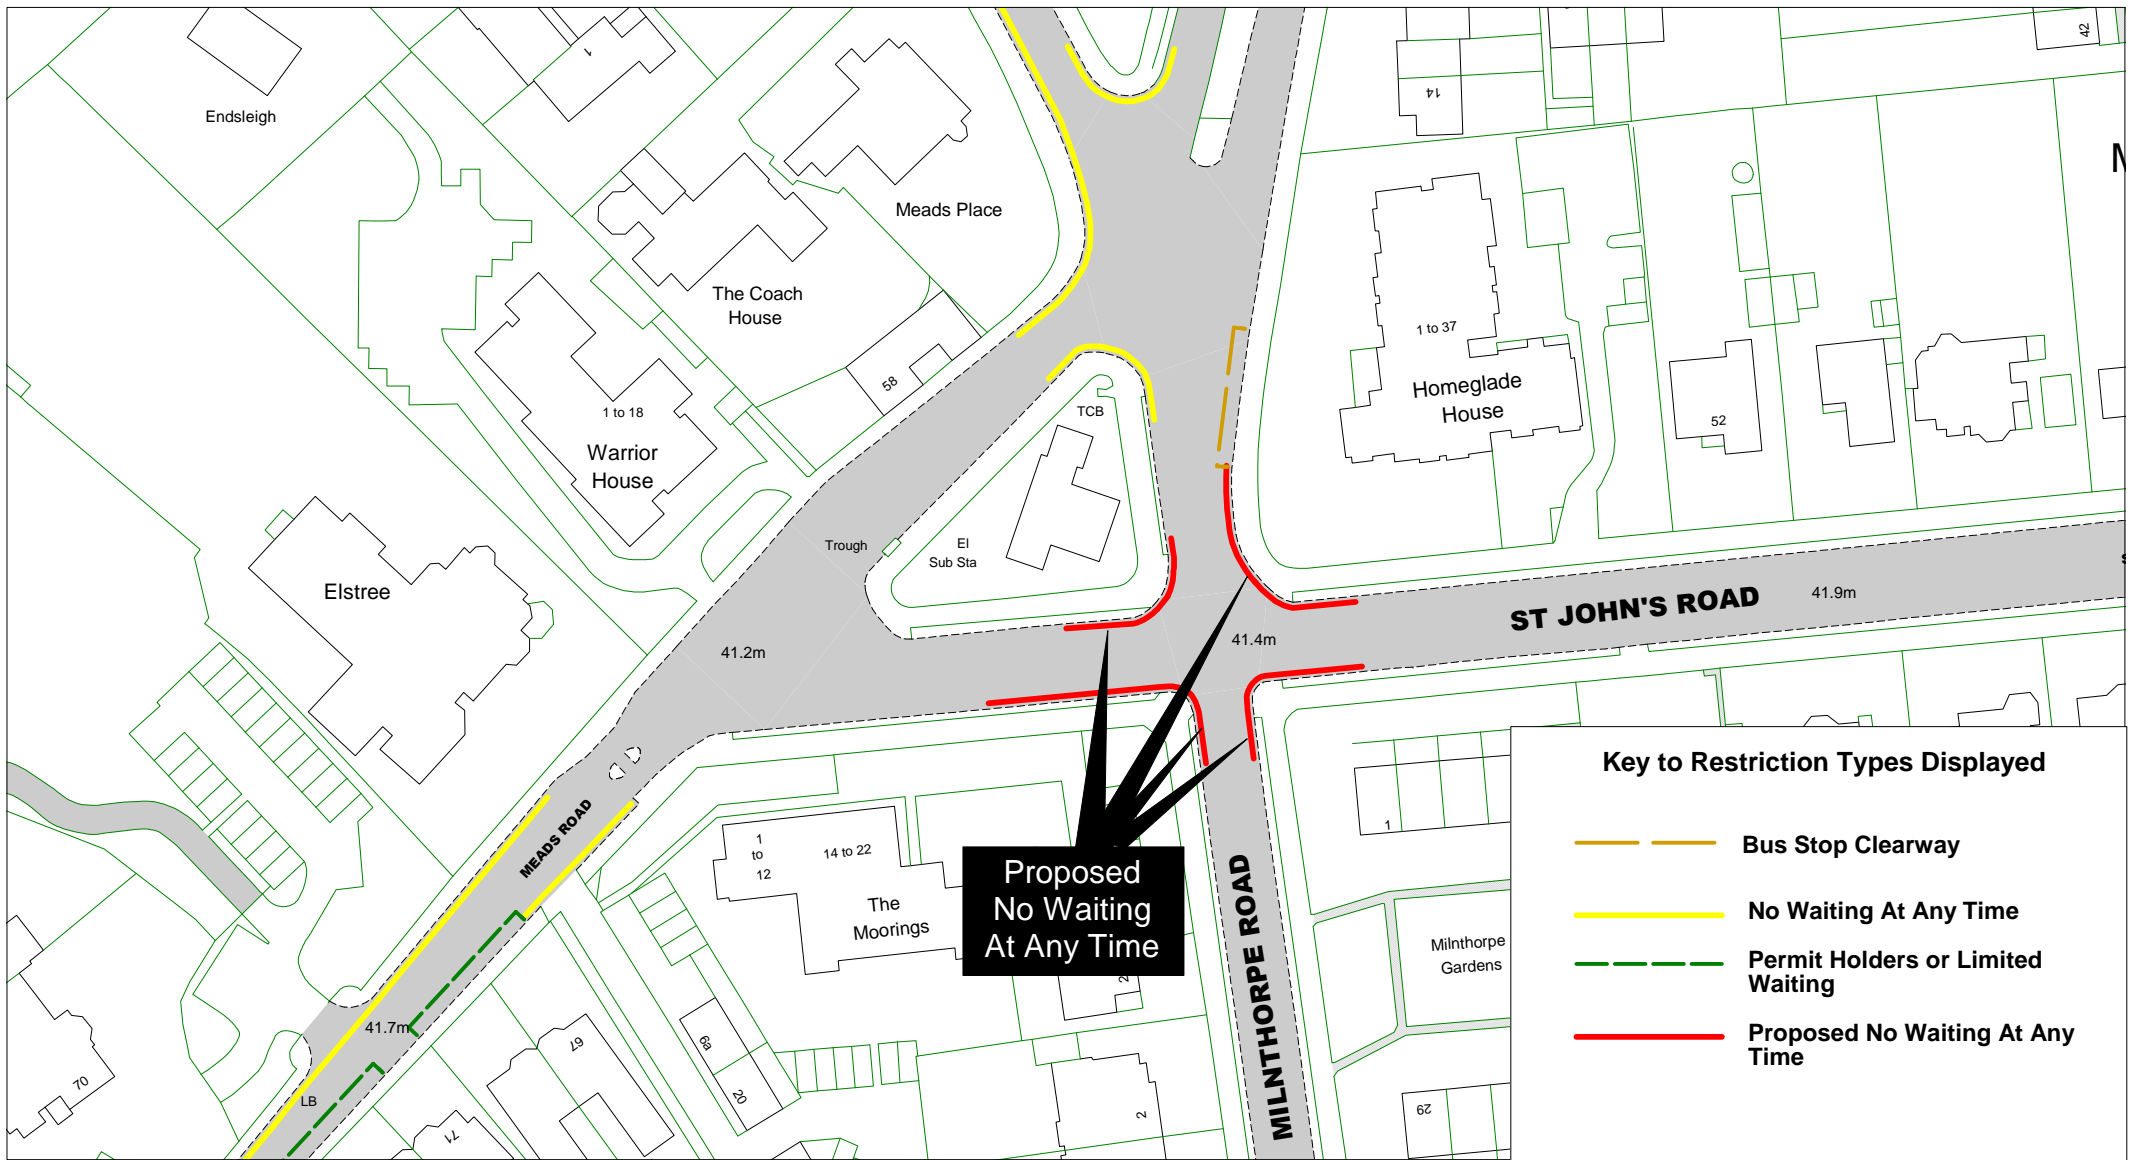




 Milnthorpe Road, St John's Road




[Return to index](#)

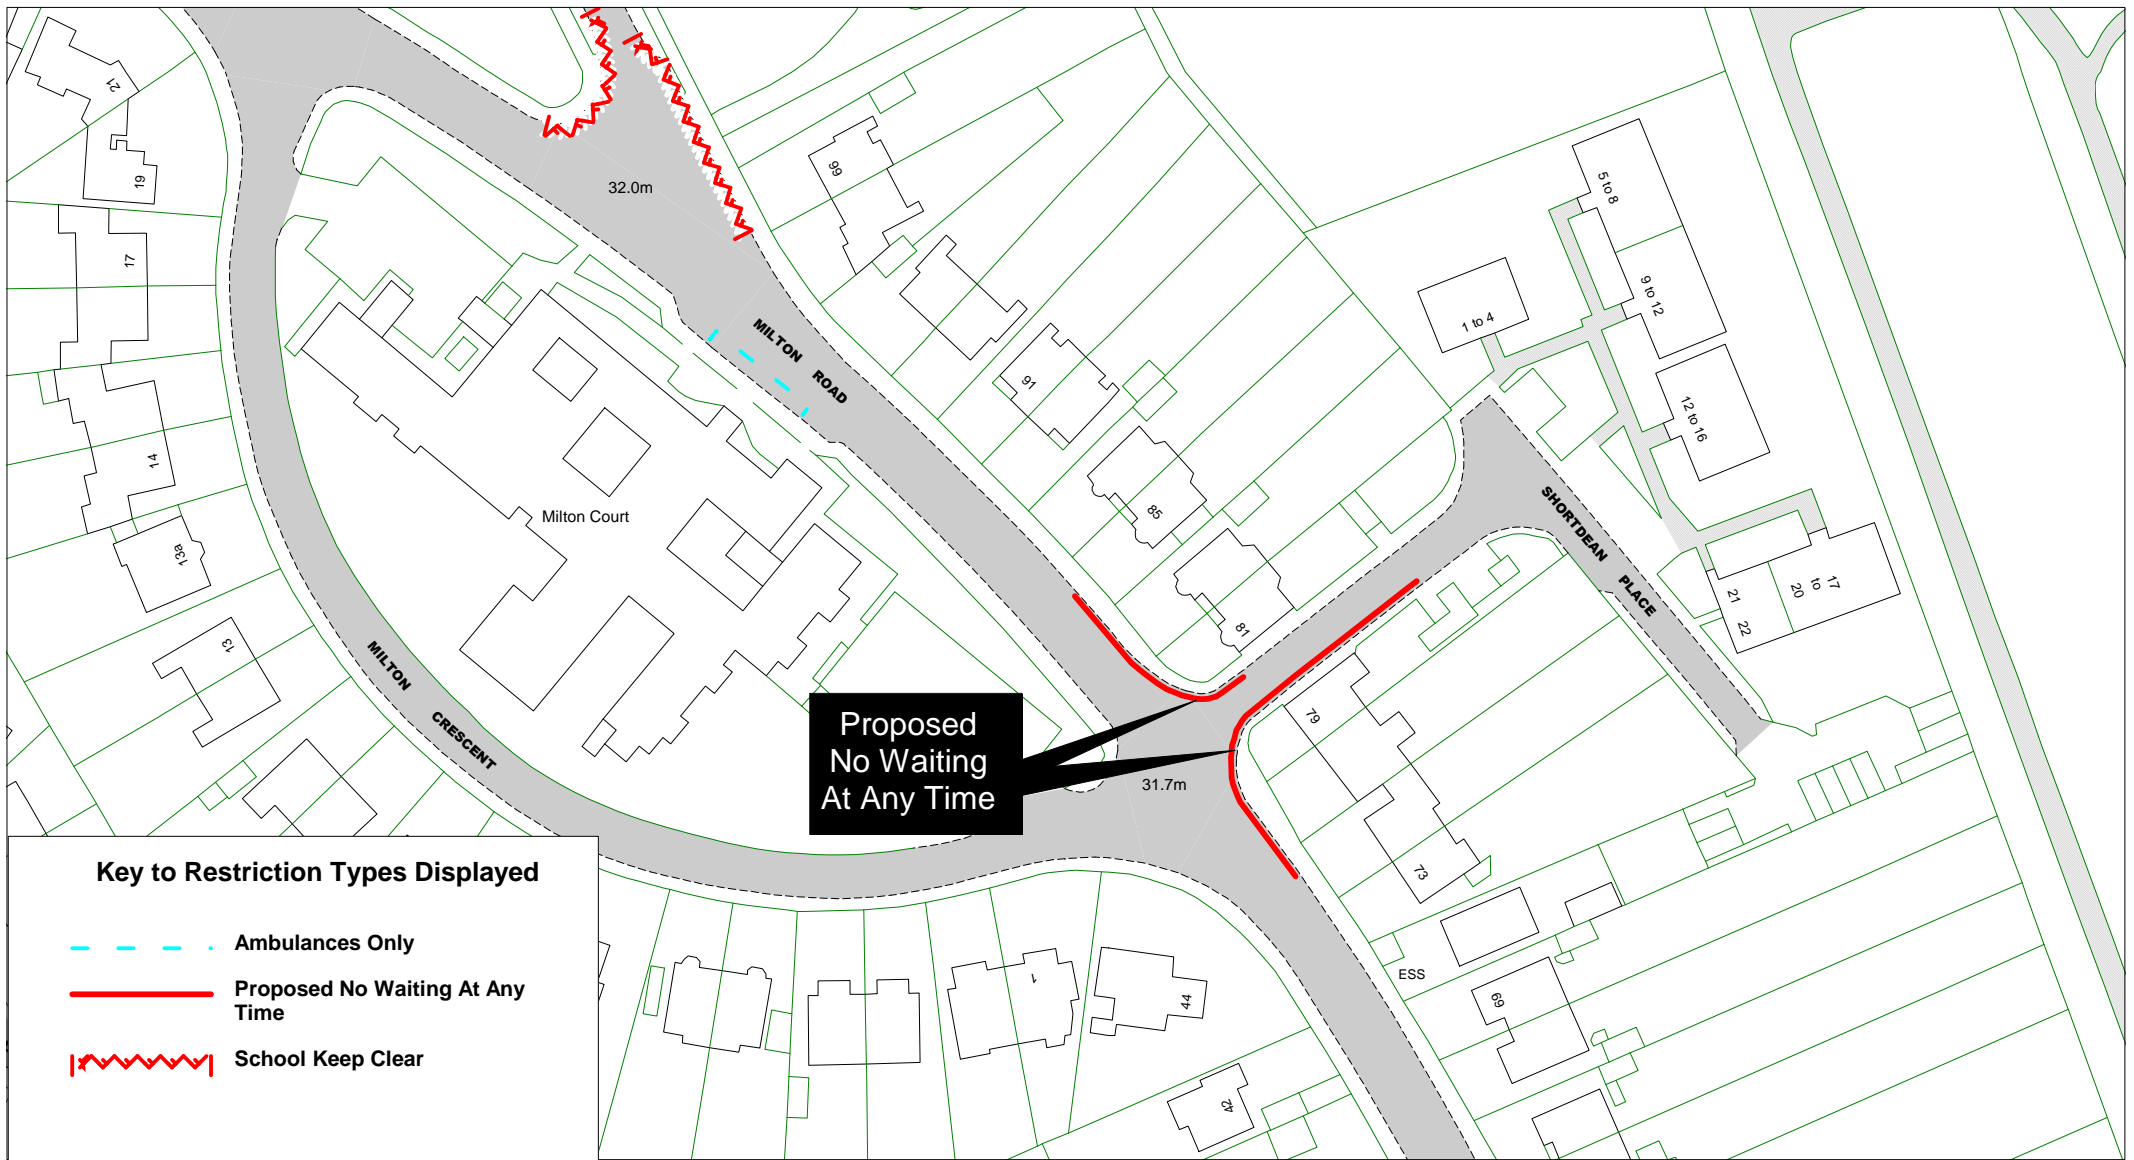SCALE	1 : 1000
DATE	08/09/2016
DRAWING No.	EB16 004
DRAWN BY	
© Crown copyright. All rights reserved East Sussex County Council Licence No. 100019601 2016	



**Proposed
No Waiting
At Any Time**

Key to Restriction Types Displayed



-  Ambulances Only
-  Proposed No Waiting At Any Time
-  School Keep Clear




[Return to index](#)

Milton Road, Shortdean Place

SCALE	1 : 1000
DATE	08/09/2016
DRAWING No.	EB16 005
DRAWN BY	
© Crown copyright. All rights reserved East Sussex County Council Licence No. 100019601 2016	

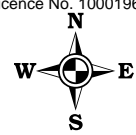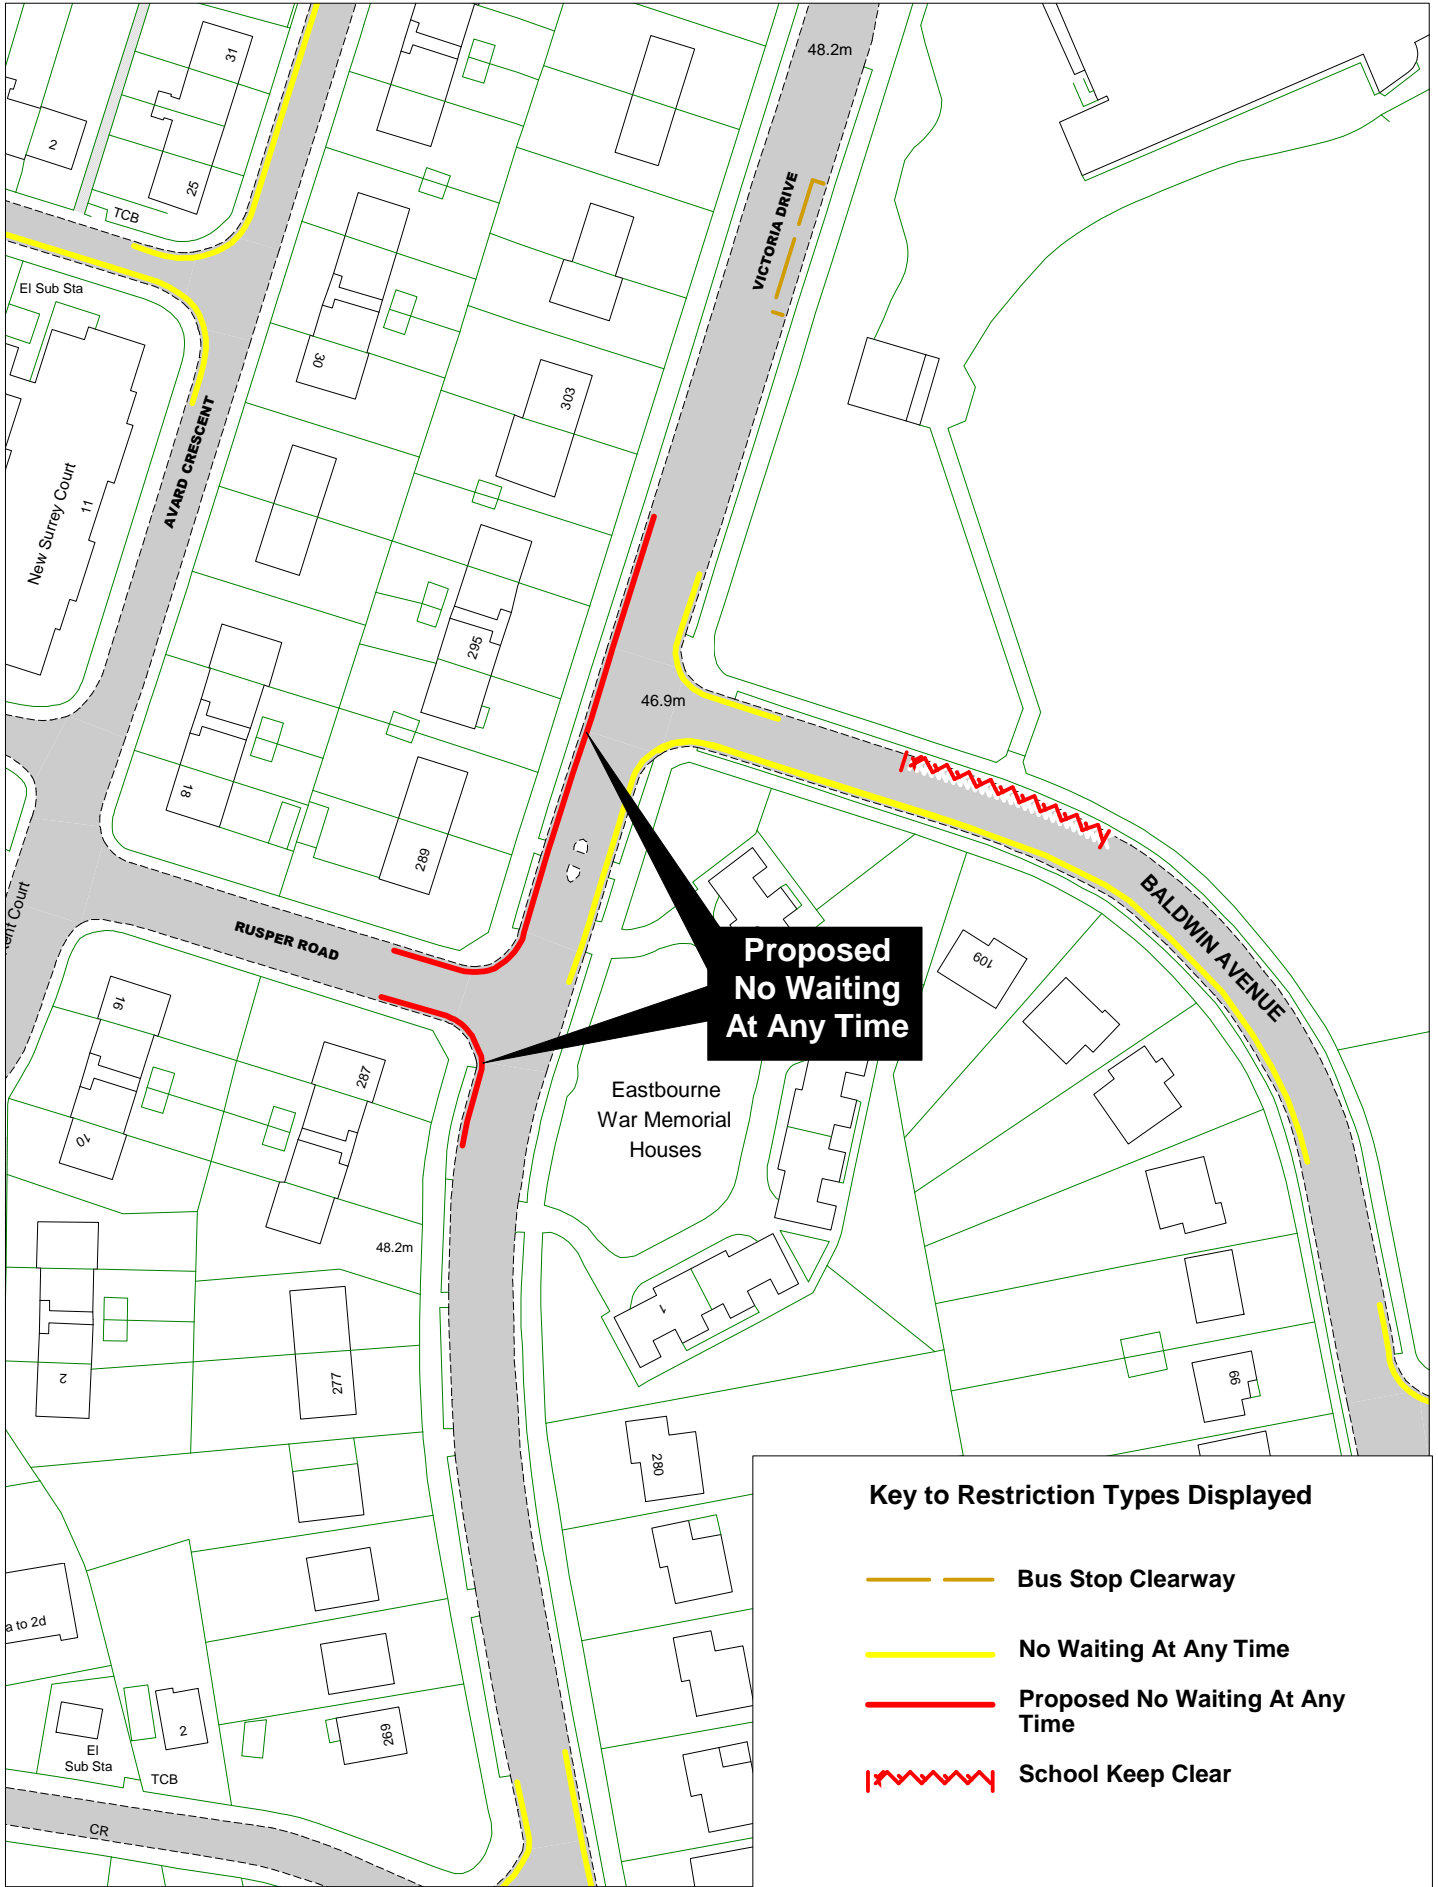

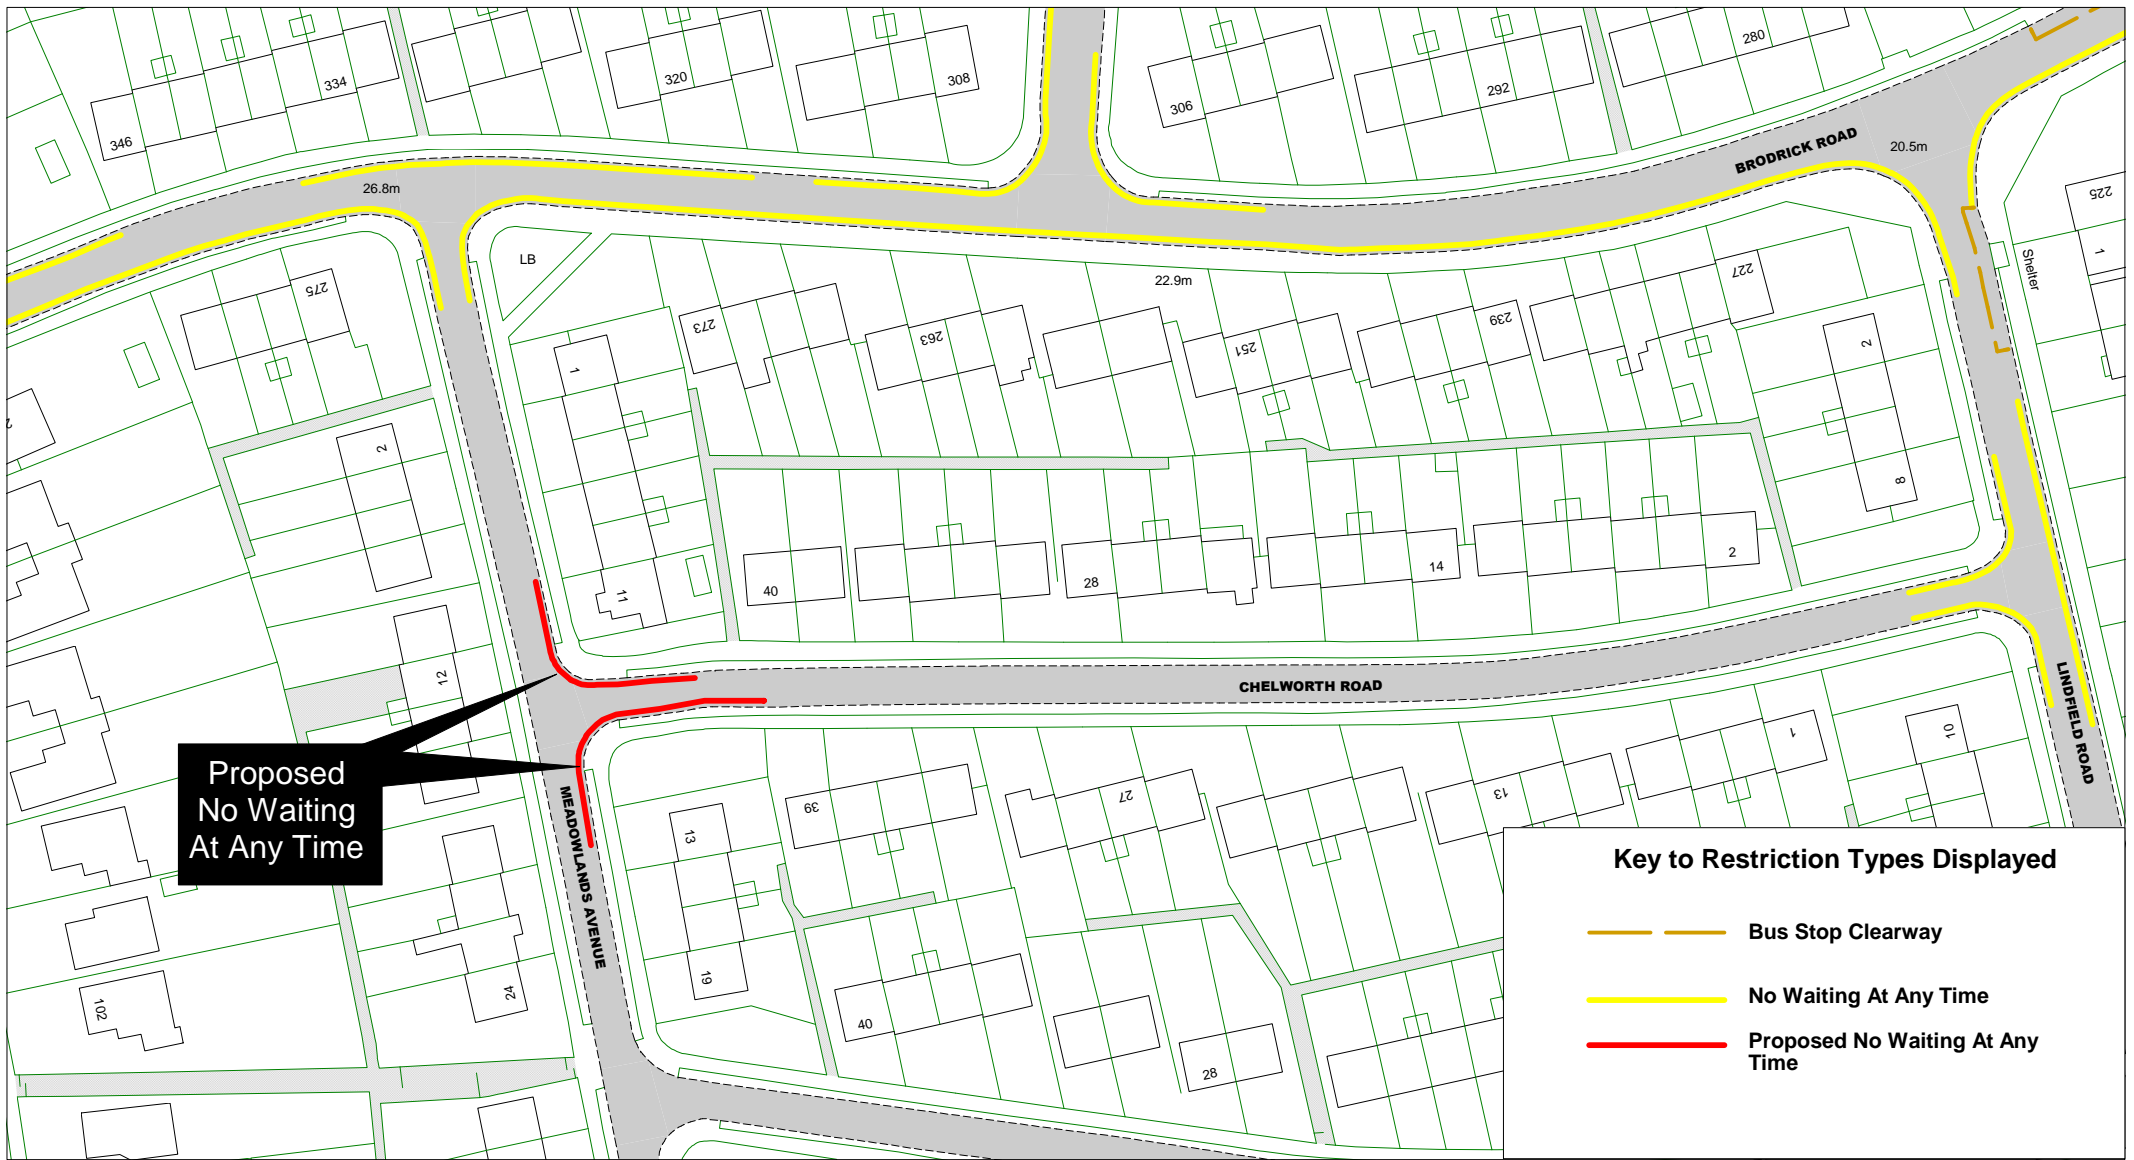


SCALE	1 : 1000
DATE	08/09/2016
DRAWING No.	EB16 006
DRAWN BY	



Proposed
No Waiting
At Any Time

Key to Restriction Types Displayed



-  Bus Stop Clearway
-  No Waiting At Any Time
-  Proposed No Waiting At Any Time




Chelworth Road, Meadowland Avenue

[Return to index](#)

SCALE	1 : 1000
DATE	08/09/2016
DRAWING No.	EB16 007
DRAWN BY	
© Crown copyright. All rights reserved East Sussex County Council Licence No. 100019601 2016	

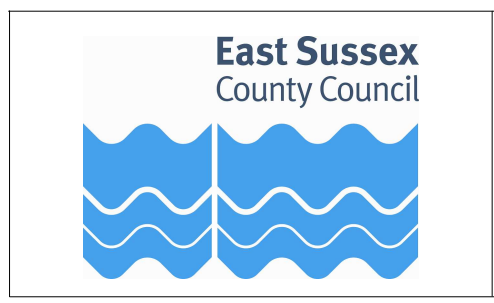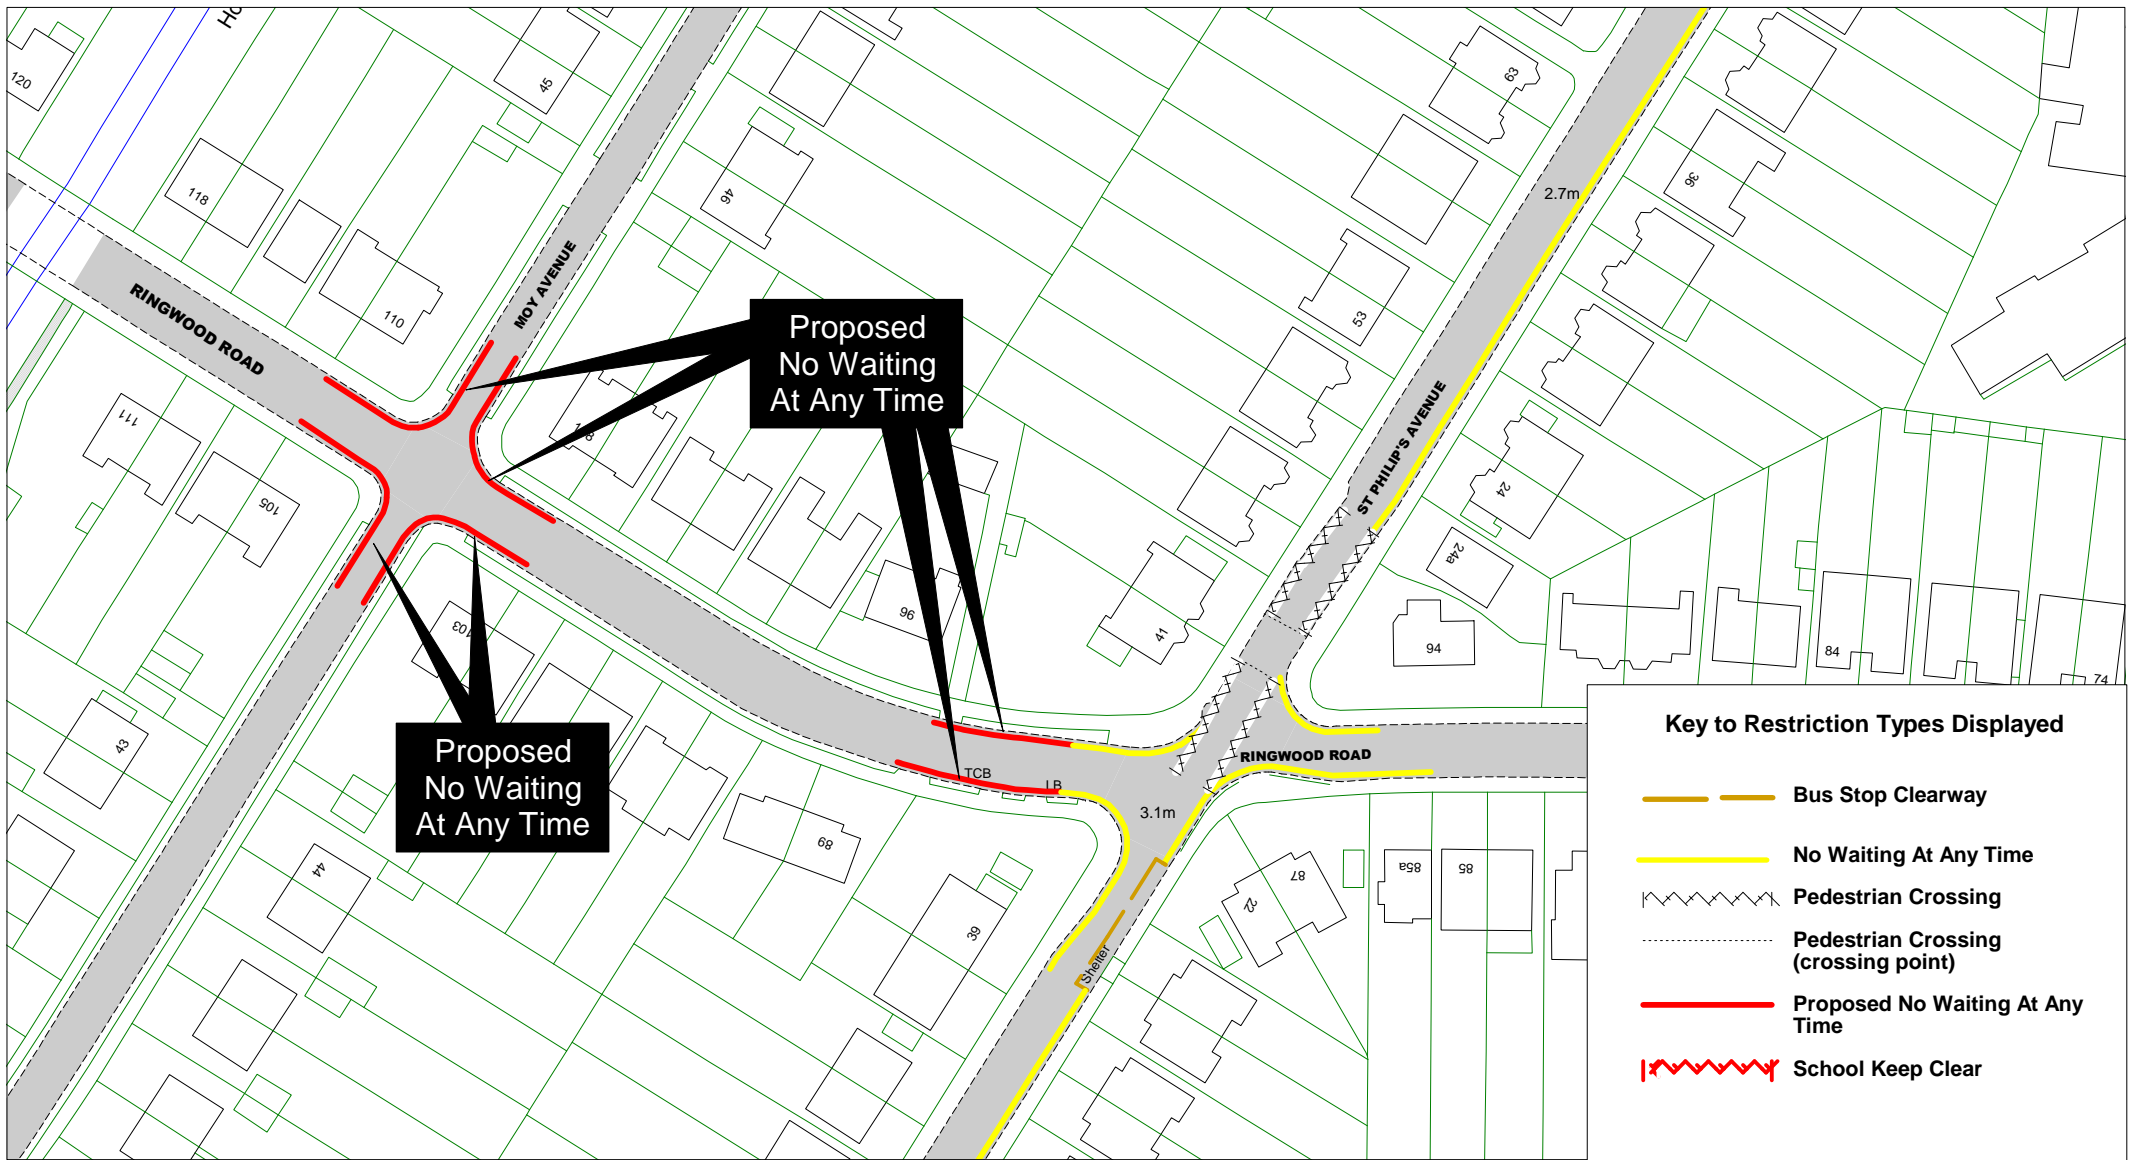

Moy Avenue, St Phillip's Avenue, Ringwood Road




[Return to index](#)


SCALE	1 : 1000
DATE	08/09/2016
DRAWING No.	EB16 008
DRAWN BY	
<small>© Crown copyright. All rights reserved East Sussex County Council Licence No. 100019601 2016</small>	




Proposed extension
of existing
No Waiting At Any Time


Key to Restriction Types Displayed

 No Waiting At Any Time

 Proposed No Waiting At Any Time

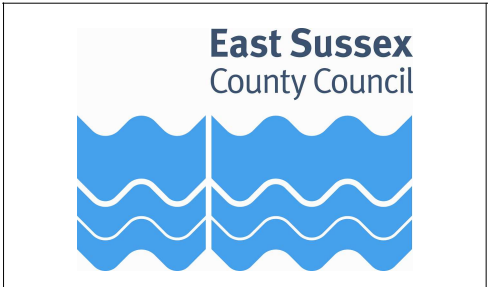


New Place



[Return to index](#)

SCALE	1 : 500
DATE	08/09/2016
DRAWING No.	EB16 009
DRAWN BY	
© Crown copyright. All rights reserved East Sussex County Council Licence No. 100019601 2016	

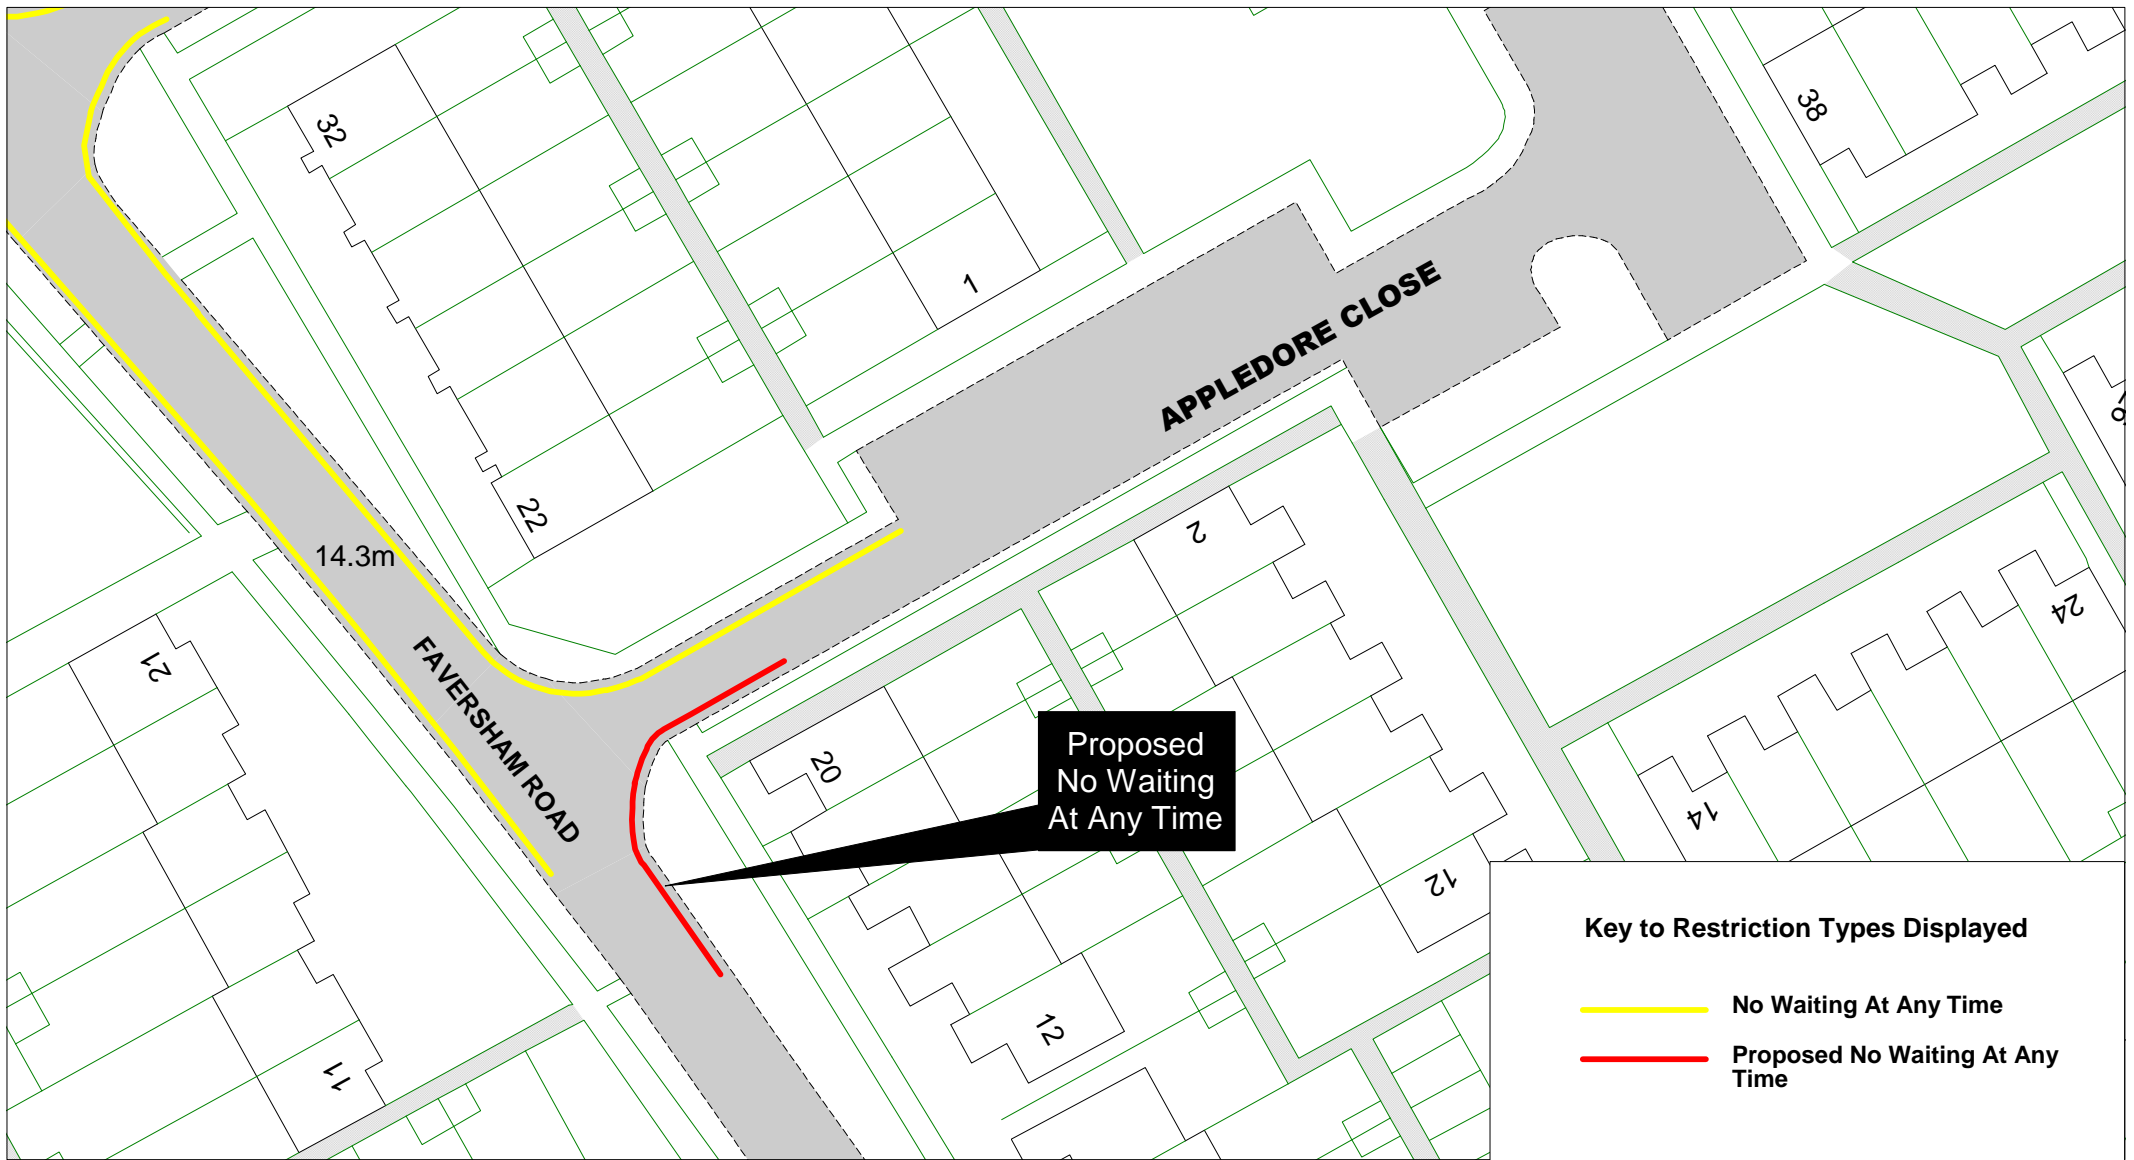

Key to Restriction Types Displayed

— No Waiting At Any Time


— Proposed No Waiting At Any Time



Appledore Close, Faversham Road

[Return to index](#)

SCALE	1 : 500
DATE	09/09/2016
DRAWING No.	EB16 010
DRAWN BY	
© Crown copyright. All rights reserved East Sussex County Council Licence No. 100019601 2016	

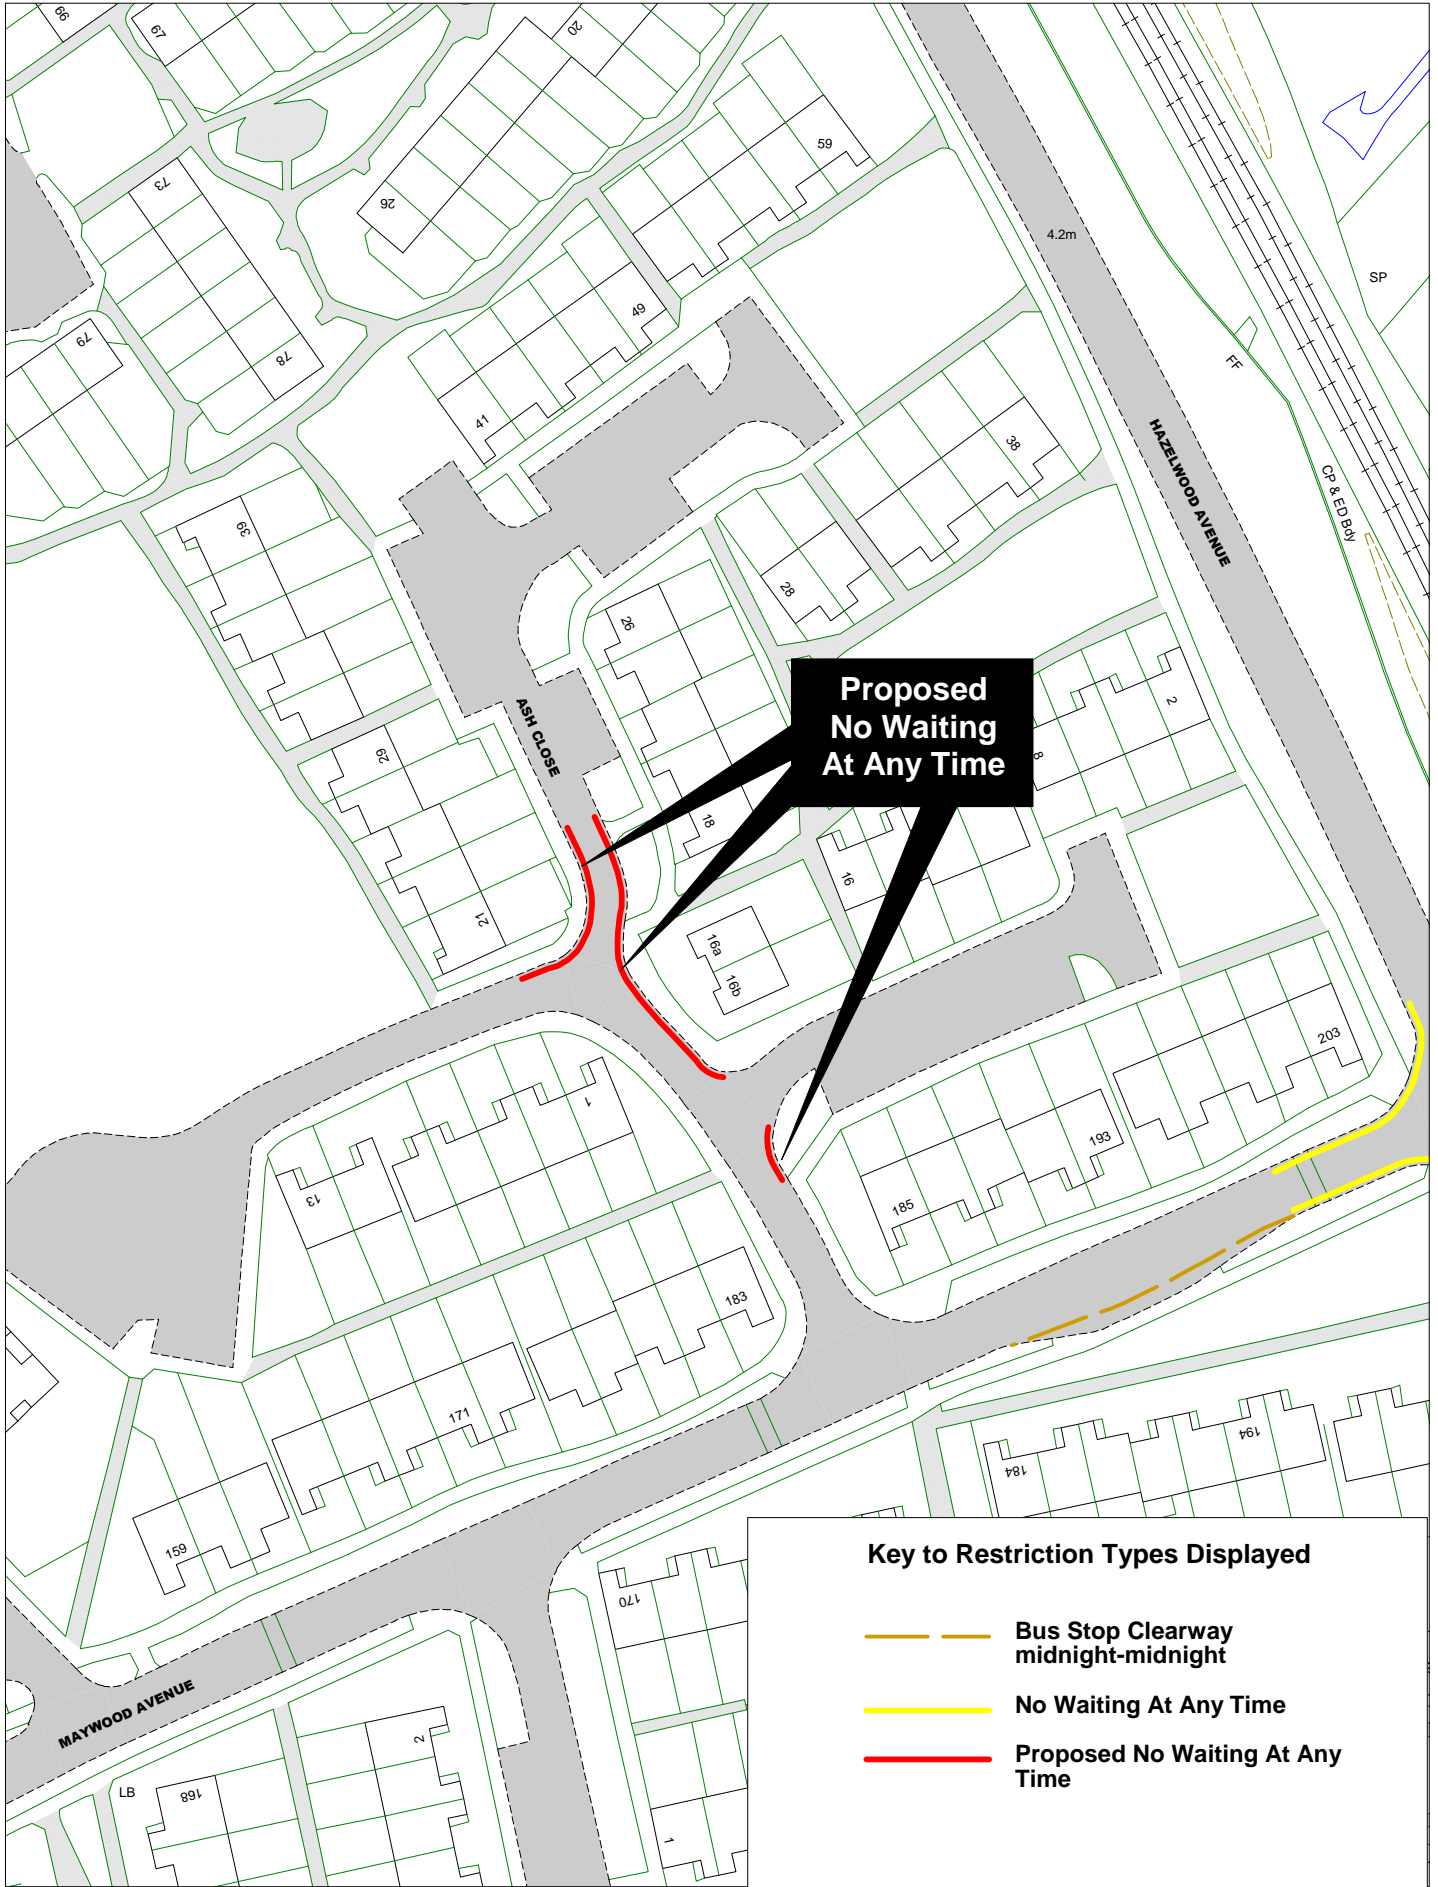

**Proposed
No Waiting
At Any Time**


Key to Restriction Types Displayed

- Bus Stop Clearway midnight-midnight
- No Waiting At Any Time
- Proposed No Waiting At Any Time



SCALE	1 : 1000
DATE	09/09/2016
DRAWING No.	EB16 011
DRAWN BY	

[Return to Index](#)

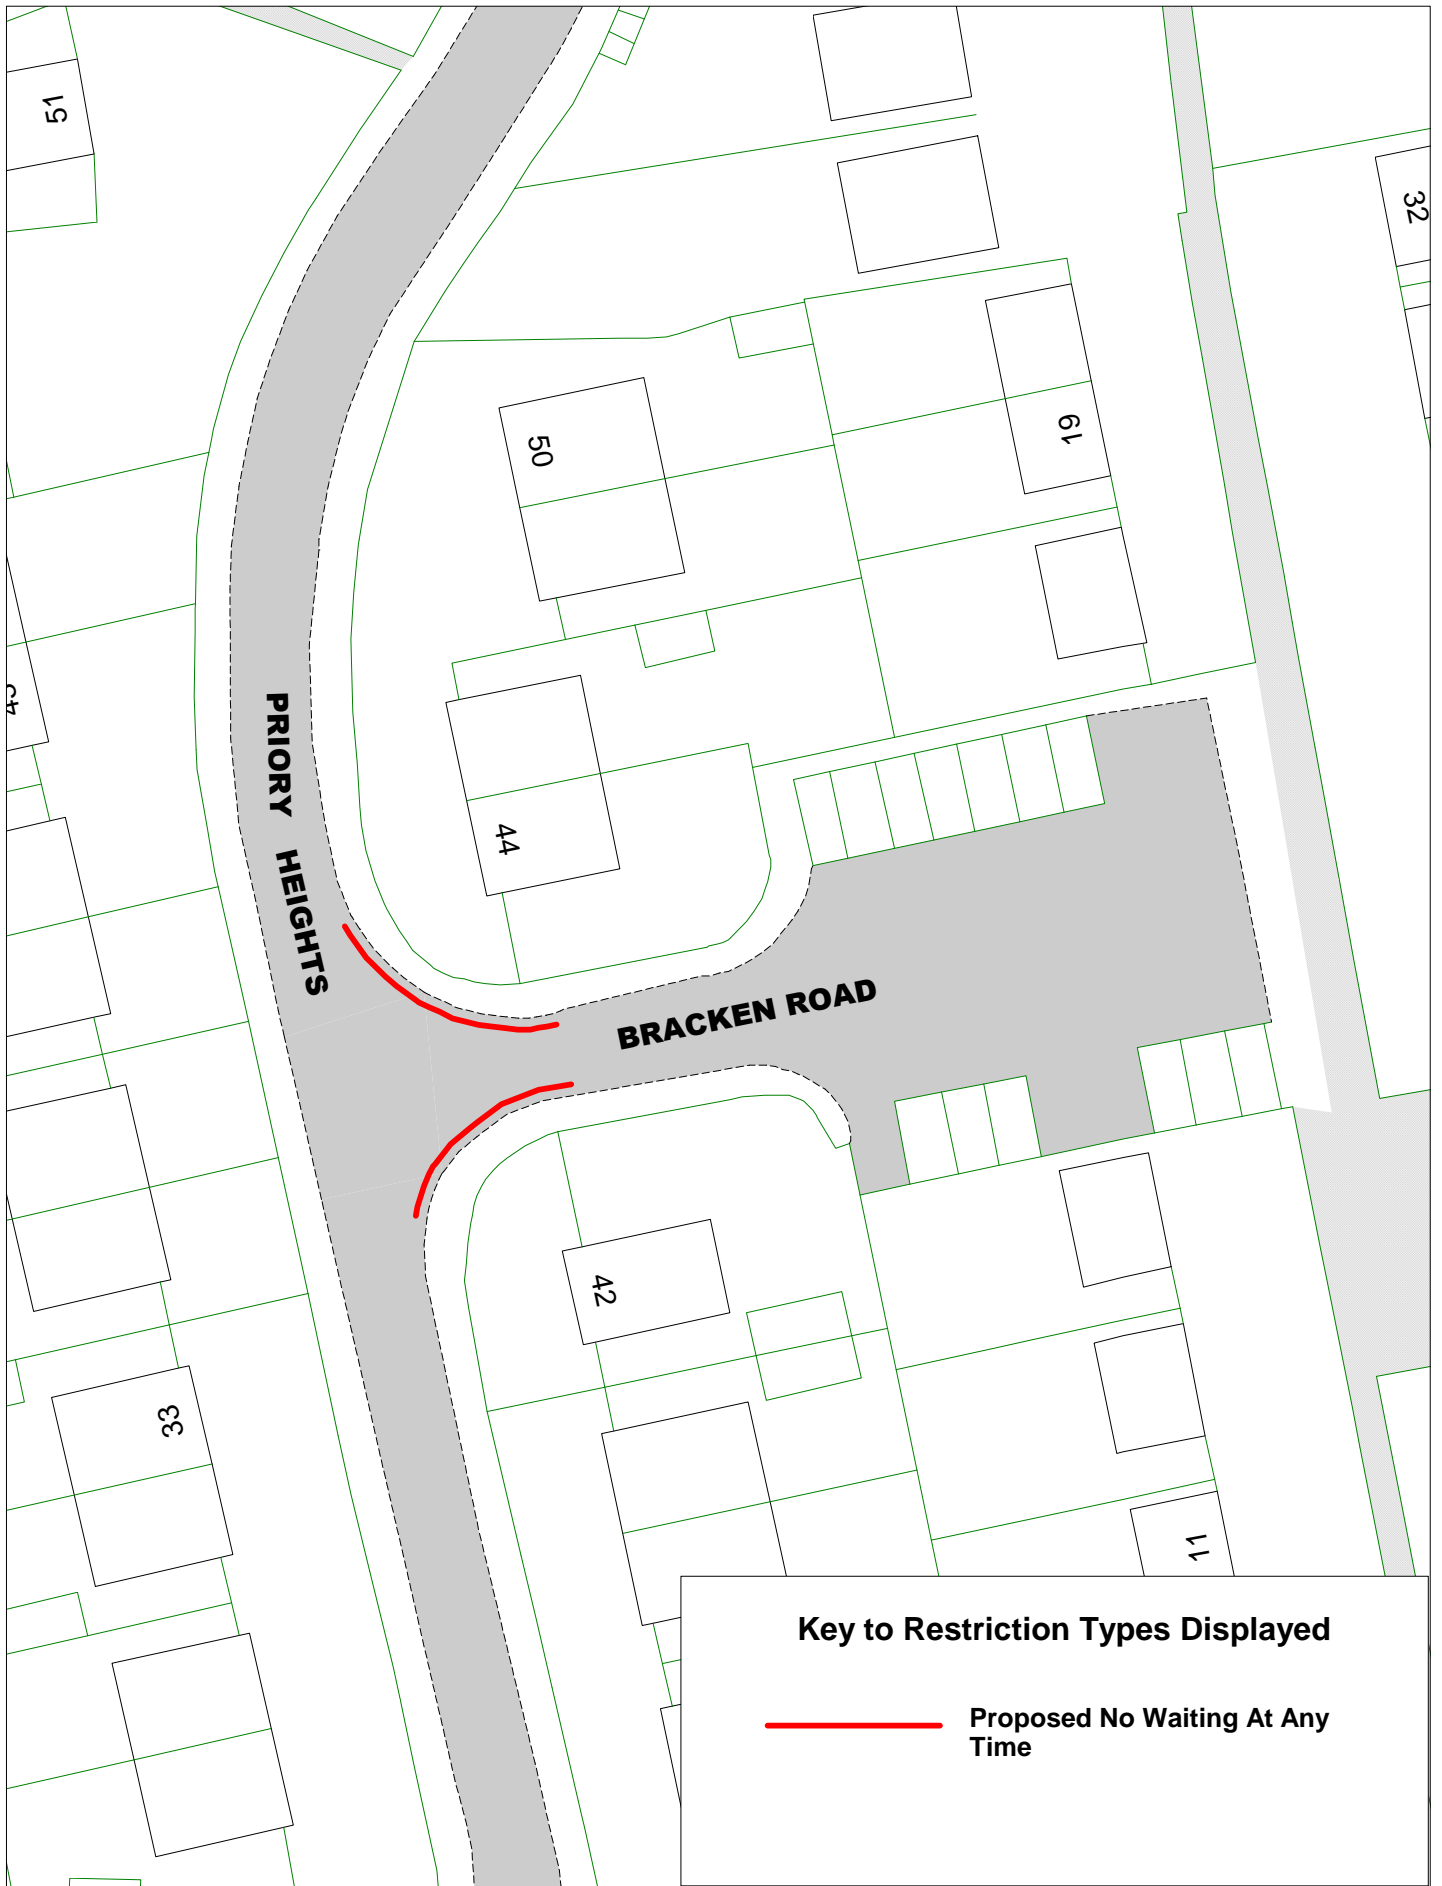


© Crown copyright. All rights reserved
 East Sussex County Council
 Licence No. 100019601 2016



Bracken Road, Priory Heights


[Return to Index](#)

SCALE	1 : 500
DATE	09/09/2016
DRAWING No.	EB16 012
DRAWN BY	

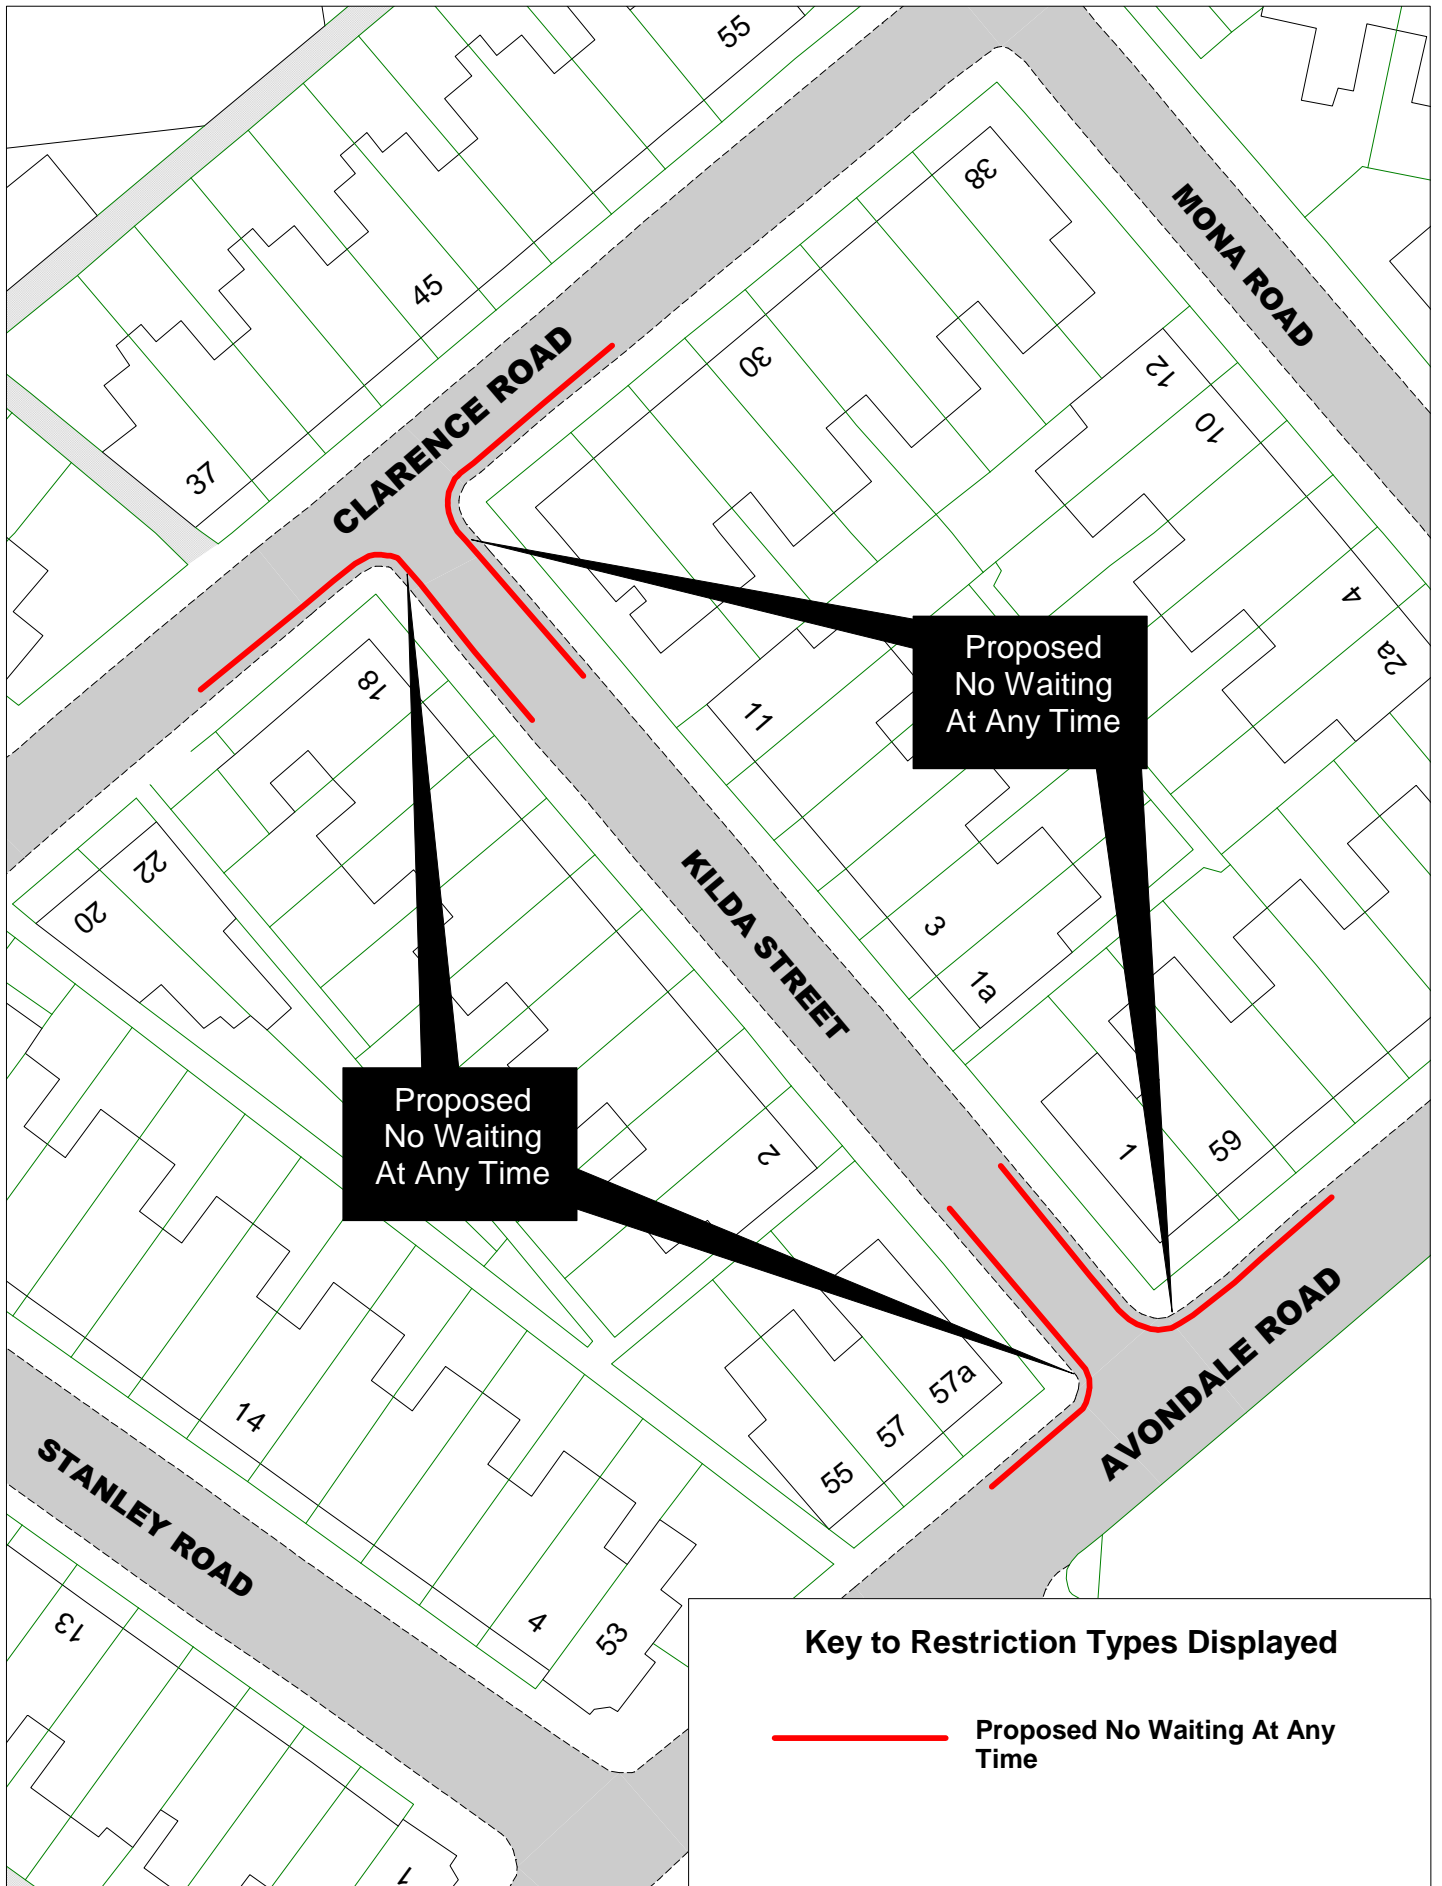

Key to Restriction Types Displayed

— Proposed No Waiting At Any Time

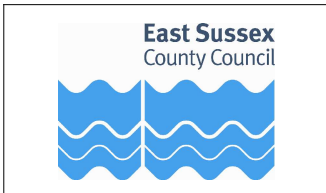


© Crown copyright. All rights reserved
East Sussex County Council
Licence No. 100019601 2016



Clarence Road, Kilda Street,
Avondale Road


[Return to Index](#)

SCALE	1 : 500
DATE	09/09/2016
DRAWING No.	EB16 013
DRAWN BY	

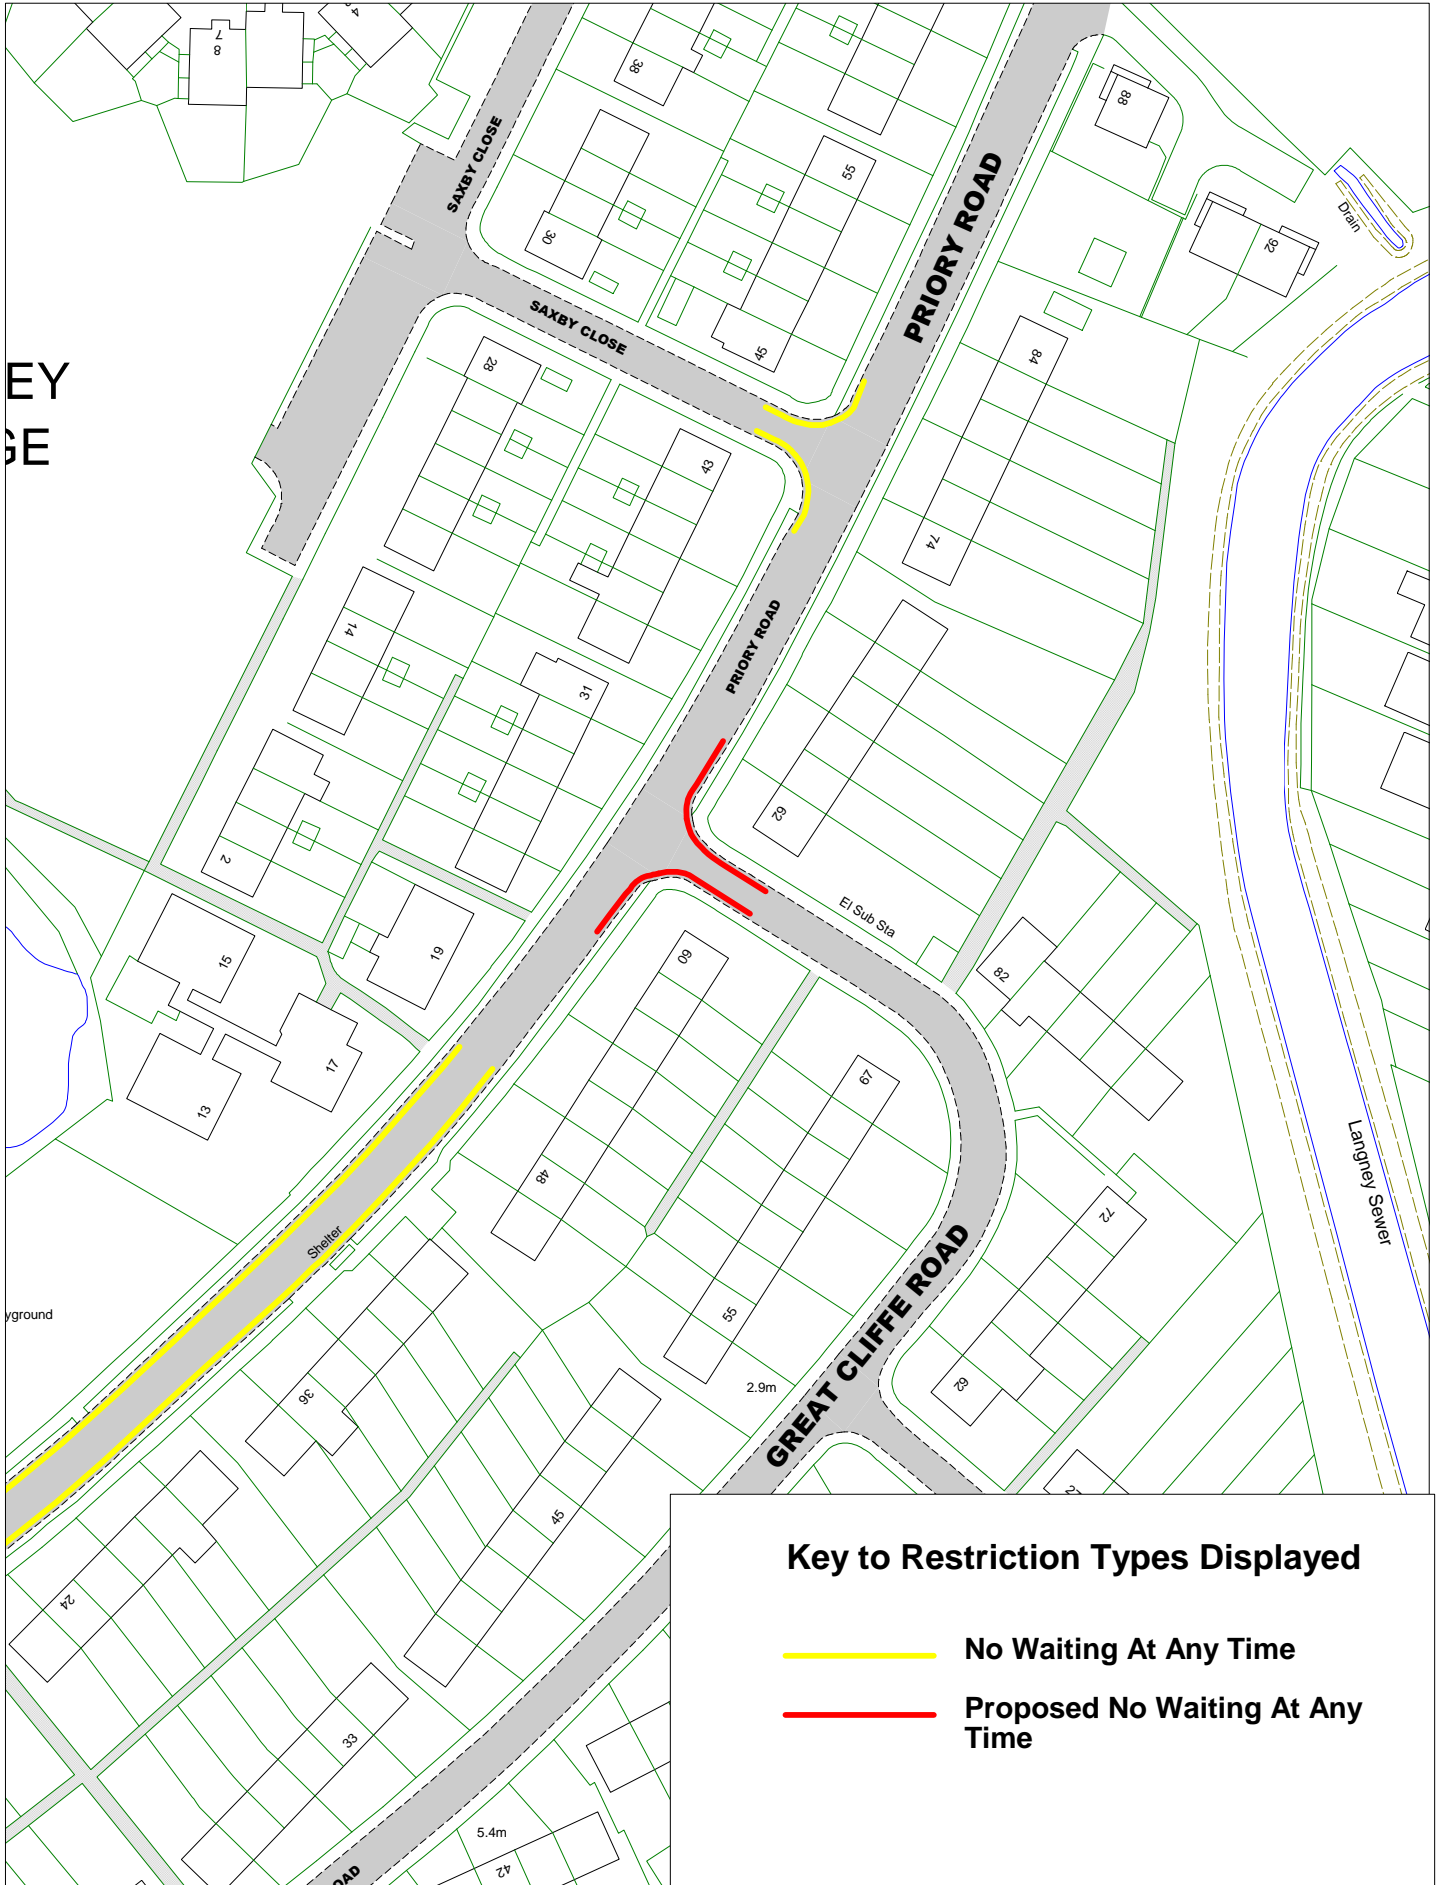

Key to Restriction Types Displayed

- No Waiting At Any Time
- Proposed No Waiting At Any Time

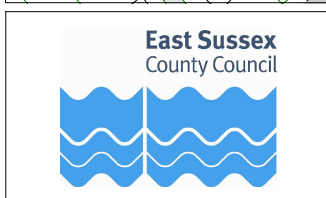


© Crown copyright. All rights reserved
 East Sussex County Council
 Licence No. 100019601 2016



Great Cliffe Road, Priory Road

[Return to Index](#)


SCALE	1 : 1000
DATE	09/09/2016
DRAWING No.	EB16 014
DRAWN BY	

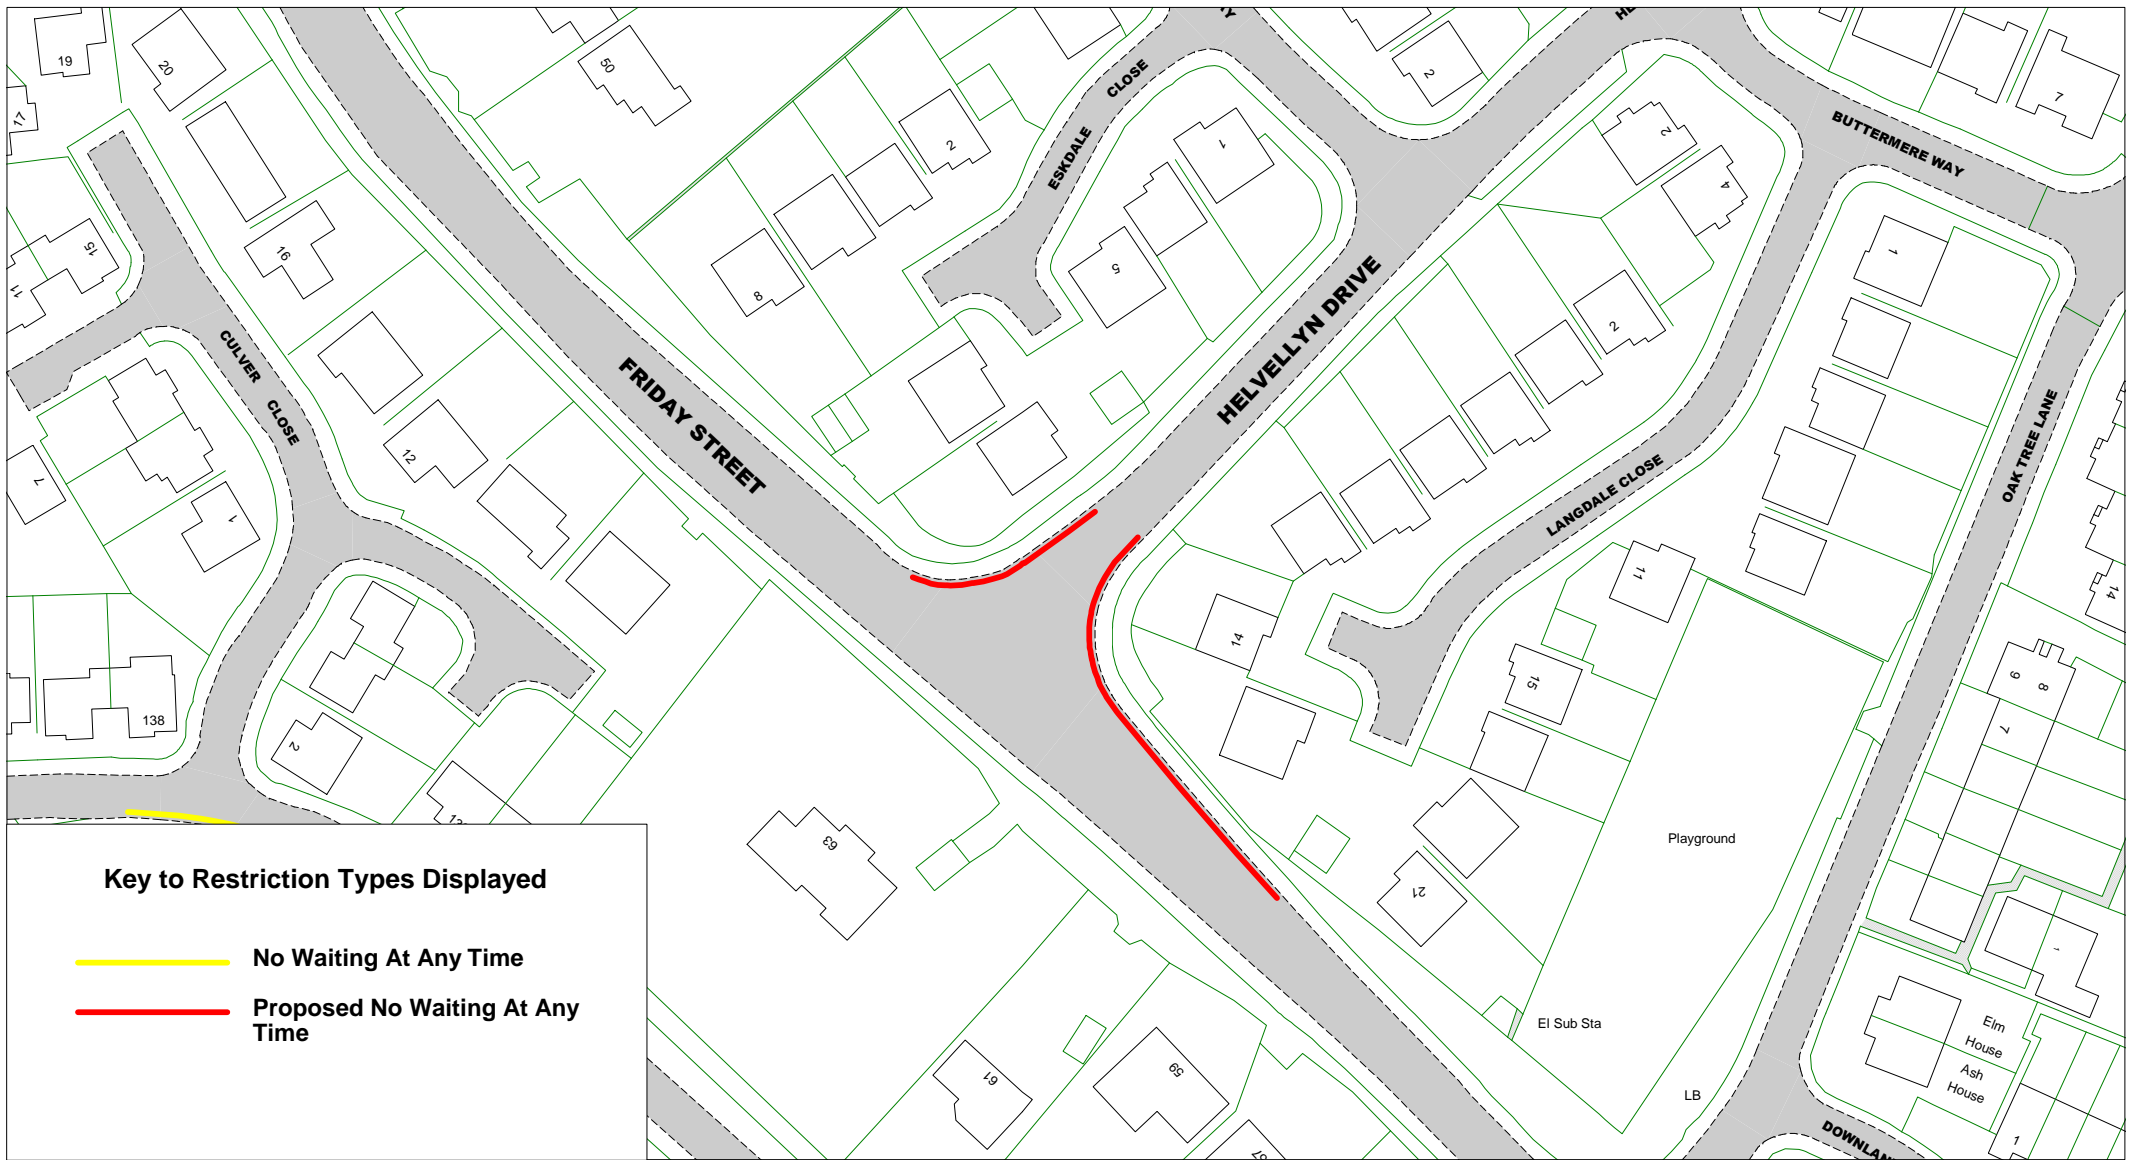

Key to Restriction Types Displayed

- No Waiting At Any Time**
- Proposed No Waiting At Any Time**

East Sussex
County Council

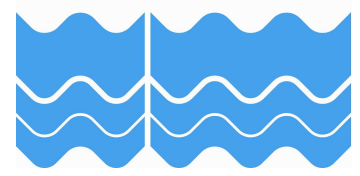


Helvellyn Drive, Friday Street

[Return to index](#)

SCALE	1 : 1000
DATE	09/09/2016
DRAWING No.	EB16 015
DRAWN BY	
© Crown copyright. All rights reserved East Sussex County Council Licence No. 100019601 2016	

Key to Restriction Types Displayed


 **Proposed No Waiting At Any Time**

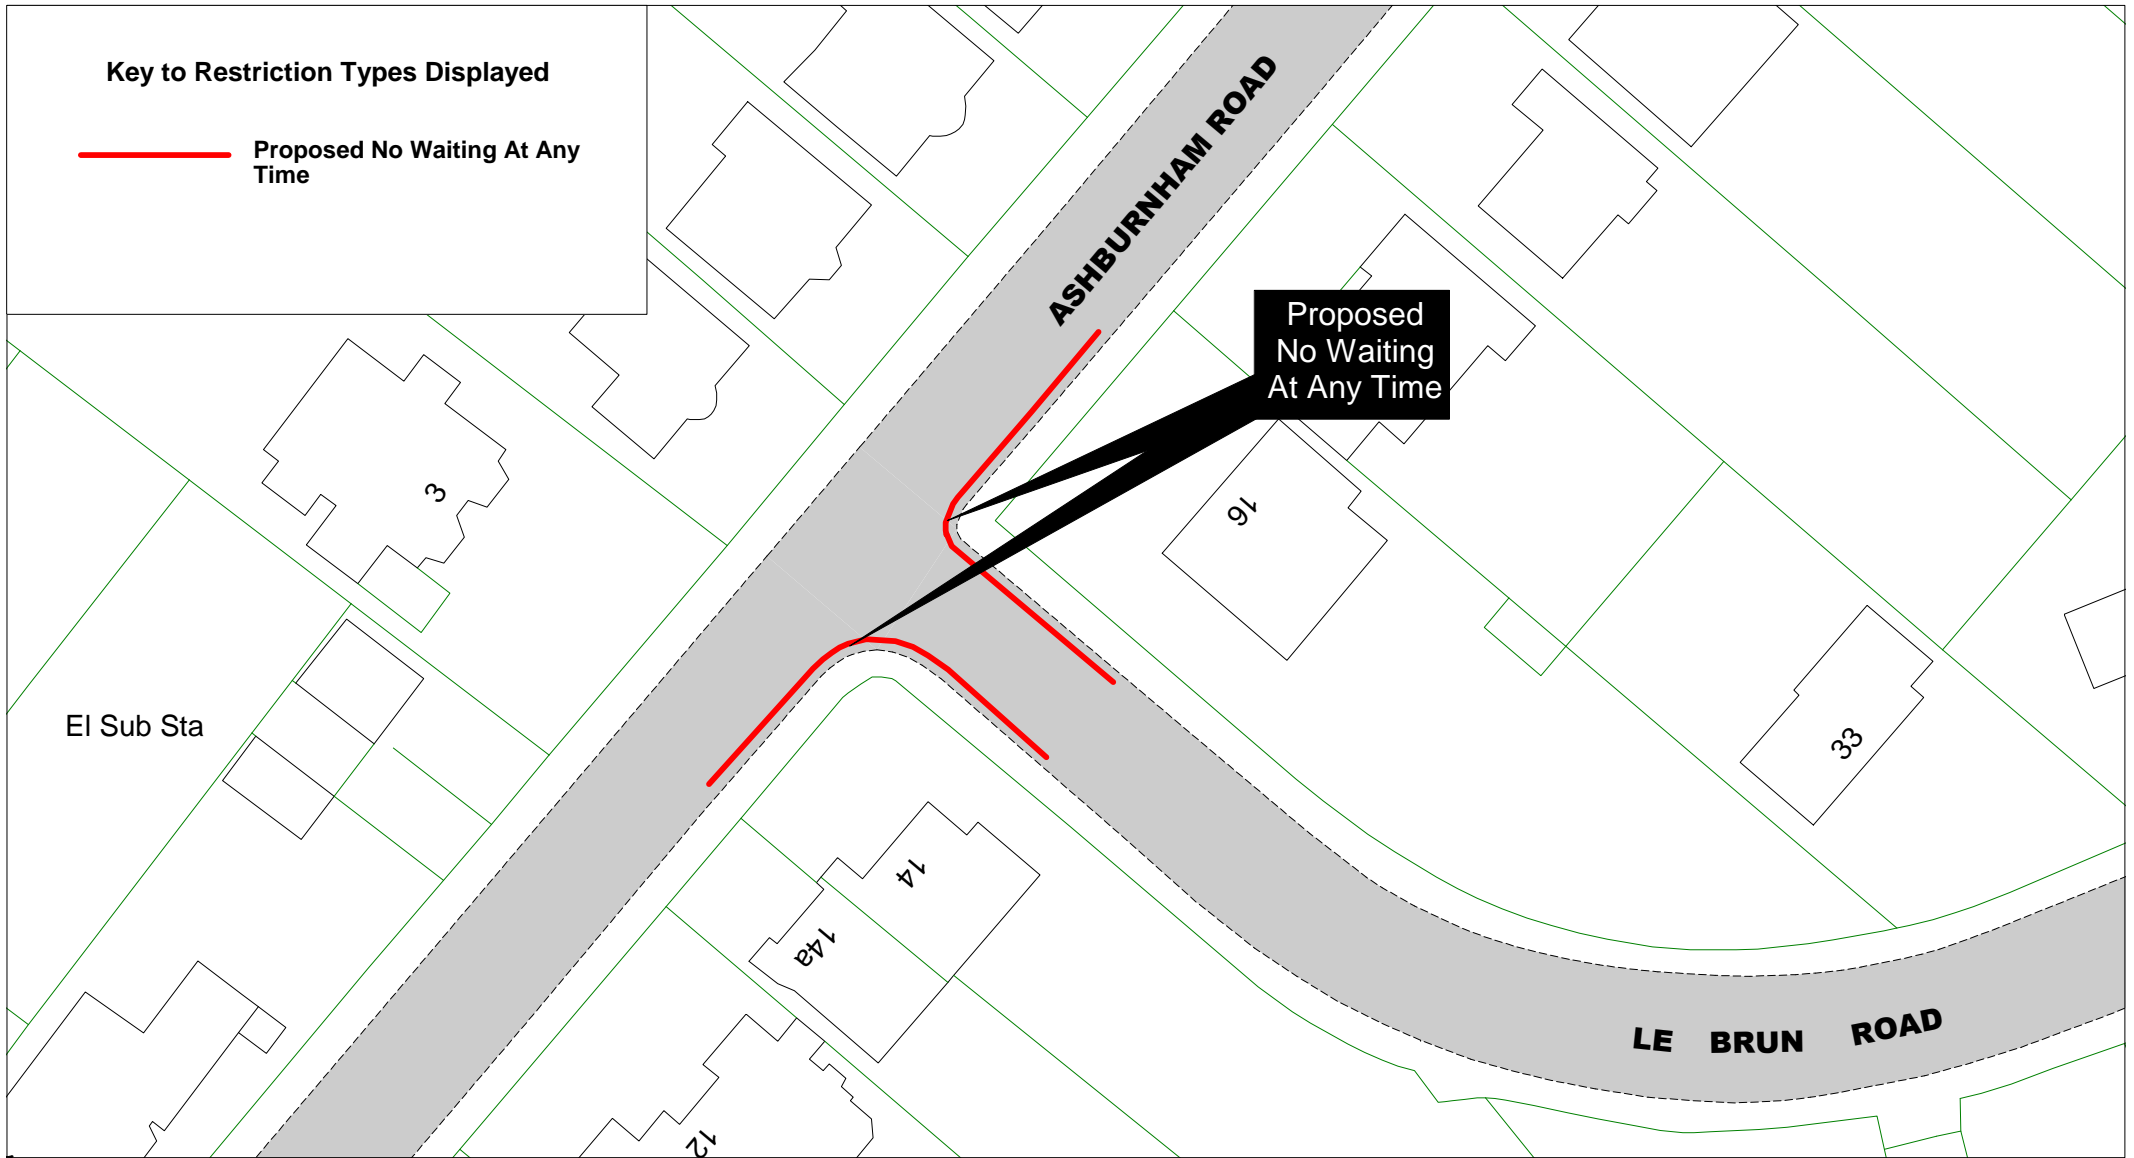

Ashburnham Road, Le Brun Road


[Return to index](#)

SCALE	1 : 500
DATE	09/09/2016
DRAWING No.	EB16 016
DRAWN BY	
© Crown copyright. All rights reserved East Sussex County Council Licence No. 100019601 2016	

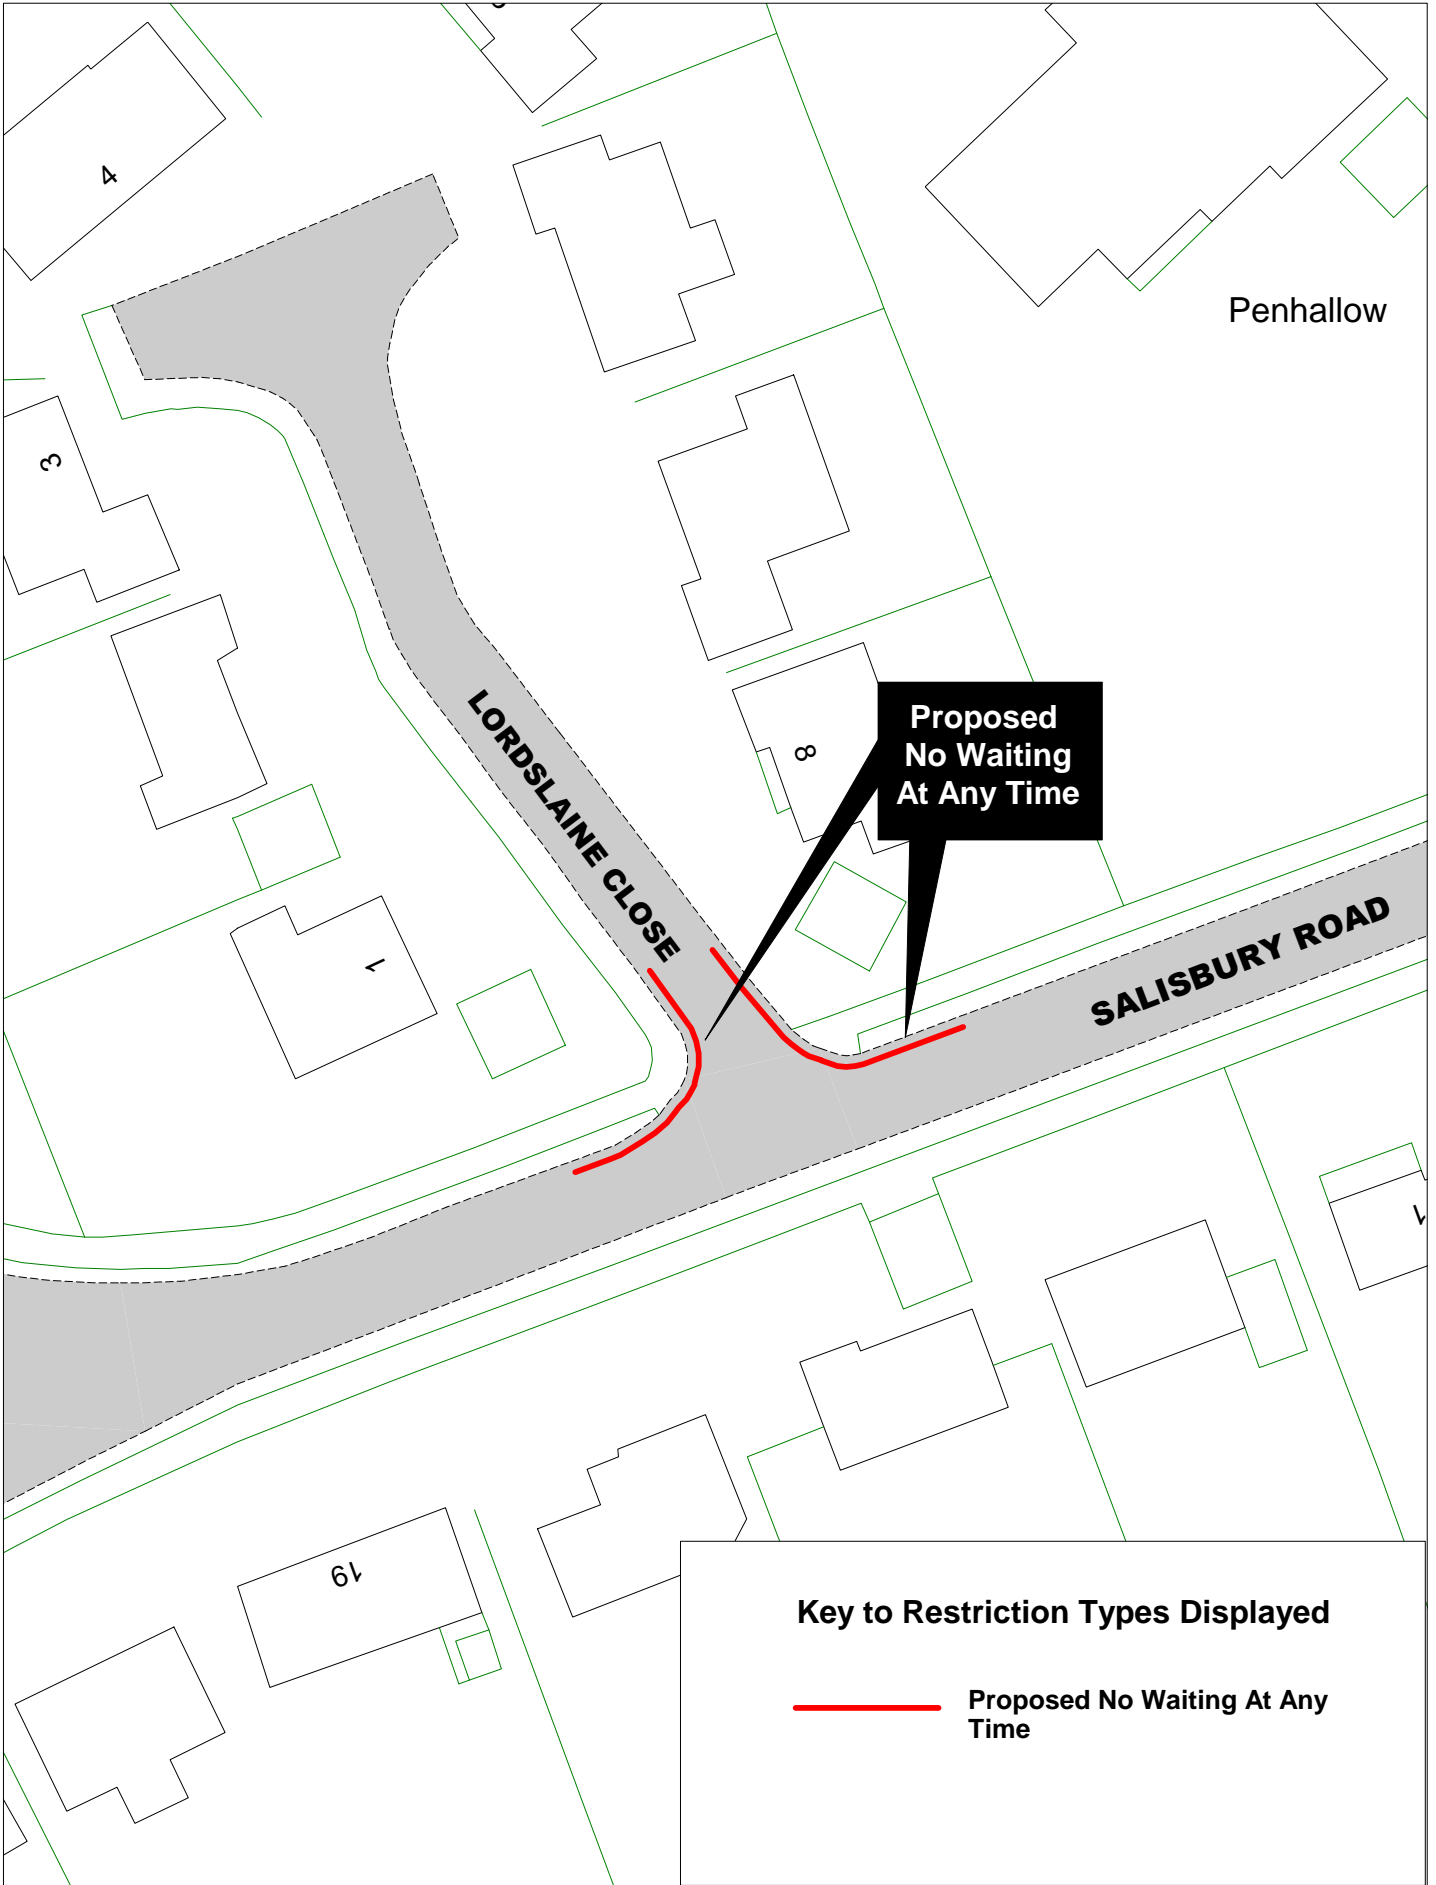

Key to Restriction Types Displayed

 **Proposed No Waiting At Any Time**

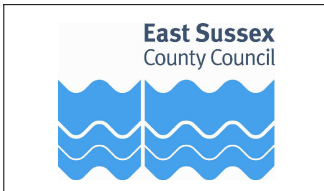


© Crown copyright. All rights reserved
 East Sussex County Council
 Licence No. 100019601 2016




Lordslaine Close, Salisbury Road

[Return to Index](#)

SCALE	1 : 500
DATE	09/09/2016
DRAWING No.	EB16 017
DRAWN BY	

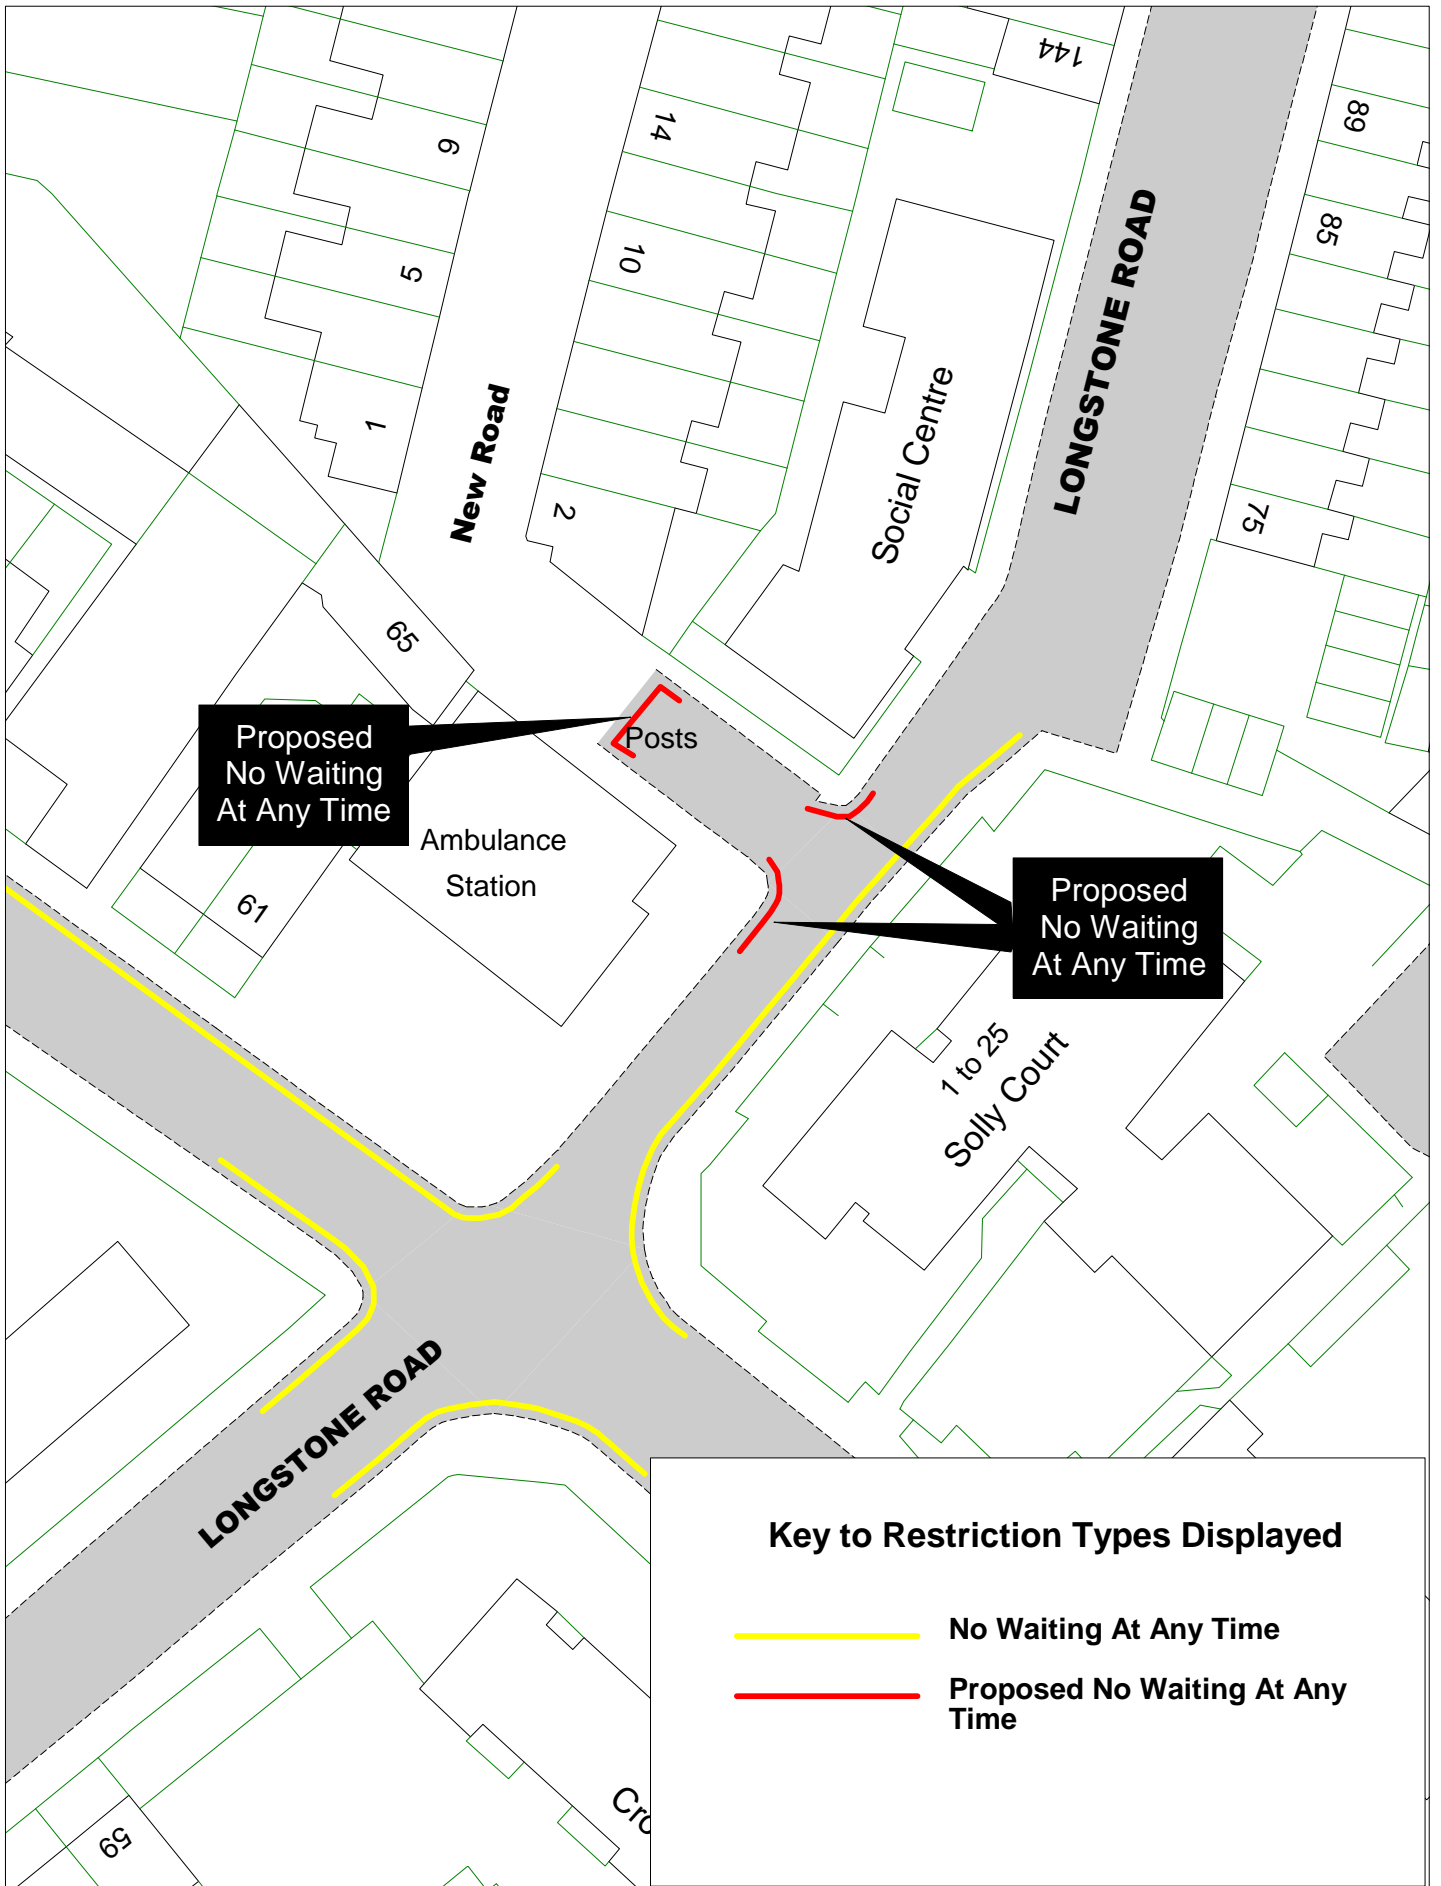

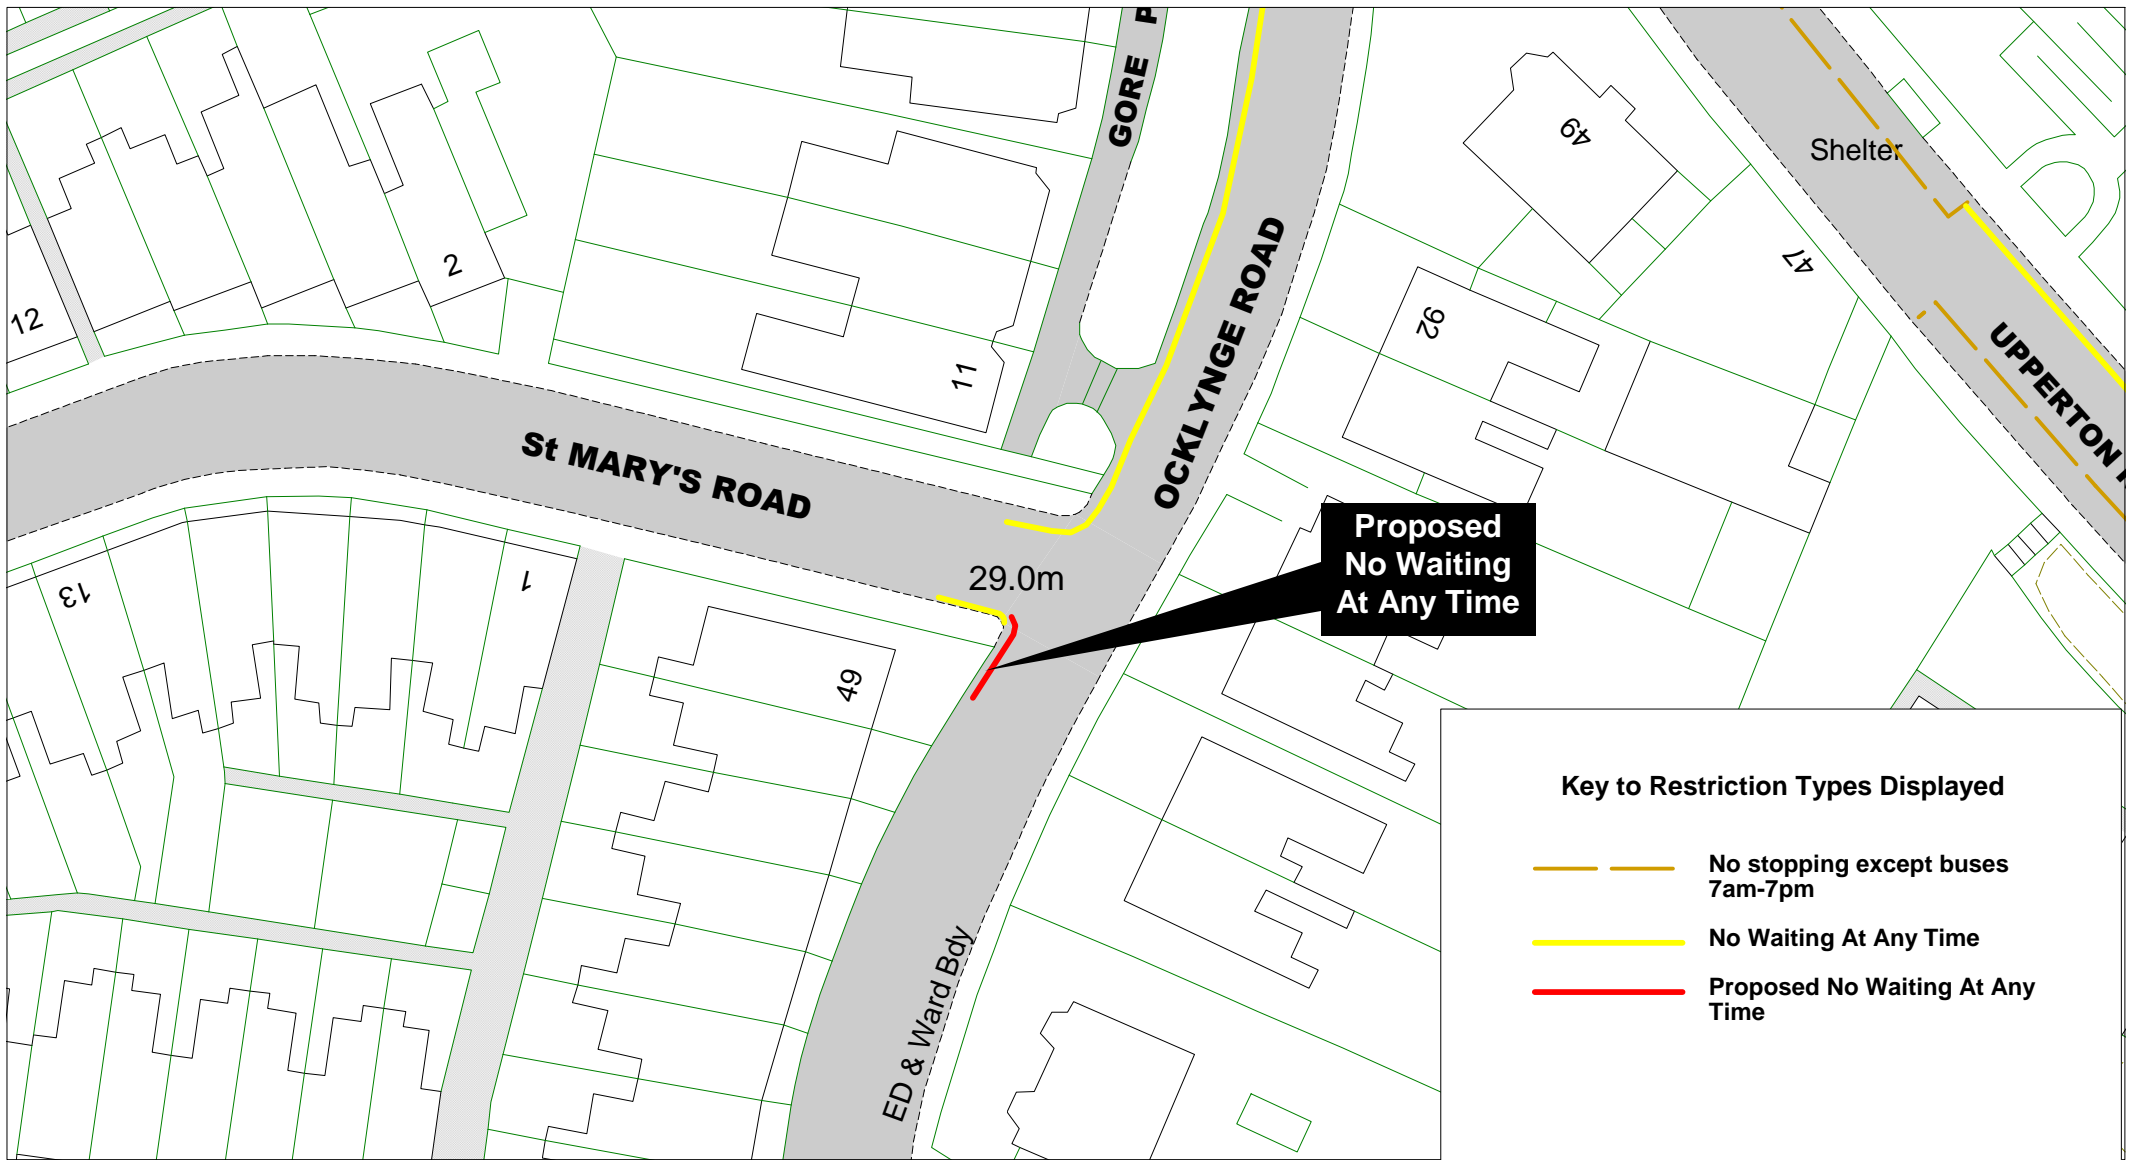


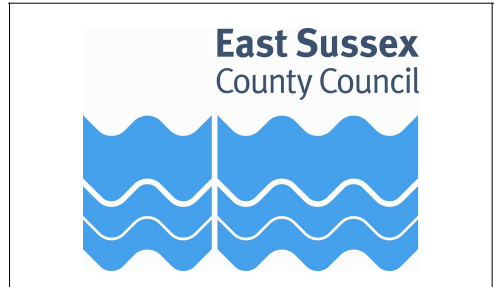
SCALE	1 : 500
DATE	09/09/2016
DRAWING No.	EB16 018
DRAWN BY	



**Proposed
No Waiting
At Any Time**

Key to Restriction Types Displayed


-  No stopping except buses 7am-7pm
-  No Waiting At Any Time
-  Proposed No Waiting At Any Time



[Return to index](#)

Ocklynge Road, St Mary's Road

SCALE	1 : 500
DATE	09/09/2016
DRAWING No.	EB16 019
DRAWN BY	
© Crown copyright. All rights reserved East Sussex County Council Licence No. 100019601 2016	

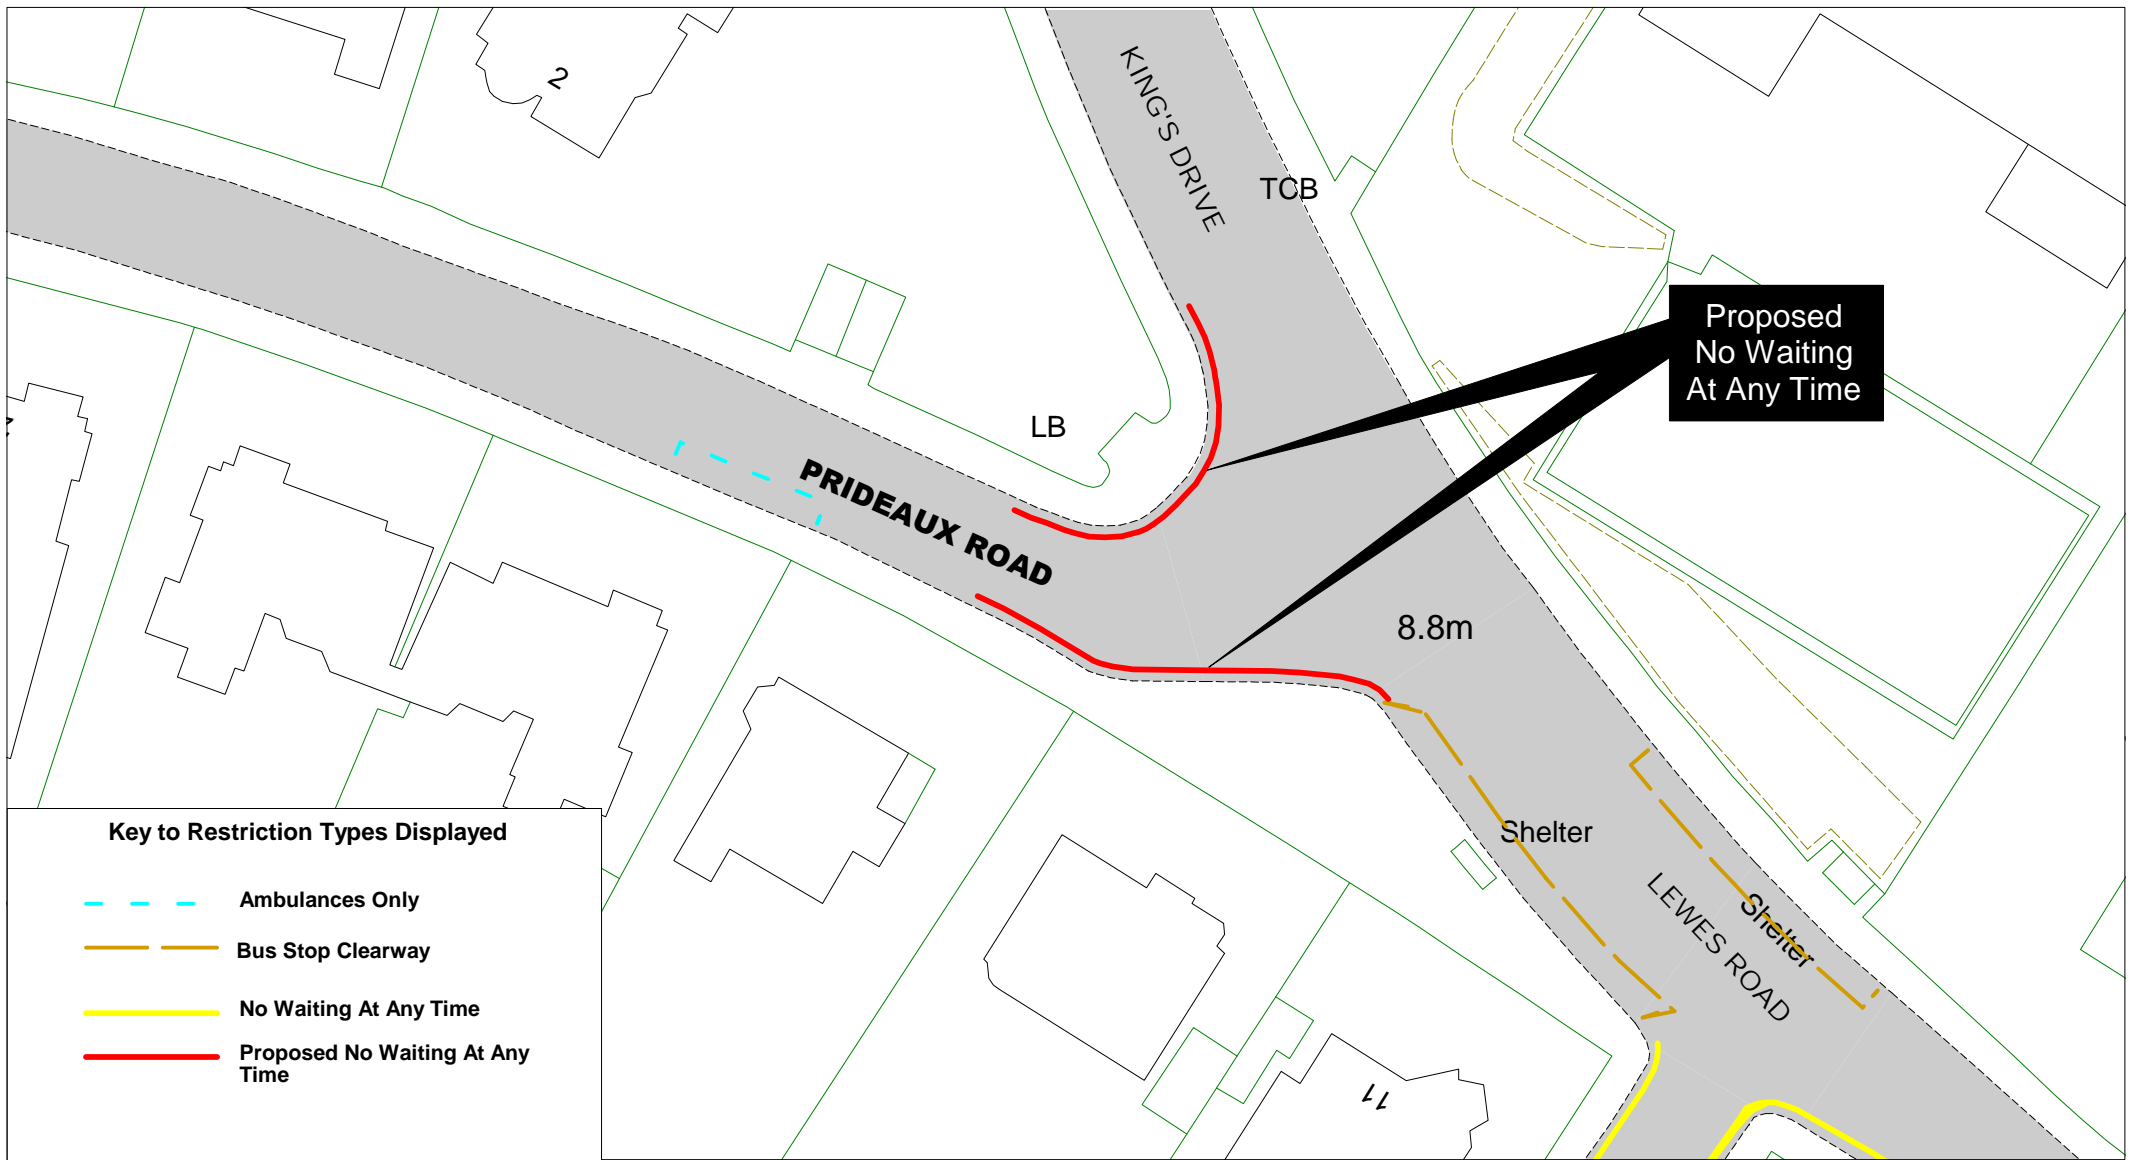

Key to Restriction Types Displayed

- - - Ambulances Only
- - - Bus Stop Clearway
- No Waiting At Any Time
- Proposed No Waiting At Any Time




Lewes Road, King's Drive, Prideaux Road

[Return to index](#)

SCALE	1 : 500
DATE	09/09/2016
DRAWING No.	EB16 020
DRAWN BY	
© Crown copyright. All rights reserved East Sussex County Council Licence No. 100019601 2016	

Key to Restriction Types Displayed

 Proposed No Waiting At Any Time

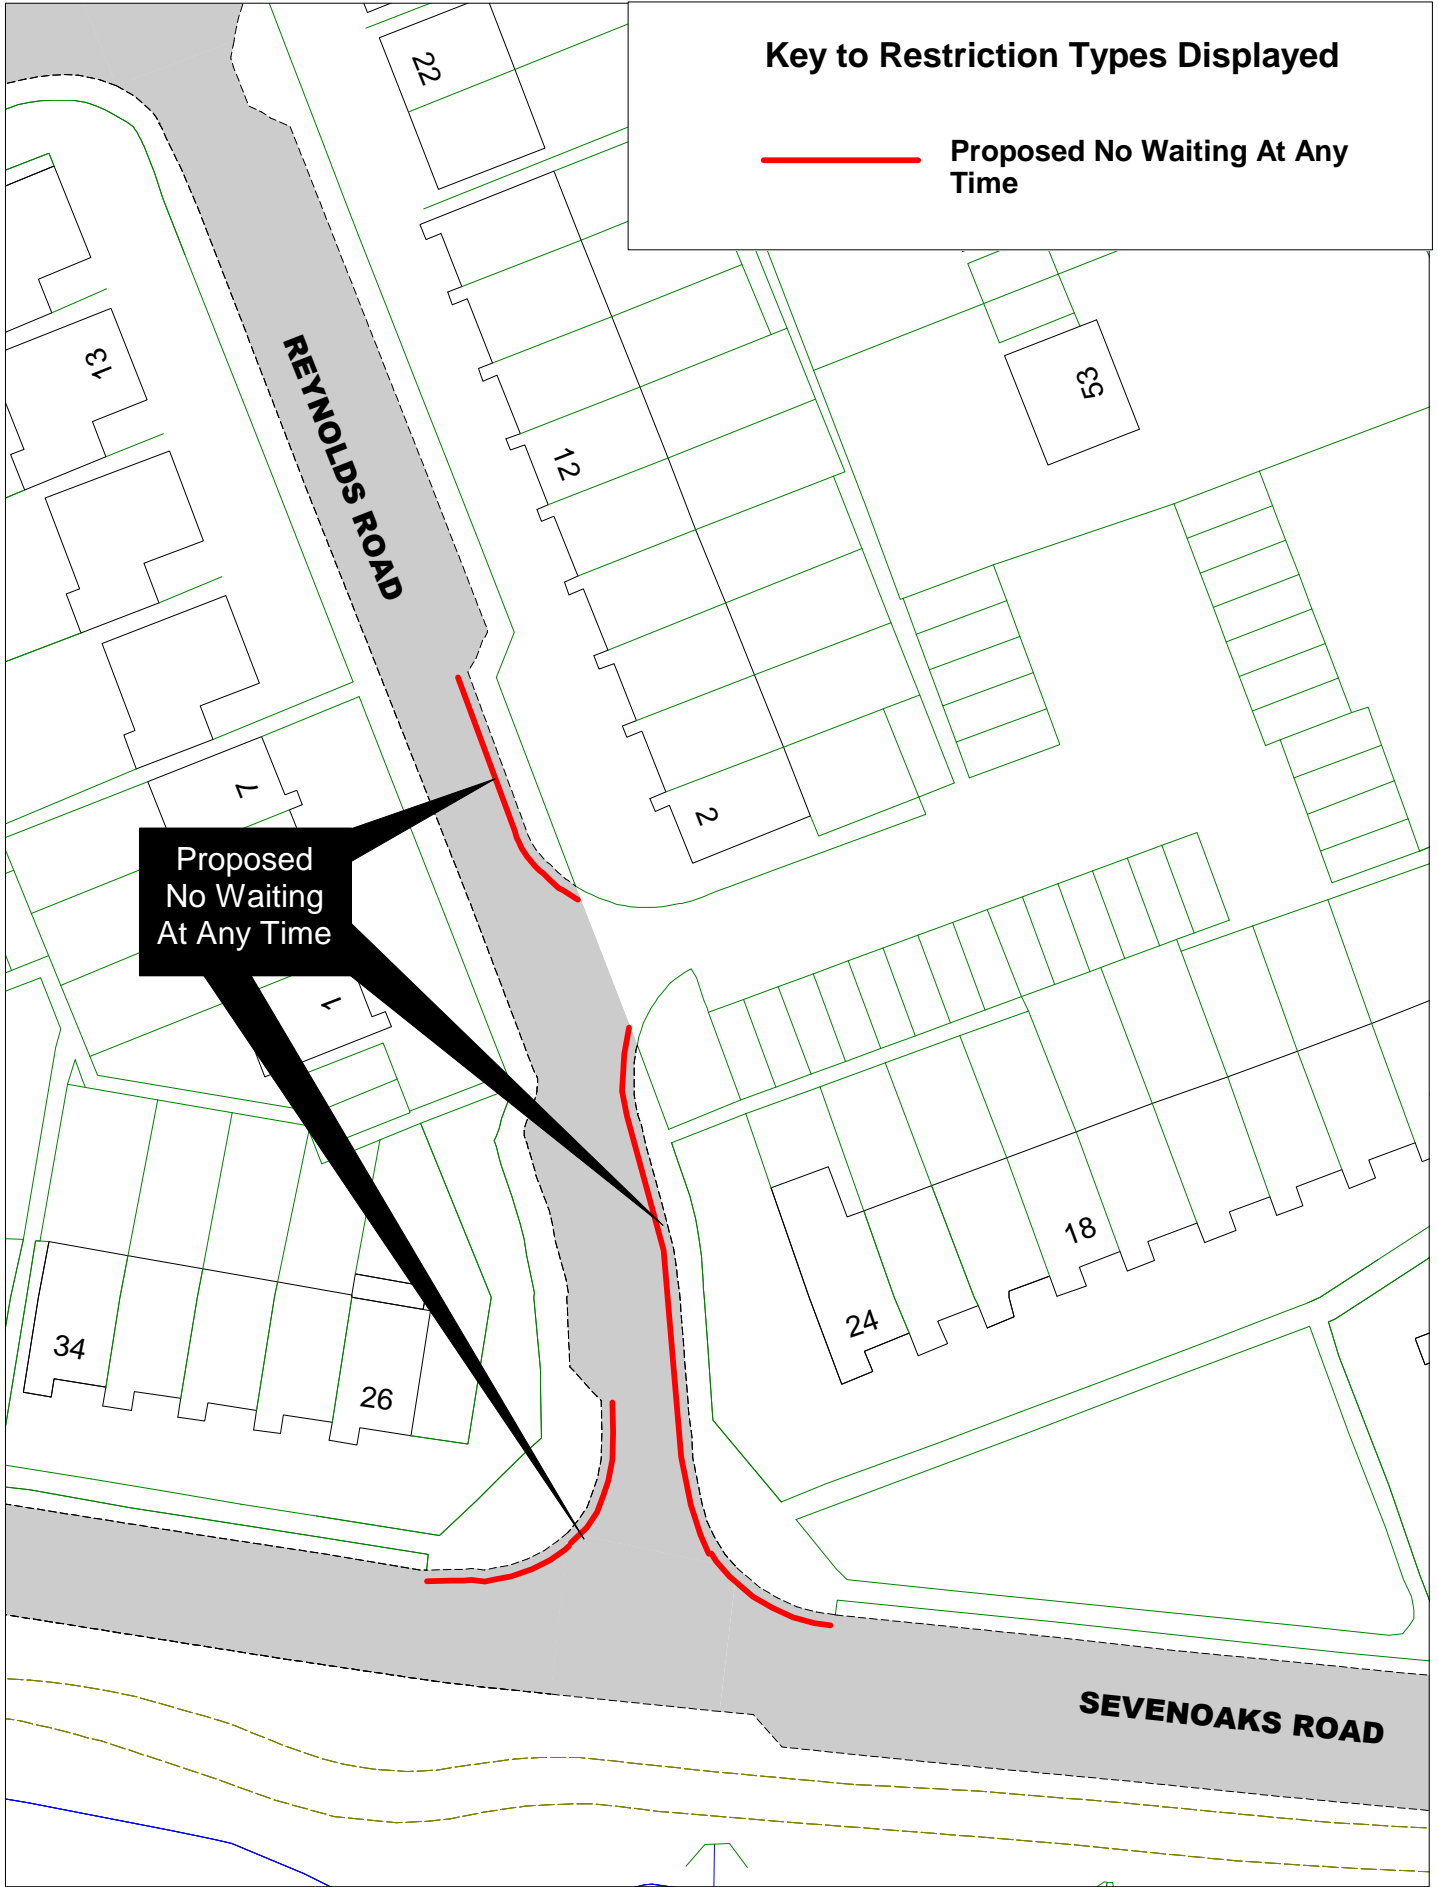

Proposed
No Waiting
At Any Time

SEVENOAKS ROAD



© Crown copyright. All rights reserved
East Sussex County Council
Licence No. 100019601 2016




Reynolds Road, Sevenoaks Road

[Return to Index](#)

SCALE	1 : 500
DATE	09/09/2016
DRAWING No.	EB16 021
DRAWN BY	

Key to Restriction Types Displayed

-  No Waiting At Any Time
-  Proposed No Waiting At Any Time

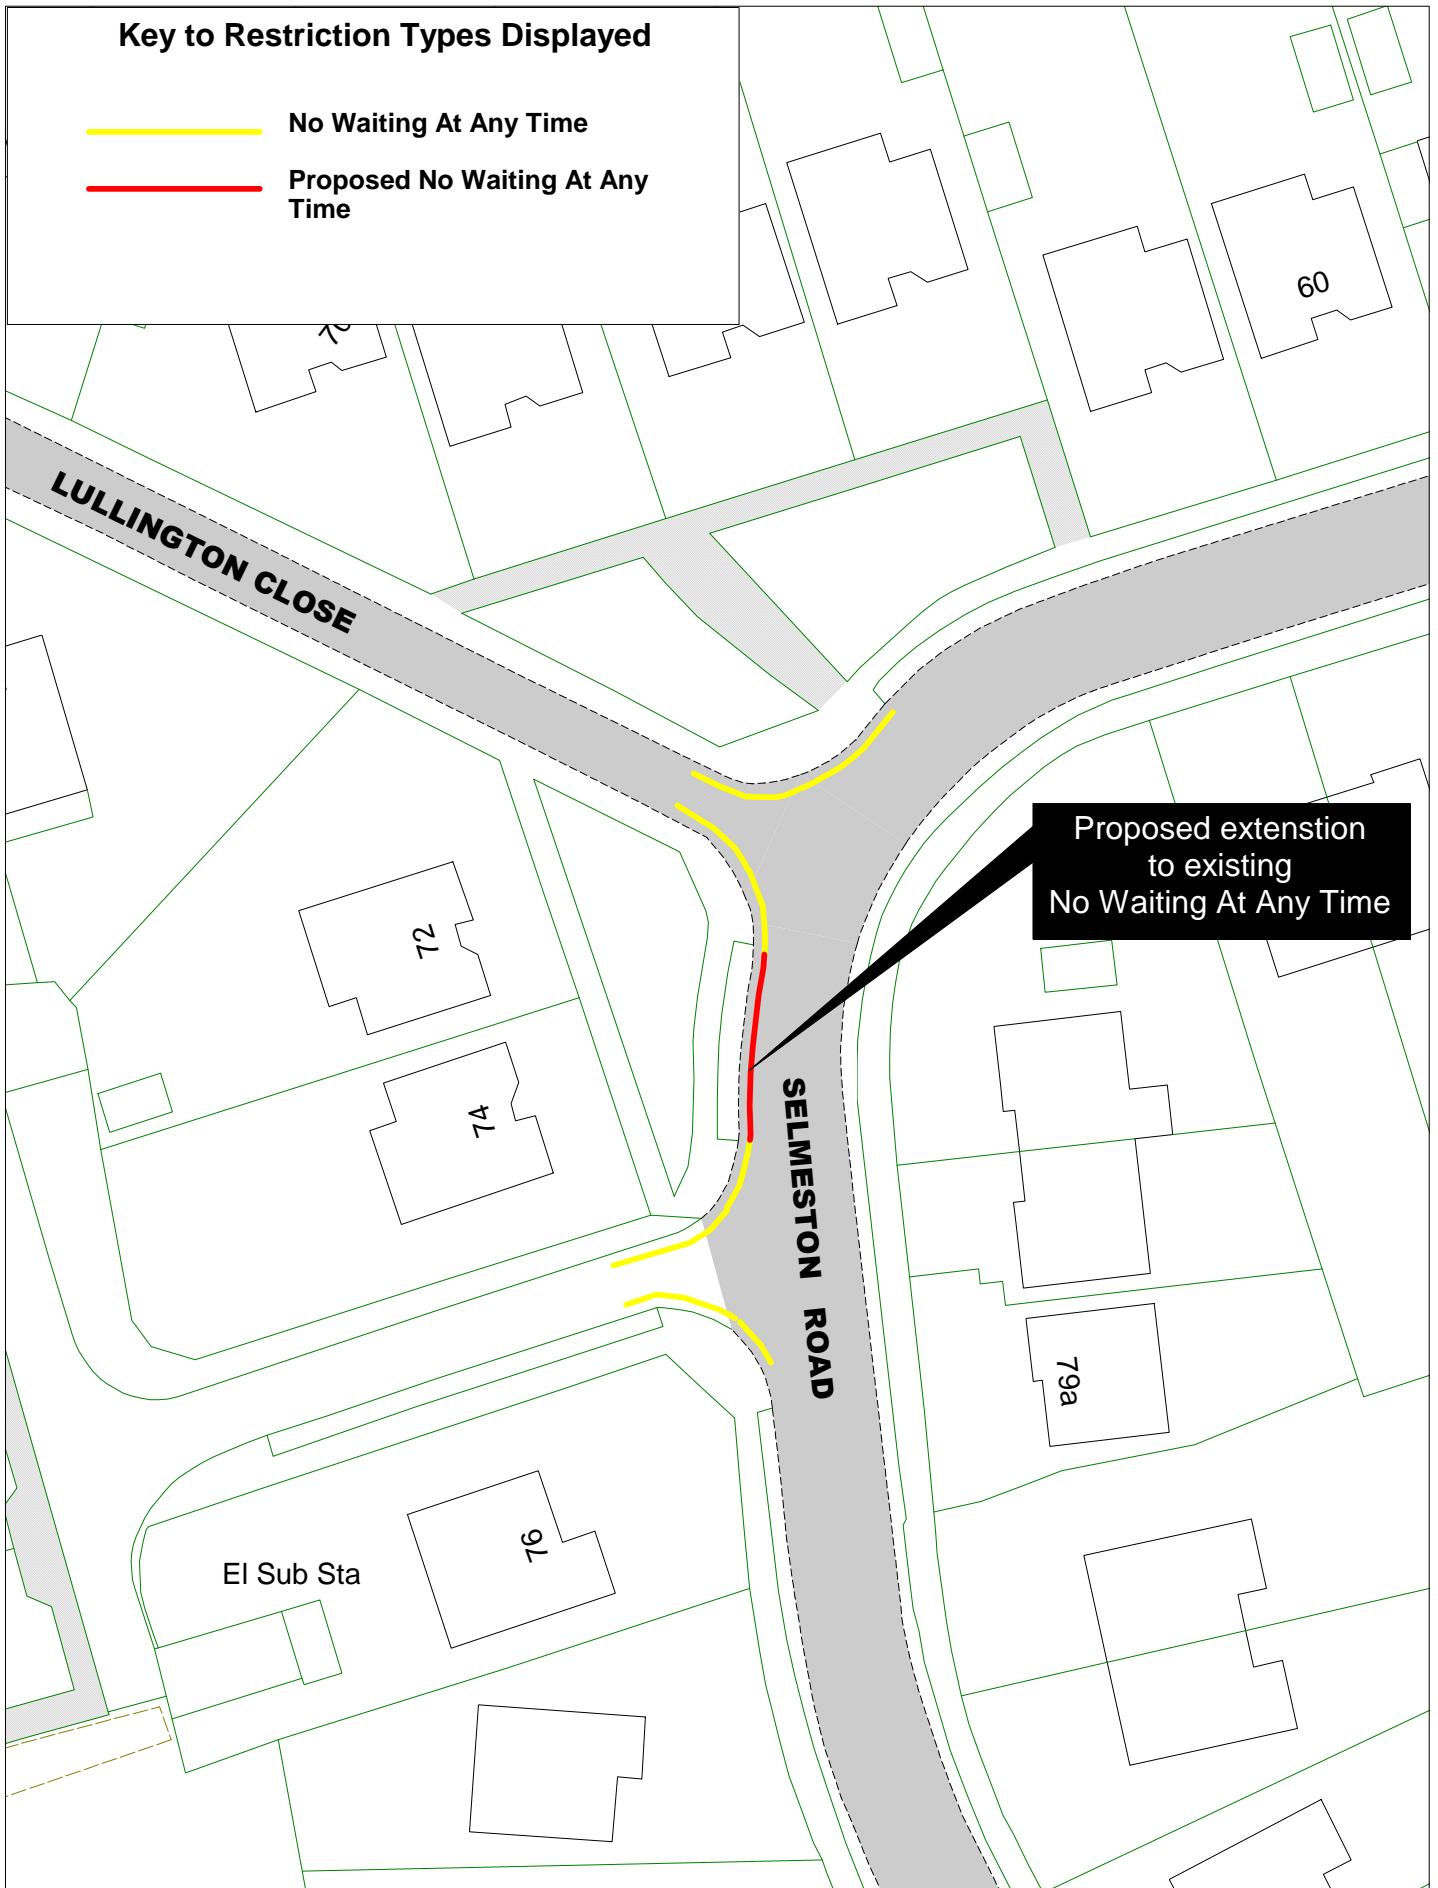

Proposed extension
to existing
No Waiting At Any Time





© Crown copyright. All rights reserved
East Sussex County Council
Licence No. 100019601 2016




Selmeston Road

[Return to Index](#)

SCALE	1 : 500
DATE	09/09/2016
DRAWING No.	EB16 022
DRAWN BY	

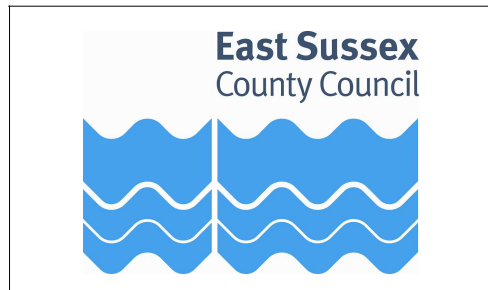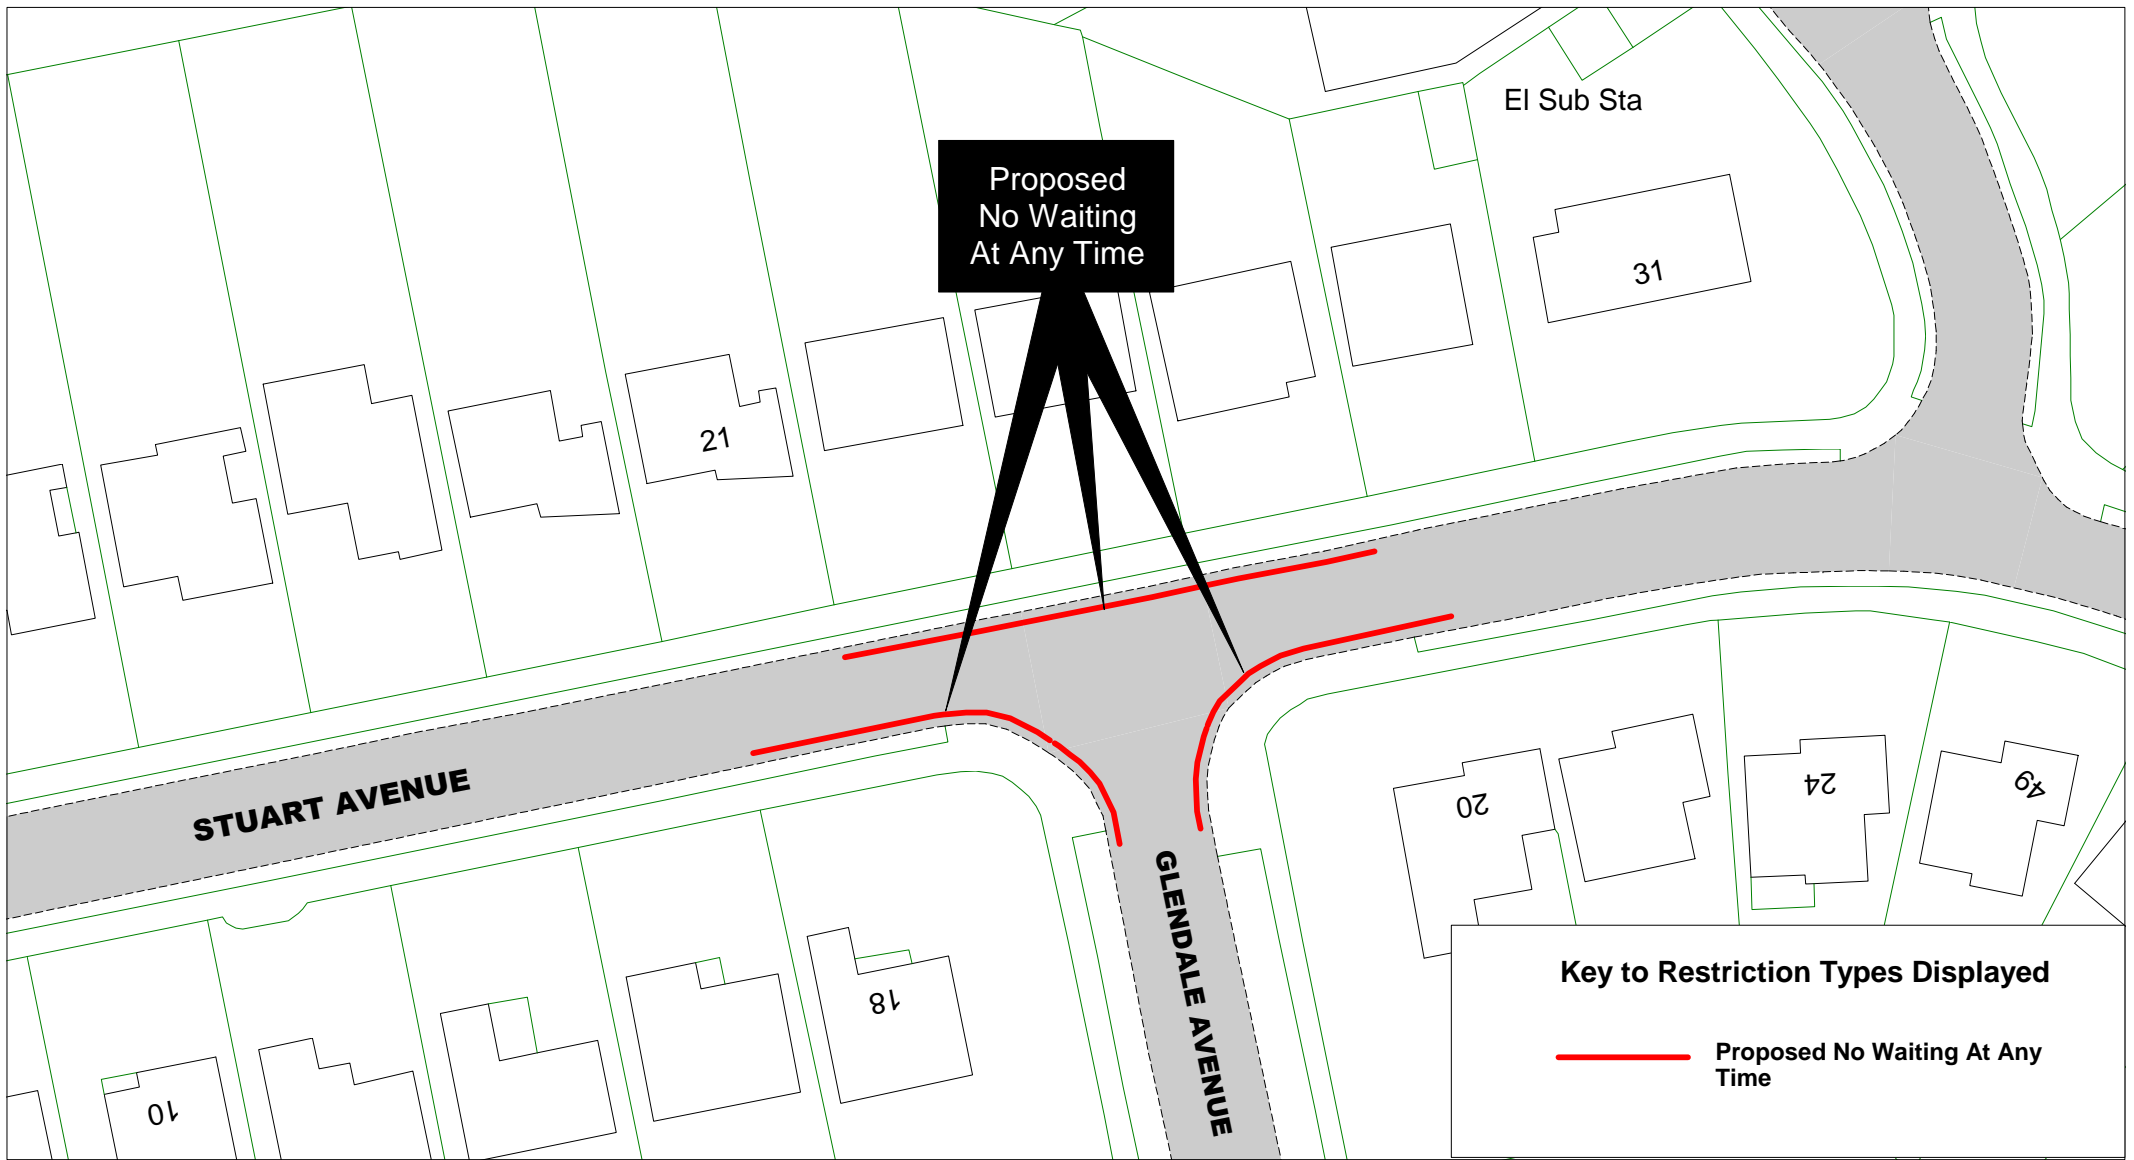


Glendale Avenue, Stuart Avenue




[Return to index](#)

SCALE	1 : 500
DATE	09/09/2016
DRAWING No.	EB16 023
DRAWN BY	
© Crown copyright. All rights reserved East Sussex County Council Licence No. 100019601 2016	

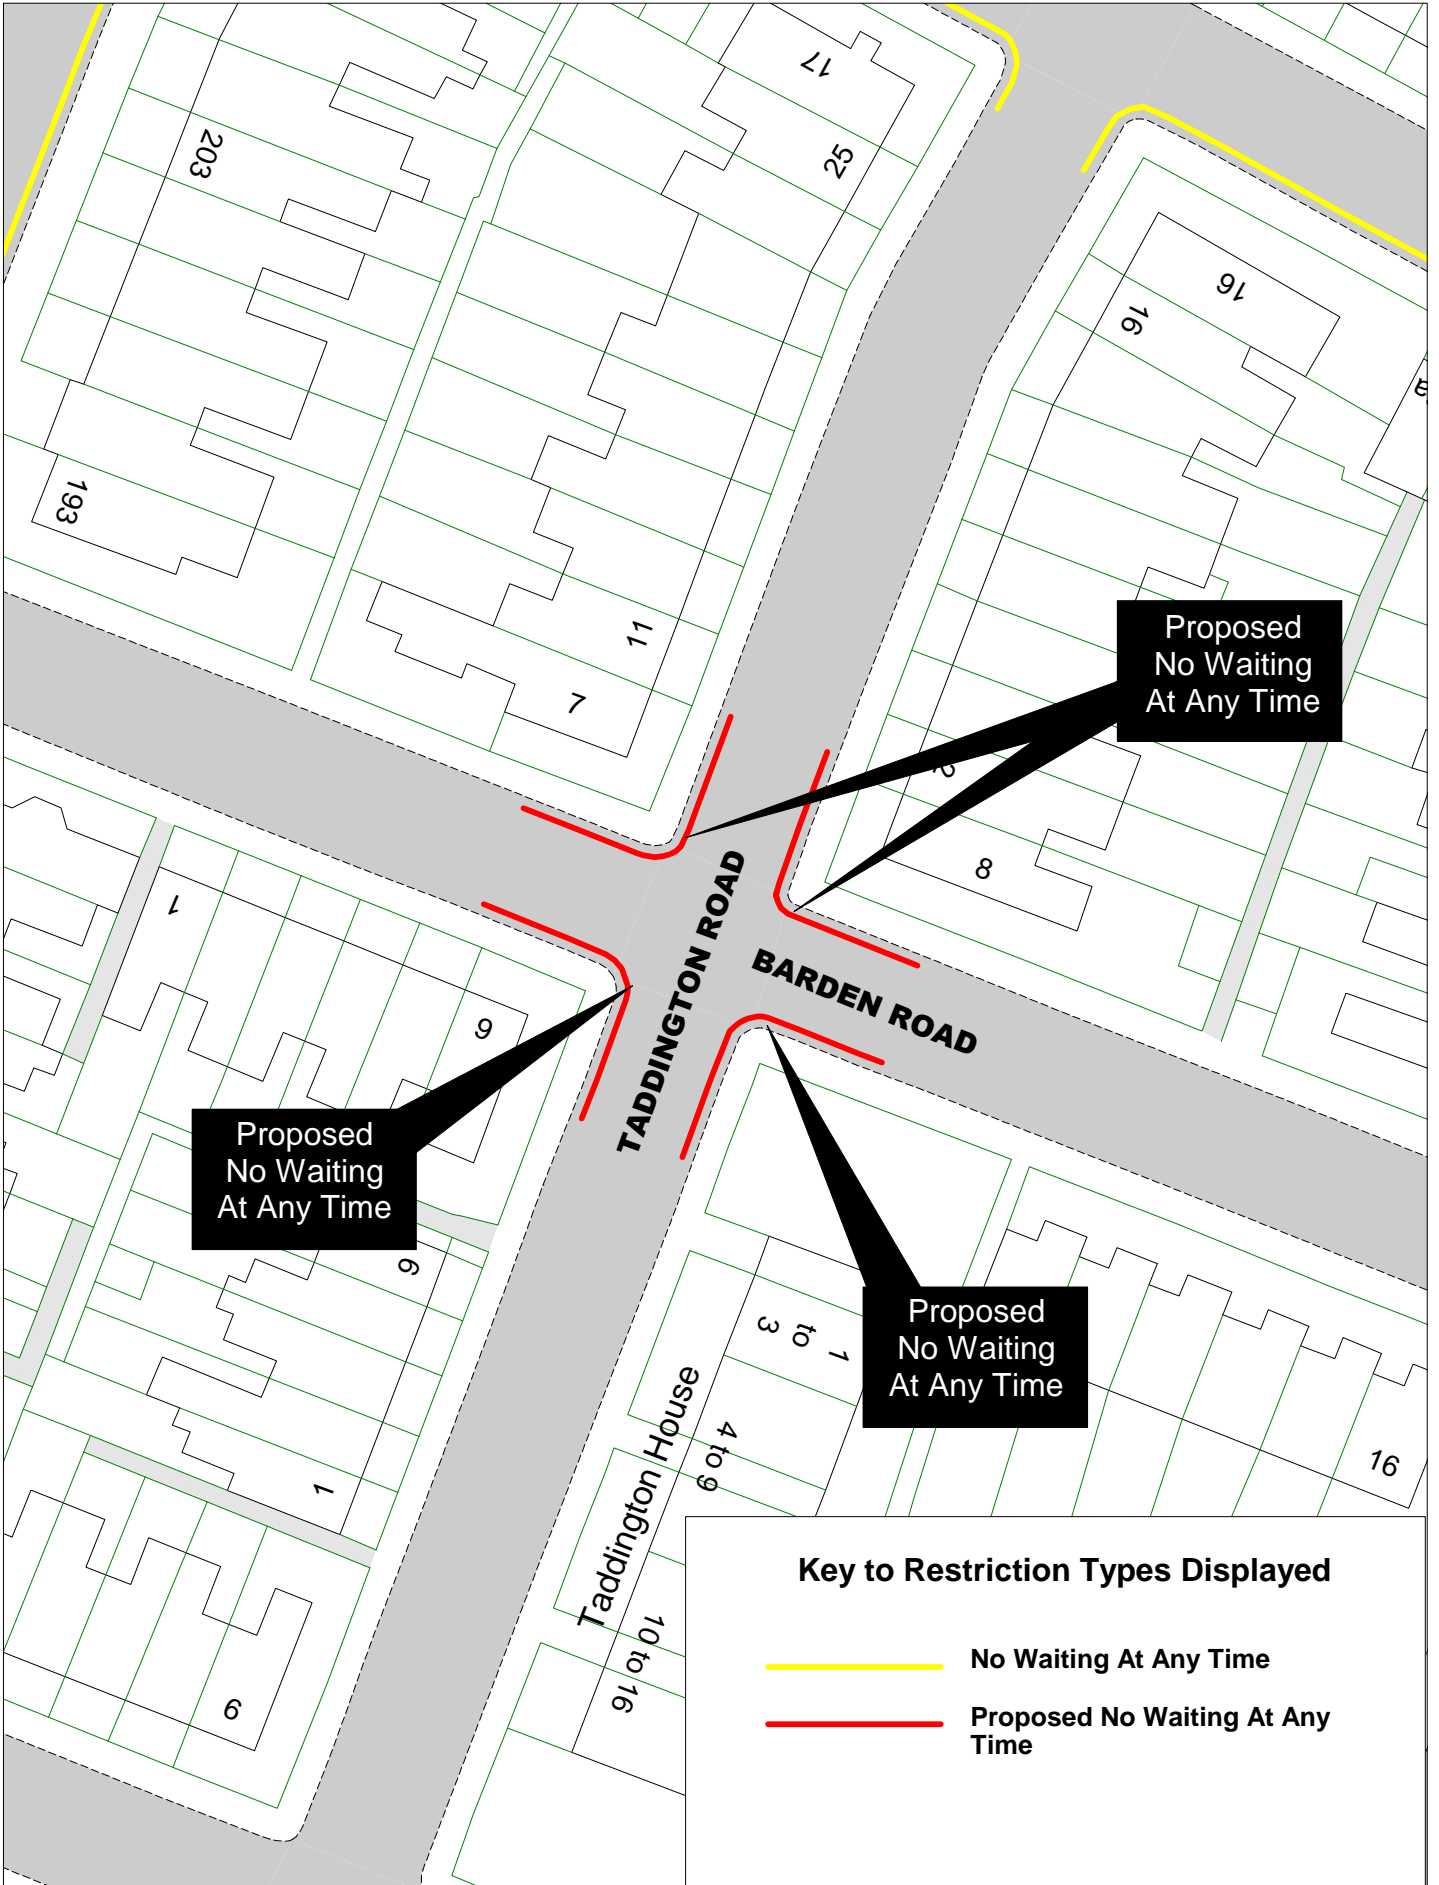

SCALE	1 : 500
DATE	09/09/2016
DRAWING No.	EB16 024
DRAWN BY	

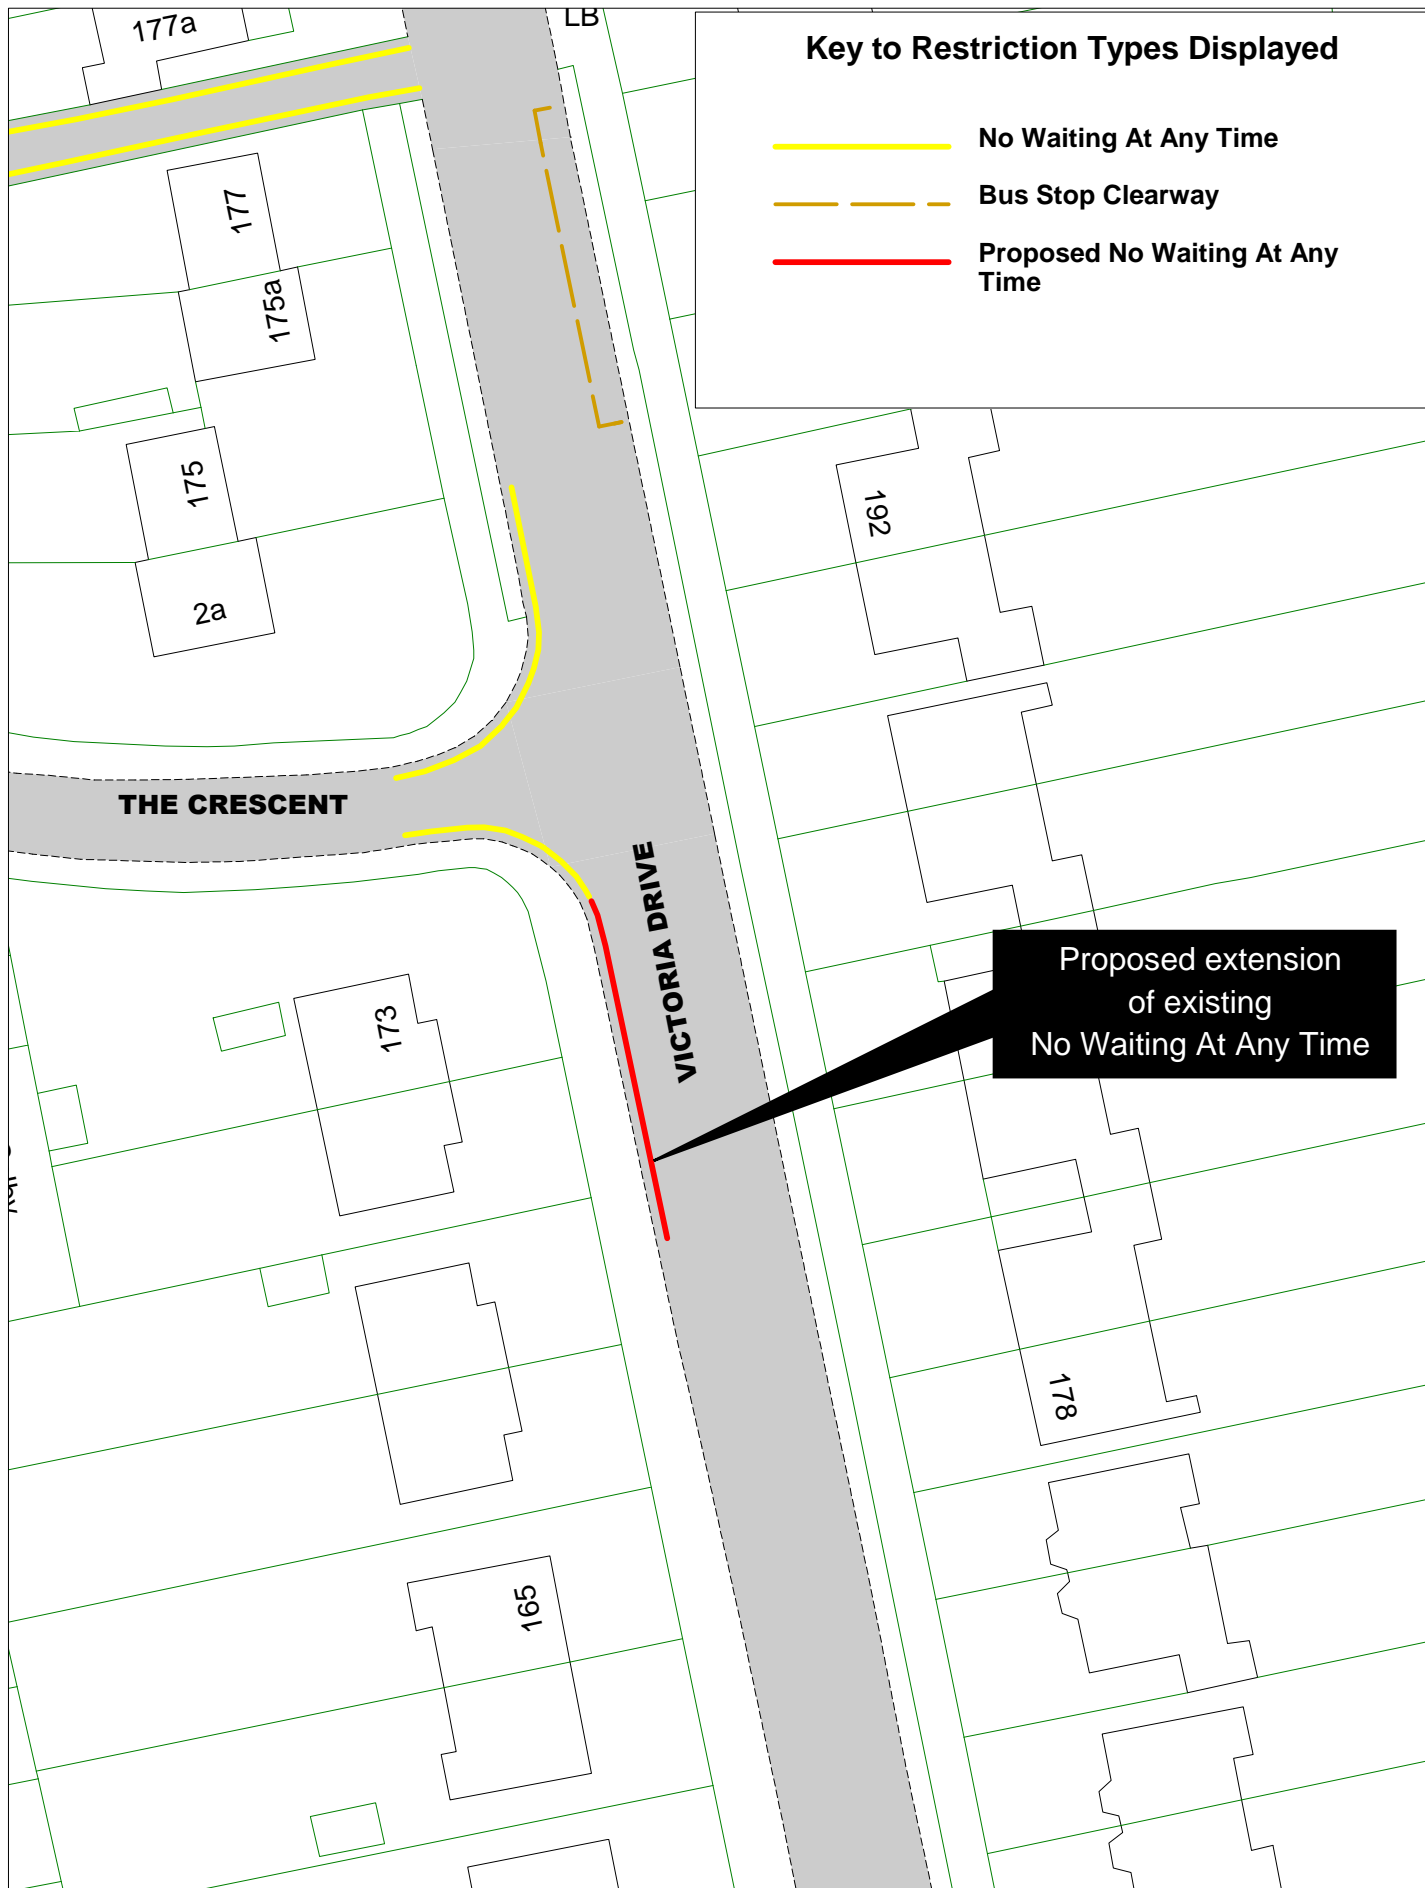

Key to Restriction Types Displayed

- No Waiting At Any Time
- - - Bus Stop Clearway
- Proposed No Waiting At Any Time

Proposed extension
of existing
No Waiting At Any Time




© Crown copyright. All rights reserved
East Sussex County Council
Licence No. 100019601 2016



Victoria Drive/ The Crescent

[Return to Index](#)

SCALE	1 : 500
DATE	23/08/2016
DRAWING No.	EB16 025
DRAWN BY	

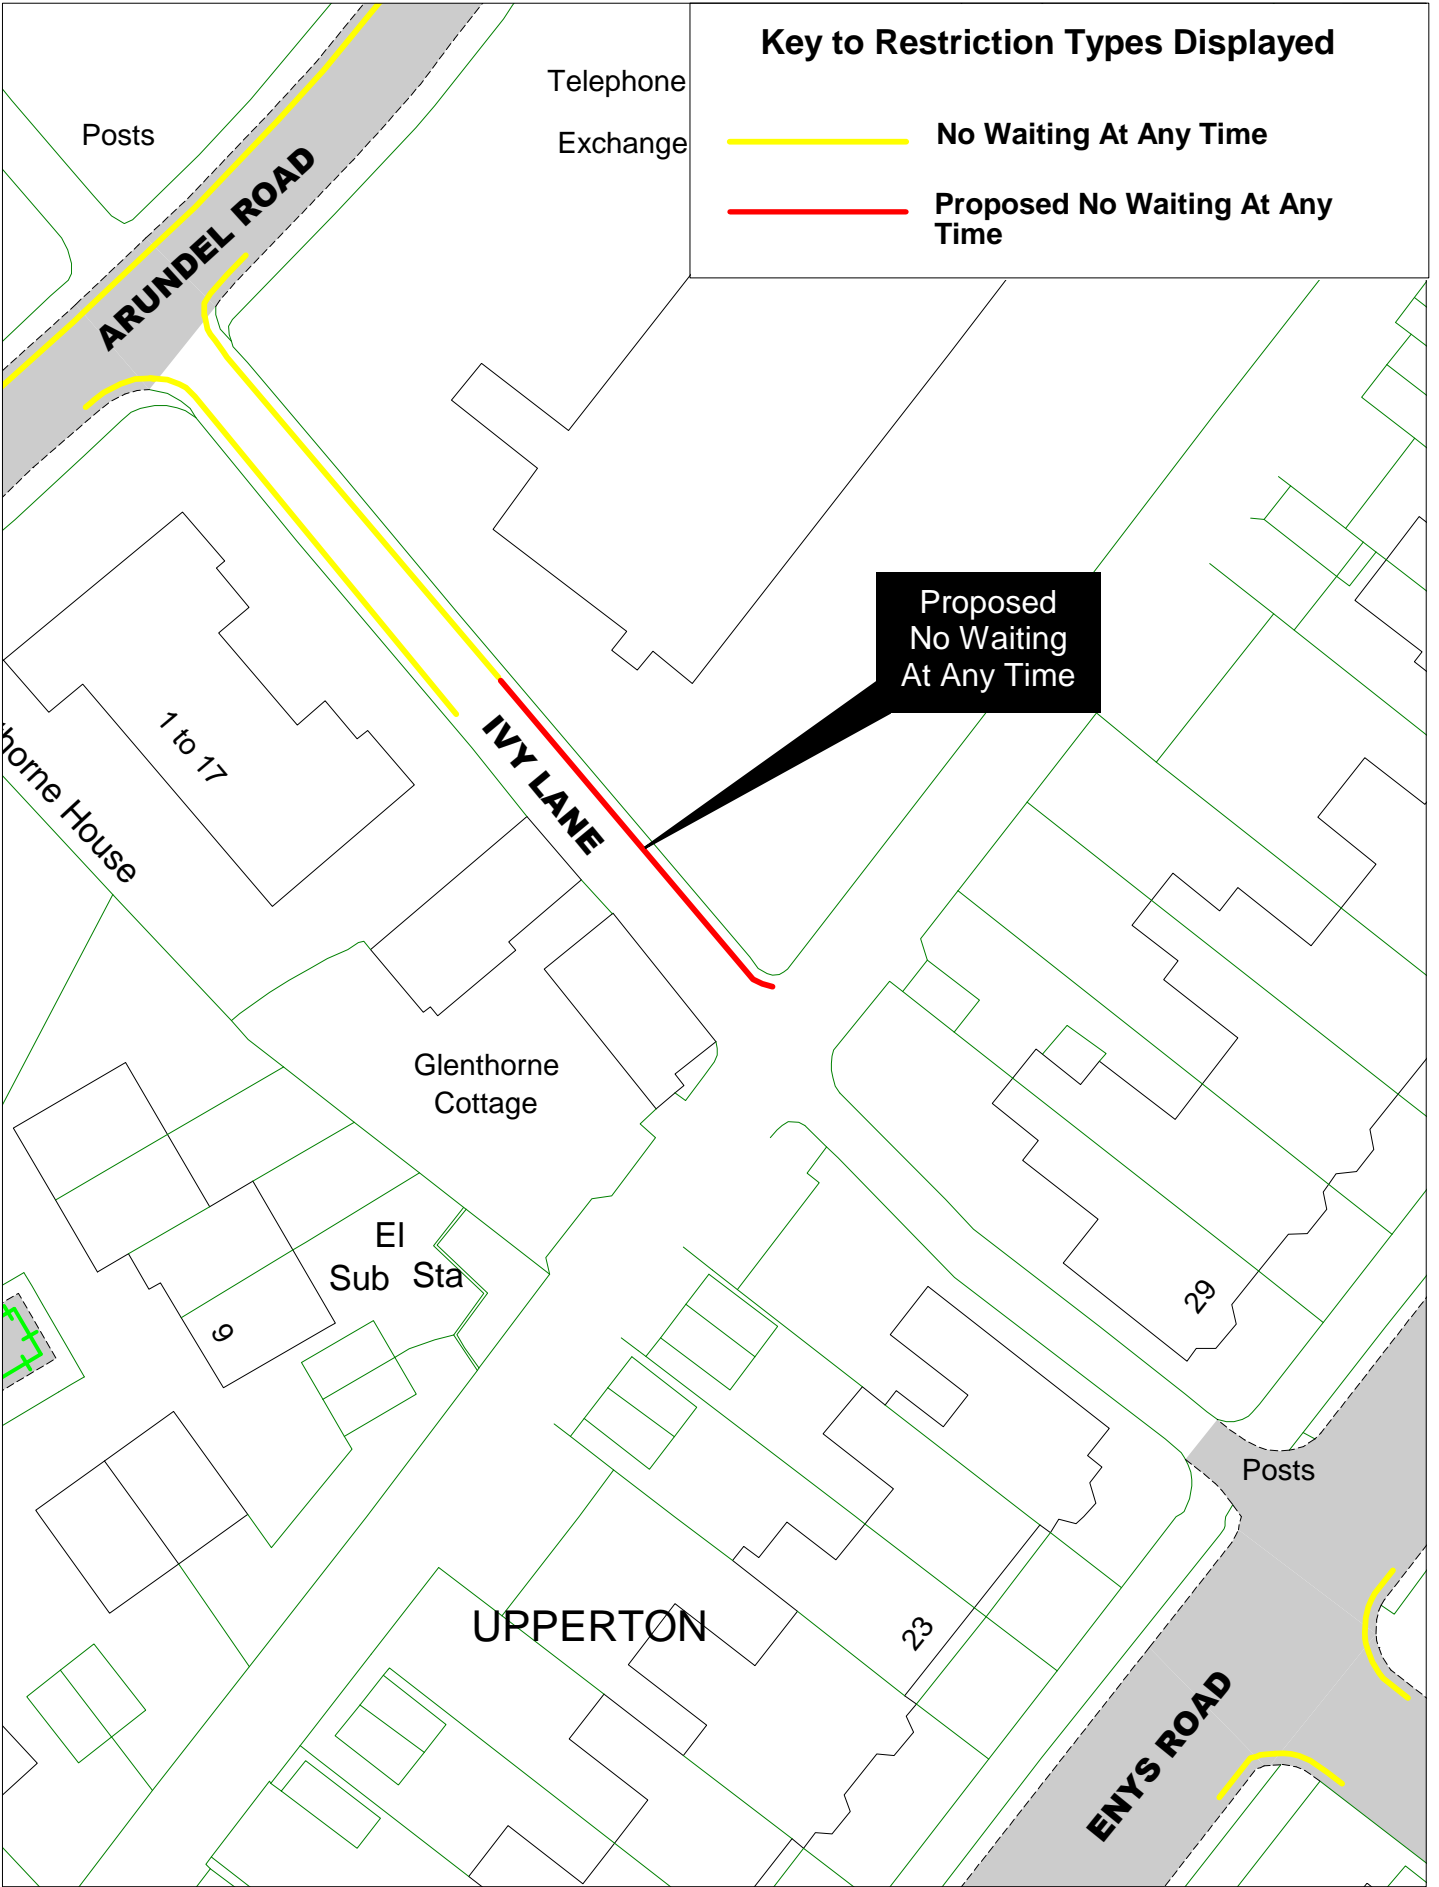

Key to Restriction Types Displayed

- Telephone Exchange
- No Waiting At Any Time
- Proposed No Waiting At Any Time

**Proposed
No Waiting
At Any Time**




© Crown copyright. All rights reserved
East Sussex County Council
Licence No. 100019601 2016






Ivy Lane

[Return to Index](#)

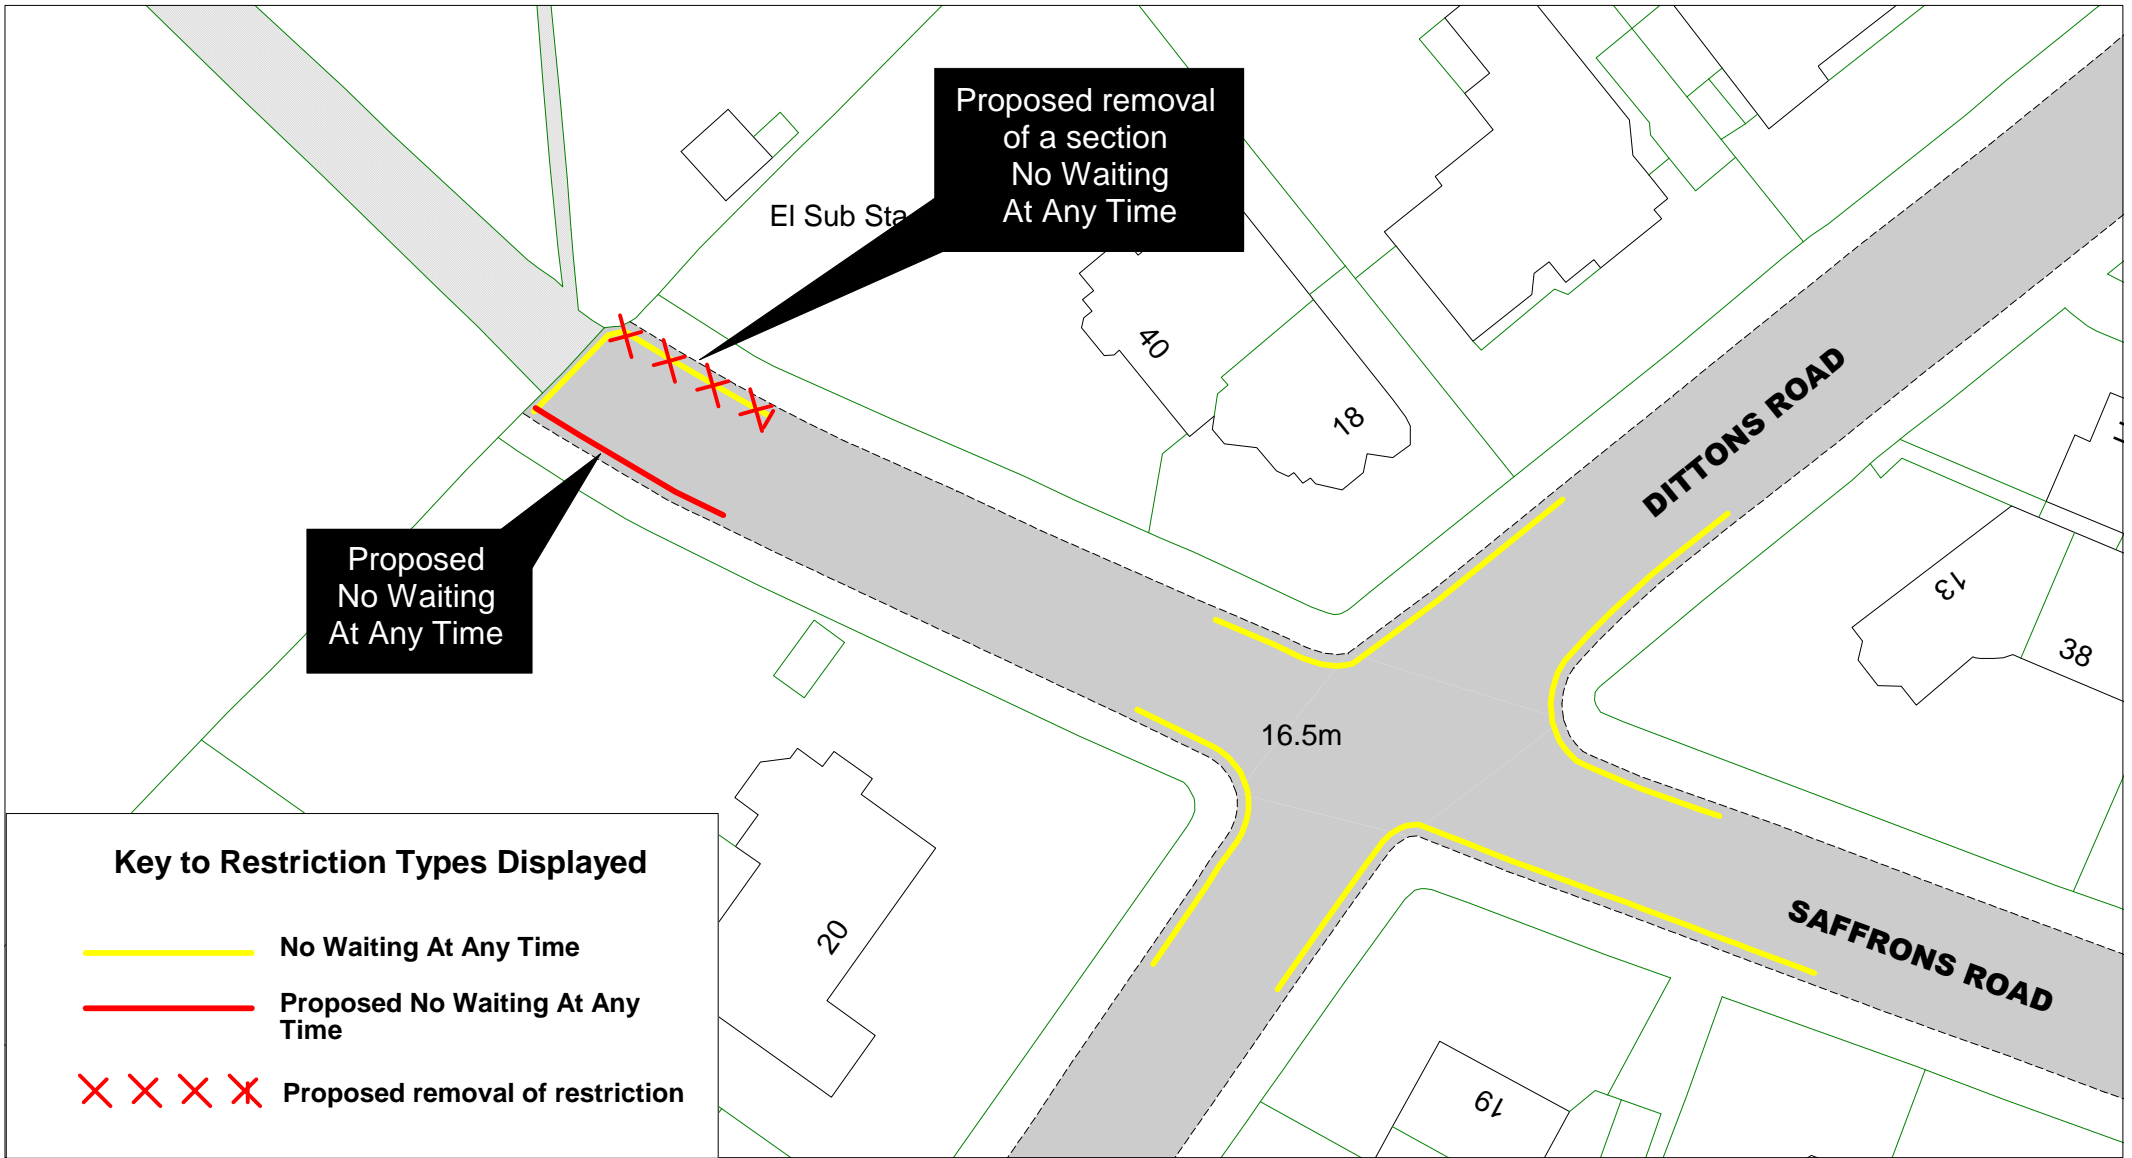SCALE	1 : 500
DATE	24/08/2016
DRAWING No.	EB16 026
DRAWN BY	

 

Key to Restriction Types Displayed


-  No Waiting At Any Time
-  Proposed No Waiting At Any Time
-  Proposed removal of restriction



[Return to index](#)


 

Saffrons Road


SCALE	1 : 500
DATE	15/09/2016
DRAWING No.	EB16 027
DRAWN BY	
© Crown copyright. All rights reserved East Sussex County Council Licence No. 100019601 2016	

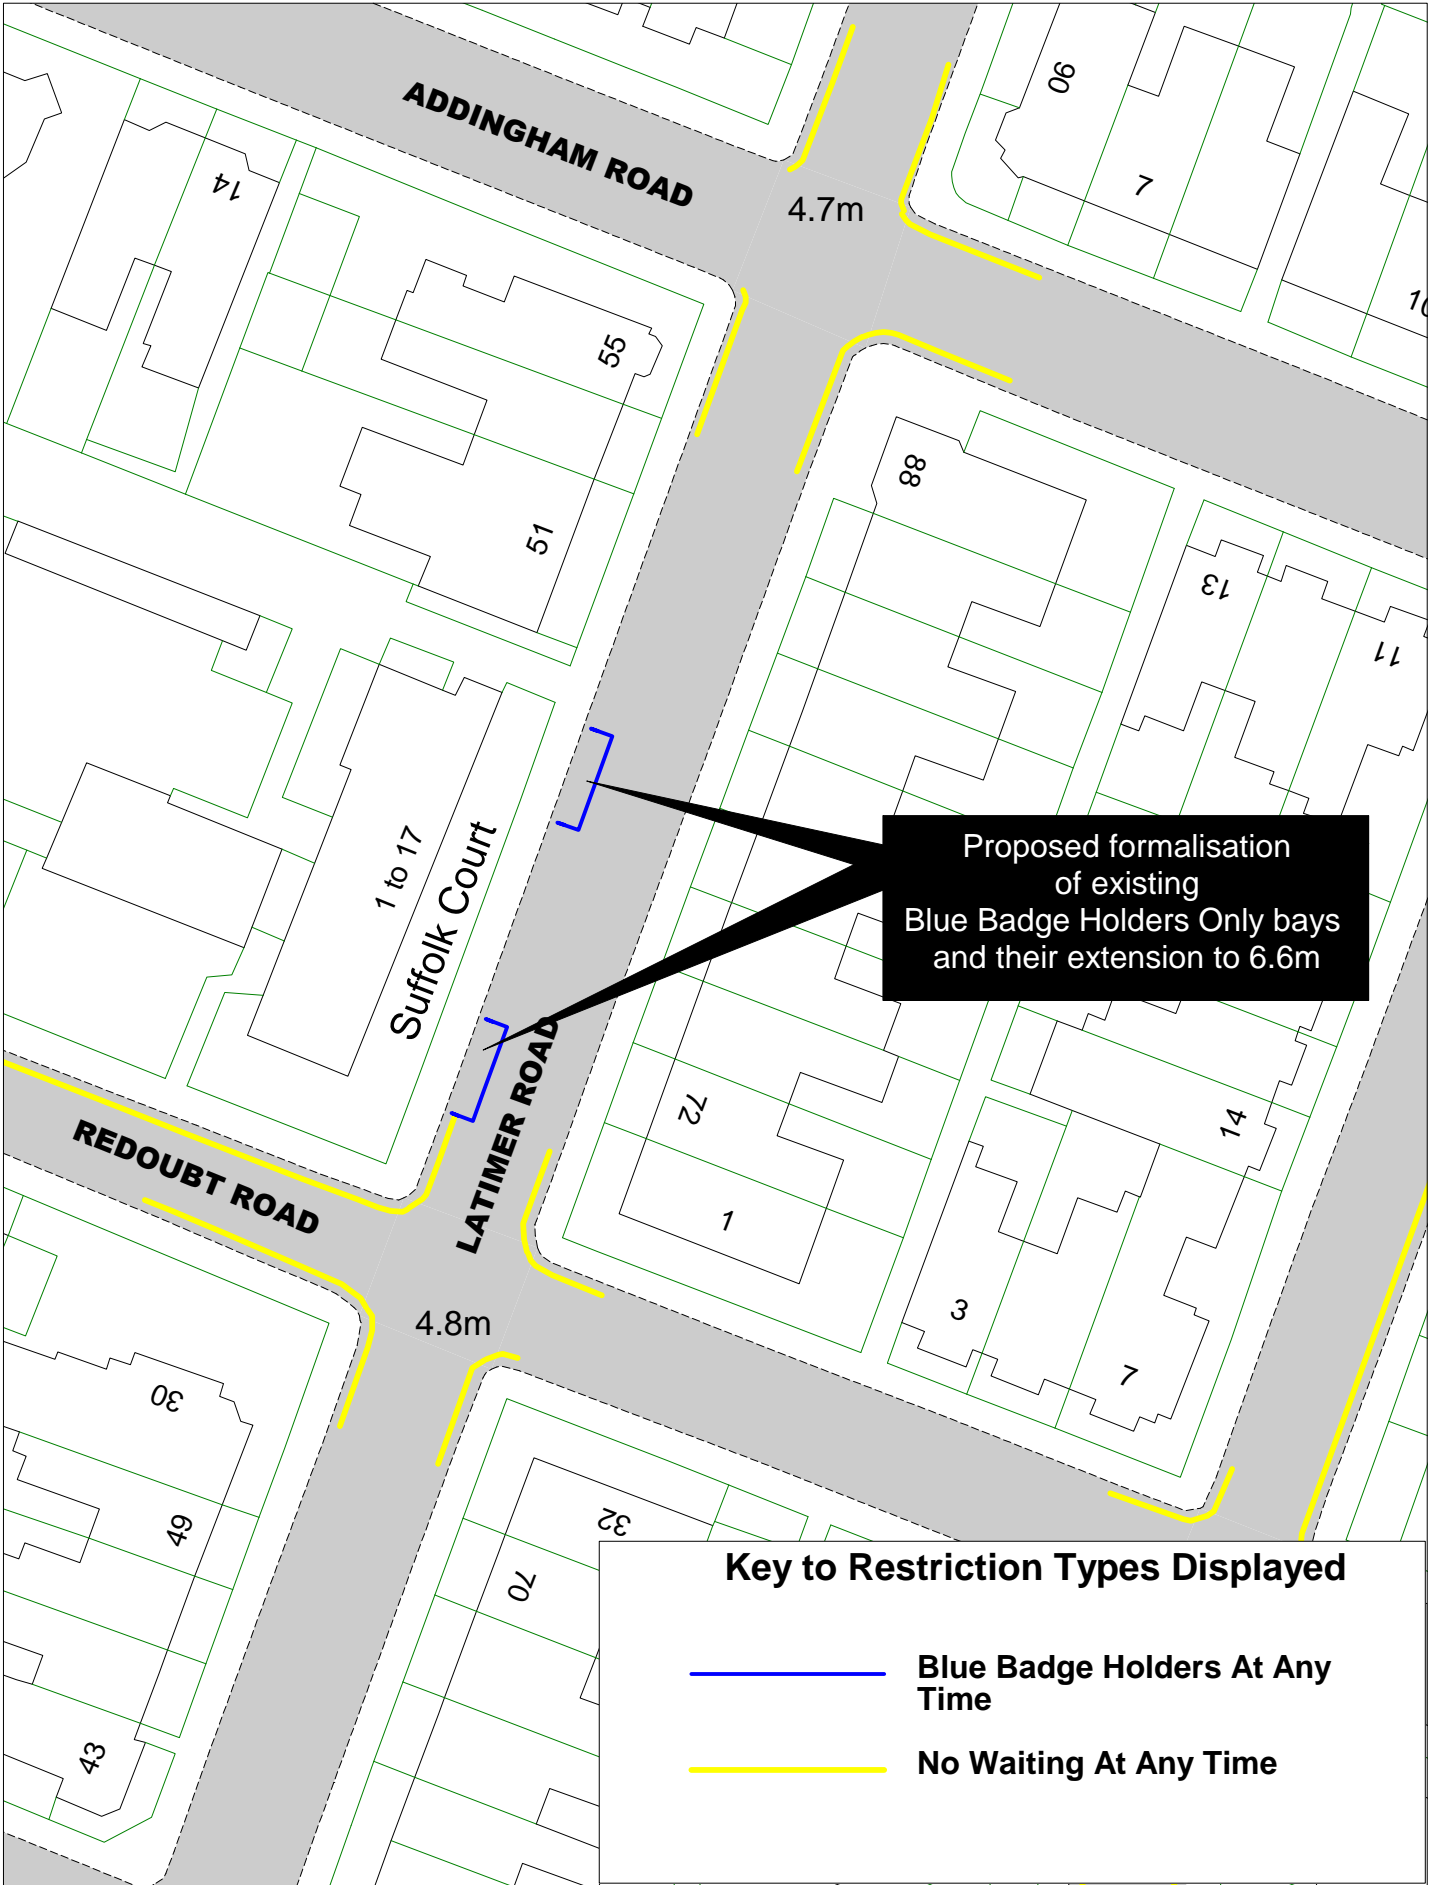

SCALE	1 : 500
DATE	26/09/2016
DRAWING No.	EB16 028
DRAWN BY	

Key to Restriction Types Displayed


-  Bus Stop Clearway
-  No Waiting At Any Time
-  Proposed No Waiting At Any Time

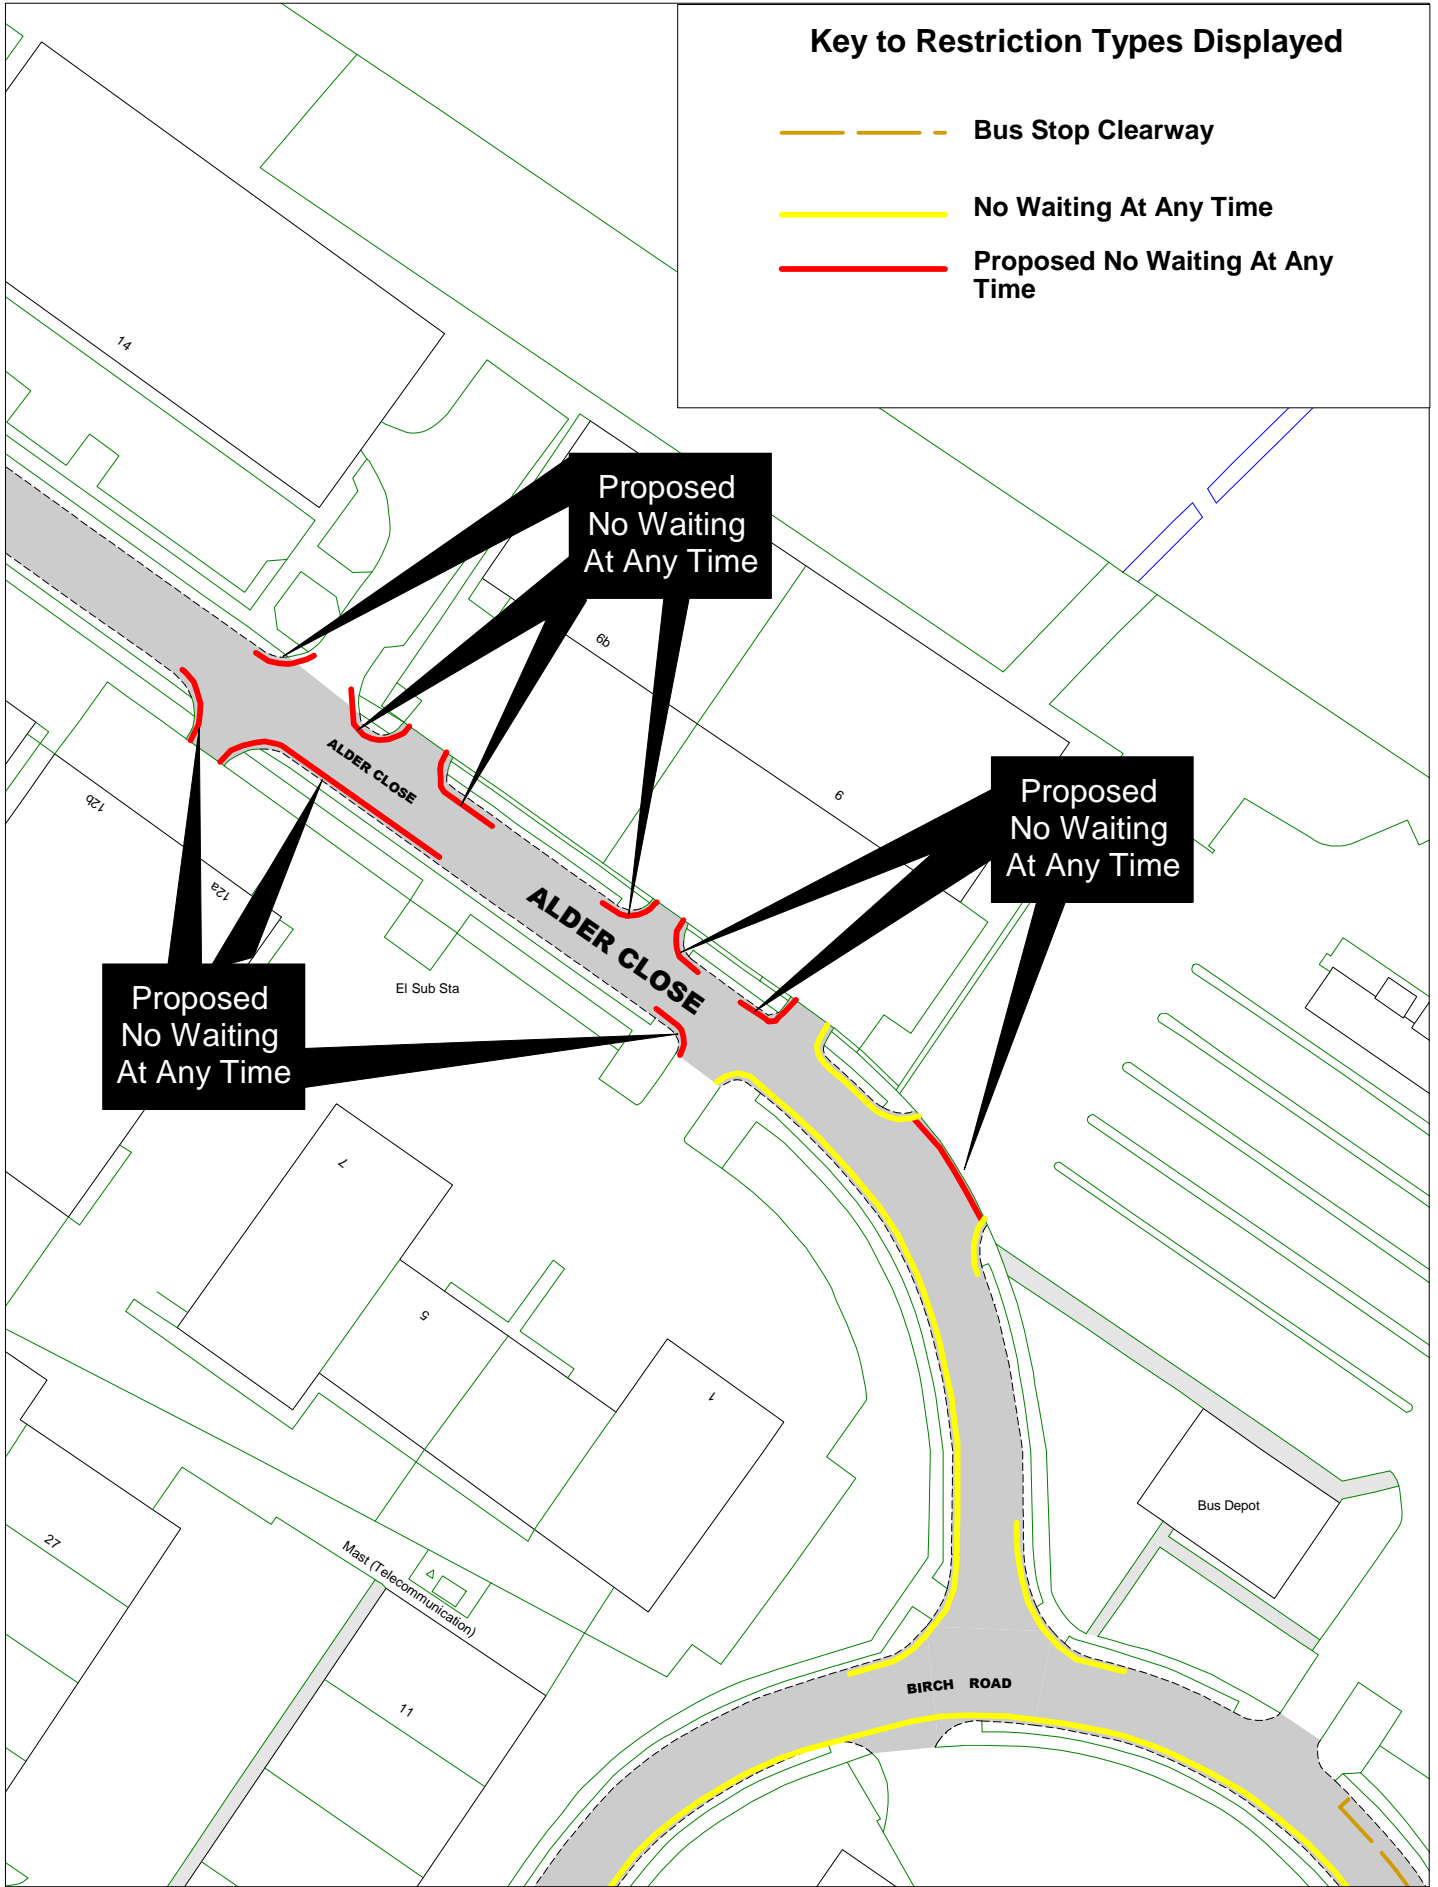

Proposed
No Waiting
At Any Time

Proposed
No Waiting
At Any Time

Proposed
No Waiting
At Any Time

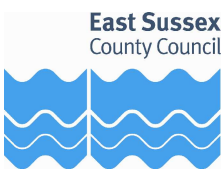


© Crown copyright. All rights reserved
East Sussex County Council
Licence No. 100019601 2016



Alder Close

[Return to Index](#)

SCALE	1 : 1000
DATE	15/09/2016
DRAWING No.	EB16 029
DRAWN BY	

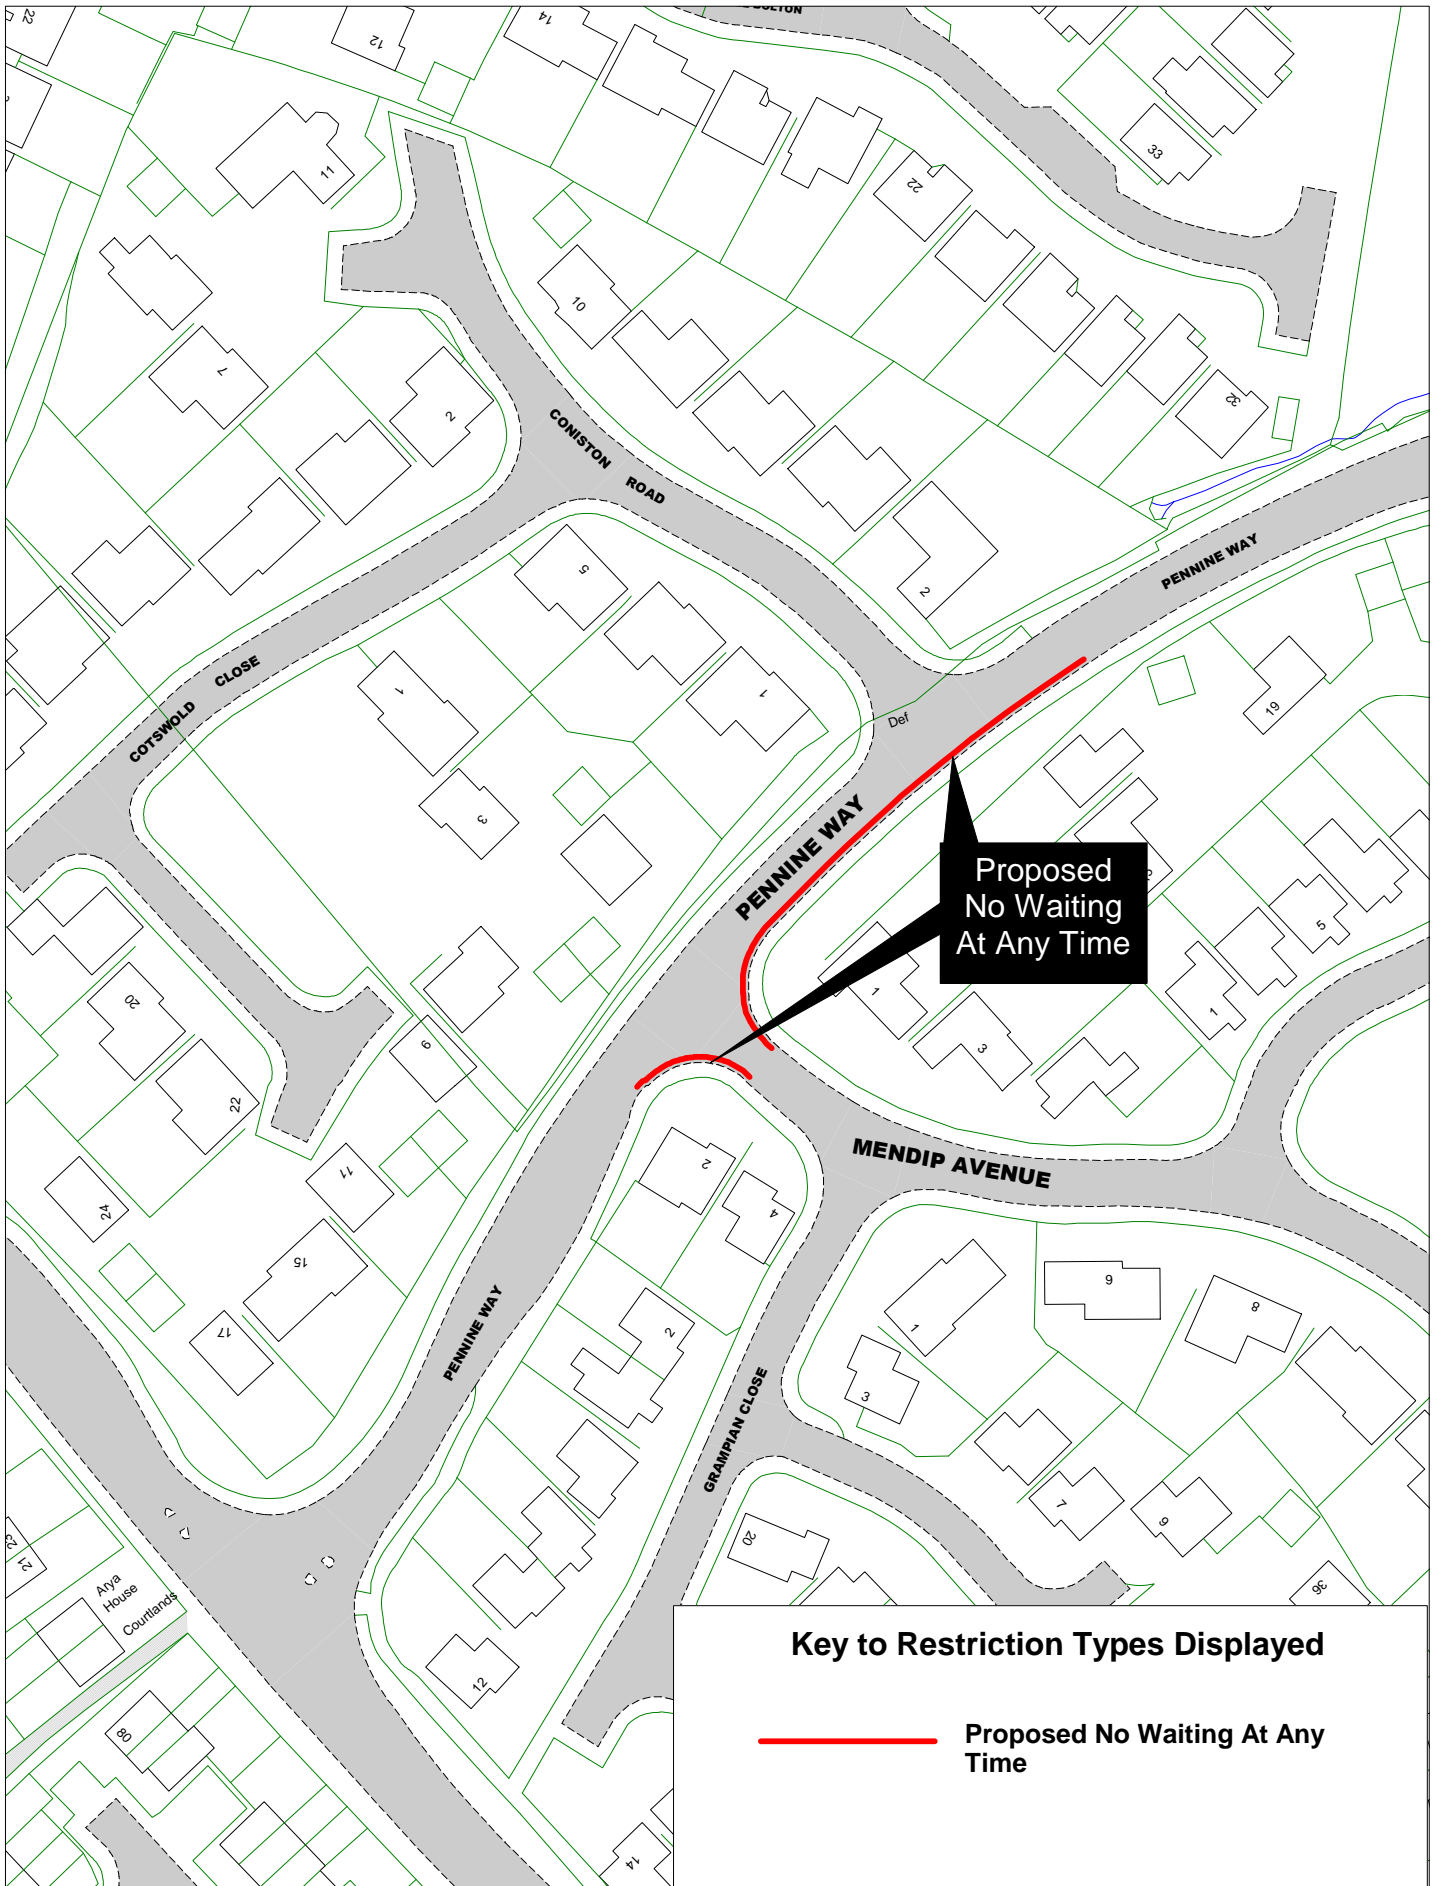


Key to Restriction Types Displayed


Proposed No Waiting At Any Time



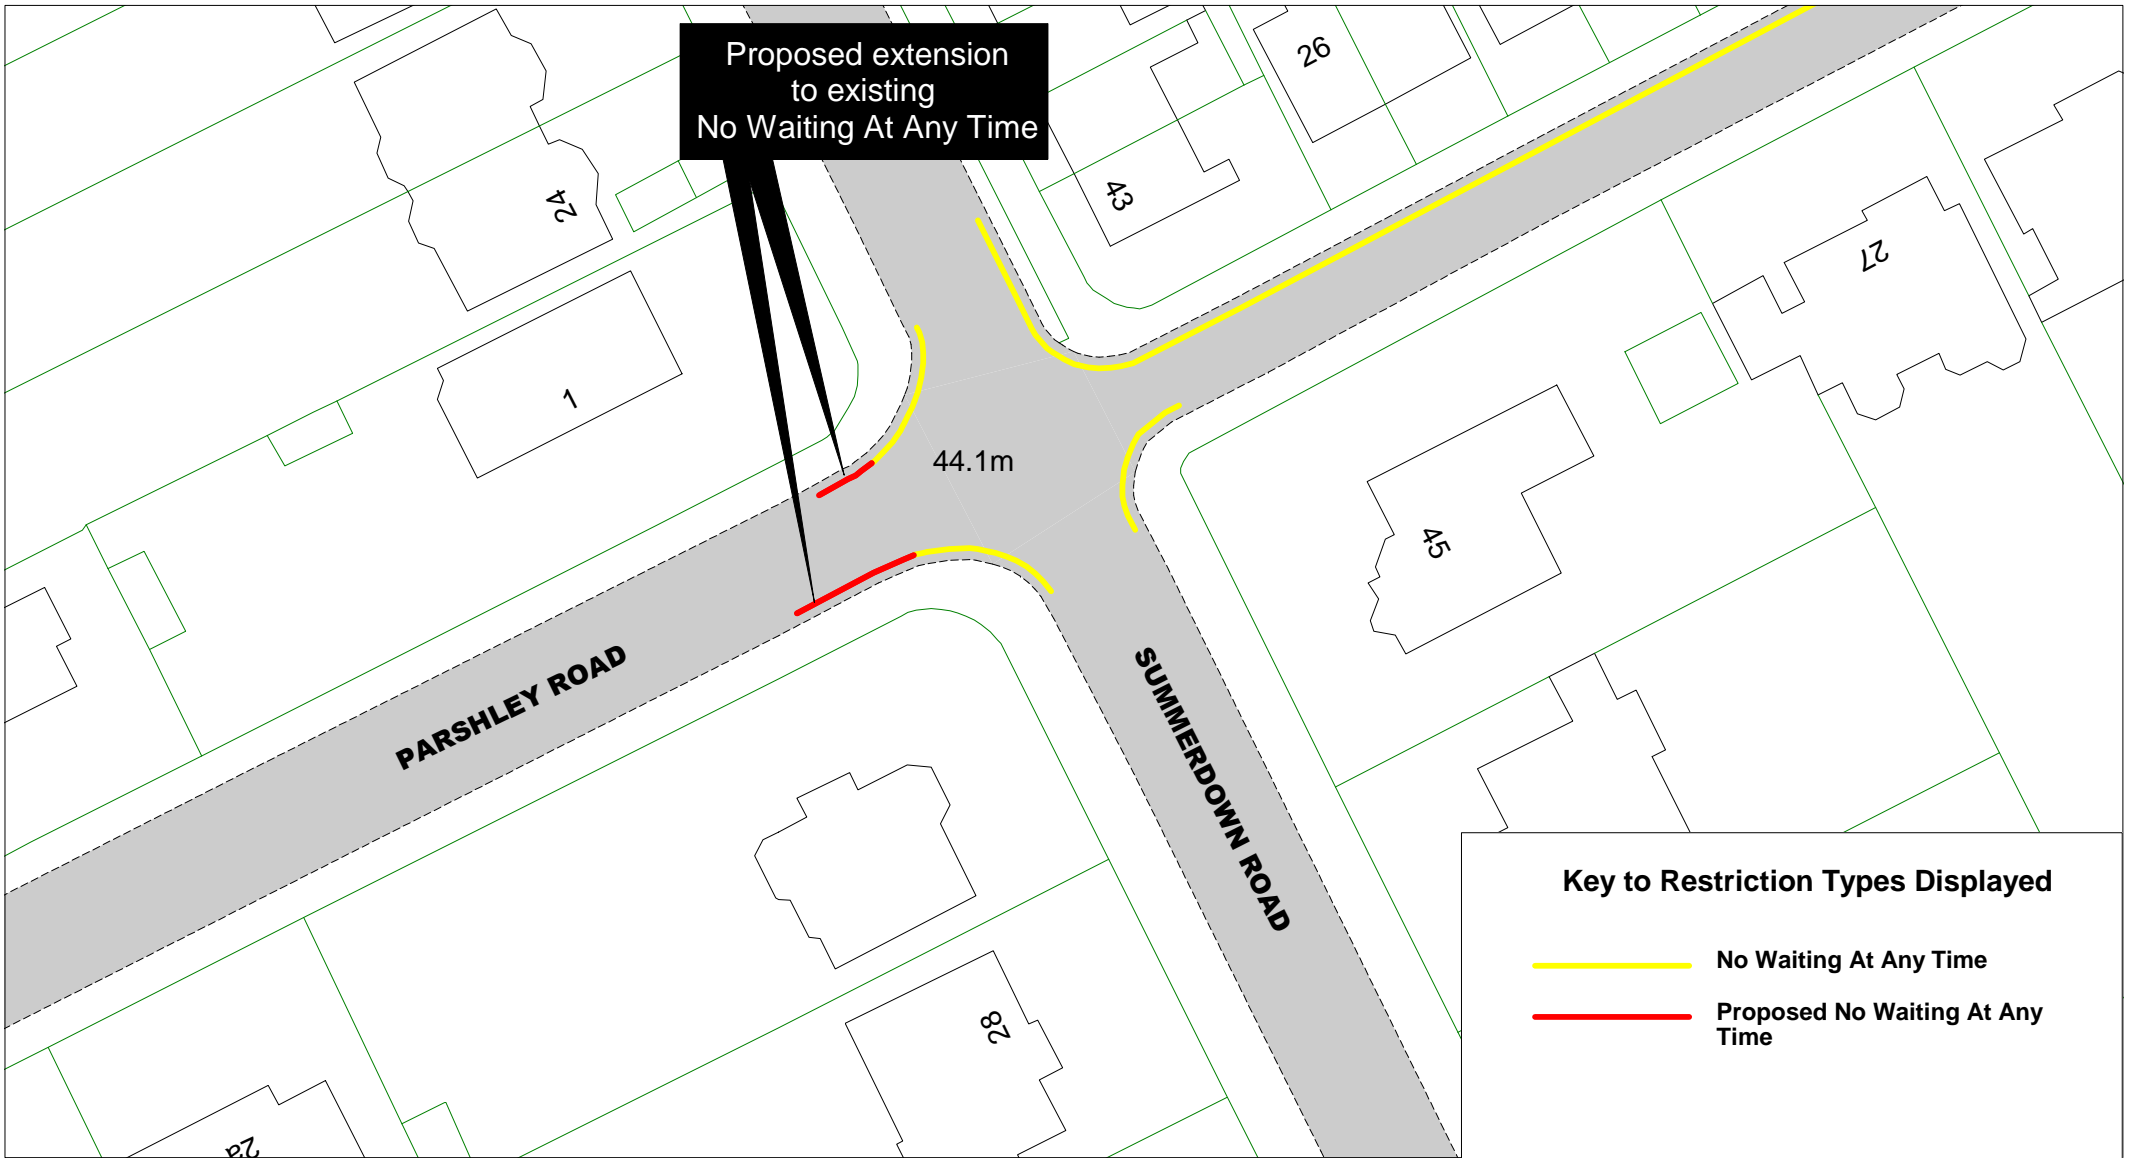

SCALE	1 : 1000
DATE	15/09/2016
DRAWING No.	EB16 030
DRAWN BY	



Key to Restriction Types Displayed


 **No Waiting At Any Time**

 **Proposed No Waiting At Any Time**




East Sussex
County Council

Parshley Road



[Return to index](#)

SCALE	1 : 500
DATE	15/09/2016
DRAWING No.	EB16 031
DRAWN BY	
<small>© Crown copyright. All rights reserved East Sussex County Council Licence No. 100019601 2016</small>	

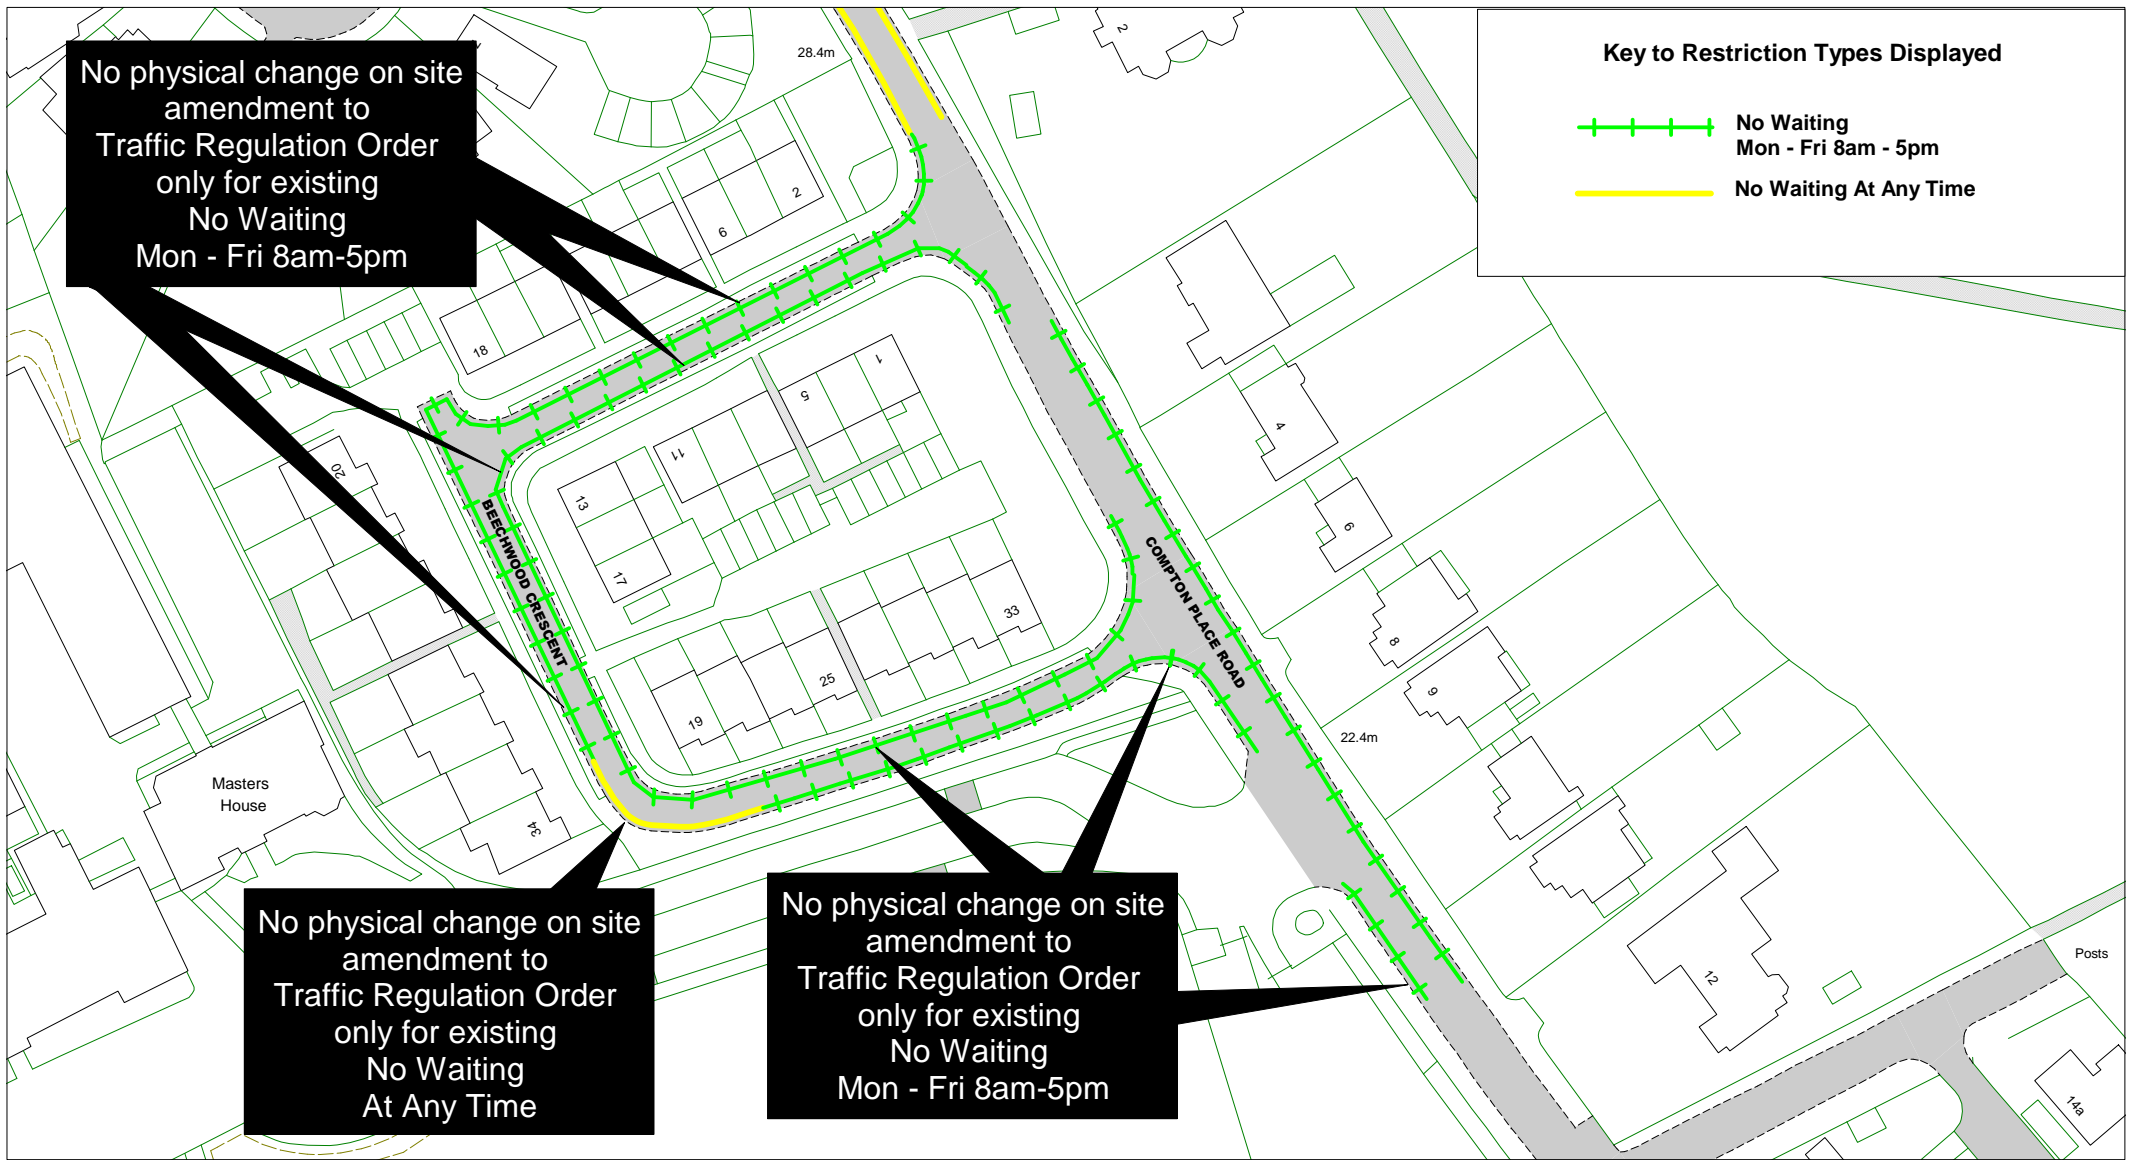




No physical change on site amendment to Traffic Regulation Order only for existing No Waiting Mon - Fri 8am-5pm

No physical change on site amendment to Traffic Regulation Order only for existing No Waiting At Any Time


No physical change on site amendment to Traffic Regulation Order only for existing No Waiting Mon - Fri 8am-5pm

Key to Restriction Types Displayed

-  No Waiting Mon - Fri 8am - 5pm
-  No Waiting At Any Time

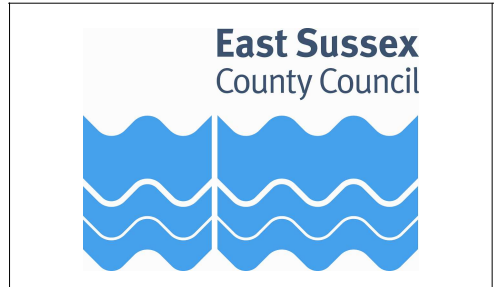


Beechwood Crescent, Compton Place Road



[Return to index](#)

SCALE	1 : 1000
DATE	28/09/2016
DRAWING No.	EB16 032
DRAWN BY	
<small>© Crown copyright. All rights reserved East Sussex County Council Licence No. 100019601 2016</small>	

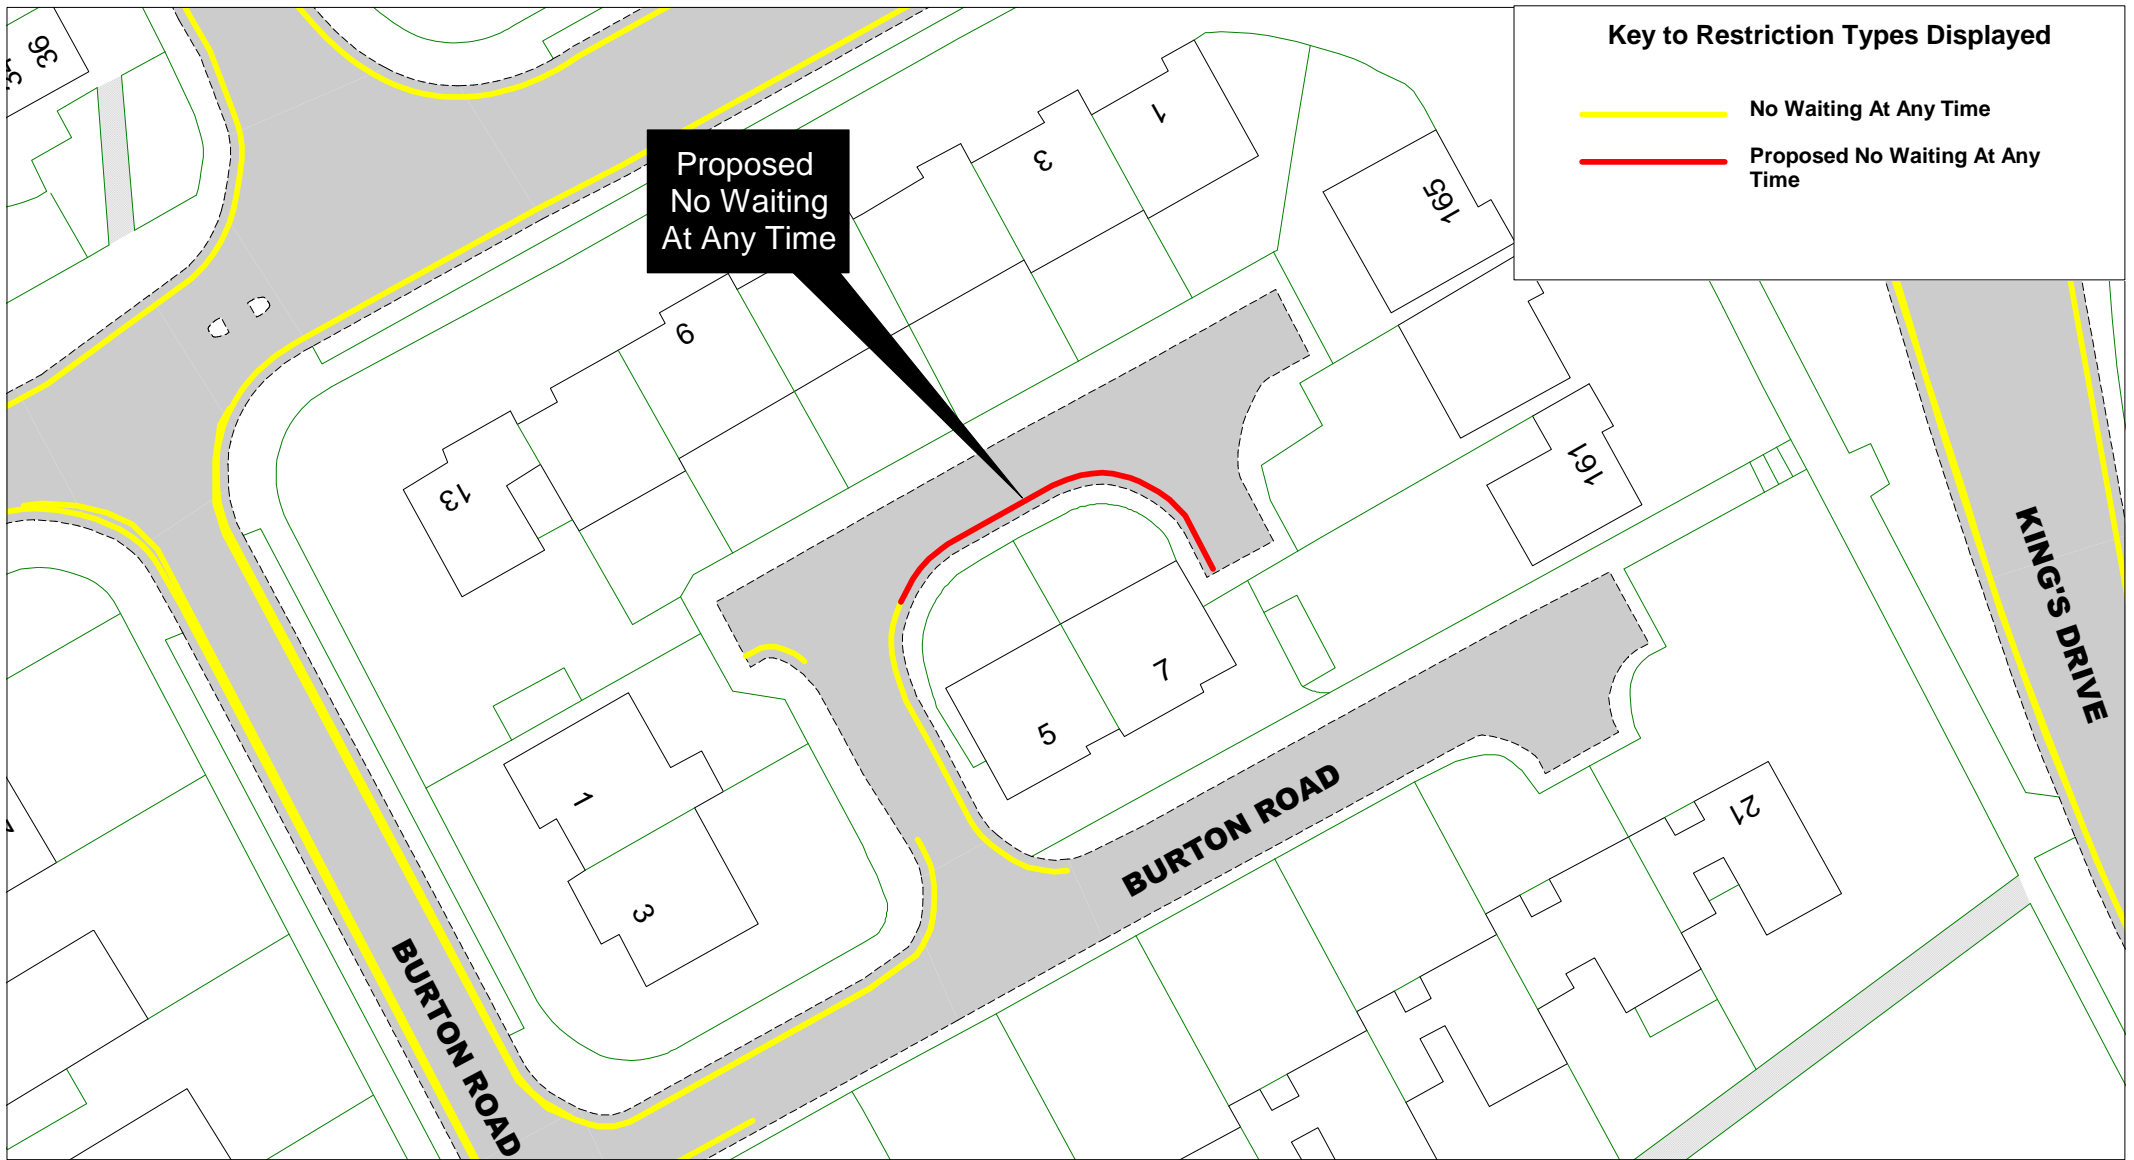


Key to Restriction Types Displayed

- No Waiting At Any Time
- Proposed No Waiting At Any Time

**Proposed
No Waiting
At Any Time**

**East Sussex
County Council**

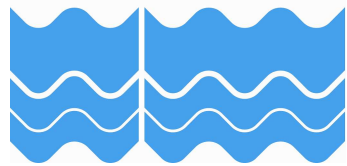


Burton Road

[Return to index](#)

SCALE	1 : 500
DATE	27/09/2016
DRAWING No.	EB16 033
DRAWN BY	
© Crown copyright. All rights reserved East Sussex County Council Licence No. 100019601 2016	


NOT IN USE

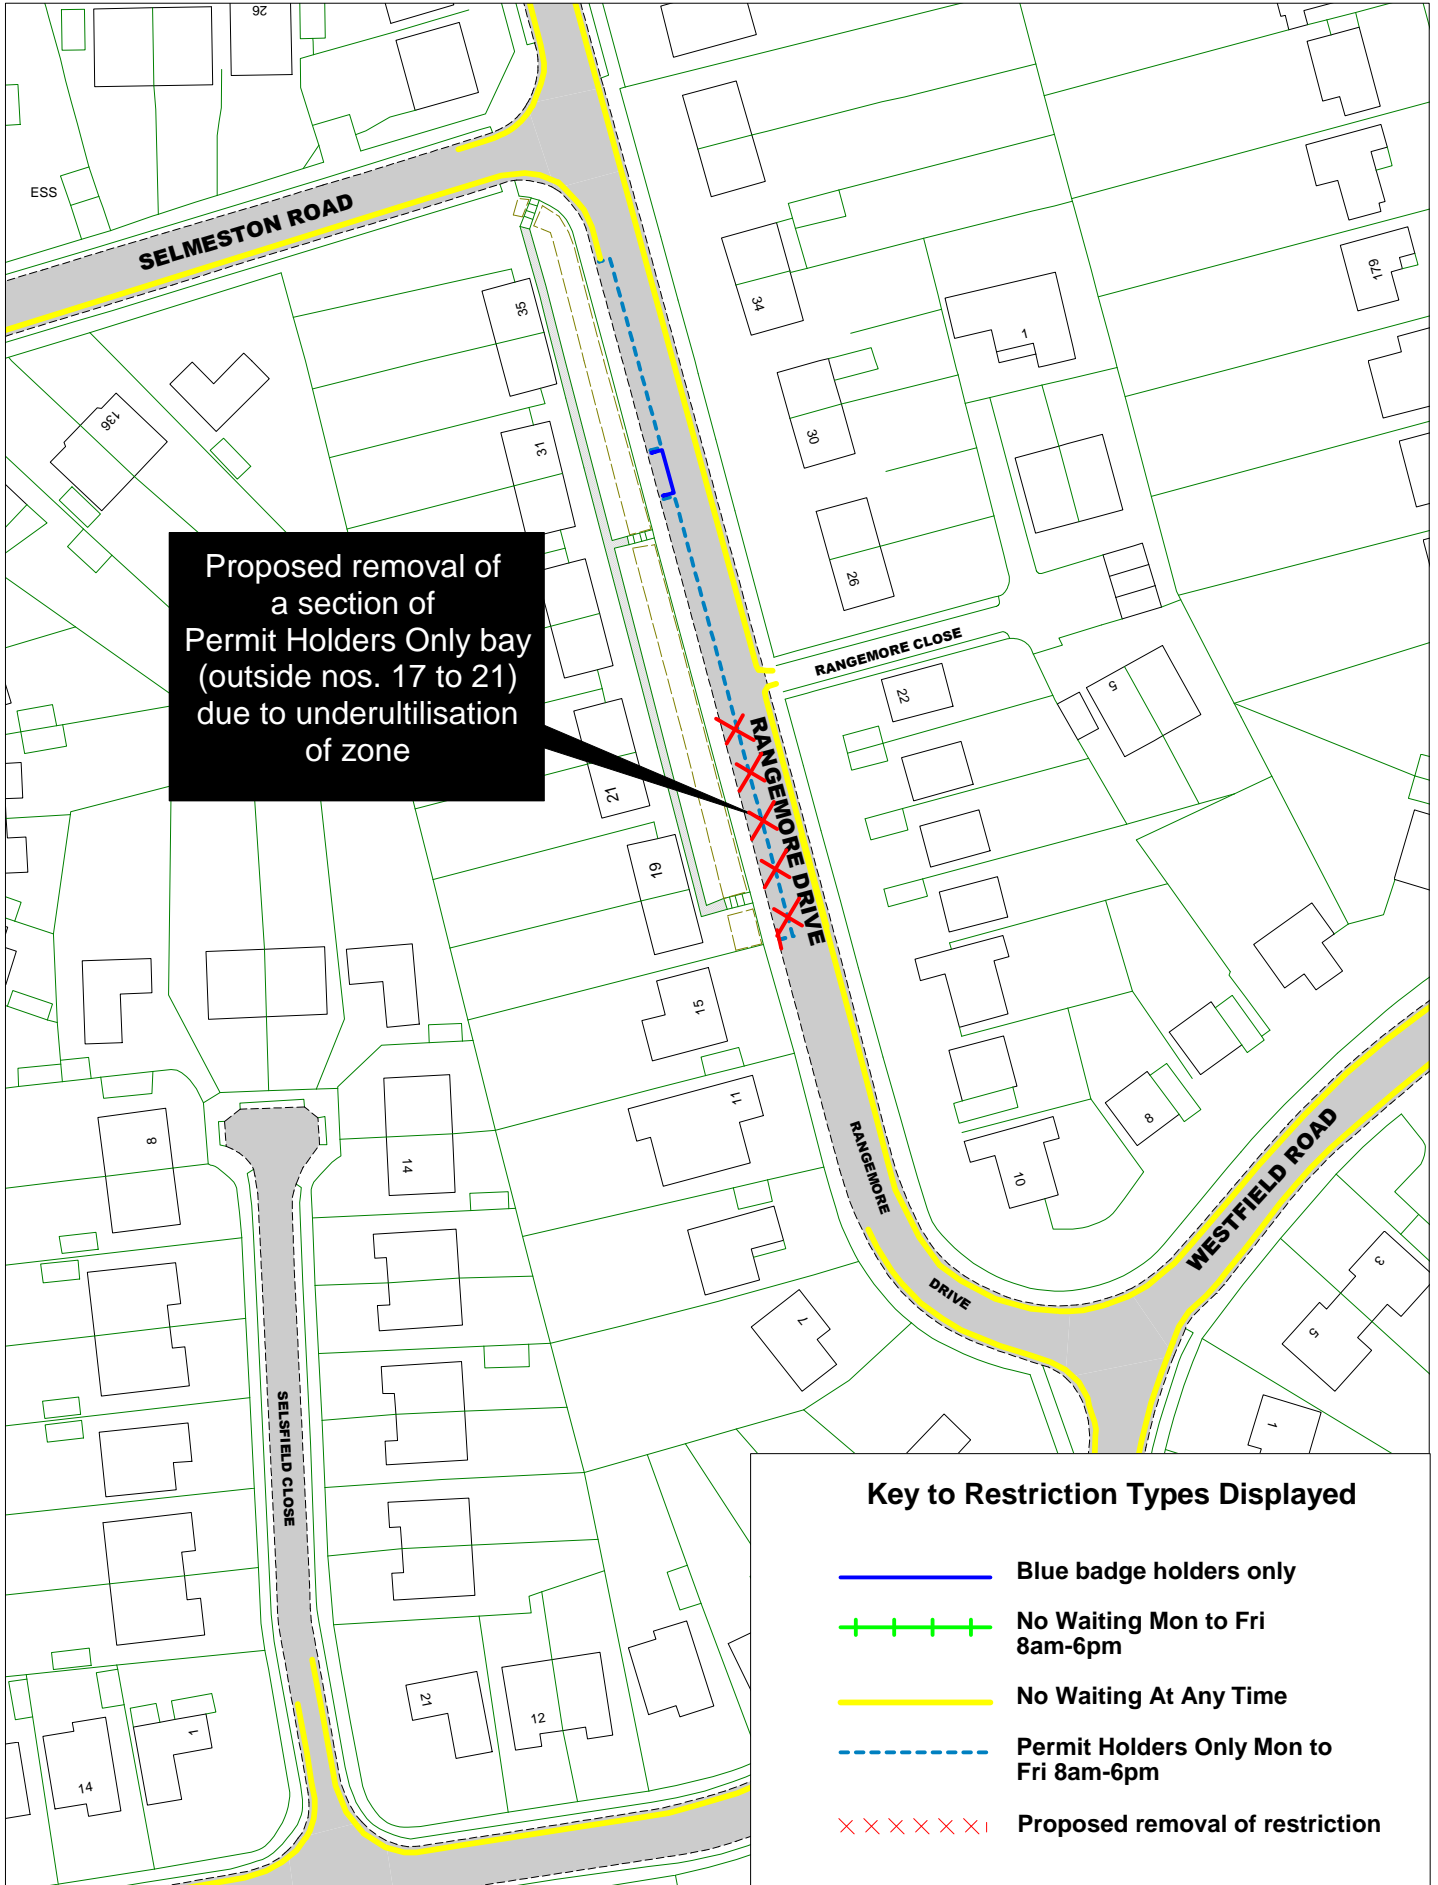

Proposed removal of a section of Permit Holders Only bay (outside nos. 17 to 21) due to underutilisation of zone

Key to Restriction Types Displayed

- Blue badge holders only
- + + + + No Waiting Mon to Fri 8am-6pm
- No Waiting At Any Time
- - - - Permit Holders Only Mon to Fri 8am-6pm
- x x x x x x Proposed removal of restriction

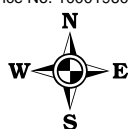


SCALE	1 : 1000
DATE	28/09/2016
DRAWING No.	EB16 035
DRAWN BY	

Key to Restriction Types Displayed

- Blue Badge Holders At Any Time
- - - No stopping except buses 7am-7pm
- No Waiting At Any Time
- - - Permit Holders or Limited Waiting Mon to Sat 8am-6pm maximum stay 2 hours, no return within 1 hour



Proposed Blue Badge Only bay to replace section of existing Permit Holders or Time Limited Waiting bay Mon - Sat 8am - 6pm maximum stay 2 hours, no return with 1 hour

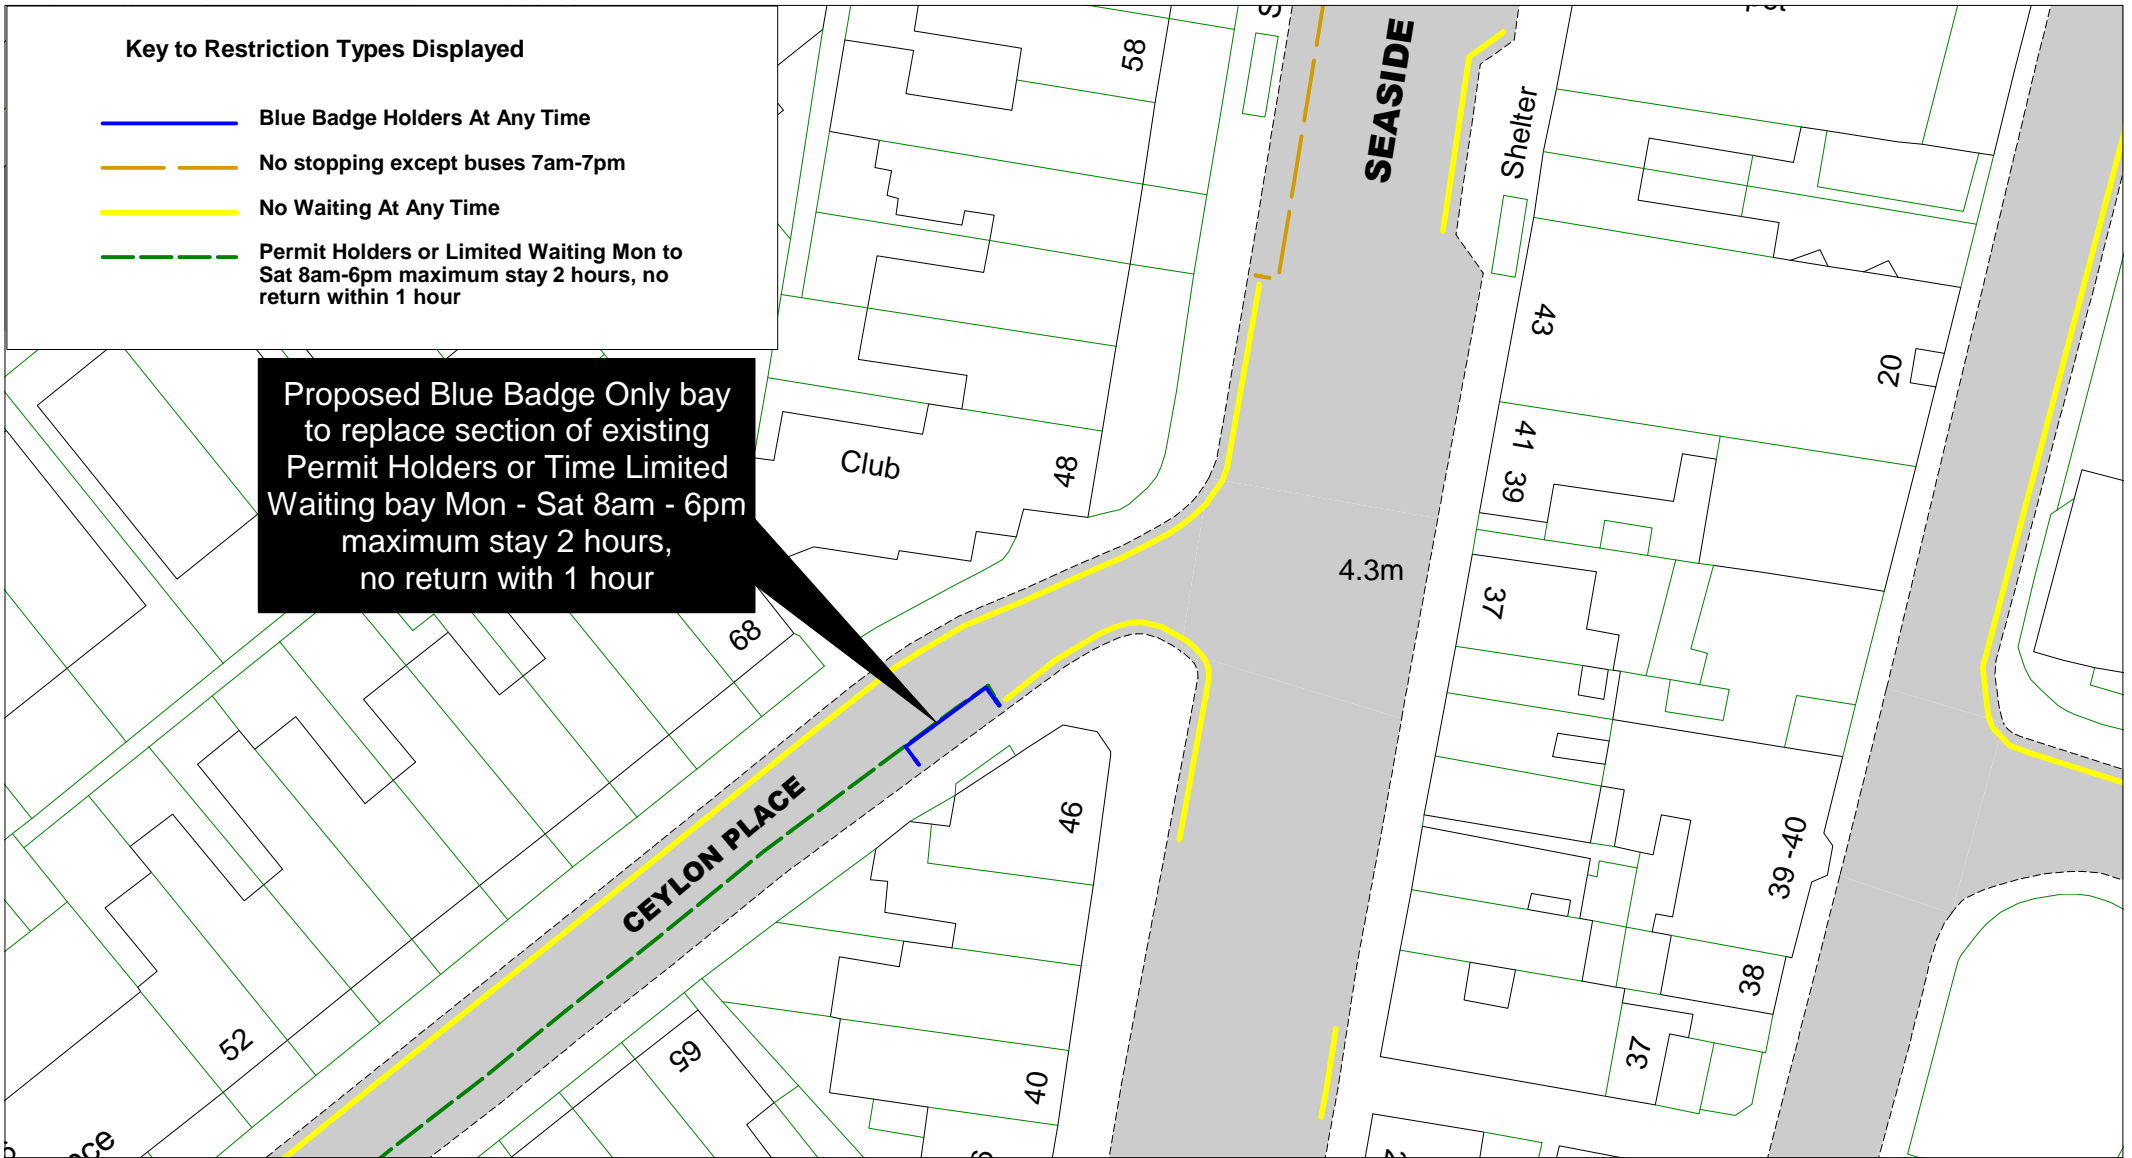

Ceylon Place

[Return to index](#)

SCALE	1 : 500
DATE	20/09/2016
DRAWING No.	EB16 036
DRAWN BY	
<small>© Crown copyright. All rights reserved East Sussex County Council Licence No. 100019601 2016</small>	

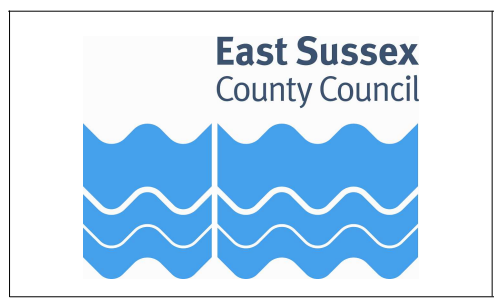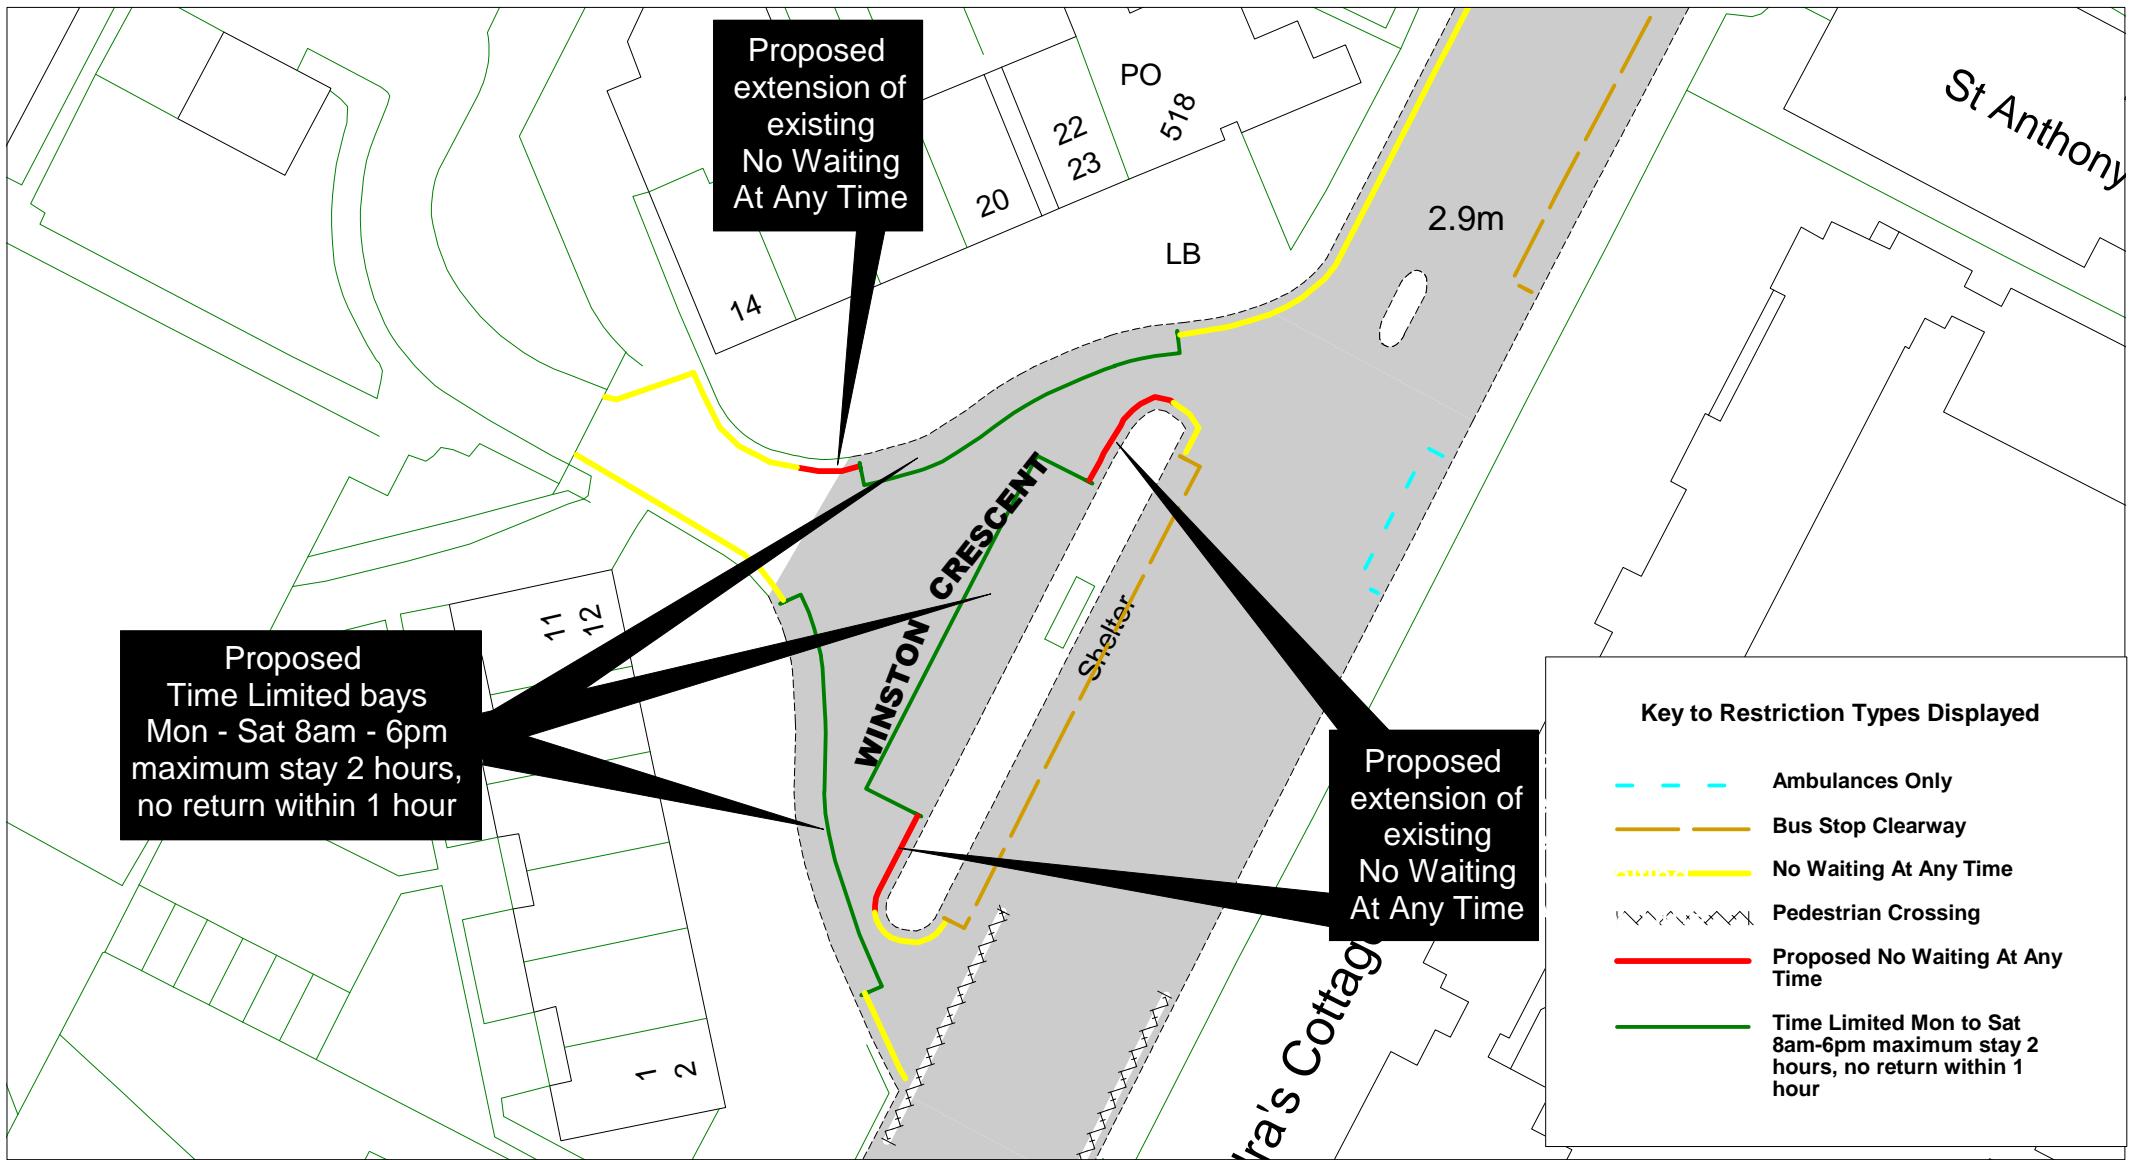


Winston Crescent

[Return to index](#)


SCALE	1 : 500
DATE	20/09/2016
DRAWING No.	EB16 037
DRAWN BY	
© Crown copyright. All rights reserved East Sussex County Council Licence No. 100019601 2016	

Key to Restriction Types Displayed

-  Blue Badge Holders Only
-  No Loading/ Unloading At Any Time
-  No Waiting Mon to Sat 8am-6pm
-  No Waiting At Any Time
-  Permit Holders Only Mon to Sat 8am-6pm
-  Permit Holders or Limited Waiting Mon to Sat 8am-6pm maximum stay 2 hours, no return within 1 hour
-  Time Limited maximum stay 4 hours, no return within 1 hour

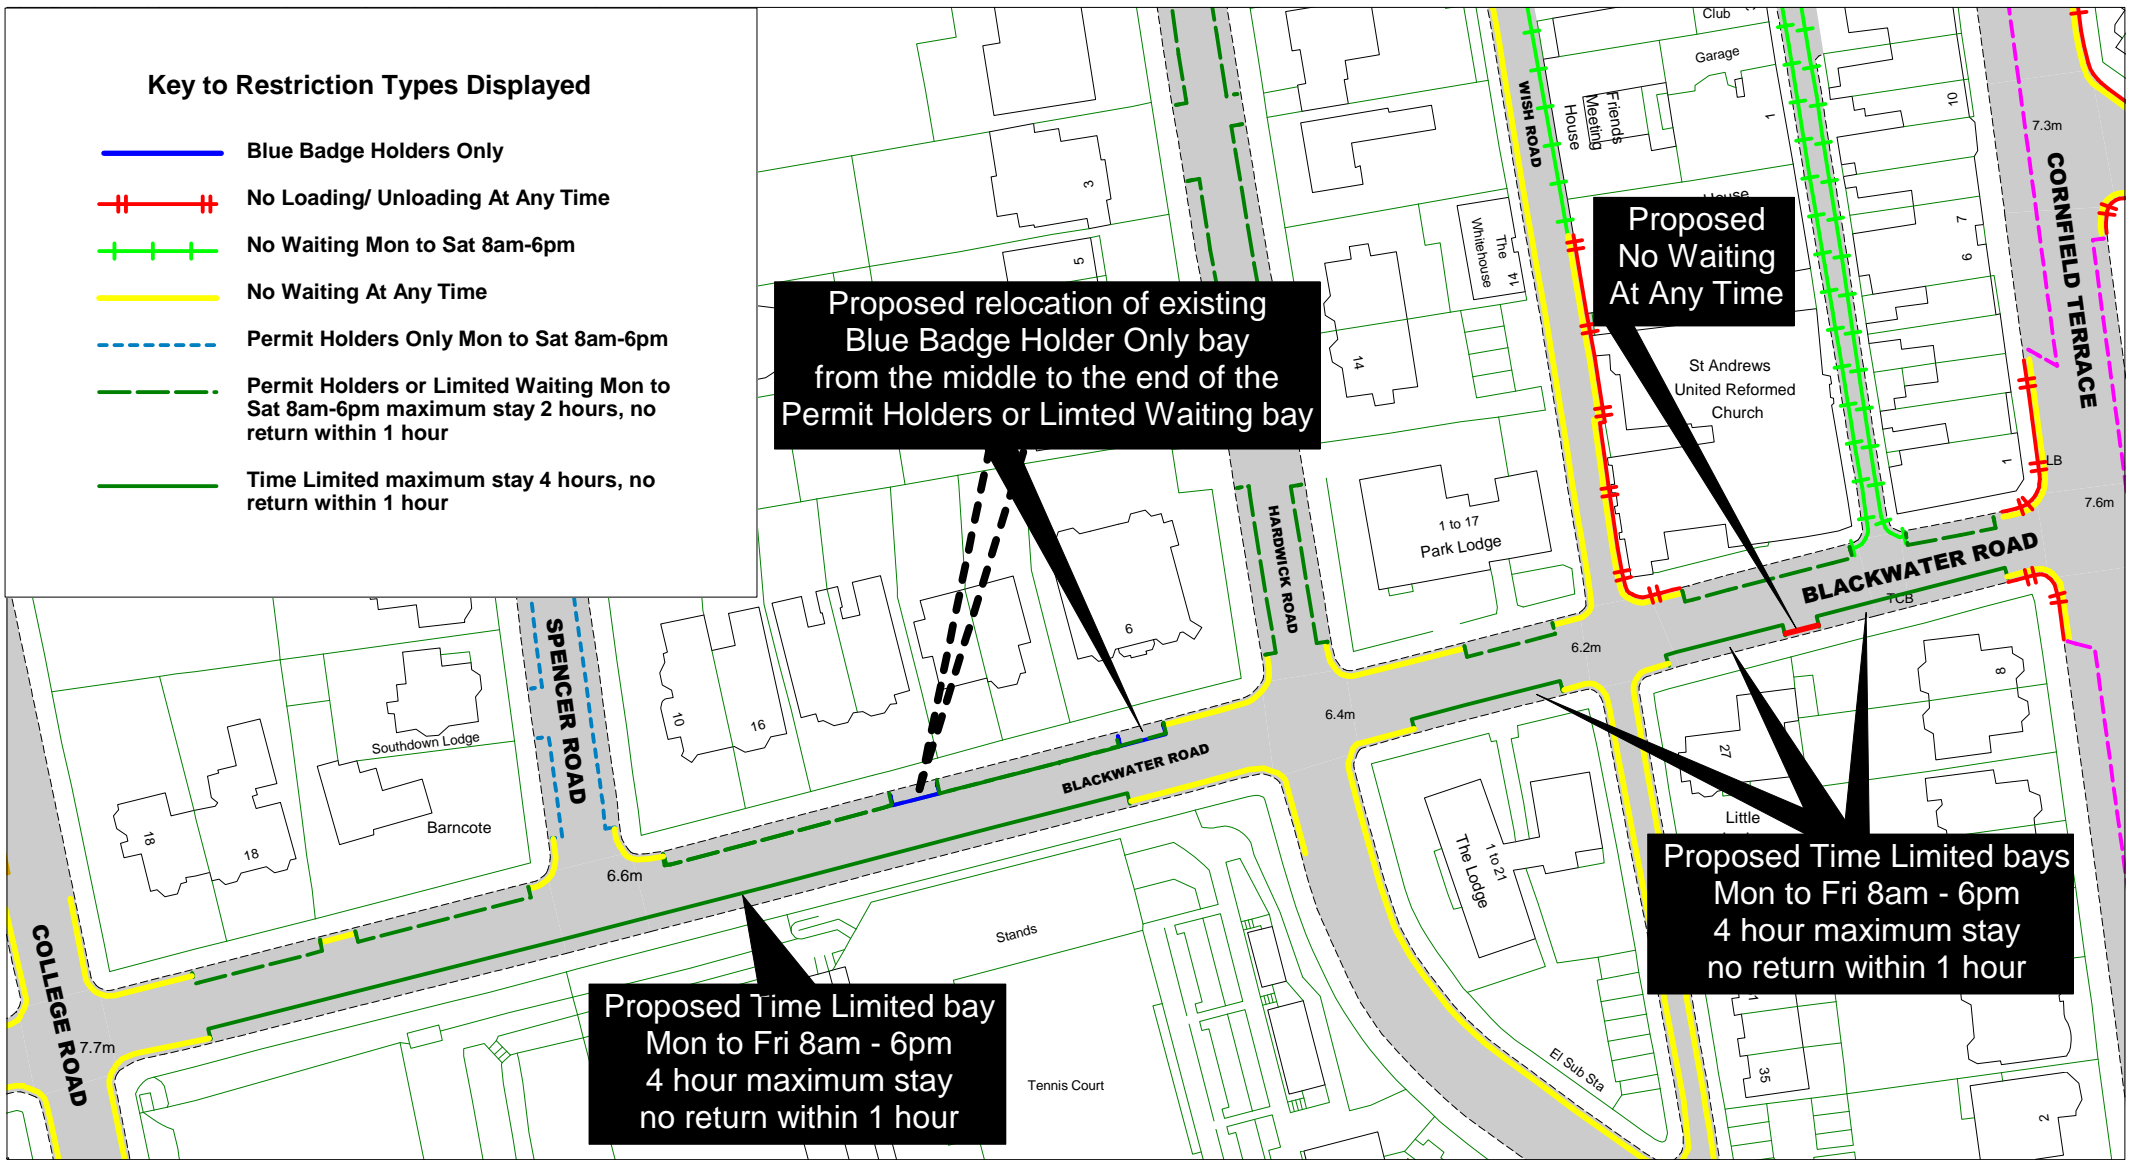

East Sussex
County Council

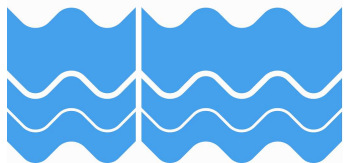


Blackwater Road

[Return to index](#)

SCALE	1 : 1000
DATE	16/09/2016
DRAWING No.	EB16 038
DRAWN BY	
© Crown copyright. All rights reserved East Sussex County Council Licence No. 100019601 2016	

Key to Restriction Types Displayed

-  No Waiting At Any Time
-  Bus Stop Clearway
-  Buses Only At Any Time

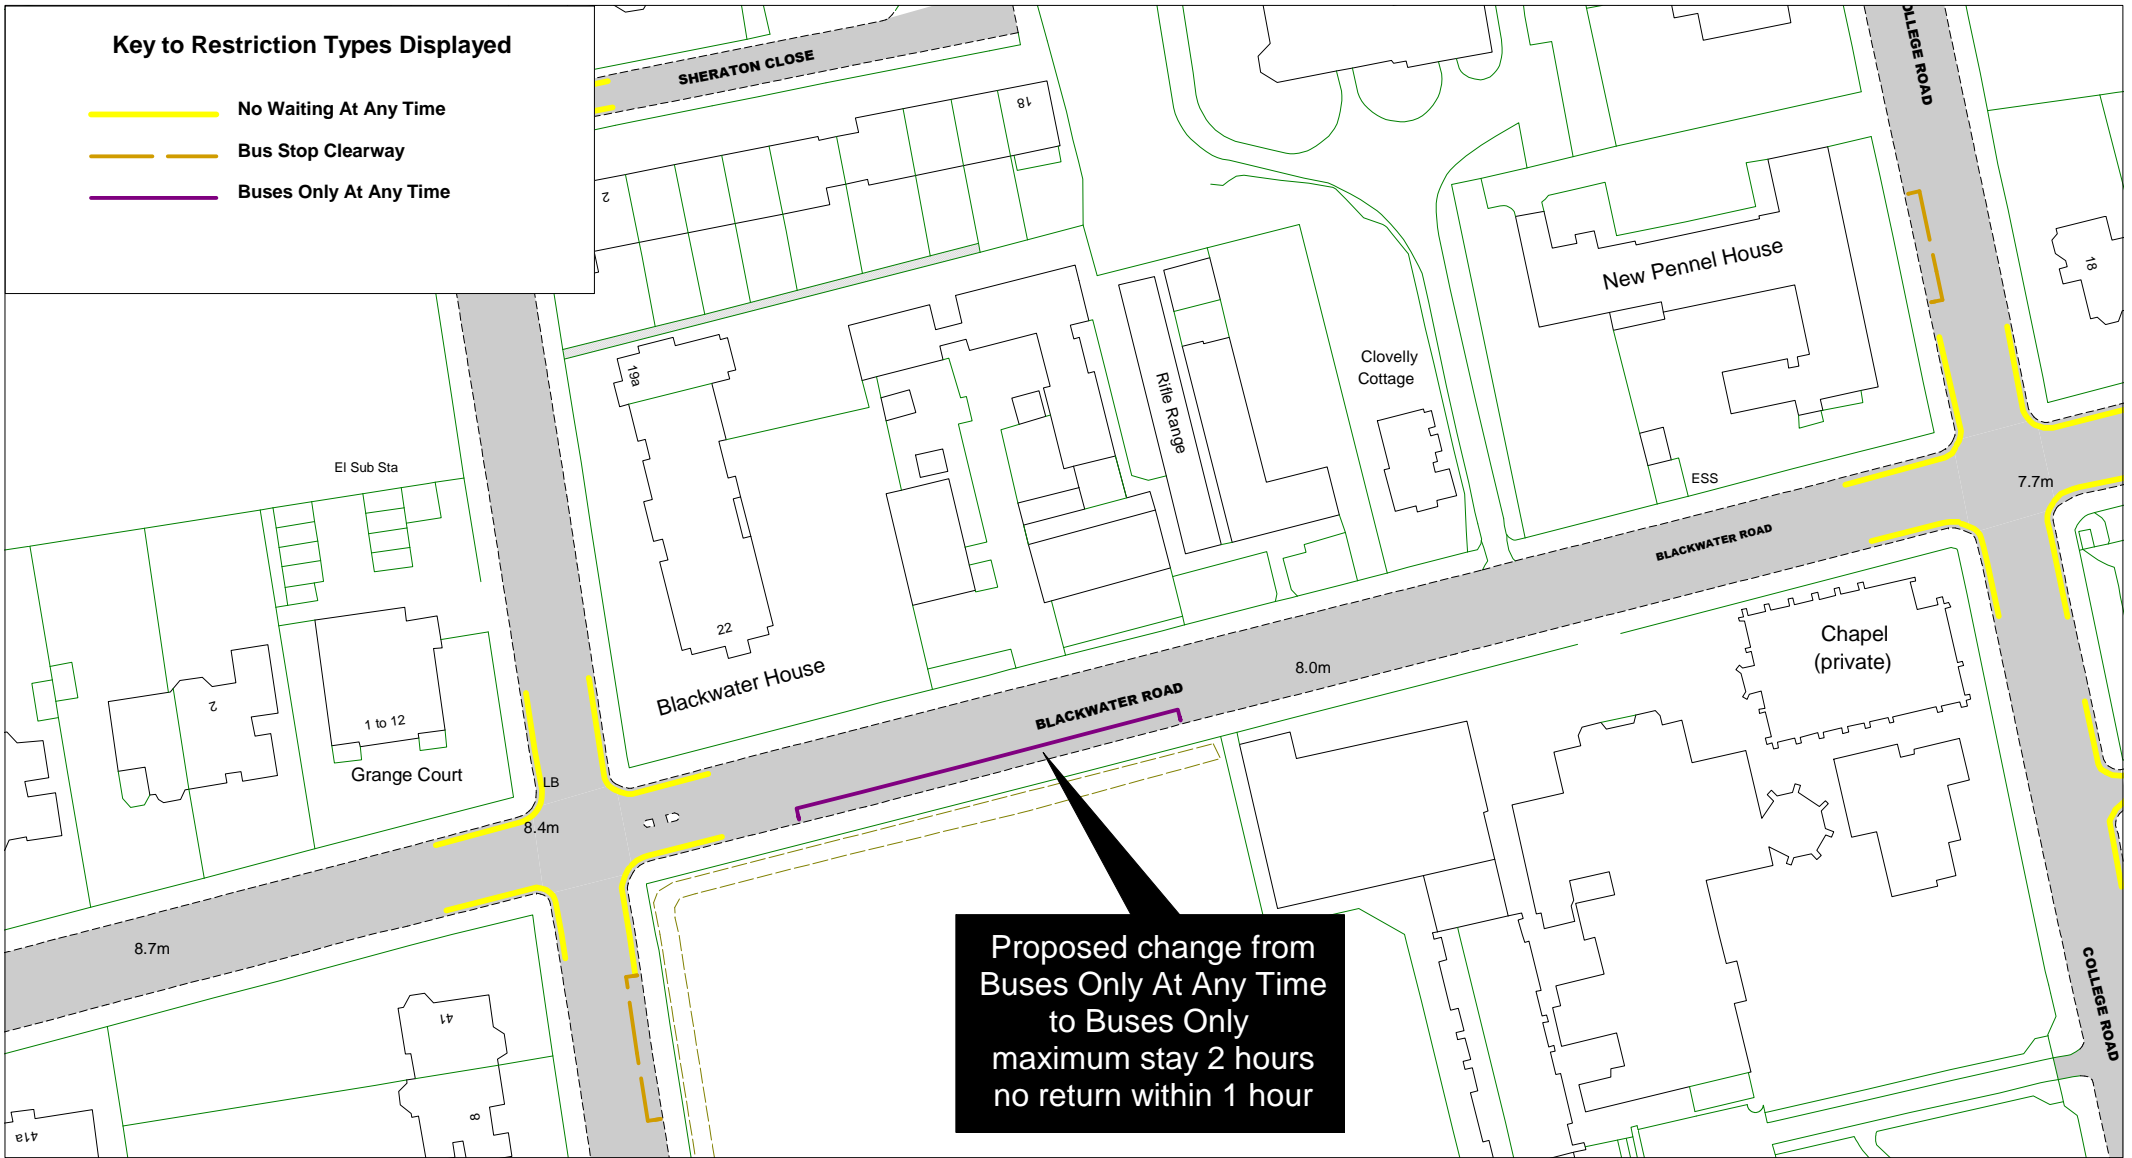



Proposed change from
Buses Only At Any Time
to Buses Only
maximum stay 2 hours
no return within 1 hour




Blackwater Road

[Return to index](#)

SCALE	1 : 1000
DATE	02/09/2016
DRAWING No.	EB16 039
DRAWN BY	
© Crown copyright. All rights reserved East Sussex County Council Licence No. 100019601 2016	

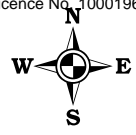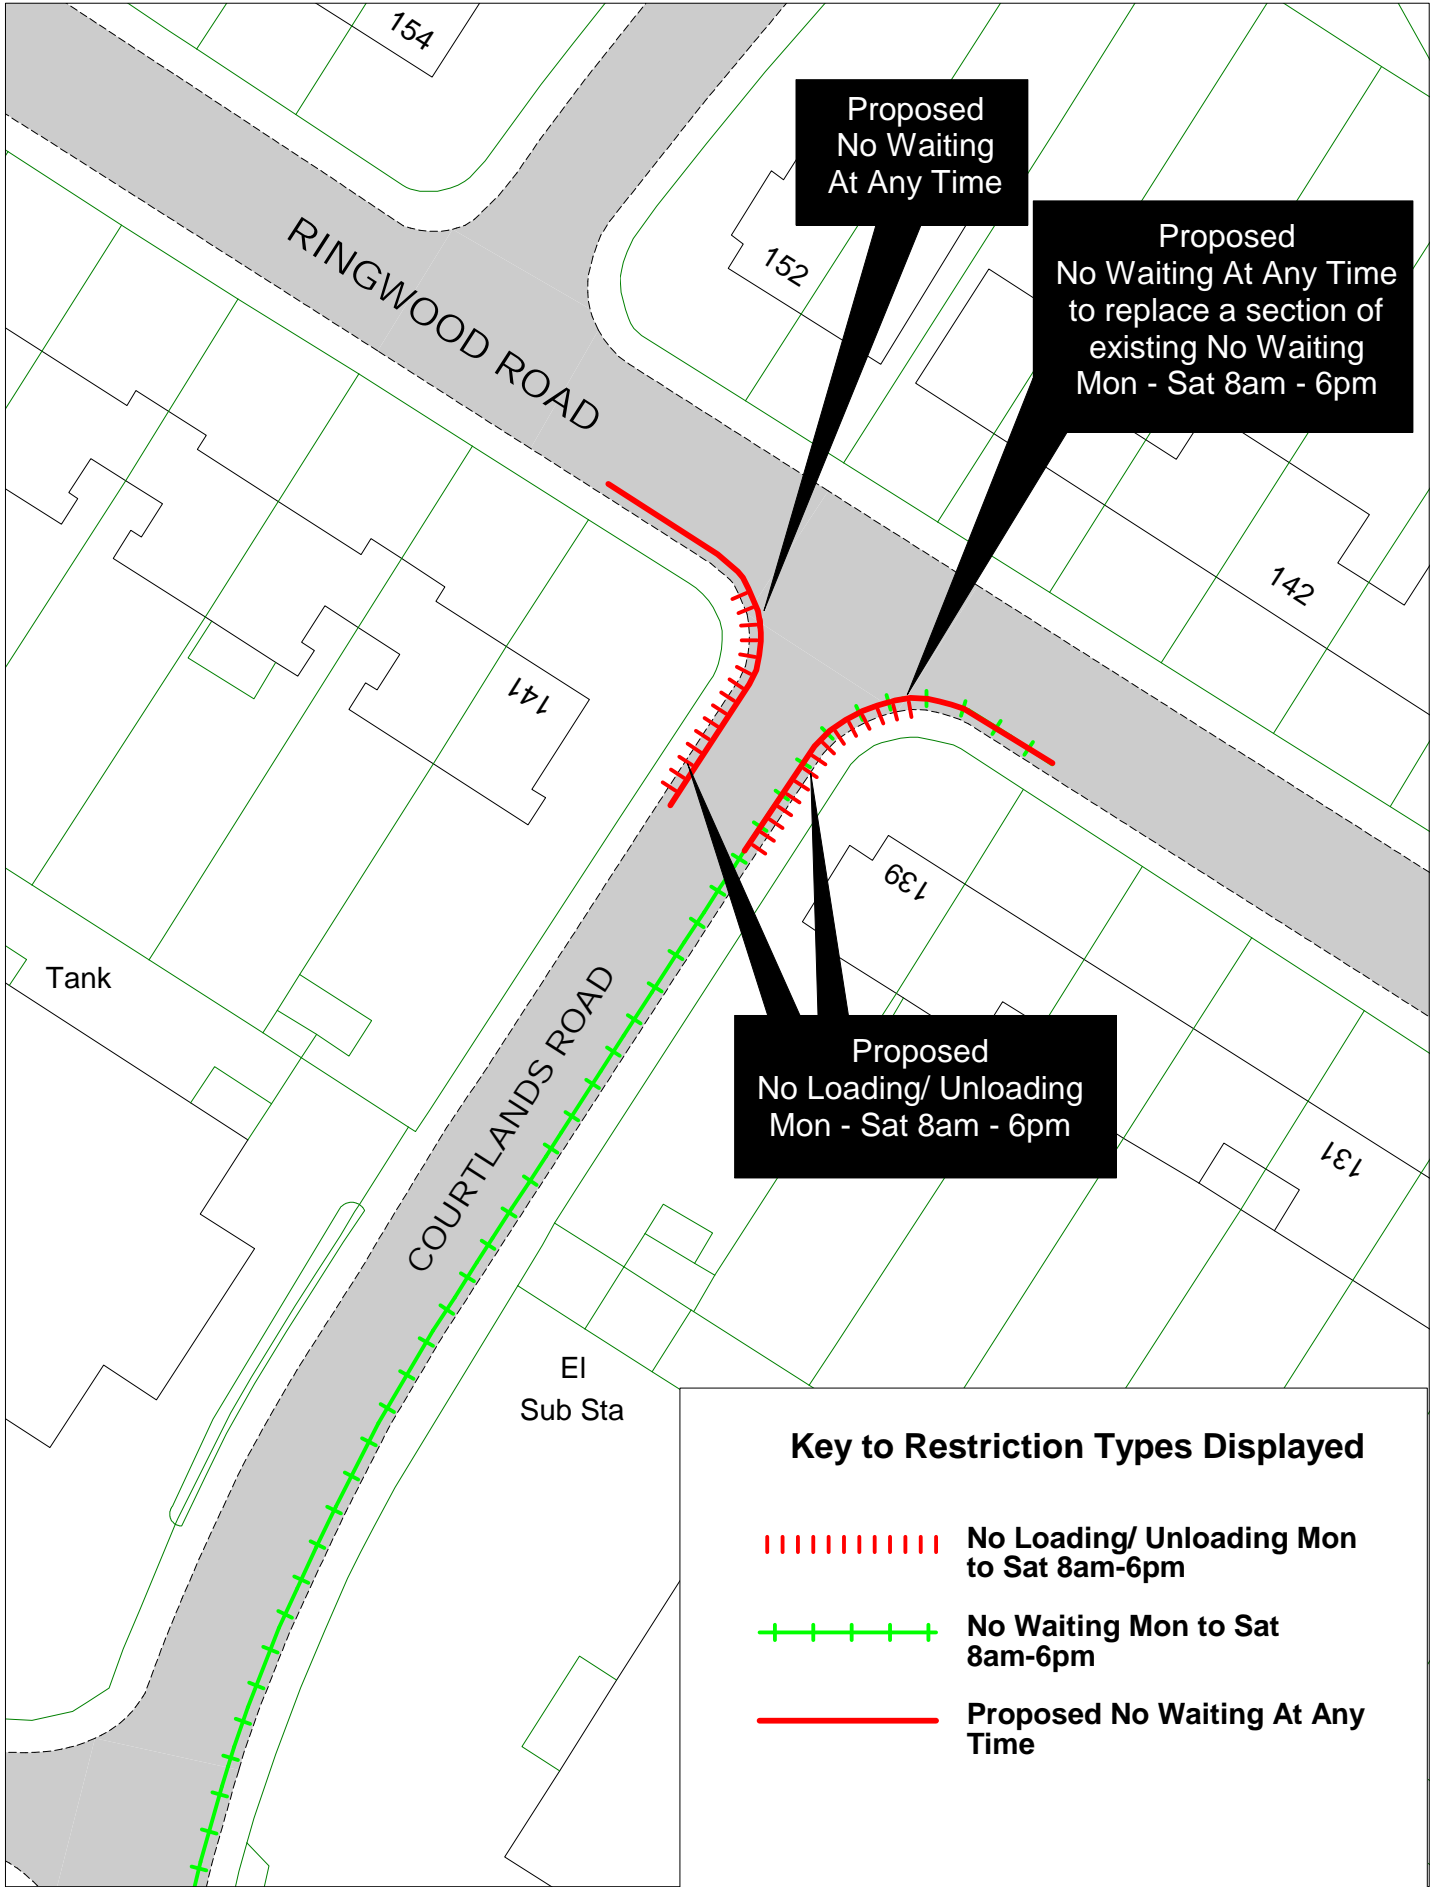

SCALE	1 : 500
DATE	20/09/2016
DRAWING No.	EB16 040
DRAWN BY	

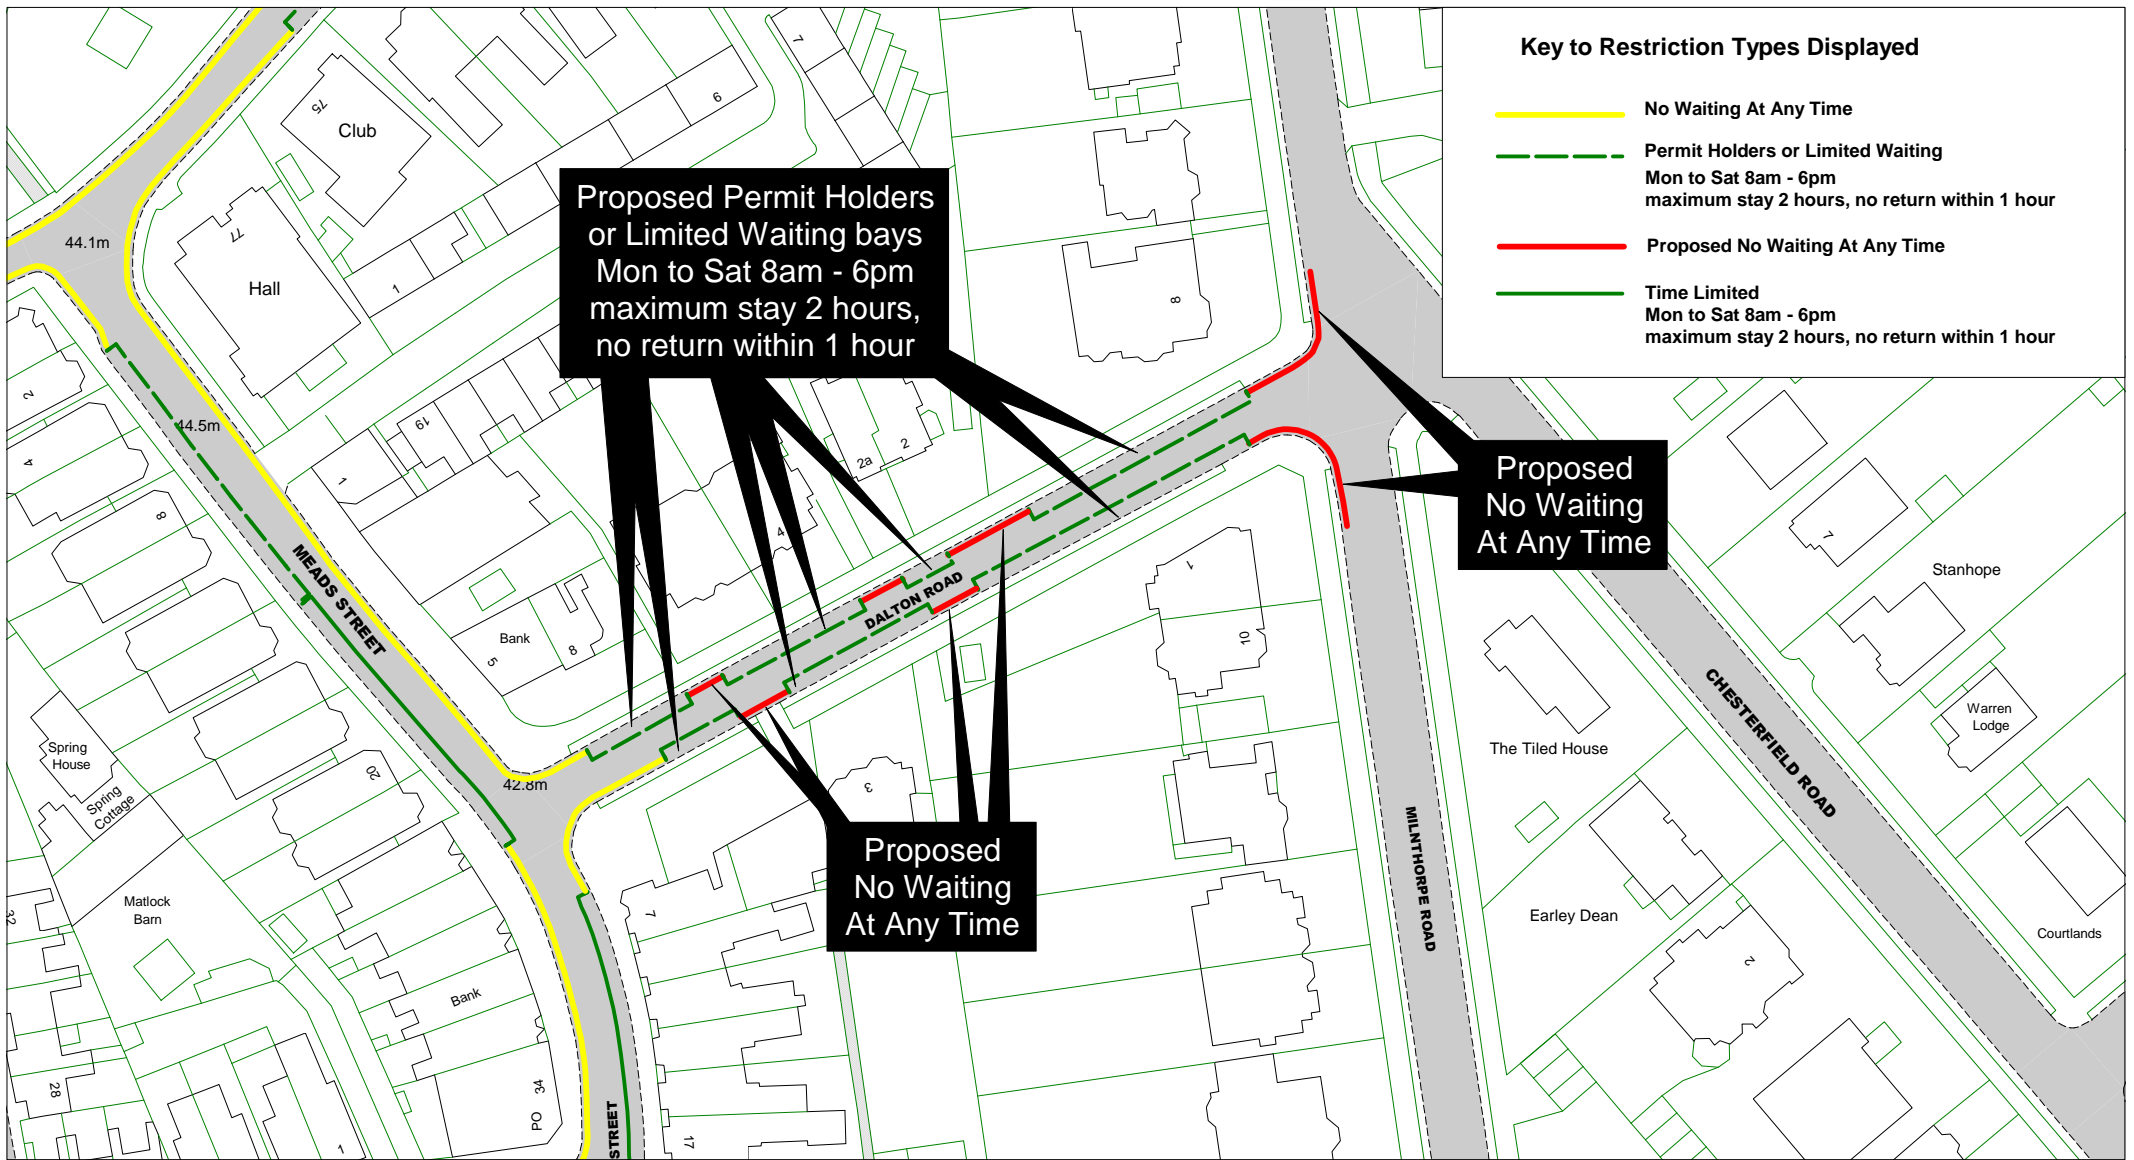

Key to Restriction Types Displayed


- No Waiting At Any Time
- - - Permit Holders or Limited Waiting
Mon to Sat 8am - 6pm
maximum stay 2 hours, no return within 1 hour
- Proposed No Waiting At Any Time
- Time Limited
Mon to Sat 8am - 6pm
maximum stay 2 hours, no return within 1 hour

**Proposed Permit Holders
or Limited Waiting bays
Mon to Sat 8am - 6pm
maximum stay 2 hours,
no return within 1 hour**

**Proposed
No Waiting
At Any Time**

**Proposed
No Waiting
At Any Time**

**East Sussex
County Council**

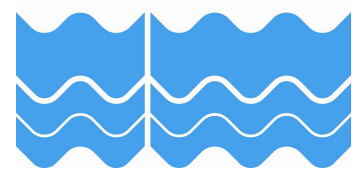



Dalton Road, Milnthorpe Road

[Return to index](#)

SCALE	1 : 1000
DATE	19/09/2016
DRAWING No.	EB16 041
DRAWN BY	
<small>© Crown copyright. All rights reserved East Sussex County Council Licence No. 100019601 2016</small>	

Key to Restriction Types Displayed

-  No Waiting Mon to Fri
10am-11am
-  No Waiting At Any Time

**Proposed
No Waiting
Mon - Fri
10am - 11am**



© Crown copyright. All rights reserved
East Sussex County Council
Licence No. 100019601 2016









Rutland Close

[Return to Index](#)

SCALE	1 : 1000
DATE	19/09/2016
DRAWING No.	EB16 043
DRAWN BY	

Key to Restriction Types Displayed

-  Loading/ Unloading Only
Goods Vehicles Only
8am - 10am and 4pm -6pm
-  No Waiting At Any Time
-  Proposed No Waiting At Any Time
-  Time Limited Mon to Sat
8am-6pm maximum stay 1
hour, no return within 1
hour

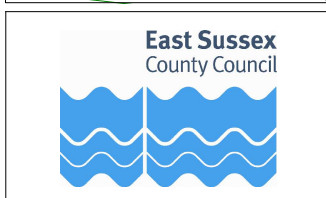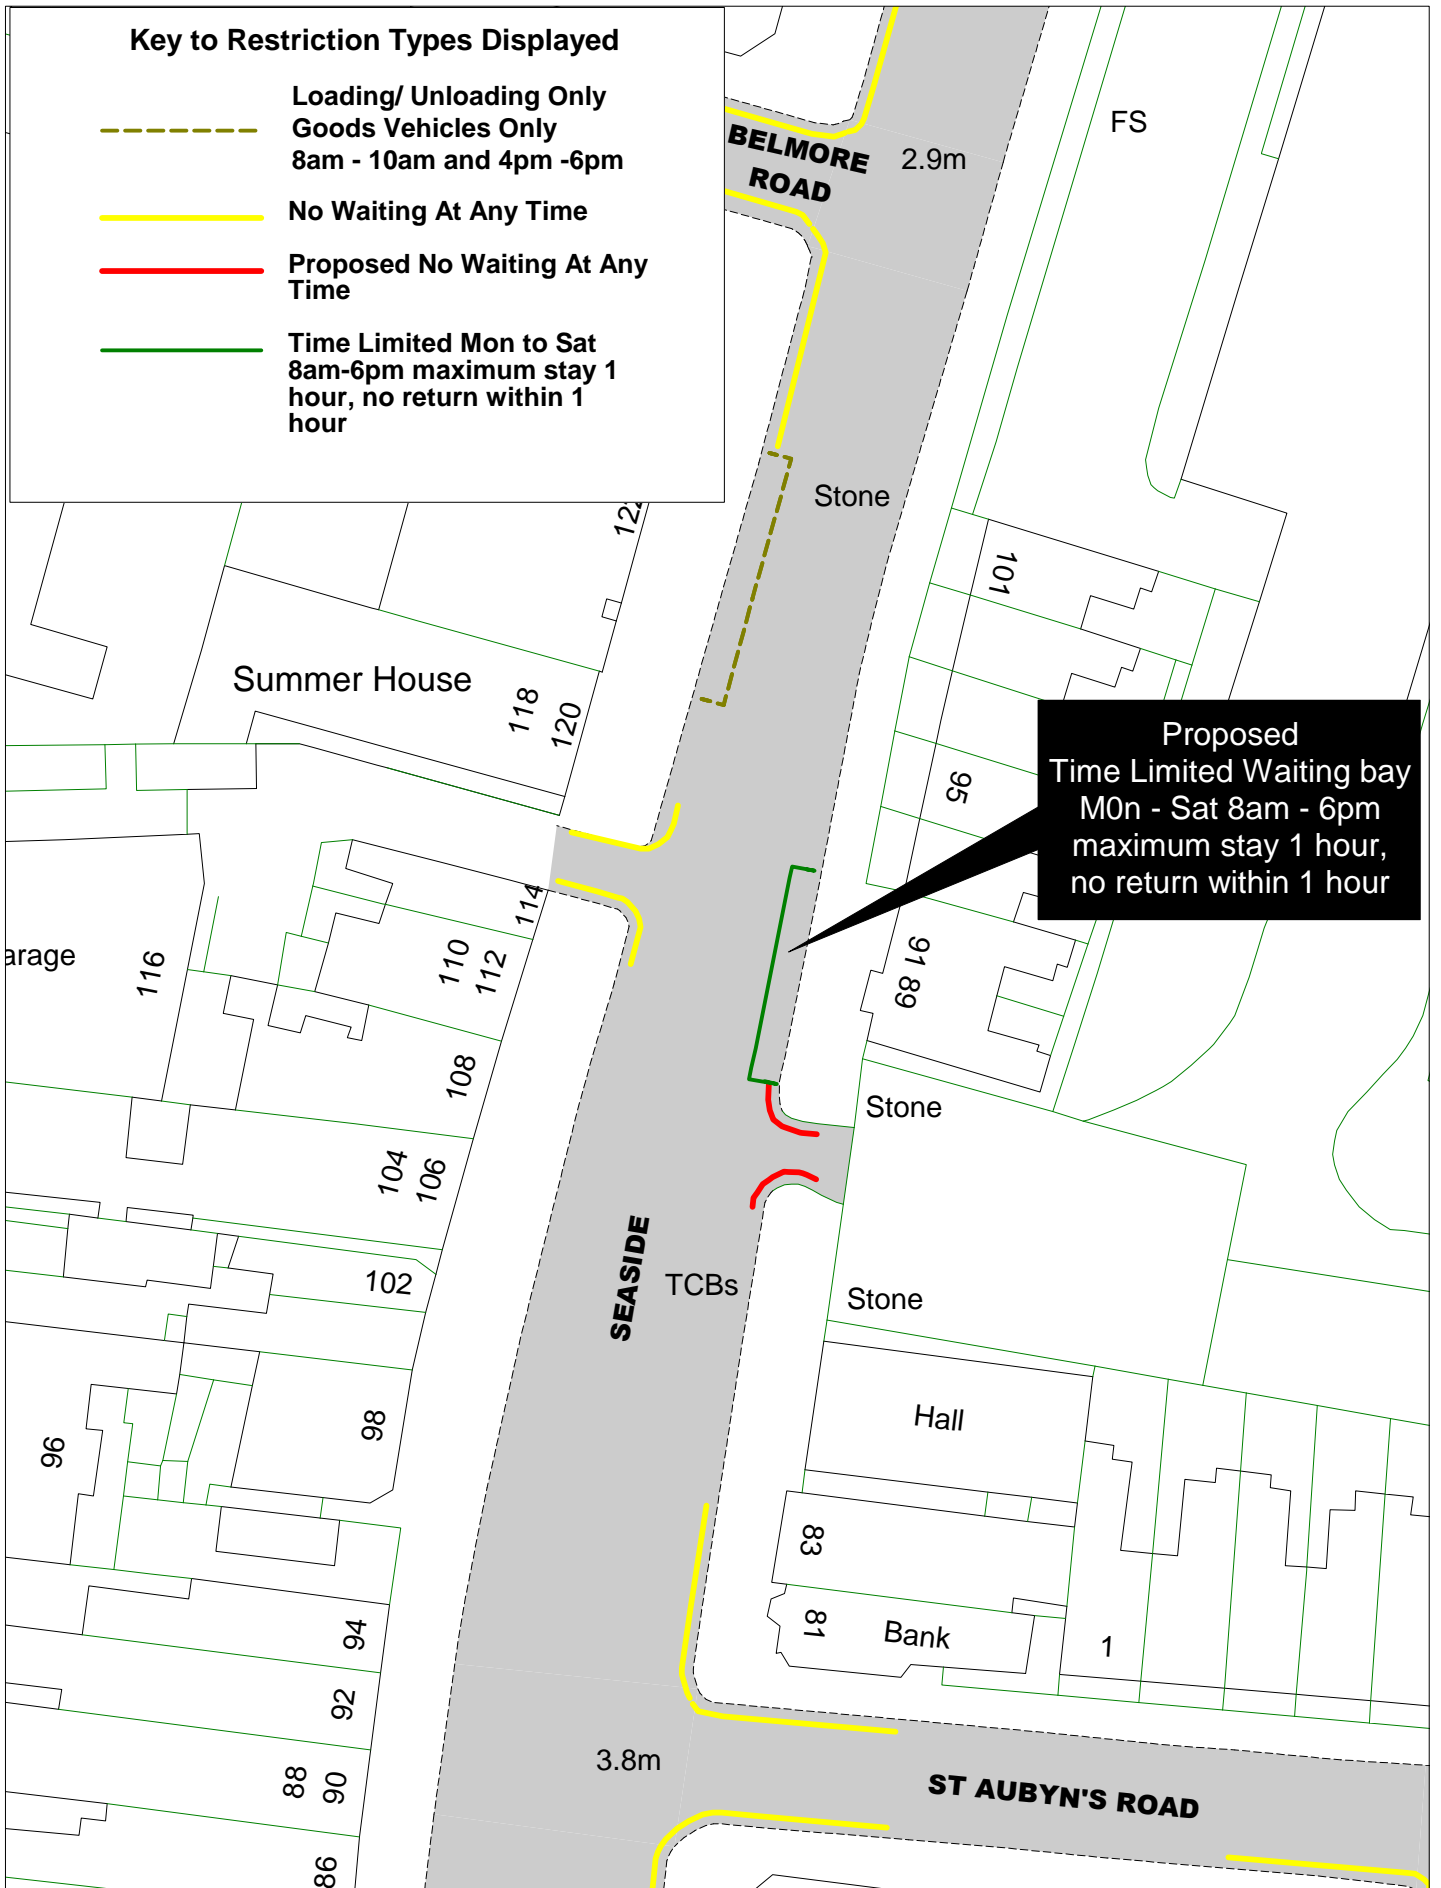

© Crown copyright. All rights reserved
East Sussex County Council
Licence No. 100019601 2016






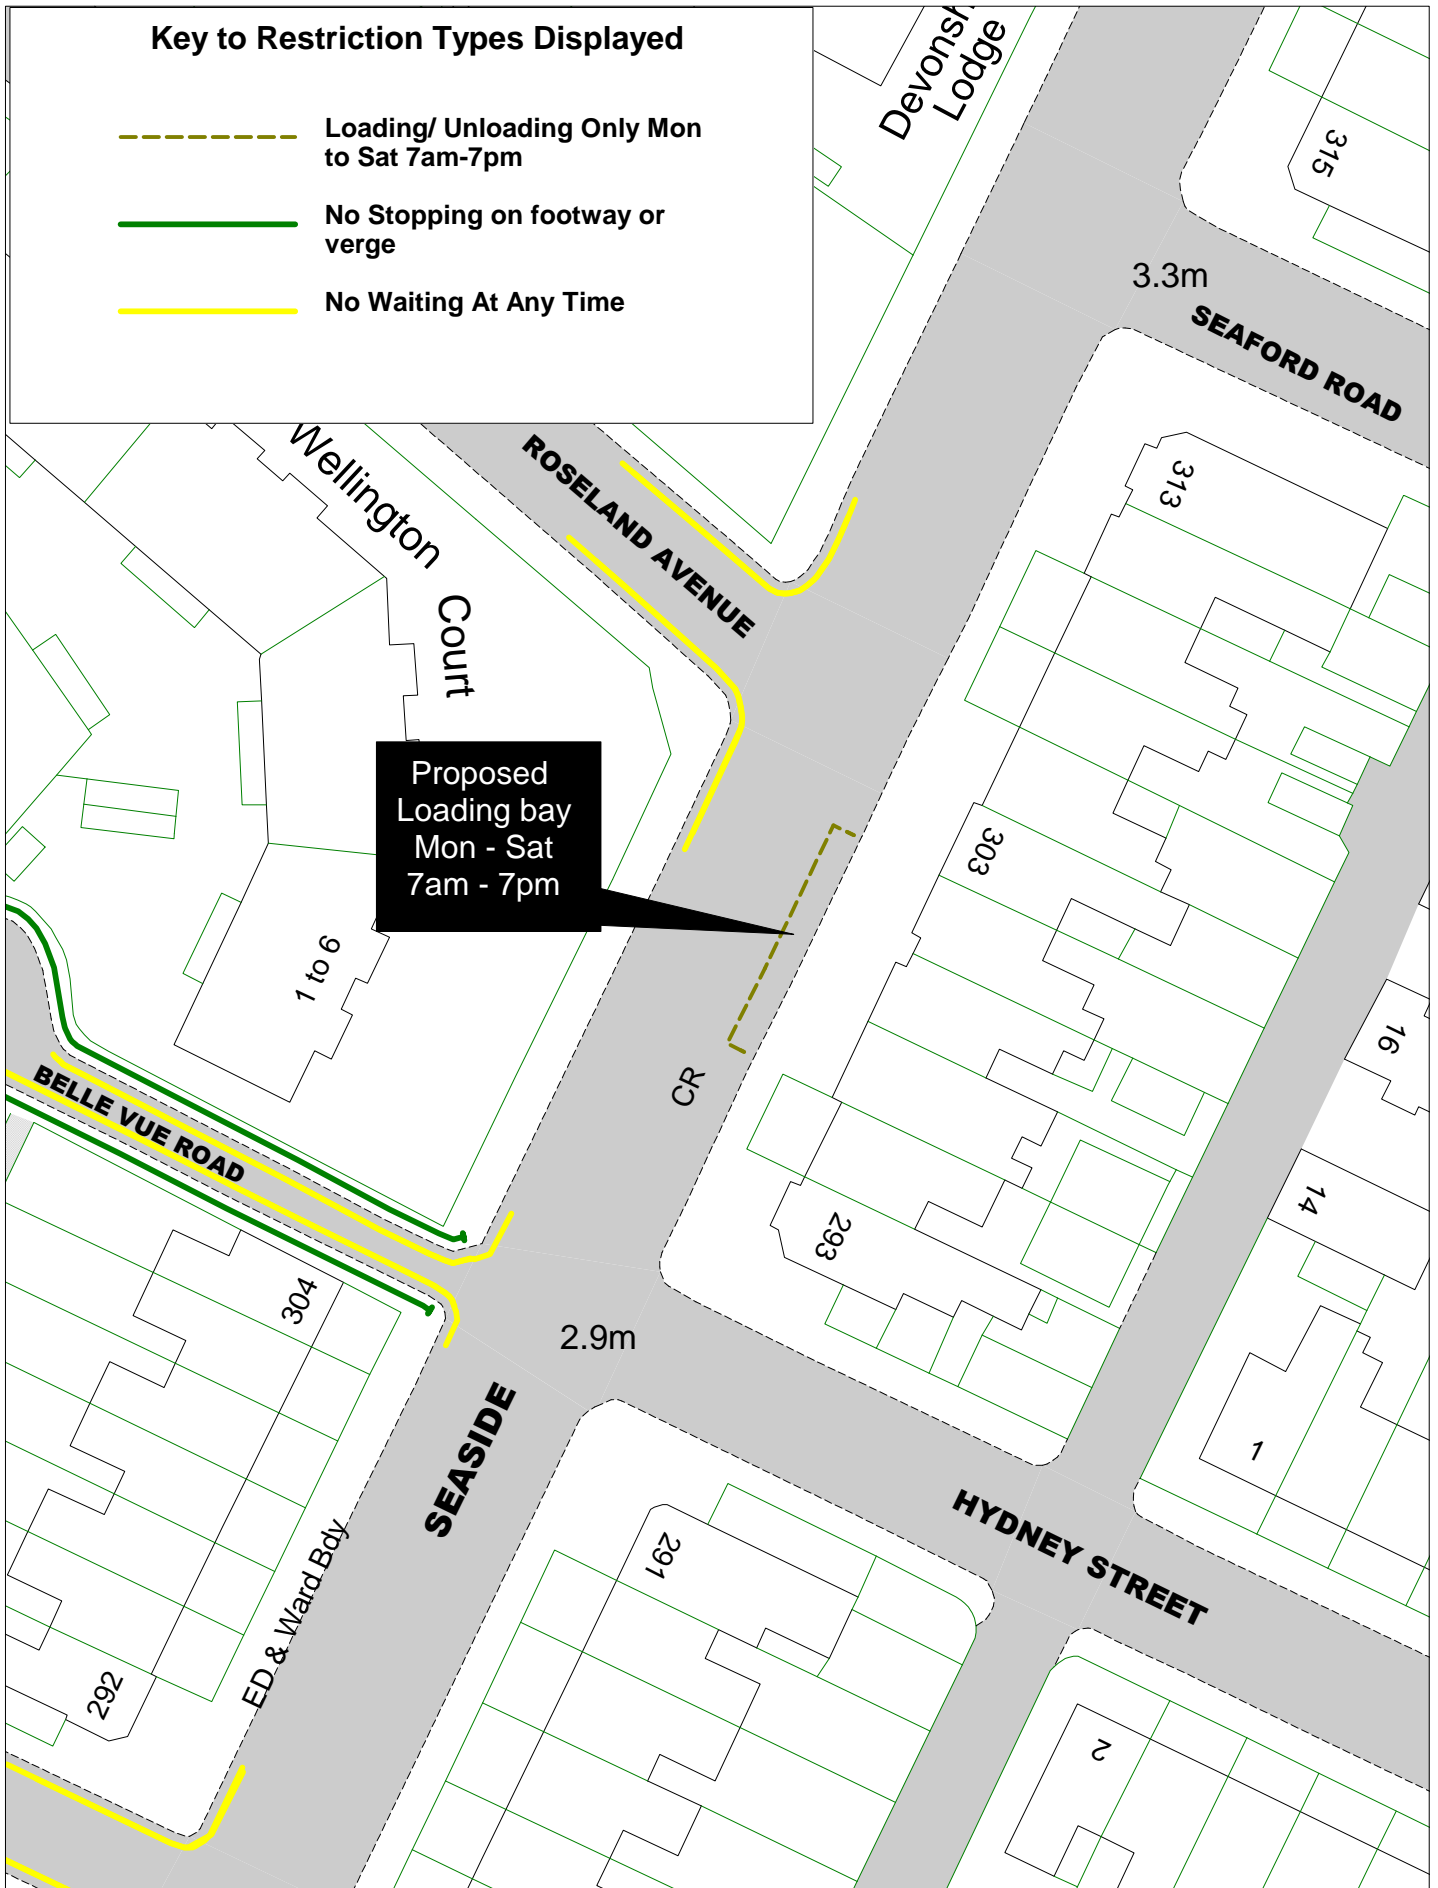
Seaside

[Return to Index](#)

SCALE	1 : 500
DATE	19/09/2016
DRAWING No.	EB16 044
DRAWN BY	

Key to Restriction Types Displayed

-  Loading/ Unloading Only Mon to Sat 7am-7pm
-  No Stopping on footway or verge
-  No Waiting At Any Time



Proposed Loading bay
Mon - Sat
7am - 7pm




© Crown copyright. All rights reserved
East Sussex County Council
Licence No. 100019601 2016



Seaside

[Return to Index](#)

SCALE	1 : 500
DATE	19/09/2016
DRAWING No.	EB16 045
DRAWN BY	

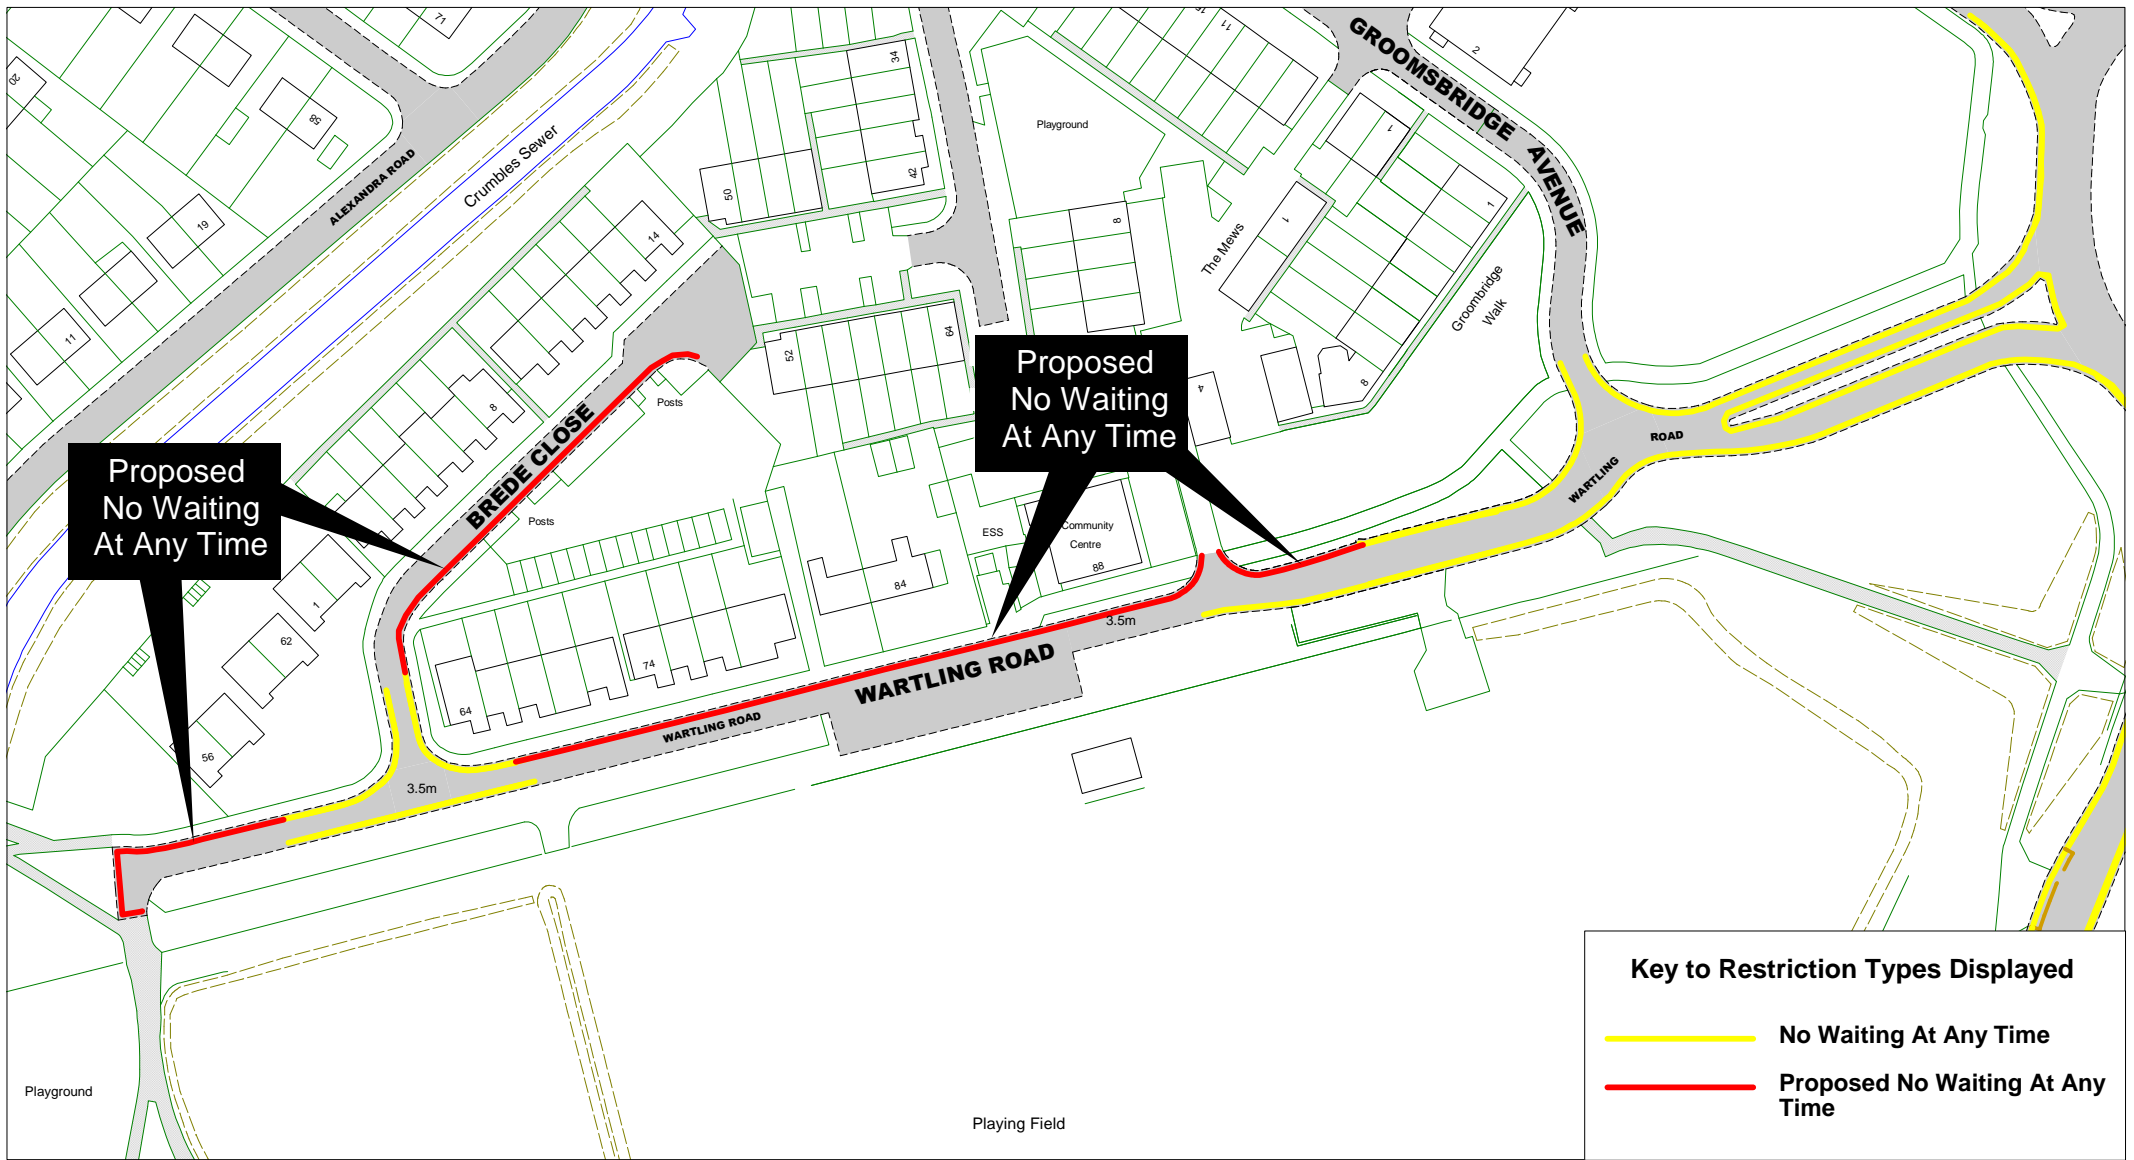


Proposed
No Waiting
At Any Time

Proposed
No Waiting
At Any Time

Key to Restriction Types Displayed

— No Waiting At Any Time

— Proposed No Waiting At Any Time

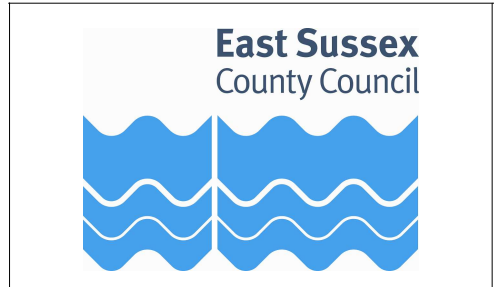




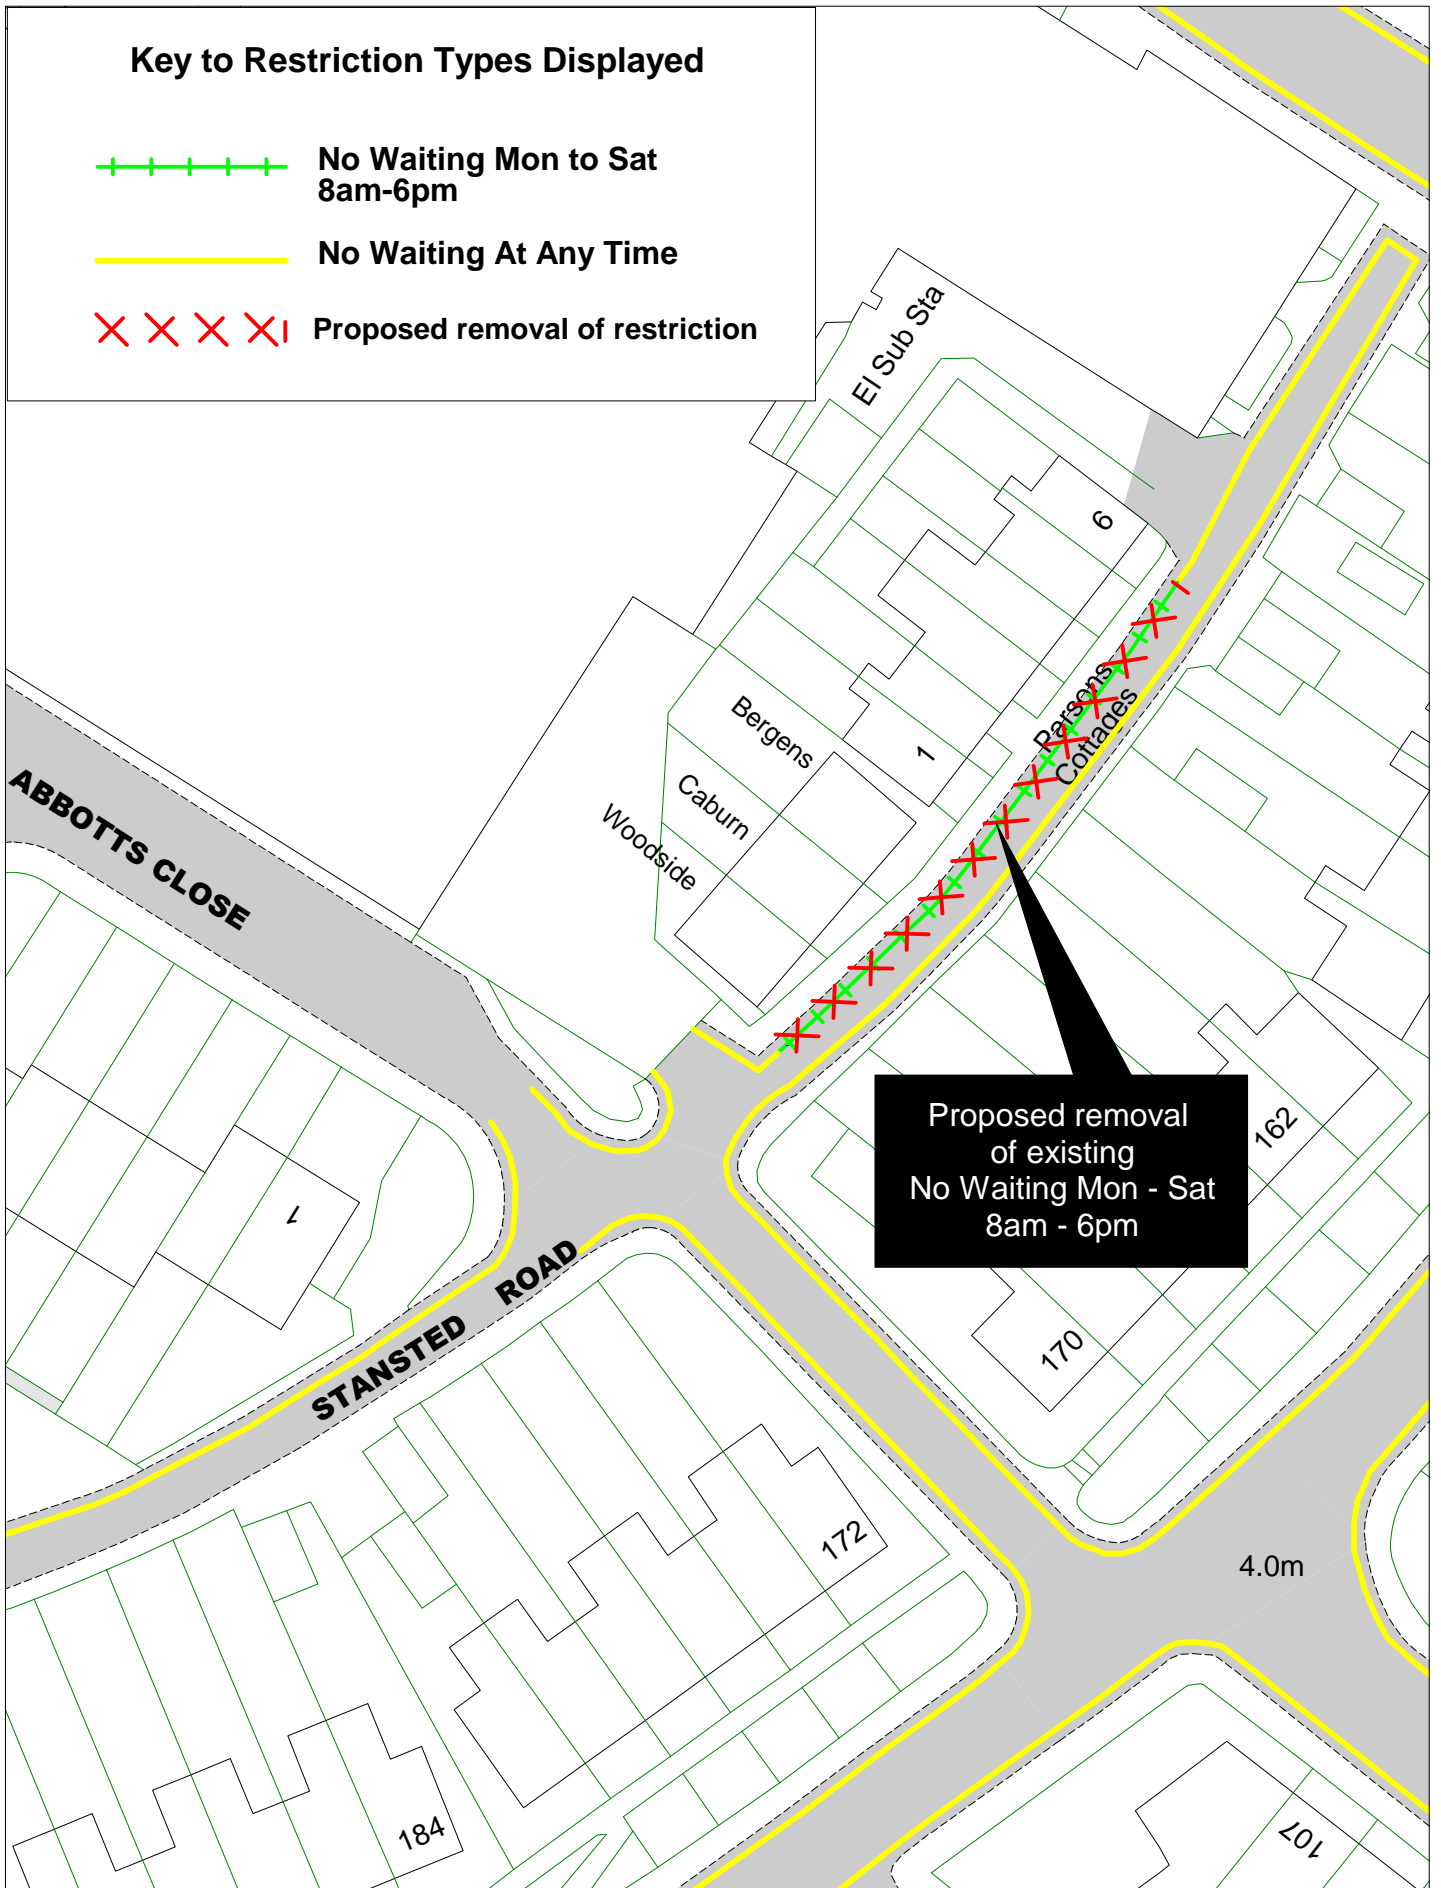
Wartling Road, Brede Close

Return to index

SCALE	1 : 1250
DATE	19/09/2016
DRAWING No.	EB16 046
DRAWN BY	
© Crown copyright. All rights reserved East Sussex County Council Licence No. 100019601 2016	

Key to Restriction Types Displayed

-  No Waiting Mon to Sat 8am-6pm
-  No Waiting At Any Time
-  Proposed removal of restriction



Proposed removal of existing No Waiting Mon - Sat 8am - 6pm




© Crown copyright. All rights reserved
 East Sussex County Council
 Licence No. 100019601 2016




Stansted Road

SCALE	1 : 500
DATE	21/09/2016
DRAWING No.	EB16 047
DRAWN BY	

[Return to Index](#)

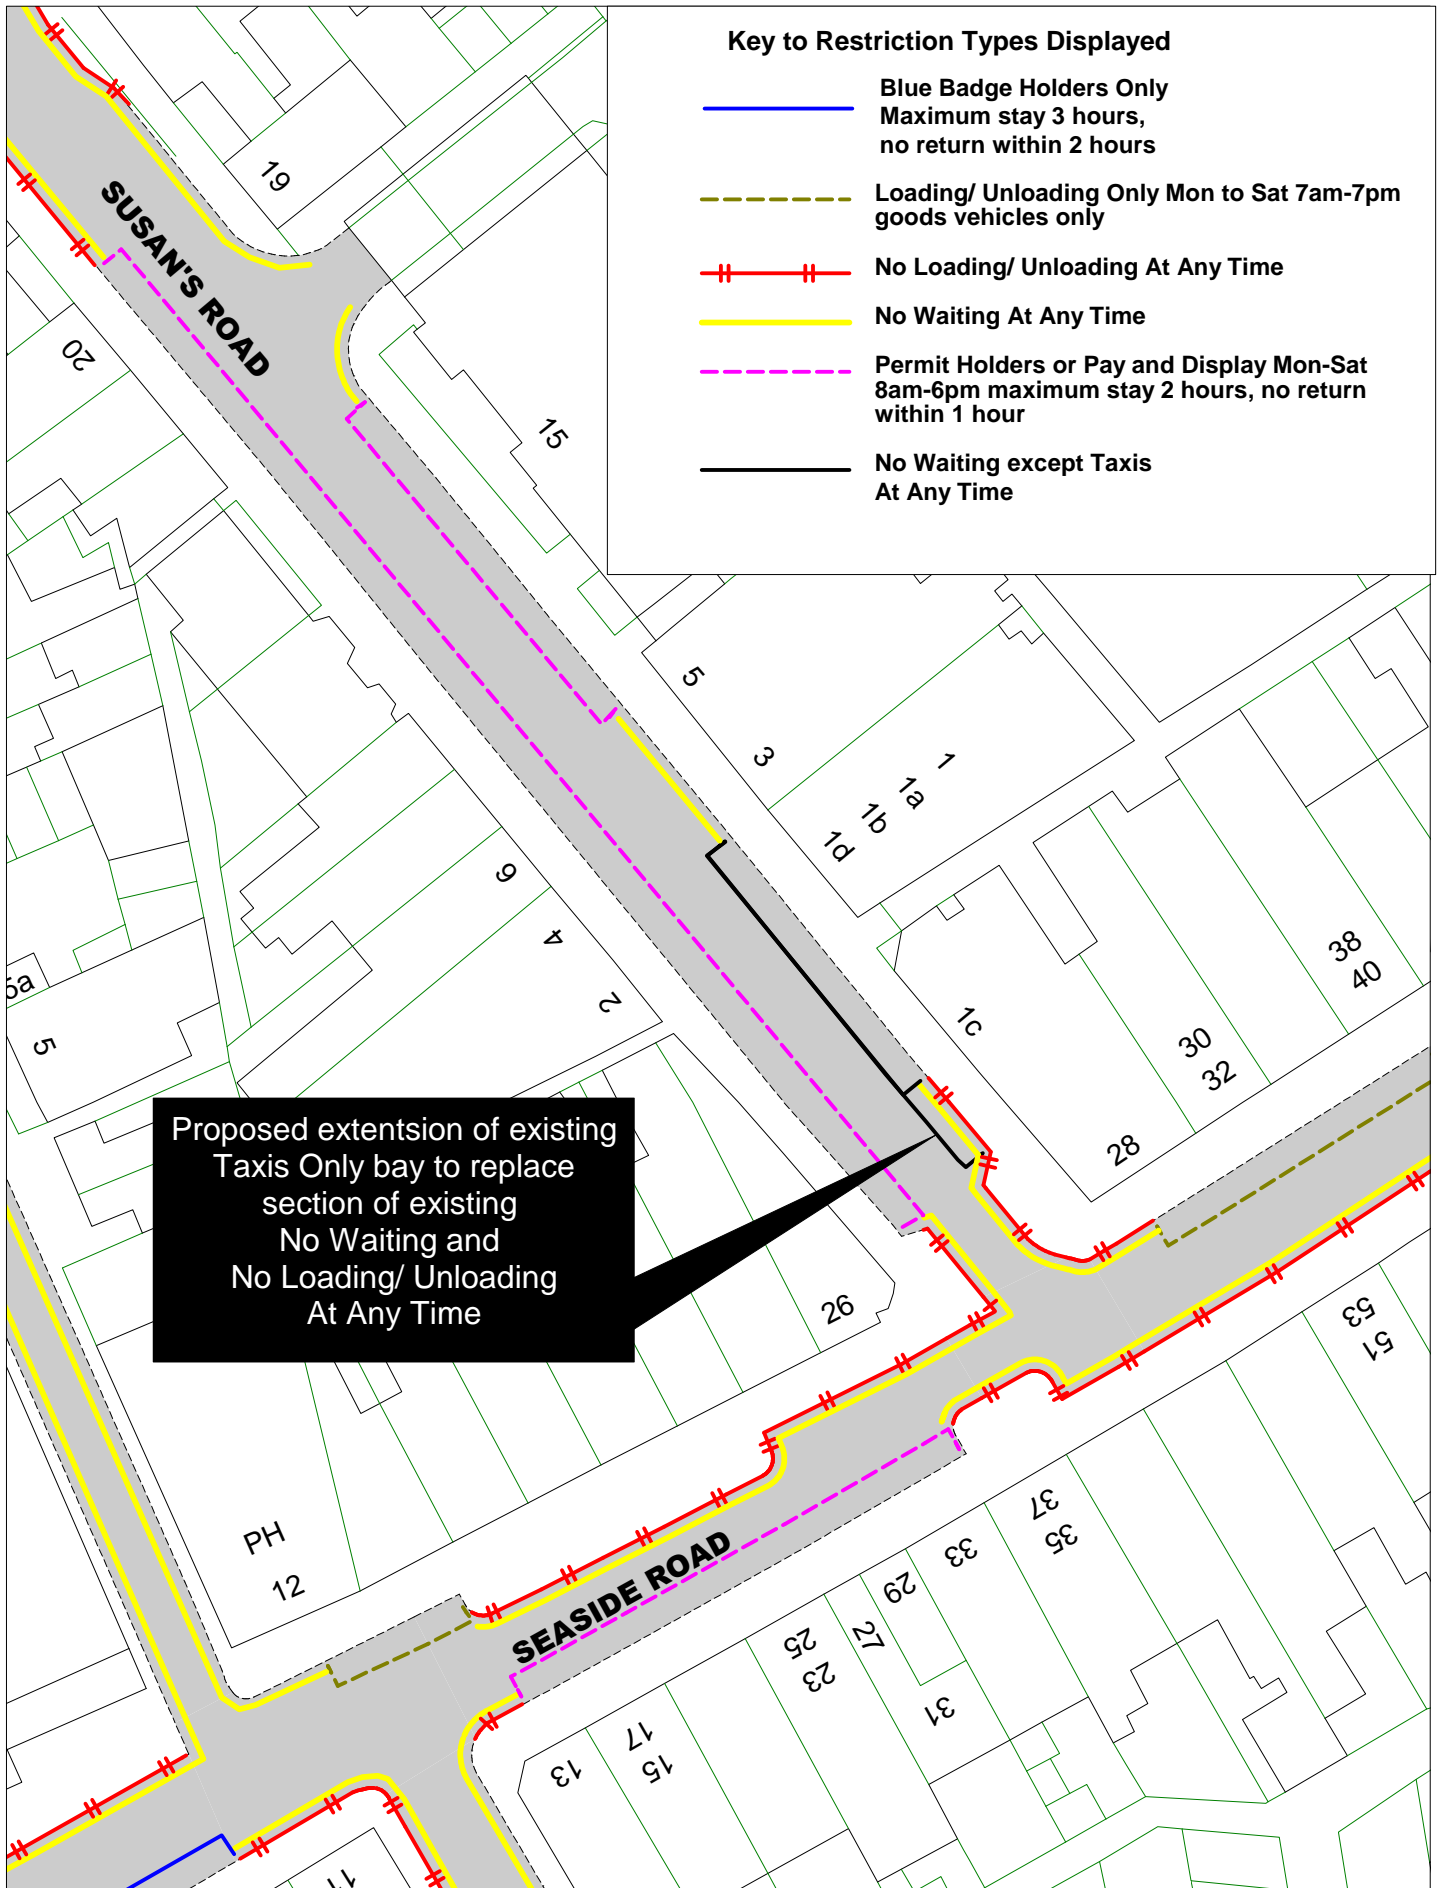

SCALE	1 : 500
DATE	20/09/2016
DRAWING No.	EB16 048
DRAWN BY	

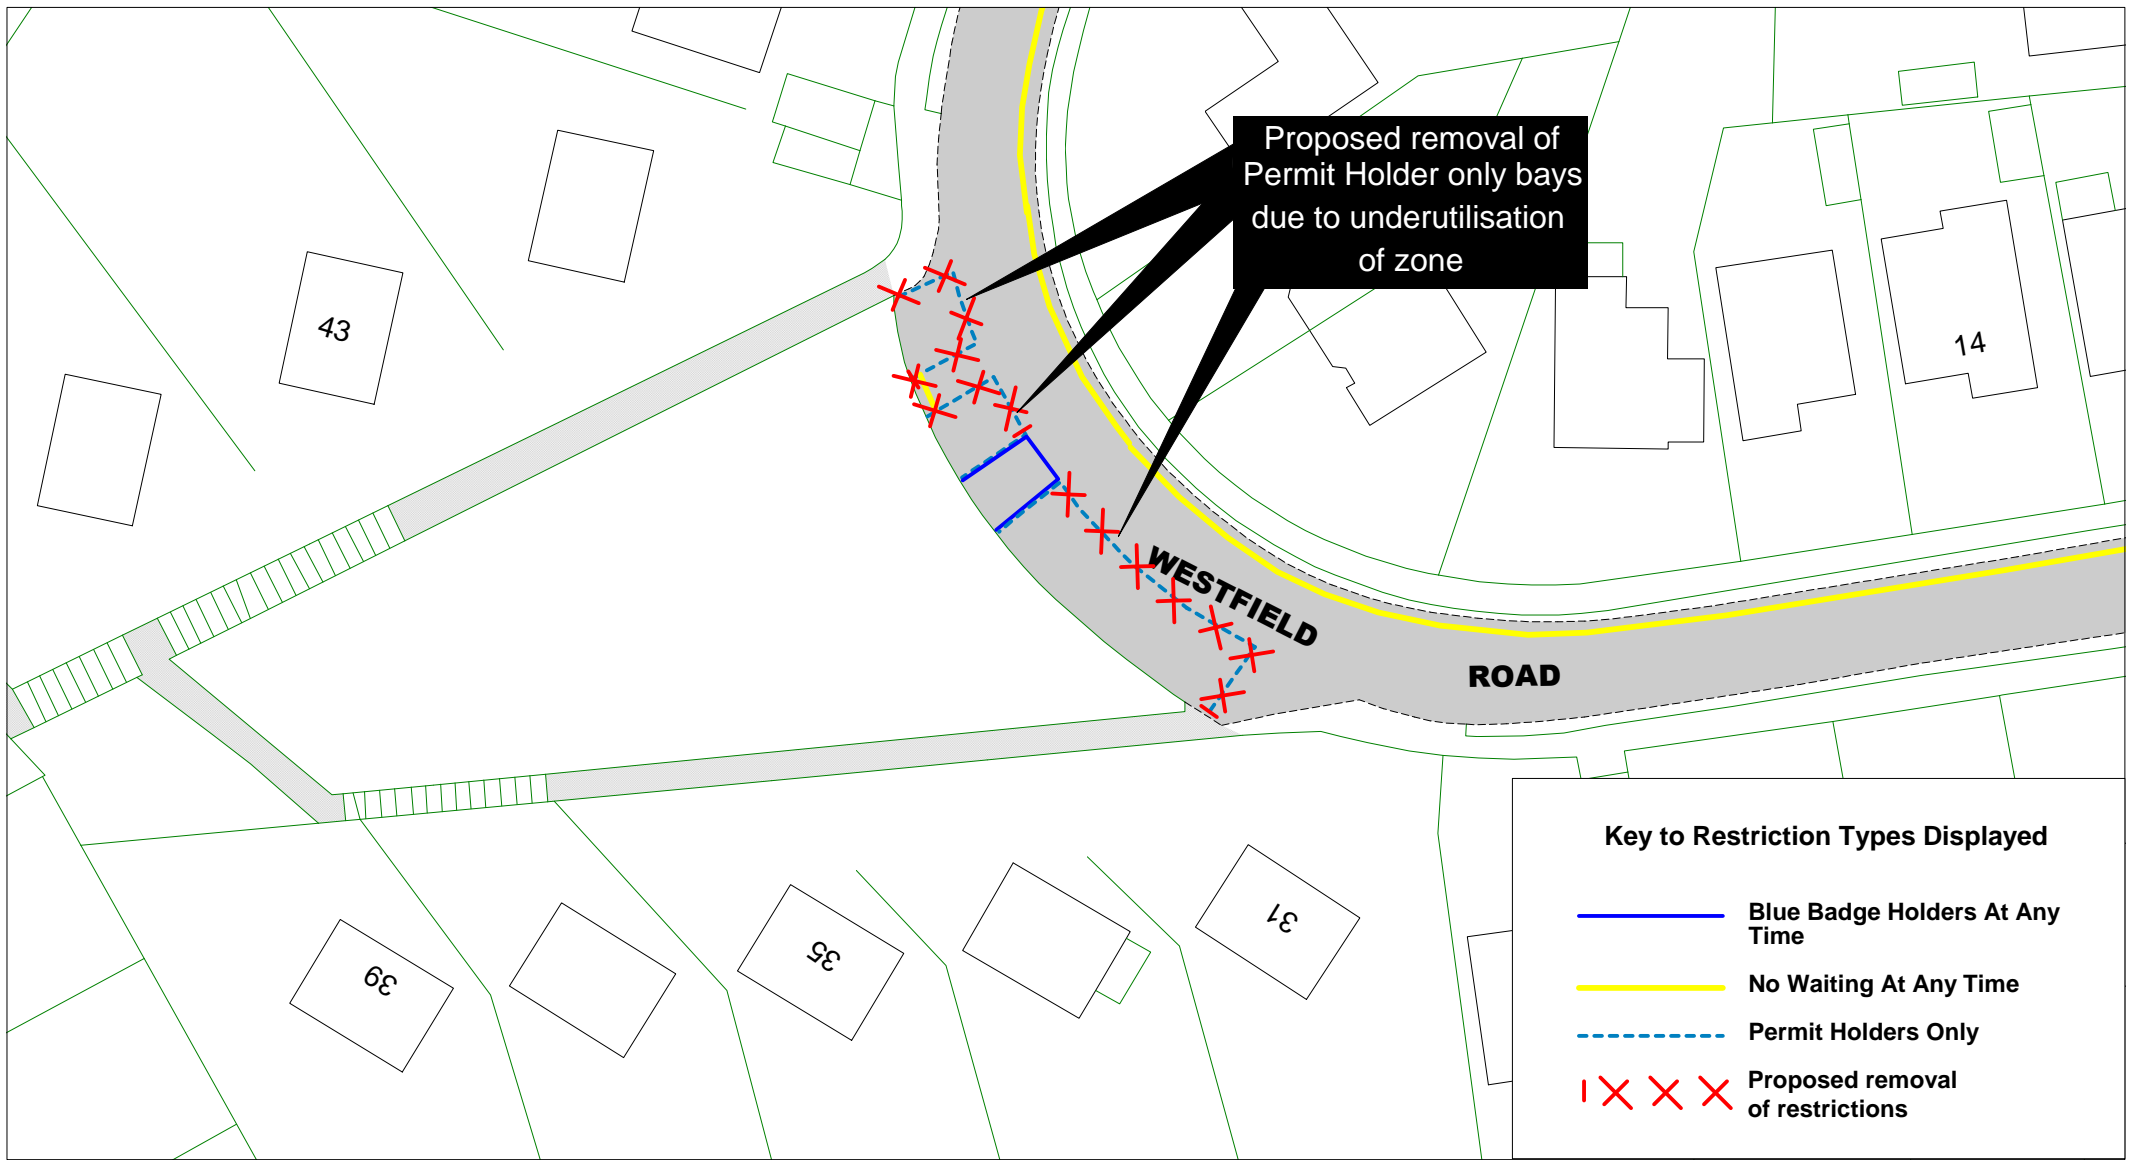

Proposed removal of Permit Holder only bays due to underutilisation of zone

Key to Restriction Types Displayed

- Blue Badge Holders At Any Time
- No Waiting At Any Time
- Permit Holders Only
- Proposed removal of restrictions


 



Westfield Road

[Return to index](#)

SCALE	1 : 500
DATE	26/09/2016
DRAWING No.	EB16 049
DRAWN BY	
<small>© Crown copyright. All rights reserved East Sussex County Council Licence No. 100019601 2016</small>	


Key to Restriction Types Displayed

-  No Waiting Mon to Sat 8am-6pm
-  No Waiting At Any Time

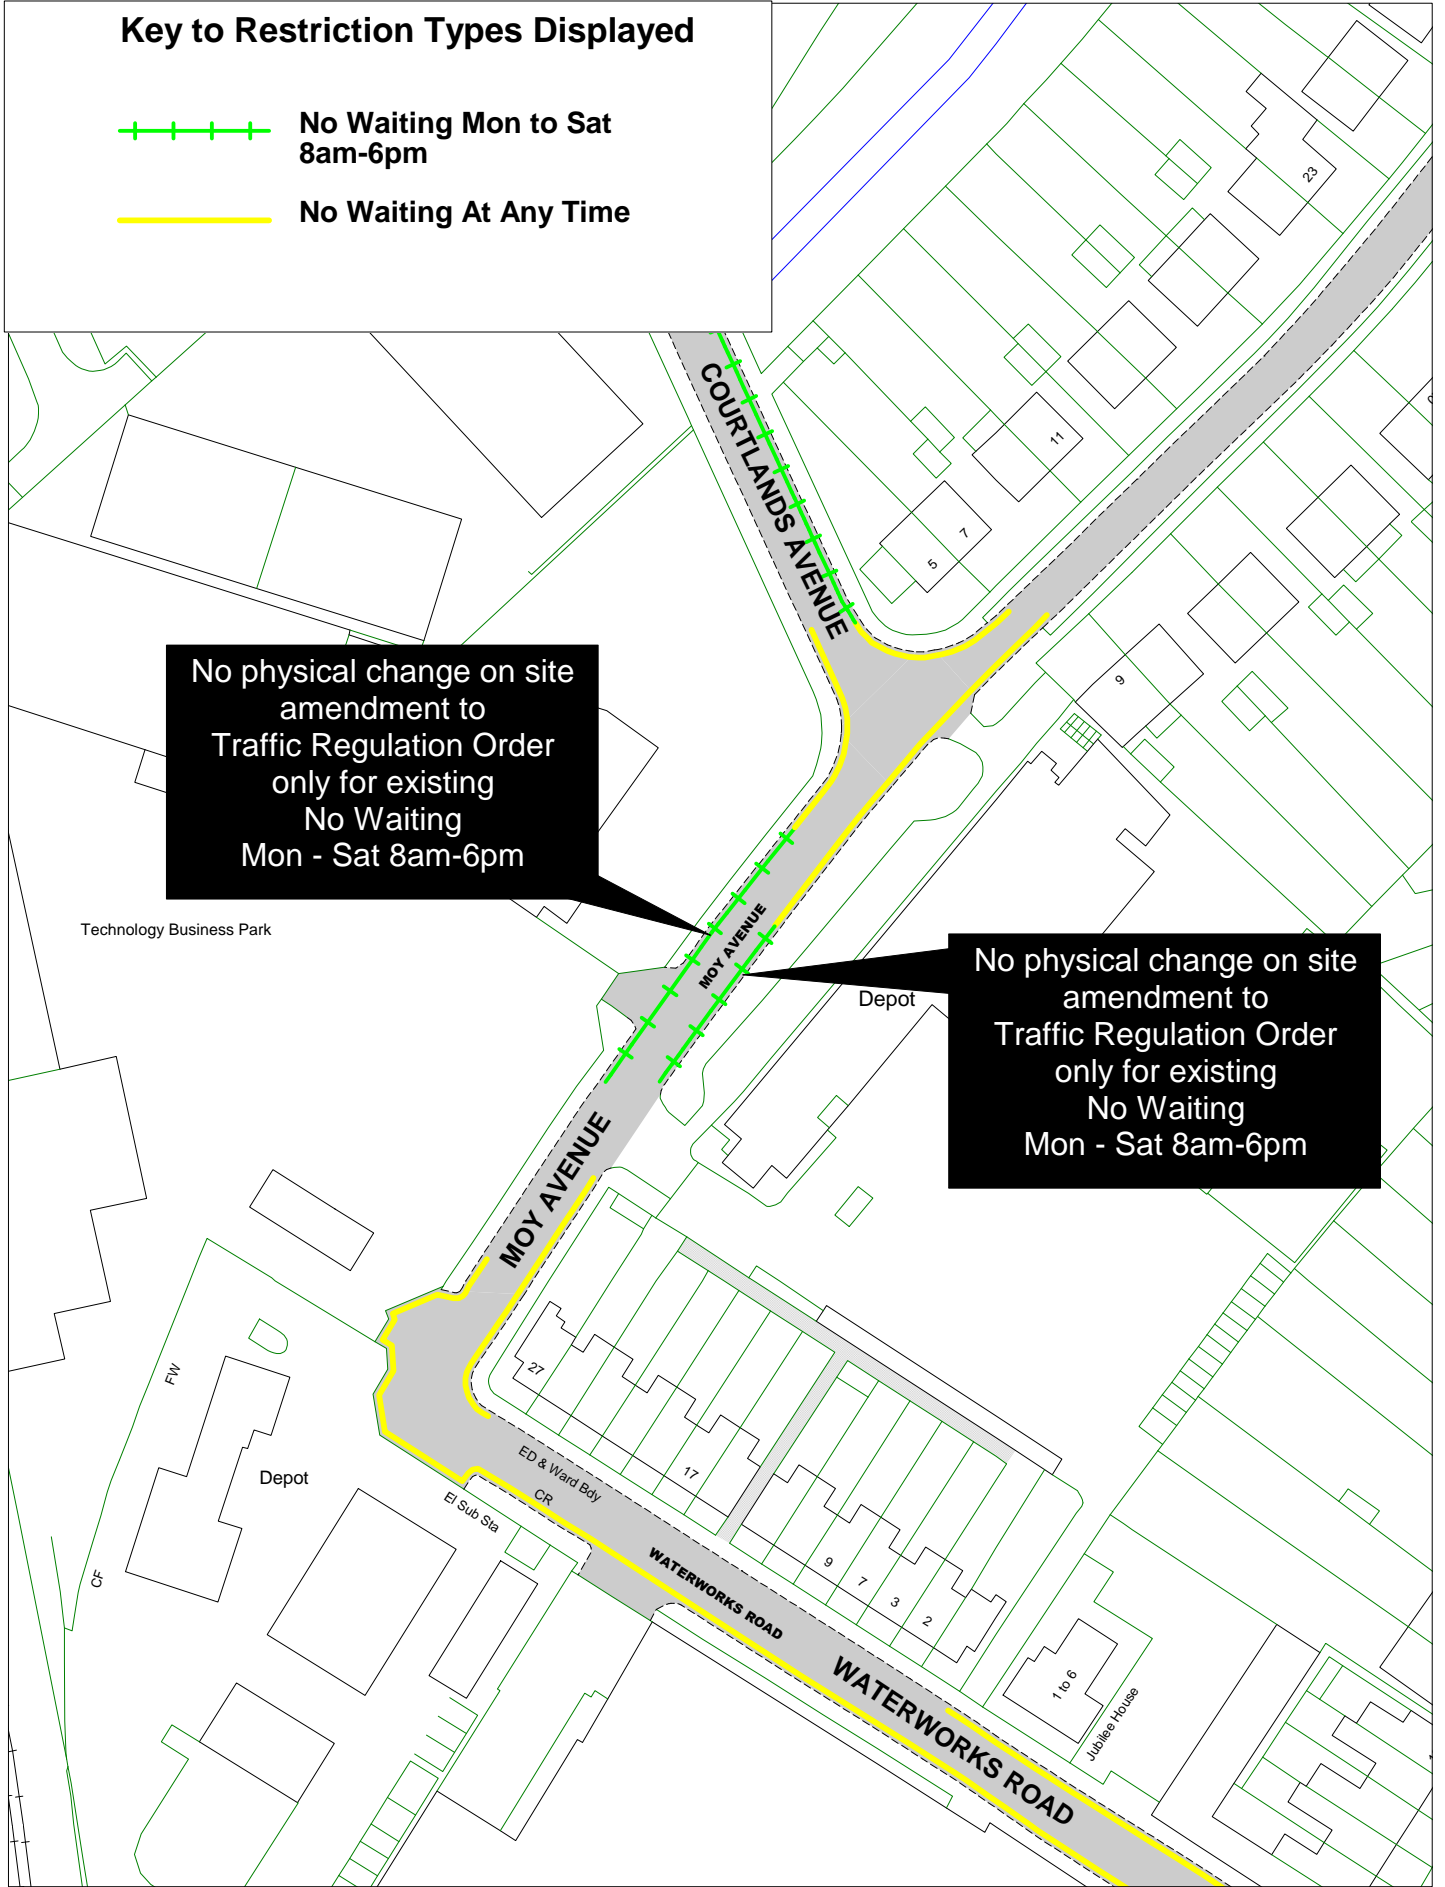

No physical change on site amendment to Traffic Regulation Order only for existing No Waiting Mon - Sat 8am-6pm

No physical change on site amendment to Traffic Regulation Order only for existing No Waiting Mon - Sat 8am-6pm

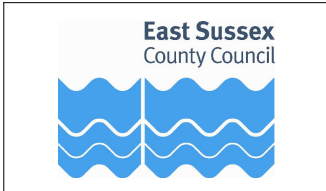



© Crown copyright. All rights reserved
 East Sussex County Council
 Licence No. 100019601 2016

Moy Avenue



[Return to Index](#)



SCALE	1 : 1000
DATE	28/09/2016
DRAWING No.	EB16 050
DRAWN BY	

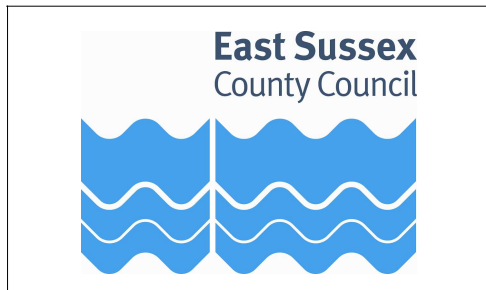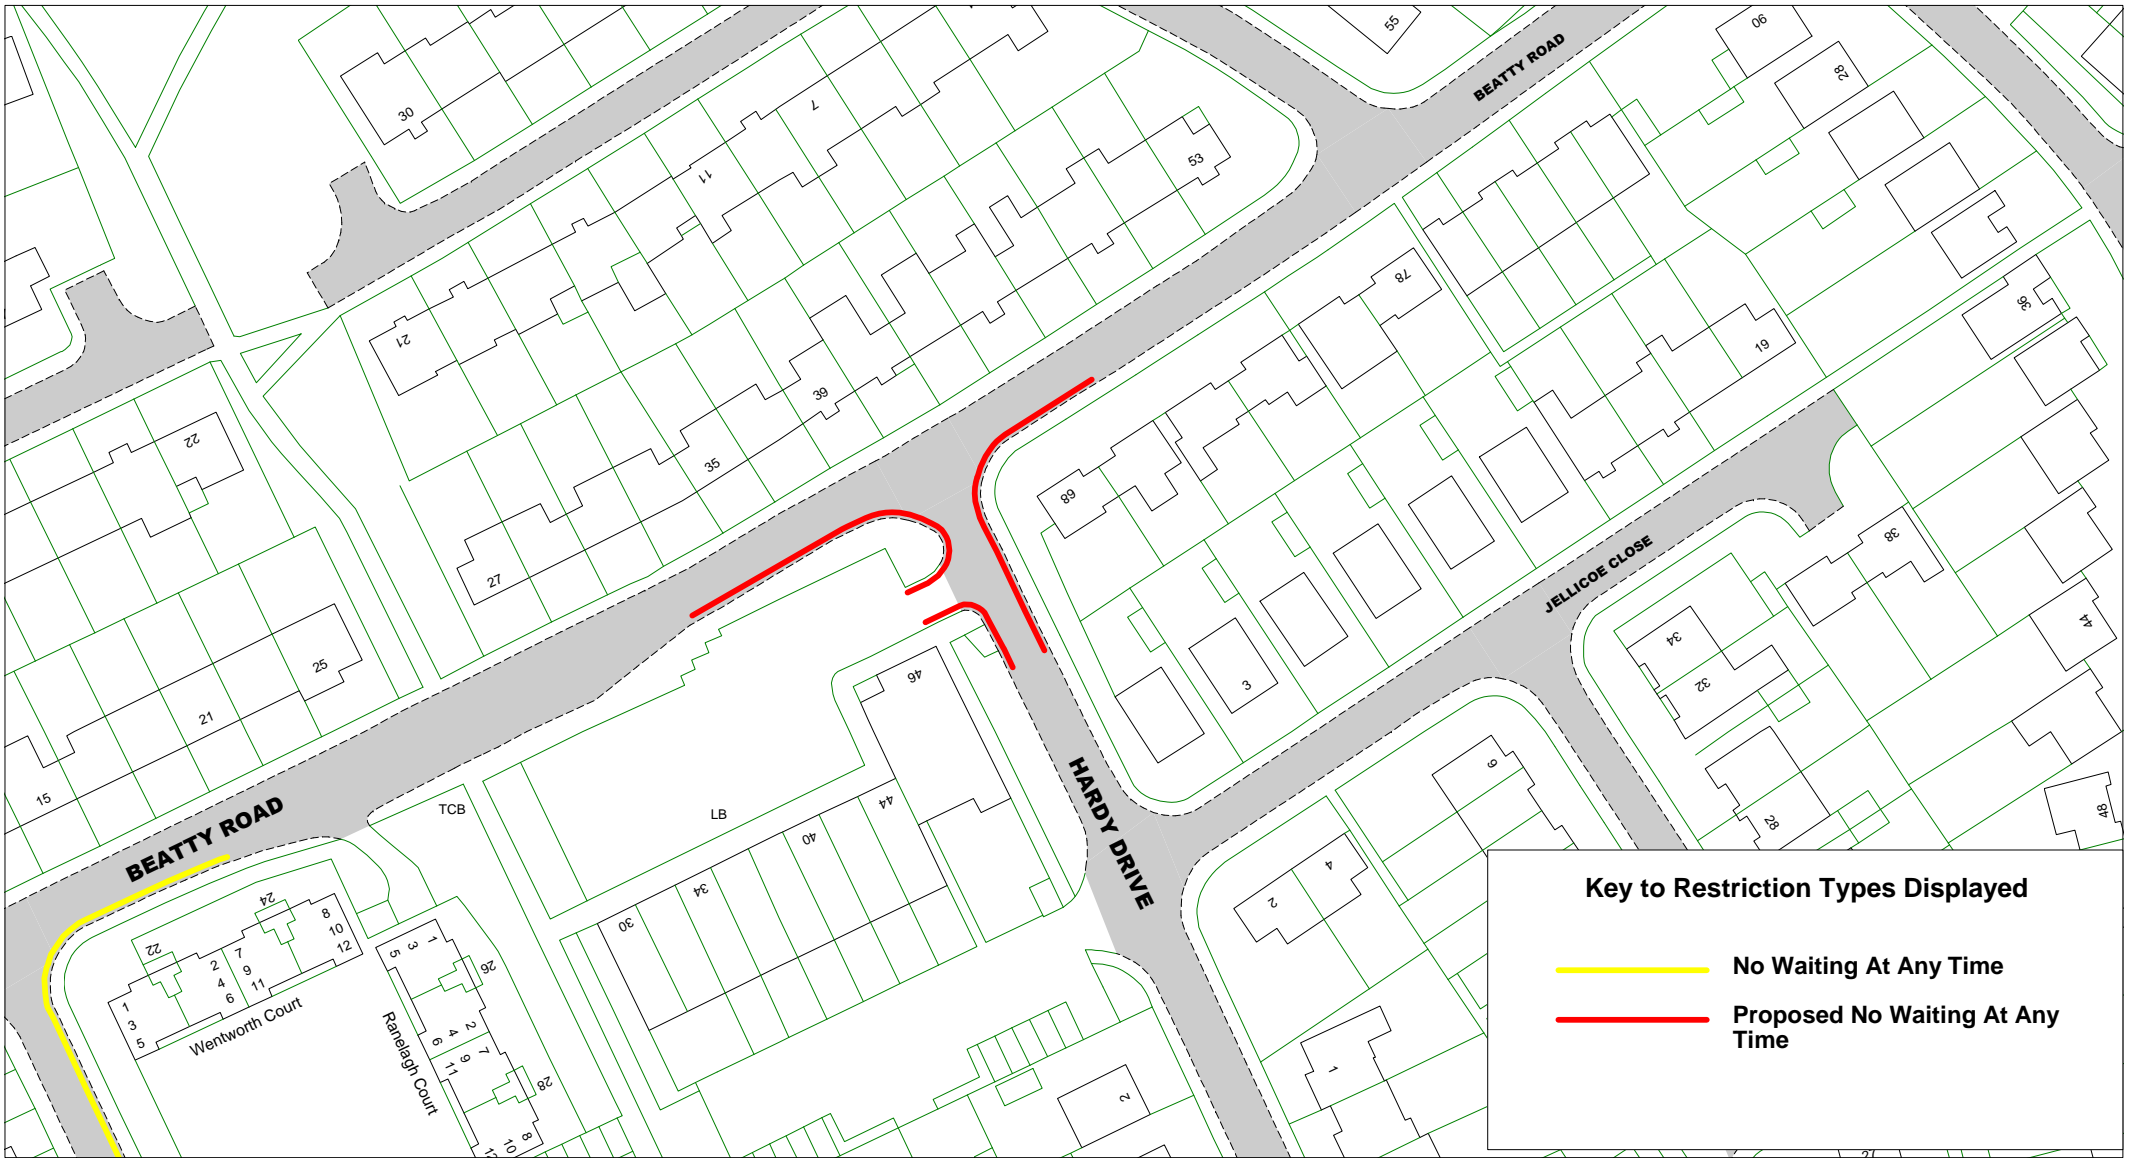

Beatty Road, Hardy Drive

Return to index


SCALE	1 : 1000
DATE	08/09/2016
DRAWING No.	EB16 051
DRAWN BY	
© Crown copyright. All rights reserved East Sussex County Council Licence No. 100019601 2016	

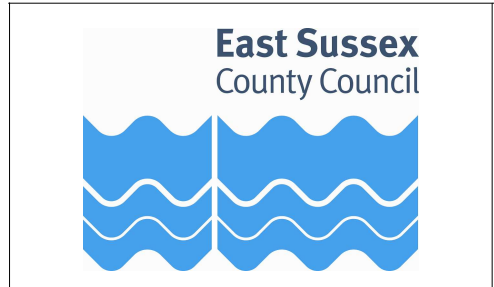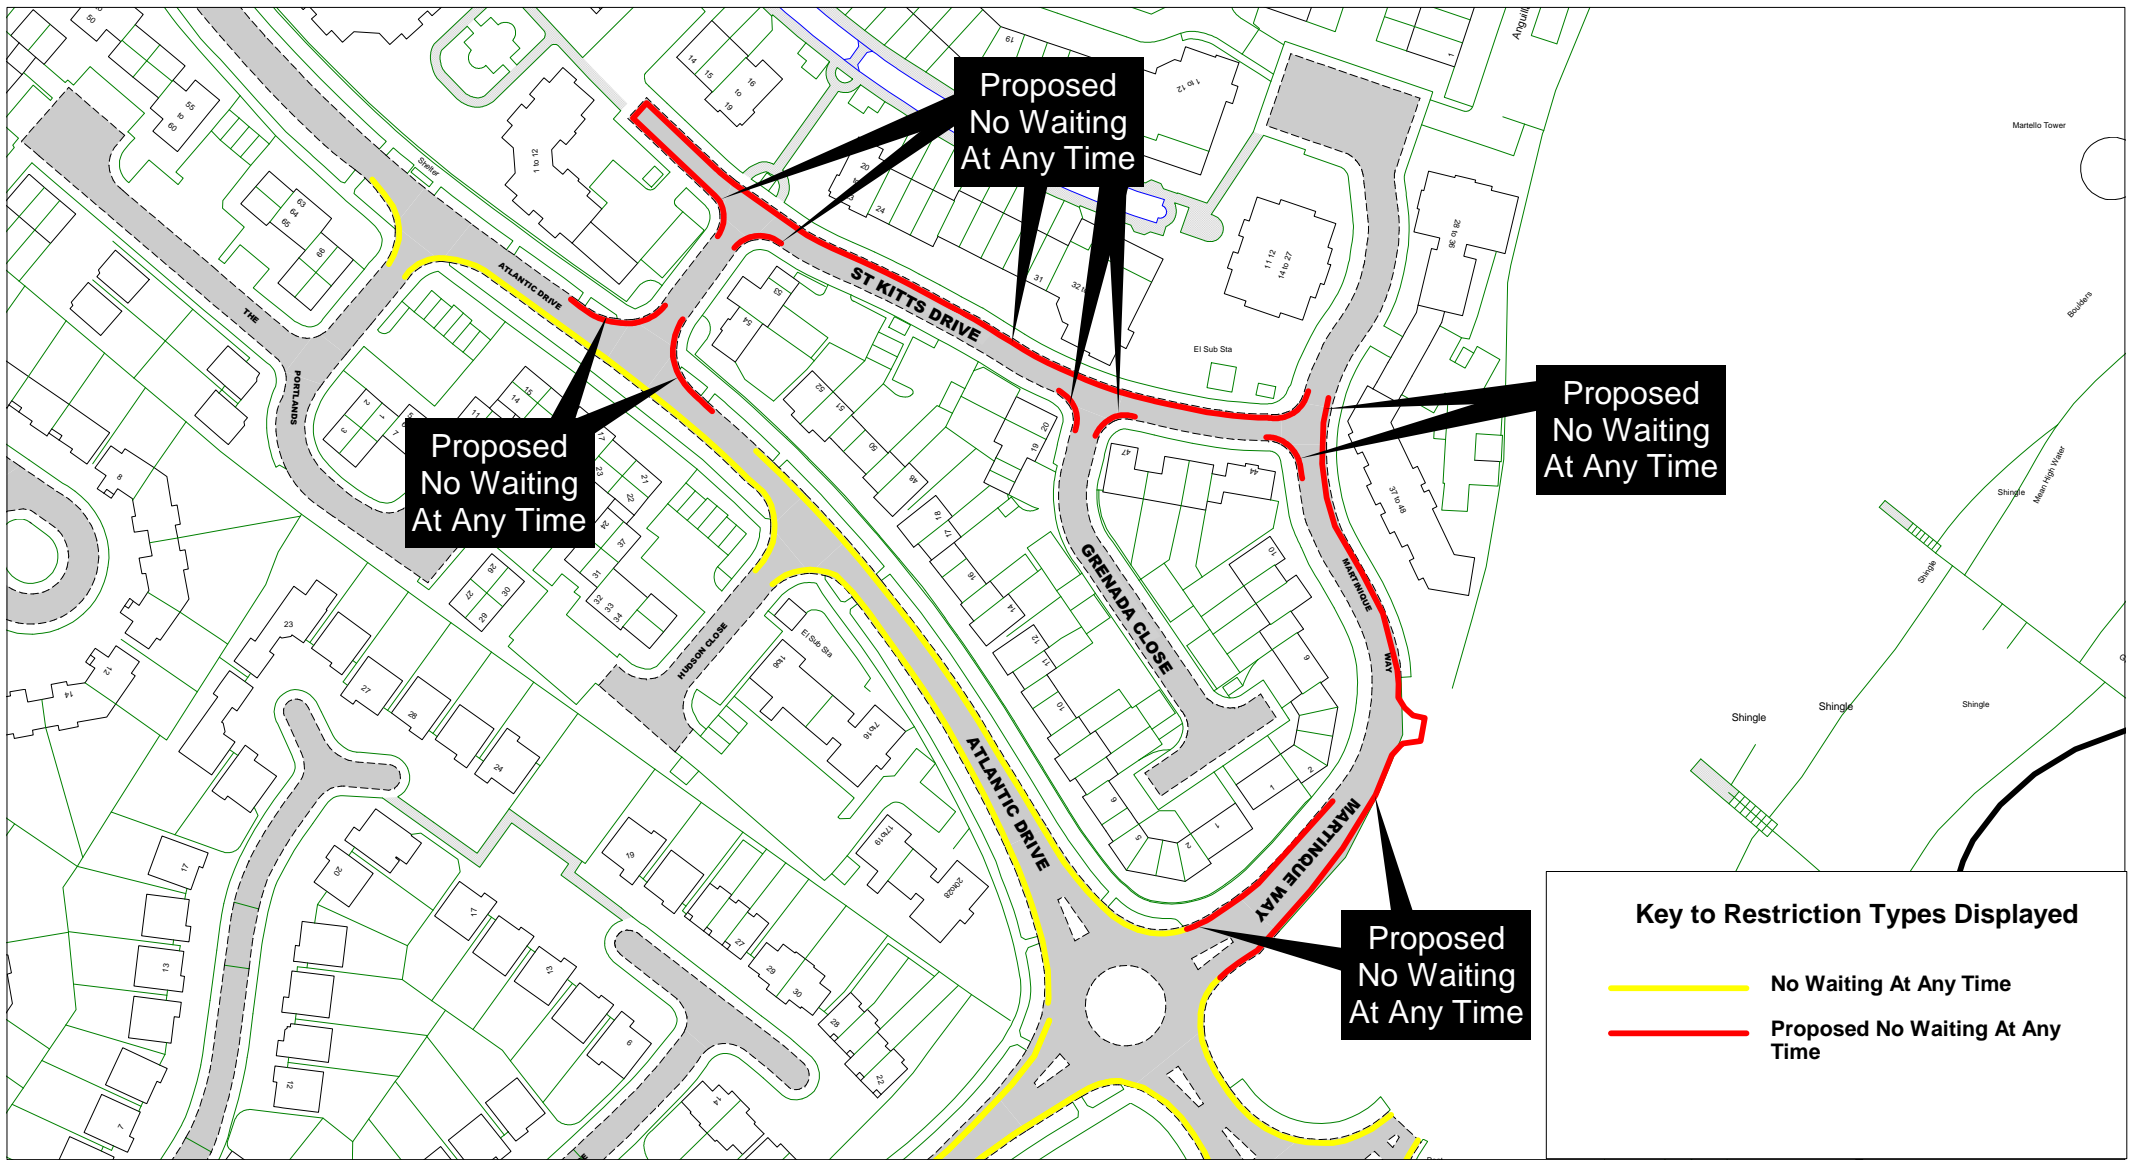

Atlantic Drive, Grenada Close, Martque Way, St Kitts Drive

[Return to index](#)

SCALE	1 : 1500
DATE	09/09/2016
DRAWING No.	EB16 052
DRAWN BY	
© Crown copyright. All rights reserved East Sussex County Council Licence No. 100019601 2016	

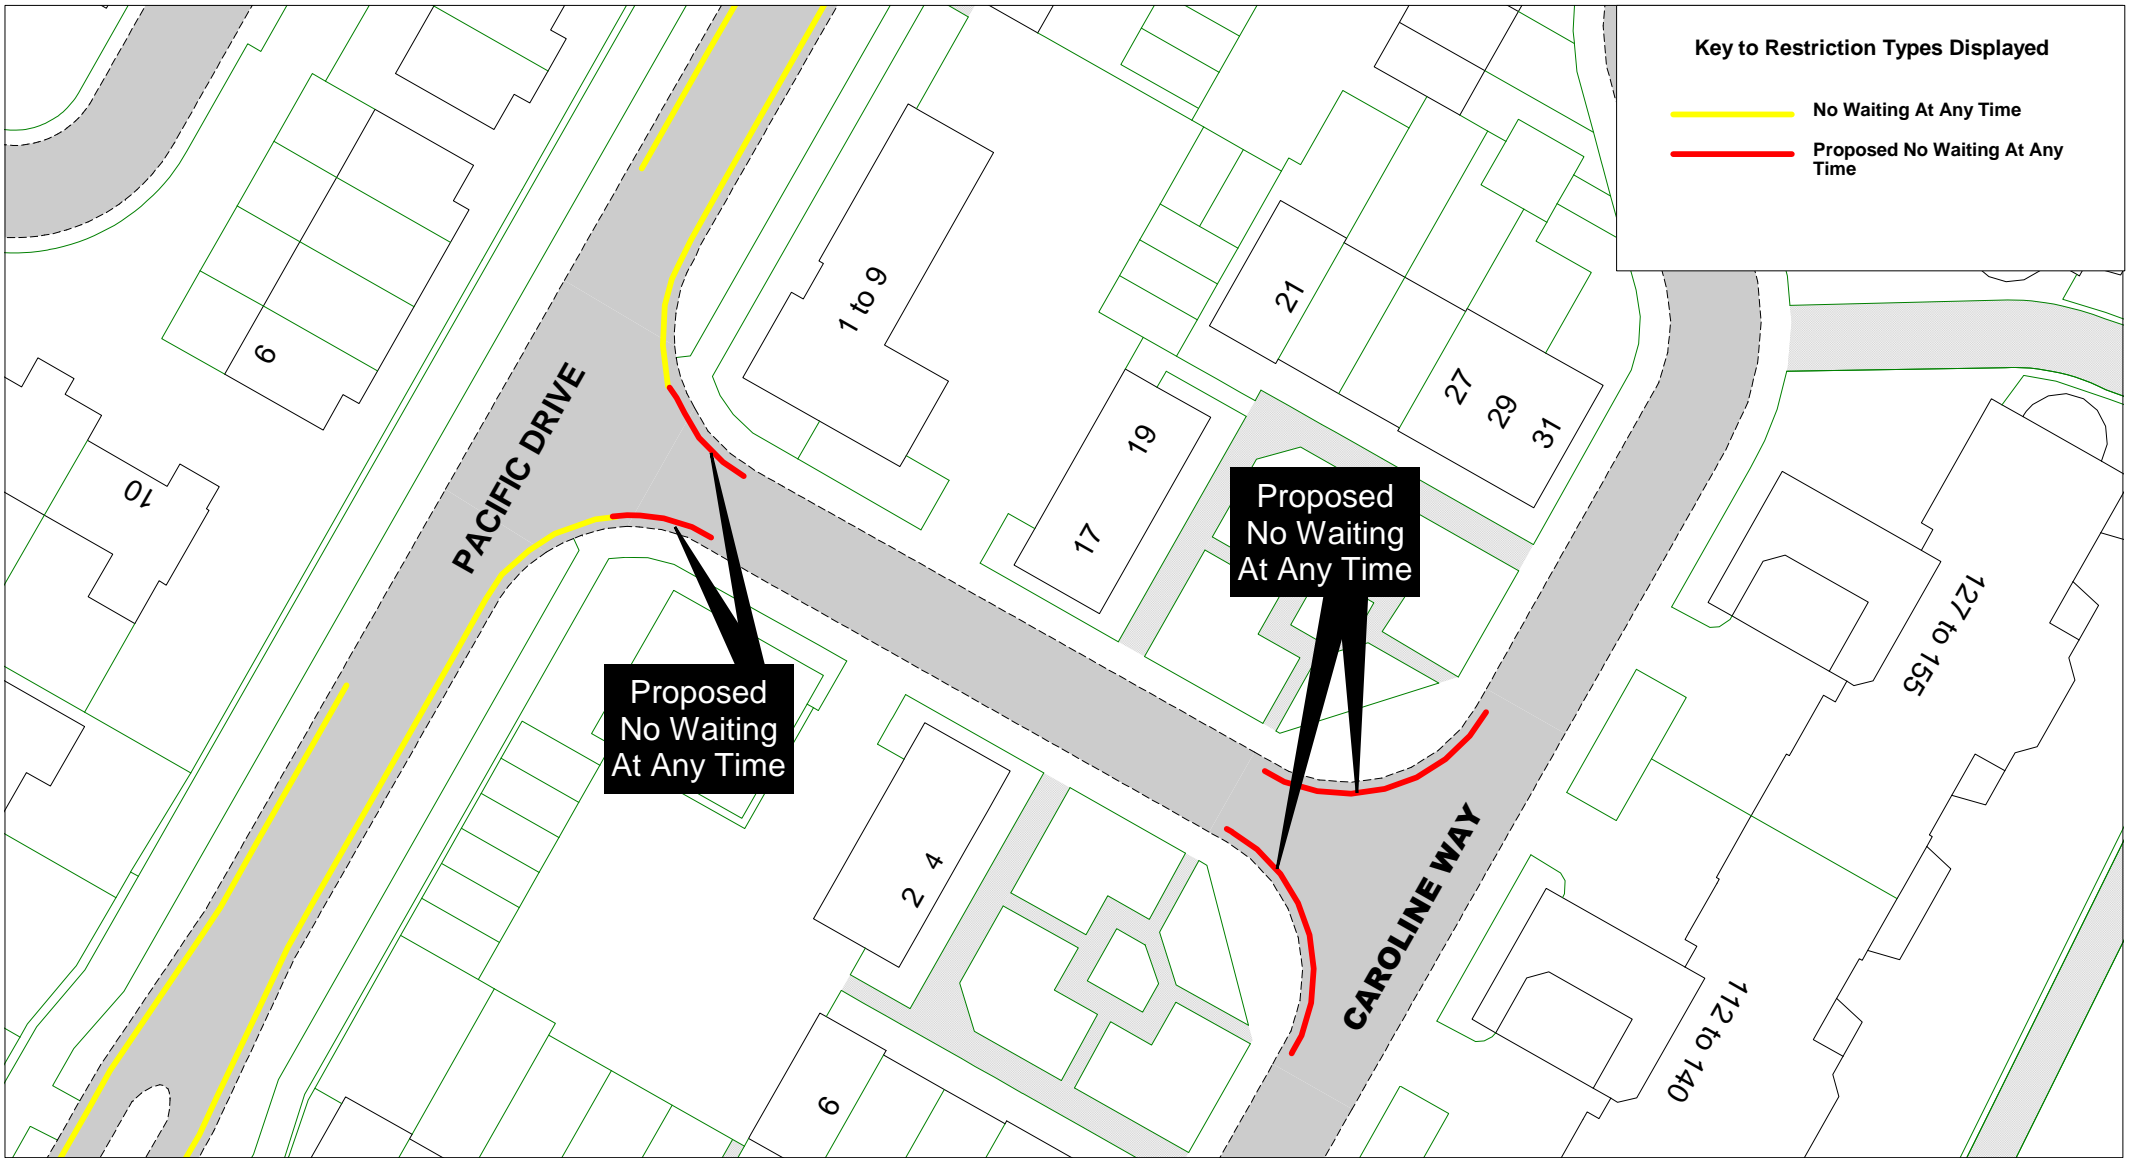

Key to Restriction Types Displayed

- No Waiting At Any Time
- Proposed No Waiting At Any Time

**Proposed
No Waiting
At Any Time**

**Proposed
No Waiting
At Any Time**



**East Sussex
County Council**



Caroline Way, Pacific Drive

[Return to index](#)

SCALE	1 : 500
DATE	23/08/2016
DRAWING No.	EB16 053
DRAWN BY	
© Crown copyright. All rights reserved East Sussex County Council Licence No. 100019601 2016	

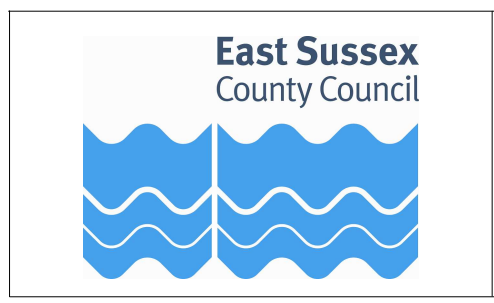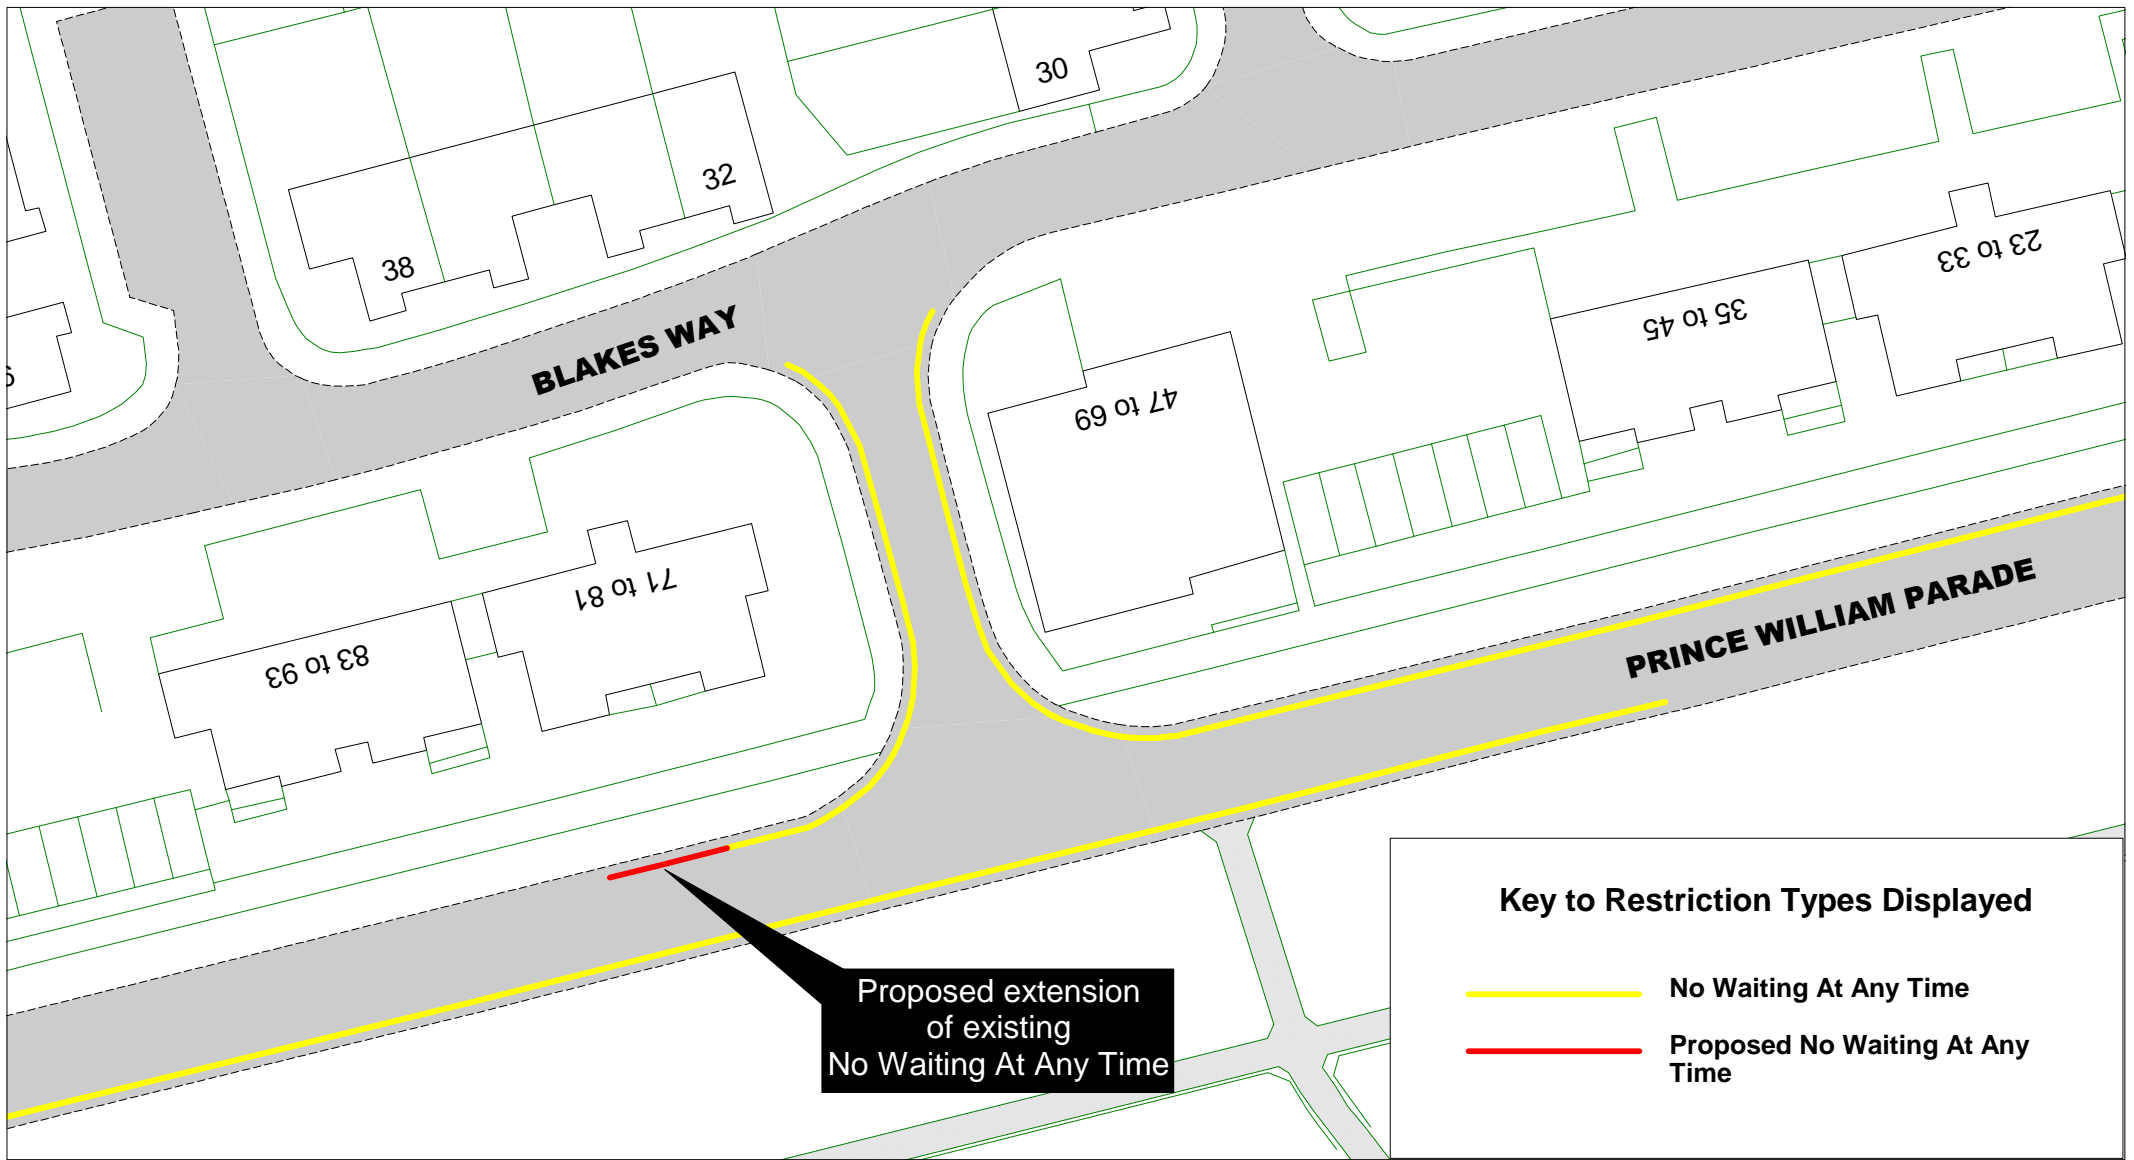

Prince William Parade, Blakes Way


[Return to index](#)

SCALE	1 : 500
DATE	15/09/2016
DRAWING No.	EB16 054
DRAWN BY	
© Crown copyright. All rights reserved East Sussex County Council Licence No. 100019601 2016	

Key to Restriction Types Displayed

 **Proposed No Waiting At Any Time**

**Proposed
No Waiting
At Any Time**

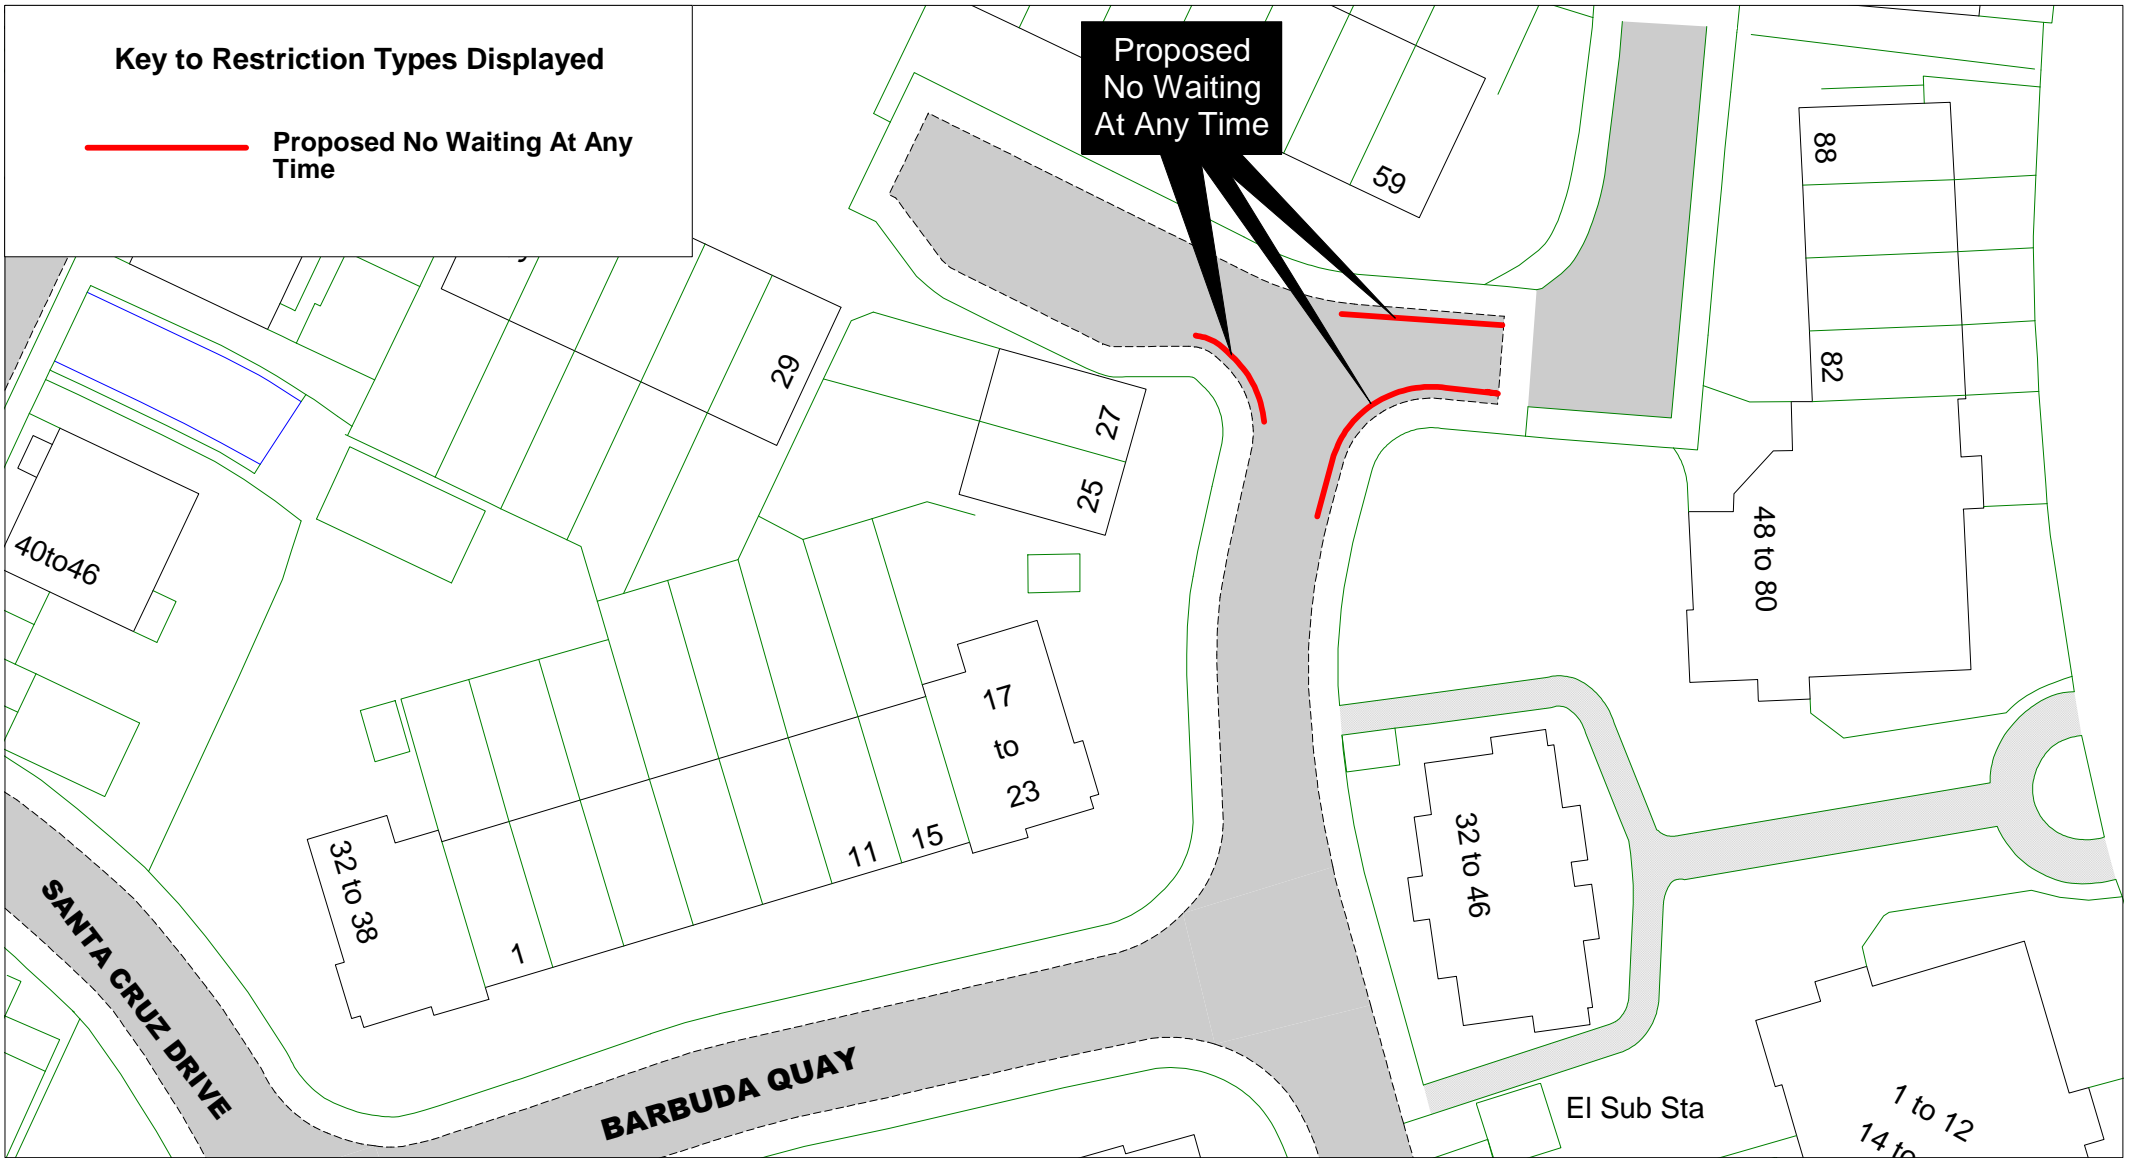

Barbuda Quay

[Return to index](#)


SCALE	1 : 500
DATE	15/09/2016
DRAWING No.	EB16 055
DRAWN BY	
© Crown copyright. All rights reserved East Sussex County Council Licence No. 100019601 2016	

Key to Restriction Types Displayed

- No Waiting At Any Time
- Proposed No Waiting At Any Time




East Sussex
County Council

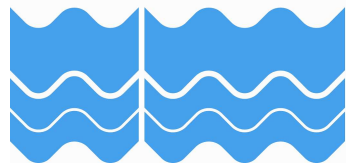

Admiralty Way, Chatham Green

[Return to index](#)

SCALE	1 : 1000
DATE	15/09/2016
DRAWING No.	EB16 056
DRAWN BY	
© Crown copyright. All rights reserved East Sussex County Council Licence No. 100019601 2016	

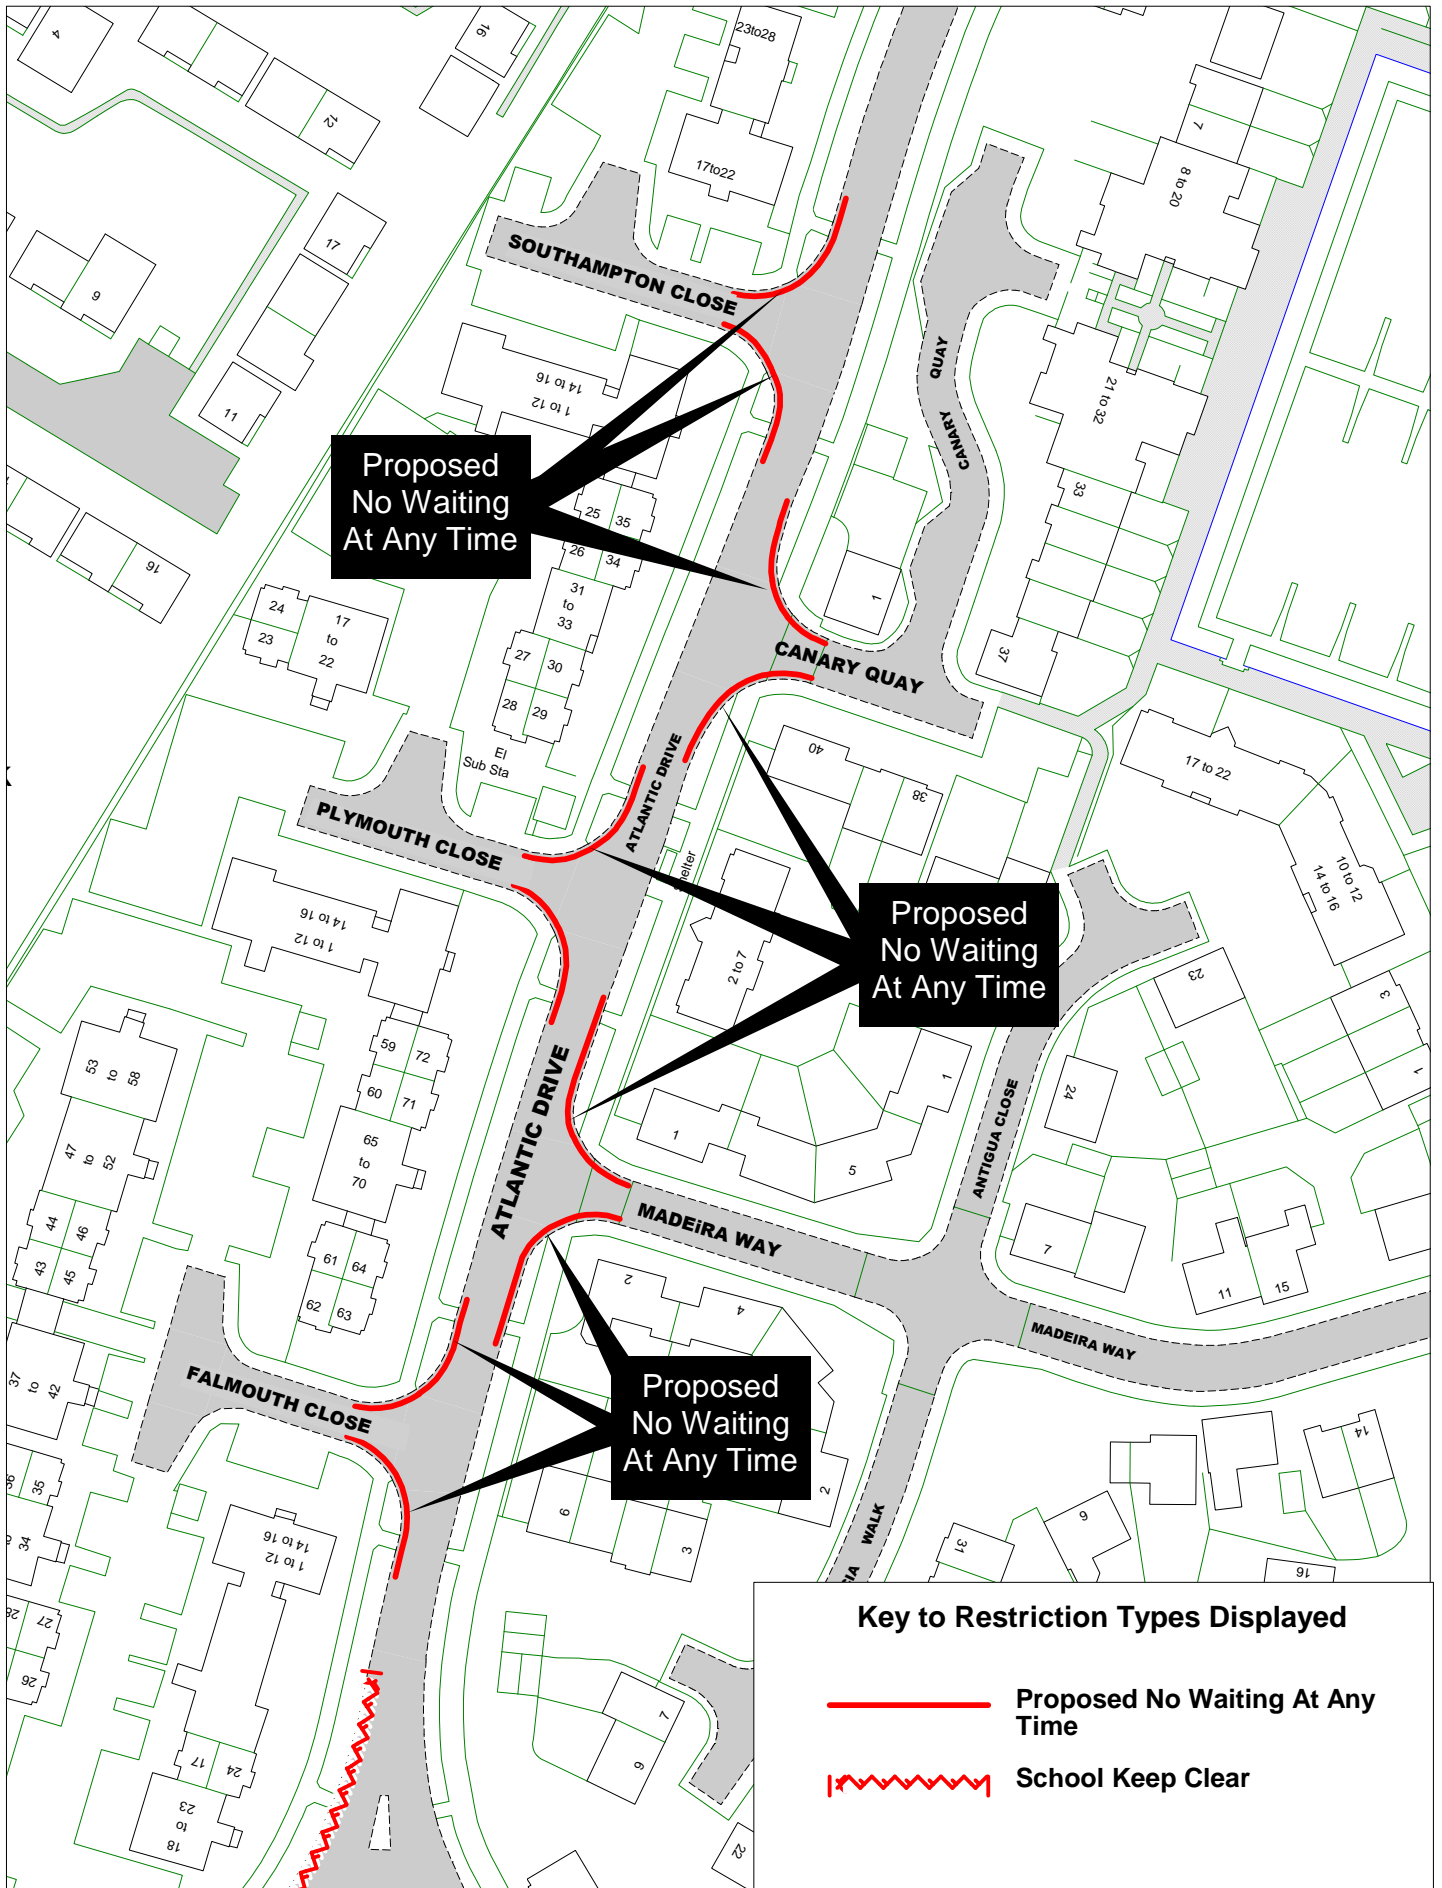

© Crown copyright. All rights reserved
 East Sussex County Council
 Licence No. 100019601 2016



Atlantic Drive, Canary Quay,
 Falmouth Close, Madeira Way,
 Plymouth Close,
 Southampton Close


[Return to Index](#)

SCALE	1 : 1000
DATE	26/09/2016
DRAWING No.	EB16 057
DRAWN BY	

Key to Restriction Types Displayed

 No Waiting At Any Time

 Proposed No Waiting At Any Time

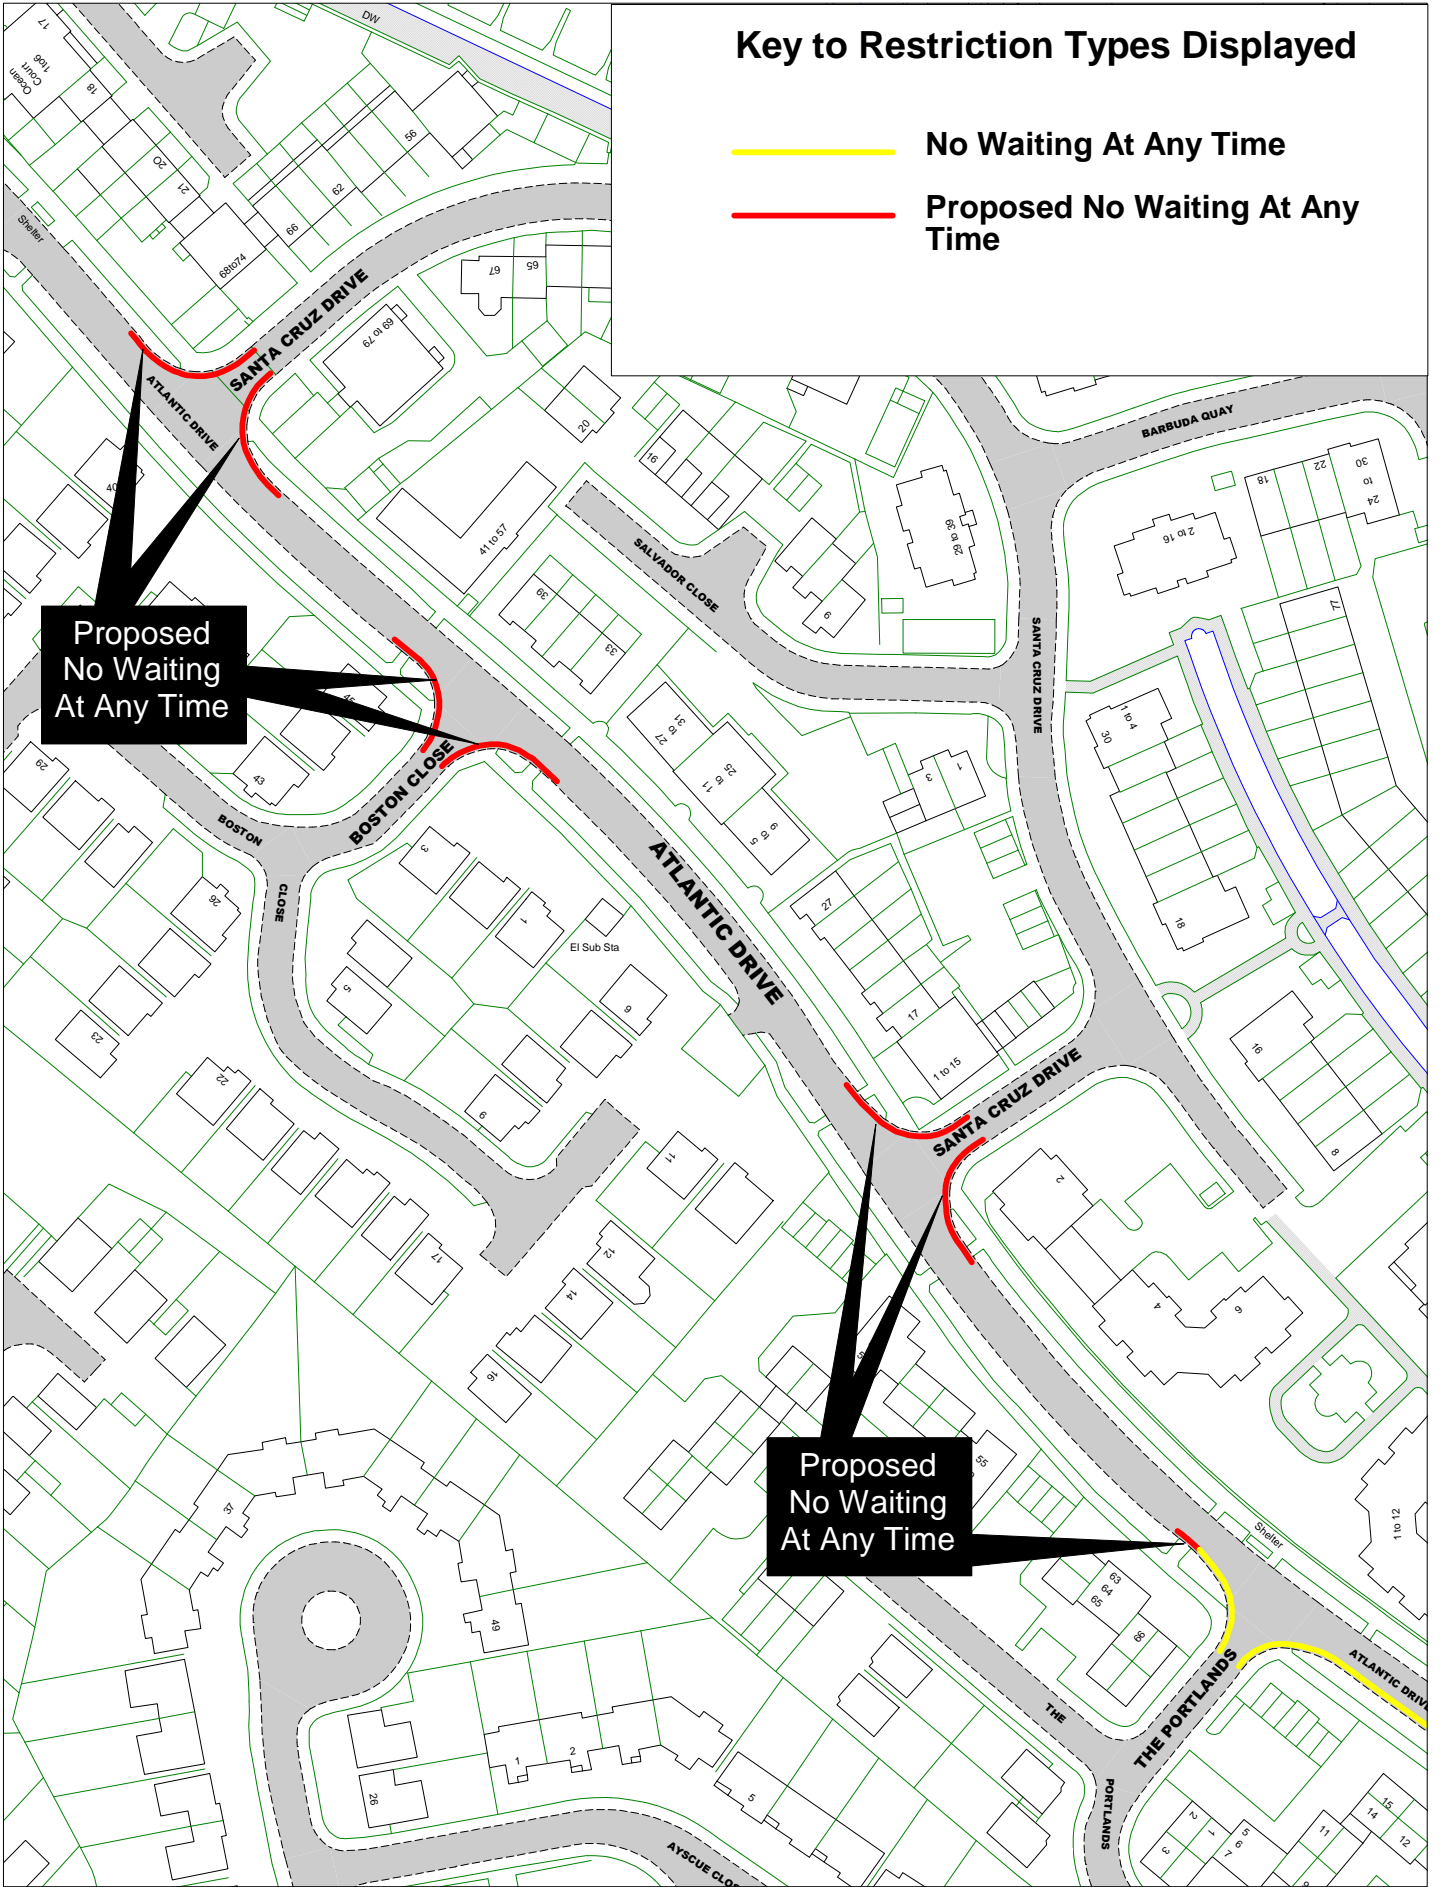

Proposed
No Waiting
At Any Time

Proposed
No Waiting
At Any Time




© Crown copyright. All rights reserved
East Sussex County Council
Licence No. 100019601 2016



Atlantic Drive, Boston Close,
Santa Cruz Drive, The Portlands

[Return to Index](#)

SCALE	1 : 1250
DATE	26/09/2016
DRAWING No.	EB16 058
DRAWN BY	

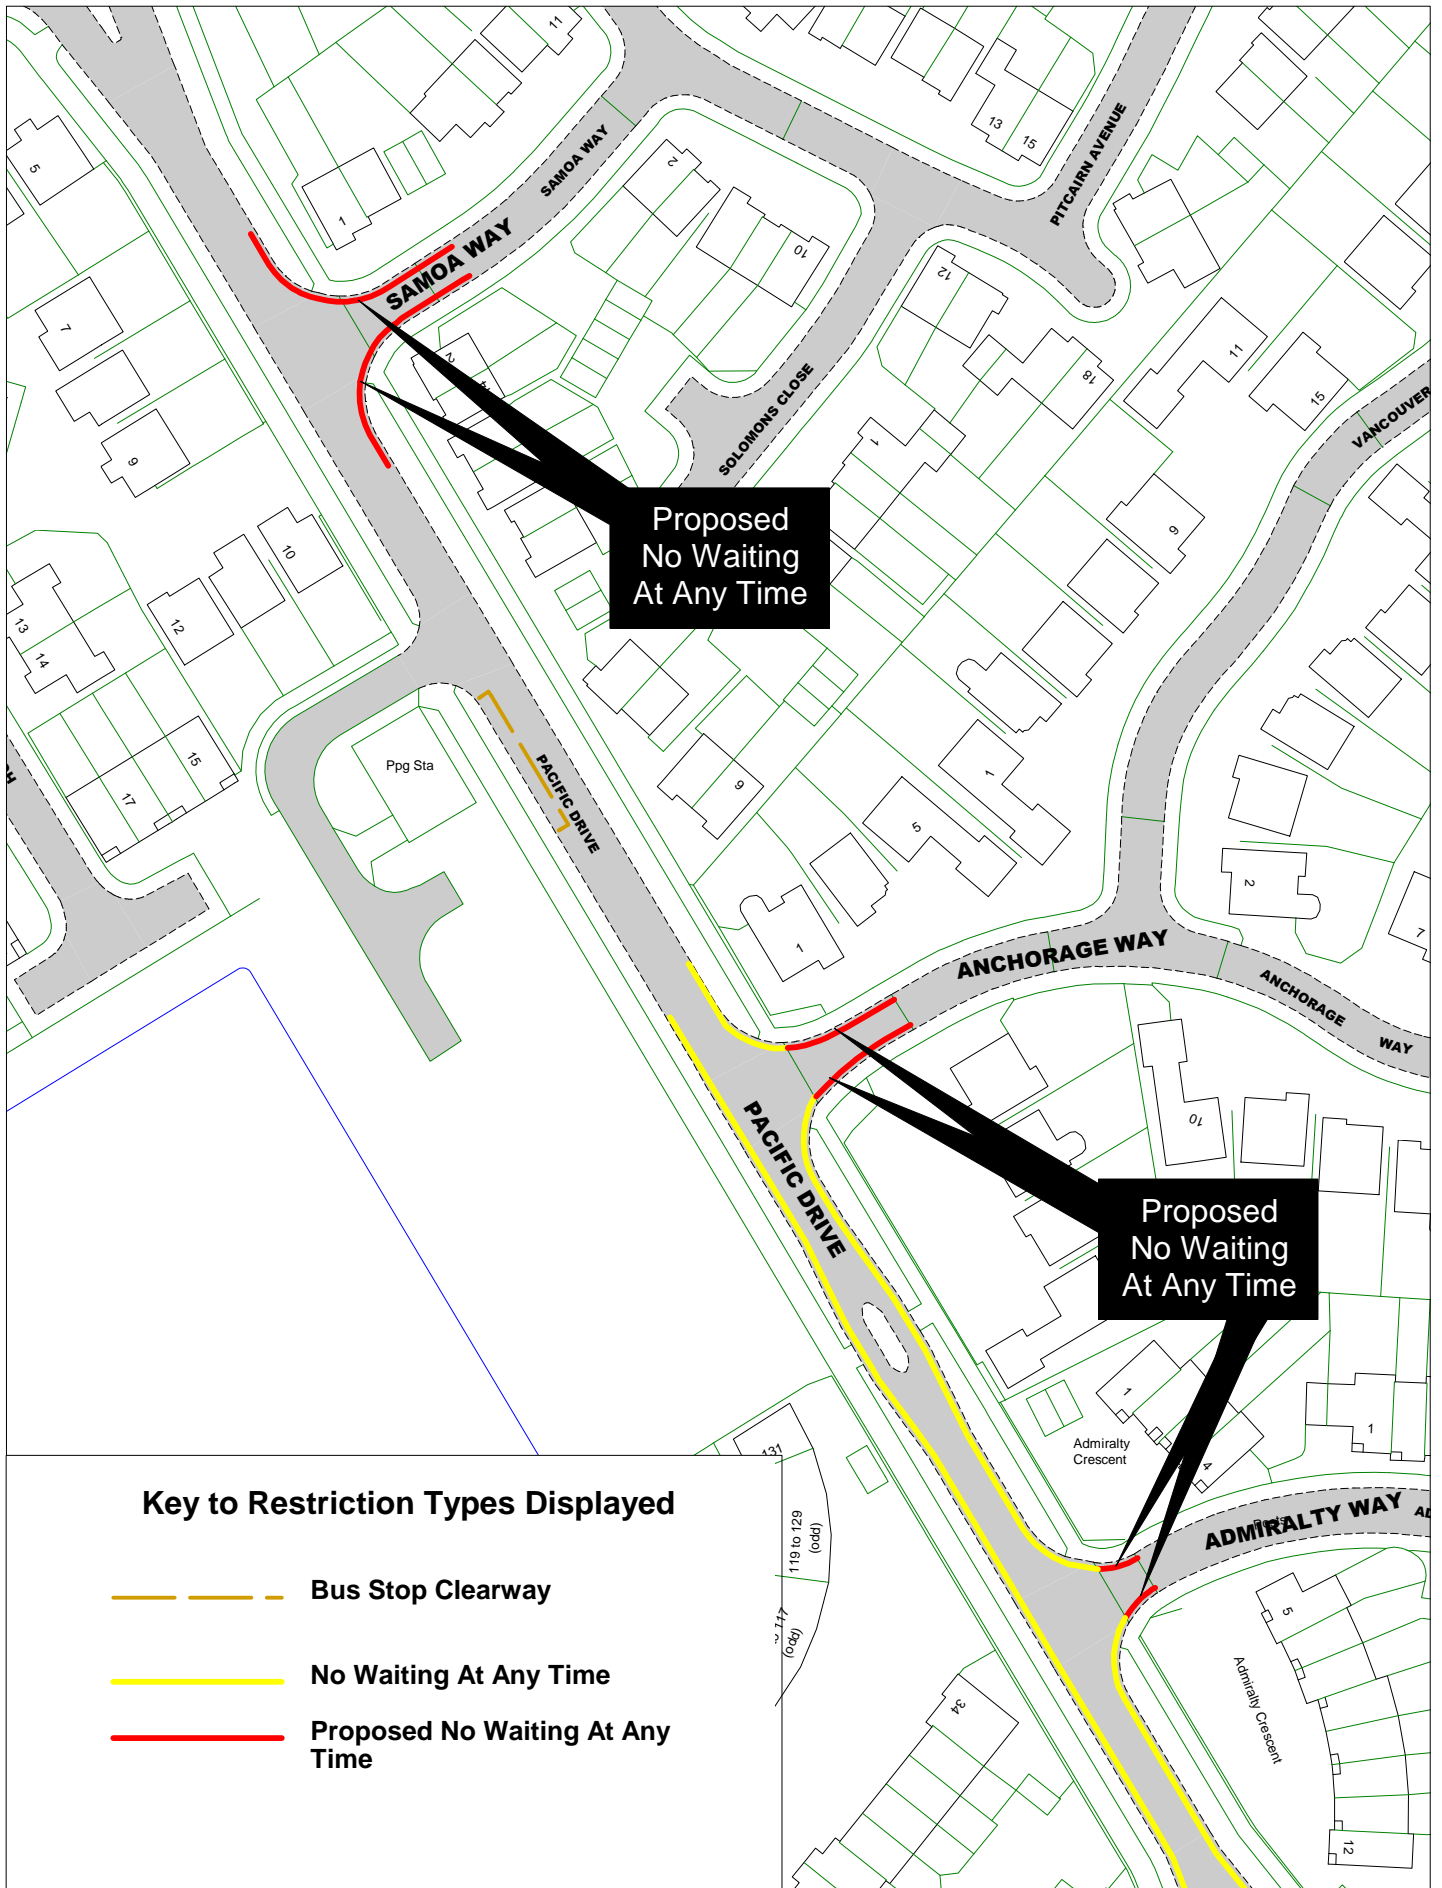


© Crown copyright. All rights reserved
 East Sussex County Council
 Licence No. 100019601 2016





Pacific Drive, Admiralty Way,
 Anchorage Way, Samoa Way


[Return to Index](#)

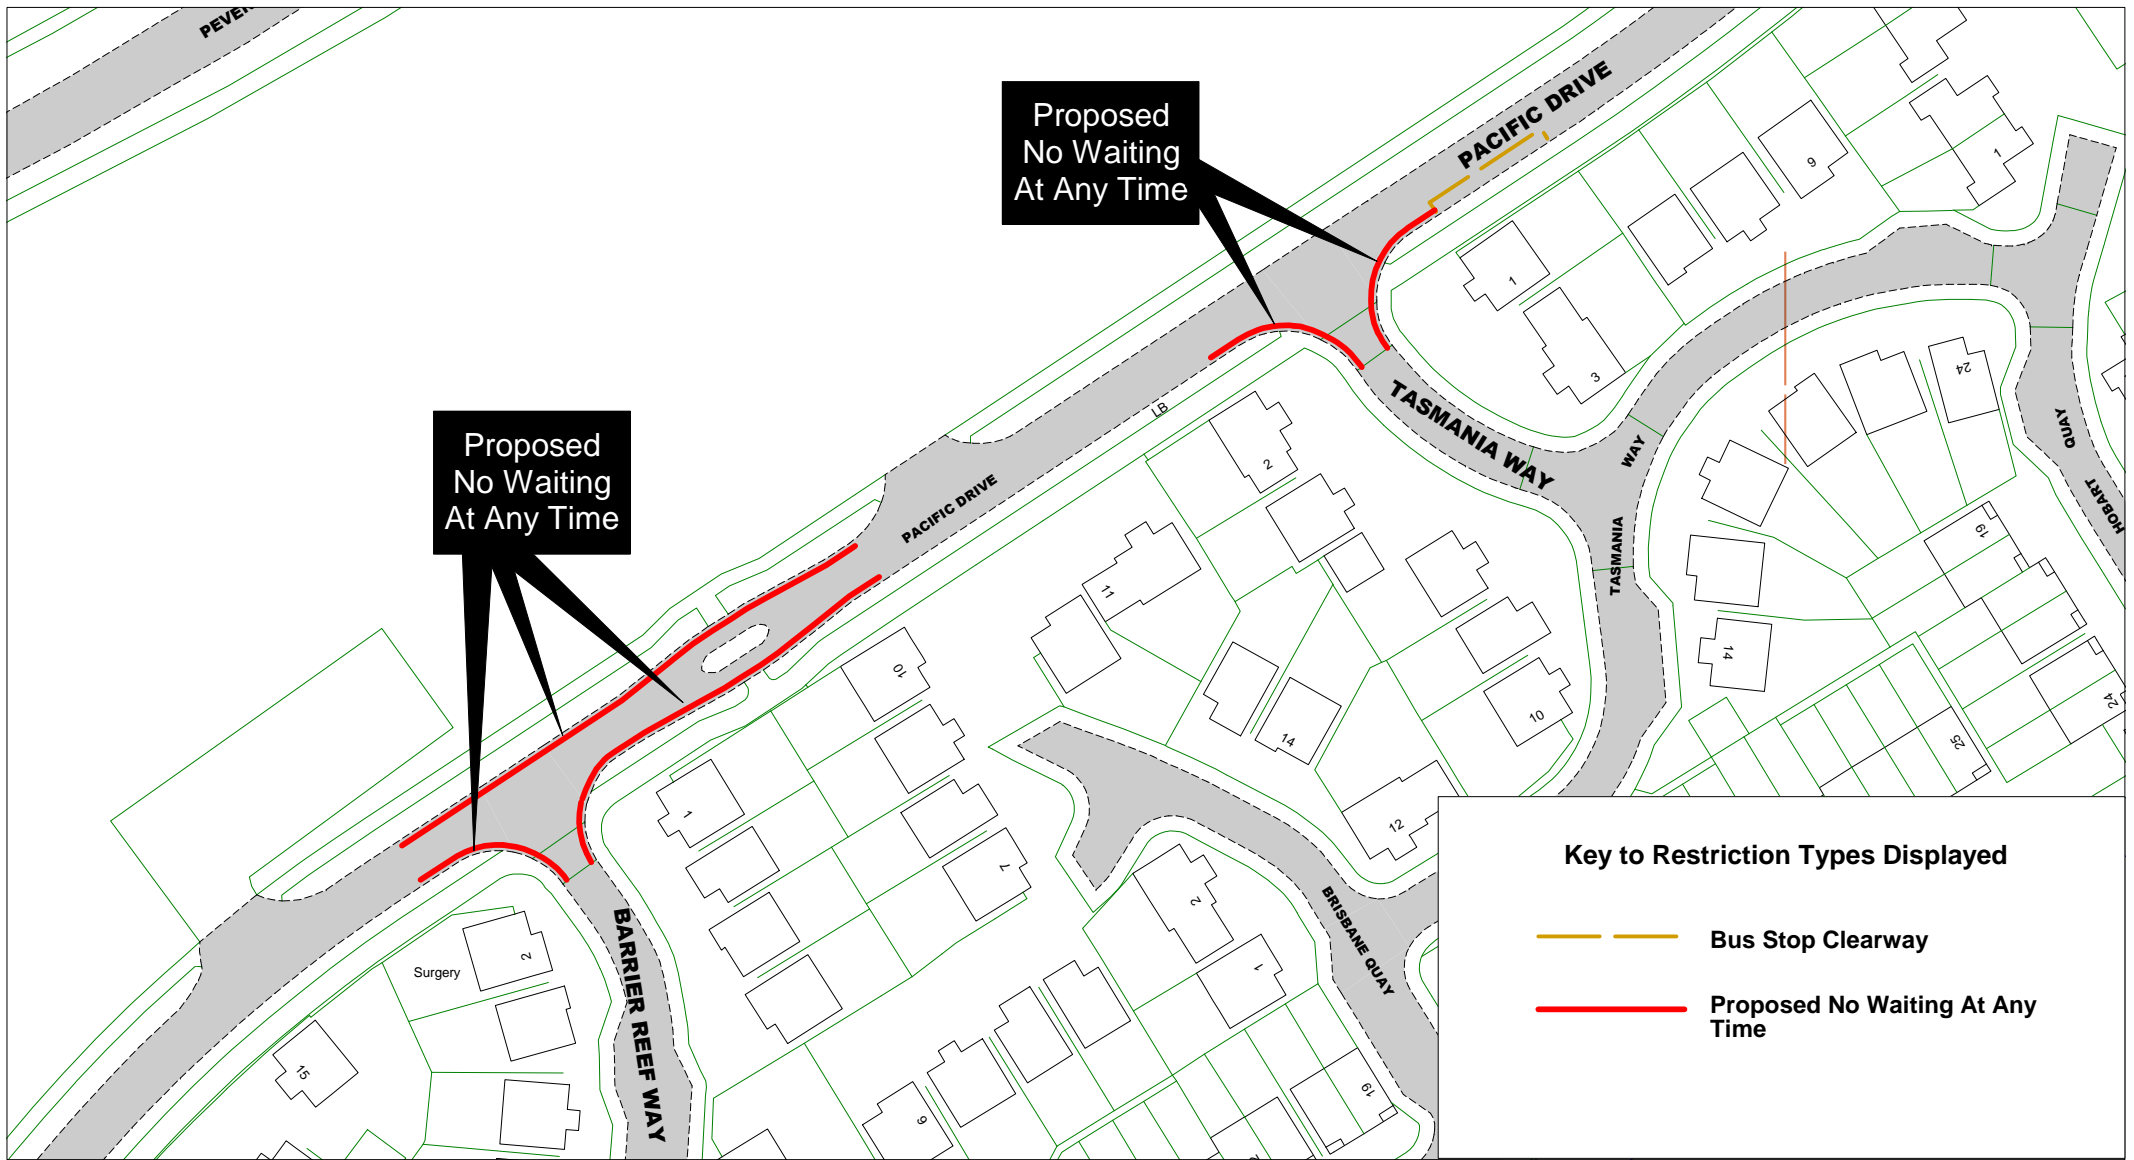SCALE	1 : 1000
DATE	26/09/2016
DRAWING No.	EB16 059
DRAWN BY	




Key to Restriction Types Displayed

	Bus Stop Clearway
	Proposed No Waiting At Any Time

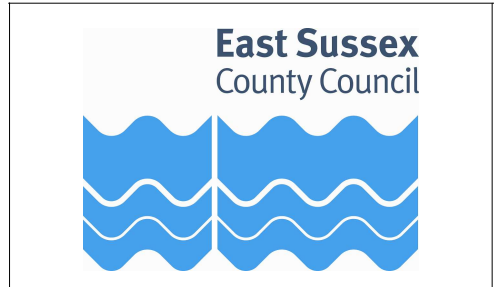


Pacific Drive, Barrier Reef Way,
Tasmania Way




[Return to index](#)

SCALE	1 : 1000
DATE	26/09/2016
DRAWING No.	EB16 060
DRAWN BY	
© Crown copyright. All rights reserved East Sussex County Council Licence No. 100019601 2016	

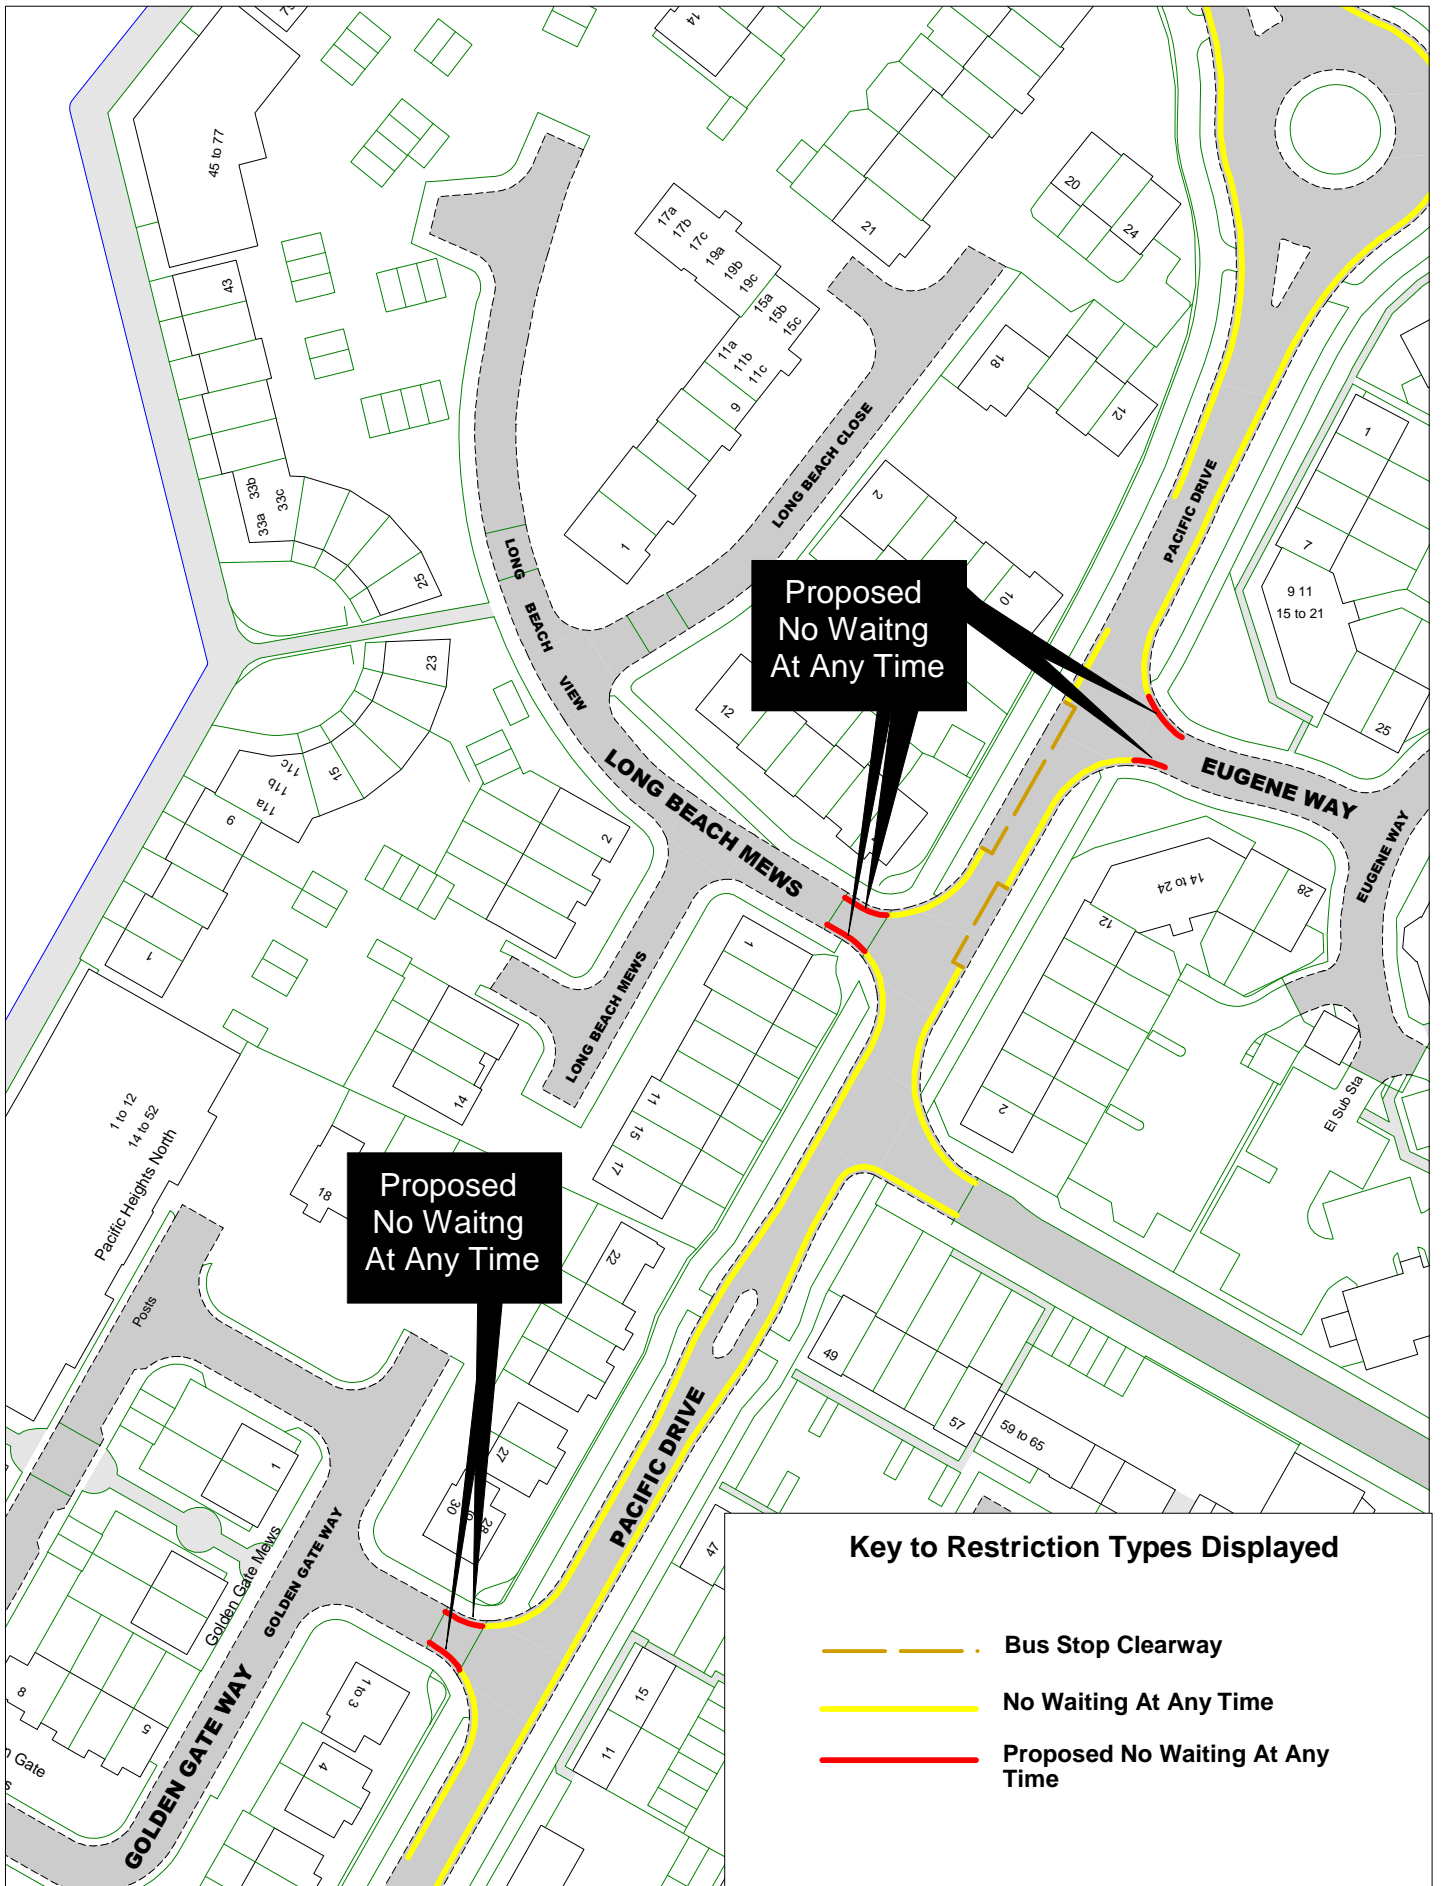

SCALE	1 : 1000
DATE	26/09/2016
DRAWING No.	EB16 061
DRAWN BY	

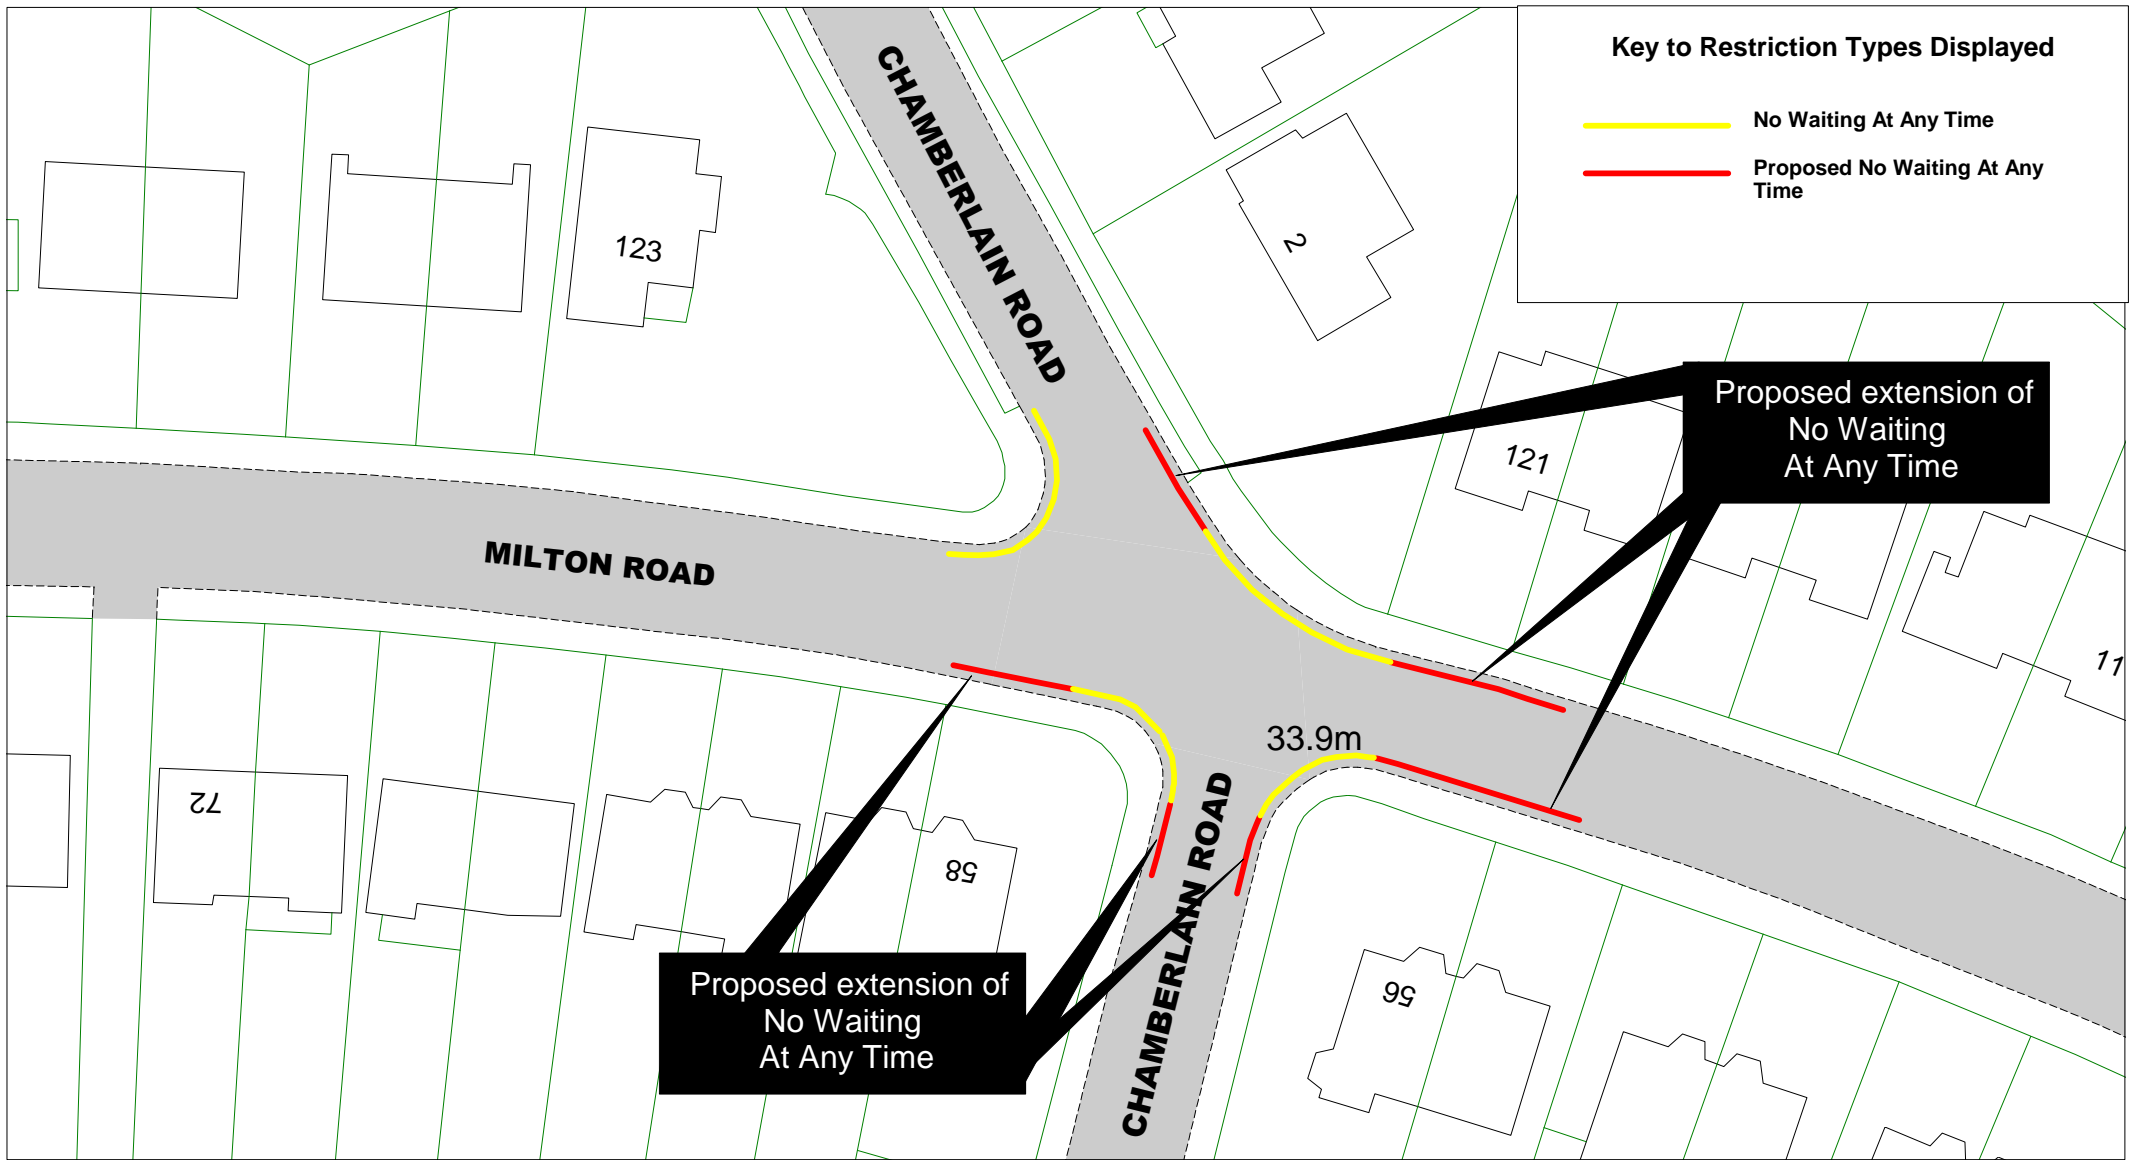

Chamberlain Road, Milton Road


[Return to index](#)

SCALE	1 : 500
DATE	28/09/2016
DRAWING No.	EB16 062
DRAWN BY	
© Crown copyright. All rights reserved East Sussex County Council Licence No. 100019601 2016	

Key to Restriction Types Displayed

-  Blue Badge Holders At Any Time
-  No Waiting At Any Time

Proposed formalisation of existing Blue Badge Holder Only bay and its extension to 6.6m

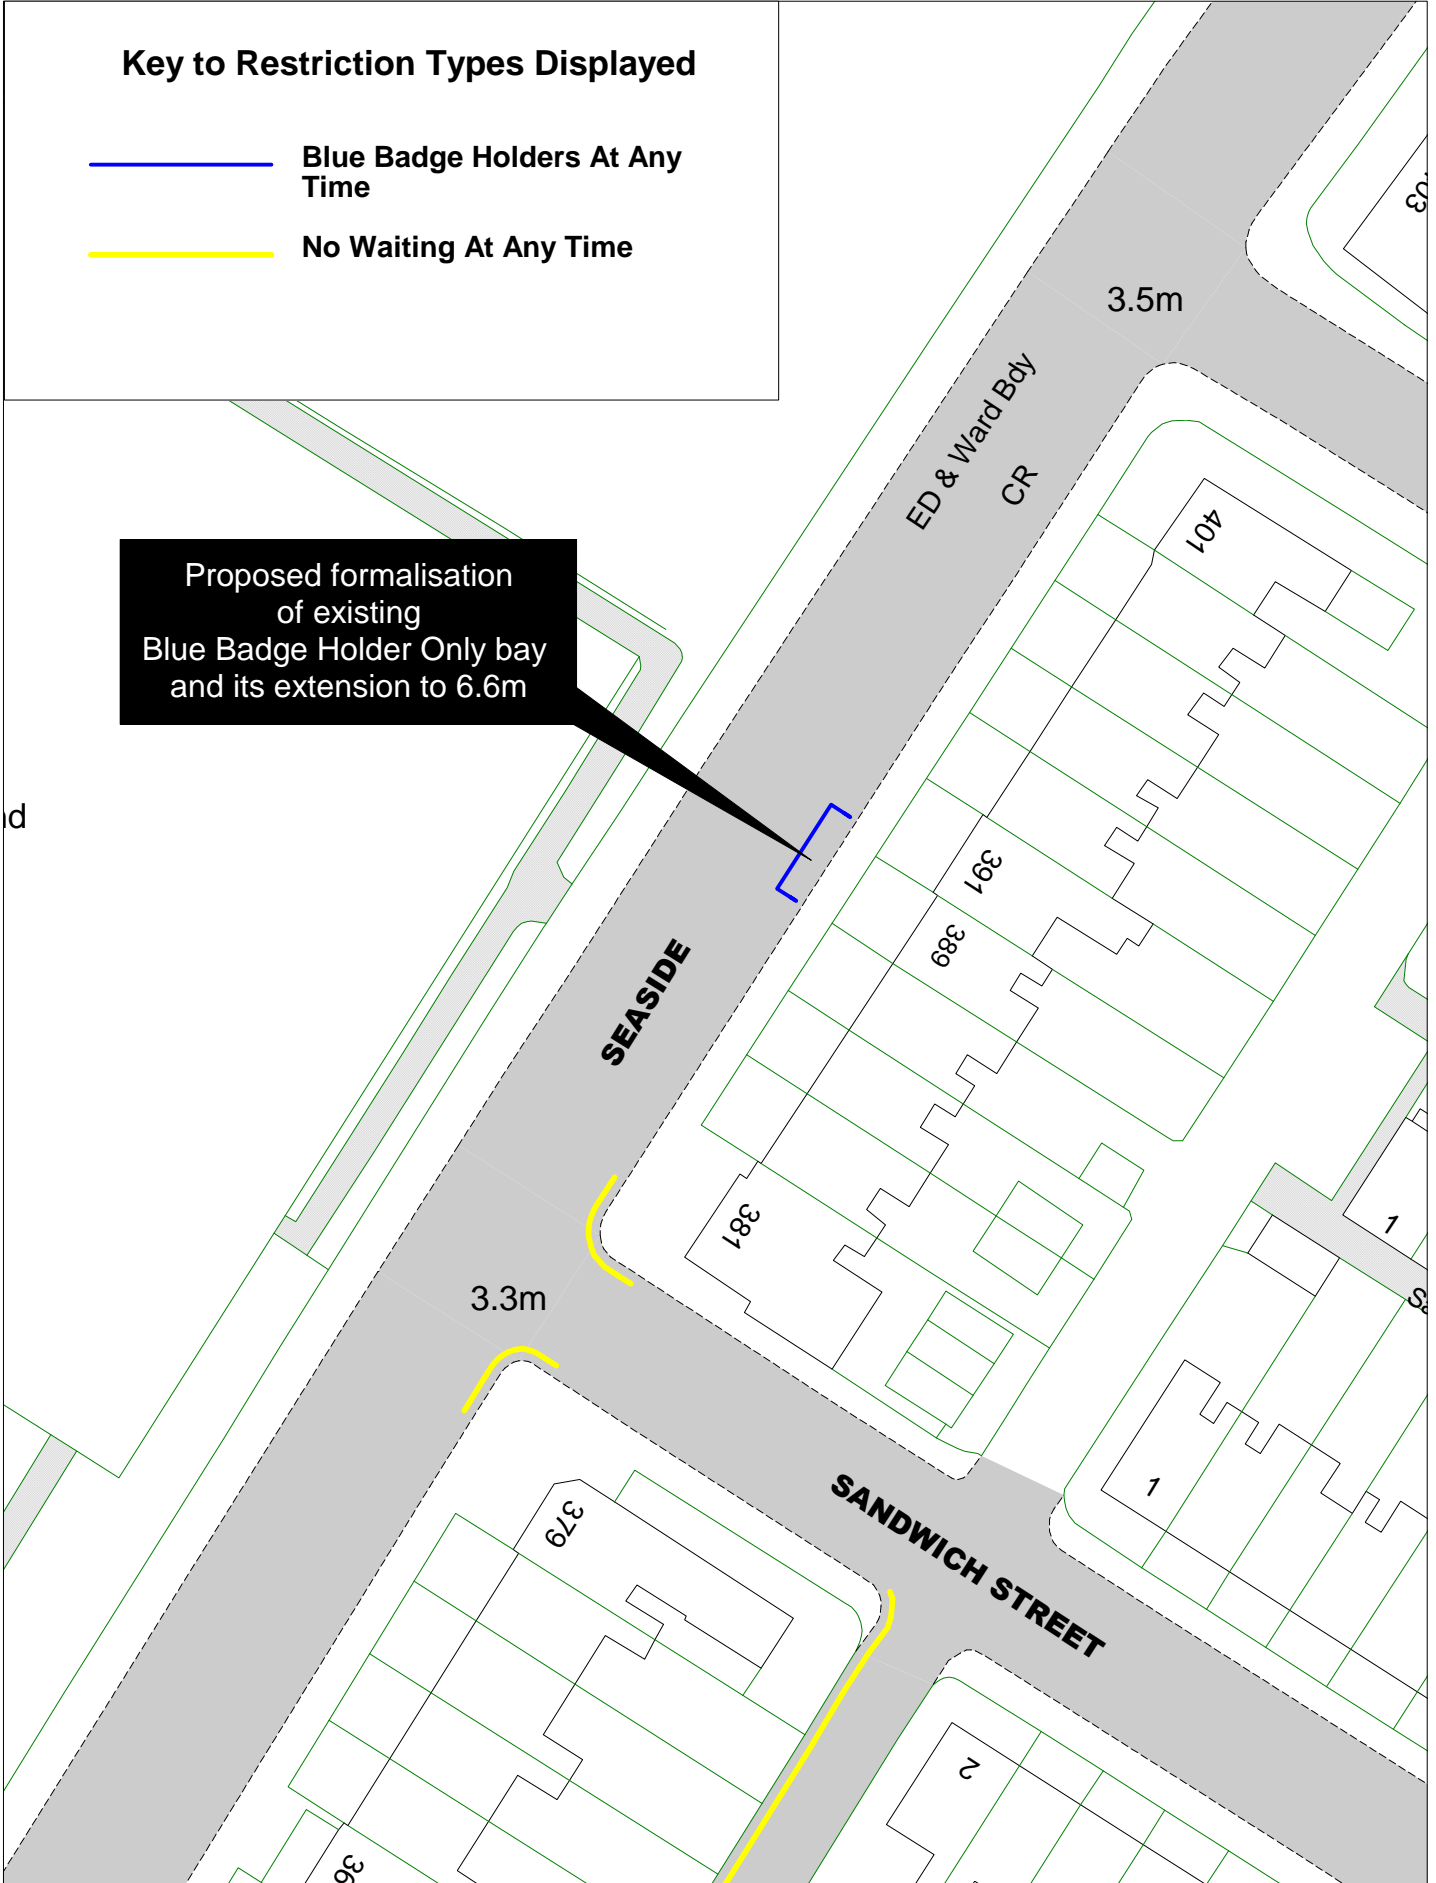

© Crown copyright. All rights reserved
 East Sussex County Council
 Licence No. 100019601 2016



Seaside


[Return to Index](#)

SCALE	1 : 500
DATE	26/09/2016
DRAWING No.	EB16 063
DRAWN BY	



- ### Key to Restriction Types
- Blue Badge Holders Only
 - Bus Stop Clearway
 - - - Doctors Only At Any Time
 - - - Loading/ Unloading Only
 - - - Motorcycles Only At Any Time
 - + + No Loading/ Unloading At Any Time
 - + + No Waiting Mon to Sat 8am-6pm
 - No Waiting At Any Time
 - Pay and Display
 - - - Permit Holders Only Mon to Sat 8am-6pm
 - - - Permit Holders or Limited Waiting Mon to Sat 8am-6pm maximum stay 2 hours, no return within 1 hour
 - - - Permit Holders or Pay and Display
 - Police Vehicles Only At Any Time
 - Residents Permits Only Mon to Sat 8am-6pm
 - Taxis Only At Any Time
 - Time Limited
 - - - Loading/ Unloading Mon to Sat 7am-7pm
Taxis Only Mon to Sun 7pm-7am



East Sussex
County Council

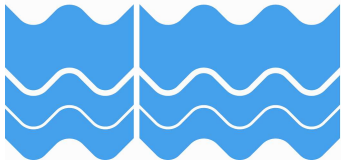


[Return to index](#)

Grove Road, South Street

SCALE	1 : 2000
DATE	26/09/2016
DRAWING No.	EB16 064
DRAWN BY	
© Crown copyright. All rights reserved East Sussex County Council Licence No. 100019601 2016	

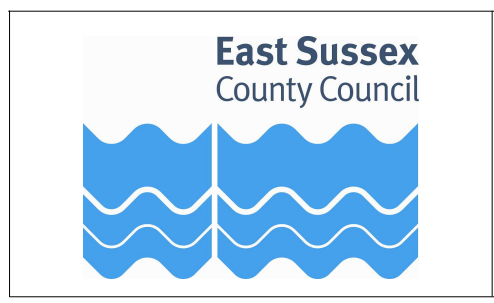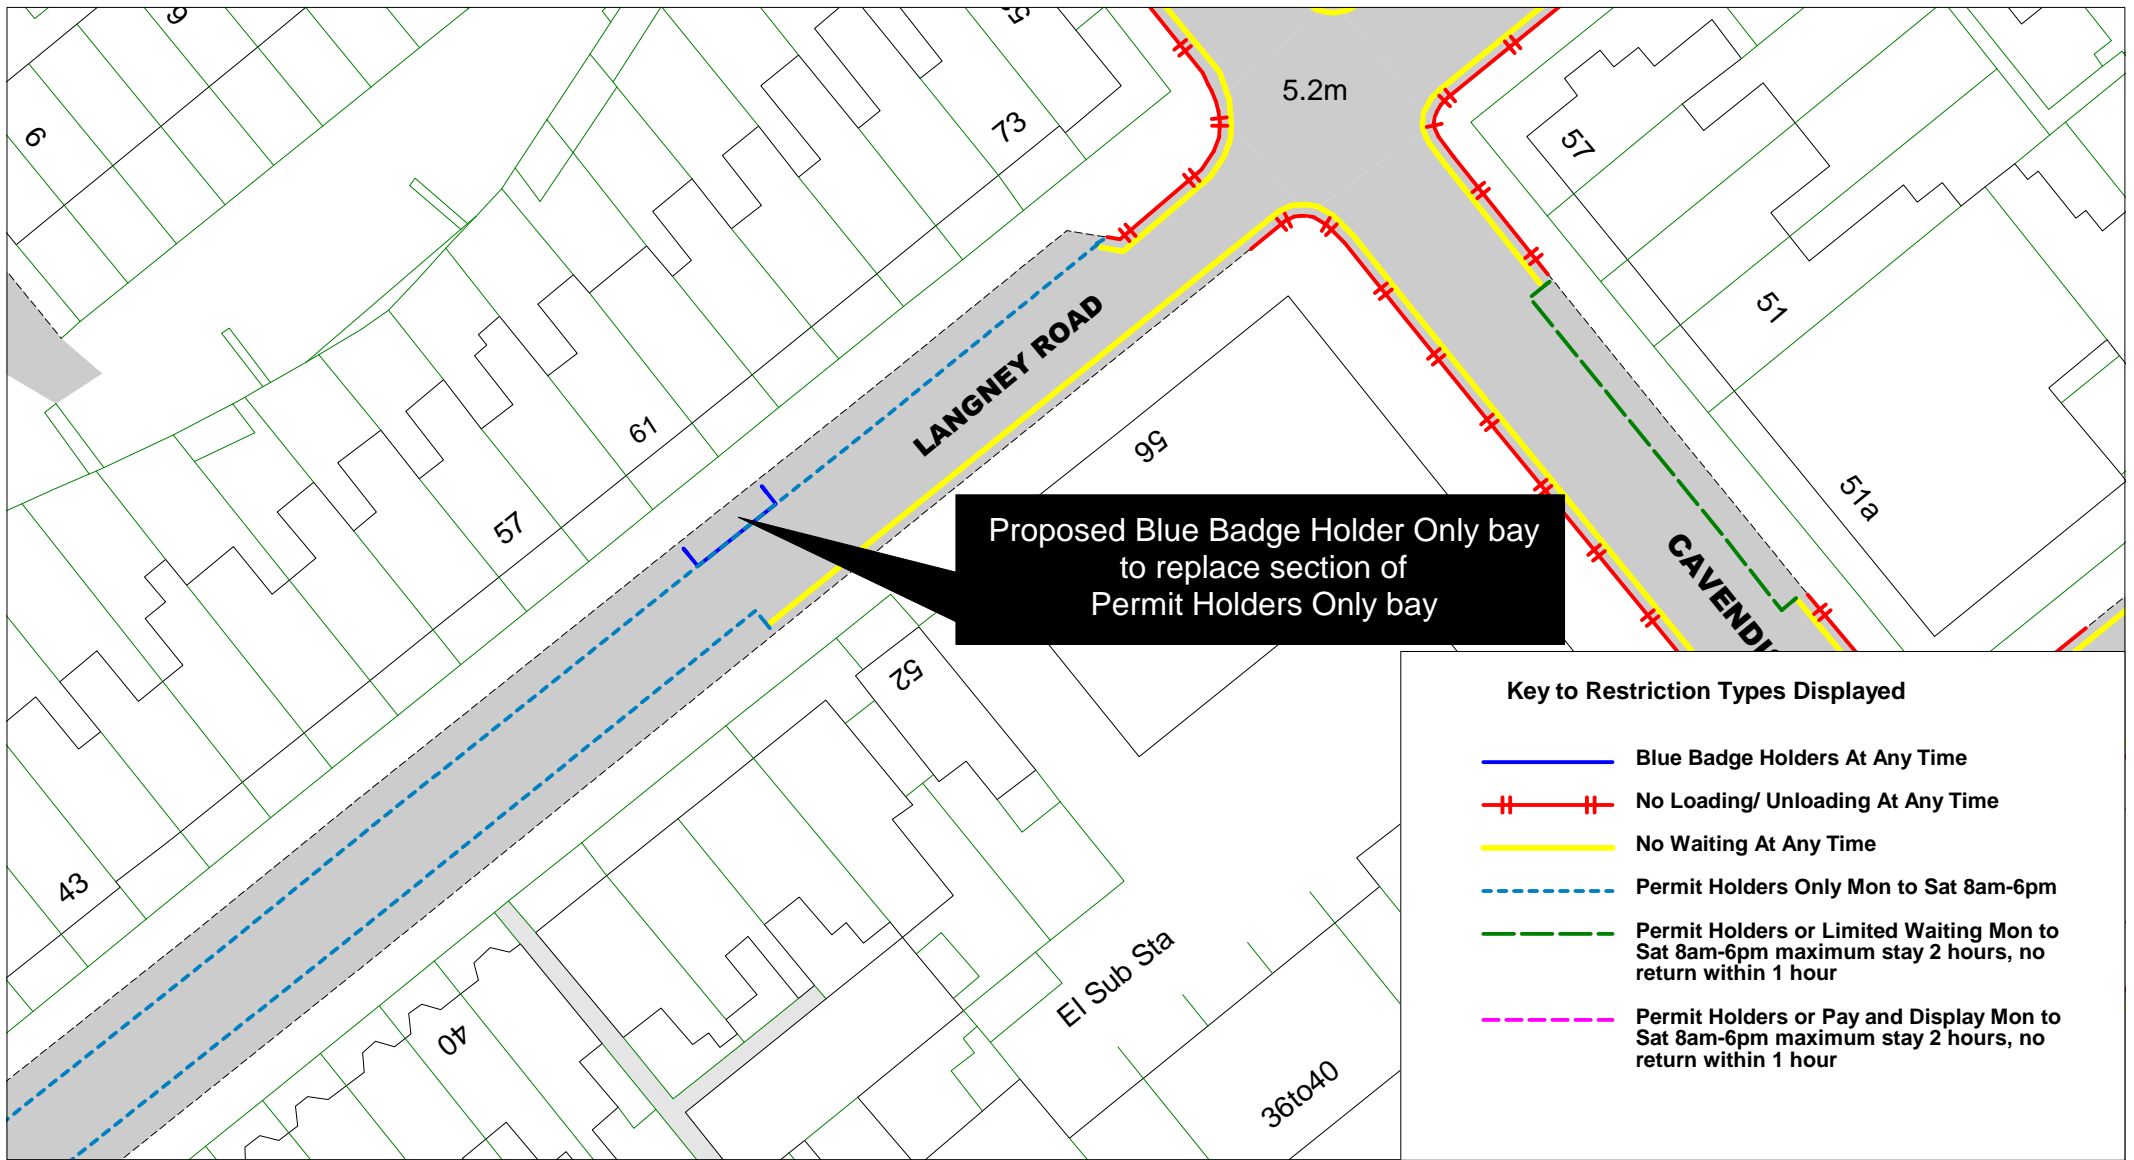


Langney Road



Return to index

SCALE	1 : 500
DATE	26/09/2016
DRAWING No.	EB16 065
DRAWN BY	
© Crown copyright. All rights reserved East Sussex County Council Licence No. 100019601 2016	

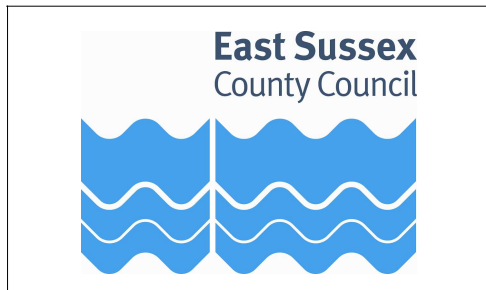

Langney Road



[Return to index](#)

SCALE	1 : 500
DATE	26/09/2016
DRAWING No.	EB16 066
DRAWN BY	
<small>© Crown copyright. All rights reserved East Sussex County Council Licence No. 100019601 2016</small>	