

# East Sussex Parking Review 2022

Informal Consultation for zone C and Hotel Permit Parking

Drawings




## Eastbourne Parking Review 2022

### Hotels - informal consultation drawings

	Road Name	Drawing No.	Drawing No.
1	Overview for zone C and Hotel	Overview	
2	Bourne Street	EB22 14	
3	Burlington Road	EB22 15	
4	Carlisle Road	EB22 17	
5	Cavendish Place	EB22 16	
6	Ceylon Place	EB22 14	
7	Chiswick Place	EB22 17	
8	Colonnade Gardens	EB22 16	
9	Colonnade Road	EB22 16	
10	Cornfield Terrace	EB22 18	
11	Hardwick Road	EB22 18	
12	Hartington Place	EB22 19	
13	Lismore Road	EB22 20	
14	Marine Road	EB22 21	
15	Pevensey Road	EB22 16	EB22 20
16	Queens Gardens	EB22 16	
17	Seaside	EB22 21	
18	Seaside Road	EB22 16	EB22 20
19	Spencer Road	EB22 18	
20	St Aubyns Road	EB22 21	
21	Susans Road	EB22 16	
22	Terminus Road	EB22 15	
23	Trinity Place	EB22 19	
24	Trinity Trees	EB22 20	
25	Royal Parade	EB22 22	

Overview for zone C and Hotel Permits

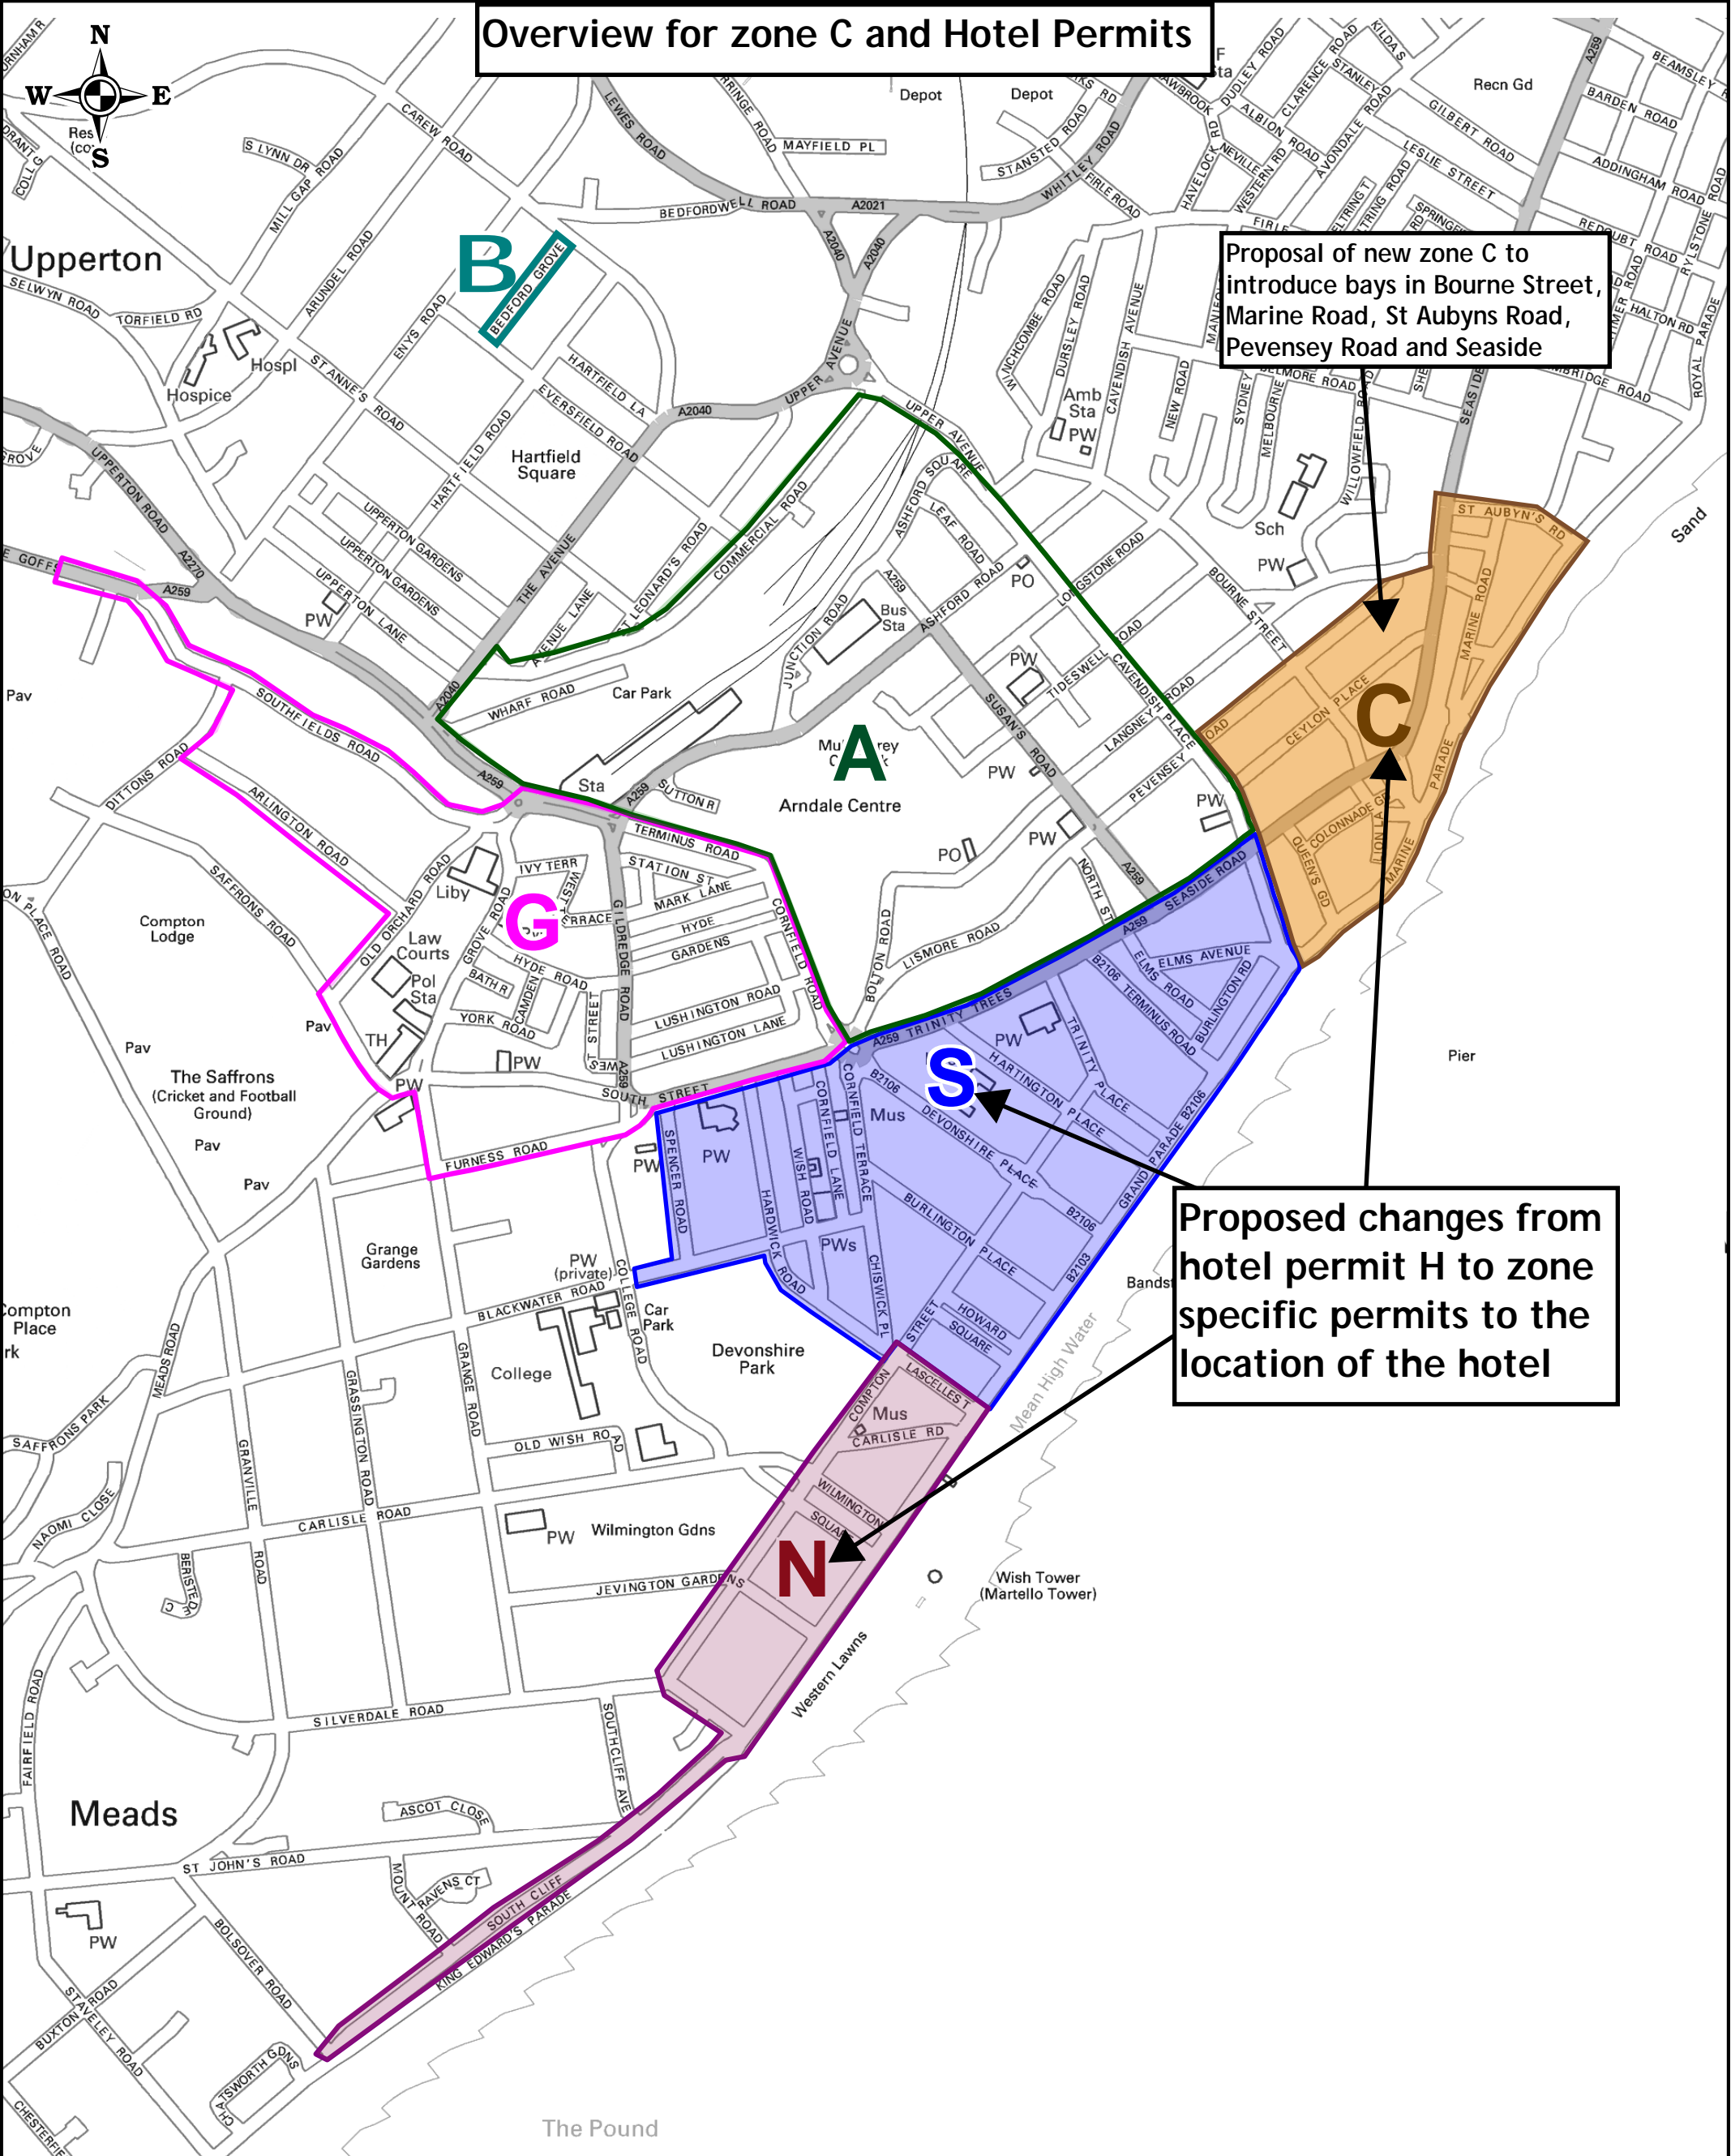

Proposal of new zone C to introduce bays in Bourne Street, Marine Road, St Aubyns Road, Pevensey Road and Seaside

Proposed changes from hotel permit H to zone specific permits to the location of the hotel


© Crown Copyright. All rights reserved.  
Licence No: 100019601 2023




Eastbourne Centre Permit Zones

[Return to Index](#)

Drawing No. Overview

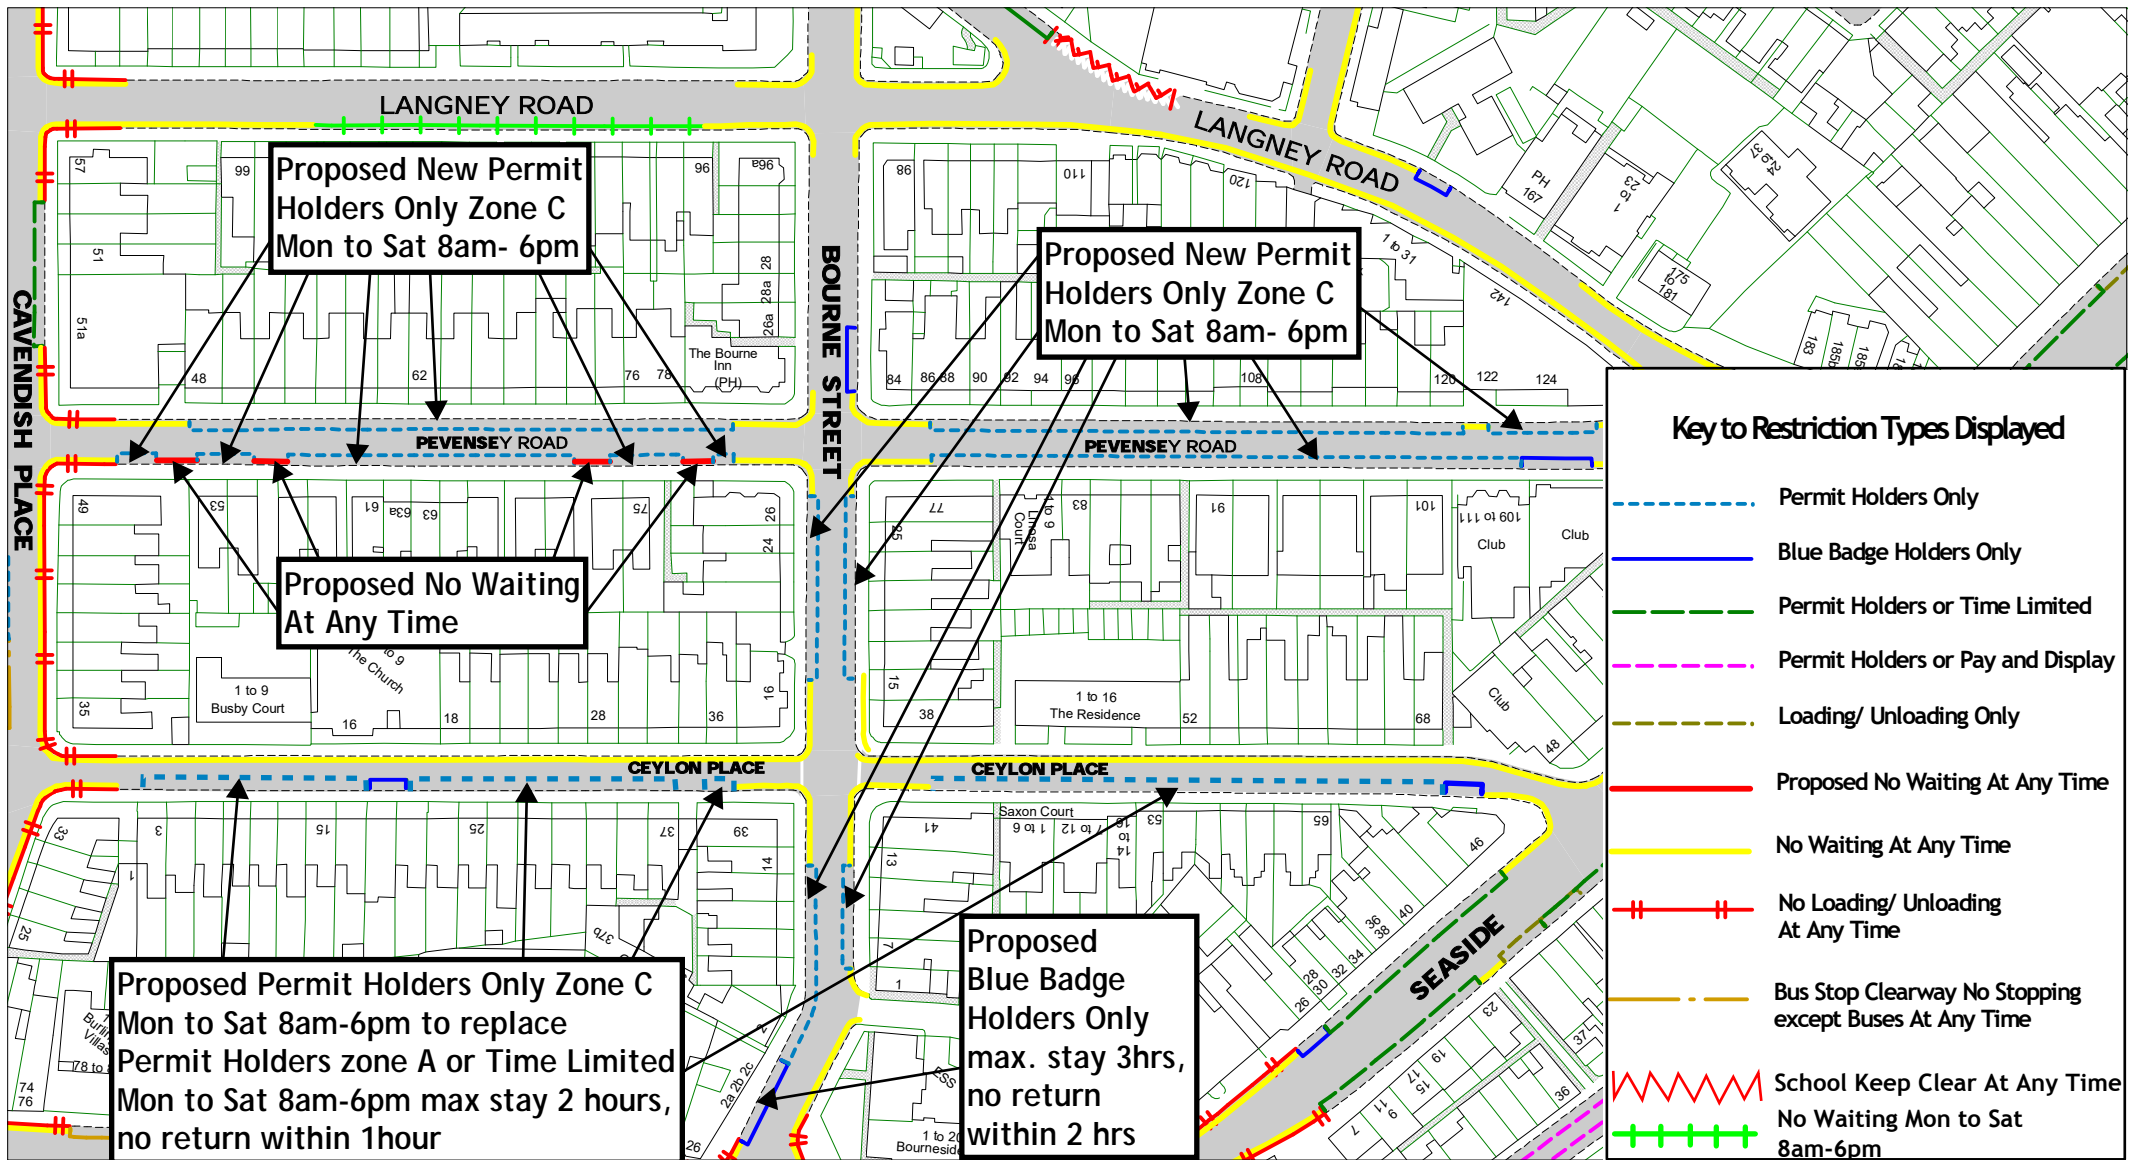

East Sussex  
County Council

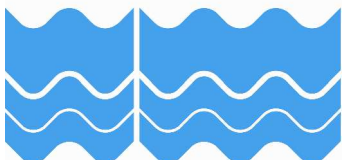



[Return to Index](#)

Bourne Street, Ceylon Place,  
Pevensey Road


SCALE	1 : 1400
DATE	14/12/2022
DRAWING No.	EB22 14
DRAWN BY	
© Crown copyright. All rights reserved East Sussex County Council Licence No. 100019601 2022	



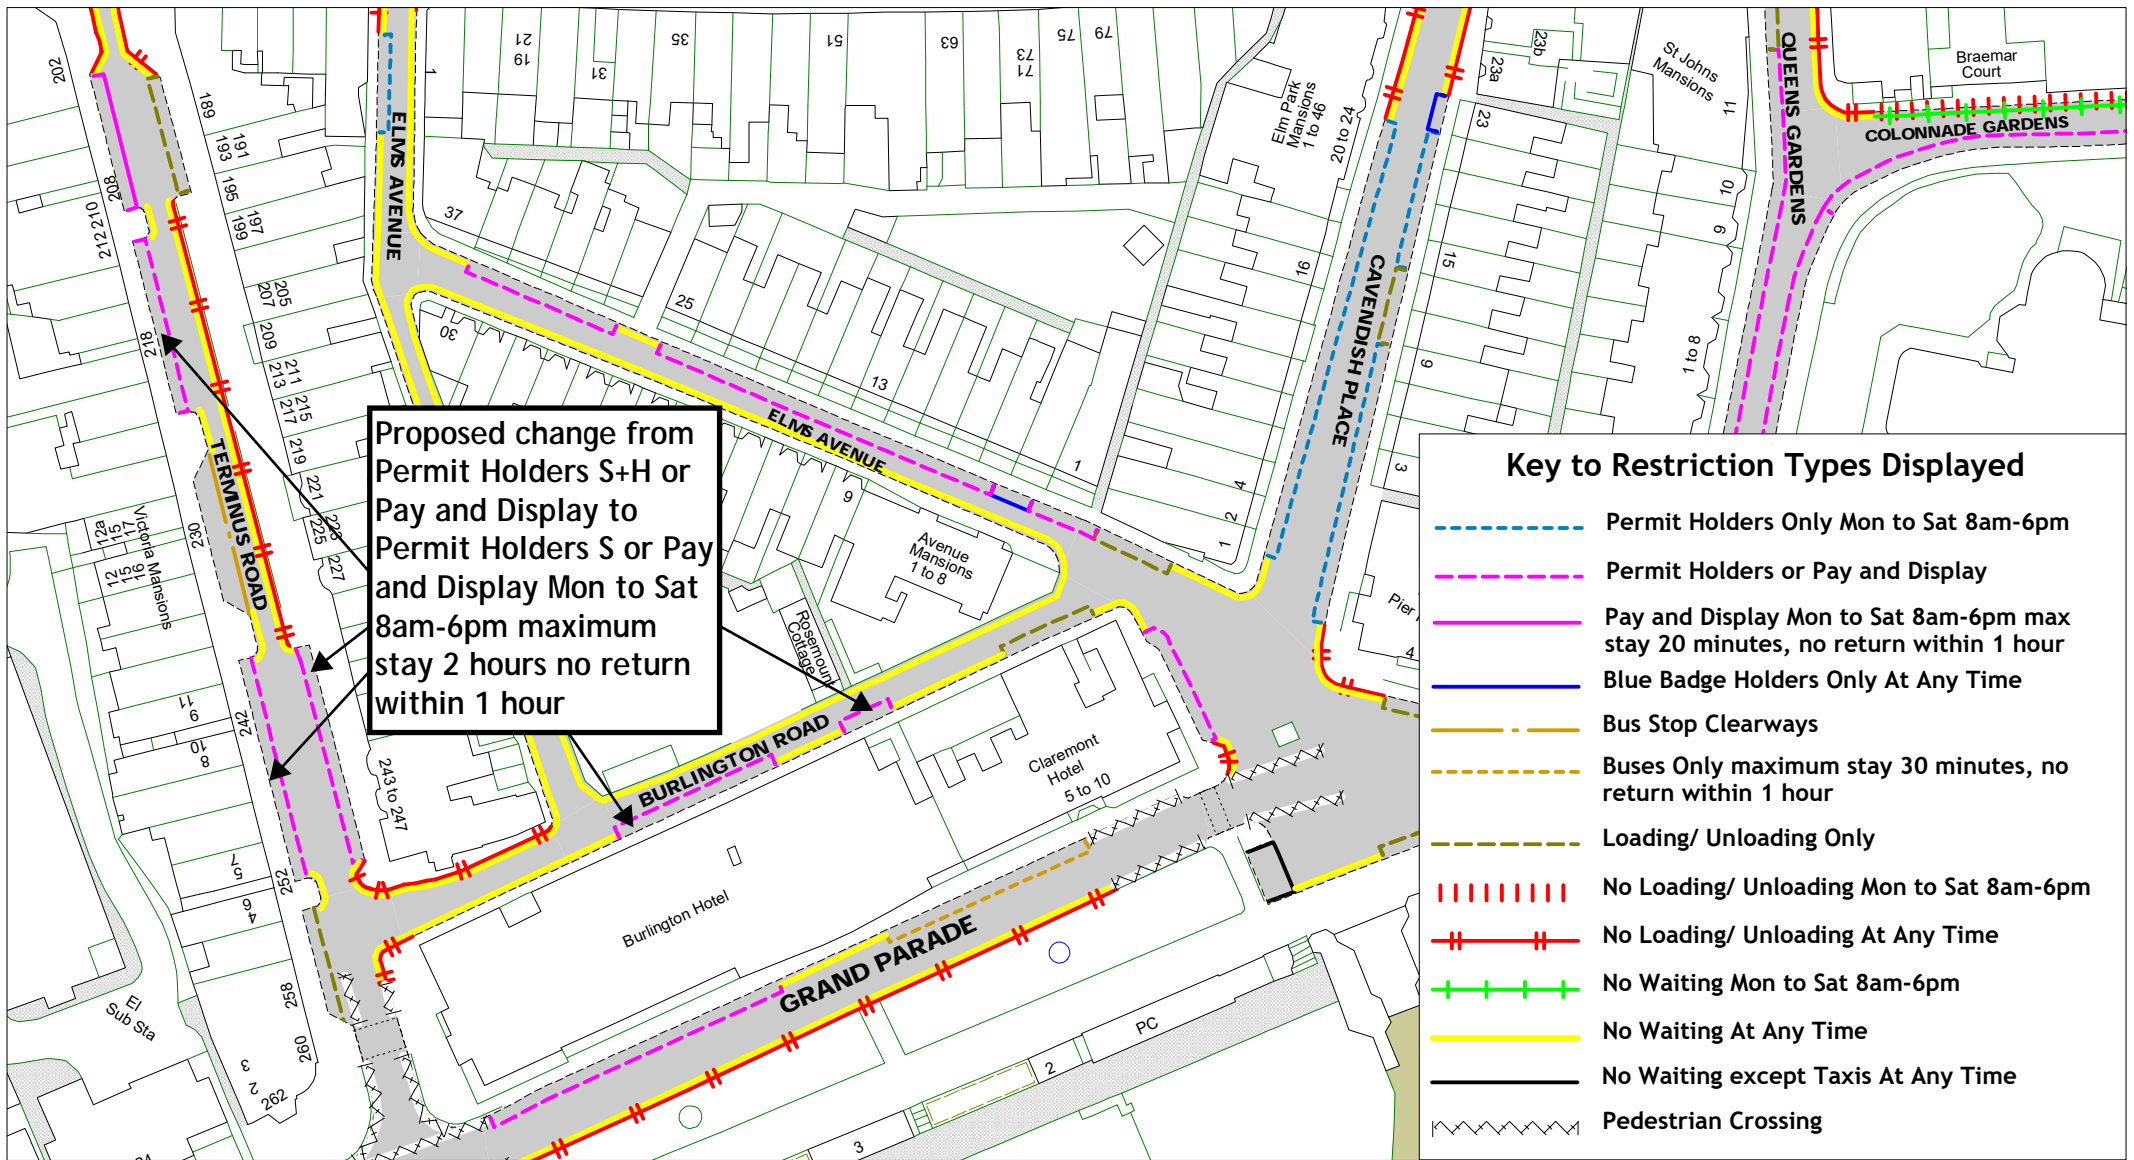

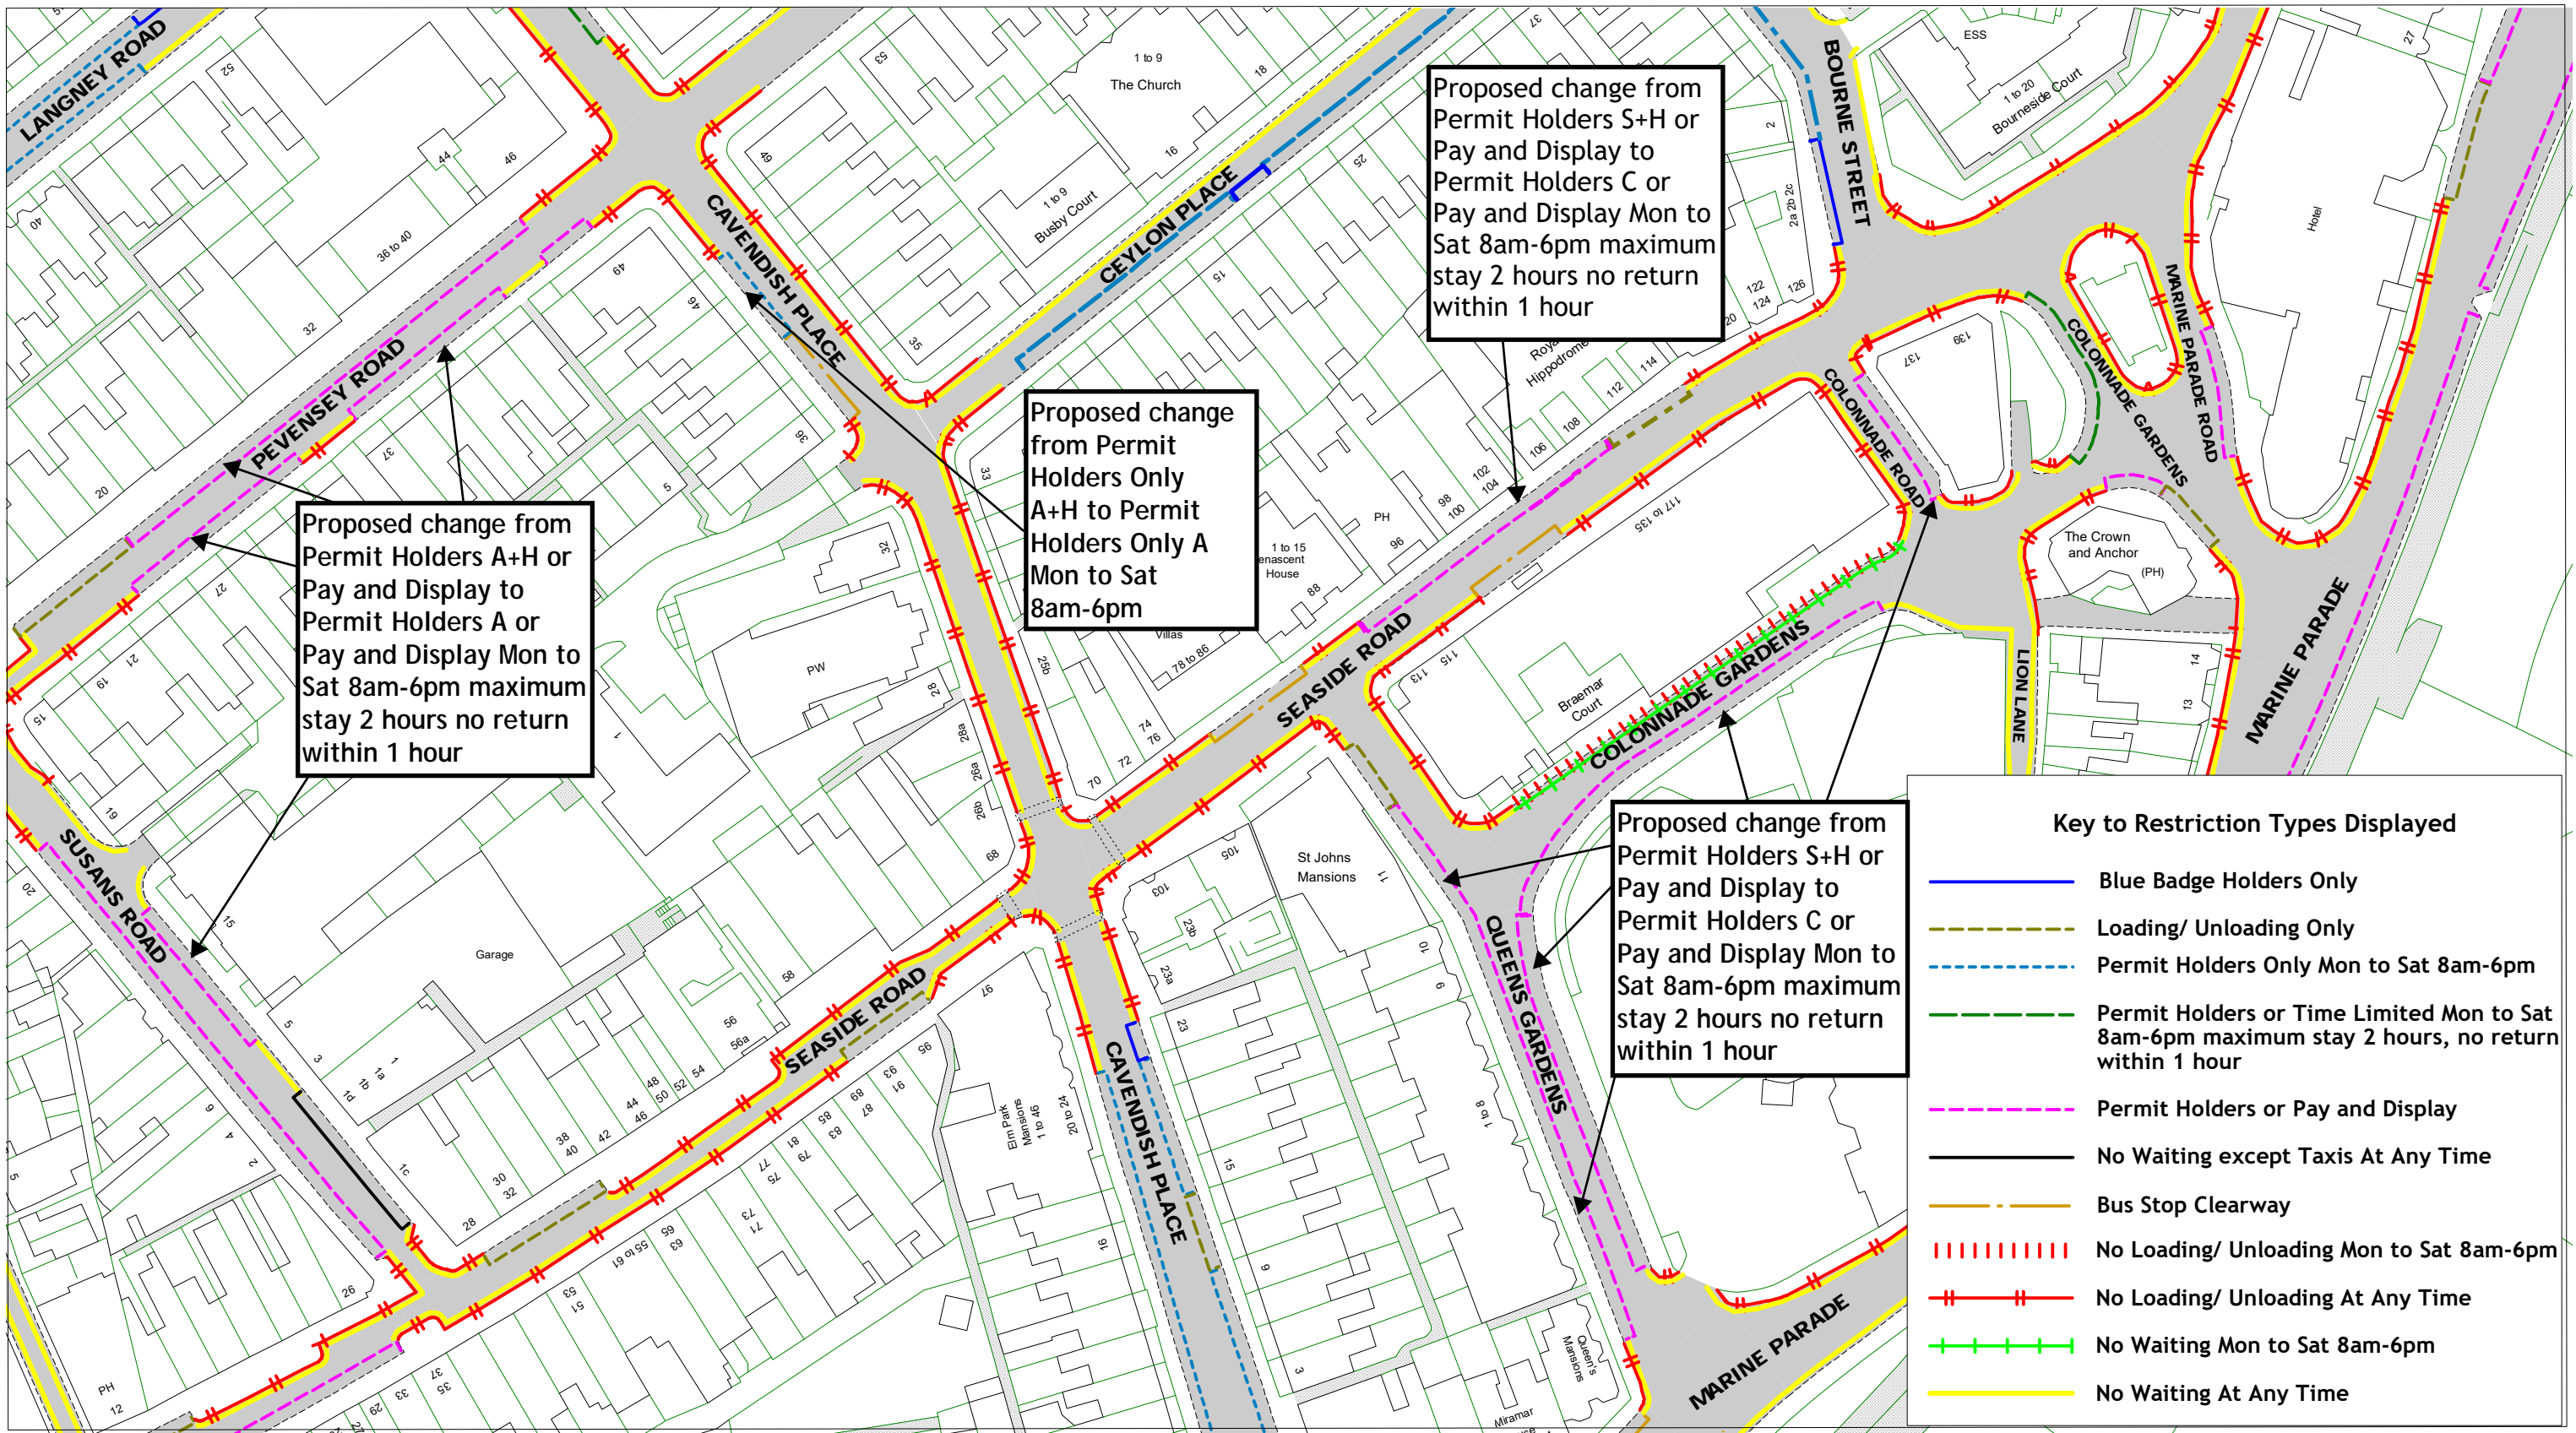

**East Sussex**  
County Council

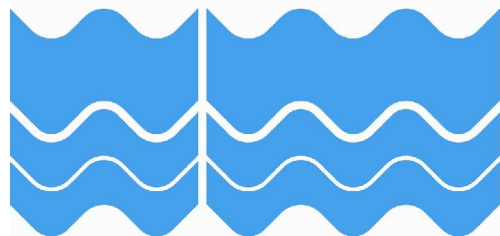

[Return to Index](#)



Cavendish Place, Colonnade Gardens,  
Colonnade Road, Pevensey Road,  
Queens Gardens, Seaside Road, Susans Road

This map is reproduced from Ordnance Survey material with the permission of Ordnance Survey on behalf of the Controller of Her Majesty's Stationery Office © Crown Copyright. Unauthorised reproduction infringes Crown copyright and may lead to prosecution or civil proceedings.  
East Sussex County Council  
Licence No: 100019601 2022

SCALE

1 : 1000

DATE


02/11/2022



DRAWING No.

EB22 16


DRAWN BY

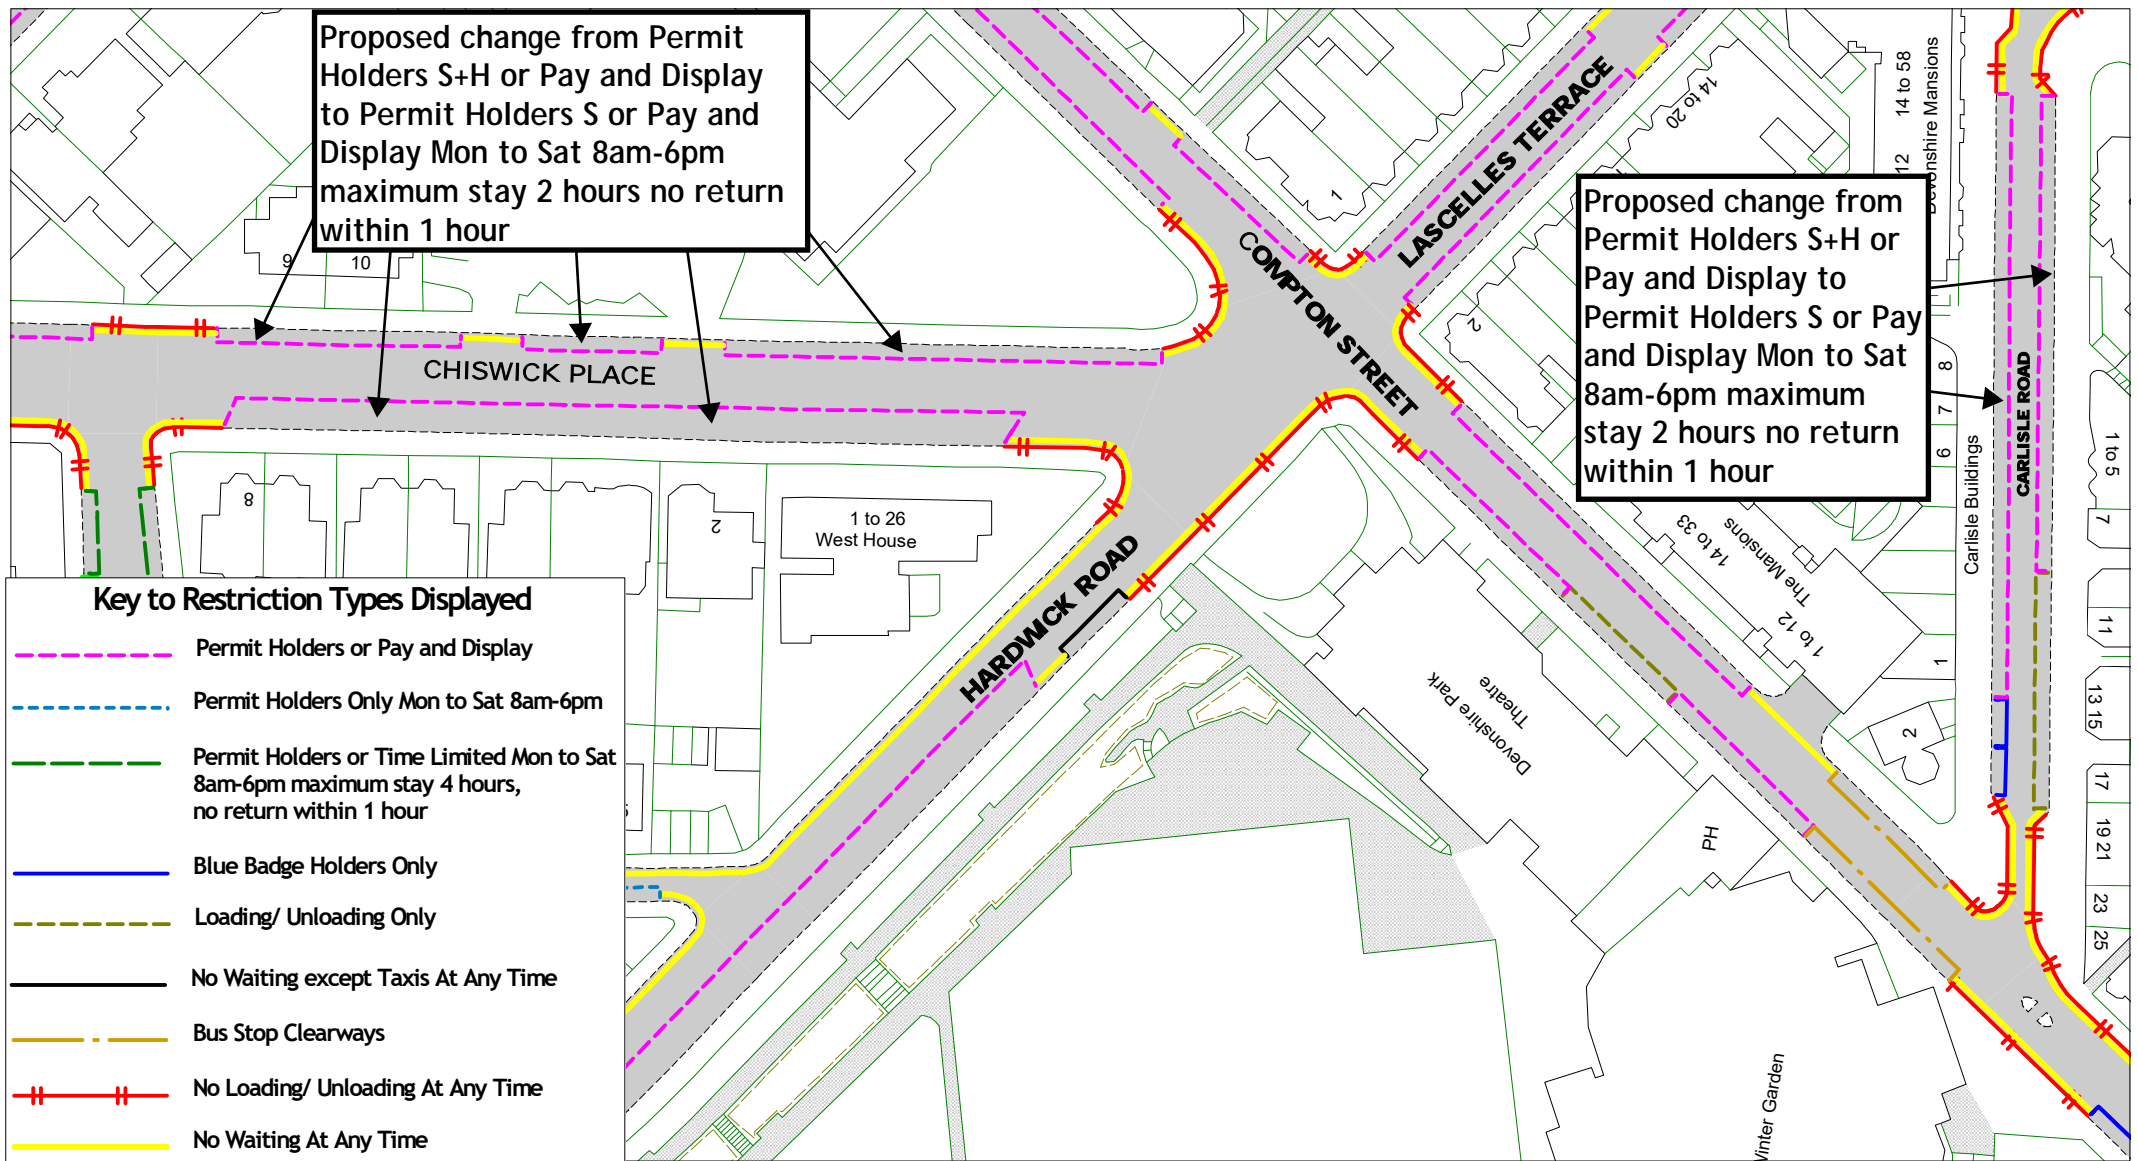





			<p>Carlisle Road, Chiswick Place</p>		SCALE	1 : 1000
					DATE	17/11/2022
					DRAWING No.	EB22 17
					DRAWN BY	
					<p>© Crown copyright. All rights reserved East Sussex County Council Licence No. 100019601 2022</p>	


[Return to Index](#)

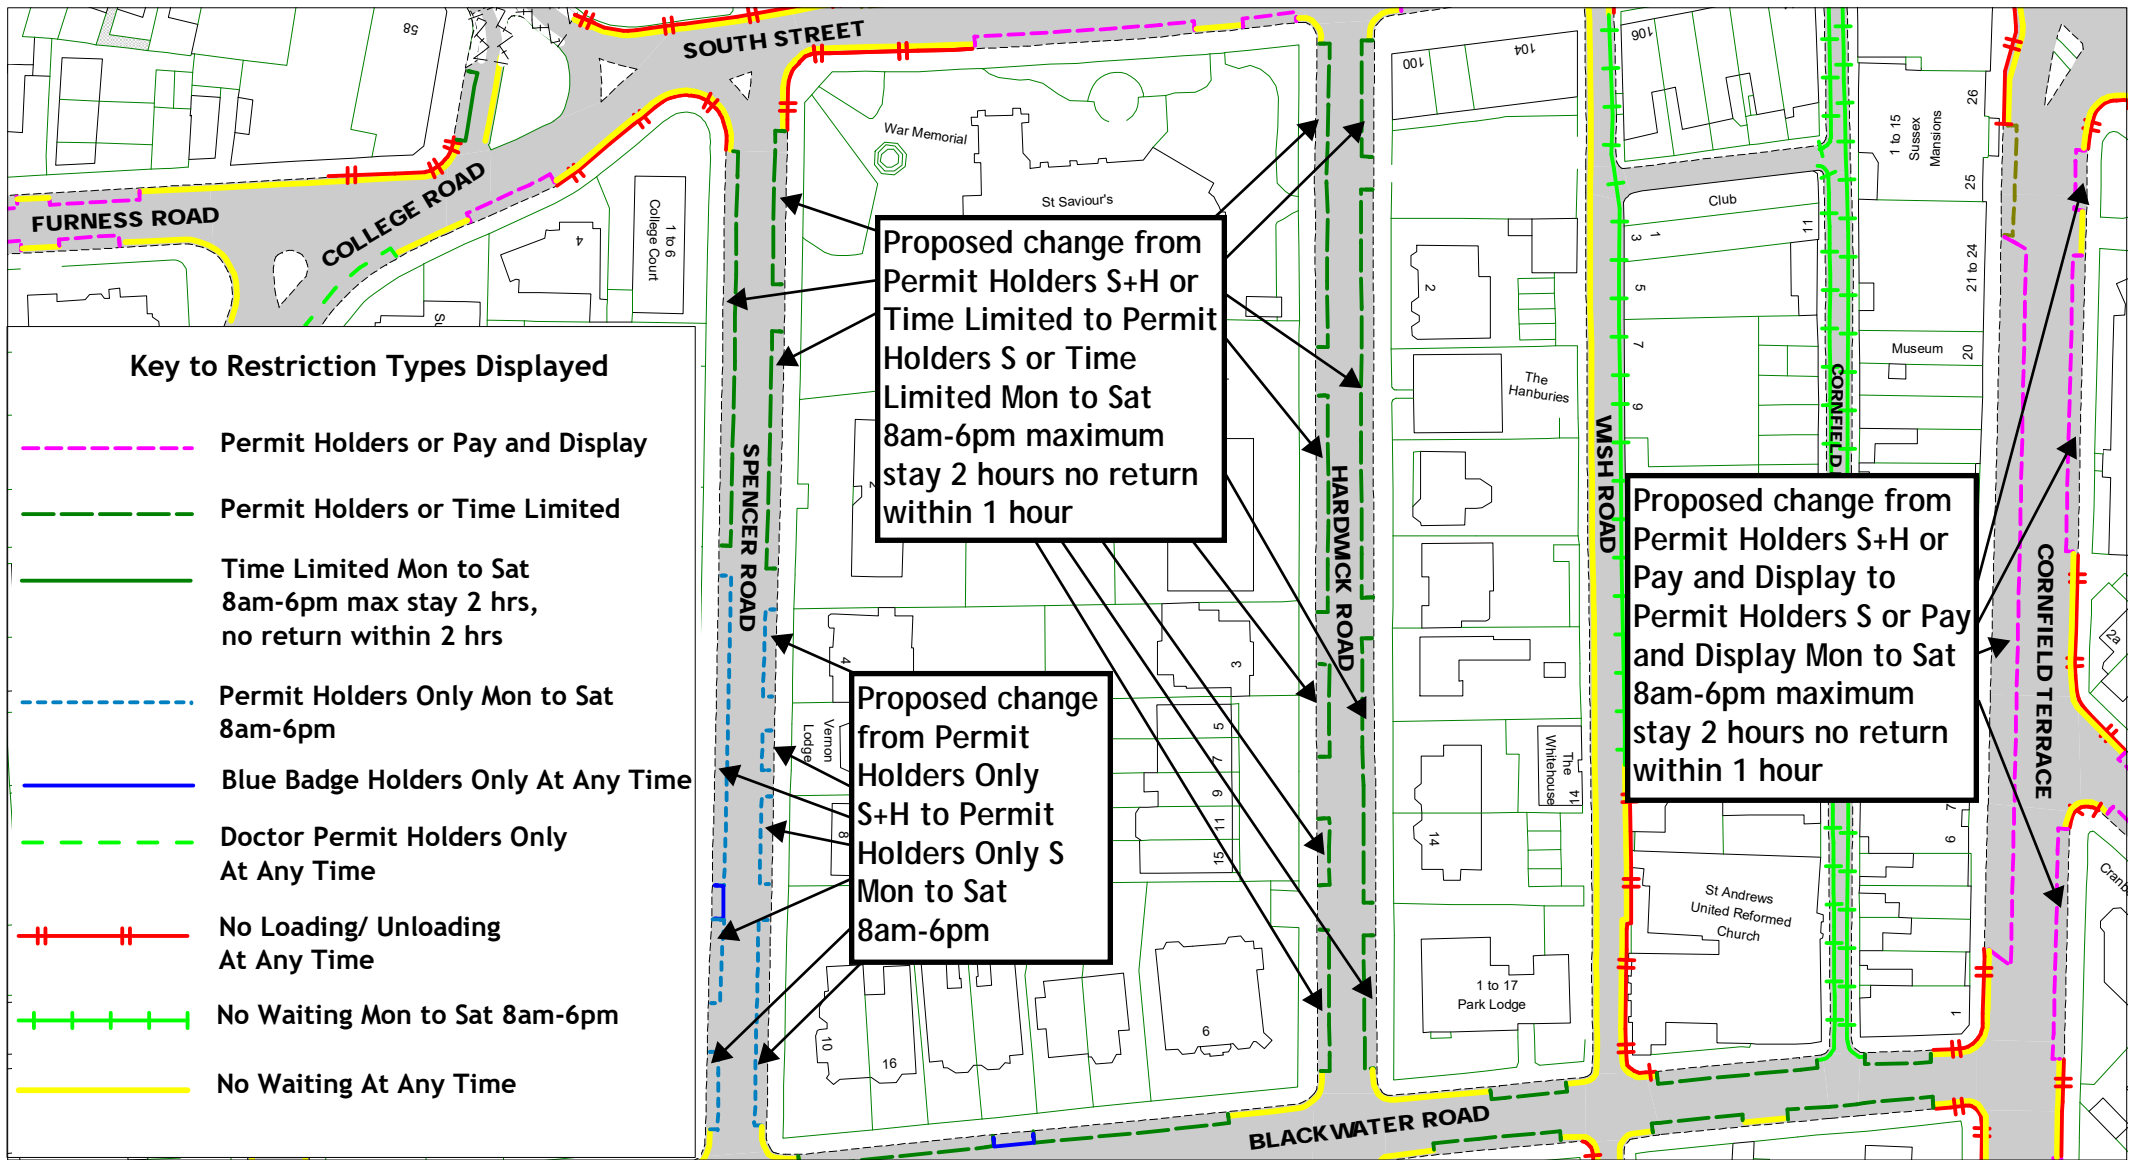




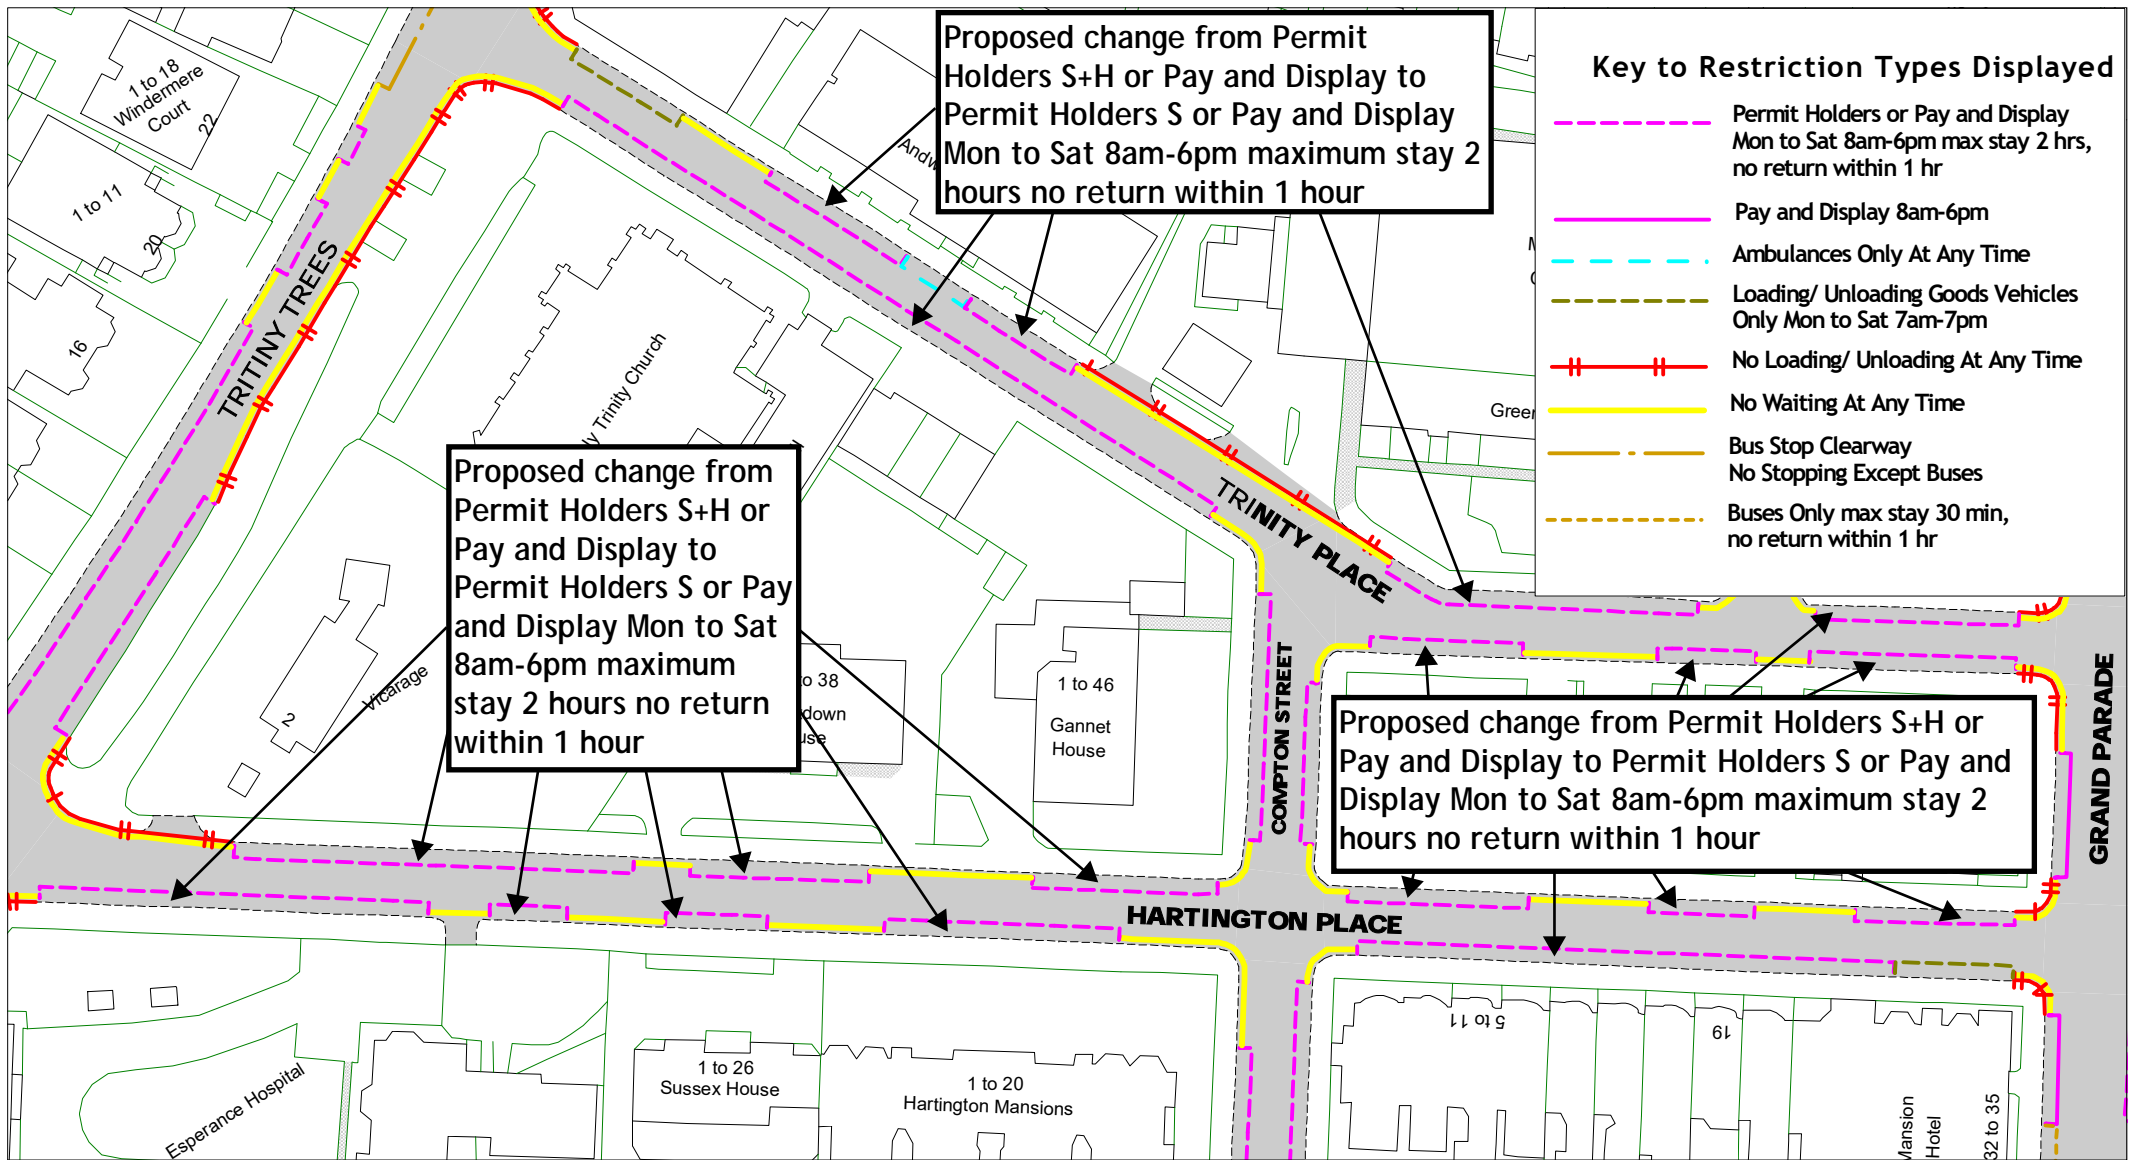

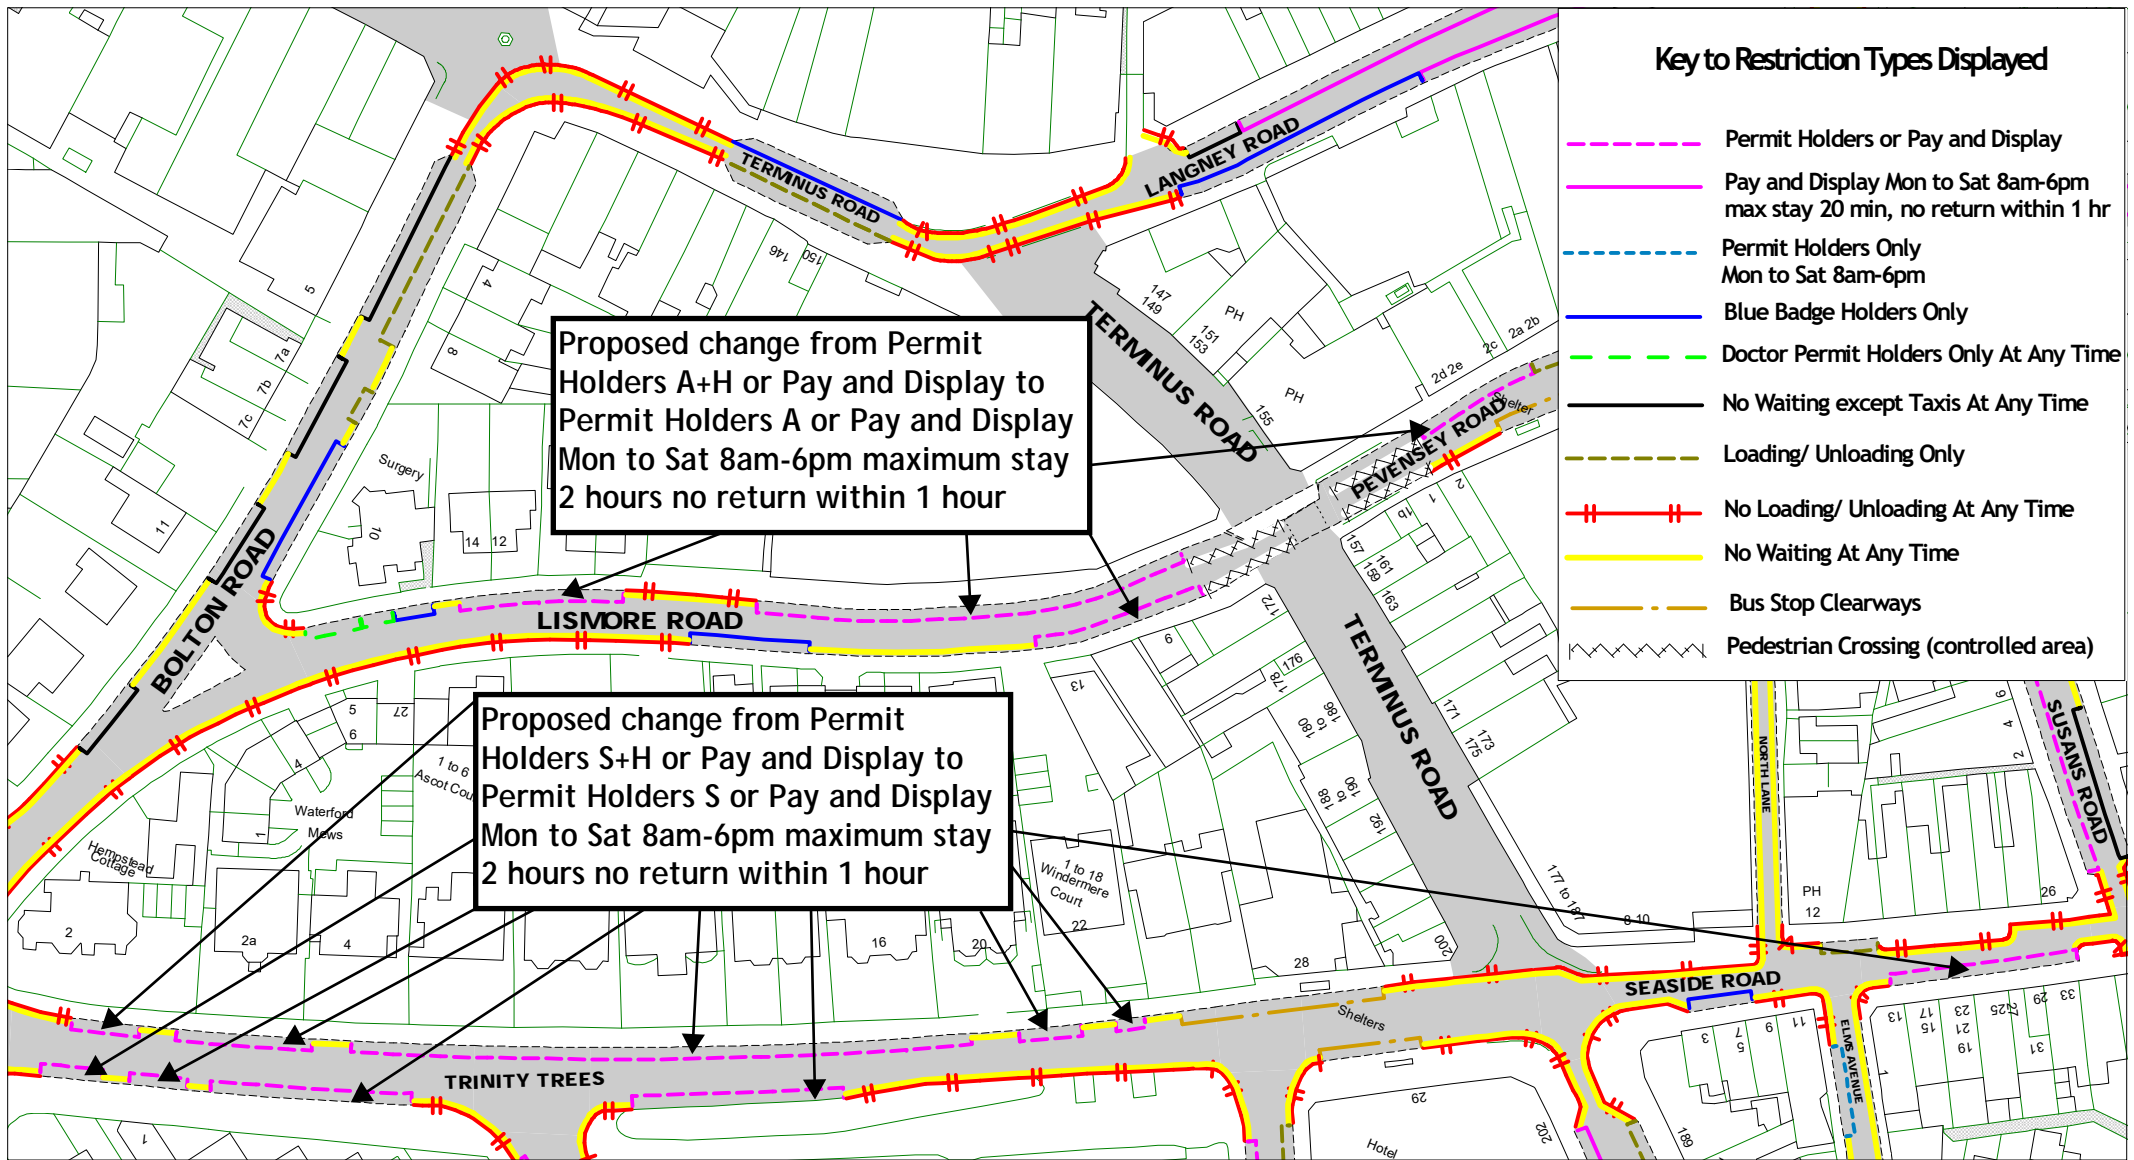

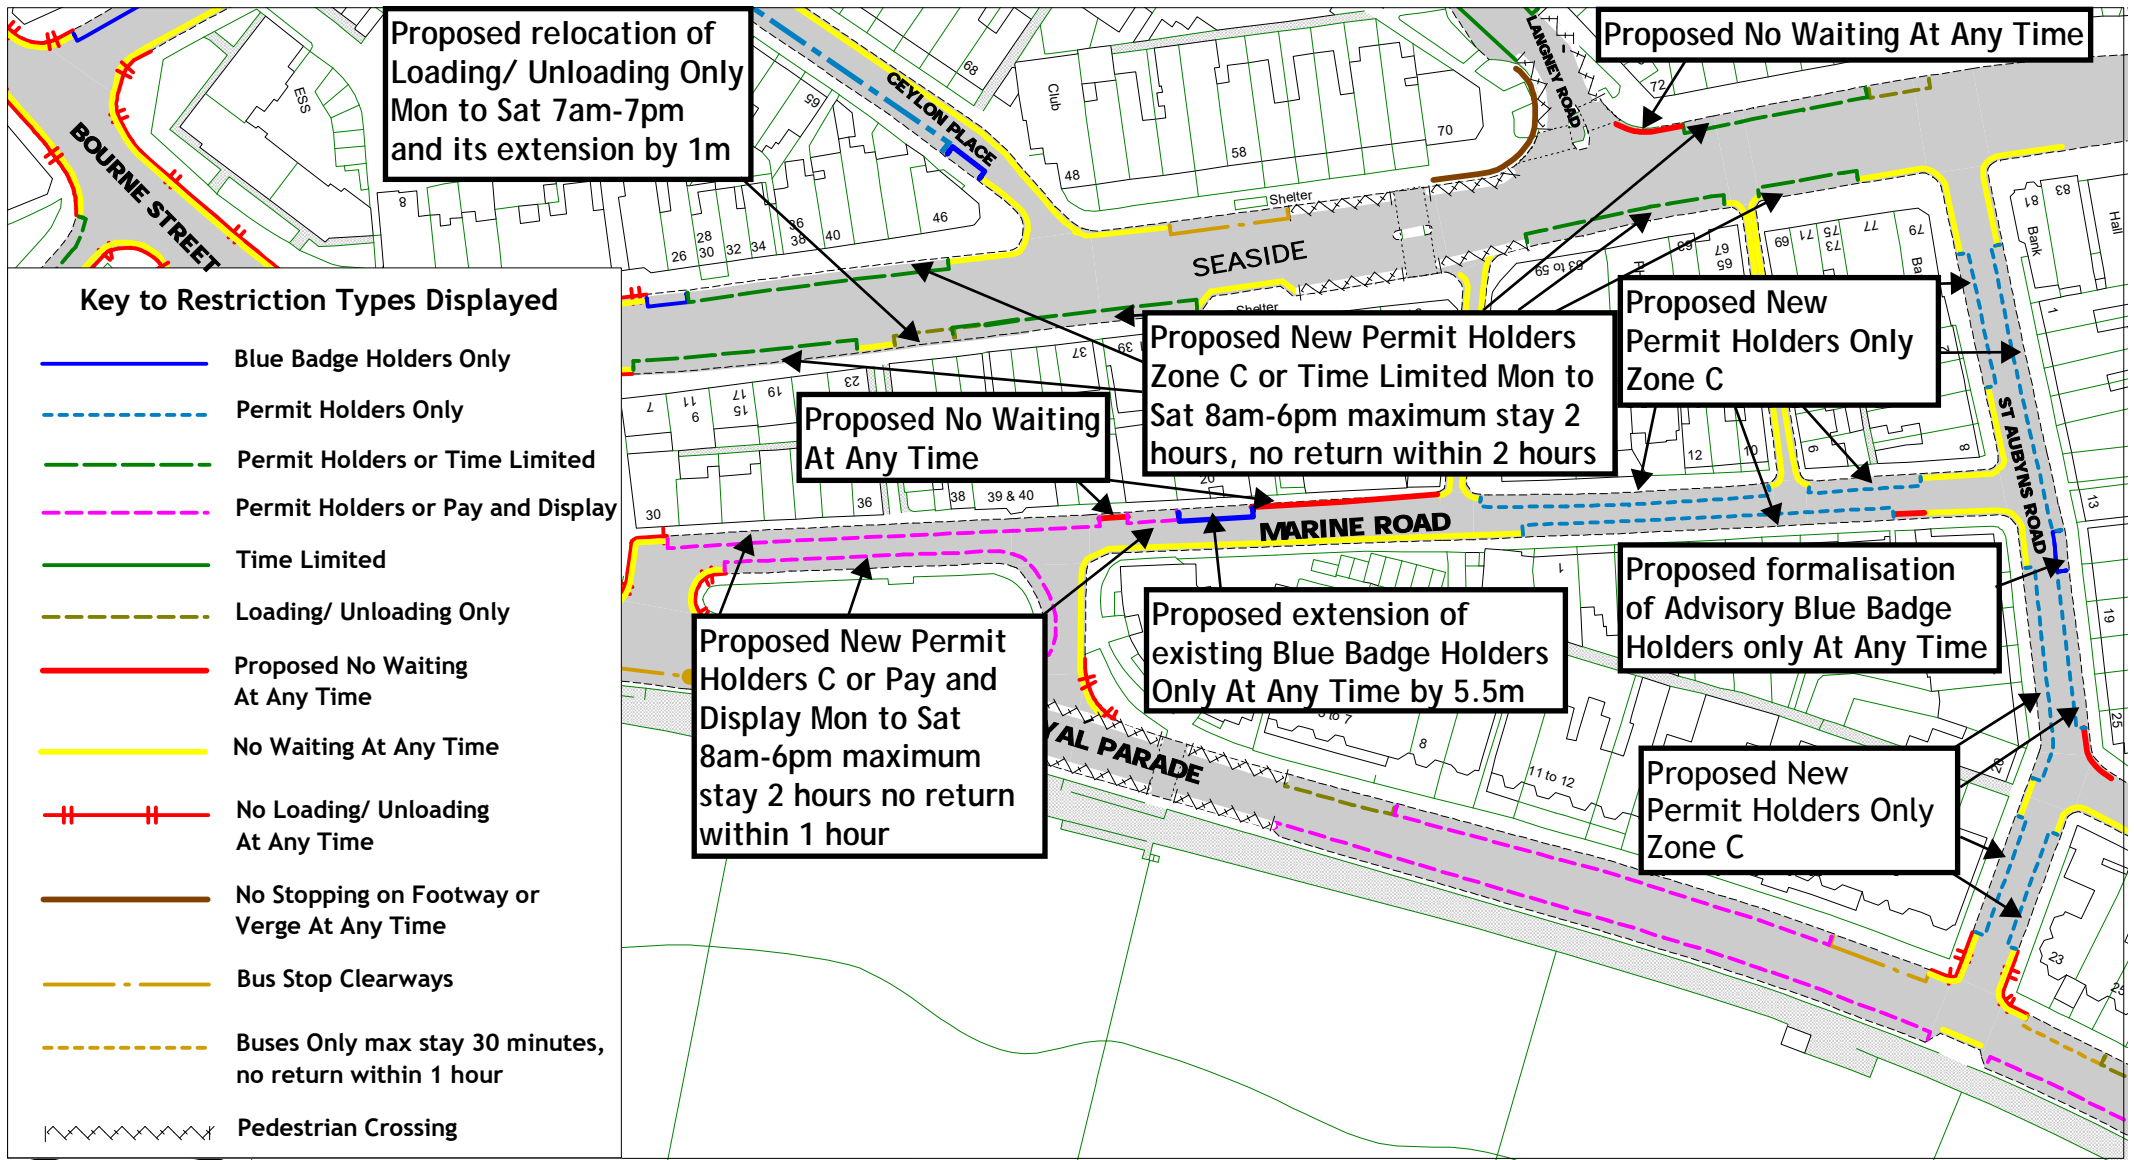



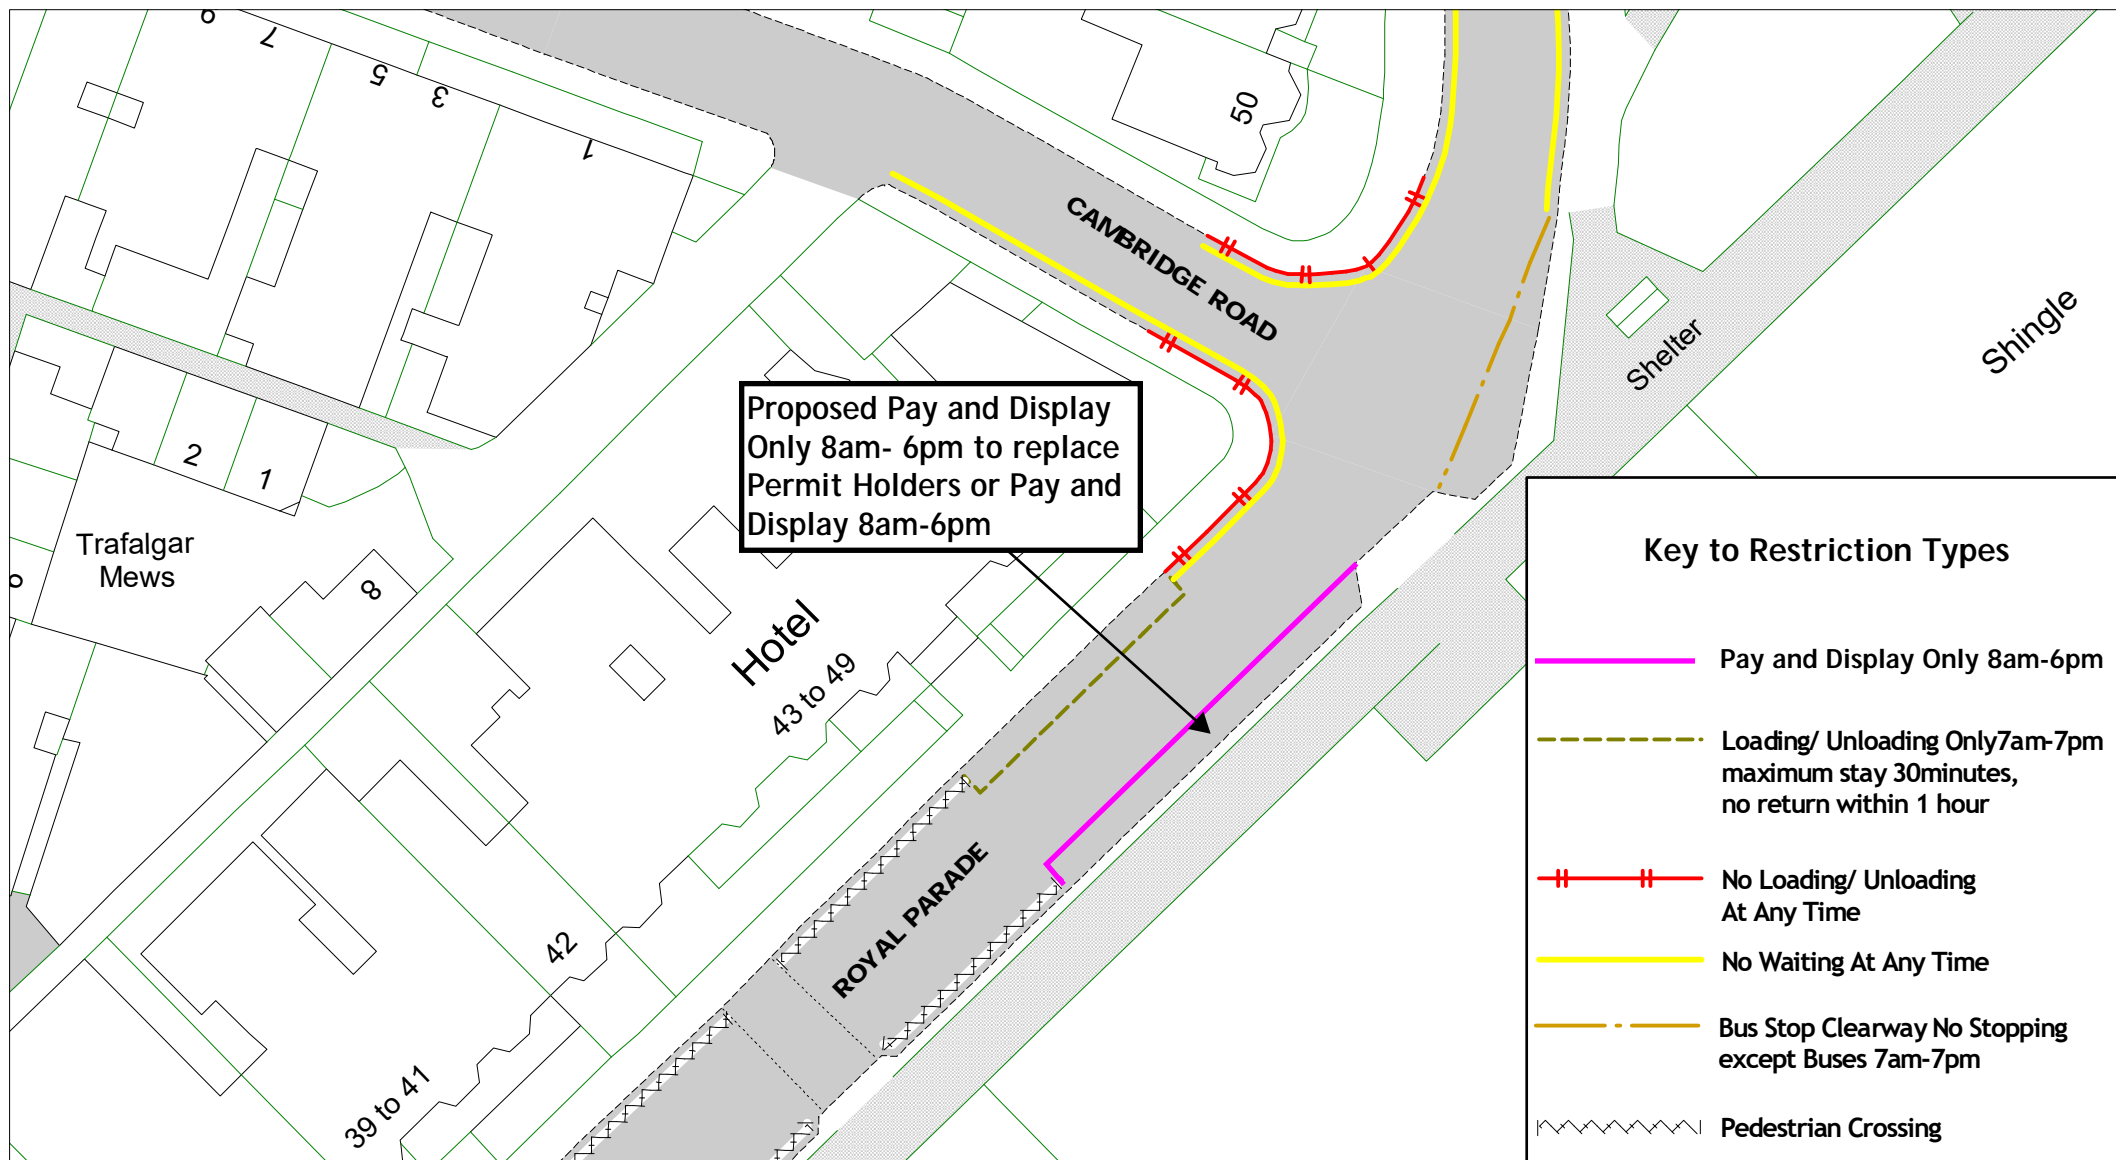

Royal Parade

[Return to Index](#)

SCALE	1 : 500
DATE	15/12/2022
DRAWING No.	EB22 22
DRAWN BY	
© Crown copyright. All rights reserved East Sussex County Council Licence No. 100019601 2022	