

East Sussex County Council
 The East Sussex (Eastbourne)
 (Parking Places and Waiting, No
 Stopping and Loading Restrictions)
 Traffic Regulation Order 2021


AREA E Overview

**Locations of Parking, Waiting, No Stopping
 and Loading Restrictions**

AA000 Tile Ref

© Crown copyright. All rights reserved
 East Sussex County Council
 Licence No. 100019601 2020

SCALE	NTS
DATE	11/12/2020
Tile Ref: Overview Area E Revision: 0	

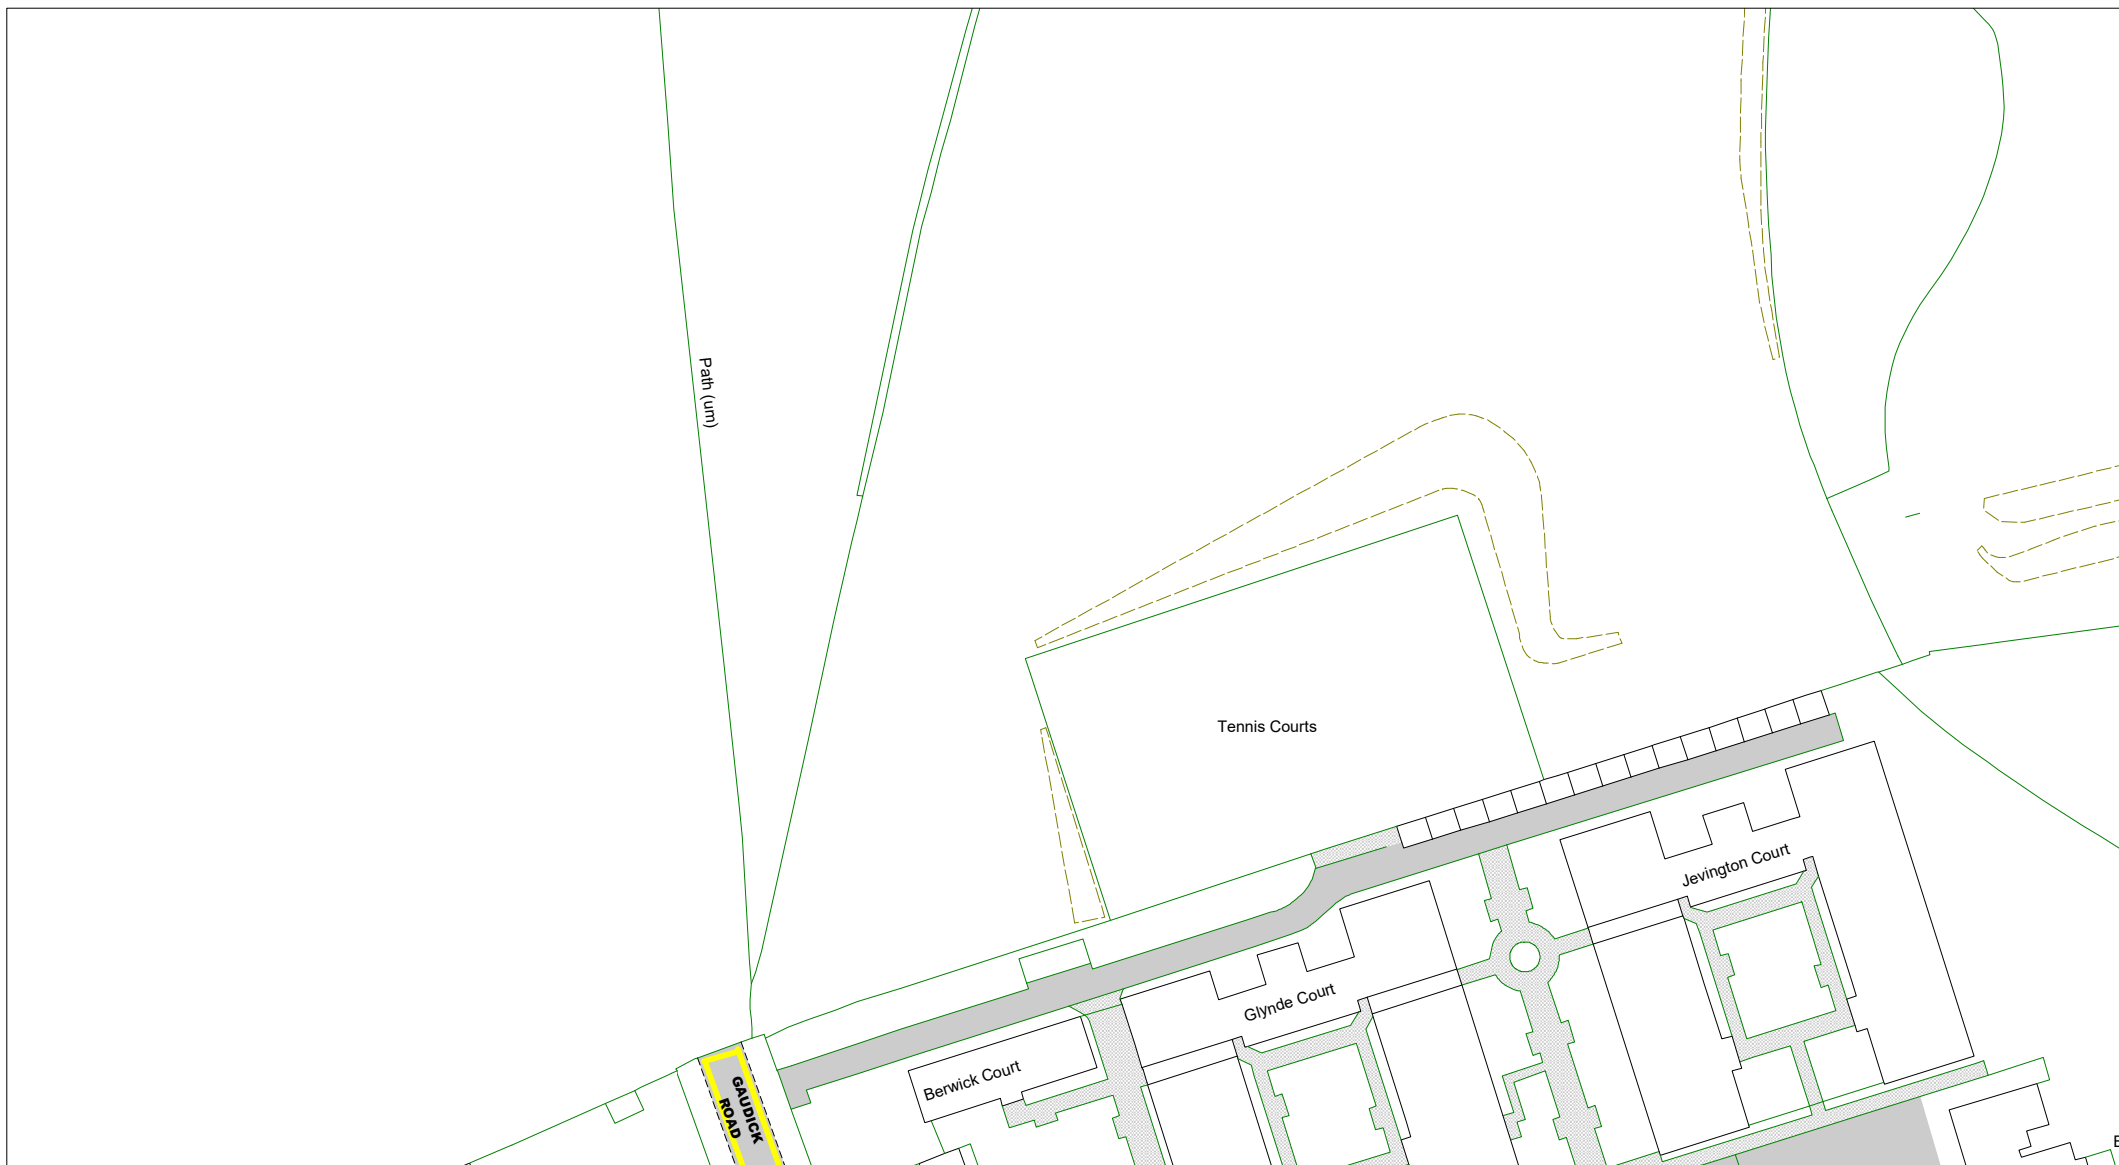

© Crown copyright. All rights reserved
 East Sussex County Council
 Licence No. 100019601 2020



The East Sussex (Eastbourne)
 (Parking Places and Waiting, No
 Stopping and Loading Restrictions)
 Traffic Regulation Order 2021

Area E

Key to Labels

- ABCD** Proposed Permanent TRO restriction
- ABCD** Non TRO item

Key to TRO Restriction Types

- No Waiting at Any Time
- No Waiting
- No Loading at Any Time
- No Loading
- Pay and Display
- Permit Holders Only
- Permit Holders or Pay and Display
- Resident Permit Holders Only
- Time Limited
- Permit Holders or Time Limited

- Disabled Badge Holders Only
- Ambulances Only
- Doctors Only
- Motorcycles Only
- Loading/ Unloading Only
- Taxi Only
- Loading/ Unloading Only and Taxi Only
- Bus Stop/ Stand Clearway
- Buses Only
- No Stopping on Footway or Verge

- No Stopping On Entrance Markings
- No Waiting Vehicles over 5 tonnes gross weight

Key to Non TRO Items

- Pedestrian Crossing (controlled area)
- Pedestrian Crossing Point
- Bus Stop/ Stand Clearway


Adjacent Map Tile

▲
 ◀ **OL174** ▶
 ▶ **OM173** ▶
 ▼



SCALE	1 : 1000
DATE	15/12/2020

Tile Ref: OL173
 Revision: 0

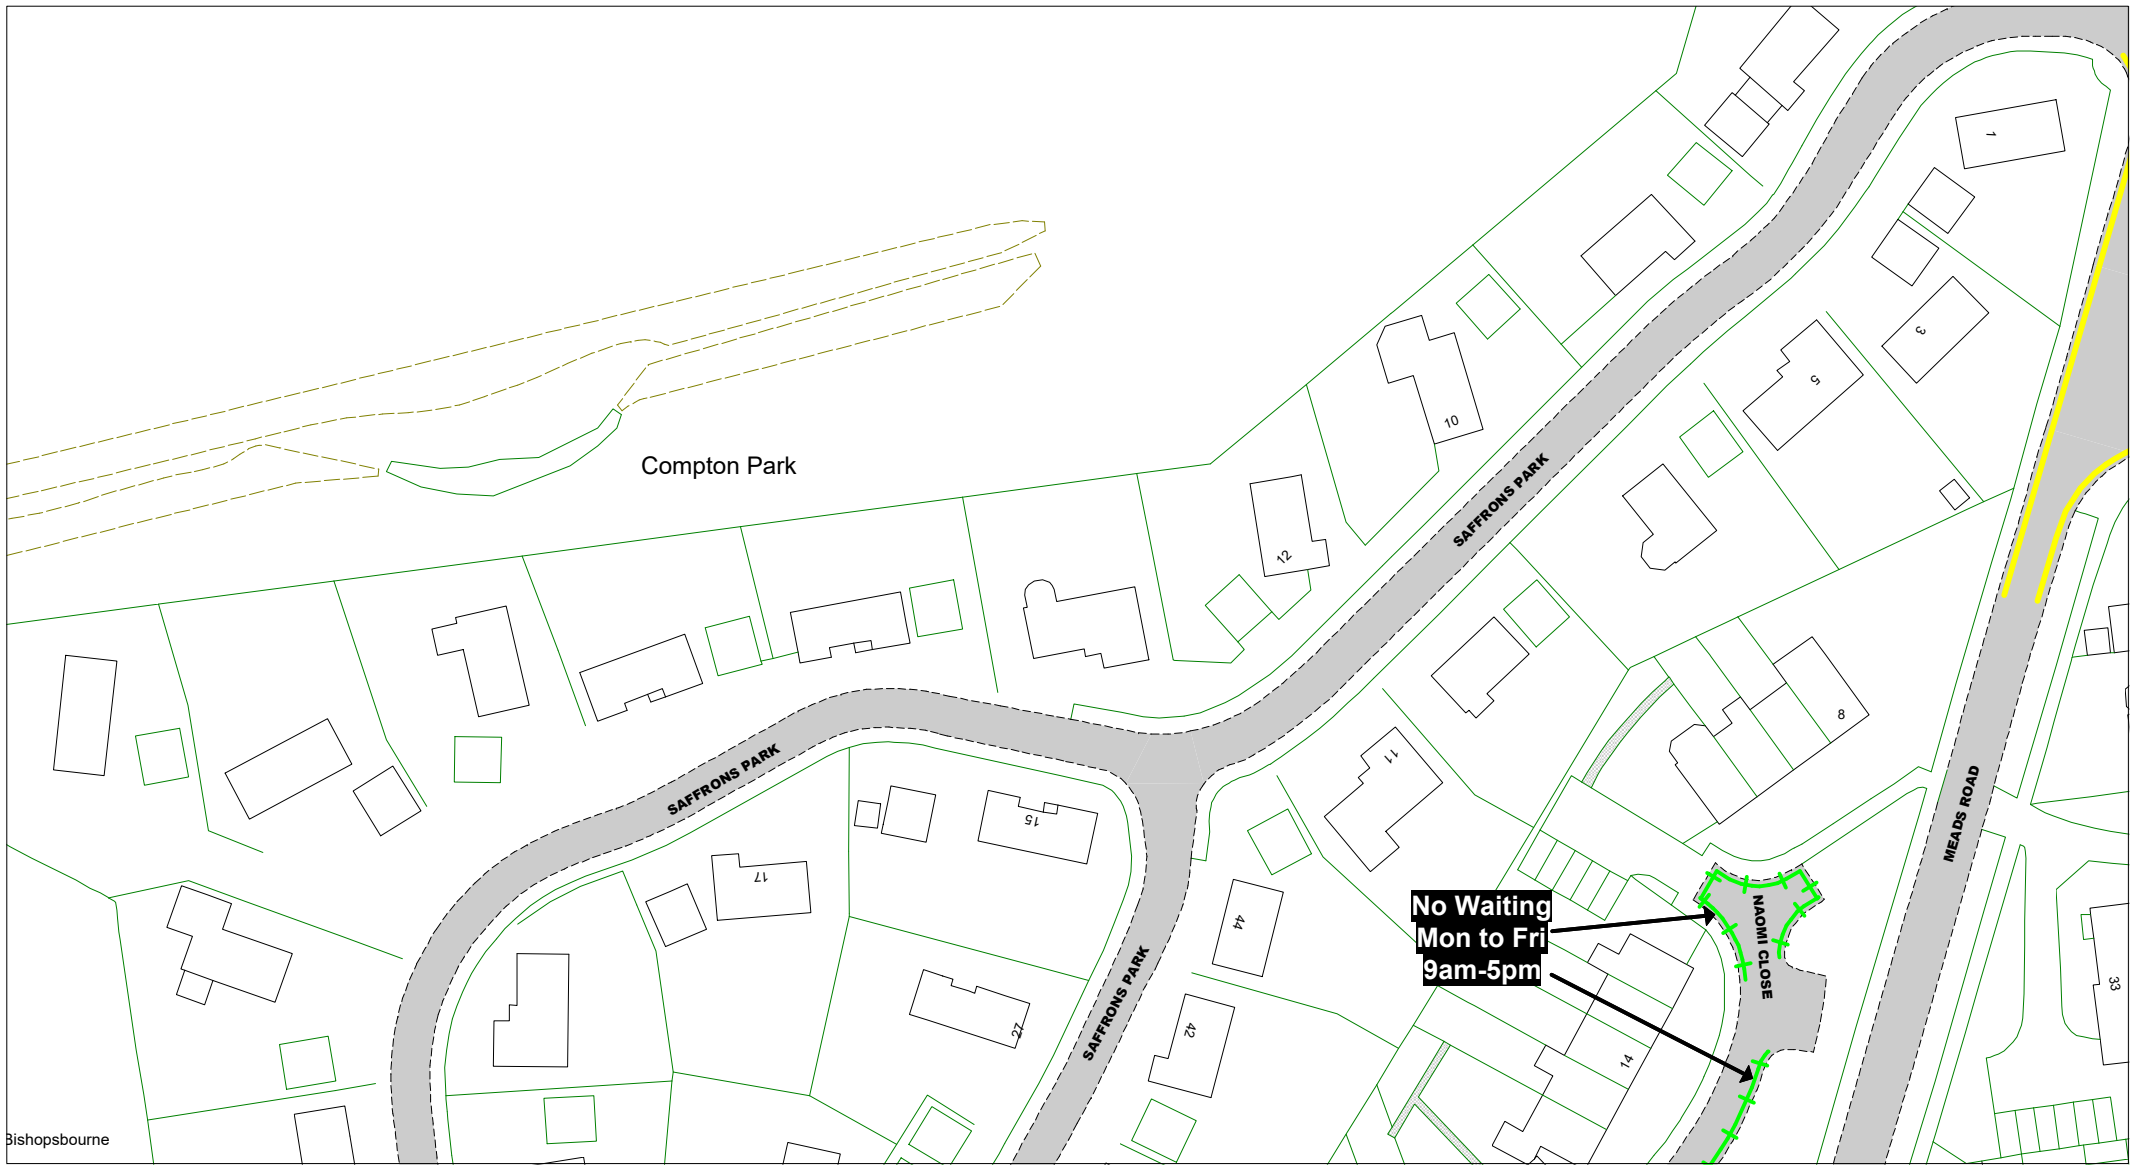

Bishopsbourne

© Crown copyright. All rights reserved
East Sussex County Council
Licence No. 100019601 2020

East Sussex
County Council



The East Sussex (Eastbourne)
(Parking Places and Waiting, No
Stopping and Loading Restrictions)
Traffic Regulation Order 2021

Area E

Key to Labels

- ABCD** Proposed Permanent TRO restriction
- ABCD** Non TRO item

Key to TRO Restriction Types

- No Waiting at Any Time
- No Waiting
- No Loading at Any Time
- No Loading
- Pay and Display
- Permit Holders Only
- Permit Holders or Pay and Display
- Resident Permit Holders Only
- Time Limited
- Permit Holders or Time Limited
- Disabled Badge Holders Only
- Ambulances Only
- Doctors Only
- Motorcycles Only
- Loading/ Unloading Only
- Taxi Only
- Loading/ Unloading Only and Taxi Only
- Bus Stop/ Stand Clearway
- Buses Only
- No Stopping on Footway or Verge
- No Stopping On Entrance Markings
- No Waiting Vehicles over 5 tonnes gross weight
- No Waiting Vehicles over 5 tonnes gross weight

Key to Non TRO Items

- Pedestrian Crossing (controlled area)
- Pedestrian Crossing Point
- Bus Stop/ Stand Clearway


Adjacent Map Tile

- OK174**
- OL173**
- OL175**
- OM174**



SCALE	1 : 1000
DATE	15/12/2020

Tile Ref: OL174
Revision: 0

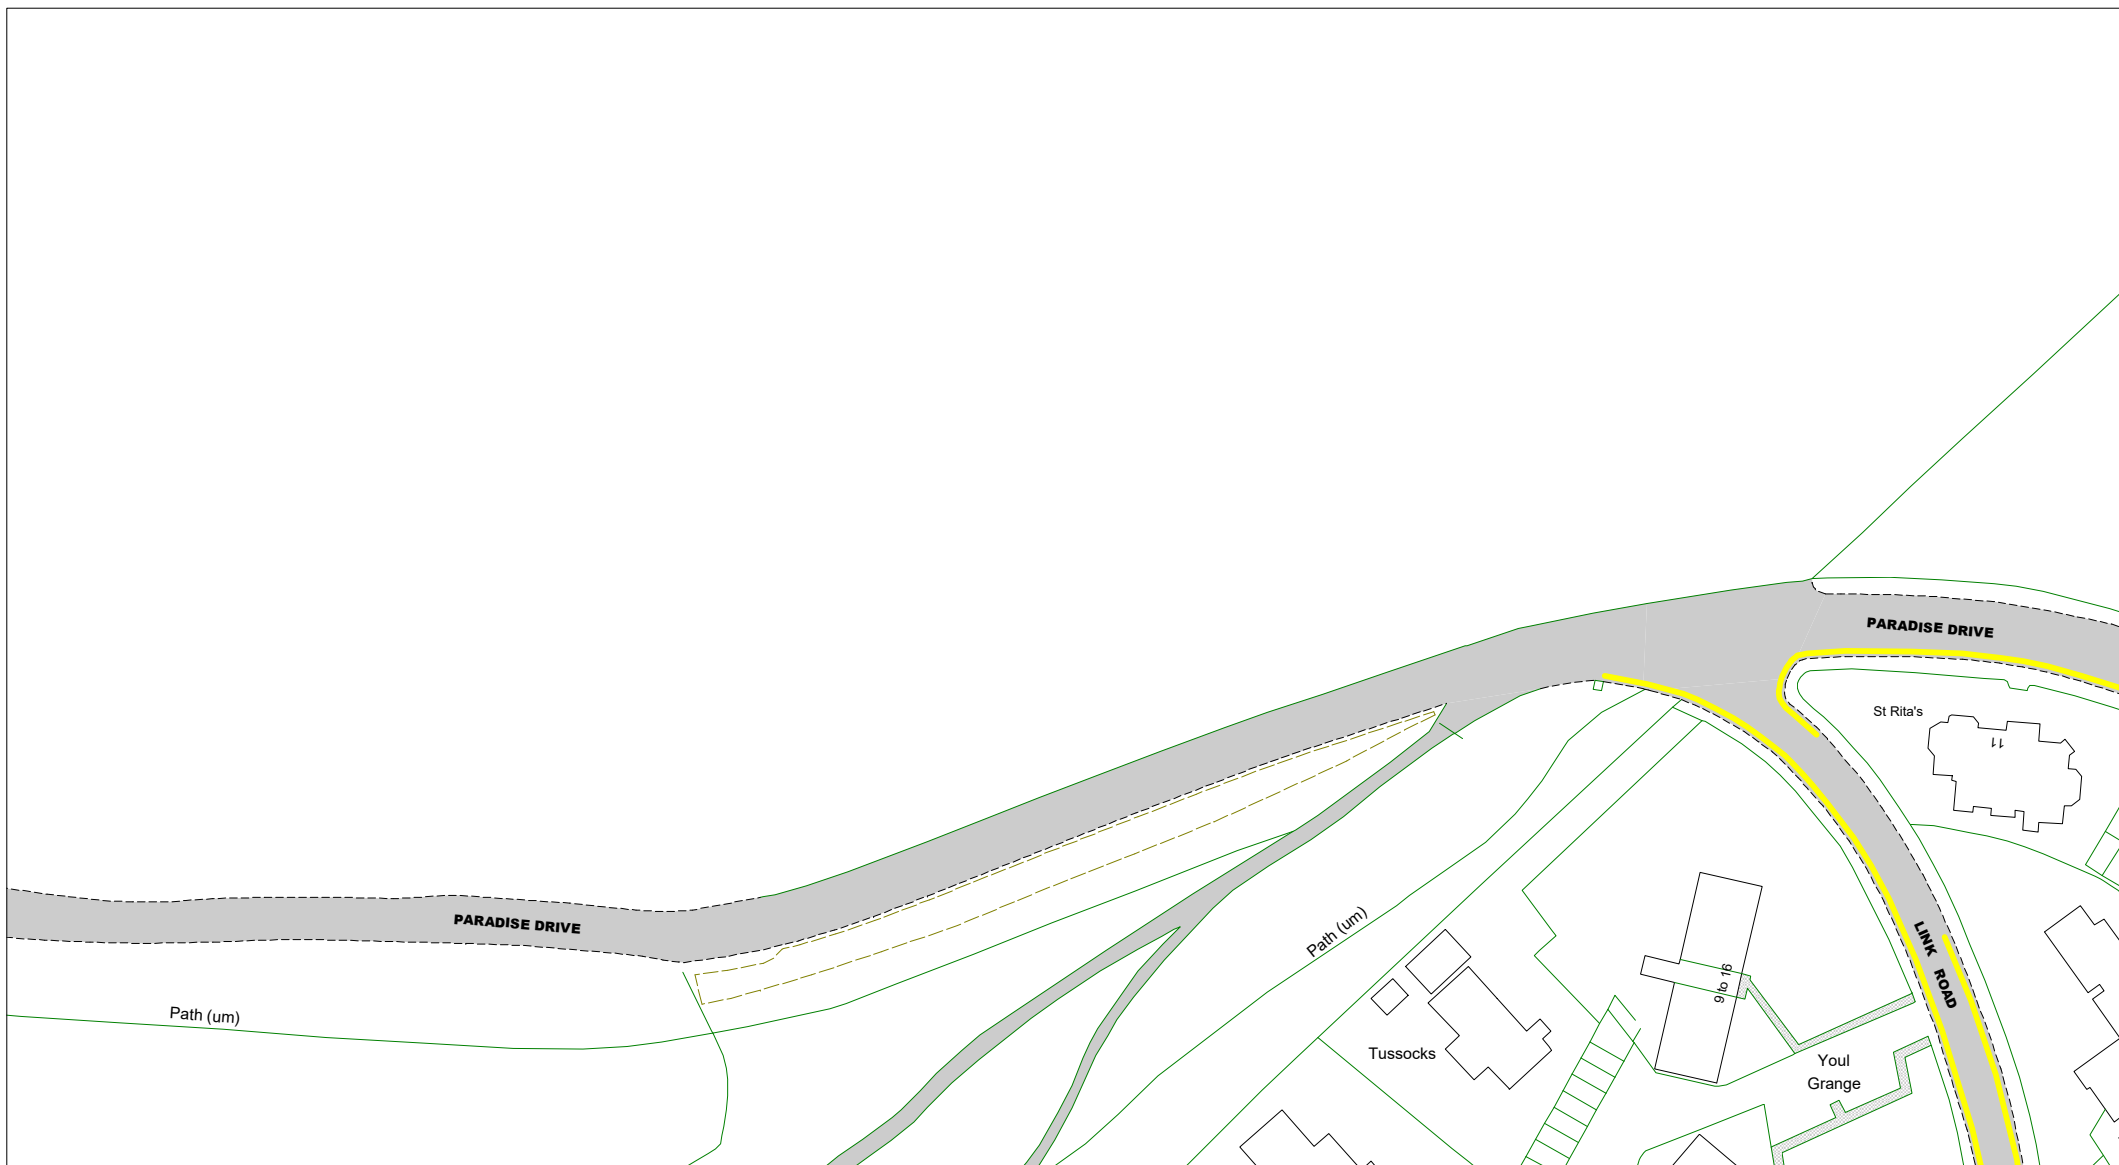

© Crown copyright. All rights reserved
 East Sussex County Council
 Licence No. 100019601 2020



The East Sussex (Eastbourne)
 (Parking Places and Waiting, No
 Stopping and Loading Restrictions)
 Traffic Regulation Order 2021

Area E

Key to Labels


- ABCD** Proposed Permanent TRO restriction
- ABCD** Non TRO item

Key to TRO Restriction Types


- No Waiting at Any Time
- No Waiting
- No Loading at Any Time
- No Loading
- Pay and Display
- Permit Holders Only
- Permit Holders or Pay and Display
- Resident Permit Holders Only
- Time Limited
- Permit Holders or Time Limited
- Disabled Badge Holders Only
- Ambulances Only
- Doctors Only
- Motorcycles Only
- Loading/ Unloading Only
- Taxi Only
- Loading/ Unloading Only and Taxi Only
- Bus Stop/ Stand Clearway
- Buses Only
- No Stopping on Footway or Verge
- No Stopping On Entrance Markings
- No Waiting Vehicles over 5 tonnes gross weight
- Pedestrian Crossing (controlled area)
- Pedestrian Crossing Point
- Bus Stop/ Stand Clearway

Key to Non TRO Items

Adjacent Map Tile

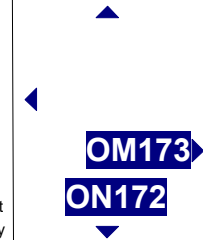

SCALE	1 : 1000
DATE	15/12/2020
Tile Ref: OM172	
Revision: 0	

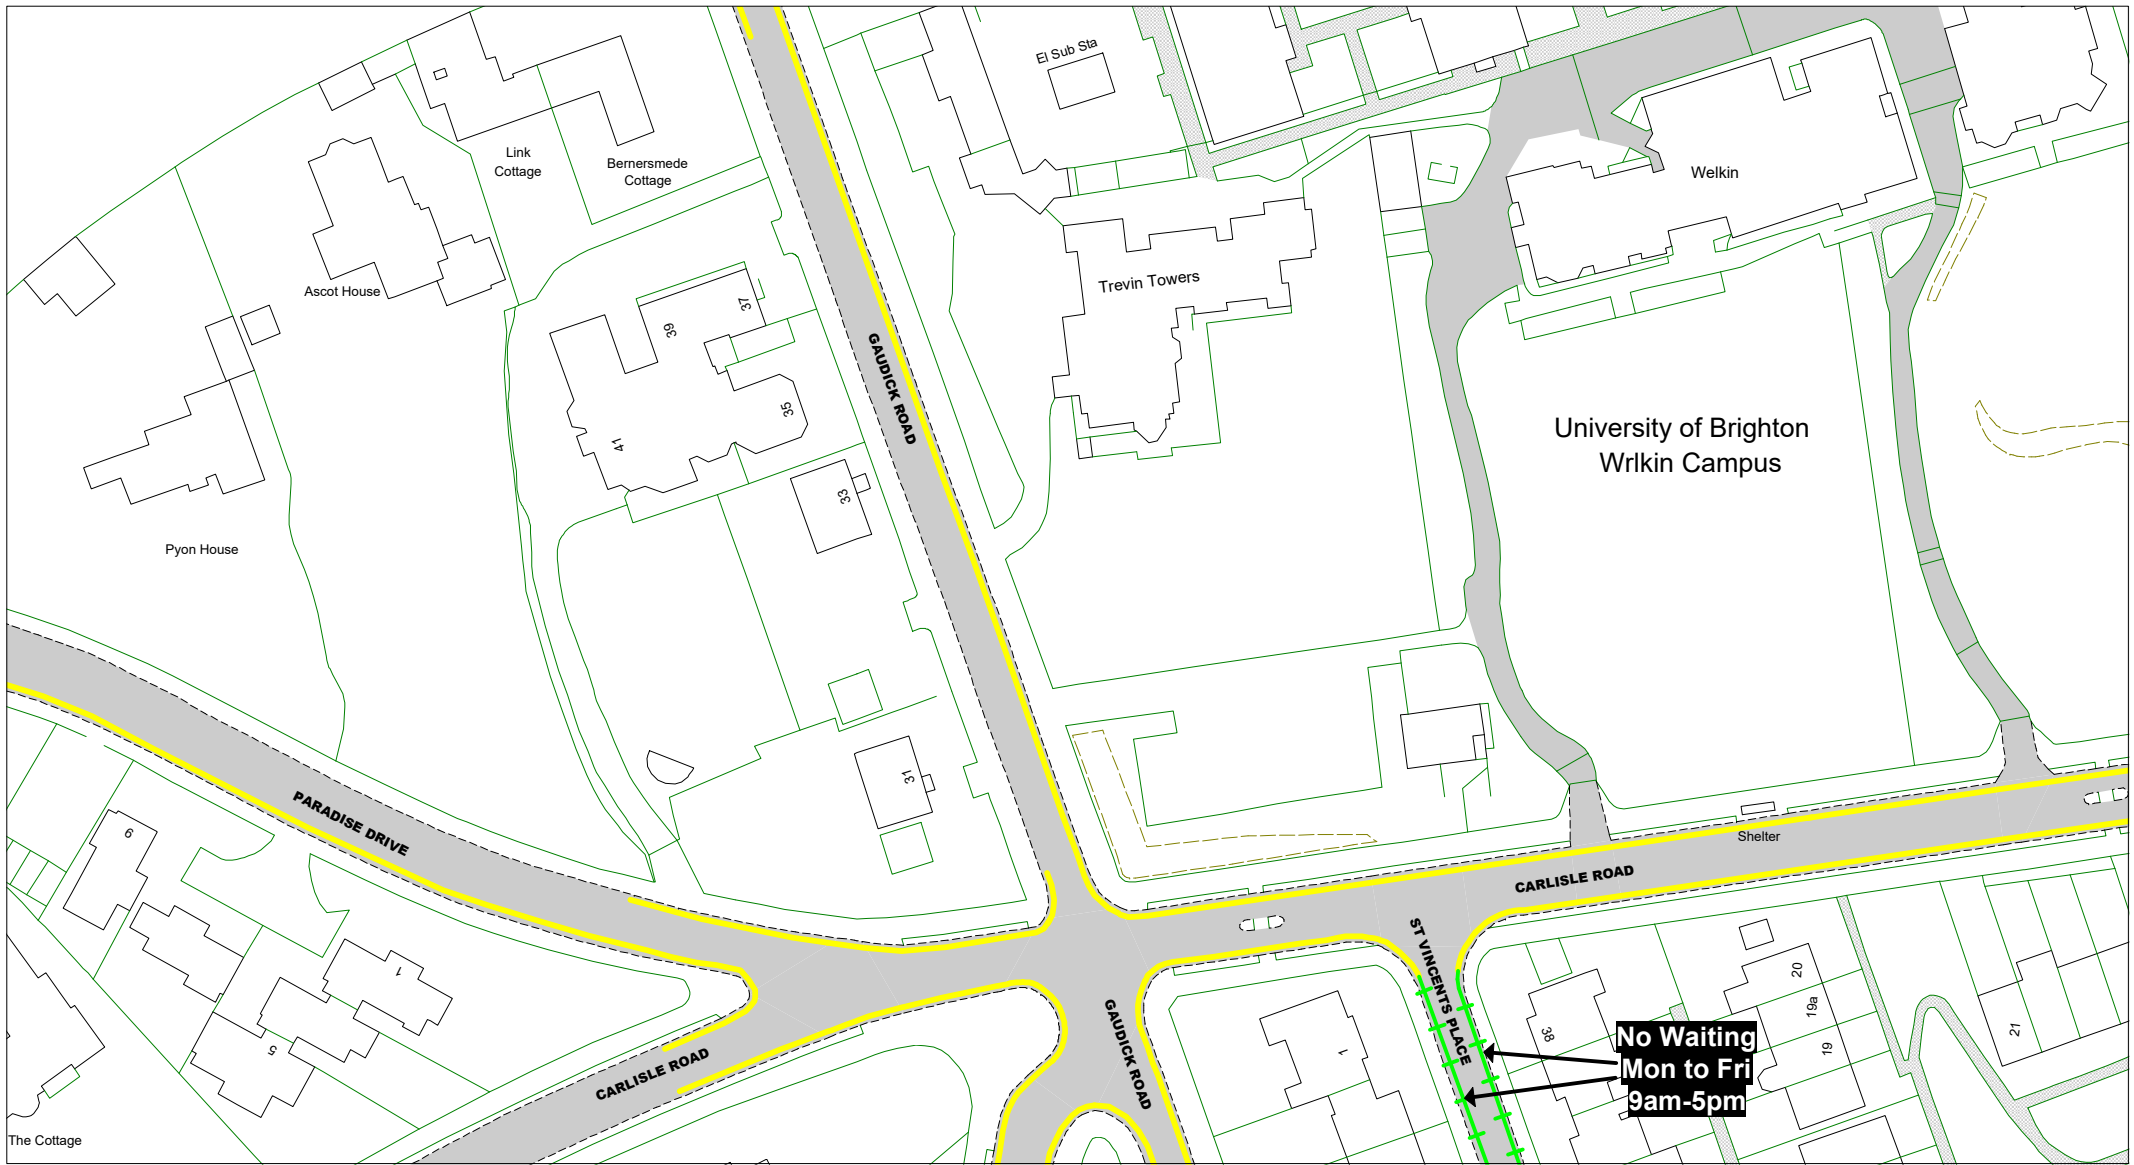

© Crown copyright. All rights reserved
 East Sussex County Council
 Licence No. 100019601 2020

East Sussex
 County Council



The East Sussex (Eastbourne)
 (Parking Places and Waiting, No
 Stopping and Loading Restrictions)
 Traffic Regulation Order 2021

Area E

Key to Labels

- ABCD** Proposed Permanent TRO restriction
- ABCD** Non TRO item

Key to TRO Restriction Types

- No Waiting at Any Time
- No Waiting
- No Loading at Any Time
- No Loading
- Pay and Display
- Permit Holders Only
- Permit Holders or Pay and Display
- Resident Permit Holders Only
- Time Limited
- Permit Holders or Time Limited

- Disabled Badge Holders Only
- Ambulances Only
- Doctors Only
- Motorcycles Only
- Loading/ Unloading Only
- Taxi Only
- Loading/ Unloading Only and Taxi Only
- Bus Stop/ Stand Clearway
- Buses Only
- No Stopping on Footway or Verge
- No Stopping On Entrance Markings
- No Waiting Vehicles over 5 tonnes gross weight
- Pedestrian Crossing (controlled area)
- Pedestrian Crossing Point
- Bus Stop/ Stand Clearway


Key to Non TRO Items

Adjacent Map Tile

- OL173**
- OM172**
- OM174**
- ON173**




SCALE	1 : 1000
DATE	15/12/2020
Tile Ref: OM173	
Revision: 0	

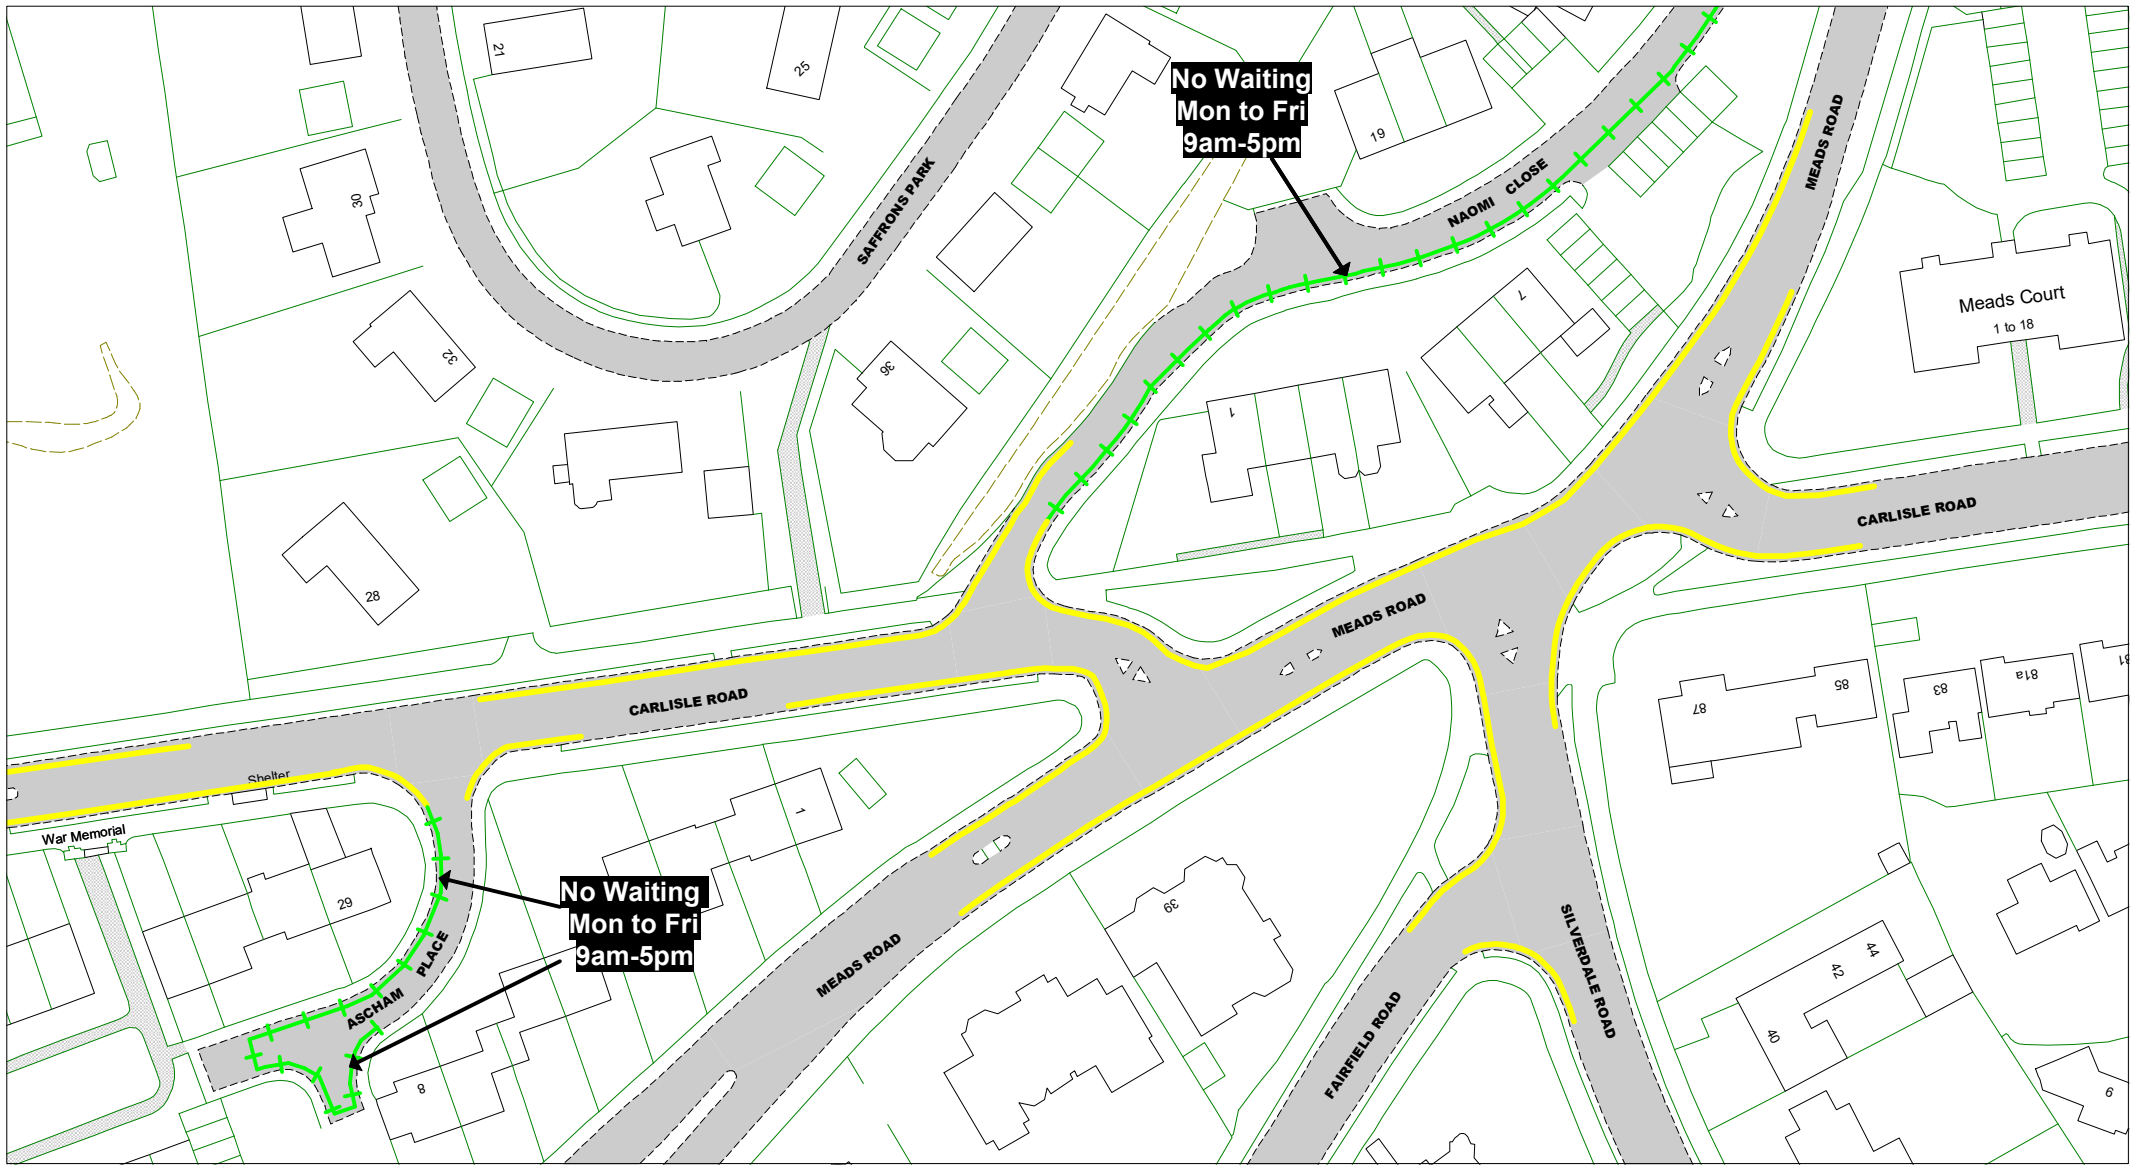

© Crown copyright. All rights reserved
 East Sussex County Council
 Licence No. 100019601 2020

East Sussex
 County Council

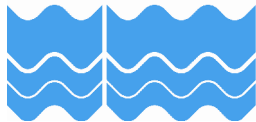

The East Sussex (Eastbourne)
 (Parking Places and Waiting, No
 Stopping and Loading Restrictions)
 Traffic Regulation Order 2021

Area E

Key to Labels

- ABCD** Proposed Permanent TRO restriction
- ABCD** Non TRO item

Key to TRO Restriction Types

- No Waiting at Any Time
- No Waiting
- No Loading at Any Time
- No Loading
- Pay and Display
- Permit Holders Only
- Permit Holders or Pay and Display
- Resident Permit Holders Only
- Time Limited
- Permit Holders or Time Limited

- Disabled Badge Holders Only
- Ambulances Only
- Doctors Only
- Motorcycles Only
- Loading/ Unloading Only
- Taxi Only
- Loading/ Unloading Only and Taxi Only
- Bus Stop/ Stand Clearway
- Buses Only
- No Stopping on Footway or Verge
- No Stopping On Entrance Markings
- No Waiting Vehicles over 5 tonnes gross weight
- Pedestrian Crossing (controlled area)
- Pedestrian Crossing Point
- Bus Stop/ Stand Clearway

Key to Non TRO Items

Adjacent Map Tile

OL174

OM173

OM175


ON174



SCALE 1 : 1000

DATE 15/12/2020

Tile Ref: OM174
 Revision: 0

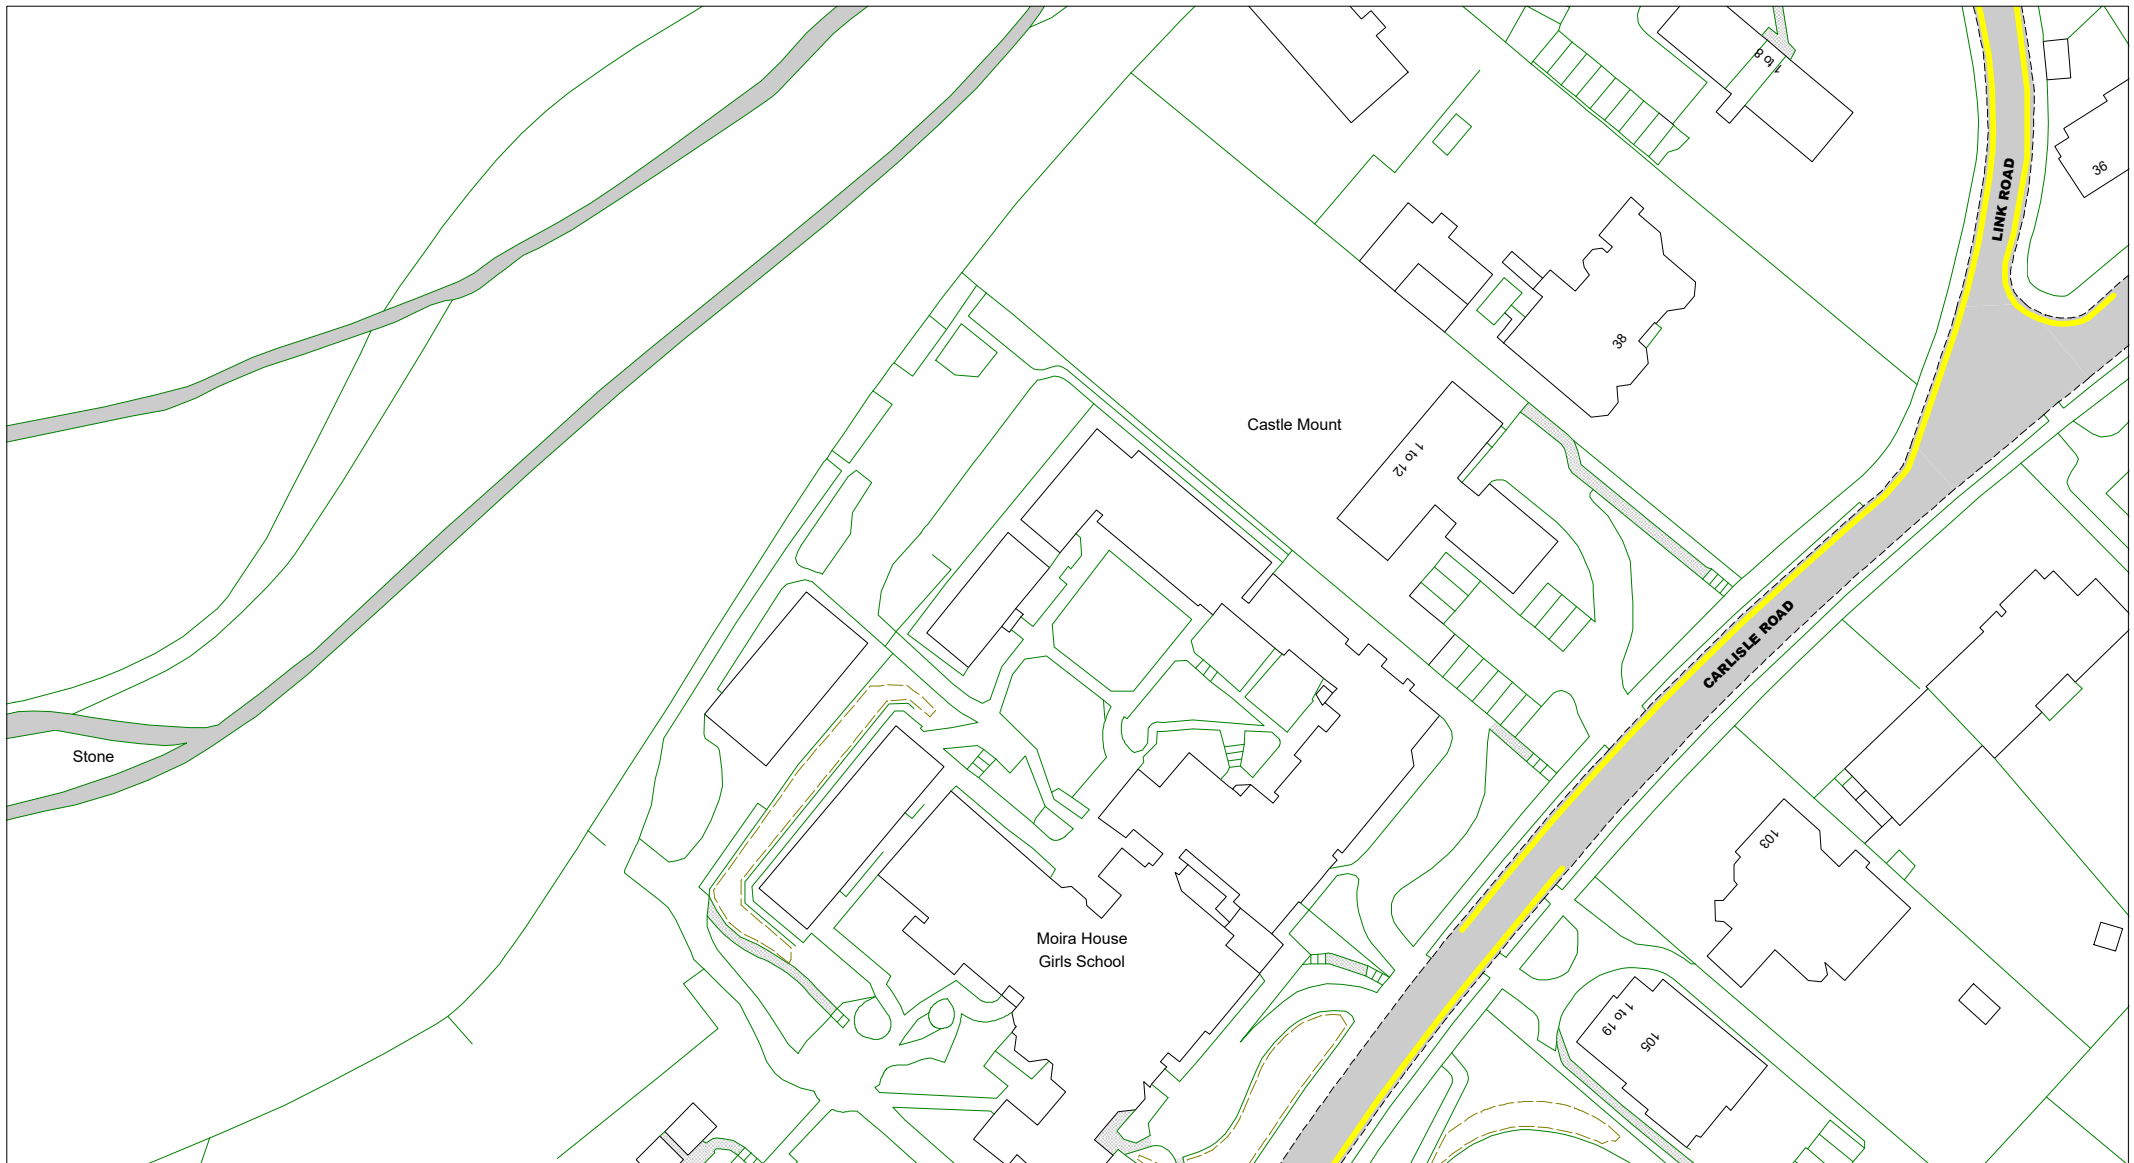

© Crown copyright. All rights reserved
 East Sussex County Council
 Licence No. 100019601 2020

East Sussex
 County Council



The East Sussex (Eastbourne)
 (Parking Places and Waiting, No
 Stopping and Loading Restrictions)
 Traffic Regulation Order 2021

Area E

Key to Labels

- ABCD** Proposed Permanent TRO restriction
- ABCD** Non TRO item

Key to TRO Restriction Types

- No Waiting at Any Time
- No Waiting
- No Loading at Any Time
- No Loading
- Pay and Display
- Permit Holders Only
- Permit Holders or Pay and Display
- Resident Permit Holders Only
- Time Limited
- Permit Holders or Time Limited
- Disabled Badge Holders Only
- Ambulances Only
- Doctors Only
- Motorcycles Only
- Loading/ Unloading Only
- Taxi Only
- Loading/ Unloading Only and Taxi Only
- Bus Stop/ Stand Clearway
- Buses Only
- No Stopping on Footway or Verge
- No Stopping On Entrance Markings
- No Waiting Vehicles over 5 tonnes gross weight
- Pedestrian Crossing (controlled area)
- Pedestrian Crossing Point
- Bus Stop/ Stand Clearway

Key to Non TRO Items

- Pedestrian Crossing (controlled area)
- Pedestrian Crossing Point
- Bus Stop/ Stand Clearway

Adjacent Map Tile

OM172


ON173

OO172



SCALE 1 : 1000
 DATE 15/12/2020

Tile Ref: ON172
 Revision: 0

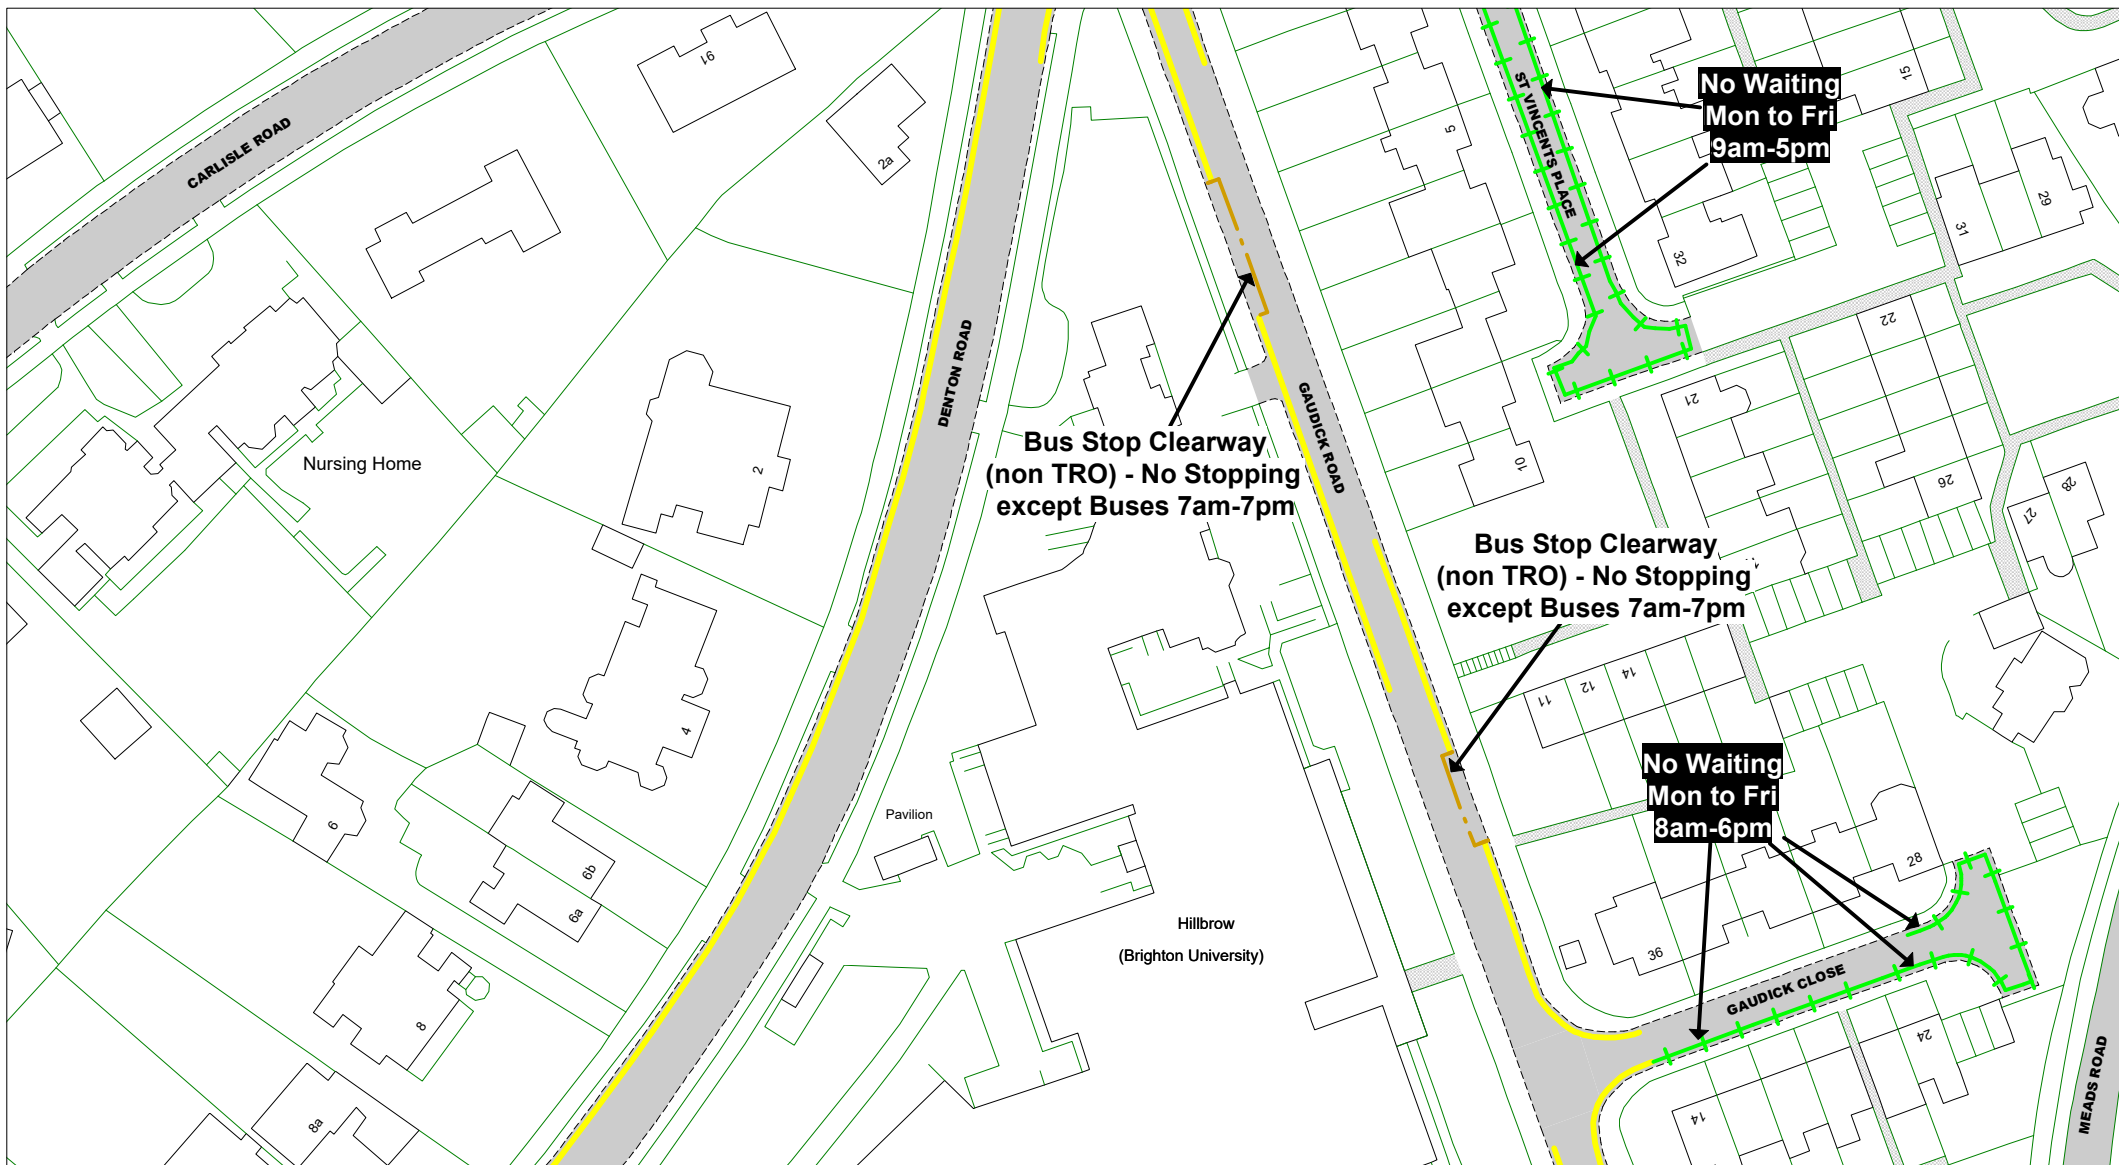

© Crown copyright. All rights reserved
 East Sussex County Council
 Licence No. 100019601 2020

East Sussex
 County Council



The East Sussex (Eastbourne)
 (Parking Places and Waiting, No
 Stopping and Loading Restrictions)
 Traffic Regulation Order 2021

Area E

Key to Labels

- ABCD** Proposed Permanent TRO restriction
- ABCD** Non TRO item

Key to TRO Restriction Types

- No Waiting at Any Time
- No Waiting
- No Loading at Any Time
- No Loading
- Pay and Display
- Permit Holders Only
- Permit Holders or Pay and Display
- Resident Permit Holders Only
- Time Limited
- Permit Holders or Time Limited

- Disabled Badge Holders Only
- Ambulances Only
- Doctors Only
- Motorcycles Only
- Loading/ Unloading Only
- Taxi Only
- Loading/ Unloading Only and Taxi Only
- Bus Stop/ Stand Clearway
- Buses Only
- No Stopping on Footway or Verge
- No Stopping On Entrance Markings
- No Waiting Vehicles over 5 tonnes gross weight
- Pedestrian Crossing (controlled area)
- Pedestrian Crossing Point
- Bus Stop/ Stand Clearway

Key to Non TRO Items


Adjacent Map Tile

- OM173**
- ON172**
- ON174**
- OO173**




SCALE 1 : 1000
 DATE 15/12/2020

Tile Ref: ON173
 Revision: 0

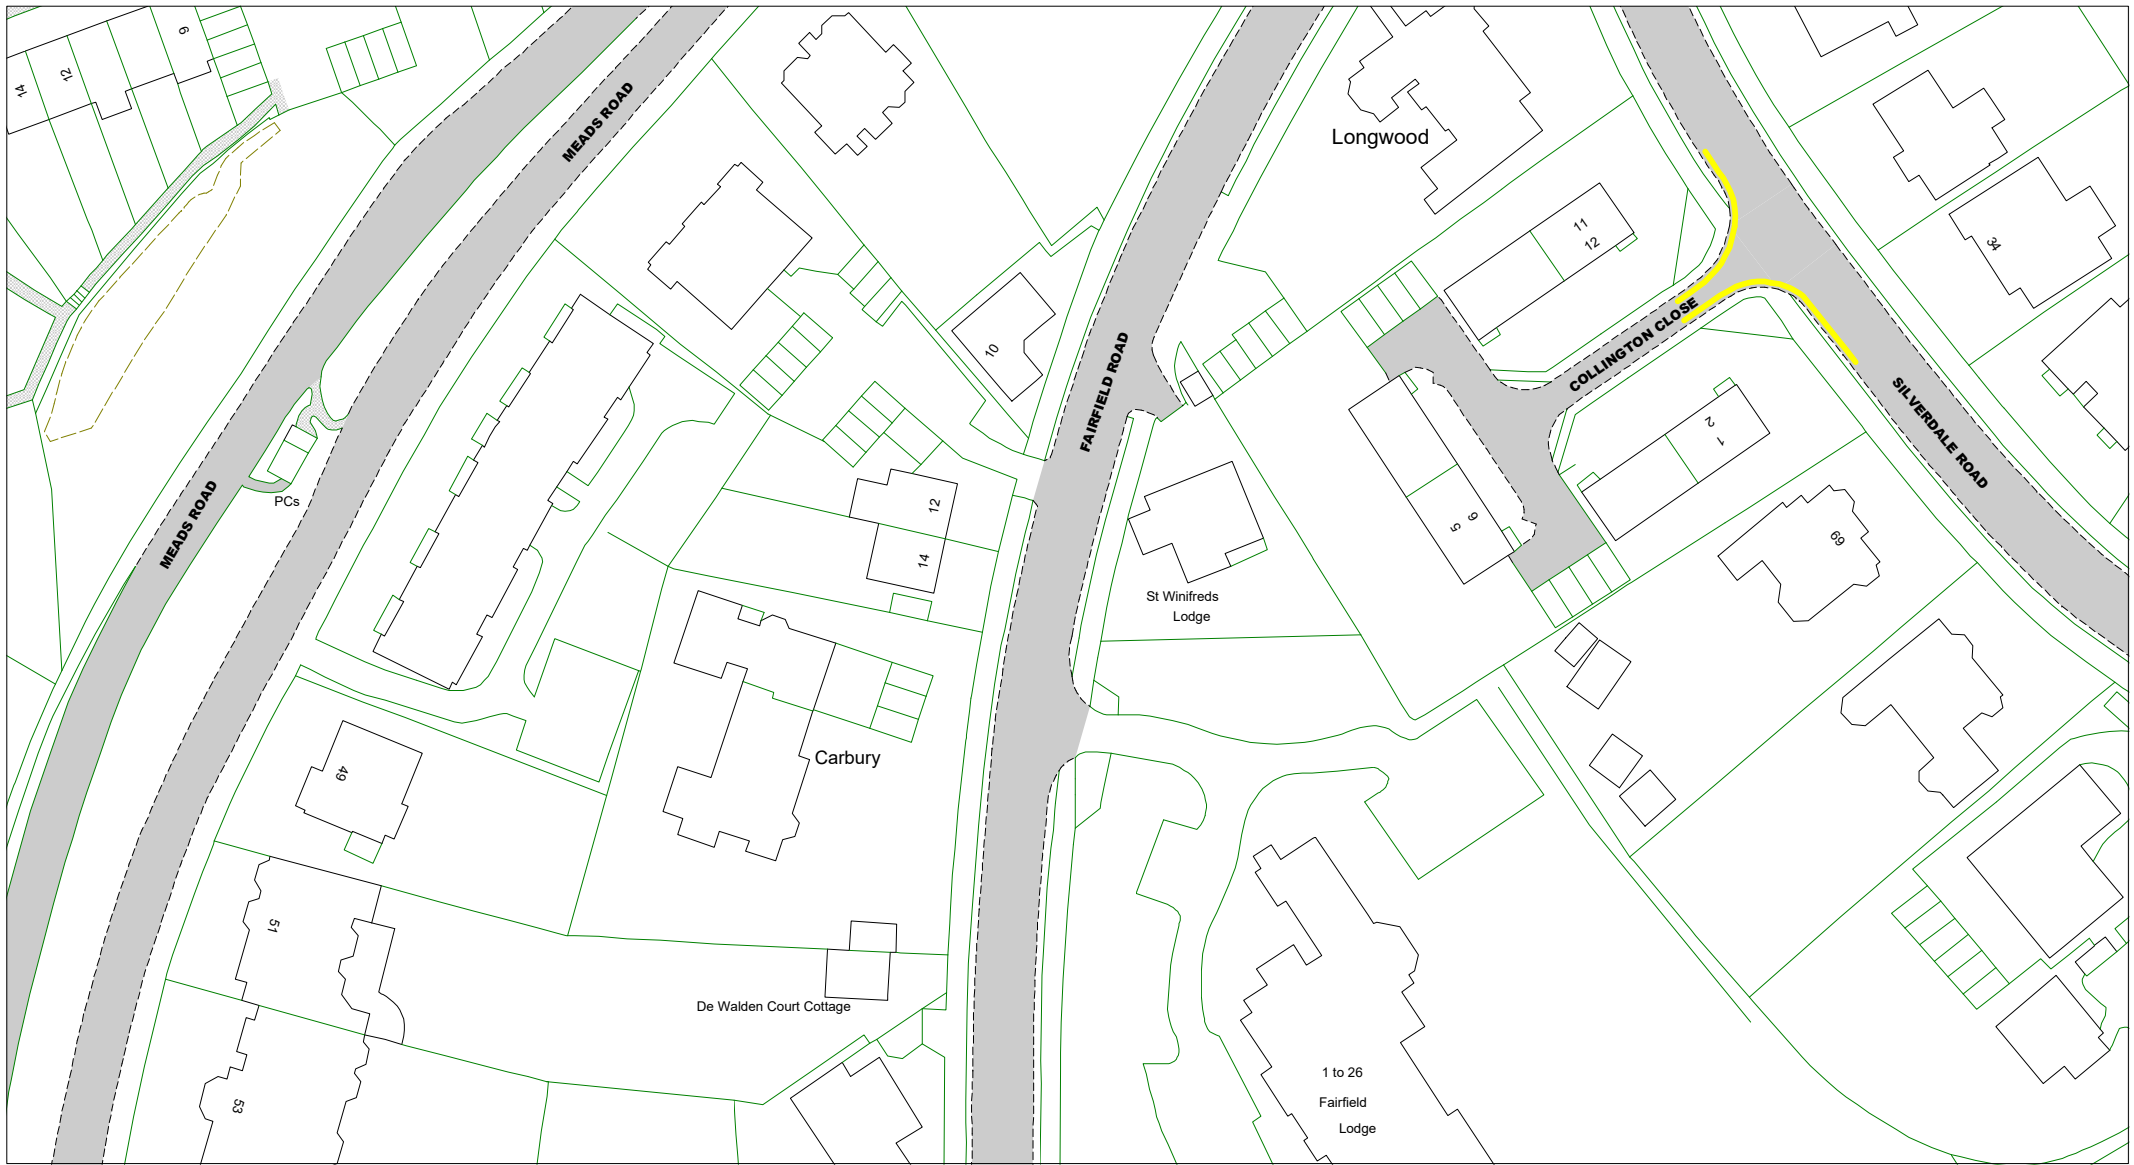

© Crown copyright. All rights reserved
 East Sussex County Council
 Licence No. 100019601 2020

East Sussex
 County Council

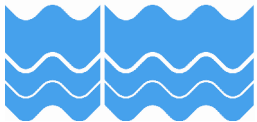

The East Sussex (Eastbourne)
 (Parking Places and Waiting, No
 Stopping and Loading Restrictions)
 Traffic Regulation Order 2021

Area E

Key to Labels

- ABCD** Proposed Permanent TRO restriction
- ABCD** Non TRO item

Key to TRO Restriction Types

- No Waiting at Any Time
- No Waiting
- No Loading at Any Time
- No Loading
- Pay and Display
- Permit Holders Only
- Permit Holders or Pay and Display
- Resident Permit Holders Only
- Time Limited
- Permit Holders or Time Limited
- Disabled Badge Holders Only
- Ambulances Only
- Doctors Only
- Motorcycles Only
- Loading/ Unloading Only
- Taxi Only
- Loading/ Unloading Only and Taxi Only
- Bus Stop/ Stand Clearway
- Buses Only
- No Stopping on Footway or Verge
- No Stopping On Entrance Markings
- No Waiting Vehicles over 5 tonnes gross weight
- Pedestrian Crossing (controlled area)
- Pedestrian Crossing Point
- Bus Stop/ Stand Clearway

Key to Non TRO Items


Adjacent Map Tile

- ▲ **OM174**
- ◀ **ON173**
- ON175** ▶
- ▼ **OO174**



SCALE	1 : 1000
DATE	15/12/2020

Tile Ref: ON174
 Revision: 0

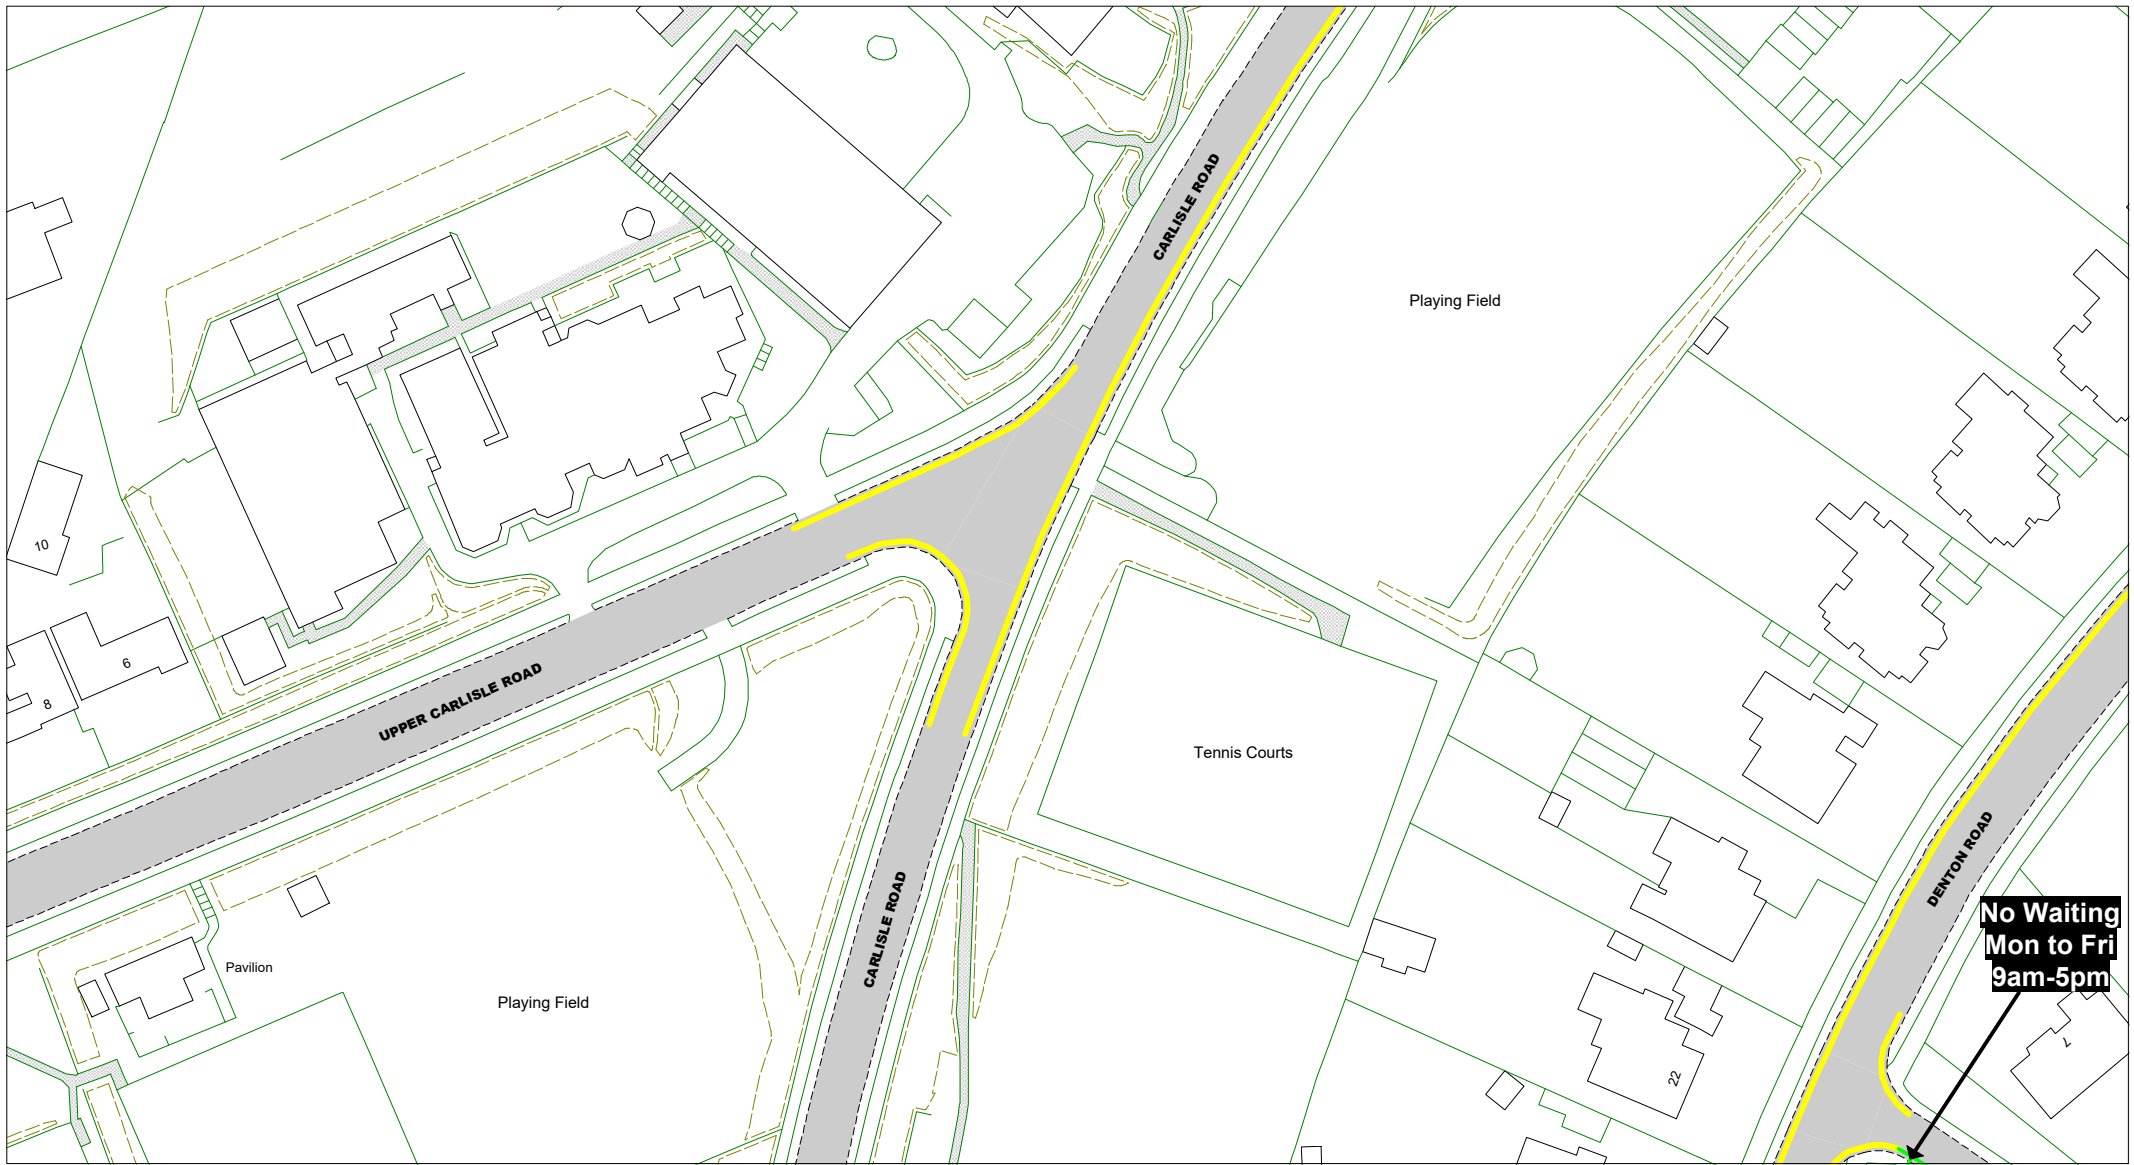

© Crown copyright. All rights reserved
 East Sussex County Council
 Licence No. 100019601 2020

East Sussex
 County Council



The East Sussex (Eastbourne)
 (Parking Places and Waiting, No
 Stopping and Loading Restrictions)
 Traffic Regulation Order 2021

Area E

Key to Labels

ABCD Proposed Permanent
 TRO restriction

ABCD Non TRO item

Key to TRO Restriction Types

- No Waiting at Any Time
- No Waiting
- No Loading at Any Time
- No Loading
- Pay and Display
- Permit Holders Only
- Permit Holders or Pay and Display
- Resident Permit Holders Only
- Time Limited
- Permit Holders or Time Limited

- Disabled Badge Holders Only
- Ambulances Only
- Doctors Only
- Motorcycles Only
- Loading/ Unloading Only
- Taxi Only
- Loading/ Unloading Only and Taxi Only
- Bus Stop/ Stand Clearway
- Buses Only
- No Stopping on Footway or Verge
- No Stopping On Entrance Markings
- No Waiting Vehicles over 5 tonnes gross weight
- Pedestrian Crossing (controlled area)
- Pedestrian Crossing Point
- Bus Stop/ Stand Clearway

Key to Non TRO Items

Adjacent Map Tile

ON172

OO173


OP172



SCALE 1 : 1000

DATE 15/12/2020

Tile Ref: OO172
 Revision: 0

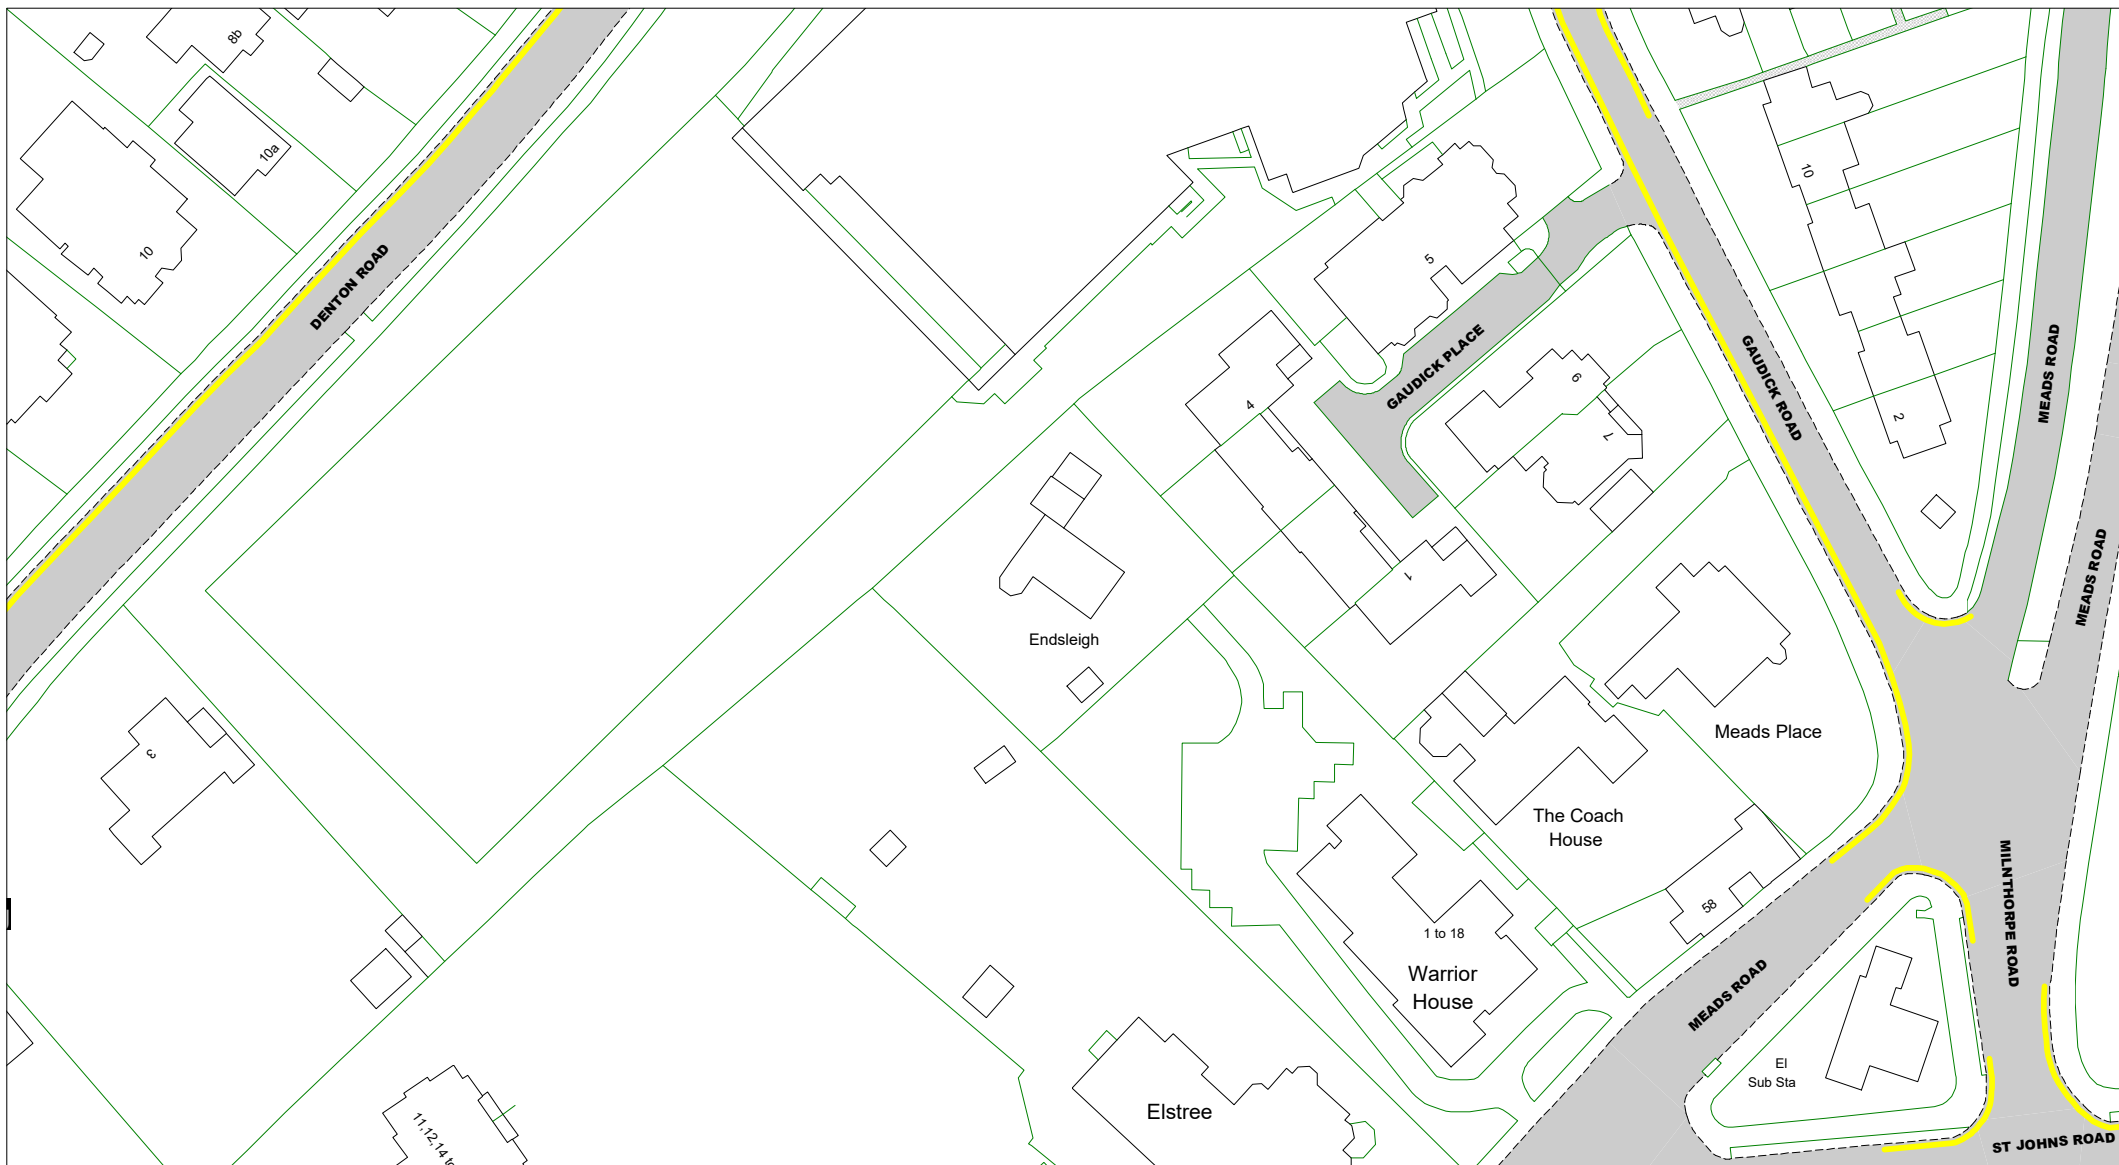

© Crown copyright. All rights reserved
 East Sussex County Council
 Licence No. 100019601 2020



The East Sussex (Eastbourne)
 (Parking Places and Waiting, No
 Stopping and Loading Restrictions)
 Traffic Regulation Order 2021

Area E

Key to Labels

- ABCD** Proposed Permanent TRO restriction
- ABCD** Non TRO item

Key to TRO Restriction Types

- No Waiting at Any Time
- No Waiting
- No Loading at Any Time
- No Loading
- Pay and Display
- Permit Holders Only
- Permit Holders or Pay and Display
- Resident Permit Holders Only
- Time Limited
- Permit Holders or Time Limited
- Disabled Badge Holders Only
- Ambulances Only
- Doctors Only
- Motorcycles Only
- Loading/ Unloading Only
- Taxi Only
- Loading/ Unloading Only and Taxi Only
- Bus Stop/ Stand Clearway
- Buses Only
- No Stopping on Footway or Verge
- No Stopping On Entrance Markings
- No Waiting Vehicles over 5 tonnes gross weight
- Pedestrian Crossing (controlled area)
- Pedestrian Crossing Point
- Bus Stop/ Stand Clearway


Key to Non TRO Items

Adjacent Map Tile

- ON173
- OO172
- OO174
- OP173



SCALE	1 : 1000
DATE	15/12/2020
Tile Ref: OO173	
Revision: 0	

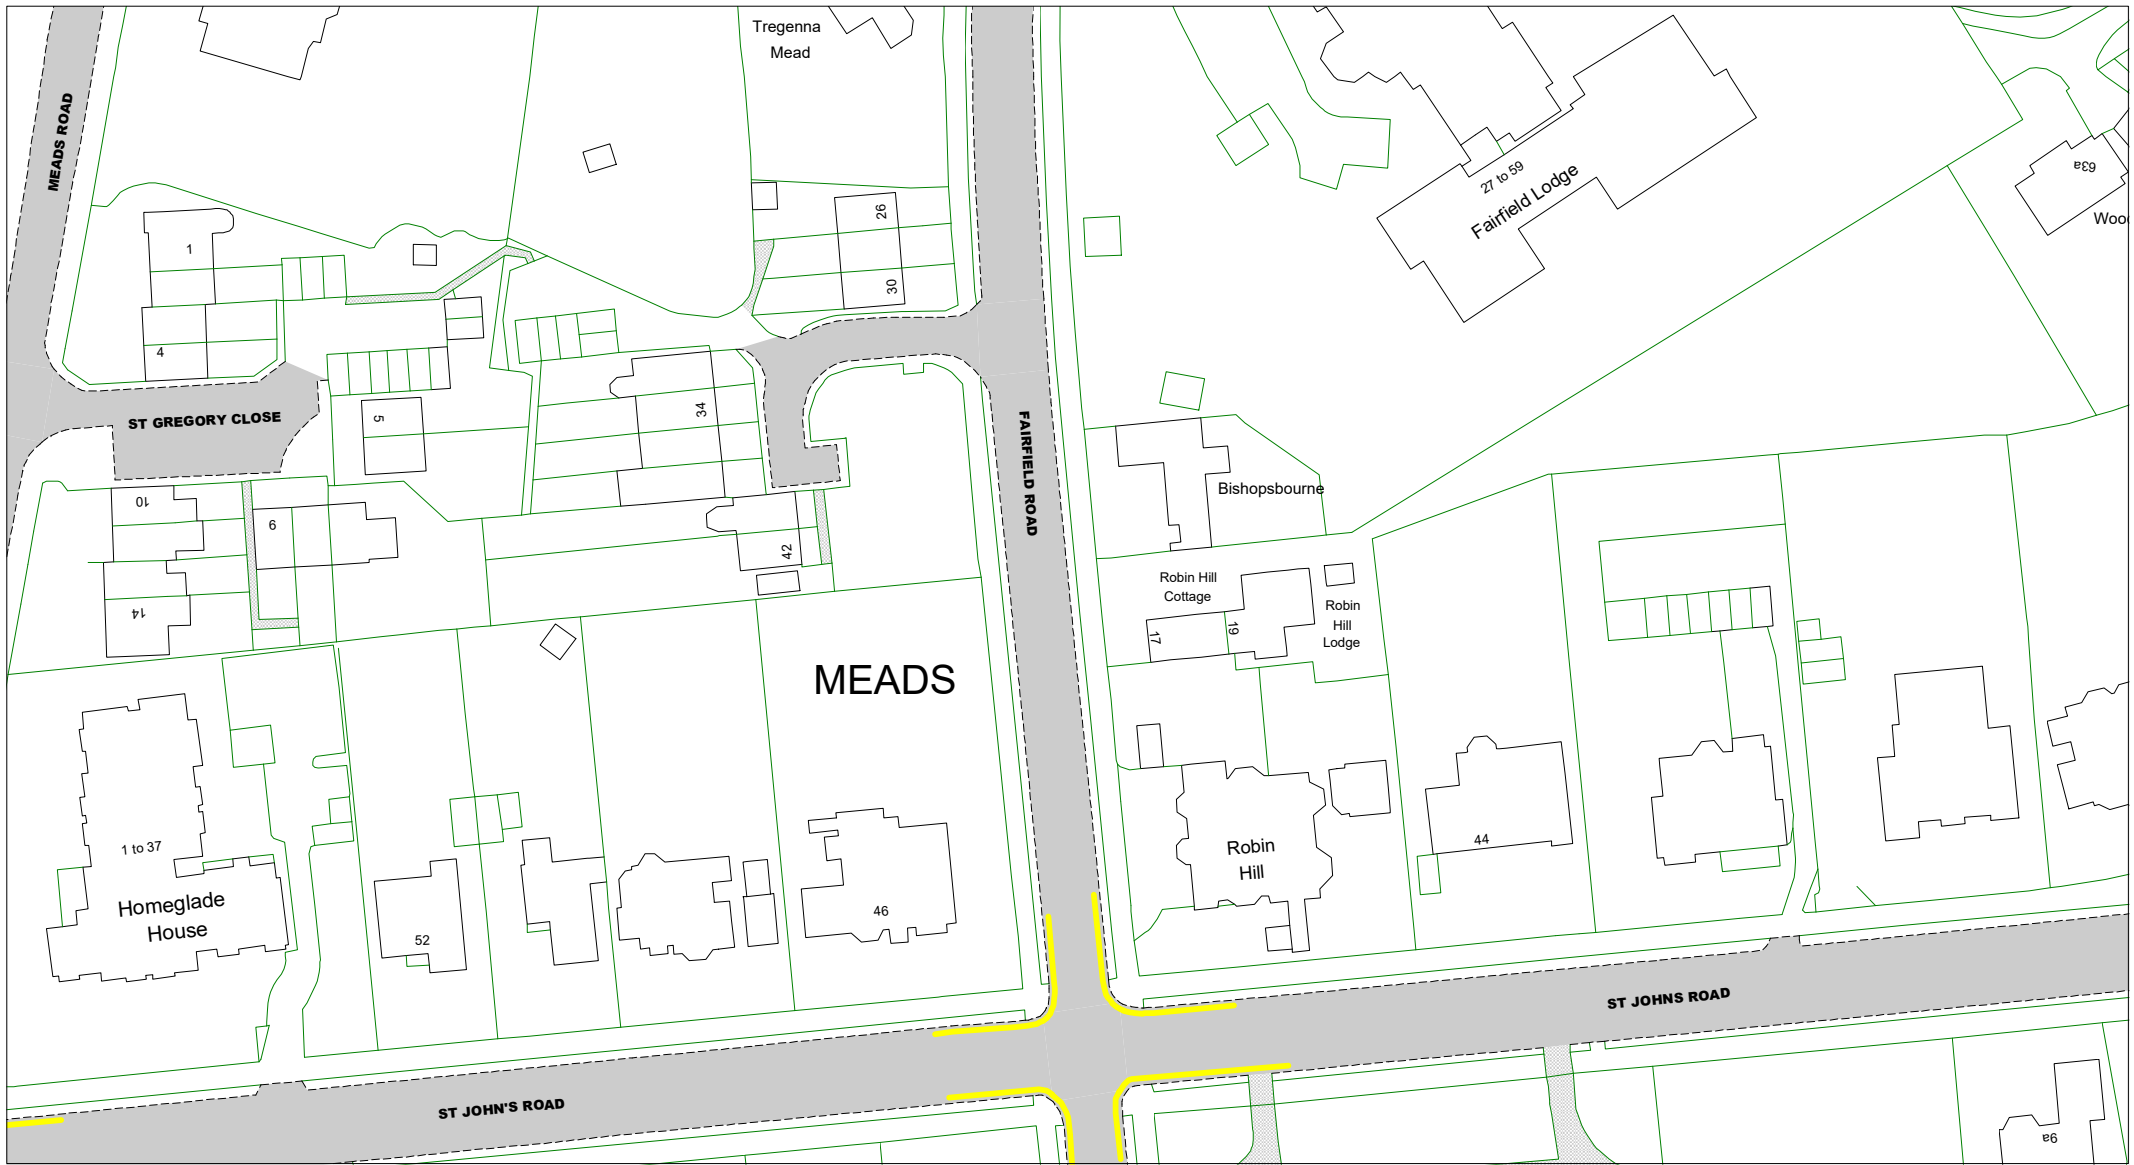

© Crown copyright. All rights reserved
 East Sussex County Council
 Licence No. 100019601 2020



The East Sussex (Eastbourne)
 (Parking Places and Waiting, No
 Stopping and Loading Restrictions)
 Traffic Regulation Order 2021

Area E

Key to Labels

- ABCD** Proposed Permanent TRO restriction
- ABCD** Non TRO item

Key to TRO Restriction Types

- No Waiting at Any Time
- No Waiting
- No Loading at Any Time
- No Loading
- Pay and Display
- Permit Holders Only
- Permit Holders or Pay and Display
- Resident Permit Holders Only
- Time Limited
- Permit Holders or Time Limited

- Disabled Badge Holders Only
- Ambulances Only
- Doctors Only
- Motorcycles Only
- Loading/ Unloading Only
- Taxi Only
- Loading/ Unloading Only and Taxi Only
- Bus Stop/ Stand Clearway
- Buses Only
- No Stopping on Footway or Verge
- No Stopping On Entrance Markings
- No Waiting Vehicles over 5 tonnes gross weight
- Pedestrian Crossing (controlled area)
- Pedestrian Crossing Point
- Bus Stop/ Stand Clearway

Key to Non TRO Items

Adjacent Map Tile

- ON174
- OO173
- OO175
- OP174



SCALE	1 : 1000
DATE	15/12/2020
Tile Ref: OO174	
Revision: 0	



© Crown copyright. All rights reserved
 East Sussex County Council
 Licence No. 100019601 2020



The East Sussex (Eastbourne)
 (Parking Places and Waiting, No
 Stopping and Loading Restrictions)
 Traffic Regulation Order 2021

Area E

Key to Labels

- ABCD** Proposed Permanent TRO restriction
- ABCD** Non TRO item

Key to TRO Restriction Types

- No Waiting at Any Time
- No Waiting
- No Loading at Any Time
- No Loading
- Pay and Display
- Permit Holders Only
- Permit Holders or Pay and Display
- Resident Permit Holders Only
- Time Limited
- Permit Holders or Time Limited
- Disabled Badge Holders Only
- Ambulances Only
- Doctors Only
- Motorcycles Only
- Loading/ Unloading Only
- Taxi Only
- Loading/ Unloading Only and Taxi Only
- Bus Stop/ Stand Clearway
- Buses Only
- No Stopping on Footway or Verge
- No Stopping On Entrance Markings
- No Waiting Vehicles over 5 tonnes gross weight
- Pedestrian Crossing (controlled area)
- Pedestrian Crossing Point
- Bus Stop/ Stand Clearway

Key to Non TRO Items

Adjacent Map Tile

OO172


OP173

OQ172



SCALE	1 : 1000
DATE	15/12/2020

Tile Ref: OP172
 Revision: 0

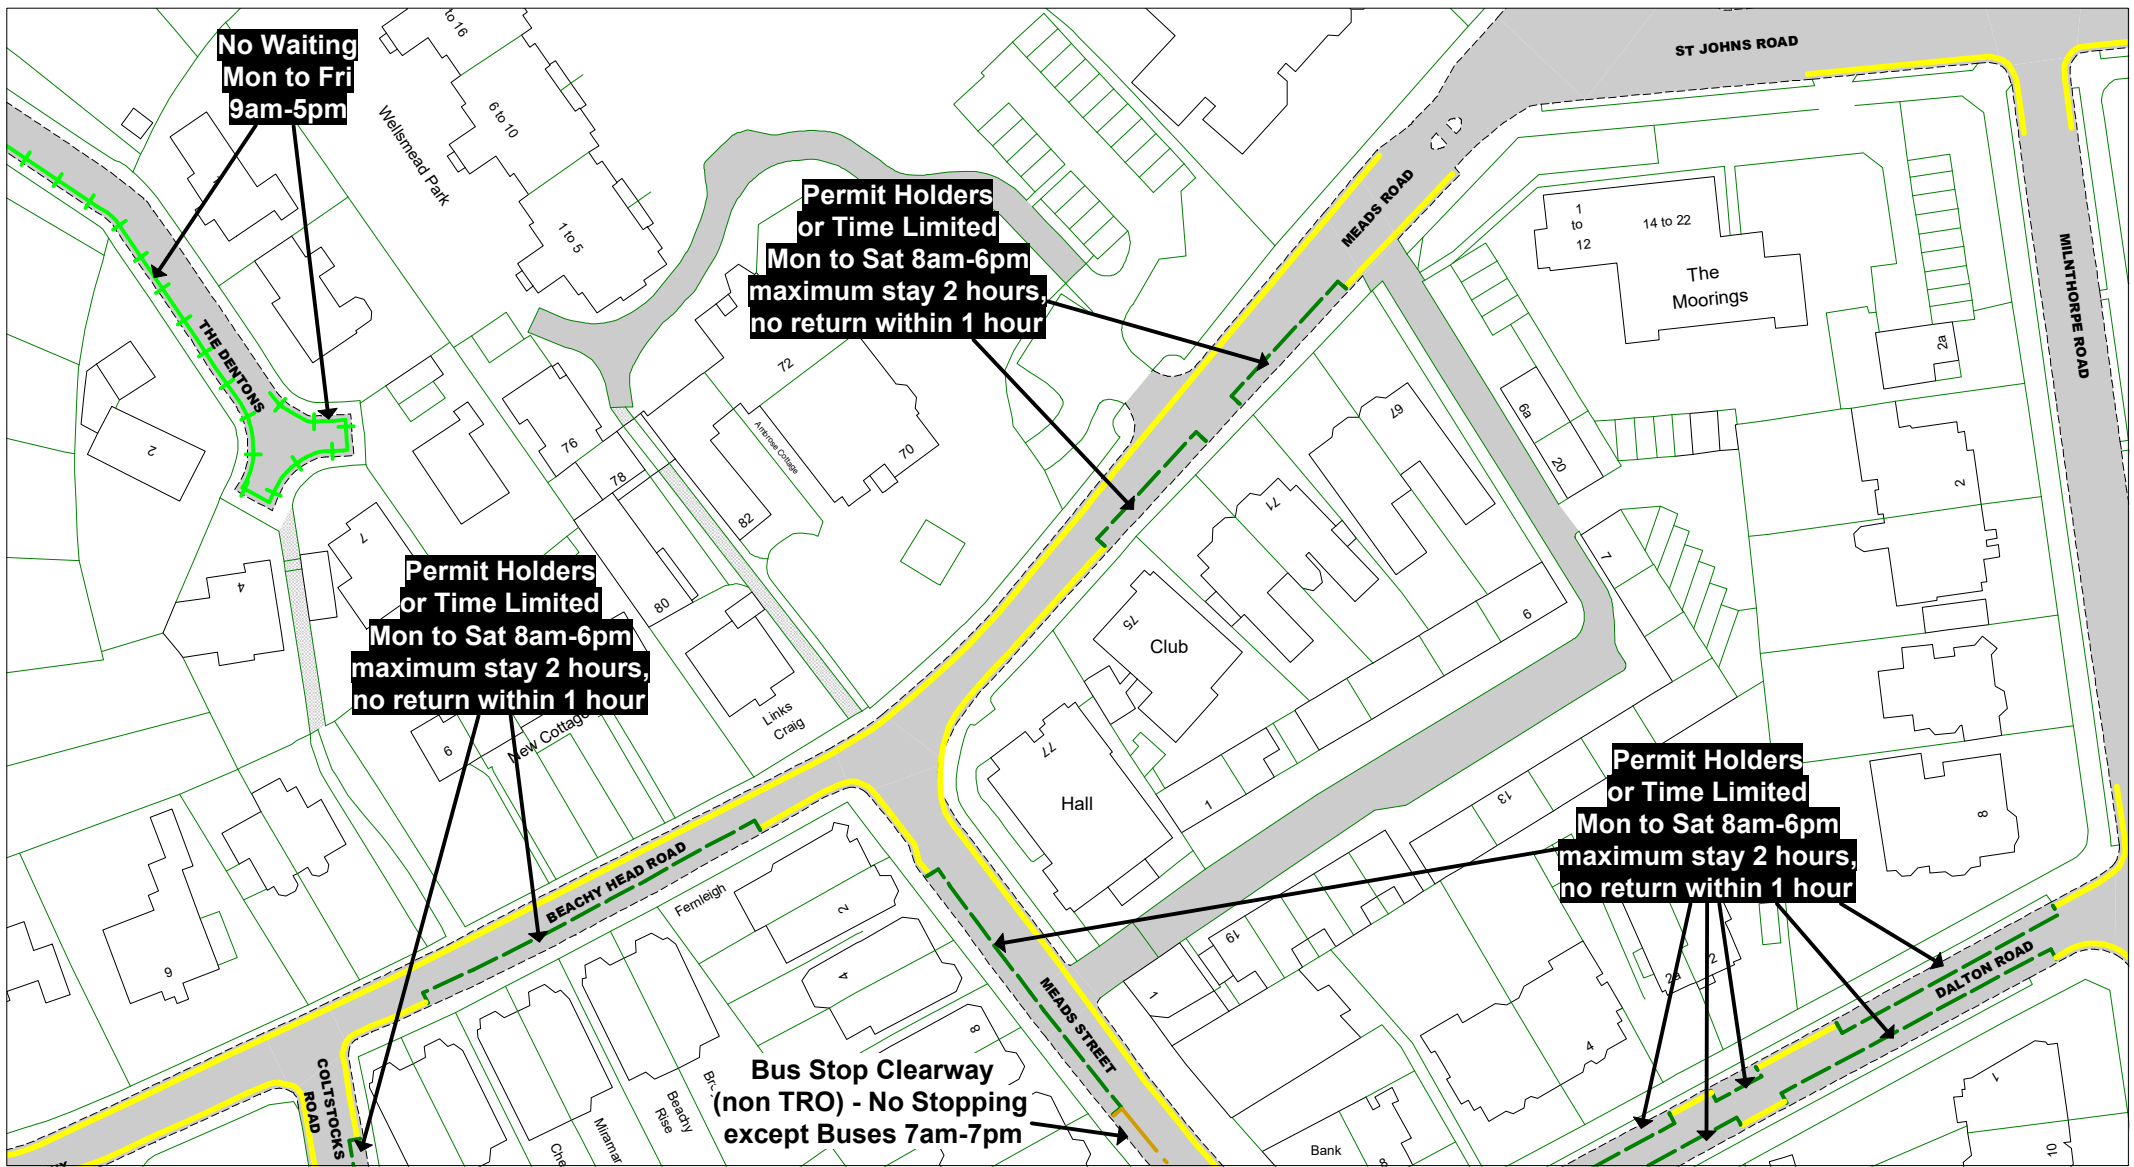

© Crown copyright. All rights reserved
East Sussex County Council
Licence No. 100019601 2020



The East Sussex (Eastbourne)
(Parking Places and Waiting, No
Stopping and Loading Restrictions)
Traffic Regulation Order 2021

Area E

Key to Labels

- ABCD** Proposed Permanent TRO restriction
- ABCD** Non TRO item

Key to TRO Restriction Types

- No Waiting at Any Time
- No Waiting
- No Loading at Any Time
- No Loading
- Pay and Display
- Permit Holders Only
- Permit Holders or Pay and Display
- Resident Permit Holders Only
- Time Limited
- Permit Holders or Time Limited

- Disabled Badge Holders Only
- Ambulances Only
- Doctors Only
- Motorcycles Only
- Loading/ Unloading Only
- Taxi Only
- Loading/ Unloading Only and Taxi Only
- Bus Stop/ Stand Clearway
- Buses Only
- No Stopping on Footway or Verge
- No Stopping On Entrance Markings
- No Waiting Vehicles over 5 tonnes gross weight
- Pedestrian Crossing (controlled area)
- Pedestrian Crossing Point
- Bus Stop/ Stand Clearway


Key to Non TRO Items

Adjacent Map Tile

- OO173
- OP172
- OP174
- OQ173



SCALE	1 : 1000
DATE	15/12/2020
Tile Ref: OP173	
Revision: 0	

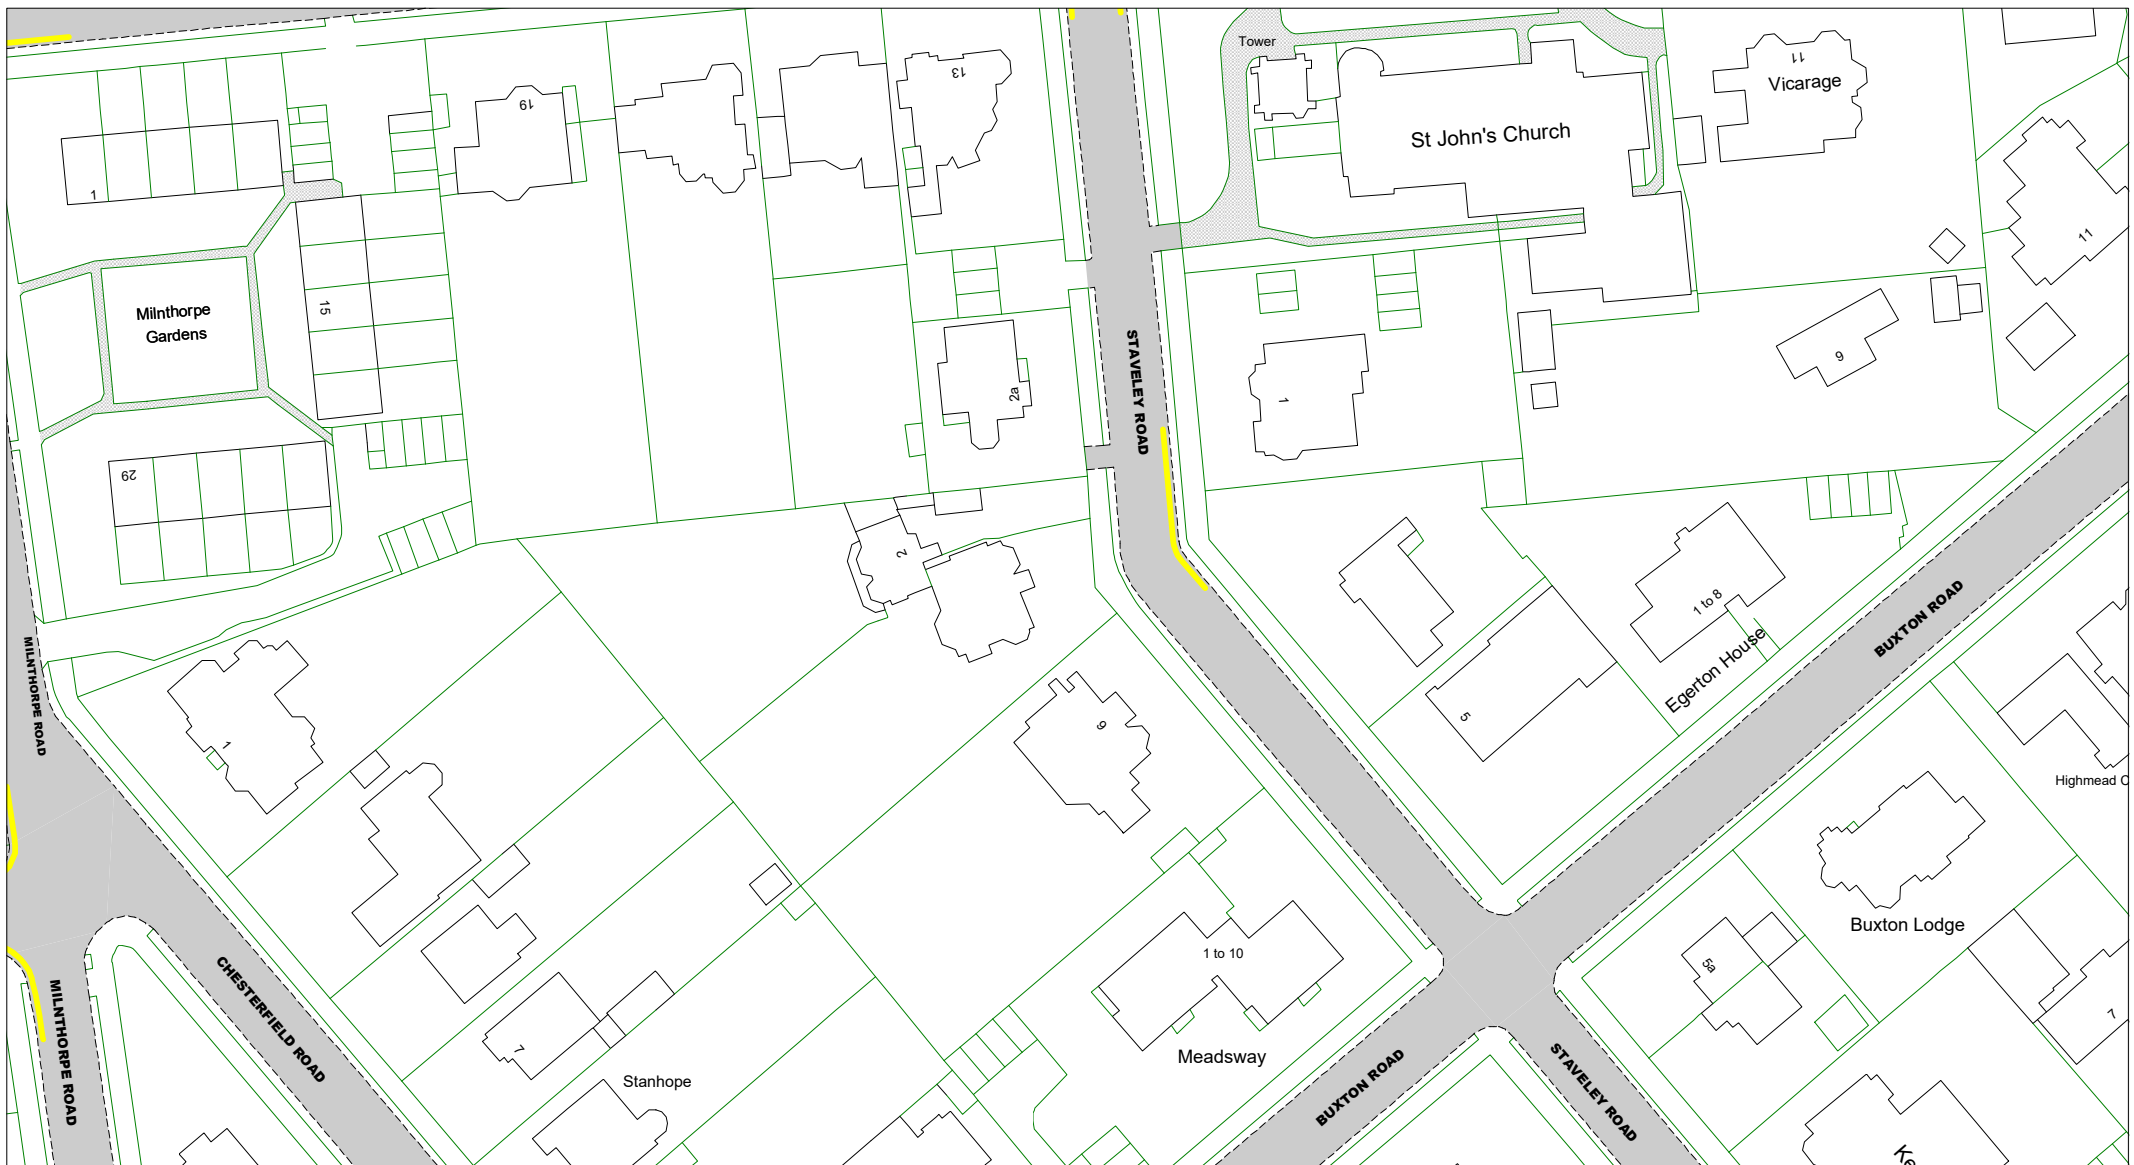

© Crown copyright. All rights reserved
 East Sussex County Council
 Licence No. 100019601 2020

East Sussex
 County Council



The East Sussex (Eastbourne)
 (Parking Places and Waiting, No
 Stopping and Loading Restrictions)
 Traffic Regulation Order 2021

Area E

Key to Labels

- ABCD** Proposed Permanent TRO restriction
- ABCD** Non TRO item

Key to TRO Restriction Types

- No Waiting at Any Time
- No Waiting
- No Loading at Any Time
- No Loading
- Pay and Display
- Permit Holders Only
- Permit Holders or Pay and Display
- Resident Permit Holders Only
- Time Limited
- Permit Holders or Time Limited
- Disabled Badge Holders Only
- Ambulances Only
- Doctors Only
- Motorcycles Only
- Loading/ Unloading Only
- Taxi Only
- Loading/ Unloading Only and Taxi Only
- Bus Stop/ Stand Clearway
- Buses Only
- No Stopping on Footway or Verge
- No Stopping On Entrance Markings
- No Waiting Vehicles over 5 tonnes gross weight
- Pedestrian Crossing (controlled area)
- Pedestrian Crossing Point
- Bus Stop/ Stand Clearway

Key to Non TRO Items

- Pedestrian Crossing (controlled area)
- Pedestrian Crossing Point
- Bus Stop/ Stand Clearway


Adjacent Map Tile

OO174
OP173
OP175



SCALE	1 : 1000
DATE	15/12/2020

Tile Ref: OP174
 Revision: 0

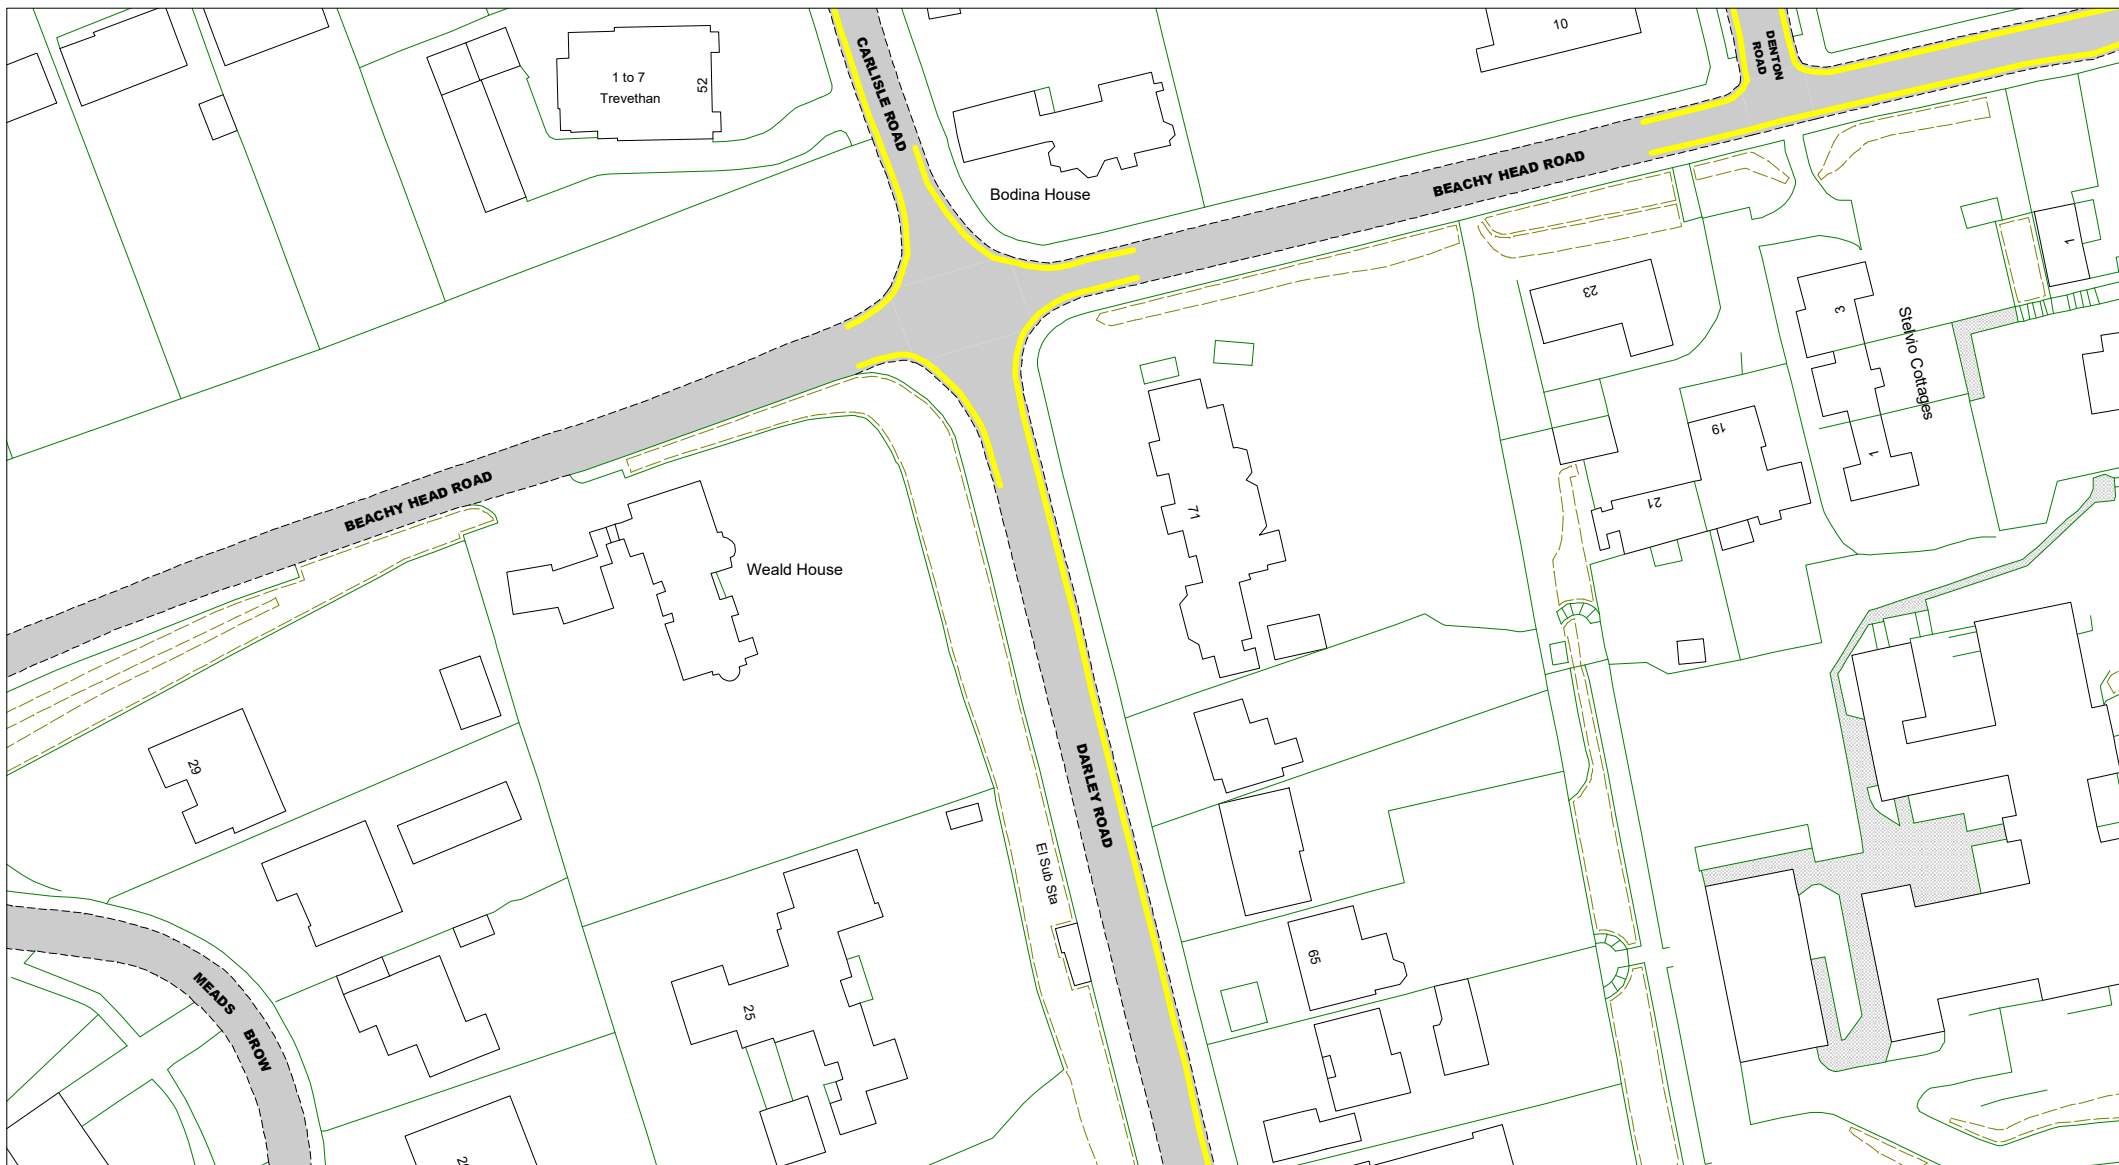

© Crown copyright. All rights reserved
 East Sussex County Council
 Licence No. 100019601 2020

East Sussex
 County Council



The East Sussex (Eastbourne)
 (Parking Places and Waiting, No
 Stopping and Loading Restrictions)
 Traffic Regulation Order 2021

Area E

Key to Labels

- ABCD** Proposed Permanent TRO restriction
- ABCD** Non TRO item

Key to TRO Restriction Types

- No Waiting at Any Time
- No Waiting
- No Loading at Any Time
- No Loading
- Pay and Display
- Permit Holders Only
- Permit Holders or Pay and Display
- Resident Permit Holders Only
- Time Limited
- Permit Holders or Time Limited

- Disabled Badge Holders Only
- Ambulances Only
- Doctors Only
- Motorcycles Only
- Loading/ Unloading Only
- Taxi Only
- Loading/ Unloading Only and Taxi Only
- Bus Stop/ Stand Clearway
- Buses Only
- No Stopping on Footway or Verge
- No Stopping On Entrance Markings
- No Waiting Vehicles over 5 tonnes gross weight
- Pedestrian Crossing (controlled area)
- Pedestrian Crossing Point
- Bus Stop/ Stand Clearway

Key to Non TRO Items

Adjacent Map Tile

OP172


OQ173

OR172



SCALE 1 : 1000
 DATE 15/12/2020

Tile Ref: OQ172
 Revision: 0

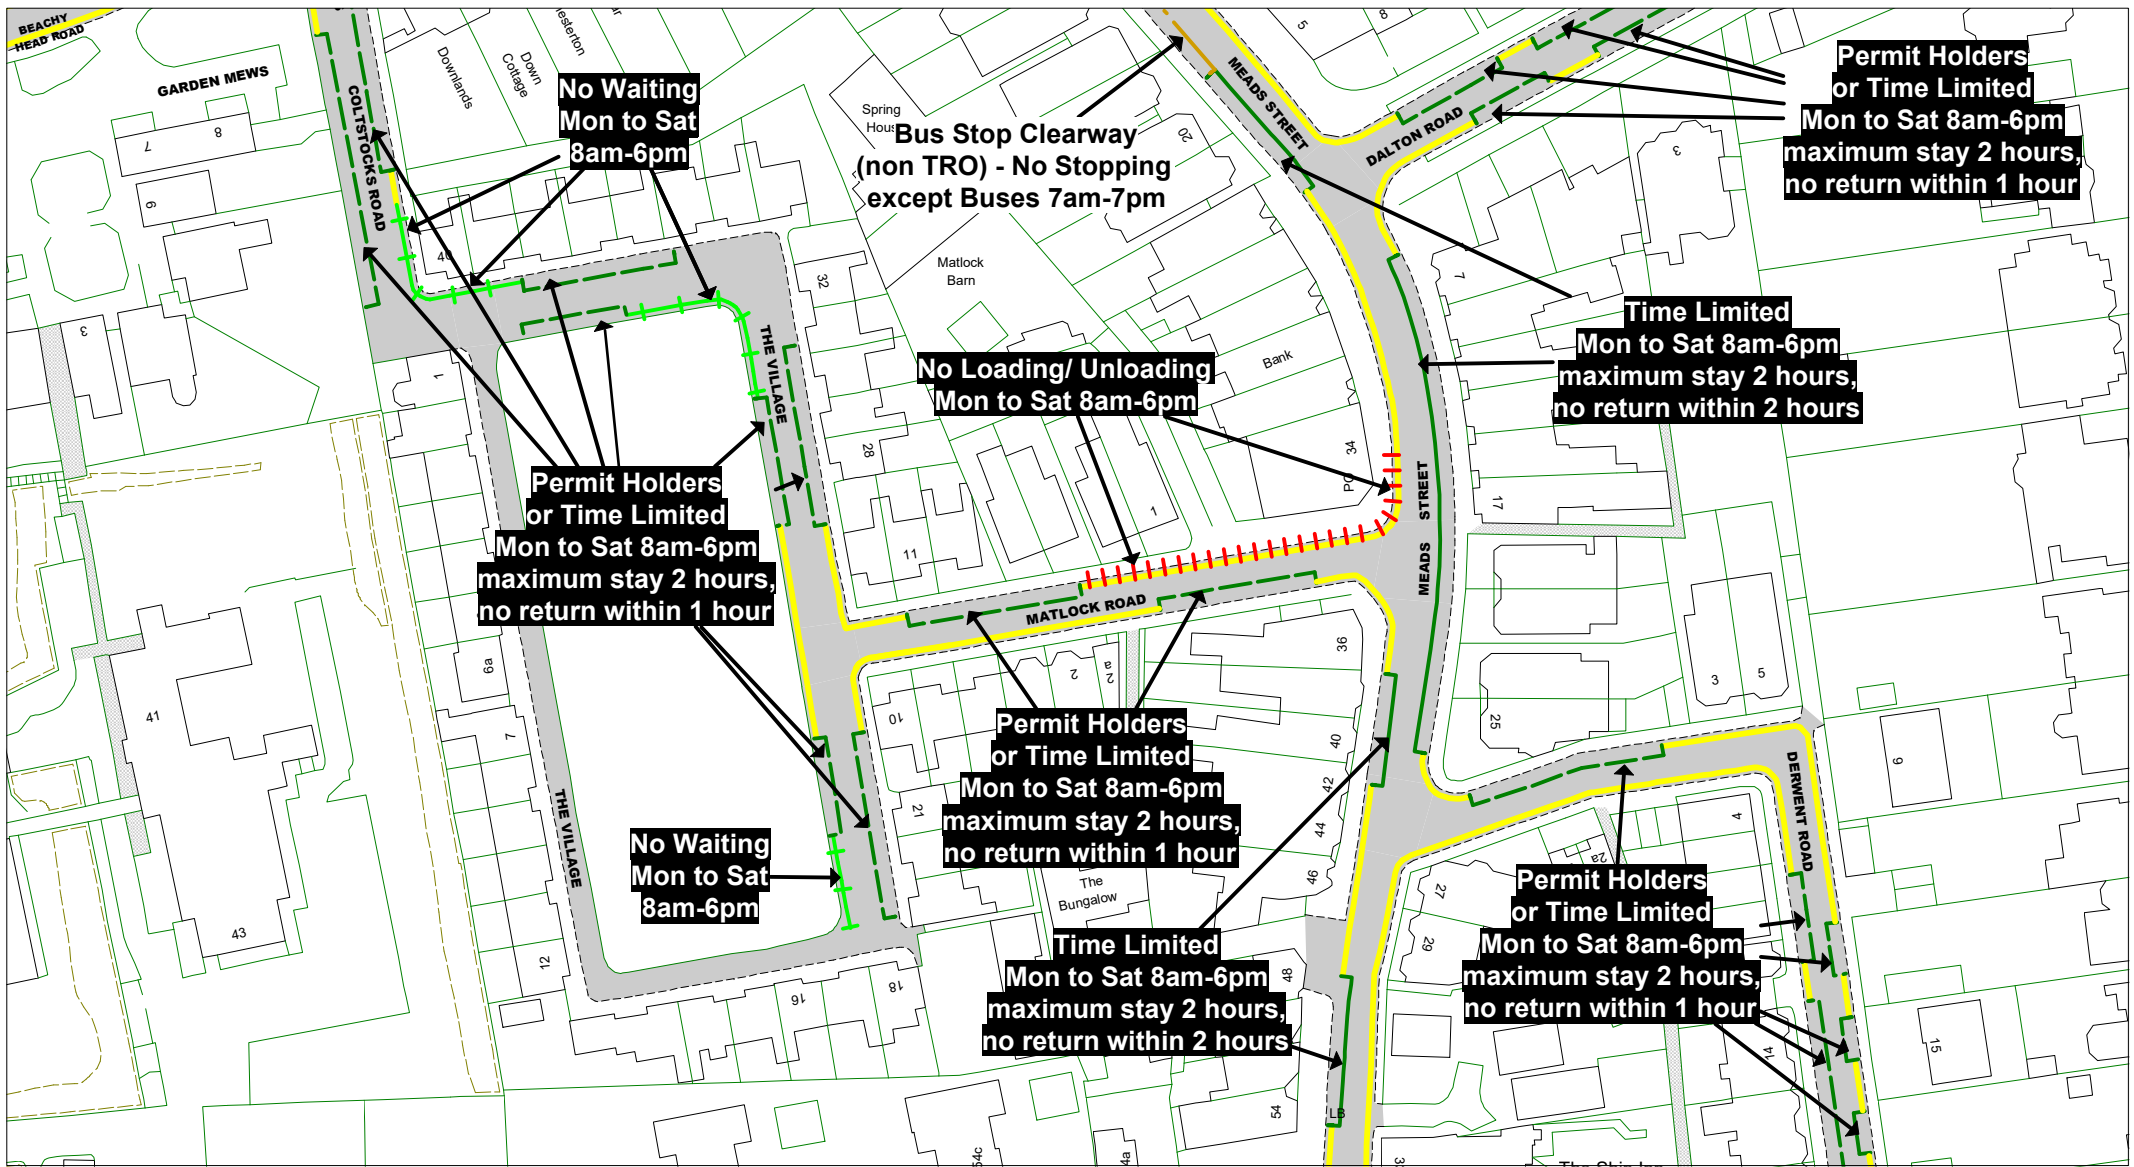

© Crown copyright. All rights reserved
East Sussex County Council
Licence No. 100019601 2020



The East Sussex (Eastbourne)
(Parking Places and Waiting, No
Stopping and Loading Restrictions)
Traffic Regulation Order 2021

Area E

Key to Labels

- ABCD** Proposed Permanent TRO restriction
- ABCD** Non TRO item

Key to TRO Restriction Types

- No Waiting at Any Time
- No Waiting
- No Loading at Any Time
- No Loading
- Pay and Display
- Permit Holders Only
- Permit Holders or Pay and Display
- Resident Permit Holders Only
- Time Limited
- Permit Holders or Time Limited

Key to Non TRO Items

- Disabled Badge Holders Only
- Ambulances Only
- Doctors Only
- Motorcycles Only
- Loading/ Unloading Only
- Taxi Only
- Loading/ Unloading Only and Taxi Only
- Bus Stop/ Stand Clearway
- Buses Only
- No Stopping on Footway or Verge
- No Stopping On Entrance Markings
- No Waiting Vehicles over 5 tonnes gross weight
- Pedestrian Crossing (controlled area)
- Pedestrian Crossing Point
- Bus Stop/ Stand Clearway


Adjacent Map Tile

- OP173
- OQ172
- OR173



SCALE 1 : 1000
DATE 15/12/2020

Tile Ref: OQ173
Revision: 0

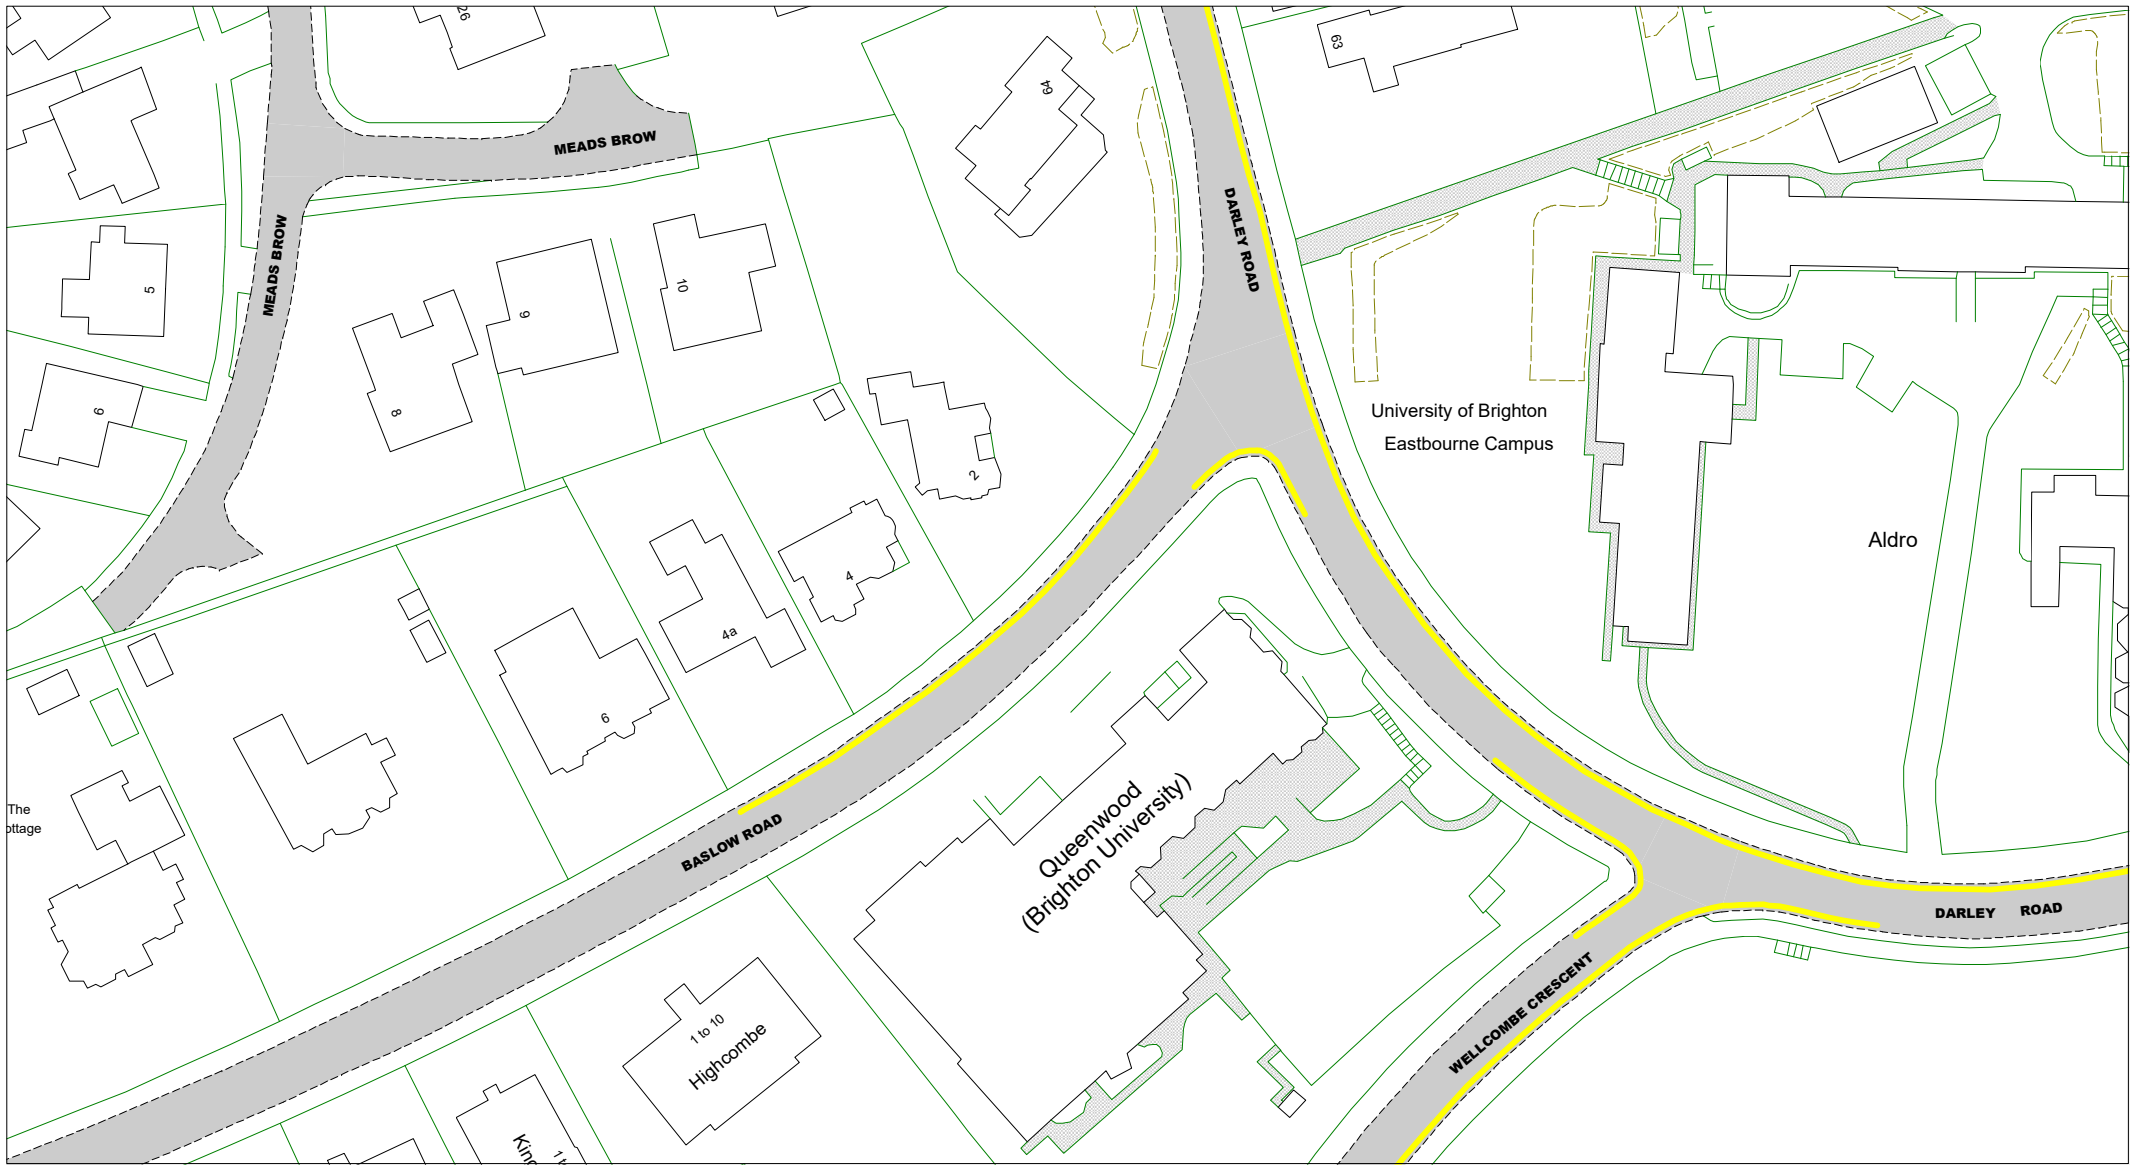

© Crown copyright. All rights reserved
 East Sussex County Council
 Licence No. 100019601 2020



The East Sussex (Eastbourne)
 (Parking Places and Waiting, No
 Stopping and Loading Restrictions)
 Traffic Regulation Order 2021

Area E

Key to Labels

- ABCD** Proposed Permanent TRO restriction
- ABCD** Non TRO item

Key to TRO Restriction Types

- No Waiting at Any Time
- No Waiting
- No Loading at Any Time
- No Loading
- Pay and Display
- Permit Holders Only
- Permit Holders or Pay and Display
- Resident Permit Holders Only
- Time Limited
- Permit Holders or Time Limited

- Disabled Badge Holders Only
- Ambulances Only
- Doctors Only
- Motorcycles Only
- Loading/ Unloading Only
- Taxi Only
- Loading/ Unloading Only and Taxi Only
- Bus Stop/ Stand Clearway
- Buses Only
- No Stopping on Footway or Verge

- No Stopping On Entrance Markings
- No Waiting Vehicles over 5 tonnes gross weight

Key to Non TRO Items

- Pedestrian Crossing (controlled area)
- Pedestrian Crossing Point
- Bus Stop/ Stand Clearway

Adjacent Map Tile

OQ172

OR173


OS172



SCALE 1 : 1000

DATE 15/12/2020

Tile Ref: OR172
 Revision: 0

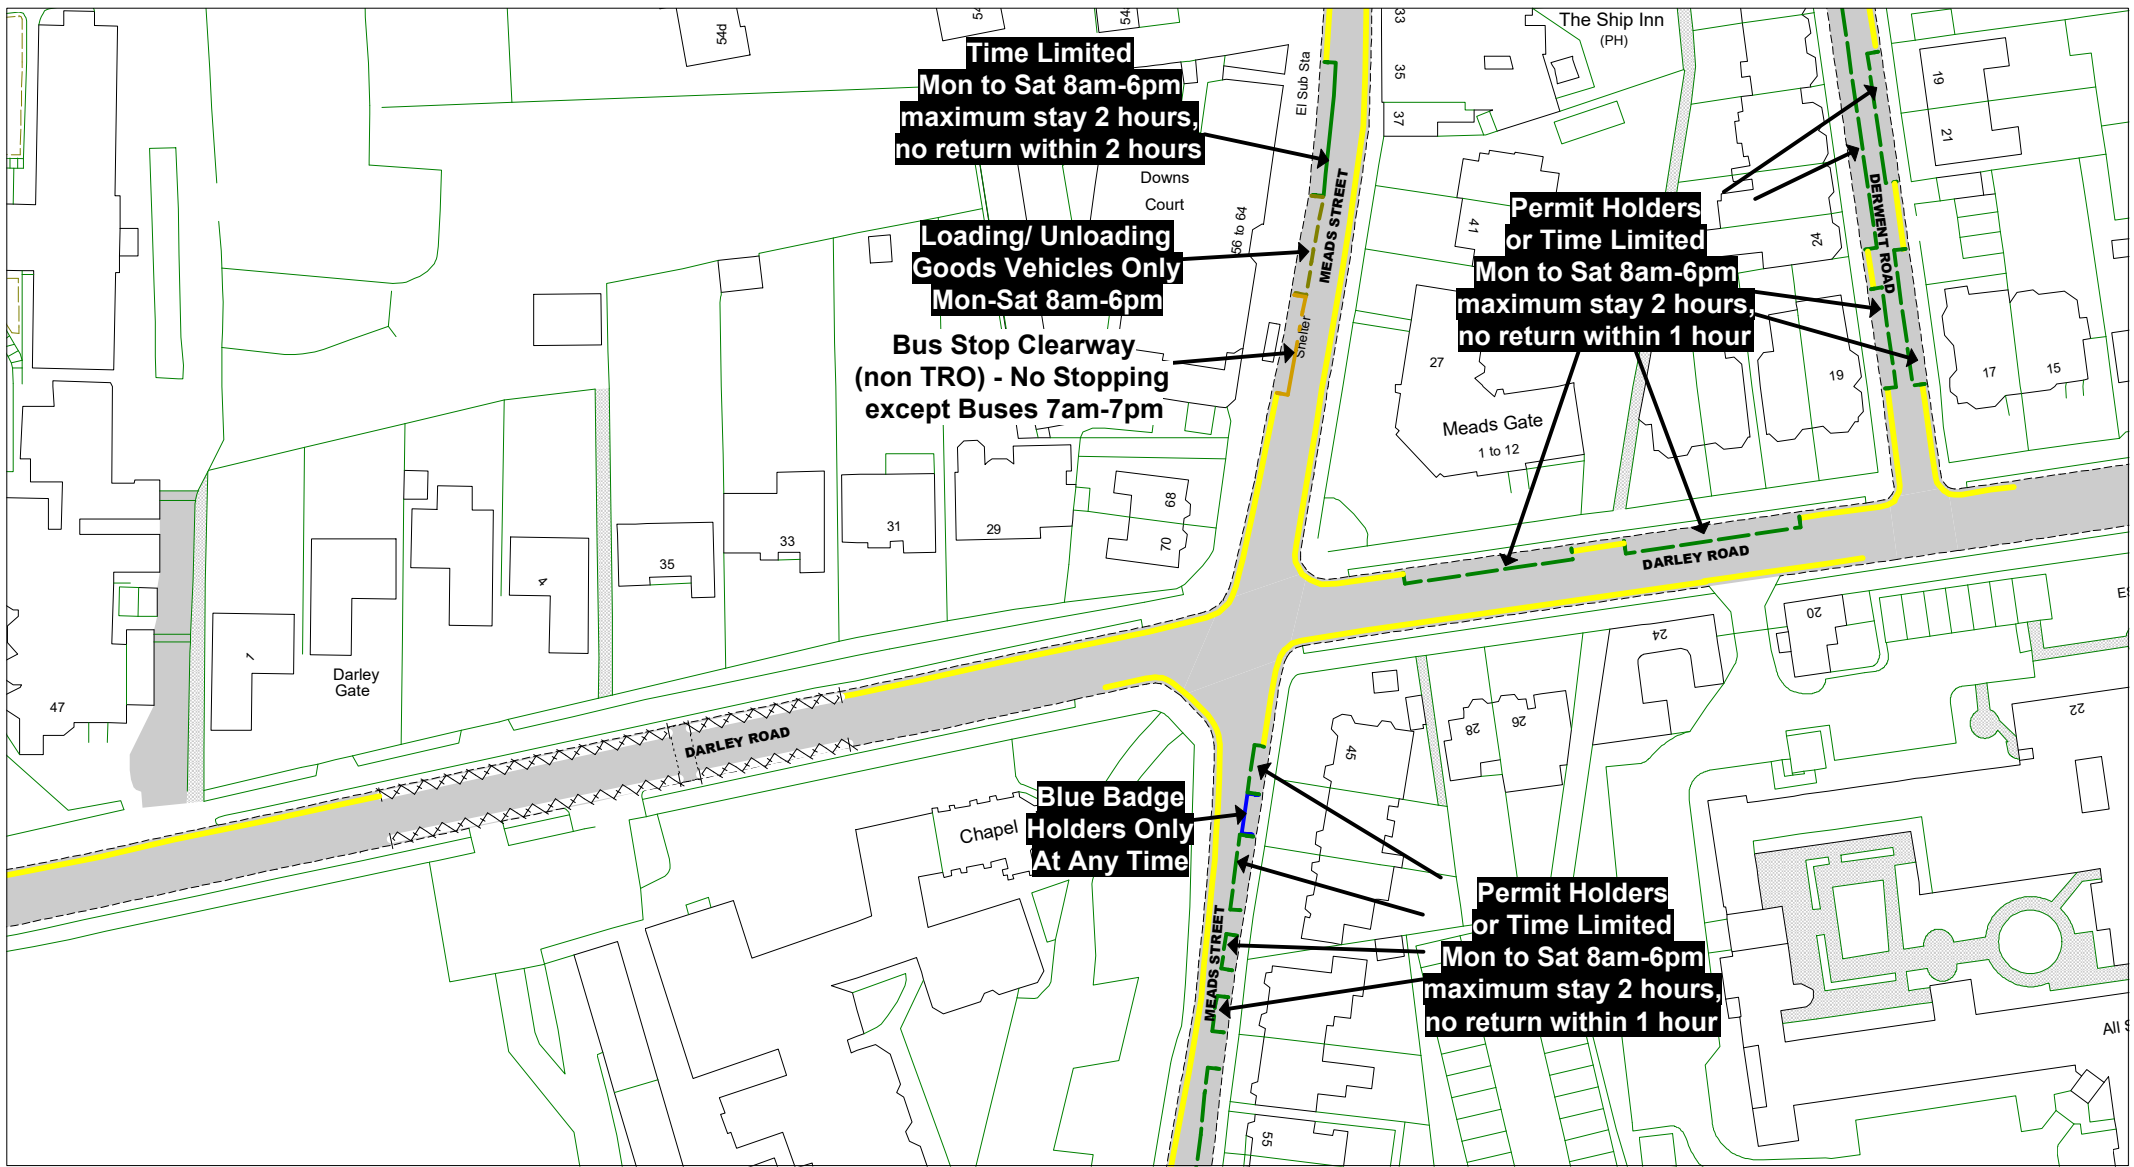

© Crown copyright. All rights reserved
East Sussex County Council
Licence No. 100019601 2020

East Sussex
County Council



The East Sussex (Eastbourne)
(Parking Places and Waiting, No
Stopping and Loading Restrictions)
Traffic Regulation Order 2021

Area E

Key to Labels

- ABCD** Proposed Permanent TRO restriction
- ABCD** Non TRO item

Key to TRO Restriction Types

- No Waiting at Any Time
- No Waiting
- No Loading at Any Time
- No Loading
- Pay and Display
- Permit Holders Only
- Permit Holders or Pay and Display
- Resident Permit Holders Only
- Time Limited
- Permit Holders or Time Limited
- Disabled Badge Holders Only
- Ambulances Only
- Doctors Only
- Motorcycles Only
- Loading/ Unloading Only
- Taxi Only
- Loading/ Unloading Only and Taxi Only
- Bus Stop/ Stand Clearway
- Buses Only
- No Stopping on Footway or Verge
- No Stopping On Entrance Markings
- No Waiting Vehicles over 5 tonnes gross weight
- Pedestrian Crossing (controlled area)
- Pedestrian Crossing Point
- Bus Stop/ Stand Clearway

Key to Non TRO Items

- Pedestrian Crossing (controlled area)
- Pedestrian Crossing Point
- Bus Stop/ Stand Clearway


Adjacent Map Tile

- OQ173**
- OR172**
- OR174**
- OS173**



SCALE	1 : 1000
DATE	15/12/2020

Tile Ref: OR173
Revision: 0

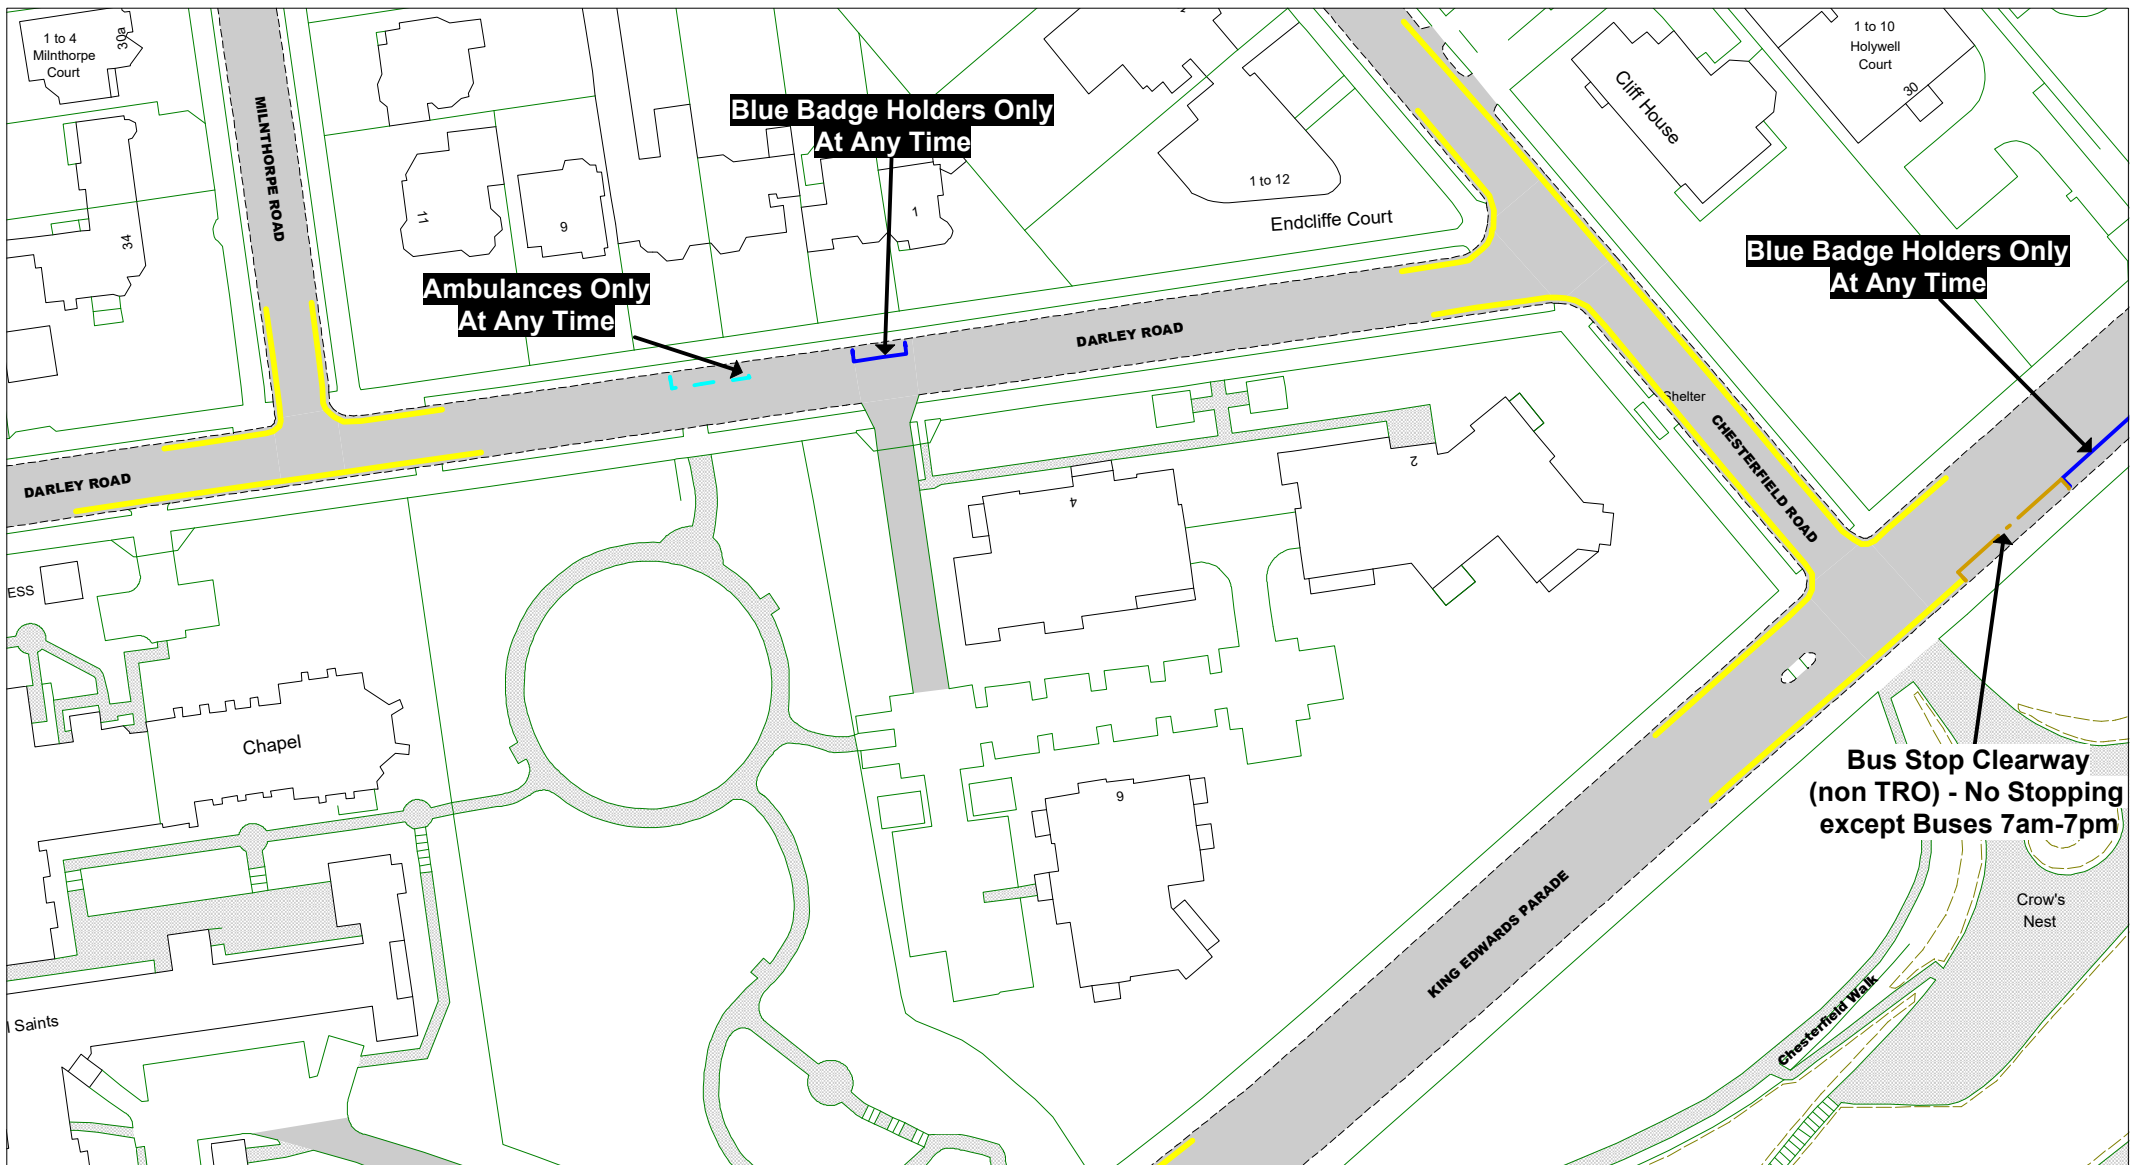

© Crown copyright. All rights reserved
 East Sussex County Council
 Licence No. 100019601 2020

East Sussex
 County Council



The East Sussex (Eastbourne)
 (Parking Places and Waiting, No
 Stopping and Loading Restrictions)
 Traffic Regulation Order 2021

Area E

Key to Labels

- ABCD** Proposed Permanent TRO restriction
- ABCD** Non TRO item

Key to TRO Restriction Types

- No Waiting at Any Time
- No Waiting
- No Loading at Any Time
- No Loading
- Pay and Display
- Permit Holders Only
- Permit Holders or Pay and Display
- Resident Permit Holders Only
- Time Limited
- Permit Holders or Time Limited
- Disabled Badge Holders Only
- Ambulances Only
- Doctors Only
- Motorcycles Only
- Loading/ Unloading Only
- Taxi Only
- Loading/ Unloading Only and Taxi Only
- Bus Stop/ Stand Clearway
- Buses Only
- No Stopping on Footway or Verge
- No Stopping On Entrance Markings
- No Waiting Vehicles over 5 tonnes gross weight
- Pedestrian Crossing (controlled area)
- Pedestrian Crossing Point
- Bus Stop/ Stand Clearway


Key to Non TRO Items

Adjacent Map Tile

▲
 ◀ **OR173**
OR175 ▶
OS174 ▼



SCALE	1 : 1000
DATE	15/12/2020
Tile Ref: OR174	
Revision: 0	

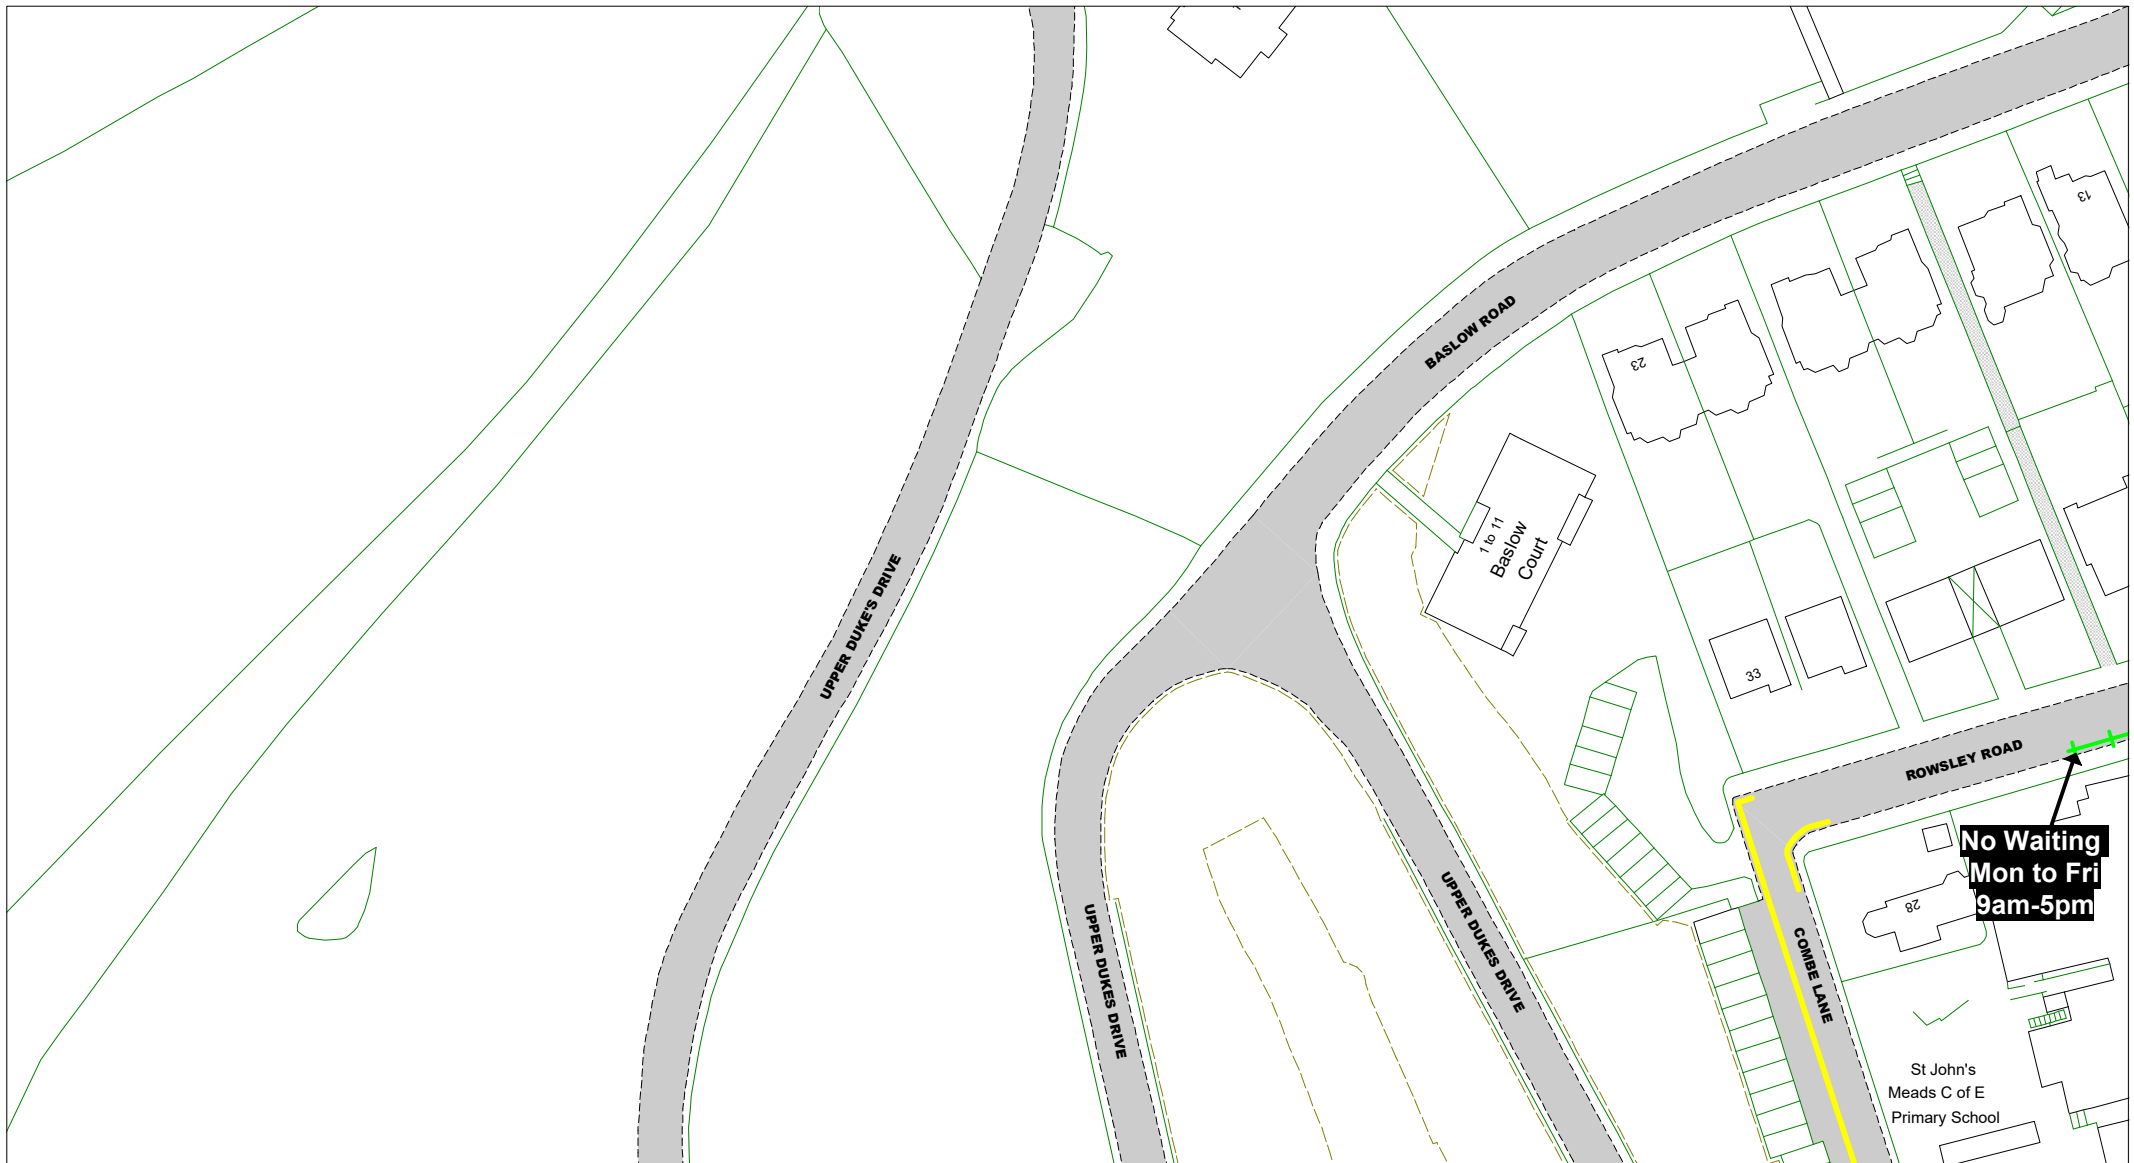

© Crown copyright. All rights reserved
 East Sussex County Council
 Licence No. 100019601 2020



The East Sussex (Eastbourne)
 (Parking Places and Waiting, No
 Stopping and Loading Restrictions)
 Traffic Regulation Order 2021

Area E

Key to Labels

- ABCD** Proposed Permanent TRO restriction
- ABCD** Non TRO item

Key to TRO Restriction Types

- No Waiting at Any Time
- No Waiting
- No Loading at Any Time
- No Loading
- Pay and Display
- Permit Holders Only
- Permit Holders or Pay and Display
- Resident Permit Holders Only
- Time Limited
- Permit Holders or Time Limited
- Disabled Badge Holders Only
- Ambulances Only
- Doctors Only
- Motorcycles Only
- Loading/ Unloading Only
- Taxi Only
- Loading/ Unloading Only and Taxi Only
- Bus Stop/ Stand Clearway
- Buses Only
- No Stopping on Footway or Verge
- No Stopping On Entrance Markings
- No Waiting Vehicles over 5 tonnes gross weight
- Pedestrian Crossing (controlled area)
- Pedestrian Crossing Point
- Bus Stop/ Stand Clearway

Key to Non TRO Items

Adjacent Map Tile

▲ OS172
 ◀ OT171
 ▼



SCALE	1 : 1000
DATE	15/12/2020
Tile Ref: OS171	
Revision: 0	



© Crown copyright. All rights reserved
 East Sussex County Council
 Licence No. 100019601 2020



The East Sussex (Eastbourne)
 (Parking Places and Waiting, No
 Stopping and Loading Restrictions)
 Traffic Regulation Order 2021

Area E

Key to Labels

- ABCD** Proposed Permanent TRO restriction
- ABCD** Non TRO item

Key to TRO Restriction Types

- No Waiting at Any Time
- No Waiting
- No Loading at Any Time
- No Loading
- Pay and Display
- Permit Holders Only
- Permit Holders or Pay and Display
- Resident Permit Holders Only
- Time Limited
- Permit Holders or Time Limited
- Disabled Badge Holders Only
- Ambulances Only
- Doctors Only
- Motorcycles Only
- Loading/ Unloading Only
- Taxi Only
- Loading/ Unloading Only and Taxi Only
- Bus Stop/ Stand Clearway
- Buses Only
- No Stopping on Footway or Verge
- No Stopping On Entrance Markings
- No Waiting Vehicles over 5 tonnes gross weight
- Pedestrian Crossing (controlled area)
- Pedestrian Crossing Point
- Bus Stop/ Stand Clearway


Key to Non TRO Items

Adjacent Map Tile

- OR172
- OS171
- OS173
- OT172



SCALE	1 : 1000
DATE	15/12/2020
Tile Ref: OS172	
Revision: 0	

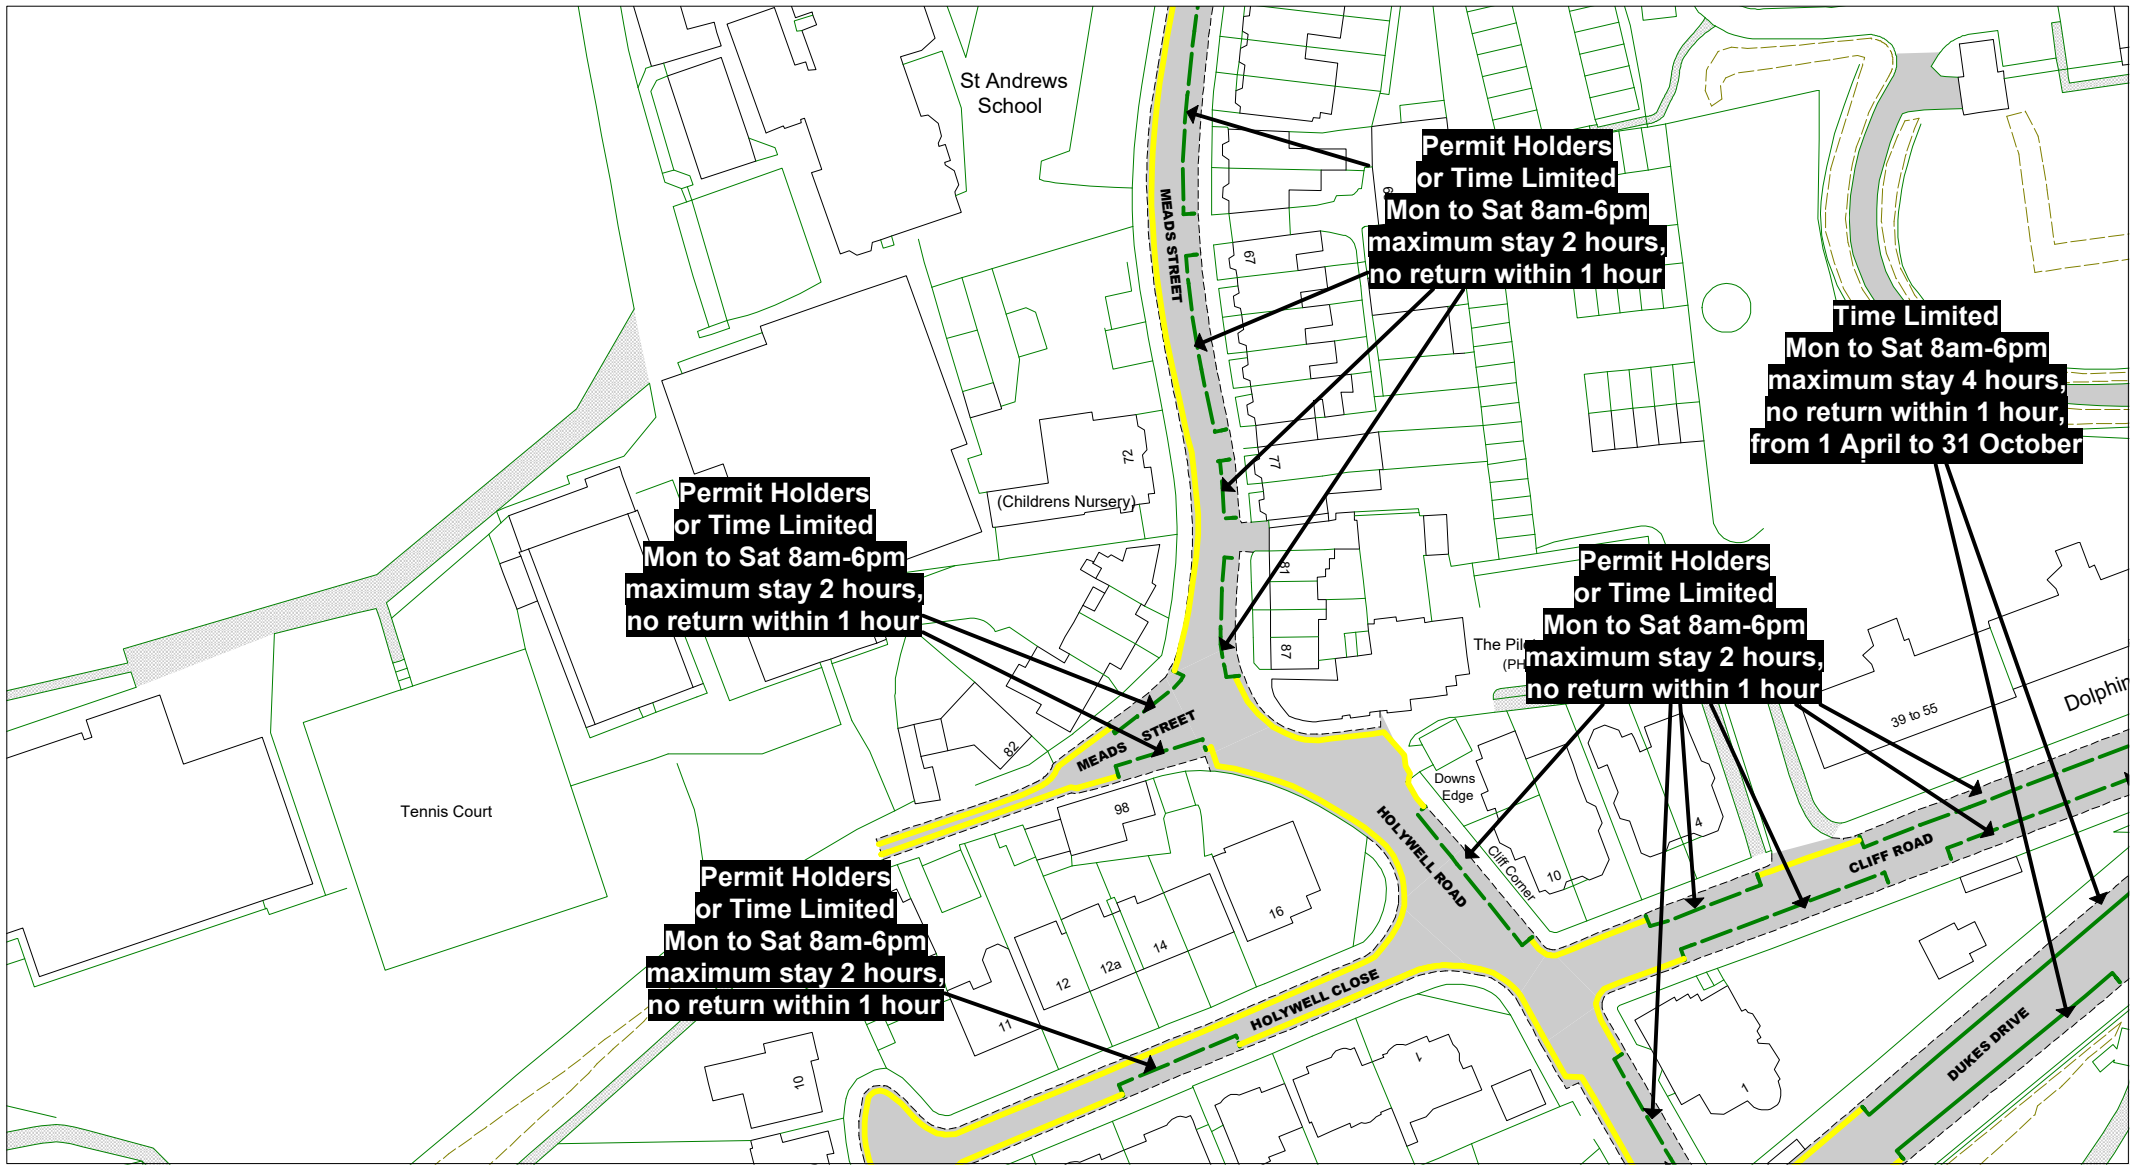

© Crown copyright. All rights reserved
East Sussex County Council
Licence No. 100019601 2020

East Sussex
County Council



The East Sussex (Eastbourne)
(Parking Places and Waiting, No
Stopping and Loading Restrictions)
Traffic Regulation Order 2021

Area E

Key to Labels

- ABCD** Proposed Permanent TRO restriction
- ABCD** Non TRO item

Key to TRO Restriction Types

- No Waiting at Any Time
- No Waiting
- No Loading at Any Time
- No Loading
- Pay and Display
- Permit Holders Only
- Permit Holders or Pay and Display
- Resident Permit Holders Only
- Time Limited
- Permit Holders or Time Limited

- Disabled Badge Holders Only
- Ambulances Only
- Doctors Only
- Motorcycles Only
- Loading/ Unloading Only
- Taxi Only
- Loading/ Unloading Only and Taxi Only
- Bus Stop/ Stand Clearway
- Buses Only
- No Stopping on Footway or Verge
- No Stopping On Entrance Markings
- No Waiting Vehicles over 5 tonnes gross weight
- Pedestrian Crossing (controlled area)
- Pedestrian Crossing Point
- Bus Stop/ Stand Clearway

Key to Non TRO Items


Adjacent Map Tile

- OR173**
- OS172**
- OS174**
- OT173**



SCALE	1 : 1000
DATE	15/12/2020

Tile Ref: OS173
Revision: 0

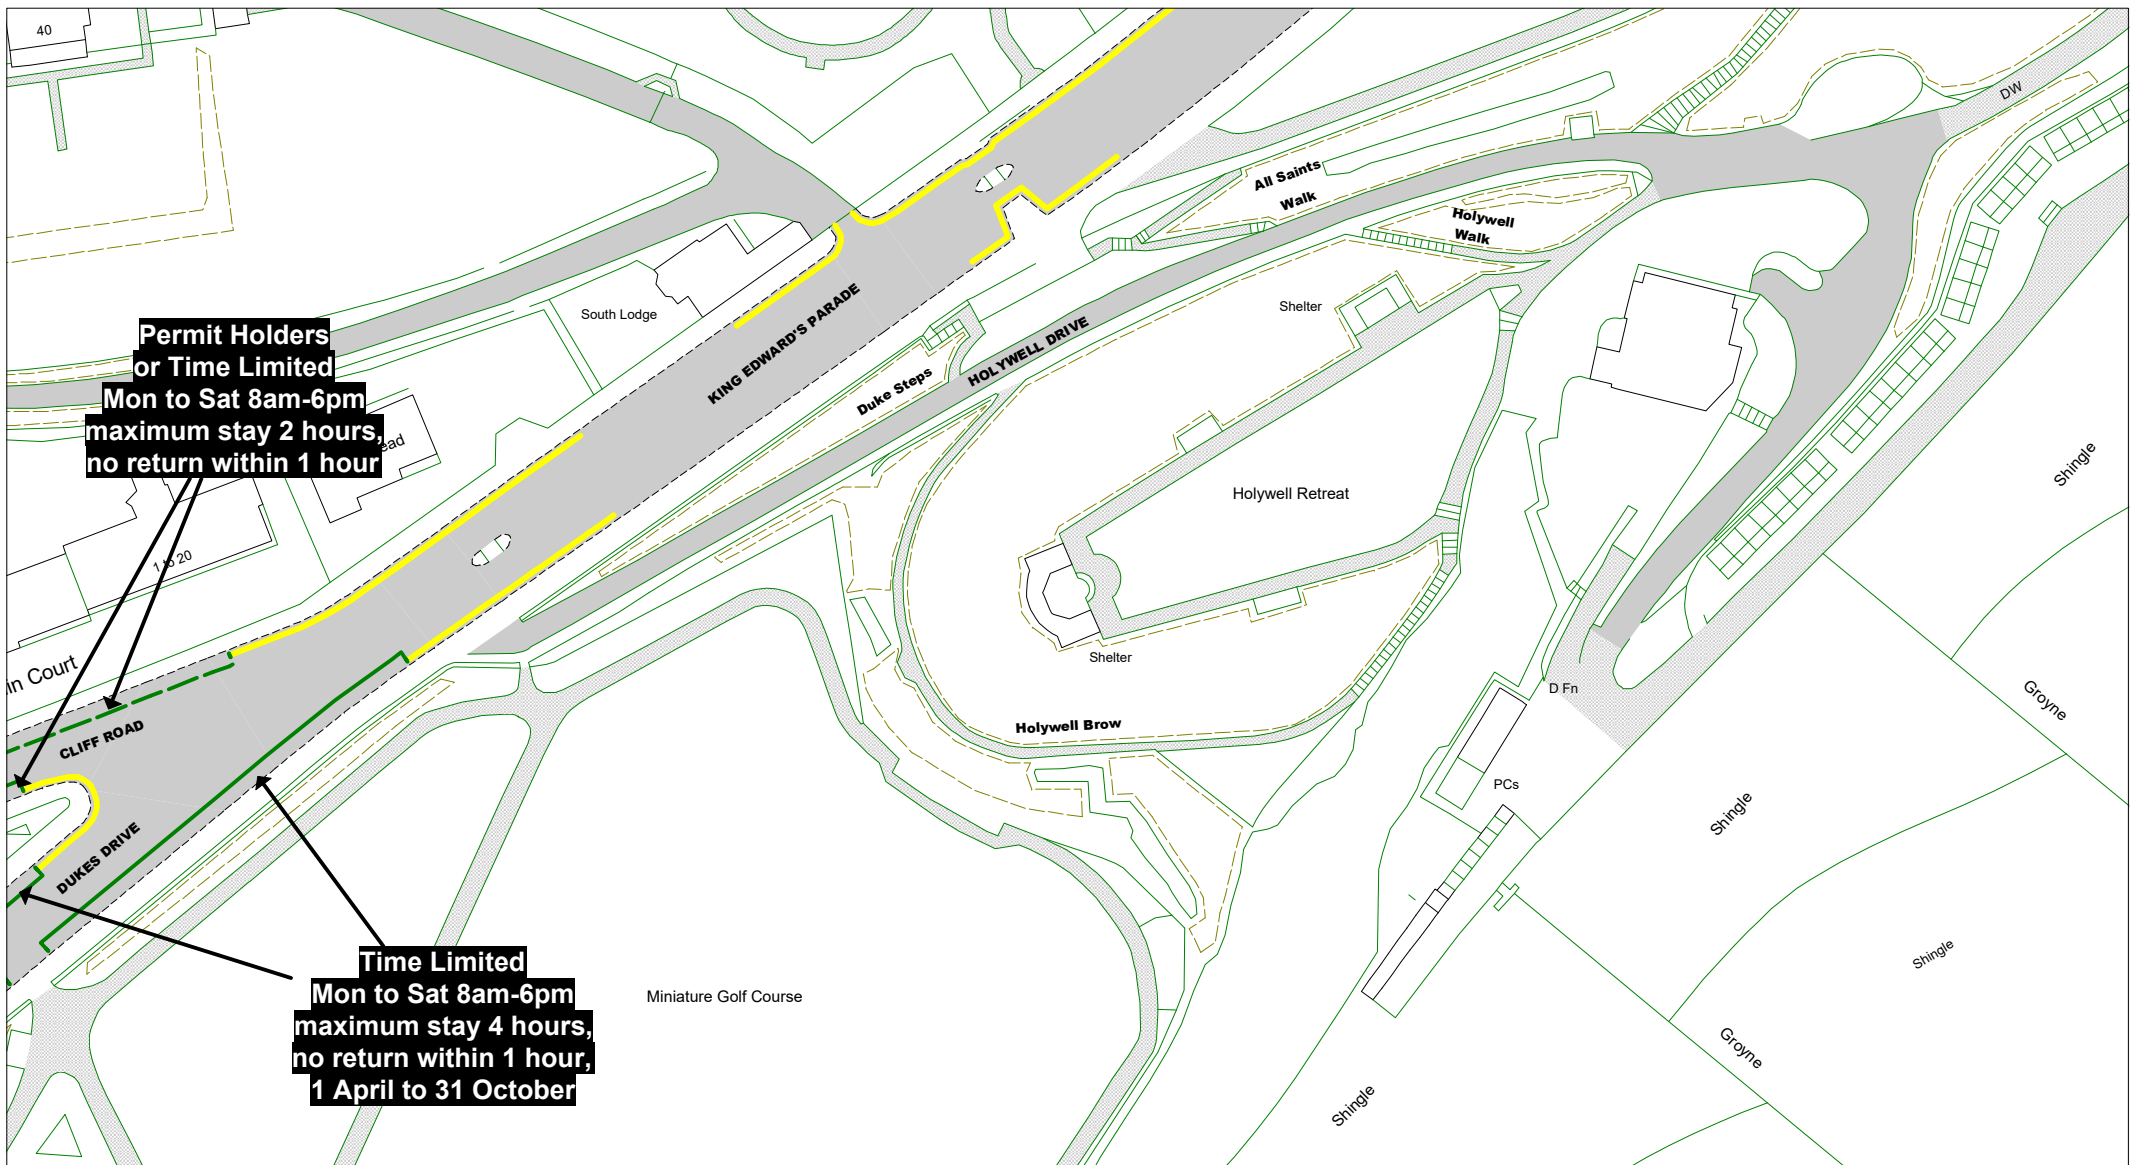

© Crown copyright. All rights reserved
 East Sussex County Council
 Licence No. 100019601 2020

East Sussex
 County Council



The East Sussex (Eastbourne)
 (Parking Places and Waiting, No
 Stopping and Loading Restrictions)
 Traffic Regulation Order 2021

Area E

Key to Labels

- ABCD** Proposed Permanent TRO restriction
- ABCD** Non TRO item

Key to TRO Restriction Types

- No Waiting at Any Time
- No Waiting
- No Loading at Any Time
- No Loading
- Pay and Display
- Permit Holders Only
- Permit Holders or Pay and Display
- Resident Permit Holders Only
- Time Limited
- Permit Holders or Time Limited

- Disabled Badge Holders Only
- Ambulances Only
- Doctors Only
- Motorcycles Only
- Loading/ Unloading Only
- Taxi Only
- Loading/ Unloading Only and Taxi Only
- Bus Stop/ Stand Clearway
- Buses Only
- No Stopping on Footway or Verge
- No Stopping On Entrance Markings
- No Waiting Vehicles over 5 tonnes gross weight
- Pedestrian Crossing (controlled area)
- Pedestrian Crossing Point
- Bus Stop/ Stand Clearway

Key to Non TRO Items

Adjacent Map Tile

OR174
OS173



SCALE 1 : 1000
 DATE 15/12/2020

Tile Ref: OS174
 Revision: 0



© Crown copyright. All rights reserved
 East Sussex County Council
 Licence No. 100019601 2020



The East Sussex (Eastbourne)
 (Parking Places and Waiting, No
 Stopping and Loading Restrictions)
 Traffic Regulation Order 2021

Area E

Key to Labels

- ABCD** Proposed Permanent TRO restriction
- ABCD** Non TRO item

Key to TRO Restriction Types

- No Waiting at Any Time
- No Waiting
- No Loading at Any Time
- No Loading
- Pay and Display
- Permit Holders Only
- Permit Holders or Pay and Display
- Resident Permit Holders Only
- Time Limited
- Permit Holders or Time Limited

- Disabled Badge Holders Only
- Ambulances Only
- Doctors Only
- Motorcycles Only
- Loading/ Unloading Only
- Taxi Only
- Loading/ Unloading Only and Taxi Only
- Bus Stop/ Stand Clearway
- Buses Only
- No Stopping on Footway or Verge
- No Stopping On Entrance Markings
- No Waiting Vehicles over 5 tonnes gross weight
- No Waiting Vehicles over 5 tonnes gross weight
- Pedestrian Crossing (controlled area)
- Pedestrian Crossing Point
- Bus Stop/ Stand Clearway

Key to Non TRO Items

Adjacent Map Tile


OS171

OT172



SCALE	1 : 1000
DATE	15/12/2020

Tile Ref: OT171
 Revision: 0

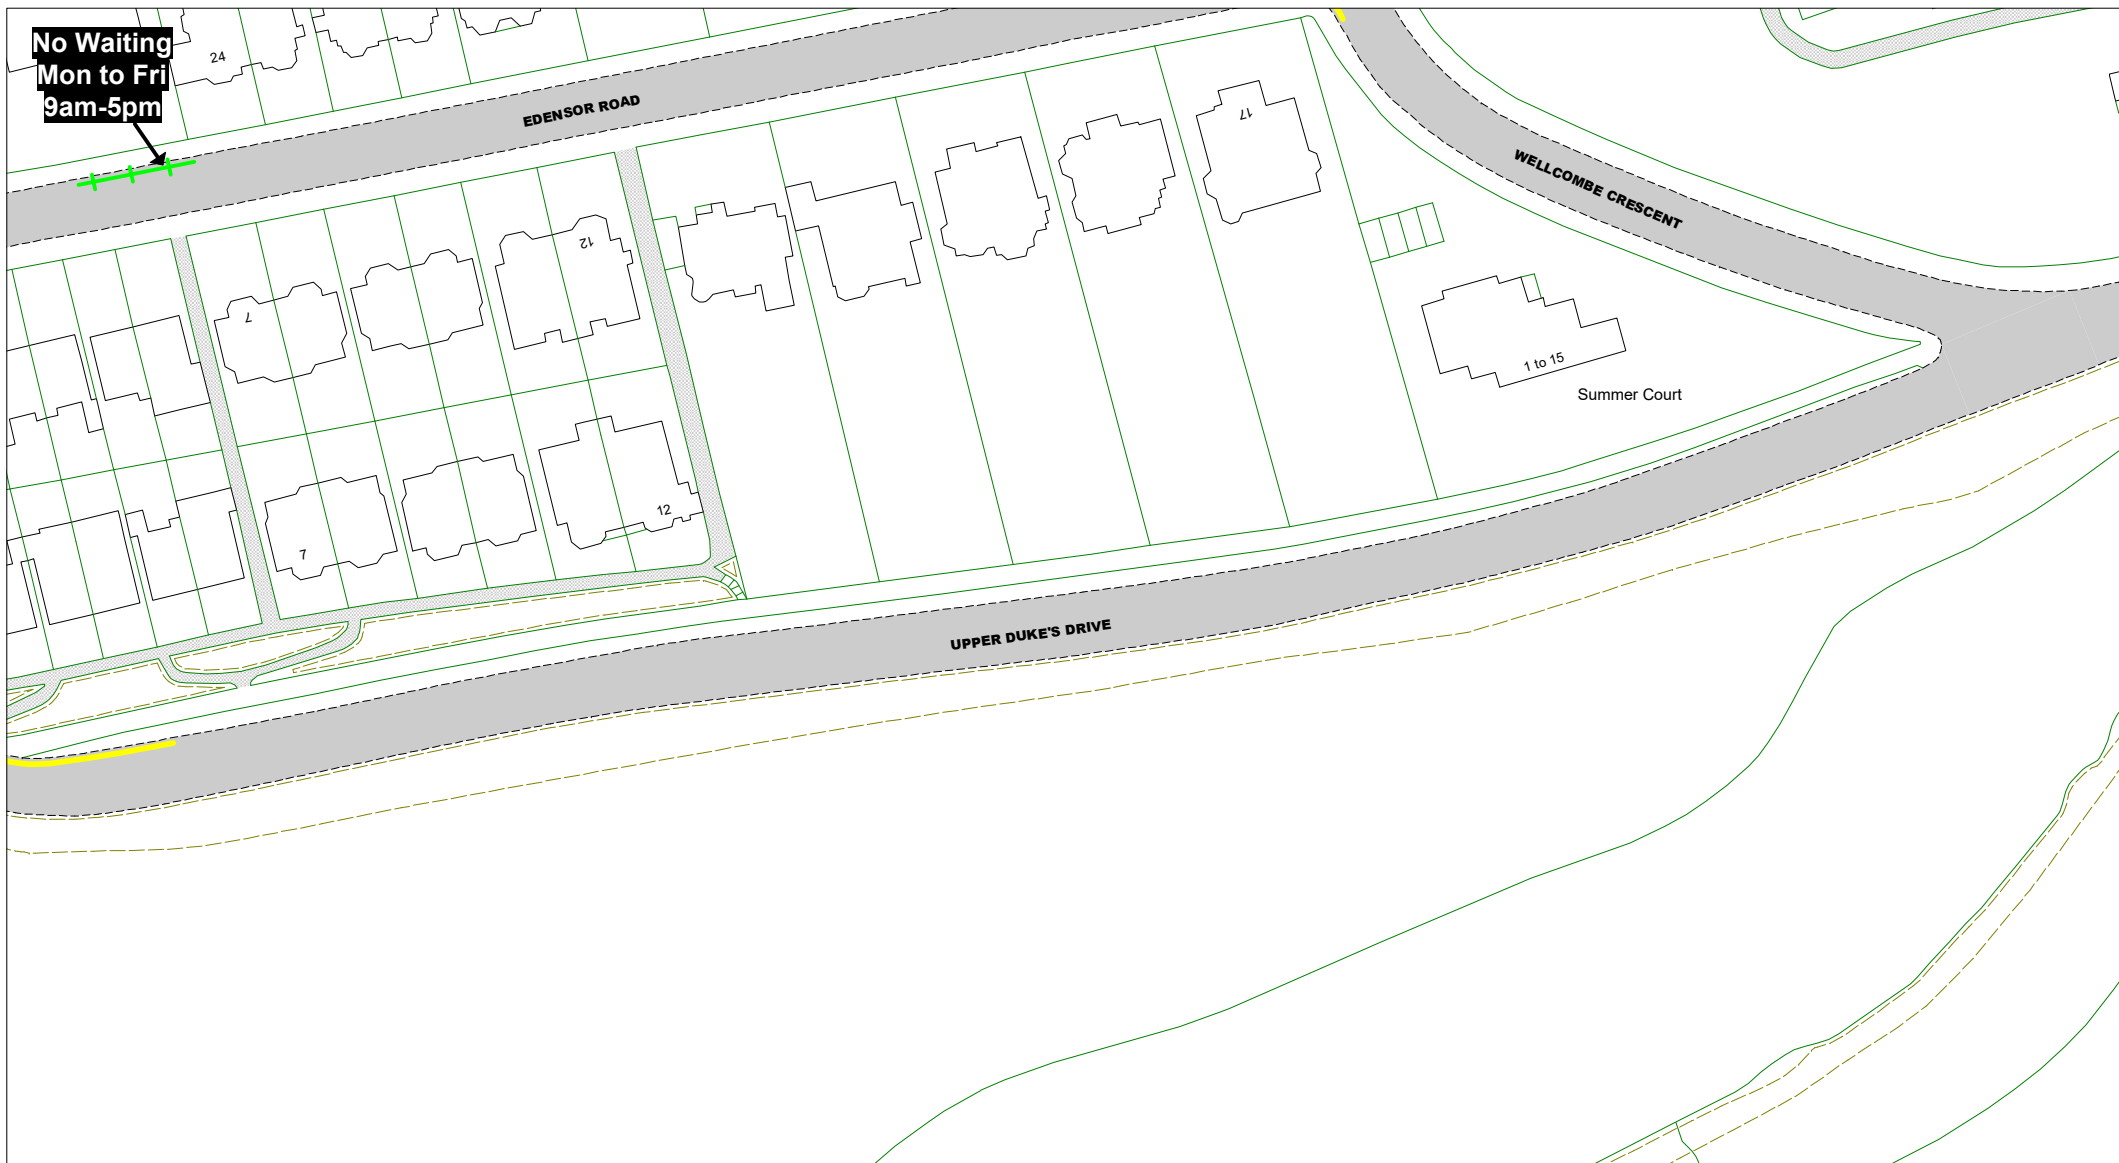

© Crown copyright. All rights reserved
 East Sussex County Council
 Licence No. 100019601 2020



The East Sussex (Eastbourne)
 (Parking Places and Waiting, No
 Stopping and Loading Restrictions)
 Traffic Regulation Order 2021

Area E

Key to Labels

- ABCD** Proposed Permanent TRO restriction
- ABCD** Non TRO item

Key to TRO Restriction Types

- No Waiting at Any Time
- No Waiting
- No Loading at Any Time
- No Loading
- Pay and Display
- Permit Holders Only
- Permit Holders or Pay and Display
- Resident Permit Holders Only
- Time Limited
- Permit Holders or Time Limited

- Disabled Badge Holders Only
- Ambulances Only
- Doctors Only
- Motorcycles Only
- Loading/ Unloading Only
- Taxi Only
- Loading/ Unloading Only and Taxi Only
- Bus Stop/ Stand Clearway
- Buses Only
- No Stopping on Footway or Verge
- No Stopping On Entrance Markings
- No Waiting Vehicles over 5 tonnes gross weight
- Pedestrian Crossing (controlled area)
- Pedestrian Crossing Point
- Bus Stop/ Stand Clearway

Key to Non TRO Items


Adjacent Map Tile

OS172
 OT171
 OT173



SCALE 1 : 1000
 DATE 15/12/2020

Tile Ref: OT172
 Revision: 0

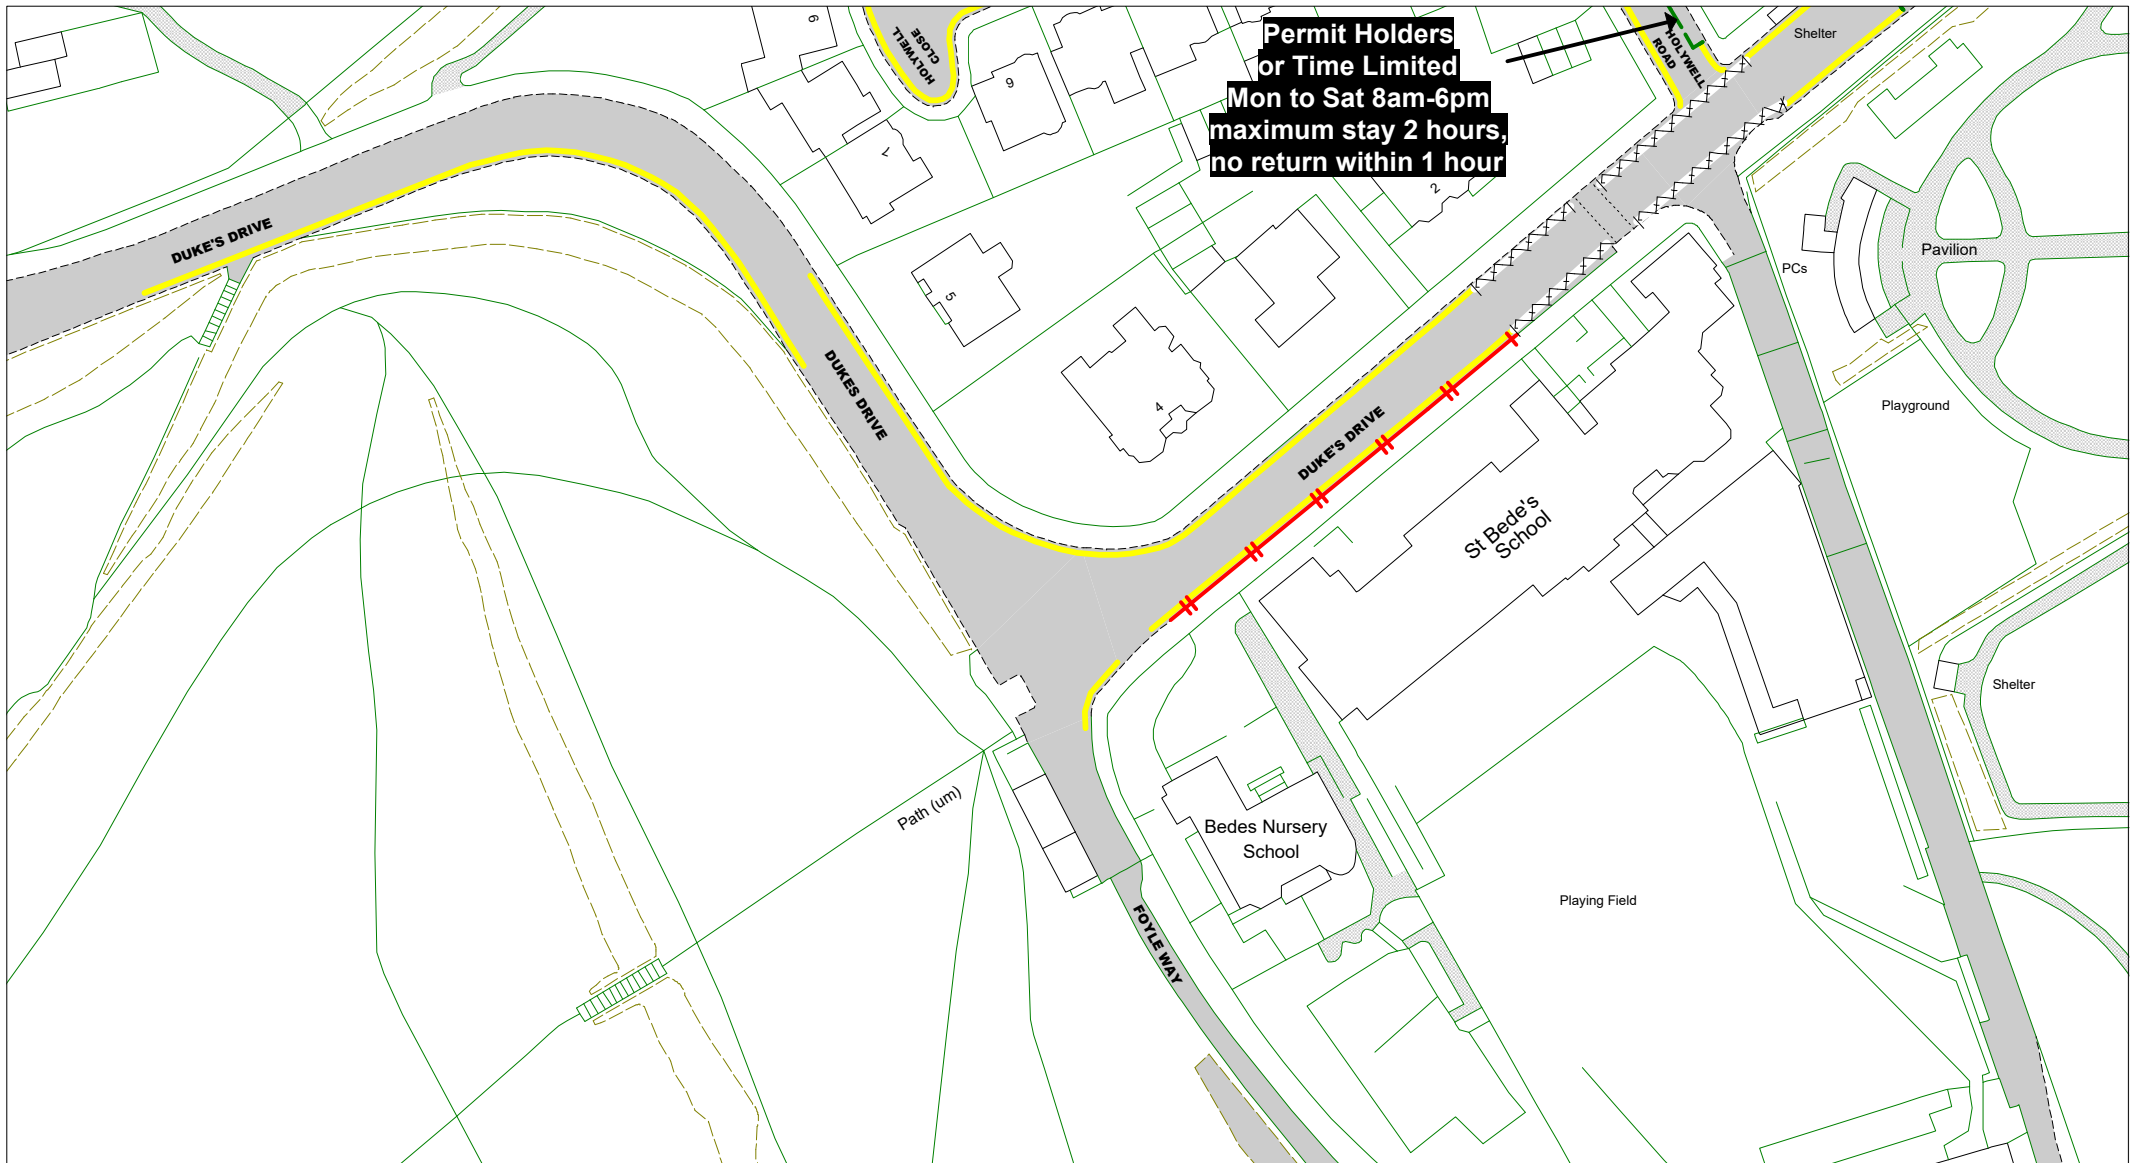

© Crown copyright. All rights reserved
 East Sussex County Council
 Licence No. 100019601 2020



The East Sussex (Eastbourne)
 (Parking Places and Waiting, No
 Stopping and Loading Restrictions)
 Traffic Regulation Order 2021

Area E

Key to Labels

- ABCD** Proposed Permanent TRO restriction
- ABCD** Non TRO item

Key to TRO Restriction Types

- No Waiting at Any Time
- No Waiting
- No Loading at Any Time
- No Loading
- Pay and Display
- Permit Holders Only
- Permit Holders or Pay and Display
- Resident Permit Holders Only
- Time Limited
- Permit Holders or Time Limited

- Disabled Badge Holders Only
- Ambulances Only
- Doctors Only
- Motorcycles Only
- Loading/ Unloading Only
- Taxi Only
- Loading/ Unloading Only and Taxi Only
- Bus Stop/ Stand Clearway
- Buses Only
- No Stopping on Footway or Verge

- No Stopping On Entrance Markings
- No Waiting Vehicles over 5 tonnes gross weight

Key to Non TRO Items

- Pedestrian Crossing (controlled area)
- Pedestrian Crossing Point
- Bus Stop/ Stand Clearway

Adjacent Map Tile

▲
OS173
 ◀ **OT172** ▶
 ▼



SCALE	1 : 1000
DATE	15/12/2020

Tile Ref: OT173
 Revision: 0