
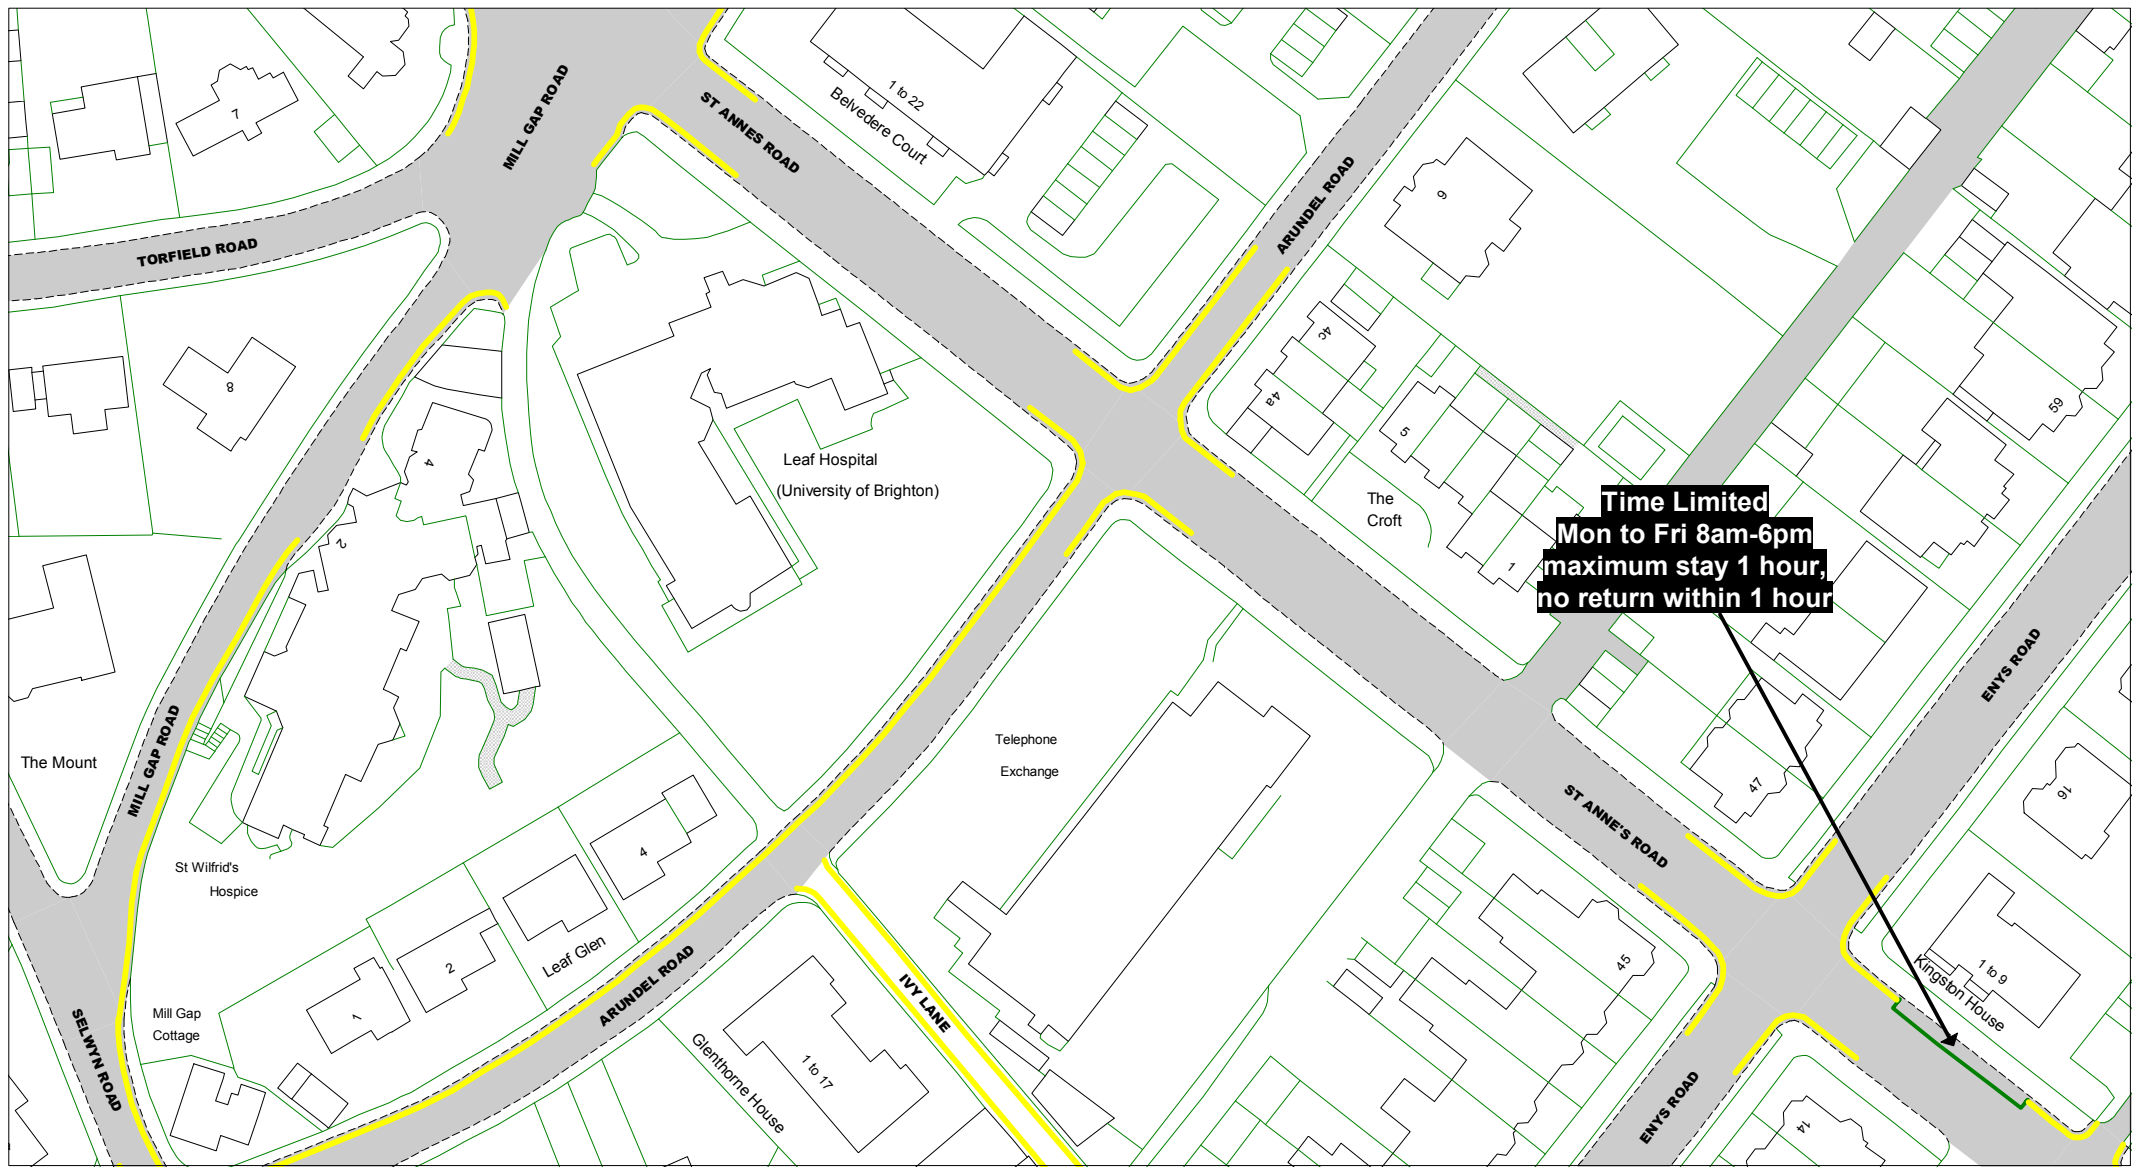
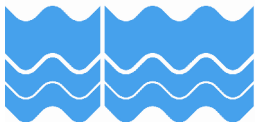
 <p>East Sussex County Council</p>	<p>The East Sussex (Eastbourne) (Parking Places and Waiting, No Stopping, and Loading Restrictions) Traffic Regulation Order 202***</p>		<p>Locations of Parking, Waiting, No Stopping, and Loading Restrictions</p>			
	<p>AREA TC Overview</p>		<p>AA000 Tile Ref</p>		<p>SCALE</p>	<p>NTS</p>
					<p>DATE</p>	<p>15/12/2019</p>
			<p>© Crown copyright. All rights reserved East Sussex County Council Licence No. 100019601 2019</p>		<p>Tile Ref: Overview Area TC Revision: 0</p>	



© Crown copyright. All rights reserved
East Sussex County Council
Licence No. 100019601 2019

East Sussex
County Council



The East Sussex (Eastbourne)
(Parking Places and Waiting,
No Stopping, and Loading
Restrictions)
Traffic Regulation Order 202***

Area TC

Key to Labels

ABCD Proposed Permanent
TRO restriction
ABCD Non TRO item

Key to TRO Restriction Types

— No Waiting at Any Time
— No Waiting
— No Loading at Any Time
— No Loading
— Pay and Display
— Permit Holders Only
— Permit Holders or Pay and Display
— Resident Permit Holders Only
— Time Limited
— Permit Holders or Time Limited

— Disabled Badge Holders Only
— Ambulances Only
— Doctors Only
— Motorcycles Only
— Loading/ Unloading Only
— Taxi Only
— Loading/ Unloading Only
and Taxi Only
— Bus Stop/ Stand Clearway
— Buses Only
— No Stopping
on Footway or Verge
— No Stopping
On Entrance Markings
— No Waiting
Vehicles over 5 tonnes
gross weight
Key to Non TRO Items
— Pedestrian Crossing
(controlled area)
— Pedestrian Crossing Point
— Bus Stop/ Stand Clearway

Adjacent Map Tile

OC175
OD174
OD176
OE175



SCALE 1 : 1000
DATE 12/05/2019
Tile Ref: OD175
Revision: 0

PROPOSED



© Crown copyright. All rights reserved
East Sussex County Council
Licence No. 100019601 2019

East Sussex
County Council



The East Sussex (Eastbourne)
(Parking Places and Waiting,
No Stopping, and Loading
Restrictions)
Traffic Regulation Order 202***

Area TC

Key to Labels

ABCD Proposed Permanent
TRO restriction
ABCD Non TRO item

Key to TRO Restriction Types

— No Waiting at Any Time
— No Waiting
— No Loading at Any Time
— No Loading
— Pay and Display
— Permit Holders Only
— Permit Holders or Pay and Display
— Resident Permit Holders Only
— Time Limited
— Permit Holders or Time Limited

— Disabled Badge Holders Only
— Ambulances Only
— Doctors Only
— Motorcycles Only
— Loading/ Unloading Only
— Taxi Only
— Loading/ Unloading Only
and Taxi Only
— Bus Stop/ Stand Clearway
— Buses Only
— No Stopping
on Footway or Verge

— No Stopping
On Entrance Markings
— No Waiting
Vehicles over 5 tonnes
gross weight

Key to Non TRO Items
— Pedestrian Crossing
(controlled area)
— Pedestrian Crossing Point
— Bus Stop/ Stand Clearway

Adjacent Map Tile


OC176
OD175
OD177
OE176



SCALE 1 : 1000
DATE 12/05/2019

Tile Ref: OD176
Revision: 0

PROPOSED

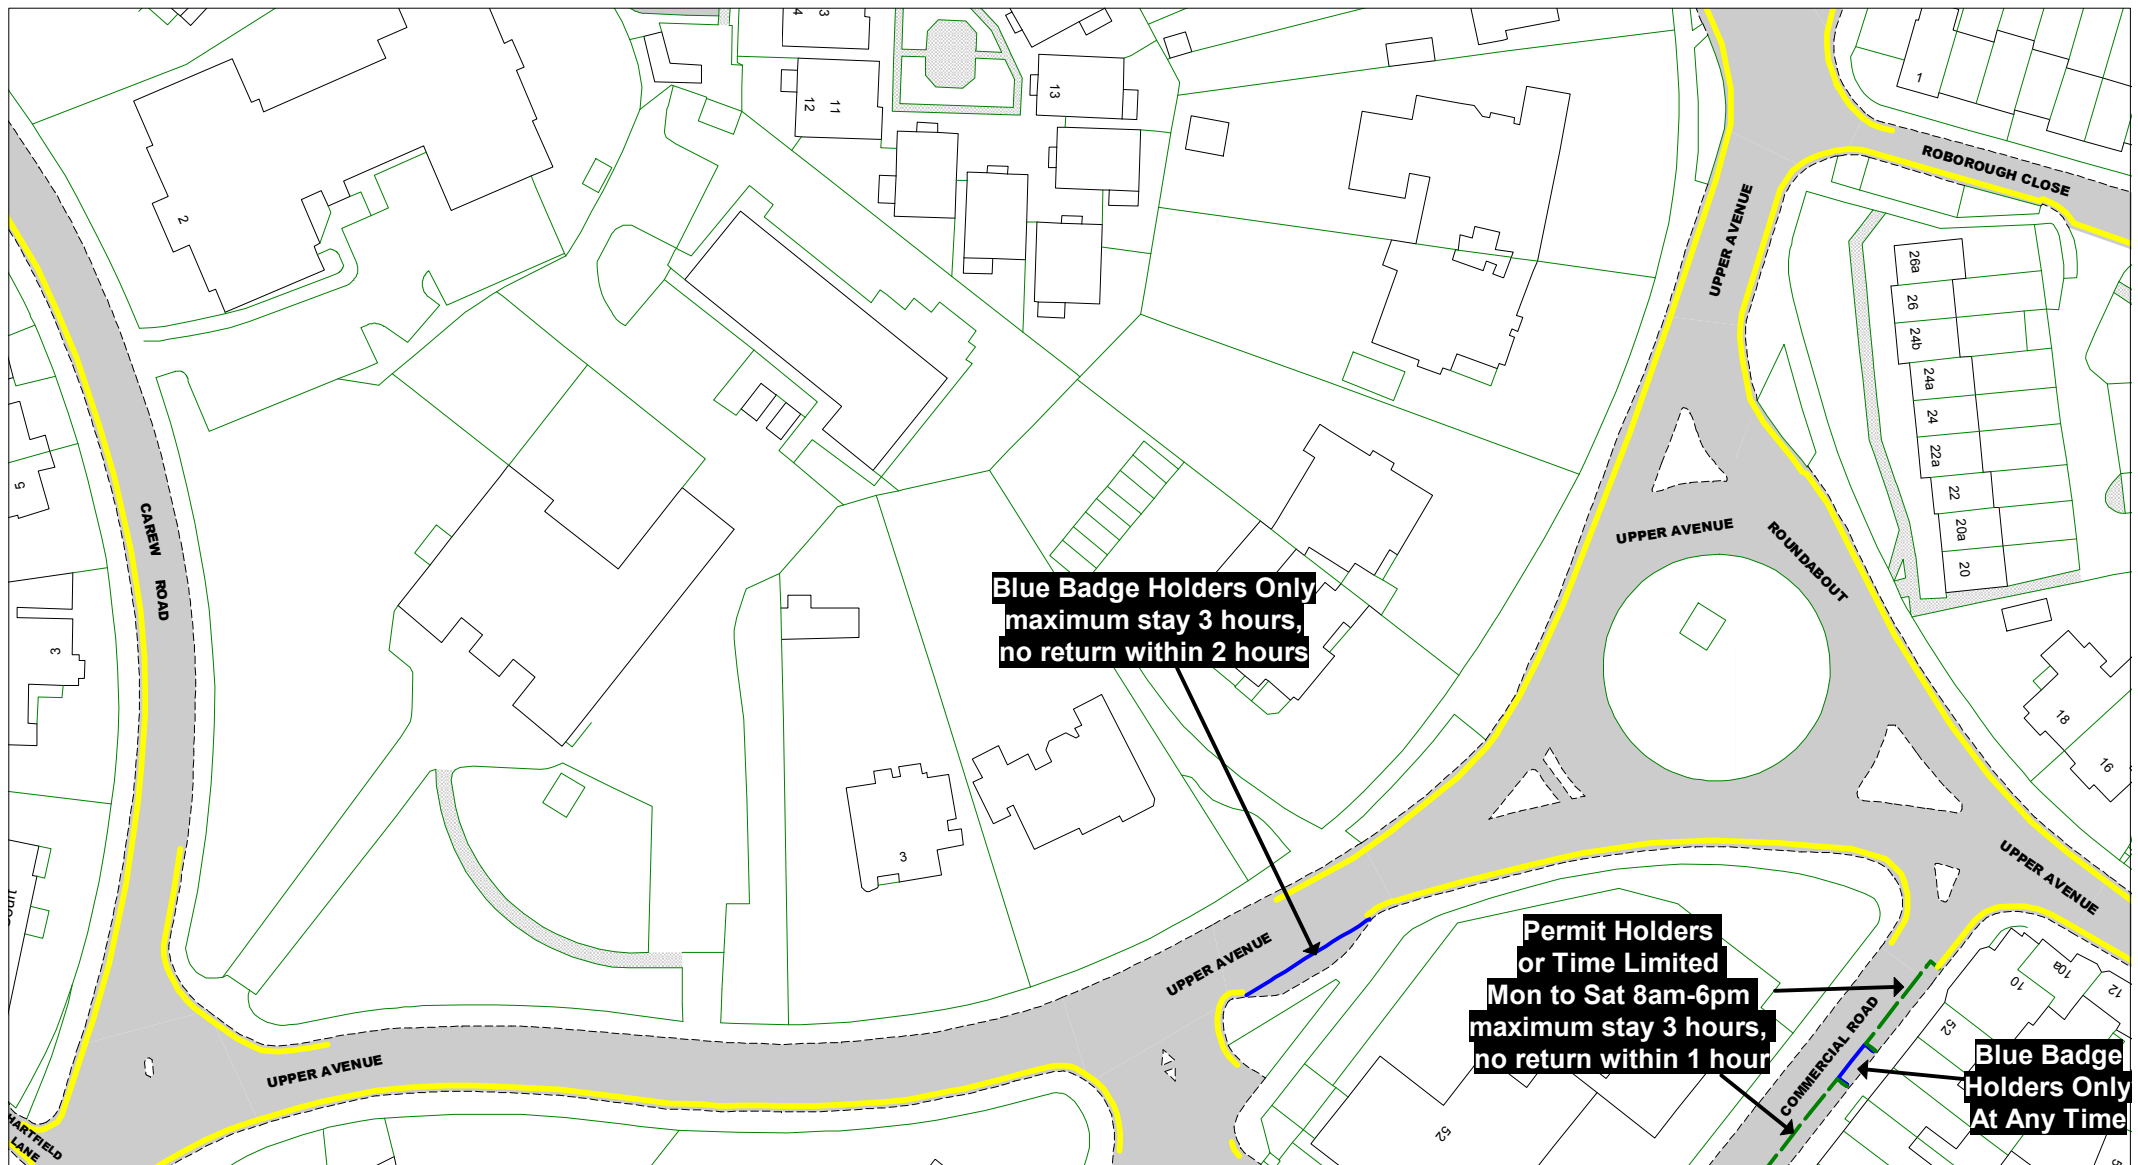

© Crown copyright. All rights reserved
East Sussex County Council
Licence No. 100019601 2019

East Sussex
County Council



The East Sussex (Eastbourne)
(Parking Places and Waiting,
No Stopping, and Loading
Restrictions)
Traffic Regulation Order 202***

Area TC

Key to Labels

ABCD Proposed Permanent
TRO restriction
ABCD Non TRO item

Key to TRO Restriction Types

— No Waiting at Any Time
— No Waiting
— No Loading at Any Time
— No Loading
— Pay and Display
— Permit Holders Only
— Permit Holders or Pay and Display
— Resident Permit Holders Only
— Time Limited
— Permit Holders or Time Limited

— Disabled Badge Holders Only
— Ambulances Only
— Doctors Only
— Motorcycles Only
— Loading/ Unloading Only
— Taxi Only
— Loading/ Unloading Only
and Taxi Only
— Bus Stop/ Stand Clearway
— Buses Only
— No Stopping
on Footway or Verge

— No Stopping
On Entrance Markings
— No Waiting
Vehicles over 5 tonnes
gross weight

Key to Non TRO Items

— Pedestrian Crossing
(controlled area)
— Pedestrian Crossing Point
— Bus Stop/ Stand Clearway

Adjacent Map Tile


▲ **OC177**
◀ **OD176**
OD178 ▶
▼ **OE177**



SCALE 1 : 1000
DATE 12/05/2019

Tile Ref: OD177
Revision: 0

PROPOSED

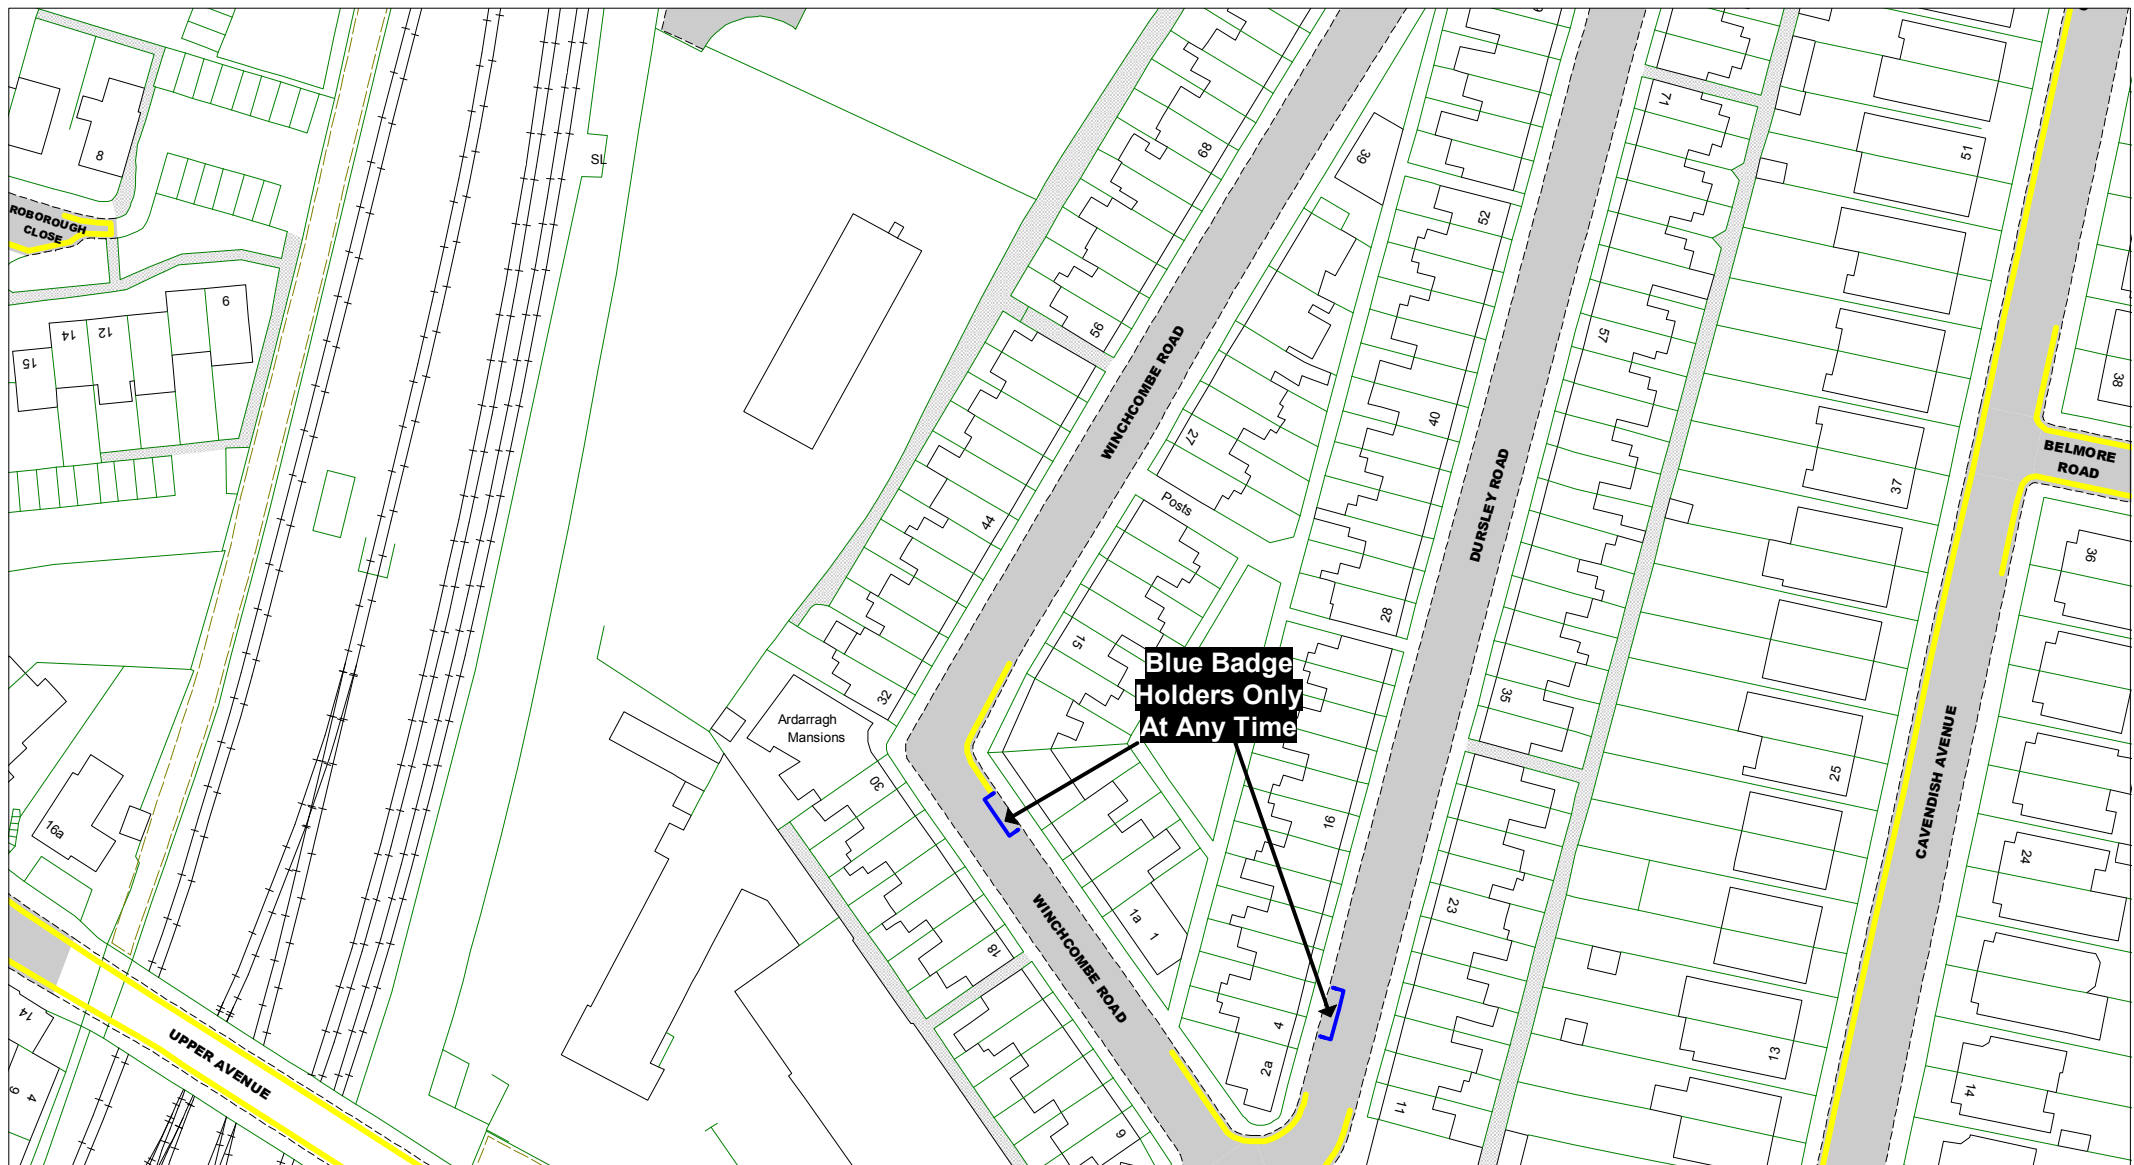

© Crown copyright. All rights reserved
East Sussex County Council
Licence No. 100019601 2019

East Sussex
County Council



The East Sussex (Eastbourne)
(Parking Places and Waiting,
No Stopping, and Loading
Restrictions)
Traffic Regulation Order 202***

Area TC

Key to Labels

ABCD Proposed Permanent
TRO restriction

ABCD Non TRO item

Key to TRO Restriction Types

	No Waiting at Any Time		Disabled Badge Holders Only		No Stopping On Entrance Markings
	No Waiting		Ambulances Only		No Waiting Vehicles over 5 tonnes gross weight
	No Loading at Any Time		Doctors Only		
	No Loading		Motorcycles Only		
	Pay and Display		Loading/ Unloading Only		
	Permit Holders Only		Taxi Only		
	Permit Holders or Pay and Display		Loading/ Unloading Only and Taxi Only		
	Resident Permit Holders Only		Bus Stop/ Stand Clearway		
	Time Limited		Buses Only		
	Permit Holders or Time Limited		No Stopping on Footway or Verge		

Key to Non TRO Items

Pedestrian Crossing
(controlled area)
 Pedestrian Crossing Point
 Bus Stop/ Stand Clearway

Adjacent Map Tile

OC178
 OD177
 OD179
 OE178



SCALE 1 : 1000
DATE 12/05/2019

Tile Ref: OD178
Revision: 0

PROPOSED



© Crown copyright. All rights reserved
East Sussex County Council
Licence No. 100019601 2019

East Sussex
County Council



The East Sussex (Eastbourne)
(Parking Places and Waiting,
No Stopping, and Loading
Restrictions)
Traffic Regulation Order 202***

Area TC

Key to Labels

ABCD Proposed Permanent
TRO restriction

ABCD Non TRO item

Key to TRO Restriction Types

— No Waiting at Any Time
— No Waiting
— No Loading at Any Time
— No Loading
— Pay and Display
— Permit Holders Only
— Permit Holders or Pay and Display
— Resident Permit Holders Only
— Time Limited
— Permit Holders or Time Limited

— Disabled Badge Holders Only
— Ambulances Only
— Doctors Only
— Motorcycles Only
— Loading/ Unloading Only
— Taxi Only
— Loading/ Unloading Only
and Taxi Only
— Bus Stop/ Stand Clearway
— Buses Only
— No Stopping
on Footway or Verge

— No Stopping
On Entrance Markings
— No Waiting
Vehicles over 5 tonnes
gross weight

Key to Non TRO Items

— Pedestrian Crossing
(controlled area)
— Pedestrian Crossing Point
— Bus Stop/ Stand Clearway

Adjacent Map Tile


▲ **OC179**
◀ **OD178**
OD180 ▶
OE179 ▼



SCALE 1 : 1000
DATE 12/05/2019

Tile Ref: OD179
Revision: 0

PROPOSED

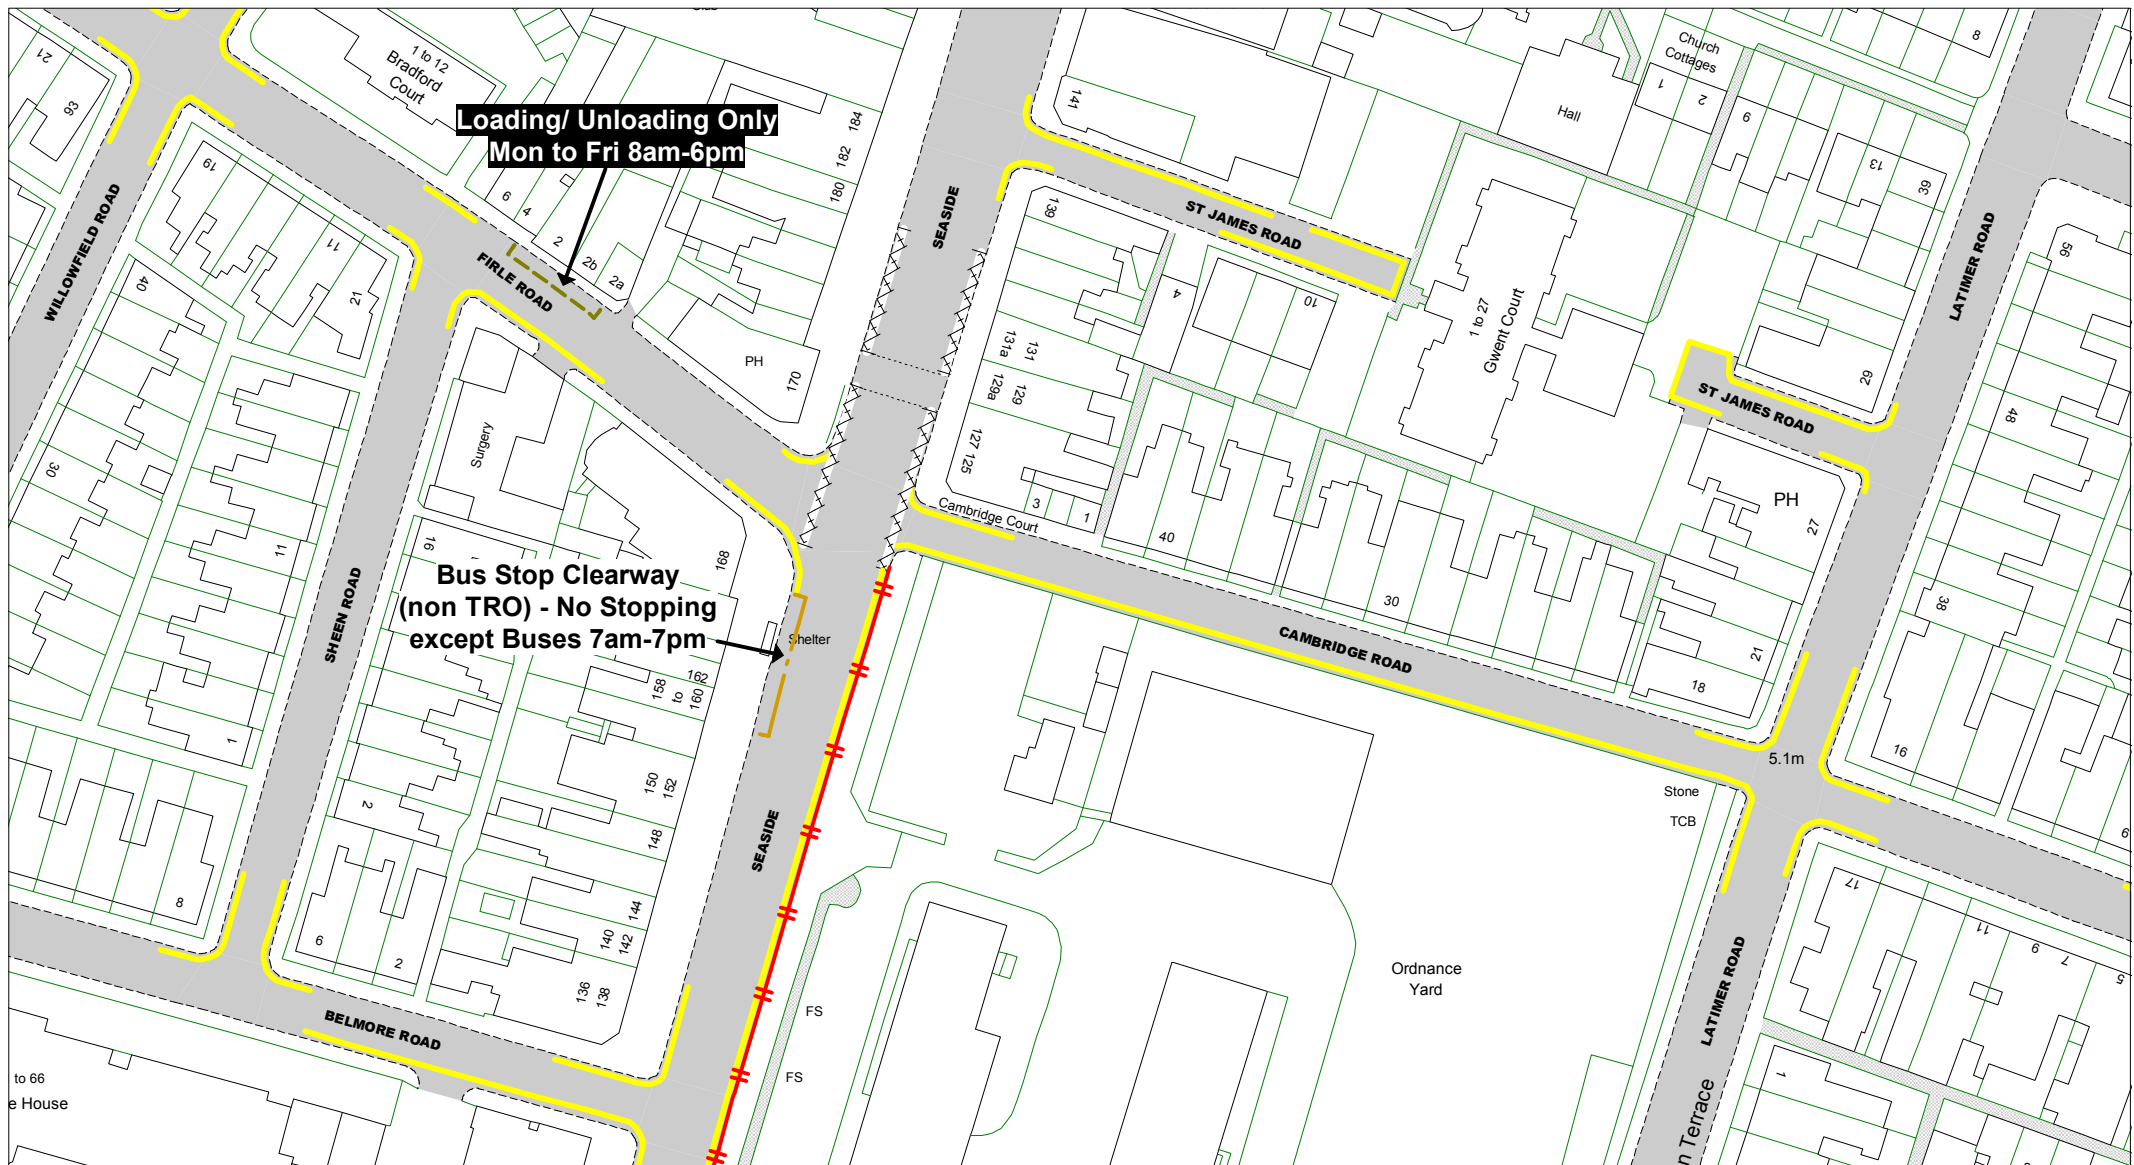

© Crown copyright. All rights reserved
East Sussex County Council
Licence No. 100019601 2019

East Sussex
County Council



The East Sussex (Eastbourne)
(Parking Places and Waiting,
No Stopping, and Loading
Restrictions)
Traffic Regulation Order 202***

Area TC

Key to Labels

ABCD Proposed Permanent
TRO restriction
ABCD Non TRO item

Key to TRO Restriction Types

- No Waiting at Any Time
- No Waiting
- No Loading at Any Time
- ||||| No Loading
- Pay and Display
- Permit Holders Only
- Permit Holders or Pay and Display
- Resident Permit Holders Only
- Time Limited
- Permit Holders or Time Limited
- Disabled Badge Holders Only
- Ambulances Only
- Doctors Only
- Motorcycles Only
- Loading/ Unloading Only
- Taxi Only
- Loading/ Unloading Only and Taxi Only
- Bus Stop/ Stand Clearway
- Buses Only
- No Stopping on Footway or Verge

- ~ No Stopping On Entrance Markings
- No Waiting Vehicles over 5 tonnes gross weight

Key to Non TRO Items

- ~ Pedestrian Crossing (controlled area)
- Pedestrian Crossing Point
- Bus Stop/ Stand Clearway

Adjacent Map Tile


- ▲ **OC180**
- ◀ **OD179**
- ▶ **OD181**
- ▼ **OE180**



SCALE 1 : 1000
DATE 12/05/2019


Tile Ref: OD180
Revision: 0

PROPOSED

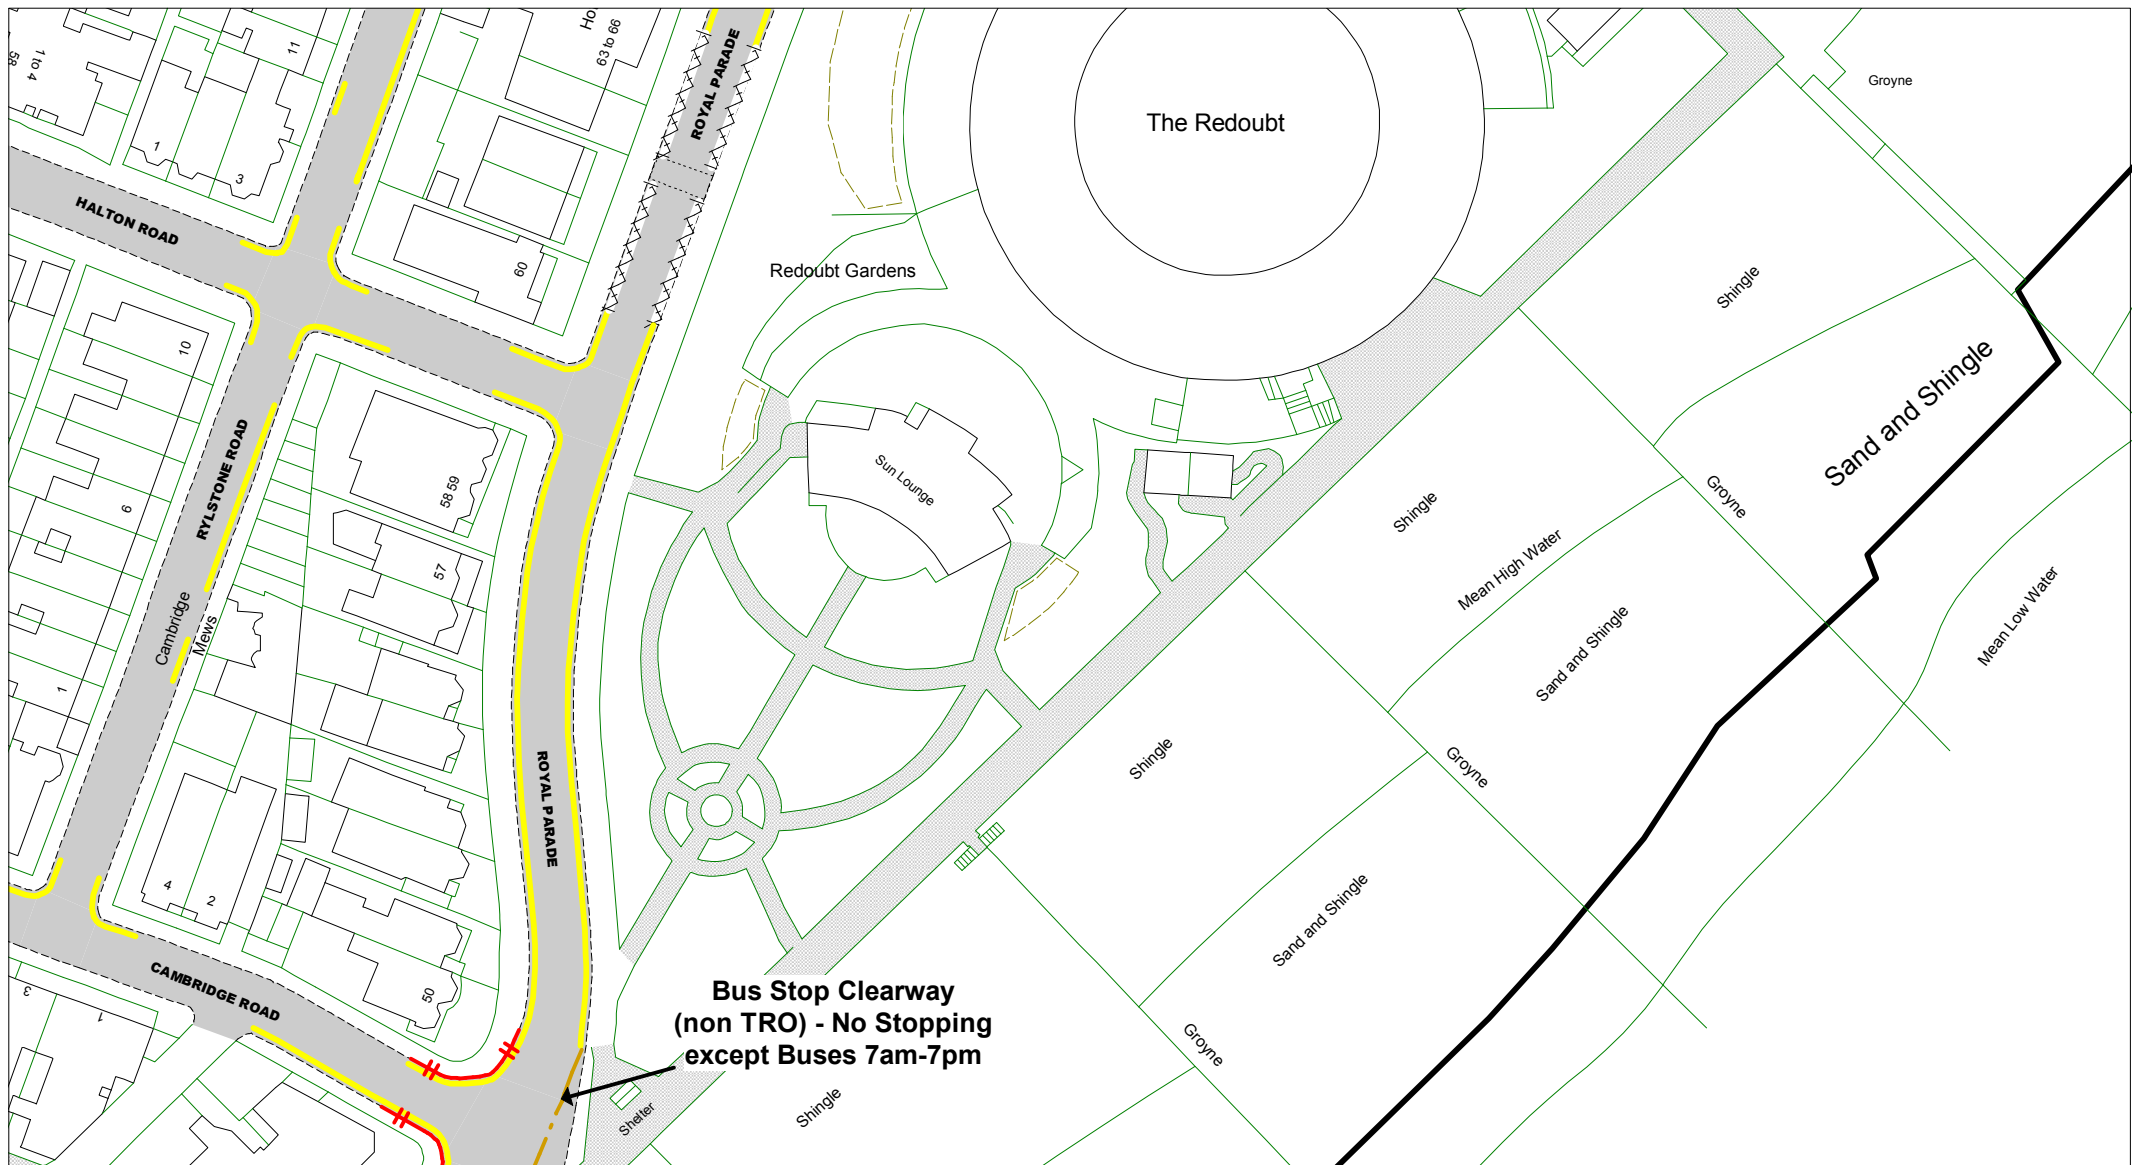

© Crown copyright. All rights reserved
East Sussex County Council
Licence No. 100019601 2019

East Sussex
County Council

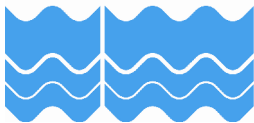

The East Sussex (Eastbourne)
(Parking Places and Waiting,
No Stopping, and Loading
Restrictions)
Traffic Regulation Order 202***

Area TC

Key to Labels

ABCD Proposed Permanent
TRO restriction
ABCD Non TRO item

Key to TRO Restriction Types

No Waiting at Any Time
 No Waiting
 No Loading at Any Time
 No Loading
 Pay and Display
 Permit Holders Only
 Permit Holders or Pay and Display
 Resident Permit Holders Only
 Time Limited
 Permit Holders or Time Limited

Disabled Badge Holders Only
 Ambulances Only
 Doctors Only
 Motorcycles Only
 Loading/ Unloading Only
 Taxi Only
 Loading/ Unloading Only
 and Taxi Only
 Bus Stop/ Stand Clearway
 Buses Only
 No Stopping
 on Footway or Verge
 No Stopping
 On Entrance Markings
 No Waiting
 Vehicles over 5 tonnes
 gross weight
 Pedestrian Crossing
 (controlled area)
 Pedestrian Crossing Point
 Bus Stop/ Stand Clearway

Key to Non TRO Items

Adjacent Map Tile

OC181

OD180


OE181



SCALE 1 : 1000
DATE 12/05/2019

Tile Ref: OD181
Revision: 0

PROPOSED

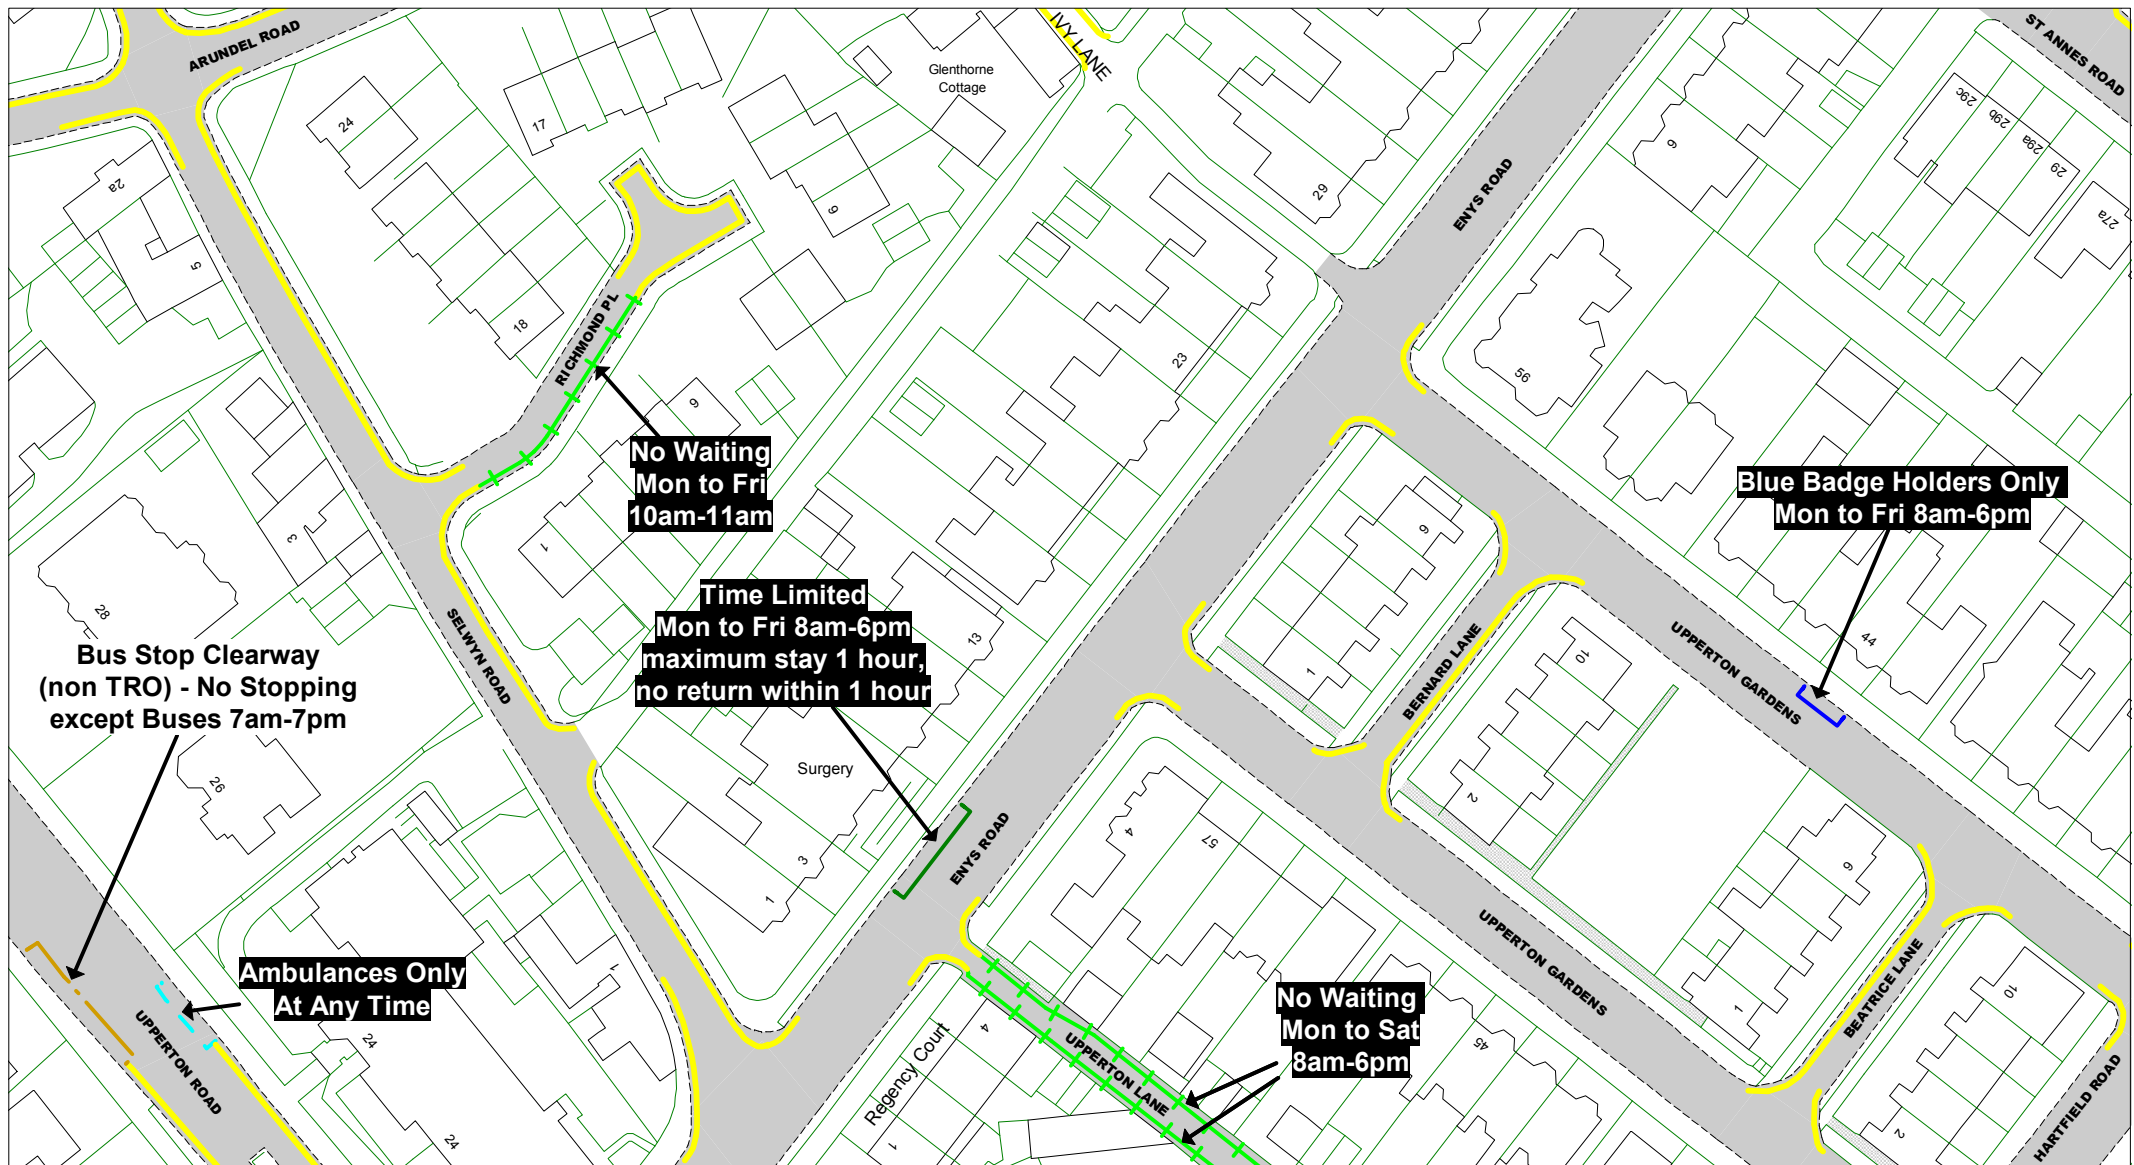

© Crown copyright. All rights reserved
East Sussex County Council
Licence No. 100019601 2019

East Sussex
County Council



The East Sussex (Eastbourne)
(Parking Places and Waiting,
No Stopping, and Loading
Restrictions)
Traffic Regulation Order 202***

Area TC

Key to Labels

ABCD Proposed Permanent
TRO restriction
ABCD Non TRO item

Key to TRO Restriction Types

— No Waiting at Any Time
— No Waiting
— No Loading at Any Time
— No Loading
— Pay and Display
— Permit Holders Only
— Permit Holders or Pay and Display
— Resident Permit Holders Only
— Time Limited
— Permit Holders or Time Limited

— Disabled Badge Holders Only
— Ambulances Only
— Doctors Only
— Motorcycles Only
— Loading/ Unloading Only
— Taxi Only
— Loading/ Unloading Only
and Taxi Only
— Bus Stop/ Stand Clearway
— Buses Only
— No Stopping
on Footway or Verge
— No Stopping
On Entrance Markings
— No Waiting
Vehicles over 5 tonnes
gross weight
— Pedestrian Crossing
(controlled area)
— Pedestrian Crossing Point
— Bus Stop/ Stand Clearway

Key to Non TRO Items

Adjacent Map Tile


▲ **OD175**
◀ **OE174**
OE176 ▶
▼ **OF175**



SCALE 1 : 1000
DATE 12/05/2019

Tile Ref: OE175
Revision: 0

PROPOSED

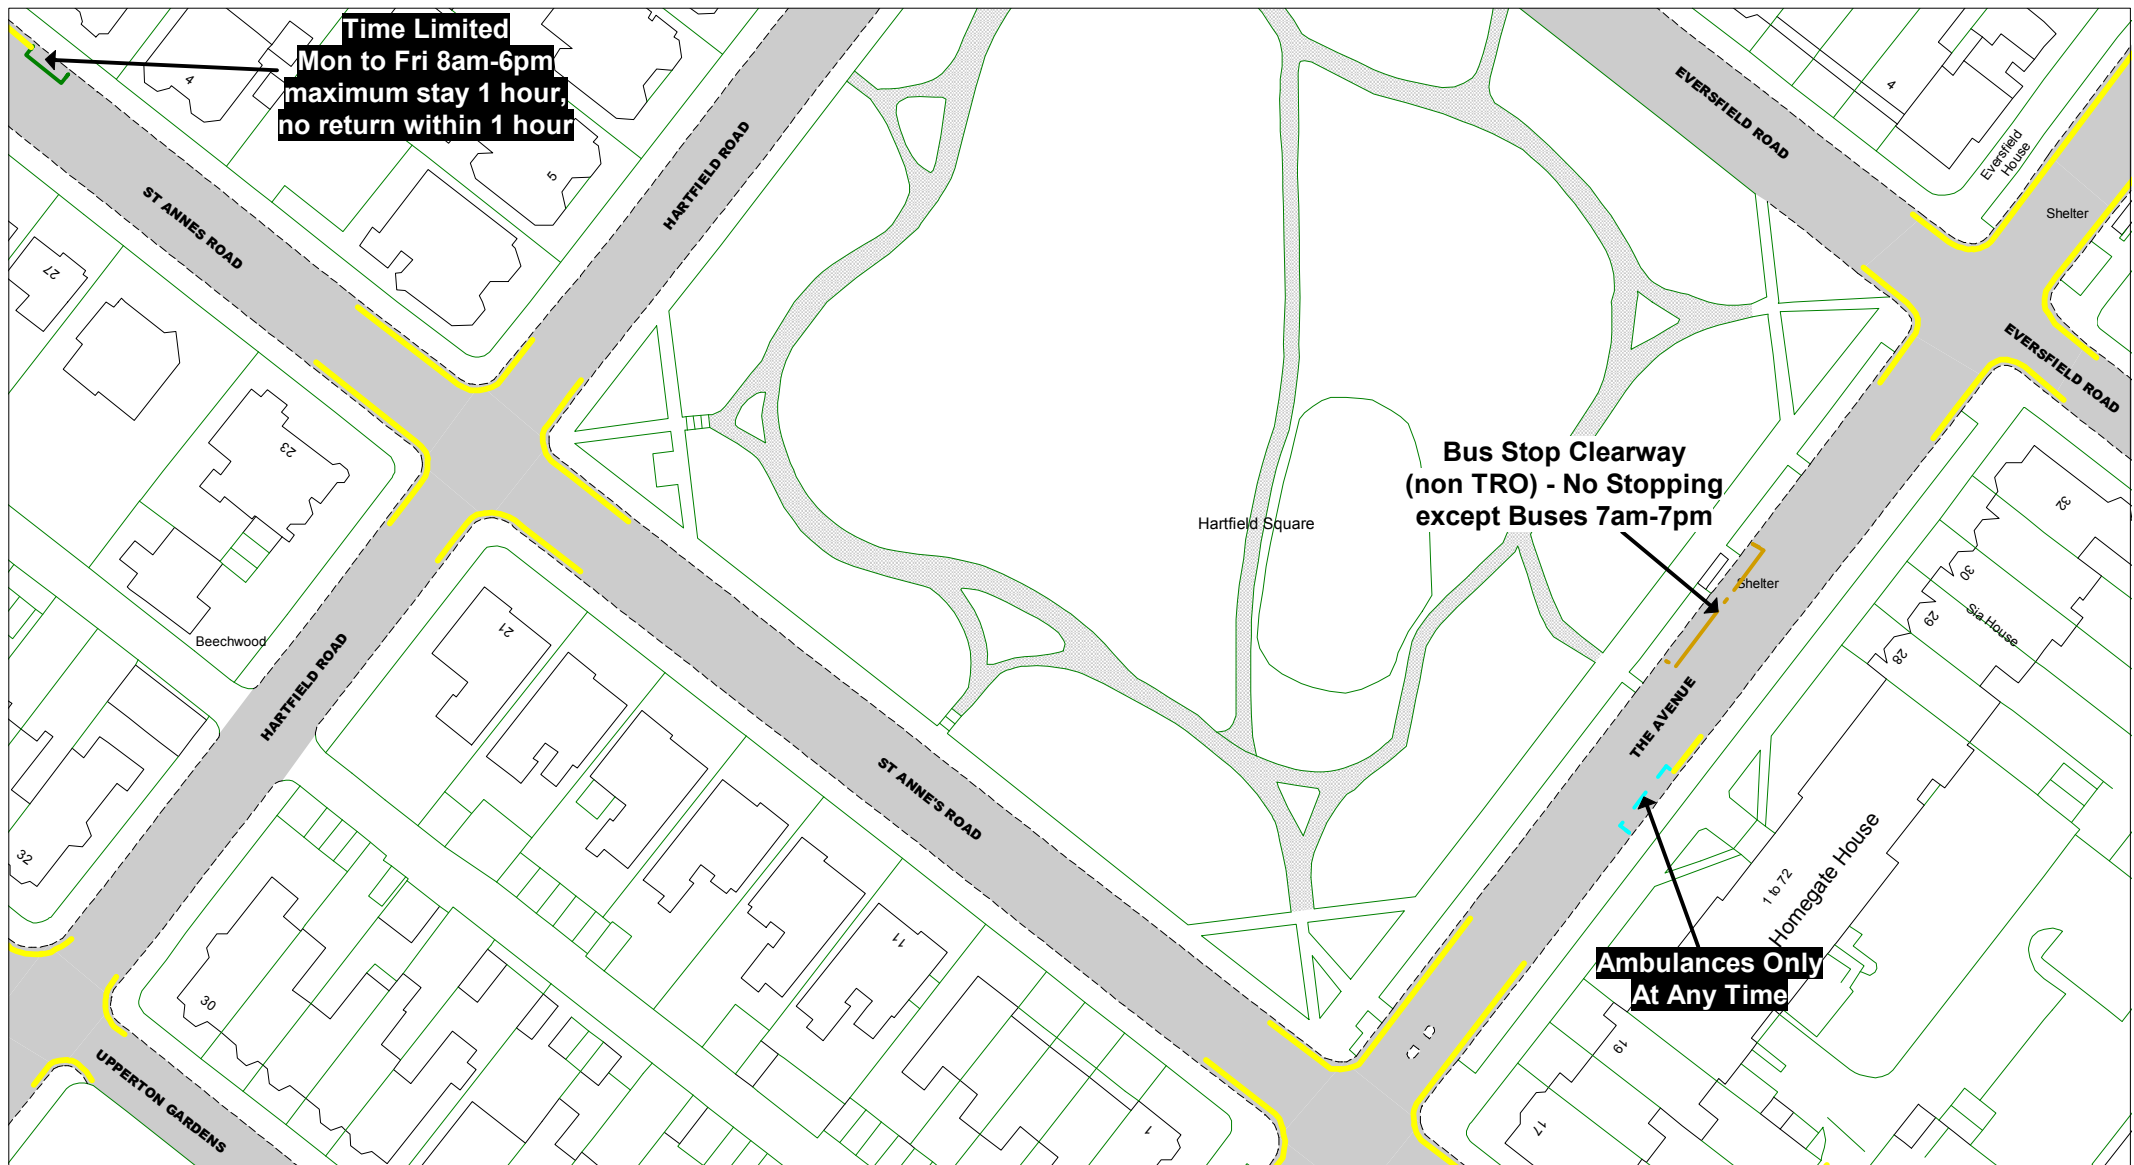

© Crown copyright. All rights reserved
East Sussex County Council
Licence No. 100019601 2019

East Sussex
County Council



The East Sussex (Eastbourne)
(Parking Places and Waiting,
No Stopping, and Loading
Restrictions)
Traffic Regulation Order 202***

Area TC

Key to Labels

ABCD Proposed Permanent
TRO restriction
ABCD Non TRO item

Key to TRO Restriction Types

— No Waiting at Any Time
— No Waiting
— No Loading at Any Time
— No Loading
— Pay and Display
— Permit Holders Only
— Permit Holders or Pay and Display
— Resident Permit Holders Only
— Time Limited
— Permit Holders or Time Limited

— Disabled Badge Holders Only
— Ambulances Only
— Doctors Only
— Motorcycles Only
— Loading/ Unloading Only
— Taxi Only
— Loading/ Unloading Only
and Taxi Only
— Bus Stop/ Stand Clearway
— Buses Only
— No Stopping
on Footway or Verge
— No Stopping
On Entrance Markings
— No Waiting
Vehicles over 5 tonnes
gross weight
— Pedestrian Crossing
(controlled area)
— Pedestrian Crossing Point
— Bus Stop/ Stand Clearway

Key to Non TRO Items

Adjacent Map Tile


▲ **OD176**
◀ **OE175**
OE177 ▶
▼ **OF176**



SCALE 1 : 1000
DATE 12/05/2019

Tile Ref: OE176
Revision: 0

PROPOSED

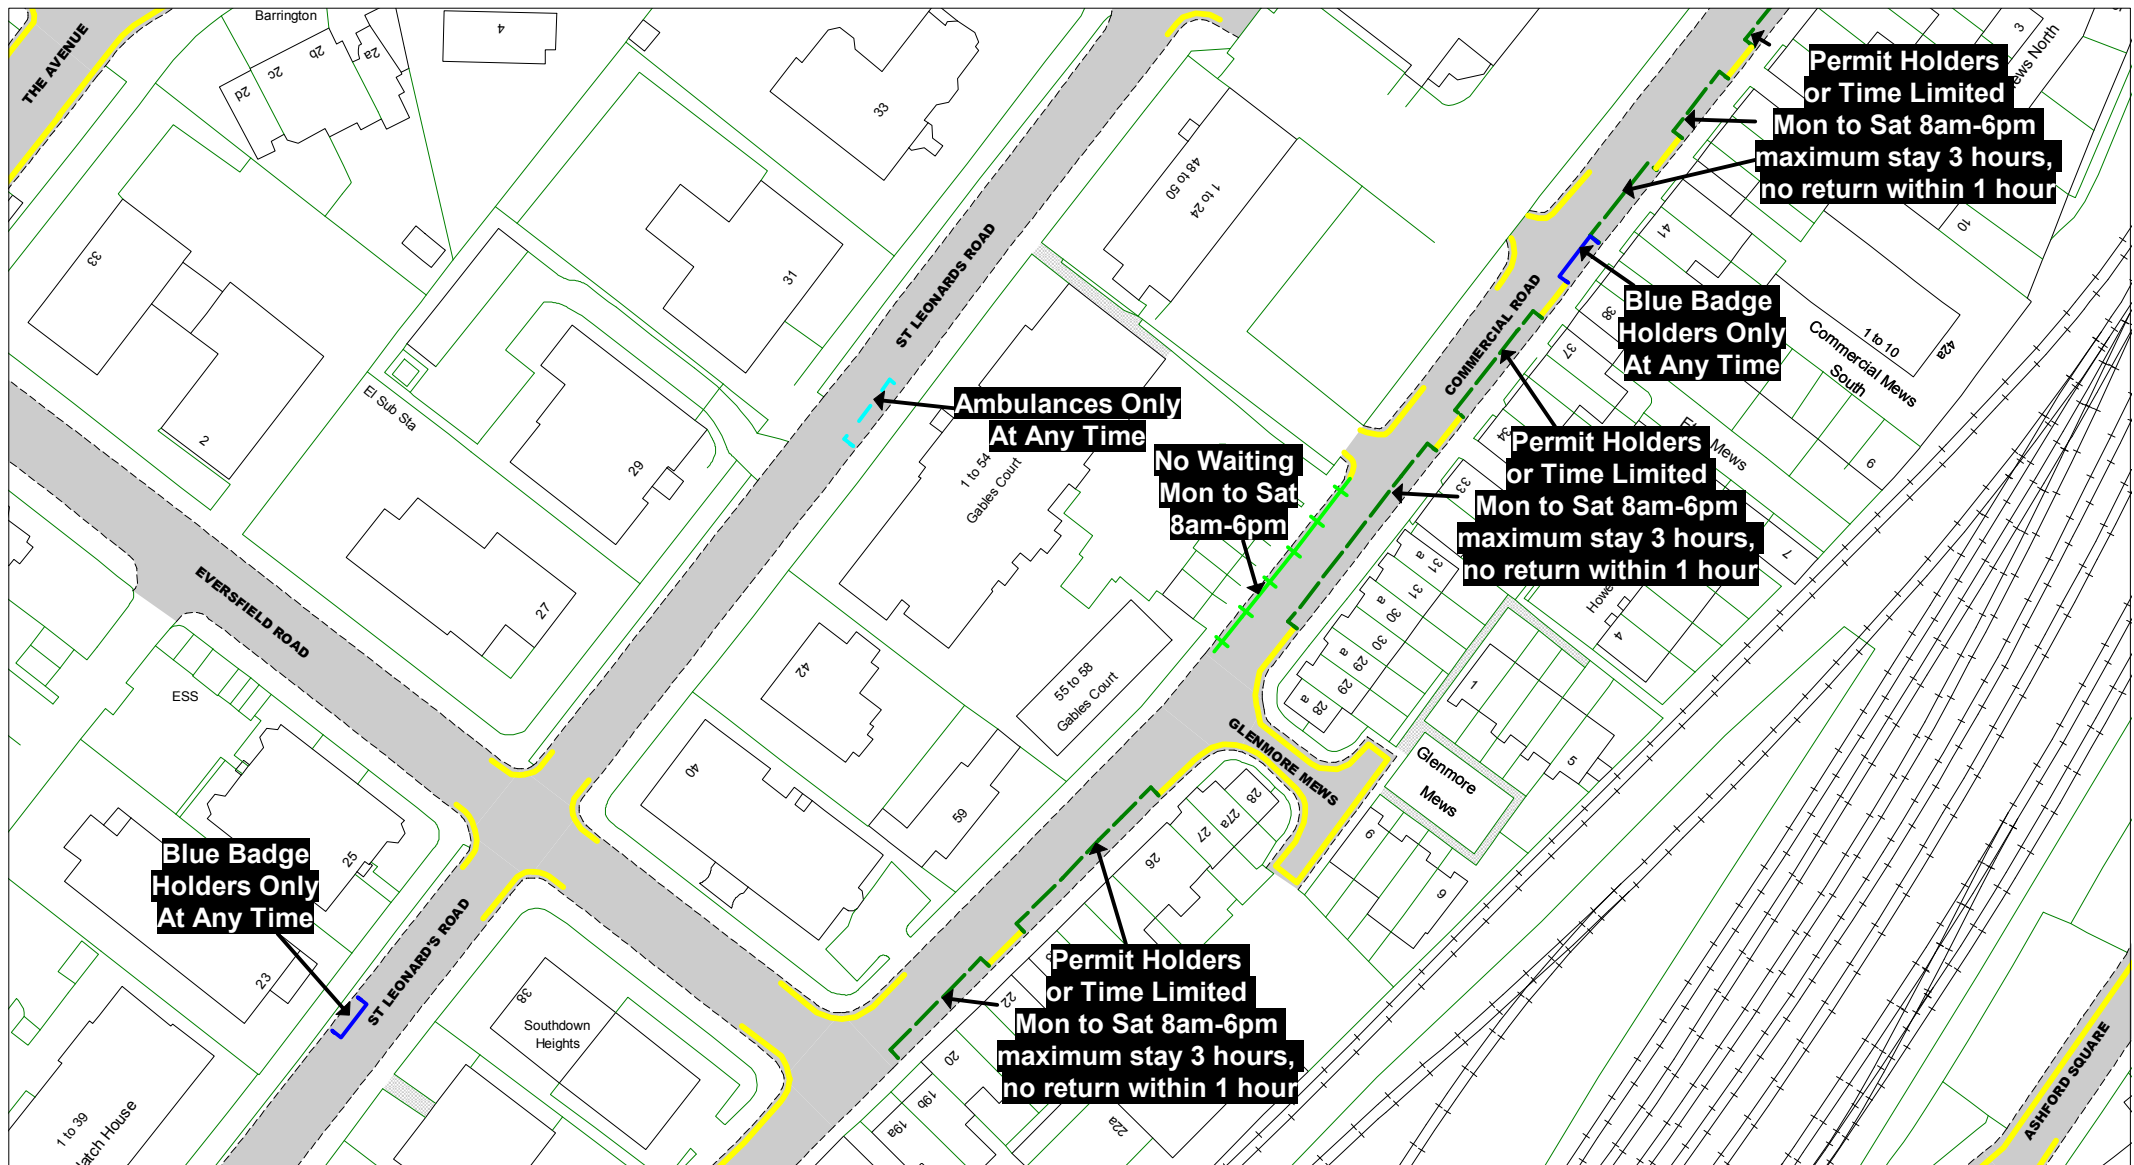

© Crown copyright. All rights reserved
East Sussex County Council
Licence No. 100019601 2019

East Sussex
County Council



The East Sussex (Eastbourne)
(Parking Places and Waiting,
No Stopping, and Loading
Restrictions)
Traffic Regulation Order 202***

Area TC

Key to Labels

ABCD Proposed Permanent
TRO restriction
ABCD Non TRO item

Key to TRO Restriction Types

— No Waiting at Any Time
— No Waiting
— No Loading at Any Time
— No Loading
— Pay and Display
— Permit Holders Only
— Permit Holders or Pay and Display
— Resident Permit Holders Only
— Time Limited
— Permit Holders or Time Limited

— Disabled Badge Holders Only
— Ambulances Only
— Doctors Only
— Motorcycles Only
— Loading/ Unloading Only
— Taxi Only
— Loading/ Unloading Only
and Taxi Only
— Bus Stop/ Stand Clearway
— Buses Only
— No Stopping
on Footway or Verge

— No Stopping
On Entrance Markings
— No Waiting
Vehicles over 5 tonnes
gross weight

Key to Non TRO Items

— Pedestrian Crossing
(controlled area)
— Pedestrian Crossing Point
— Bus Stop/ Stand Clearway

Adjacent Map Tile


▲ **OD177**
◀ **OE176**
OE178 ▶
▼ **OF177**



SCALE 1 : 1000
DATE 12/05/2019

Tile Ref: OE177
Revision: 0

PROPOSED

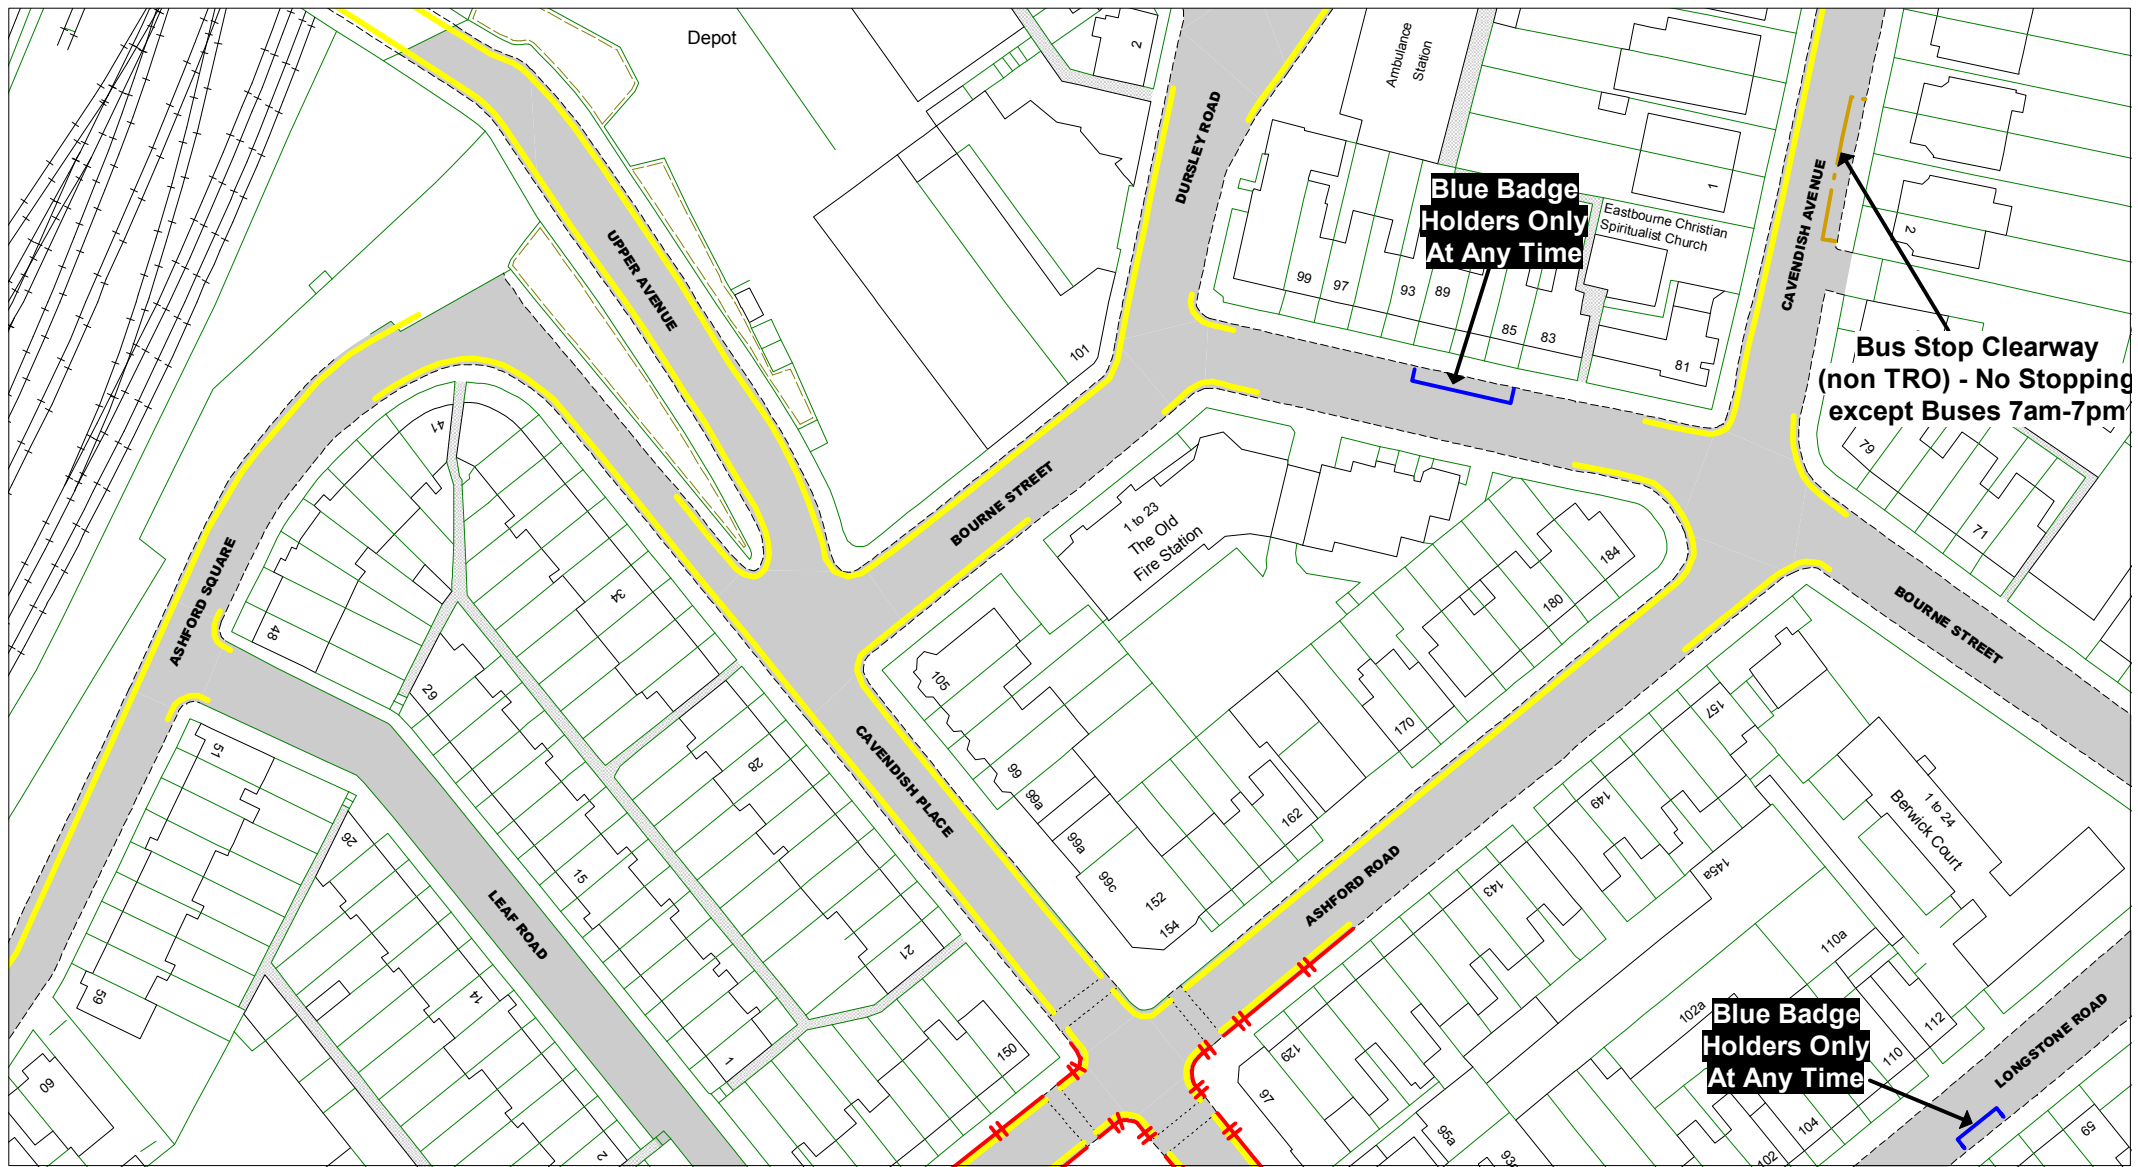

© Crown copyright. All rights reserved
East Sussex County Council
Licence No. 100019601 2019

East Sussex
County Council



The East Sussex (Eastbourne)
(Parking Places and Waiting,
No Stopping, and Loading
Restrictions)
Traffic Regulation Order 202***

Area TC

Key to Labels

ABCD Proposed Permanent
TRO restriction
ABCD Non TRO item

Key to TRO Restriction Types

— No Waiting at Any Time
— No Waiting
— No Loading at Any Time
— No Loading
— Pay and Display
— Permit Holders Only
— Permit Holders or Pay and Display
— Resident Permit Holders Only
— Time Limited
— Permit Holders or Time Limited

— Disabled Badge Holders Only
— Ambulances Only
— Doctors Only
— Motorcycles Only
— Loading/ Unloading Only
— Taxi Only
— Loading/ Unloading Only
and Taxi Only
— Bus Stop/ Stand Clearway
— Buses Only
— No Stopping
on Footway or Verge

— No Stopping
On Entrance Markings
— No Waiting
Vehicles over 5 tonnes
gross weight

Key to Non TRO Items
— Pedestrian Crossing
(controlled area)
— Pedestrian Crossing Point
— Bus Stop/ Stand Clearway

Adjacent Map Tile


▲ **OD178**
◀ **OE177**
OE179 ▶
▼ **OF178**



SCALE 1 : 1000
DATE 12/05/2019

Tile Ref: OE178
Revision: 0

PROPOSED

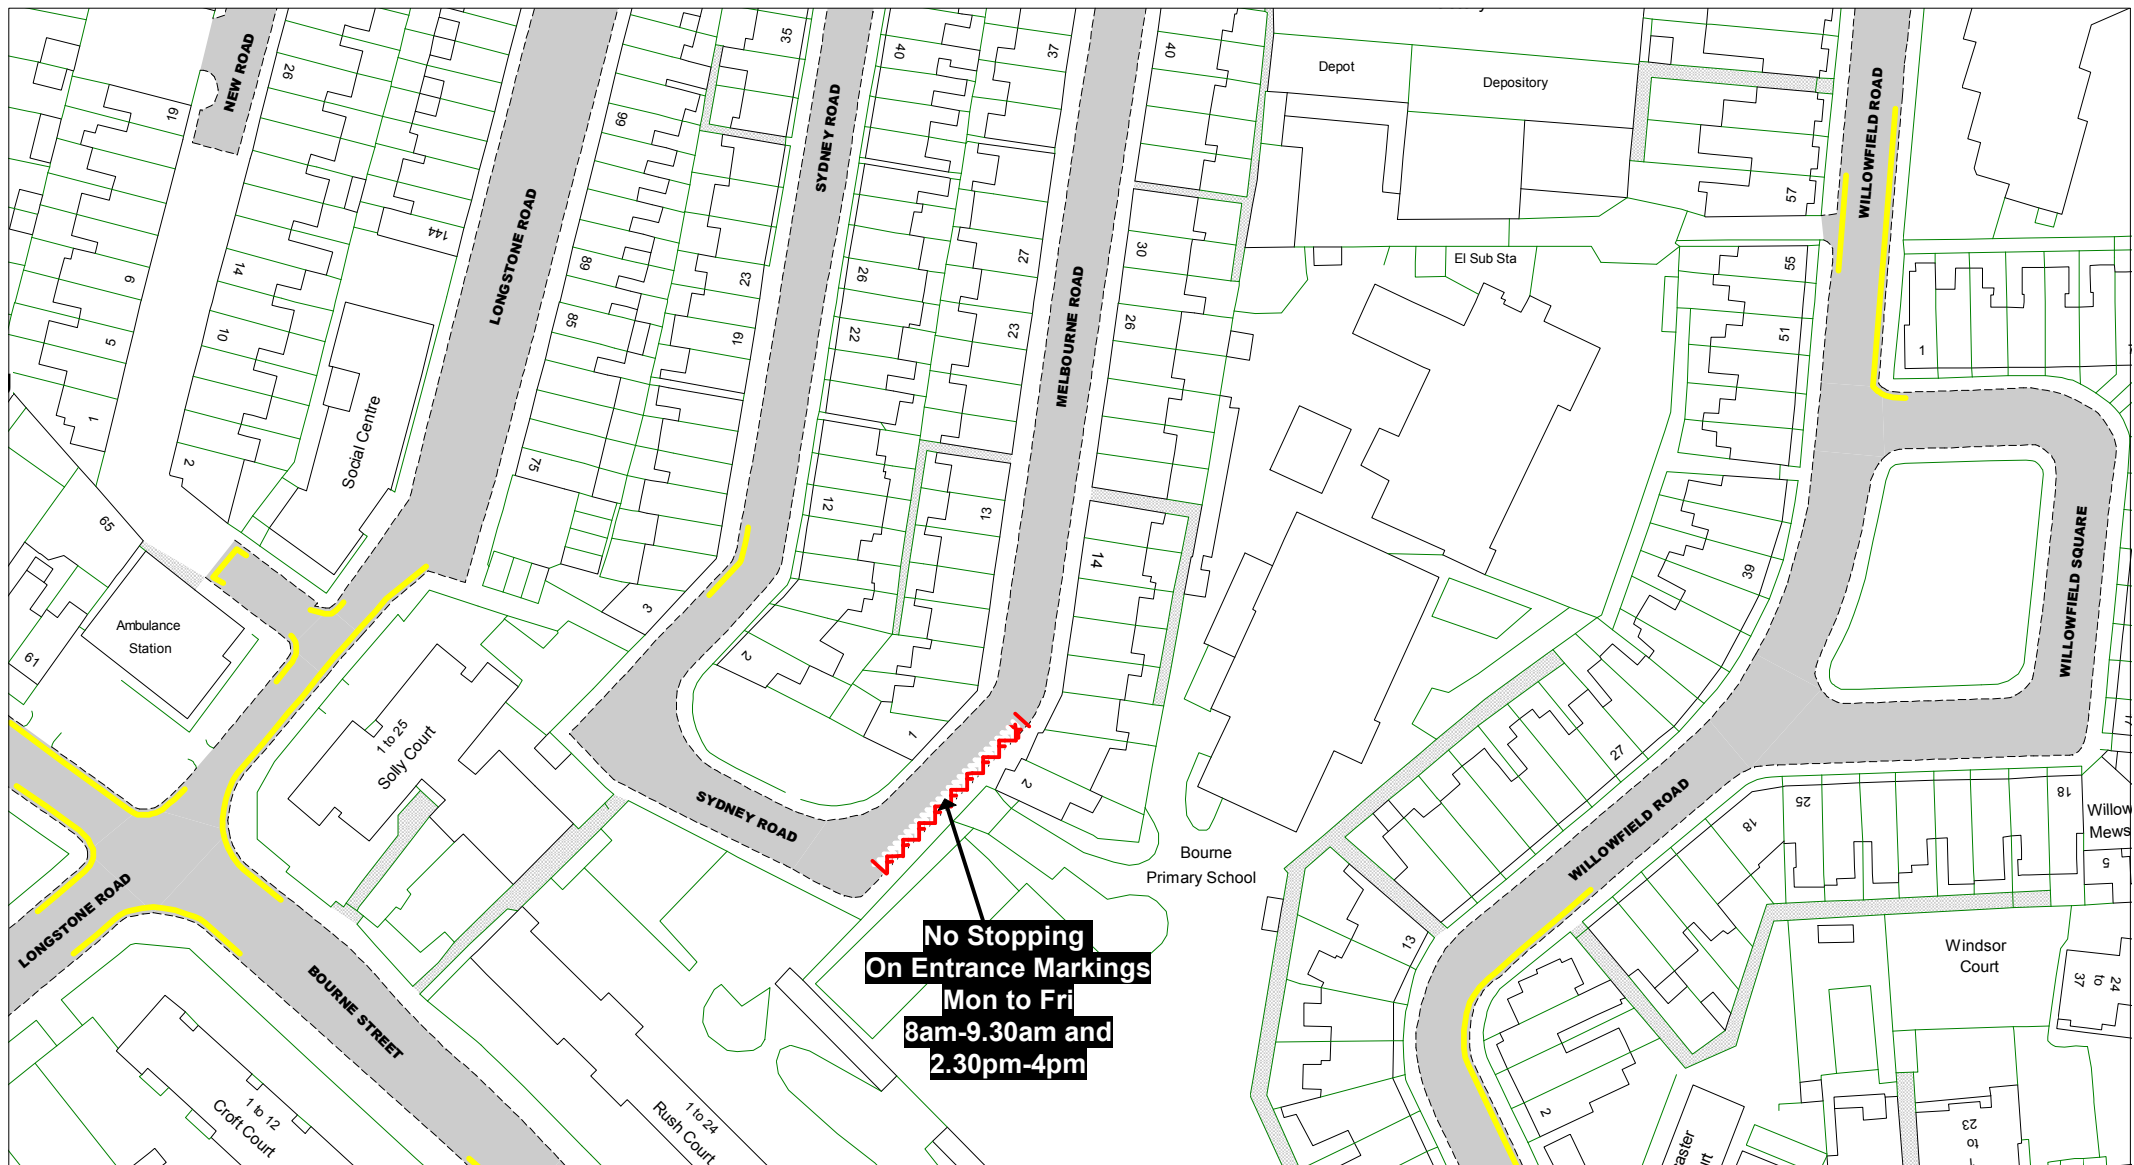

© Crown copyright. All rights reserved
East Sussex County Council
Licence No. 100019601 2019

East Sussex
County Council



The East Sussex (Eastbourne)
(Parking Places and Waiting,
No Stopping, and Loading
Restrictions)
Traffic Regulation Order 202***

Area TC

Key to Labels

ABCD Proposed Permanent
TRO restriction
ABCD Non TRO item

Key to TRO Restriction Types

— No Waiting at Any Time
— No Waiting
— No Loading at Any Time
— No Loading
— Pay and Display
— Permit Holders Only
— Permit Holders or Pay and Display
— Resident Permit Holders Only
— Time Limited
— Permit Holders or Time Limited

— Disabled Badge Holders Only
— Ambulances Only
— Doctors Only
— Motorcycles Only
— Loading/ Unloading Only
— Taxi Only
— Loading/ Unloading Only
and Taxi Only
— Bus Stop/ Stand Clearway
— Buses Only
— No Stopping
on Footway or Verge

— No Stopping
On Entrance Markings
— No Waiting
Vehicles over 5 tonnes
gross weight

Key to Non TRO Items

— Pedestrian Crossing
(controlled area)
— Pedestrian Crossing Point
— Bus Stop/ Stand Clearway

Adjacent Map Tile


▲ **OD179**
◀ **OE178**
OE180 ▶
▼ **OF179**



SCALE 1 : 1000
DATE 12/05/2019

Tile Ref: OE179
Revision: 0

PROPOSED

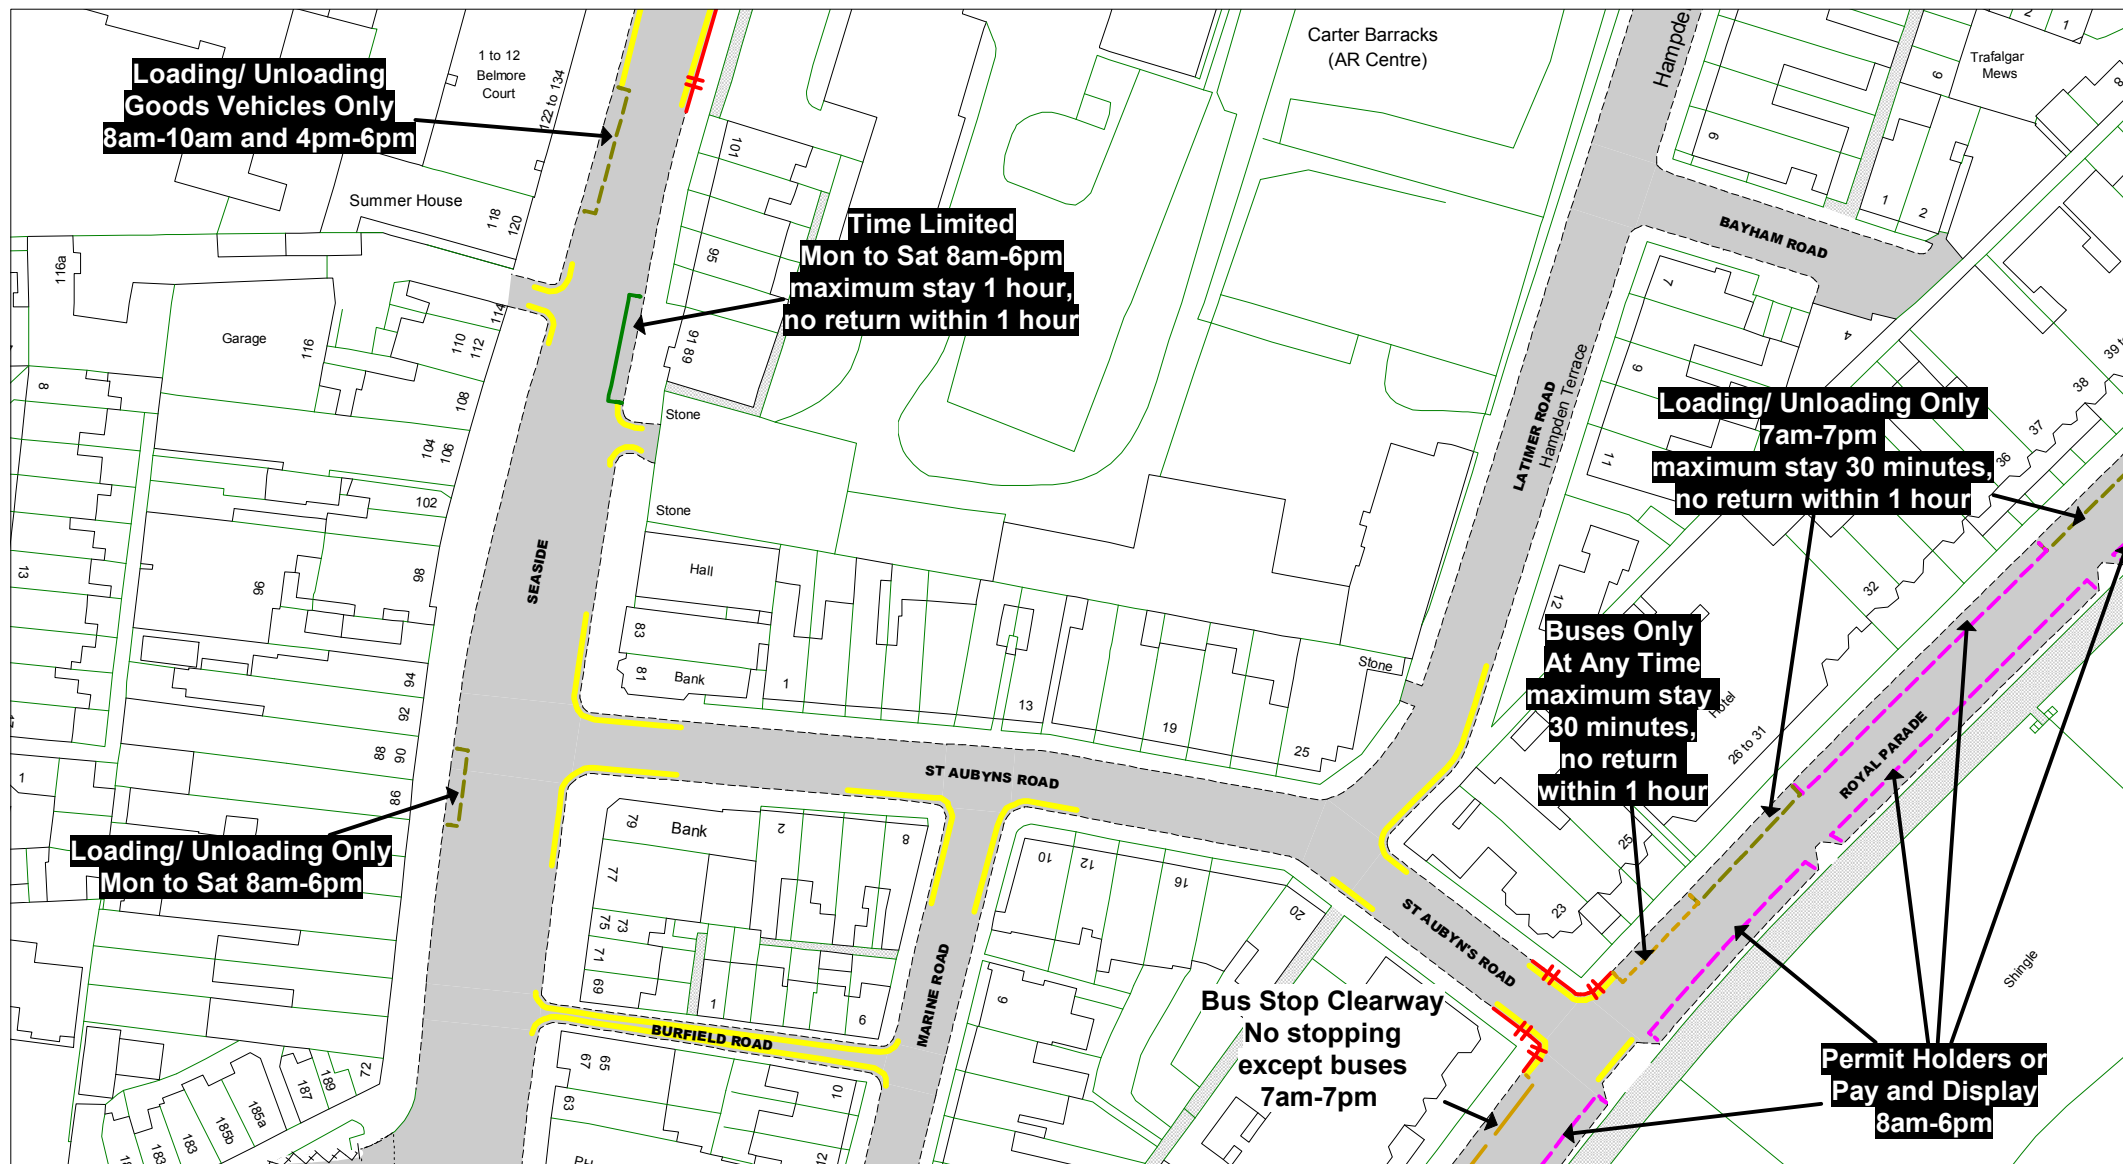

© Crown copyright. All rights reserved
East Sussex County Council
Licence No. 100019601 2019

East Sussex
County Council



The East Sussex (Eastbourne)
(Parking Places and Waiting,
No Stopping, and Loading
Restrictions)
Traffic Regulation Order 202***

Area TC

Key to Labels

ABCD Proposed Permanent
TRO restriction
ABCD Non TRO item

Key to TRO Restriction Types

— No Waiting at Any Time
— No Waiting
— No Loading at Any Time
— No Loading
— Pay and Display
— Permit Holders Only
— Permit Holders or Pay and Display
— Resident Permit Holders Only
— Time Limited
— Permit Holders or Time Limited

— Disabled Badge Holders Only
— Ambulances Only
— Doctors Only
— Motorcycles Only
— Loading/ Unloading Only
— Taxi Only
— Loading/ Unloading Only
and Taxi Only
— Bus Stop/ Stand Clearway
— Buses Only
— No Stopping
on Footway or Verge

— No Stopping
On Entrance Markings
— No Waiting
Vehicles over 5 tonnes
gross weight

Key to Non TRO Items

— Pedestrian Crossing
(controlled area)
— Pedestrian Crossing Point
— Bus Stop/ Stand Clearway

Adjacent Map Tile


OD180
OE179
OE181
OF180



SCALE 1 : 1000
DATE 12/05/2019

Tile Ref: OE180
Revision: 0

PROPOSED

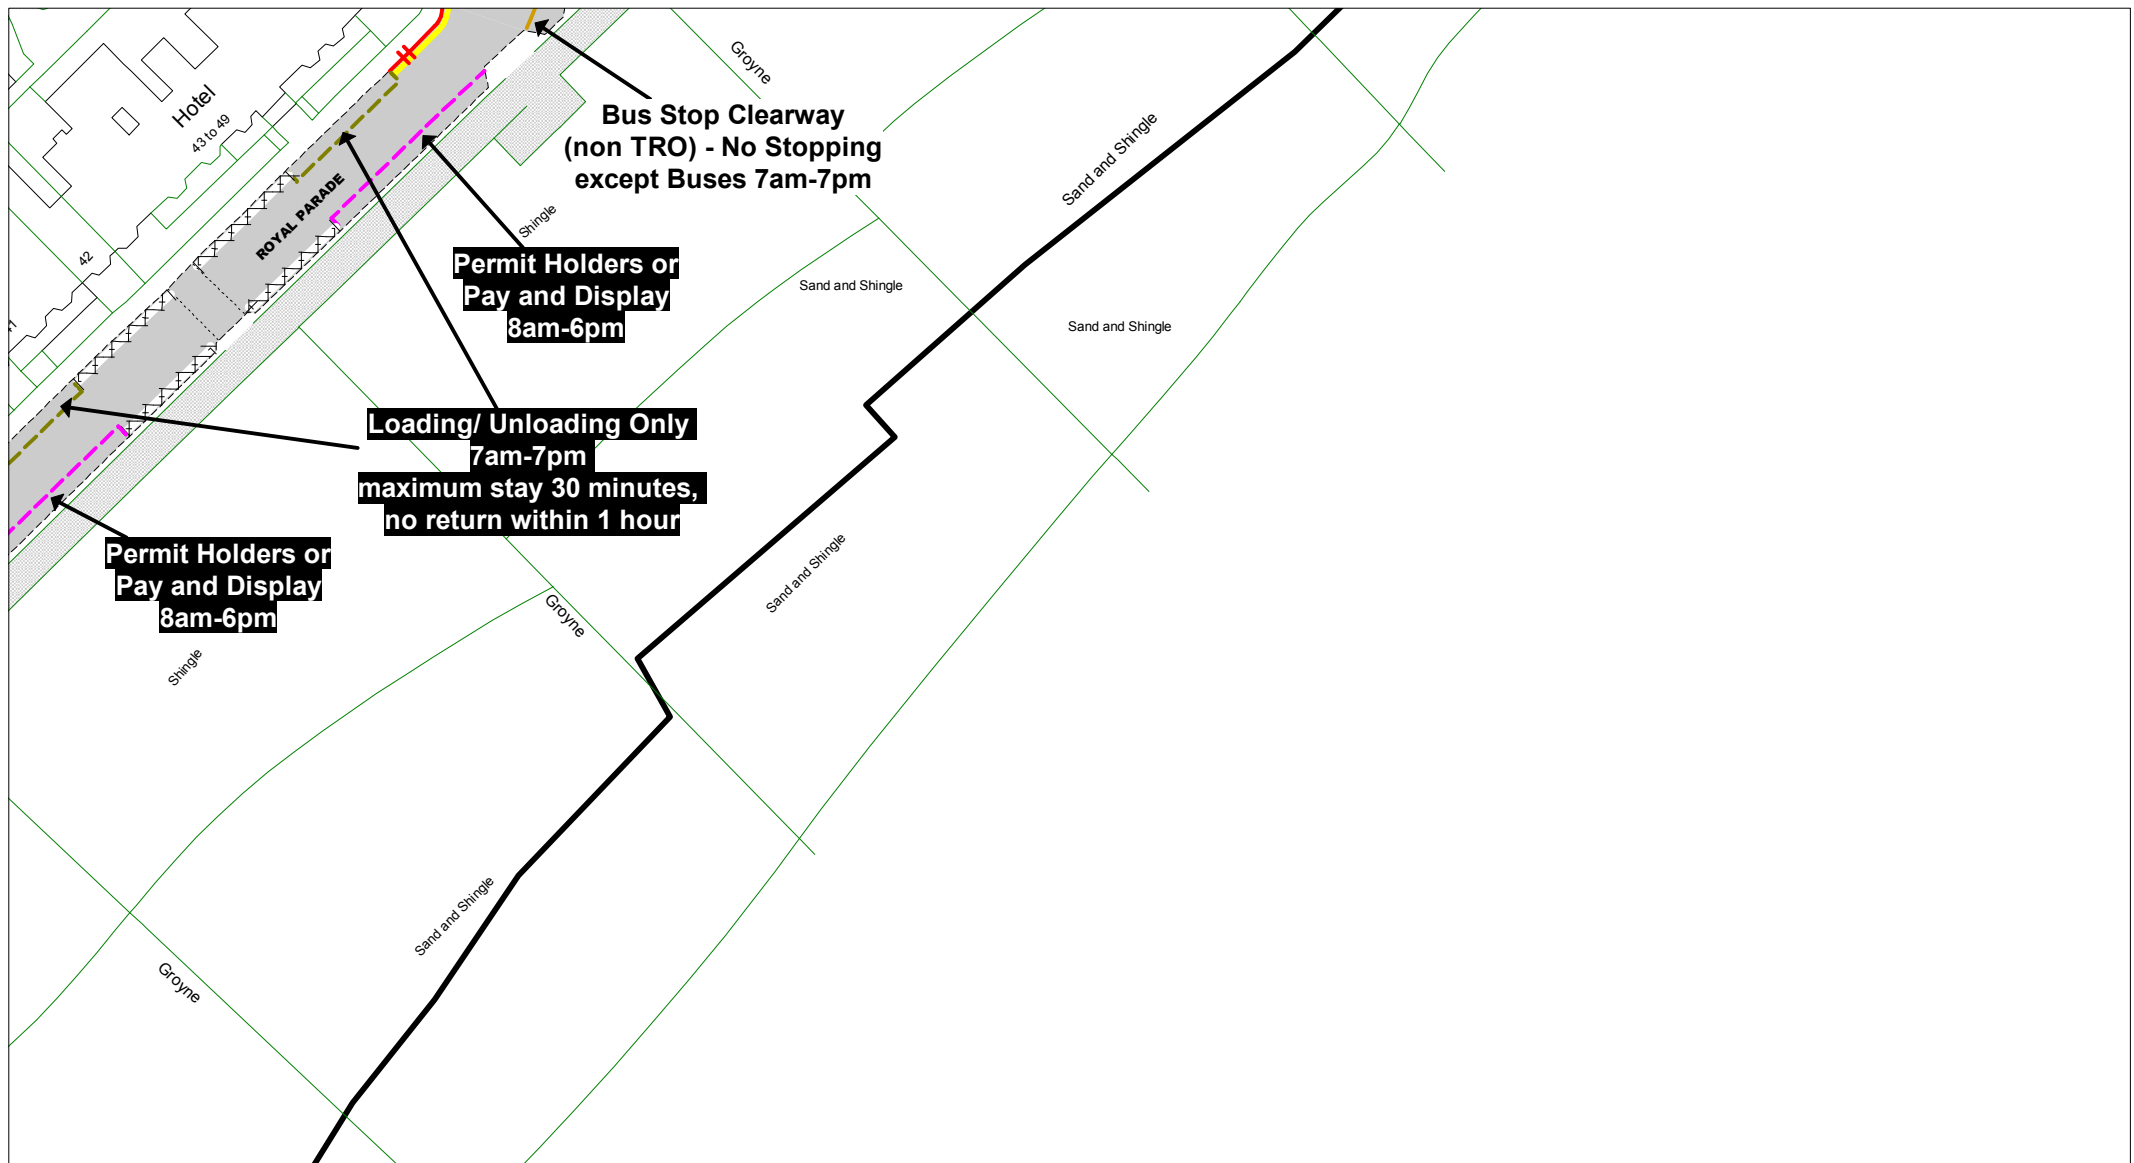

© Crown copyright. All rights reserved
East Sussex County Council
Licence No. 100019601 2019



The East Sussex (Eastbourne)
(Parking Places and Waiting,
No Stopping, and Loading
Restrictions)
Traffic Regulation Order 202***

Area TC

Key to Labels

ABCD Proposed Permanent
TRO restriction
ABCD Non TRO item

Key to TRO Restriction Types

No Waiting at Any Time
 No Waiting
 No Loading at Any Time
 No Loading
 Pay and Display
 Permit Holders Only
 Permit Holders or Pay and Display
 Resident Permit Holders Only
 Time Limited
 Permit Holders or Time Limited

Disabled Badge Holders Only
 Ambulances Only
 Doctors Only
 Motorcycles Only
 Loading/ Unloading Only
 Taxi Only
 Loading/ Unloading Only
 and Taxi Only
 Bus Stop/ Stand Clearway
 Buses Only
 No Stopping
 on Footway or Verge

No Stopping
 On Entrance Markings
 No Waiting
 Vehicles over 5 tonnes
 gross weight

Key to Non TRO Items

Pedestrian Crossing
 (controlled area)
 Pedestrian Crossing Point
 Bus Stop/ Stand Clearway


Adjacent Map Tile

OD181
 OE180



SCALE 1 : 1000
 DATE 12/05/2019
 Tile Ref: OE181
 Revision: 0

PROPOSED

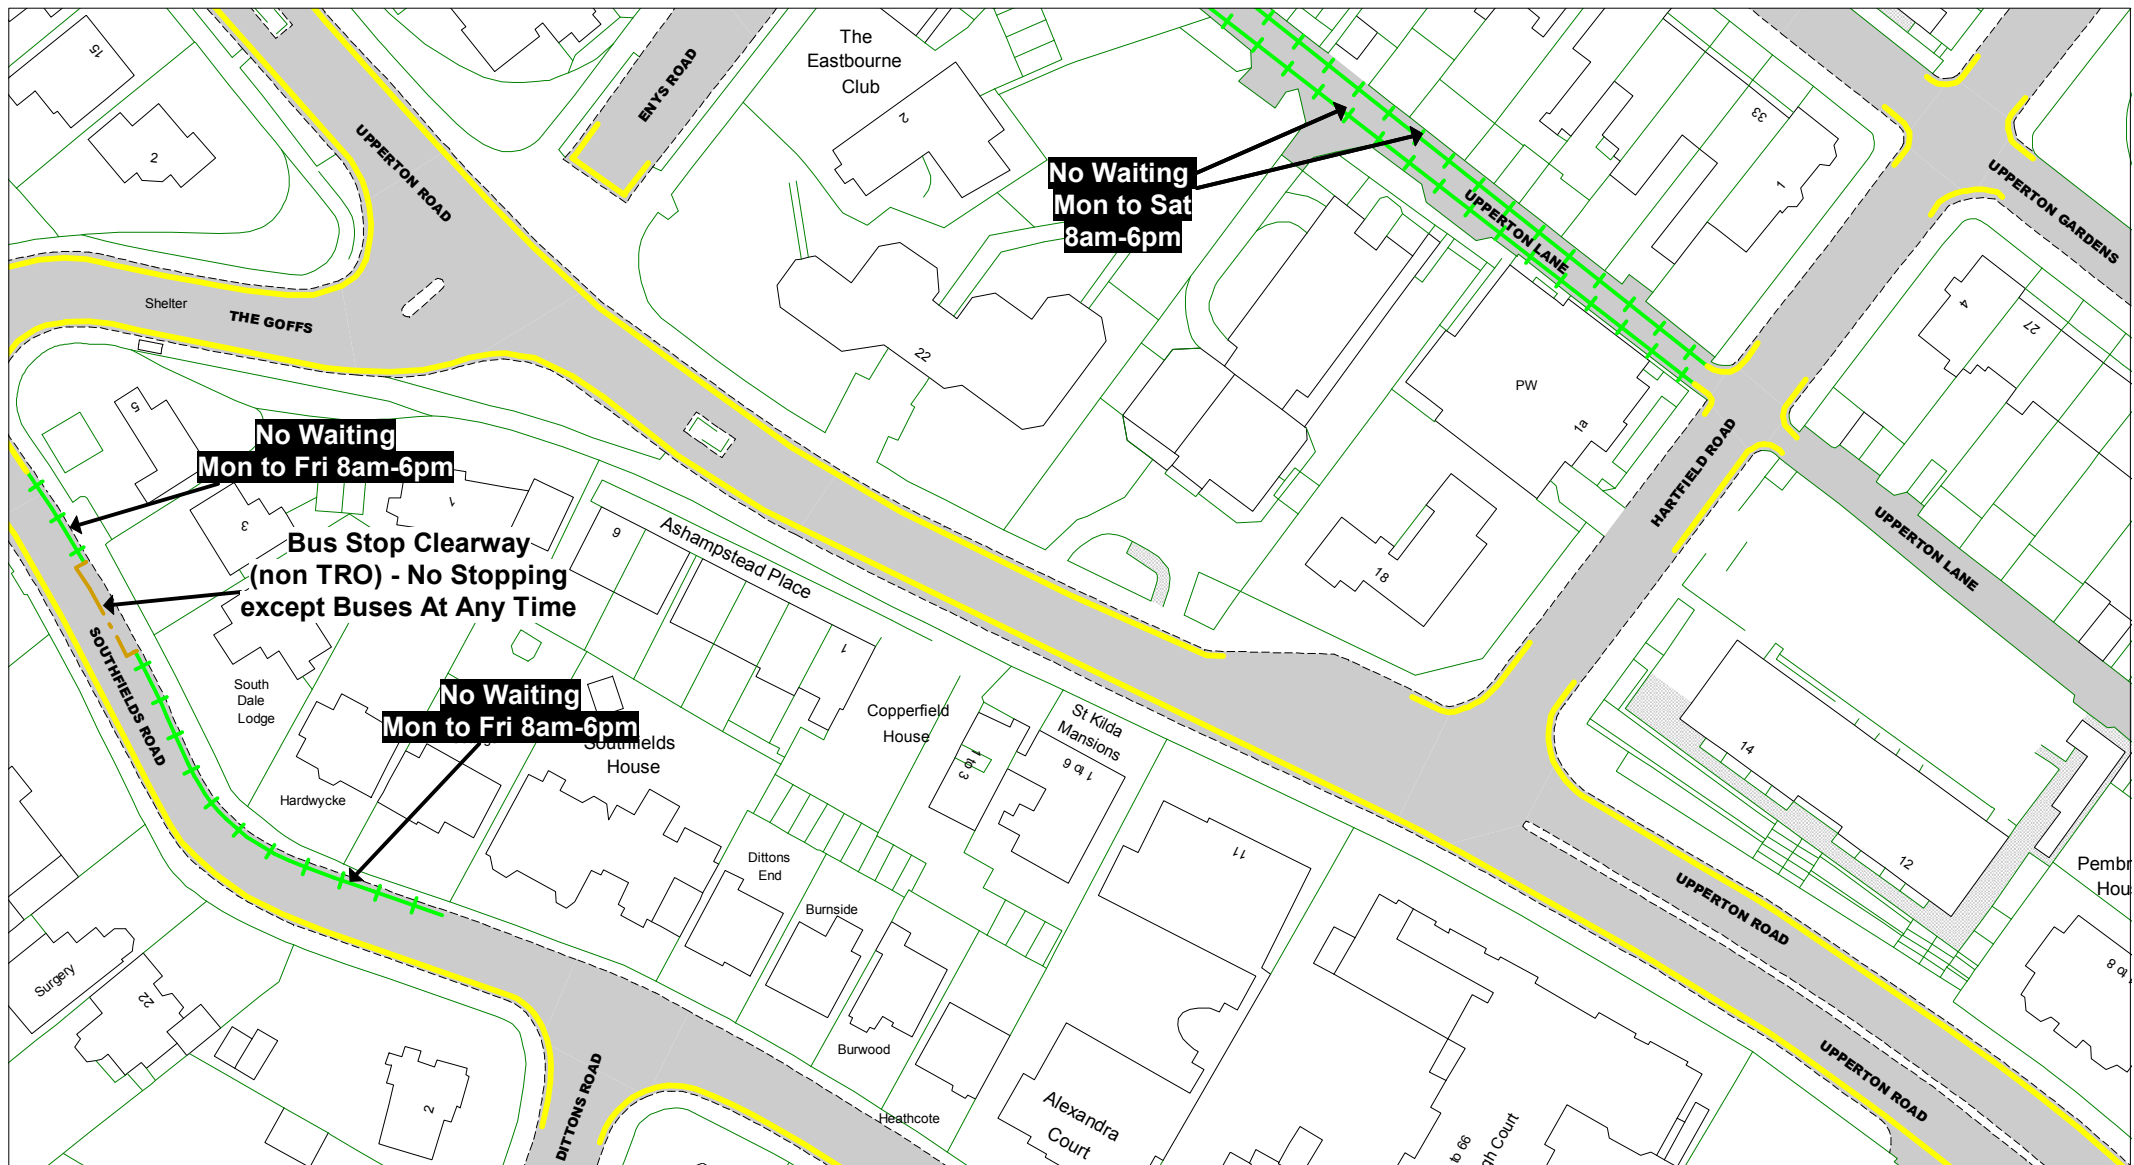

© Crown copyright. All rights reserved
East Sussex County Council
Licence No. 100019601 2019

East Sussex
County Council



The East Sussex (Eastbourne)
(Parking Places and Waiting,
No Stopping, and Loading
Restrictions)
Traffic Regulation Order 202***

Area TC

Key to Labels

ABCD Proposed Permanent
TRO restriction
ABCD Non TRO item

Key to TRO Restriction Types

— No Waiting at Any Time
— No Waiting
— No Loading at Any Time
— No Loading
— Pay and Display
— Permit Holders Only
— Permit Holders or Pay and Display
— Resident Permit Holders Only
— Time Limited
— Permit Holders or Time Limited

— Disabled Badge Holders Only
— Ambulances Only
— Doctors Only
— Motorcycles Only
— Loading/ Unloading Only
— Taxi Only
— Loading/ Unloading Only
and Taxi Only
— Bus Stop/ Stand Clearway
— Buses Only
— No Stopping
on Footway or Verge

— No Stopping
On Entrance Markings
— No Waiting
Vehicles over 5 tonnes
gross weight

Key to Non TRO Items

— Pedestrian Crossing
(controlled area)
— Pedestrian Crossing Point
— Bus Stop/ Stand Clearway

Adjacent Map Tile


OE175
OF174
OF176
OG175



SCALE 1 : 1000
DATE 12/05/2019

Tile Ref: OF175
Revision: 0

PROPOSED

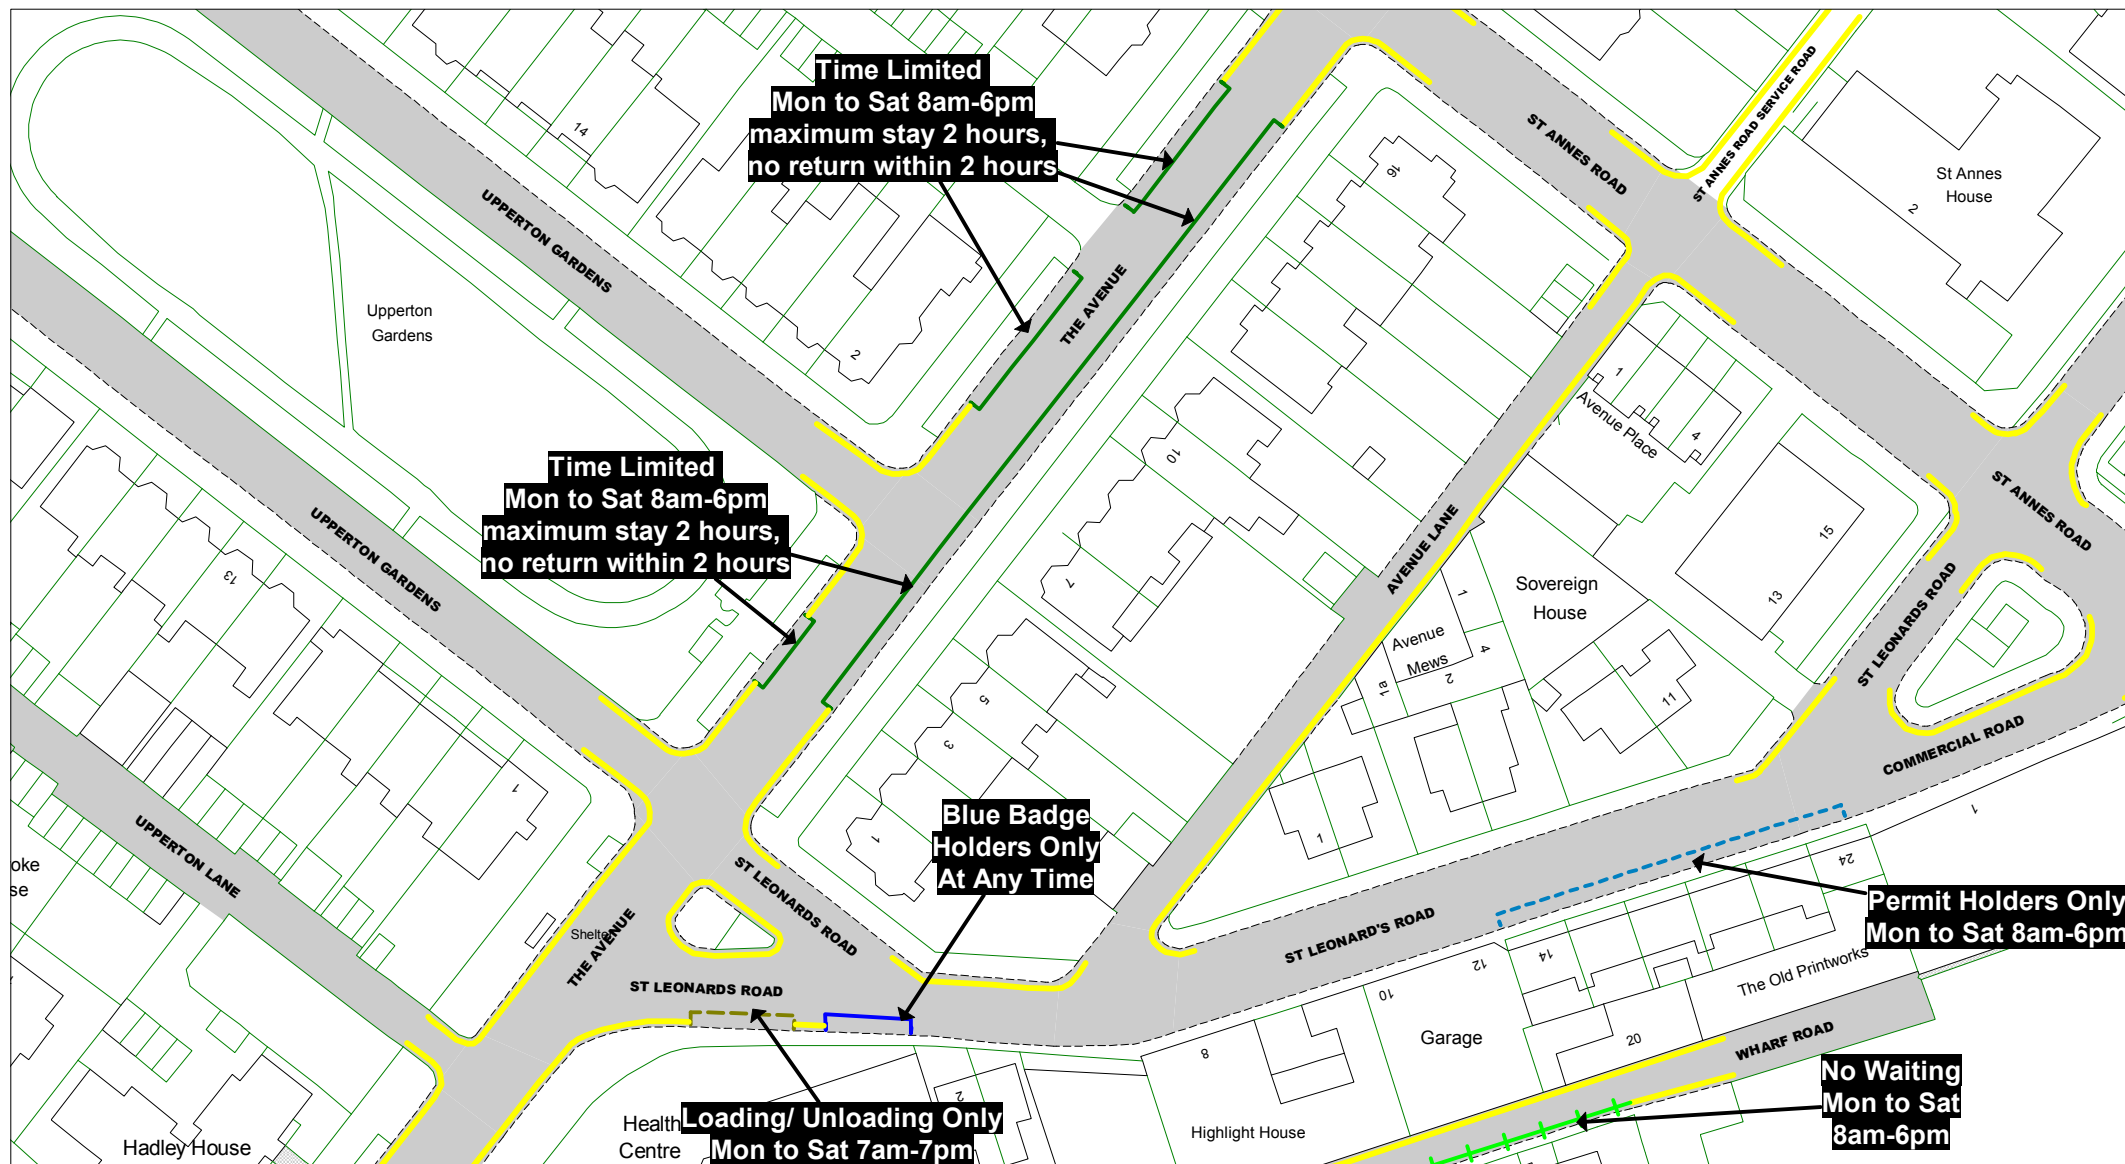

© Crown copyright. All rights reserved
East Sussex County Council
Licence No. 100019601 2019

East Sussex
County Council



The East Sussex (Eastbourne)
(Parking Places and Waiting,
No Stopping, and Loading
Restrictions)
Traffic Regulation Order 202***

Area TC

Key to Labels

ABCD Proposed Permanent
TRO restriction
ABCD Non TRO item

Key to TRO Restriction Types

— No Waiting at Any Time
— No Waiting
— No Loading at Any Time
— No Loading
— Pay and Display
— Permit Holders Only
— Permit Holders or Pay and Display
— Resident Permit Holders Only
— Time Limited
— Permit Holders or Time Limited

— Disabled Badge Holders Only
— Ambulances Only
— Doctors Only
— Motorcycles Only
— Loading/ Unloading Only
— Taxi Only
— Loading/ Unloading Only
and Taxi Only
— Bus Stop/ Stand Clearway
— Buses Only
— No Stopping
on Footway or Verge

— No Stopping
On Entrance Markings
— No Waiting
Vehicles over 5 tonnes
gross weight

Key to Non TRO Items

— Pedestrian Crossing
(controlled area)
— Pedestrian Crossing Point
— Bus Stop/ Stand Clearway

Adjacent Map Tile


▲ **OE176**
◀ **OF175**
OF177 ▶
▼ **OG176**



SCALE 1 : 1000
DATE 12/05/2019

Tile Ref: OF176
Revision: 0

PROPOSED

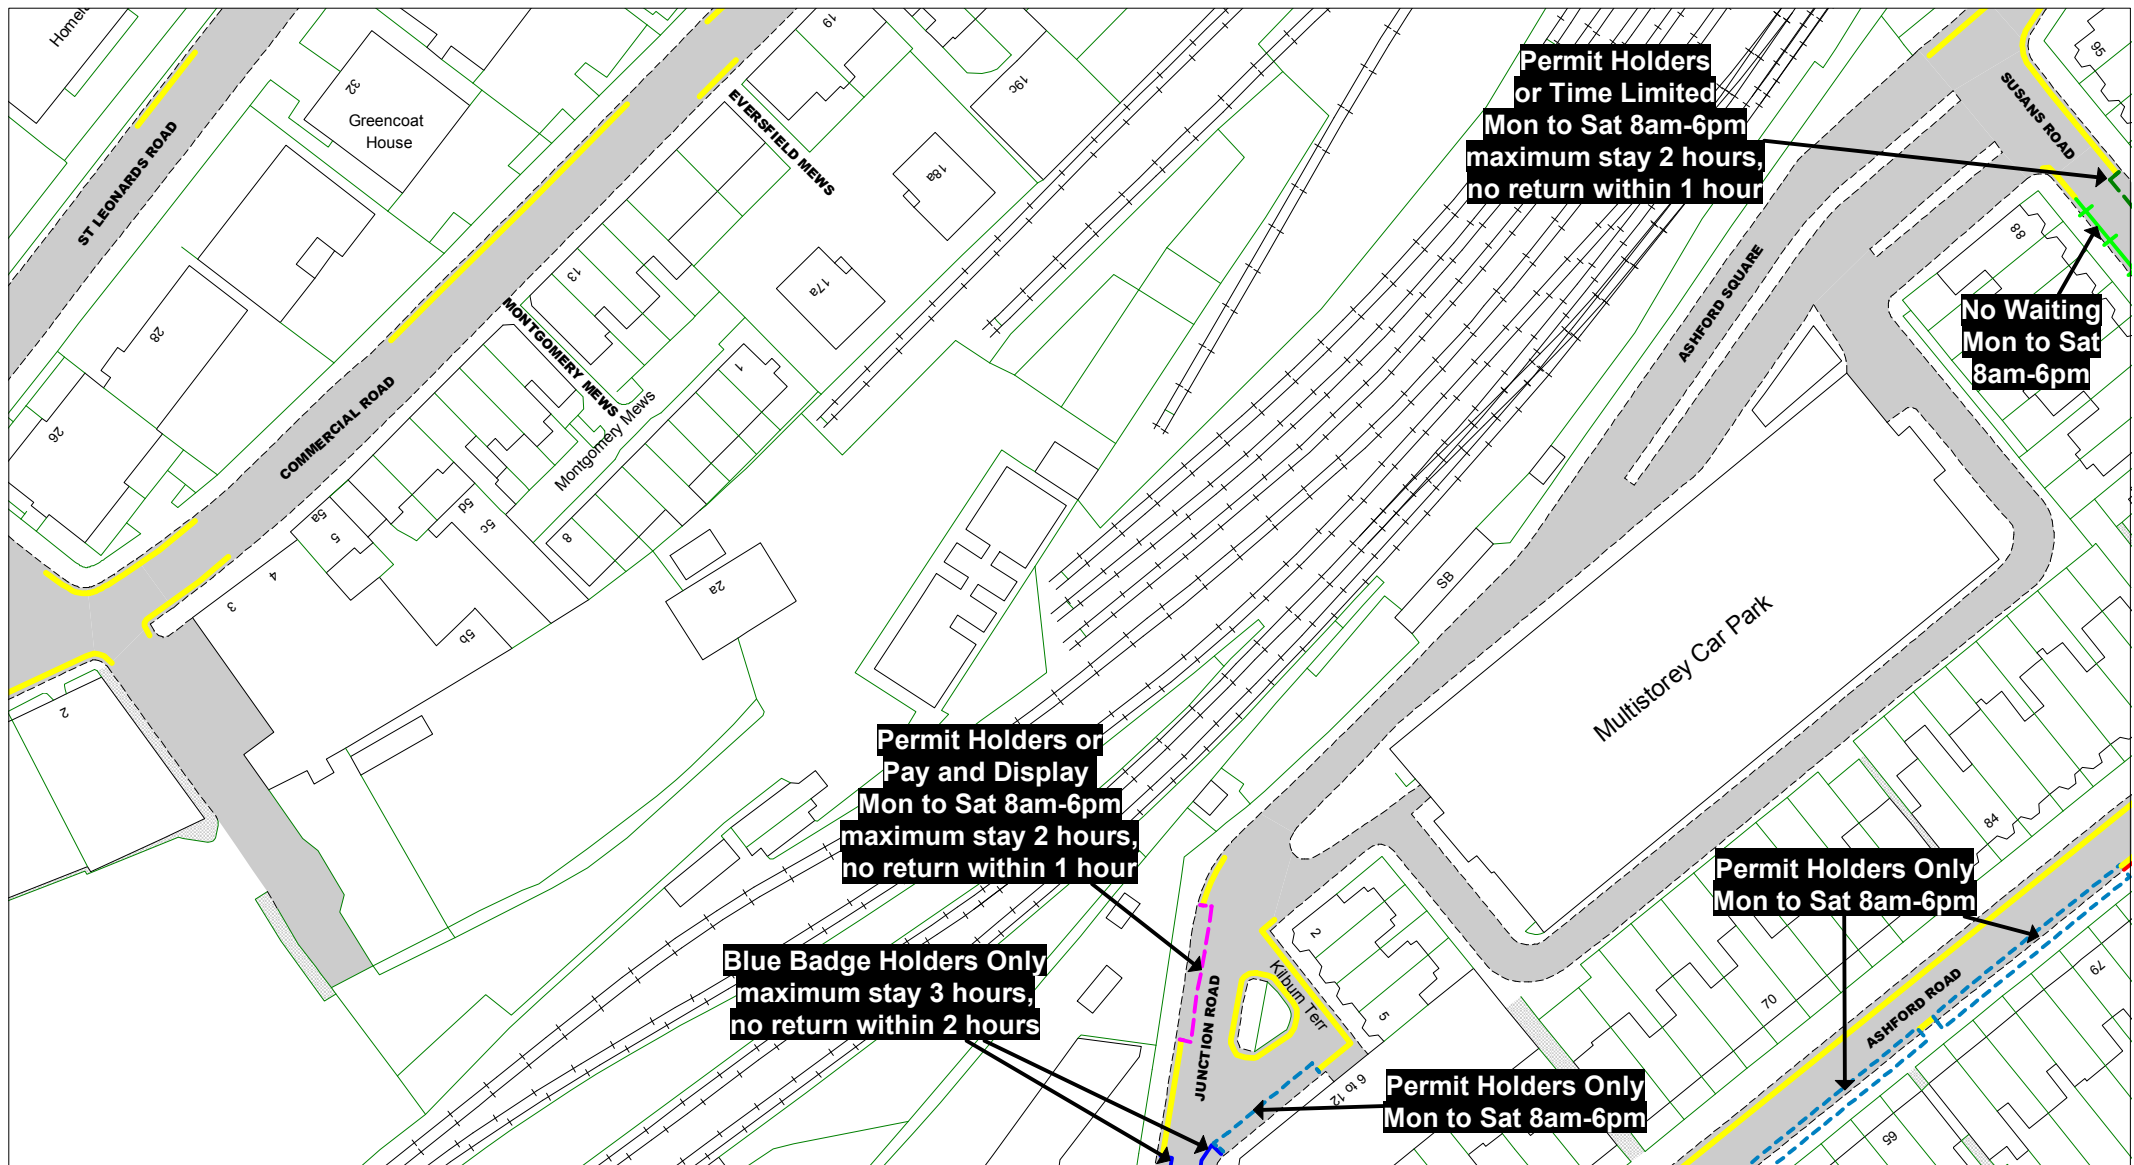

© Crown copyright. All rights reserved
East Sussex County Council
Licence No. 100019601 2019

East Sussex
County Council



The East Sussex (Eastbourne)
(Parking Places and Waiting,
No Stopping, and Loading
Restrictions)
Traffic Regulation Order 202***

Area TC

Key to Labels

ABCD Proposed Permanent
TRO restriction
ABCD Non TRO item

Key to TRO Restriction Types

	No Waiting at Any Time		Disabled Badge Holders Only		No Stopping On Entrance Markings
	No Waiting		Ambulances Only		No Waiting Vehicles over 5 tonnes gross weight
	No Loading at Any Time		Doctors Only		
	No Loading		Motorcycles Only		
	Pay and Display		Loading/ Unloading Only		
	Permit Holders Only		Taxi Only		
	Permit Holders or Pay and Display		Loading/ Unloading Only and Taxi Only		
	Resident Permit Holders Only		Bus Stop/ Stand Clearway		
	Time Limited		Buses Only		
	Permit Holders or Time Limited		No Stopping on Footway or Verge		

Key to Non TRO Items

Pedestrian Crossing (controlled area) | | Pedestrian Crossing Point | | Bus Stop/ Stand Clearway |

Adjacent Map Tile

OE177

OF176

OF178

OG177




SCALE 1 : 1000

DATE 12/05/2019


Tile Ref: OF177
Revision: 0

PROPOSED

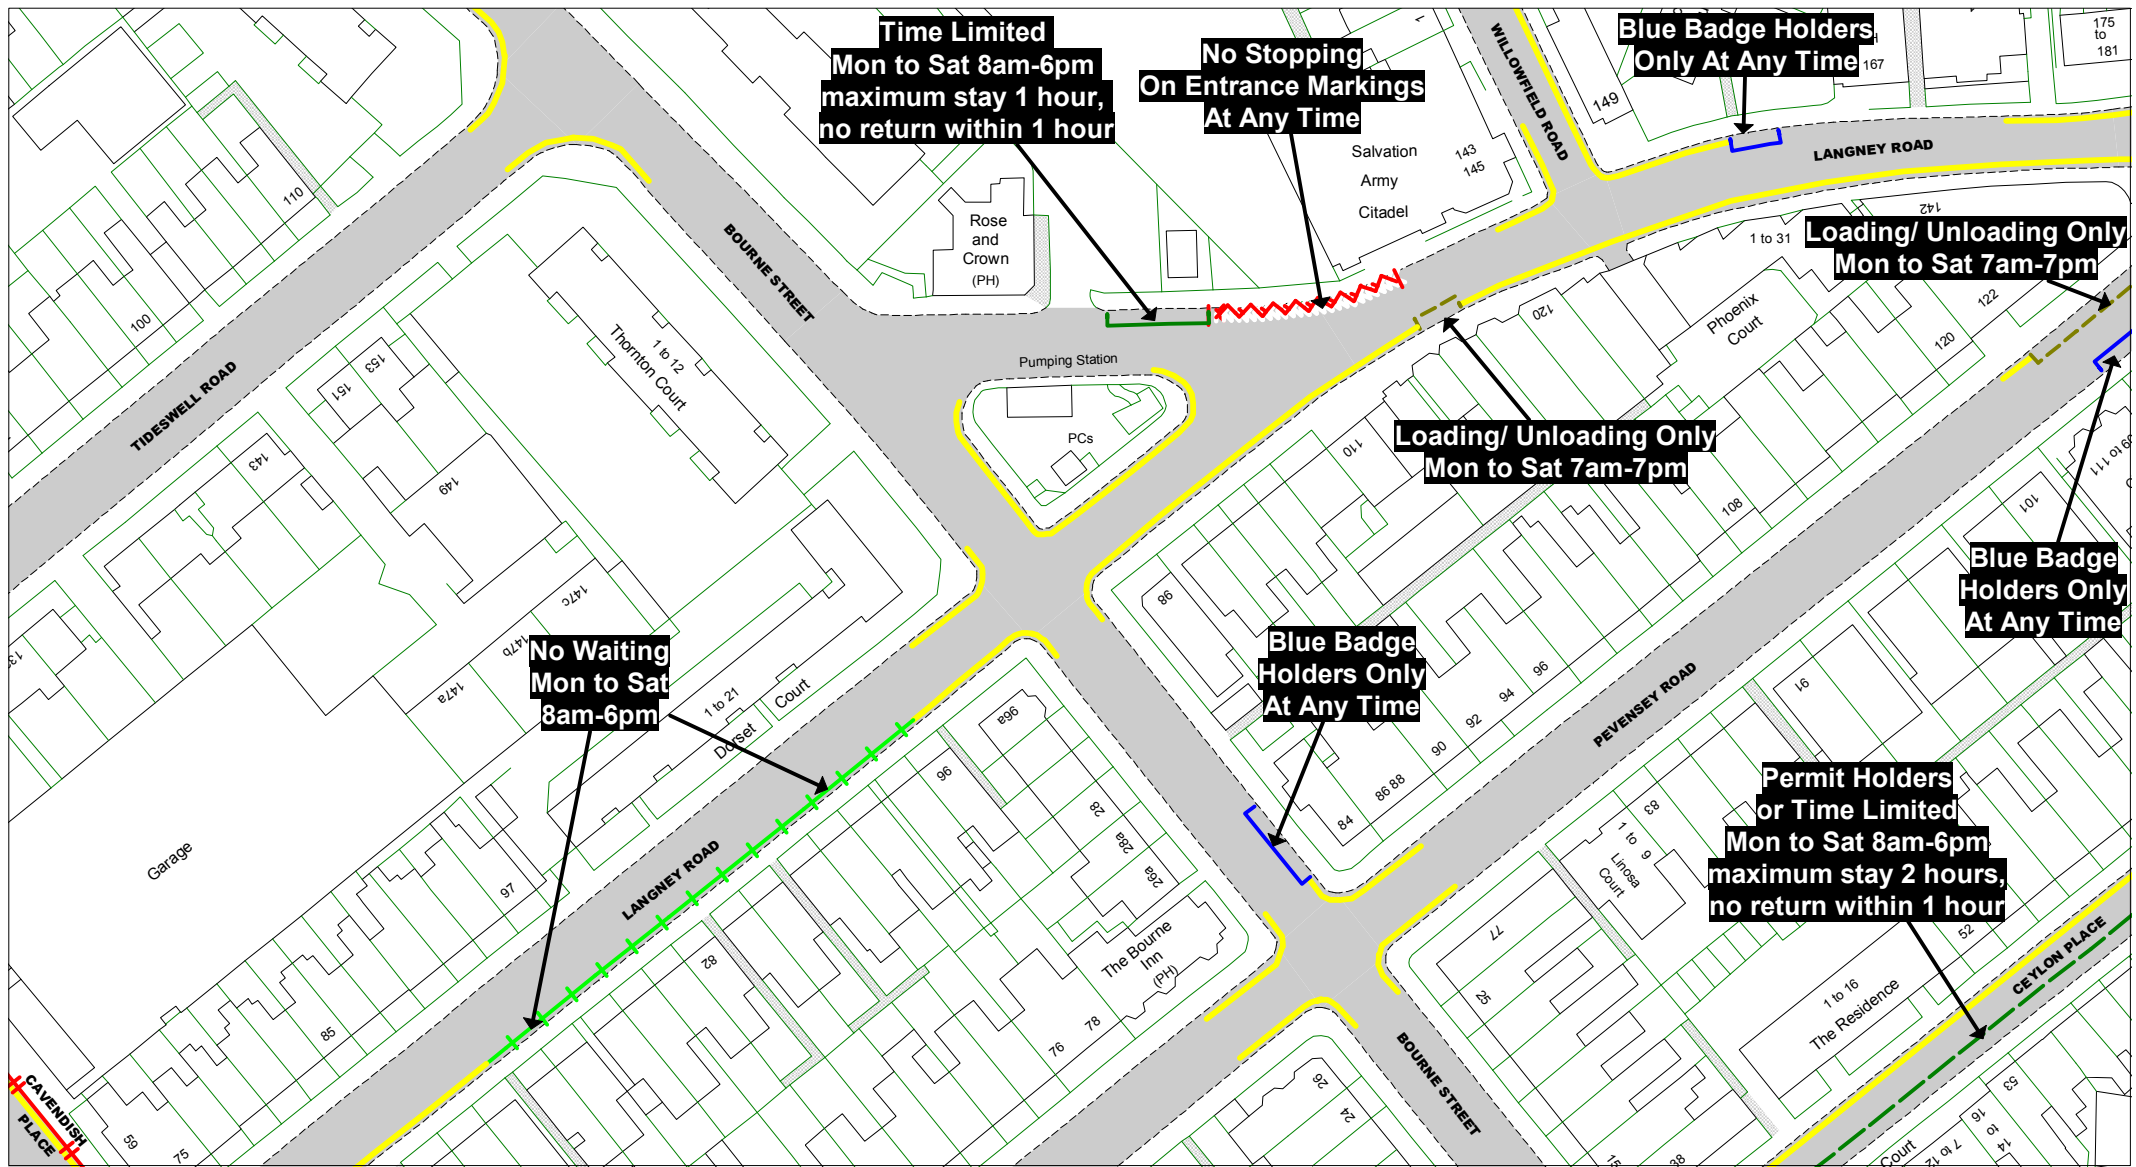

© Crown copyright. All rights reserved
East Sussex County Council
Licence No. 100019601 2019

East Sussex
County Council

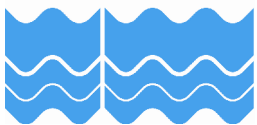

The East Sussex (Eastbourne)
(Parking Places and Waiting,
No Stopping, and Loading
Restrictions)
Traffic Regulation Order 202***

Area TC

Key to Labels

ABCD Proposed Permanent
TRO restriction
ABCD Non TRO item

Key to TRO Restriction Types

— No Waiting at Any Time
— No Waiting
— No Loading at Any Time
— No Loading
— Pay and Display
— Permit Holders Only
— Permit Holders or Pay and Display
— Resident Permit Holders Only
— Time Limited
— Permit Holders or Time Limited

— Disabled Badge Holders Only
— Ambulances Only
— Doctors Only
— Motorcycles Only
— Loading/ Unloading Only
— Taxi Only
— Loading/ Unloading Only
and Taxi Only
— Bus Stop/ Stand Clearway
— Buses Only
— No Stopping
on Footway or Verge

— No Stopping
On Entrance Markings
— No Waiting
Vehicles over 5 tonnes
gross weight

Key to Non TRO Items
— Pedestrian Crossing
(controlled area)
— Pedestrian Crossing Point
— Bus Stop/ Stand Clearway

Adjacent Map Tile


▲ **OE179**
◀ **OF178**
OF180 ▶
▼ **OG179**



SCALE 1 : 1000
DATE 12/05/2019


Tile Ref: OF179
Revision: 0

PROPOSED

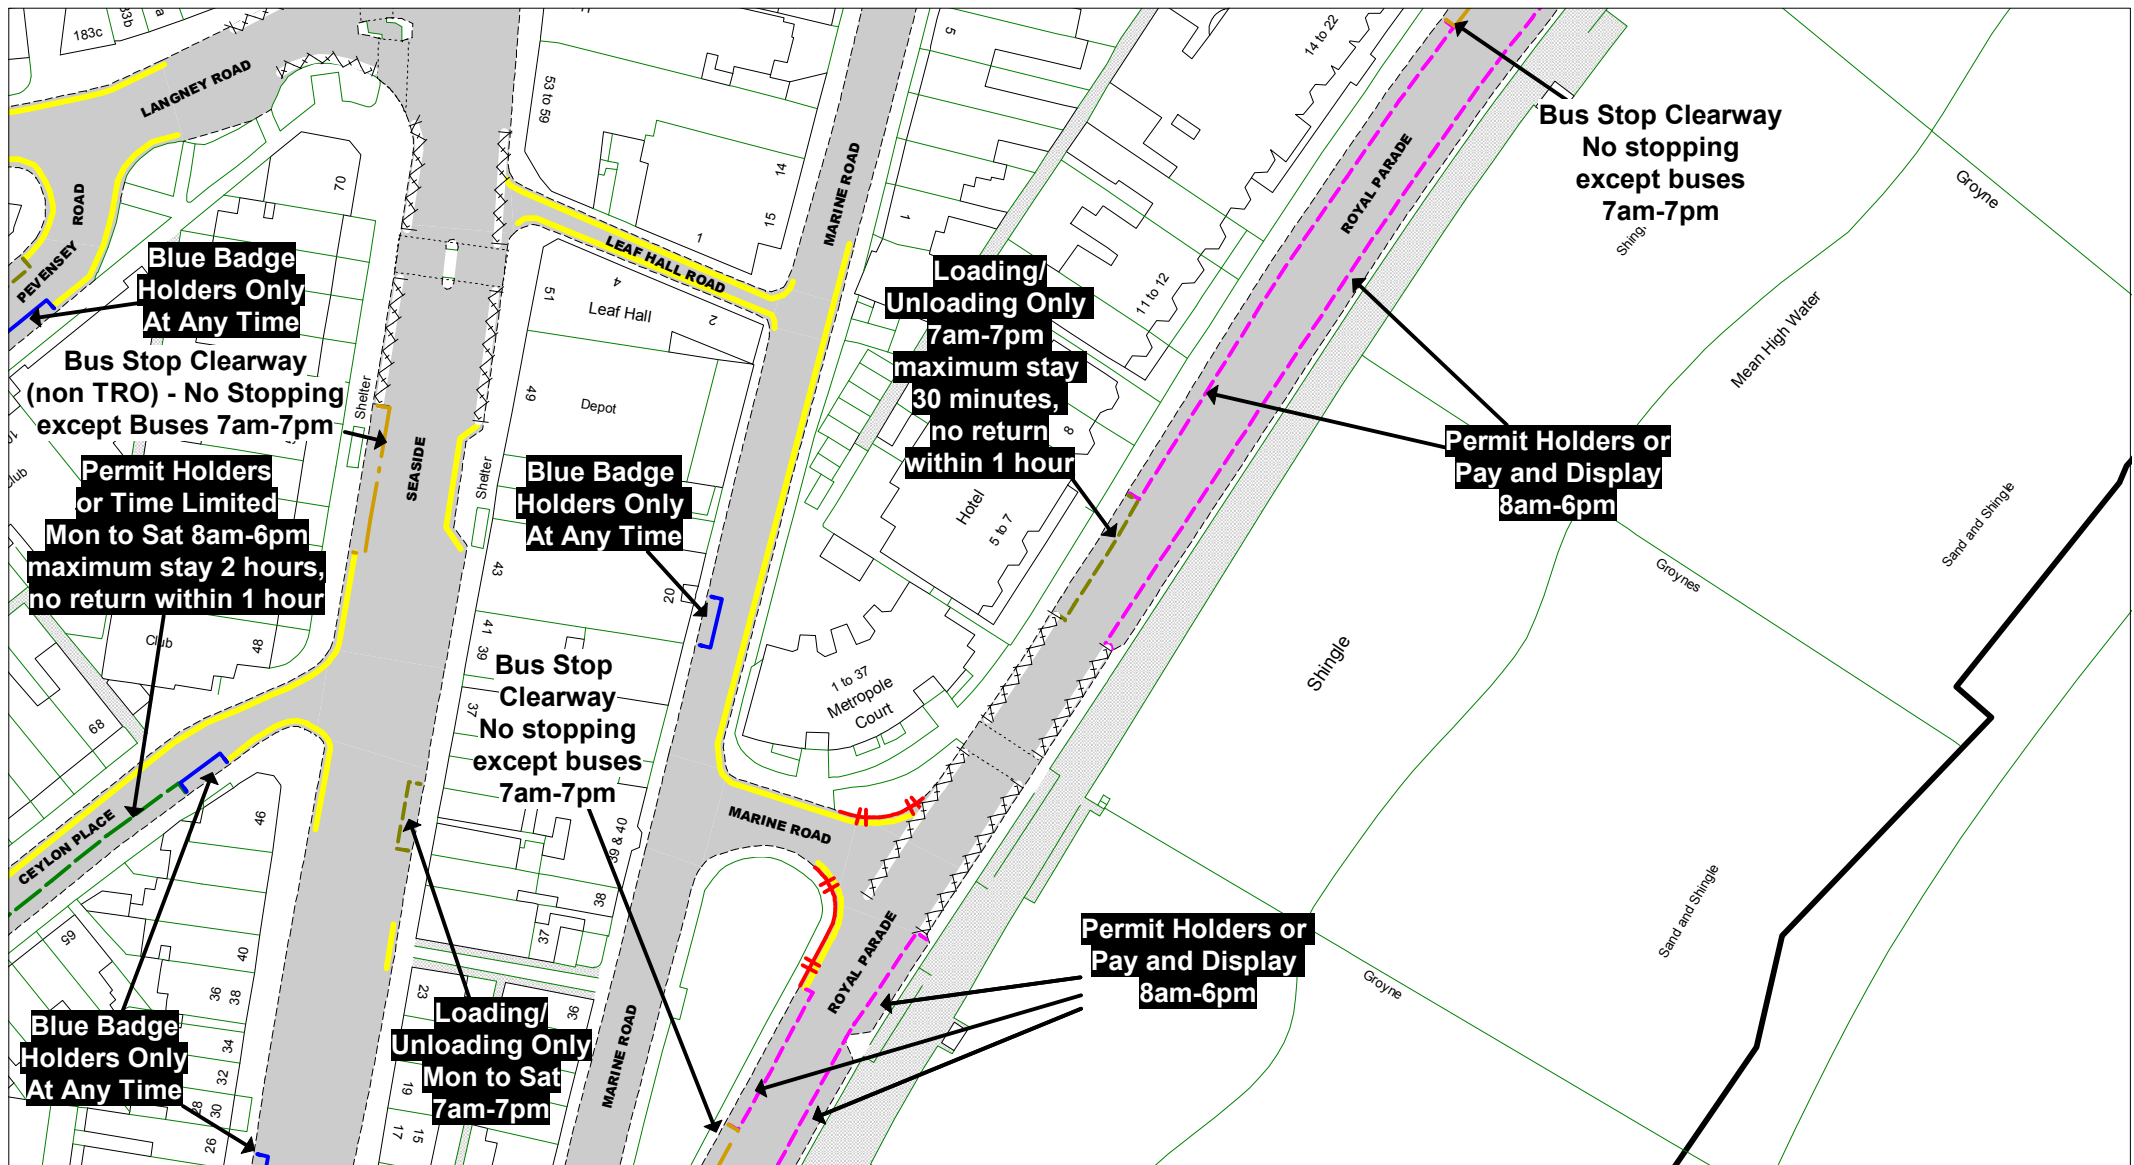

© Crown copyright. All rights reserved
East Sussex County Council
Licence No. 100019601 2019

East Sussex
County Council

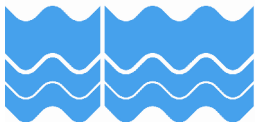

The East Sussex (Eastbourne)
(Parking Places and Waiting,
No Stopping, and Loading
Restrictions)
Traffic Regulation Order 202***

Area TC

Key to Labels

ABCD Proposed Permanent
TRO restriction
ABCD Non TRO item

Key to TRO Restriction Types

— No Waiting at Any Time
— No Waiting
— No Loading at Any Time
— No Loading
— Pay and Display
— Permit Holders Only
— Permit Holders or Pay and Display
— Resident Permit Holders Only
— Time Limited
— Permit Holders or Time Limited

— Disabled Badge Holders Only
— Ambulances Only
— Doctors Only
— Motorcycles Only
— Loading/ Unloading Only
— Taxi Only
— Loading/ Unloading Only
and Taxi Only
— Bus Stop/ Stand Clearway
— Buses Only
— No Stopping
on Footway or Verge

— No Stopping
On Entrance Markings
— No Waiting
Vehicles over 5 tonnes
gross weight

Key to Non TRO Items

— Pedestrian Crossing
(controlled area)
— Pedestrian Crossing Point
— Bus Stop/ Stand Clearway

Adjacent Map Tile

OE180

OF179


OG180



SCALE 1 : 1000
DATE 12/05/2019


Tile Ref: OF180
Revision: 0

PROPOSED

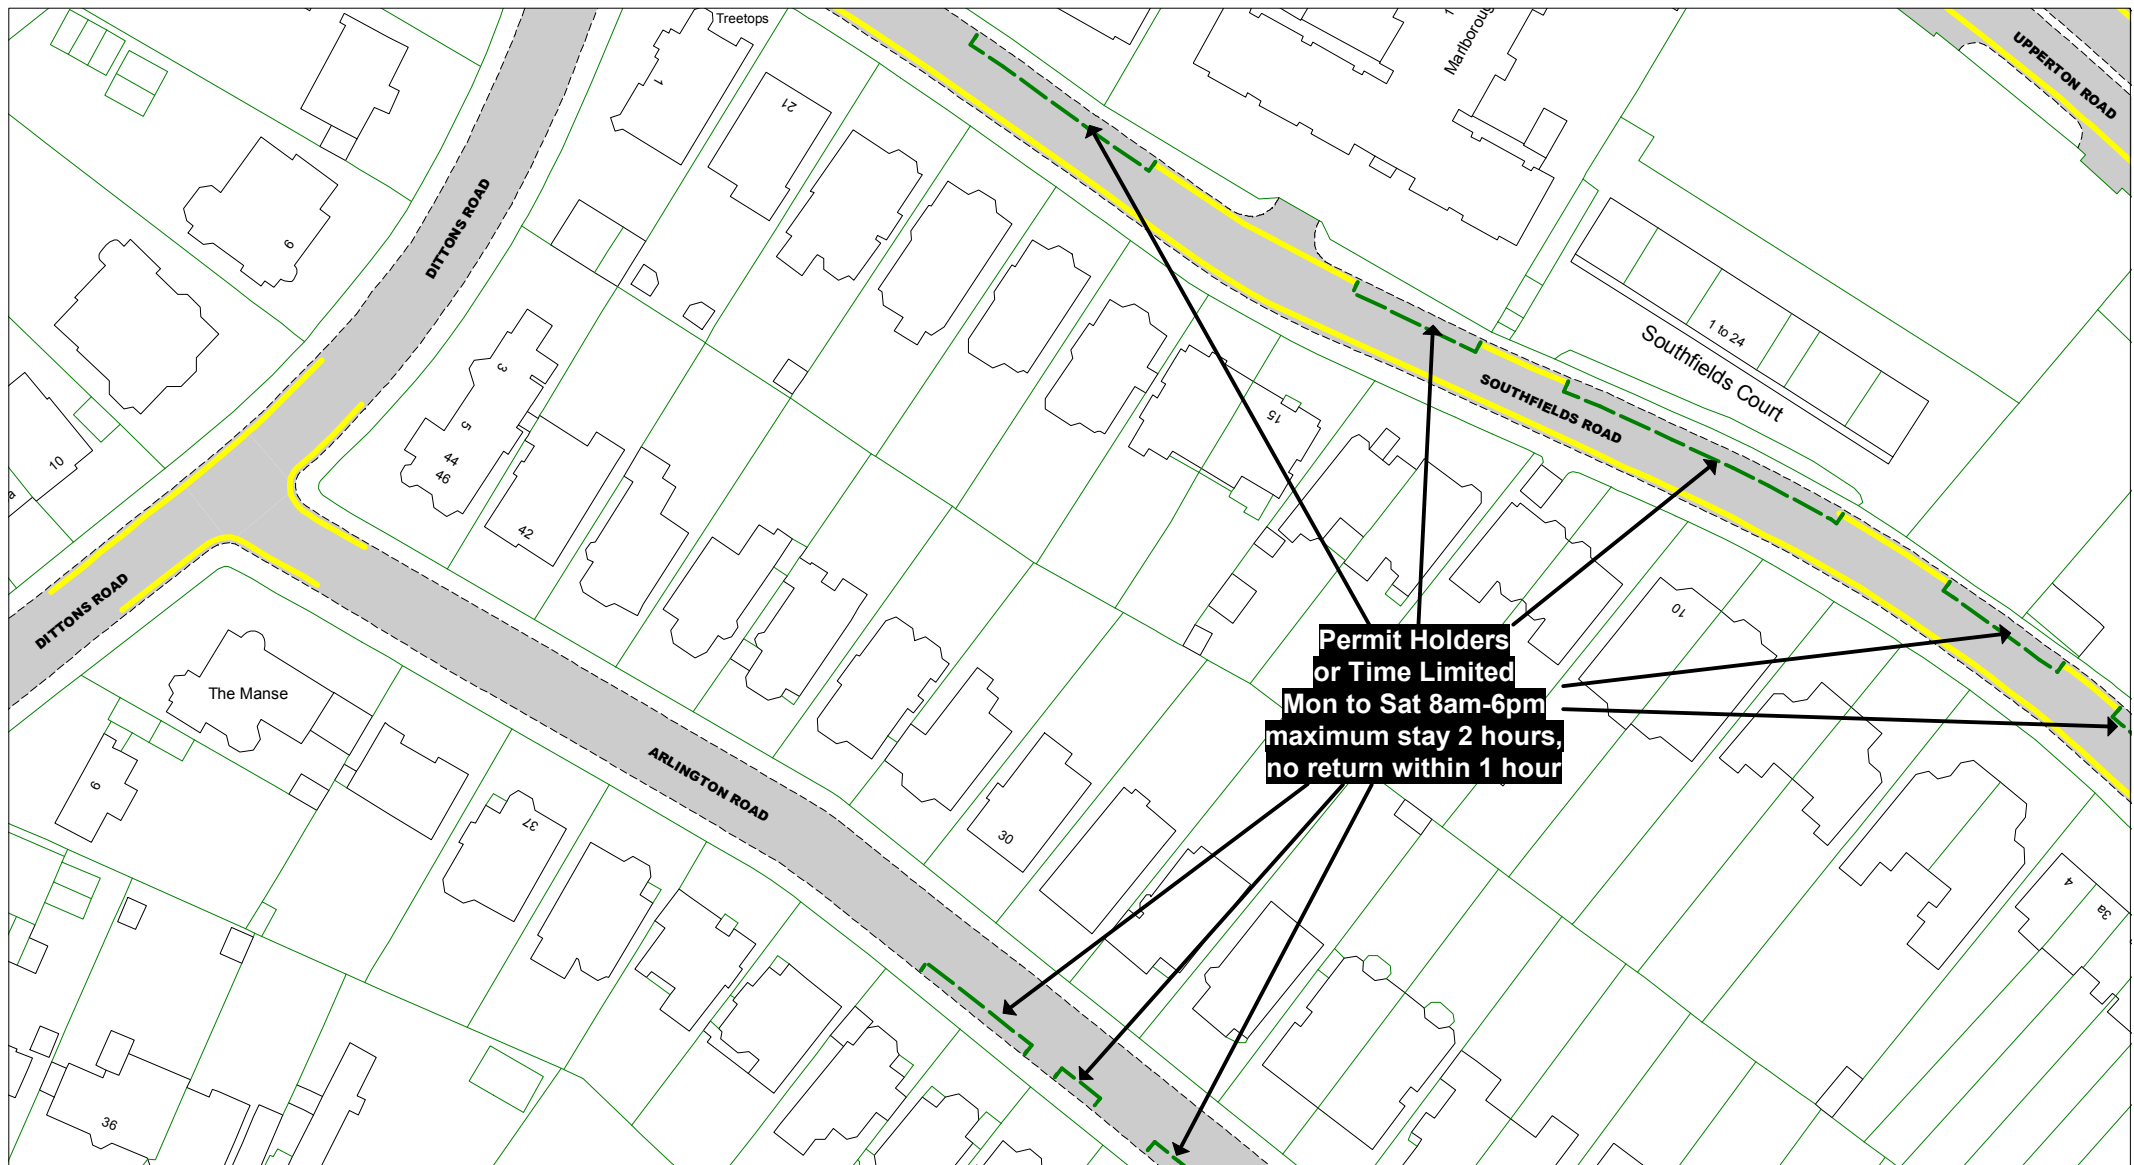

© Crown copyright. All rights reserved
East Sussex County Council
Licence No. 100019601 2019

East Sussex
County Council

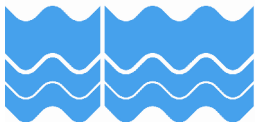

The East Sussex (Eastbourne)
(Parking Places and Waiting,
No Stopping, and Loading
Restrictions)
Traffic Regulation Order 202***

Area TC

Key to Labels

ABCD Proposed Permanent
TRO restriction

ABCD Non TRO item

Key to TRO Restriction Types

	No Waiting at Any Time		Disabled Badge Holders Only		No Stopping On Entrance Markings
	No Waiting		Ambulances Only		No Waiting Vehicles over 5 tonnes gross weight
	No Loading at Any Time		Doctors Only		
	No Loading		Motorcycles Only		
	Pay and Display		Loading/ Unloading Only		
	Permit Holders Only		Taxi Only		
	Permit Holders or Pay and Display		Loading/ Unloading Only and Taxi Only		
	Resident Permit Holders Only		Bus Stop/ Stand Clearway		
	Time Limited		Buses Only		
	Permit Holders or Time Limited		No Stopping on Footway or Verge		

Key to Non TRO Items

Pedestrian Crossing (controlled area) | | Pedestrian Crossing Point | | Bus Stop/ Stand Clearway |

Adjacent Map Tile


OF175
 OG174
OG176
OH175



SCALE 1 : 1000
DATE 12/05/2019

Tile Ref: OG175
Revision: 0

PROPOSED

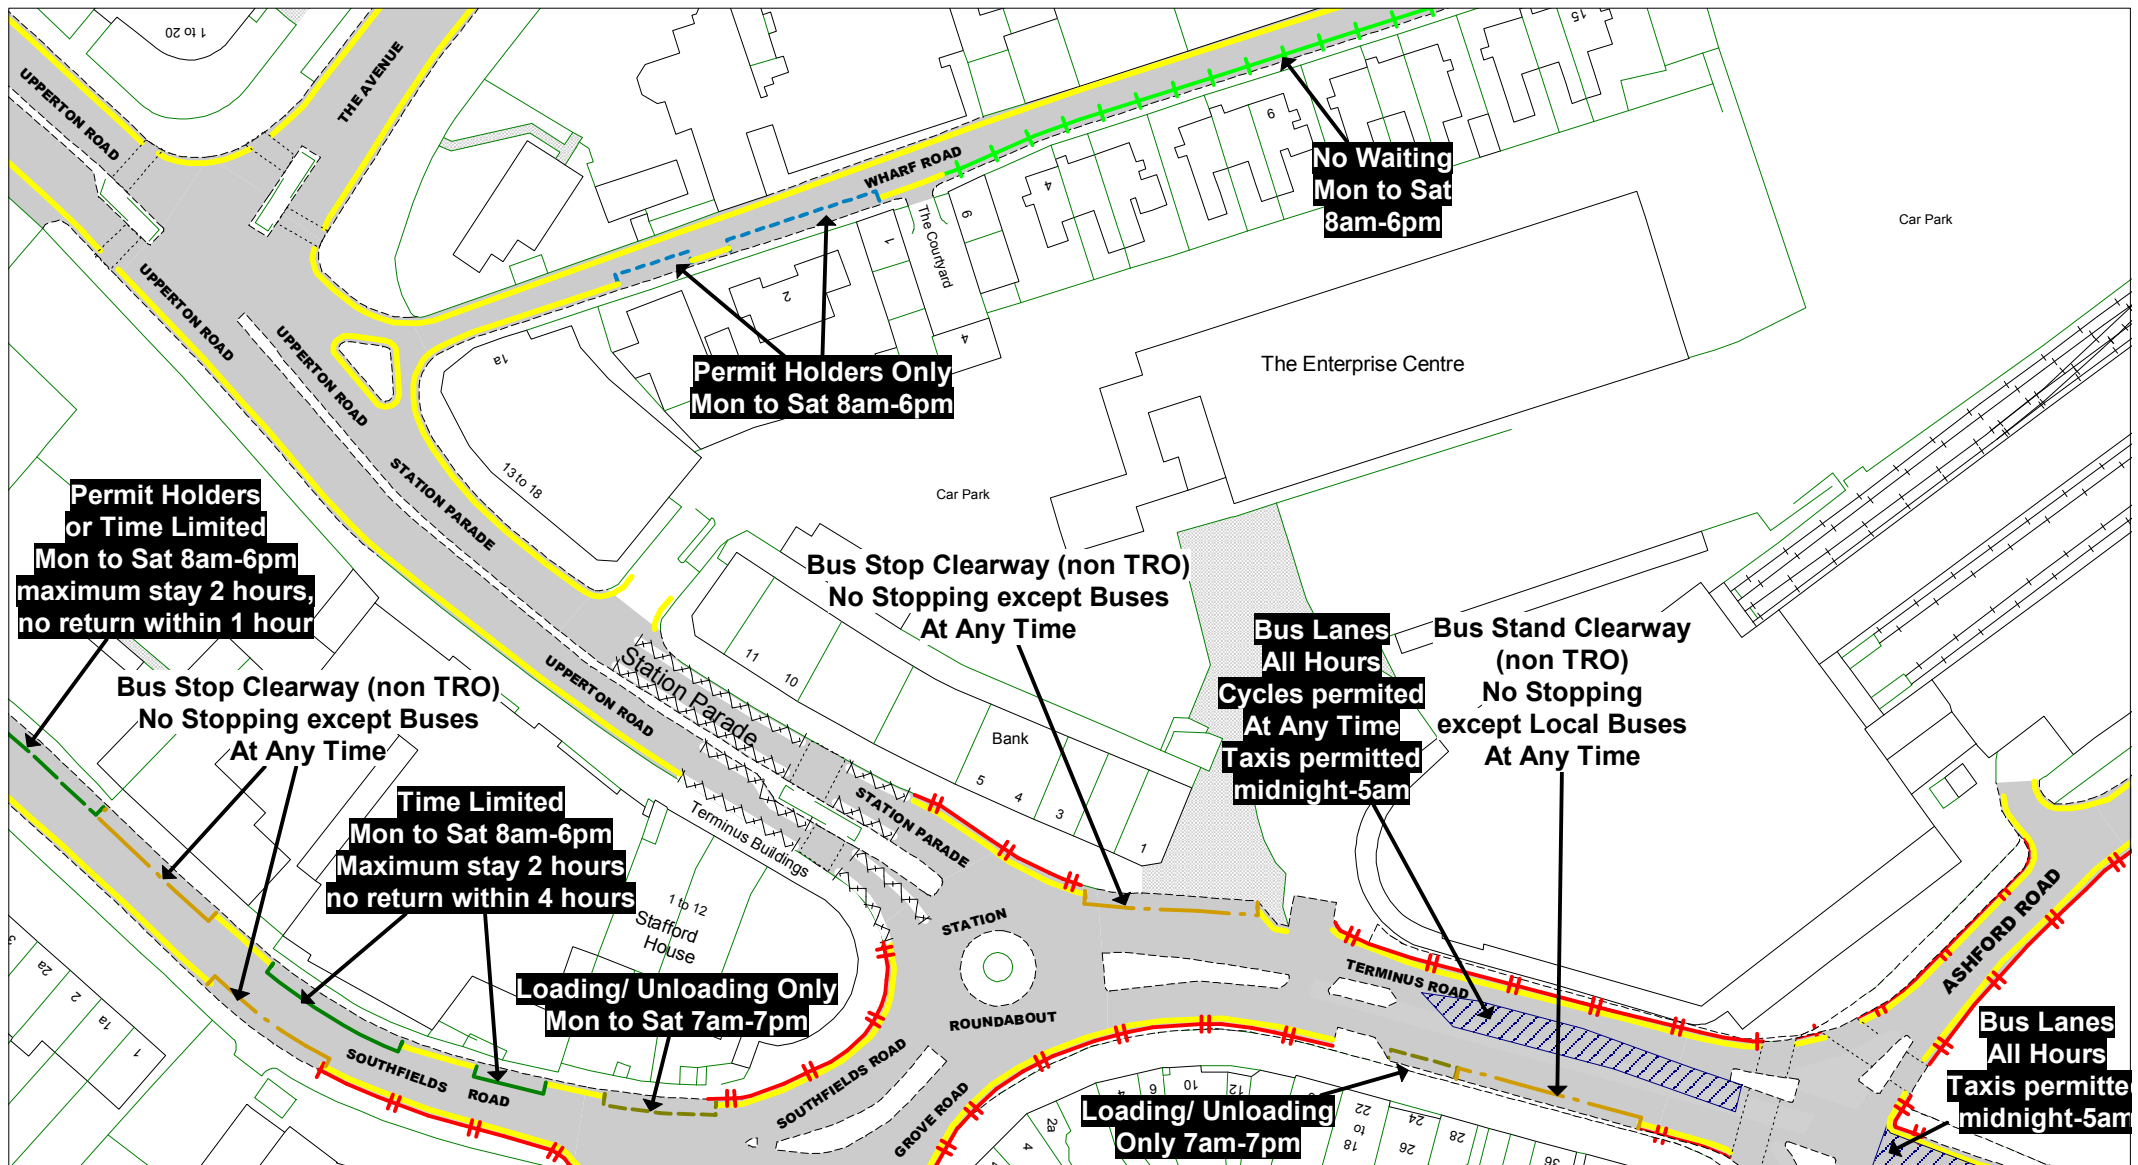

© Crown copyright. All rights reserved
East Sussex County Council
Licence No. 100019601 2019

East Sussex
County Council



The East Sussex (Eastbourne)
(Parking Places and Waiting,
No Stopping, and Loading
Restrictions)
Traffic Regulation Order 202***

Area TC

Key to Labels

ABCD Proposed Permanent
TRO restriction
ABCD Non TRO item

Key to TRO Restriction Types

— No Waiting at Any Time
— No Waiting
— No Loading at Any Time
— No Loading
— Pay and Display
— Permit Holders Only
— Permit Holders or Pay and Display
— Resident Permit Holders Only
— Time Limited
— Permit Holders or Time Limited

— Disabled Badge Holders Only
— Ambulances Only
— Doctors Only
— Motorcycles Only
— Loading/ Unloading Only
— Taxi Only
— Loading/ Unloading Only
and Taxi Only
— Bus Stop/ Stand Clearway
Buses Only
— No Stopping
on Footway or Verge

— No Stopping
On Entrance Markings
— No Waiting
Vehicles over 5 tonnes
gross weight


Key to Non TRO Items
— Pedestrian Crossing
(controlled area)
— Pedestrian Crossing Point
— Bus Stop/ Stand Clearway

Adjacent Map Tile

OF176
OG175
OG177
OH176



SCALE 1 : 1000
DATE 10/01/2020
Tile Ref: OG176
Revision 0

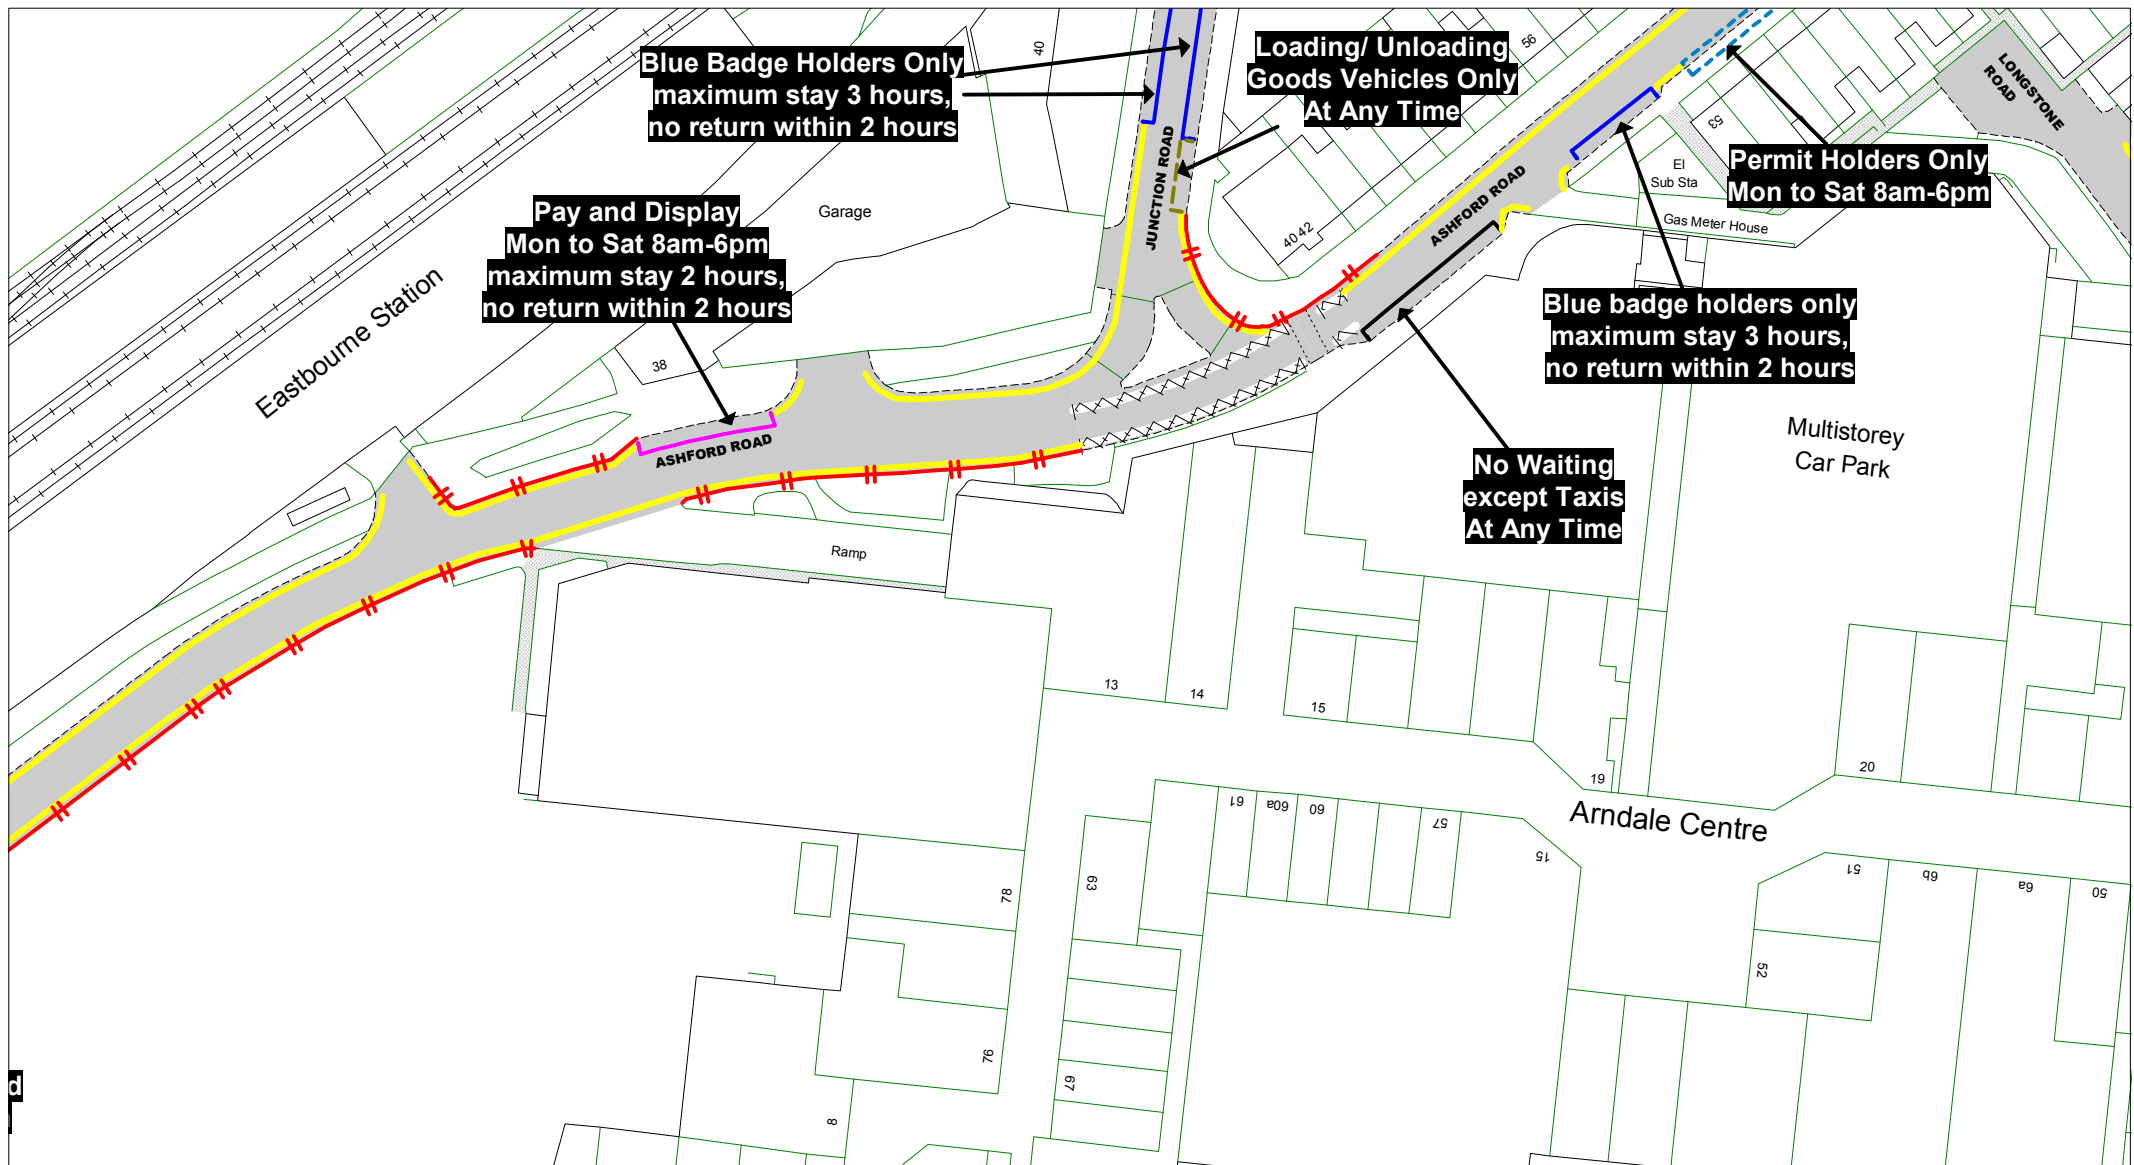

© Crown copyright. All rights reserved
East Sussex County Council
Licence No. 100019601 2019

East Sussex
County Council



The East Sussex (Eastbourne)
(Parking Places and Waiting,
No Stopping, and Loading
Restrictions)
Traffic Regulation Order 202***

Area TC

Key to Labels

ABCD Proposed Permanent
TRO restriction
ABCD Non TRO item

Key to TRO Restriction Types

— No Waiting at Any Time
— No Waiting
— No Loading at Any Time
— No Loading
— Pay and Display
— Permit Holders Only
— Permit Holders or Pay and Display
— Resident Permit Holders Only
— Time Limited
— Permit Holders or Time Limited

— Disabled Badge Holders Only
— Ambulances Only
— Doctors Only
— Motorcycles Only
— Loading/ Unloading Only
— Taxi Only
— Loading/ Unloading Only
and Taxi Only
— Bus Stop/ Stand Clearway
— Buses Only
— No Stopping
on Footway or Verge
— No Stopping
On Entrance Markings
— No Waiting
Vehicles over 5 tonnes
gross weight
— Pedestrian Crossing
(controlled area)
— Pedestrian Crossing Point
— Bus Stop/ Stand Clearway

Key to Non TRO Items


Adjacent Map Tile



OF177
OG176
OG178
OH177




SCALE 1 : 1000
DATE 10/01/2020
Tile Ref: OG177
Revision 0

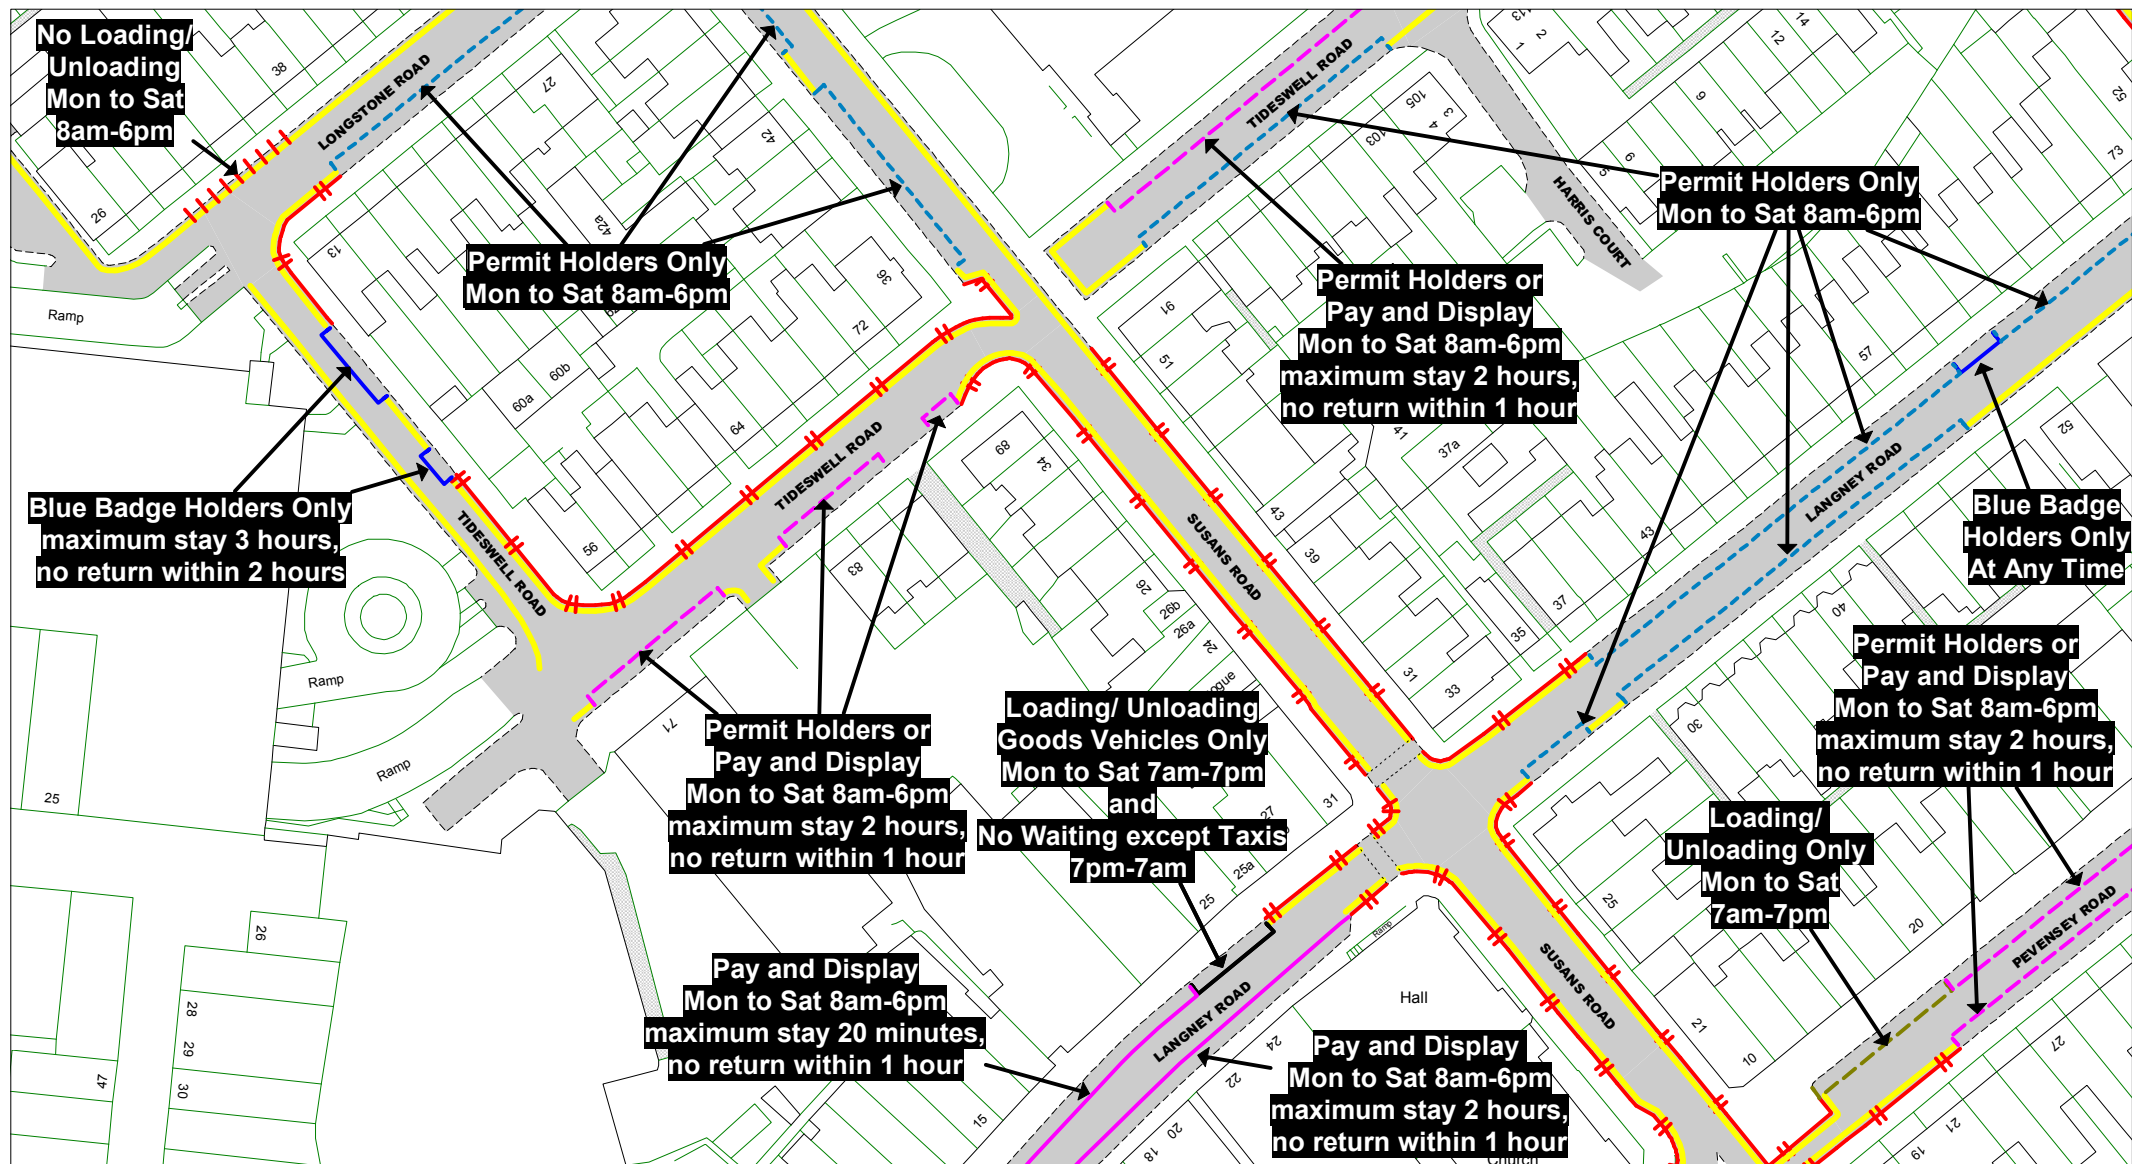PROPOSED



<p>© Crown copyright. All rights reserved East Sussex County Council Licence No. 100019601 2019</p> <p>East Sussex County Council</p> 	<p>The East Sussex (Eastbourne) (Parking Places and Waiting, No Stopping, and Loading Restrictions) Traffic Regulation Order 202***</p> <p>Area TC</p> <p>Key to Labels</p> <p>ABCD Proposed Permanent TRO restriction</p> <p>ABCD Non TRO item</p>	<p>Key to TRO Restriction Types</p> <ul style="list-style-type: none"> No Waiting at Any Time No Waiting No Loading at Any Time No Loading Pay and Display Permit Holders Only Permit Holders or Pay and Display Resident Permit Holders Only Time Limited Permit Holders or Time Limited Disabled Badge Holders Only Ambulances Only Doctors Only Motorcycles Only Loading/ Unloading Only Taxi Only Loading/ Unloading Only and Taxi Only Bus Stop/ Stand Clearway Buses Only No Stopping on Footway or Verge No Stopping On Entrance Markings No Waiting Vehicles over 5 tonnes gross weight Pedestrian Crossing (controlled area) Pedestrian Crossing Point Bus Stop/ Stand Clearway <p>Key to Non TRO Items</p>	<p>Adjacent Map Tile</p> <p>OF178</p> <p>OG177</p> <p>OG179</p> <p>OH178</p>	<p></p> <p>SCALE 1 : 1000</p> <p>DATE 12/05/2019</p> <p>Tile Ref: OG178 Revision0</p>
--	---	---	---	--

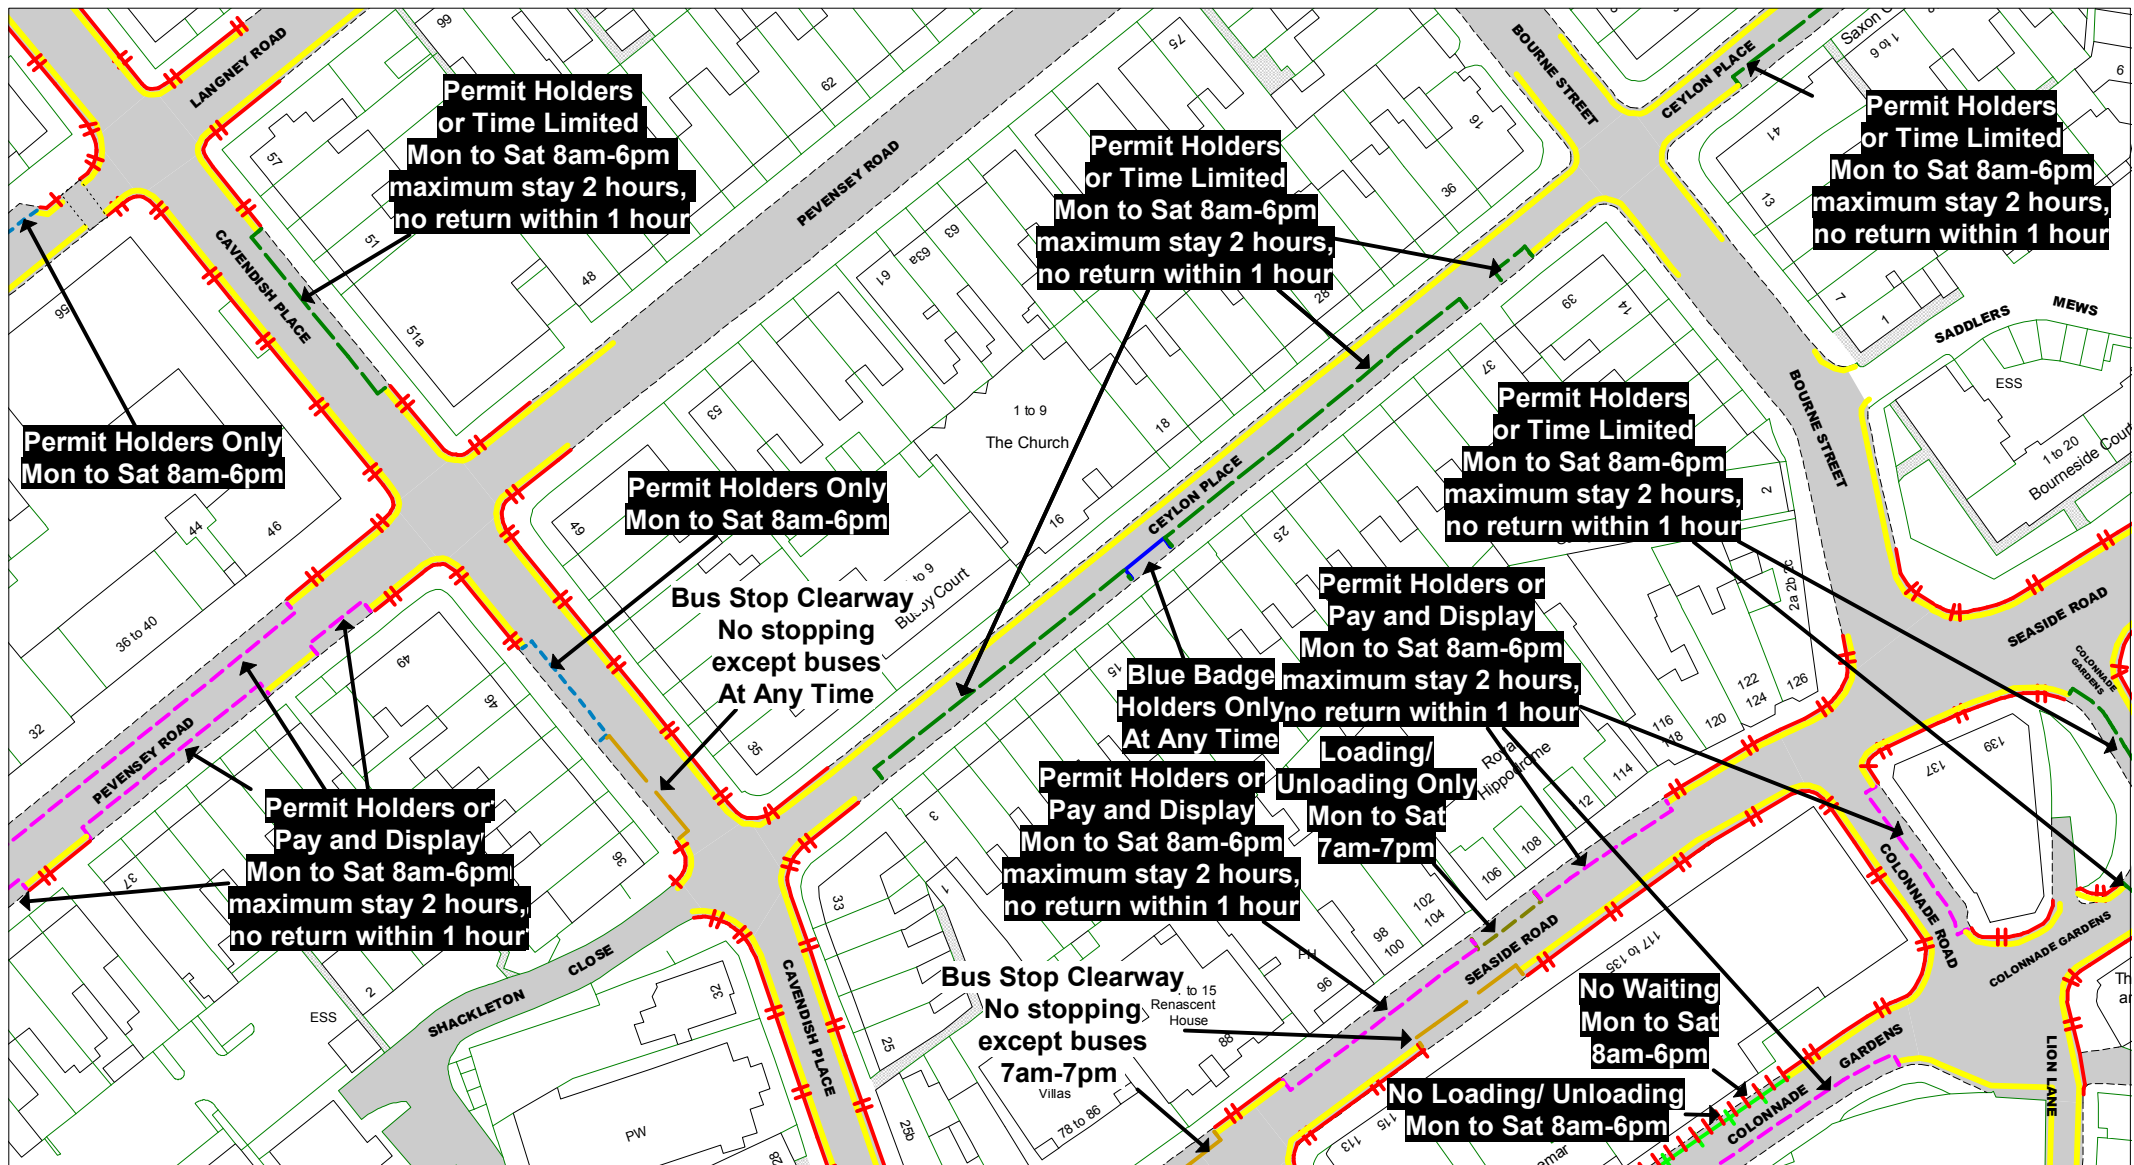

© Crown copyright. All rights reserved
East Sussex County Council
Licence No. 100019601 2019

East Sussex
County Council



The East Sussex (Eastbourne)
(Parking Places and Waiting,
No Stopping, and Loading
Restrictions)
Traffic Regulation Order 202***

Area TC

Key to Labels

ABCD Proposed Permanent
TRO restriction
ABCD Non TRO item

Key to TRO Restriction Types

— No Waiting at Any Time
— No Waiting
— No Loading at Any Time
— No Loading
— Pay and Display
— Permit Holders Only
— Permit Holders or Pay and Display
— Resident Permit Holders Only
— Time Limited
— Permit Holders or Time Limited

— Disabled Badge Holders Only
— Ambulances Only
— Doctors Only
— Motorcycles Only
— Loading/ Unloading Only
— Taxi Only
— Loading/ Unloading Only
and Taxi Only
— Bus Stop/ Stand Clearway
— Buses Only
— No Stopping
on Footway or Verge

— No Stopping
On Entrance Markings
— No Waiting
Vehicles over 5 tonnes
gross weight

Key to Non TRO Items
— Pedestrian Crossing
(controlled area)
— Pedestrian Crossing Point
— Bus Stop/ Stand Clearway

Adjacent Map Tile

OF179
OG178
OG180
OH179



SCALE 1 : 1000
DATE 12/05/2019

Tile Ref: OG179
Revision: 0

PROPOSED



© Crown copyright. All rights reserved
East Sussex County Council
Licence No. 100019601 2019

East Sussex
County Council



The East Sussex (Eastbourne)
(Parking Places and Waiting,
No Stopping, and Loading
Restrictions)
Traffic Regulation Order 202***

Area TC

Key to Labels

ABCD Proposed Permanent
TRO restriction
ABCD Non TRO item

Key to TRO Restriction Types

	No Waiting at Any Time		Disabled Badge Holders Only
	No Waiting		Ambulances Only
	No Loading at Any Time		Doctors Only
	No Loading		Motorcycles Only
	Pay and Display		Loading/ Unloading Only
	Permit Holders Only		Taxi Only
	Permit Holders or Pay and Display		Loading/ Unloading Only and Taxi Only
	Resident Permit Holders Only		Bus Stop/ Stand Clearway
	Time Limited		Buses Only
	Permit Holders or Time Limited		No Stopping on Footway or Verge

No Stopping
On Entrance Markings

No Waiting
Vehicles over 5 tonnes
gross weight

Key to Non TRO Items

Pedestrian Crossing
(controlled area)

Pedestrian Crossing Point

Bus Stop/ Stand Clearway

Adjacent Map Tile

OF180

OG179


OH180



SCALE	1 : 1000
DATE	12/05/2019

Tile Ref: OG180
Revision: 0

PROPOSED

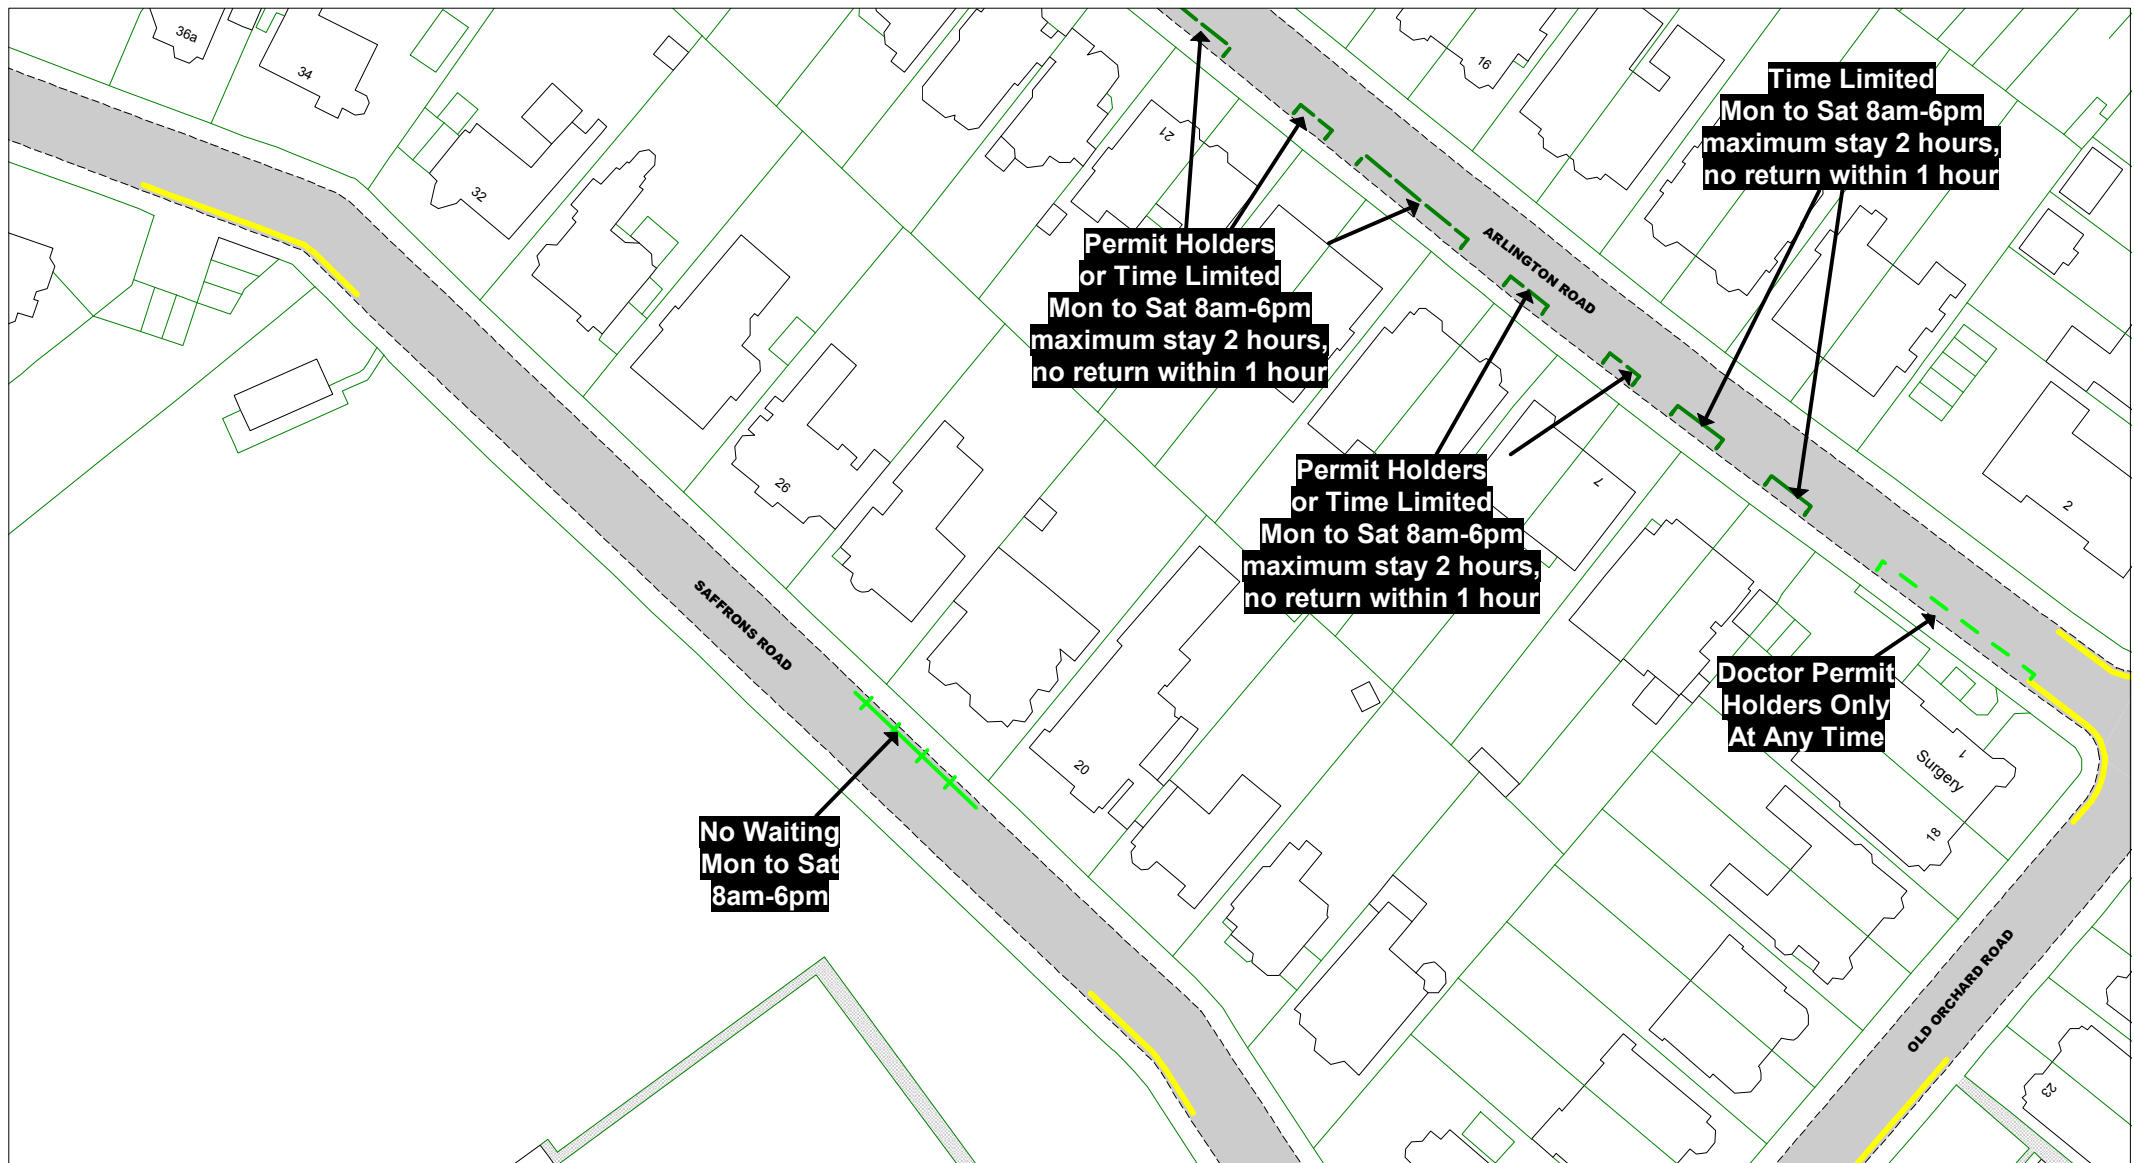

© Crown copyright. All rights reserved
East Sussex County Council
Licence No. 100019601 2019

East Sussex
County Council



The East Sussex (Eastbourne)
(Parking Places and Waiting,
No Stopping, and Loading
Restrictions)
Traffic Regulation Order 202***

Area TC

Key to Labels

ABCD Proposed Permanent
TRO restriction
ABCD Non TRO item

Key to TRO Restriction Types

No Waiting at Any Time
 No Waiting
 No Loading at Any Time
 No Loading
 Pay and Display
 Permit Holders Only
 Permit Holders or Pay and Display
 Resident Permit Holders Only
 Time Limited
 Permit Holders or Time Limited

Disabled Badge Holders Only
 Ambulances Only
 Doctors Only
 Motorcycles Only
 Loading/ Unloading Only
 Taxi Only
 Loading/ Unloading Only
 and Taxi Only
 Bus Stop/ Stand Clearway
 Buses Only
 No Stopping
 on Footway or Verge
 No Stopping
 On Entrance Markings
 No Waiting
 Vehicles over 5 tonnes
 gross weight
 Pedestrian Crossing
 (controlled area)
 Pedestrian Crossing Point
 Bus Stop/ Stand Clearway

Key to Non TRO Items


Adjacent Map Tile

OG175
 OH174
 OH176
 OH175



SCALE 1 : 1000
 DATE 12/05/2019
 Tile Ref: OH175
 Revision: 0

PROPOSED

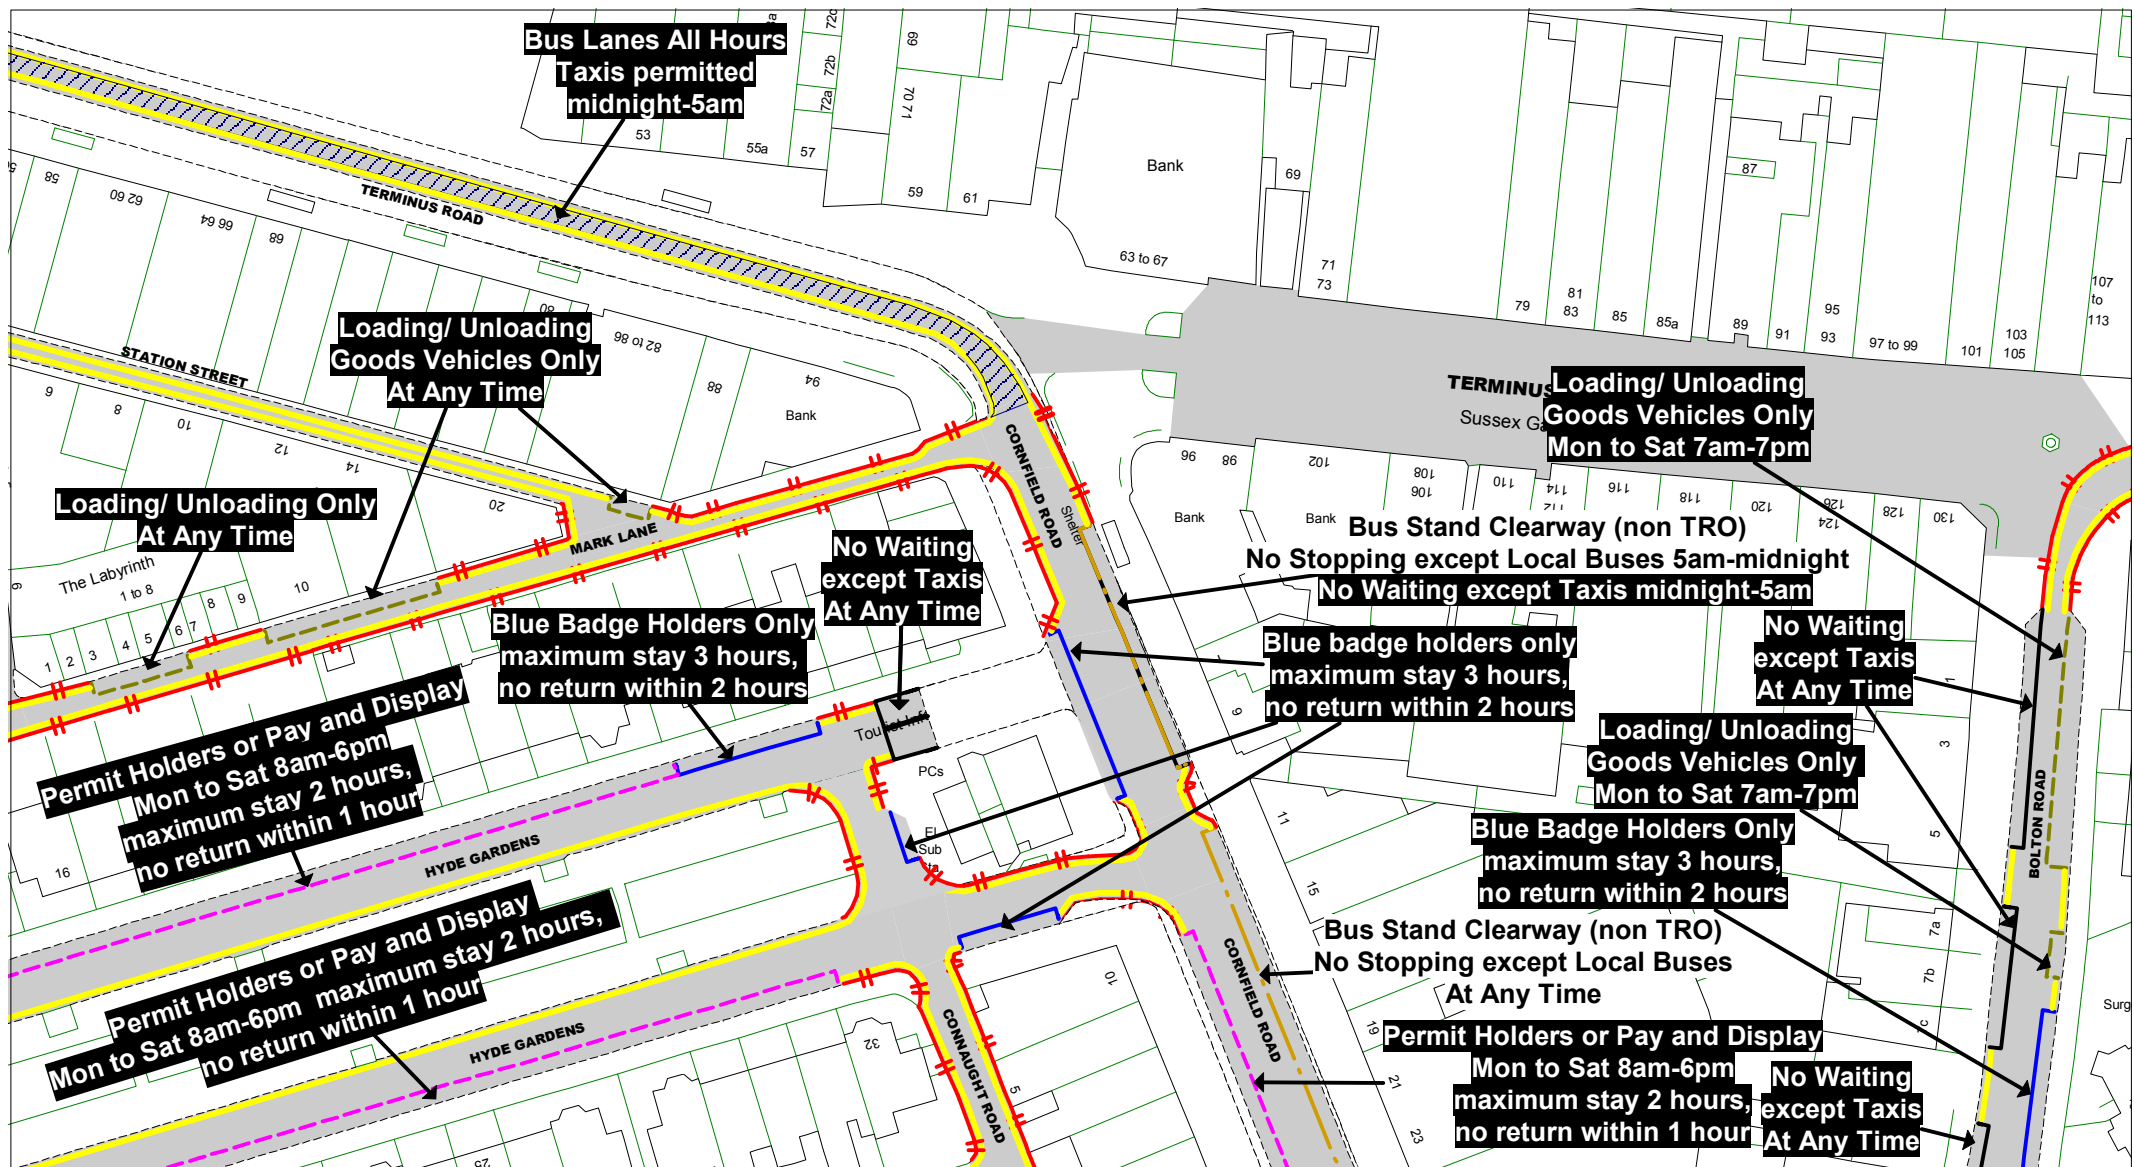

© Crown copyright. All rights reserved
East Sussex County Council
Licence No. 100019601 2019

East Sussex
County Council



The East Sussex (Eastbourne)
(Parking Places and Waiting,
No Stopping, and Loading
Restrictions)
Traffic Regulation Order 202***

Area TC

Key to Labels

ABCD Proposed Permanent
TRO restriction
ABCD Non TRO item

Key to TRO Restriction Types

— No Waiting at Any Time
— No Waiting
— No Loading at Any Time
— No Loading
— Pay and Display
— Permit Holders Only
— Permit Holders or Pay and Display
— Resident Permit Holders Only
— Time Limited
— Permit Holders or Time Limited

— Disabled Badge Holders Only
— Ambulances Only
— Doctors Only
— Motorcycles Only
— Loading/ Unloading Only
— Taxi Only
— Loading/ Unloading Only
and Taxi Only
— Bus Stop/ Stand Clearway
— Buses Only
— No Stopping
on Footway or Verge

— No Stopping
On Entrance Markings
— No Waiting
Vehicles over 5 tonnes
gross weight


Key to Non TRO Items
— Pedestrian Crossing
(controlled area)
— Pedestrian Crossing Point
— Bus Stop/ Stand Clearway

Adjacent Map Tile

OG177
OH176
OH178
OI177



SCALE 1 : 1000
DATE 10/01/2020
Tile Ref: OH177
Revision 0

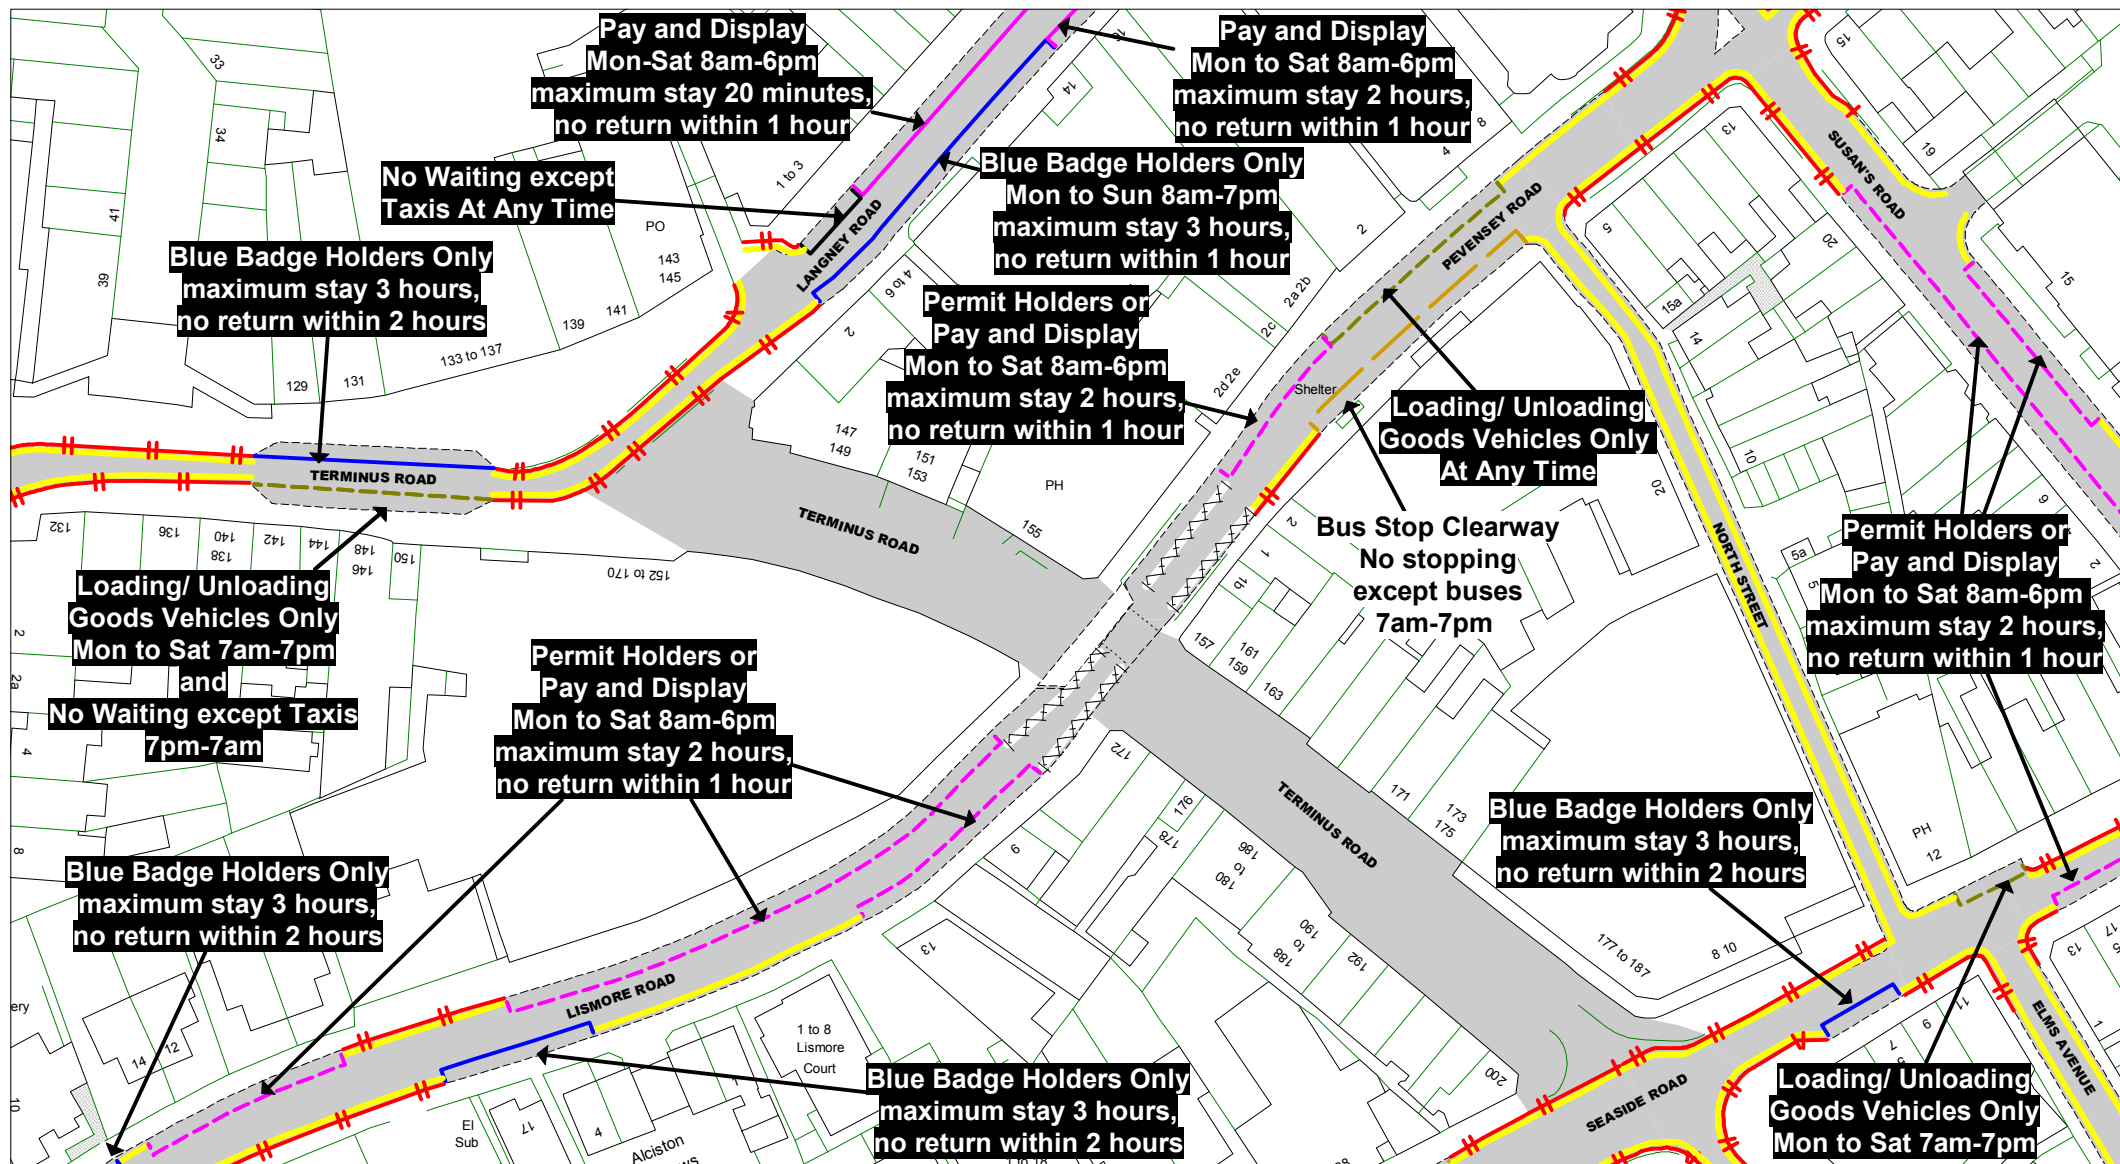

© Crown copyright. All rights reserved
East Sussex County Council
Licence No. 100019601 2019

East Sussex
County Council



The East Sussex (Eastbourne)
(Parking Places and Waiting,
No Stopping, and Loading
Restrictions)
Traffic Regulation Order 202***

Area TC

Key to Labels

ABCD Proposed Permanent
TRO restriction
ABCD Non TRO item

Key to TRO Restriction Types

— No Waiting at Any Time
— No Waiting
— No Loading at Any Time
— No Loading
— Pay and Display
— Permit Holders Only
— Permit Holders or Pay and Display
— Resident Permit Holders Only
— Time Limited
— Permit Holders or Time Limited

— Disabled Badge Holders Only
— Ambulances Only
— Doctors Only
— Motorcycles Only
— Loading/ Unloading Only
— Taxi Only
— Loading/ Unloading Only
and Taxi Only
— Bus Stop/ Stand Clearway
— Buses Only
— No Stopping
on Footway or Verge

— No Stopping
On Entrance Markings
— No Waiting
Vehicles over 5 tonnes
gross weight

Key to Non TRO Items

— Pedestrian Crossing
(controlled area)
— Pedestrian Crossing Point
— Bus Stop/ Stand Clearway

Adjacent Map Tile

OG178

OH177

OH179

OI178




SCALE 1 : 1000

DATE 12/05/2019

Tile Ref: OH178
Revision: 0

PROPOSED

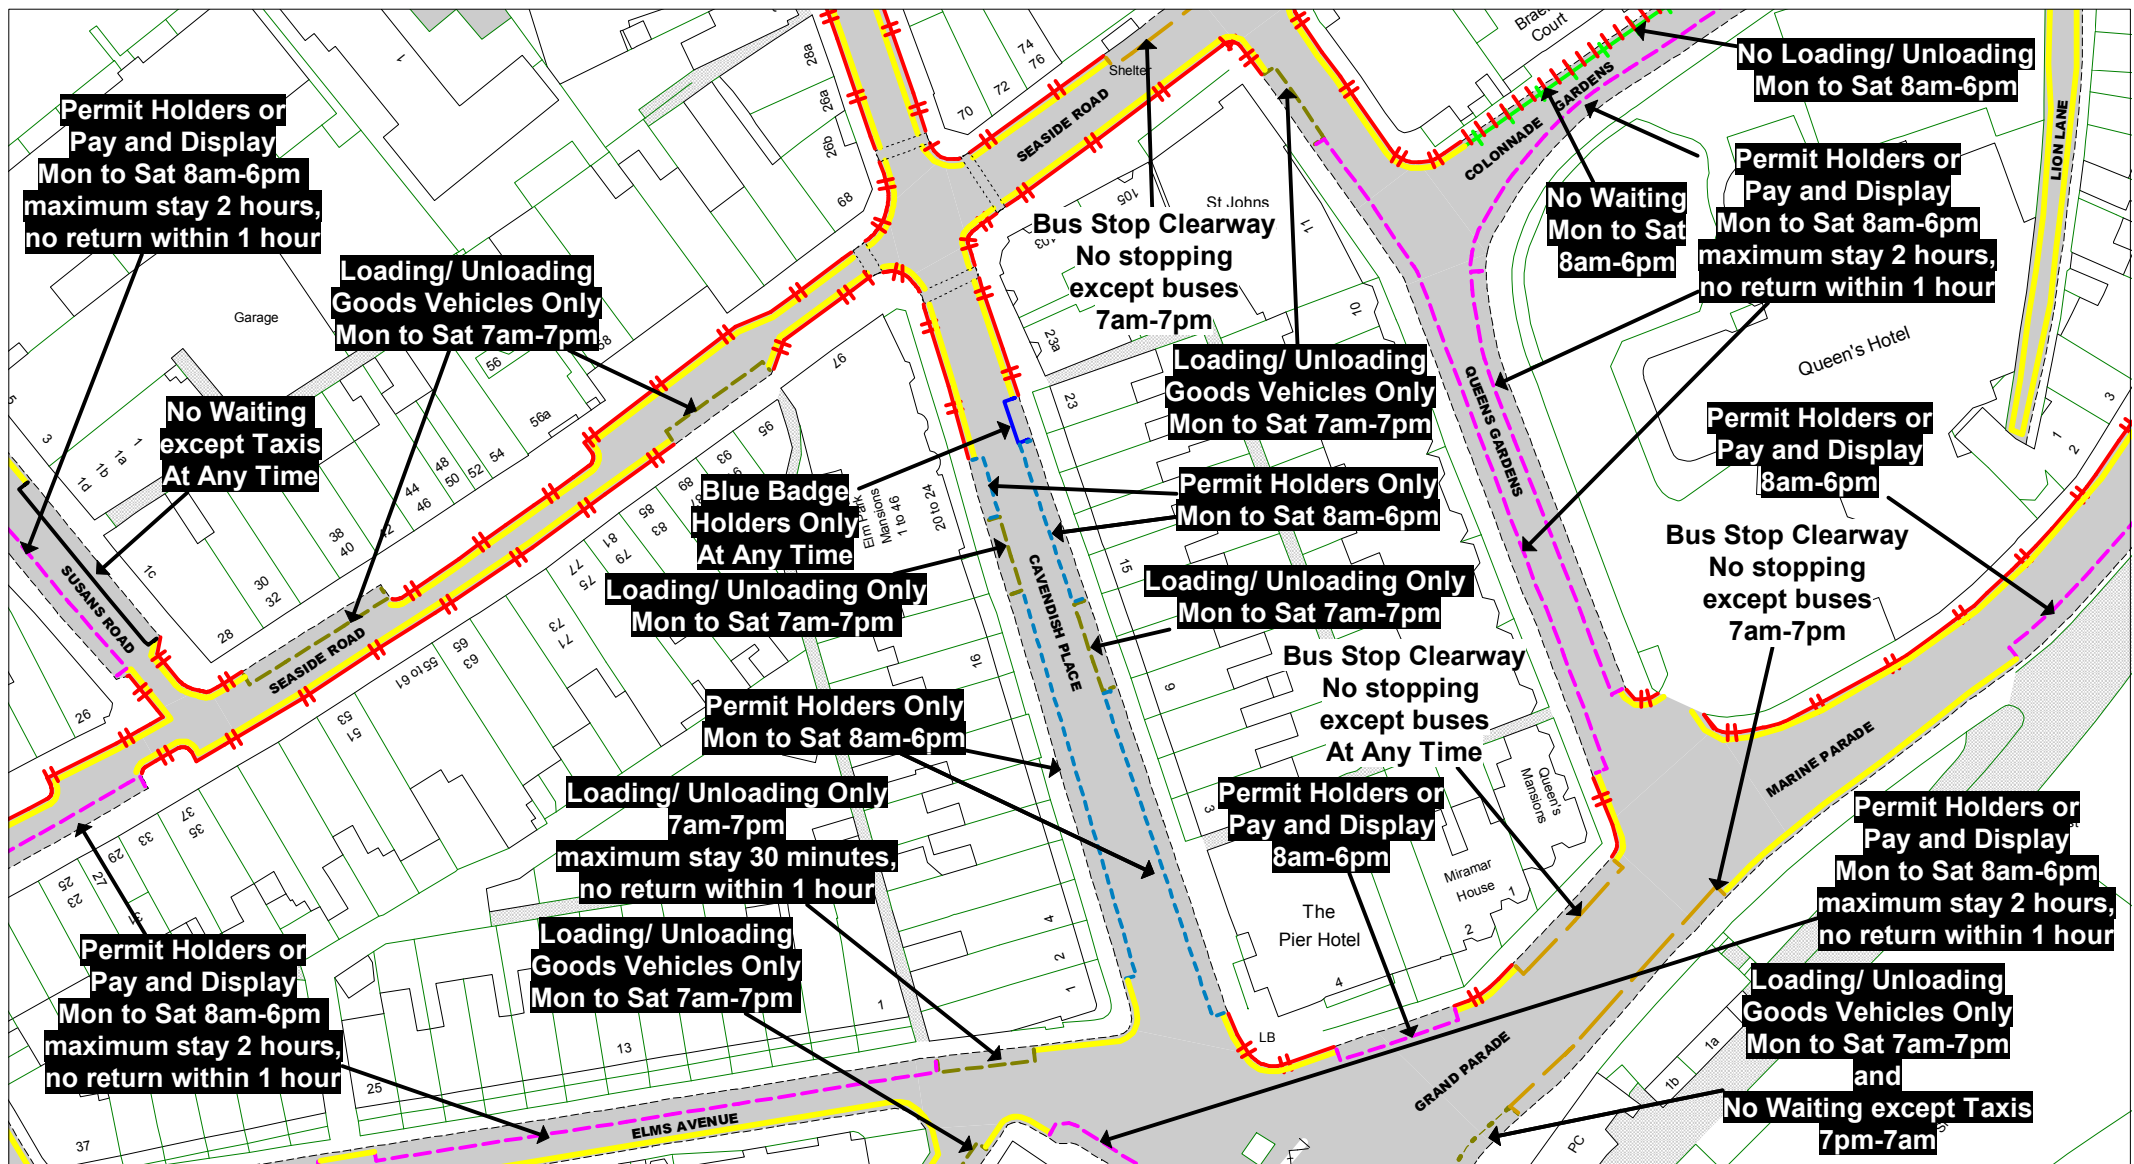

© Crown copyright. All rights reserved
East Sussex County Council
Licence No. 100019601 2019

East Sussex
County Council



The East Sussex (Eastbourne)
(Parking Places and Waiting,
No Stopping, and Loading
Restrictions)
Traffic Regulation Order 202***

Area TC

Key to Labels

ABCD Proposed Permanent
TRO restriction
ABCD Non TRO item

Key to TRO Restriction Types

— No Waiting at Any Time
— No Waiting
— No Loading at Any Time
— No Loading
— Pay and Display
— Permit Holders Only
— Permit Holders or Pay and Display
— Resident Permit Holders Only
— Time Limited
— Permit Holders or Time Limited

— Disabled Badge Holders Only
— Ambulances Only
— Doctors Only
— Motorcycles Only
— Loading/ Unloading Only
— Taxi Only
— Loading/ Unloading Only
and Taxi Only
— Bus Stop/ Stand Clearway
— Buses Only
— No Stopping
on Footway or Verge

— No Stopping
On Entrance Markings
— No Waiting
Vehicles over 5 tonnes
gross weight

Key to Non TRO Items
— Pedestrian Crossing
(controlled area)
— Pedestrian Crossing Point
— Bus Stop/ Stand Clearway

Adjacent Map Tile

▲ **OG179**
◀ **OH178**
OH180 ▶
▼ **OI179**




SCALE 1 : 1000
DATE 12/05/2019
Tile Ref: OH179
Revision: 0

PROPOSED



© Crown copyright. All rights reserved
East Sussex County Council
Licence No. 100019601 2019

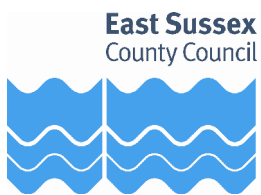

The East Sussex (Eastbourne)
(Parking Places and Waiting,
No Stopping, and Loading
Restrictions)
Traffic Regulation Order 202***

Area TC

Key to Labels

ABCD Proposed Permanent
TRO restriction
ABCD Non TRO item

Key to TRO Restriction Types

— No Waiting at Any Time
— No Waiting
— No Loading at Any Time
— No Loading
— Pay and Display
— Permit Holders Only
— Permit Holders or Pay and Display
— Resident Permit Holders Only
— Time Limited
— Permit Holders or Time Limited

— Disabled Badge Holders Only
— Ambulances Only
— Doctors Only
— Motorcycles Only
— Loading/ Unloading Only
— Taxi Only
— Loading/ Unloading Only
and Taxi Only
— Bus Stop/ Stand Clearway
— Buses Only
— No Stopping
on Footway or Verge
— No Stopping
On Entrance Markings
— No Waiting
Vehicles over 5 tonnes
gross weight
Key to Non TRO Items
— Pedestrian Crossing
(controlled area)
— Pedestrian Crossing Point
— Bus Stop/ Stand Clearway


Adjacent Map Tile

▲
OG180
◀ **OH179** ▶
▼



SCALE	1 : 1000
DATE	12/05/2019
Tile Ref: OH180 Revision: 0	

PROPOSED

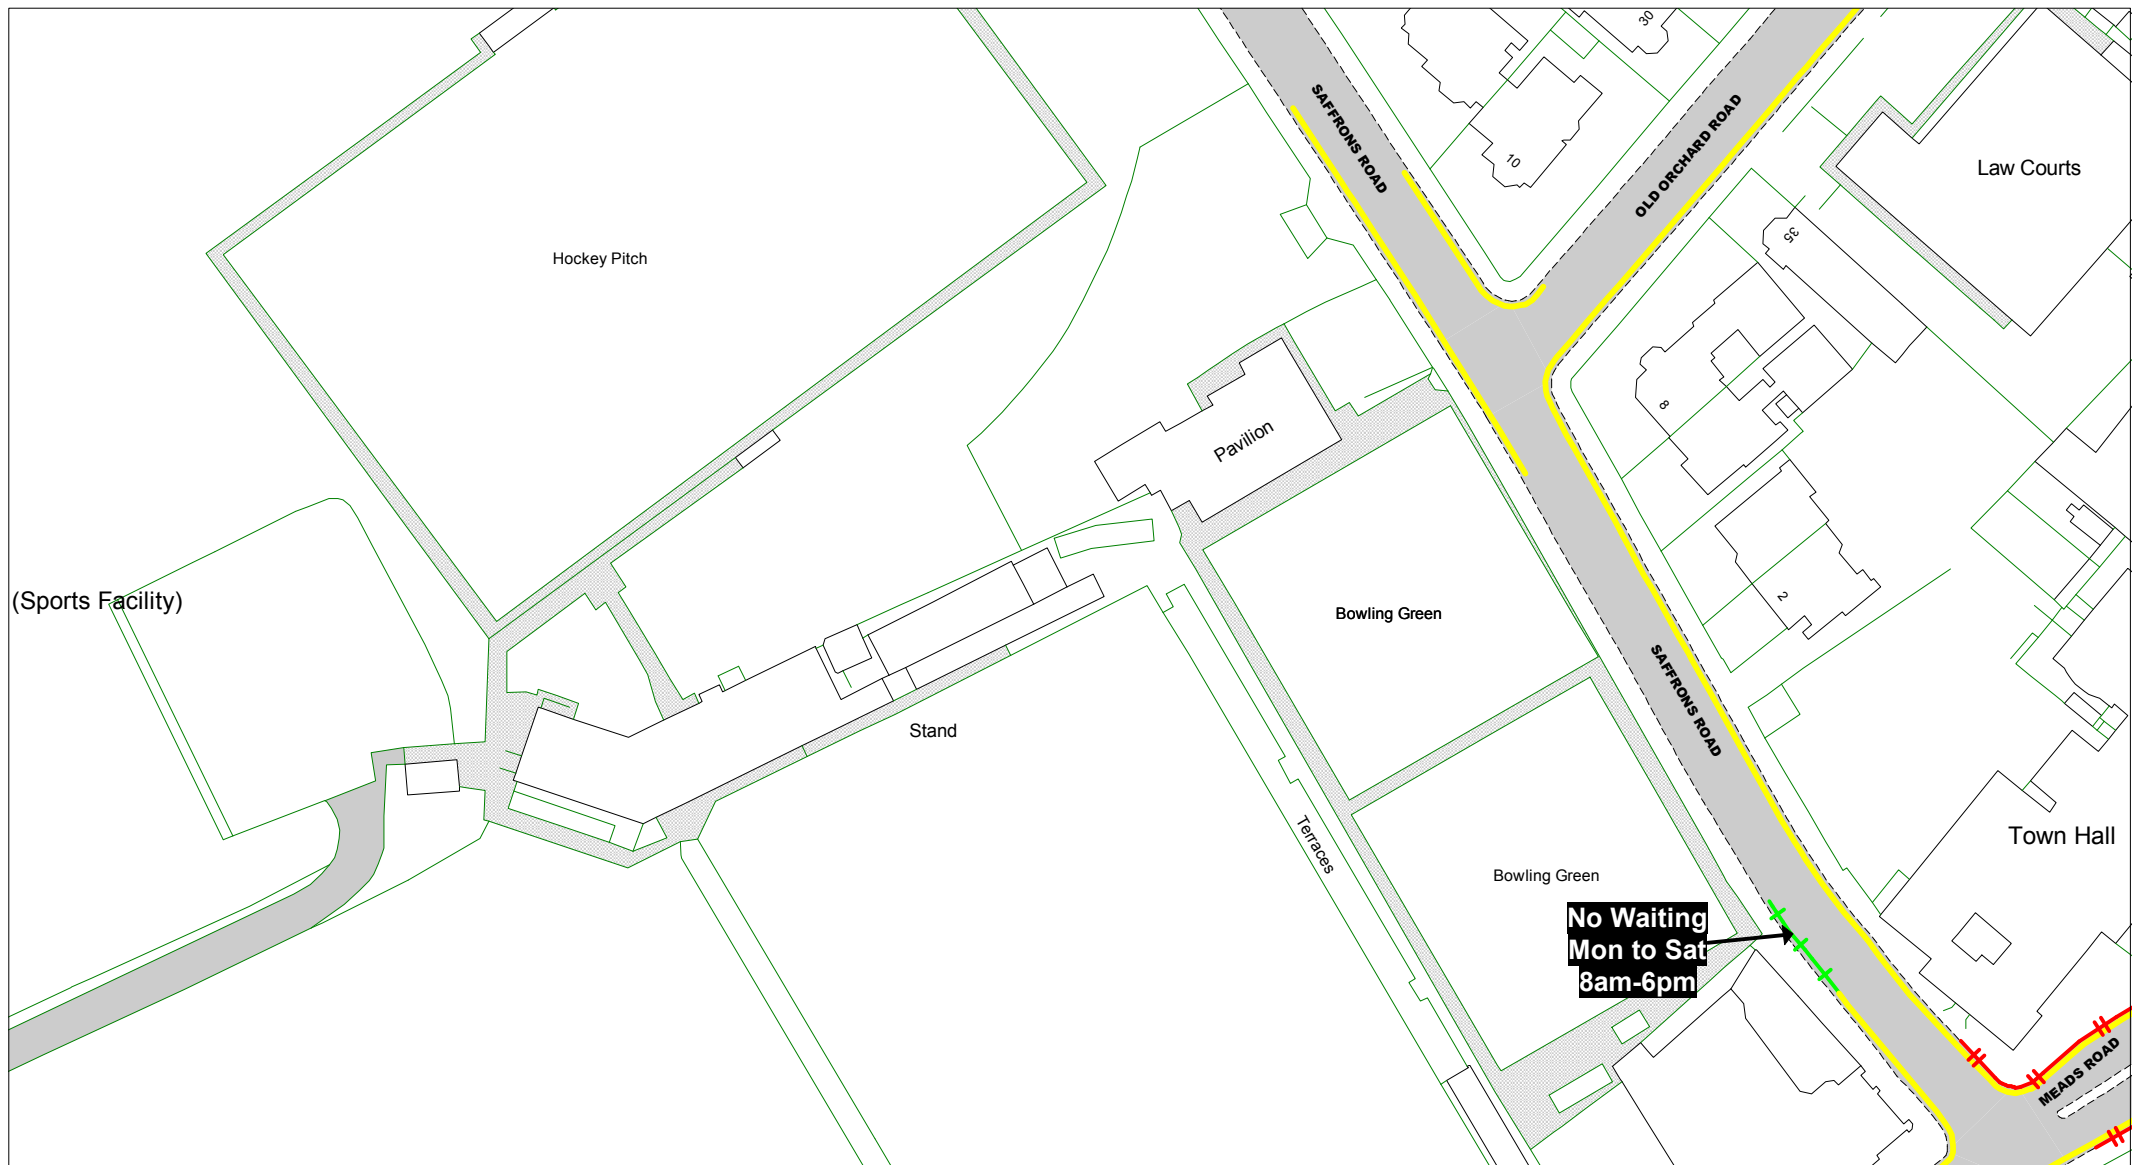

© Crown copyright. All rights reserved
East Sussex County Council
Licence No. 100019601 2019



The East Sussex (Eastbourne)
(Parking Places and Waiting,
No Stopping, and Loading
Restrictions)
Traffic Regulation Order 202***

Area TC

Key to Labels

ABCD Proposed Permanent
TRO restriction
ABCD Non TRO item

Key to TRO Restriction Types

— No Waiting at Any Time
— No Waiting
— No Loading at Any Time
— No Loading
— Pay and Display
— Permit Holders Only
— Permit Holders or Pay and Display
— Resident Permit Holders Only
— Time Limited
— Permit Holders or Time Limited

— Disabled Badge Holders Only
— Ambulances Only
— Doctors Only
— Motorcycles Only
— Loading/ Unloading Only
— Taxi Only
— Loading/ Unloading Only
and Taxi Only
— Bus Stop/ Stand Clearway
— Buses Only
— No Stopping
on Footway or Verge

— No Stopping
On Entrance Markings
— No Waiting
Vehicles over 5 tonnes
gross weight

Key to Non TRO Items

— Pedestrian Crossing
(controlled area)
— Pedestrian Crossing Point
— Bus Stop/ Stand Clearway

Adjacent Map Tile


▲ OH175
◀ OI174
OI176 ▶
OJ175 ▼



SCALE 1 : 1000
DATE 12/05/2019

Tile Ref: OI175
Revision: 0

PROPOSED

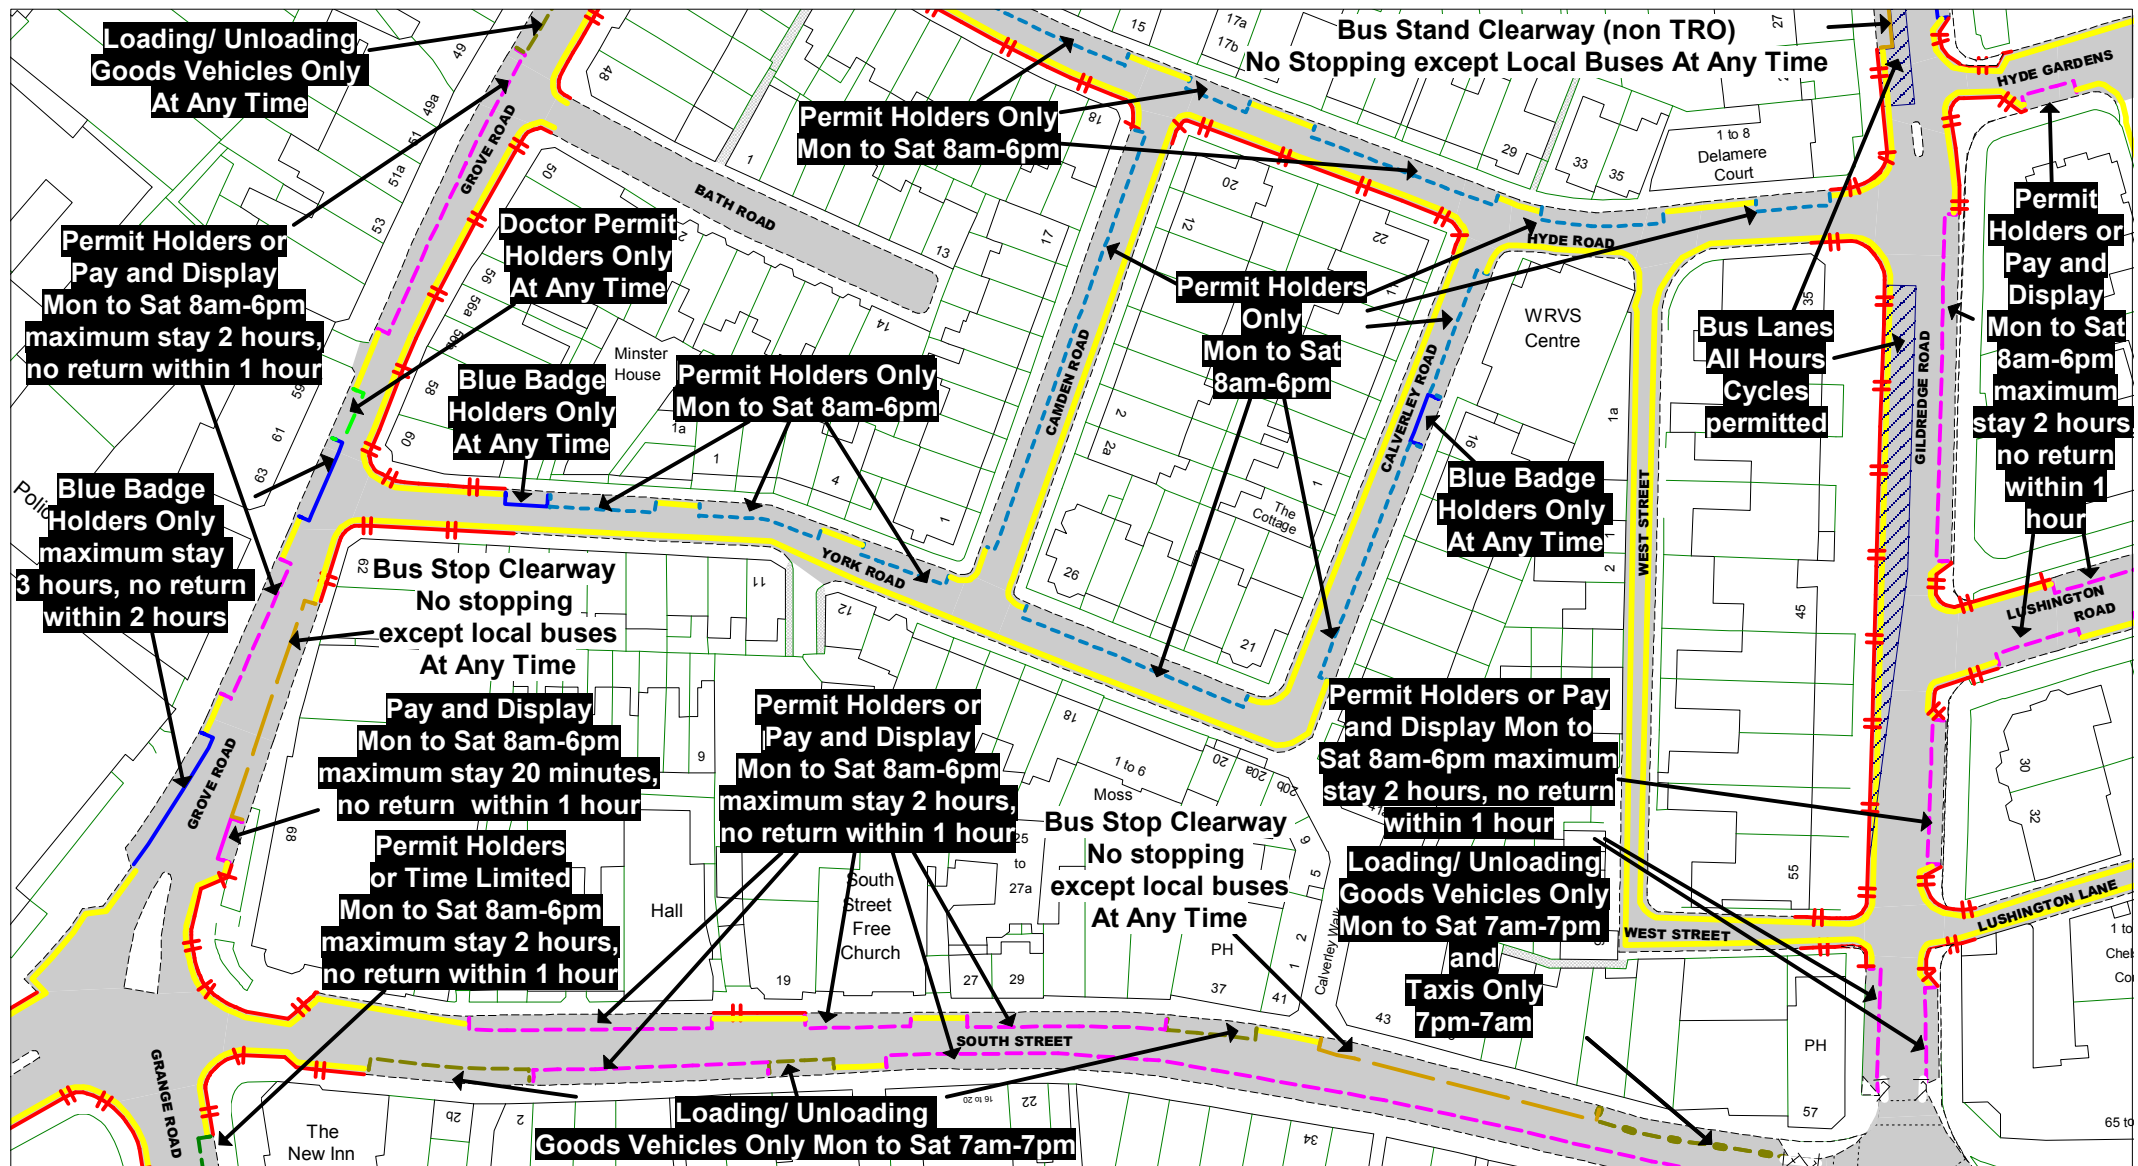

© Crown copyright. All rights reserved
East Sussex County Council
Licence No. 100019601 2019

East Sussex
County Council



The East Sussex (Eastbourne)
(Parking Places and Waiting,
No Stopping, and Loading
Restrictions)
Traffic Regulation Order 202***

Area TC

Key to Labels

ABCD Proposed Permanent
TRO restriction
ABCD Non TRO item

Key to TRO Restriction Types

— No Waiting at Any Time
— No Waiting
— No Loading at Any Time
— No Loading
— Pay and Display
— Permit Holders Only
— Permit Holders or Pay and Display
— Resident Permit Holders Only
— Time Limited
— Permit Holders or Time Limited

— Disabled Badge Holders Only
— Ambulances Only
— Doctors Only
— Motorcycles Only
— Loading/ Unloading Only
— Taxi Only
— Loading/ Unloading Only and Taxi Only
— Bus Stop/ Stand Clearway
— Buses Only
— No Stopping on Footway or Verge

— No Stopping On Entrance Markings
— No Waiting Vehicles over 5 tonnes gross weight

Key to Non TRO Items
— Pedestrian Crossing (controlled area)
— Pedestrian Crossing Point
— Bus Stop/ Stand Clearway

Adjacent Map Tile

OH176
OI175
OI177
OJ176



SCALE 1 : 1000
DATE 10/01/2020
Tile Ref: OI176
Revision 0



© Crown copyright. All rights reserved
East Sussex County Council
Licence No. 100019601 2019

East Sussex
County Council



The East Sussex (Eastbourne)
(Parking Places and Waiting,
No Stopping, and Loading
Restrictions)
Traffic Regulation Order 202***

Area TC

Key to Labels

ABCD Proposed Permanent
TRO restriction
ABCD Non TRO item

Key to TRO Restriction Types

- No Waiting at Any Time
- No Waiting
- No Loading at Any Time
- No Loading
- Pay and Display
- Permit Holders Only
- Permit Holders or Pay and Display
- Resident Permit Holders Only
- Time Limited
- Permit Holders or Time Limited

- Disabled Badge Holders Only
- Ambulances Only
- Doctors Only
- Motorcycles Only
- Loading/ Unloading Only
- Taxi Only
- Loading/ Unloading Only and Taxi Only
- Bus Stop/ Stand Clearway
- Buses Only
- No Stopping on Footway or Verge

- No Stopping On Entrance Markings
- No Waiting Vehicles over 5 tonnes gross weight

Key to Non TRO Items

- Pedestrian Crossing (controlled area)
- Pedestrian Crossing Point
- Bus Stop/ Stand Clearway

Adjacent Map Tile

OH177
OI176
OI178
OJ177




SCALE 1 : 1000

DATE 10/01/2020

Tile Ref: OI177

Revision 0

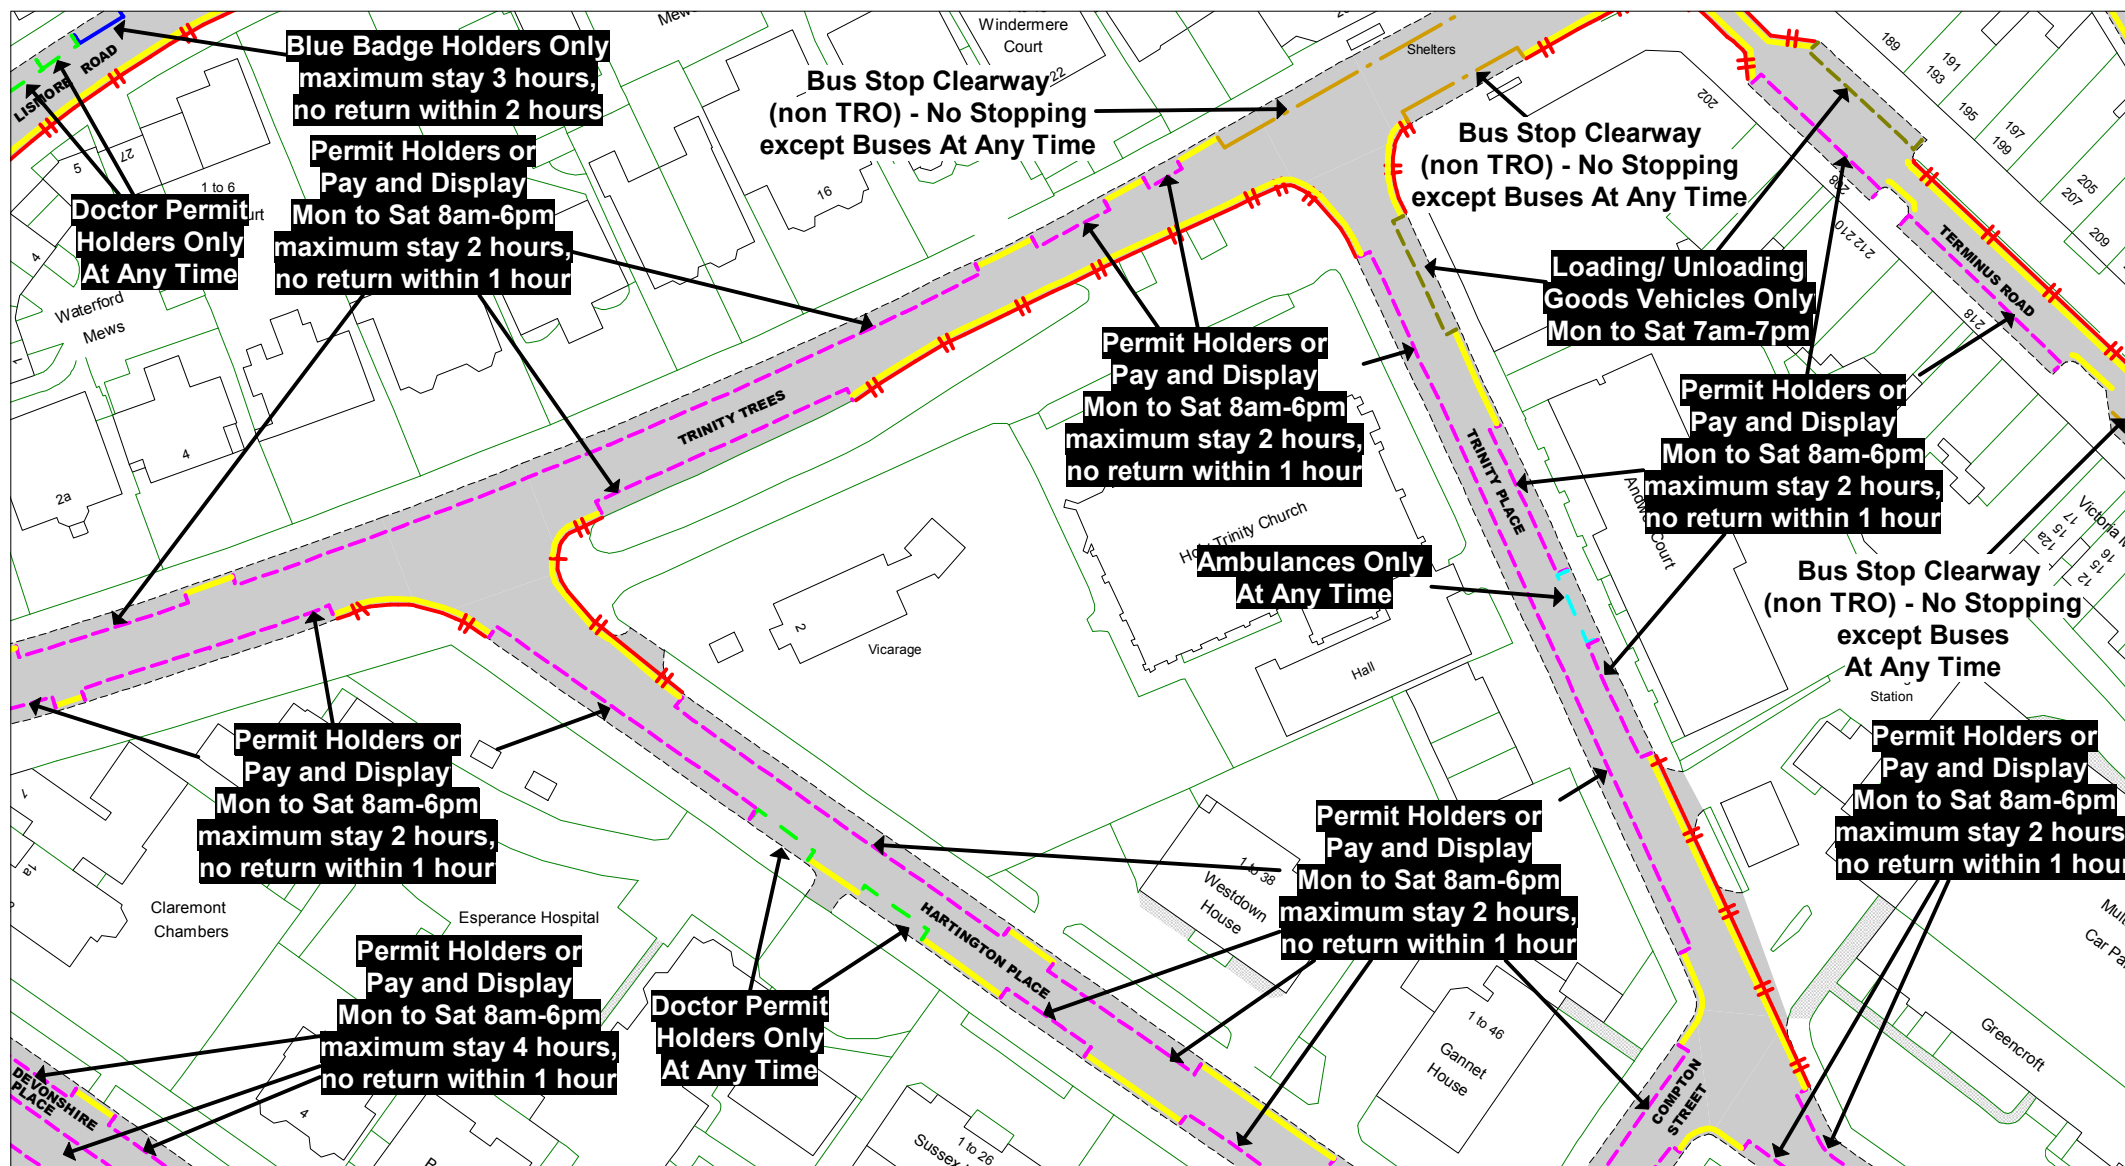

© Crown copyright. All rights reserved
East Sussex County Council
Licence No. 100019601 2019

East Sussex
County Council



The East Sussex (Eastbourne)
(Parking Places and Waiting,
No Stopping, and Loading
Restrictions)
Traffic Regulation Order 202***

Area TC

Key to Labels

ABCD Proposed Permanent
TRO restriction
ABCD Non TRO item

Key to TRO Restriction Types

— No Waiting at Any Time
— No Waiting
— No Loading at Any Time
— No Loading
— Pay and Display
— Permit Holders Only
— Permit Holders or Pay and Display
— Resident Permit Holders Only
— Time Limited
— Permit Holders or Time Limited

— Disabled Badge Holders Only
— Ambulances Only
— Doctors Only
— Motorcycles Only
— Loading/ Unloading Only
— Taxi Only
— Loading/ Unloading Only
and Taxi Only
— Bus Stop/ Stand Clearway
Buses Only
— No Stopping
on Footway or Verge

— No Stopping
On Entrance Markings
— No Waiting
Vehicles over 5 tonnes
gross weight

Key to Non TRO Items

— Pedestrian Crossing
(controlled area)
— Pedestrian Crossing Point
— Bus Stop/ Stand Clearway

Adjacent Map Tile


▲ **OH178**
◀ **OI177** **OI179** ▶
OJ178 ▼



SCALE 1 : 1000
DATE 12/05/2019


Tile Ref: OI178
Revision: 0

PROPOSED

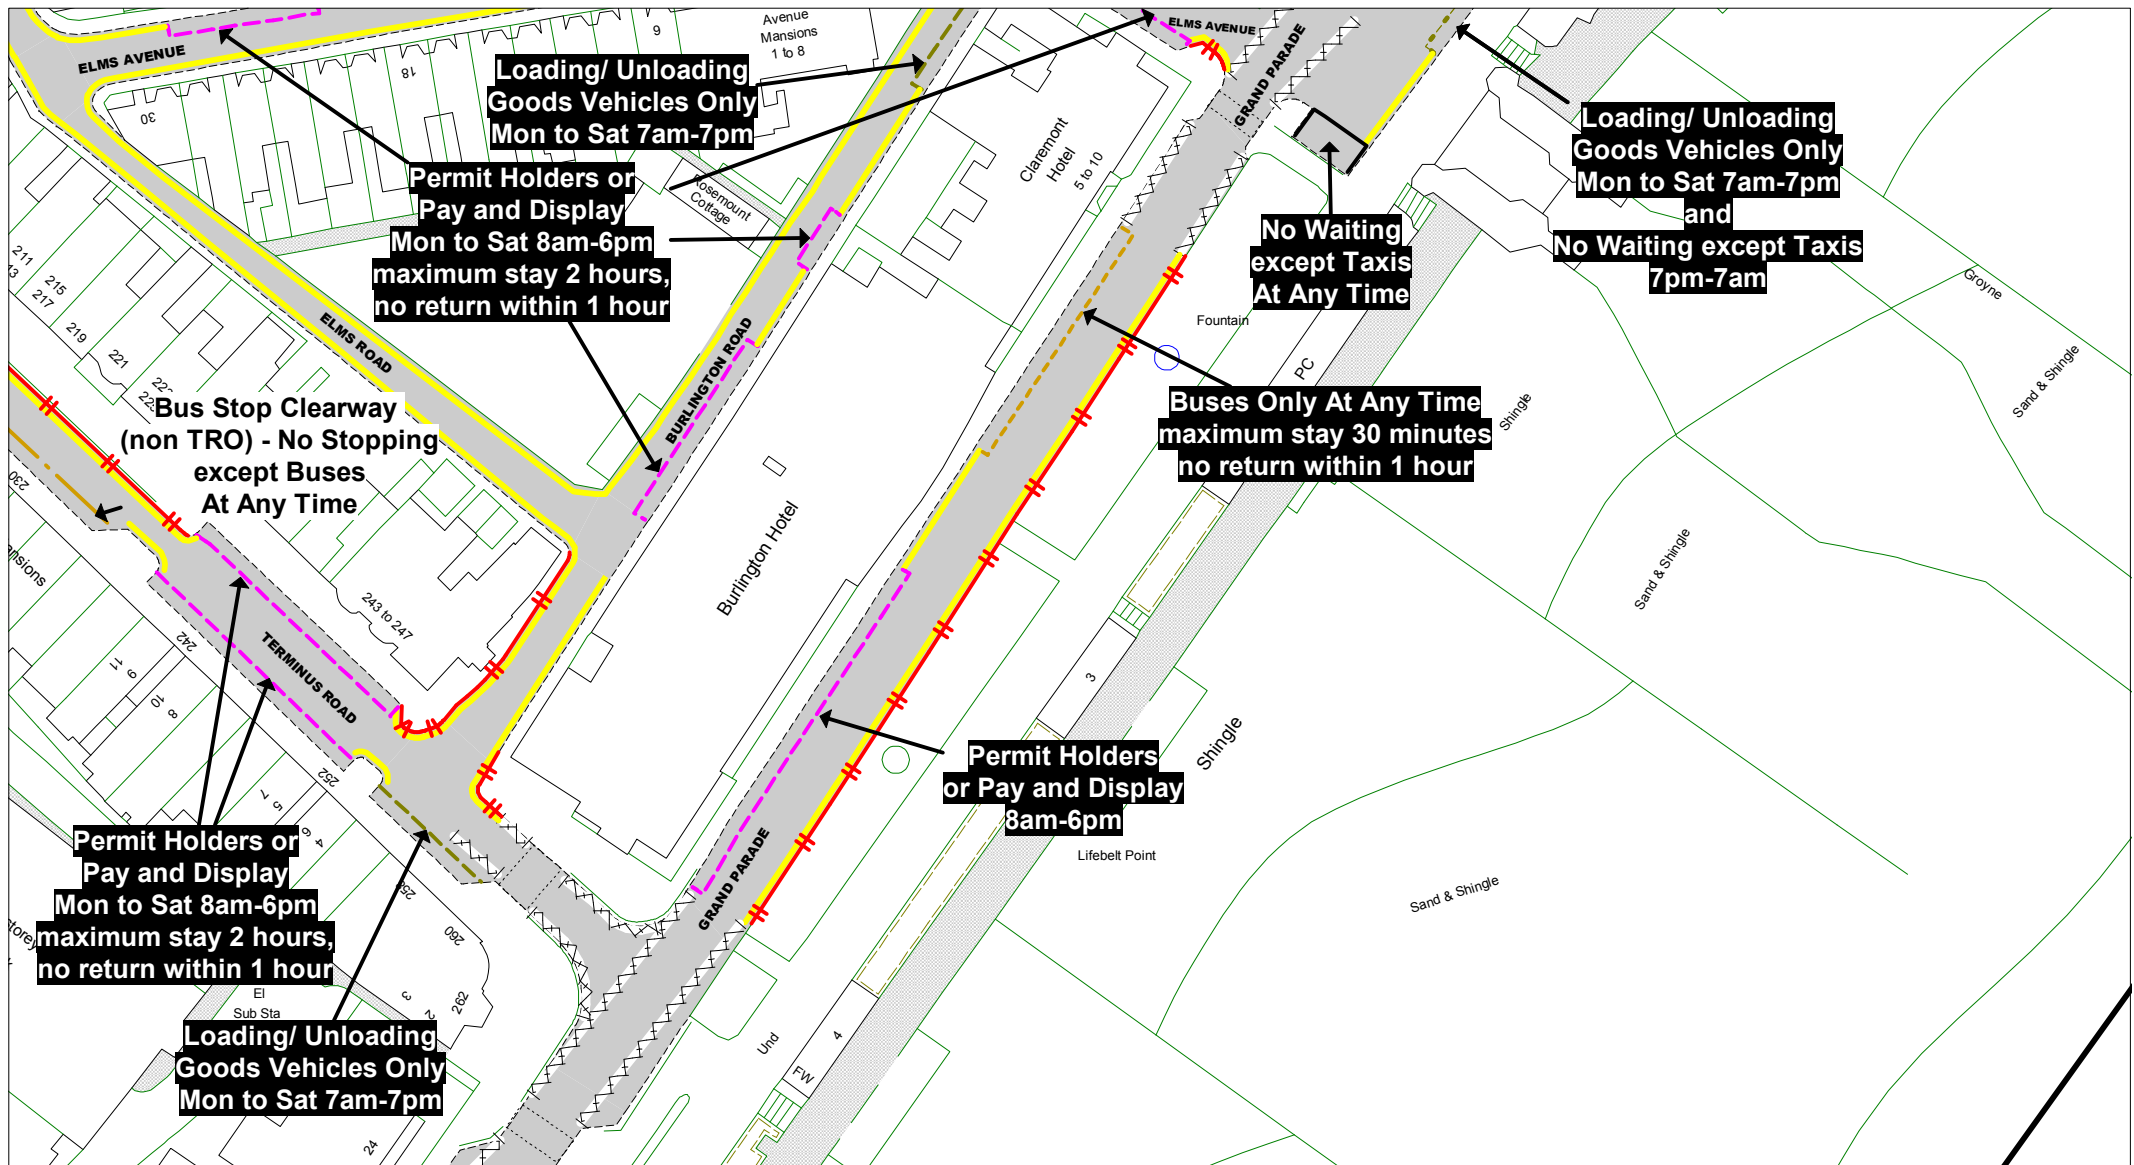

© Crown copyright. All rights reserved
East Sussex County Council
Licence No. 100019601 2019

East Sussex
County Council

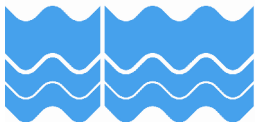

The East Sussex (Eastbourne)
(Parking Places and Waiting,
No Stopping, and Loading
Restrictions)
Traffic Regulation Order 202***

Area TC

Key to Labels

ABCD Proposed Permanent
TRO restriction
ABCD Non TRO item

Key to TRO Restriction Types

— No Waiting at Any Time
— No Waiting
— No Loading at Any Time
— No Loading
— Pay and Display
— Permit Holders Only
— Permit Holders or Pay and Display
— Resident Permit Holders Only
— Time Limited
— Permit Holders or Time Limited

— Disabled Badge Holders Only
— Ambulances Only
— Doctors Only
— Motorcycles Only
— Loading/ Unloading Only
— Taxi Only
— Loading/ Unloading Only
and Taxi Only
— Bus Stop/ Stand Clearway
— Buses Only
— No Stopping
on Footway or Verge

— No Stopping
On Entrance Markings
— No Waiting
Vehicles over 5 tonnes
gross weight

Key to Non TRO Items
— Pedestrian Crossing
(controlled area)
— Pedestrian Crossing Point
— Bus Stop/ Stand Clearway

Adjacent Map Tile

OH179

OI178

OJ179



SCALE 1 : 1000
DATE 12/05/2019

Tile Ref: OI179
Revision: 0

PROPOSED



© Crown copyright. All rights reserved
East Sussex County Council
Licence No. 100019601 2019

East Sussex
County Council



The East Sussex (Eastbourne)
(Parking Places and Waiting,
No Stopping, and Loading
Restrictions)
Traffic Regulation Order 202***

Area TC

Key to Labels

ABCD Proposed Permanent
TRO restriction

ABCD Non TRO item

Key to TRO Restriction Types

— No Waiting at Any Time
— No Waiting
— No Loading at Any Time
— No Loading
— Pay and Display
— Permit Holders Only
— Permit Holders or Pay and Display
— Resident Permit Holders Only
— Time Limited
— Permit Holders or Time Limited

— Disabled Badge Holders Only
— Ambulances Only
— Doctors Only
— Motorcycles Only
— Loading/ Unloading Only
— Taxi Only
— Loading/ Unloading Only
and Taxi Only
— Bus Stop/ Stand Clearway
Buses Only
— No Stopping
on Footway or Verge

— No Stopping
On Entrance Markings
— No Waiting
Vehicles over 5 tonnes
gross weight

Key to Non TRO Items

— Pedestrian Crossing
(controlled area)
— Pedestrian Crossing Point
— Bus Stop/ Stand Clearway

Adjacent Map Tile

▲ **OJ175**
◀ **OJ174**
OJ176 ▶
▼ **OK175**



SCALE 1 : 1000
DATE 12/05/2019

Tile Ref: OJ175
Revision: 0

PROPOSED



© Crown copyright. All rights reserved
East Sussex County Council
Licence No. 100019601 2019

East Sussex
County Council



The East Sussex (Eastbourne)
(Parking Places and Waiting,
No Stopping, and Loading
Restrictions)
Traffic Regulation Order 202***

Area TC

Key to Labels

ABCD Proposed Permanent
TRO restriction
ABCD Non TRO item

Key to TRO Restriction Types

— No Waiting at Any Time
— No Waiting
— No Loading at Any Time
— No Loading
— Pay and Display
— Permit Holders Only
— Permit Holders or Pay and Display
— Resident Permit Holders Only
— Time Limited
— Permit Holders or Time Limited

— Disabled Badge Holders Only
— Ambulances Only
— Doctors Only
— Motorcycles Only
— Loading/ Unloading Only
— Taxi Only
— Loading/ Unloading Only
and Taxi Only
— Bus Stop/ Stand Clearway
— Buses Only
— No Stopping
on Footway or Verge
— No Stopping
On Entrance Markings
— No Waiting
Vehicles over 5 tonnes
gross weight
Key to Non TRO Items
— Pedestrian Crossing
(controlled area)
— Pedestrian Crossing Point
— Bus Stop/ Stand Clearway

Adjacent Map Tile

O176
OJ175
OJ177
OK176



SCALE 1 : 1000
DATE 10/01/2020
Tile Ref: OJ176
Revision 0

PROPOSED



© Crown copyright. All rights reserved
East Sussex County Council
Licence No. 100019601 2019

East Sussex
County Council



The East Sussex (Eastbourne)
(Parking Places and Waiting,
No Stopping, and Loading
Restrictions)

Traffic Regulation Order 202***

Area TC

Key to Labels

ABCD Proposed Permanent
TRO restriction
ABCD Non TRO item

Key to TRO Restriction Types

— No Waiting at Any Time
— No Waiting
— No Loading at Any Time
— No Loading
— Pay and Display
— Permit Holders Only
— Permit Holders or Pay and Display
— Resident Permit Holders Only
— Time Limited
— Permit Holders or Time Limited

— Disabled Badge Holders Only
— Ambulances Only
— Doctors Only
— Motorcycles Only
— Loading/ Unloading Only
— Taxi Only
— Loading/ Unloading Only
and Taxi Only
— Bus Stop/ Stand Clearway
— Buses Only
— No Stopping
on Footway or Verge

— No Stopping
On Entrance Markings
— No Waiting
Vehicles over 5 tonnes
gross weight

Key to Non TRO Items

— Pedestrian Crossing
(controlled area)
— Pedestrian Crossing Point
— Bus Stop/ Stand Clearway

Adjacent Map Tile

OJ177
OJ176
OJ178
OK177





SCALE 1 : 1000

DATE 10/01/2020

Tile Ref: OJ177

Revision 0

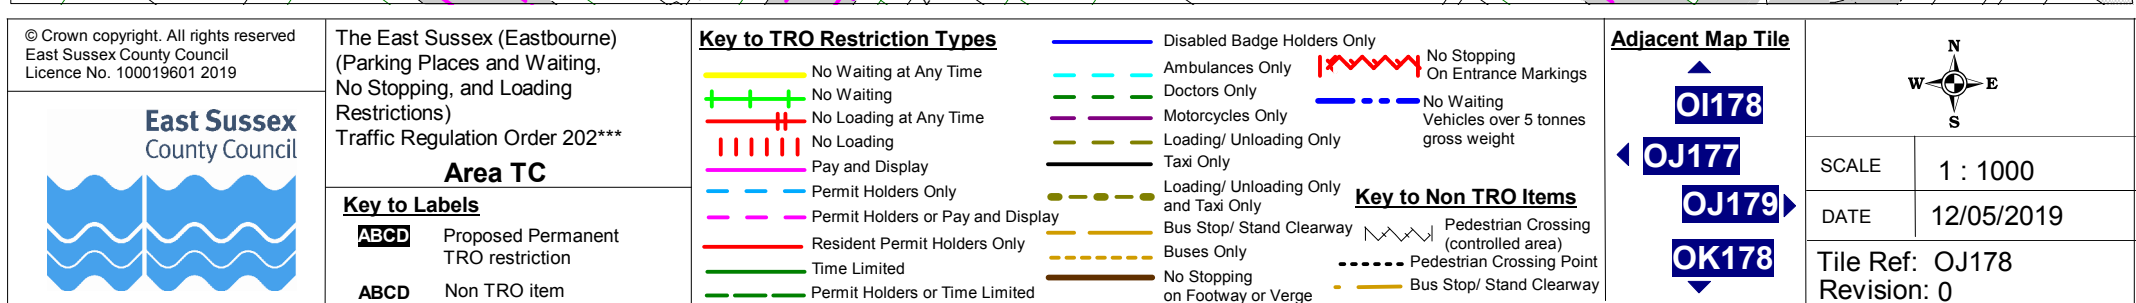

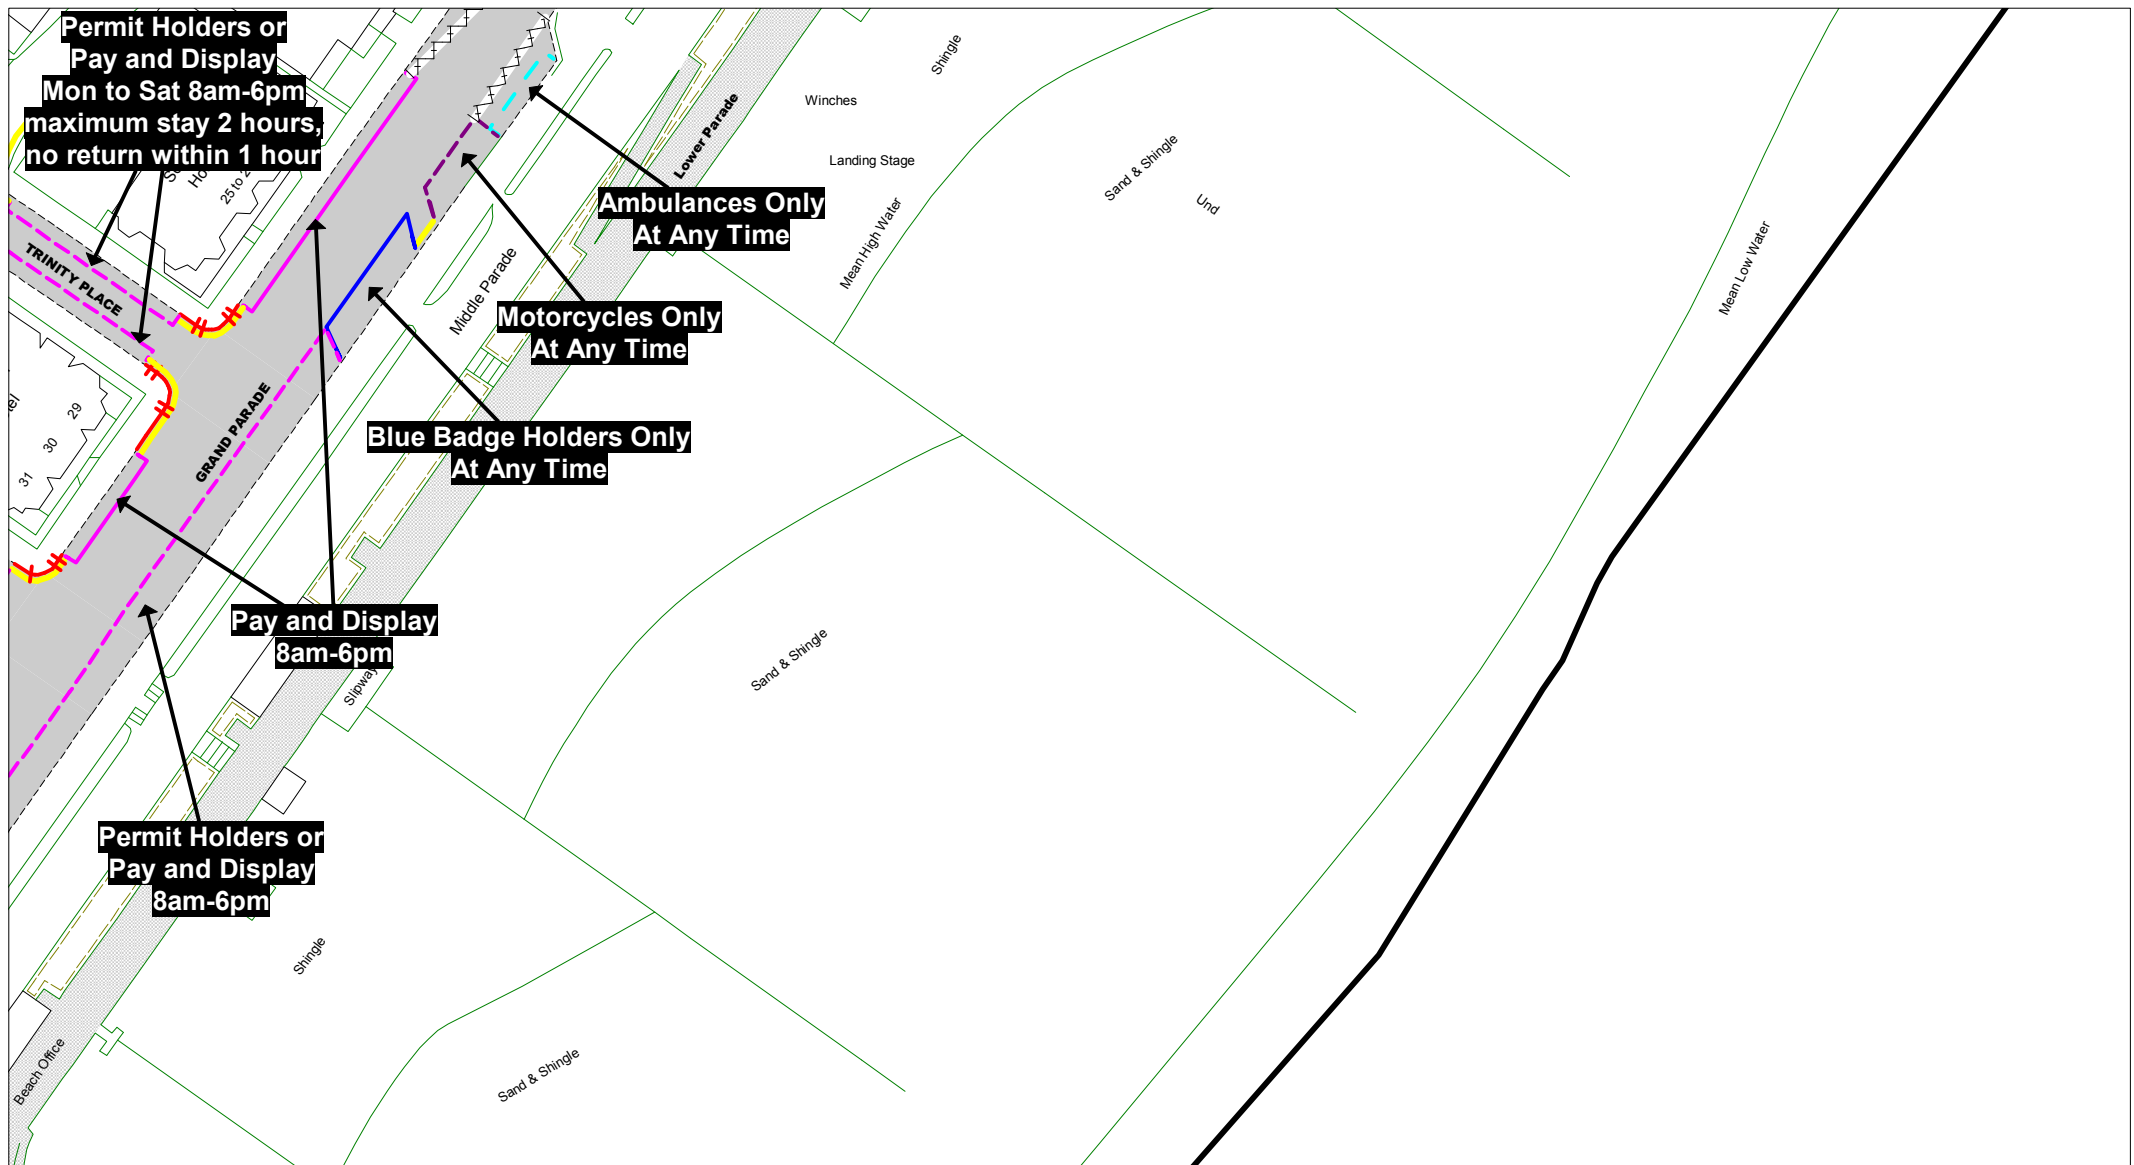

© Crown copyright. All rights reserved
East Sussex County Council
Licence No. 100019601 2019



The East Sussex (Eastbourne)
(Parking Places and Waiting,
No Stopping, and Loading
Restrictions)
Traffic Regulation Order 202***

Area TC

Key to Labels

ABCD Proposed Permanent
TRO restriction
ABCD Non TRO item

Key to TRO Restriction Types

— No Waiting at Any Time
— No Waiting
— No Loading at Any Time
— No Loading
— Pay and Display
— Permit Holders Only
— Permit Holders or Pay and Display
— Resident Permit Holders Only
— Time Limited
— Permit Holders or Time Limited

— Disabled Badge Holders Only
— Ambulances Only
— Doctors Only
— Motorcycles Only
— Loading/ Unloading Only
— Taxi Only
— Loading/ Unloading Only
and Taxi Only
— Bus Stop/ Stand Clearway
— Buses Only
— No Stopping
on Footway or Verge

— No Stopping
On Entrance Markings
— No Waiting
Vehicles over 5 tonnes
gross weight

Key to Non TRO Items

— Pedestrian Crossing
(controlled area)
— Pedestrian Crossing Point
— Bus Stop/ Stand Clearway

Adjacent Map Tile

▲
OJ179
◀ **OJ178** ▶
▼



SCALE 1 : 1000
DATE 12/05/2019

Tile Ref: OJ179
Revision: 0

PROPOSED



© Crown copyright. All rights reserved
East Sussex County Council
Licence No. 100019601 2019

East Sussex
County Council



The East Sussex (Eastbourne)
(Parking Places and Waiting,
No Stopping, and Loading
Restrictions)
Traffic Regulation Order 202***

Area TC

Key to Labels

ABCD Proposed Permanent
TRO restriction
ABCD Non TRO item

Key to TRO Restriction Types

— No Waiting at Any Time
— No Waiting
— No Loading at Any Time
— No Loading
— Pay and Display
— Permit Holders Only
— Permit Holders or Pay and Display
— Resident Permit Holders Only
— Time Limited
— Permit Holders or Time Limited

— Disabled Badge Holders Only
— Ambulances Only
— Doctors Only
— Motorcycles Only
— Loading/ Unloading Only
— Taxi Only
— Loading/ Unloading Only
and Taxi Only
— Bus Stop/ Stand Clearway
— Buses Only
— No Stopping
on Footway or Verge

— No Stopping
On Entrance Markings
— No Waiting
Vehicles over 5 tonnes
gross weight

Key to Non TRO Items

— Pedestrian Crossing
(controlled area)
— Pedestrian Crossing Point
— Bus Stop/ Stand Clearway

Adjacent Map Tile

OJ175

OK176


OL175



SCALE 1 : 1000
DATE 12/05/2019

Tile Ref: OK175
Revision: 0

PROPOSED

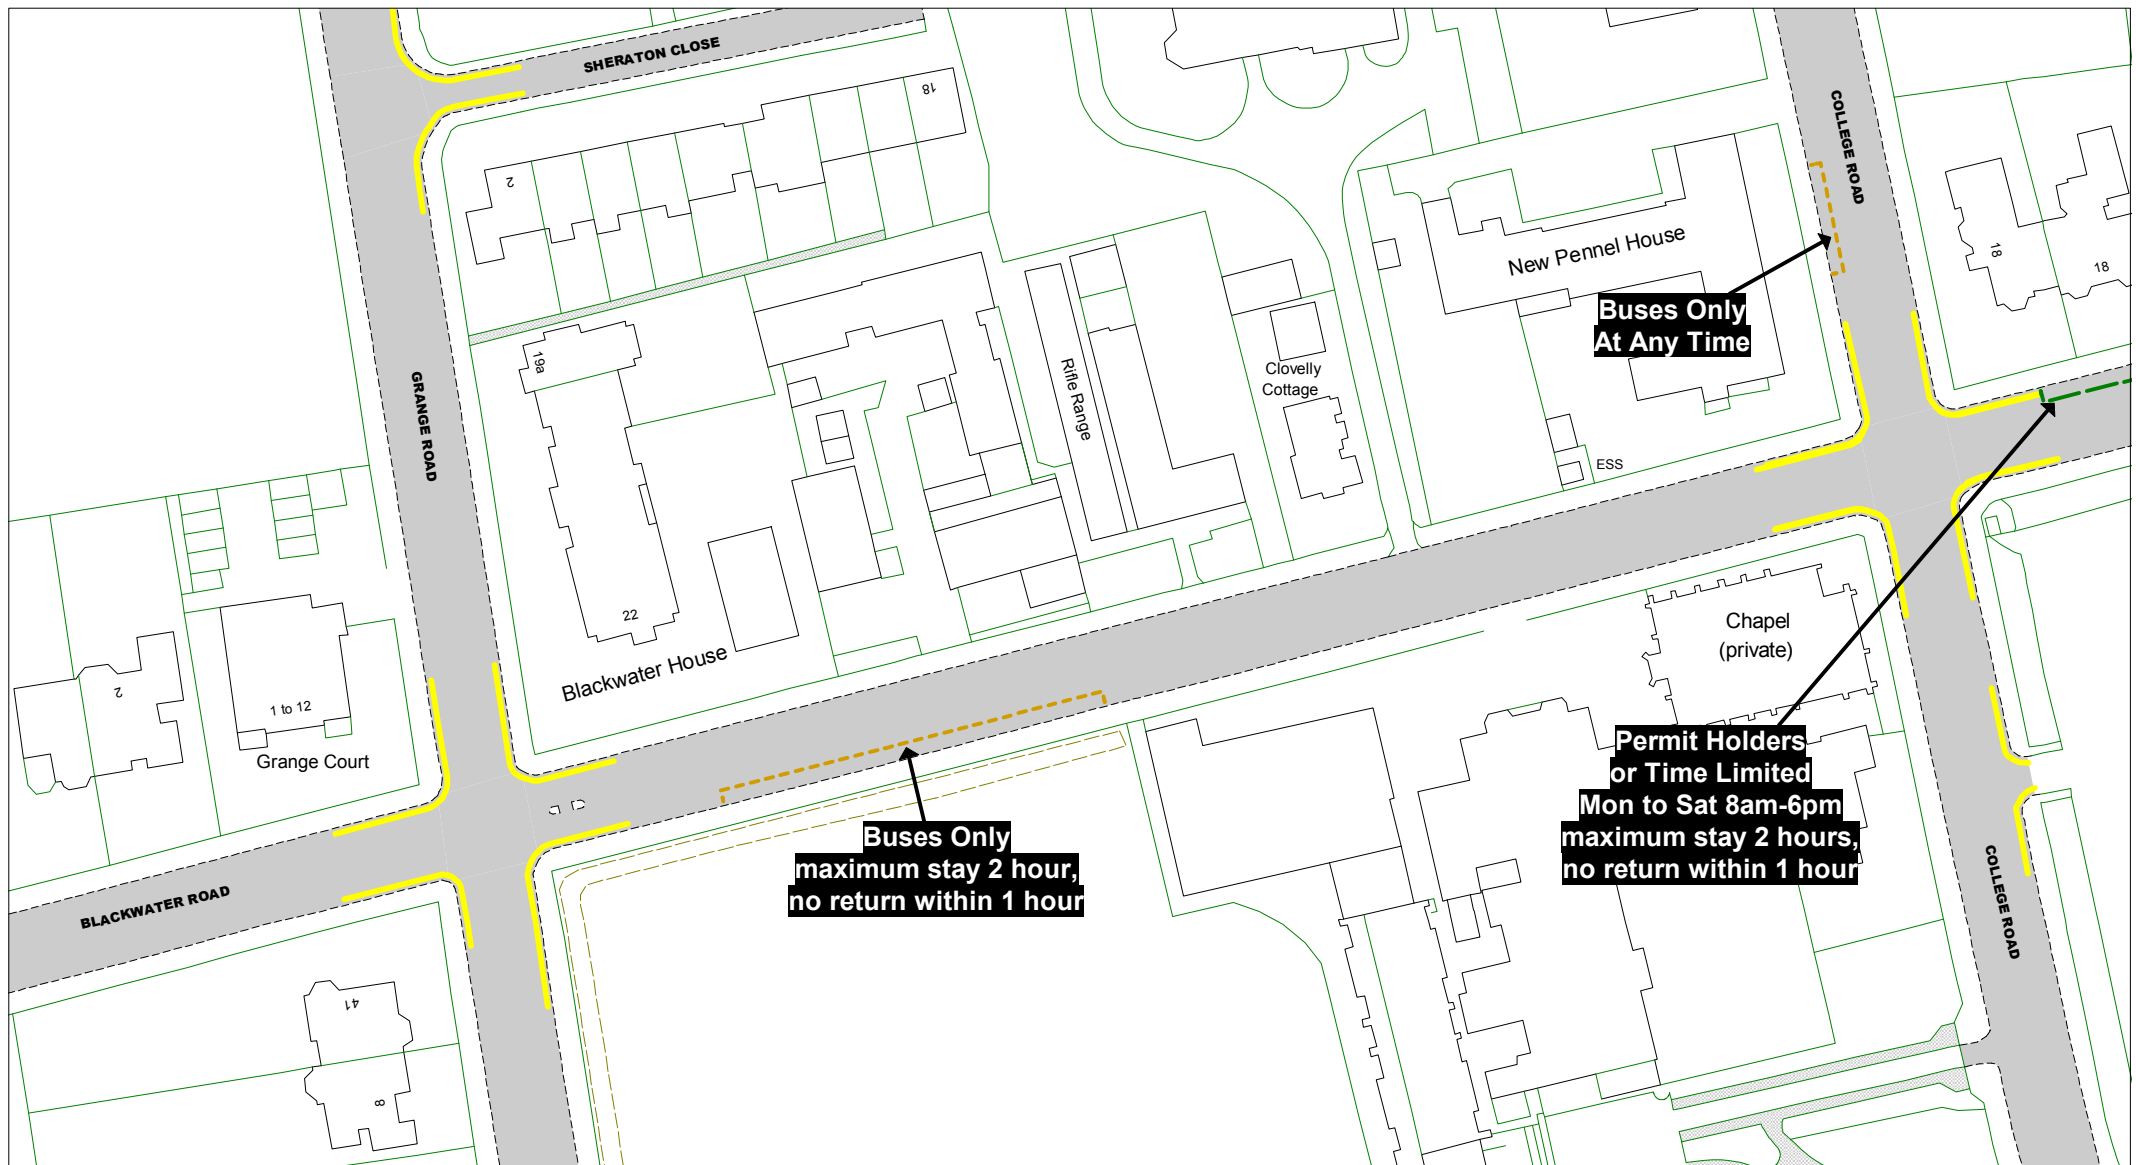

© Crown copyright. All rights reserved
East Sussex County Council
Licence No. 100019601 2019

East Sussex
County Council



The East Sussex (Eastbourne)
(Parking Places and Waiting,
No Stopping, and Loading
Restrictions)
Traffic Regulation Order 202***

Area TC

Key to Labels

ABCD Proposed Permanent
TRO restriction
ABCD Non TRO item

Key to TRO Restriction Types

— No Waiting at Any Time
— No Waiting
— No Loading at Any Time
— No Loading
— Pay and Display
— Permit Holders Only
— Permit Holders or Pay and Display
— Resident Permit Holders Only
— Time Limited
— Permit Holders or Time Limited

— Disabled Badge Holders Only
— Ambulances Only
— Doctors Only
— Motorcycles Only
— Loading/ Unloading Only
— Taxi Only
— Loading/ Unloading Only
and Taxi Only
— Bus Stop/ Stand Clearway
— Buses Only
— No Stopping
on Footway or Verge

— No Stopping
On Entrance Markings
— No Waiting
Vehicles over 5 tonnes
gross weight

Key to Non TRO Items
— Pedestrian Crossing
(controlled area)
— Pedestrian Crossing Point
— Bus Stop/ Stand Clearway

Adjacent Map Tile


▲ **OJ176**
◀ **OK175**
OK177 ▶
OL176 ▼



SCALE 1 : 1000
DATE 12/05/2019


Tile Ref: OK176
Revision: 0

PROPOSED

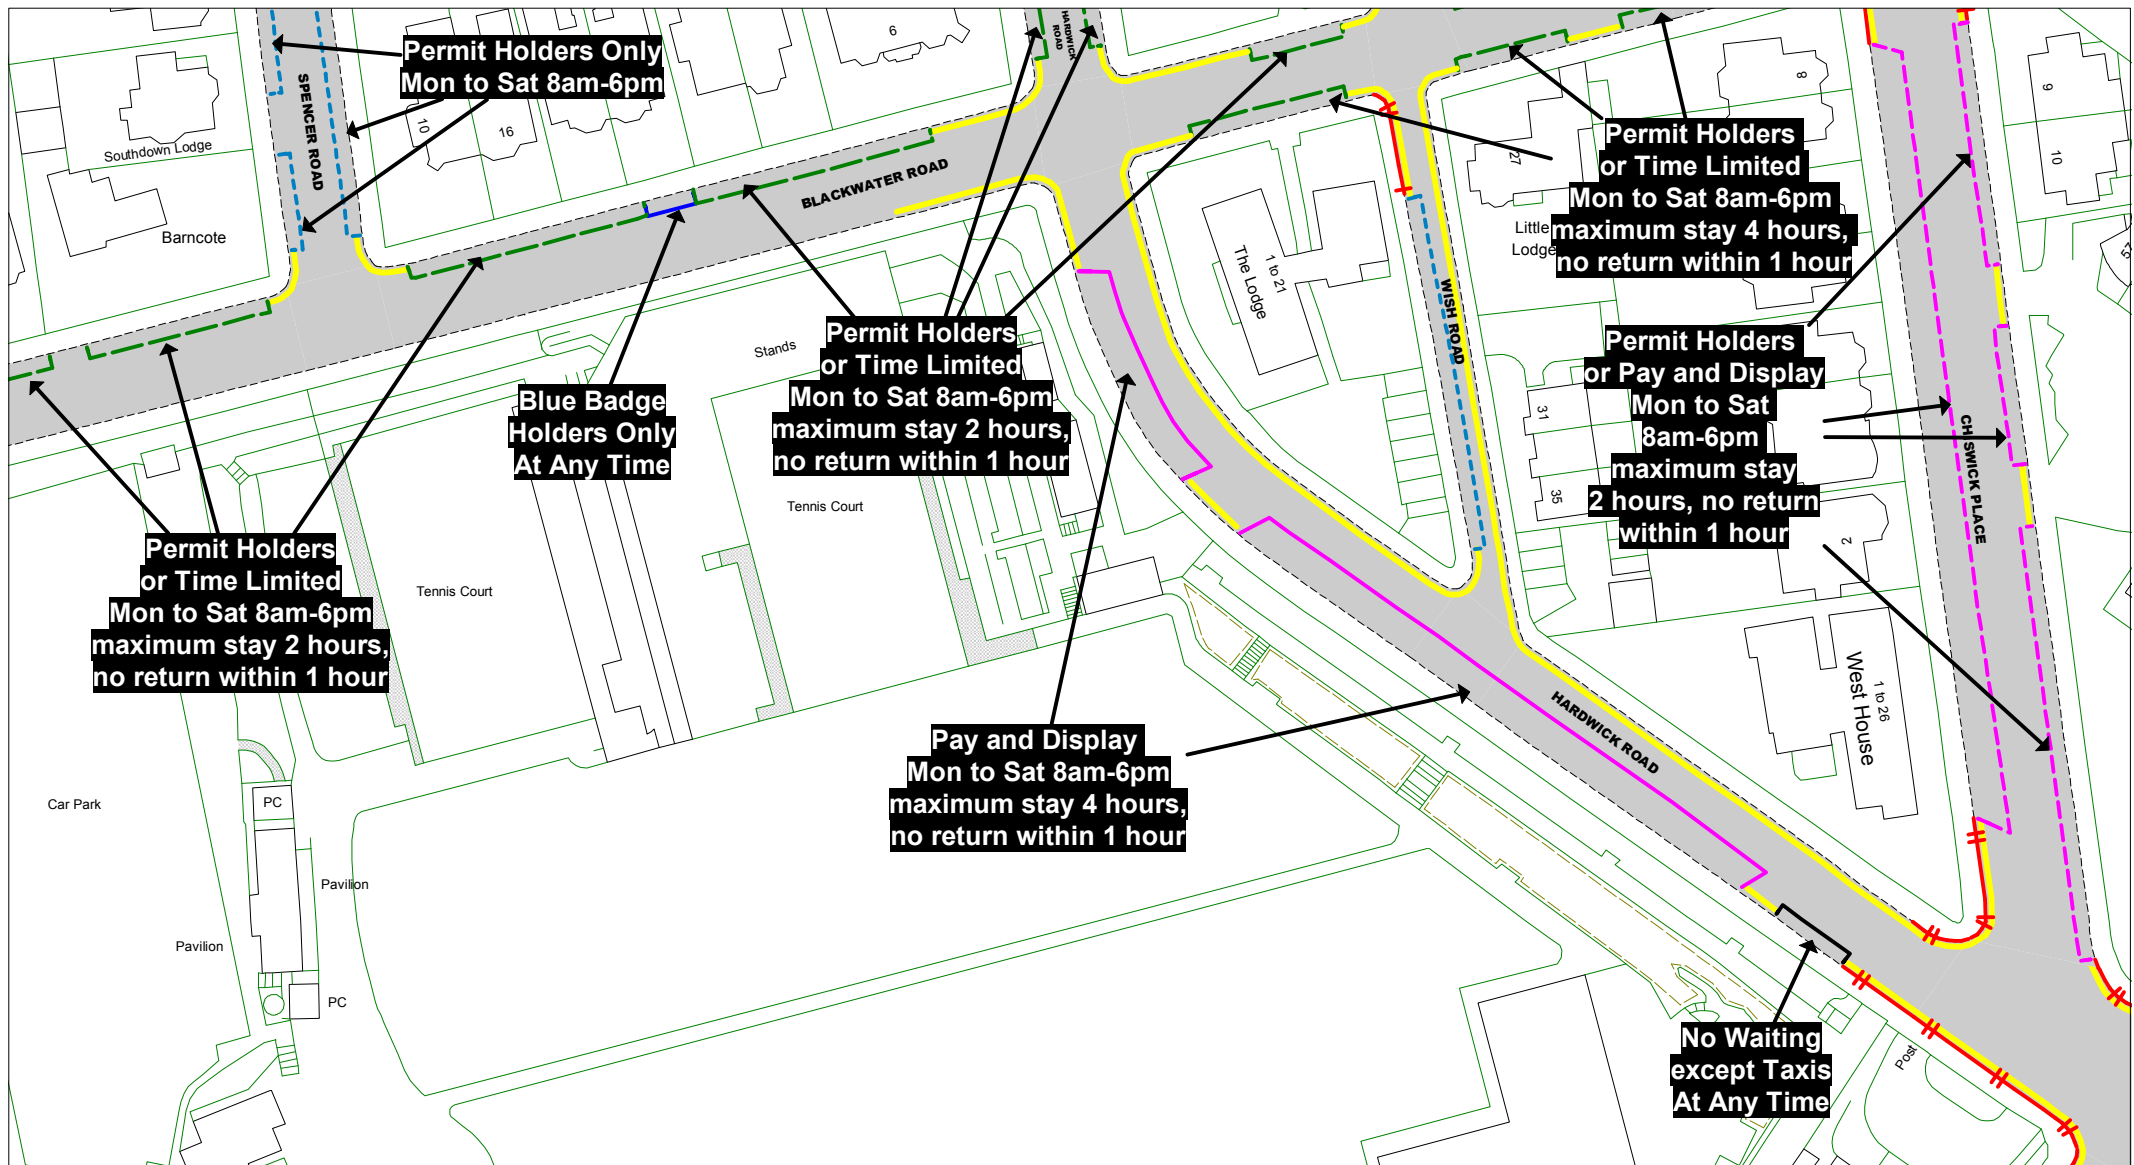

© Crown copyright. All rights reserved
East Sussex County Council
Licence No. 100019601 2019

East Sussex
County Council

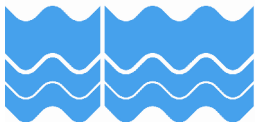

The East Sussex (Eastbourne)
(Parking Places and Waiting,
No Stopping, and Loading
Restrictions)
Traffic Regulation Order 202***

Area TC

Key to Labels

ABCD Proposed Permanent
TRO restriction
ABCD Non TRO item

Key to TRO Restriction Types

— No Waiting at Any Time
— No Waiting
— No Loading at Any Time
— No Loading
— Pay and Display
— Permit Holders Only
— Permit Holders or Pay and Display
— Resident Permit Holders Only
— Time Limited
— Permit Holders or Time Limited

— Disabled Badge Holders Only
— Ambulances Only
— Doctors Only
— Motorcycles Only
— Loading/ Unloading Only
— Taxi Only
— Loading/ Unloading Only
and Taxi Only
— Bus Stop/ Stand Clearway
— Buses Only
— No Stopping
on Footway or Verge

— No Stopping
On Entrance Markings
— No Waiting
Vehicles over 5 tonnes
gross weight

Key to Non TRO Items

— Pedestrian Crossing
(controlled area)
— Pedestrian Crossing Point
— Bus Stop/ Stand Clearway

Adjacent Map Tile

OJ177
OK176
OK178
OL177



SCALE 1 : 1000
DATE 12/05/2019

Tile Ref: OK177
Revision: 0

PROPOSED



© Crown copyright. All rights reserved
East Sussex County Council
Licence No. 100019601 2019

East Sussex
County Council



The East Sussex (Eastbourne)
(Parking Places and Waiting,
No Stopping, and Loading
Restrictions)
Traffic Regulation Order 202***

Area TC

Key to Labels

ABCD Proposed Permanent
TRO restriction
ABCD Non TRO item

Key to TRO Restriction Types

— No Waiting at Any Time
— No Waiting
— No Loading at Any Time
— No Loading
— Pay and Display
— Permit Holders Only
— Permit Holders or Pay and Display
— Resident Permit Holders Only
— Time Limited
— Permit Holders or Time Limited

— Disabled Badge Holders Only
— Ambulances Only
— Doctors Only
— Motorcycles Only
— Loading/ Unloading Only
— Taxi Only
— Loading/ Unloading Only
and Taxi Only
— Bus Stop/ Stand Clearway
— Buses Only
— No Stopping
on Footway or Verge
— No Stopping
On Entrance Markings
— No Waiting
Vehicles over 5 tonnes
gross weight
Key to Non TRO Items
— Pedestrian Crossing
(controlled area)
— Pedestrian Crossing Point
— Bus Stop/ Stand Clearway

Adjacent Map Tile

OJ178

OK177


OL178



SCALE 1 : 1000
DATE 12/05/2019


Tile Ref: OK178
Revision: 0

PROPOSED

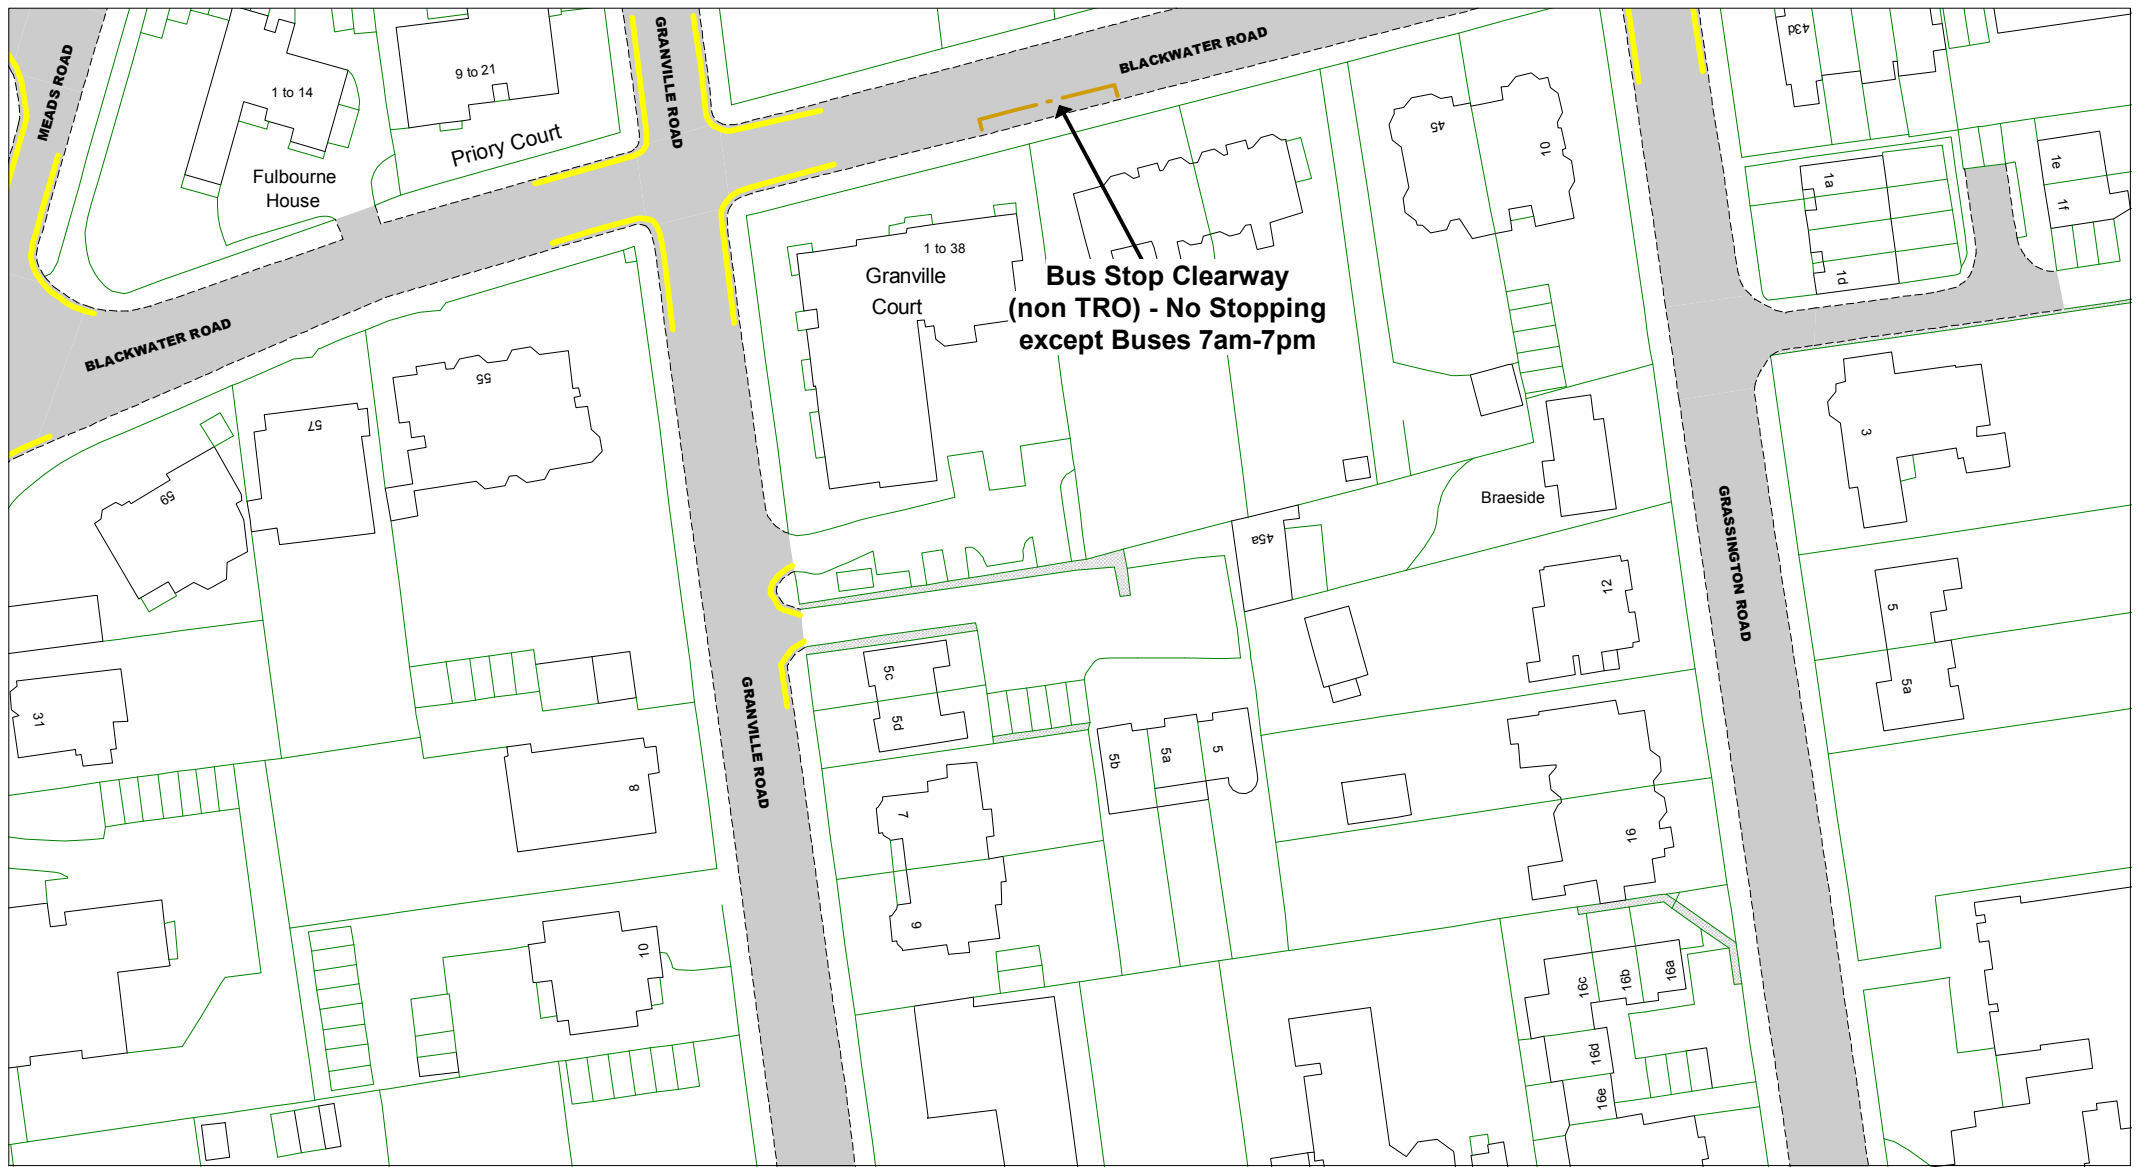

© Crown copyright. All rights reserved
East Sussex County Council
Licence No. 100019601 2019

East Sussex
County Council

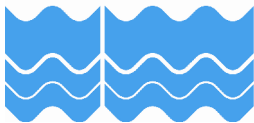

The East Sussex (Eastbourne)
(Parking Places and Waiting,
No Stopping, and Loading
Restrictions)
Traffic Regulation Order 202***

Area TC

Key to Labels

ABCD Proposed Permanent
TRO restriction
ABCD Non TRO item

Key to TRO Restriction Types

— No Waiting at Any Time
— No Waiting
— No Loading at Any Time
— No Loading
— Pay and Display
— Permit Holders Only
— Permit Holders or Pay and Display
— Resident Permit Holders Only
— Time Limited
— Permit Holders or Time Limited

— Disabled Badge Holders Only
— Ambulances Only
— Doctors Only
— Motorcycles Only
— Loading/ Unloading Only
— Taxi Only
— Loading/ Unloading Only
and Taxi Only
— Bus Stop/ Stand Clearway
Buses Only
— No Stopping
on Footway or Verge

— No Stopping
On Entrance Markings
— No Waiting
Vehicles over 5 tonnes
gross weight

Key to Non TRO Items

— Pedestrian Crossing
(controlled area)
— Pedestrian Crossing Point
— Bus Stop/ Stand Clearway

Adjacent Map Tile

OK175
OL174
OL176
OM175



SCALE 1 : 1000
DATE 12/05/2019

Tile Ref: OL175
Revision: 0

PROPOSED



© Crown copyright. All rights reserved
East Sussex County Council
Licence No. 100019601 2019

East Sussex
County Council



The East Sussex (Eastbourne)
(Parking Places and Waiting,
No Stopping, and Loading
Restrictions)
Traffic Regulation Order 202***

Area TC

Key to Labels

ABCD Proposed Permanent
TRO restriction
ABCD Non TRO item

Key to TRO Restriction Types

- No Waiting at Any Time
- No Waiting
- No Loading at Any Time
- ||||| No Loading
- Pay and Display
- Permit Holders Only
- Permit Holders or Pay and Display
- Resident Permit Holders Only
- Time Limited
- Permit Holders or Time Limited
- Disabled Badge Holders Only
- Ambulances Only
- Doctors Only
- Motorcycles Only
- Loading/ Unloading Only
- Taxi Only
- Loading/ Unloading Only and Taxi Only
- Bus Stop/ Stand Clearway
- Buses Only
- No Stopping on Footway or Verge
- ~ No Stopping On Entrance Markings
- No Waiting Vehicles over 5 tonnes gross weight
- ~ Pedestrian Crossing (controlled area)
- Pedestrian Crossing Point
- Bus Stop/ Stand Clearway

Key to Non TRO Items

Adjacent Map Tile


OK176
OL175
OL177
OM176



SCALE 1 : 1000
DATE 12/05/2019

Tile Ref: OL176
Revision: 0

PROPOSED

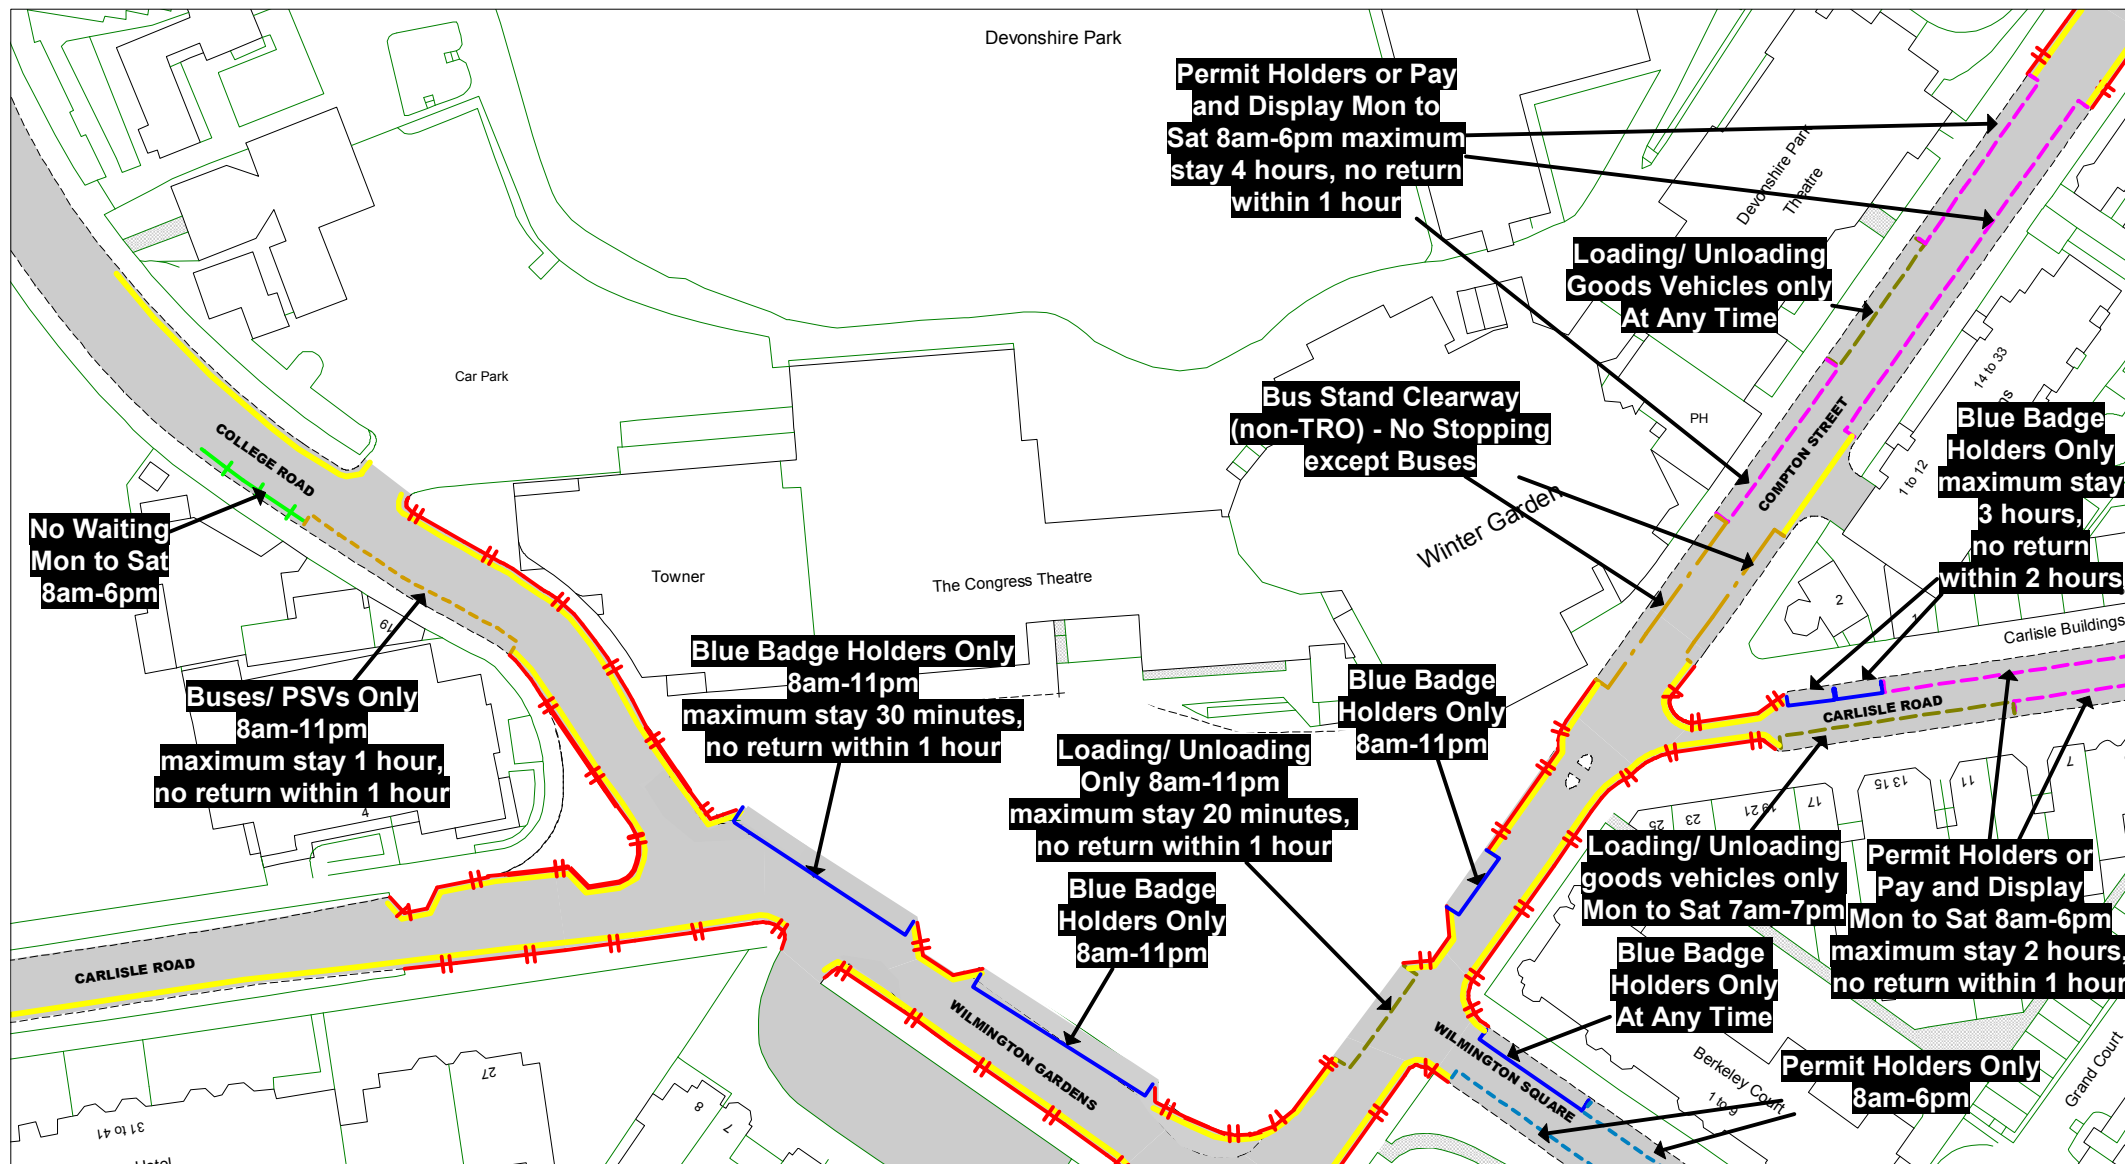

© Crown copyright. All rights reserved
East Sussex County Council
Licence No. 100019601 2019

East Sussex
County Council



The East Sussex (Eastbourne)
(Parking Places and Waiting,
No Stopping, and Loading
Restrictions)
Traffic Regulation Order 202***

Area TC

Key to Labels

ABCD Proposed Permanent
TRO restriction
ABCD Non TRO item

Key to TRO Restriction Types

— No Waiting at Any Time
— No Waiting
— No Loading at Any Time
— No Loading
— Pay and Display
— Permit Holders Only
— Permit Holders or Pay and Display
— Resident Permit Holders Only
— Time Limited
— Permit Holders or Time Limited

— Disabled Badge Holders Only
— Ambulances Only
— Doctors Only
— Motorcycles Only
— Loading/ Unloading Only
— Taxi Only
— Loading/ Unloading Only
and Taxi Only
— Bus Stop/ Stand Clearway
— Buses Only
— No Stopping
on Footway or Verge

— No Stopping
On Entrance Markings
— No Waiting
Vehicles over 5 tonnes
gross weight

Key to Non TRO Items
— Pedestrian Crossing
(controlled area)
— Pedestrian Crossing Point
— Bus Stop/ Stand Clearway

Adjacent Map Tile


OK177
OL176
OL178
OM177



SCALE 1 : 1000
DATE 12/05/2019

Tile Ref: OL177
Revision: 0

PROPOSED

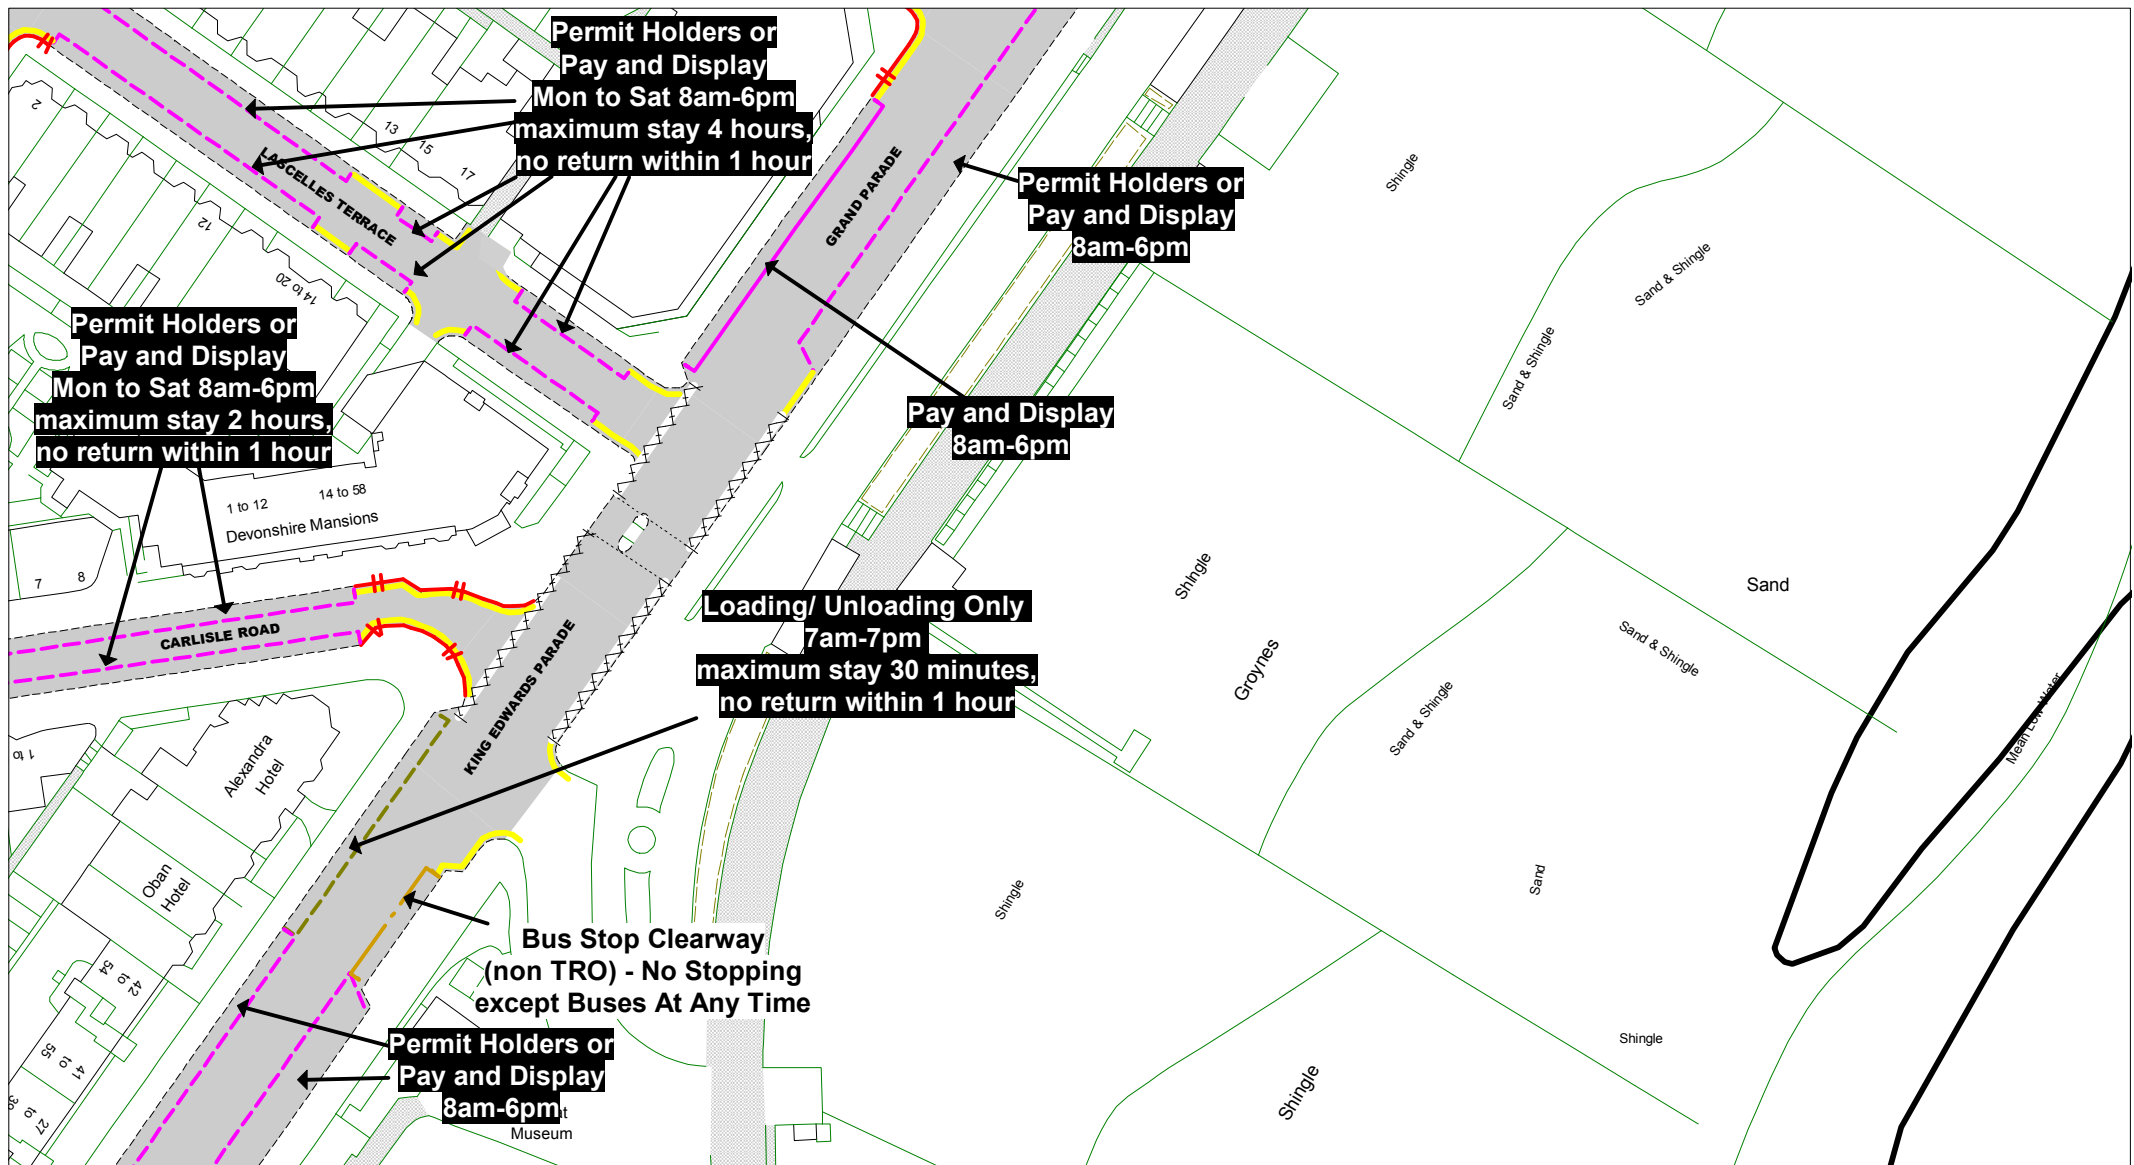

© Crown copyright. All rights reserved
East Sussex County Council
Licence No. 100019601 2019

East Sussex
County Council



The East Sussex (Eastbourne)
(Parking Places and Waiting,
No Stopping, and Loading
Restrictions)
Traffic Regulation Order 202***

Area TC

Key to Labels

ABCD Proposed Permanent
TRO restriction
ABCD Non TRO item

Key to TRO Restriction Types

— No Waiting at Any Time
— No Waiting
— No Loading at Any Time
— No Loading
— Pay and Display
— Permit Holders Only
— Permit Holders or Pay and Display
— Resident Permit Holders Only
— Time Limited
— Permit Holders or Time Limited

— Disabled Badge Holders Only
— Ambulances Only
— Doctors Only
— Motorcycles Only
— Loading/ Unloading Only
— Taxi Only
— Loading/ Unloading Only
and Taxi Only
— Bus Stop/ Stand Clearway
— Buses Only
— No Stopping
on Footway or Verge
— No Stopping
On Entrance Markings
— No Waiting
Vehicles over 5 tonnes
gross weight
Key to Non TRO Items
— Pedestrian Crossing
(controlled area)
— Pedestrian Crossing Point
— Bus Stop/ Stand Clearway

Adjacent Map Tile

OK178

OL177

OM178



SCALE 1 : 1000
DATE 12/05/2019


Tile Ref: OL178
Revision: 0

PROPOSED



© Crown copyright. All rights reserved
East Sussex County Council
Licence No. 100019601 2019

East Sussex
County Council

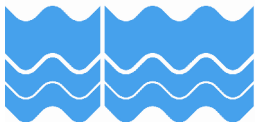

The East Sussex (Eastbourne)
(Parking Places and Waiting,
No Stopping, and Loading
Restrictions)
Traffic Regulation Order 202***

Area TC

Key to Labels

ABCD Proposed Permanent
TRO restriction
ABCD Non TRO item

Key to TRO Restriction Types

— No Waiting at Any Time
— No Waiting
— No Loading at Any Time
— No Loading
— Pay and Display
— Permit Holders Only
— Permit Holders or Pay and Display
— Resident Permit Holders Only
— Time Limited
— Permit Holders or Time Limited

— Disabled Badge Holders Only
— Ambulances Only
— Doctors Only
— Motorcycles Only
— Loading/ Unloading Only
— Taxi Only
— Loading/ Unloading Only
and Taxi Only
— Bus Stop/ Stand Clearway
— Buses Only
— No Stopping
on Footway or Verge
— No Stopping
On Entrance Markings
— No Waiting
Vehicles over 5 tonnes
gross weight
— Pedestrian Crossing
(controlled area)
— Pedestrian Crossing Point
— Bus Stop/ Stand Clearway

Key to Non TRO Items

Adjacent Map Tile

OL175
OM174
OM176
ON175



SCALE 1 : 1000
DATE 12/05/2019

Tile Ref: OM175
Revision: 0

PROPOSED



© Crown copyright. All rights reserved
East Sussex County Council
Licence No. 100019601 2019

East Sussex
County Council



The East Sussex (Eastbourne)
(Parking Places and Waiting,
No Stopping, and Loading
Restrictions)
Traffic Regulation Order 202***

Area TC

Key to Labels

ABCD Proposed Permanent
TRO restriction

ABCD Non TRO item

Key to TRO Restriction Types

— No Waiting at Any Time
— No Waiting
— No Loading at Any Time
— No Loading
— Pay and Display
— Permit Holders Only
— Permit Holders or Pay and Display
— Resident Permit Holders Only
— Time Limited
— Permit Holders or Time Limited

— Disabled Badge Holders Only
— Ambulances Only
— Doctors Only
— Motorcycles Only
— Loading/ Unloading Only
— Taxi Only
— Loading/ Unloading Only
and Taxi Only
— Bus Stop/ Stand Clearway
— Buses Only
— No Stopping
on Footway or Verge

— No Stopping
On Entrance Markings
— No Waiting
Vehicles over 5 tonnes
gross weight

Key to Non TRO Items

— Pedestrian Crossing
(controlled area)
— Pedestrian Crossing Point
— Bus Stop/ Stand Clearway

Adjacent Map Tile


▲ **OL176**
◀ **OM175**
OM177 ▶
▼ **ON176**



SCALE 1 : 1000
DATE 12/05/2019

Tile Ref: OM176
Revision: 0

PROPOSED

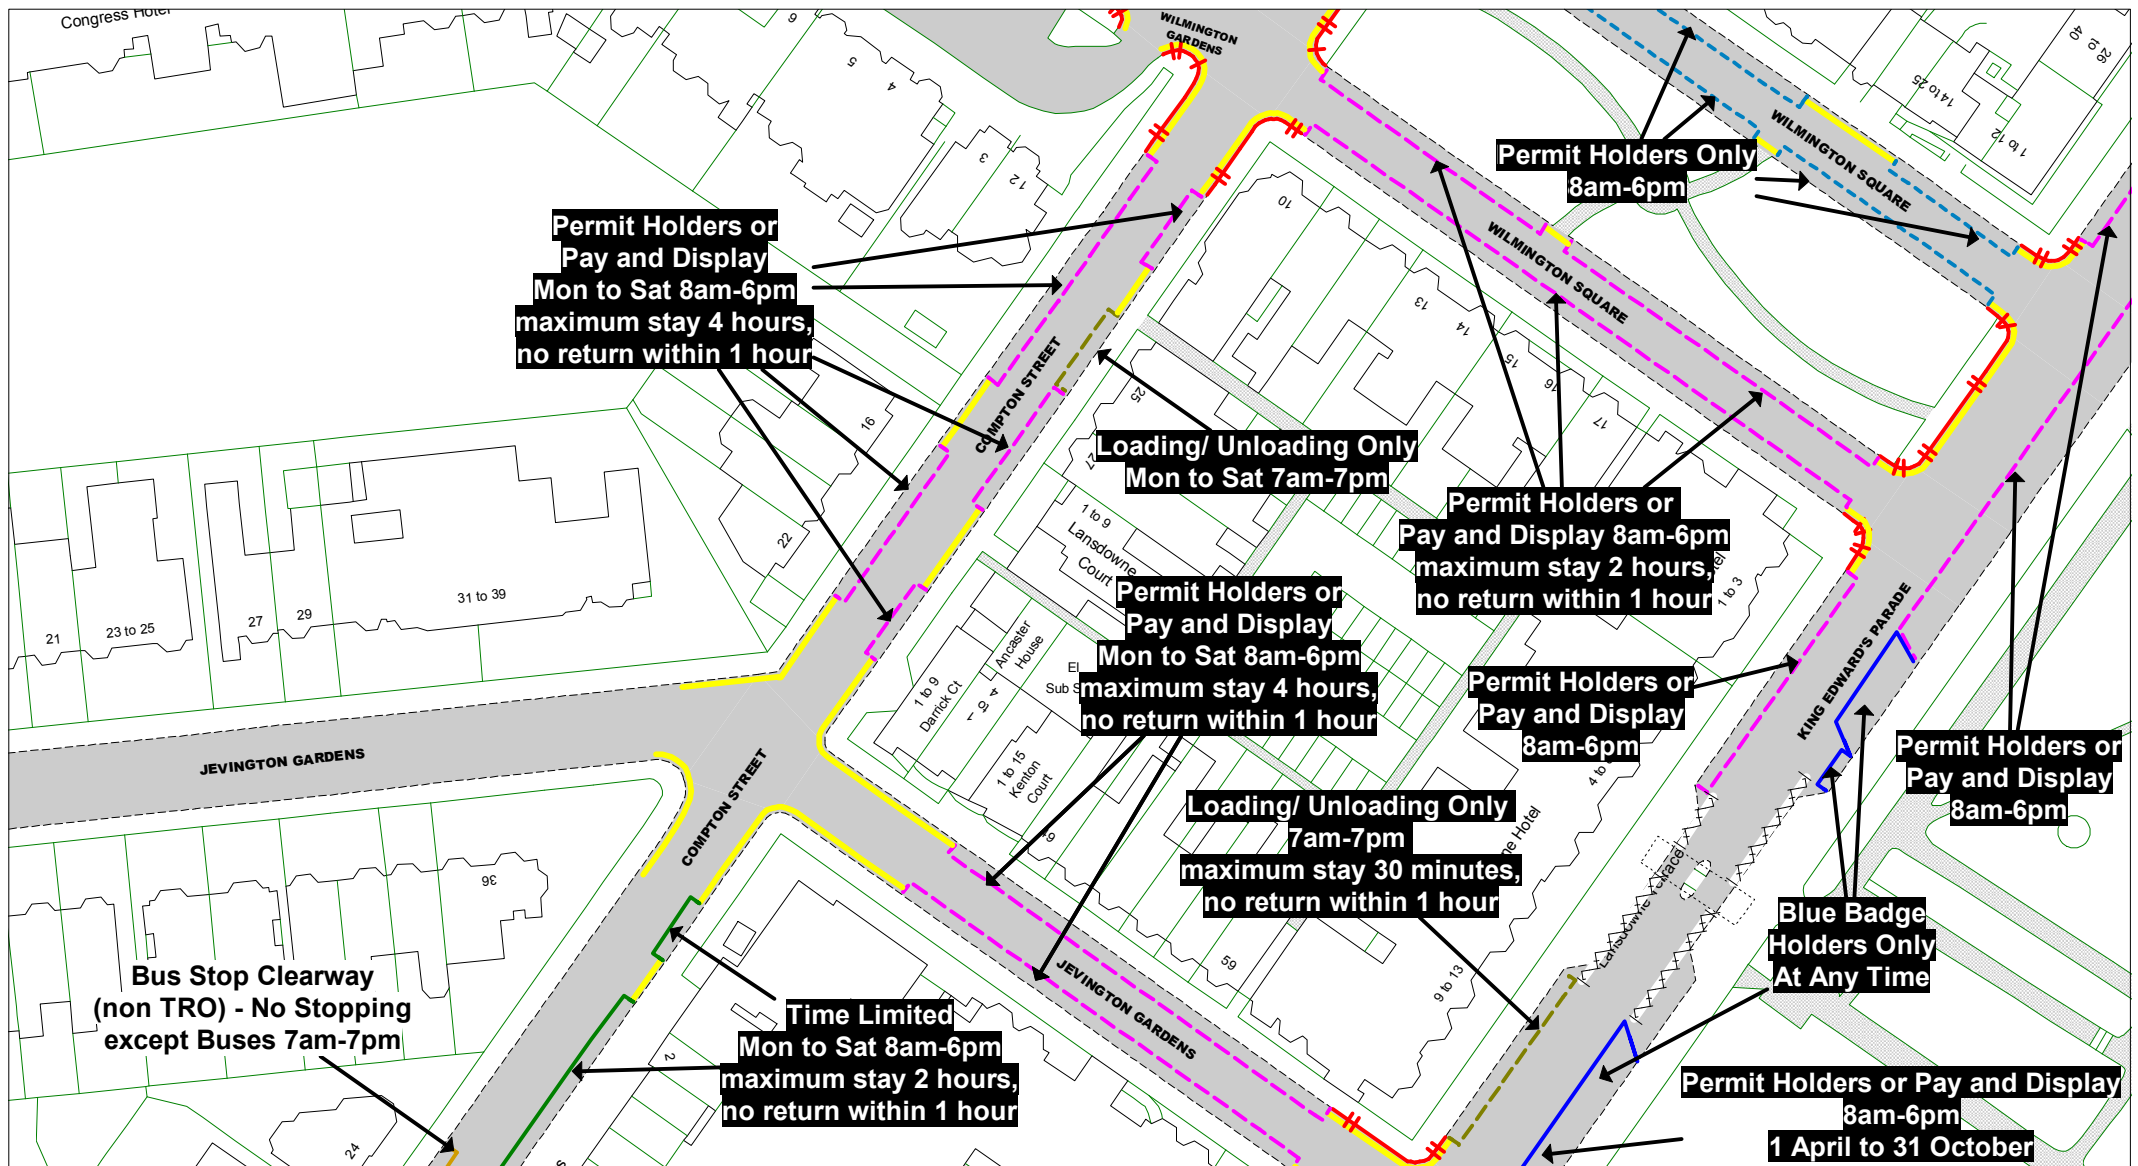

© Crown copyright. All rights reserved
East Sussex County Council
Licence No. 100019601 2019

East Sussex
County Council



The East Sussex (Eastbourne)
(Parking Places and Waiting,
No Stopping, and Loading
Restrictions)
Traffic Regulation Order 202***

Area TC

Key to Labels

ABCD Proposed Permanent
TRO restriction
ABCD Non TRO item

Key to TRO Restriction Types

— No Waiting at Any Time
— No Waiting
— No Loading at Any Time
— No Loading
— Pay and Display
— Permit Holders Only
— Permit Holders or Pay and Display
— Resident Permit Holders Only
— Time Limited
— Permit Holders or Time Limited

— Disabled Badge Holders Only
— Ambulances Only
— Doctors Only
— Motorcycles Only
— Loading/ Unloading Only
— Taxi Only
— Loading/ Unloading Only and Taxi Only
— Bus Stop/ Stand Clearway
— Buses Only
— No Stopping on Footway or Verge

— No Stopping On Entrance Markings
— No Waiting Vehicles over 5 tonnes gross weight

Key to Non TRO Items
— Pedestrian Crossing (controlled area)
— Pedestrian Crossing Point
— Bus Stop/ Stand Clearway

Adjacent Map Tile

OL177
OM176
OM178
ON177



SCALE 1 : 1000
DATE 12/05/2019

Tile Ref: OM177
Revision: 0

PROPOSED



© Crown copyright. All rights reserved
East Sussex County Council
Licence No. 100019601 2019

East Sussex
County Council



The East Sussex (Eastbourne)
(Parking Places and Waiting,
No Stopping, and Loading
Restrictions)
Traffic Regulation Order 202***

Area TC

Key to Labels

ABCD Proposed Permanent
TRO restriction

ABCD Non TRO item

Key to TRO Restriction Types

— No Waiting at Any Time
— No Waiting
— No Loading at Any Time
— No Loading
— Pay and Display
— Permit Holders Only
— Permit Holders or Pay and Display
— Resident Permit Holders Only
— Time Limited
— Permit Holders or Time Limited

— Disabled Badge Holders Only
— Ambulances Only
— Doctors Only
— Motorcycles Only
— Loading/ Unloading Only
— Taxi Only
— Loading/ Unloading Only
and Taxi Only
— Bus Stop/ Stand Clearway
— Buses Only
— No Stopping
on Footway or Verge
— No Stopping
On Entrance Markings
— No Waiting
Vehicles over 5 tonnes
gross weight

Key to Non TRO Items
— Pedestrian Crossing
(controlled area)
— Pedestrian Crossing Point
— Bus Stop/ Stand Clearway

Adjacent Map Tile

OL178

OM177



SCALE 1 : 1000
DATE 12/05/2019

Tile Ref: OM178
Revision: 0

PROPOSED



© Crown copyright. All rights reserved
East Sussex County Council
Licence No. 100019601 2019

East Sussex
County Council



The East Sussex (Eastbourne)
(Parking Places and Waiting,
No Stopping, and Loading
Restrictions)
Traffic Regulation Order 202***

Area TC

Key to Labels

ABCD Proposed Permanent
TRO restriction

ABCD Non TRO item

Key to TRO Restriction Types

— No Waiting at Any Time
— No Waiting
— No Loading at Any Time
— No Loading
— Pay and Display
— Permit Holders Only
— Permit Holders or Pay and Display
— Resident Permit Holders Only
— Time Limited
— Permit Holders or Time Limited

— Disabled Badge Holders Only
— Ambulances Only
— Doctors Only
— Motorcycles Only
— Loading/ Unloading Only
— Taxi Only
— Loading/ Unloading Only
and Taxi Only
— Bus Stop/ Stand Clearway
— Buses Only
— No Stopping
on Footway or Verge

— No Stopping
On Entrance Markings
— No Waiting
Vehicles over 5 tonnes
gross weight

Key to Non TRO Items
— Pedestrian Crossing
(controlled area)
— Pedestrian Crossing Point
— Bus Stop/ Stand Clearway

Adjacent Map Tile


▲ **OM175**
◀ **ON174**
ON176 ▶
OO175 ▼



SCALE 1 : 1000
DATE 12/05/2019

Tile Ref: ON175
Revision: 0

PROPOSED

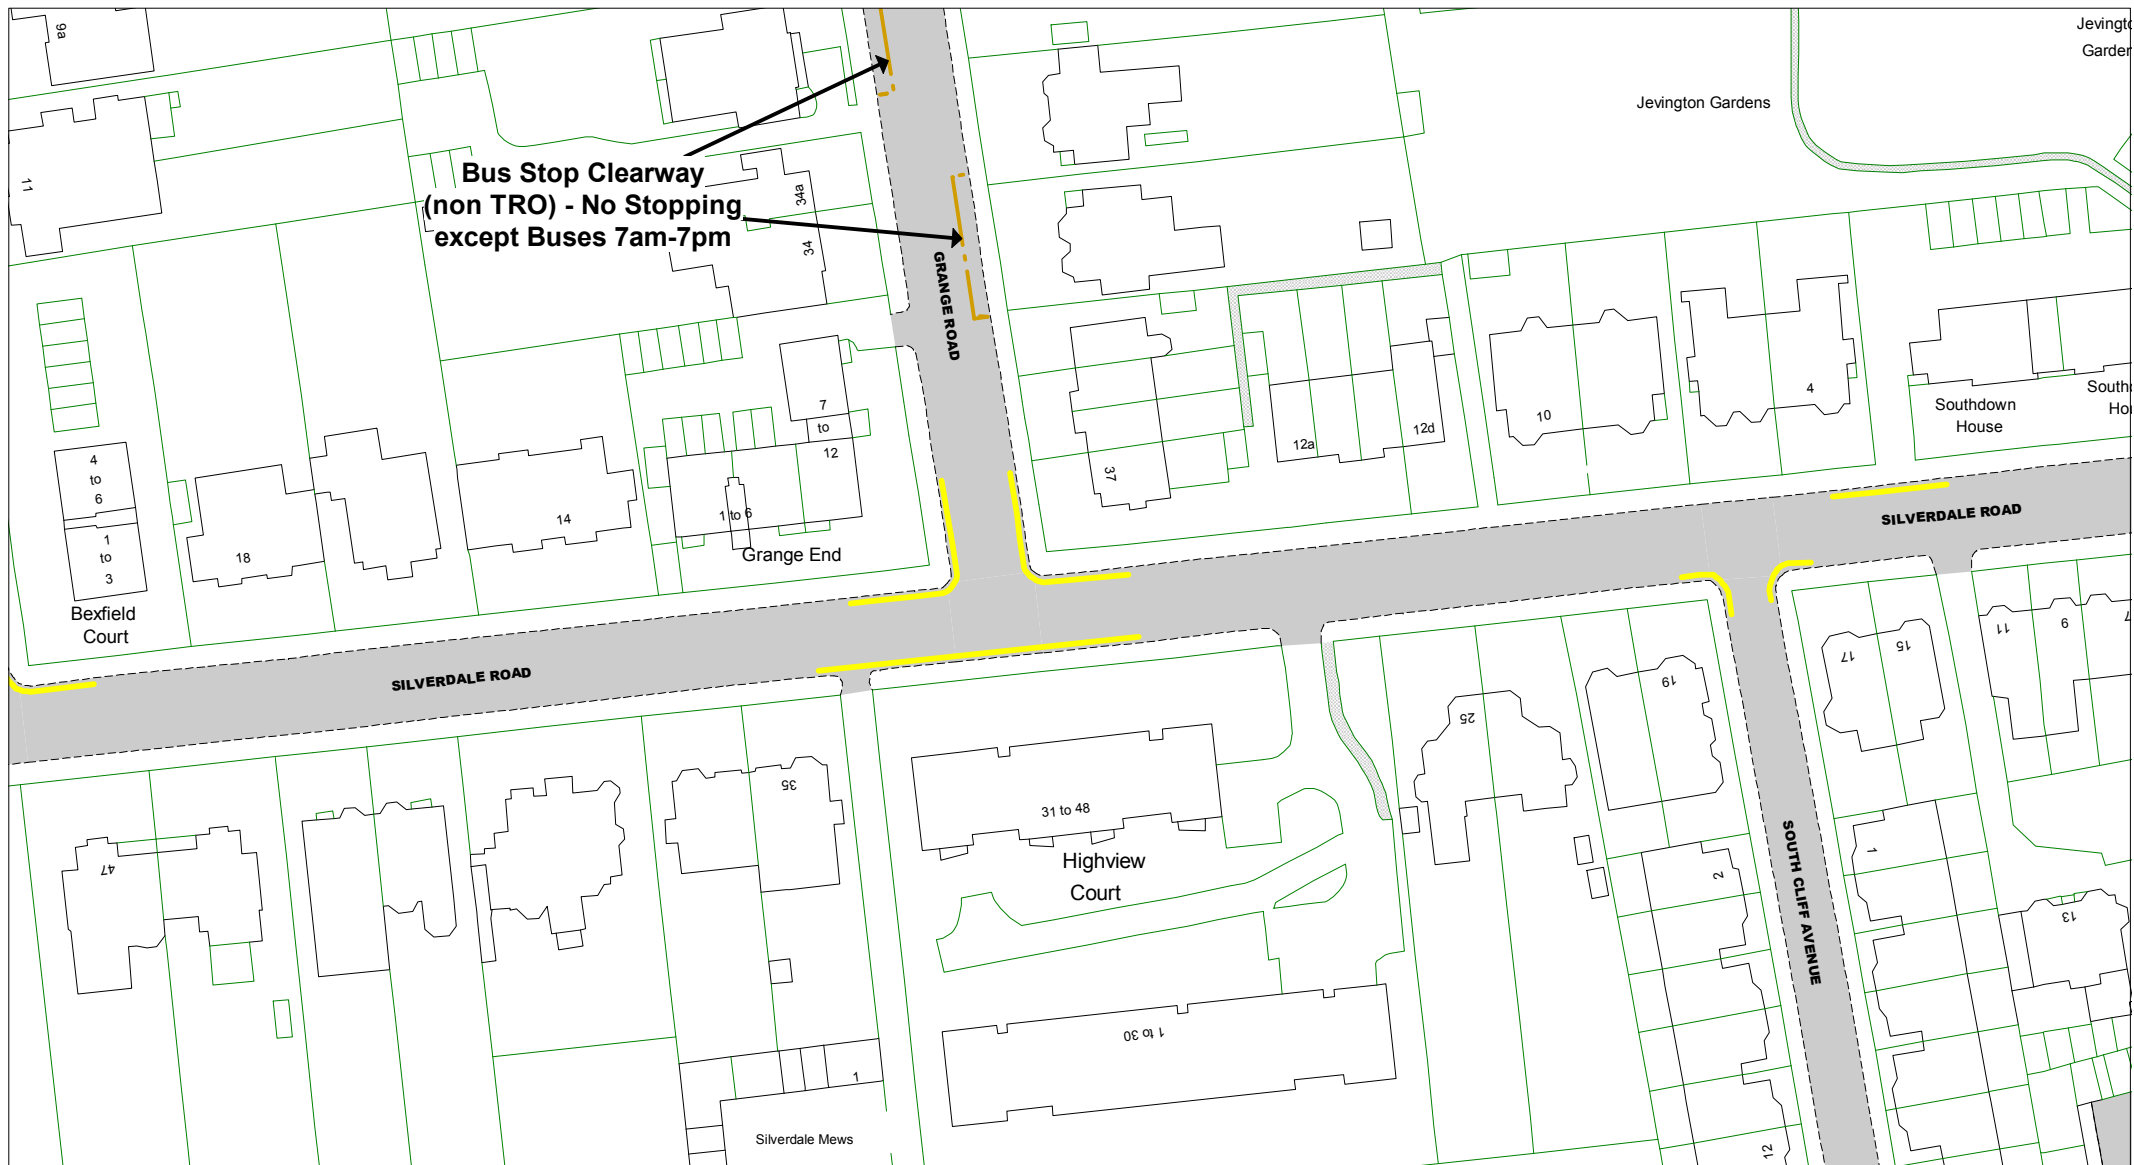

© Crown copyright. All rights reserved
East Sussex County Council
Licence No. 100019601 2019

East Sussex
County Council



The East Sussex (Eastbourne)
(Parking Places and Waiting,
No Stopping, and Loading
Restrictions)
Traffic Regulation Order 202***

Area TC

Key to Labels

ABCD Proposed Permanent
TRO restriction
ABCD Non TRO item

Key to TRO Restriction Types

— No Waiting at Any Time
— No Waiting
— No Loading at Any Time
— No Loading
— Pay and Display
— Permit Holders Only
— Permit Holders or Pay and Display
— Resident Permit Holders Only
— Time Limited
— Permit Holders or Time Limited

— Disabled Badge Holders Only
— Ambulances Only
— Doctors Only
— Motorcycles Only
— Loading/ Unloading Only
— Taxi Only
— Loading/ Unloading Only
and Taxi Only
— Bus Stop/ Stand Clearway
— Buses Only
— No Stopping
on Footway or Verge

— No Stopping
On Entrance Markings
— No Waiting
Vehicles over 5 tonnes
gross weight

Key to Non TRO Items

— Pedestrian Crossing
(controlled area)
— Pedestrian Crossing Point
— Bus Stop/ Stand Clearway

Adjacent Map Tile


▲ **OM176**
◀ **ON175**
ON177 ▶
▼ **OO176**



SCALE 1 : 1000
DATE 12/05/2019

Tile Ref: ON176
Revision: 0

PROPOSED

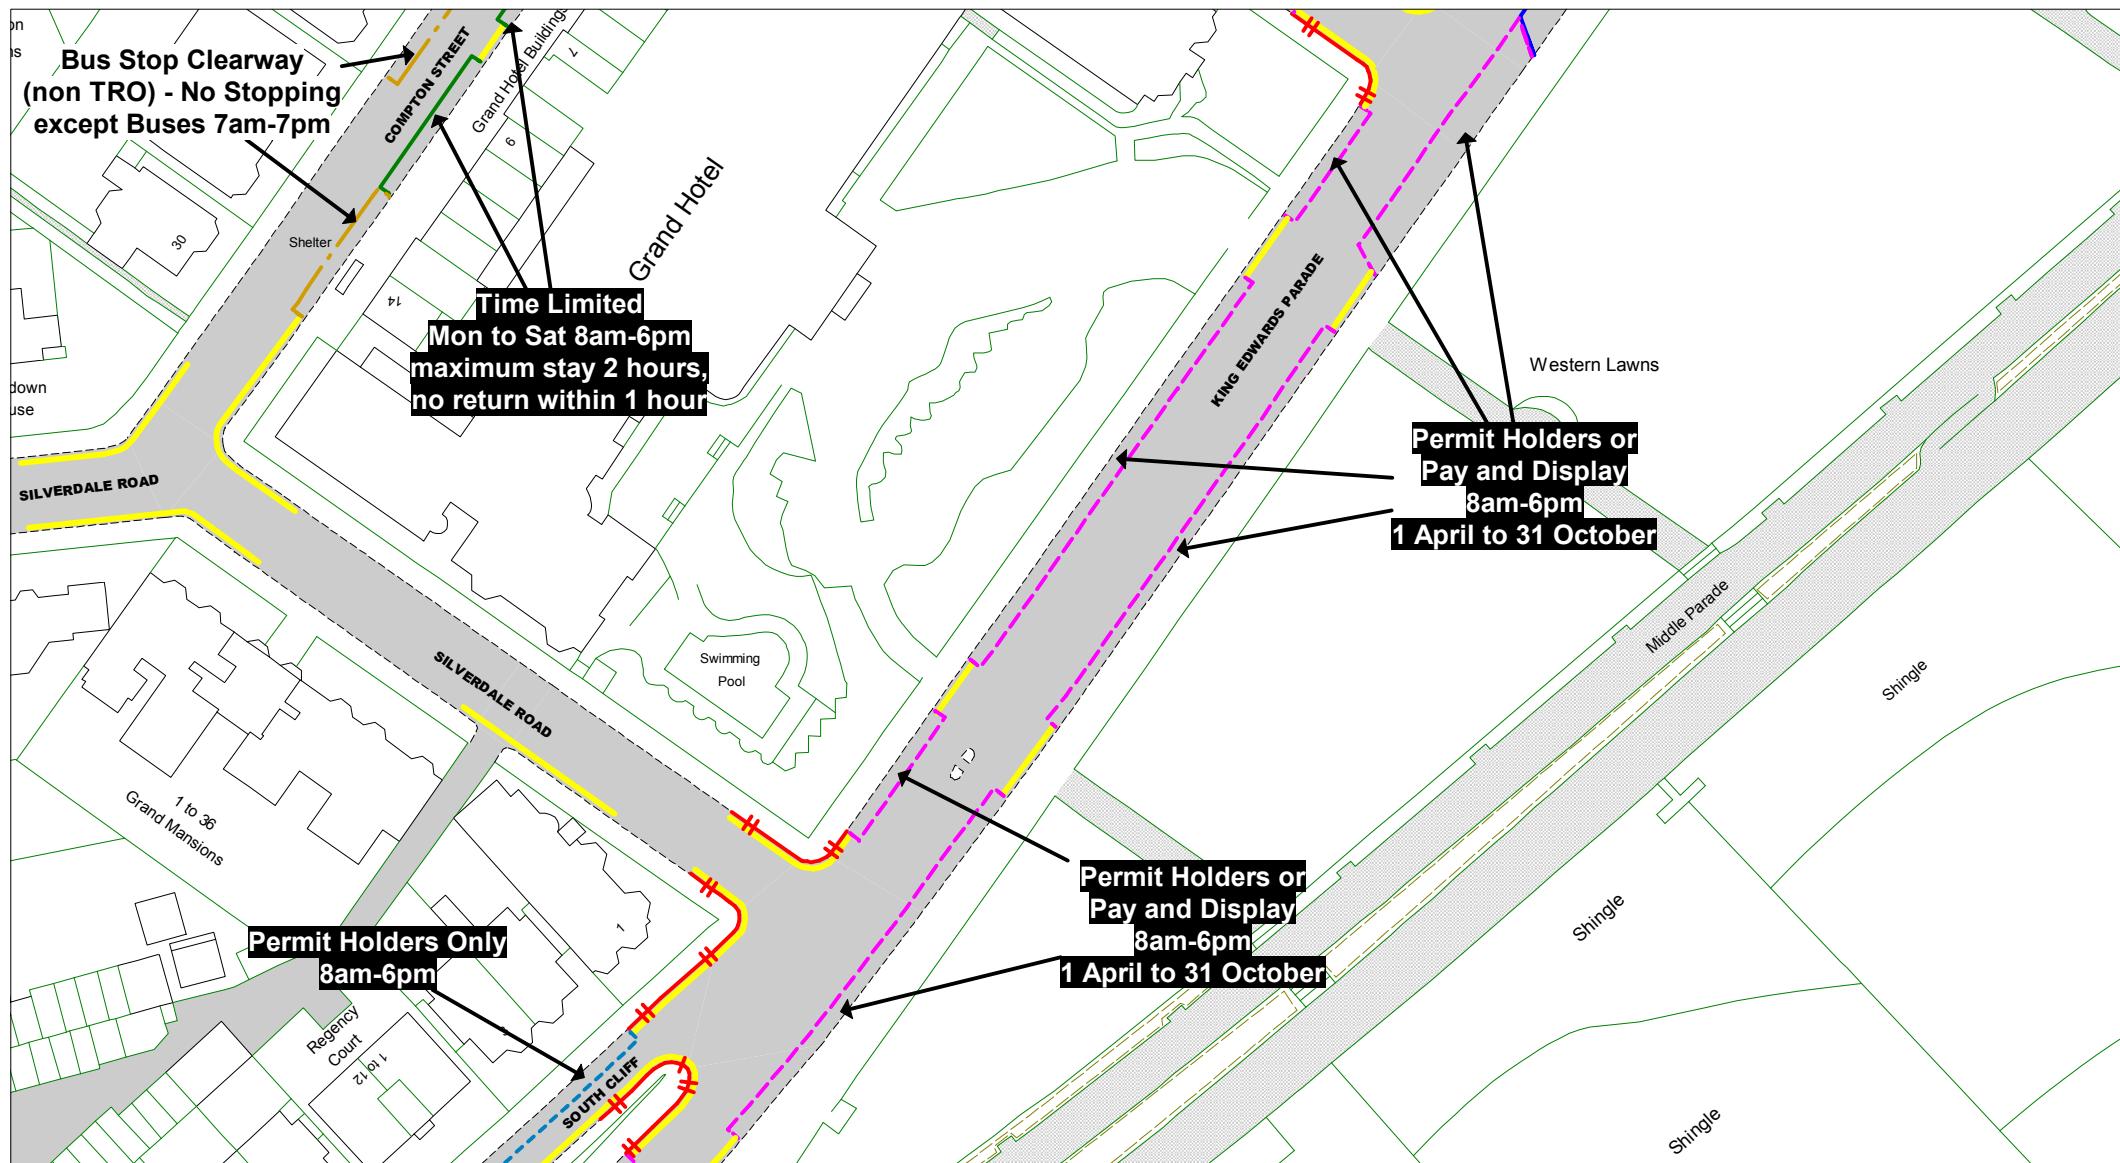

© Crown copyright. All rights reserved
East Sussex County Council
Licence No. 100019601 2019

East Sussex
County Council



The East Sussex (Eastbourne)
(Parking Places and Waiting,
No Stopping, and Loading
Restrictions)
Traffic Regulation Order 202***

Area TC

Key to Labels

ABCD Proposed Permanent
TRO restriction
ABCD Non TRO item

Key to TRO Restriction Types

— No Waiting at Any Time
— No Waiting
— No Loading at Any Time
— No Loading
— Pay and Display
— Permit Holders Only
— Permit Holders or Pay and Display
— Resident Permit Holders Only
— Time Limited
— Permit Holders or Time Limited

— Disabled Badge Holders Only
— Ambulances Only
— Doctors Only
— Motorcycles Only
— Loading/ Unloading Only
— Taxi Only
— Loading/ Unloading Only
and Taxi Only
— Bus Stop/ Stand Clearway
Buses Only
— No Stopping
on Footway or Verge
— No Stopping
On Entrance Markings
— No Waiting
Vehicles over 5 tonnes
gross weight
Key to Non TRO Items
— Pedestrian Crossing
(controlled area)
— Pedestrian Crossing Point
— Bus Stop/ Stand Clearway

Adjacent Map Tile


▲ **OM177**
◀ **ON176**
▶ **OO177**



SCALE 1 : 1000
DATE 12/05/2019

Tile Ref: ON177
Revision: 0

PROPOSED

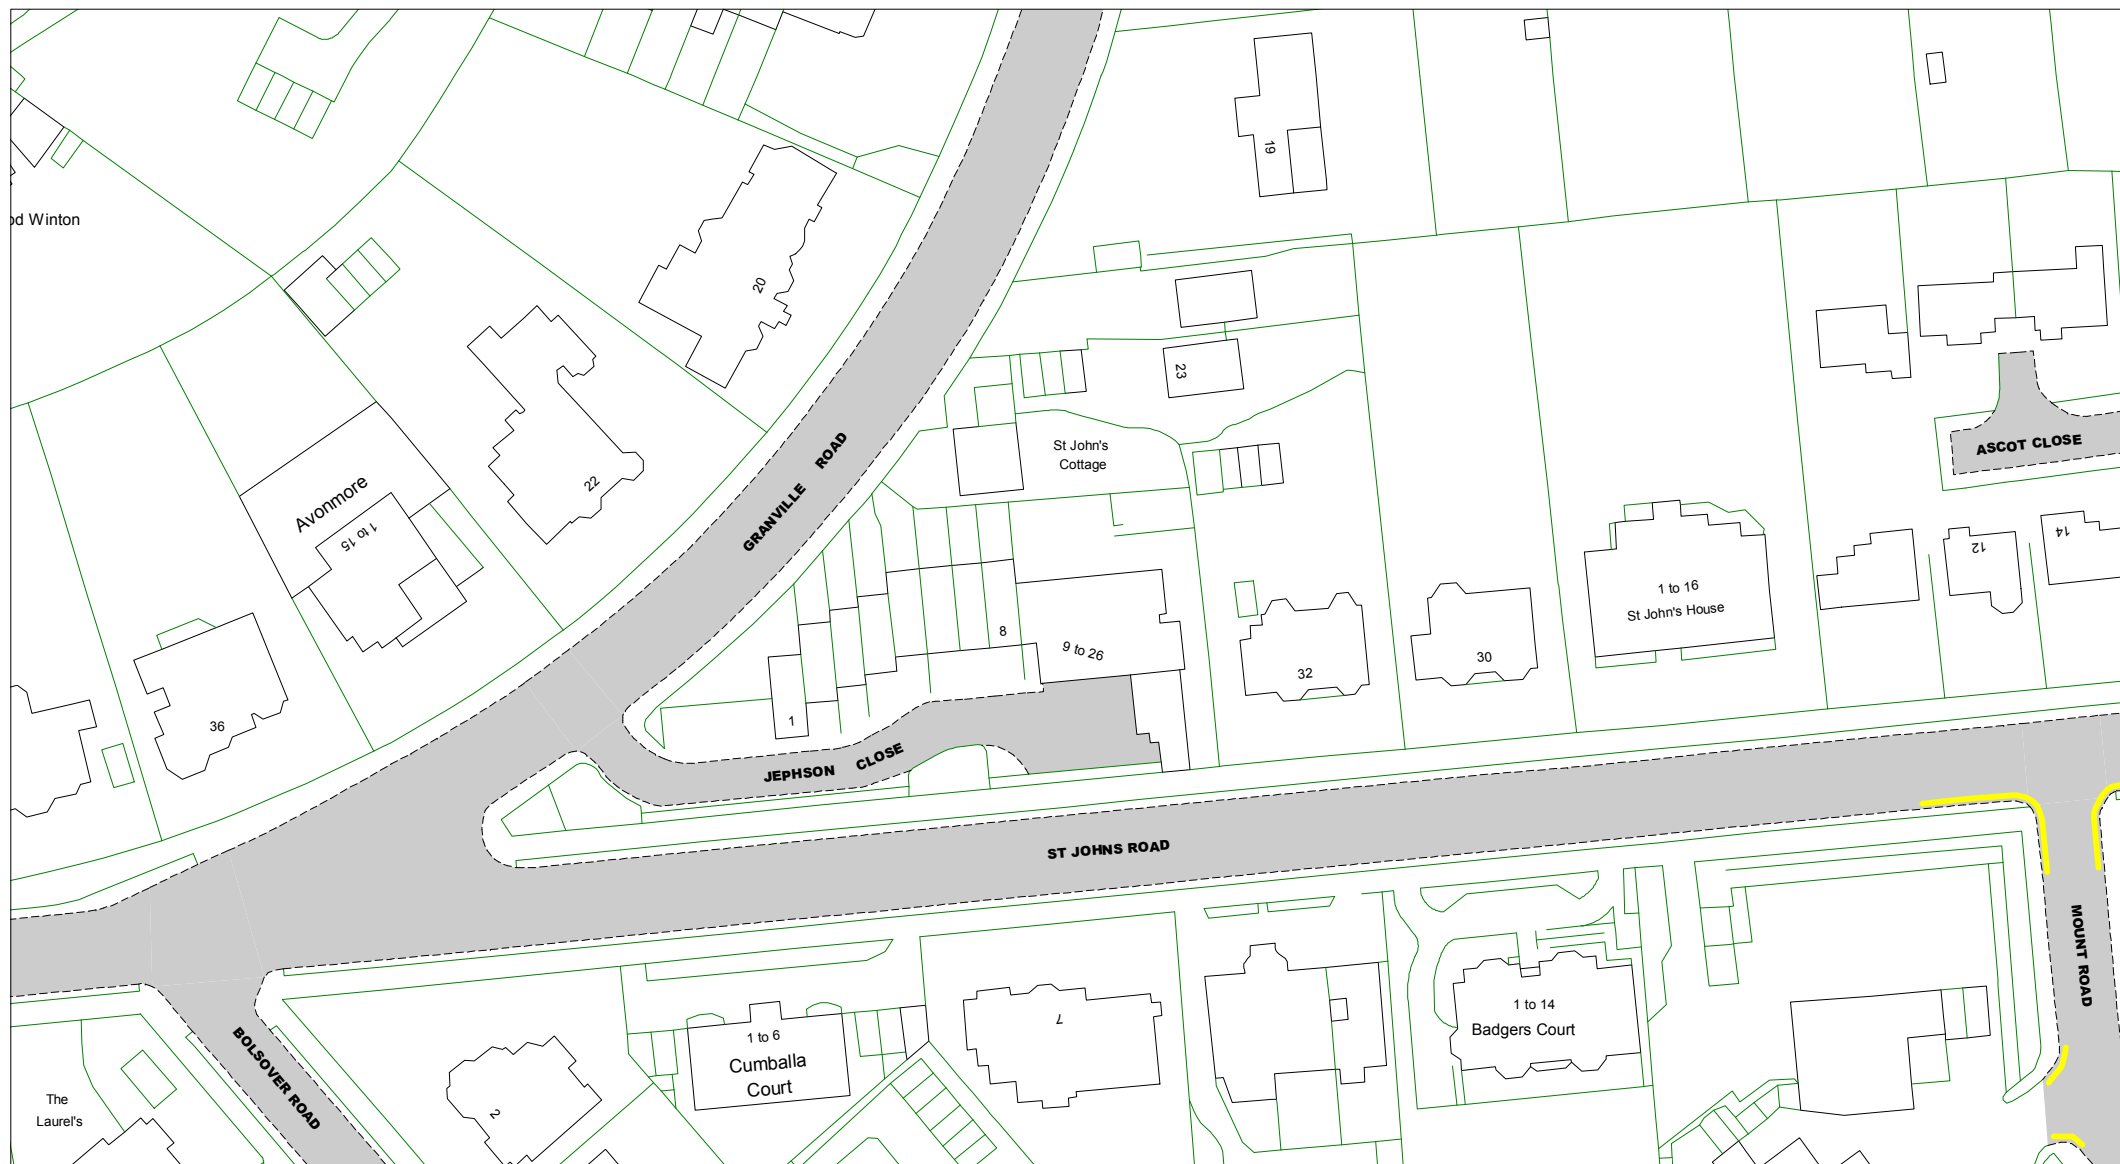

© Crown copyright. All rights reserved
East Sussex County Council
Licence No. 100019601 2019

East Sussex
County Council



The East Sussex (Eastbourne)
(Parking Places and Waiting,
No Stopping, and Loading
Restrictions)
Traffic Regulation Order 202***

Area TC

Key to Labels

ABCD Proposed Permanent
TRO restriction

ABCD Non TRO item

Key to TRO Restriction Types

— No Waiting at Any Time
— No Waiting
— No Loading at Any Time
— No Loading
— Pay and Display
— Permit Holders Only
— Permit Holders or Pay and Display
— Resident Permit Holders Only
— Time Limited
— Permit Holders or Time Limited

— Disabled Badge Holders Only
— Ambulances Only
— Doctors Only
— Motorcycles Only
— Loading/ Unloading Only
— Taxi Only
— Loading/ Unloading Only
and Taxi Only
— Bus Stop/ Stand Clearway
— Buses Only
— No Stopping
on Footway or Verge
— No Stopping
On Entrance Markings
— No Waiting
Vehicles over 5 tonnes
gross weight

Key to Non TRO Items
— Pedestrian Crossing
(controlled area)
— Pedestrian Crossing Point
— Bus Stop/ Stand Clearway

Adjacent Map Tile


▲ **ON175**
◀ **OO174**
OO176 ▶
OP175 ▼



SCALE 1 : 1000
DATE 12/05/2019

Tile Ref: OO175
Revision: 0

PROPOSED

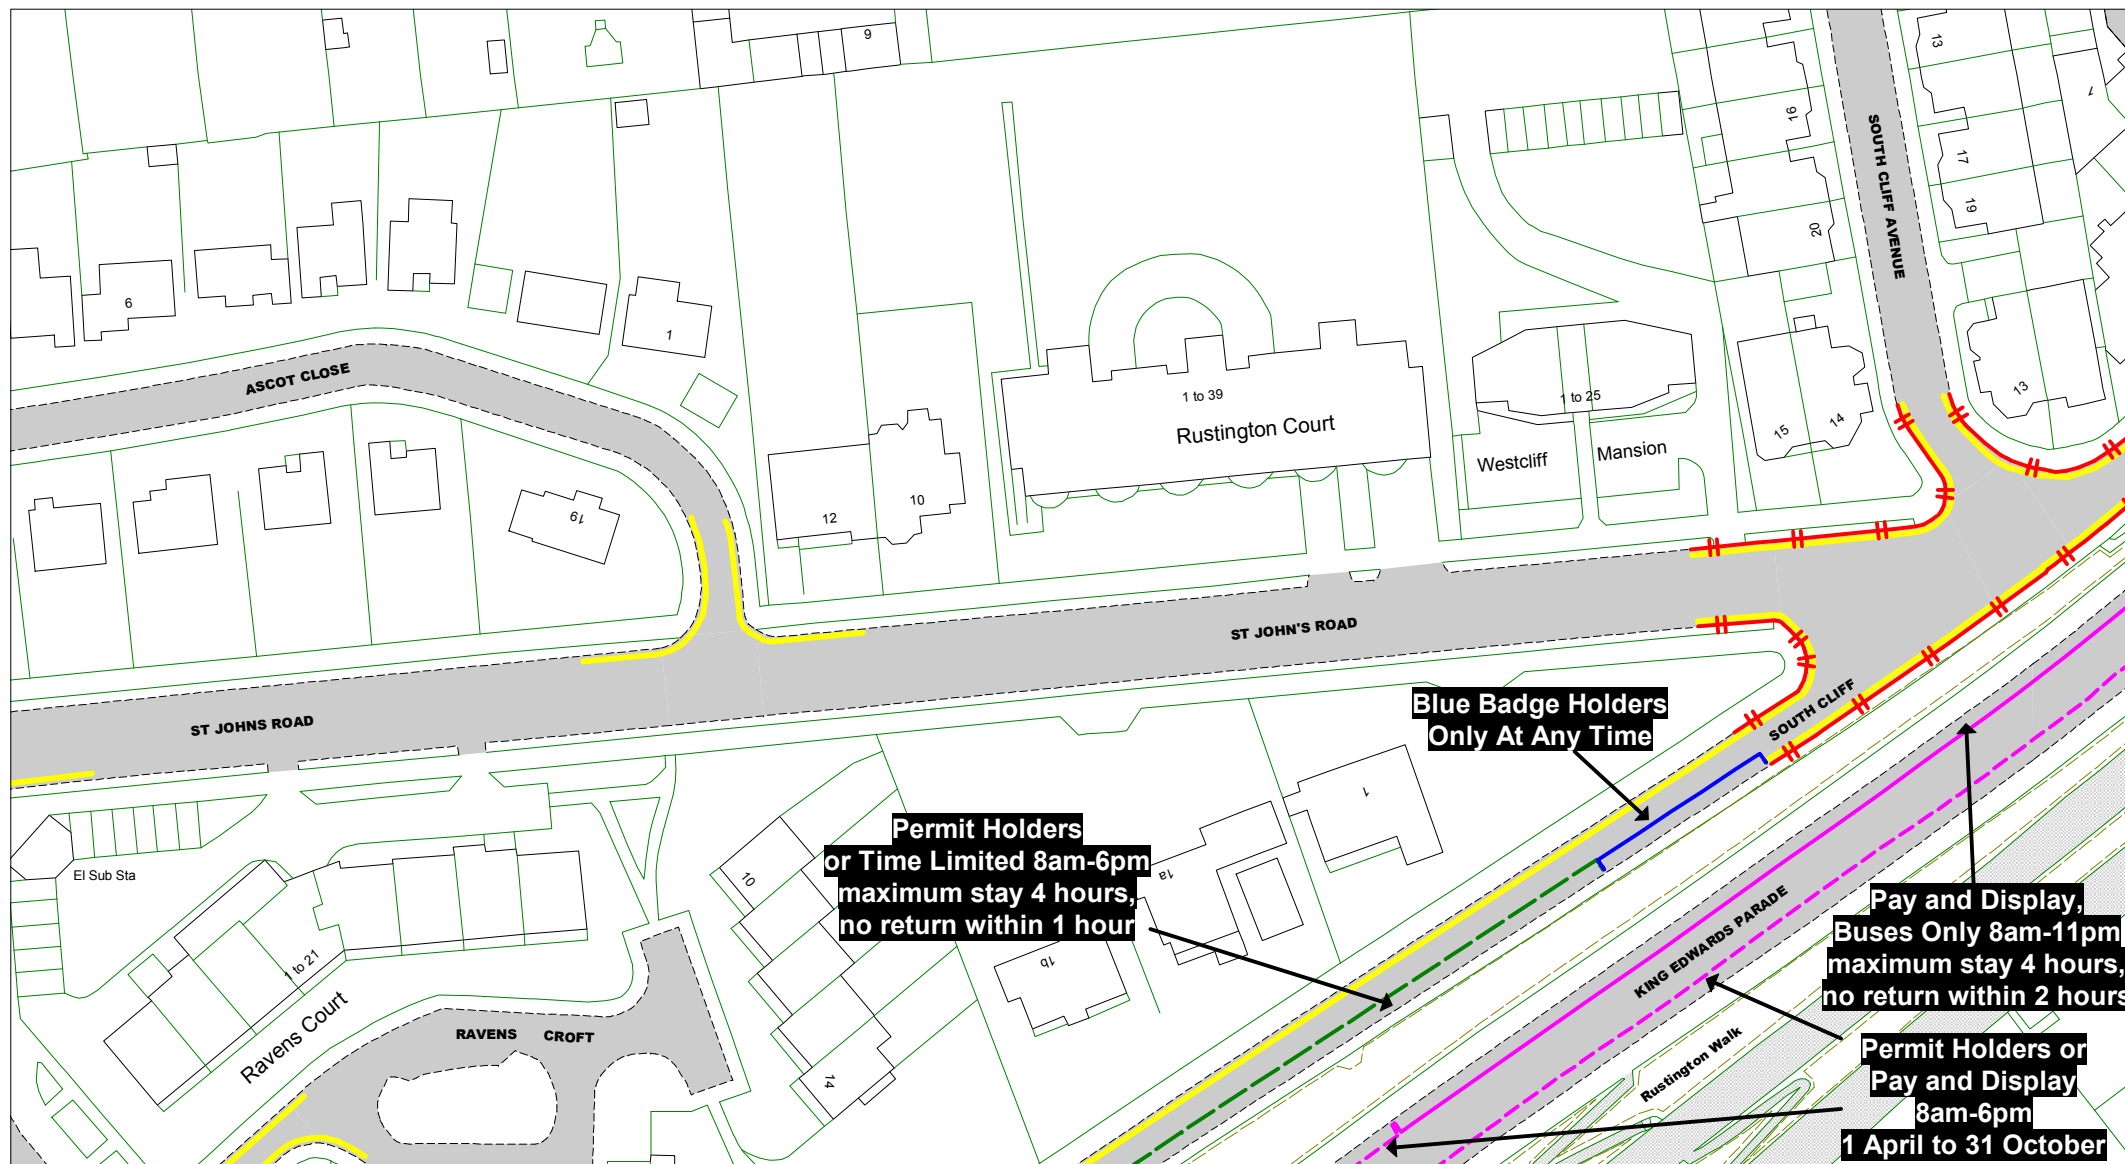

© Crown copyright. All rights reserved
East Sussex County Council
Licence No. 100019601 2019

East Sussex
County Council



The East Sussex (Eastbourne)
(Parking Places and Waiting,
No Stopping, and Loading
Restrictions)
Traffic Regulation Order 202***

Area TC

Key to Labels

ABCD Proposed Permanent
TRO restriction
ABCD Non TRO item

Key to TRO Restriction Types

— No Waiting at Any Time
— No Waiting
— No Loading at Any Time
— No Loading
— Pay and Display
— Permit Holders Only
— Permit Holders or Pay and Display
— Resident Permit Holders Only
— Time Limited
— Permit Holders or Time Limited

— Disabled Badge Holders Only
— Ambulances Only
— Doctors Only
— Motorcycles Only
— Loading/ Unloading Only
— Taxi Only
— Loading/ Unloading Only
and Taxi Only
— Bus Stop/ Stand Clearway
— Buses Only
— No Stopping
on Footway or Verge

— No Stopping
On Entrance Markings
— No Waiting
Vehicles over 5 tonnes
gross weight

Key to Non TRO Items

— Pedestrian Crossing
(controlled area)
— Pedestrian Crossing Point
— Bus Stop/ Stand Clearway

Adjacent Map Tile


▲ **ON176**
◀ **OO175**
OO177 ▶
OP176 ▼



SCALE 1 : 1000
DATE 12/05/2019

Tile Ref: OO176
Revision: 0

PROPOSED

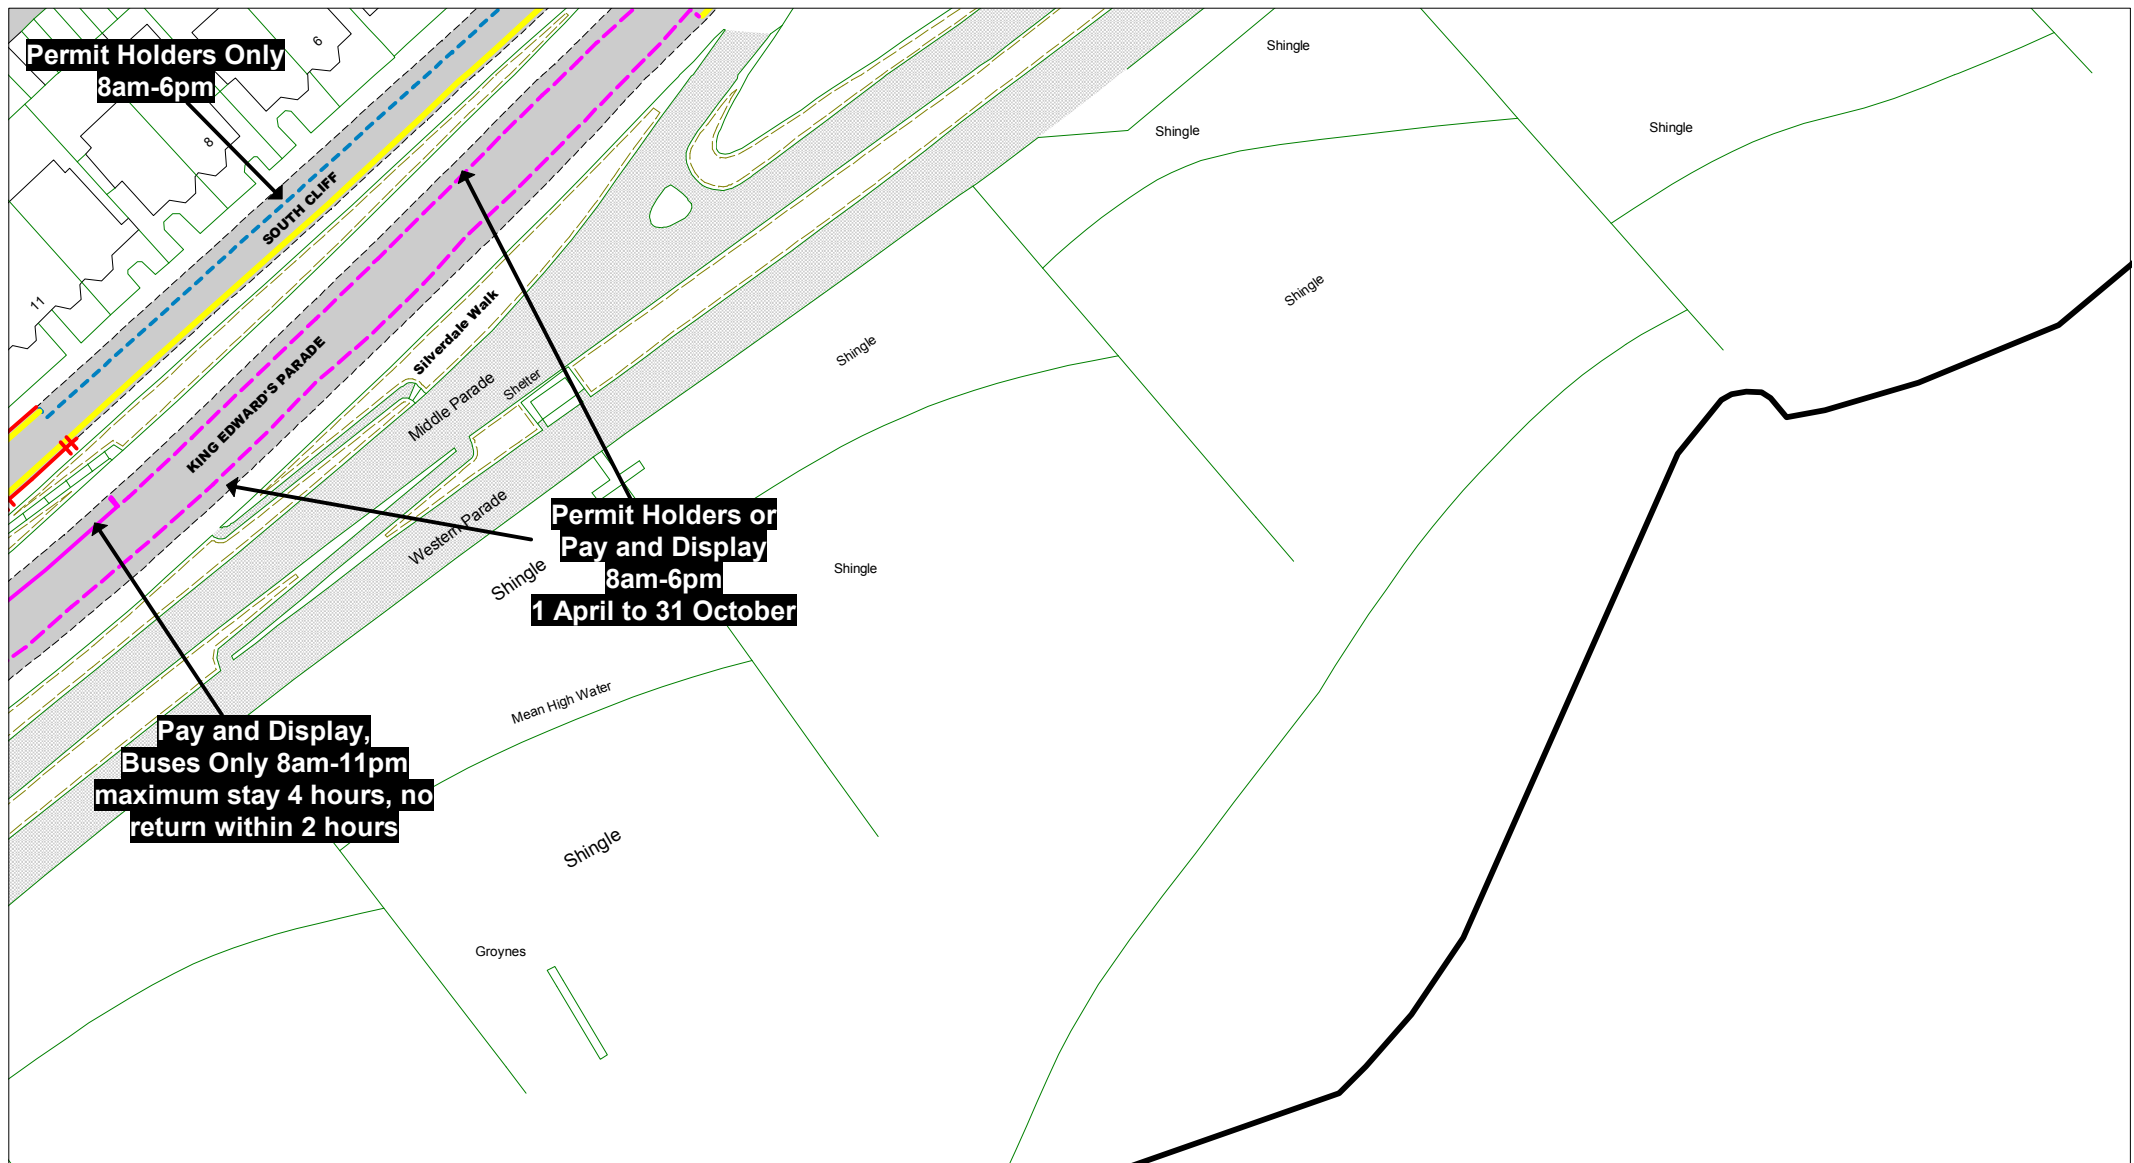

© Crown copyright. All rights reserved
East Sussex County Council
Licence No. 100019601 2019

East Sussex
County Council



The East Sussex (Eastbourne)
(Parking Places and Waiting,
No Stopping, and Loading
Restrictions)
Traffic Regulation Order 202***

Area TC

Key to Labels

ABCD Proposed Permanent
TRO restriction
ABCD Non TRO item

Key to TRO Restriction Types

— No Waiting at Any Time
— No Waiting
— No Loading at Any Time
— No Loading
— Pay and Display
— Permit Holders Only
— Permit Holders or Pay and Display
— Resident Permit Holders Only
— Time Limited
— Permit Holders or Time Limited

— Disabled Badge Holders Only
— Ambulances Only
— Doctors Only
— Motorcycles Only
— Loading/ Unloading Only
— Taxi Only
— Loading/ Unloading Only
and Taxi Only
— Bus Stop/ Stand Clearway
— Buses Only
— No Stopping
on Footway or Verge
— No Stopping
On Entrance Markings
— No Waiting
Vehicles over 5 tonnes
gross weight
— Pedestrian Crossing
(controlled area)
— Pedestrian Crossing Point
— Bus Stop/ Stand Clearway

Key to Non TRO Items

Adjacent Map Tile

ON177


OO176



SCALE 1 : 1000
DATE 12/05/2019

Tile Ref: OO177
Revision: 0

PROPOSED

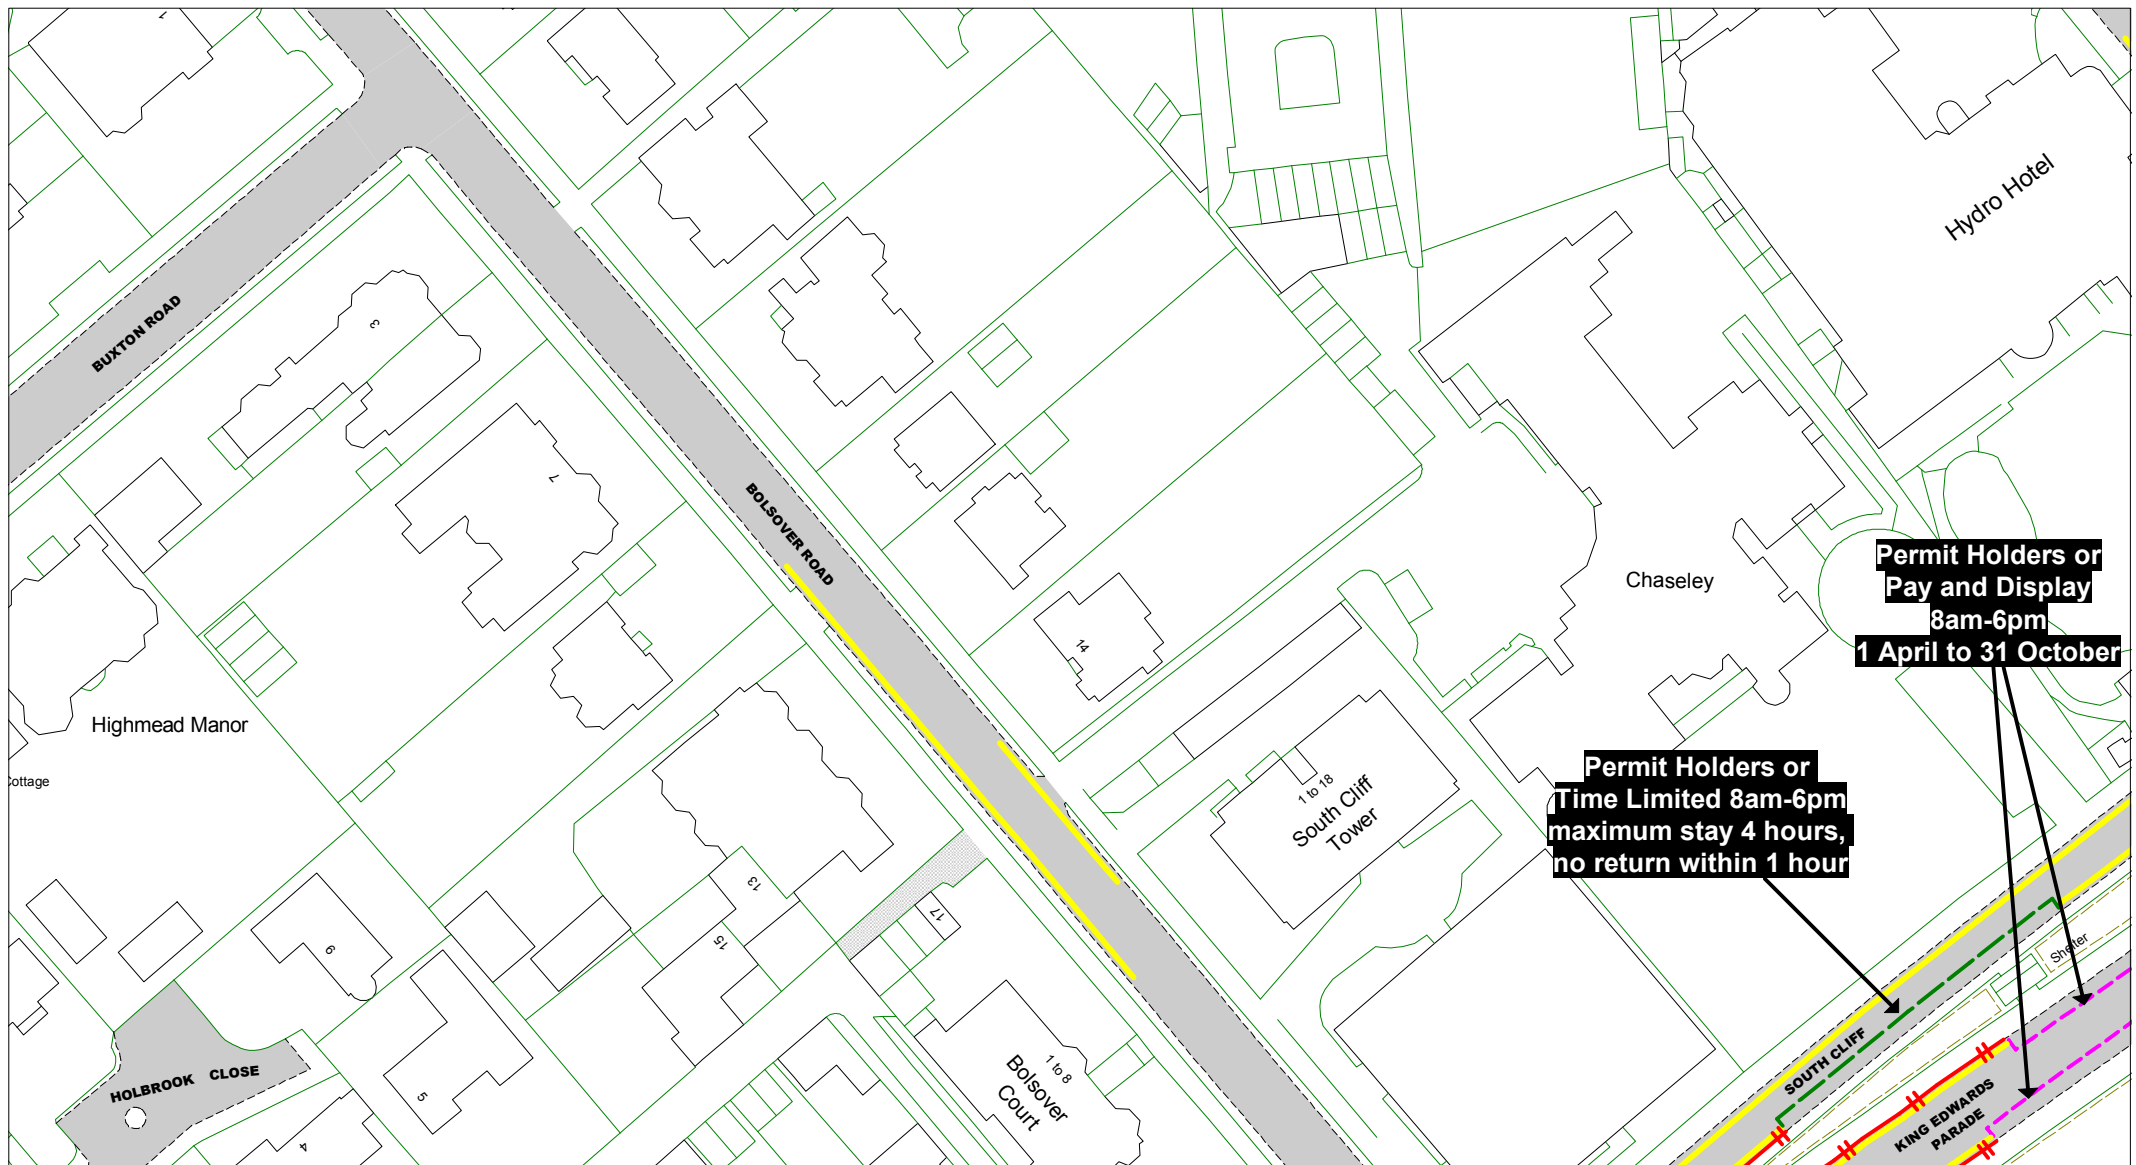

© Crown copyright. All rights reserved
East Sussex County Council
Licence No. 100019601 2019

East Sussex
County Council



The East Sussex (Eastbourne)
(Parking Places and Waiting,
No Stopping, and Loading
Restrictions)
Traffic Regulation Order 202***

Area TC

Key to Labels

ABCD Proposed Permanent
TRO restriction
ABCD Non TRO item

Key to TRO Restriction Types

— No Waiting at Any Time
— No Waiting
— No Loading at Any Time
— No Loading
— Pay and Display
— Permit Holders Only
— Permit Holders or Pay and Display
— Resident Permit Holders Only
— Time Limited
— Permit Holders or Time Limited

— Disabled Badge Holders Only
— Ambulances Only
— Doctors Only
— Motorcycles Only
— Loading/ Unloading Only
— Taxi Only
— Loading/ Unloading Only
and Taxi Only
— Bus Stop/ Stand Clearway
— Buses Only
— No Stopping
on Footway or Verge
— No Stopping
On Entrance Markings
— No Waiting
Vehicles over 5 tonnes
gross weight
Key to Non TRO Items
— Pedestrian Crossing
(controlled area)
— Pedestrian Crossing Point
— Bus Stop/ Stand Clearway

Adjacent Map Tile


▲ **00175**
◀ **OP174**
OP176 ▶
▼ **OQ175**



SCALE 1 : 1000
DATE 12/05/2019

Tile Ref: OP175
Revision: 0

PROPOSED

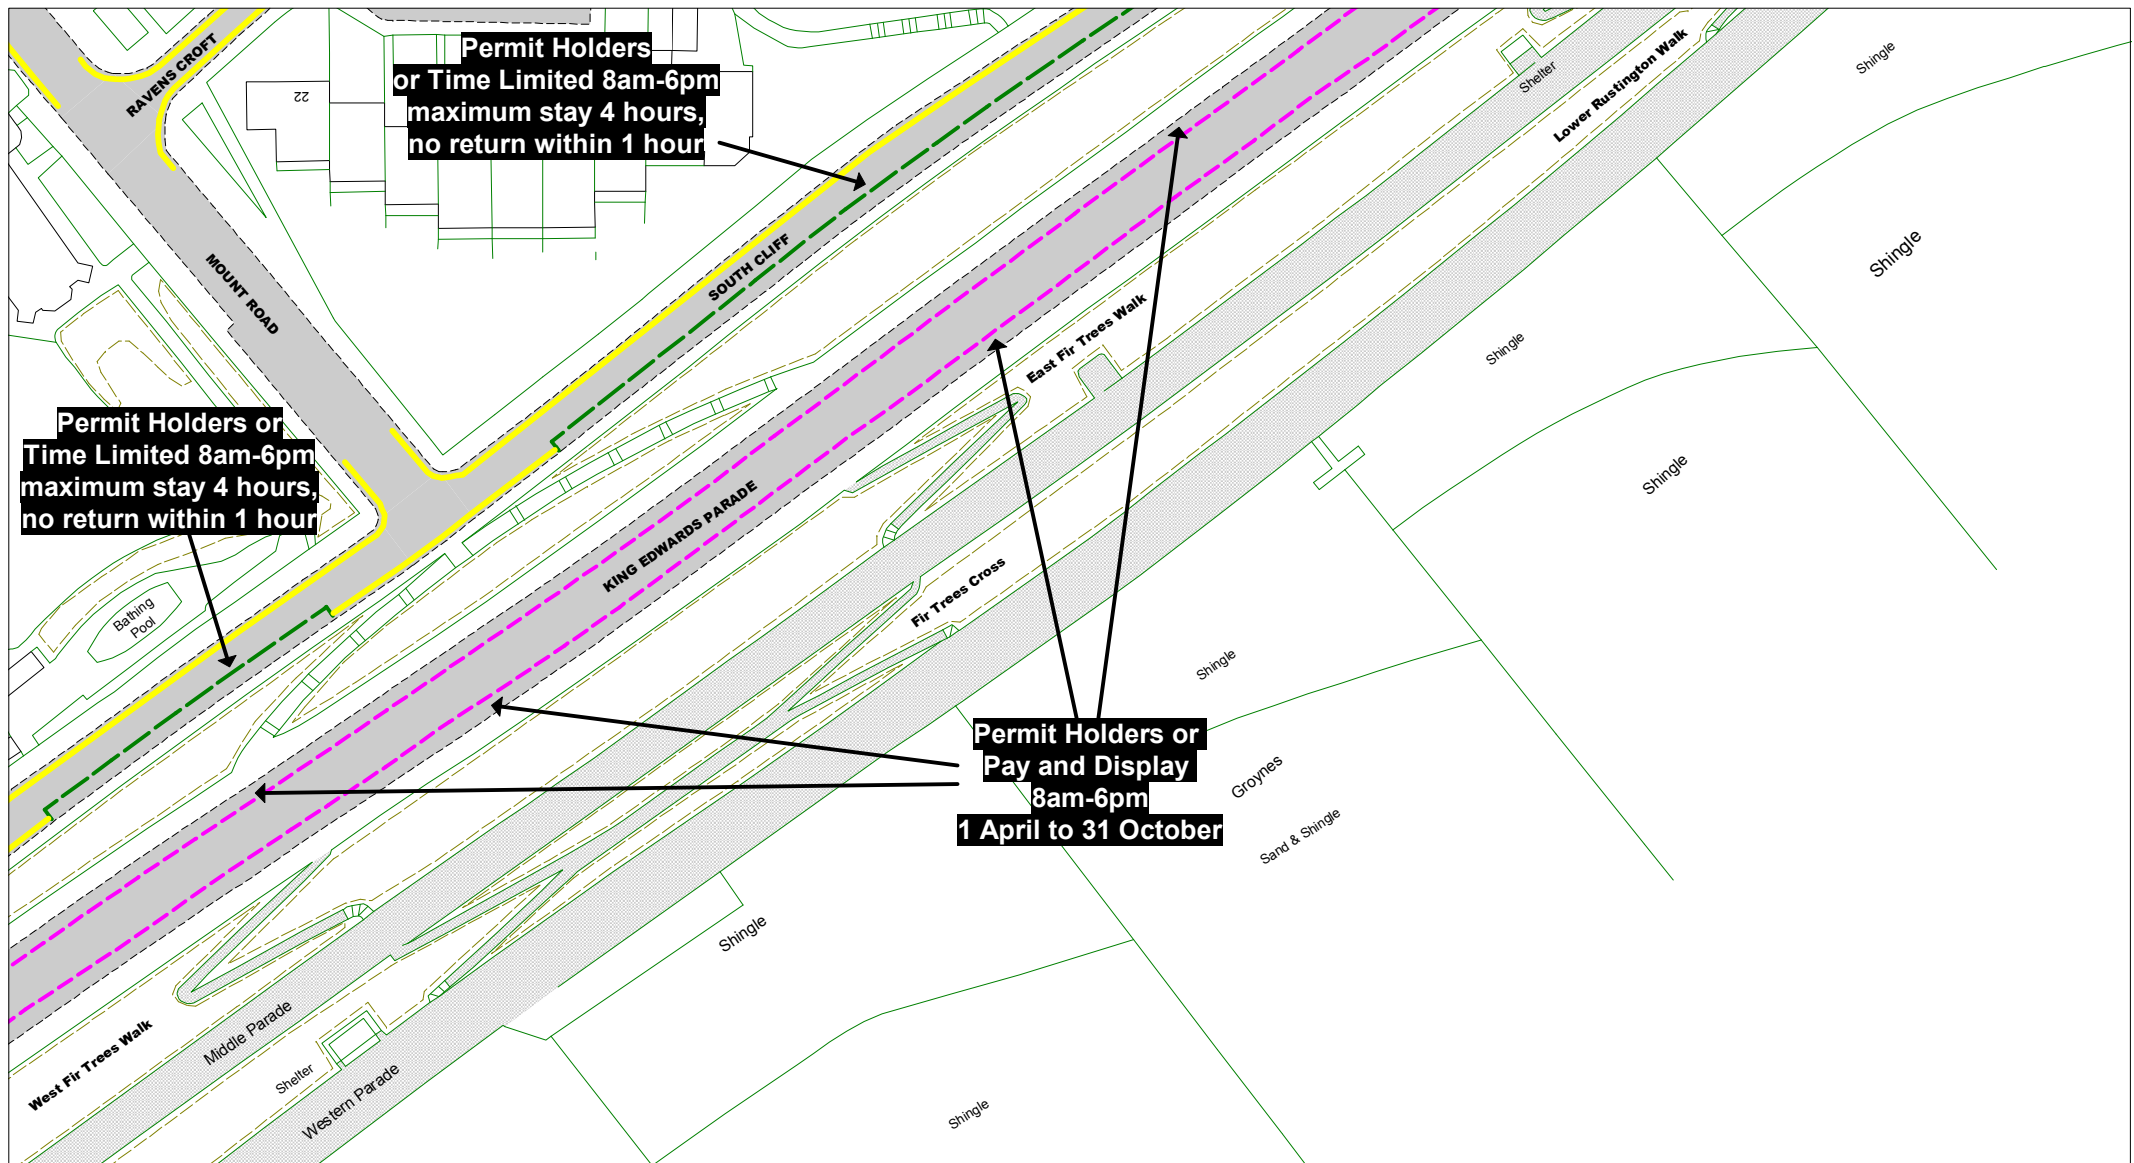

© Crown copyright. All rights reserved
East Sussex County Council
Licence No. 100019601 2019

East Sussex
County Council



The East Sussex (Eastbourne)
(Parking Places and Waiting,
No Stopping, and Loading
Restrictions)
Traffic Regulation Order 202***

Area TC

Key to Labels

ABCD Proposed Permanent
TRO restriction
ABCD Non TRO item

Key to TRO Restriction Types

— No Waiting at Any Time
— No Waiting
— No Loading at Any Time
— No Loading
— Pay and Display
— Permit Holders Only
— Permit Holders or Pay and Display
— Resident Permit Holders Only
— Time Limited
— Permit Holders or Time Limited

— Disabled Badge Holders Only
— Ambulances Only
— Doctors Only
— Motorcycles Only
— Loading/ Unloading Only
— Taxi Only
— Loading/ Unloading Only
and Taxi Only
— Bus Stop/ Stand Clearway
— Buses Only
— No Stopping
on Footway or Verge
— No Stopping
On Entrance Markings
— No Waiting
Vehicles over 5 tonnes
gross weight
Key to Non TRO Items
— Pedestrian Crossing
(controlled area)
— Pedestrian Crossing Point
— Bus Stop/ Stand Clearway

Adjacent Map Tile


▲
00176
◀ **OP175** ▶
▼



SCALE 1 : 1000
DATE 12/05/2019

Tile Ref: OP176
Revision: 0

PROPOSED

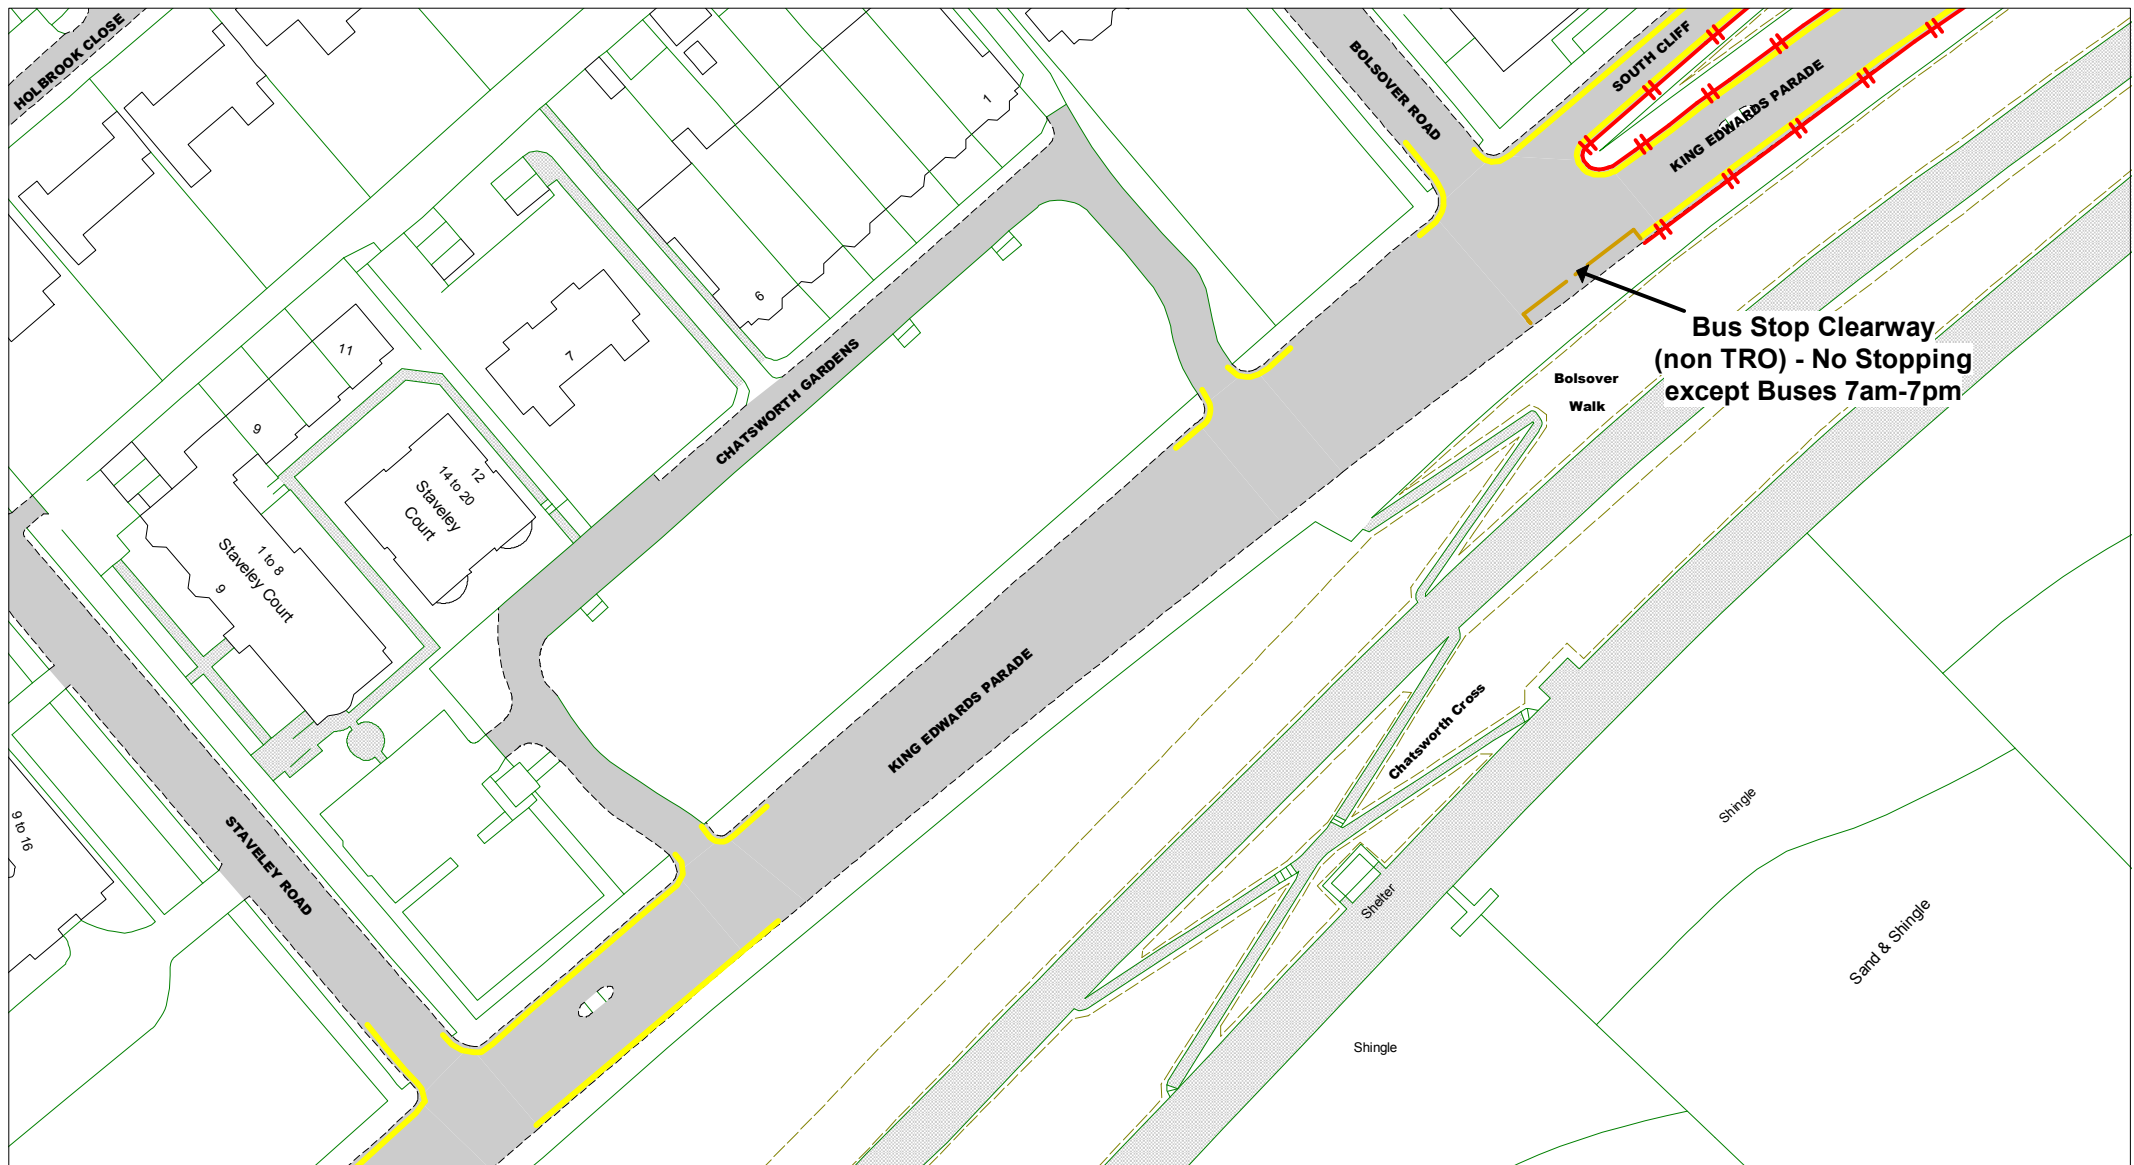

© Crown copyright. All rights reserved
East Sussex County Council
Licence No. 100019601 2019

East Sussex
County Council



The East Sussex (Eastbourne)
(Parking Places and Waiting,
No Stopping, and Loading
Restrictions)
Traffic Regulation Order 202***

Area TC

Key to Labels

ABCD Proposed Permanent
TRO restriction
ABCD Non TRO item

Key to TRO Restriction Types

— No Waiting at Any Time
— No Waiting
— No Loading at Any Time
— No Loading
— Pay and Display
— Permit Holders Only
— Permit Holders or Pay and Display
— Resident Permit Holders Only
— Time Limited
— Permit Holders or Time Limited

— Disabled Badge Holders Only
— Ambulances Only
— Doctors Only
— Motorcycles Only
— Loading/ Unloading Only
— Taxi Only
— Loading/ Unloading Only
and Taxi Only
— Bus Stop/ Stand Clearway
Buses Only
— No Stopping
on Footway or Verge

— No Stopping
On Entrance Markings
— No Waiting
Vehicles over 5 tonnes
gross weight

Key to Non TRO Items
— Pedestrian Crossing
(controlled area)
— Pedestrian Crossing Point
— Bus Stop/ Stand Clearway

Adjacent Map Tile

OP175


OR175



SCALE 1 : 1000
DATE 12/05/2019

Tile Ref: OQ175
Revision: 0

PROPOSED

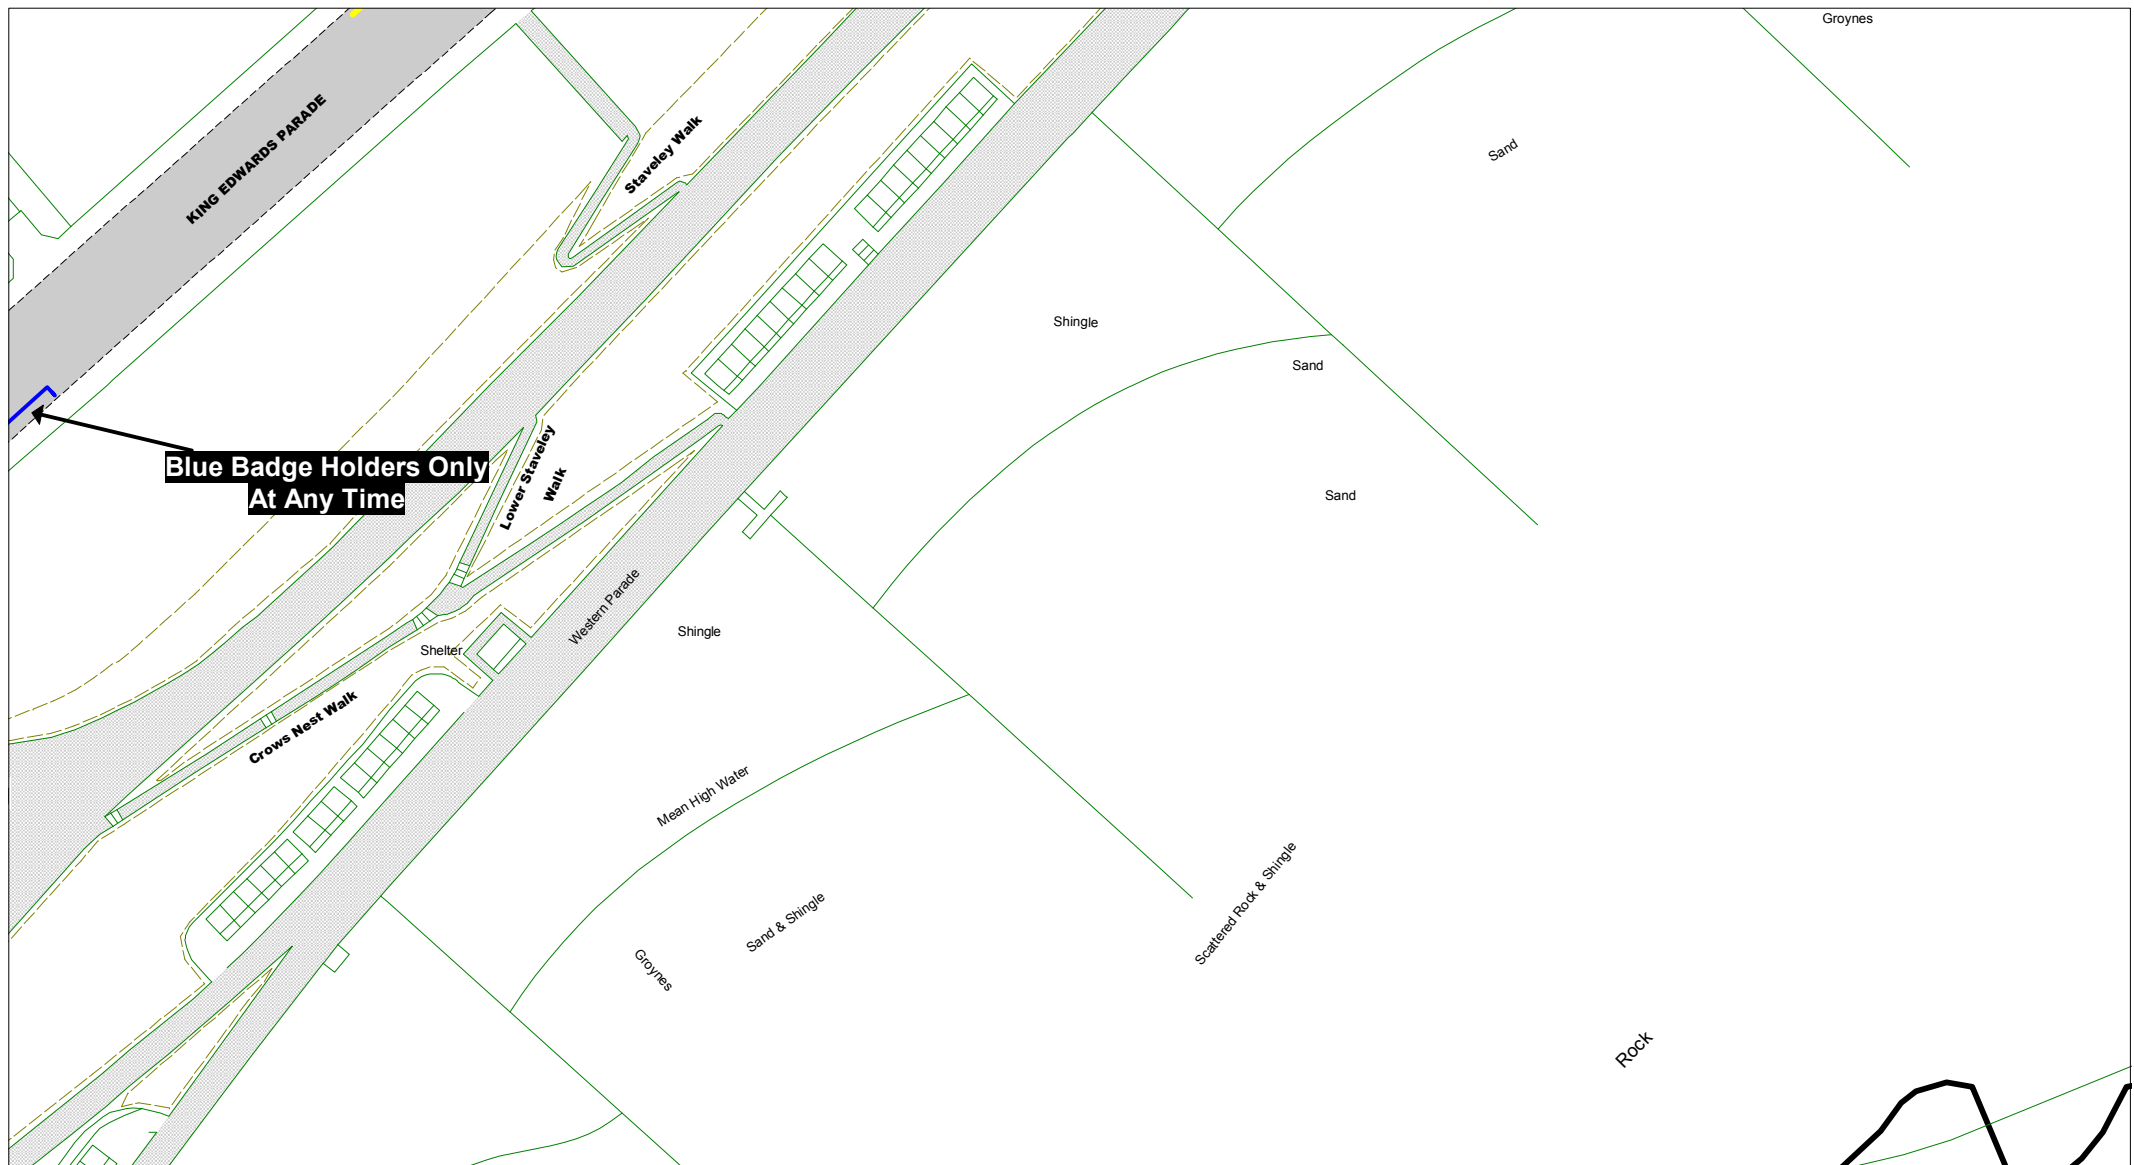

© Crown copyright. All rights reserved
East Sussex County Council
Licence No. 100019601 2019

East Sussex
County Council



The East Sussex (Eastbourne)
(Parking Places and Waiting,
No Stopping, and Loading
Restrictions)
Traffic Regulation Order 202***

Area TC

Key to Labels

ABCD Proposed Permanent
TRO restriction
ABCD Non TRO item

Key to TRO Restriction Types

— No Waiting at Any Time
— No Waiting
— No Loading at Any Time
— No Loading
— Pay and Display
— Permit Holders Only
— Permit Holders or Pay and Display
— Resident Permit Holders Only
— Time Limited
— Permit Holders or Time Limited

— Disabled Badge Holders Only
— Ambulances Only
— Doctors Only
— Motorcycles Only
— Loading/ Unloading Only
— Taxi Only
— Loading/ Unloading Only
and Taxi Only
— Bus Stop/ Stand Clearway
— Buses Only
— No Stopping
on Footway or Verge
— No Stopping
On Entrance Markings
— No Waiting
Vehicles over 5 tonnes
gross weight
— Pedestrian Crossing
(controlled area)
— Pedestrian Crossing Point
— Bus Stop/ Stand Clearway

Key to Non TRO Items

Adjacent Map Tile

OQ175

OR174



SCALE 1 : 1000
DATE 12/05/2019

Tile Ref: OR175
Revision: 0

PROPOSED