


Eastbourne Parking Review 2015 - Formal Drawings

Click on Plan Reference
number below to view plan

	Road Name	Plan ref		
1	Arlington Road	EB115 17		
2	Ashford Road	EB115 54		
3	Ashford Square	EB115 54		
4	Baldwin Avenue	EB115 23		
5	Beach Road	EB115 48		
6	Beechy Avenue	EB115 26		
7	Beechy Gardens	EB115 26		
8	Belle Vue Road	EB115 10		
9	Beverington Road	EB115 11		
10	Blackwater Road	EB115 49		
11	Bourne Street	EB115 54		
12	Burton Road	EB115 12		
13	Calverley Road	EB115 13		
14	Cavalry Crescent	EB115 26		
15	Chaffinch Road	EB115 25		
16	Church Street	EB115 56		
17	Cliff Road	EB115 32		
18	Close 24	EB115 28		
19	Close 25	EB115 28		
20	College Road	EB115 50		
21	Commercial Road	EB115 01		
22	Compton Street	EB115 30	EB115 31	
23	Crown Street	EB115 61		
24	Darley Road	EB115 07		
25	Dukes Drive	EB115 32		
26	Dursley Road	EB115 53		
27	East Dean	EB115 56		
28	Eldon Road	EB115 23		
29	Enys Road	EB115 02		
30	Fennell's Close	EB115 34		
31	Firle Road	EB115 35		
32	Glendale Avenue	EB115 23		
33	Glynde Avenue	EB115 21		
34	Gorringe Road	EB115 27		
35	Grove Road	EB115 08	EB115 09	
36	Hardwick Road	EB115 51		
37	Hollywell Road	EB115 32		
38	Hyde Road	EB115 38		
39	King Edward's Parade	EB115 44	EB115 62	
40	King's Drive	EB115 19		
41	Langney Road	EB115 36	EB115 37	EB115 45
42	Lapwing Close	EB115 25		
43	Lewes Road	EB115 47		

	Road Name	Plan ref		
44	Lion Lane	EB115 57		
45	Lullington Close	EB115 43		
46	Matlock Road	EB115 52		
47	Meadowlands Avenue	EB115 29		
48	Meads Road	EB115 58		
49	Meads Street	EB115 32	EB115 52	
50	Melbourne Road	EB115 37		
51	Michel Grove	EB115 24		
52	Milfoil Drive	EB115 14		
53	New Upperton Road	EB115 61		
54	Old Orchard Road	EB115 17		
55	Park Avenue	EB115 16		
56	Pevensey Road	EB115 37		
57	Pocock's Road	EB115 39	EB115 40	
58	Port Road	EB115 15		
59	Rangemore Drive	EB115 04		
60	Richmond Place	EB115 41		
61	Rowsley Road	EB115 59		
62	Royal Sussex Crescent	EB115 26		
63	Rushlake Crescent	EB115 20		
64	Seaside	EB115 42		
65	Seaside Road	EB115 05		
66	Selmeston Road	EB115 43		
67	Sevenoaks Road	EB115 25		
68	Silverdale Road	EB115 62		
69	South Avenue	EB115 22	EB115 26	
70	South Cliff	EB115 06	EB115 62	
71	South Street	EB115 60		
72	Southfields Road	EB115 33	EB115 08	
73	St Anne's Road	EB115 03		
74	St Leonard's Road	EB115 55		
75	Star Road	EB115 61		
76	Summerdown Road	EB115 56		
77	Tutts Barn Lane	EB115 27		
78	Victoria Drive	EB115 56		
79	Victoria Road	EB115 26		
80	Wellcombe Crescent	EB115 59		
81	Westfield Road	EB115 18		
82	Wharf Road	EB115 46		
83	Winchcombe Road	EB115 53		
84	Wordsworth Drive	EB115 28		

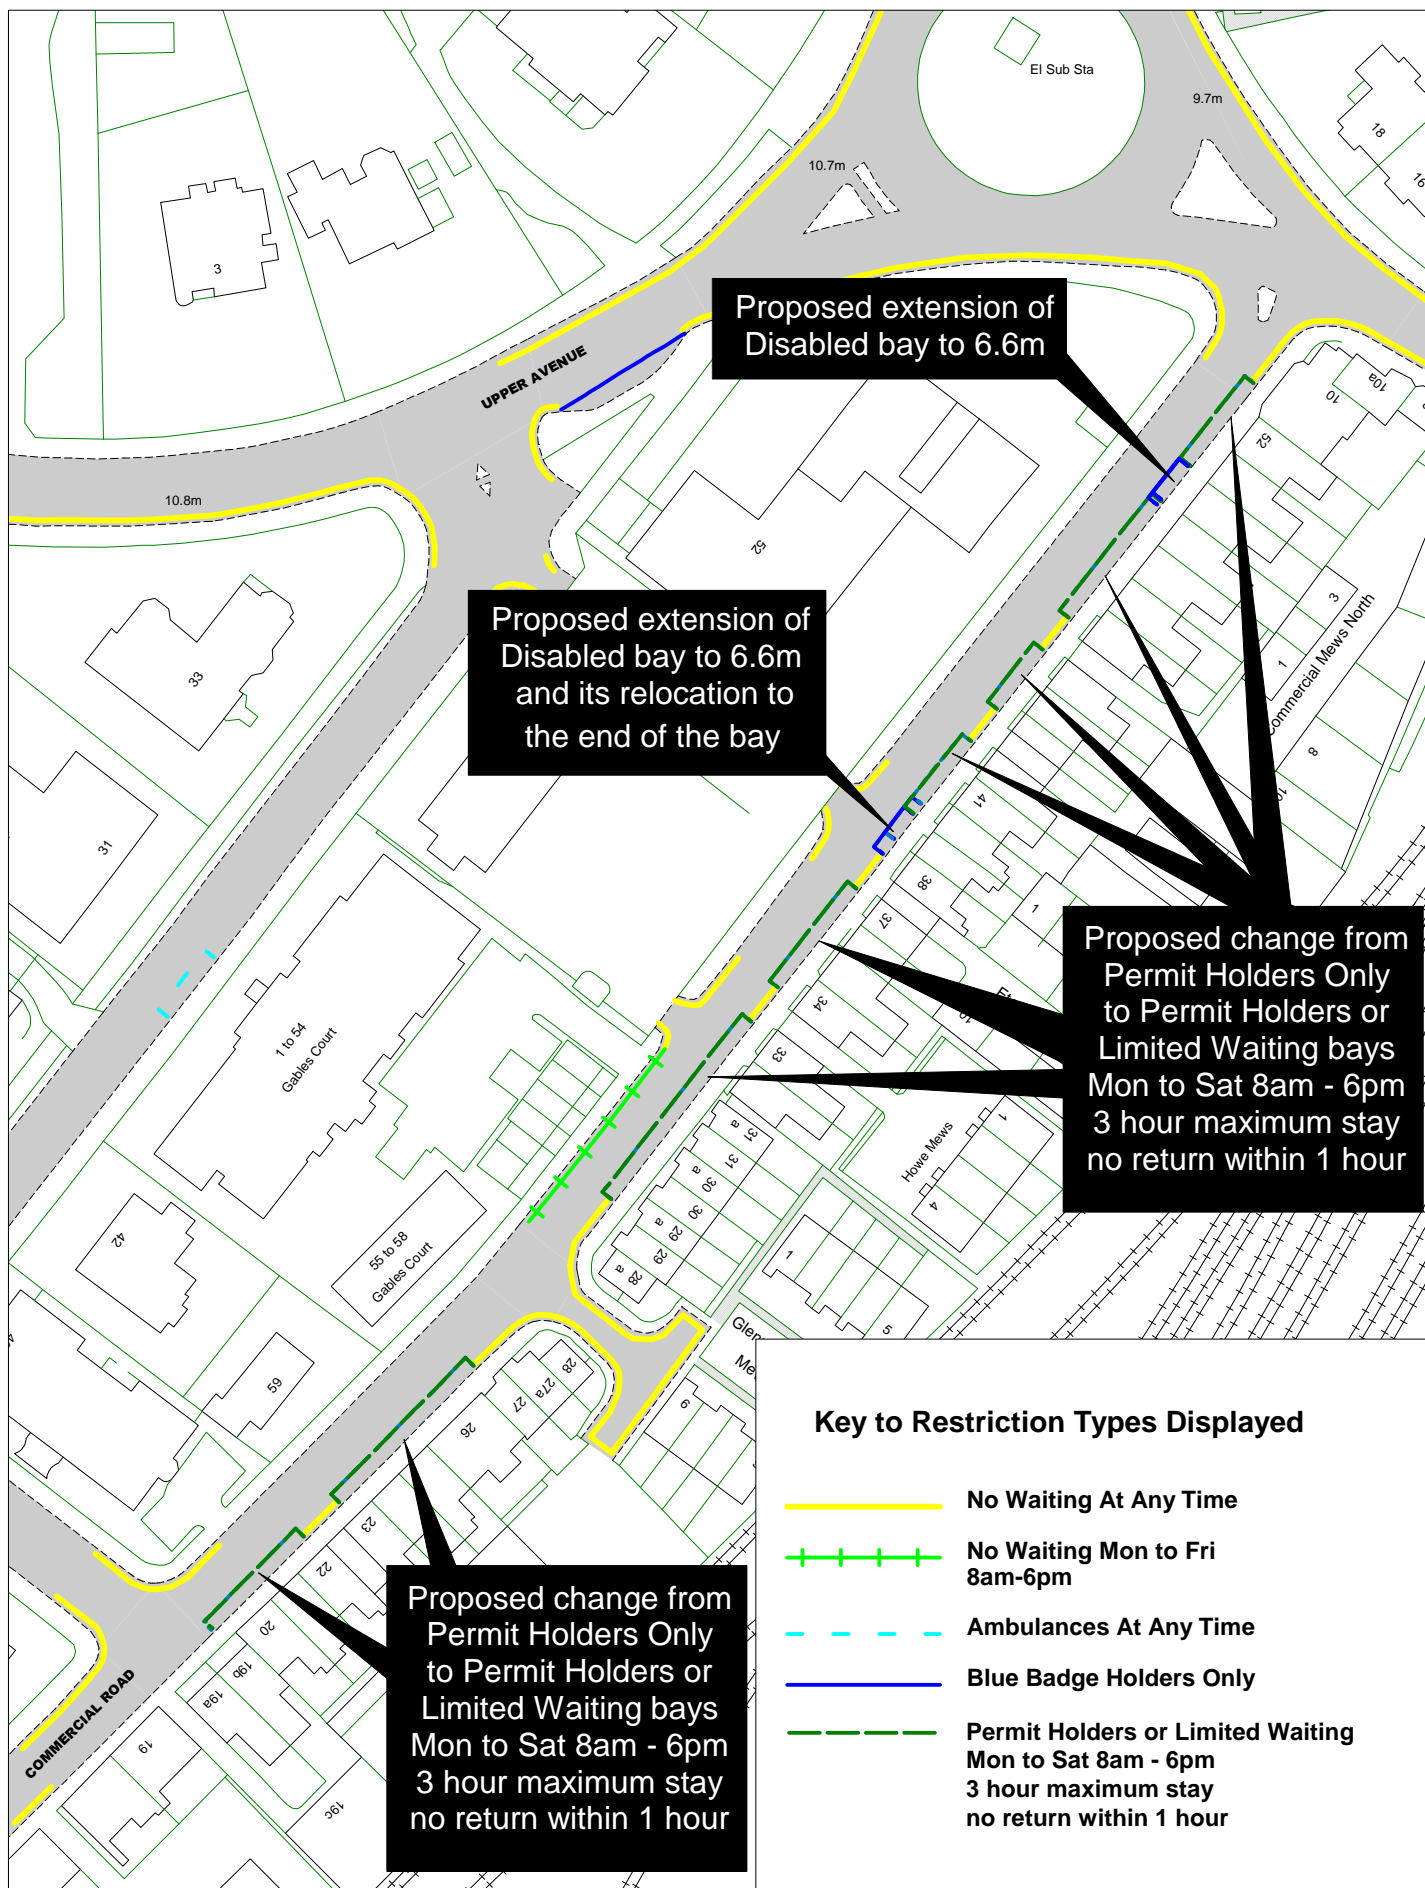

© Crown copyright. All rights reserved
East Sussex County Council
Licence No. 100019601 2015




[Return to index](#)

Commercial Road




SCALE	1 : 1000
DATE	17/09/2015
DRAWING No.	EB115 01
DRAWN BY	

Key to Restriction Types Displayed

-  No Waiting At Any Time
-  No Waiting Mon to Fri 8am-6pm
-  Time Limited Mon to Sat 8am-6pm maximum stay 1 hour, no return within 1 hour

Proposed Time Limited bay
Mon to Fri 8am - 6pm
1 hour maximum stay
no return within 1 hour

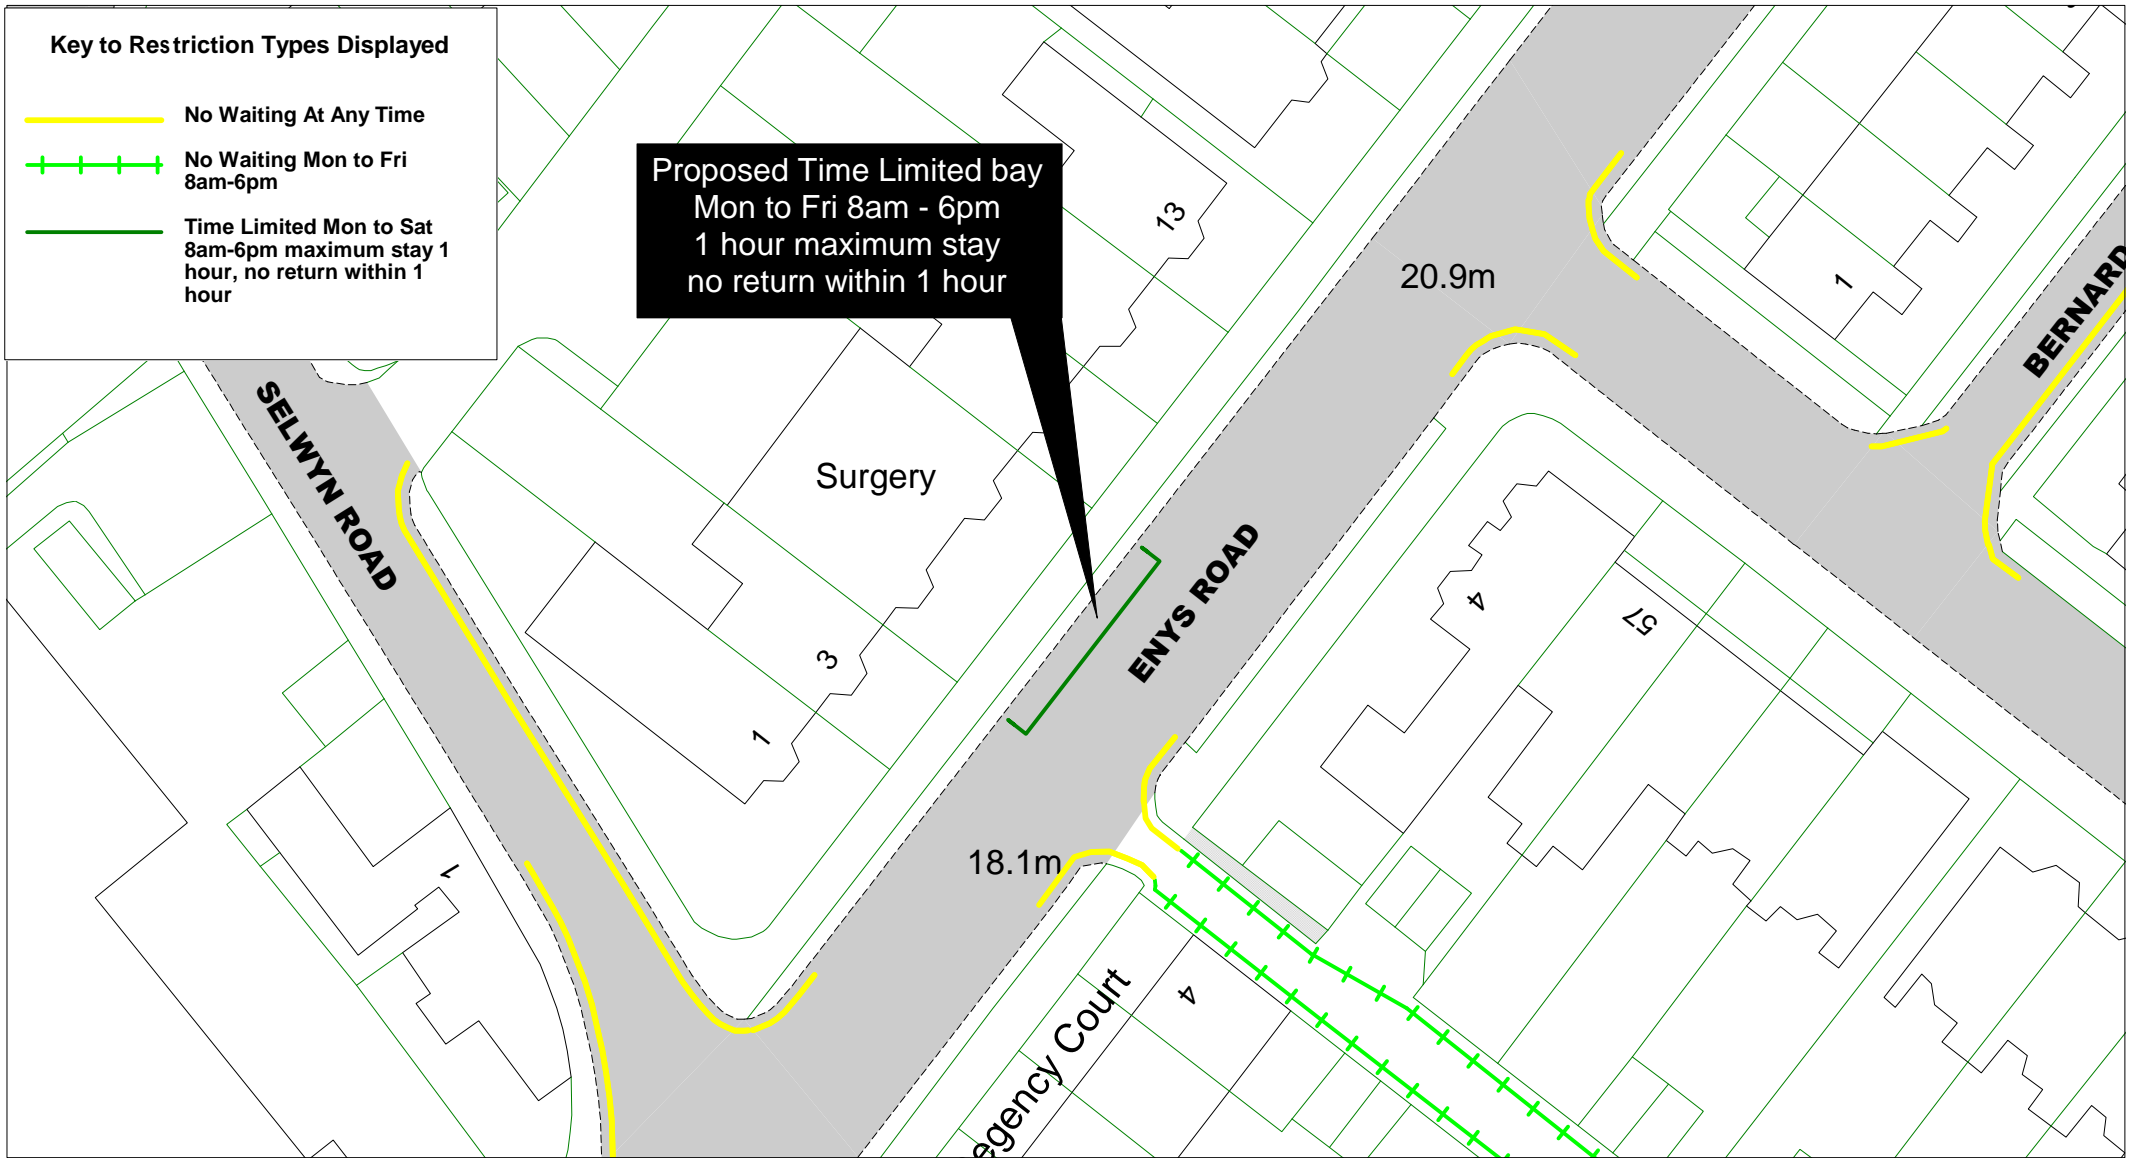

East Sussex
County Council



[Return to index](#)

Enys Road

SCALE

1 : 500

DATE

17/09/2015


DRAWING No.

EB115 02




DRAWN BY

© Crown copyright. All rights reserved
East Sussex County Council
Licence No. 100019601 2015

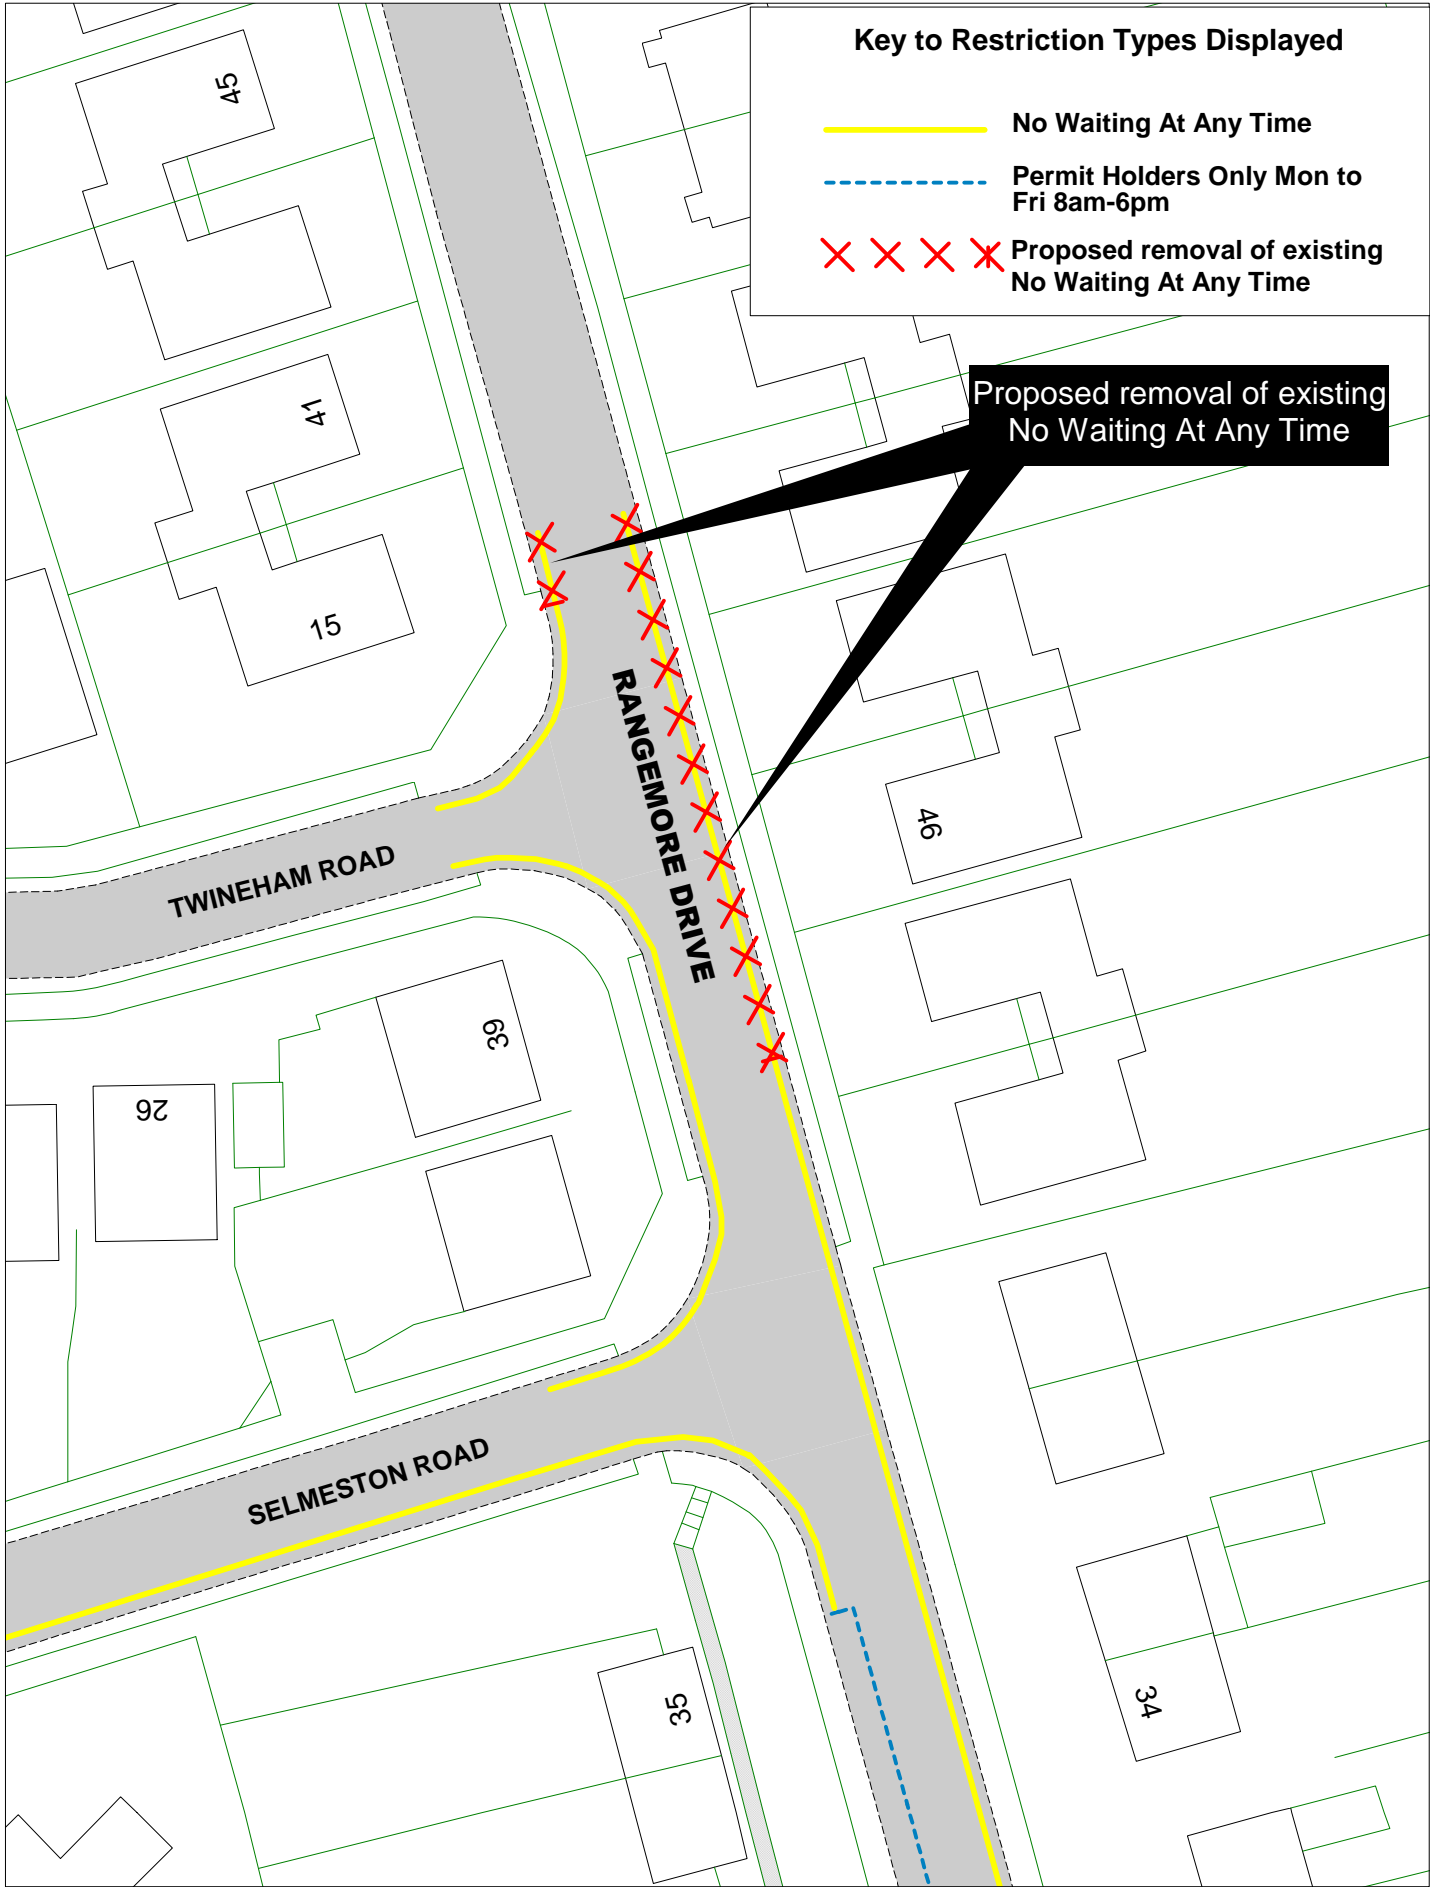

 

Key to Restriction Types Displayed

-  No Waiting At Any Time
-  Permit Holders Only Mon to Fri 8am-6pm
-  Proposed removal of existing No Waiting At Any Time

Proposed removal of existing
No Waiting At Any Time




© Crown copyright. All rights reserved
East Sussex County Council
Licence No. 100019601 2015




Rangemore Drive

[Return to index](#)

SCALE	1 : 500
DATE	07/09/2015
DRAWING No.	EB115 04
DRAWN BY	

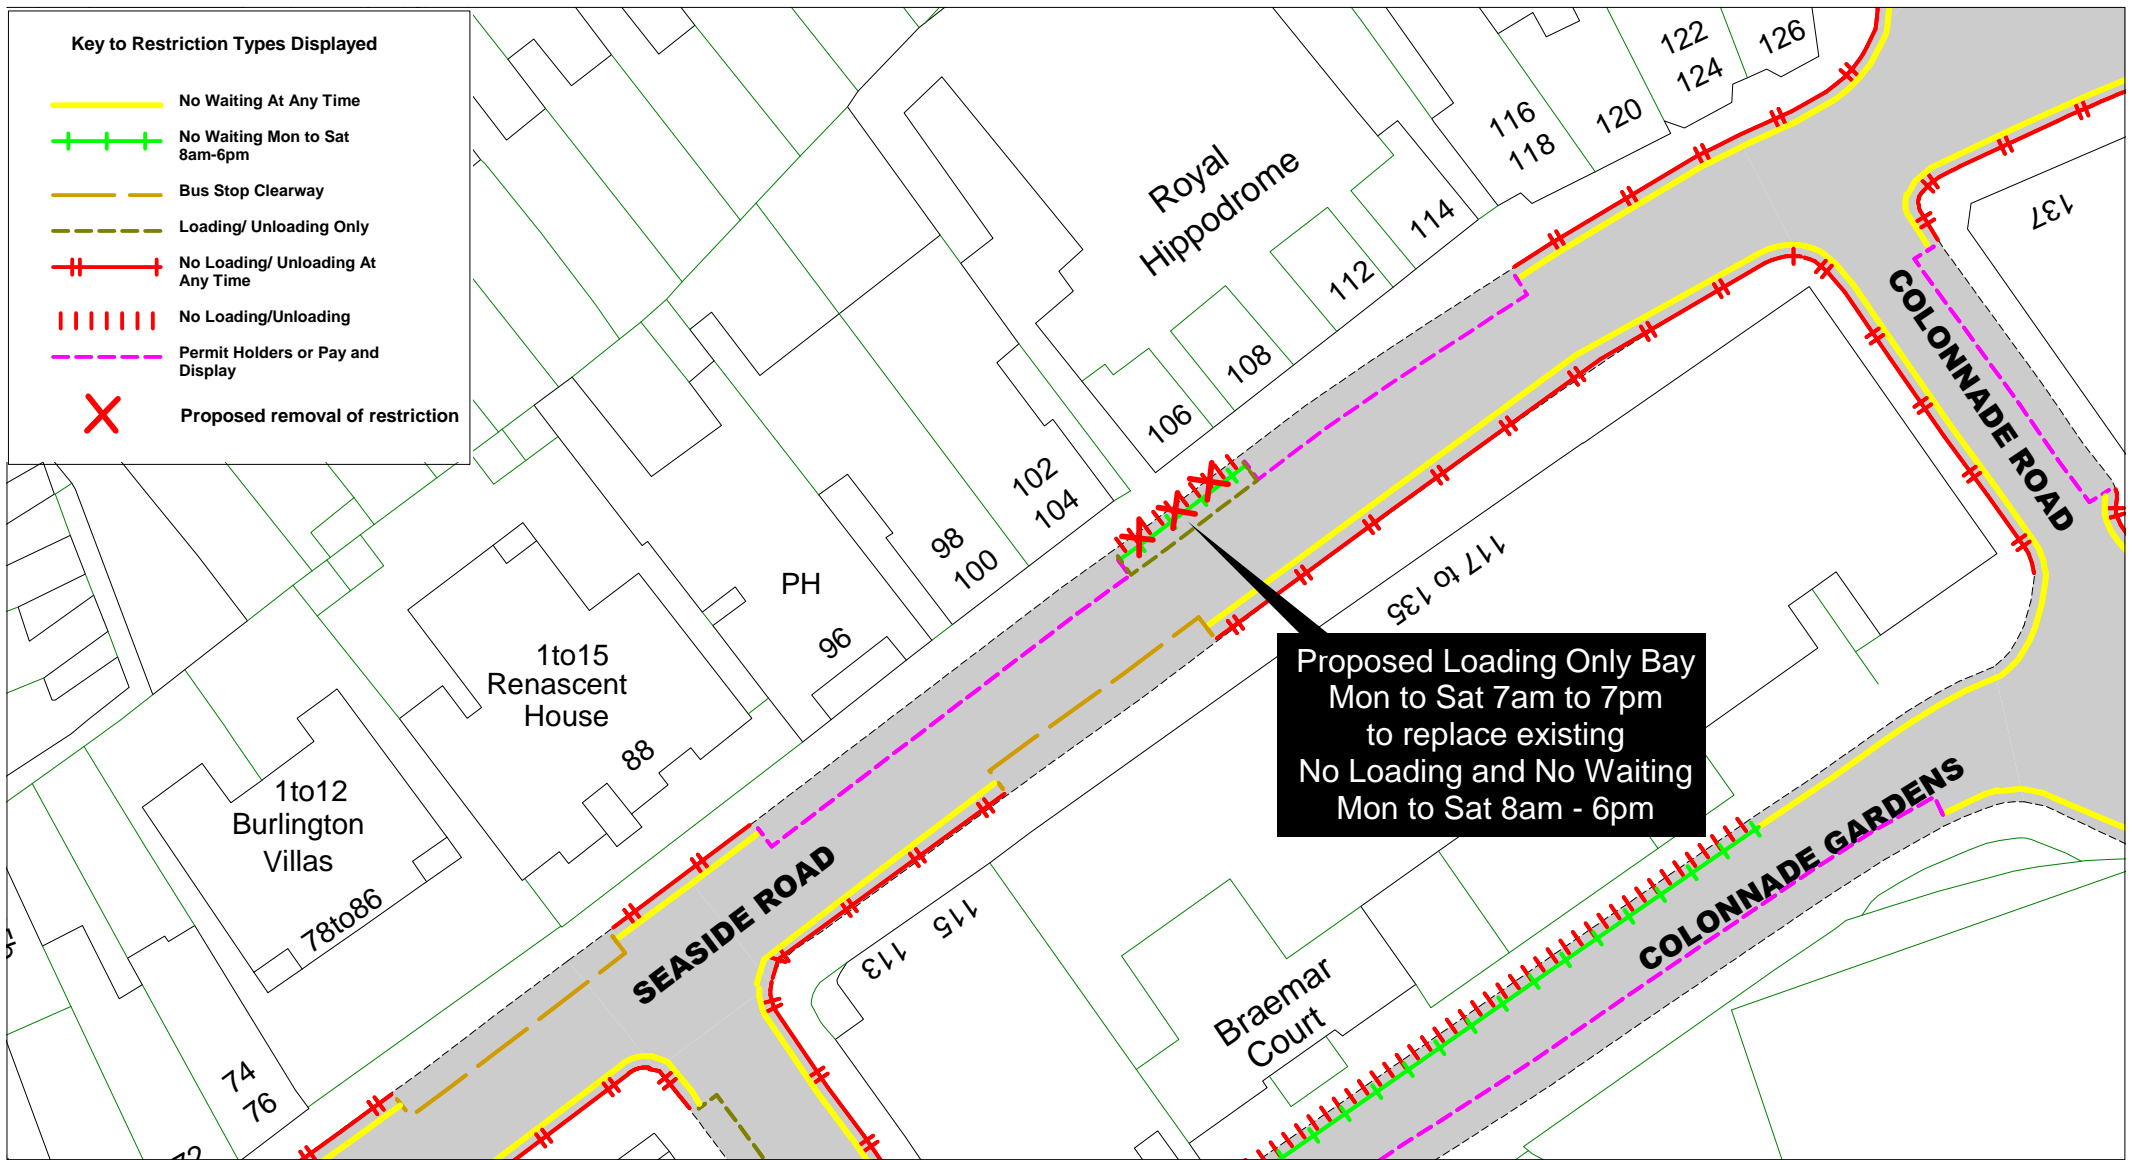


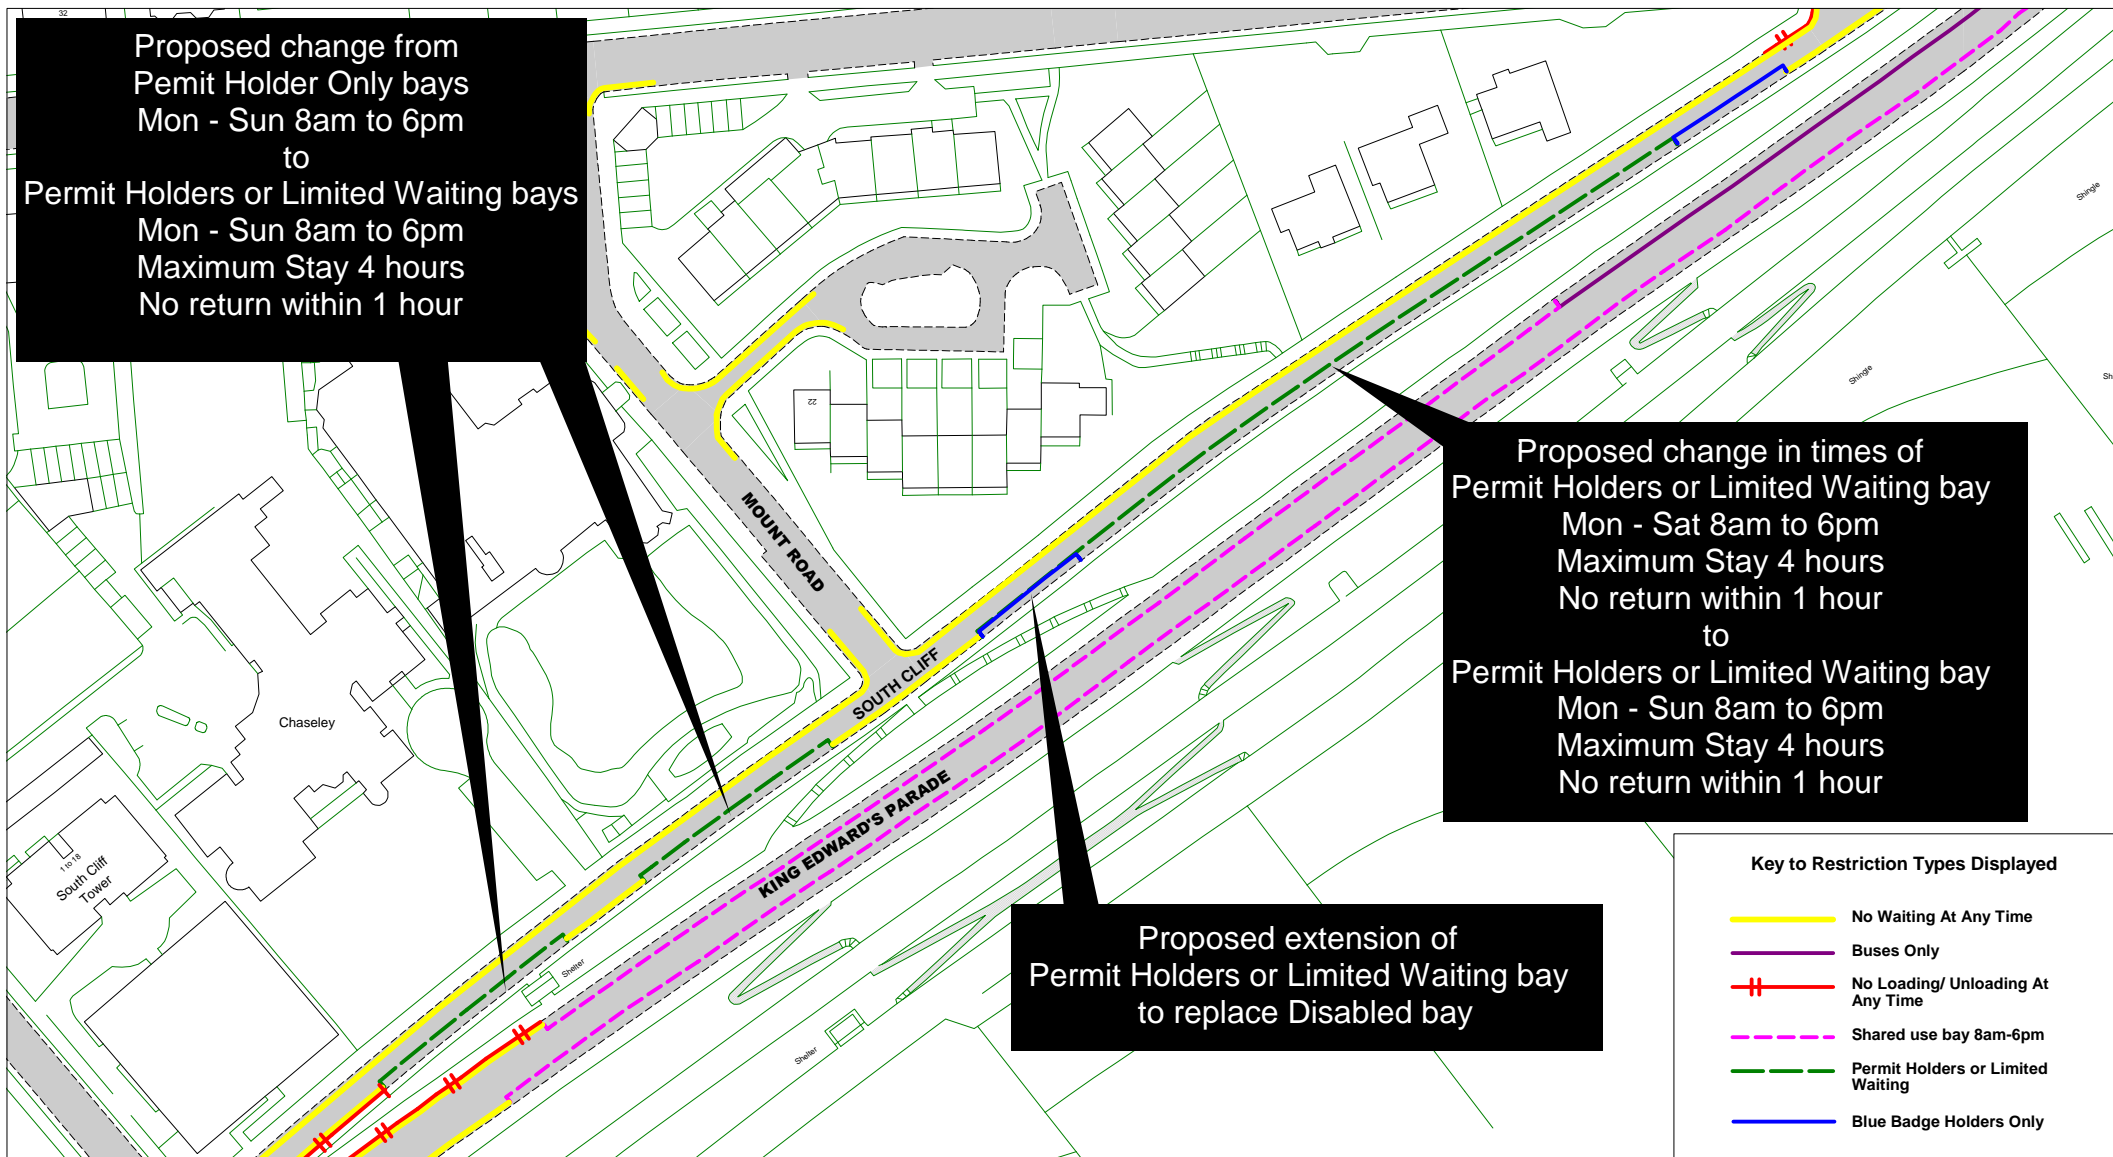

[Return to index](#)

South Cliff

SCALE	1 : 1500
DATE	07/09/2015
DRAWING No.	EB115 06
DRAWN BY	
© Crown copyright. All rights reserved East Sussex County Council Licence No. 100019601 2015	

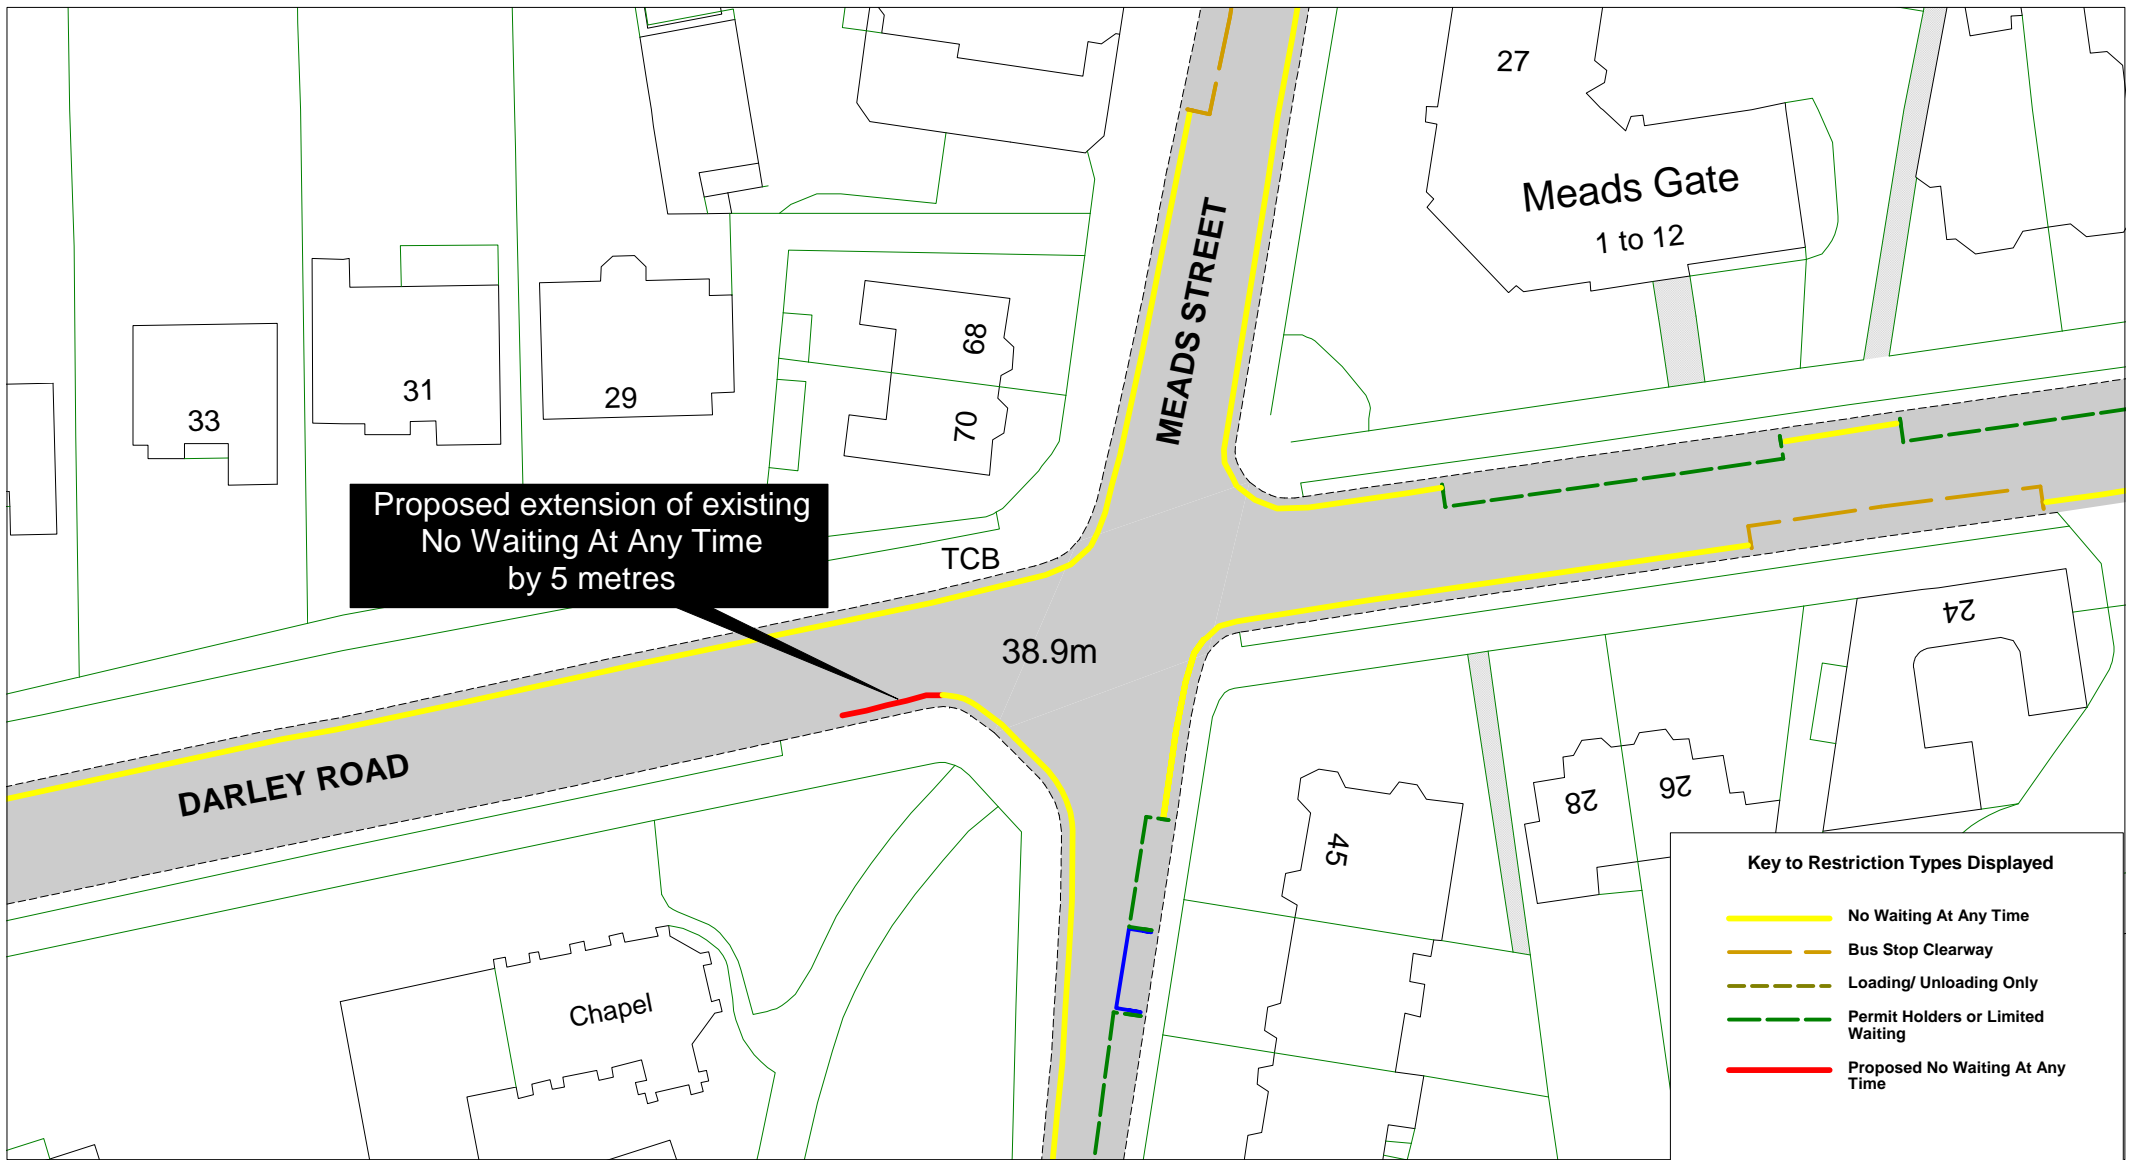

Key to Restriction Types Displayed


- No Waiting At Any Time
- Bus Stop Clearway
- - - Loading/ Unloading Only
- - - Permit Holders or Limited Waiting
- Proposed No Waiting At Any Time



Darley Road

[Return to index](#)

SCALE	1 : 500
DATE	27/08/2015
DRAWING No.	EB115 07
DRAWN BY	
© Crown copyright. All rights reserved East Sussex County Council Licence No. 100019601 2015	

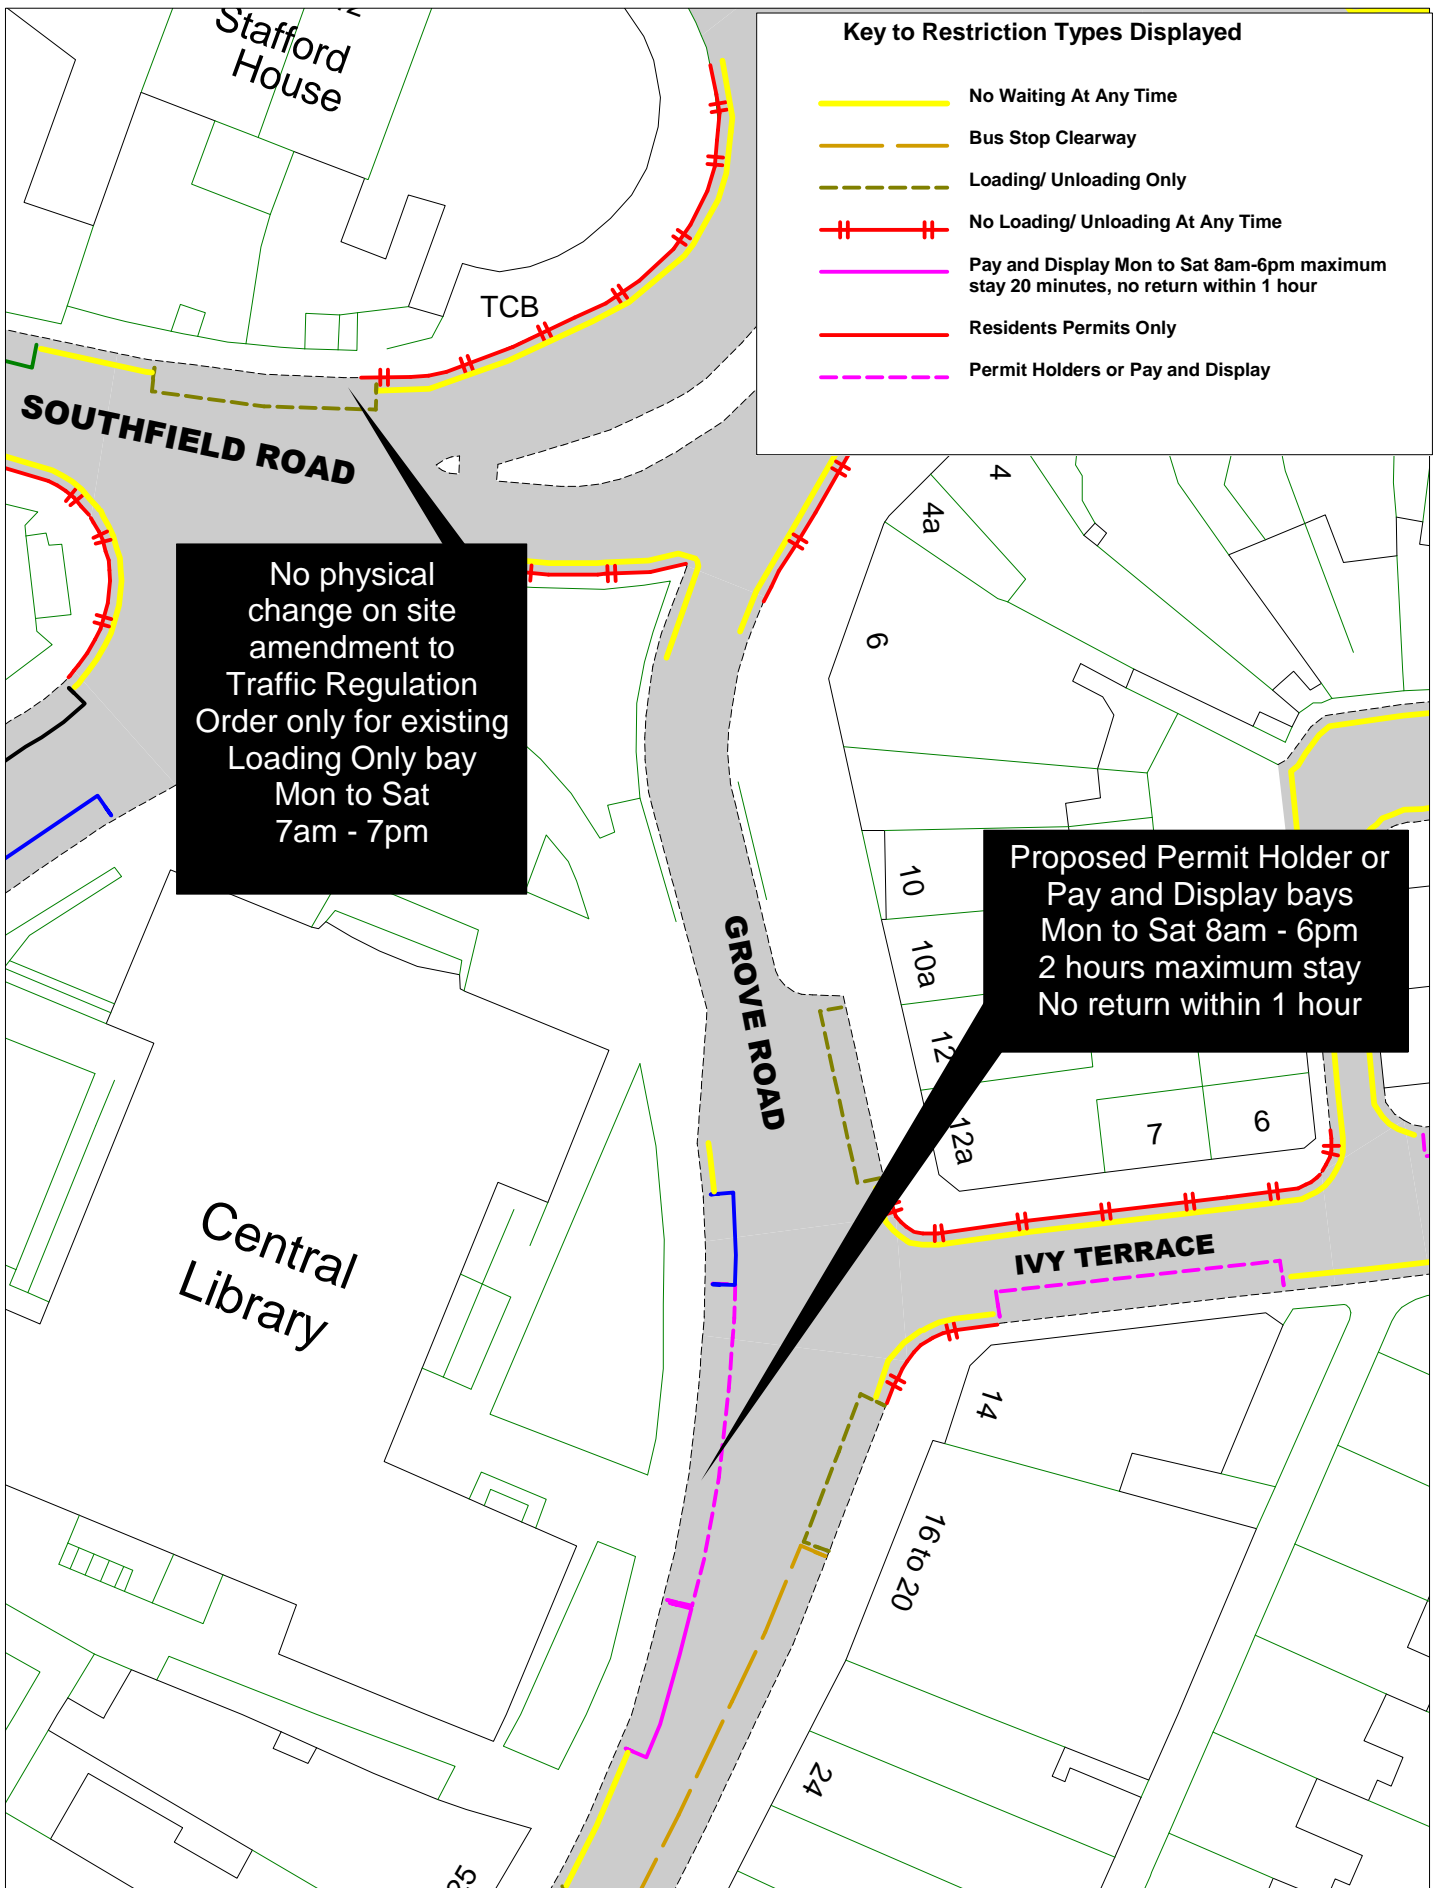

SCALE	1:500
DATE	17/09/2015
DRAWING No.	EB115 08
DRAWN BY	

Key to Restriction Types Displayed


- No Waiting At Any Time
- Blue Badge Holders maximum stay 3 hours, no return within 1 hours
- - - Bus Stop Clearway
- Doctors Only
- - - Loading/ Unloading Only
- + + No Loading/ Unloading At Any Time
- Pay and Display maximum stay 20 minutes, no return within 1 hour
- - - Permit Holders or Pay and Display
- - - Permit Holders or Limited Waiting

No physical change on site amendment to Traffic Regulation Order only for existing Permit Holder or Pay and Display bay Mon to Sat 8am - 6pm 2 hours maximum stay No return within 1 hour

No physical change on site amendment to Traffic Regulation Order only for existing Disabled bay 3 hours maximum stay No return within 1 hour

No physical change on site amendment to Traffic Regulation Order only for existing No Stopping Except Local Buses

No physical change on site amendment to Traffic Regulation Order only for existing Pay and Display bay Mon to Sat 8am - 6pm 20 min maximum stay No return within 1 hour

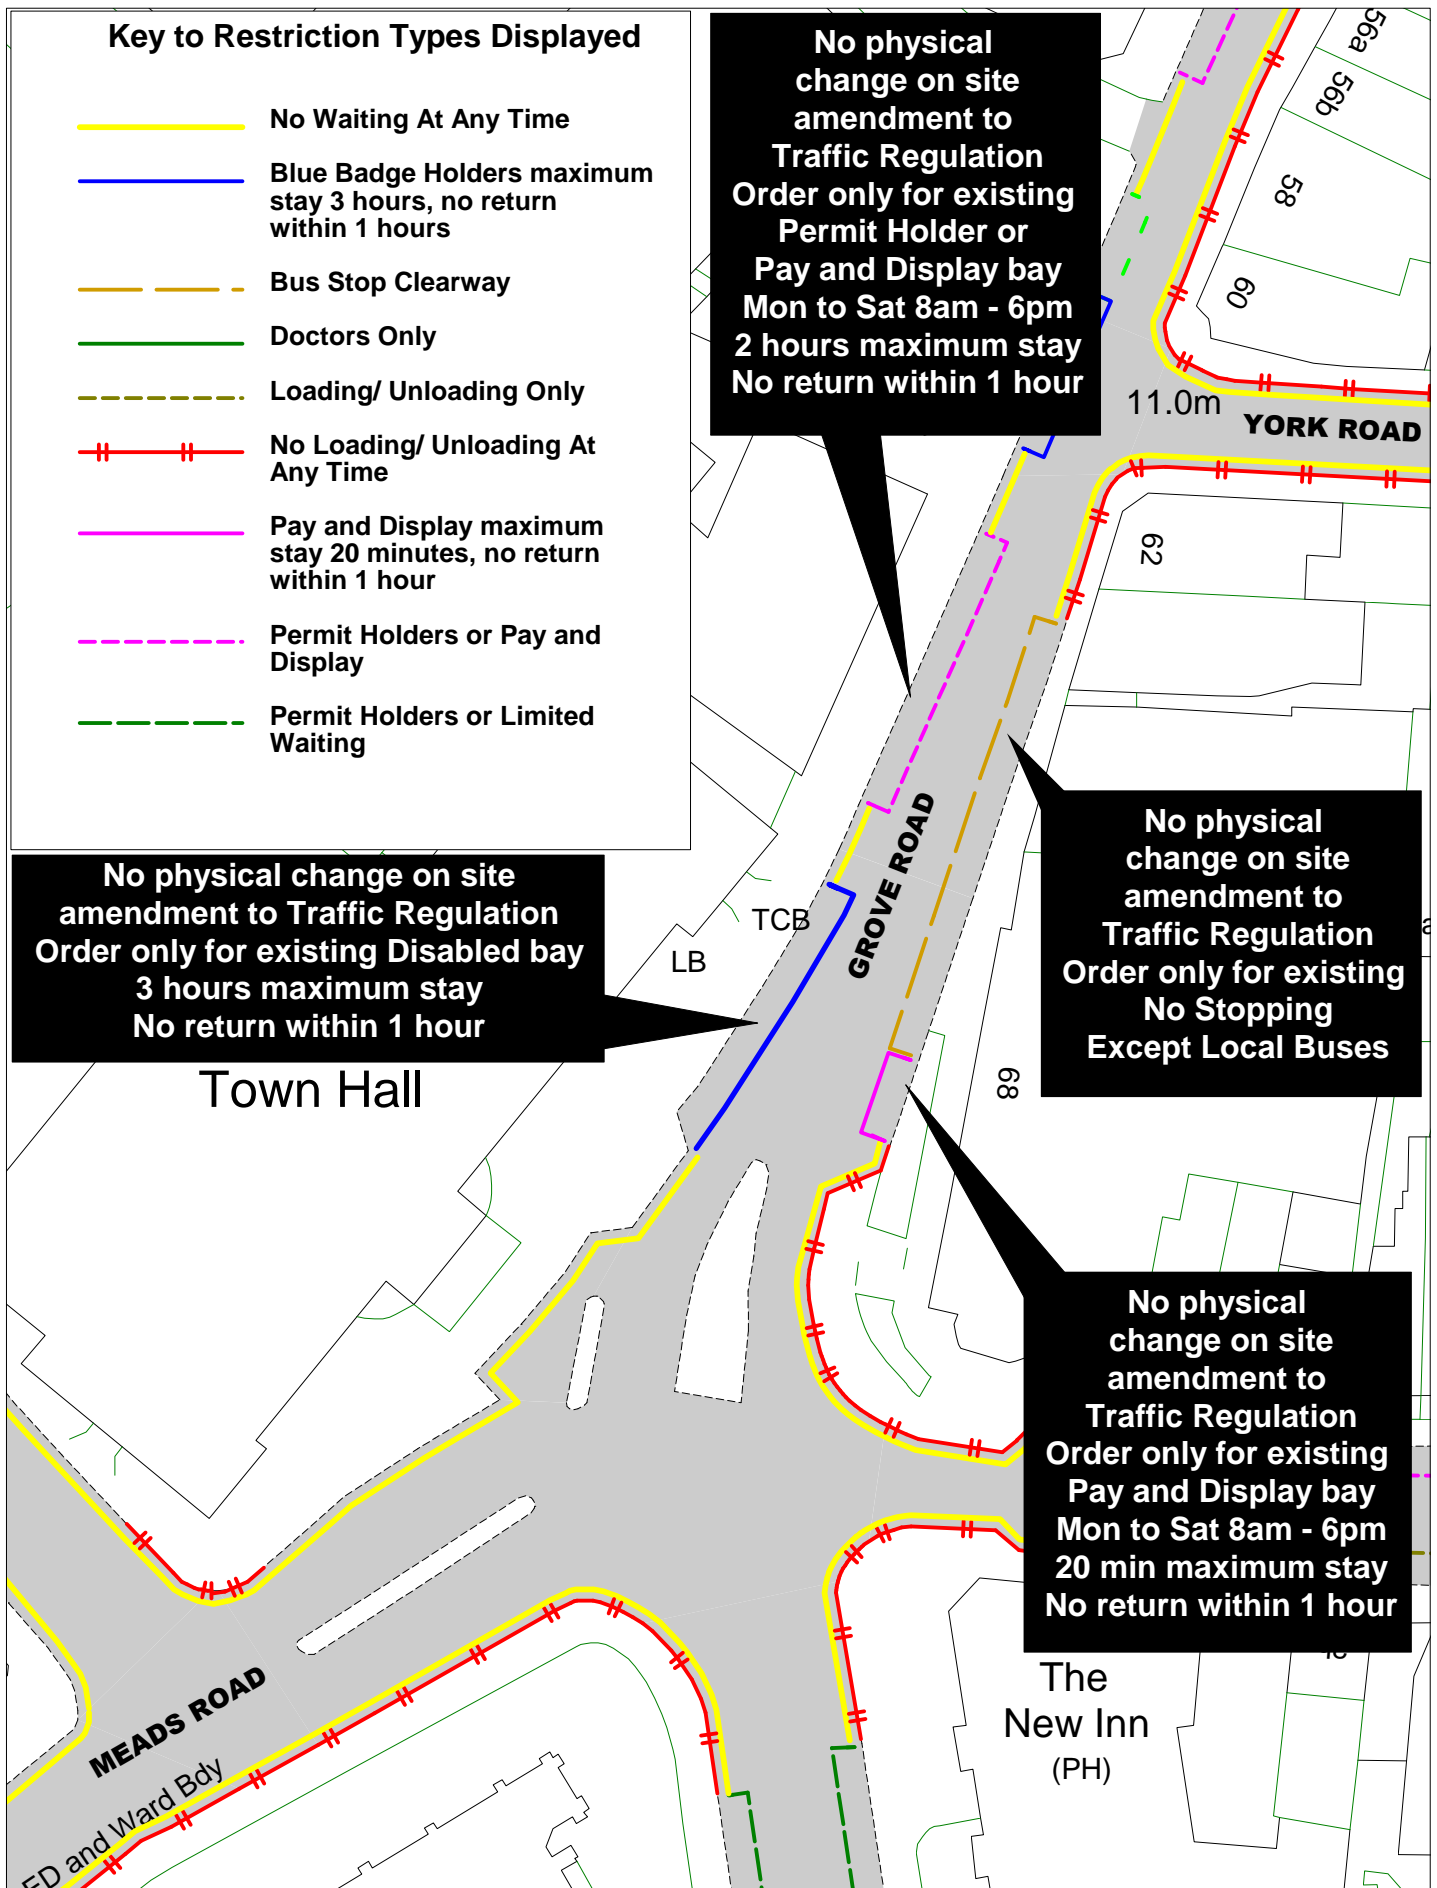




© Crown copyright. All rights reserved
East Sussex County Council
Licence No. 100019601 2015



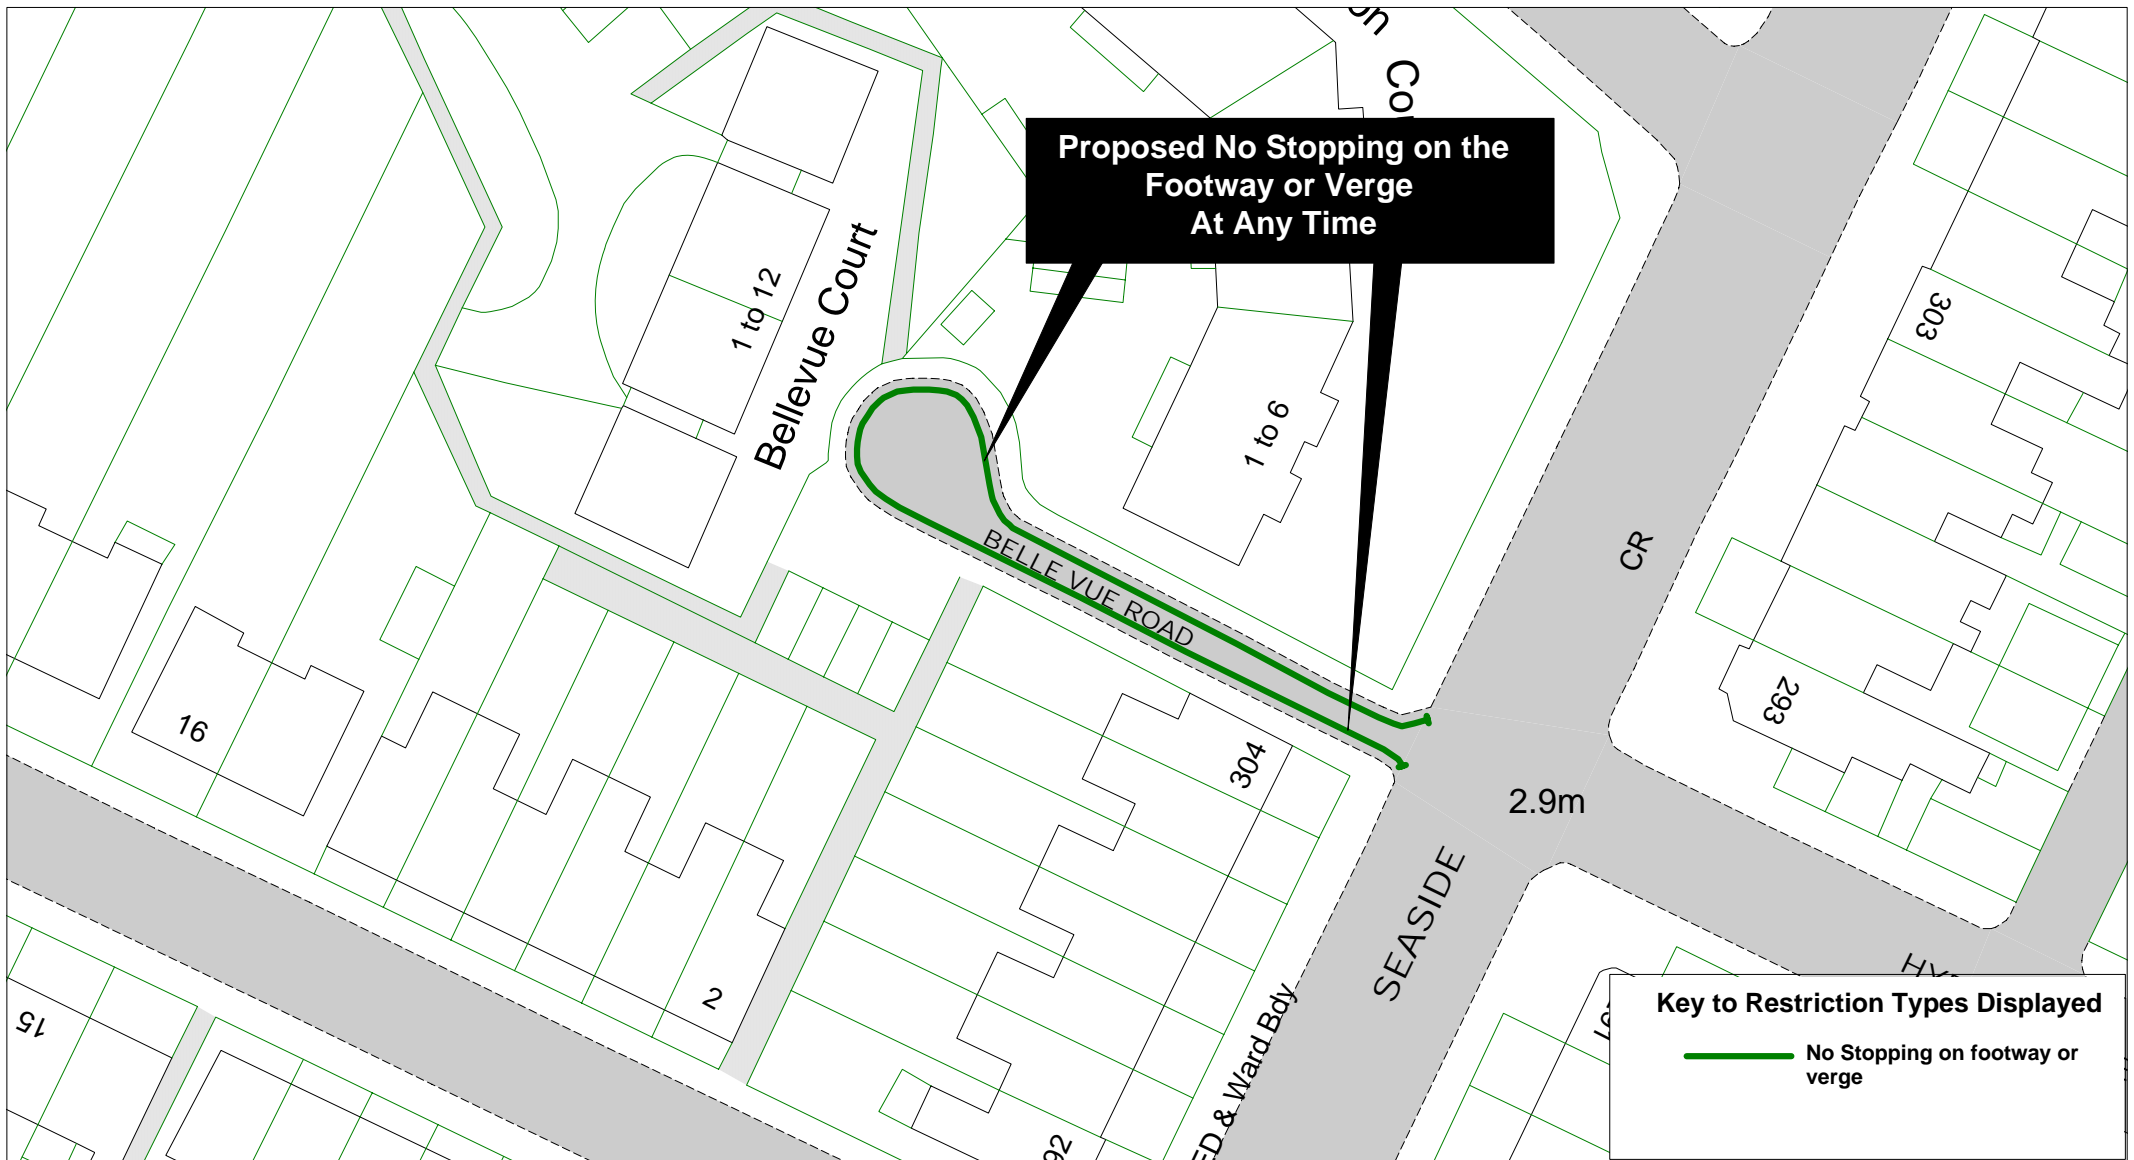


Grove Road - southern end
[Return to index](#)


SCALE	1 : 500
DATE	17/09/2015
DRAWING No.	EB115 09
DRAWN BY	



		<p>Belle Vue Road</p> <p>Return to index</p>		SCALE	1 : 500
				DATE	14/04/2015
				DRAWING No.	EB115 10
				DRAWN BY	
				<small>© Crown copyright. All rights reserved East Sussex County Council Licence No. 100019601 2015</small>	

Key to Restriction Types Displayed


-  No Waiting At Any Time
-  No Waiting Mon to Fri 10am-11am
-  Proposed No Waiting At Any Time

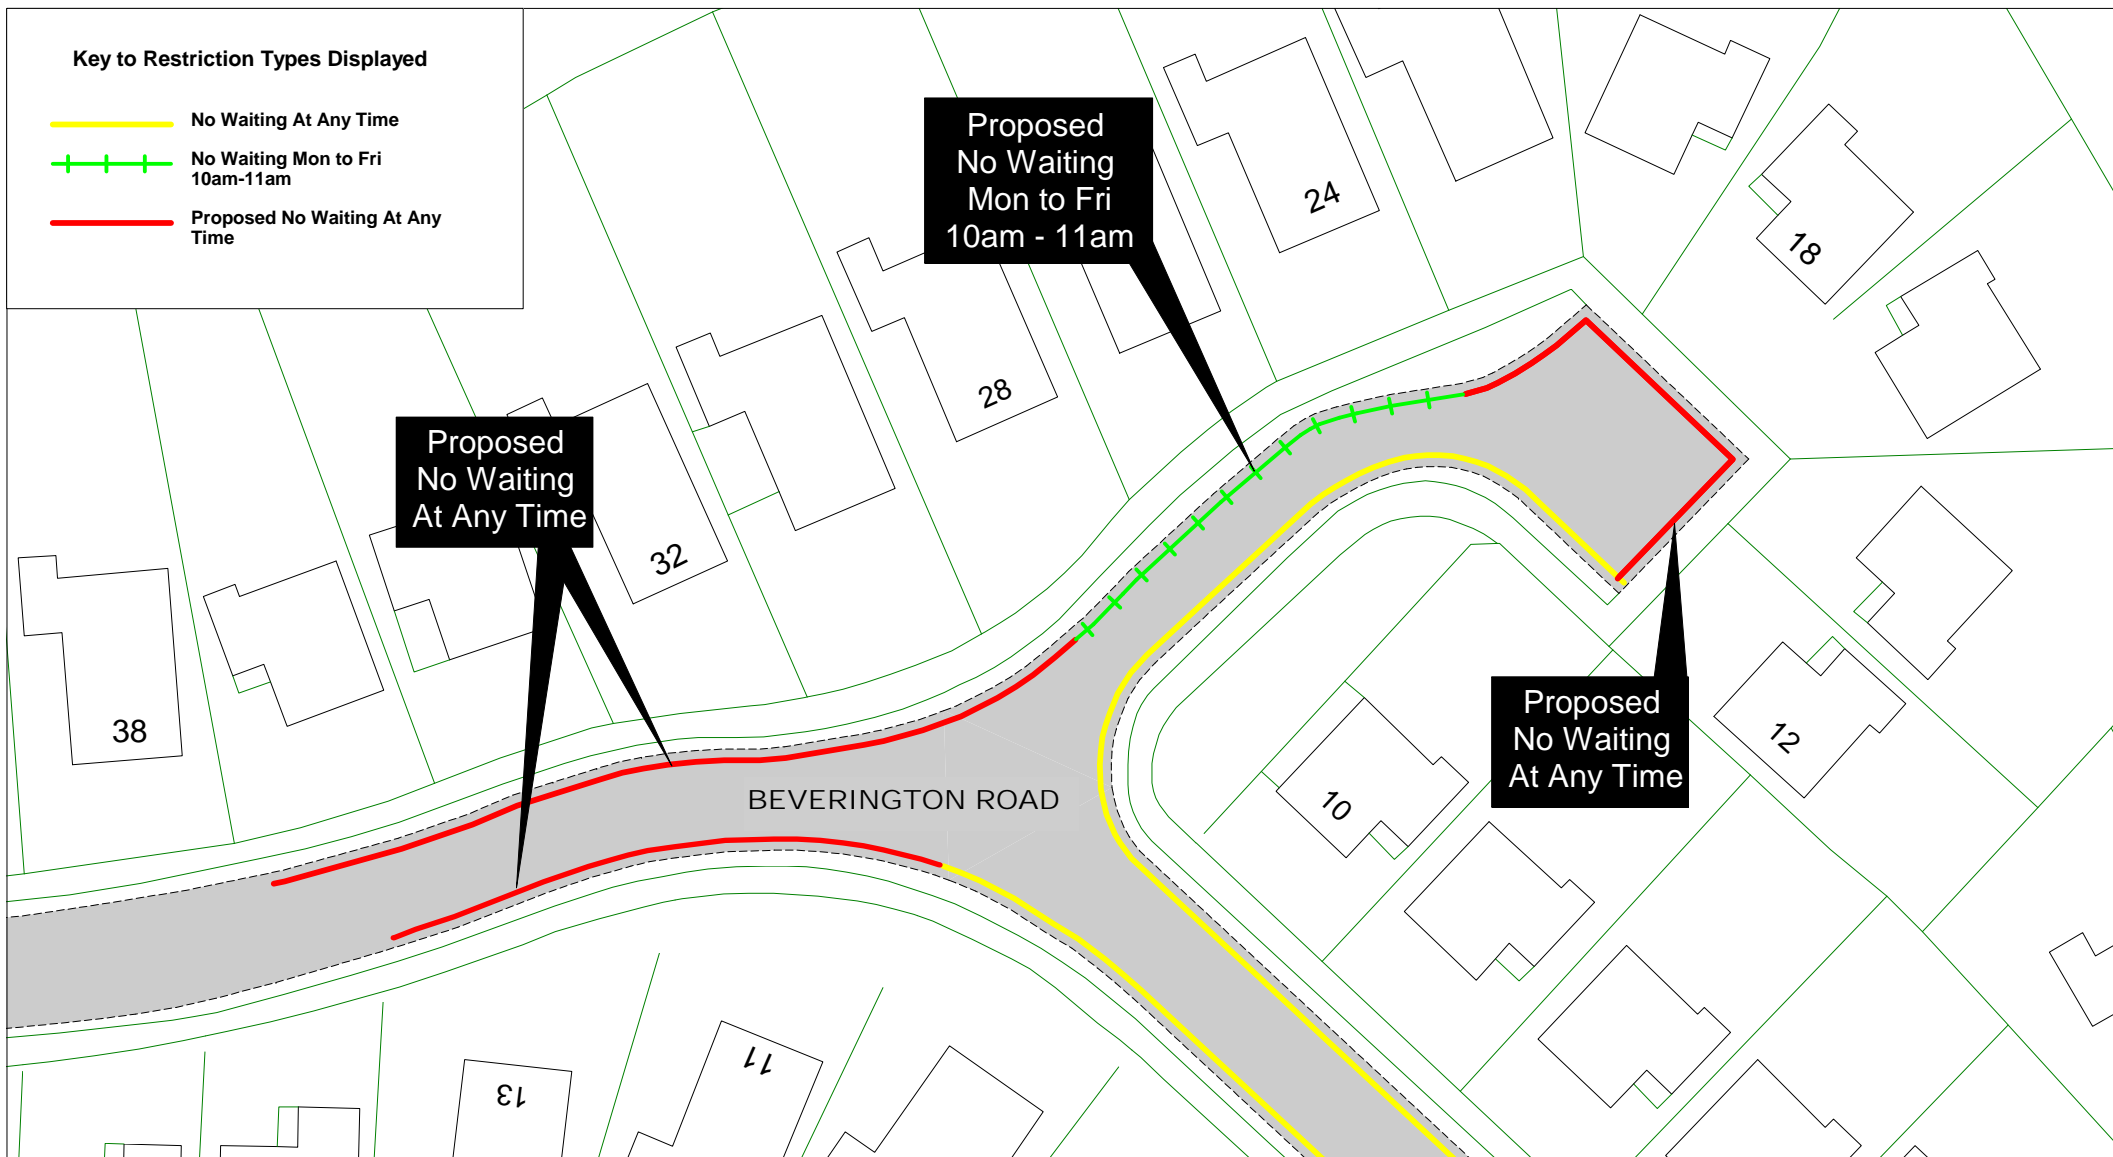

Beverington Road

[Return to index](#)

SCALE	1 : 500
DATE	17/09/2015
DRAWING No.	EB115 11
DRAWN BY	
© Crown copyright. All rights reserved East Sussex County Council Licence No. 100019601 2015	

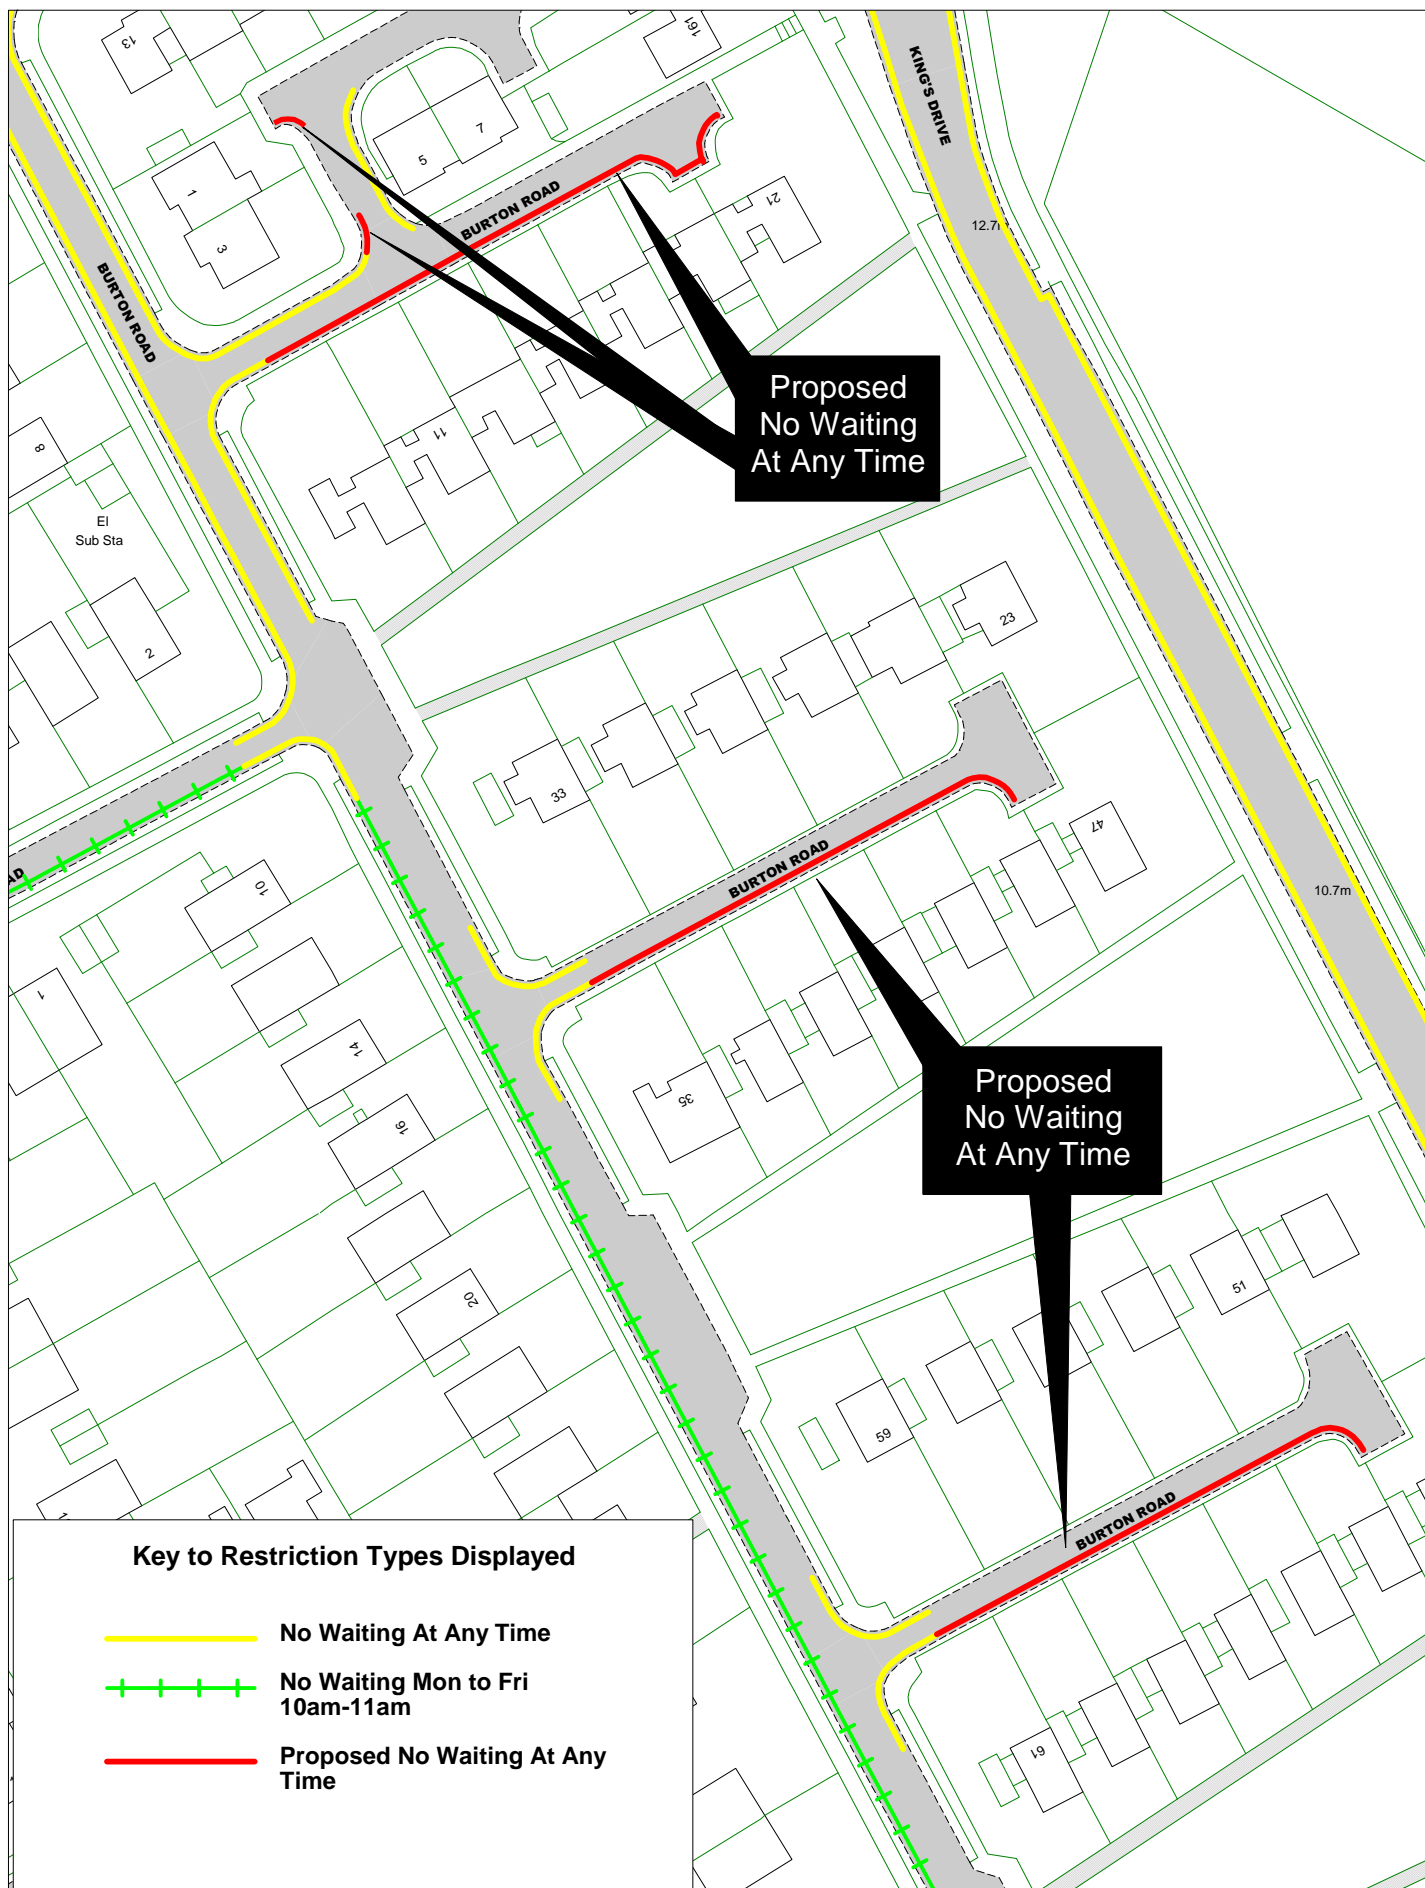


© Crown copyright. All rights reserved
 East Sussex County Council
 Licence No. 100019601 2015



Burton Road

[Return to index](#)

SCALE	1 : 1000
DATE	27/08/2015
DRAWING No.	EB115 12
DRAWN BY	

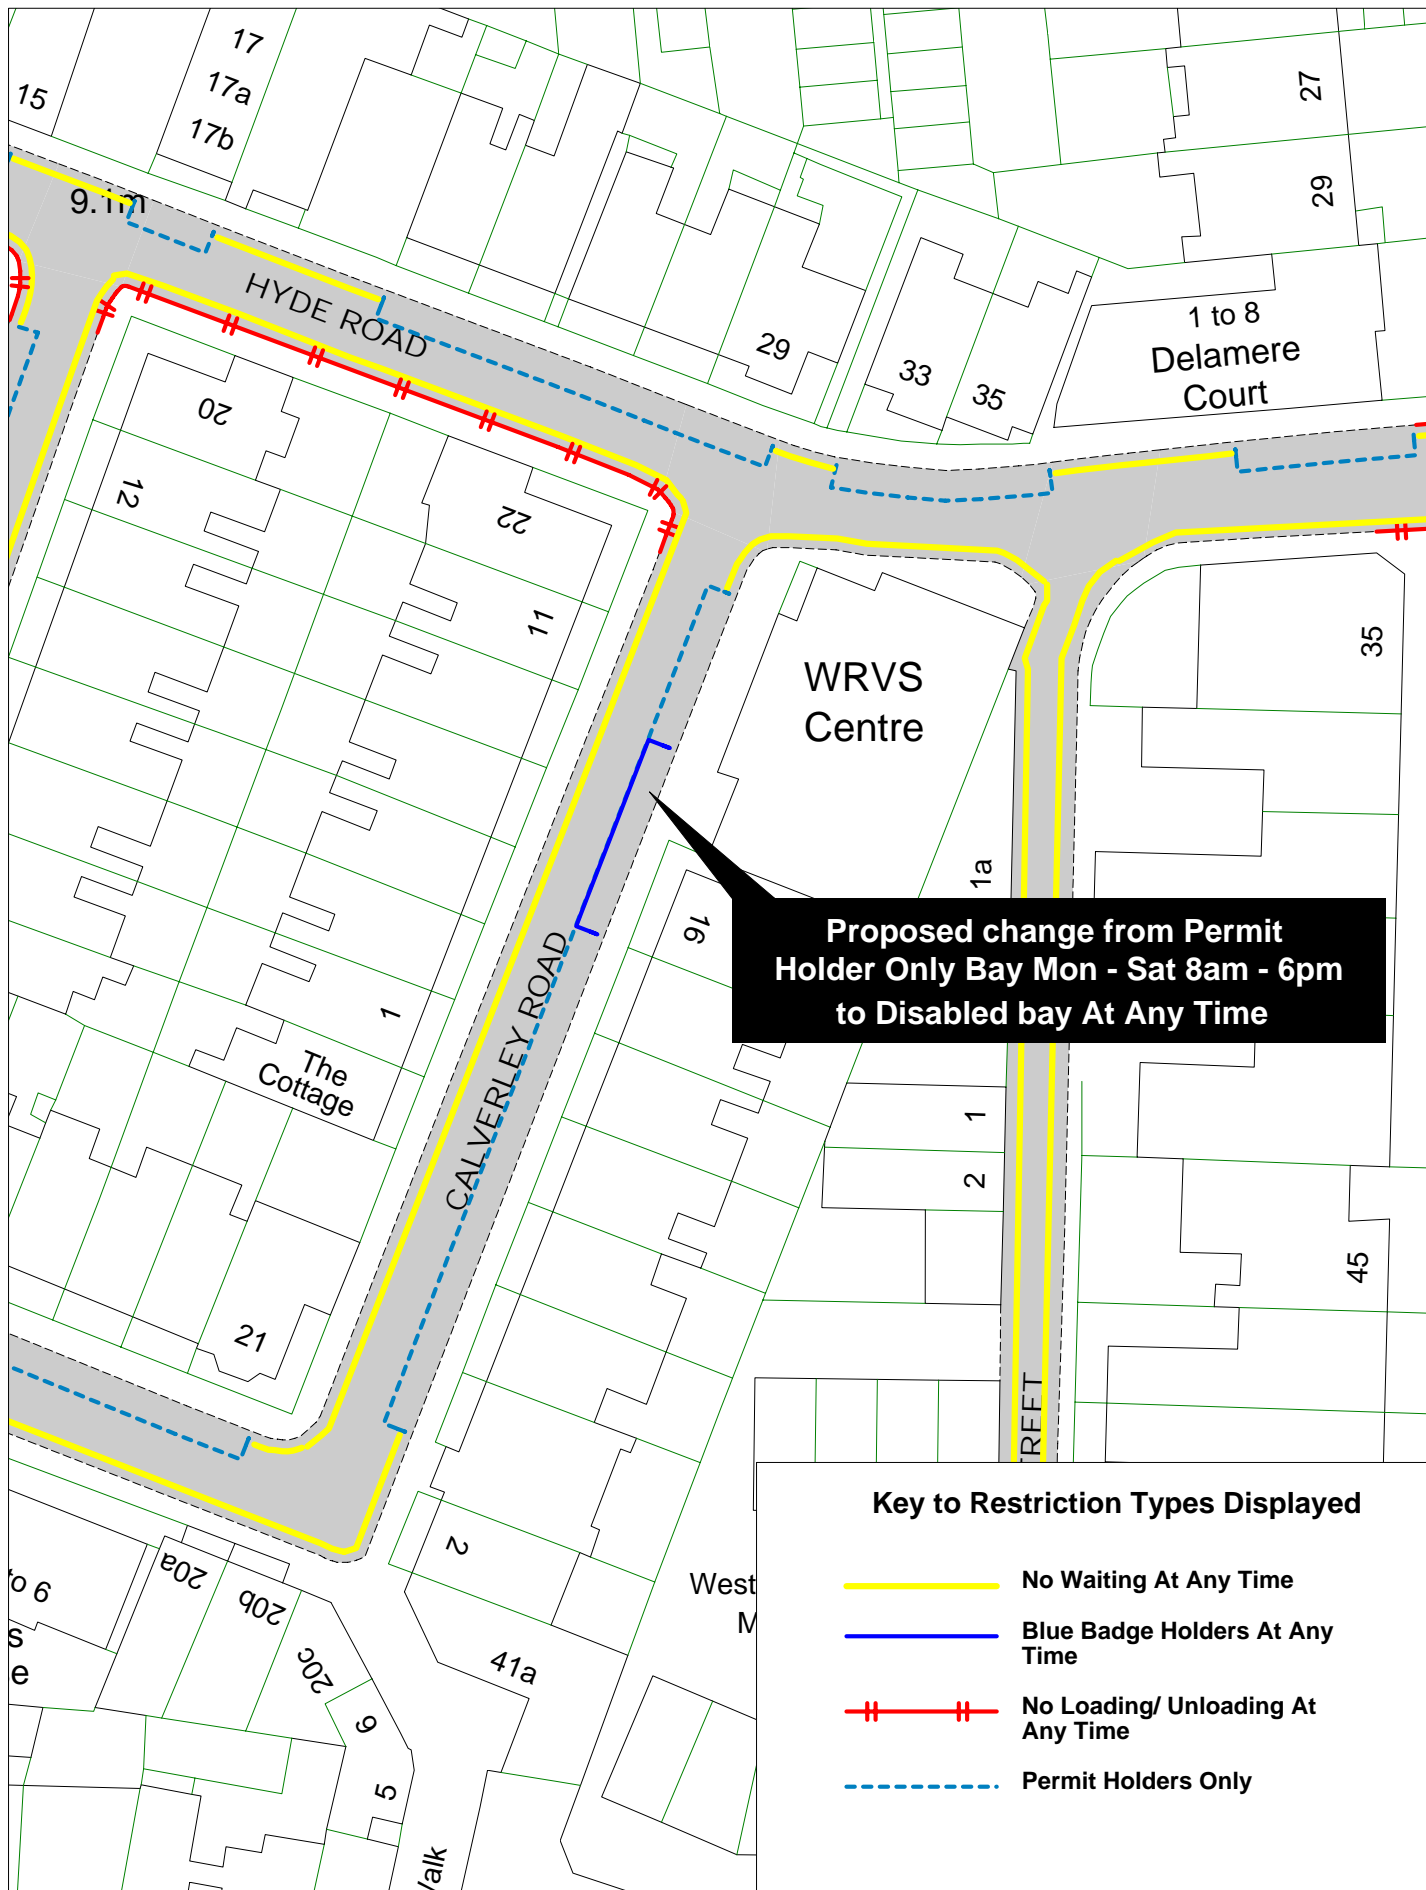

Proposed change from Permit Holder Only Bay Mon - Sat 8am - 6pm to Disabled bay At Any Time

Key to Restriction Types Displayed

- No Waiting At Any Time
- Blue Badge Holders At Any Time
- = No Loading/ Unloading At Any Time
- Permit Holders Only




© Crown copyright. All rights reserved
East Sussex County Council
Licence No. 100019601 2015



Calverley Road

[Return to index](#)

SCALE	1 : 500
DATE	22/04/2015
DRAWING No.	EB115 13
DRAWN BY	

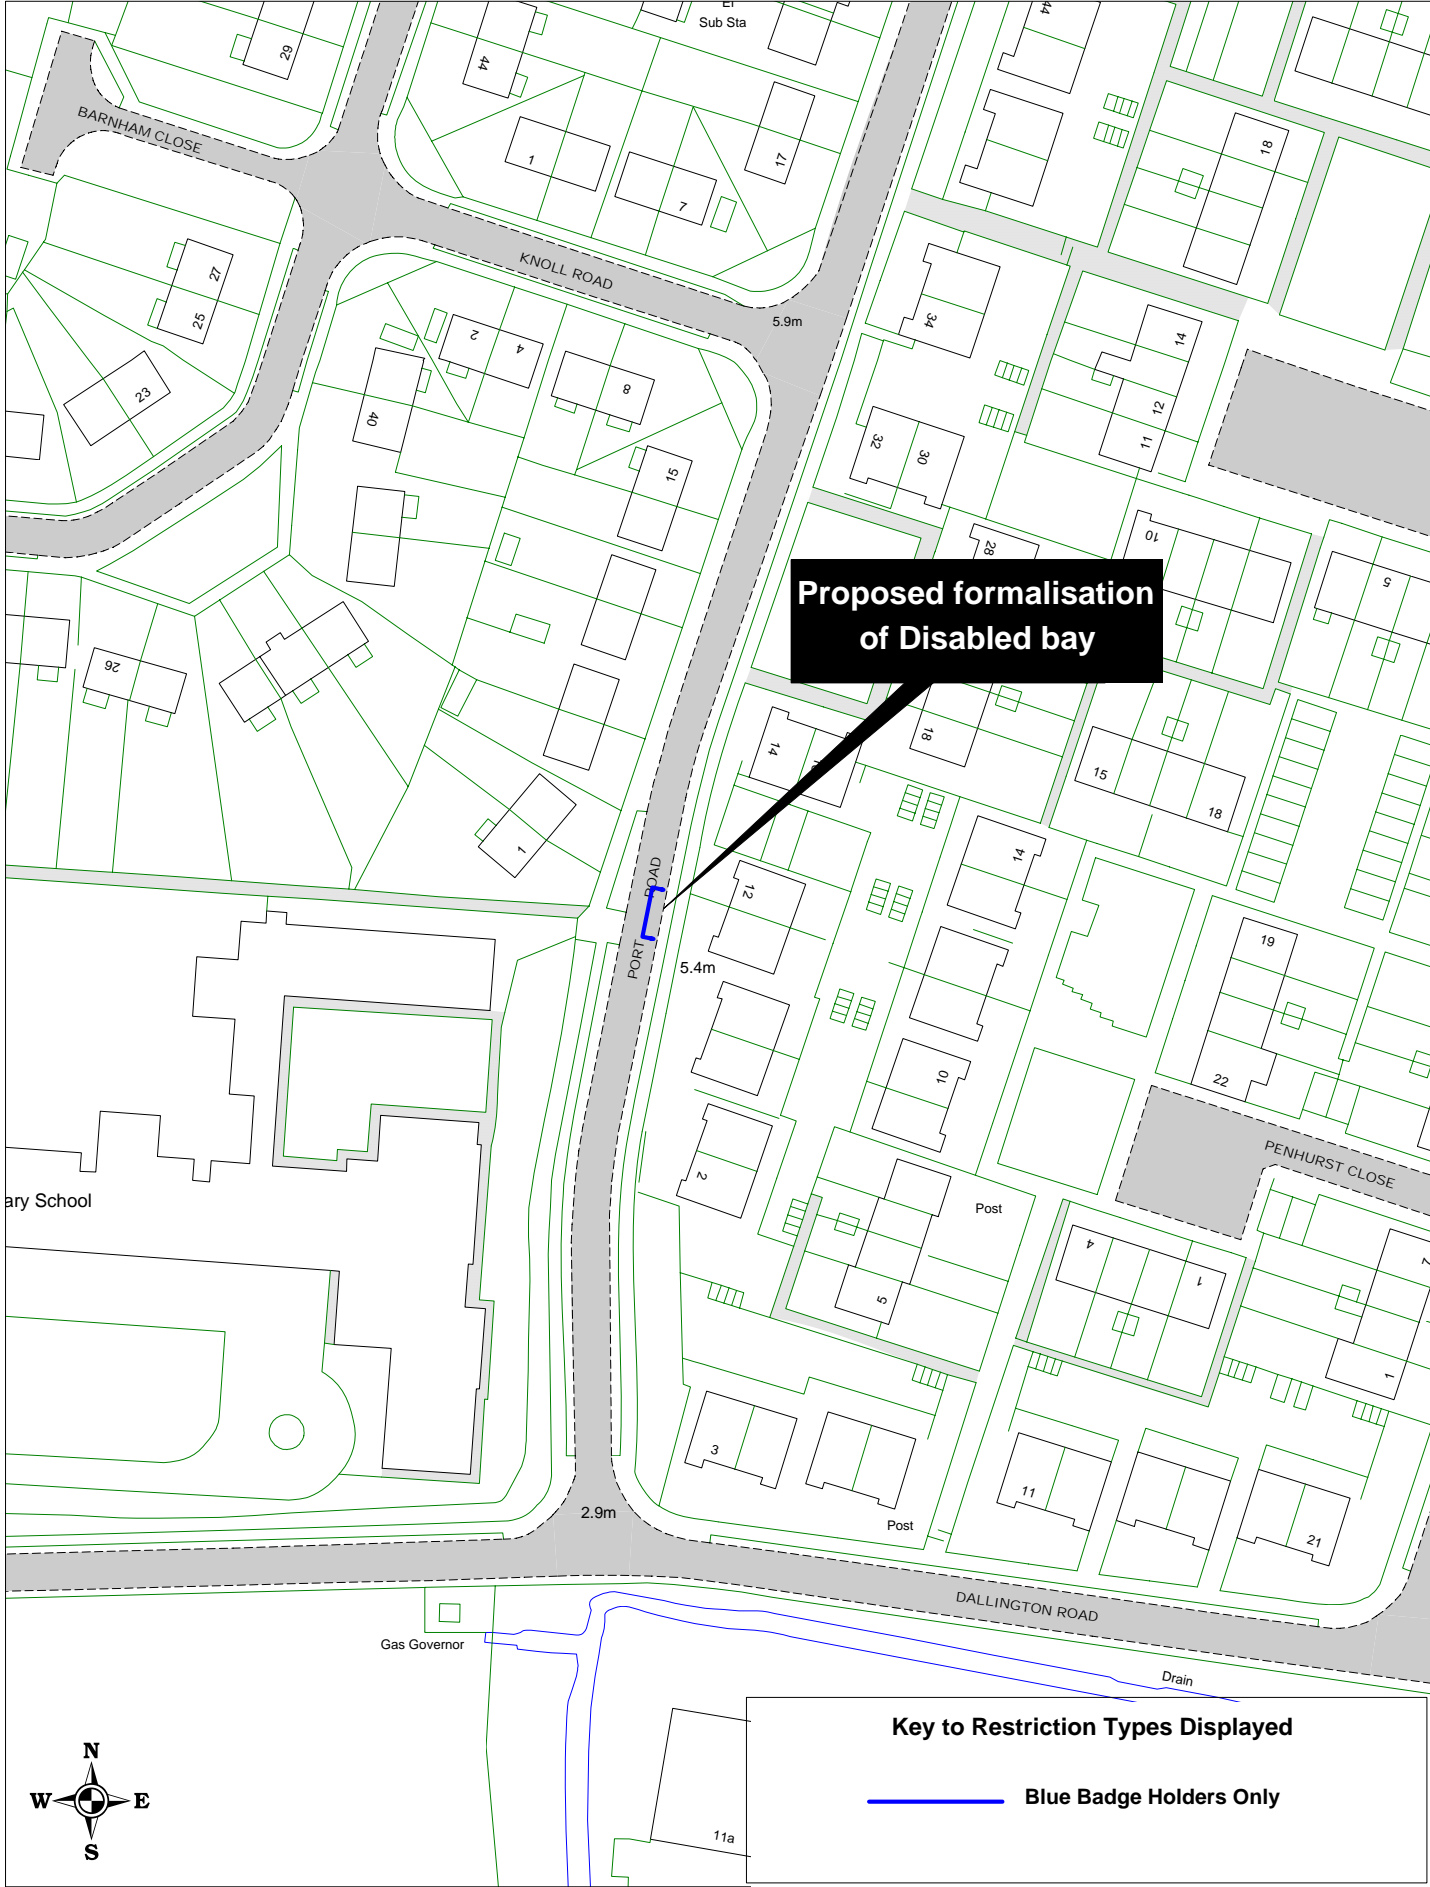

Proposed formalisation
of Disabled bay

Key to Restriction Types Displayed

Blue Badge Holders Only





© Crown copyright. All rights reserved
East Sussex County Council
Licence No. 100019601 2015

[Return to index](#)

Port Road

SCALE	1 : 1000
DATE	11/03/2015
DRAWING No.	EB115 15
DRAWN BY	

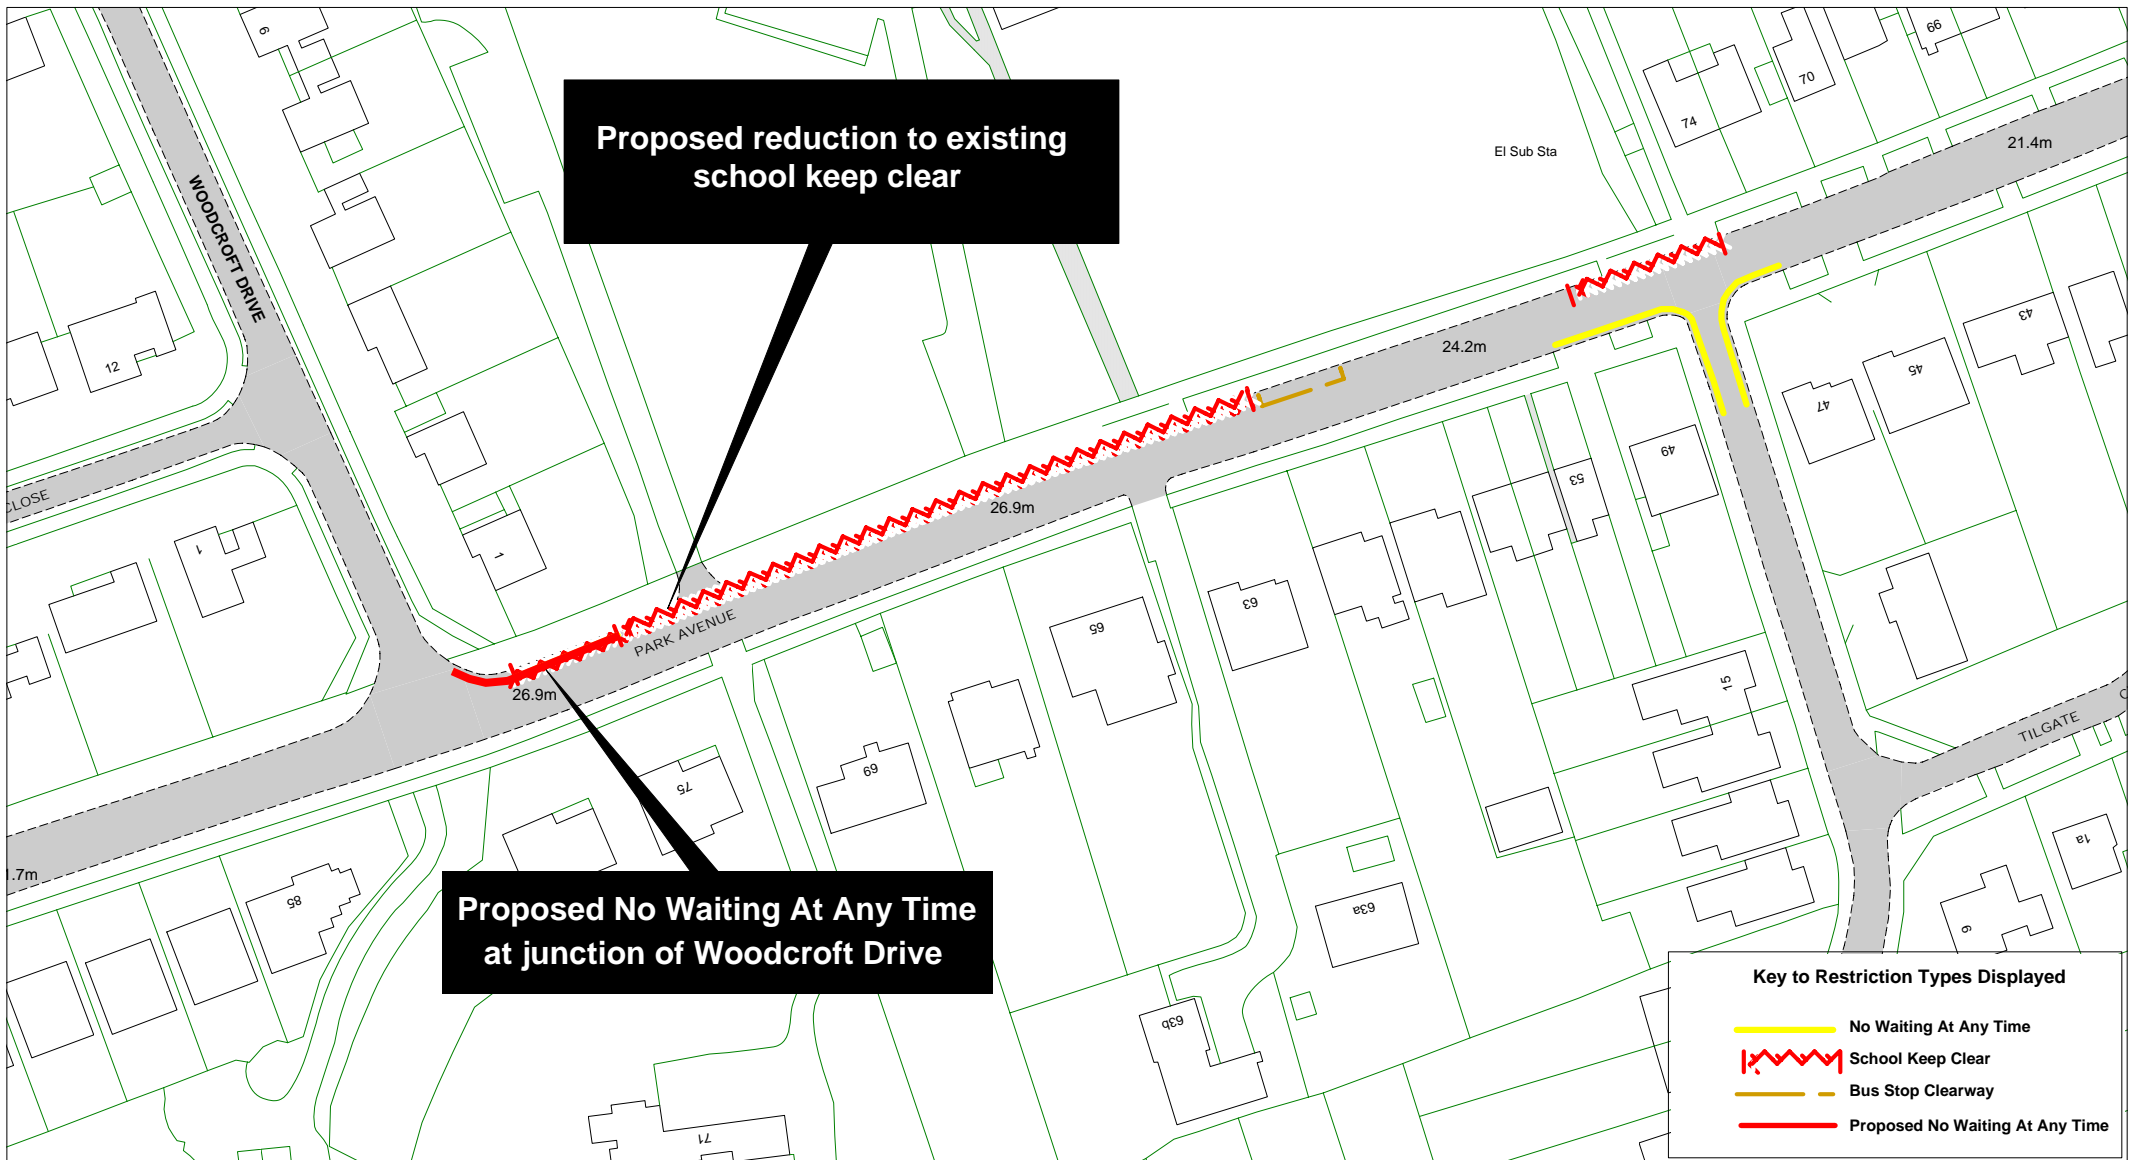

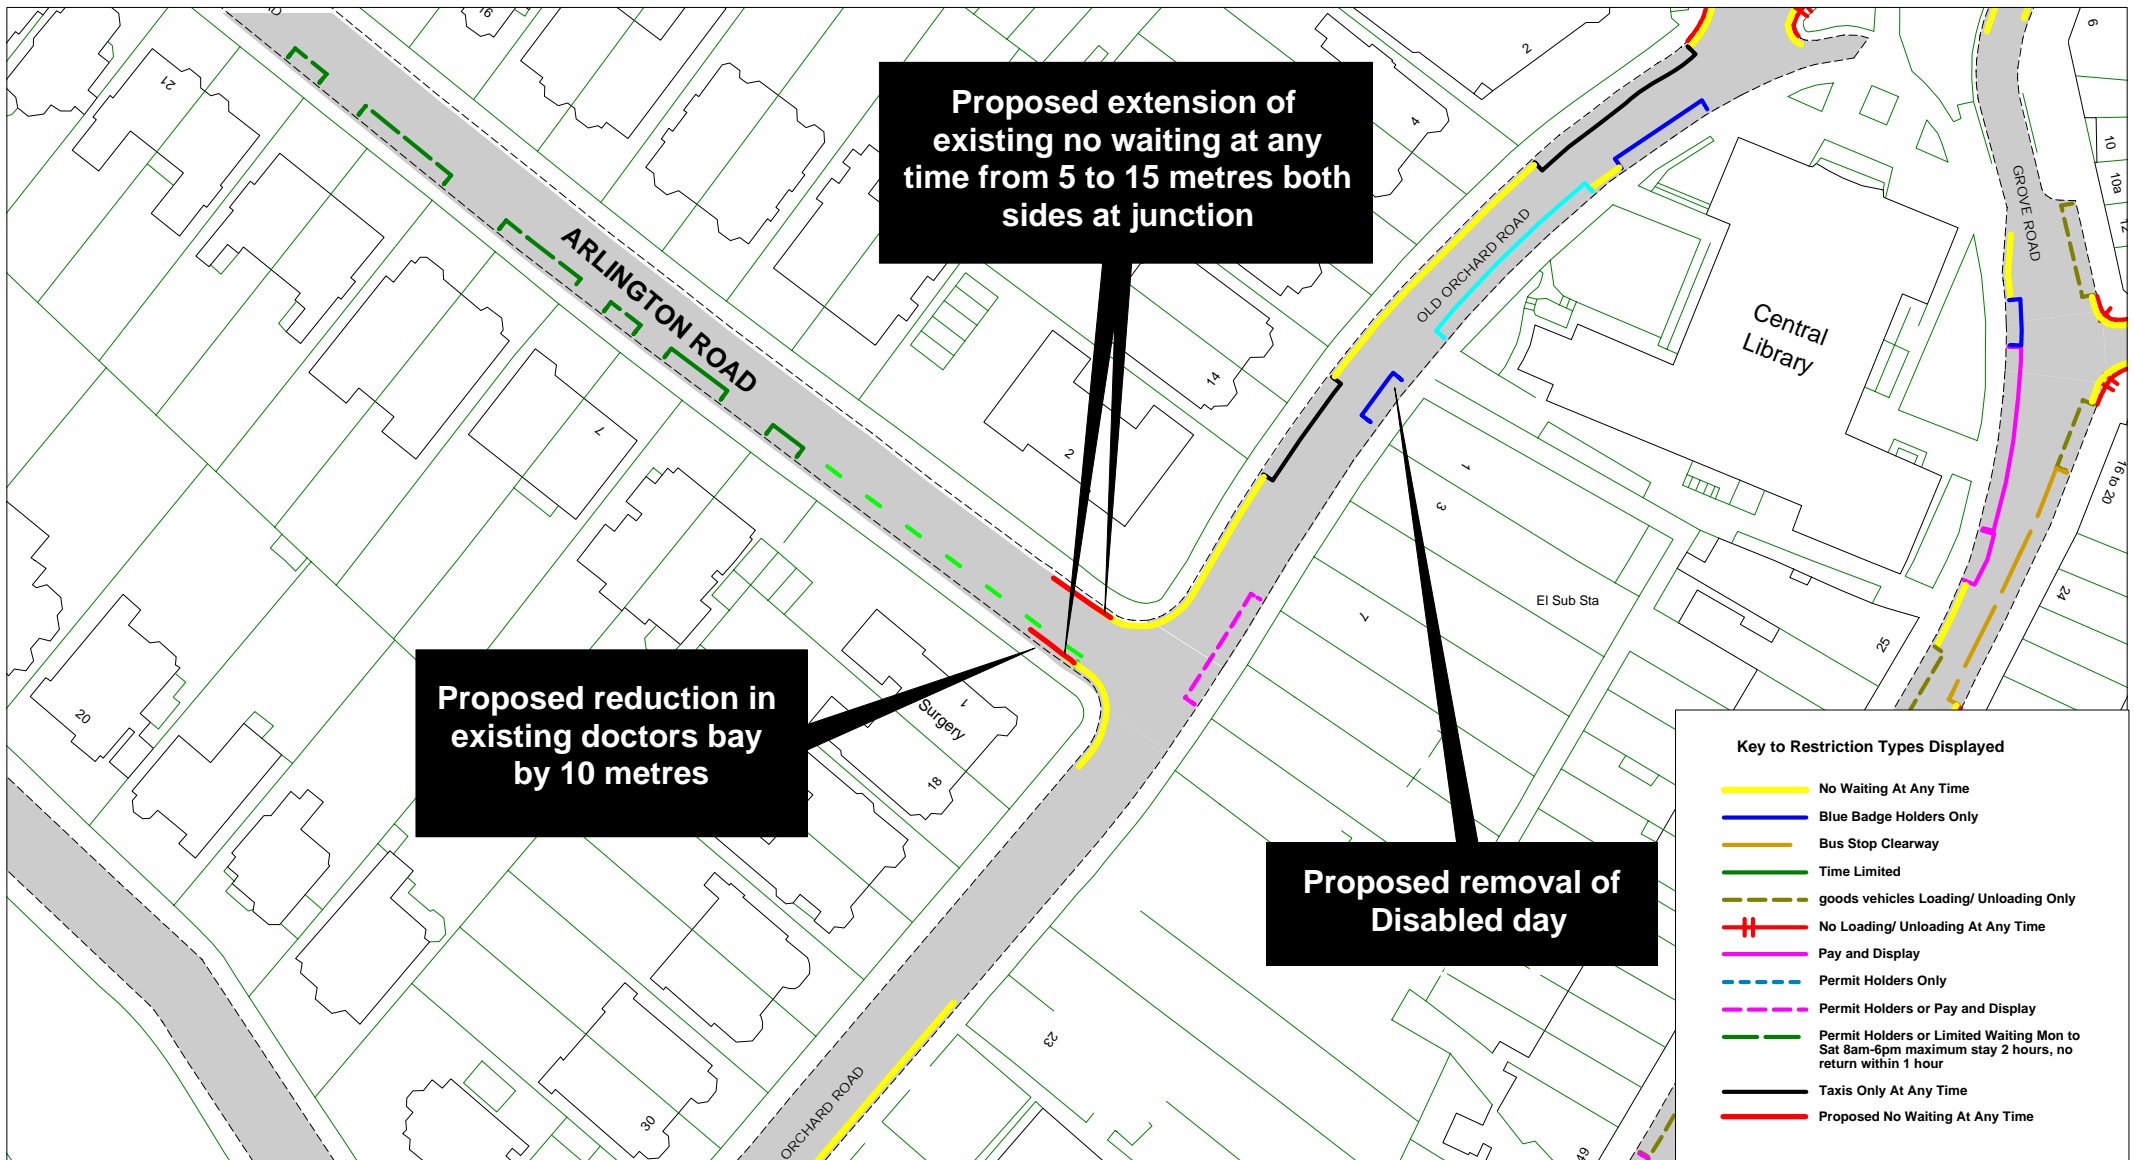

Key to Restriction Types Displayed

- No Waiting At Any Time
- Blue Badge Holders Only
- - - Permit Holders Only
- Proposed No Waiting At Any Time

Proposed No Waiting
At Any Time

Proposed formalisation of existing
Disabled bays
and their extension to 6.6m

Proposed No Waiting
At Any Time
to replace a
section of existing
Permit Holders Only Bay
Mon to Fri 8am - 6pm

Proposed formalisation
of existing
Disabled bay





© Crown copyright. All rights reserved
East Sussex County Council
Licence No. 100019601 2015



Westfield Road
[Return to index](#)

SCALE	1 : 1000
DATE	28/08/2015
DRAWING No.	EB115 18
DRAWN BY	

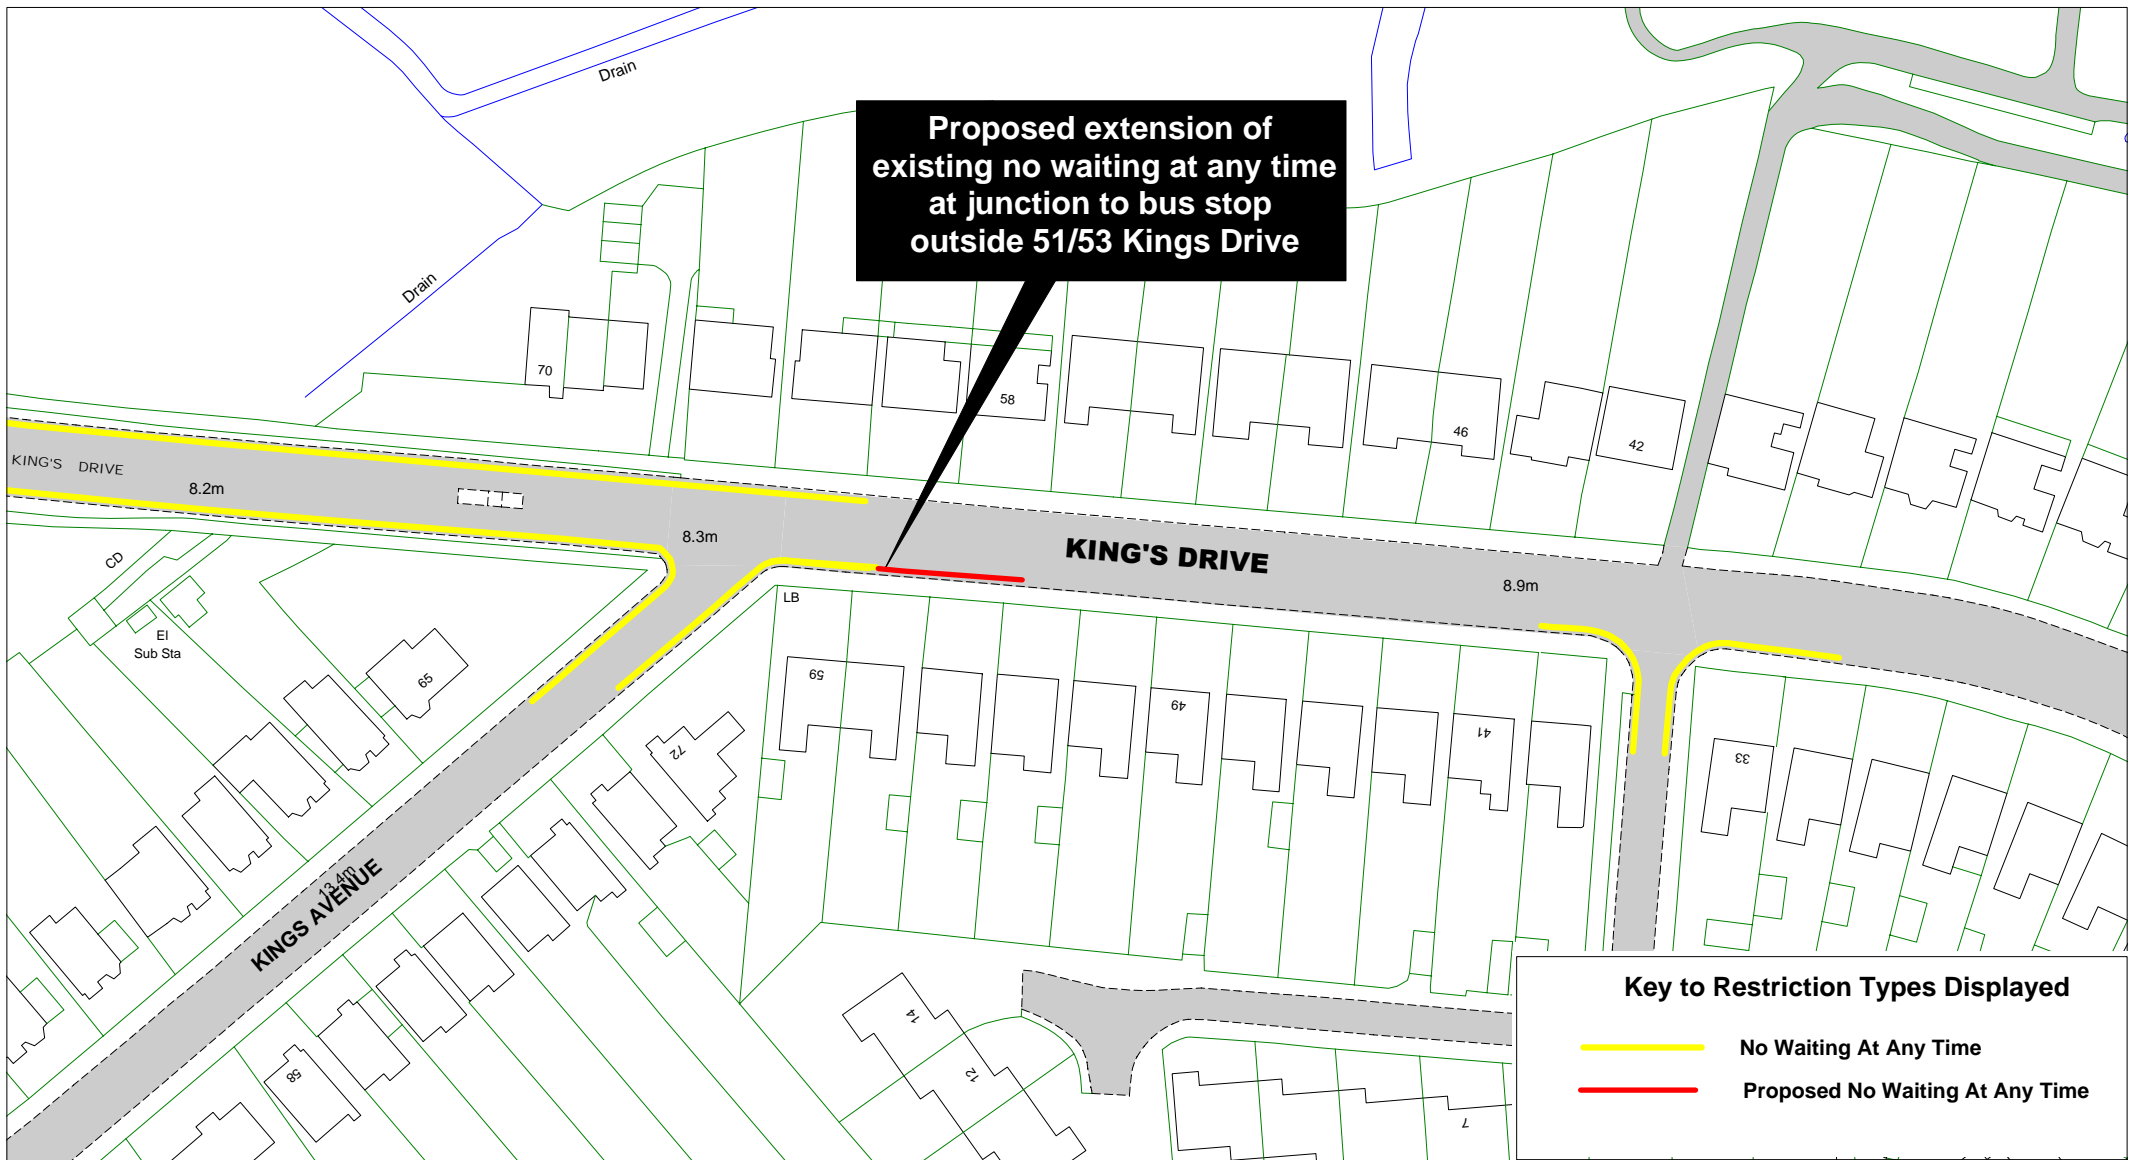

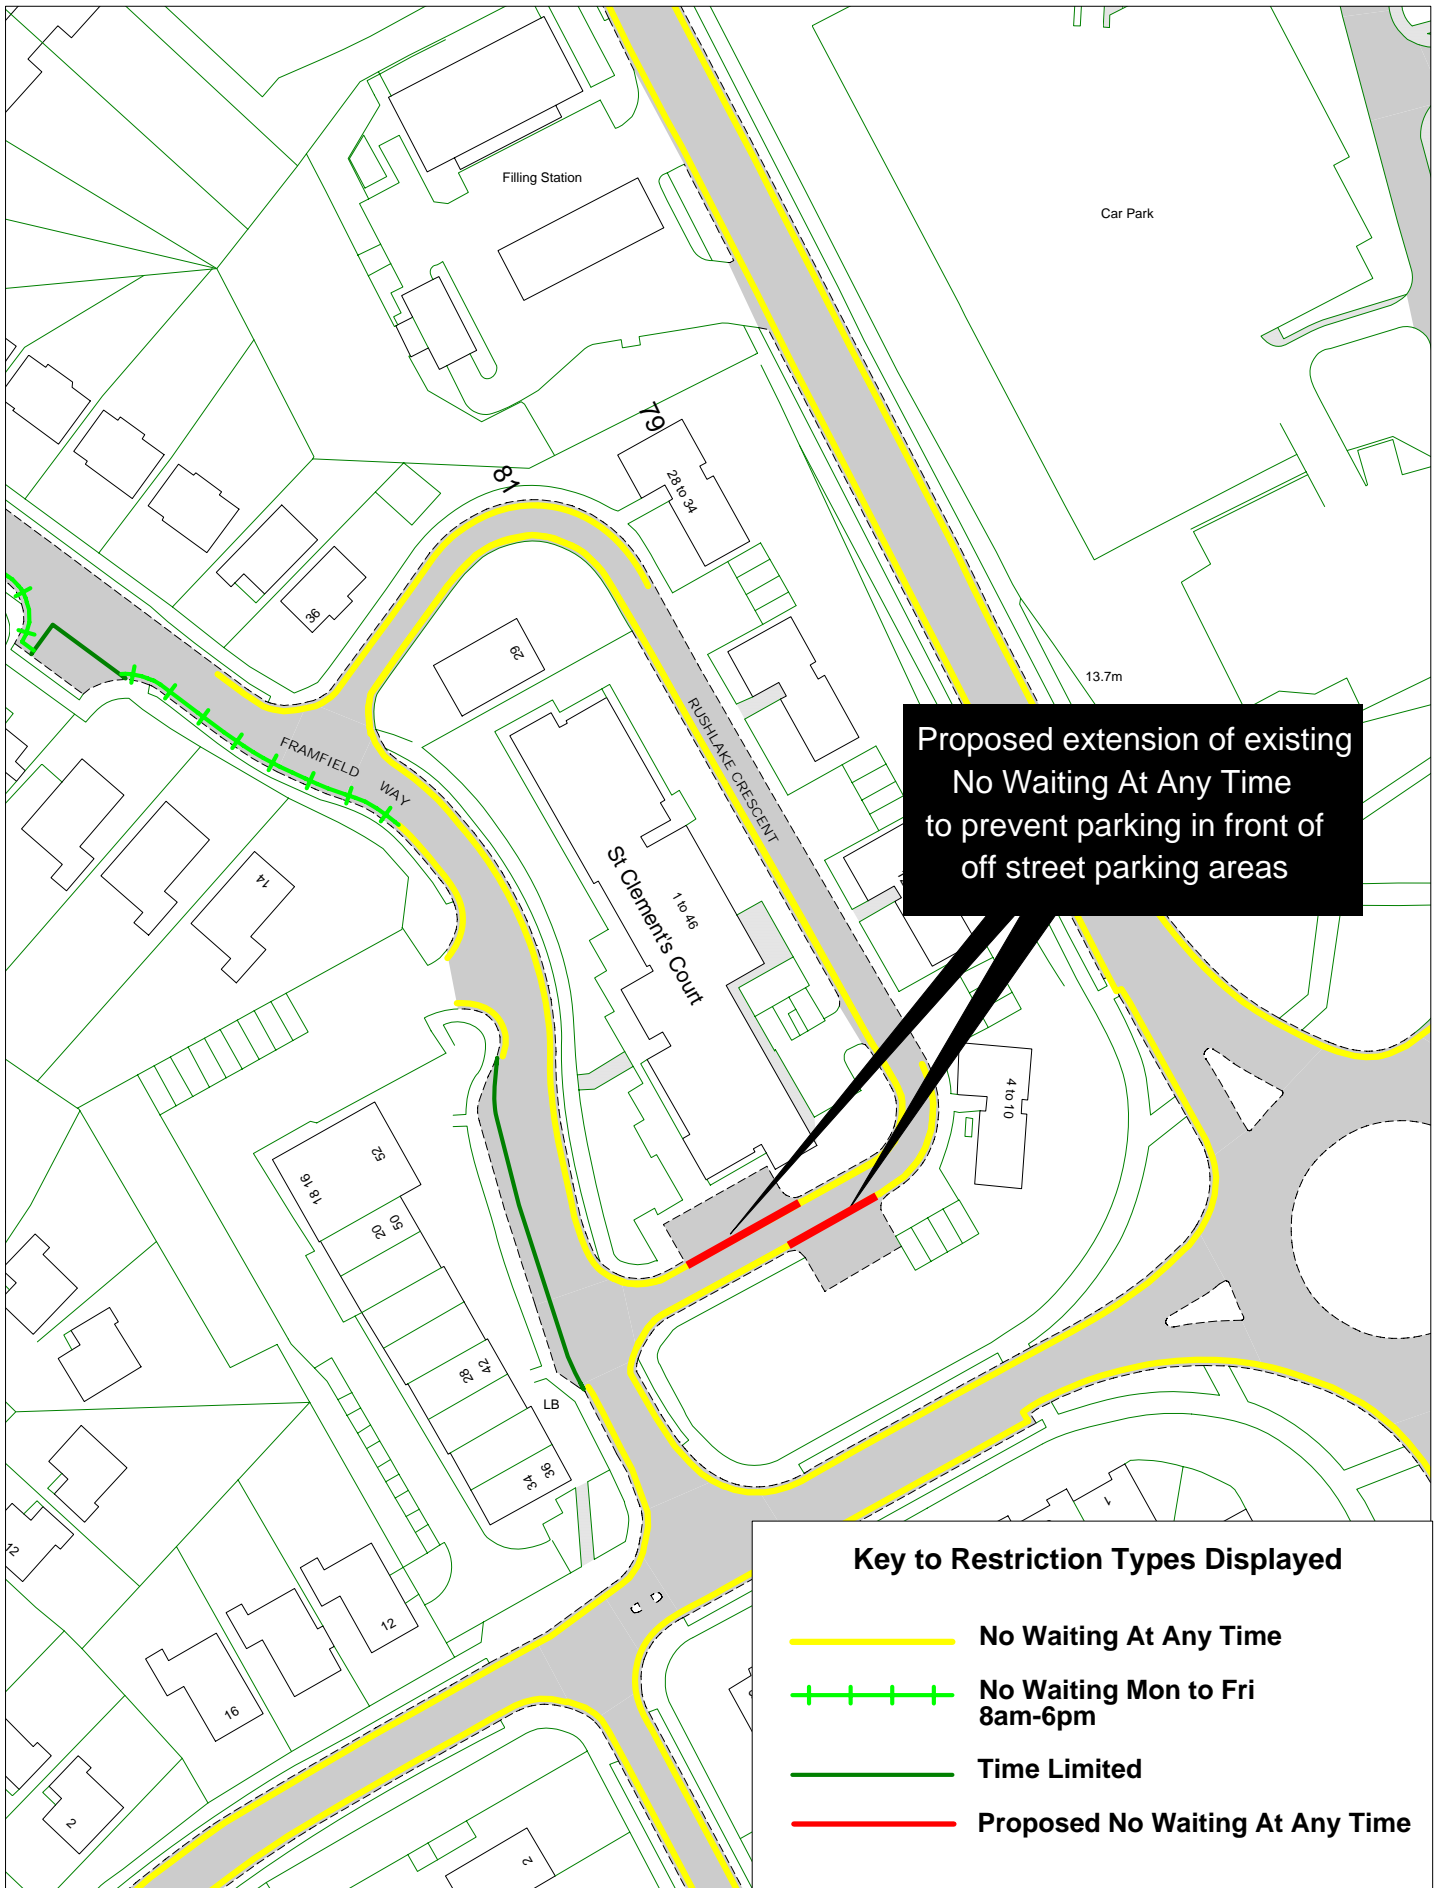

Key to Restriction Types Displayed

- No Waiting At Any Time
- + + + + No Waiting Mon to Fri 8am-6pm
- Time Limited
- Proposed No Waiting At Any Time




© Crown copyright. All rights reserved
East Sussex County Council
Licence No. 100019601 2015




Rushlake Crescent

[Return to index](#)

SCALE	1 : 500
DATE	28/08/2015
DRAWING No.	EB115 20
DRAWN BY	

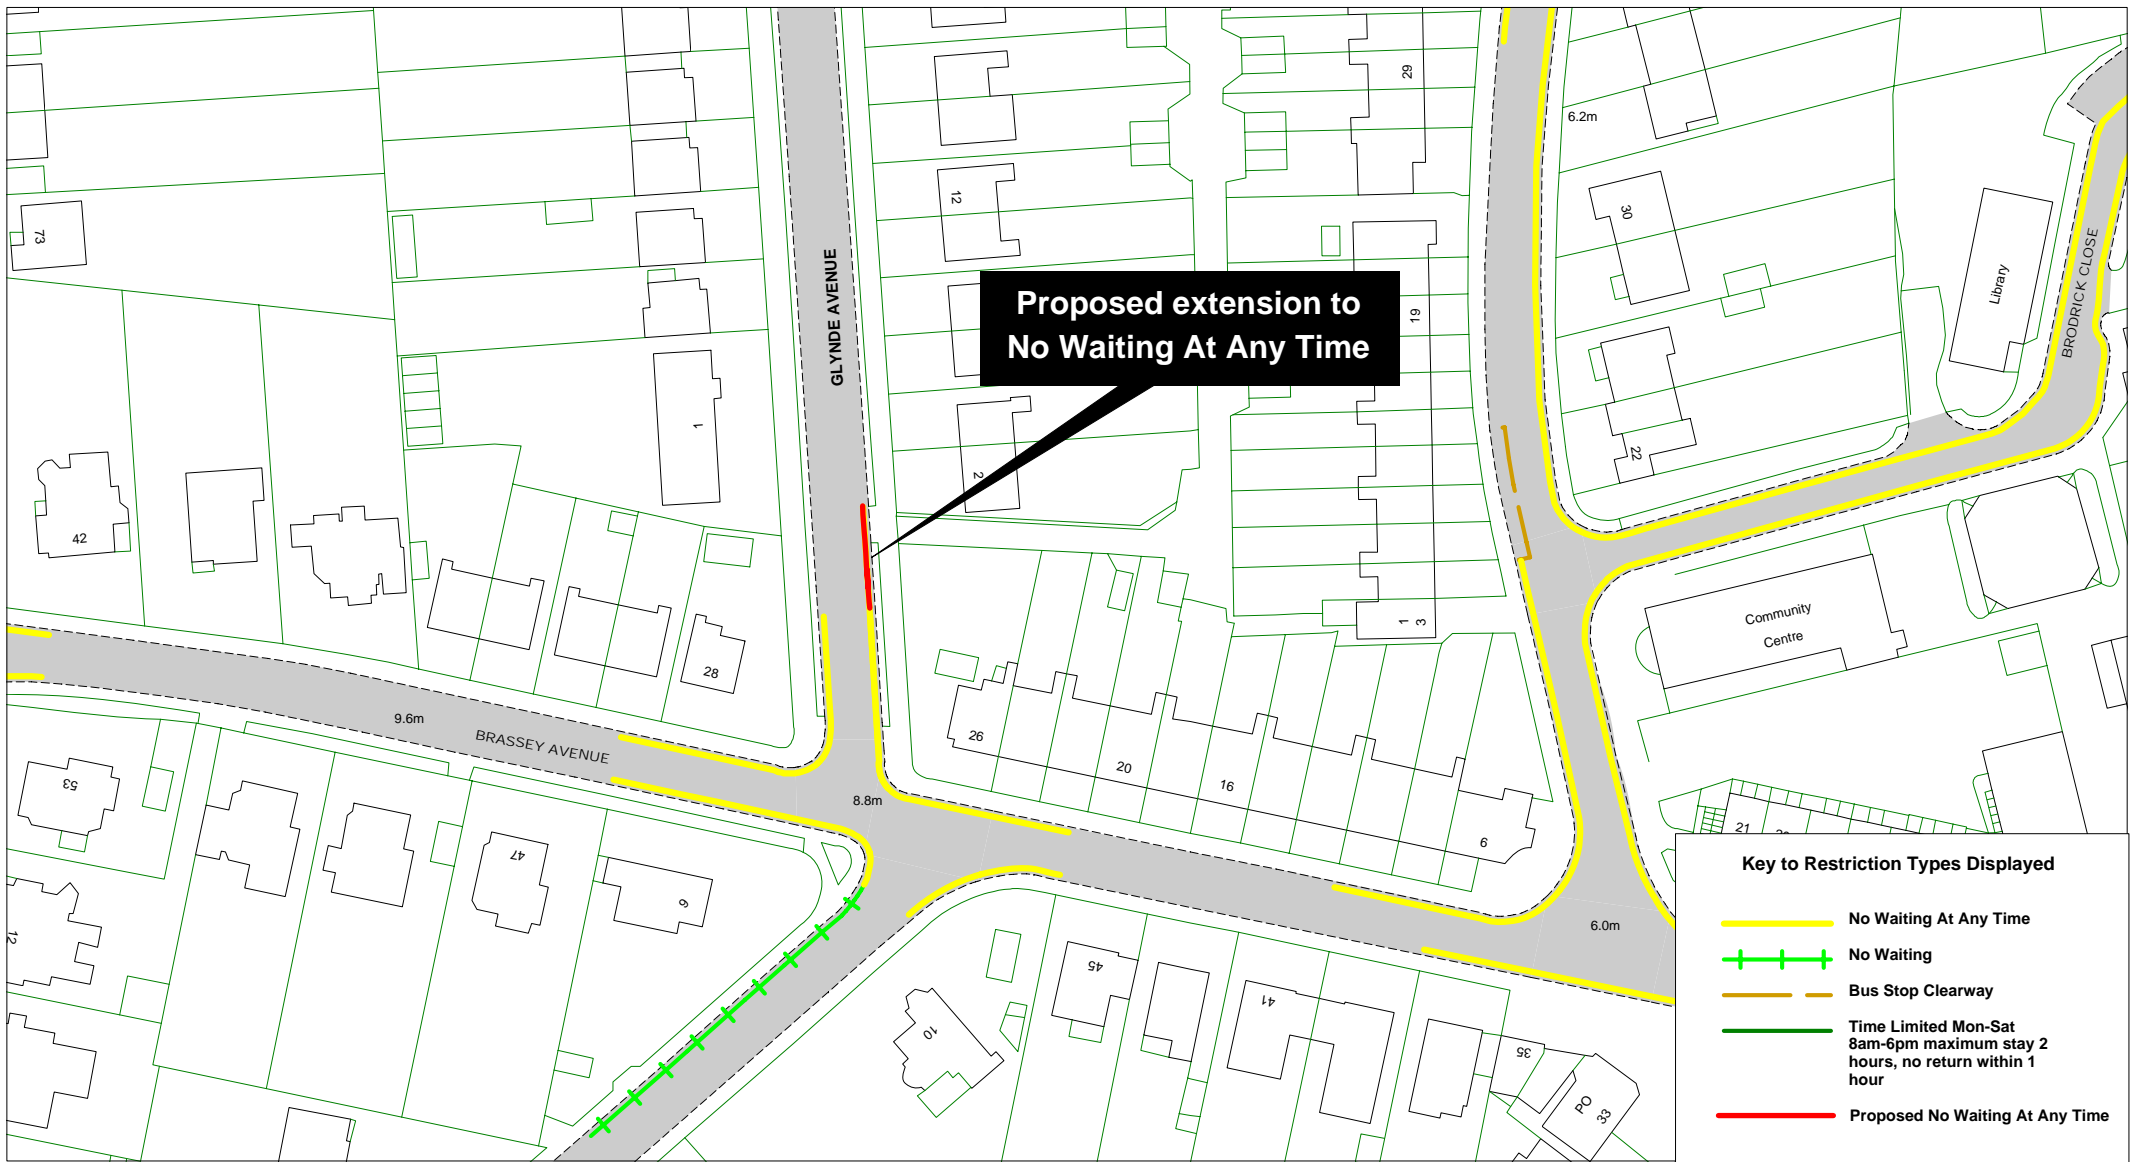

East Sussex
County Council

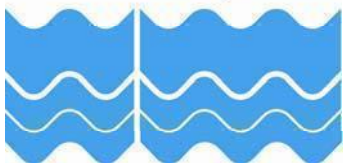

[Return to index](#)

Glynde Avenue

SCALE

1 : 1000

DATE


11/03/2015



DRAWING No.


EB115 21

DRAWN BY

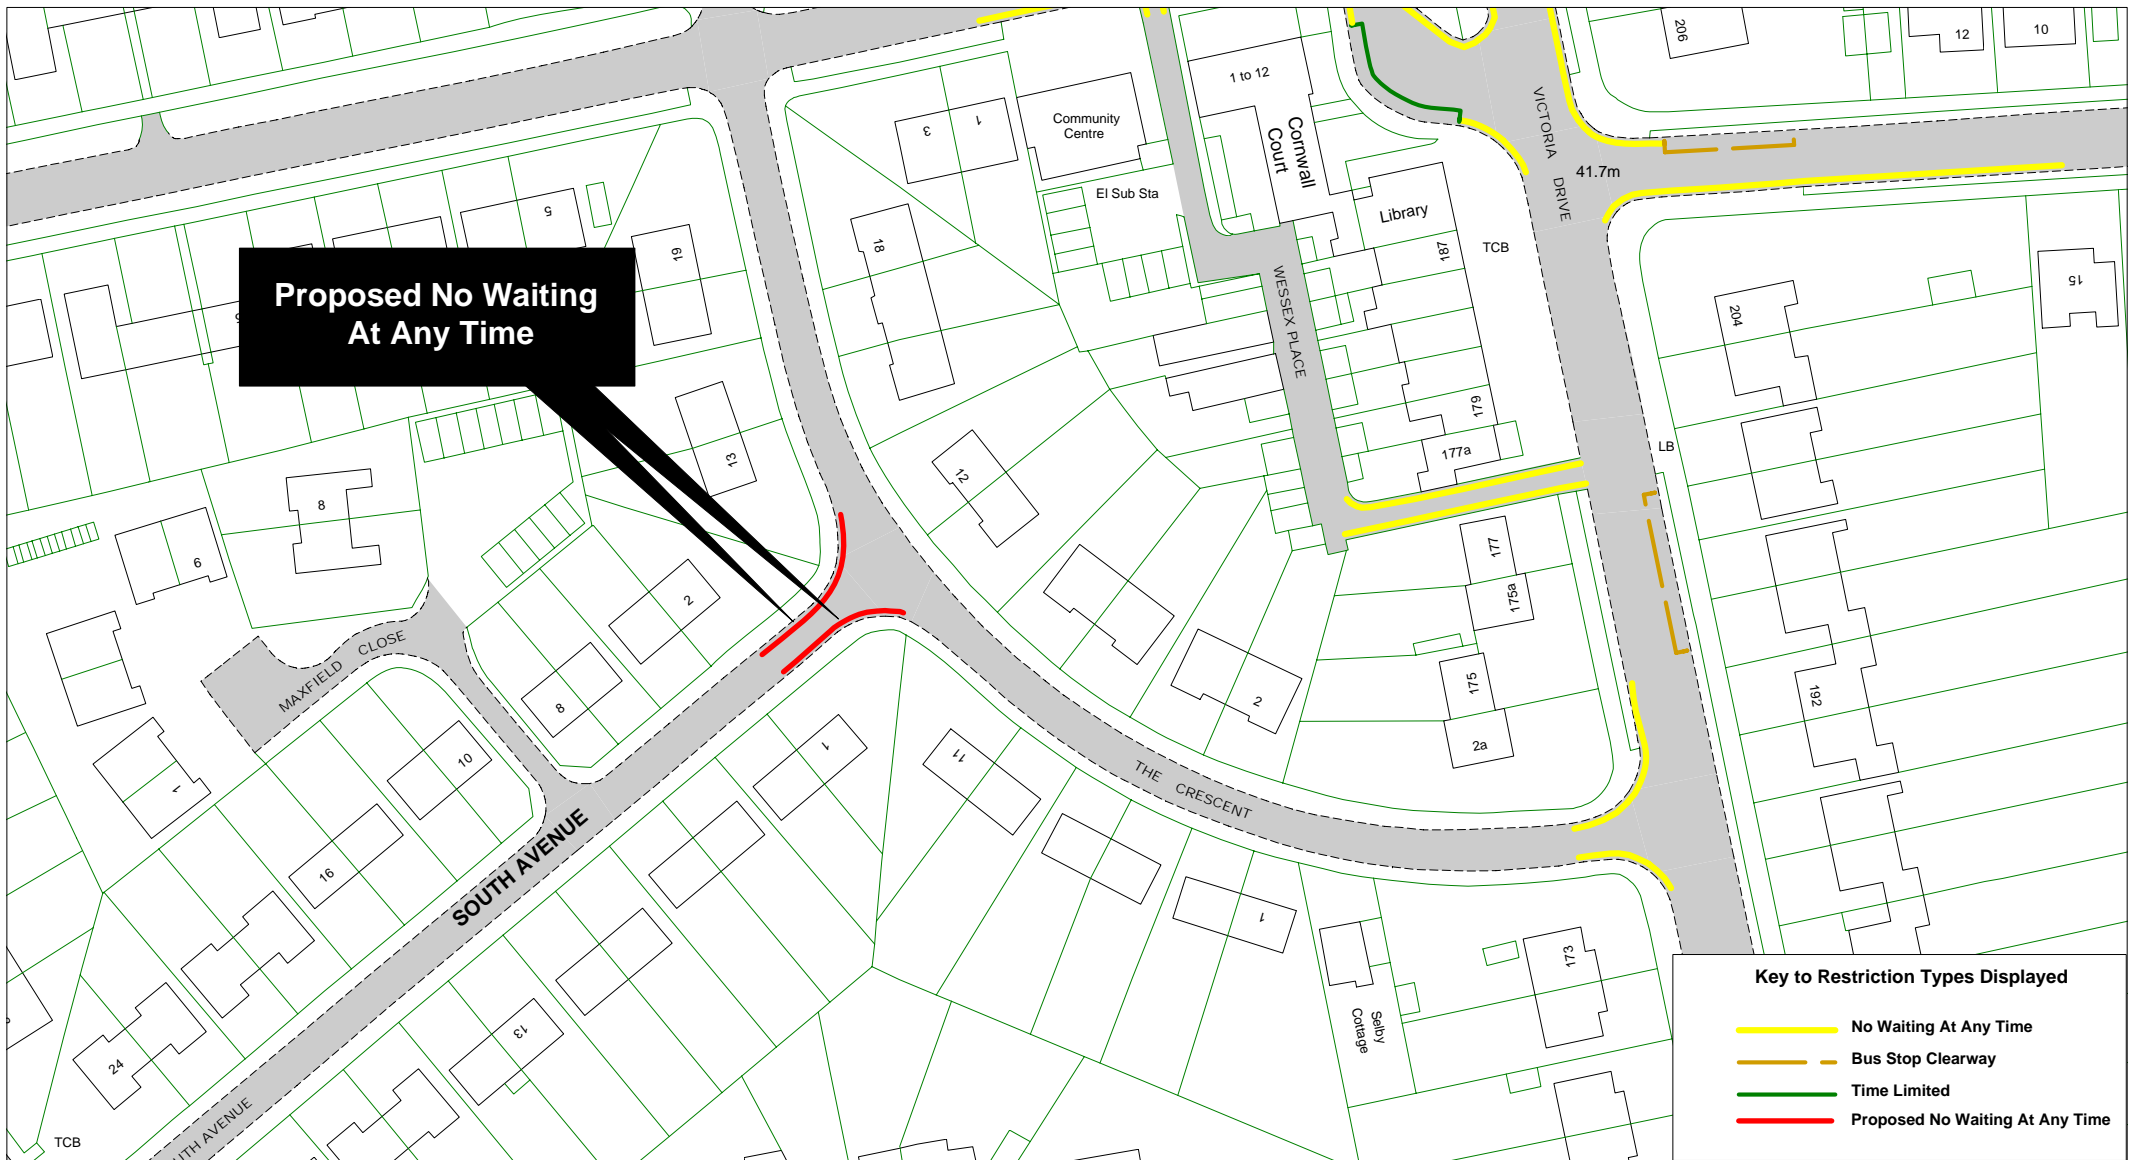
© Crown copyright. All rights reserved
East Sussex County Council
Licence No. 100019601 2015



		<p>South Avenue</p> <p>Return to index</p>		SCALE	1 : 1000
				DATE	05/03/2015
				DRAWING No.	EB115 22
				DRAWN BY	
				<p>© Crown copyright. All rights reserved East Sussex County Council Licence No. 100019601 2015</p>	

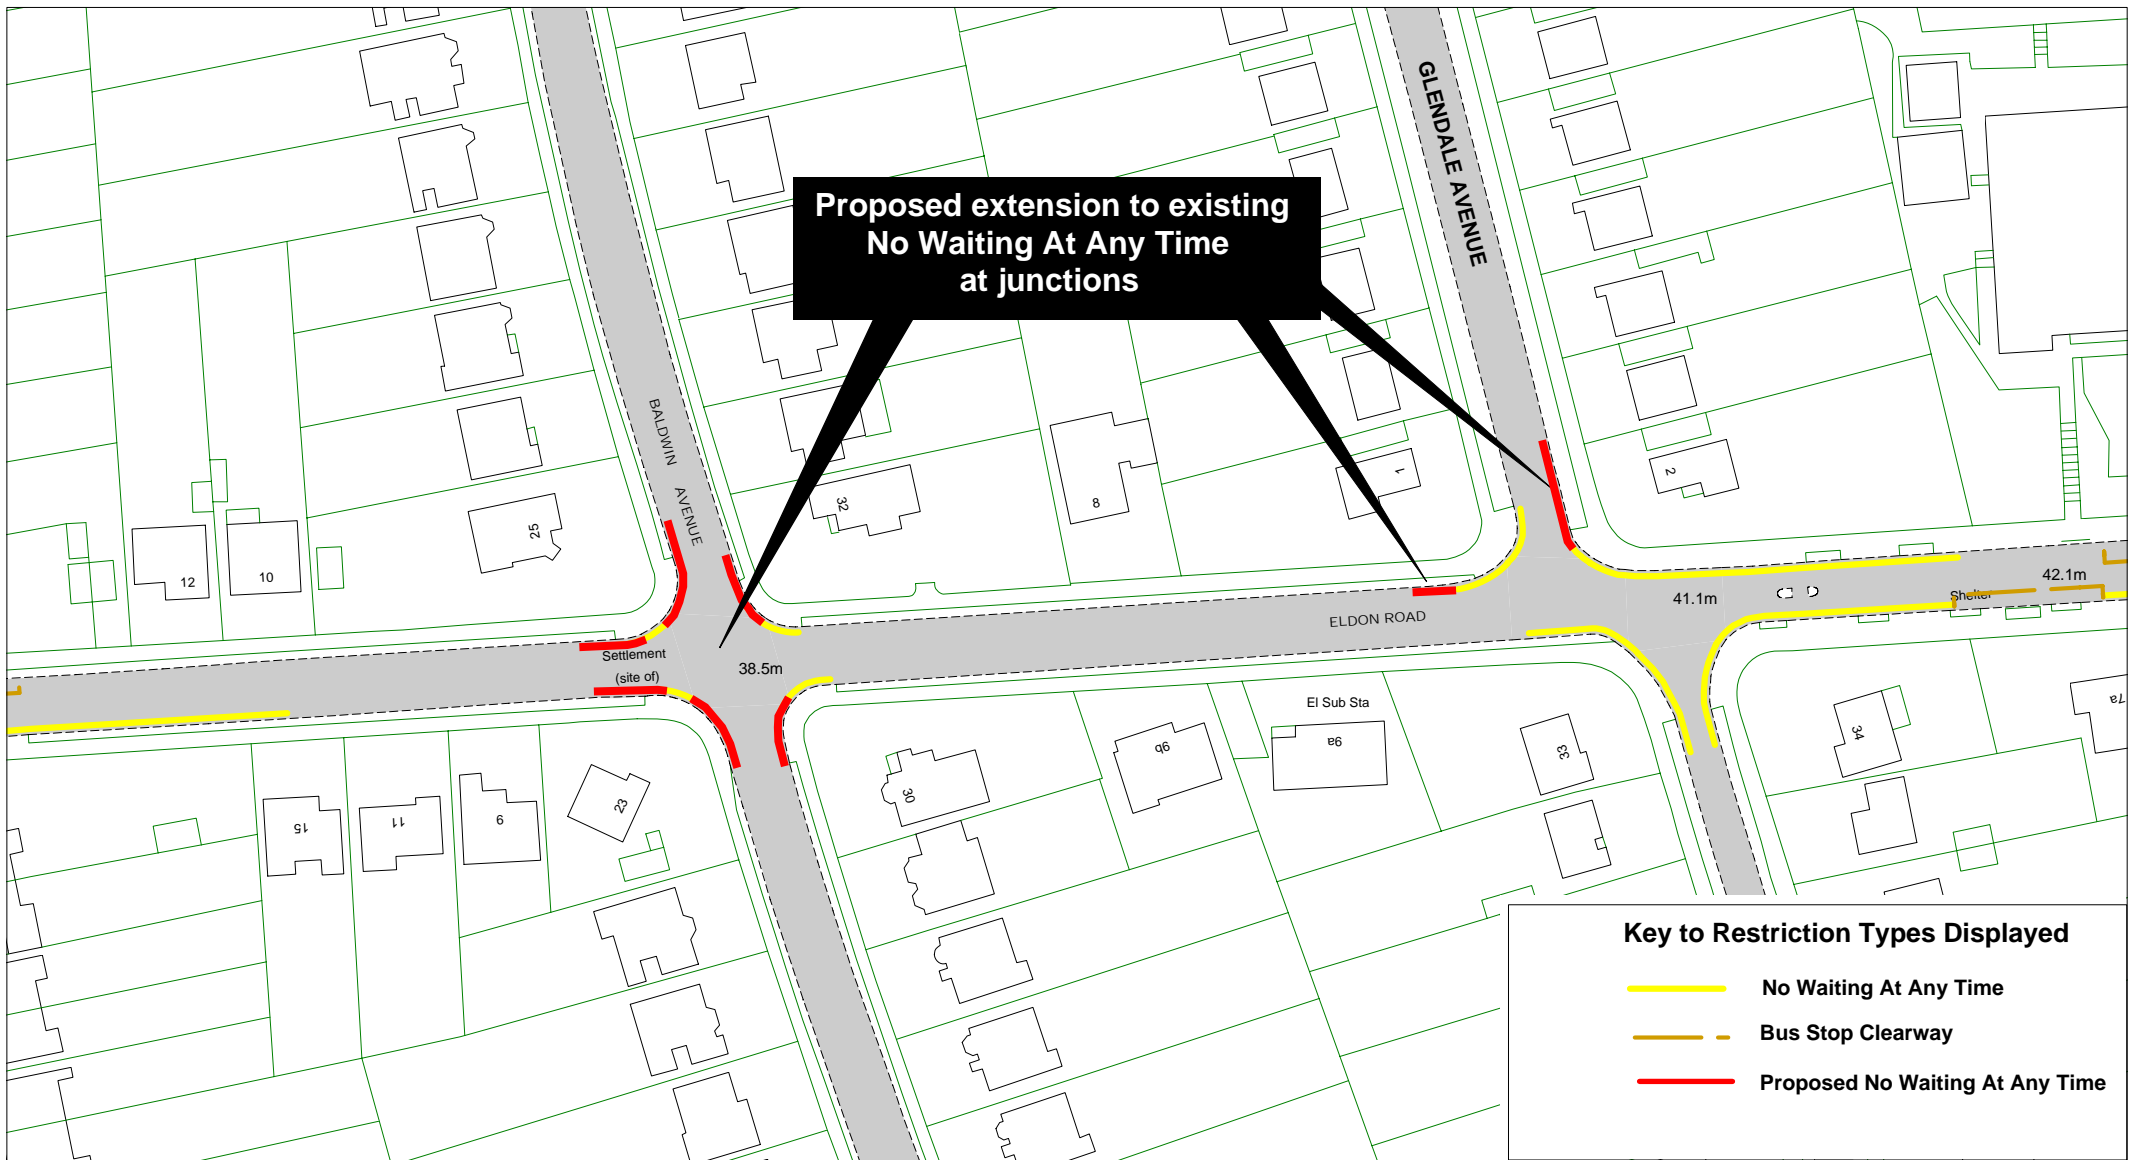

East Sussex
County Council

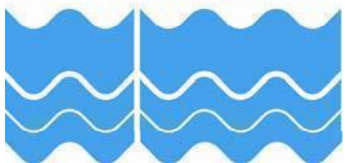

Eldon Road, Baldwin Avenue, Glendale Avenue

[Return to index](#)

SCALE

1 : 1000

DATE


06/03/2015

DRAWING No.


EB115 23

DRAWN BY

© Crown copyright. All rights reserved
East Sussex County Council
Licence No. 100019601 2015

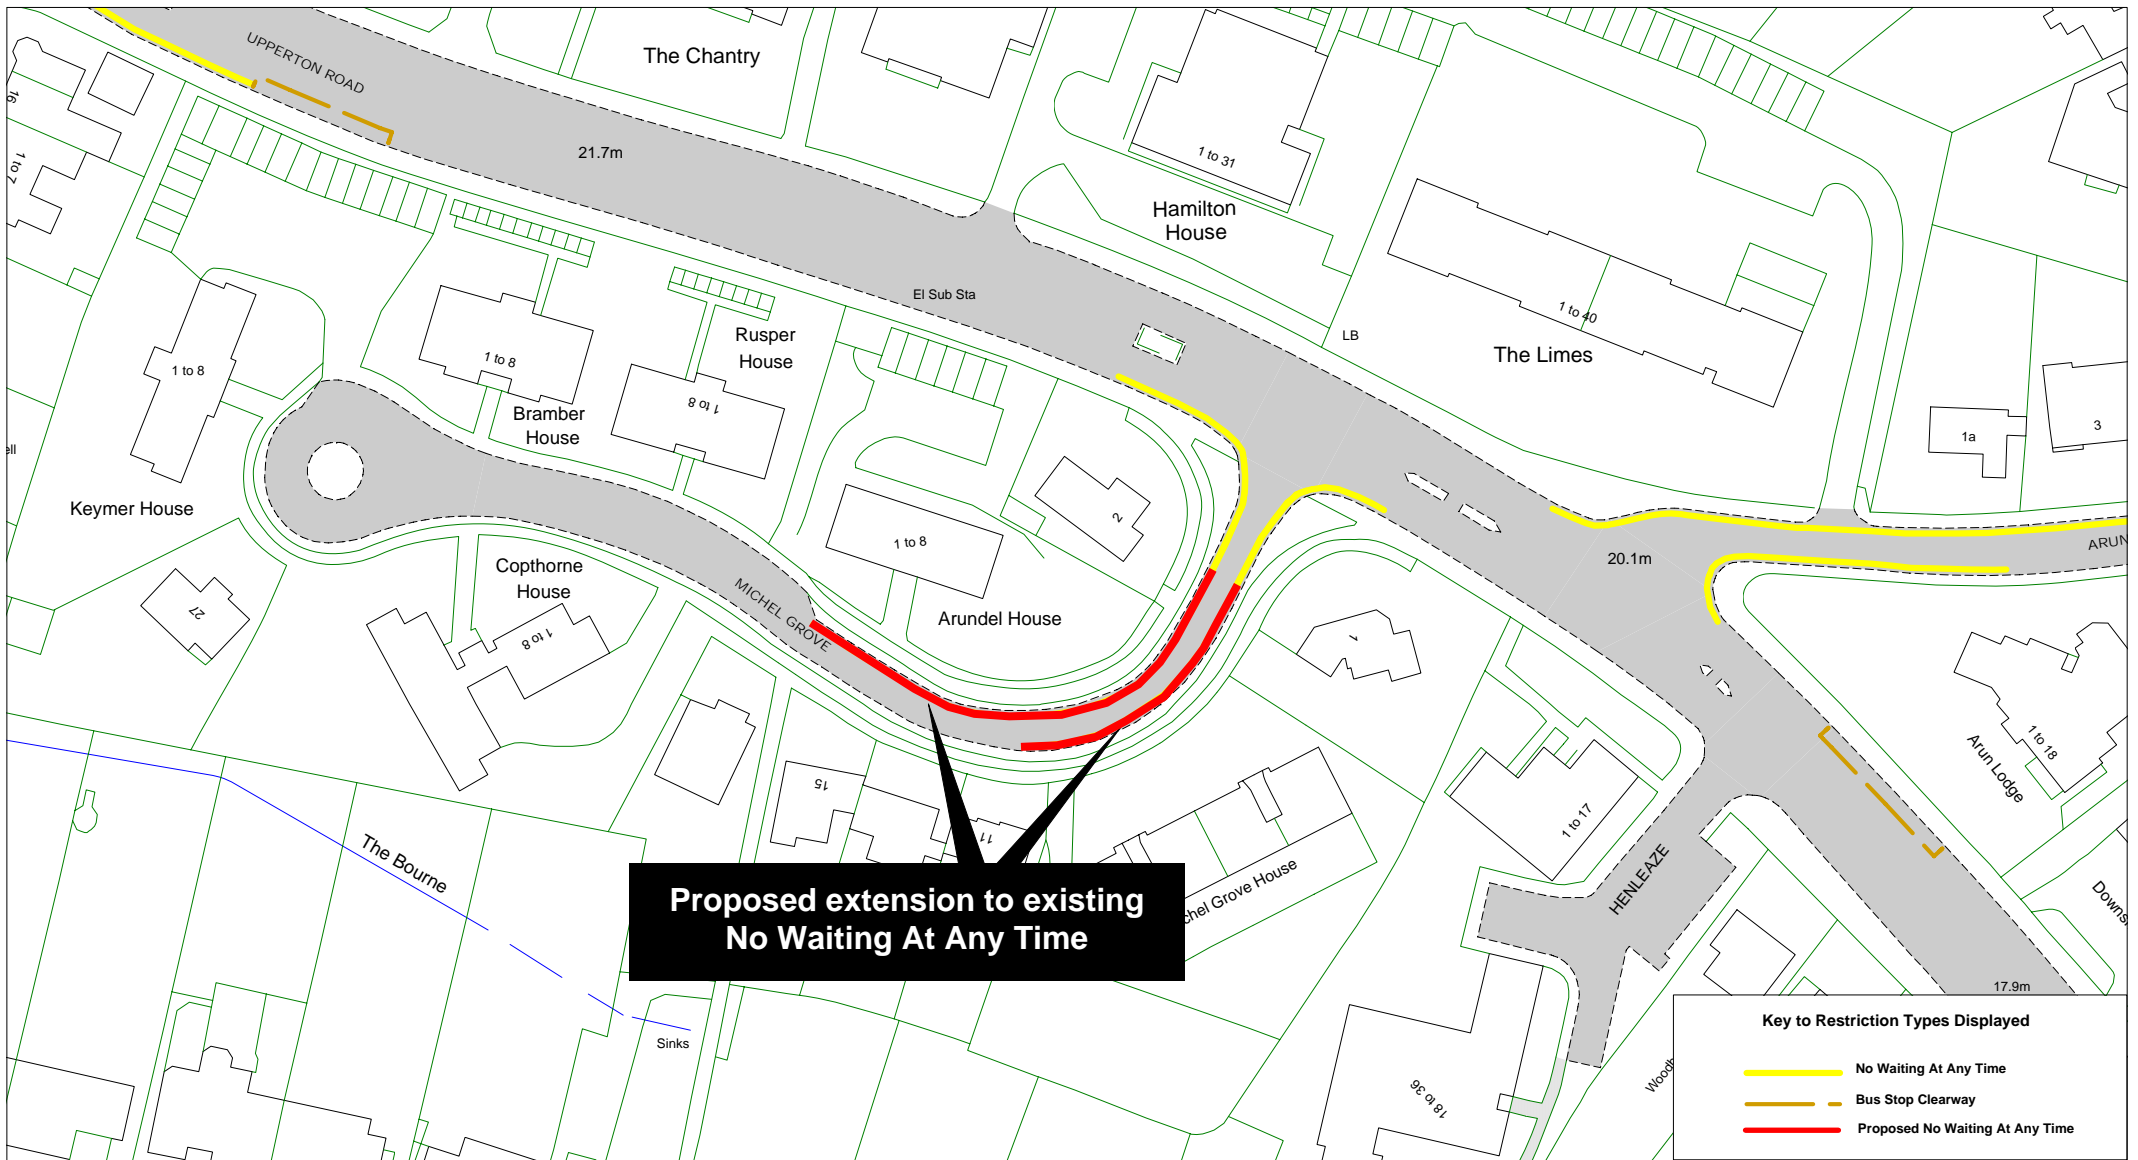

East Sussex
County Council

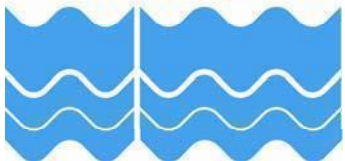

[Return to index](#)

Michel Grove

SCALE

1 : 1000

DATE


06/03/2015


DRAWING No.

EB115 24


DRAWN BY

© Crown copyright. All rights reserved
East Sussex County Council
Licence No. 100019601 2015

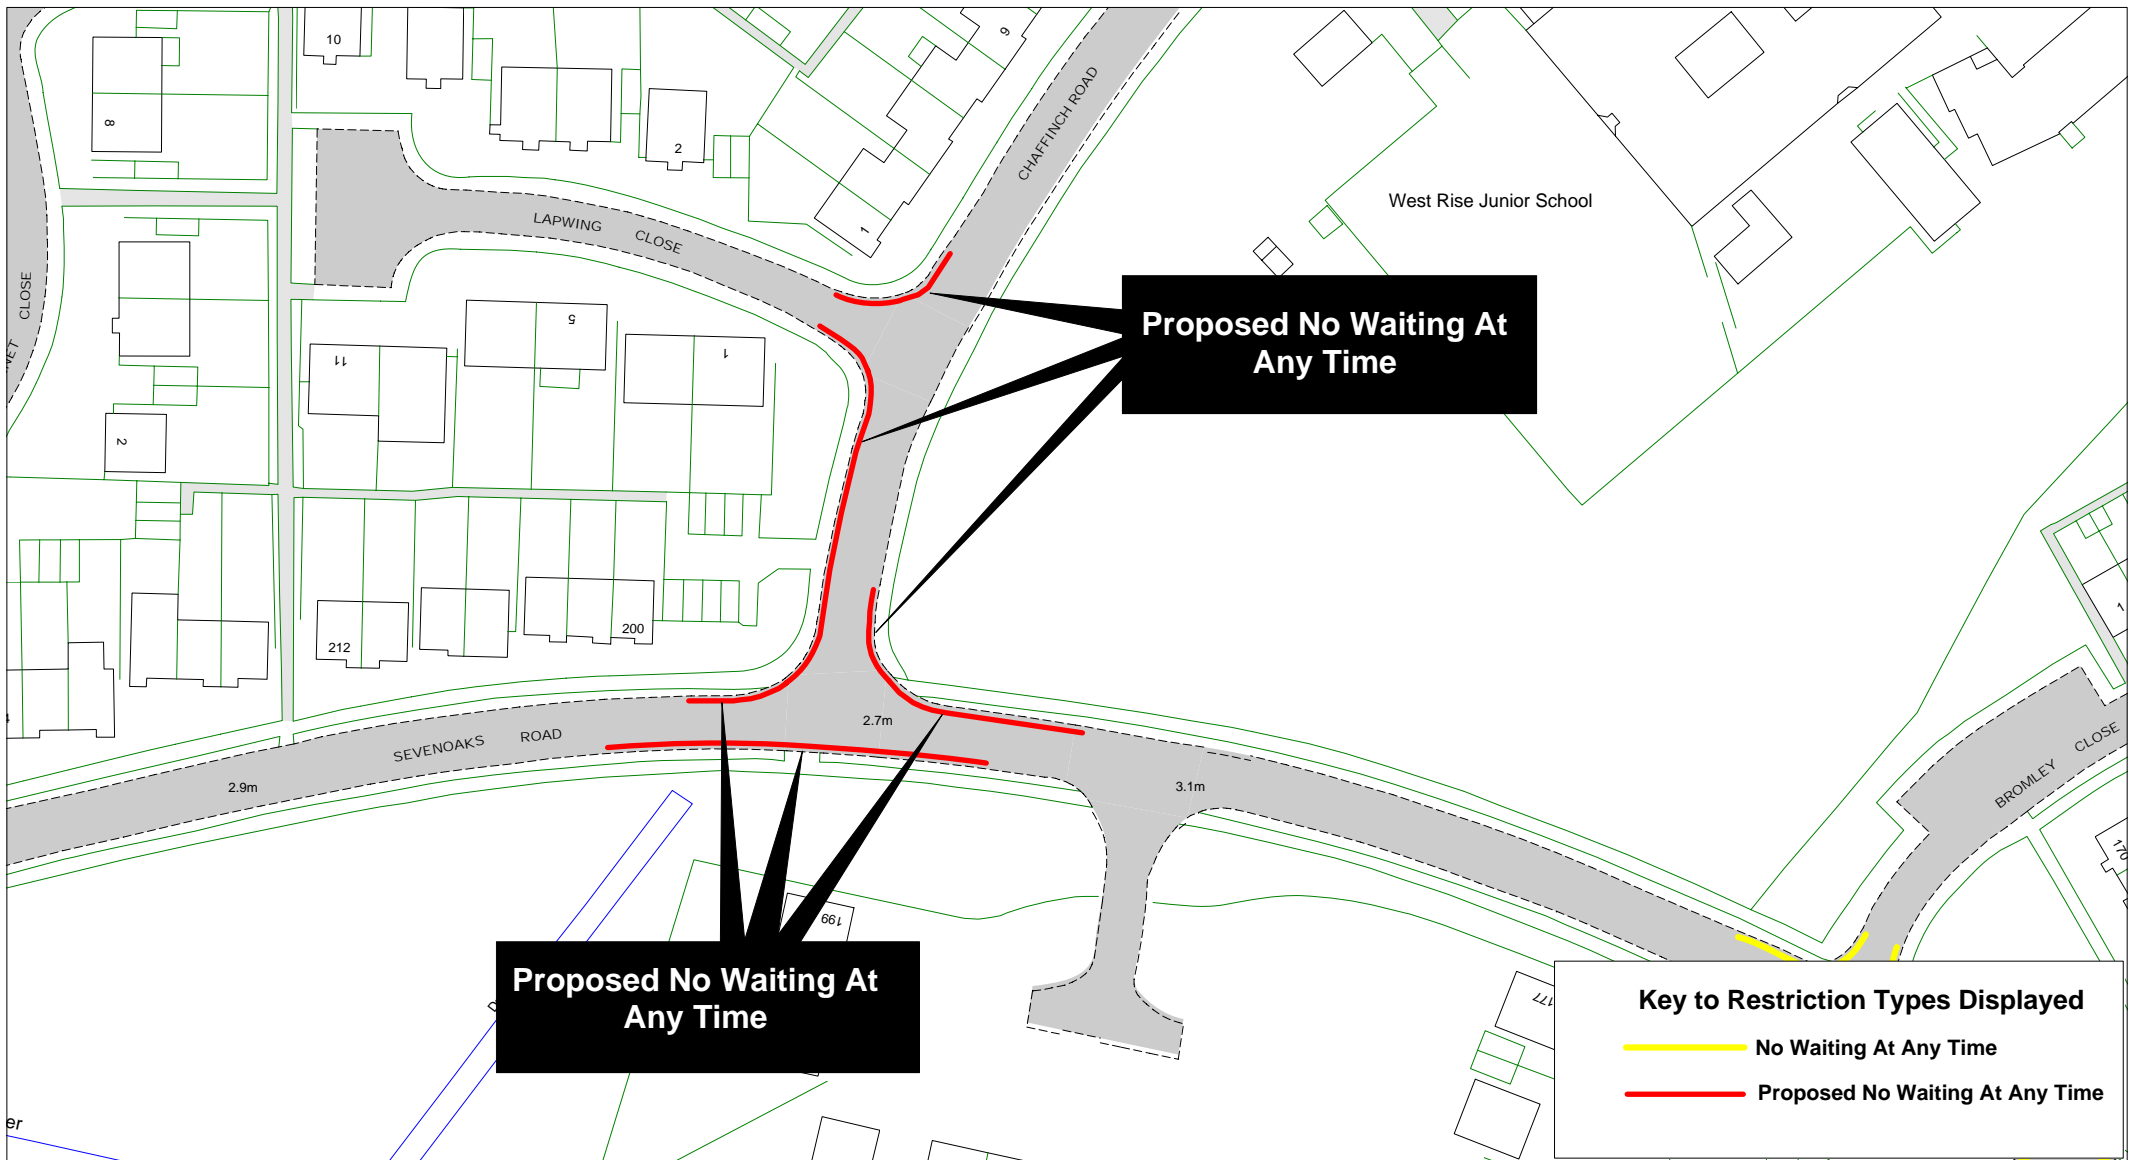

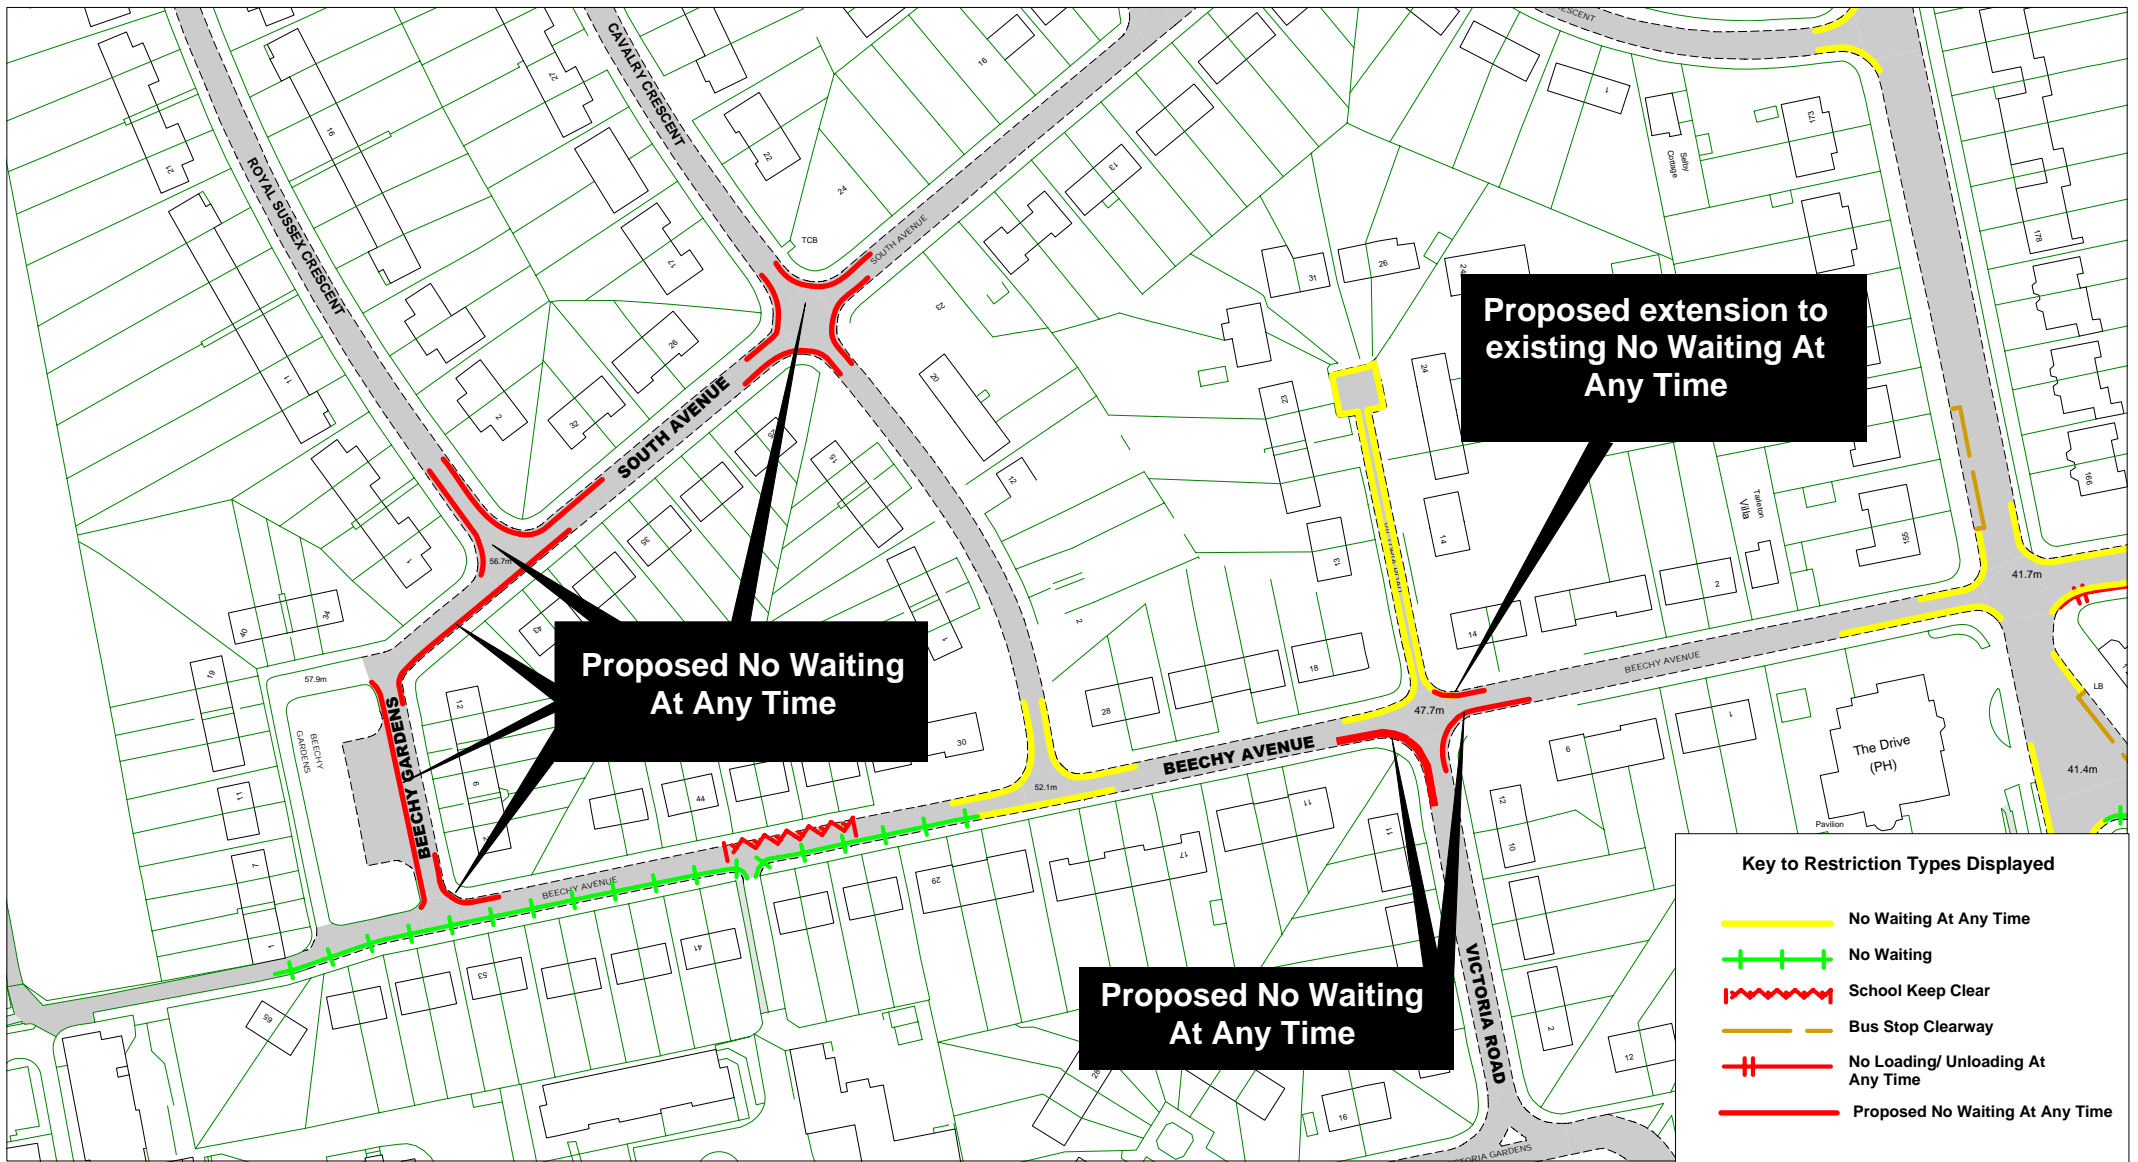

East Sussex
County Council

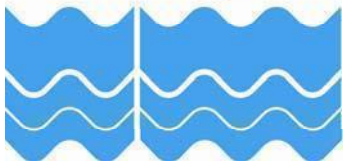

Beechy Avenue, Beechy Gardens, South Avenue,
Royal Sussex Crescent, Cavalry Crescent
and Victoria Road

[Return to index](#)

SCALE

1 : 1500

DATE


09/03/2015

DRAWING No.

EB115 26

DRAWN BY

© Crown copyright. All rights reserved
East Sussex County Council
Licence No. 100019601 2015

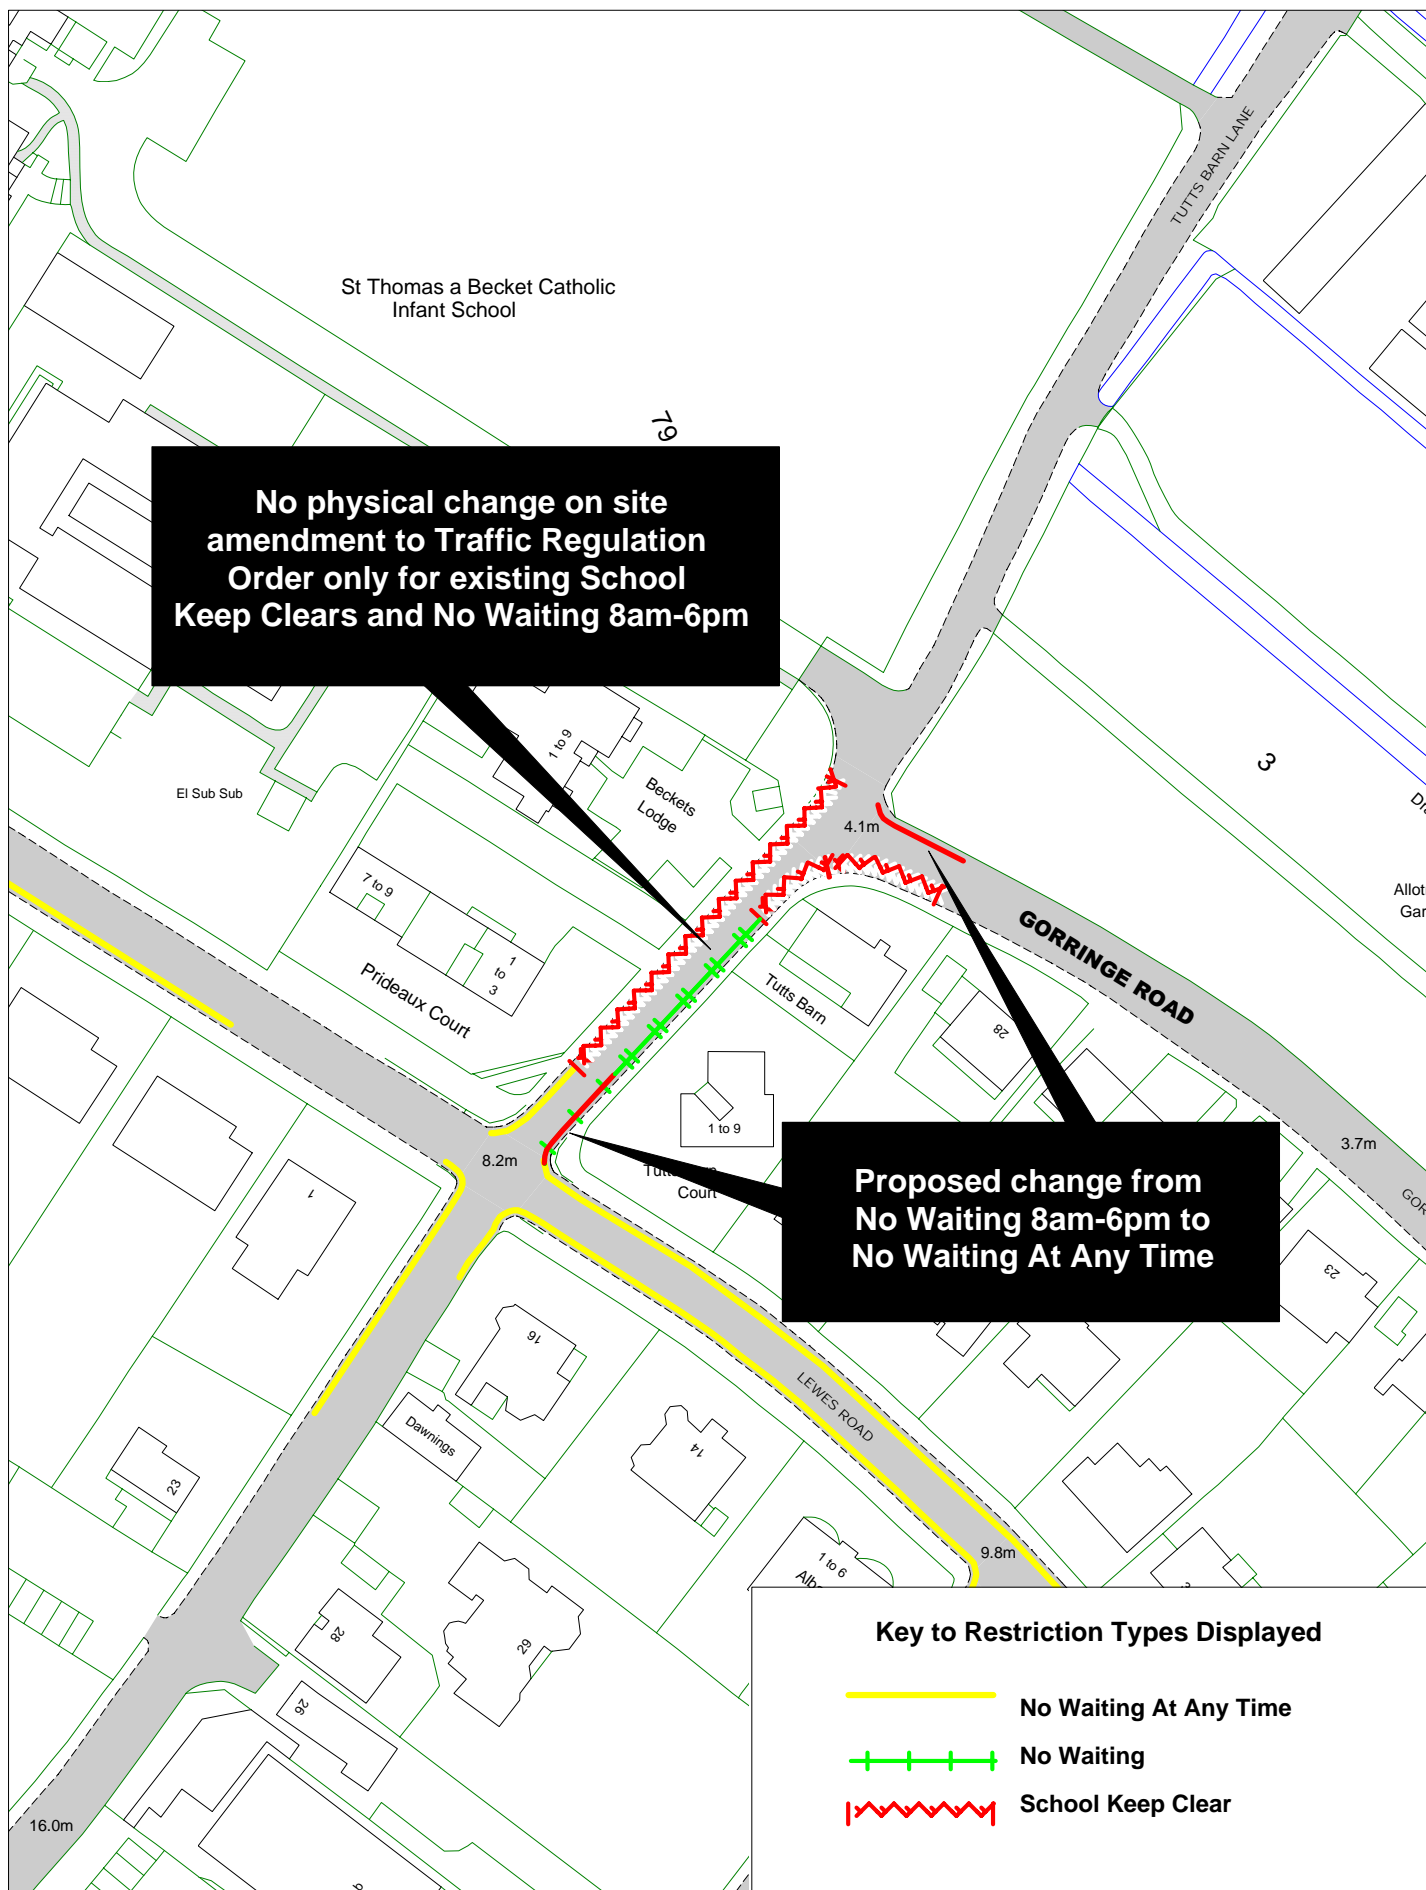


© Crown copyright. All rights reserved
East Sussex County Council
Licence No. 100019601 2015




Tutts Barn Lane, Gorringle Road
[Return to index](#)

SCALE	1 : 500
DATE	28/08/2015
DRAWING No.	EB115 27
DRAWN BY	

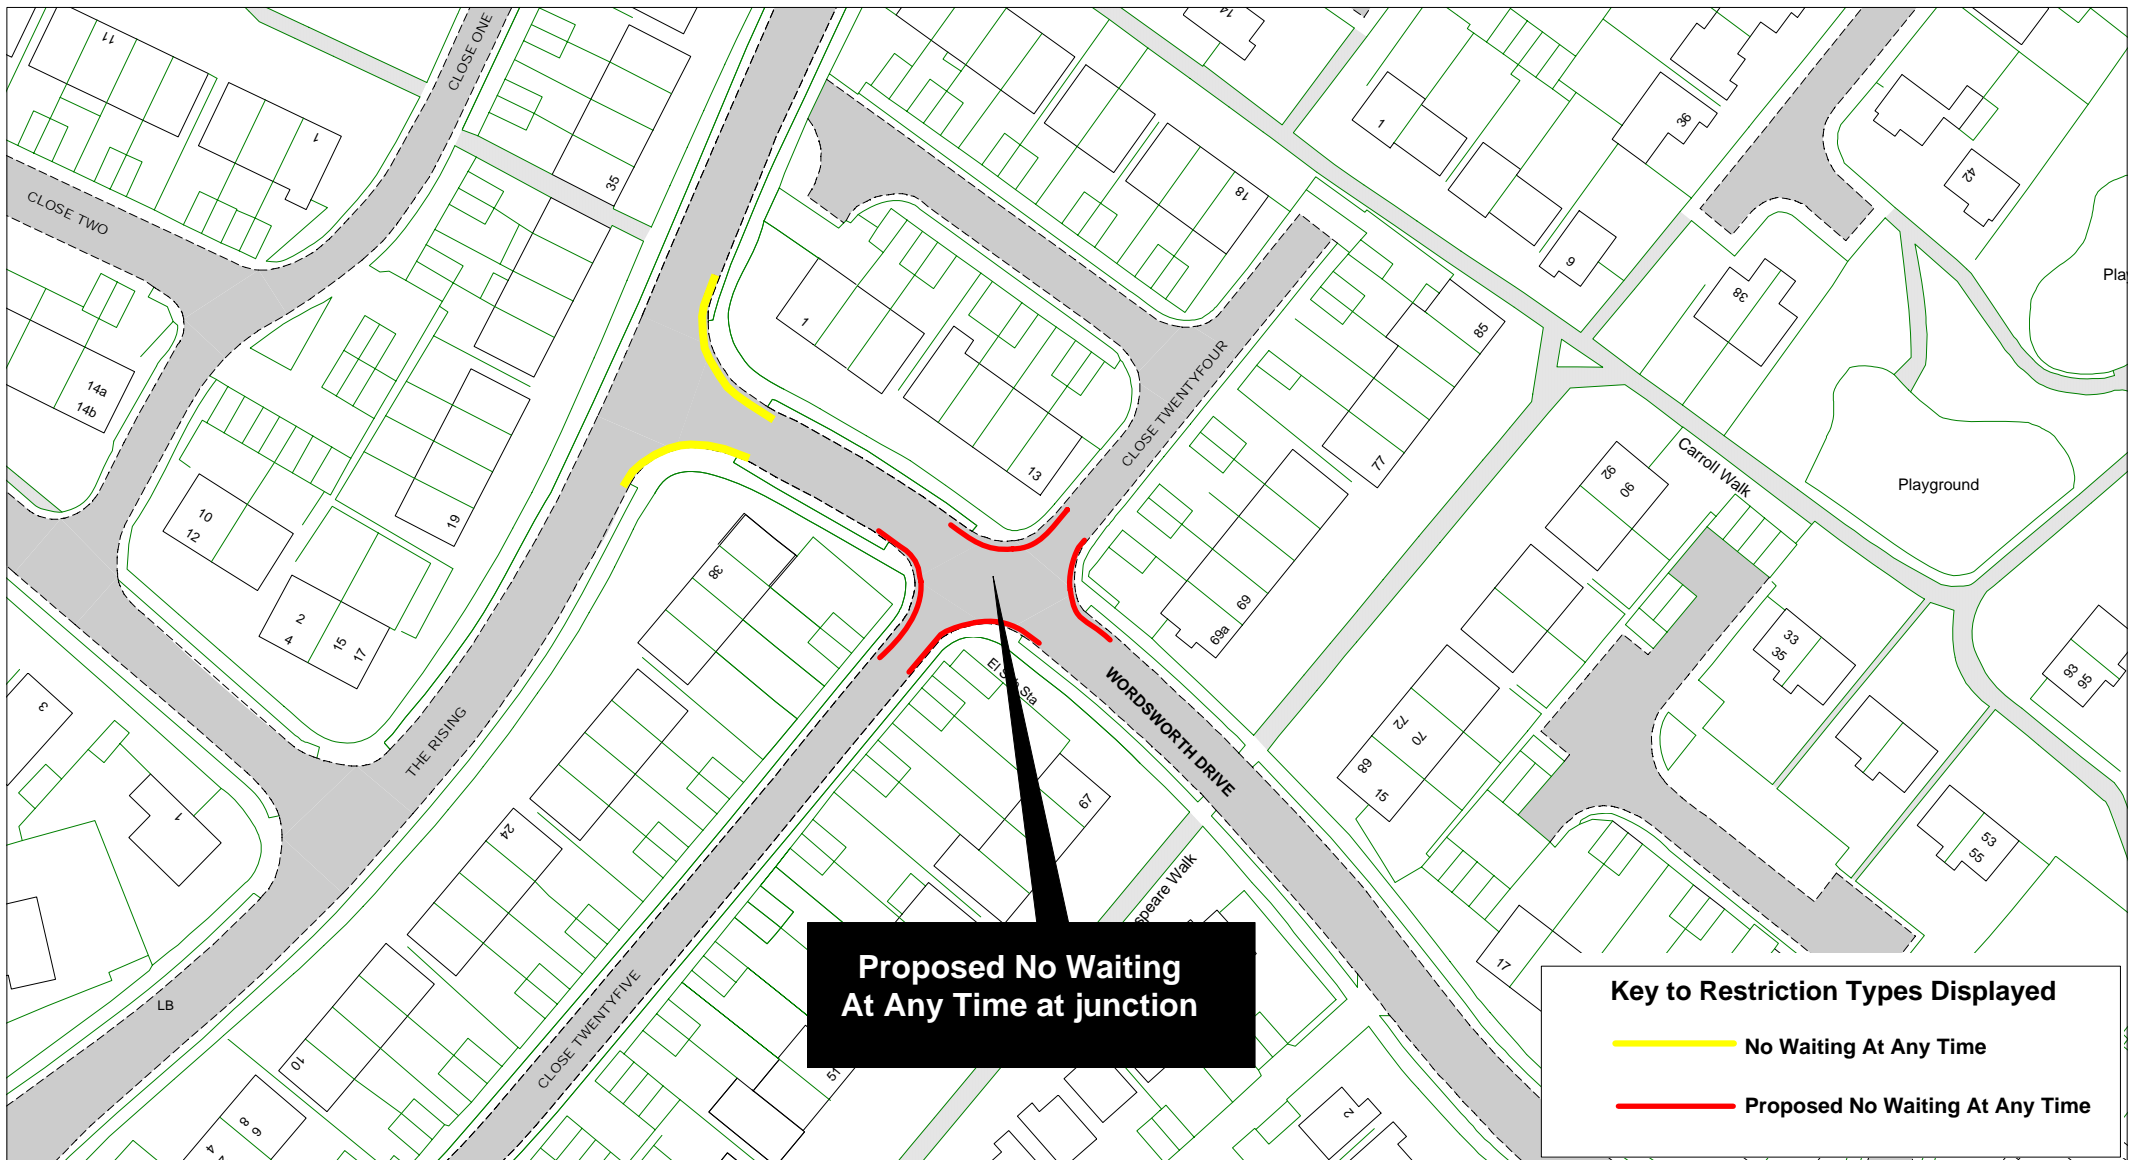

East Sussex
County Council

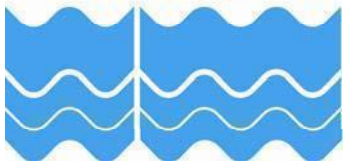

Close 24, Wordsworth Drive, Close 25

[Return to index](#)

SCALE

1 : 1000

DATE


10/03/2015

DRAWING No.


EB115 28


DRAWN BY


© Crown copyright. All rights reserved
East Sussex County Council
Licence No. 100019601 2015

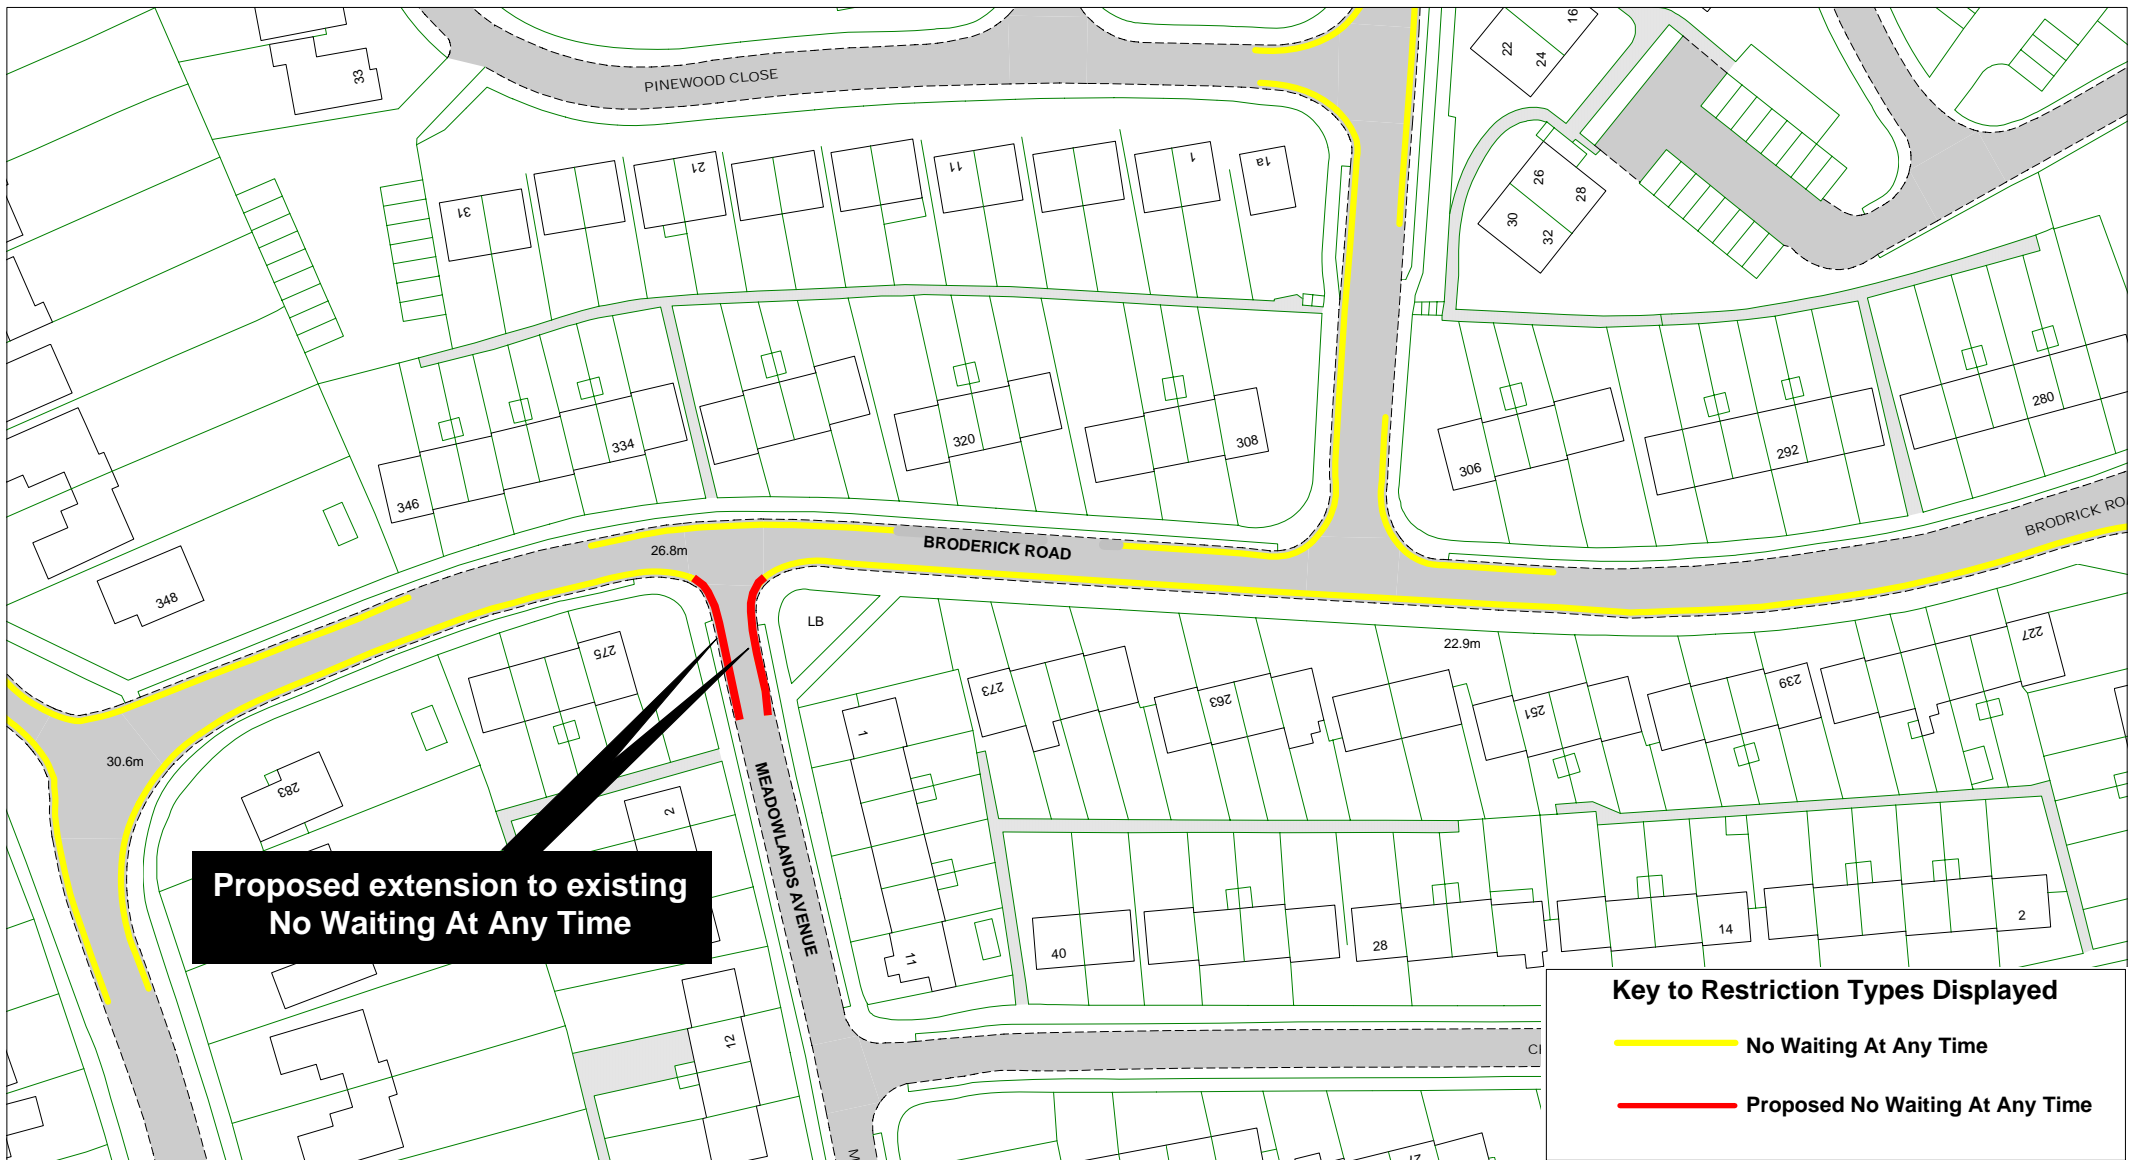



[Return to index](#)

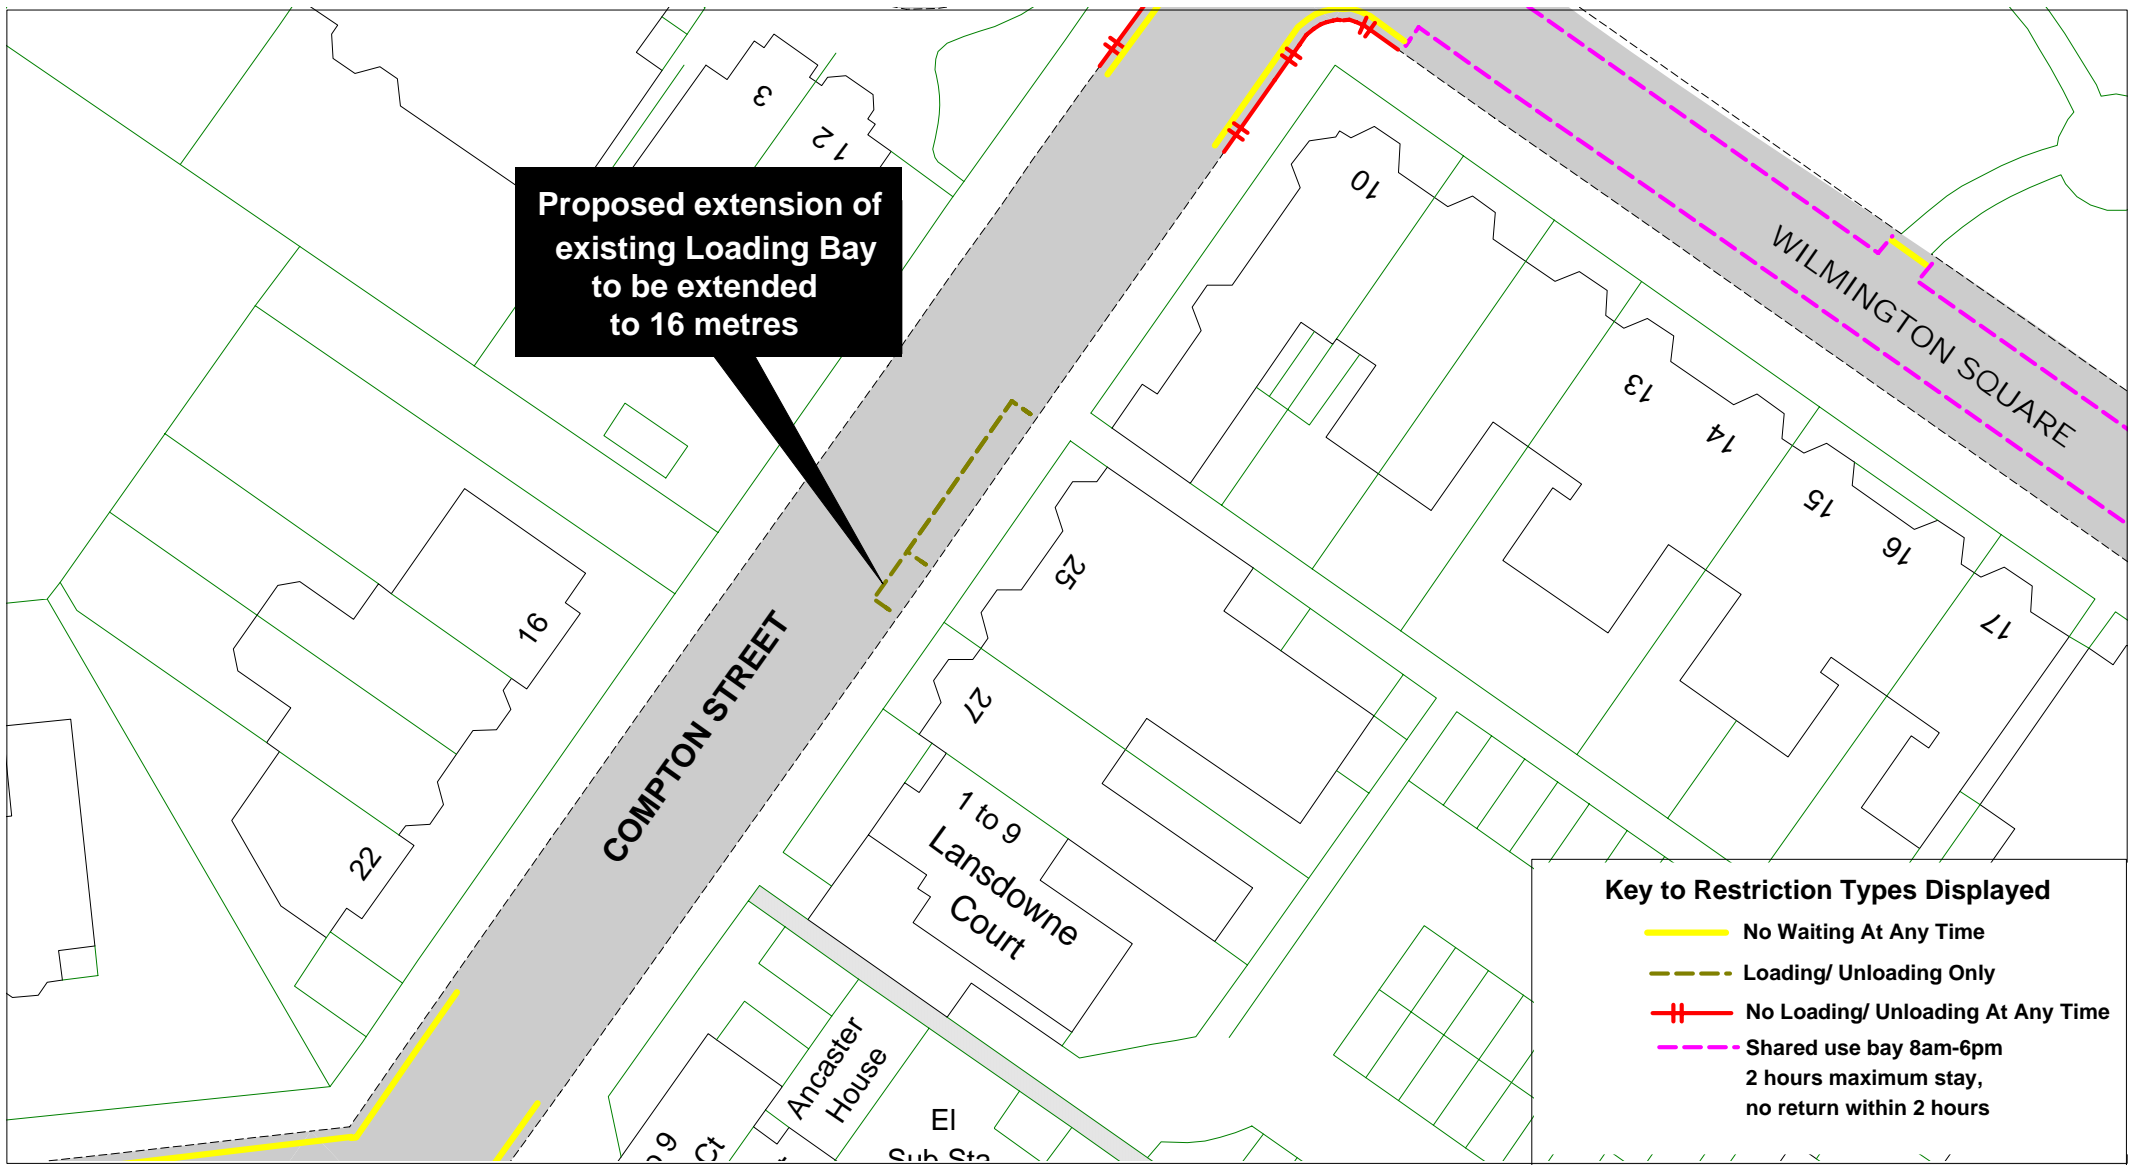

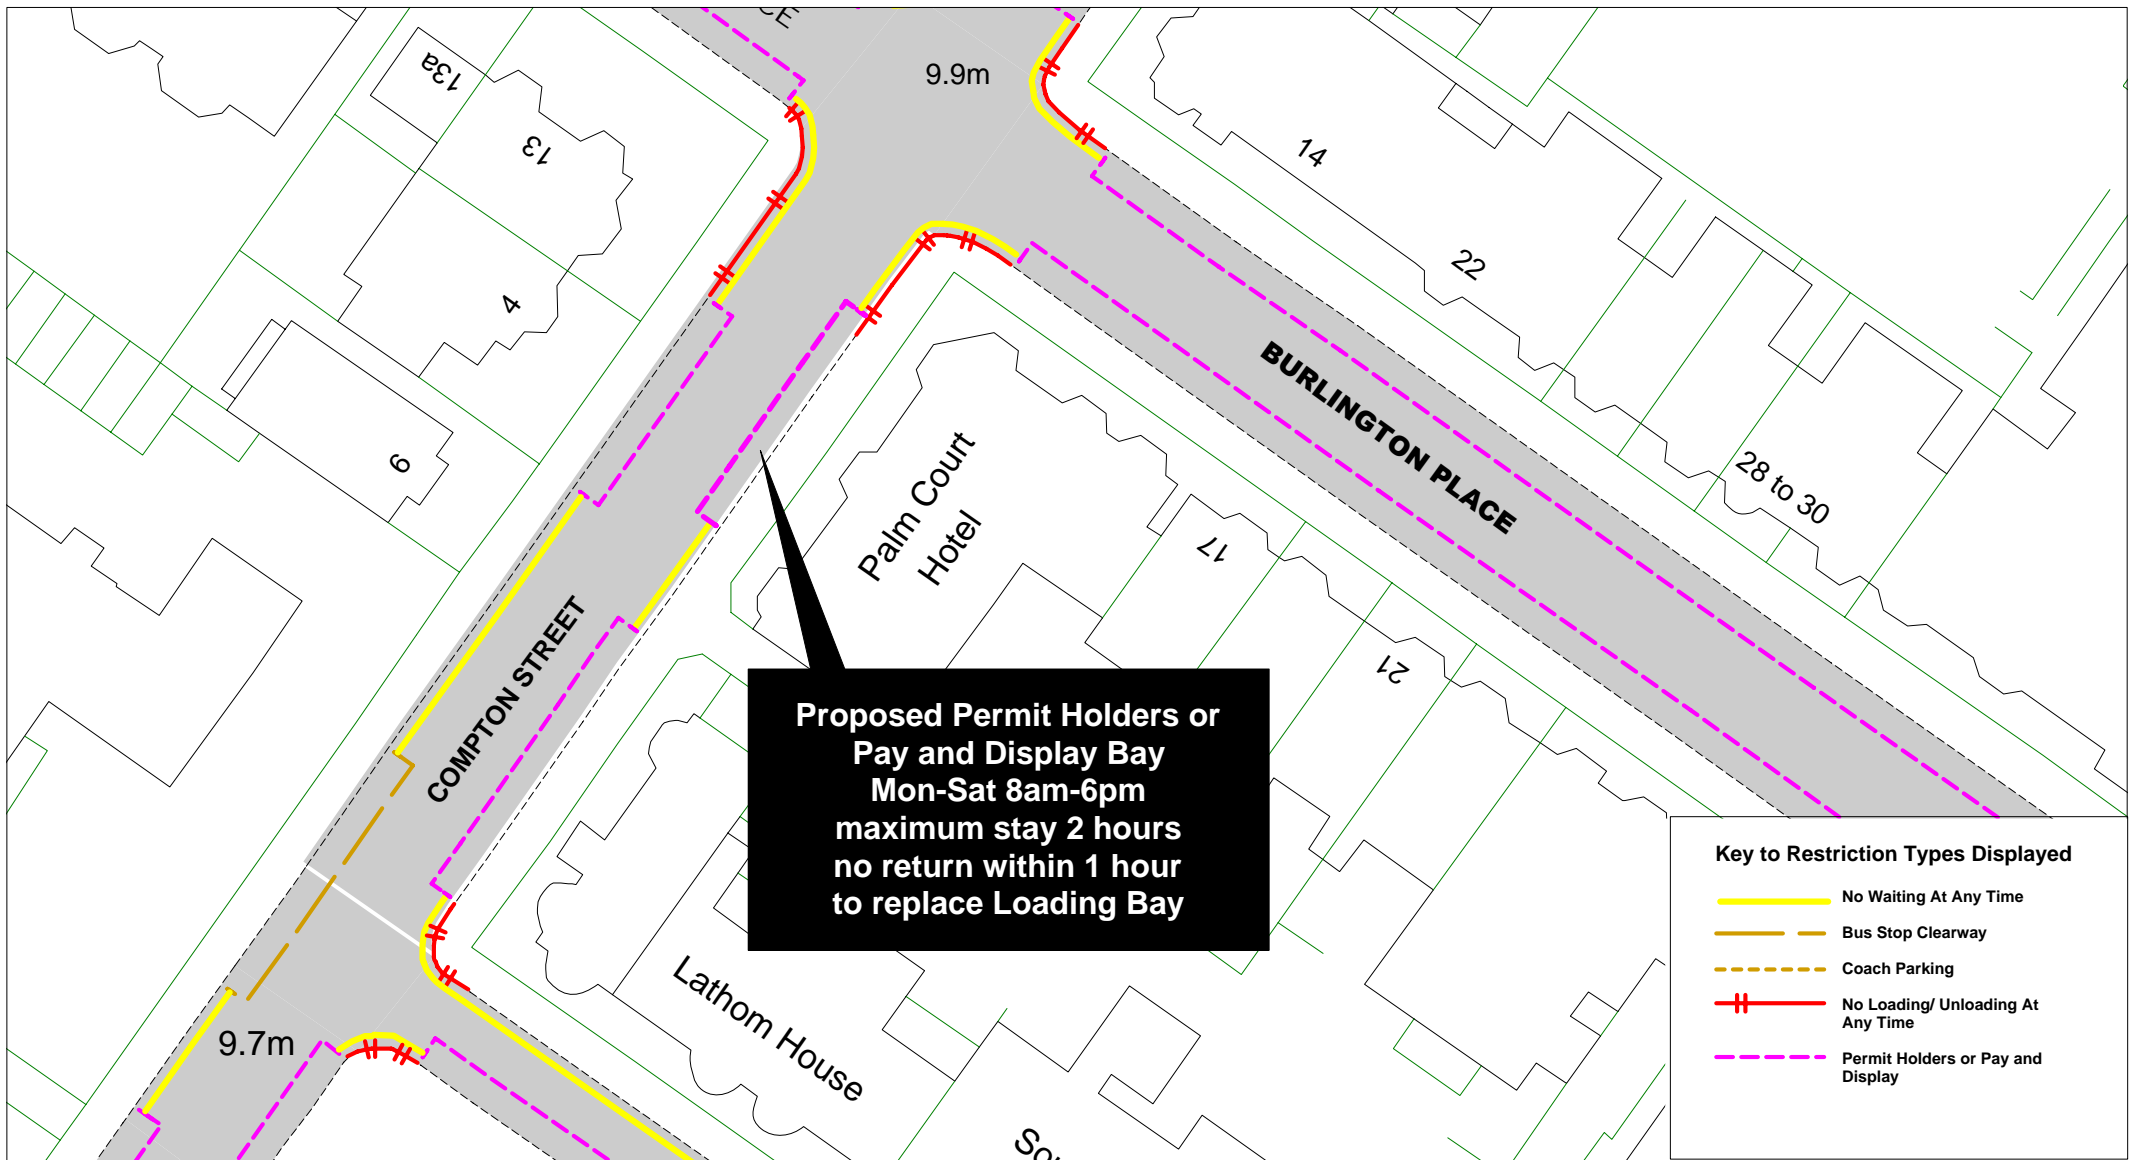

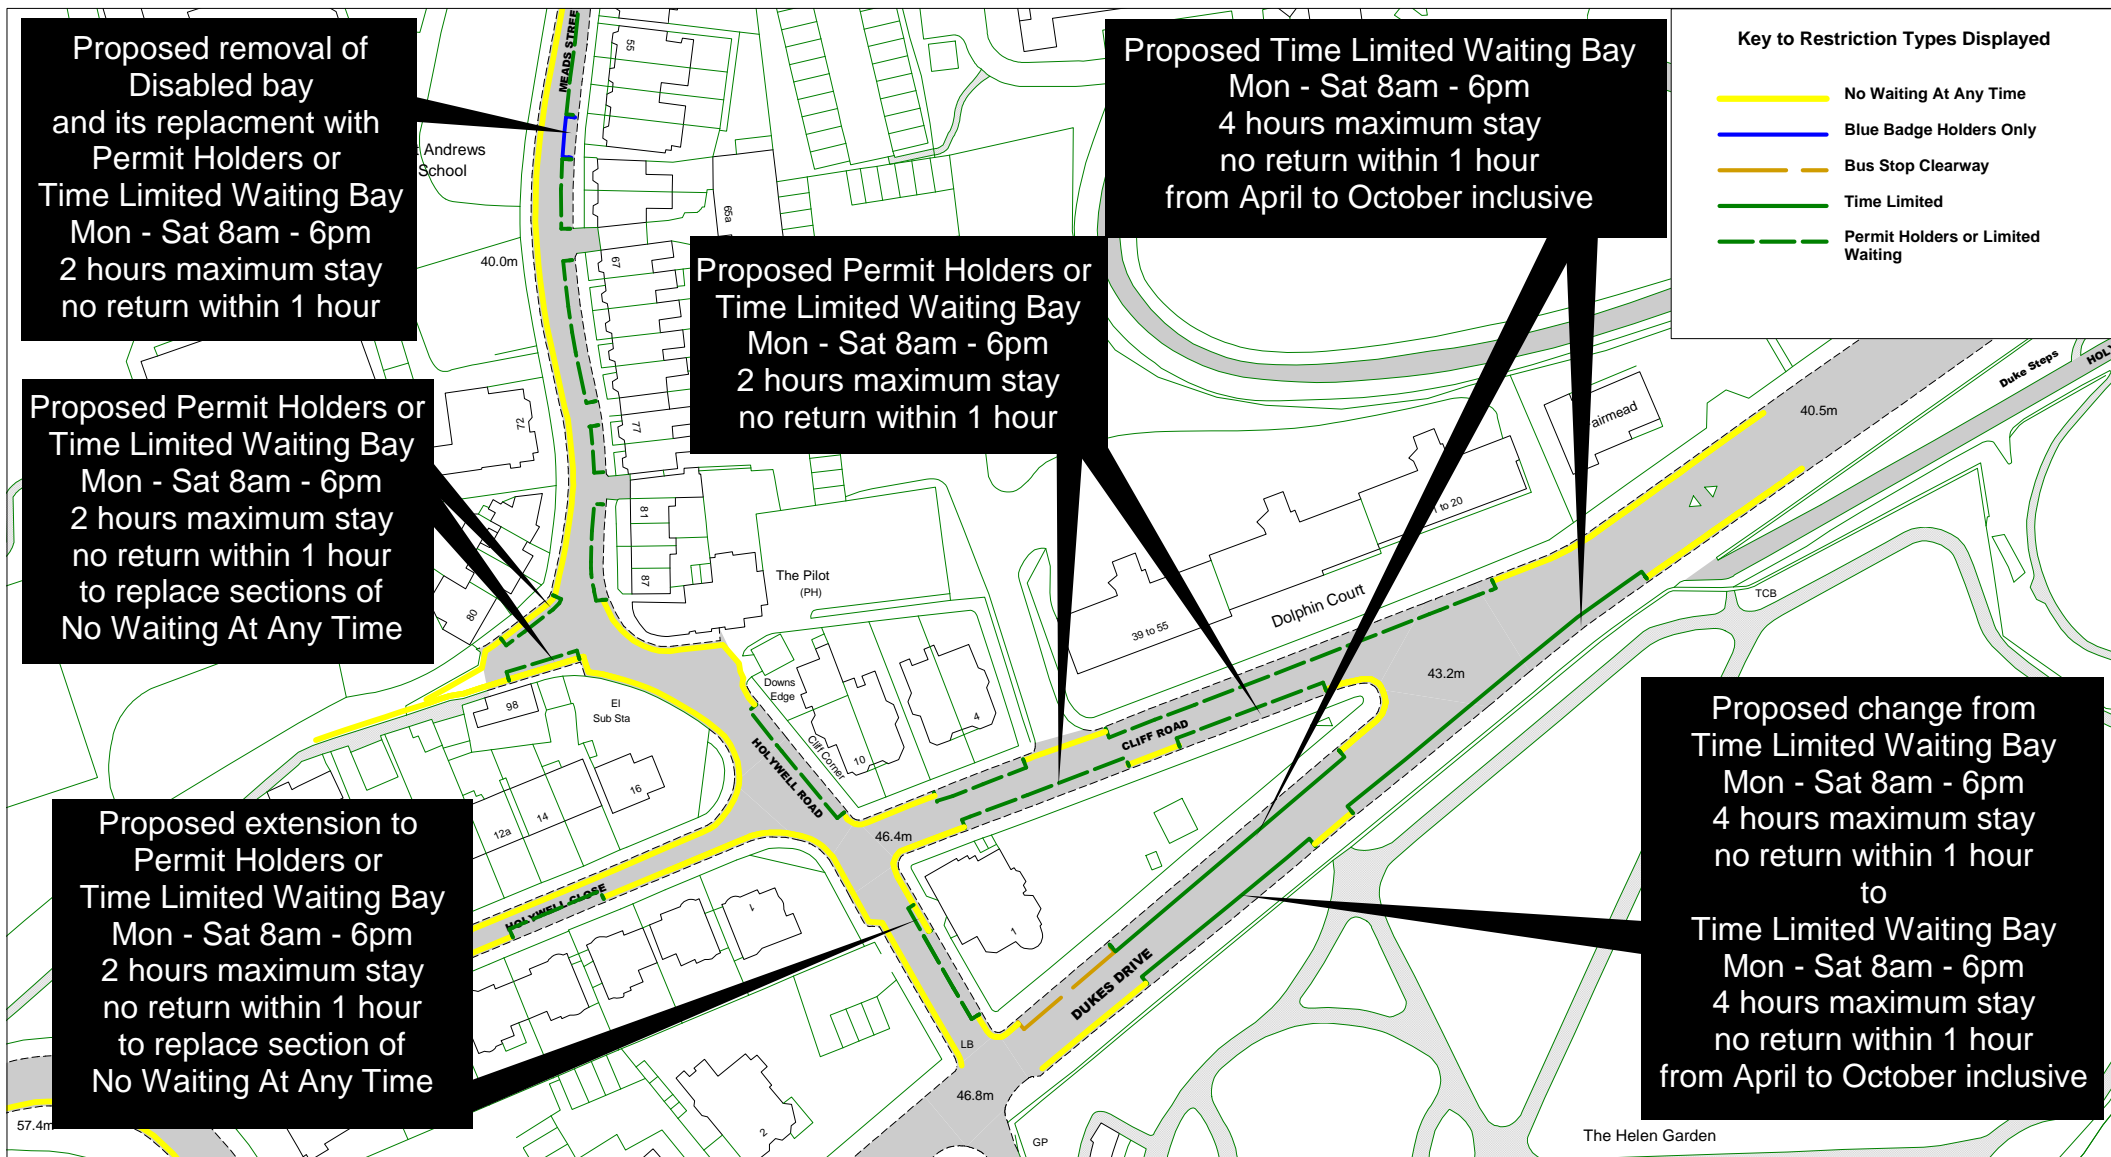

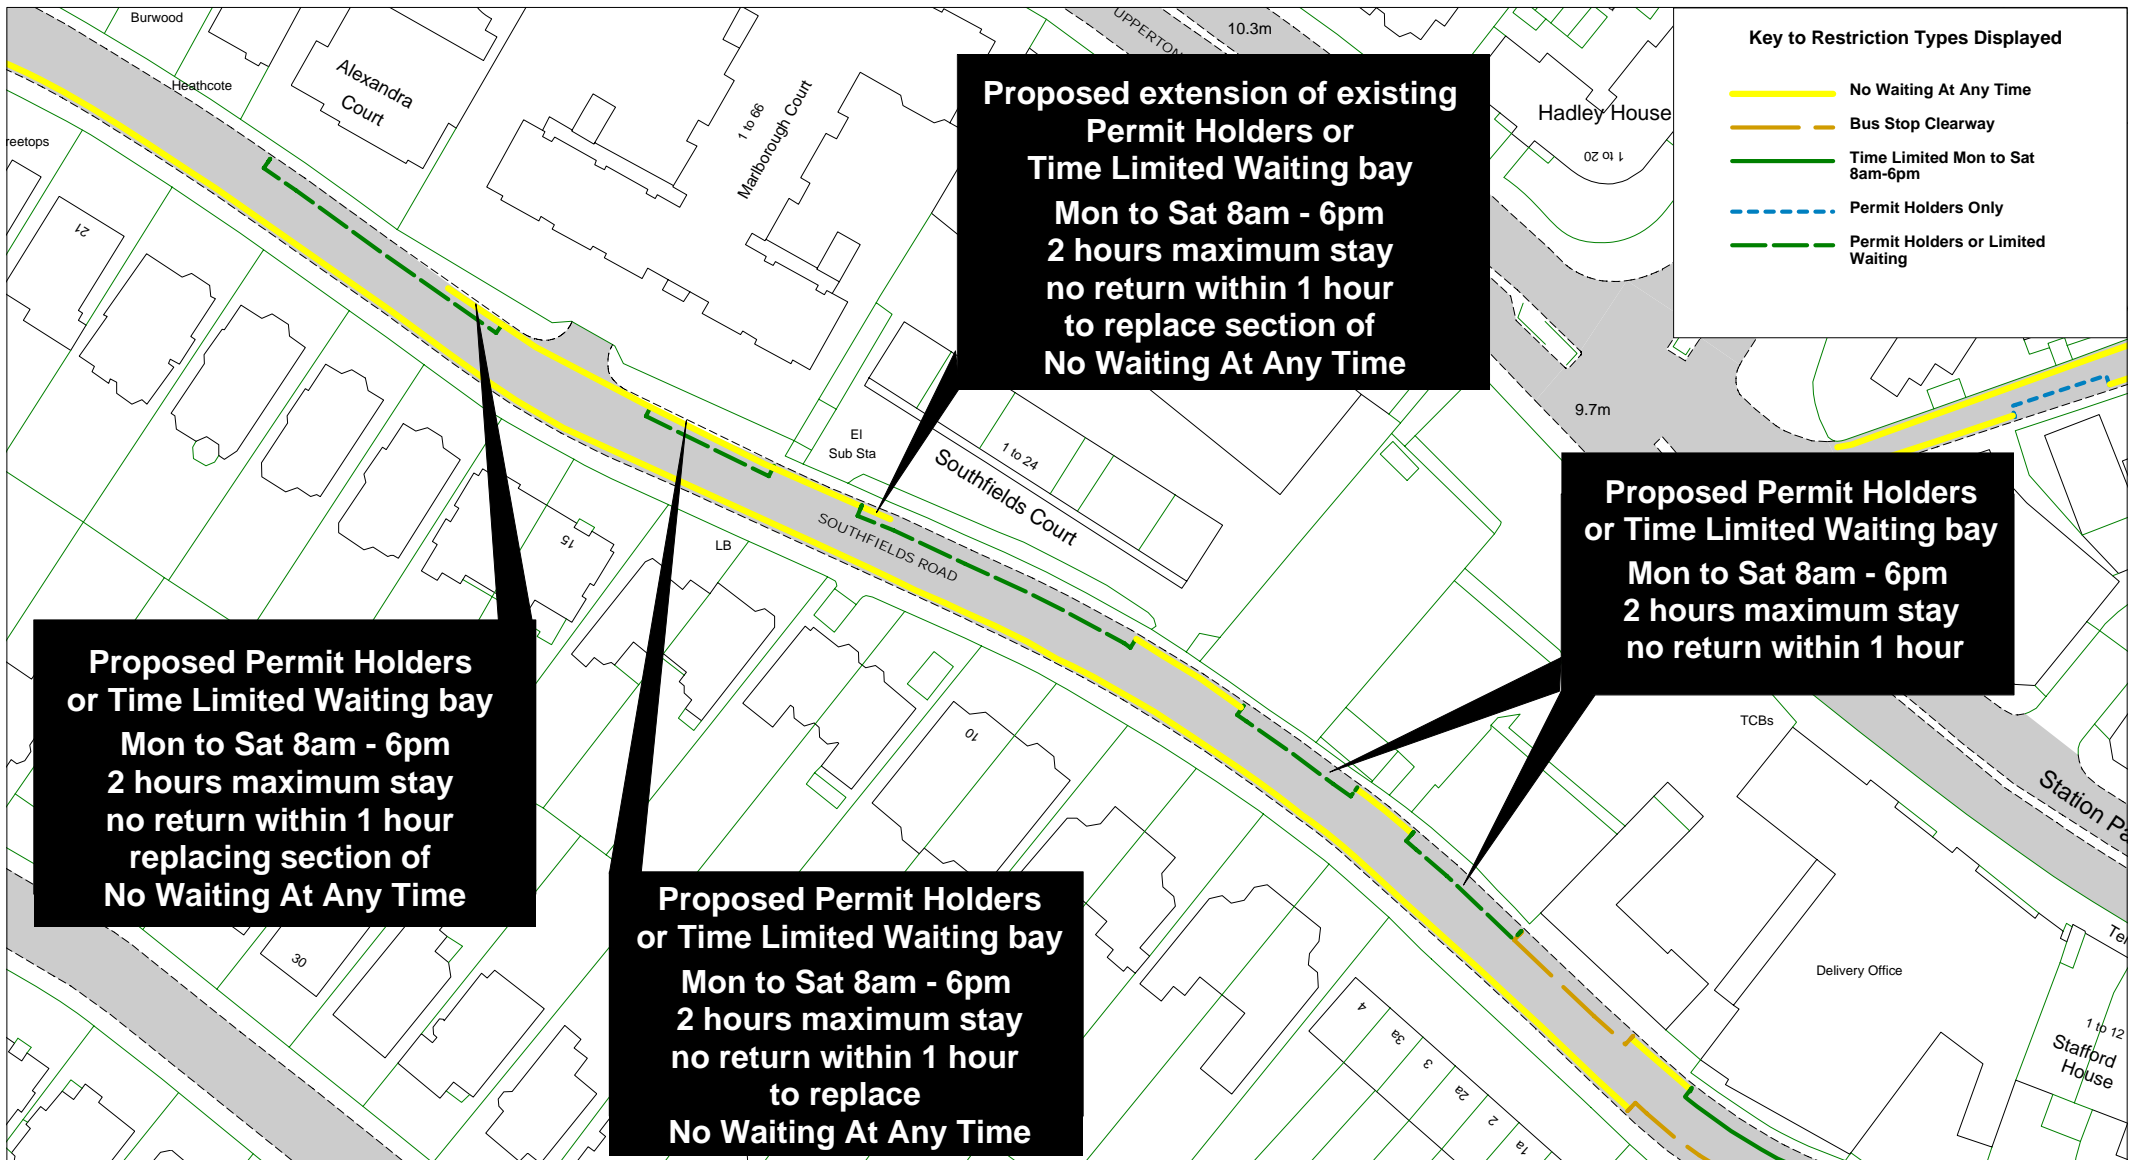

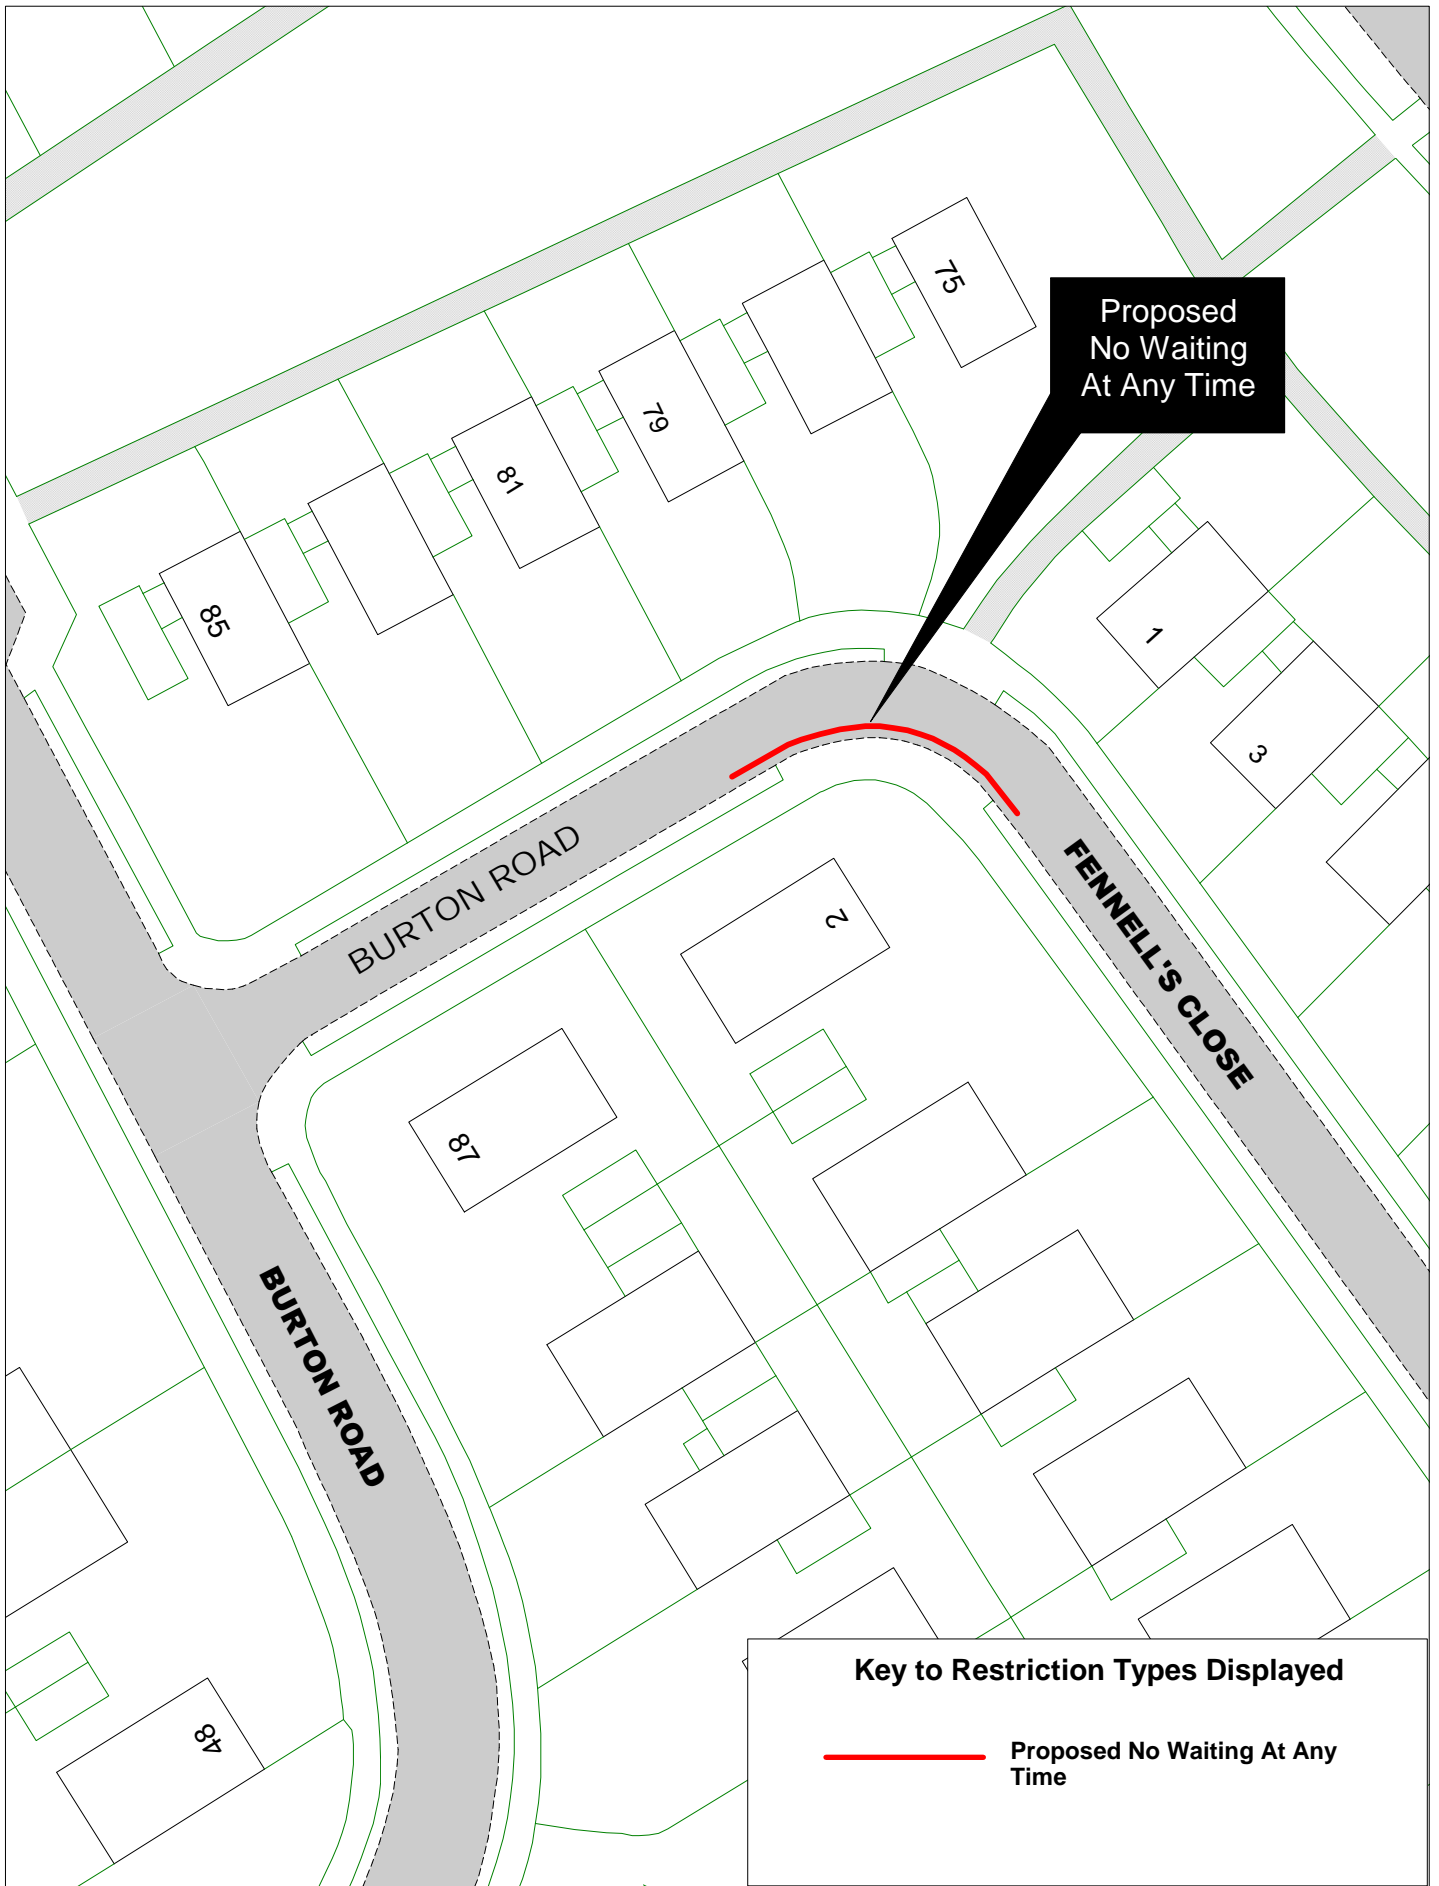

© Crown copyright. All rights reserved
East Sussex County Council
Licence No. 100019601 2015



Fennell's Close

[Return to index](#)

SCALE	1 : 500
DATE	28/08/2015
DRAWING No.	EB115 34
DRAWN BY	




Key to Restriction Types Displayed

- No Waiting At Any Time
- At Any Time, maximum stay 3 hours, no return within 1 hour
- Bus Stop Clearway
- - - Loading/ Unloading Only
- + + No Loading/ Unloading At Any Time
- Pay and Display
- - - Shared use bay Mon-Sat 8am-6pm Eastbourne town 2 hour charge zone, maximum stay 2 hours, no return within 2 hours
- Taxis Only

No physical change on site amendment to Traffic Regulation Order only for existing Permit Holder or Pay and Display bay Mon to Sat 8am - 6pm 2 hours maximum stay No return within 1 hour

Proposed change to Disabled bays to 8am - 6pm maximum stay 3 hours, no return within 1 hour

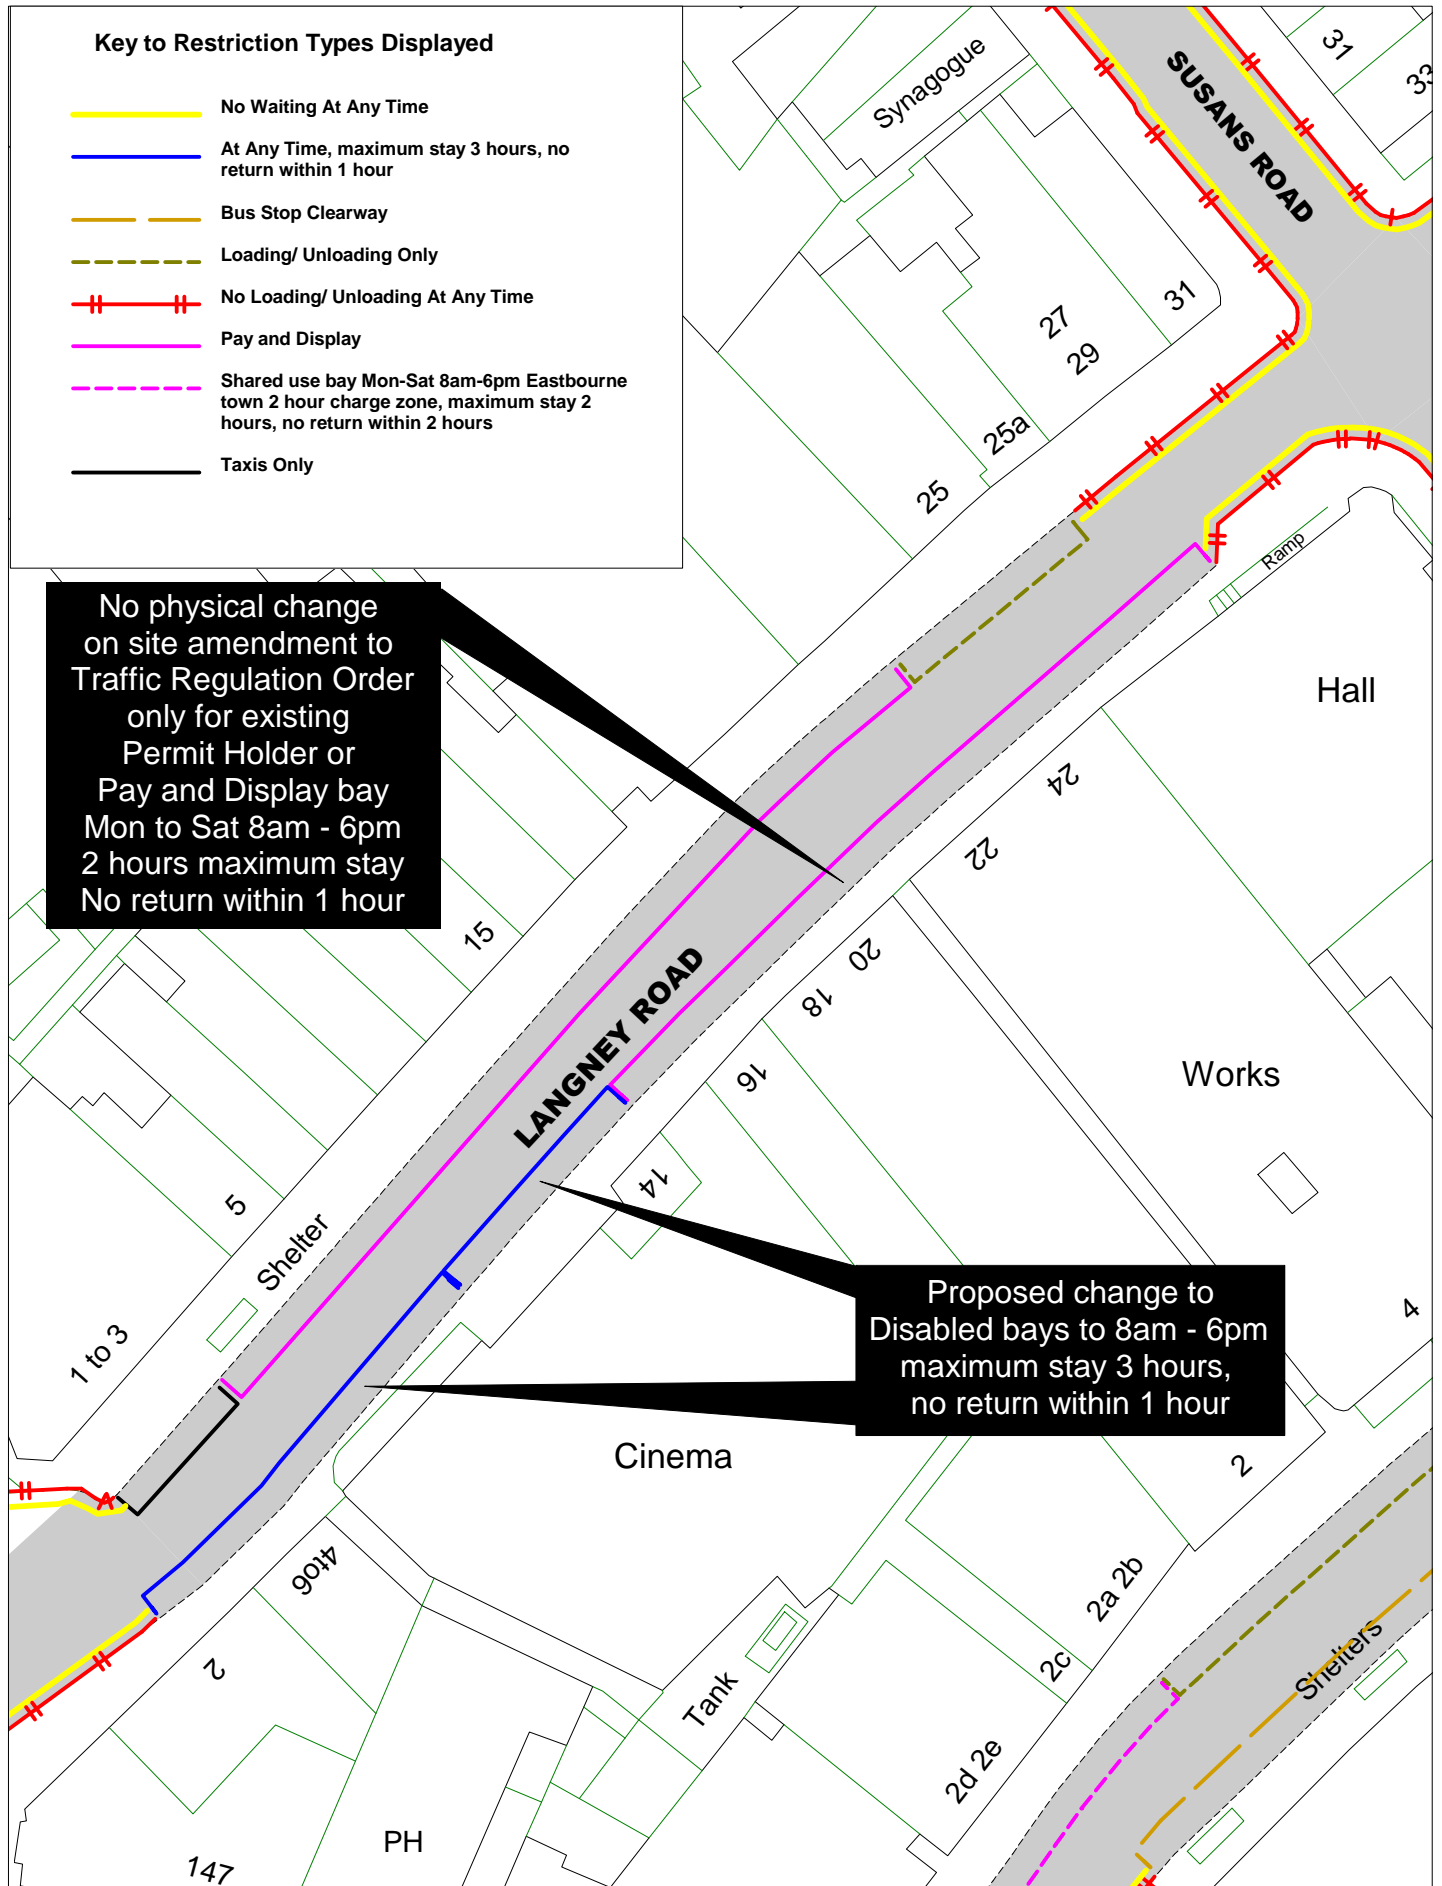


© Crown copyright. All rights reserved
East Sussex County Council
Licence No. 100019601 2015



[Return to index](#)

Langney Road

SCALE	1 : 500
DATE	23/09/2015
DRAWING No.	EB115 36
DRAWN BY	

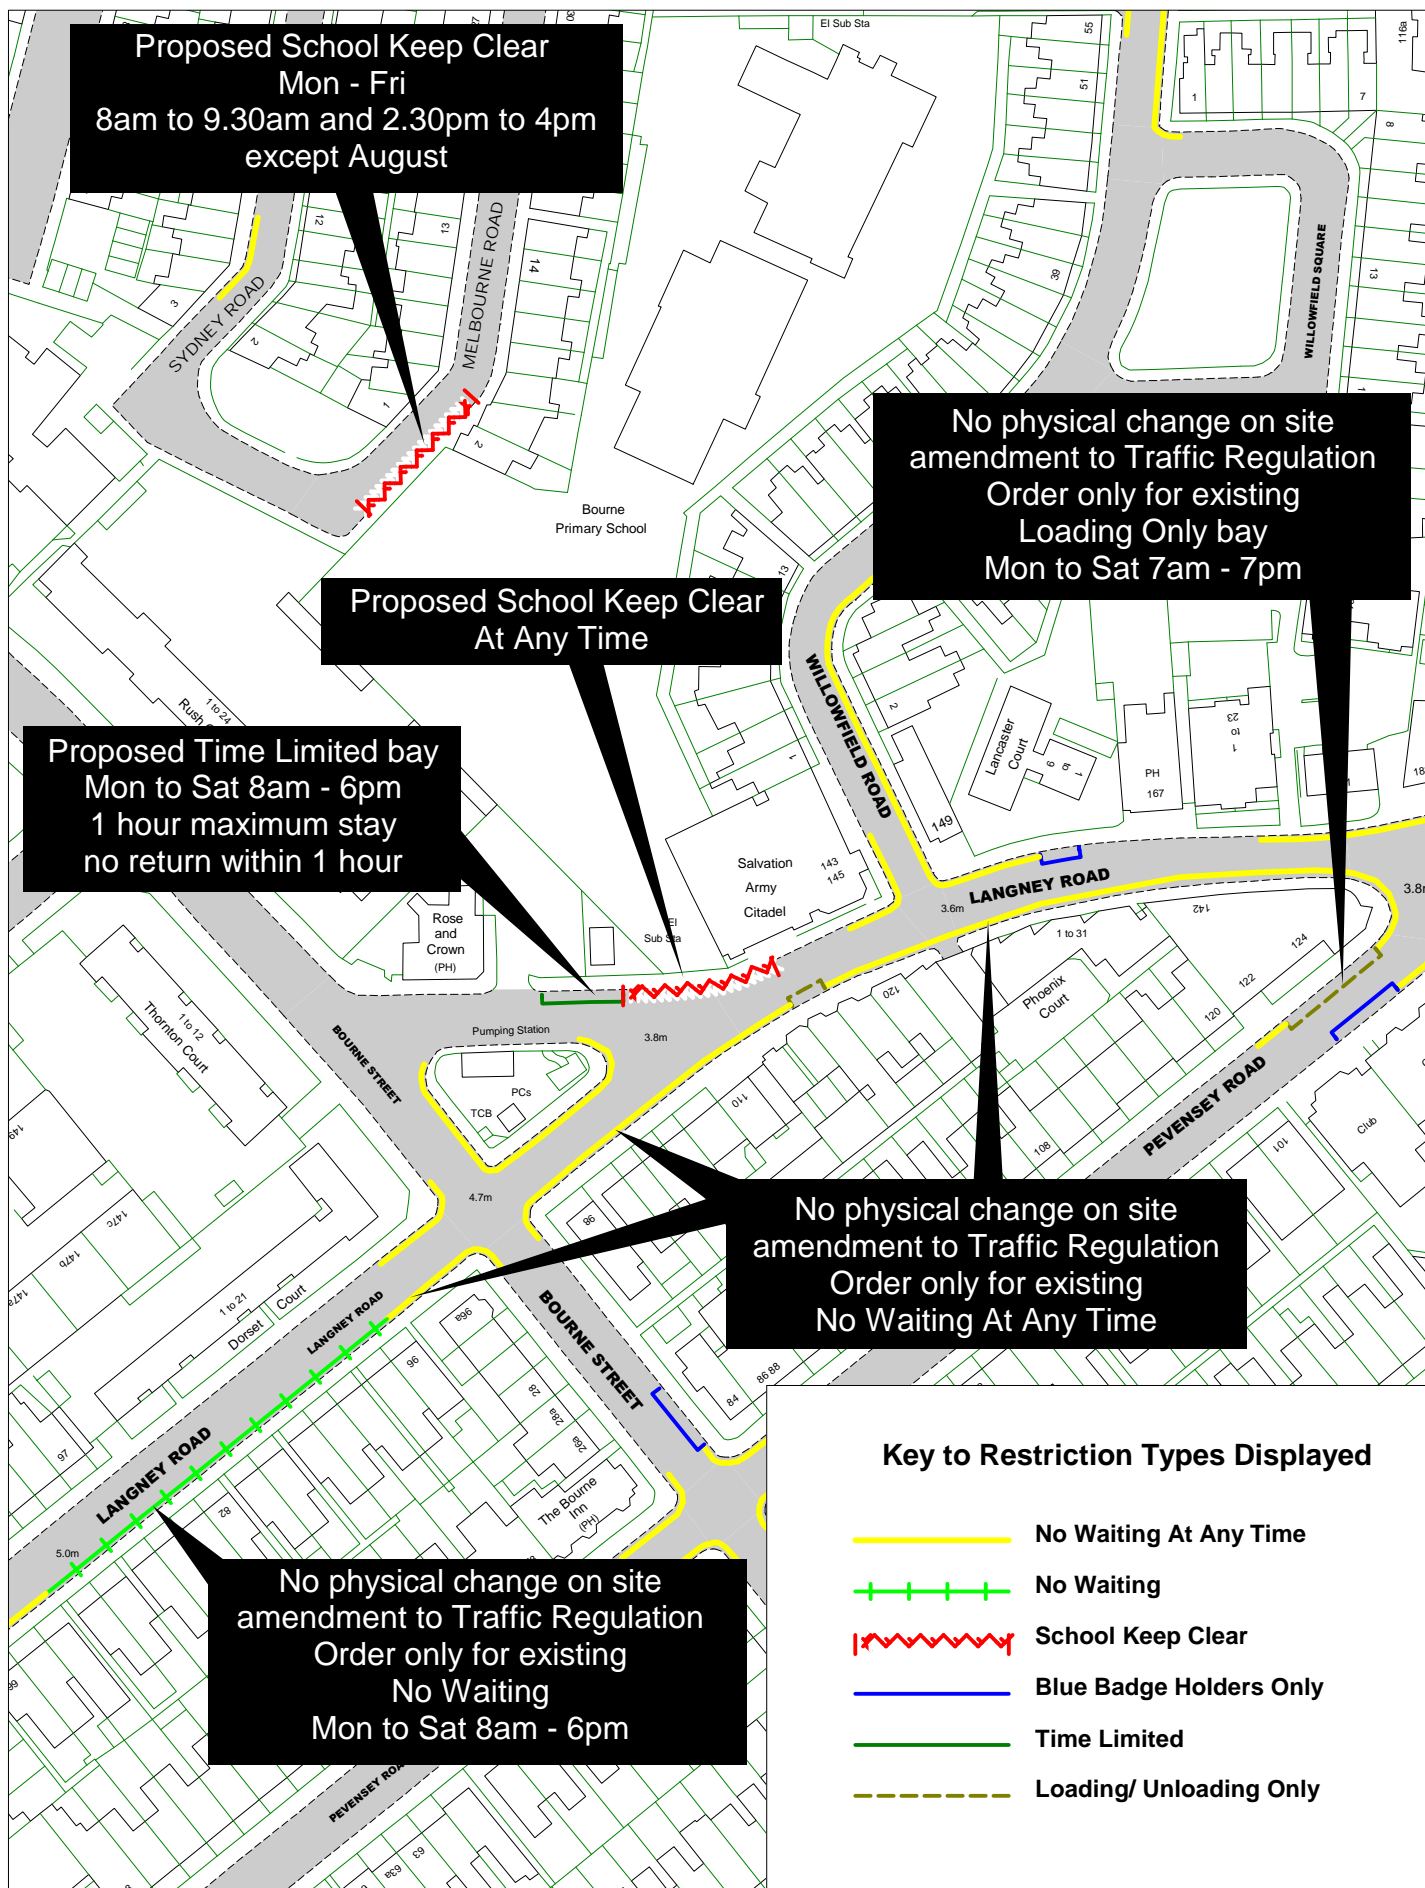


© Crown copyright. All rights reserved
East Sussex County Council
Licence No. 100019601 2015





Langney Road, Melbourne Road
& Pevensey Road

[Return to index](#)

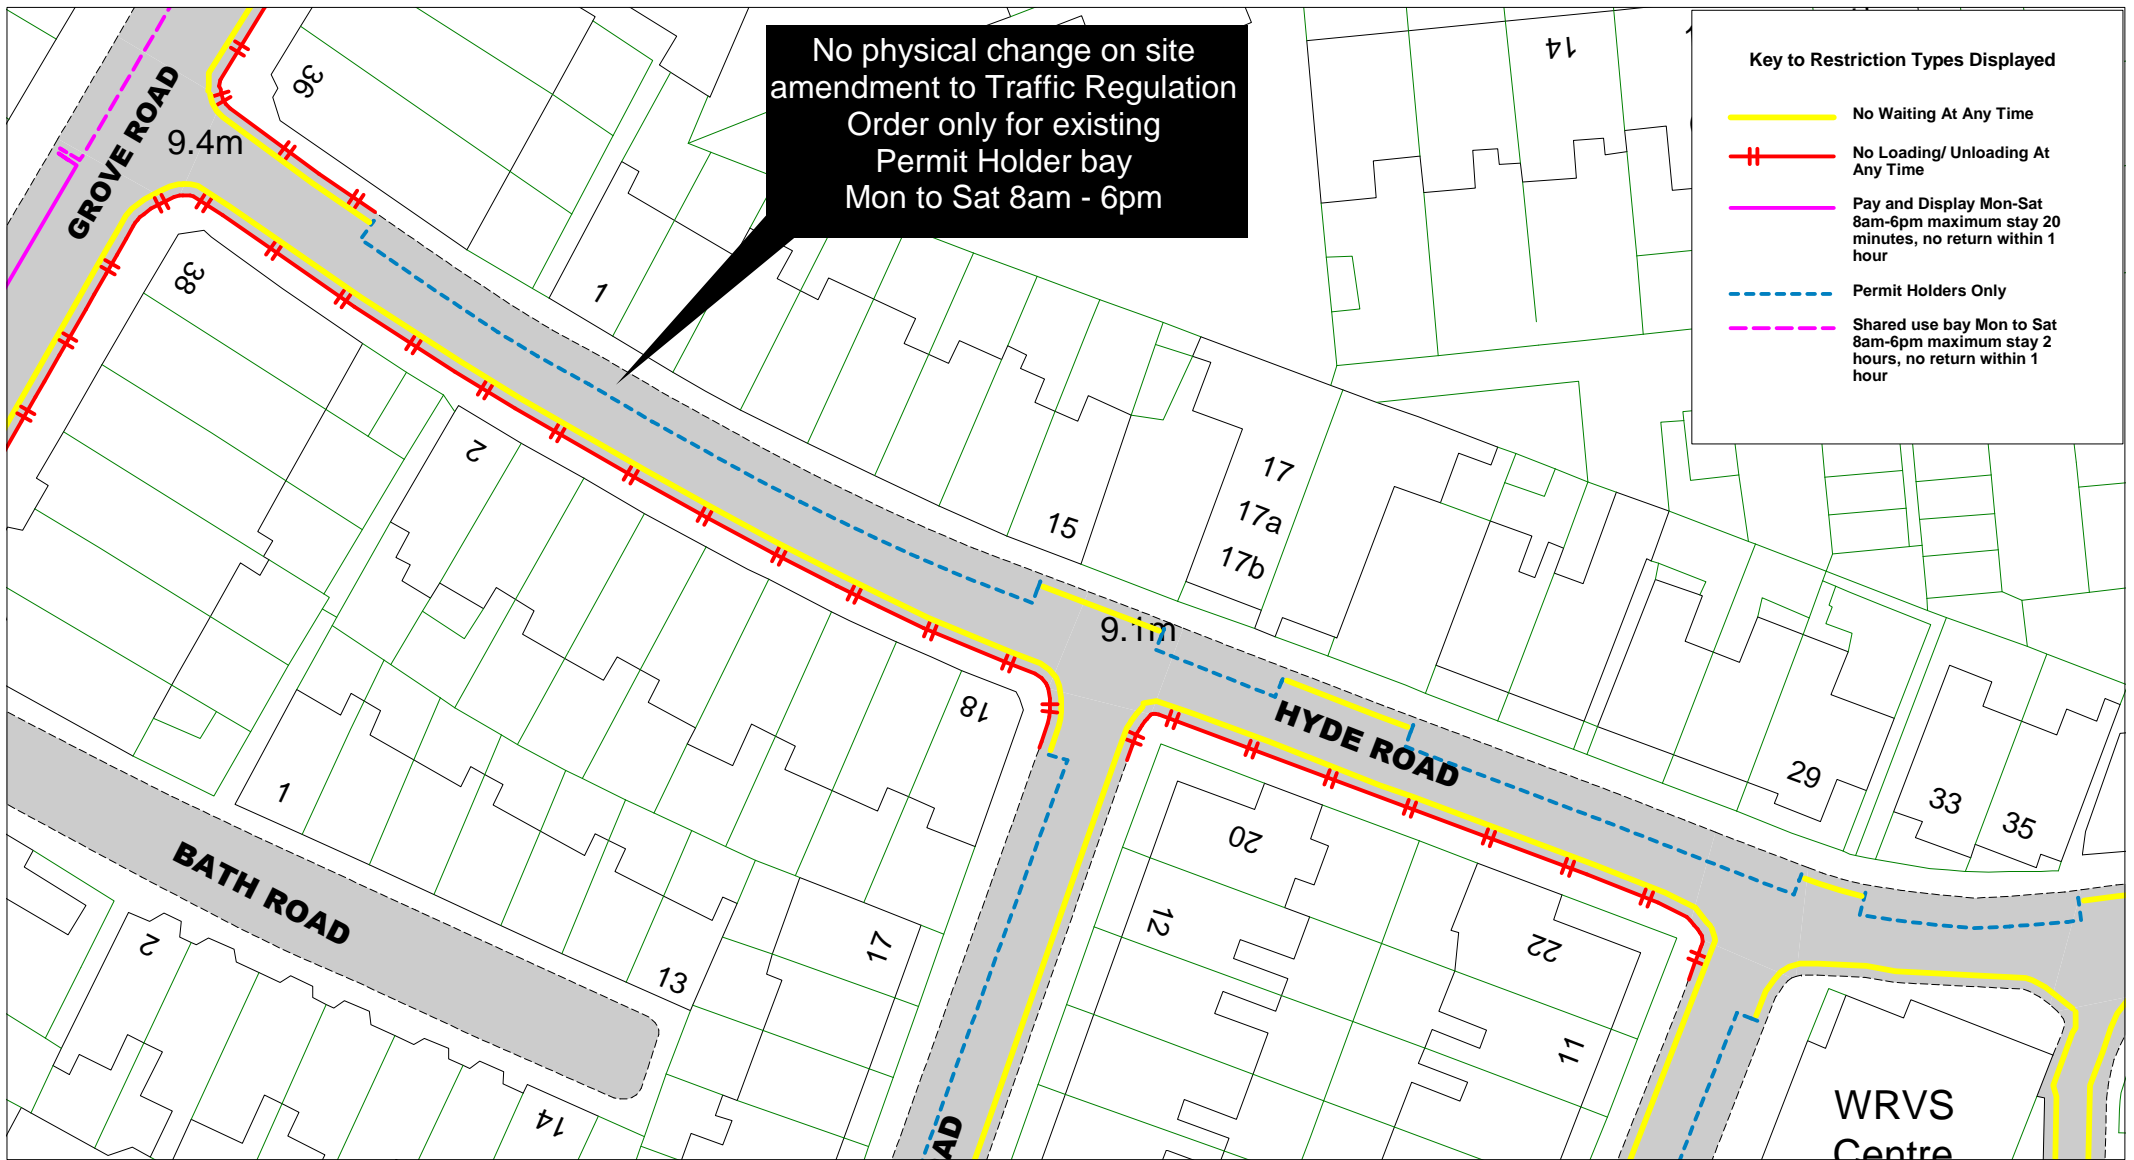
SCALE	1 : 1250
DATE	28/09/2015
DRAWING No.	EB115 37
DRAWN BY	



		<p>Hyde Road</p> <p>Return to index</p>		SCALE	1 : 500
				DATE	28/09/2015
				DRAWING No.	EB115 38
				DRAWN BY	
				<small>© Crown copyright. All rights reserved East Sussex County Council Licence No. 100019601 2015</small>	



SCALE	1 : 500
DATE	23/04/2015
DRAWING No.	EB115 39
DRAWN BY	

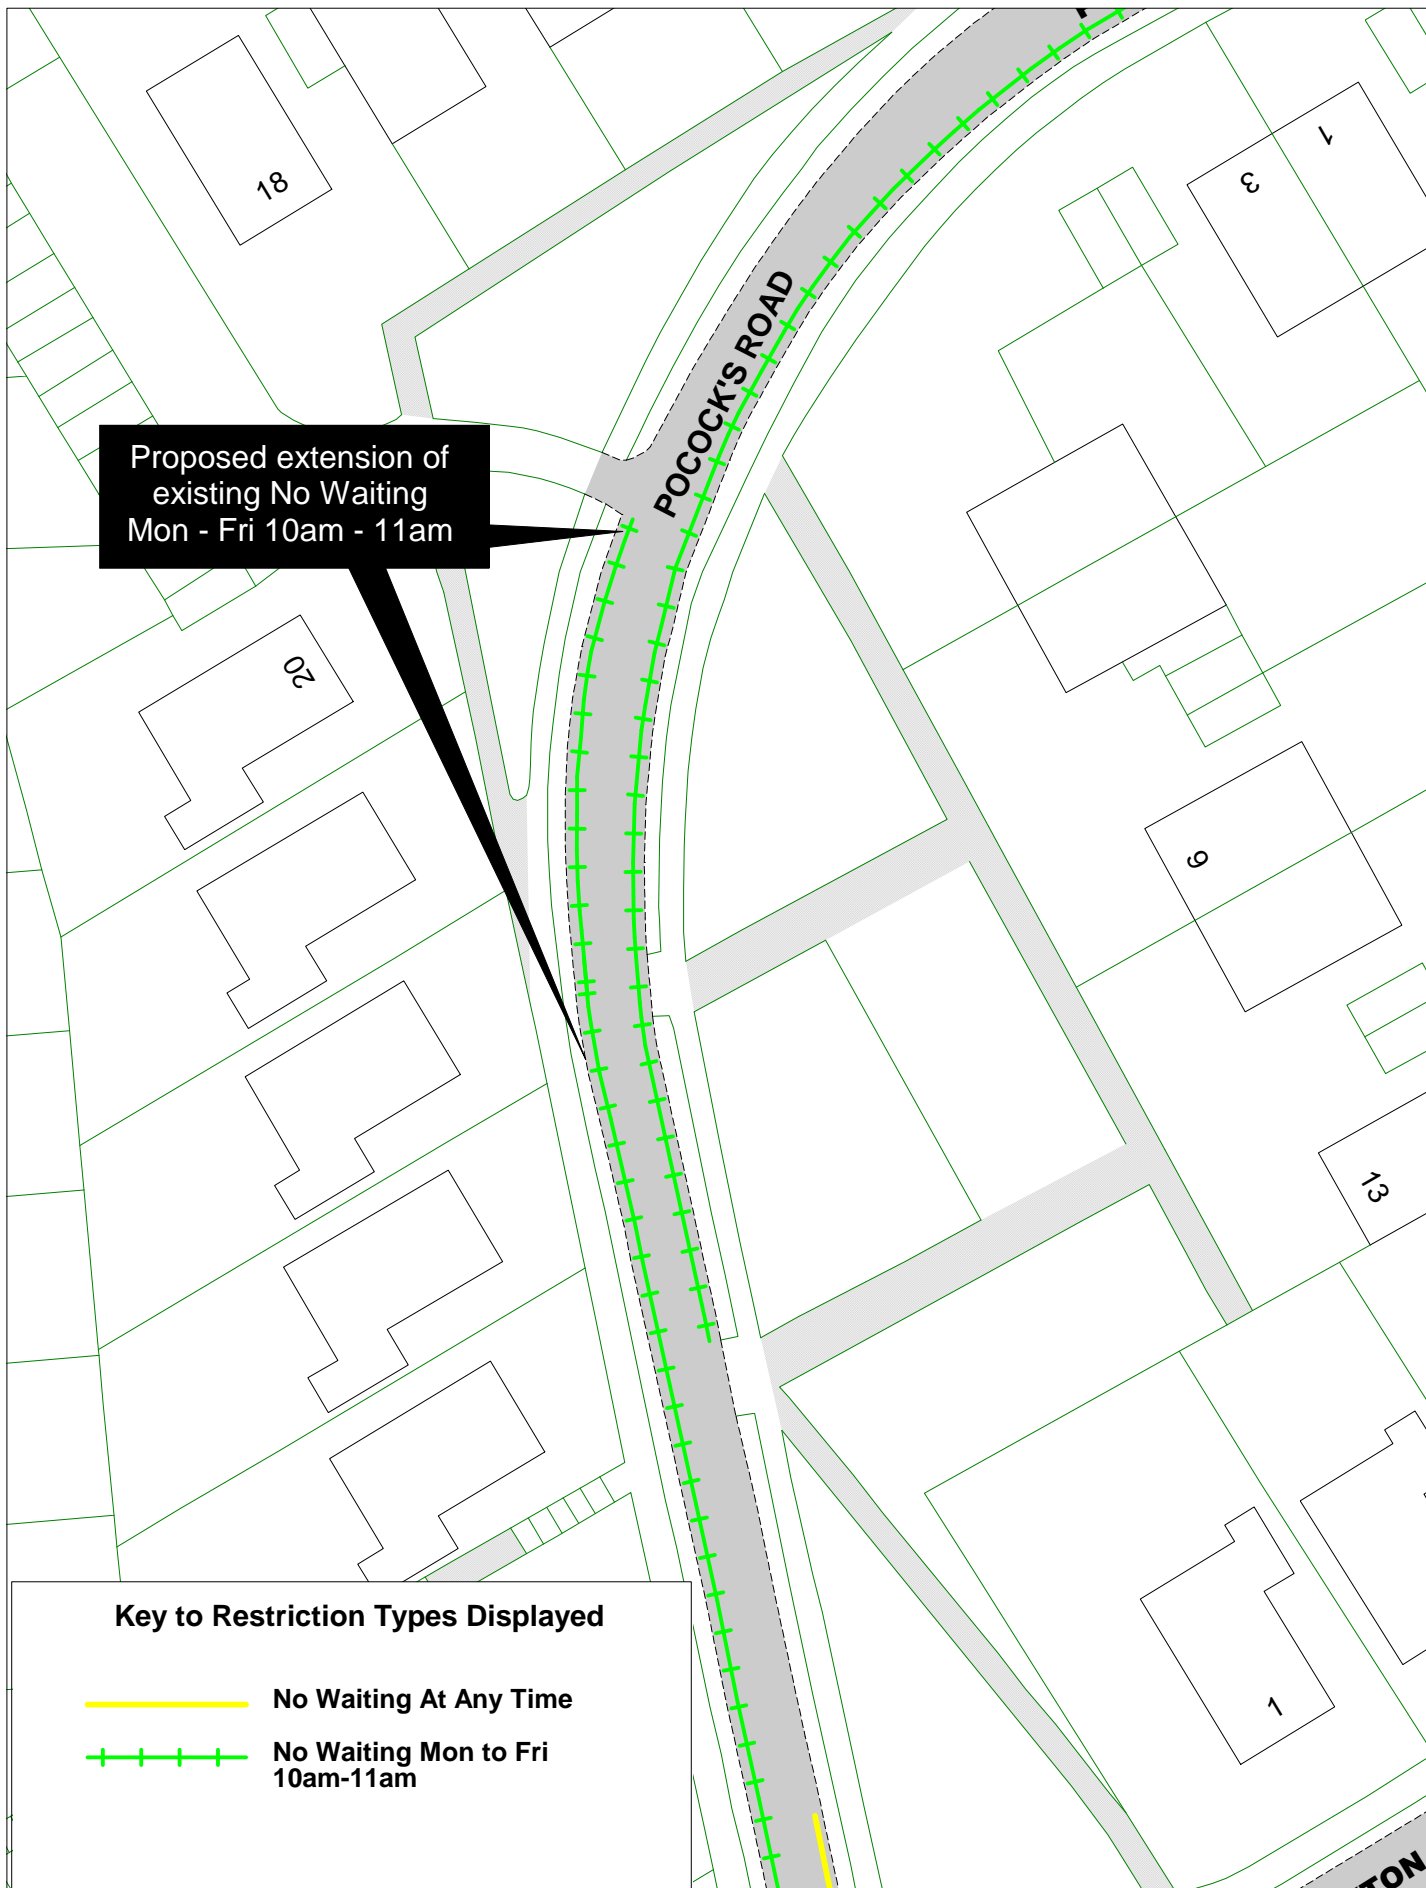

Key to Restriction Types Displayed

- No Waiting At Any Time
- + - + - + - + - + No Waiting Mon to Fri 10am-11am




© Crown copyright. All rights reserved
East Sussex County Council
Licence No. 100019601 2015




Pocock's Road


[Return to index](#)

| | |
|-------------|------------|
| SCALE | 1 : 500 |
| DATE | 28/08/2015 |
| DRAWING No. | EB115 40 |
| DRAWN BY | |

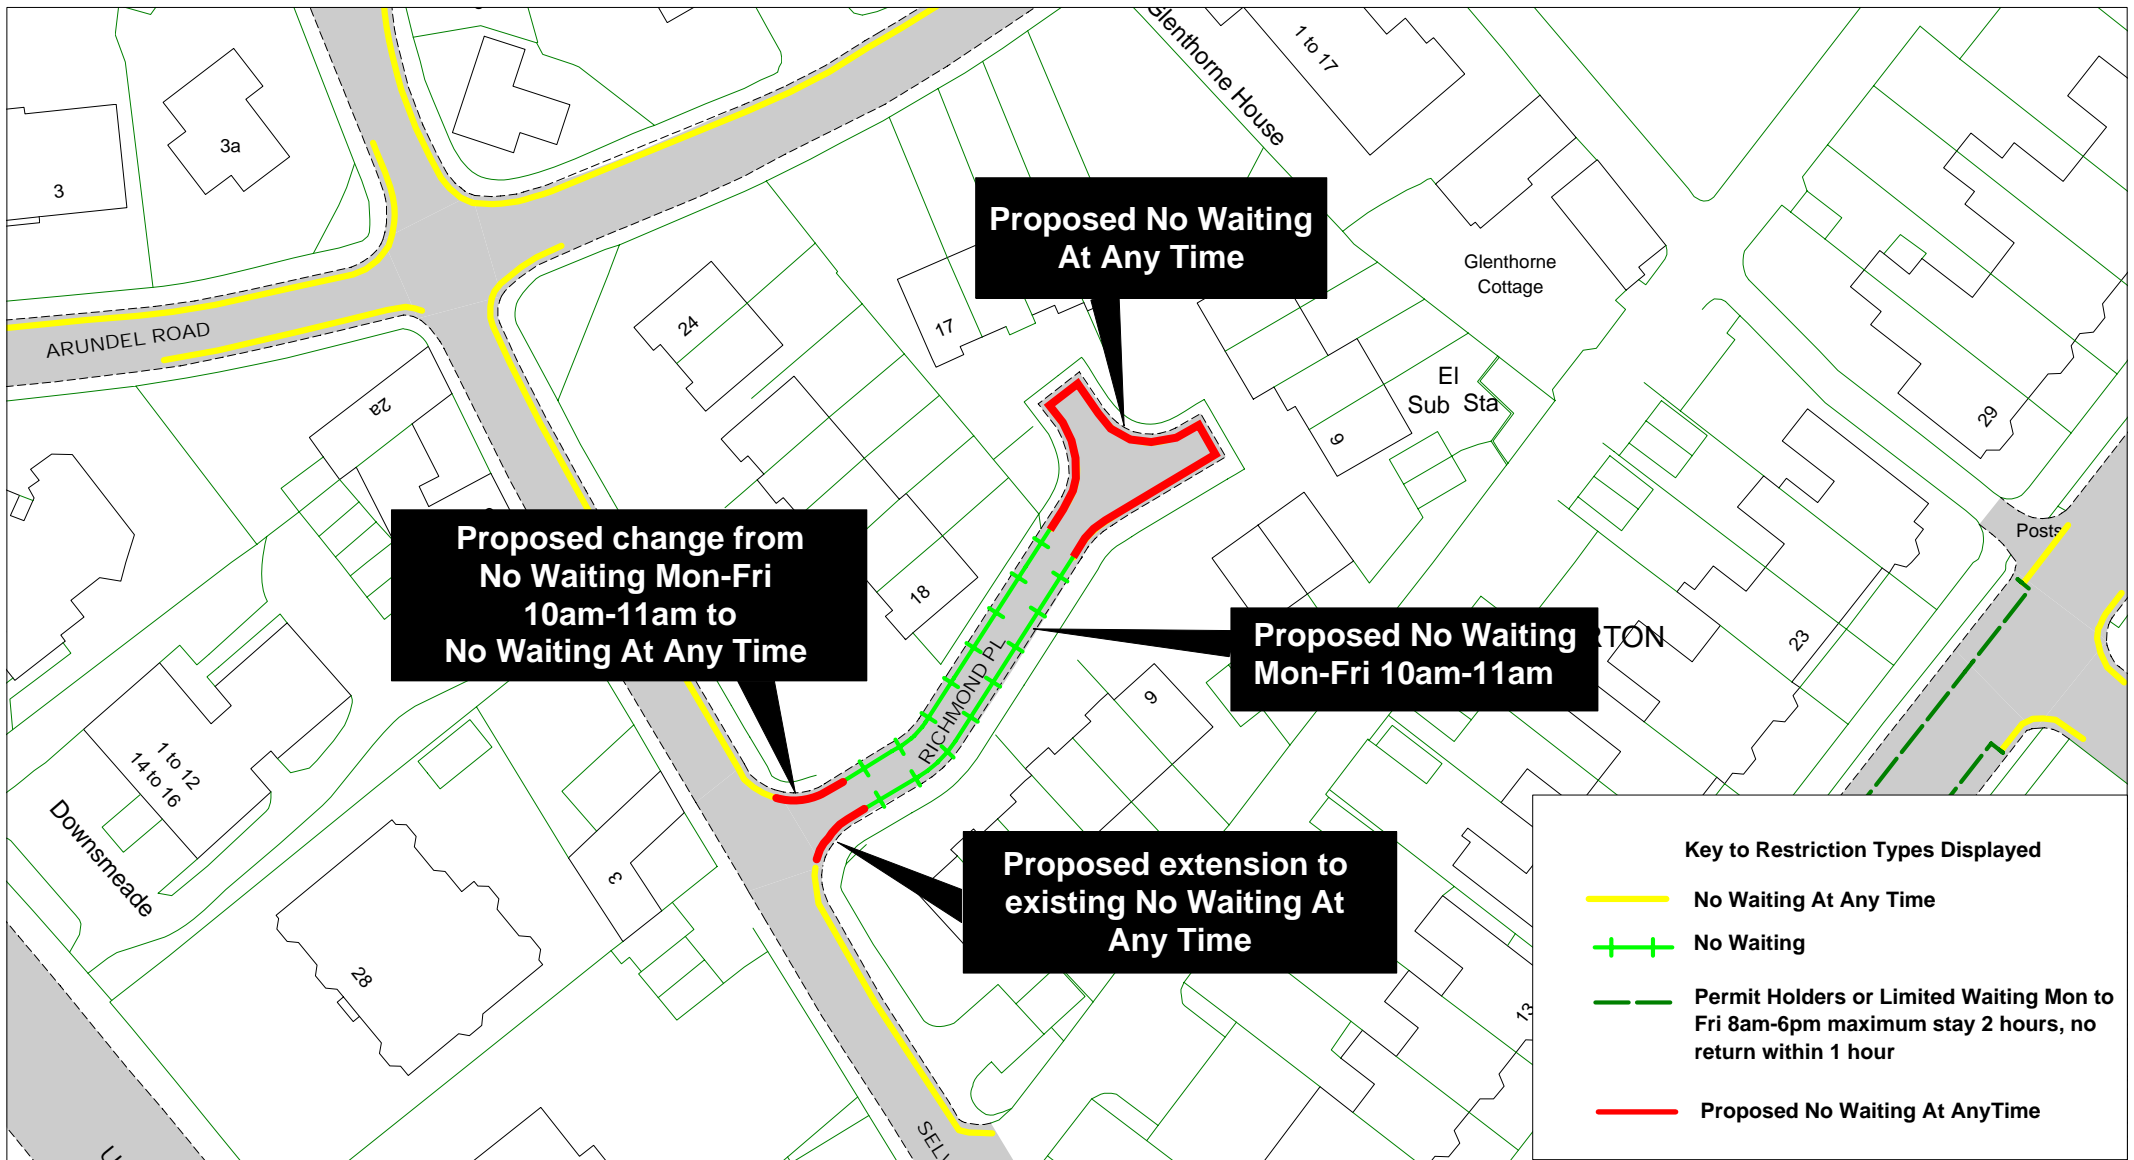


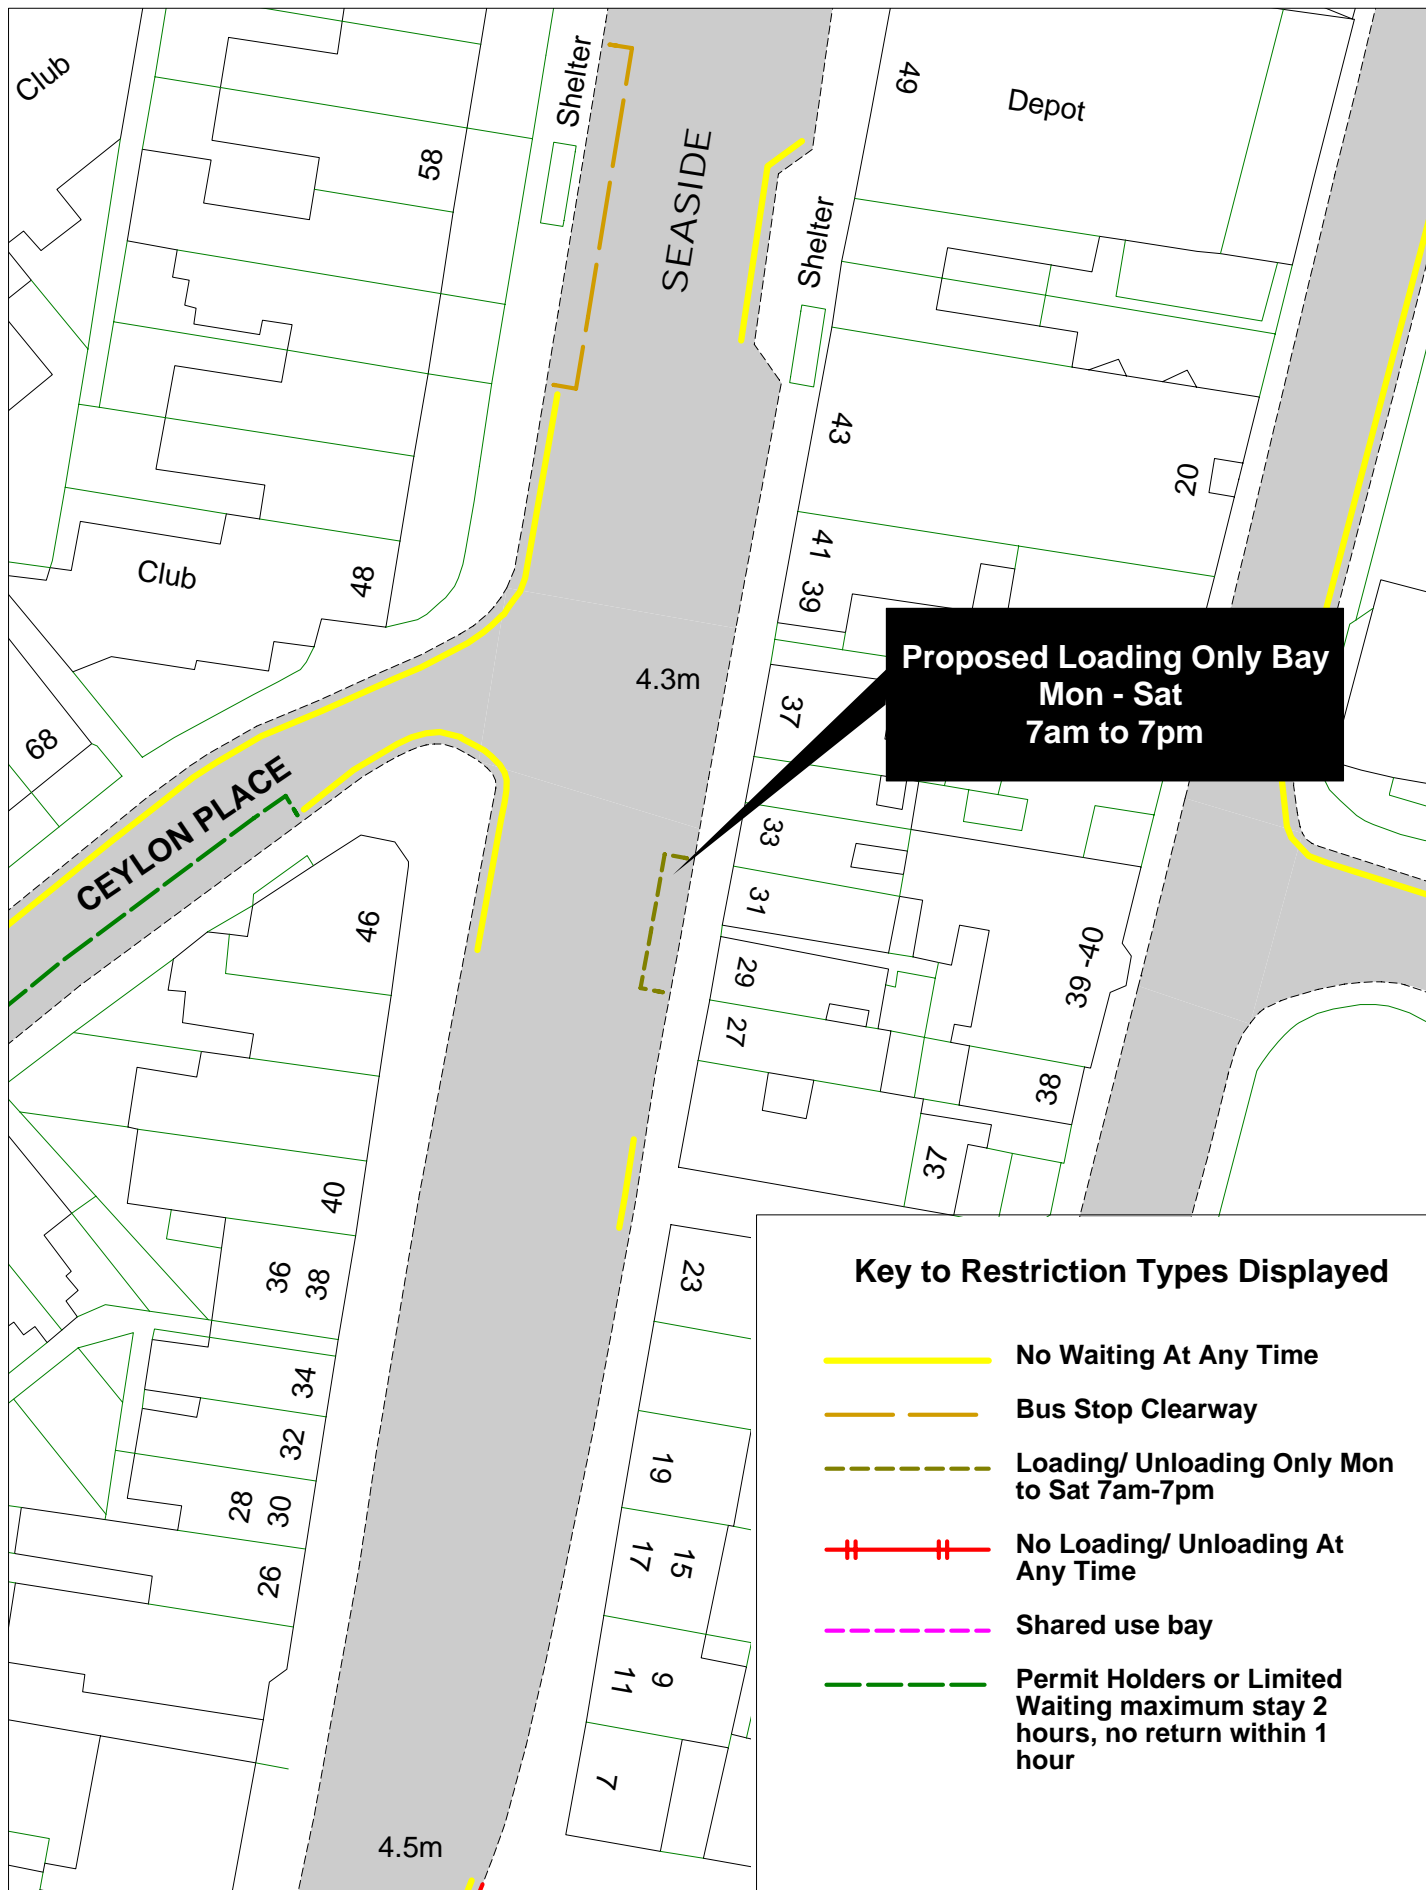

| | |
|-------------|------------|
| SCALE | 1 : 500 |
| DATE | 22/04/2015 |
| DRAWING No. | EB115 42 |
| DRAWN BY | |
| | |

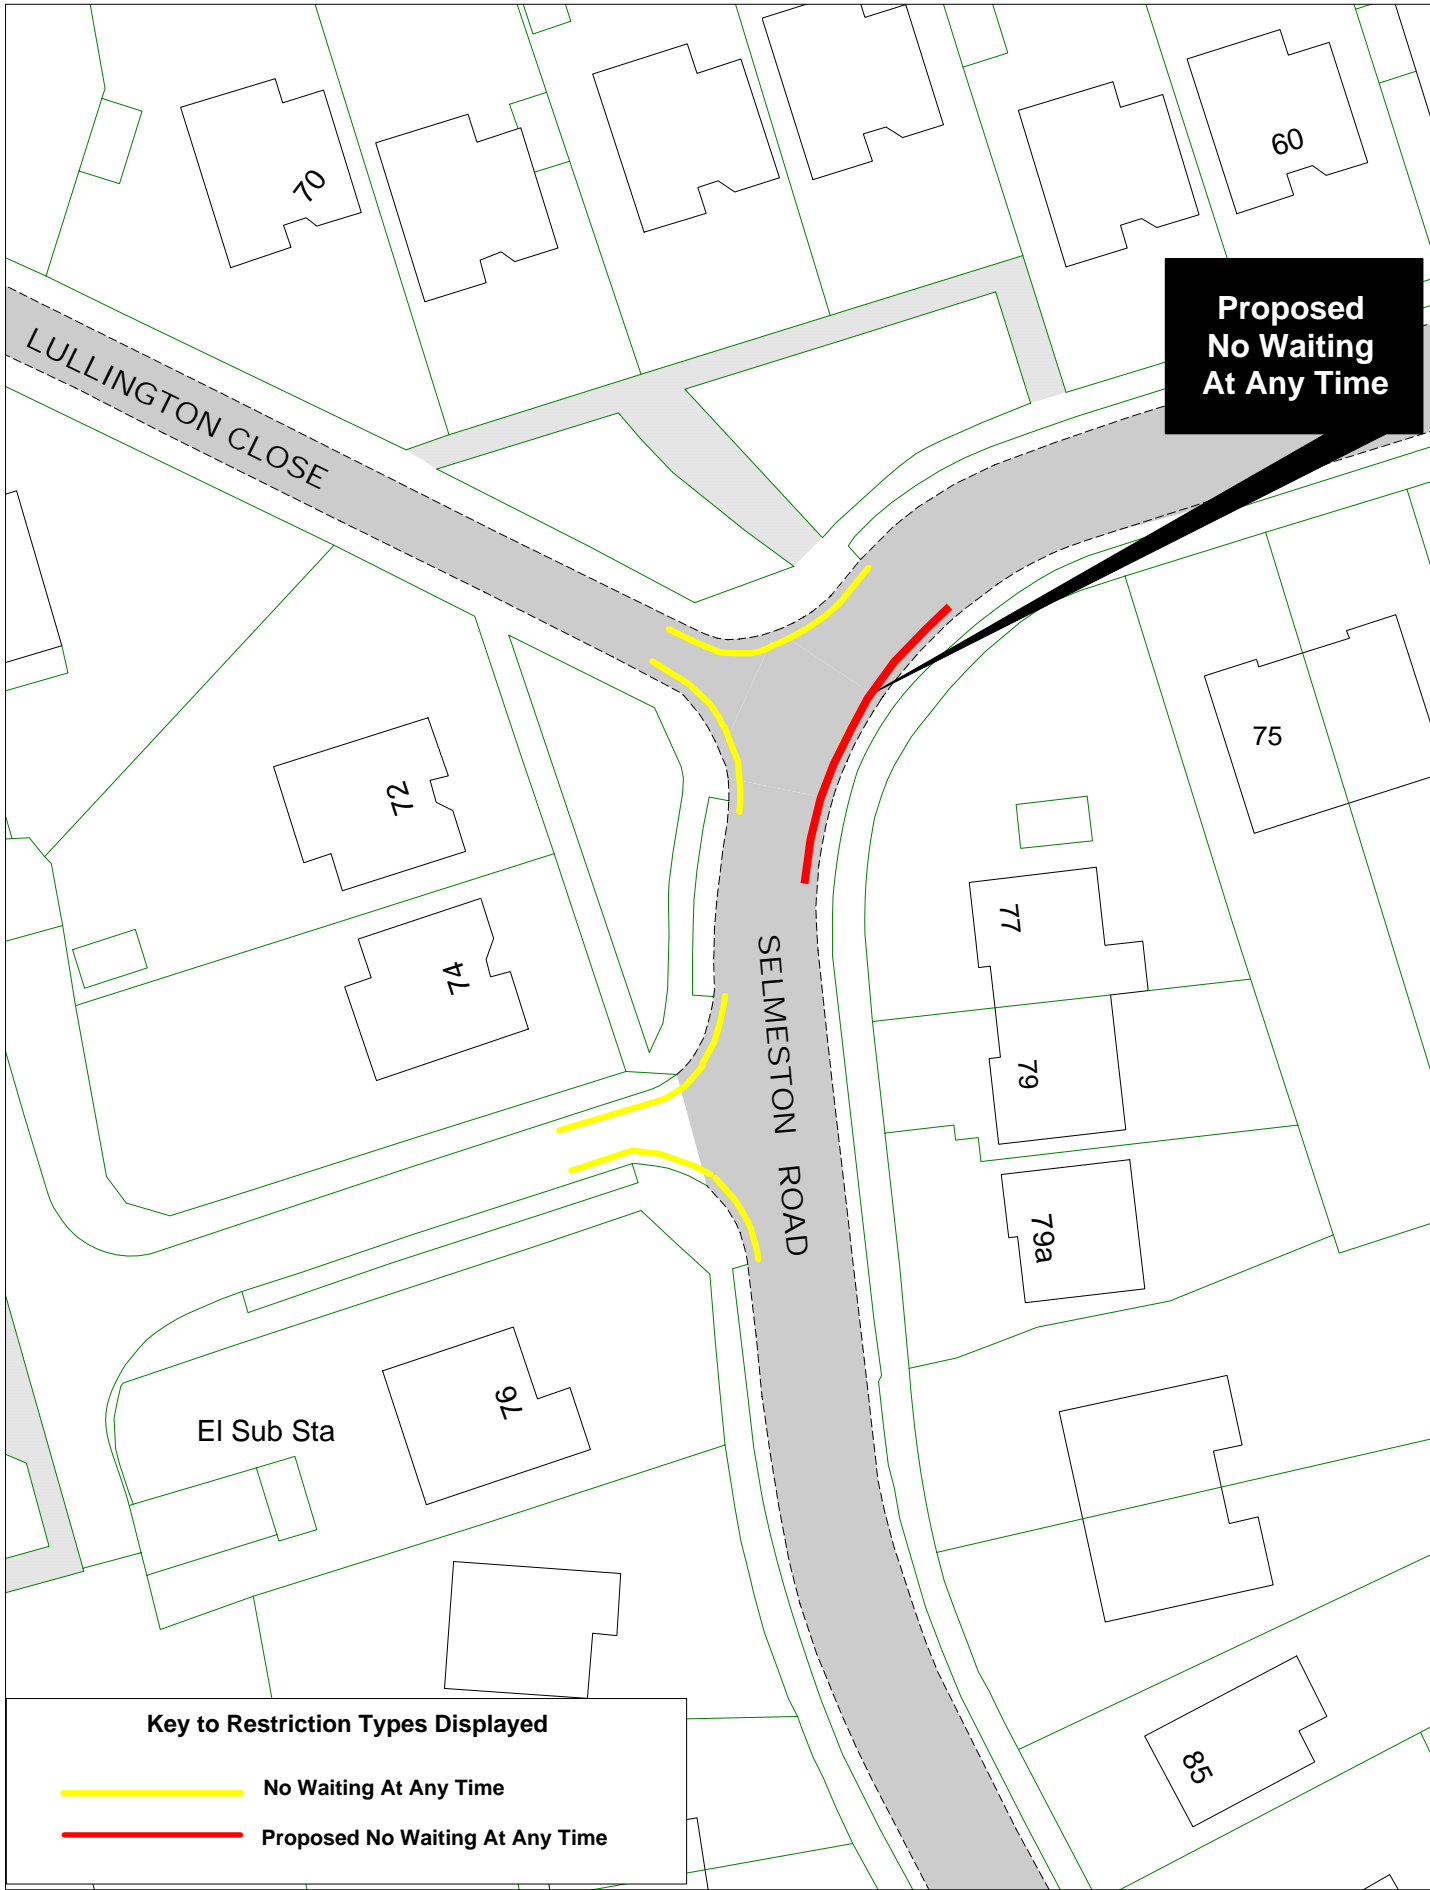

| | |
|-------------|------------|
| SCALE | 1 : 500 |
| DATE | 23/04/2015 |
| DRAWING No. | EB115 43 |
| DRAWN BY | |
| | |

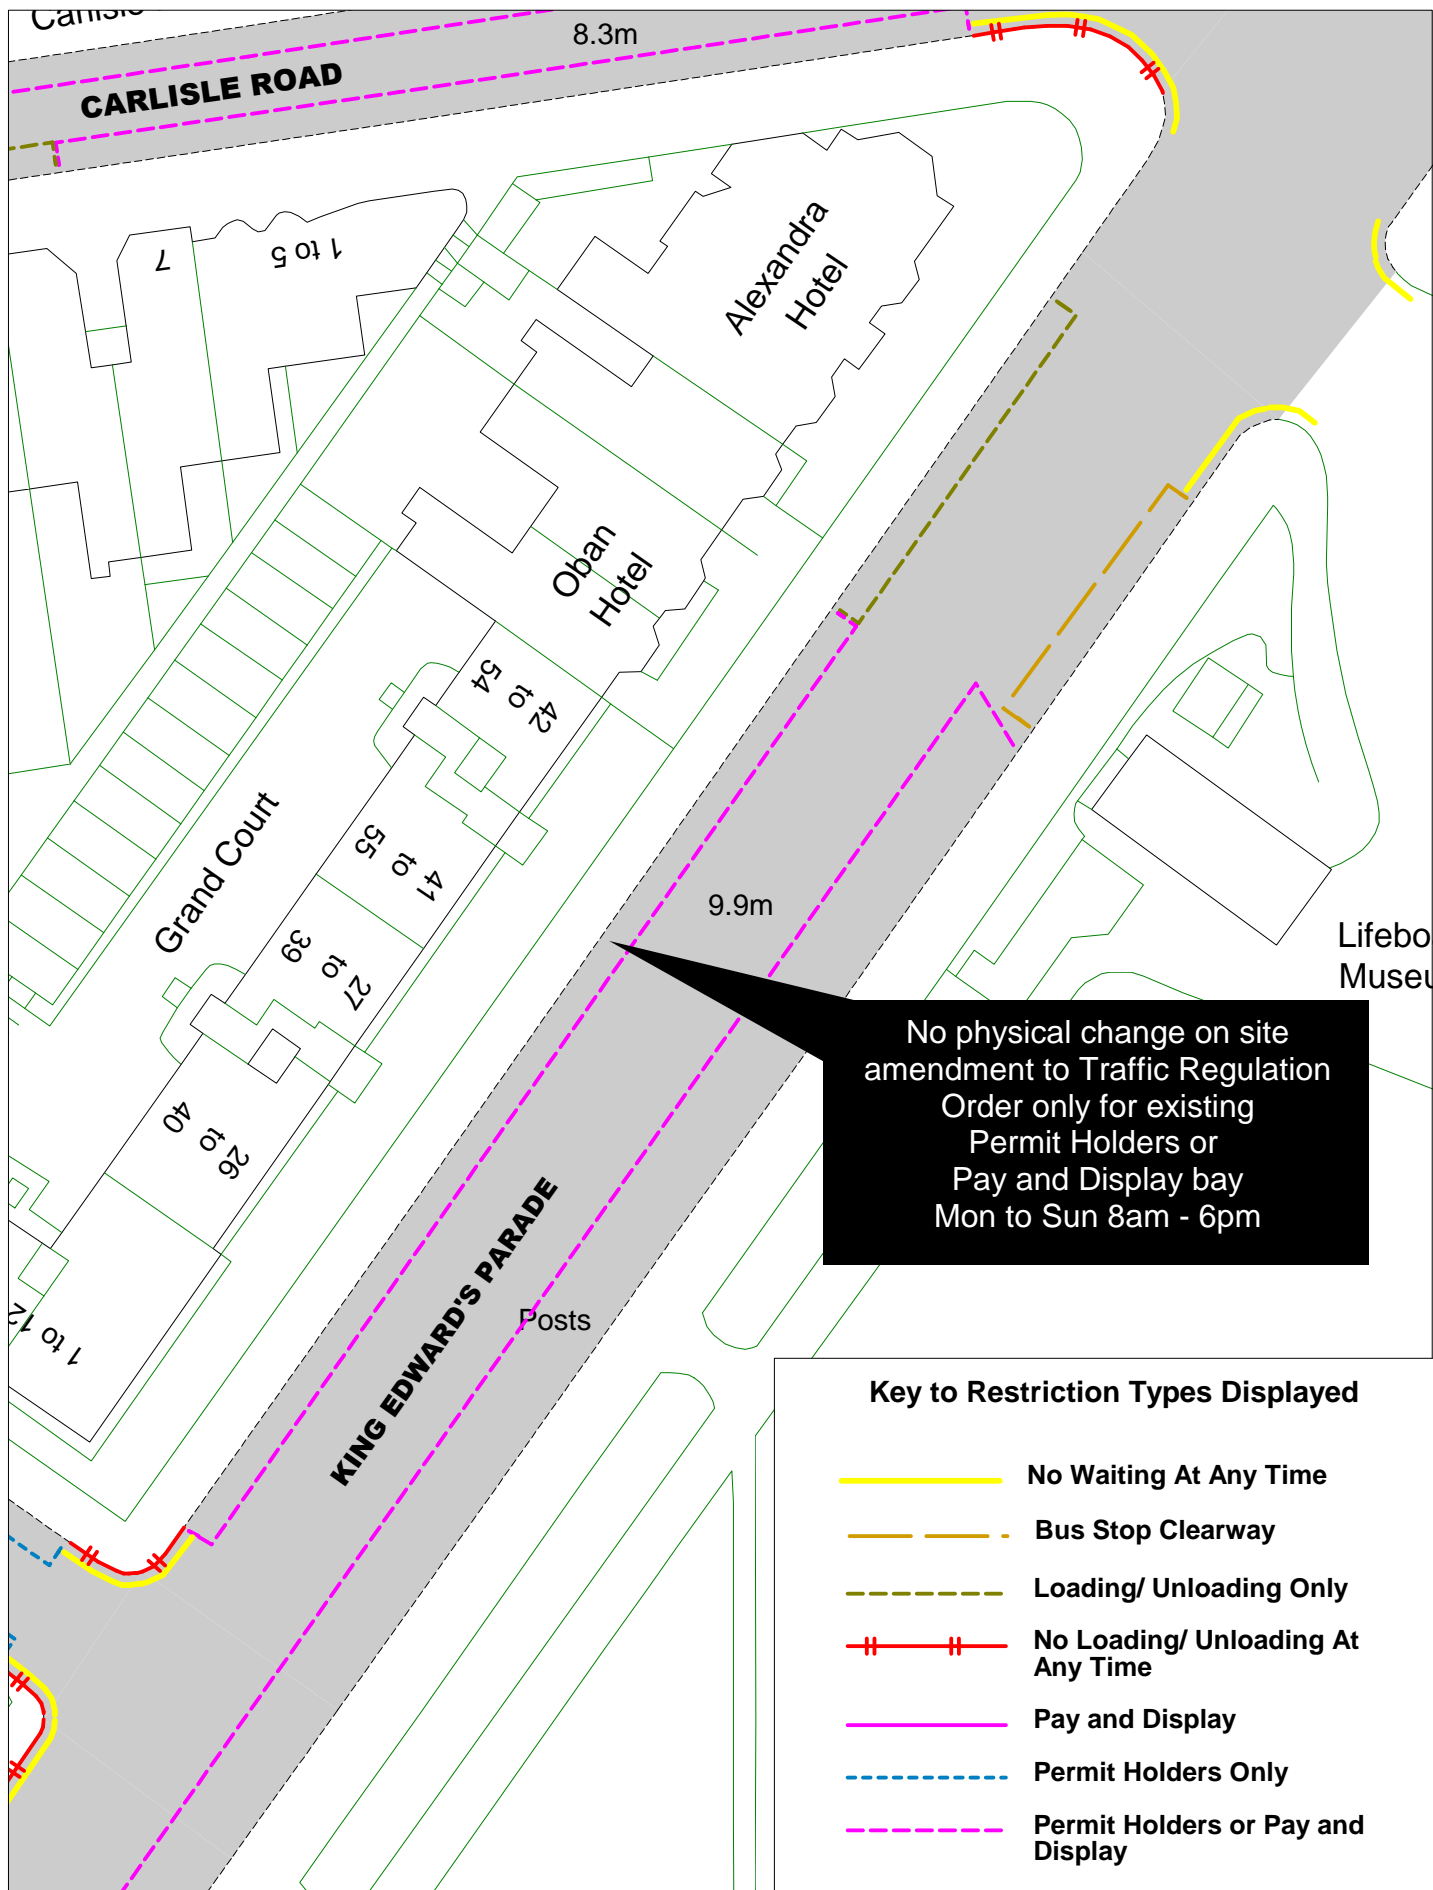

Key to Restriction Types Displayed

- No Waiting At Any Time
- - - - Bus Stop Clearway
- - - - Loading/ Unloading Only
- = = = = No Loading/ Unloading At Any Time
- Pay and Display
- - - - Permit Holders Only
- - - - Permit Holders or Pay and Display




© Crown copyright. All rights reserved
East Sussex County Council
Licence No. 100019601 2015



King Edward's Parade



[Return to index](#)
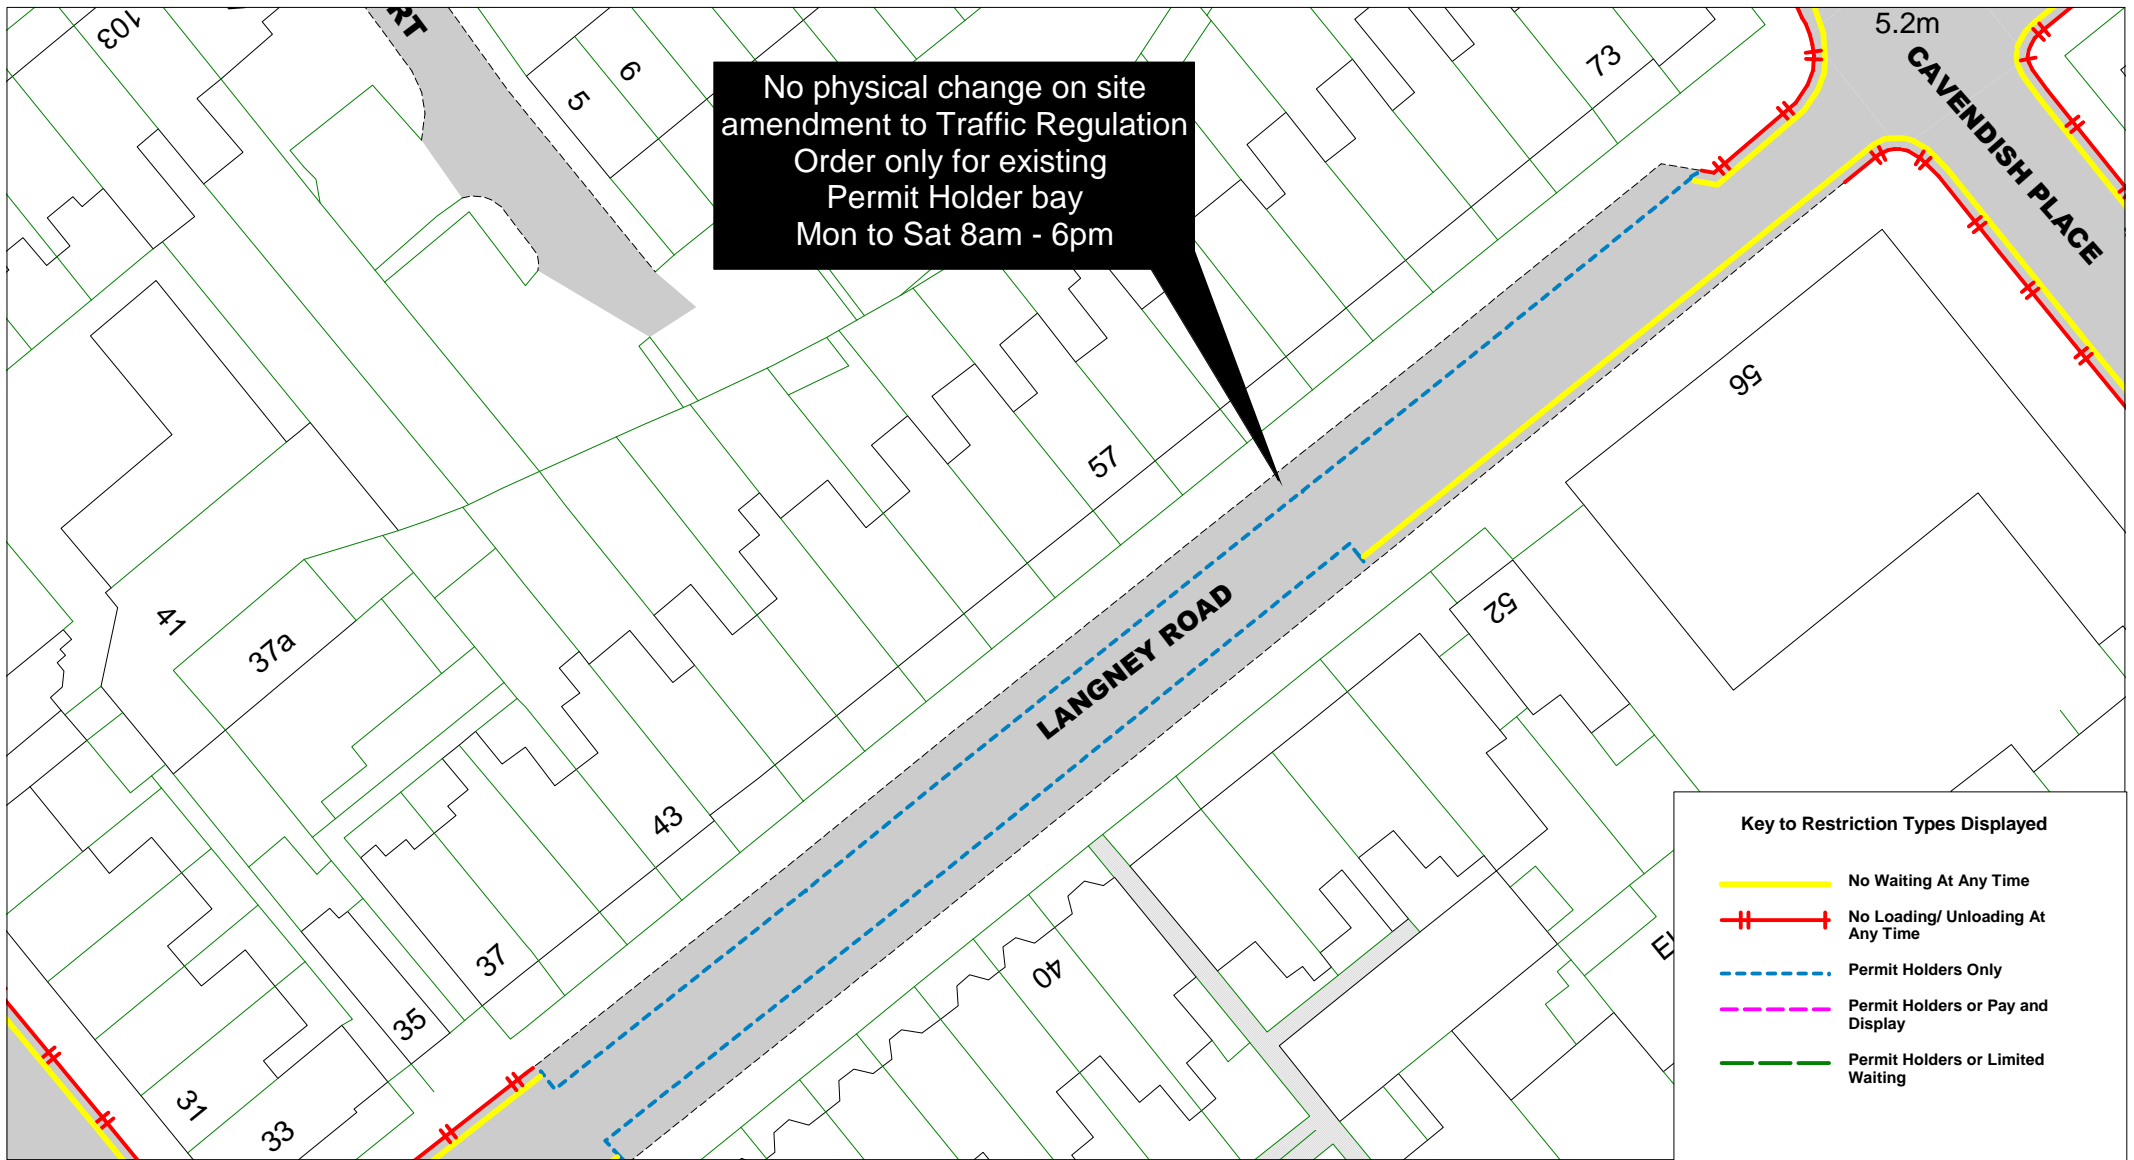
| | |
|-------------|------------|
| SCALE | 1 : 500 |
| DATE | 28/09/2015 |
| DRAWING No. | EB115 44 |
| DRAWN BY | |





Key to Restriction Types Displayed


- No Waiting At Any Time
- + + No Loading/Unloading At Any Time
- - - Permit Holders Only
- - - Permit Holders or Pay and Display
- - - Permit Holders or Limited Waiting

| | | | | | |
|---|---|---------------------------------|--|-------------|------------|
|  |  | Langney Road | | SCALE | 1 : 500 |
| | | | | DATE | 23/09/2015 |
| | | | | DRAWING No. | EB115 45 |
| | | | | DRAWN BY | |
| | | Return to index | | | |

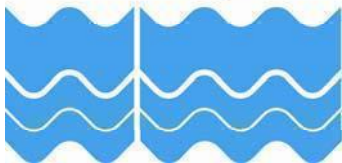


| | | | |
|---|--|-------------|------------|
| <div><div><div>East Sussex</div><div>County Council</div></div><div></div></div> | <div><div><div>N</div><div>W</div><div>E</div><div>S</div></div><div>Return to index</div></div> | Wharf Road | |
| | | SCALE | 1 : 1000 |
| | | DATE | 24/03/2015 |
| | | DRAWING No. | EB115 46 |
| | | DRAWN BY | |
| | © Crown copyright. All rights reserved
East Sussex County Council
Licence No. 100019601 2015 | | |

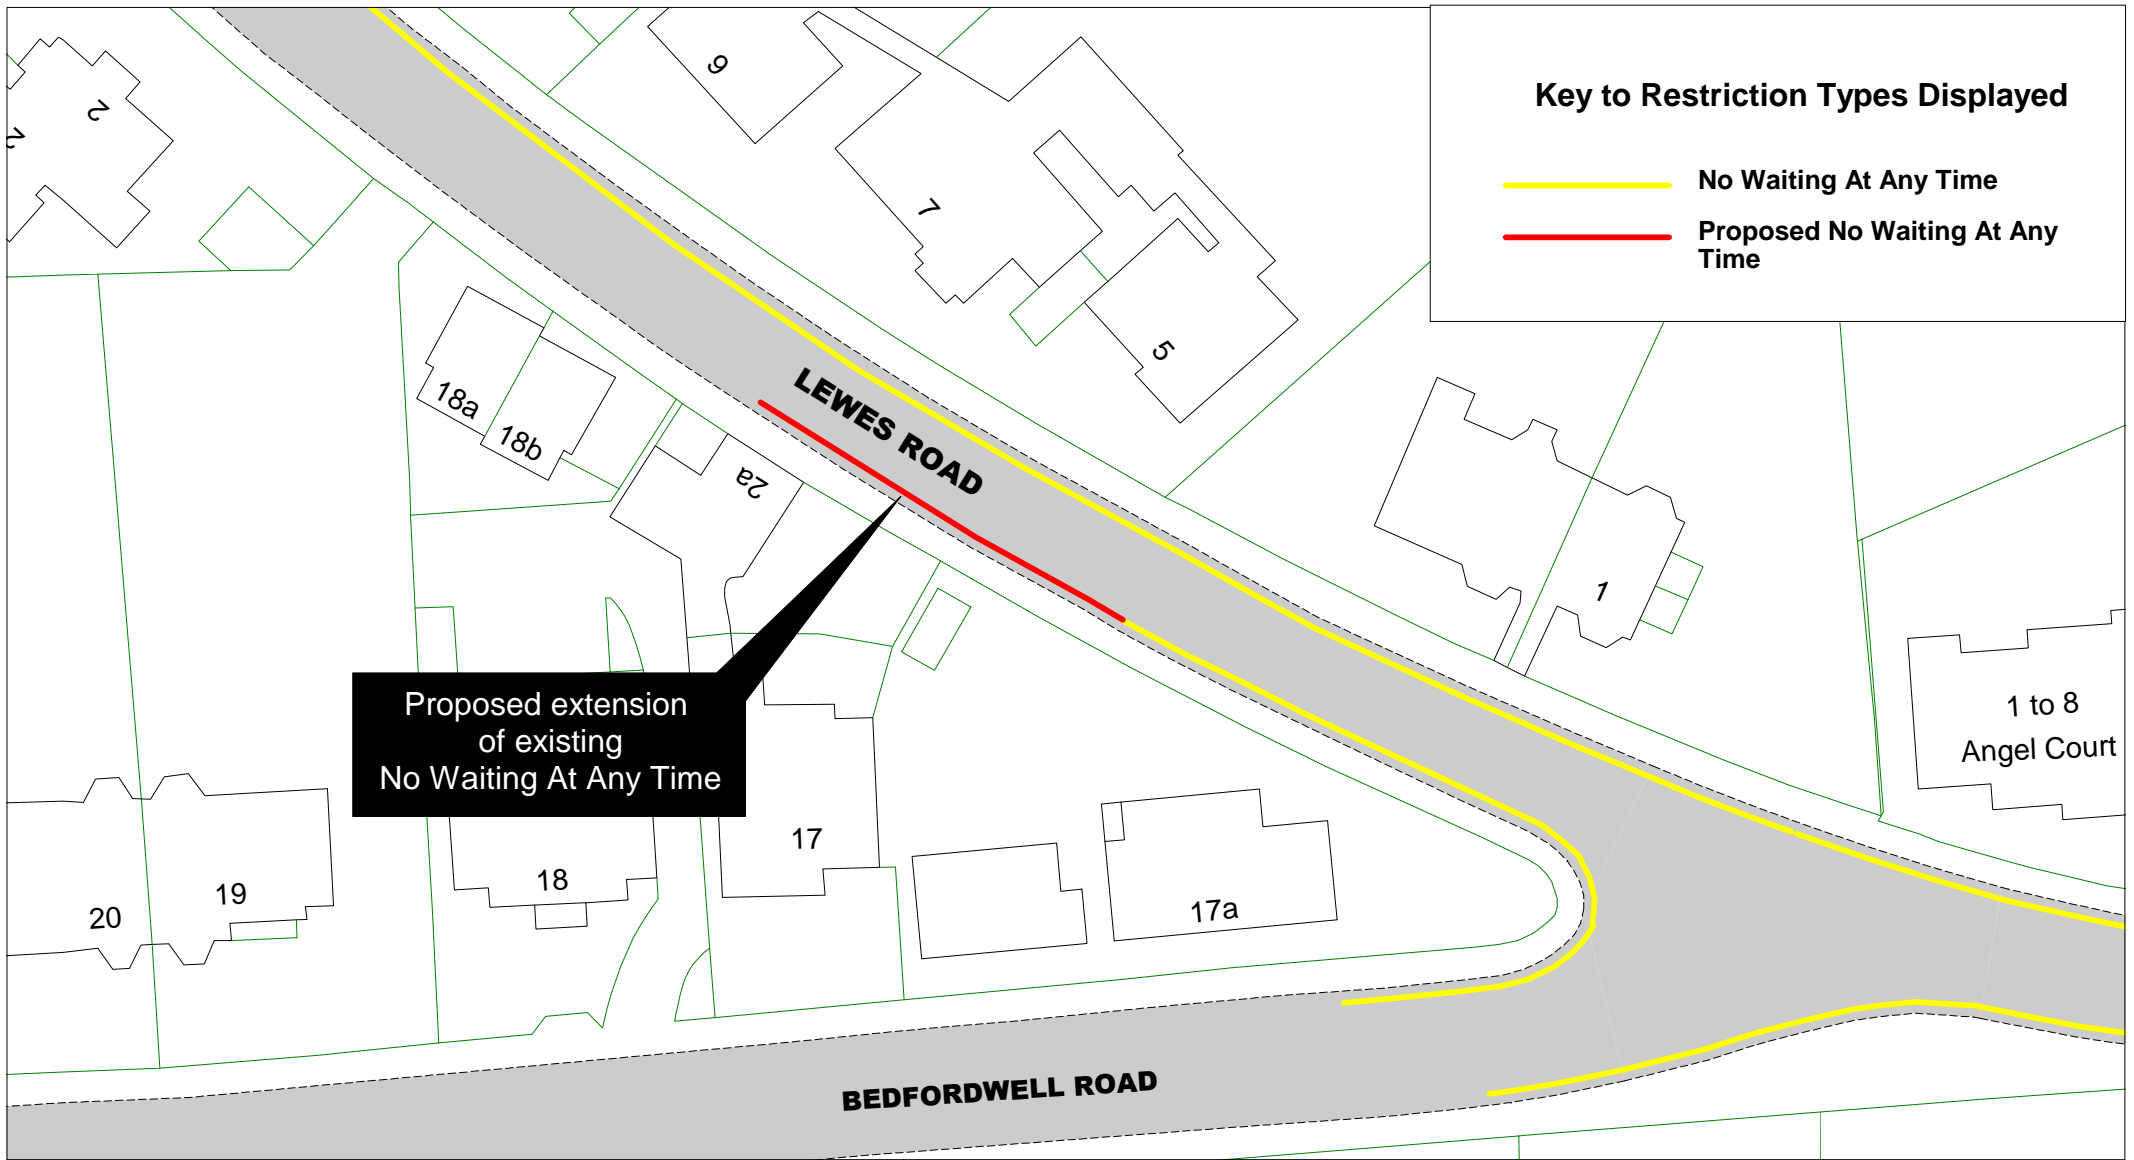

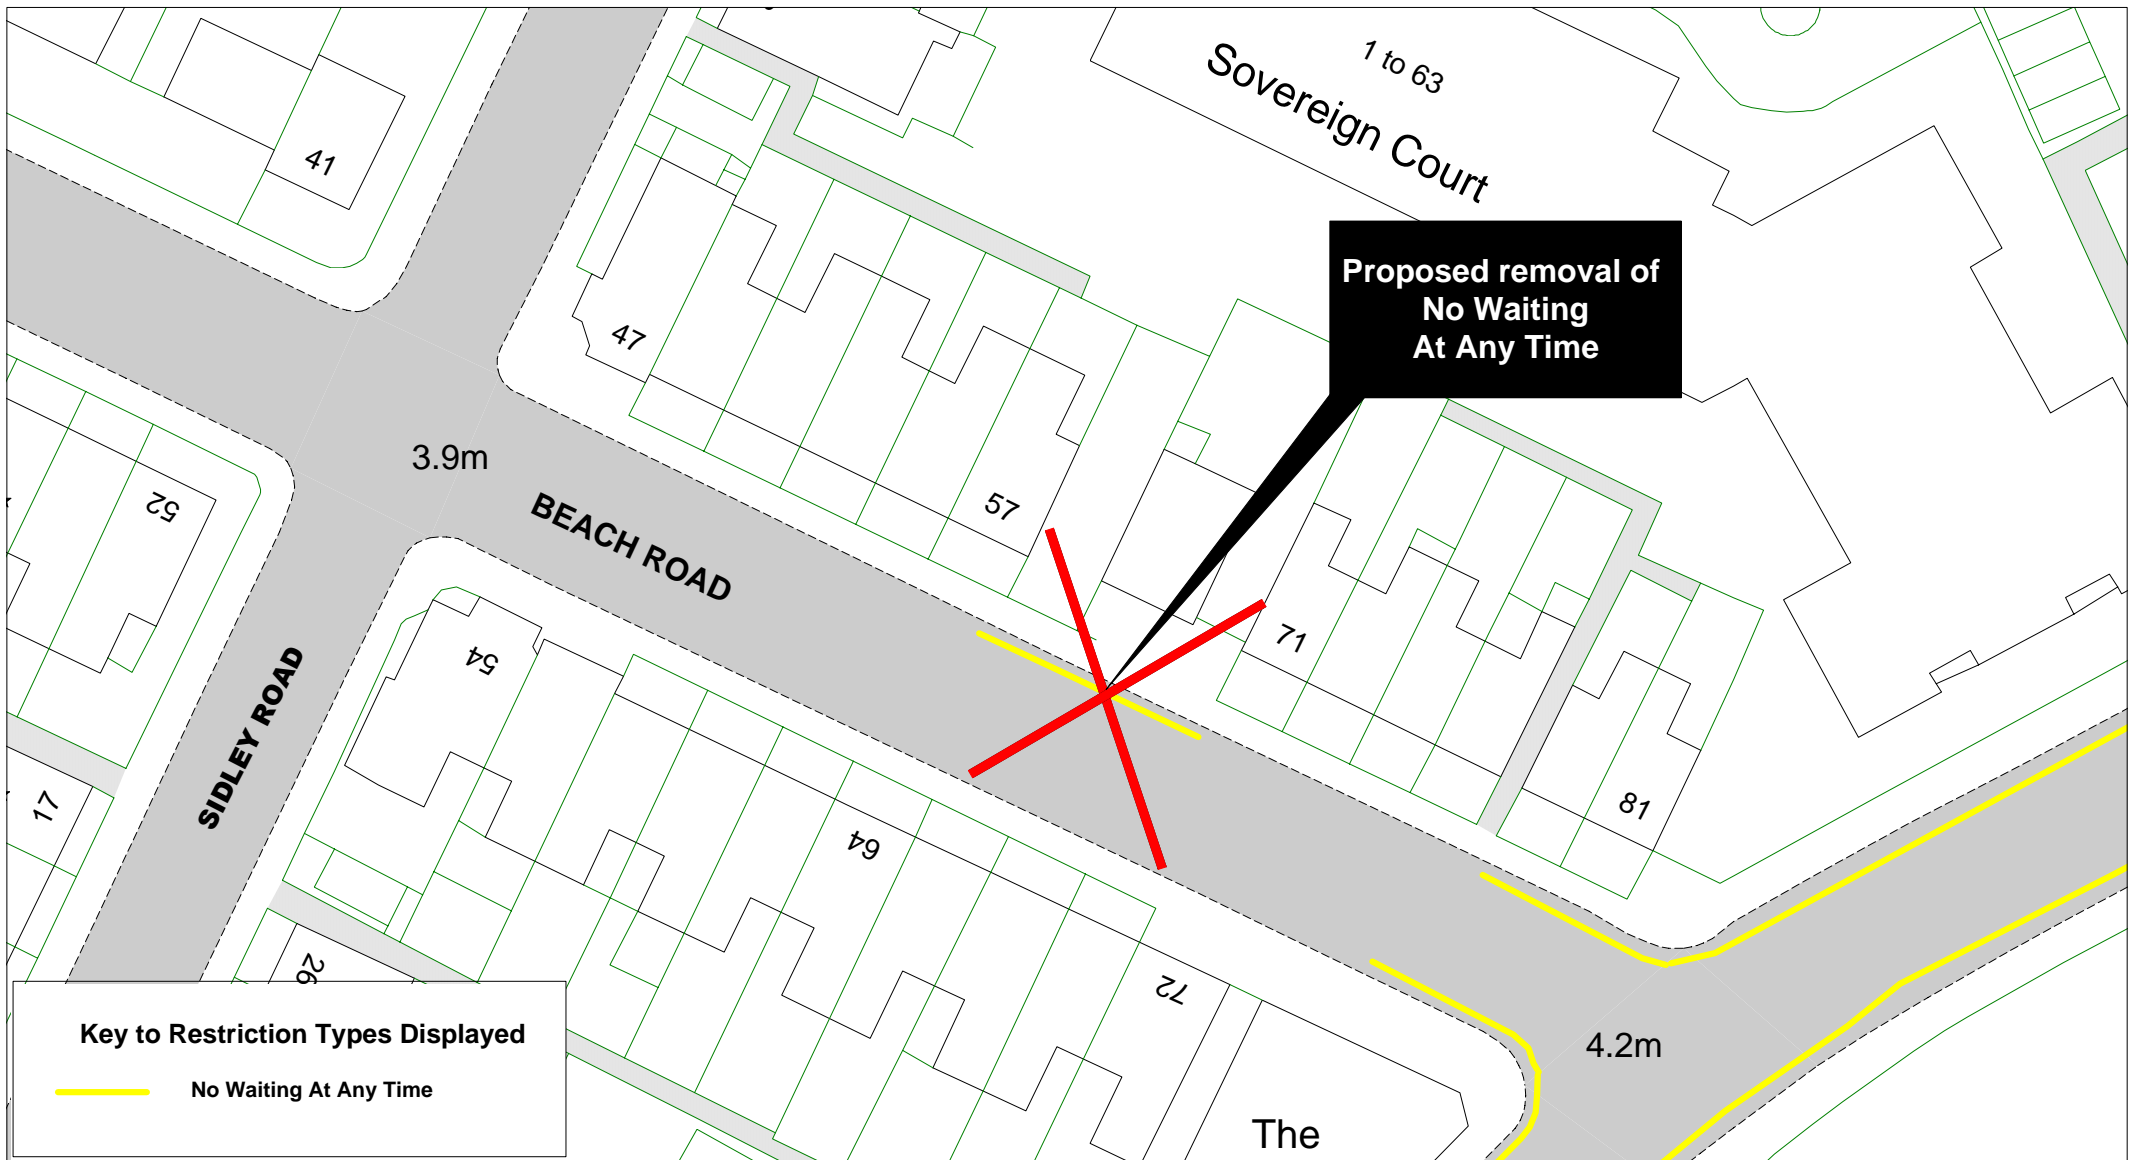

East Sussex
County Council

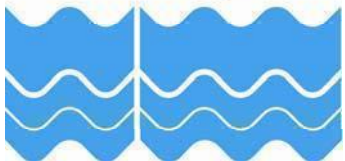

Beach Road

[Return to index](#)

SCALE

1 : 500

DATE


28/04/2015

DRAWING No.


EB115 48

DRAWN BY

© Crown copyright. All rights reserved
East Sussex County Council
Licence No. 100019601 2015

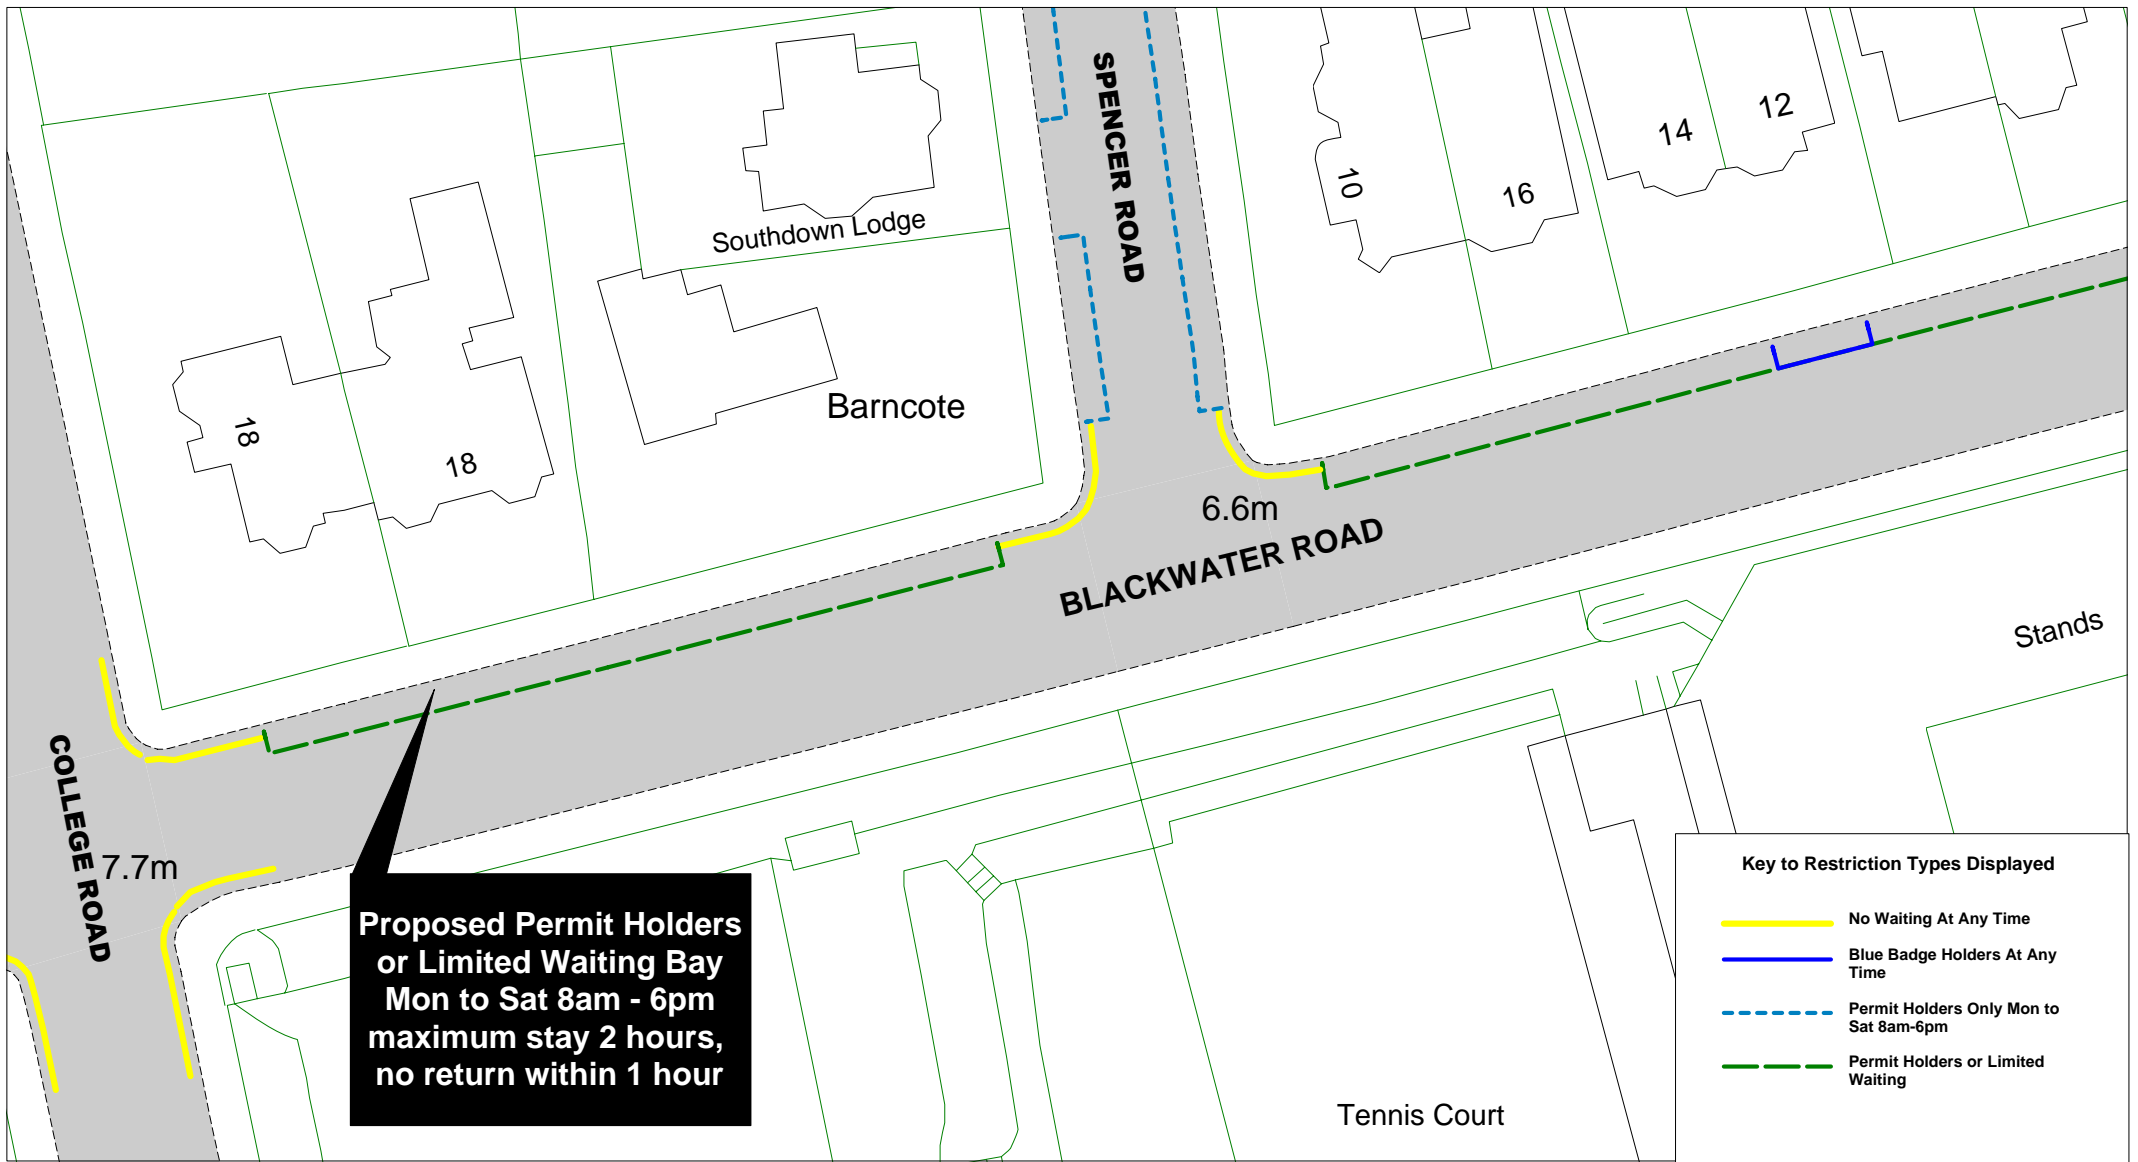

East Sussex
County Council

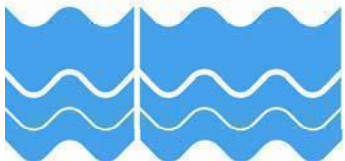

Blackwater Road

[Return to index](#)

SCALE

1 : 500

DATE


28/04/2015


DRAWING No.


EB115 49


DRAWN BY

© Crown copyright. All rights reserved
 East Sussex County Council
 Licence No. 100019601 2015

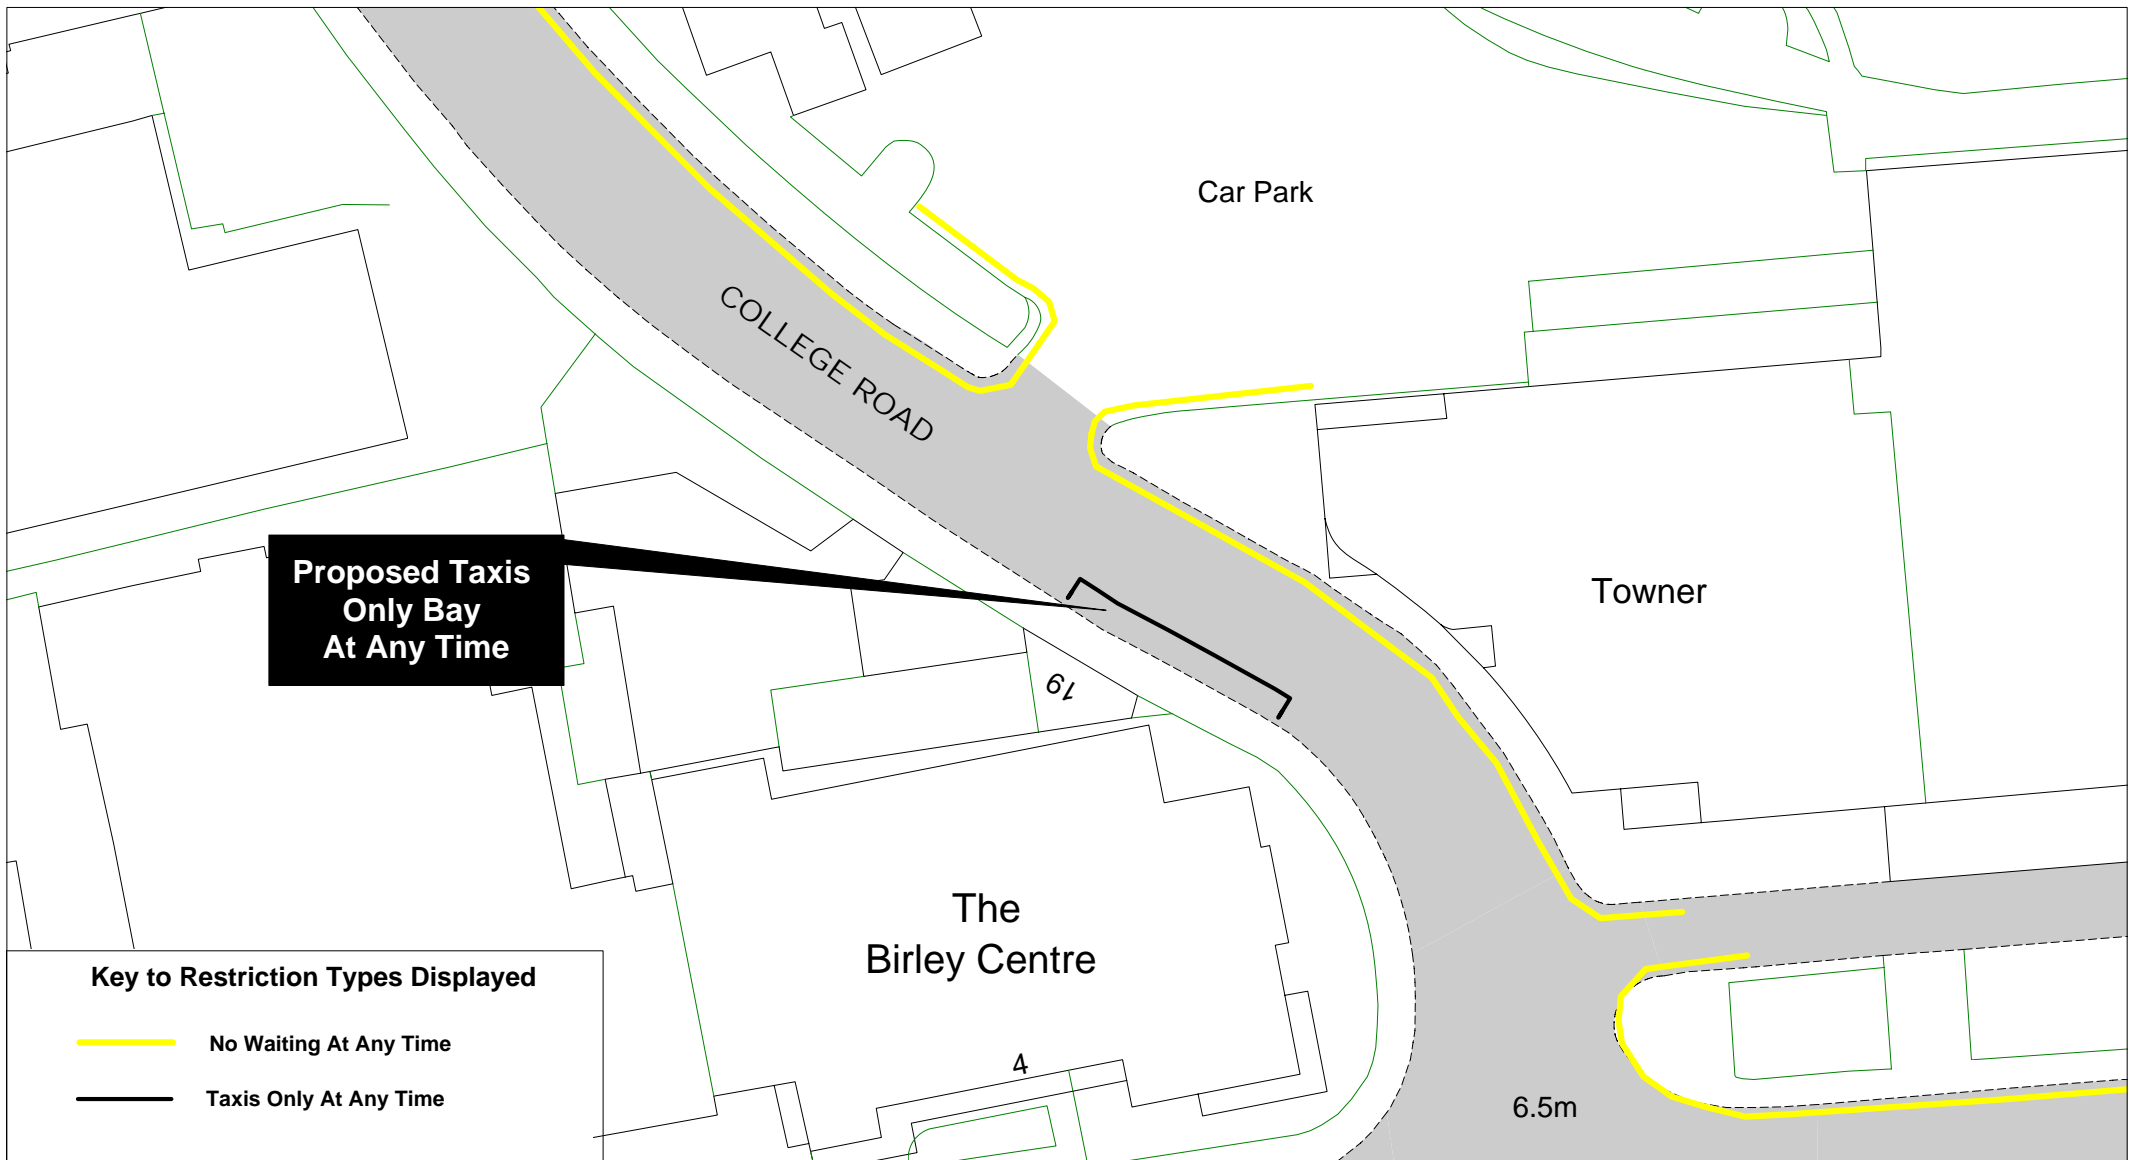

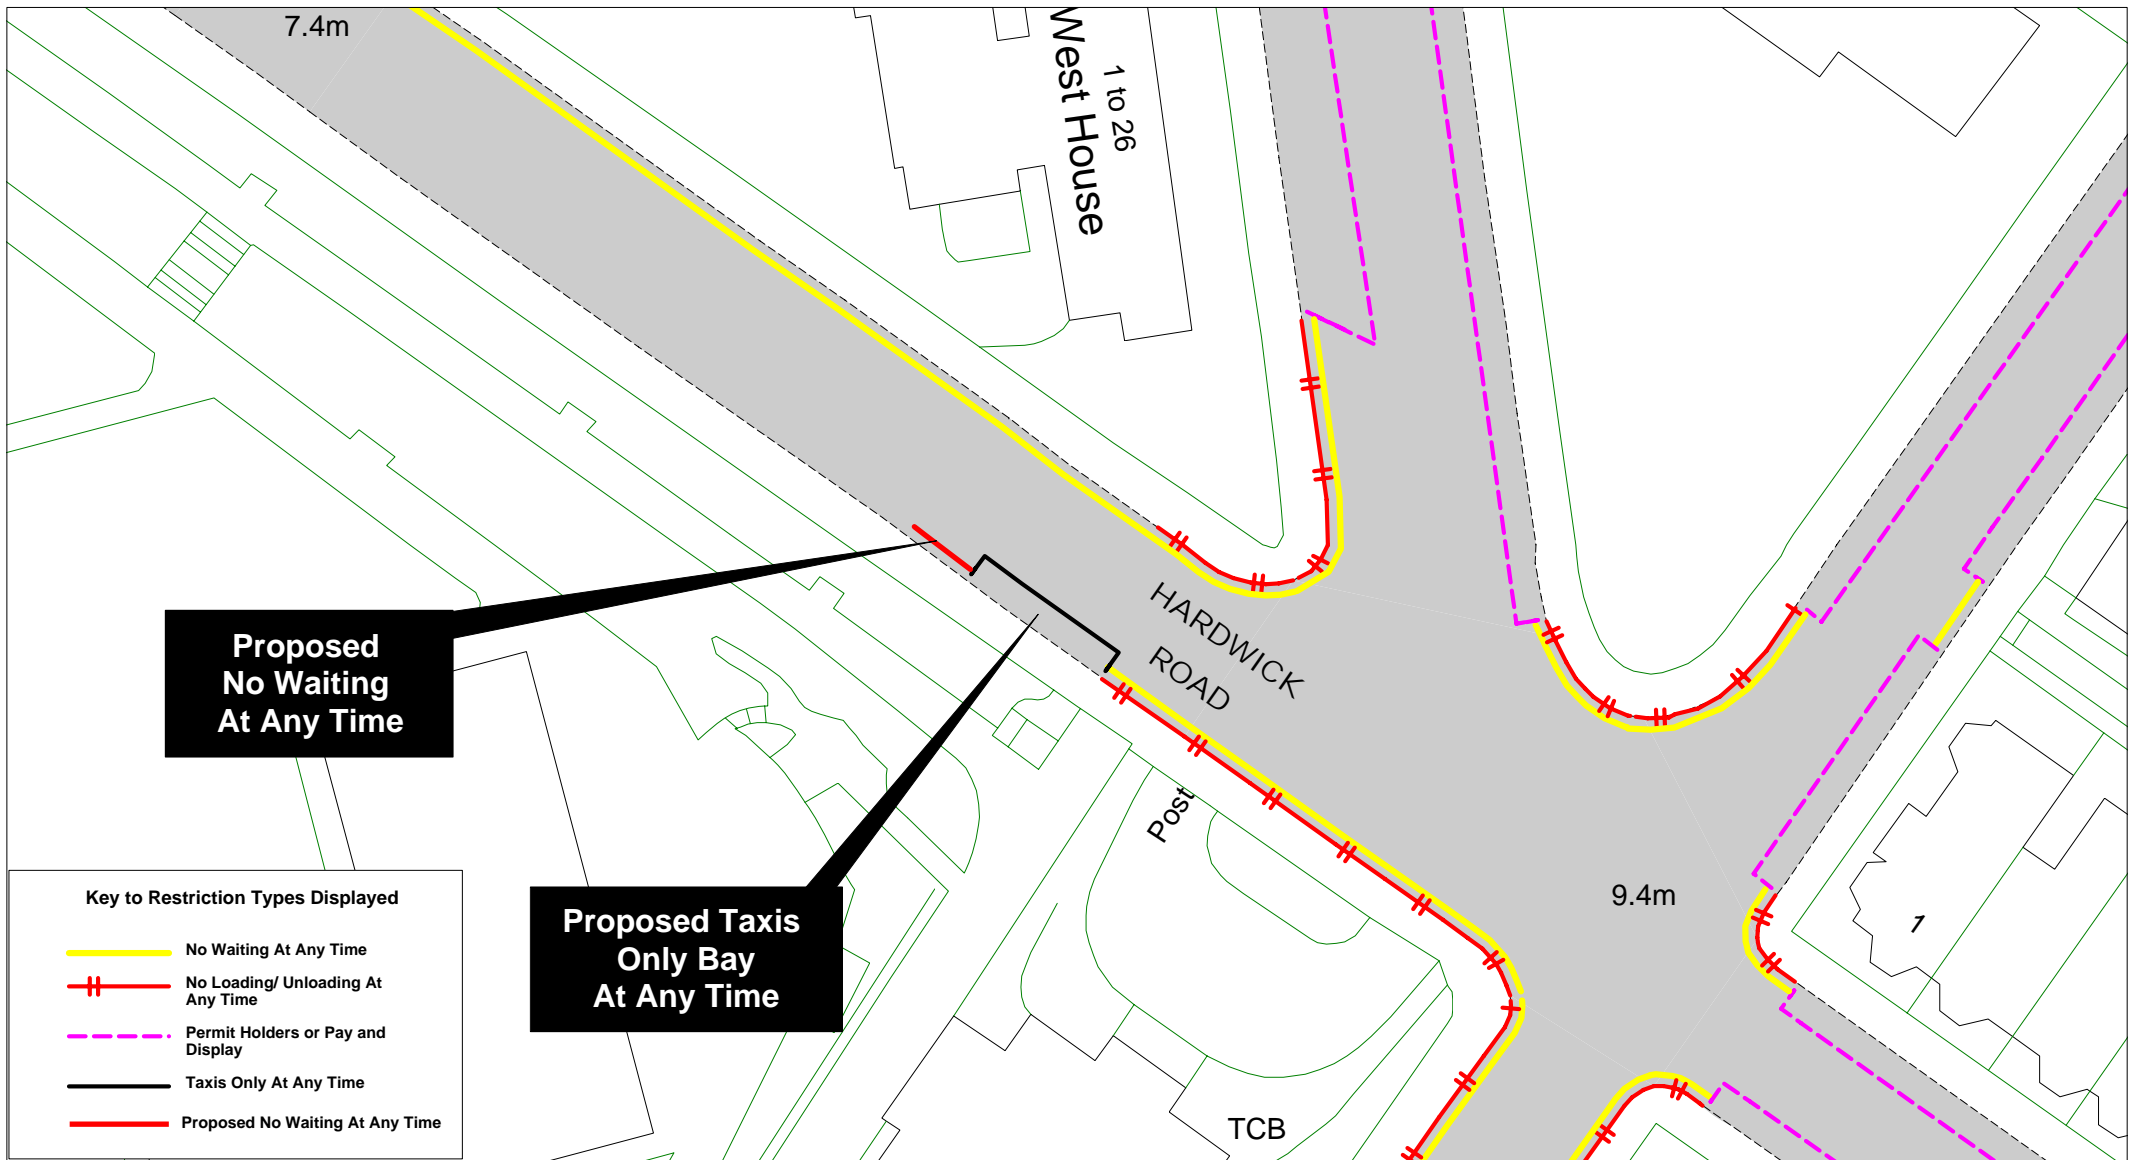

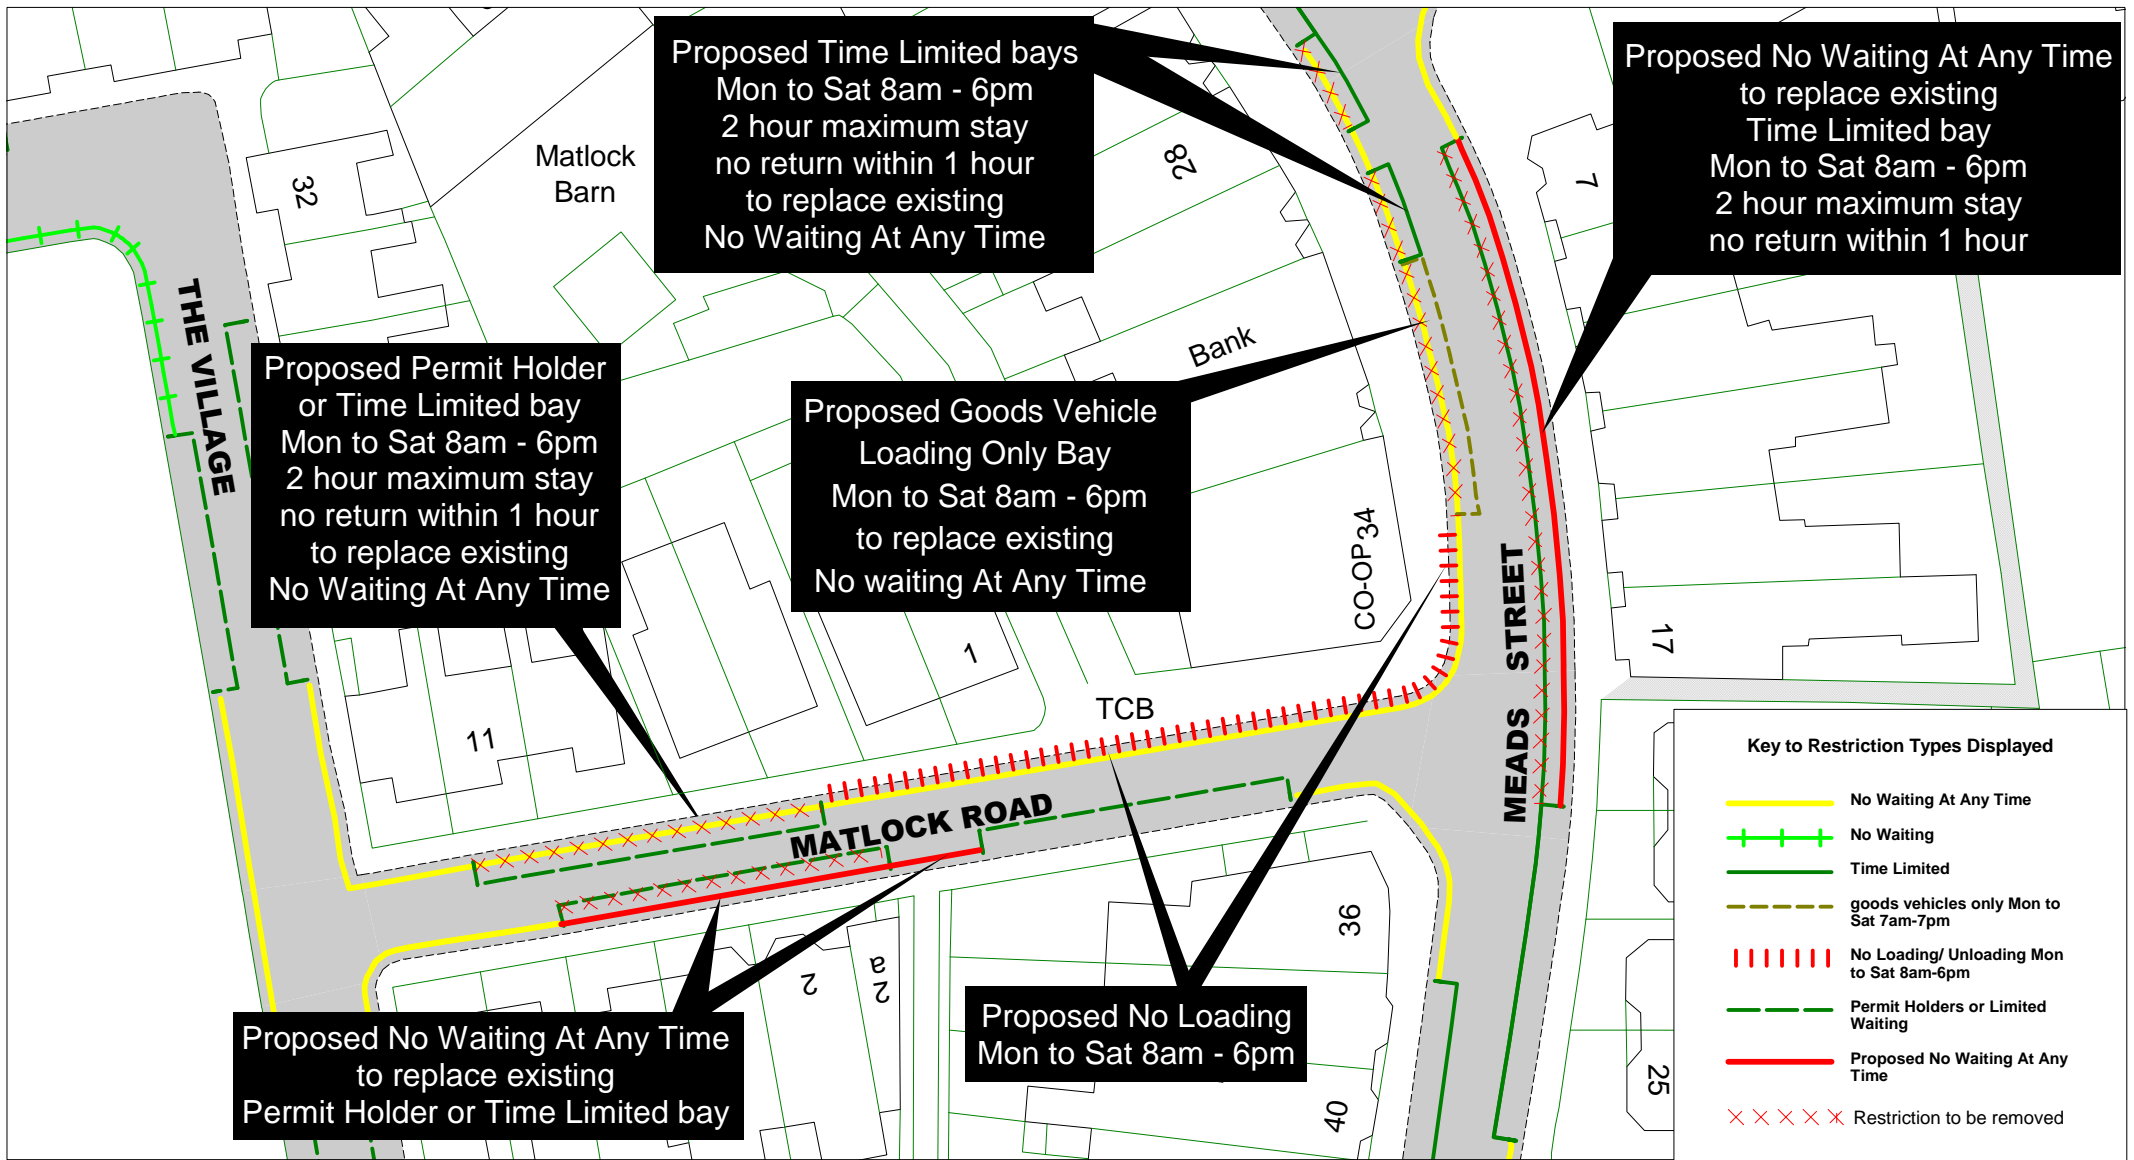

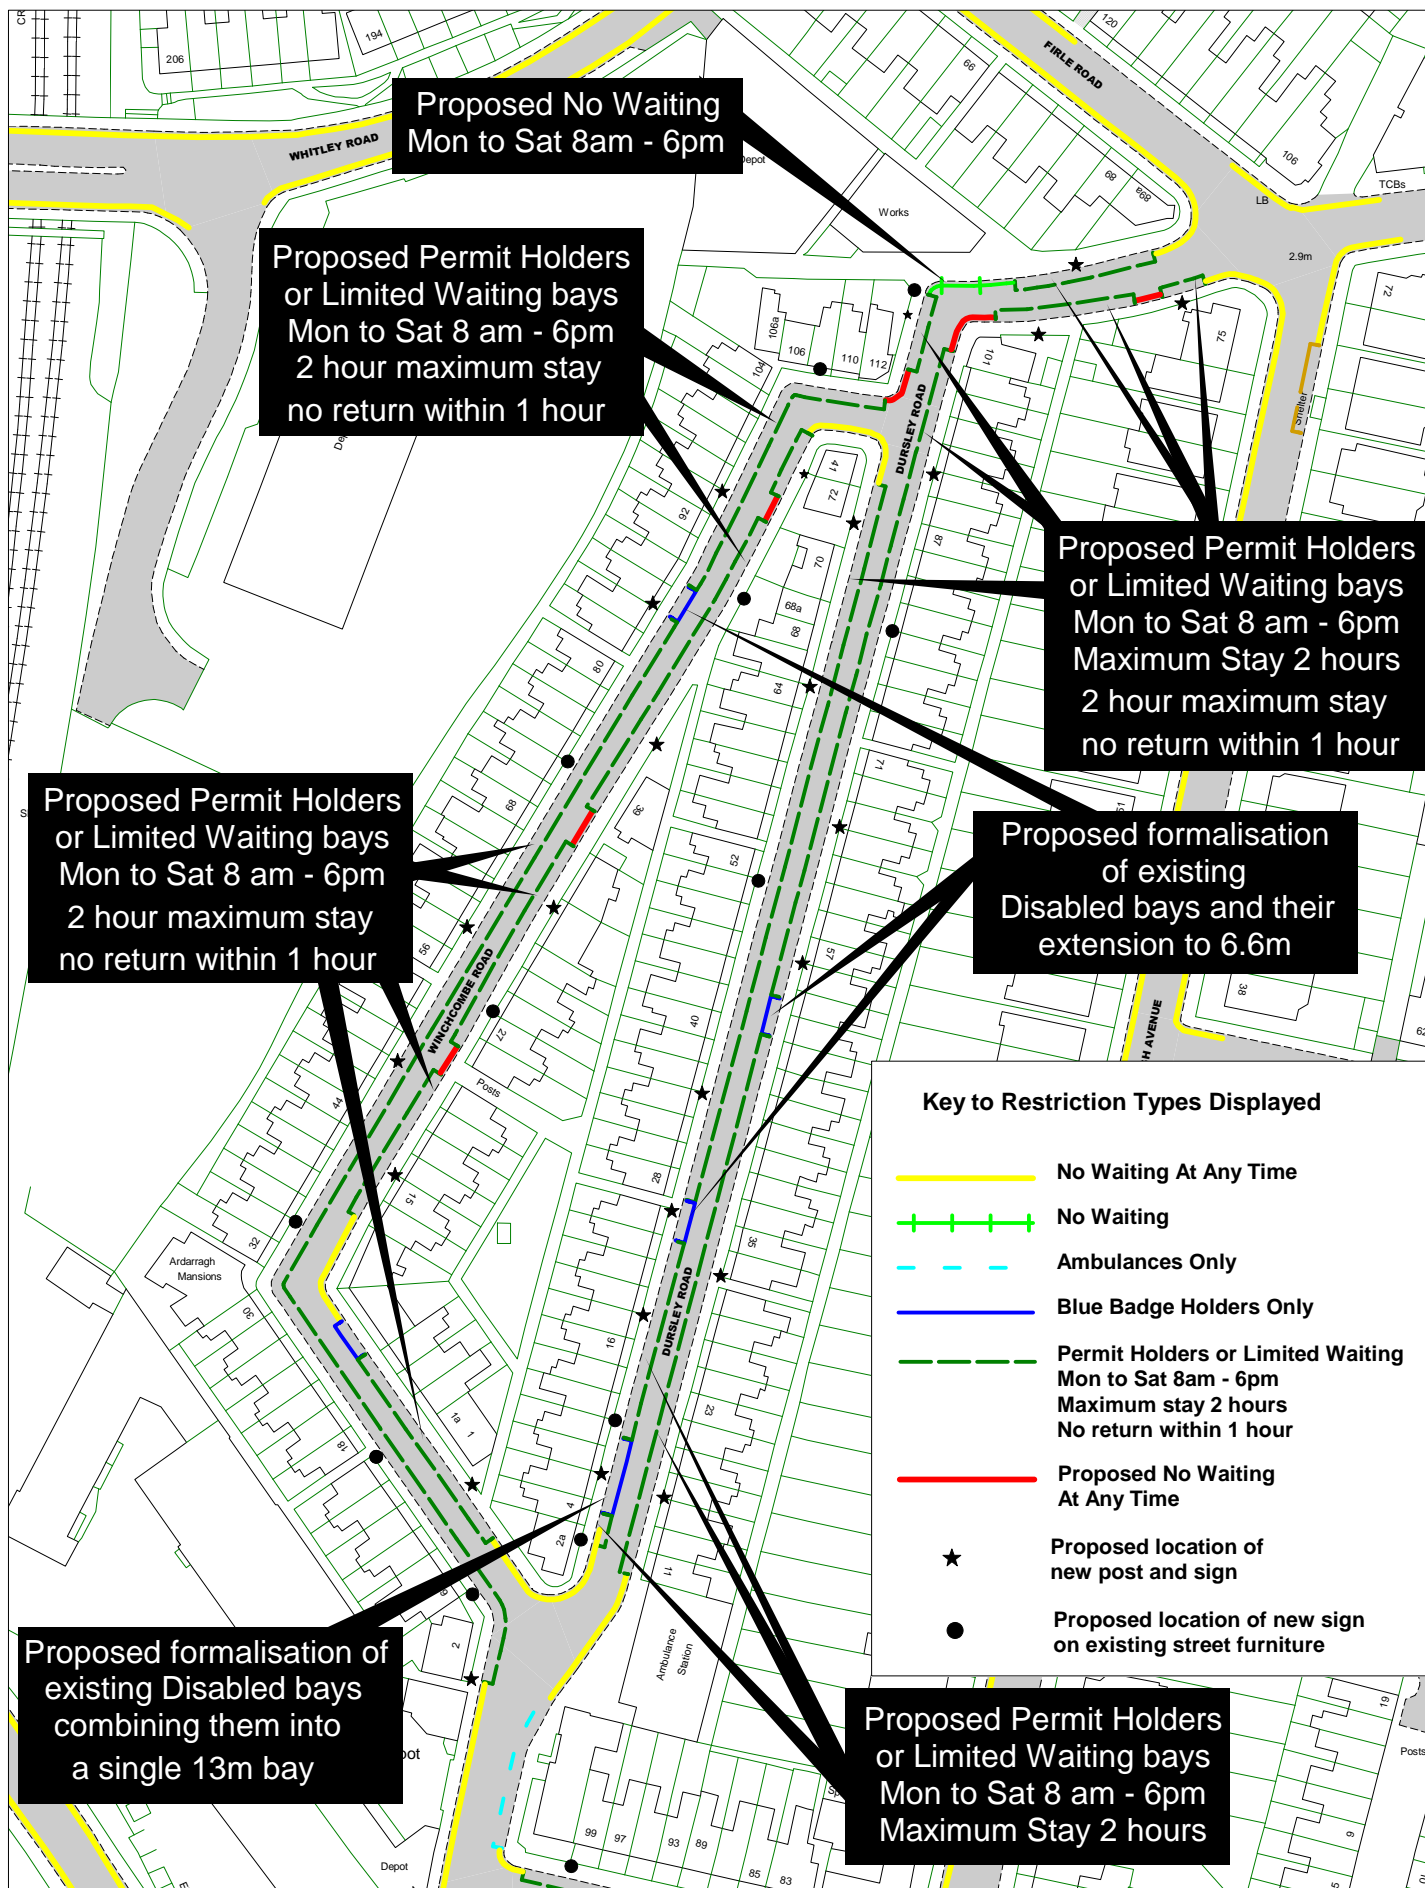

Key to Restriction Types Displayed

- No Waiting At Any Time
- + + + + + No Waiting
- - - - - Ambulances Only
- Blue Badge Holders Only
- - - - - Permit Holders or Limited Waiting
Mon to Sat 8am - 6pm
Maximum stay 2 hours
No return within 1 hour
- Proposed No Waiting
At Any Time
- ★ Proposed location of new post and sign
- Proposed location of new sign on existing street furniture




© Crown copyright. All rights reserved
East Sussex County Council
Licence No. 100019601 2015



Dursley Road and Winchcombe Road
Return to index


| | |
|-------------|------------|
| SCALE | 1 : 1250 |
| DATE | 02/09/2015 |
| DRAWING No. | EB115 53 |
| DRAWN BY | |

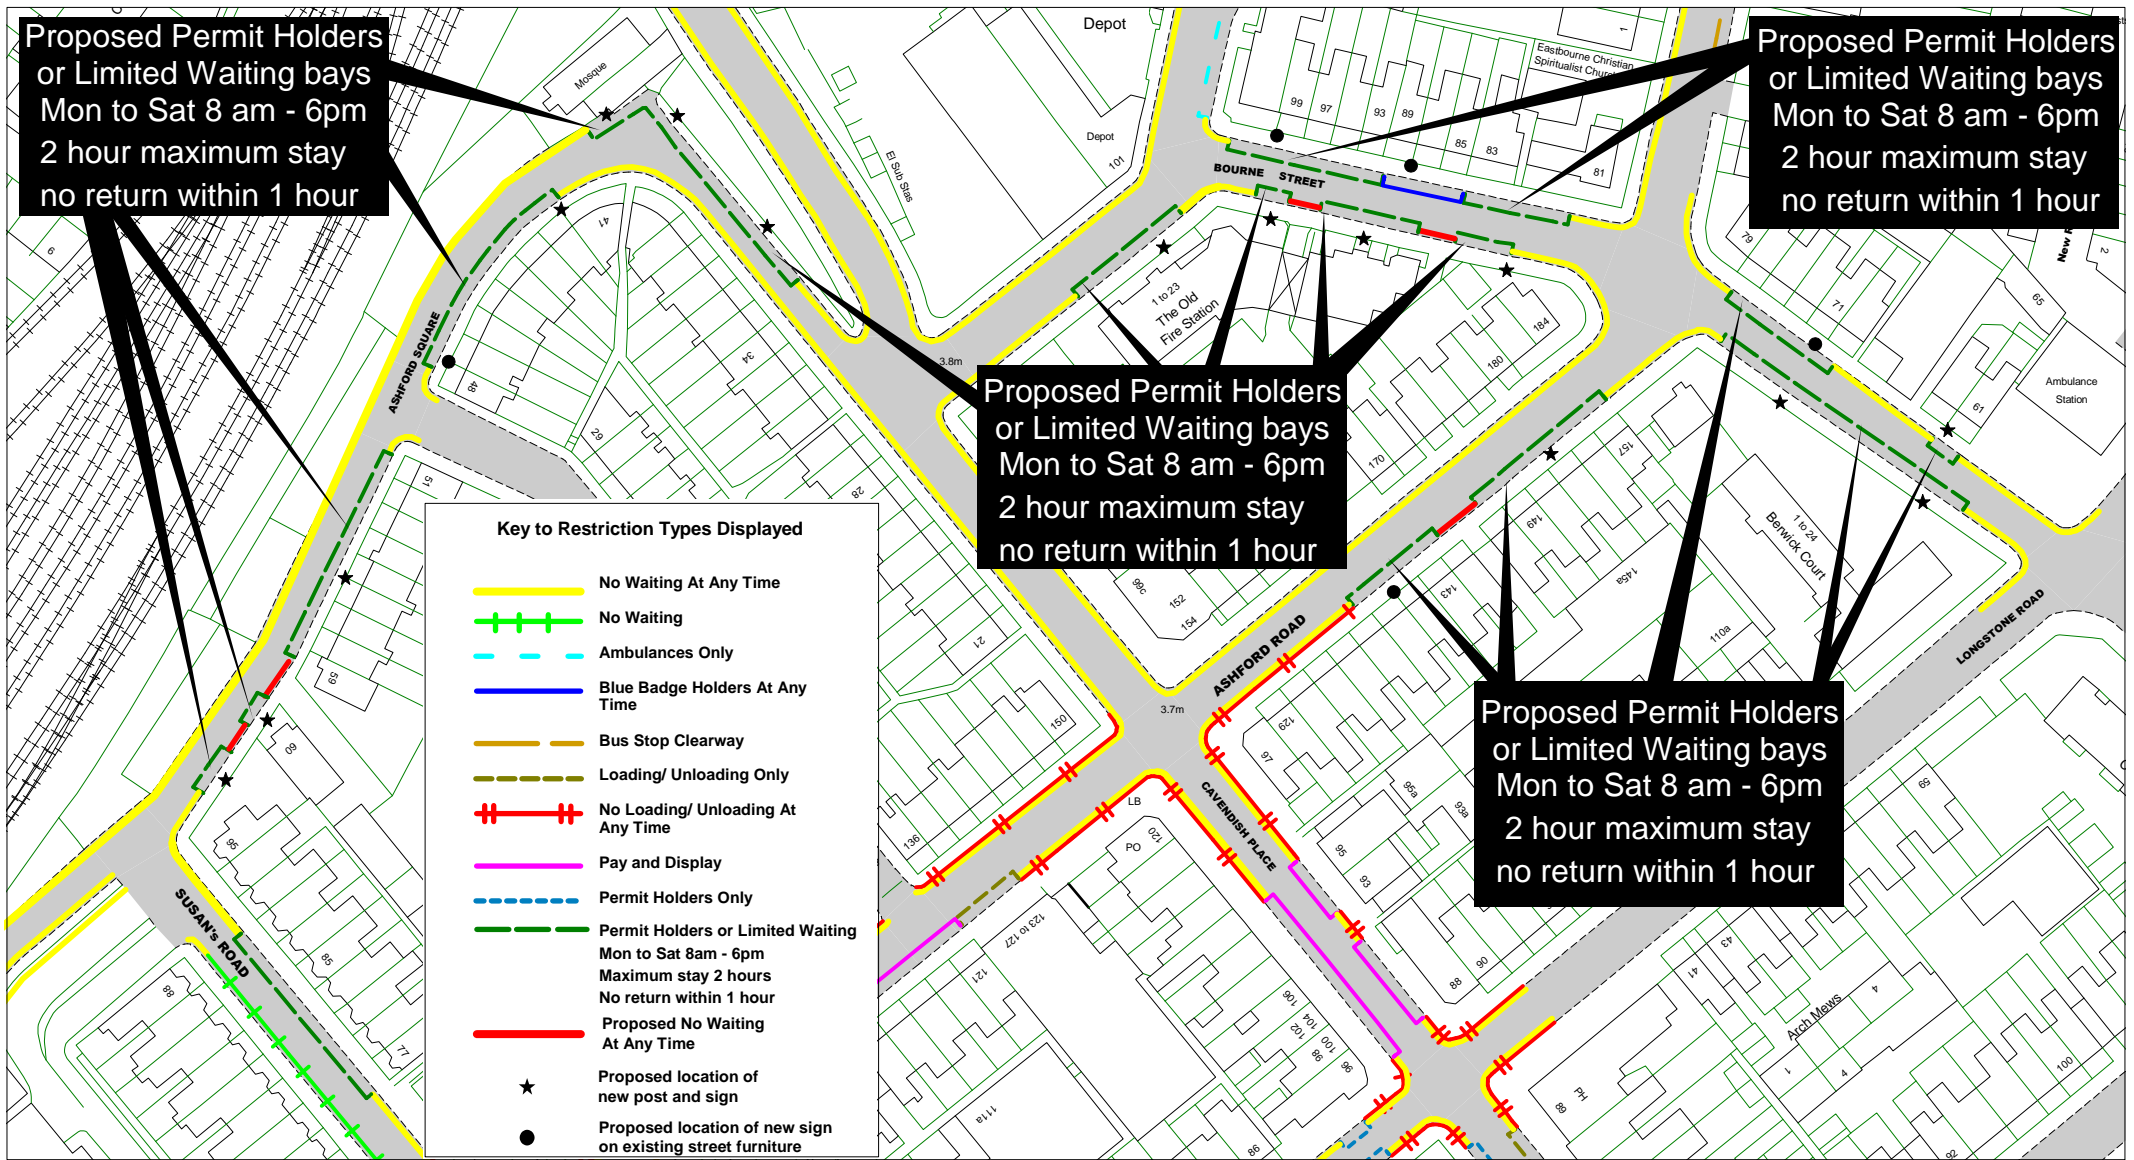


Ashford Road, Ashford Square and Bourne Street

[Return to index](#)

| | |
|--|------------|
| SCALE | 1 : 1250 |
| DATE | 02/09/2015 |
| DRAWING No. | EB115 54 |
| DRAWN BY | |
| © Crown copyright. All rights reserved
East Sussex County Council
Licence No. 100019601 2015 | |

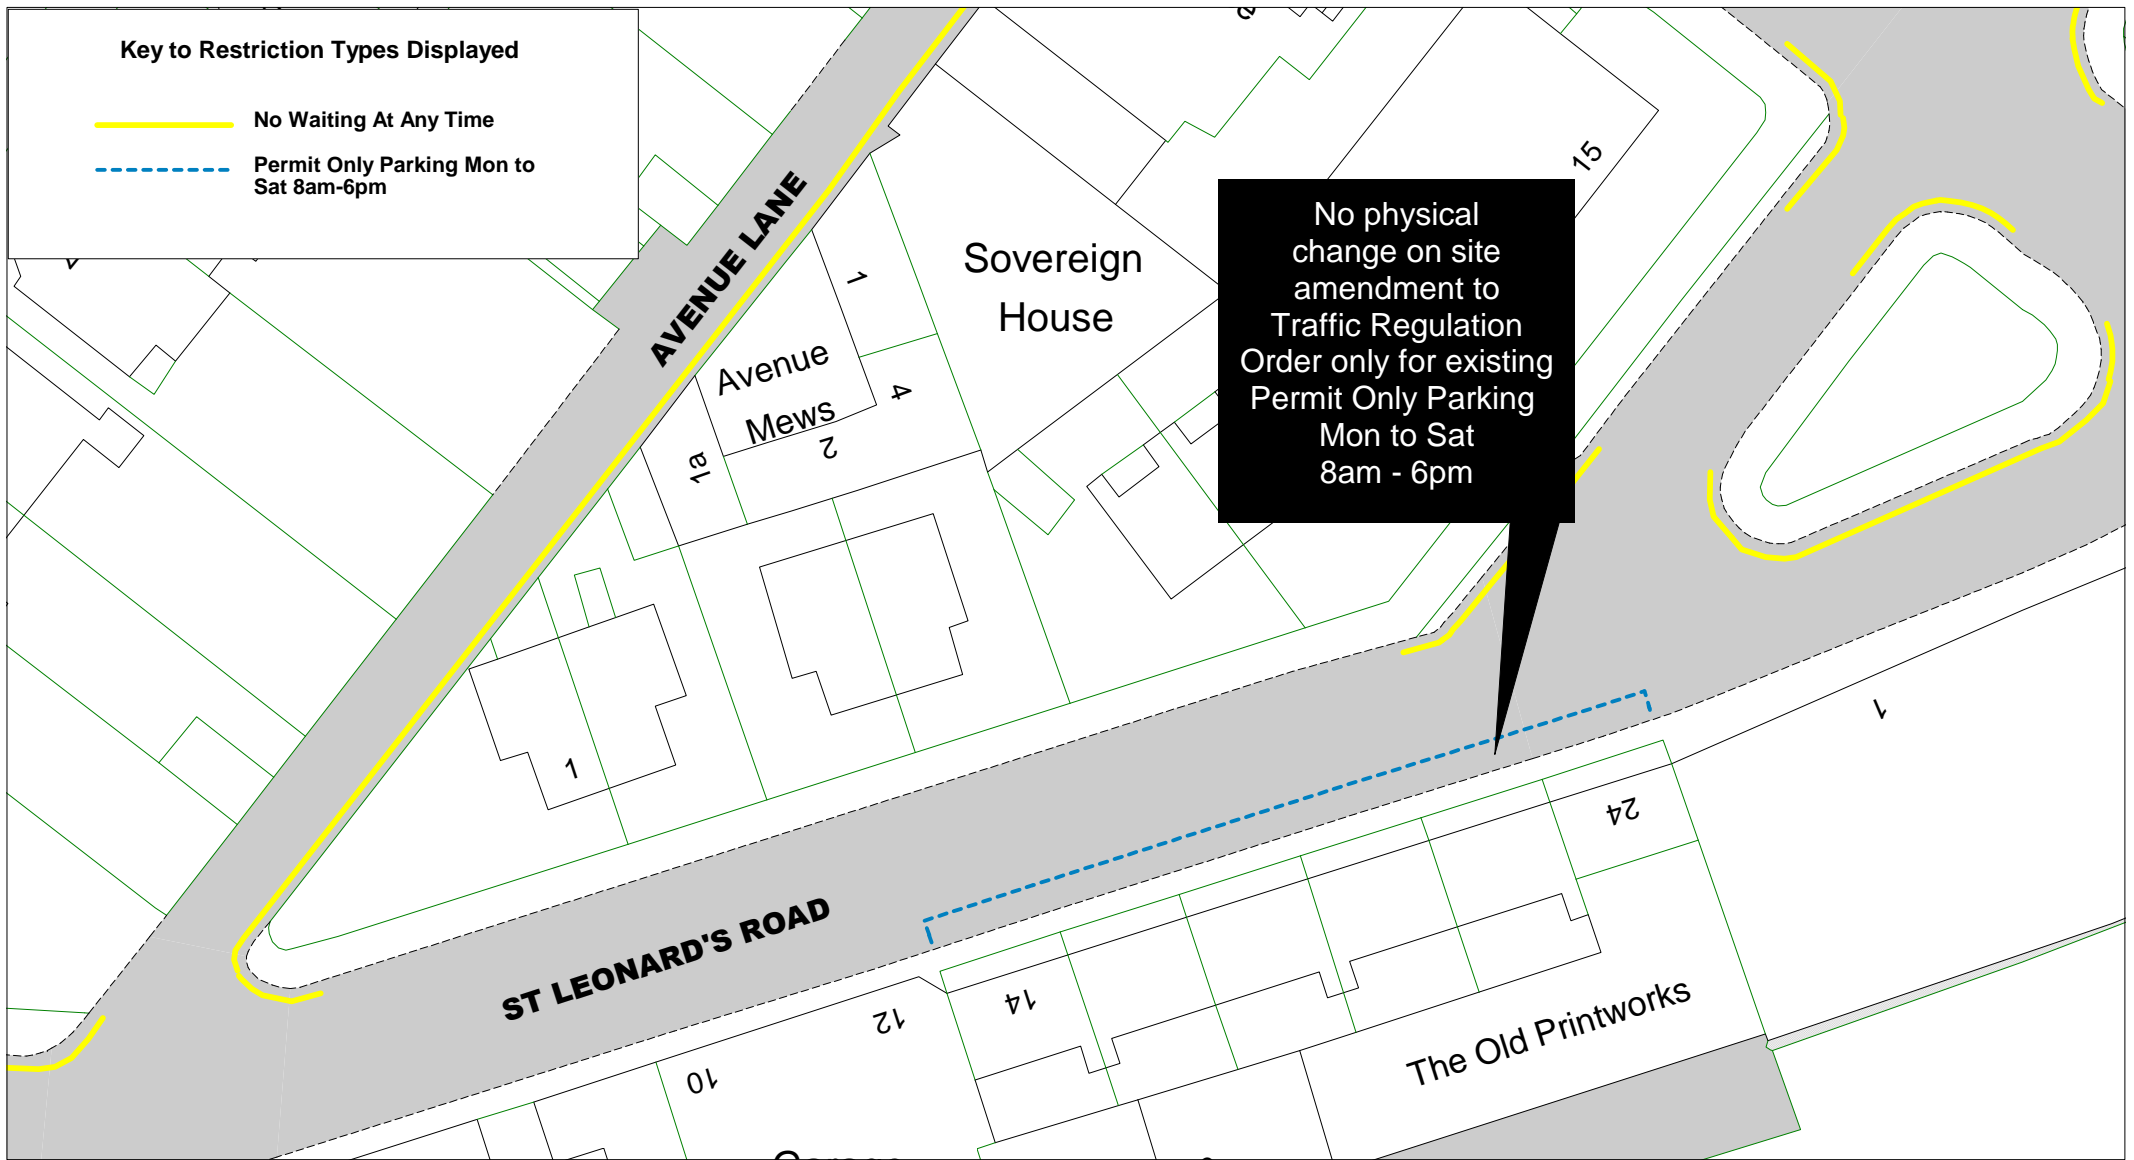


| | |
|--|------------|
| SCALE | 1 : 500 |
| DATE | 18/09/2015 |
| DRAWING No. | EB115 55 |
| DRAWN BY | |
| © Crown copyright. All rights reserved
East Sussex County Council
Licence No. 100019601 2015 | |

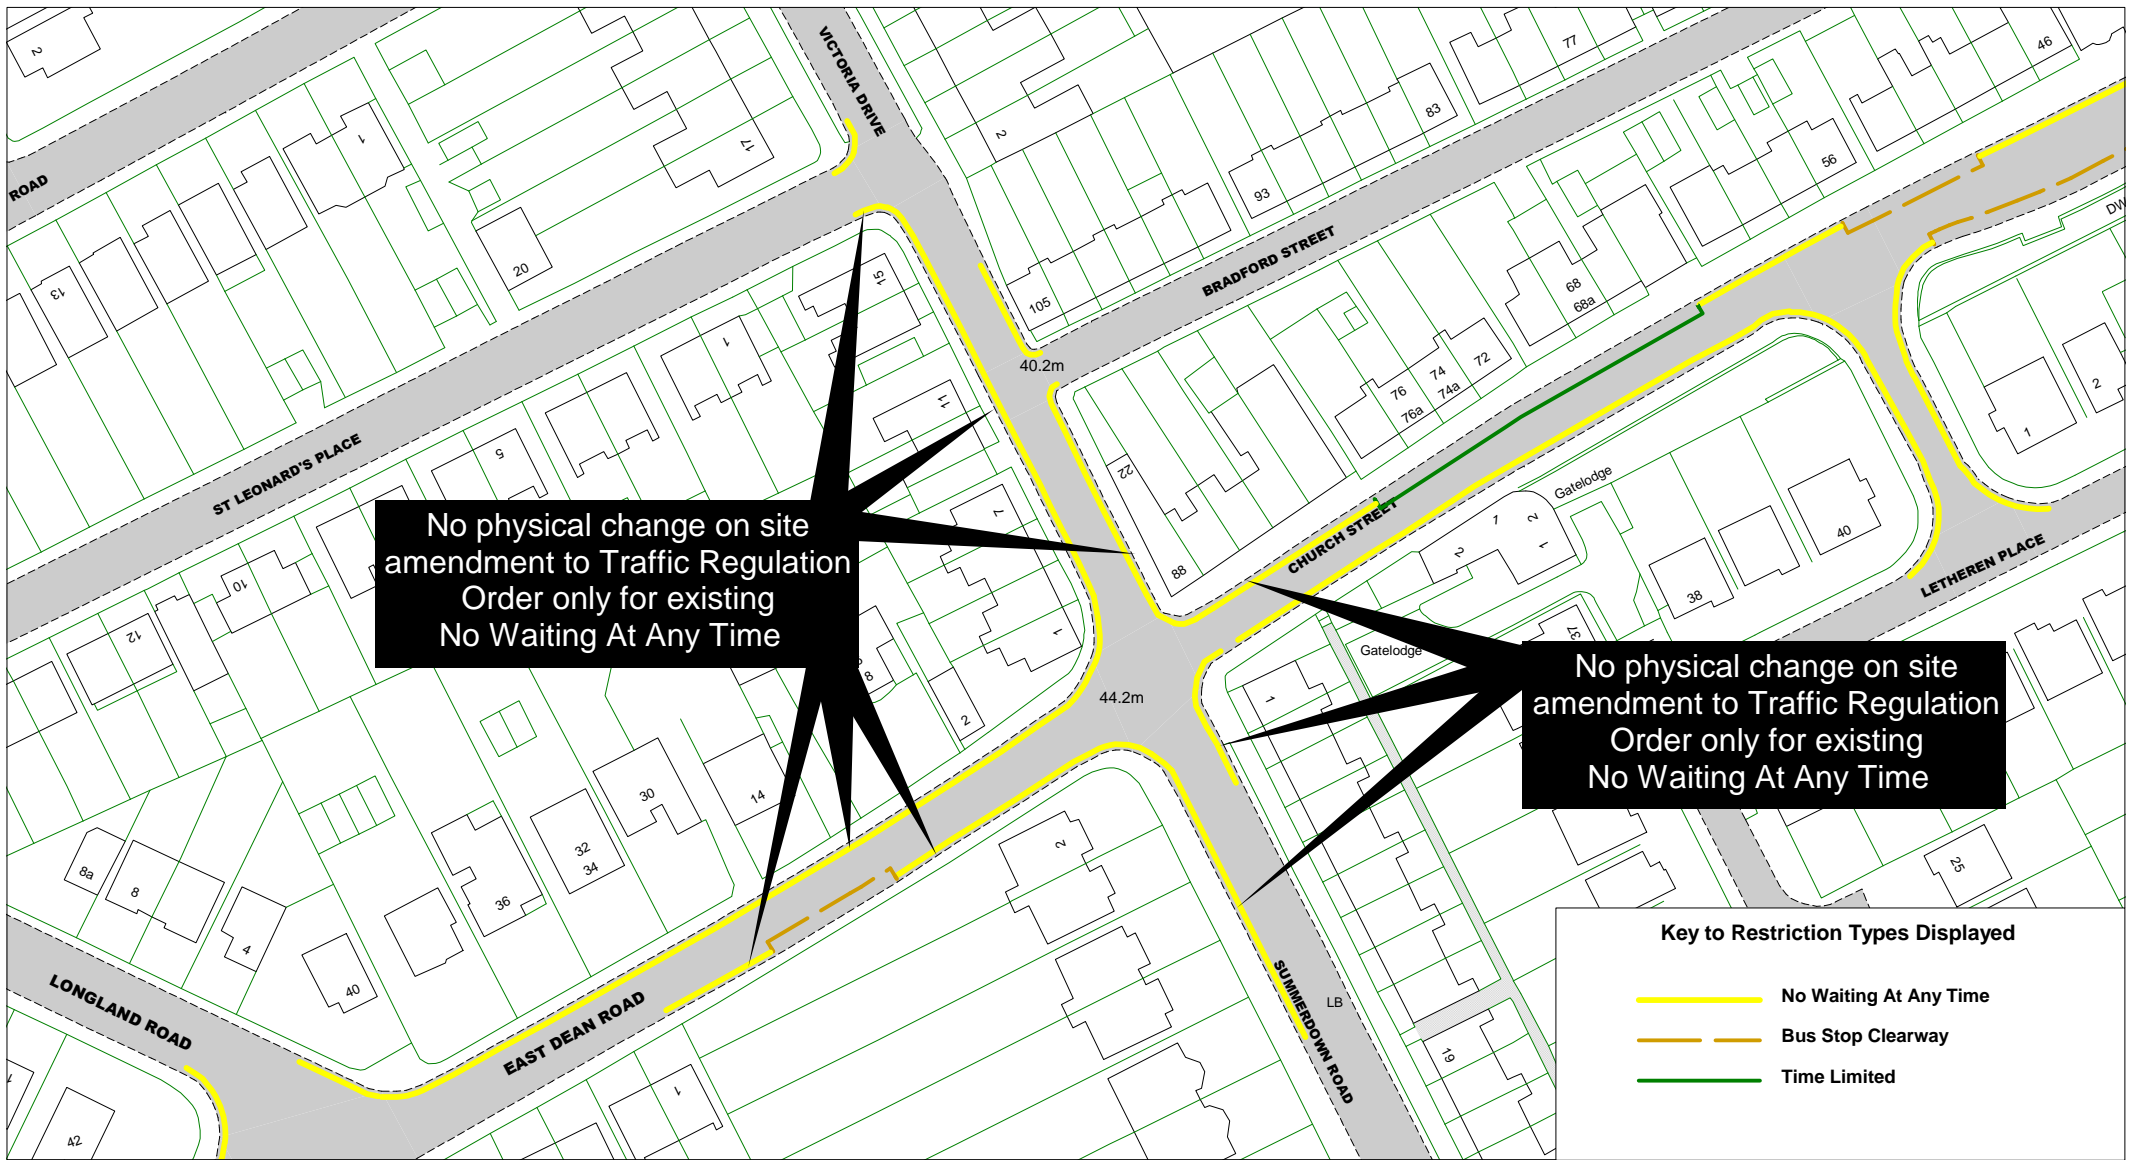

[Return to index](#)

Summerdown Road, Victoria Drive,
East Dean & Church Street

| | |
|--|------------|
| SCALE | 1 : 1000 |
| DATE | 28/09/2015 |
| DRAWING No. | EB115 56 |
| DRAWN BY | |
| © Crown copyright. All rights reserved
East Sussex County Council
Licence No. 100019601 2015 | |

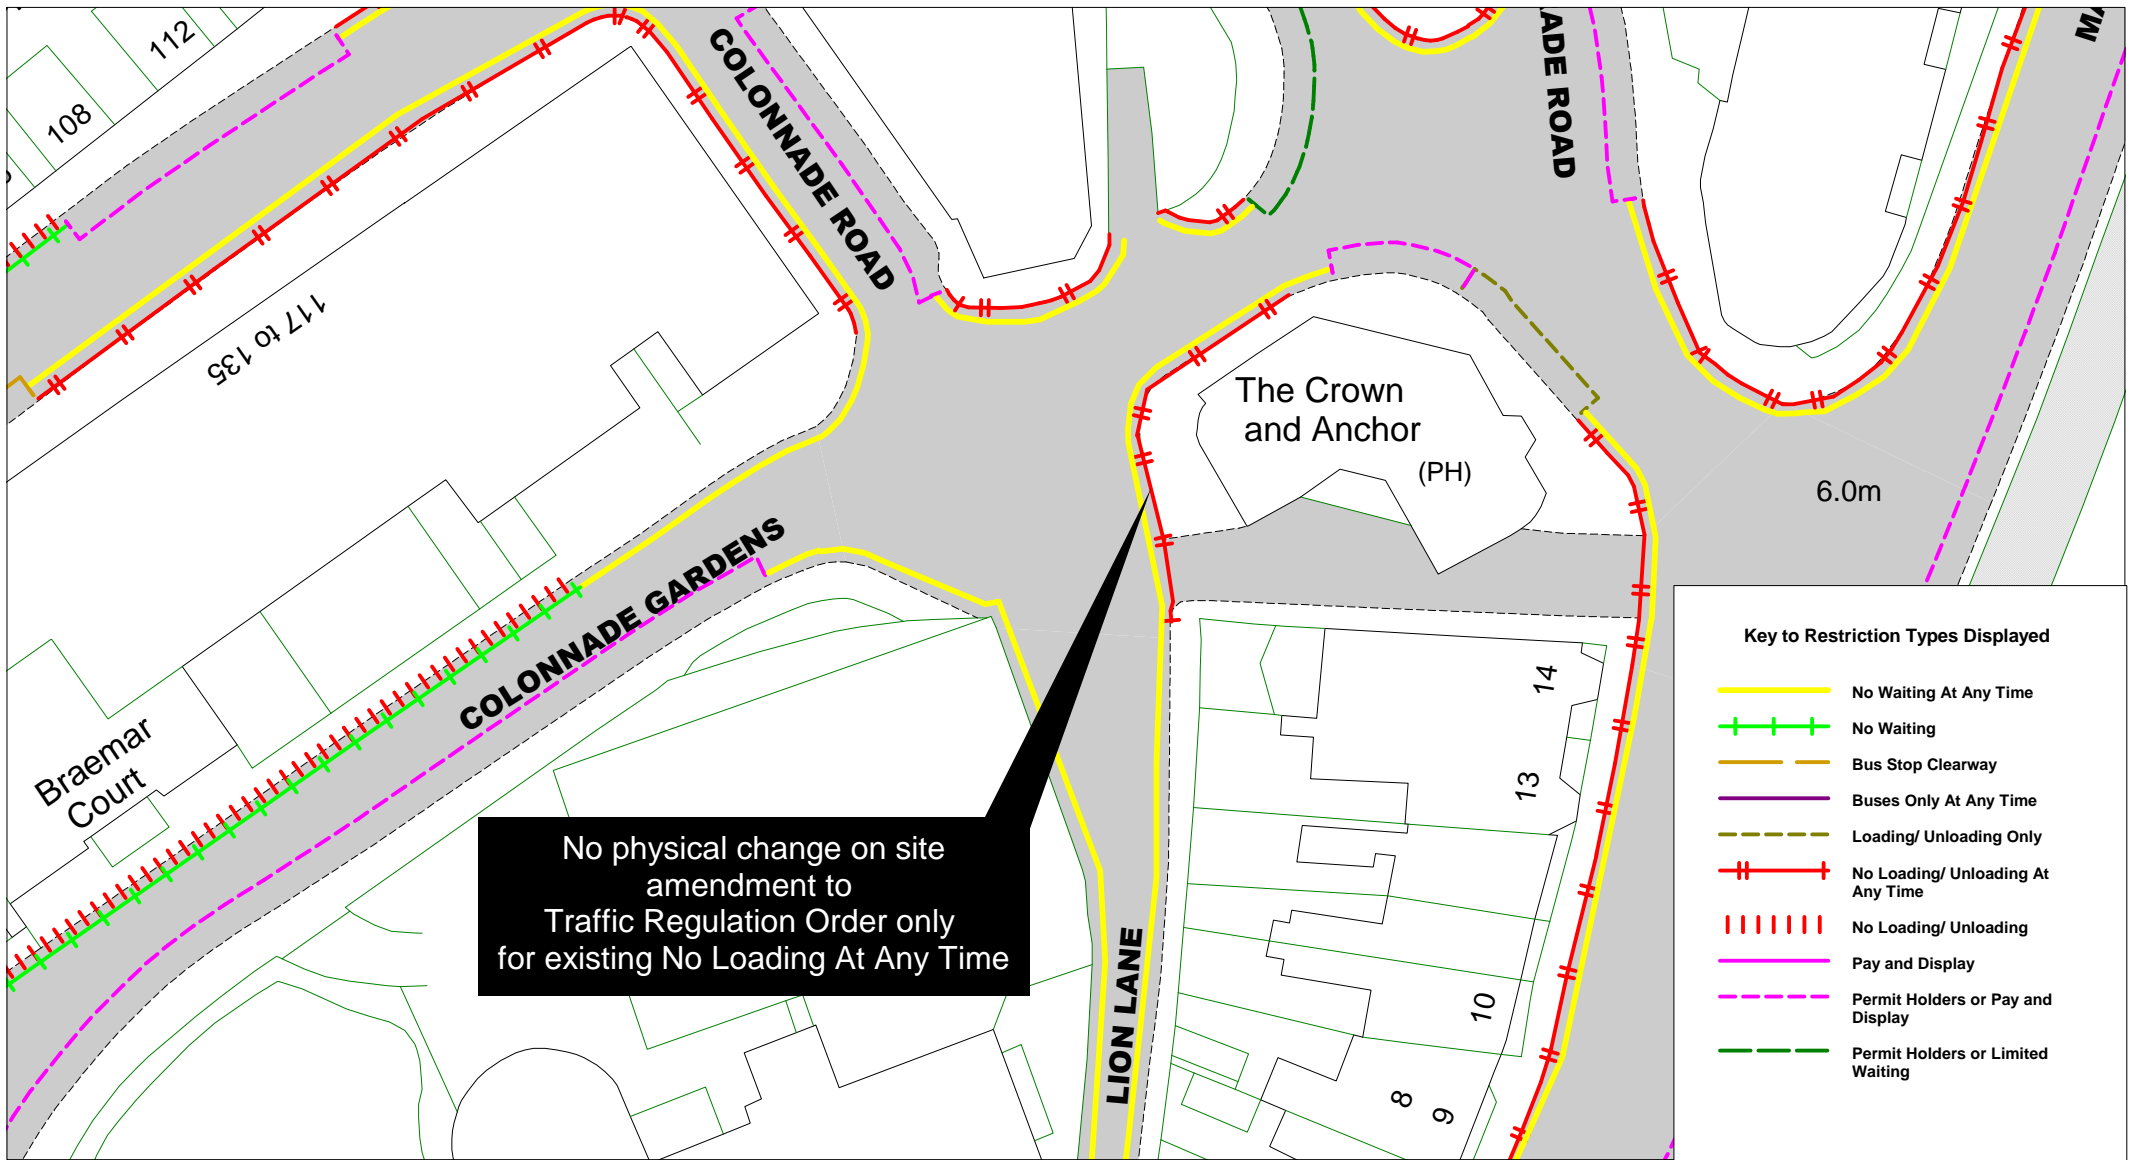


No physical change on site amendment to Traffic Regulation Order only for existing No Loading At Any Time

Key to Restriction Types Displayed

- No Waiting At Any Time
- + + + No Waiting
- Bus Stop Clearway
- Buses Only At Any Time
- - - Loading/ Unloading Only
- + + + No Loading/ Unloading At Any Time
- - - No Loading/ Unloading
- Pay and Display
- - - Permit Holders or Pay and Display
- - - Permit Holders or Limited Waiting





East Sussex
County Council



Return to index

Lion Lane


| | |
|-------------|--|
| SCALE | 1 : 500 |
| DATE | 28/09/2015 |
| DRAWING No. | EB115 57 |
| DRAWN BY | |
| | © Crown copyright. All rights reserved
East Sussex County Council
Licence No. 100019601 2015 |

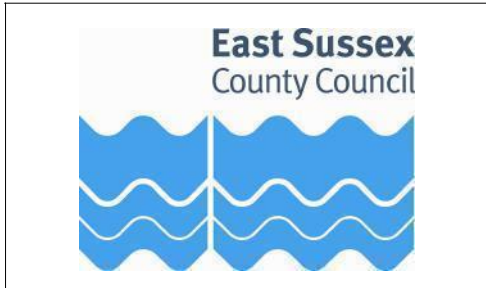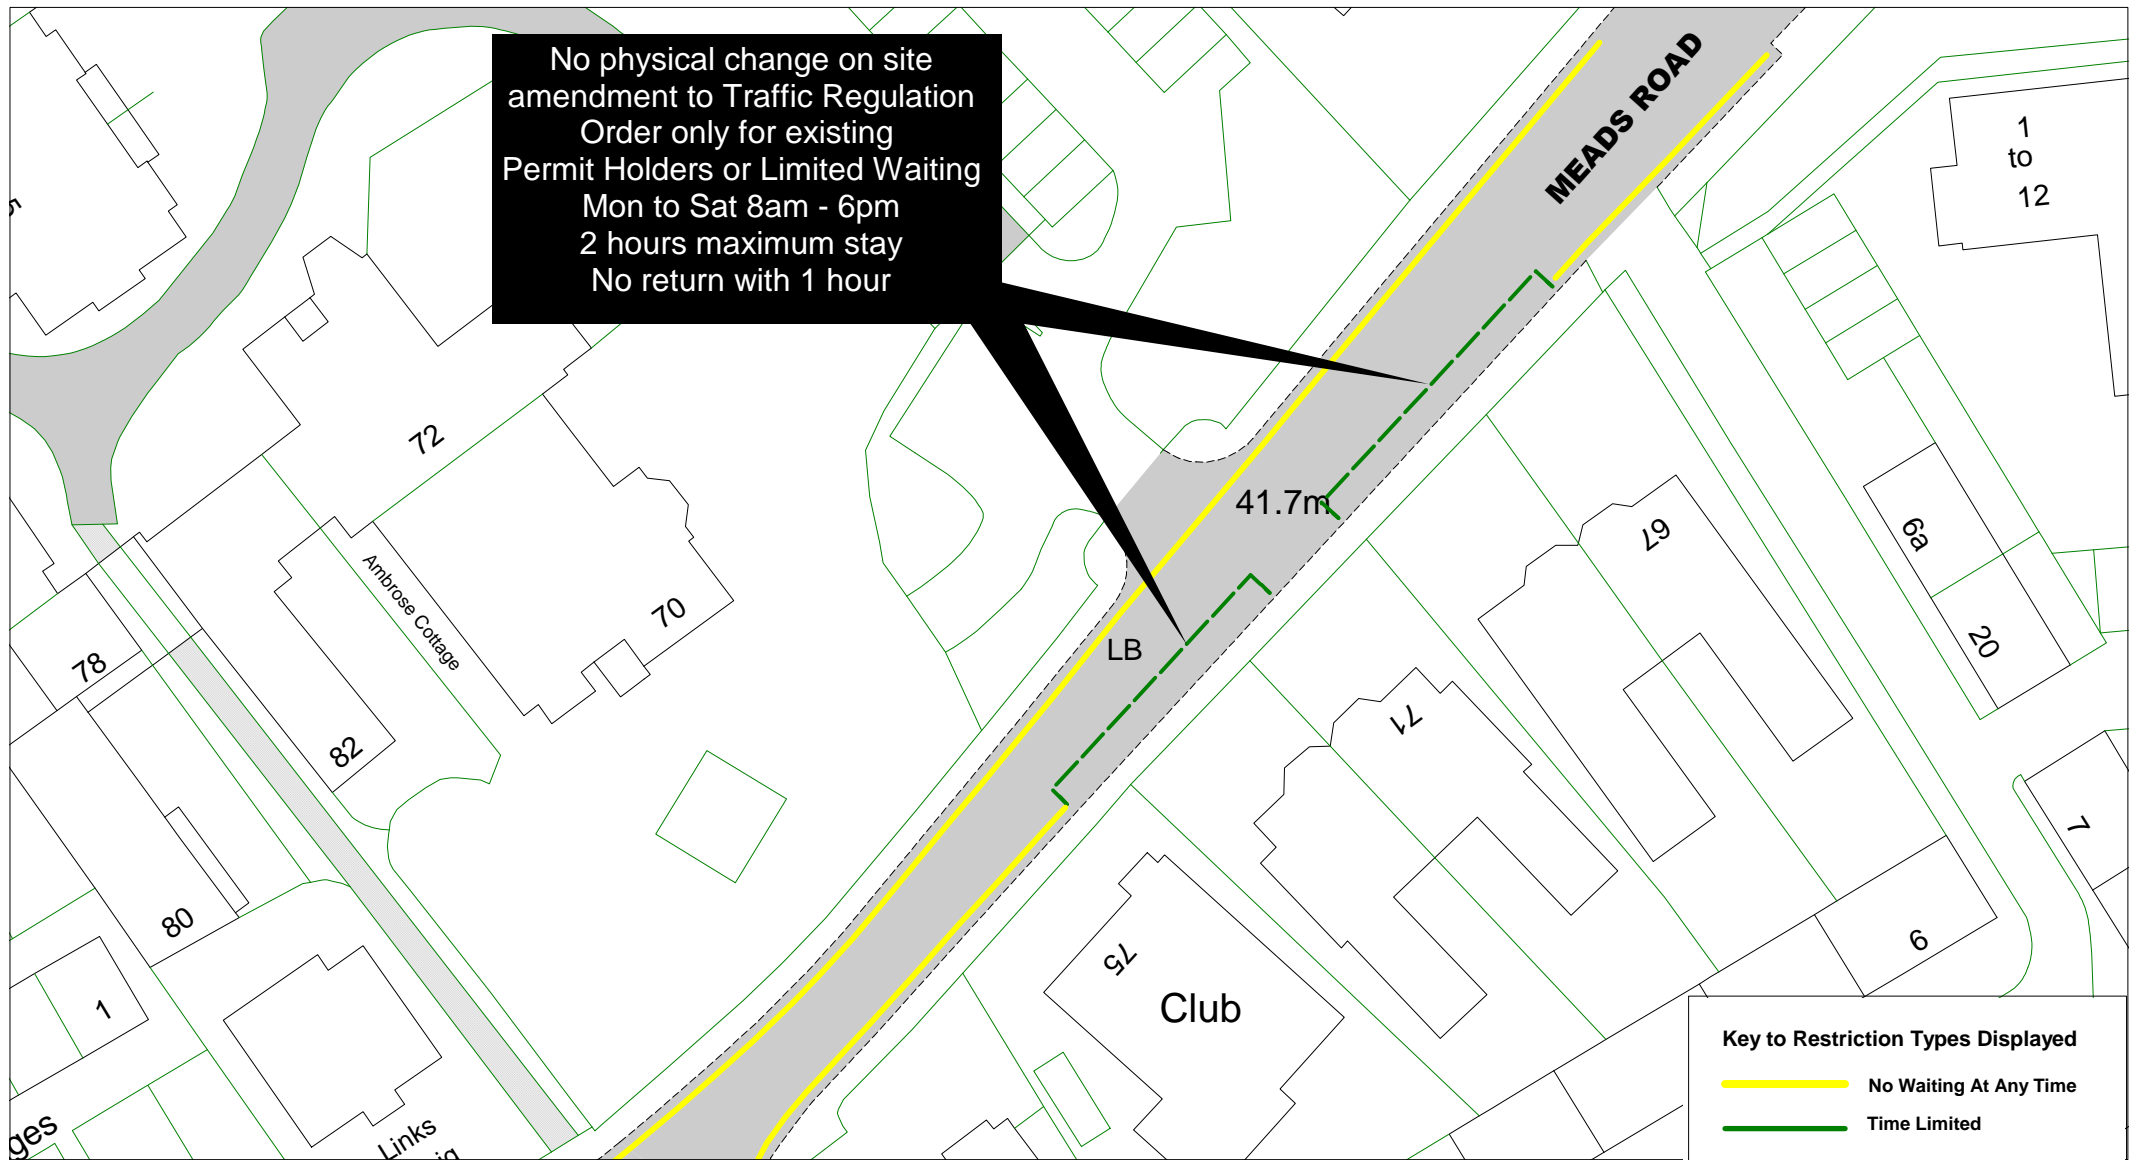

[Return to index](#)

Meads Road

| | |
|--|------------|
| SCALE | 1 : 500 |
| DATE | 24/09/2015 |
| DRAWING No. | EB115 58 |
| DRAWN BY | |
| © Crown copyright. All rights reserved
East Sussex County Council
Licence No. 100019601 2015 | |

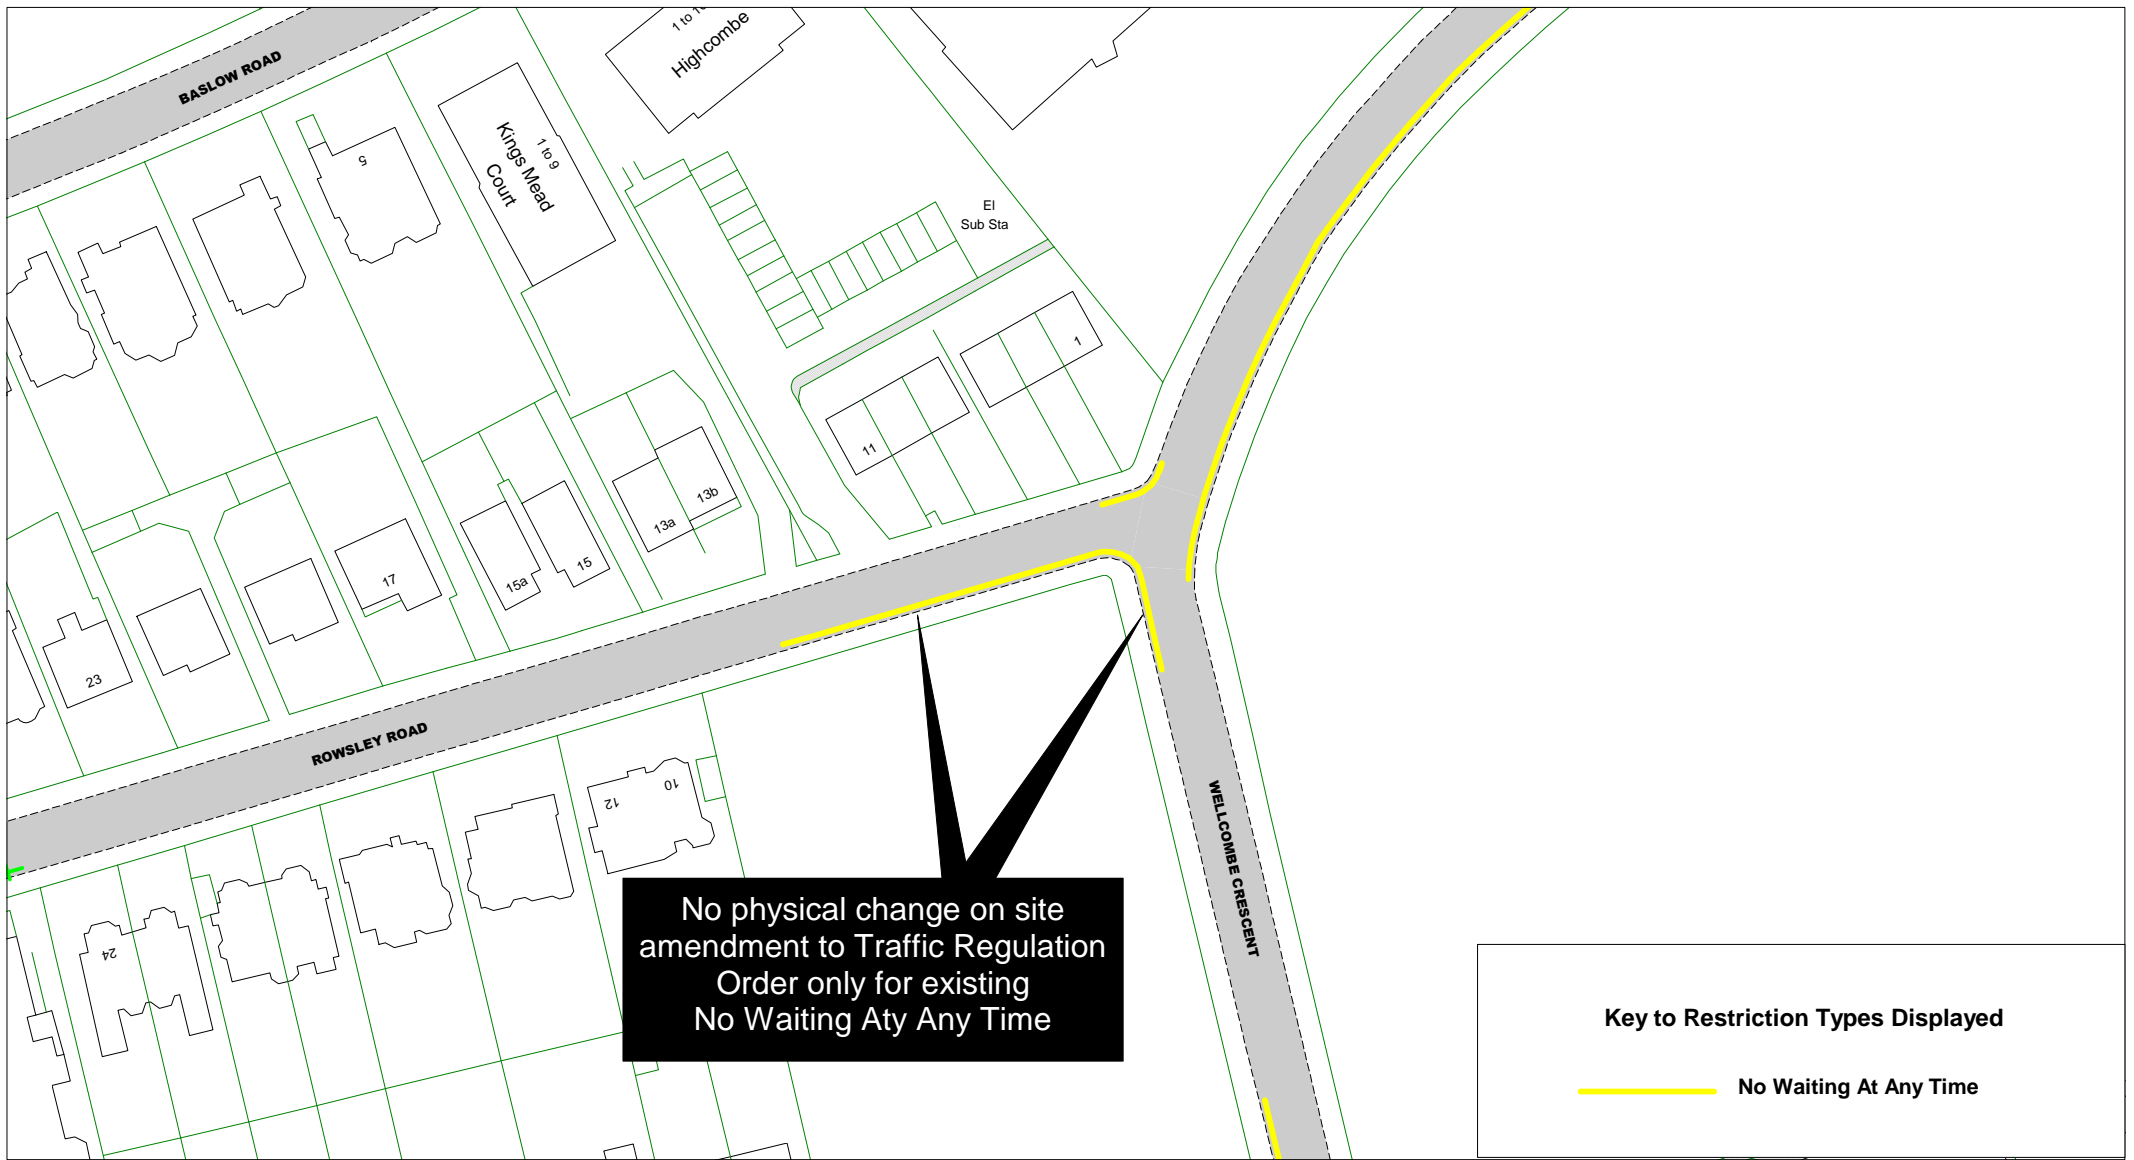

Key to Restriction Types Displayed


—— No Waiting At Any Time


East Sussex
County Council


Rowsley Road and Wellcombe Crescent

[Return to index](#)

| | |
|--|------------|
| SCALE | 1 : 1000 |
| DATE | 24/09/2015 |
| DRAWING No. | EB115 59 |
| DRAWN BY | |
| © Crown copyright. All rights reserved
East Sussex County Council
Licence No. 100019601 2015 | |

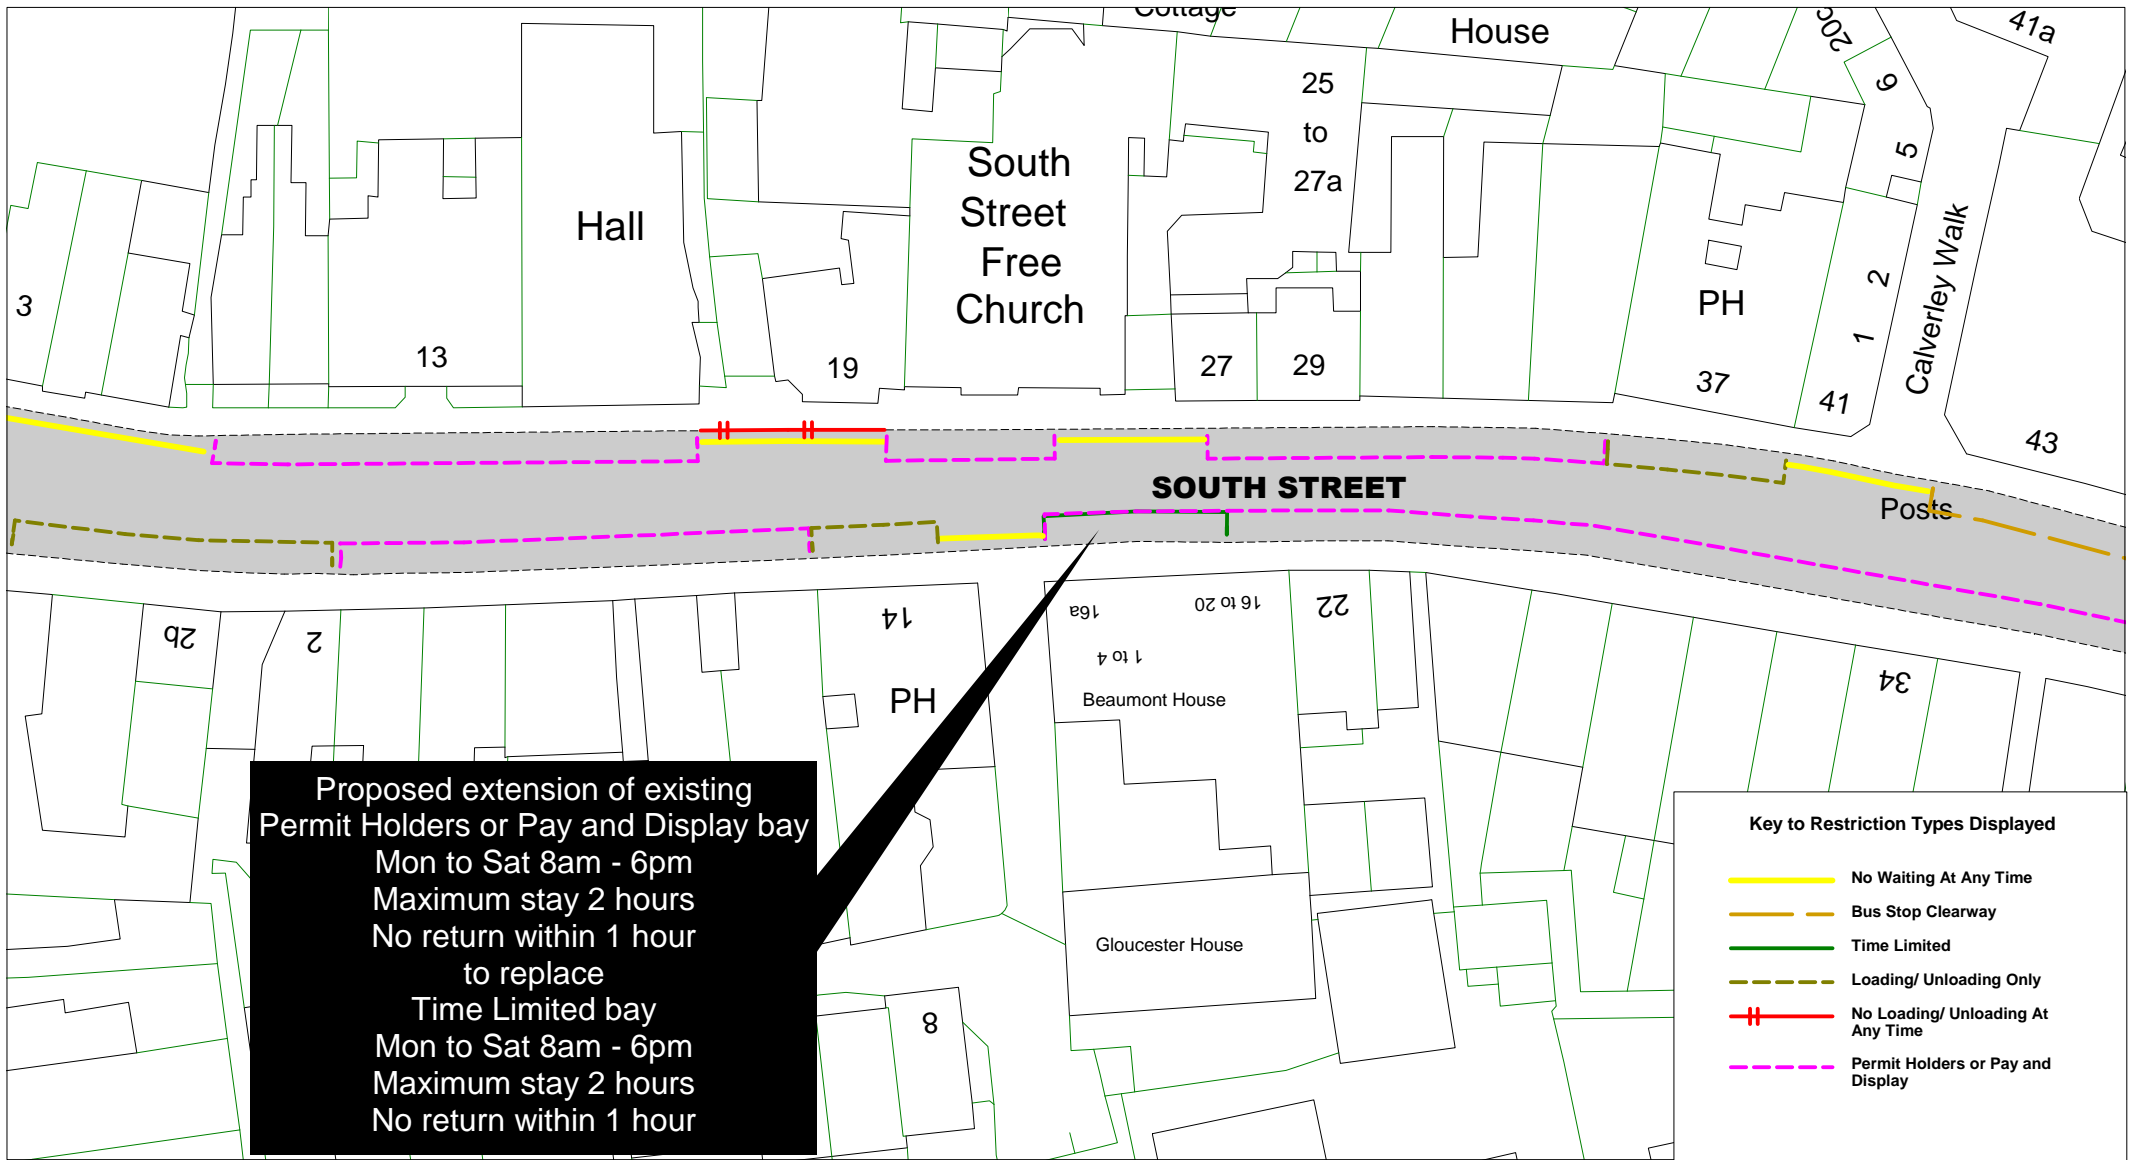

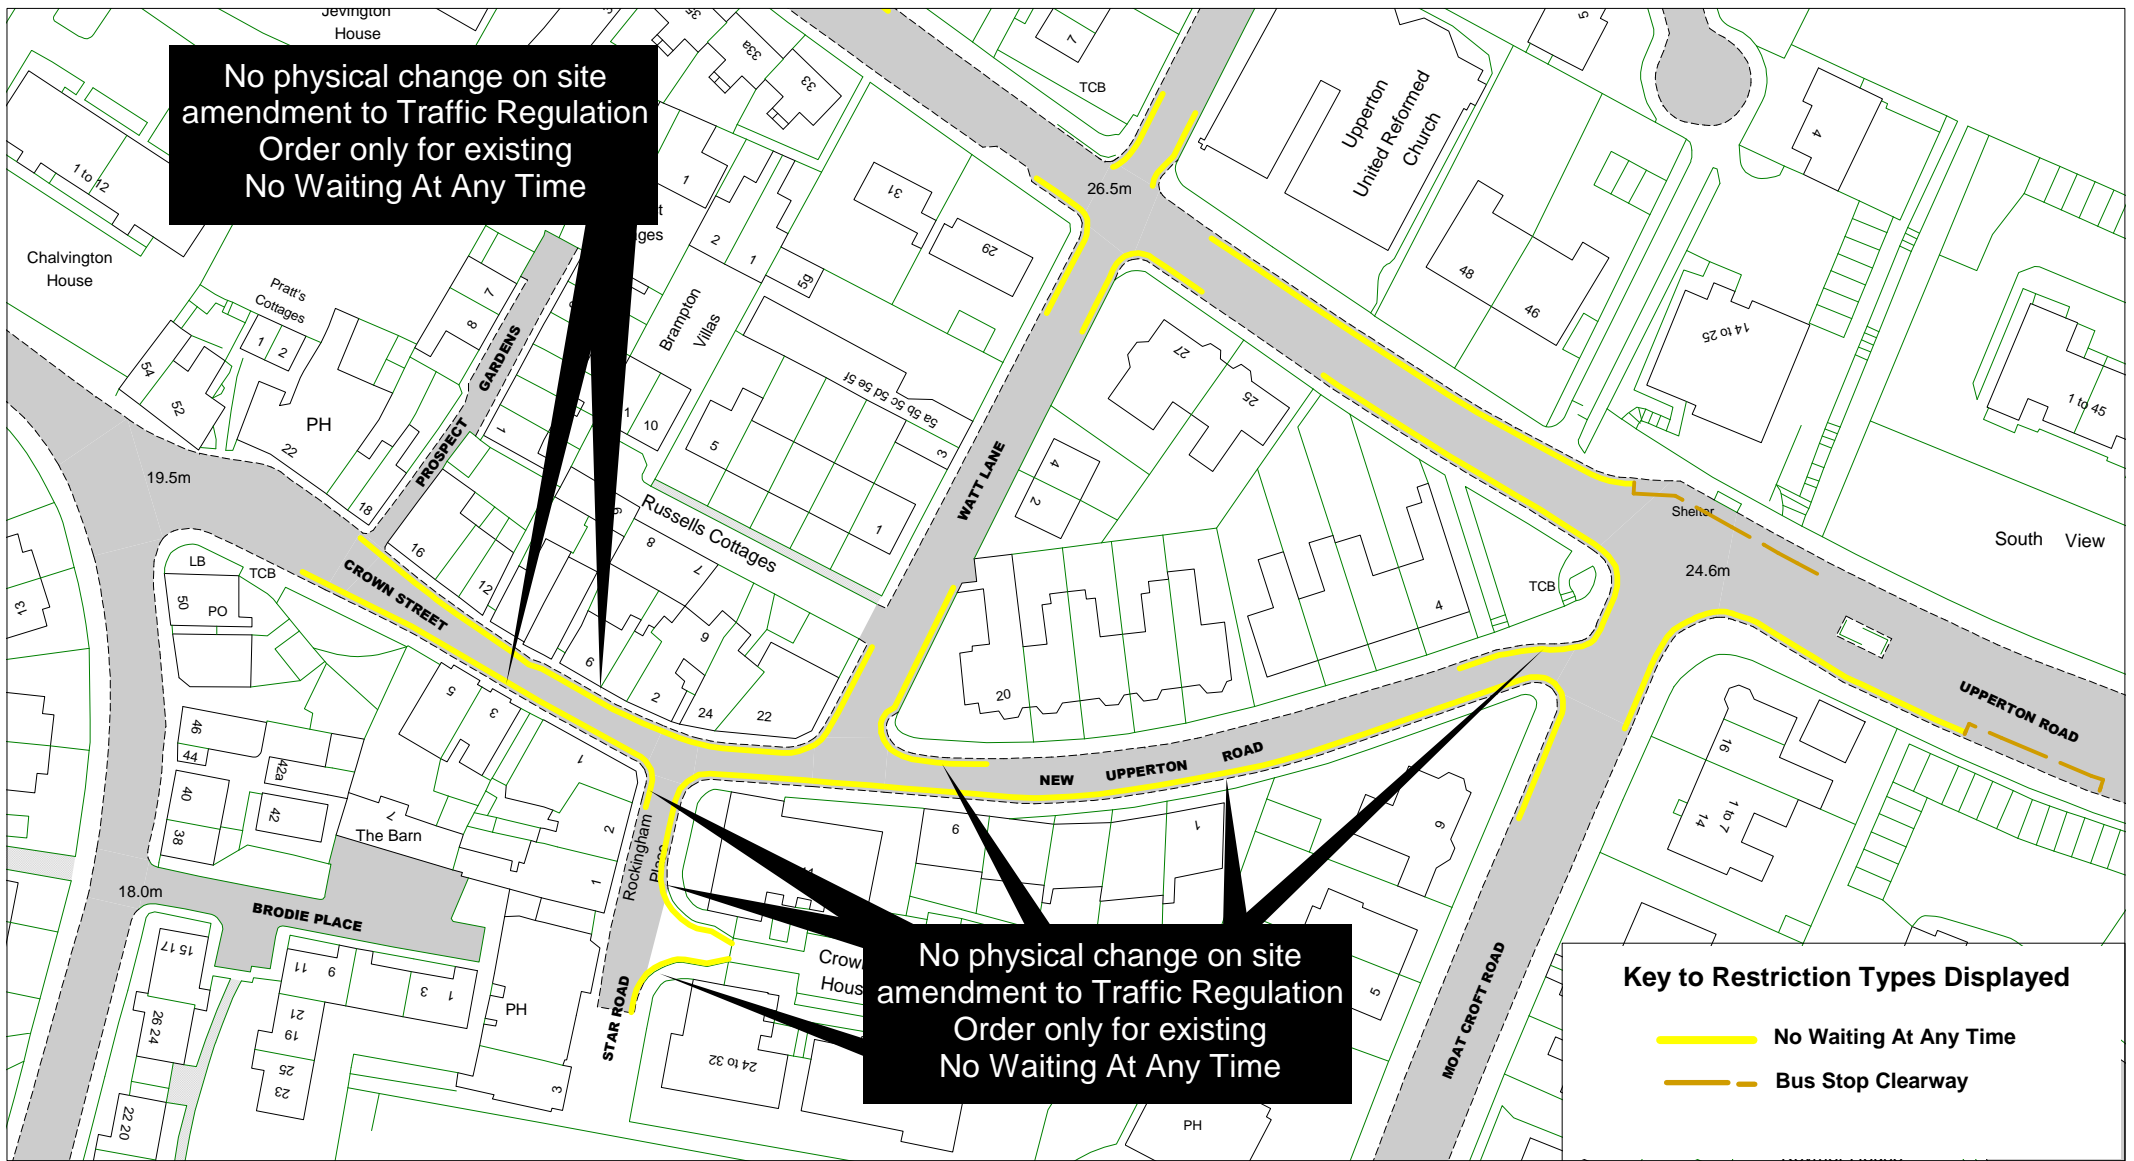

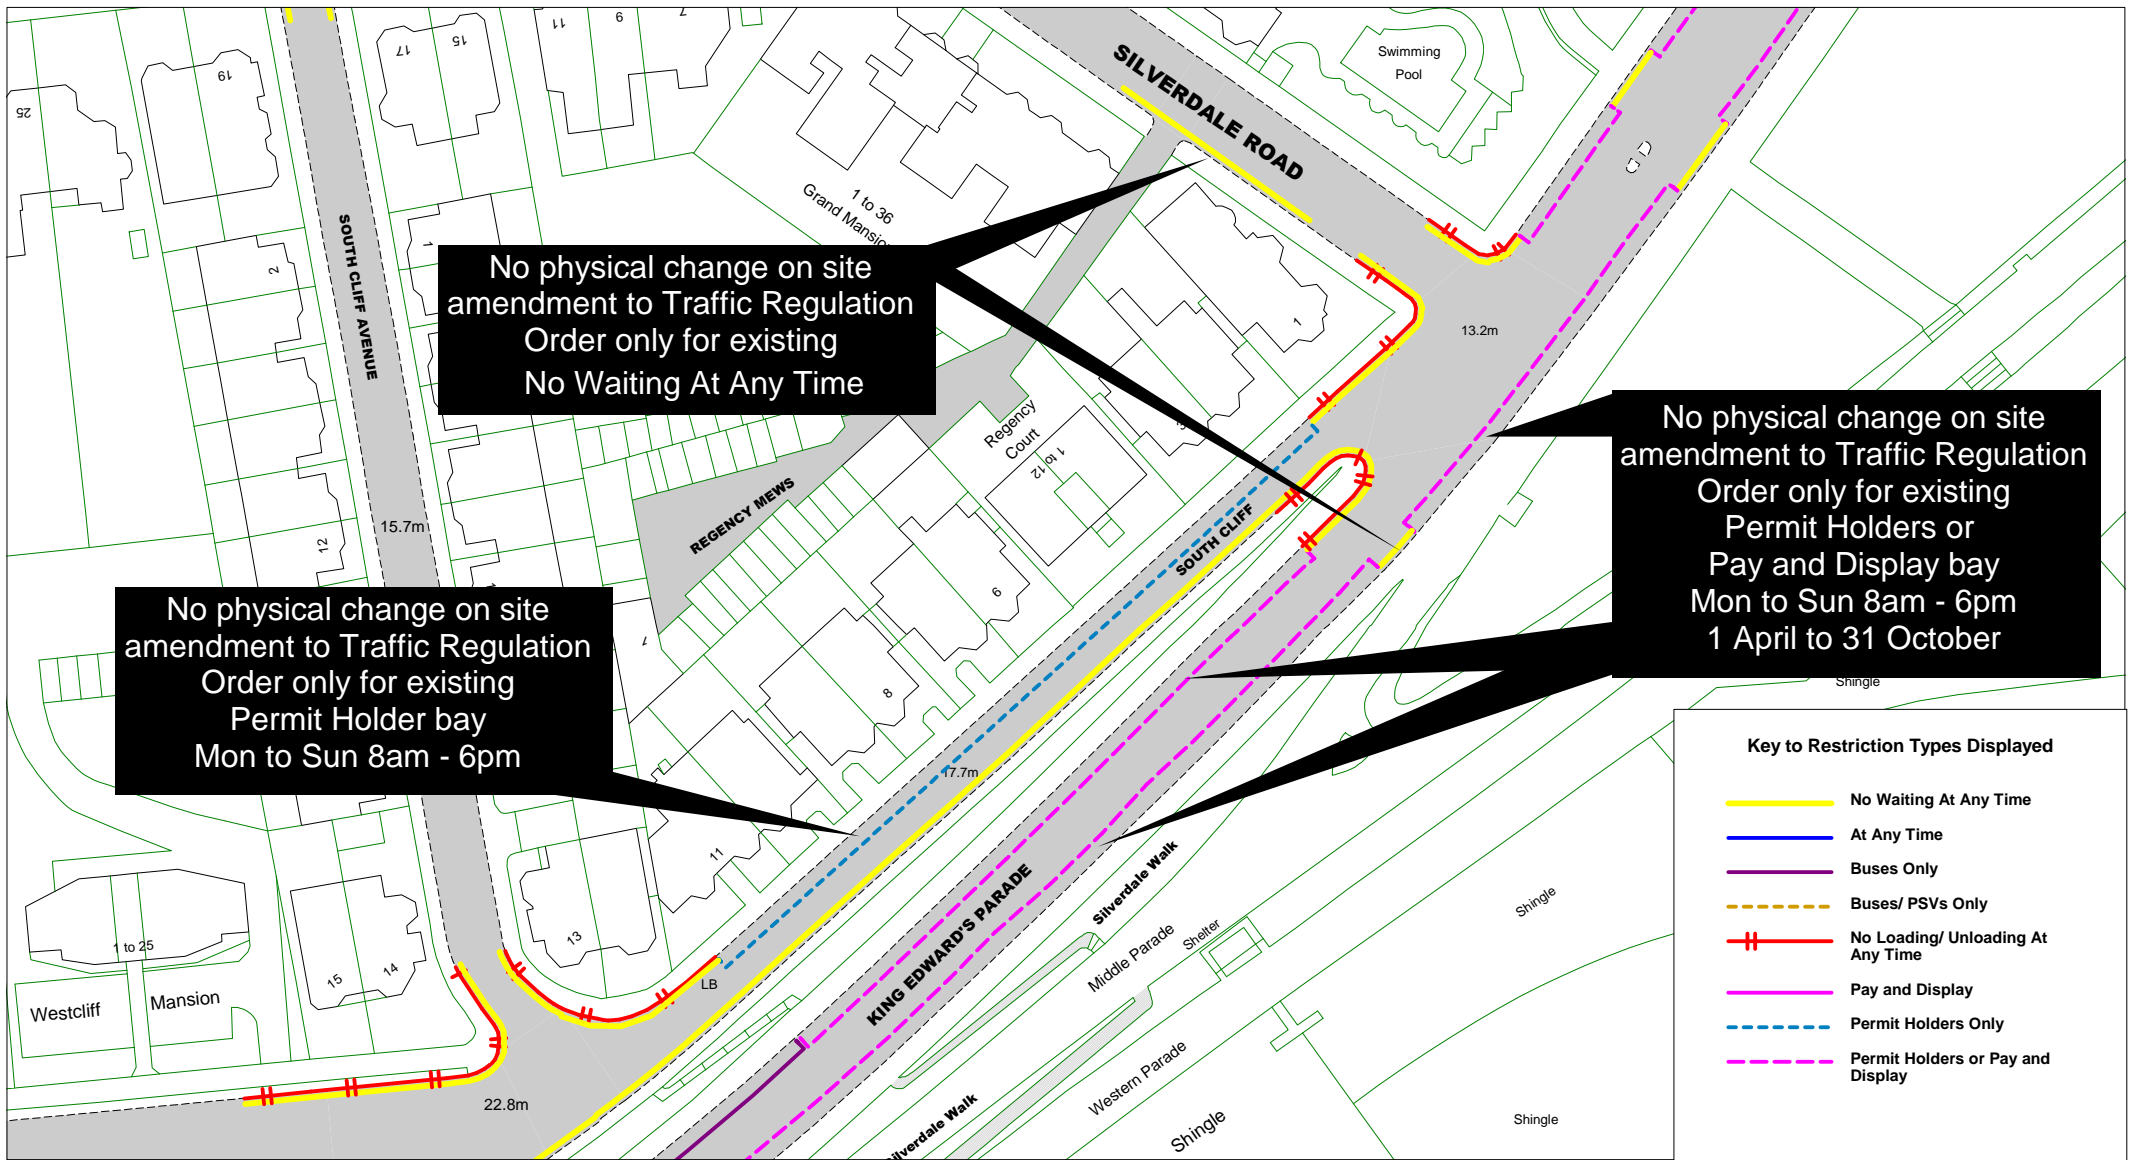

[Return to index](#)