


Eastbourne parking review 2015 - Drawings

	Road Name	Plan ref		
1	Arlington Road	EB15 17		
2	Ashford Road	EB15 54		
3	Ashford Square	EB15 54		
4	Baldwin Avenue	EB15 23		
5	Beach Road	EB15 48		
6	Beechy Avenue	EB15 26		
7	Beechy Gardens	EB15 26		
8	Belle Vue Road	EB15 10		
9	Beverington Road	EB15 11		
10	Blackwater Road	EB15 49		
11	Bourne Street	EB15 45	EB15 54	EB15 55
12	Burton Road	EB15 12		
13	Calverley Road	EB15 13		
14	Cavalry Crescent	EB15 26		
15	Chaffinch Road	EB15 25		
16	Cliff Road	EB15 32		
17	Close 24	EB15 28		
18	Close 25	EB15 28		
19	College Road	EB15 50		
20	Compton Street	EB15 30	EB15 31	
21	Dukes Drive	EB15 32		
22	Dursley Road	EB15 45	EB15 54	
23	Eldon Road	EB15 23		
24	Fennells Close	EB15 34		
25	Firle Road	EB15 35		
26	Glendale Avenue	EB15 23		
27	Glynde Avenue	EB15 21		
28	Gorringe Road	EB15 27		
29	Hardwick Road	EB15 51		
30	Kings Drive	EB15 19		
31	Langney Road	EB15 36	EB15 37	EB15 55
32	Lapwing Close	EB15 25		
33	Lewes Road	EB15 47		
34	Longstone Road	EB15 55		
35	Matlock Road	EB15 52	EB15 53	
36	Meadowlands Avenue	EB15 29		
37	Meads Street	EB15 32	EB15 52	EB15 53
38	Melbourne Road	EB15 37		
39	Michel Grove	EB15 24		
40	Milfoil Drive	EB15 14		
41	Old Orchard Road	EB15 17		
42	Park Avenue	EB15 16		
43	Pevensey Road	EB15 38	EB15 55	
44	Pococks Road	EB15 39	EB15 40	
45	Port Road	EB15 15		
46	Richmond Place	EB15 41		
47	Royal Sussex Crescent	EB15 26		
48	Rushlake Crescent	EB15 20		
49	Seaside	EB15 42		
50	Selmeston Road	EB15 43	EB15 44	
51	Sevenoaks Road	EB15 25		
52	South Avenue	EB15 22	EB15 26	
53	Southfields Road	EB15 33		
54	Tideswell Road	EB15 55		
55	Tutts Barn Lane	EB15 27		
56	Westfield Road	EB15 18		
57	Wharf Road	EB15 46		
58	Winchcombe Road	EB15 45	EB15 54	
59	Wordsworth Drive	EB15 28		

** Plan numbers EB15 01 - EB15 09 reserved

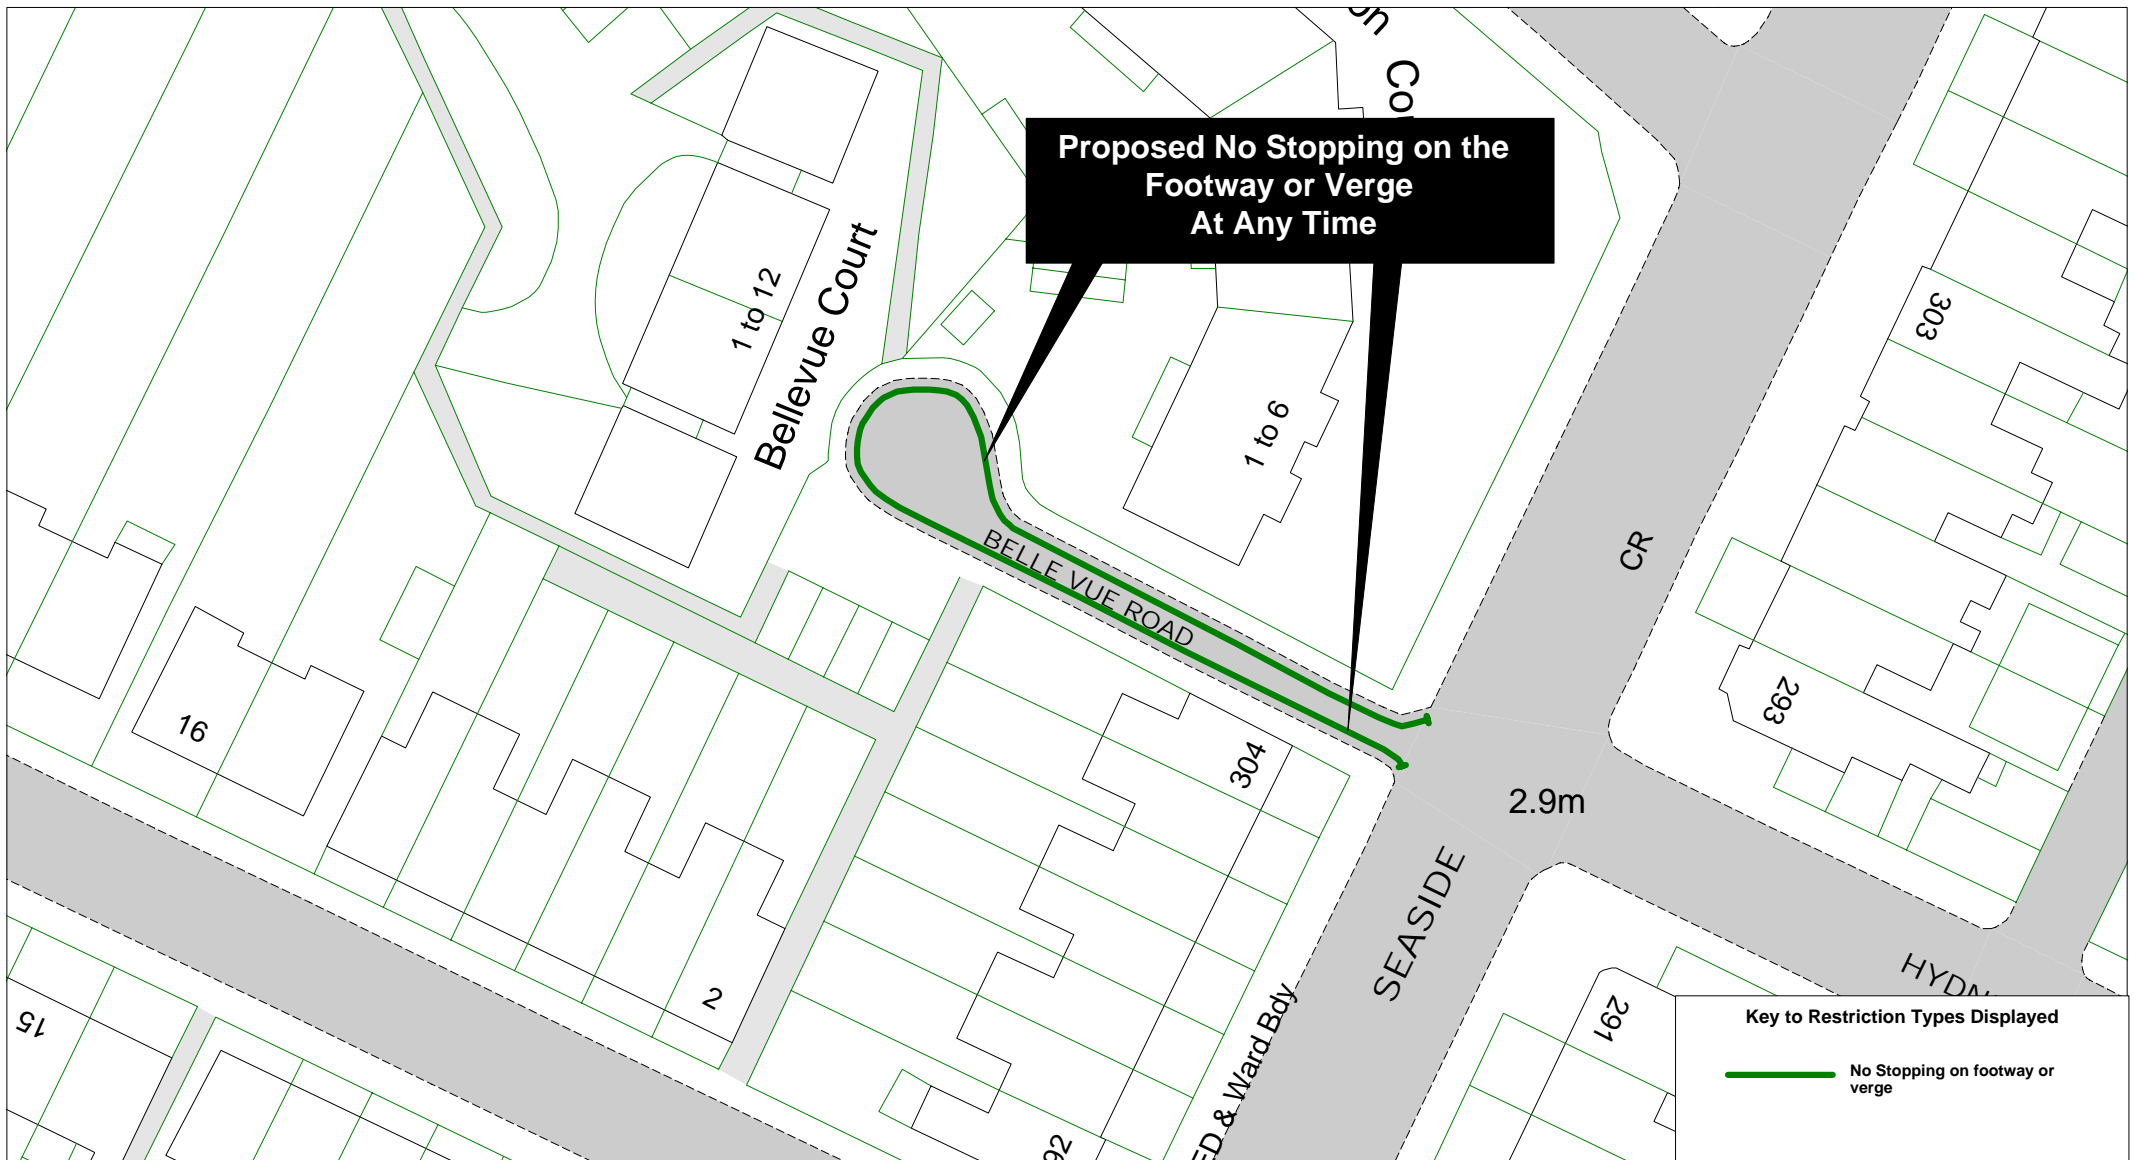

Key to Restriction Types Displayed

 No Stopping on footway or verge

East Sussex
County Council



Belle Vue Road

SCALE	1 : 500
DATE	14/04/2015
DRAWING No.	EB15 10
DRAWN BY	
© Crown copyright. All rights reserved East Sussex County Council Licence No. 100019601 2015	




East Sussex
County Council



Beverington Road

SCALE	1 : 500
DATE	24/04/2015
DRAWING No.	EB15 11
DRAWN BY	
© Crown copyright. All rights reserved East Sussex County Council Licence No. 100019601 2015	



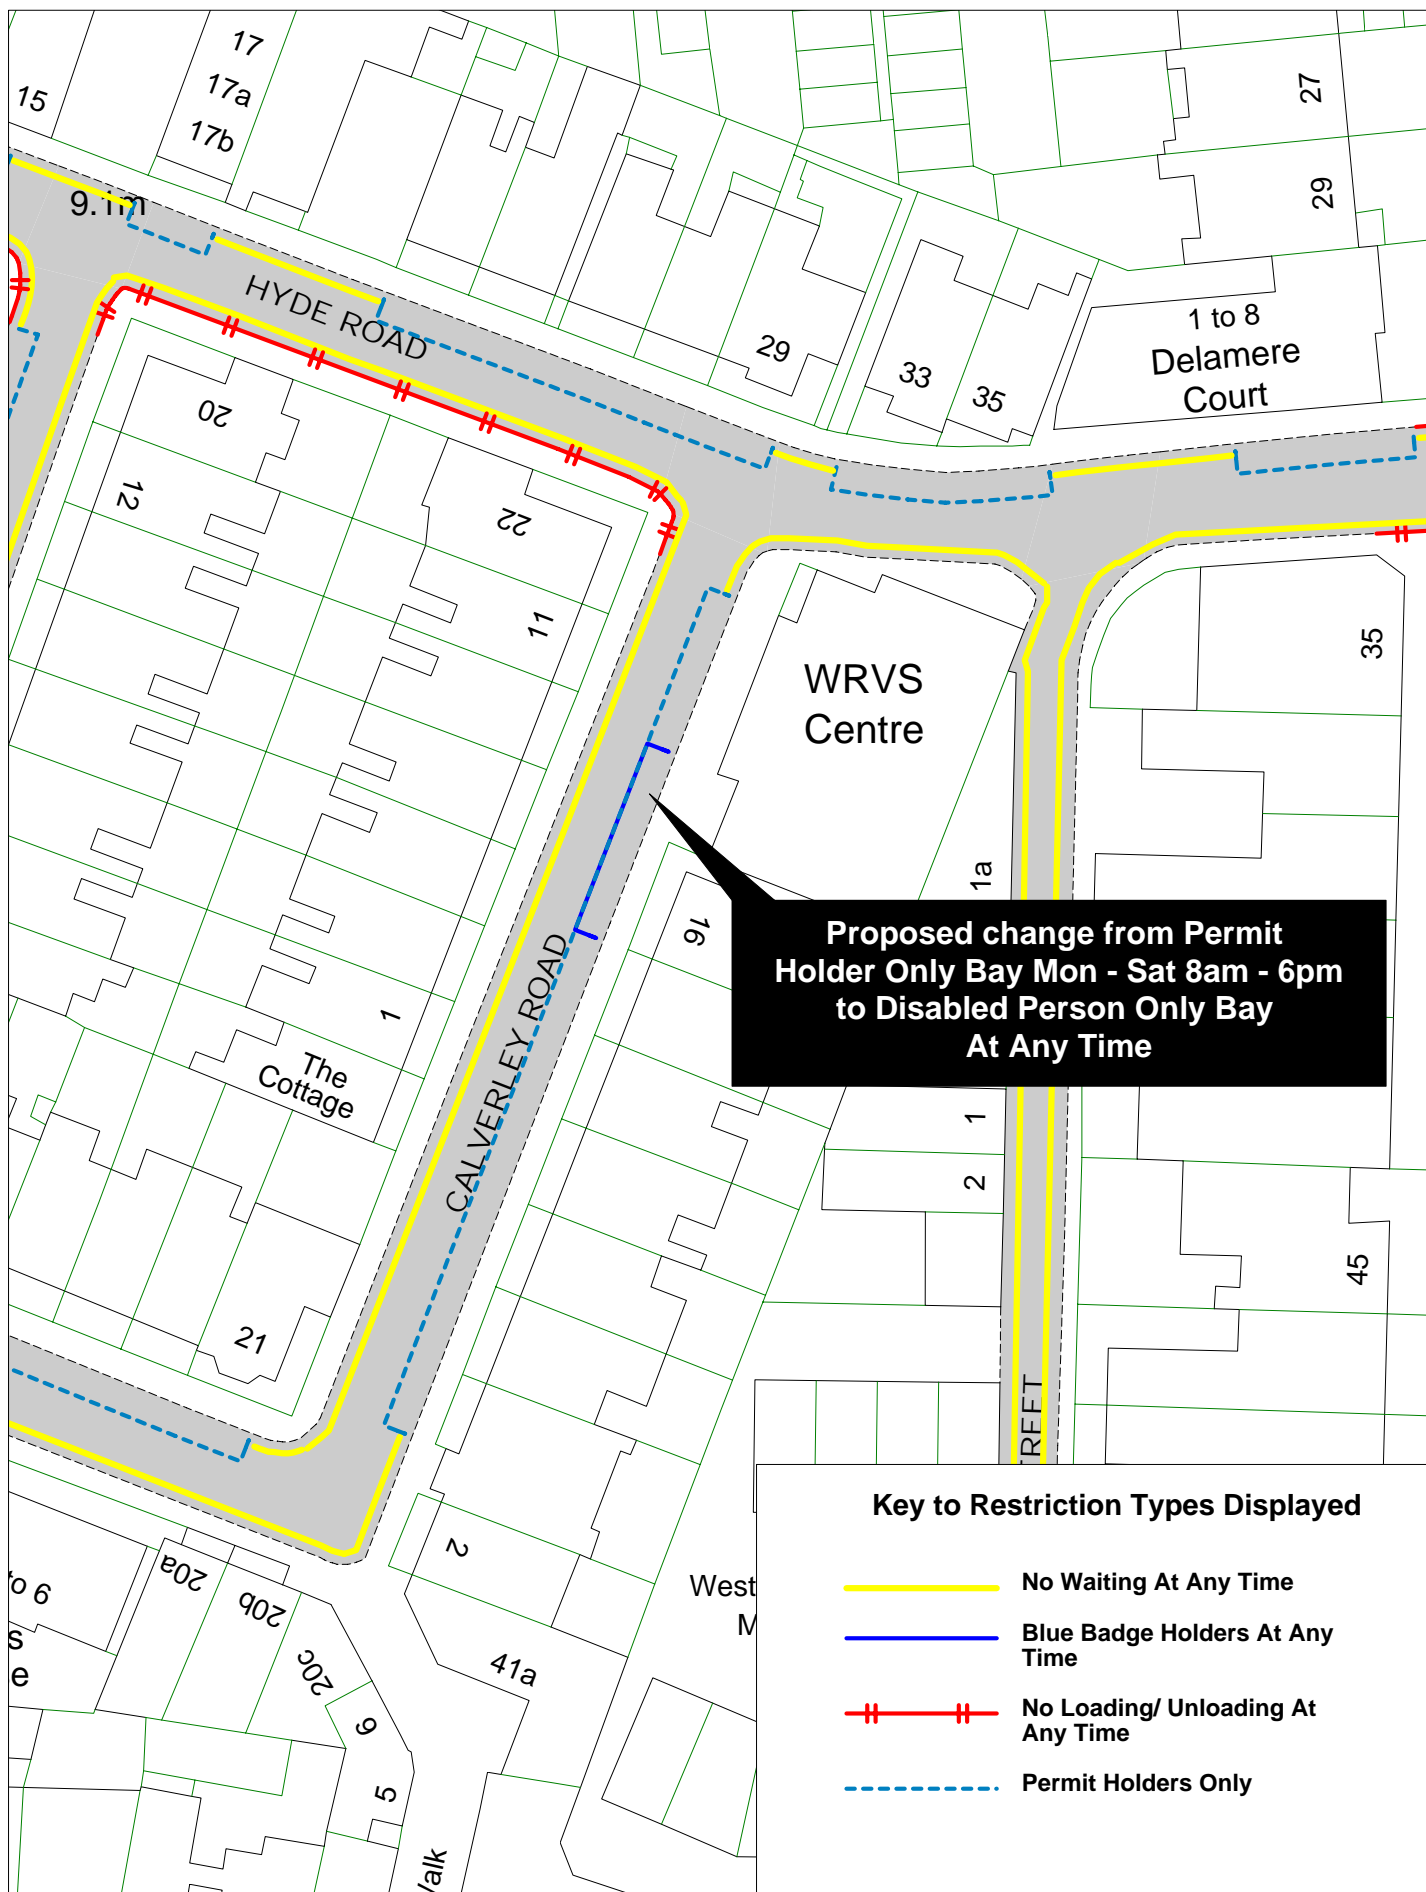

**Proposed change from Permit
Holder Only Bay Mon - Sat 8am - 6pm
to Disabled Person Only Bay
At Any Time**

Key to Restriction Types Displayed

- No Waiting At Any Time
- Blue Badge Holders At Any Time
- = No Loading/ Unloading At Any Time
- Permit Holders Only




© Crown copyright. All rights reserved
East Sussex County Council
Licence No. 100019601 2015


Calverley Road



SCALE	1 : 500
DATE	22/04/2015
DRAWING No.	EB15 13
DRAWN BY	

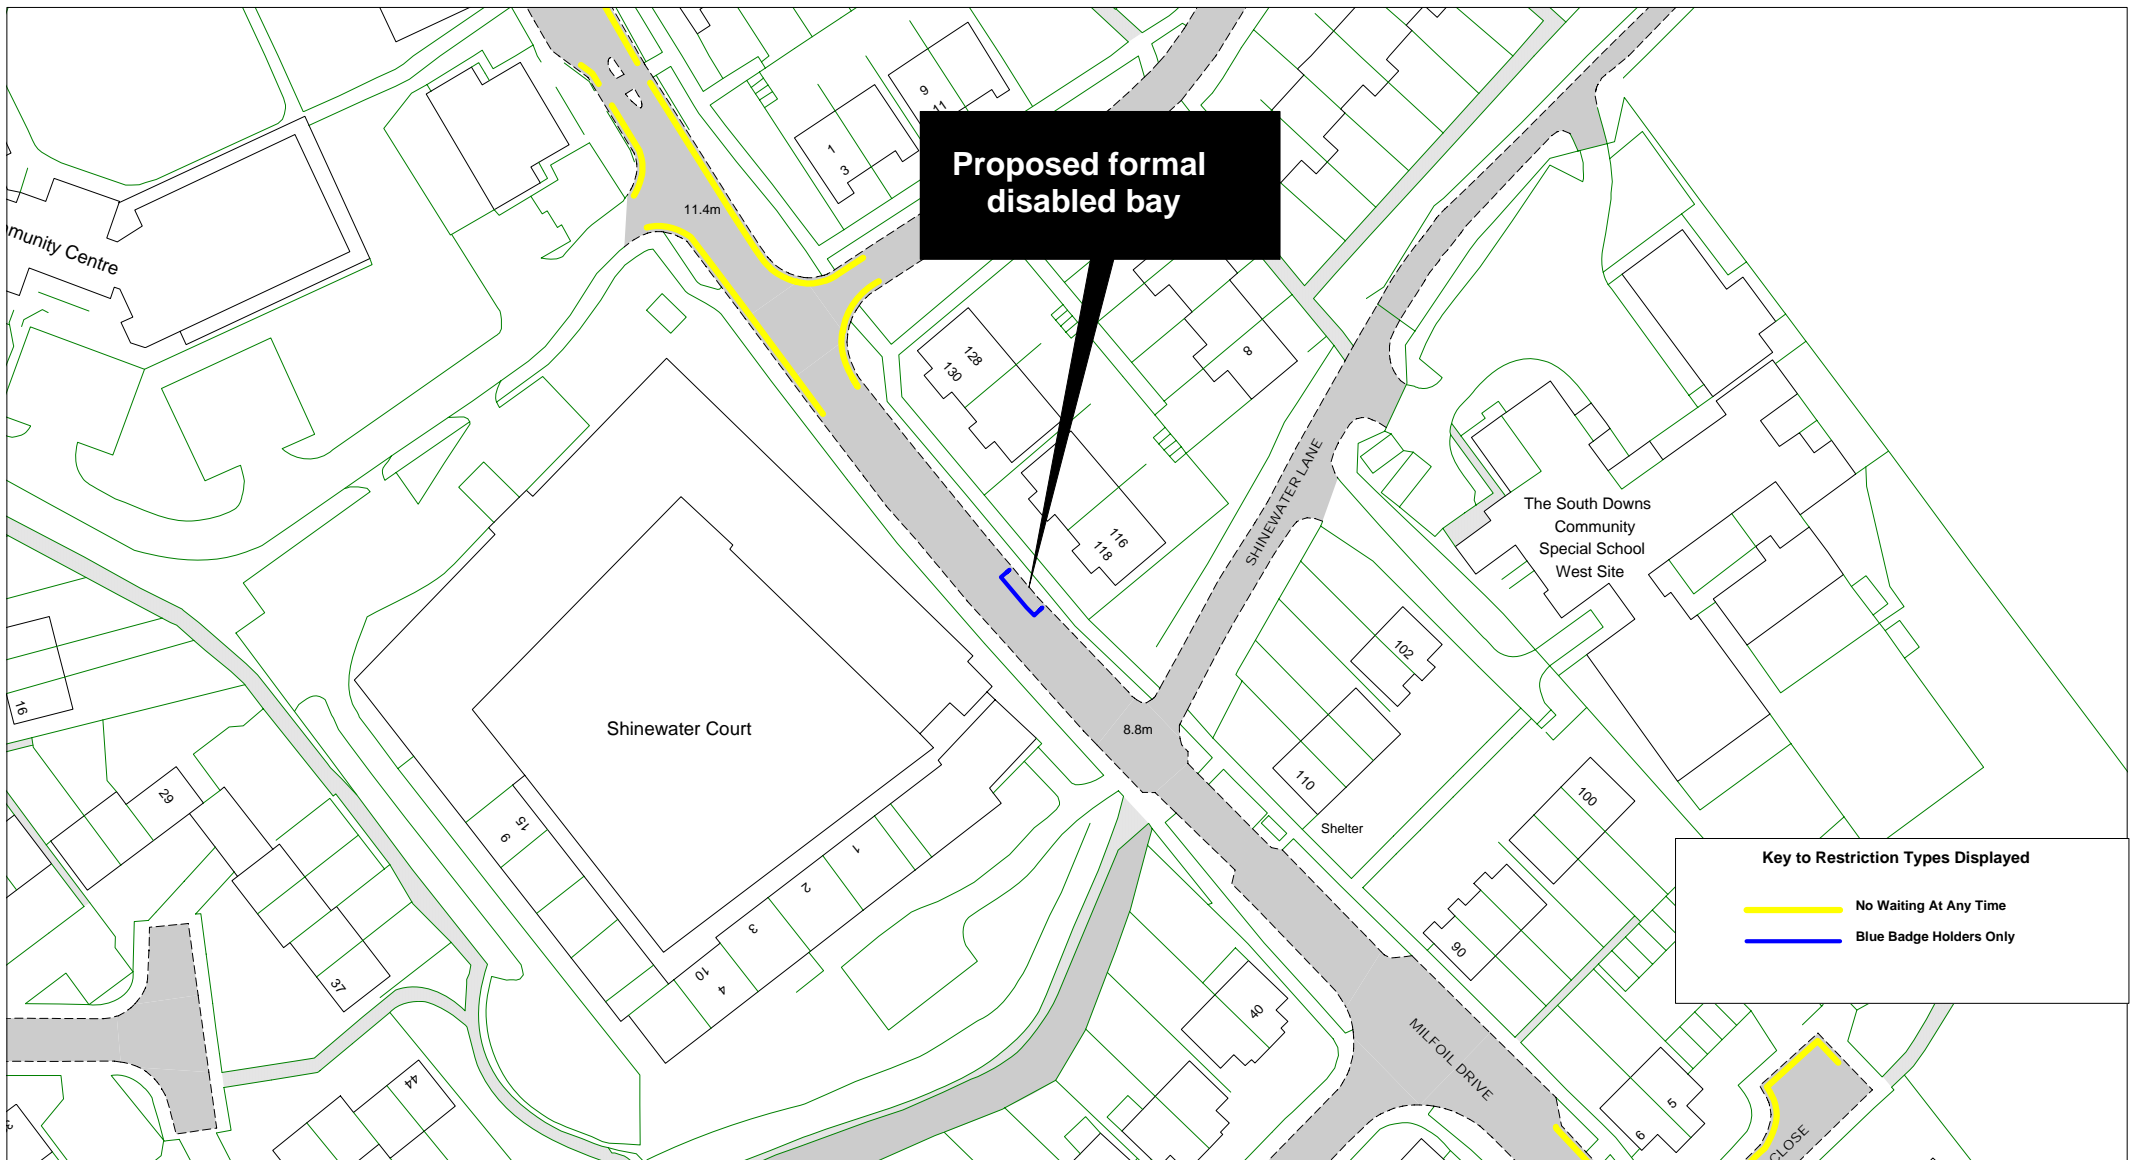

		Milfoil Drive		SCALE	1 : 1000
				DATE	11/03/2015
				DRAWING No.	EB15 14
				DRAWN BY	
				© Crown copyright. All rights reserved East Sussex County Council Licence No. 100019601 2015	

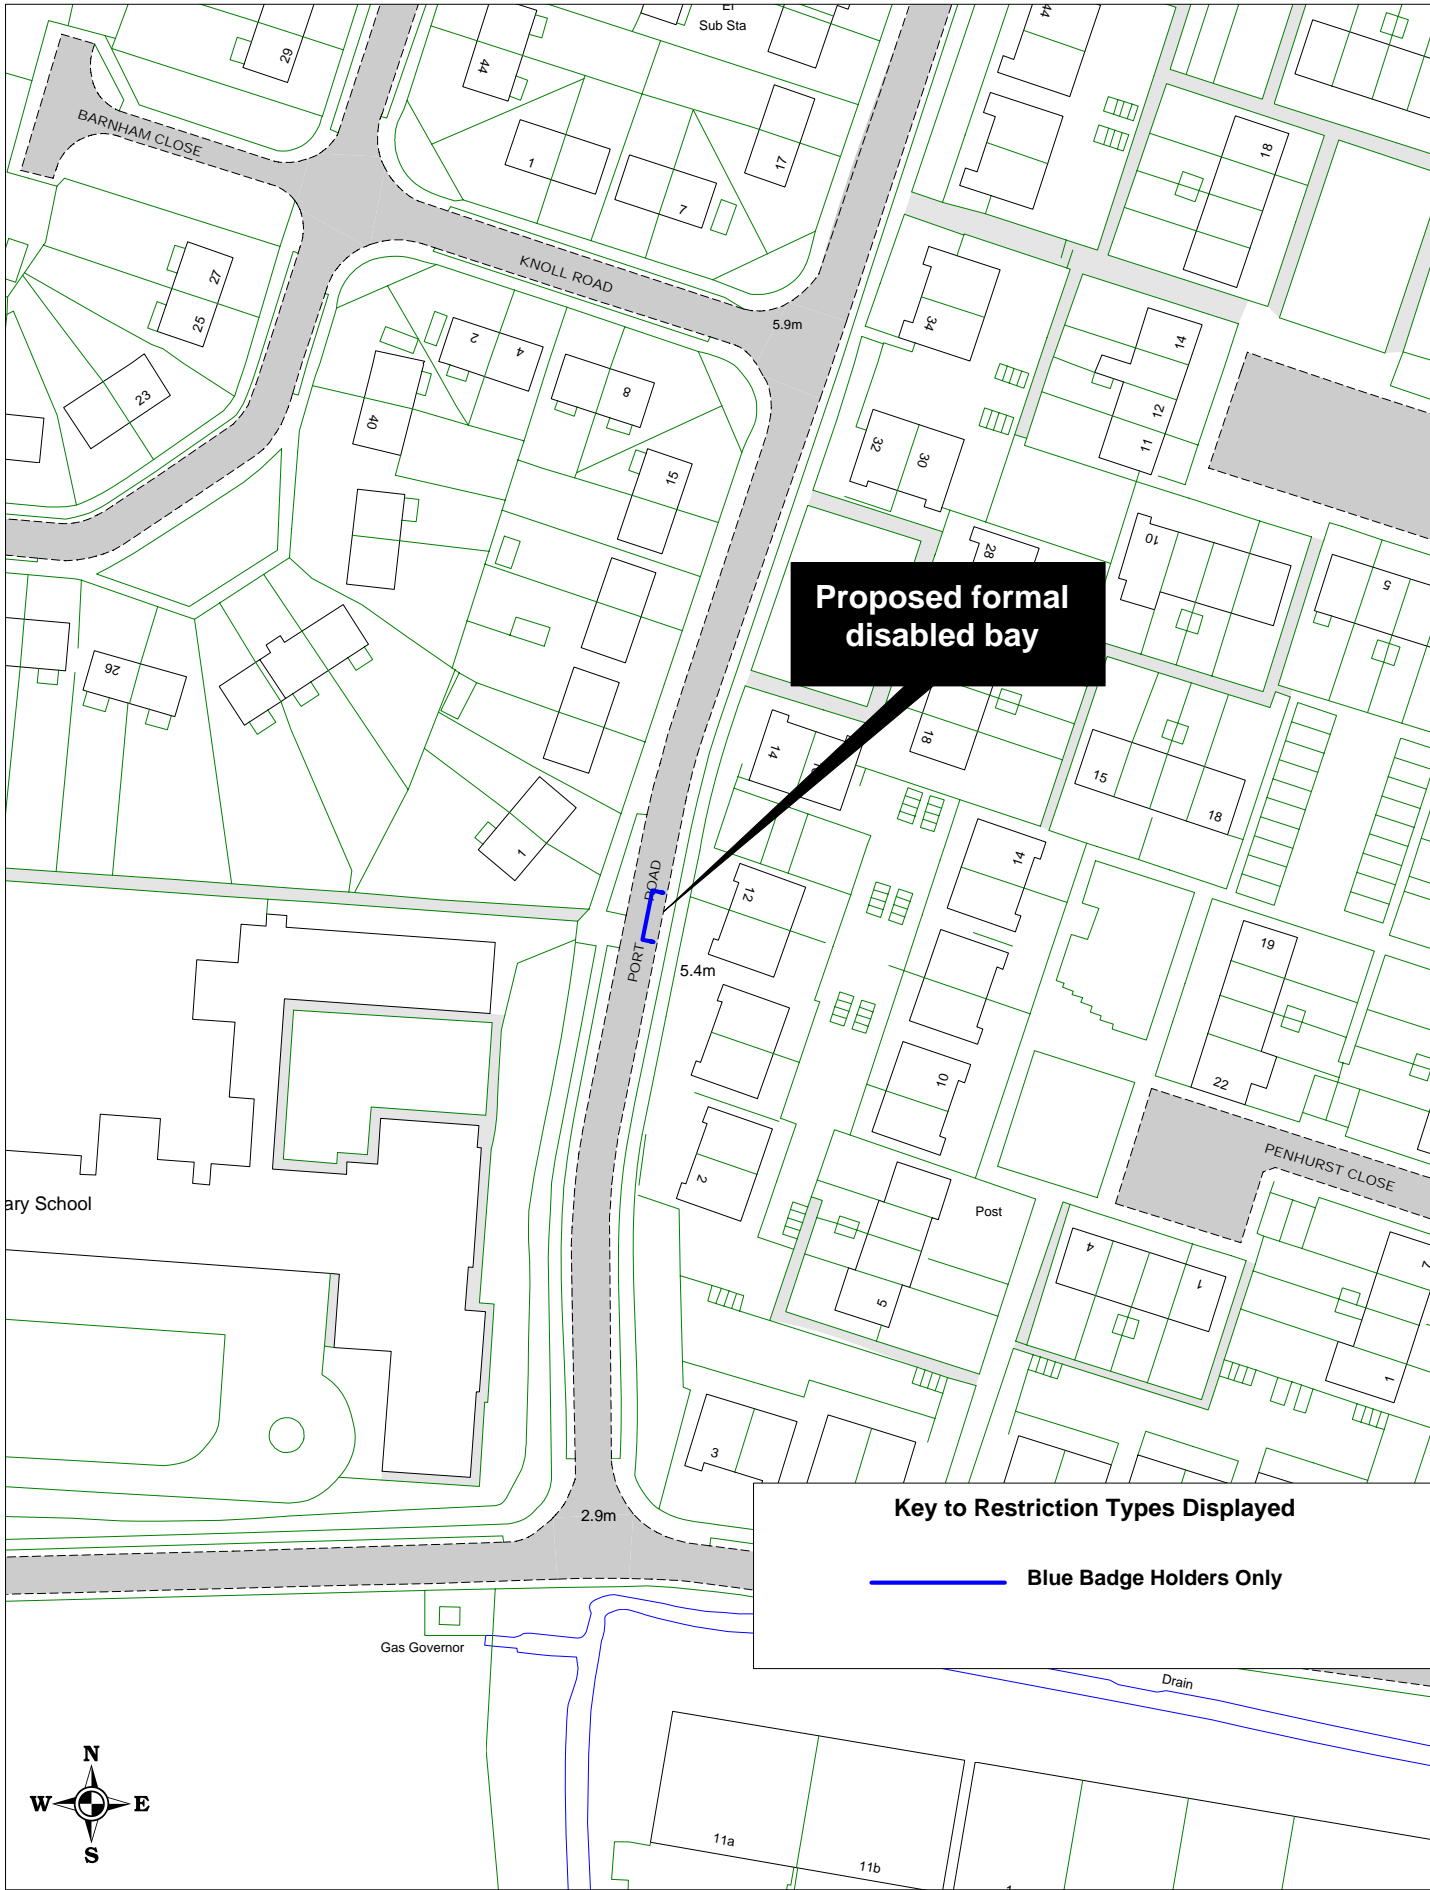




Proposed formal disabled bay


Key to Restriction Types Displayed

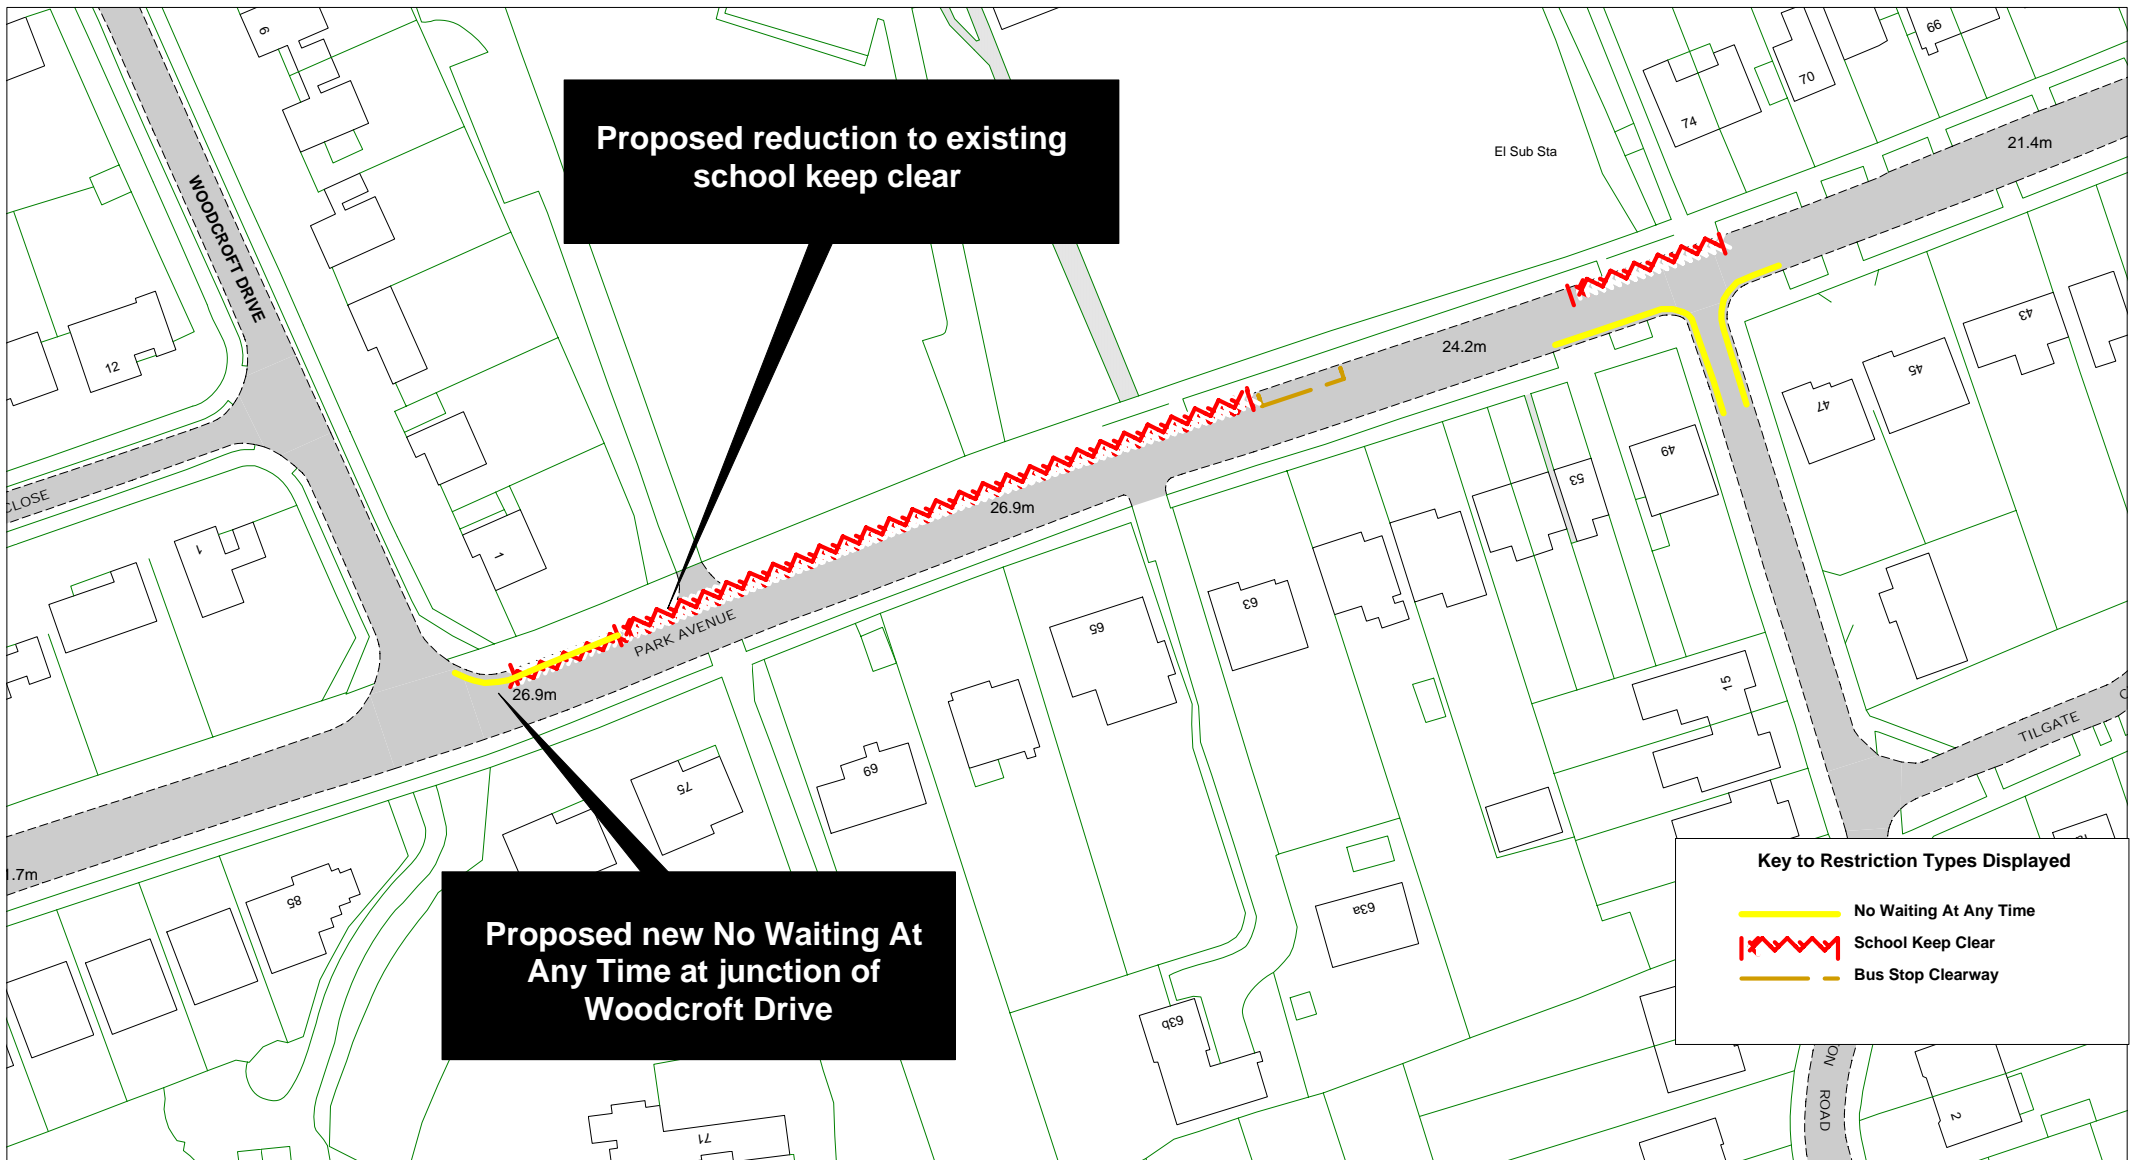

——— Blue Badge Holders Only


SCALE	1 : 1000
DATE	11/03/2015
DRAWING No.	EB15 15
DRAWN BY	

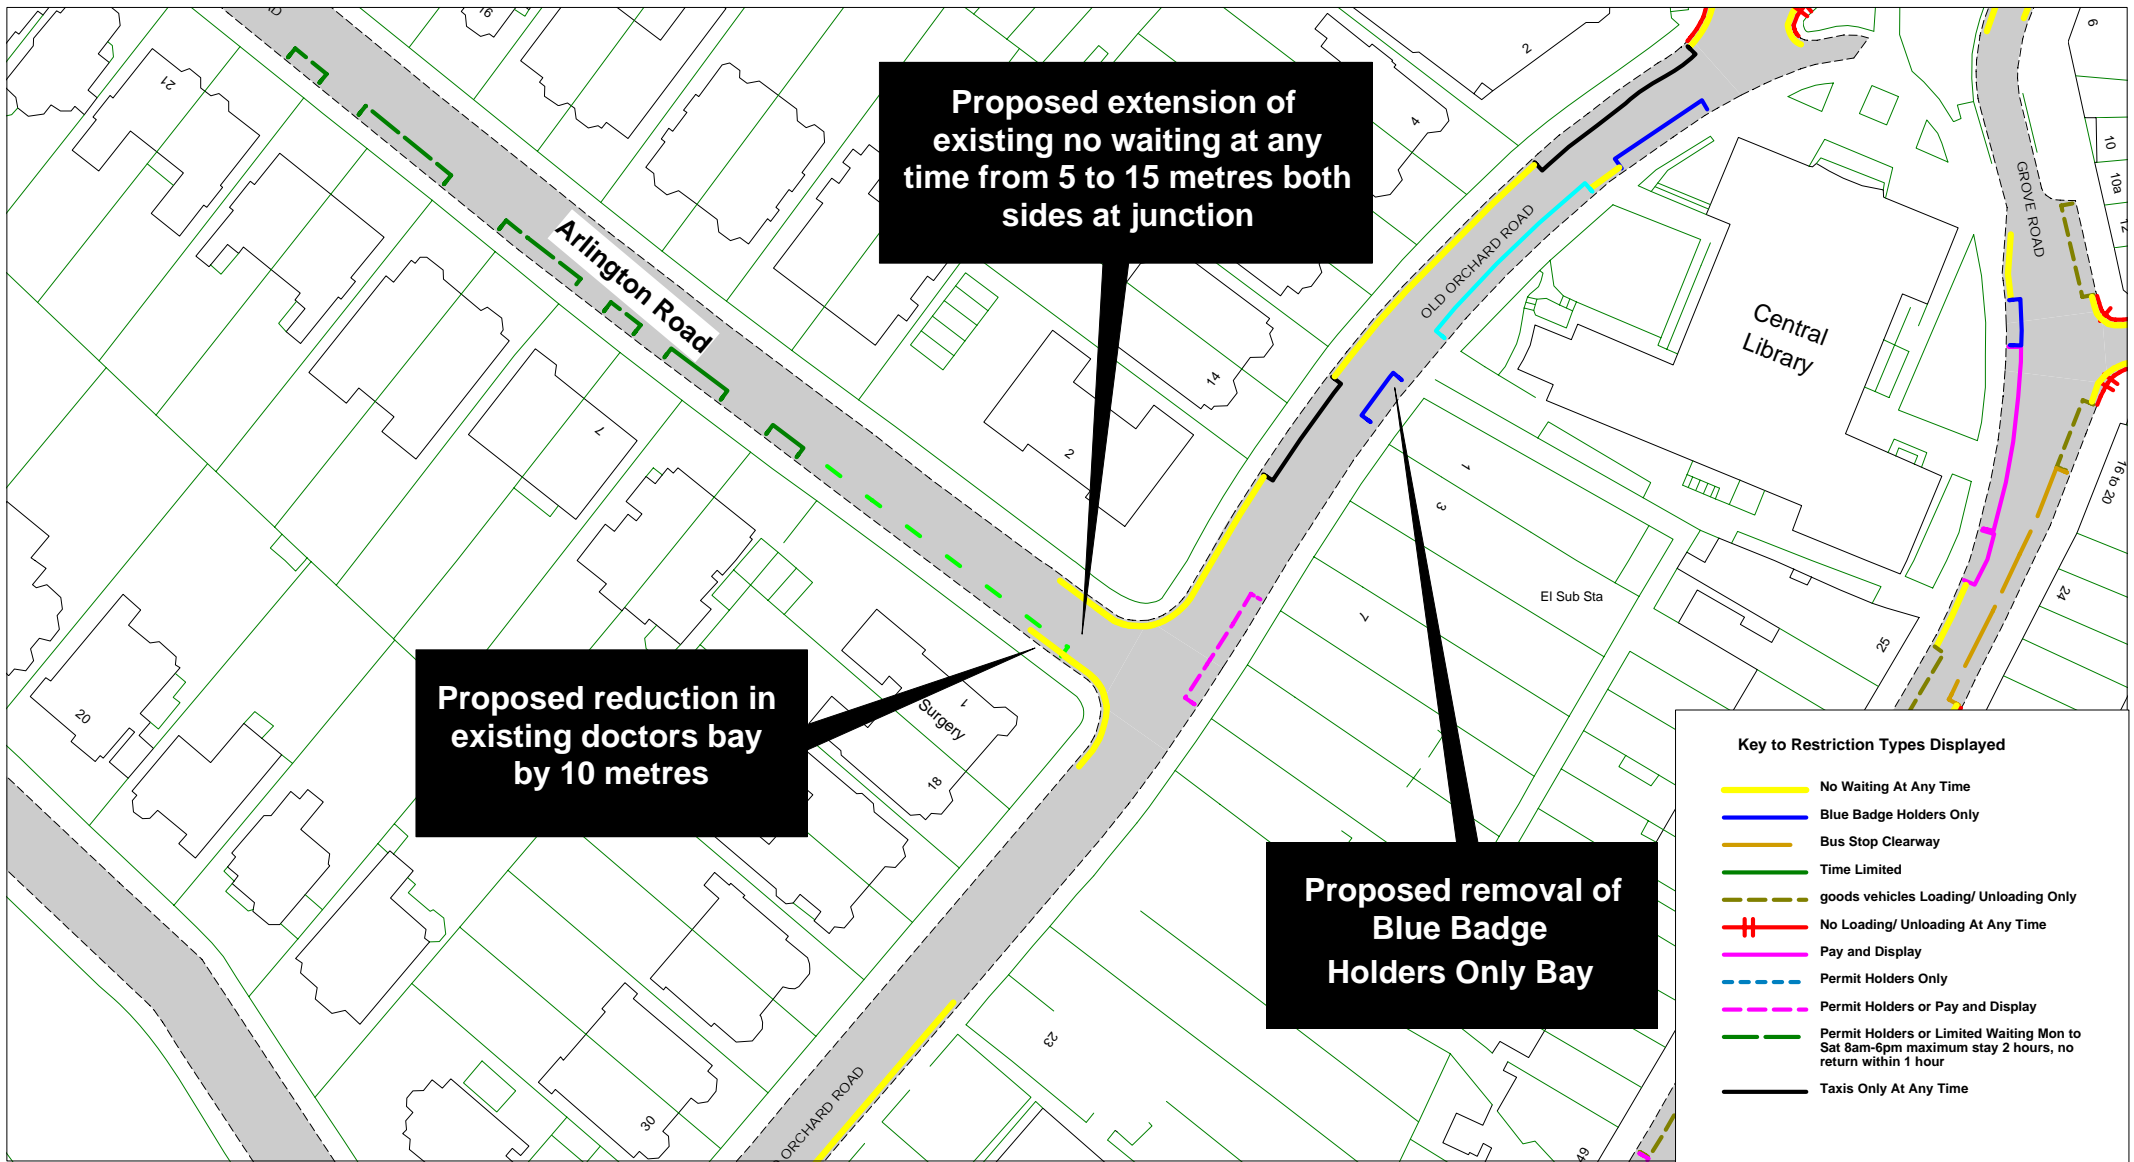


		<p>Park Avenue</p>		SCALE	1 : 1000
				DATE	18/03/2015
				DRAWING No.	EB15 16
				DRAWN BY	
				<p>© Crown copyright. All rights reserved East Sussex County Council Licence No. 100019601 2015</p>	



		Arlington Road, Old Orchard Road		SCALE	1 : 1000
				DATE	02/03/2015
				DRAWING No.	EB15 17
				DRAWN BY	
				© Crown copyright. All rights reserved East Sussex County Council Licence No. 100019601 2015	

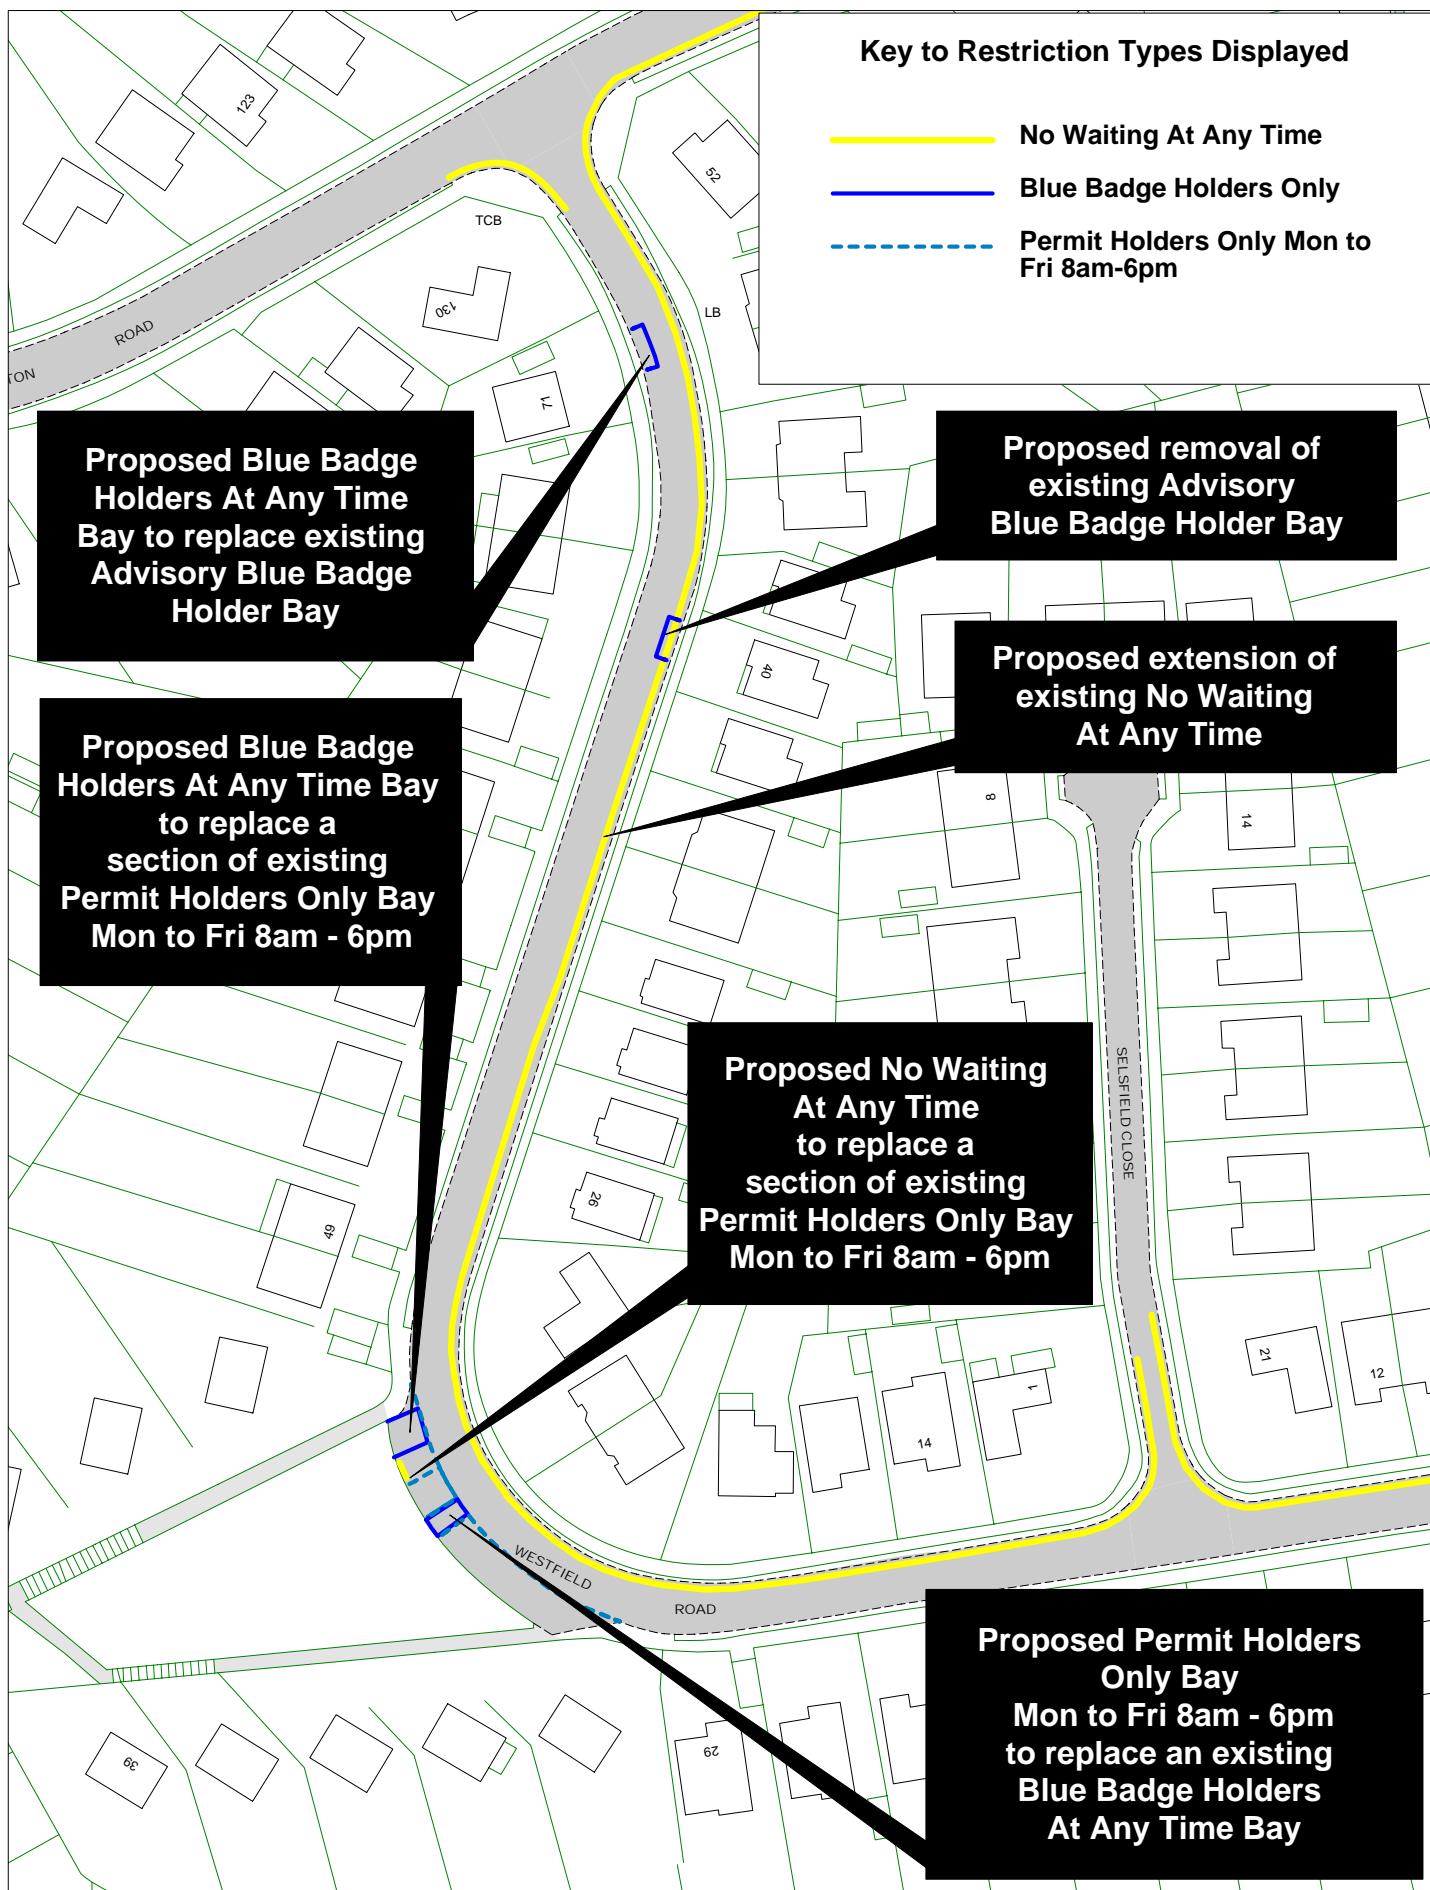

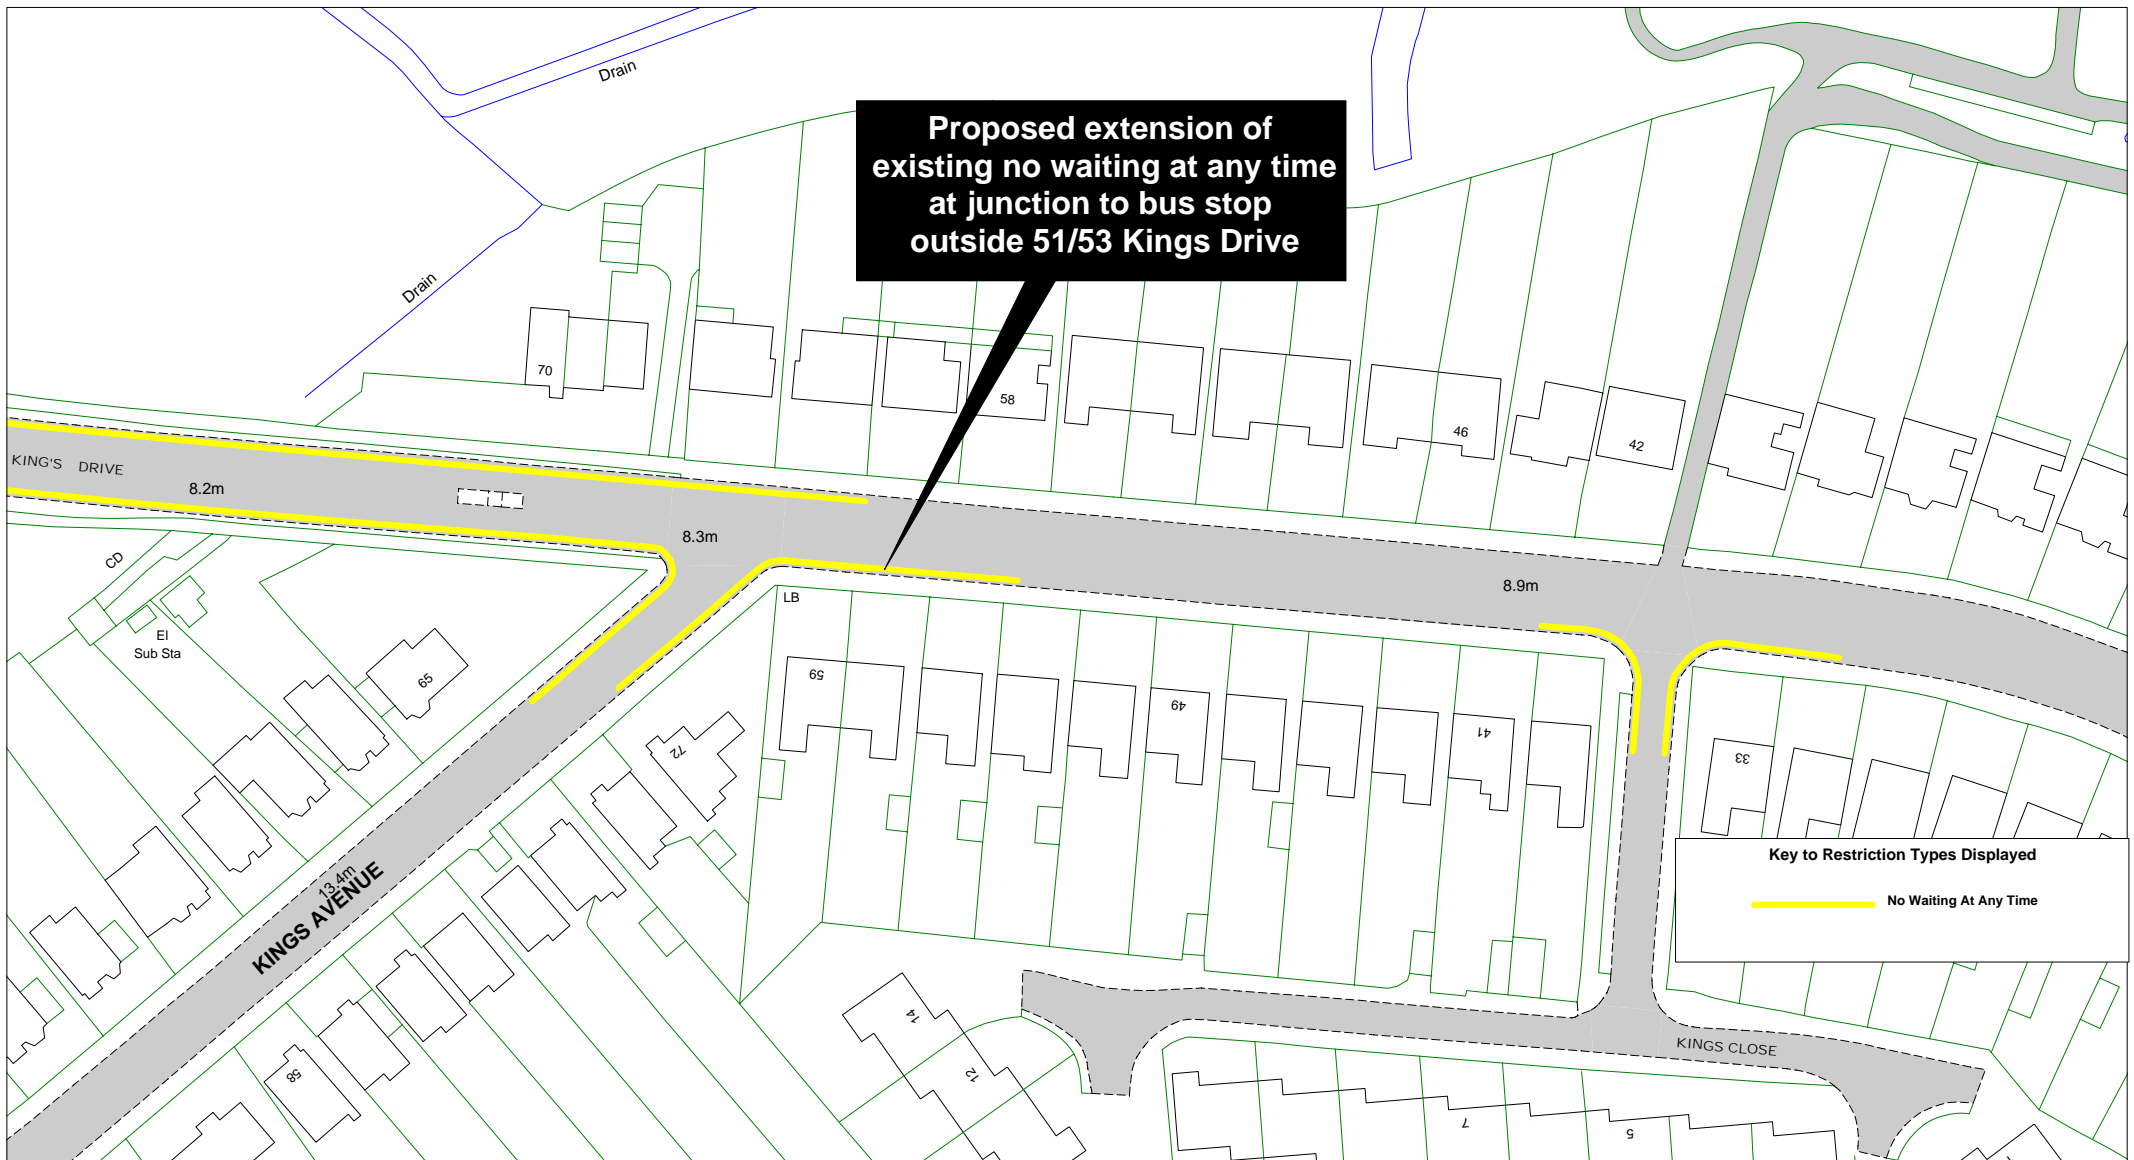


East Sussex
County Council



King's Drive


SCALE	1 : 1000
DATE	02/03/2015
DRAWING No.	EB15 19
DRAWN BY	
© Crown copyright. All rights reserved East Sussex County Council Licence No. 100019601 2015	

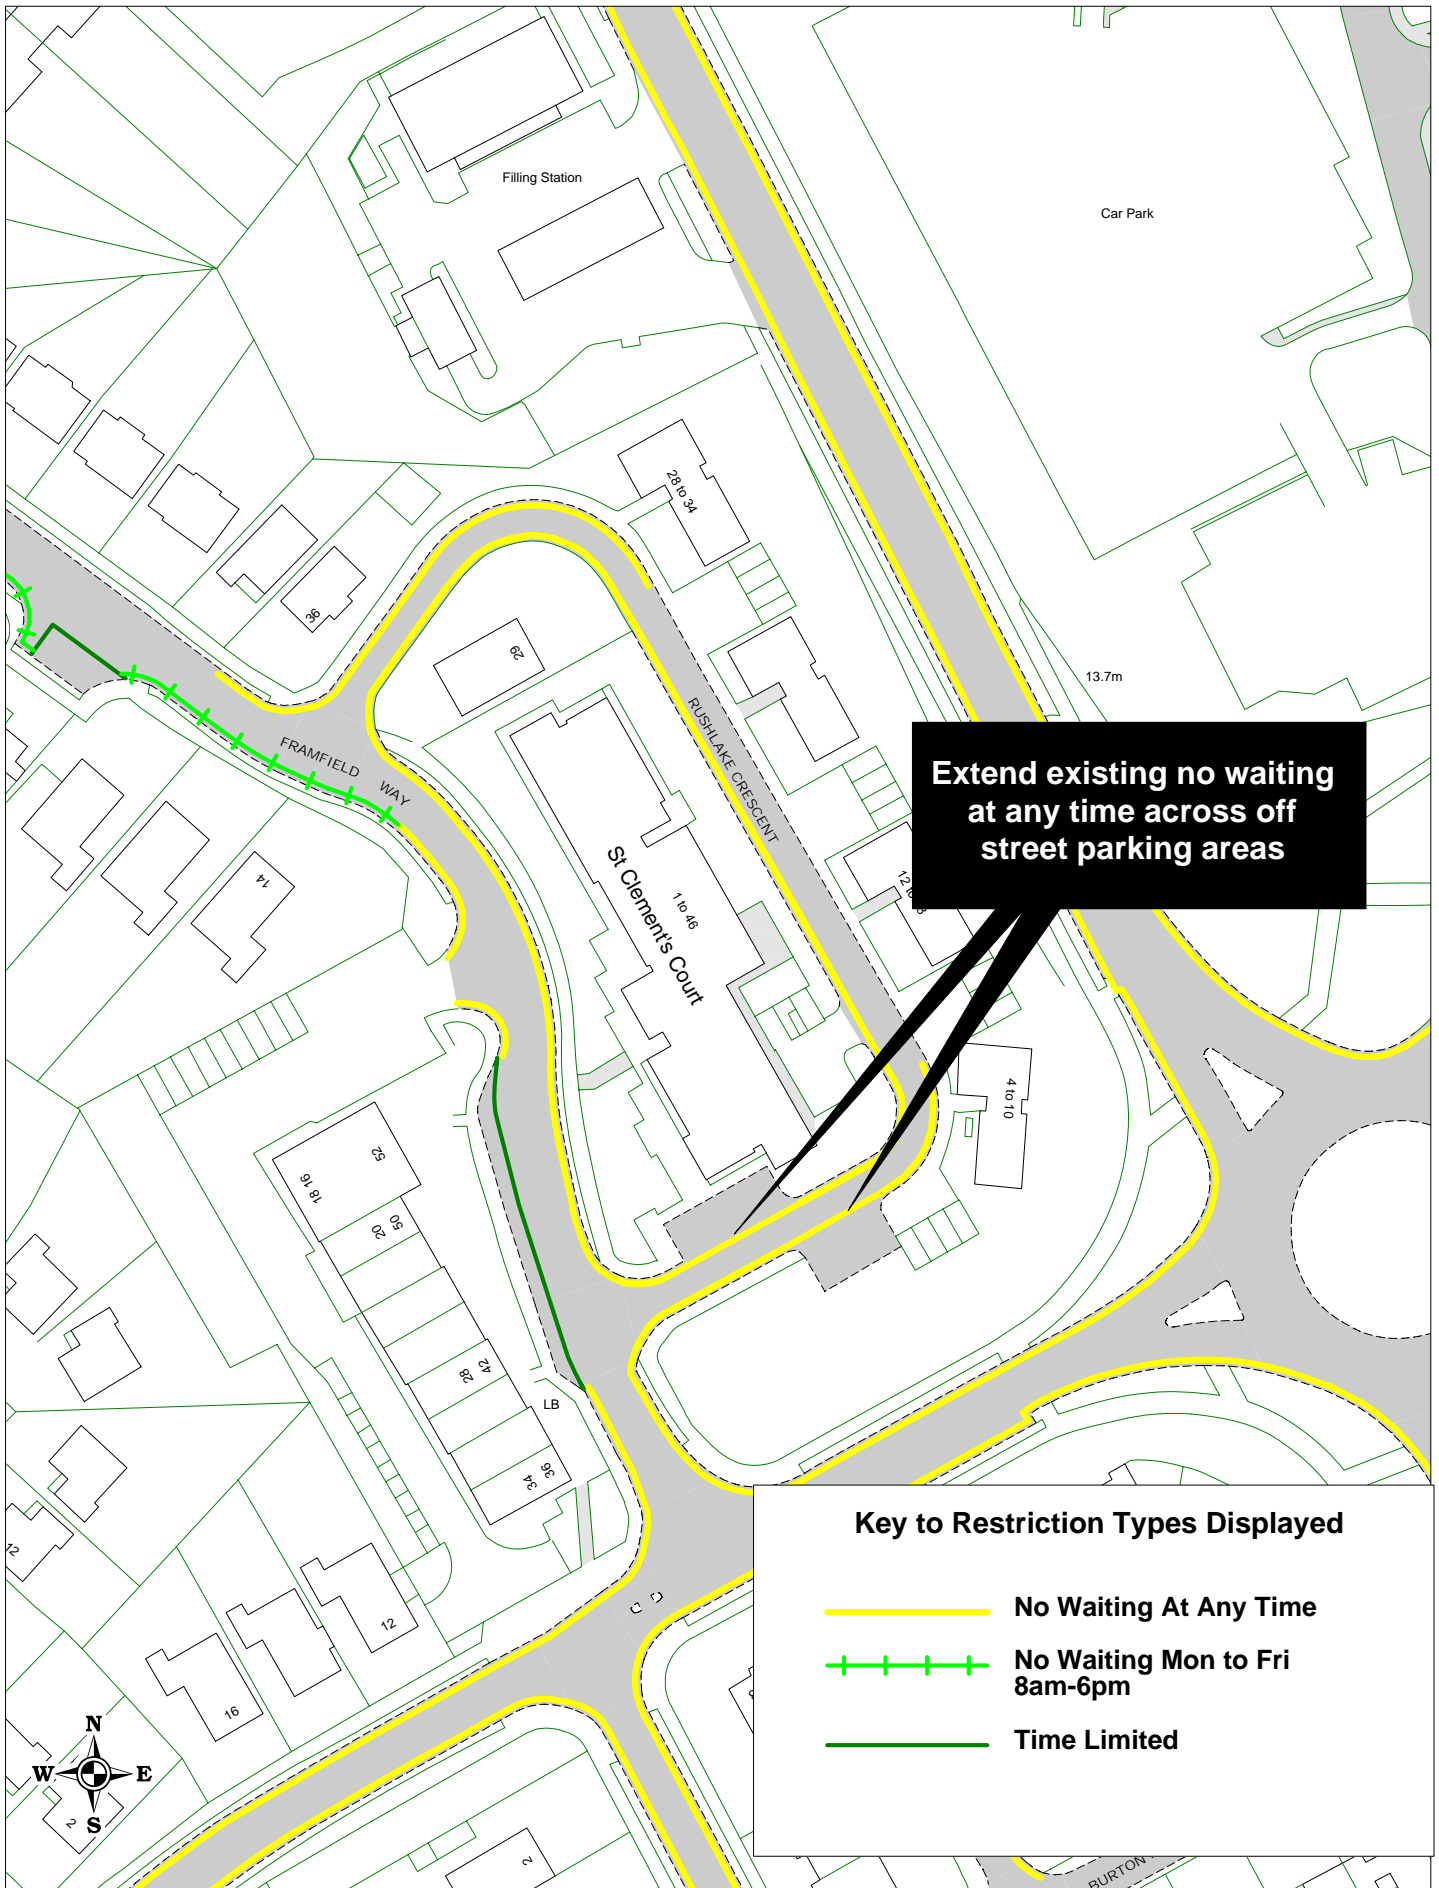

Key to Restriction Types Displayed

- No Waiting At Any Time
- + + + + No Waiting Mon to Fri 8am-6pm
- Time Limited

East Sussex
County Council

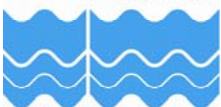

© Crown copyright. All rights reserved
East Sussex County Council
Licence No. 100019601 2015

Rushlake Crescent

SCALE

1 : 1000


DATE

02/03/2015

DRAWING No.

EB15 20

DRAWN BY

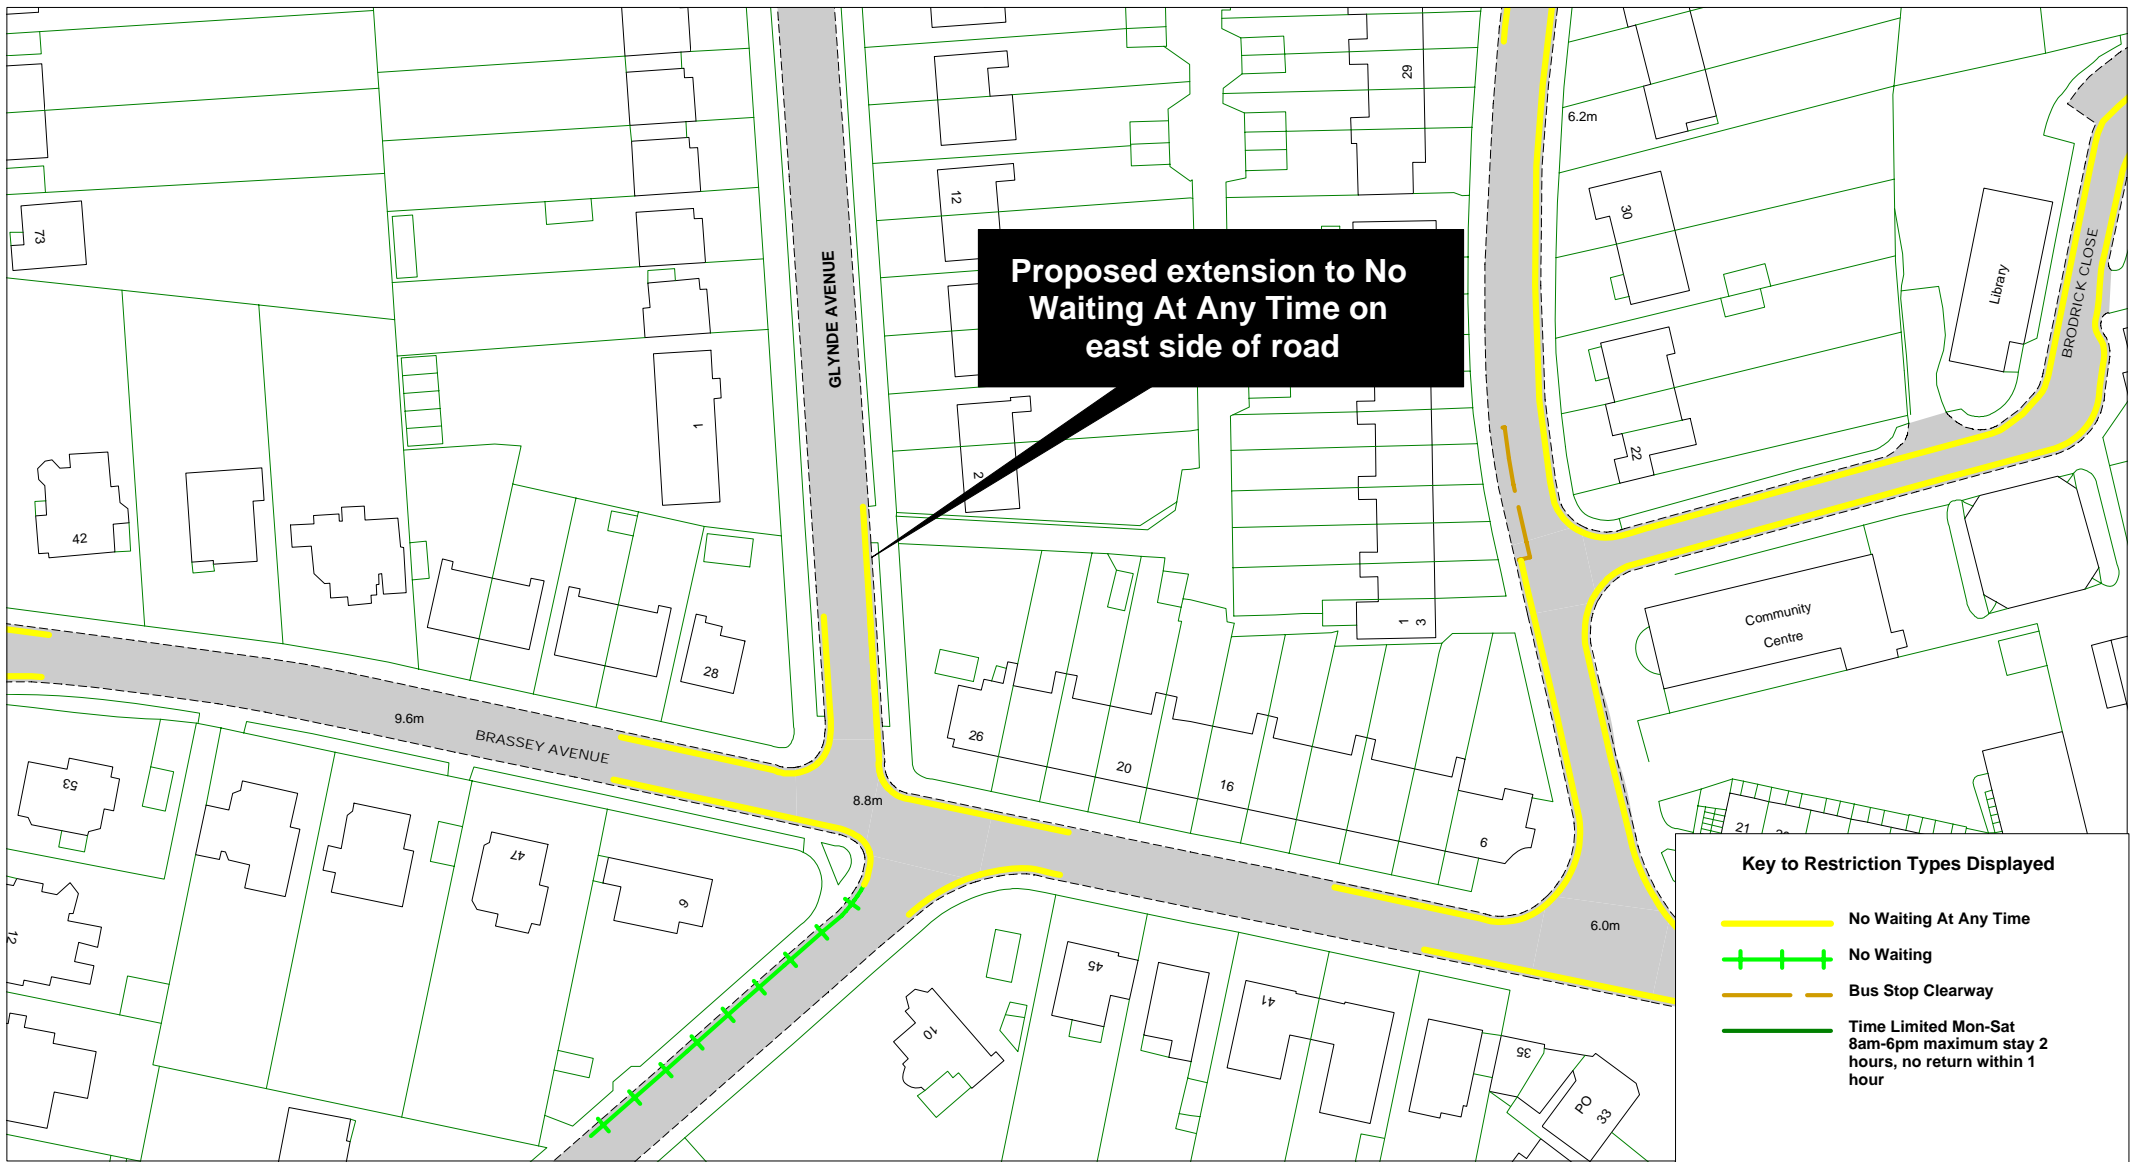

Key to Restriction Types Displayed

- No Waiting At Any Time
- + + + + No Waiting
- - - - Bus Stop Clearway
- Time Limited Mon-Sat
8am-6pm maximum stay 2
hours, no return within 1
hour

East Sussex
County Council



Glynde Avenue

SCALE

1 : 1000

DATE

11/03/2015

DRAWING No.

EB15 21

DRAWN BY

© Crown copyright. All rights reserved
East Sussex County Council
Licence No. 100019601 2015



**Proposed No Waiting
At Any Time**

Key to Restriction Types Displayed


- No Waiting At Any Time
- Bus Stop Clearance
- Time Limited

East Sussex
County Council



South Avenue

SCALE	1 : 1000
DATE	05/03/2015
DRAWING No.	EB15 22
DRAWN BY	
© Crown copyright. All rights reserved East Sussex County Council Licence No. 100019601 2015	

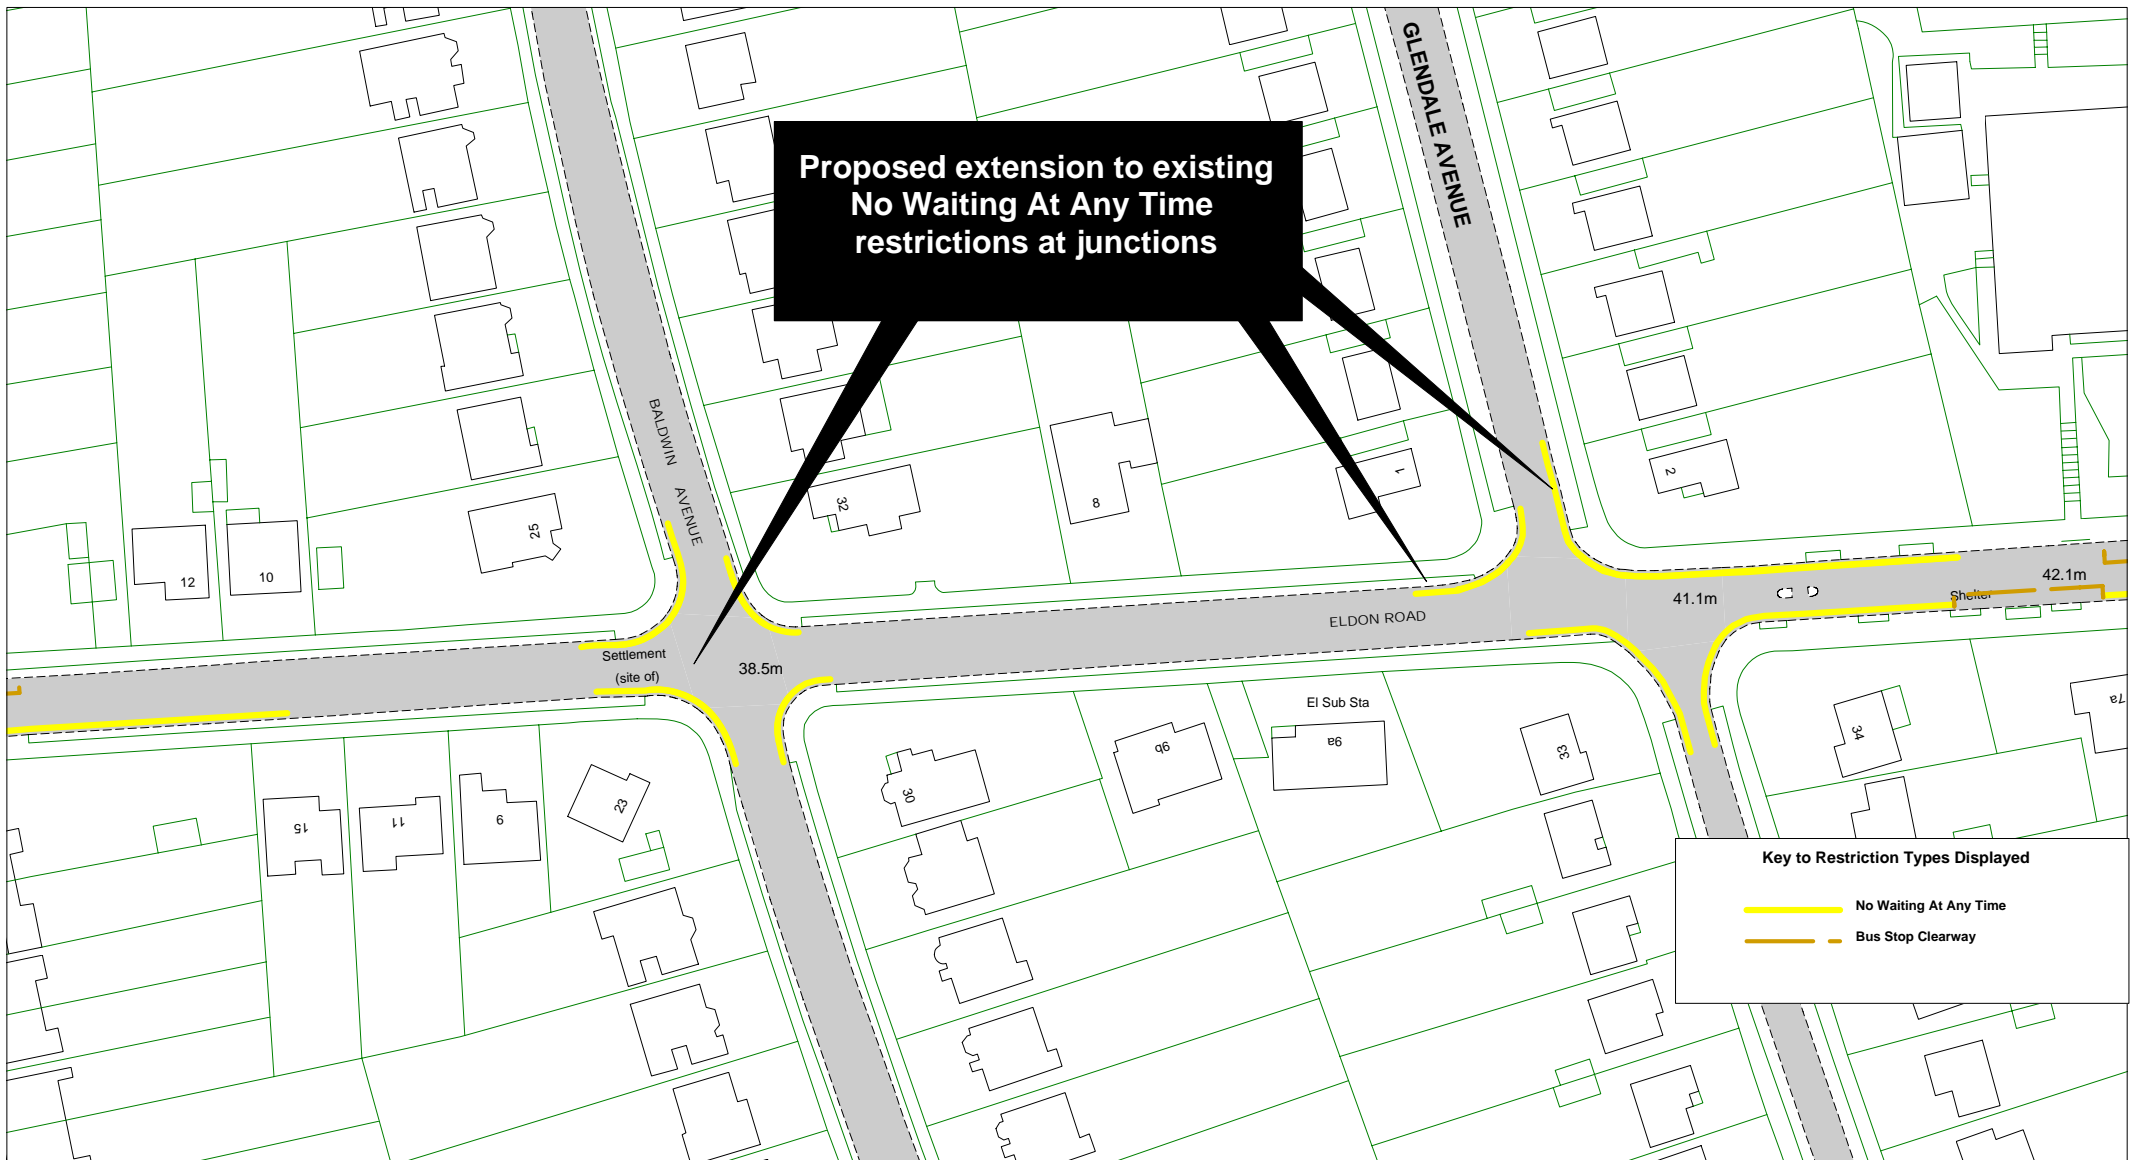


East Sussex
County Council



Eldon Road, Baldwin Avenue, Glendale Avenue

SCALE	1 : 1000
DATE	06/03/2015
DRAWING No.	EB15 23
DRAWN BY	
© Crown copyright. All rights reserved East Sussex County Council Licence No. 100019601 2015	

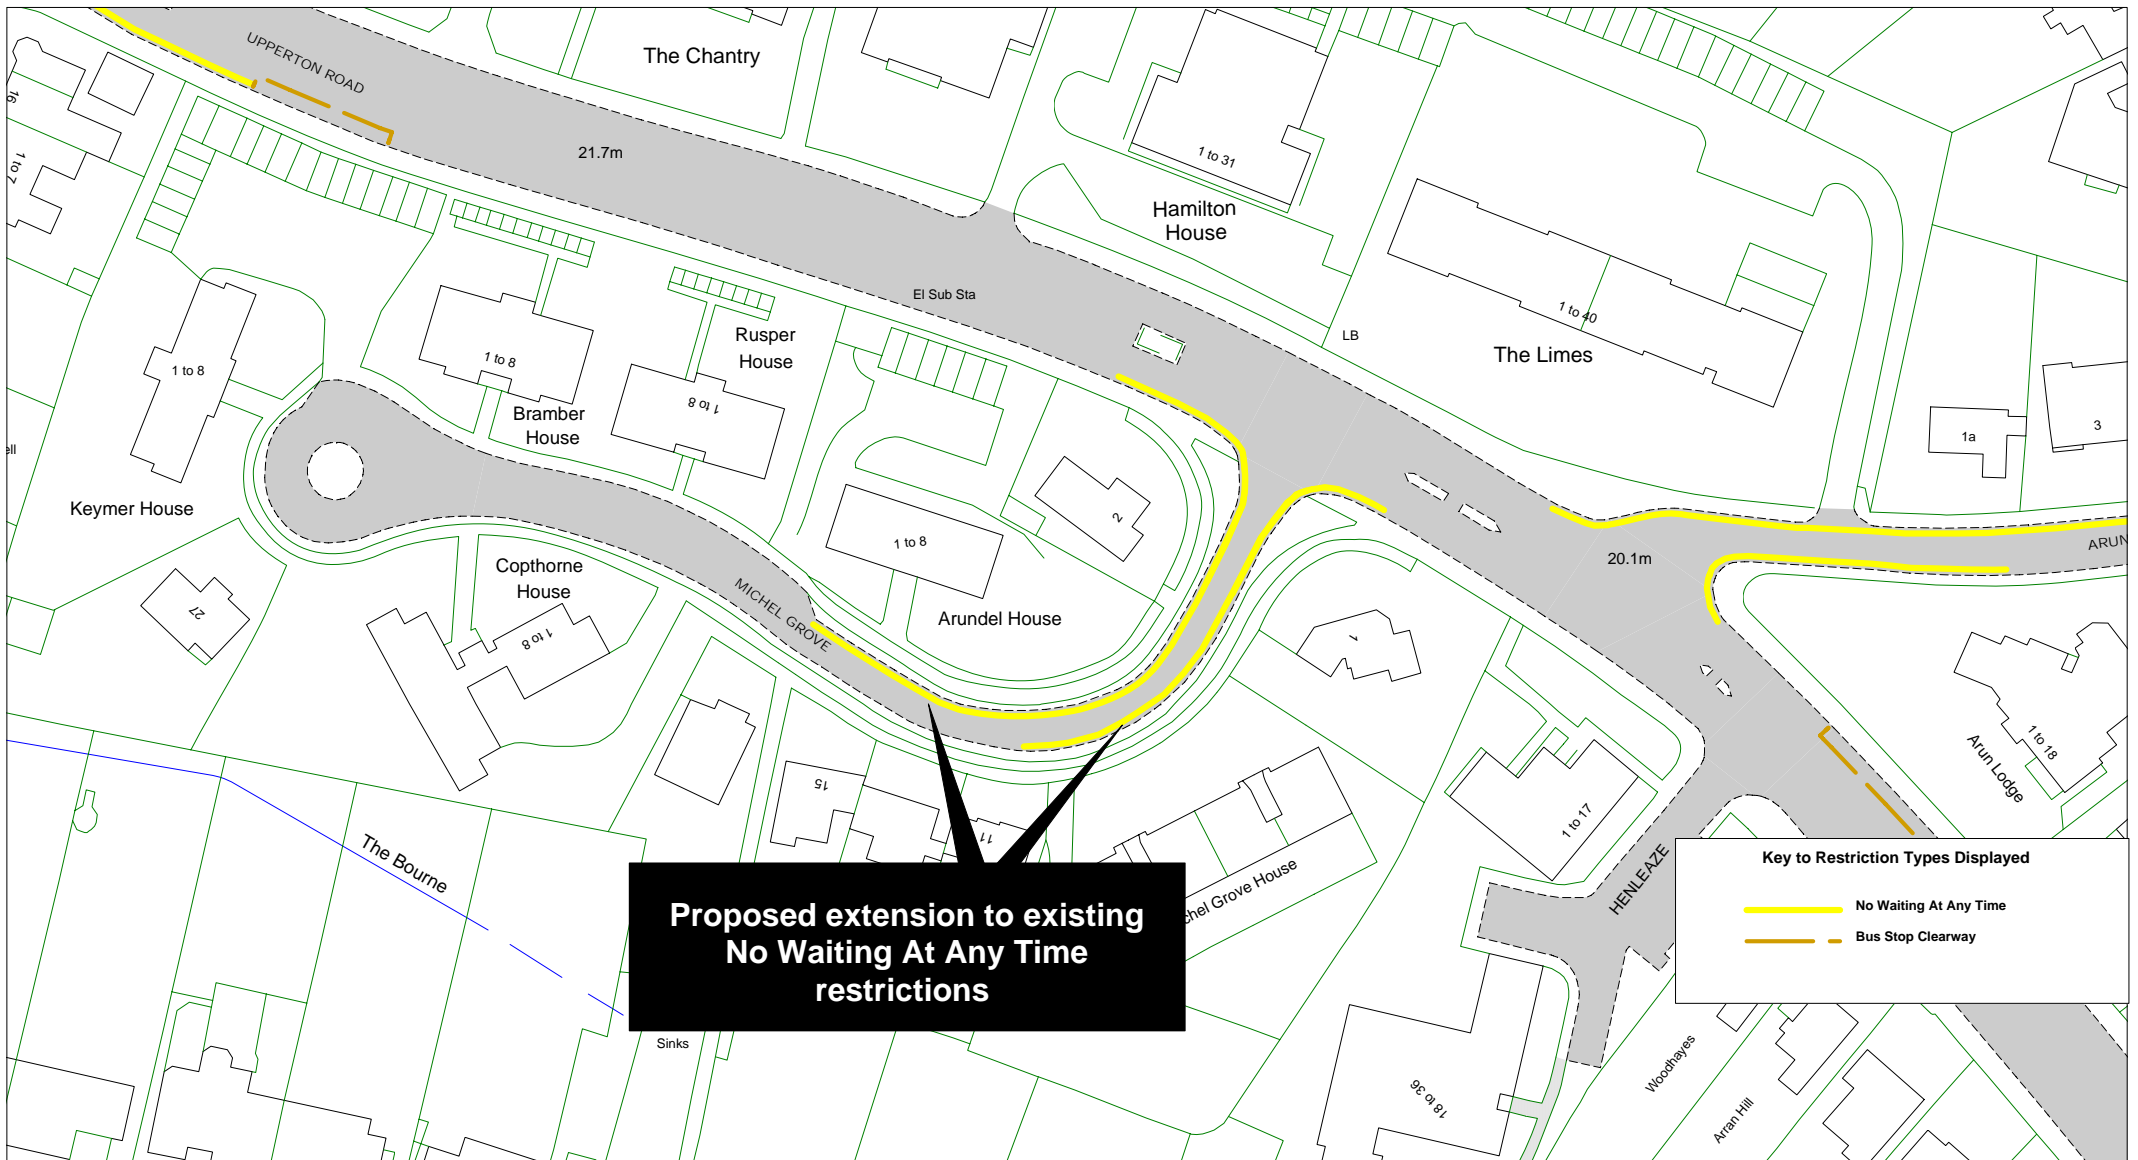




East Sussex
County Council




Michel Grove

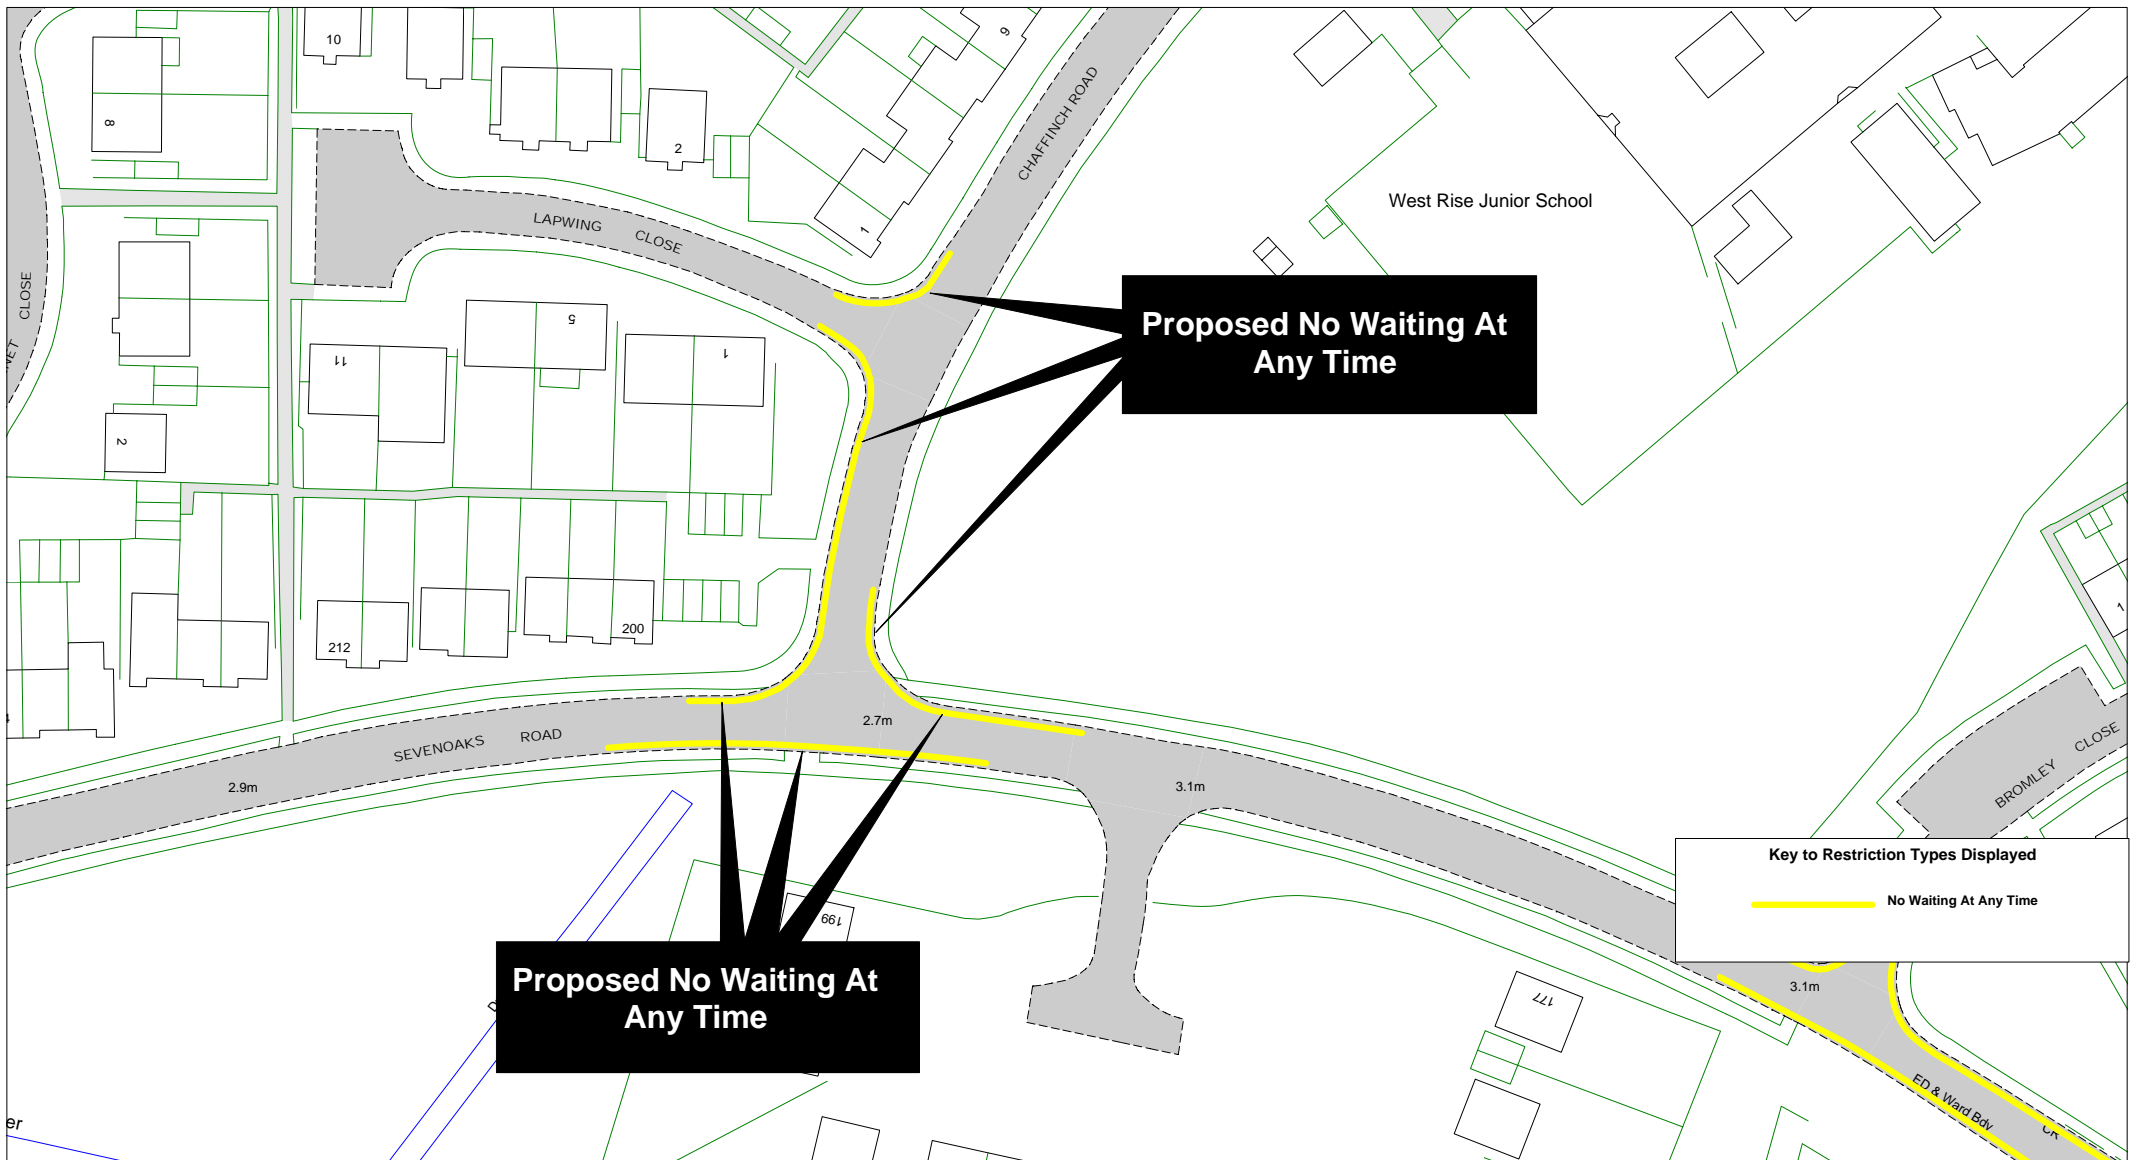SCALE	1 : 1000
DATE	06/03/2015
DRAWING No.	EB15 24
DRAWN BY	
© Crown copyright. All rights reserved East Sussex County Council Licence No. 100019601 2015	



		<p>Sevenoaks Road, Chaffinch Road, Lapwing Close</p>		SCALE	1 : 1000
				DATE	06/03/2015
				DRAWING No.	EB15 25
				DRAWN BY	
				<p>© Crown copyright. All rights reserved East Sussex County Council Licence No. 100019601 2015</p>	

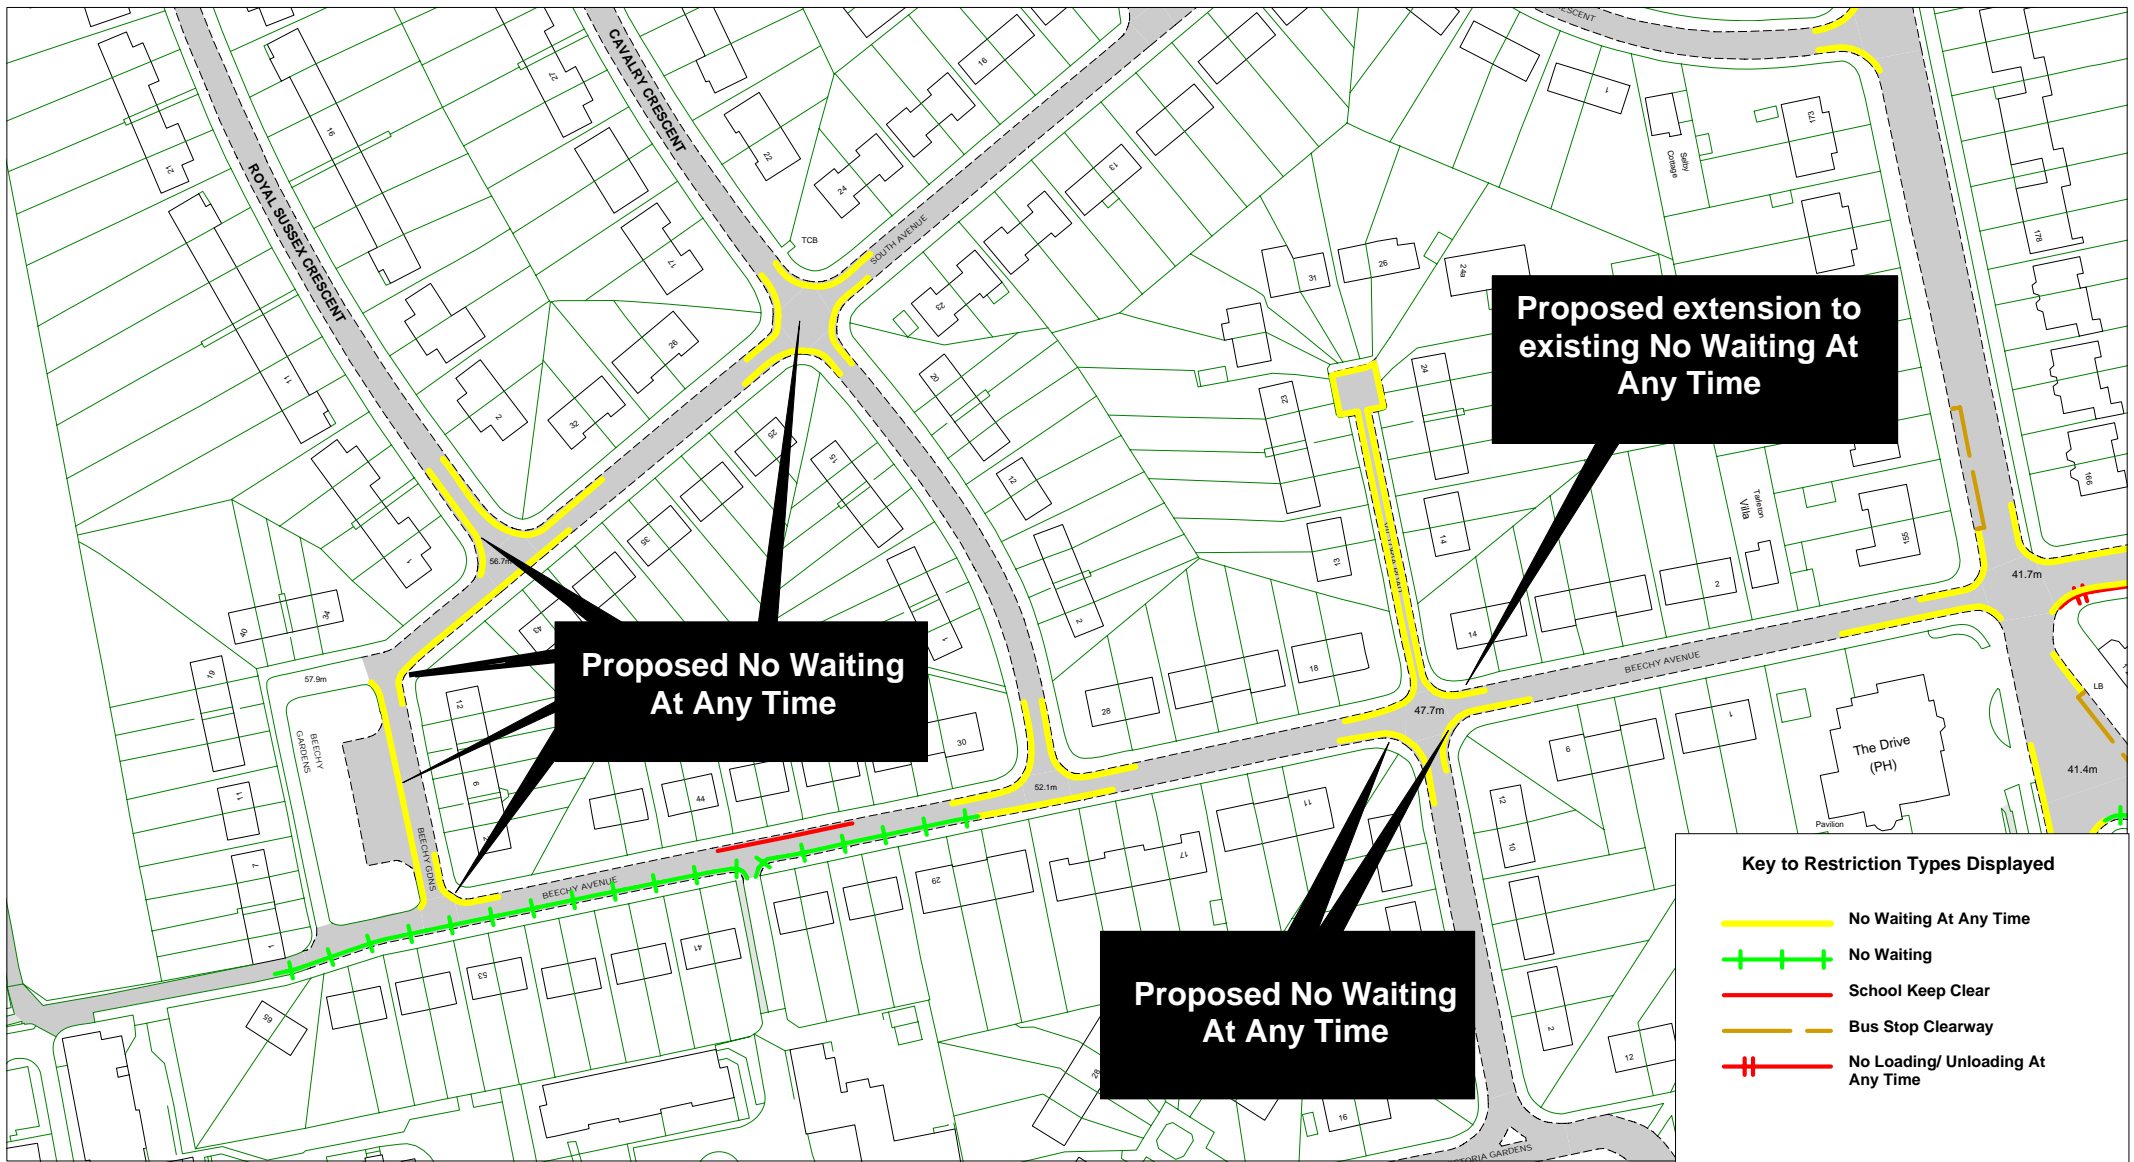

East Sussex
County Council



Beechy Avenue, Beechy Gardens, South Avenue,
Royal Sussex Crescent, Cavalry Crescent

SCALE

1 : 1500

DATE


09/03/2015


DRAWING No.

EB15 26

DRAWN BY

© Crown copyright. All rights reserved
East Sussex County Council
Licence No. 100019601 2015

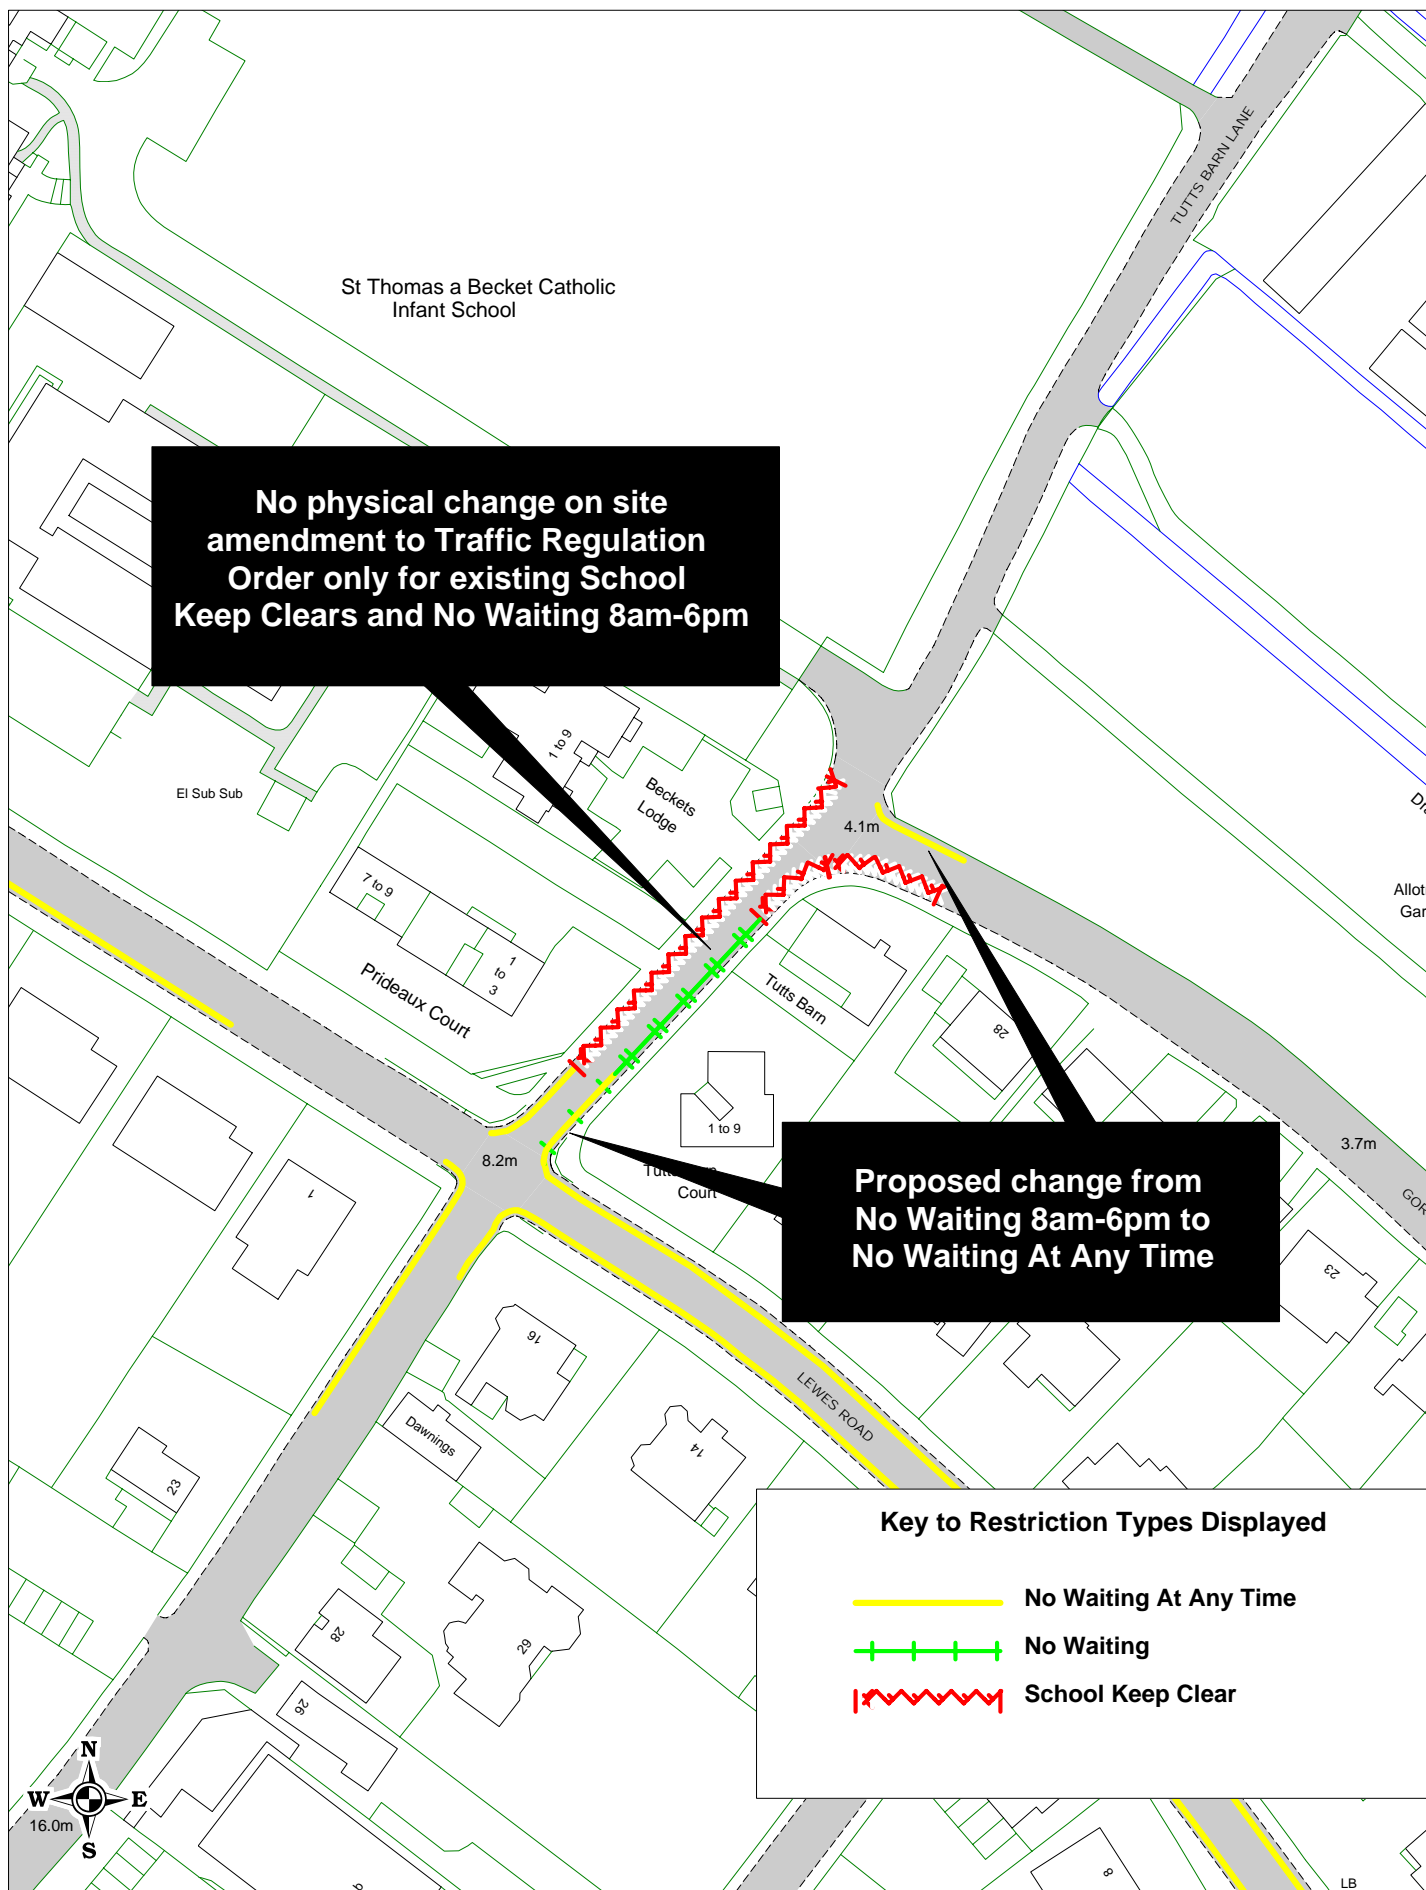

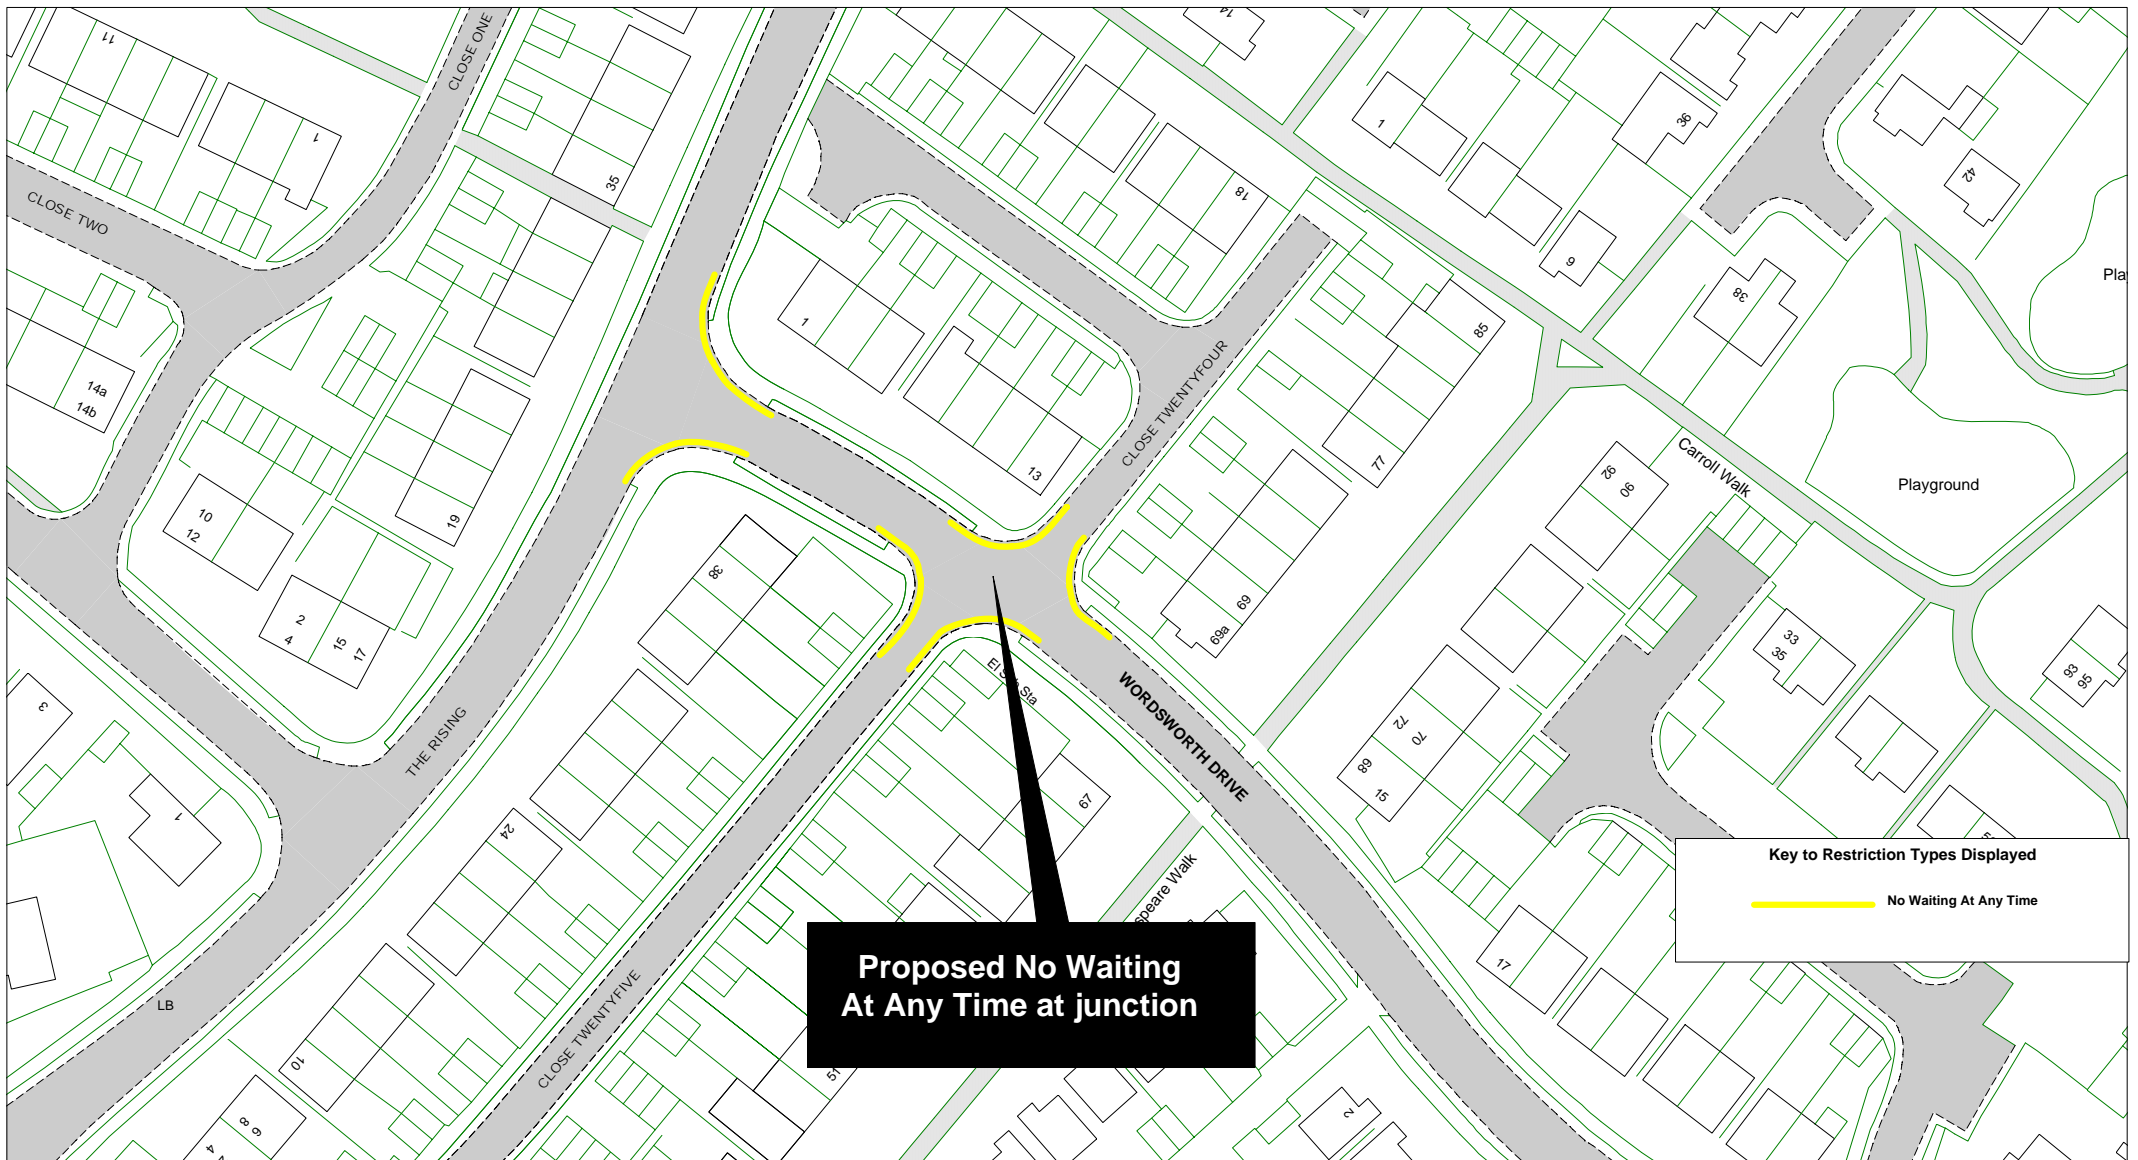


East Sussex
County Council



Close 24, Wordsworth Drive, Close 25

SCALE	1 : 1000
DATE	10/03/2015
DRAWING No.	EB15 28
DRAWN BY	
© Crown copyright. All rights reserved East Sussex County Council Licence No. 100019601 2015	

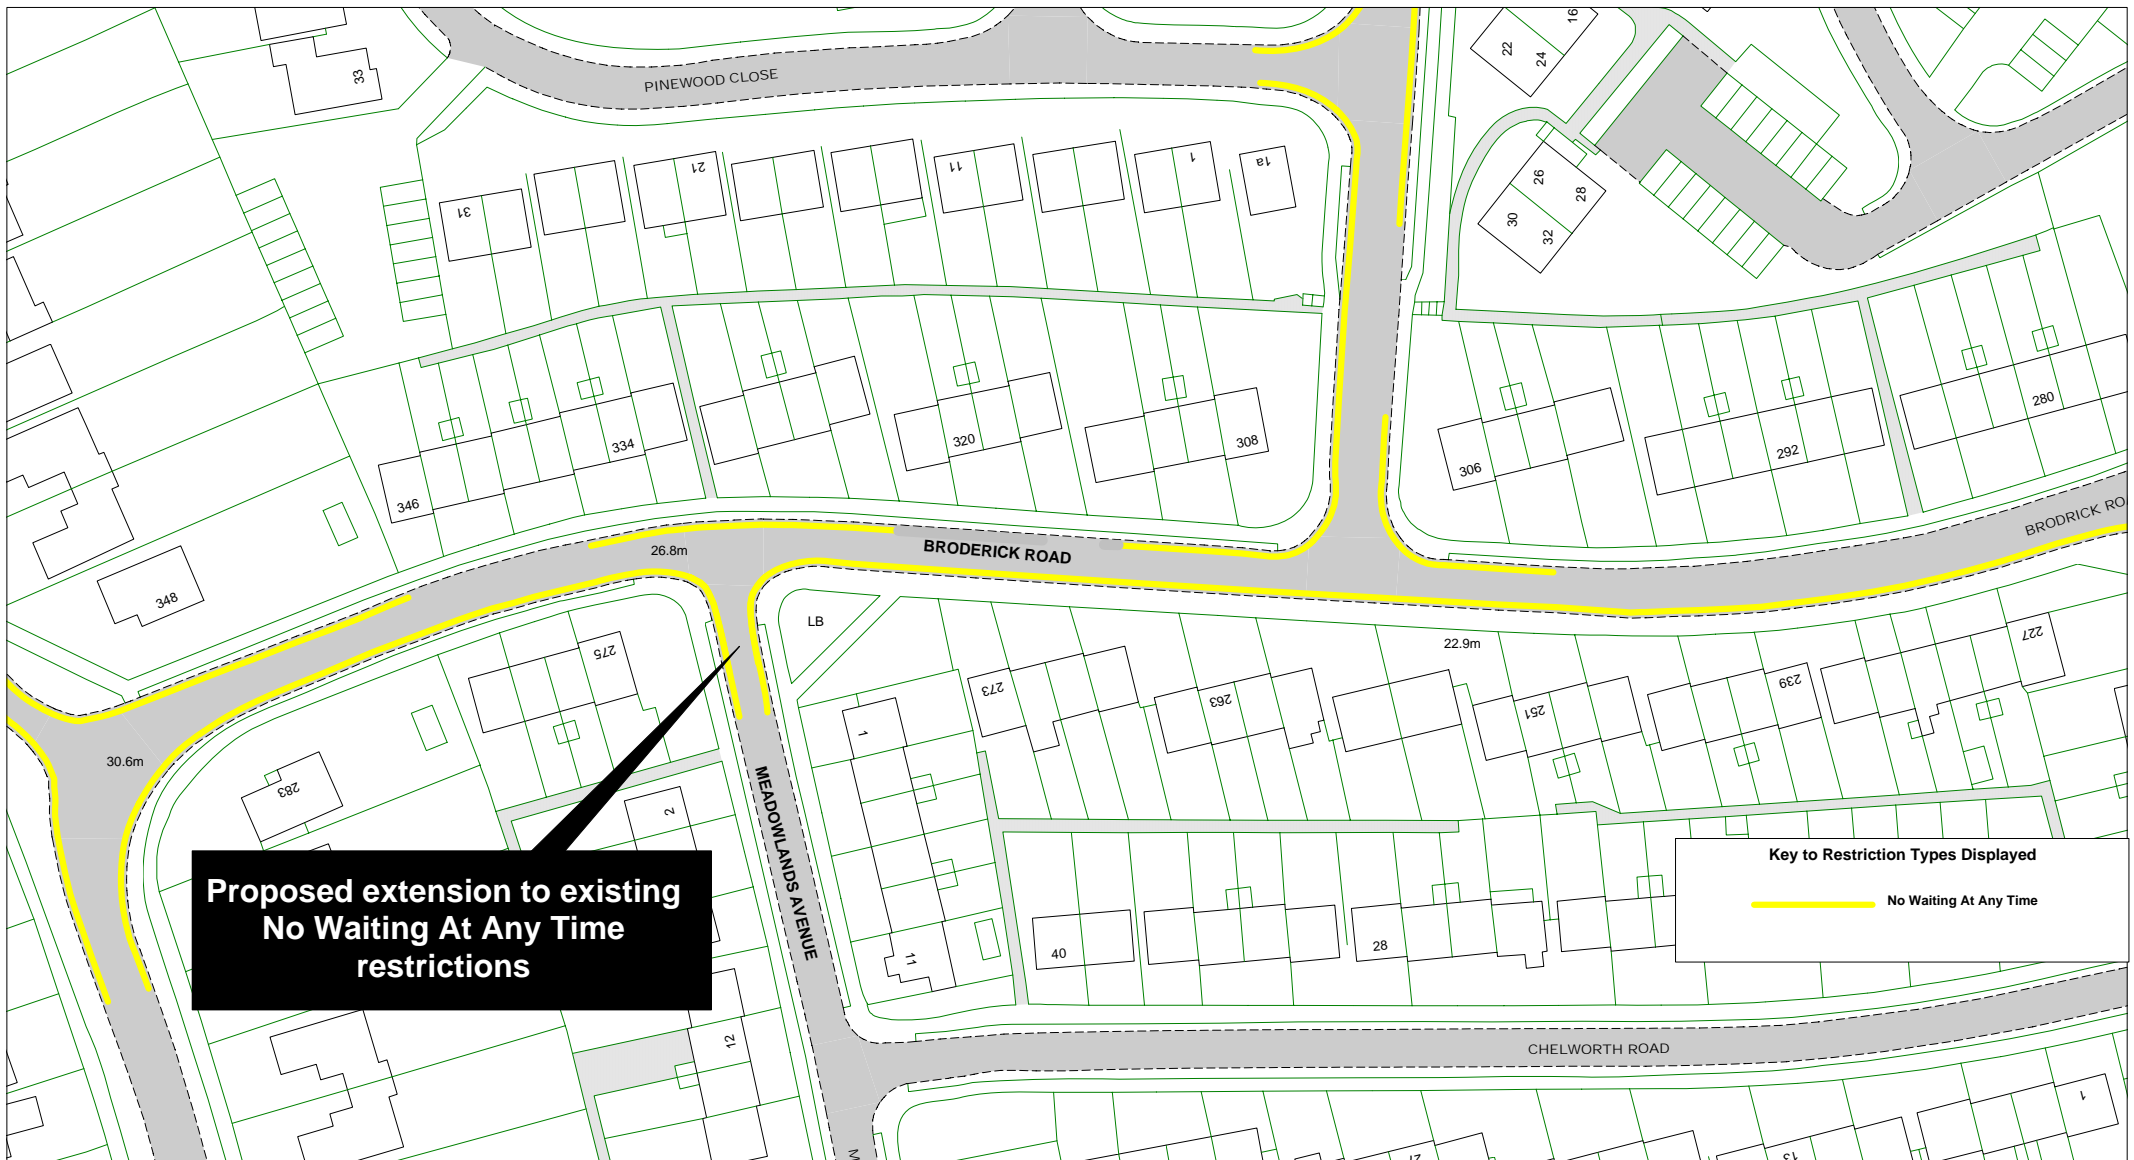


**Proposed extension to existing
No Waiting At Any Time
restrictions**

Key to Restriction Types Displayed

No Waiting At Any Time






East Sussex
County Council





Meadowlands Avenue

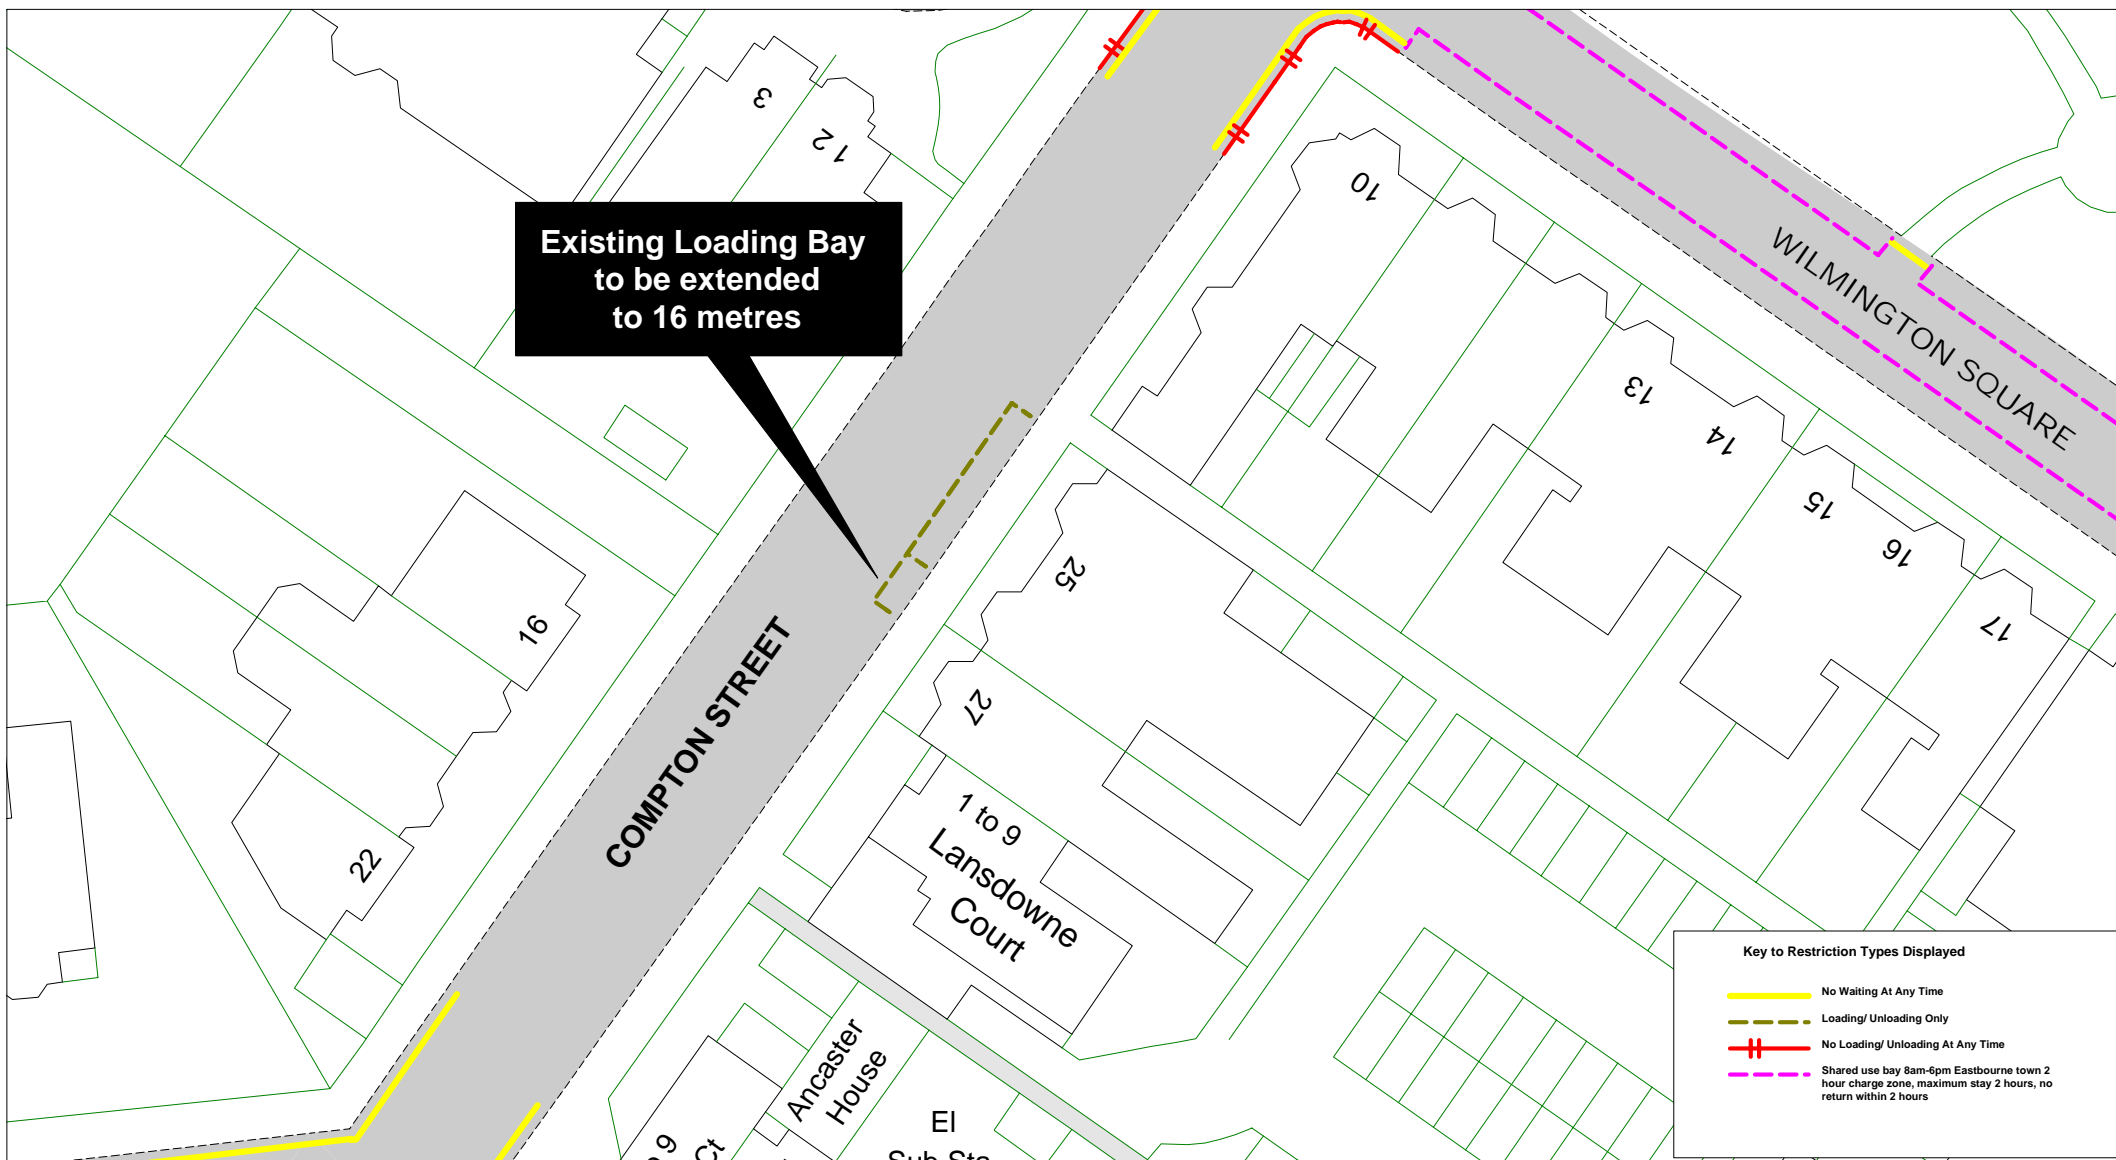SCALE	1 : 1000
DATE	10/03/2015
DRAWING No.	EB15 29
DRAWN BY	
© Crown copyright. All rights reserved East Sussex County Council Licence No. 100019601 2015	



		<p>Compton Street</p>		SCALE	1 : 500
				DATE	14/04/2015
				DRAWING No.	EB15 30
				DRAWN BY	
				© Crown copyright. All rights reserved East Sussex County Council Licence No. 100019601 2015	

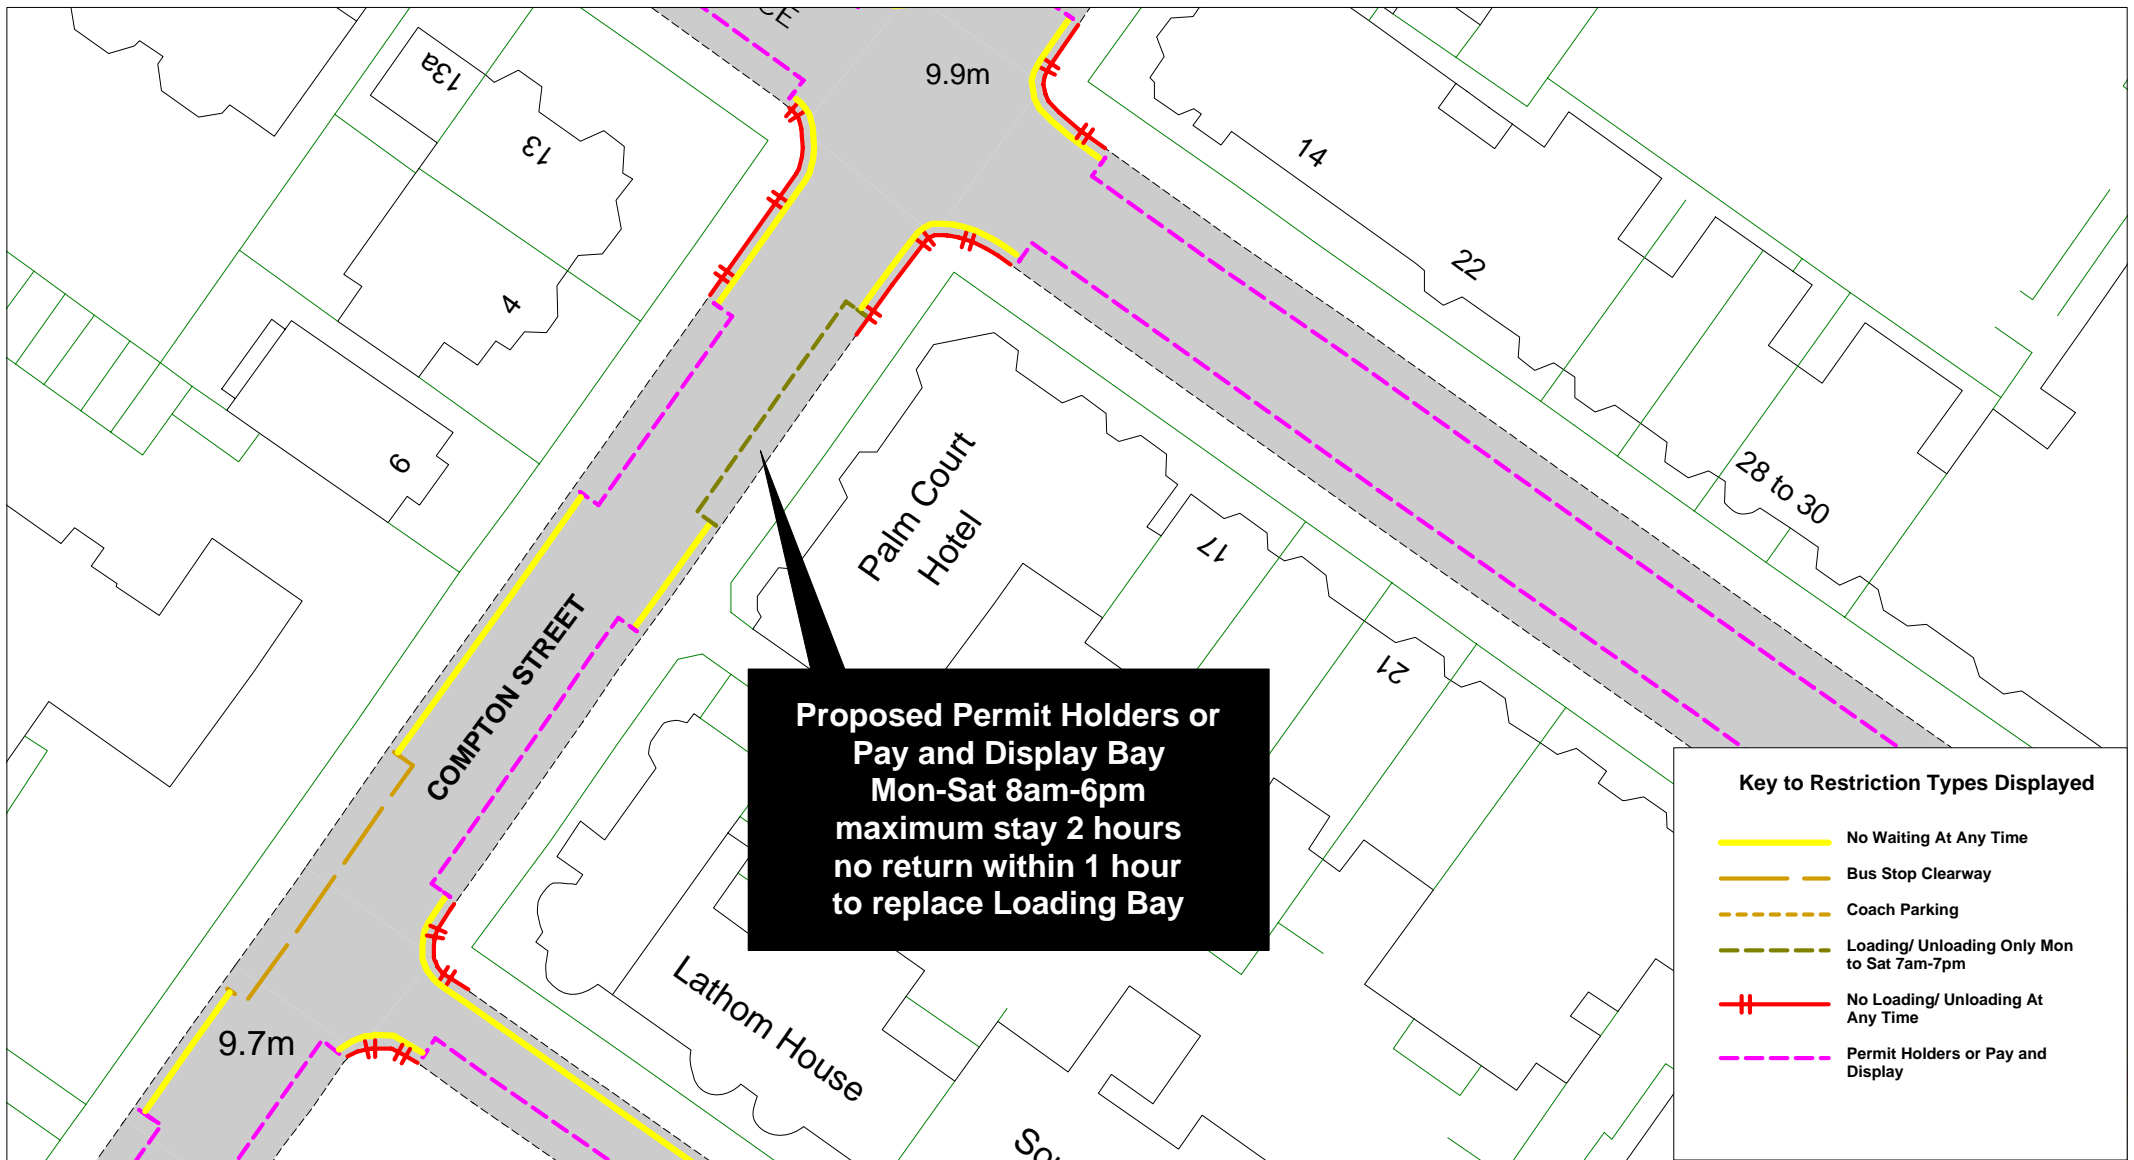

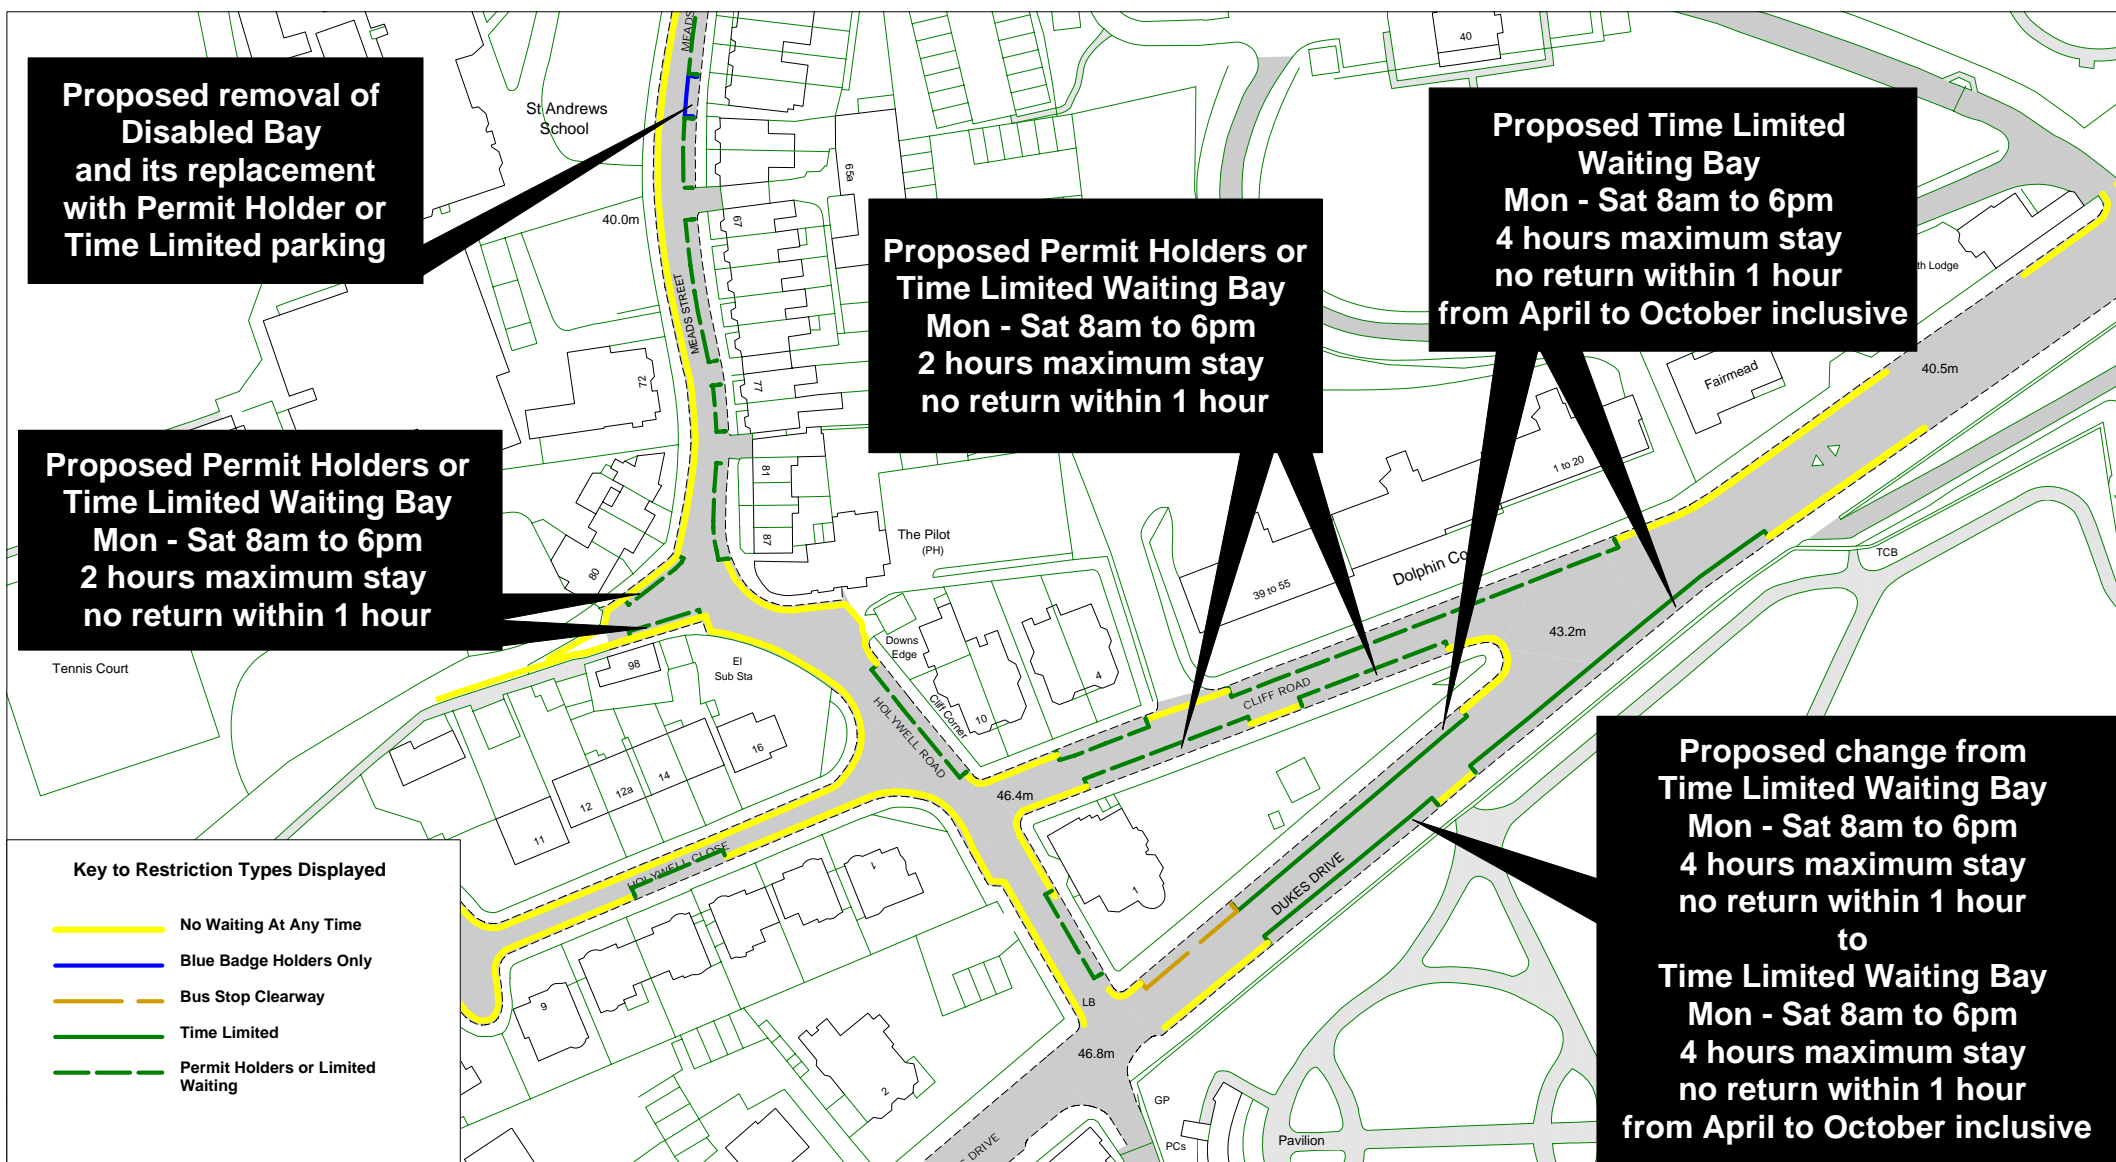




East Sussex
County Council




Dukes Drive, Cliff Road, Meads Street

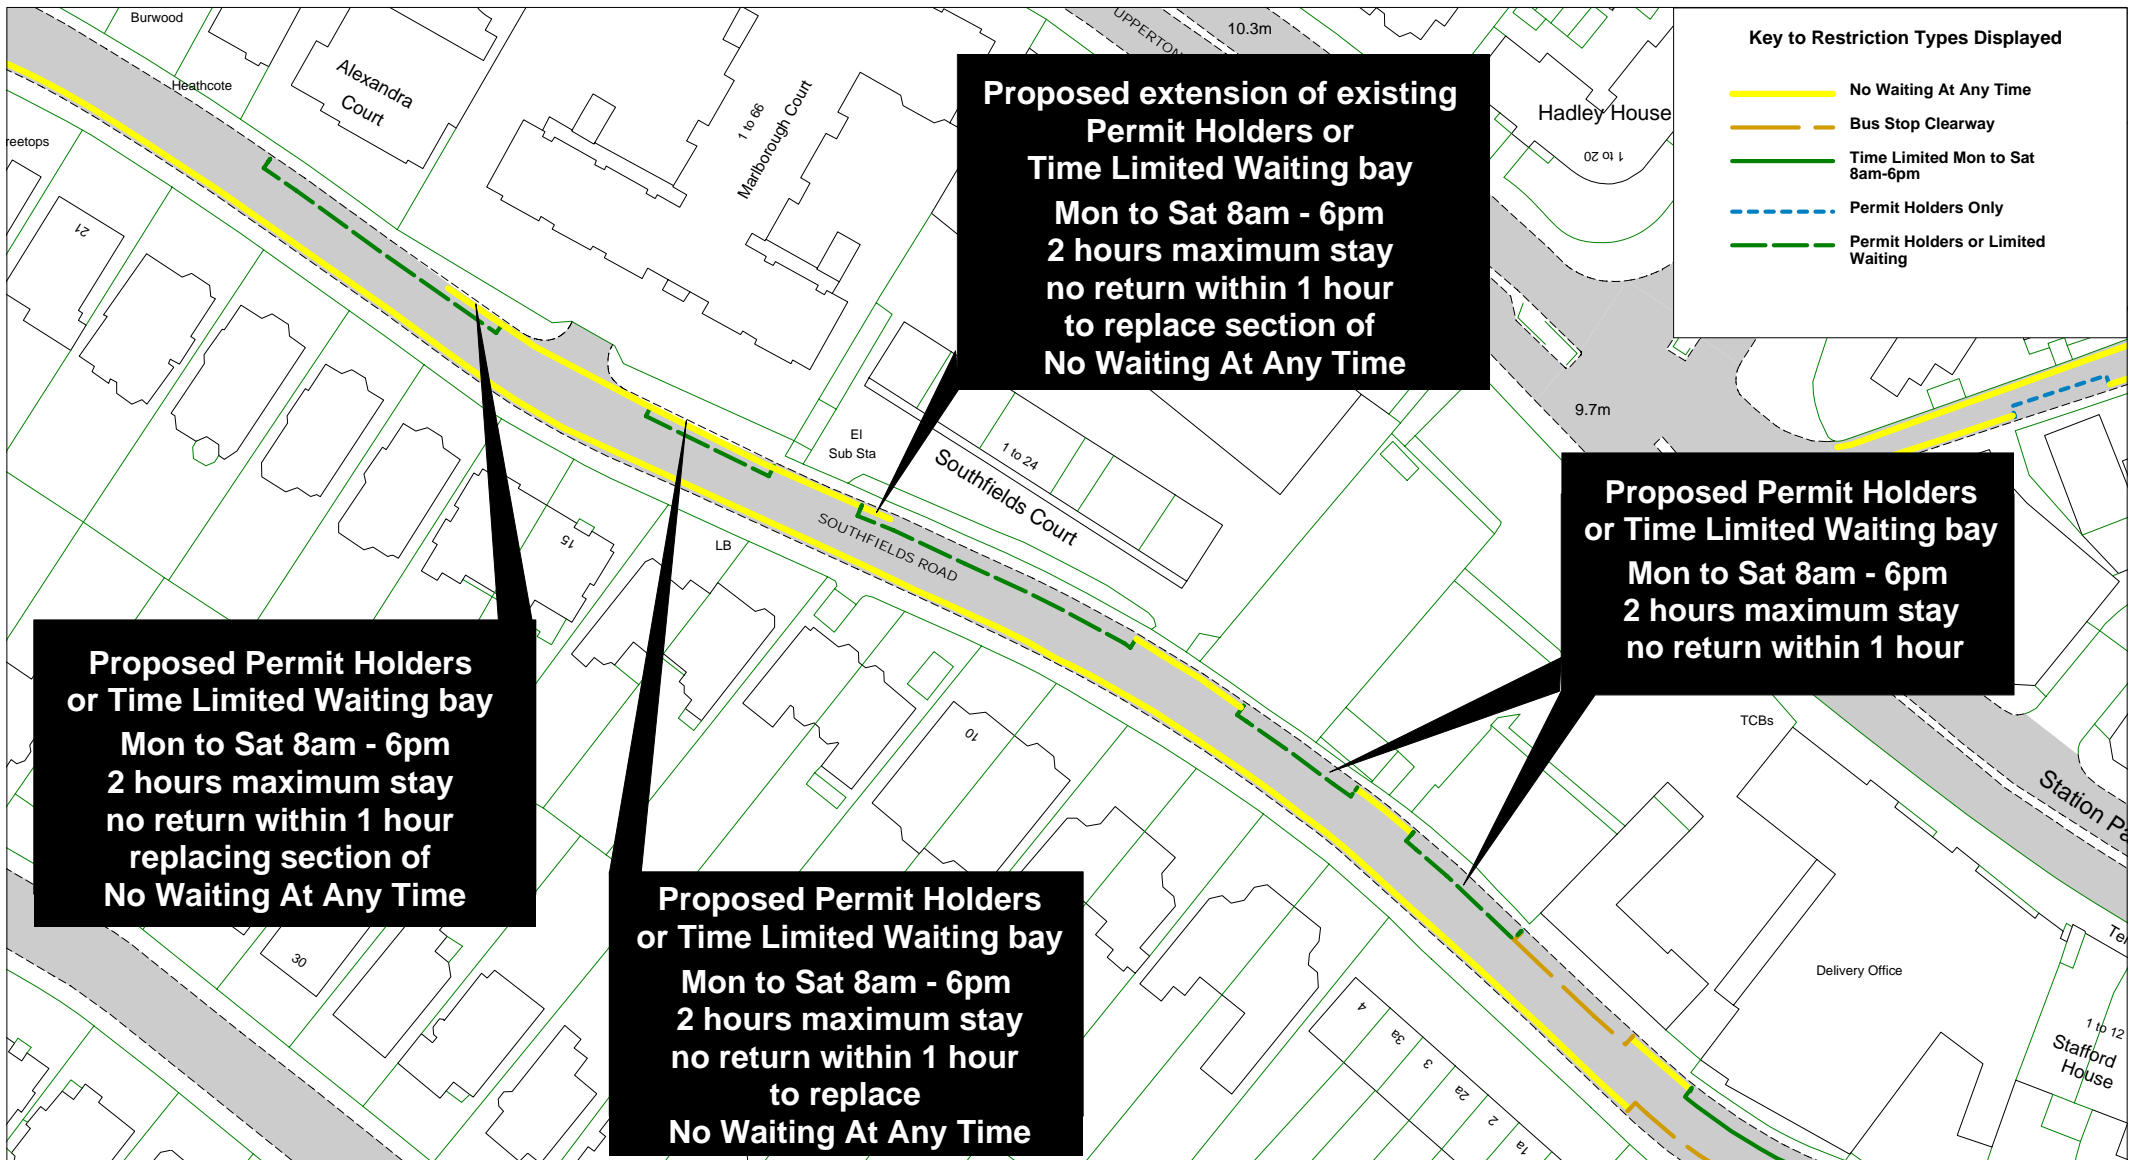SCALE	1 : 1250
DATE	23/04/2015
DRAWING No.	EB15 32
DRAWN BY	
© Crown copyright. All rights reserved East Sussex County Council Licence No. 100019601 2015	



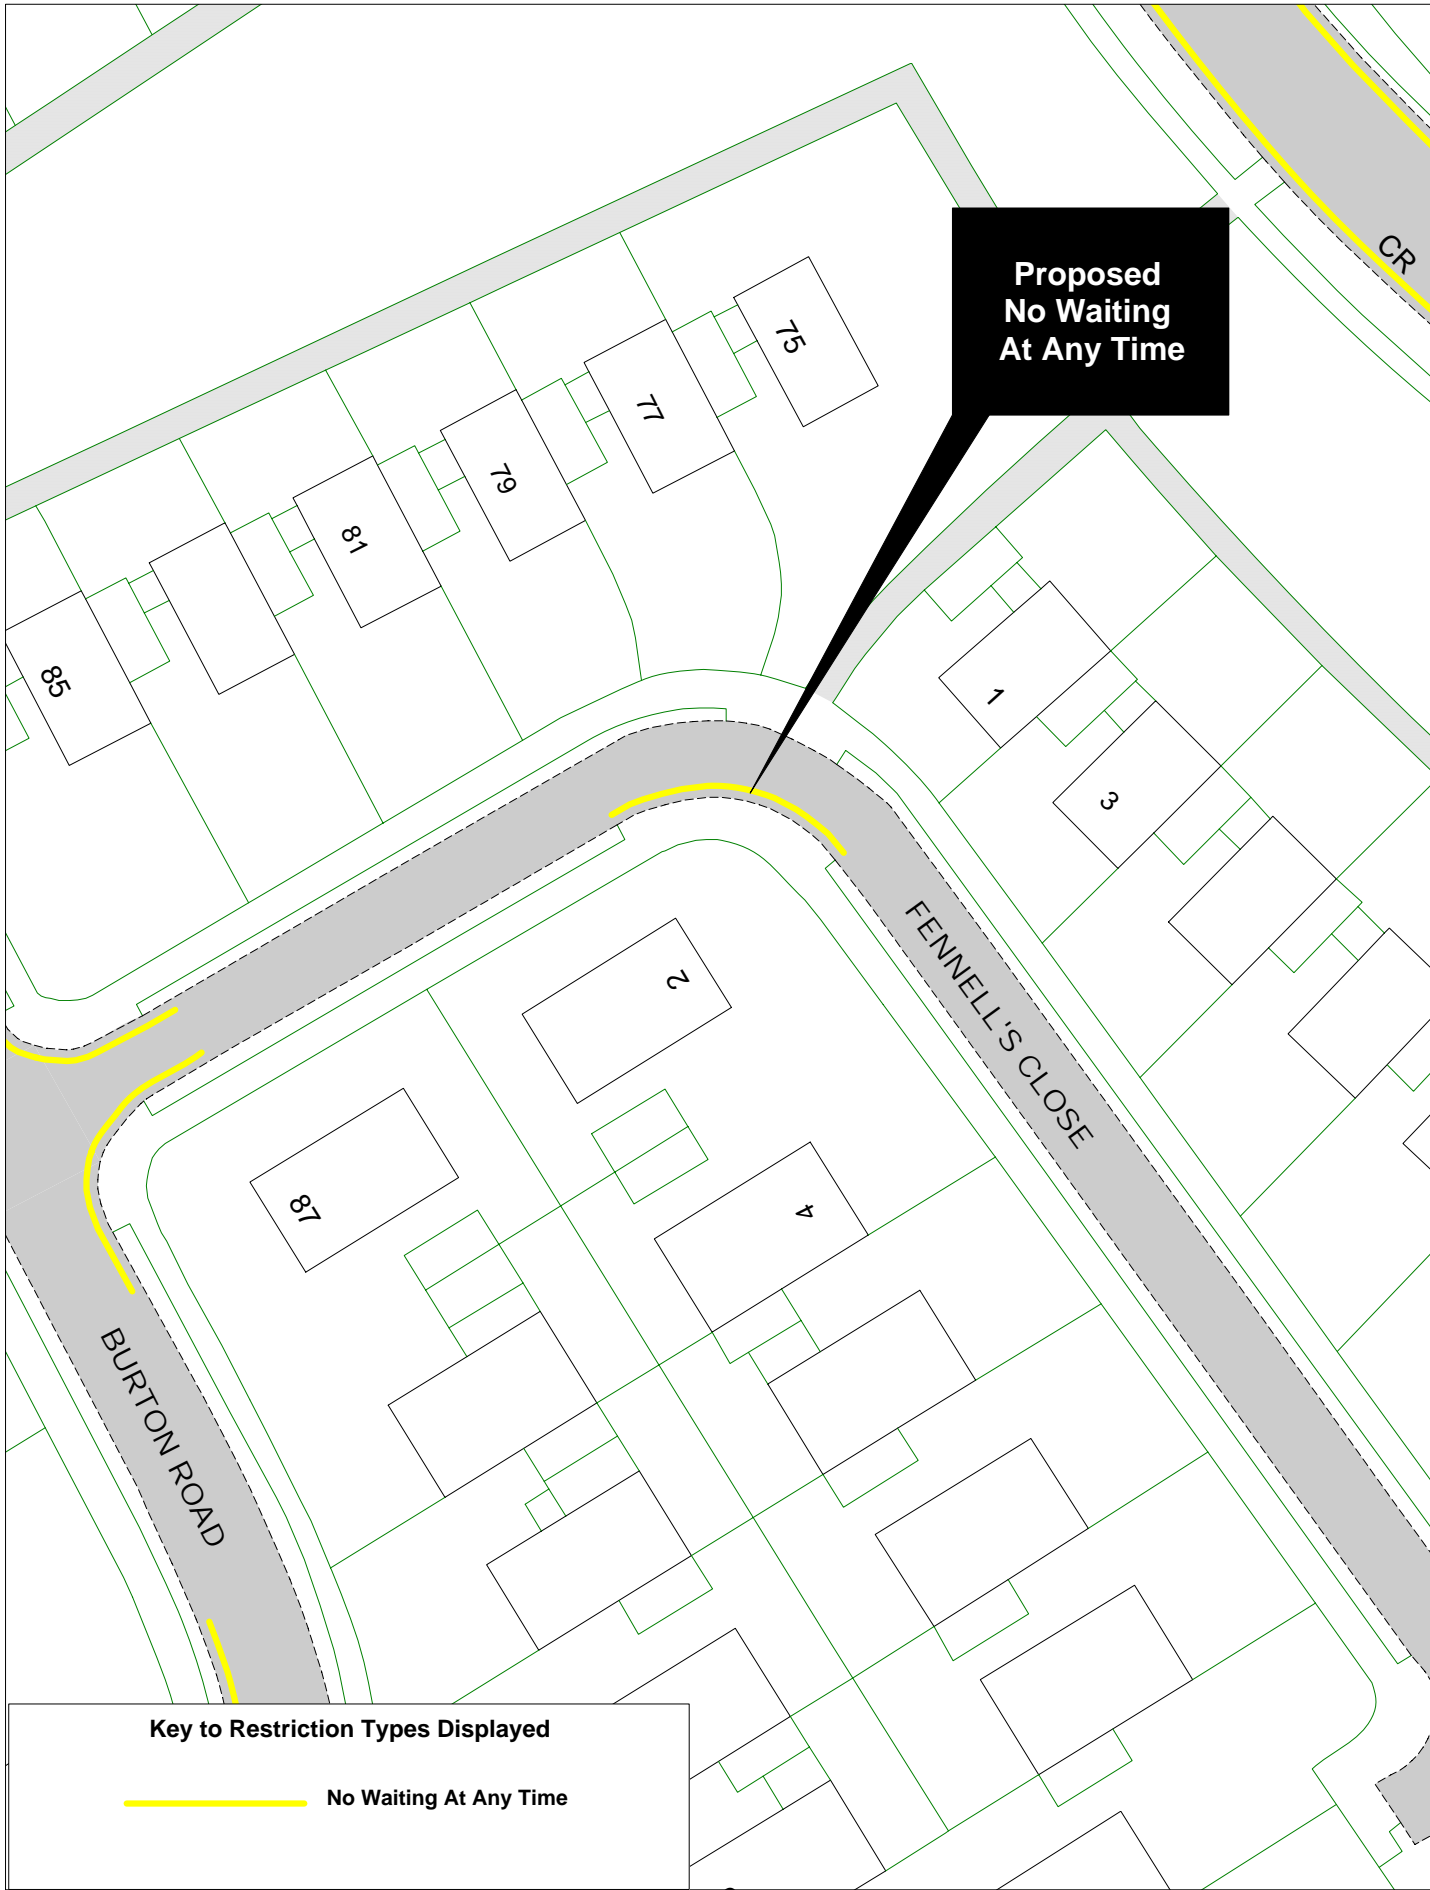


		<p>Southfields Road</p>		SCALE	1 : 1000
				DATE	23/04/2015
				DRAWING No.	EB15 33
				DRAWN BY	
				<p>© Crown copyright. All rights reserved East Sussex County Council Licence No. 100019601 2015</p>	





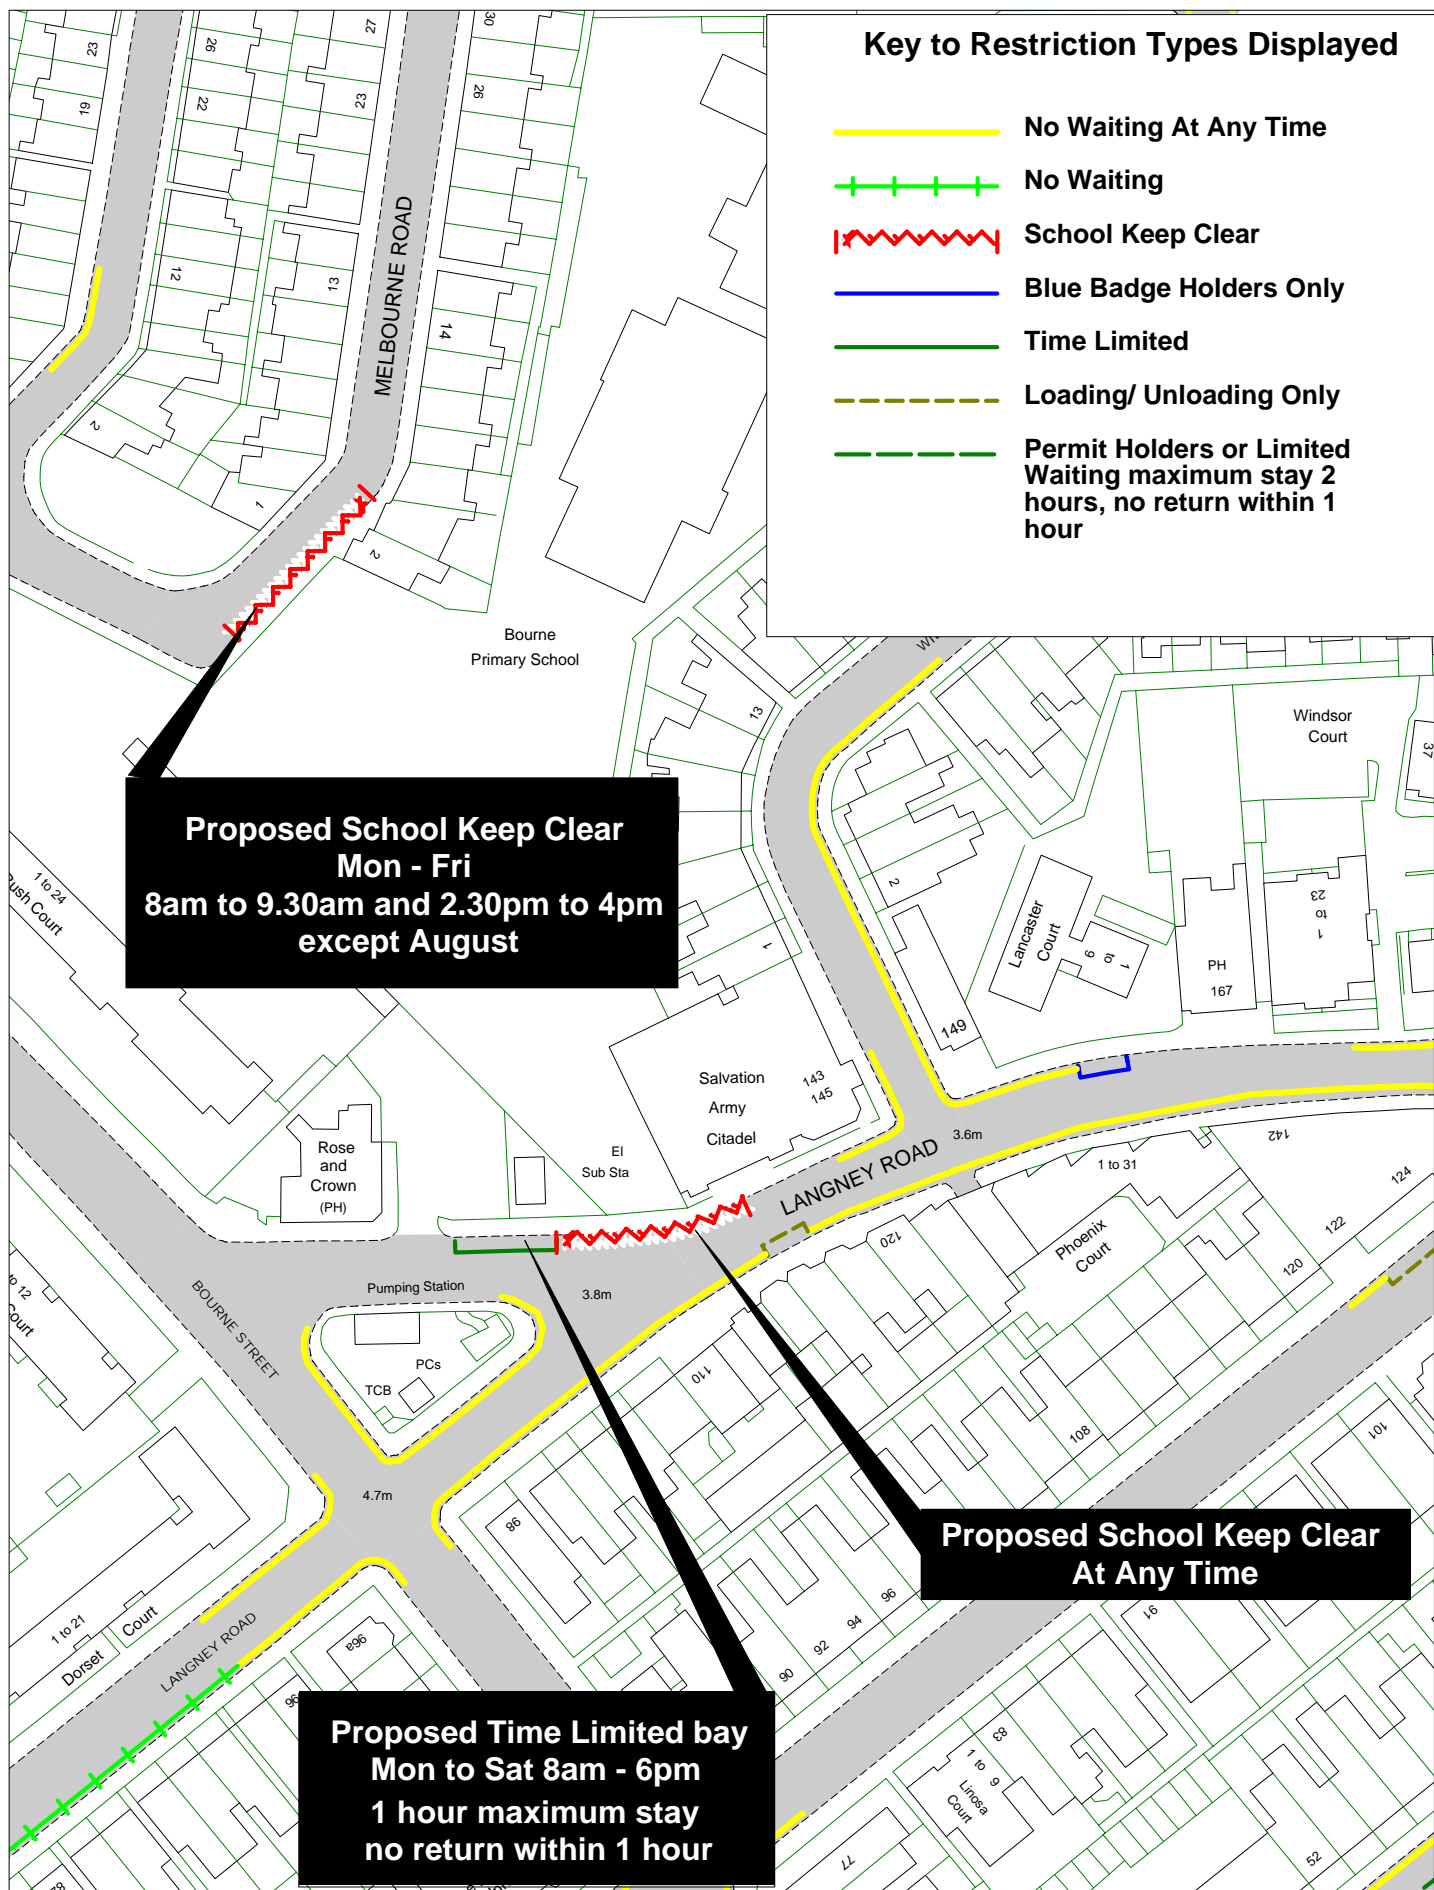
SCALE	1 : 500
DATE	23/04/2015
DRAWING No.	EB15 34
DRAWN BY	




		<p>Firle Road</p>		SCALE	1 : 500
				DATE	14/04/2015
				DRAWING No.	EB15 35
				DRAWN BY	
				<p>© Crown copyright. All rights reserved East Sussex County Council Licence No. 100019601 2015</p>	

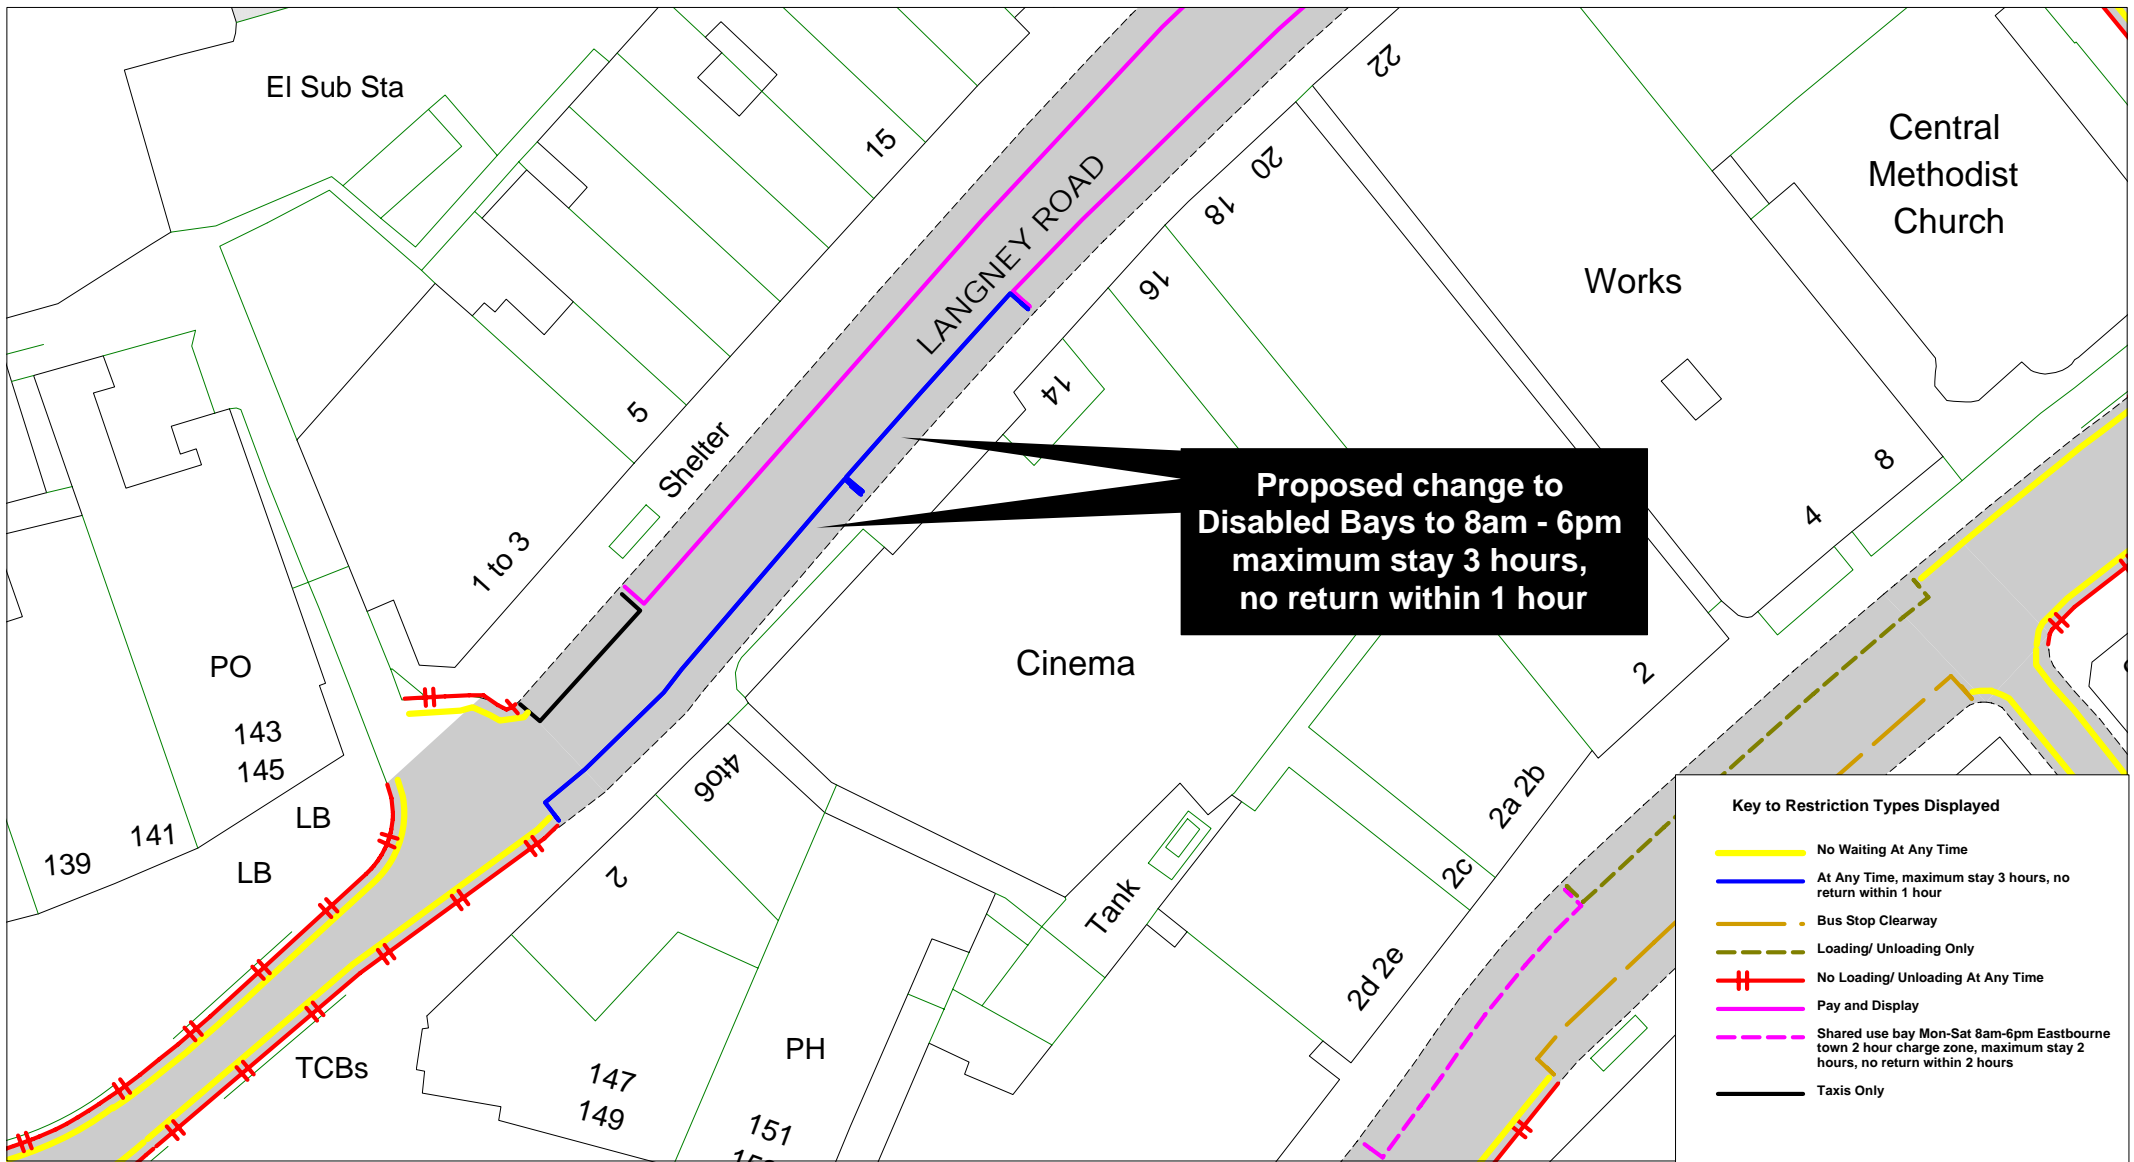

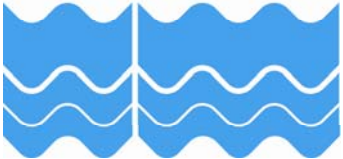		Langney Road		SCALE	1 : 500
				DATE	22/04/2015
				DRAWING No.	EB15 36
				DRAWN BY	
				© Crown copyright. All rights reserved East Sussex County Council Licence No. 100019601 2015	



East Sussex
County Council

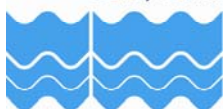




© Crown copyright. All rights reserved
East Sussex County Council
Licence No. 100019601 2015



Melbourne Road, Langney Road

SCALE	1 : 1000
DATE	23/04/2015
DRAWING No.	EB15 37
DRAWN BY	

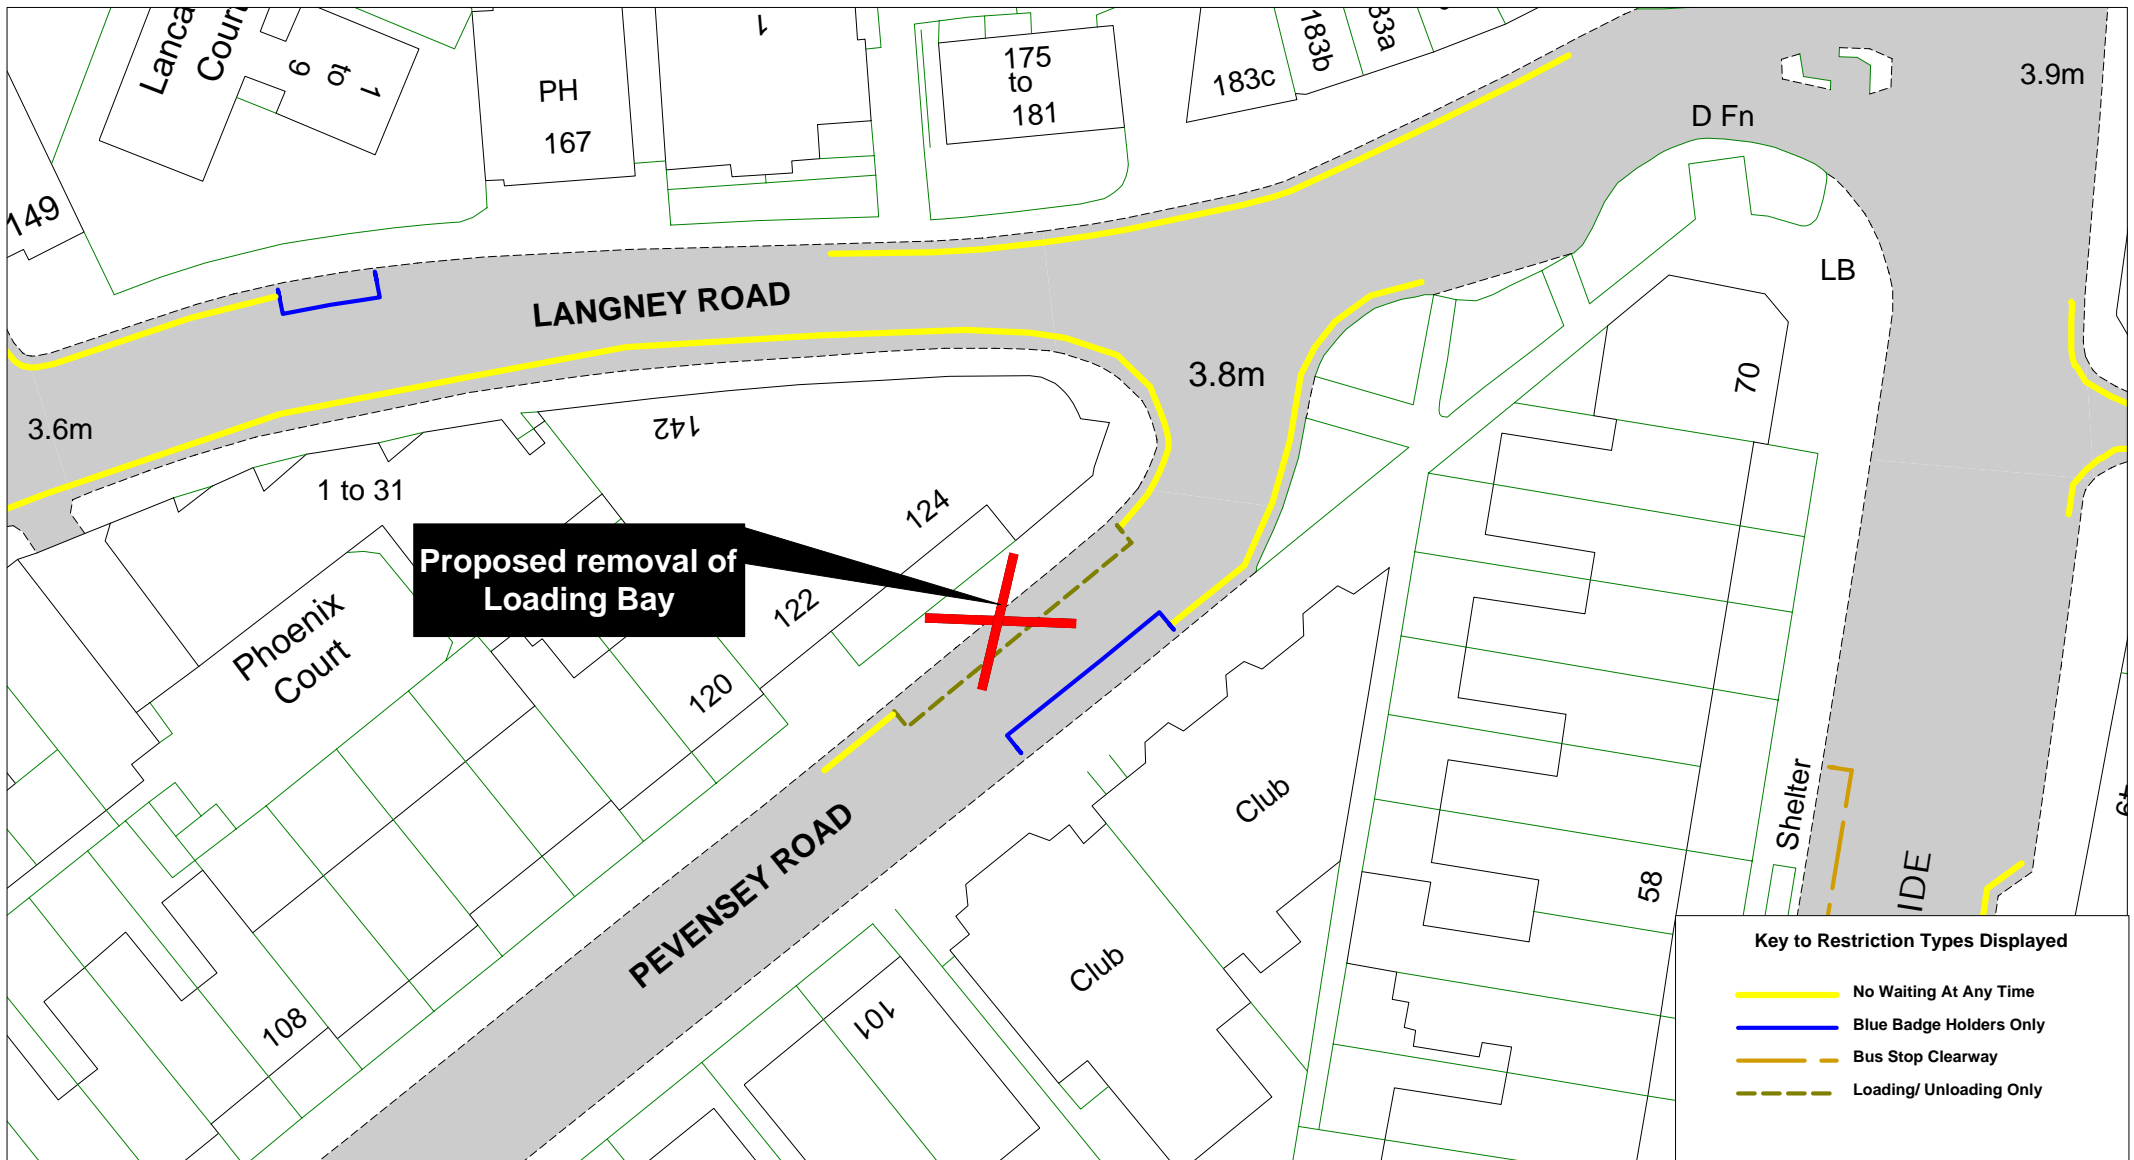


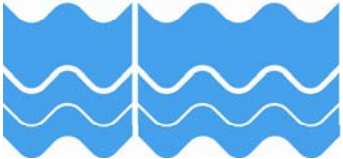 <p>East Sussex County Council</p>	 <p>Pevensey Road</p>	SCALE	1 : 500
		DATE	22/04/2015
		DRAWING No.	EB15 38
		DRAWN BY	
		© Crown copyright. All rights reserved East Sussex County Council Licence No. 100019601 2015	




SCALE	1 : 500
DATE	23/04/2015
DRAWING No.	EB15 39
DRAWN BY	



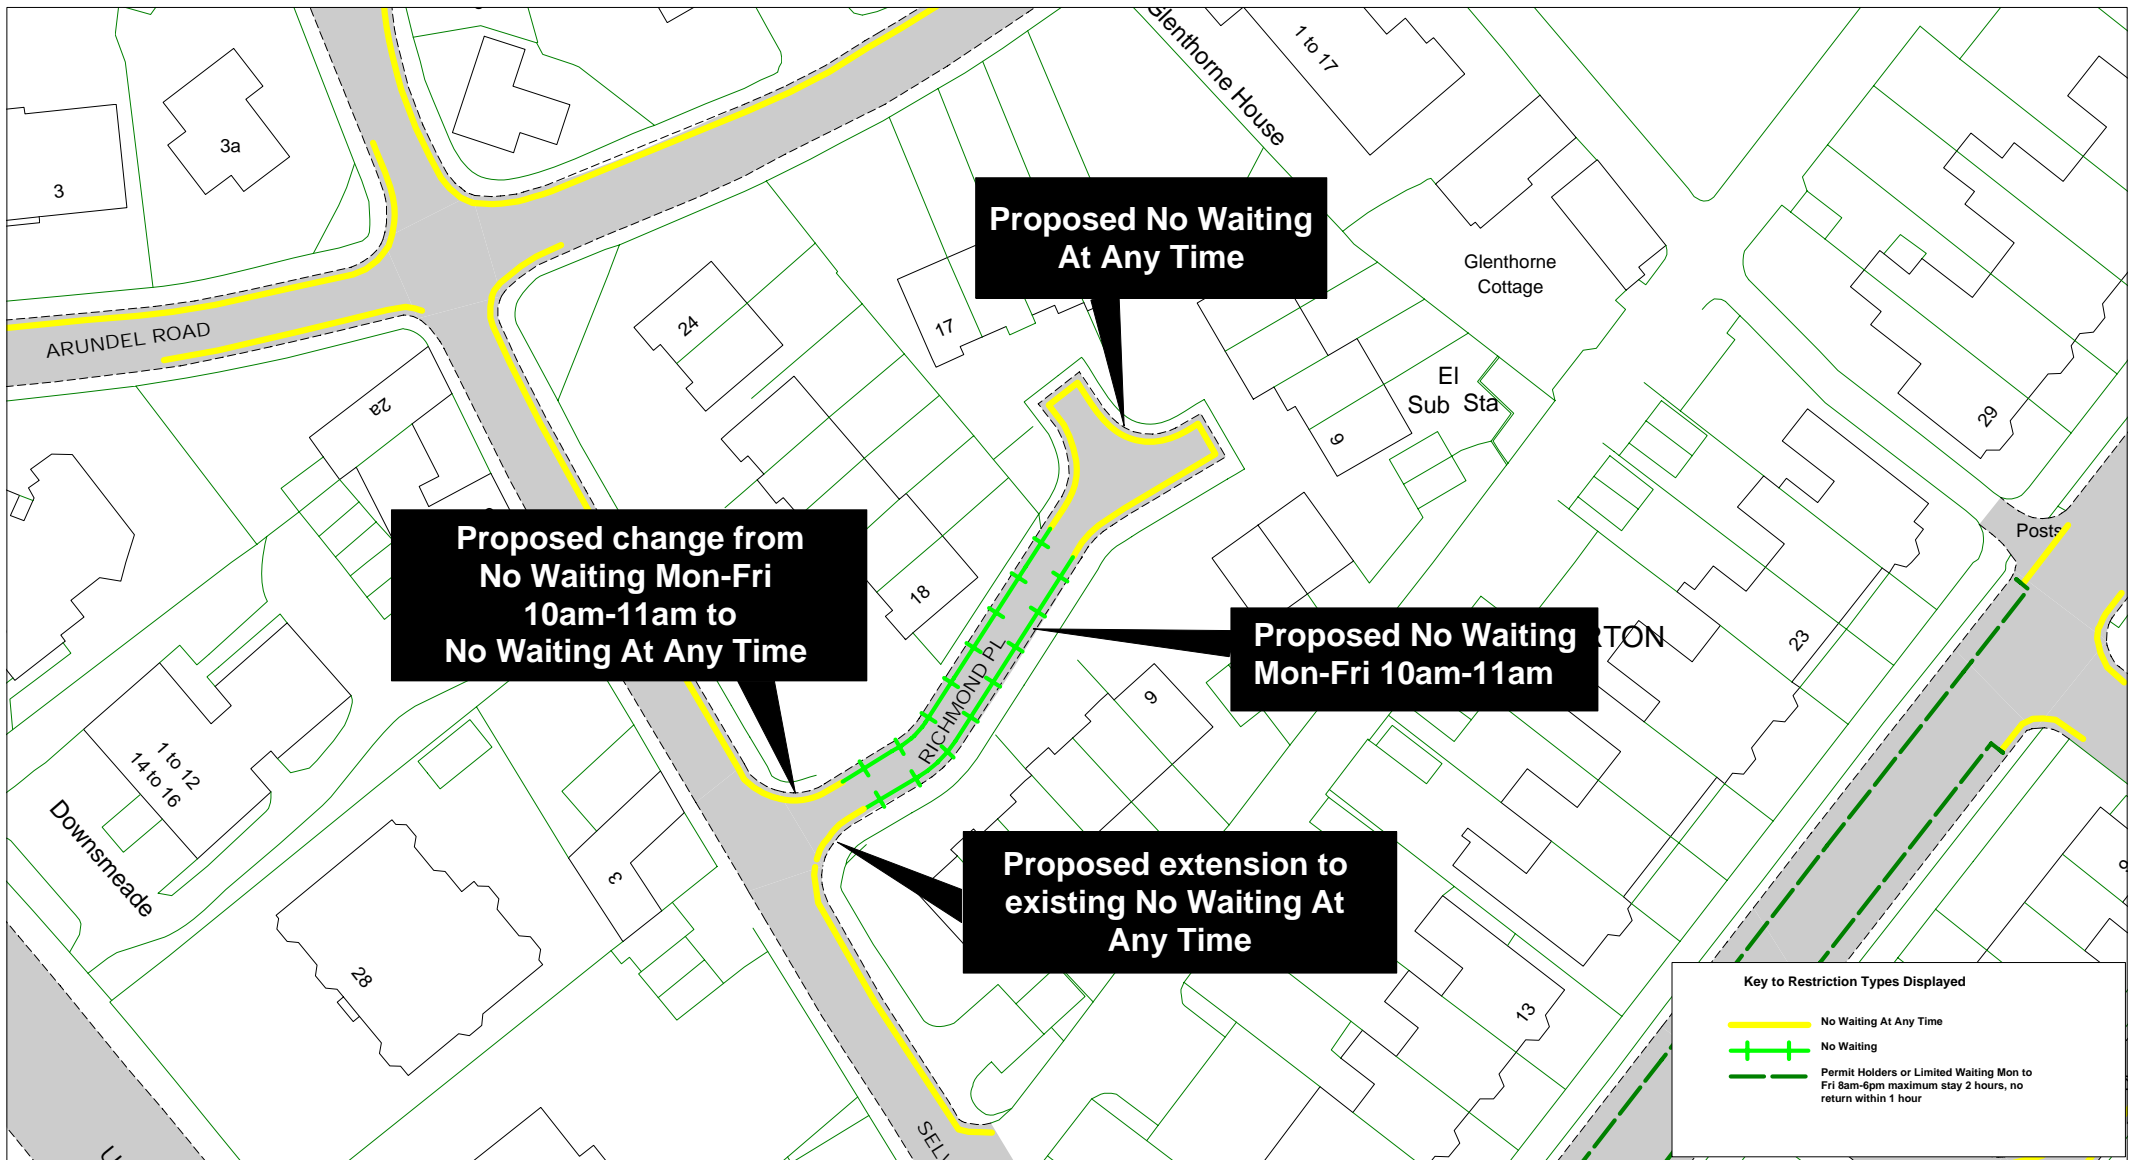

		<p>Richmond Place</p>		SCALE	1 : 750
				DATE	17/04/2015
				DRAWING No.	EB15 41
				DRAWN BY	
				<p>© Crown copyright. All rights reserved East Sussex County Council Licence No. 100019601 2015</p>	

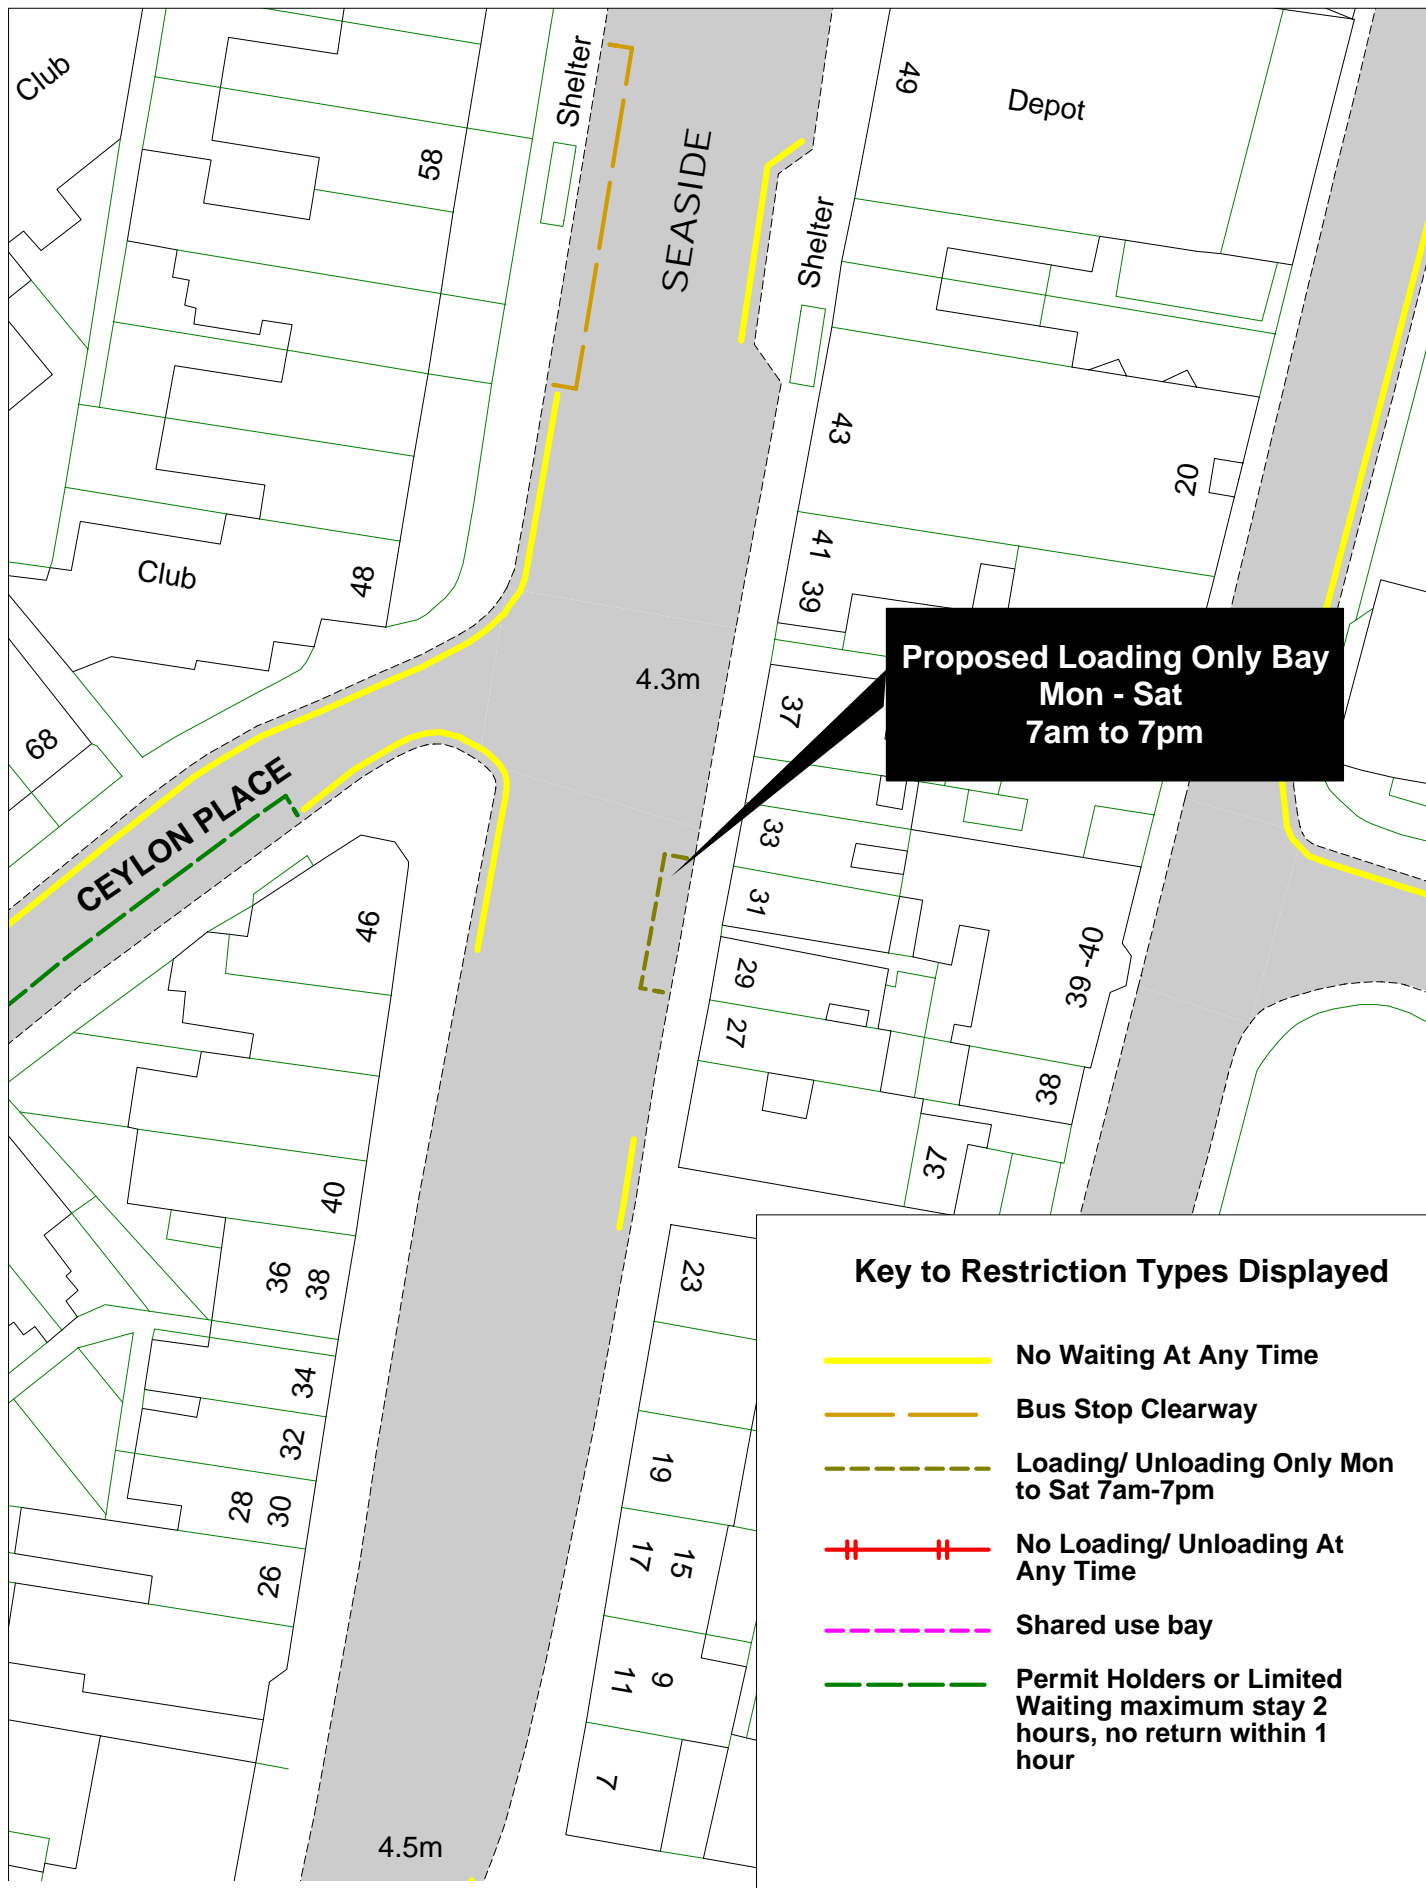



Key to Restriction Types Displayed

— **No Waiting At Any Time**






© Crown copyright. All rights reserved
East Sussex County Council
Licence No. 100019601 2015




Selmeston Road

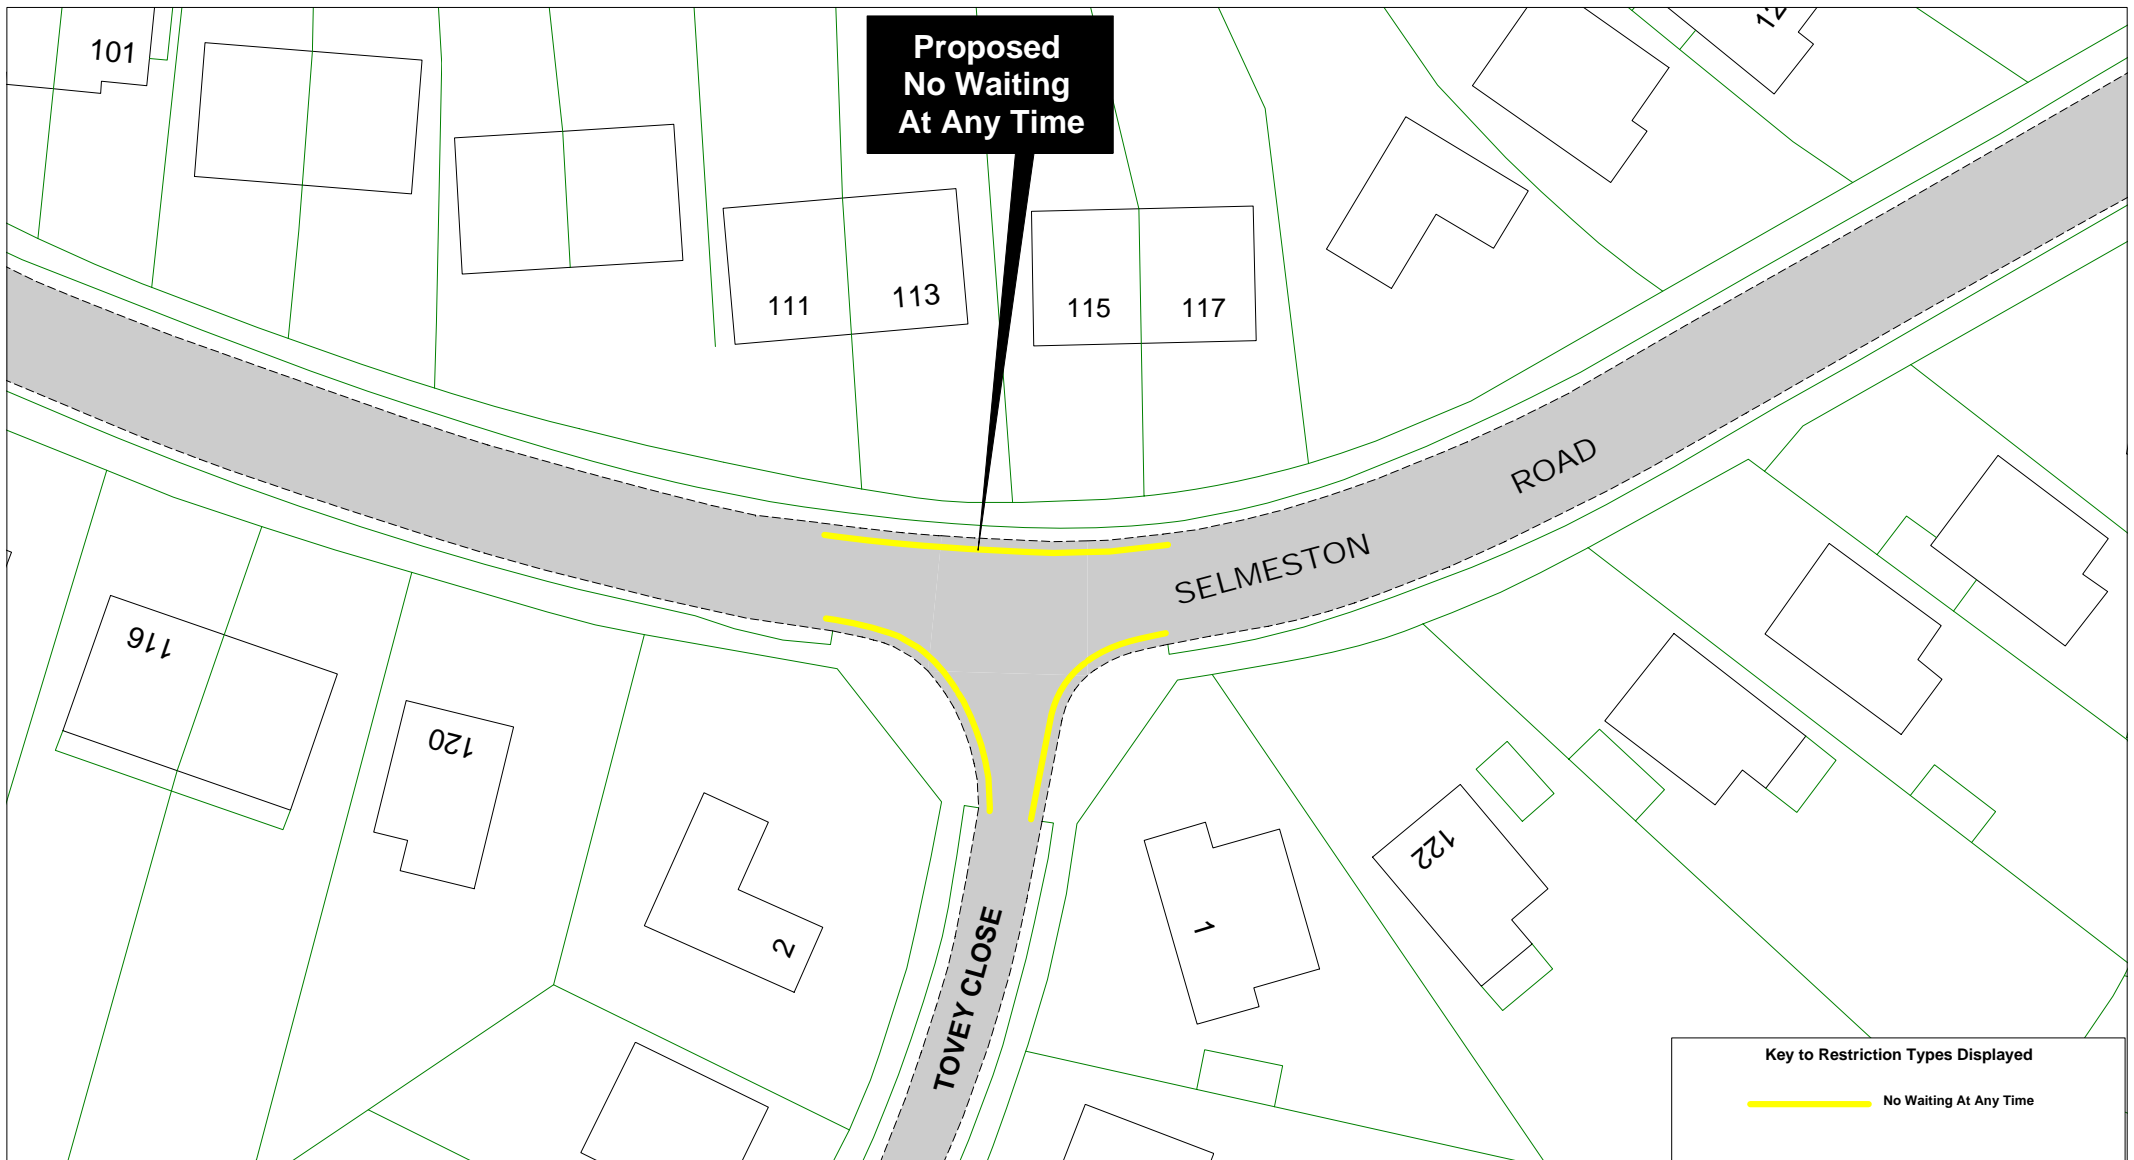SCALE	1 : 500
DATE	23/04/2015
DRAWING No.	EB15 43
DRAWN BY	



		<p align="center">Selmeston Road</p>		SCALE	1 : 500
				DATE	23/04/2015
				DRAWING No.	EB15 44
				DRAWN BY	
				<small>© Crown copyright. All rights reserved East Sussex County Council Licence No. 100019601 2015</small>	

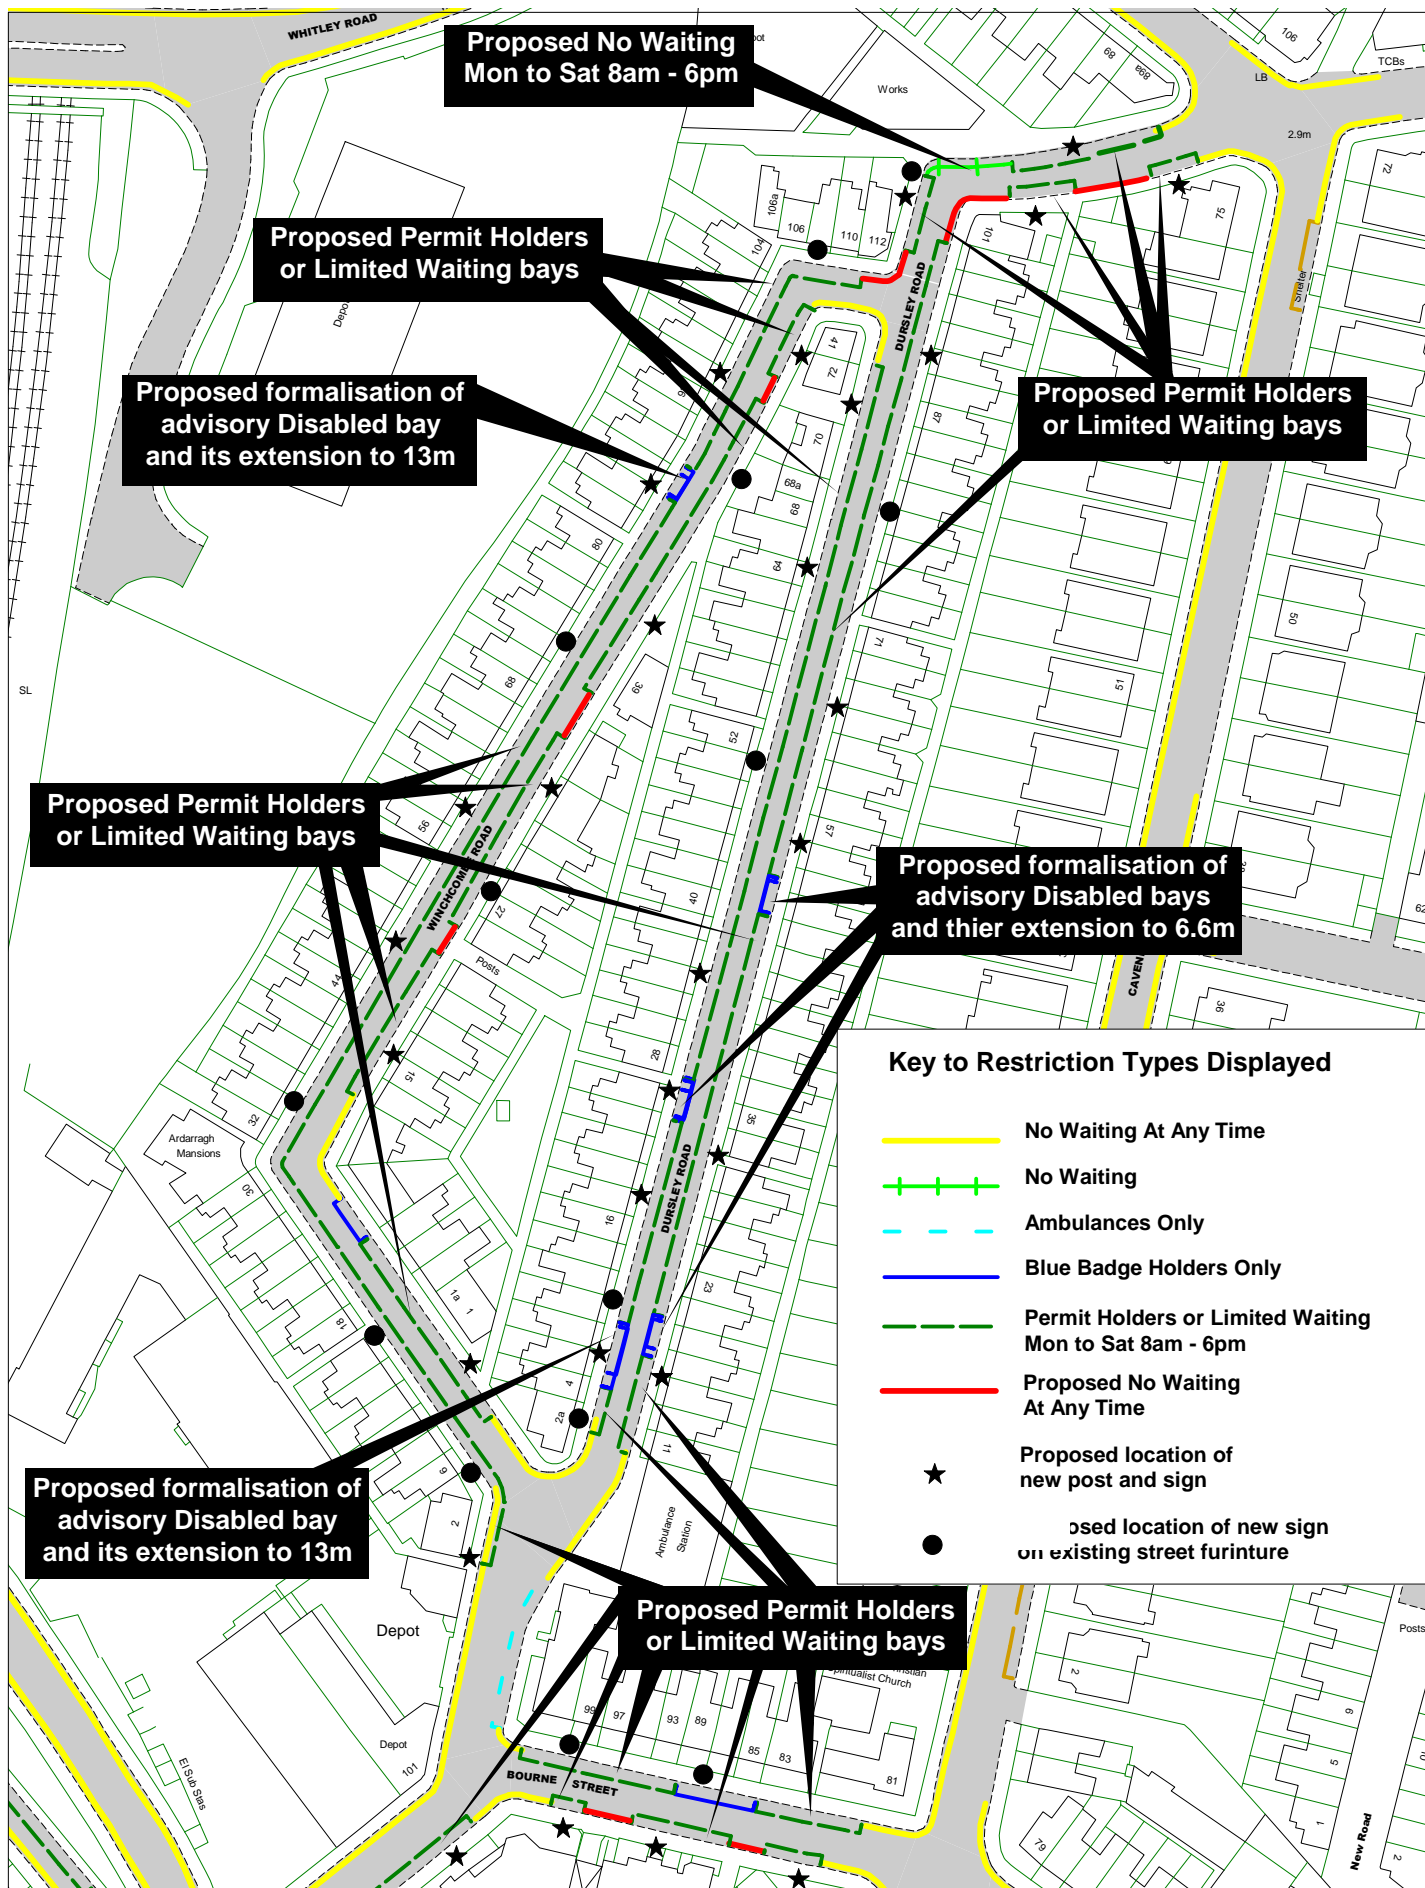

East Sussex
County Council





©Crown copyright. All rights reserved
East Sussex County Council
Licence No. 100019601 2015






Dursley Road, Winchcombe Road
Bourne Street

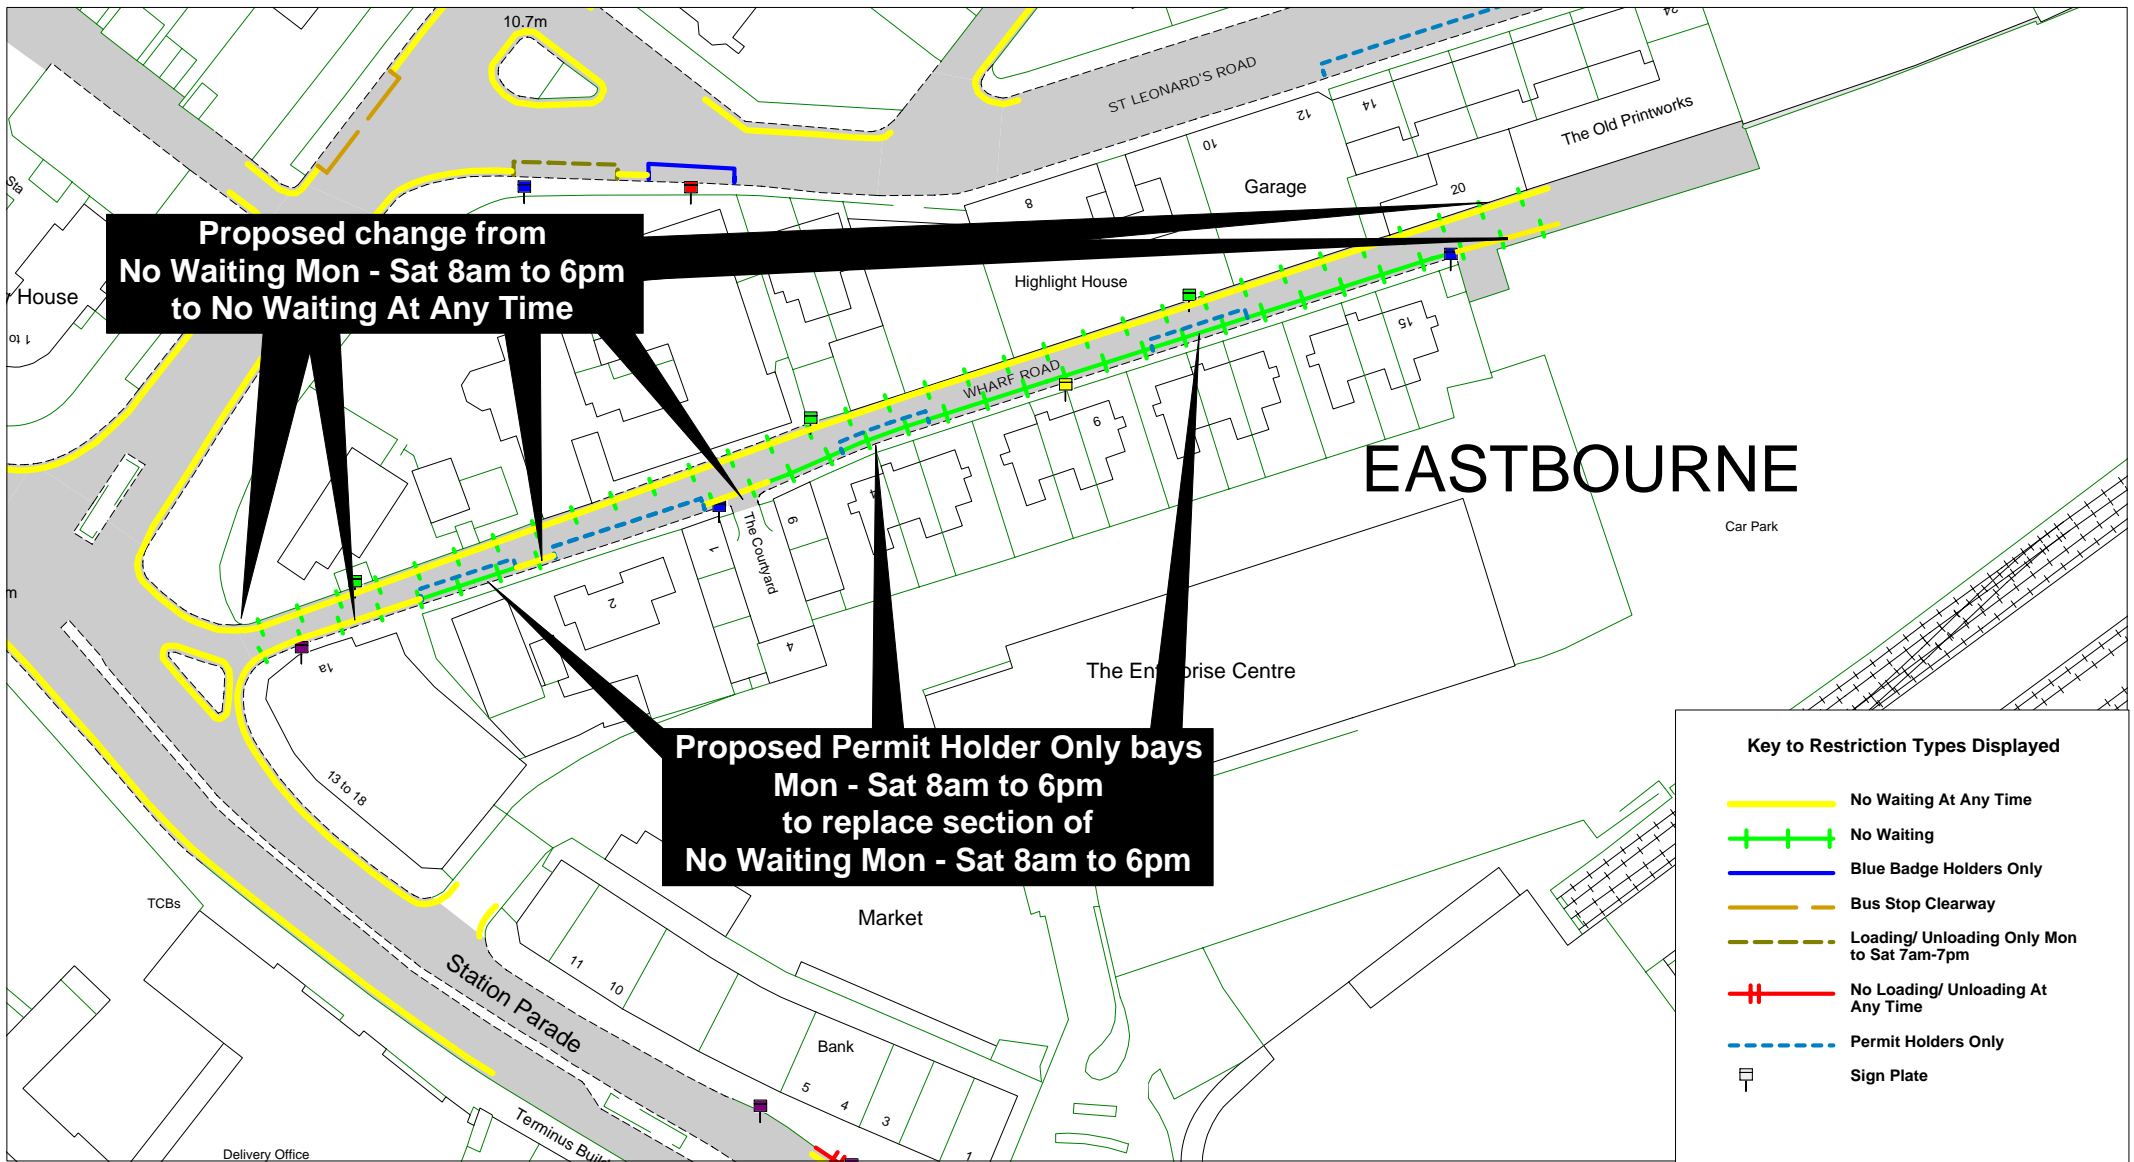
SCALE	1 : 1250
DATE	05/05/2015
DRAWING No.	EB15 45
DRAWN BY	



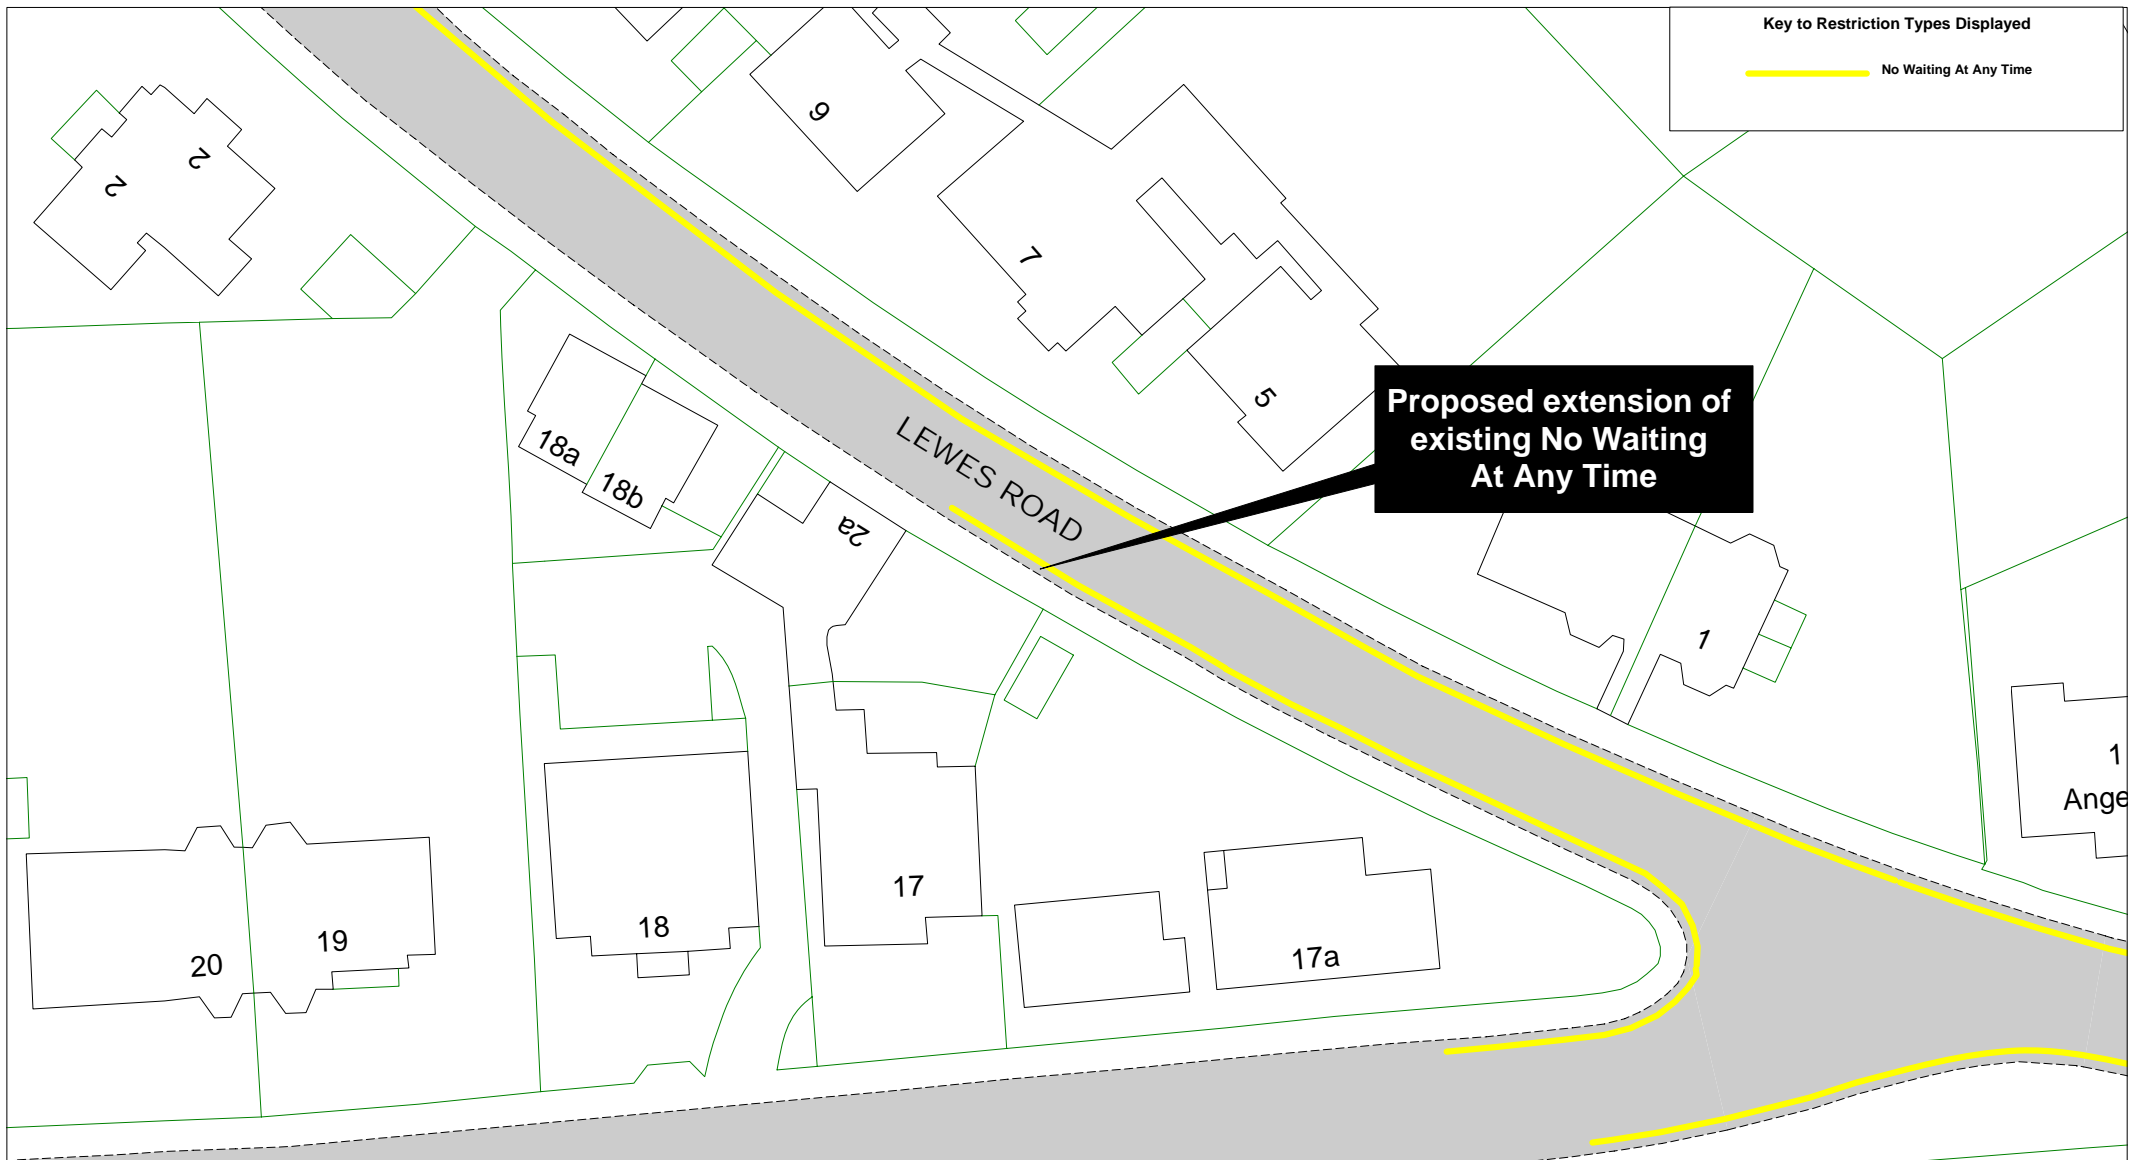


<div><div><div>East Sussex</div><div>County Council</div></div><div></div></div>	<div><div><div>N</div><div>W</div><div>E</div><div>S</div></div><div>Wharf Road</div></div>	SCALE	1 : 1000
		DATE	24/03/2015
		DRAWING No.	EB15 46
		DRAWN BY	
		© Crown copyright. All rights reserved East Sussex County Council Licence No. 100019601 2015	

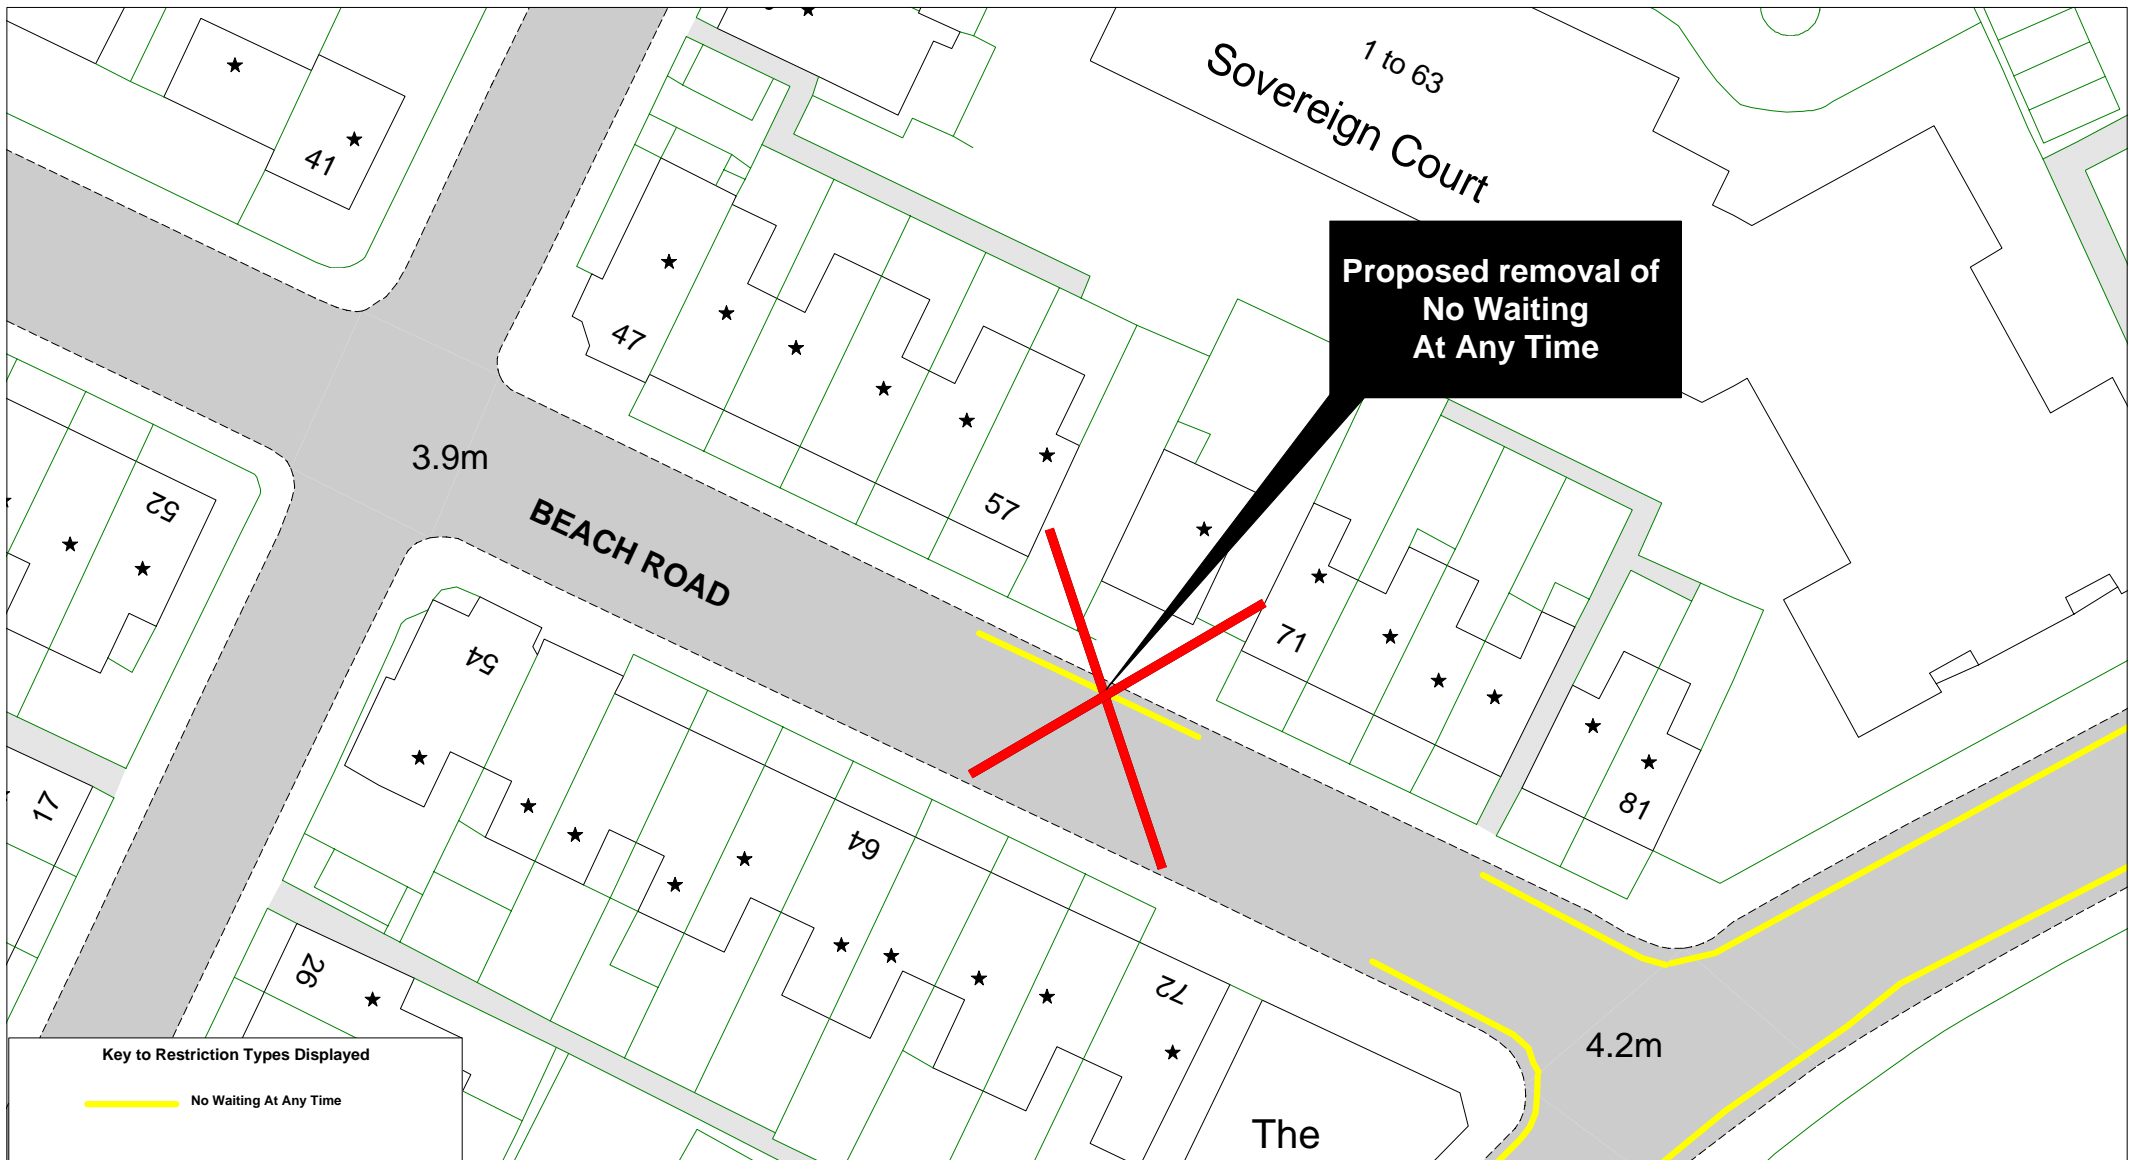



		<p>Lewes Road</p>		SCALE	1 : 500
				DATE	28/04/2015
				DRAWING No.	EB15 47
				DRAWN BY	
				<small>© Crown copyright. All rights reserved East Sussex County Council Licence No. 100019601-2015</small>	




		Beach Road		SCALE	1 : 500
				DATE	28/04/2015
				DRAWING No.	EB15 48
				DRAWN BY	
				© Crown copyright. All rights reserved East Sussex County Council Licence No. 100019601 2015	

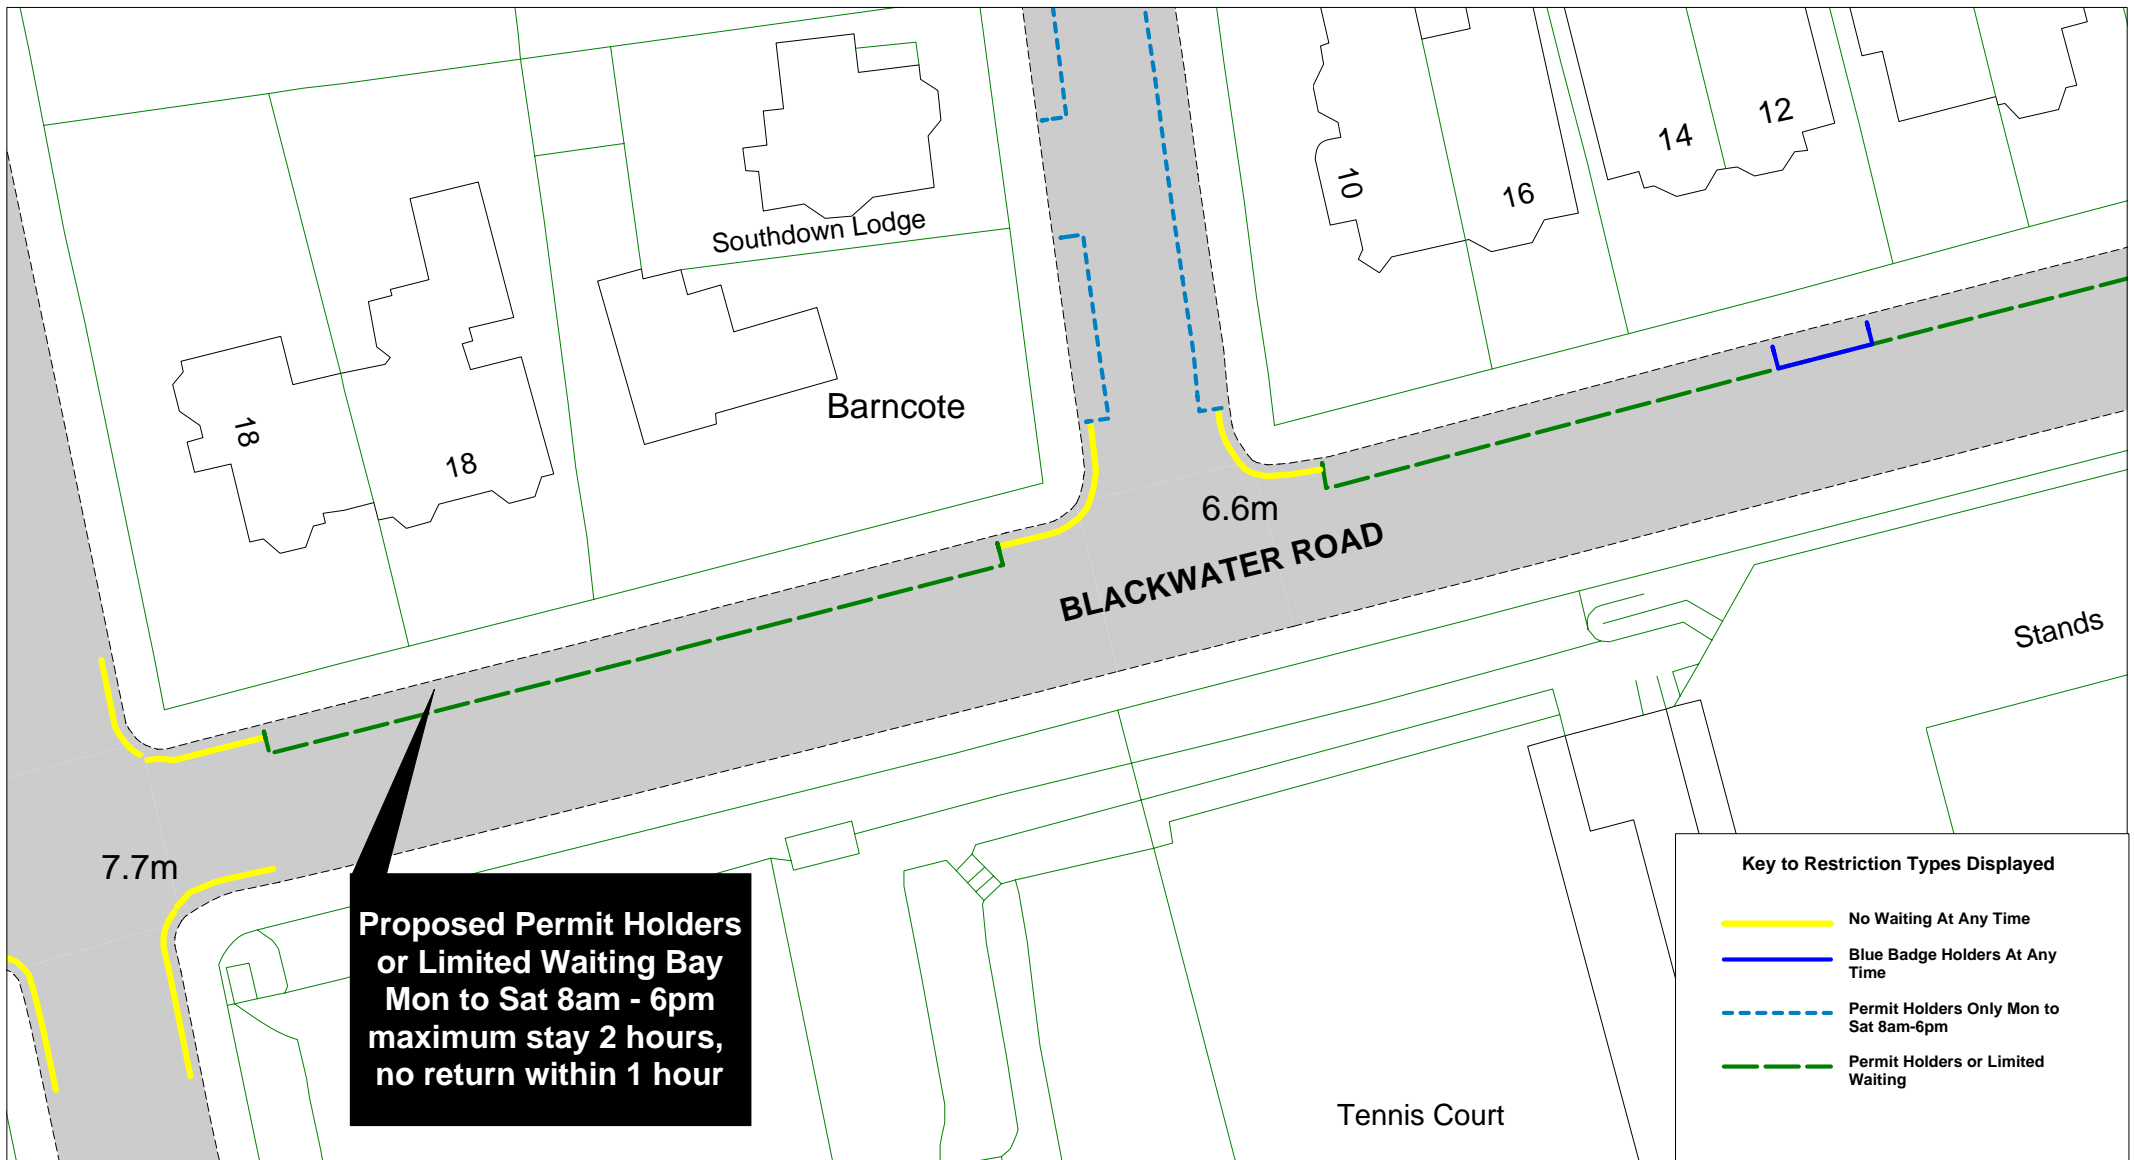

Key to Restriction Types Displayed	
	No Waiting At Any Time
	Blue Badge Holders At Any Time
	Permit Holders Only Mon to Sat 8am-6pm
	Permit Holders or Limited Waiting

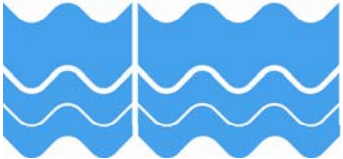		<h2 style="text-align: center;">Blackwater Road</h2>		SCALE	1 : 500
				DATE	28/04/2015
				DRAWING No.	EB15 49
				DRAWN BY	
				<small>© Crown copyright. All rights reserved East Sussex County Council Licence No. 100019601 2015</small>	

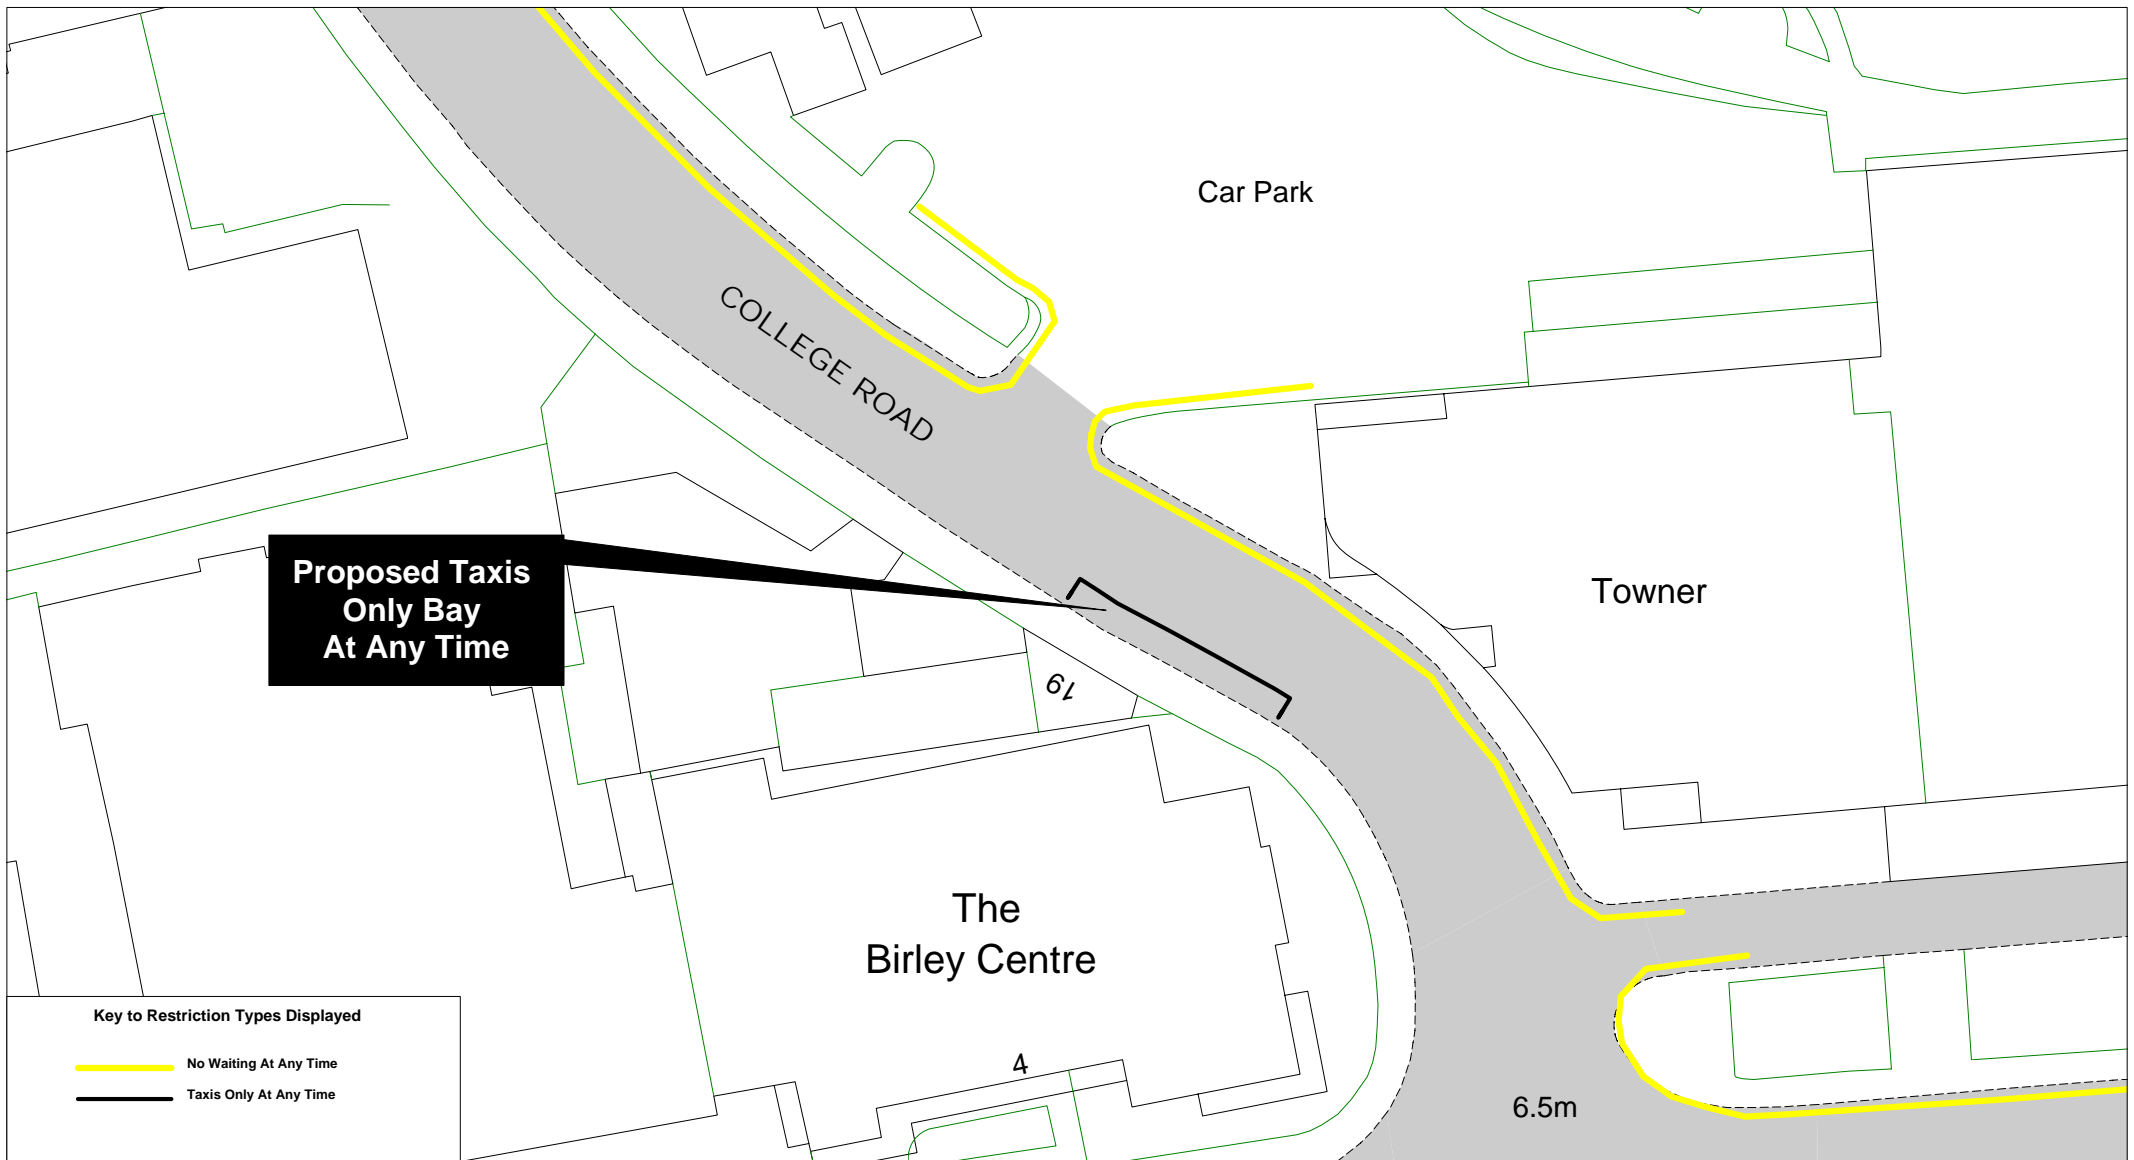

Key to Restriction Types Displayed


- No Waiting At Any Time
- Taxis Only At Any Time



East Sussex
County Council





College Road

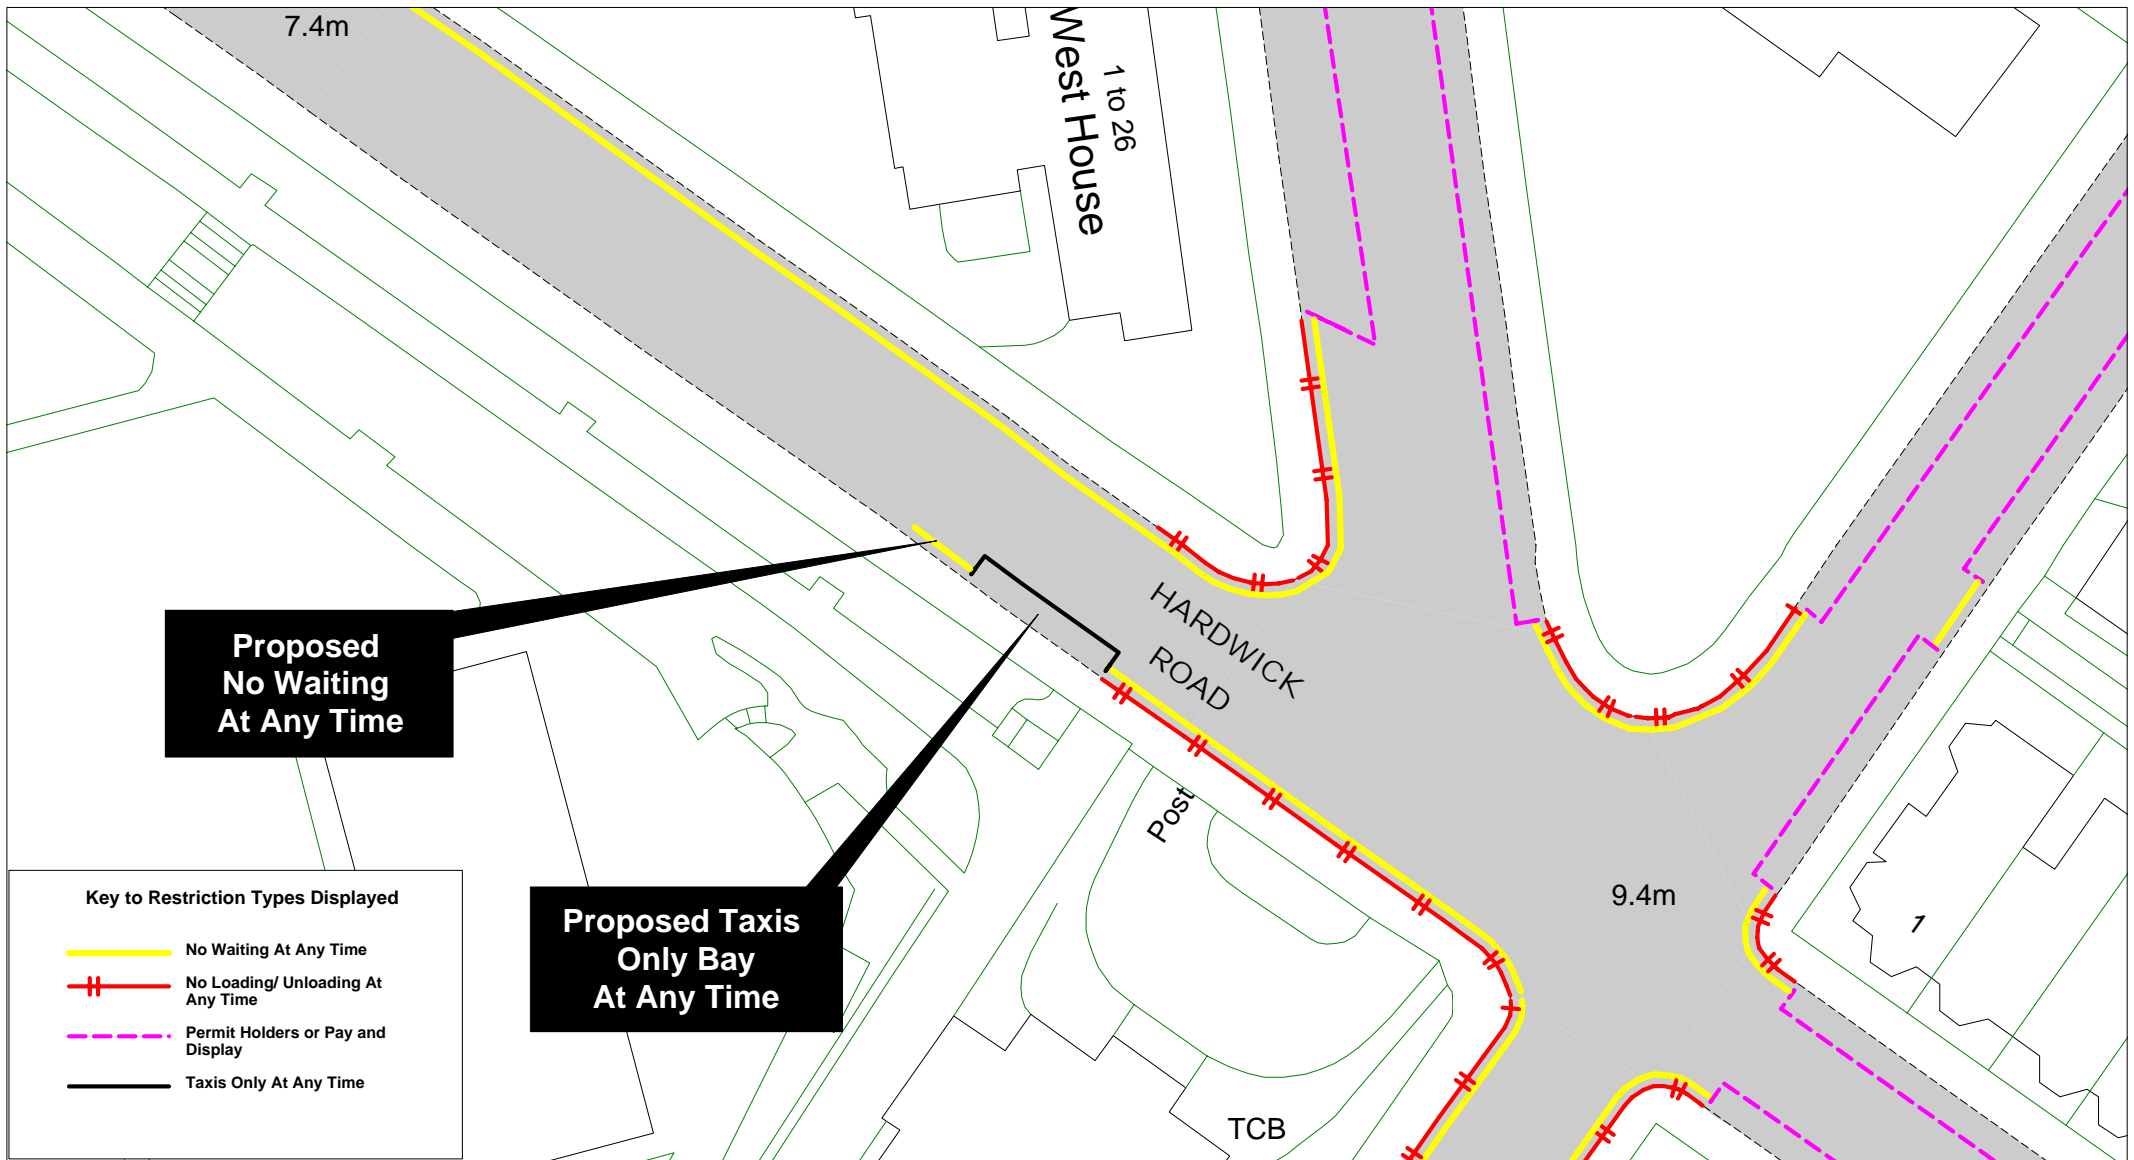SCALE	1 : 500
DATE	30/04/2015
DRAWING No.	EB15 50
DRAWN BY	
© Crown copyright. All rights reserved East Sussex County Council Licence No. 100019601 2015	



		<p>Hardwick Road</p>		SCALE	1 : 500
				DATE	30/04/2015
				DRAWING No.	EB15 51
				DRAWN BY	
				<p>© Crown copyright. All rights reserved East Sussex County Council Licence No. 100019601 2015</p>	

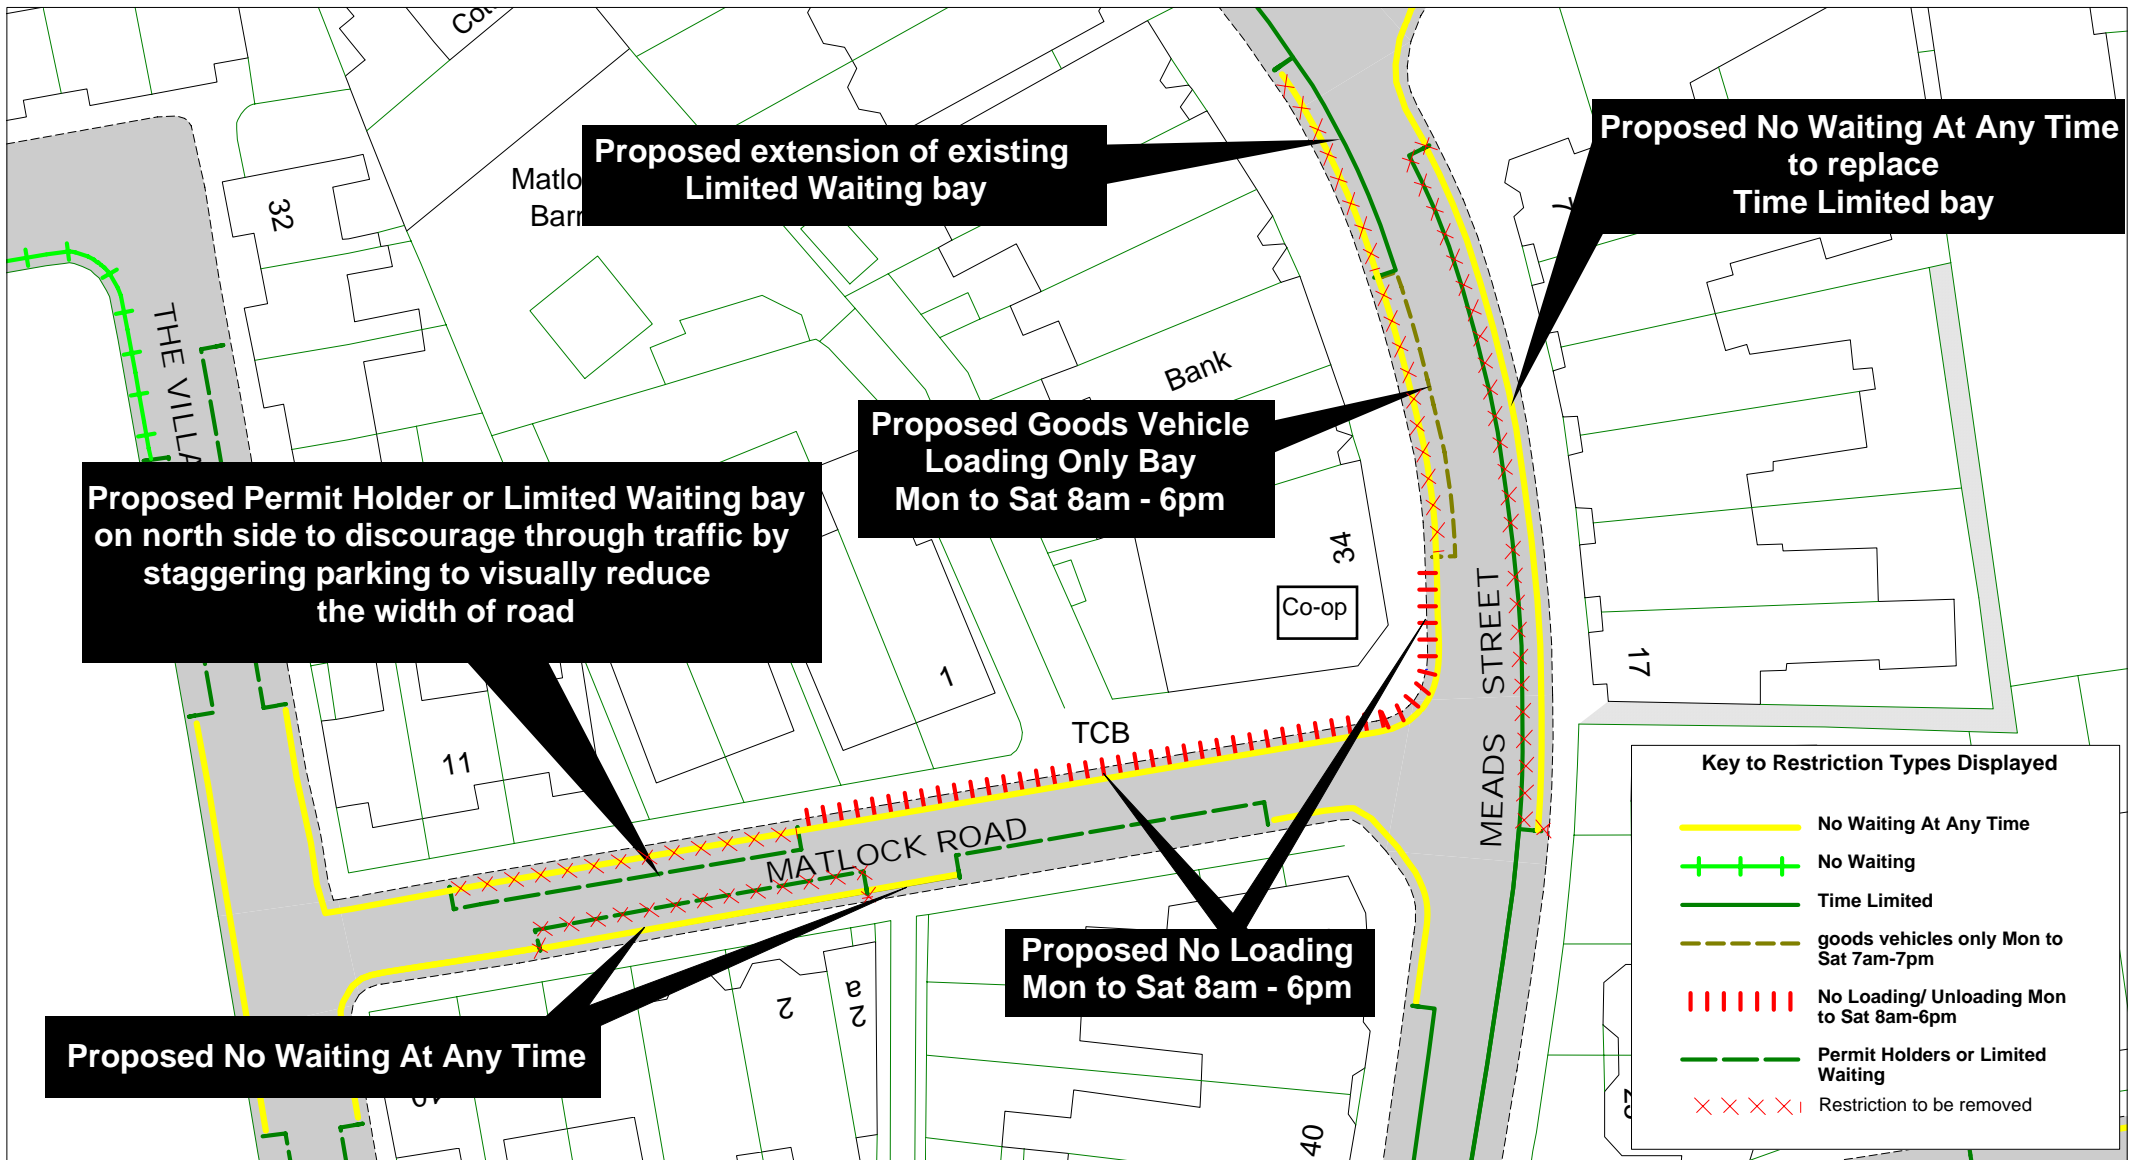

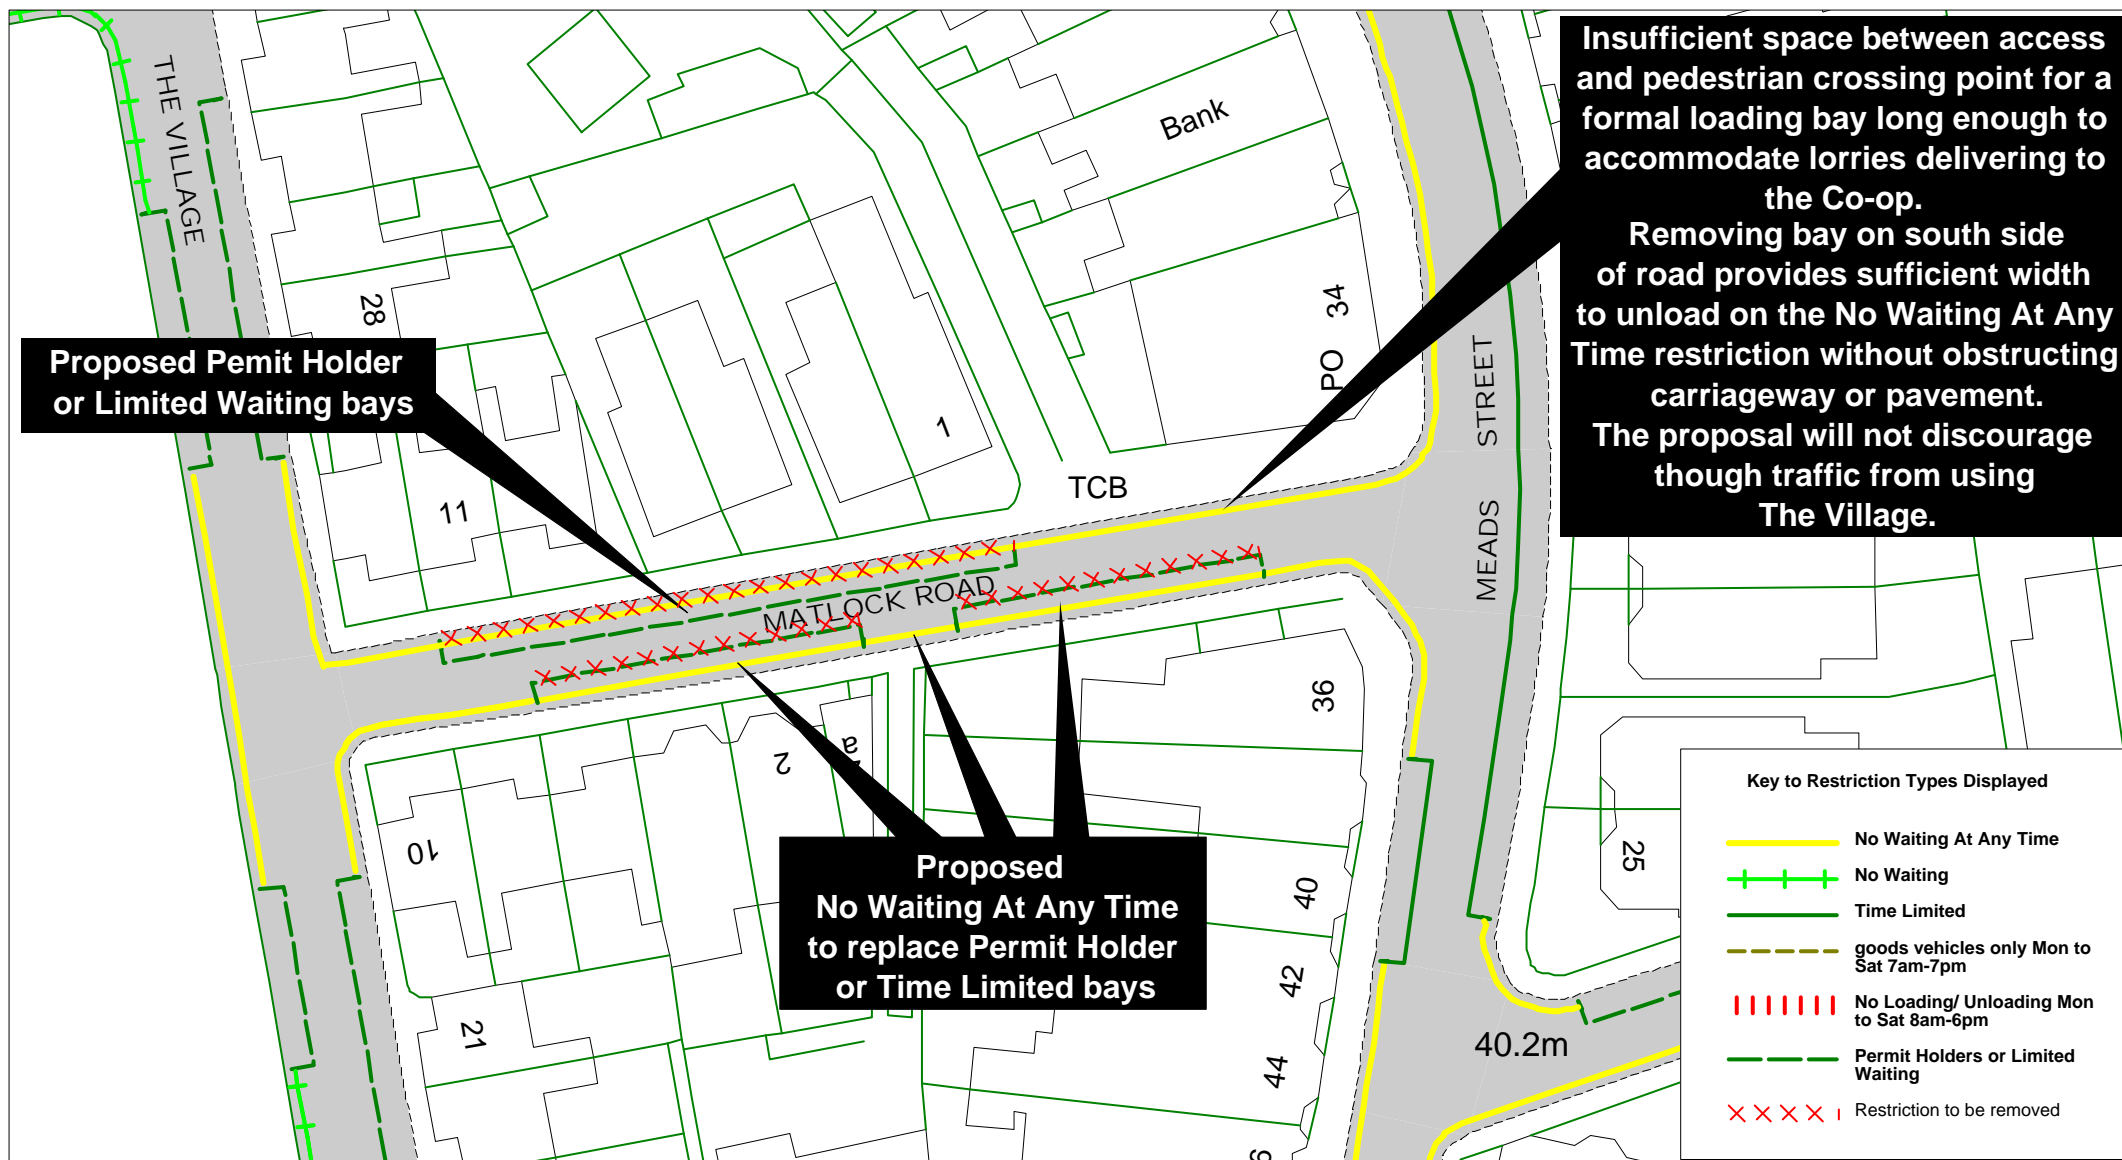



East Sussex
County Council



Meads Street and Matlock Road
Option 2

SCALE	1 : 500
DATE	10/04/2015
DRAWING No.	EB15 53
DRAWN BY	
© Crown copyright. All rights reserved East Sussex County Council Licence No. 100019601-2015	

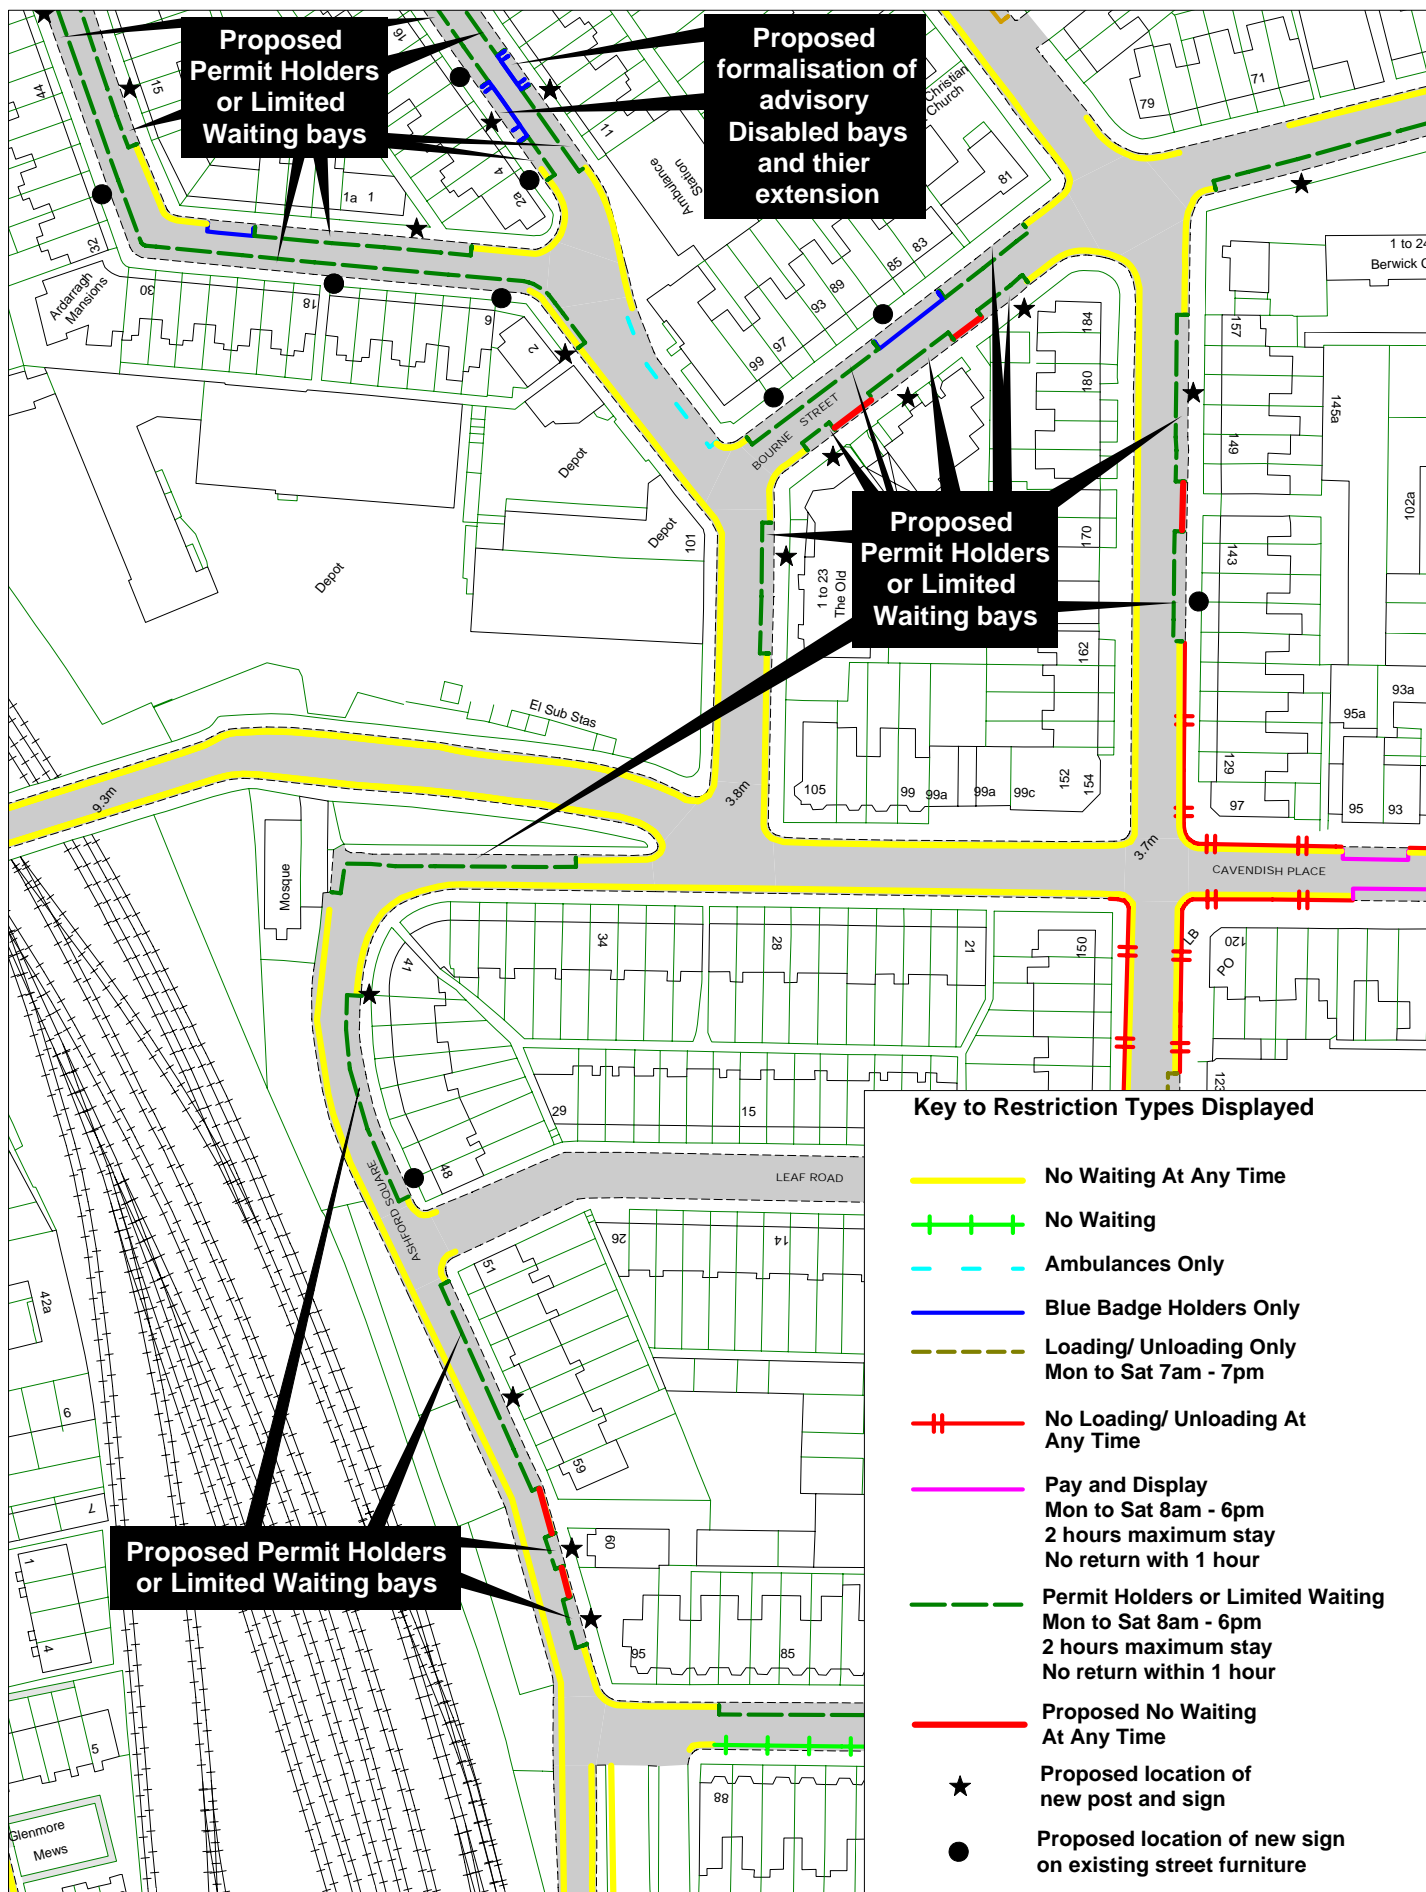

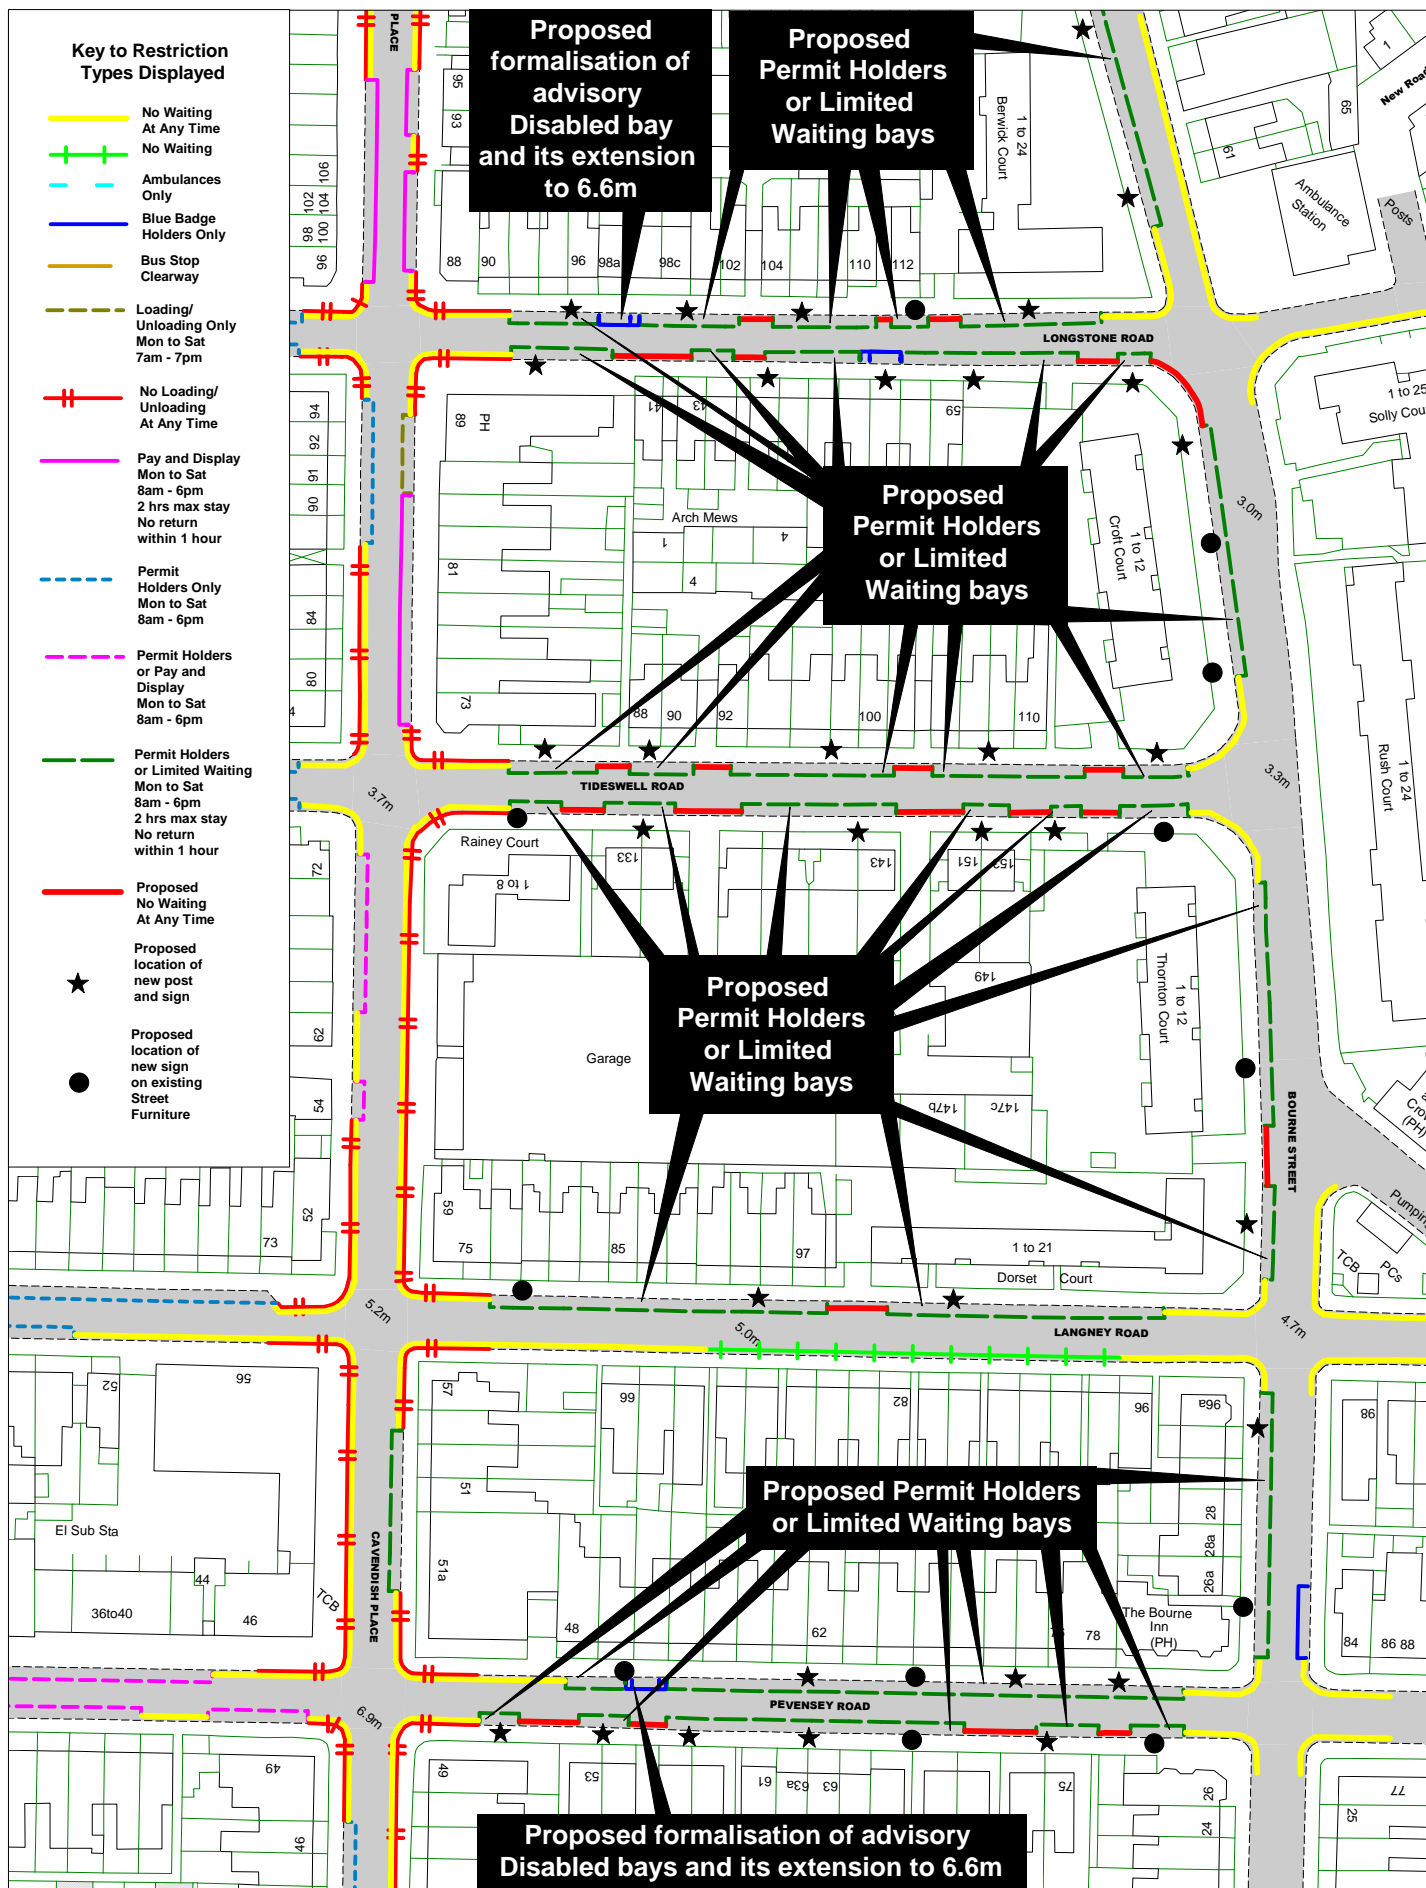

East Sussex
County Council



© Crown copyright. All rights reserved
East Sussex County Council
Licence No. 100019601 2015



Bourne Street, Longstone Road,
Langney Road, Tideswell Road
Pevensey Road

SCALE	1 : 1250
DATE	05/05/2015
DRAWING No.	EB15 55
DRAWN BY	