
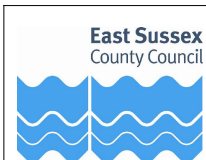


The East Sussex (Eastbourne) (Parking Places and Waiting, No Stopping and Loading
Restrictions) Traffic Regulation Order 2021 Amendment No * 202*

The Order Plans

Amendments

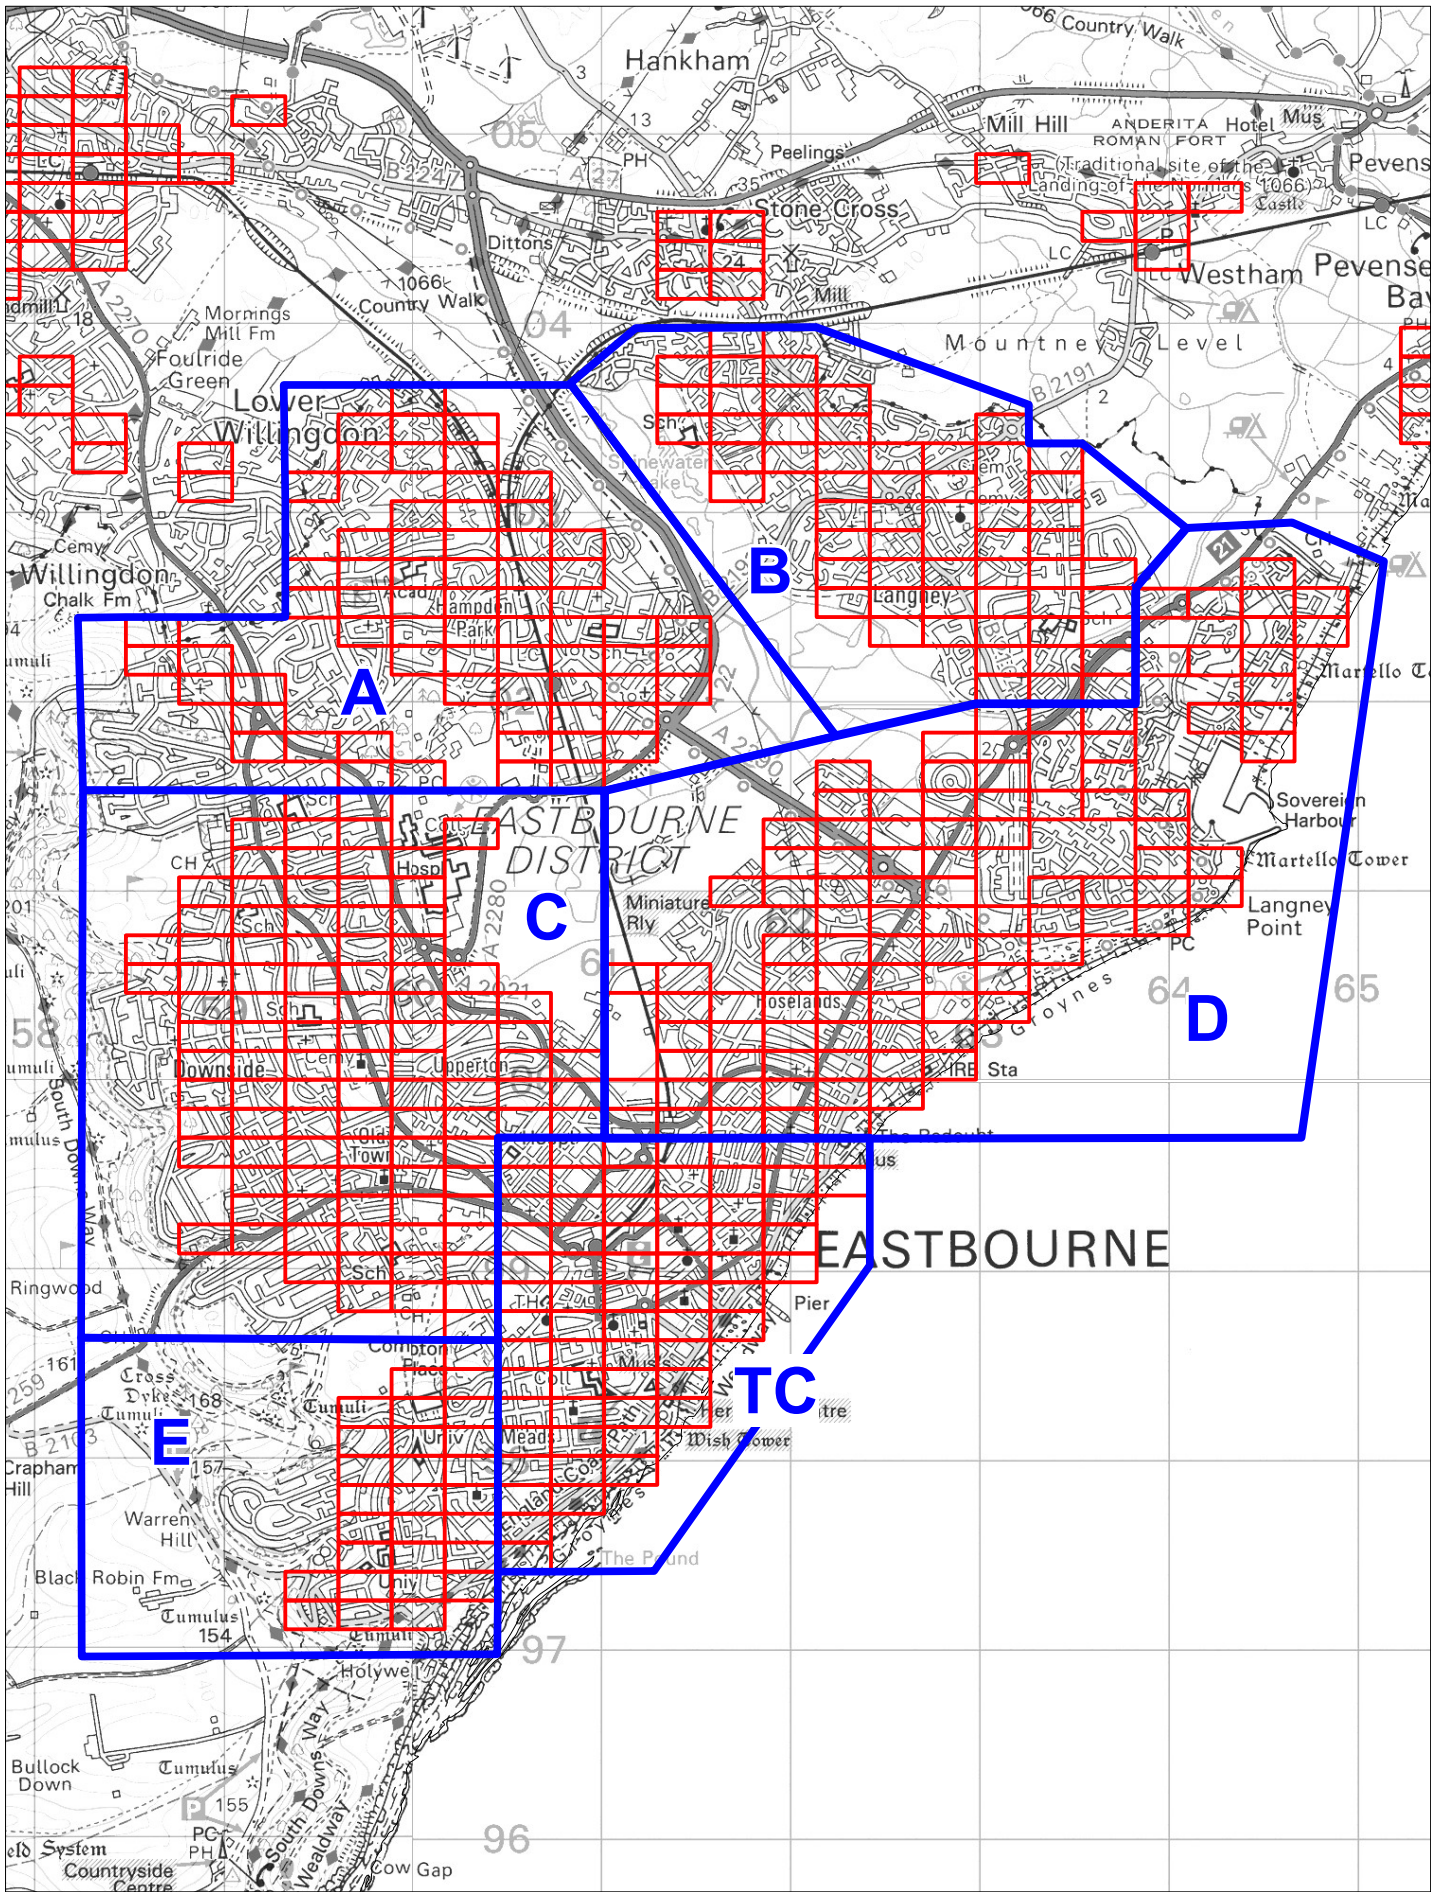

The East Sussex (Eastbourne)
(Parking Places and Waiting,
No Stopping and Loading
Restrictions) Traffic Regulation
Order 2021 Amendment
No * 202*

AREA OVERVIEW



Map Tile

Locations of Parking and Waiting Restrictions

© Crown copyright. All rights reserved
East Sussex County Council
Licence No. 100019601 2025




SCALE



NTS

DATE


28/03/2025

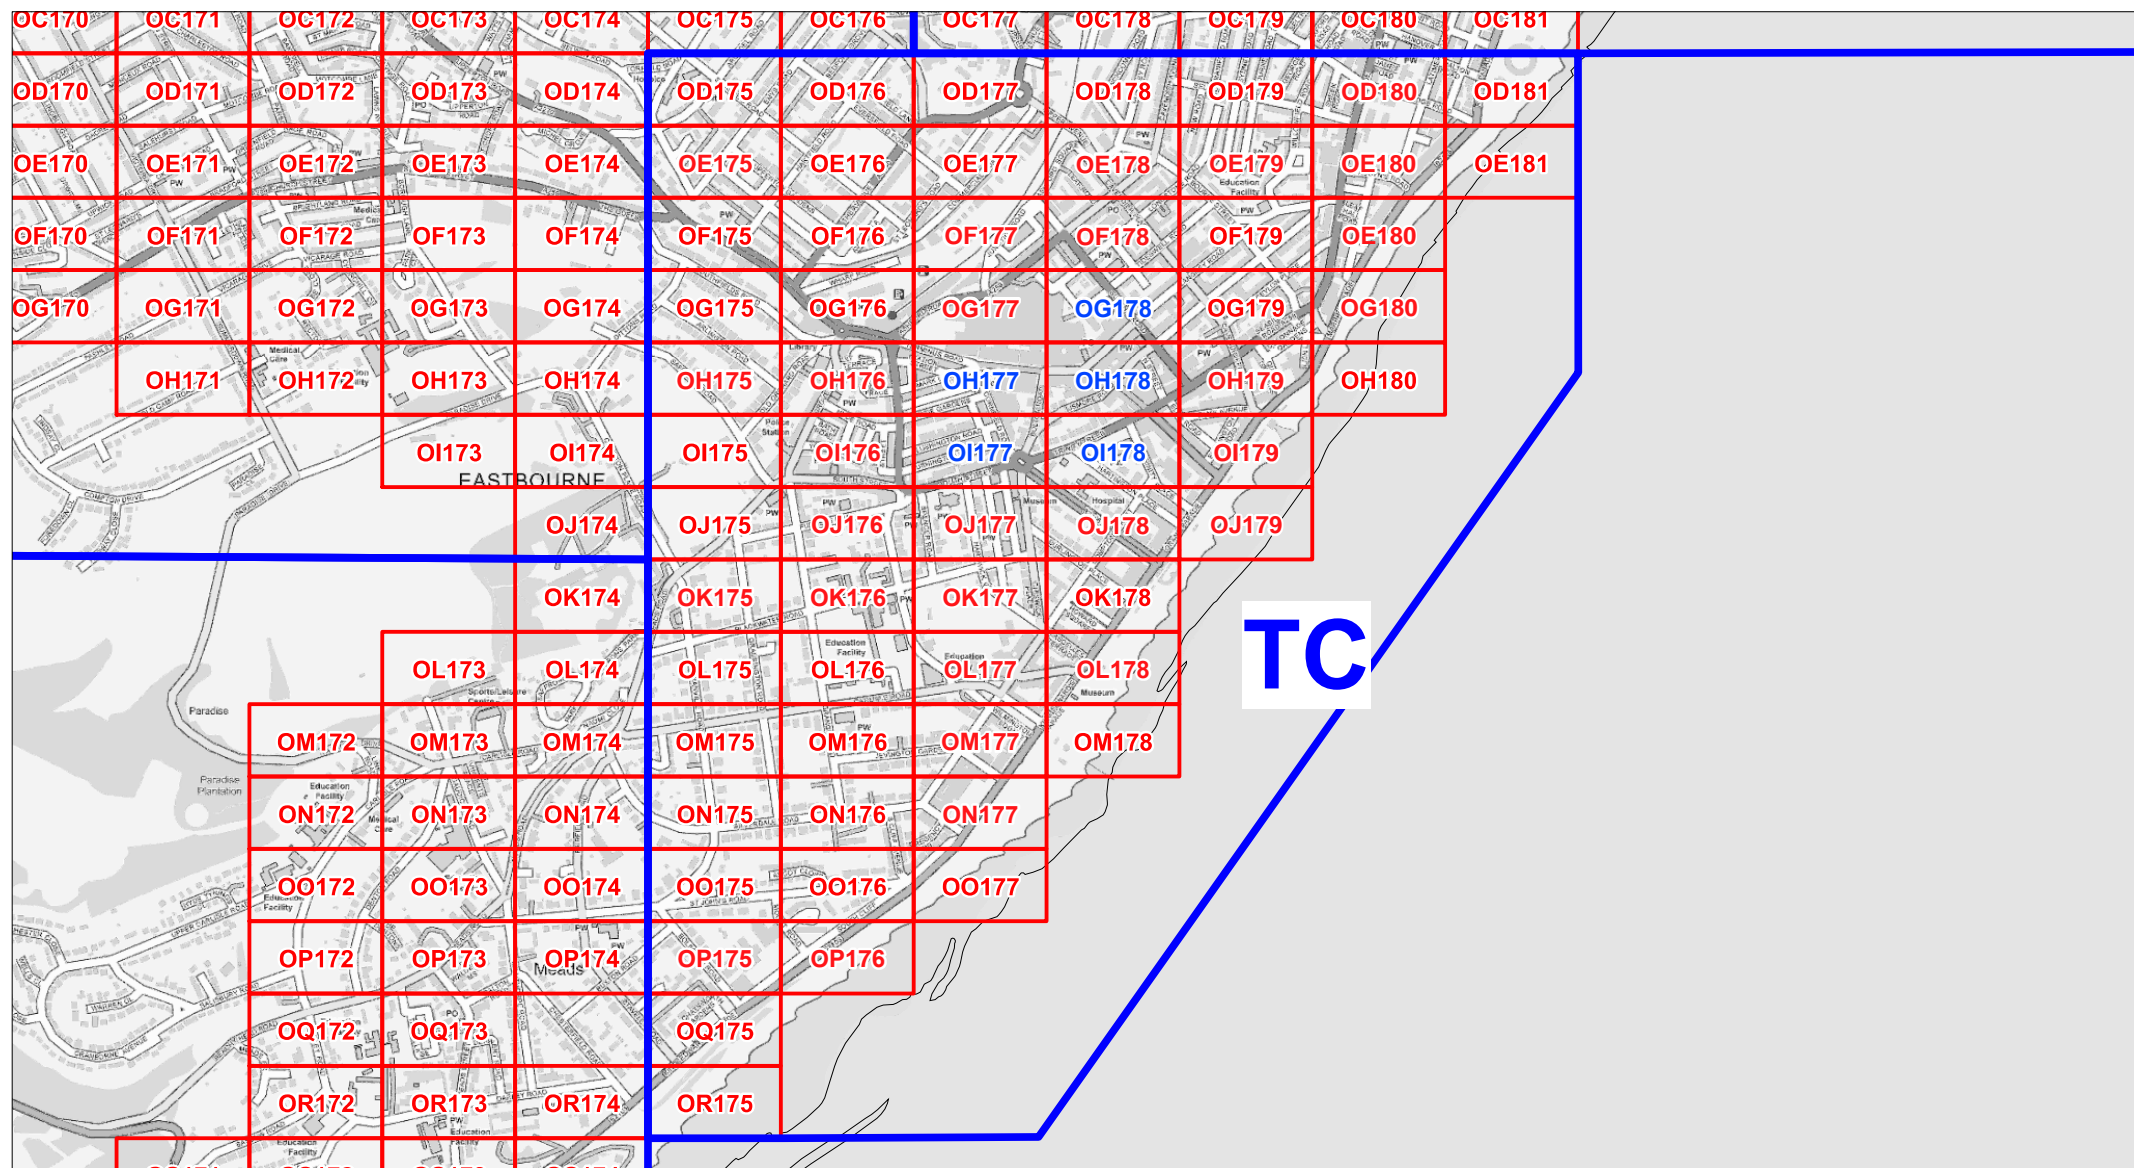Tile Ref: Area Overview Revision: 2025




 <p>East Sussex County Council</p>	<p>The East Sussex (Eastbourne) (Parking Places and Waiting, No Stopping and Loading Restrictions) Traffic Regulation Order 2021 Amendment No * 202*</p>		<p>Locations of Parking, Waiting, No Stopping, and Loading Restrictions</p>			
					<p>SCALE NTS</p>	
	<p>AREA TC Overview</p>		<p>AA000 Existing Tile Ref</p> <p>AA000 Tile Ref amended by this TRO</p>		<p>DATE 28/03/2025</p>	
					<p>Tile Ref: Overview Area TC Revision: 2025</p>	

© Crown copyright. All rights reserved
East Sussex County Council
Licence No. 100019601 2025

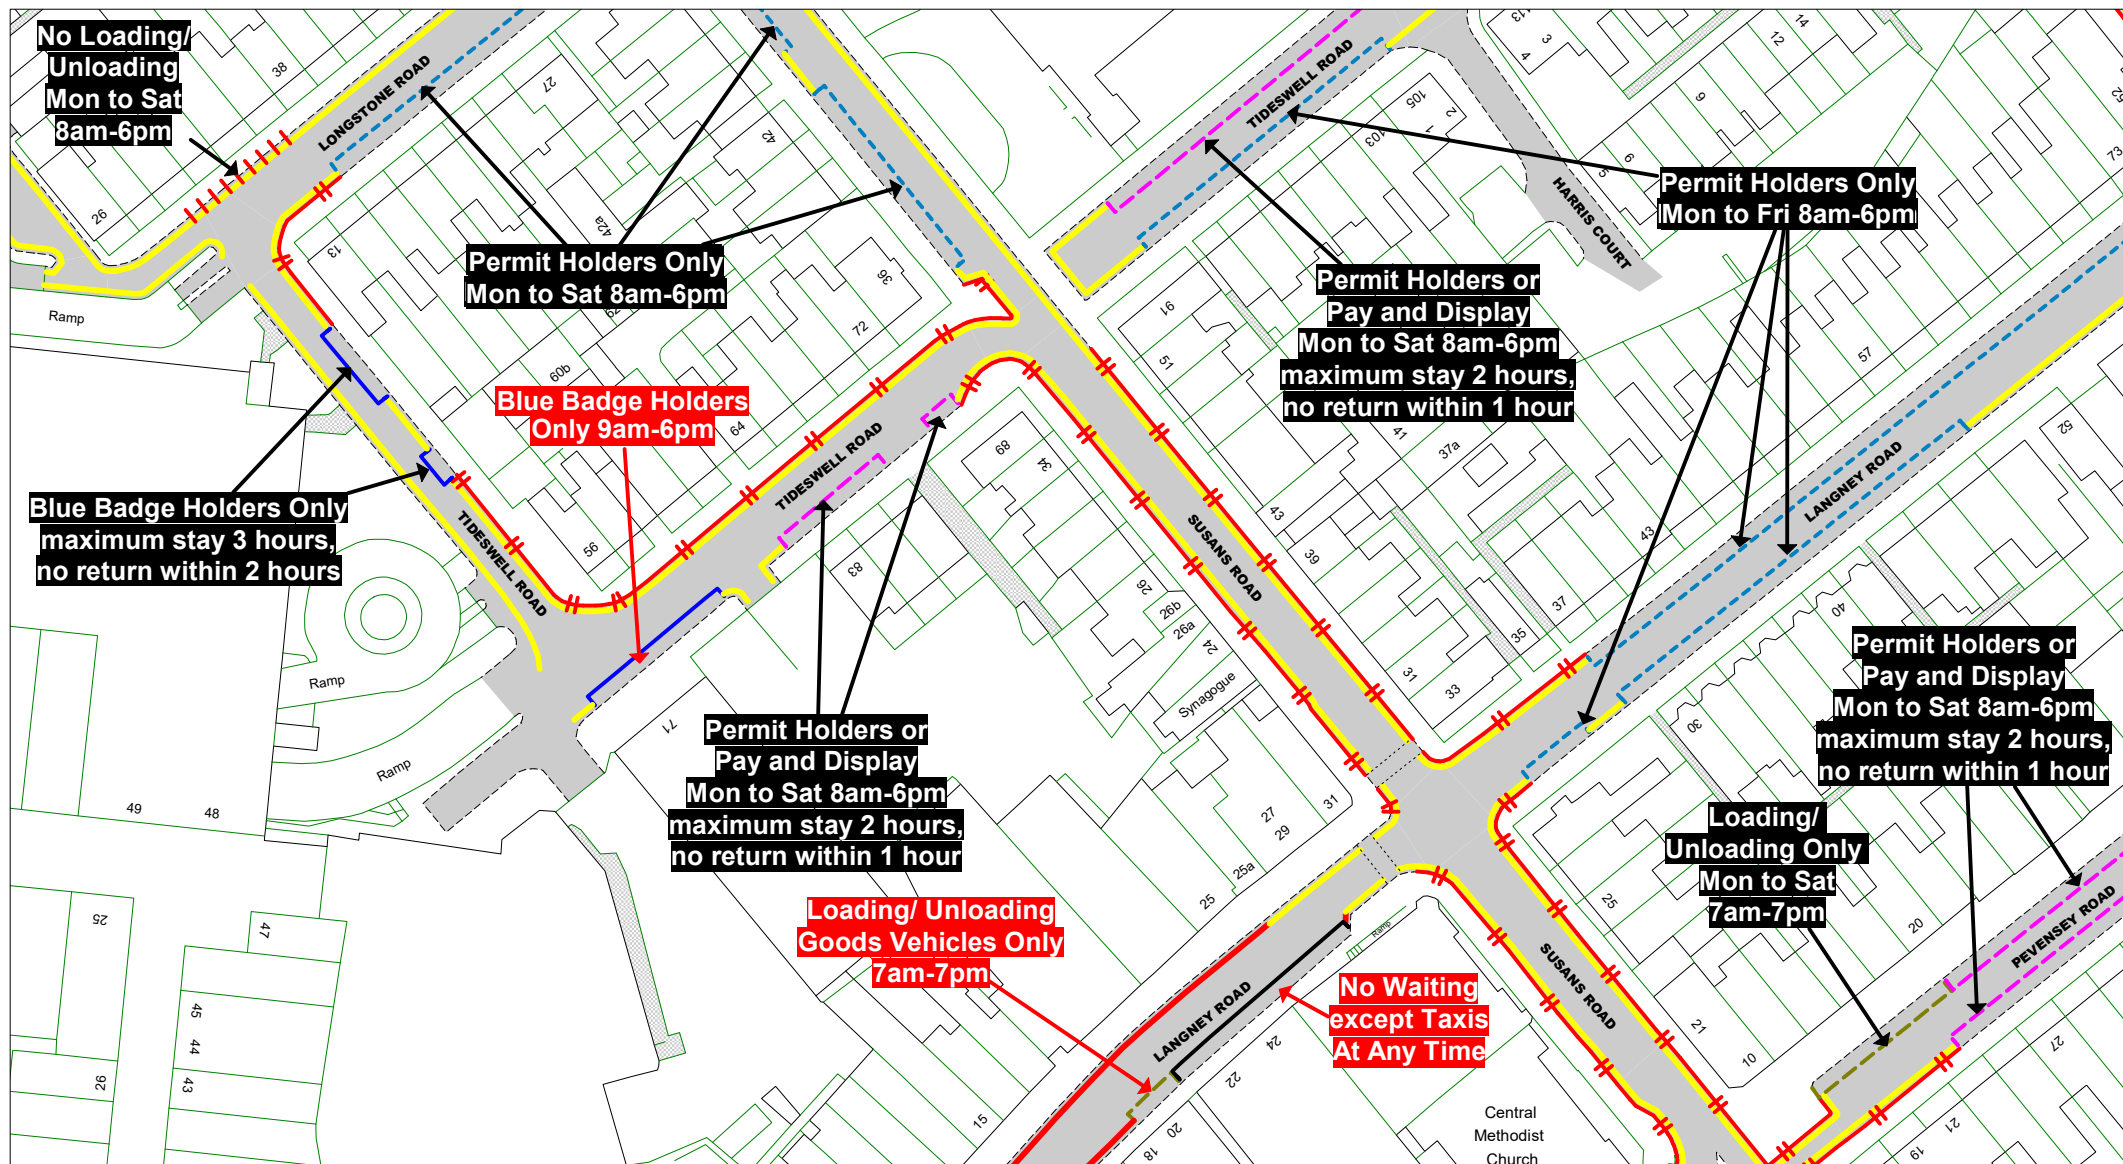

© Crown copyright. All rights reserved
East Sussex County Council
Licence No. AC0000808855 2025

East Sussex
County Council

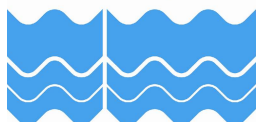

The East Sussex (Eastbourne)
(Parking Places and Waiting, No
Stopping and Loading
Restrictions) Traffic Regulation
Order 2021 Amendment No * 202*

Area TC

Key to Non TRO Items

- Pedestrian Crossing (controlled area)
- Pedestrian Crossing Point
- Bus Stop/Stand Clearway

Key to TRO Restriction Types

- No Waiting at Any Time
- No Waiting
- No Loading at Any Time
- No Loading at Any Time
- Pay and Display
- Resident Permit Holders Only
- Permit Holders Only
- Permit Holders or Pay and Display
- Permit Holders or Time Limited
- Loading/Unloading Only and Taxi Only
- Disabled Badge Holders Only

- Taxi Only
- Motorcycles Only
- Loading/ Unloading Only
- Limited Waiting
- Ambulance Only
- Doctors Only
- Buses Only
- No Stopping On Entrance Markings
- No Waiting Vehicles over 5 tonnes gross weight
- No Stopping on Footway or Verge

Key to Labels


- ABCD** Proposed New or Change to Existing Permanent TRO restriction
- ABCD** Existing Permanent TRO restriction
- ABCD** Non TRO item
- Proposed No Waiting At Any Time
- Proposed removal of No Waiting At Any Time

Adjacent Map Tile

- OF178
- OG177
- OG179
- OH178




SCALE	1 : 1000
DATE	28/03/2025
Tile Ref: OG178 Revision: 20252	

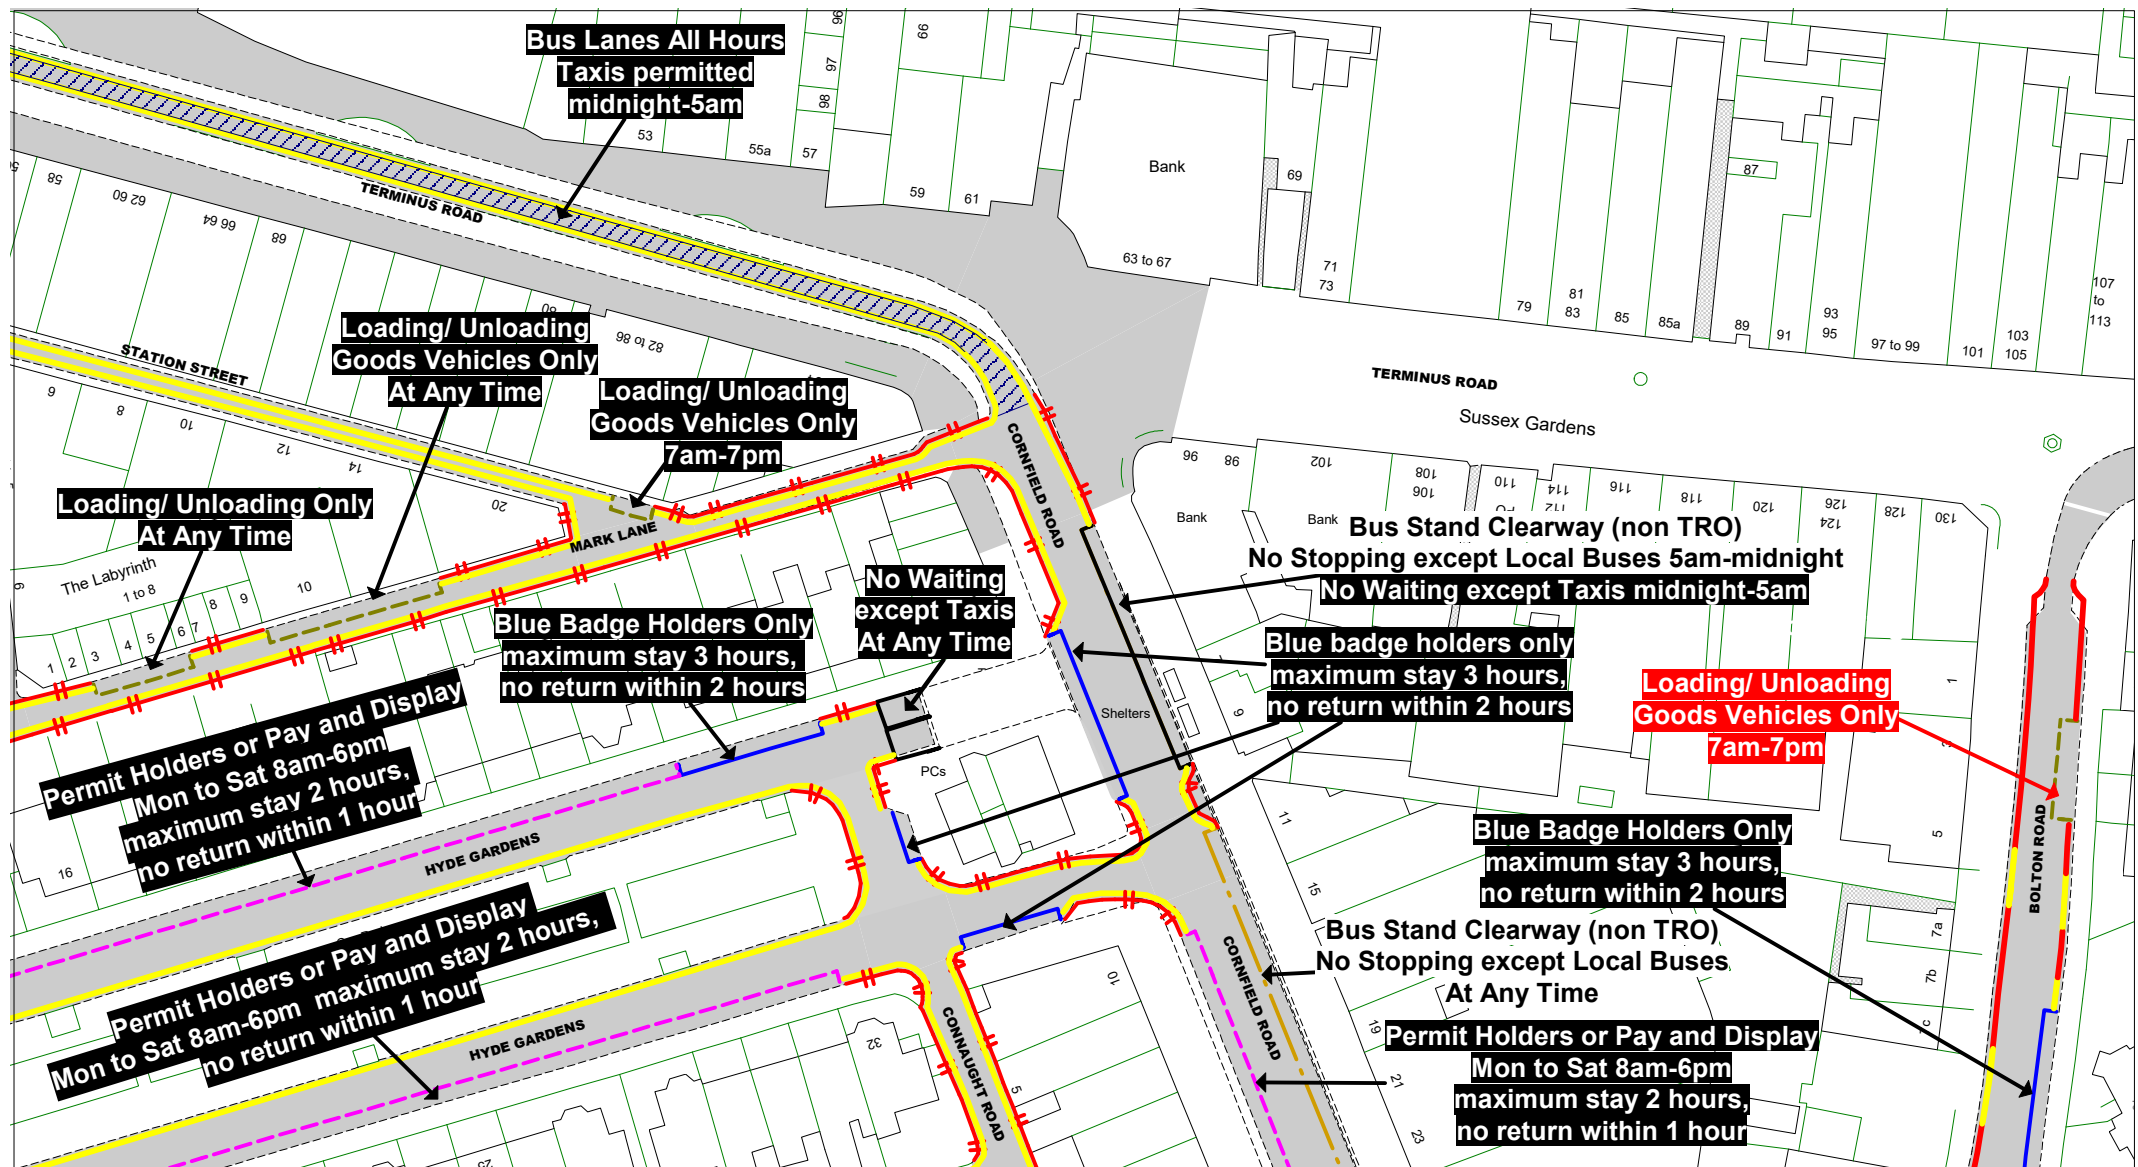

© Crown copyright. All rights reserved
East Sussex County Council
Licence No. AC0000808855 2025

East Sussex
County Council

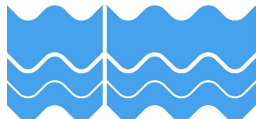

The East Sussex (Eastbourne)
(Parking Places and Waiting, No
Stopping and Loading
Restrictions) Traffic Regulation
Order 2021 Amendment No * 202*

Area TC

Key to Non TRO Items

- Pedestrian Crossing (controlled area)
- Pedestrian Crossing Point
- Bus Stop/ Stand Clearway

Key to TRO Restriction Types

- No Waiting at Any Time
- No Waiting
- No Loading at Any Time
- No Loading at Any Time
- Pay and Display
- Resident Permit Holders Only
- Permit Holders Only
- Permit Holders or Pay and Display
- Permit Holders or Time Limited
- Loading/Unloading Only and Taxi Only
- Disabled Badge Holders Only

- Taxi Only
- Motorcycles Only
- Loading/ Unloading Only
- Limited Waiting
- Ambulance Only
- Doctors Only
- Buses Only
- No Stopping On Entrance Markings
- No Waiting Vehicles over 5 tonnes gross weight
- No Stopping on Footway or Verge

Key to Labels

- Proposed New or Change to Existing Permanent TRO restriction
- Existing Permanent TRO restriction
- Non TRO item
- Proposed No Waiting At Any Time
- Proposed removal of No Waiting At Any Time

Adjacent Map Title


- OG177
- OH176
- OH178
- OI177



SCALE 1 : 1000


DATE 28/03/2025

Tile Ref: OH177
Revision: 20252

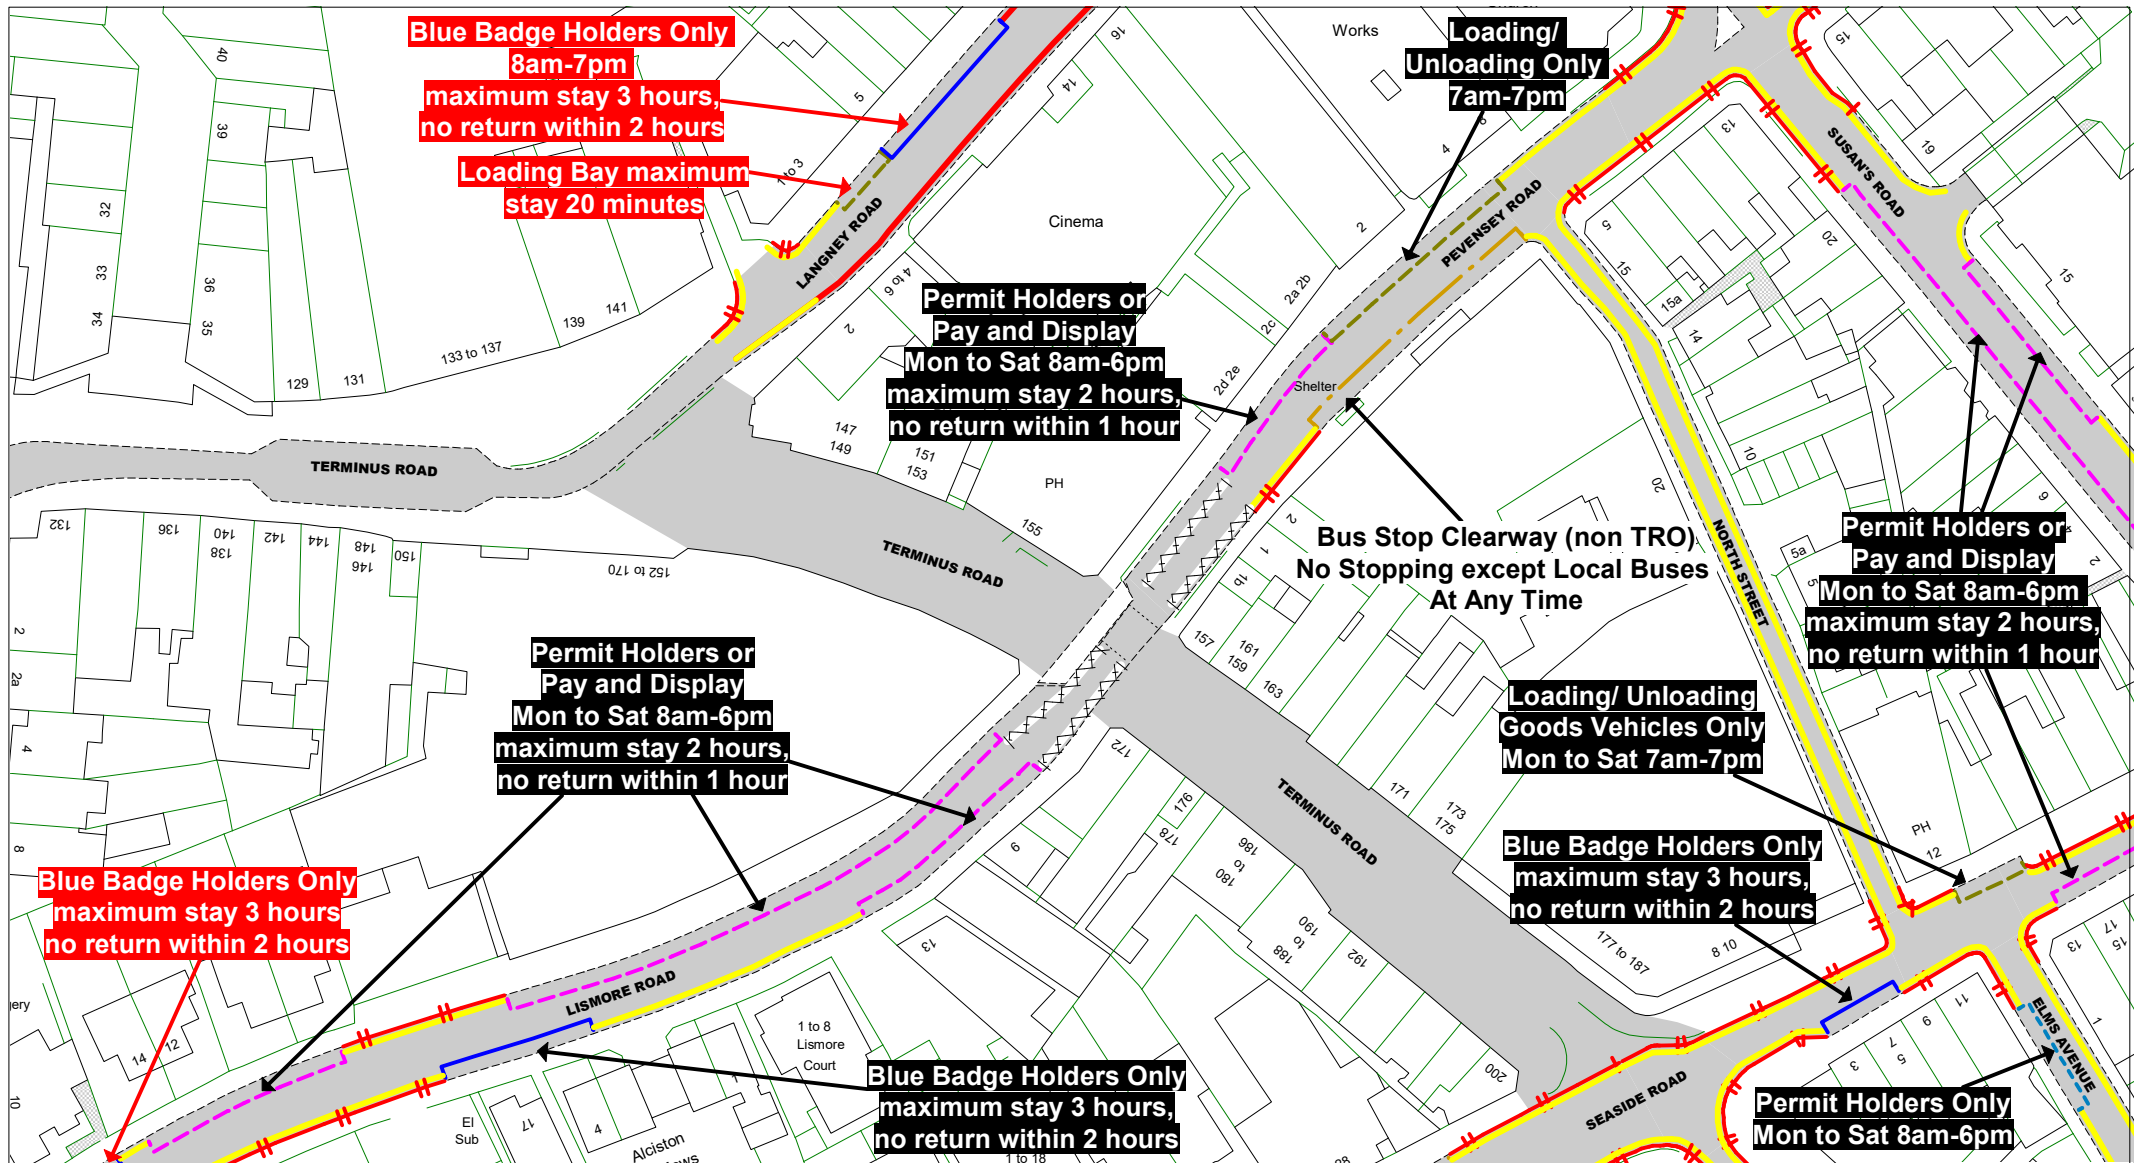

© Crown copyright. All rights reserved
East Sussex County Council
Licence No. AC0000808855 2025

East Sussex
County Council

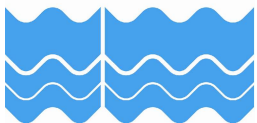

The East Sussex (Eastbourne)
(Parking Places and Waiting, No
Stopping and Loading
Restrictions) Traffic Regulation
Order 2021 Amendment No * 202*

Area TC

Key to Non TRO Items

- Pedestrian Crossing
(controlled area)
- Pedestrian Crossing Point
- Bus Stop/ Stand Clearway

Key to TRO Restriction Types

- No Waiting at Any Time
- No Waiting
- No Loading at Any Time
- No Loading at Any Time
- Pay and Display
- Resident Permit Holders Only
- Permit Holders Only
- Permit Holders or Pay and Display
- Permit Holders or Time Limited
- Loading/Unloading Only and Taxi Only
- Disabled Badge Holders Only

- Taxi Only
- Motorcycles Only
- Loading/ Unloading Only
- Limited Waiting
- Ambulance Only
- Doctors Only
- Buses Only
- No Stopping
On Entrance Markings
- No Waiting Vehicles over
5 tonnes gross weight
- No Stopping
on Footway or Verge

Key to Labels


- ABCD** Proposed New or
Change to Existing
Permanent
TRO restriction
- ABCD** Existing
Permanent
TRO restriction
- ABCD** Non TRO item
- Proposed No Waiting
At Any Time
- Proposed removal of
No Waiting At Any Time

Adjacent Map Tile

- OG178
- OH177
- OH179
- OI178




SCALE	1 : 1000
DATE	28/03/2025
Tile Ref: OH178 Revision: 20252	

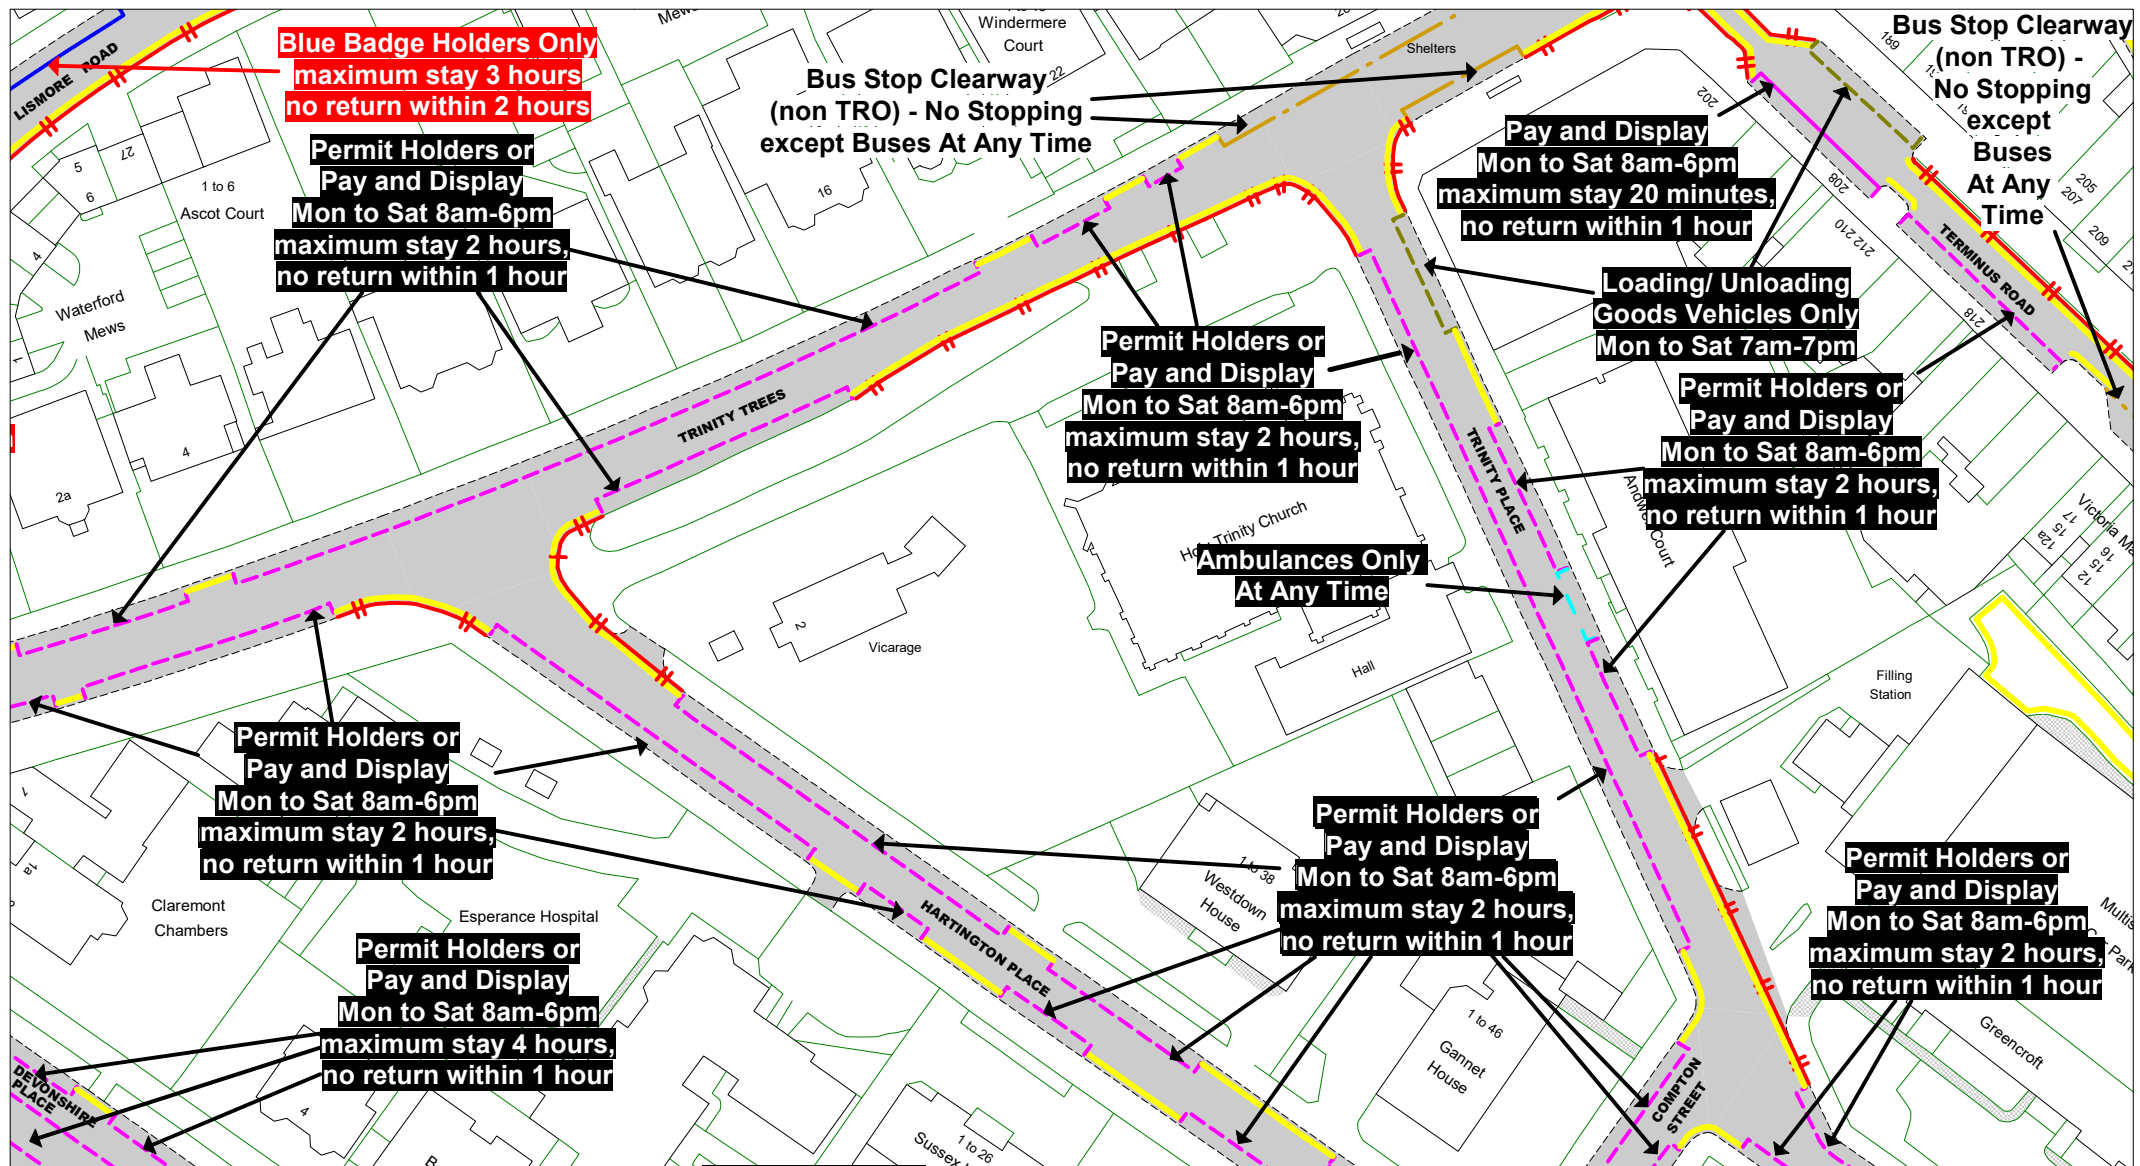

© Crown copyright. All rights reserved
East Sussex County Council
Licence No. AC0000808855 2025

East Sussex
County Council

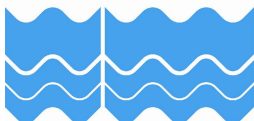

The East Sussex (Eastbourne)
(Parking Places and Waiting, No
Stopping and Loading
Restrictions) Traffic Regulation
Order 2021 Amendment No * 202*

Area TC

Key to Non TRO Items

- Pedestrian Crossing (controlled area)
- Pedestrian Crossing Point
- Bus Stop/ Stand Clearway

Key to TRO Restriction Types

- No Waiting at Any Time
- No Waiting
- No Loading at Any Time
- No Loading at Any Time
- Pay and Display
- Resident Permit Holders Only
- Permit Holders Only
- Permit Holders or Pay and Display
- Permit Holders or Time Limited
- Loading/Unloading Only and Taxi Only
- Disabled Badge Holders Only

- Taxi Only
- Motorcycles Only
- Loading/ Unloading Only
- Limited Waiting
- Ambulance Only
- Doctors Only
- Buses Only
- No Stopping On Entrance Markings
- No Waiting Vehicles over 5 tonnes gross weight
- No Stopping on Footway or Verge

Key to Labels

- ABCD** Proposed New or Change to Existing Permanent TRO restriction
- ABCD** Existing Permanent TRO restriction
- ABCD** Non TRO item
- Proposed No Waiting At Any Time
- Proposed removal of No Waiting At Any Time

Adjacent Map Tile

- OH178
- OI177
- OI179
- OJ178



SCALE	1 : 1000
DATE	28/03/2025
Tile Ref: OI178 Revision: 20252	