


Proposed Parking and Waiting Restrictions

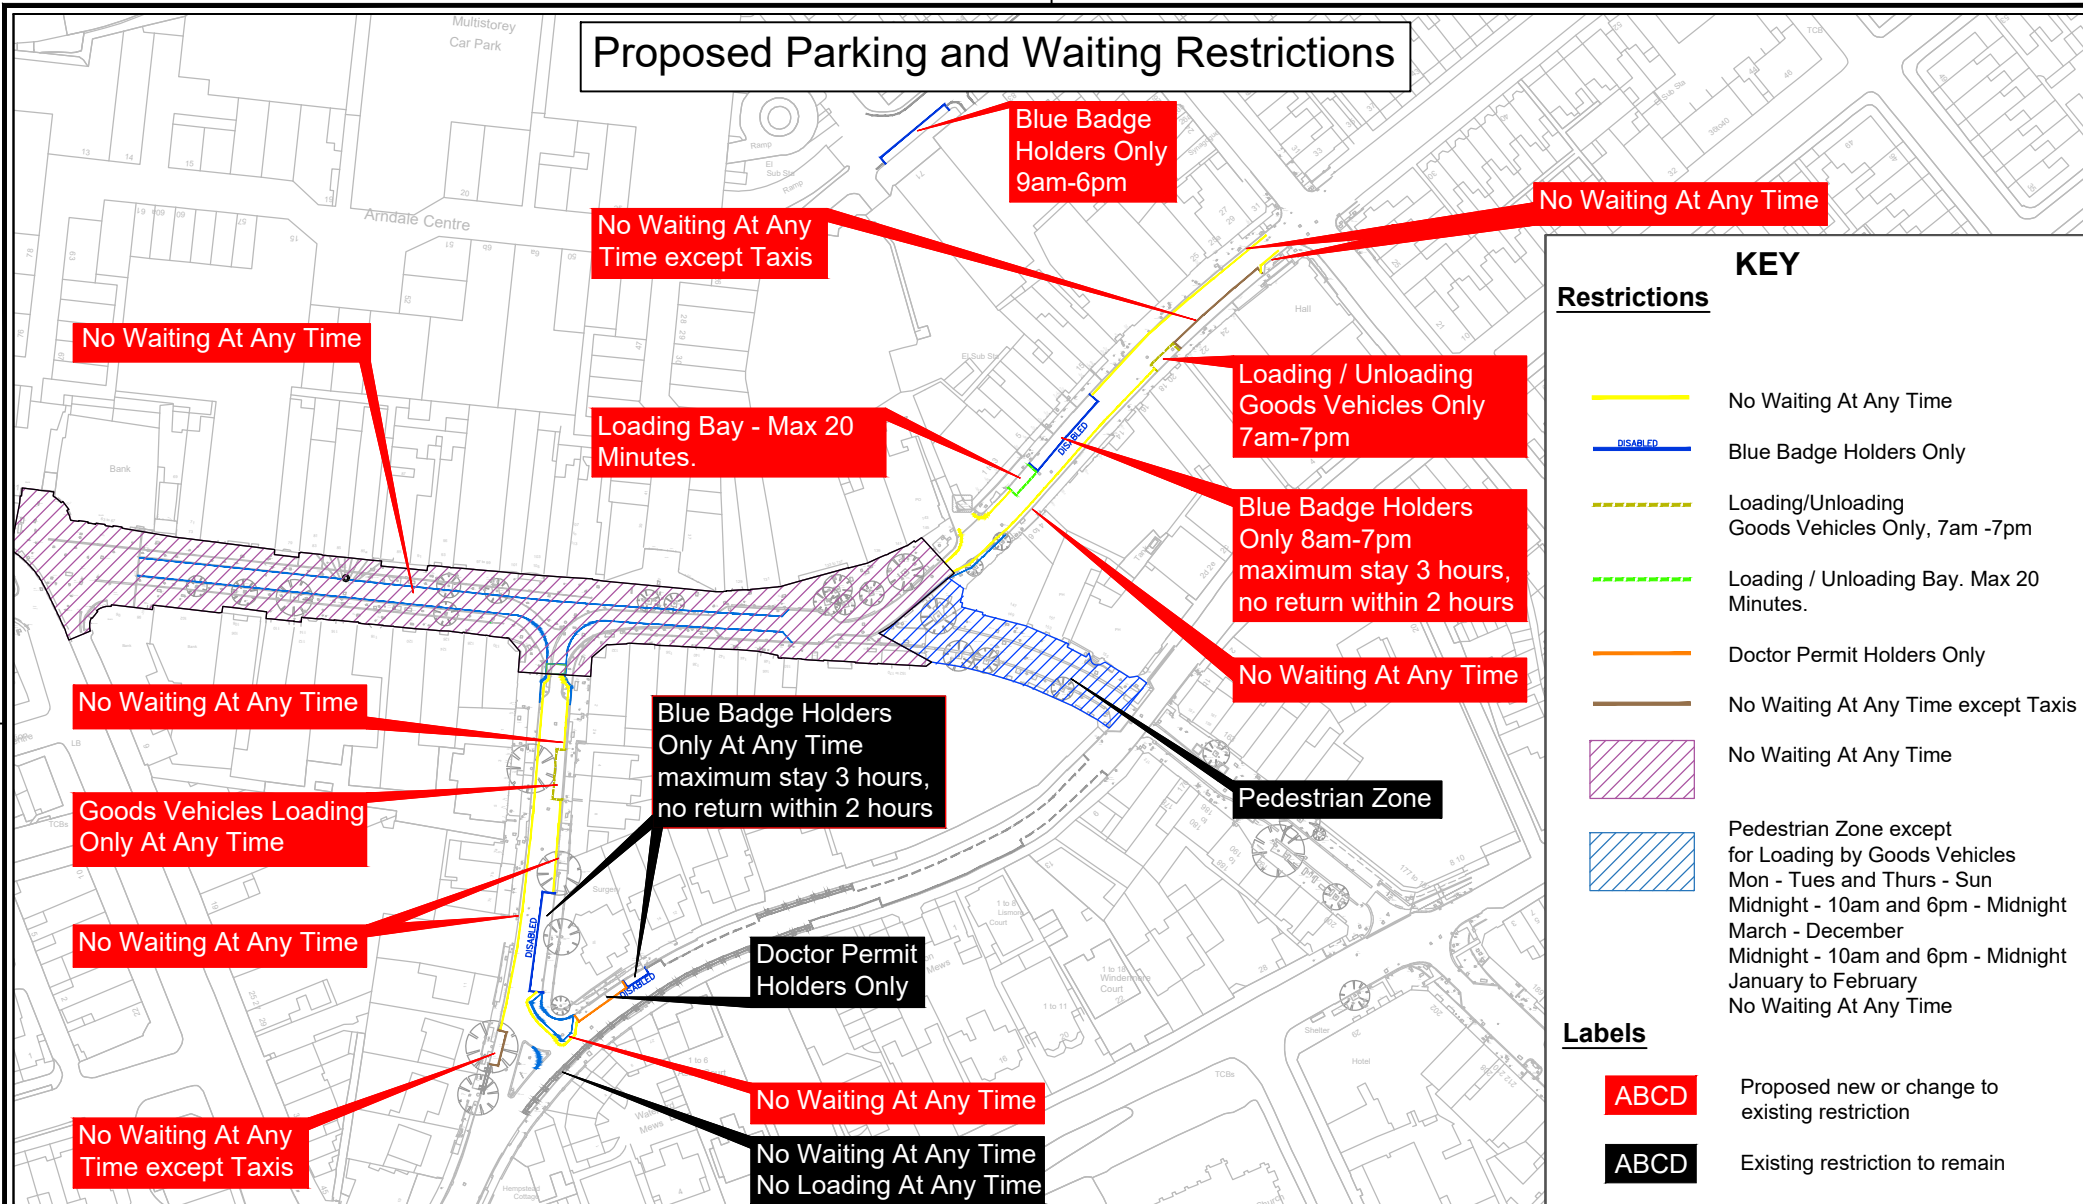

SCALE	Not To Scale
DATE	10/03/2025
DRAWING No.	BBLP-LSI-DR-CH-0002
DRAWN BY	I Tingley
SHEET 1 of 1	© Crown copyright and database rights 2025 Ordnance Survey 100019601