

EAST SUSSEX COUNTY COUNCIL

ROAD TRAFFIC REGULATION ACT 1984, ROAD TRAFFIC ACT 1991 & TRAFFIC MANAGEMENT ACT 2004

East Sussex County Council (Prohibition and Restriction of Waiting, No Stopping, Loading, Unloading and Parking Places) (Eastbourne Borough Consolidation) Order 2025 Amendment 1 2026 (ETCIS Phase 2B)

East Sussex County Council, in exercise of their powers under Sections 1(1), 2(1) to (4), 3(2), 4(2), 32, 35(1) and (3), 45, 49, 51, 52, 53 of, and Part IV of Schedule 9 to the Road Traffic Regulation Act 1984 (“the Act”) as amended, the Road Traffic Act 1991 (as amended), Part 6 of the Traffic Management Act 2004, and of all other enabling powers and after consultation with the Chief Officer of Police in accordance with Part III of Schedule 9 to the Act hereby make the following Order:-

1. Commencement and citation

This Order, which was previously advertised as “The East Sussex (Eastbourne)(Parking Places and Waiting, No Stopping and Loading Restrictions)Traffic Regulation Order 2021 Amendment No.* Order 202* (ETCIS Phase 2B)” may be cited as “East Sussex County Council (Prohibition and Restriction of Waiting, No Stopping, Loading, Unloading and Parking Places) (Eastbourne Borough Consolidation) Order 2025 Amendment 1 2026 (ETCIS Phase 2B)” and

2. When this Order comes into effect:

- (a) East Sussex County Council (Prohibition and Restriction of Waiting, No Stopping, Loading, Unloading and Parking Places) (Eastbourne Borough Consolidation) Order 2025, as amended, shall have effect except as hereinafter contained.

Map schedule legend and map schedule for TRO/504 consisting of

Map 1a of 1, Map 1b of 1, Map 1c of 1, Map 1 of 1

3. Citation

This Order may be cited as “East Sussex County Council (Prohibition and Restriction of Waiting, No Stopping, Loading, Unloading and Parking Places) (Eastbourne Borough Consolidation) Order 2025 Amendment 1 2026 (ETCIS Phase 2B)” and shall come into effect on 6 February 2026.

THE COMMON SEAL of EAST SUSSEX)
COUNTY COUNCIL was affixed)
hereto on the 30th day of January two)
thousand and six in the presence of:-)


Authorised Signatory



H & T Ctte. 2.4.74 - para 4.2 joint report of Director of
Legal & Community Services & County Engineer - para 4.

Static Order Guide

Map page indicator

Shows current map number against total and indicates if the legend is split over multiple pages eg. 2a, 2b, 2c

Change type

Indicates whether restrictions have been Added, Modified or Removed

Coloured spots


Restrictions with different attributes are marked with a lettered spot

Restriction icons

⊕ Min stay ⊖ Max stay ⌘ No return ⌚ Tariff hours
▶ Up to ⛽ Fuel surcharge Ⓔ Event day ⓘ Emissions pricing

Restriction durations

Where no months or days are specified, restrictions apply all year and all week

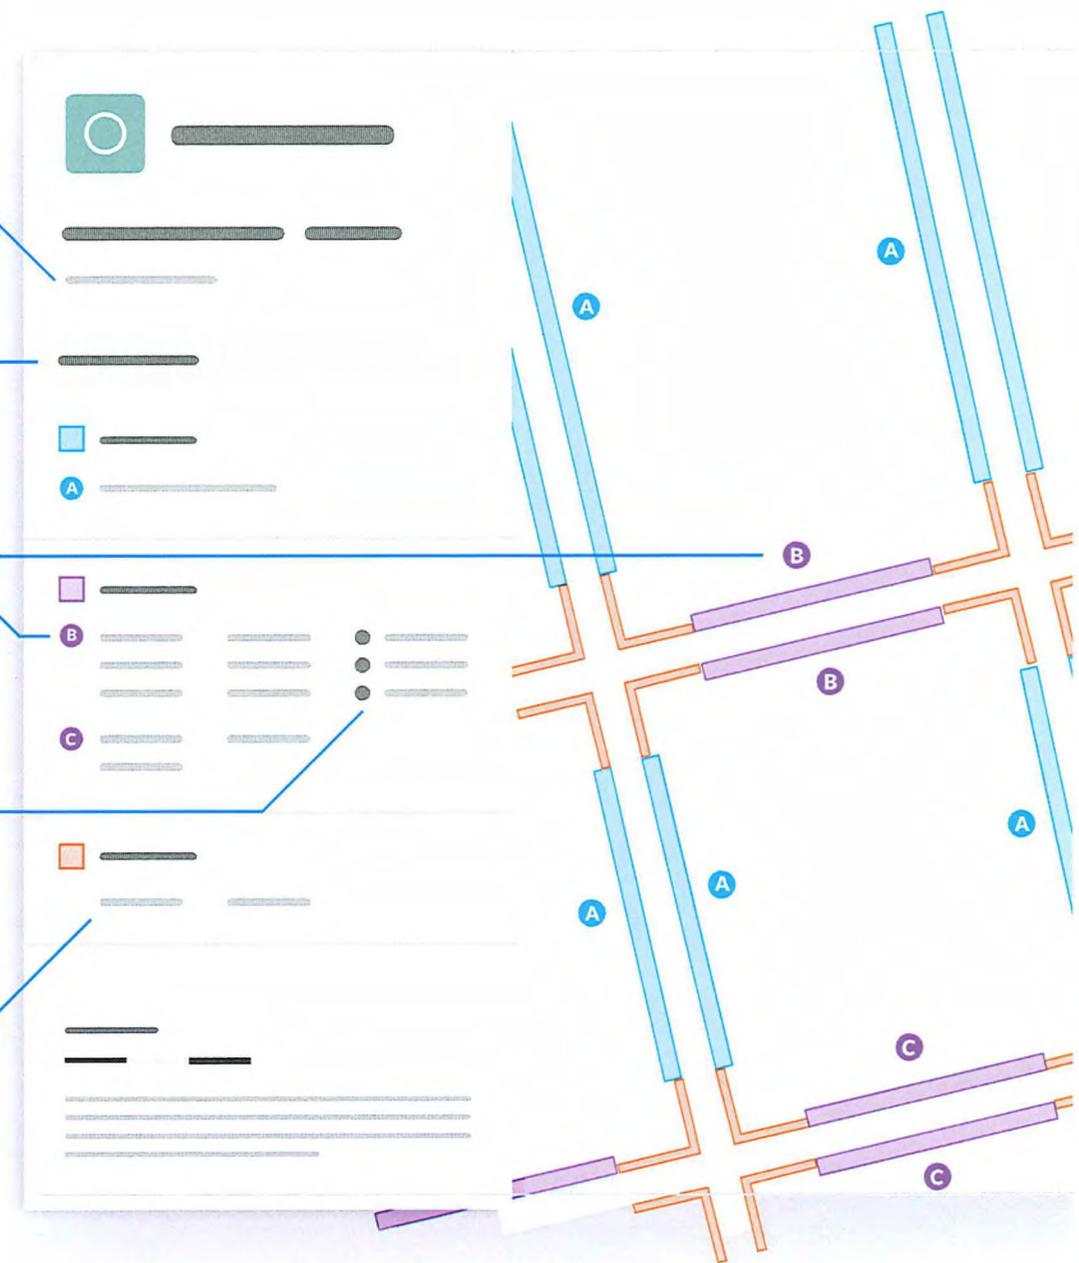



East Sussex County Council (Prohibition and Restriction of Waiting, No Stopping, Loading, Unloading and Parking Places) (Eastbourne Borough Consolidation) Order 2025 Amendment 1 2026 (ETCIS Phase 2B)

Map 1a of 1 Made 29/01/26

ADDED

Disabled persons' badge holders parking place

At all times 3h 2h

No waiting at any time

At all times

Shared

No waiting at any time

At all times

No loading at any time

At all times

Signal Crossing

Non-TRO Item




MODIFIED

No waiting at any time

At all times

Paid-for parking place (S)

08:00-18:00

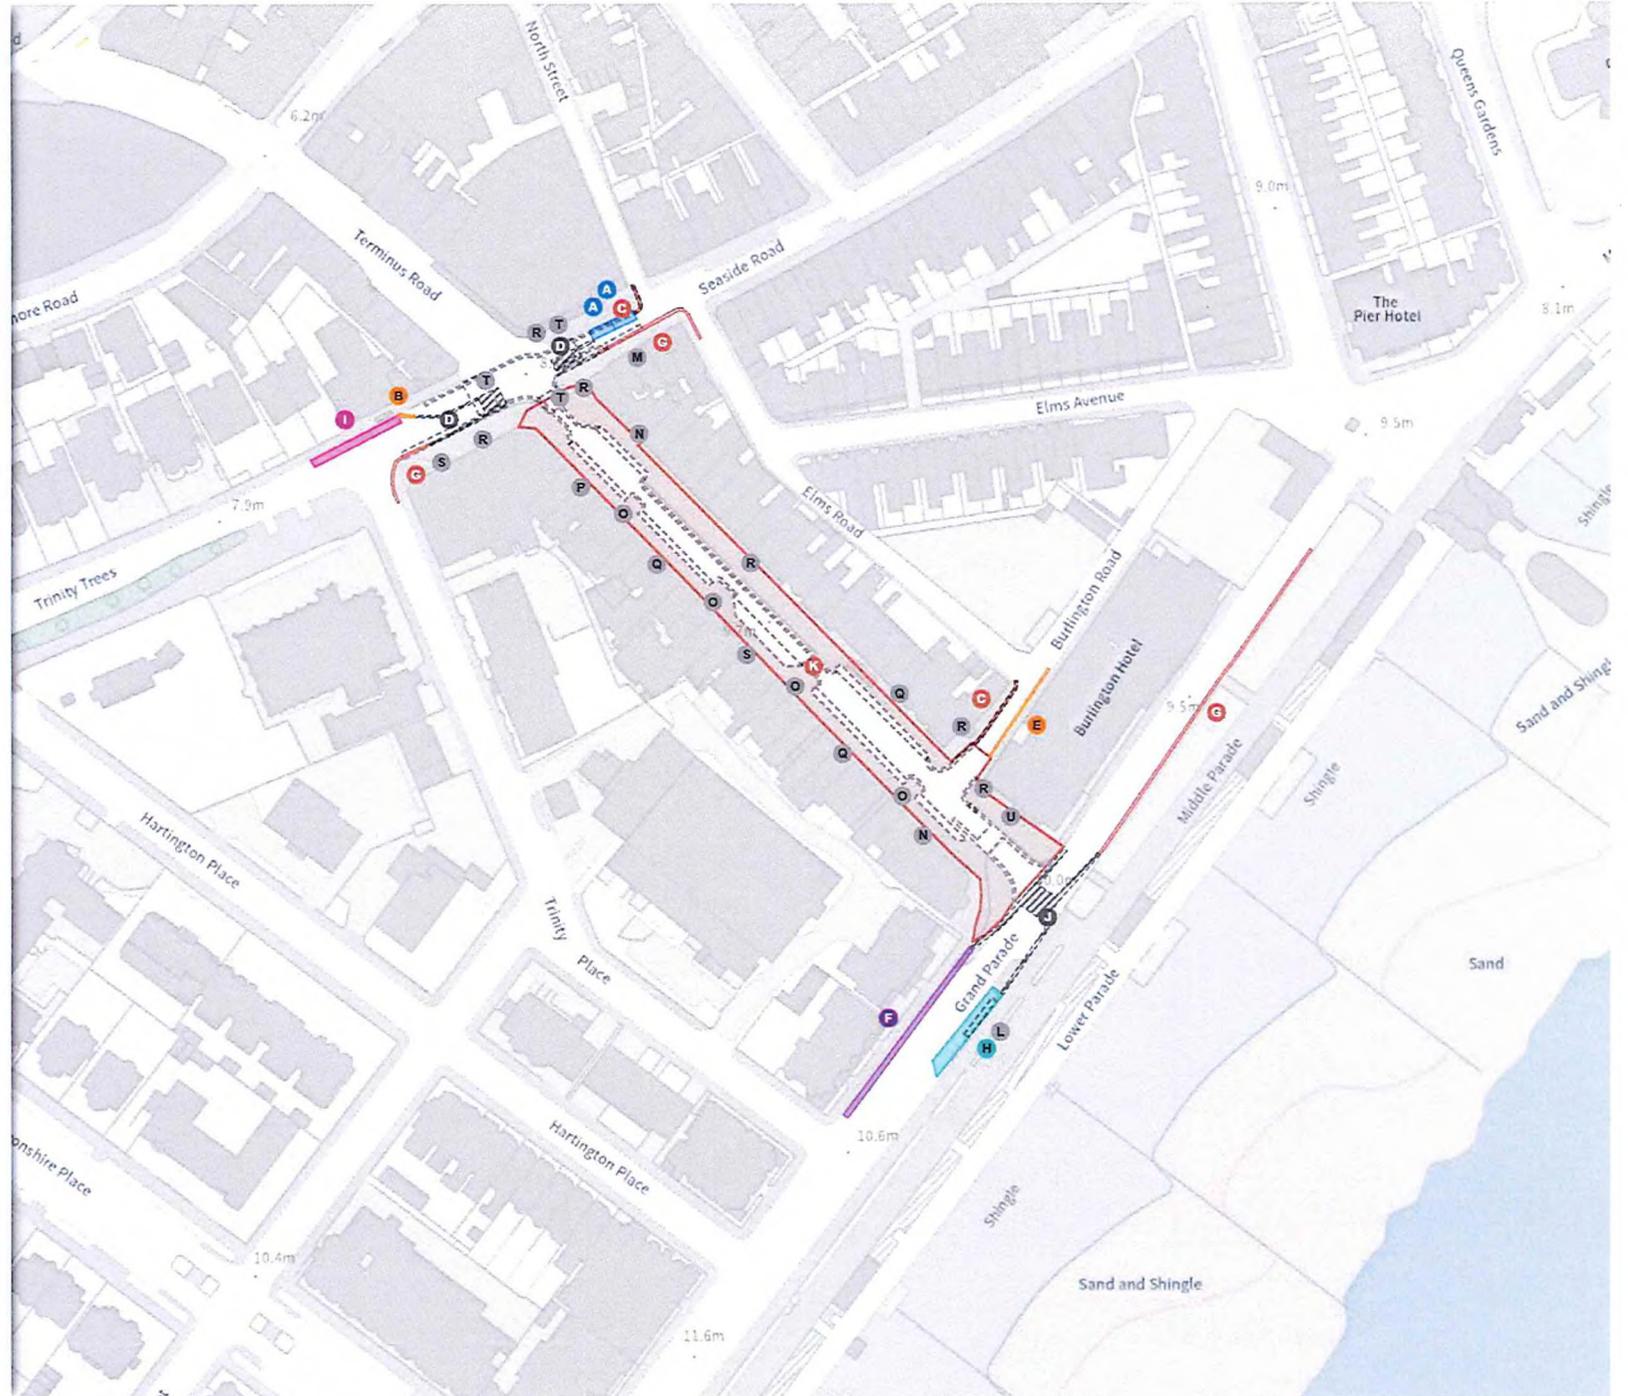

Scale: 1:1250 0 20 40 60m

NW 561367.753, 99033.499 SE 561820.526, 98662.371

© Crown copyright and database rights 2026 Ordnance Survey. You are not permitted to copy, sub-license, distribute or sell any of this data to third parties in any form. Licence number AC0000808855



East Sussex County Council (Prohibition and Restriction of Waiting, No Stopping, Loading, Unloading and Parking Places) (Eastbourne Borough Consolidation) Order 2025 Amendment 1 2026 (ETCIS Phase 2B)

Map 1b of 1 Made 29/01/26

MODIFIED


- Shared
- No waiting at any time
At all times
- No loading at any time
At all times
- Solo motorcycle parking place
At all times
- Bus stop
At all times
- Signal Crossing
Non-TRO Item
- Pedestrian Zone (Terminus Road PZ (S))
Non-TRO Item
- No waiting at any time
At all times

REMOVED

- Ambulance stopping area
At all times
- Disabled persons' badge holders parking place
At all times 3h 2h

Scale: 1:1250 0 20 40 60m

NW 561367.753, 99033.499 SE 561820.526, 98662.371
© Crown copyright and database rights 2026 Ordnance Survey.
You are not permitted to copy, sub-license, distribute or sell any of this data to third parties in any form. Licence number AC000080855

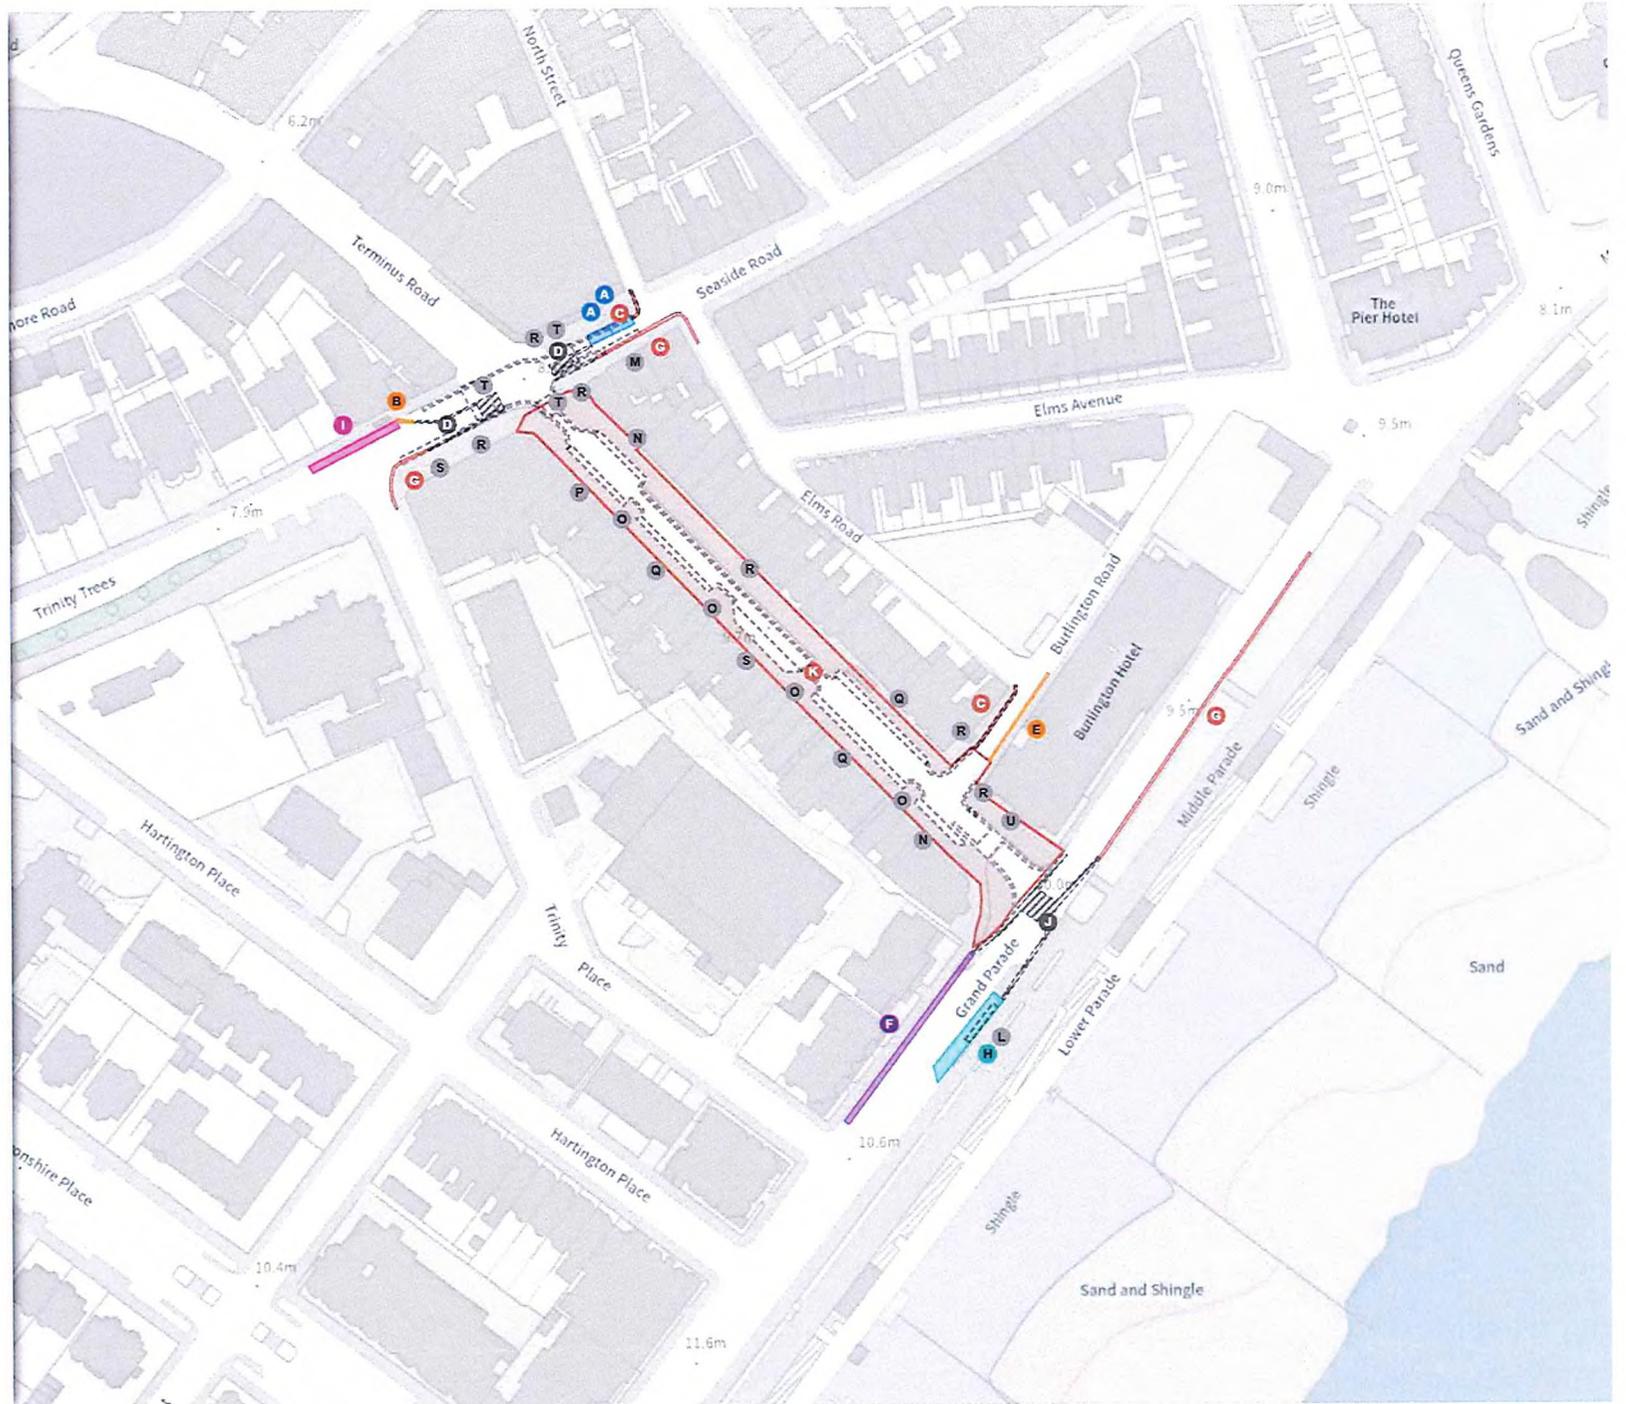



East Sussex County Council (Prohibition and Restriction of Waiting, No Stopping, Loading, Unloading and Parking Places) (Eastbourne Borough Consolidation) Order 2025 Amendment 1 2026 (ETCIS Phase 2B)

Map 1c of 1 Made 29/01/26


REMOVED

- Goods vehicles loading place
N Mon-Sat 07:00-19:00
- No waiting at any time
C At all times
- Paid-for parking place (Terminus Road PZ (S))
P Mon-Sat 08:00-18:00 20m 1h
- Shared
C Paid-for parking place (Terminus Road PZ (S))
 Mon-Sat 08:00-18:00 4h 1h
- C Permit holders parking place (Terminus Road PZ (S))
 Mon-Sat 08:00-18:00
 Permit ID(s) H S
- Shared
R No waiting at any time
 At all times
- R No loading at any time
 At all times
- Bus stop Non-TRO Item
S At all times

Scale: 1:1250

NW 561367.753, 99033.499 SE 561820.526, 98662.371

© Crown copyright and database rights 2026 Ordnance Survey. You are not permitted to copy, sub-license, distribute or sell any of this data to third parties in any form. Licence number AC00000809855

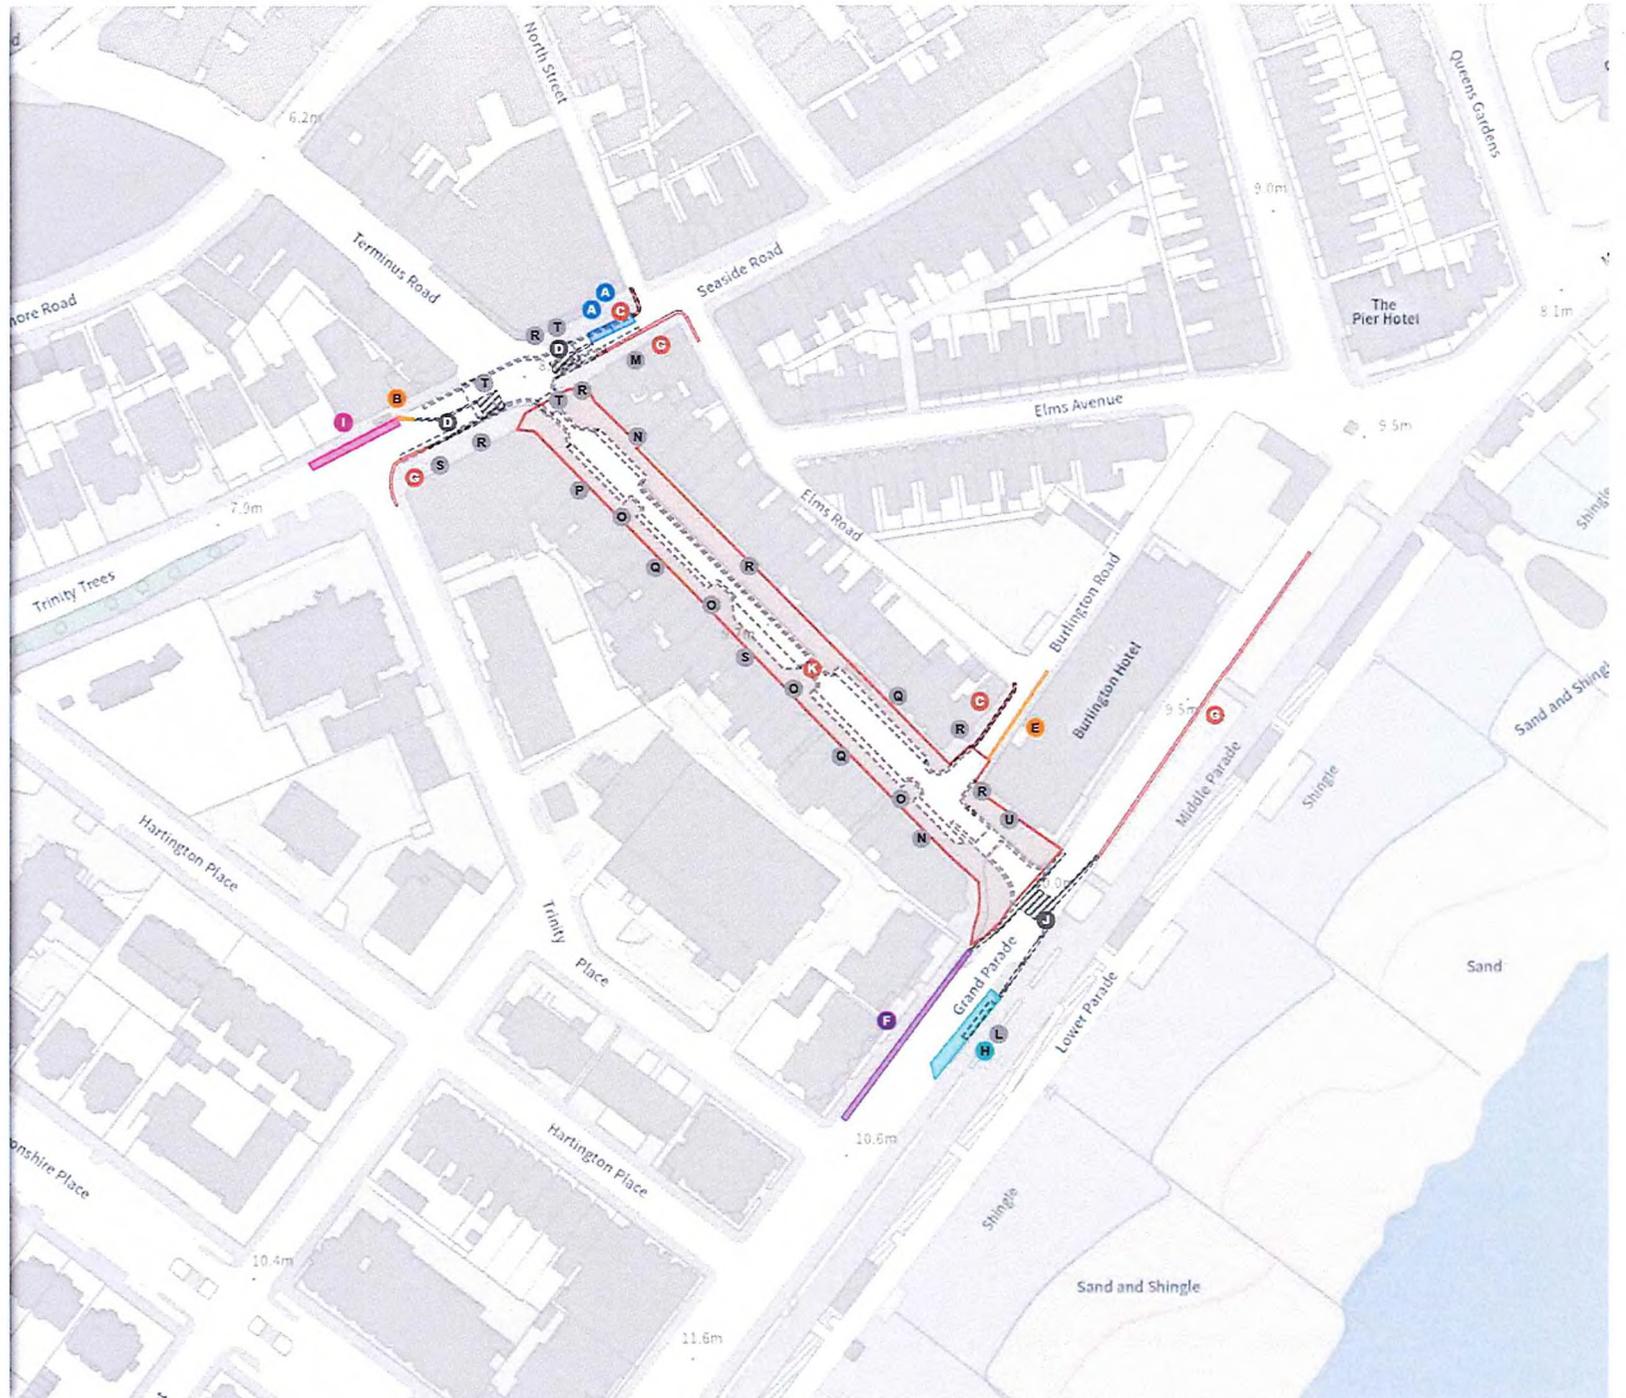




East Sussex County Council (Prohibition and Restriction of Waiting, No Stopping, Loading, Unloading and Parking Places) (Eastbourne Borough Consolidation) Order 2025 Amendment 1 2026 (ETCIS Phase 2B)

Map 1d of 1 Made 29/01/26

REMOVED

- Informal Crossing Non-TRO Item
- Zebra Crossing Non-TRO Item

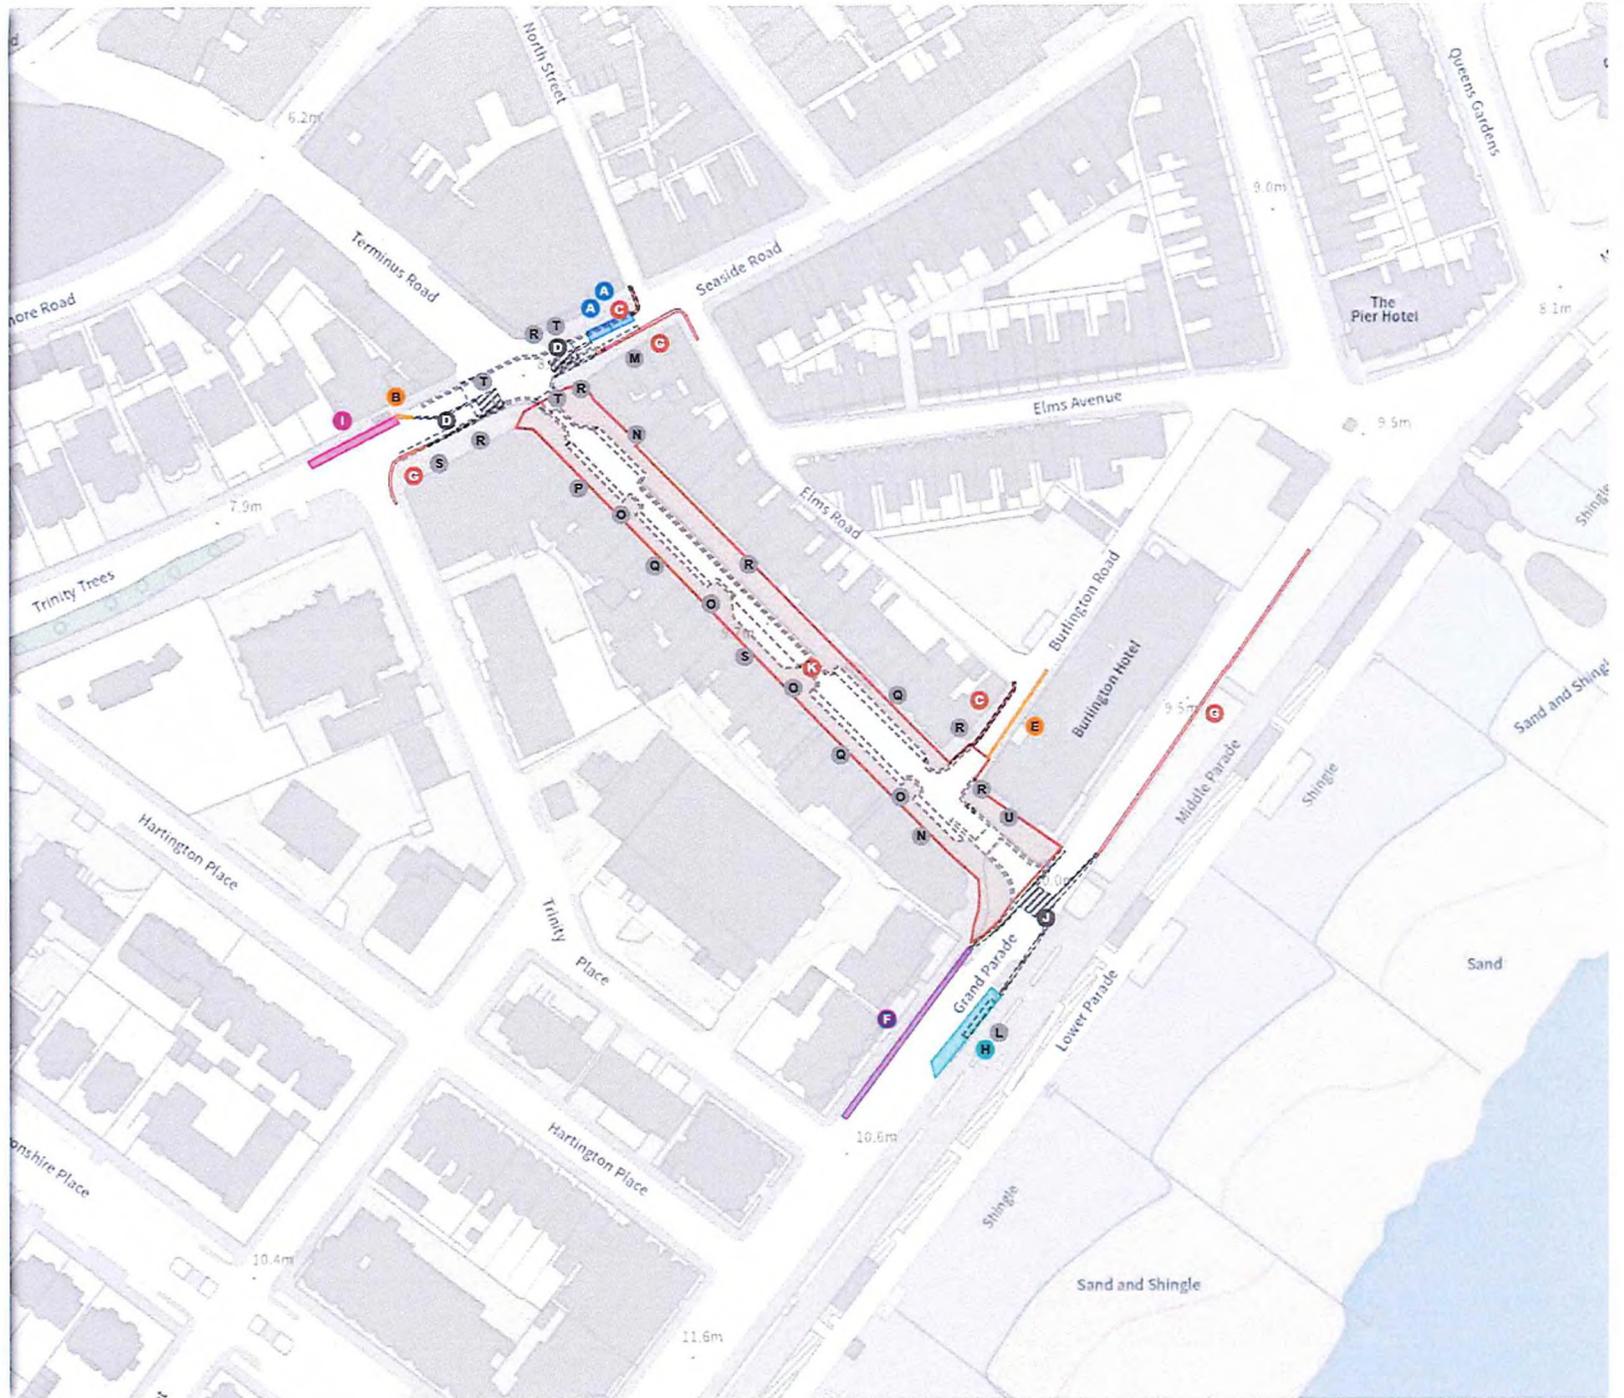

Scale: 1:1250 0 20 40 60m

NW 561367.753, 99033.499 SE 561820.526, 98662.371

© Crown copyright and database rights 2026 Ordnance Survey. You are not permitted to copy, sub-license, distribute or sell any of this data to third parties in any form. Licence number AC0000808855