

EAST SUSSEX COUNTY COUNCIL

ROAD TRAFFIC REGULATION ACT 1984, ROAD TRAFFIC ACT 1991 &
TRAFFIC MANAGEMENT ACT 2004

**The East Sussex County Council (B2106 Terminus Road, Eastbourne)
Experimental Traffic Regulation Order 2026**

East Sussex County Council, in exercise of their powers under Sections 9, 10(1) and (2), of the Road Traffic Regulation Act 1984 ("the Act"), as amended, and of all other enabling powers, after consultation with the Chief Officer of Police in accordance with Part III of Schedule 9 to the Act and Traffic Management Act 2004, as amended, hereby make the following Order:

1. When this Order comes into effect:

The East Sussex County Council (B2106 Terminus Road, Eastbourne) Experimental Traffic Regulation Order 2026 and shall have the effect of:-

- (a) Prohibiting vehicles between the hours 9.30am to 23.00pm;
 - (b) Prohibiting loading and unloading between the hours of 9.30am to 23.00pm;
- on Terminus Road between Seaside Road and Grand Parade

2. Save as provided in Article 3 no person shall cause or permit any vehicle to proceed in the road specified in the Schedules to this Order.

3. Nothing in Article 2 of this Order shall apply so as to prevent any person from causing or permitting any motor vehicle to proceed in the road specified in the Article if the said vehicle is being used:-

- a. In connection with the maintenance improvement or reconstruction of any length of the road or the laying, erection, alteration or repair in or near any of the length of Road of any sewer or main pipe or apparatus for the supply of gas, water, electricity or Telegraph line:
 - b. for police, fire brigade or ambulance purposes: or
 - c. with specific authorisation from East Sussex County Council.

4. "Specified Officer" is an Officer of the Authority who made the Experimental Order and who has the power to modify or suspend the Order or any provision of the Order, following criteria set out in Section 10(2) of the Road Traffic Regulation Act 1984.

5. A Specified Officer, or a person authorised on that behalf by a Specified Officer, may, as under the powers in Section 10(2) of the Act, suspend or modify the Order or any provision of the Order.

6. Commencement and Citation

This Order may be cited as “The East Sussex County Council (B2106 Terminus Road, Eastbourne) Experimental Traffic Regulation Order 2026 and shall come into force on 13 February 2026.

7. This Order is experimental and may continue in force for a period of 18 months up to the 13th of August 2027. In due course the Council will consider whether or not the provisions of the Experimental Order should continue in force indefinitely.

THE COMMON SEAL of EAST SUSSEX)
COUNTY COUNCIL was affixed)
hereto on the 30 day of January)
two thousand and twenty six in the presence of :-)



A handwritten signature in black ink, consisting of a large, stylized 'D' shape with a vertical line through it, followed by a horizontal line.

AUTHORISED SIGNATORY

H & T Ctte. 2.4.74 - para 4.2 joint
report of Director of Legal &
Community Services & County
Engineer & LM for Transport and
Environment 8 December 2025, item
7

SCHEDULE ONE
Prohibition of Traffic

Place	Restriction details
Terminus Road, between Seaside and Grand Parade	Prohibition of Vehicles 9.30am to 23.00pm

SCHEDULE TWO
Prohibition of loading and unloading

Place	Restriction details
Terminus Road, between Seaside and Grand Parade	Prohibition of loading and unloading 9.30am to 23.00pm
Plan number	Map 1



The East Sussex County Council (B2106 Terminus Road, Eastbourne) Experimental Traffic Regulation Order 2026

Map 1 of 1

MODIFIED


Pedestrian Zone (Terminus Road PZ (S)) Non-TRO Item

No waiting at any time

At all times

Loading place

23:00-09:30

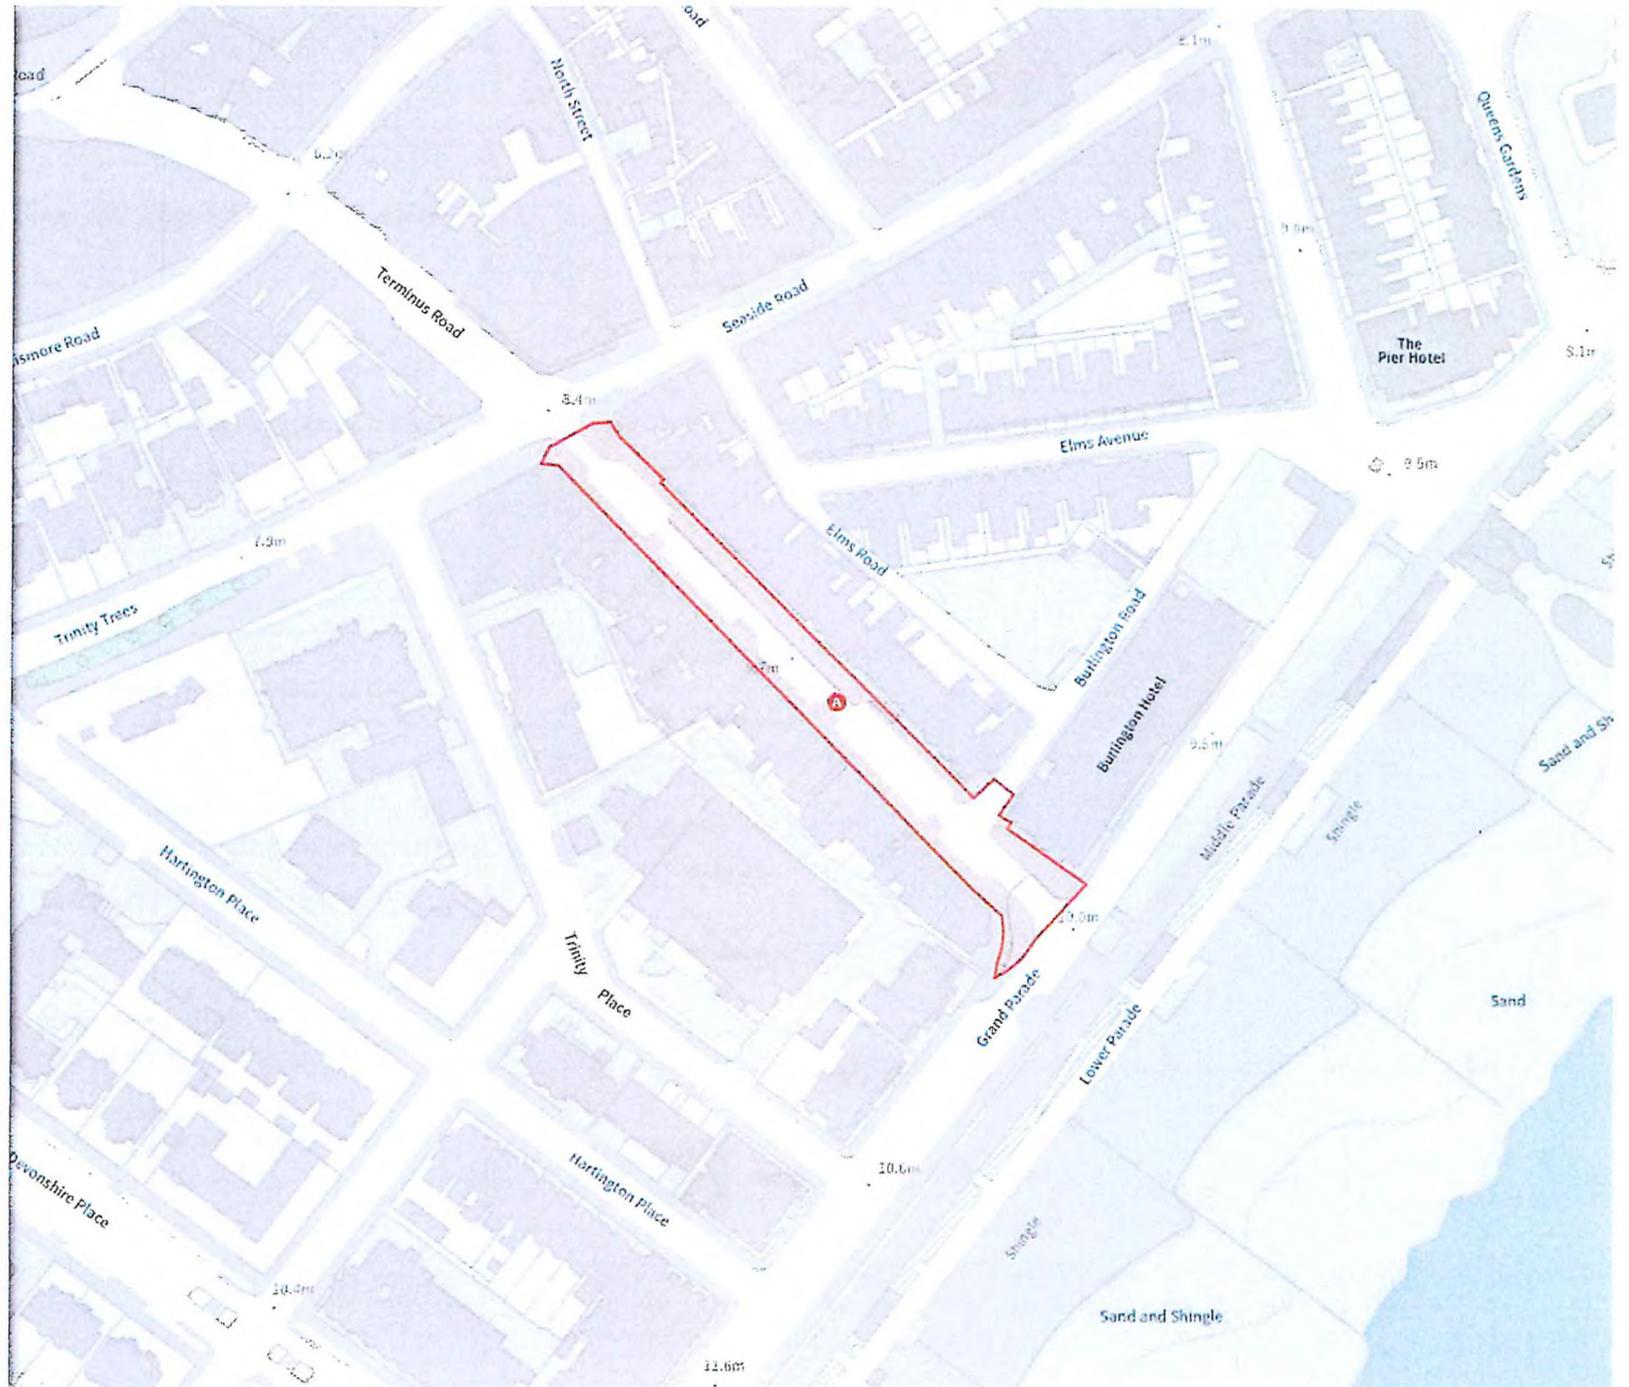

Scale: 1:1250 0 20 40 60m

NW 561361.948, 99043.703 SE 561814.719, 98672.575

© Crown copyright and database rights 2026 Ordnance Survey. You are not permitted to copy, sub-license, distribute or sell any of this data to third parties in any form. Licence number AC0000808855

Static Order Guide

Map page indicator

Shows current map number against total and indicates if the legend is split over multiple pages eg. 2a, 2b, 2c

Change type

Indicates whether restrictions have been Added, Modified or Removed

Coloured spots


Restrictions with different attributes are marked with a lettered spot

Restriction icons

⊕ Min stay ⊕ Max stay ⊖ No return ⌚ Tariff hours
▶ Up to ⛽ Fuel surcharge Ⓜ Event day Ⓢ Emissions pricing

Restriction durations

Where no months or days are specified, restrictions apply all year and all week

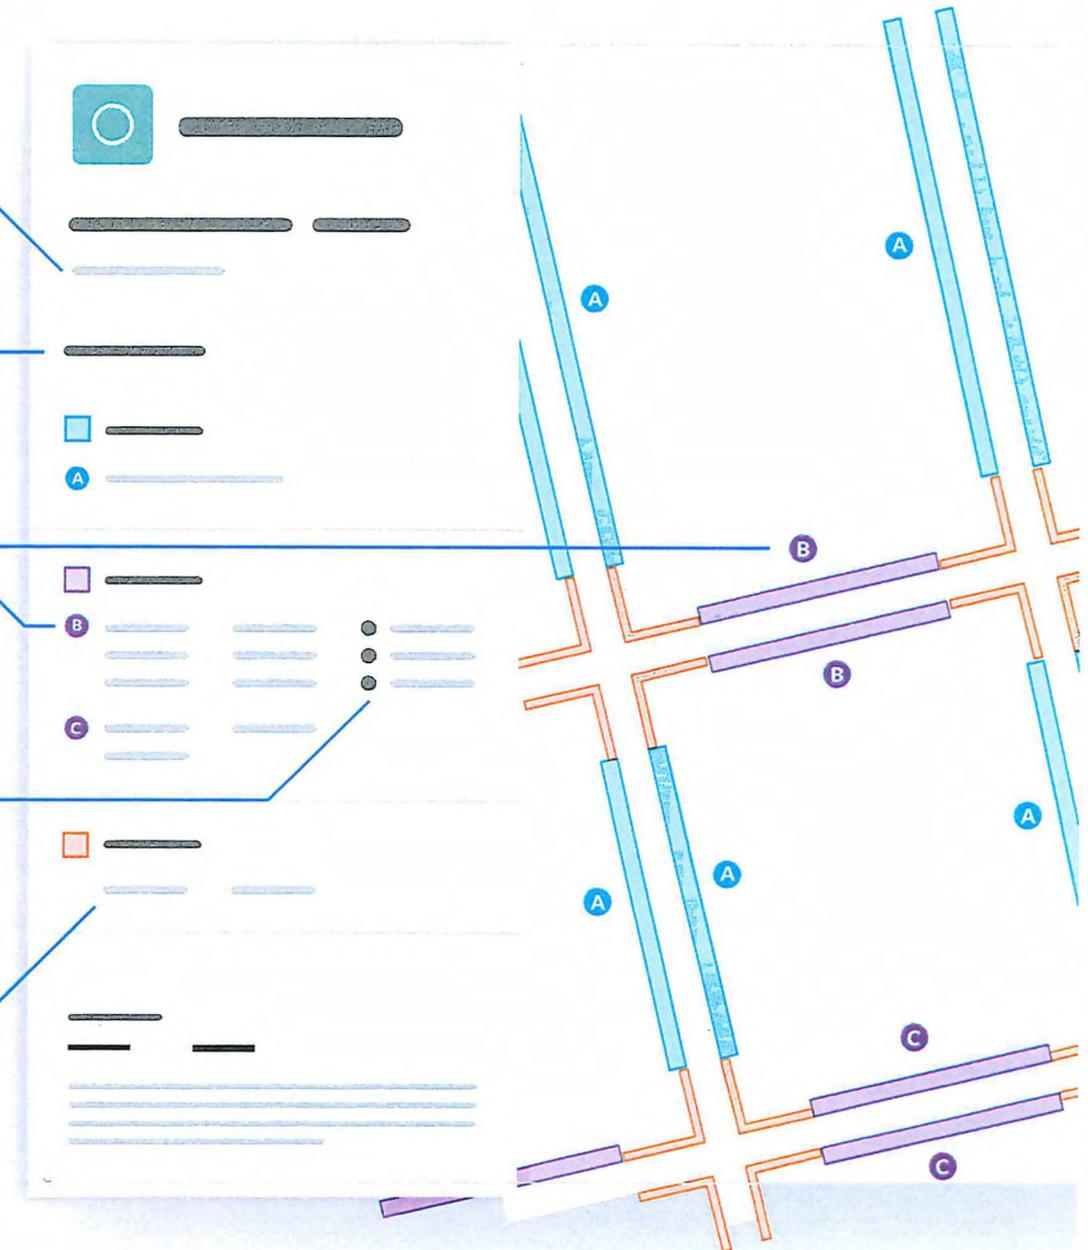



The East Sussex County Council (B2106 Terminus Road, Eastbourne) Experimental Traffic Regulation Order 2026

Map 1 of 1

MODIFIED

Pedestrian Zone (Terminus Road PZ (S)) Non-TRO Item

No waiting at any time

At all times

Loading place

23:00-09:30



Scale: 1:1250

NW 561361.948, 99043.703 SE 561814.719, 98672.575

© Crown copyright and database rights 2026 Ordnance Survey. You are not permitted to copy, sub-license, distribute or sell any of this data to third parties in any form. Licence number AC0000808855