

**Proposed Bus Lanes  
All Hours  
Cycle Permitted At Any Time  
Taxis Permitted midnight - 5am**


**Proposed Bus Lanes  
All Hours  
Taxis Permitted midnight - 5am**

**Proposed Bus Lanes  
All Hours  
Cycles Permitted**


**Key**



**Proposed Bus Lane**

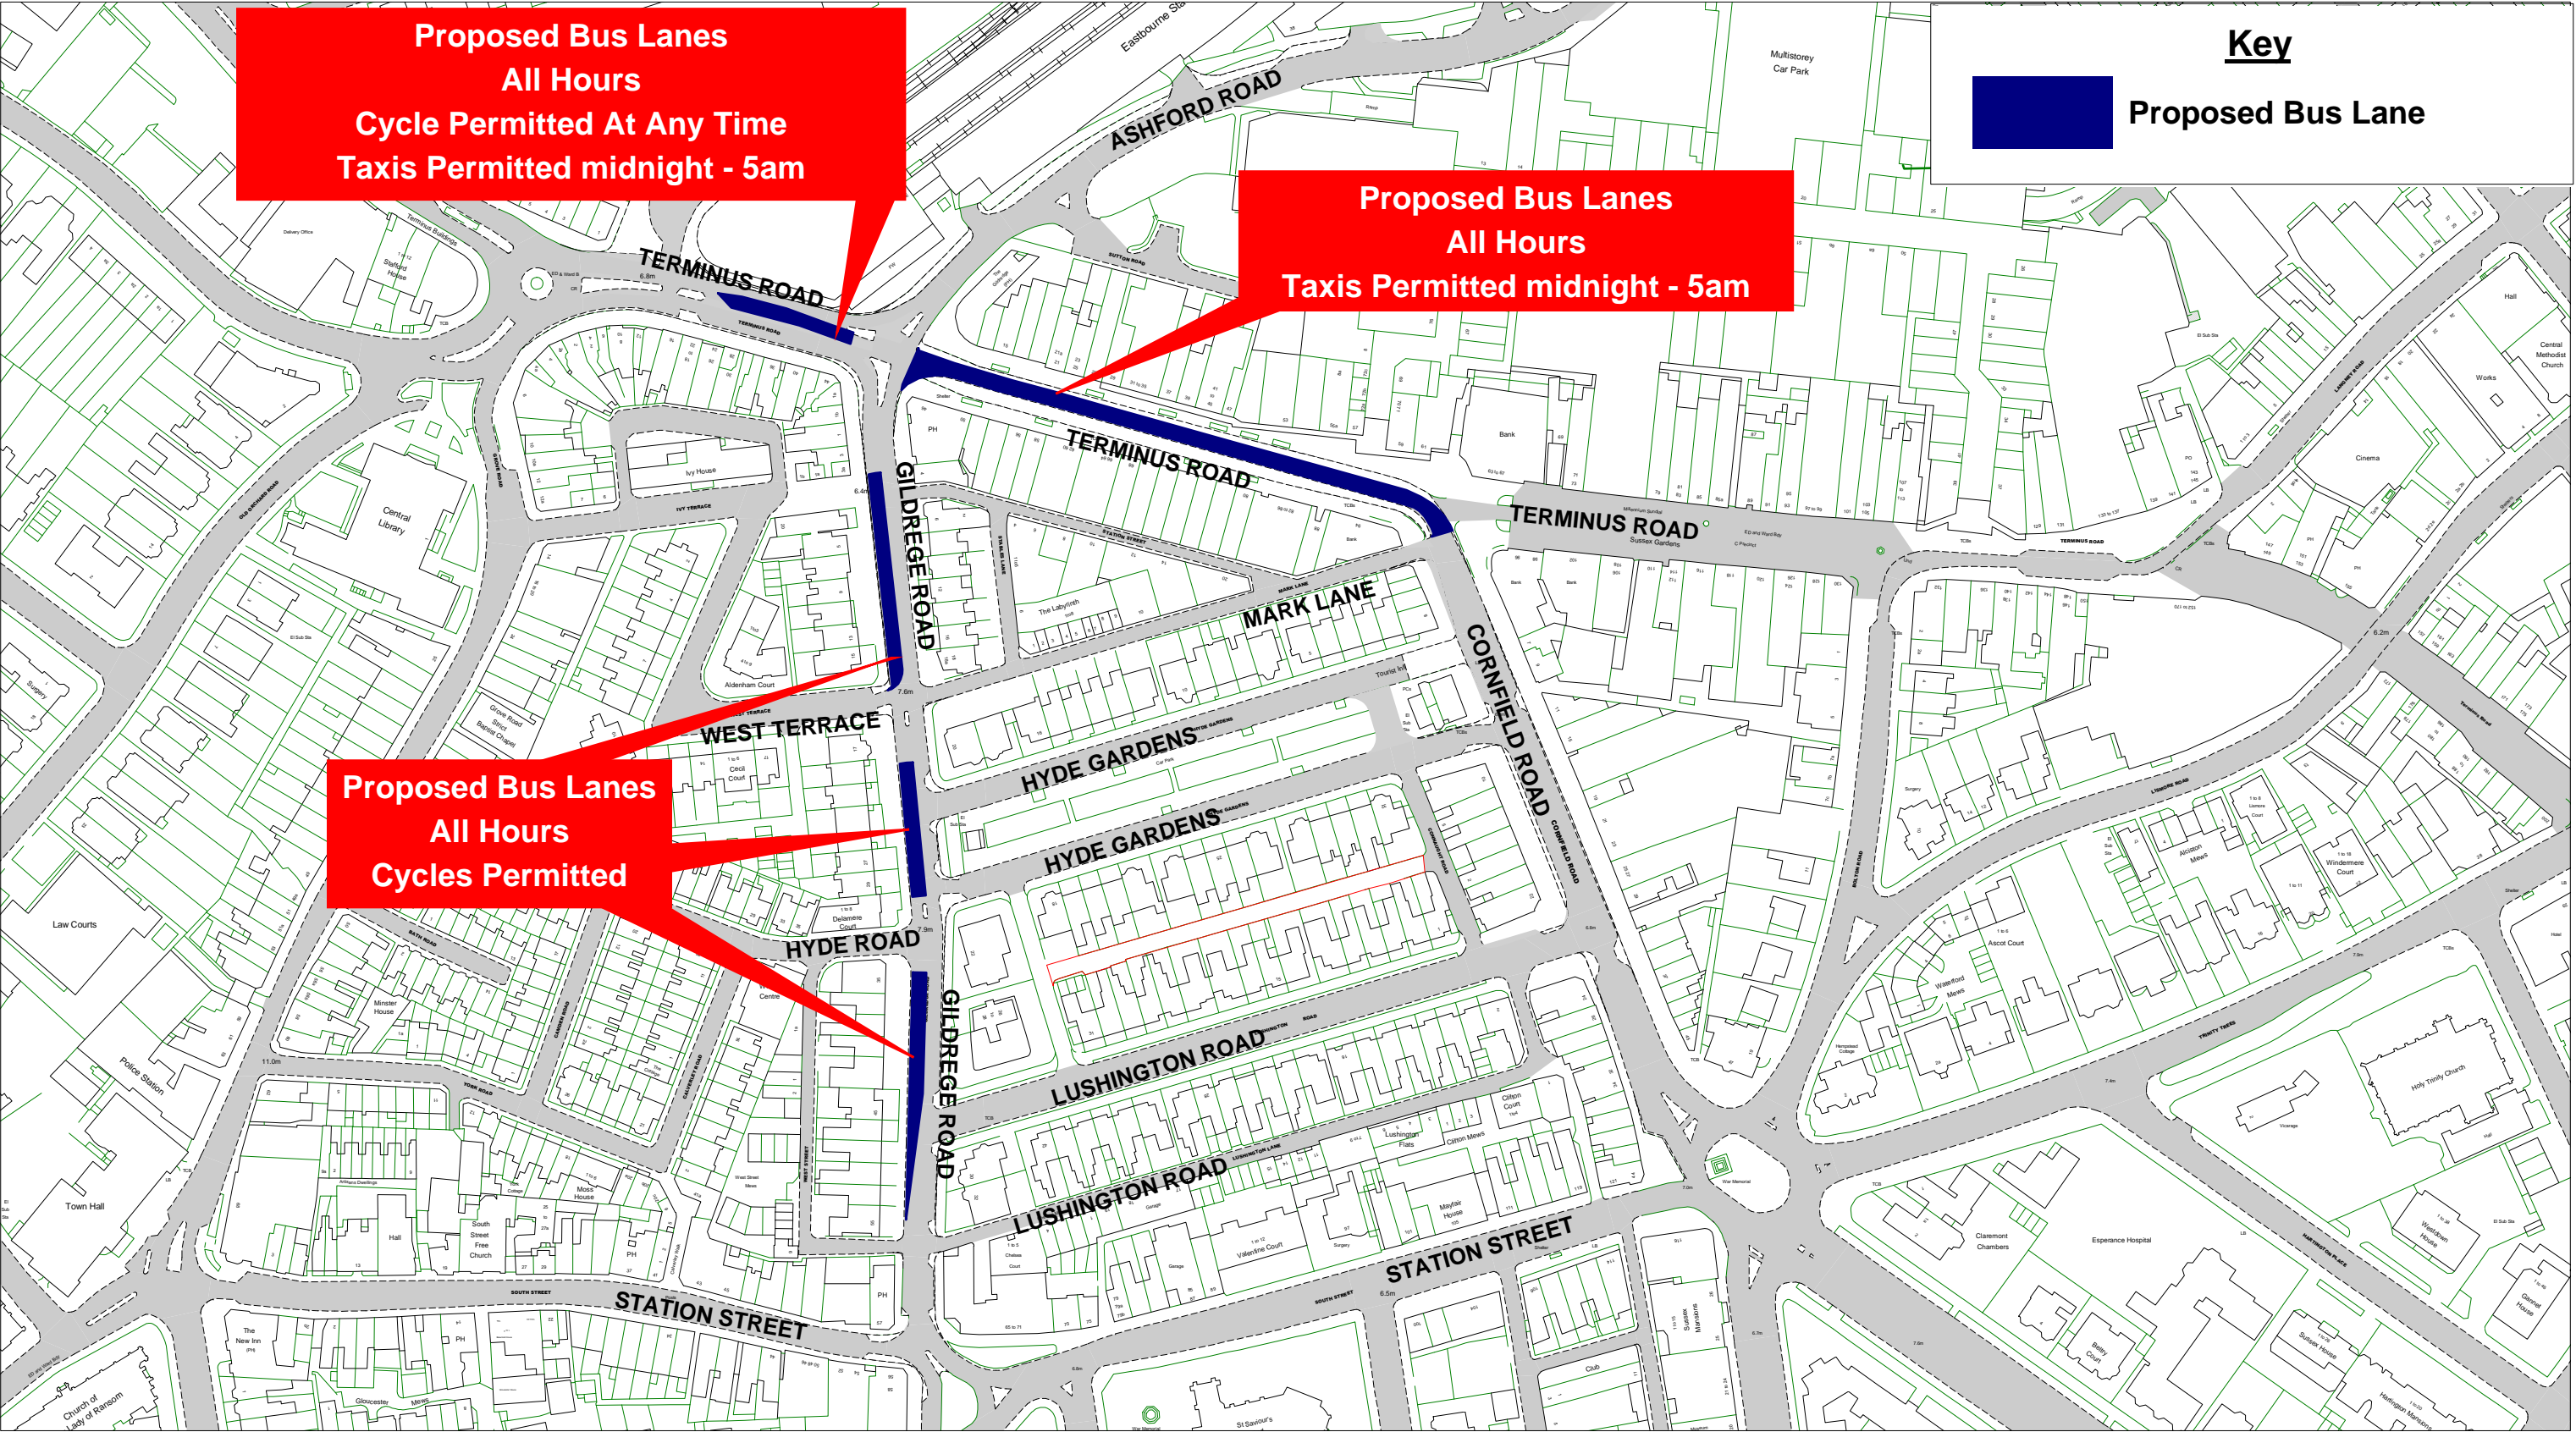

**East Sussex  
County Council**

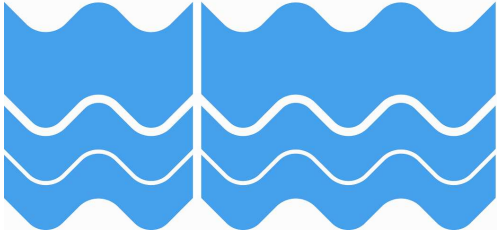

This map is reproduced from Ordnance Survey material with the permission of Ordnance Survey on behalf of the Controller of Her Majesty's Stationery Office © Crown Copyright. Unauthorised reproduction infringes Crown copyright and may lead to prosecution or civil proceedings.  
East Sussex County Council  
Licence No: 100019601-2017

**Eastbourne Town Centre  
Improvement Scheme  
Proposed Bus Lanes**

SCALE	1:2000 A3
DATE	5/10/2017
DRAWING No.	ETCIS 005
DRAWN BY	