

Hastings Parking Review 2

Informal Consultation

Open 19 July 2024 to 16 August 2024


Version 1.1

17 July 2024

Parking Review Team



The parking review process

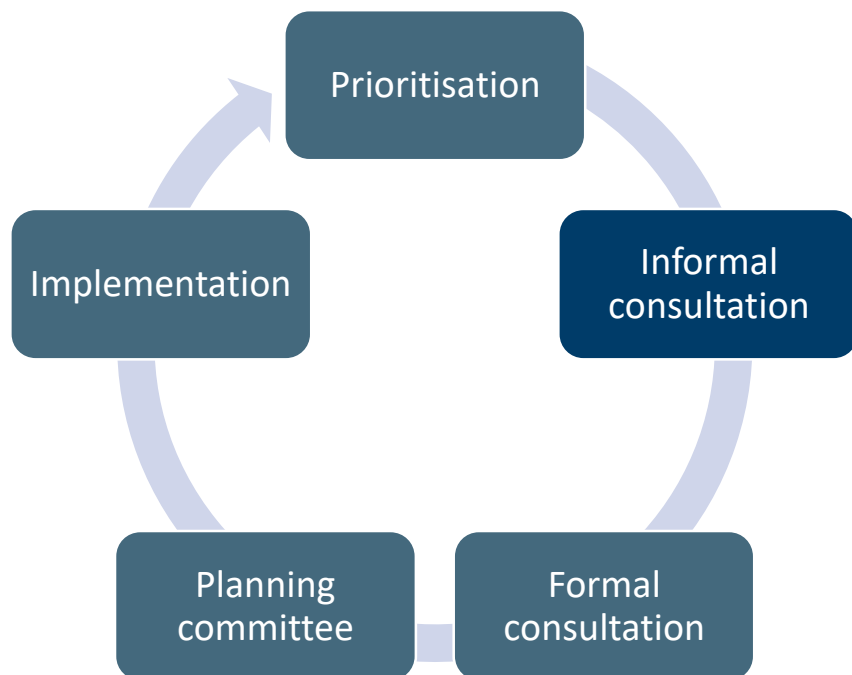

We are continually reviewing our parking schemes to make sure they meet the changing needs of local communities.

A parking review is carried out in each of our civil parking areas every 16 to 18 months. In each review we consider requests for new controls and requests for changes to existing controls.

To make sure our schemes remain lawful there is a formal, legal process that must be followed when making changes or introducing new restrictions. The review process usually includes two rounds of consultation and normally takes 16 to 18 months to complete.

You can find out more about the parking review process, including how to request new or changes to existing restrictions for consideration in the next review, by visiting our website at eastsussex.gov.uk/parking/parking-reviews

Providing feedback

Your views are important to us.

Please take the time to look at the proposals carefully and tell us your views by completing the online survey.

In particular we would like to know:

- which road and drawing number you are commenting on,
- whether you support or do not support the proposals and your reasons, and
- any other comments you may have.

If you are unable to complete the online survey, or would like more information about the proposals, then please contact us using the details provided on this page.

The level of support will determine the outcome of the proposals. If there are a number of suggested alternatives, these will be considered for inclusion in the final proposals.

Complete the online survey

- This is the preferred way to provide feedback as it gathers a range of useful information.

The survey can be found on the consultation hub at

consultation.eastsussex.gov.uk/economy-transport-environment/hastings-2-informal

Send us an email

- You can email the Parking Review Team at

parking.escc@eastsussex.gov.uk

Write us a letter

- If you would prefer to write a letter you can send it to

Parking Team
East Sussex County Council
County Hall
St Anne's Crescent
Lewes
East Sussex
BN7 1UE



Call us directly

- You can call the team directly on

01323 466244

Drawings Index

Drawing number	Roads with changes
HS2 01 >>>	Alfred Street
HS2 02 >>>	Battle Road (near Mildenhall Drive)
HS2 03 >>>	Battle Road (near Kingsley Close)
HS2 04 >>>	Blackman Avenue
HS2 05 >>>	Bohemia Road
HS2 06 >>>	Castle Hill Road
HS2 07 >>>	Chambers Crescent
HS2 08 >>>	Cornwallis Gardens and Holmesdale Gardens
HS2 09 >>>	Denmark Place
HS2 10 >>>	Eversfield Place and Verulam Place
HS2 11 >>>	Fern Road
HS2 12 >>>	High Street
HS2 13 >>>	Linton Road
HS2 14 >>>	Spring Street
HS2 15 >>>	Stonefield Road
HS2 16 >>>	Sydney Close
HS2 17 >>>	The Slides
HS2 18 >>>	West Hill Road
HS2 19 >>>	Western Road

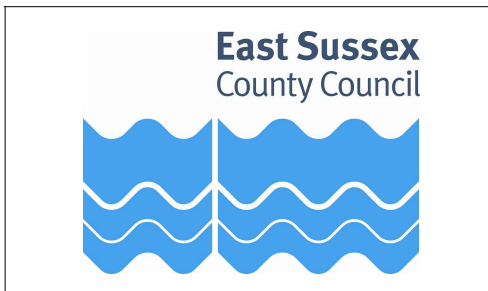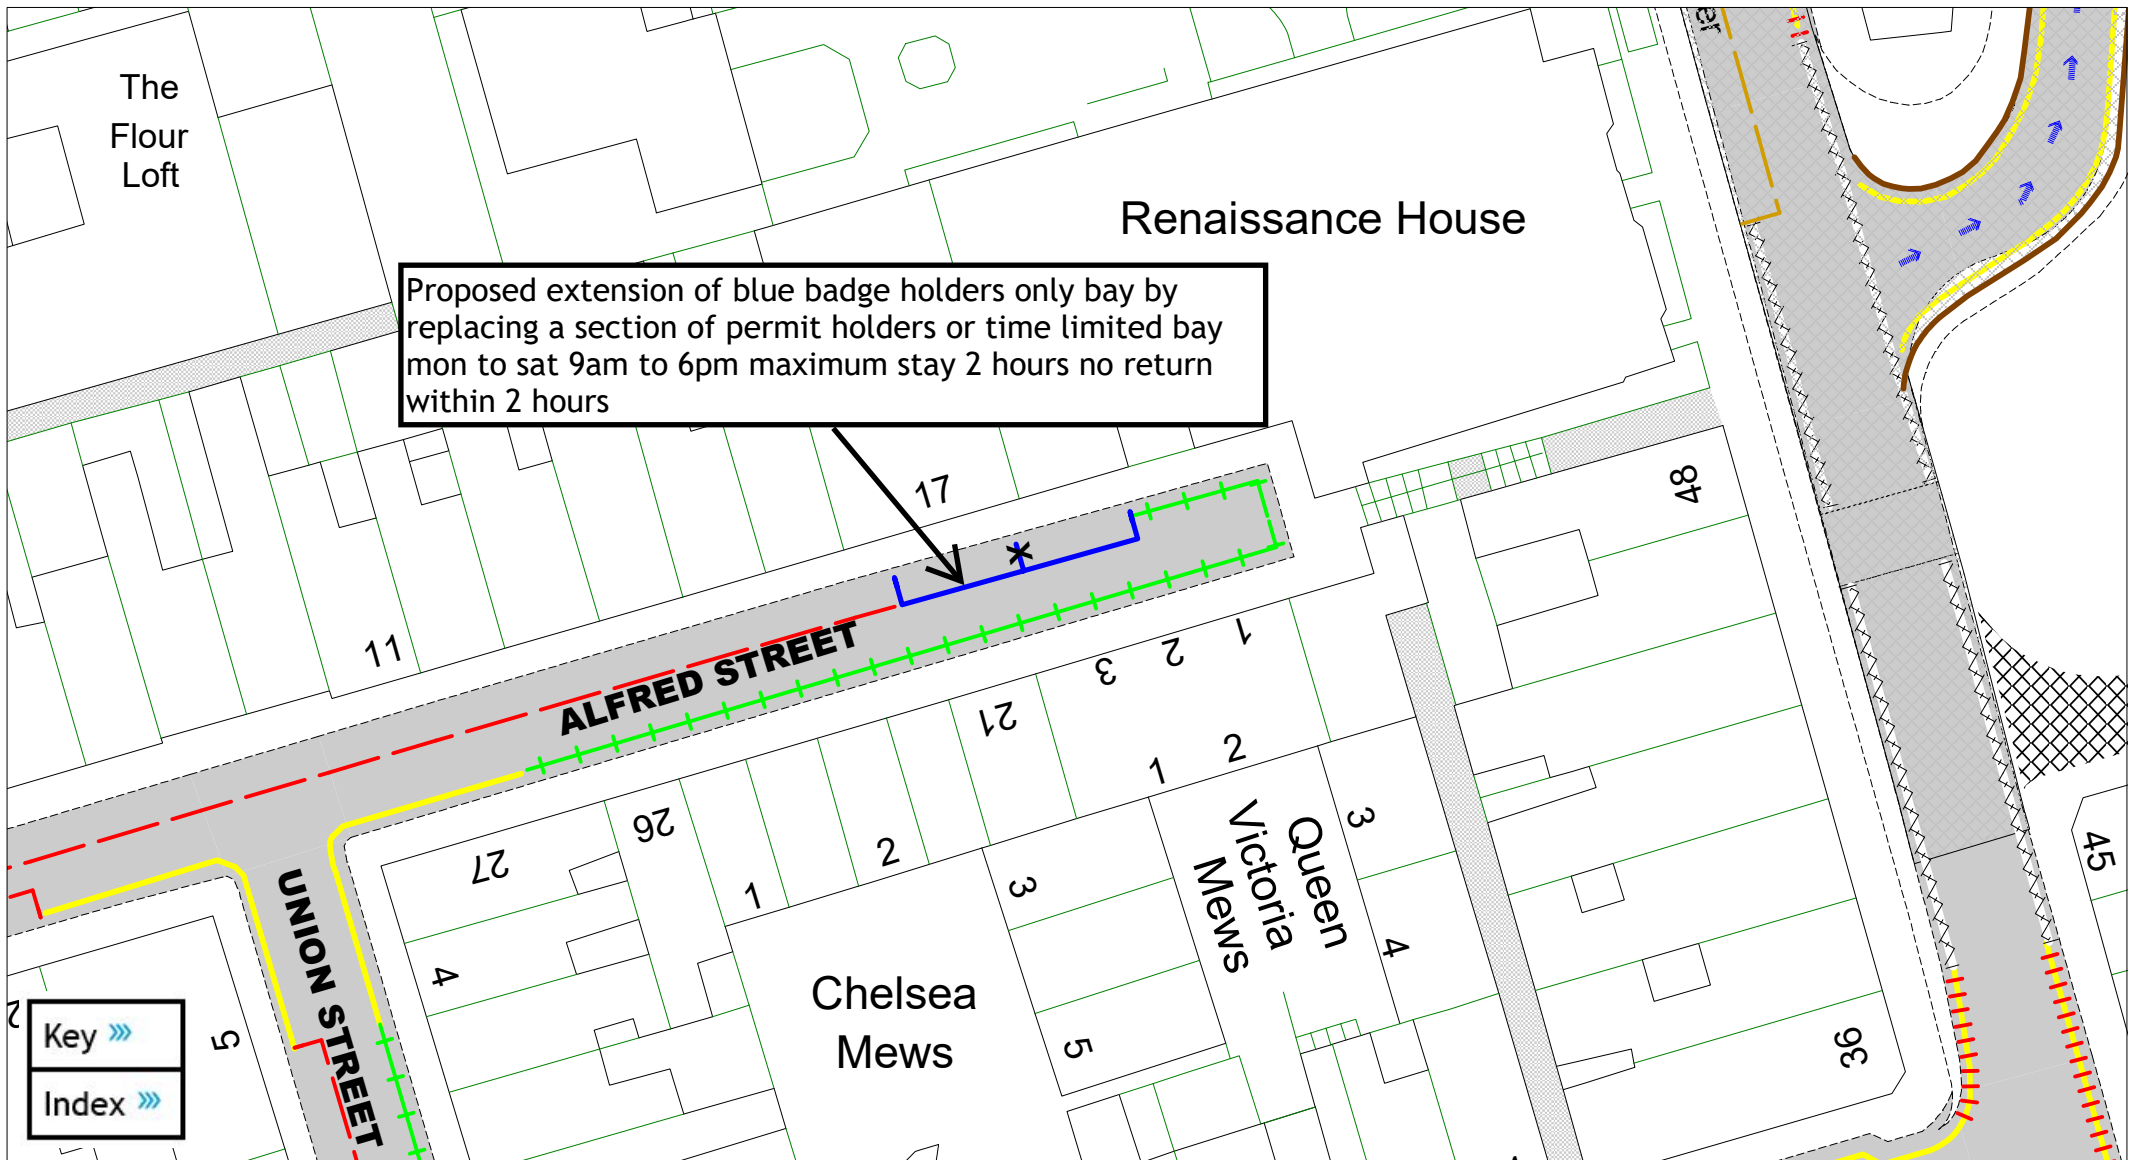





 Alfred Street
 Hastings parking review 2


A detailed key is provided at the end of of this document,
 and can also be downloaded separately from the consultation hub

SCALE	1 : 400
DATE	12/06/2024
DRAWING No.	HS2 01
DRAWN BY	JA
© Crown copyright. All rights reserved East Sussex County Council Licence No. AC0000808855 2024	

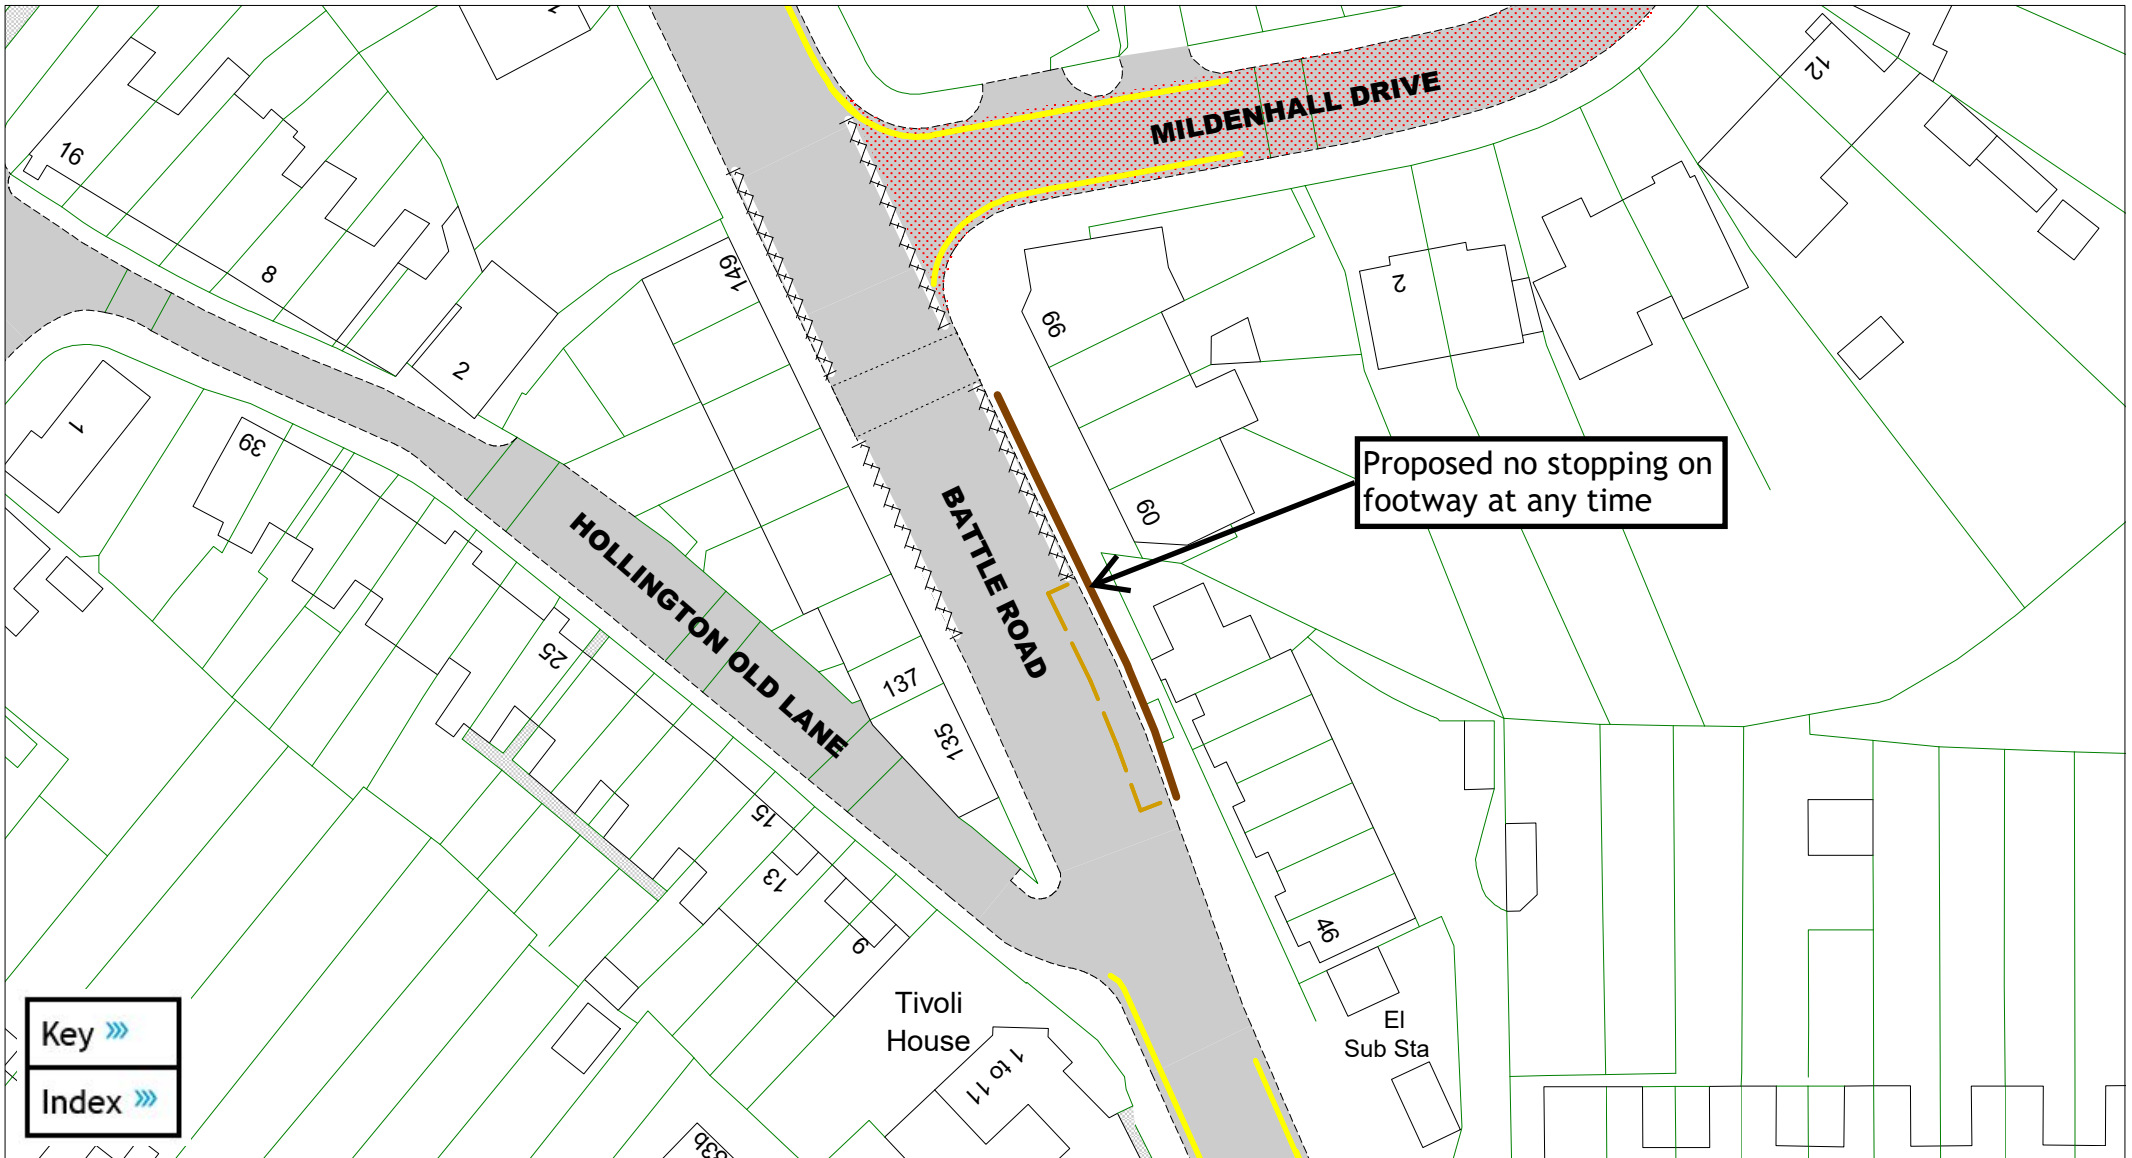

Key »»
 Index »»

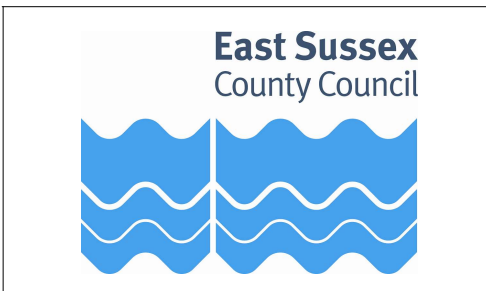


Battle Road (near Mildenhall Drive)
Hastings parking review 2

A detailed key is provided at the end of of this document,
 and can also be downloaded separately from the consultation hub


SCALE	1 : 600
DATE	12/06/2024
DRAWING No.	HS2 02
DRAWN BY	JA
© Crown copyright. All rights reserved East Sussex County Council Licence No. AC0000808855 2024	



Proposed extension to no waiting at any time

Key »»
Index »»



East Sussex
County Council

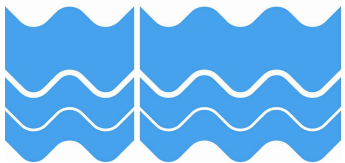


Battle Road (near Kingsley Close)
Hastings parking review 2

A detailed key is provided at the end of of this document,
and can also be downloaded separately from the consultation hub


SCALE	1 : 500
DATE	12/06/2024
DRAWING No.	HS2 03
DRAWN BY	JA
© Crown copyright. All rights reserved East Sussex County Council Licence No. AC0000808855 2024	

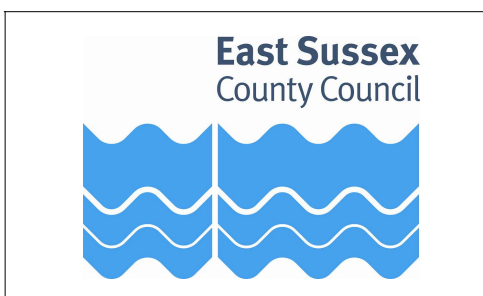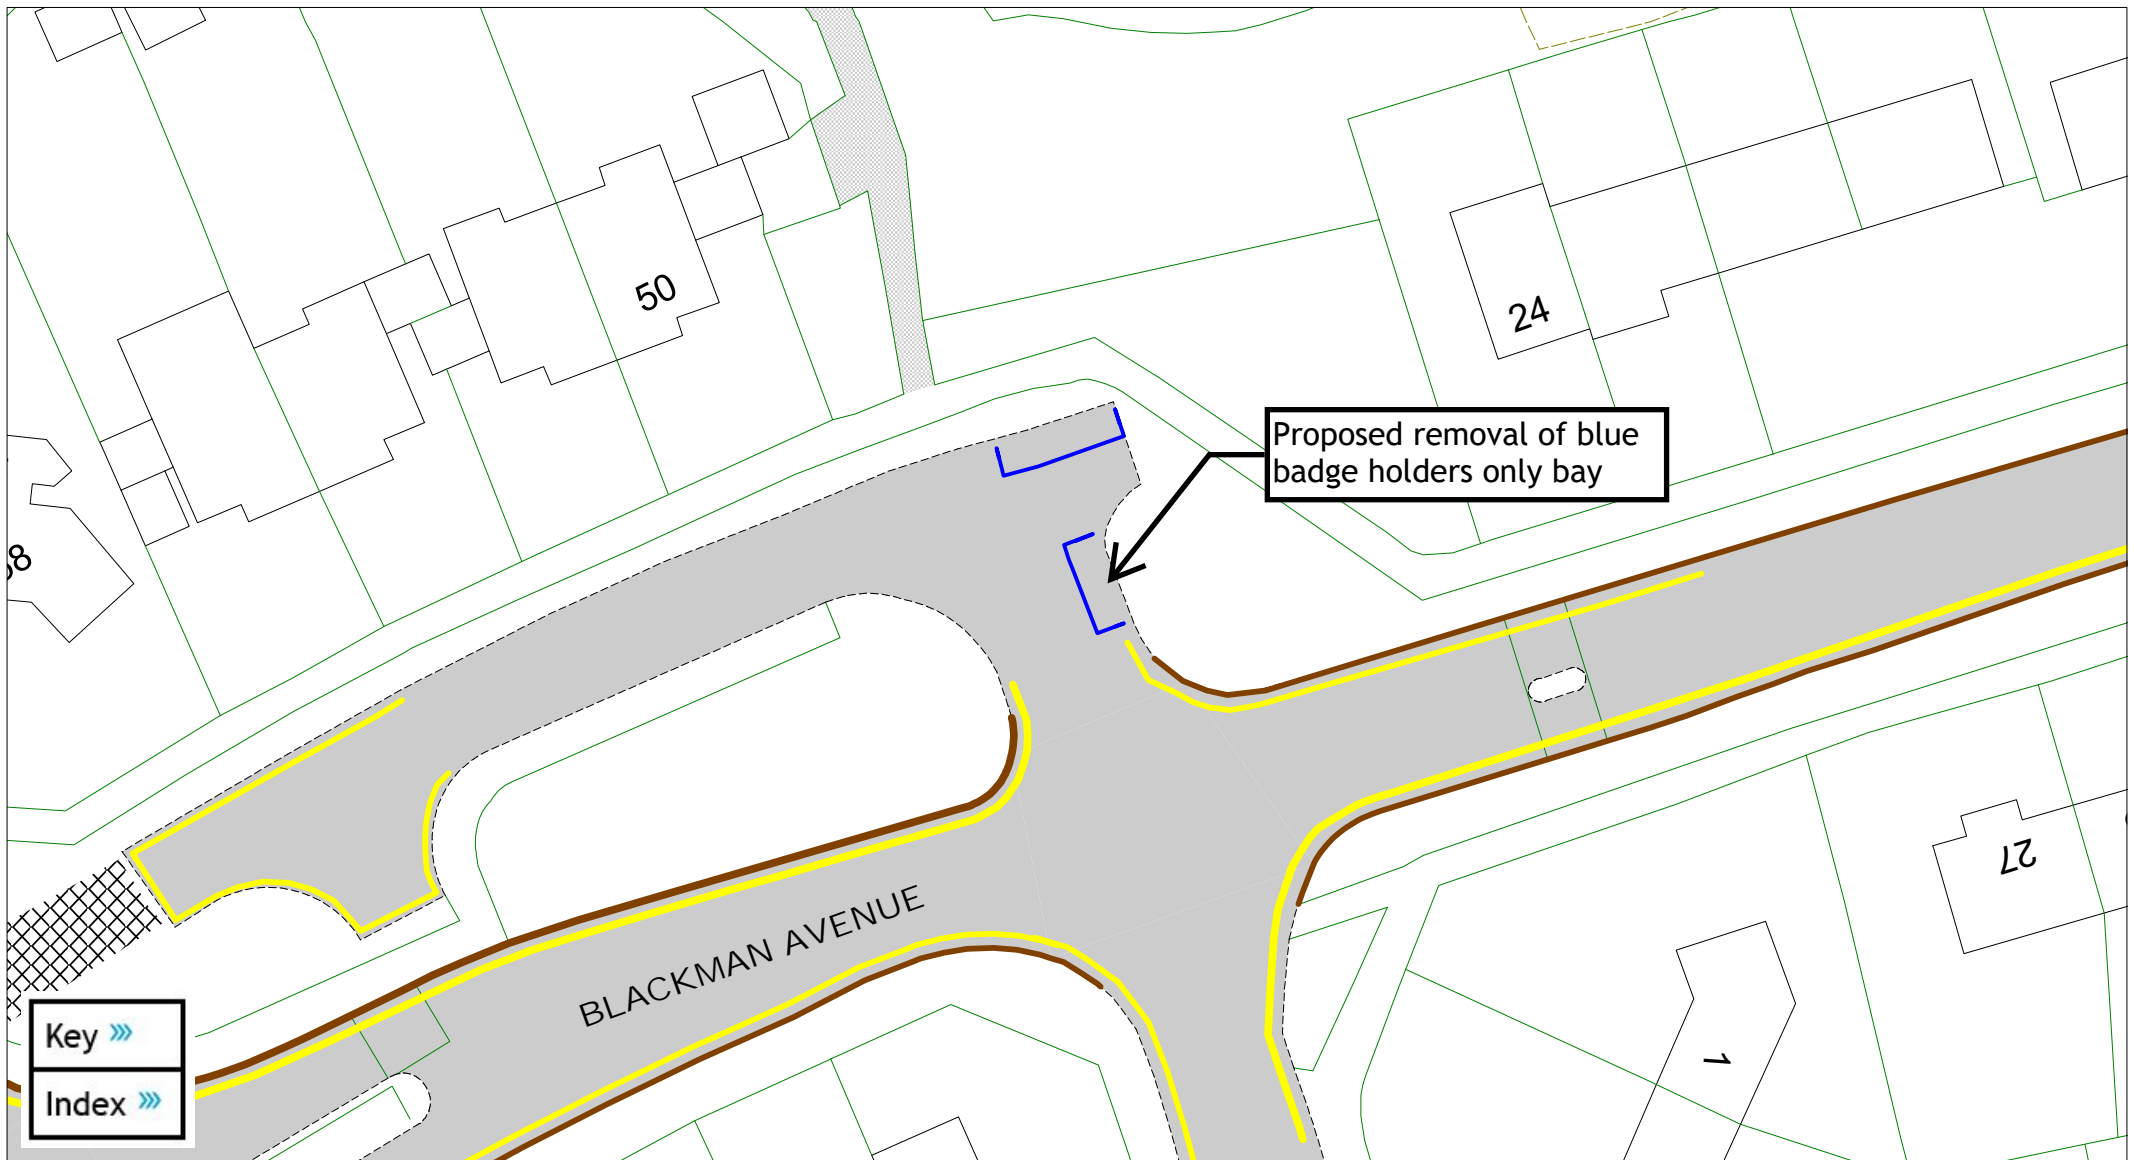


Blackman Avenue
Hastings parking review 2


A detailed key is provided at the end of of this document,
 and can also be downloaded separately from the consultation hub

SCALE	1 : 400
DATE	12/06/2024
DRAWING No.	HS2 04
DRAWN BY	JA
© Crown copyright. All rights reserved East Sussex County Council Licence No. AC0000808855 2024	

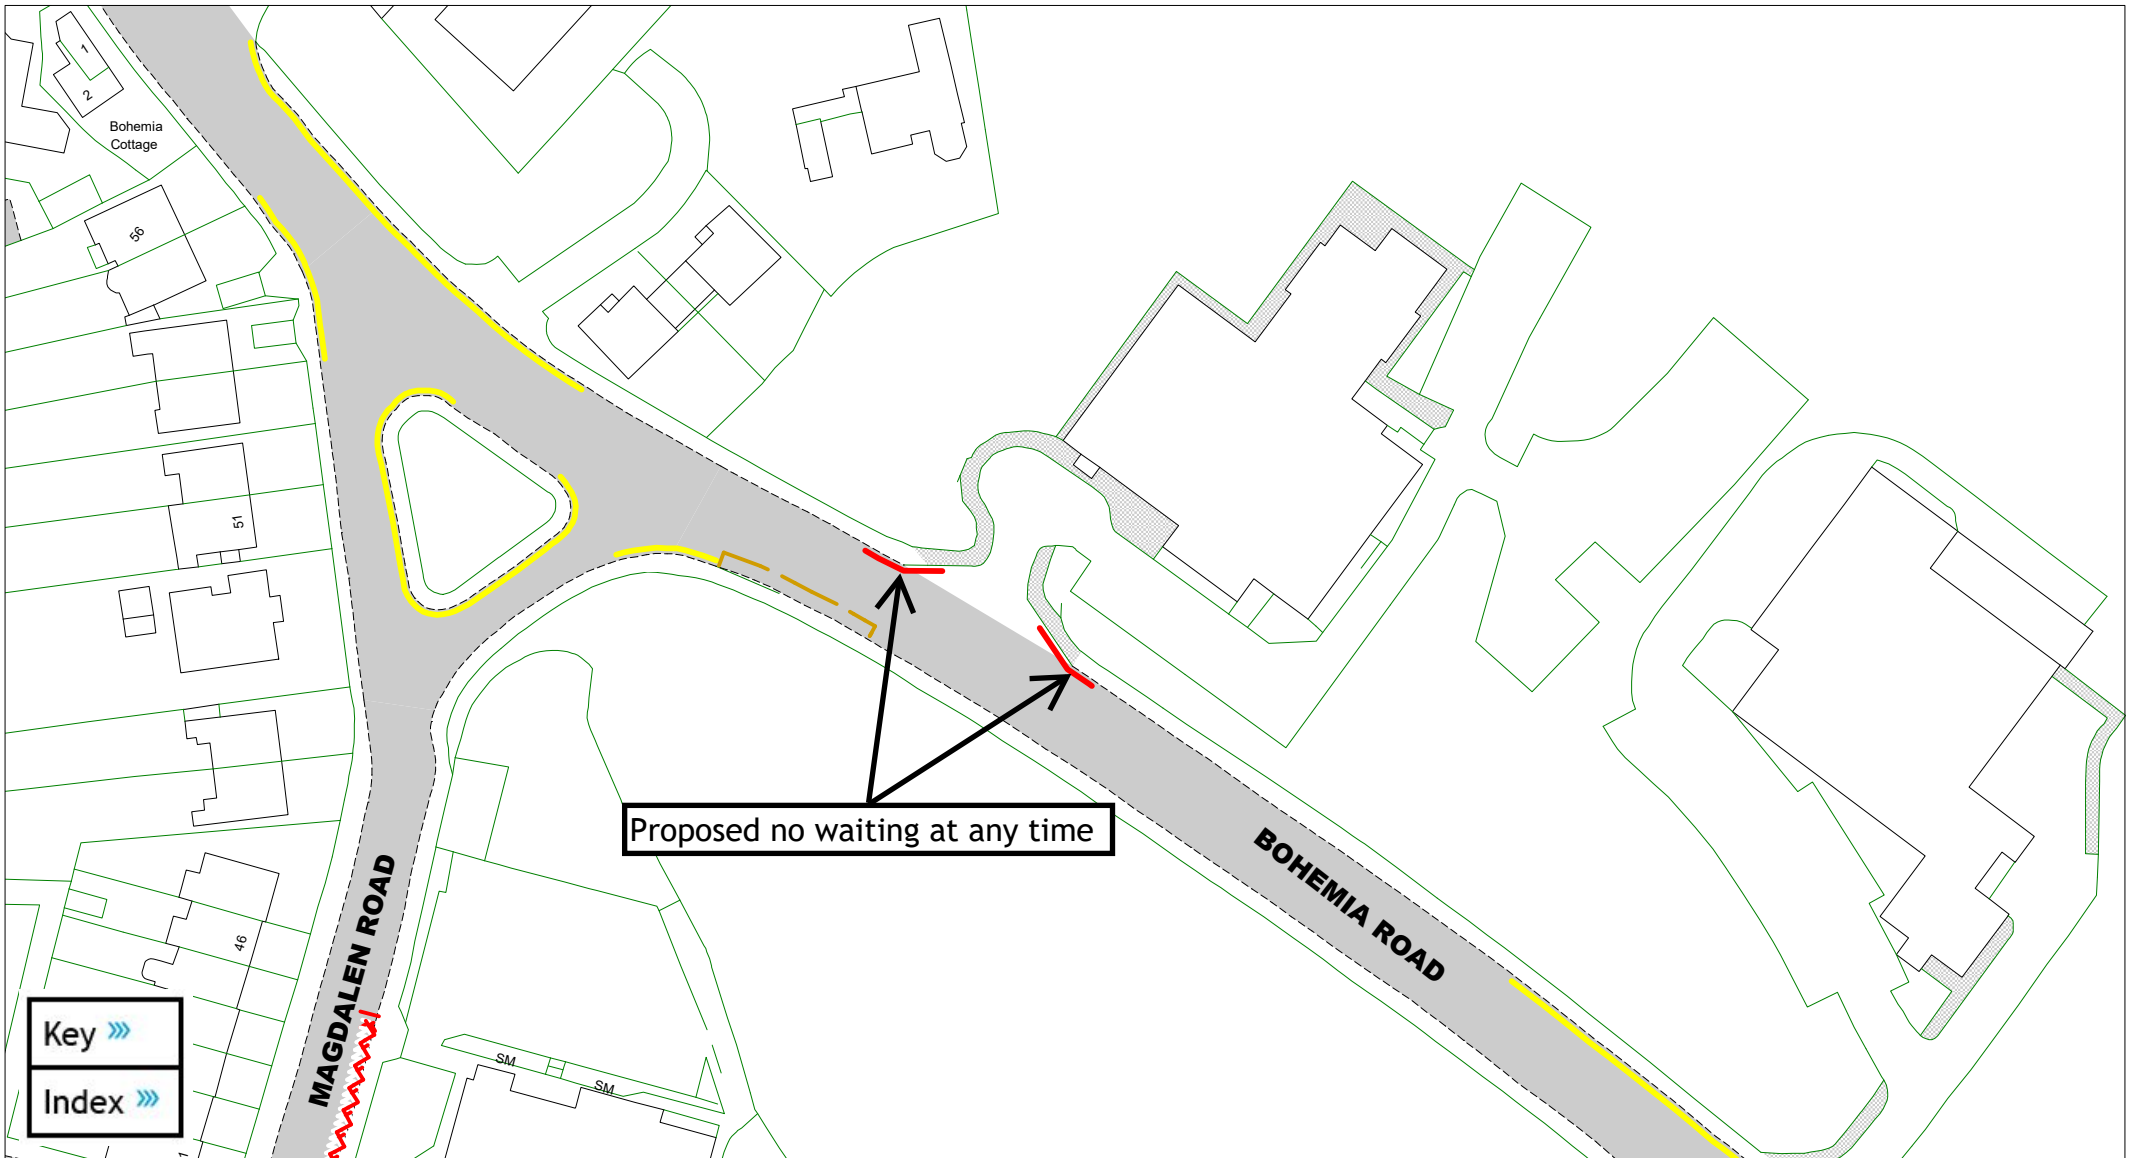

Proposed no waiting at any time

Key >>>
Index >>>

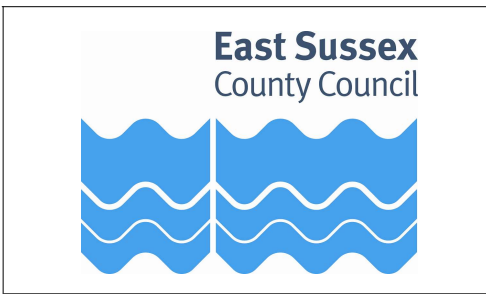


Bohemia Road
 Hastings parking review 2


A detailed key is provided at the end of of this document,
 and can also be downloaded separately from the consultation hub



SCALE	1 : 1000
DATE	12/06/2024
DRAWING No.	HS2 05
DRAWN BY	JA
© Crown copyright. All rights reserved East Sussex County Council Licence No. AC0000808855 2024	

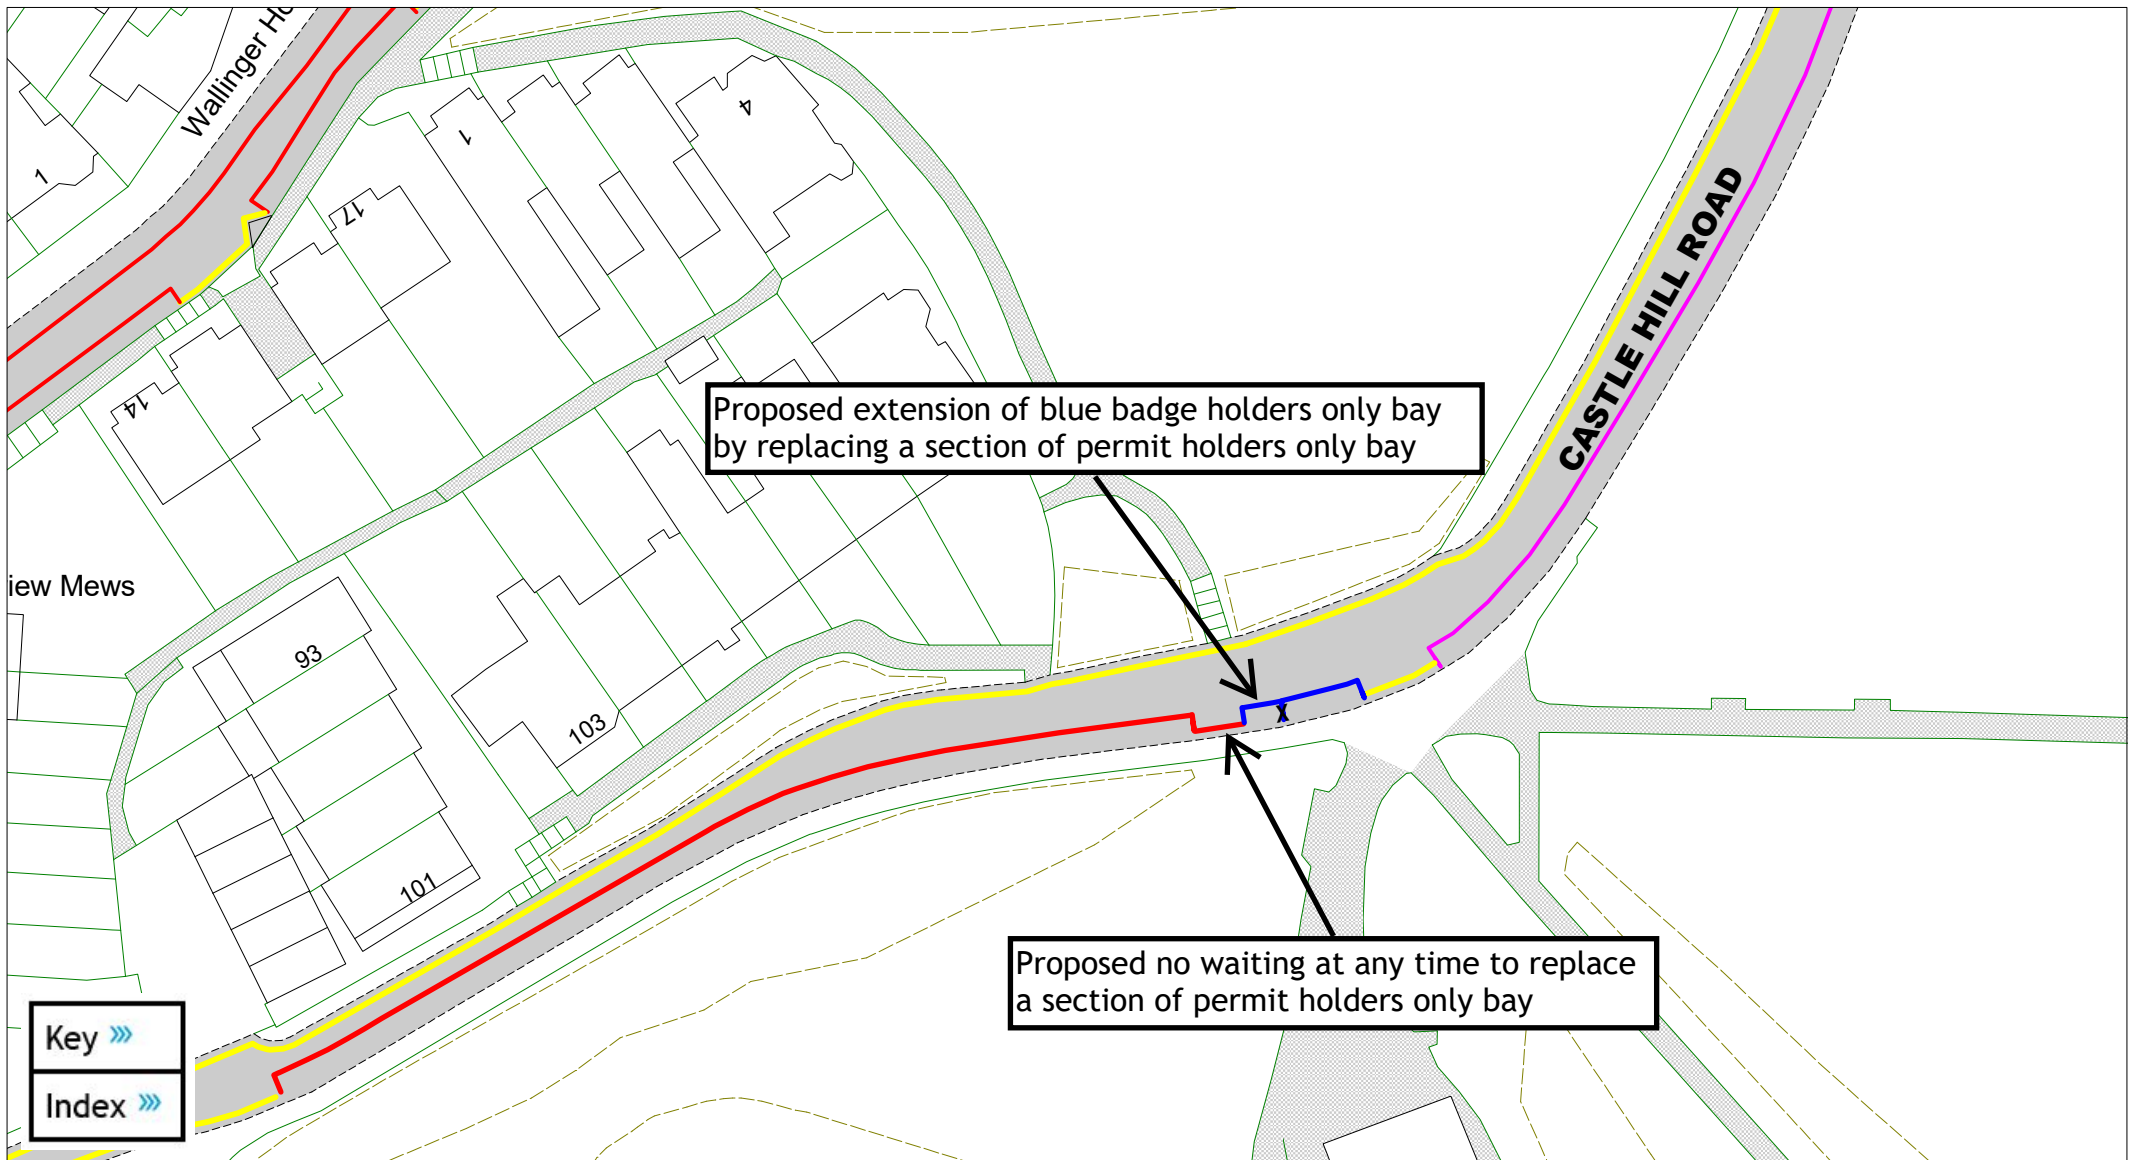

East Sussex
County Council

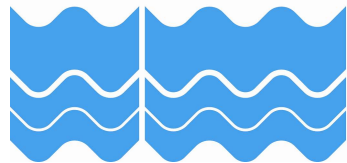


Castle Hill Road
Hastings parking review 2


A detailed key is provided at the end of of this document,
and can also be downloaded separately from the consultation hub

SCALE	1 : 600
DATE	12/06/2024
DRAWING No.	HS2 06
DRAWN BY	JA

© Crown copyright. All rights reserved
East Sussex County Council
Licence No. AC0000808855 2024

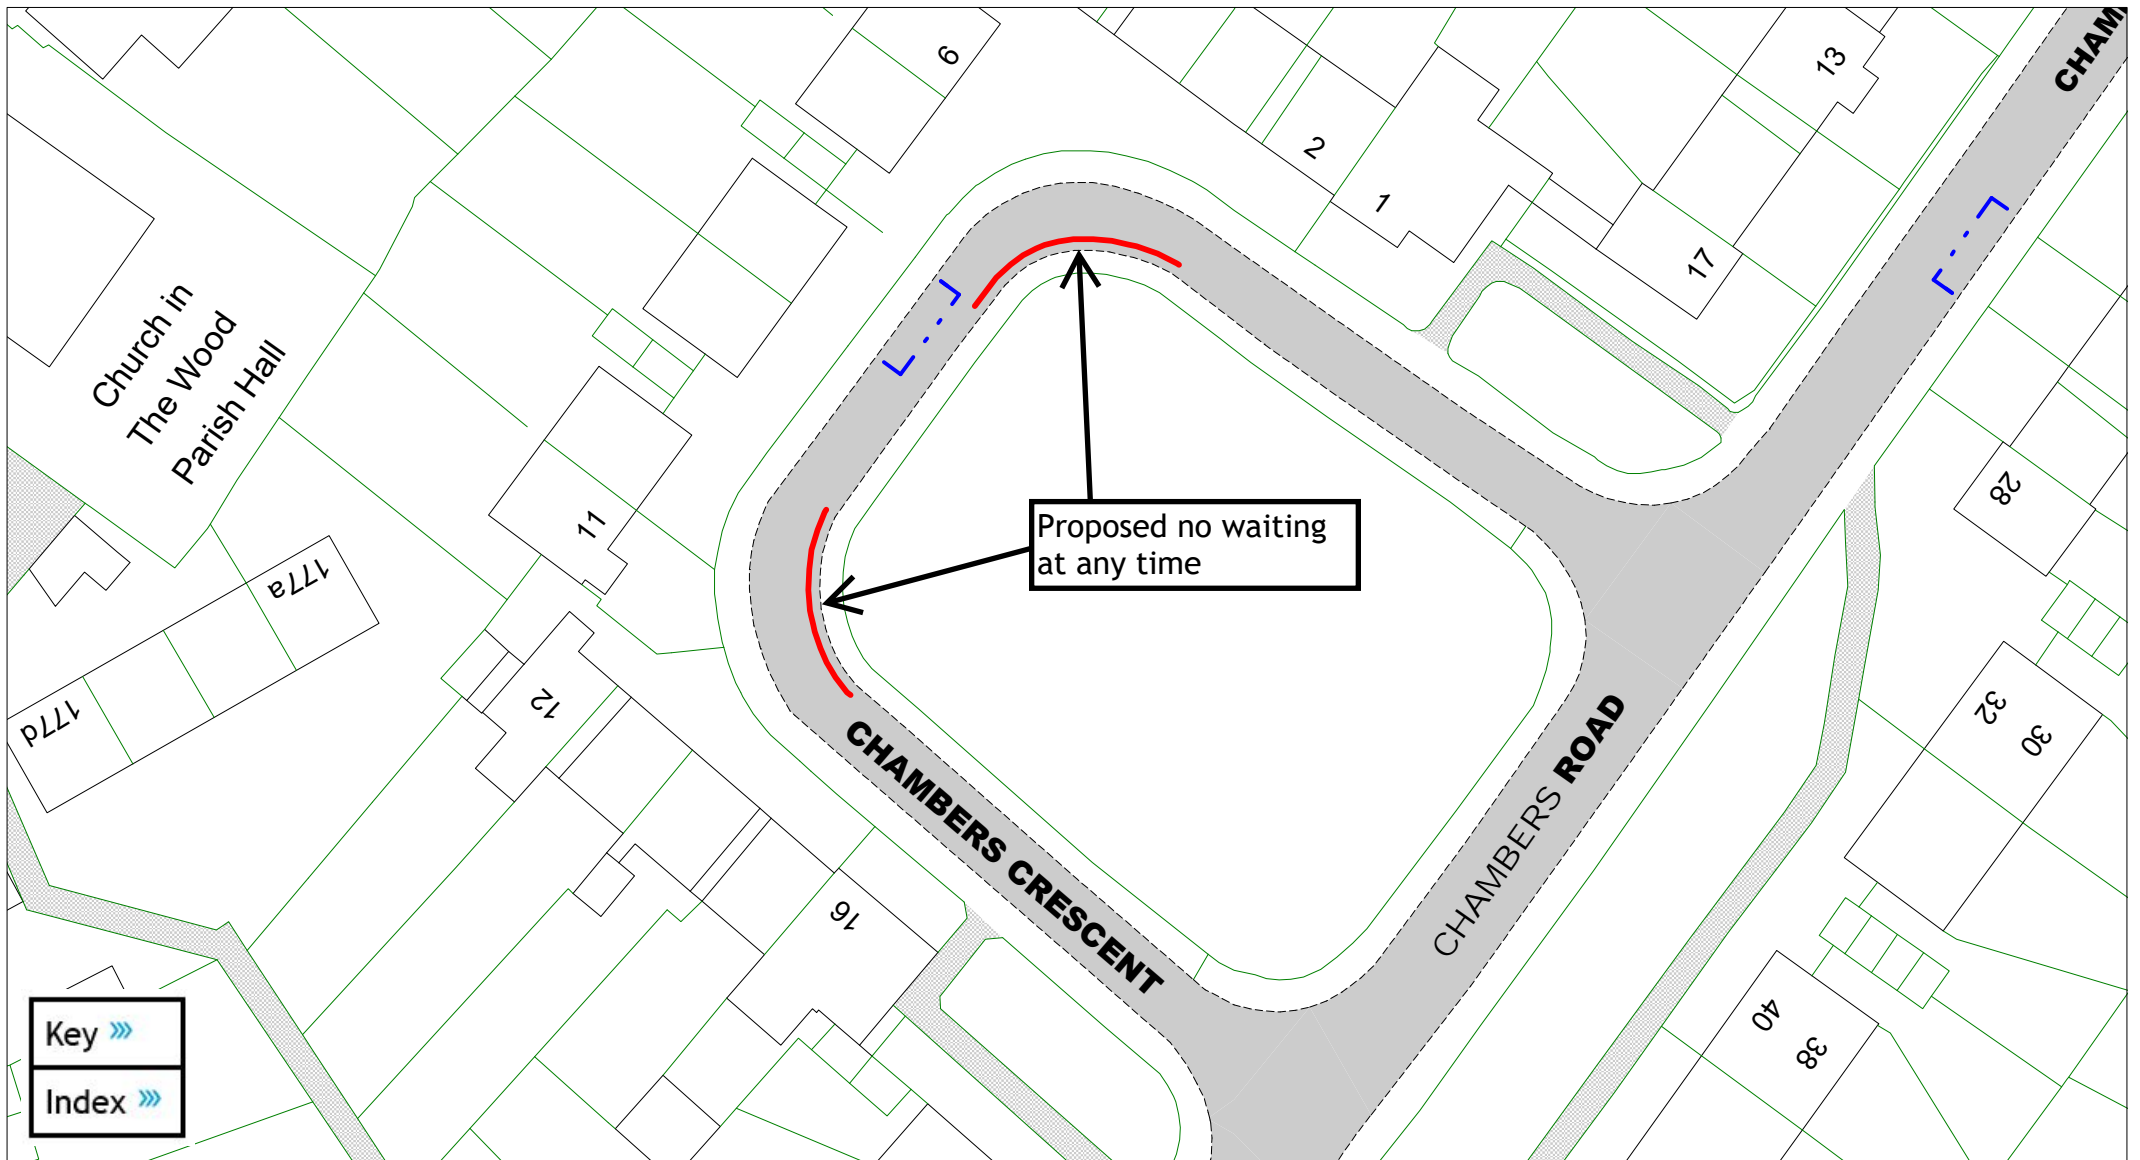

East Sussex
County Council

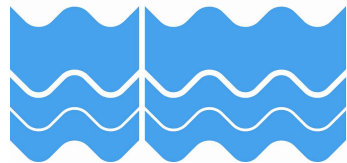


Chambers Crescent
Hastings parking review 2


A detailed key is provided at the end of of this document,
and can also be downloaded separately from the consultation hub


SCALE	1 : 500
DATE	19/06/2024
DRAWING No.	HS2 07
DRAWN BY	JA

© Crown copyright. All rights reserved
East Sussex County Council
Licence No. AC0000808855 2024

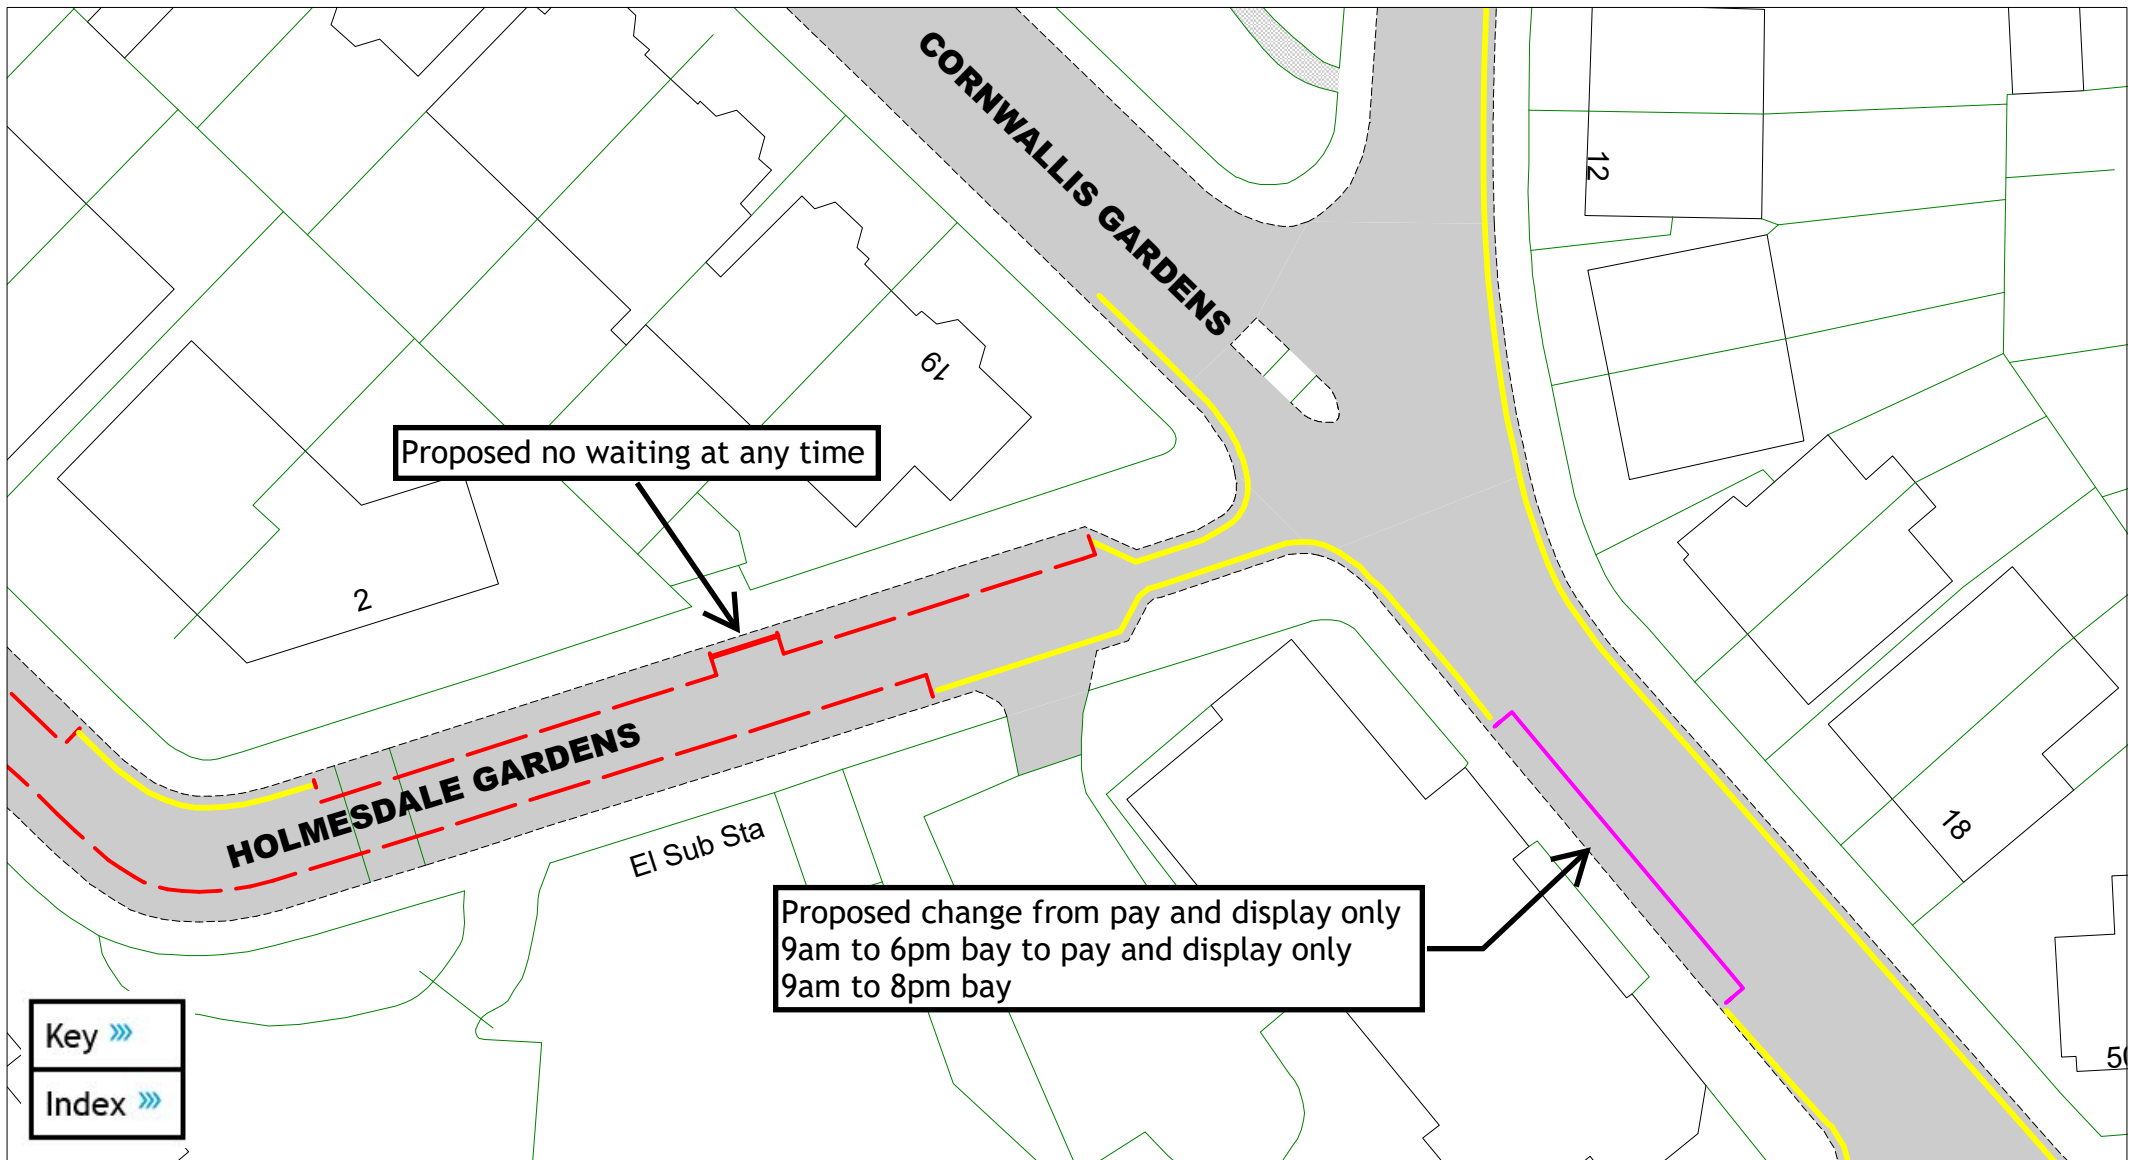

Key »»
Index »»

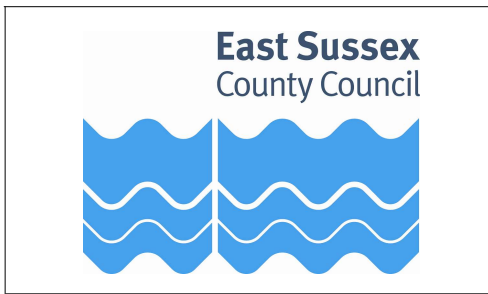




Cornwallis Gardens and Holmesdale Gardens
Hastings parking review 2

A detailed key is provided at the end of of this document,
 and can also be downloaded separately from the consultation hub

SCALE	1 : 500
DATE	13/06/2024
DRAWING No.	HS2 08
DRAWN BY	JA
© Crown copyright. All rights reserved East Sussex County Council Licence No. AC0000808855 2024	

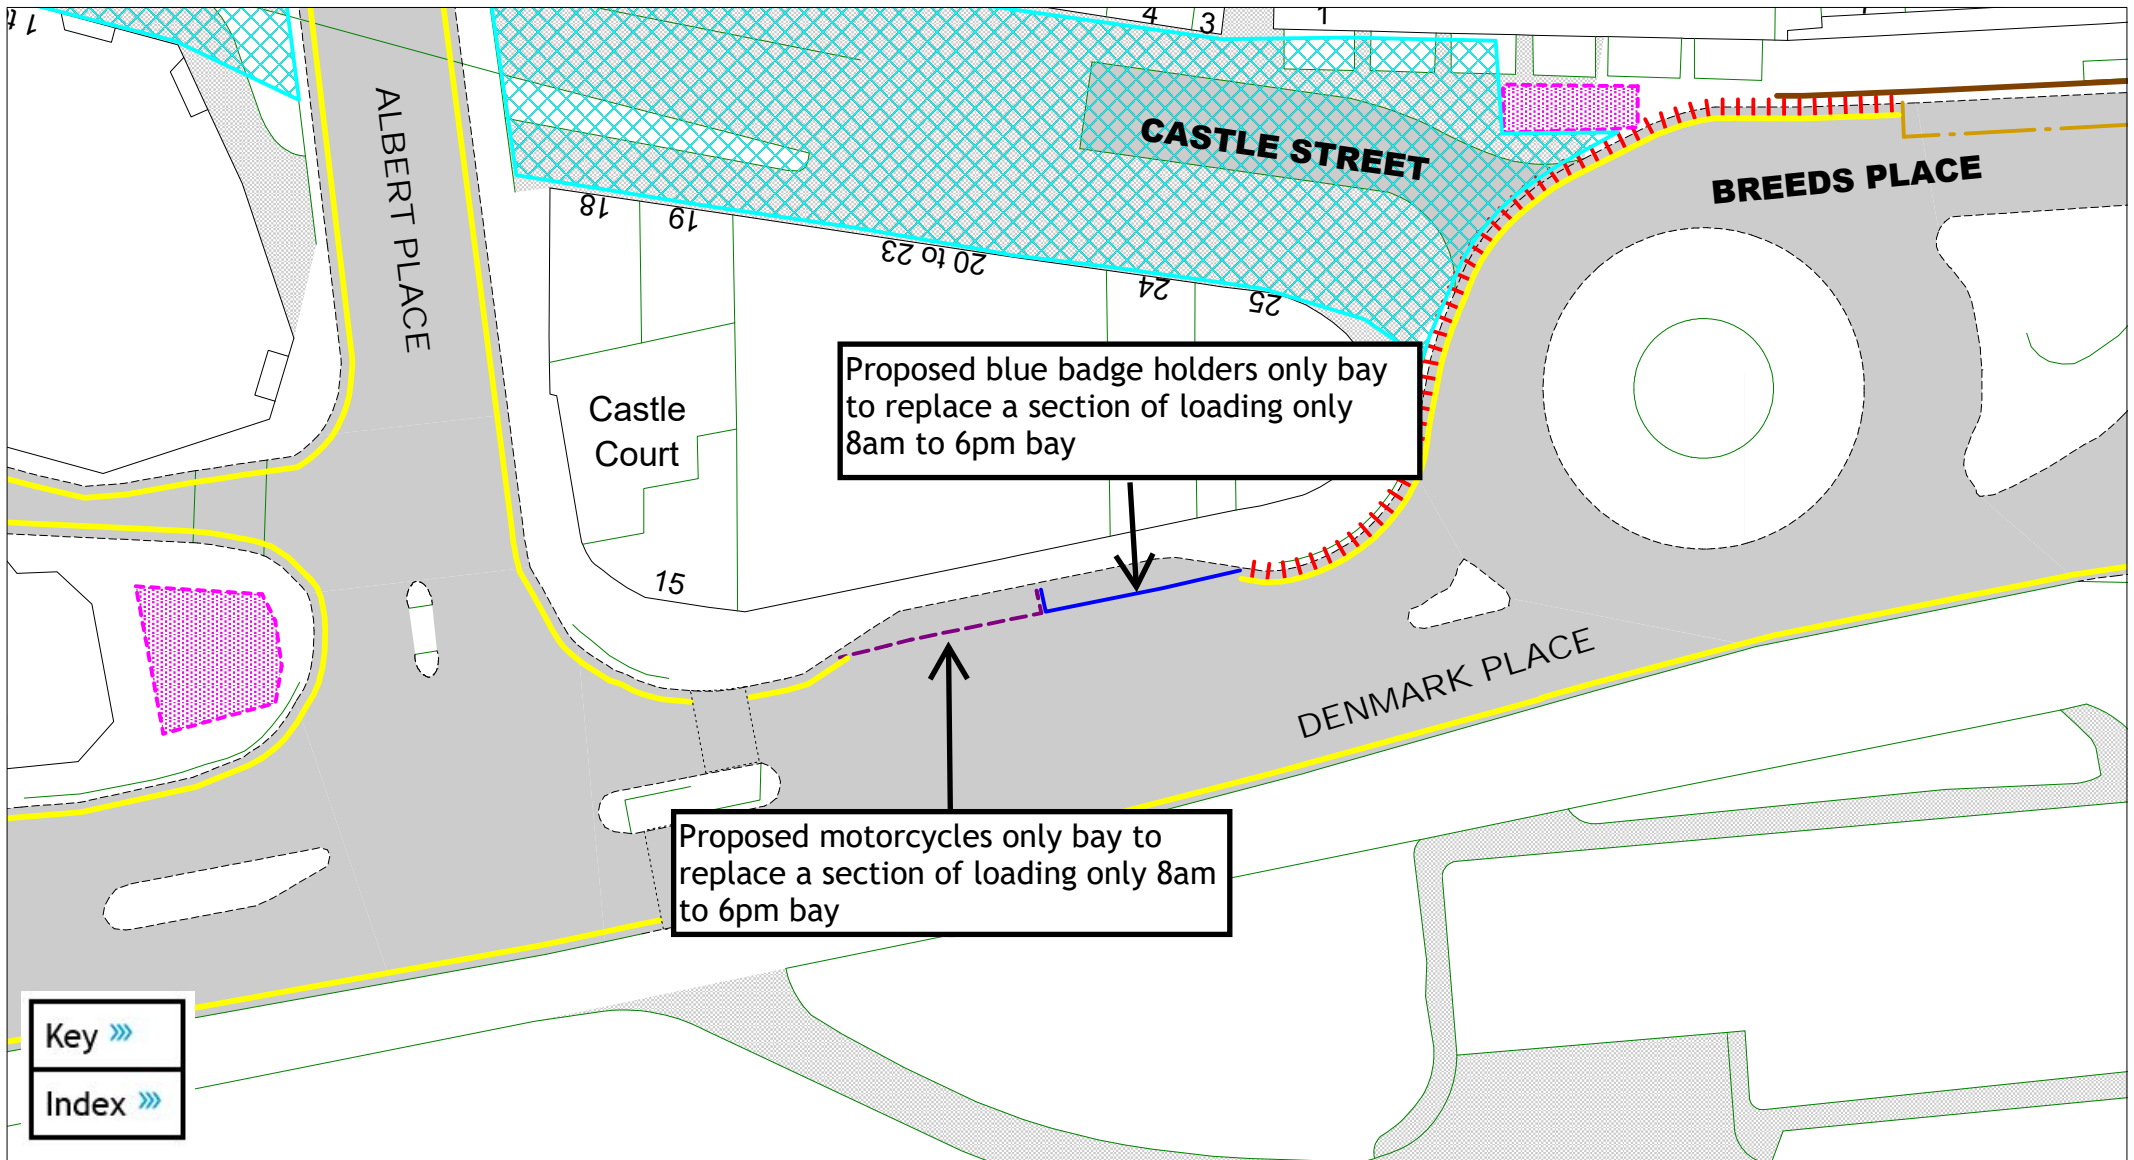


Proposed blue badge holders only bay
to replace a section of loading only
8am to 6pm bay

Proposed motorcycles only bay to
replace a section of loading only 8am
to 6pm bay

Key »»
Index »»


East Sussex
County Council

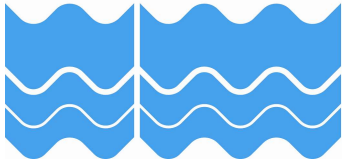

Denmark Place
Hastings parking review 2


A detailed key is provided at the end of of this document,
and can also be downloaded separately from the consultation hub


SCALE	1 : 500
DATE	13/06/2024
DRAWING No.	HS2 09
DRAWN BY	JA
© Crown copyright. All rights reserved East Sussex County Council Licence No. AC0000808855 2024	

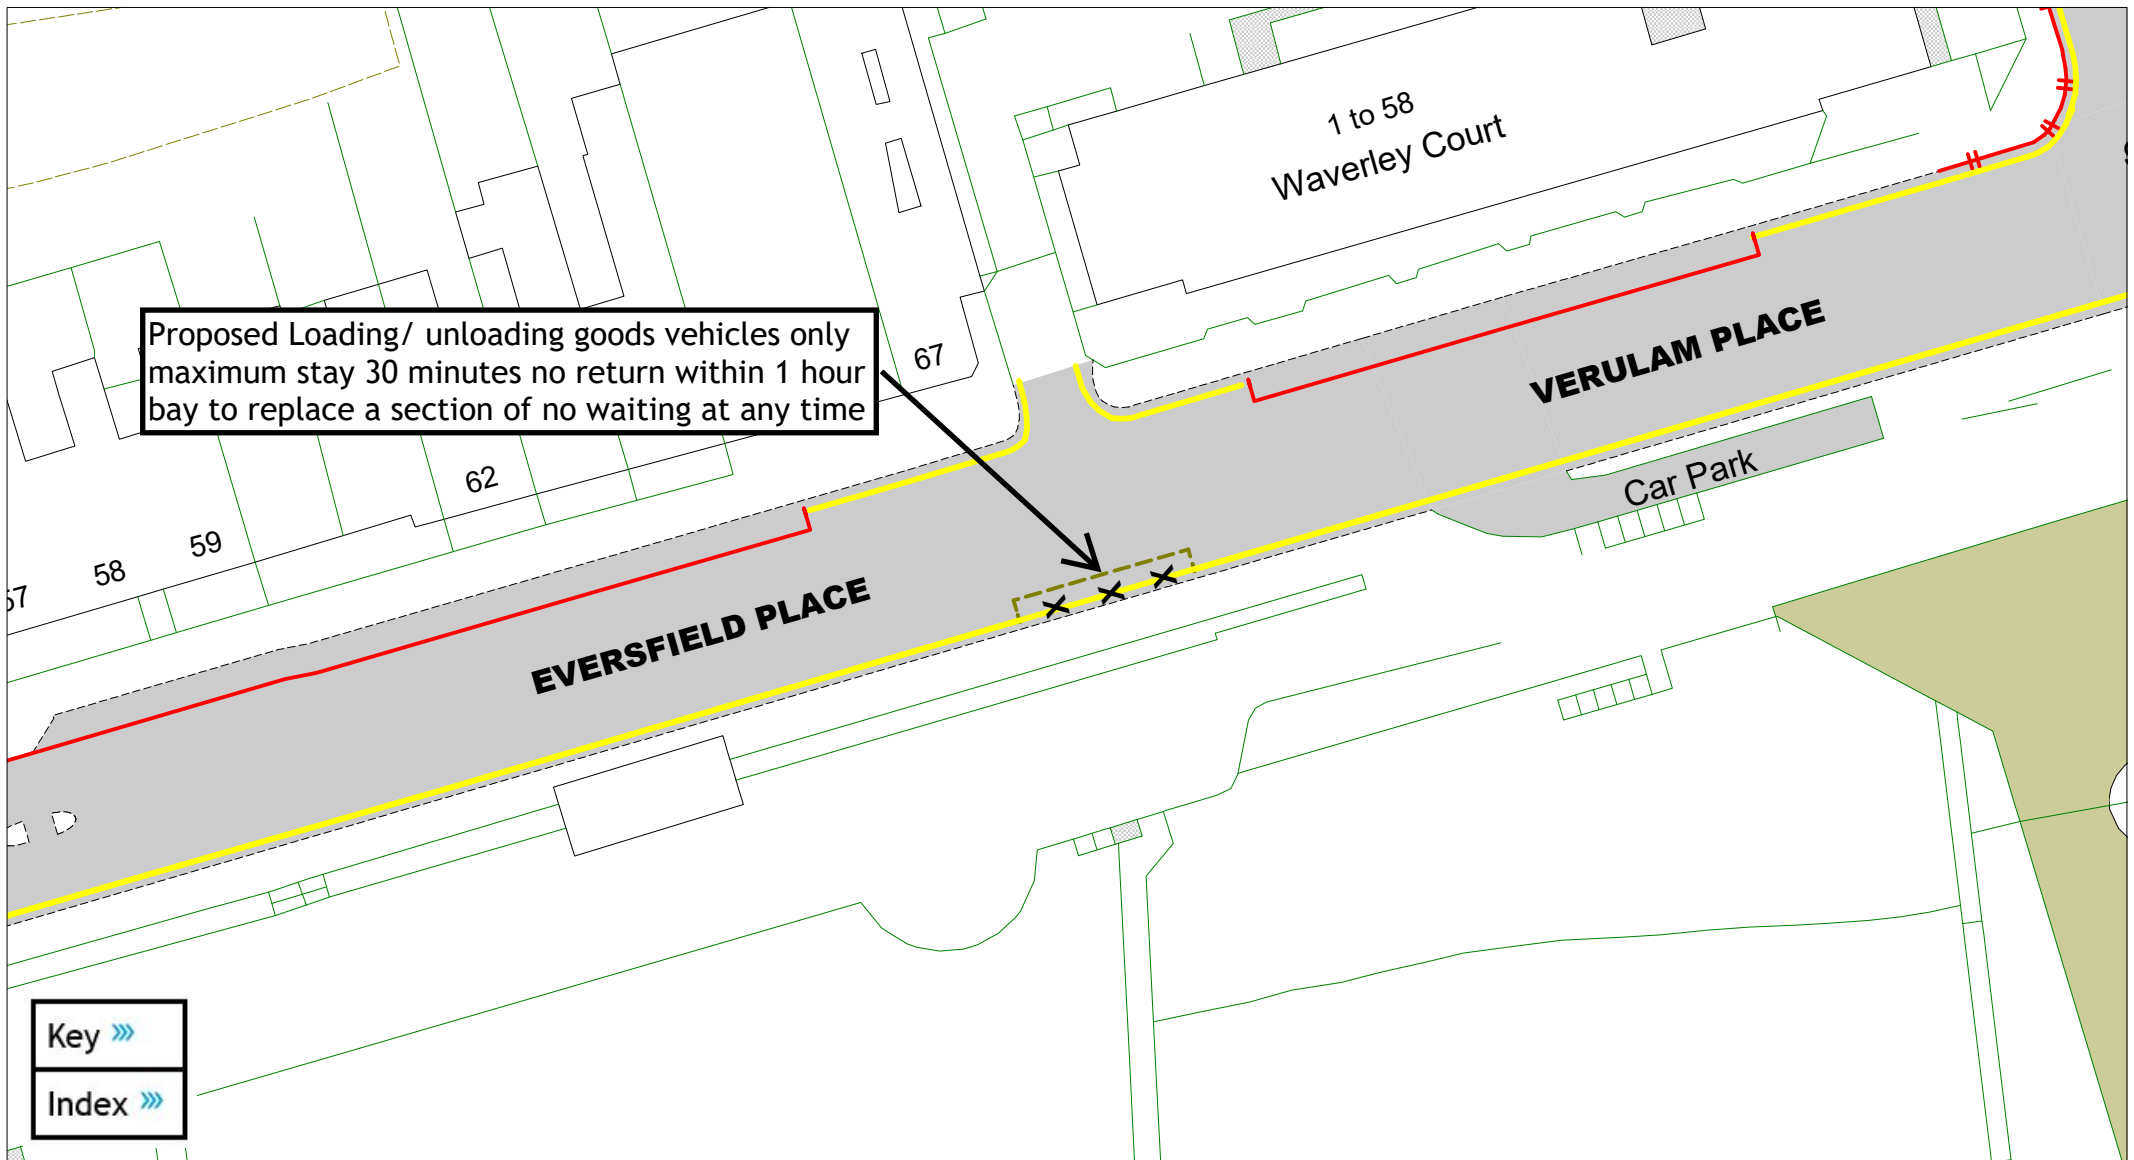

Proposed Loading/ unloading goods vehicles only
 maximum stay 30 minutes no return within 1 hour
 bay to replace a section of no waiting at any time

Key »»
 Index »»

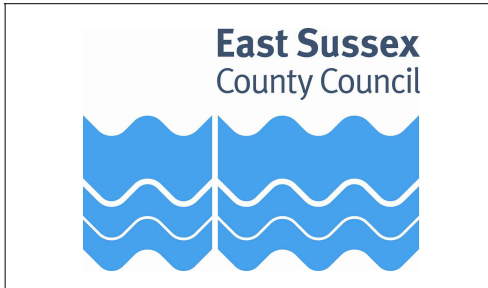



Eversfield Place and Verulam Place
 Hastings parking review 2

A detailed key is provided at the end of of this document,
 and can also be downloaded separately from the consultation hub

SCALE	1 : 500
DATE	17/06/2024
DRAWING No.	HS2 10
DRAWN BY	JA
© Crown copyright. All rights reserved East Sussex County Council Licence No. AC0000808855 2024	




Key »»
Index »»

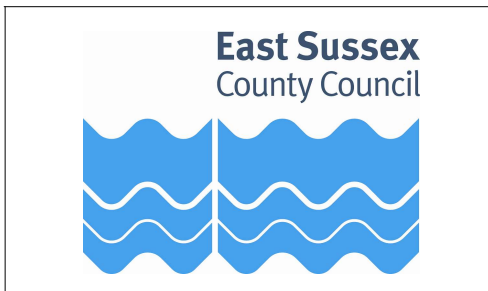

Fern Road
Hastings parking review 2


A detailed key is provided at the end of of this document,
and can also be downloaded separately from the consultation hub

SCALE	1 : 500
DATE	13/06/2024
DRAWING No.	HS2 11
DRAWN BY	JA
© Crown copyright. All rights reserved East Sussex County Council Licence No. AC0000808855 2024	

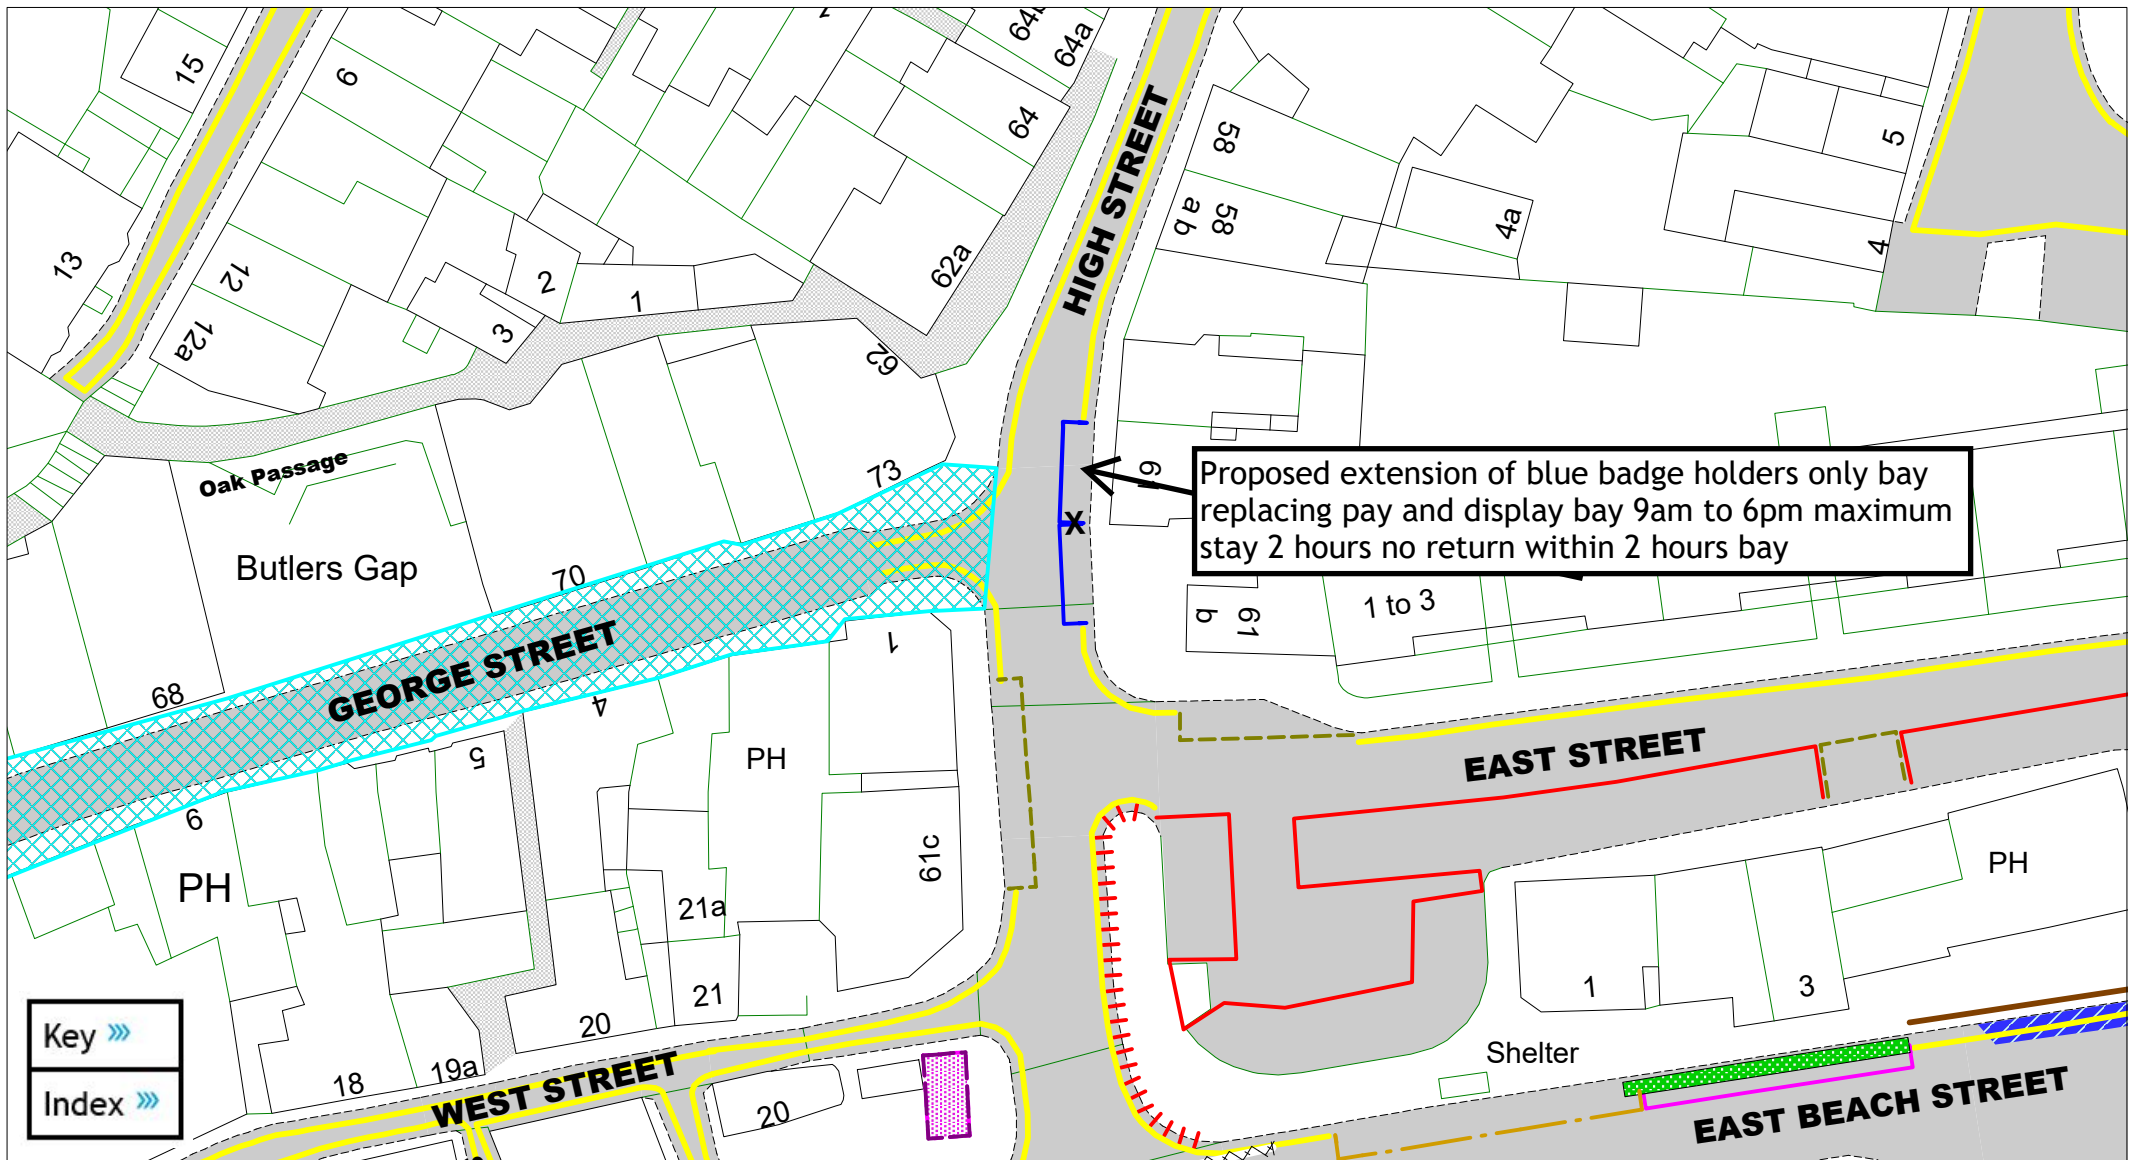

Proposed extension of blue badge holders only bay replacing pay and display bay 9am to 6pm maximum stay 2 hours no return within 2 hours bay

Key »»
Index »»

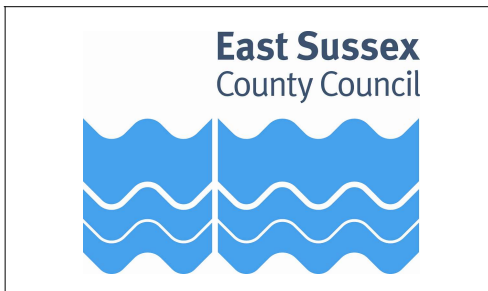


High Street
 Hastings parking review 2

A detailed key is provided at the end of of this document,
 and can also be downloaded separately from the consultation hub




SCALE	1 : 500
DATE	14/06/2024
DRAWING No.	HS2 12
DRAWN BY	JA
© Crown copyright. All rights reserved East Sussex County Council Licence No. AC0000808855 2024	

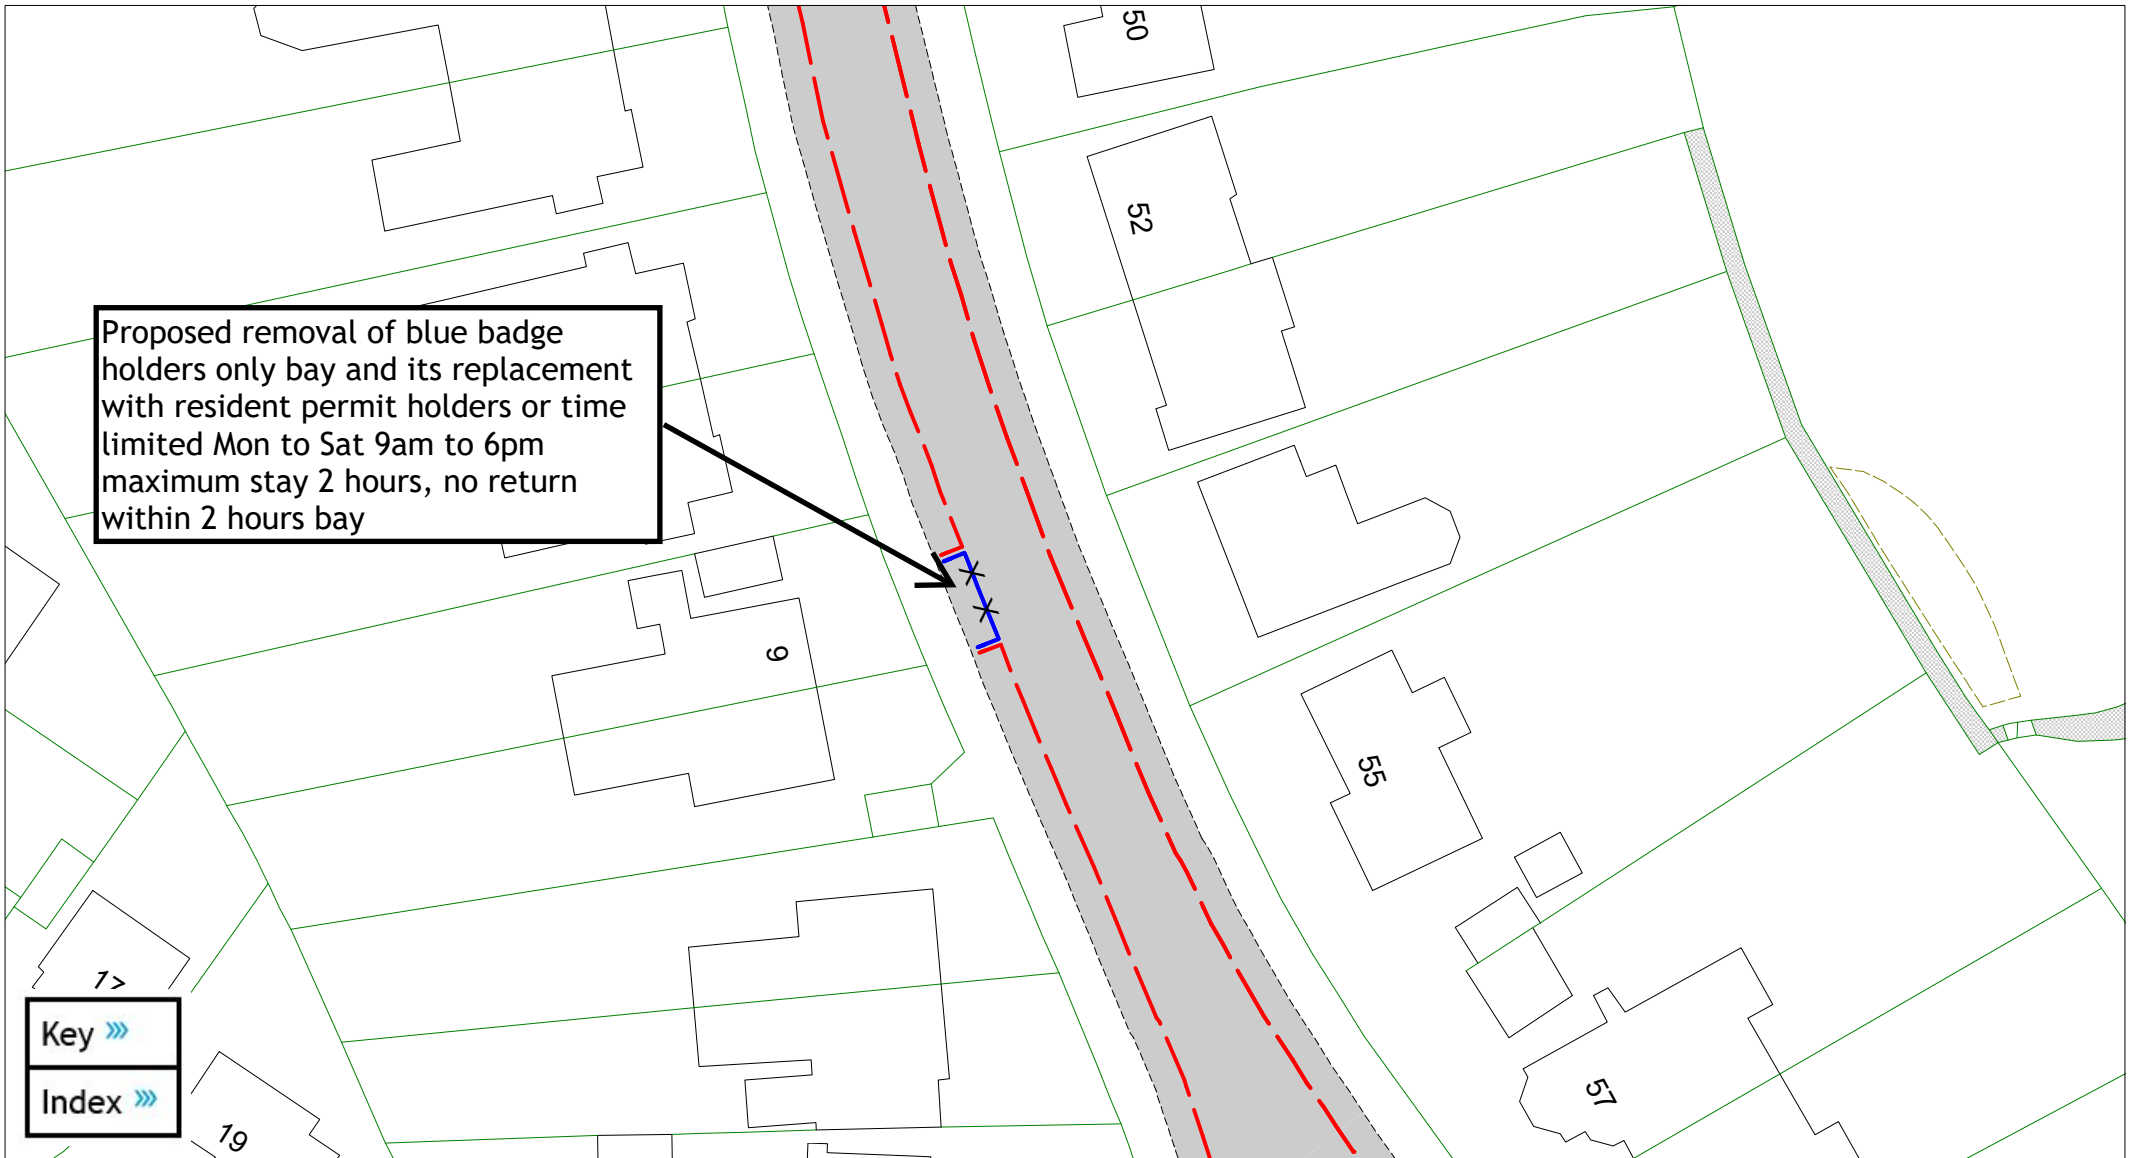

Proposed removal of blue badge holders only bay and its replacement with resident permit holders or time limited Mon to Sat 9am to 6pm maximum stay 2 hours, no return within 2 hours bay

7>
Key >>>
Index >>>


East Sussex
County Council

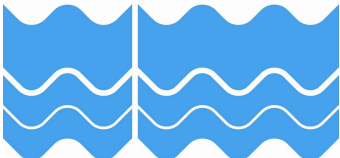

Linton Road
Hastings parking review 2


A detailed key is provided at the end of of this document,
and can also be downloaded separately from the consultation hub

SCALE	1 : 500
DATE	14/06/2024
DRAWING No.	HS2 13
DRAWN BY	JA
© Crown copyright. All rights reserved East Sussex County Council Licence No. AC0000808855 2024	

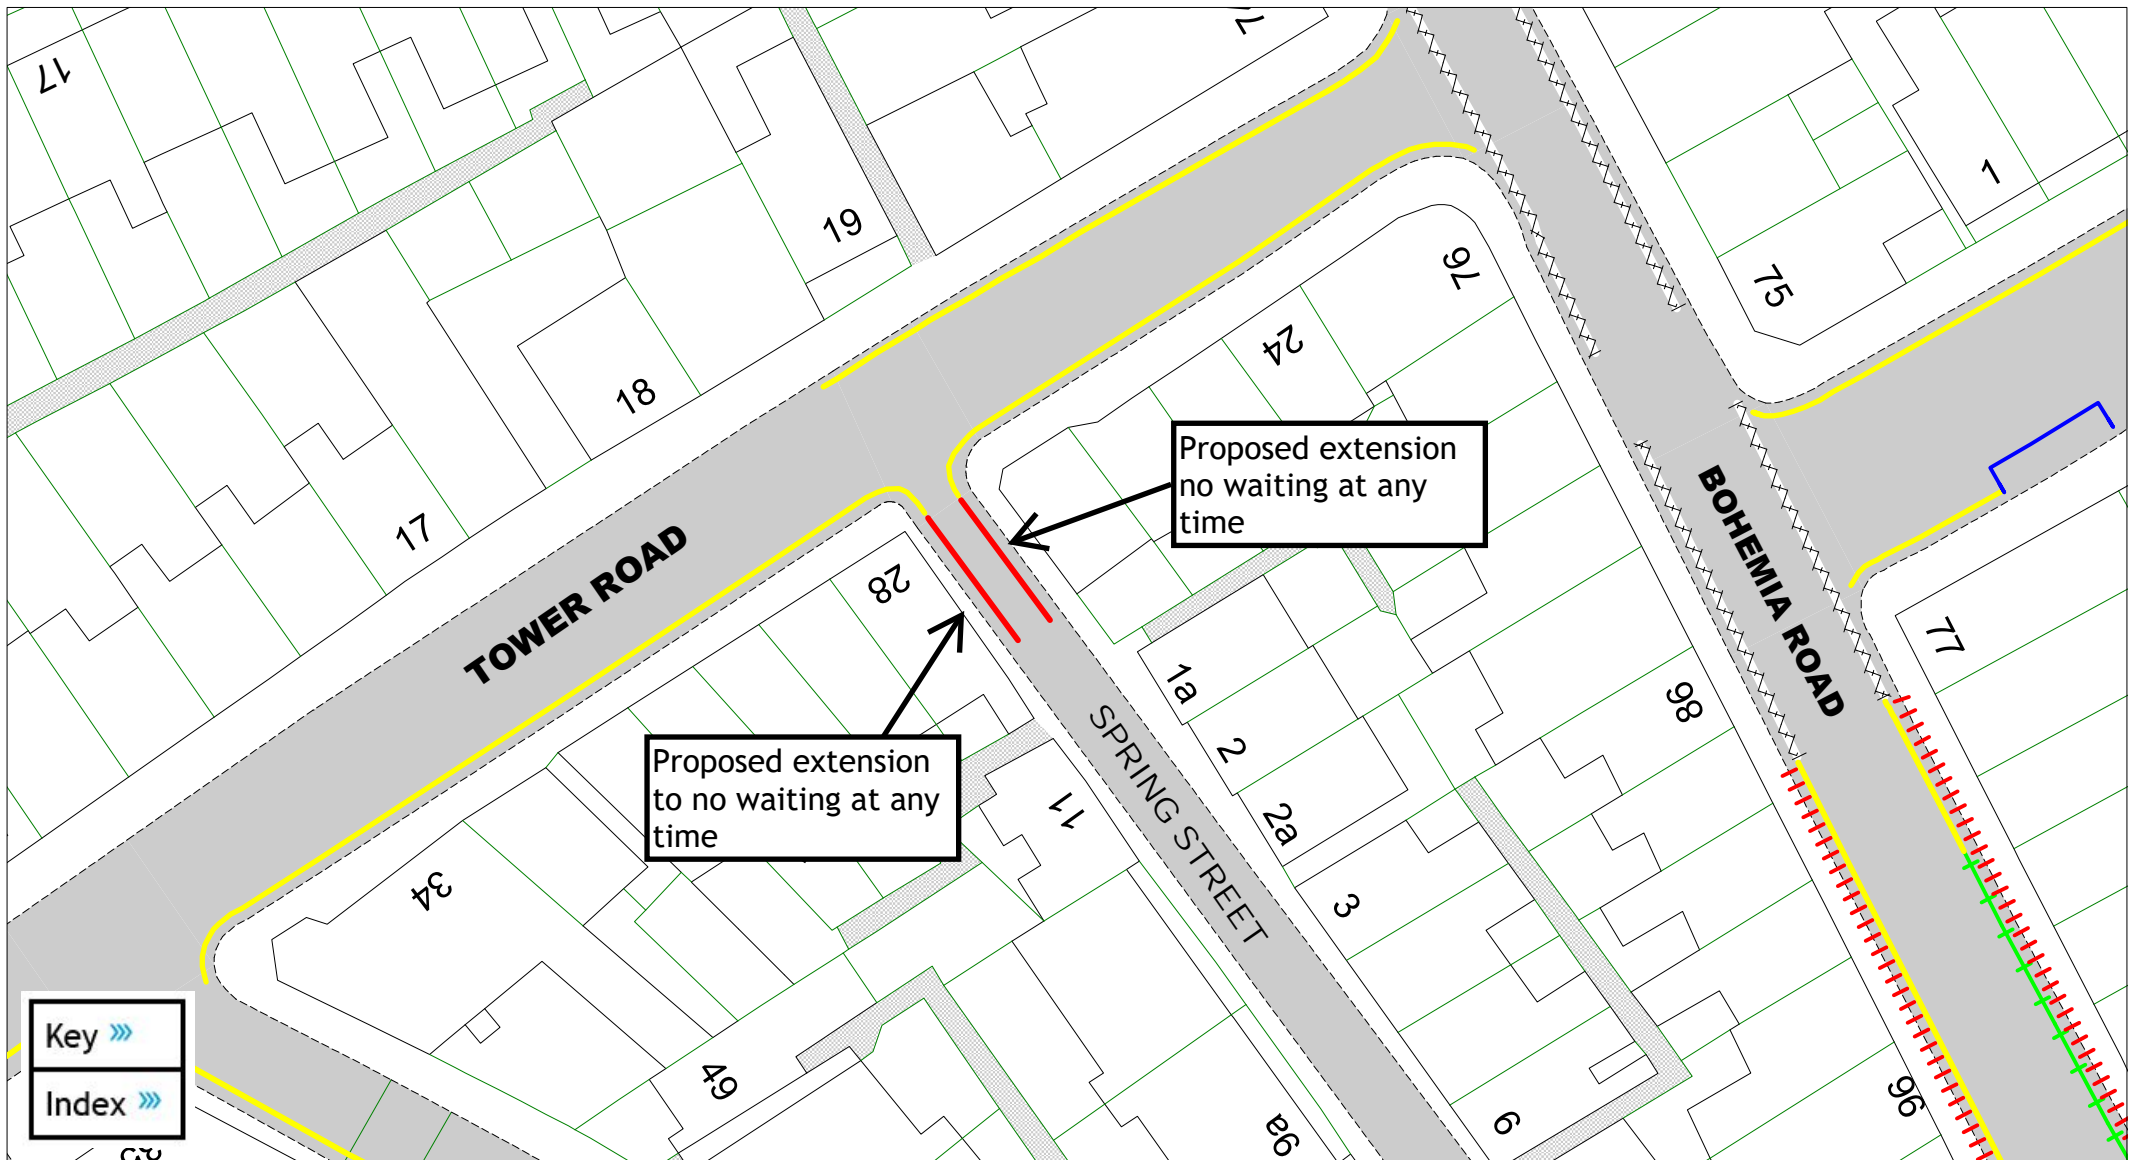

Key »»
Index »»


East Sussex
County Council

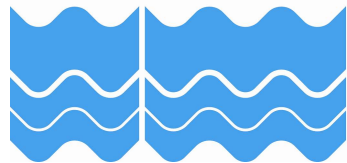

Spring Street
Hastings parking review 2

A detailed key is provided at the end of of this document,
and can also be downloaded separately from the consultation hub


SCALE	1 : 400
DATE	14/06/2024
DRAWING No.	HS2 14
DRAWN BY	JA
© Crown copyright. All rights reserved East Sussex County Council Licence No. AC0000808855 2024	

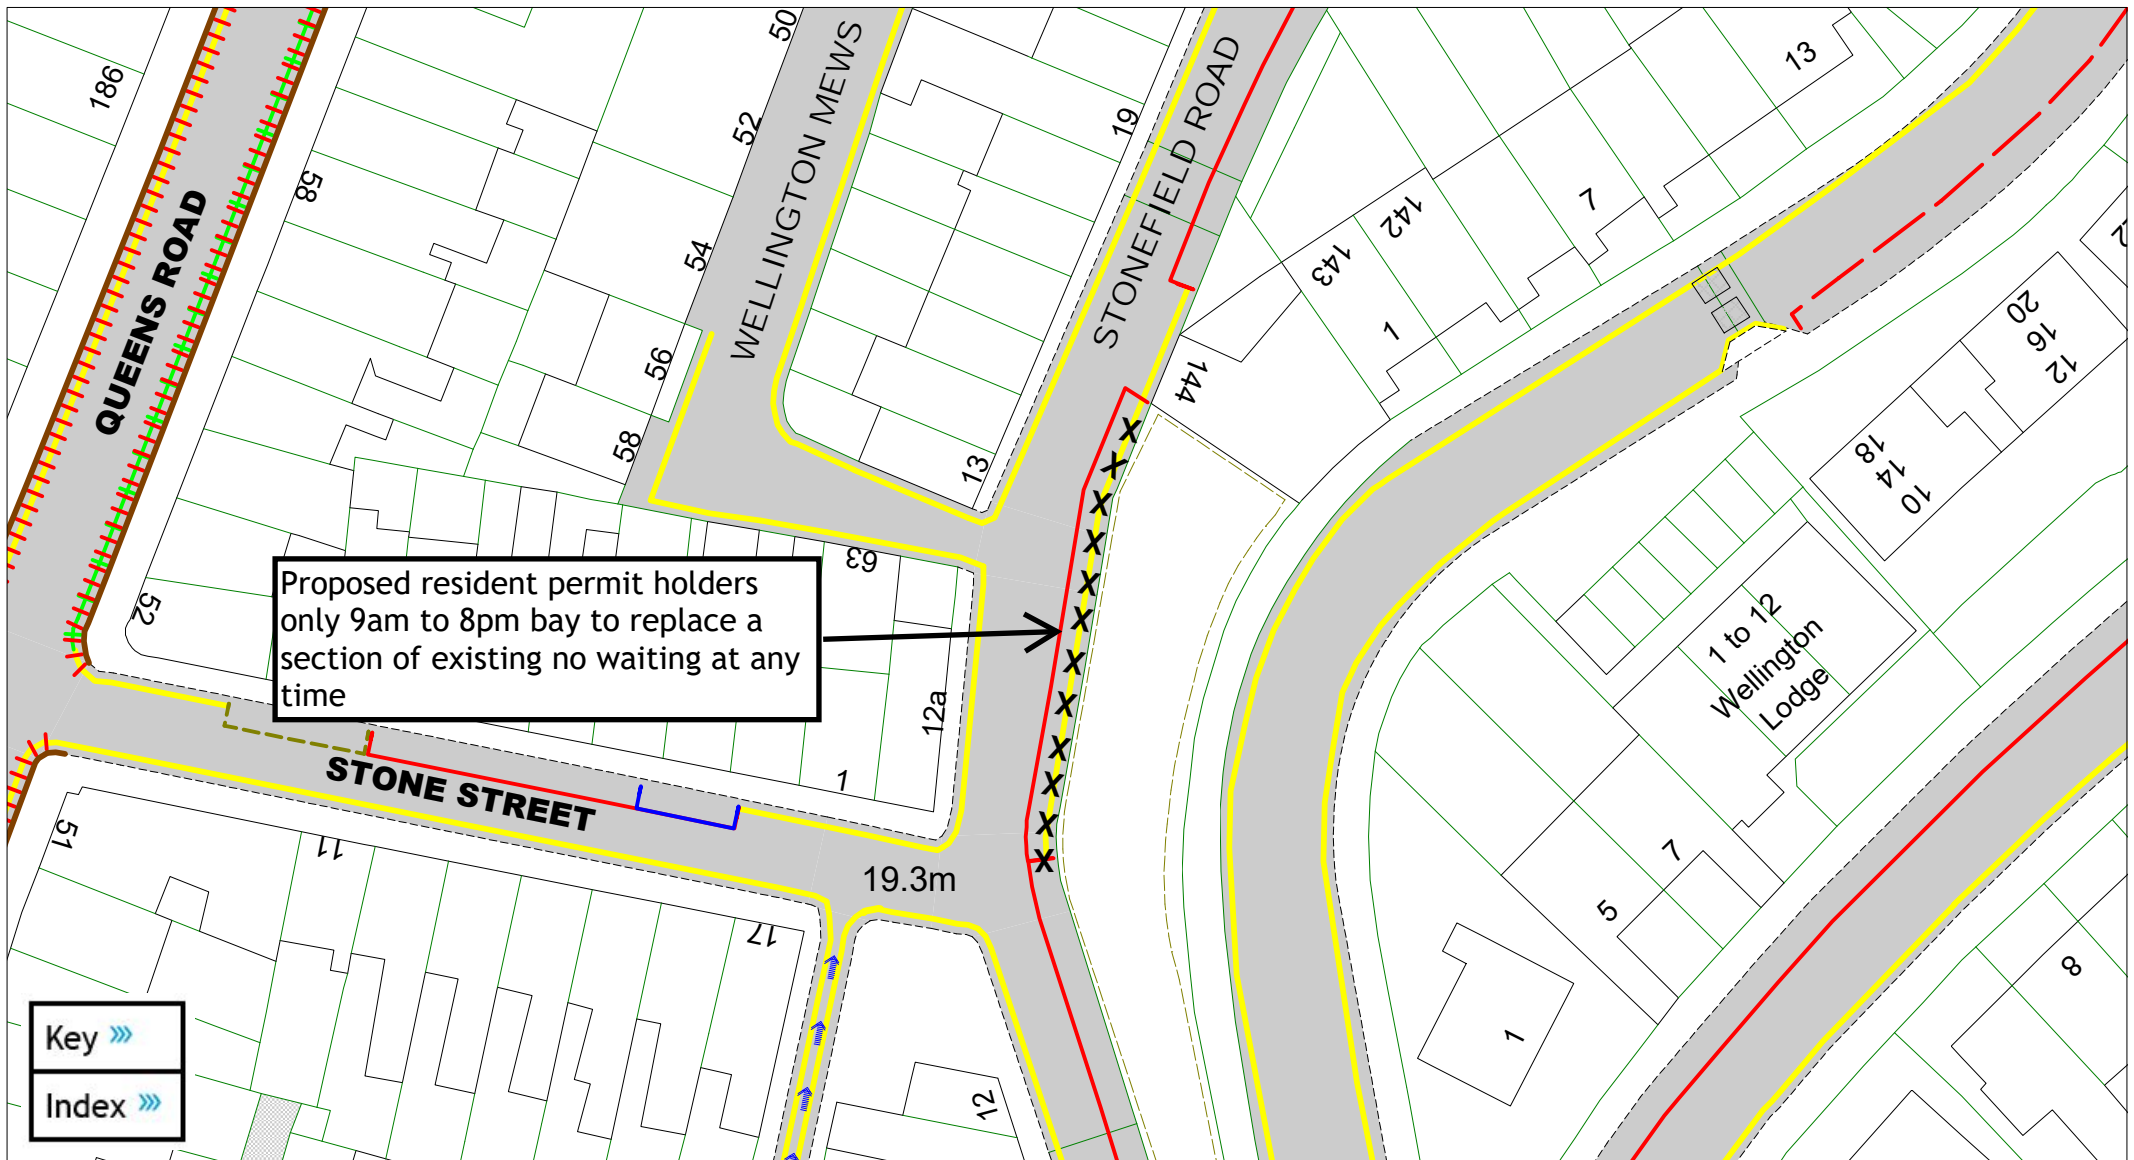

Proposed resident permit holders only 9am to 8pm bay to replace a section of existing no waiting at any time

Key »»
Index »»



East Sussex
County Council

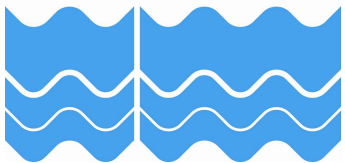


Stonefield Road
Hastings parking review 2

A detailed key is provided at the end of of this document,
and can also be downloaded separately from the consultation hub

SCALE	1 : 500
DATE	14/06/2024
DRAWING No.	HS2 15
DRAWN BY	JA
© Crown copyright. All rights reserved East Sussex County Council Licence No. AC0000808855 2024	

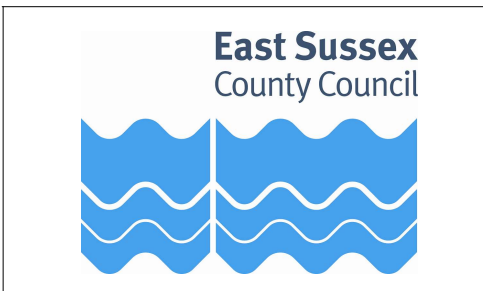
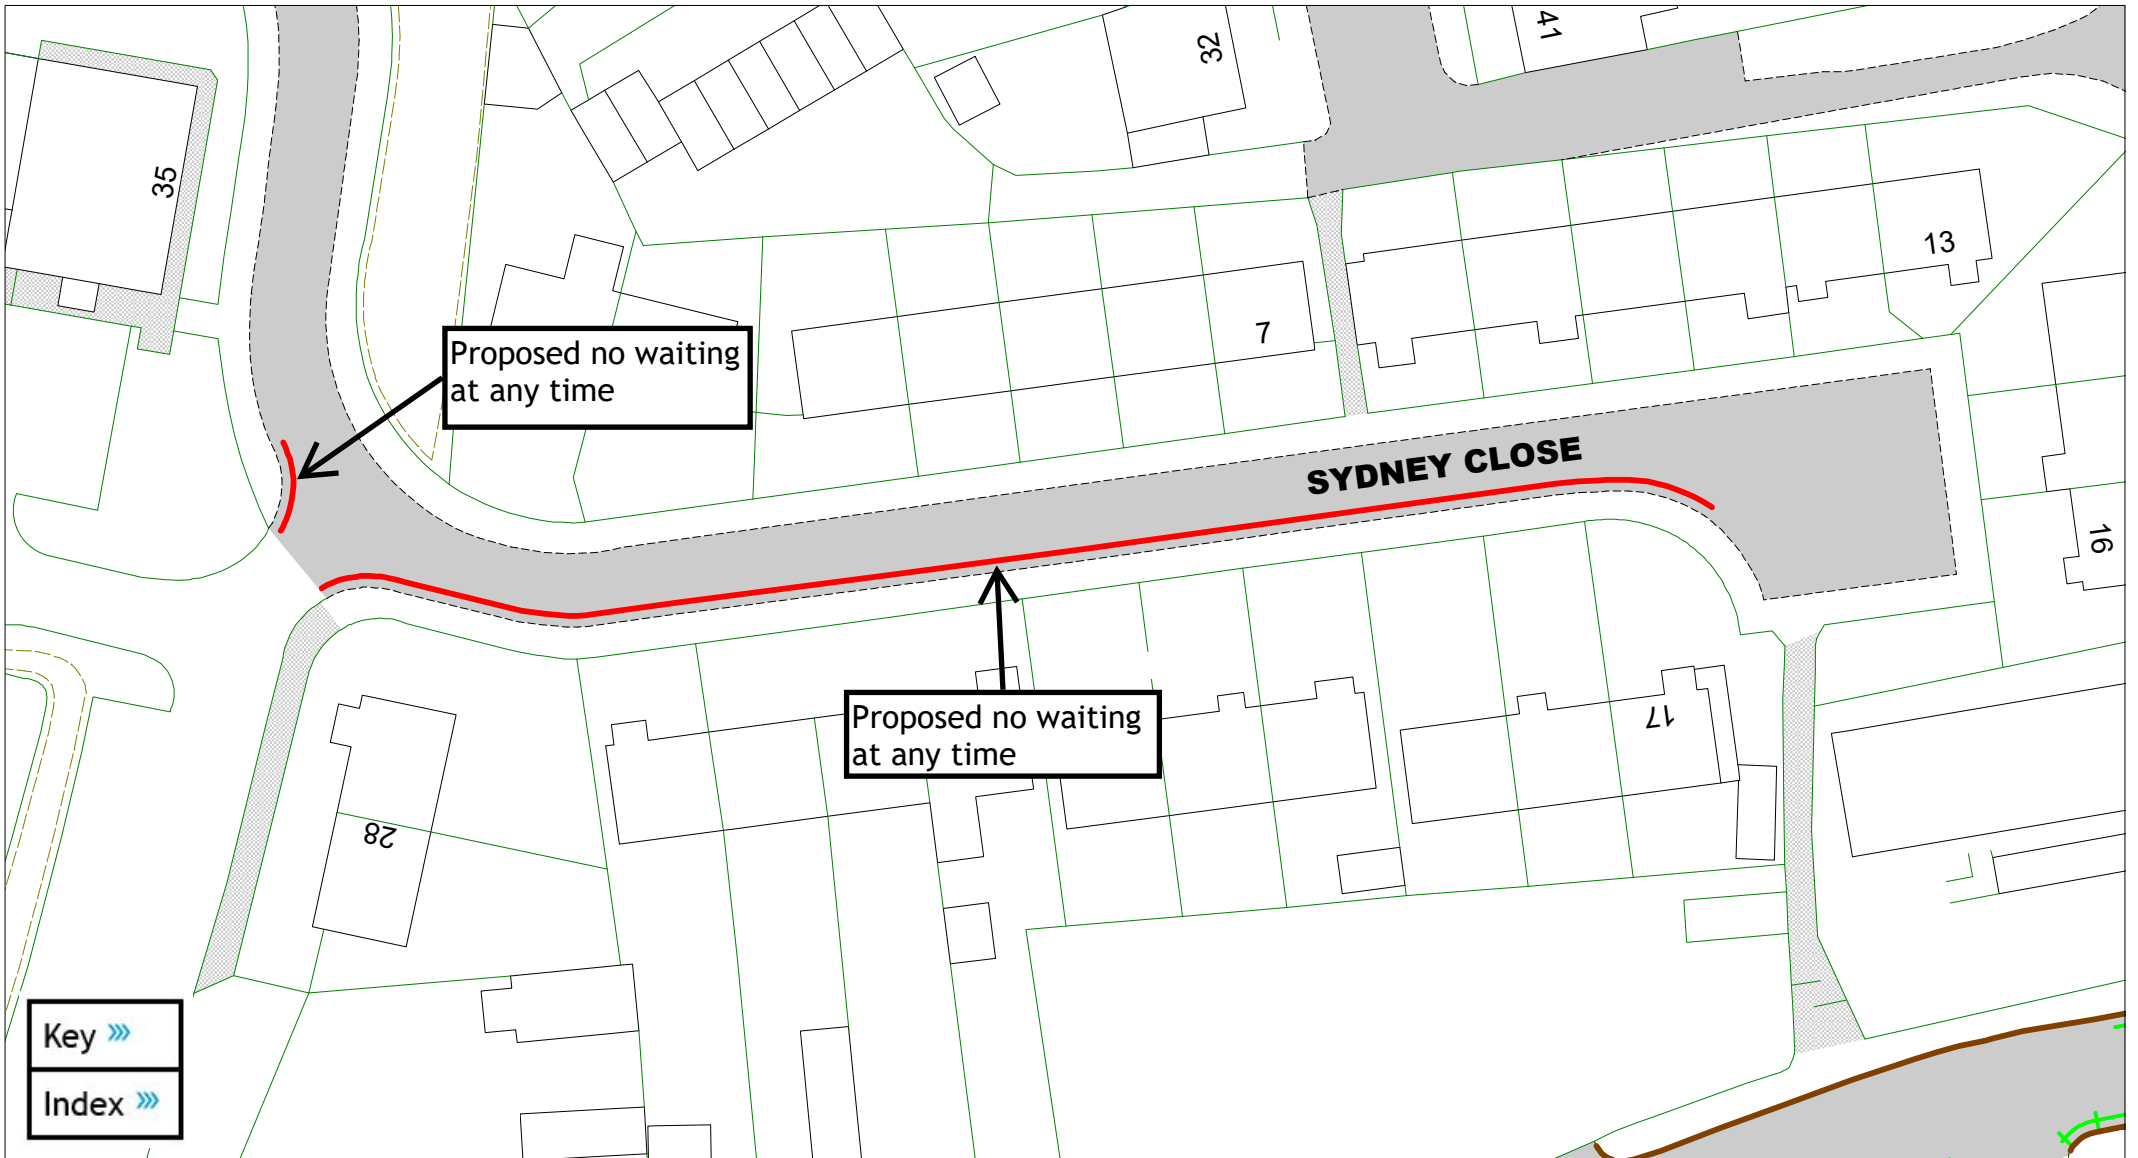




Sydney Close
Hastings parking review 2

A detailed key is provided at the end of of this document,
 and can also be downloaded separately from the consultation hub


SCALE	1 : 500
DATE	14/06/2024
DRAWING No.	HS2 16
DRAWN BY	JA
© Crown copyright. All rights reserved East Sussex County Council Licence No. AC0000808855 2024	

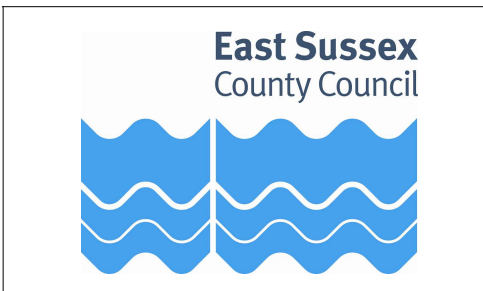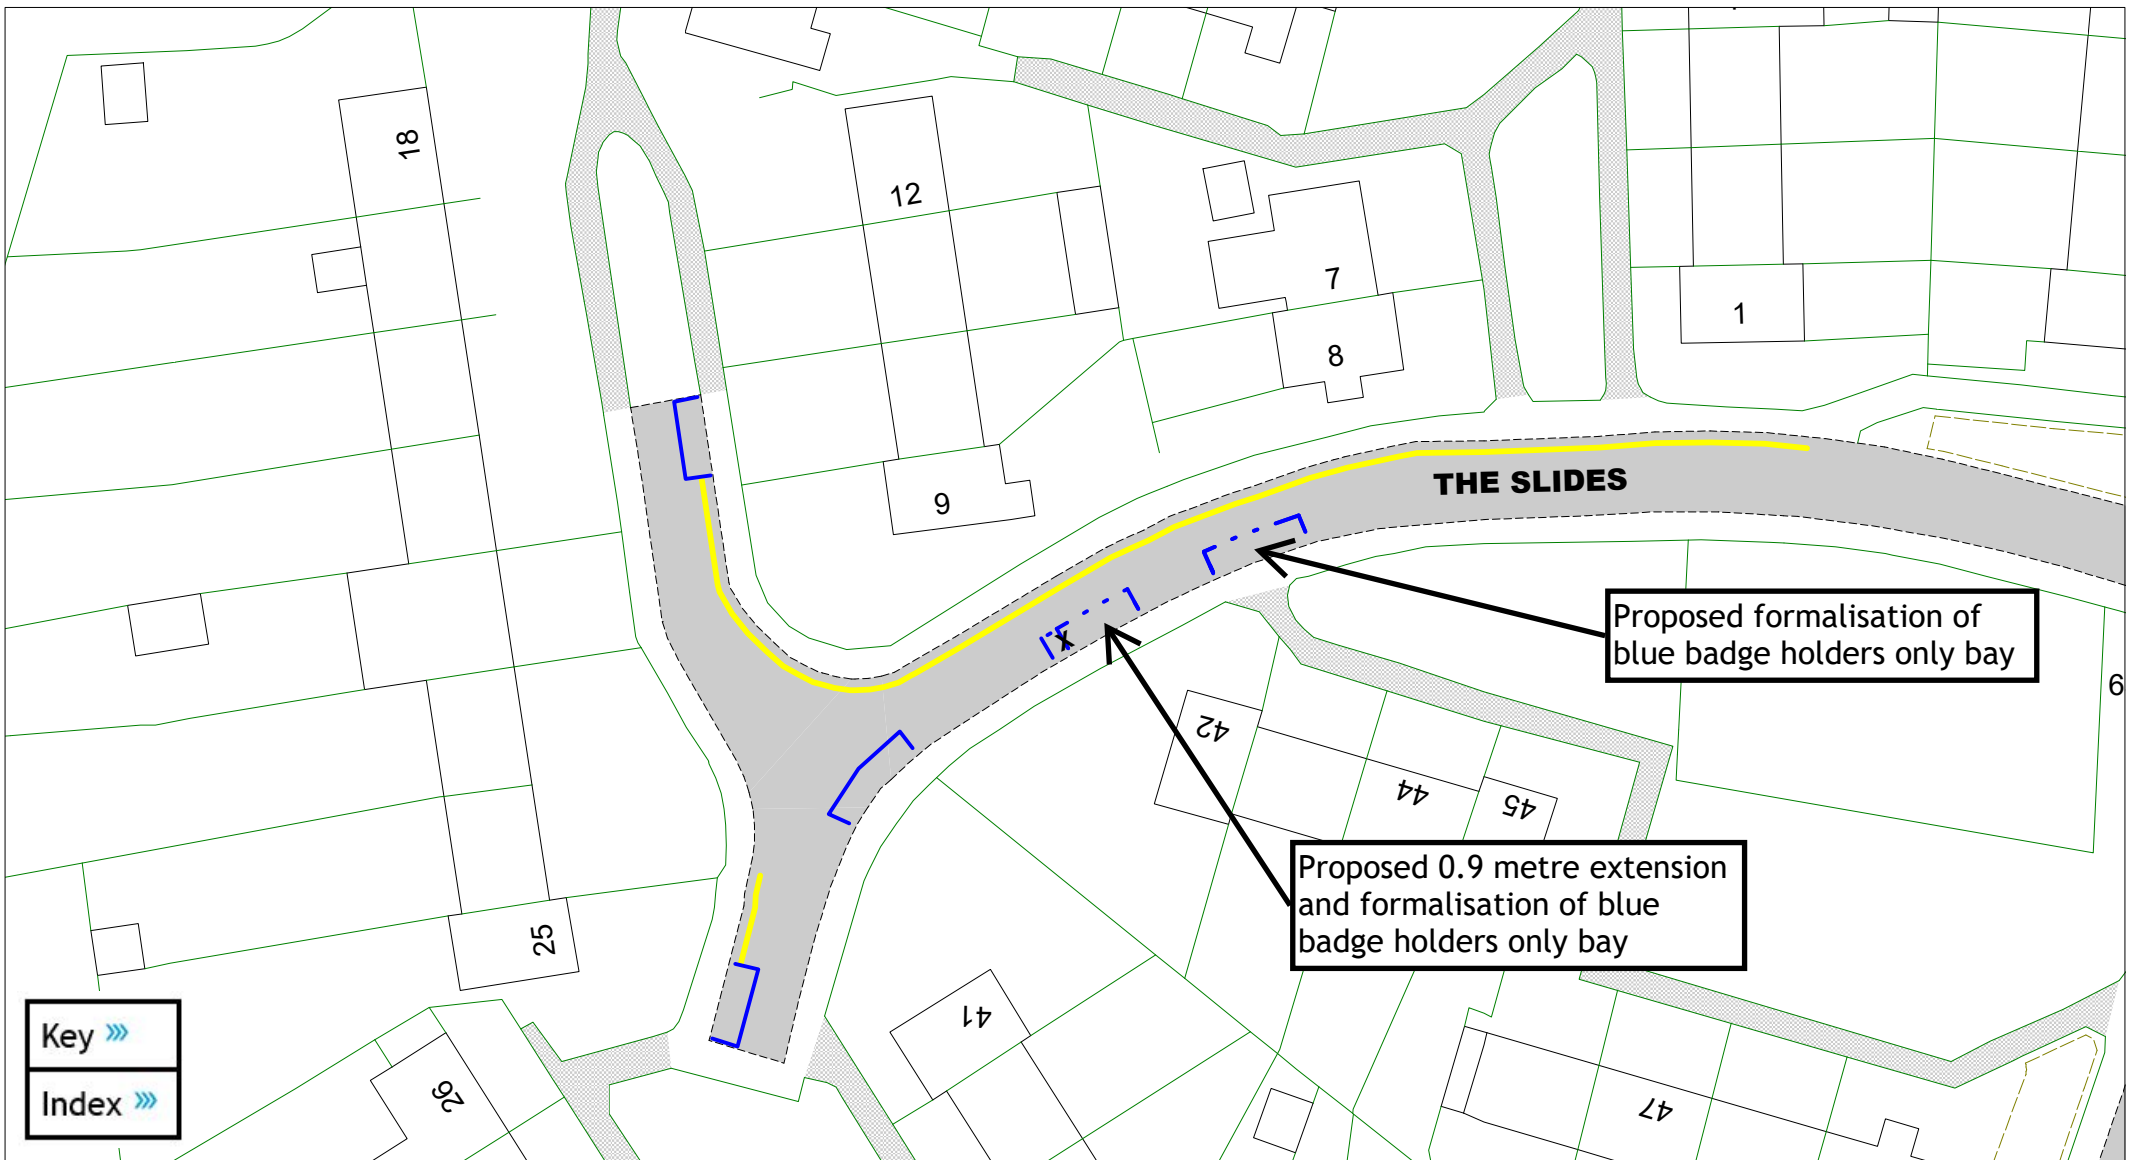


The Slides

A detailed key is provided at the end of of this document,
and can also be downloaded separately from the consultation hub

SCALE	1 : 500
DATE	17/06/2024
DRAWING No.	HS2 17
DRAWN BY	JA
© Crown copyright. All rights reserved East Sussex County Council Licence No. AC0000808855 2024	

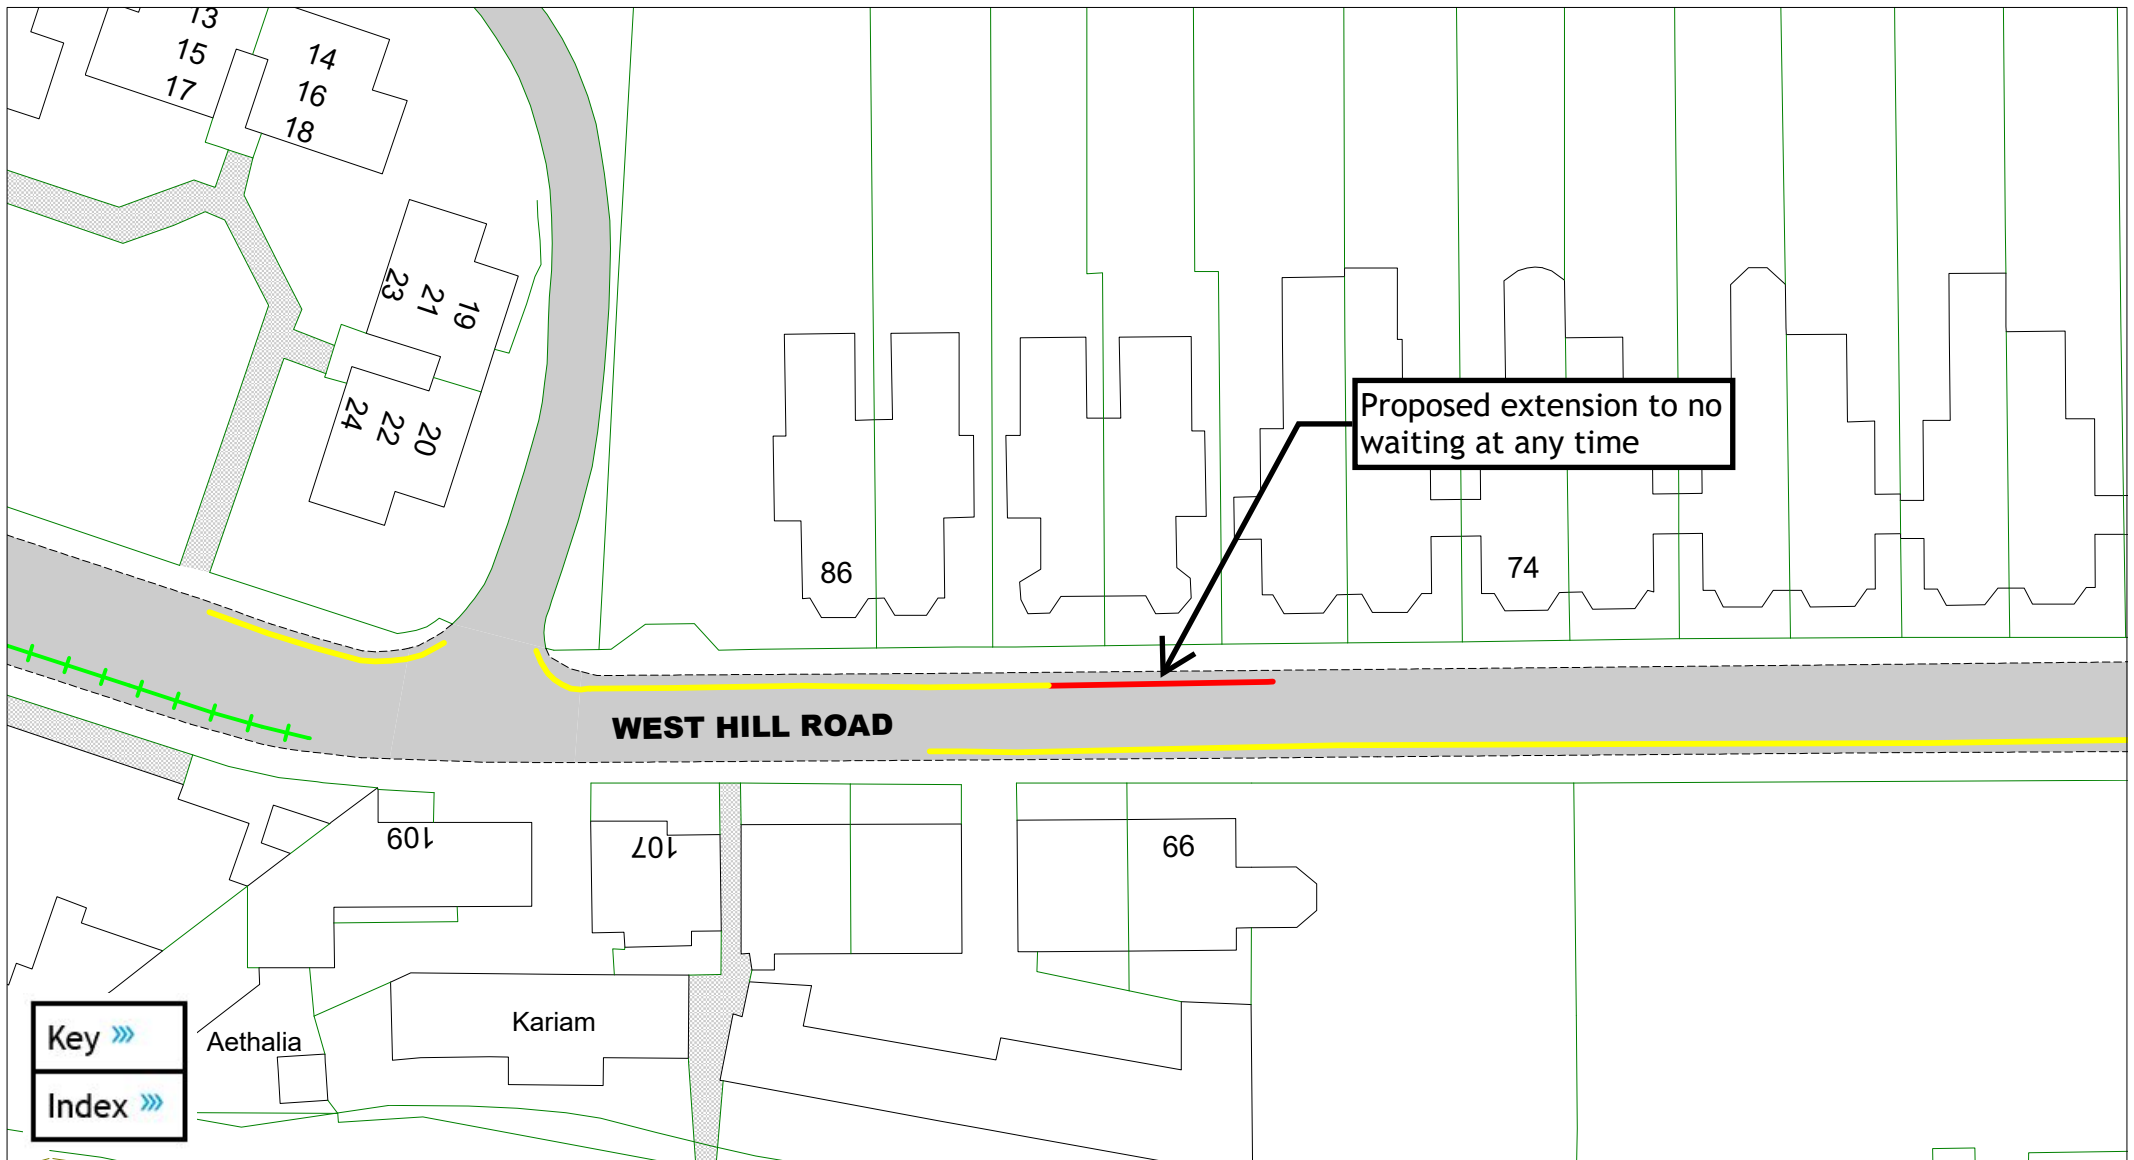

East Sussex
County Council

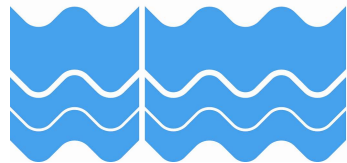


West Hill Road
Hastings parking review 2


A detailed key is provided at the end of of this document,
and can also be downloaded separately from the consultation hub

SCALE	1 : 500
DATE	17/06/2024
DRAWING No.	HS2 18
DRAWN BY	JA

© Crown copyright. All rights reserved
East Sussex County Council
Licence No. AC0000808855 2024

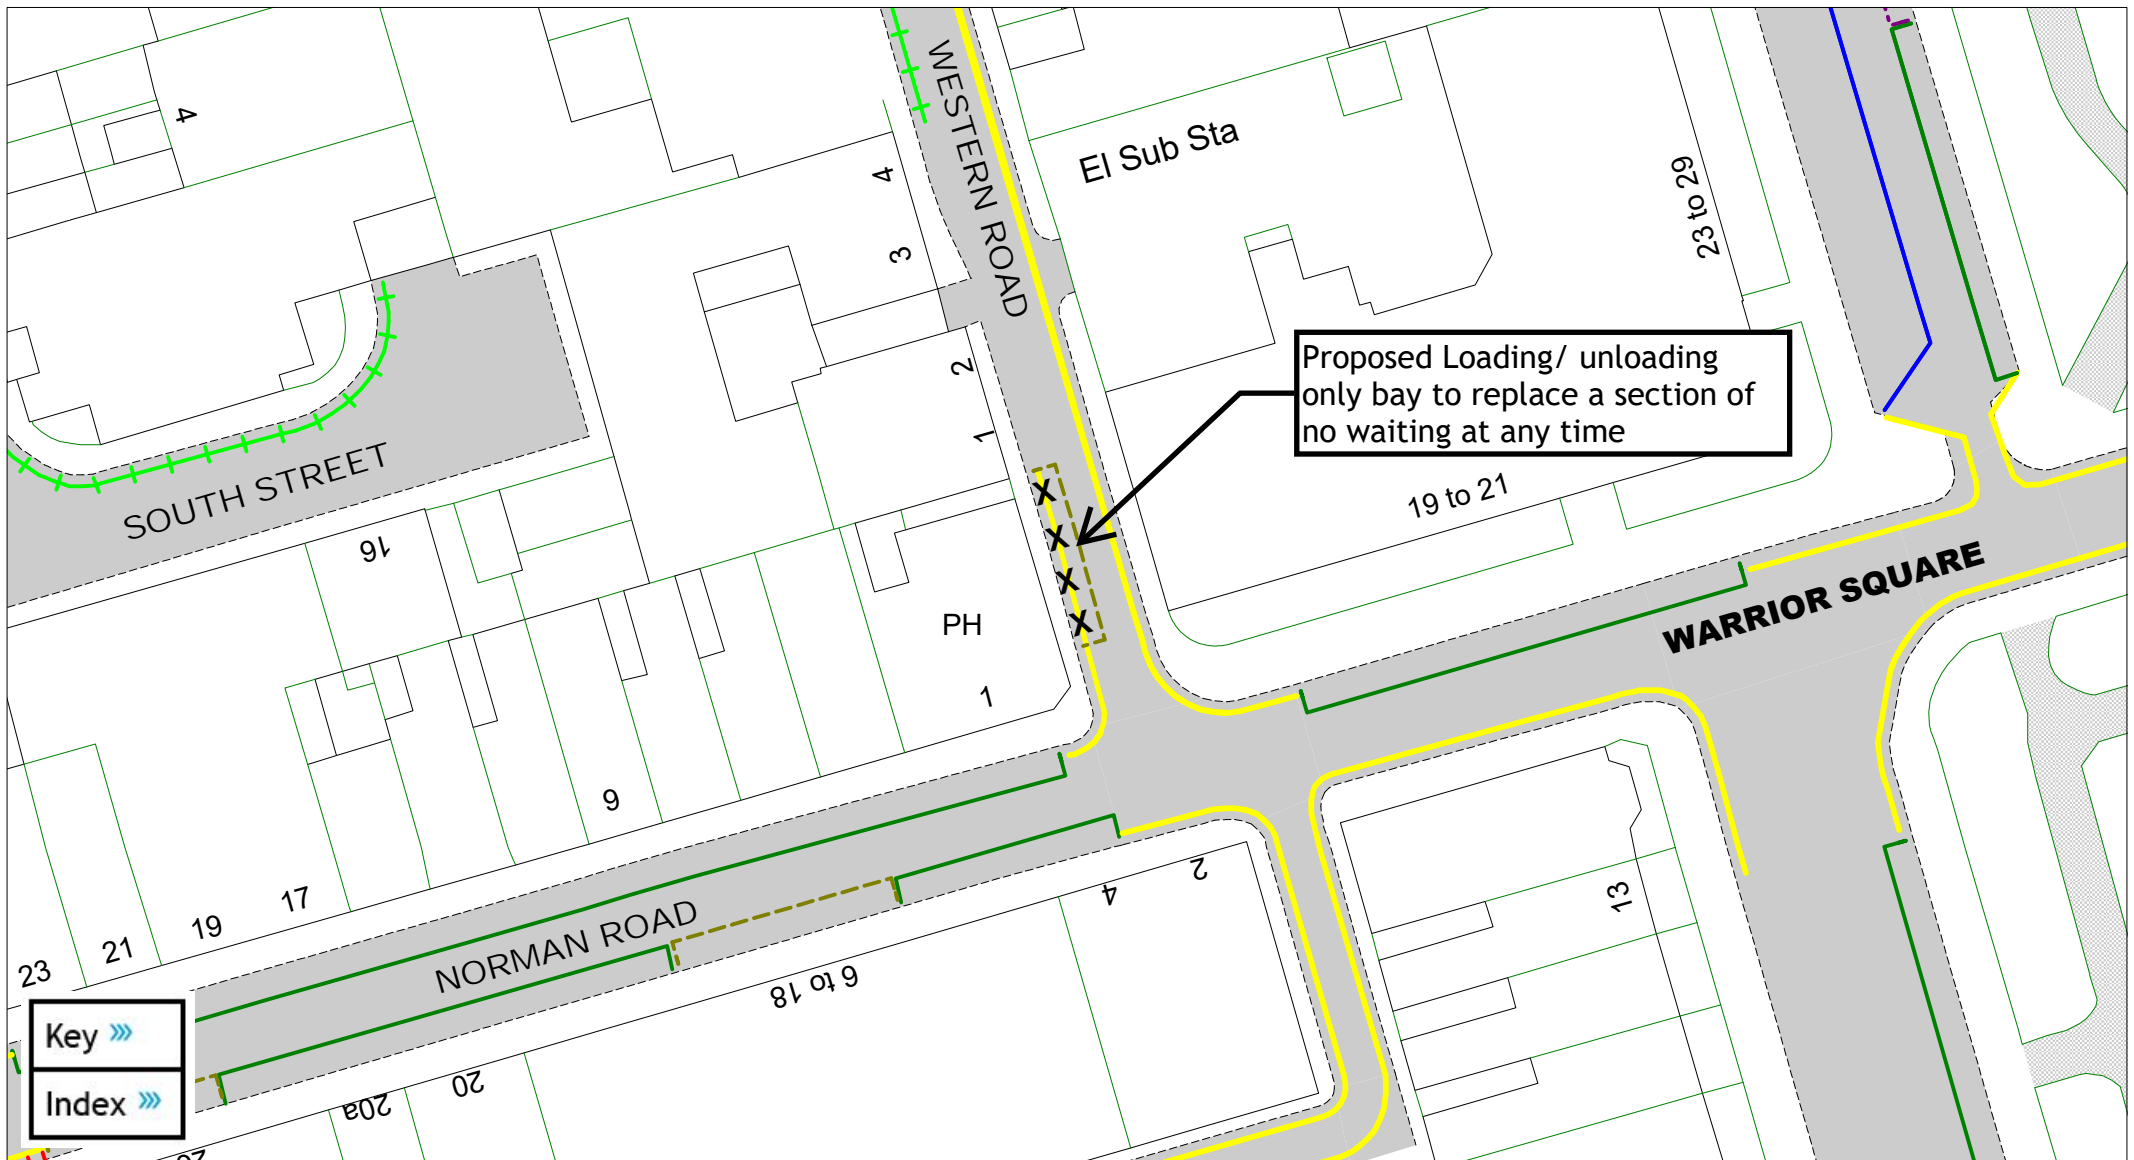



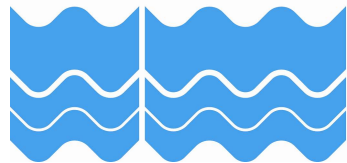








 













East Sussex
County Council




Western Road
Hastings parking review 2

A detailed key is provided at the end of of this document,
and can also be downloaded separately from the consultation hub

SCALE	1 : 500
DATE	17/06/2024
DRAWING No.	HS2 19
DRAWN BY	JA
© Crown copyright. All rights reserved East Sussex County Council Licence No. AC0000808855 2024	

	Advisory Blue Badge Holders Only		No Loading / Unloading
	Blue Badge Holders Only		No Loading / Unloading At Any Time
	Ambulances Only		No Stopping On Footway / Verge
	Bus Stop Clearway		No Waiting by motor caravans
	Bus Lanes		No Waiting (single yellow line)
	Buses Only		No Waiting At Any Time (double yellow line)
	Business Permit Holders Only		No Waiting At Any Time by buses or HGV's
	Cycle Lanes		No Waiting by buses, PSVs, or HGVs
	Doctor Permit Holders Only		No Waiting except Taxis or Loading or Unloading Only (time dependent)
	Echelon street parking spaces		Parking Place
	Loading / Unloading Only		Pay And Display
	Motorcycles Only (bay)		Pedestrian Crossing
	Motorcycles Only (area)		

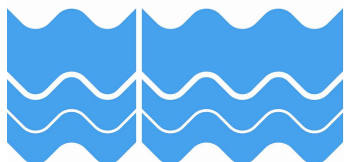

Key To Restriction Types Hastings Parking Review

This key can also be downloaded
separately from the consultation hub

[Index »](#)

Page 1 of 2



Pedestrian Zone



Resident Permit Holders Only



Permit Holders Only



Resident Permit Holders or Time Limited



Permit Holders or Time Limited



Route for Buses, Cycles and Taxis Only



Permit Holders or Pay and Display



School Keep Clear



Police Vehicles Only



Taxis Only



Prohibition of Driving



Time Limited



Prohibition of Heavy Commercial Vehicles



Prohibition Of Motor Vehicles



Prohibition of Traffic except for access



Key To Restriction Types Hastings Parking Review

This key can also be downloaded separately from the consultation hub

[Index »](#)

Page 1 of 2

© Crown copyright. All rights reserved
East Sussex County Council
License No. 100019601 2024