

**EAST SUSSEX COUNTY COUNCIL
ROAD TRAFFIC REGULATION ACT 1984**

East Sussex County Council (Prohibition and Restriction of Waiting, No Stopping, Loading, Unloading and Parking Places)(Hastings Borough Consolidation) Order 2025 Amendment No * 2026

Notice is hereby given that East Sussex County Council propose to make the above Order under the relevant sections of the Road Traffic Regulation Act 1984, as amended, and of all other enabling powers which will introduce new, or revise the existing parking, waiting, stopping and loading restrictions along the following lengths of road:-

The introduction of and changes to **Prohibition of Waiting At Any Time** in the following roads: Amherst Road, Battle Road, Brightling Avenue, Crowborough Road, East Street, Essex Road, Mildenhall Drive, Ormerod Avenue, Parker Road, South Street, St John's Road, Wishing Tree Road

Introduction of No Loading At Any Time in the following roads: East Street, Russell Street

Changes to Prohibition of Stopping on School Entrance Markings At Any Time in the following roads: Parker Road

Changes to Prohibition of Stopping on School Entrance Markings January to July and September to December Monday to Friday 08:00-09:30 and 14:30-16:00 in the following road: Githa Road

Changes to Prohibition of Stopping on School Entrance Markings Monday to Friday 08:00-09:30 and 14:30-16:00 in the following road: Amherst Road

Changes to Prohibition of Stopping on School Entrance Markings Monday to Friday 08:00-09:30 and 14:30-16:30 in the following road: Collinswood Drive

Introduction of and changes to **Disabled Persons Parking Places** in the following roads: Battle Road, Edinburgh Road, Kenilworth Road, Hughenden Road, Horntye Road, Manor Road, Mildenhall Drive, Milward Road, Park Avenue

Introduction of Disabled Persons Parking Places 09:00 - 20:00 maximum stay 4 hours no return within 4 hours in the following road: East Street

Changes to Resident Permit Holders Parking Places in the following roads: East Street, London Road, Russell Street

Changes to Resident Permit Holders and Free Parking Places in the following roads: Milward Road, Nelson Road

Changes to Paid-for Parking Places in the following road: Russell Street

Changes to Bus/Coaches Parking Places in the following road: Falaise Road

Removal of Disabled Persons Parking Places in the following roads: Burry Road, Edinburgh Road, Edward Road, High Street, London Road, Nelson Road, Sandown Road, Salisbury Road

A copy of the draft Order, plans showing the lengths of road and a statement of the Council's reasons for proposing the Order along with a copy of the Order being amended can be viewed in Reception, East Sussex County Council, County Hall, St. Anne's Crescent, Lewes BN7 1UE on

Monday to Friday between 9am and 4pm, at Hastings Library, 13 Claremont, Hastings during opening hours or online at consultation.eastsussex.gov.uk/economy-transport-environment/hastings-3-formal

Any person wishing to make an objection or other representation concerning this proposal must do so in writing, together with the grounds on which it is made, to Communities Economy & Transport, Parking, D Floor, East Sussex County Council, County Hall, St. Anne's Crescent, Lewes BN7 1UE; email parking.escc@eastsussex.gov.uk or online at consultation.eastsussex.gov.uk/economy-transport-environment/hastings-3-formal quoting reference TRO/537 to arrive no later than 6 March 2026.

If you have any questions, require further information or would like paper copies of the proposals please telephone Parking Services on 01323 466244 or email parking.escc@eastsussex.gov.uk

Philip Baker, Deputy Chief Executive,
Governance Services Department, County Hall, Lewes, East Sussex BN7 1UE

13 February 2026

East Sussex County Council (Prohibition and Restriction of Waiting, No Stopping, Loading, Unloading and Parking Places)(Hastings Borough Consolidation) Order 2025 Amendment No * 2026

Statement of Reasons

The County Council has a duty under section 122 of the Road Traffic Regulation Act 1984 when making TROs to consider the expeditious, convenient and safe movement of traffic and other traffic (including pedestrians) and the provision of suitable and adequate parking facilities on and off the highway. The East Sussex County Council as traffic authority propose to make the above-named order:

- a) For safety reasons in order to prohibit waiting at all times at certain junctions to preserve sight lines facilitate turning movements.
- b) To improve the air quality by improving traffic flow and reducing congestion.
- c) To ensure and facilitate free flow of traffic and access/egress
- d) To improve levels of available parking and manage parking demands.
- e) For preserving or improving the amenities of the area through which the road runs:
as indicated in the documents and map deposited.

These proposals are being promoted under the provisions of the Road Traffic Regulation Act 1984 which allows the Council to take measures under Section 1.

In accordance with the above ESCC propose the following amendments to the above order.

- In order to maintain access, to prevent obstruction to through traffic and to maintain visibility at junctions, it is necessary to propose new or to make changes to existing No Waiting and No Waiting At Any Time in the following roads: **Amherst Road, Battle Road, Brightling Avenue, Crowborough Road, East Street, Essex Road, Midenhall Drive, Omerod Avenue, Parker Road, South Street, St John's Road, Wishing Tree Road**
- In order to maintain access, to prevent obstruction to through traffic and to maintain visibility at the junction, it is necessary to propose new No Waiting or Loading At Any Time in the following road: **East Street, Russell Street**
- In order to improve safety for children and parents, it is proposed to introduce a School Keep Clear in the following road: **Amherst Road, Collinswood Drive, Githa Road, Parker Road**
- In order to introduce new disabled bays, changes to Disabled Persons Parking Places and adjacent restrictions are proposed in the following roads: **Battle Road, Edinburgh Road, Kenilworth Road, Hugheden Road, Horntye Road, Manor Road, Midenhall Drive, Milward Road, Park Avenue**
- In order to allow turnover of vehicles it is proposed to introduce a time limited Disabled Persons Parking Places in the following roads: **East Street**
- In order to remove disabled bays which are no longer needed, changes to Disabled Persons Parking Places and adjacent restrictions are proposed in the following roads: **Burry Road, Edinburgh**

Road, Edward Road, High Street, London Road, Sandown Road, Salisbury Road

- In order to increase provision of parking for residents, it is proposed to remove Disabled Persons Parking Places that are no longer needed in the following roads: **Milward Road, Nelson Road, London Road**
- In order to improve access for coaches, it is proposed a change of the operational hours in the following road: **Falaise Road**

Further changes have been proposed which will ratify some of the provisions in the Traffic Regulation Order and which will have no physical change on site.

EAST SUSSEX COUNTY COUNCIL

ROAD TRAFFIC REGULATION ACT 1984, ROAD TRAFFIC ACT 1991 &
TRAFFIC MANAGEMENT ACT 2004

East Sussex County Council (Prohibition and Restriction of Waiting, No Stopping, Loading, Unloading and Parking Places)(Hastings Borough Consolidation) Order 2025 Amendment * 2026 Statement of Reasons

East Sussex County Council, in exercise of their powers under Sections 1(1), 2(1) to (4), 3(2), 4(2), 32, 35(1) and (3), 45, 46, 49, 51, 52 and 53 of, and Part IV of Schedule 9 to the Road Traffic Regulation Act 1984 (“the Act”), as amended, the Road Traffic Act 1991, as amended, Part 6 of the Traffic Management Act 2004, and of all other enabling powers and after consultation with the Chief Officer of Police in accordance with Part III of Schedule 9 to the Act hereby make the following Order:-

1. Commencement and citation

This Order may be cited as “EAST SUSSEX COUNTY COUNCIL (PROHIBITION AND RESTRICTION OF WAITING, NO STOPPING, LOADING, UNLOADING AND PARKING PLACES) (HASTINGS BOROUGH CONSOLIDATION) ORDER 2025 AMENDMENT NO * 202*” and shall come into effect on xxxxxx


2. When this Order comes into effect:

- (i) EAST SUSSEX COUNTY COUNCIL (PROHIBITION AND RESTRICTION OF WAITING, NO STOPPING, LOADING, UNLOADING AND PARKING PLACES) (HASTINGS BOROUGH CONSOLIDATION) ORDER 2025 as amended, shall have effect except as hereinafter contained.
- (ii) The map based Order shall be amended as shown on the maps attached to this Order.

THE COMMON SEAL of)
EAST SUSSEX COUNTY COUNCIL)
was affixed hereto)
on the xx day of xxxxxxxx)
Two Thousand and xxxxxx)
in the presence of:-)

AUTHORISED SIGNATORY

H & T Cttee. 2.4.74 - para 4.2 joint report of Director of Legal & Community Services & County Engineer - Para 4.

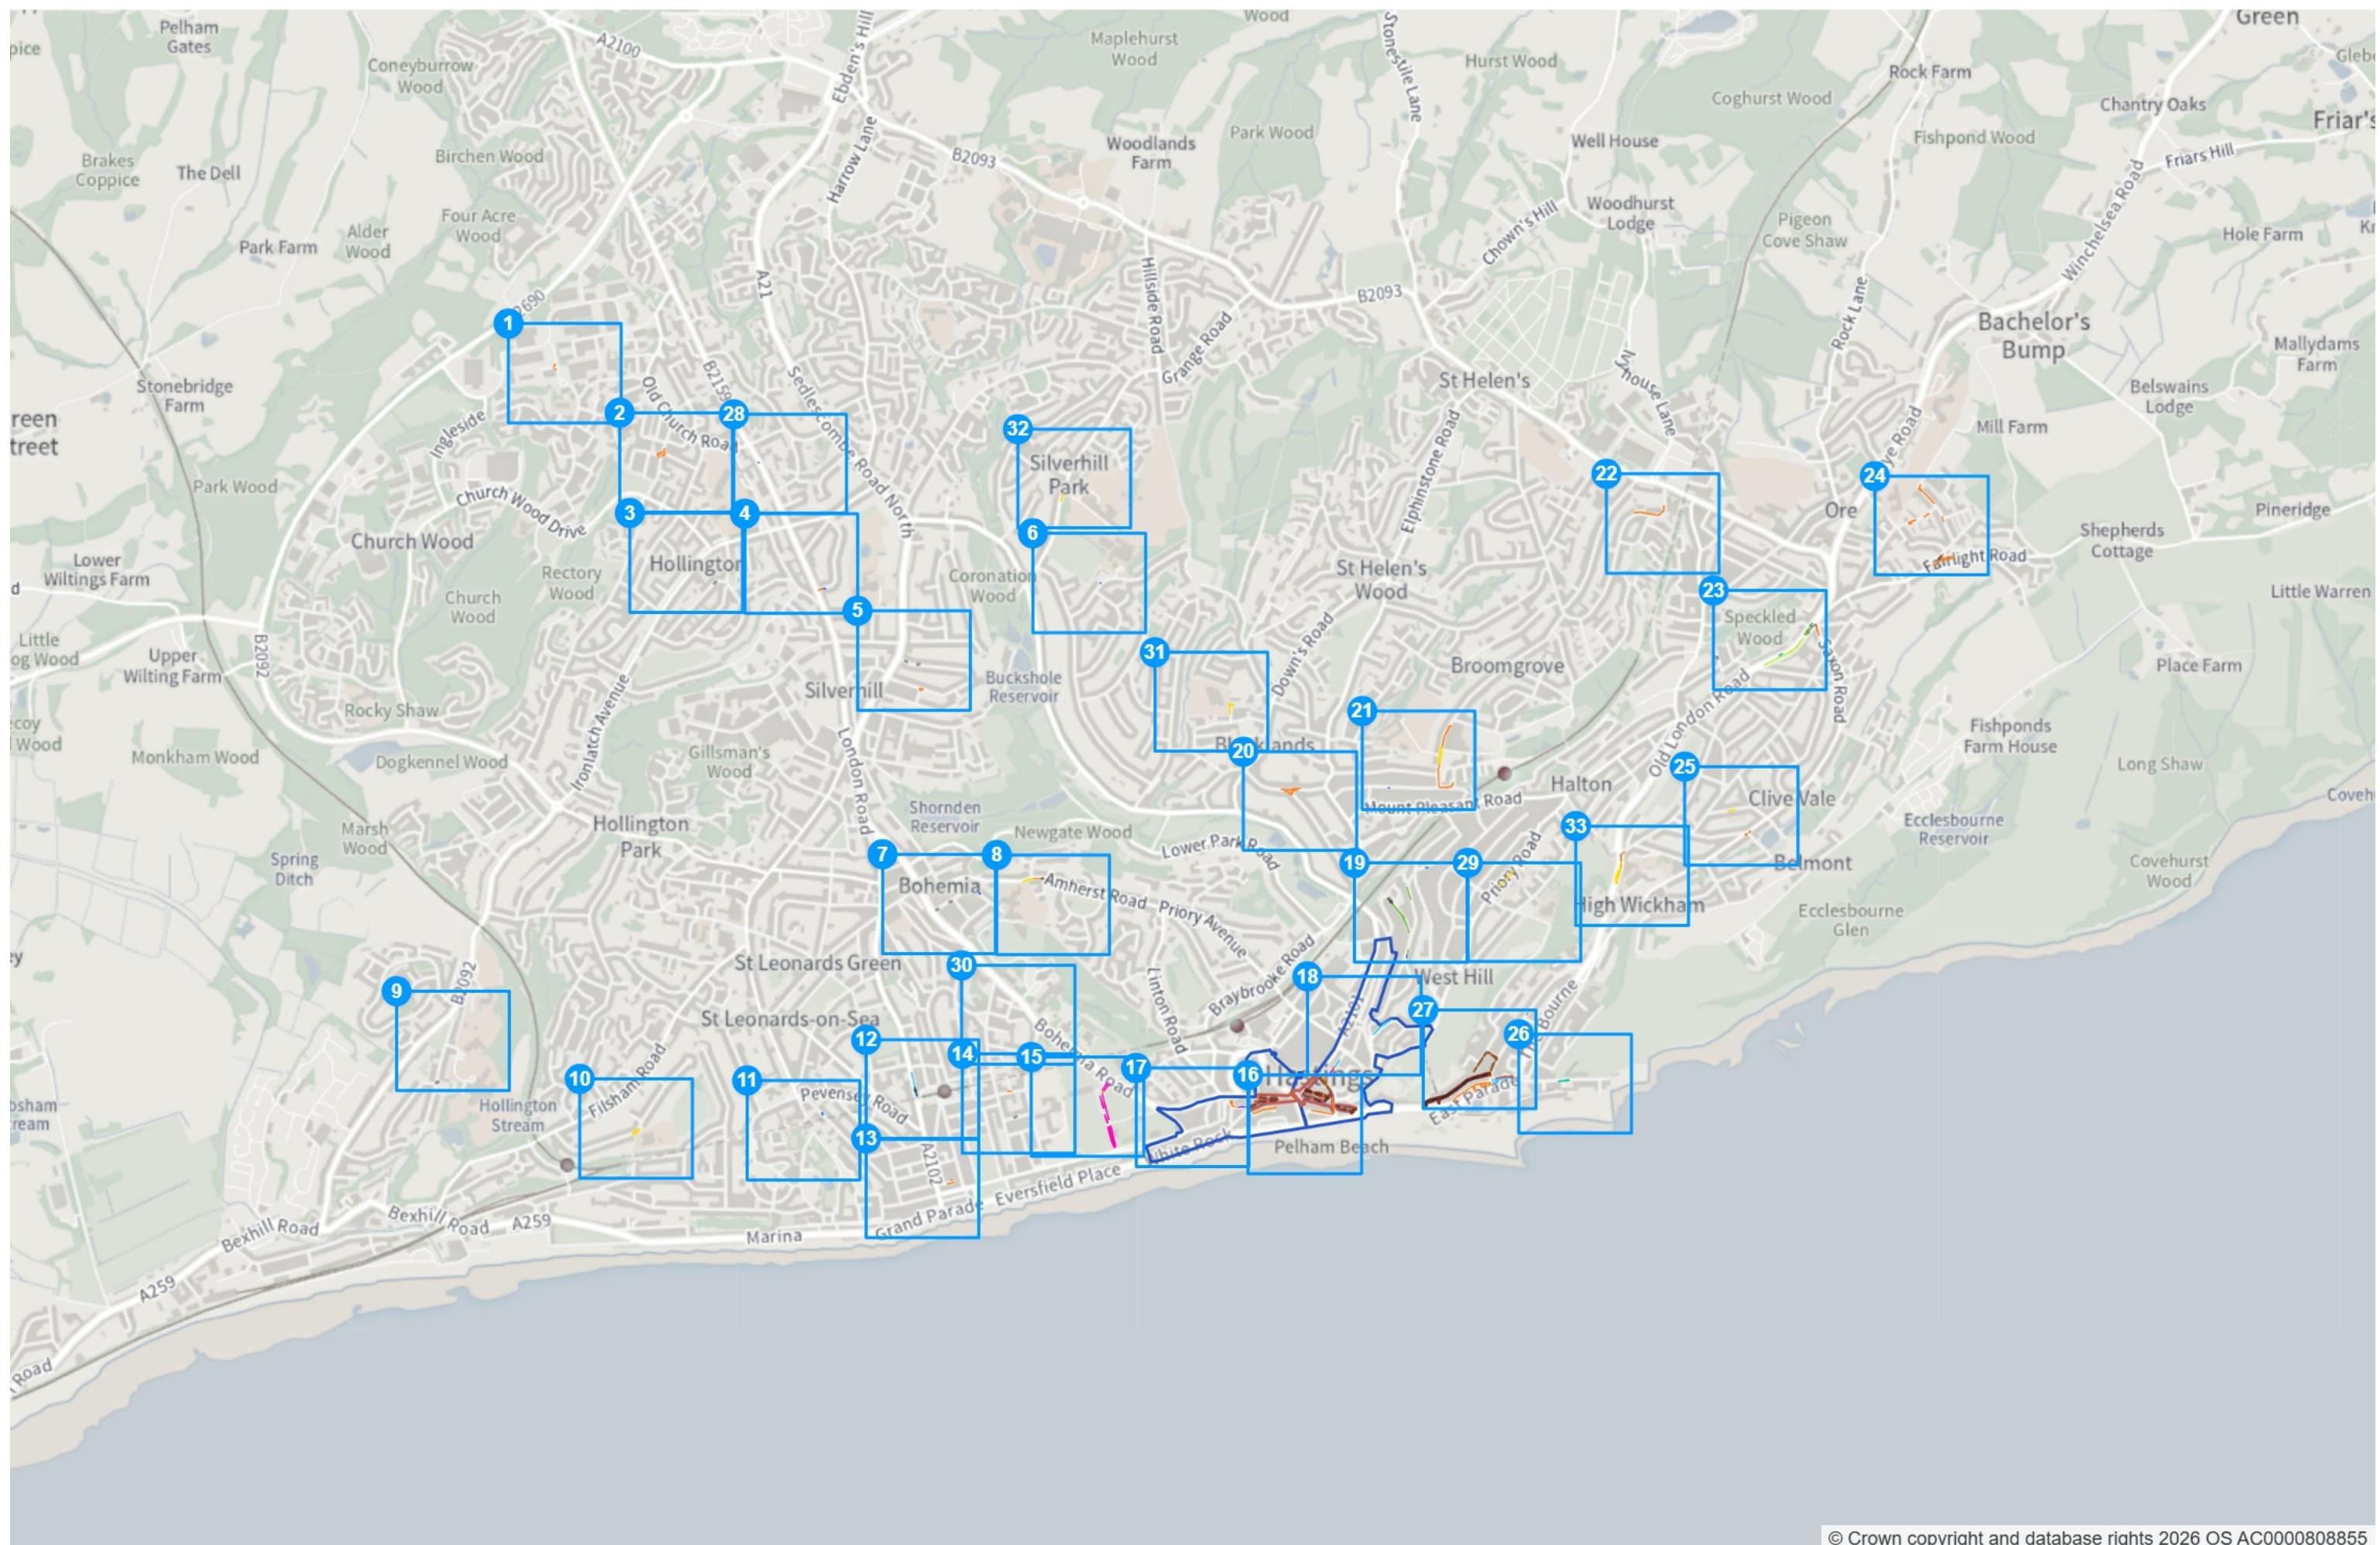

Static Order Guide

Map page indicator

Shows current map number against total and indicates if the legend is split over multiple pages eg. 2a, 2b, 2c



Change type

Indicates whether restrictions have been Added, Modified or Removed



Coloured spots

Restrictions with different attributes are marked with a lettered spot



Restriction icons


⌚ Min stay ⏳ Max stay ⚡ No return ⏲ Tariff hours

⌚ Up to ⏳ Fuel surcharge ⏲ Event day ⏲ Emissions pricing



Restriction durations

Where no months or days are specified, restrictions apply all year and all week

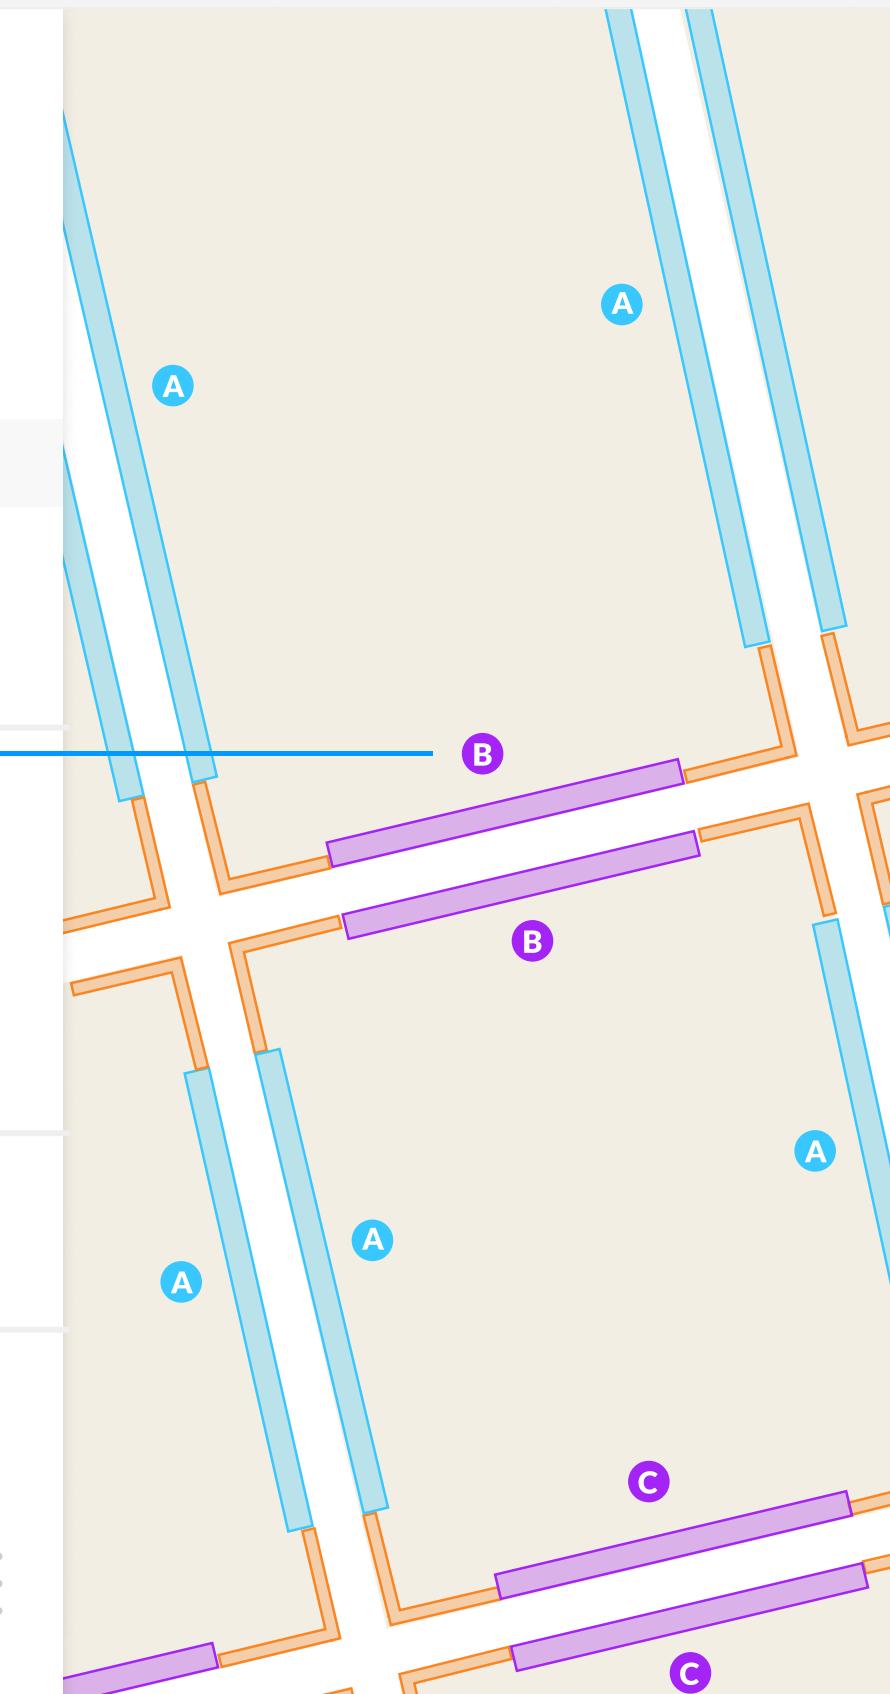

East Sussex County Council (Prohibition and Restriction of Waiting, No Stopping, Loading, Unloading and Parking Places)(Hastings Borough Consolidation) Order 2025
Amendment * 2026

Map 1 of 33

ADDED


 No waiting at any time

 At all times

 Scale: 1:1250 0 20 40 60m

NW 578542.45, 112272.519 SE 578995.425, 111903.816

© Crown copyright and database rights 2026 Ordnance Survey.
You are not permitted to copy, sub-license, distribute or sell any of this
data to third parties in any form. Licence number AC0000808855

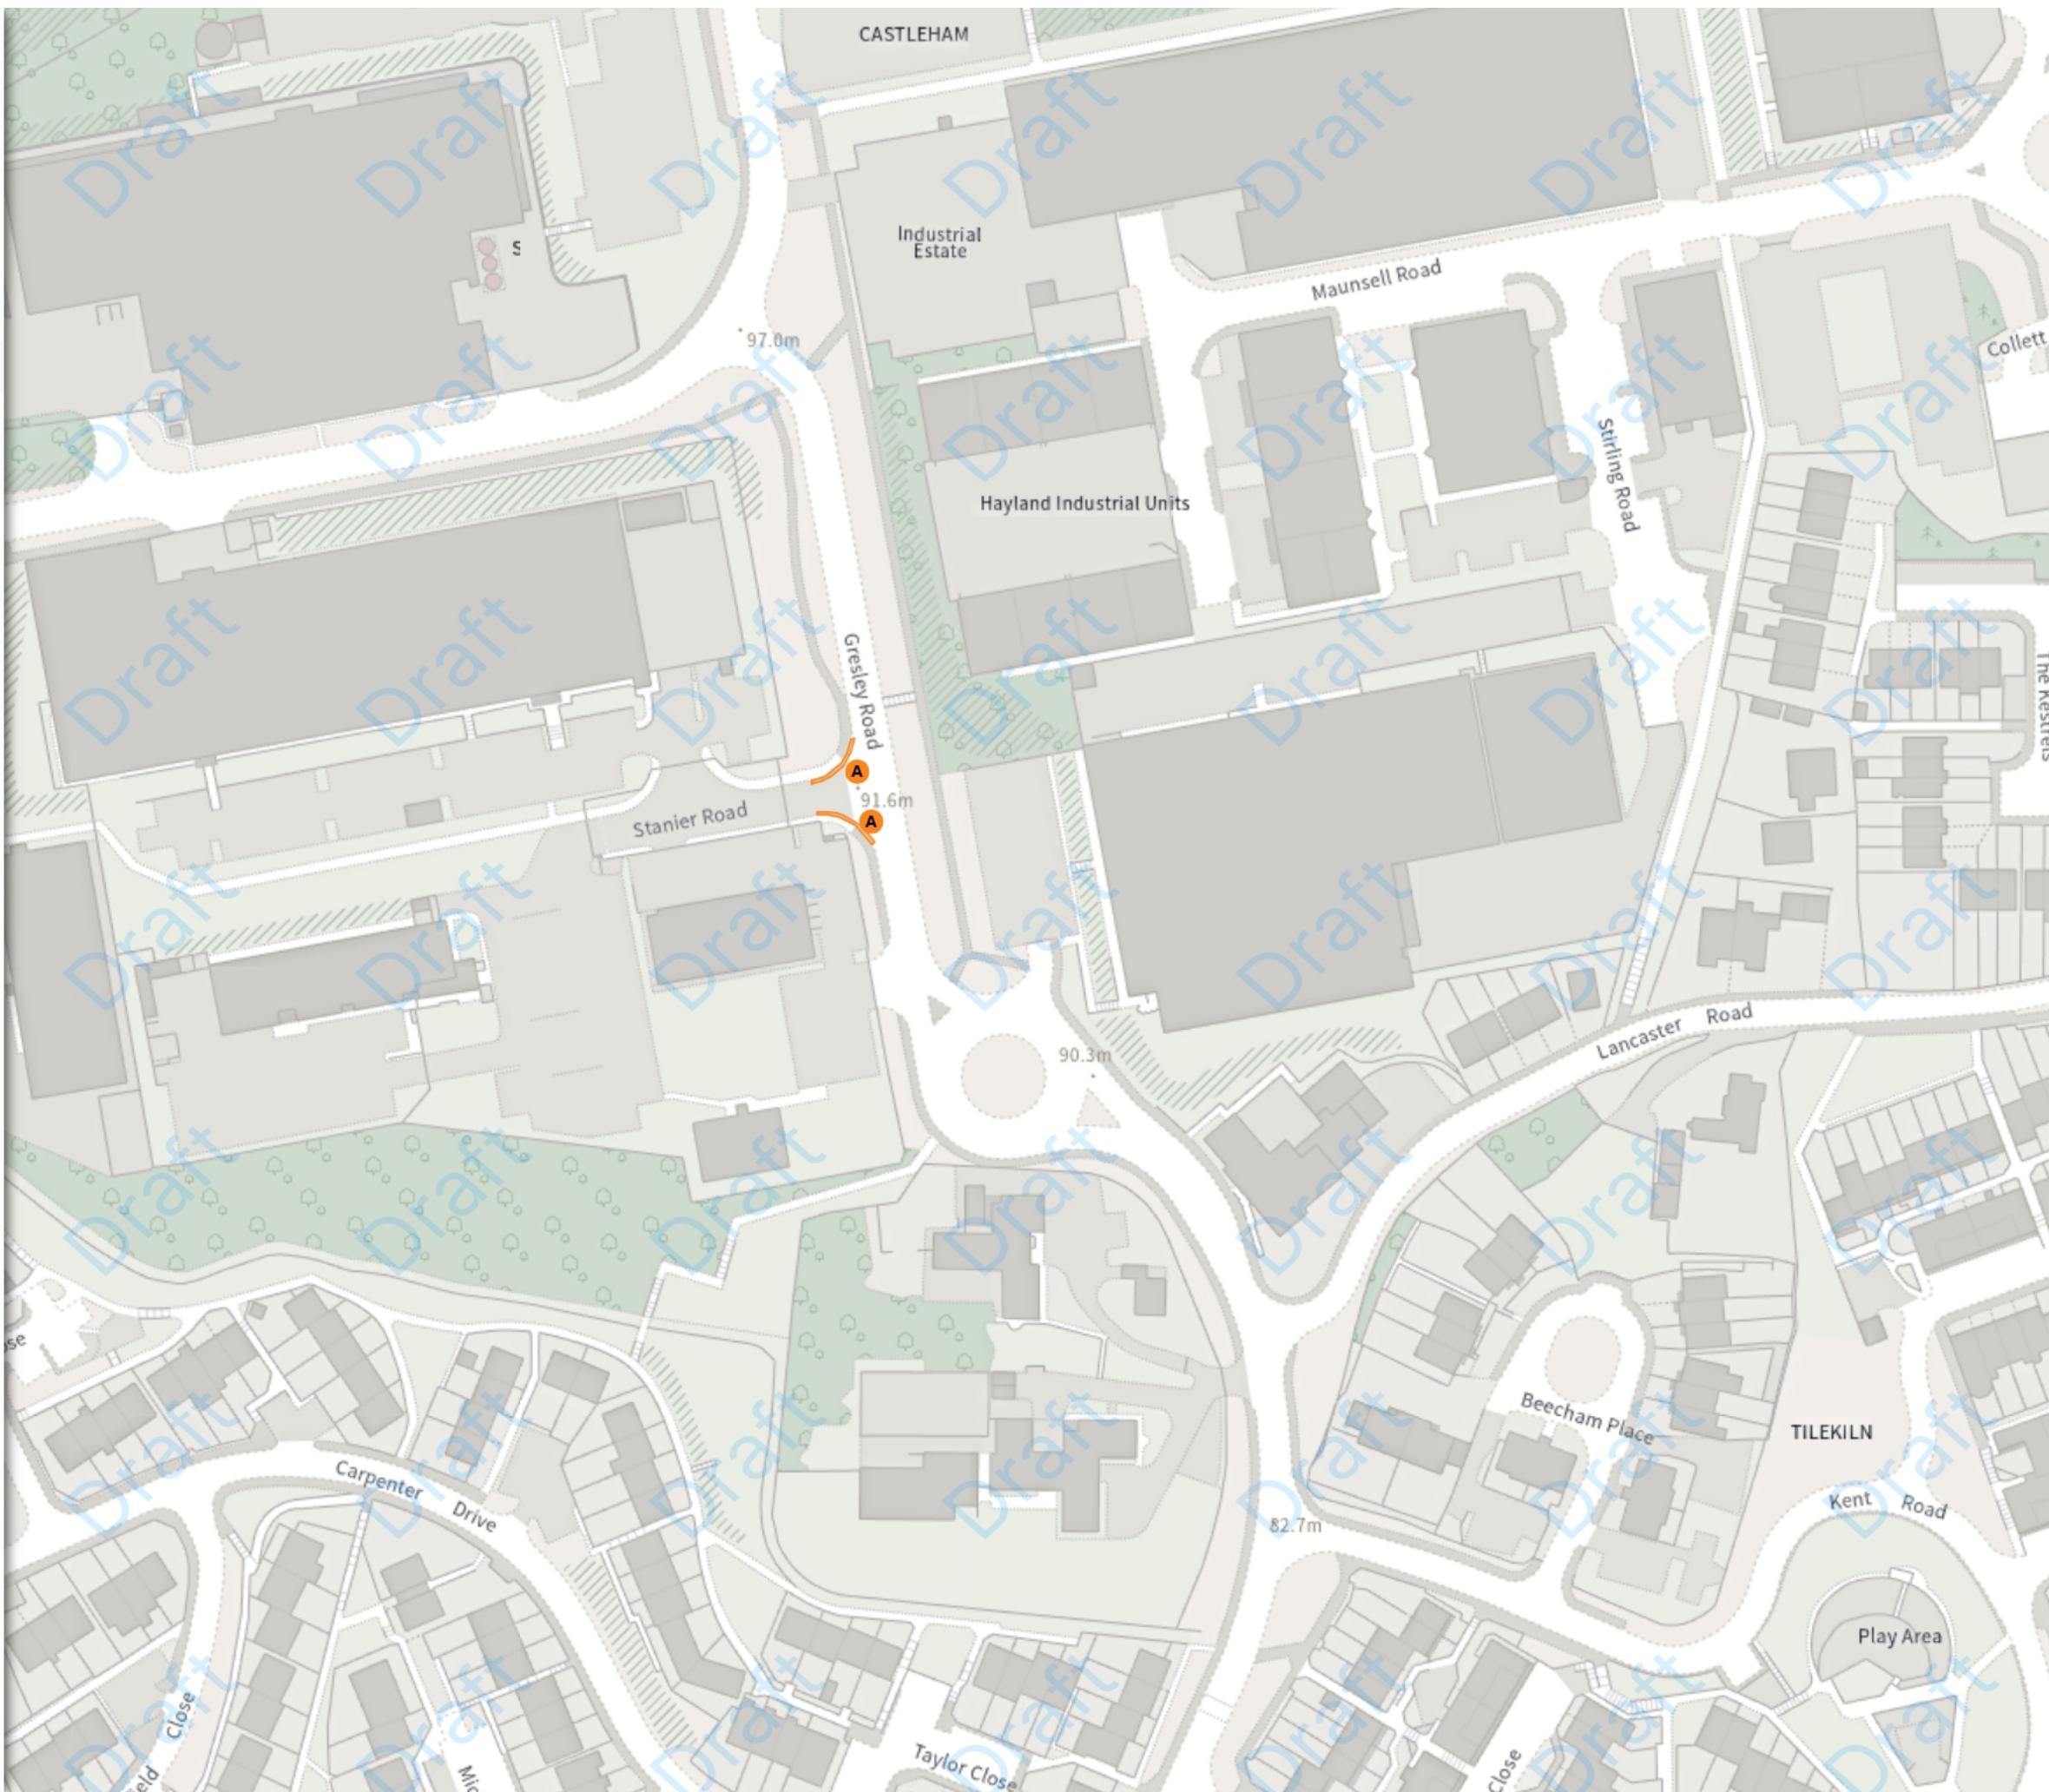



East Sussex County Council (Prohibition and Restriction of Waiting, No Stopping, Loading, Unloading and Parking Places)(Hastings Borough Consolidation) Order 2025
Amendment * 2026

Map 2 of 33

ADDED


■ No waiting at any time

● At all times

Scale: 1:1250 0 20 40 60m

NW 578982.704, 111944.068 SE 579435.739, 111575.377

© Crown copyright and database rights 2026 Ordnance Survey.
You are not permitted to copy, sub-license, distribute or sell any of this
data to third parties in any form. Licence number AC0000808855

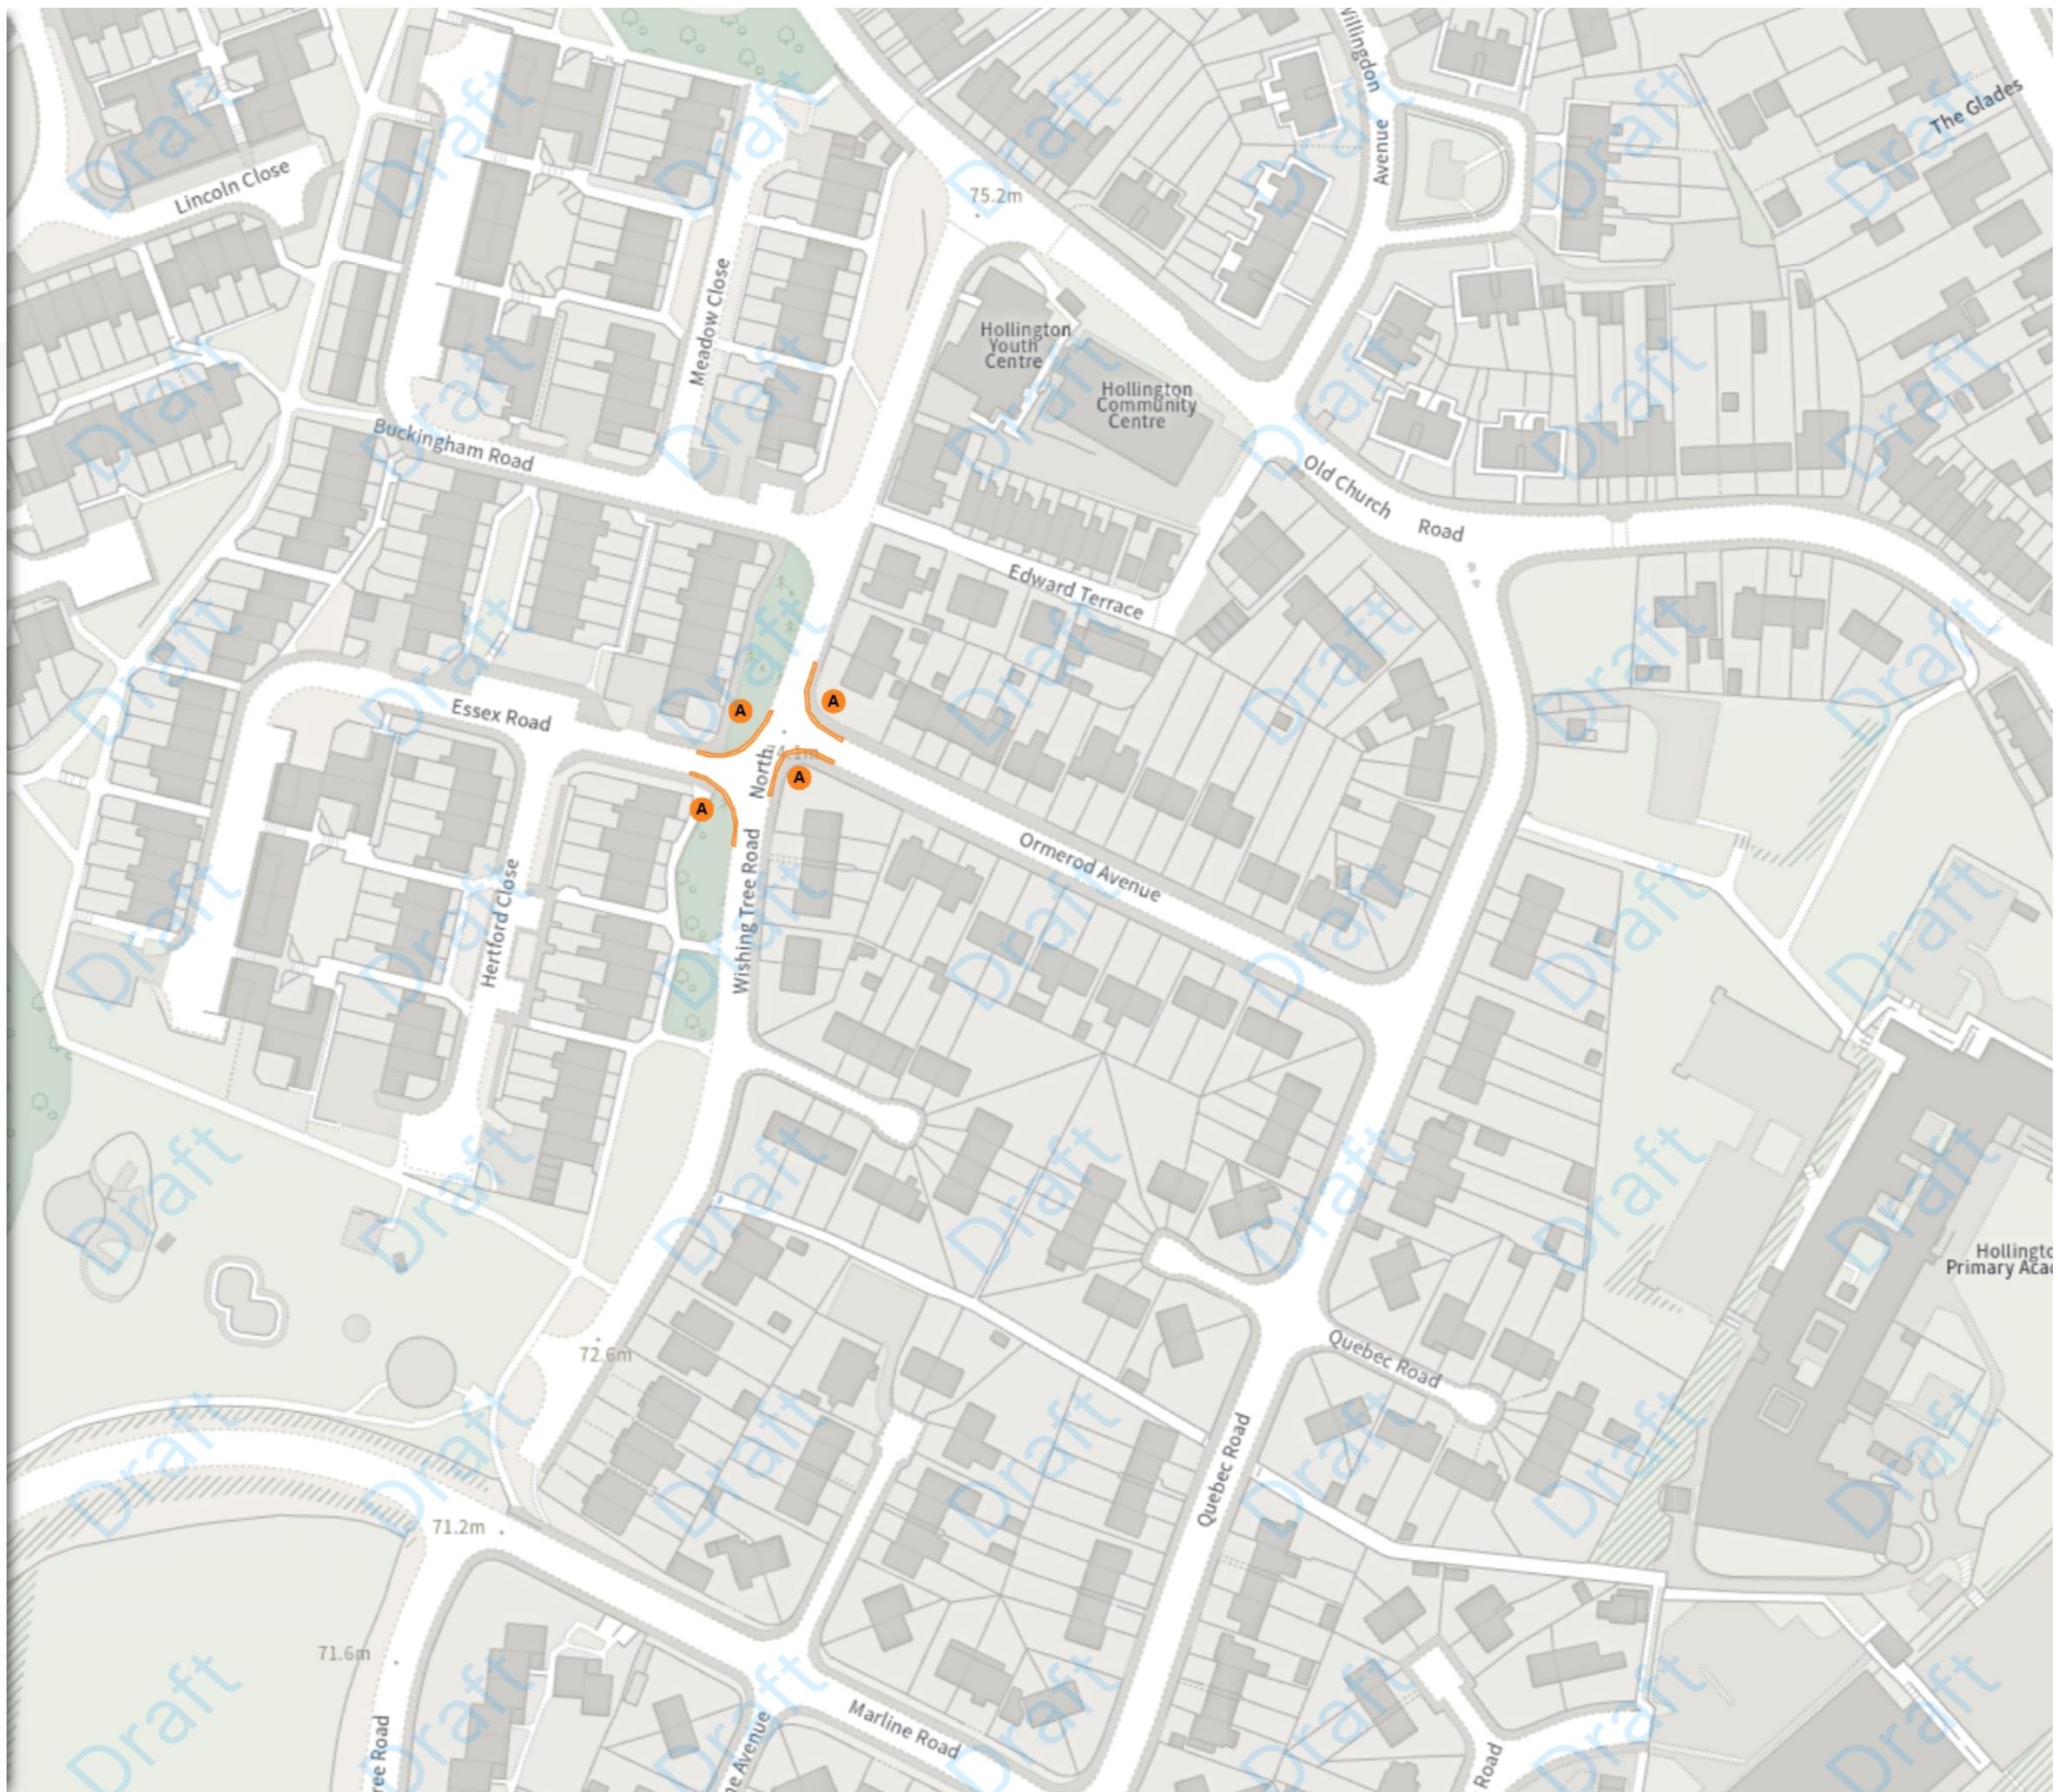



East Sussex County Council (Prohibition and Restriction of Waiting, No Stopping, Loading, Unloading and Parking Places)(Hastings Borough Consolidation) Order 2025
Amendment * 2026

Map 3 of 33

REMOVED


No waiting

A Mon-Fri 18:00-00:00 00:00-08:00
Sat-Sun 00:00-00:00

Scale: 1:1250 0 20 40 60m

NW 579035.037, 111560.047 SE 579488.108, 111191.331

© Crown copyright and database rights 2026 Ordnance Survey.
You are not permitted to copy, sub-license, distribute or sell any of this
data to third parties in any form. Licence number AC0000808855

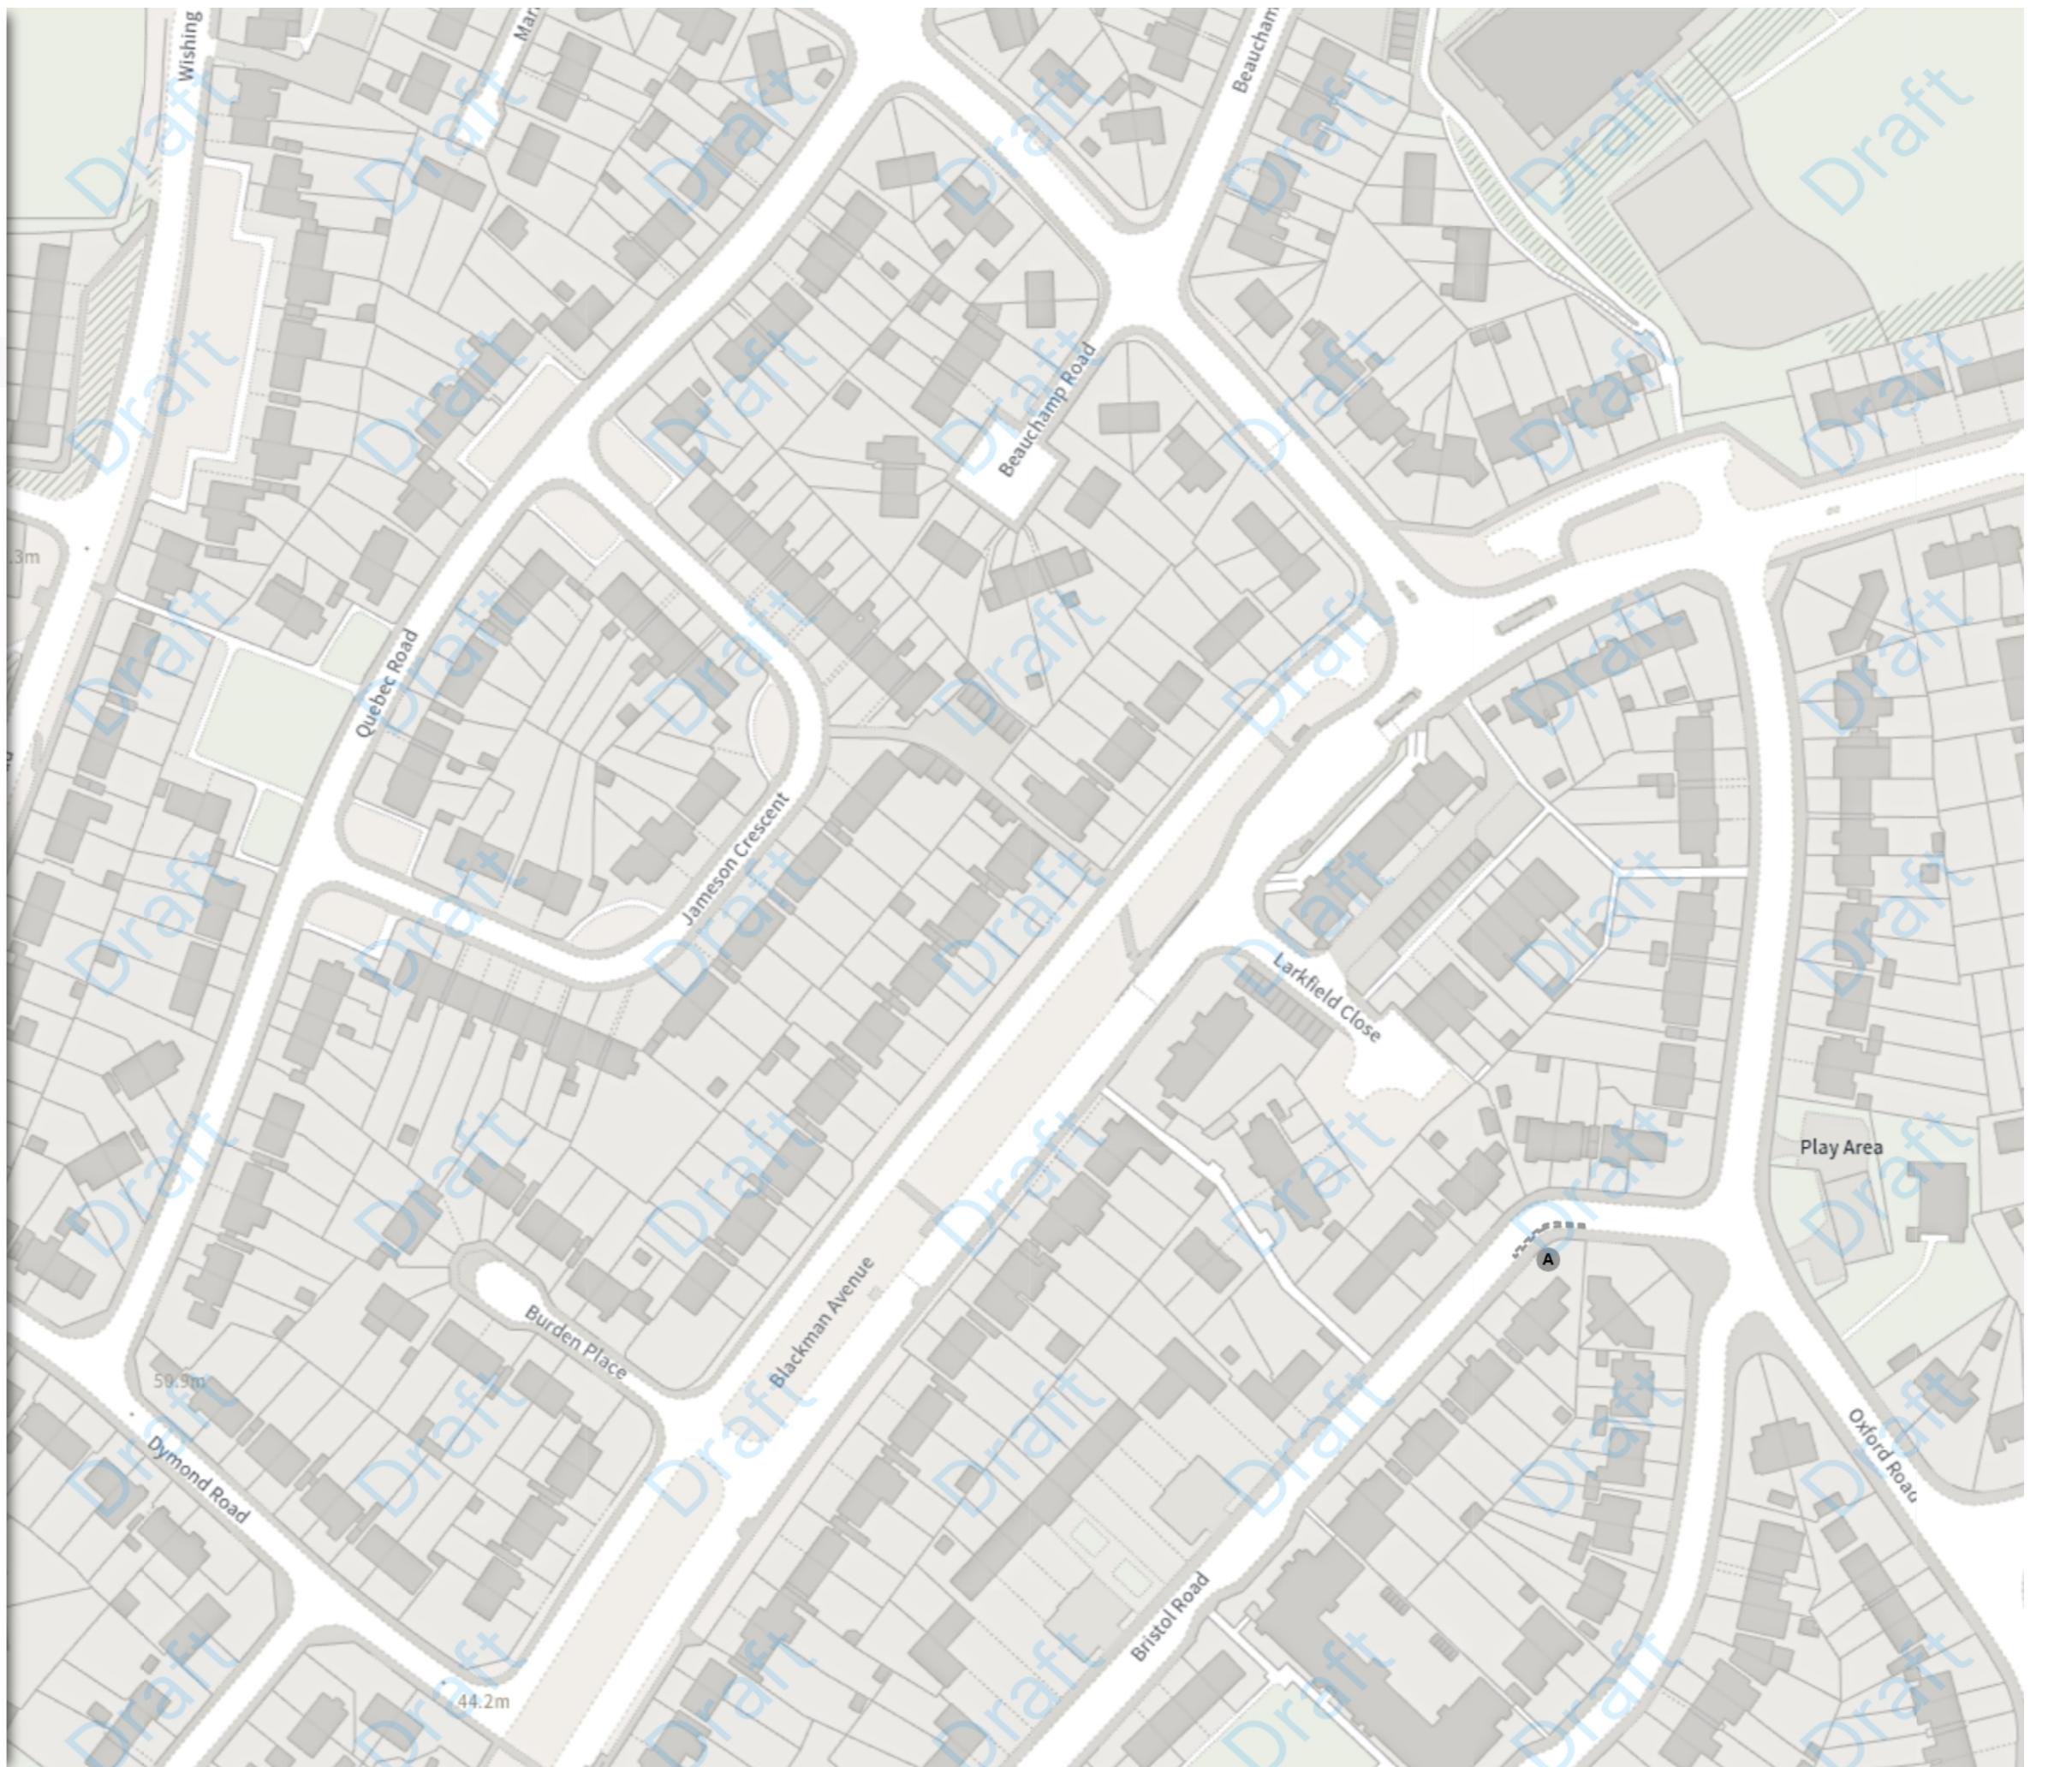



East Sussex County Council (Prohibition and Restriction of Waiting, No Stopping, Loading, Unloading and Parking Places)(Hastings Borough Consolidation) Order 2025
Amendment * 2026

Map 4 of 33

ADDED

■ Disabled persons' badge holders parking place

Ⓐ At all times

MODIFIED


■ No waiting at any time

Ⓑ At all times

Scale: 1:1250 0 20 40 60m

NW 579478.908, 111572.534 SE 579932.011, 111203.856

© Crown copyright and database rights 2026 Ordnance Survey.
You are not permitted to copy, sub-license, distribute or sell any of this
data to third parties in any form. Licence number AC0000808855

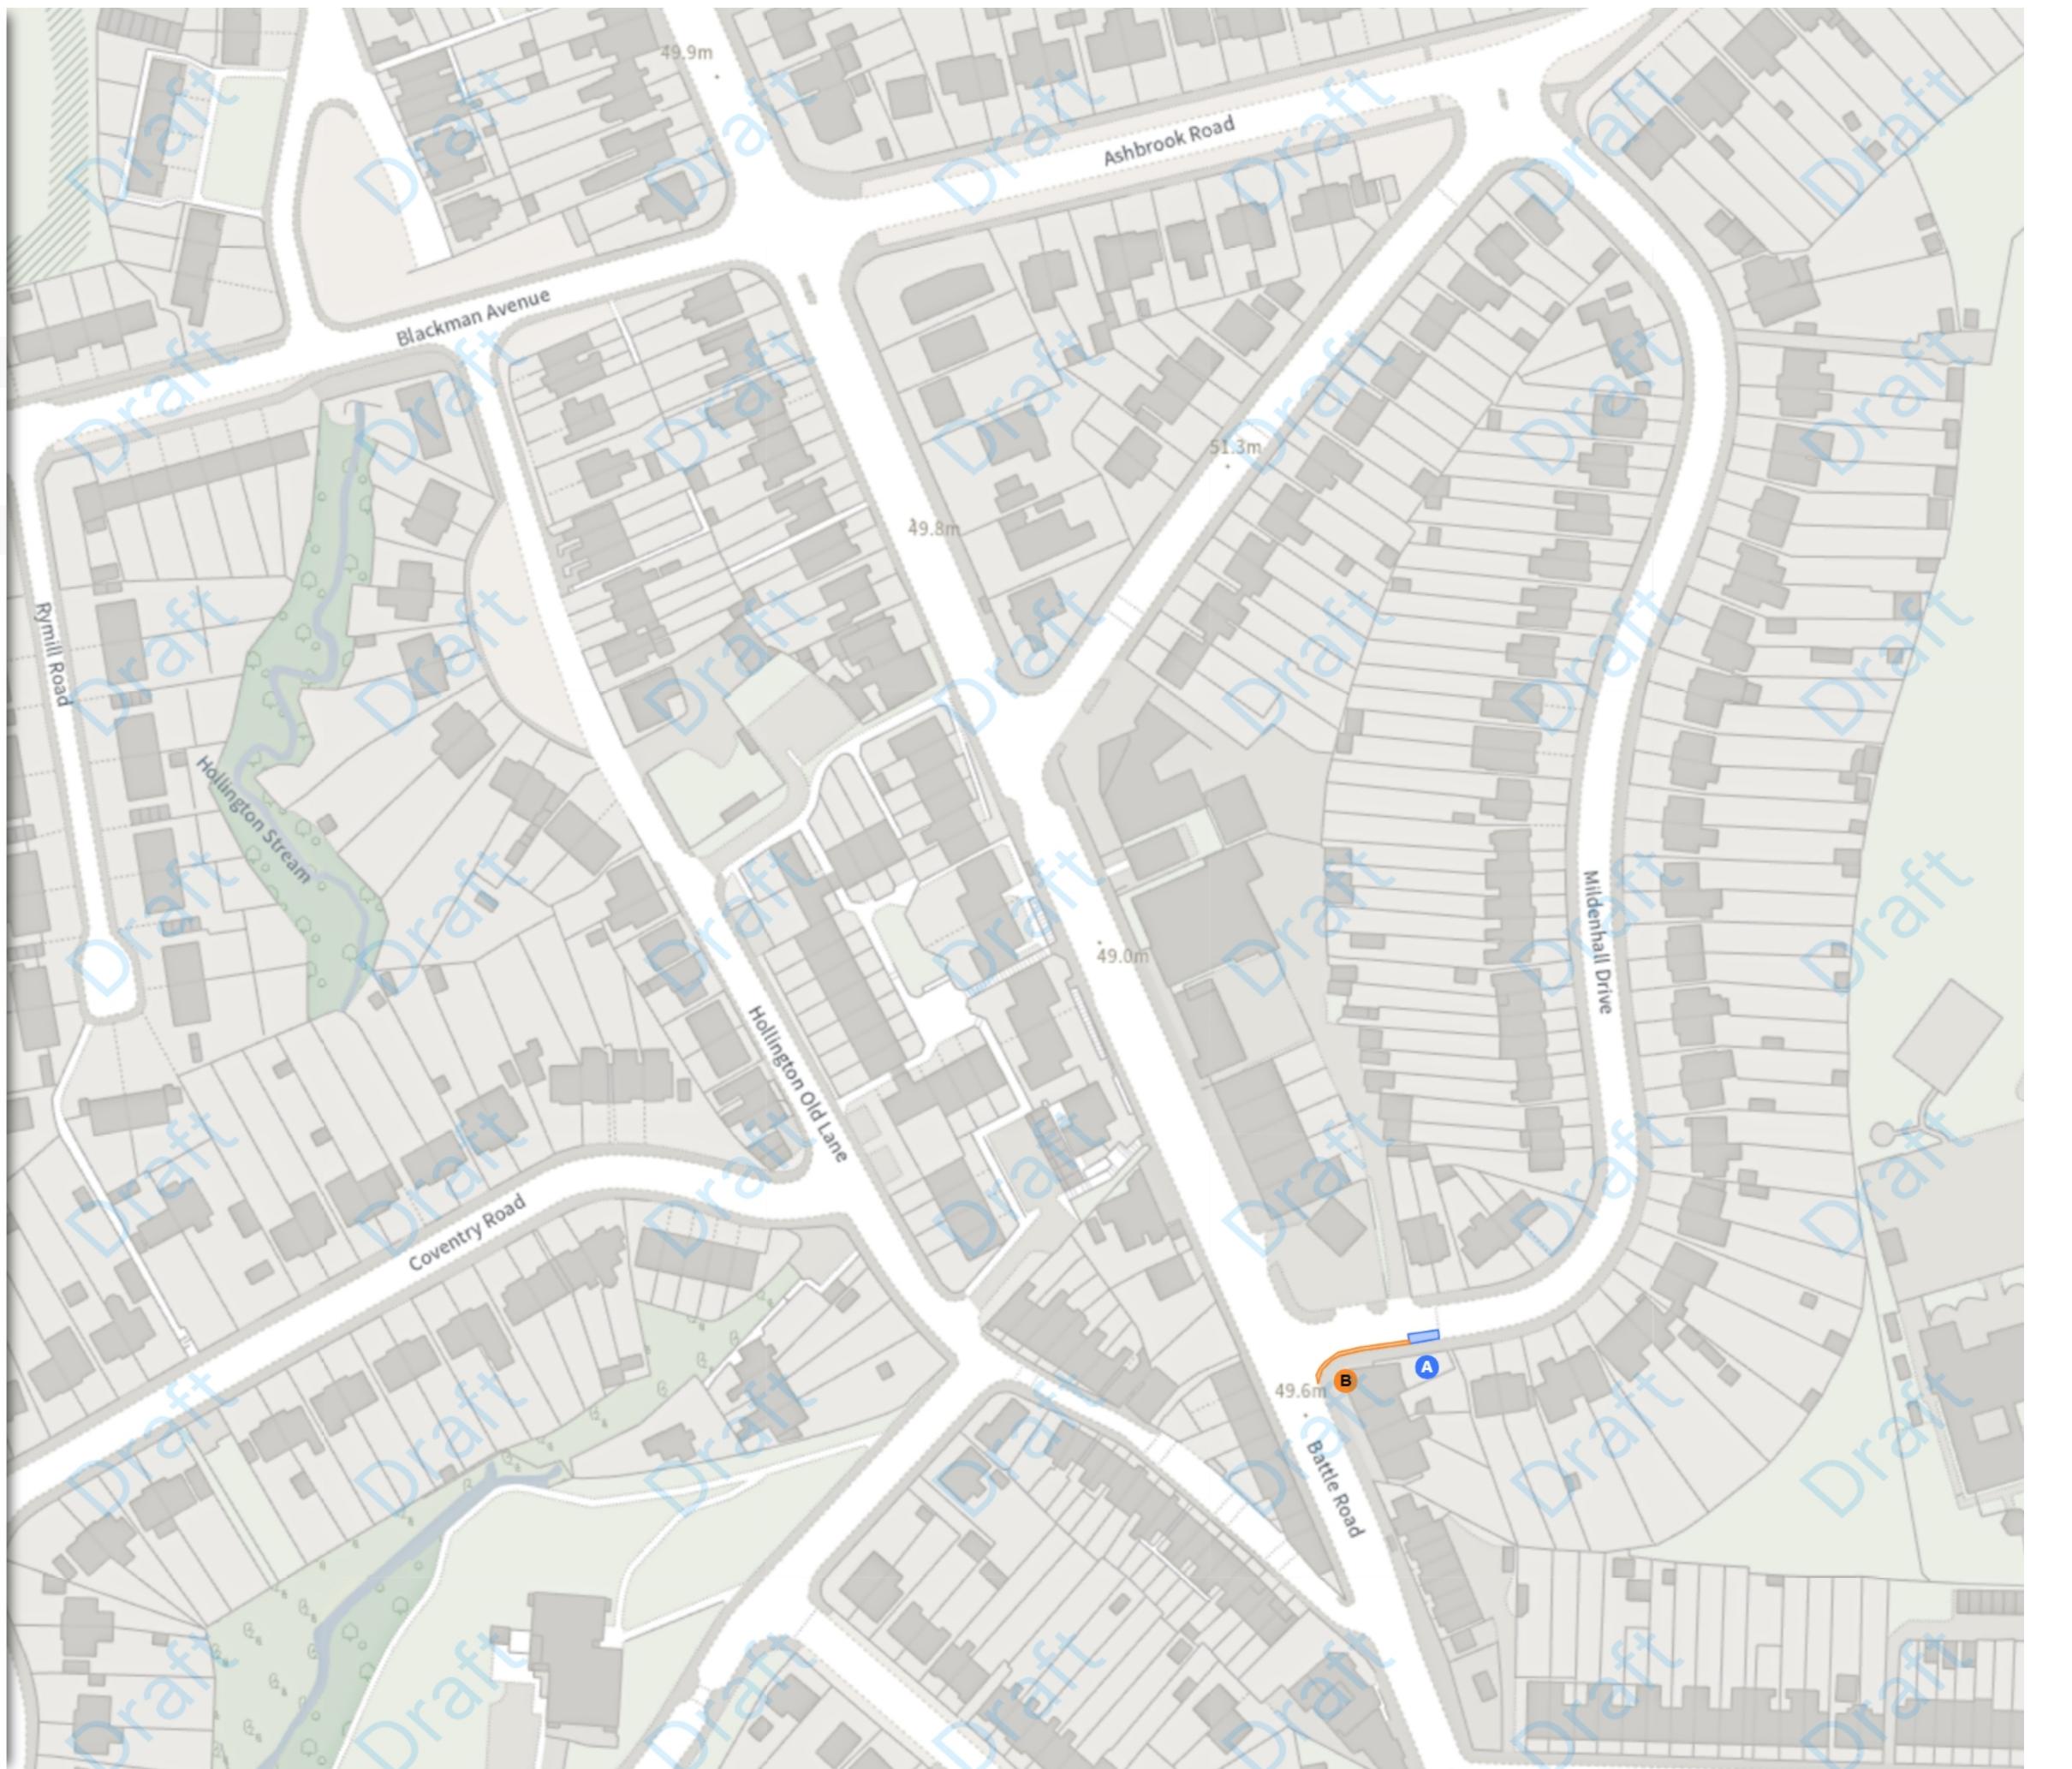

East Sussex County Council (Prohibition and Restriction of Waiting, No Stopping, Loading, Unloading and Parking Places)(Hastings Borough Consolidation) Order 2025
Amendment * 2026

Map 5 of 33

ADDED

 No waiting at any time

 At all times

REMOVED


 Disabled persons' badge holders parking place

 At all times

 Scale: 1:1250 0 20 40 60m

NW 579926.558, 111214.029 SE 580379.725, 110845.361

© Crown copyright and database rights 2026 Ordnance Survey.
You are not permitted to copy, sub-license, distribute or sell any of this
data to third parties in any form. Licence number AC0000808855

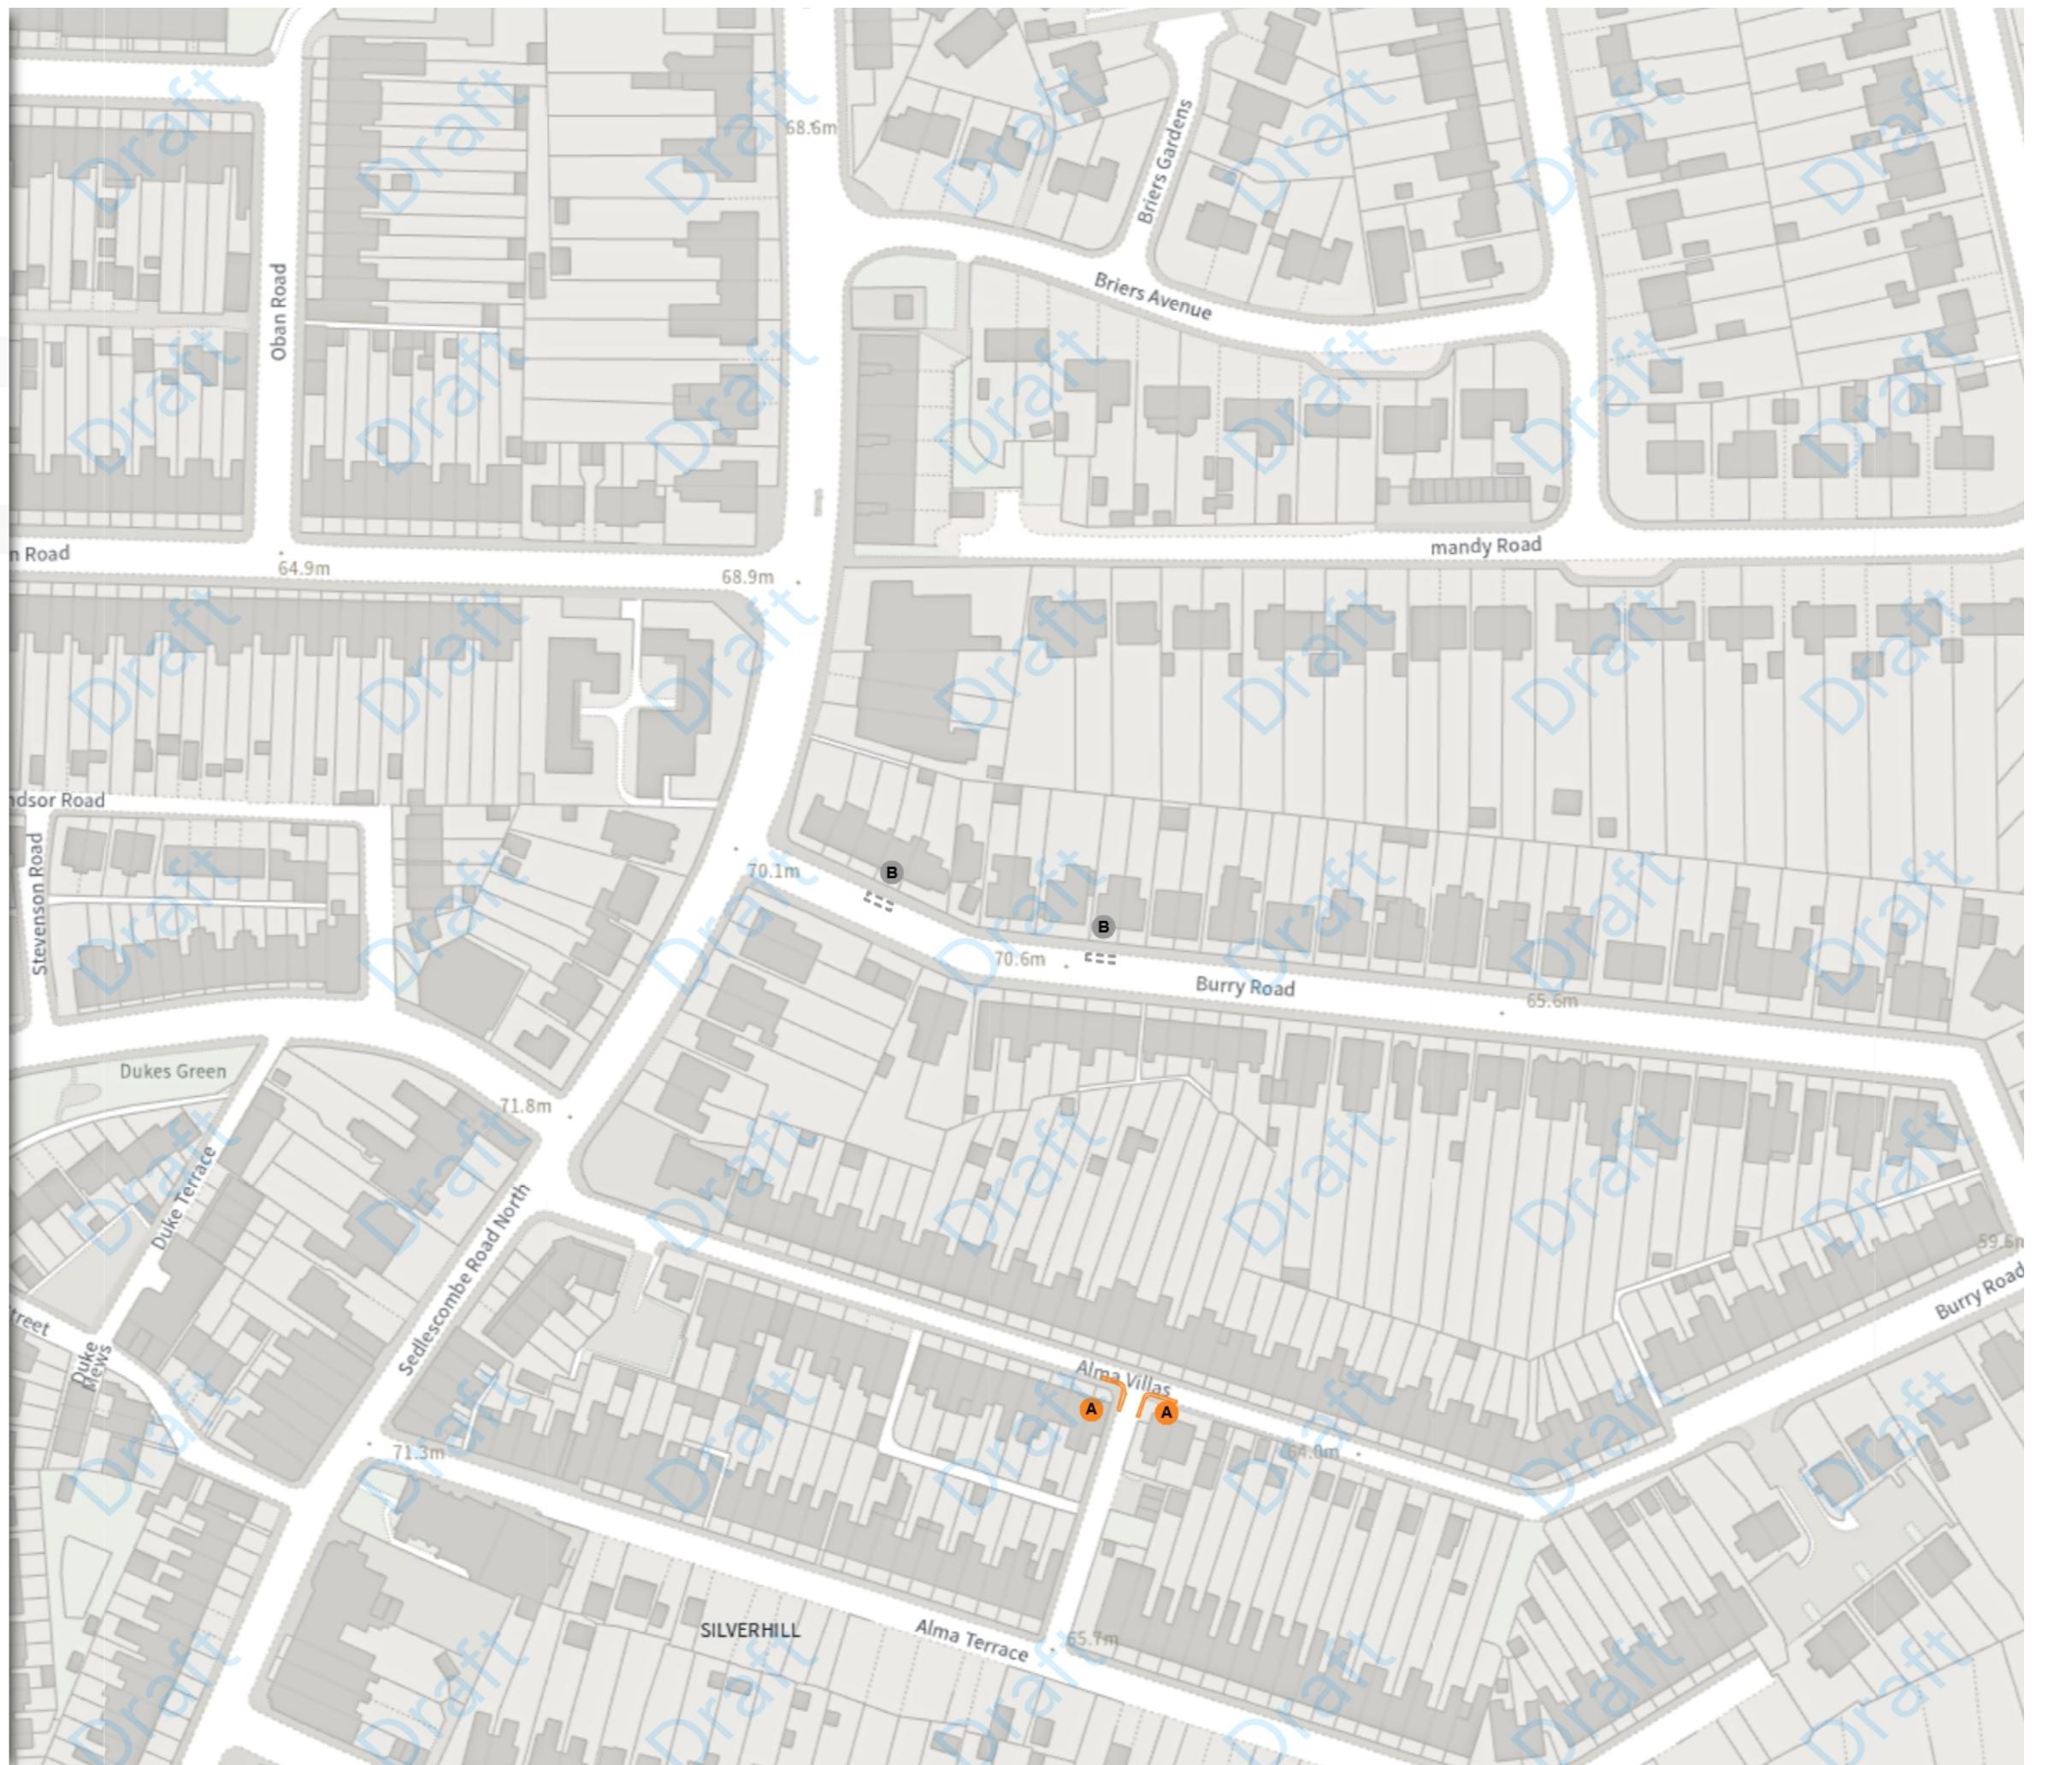

East Sussex County Council (Prohibition and Restriction of Waiting, No Stopping, Loading, Unloading and Parking Places)(Hastings Borough Consolidation) Order 2025
Amendment * 2026

Map 6 of 33

ADDED


 Disabled persons' badge holders parking place

 At all times

 Scale: 1:1250 0 20 40 60m

NW 580592.284, 111535.562 SE 581045.475, 111166.973

© Crown copyright and database rights 2026 Ordnance Survey.
You are not permitted to copy, sub-license, distribute or sell any of this
data to third parties in any form. Licence number AC0000808855

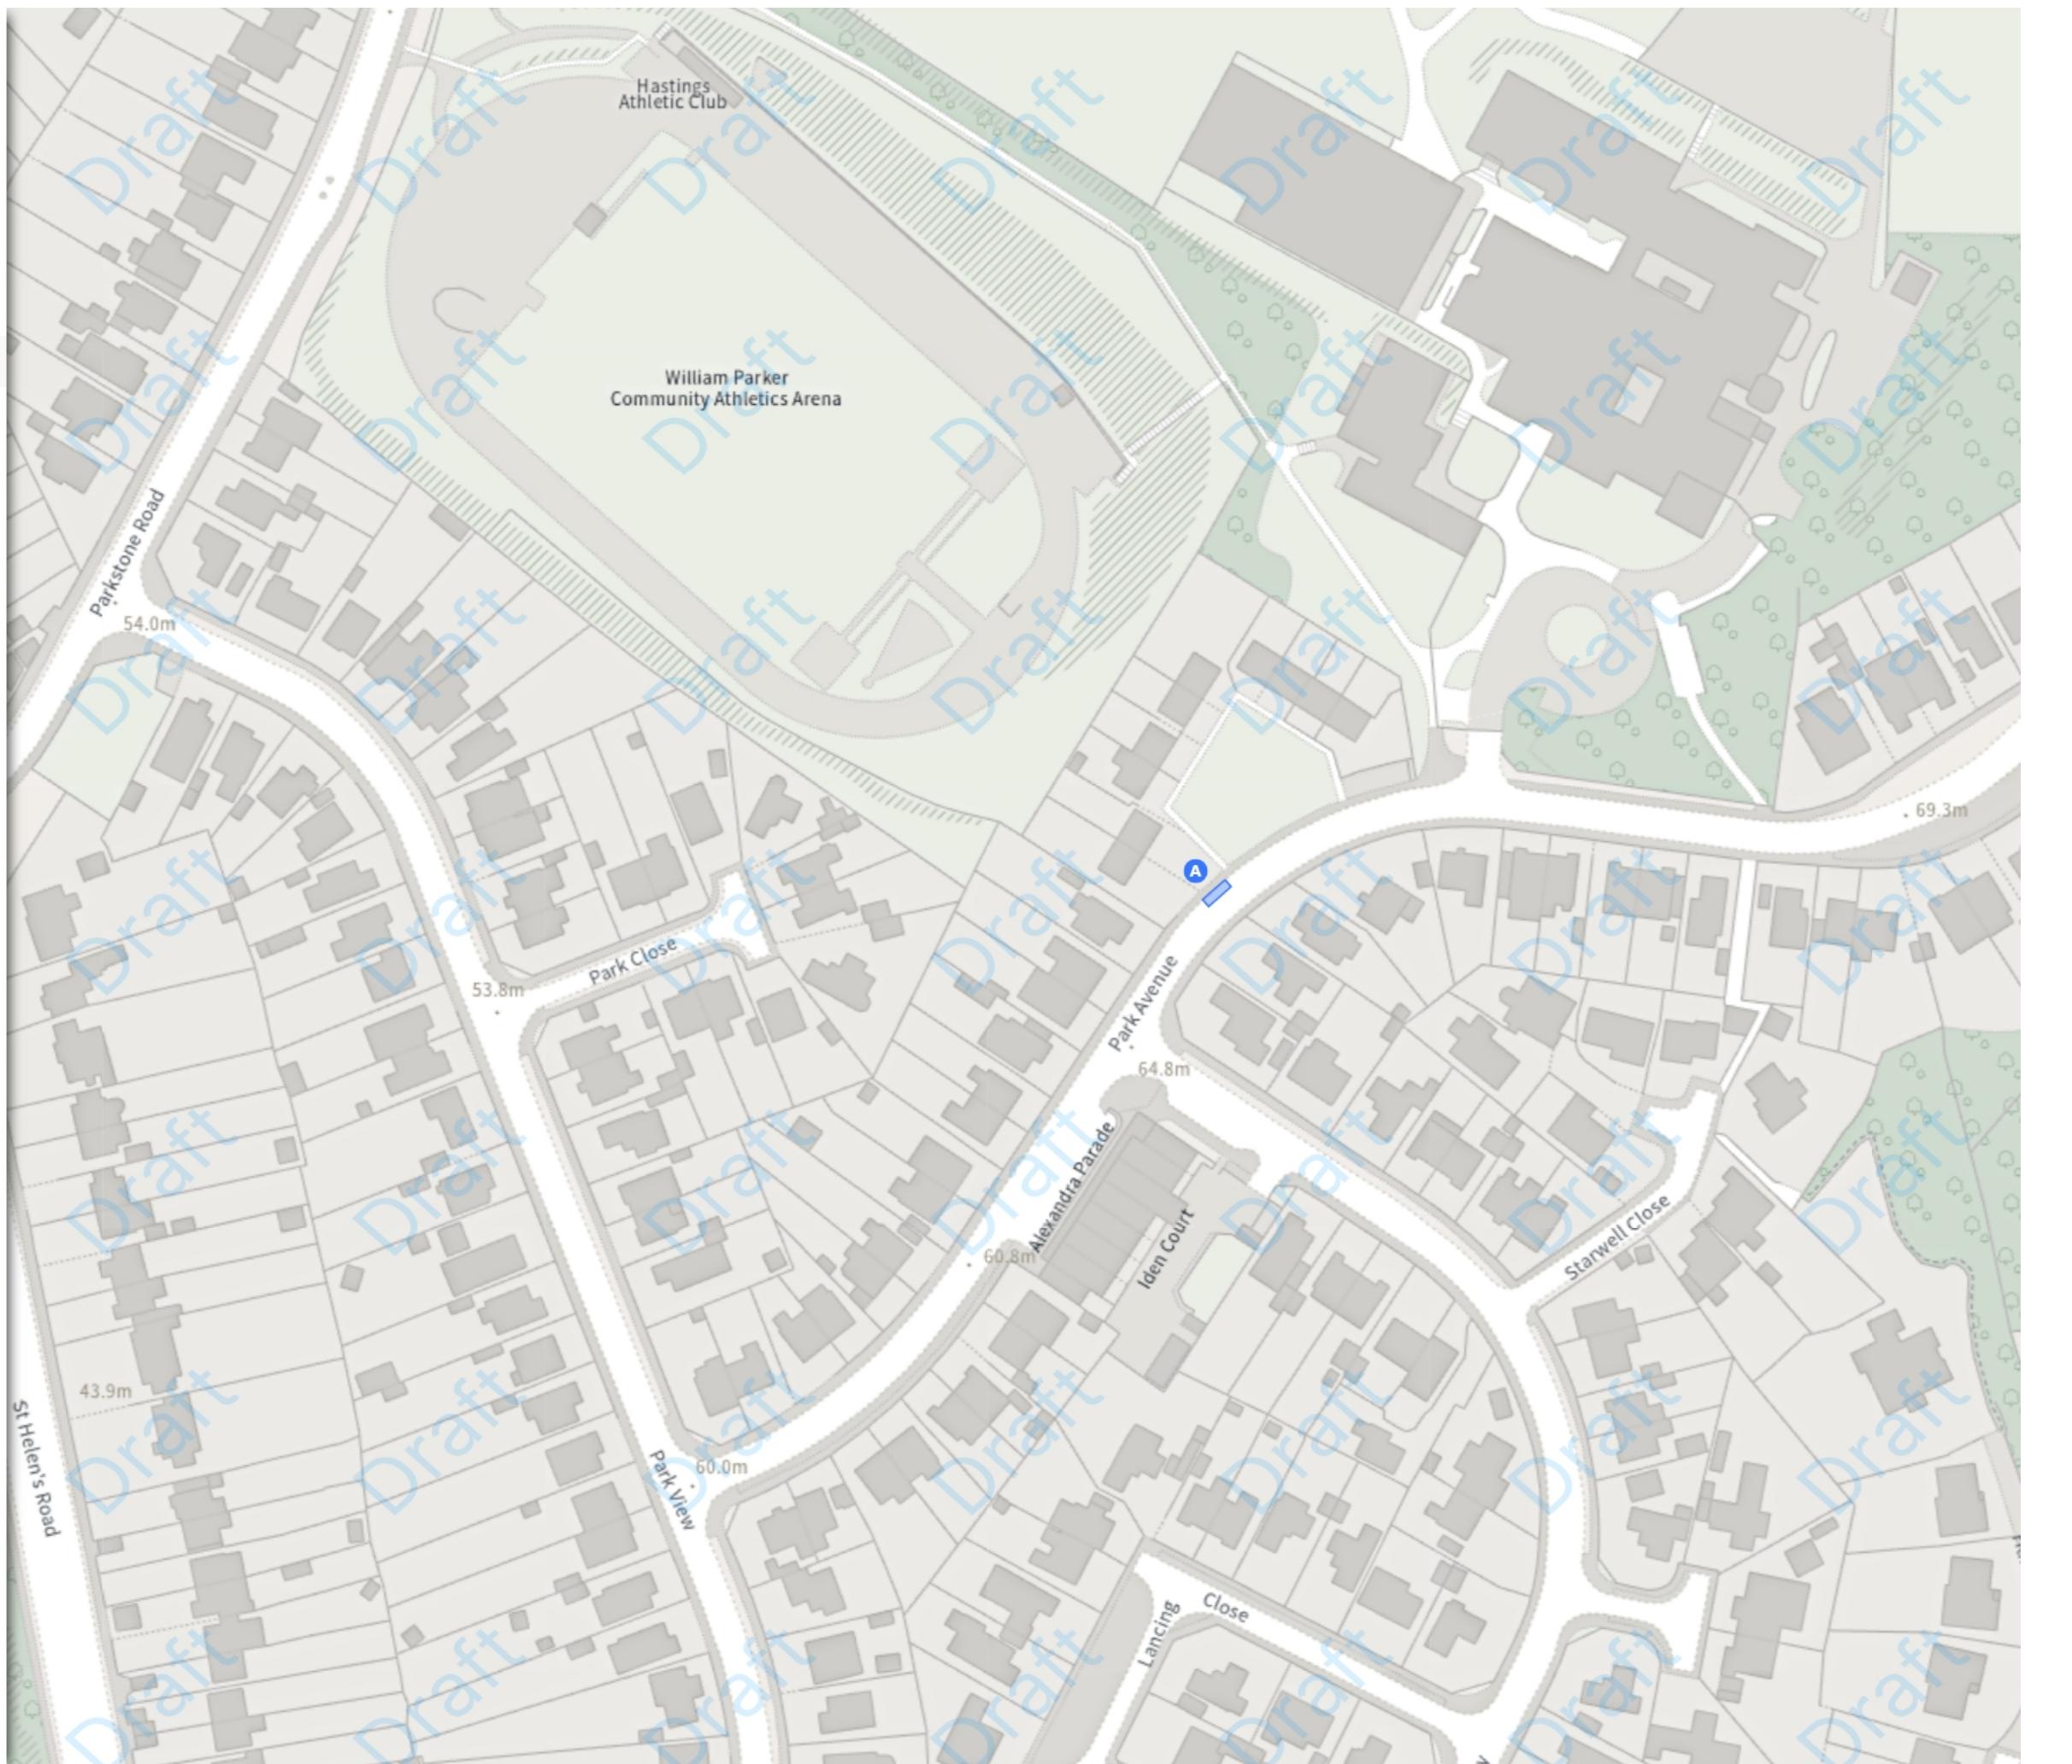



East Sussex County Council (Prohibition and Restriction of Waiting, No Stopping, Loading, Unloading and Parking Places)(Hastings Borough Consolidation) Order 2025
Amendment * 2026

Map 7 of 33

ADDED

Disabled persons' badge holders parking place

At all times

REMOVED


Disabled persons' badge holders parking place

At all times

Scale: 1:1250 0 20 40 60m

NW 580055.603, 110281.058 SE 580508.858, 109912.33

© Crown copyright and database rights 2026 Ordnance Survey.
You are not permitted to copy, sub-license, distribute or sell any of this
data to third parties in any form. Licence number AC0000808855

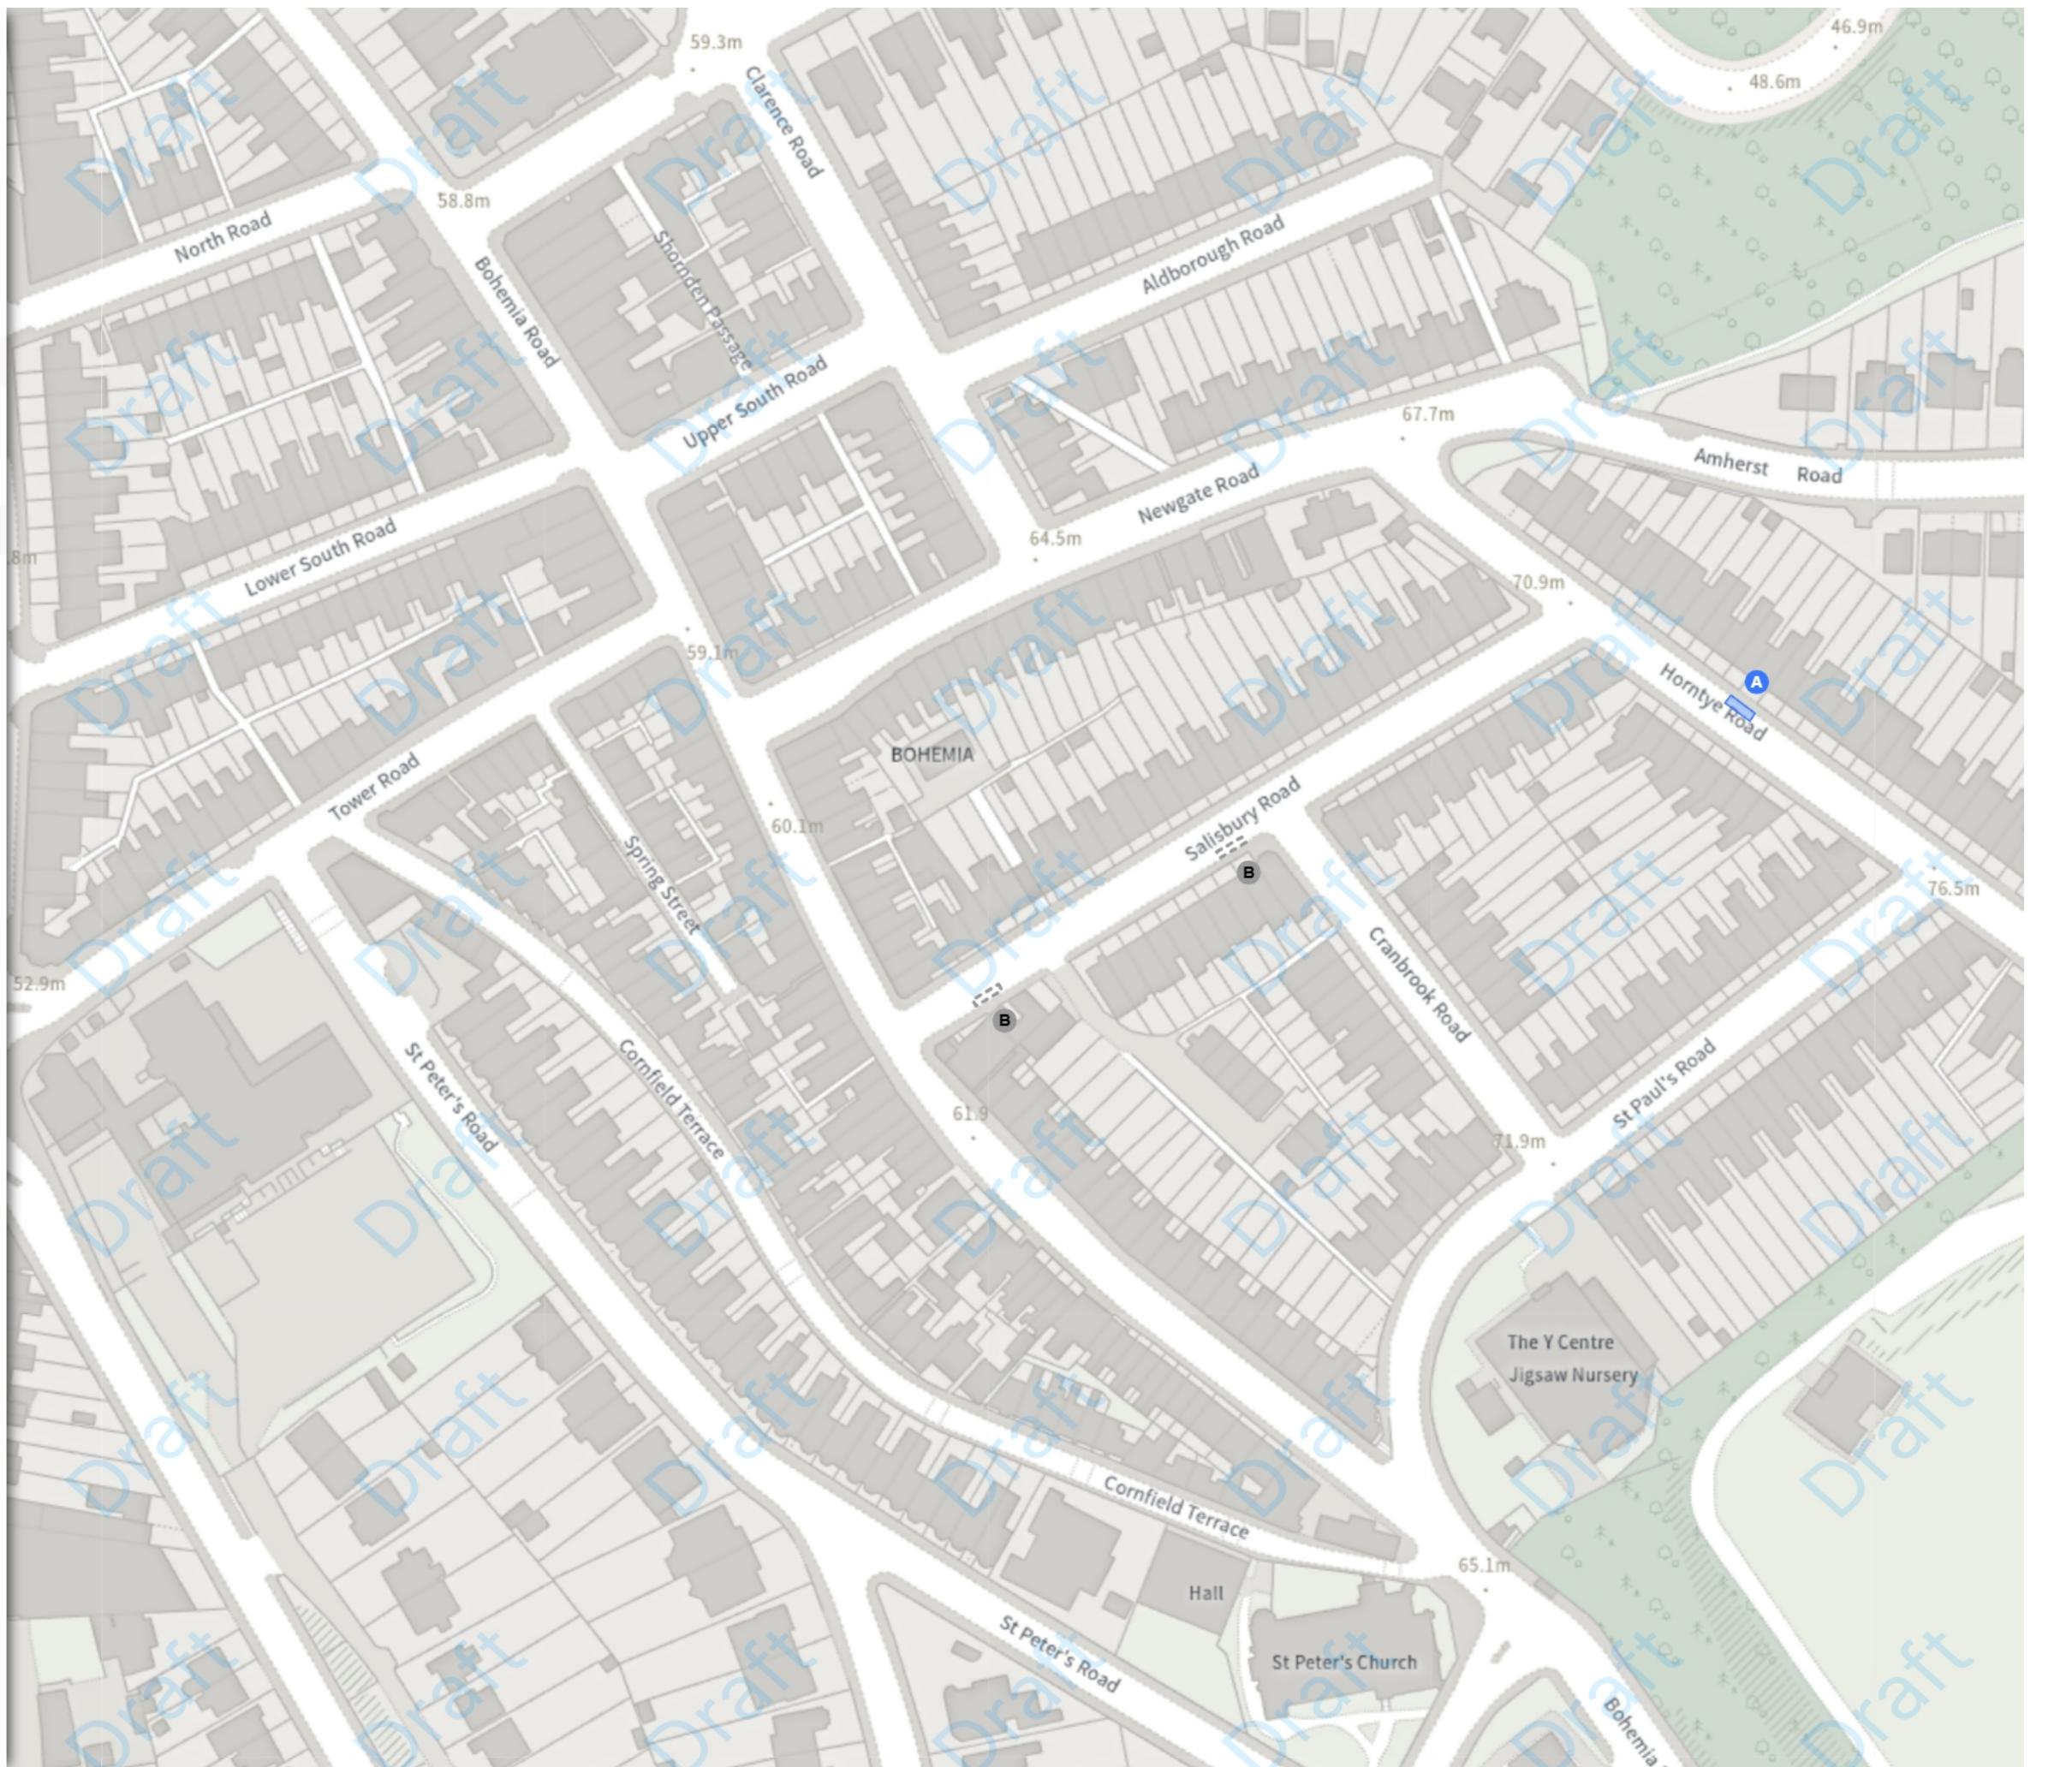



East Sussex County Council (Prohibition and Restriction of Waiting, No Stopping, Loading, Unloading and Parking Places)(Hastings Borough Consolidation) Order 2025
Amendment * 2026

Map 8 of 33

ADDED

■ No waiting at any time

● At all times

MODIFIED

■ Prohibition of stopping on school entrance markings

● Mon-Fri 08:00-09:30 14:30-16:00

REMOVED

■ No waiting at any time

● At all times

● Scale: 1:1250

NW 580496.384, 110293.33 SE 580949.671, 109924.639

© Crown copyright and database rights 2026 Ordnance Survey.
You are not permitted to copy, sub-license, distribute or sell any of this
data to third parties in any form. Licence number AC0000808855





East Sussex County Council (Prohibition and Restriction of Waiting, No Stopping, Loading, Unloading and Parking Places)(Hastings Borough Consolidation) Order 2025
Amendment * 2026

Map 9 of 33

ADDED

■ Disabled persons' badge holders parking place

Ⓐ At all times

REMOVED


□ Disabled persons' badge holders parking place

Ⓑ At all times

Scale: 1:1250 0 20 40 60m

NW 578199.231, 109689.421 SE 578652.394, 109320.494

© Crown copyright and database rights 2026 Ordnance Survey.
You are not permitted to copy, sub-license, distribute or sell any of this
data to third parties in any form. Licence number AC0000808855

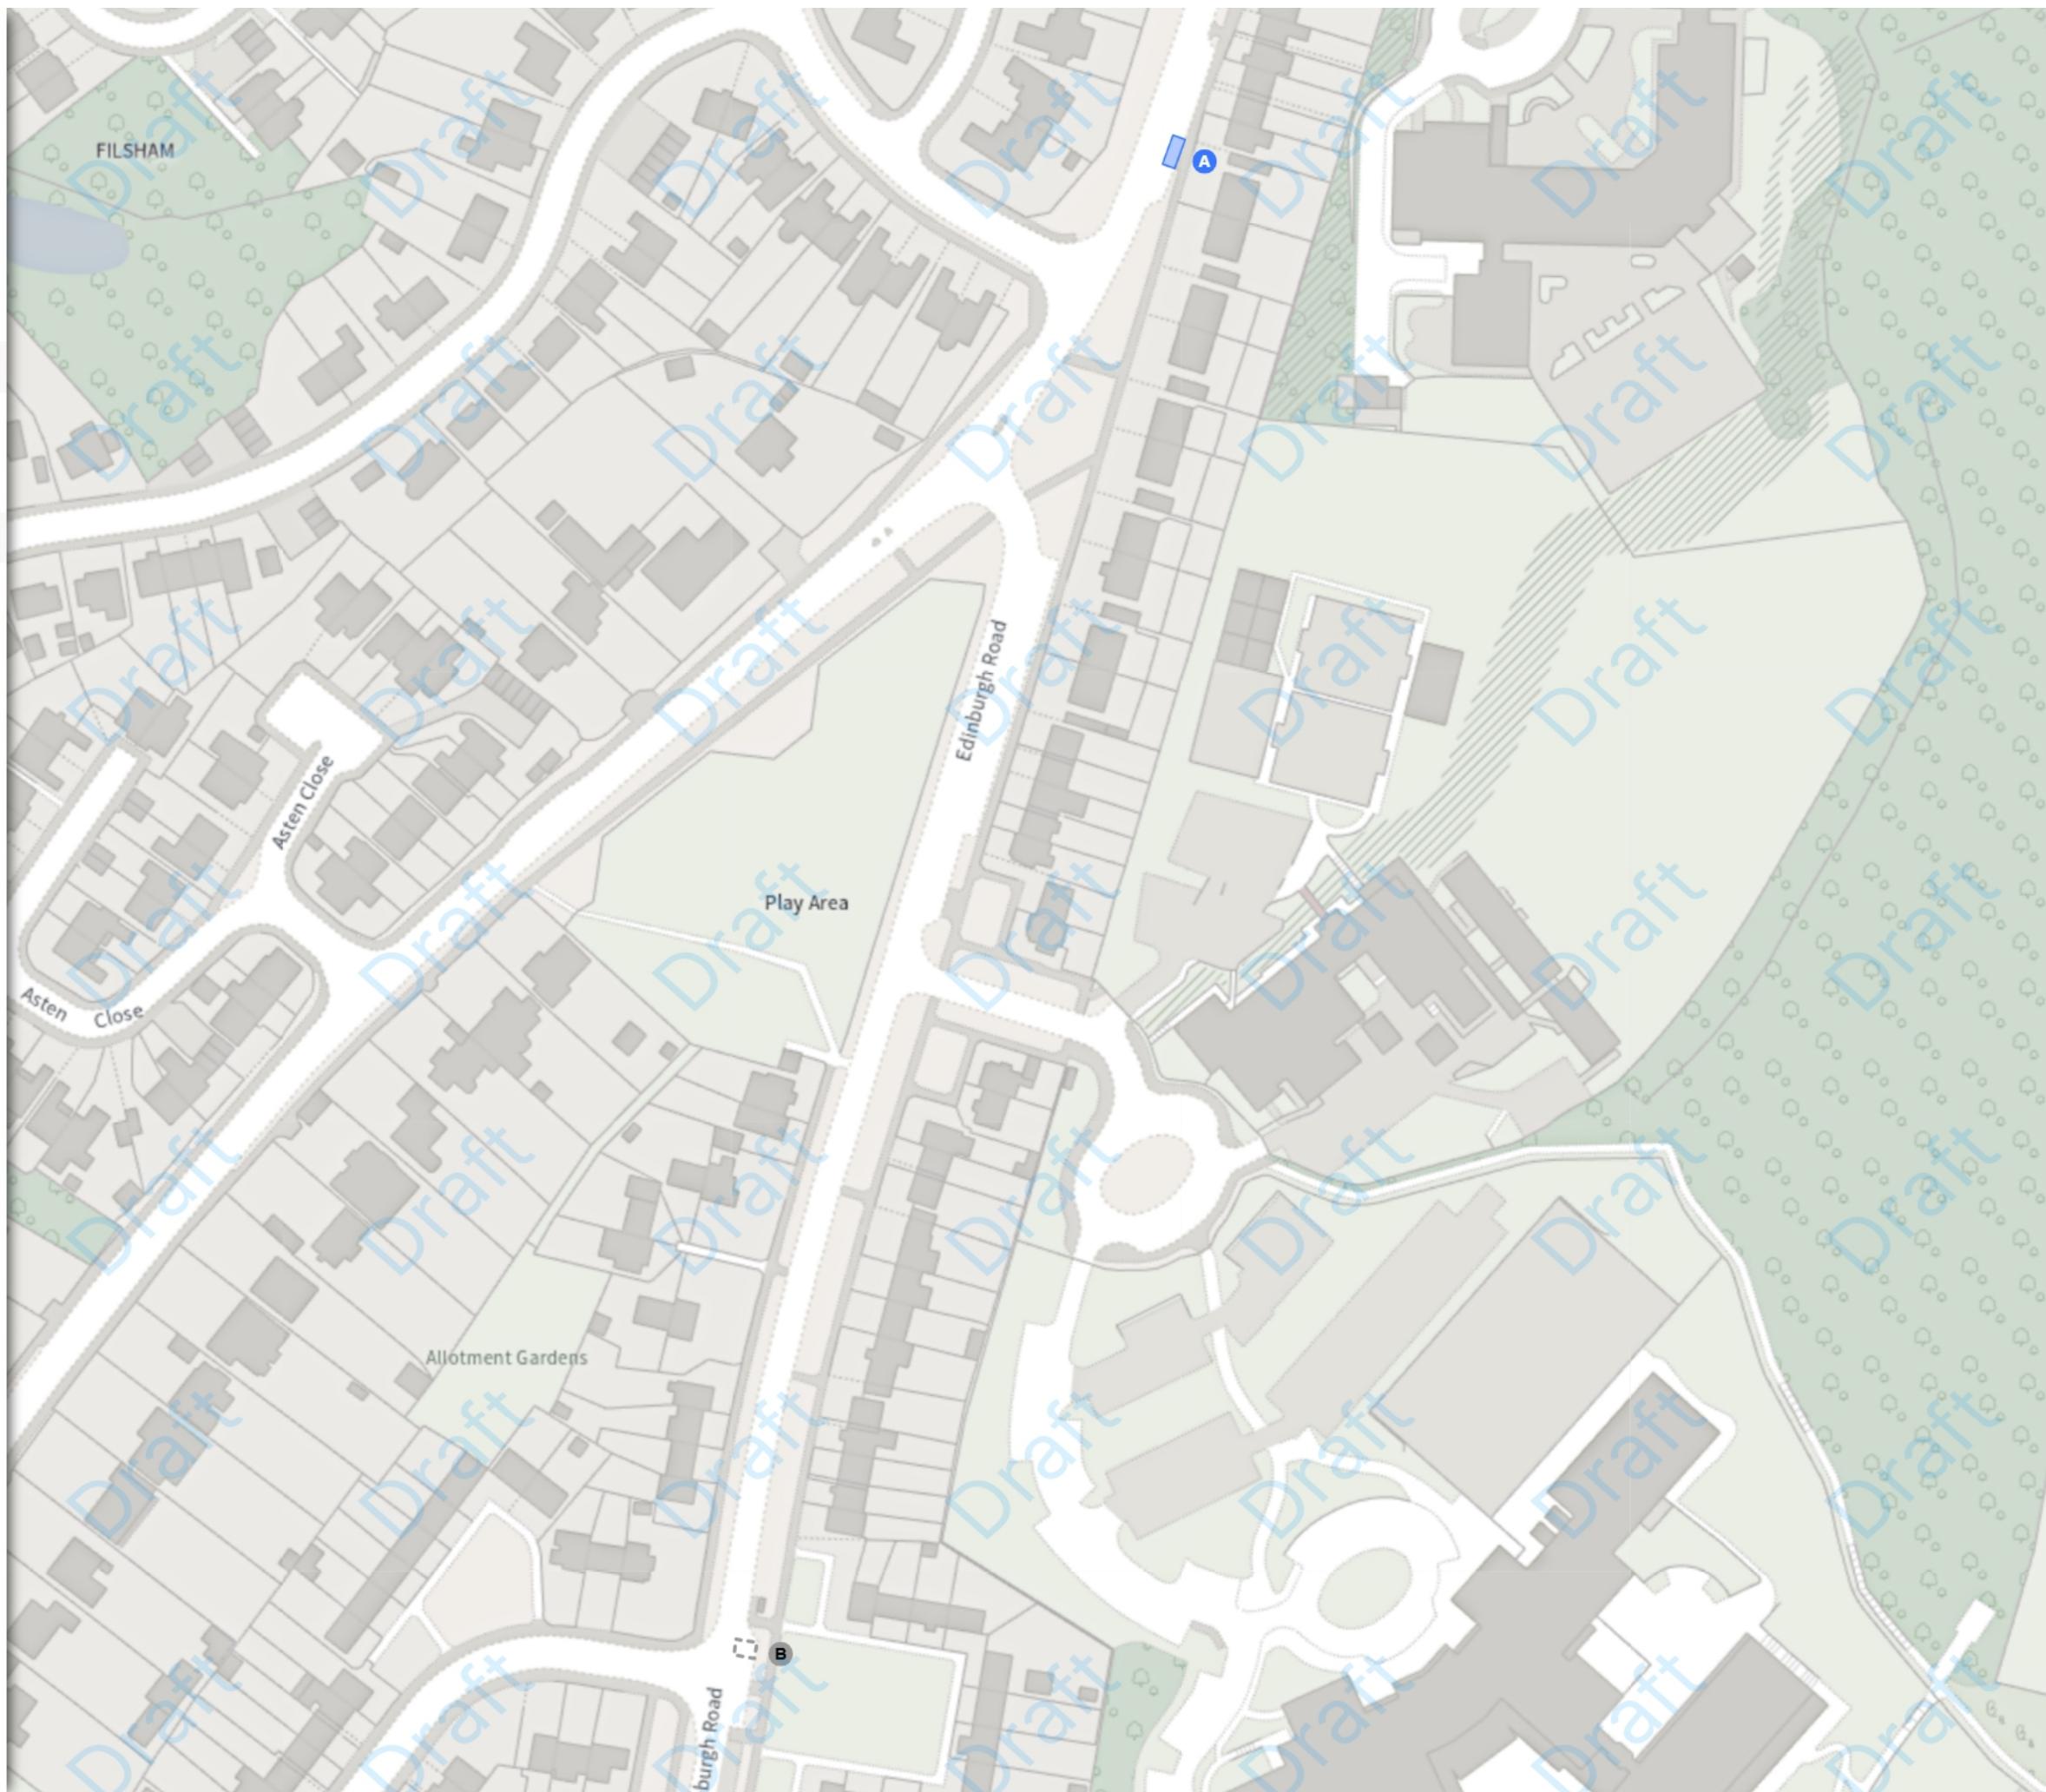



East Sussex County Council (Prohibition and Restriction of Waiting, No Stopping, Loading, Unloading and Parking Places)(Hastings Borough Consolidation) Order 2025
Amendment * 2026

Map 10 of 33

MODIFIED


■ Prohibition of stopping on school entrance markings

A Mon-Fri 08:00-09:30 14:30-16:30

A Scale: 1:1250 0 20 40 60m

NW 578917.122, 109376.527 SE 579370.365, 109007.636

© Crown copyright and database rights 2026 Ordnance Survey.
You are not permitted to copy, sub-license, distribute or sell any of this
data to third parties in any form. Licence number AC0000808855

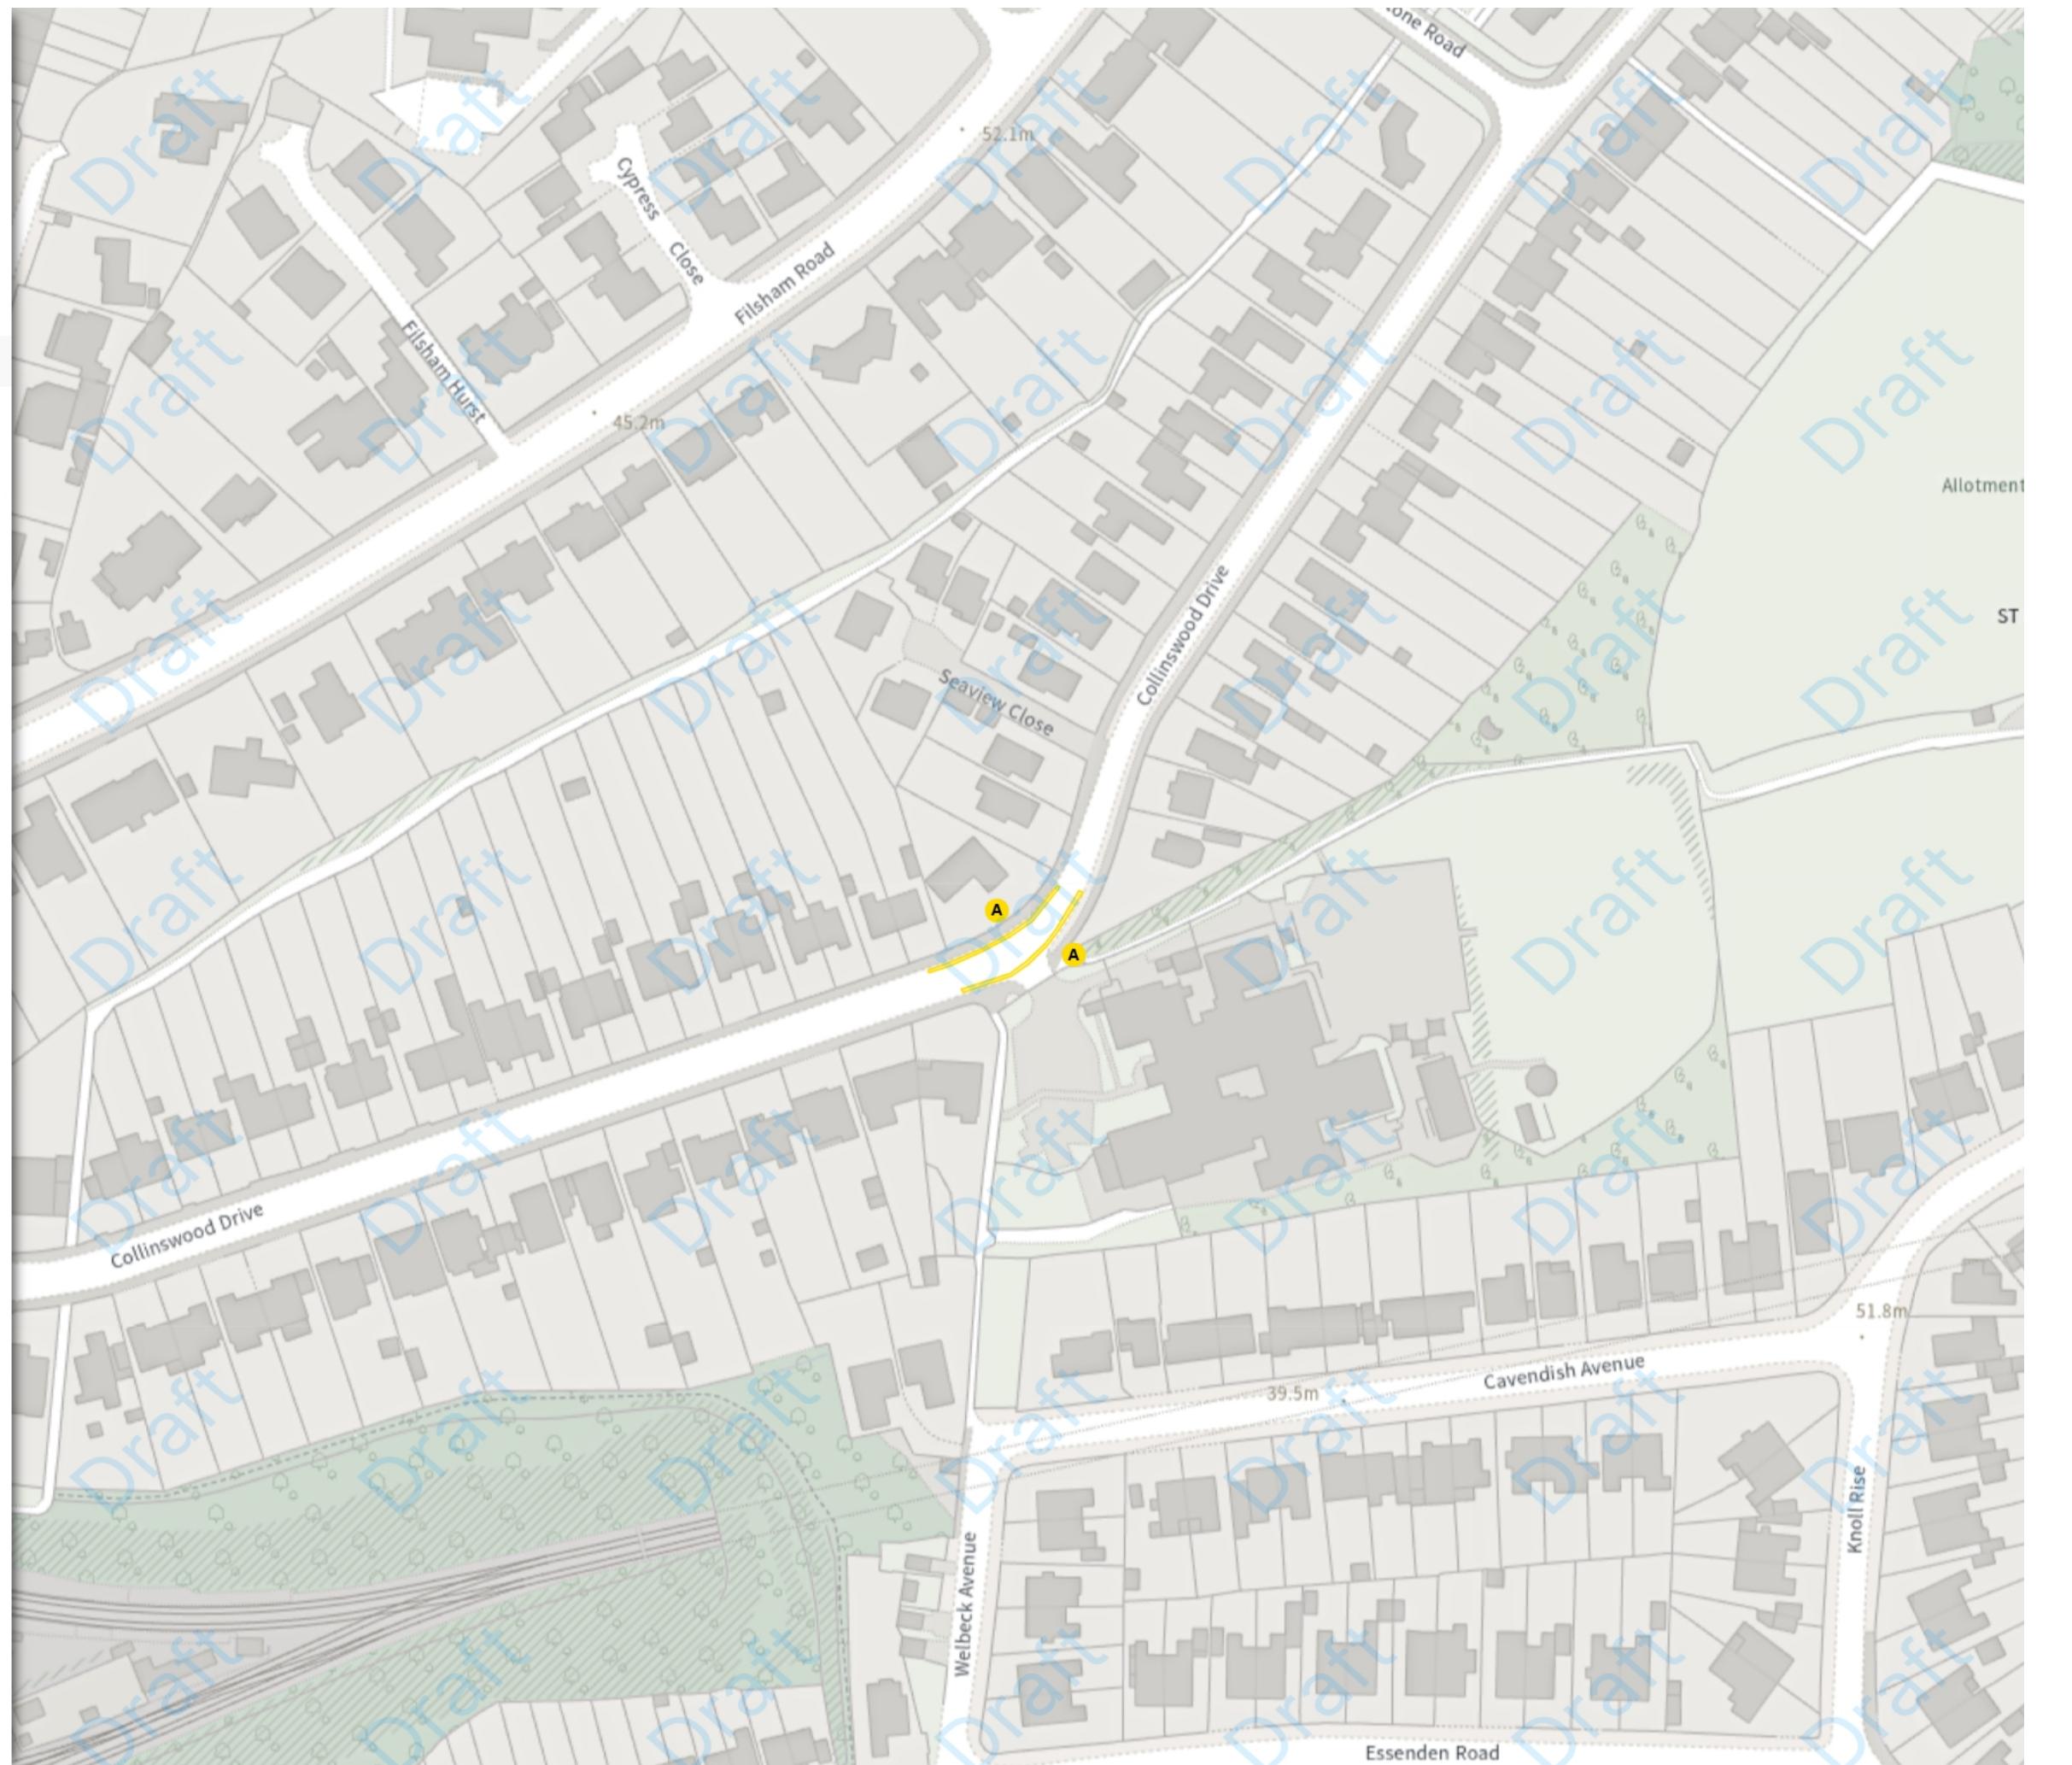



East Sussex County Council (Prohibition and Restriction of Waiting, No Stopping, Loading, Unloading and Parking Places)(Hastings Borough Consolidation) Order 2025
Amendment * 2026

Map 11 of 33

ADDED


■ Disabled persons' badge holders parking place

Ⓐ At all times

Scale: 1:1250 0 20 40 60m

NW 579563.45, 109392.776 SE 580016.741, 109023.939

© Crown copyright and database rights 2026 Ordnance Survey.
You are not permitted to copy, sub-license, distribute or sell any of this
data to third parties in any form. Licence number AC0000808855

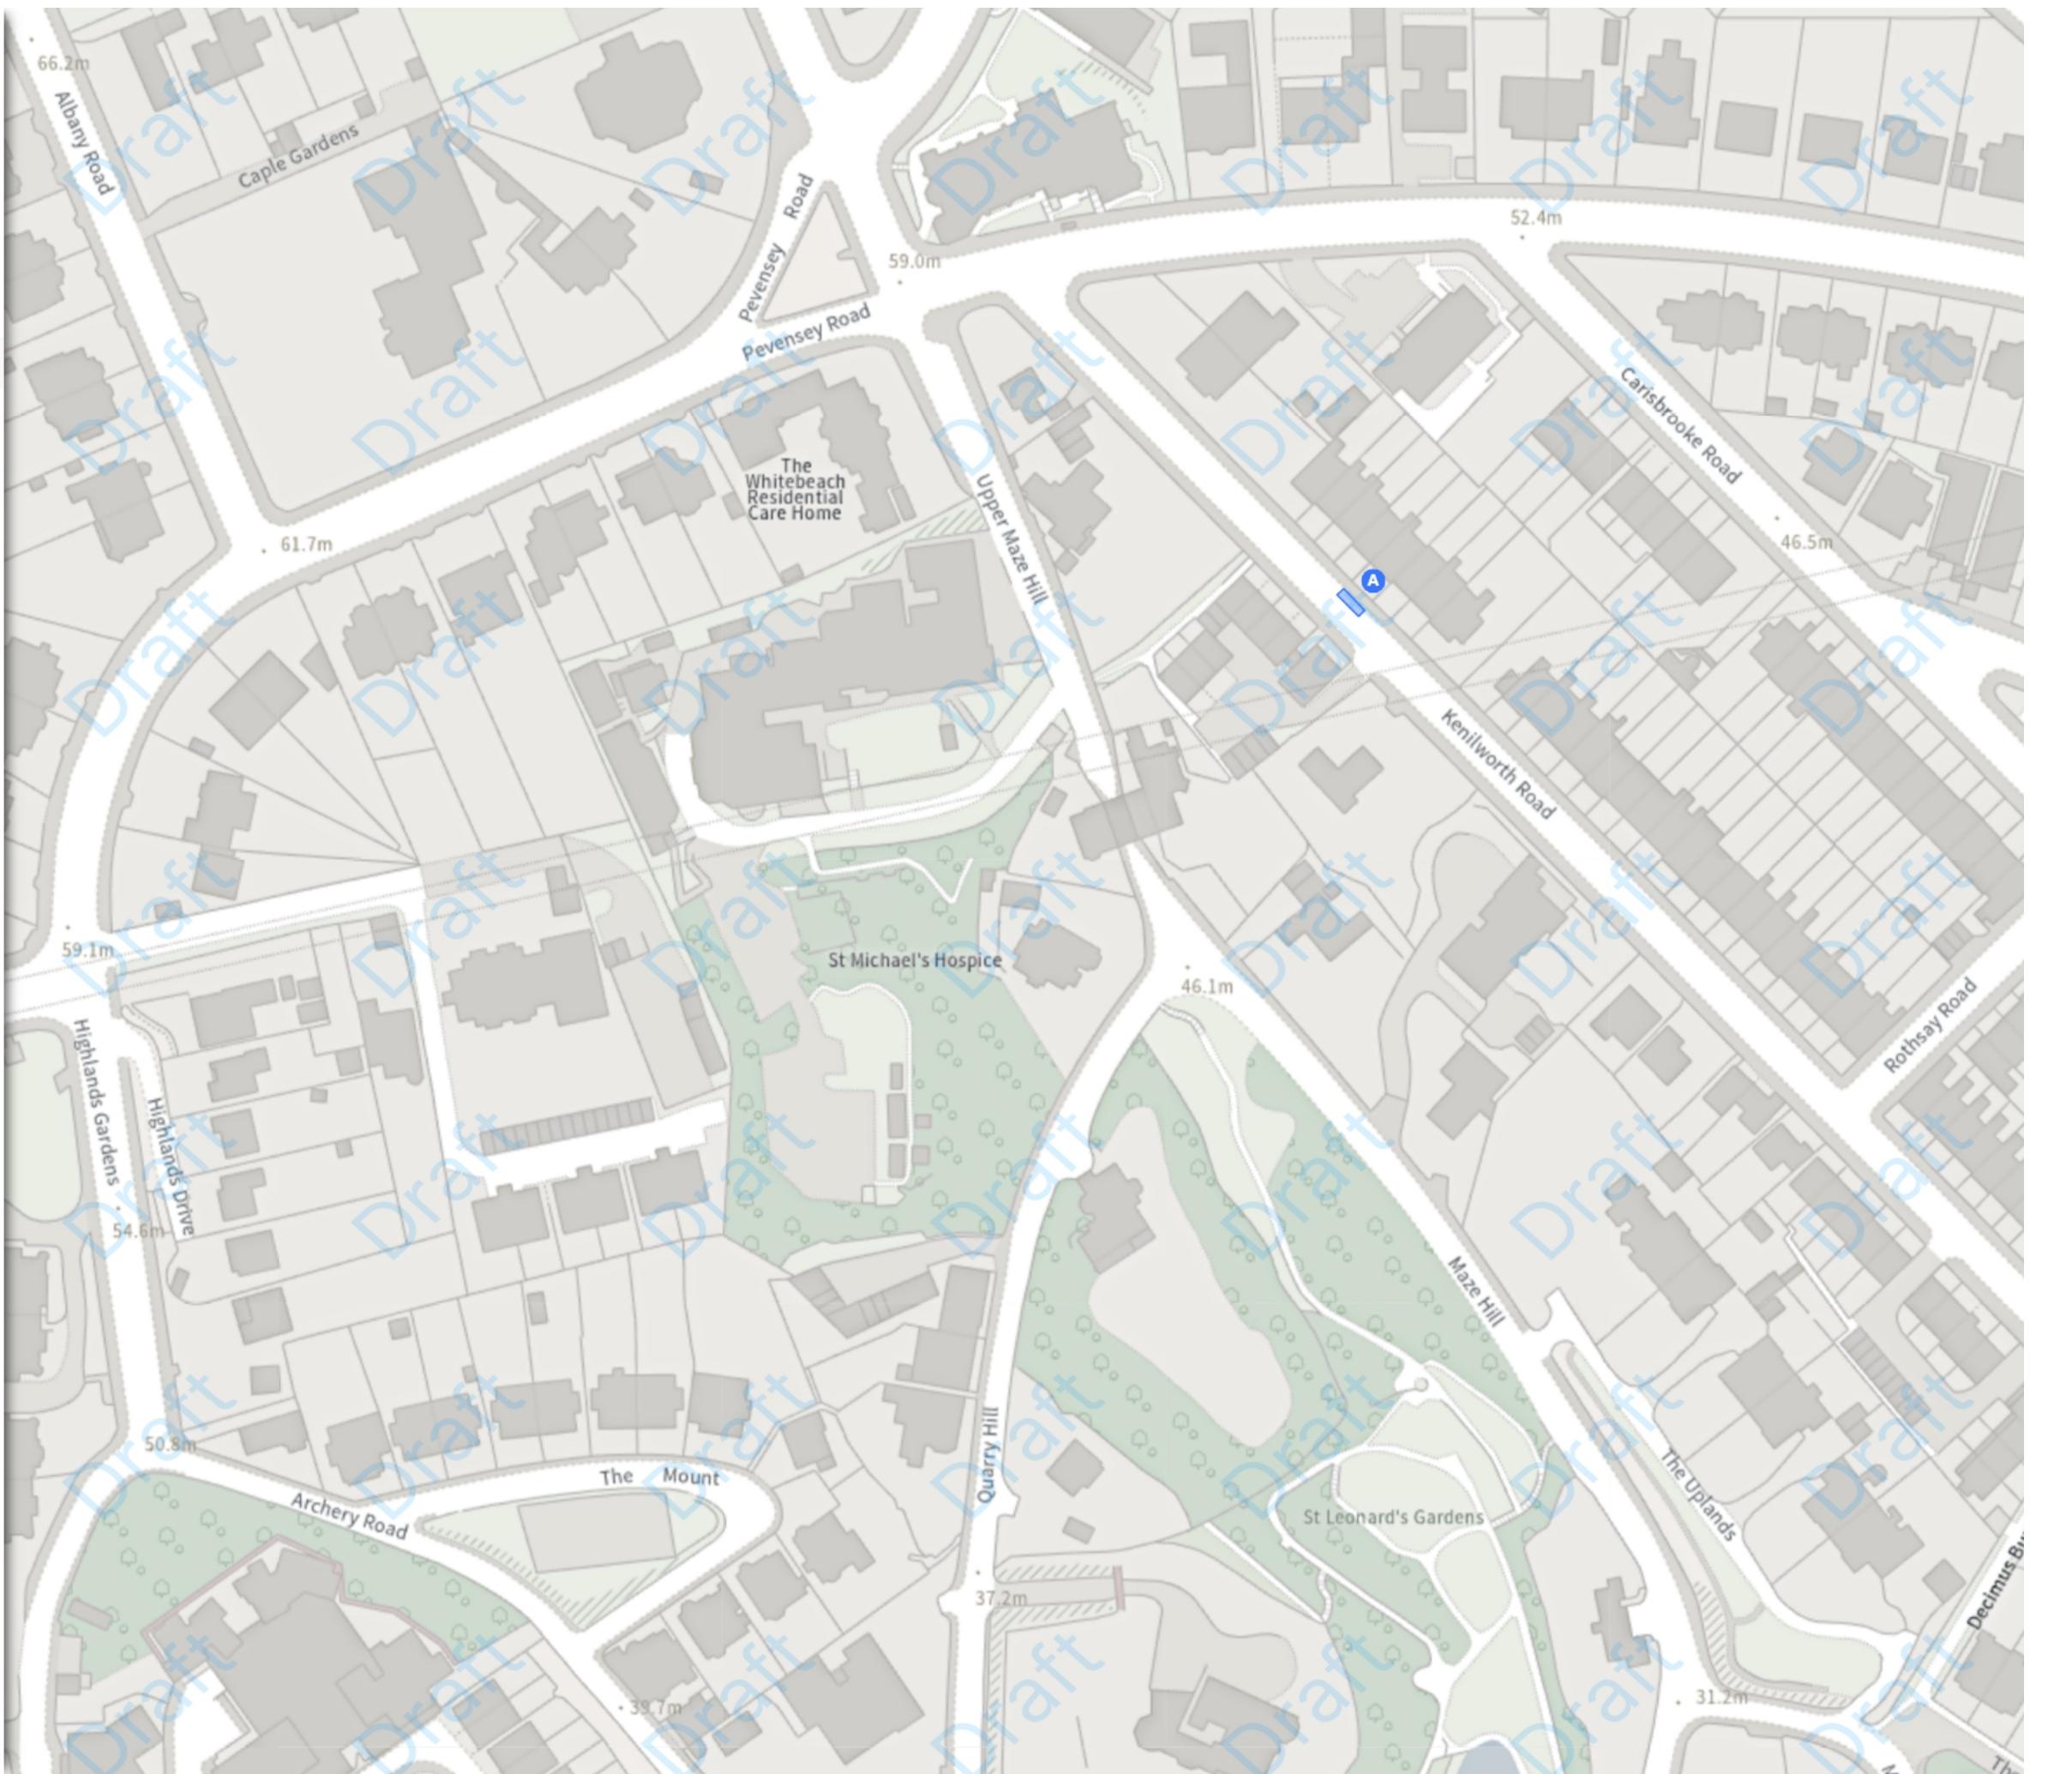



East Sussex County Council (Prohibition and Restriction of Waiting, No Stopping, Loading, Unloading and Parking Places)(Hastings Borough Consolidation) Order 2025
Amendment * 2026

Map 12 of 33

MODIFIED

■ Resident permit holders parking place (S)

Ⓐ Mon-Fri 11:00-13:00

REMOVED

□ Disabled persons' badge holders parking place

Ⓑ At all times


□ Resident permit holders parking place (S)

Ⓒ Mon-Fri 11:00-13:00

Scale: 1:1250 0 20 40 60m

NW 580016.899, 109565.266 SE 580470.21, 109196.481

© Crown copyright and database rights 2026 Ordnance Survey.
You are not permitted to copy, sub-license, distribute or sell any of this
data to third parties in any form. Licence number AC0000808855

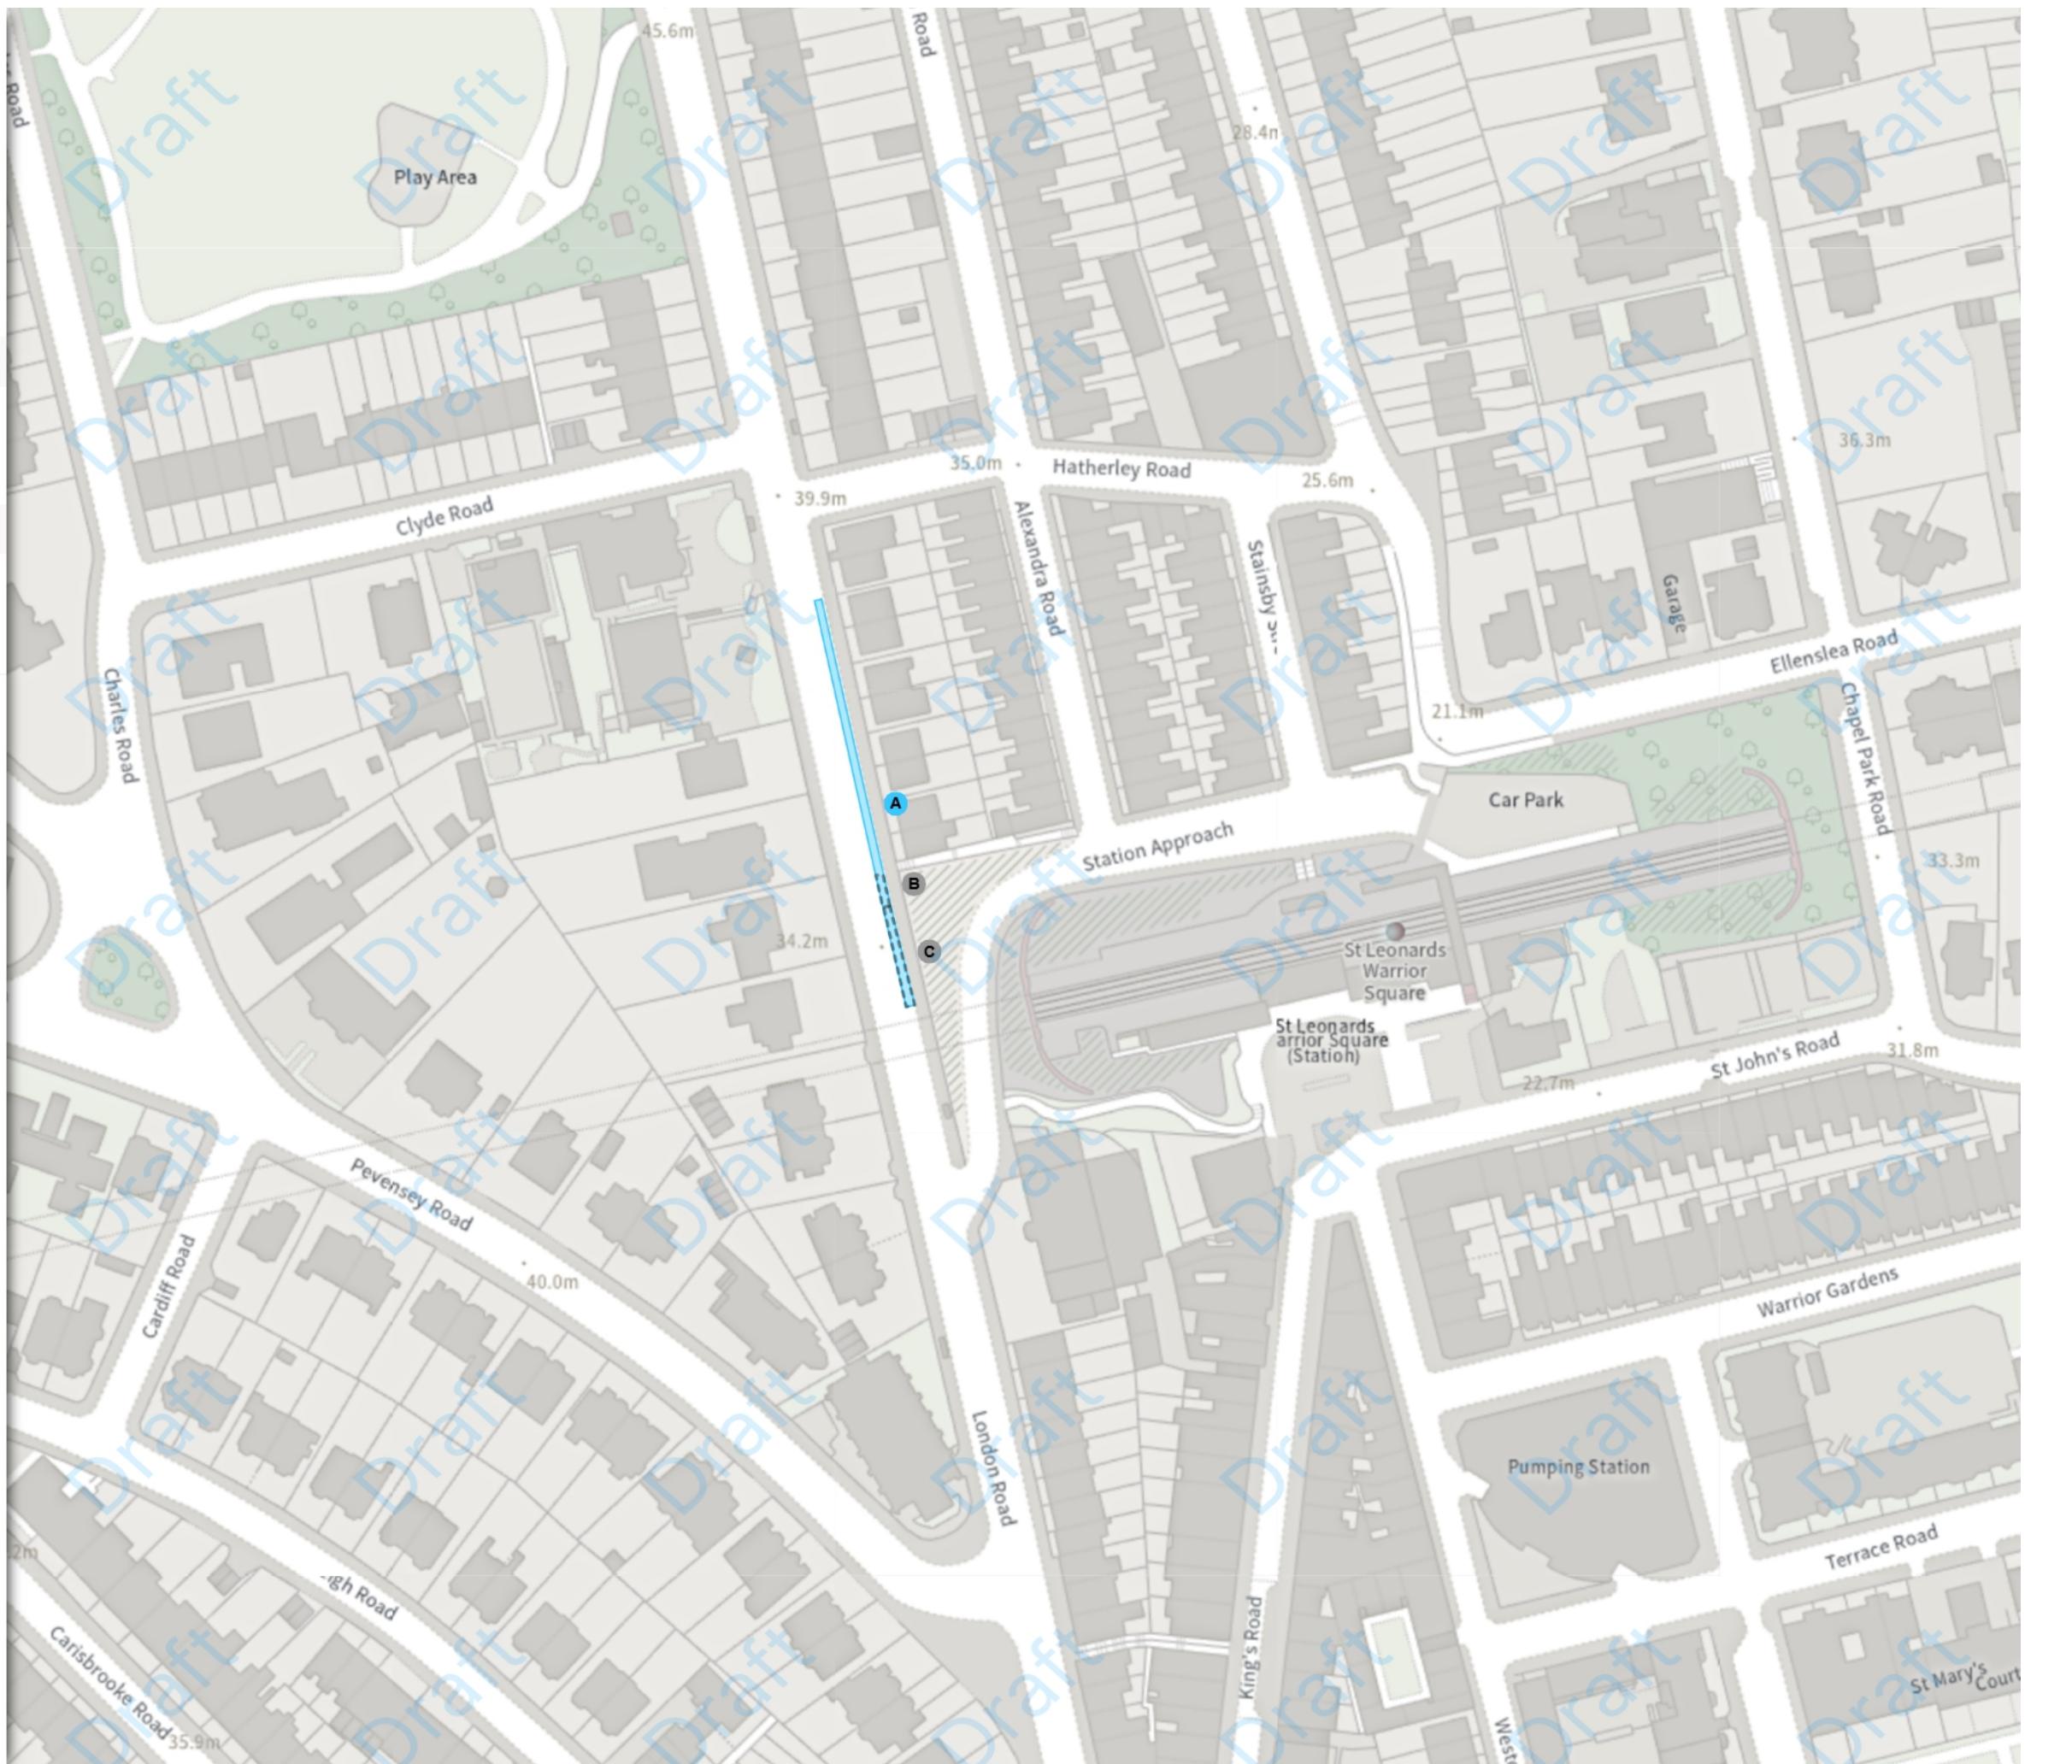



East Sussex County Council (Prohibition and Restriction of Waiting, No Stopping, Loading, Unloading and Parking Places)(Hastings Borough Consolidation) Order 2025
Amendment * 2026

Map 13 of 33

ADDED

■ No waiting at any time

● At all times

● Scale: 1:1250 0 20 40 60m

NW 580030.039, 109185.747 SE 580483.382, 108816.933

© Crown copyright and database rights 2026 Ordnance Survey.
You are not permitted to copy, sub-license, distribute or sell any of this
data to third parties in any form. Licence number AC0000808855





East Sussex County Council (Prohibition and Restriction of Waiting, No Stopping, Loading, Unloading and Parking Places)(Hastings Borough Consolidation) Order 2025
Amendment * 2026

Map 14 of 33

ADDED

No waiting at any time

A At all times

MODIFIED

Prohibition of stopping on school entrance markings

B Mon-Fri 08:00-09:30 14:30-16:00

REMOVED


Disabled persons' badge holders parking place

C At all times

A Scale: 1:1250 0 20 40 60m

NW 580390.056, 109523.919 SE 580843.399, 109155.161

© Crown copyright and database rights 2026 Ordnance Survey.
You are not permitted to copy, sub-license, distribute or sell any of this
data to third parties in any form. Licence number AC0000808855

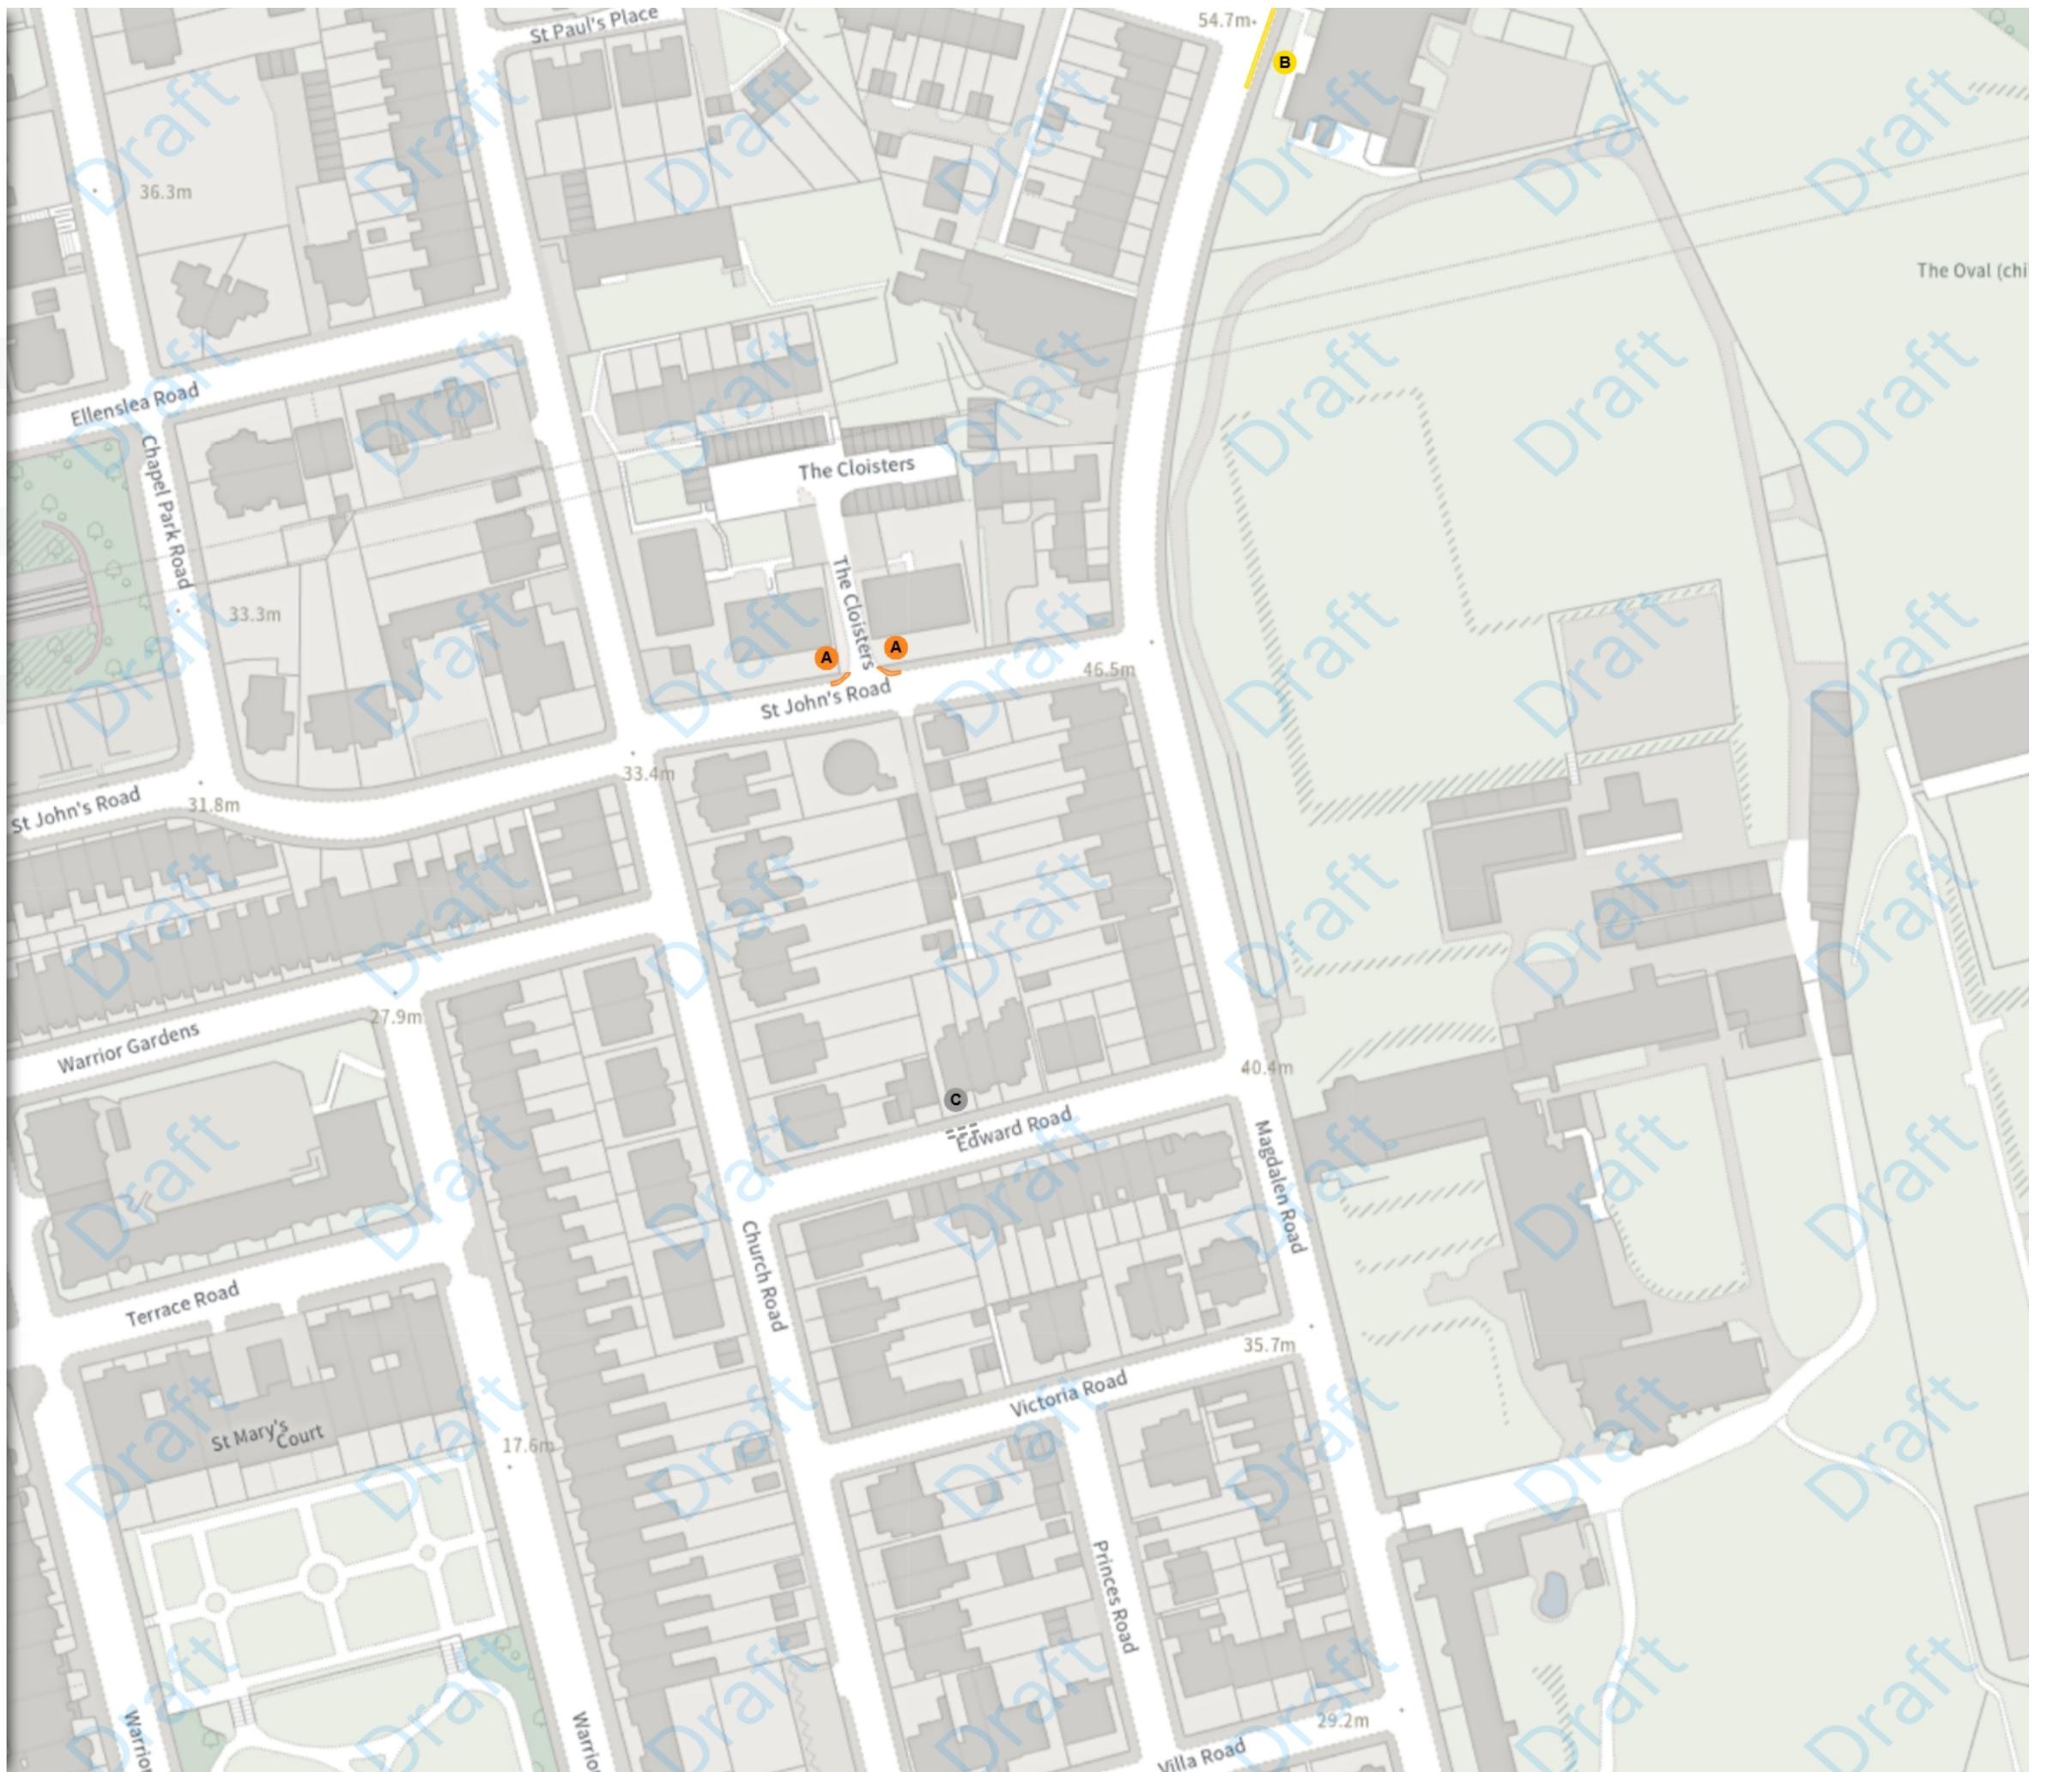



East Sussex County Council (Prohibition and Restriction of Waiting, No Stopping, Loading, Unloading and Parking Places)(Hastings Borough Consolidation) Order 2025
Amendment * 2026

Map 15 of 33

MODIFIED

■ Bus parking place

● 08:00-22:00

■ No waiting at any time

● At all times

■ Prohibition of stopping on school entrance markings

● Mon-Fri 08:00-09:30 14:30-16:00

Scale: 1:1250 0 20 40 60m

NW 580656.052, 109521.092 SE 581109.416, 109152.356

© Crown copyright and database rights 2026 Ordnance Survey.
You are not permitted to copy, sub-license, distribute or sell any of this
data to third parties in any form. Licence number AC0000808855





East Sussex County Council (Prohibition and Restriction of Waiting, No Stopping, Loading, Unloading and Parking Places)(Hastings Borough Consolidation) Order 2025
Amendment * 2026

Map 16a of 33

ADDED

No waiting at any time

At all times

Signal Crossing

Non-TRO Item

B

MODIFIED

No waiting at any time

At all times

Shared

D No waiting at any time

At all times

D No loading at any time

At all times

Pedestrian Zone (Cambridge Road/Robertson Street)

Non-TRO Item

E No waiting at any time

At all times

E Loading place

16:00-10:00

Scale: 1:1250 0 20 40 60m

NW 581496.892, 109481.769 SE 581950.322, 109113.1

© Crown copyright and database rights 2026 Ordnance Survey.
You are not permitted to copy, sub-license, distribute or sell any of this
data to third parties in any form. Licence number AC0000808855





East Sussex County Council (Prohibition and Restriction of Waiting, No Stopping, Loading, Unloading and Parking Places)(Hastings Borough Consolidation) Order 2025
Amendment * 2026

Map 16b of 33

MODIFIED

Pedestrian Zone (Castle Street)

Non-TRO Item

No waiting at any time

At all times

Loading place

16:00-10:00

Pedestrian Zone (Queen's Road/Wellington Place)

Non-TRO Item

No waiting at any time

At all times

Loading place

16:00-10:00

Pedestrian Zone (York Gardens)

Non-TRO Item

No waiting at any time

At all times

Loading place

16:00-10:00

REMOVED

No waiting at any time

At all times

Scale: 1:1250 0 20 40 60m

NW 581496.892, 109481.769 SE 581950.322, 109113.1

© Crown copyright and database rights 2026 Ordnance Survey.
You are not permitted to copy, sub-license, distribute or sell any of this
data to third parties in any form. Licence number AC0000808855





East Sussex County Council (Prohibition and Restriction of Waiting, No Stopping, Loading, Unloading and Parking Places)(Hastings Borough Consolidation) Order 2025
Amendment * 2026

Map 17 of 33

MODIFIED

■ Disabled persons' badge holders parking place

Ⓐ At all times

■ No waiting

Ⓑ Mon-Sat 08:00-18:00

■ No waiting at any time

Ⓒ At all times

■ Paid-for parking place (B)

Ⓓ 08:00-18:00 Ⓛ 2h Ⓜ 2h

■ Shared

Ⓔ No waiting at any time

At all times


Ⓔ No loading at any time

At all times

Scale: 1:1250 0 20 40 60m

NW 581062.725, 109494.527 SE 581516.121, 109125.823

© Crown copyright and database rights 2026 Ordnance Survey.
You are not permitted to copy, sub-license, distribute or sell any of this
data to third parties in any form. Licence number AC0000808855

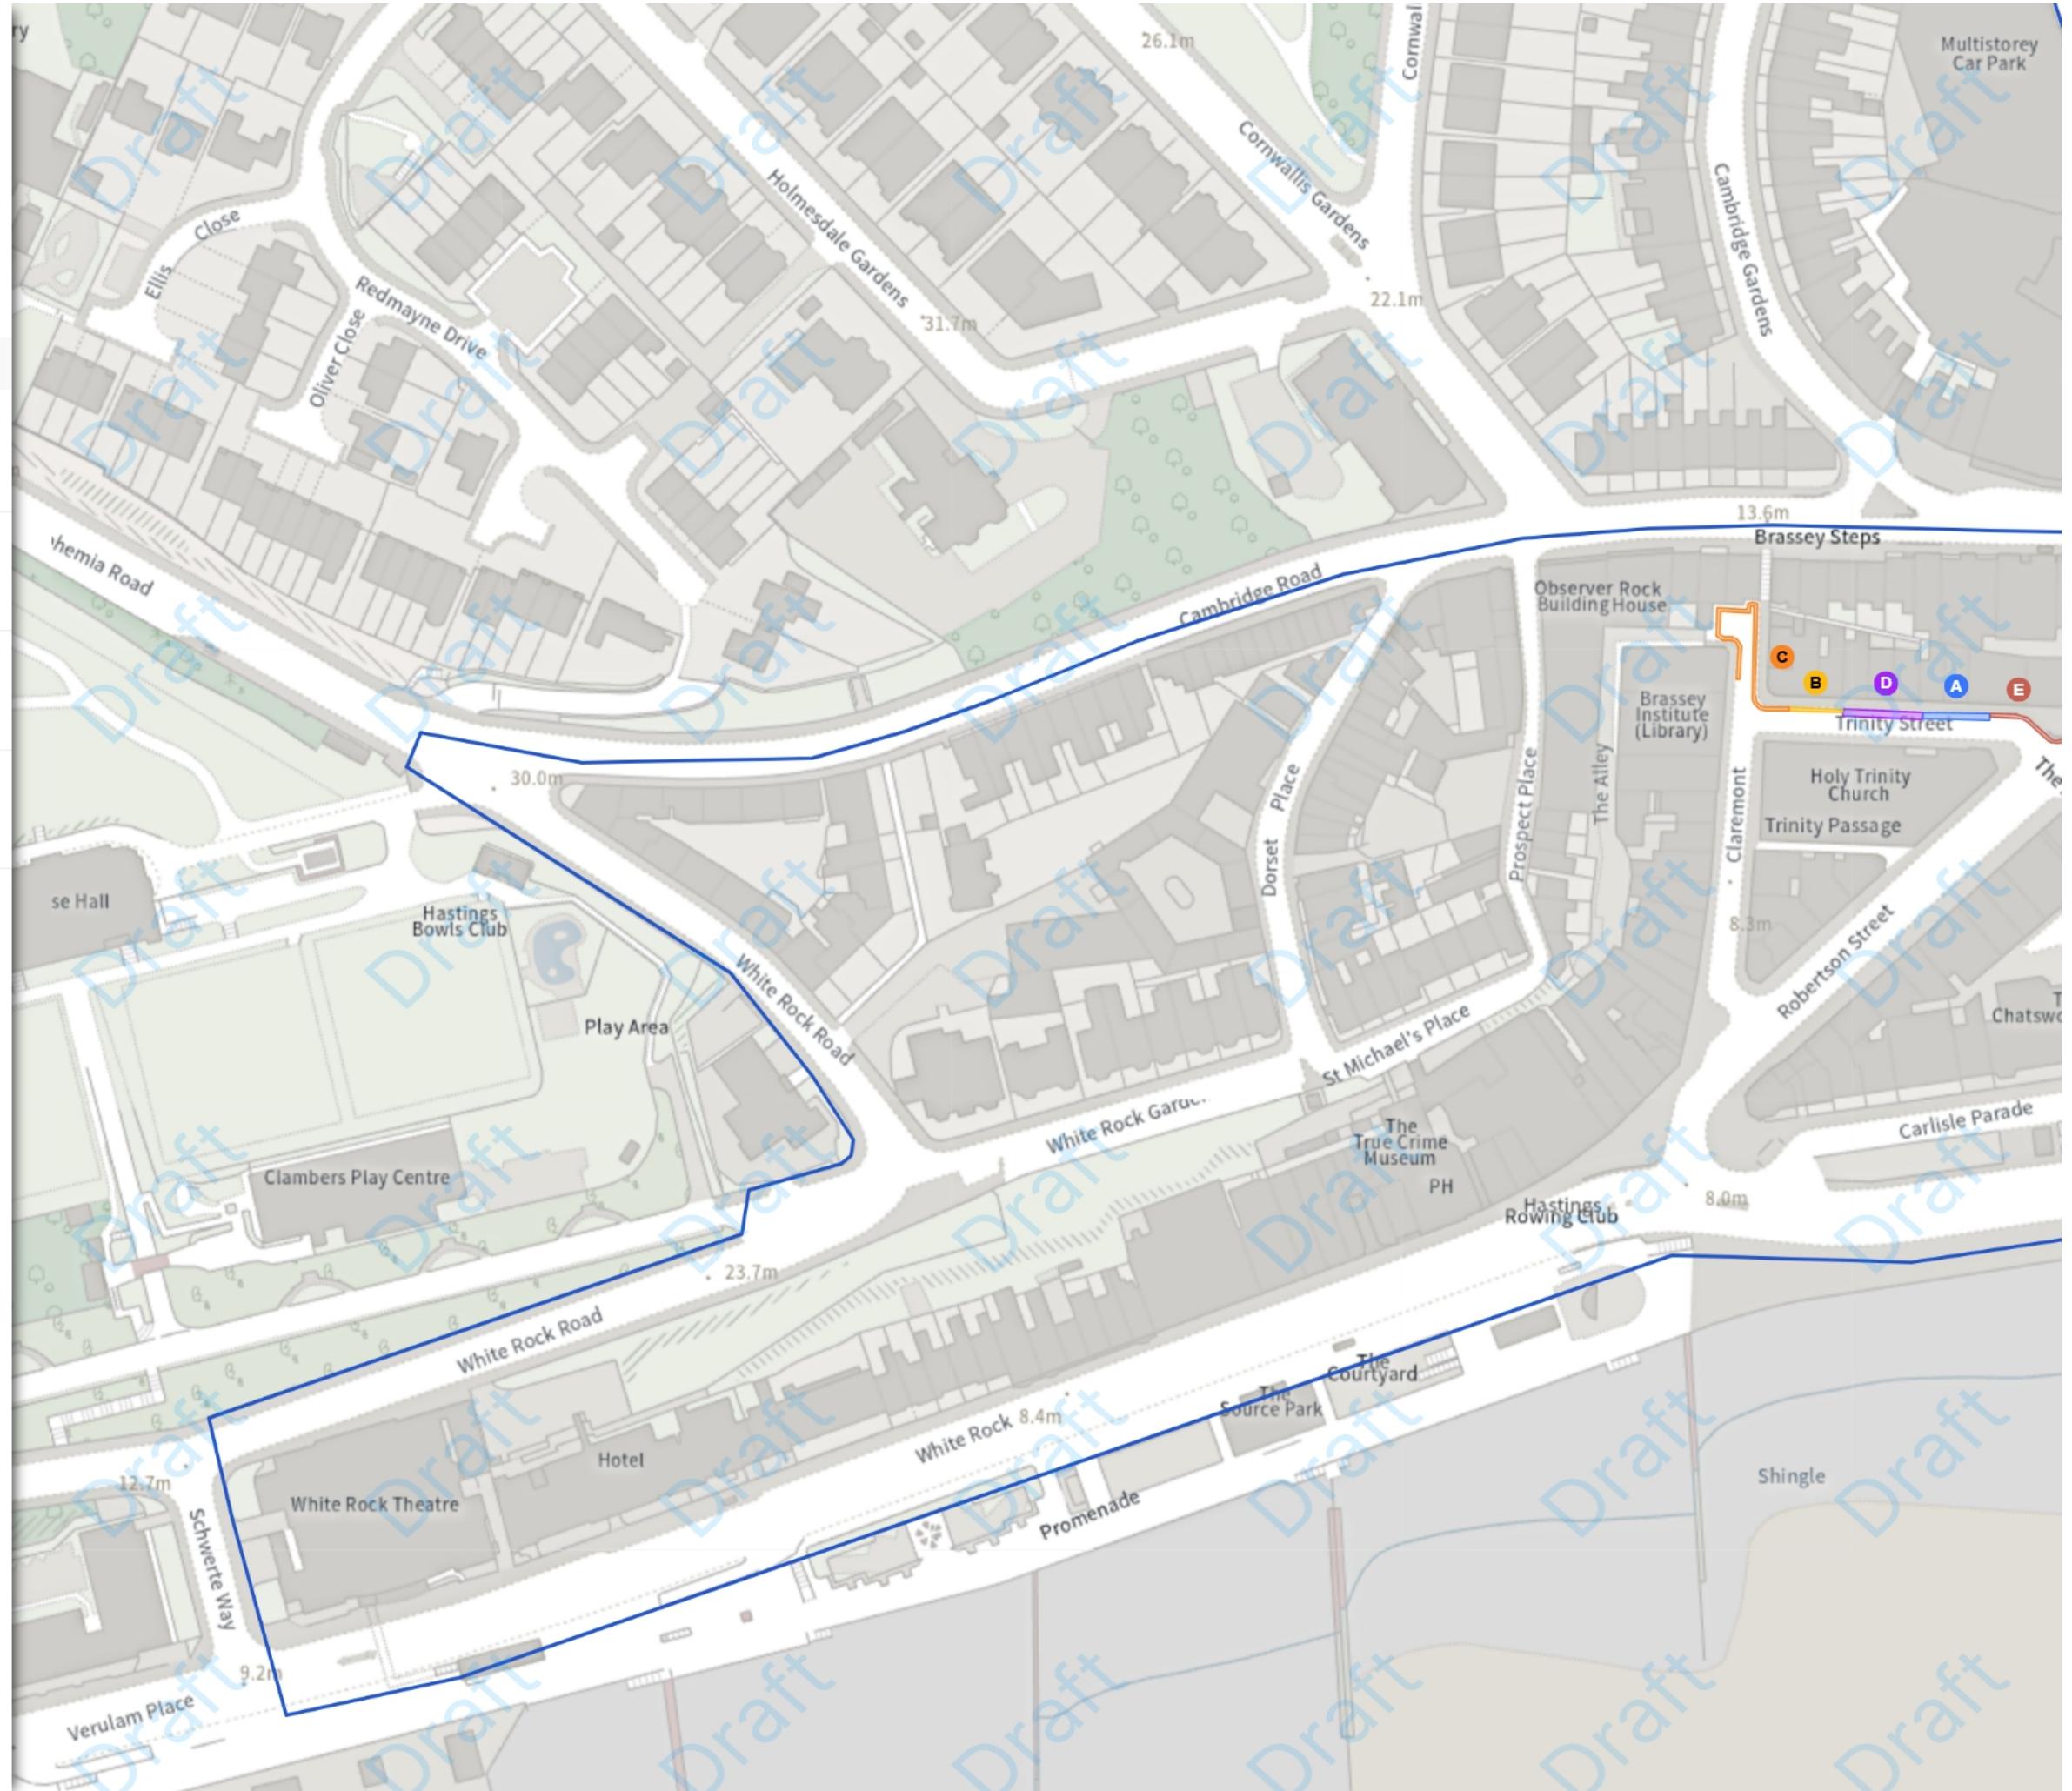



East Sussex County Council (Prohibition and Restriction of Waiting, No Stopping, Loading, Unloading and Parking Places)(Hastings Borough Consolidation) Order 2025
Amendment * 2026

Map 18 of 33

ADDED

Shared

A No waiting at any time

At all times

A No loading at any time

At all times

MODIFIED

No waiting at any time

B At all times

Paid-for parking place (D)

C 08:00-18:00 2h 2h


Resident permit holders parking place (D)

D 09:00-20:00

Scale: 1:1250 0 20 40 60m

NW 581712.941, 109870.033 SE 582166.356, 109501.411

© Crown copyright and database rights 2026 Ordnance Survey.
You are not permitted to copy, sub-license, distribute or sell any of this
data to third parties in any form. Licence number AC0000808855

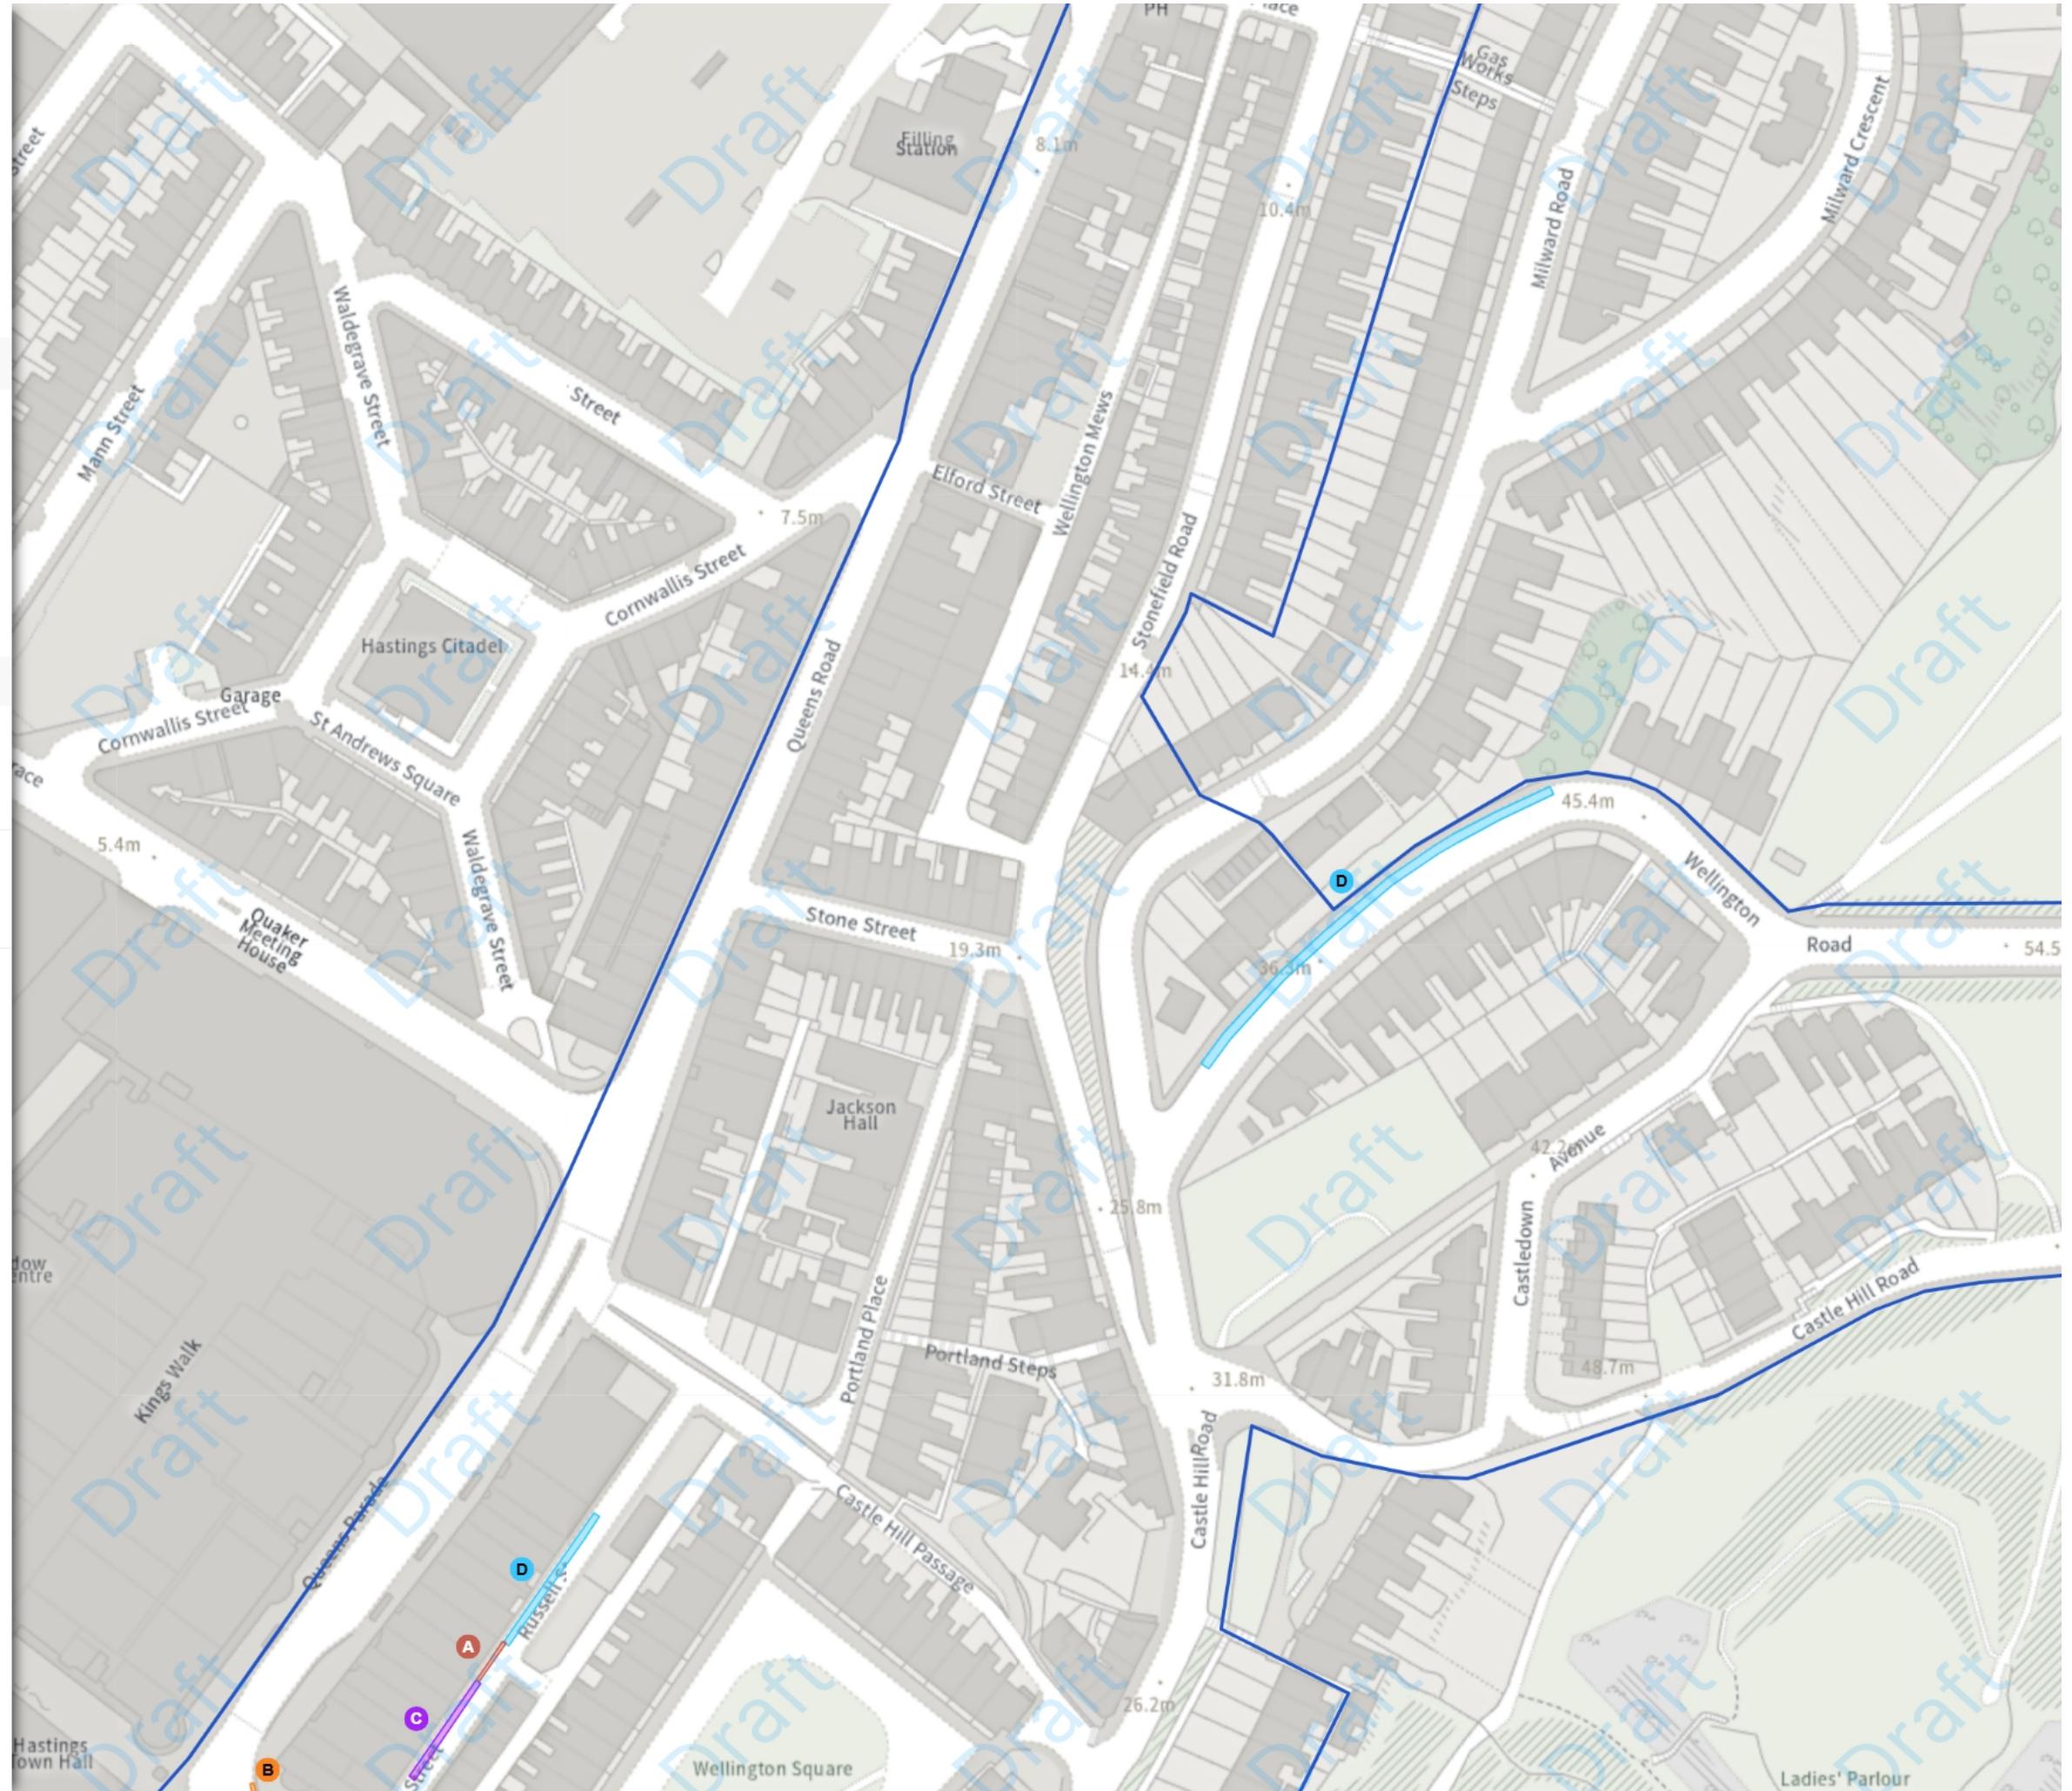



East Sussex County Council (Prohibition and Restriction of Waiting, No Stopping, Loading, Unloading and Parking Places)(Hastings Borough Consolidation) Order 2025
Amendment * 2026

Map 19a of 33

ADDED

Disabled persons' badge holders parking place

At all times

Shared

Resident permit holders parking place (G)

Mon-Sat 09:00-18:00

Free parking place

Mon-Sat 09:00-18:00 2h 2h

MODIFIED

Shared

Resident permit holders parking place (G)

Mon-Sat 09:00-18:00

Free parking place

Mon-Sat 09:00-18:00 2h 2h

REMOVED


Disabled persons' badge holders parking place

At all times

Scale: 1:1250 0 20 40 60m

NW 581878.159, 110311.342 SE 582331.55, 109942.767

© Crown copyright and database rights 2026 Ordnance Survey.
You are not permitted to copy, sub-license, distribute or sell any of this
data to third parties in any form. Licence number AC0000808855

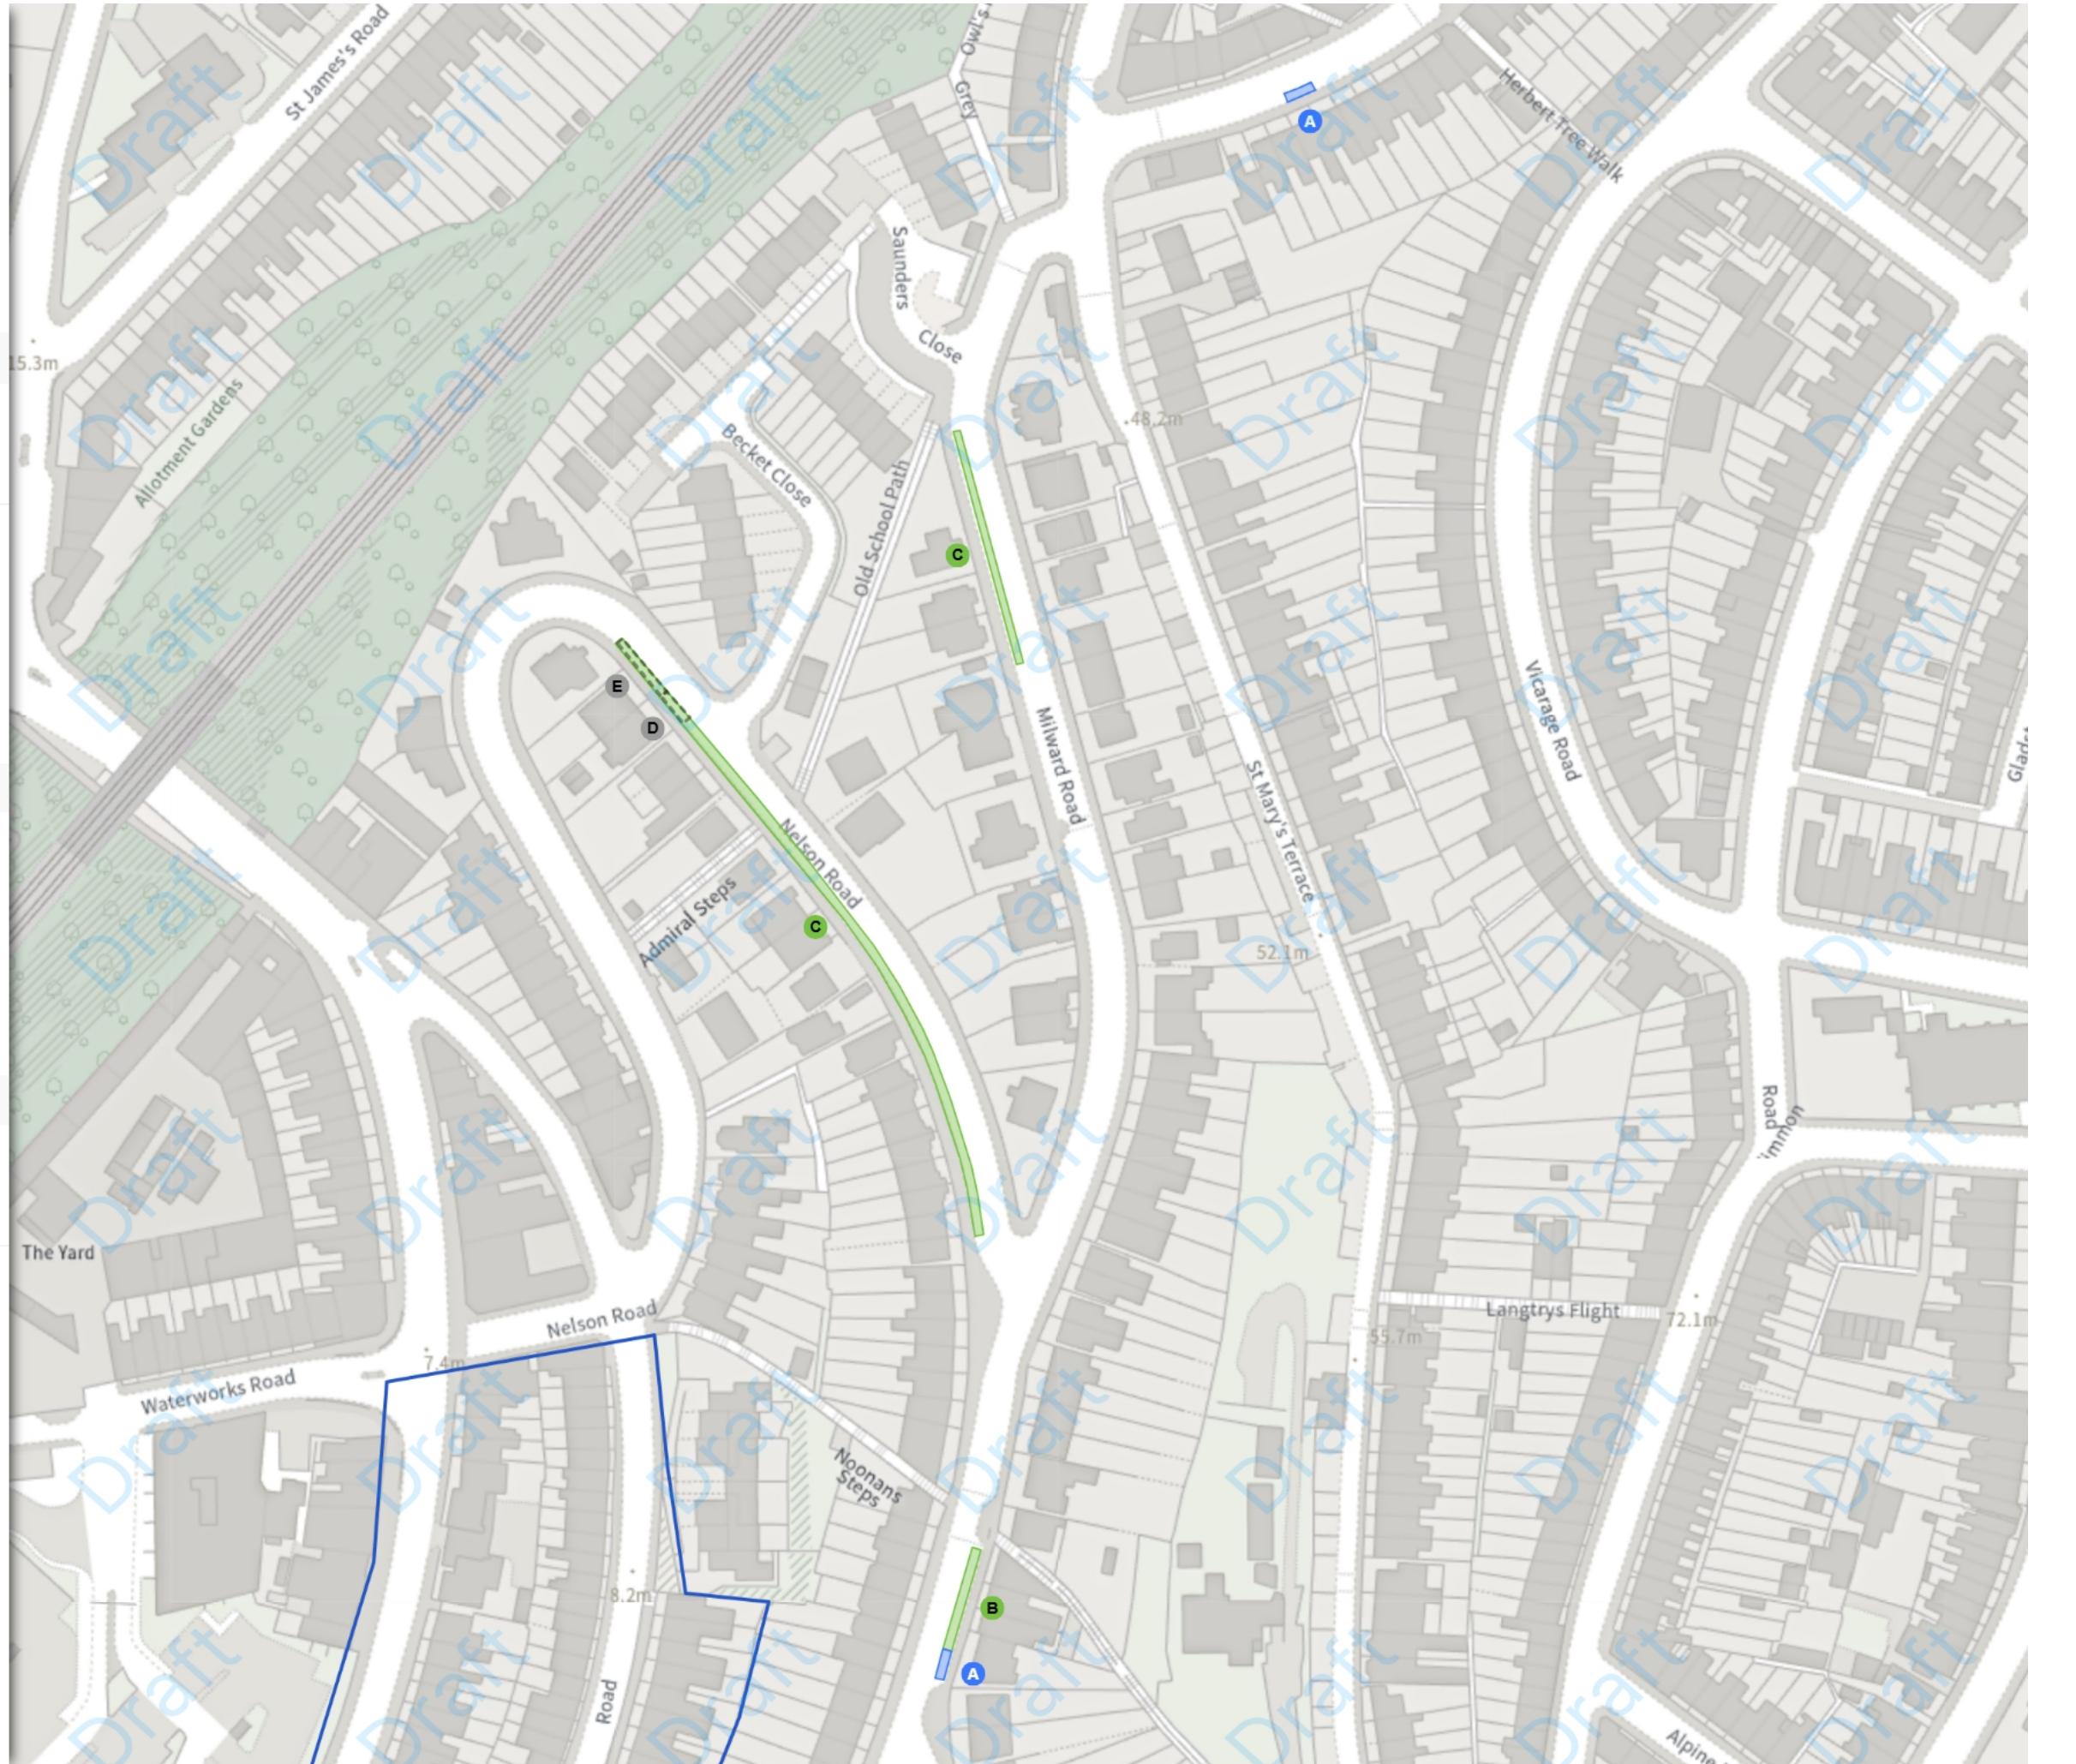

East Sussex County Council (Prohibition and Restriction of Waiting, No Stopping, Loading, Unloading and Parking Places)(Hastings Borough Consolidation) Order 2025
Amendment * 2026

Map 19b of 33

REMOVED

Shared

E Resident permit holders parking place (G)

Mon-Sat 09:00-18:00


E Free parking place

Mon-Sat 09:00-18:00  

A Scale: 1:1250 0 20 40 60m

NW 581878.159, 110311.342 SE 582331.55, 109942.767

© Crown copyright and database rights 2026 Ordnance Survey.
You are not permitted to copy, sub-license, distribute or sell any of this
data to third parties in any form. Licence number AC0000808855

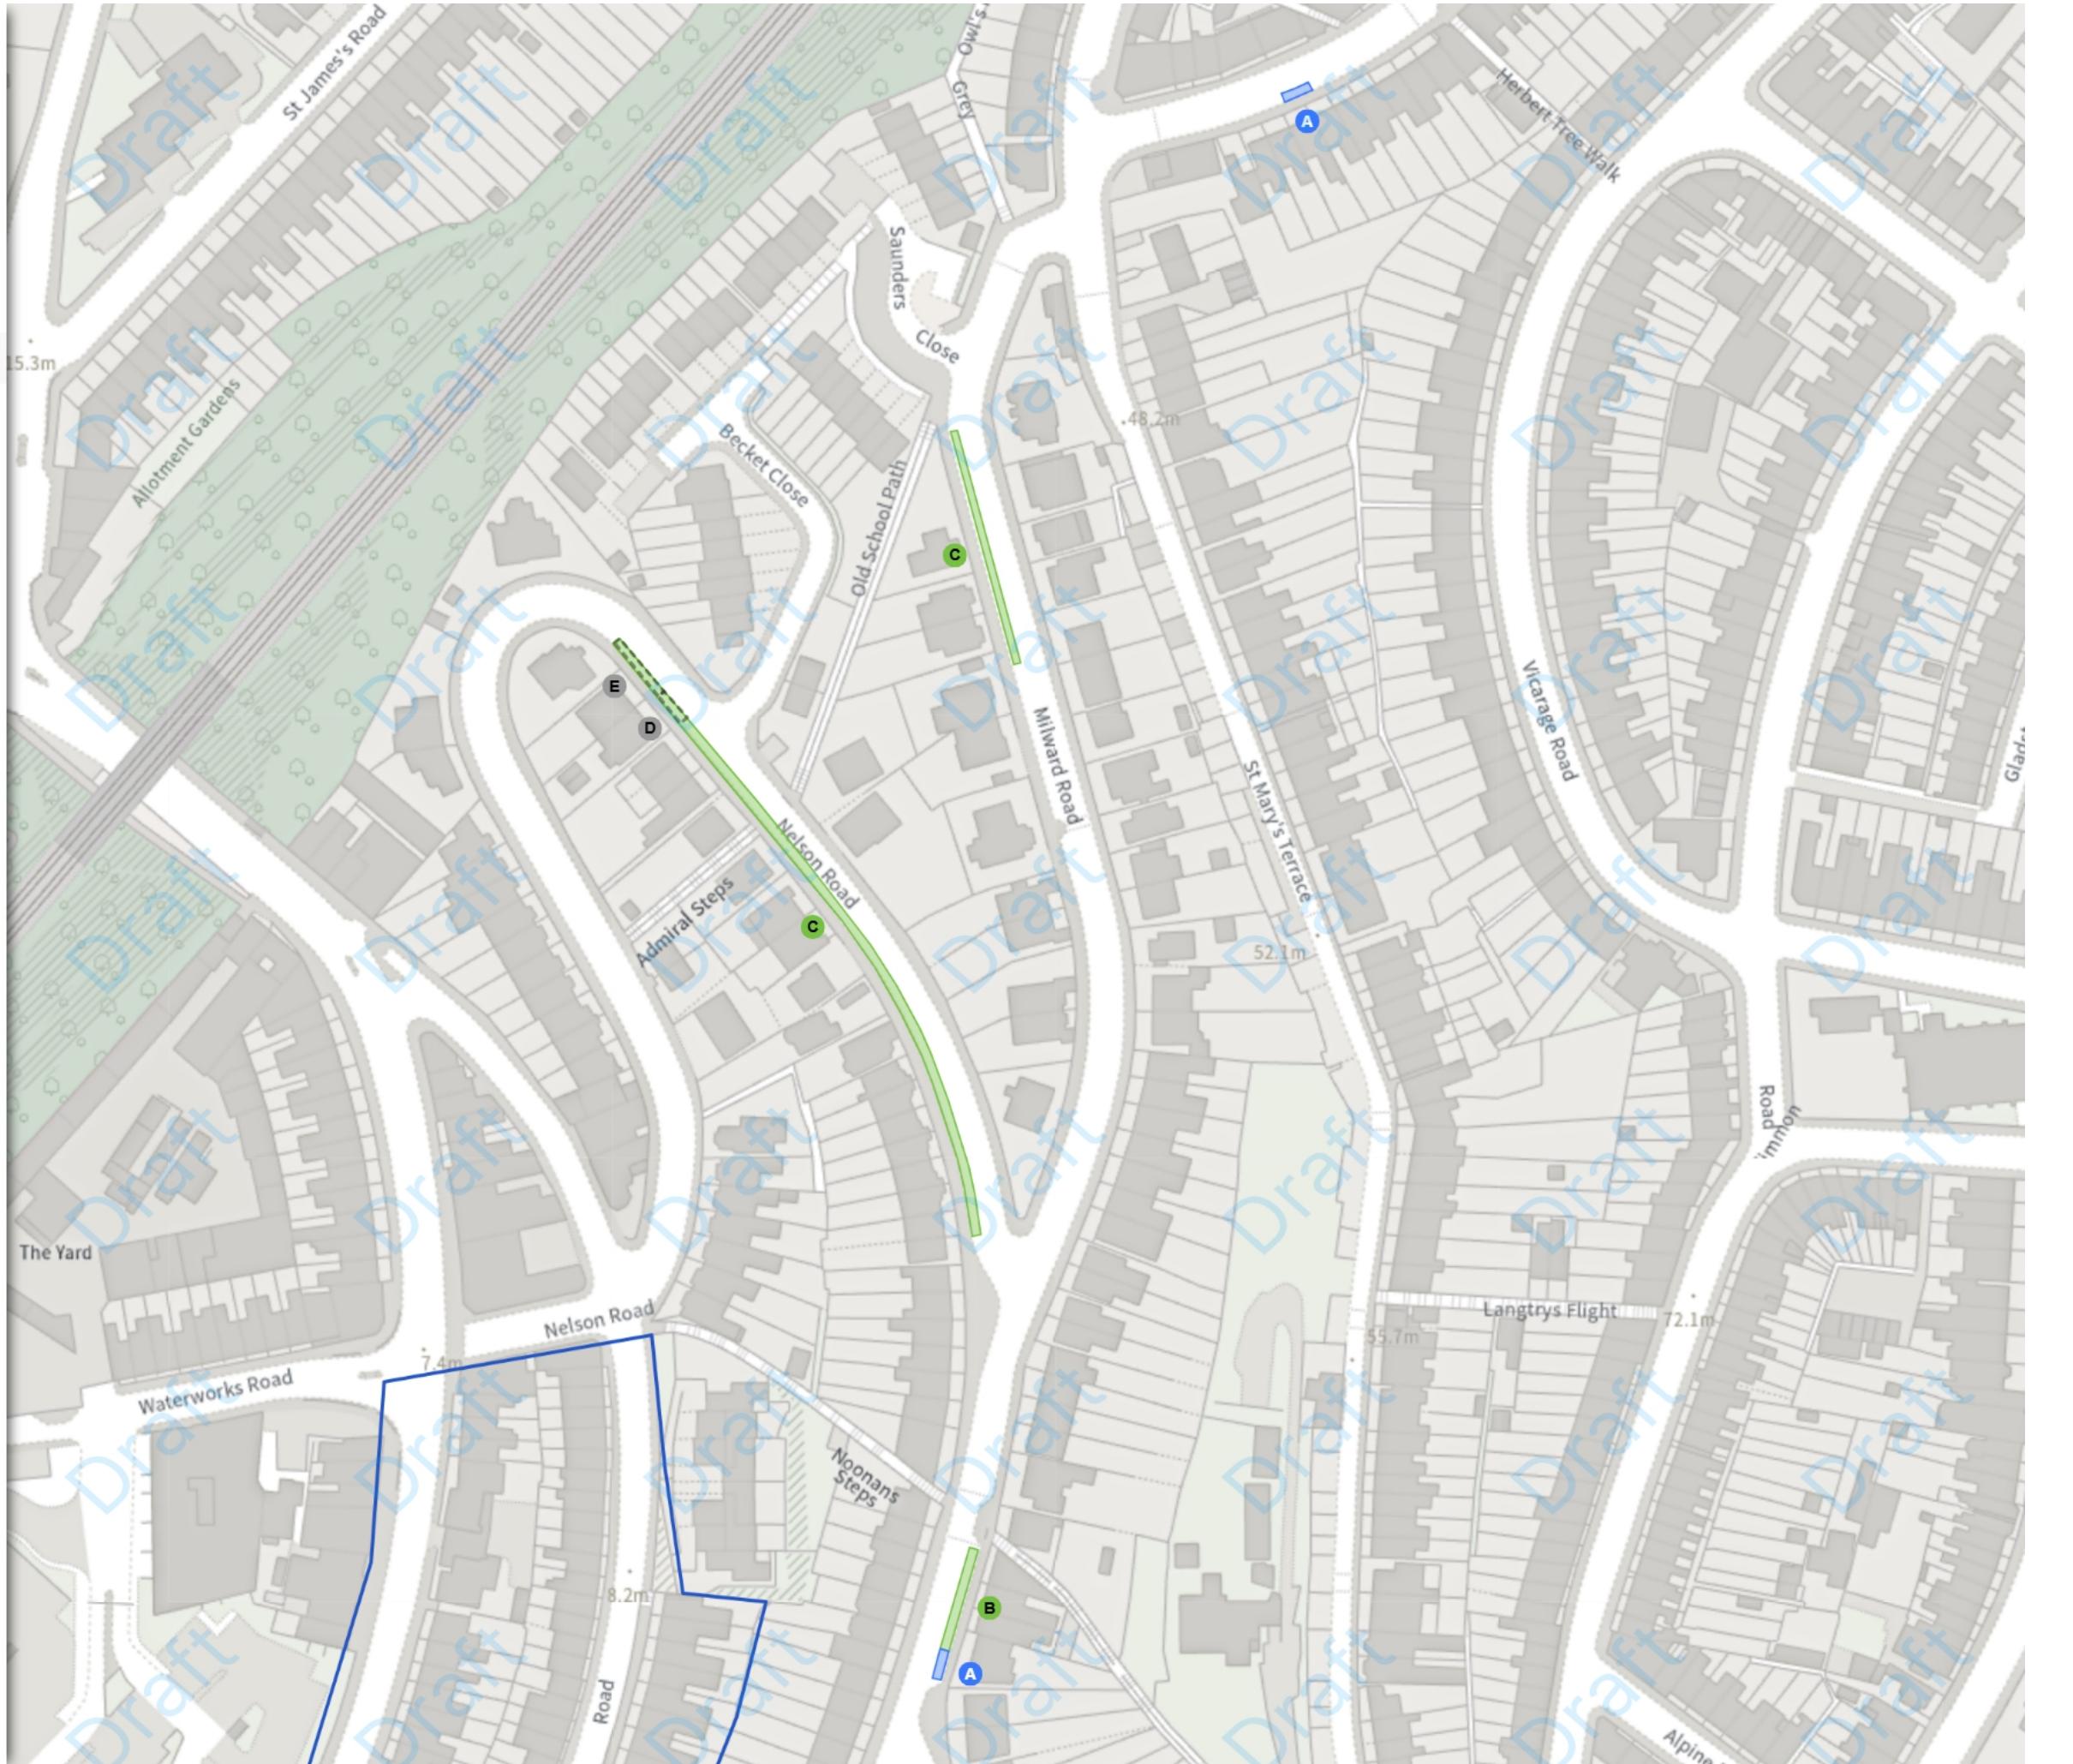



East Sussex County Council (Prohibition and Restriction of Waiting, No Stopping, Loading, Unloading and Parking Places)(Hastings Borough Consolidation) Order 2025
Amendment * 2026

Map 20 of 33

MODIFIED

No waiting at any time

At all times

Scale: 1:1250 0 20 40 60m

NW 581434.762, 110725.686 SE 581888.085, 110357.106

© Crown copyright and database rights 2026 Ordnance Survey.
You are not permitted to copy, sub-license, distribute or sell any of this
data to third parties in any form. Licence number AC0000808855



ADDED


- Disabled persons' badge holders parking place**
 - A** At all times
- No waiting at any time**
 - B** At all times
- Prohibition of stopping on school entrance markings**
 - C** At all times

MODIFIED

-  **No waiting at any time**
-  **D** At all times
-  **Prohibition of stopping on school entrance markings**
-  **E** Mon-Fri 08:00-09:30 14:30-16:00

N Scale: 1:1250 0 20 40 60m

NW 581888.229, 110898.313 **SE** 582341.571, 110529.783
© Crown copyright and database rights 2026 Ordnance Survey.
You are not permitted to copy, sub-license, distribute or sell any of this
data to third parties in any form. Licence number AC0000808855

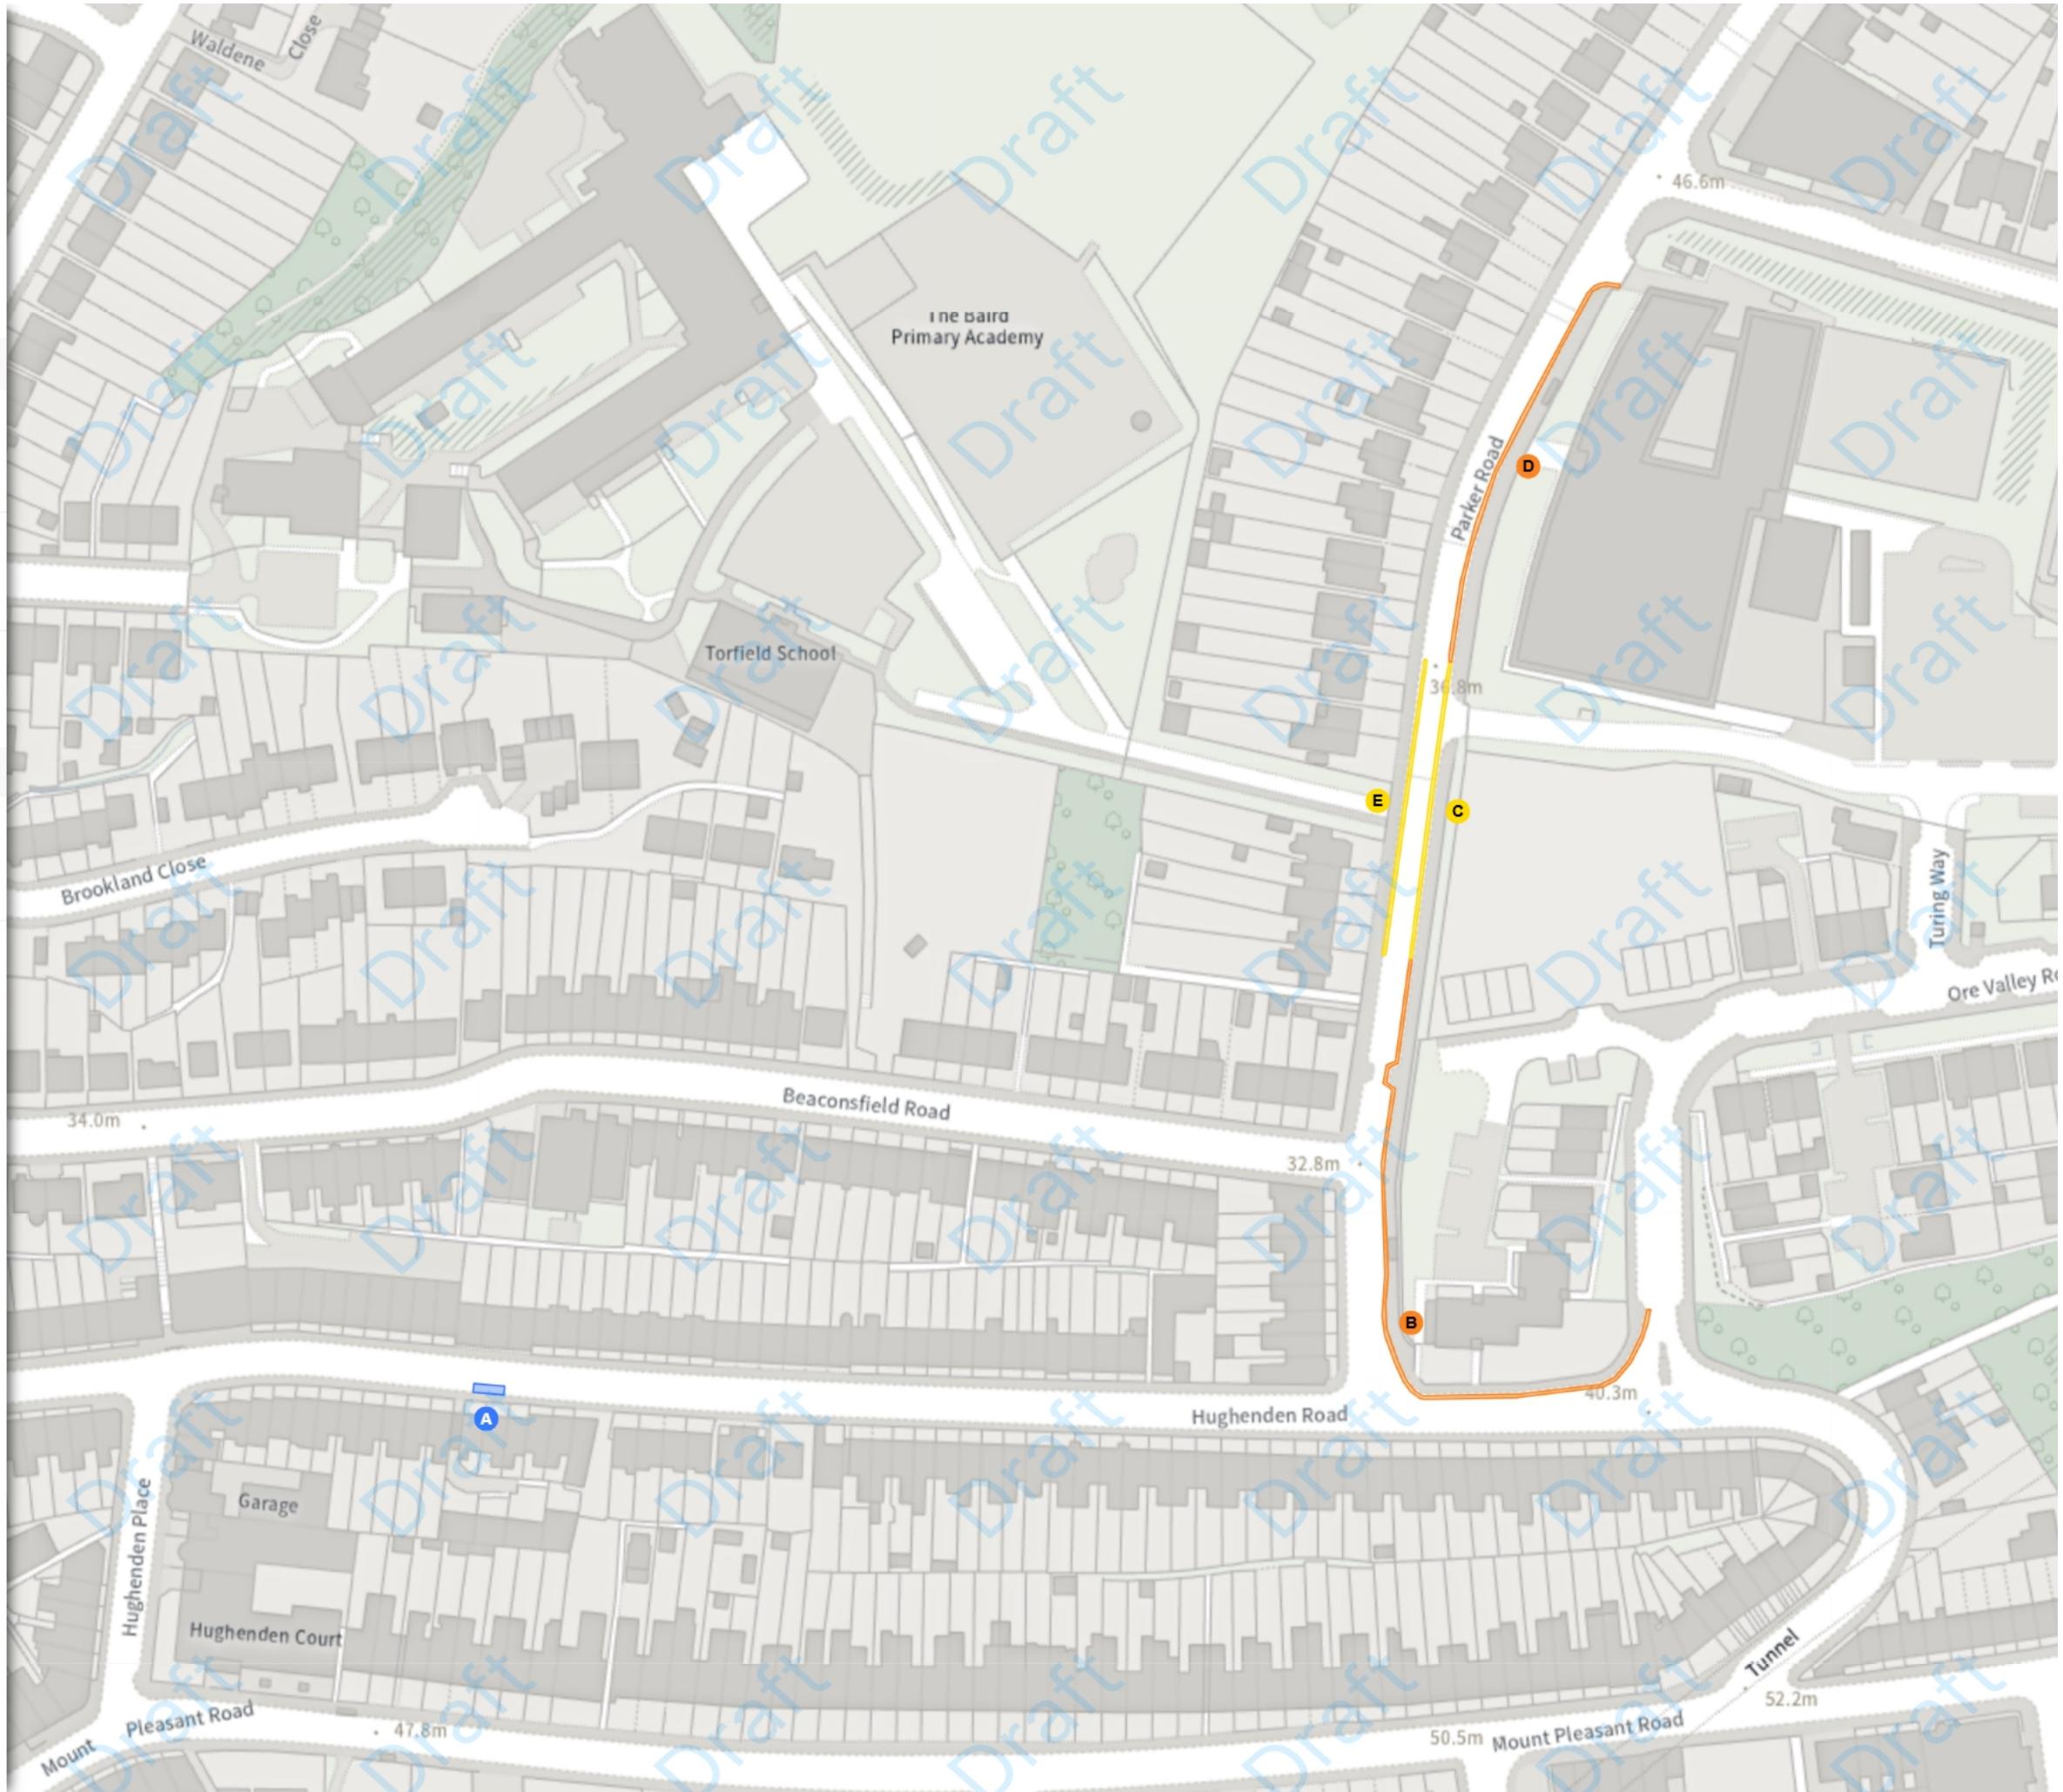



East Sussex County Council (Prohibition and Restriction of Waiting, No Stopping, Loading, Unloading and Parking Places)(Hastings Borough Consolidation) Order 2025
Amendment * 2026

Map 22 of 33

MODIFIED


■ No waiting at any time

● At all times

Scale: 1:1250 0 20 40 60m

NW 582798.014, 111842.17 SE 583251.347, 111473.787

© Crown copyright and database rights 2026 Ordnance Survey.
You are not permitted to copy, sub-license, distribute or sell any of this
data to third parties in any form. Licence number AC0000808855

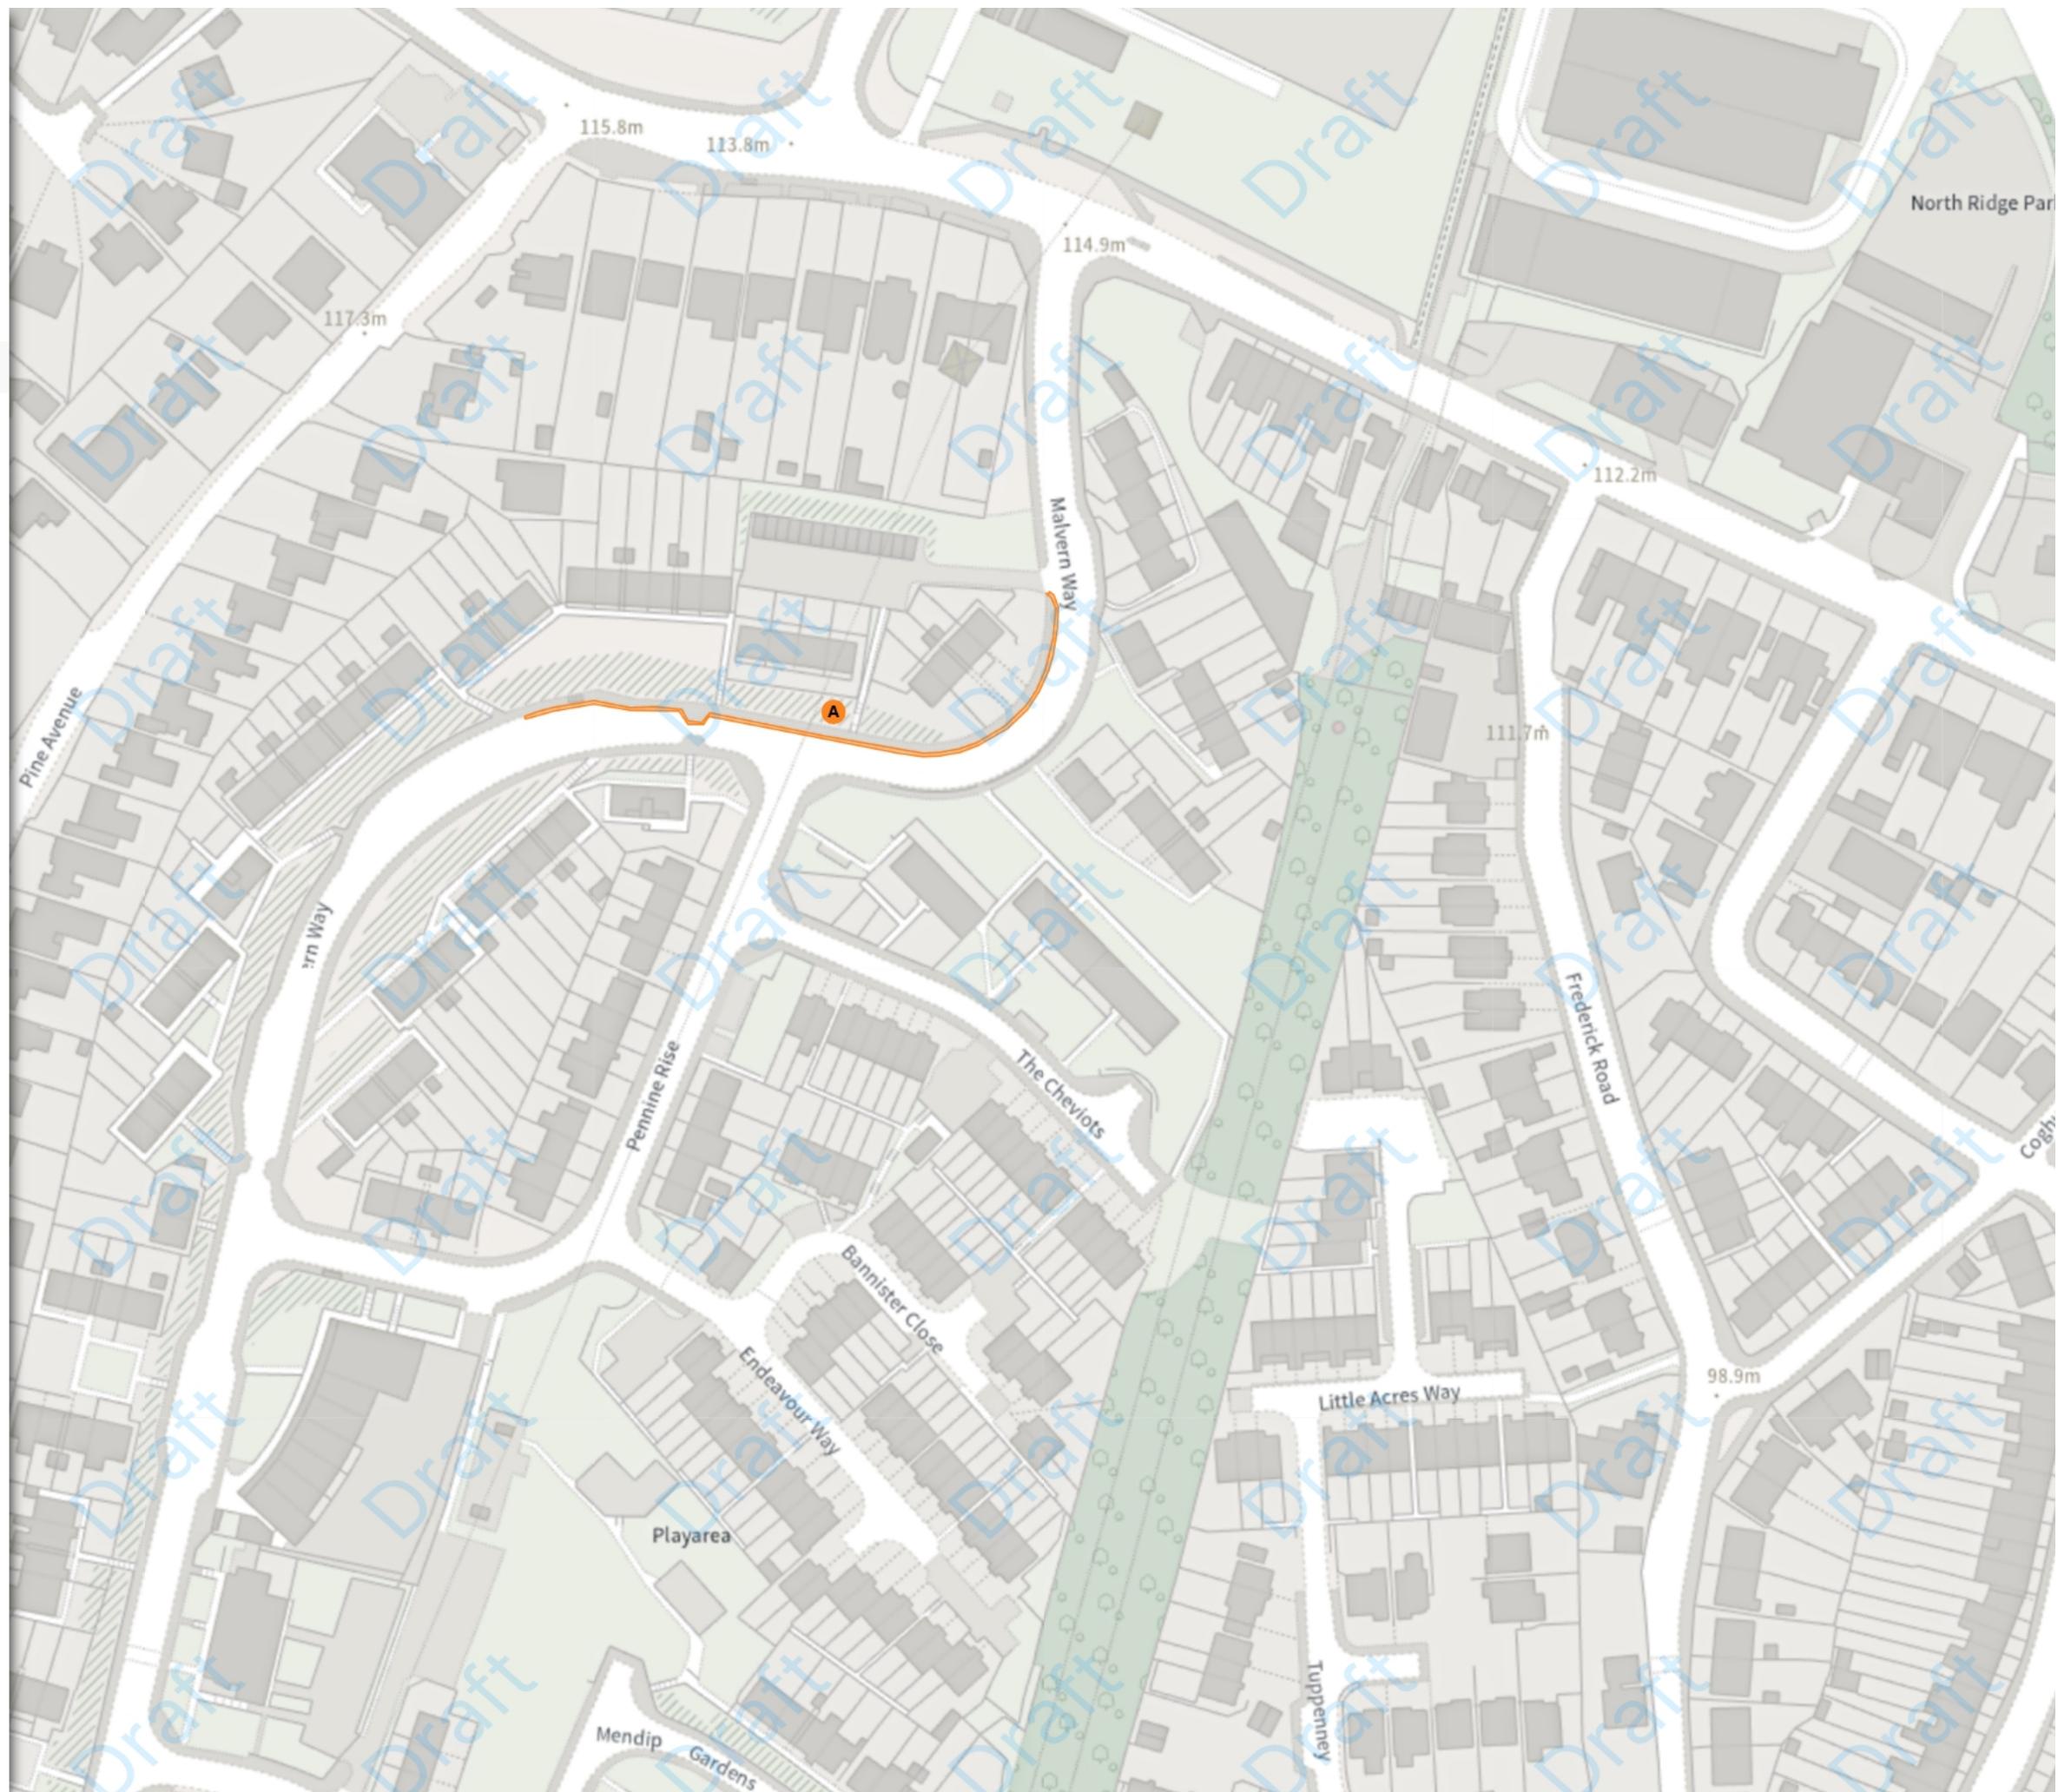

MODIFIED

 **Free parking place**

No waiting at any time

B At all times

Shared

C No waiting at any time

At all times

C No loading at any time

At all times

Shared

D No waiting

Mon-Sat 08:00-18:00

D No loading

Mon-Sat

Other

• No Waiting at any time


1000000000

2. Reading

Mon-Sat 08.30-09.30

N Scale: 1:1250 0 20 40 60m

NW 583227.214, 111408.121 SE 583680.616, 111039.741
© Crown copyright and database rights 2026 Ordnance Survey.
You are not permitted to copy, sub-license, distribute or sell any of this
data to third parties in any form. Licence number AC0000808855

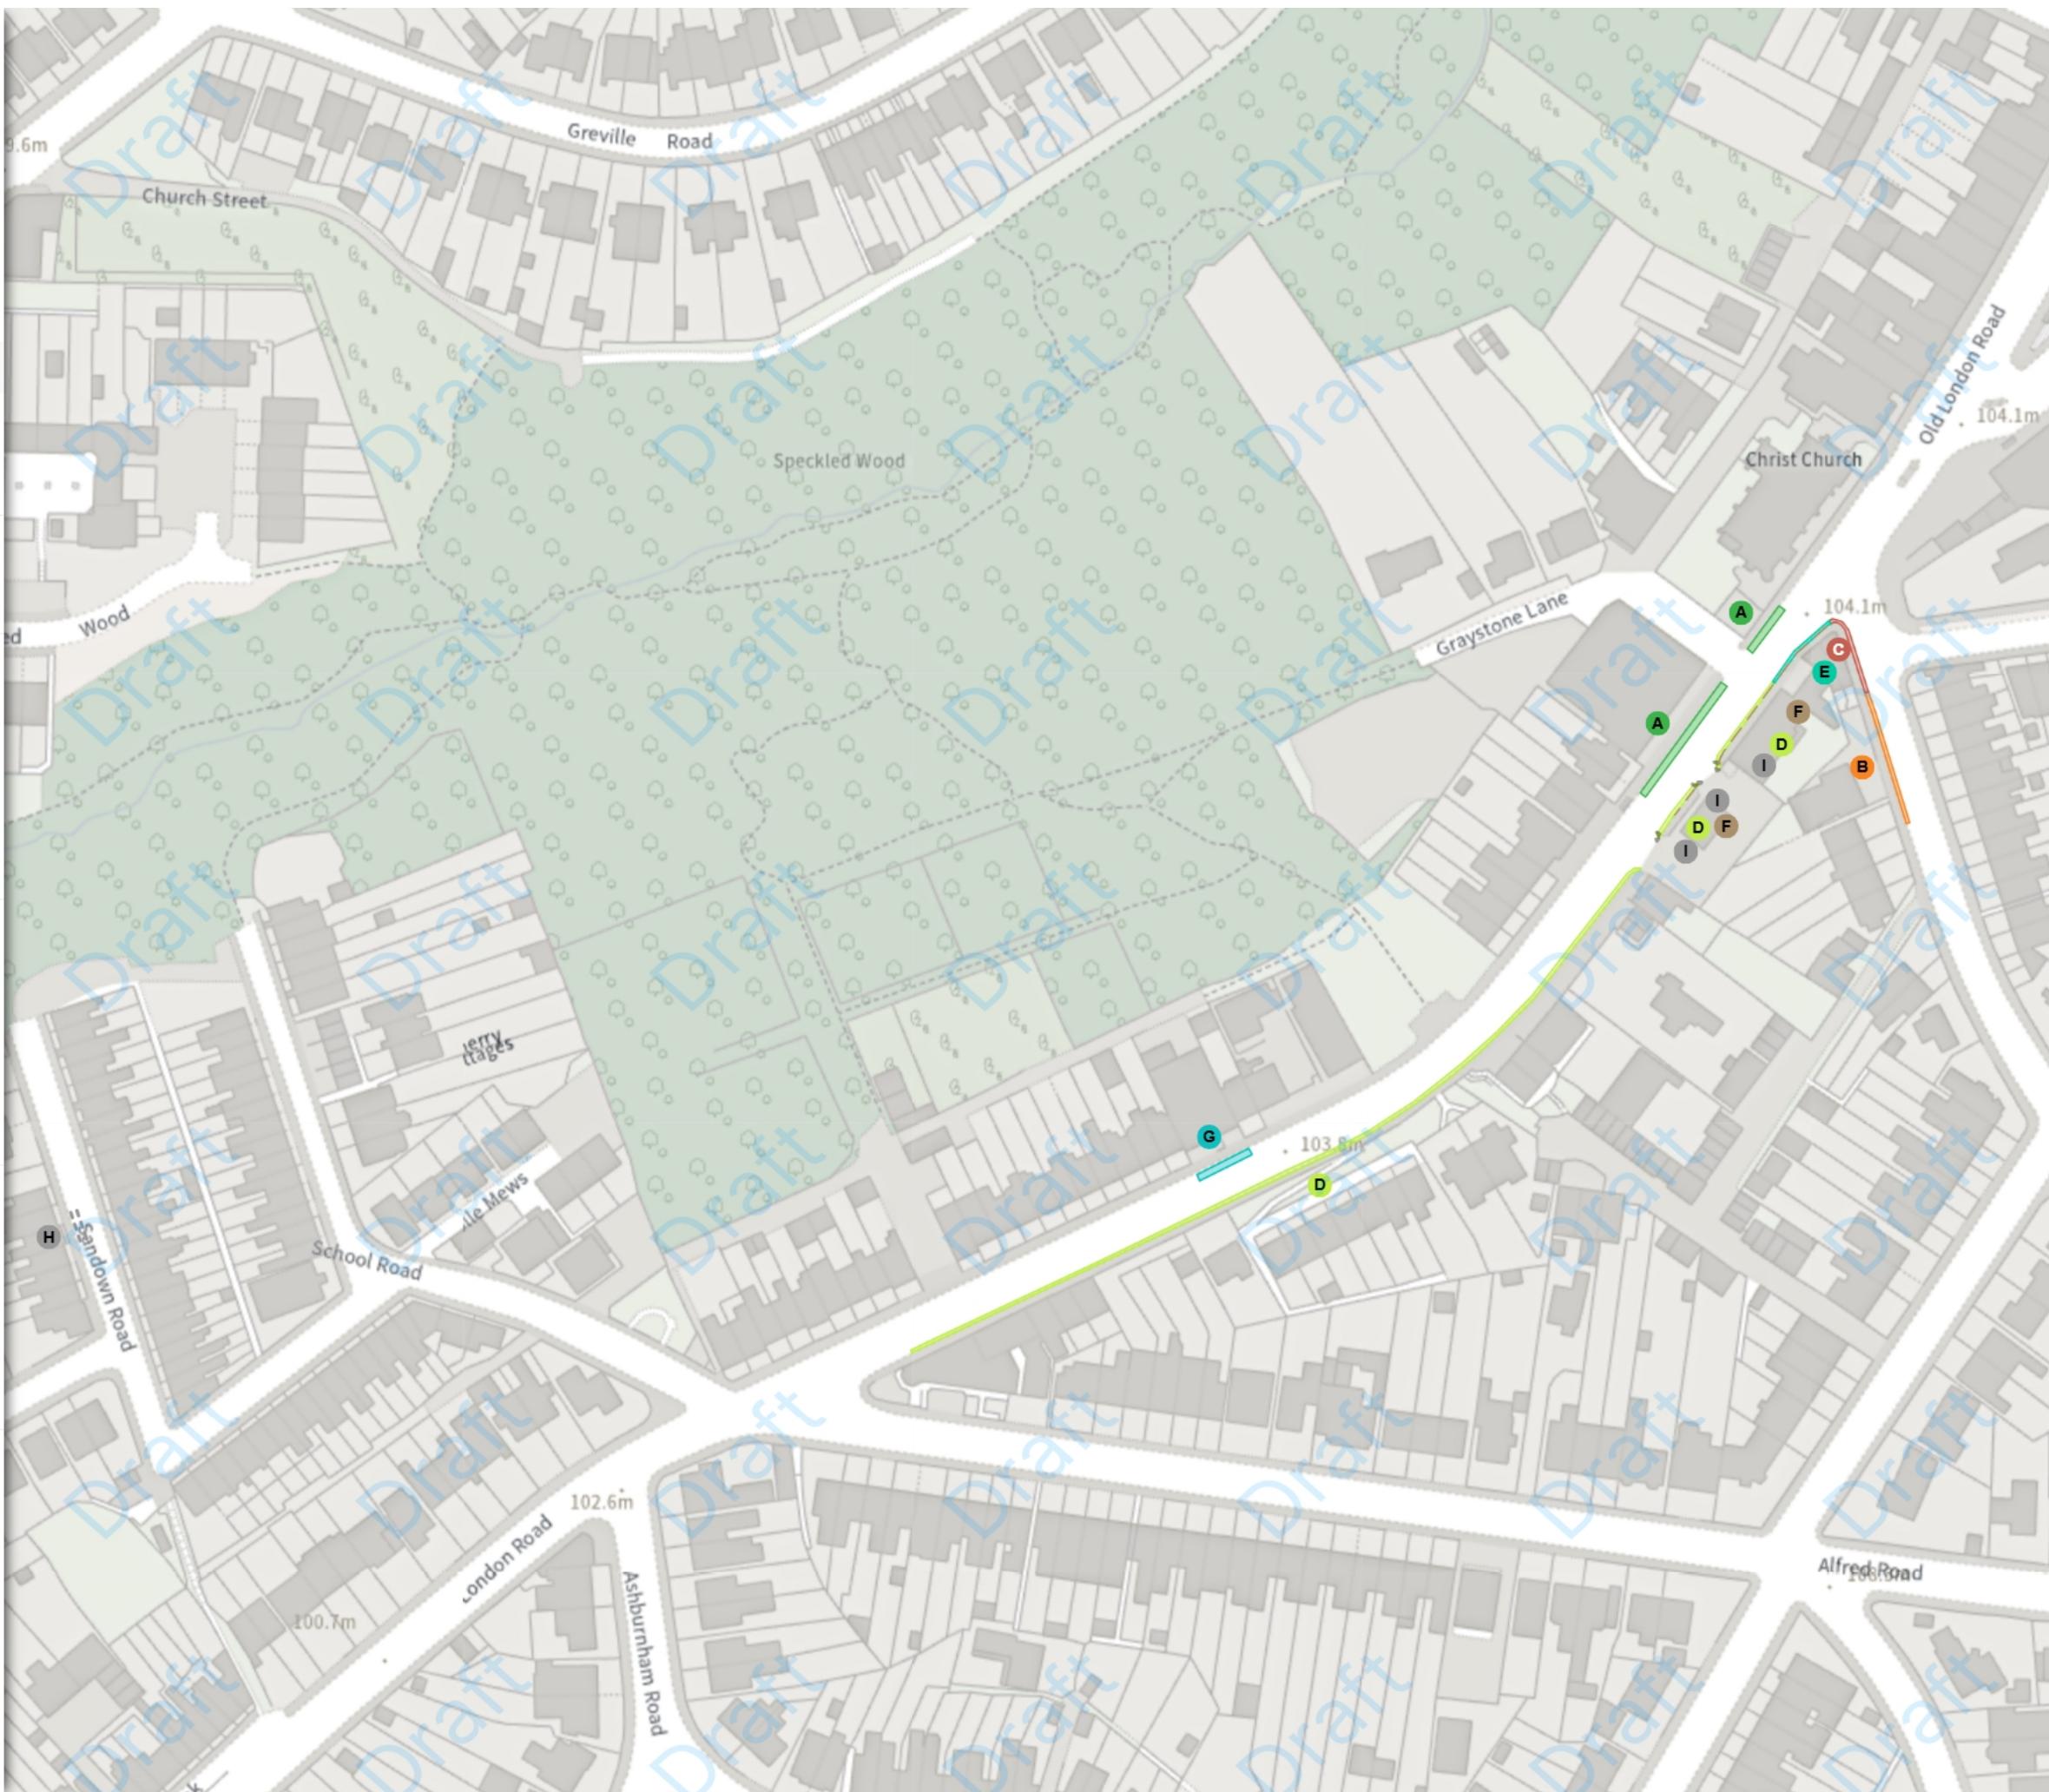



East Sussex County Council (Prohibition and Restriction of Waiting, No Stopping, Loading, Unloading and Parking Places)(Hastings Borough Consolidation) Order 2025
Amendment * 2026

Map 23b of 33

MODIFIED

-- Shared

F No stopping on the verge

At all times

F No stopping on the footway

At all times

Green box Solo motorcycle parking place

G Mon-Sat 08:00-18:00

REMOVED

Grey box Disabled persons' badge holders parking place

H At all times


Grey box No waiting

I Mon-Sat 08:00-18:00

A Scale: 1:1250 0 20 40 60m

NW 583227.214, 111408.121 SE 583680.616, 111039.741

© Crown copyright and database rights 2026 Ordnance Survey.
You are not permitted to copy, sub-license, distribute or sell any of this
data to third parties in any form. Licence number AC0000808855

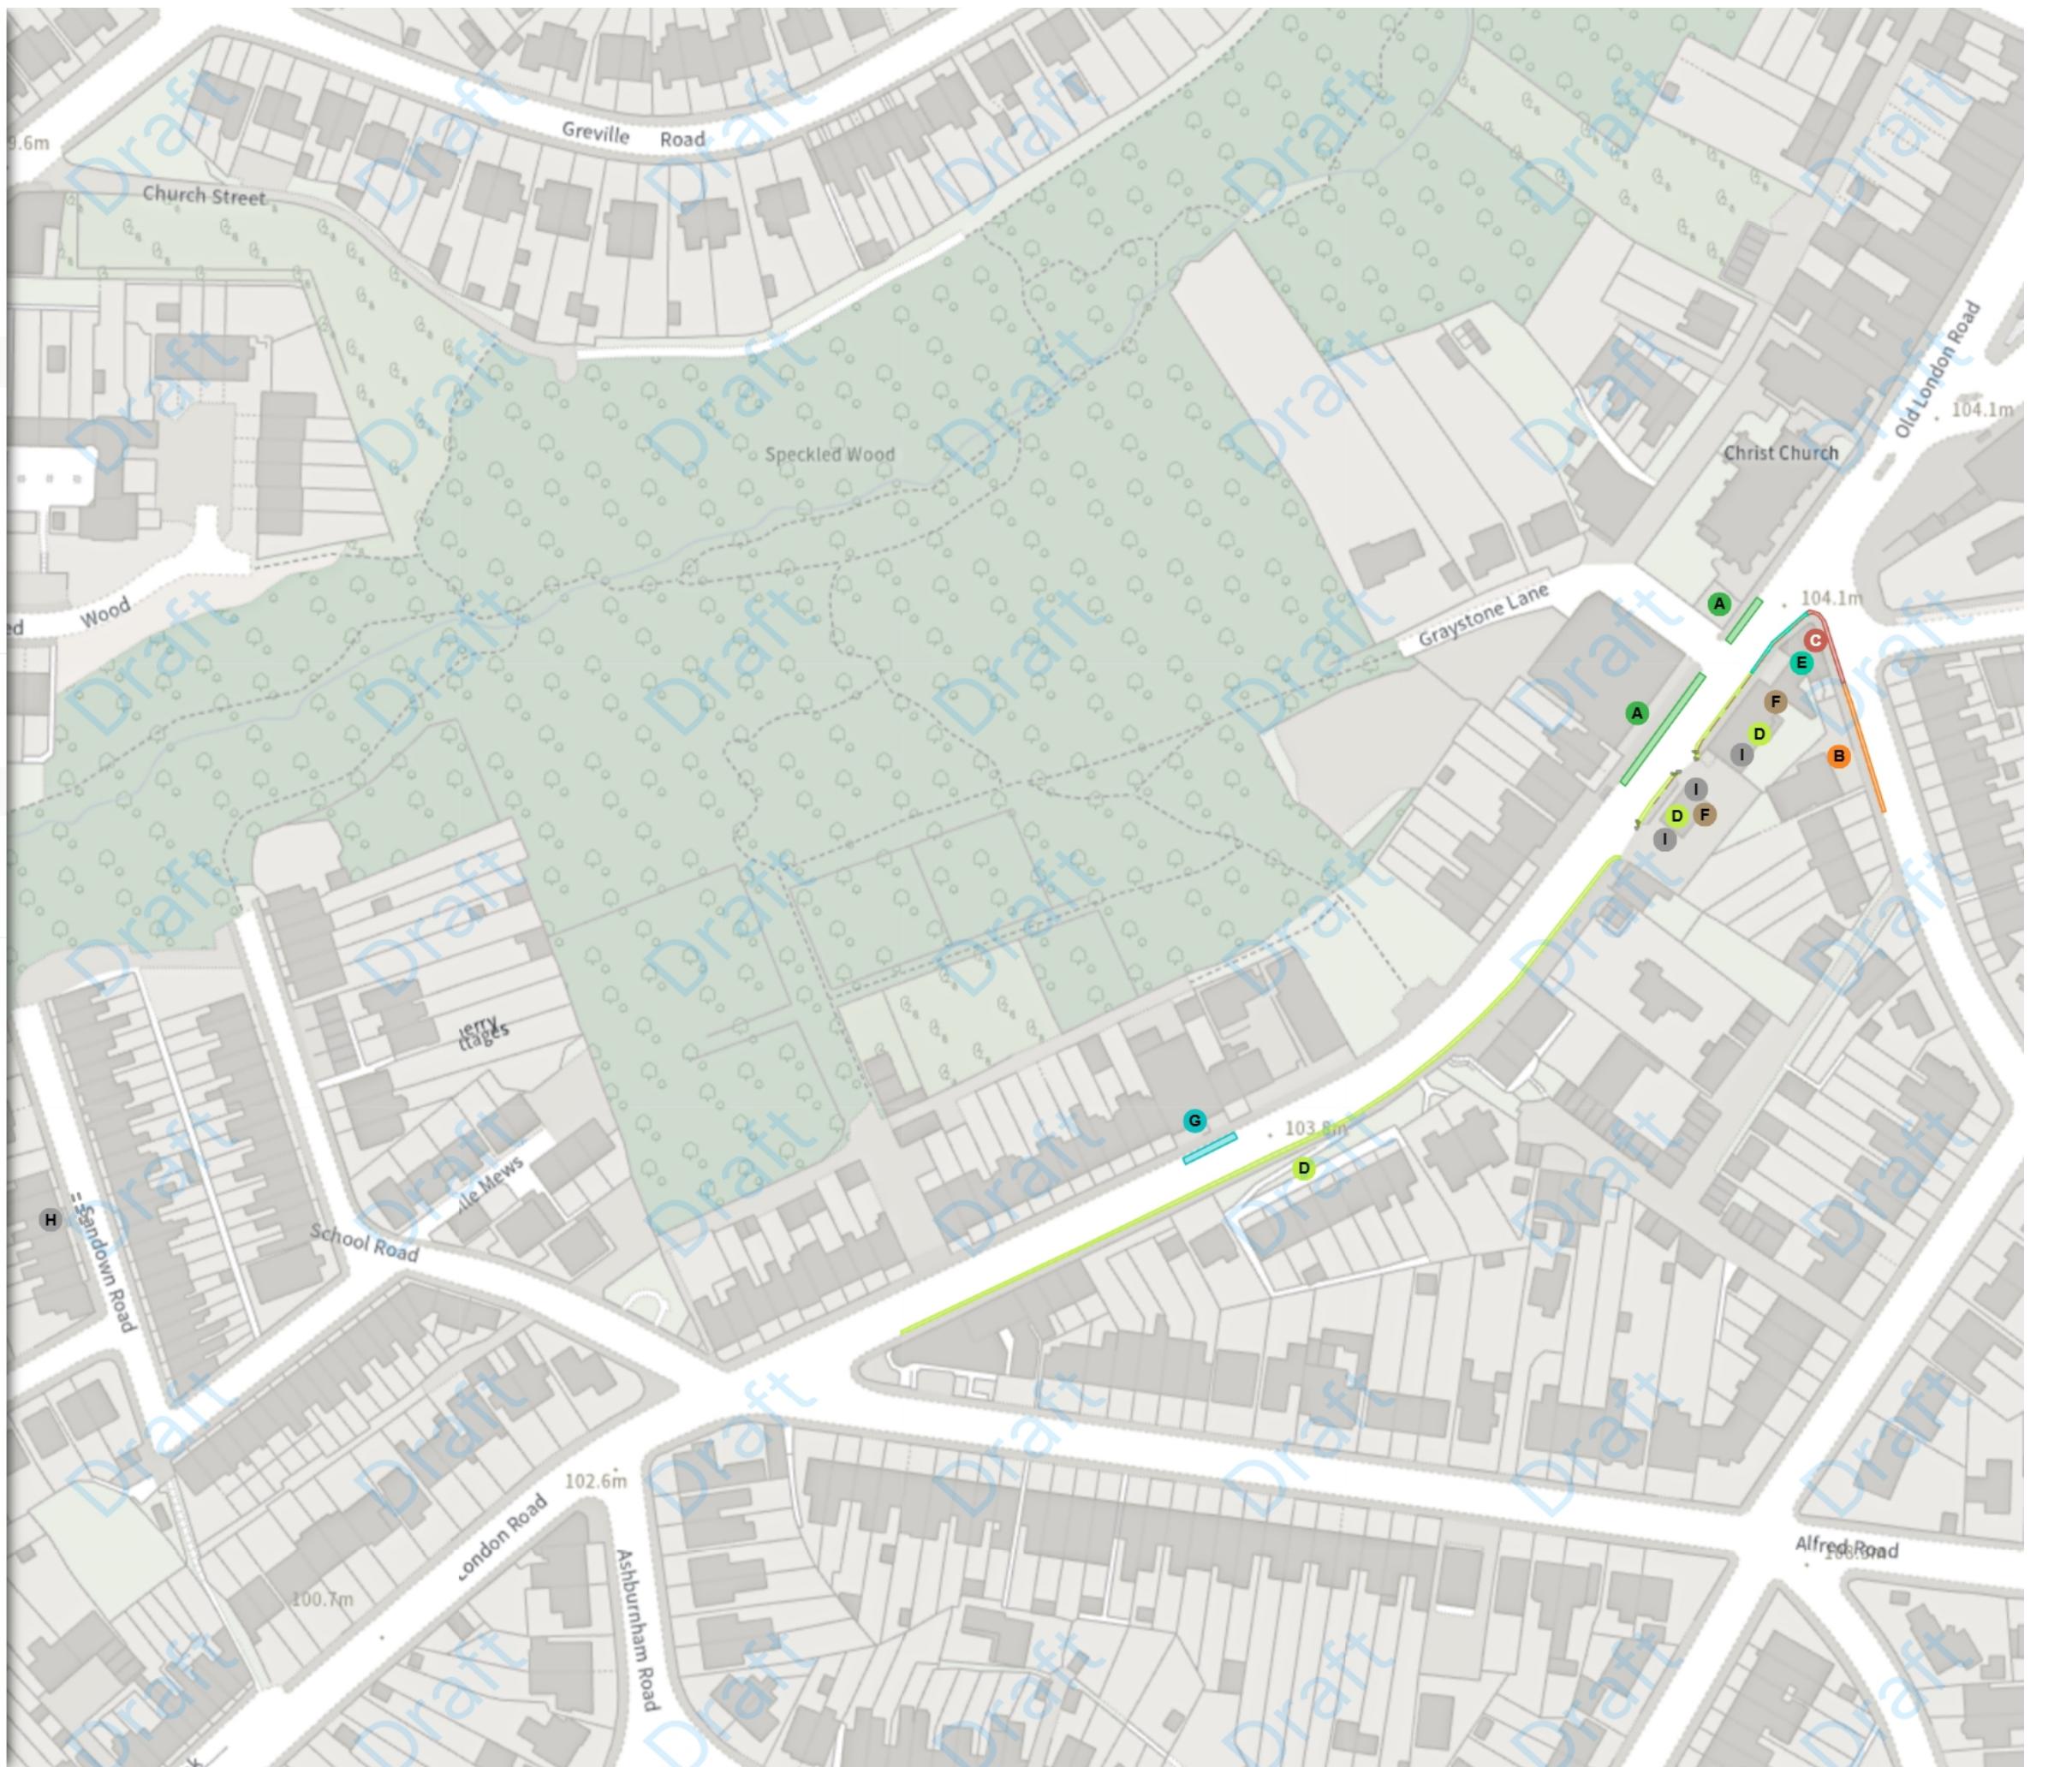

East Sussex County Council (Prohibition and Restriction of Waiting, No Stopping, Loading, Unloading and Parking Places)(Hastings Borough Consolidation) Order 2025
Amendment * 2026

Map 24 of 33

ADDED

 No waiting at any time

 At all times

MODIFIED

 No waiting at any time

 At all times

REMOVED


 No waiting at any time

 At all times

 Scale: 1:1250 0 20 40 60m

NW 583834.844, 111871.217 SE 584288.254, 111502.922

© Crown copyright and database rights 2026 Ordnance Survey.
You are not permitted to copy, sub-license, distribute or sell any of this
data to third parties in any form. Licence number AC0000808855

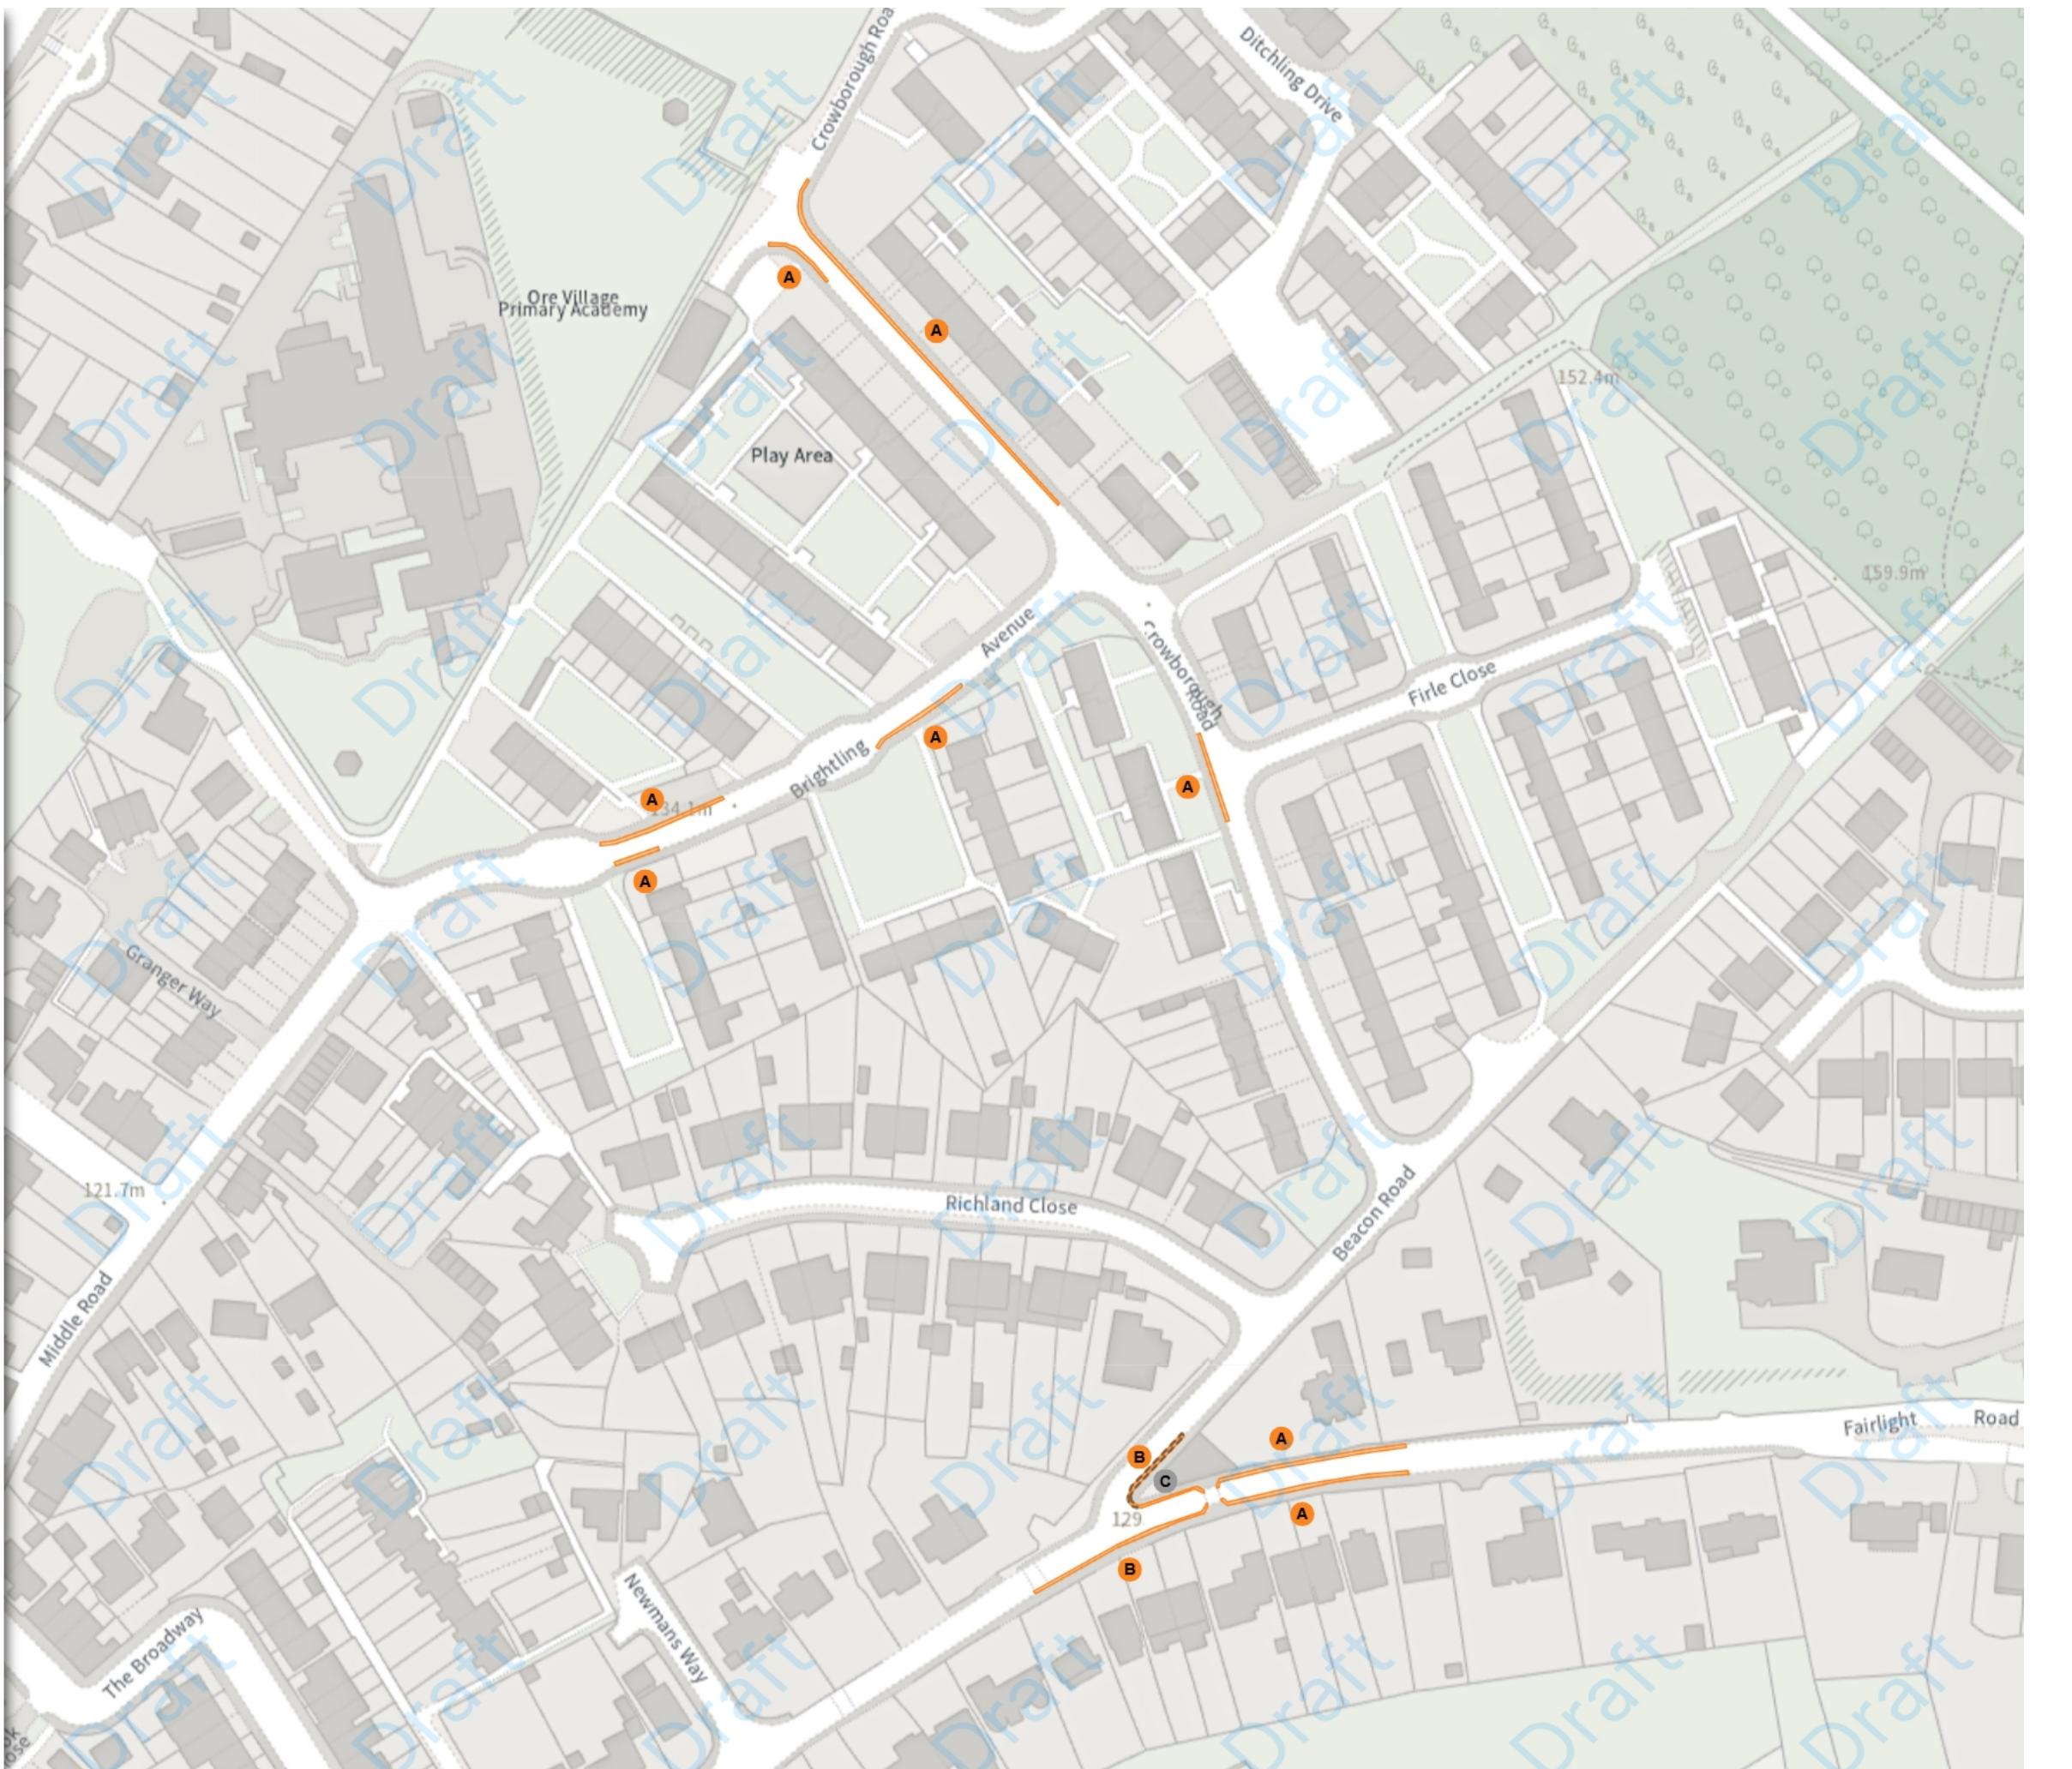



East Sussex County Council (Prohibition and Restriction of Waiting, No Stopping, Loading, Unloading and Parking Places)(Hastings Borough Consolidation) Order 2025
Amendment * 2026

Map 25 of 33

ADDED

No waiting at any time

At all times


Prohibition of stopping on school entrance markings

B Jan-Jul Sep-Dec Mon-Fri 08:00-09:30 14:30-16:00

Scale: 1:1250 0 20 40 60m

NW 583140.262, 110728.594 SE 583593.713, 110360.156

© Crown copyright and database rights 2026 Ordnance Survey.
You are not permitted to copy, sub-license, distribute or sell any of this
data to third parties in any form. Licence number AC0000808855

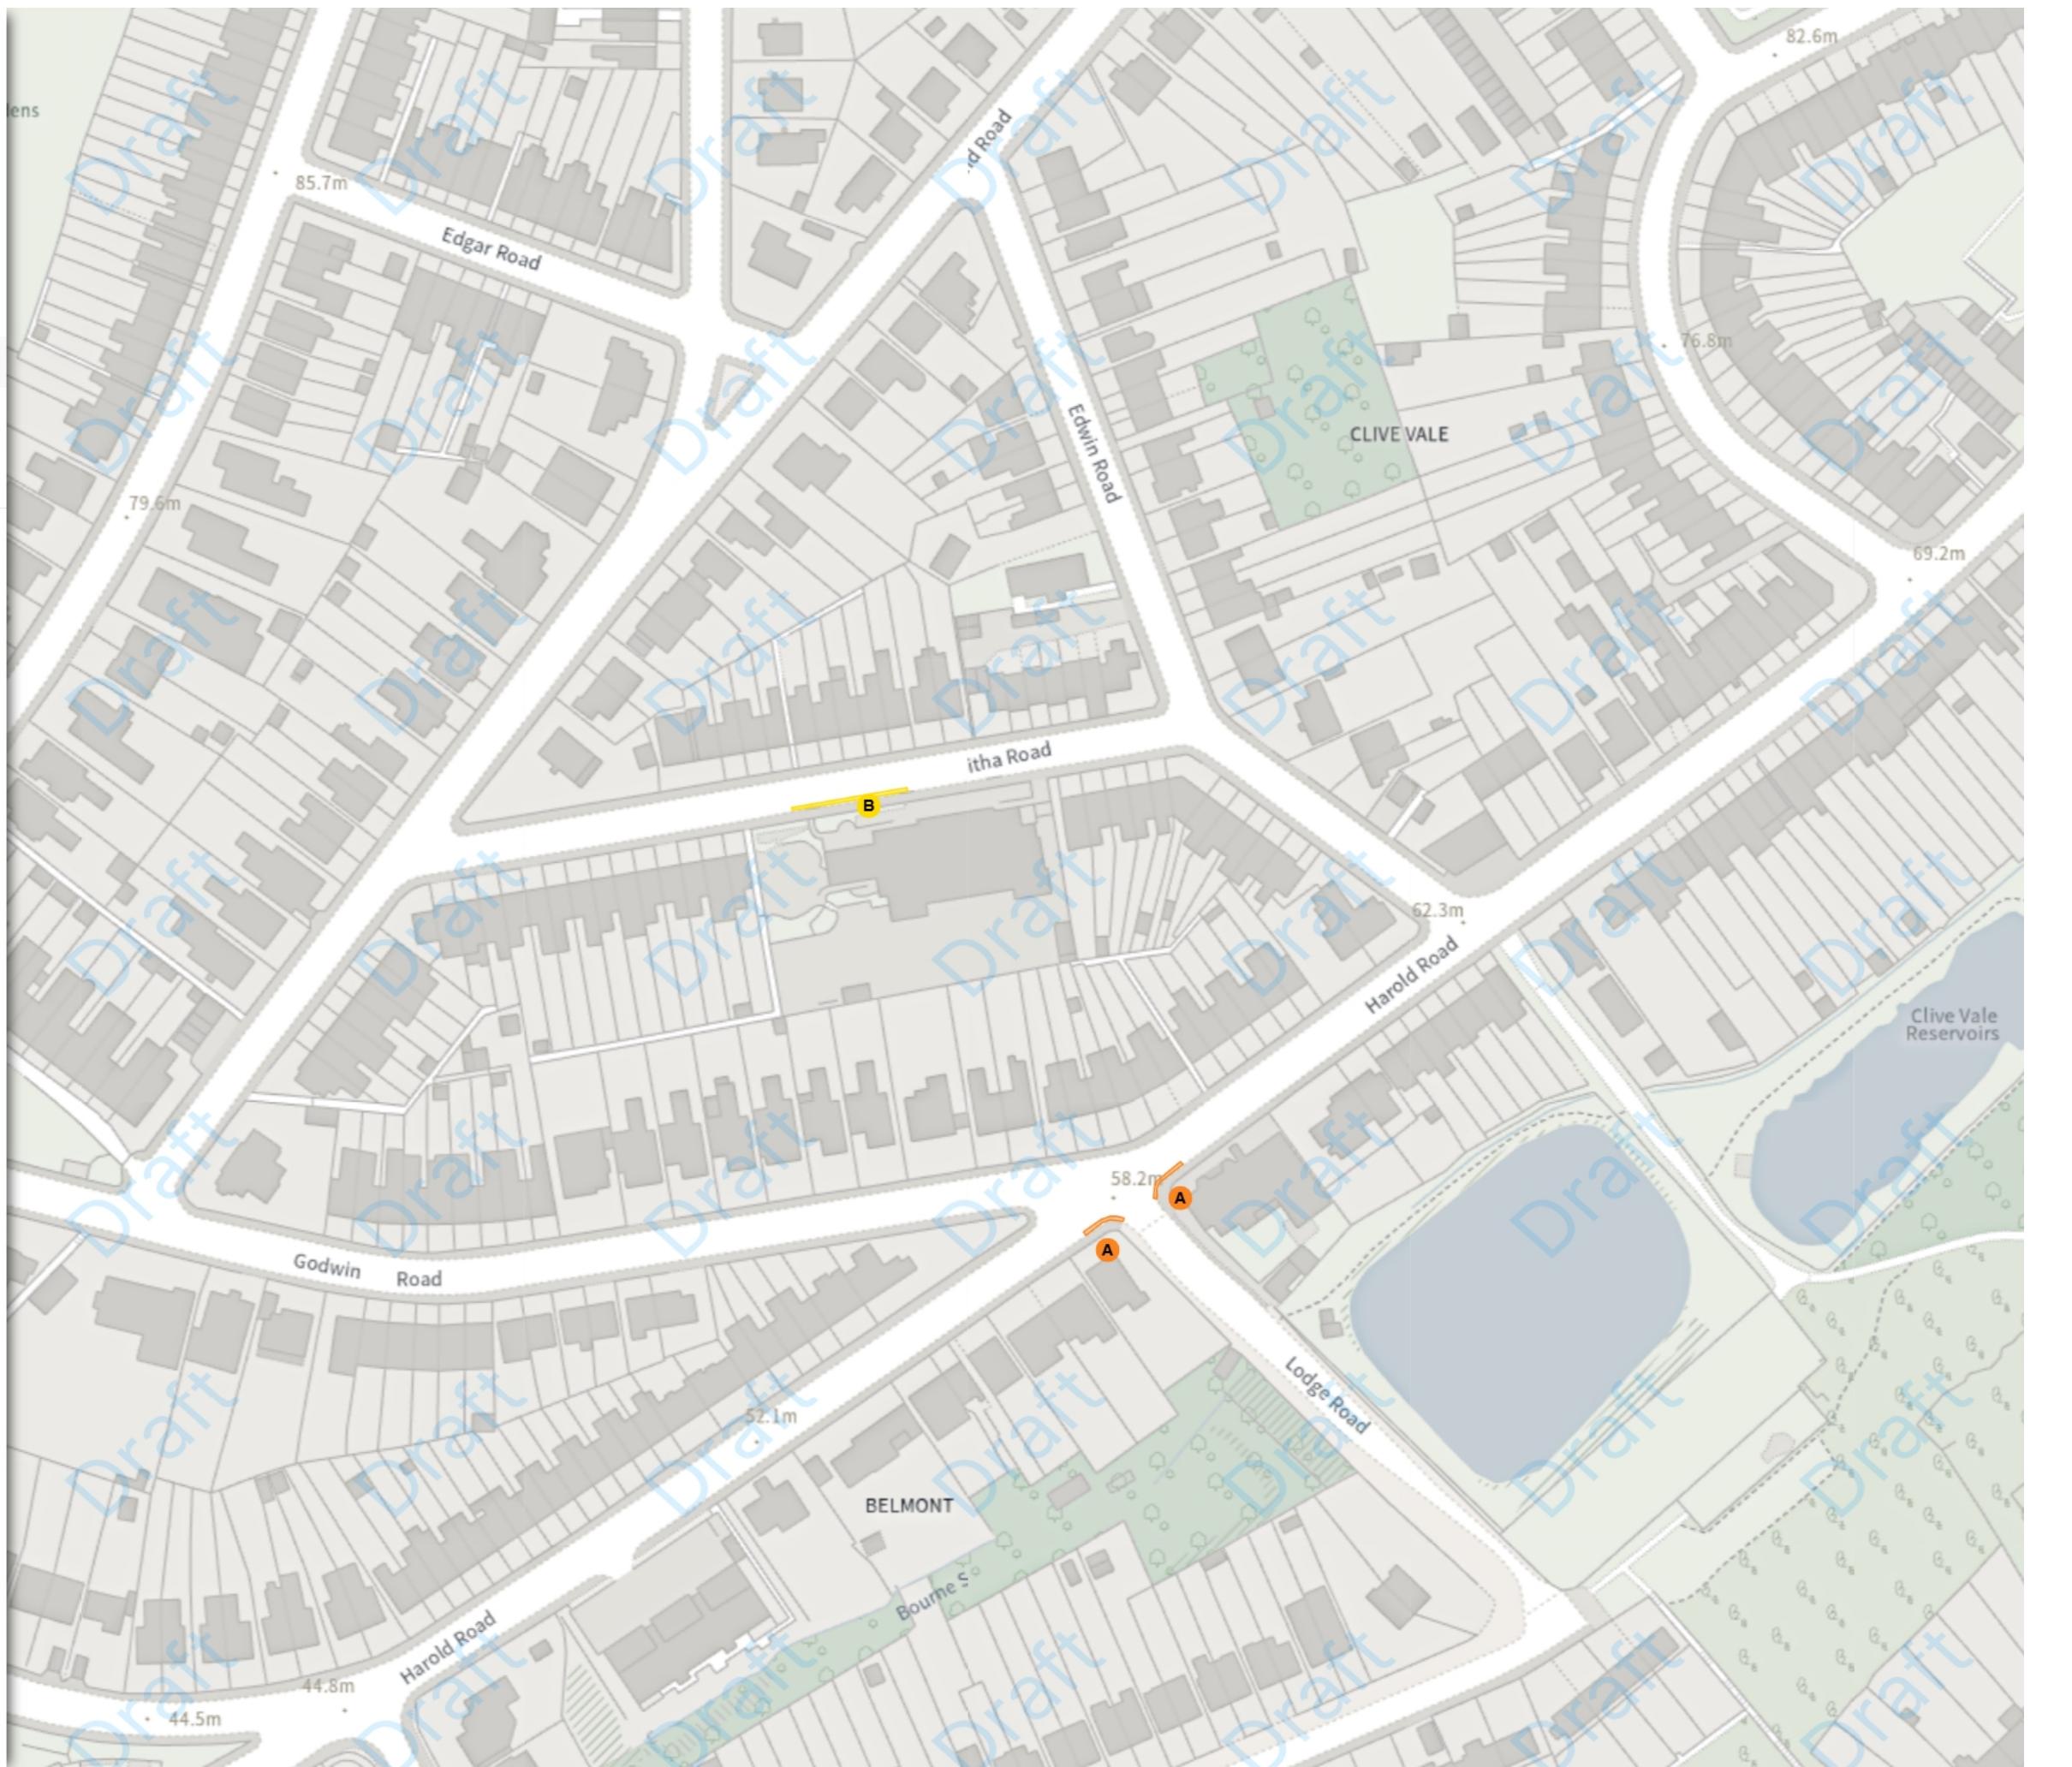



East Sussex County Council (Prohibition and Restriction of Waiting, No Stopping, Loading, Unloading and Parking Places)(Hastings Borough Consolidation) Order 2025
Amendment * 2026

Map 26 of 33

MODIFIED

Shared

A No waiting at any time

At all times


A No loading

11:00-17:00

Scale: 1:1250 0 20 40 60m

NW 582535.029, 109674.926 SE 582988.522, 109306.358

© Crown copyright and database rights 2026 Ordnance Survey.
You are not permitted to copy, sub-license, distribute or sell any of this
data to third parties in any form. Licence number AC0000808855

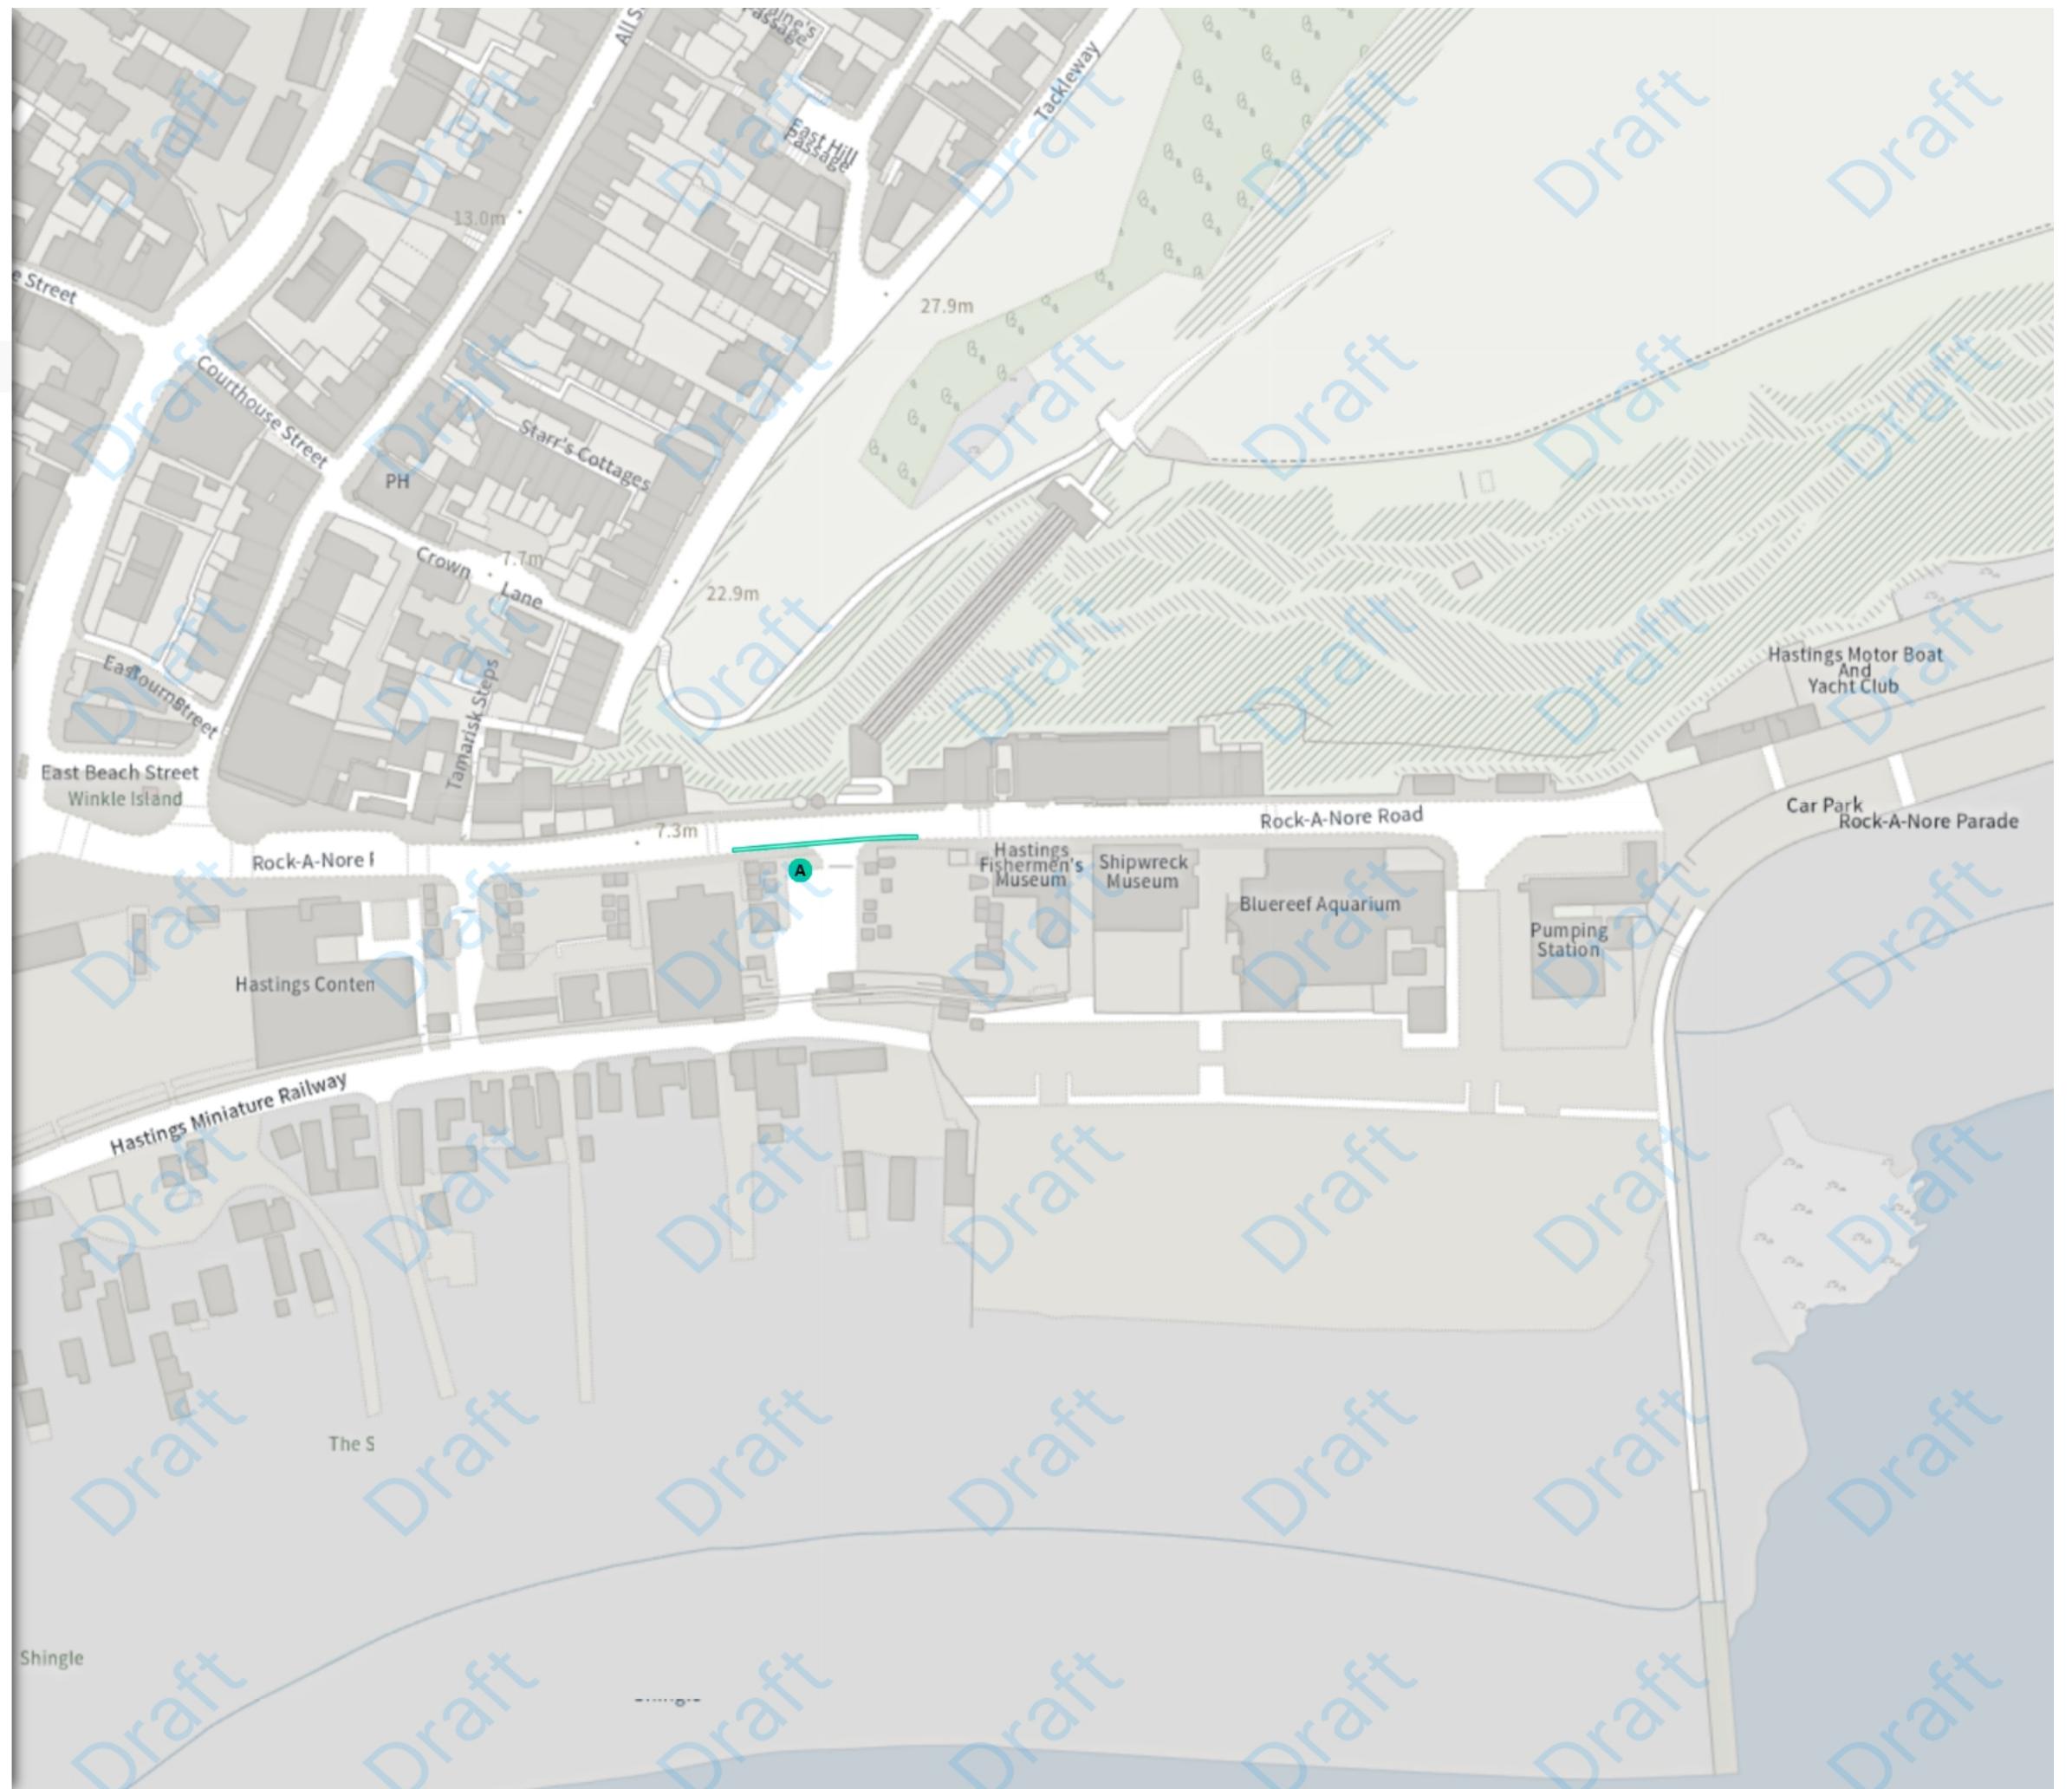

ADDED

■ Disabled persons' badge holders parking place

A 09:00-20:00 4h 4h

No waiting at any time

B At all times

Resident permit holders parking place (F)

C 09:00-20:00

MODIFIED

No waiting at any time

D At all times

Resident permit holders parking place (F)

E 09:00-20:00

Shared

E Paid-for parking place (E)

09:00-18:00


F Permit holders parking place (F)

09:00-18:00



NW 582163.505, 109755.379 **SE** 582616.963, 109386.786

© Crown copyright and database rights 2026 Ordnance Survey.
You are not permitted to copy, sub-license, distribute or sell any of this
data to third parties in any form. Licence number AC0000808855

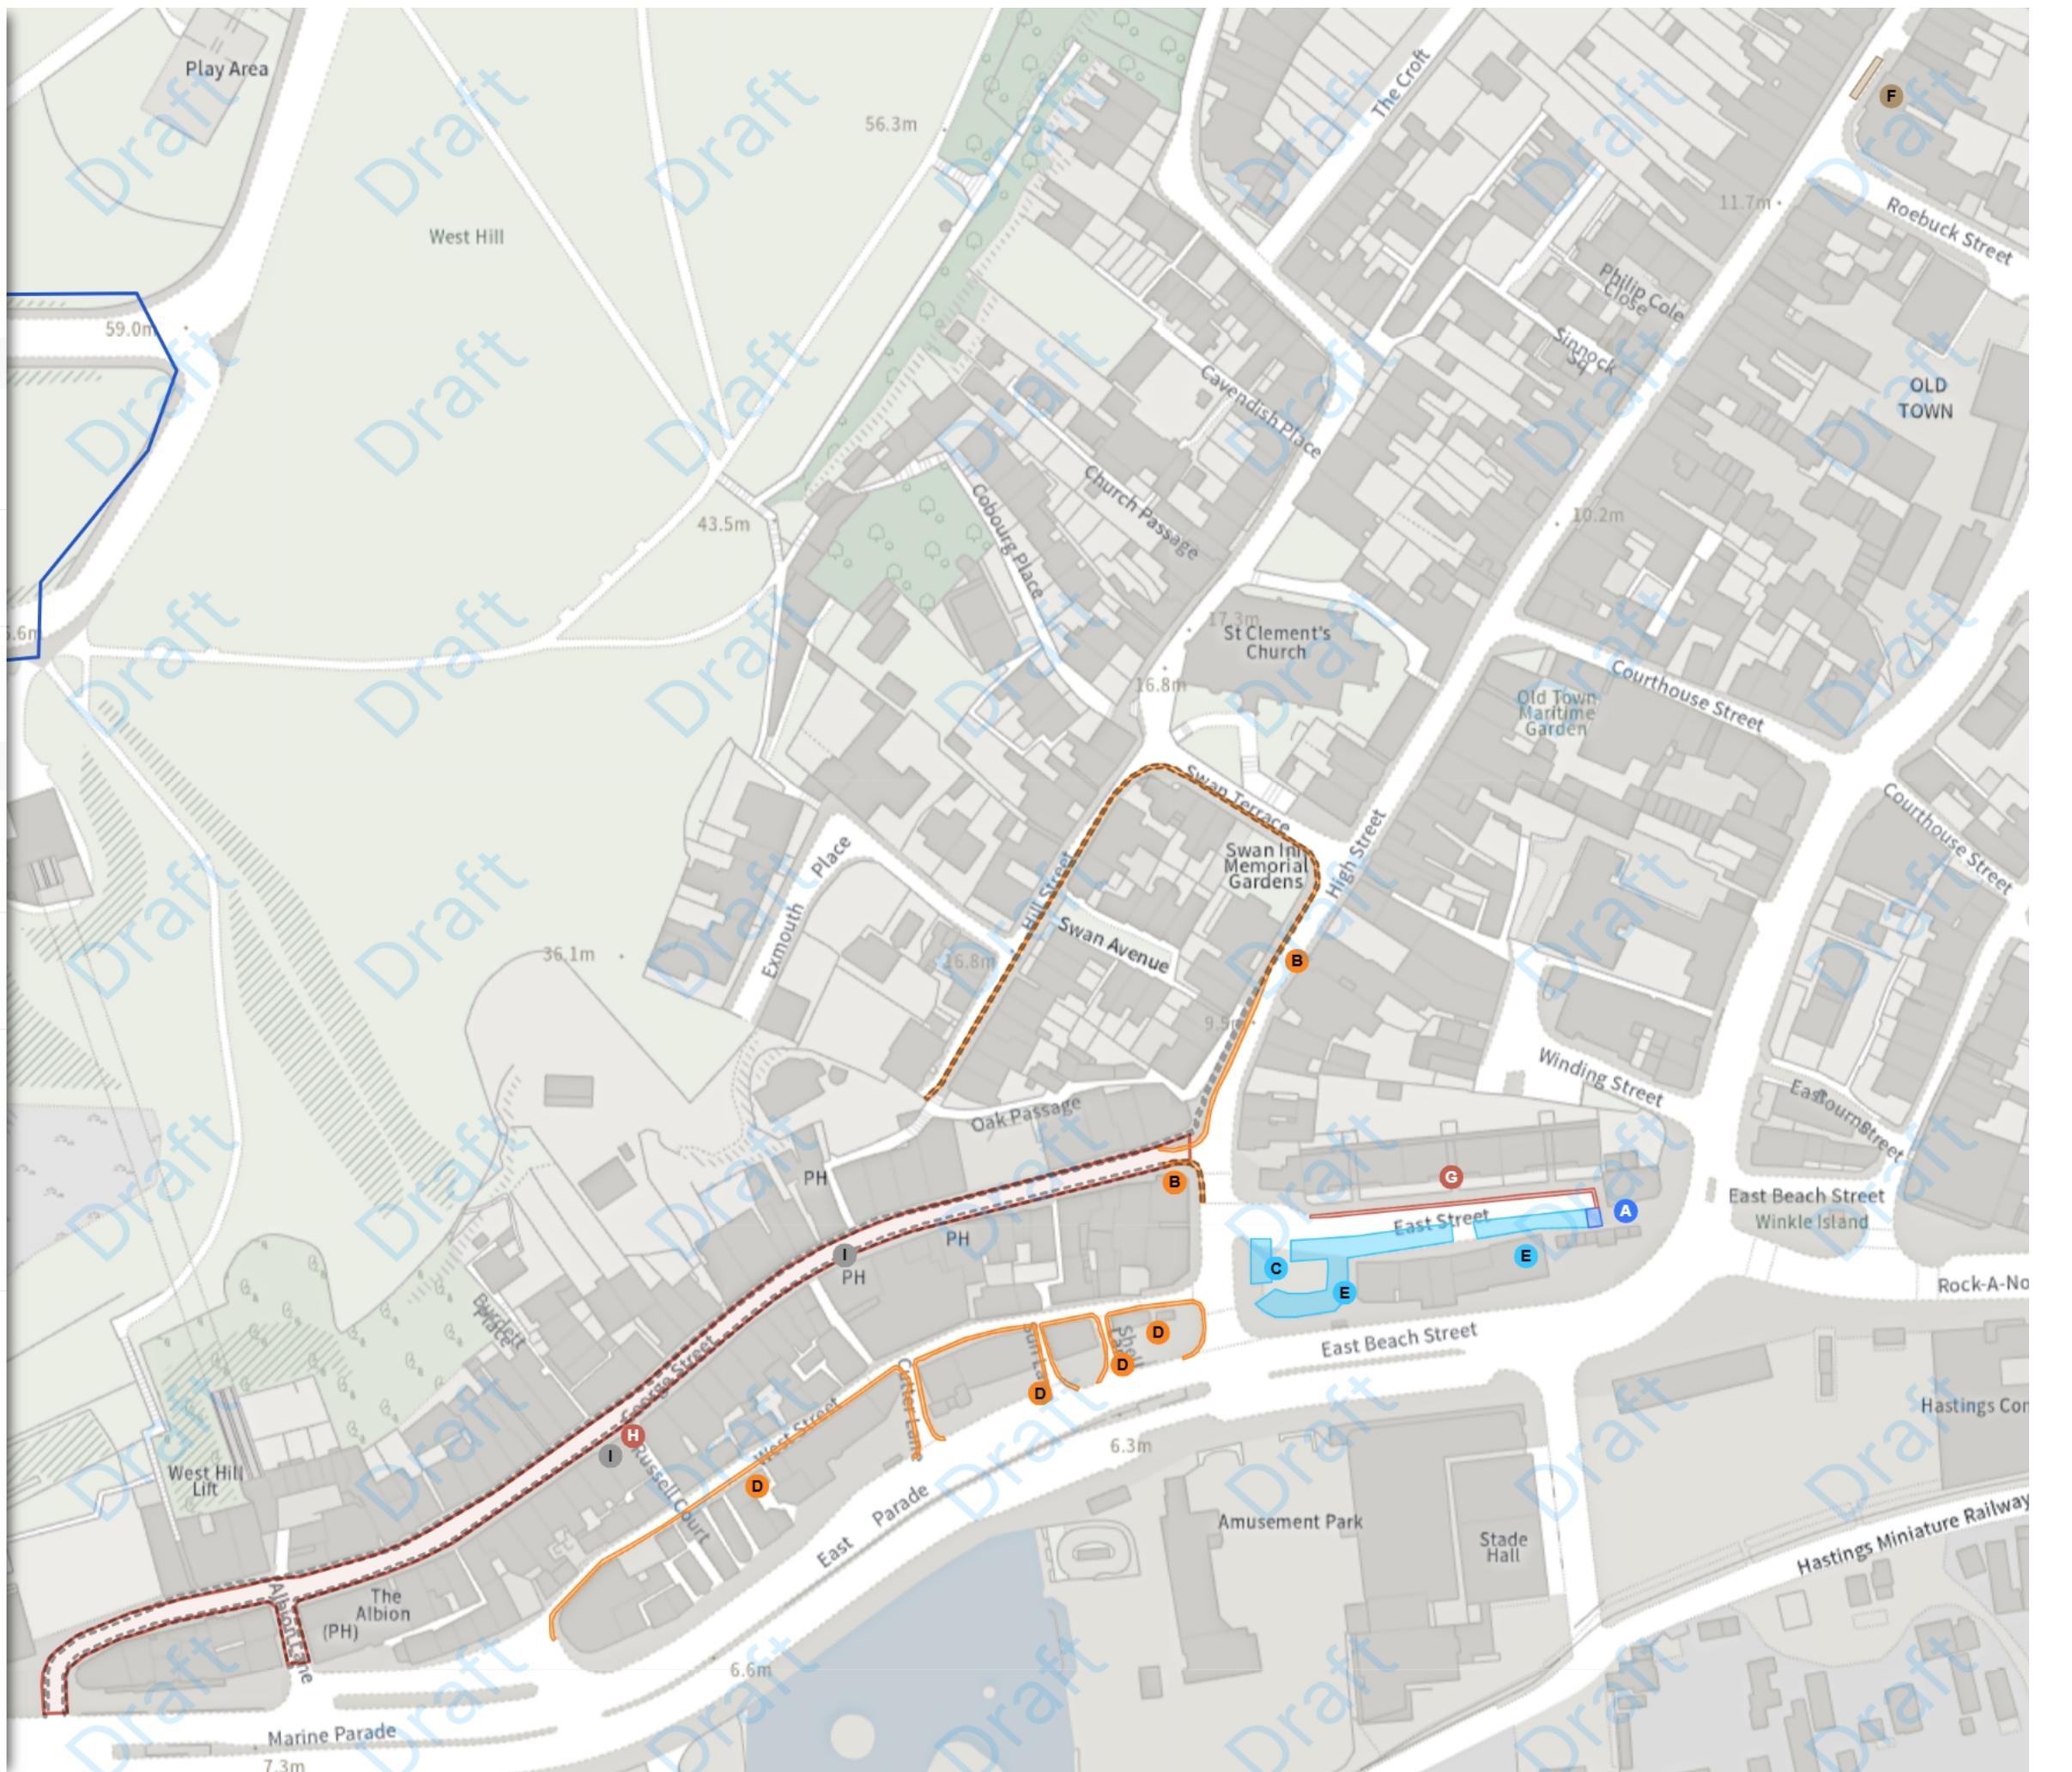

MODIFIED

-  **Shared**
 -  **No waiting at any time**
At all times
 -  **No loading at any time**
At all times
-  **Pedestrian Zone (George Street)**


Non-TRO Item

REMOVED

No waiting at any time

N Scale: 1:1250 0 20 40 60m

NW 582163.505, 109755.379 **SE** 582616.963, 109386.786
© Crown copyright and database rights 2026 Ordnance Survey.
You are not permitted to copy, sub-license, distribute or sell any of this
data to third parties in any form. Licence number AC0000808855

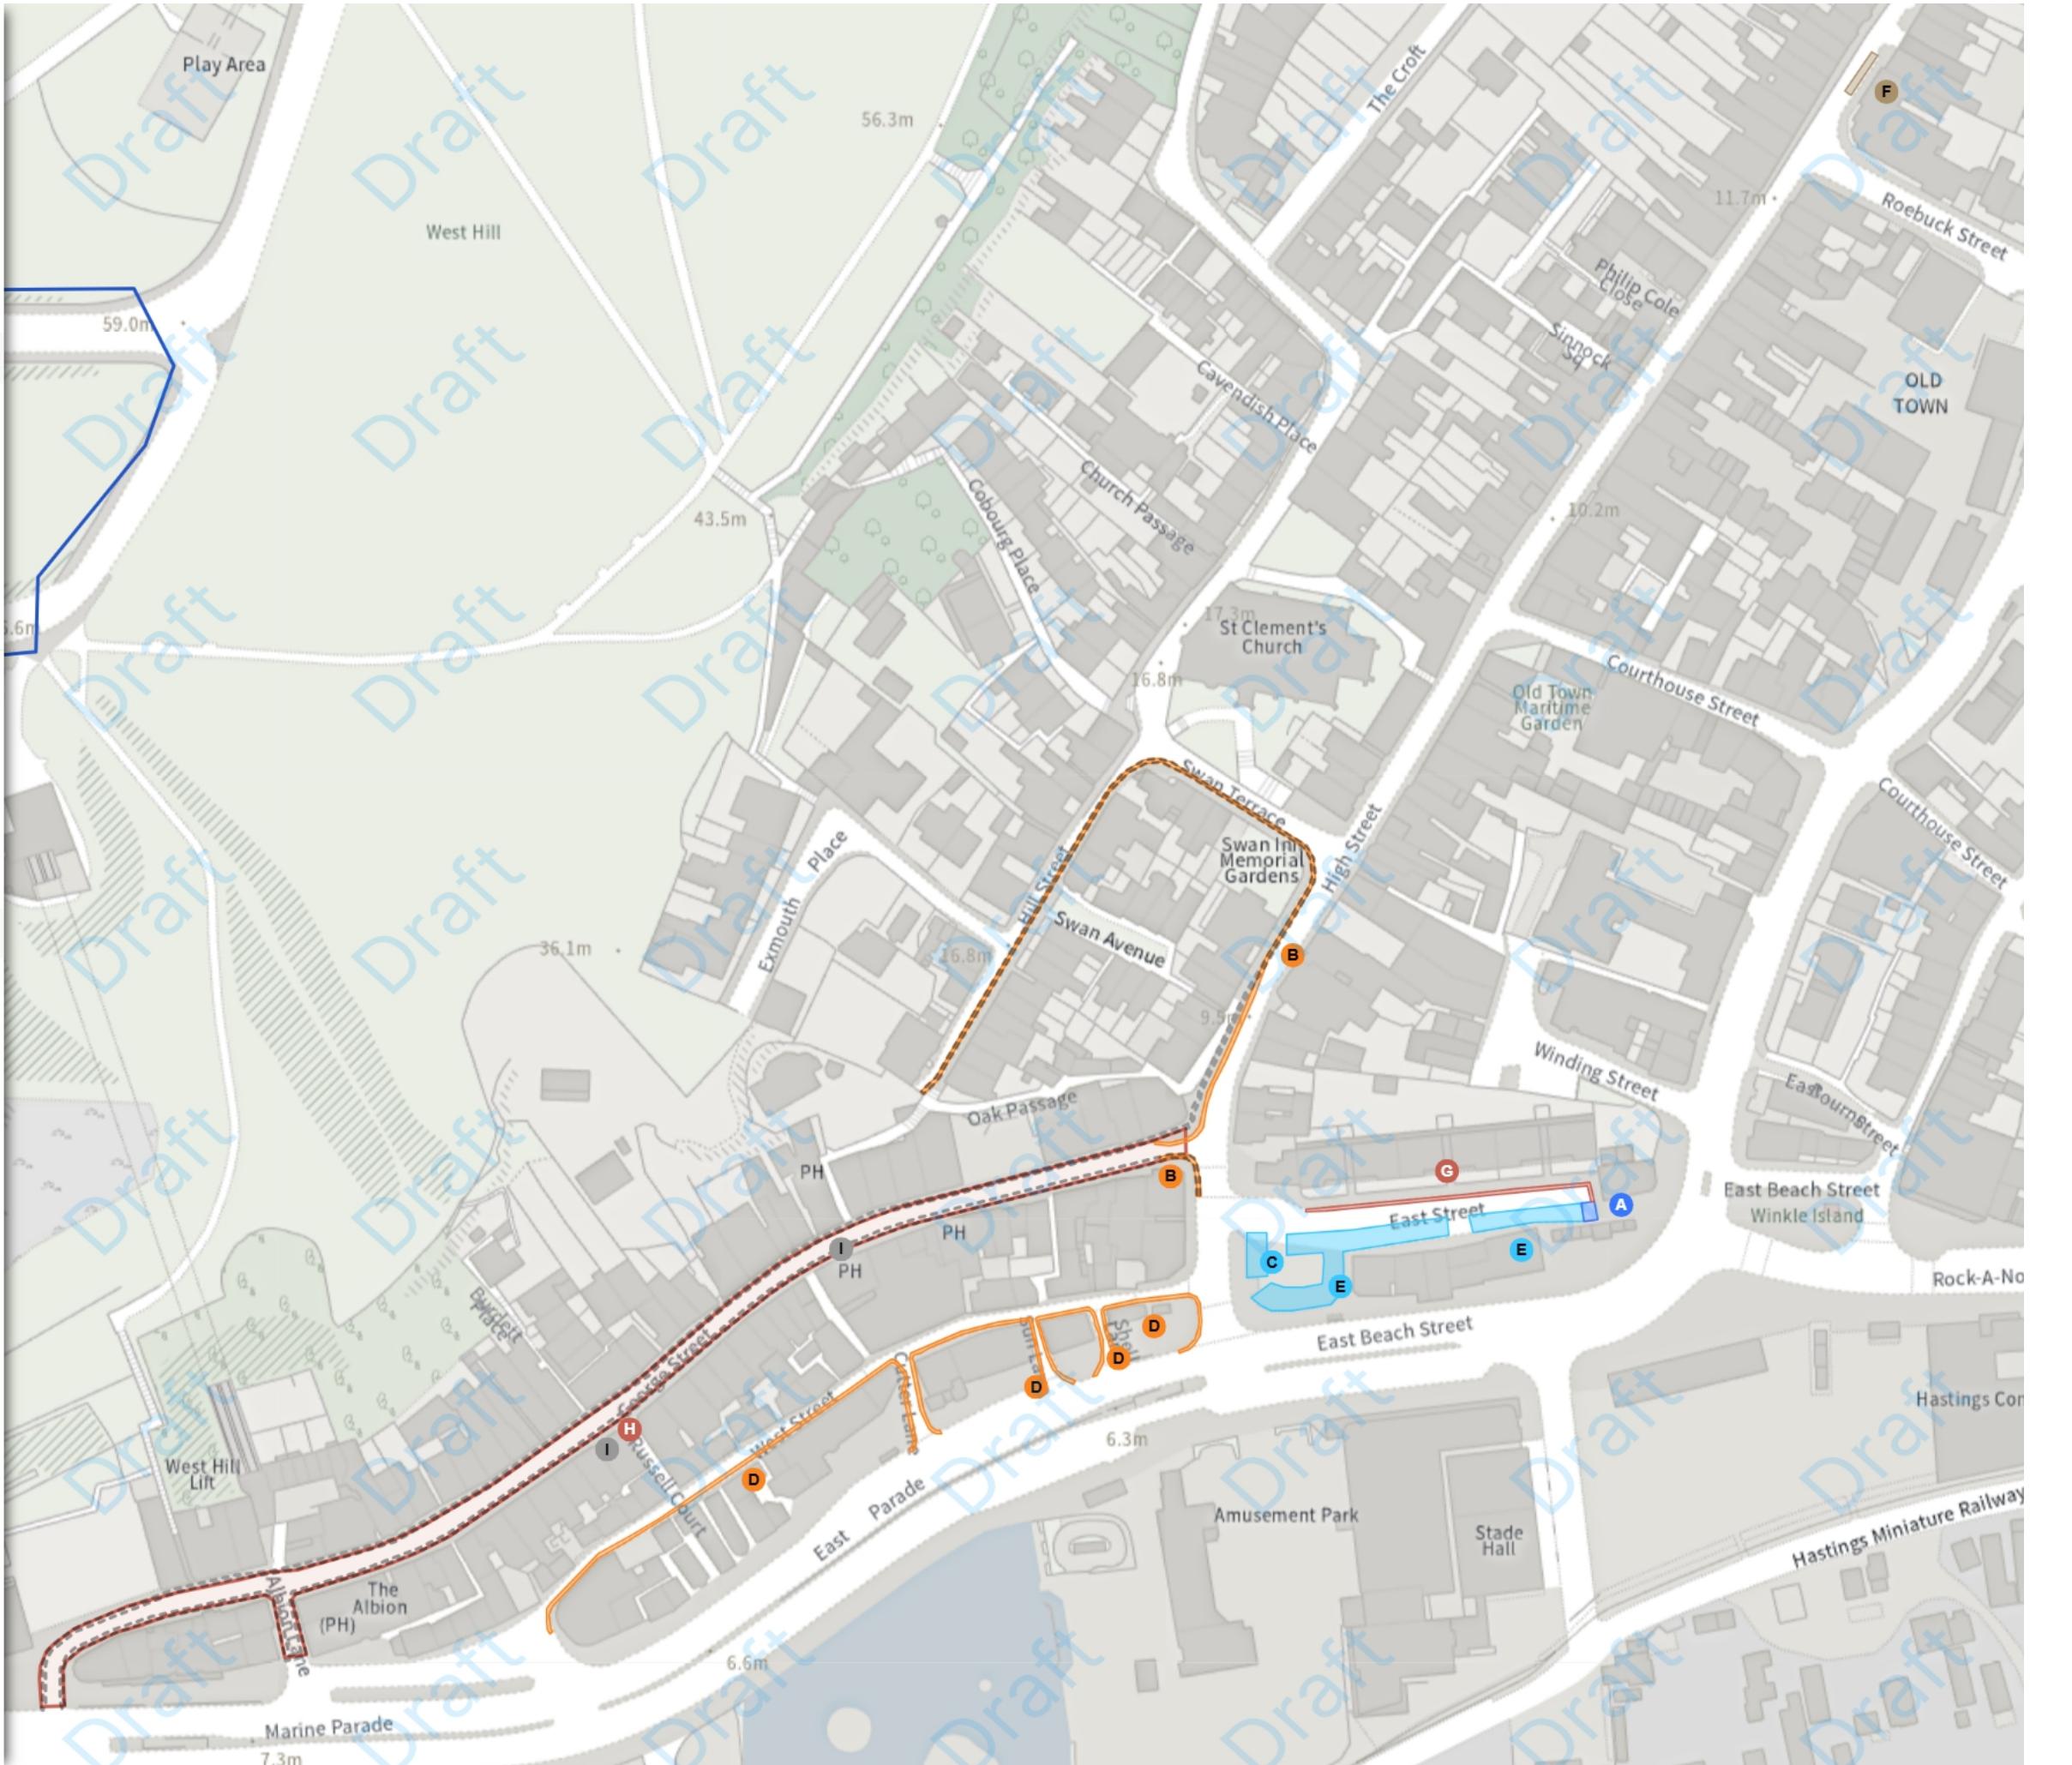



East Sussex County Council (Prohibition and Restriction of Waiting, No Stopping, Loading, Unloading and Parking Places)(Hastings Borough Consolidation) Order 2025
Amendment * 2026

Map 28 of 33


ADDED

- Disabled persons' badge holders parking place
- At all times

Scale: 1:1250 0 20 40 60m

NW 579423.608, 111954.002 SE 579876.676, 111585.347

© Crown copyright and database rights 2026 Ordnance Survey.
You are not permitted to copy, sub-license, distribute or sell any of this
data to third parties in any form. Licence number AC0000808855

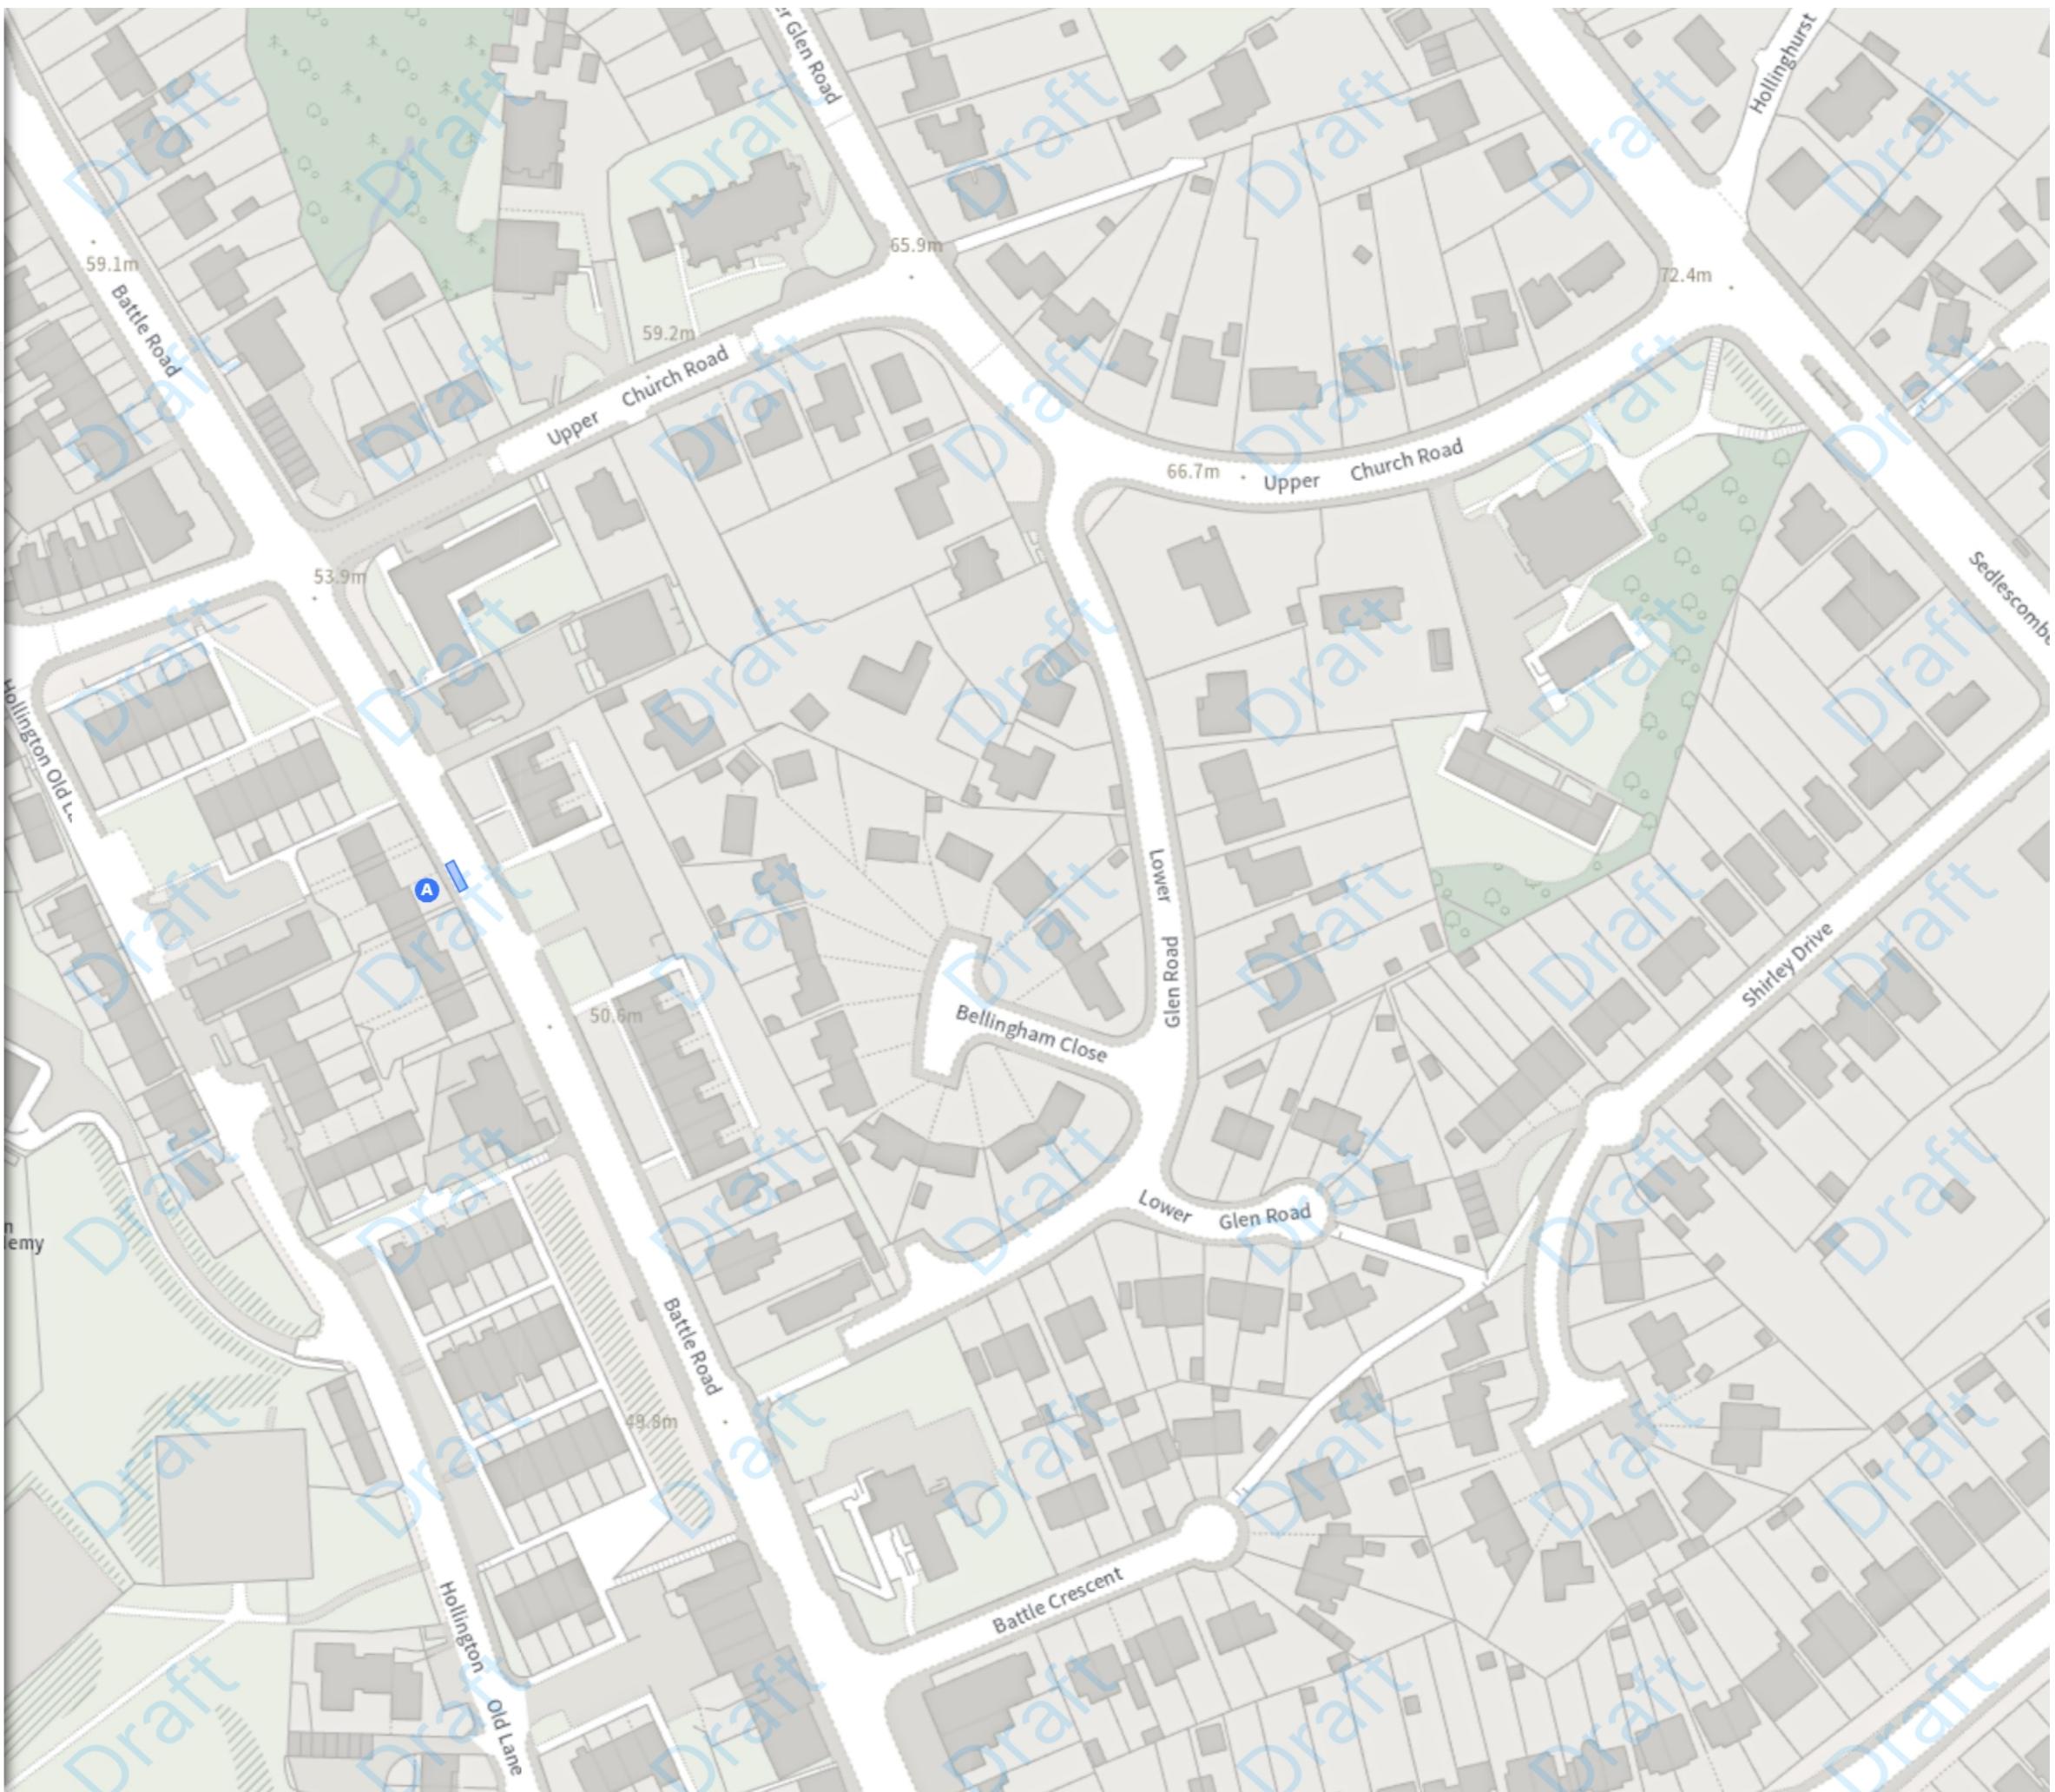



East Sussex County Council (Prohibition and Restriction of Waiting, No Stopping, Loading, Unloading and Parking Places)(Hastings Borough Consolidation) Order 2025
Amendment * 2026

Map 29 of 33

MODIFIED

■ Prohibition of stopping on school entrance markings

▲ Mon-Fri 08:00-09:30 14:30-16:00

Scale: 1:1250 0 20 40 60m

NW 582315.367, 110328.731 SE 582768.789, 109960.194

© Crown copyright and database rights 2026 Ordnance Survey.
You are not permitted to copy, sub-license, distribute or sell any of this
data to third parties in any form. Licence number AC0000808855





East Sussex County Council (Prohibition and Restriction of Waiting, No Stopping, Loading, Unloading and Parking Places)(Hastings Borough Consolidation) Order 2025
Amendment * 2026

Map 30 of 33

MODIFIED


■ Prohibition of stopping on school entrance markings

▲ Mon-Fri 08:00-09:30 14:30-16:00

Scale: 1:1250 0 20 40 60m

NW 580376.308, 109865.702 SE 580829.622, 109496.969

© Crown copyright and database rights 2026 Ordnance Survey.
You are not permitted to copy, sub-license, distribute or sell any of this
data to third parties in any form. Licence number AC0000808855

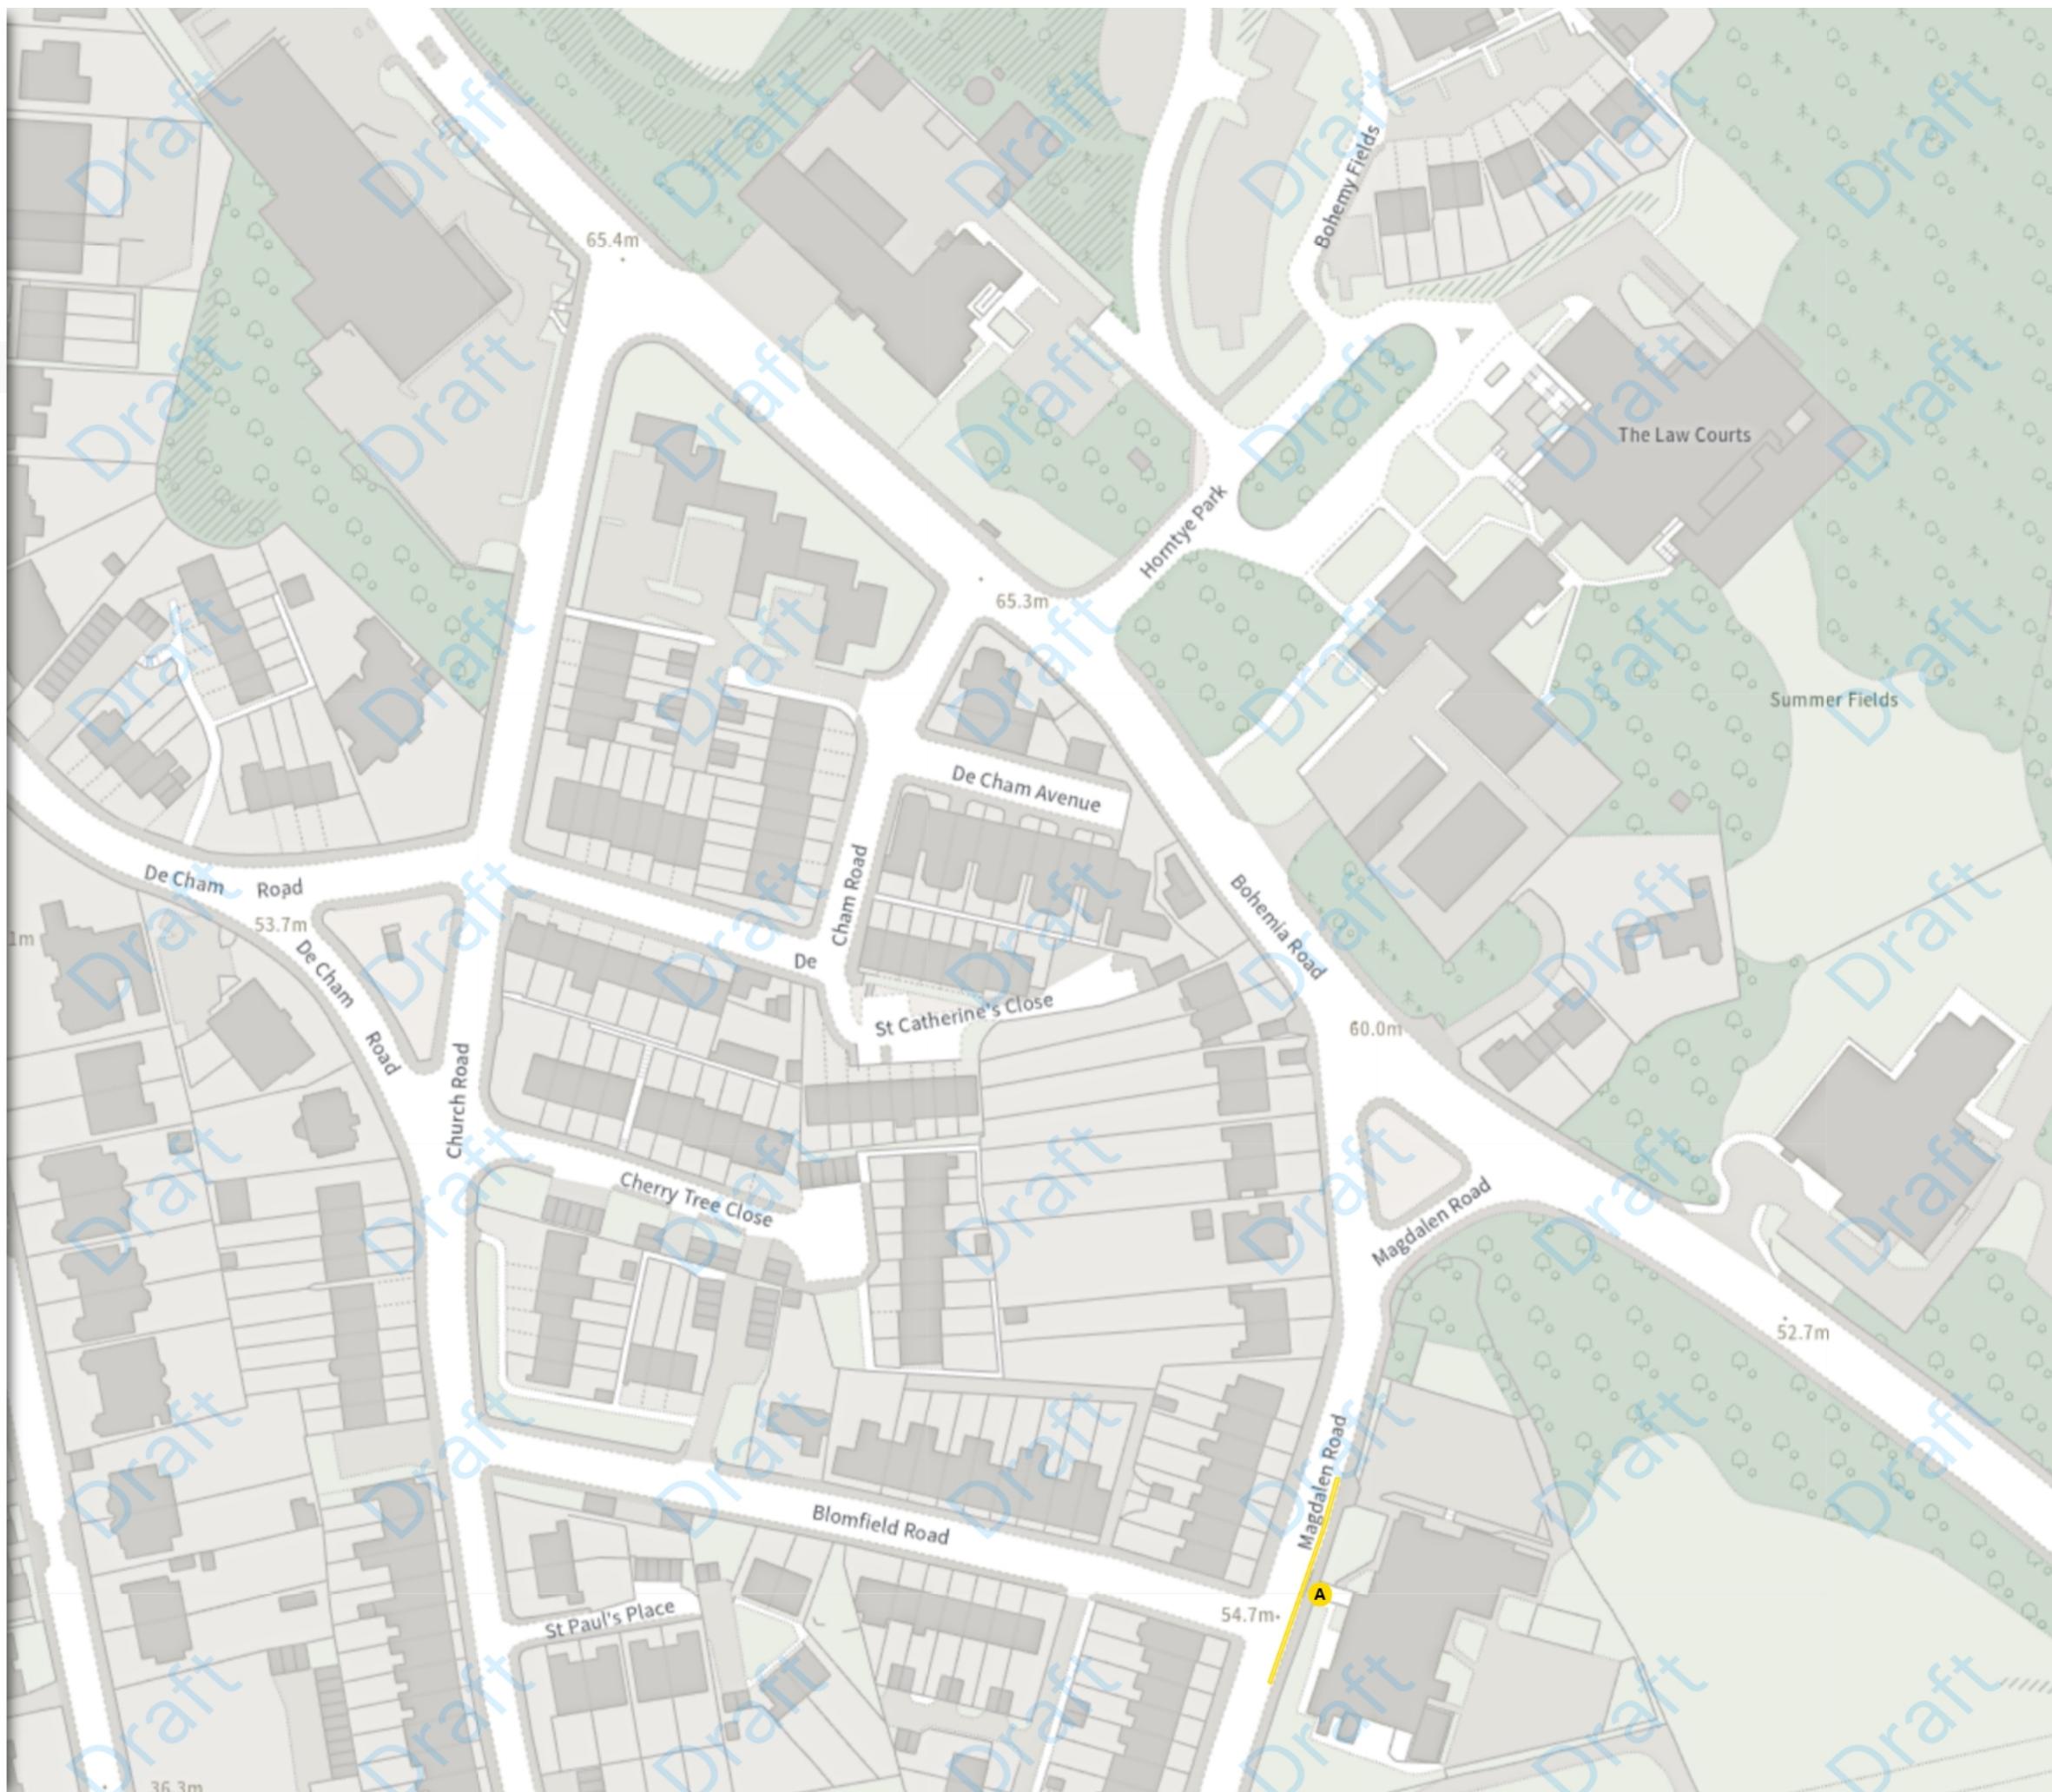

East Sussex County Council (Prohibition and Restriction of Waiting, No Stopping, Loading, Unloading and Parking Places)(Hastings Borough Consolidation) Order 2025
Amendment * 2026

Map 31 of 33

MODIFIED


 Prohibition of stopping on school entrance markings

 Mon-Fri 08:00-09:30 14:30-16:00

 Scale: 1:1250 0 20 40 60m

NW 581079.342, 111095.046 SE 581532.607, 110726.465

© Crown copyright and database rights 2026 Ordnance Survey.
You are not permitted to copy, sub-license, distribute or sell any of this
data to third parties in any form. Licence number AC0000808855

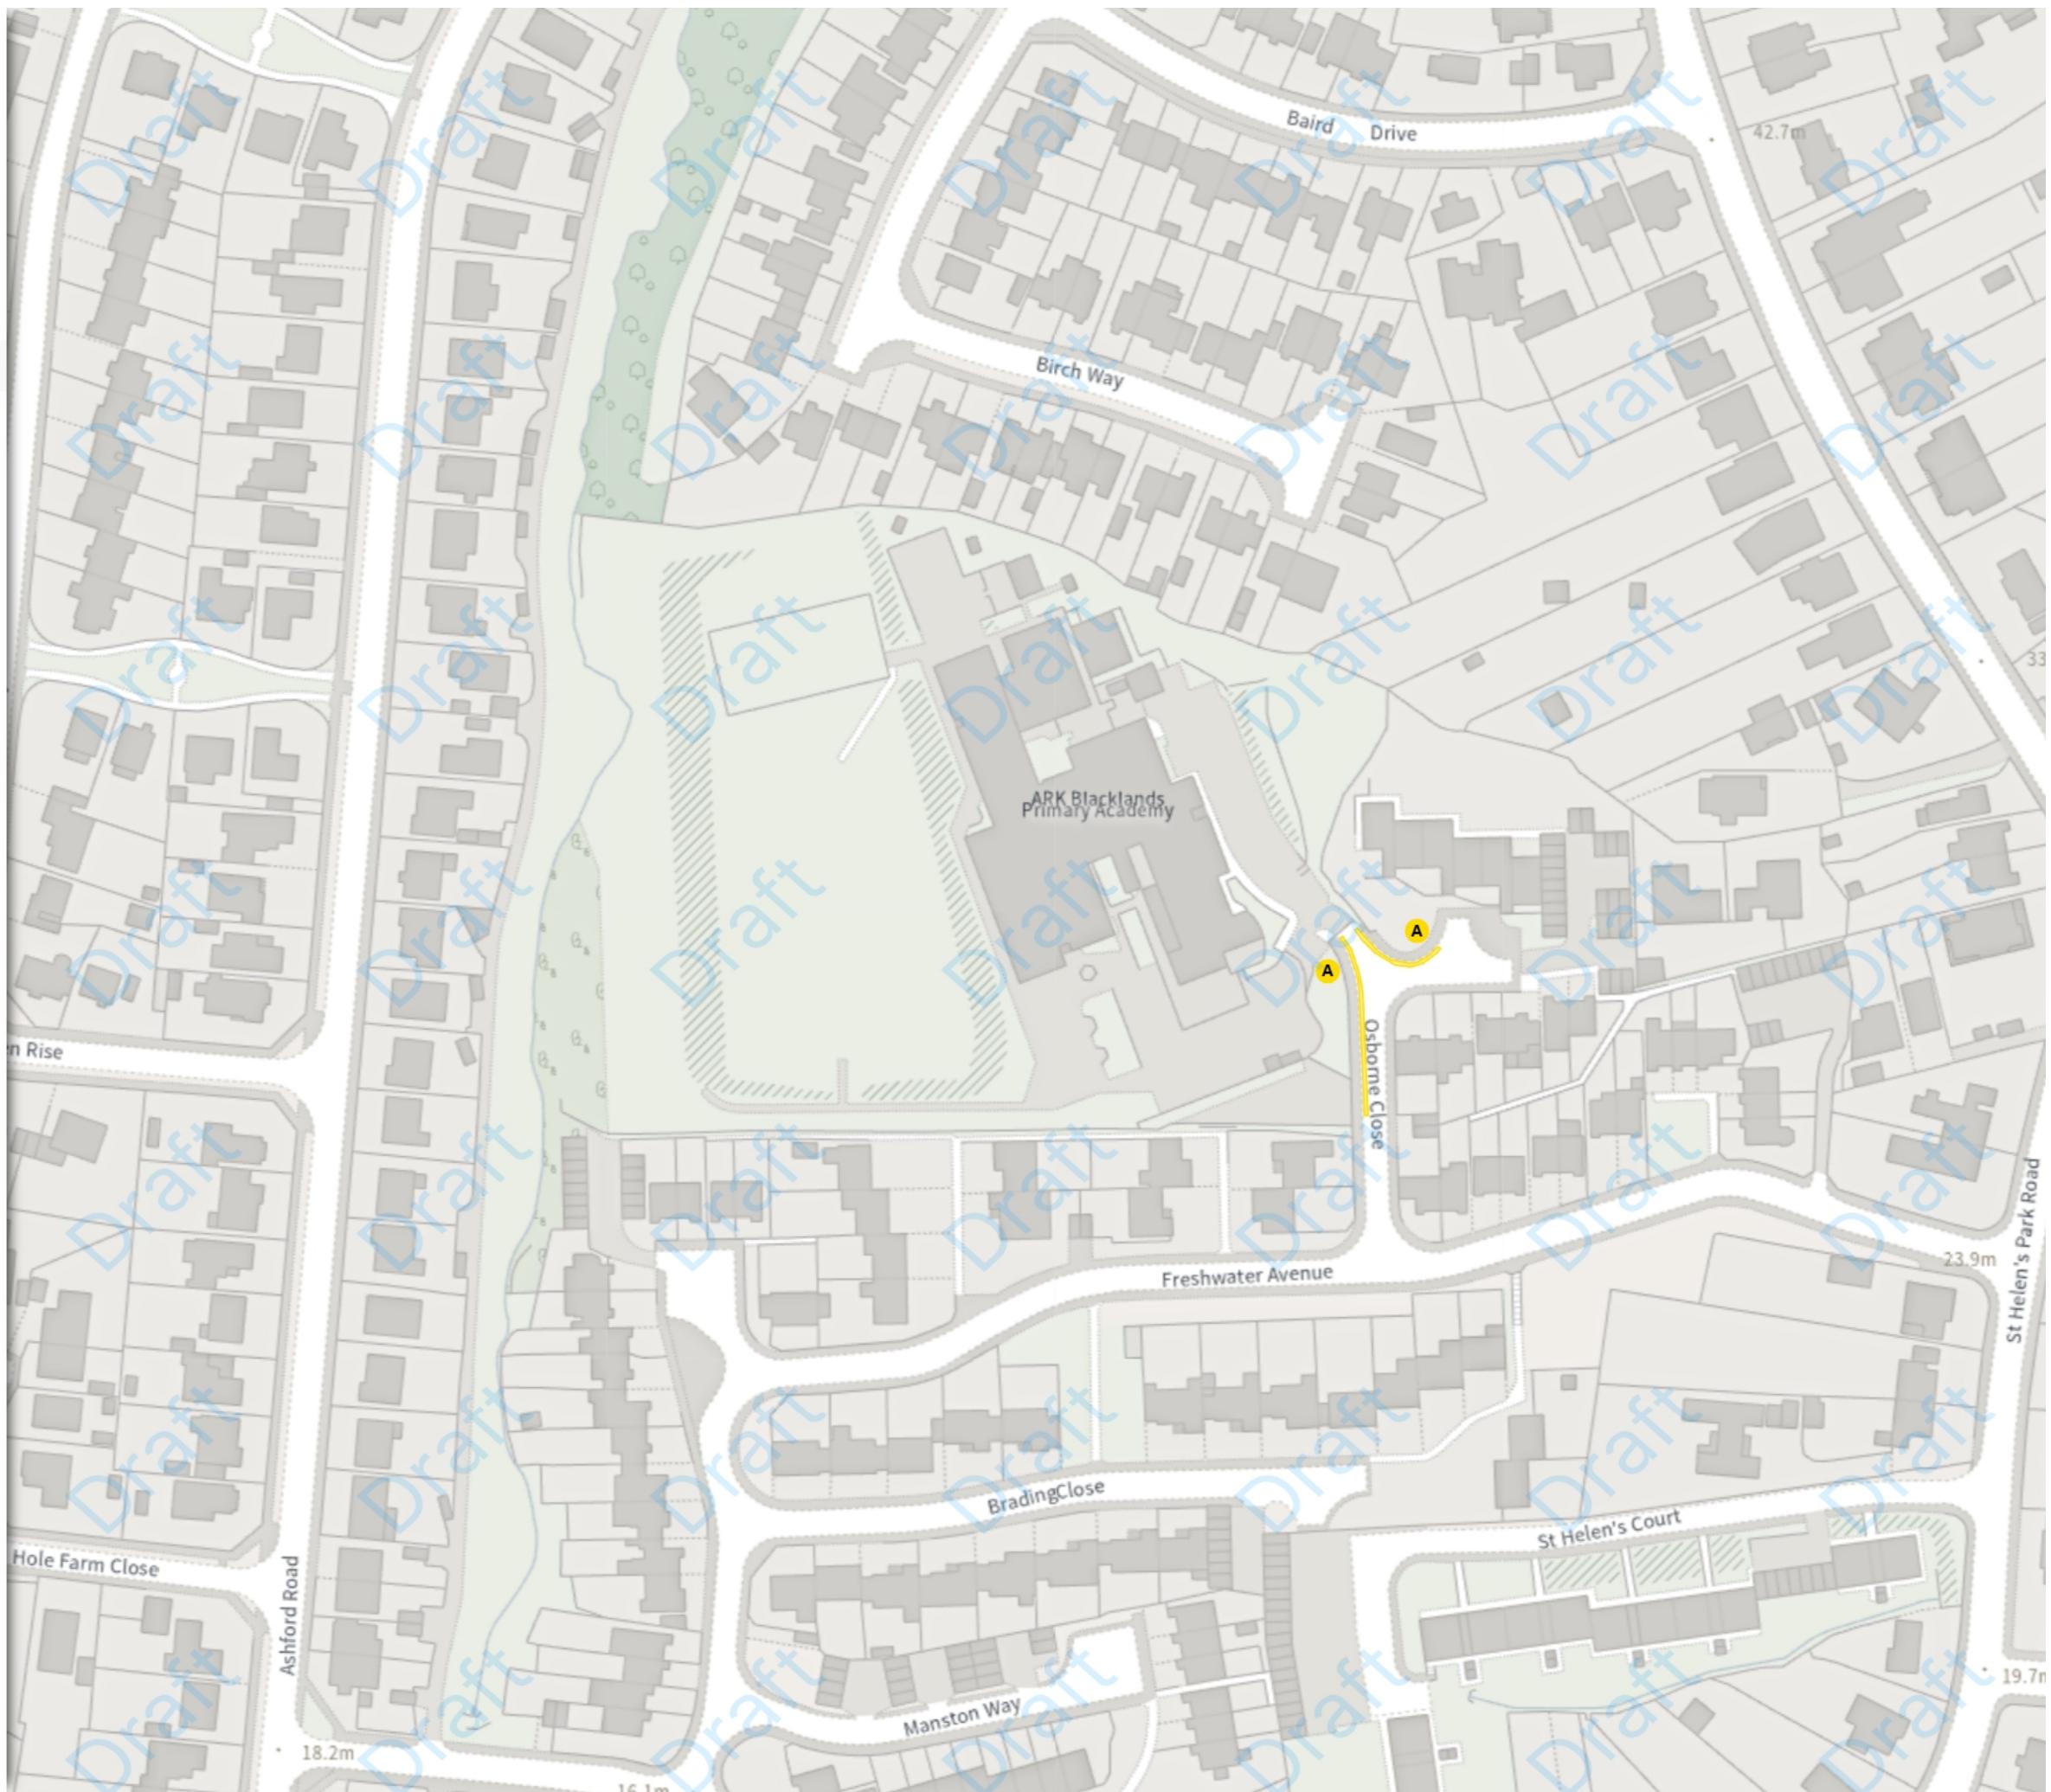

East Sussex County Council (Prohibition and Restriction of Waiting, No Stopping, Loading, Unloading and Parking Places)(Hastings Borough Consolidation) Order 2025
Amendment * 2026

Map 33 of 33

MODIFIED

 No waiting at any time

 At all times

 Prohibition of stopping on school entrance markings

 Mon-Fri 08:00-09:30 14:30-16:00

 Scale: 1:1250 0 20 40 60m

NW 582727.921, 110483.048 SE 583181.362, 110114.557

© Crown copyright and database rights 2026 Ordnance Survey.
You are not permitted to copy, sub-license, distribute or sell any of this
data to third parties in any form. Licence number AC0000808855

