

Hastings Parking Review 3

Formal Consultation

Open 13 February to 6 March 2026


Version 1.0

31 January 2026

Parking Review Team



The parking review process

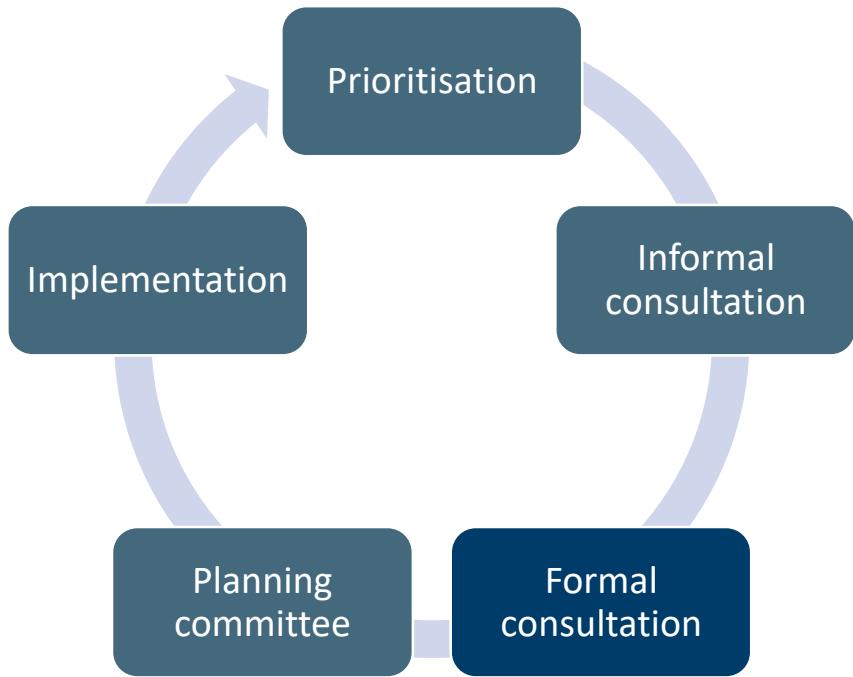

We are continually reviewing our parking schemes to make sure they meet the changing needs of local communities.

A parking review is carried out in each of our civil parking areas every 14 to 16 months. In each review we consider requests for new controls and requests for changes to existing controls.

To make sure our schemes remain lawful there is a formal, legal process that must be followed when making changes or introducing new restrictions. The review process usually includes two rounds of consultation and normally takes 14 to 16 months to complete.

You can find out more about the parking review process, including how to request new or changes to existing restrictions for consideration in the next review, by visiting our website at eastsussex.gov.uk/parking/parking-reviews

Providing feedback

Your views are important to us.

Please take the time to look at the proposals carefully and tell us your views by completing the online survey.

In particular we would like to know:

- which road and map number you are commenting on,
- whether you support or do not support the proposals and your reasons, and
- any other comments you may have.

If you are unable to complete the online survey, or would like more information about the proposals, then please contact us using the details provided on this page.

Please note that even if you responded to the informal consultation you will need to make a representation if you support or object to the formal proposals included in this consultation.

For your representation to be fully considered you must make it in writing, and it must be received by the closing date of 6 March 2026.

Complete the online survey

- This is the preferred way to provide feedback as it gathers a range of useful information.
The survey can be found on the consultation hub at eastsussex.gov.uk/hastings3formal

Send us an email


- You can email the Parking Review Team at parking.escc@eastsussex.gov.uk

Write us a letter

- If you would prefer to write a letter you can send it to
Parking Team
East Sussex County Council
County Hall
St Anne's Crescent
Lewes
East Sussex
BN7 1UE

Call us directly

- For general enquiries you can call the team directly on 01323 466244

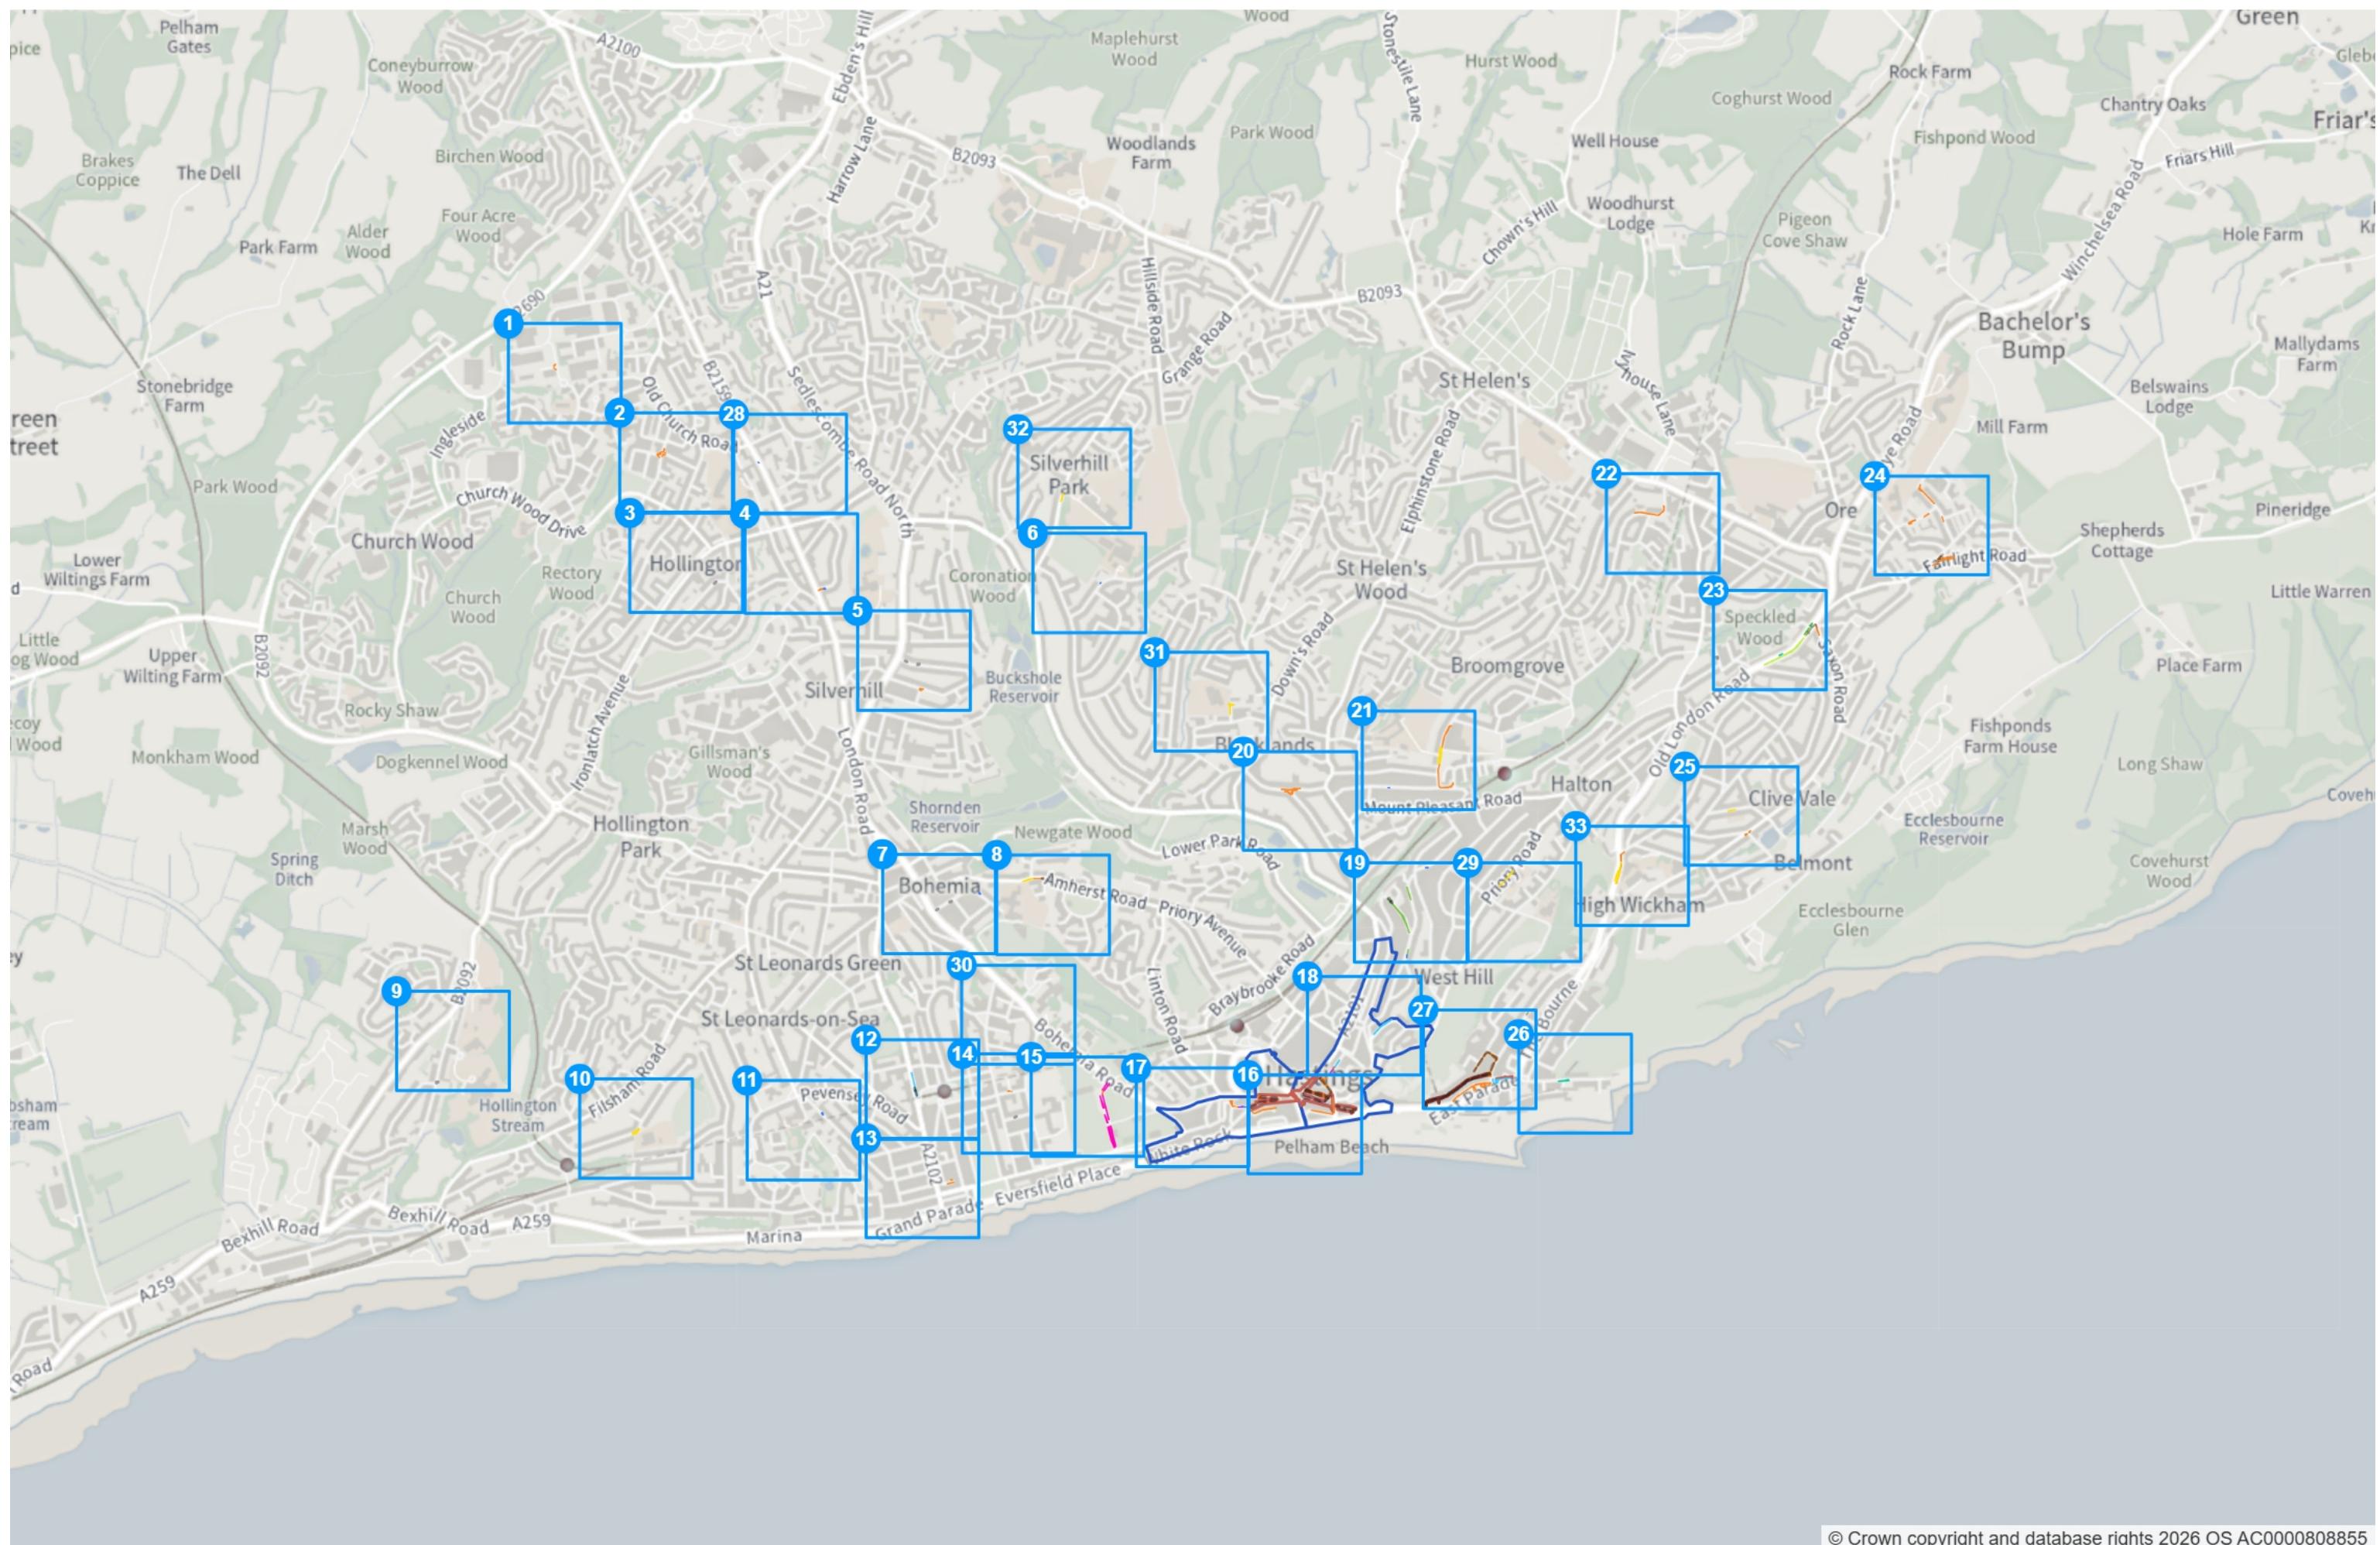

Static Order Guide

Map page indicator

Shows current map number against total and indicates if the legend is split over multiple pages eg. 2a, 2b, 2c



Change type

Indicates whether restrictions have been Added, Modified or Removed



Coloured spots

Restrictions with different attributes are marked with a lettered spot



Restriction icons


⌚ Min stay ⏳ Max stay ⚡ No return ⏲ Tariff hours

▶ Up to ⚡ Fuel surcharge ⏰ Event day ⚡ Emissions pricing



Restriction durations

Where no months or days are specified, restrictions apply all year and all week

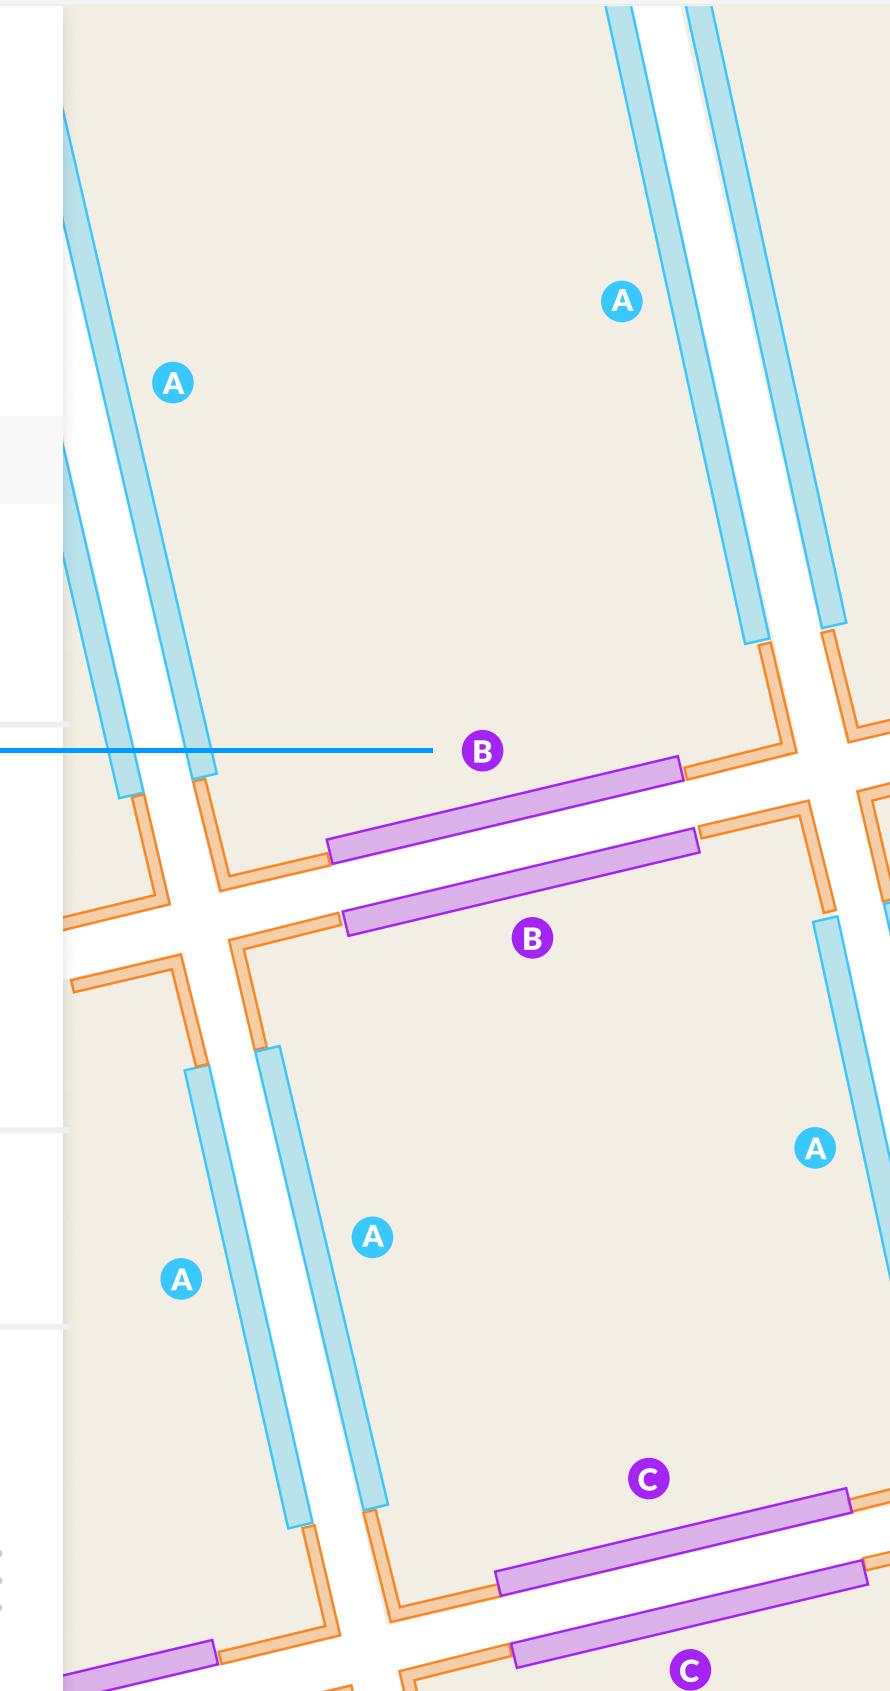

Maps Index

Some sites are Traffic Regulation Order (TRO) amendment only with no physical changes on street, as shown on the maps.

Area	Roads affected	Map number
Hastings	Amherst Road	8 »
Hastings	Baldslow Road, Laton Road	20 »
Hastings	Brightling Avenue, Crowborough Road, Beacon Road, Fairlight Road	24 »
Hastings	Claremont, Trinity Street	17 »
Hastings	Falaise Road, Magdalen Road	15 »
Hastings	Githa Road, Harold Road	25 »
Hastings	Hughenden Road, Parker Road	21 »
Hastings	Malvern Way	22 »
Hastings	Milward Road, Manor Road, Nelson Road	19 a, b »
Hastings	Old London Road, Saxon Road, Sandown Road	23 a, b »
Hastings	Old London Road	33 »
Hastings	Osborne Close	31 »
Hastings	Park Avenue	6 »
Hastings	Parkstone Road	32 »

Area	Roads Affected	Map Number
Hastings	Pedestrian areas - Cambridge Road, Robertson Street, Queens Road, Wellington Place, York Gardens, Castle Street Albert Road, Pelham Street, Robertson Passage, Russell Street	16 a, b »»
Hastings	Pedestrian area - Albion Lane, George Street East Street, High Street, Cutter Lane, Hill Street, Sun Lane, Shell Lane, Swan Terrace, West Street	27 a, b »»
Hastings	Priory Road	29 »»
Hastings	Russell Street, Queens Road, Wellington Road	18 »»
Hastings	Rock-A-Nore Road	26 »»
St Leonards On Sea	Battle Road	28 »»
St Leonards On Sea	Burry Road, Alma Villas	5 »»
St Leonards On Sea	Bristol Road	3 »»
St Leonards On Sea	Collinswood Drive	10 »»
St Leonards On Sea	Edinburgh Road	9 »»
St Leonards On Sea	Edward Road, St Johns Road, Magdalen Road	14 »»
St Leonards On Sea	Essex Road, Ormerod Avenue, Wishing Tree Road North	2 »»
St Leonards On Sea	Gresley Road	1 »»

Area	Roads Affected	Map Number
St Leonards On Sea	Horntyre Road, Salisbury Road	7 »»
St Leonards On Sea	Kenilworth Road	11 »»
St Leonards On Sea	London Road	12 »»
St Leonards On Sea	Magdalen Road	30 »»
St Leonards On Sea	Mildenhall Drive, Battle Road	4 »»
St Leonards On Sea	South Street	13 »»

East Sussex County Council (Prohibition and Restriction of Waiting, No Stopping, Loading, Unloading and Parking Places)(Hastings Borough Consolidation) Order 2025
Amendment * 2026

Map 1 of 33

ADDED


No waiting at any time

At all times

Scale: 1:1250 0 20 40 60m

NW 578542.45, 112272.519 SE 578995.425, 111903.816

© Crown copyright and database rights 2026 Ordnance Survey.
You are not permitted to copy, sub-license, distribute or sell any of this
data to third parties in any form. Licence number AC0000808855

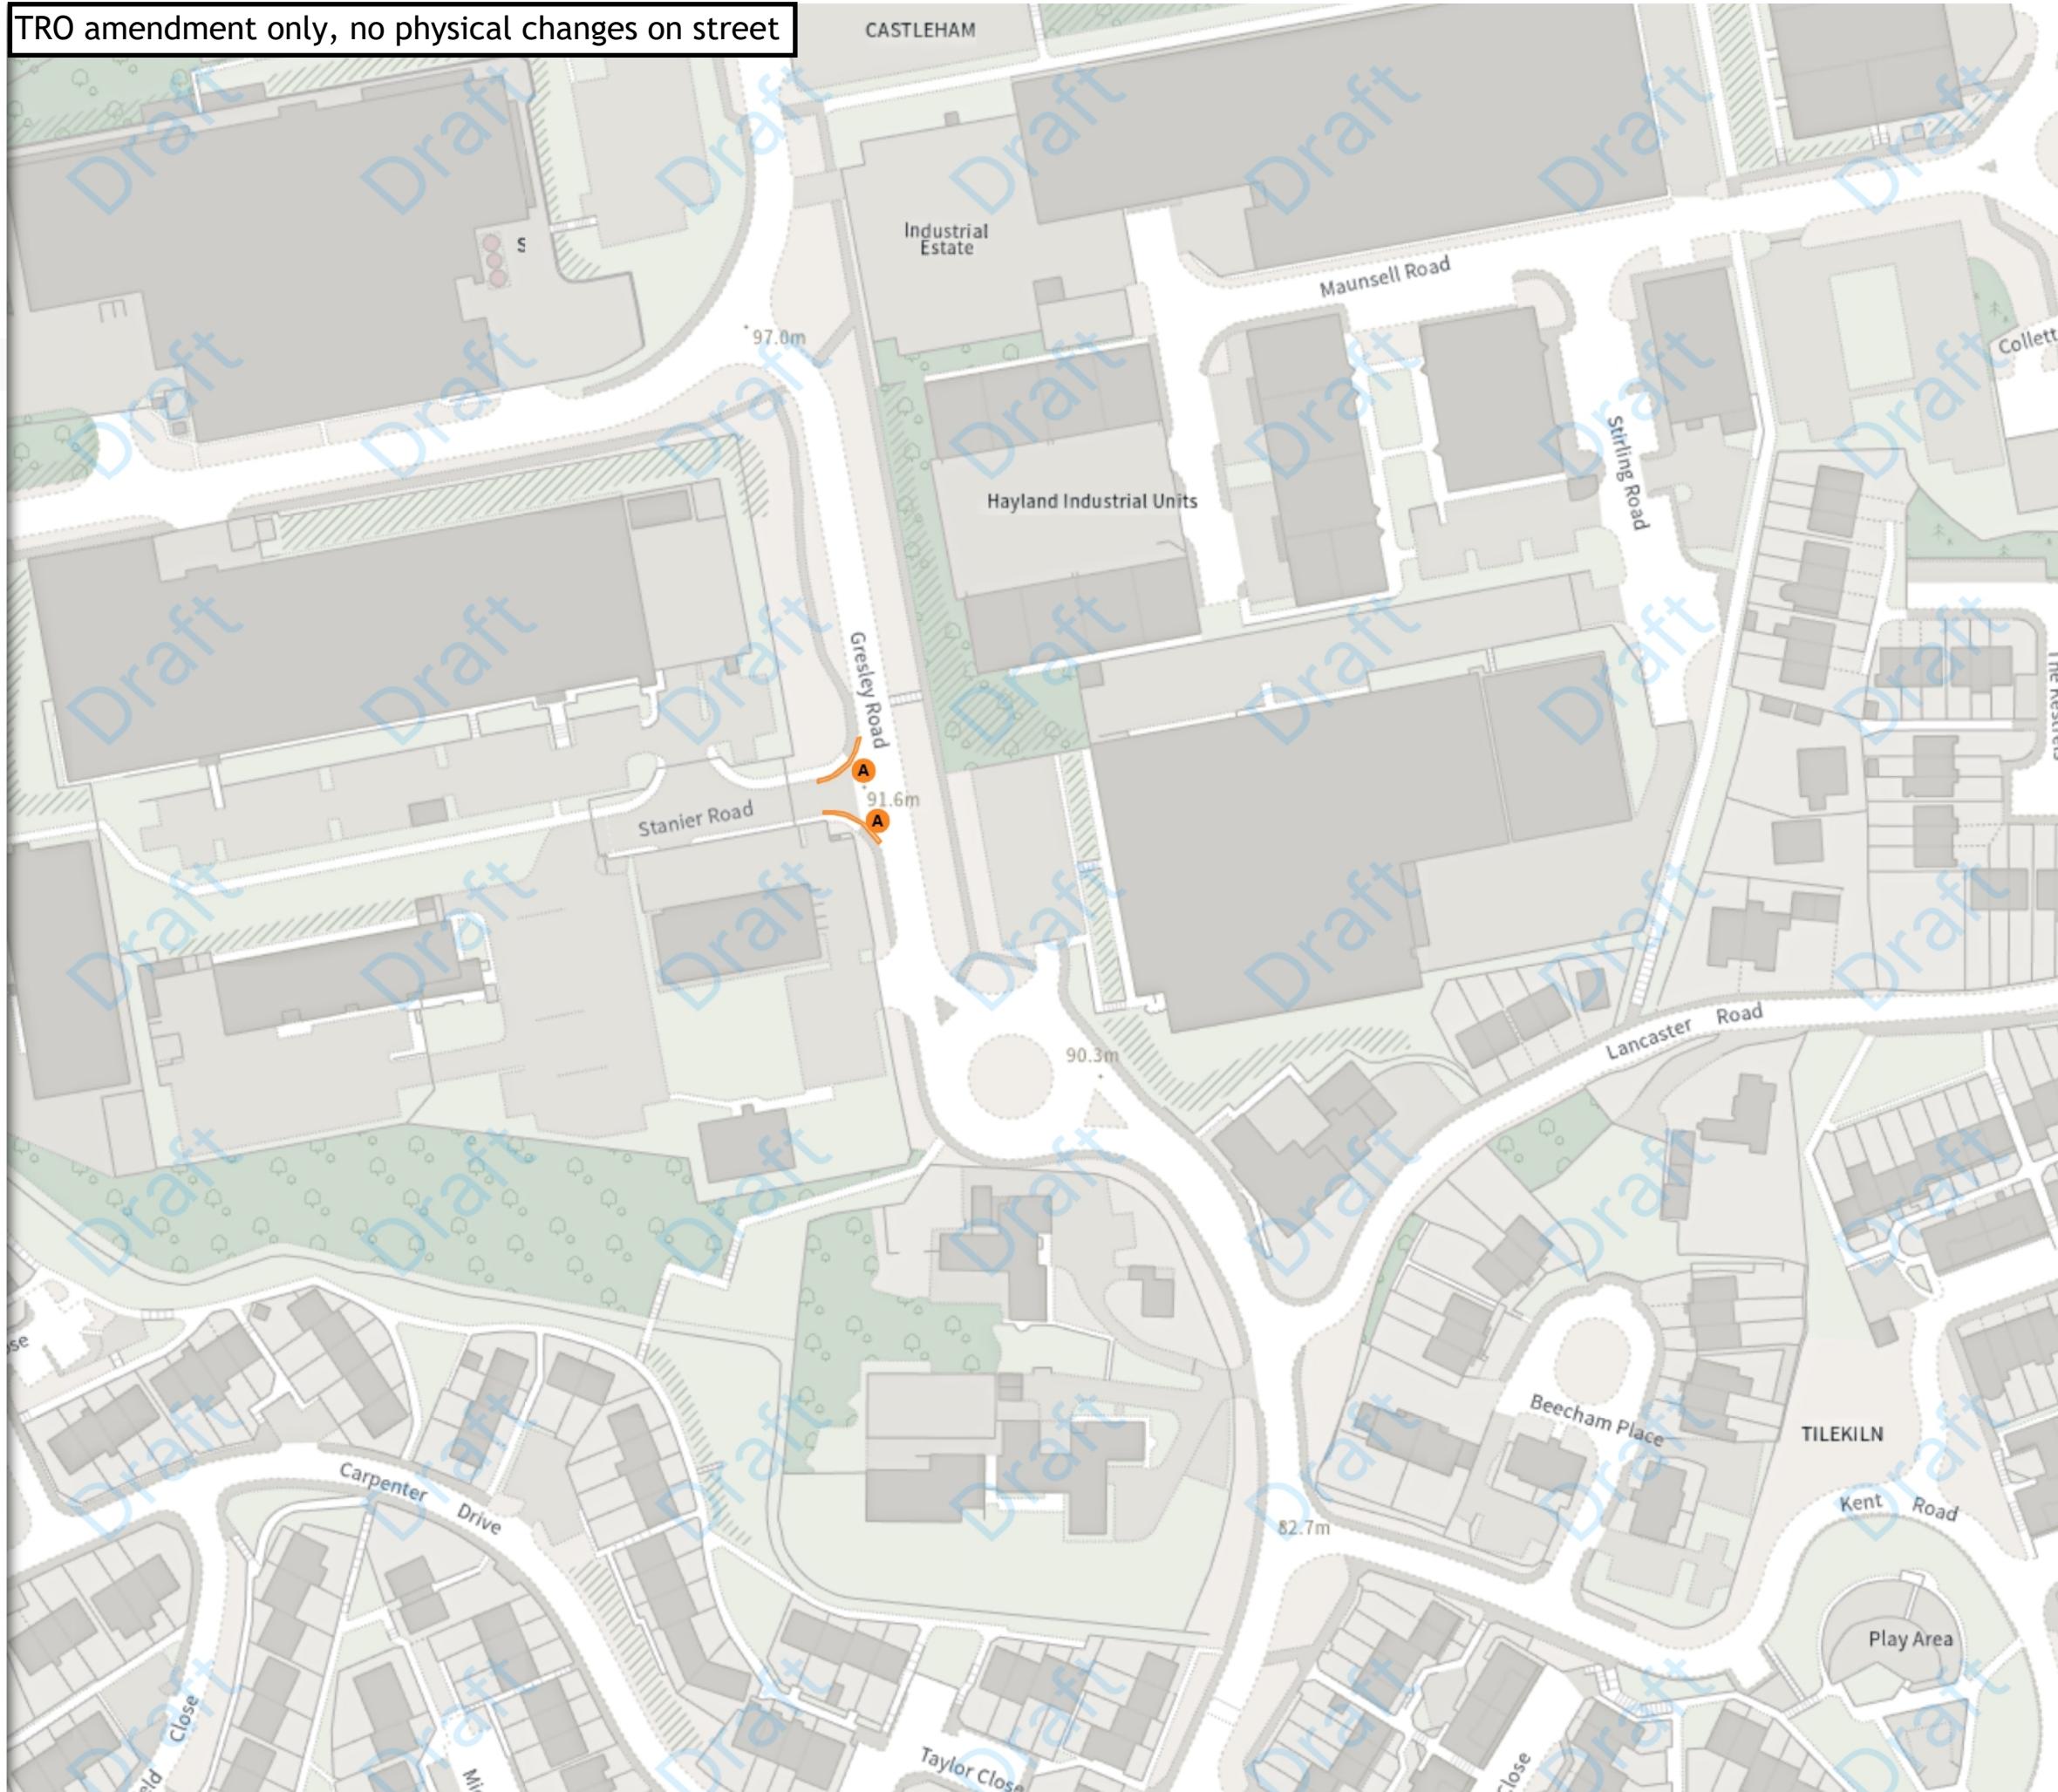


ADDED

-  **No waiting at any time**
-  **A** At all times

N Scale: 1:1250 0 20 40 60m

NW 578982.704, 111944.068 **SE** 579435.739, 111575.377
© Crown copyright and database rights 2026 Ordnance Survey.
You are not permitted to copy, sub-license, distribute or sell any of this
data to third parties in any form. Licence number AC0000808855

Proposed no waiting at any time

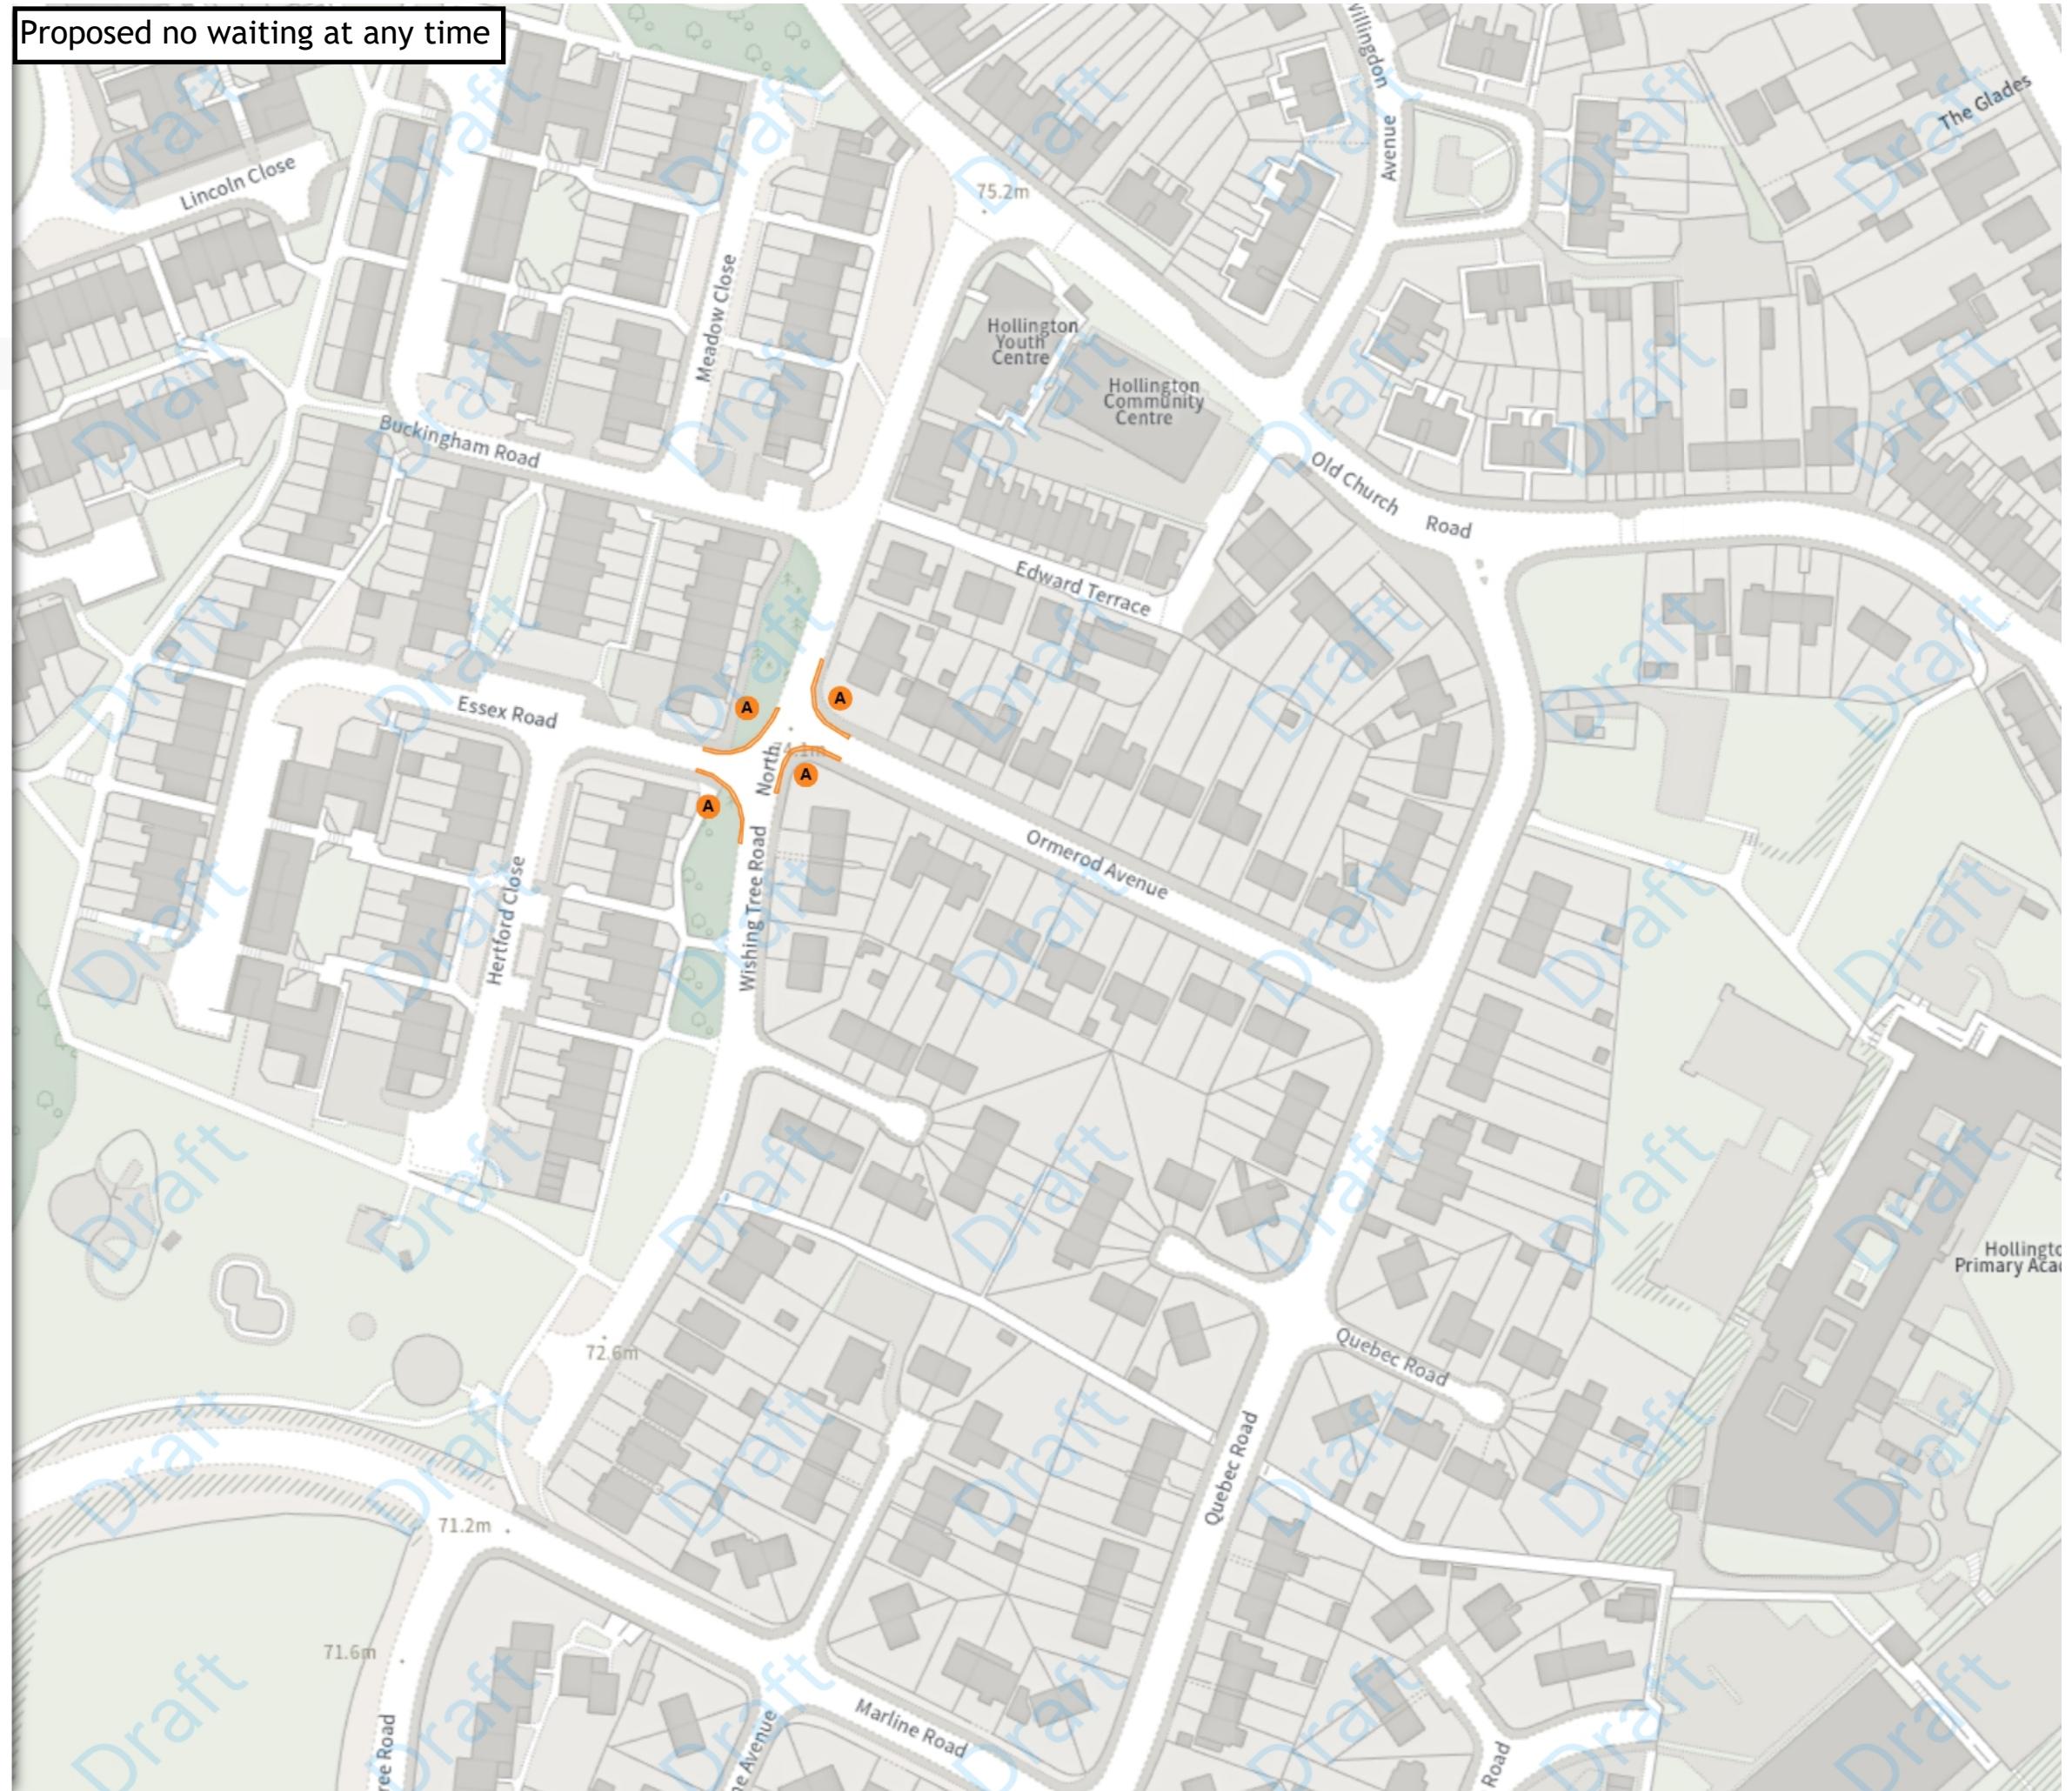

Index >>>



East Sussex County Council (Prohibition and Restriction of Waiting, No Stopping, Loading, Unloading and Parking Places)(Hastings Borough Consolidation) Order 2025
Amendment * 2026

Map 3 of 33

REMOVED

No waiting


A Mon-Fri 18:00-00:00 00:00-08:00
Sat-Sun 00:00-00:00

Scale: 1:1250 0 20 40 60m

NW 579035.037, 111560.047 SE 579488.108, 111191.331

© Crown copyright and database rights 2026 Ordnance Survey.
You are not permitted to copy, sub-license, distribute or sell any of this
data to third parties in any form. Licence number AC0000808855

TRO amendment only, no physical changes on street

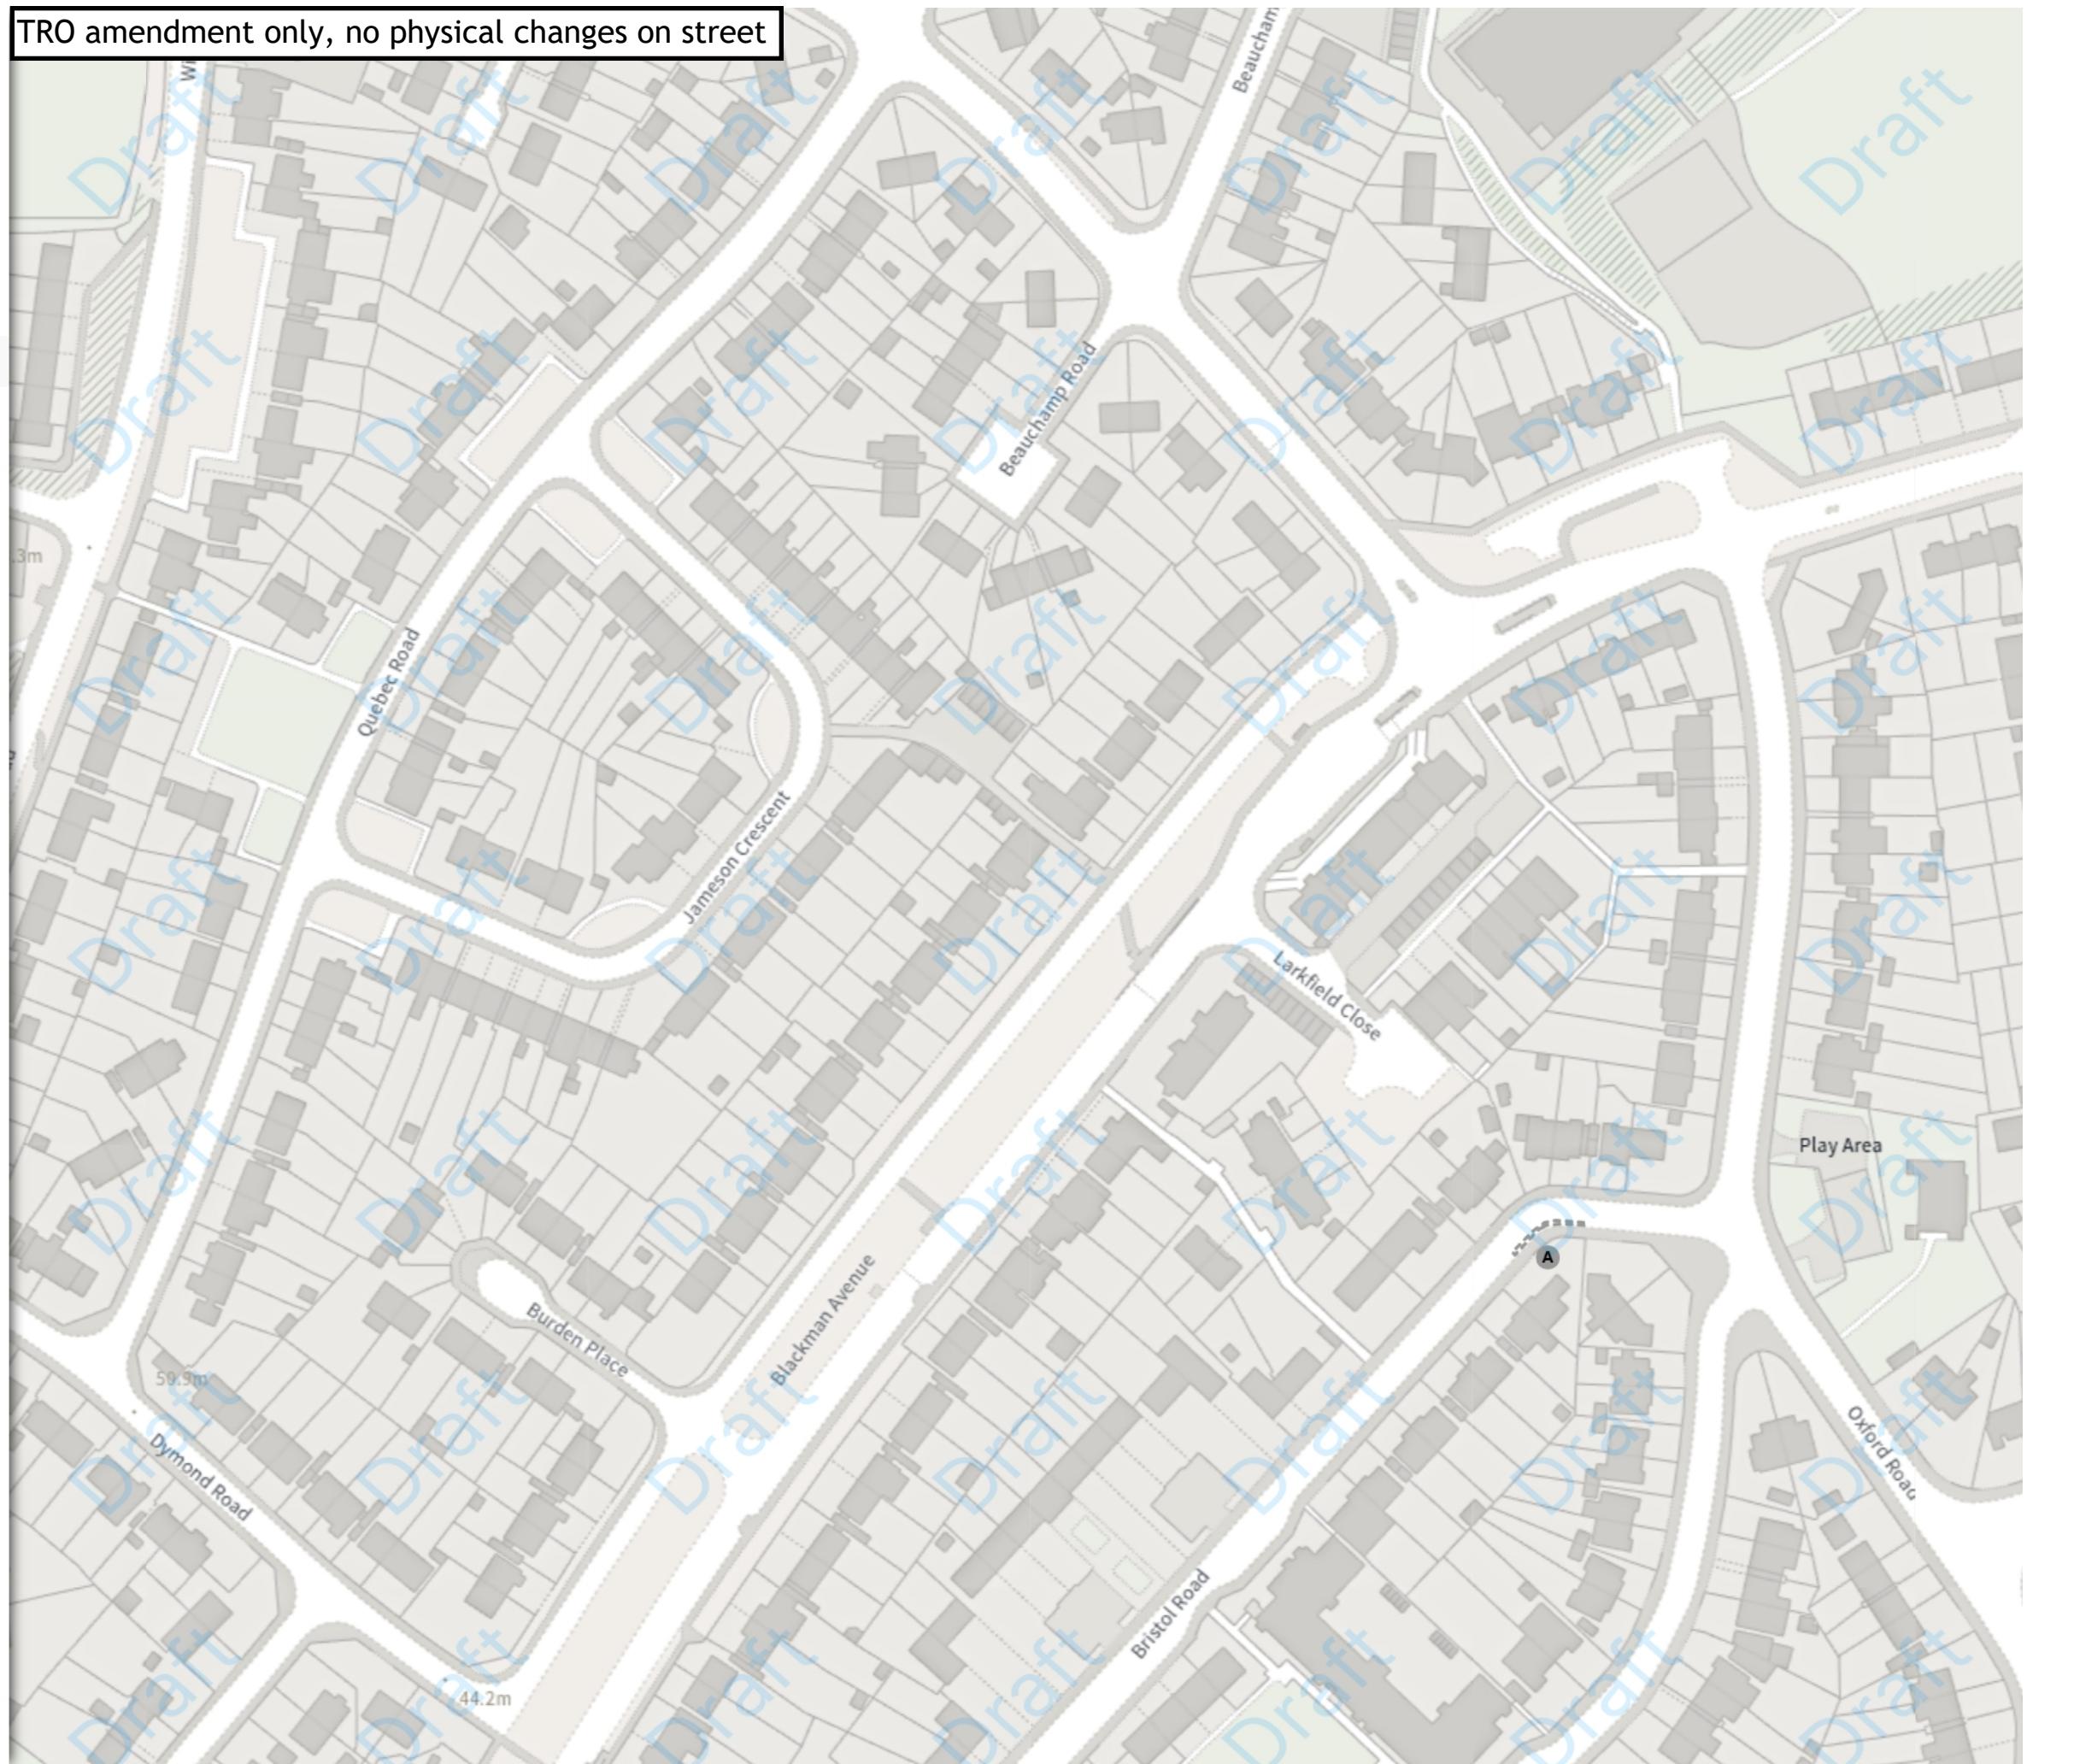

[Index >>>](#)

ADDED

■ Disabled persons' badge holders parking place

Ⓐ At all times

MODIFIED

■ No waiting at any time


Ⓑ At all times

Scale: 1:1250 0 20 40 60m

NW 579478.908, 111572.534 SE 579932.011, 111203.856

© Crown copyright and database rights 2026 Ordnance Survey.
You are not permitted to copy, sub-license, distribute or sell any of this
data to third parties in any form. Licence number AC0000808855

Proposed blue badge holders only bay replacing a
section of the no waiting at any time

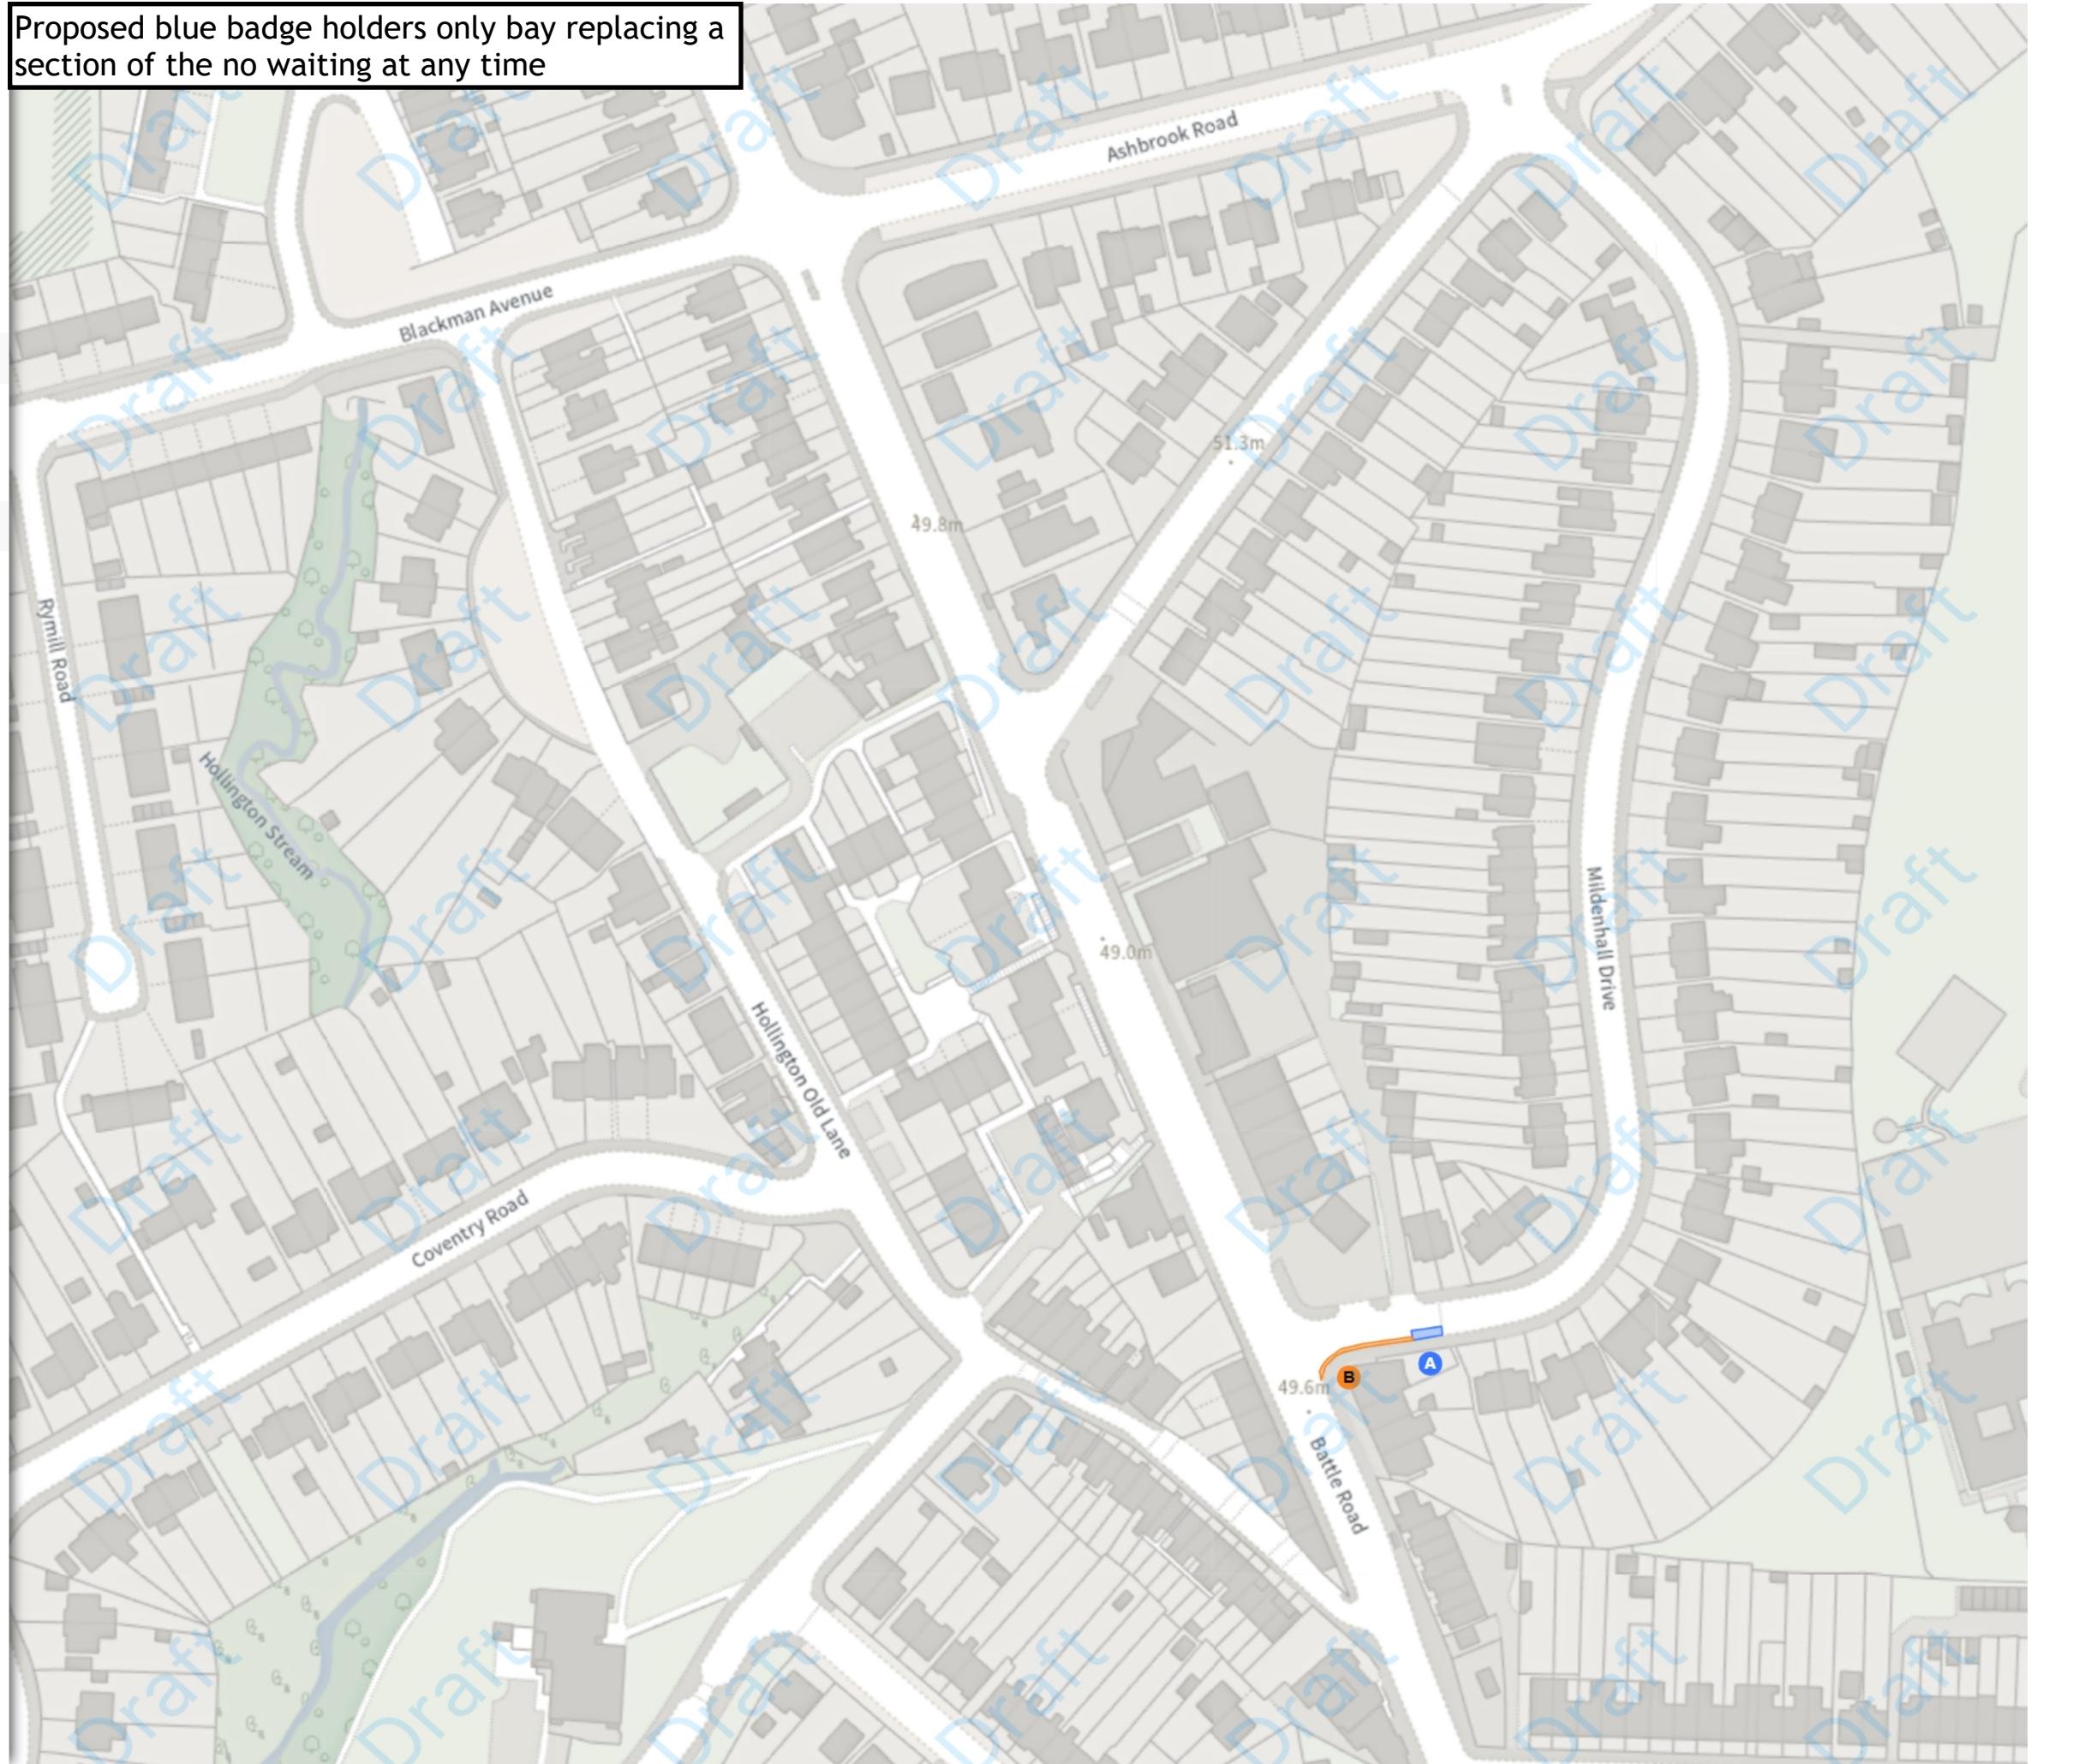

East Sussex County Council (Prohibition and Restriction of Waiting, No Stopping, Loading, Unloading and Parking Places)(Hastings Borough Consolidation) Order 2025
Amendment * 2026

Map 5 of 33

ADDED

 No waiting at any time

 At all times

REMOVED

 Disabled persons' badge holders parking place

 At all times


 Scale: 1:1250 0 20 40 60m

NW 579926.558, 111214.029 SE 580379.725, 110845.361

© Crown copyright and database rights 2026 Ordnance Survey.
You are not permitted to copy, sub-license, distribute or sell any of this
data to third parties in any form. Licence number AC0000808855

A: TRO amendment only, no physical changes on street

B: Proposed removal of blue badge holders only bays

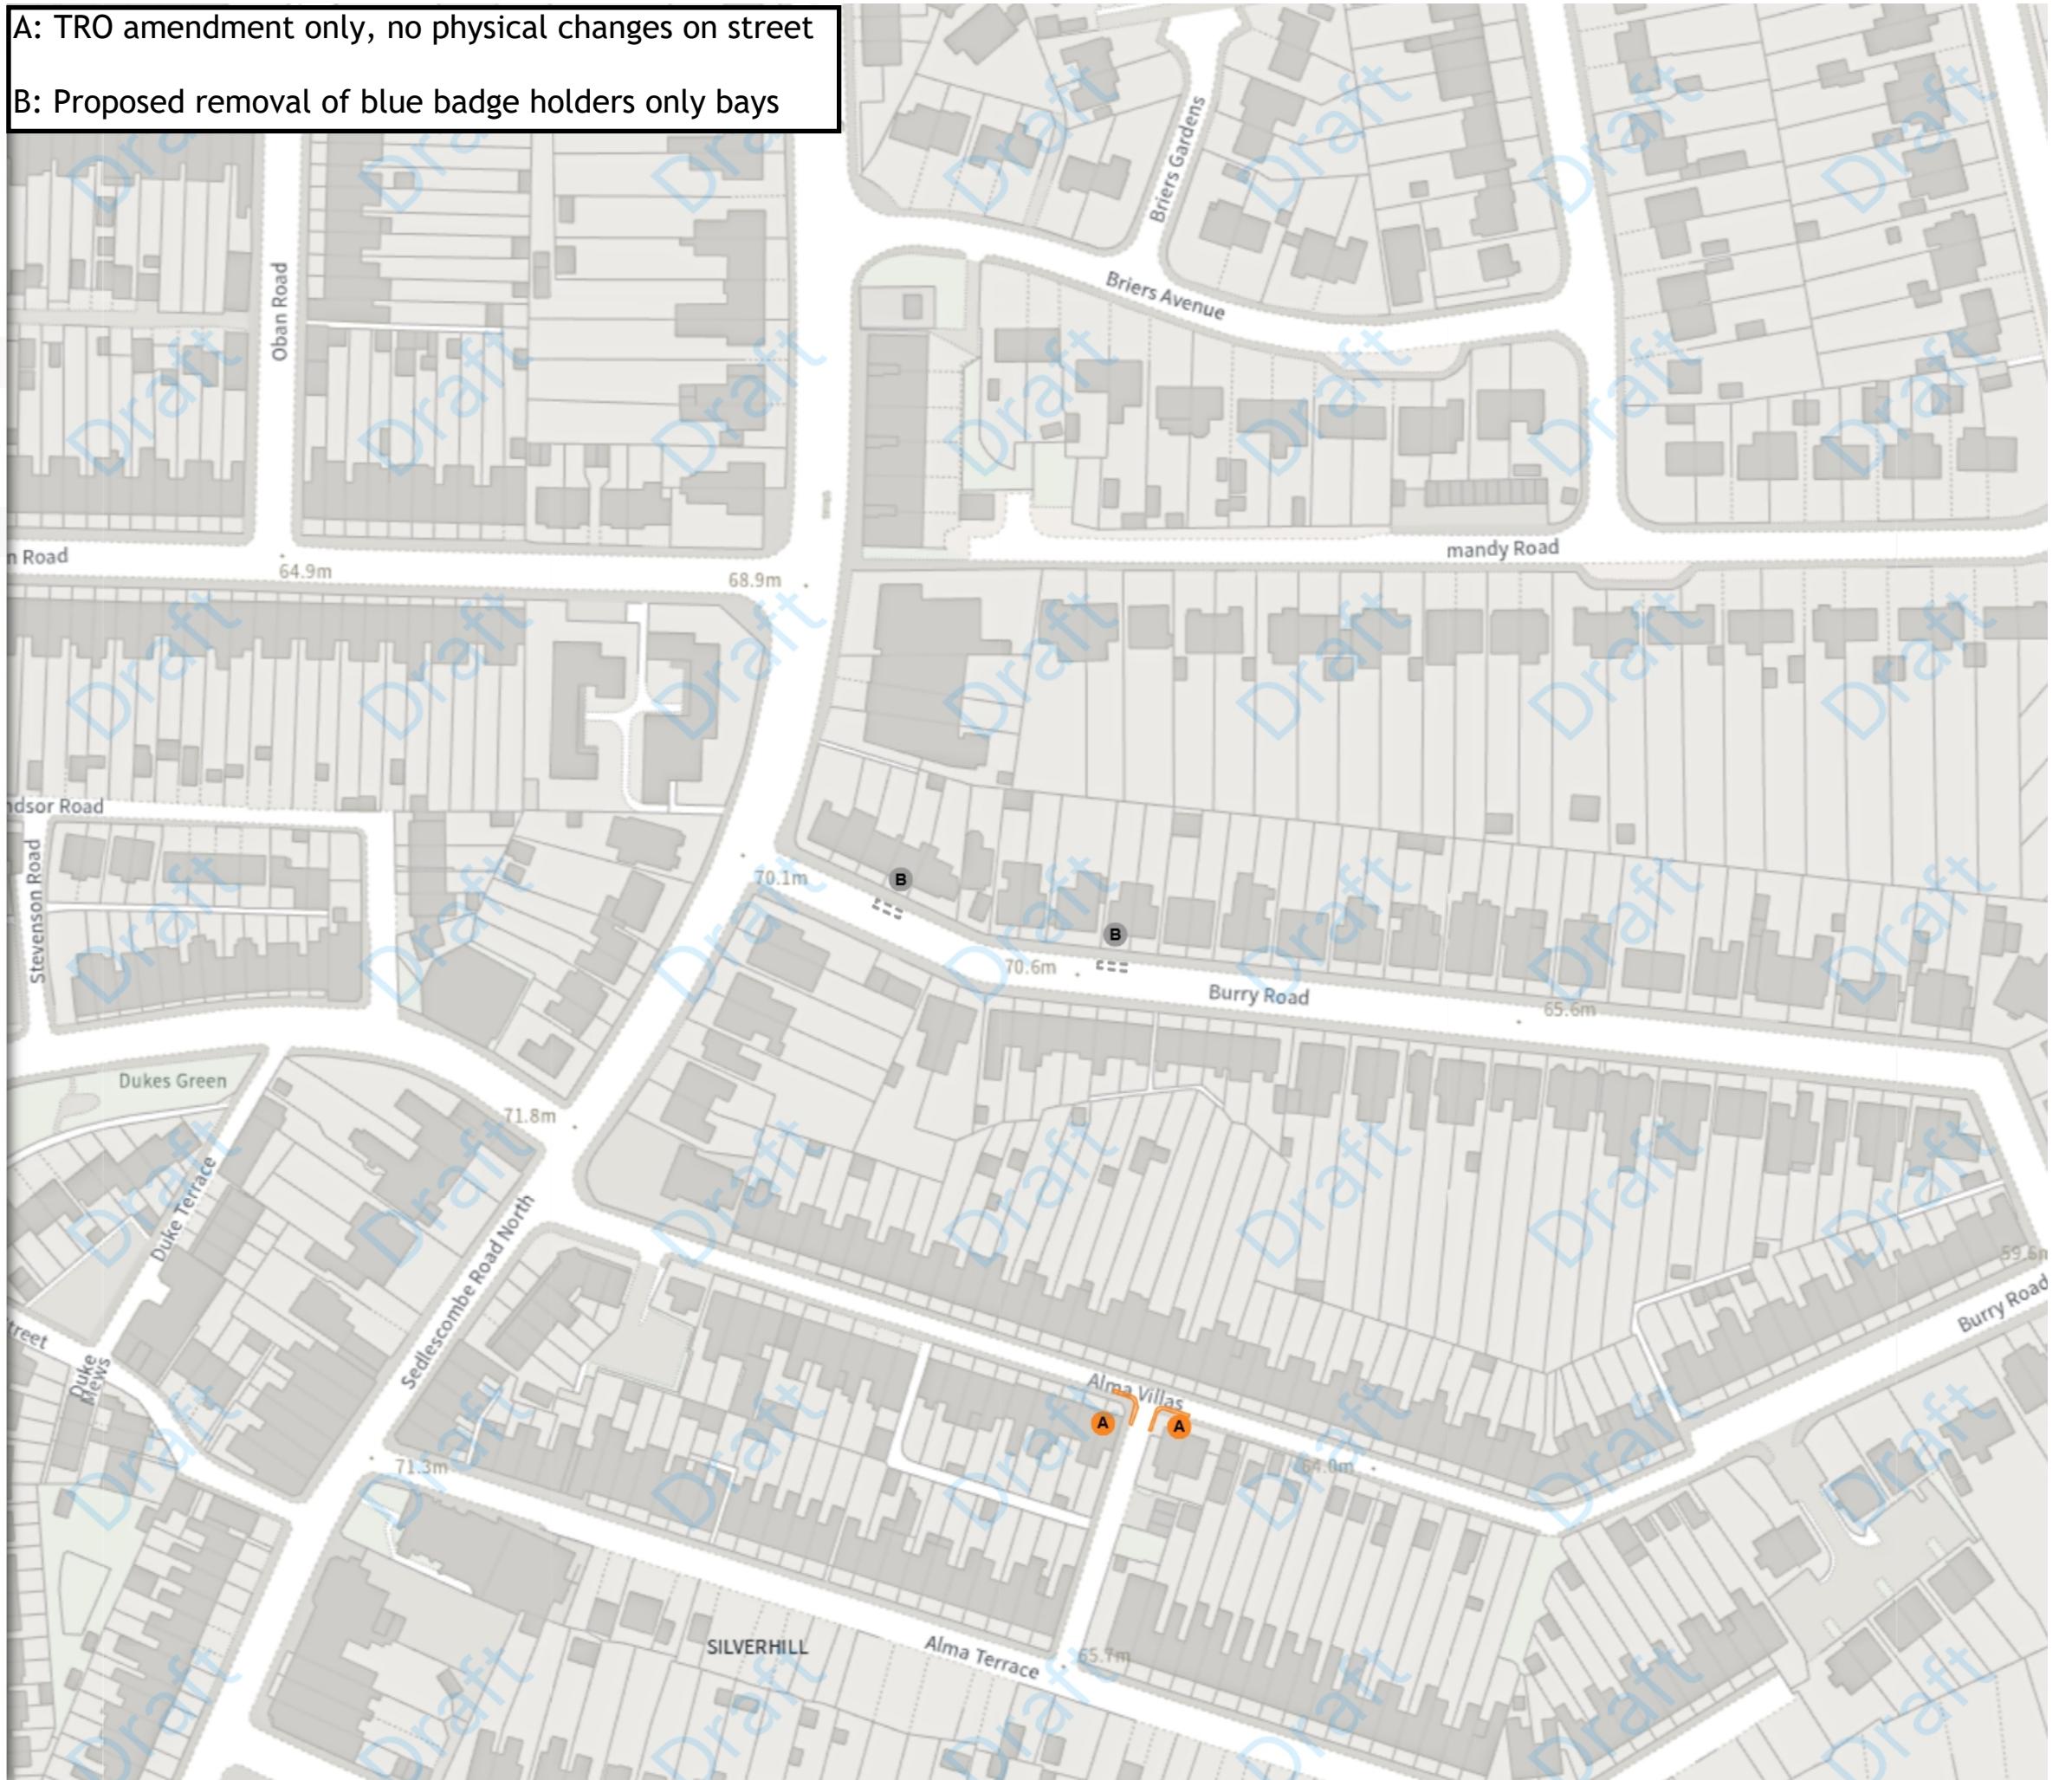

Index >>

East Sussex County Council (Prohibition and Restriction of Waiting, No Stopping, Loading, Unloading and Parking Places)(Hastings Borough Consolidation) Order 2025
Amendment * 2026

Map 6 of 33

ADDED


■ Disabled persons' badge holders parking place

Ⓐ At all times

Scale: 1:1250 0 20 40 60m

NW 580592.284, 111535.562 SE 581045.475, 111166.973

© Crown copyright and database rights 2026 Ordnance Survey.
You are not permitted to copy, sub-license, distribute or sell any of this
data to third parties in any form. Licence number AC0000808855

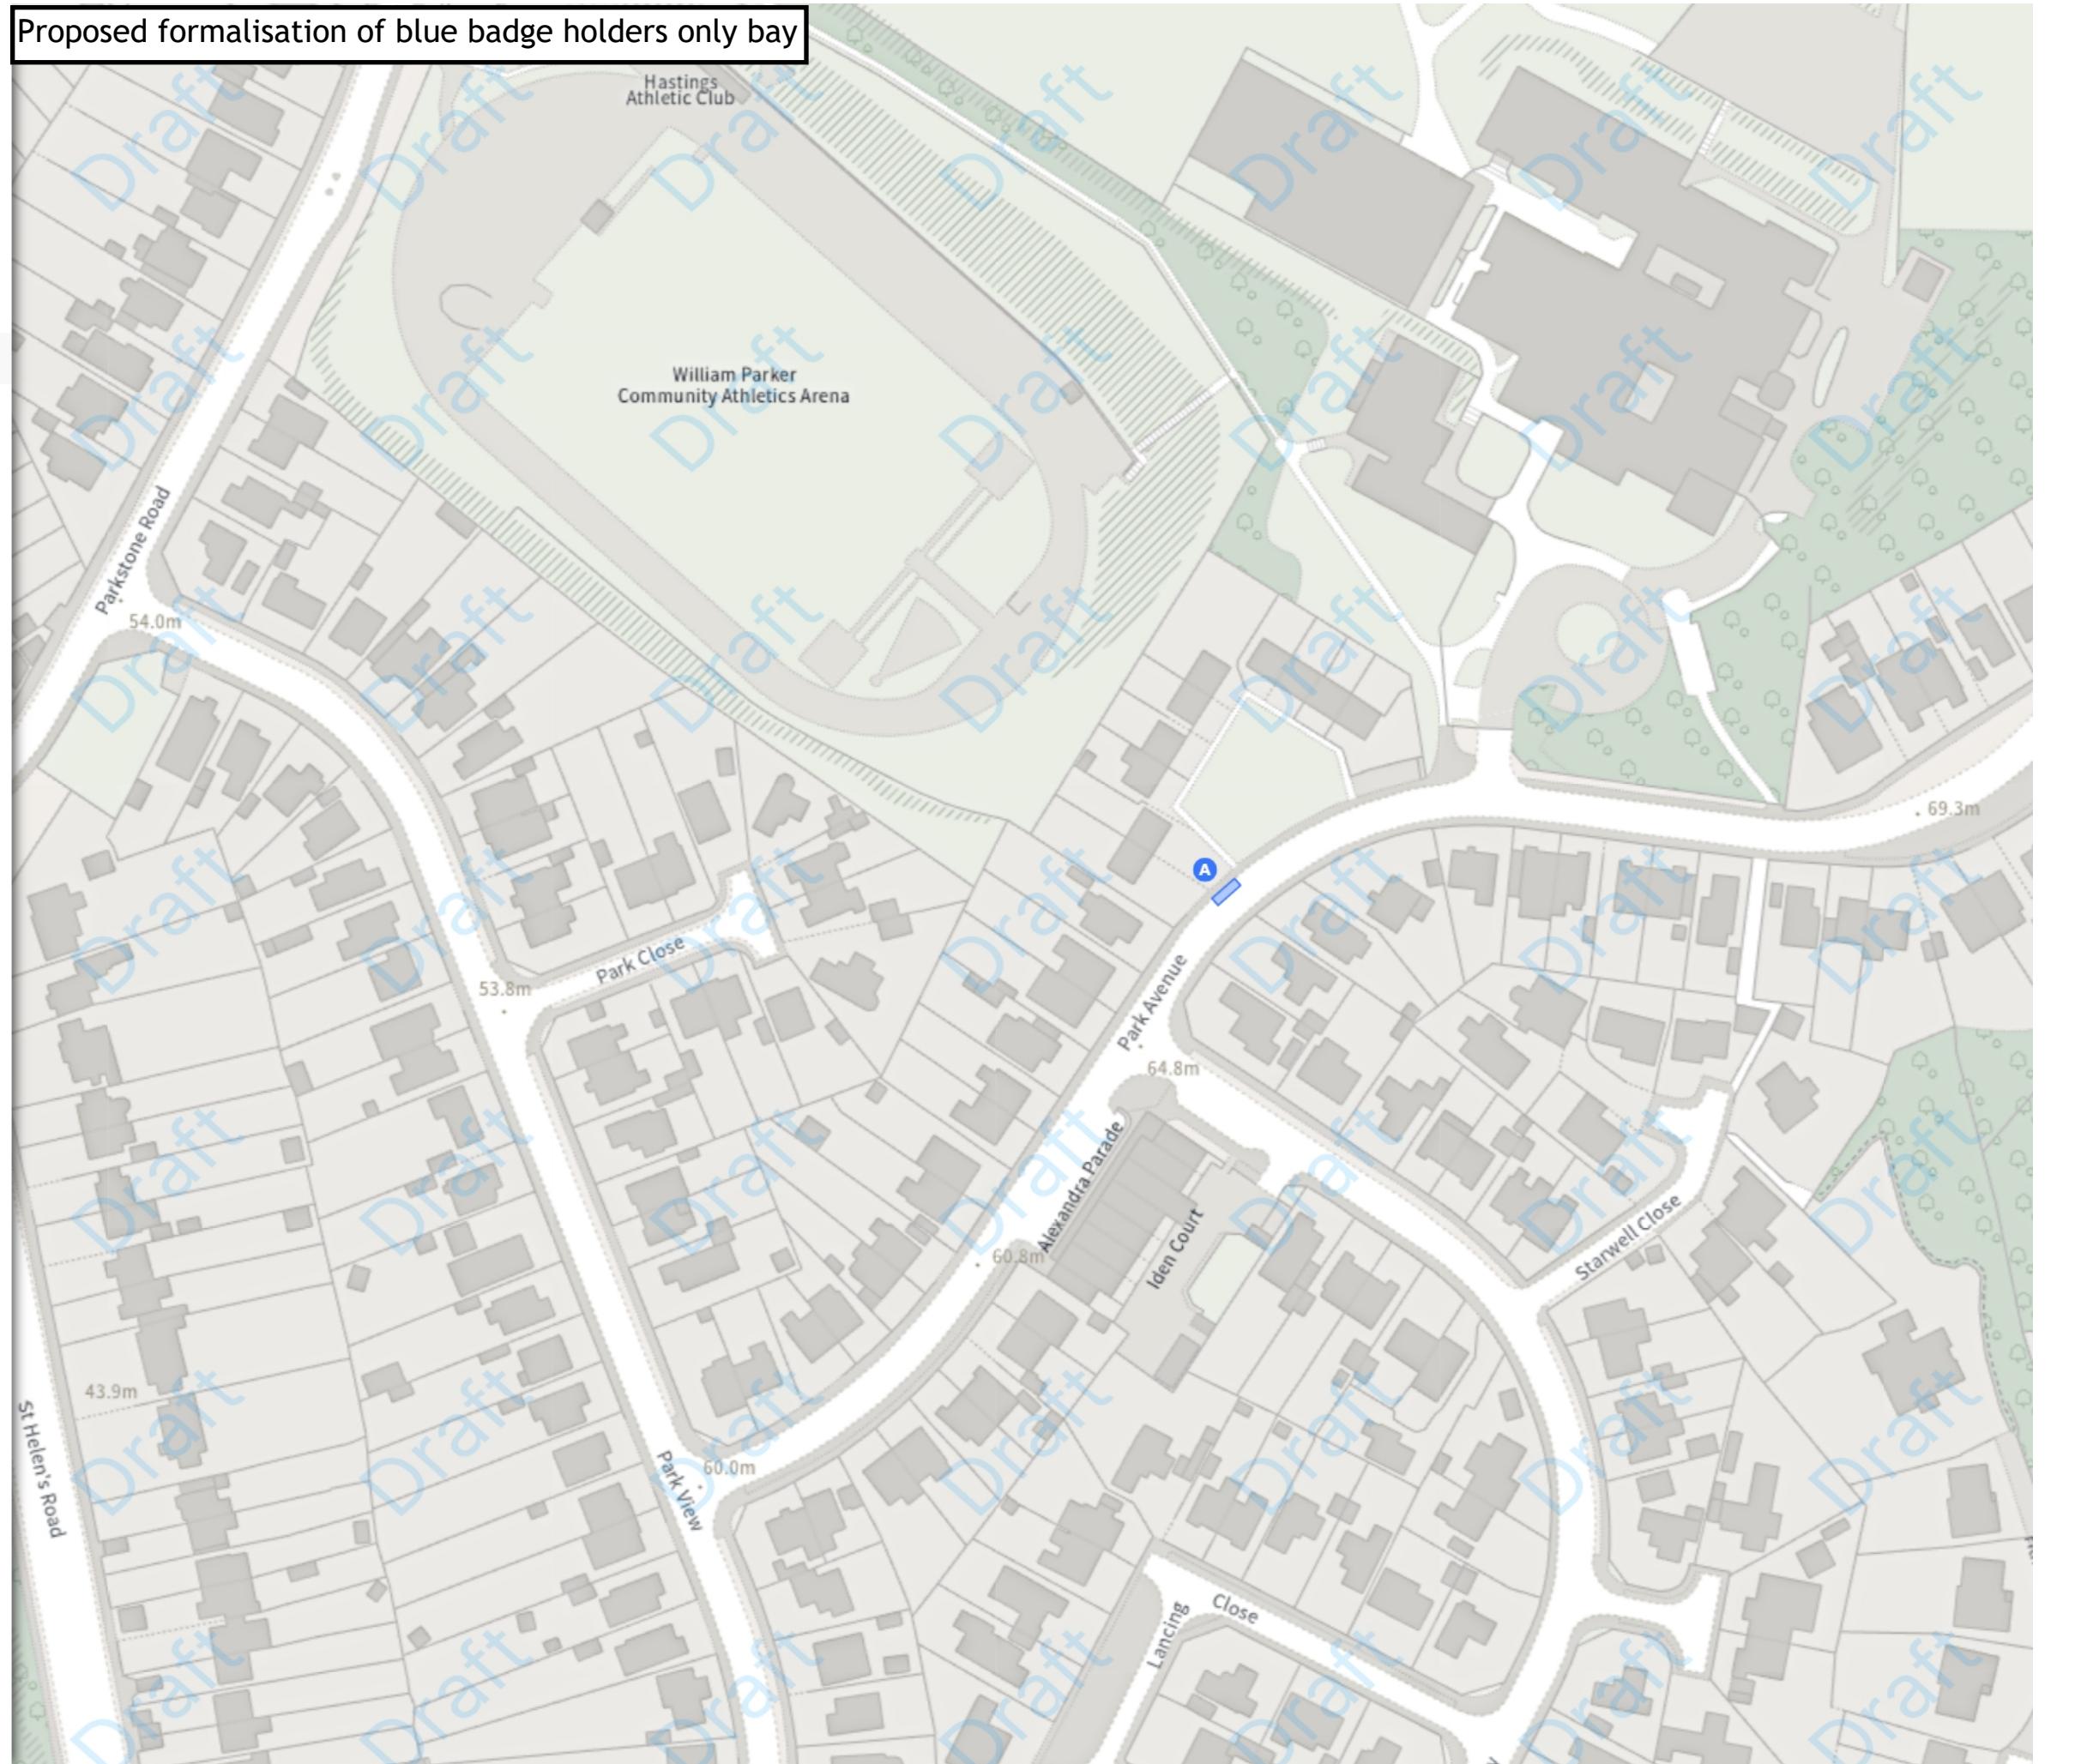

Index >>>

East Sussex County Council (Prohibition and Restriction of Waiting, No Stopping, Loading, Unloading and Parking Places)(Hastings Borough Consolidation) Order 2025
Amendment * 2026

Map 7 of 33

ADDED

 Disabled persons' badge holders parking place

 At all times

REMOVED

 Disabled persons' badge holders parking place

 At all times


 Scale: 1:1250 0 20 40 60m

NW 580055.603, 110281.058 SE 580508.858, 109912.33

© Crown copyright and database rights 2026 Ordnance Survey.
You are not permitted to copy, sub-license, distribute or sell any of this
data to third parties in any form. Licence number AC0000808855

A: Proposed formalisation of blue badge holders only bay

B: Proposed removal of blue badge holders only bays

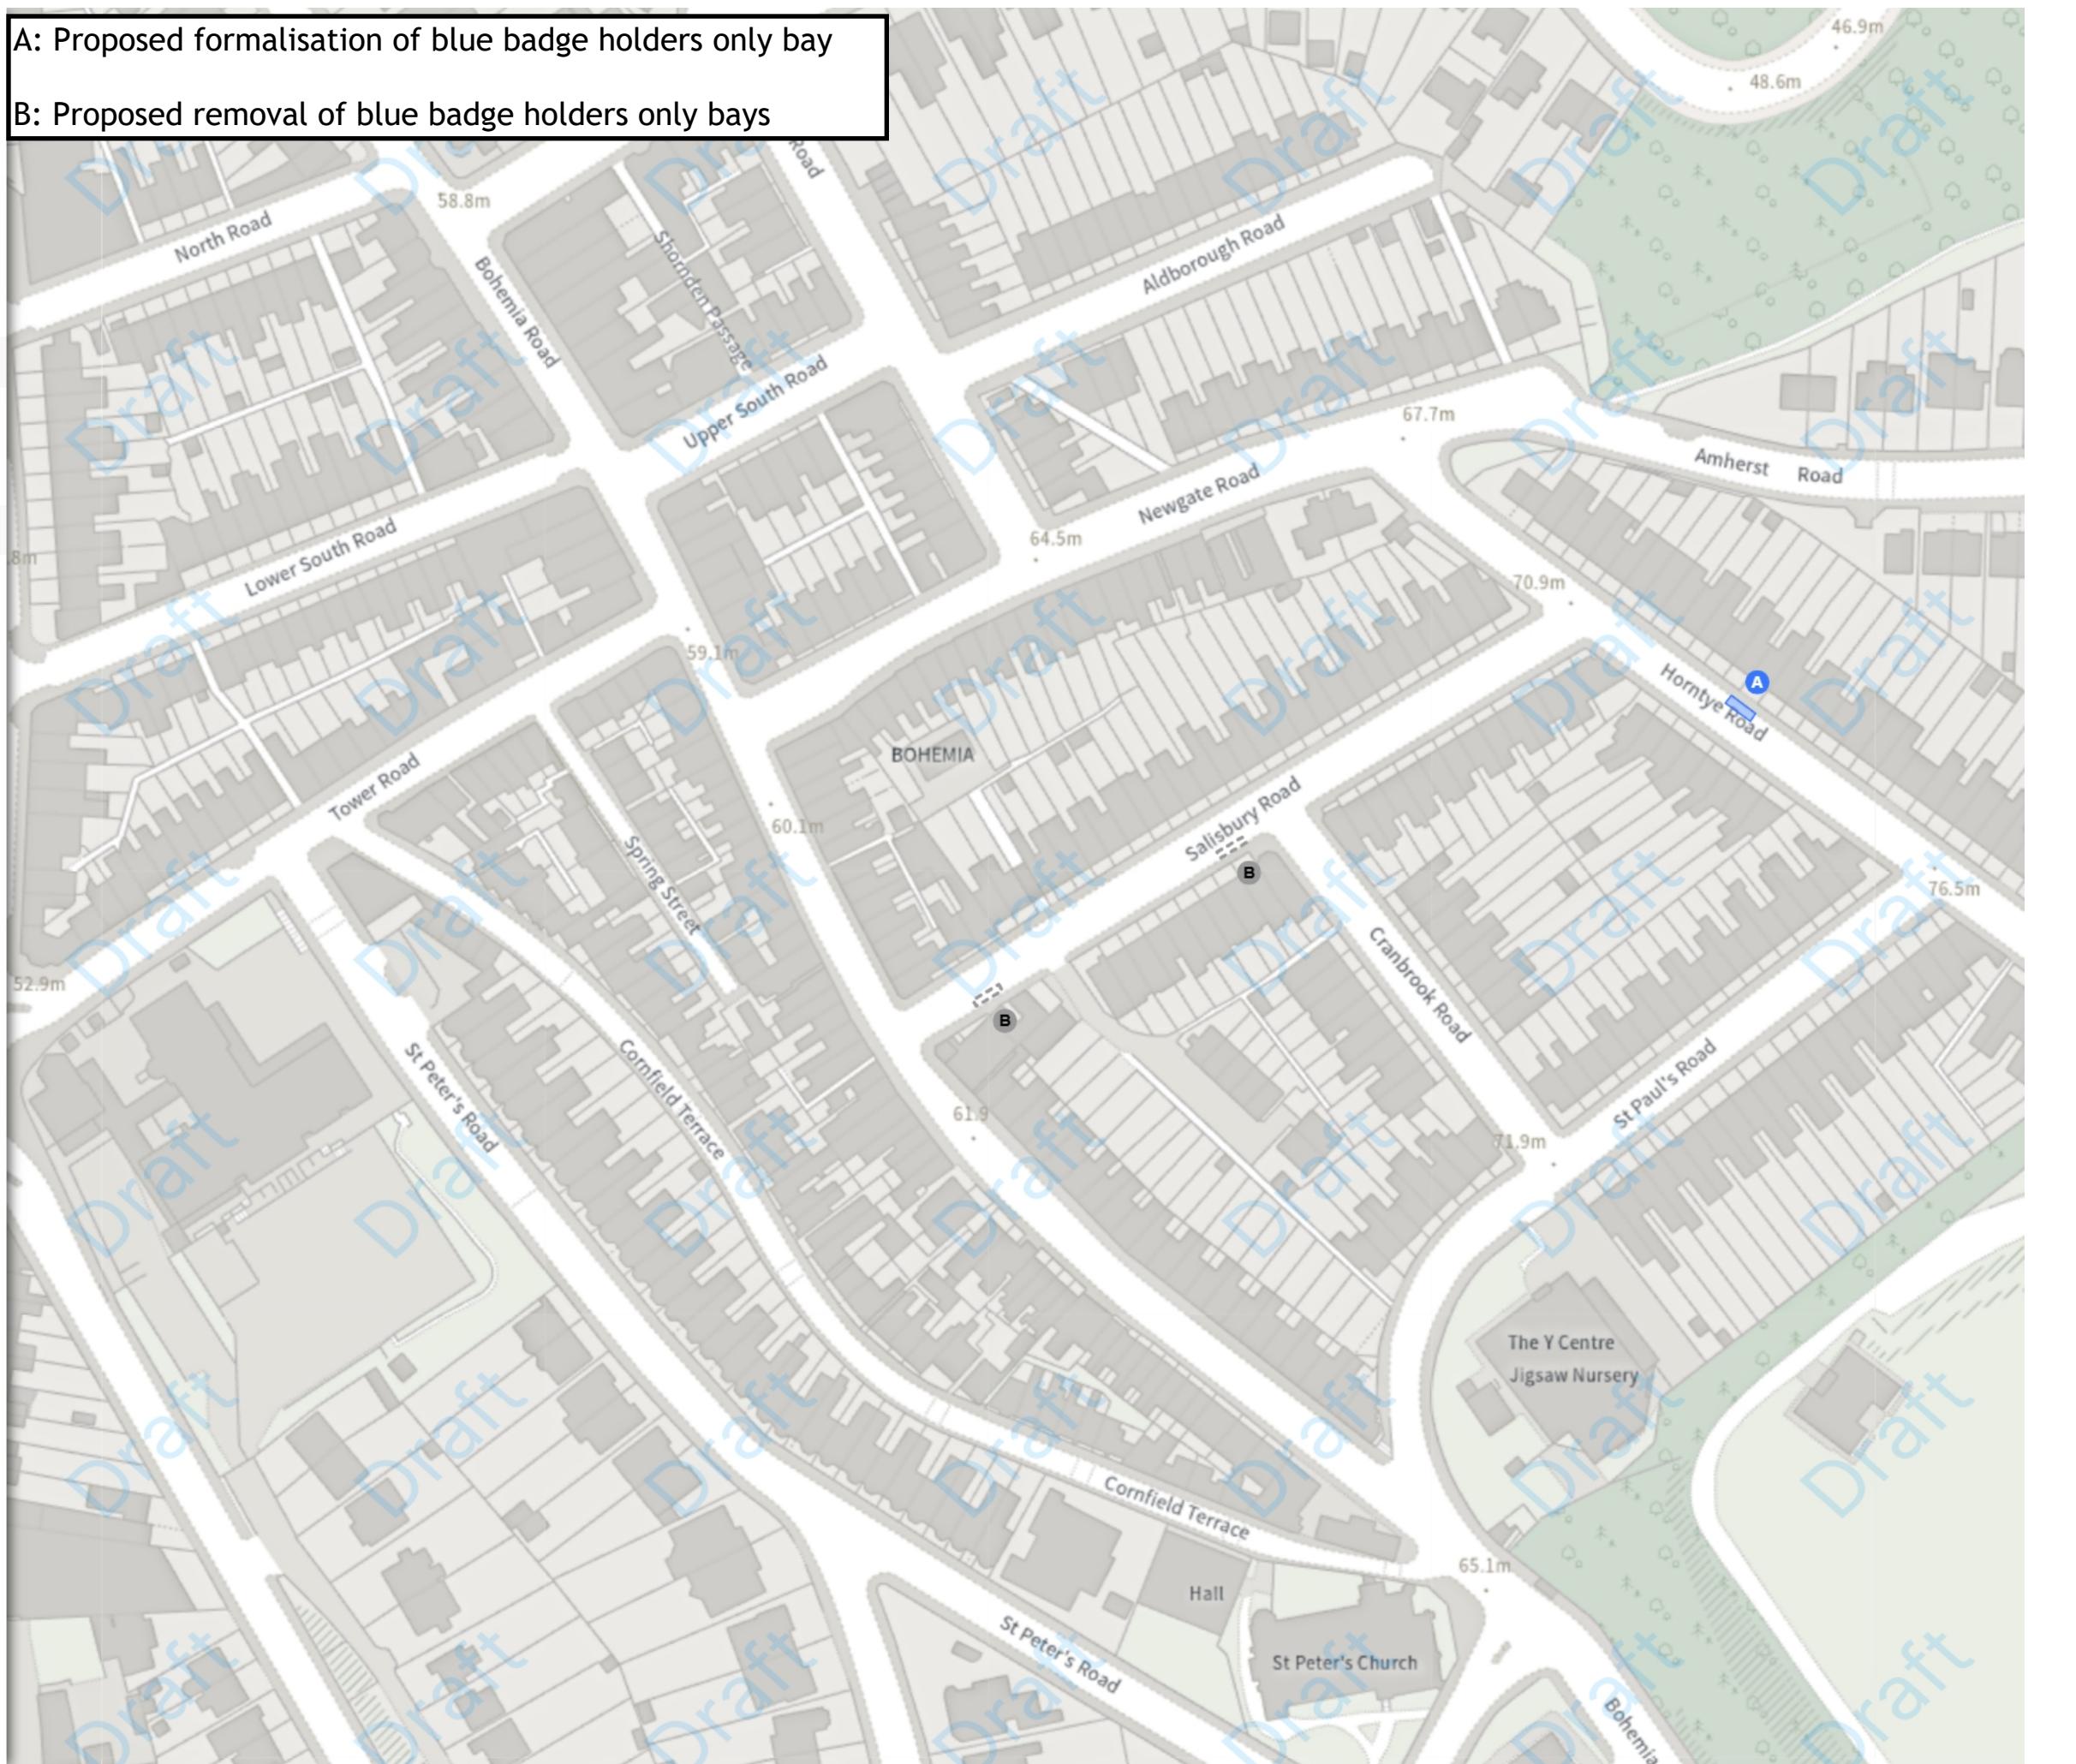

Index >>>



ADDED

No waiting at any time

At all times

MODIFIED

Prohibition of stopping on school entrance markings

Mon-Fri 08:00-09:30 14:30-16:00

REMOVED

No waiting at any time

At all times


Scale: 1:1250 0 20 40 60m

NW 580496.384, 110293.33 SE 580949.671, 109924.639

© Crown copyright and database rights 2026 Ordnance Survey.
You are not permitted to copy, sub-license, distribute or sell any of this
data to third parties in any form. Licence number AC0000808855

A, C: Proposed extension of existing no waiting at any time

B: Proposed extension and relocation of existing school
keep clear markings

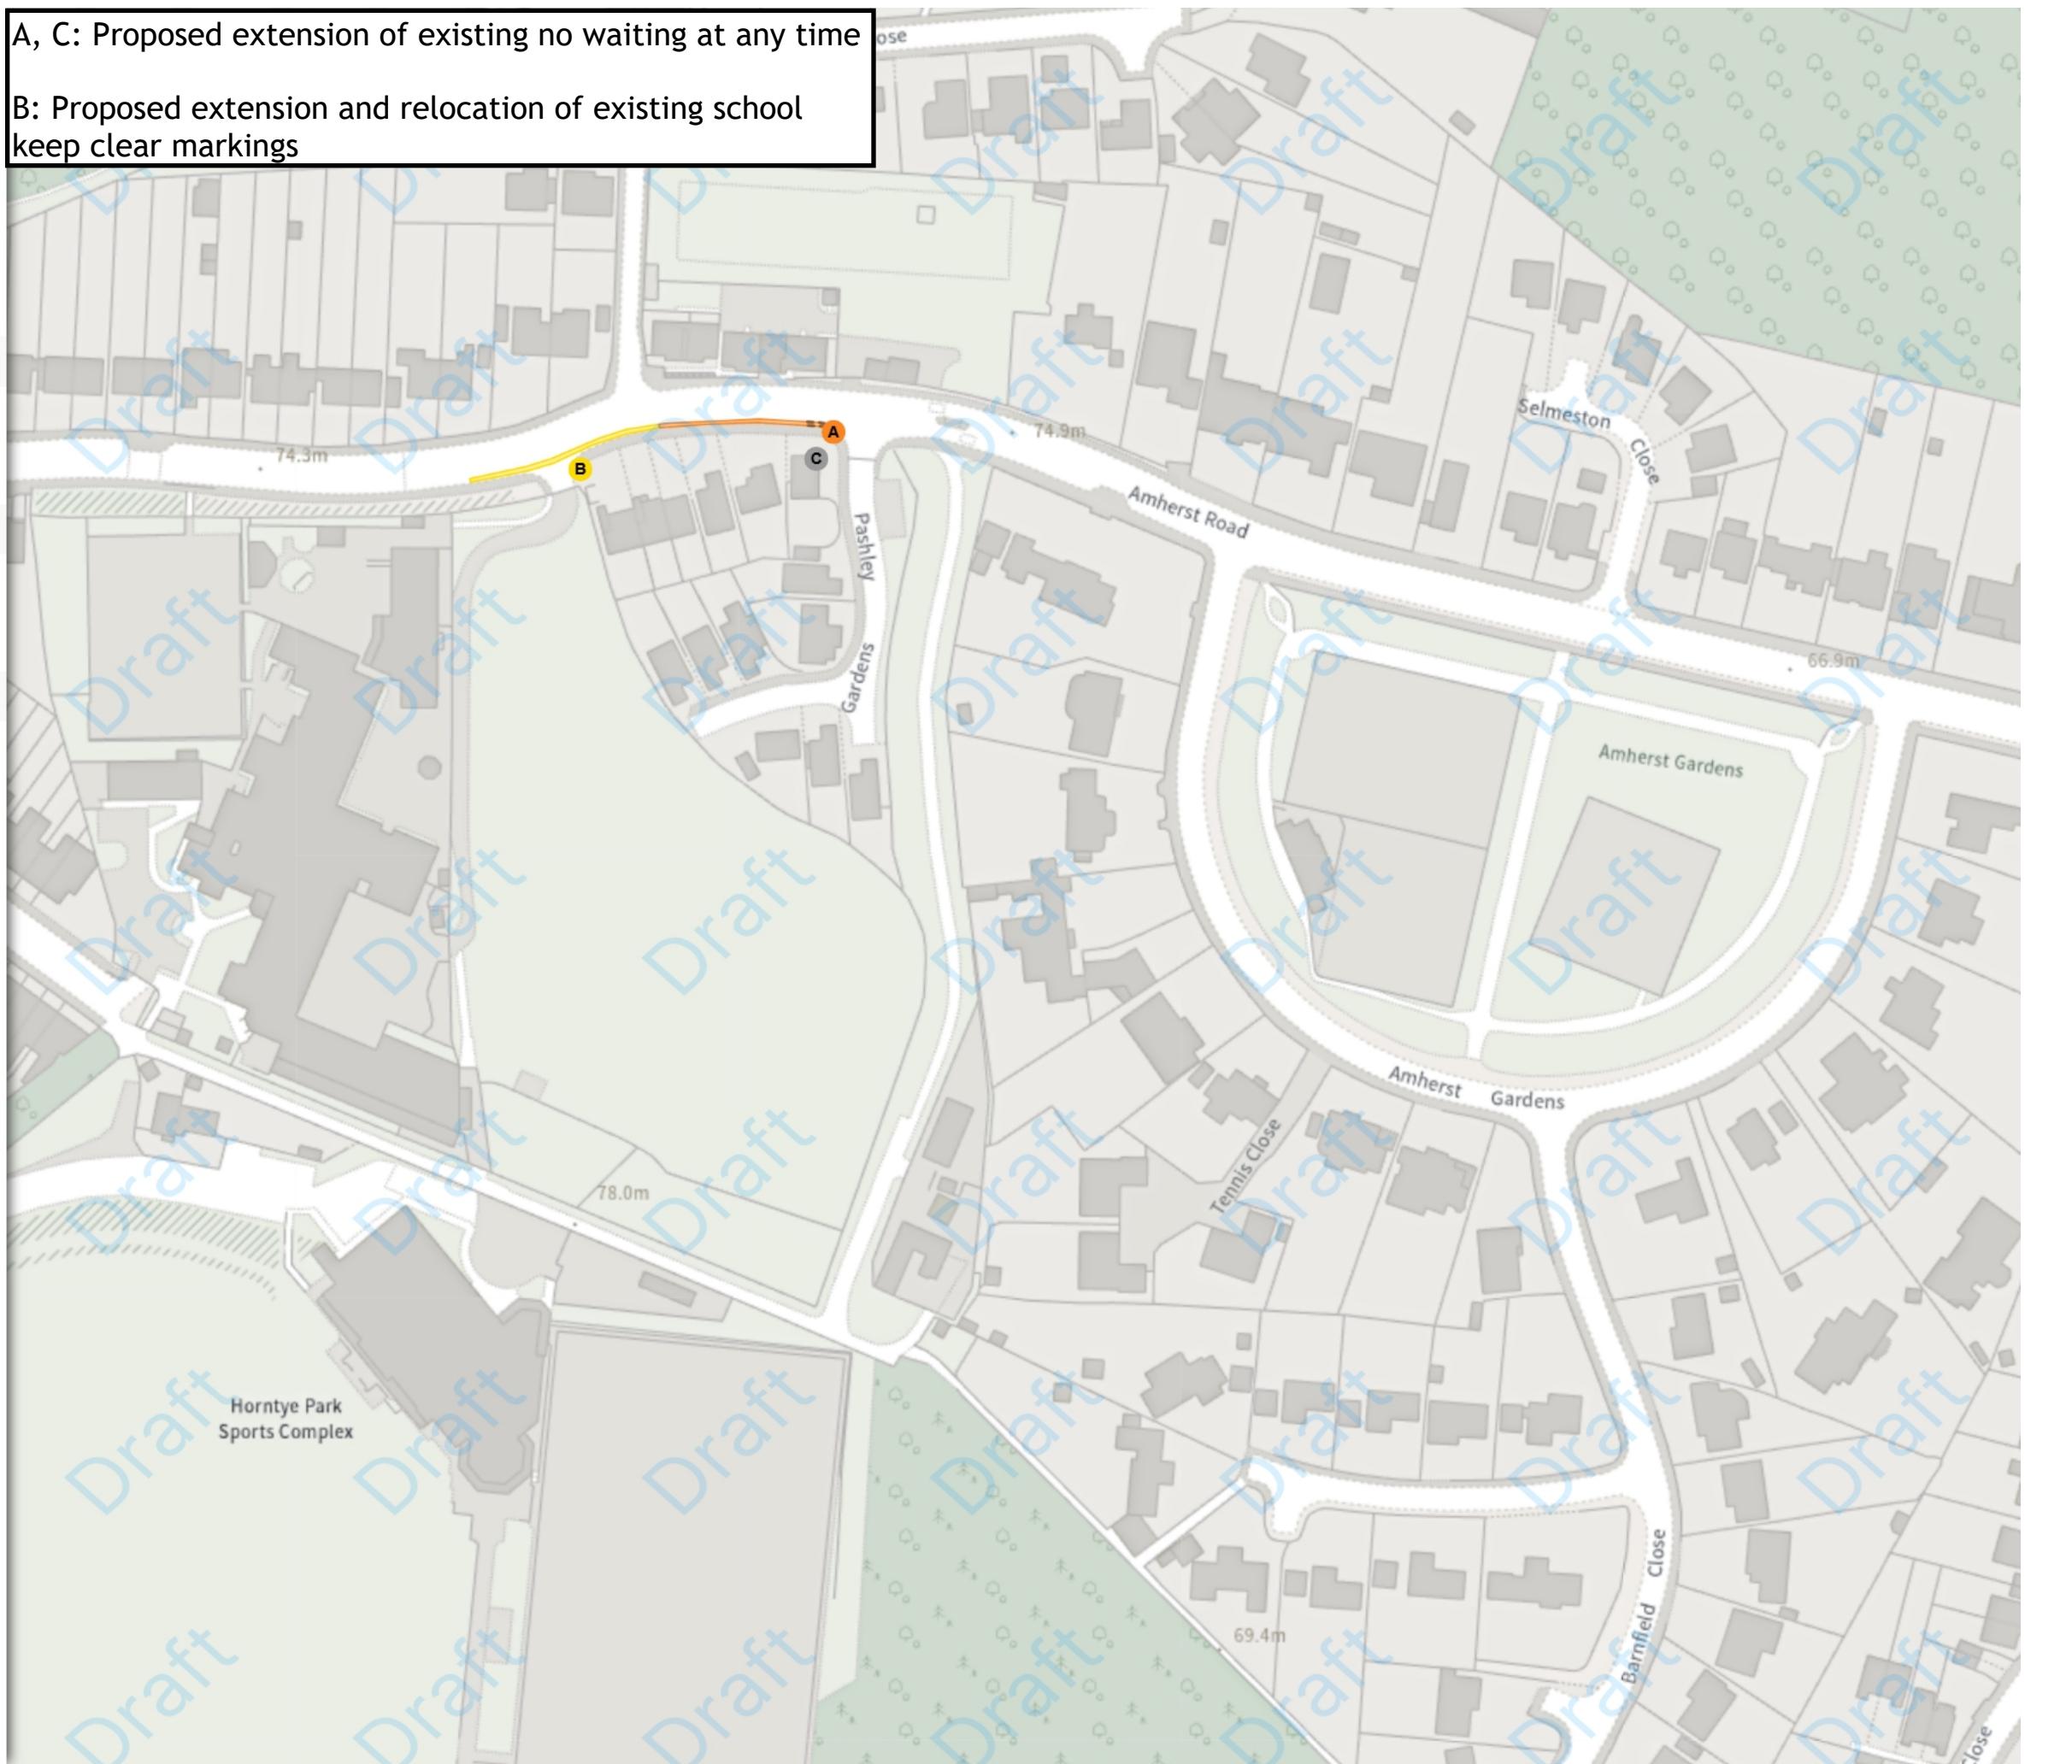

East Sussex County Council (Prohibition and Restriction of Waiting, No Stopping, Loading, Unloading and Parking Places)(Hastings Borough Consolidation) Order 2025
Amendment * 2026

Map 9 of 33

ADDED

 Disabled persons' badge holders parking place

 At all times

REMOVED

 Disabled persons' badge holders parking place

 At all times

 Scale: 1:1250 0 20 40 60m

NW 578199.231, 109689.421 SE 578652.394, 109320.494

© Crown copyright and database rights 2026 Ordnance Survey.
You are not permitted to copy, sub-license, distribute or sell any of this
data to third parties in any form. Licence number AC0000808855

A: Proposed relocation and formalisation of blue badge holders only bay.

B: Proposed removal of blue badge holders only bay





East Sussex County Council (Prohibition and Restriction of Waiting, No Stopping, Loading, Unloading and Parking Places)(Hastings Borough Consolidation) Order 2025
Amendment * 2026

Map 10 of 33

MODIFIED

■ Prohibition of stopping on school entrance markings


▲ Mon-Fri 08:00-09:30 14:30-16:30

Scale: 1:1250 0 20 40 60m

NW 578917.122, 109376.527 SE 579370.365, 109007.636

© Crown copyright and database rights 2026 Ordnance Survey.
You are not permitted to copy, sub-license, distribute or sell any of this
data to third parties in any form. Licence number AC0000808855

Proposed extension to existing school keep clear markings and changes to the operational times from Monday to Friday 08:00-9.30 and 14:30-16.00 to Monday to Friday 08:00-9.30 and 14:30-16.30

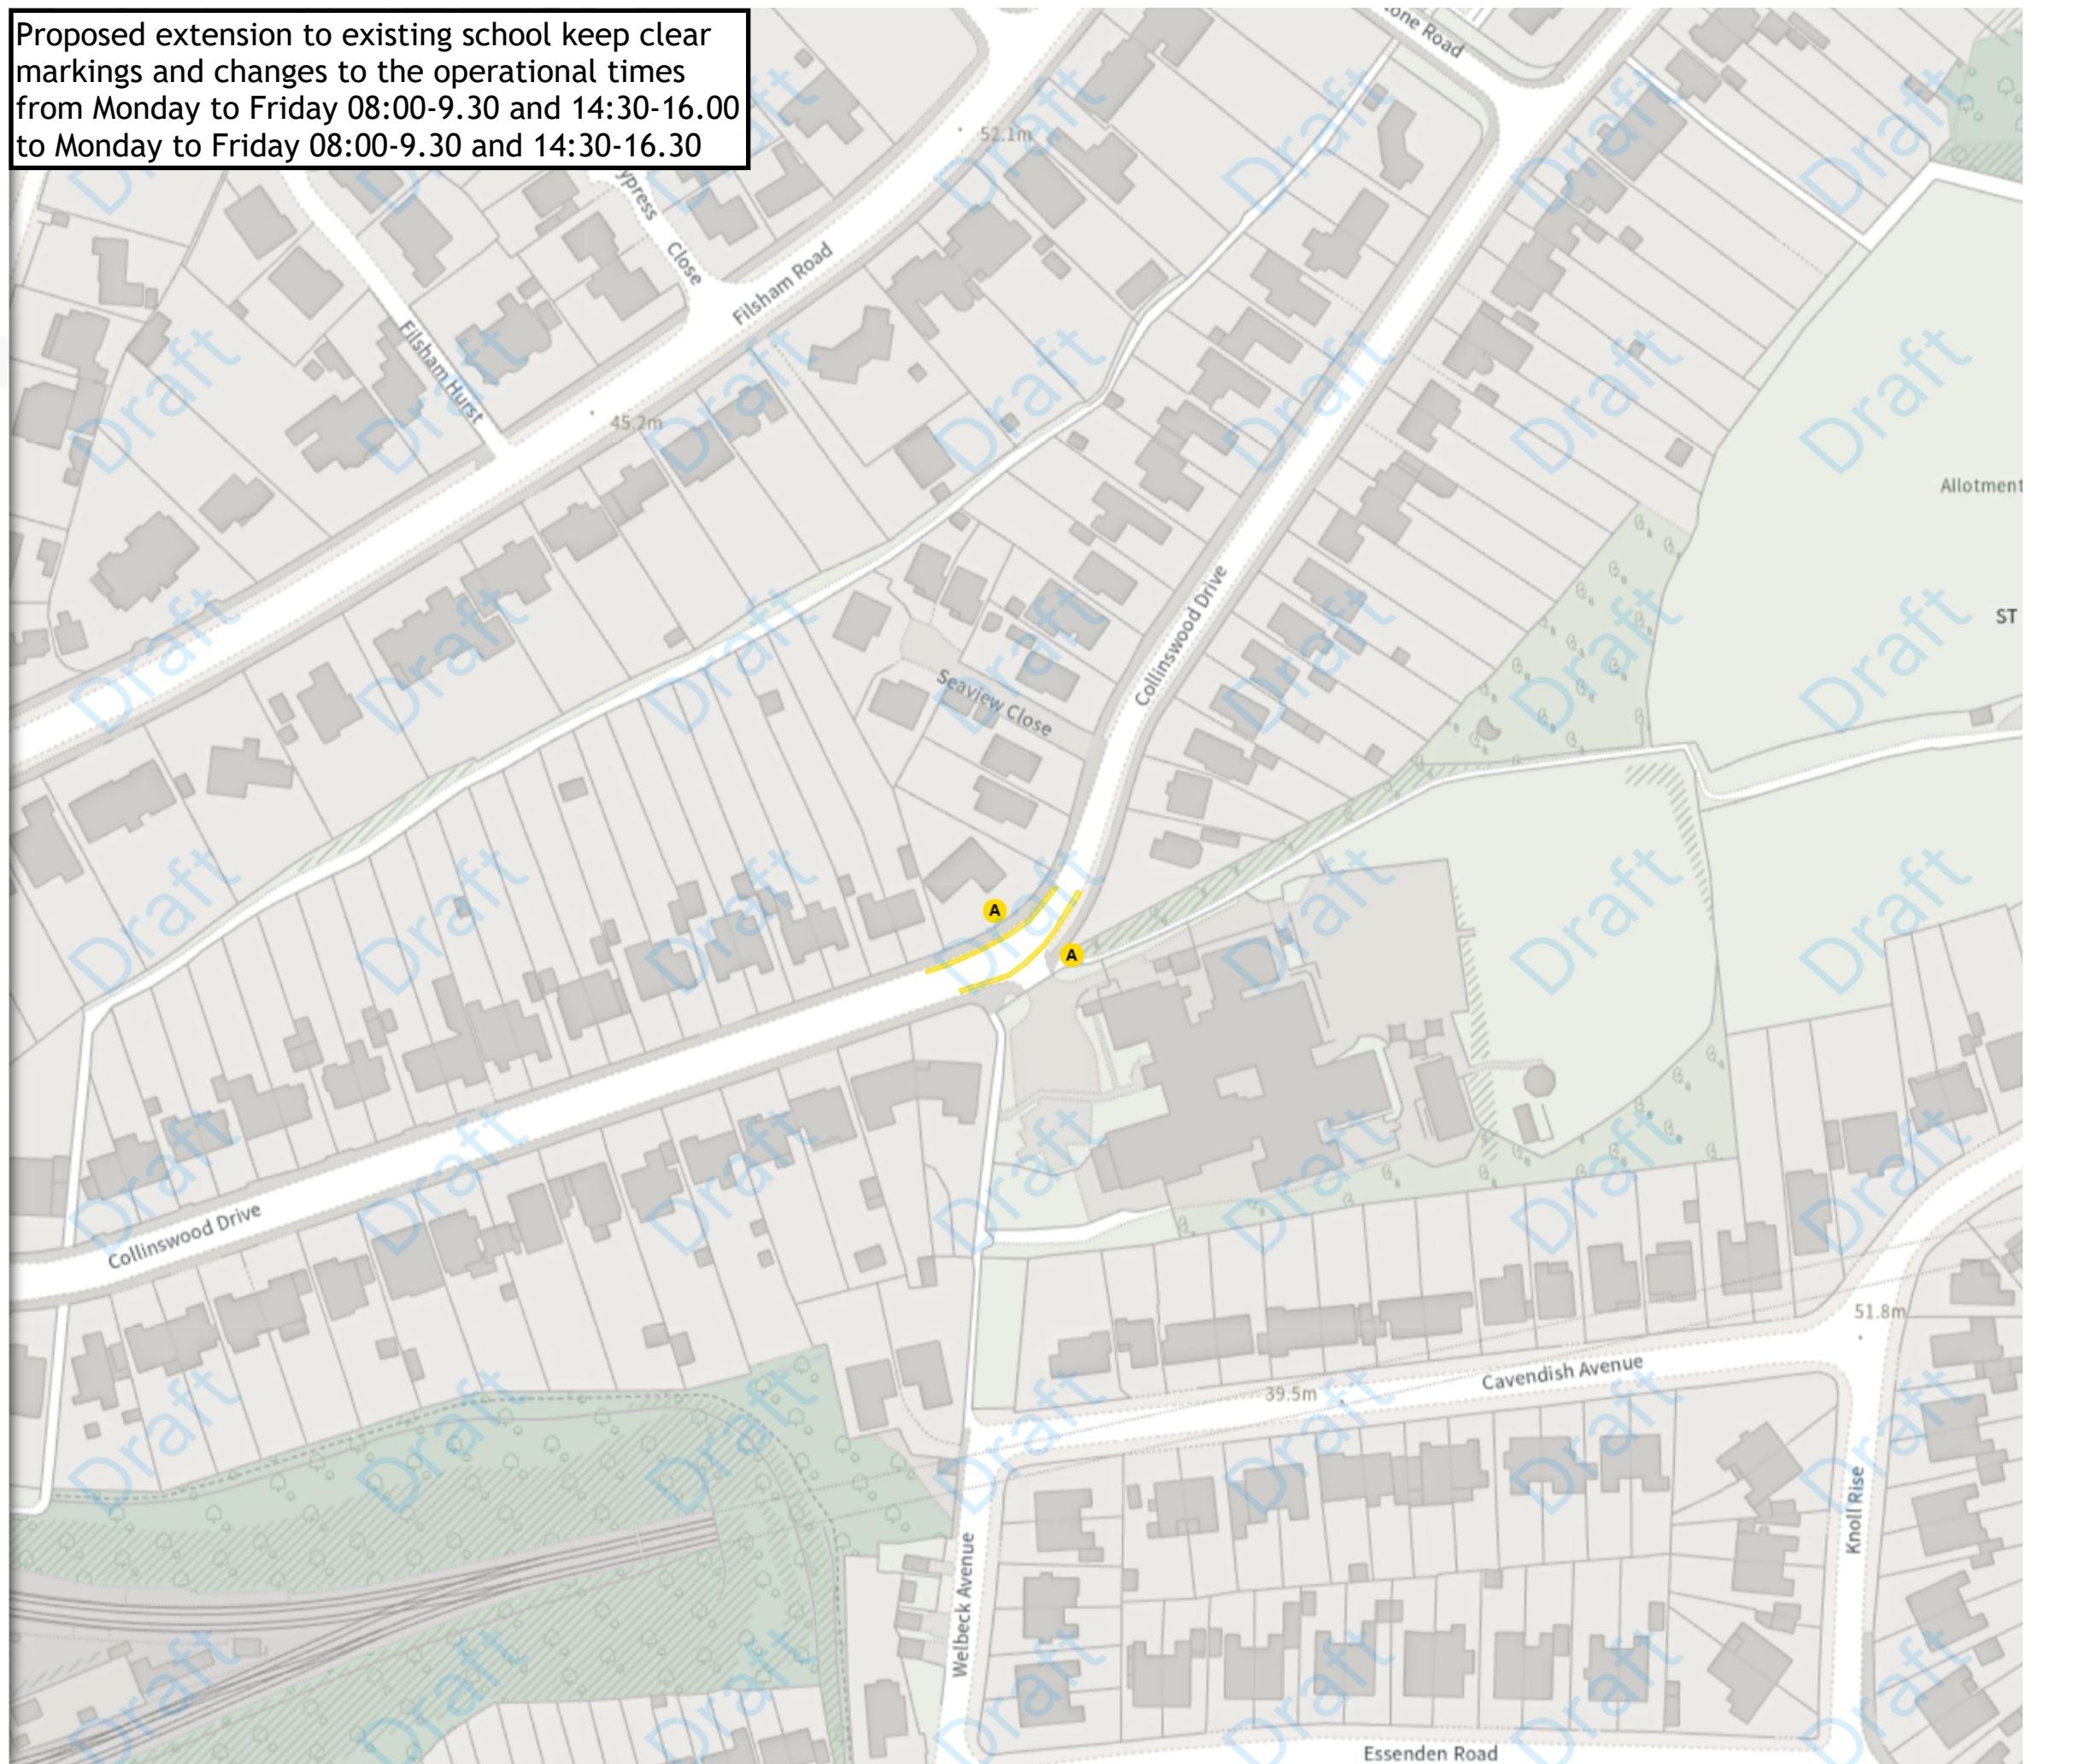

Index >>

East Sussex County Council (Prohibition and Restriction of Waiting, No Stopping, Loading, Unloading and Parking Places)(Hastings Borough Consolidation) Order 2025
Amendment * 2026

Map 11 of 33

ADDED

■ Disabled persons' badge holders parking place


Ⓐ At all times

Scale: 1:1250 0 20 40 60m

NW 579563.45, 109392.776 SE 580016.741, 109023.939

© Crown copyright and database rights 2026 Ordnance Survey.
You are not permitted to copy, sub-license, distribute or sell any of this
data to third parties in any form. Licence number AC0000808855

Proposed formalisation of blue badge holders only bay

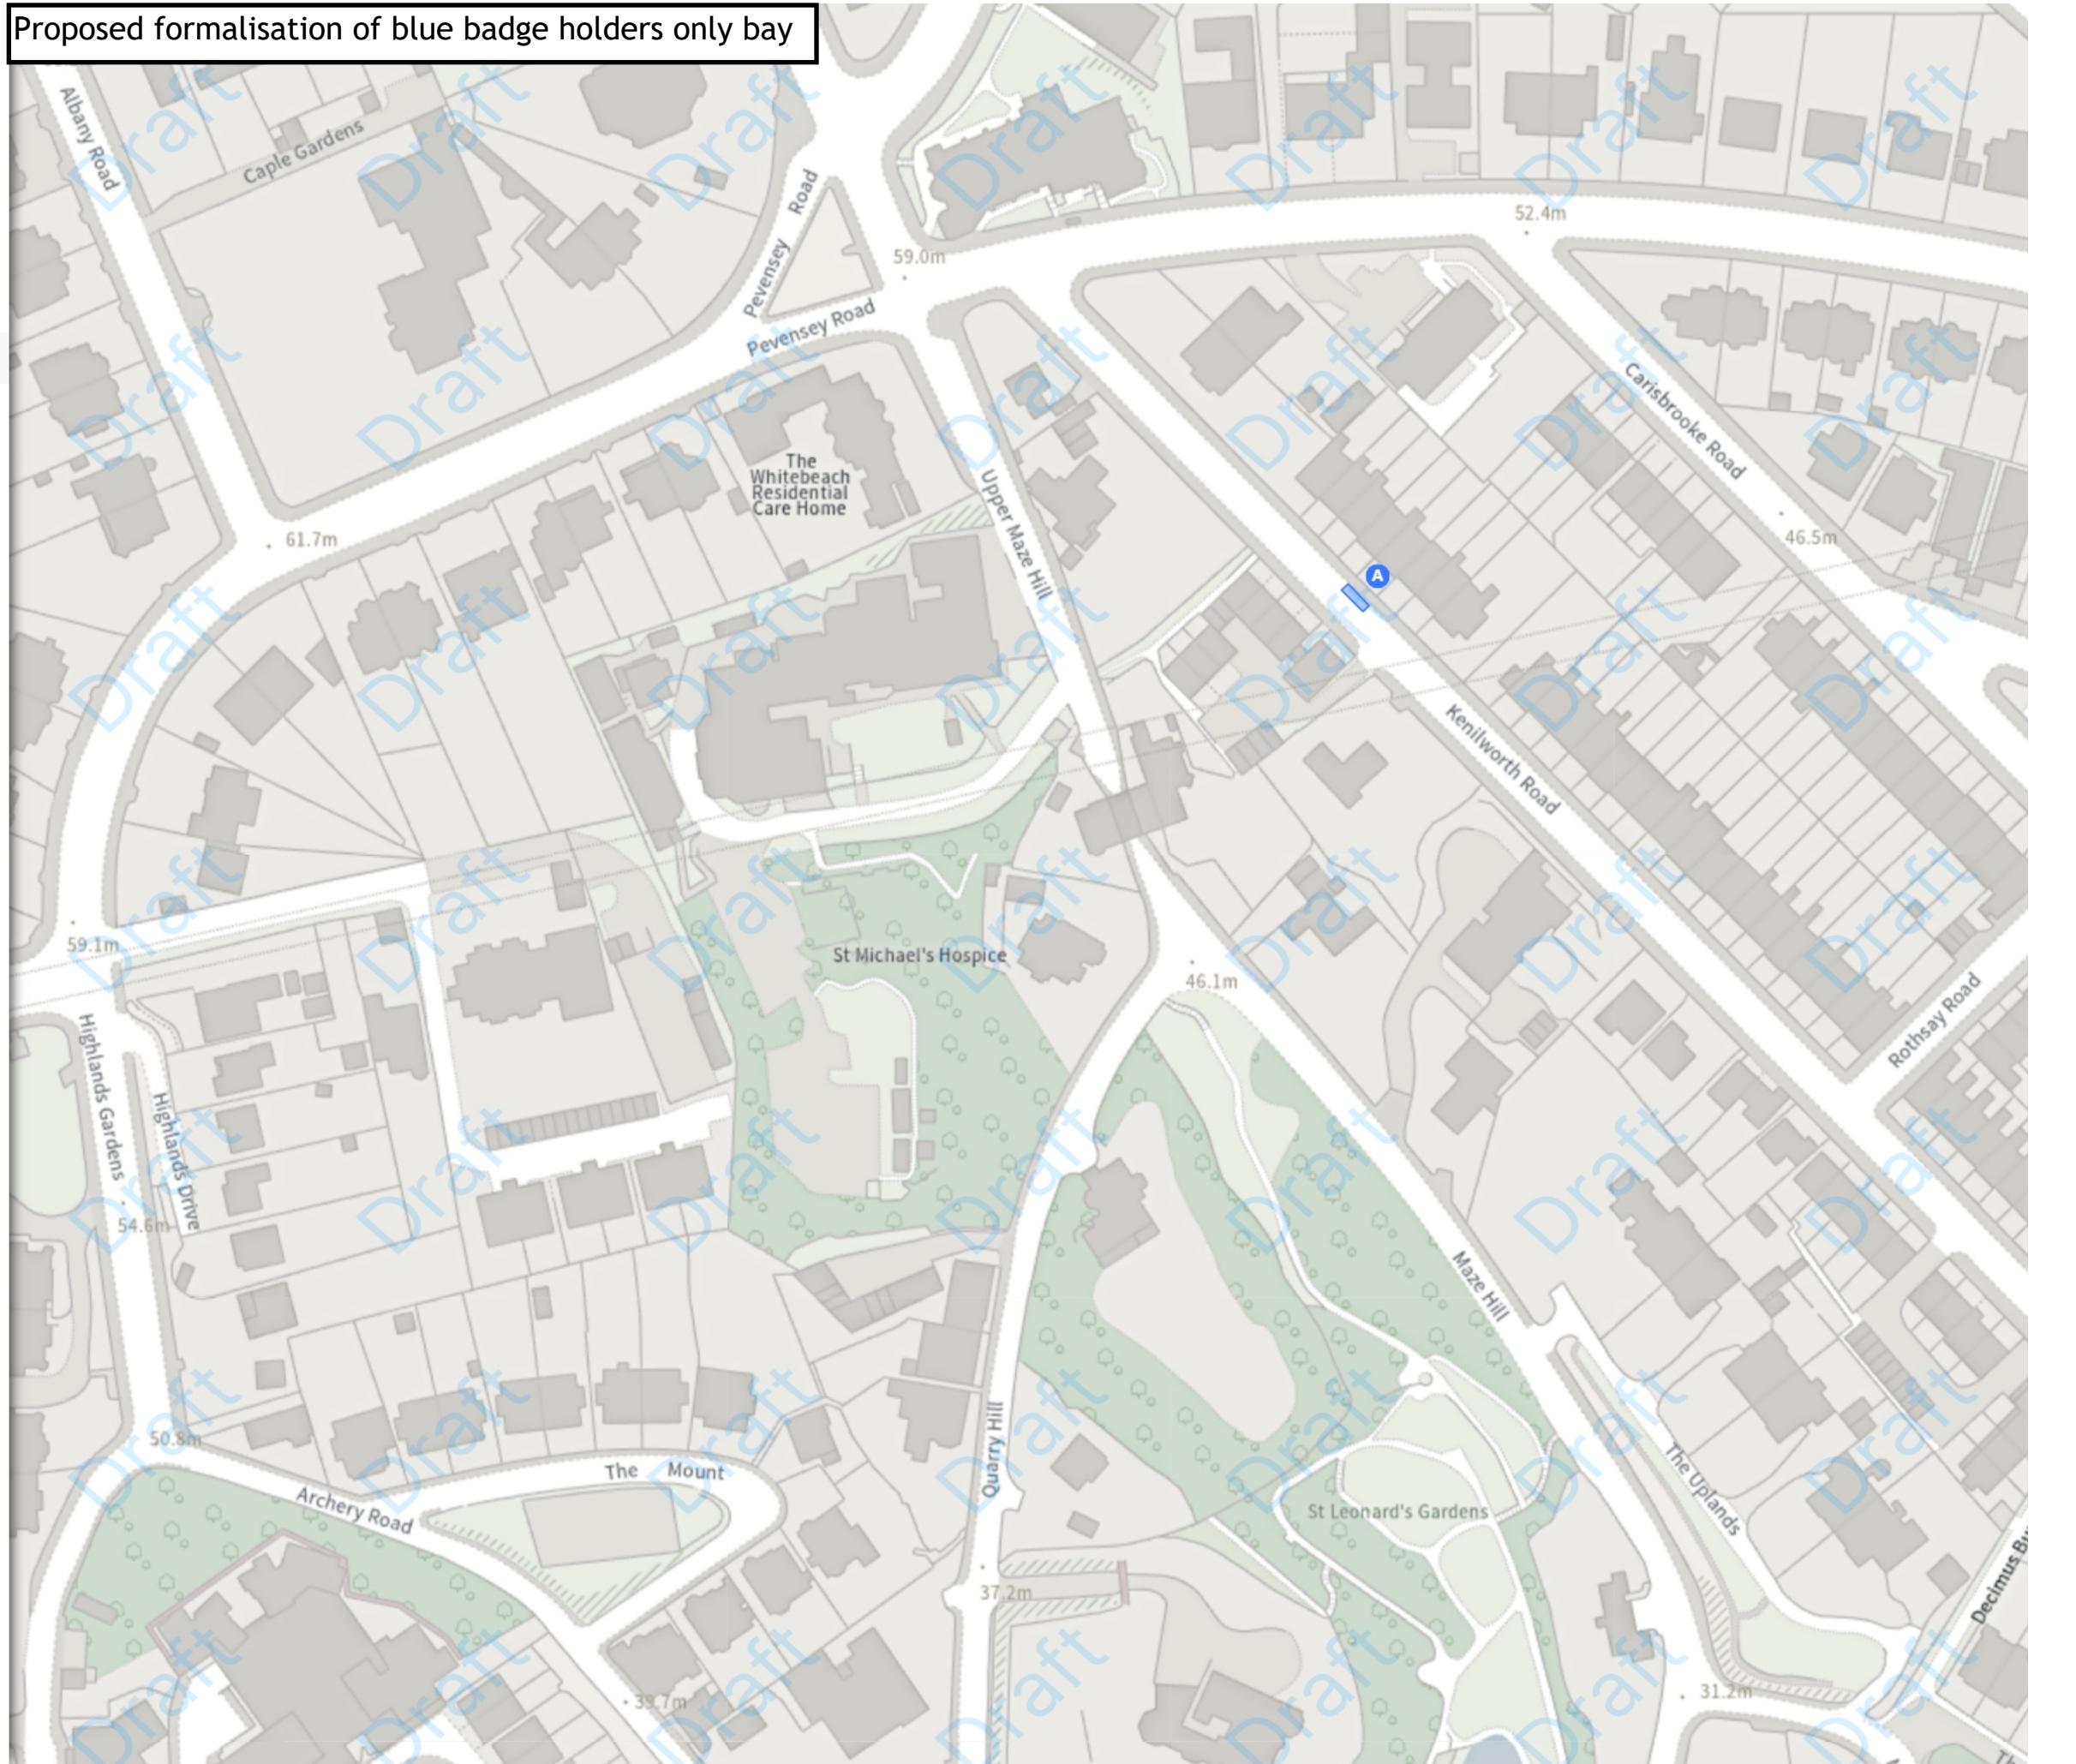

Index >>>

East Sussex County Council (Prohibition and Restriction of Waiting, No Stopping, Loading, Unloading and Parking Places)(Hastings Borough Consolidation) Order 2025
Amendment * 2026

Map 12 of 33

MODIFIED

 Resident permit holders parking place (S)

 Mon-Fri 11:00-13:00

REMOVED

 Disabled persons' badge holders parking place

 At all times


 Resident permit holders parking place (S)

 Mon-Fri 11:00-13:00

 Scale: 1:1250 0 20 40 60m

NW 580016.899, 109565.266 SE 580470.21, 109196.481

© Crown copyright and database rights 2026 Ordnance Survey.
You are not permitted to copy, sub-license, distribute or sell any of this
data to third parties in any form. Licence number AC0000808855

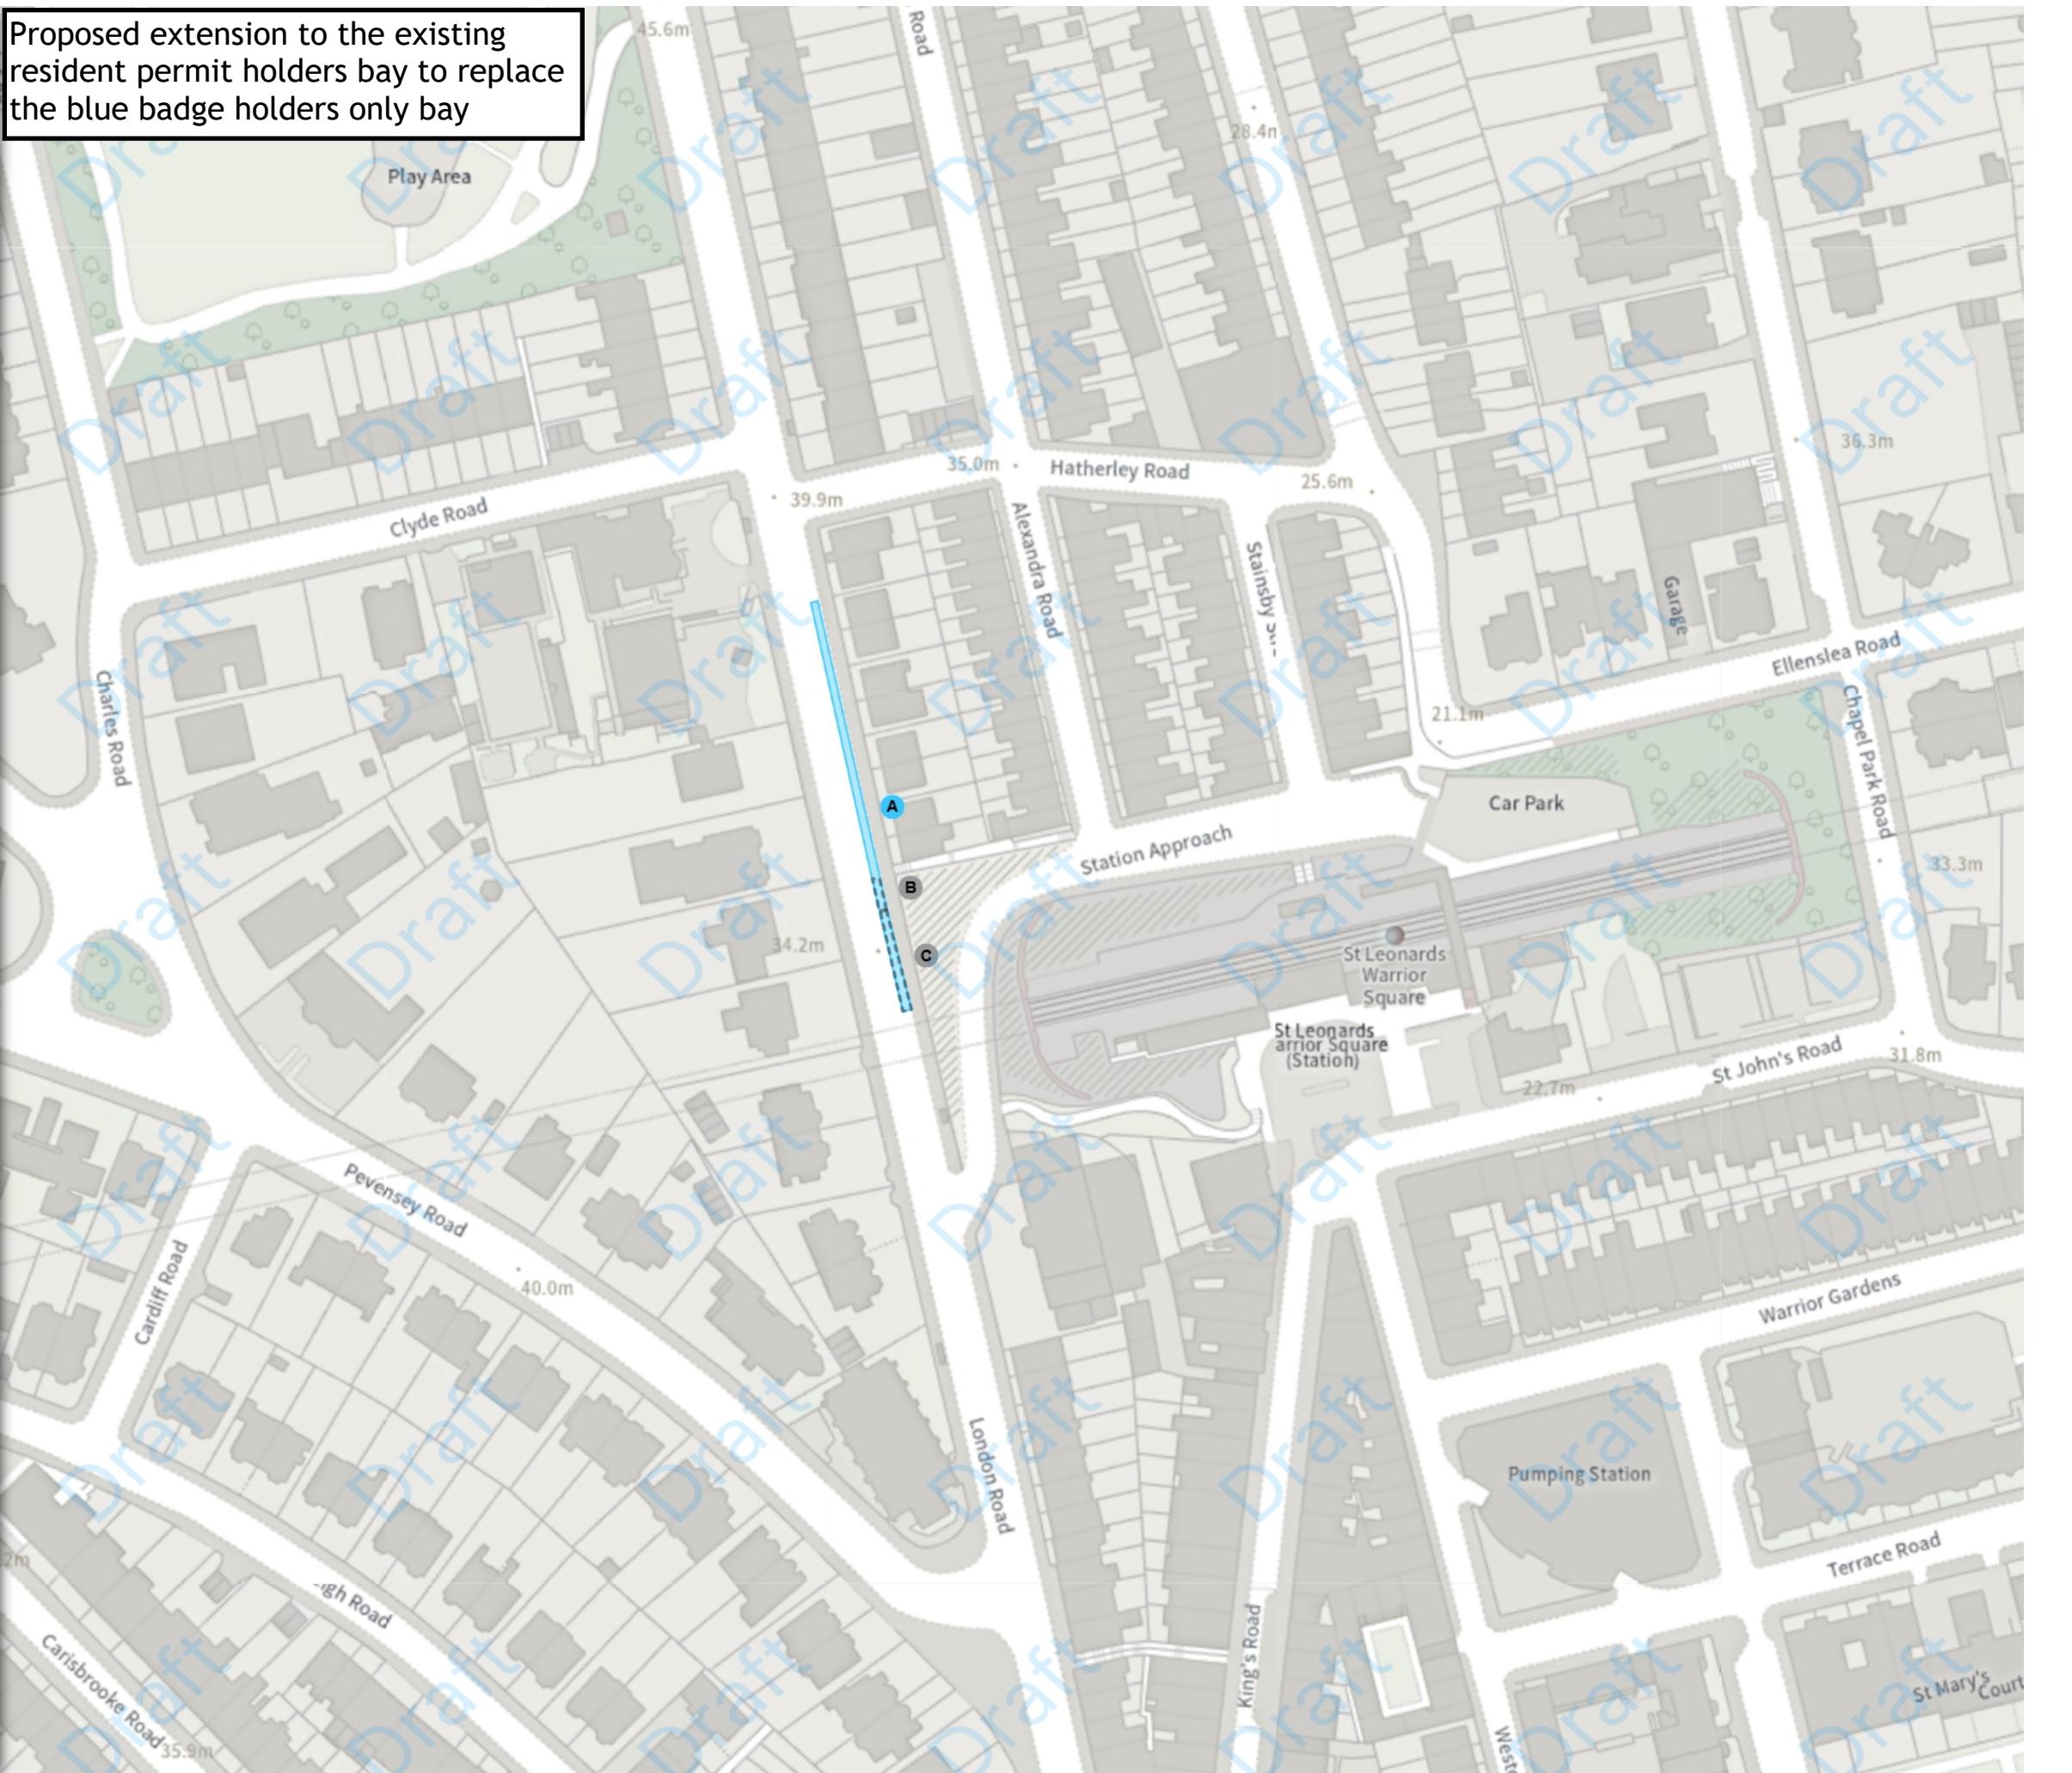



ADDED

No waiting at any time

At all times

Scale: 1:1250 0 20 40 60m

NW 580030.039, 109185.747 SE 580483.382, 108816.933

© Crown copyright and database rights 2026 Ordnance Survey.
You are not permitted to copy, sub-license, distribute or sell any of this
data to third parties in any form. Licence number AC0000808855

Proposed no waiting at any time



ADDED

 No waiting at any time

 At all times

MODIFIED

 Prohibition of stopping on school entrance markings

 Mon-Fri 08:00-09:30 14:30-16:00

REMOVED

 Disabled persons' badge holders parking place


 At all times

 Scale: 1:1250 0 20 40 60m

NW 580390.056, 109523.919 SE 580843.399, 109155.161

© Crown copyright and database rights 2026 Ordnance Survey.
You are not permitted to copy, sub-license, distribute or sell any of this
data to third parties in any form. Licence number AC0000808855

- A: Proposed no waiting at any time**
- B: TRO amendment only, no physical changes on street**
- C: Proposed removal of blue badge holders only bay**

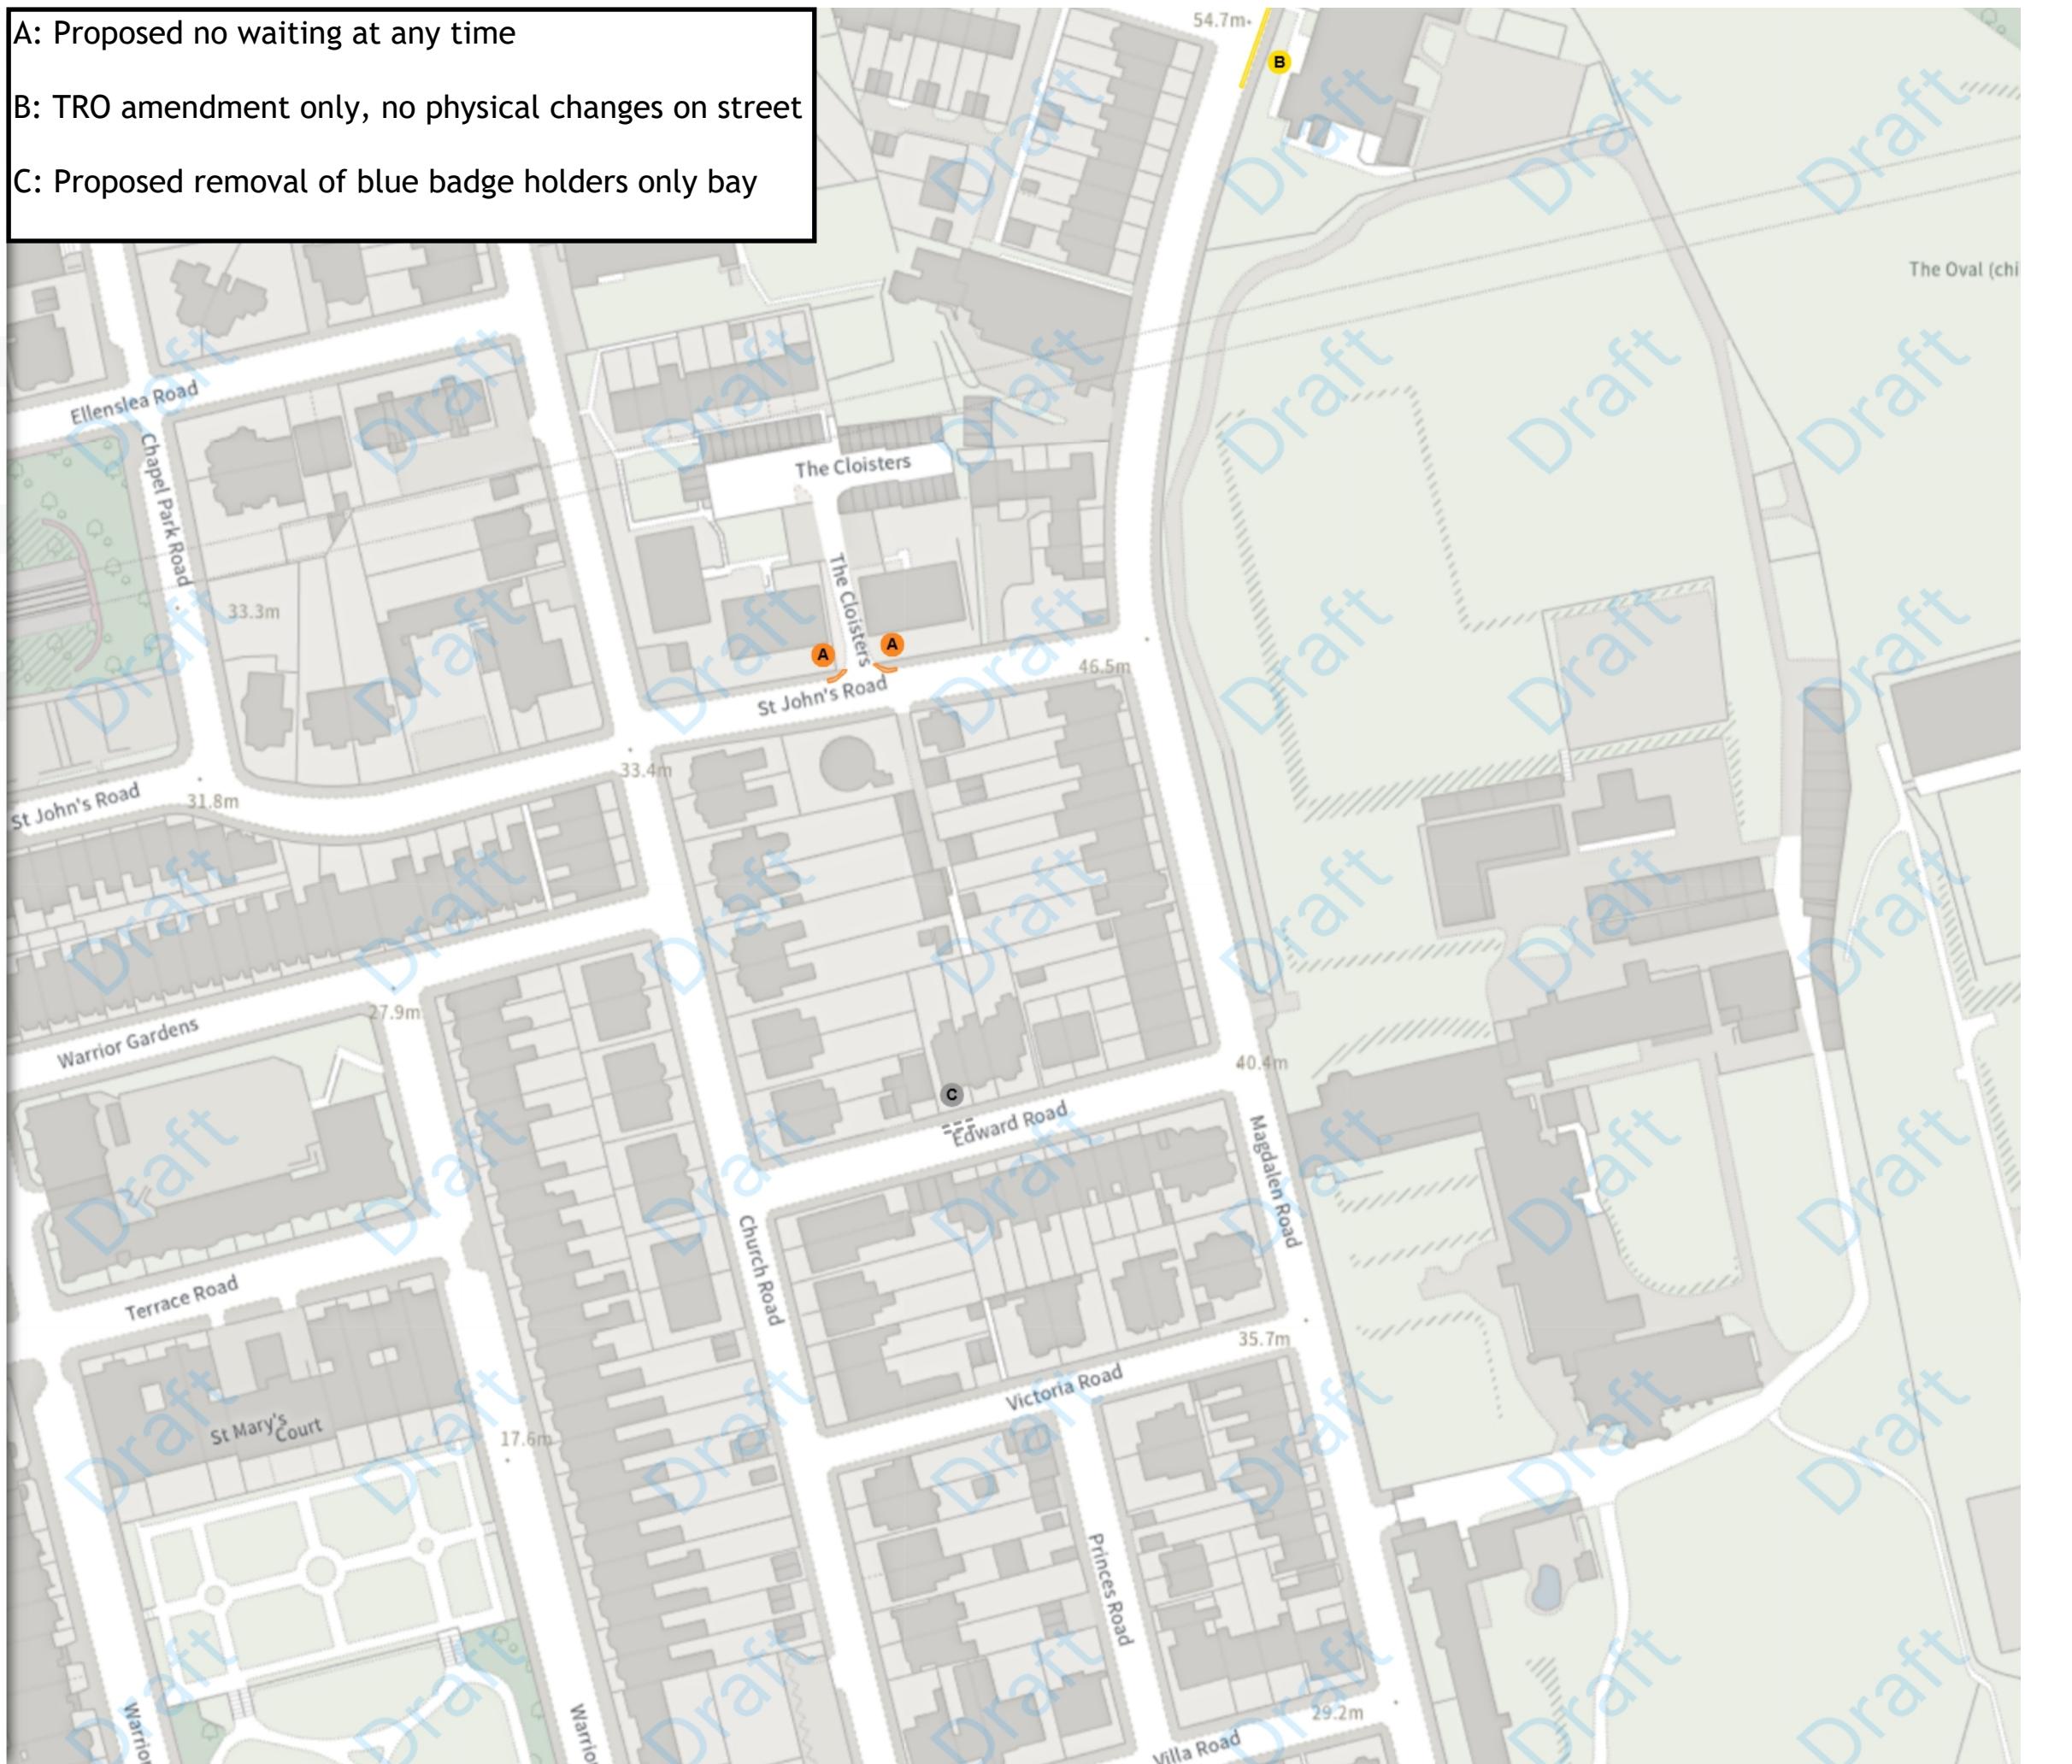

MODIFIED

■ Bus parking place

● A 08:00-22:00

■ No waiting at any time

● B At all times


■ Prohibition of stopping on school entrance markings

● C Mon-Fri 08:00-09:30 14:30-16:00

Scale: 1:1250 0 20 40 60m

NW 580656.052, 109521.092 SE 581109.416, 109152.356

© Crown copyright and database rights 2026 Ordnance Survey.
You are not permitted to copy, sub-license, distribute or sell any of this
data to third parties in any form. Licence number AC0000808855

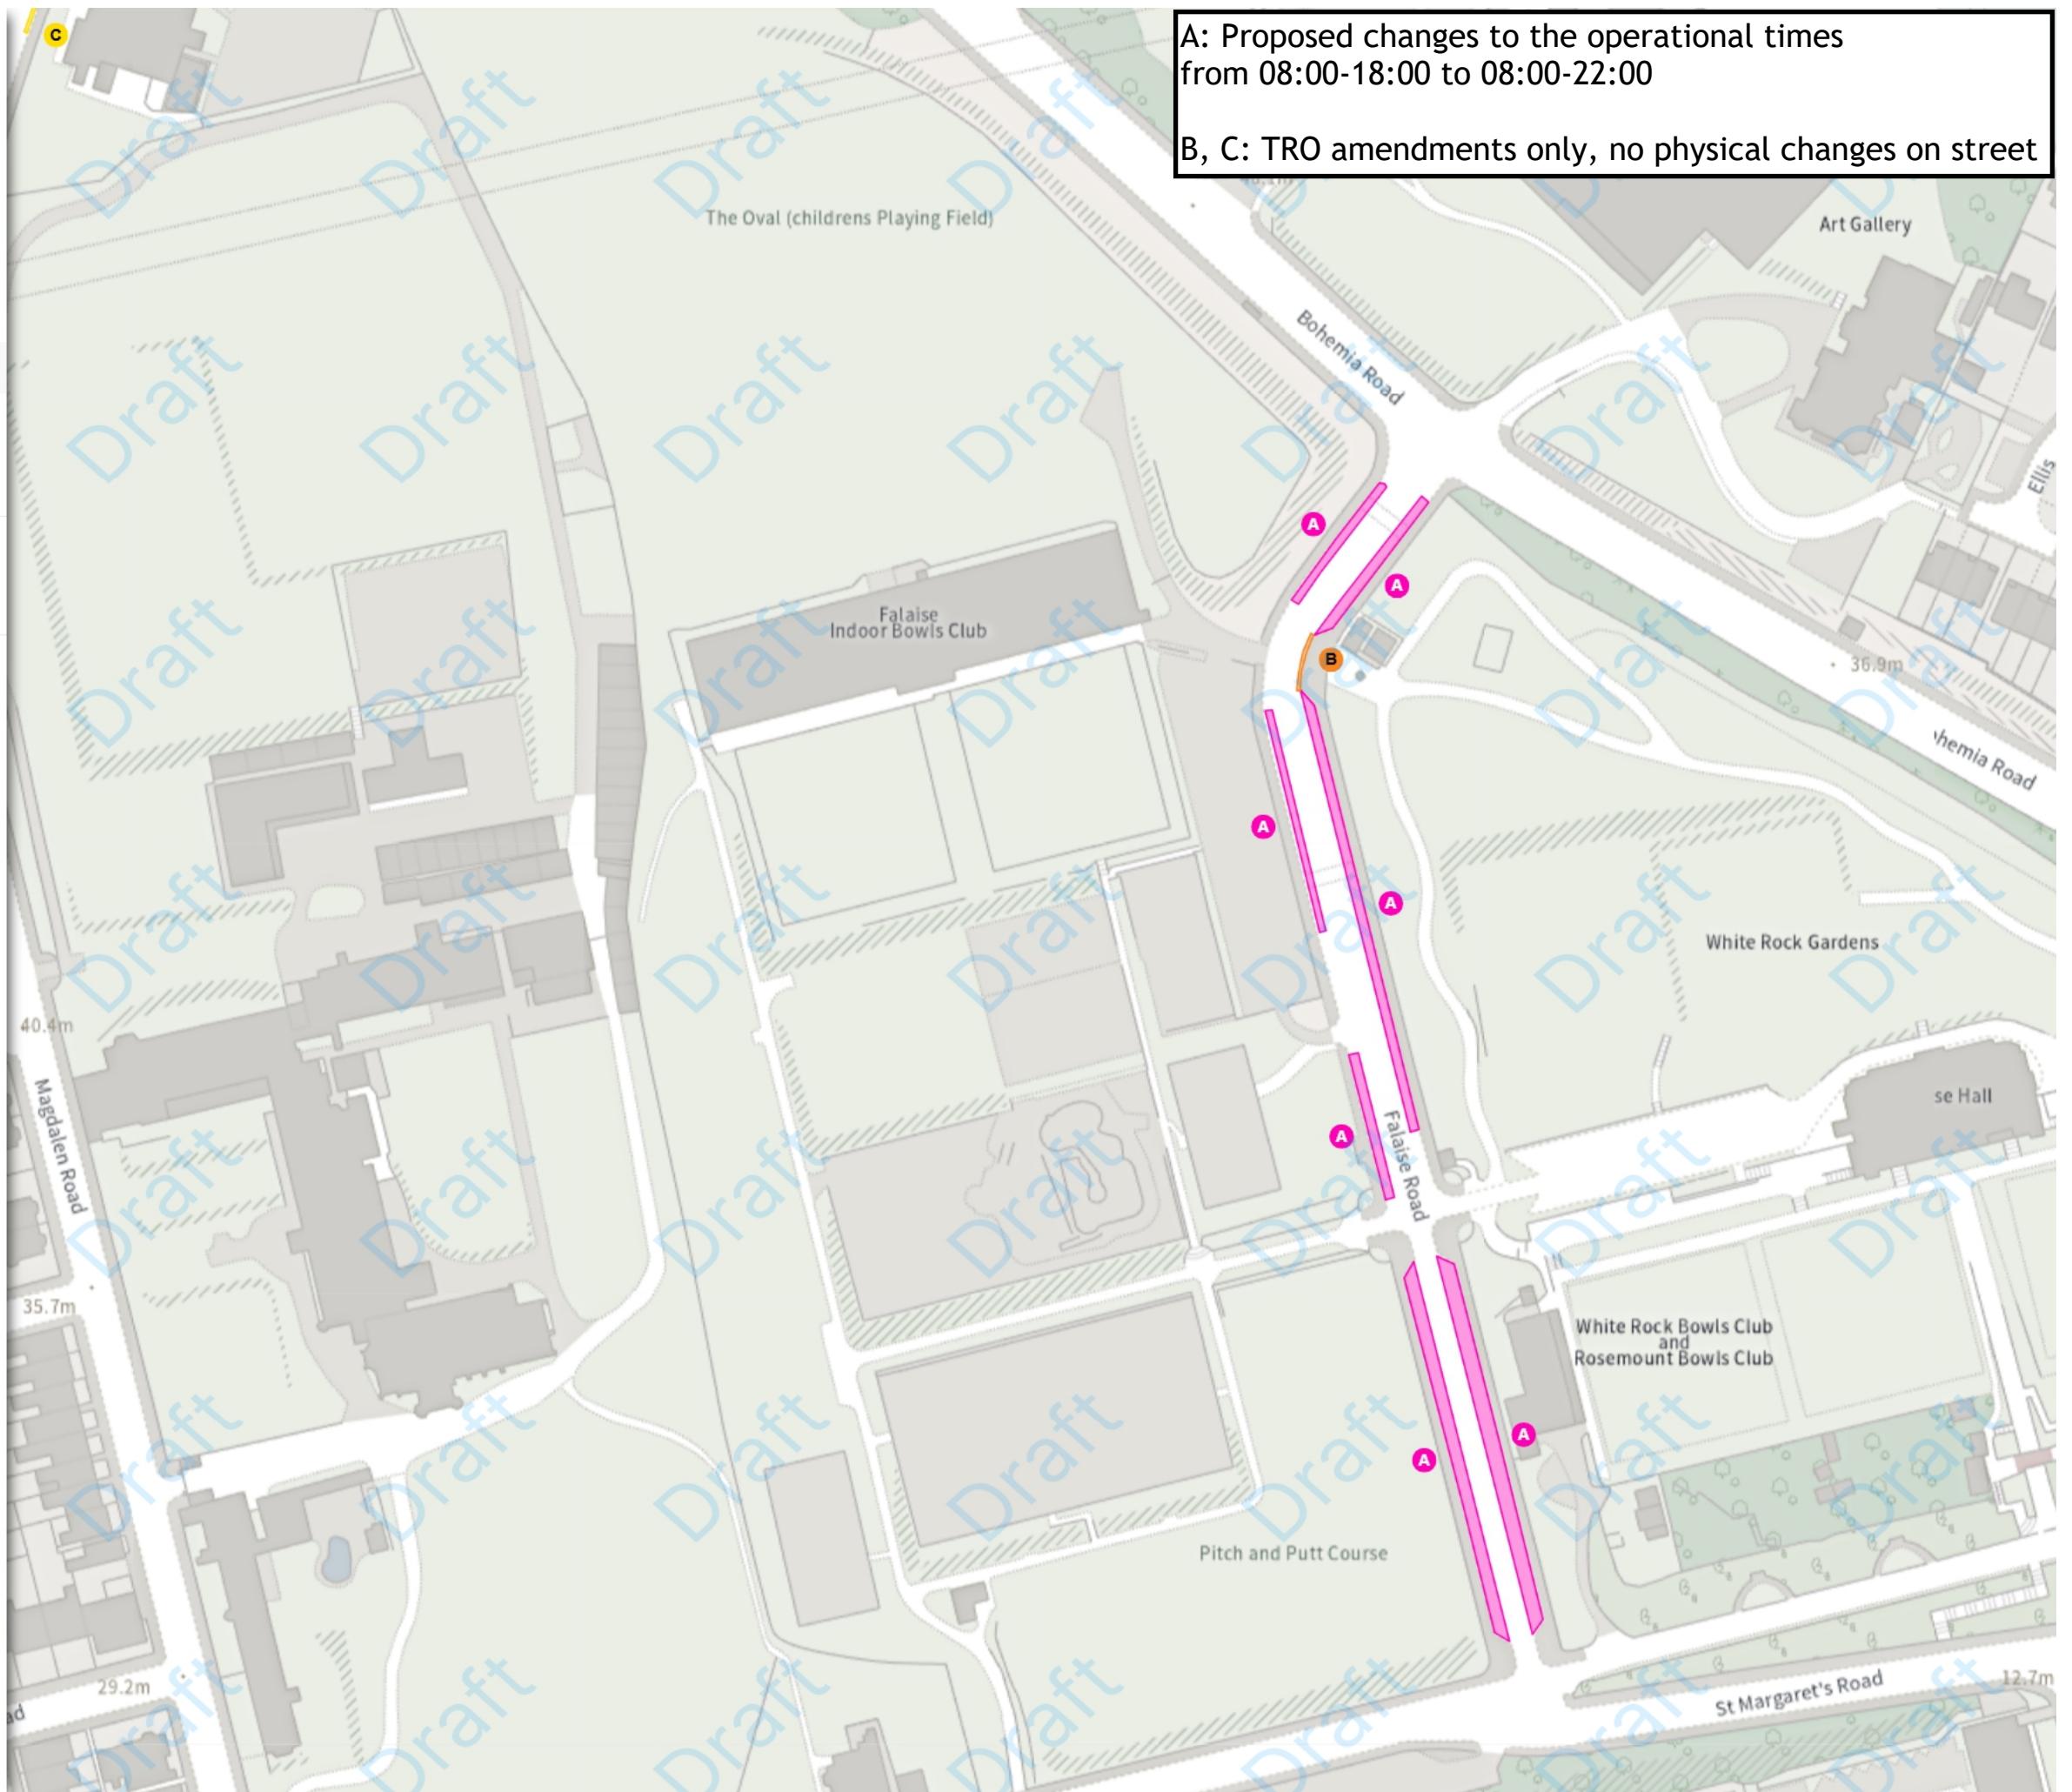



East Sussex County Council (Prohibition and Restriction of Waiting, No Stopping, Loading, Unloading and Parking Places)(Hastings Borough Consolidation) Order 2025
Amendment * 2026

Map 16a of 33

ADDED

No waiting at any time

At all times

Signal Crossing

Non-TRO Item

B

MODIFIED

No waiting at any time

At all times

Shared

D No waiting at any time

At all times

D No loading at any time

At all times

Pedestrian Zone (Cambridge Road/Robertson Street)

Non-TRO Item

E No waiting at any time

At all times


E Loading place

16:00-10:00

Scale: 1:1250 0 20 40 60m

NW 581496.892, 109481.769 SE 581950.322, 109113.1

© Crown copyright and database rights 2026 Ordnance Survey.
You are not permitted to copy, sub-license, distribute or sell any of this
data to third parties in any form. Licence number AC0000808855

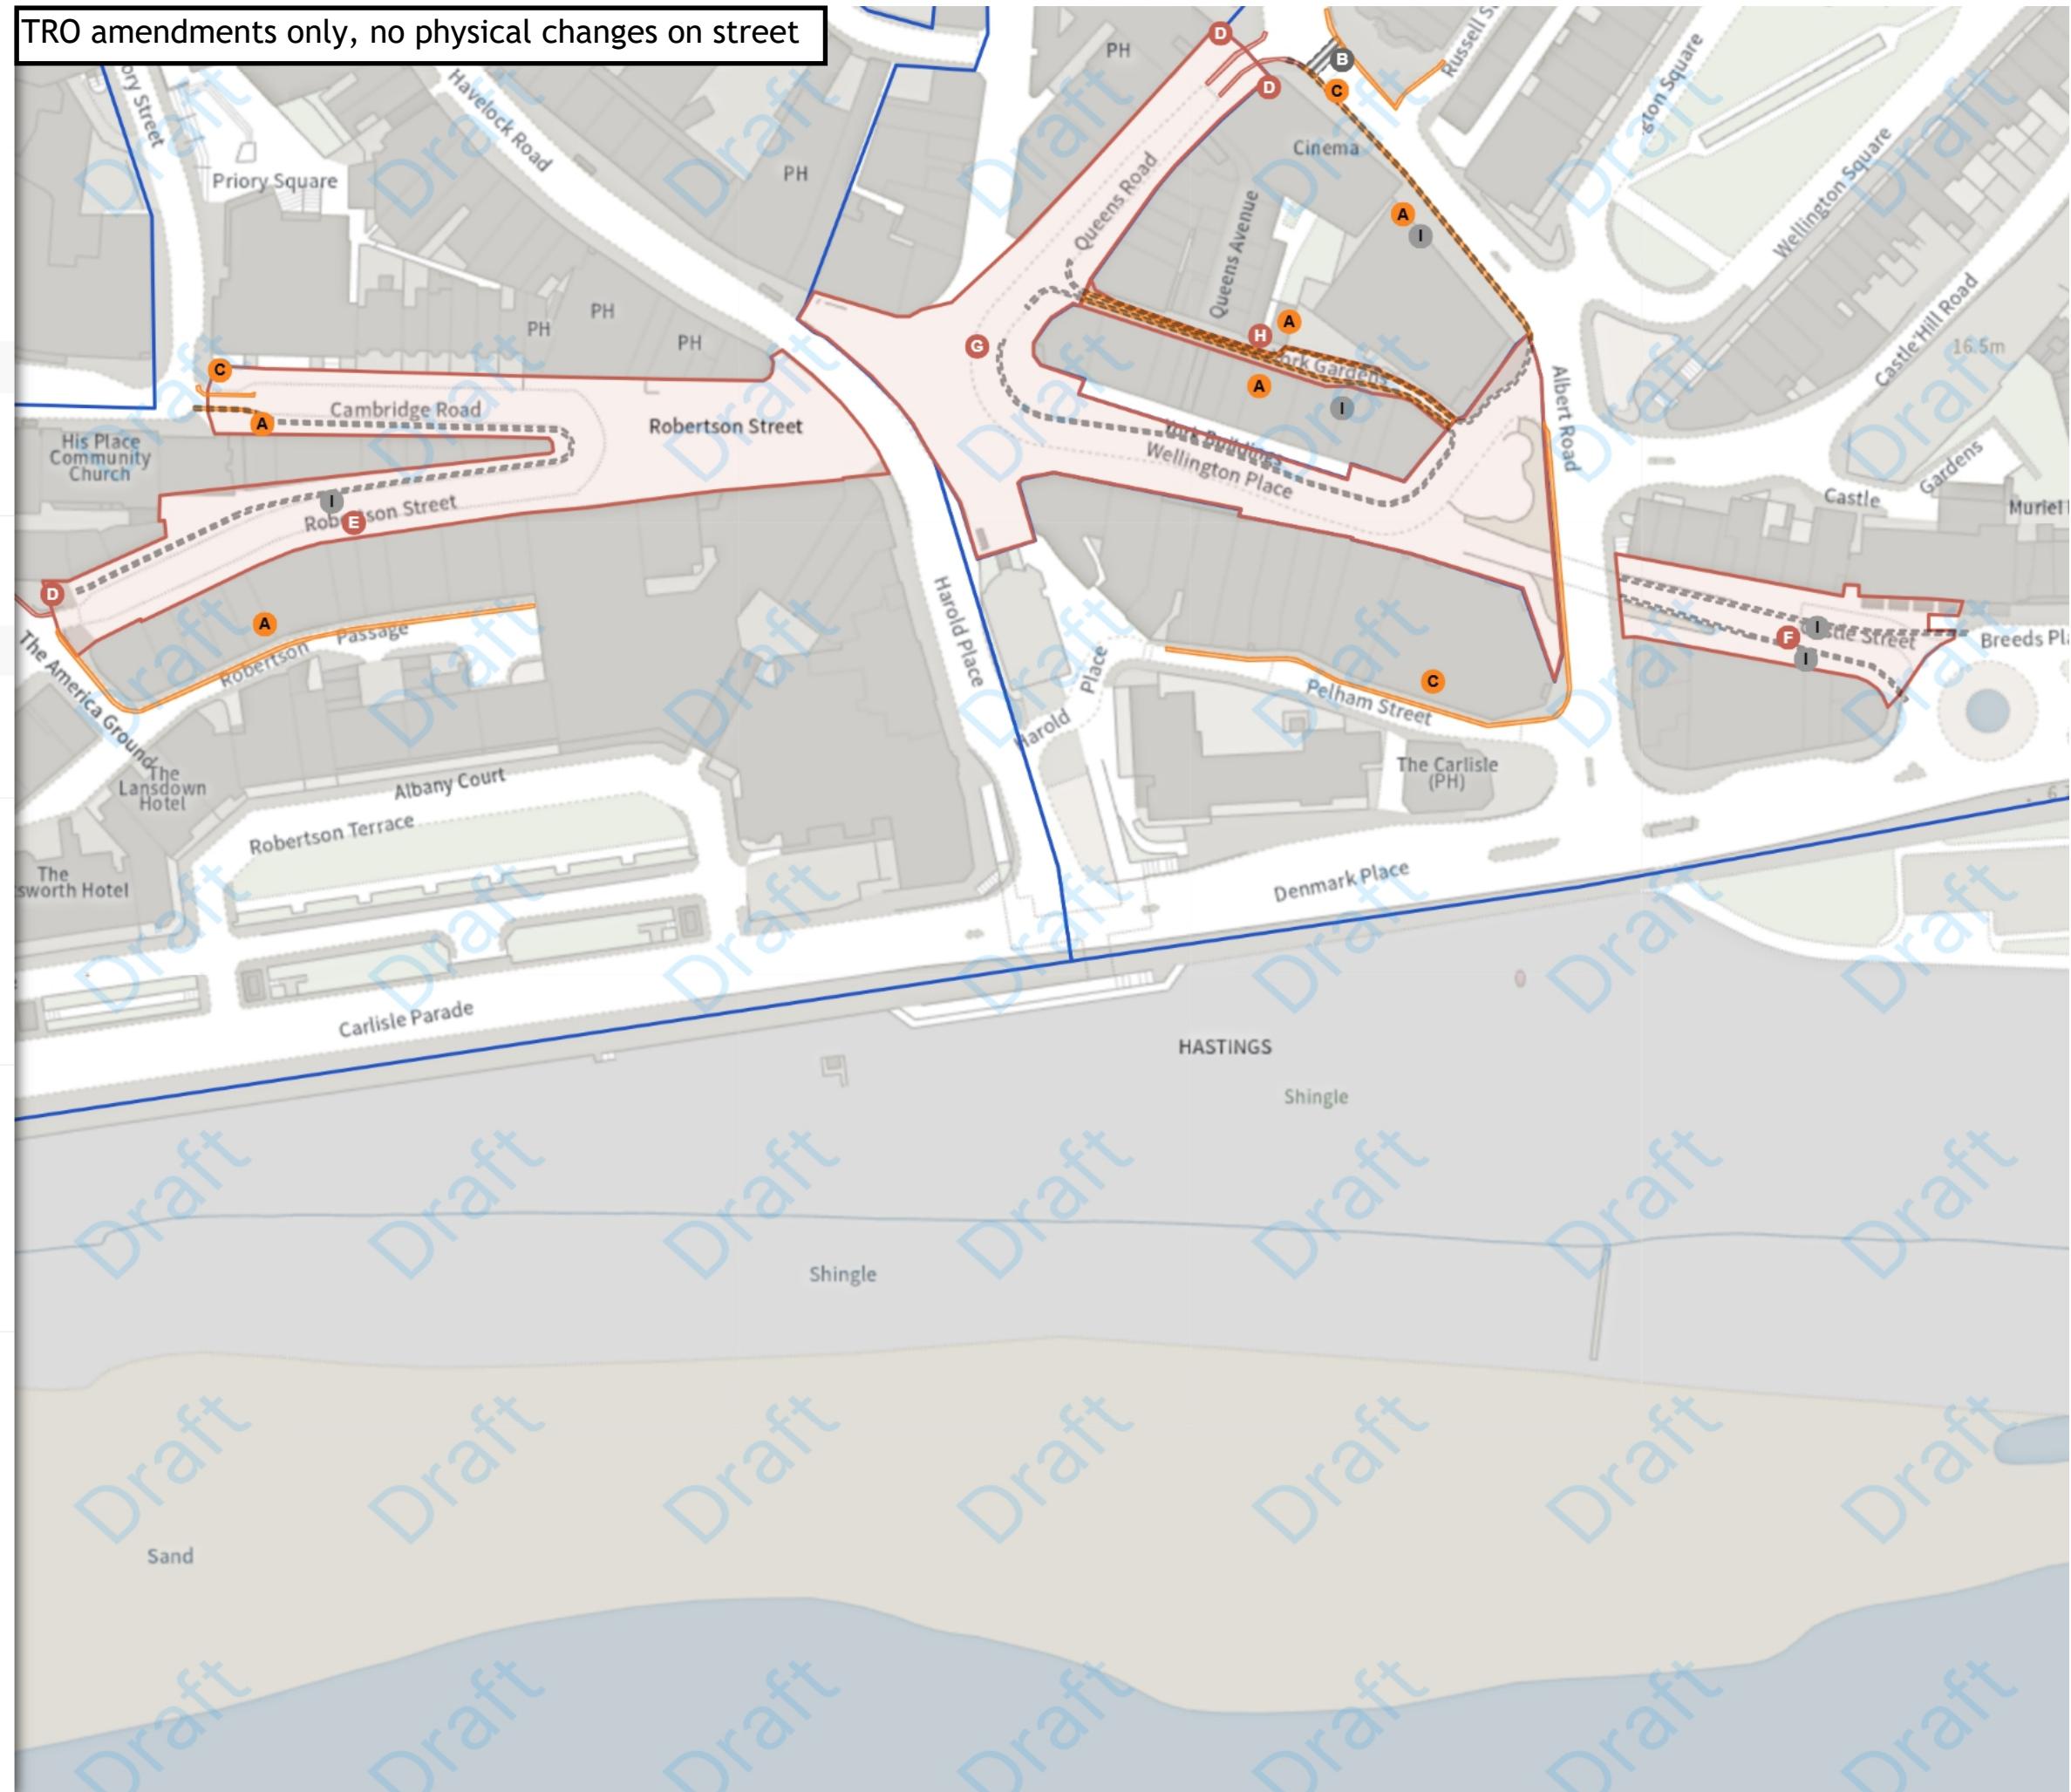



East Sussex County Council (Prohibition and Restriction of Waiting, No Stopping, Loading, Unloading and Parking Places)(Hastings Borough Consolidation) Order 2025
Amendment * 2026

Map 16b of 33

MODIFIED

Pedestrian Zone (Castle Street)

Non-TRO Item

No waiting at any time

At all times

Loading place

16:00-10:00

Pedestrian Zone (Queen's Road/Wellington Place)

Non-TRO Item

No waiting at any time

At all times

Loading place

16:00-10:00

Pedestrian Zone (York Gardens)

Non-TRO Item

No waiting at any time

At all times

Loading place

16:00-10:00

REMOVED


No waiting at any time

At all times

Scale: 1:1250 0 20 40 60m

NW 581496.892, 109481.769 SE 581950.322, 109113.1

© Crown copyright and database rights 2026 Ordnance Survey.
You are not permitted to copy, sub-license, distribute or sell any of this
data to third parties in any form. Licence number AC0000808855

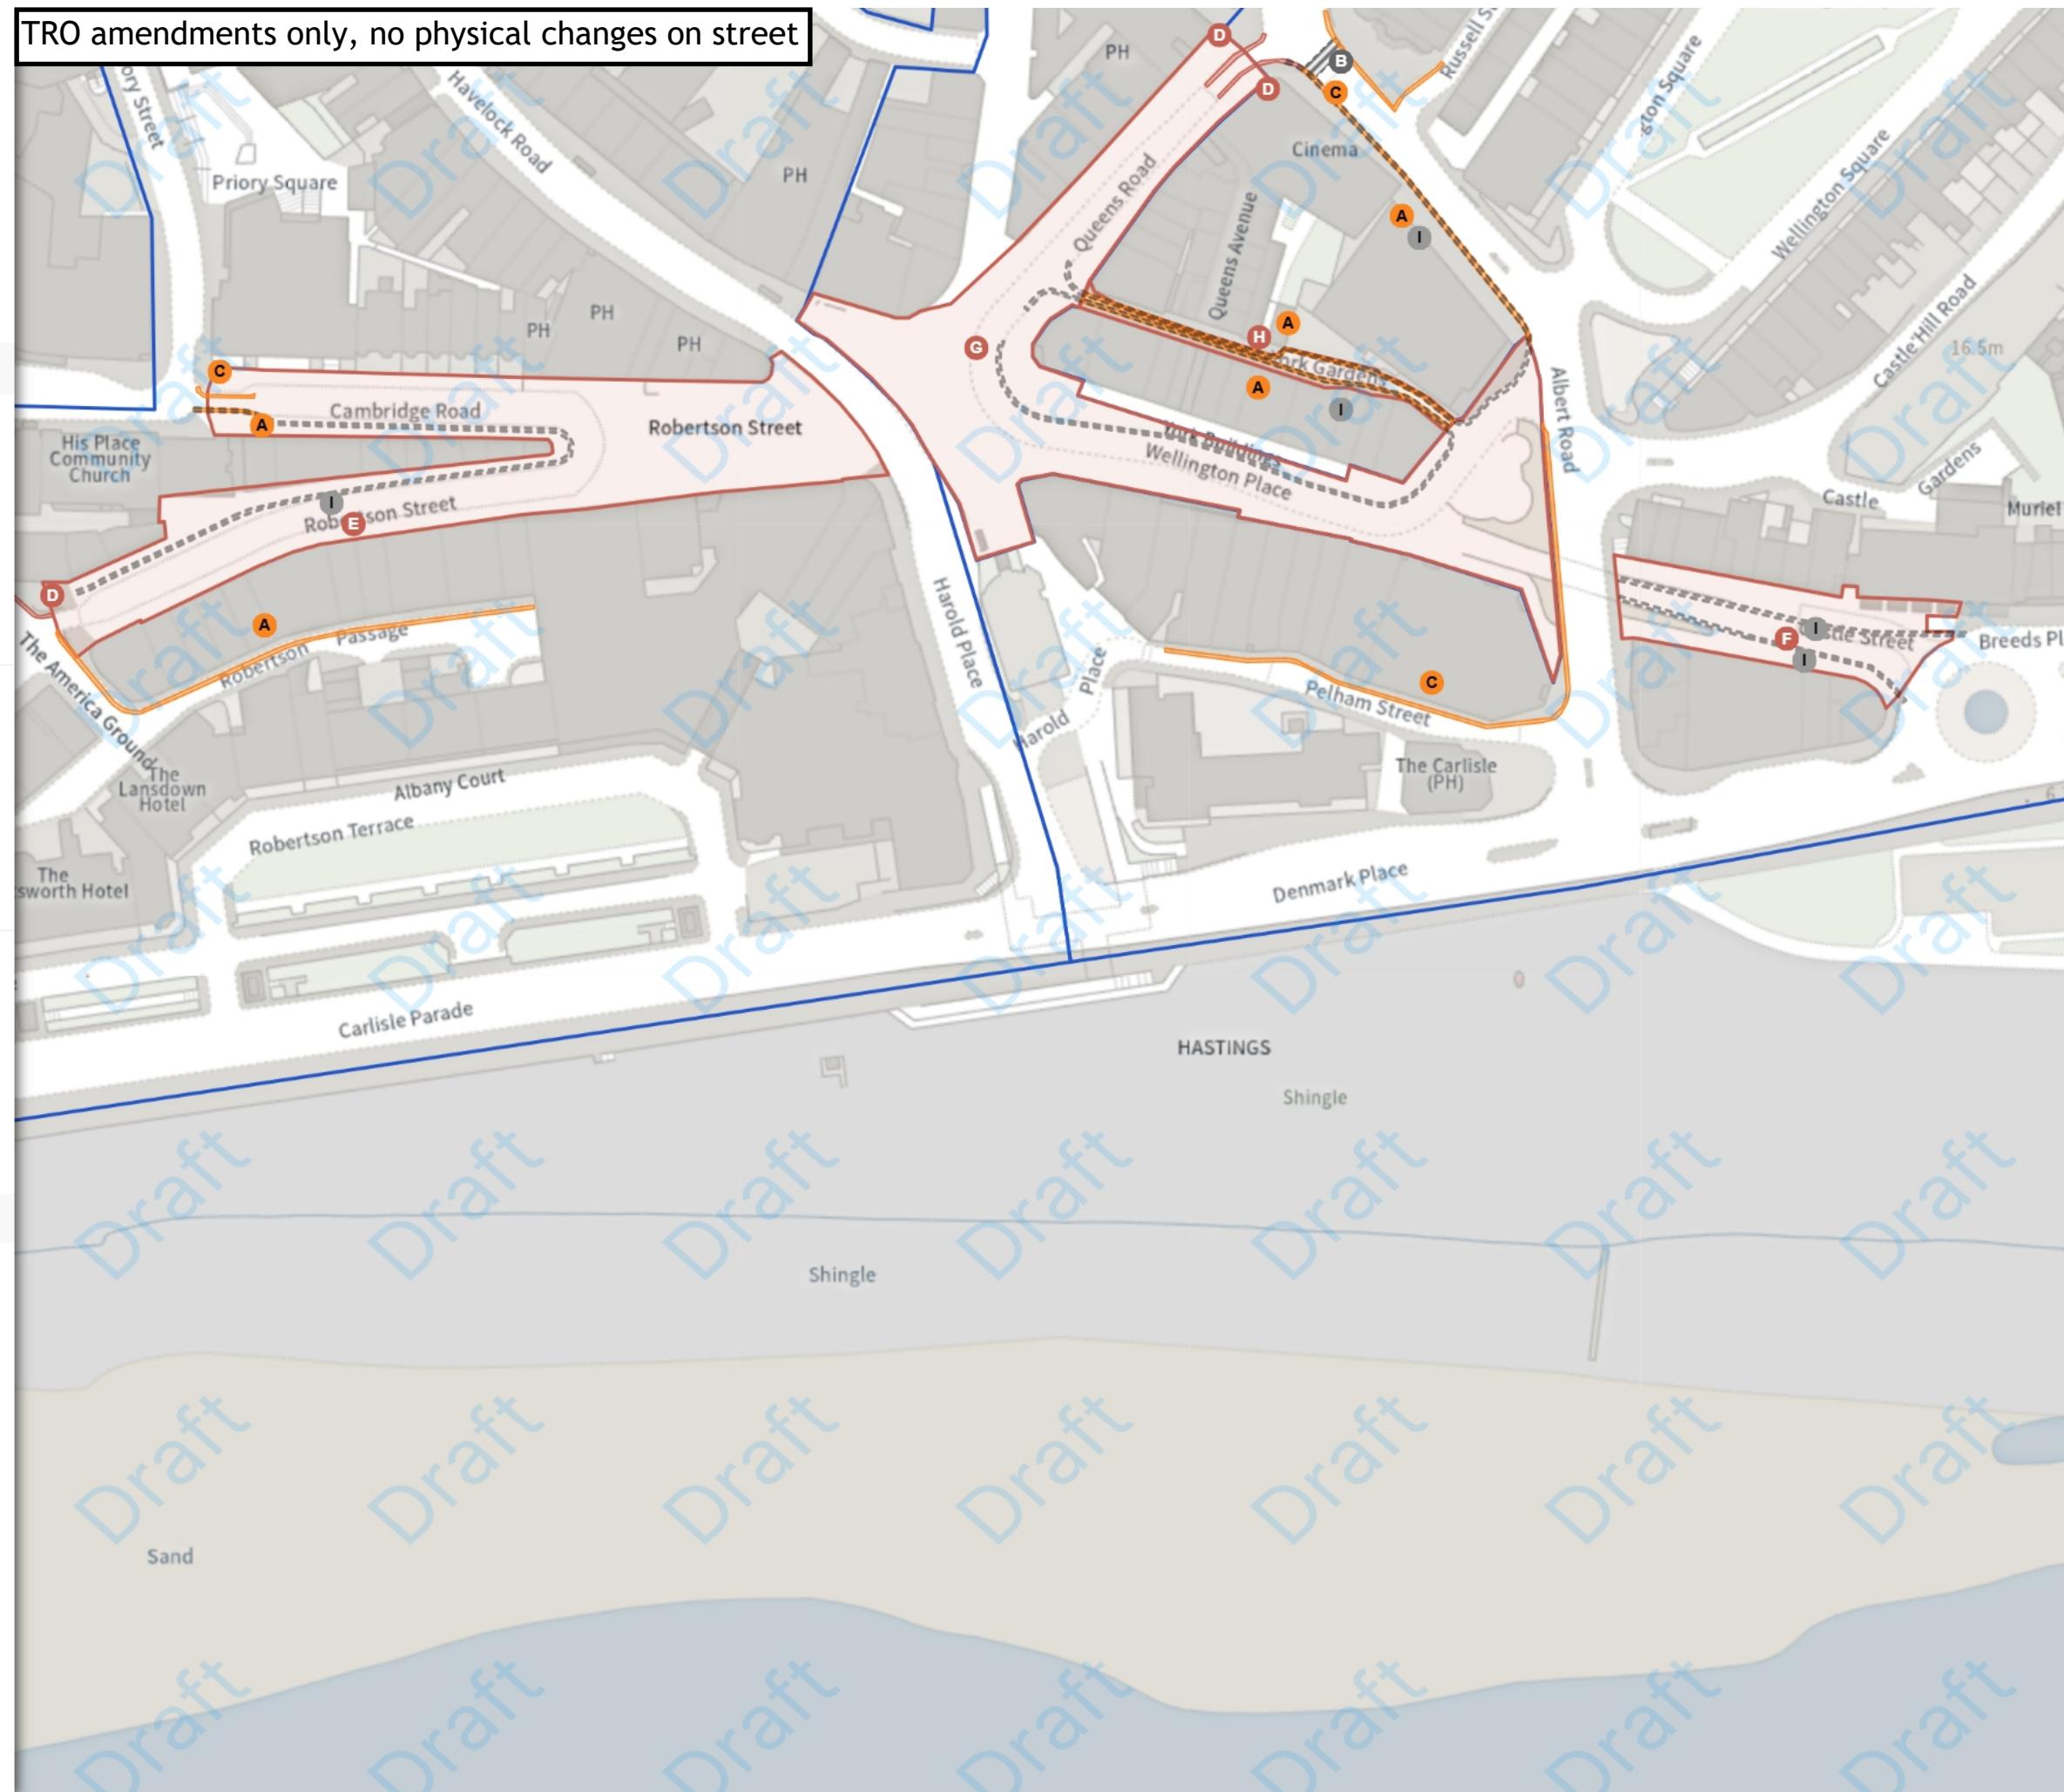

MODIFIED

 Disabled persons' badge holders parking place

 At all times

 No waiting

 Mon-Sat 08:00-18:00

 No waiting at any time

 At all times

 Paid-for parking place (B)

 08:00-18:00  2h  2h

 Shared

 No waiting at any time

At all times


 No loading at any time

At all times

 Scale: 1:1250 0 20 40 60m

NW 581062.725, 109494.527 SE 581516.121, 109125.823

© Crown copyright and database rights 2026 Ordnance Survey.
You are not permitted to copy, sub-license, distribute or sell any of this
data to third parties in any form. Licence number AC0000808855

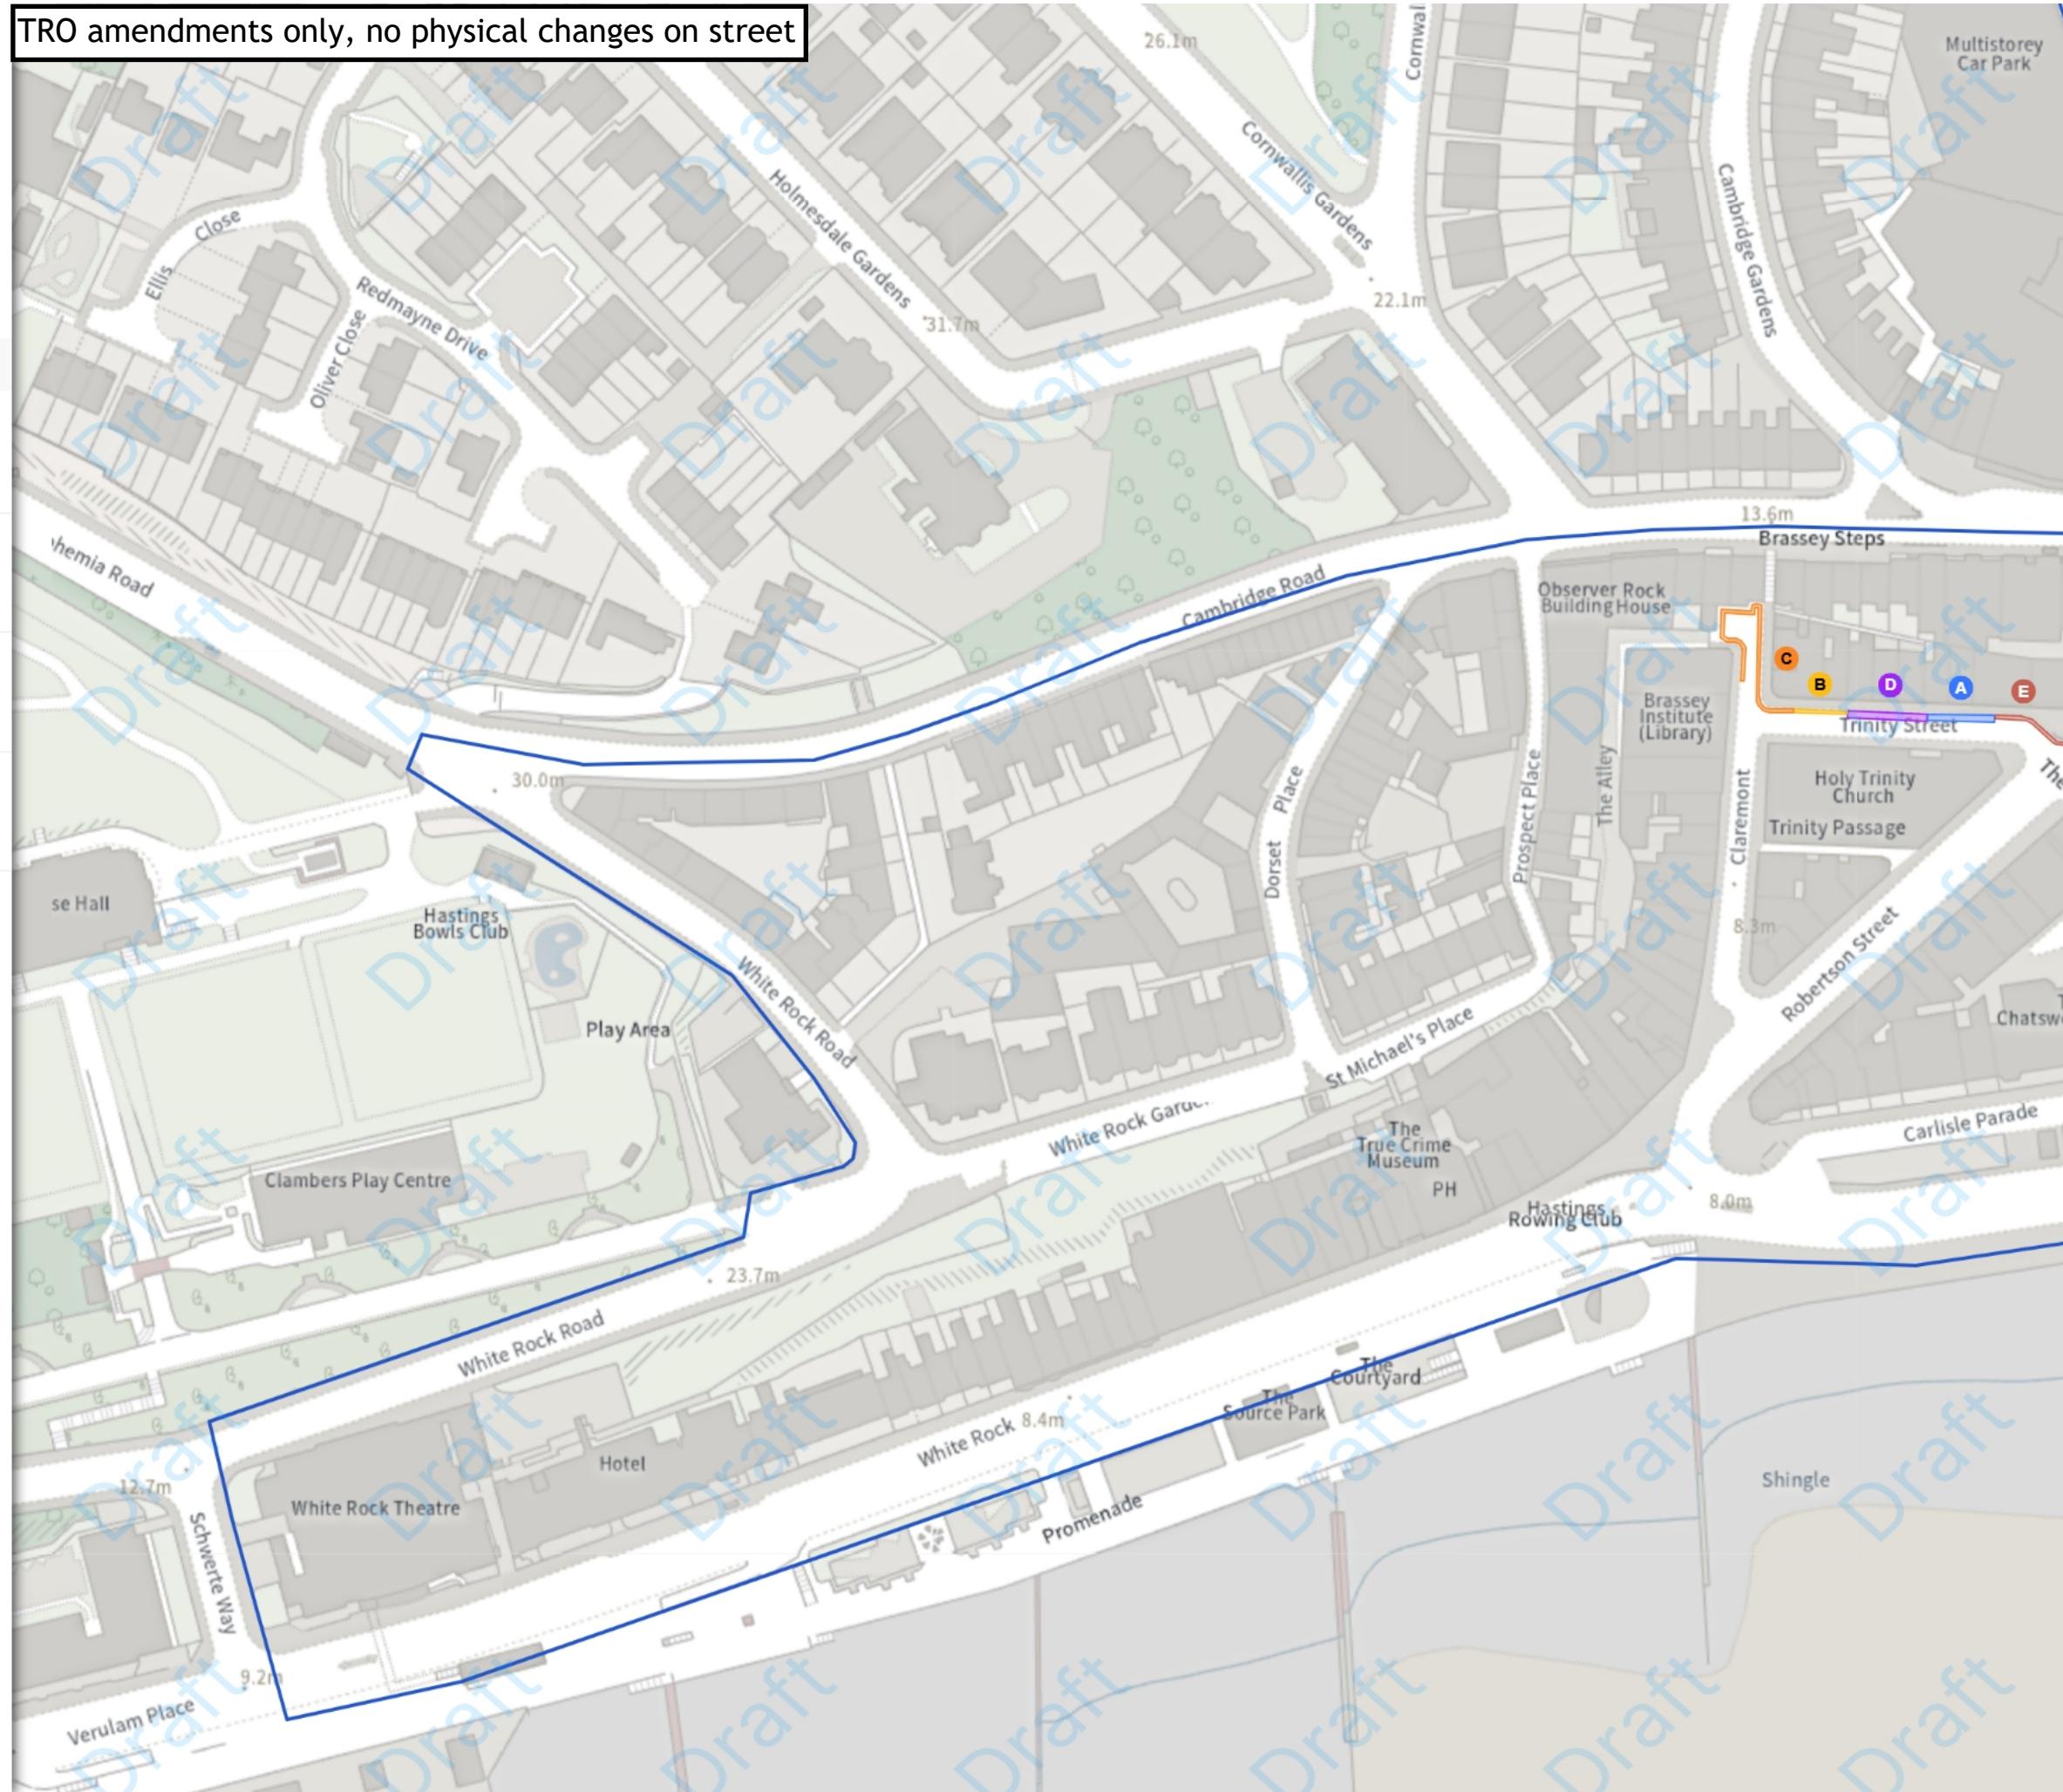



East Sussex County Council (Prohibition and Restriction of Waiting, No Stopping, Loading, Unloading and Parking Places)(Hastings Borough Consolidation) Order 2025
Amendment * 2026

Map 18 of 33

ADDED

Shared

A No waiting at any time

At all times

A No loading at any time

At all times

MODIFIED

No waiting at any time

B At all times

Paid-for parking place (D)

C 08:00-18:00 2h 2h


Resident permit holders parking place (D)

D 09:00-20:00

Scale: 1:1250 0 20 40 60m

NW 581712.941, 109870.033 SE 582166.356, 109501.411

© Crown copyright and database rights 2026 Ordnance Survey.
You are not permitted to copy, sub-license, distribute or sell any of this
data to third parties in any form. Licence number AC0000808855

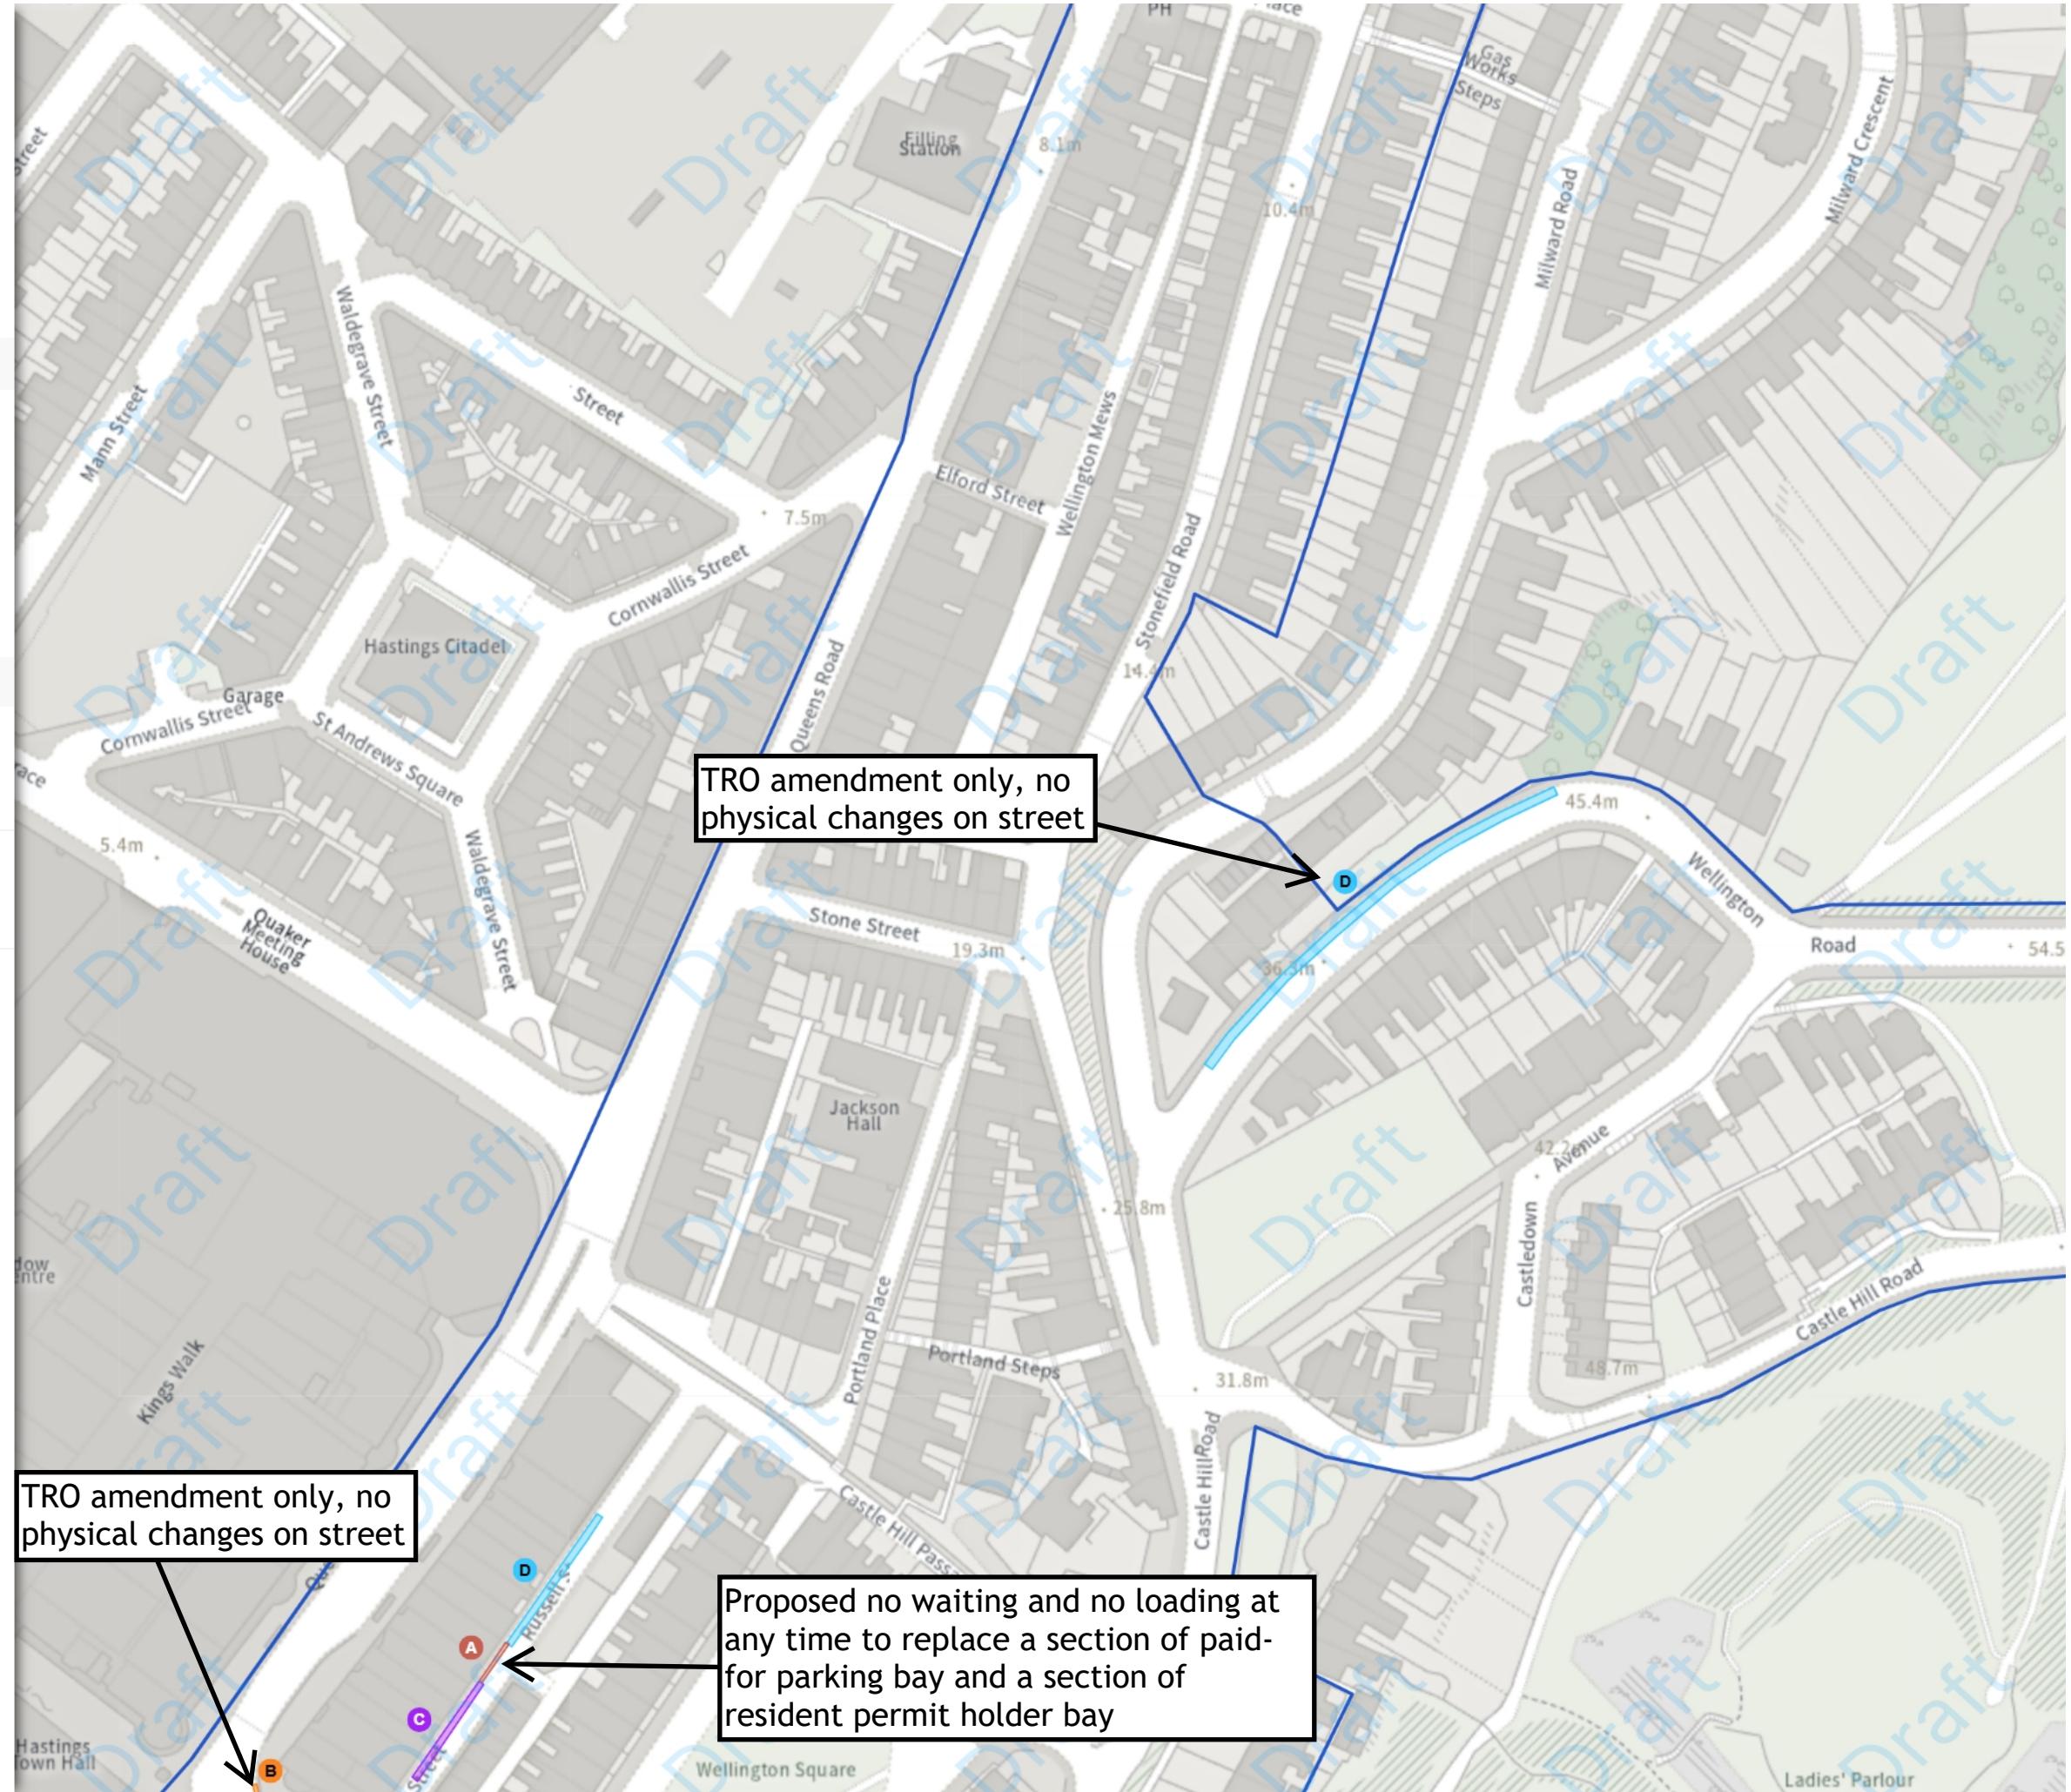

Index >>>

ADDED

 **Disabled persons' badge holders parking place**

 **At all times**

 **Shared**

 **Resident permit holders parking place (G)**

Mon-Sat 09:00-18:00

 **Free parking place**

Mon-Sat 09:00-18:00  

MODIFIED

 **Shared**

 **Resident permit holders parking place (G)**

Mon-Sat 09:00-18:00

 **Free parking place**

Mon-Sat 09:00-18:00  

REMOVED


 **Disabled persons' badge holders parking place**

 **At all times**

 **Scale: 1:1250** 

NW 581878.159, 110311.342 SE 582331.55, 109942.767

© Crown copyright and database rights 2026 Ordnance Survey.
You are not permitted to copy, sub-license, distribute or sell any of this
data to third parties in any form. Licence number AC0000808855

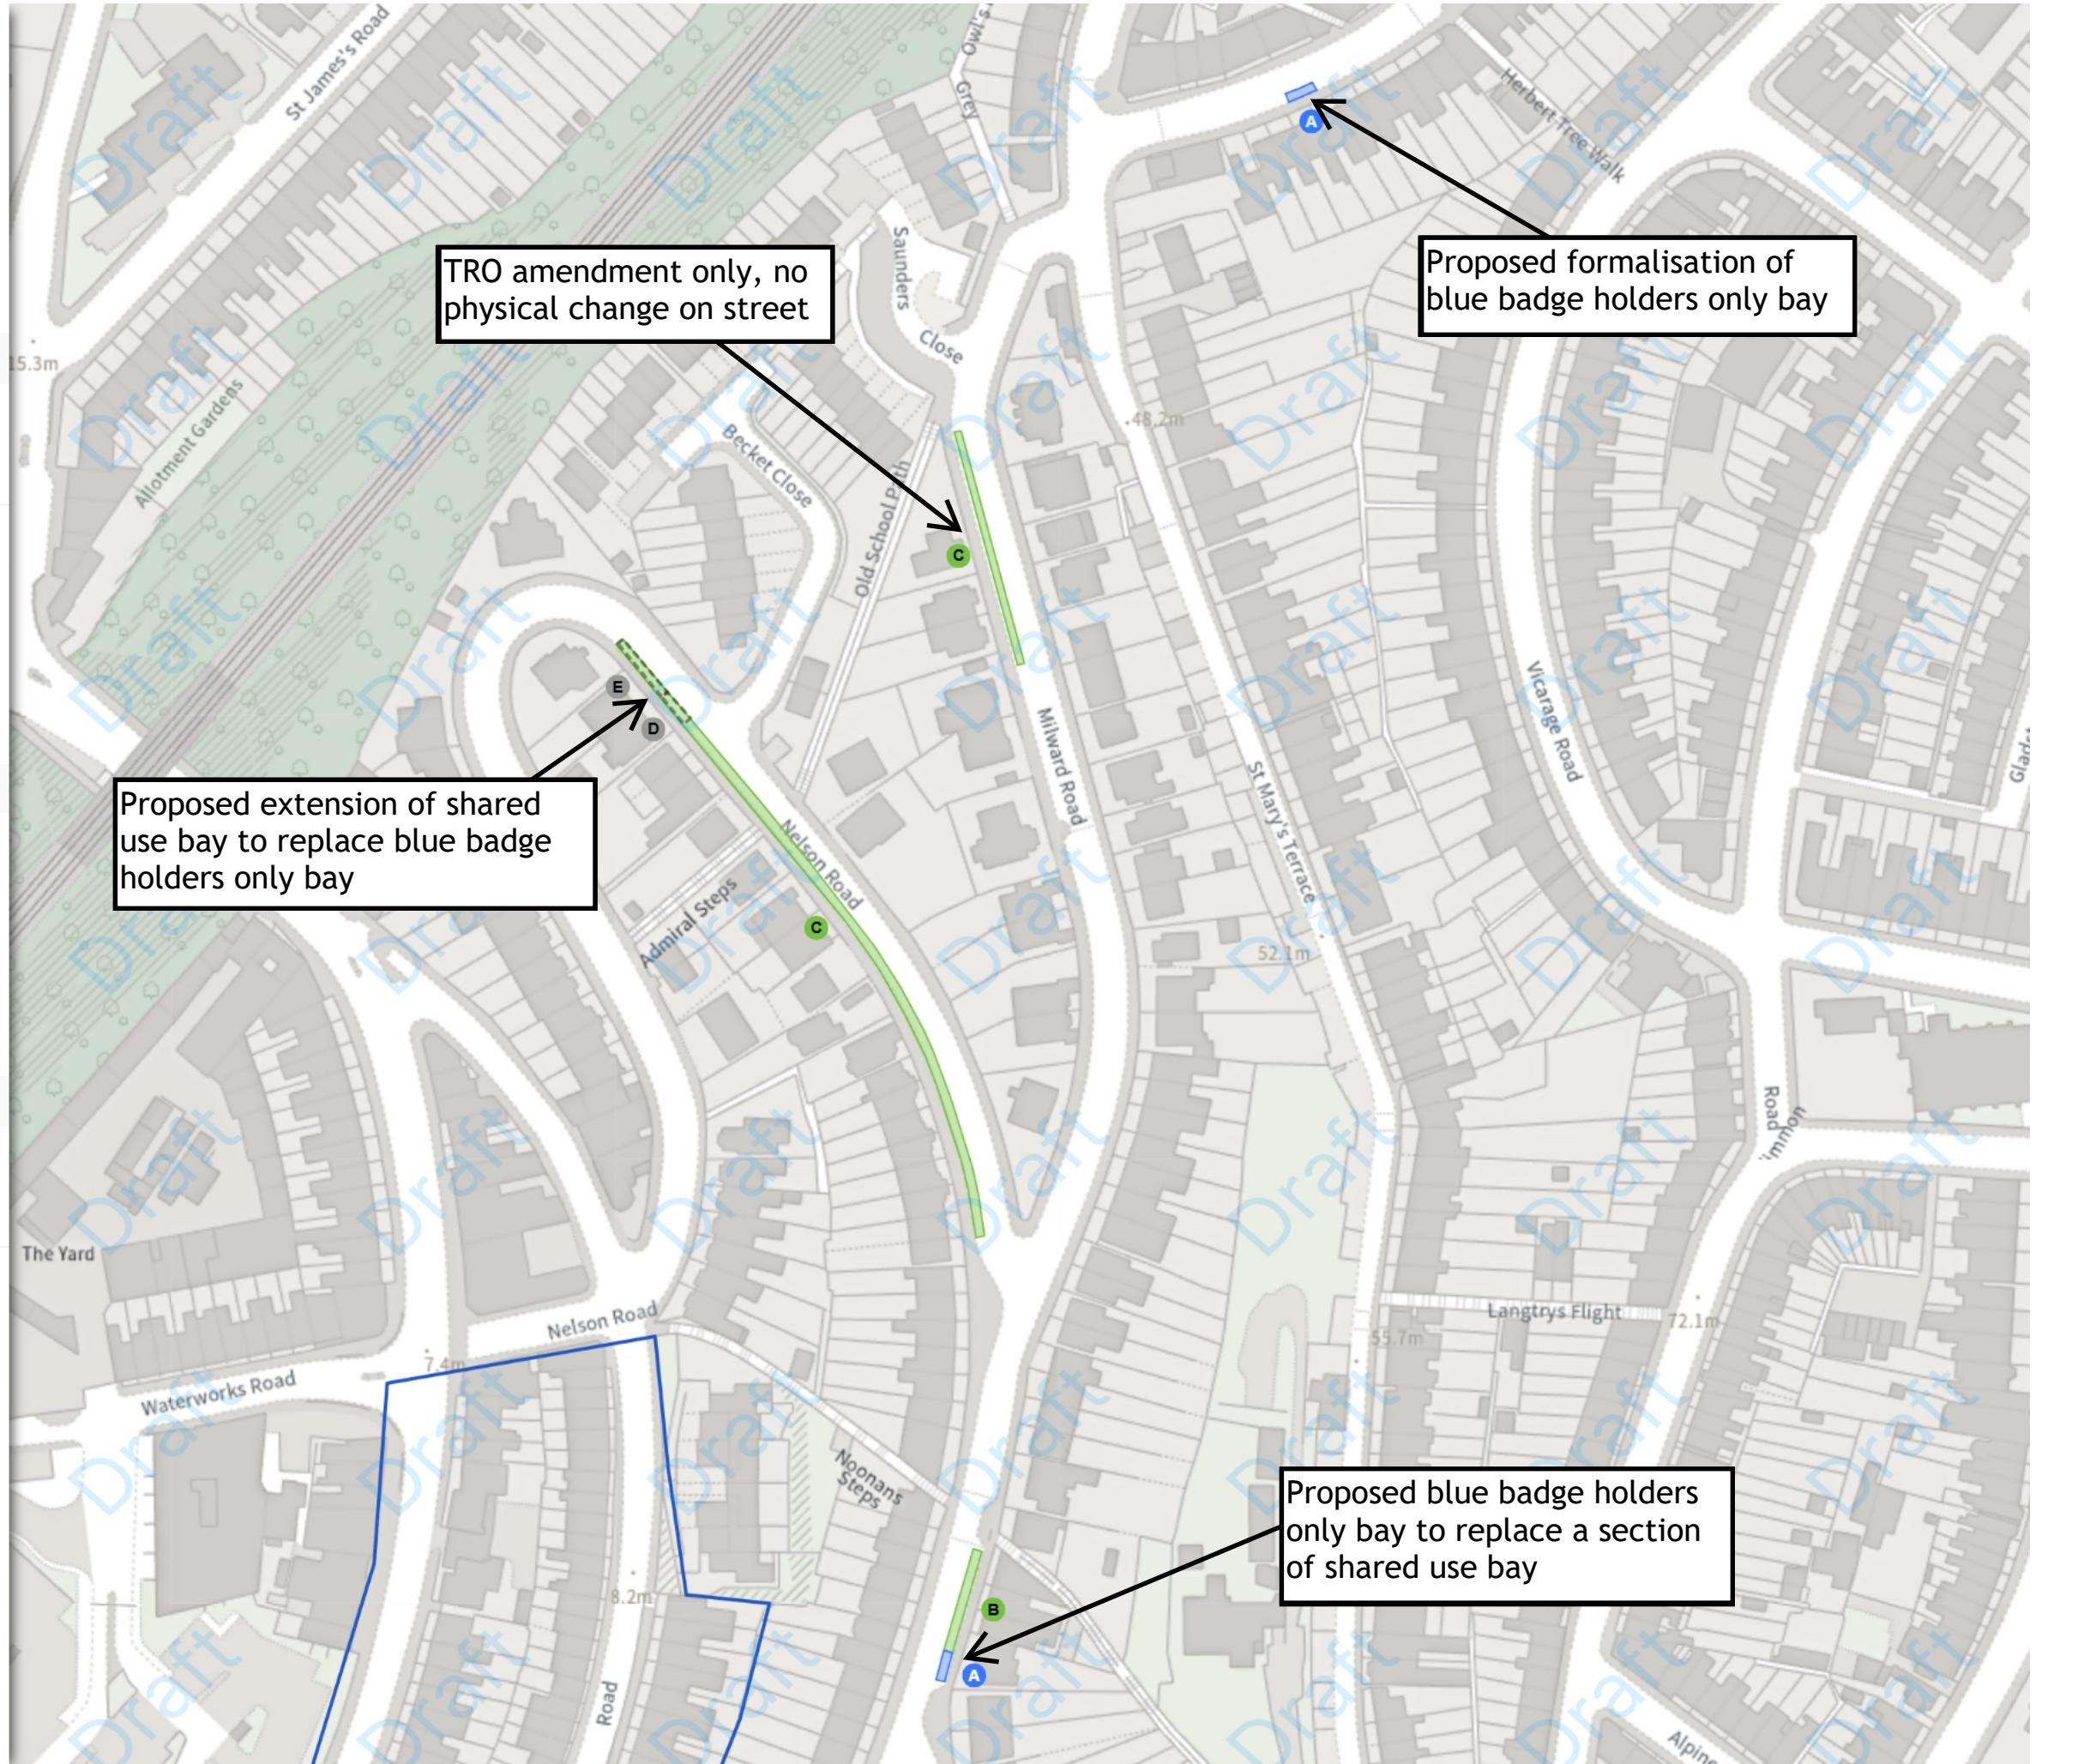

REMOVED

Shared

E Resident permit holders parking place (G)

Mon-Sat 09:00-18:00


Free parking place

Mon-Sat 09:00-18:00 ⏱ 2h ⏱ 2h

Scale: 1:1250 0 20 40 60m

NW 581878.159, 110311.342 SE 582331.55, 109942.767

© Crown copyright and database rights 2026 Ordnance Survey.
You are not permitted to copy, sub-license, distribute or sell any of this
data to third parties in any form. Licence number AC0000808855

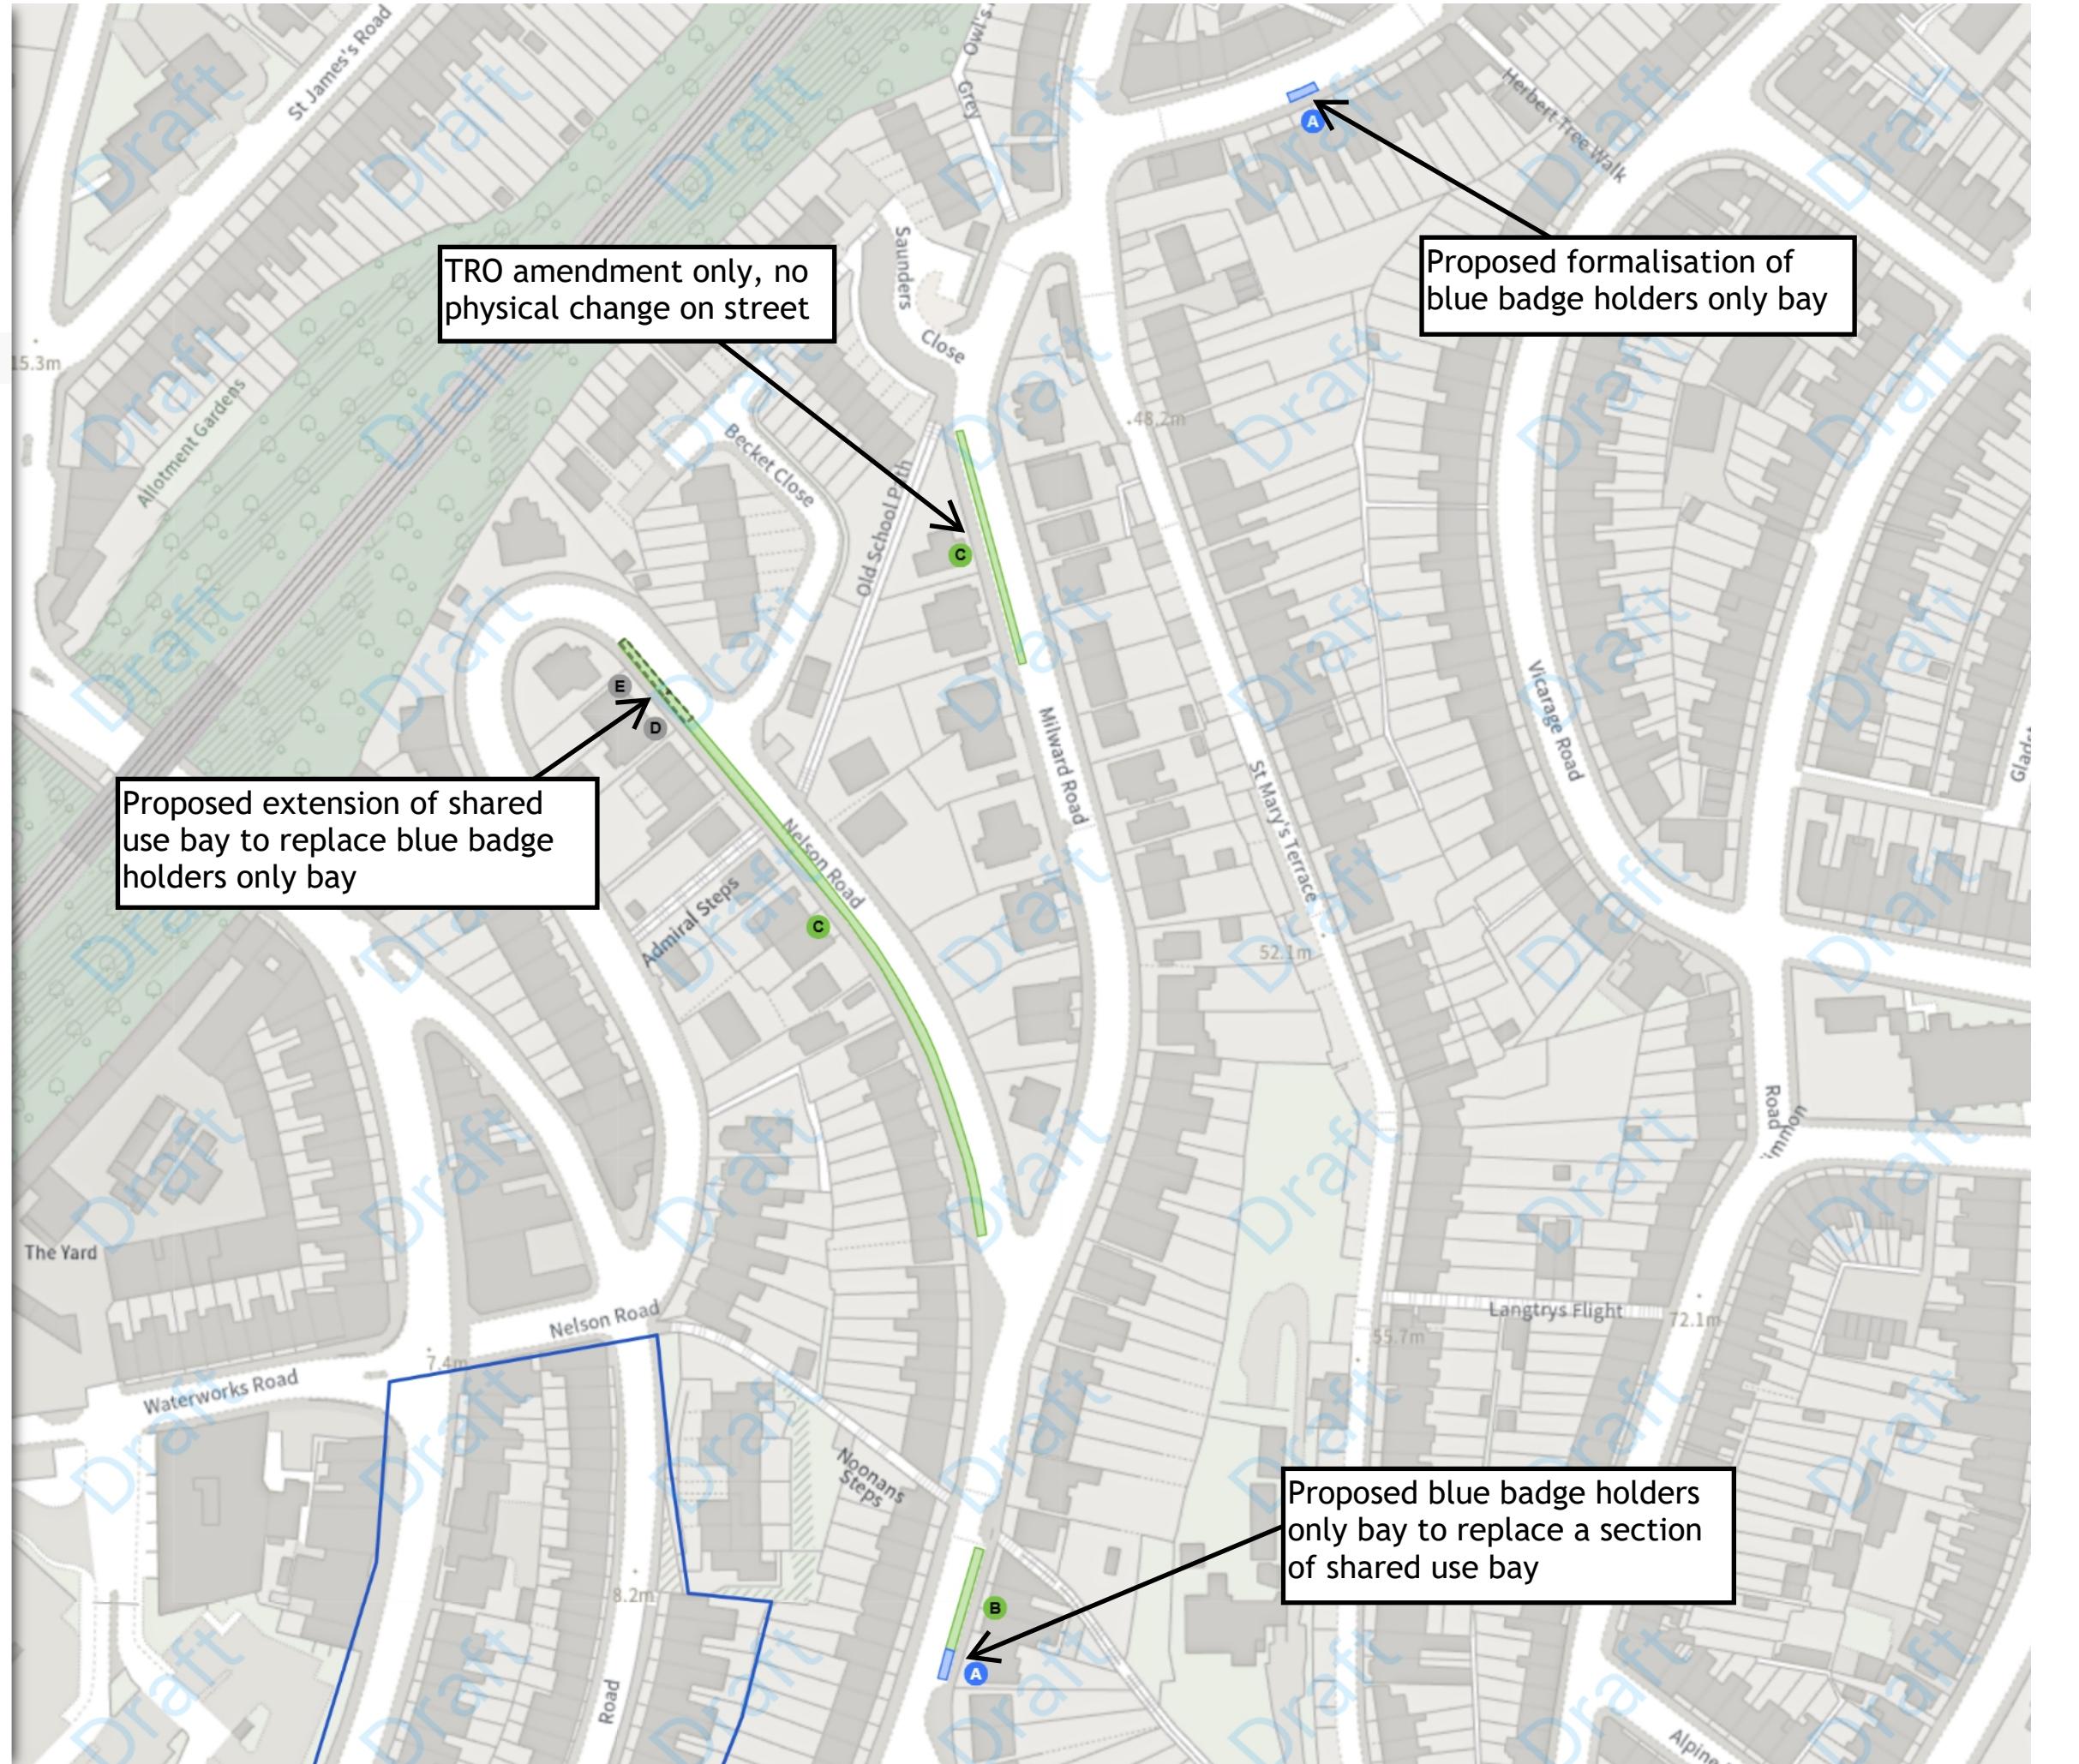



East Sussex County Council (Prohibition and Restriction of Waiting, No Stopping, Loading, Unloading and Parking Places)(Hastings Borough Consolidation) Order 2025
Amendment * 2026

Map 20 of 33

MODIFIED


A No waiting at any time

A At all times

A Scale: 1:1250 0 20 40 60m

NW 581434.762, 110725.686 SE 581888.085, 110357.106

© Crown copyright and database rights 2026 Ordnance Survey.
You are not permitted to copy, sub-license, distribute or sell any of this
data to third parties in any form. Licence number AC0000808855

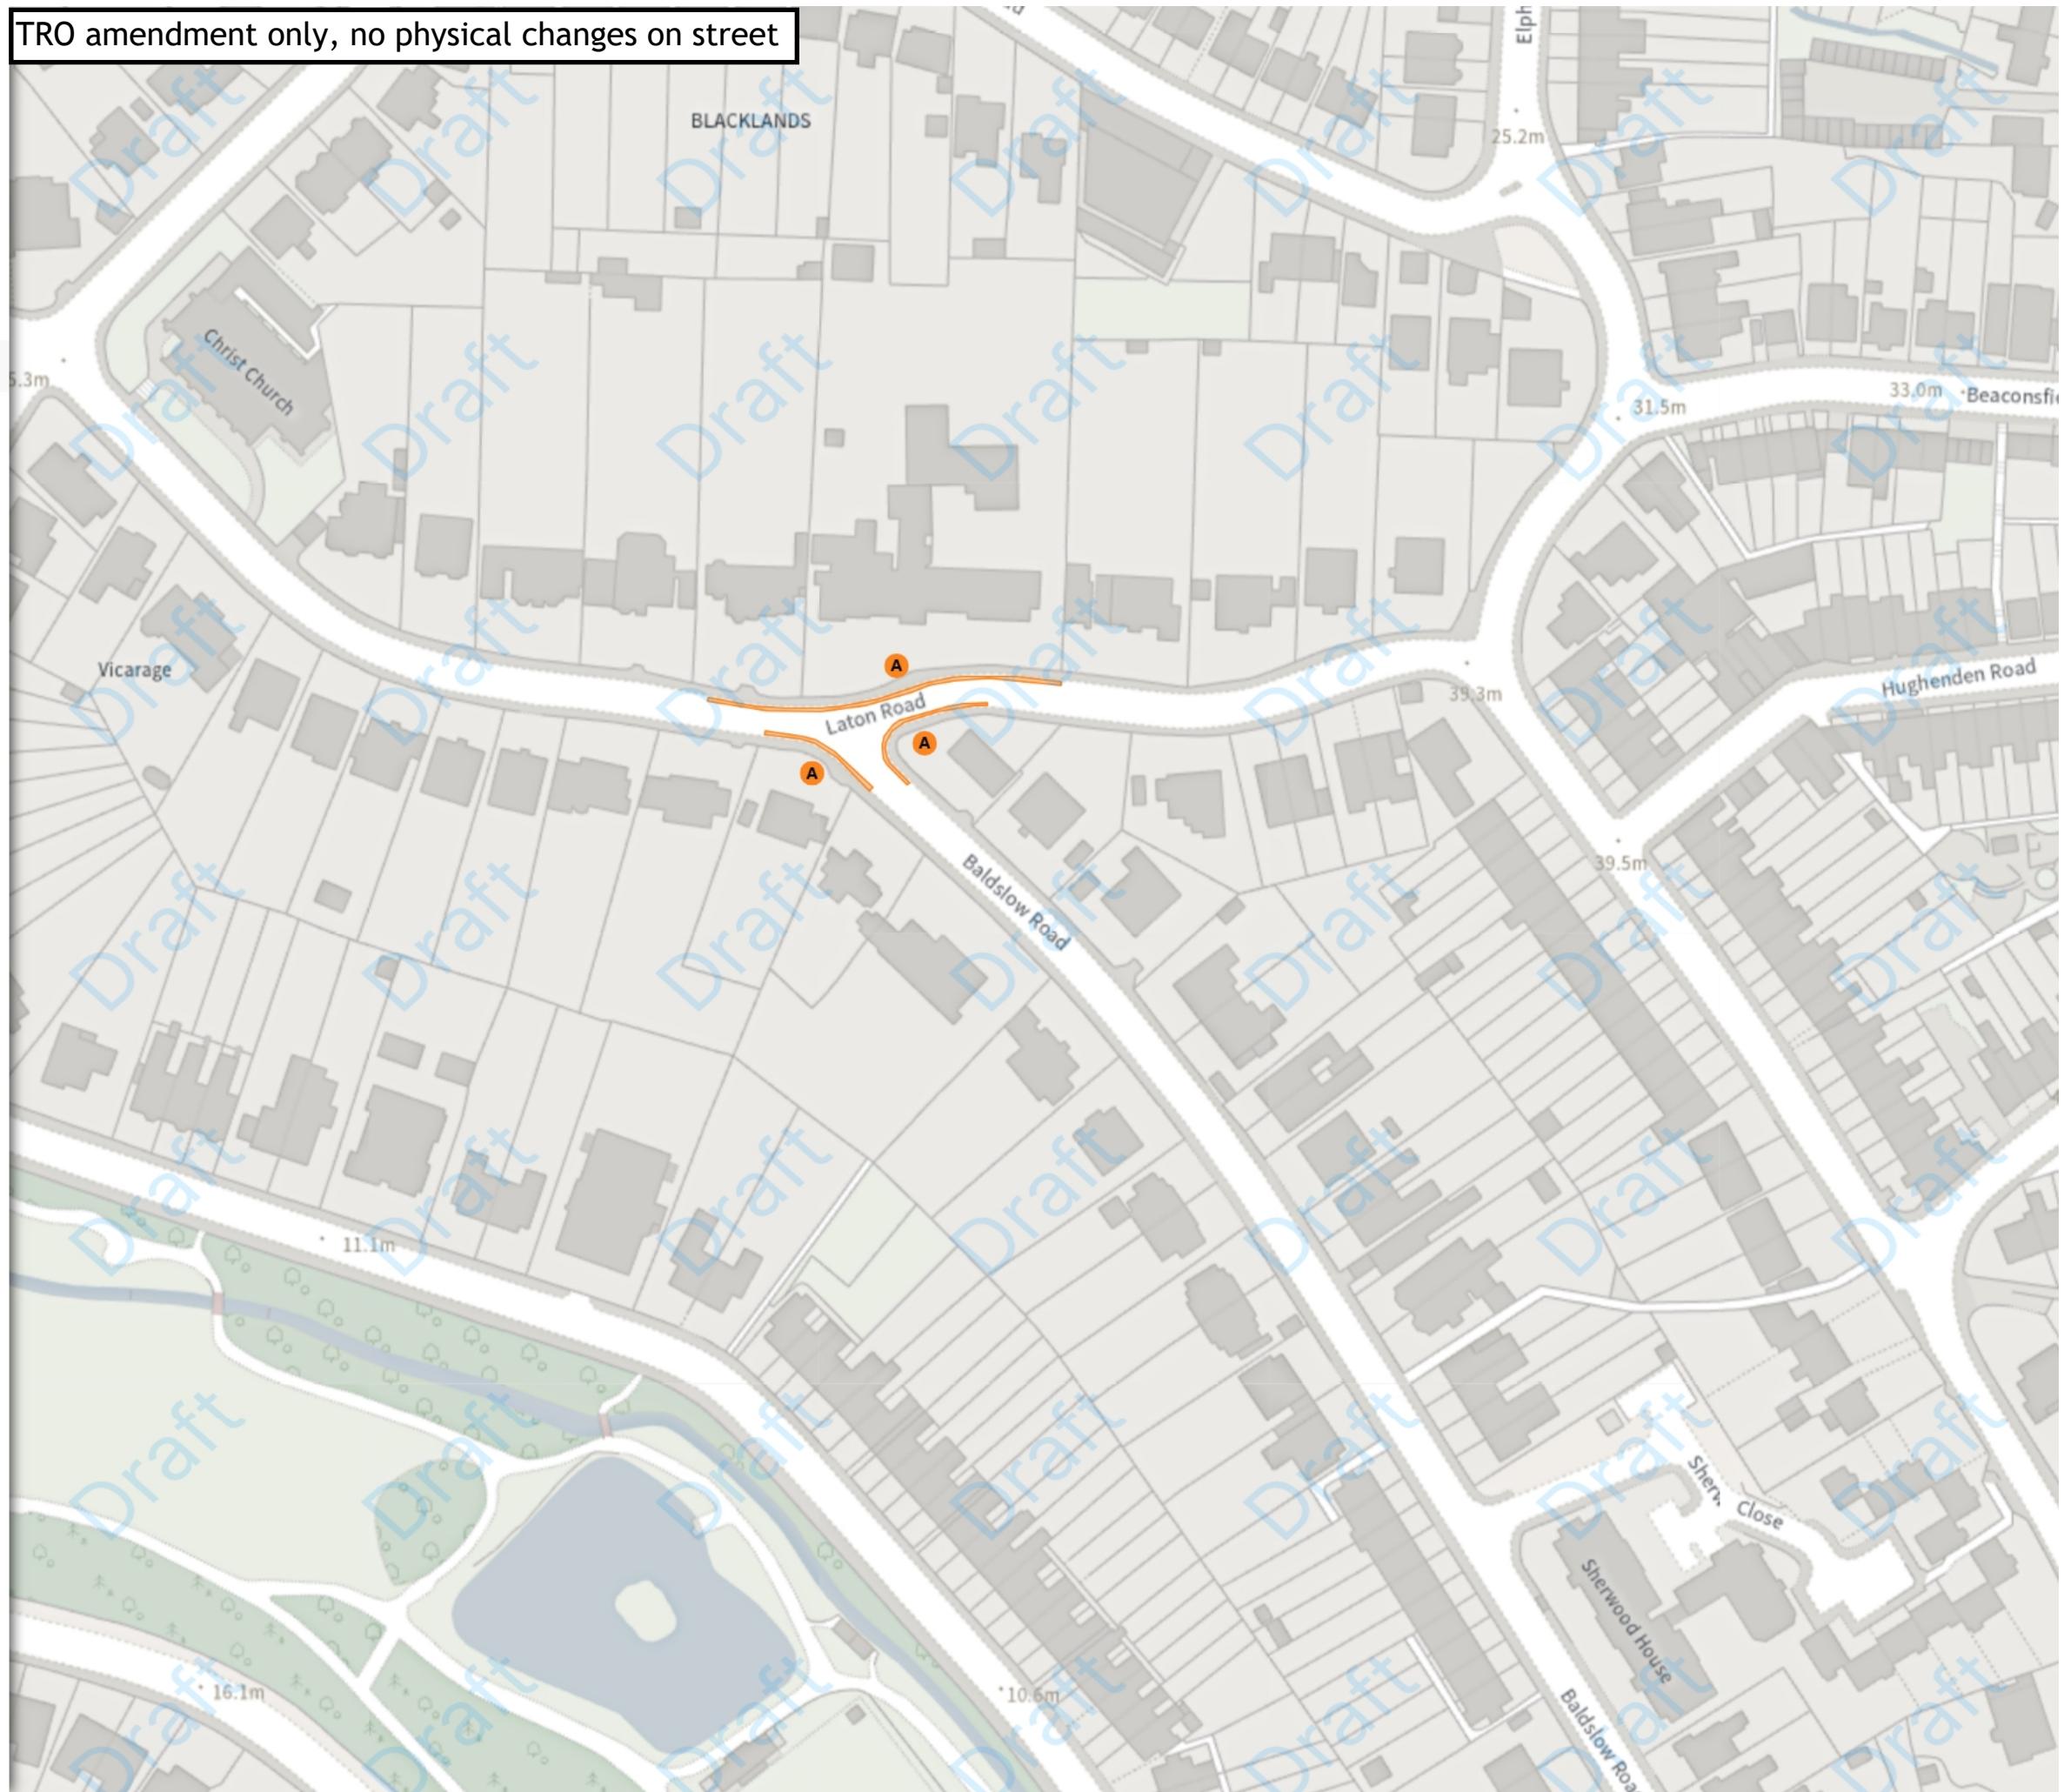

Index >>



East Sussex County Council (Prohibition and Restriction of Waiting, No Stopping, Loading, Unloading and Parking Places)(Hastings Borough Consolidation) Order 2025
Amendment * 2026

Map 21 of 33

ADDED

■ Disabled persons' badge holders parking place

Ⓐ At all times

■ No waiting at any time

Ⓑ At all times

■ Prohibition of stopping on school entrance markings

Ⓒ At all times

MODIFIED

■ No waiting at any time

Ⓓ At all times


■ Prohibition of stopping on school entrance markings

Ⓔ Mon-Fri 08:00-09:30 14:30-16:00

Scale: 1:1250 0 20 40 60m

NW 581888.229, 110898.313 SE 582341.571, 110529.783

© Crown copyright and database rights 2026 Ordnance Survey.
You are not permitted to copy, sub-license, distribute or sell any of this
data to third parties in any form. Licence number AC0000808855

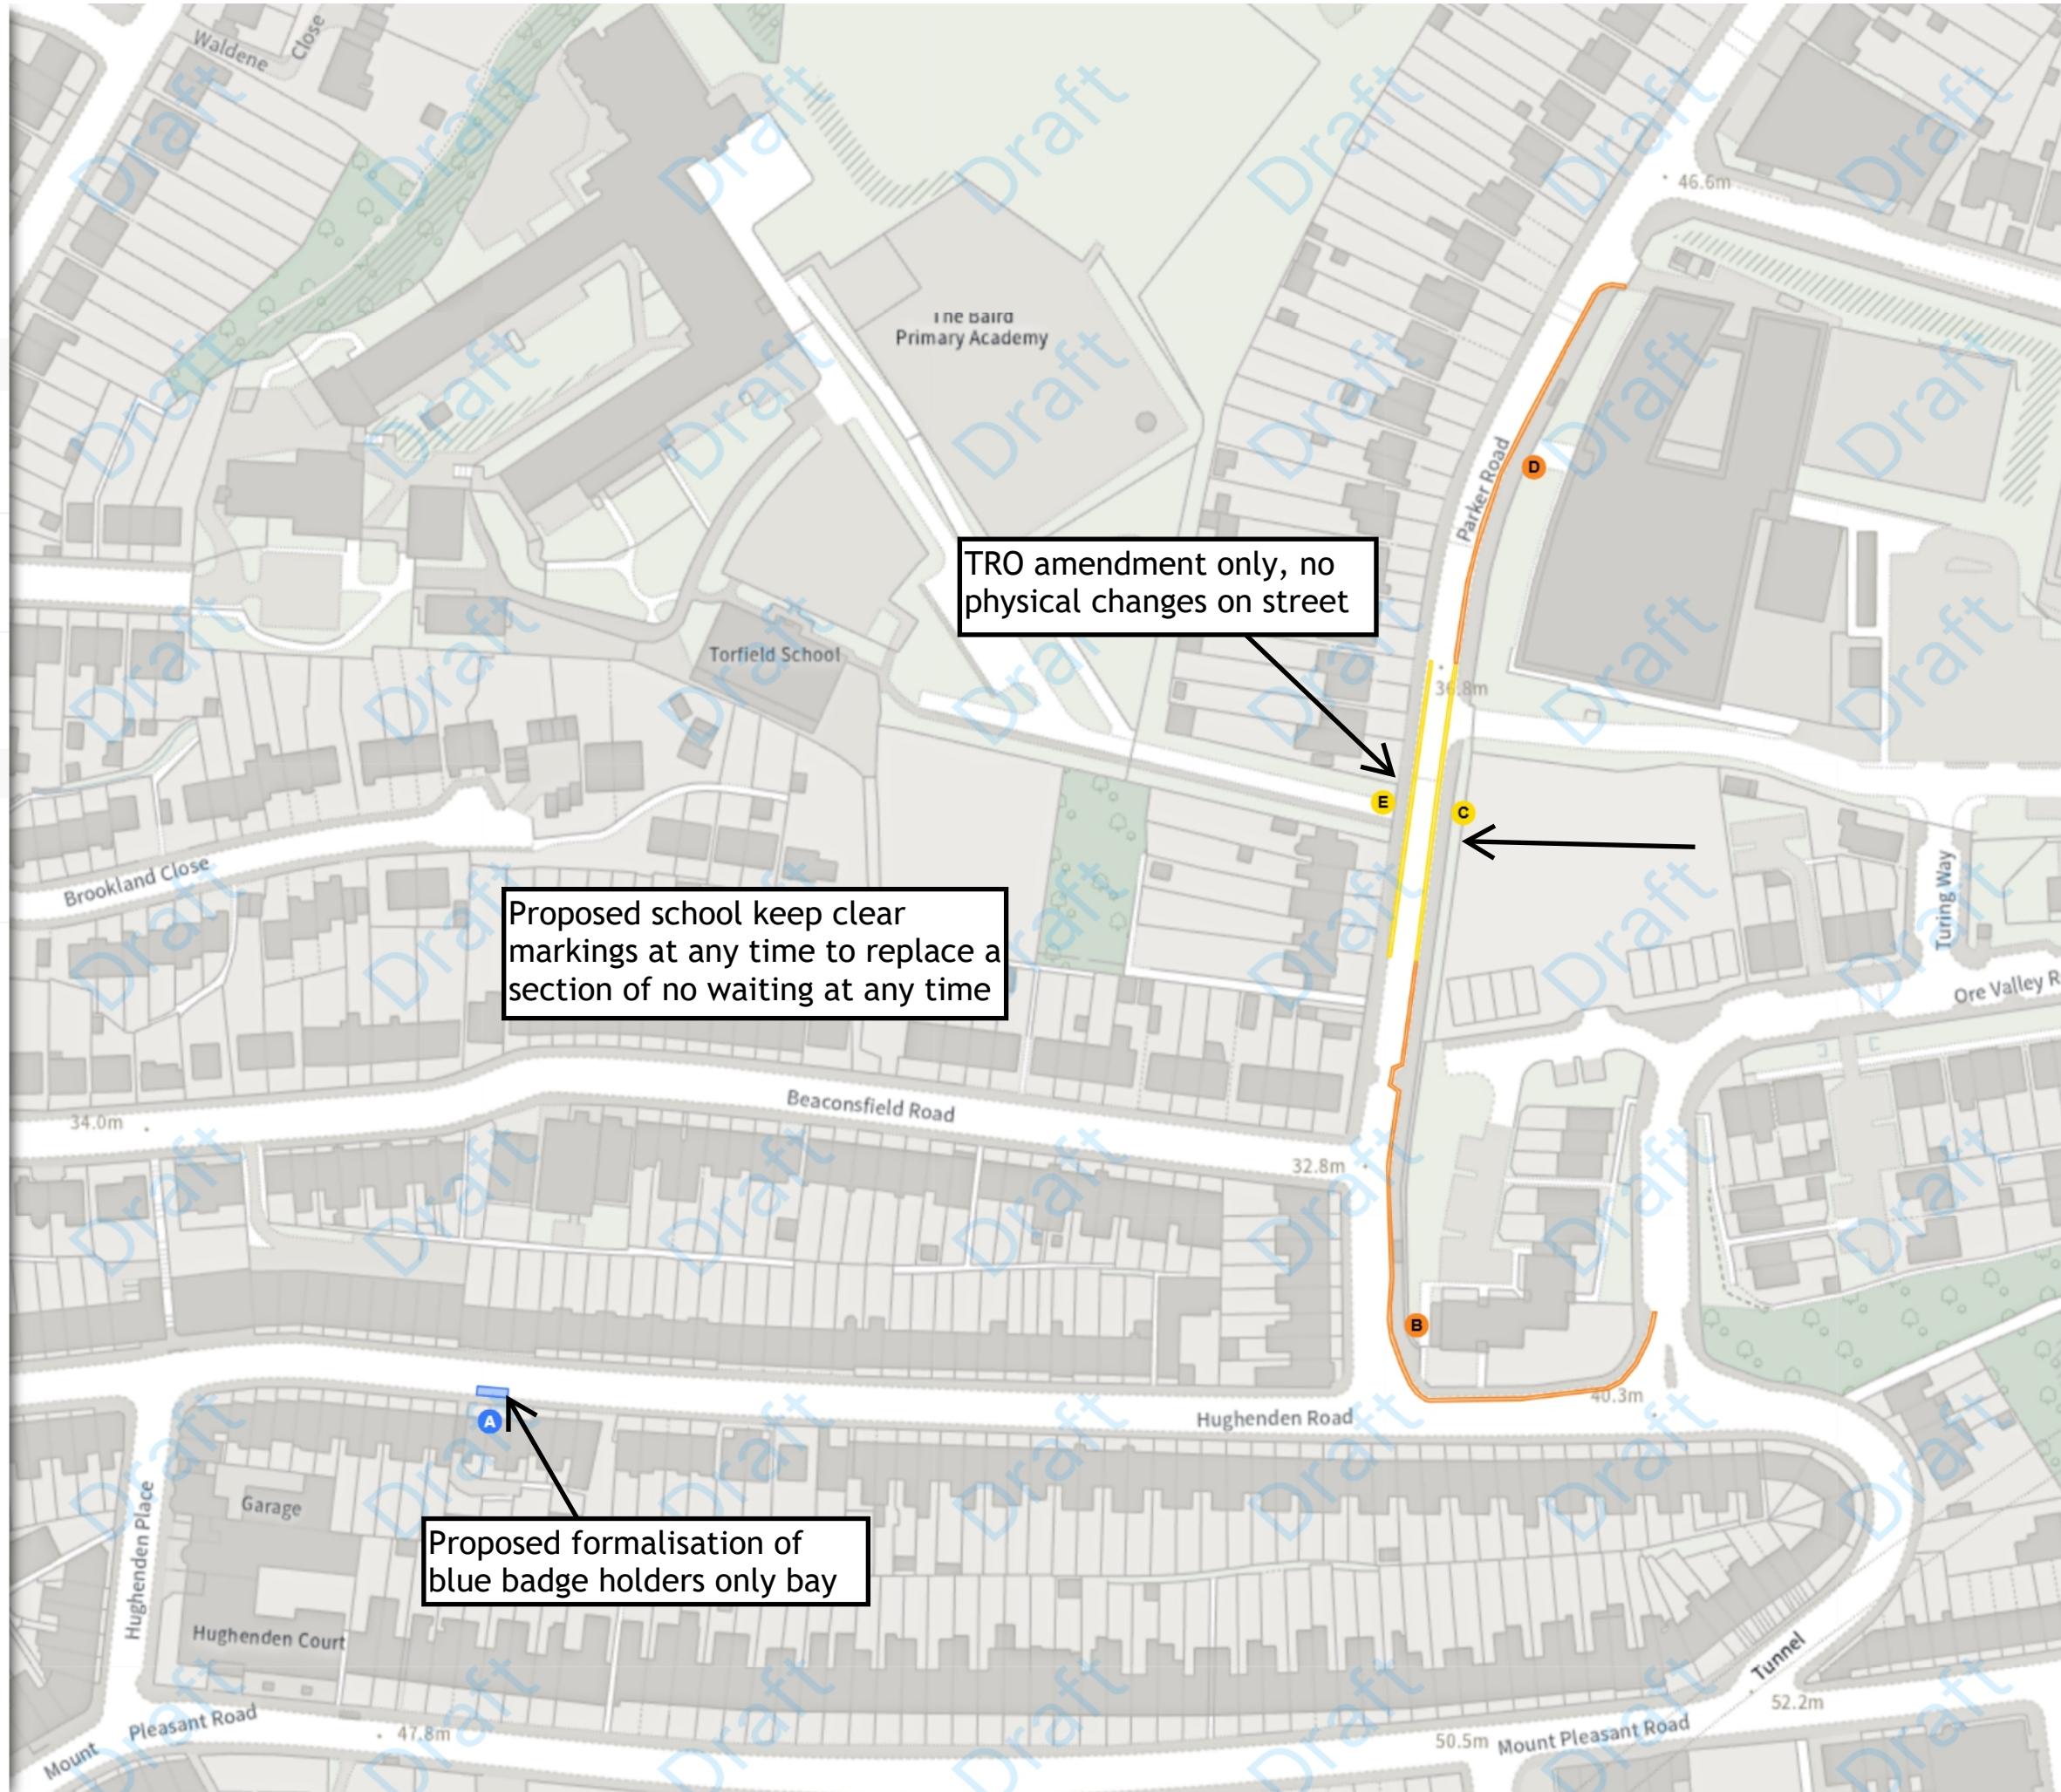

Index >>>


MODIFIED

- A At all times

N Scale: 1:1250 0 20 40 60m

NW 582798.014, 111842.17 **SE** 583251.347, 111473.787
© Crown copyright and database rights 2026 Ordnance Survey.
You are not permitted to copy, sub-license, distribute or sell any of this
data to third parties in any form. Licence number AC0000808855

TRO amendment only, no physical changes on street

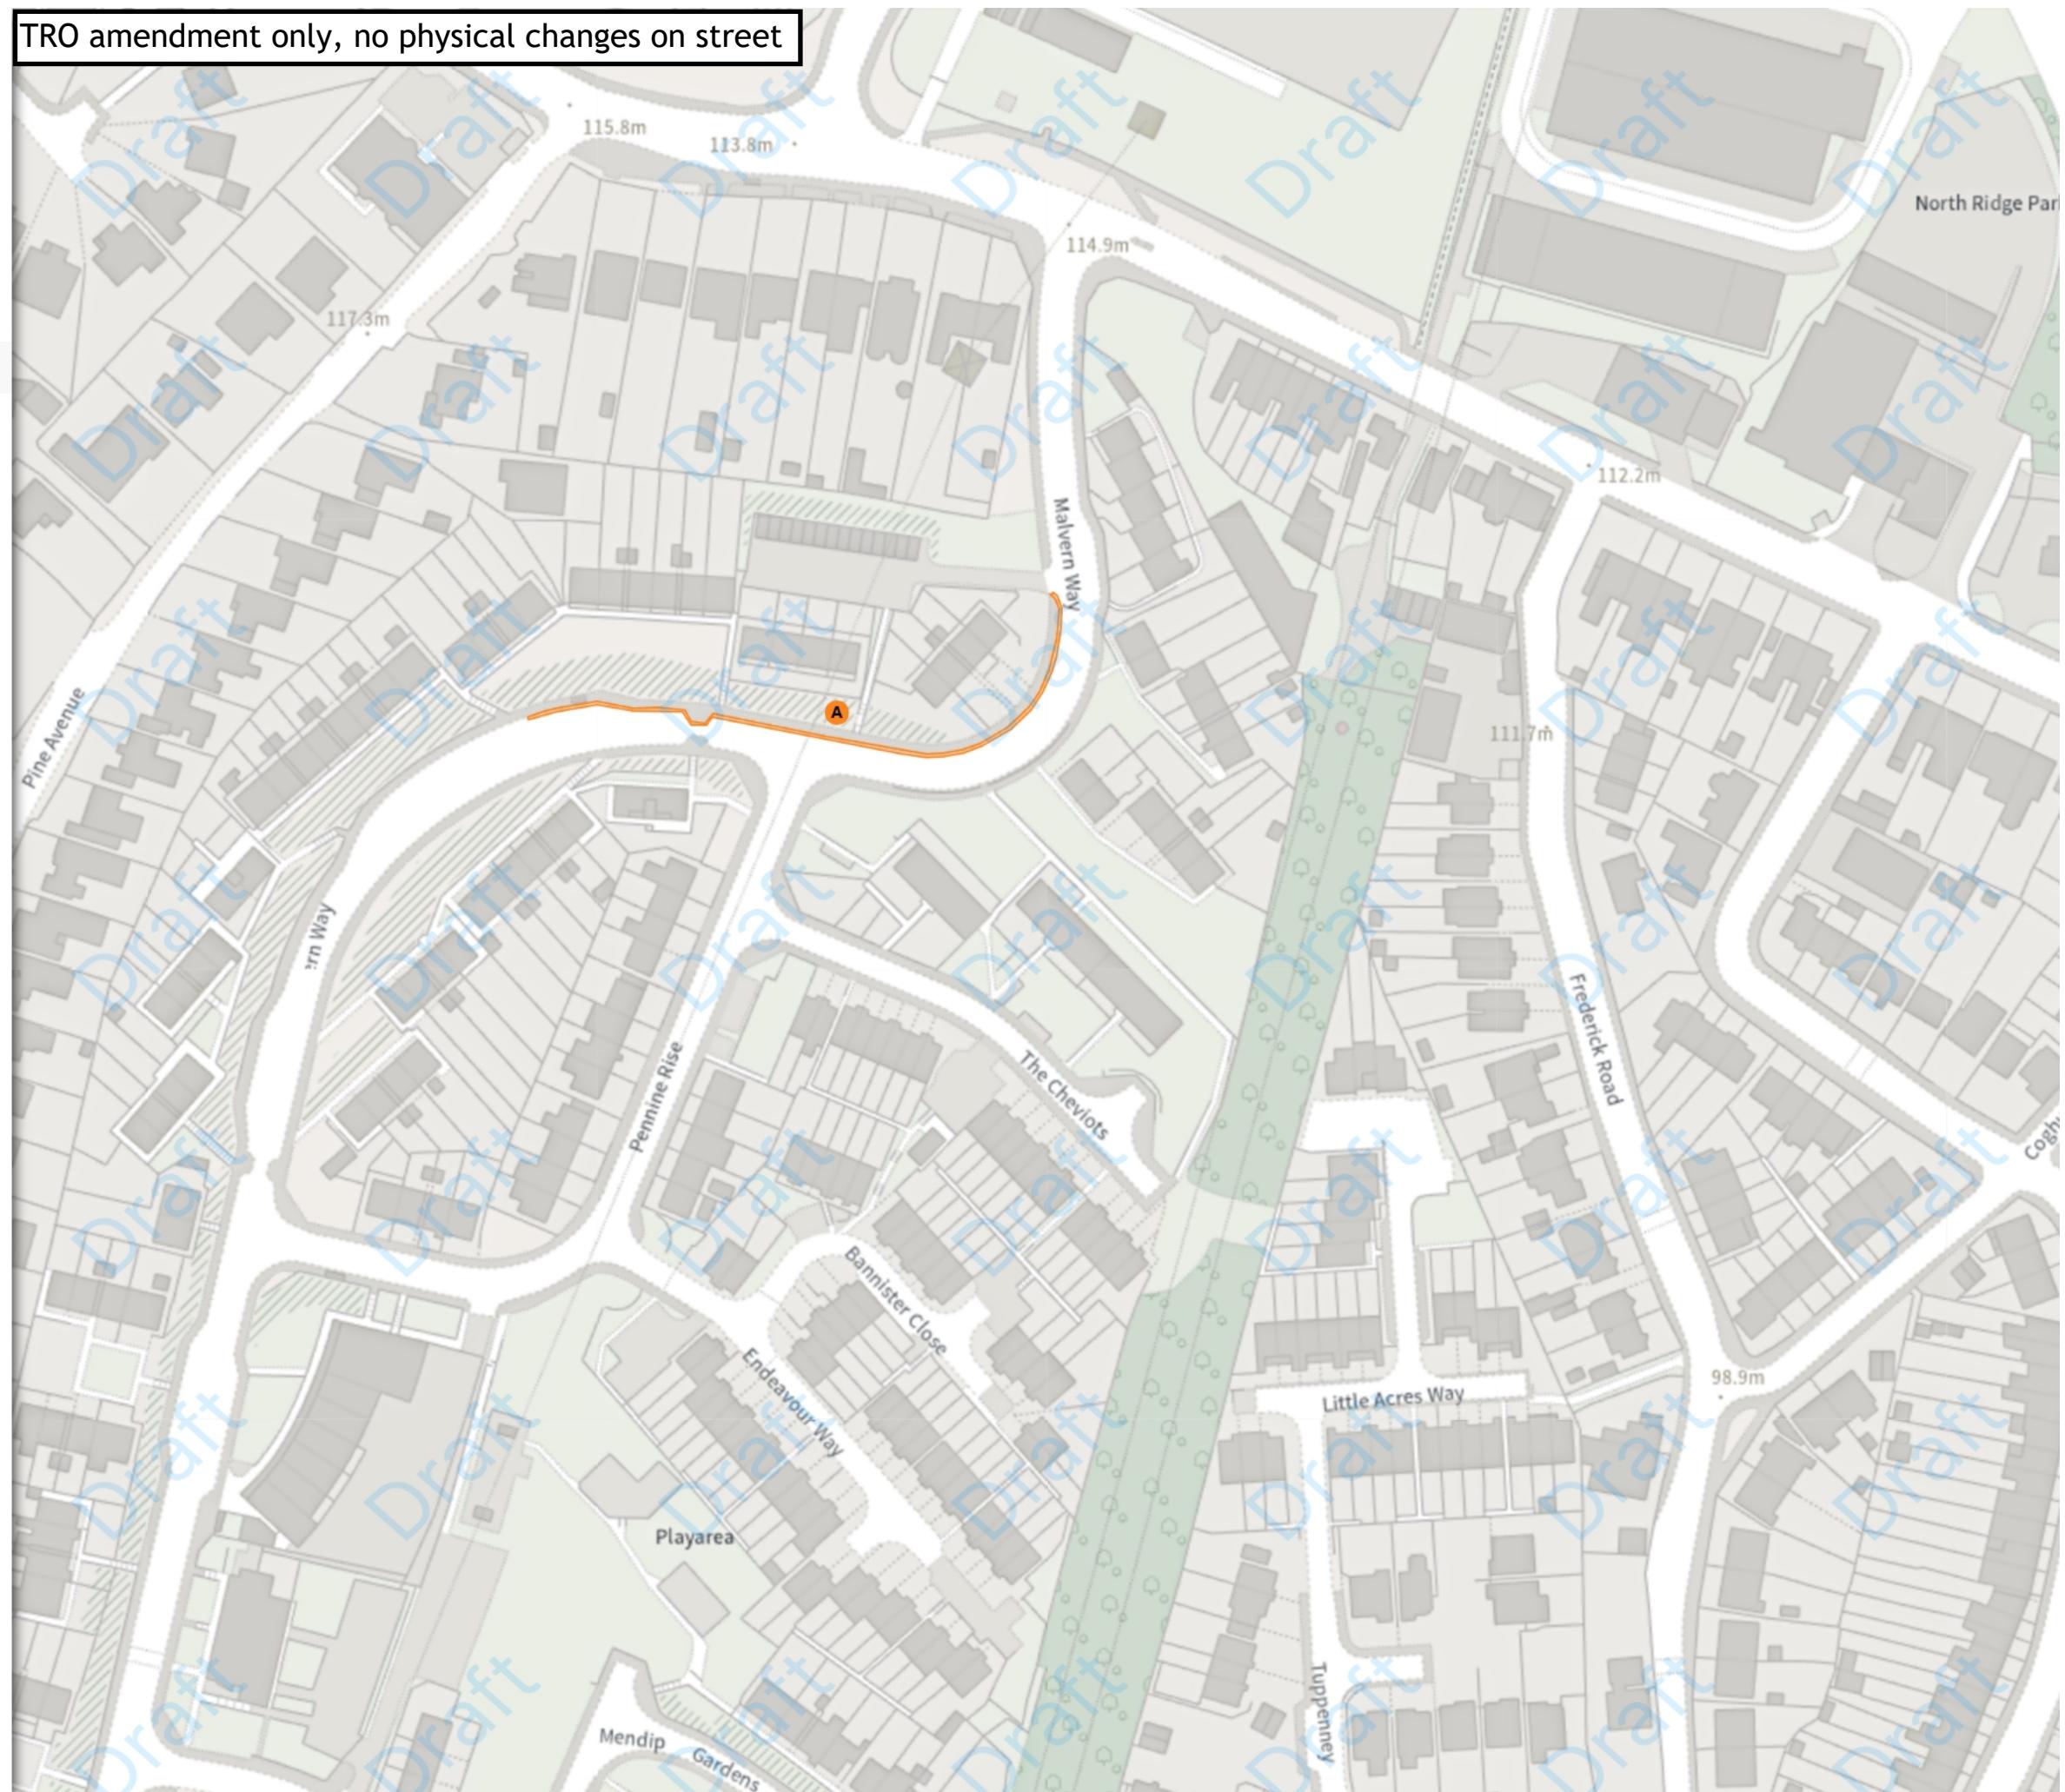

[Index >>>](#)

MODIFIED

 Free parking place

 A Mon-Sat 08:00-18:00  2h  2h

 No waiting at any time

 B At all times

 Shared

 C No waiting at any time

At all times

 C No loading at any time

At all times

 Shared

 D No waiting

Mon-Sat 08:00-18:00

 D No loading

Mon-Sat 08:30-09:30 16:45-18:00

 Shared

 E No waiting at any time

At all times

 E No loading


Mon-Sat 08:30-09:30 16:45-18:00

 Scale: 1:1250 0 20 40 60m

NW 583227.214, 111408.121 SE 583680.616, 111039.741

© Crown copyright and database rights 2026 Ordnance Survey.
You are not permitted to copy, sub-license, distribute or sell any of this
data to third parties in any form. Licence number AC0000808855

A, B, C, D, E, F, G, I: TRO amendments only, no physical changes on Old London Road and Saxon Road
H: Proposed removal of blue badge holders only bay in Sandown Road

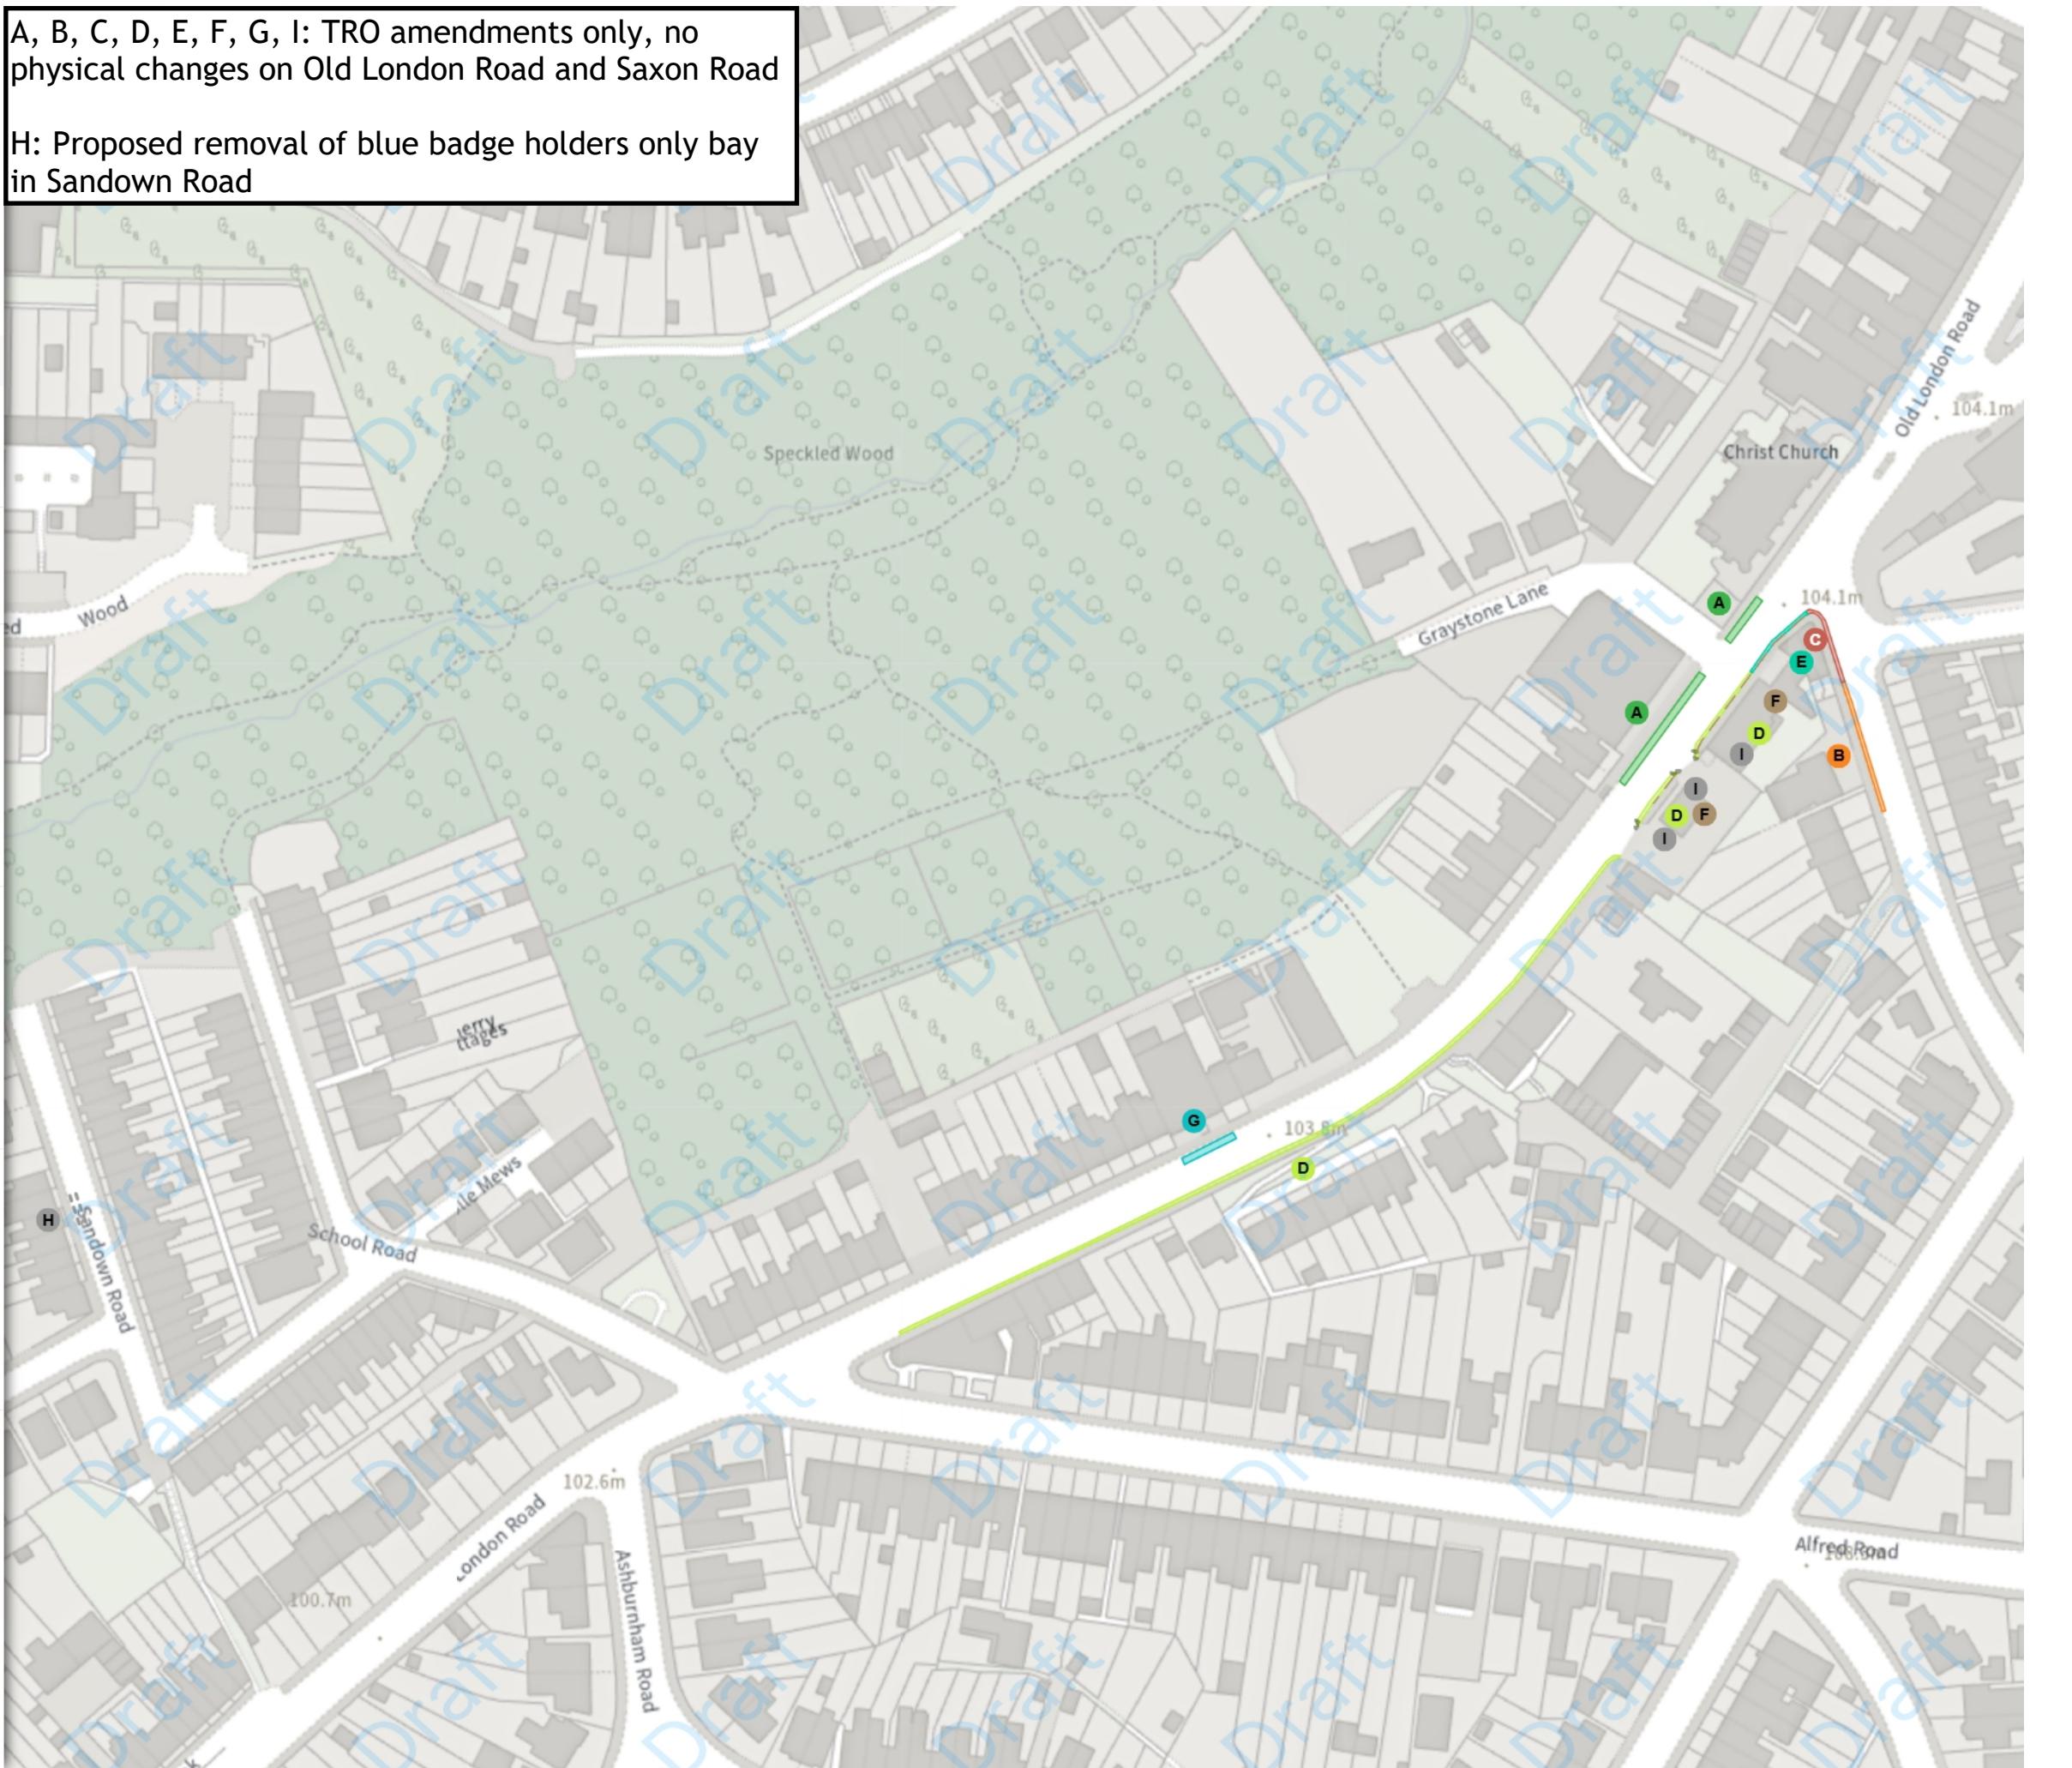



East Sussex County Council (Prohibition and Restriction of Waiting, No Stopping, Loading, Unloading and Parking Places)(Hastings Borough Consolidation) Order 2025
Amendment * 2026

Map 23b of 33

MODIFIED

-- Shared

F No stopping on the verge

At all times

F No stopping on the footway

At all times

Solo motorcycle parking place

G Mon-Sat 08:00-18:00

REMOVED

Disabled persons' badge holders parking place

H At all times

No waiting


I Mon-Sat 08:00-18:00

Scale: 1:1250 0 20 40 60m

NW 583227.214, 111408.121 SE 583680.616, 111039.741

© Crown copyright and database rights 2026 Ordnance Survey.
You are not permitted to copy, sub-license, distribute or sell any of this
data to third parties in any form. Licence number AC0000808855

A, B, C, D, E, F, G, I: TRO amendments only, no physical changes on Old London Road and Saxon Road
H: Proposed removal of blue badge holders only bay in Sandown Road

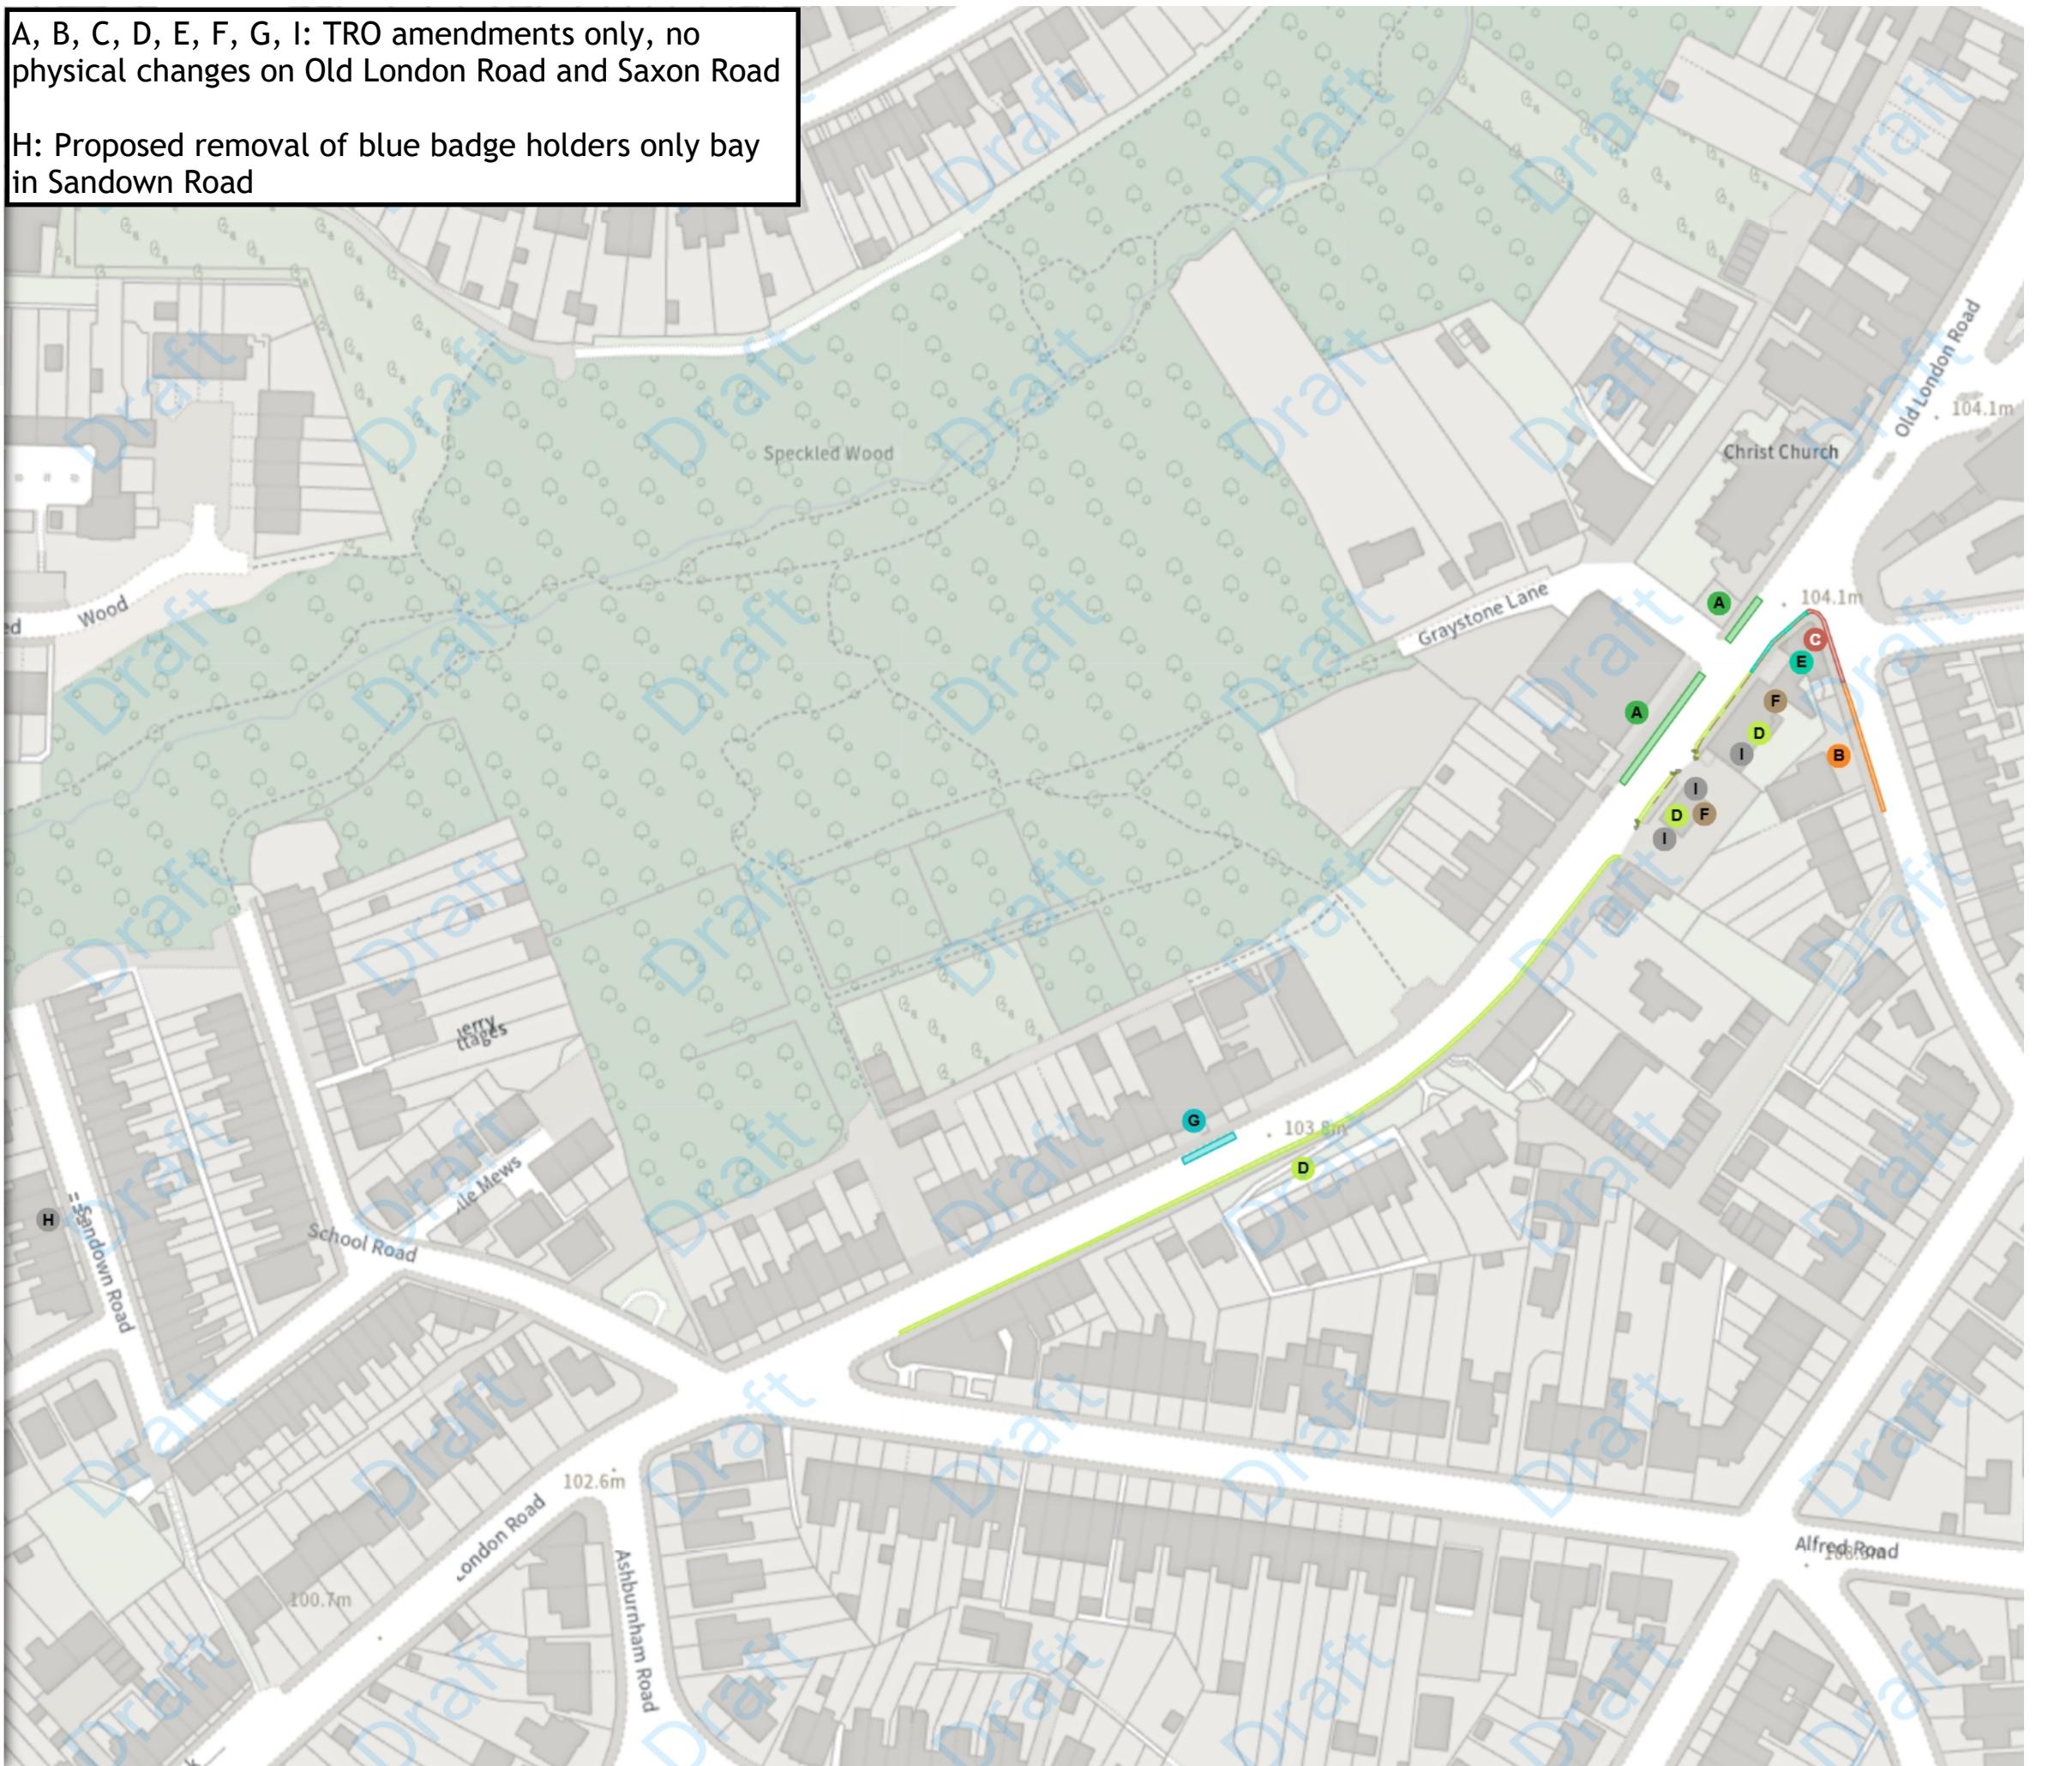

Index >>>

East Sussex County Council (Prohibition and Restriction of Waiting, No Stopping, Loading, Unloading and Parking Places)(Hastings Borough Consolidation) Order 2025
Amendment * 2026

Map 24 of 33

ADDED

 No waiting at any time

 At all times

MODIFIED

 No waiting at any time

 At all times

REMOVED

 No waiting at any time

 At all times

 Scale: 1:1250 0 20 40 60m

NW 583834.844, 111871.217 SE 584288.254, 111502.922

© Crown copyright and database rights 2026 Ordnance Survey.
You are not permitted to copy, sub-license, distribute or sell any of this
data to third parties in any form. Licence number AC0000808855

**Proposed no waiting at any time in
Brightling Avenue and Crowborough Road**



East Sussex County Council (Prohibition and Restriction of Waiting, No Stopping, Loading, Unloading and Parking Places)(Hastings Borough Consolidation) Order 2025
Amendment * 2026

Map 25 of 33

ADDED

 No waiting at any time

 At all times

 Prohibition of stopping on school entrance markings

 B Jan-Jul Sep-Dec Mon-Fri 08:00-09:30 14:30-16:00


 Scale: 1:1250 0 20 40 60m

NW 583140.262, 110728.594 SE 583593.713, 110360.156

© Crown copyright and database rights 2026 Ordnance Survey.
You are not permitted to copy, sub-license, distribute or sell any of this
data to third parties in any form. Licence number AC0000808855

A: TRO amendment only, no physical changes on street

B: Proposed extension to existing school keep clear markings

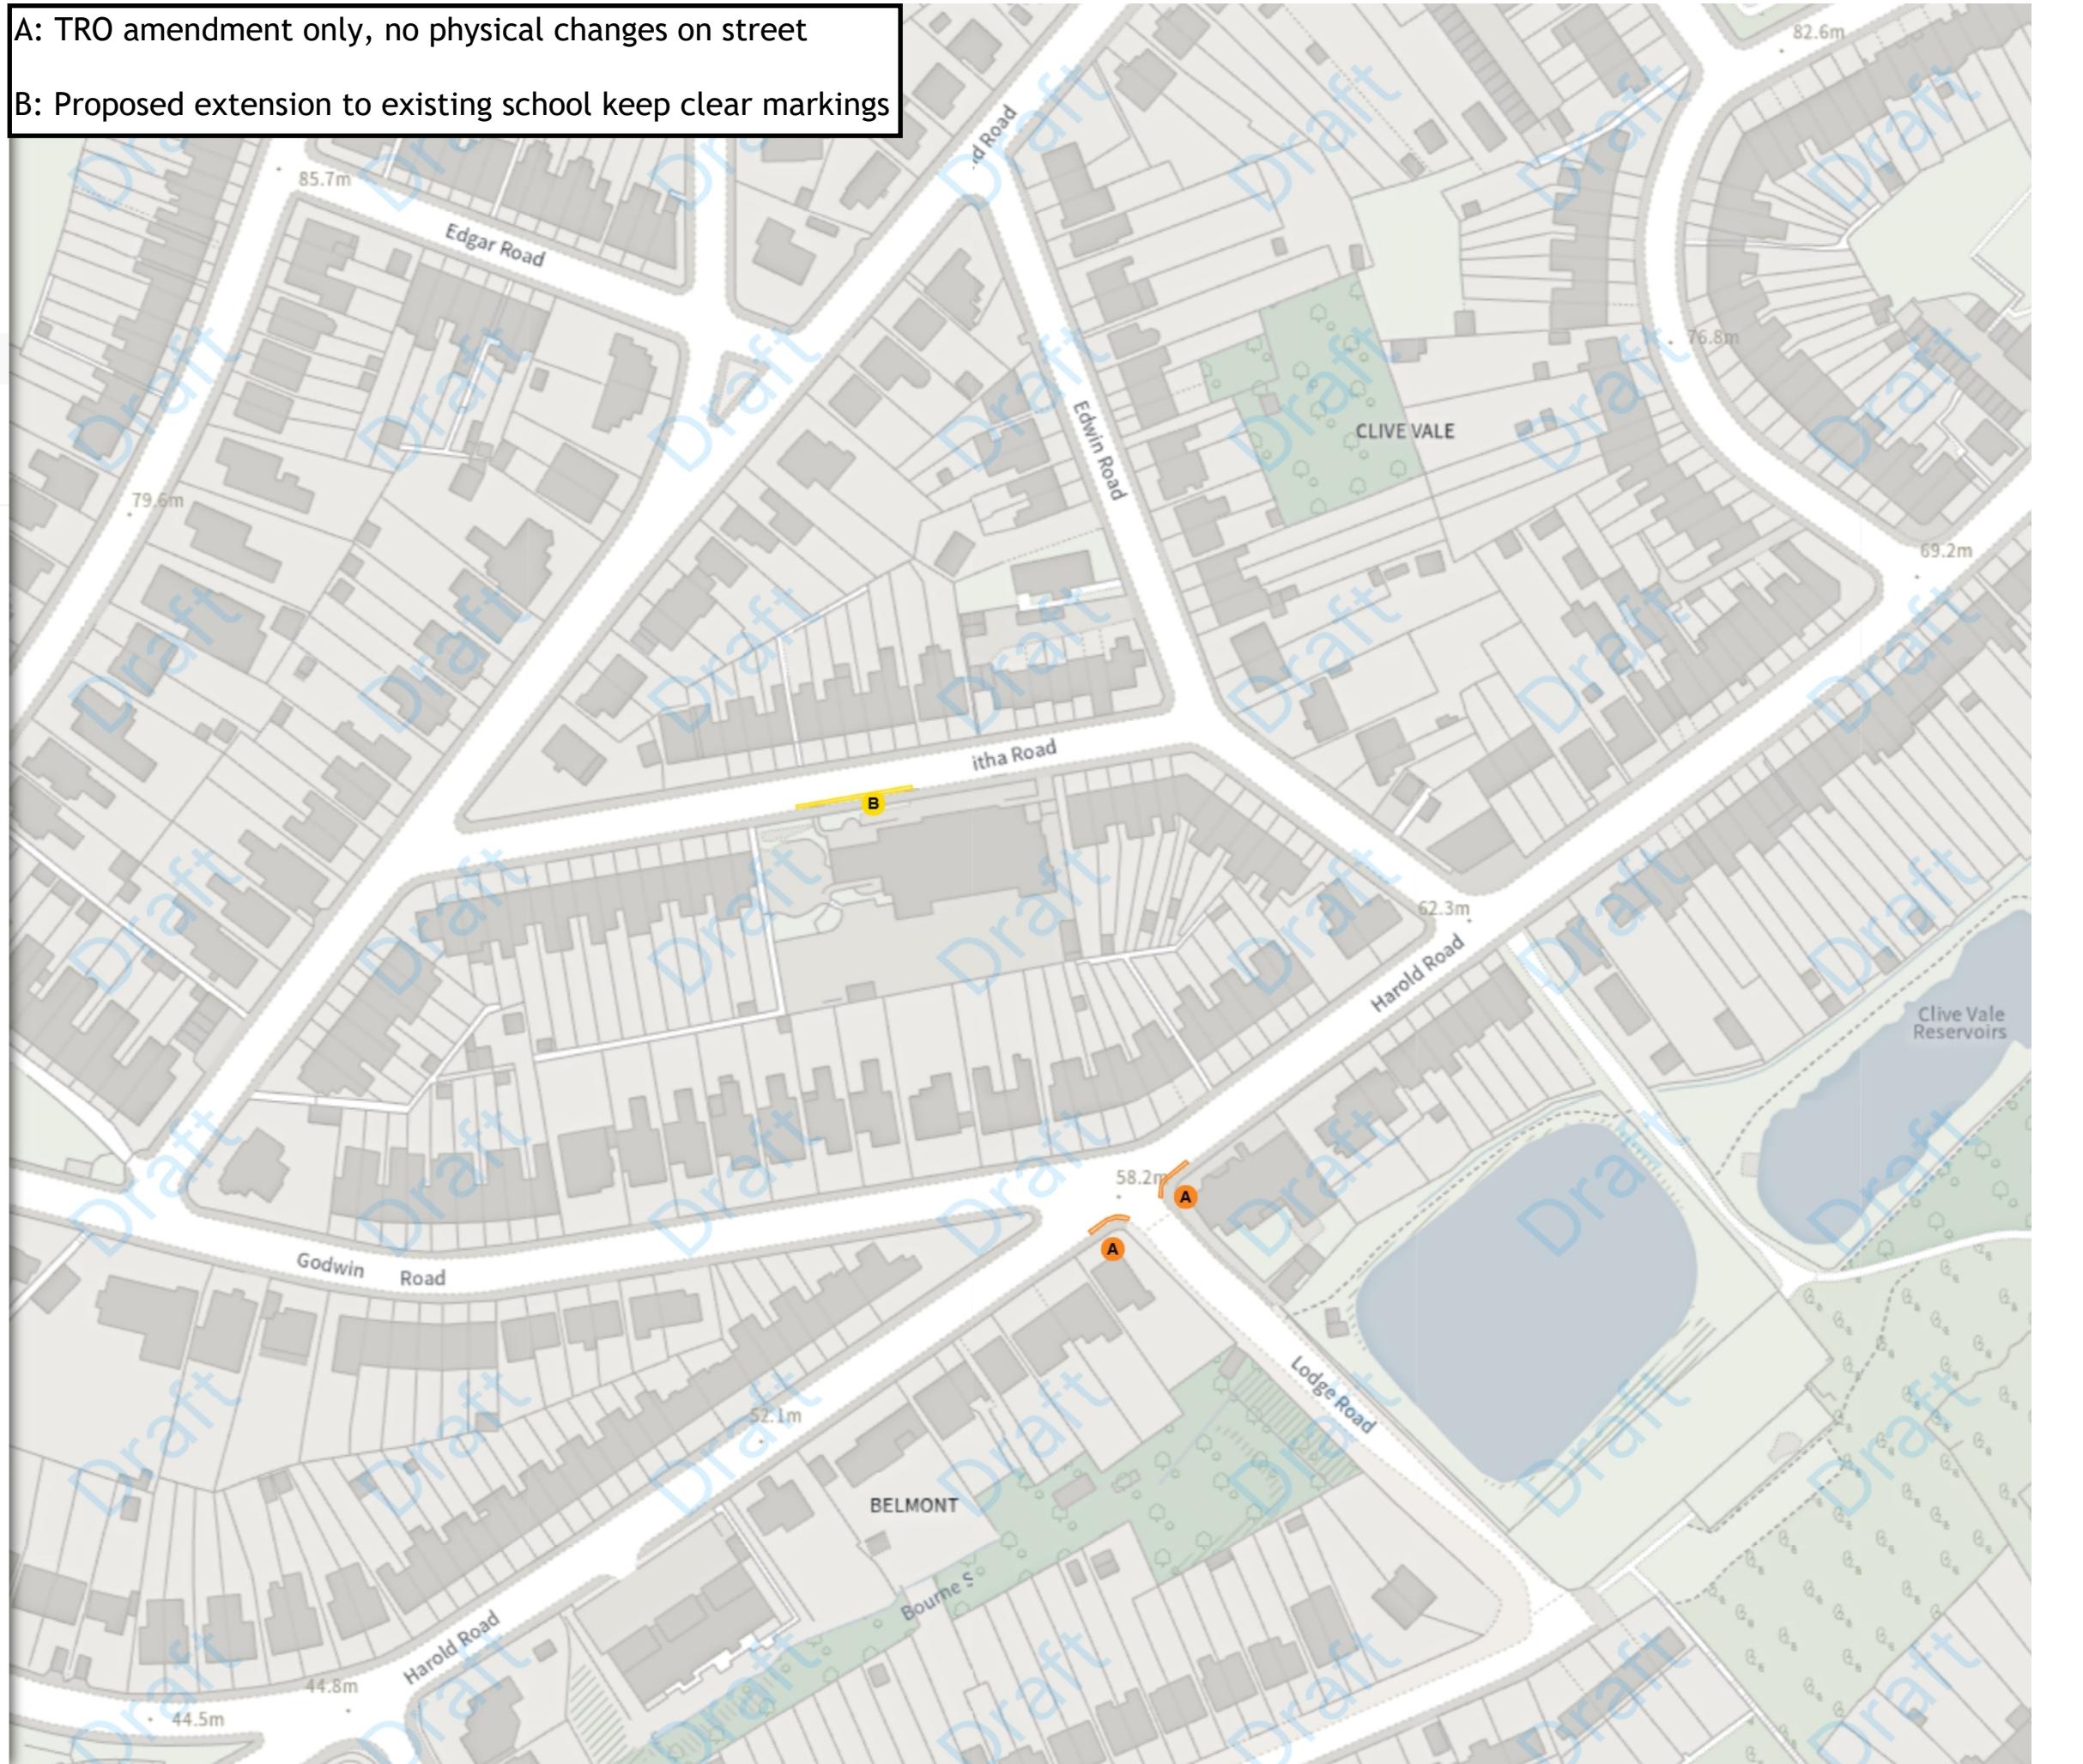

Index >>

East Sussex County Council (Prohibition and Restriction of Waiting, No Stopping, Loading, Unloading and Parking Places)(Hastings Borough Consolidation) Order 2025
Amendment * 2026

Map 26 of 33

MODIFIED


Shared

 No waiting at any time

At all times

 No loading

11:00-17:00

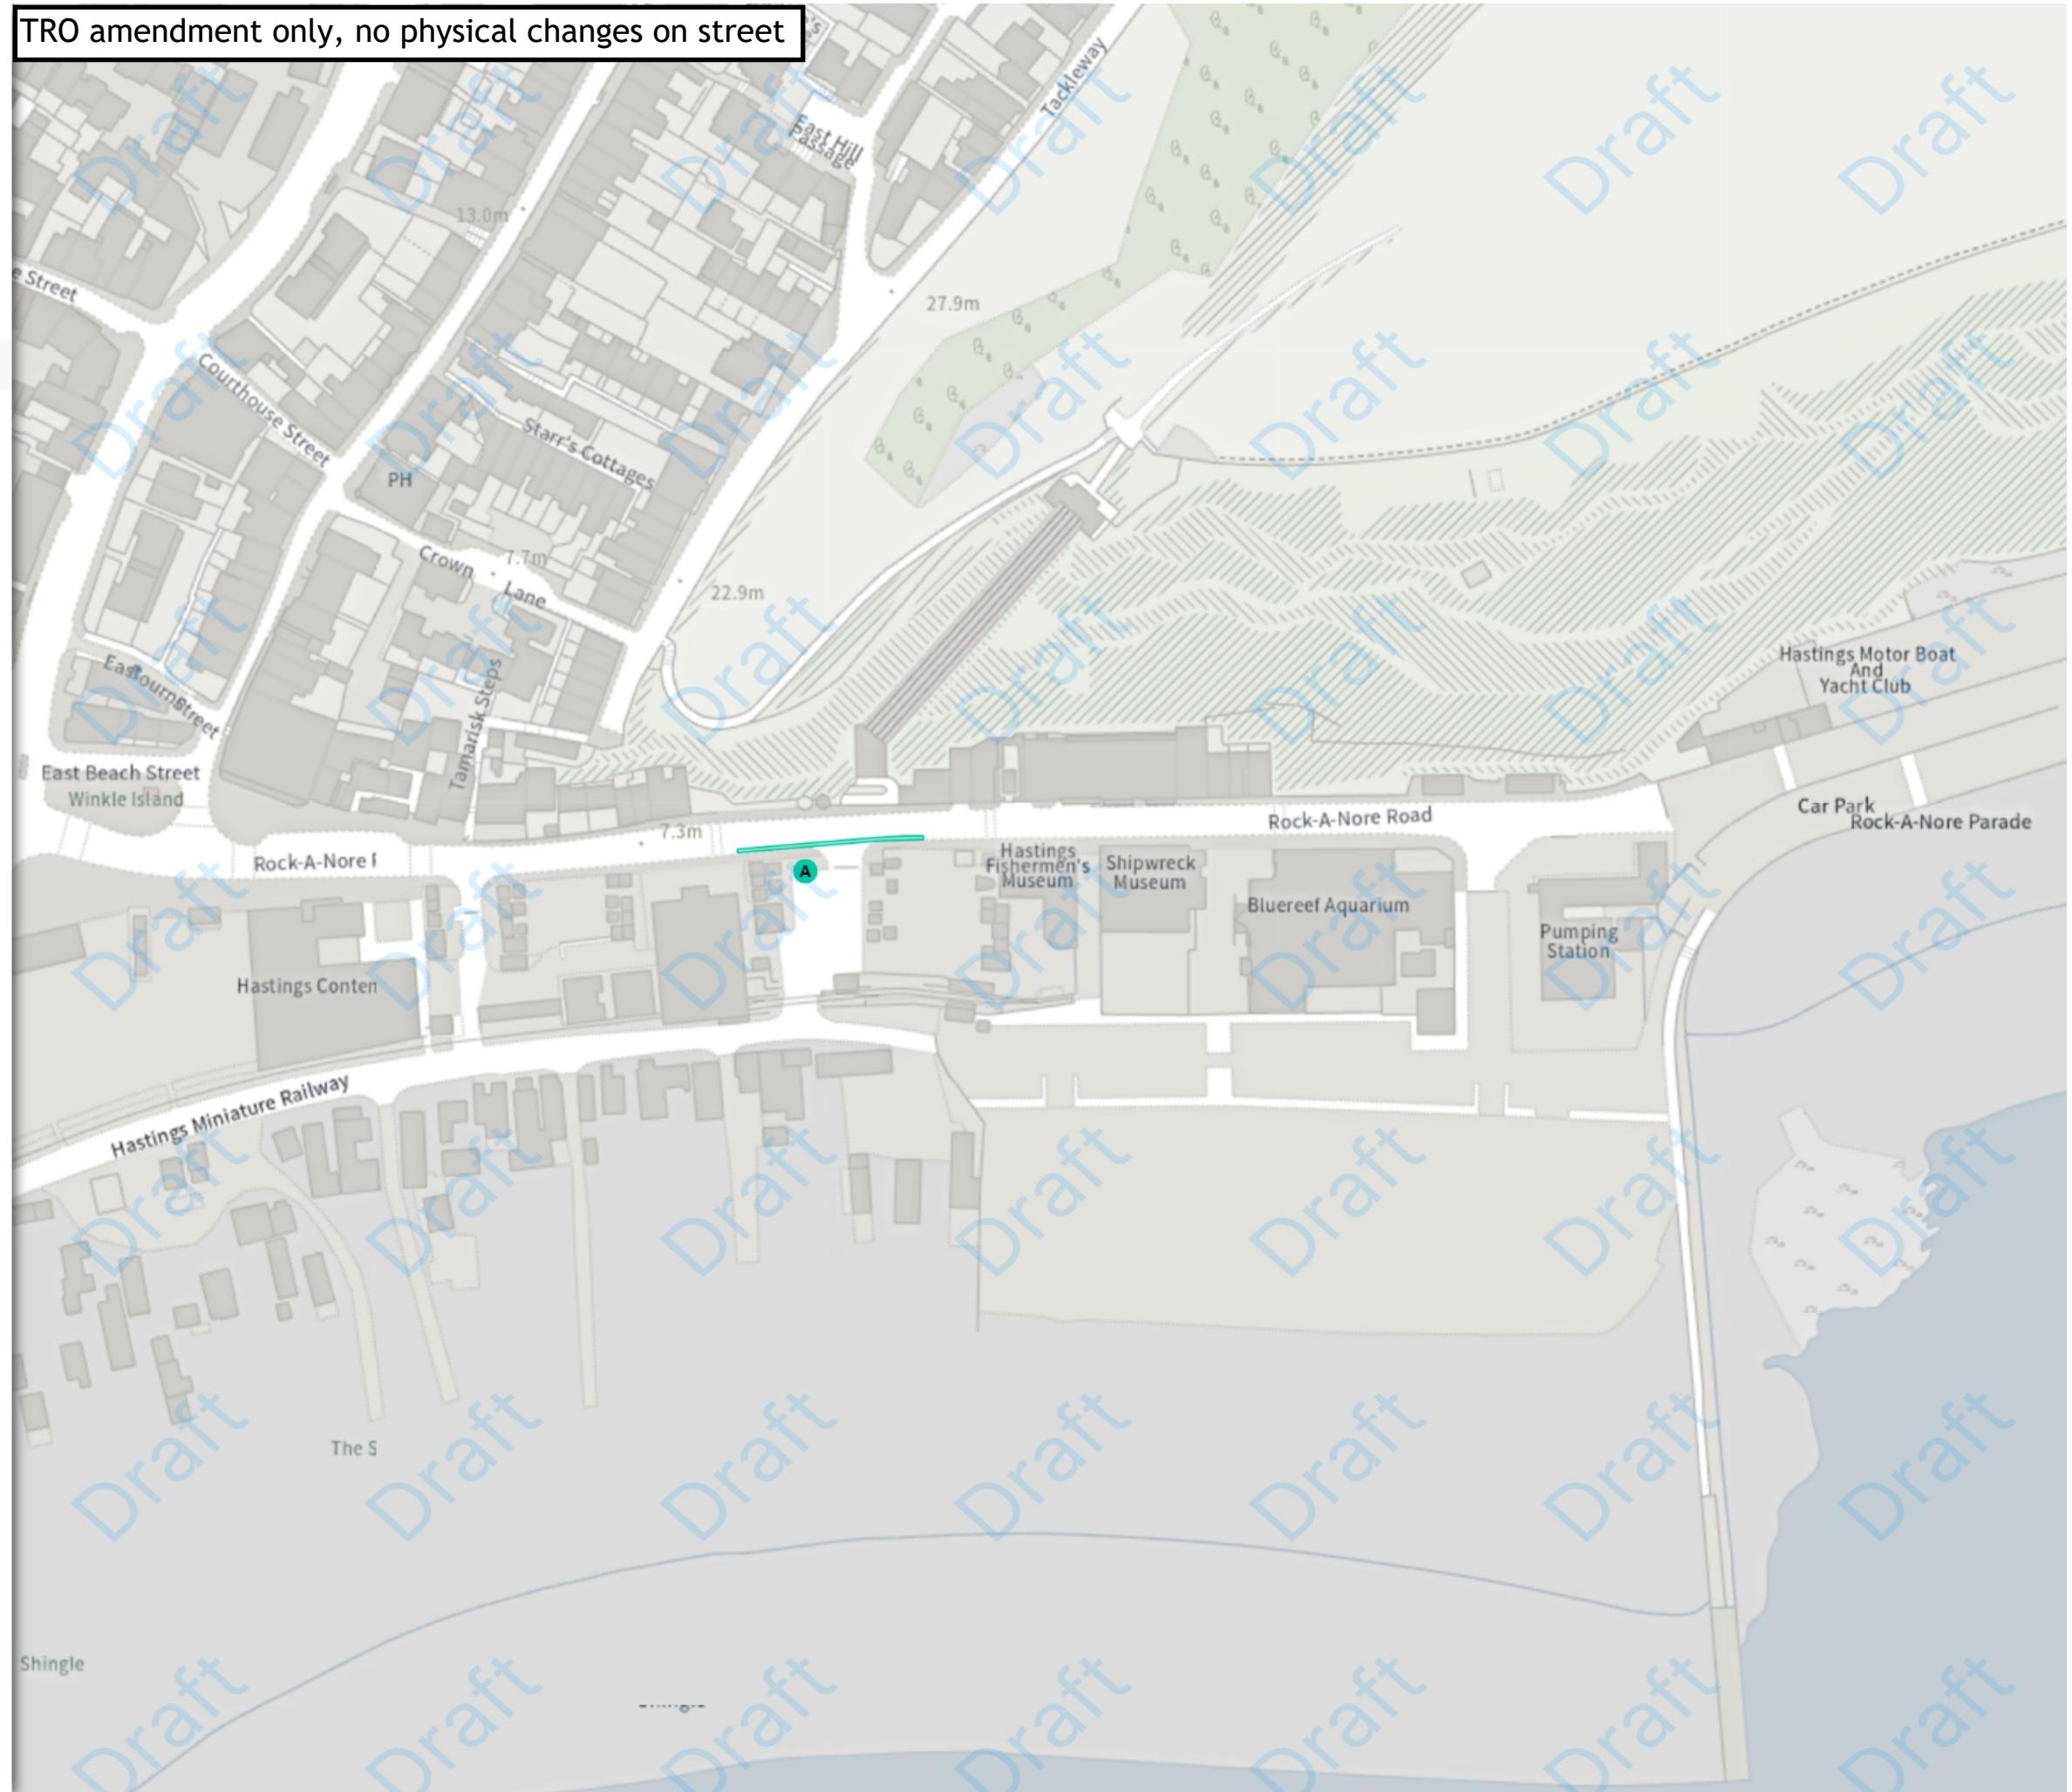

 Scale: 1:1250 0 20 40 60m

NW 582535.029, 109674.926 SE 582988.522, 109306.358

© Crown copyright and database rights 2026 Ordnance Survey.
You are not permitted to copy, sub-license, distribute or sell any of this
data to third parties in any form. Licence number AC0000808855



East Sussex County Council (Prohibition and Restriction of Waiting, No Stopping, Loading, Unloading and Parking Places)(Hastings Borough Consolidation) Order 2025
Amendment * 2026

Map 27a of 33

ADDED

■ Disabled persons' badge holders parking place

Ⓐ 09:00-20:00 Ⓛ 4h Ⓛ 4h

■ No waiting at any time

● At all times

■ Resident permit holders parking place (F)

● 09:00-20:00

MODIFIED

■ No waiting at any time

● At all times

■ Resident permit holders parking place (F)

● 09:00-20:00

■ Shared

● Paid-for parking place (F)

09:00-18:00


● Permit holders parking place (F)

09:00-18:00

Scale: 1:1250 0 20 40 60m

NW 582163.505, 109755.379 SE 582616.963, 109386.786

© Crown copyright and database rights 2026 Ordnance Survey.
You are not permitted to copy, sub-license, distribute or sell any of this
data to third parties in any form. Licence number AC0000808855

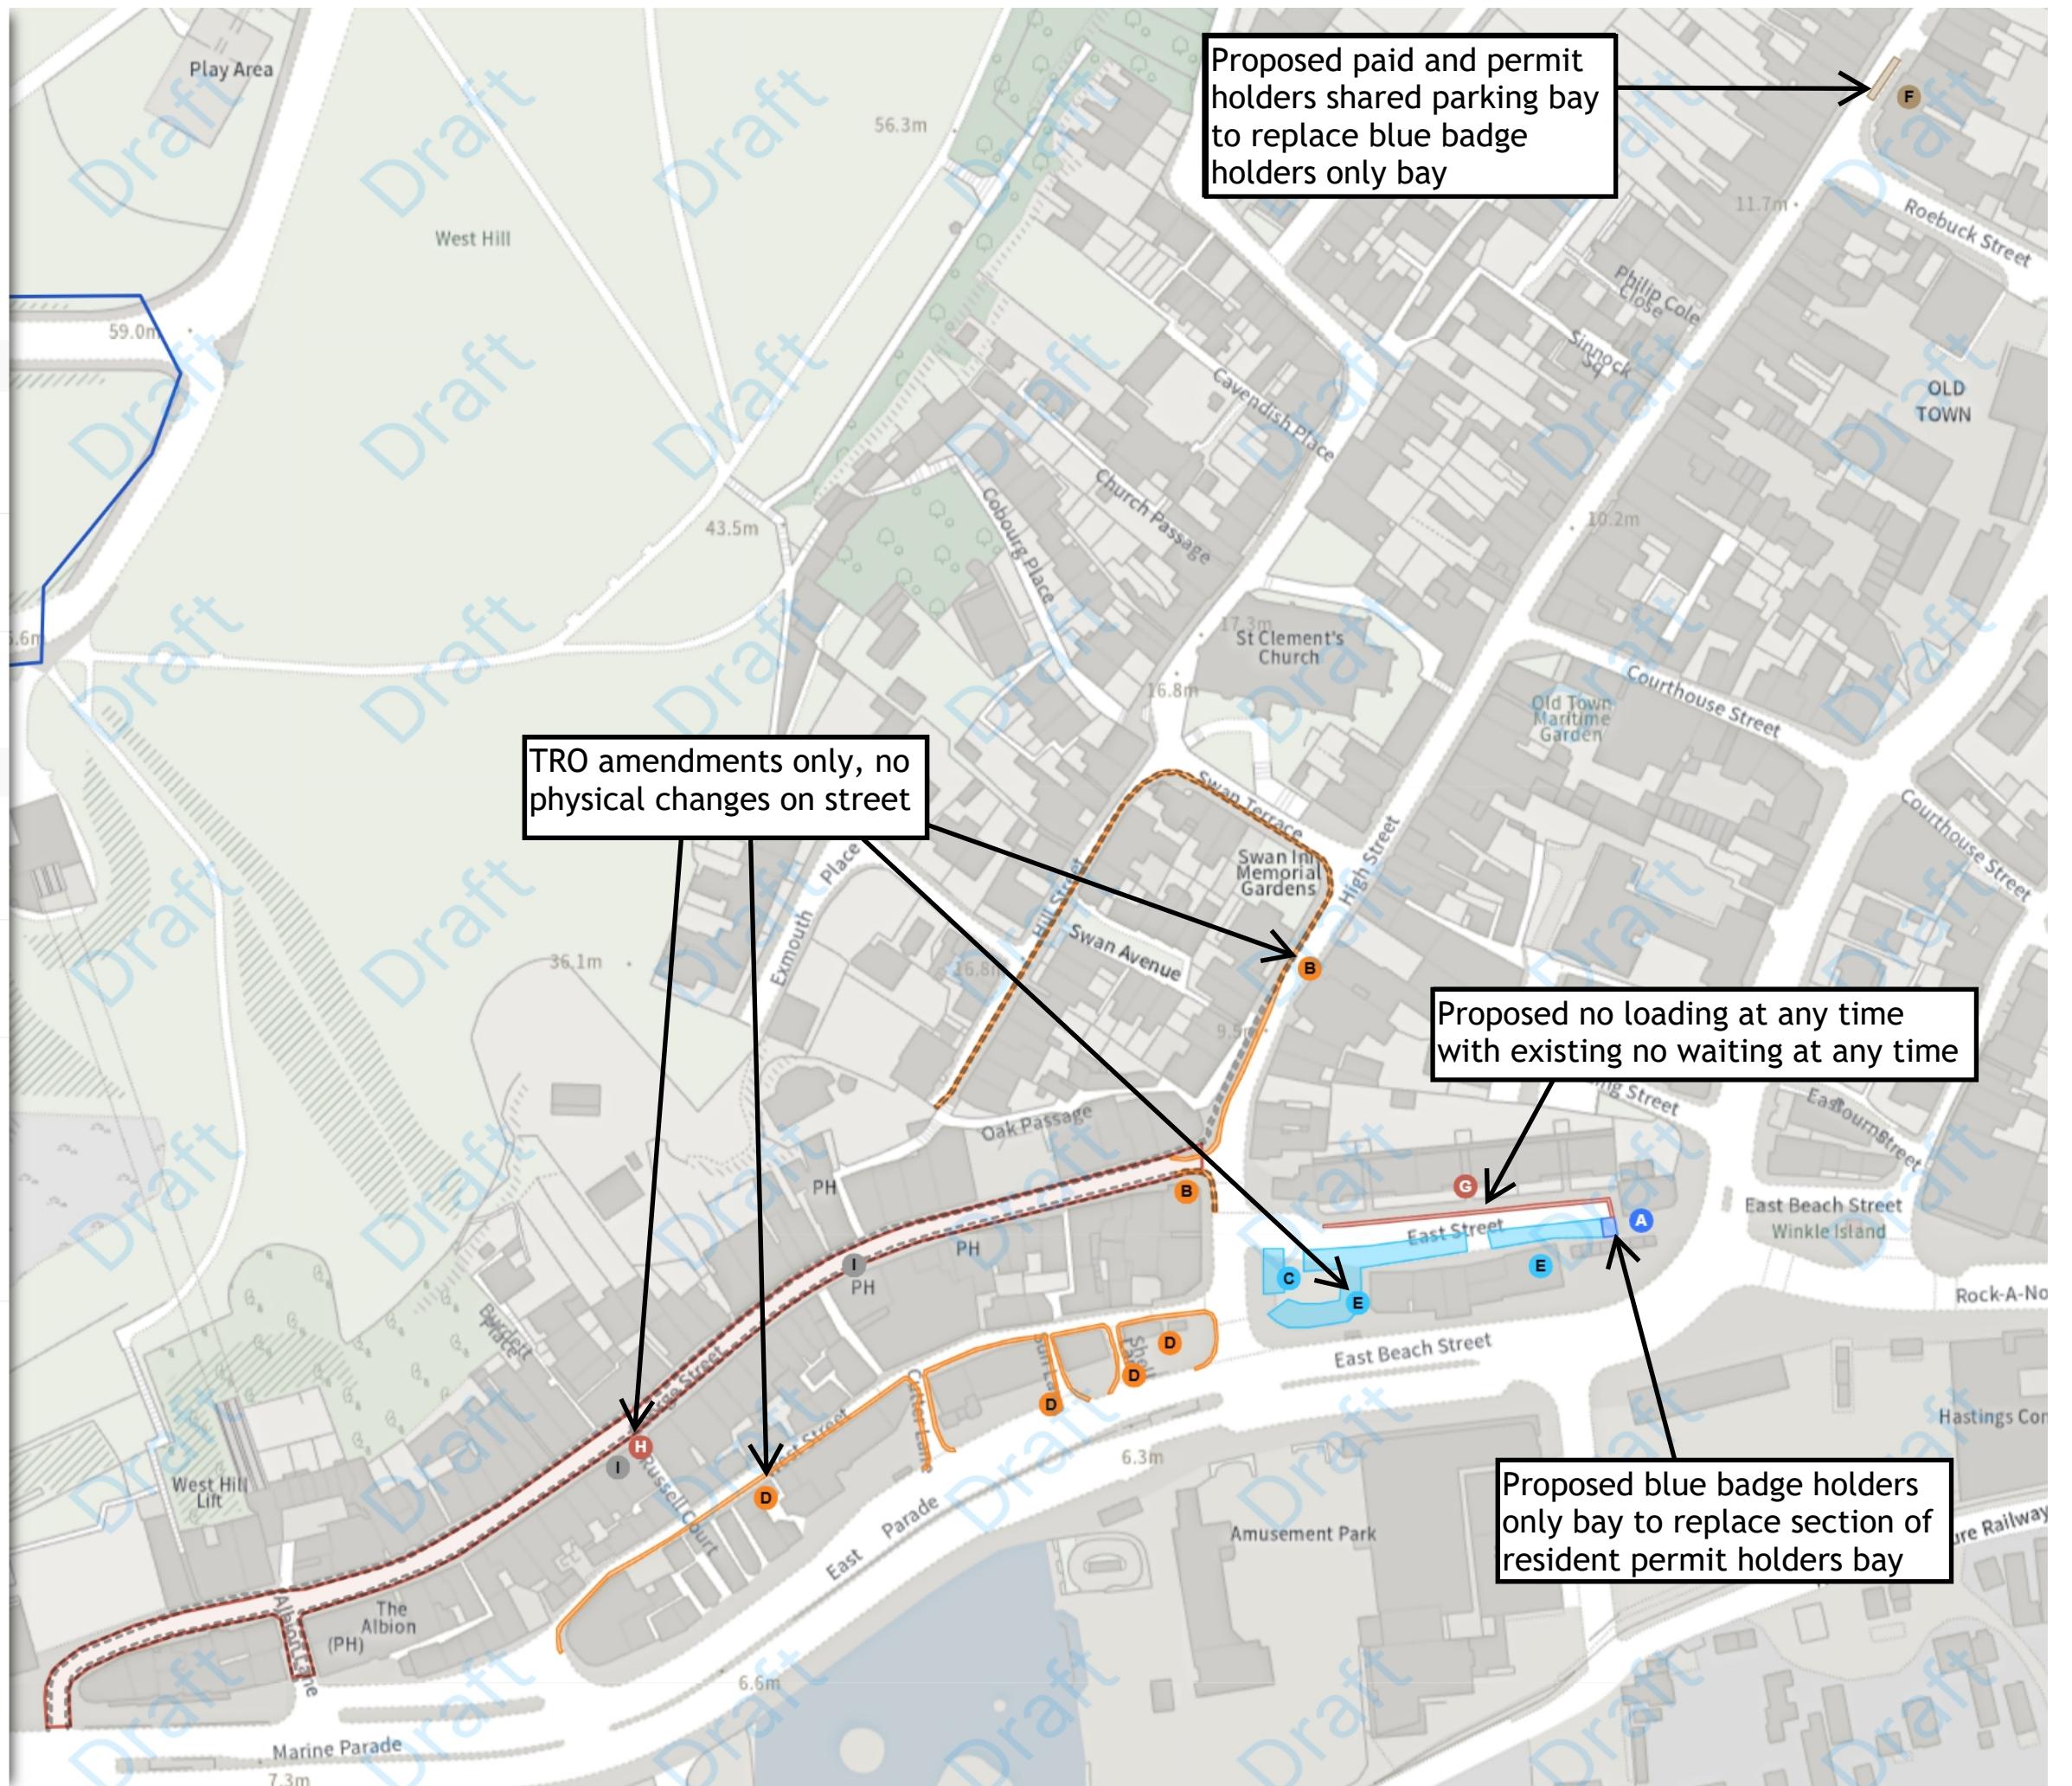

Index >>



East Sussex County Council (Prohibition and Restriction of Waiting, No Stopping, Loading, Unloading and Parking Places)(Hastings Borough Consolidation) Order 2025
Amendment * 2026

Map 27b of 33

MODIFIED

- Shared
- G No waiting at any time
 - At all times
- G No loading at any time
 - At all times

- Pedestrian Zone (George Street)
- H No waiting at any time
 - At all times

Non-TRO Item

REMOVED


- No waiting at any time
 - At all times

■ I At all times

Scale: 1:1250 0 20 40 60m

NW 582163.505, 109755.379 SE 582616.963, 109386.786

© Crown copyright and database rights 2026 Ordnance Survey.
You are not permitted to copy, sub-license, distribute or sell any of this
data to third parties in any form. Licence number AC0000808855

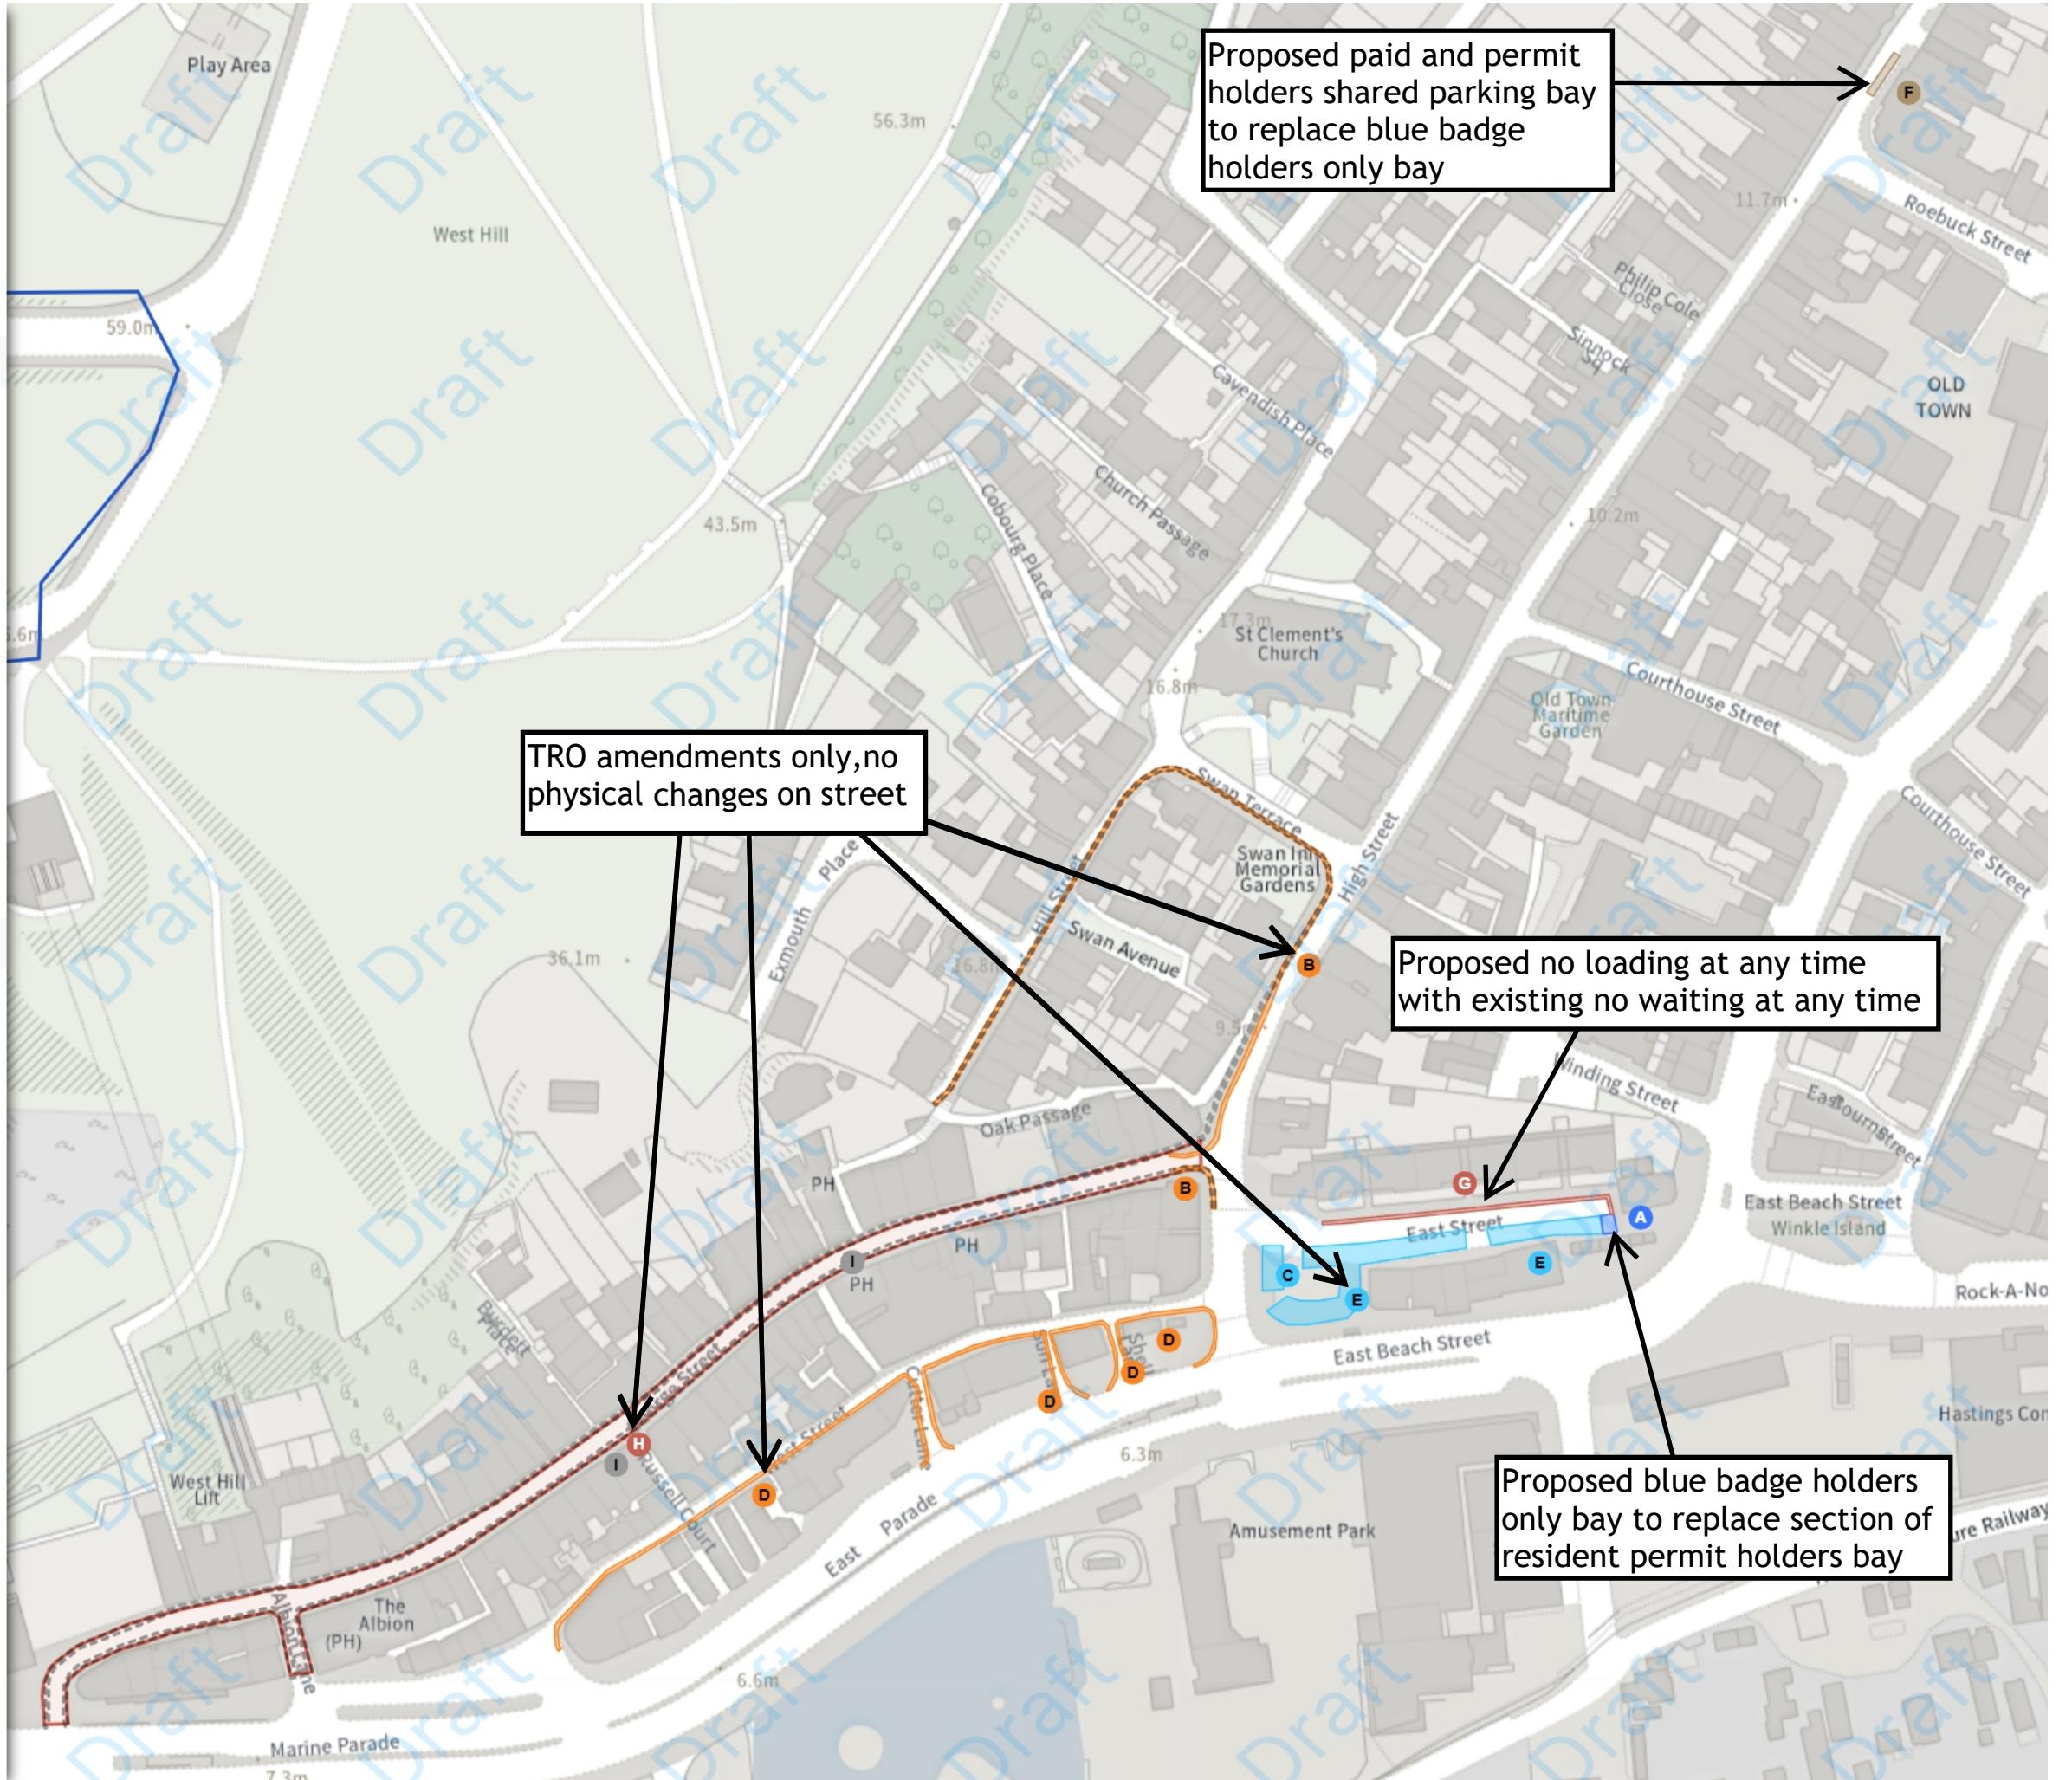

Index >>>

East Sussex County Council (Prohibition and Restriction of Waiting, No Stopping, Loading, Unloading and Parking Places)(Hastings Borough Consolidation) Order 2025
Amendment * 2026

Map 28 of 33

ADDED

■ Disabled persons' badge holders parking place


Ⓐ At all times

Scale: 1:1250 0 20 40 60m

NW 579423.608, 111954.002 SE 579876.676, 111585.347

© Crown copyright and database rights 2026 Ordnance Survey.
You are not permitted to copy, sub-license, distribute or sell any of this
data to third parties in any form. Licence number AC0000808855

Proposed formalisation of blue badge holders only bay

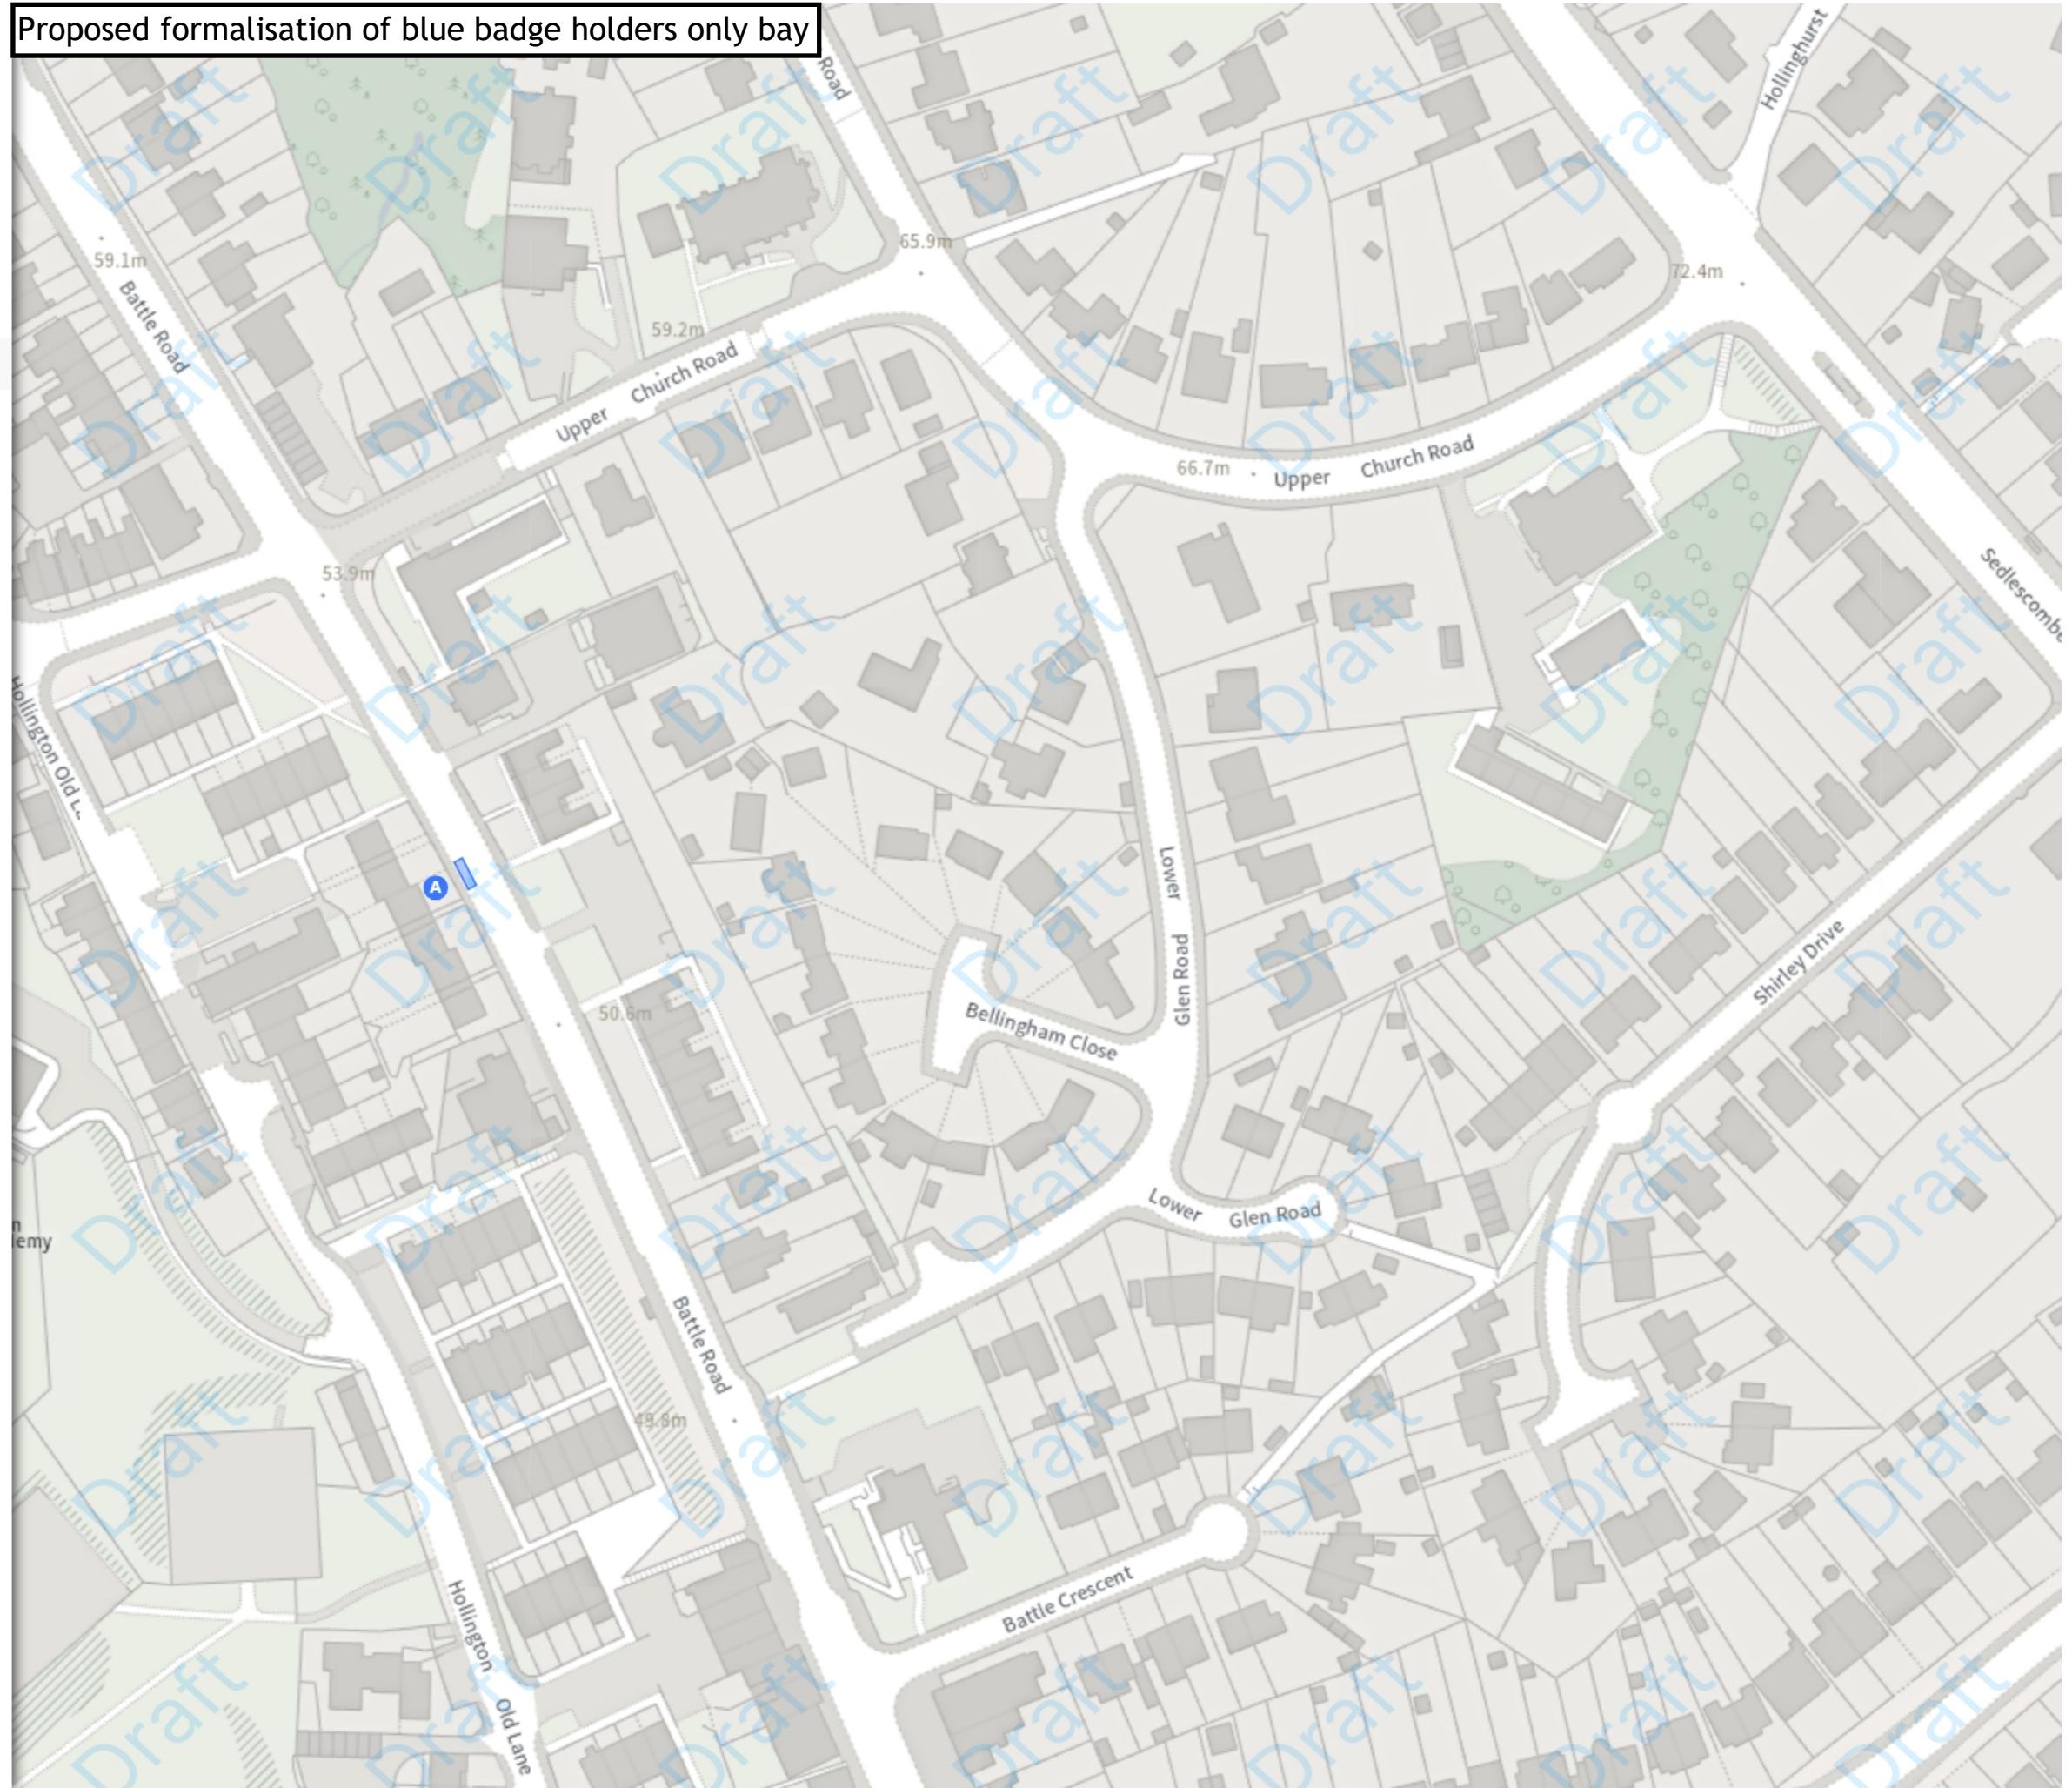

Index >>

East Sussex County Council (Prohibition and Restriction of Waiting, No Stopping, Loading, Unloading and Parking Places)(Hastings Borough Consolidation) Order 2025
Amendment * 2026

Map 29 of 33

MODIFIED


 Prohibition of stopping on school entrance markings

 Mon-Fri 08:00-09:30 14:30-16:00

 Scale: 1:1250 0 20 40 60m

NW 582315.367, 110328.731 SE 582768.789, 109960.194

© Crown copyright and database rights 2026 Ordnance Survey.
You are not permitted to copy, sub-license, distribute or sell any of this
data to third parties in any form. Licence number AC0000808855

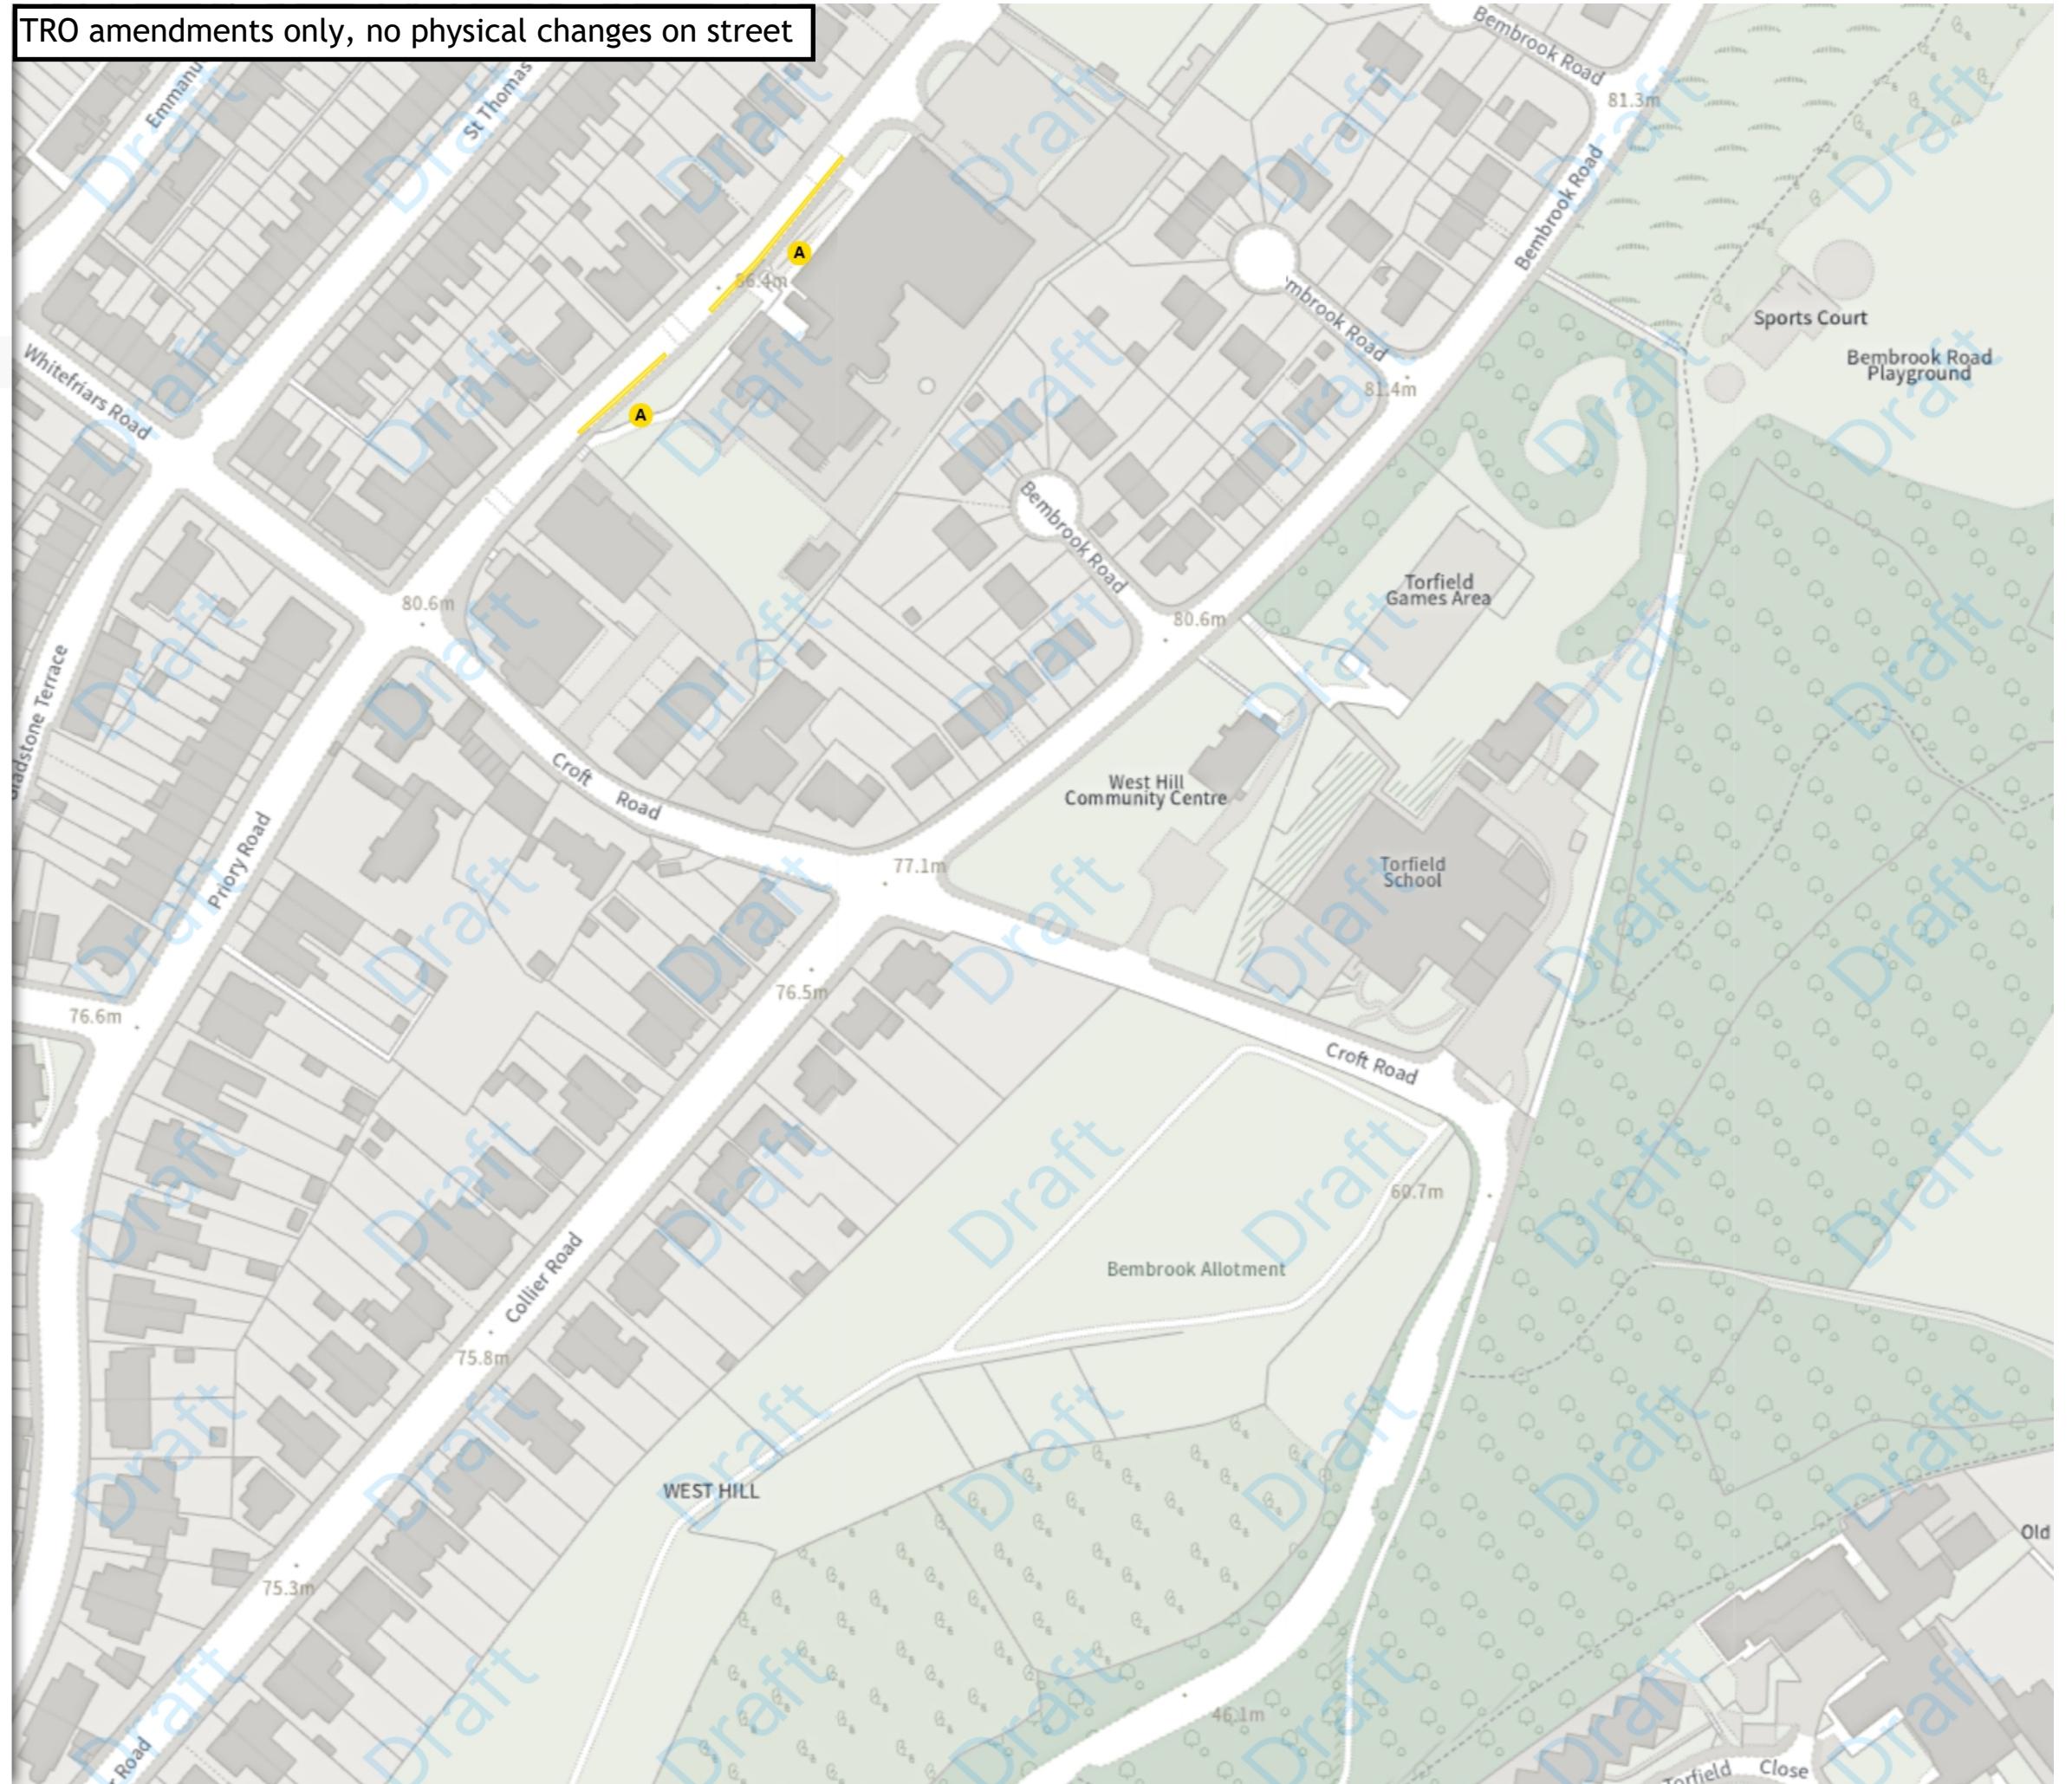



East Sussex County Council (Prohibition and Restriction of Waiting, No Stopping, Loading, Unloading and Parking Places)(Hastings Borough Consolidation) Order 2025
Amendment * 2026

Map 30 of 33

MODIFIED


■ Prohibition of stopping on school entrance markings

▲ Mon-Fri 08:00-09:30 14:30-16:00

Scale: 1:1250 0 20 40 60m

NW 580376.308, 109865.702 SE 580829.622, 109496.969

© Crown copyright and database rights 2026 Ordnance Survey.
You are not permitted to copy, sub-license, distribute or sell any of this
data to third parties in any form. Licence number AC0000808855

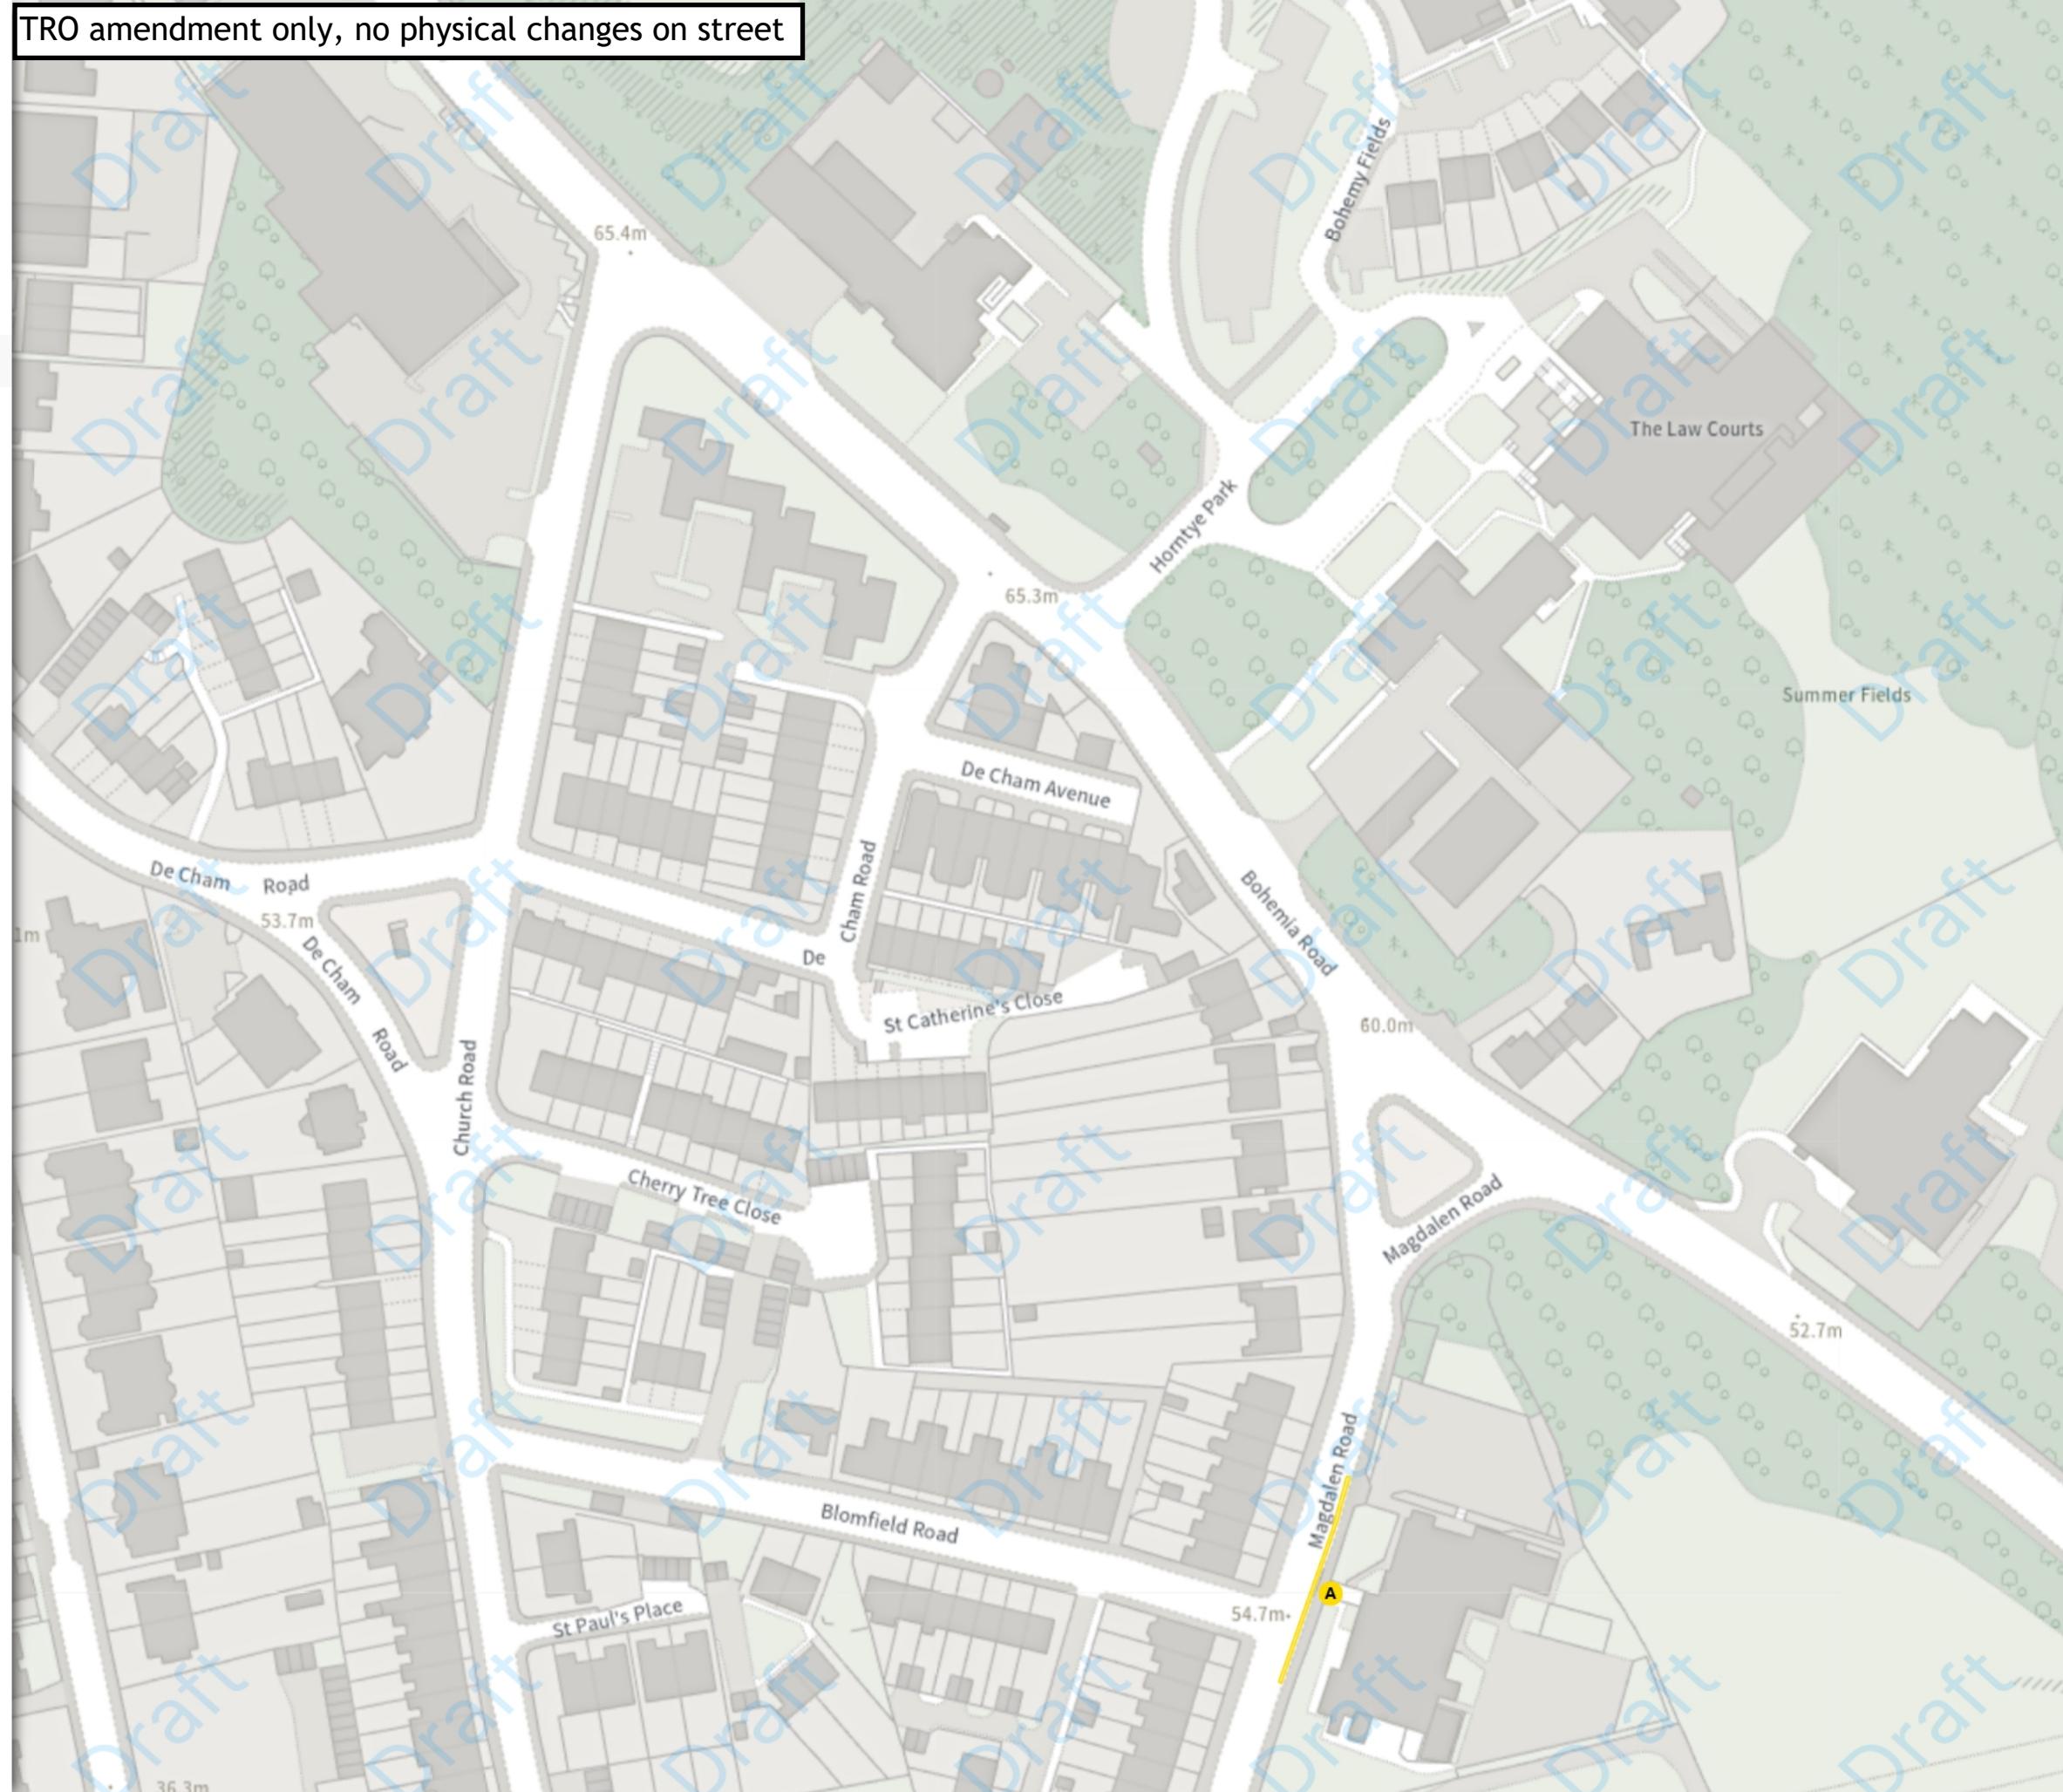

Index >>



East Sussex County Council (Prohibition and Restriction of Waiting, No Stopping, Loading, Unloading and Parking Places)(Hastings Borough Consolidation) Order 2025
Amendment * 2026

Map 31 of 33

MODIFIED

■ Prohibition of stopping on school entrance markings


▲ Mon-Fri 08:00-09:30 14:30-16:00

Scale: 1:1250 0 20 40 60m

NW 581079.342, 111095.046 SE 581532.607, 110726.465

© Crown copyright and database rights 2026 Ordnance Survey.
You are not permitted to copy, sub-license, distribute or sell any of this
data to third parties in any form. Licence number AC0000808855

TRO amendments only, no physical changes on street

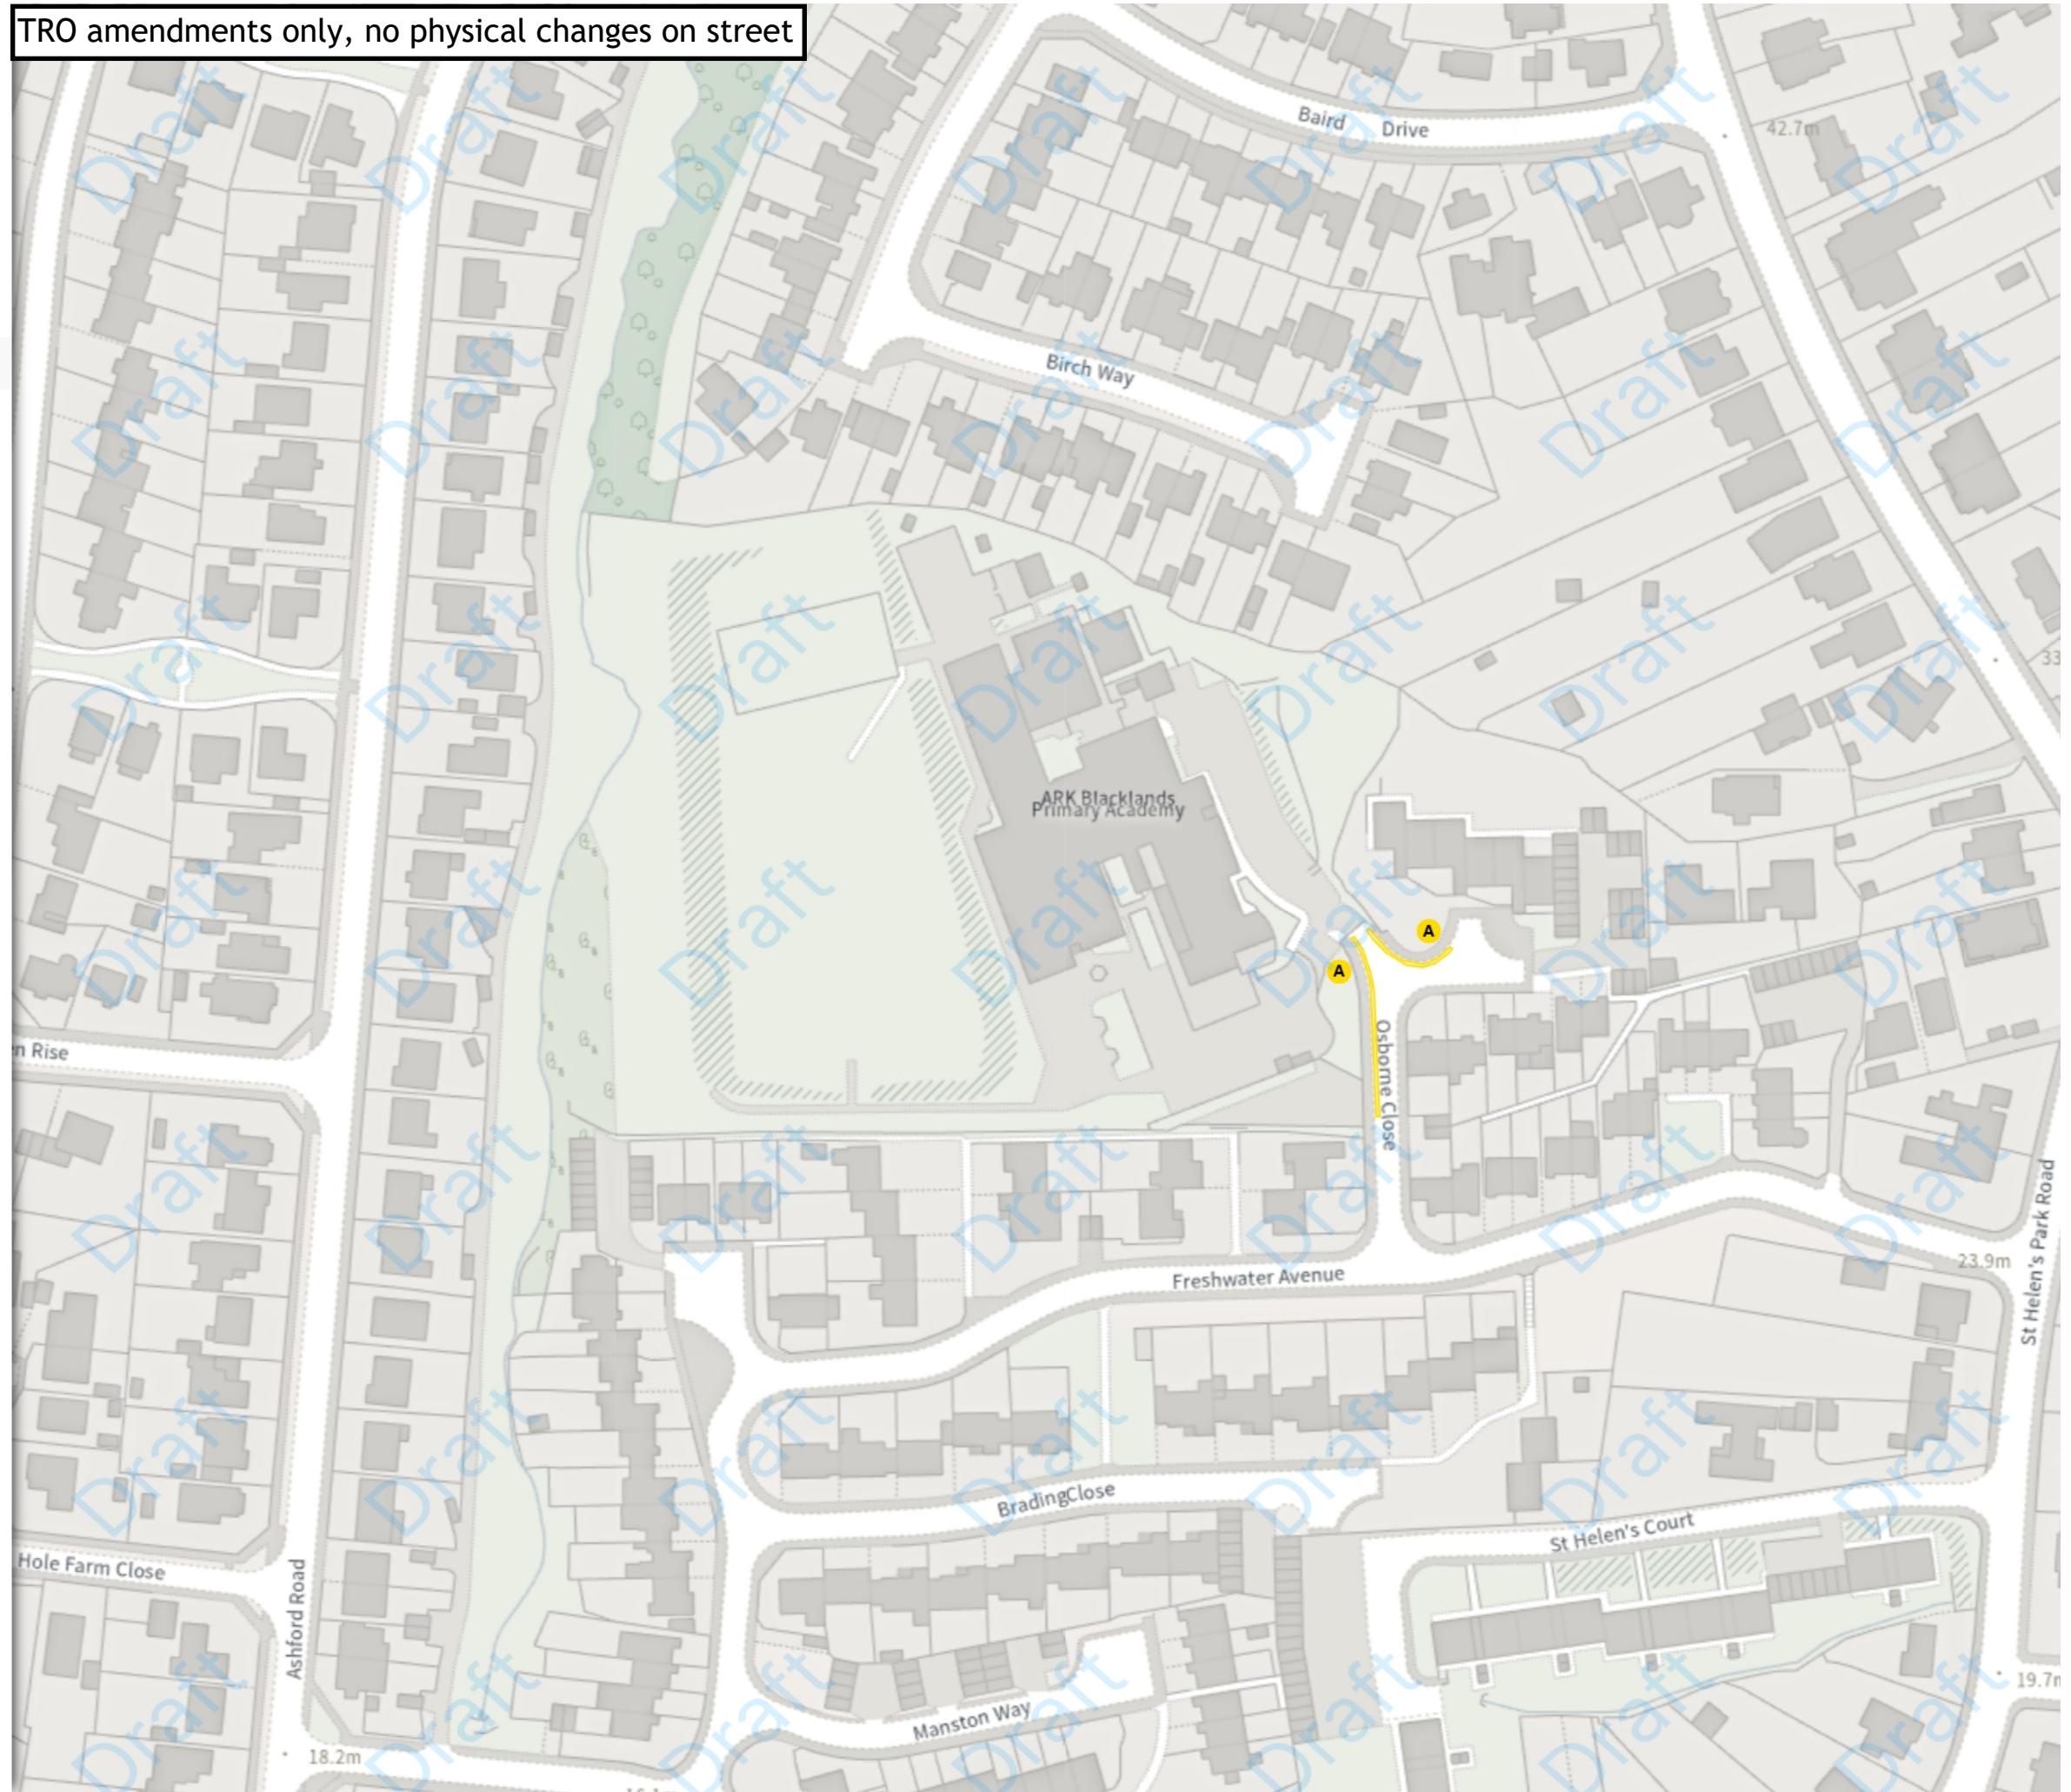

Index >>>



East Sussex County Council (Prohibition and Restriction of Waiting, No Stopping, Loading, Unloading and Parking Places)(Hastings Borough Consolidation) Order 2025
Amendment * 2026

Map 32 of 33

MODIFIED

■ Prohibition of stopping on school entrance markings


▲ Mon-Fri 08:00-09:30 14:30-16:00

Scale: 1:1250 0 20 40 60m

NW 580521.369, 111934.571 SE 580974.522, 111566.006

© Crown copyright and database rights 2026 Ordnance Survey.
You are not permitted to copy, sub-license, distribute or sell any of this
data to third parties in any form. Licence number AC0000808855

TRO amendment only, no physical changes on street

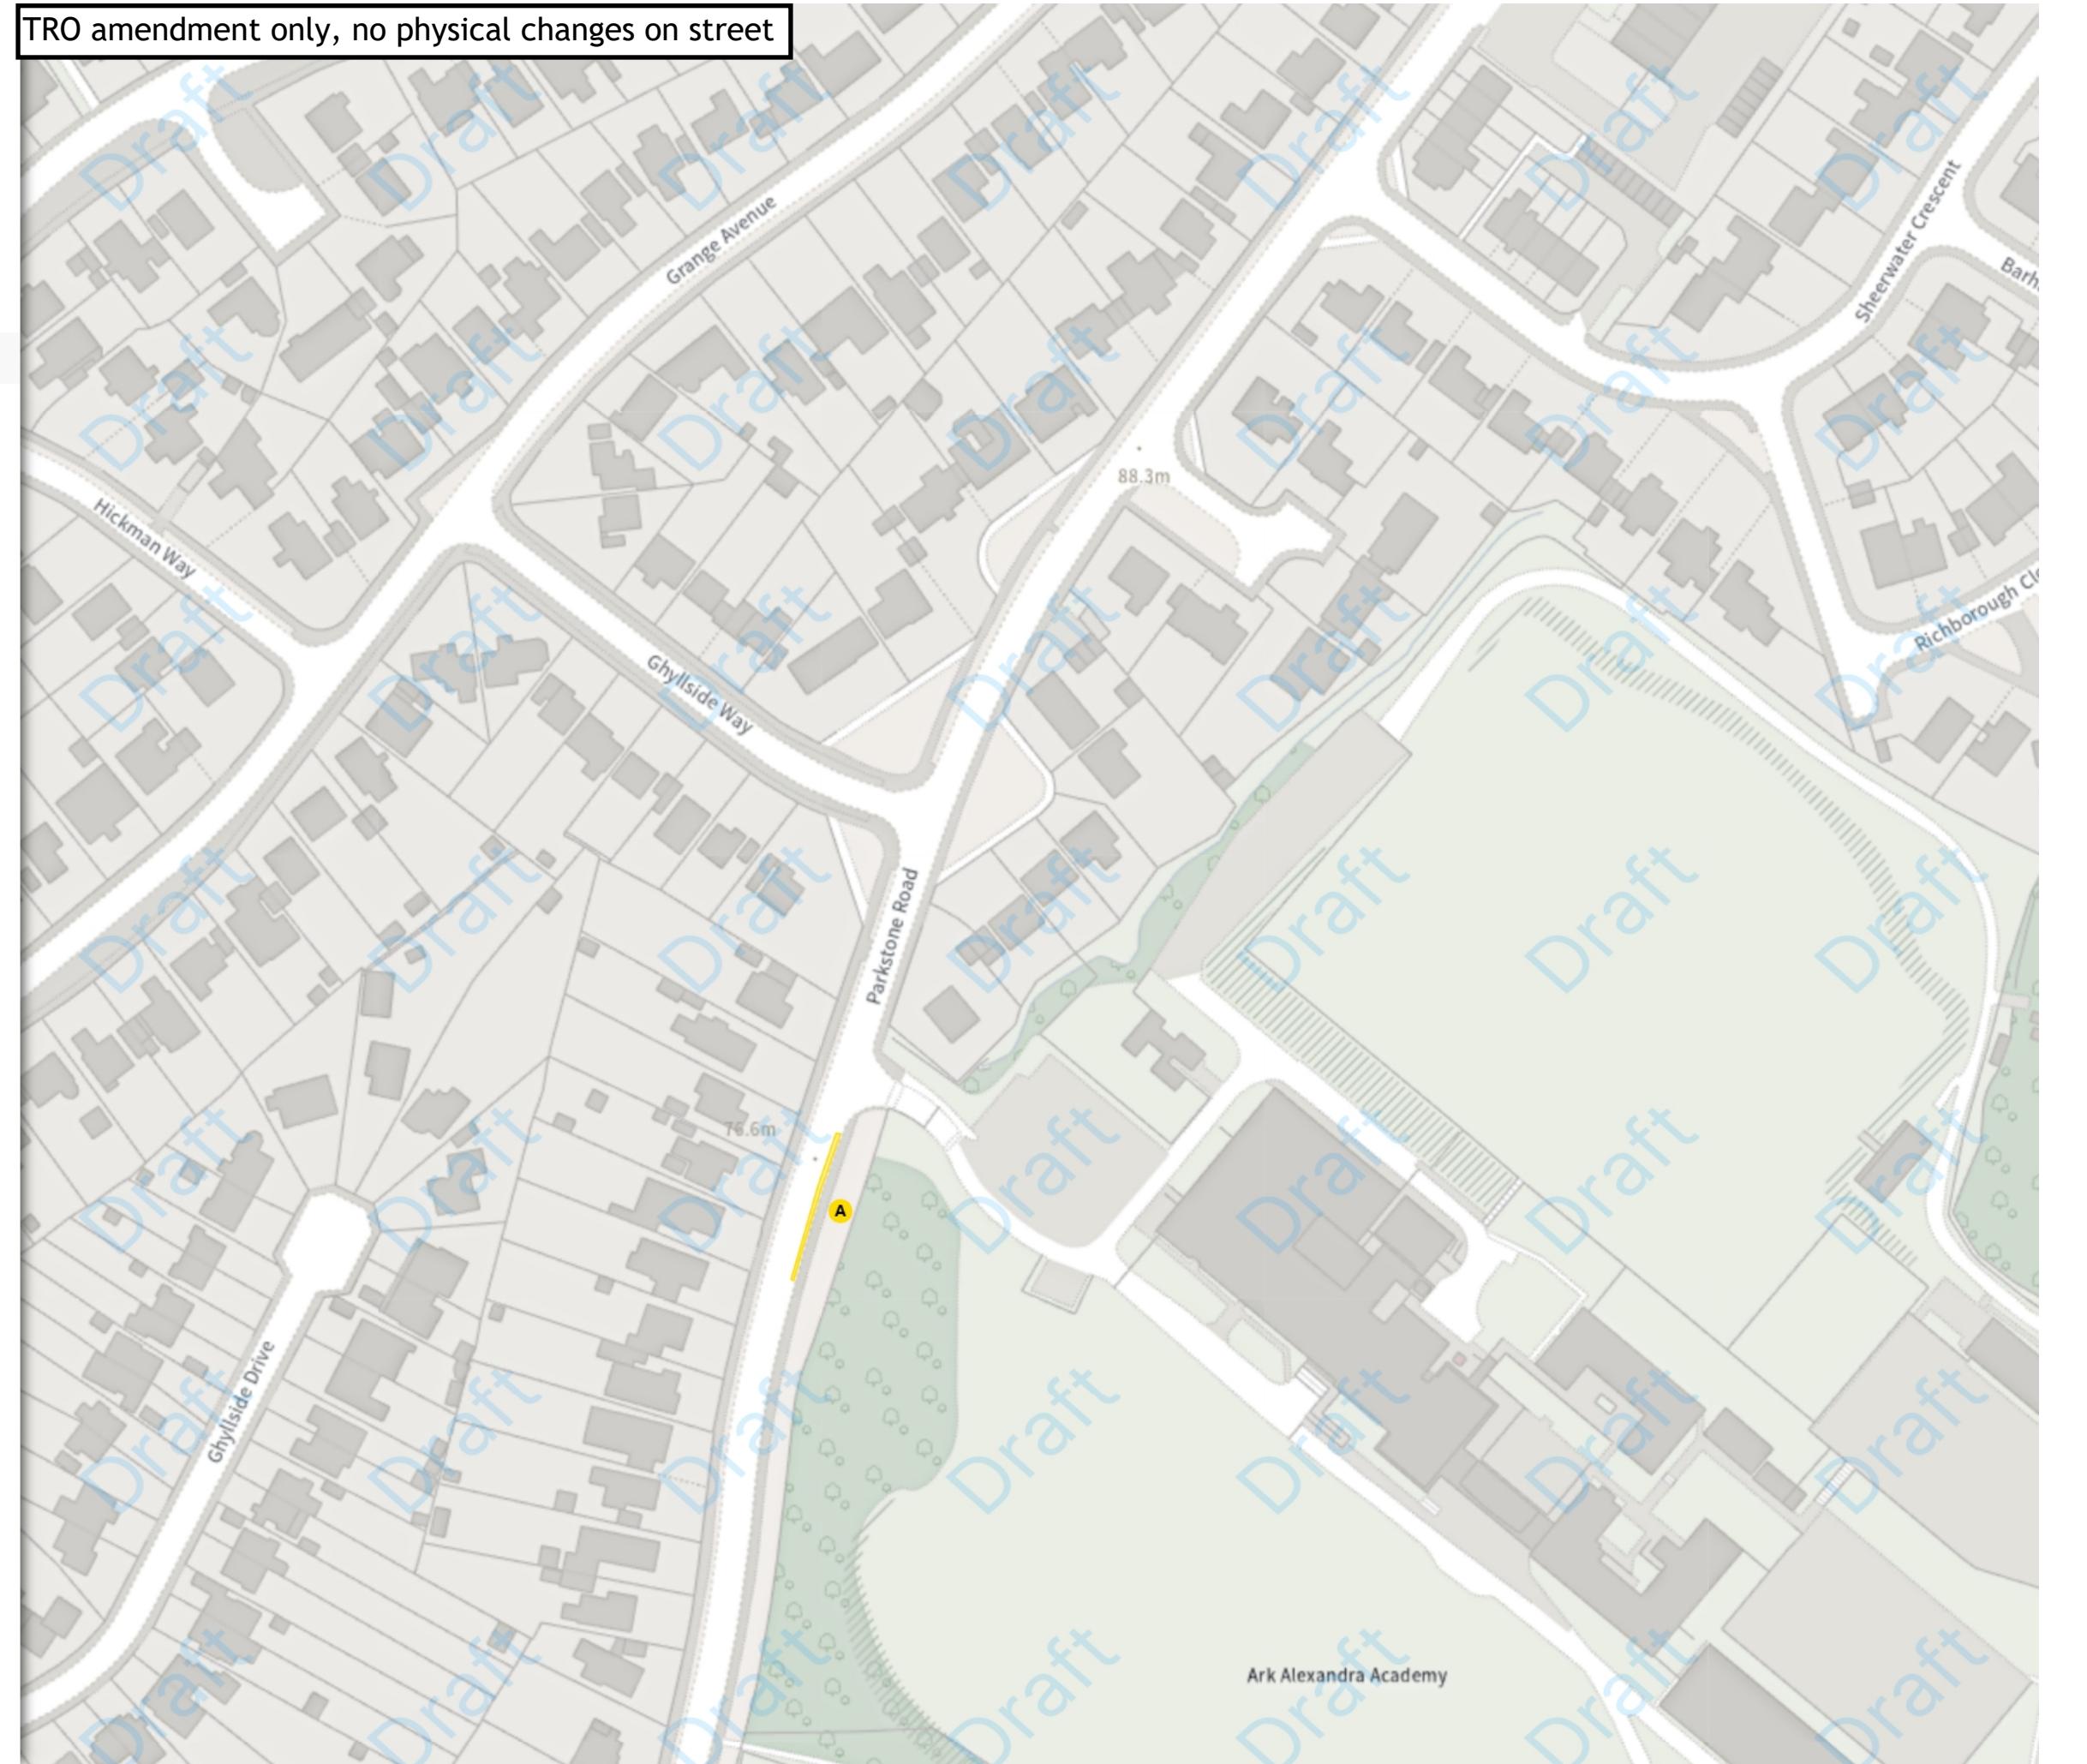

[Index >>>](#)

East Sussex County Council (Prohibition and Restriction of Waiting, No Stopping, Loading, Unloading and Parking Places)(Hastings Borough Consolidation) Order 2025
Amendment * 2026

Map 33 of 33

MODIFIED

 No waiting at any time

 At all times

 Prohibition of stopping on school entrance markings

 Mon-Fri 08:00-09:30 14:30-16:00

 Scale: 1:1250 0 20 40 60m

NW 582727.921, 110483.048 SE 583181.362, 110114.557

© Crown copyright and database rights 2026 Ordnance Survey.
You are not permitted to copy, sub-license, distribute or sell any of this
data to third parties in any form. Licence number AC0000808855

